



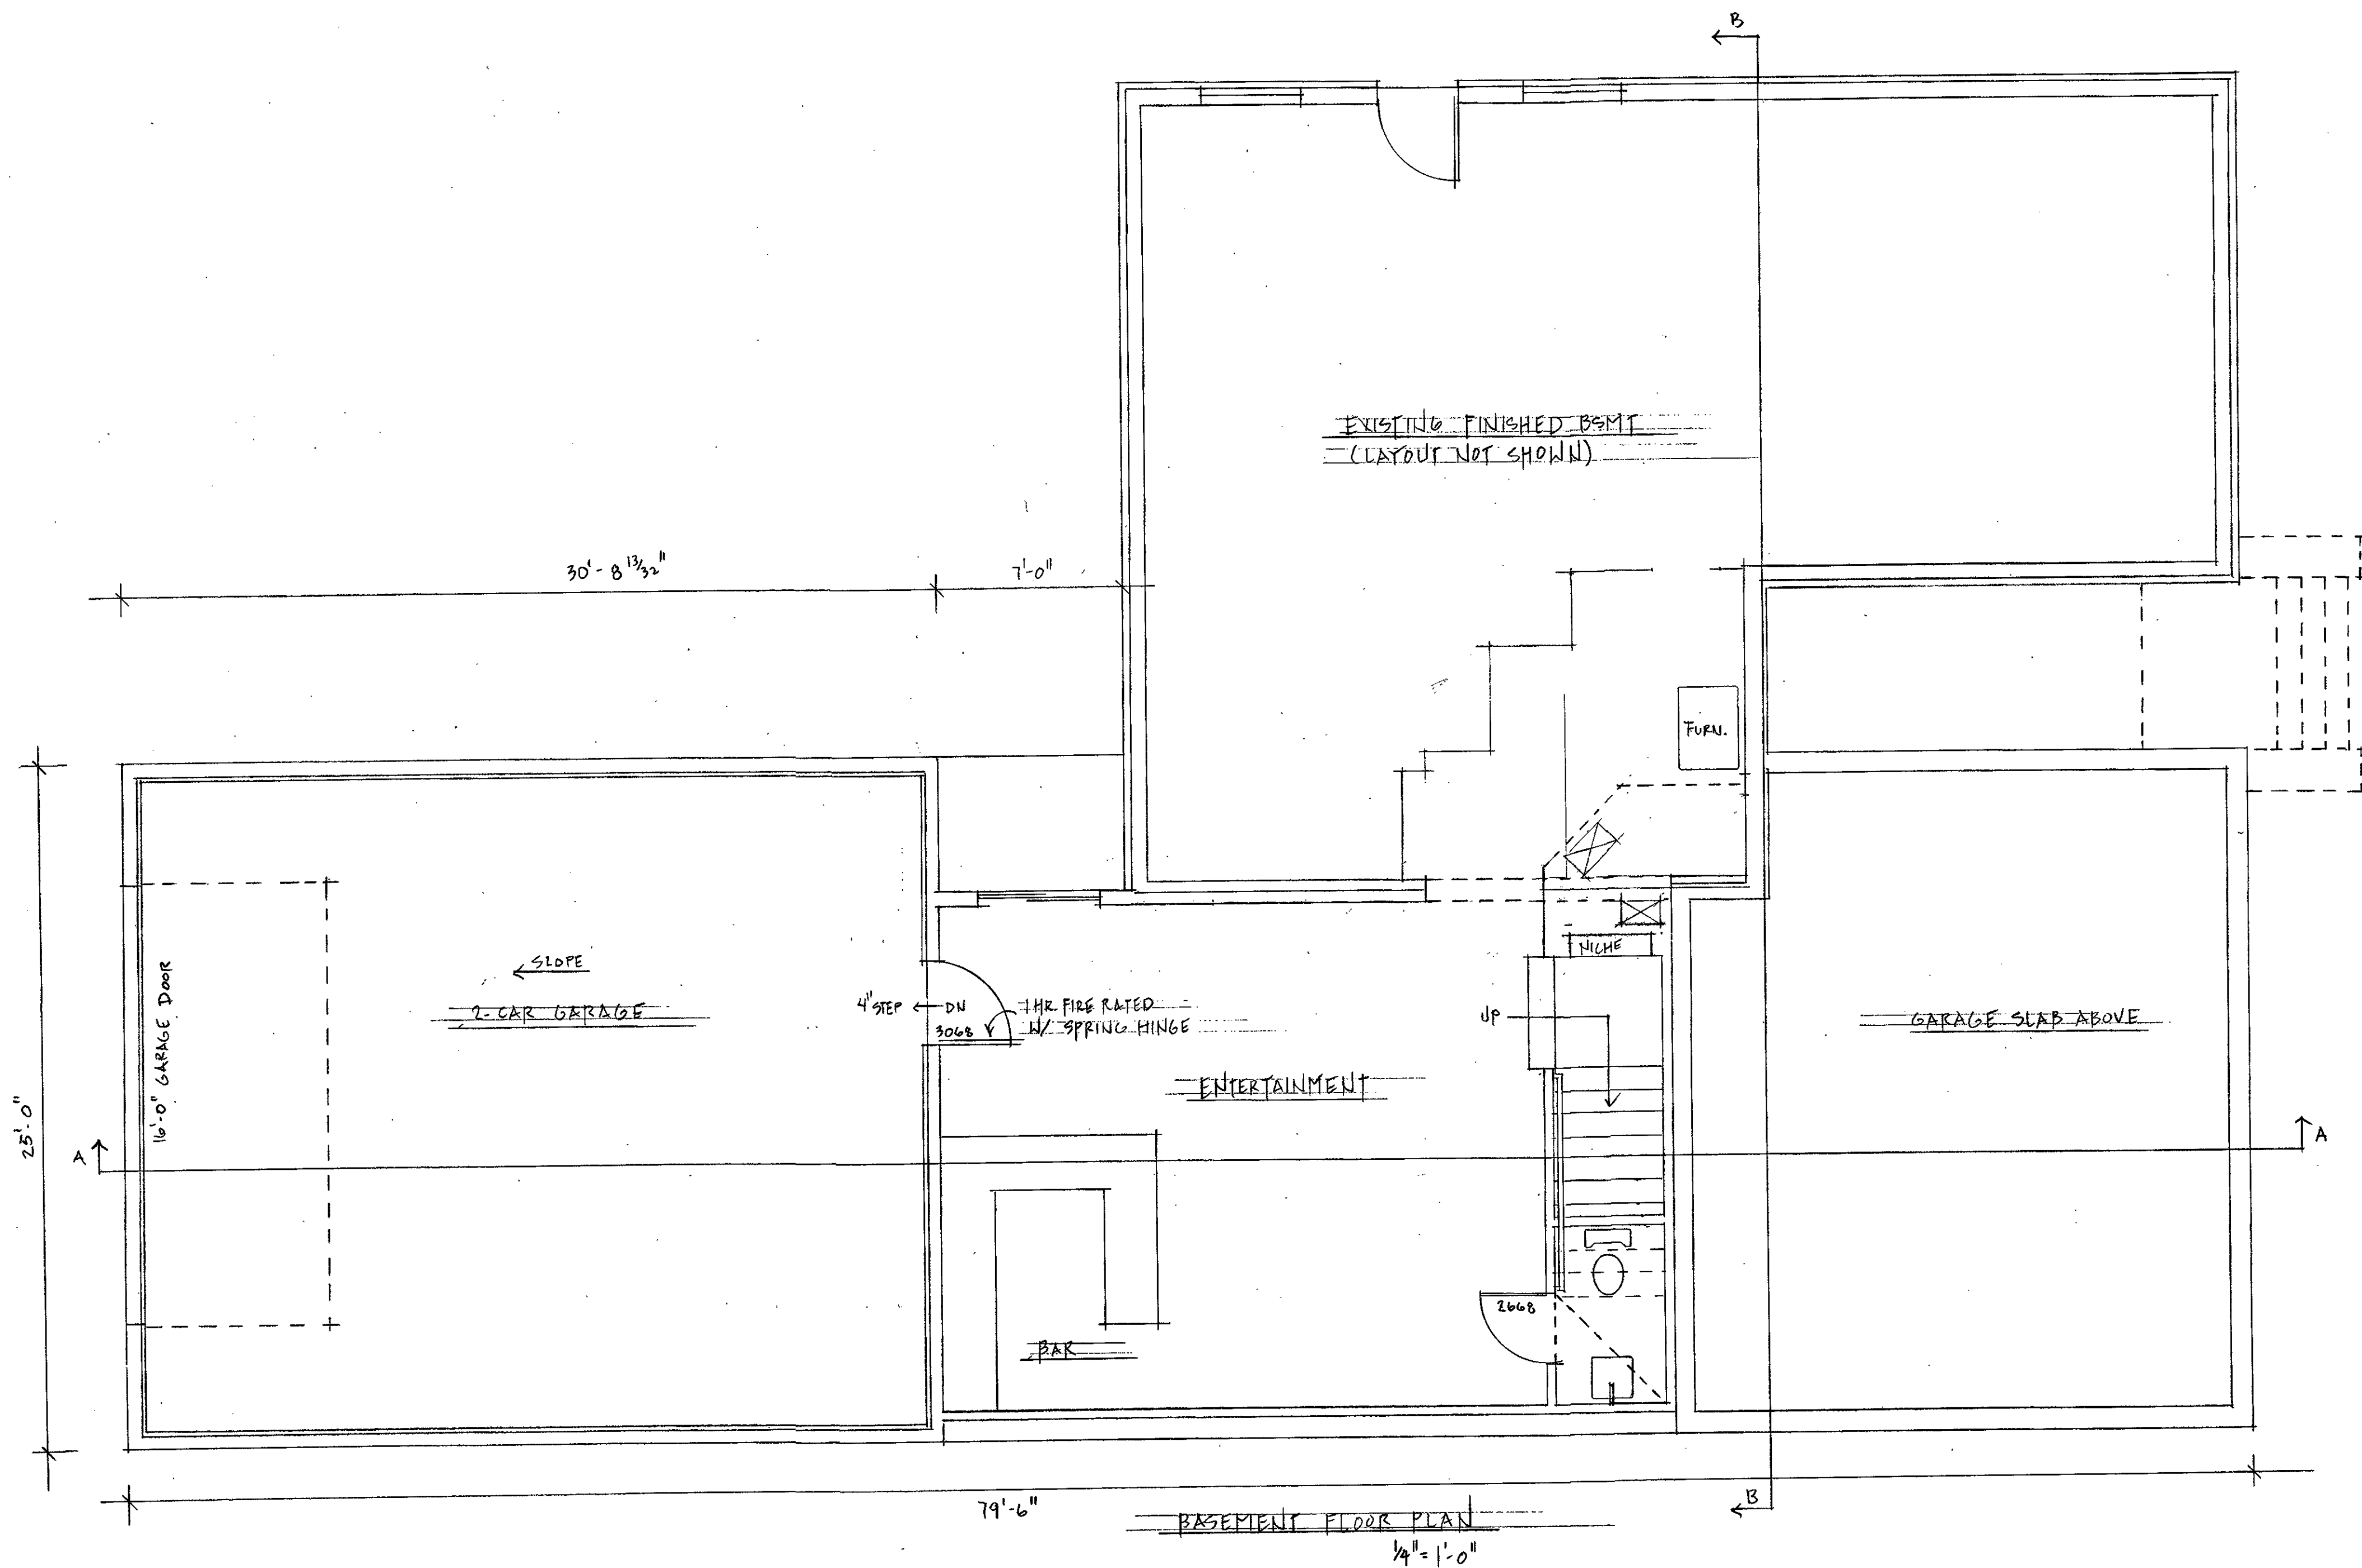

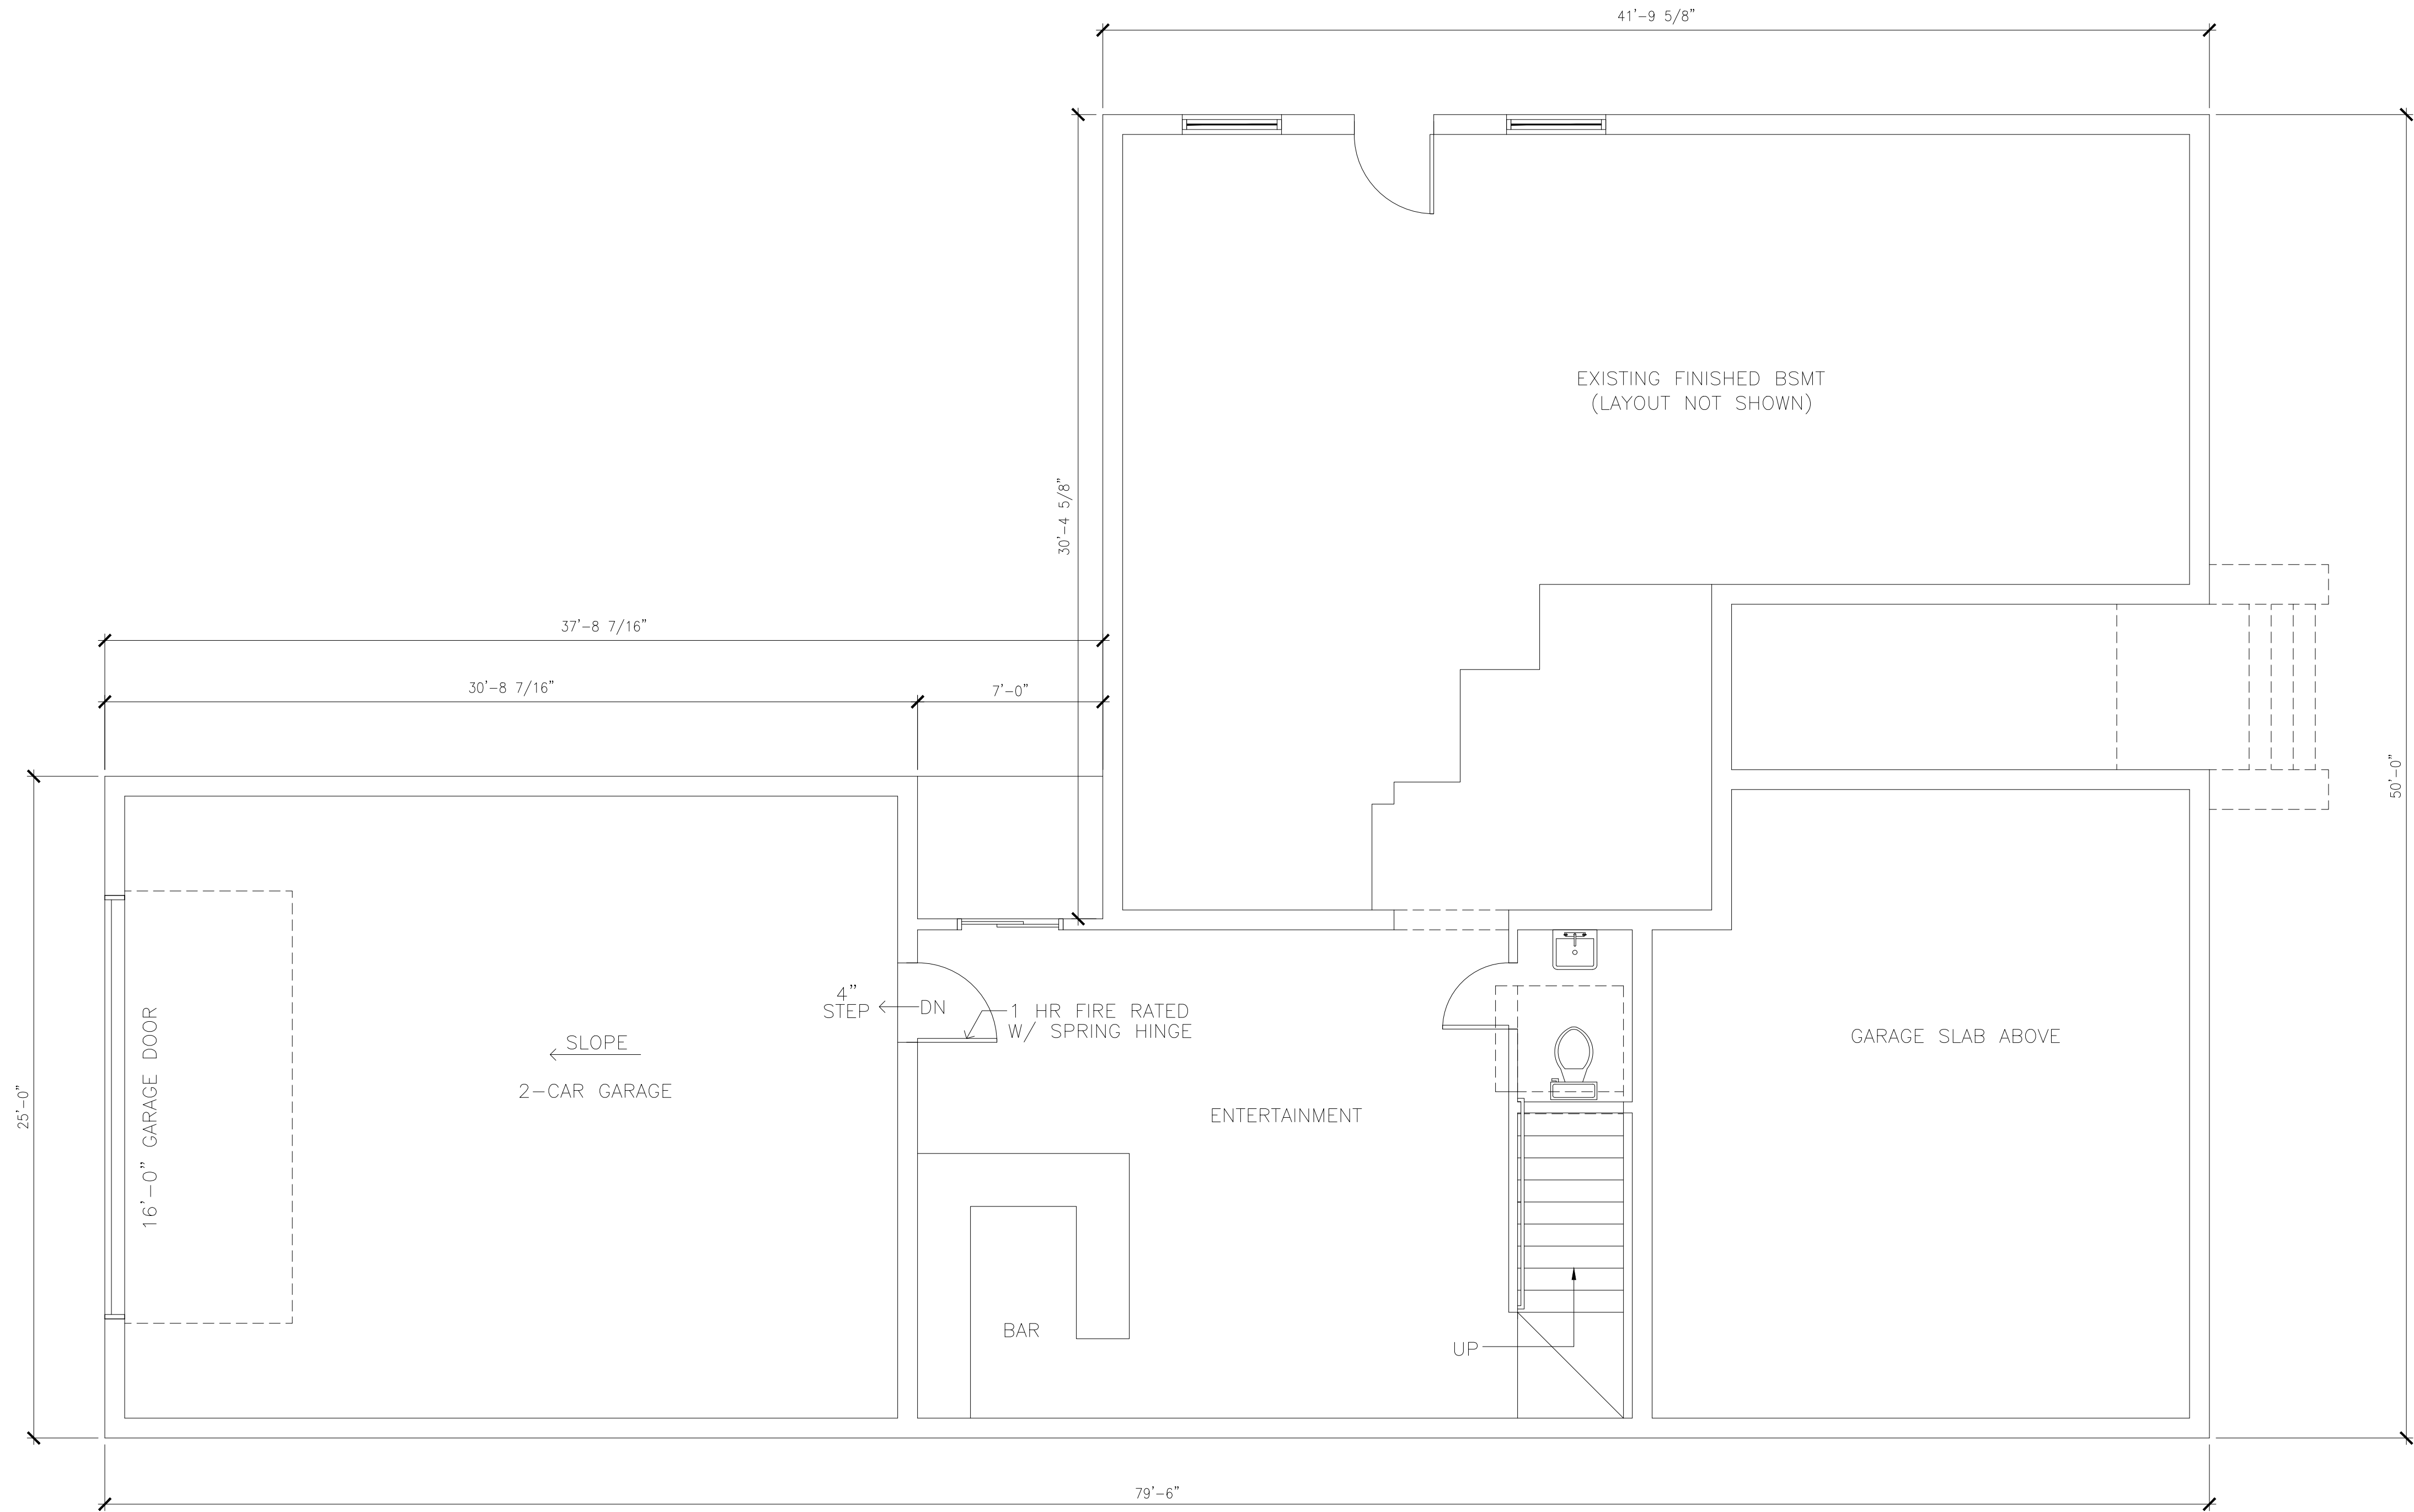



BASEMENT FLOOR PLAN

1	Issue A	20.08.20
No.	Revision/Issue	Date

Drawing Title:
FLOOR PLAN

Date 20-08-2020	Sheet 03
Scale 1/4" = 1'-0"	

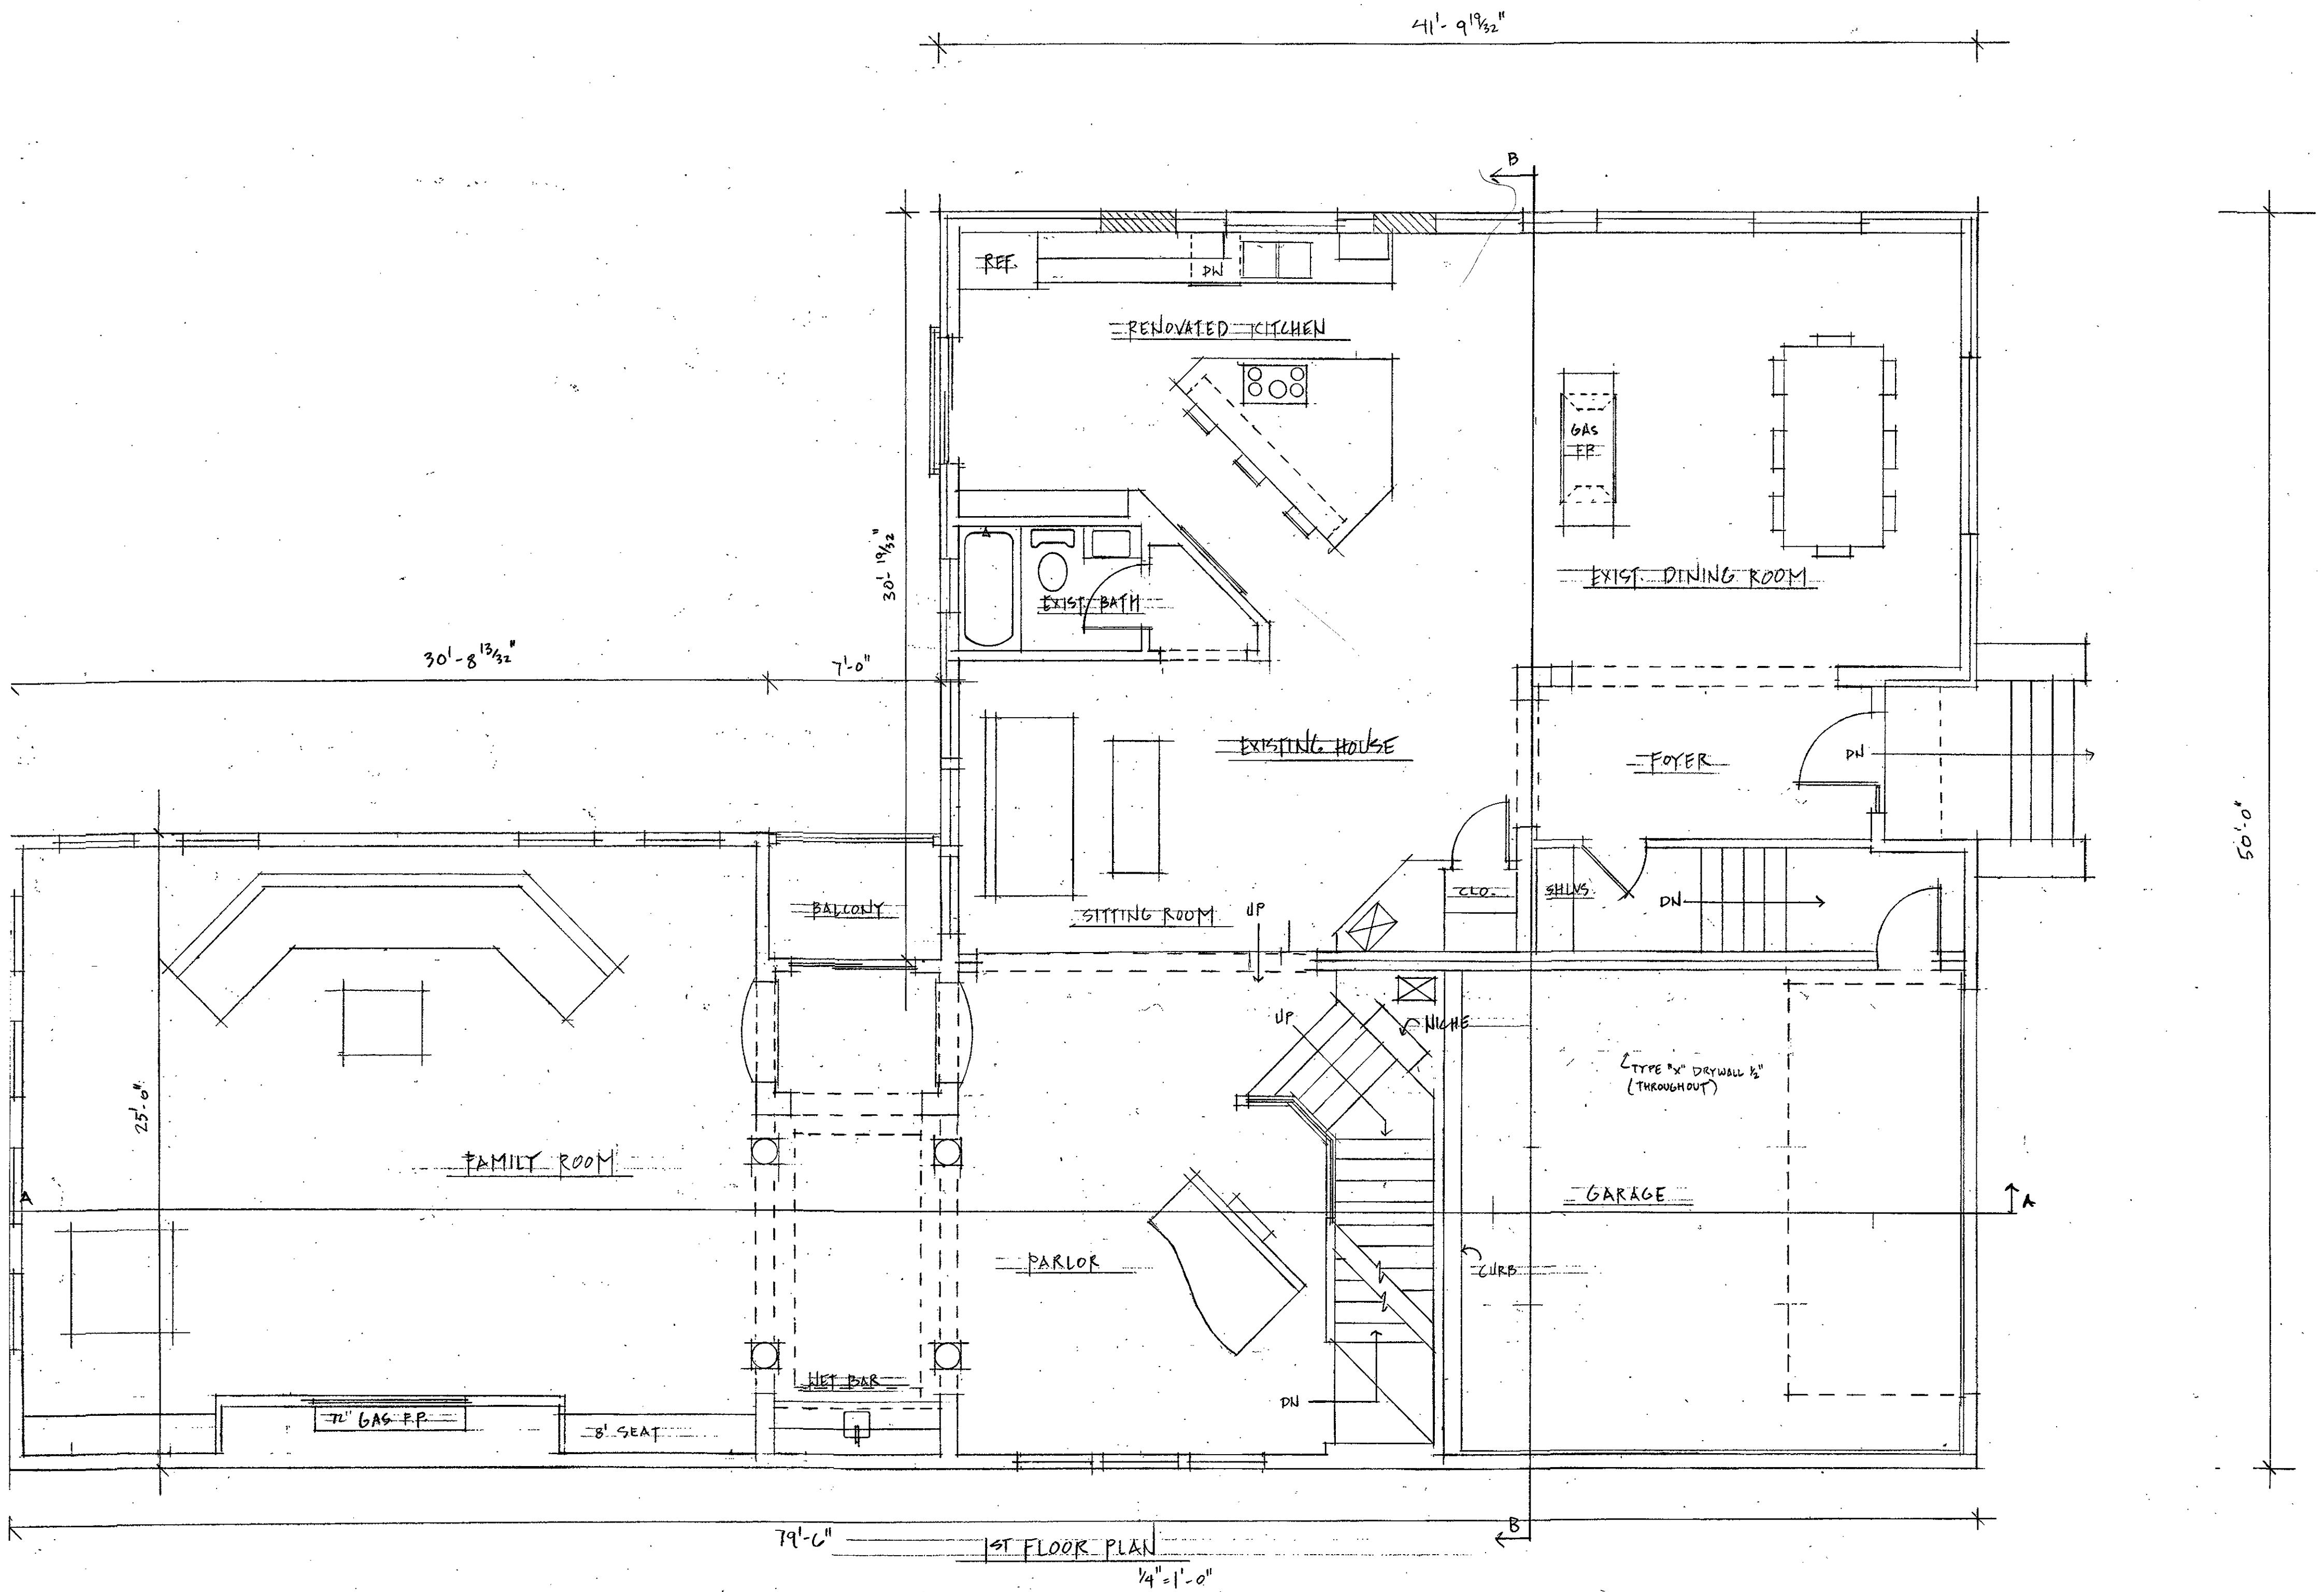

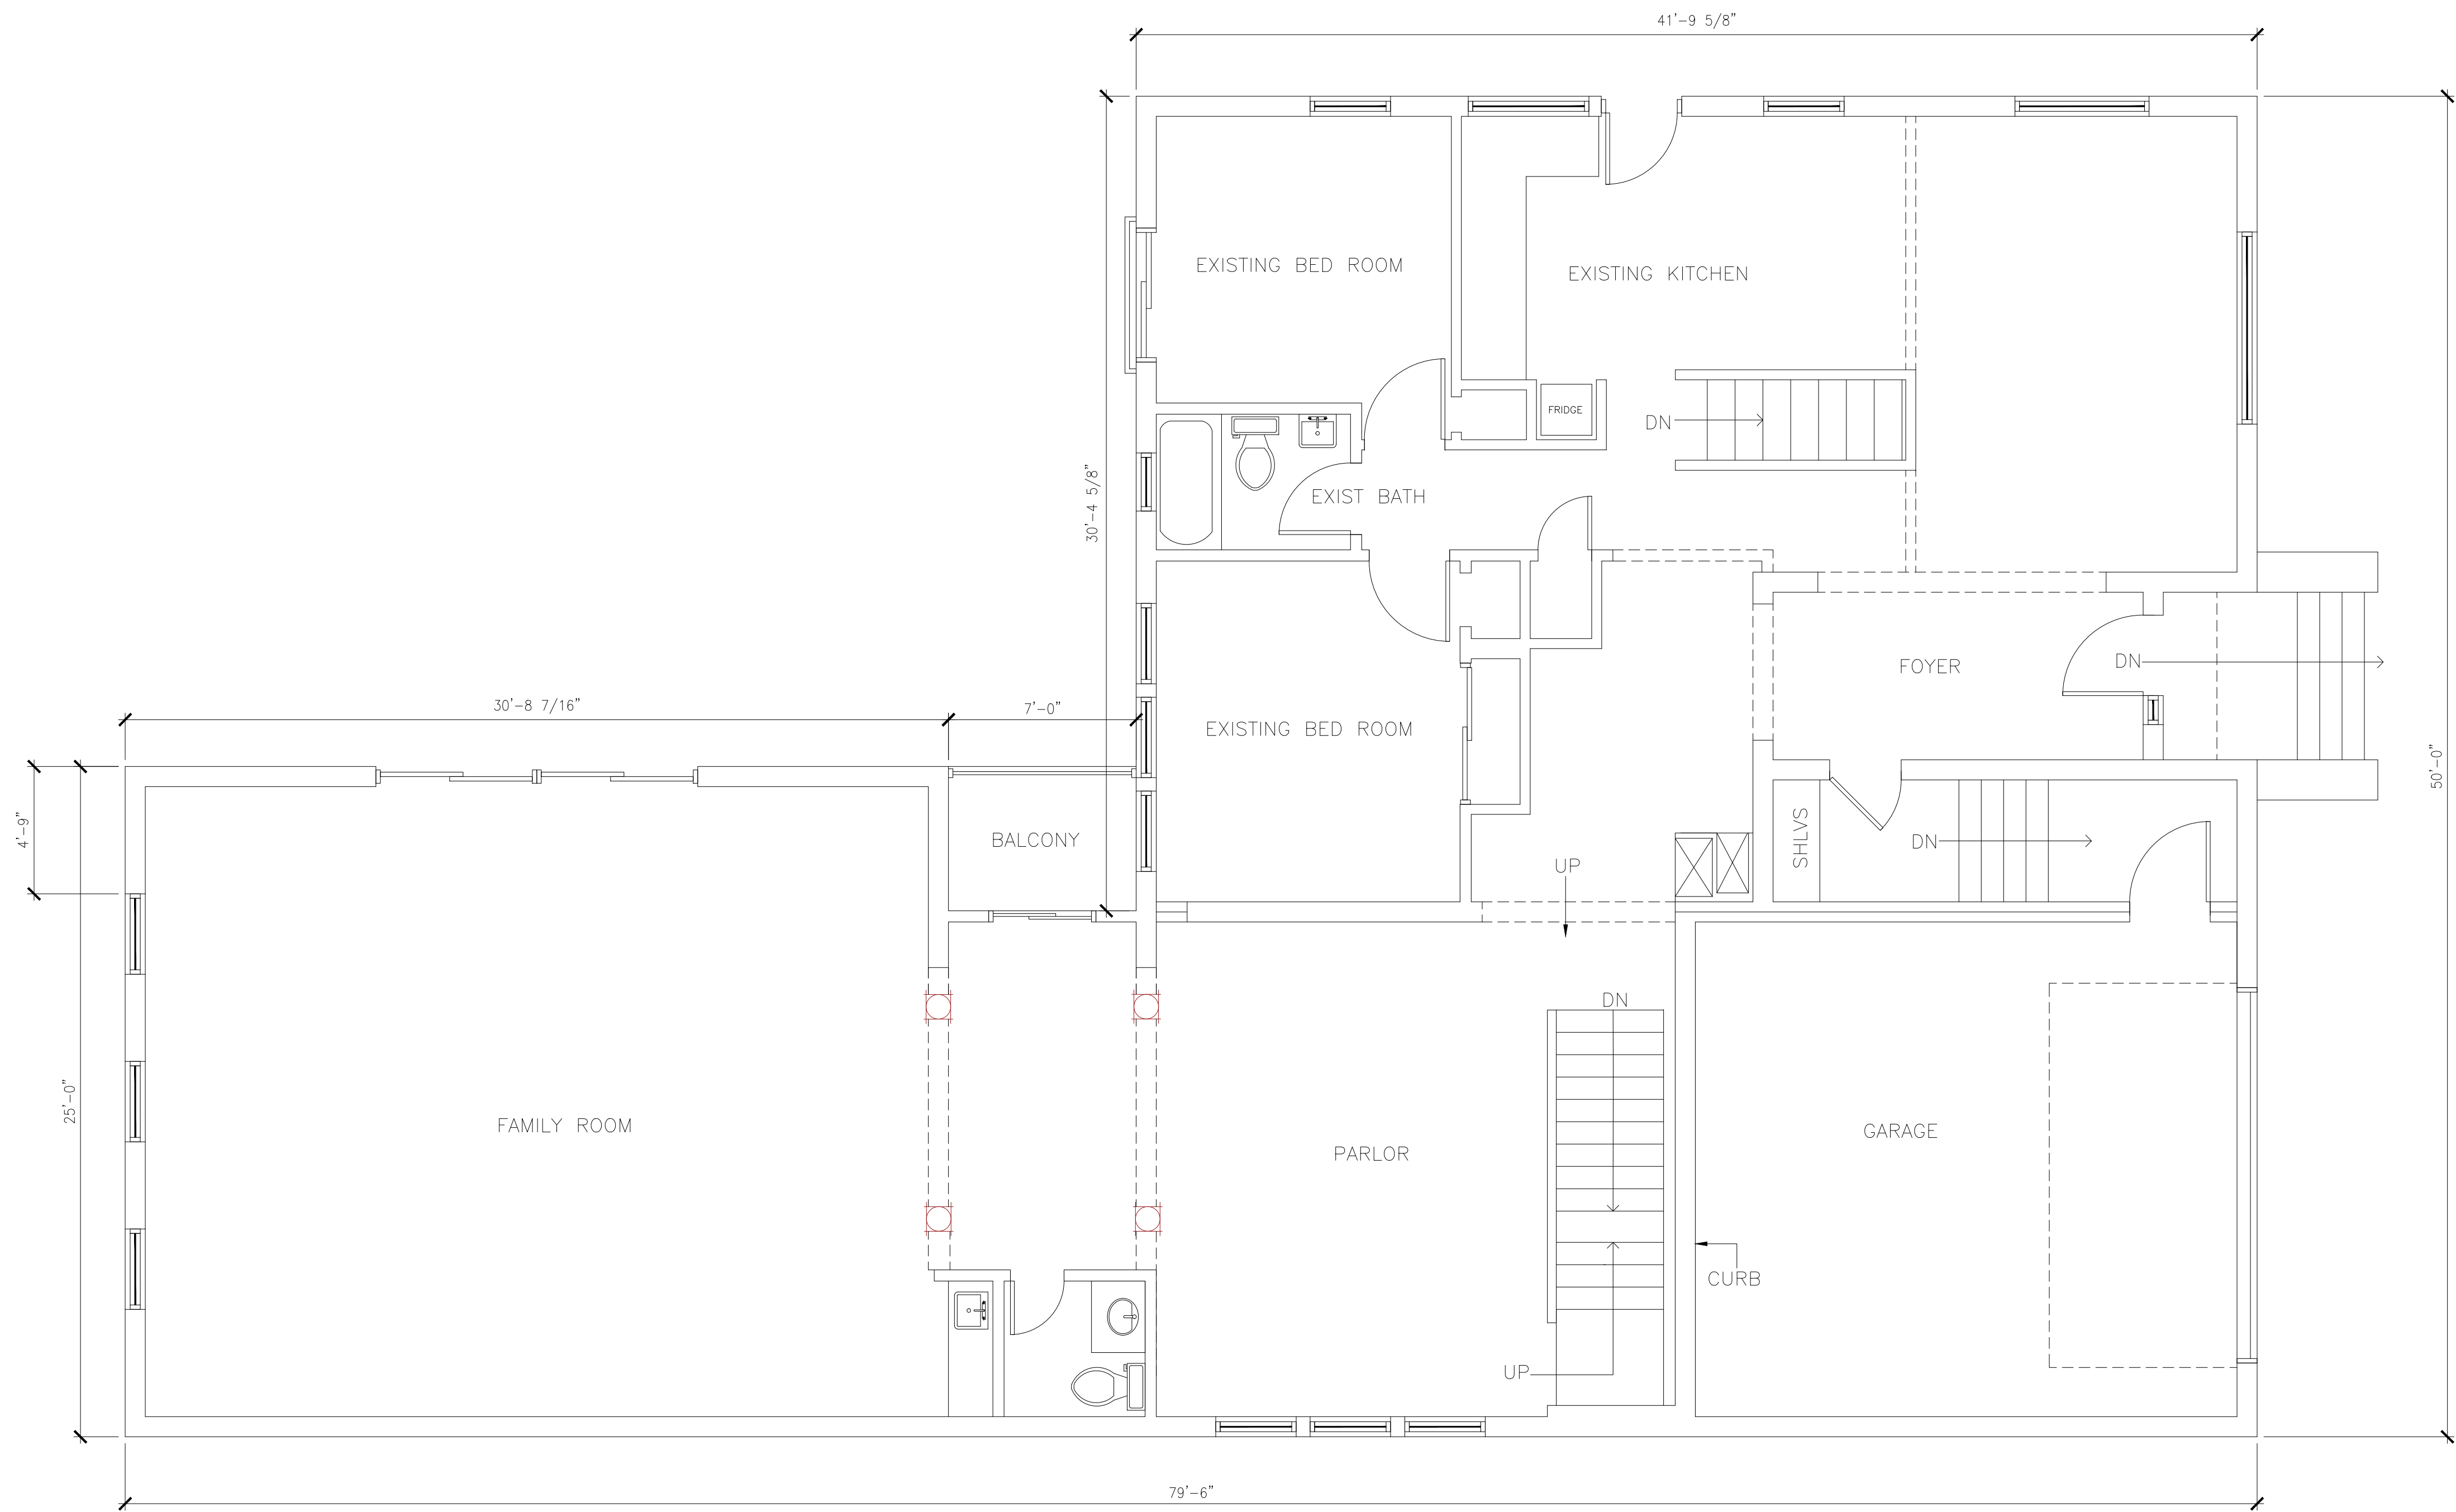

FIRST FLOOR PLAN

1	Issue A	20.08.20
No.	Revision/Issue	Date

Drawing Title:
FLOOR PLAN

Date 20-08-2020	Sheet 04
Scale 1/4" = 1'-0"	

370
550
44000

41'-9 1/32"

30'-8 1/32"

7'-0"

30'-19 1/32"

50'-0"

142' 147
4' 9"

MASTER SUITE

BALCONY

SAUNA

ATTIC ACCESS
LADDER

GUEST BEDRM.

HIS W.I.C.

HERS W.I.C.

SEAT

SAFETY GLASS
HALL DOOR

MASTER BATH

EXERCISE RM.

LAUNDRY RM.

GUEST BATH

SEAT

JACUZZI


UTILITY SINK

W.I.C.

79'-6"

2ND FLOOR PLAN

1/4" = 1'-0"

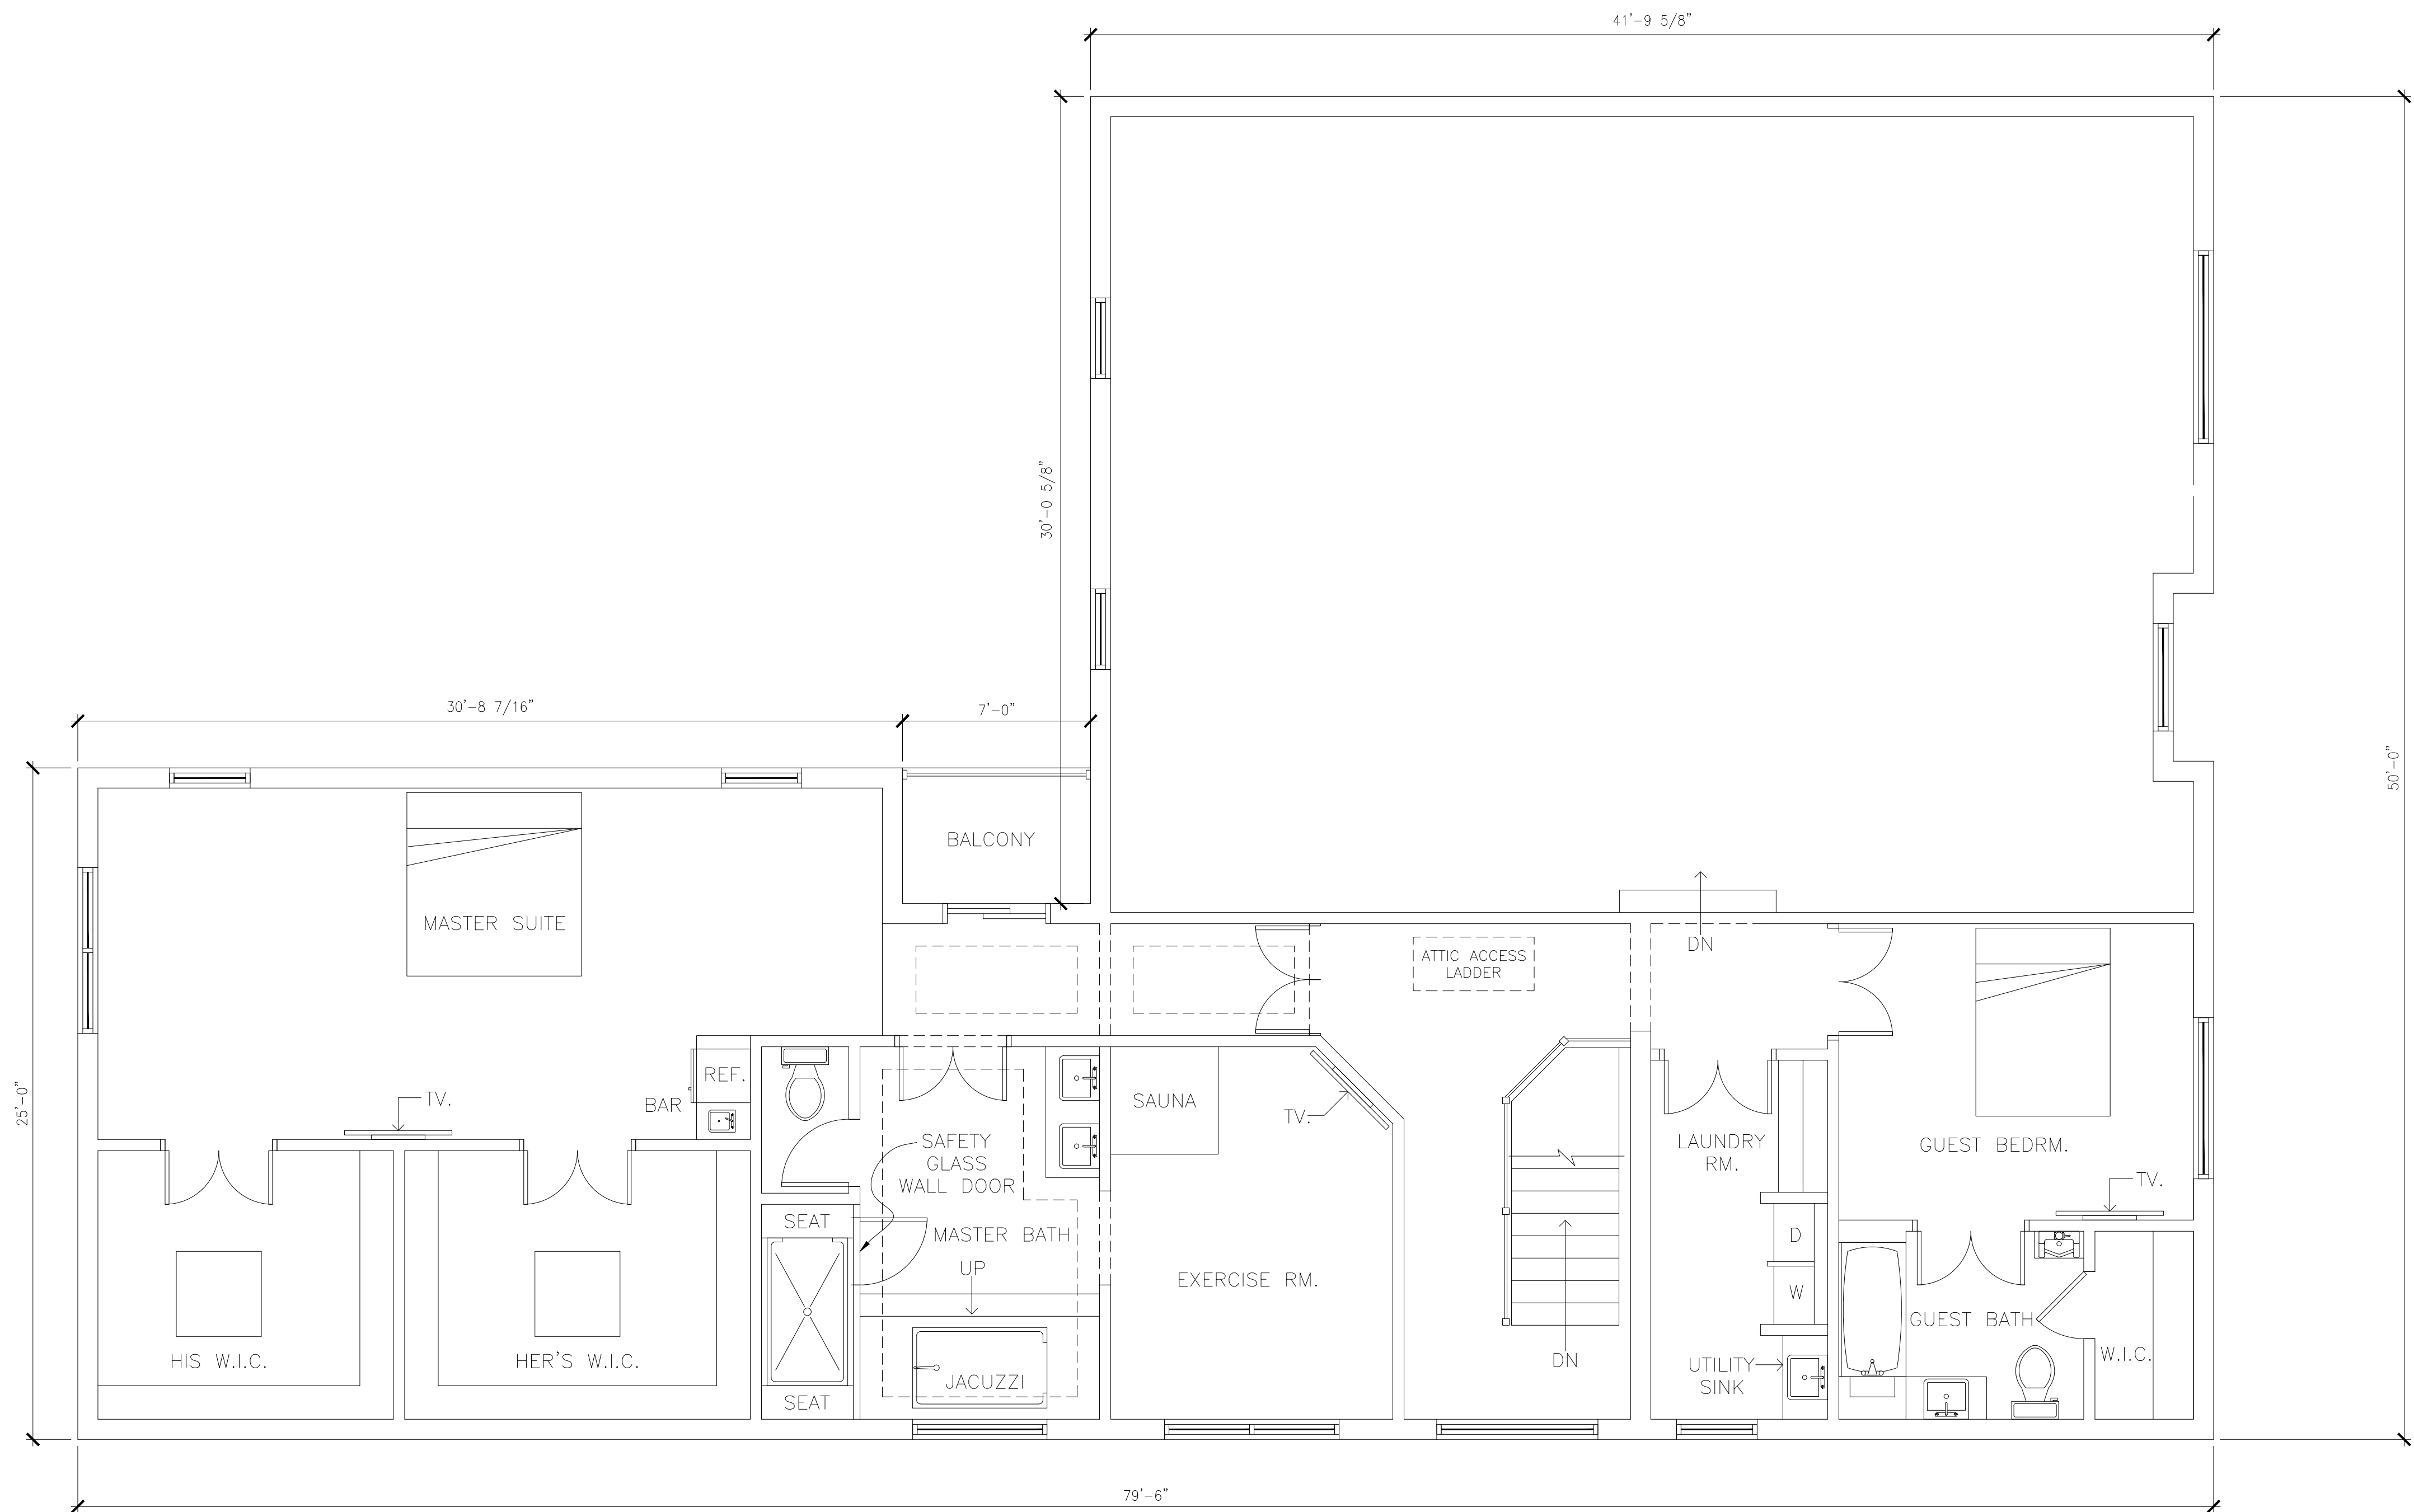


SECOND FLOOR PLAN

1	Issue A	20.08.20
No.	Revision/Issue	Date

Drawing Title:
FLOOR PLAN

Date 20-08-2020	Sheet 05
Scale 1/4" = 1'-0"	

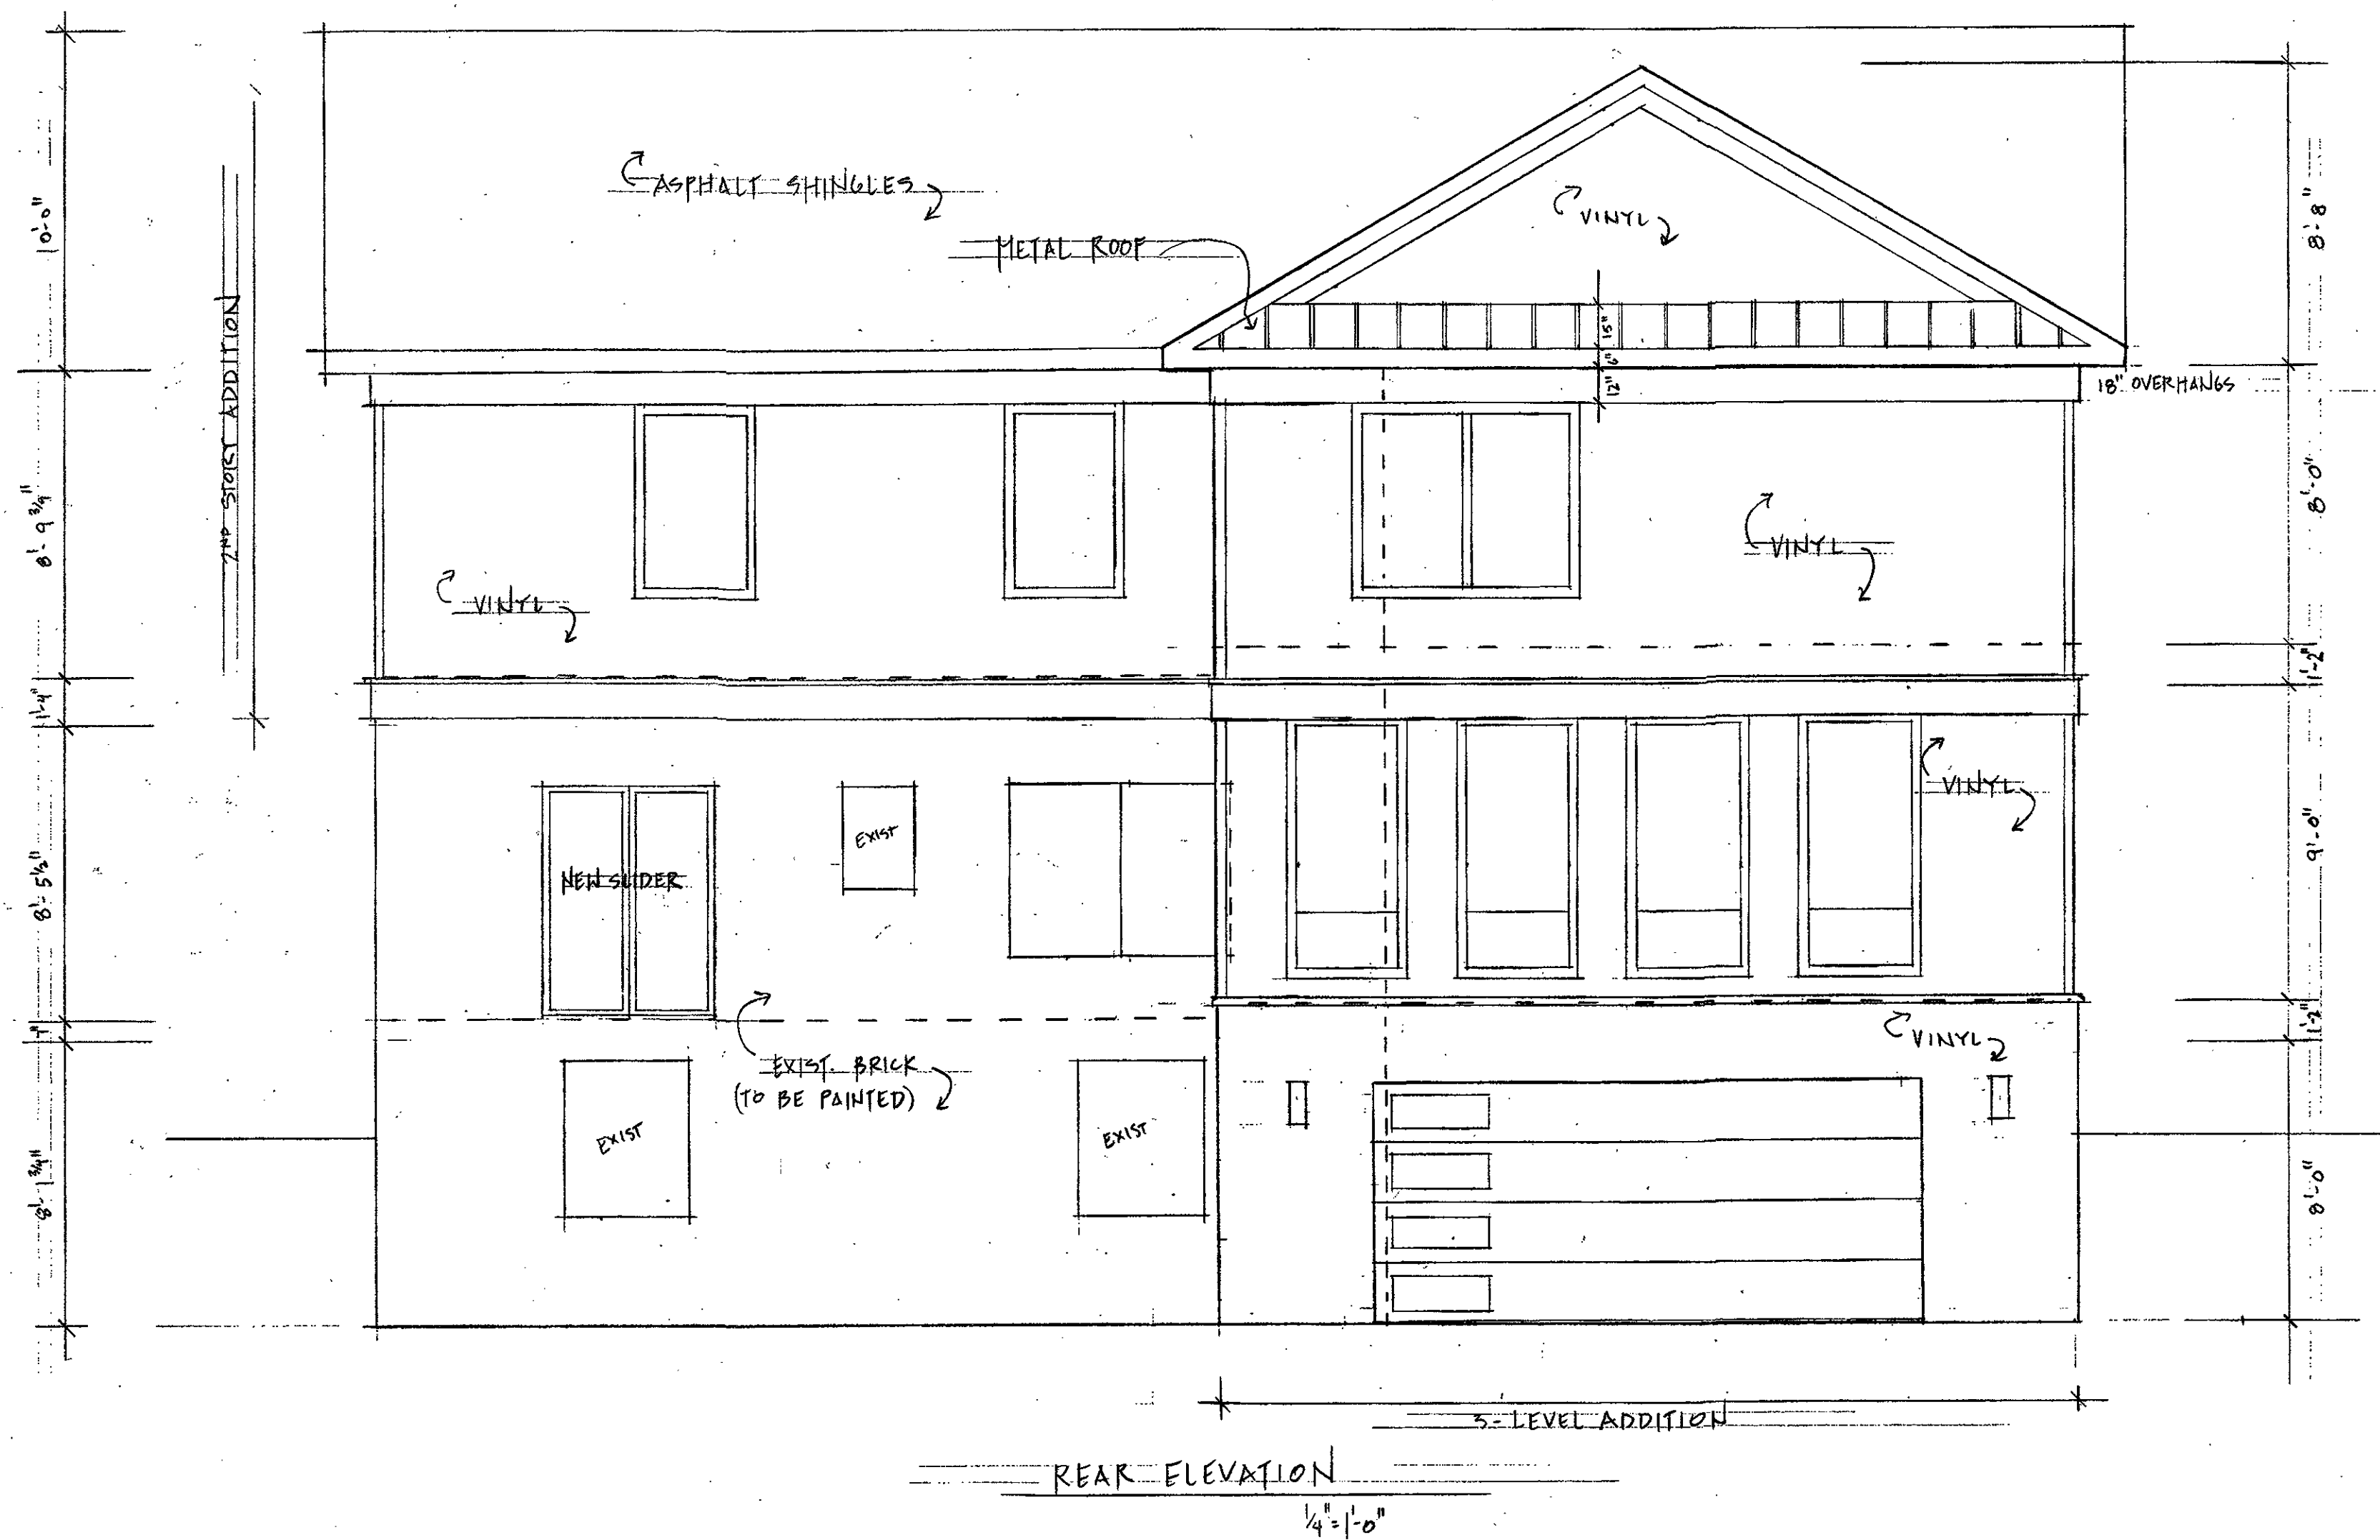

FRONT ELEVATION



REAR ELEVATION




FRONT & REAR ELEVATIONS

1	Issue A	20.08.20
No.	Revision/Issue	Date


Drawing Title:
ELEVATION

Date 20-08-2020	Sheet 10
Scale 1/4" = 1'-0"	

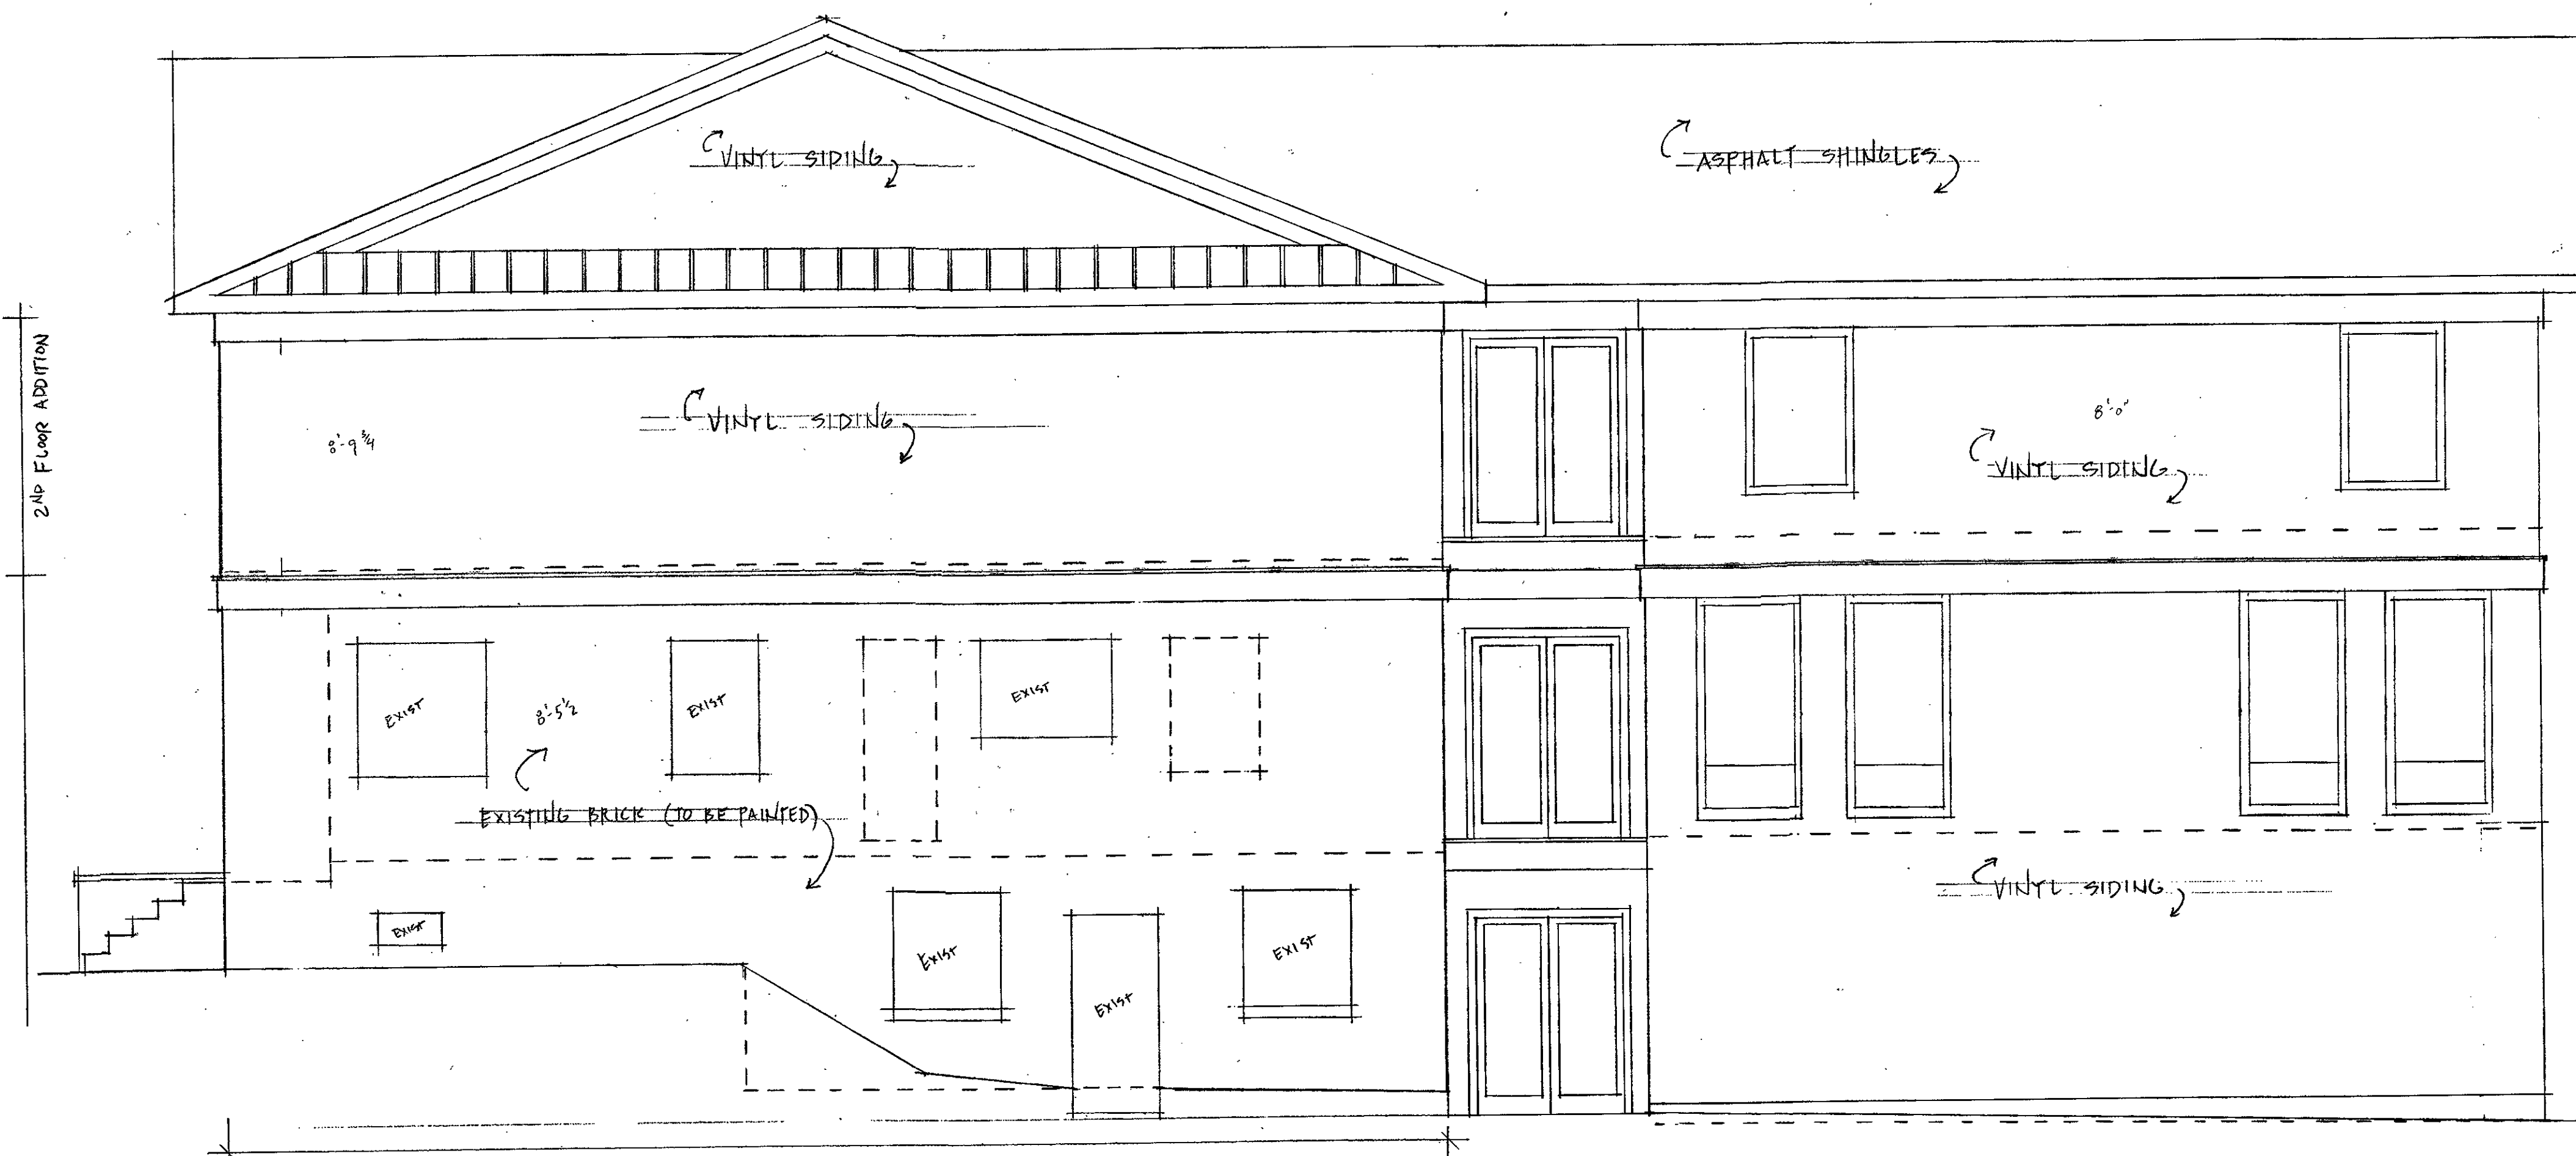

EXISTING

RIGHT SIDE ELEVATION
1/4" = 1'-0"

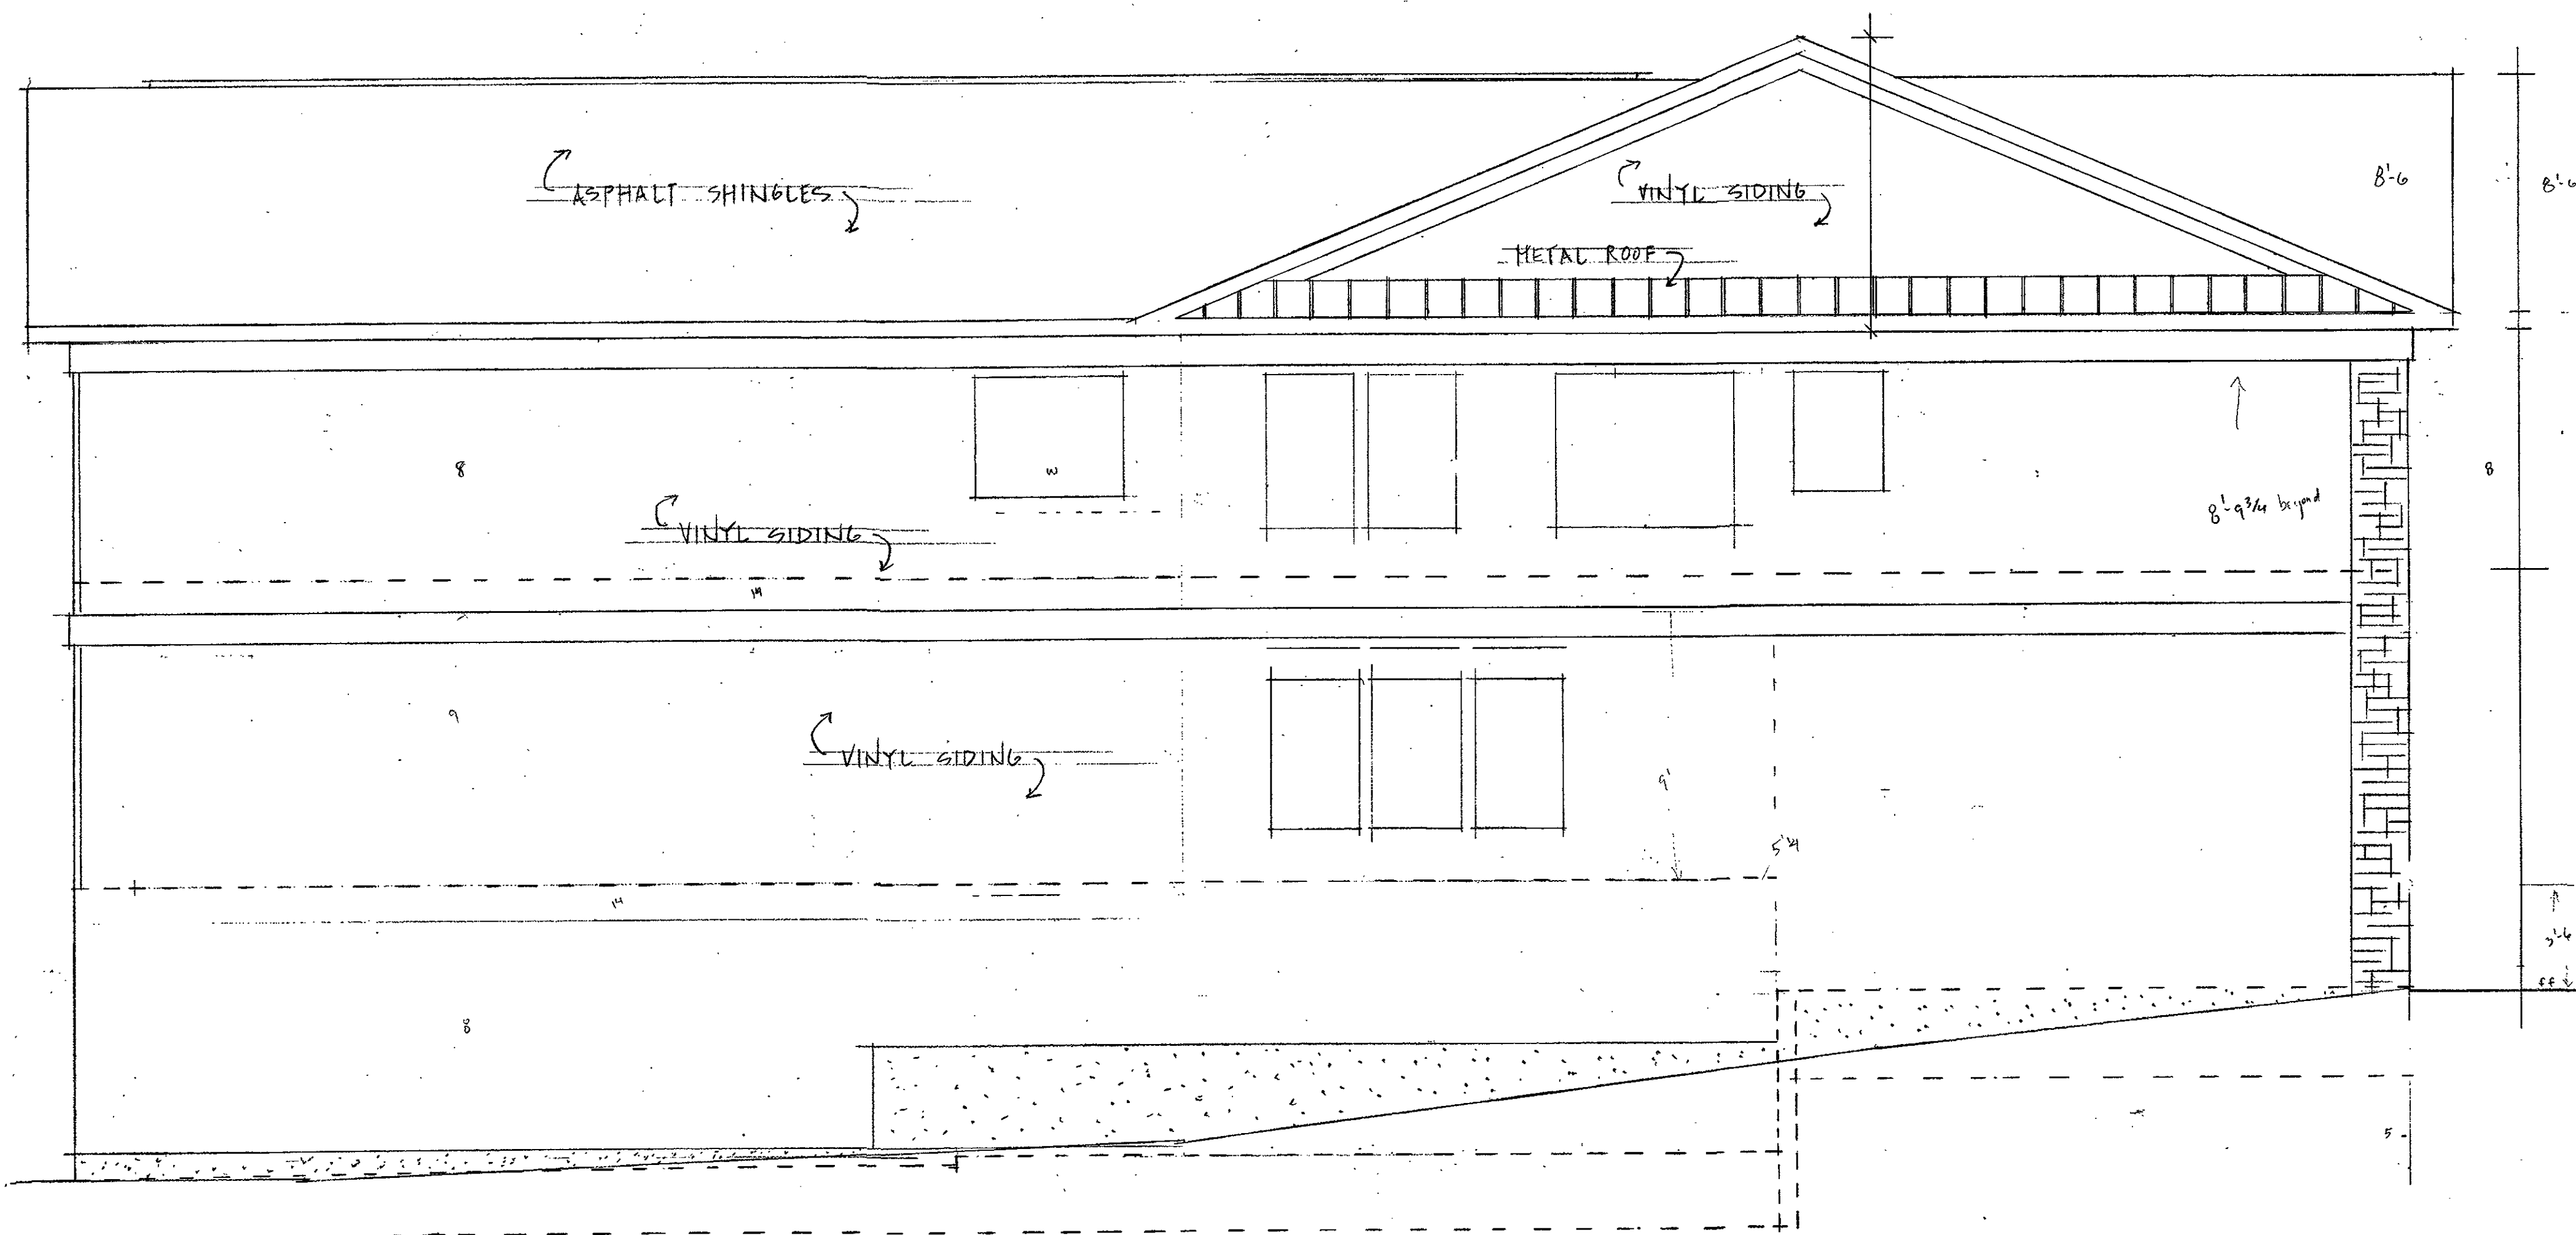


LEFT SIDE ELEVATION

1/4" = 1'-0"

RIGHT ELEVATION



LEFT ELEVATION

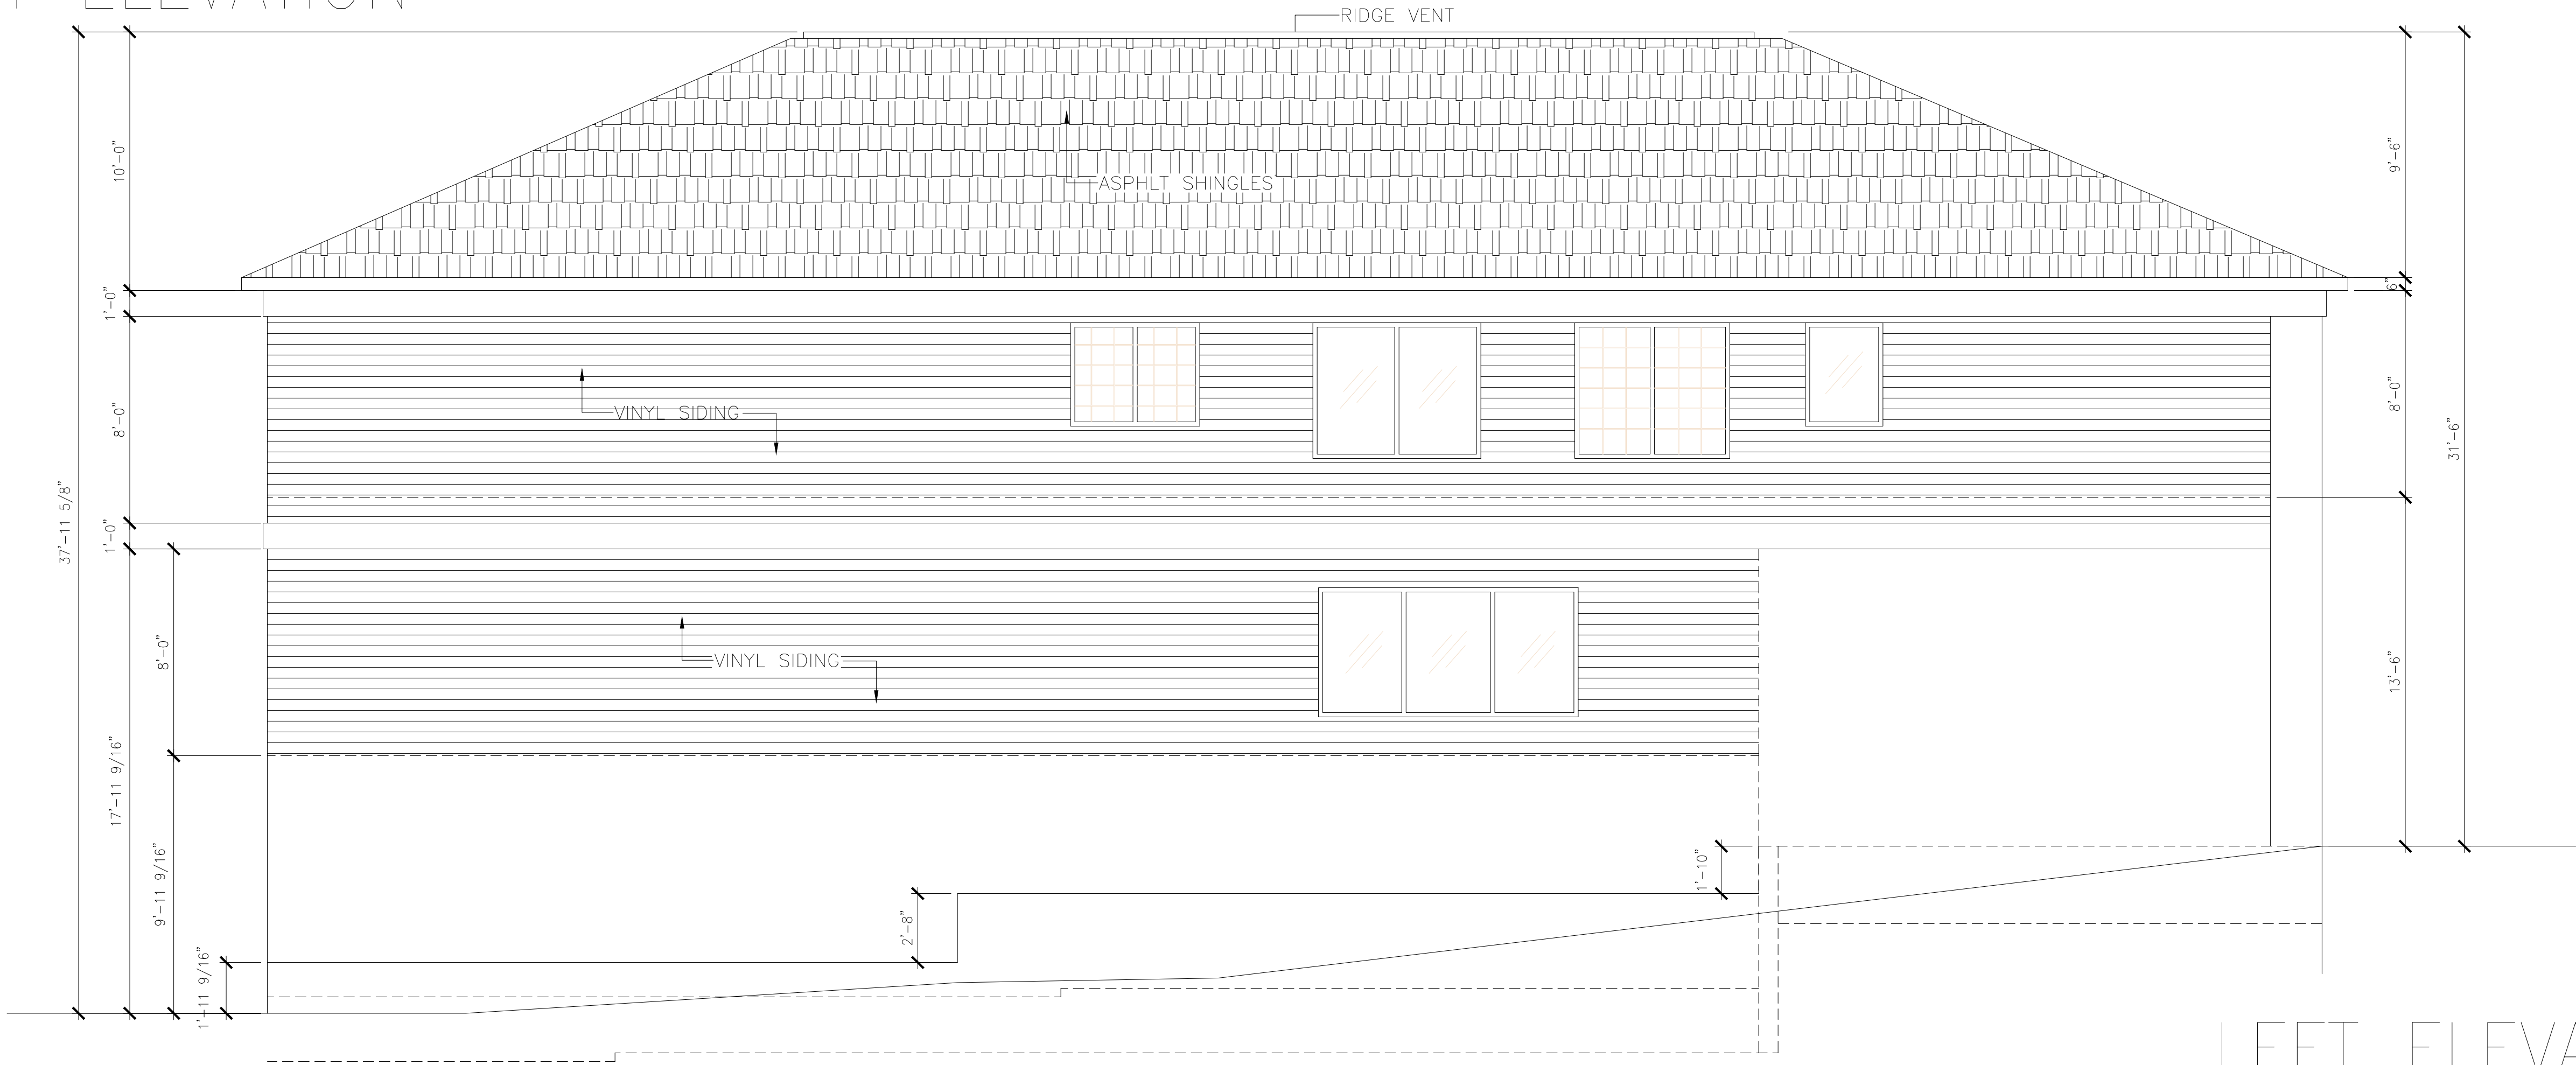

LEFT & RIGHT ELEVATIONS

1	Issue A	20.08.20
No.	Revision/Issue	Date

Drawing Title:
ELEVATION

Date	20-08-2020	Sheet
Scale	1/4" = 1'-0"	11