



FINDLEY

DEVIN

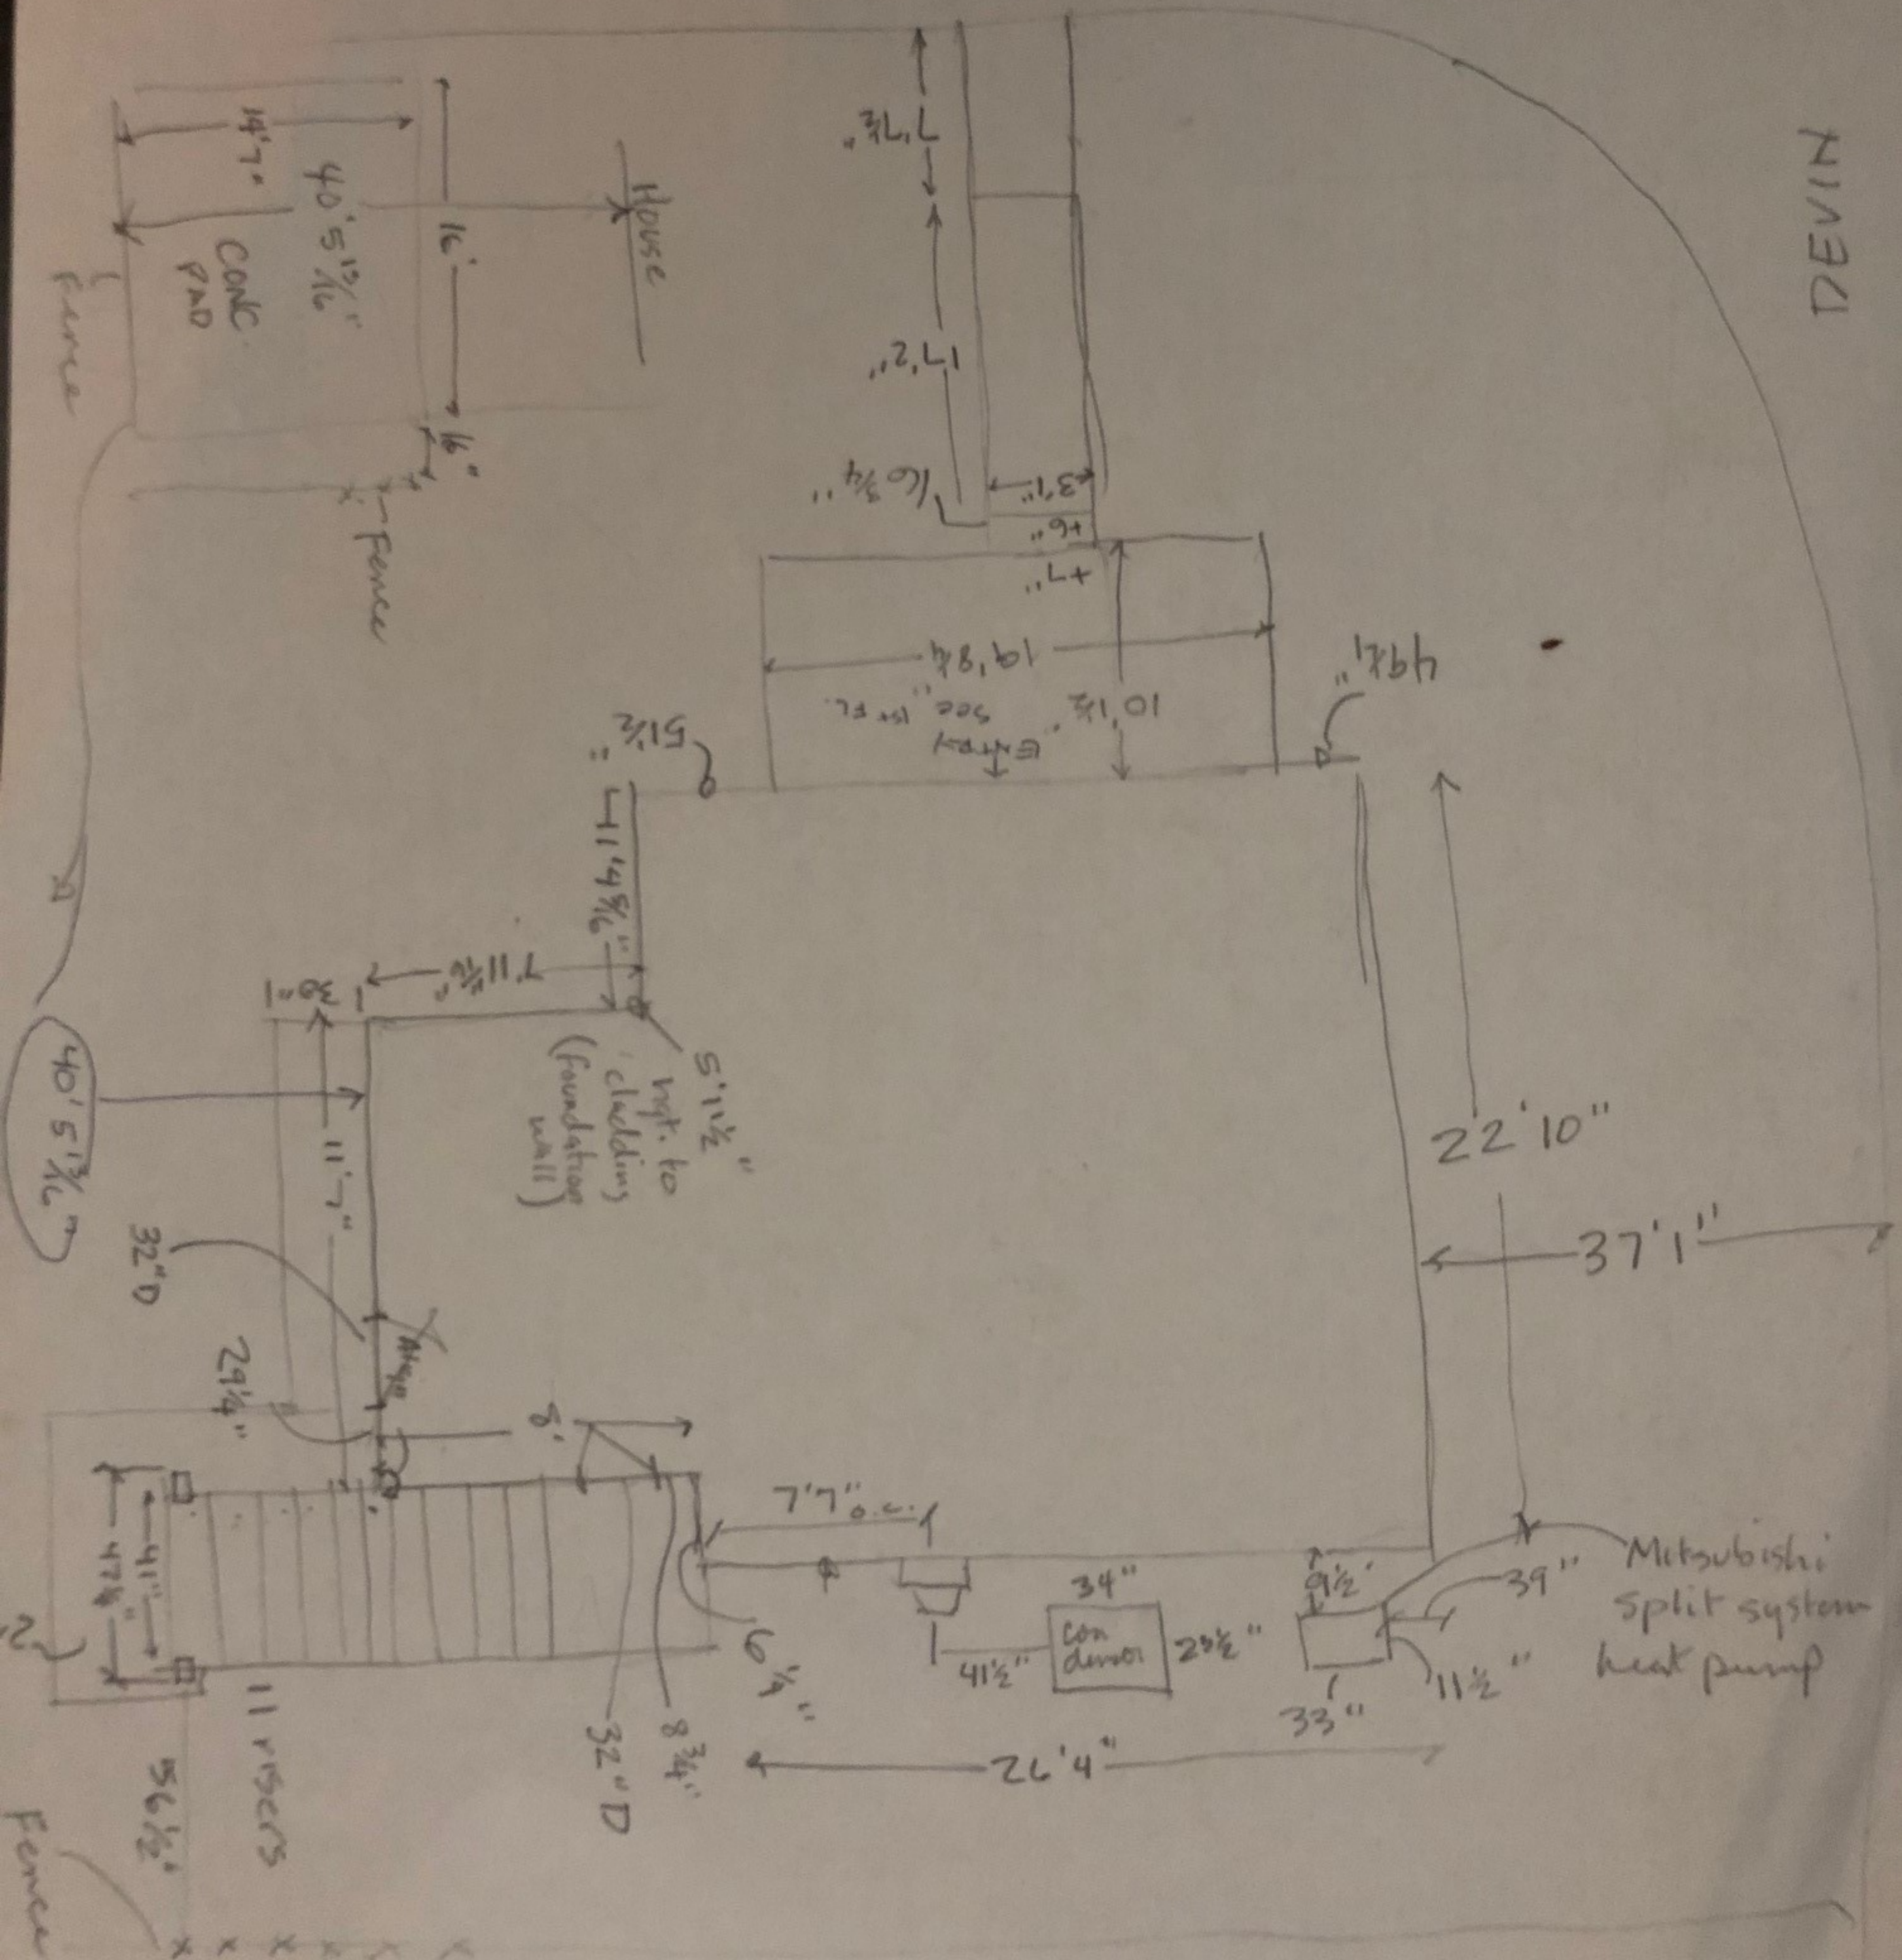

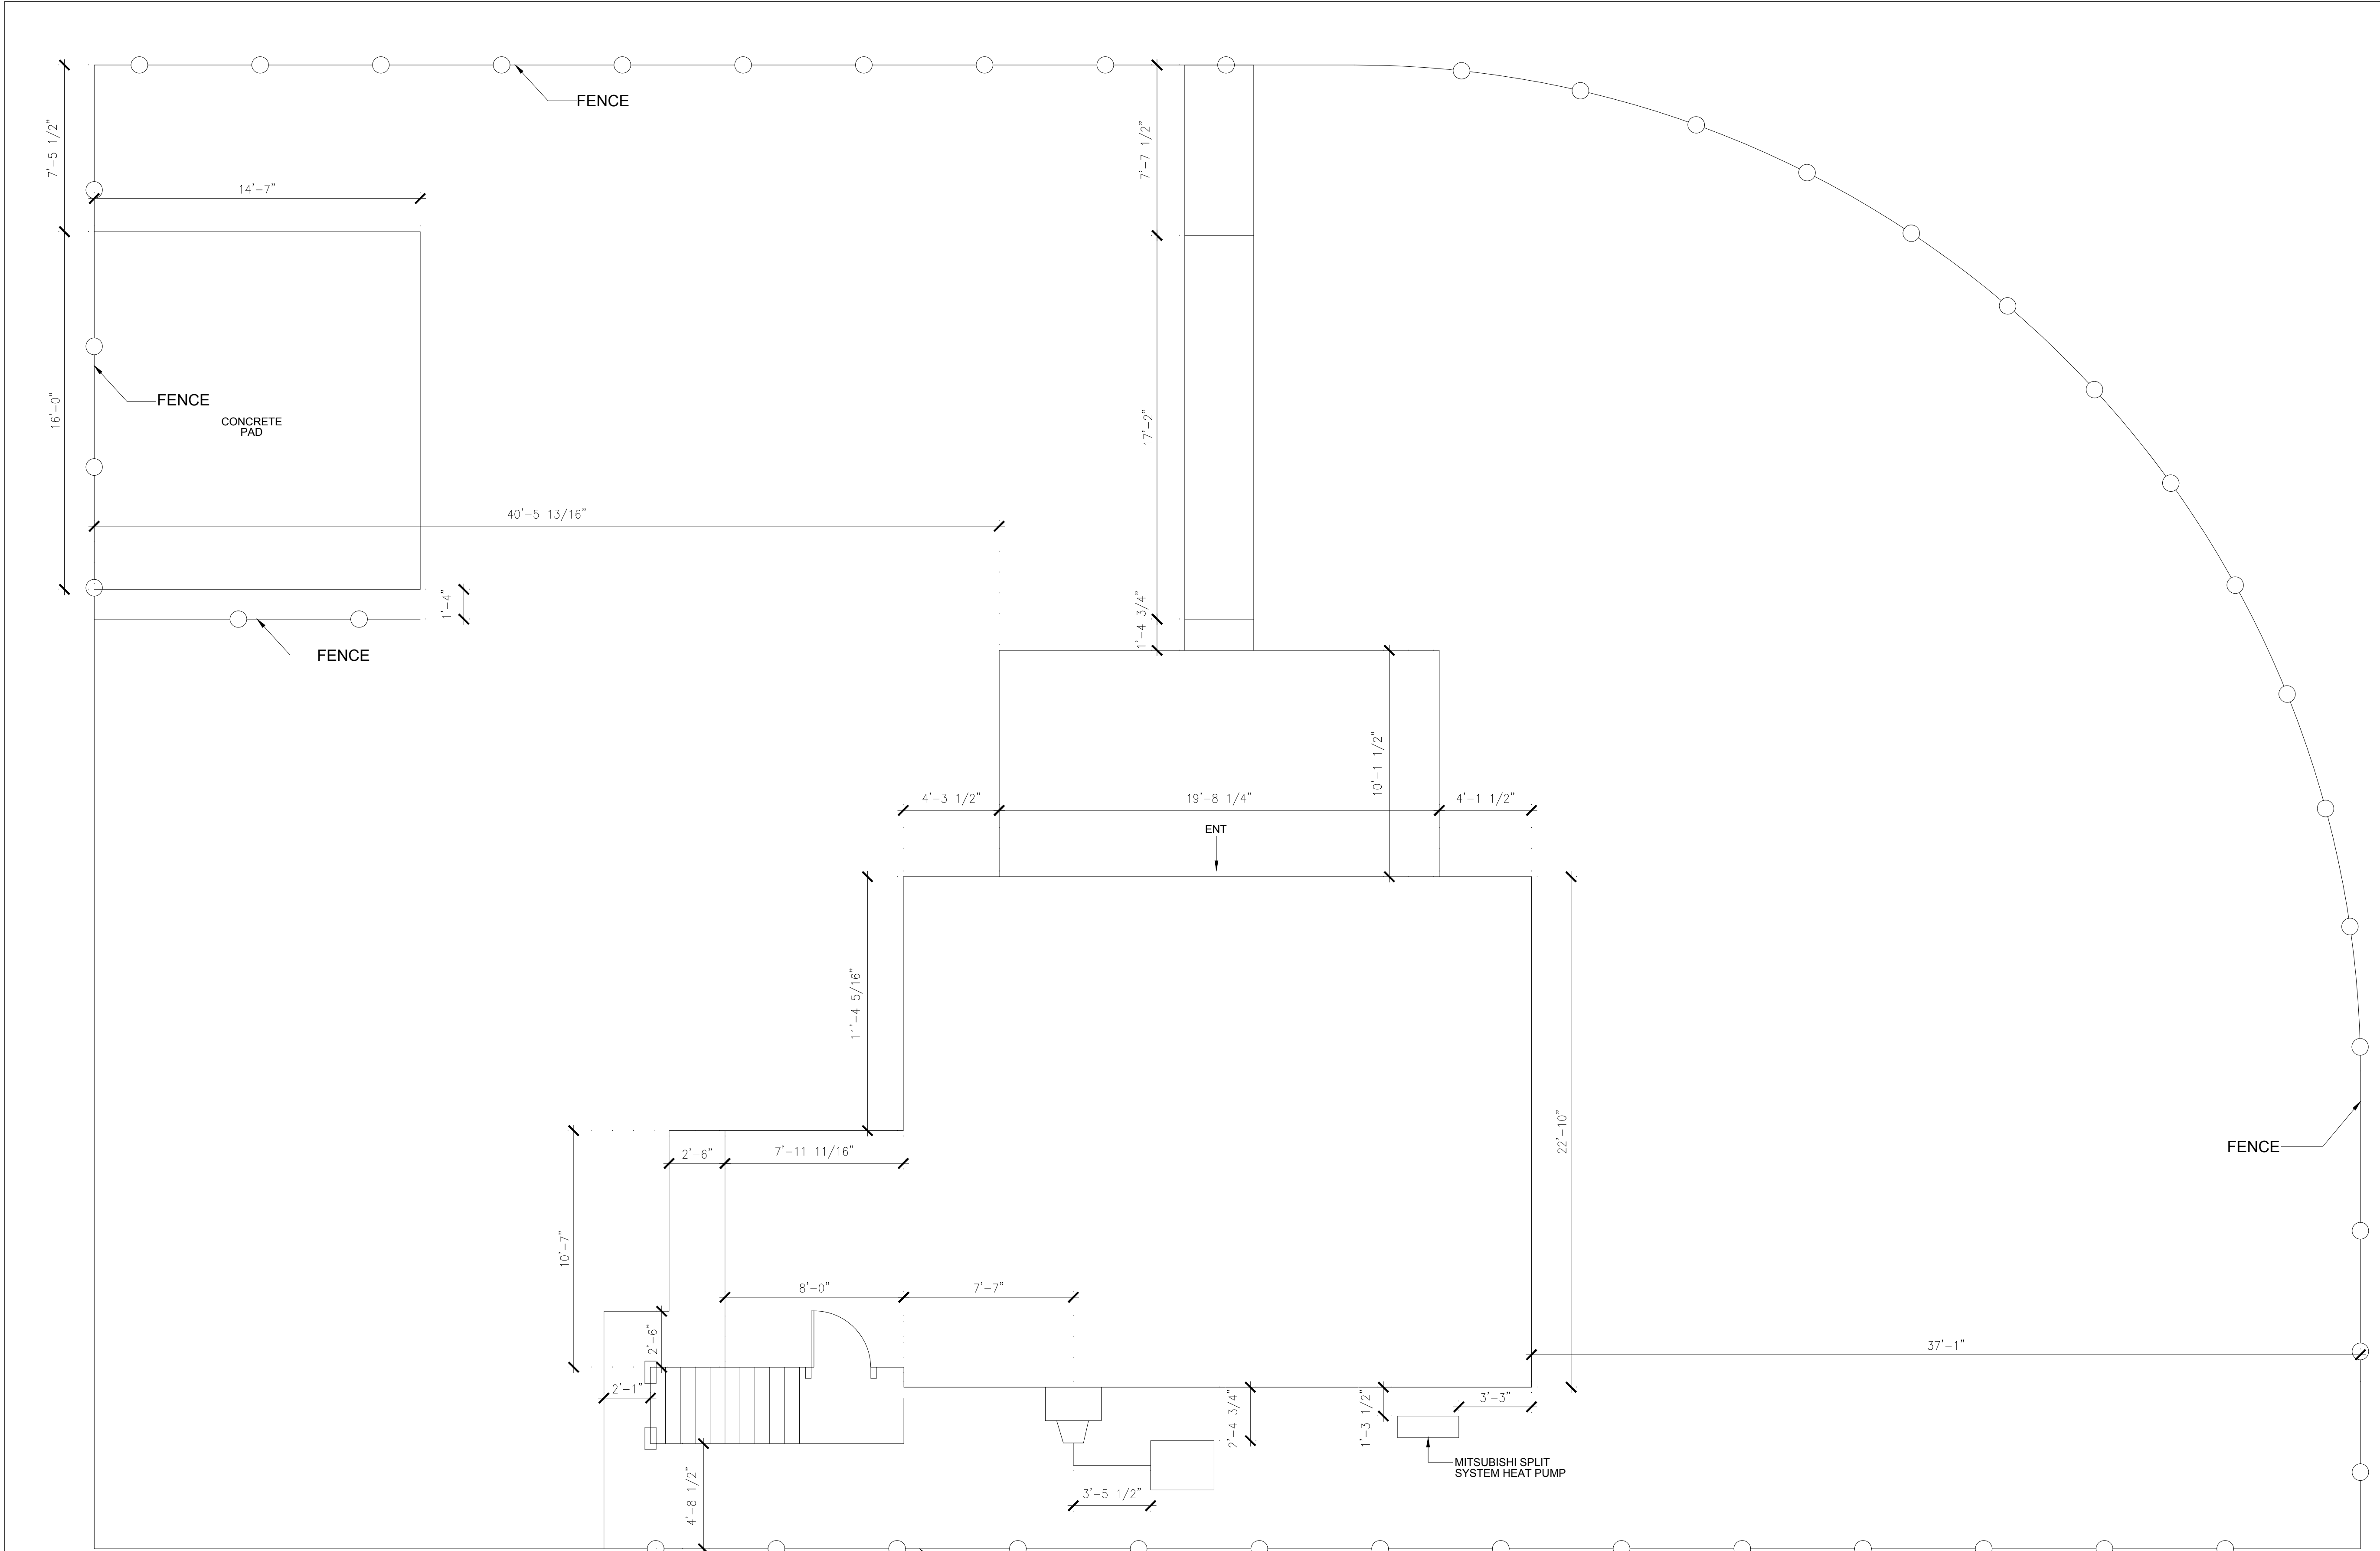


3010 FINDLEY PLAN

1	Issue A	16.08.20
No.	Revision/Issue	Date

Drawing Title:
SITE PLAN

Date 16-08-2020	Sheet 01
Scale N.T.S.	

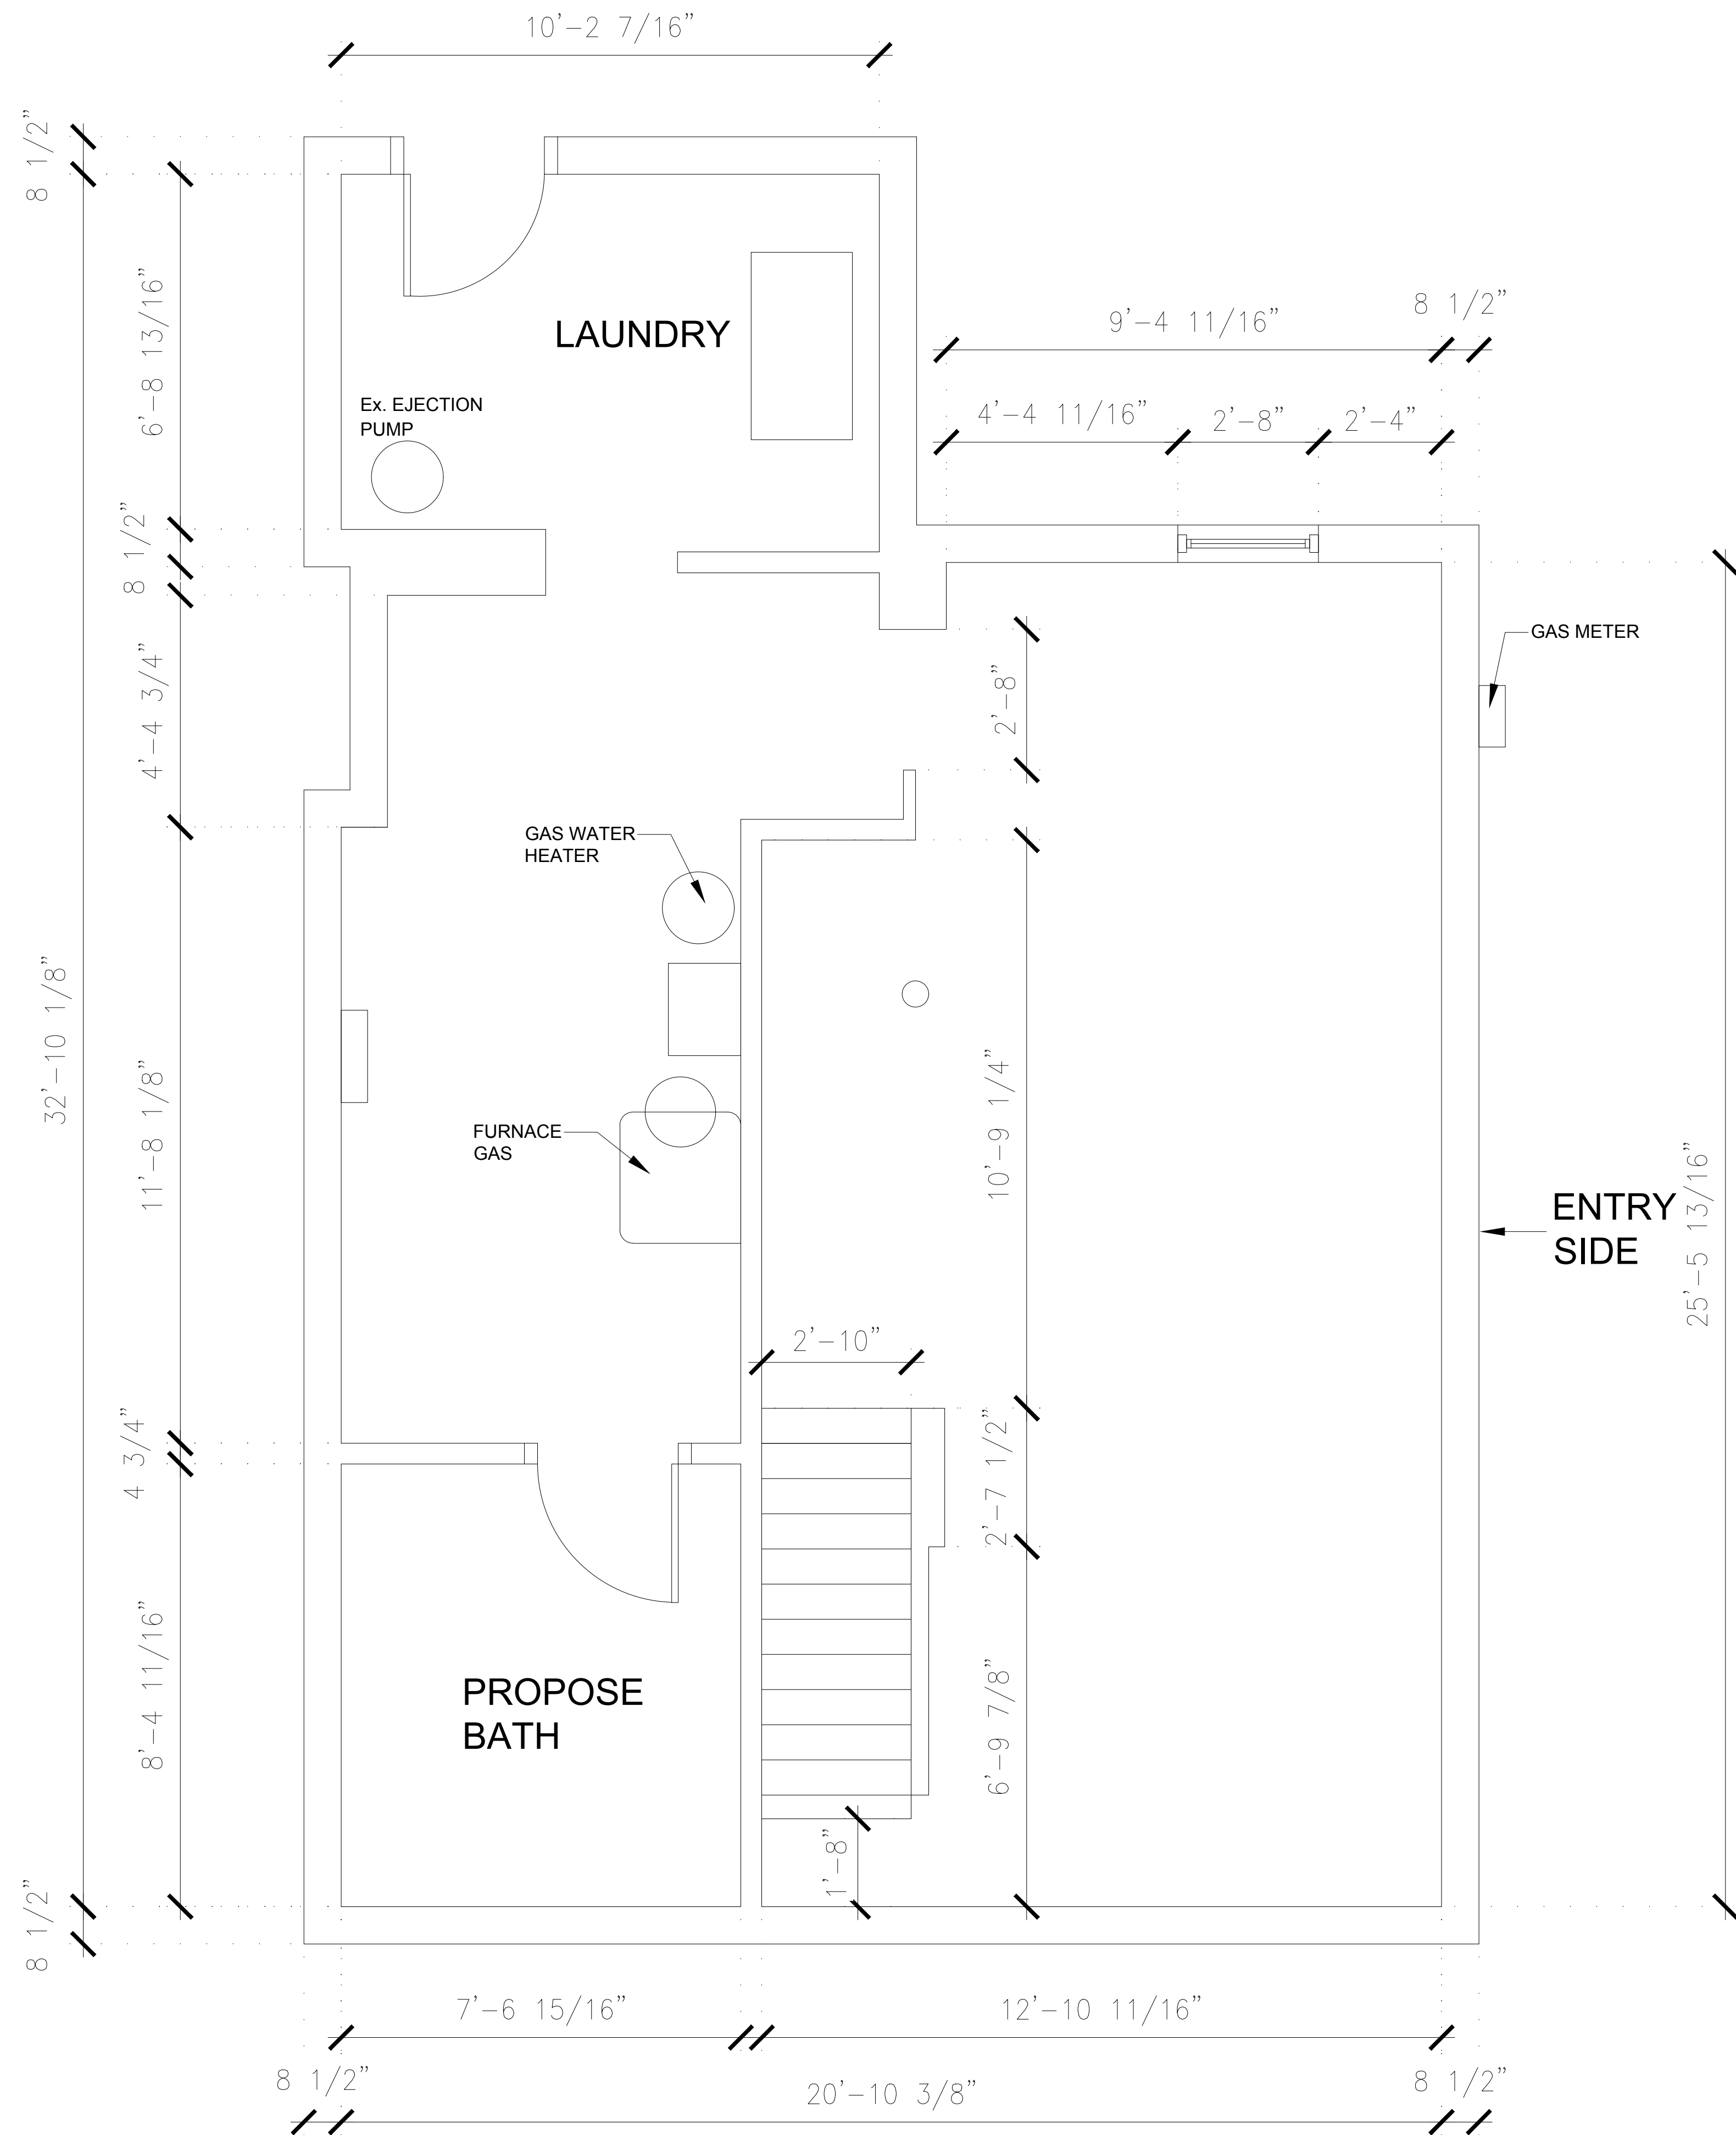


3010 FINDLEY PLAN

1	Issue A	16.08.20
No.	Revision/Issue	Date

Drawing Title:
BASEMENT PLAN

Date 16-08-2020	Sheet 02
Scale N.T.S.	

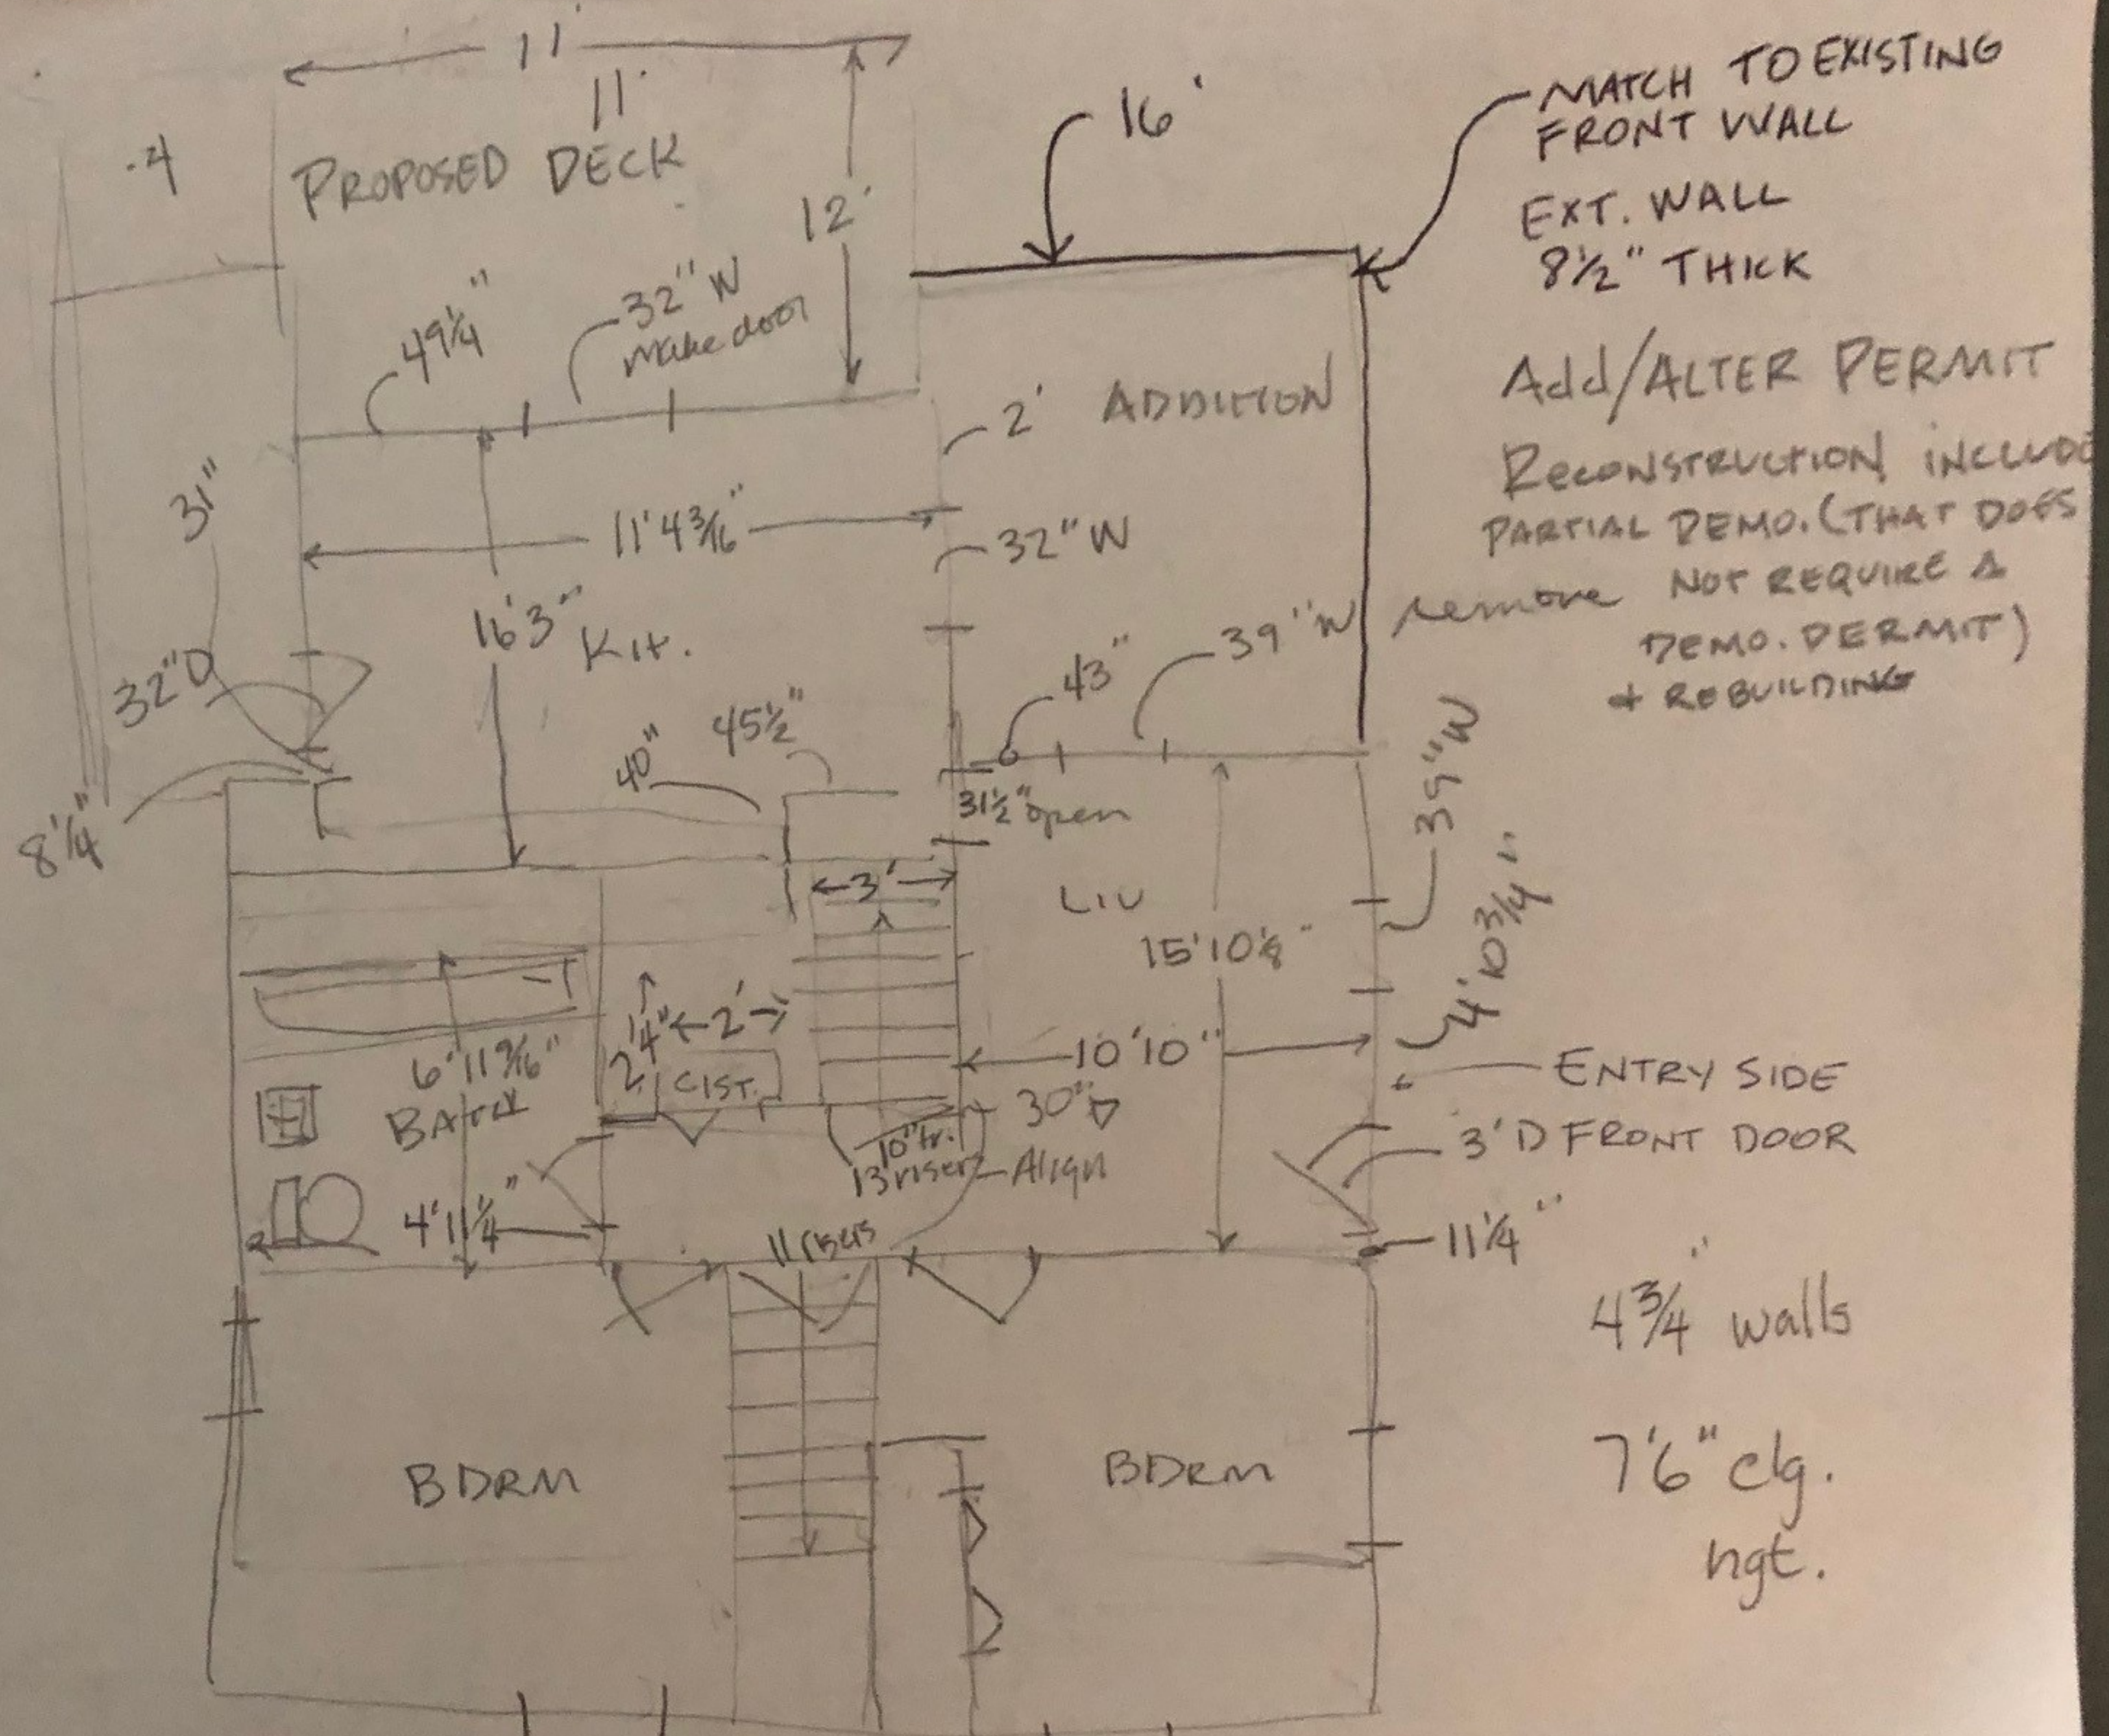

MATCH TO EXISTING
FRONT WALL
EXT. WALL
8 1/2" THICK


Add/ALTER PERMIT
RECONSTRUCTION INCLUDE
PARTIAL DEMO. (THAT DOES
NOT REQUIRE A
DEMO. PERMIT)
+ REBUILDING

4 3/4 walls

7'6" clg.
hgt.

Phase 1 - Basement

1ST FL. PLAN

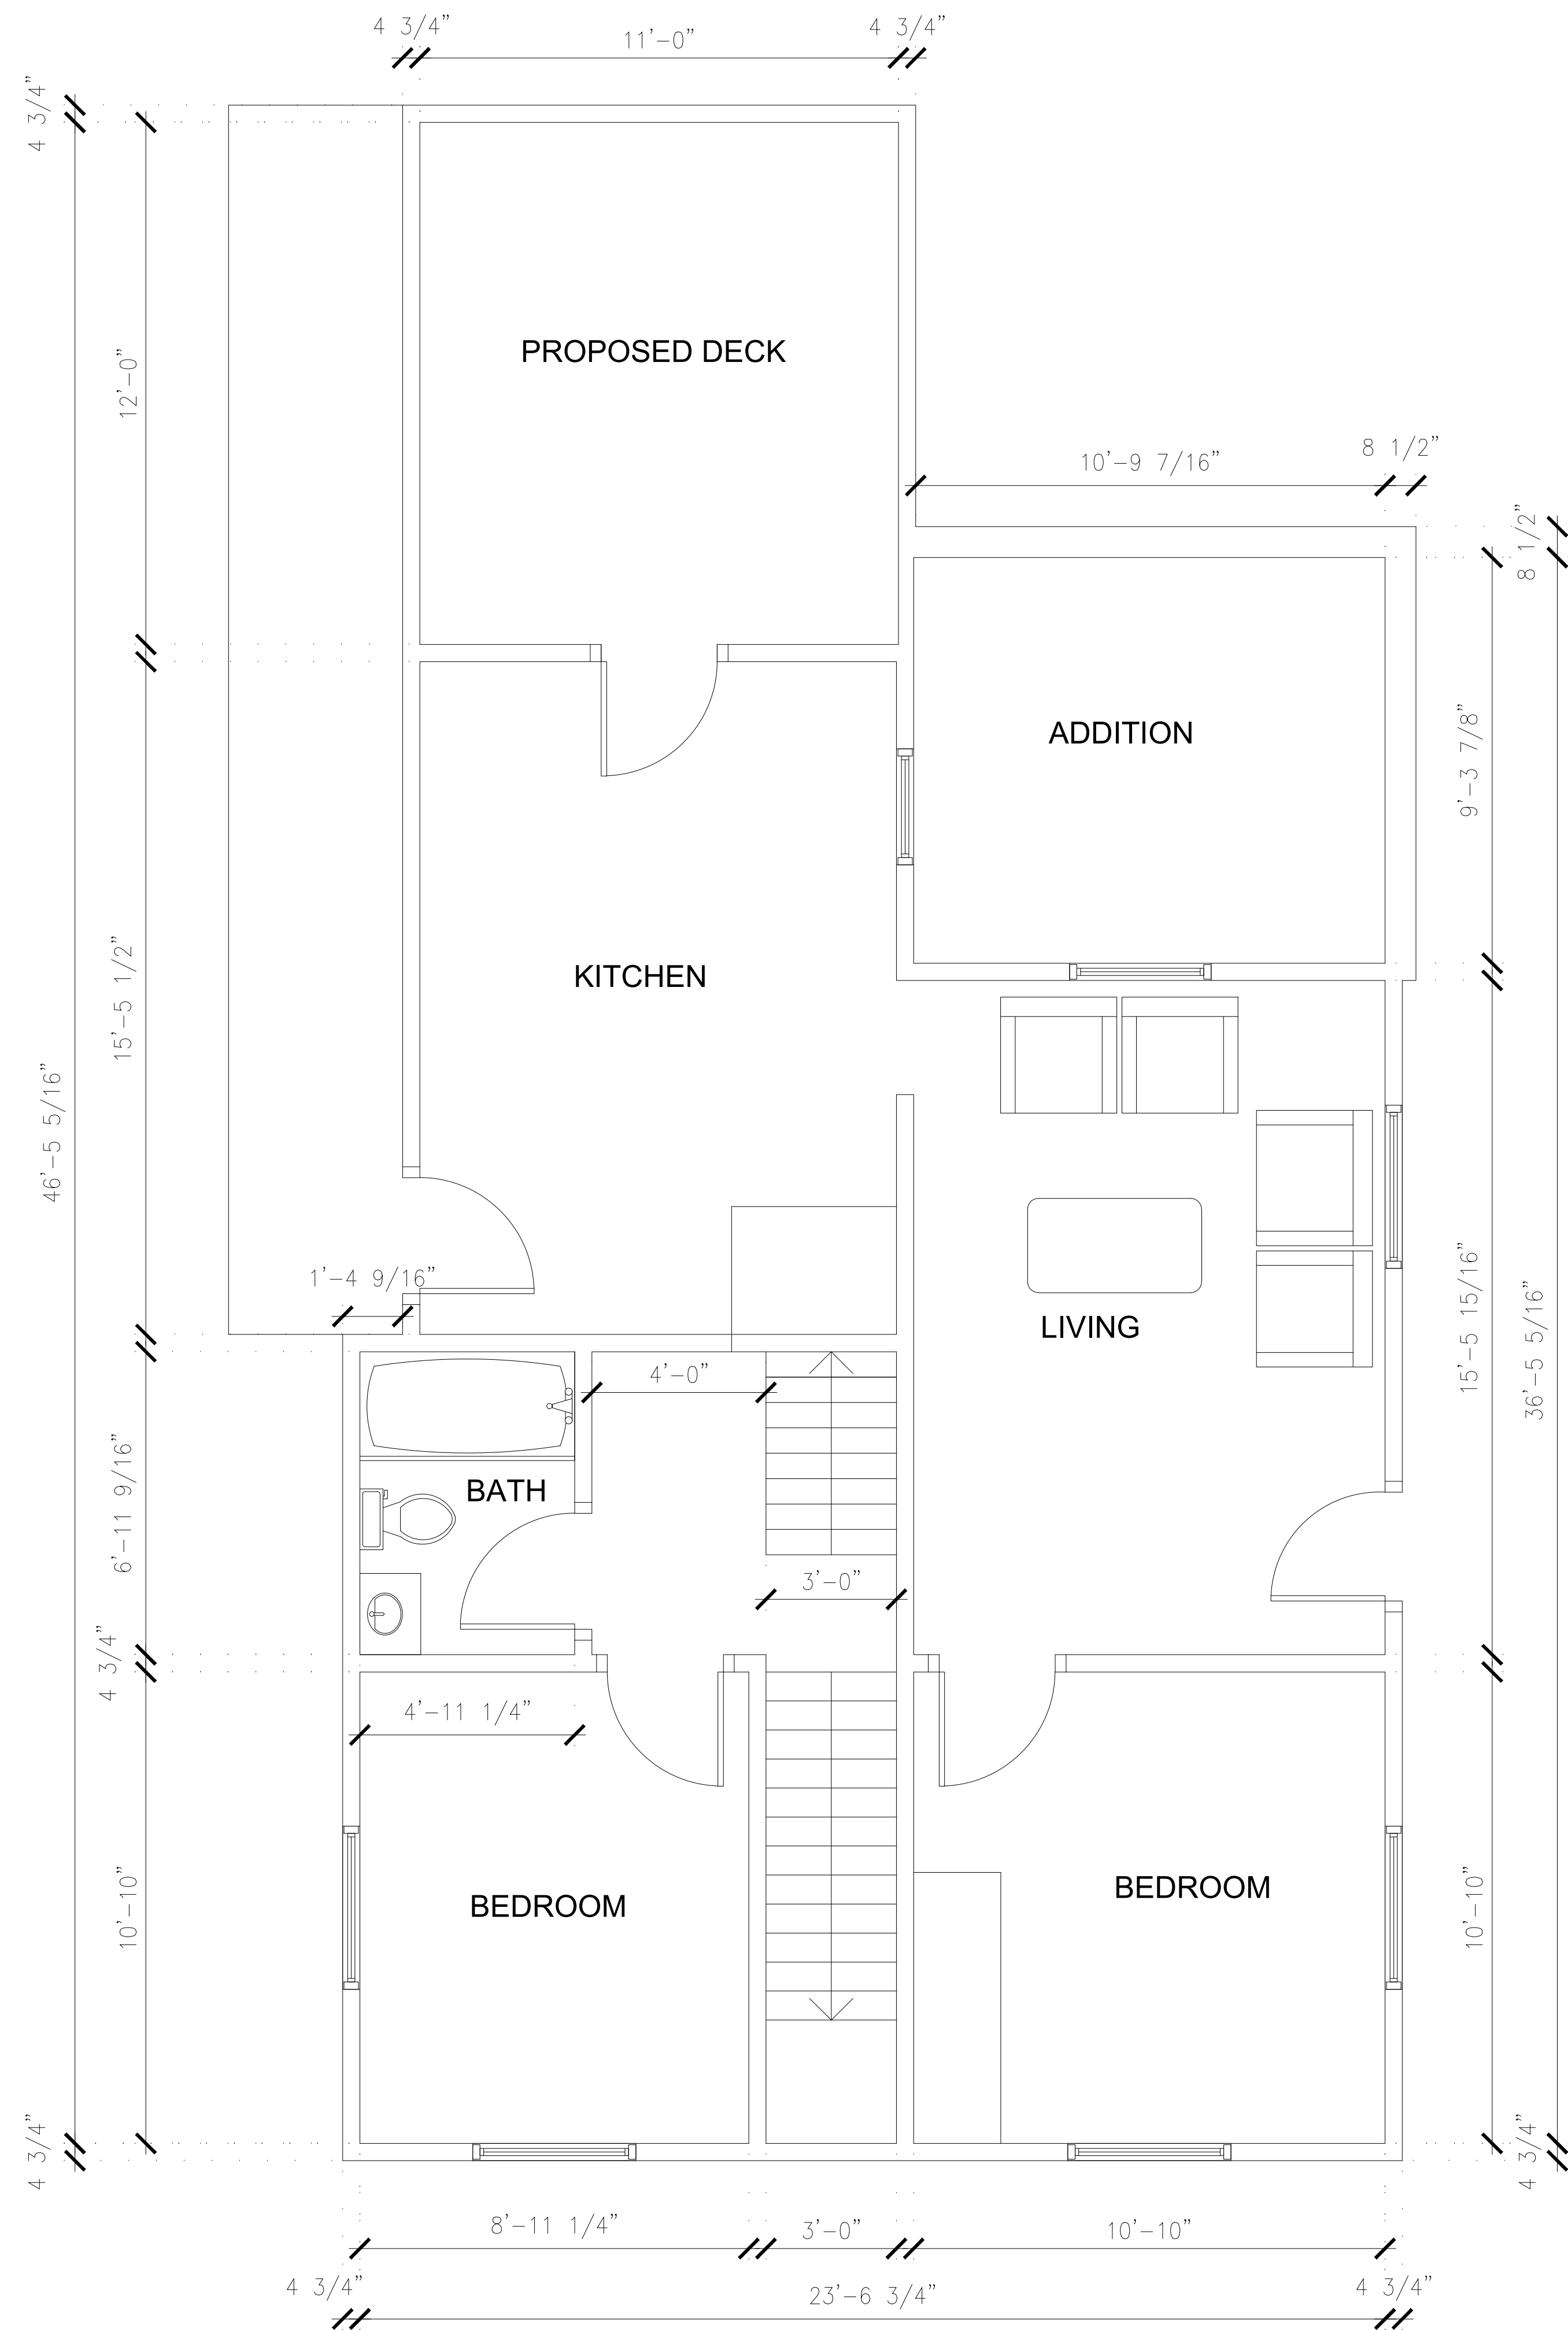


3010 FINDLEY PLAN

1	Issue A	16.08.20
No.	Revision/Issue	Date

Drawing Title:
1ST FLOOR PLAN

Date 16-08-2020	Sheet 03
Scale N.T.S.	

ENTRY SIDE

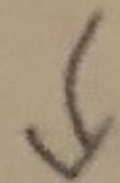

WALK-IN CLOSET

BATH

5'2 3/4"

34 1/2"

82 1/2"

6'2 3/4"

3'


47"

30"

16"

~~ATTENTION~~ RIDGE BEAM ABOVE O.C.
6'6" clg. hgt.

1/2 STORY
PLAN

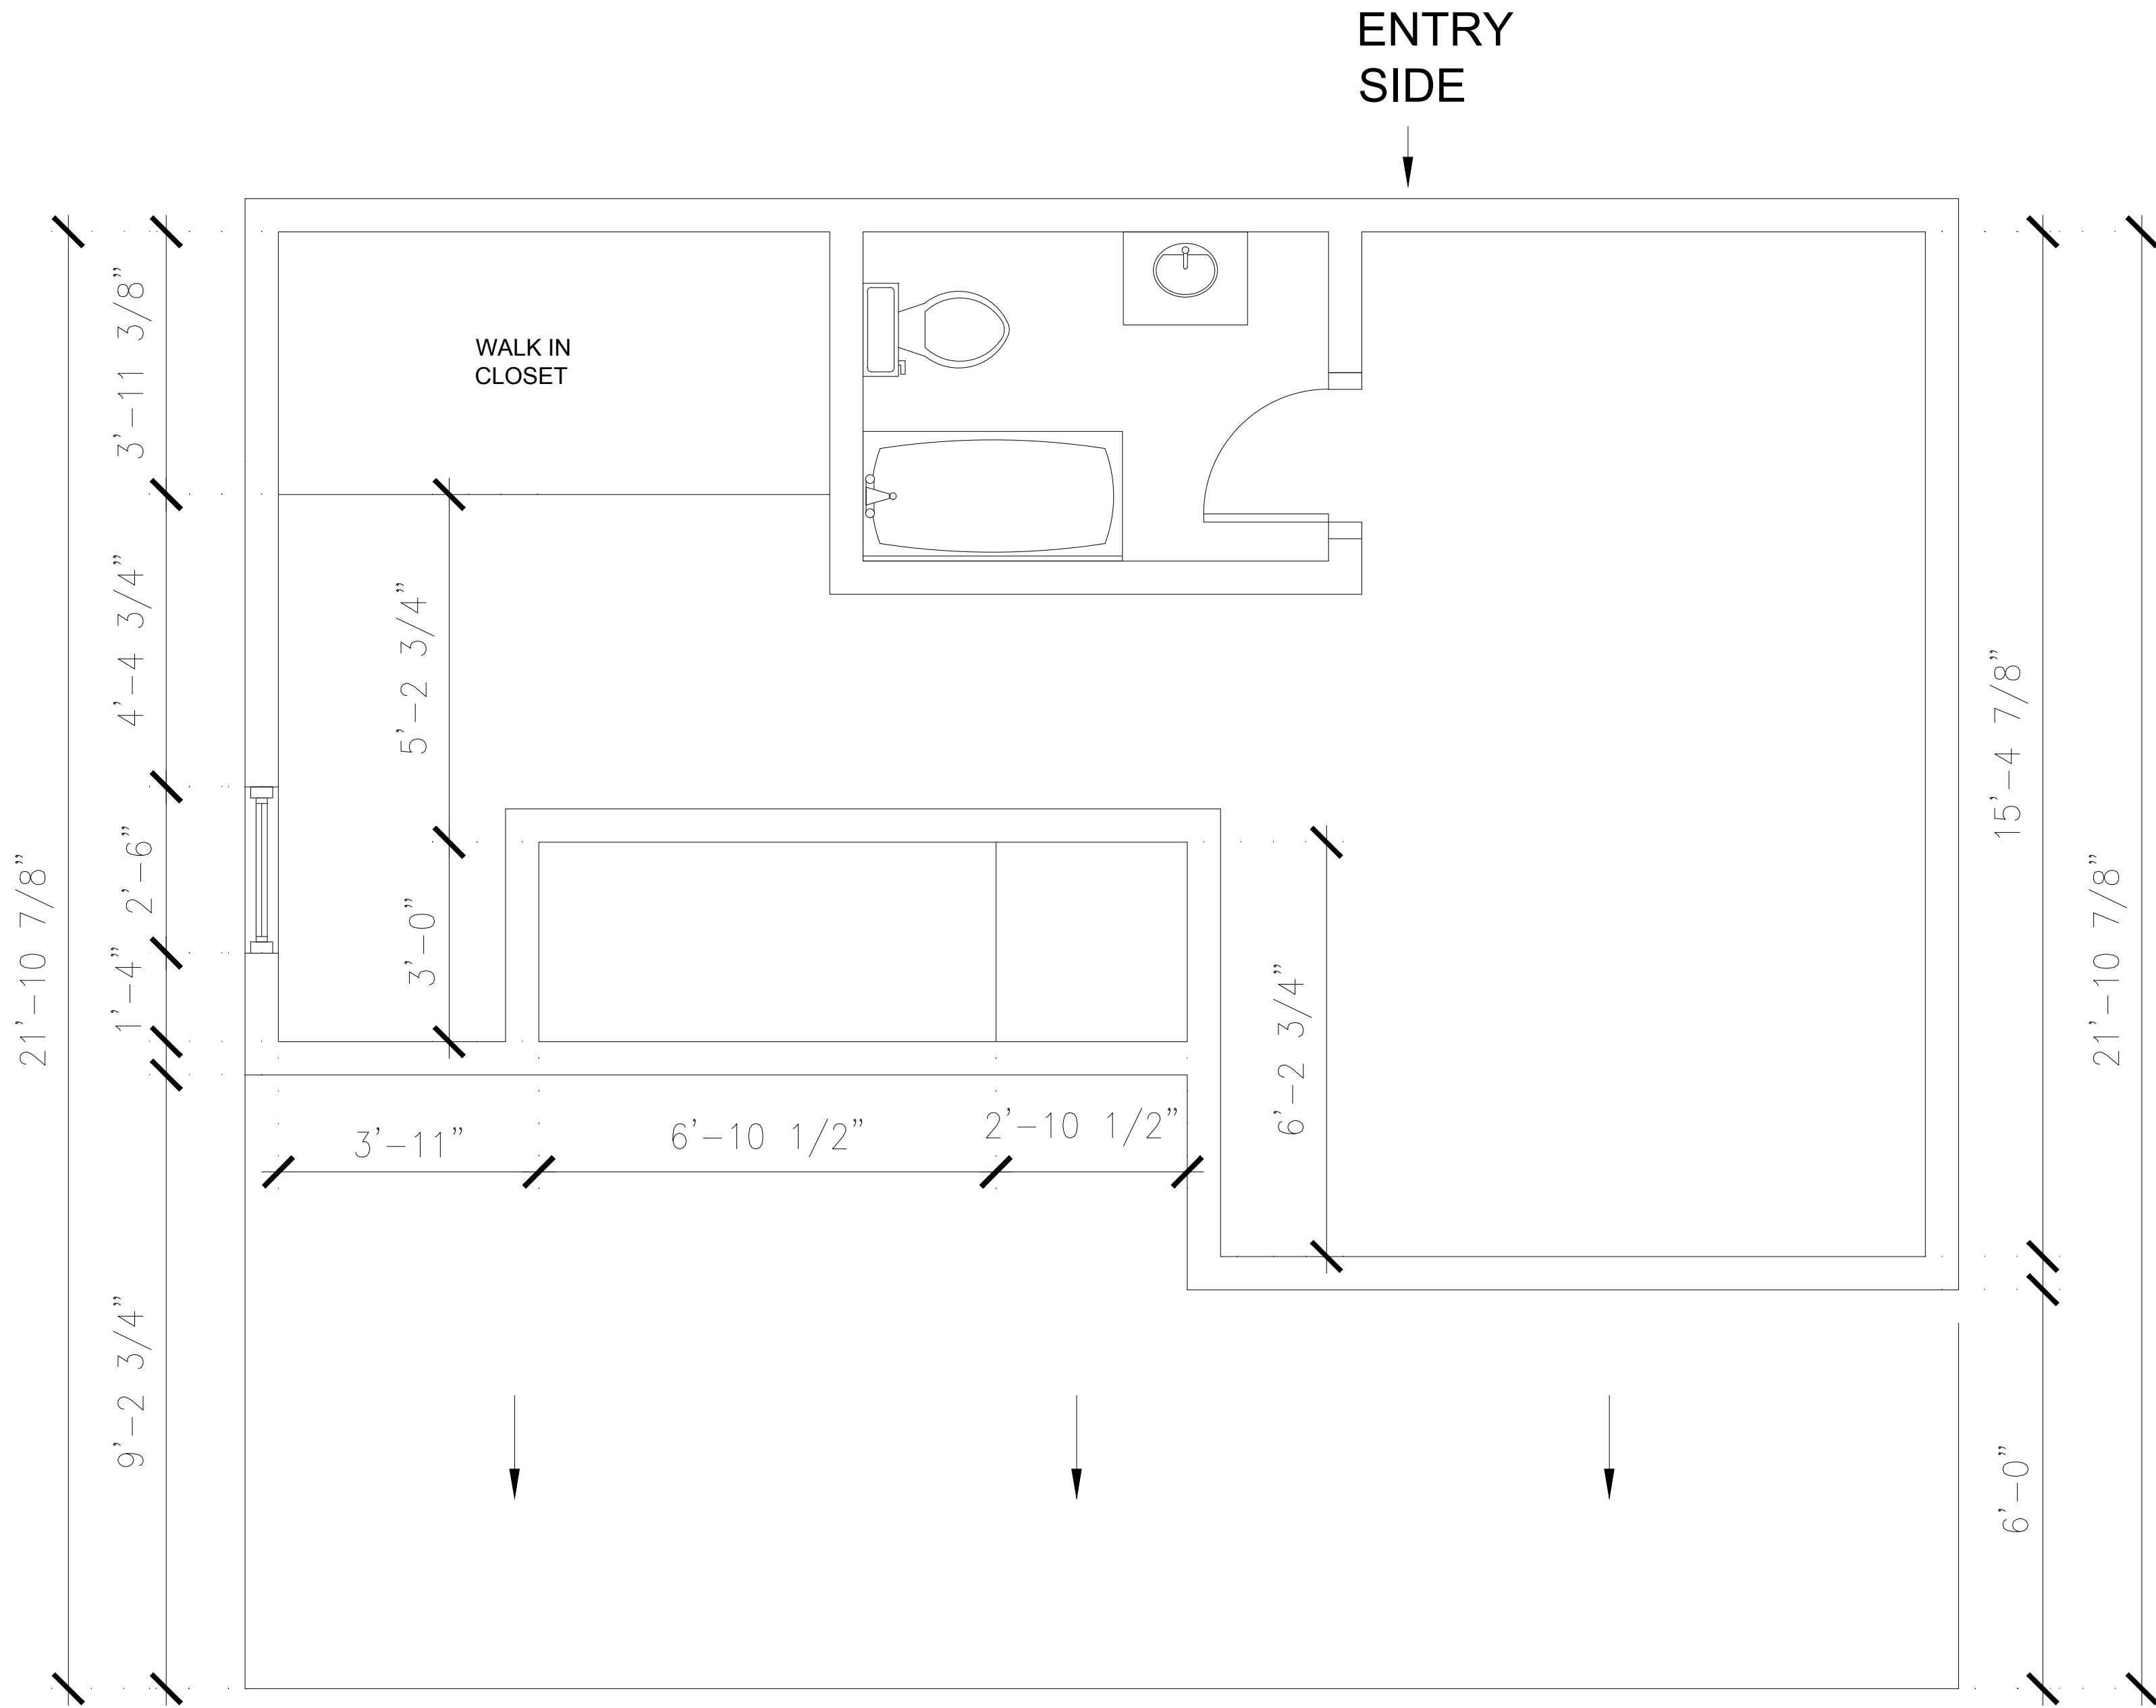

1	Issue A	16.08.20
No.	Revision/Issue	Date

Drawing Title:
1/2 STOREY PLAN

Date	16-08-2020	Sheet	04
Scale	N.T.S.		