


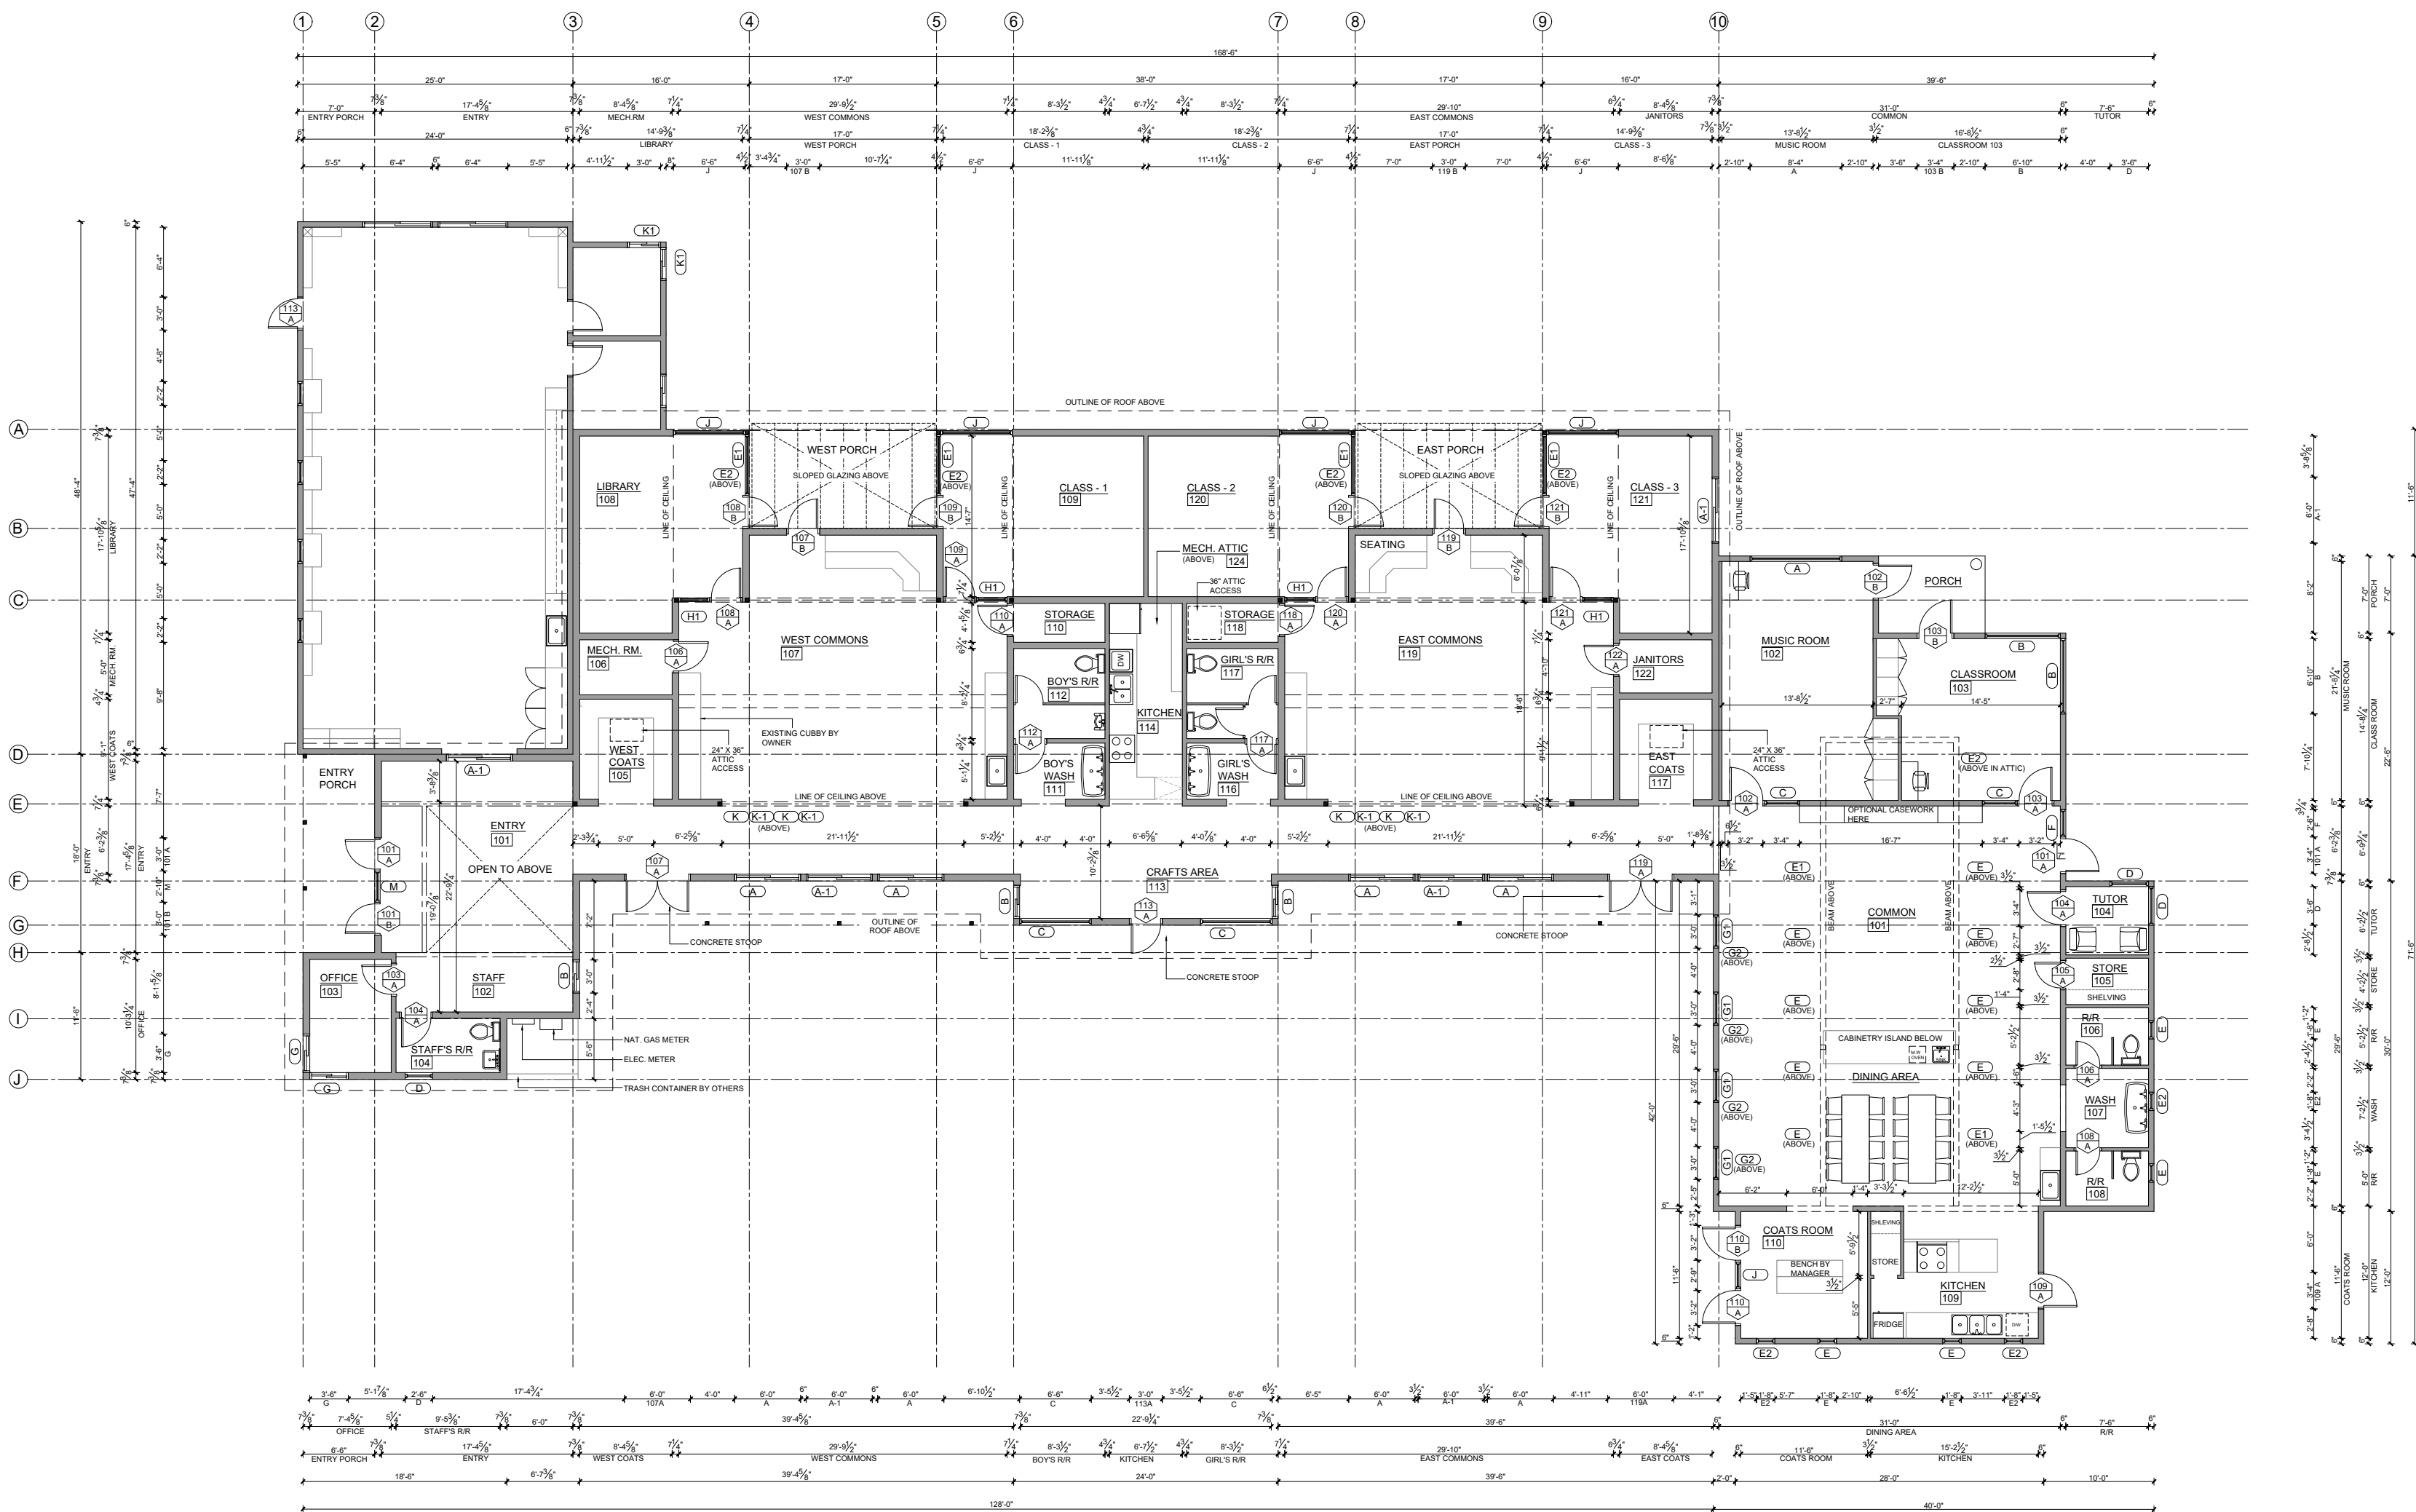

1 FLOOR PLAN
SCALE: 1/8" = 1'-0"

Client:

EOR Stamp:

Project:

Location:

Issuance:

Revisions:		
#	Date:	Description:


Date: 14.02.2023

Project Number:


Drawn By: Checked By:

Sheet Title:
FLOOR PLAN


Sheet No.:
A-1

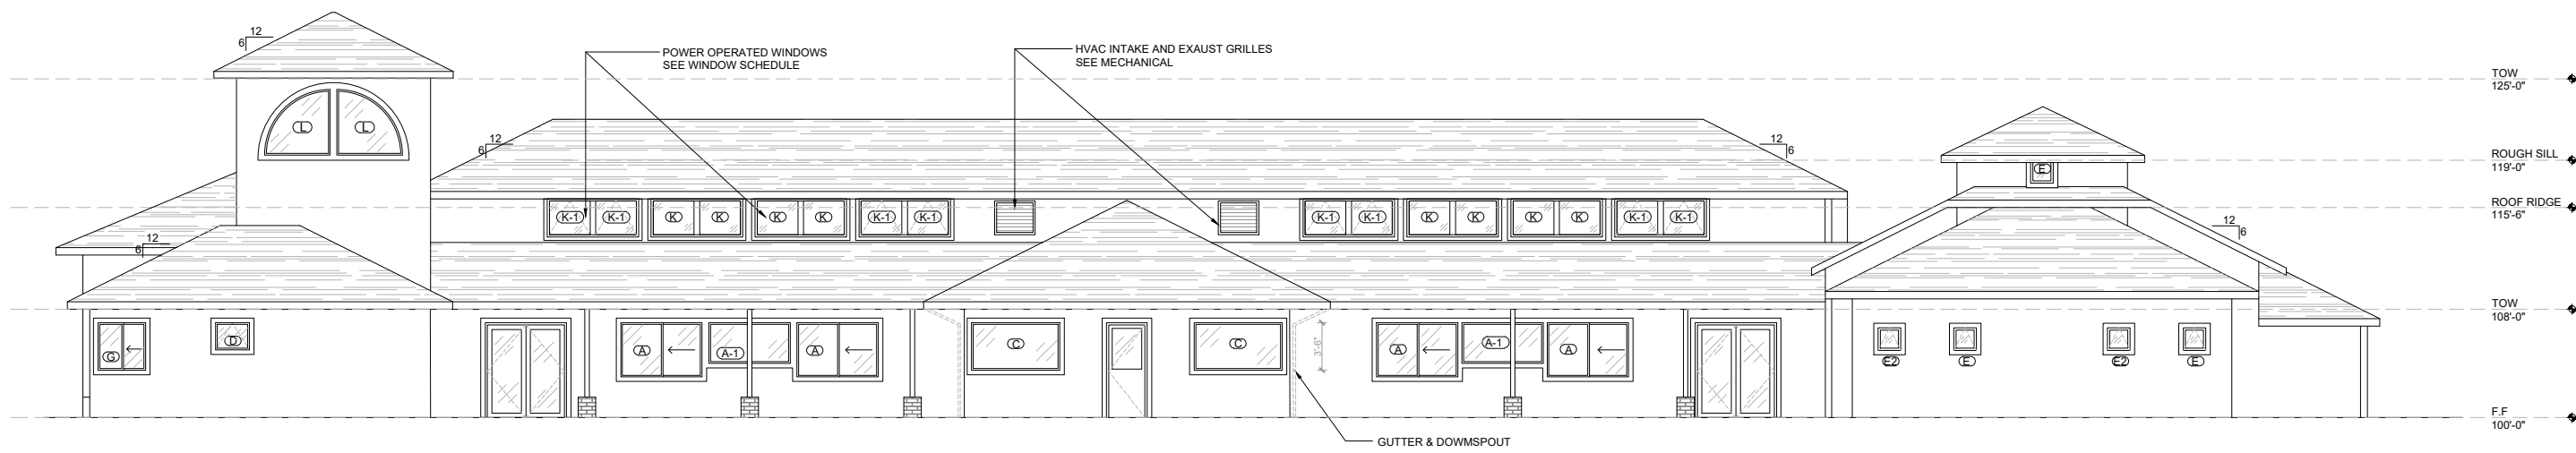


1 **SOUTH ELEVATION**
SCALE: 3/16" = 1'-0"

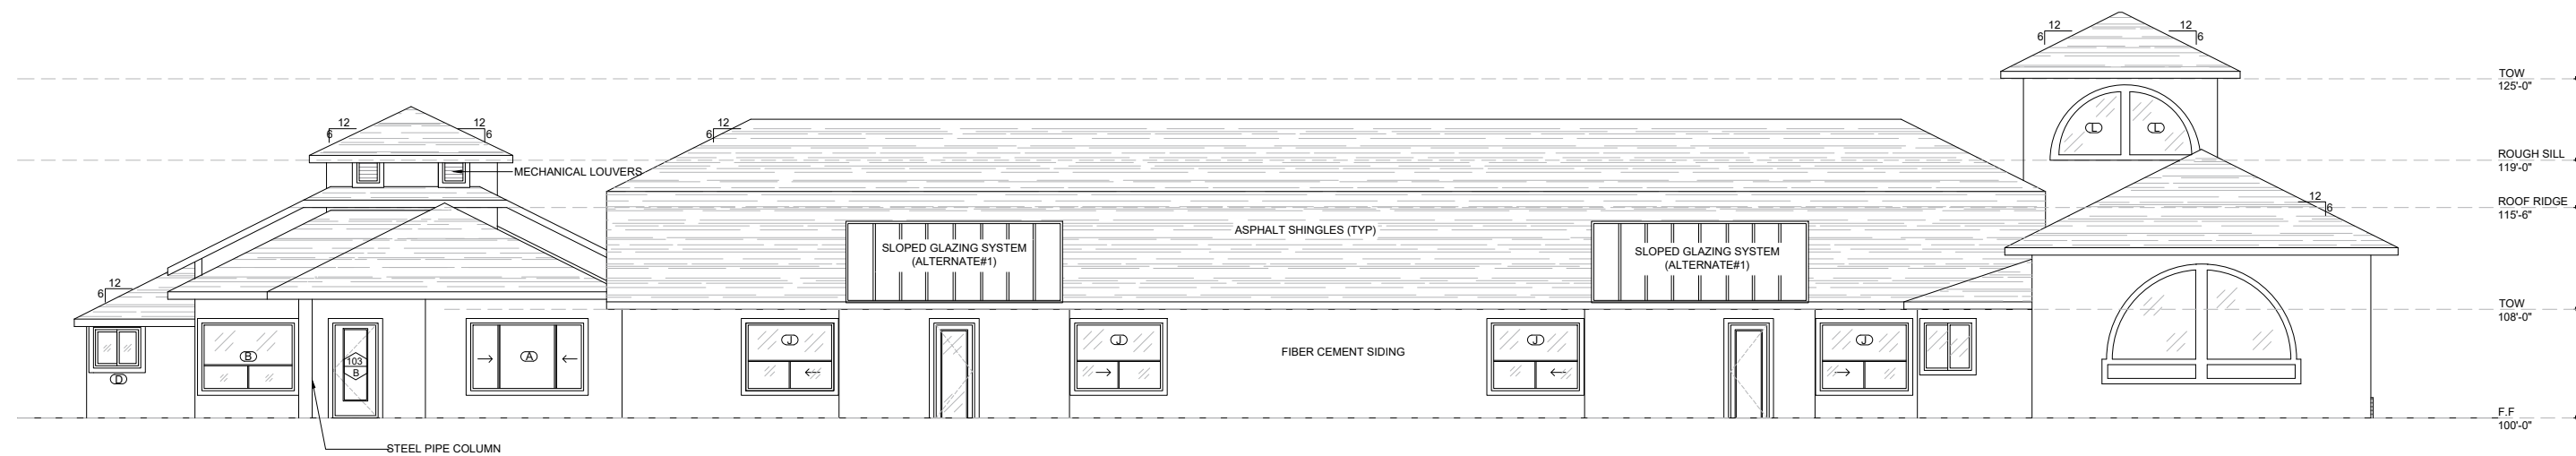

2 **NORTH ELEVATION**
SCALE: 3/16" = 1'-0"

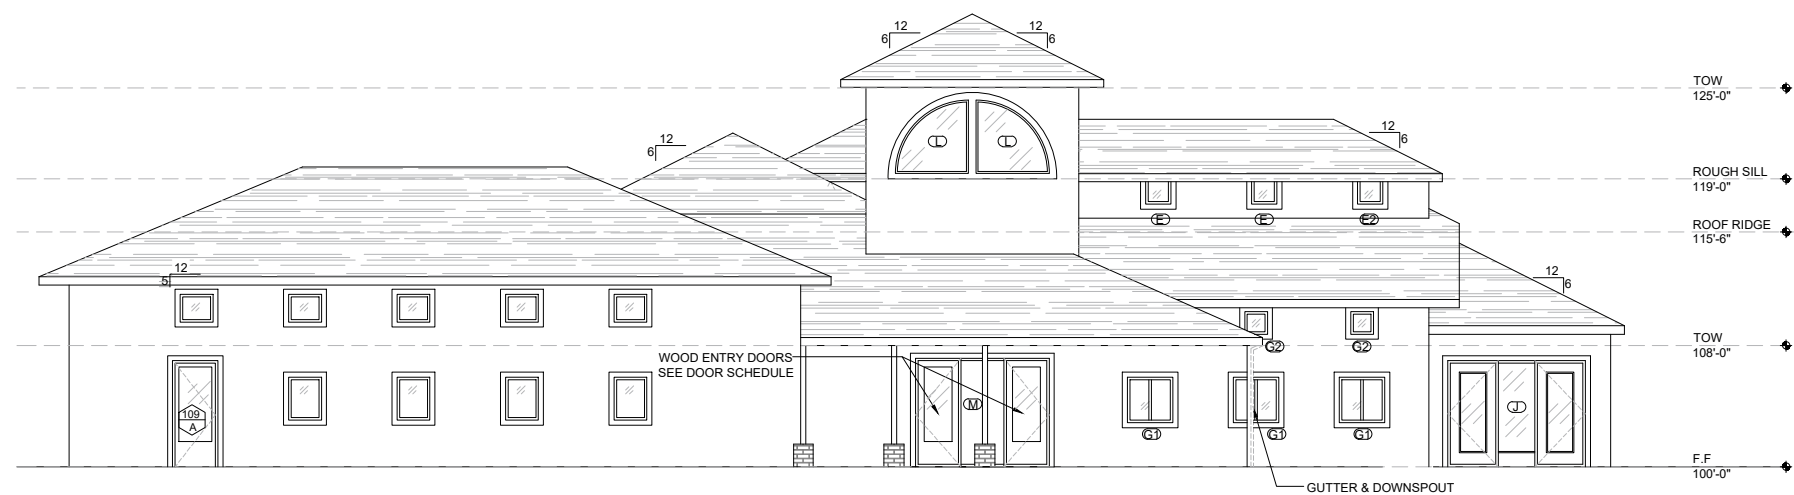

3 **WEST ELEVATION**
SCALE: 3/16" = 1'-0"

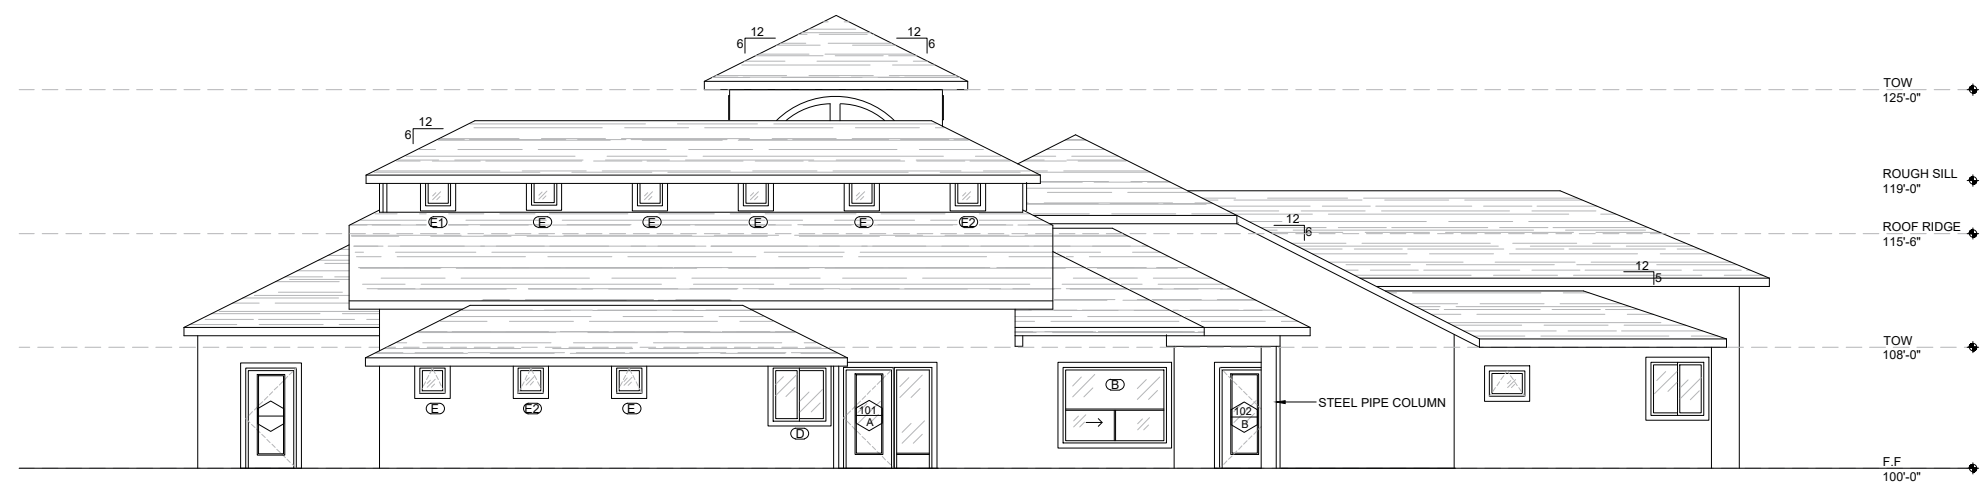

4 **EAST ELEVATION**
SCALE: 3/16" = 1'-0"

Client:

EOR Stamp:

Project:

Location:

Issuance:

Revisions:

#	Date:	Description:

Date: 27.02.2023

Project Number:

Drawn By: Checked By:

Sheet Title:

ELEVATIONS

Sheet No.:

A-2

DOOR SCHEDULE								
DOOR	TYPE	SIZE	DOOR FINISH / MAT'L	FRAME FINISH / MAT'L	LITE	RATING	HARDWARE	REMARKS
101A	C	3'-0" X 7'-0"	PT / HM	PT / HM	INSULATED SAFETY	NONE		SIDELITE - SEE INT.ELEV.
101B	C	3'-0" X 7'-0"	PT / HM	PT / HM	INSULATED SAFETY	NONE		SIDELITE - SEE INT.ELEV.
103A	D	3'-0" X 7'-0"	PT / WOOD	PT / HM	CLEAR SAFETY	NONE	H - 2	
104A	A	3'-0" X 7'-0"	PT / WOOD	PT / HM	NONE	NONE	H - 2	
106A	A	3'-0" X 7'-0"	PT / WOOD	PT / HM	NONE	NONE	H - 2	
107A	B	6'-0" X 7'-0"	PT / HM	PT / HM	INSULATED SAFETY	NONE	H - 1	
107B	C	3'-0" X 7'-0"	PT / HM	PT / HM	INSULATED SAFETY	NONE	H - 3	
108A	C	3'-0" X 7'-0"	PT / WOOD	PT / HM	CLEAR SAFETY	NONE	H - 5	SIDELITE AND TRANSOM
108B	C	3'-0" X 7'-0"	PT / HM	PT / HM	INSULATED SAFETY	NONE	H - 4	
109A	C	3'-0" X 7'-0"	PT / WOOD	PT / HM	CLEAR SAFETY	NONE	H - 5	SIDELITE AND TRANSOM
109B	C	3'-0" X 7'-0"	PT / HM	PT / HM	INSULATED SAFETY	NONE	H - 4	
110A	A	3'-0" X 7'-0"	PT / WOOD	PT / HM	NONE	NONE	H - 2	
112A	A	3'-0" X 7'-0"	PT / WOOD	PT / HM	NONE	NONE	H - 6	
113A	D	3'-0" X 7'-0"	PT / HM	PT / HM	INSULATED SAFETY	NONE	H - 3	
117A	A	3'-0" X 7'-0"	PT / WOOD	PT / HM	NONE	NONE	H - 6	
118A	A	3'-0" X 7'-0"	PT / WOOD	PT / HM	NONE	NONE	H - 2	
119A	B	6'-0" X 7'-0"	PT / HM	PT / HM	INSULATED SAFETY	NONE	H - 1	
119B	C	3'-0" X 7'-0"	PT / HM	PT / HM	INSULATED SAFETY	NONE	H - 3	
120A	C	3'-0" X 7'-0"	PT / WOOD	PT / HM	CLEAR SAFETY	NONE	H - 5	SIDELITE AND TRANSOM
120B	C	3'-0" X 7'-0"	PT / HM	PT / HM	INSULATED SAFETY	NONE	H - 4	
121A	C	3'-0" X 7'-0"	PT / WOOD	PT / HM	CLEAR SAFETY	NONE	H - 2	SIDELITE AND TRANSOM
121B	C	3'-0" X 7'-0"	PT / HM	PT / HM	INSULATED SAFETY	NONE	H - 4	
122A	A	3'-0" X 7'-0"	PT / WOOD	PT / HM	NONE	NONE	H - 2	

WINDOW SCHEDULE								
TAG	FUNCTION	QUANTITY	NOMINAL SIZE (W X H)	FRAME MATERIAL	GLAZING	DETAILS	RATING	REMARKS
A	GLIDER	3	6'-0" X 4'-0"	VINYL	CLEAR INSULATED		NONE	
A-1	GLIDER	4	6'-0" X 3'-0"	VINYL	CLEAR INSULATED		NONE	
B	GLIDER	3	3'-0" X 3'-6"	VINYL	CLEAR INSULATED		NONE	
C	FIXED	2	6'-6" X 3'-6"	VINYL	CLEAR INSULATED		NONE	
D	AWNING	1	2'-6" X 2'-0"	VINYL	CLEAR INSULATED		NONE	
E-1	FIXED	4	5'-0" X 5'-1"	VINYL	CLEAR INSULATED		NONE	
E-2	FIXED	4	8'-5" X 5'-6"	VINYL	CLEAR INSULATED		NONE	6/12 SLOPING HEAD
F-1	FIXED	4	6'-6" X 5'-0"	VINYL	CLEAR INSULATED		NONE	VERIFY DIMS AFTER FRAMING
F-2	FIXED	2	3'-0 X 5'-0"	VINYL	CLEAR INSULATED		NONE	VERIFY DIMS AFTER FRAMING
G	GLIDER	3	3'-6" X 3'-6"	VINYL	CLEAR INSULATED		NONE	
H-1	FIXED RELITE	4	3'-4" X 7'-2"	PT / HM	CLEAR. SAFETY		NONE	SIDELITE TO CLASSROOMS
J	FIXED/ X-O SLIDER	4	6'-6" X 5'-0"	VINYL	CLEAR INSULATED		NONE	
K	FIXED	12	3'-0" X 2'-6"	VINYL	CLEAR INSULATED		NONE	SIDELITE TO ENTRY DOORS
K-1	AWNING	4	3'-0" X 2'-6"	VINYL	CLEAR INSULATED		NONE	POWER OPERATORS @ AWNINGS
L	FIXED QTR-ROUND	8	4'-10" X 4'-10"	VINYL	CLEAR INSULATED		NONE	
M	FIXED	1	3'-2" X 7'-2"	PT / HM	INSUL. SAFETY		NONE	SIDELITE TO ENTRY DOORS

Client:

EOR Stamp:

Project:

Location:

Issuance:

Revisions:		
#	Date:	Description:

Date: 14.02.2023

Project Number:

Drawn By: Checked By:

Sheet Title:
DOOR WINDOW
SCHEDULE

Sheet No.:
A-3

DOOR SCHEDULE								
DOOR	TYPE	SIZE	DOOR FINISH / MAT'L	FRAME FINISH / MAT'L	LITE	RATING	HARDWARE	REMARKS
101A	A	3'-0" X 6'-8"	PT-3 / METAL	PT / HM	TEMPERED	NONE	EXIT DEVICE	SIDELITE - F
102A	A	3'-0" X 6'-8"	PT-3 / WOOD VENEER	PT / HM	TEMPERED	NONE	CLASSROOM	SIDELITE - C
102B	A	3'-0" X 6'-8"	PT-3 / METAL	PT / HM	TEMPERED	NONE	ENTRANCE	NORTH SIDE EXIT
103A	A	3'-0" X 6'-8"	PT-3 / WOOD VENEER	PT / HM	TEMPERED	NONE	CLASSROOM	SIDELITE - C
103B	A	3'-0" X 6'-8"	PT-3 / METAL	PT / HM	TEMPERED	NONE	ENTRANCE	NORTH SIDE EXIT
104A	B	3'-0" X 6'-8"	PT-3 / WOOD VENEER	PT / HM	TEMPERED	NONE	STOREROOM	
105A	C	2'-6" X 6'-8"	PT-3 / WOOD VENEER	PT / HM	TEMPERED	NONE	OFFICE	
106A	C	2'-6" X 6'-8"	PT-3 / WOOD VENEER	PT / HM	TEMPERED	NONE	PRIVACY	
108A	C	2'-6" X 6'-8"	PT-3 / WOOD VENEER	PT / HM	TEMPERED	NONE	PRIVACY	
109A	B	3'-0" X 6'-8"	PT-3 / METAL	PT / HM	TEMPERED	NONE	ENTRANCE	NORTH SIDE
110A	A	3'-0" X 6'-8"	PT-3 / METAL	PT / HM	TEMPERED	NONE	EXIT DEVICE	SIDELITE - J
110B	A	3'-0" X 6'-8"	PT-3 / METAL	PT / HM	TEMPERED	NONE	EXIT DEVICE	SIDELITE - J

WINDOW SCHEDULE							
TAG	FUNCTION	QUANTITY	NOMINAL SIZE (W X H)	FRAME MATERIAL	GLAZING	RATING	REMARKS
A	XOX DOUBLE GLIDER	1	8'-0" X 5'-0"	ALMOND VINYL	CLEAR INSULATED LOW - E	NONE	
B	FIXED/DOUBLE GLIDER	2	6'-10" X 5'-0"	ALMOND VINYL	CLEAR INSULATED LOW - E	NONE	MATCH PROFILE OF EXISTING
C	RELITE	2	3'-2" X 6'-8" APPX.	PT/HOLLOW METAL	CLEAR INSULATED LOW - E	NONE	AT DOORS 102A & 103A
D	GLIDER	2	3'-6" X 3'-6"	ALMOND VINYL	CLEAR INSULATED LOW - E	NONE	CORNER WINDOW @ RM.1004
E	FIXED	17	1'-8" X 1'-8"	ALMOND VINYL	CLEAR INSULATED LOW - E	NONE	
E-1	AWNING	4	1'-8" X 1'-8"	ALMOND VINYL	CLEAR INSULATED LOW - E	NONE	MOTORIZED OPERATOR
E-2	AWNING	4	1'-8" X 1'-8"	ALMOND VINYL	CLEAR INSULATED LOW - E	NONE	HAND CRANK OPERATOR
F	RELITE	1	2'-6" X 6'-8" APPX.	PT/HOLLOW METAL	CLEAR INSULATED LOW - E	NONE	AT DOOR 101A
G-1	FIXED	4	3'-0 X 3'-0"	ALMOND VINYL	CLEAR INSULATED LOW - E	NONE	WEST WALL
G-2	FIXED	4	1'-8" X 1'-8"	ALMOND VINYL	CLEAR INSULATED LOW - E	NONE	WEST WALL
H	FIXED	2	3'-0" X 3'-0" MATCH EX.	ALMOND VINYL	CLEAR INSULATED LOW - E	NONE	AT ADDITIVE ALTERNATE
J	RELITE	1	2'-5" X 6'-8" APPX.	PT/HOLLOW METAL	CLEAR INSULATED LOW - E	NONE	AT COAT ROOM

Client:

EOR Stamp:

Project:

Location:

Issuance:

Revisions:		
#	Date:	Description:

Date: 14.02.2023

Project Number:

Drawn By: Checked By:

Sheet Title:
DOOR WINDOW
SCHEDULE
(FUTURE CLASSES SIDE)

Sheet No.:
A-4