

NEW CONSTRUCTION FOR

SCOPE OF WORK

-NEW ADU WITH LIVNG, KITCHEN, BED
BATH AND CLOSET AREA.

SQUARE FOOTAGE SUMMARY

SITE COVERAGE & BUILDING INFO

LOT SIZE 14,375 SQ.FT.

EX HOUSE . 3,264 SQ.FT

EX GARAGE	SQ.FT
1	100
2	100
EX PURCH	SQ.FT
PROCESSOR ADU	710 SQ.FT

PROPOSED ADS	740 SQ.FT
	40.10 SQ.FT

4,010 / 14375 = 28% OF LOT COVERAGE

50% OF HABITABLE AREA = 1,632 Sq. Ft. > 746 Sq. Ft.

ASSESSORS PARCEL NO.

323 - 0500 - 6

[illegible]

DATE :


05/19/20

SCALE :

1" = 10'-0"


SHEET

CS

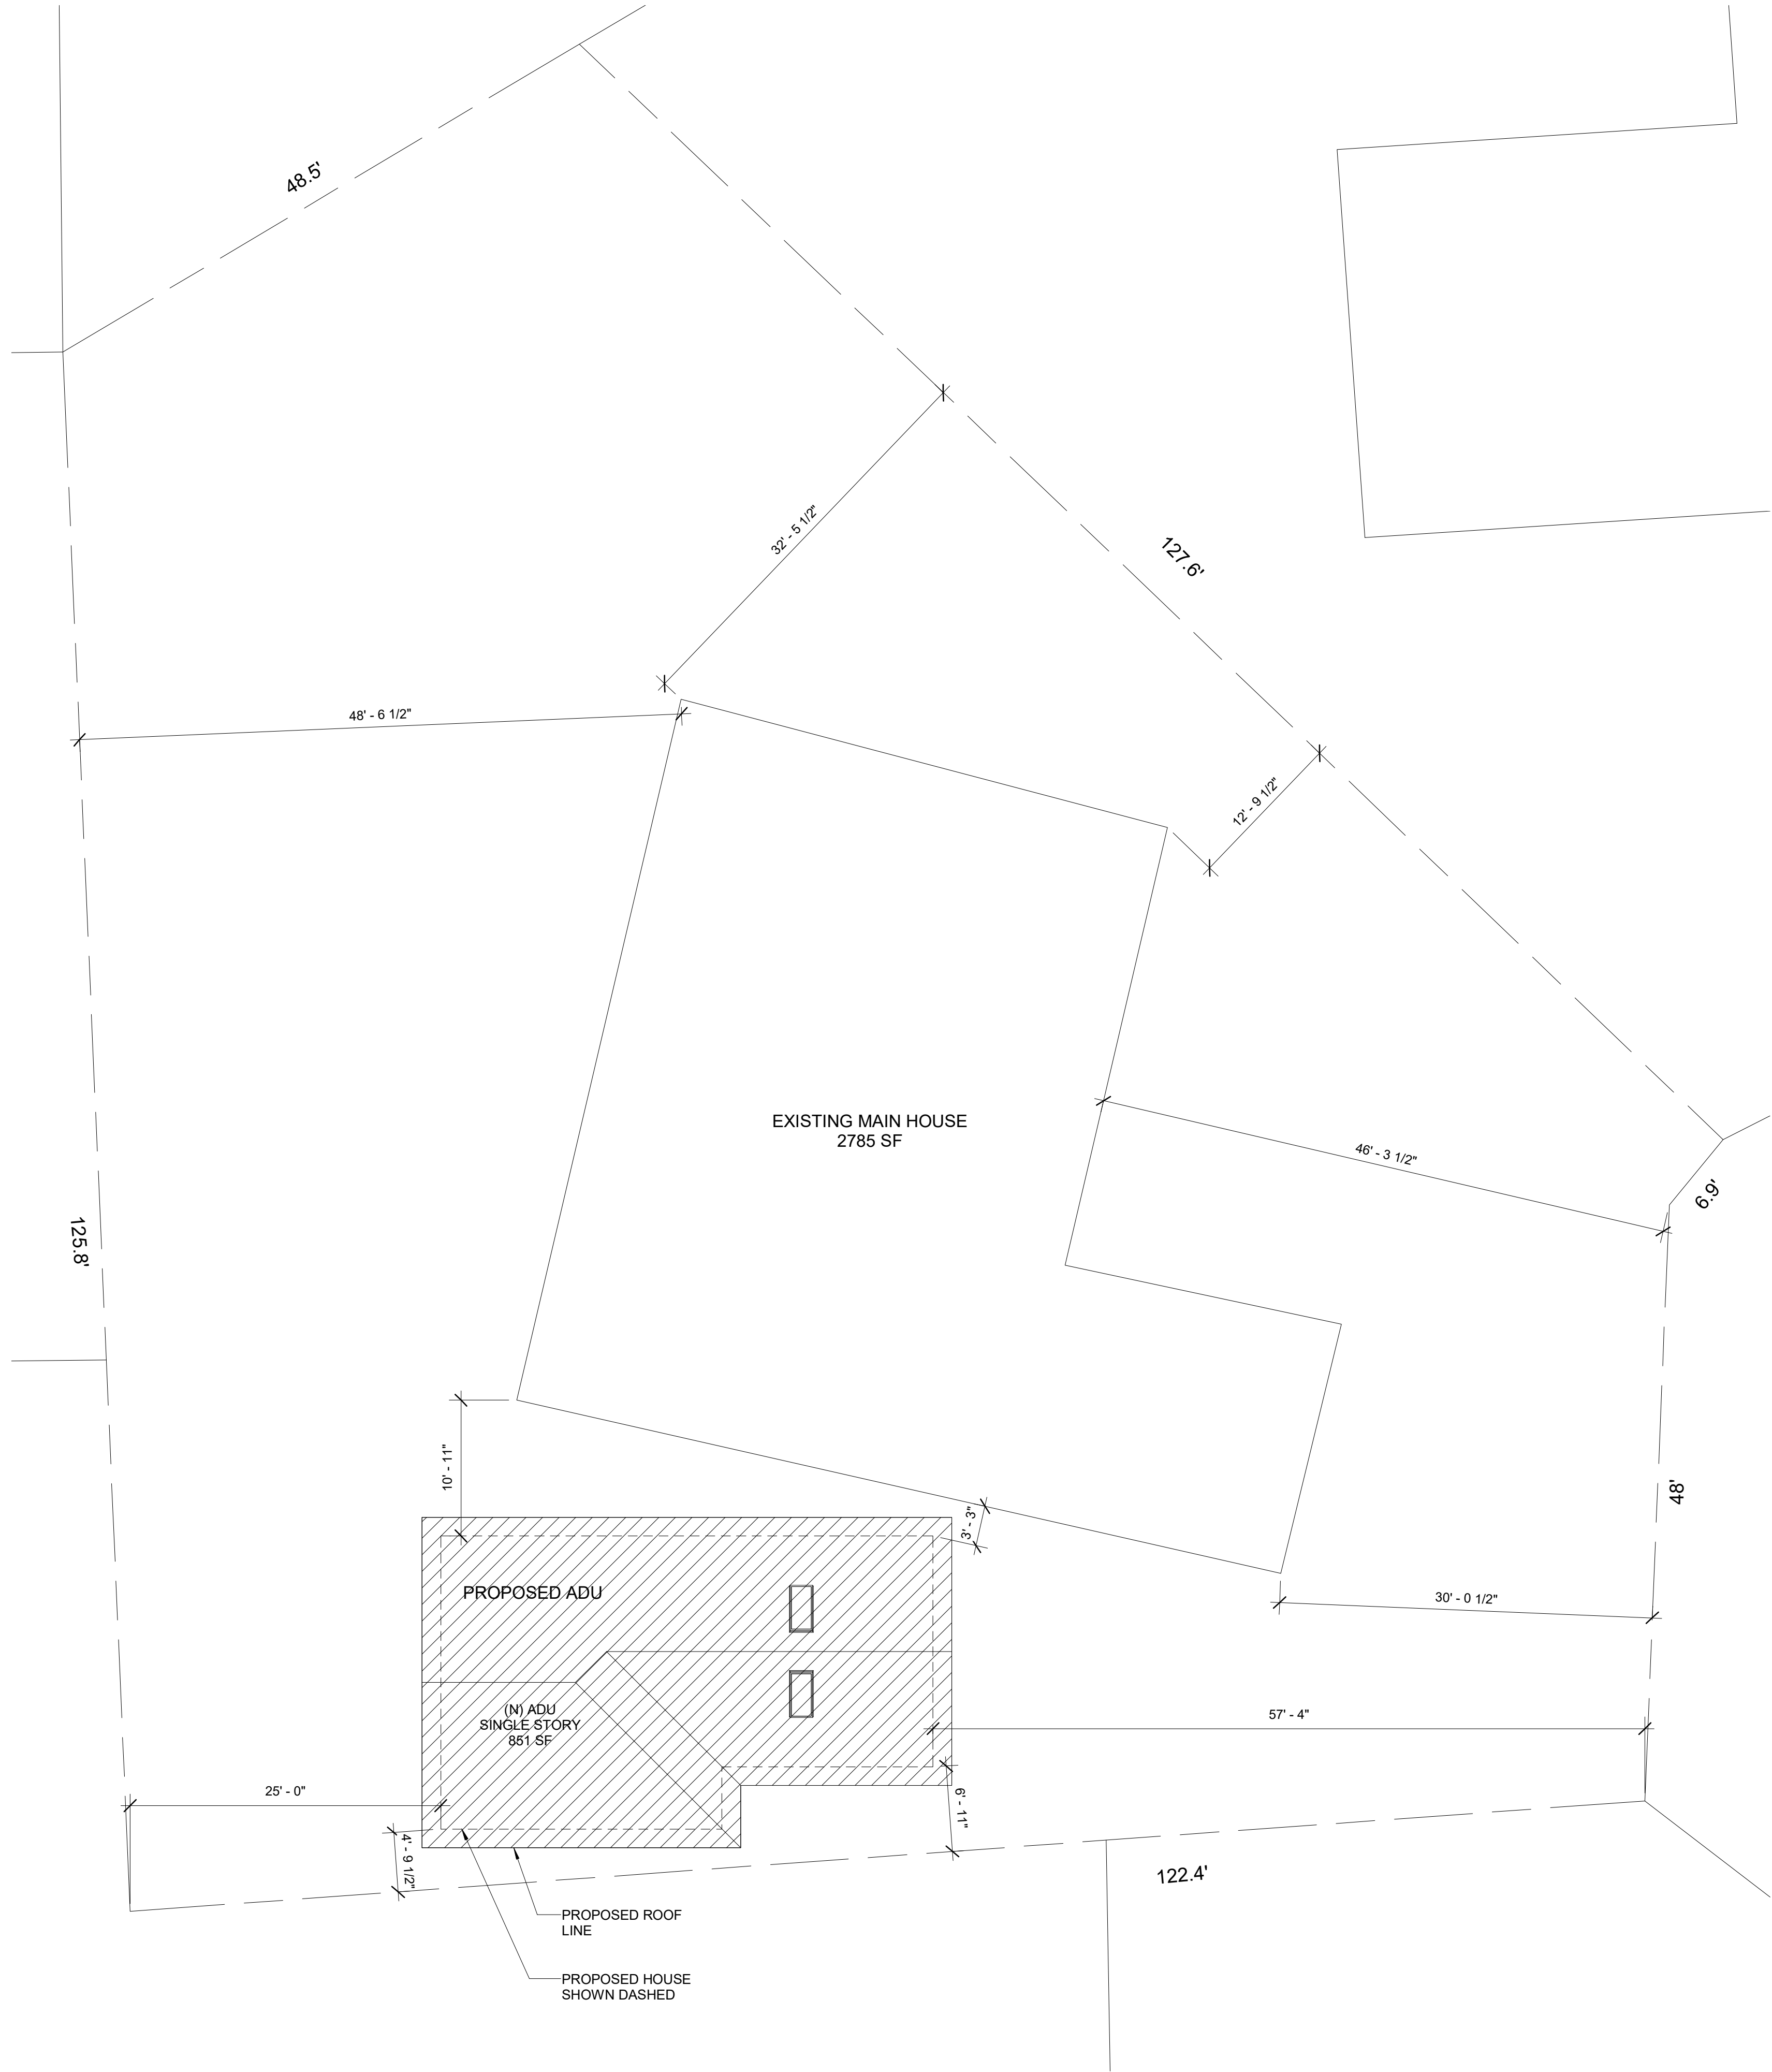


SITE COVERAGE & BUILDING INFO

LOT SIZE	14,375 SQ.FT.
EX HOUSE .	3,264 SQ.FT.
EX GARAGE	SQ.FT.
EX POPRCH	SQ.FT.
PROPOSED ADU	746 SQ.FT.
	4,0,10 SQ.FT.
4,010 / 14375 = 28% OF LOT COVERAGE	
50% OF HABITABLE AREA = 1,632 Sq. Ft. > 746 Sq. Ft.	

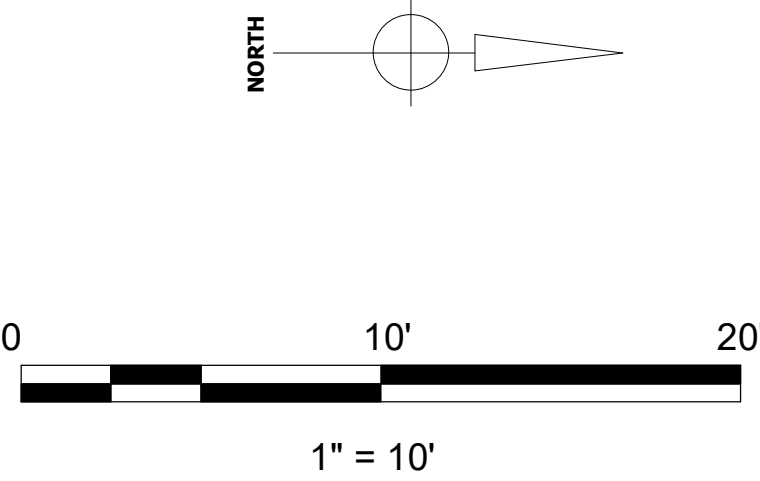


REVISION TABLE		REVISION TABLE	
NUMBER	DATE	REVISION BY	DESCRIPTION


SUNNY VALE
Detached ADU

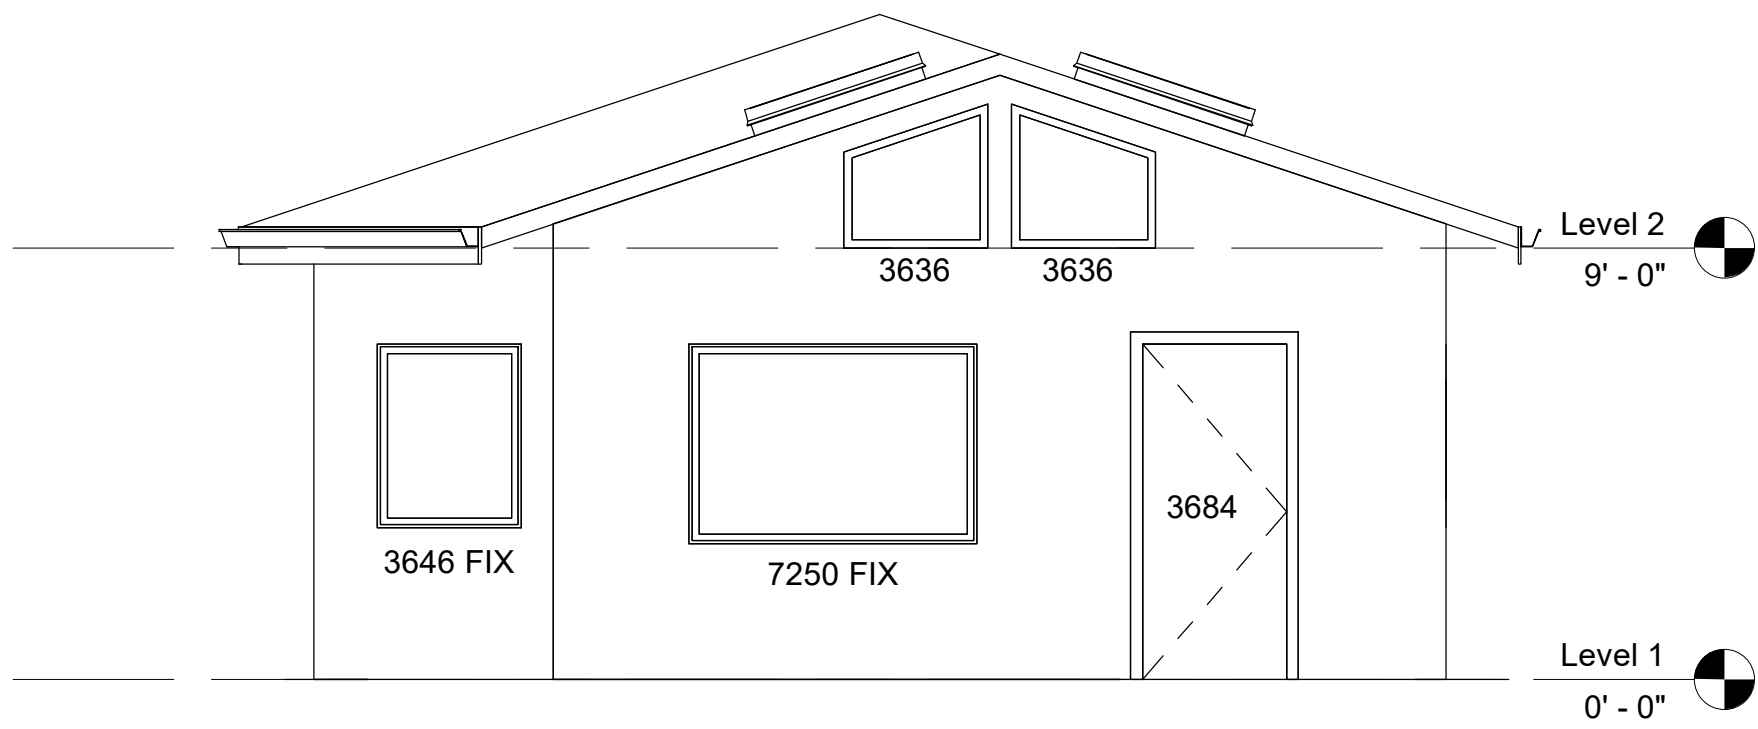


1 East Elevation
1/4" = 1'-0"

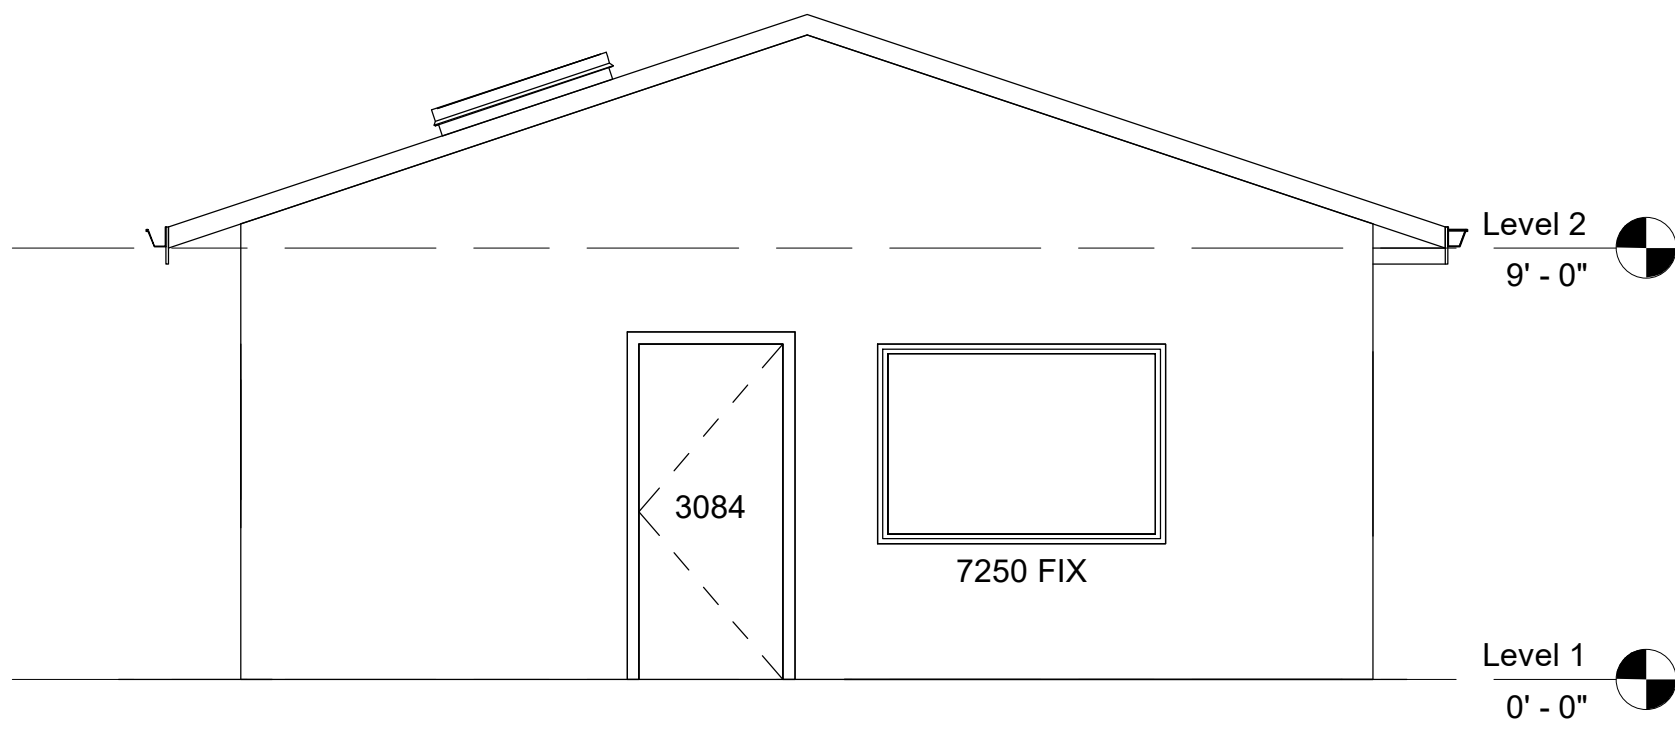


4 West Elevation
1/4" = 1'-0"

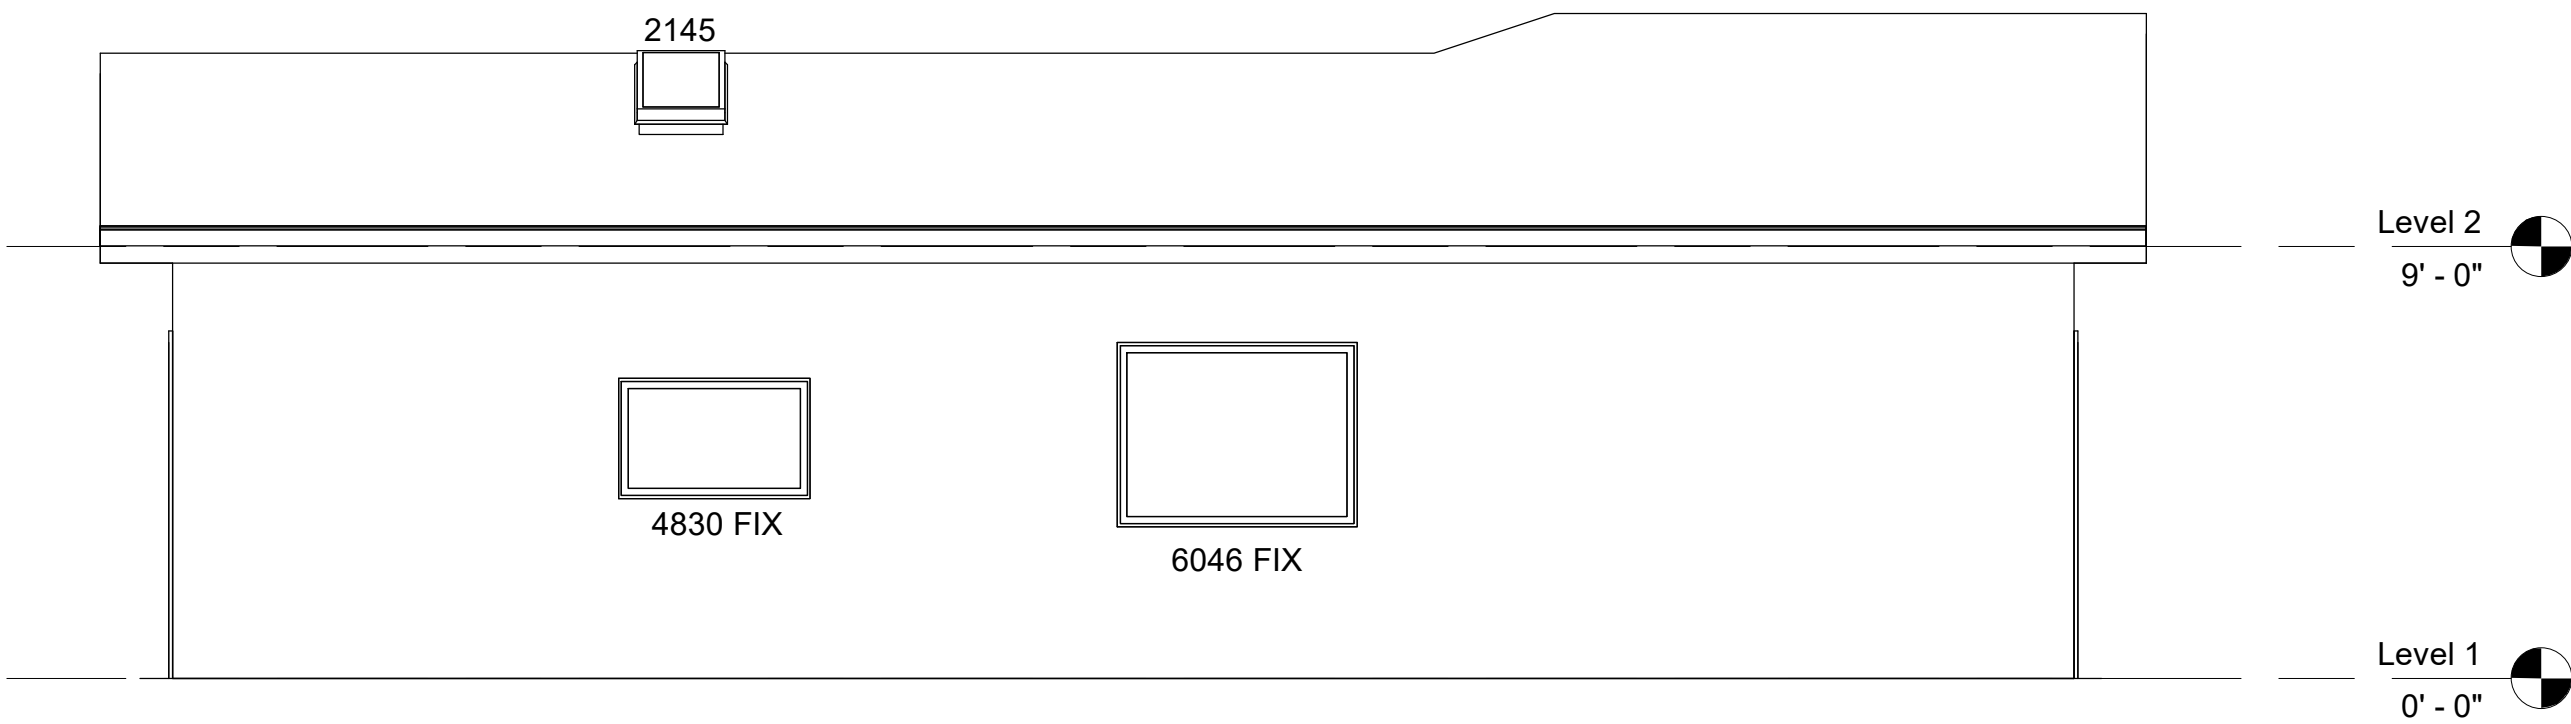

2 North Elevation
1/4" = 1'-0"

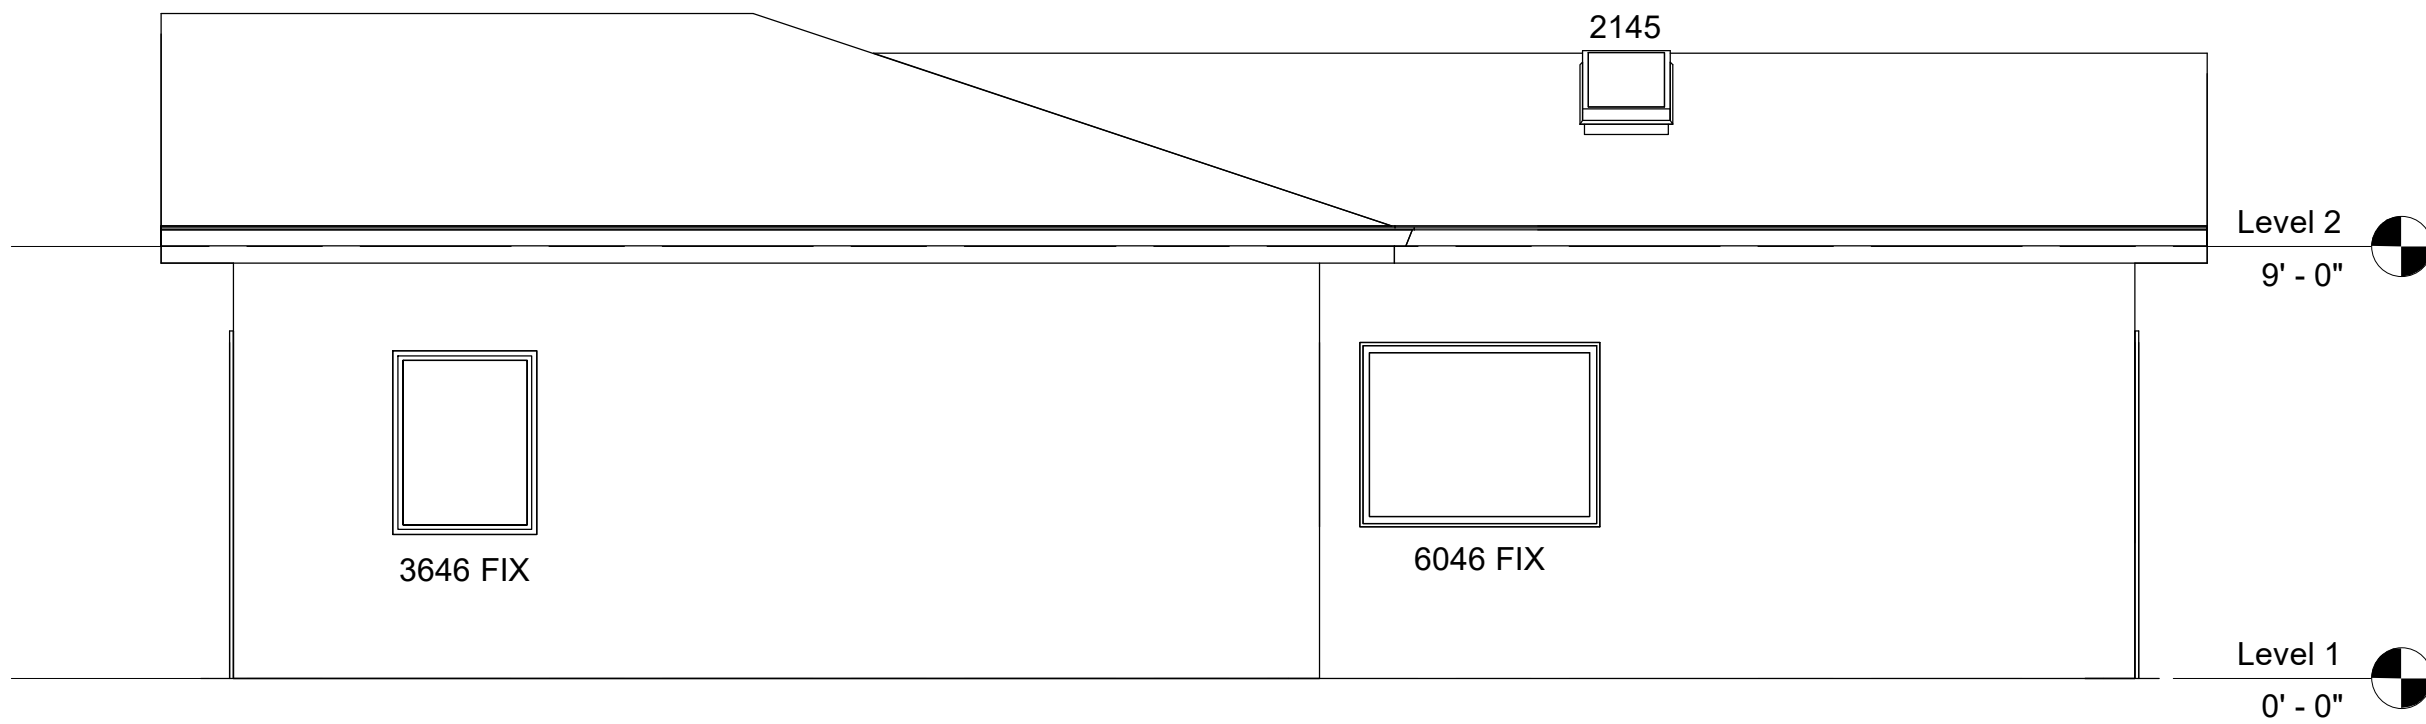

3 South Elevation
1/4" = 1'-0"

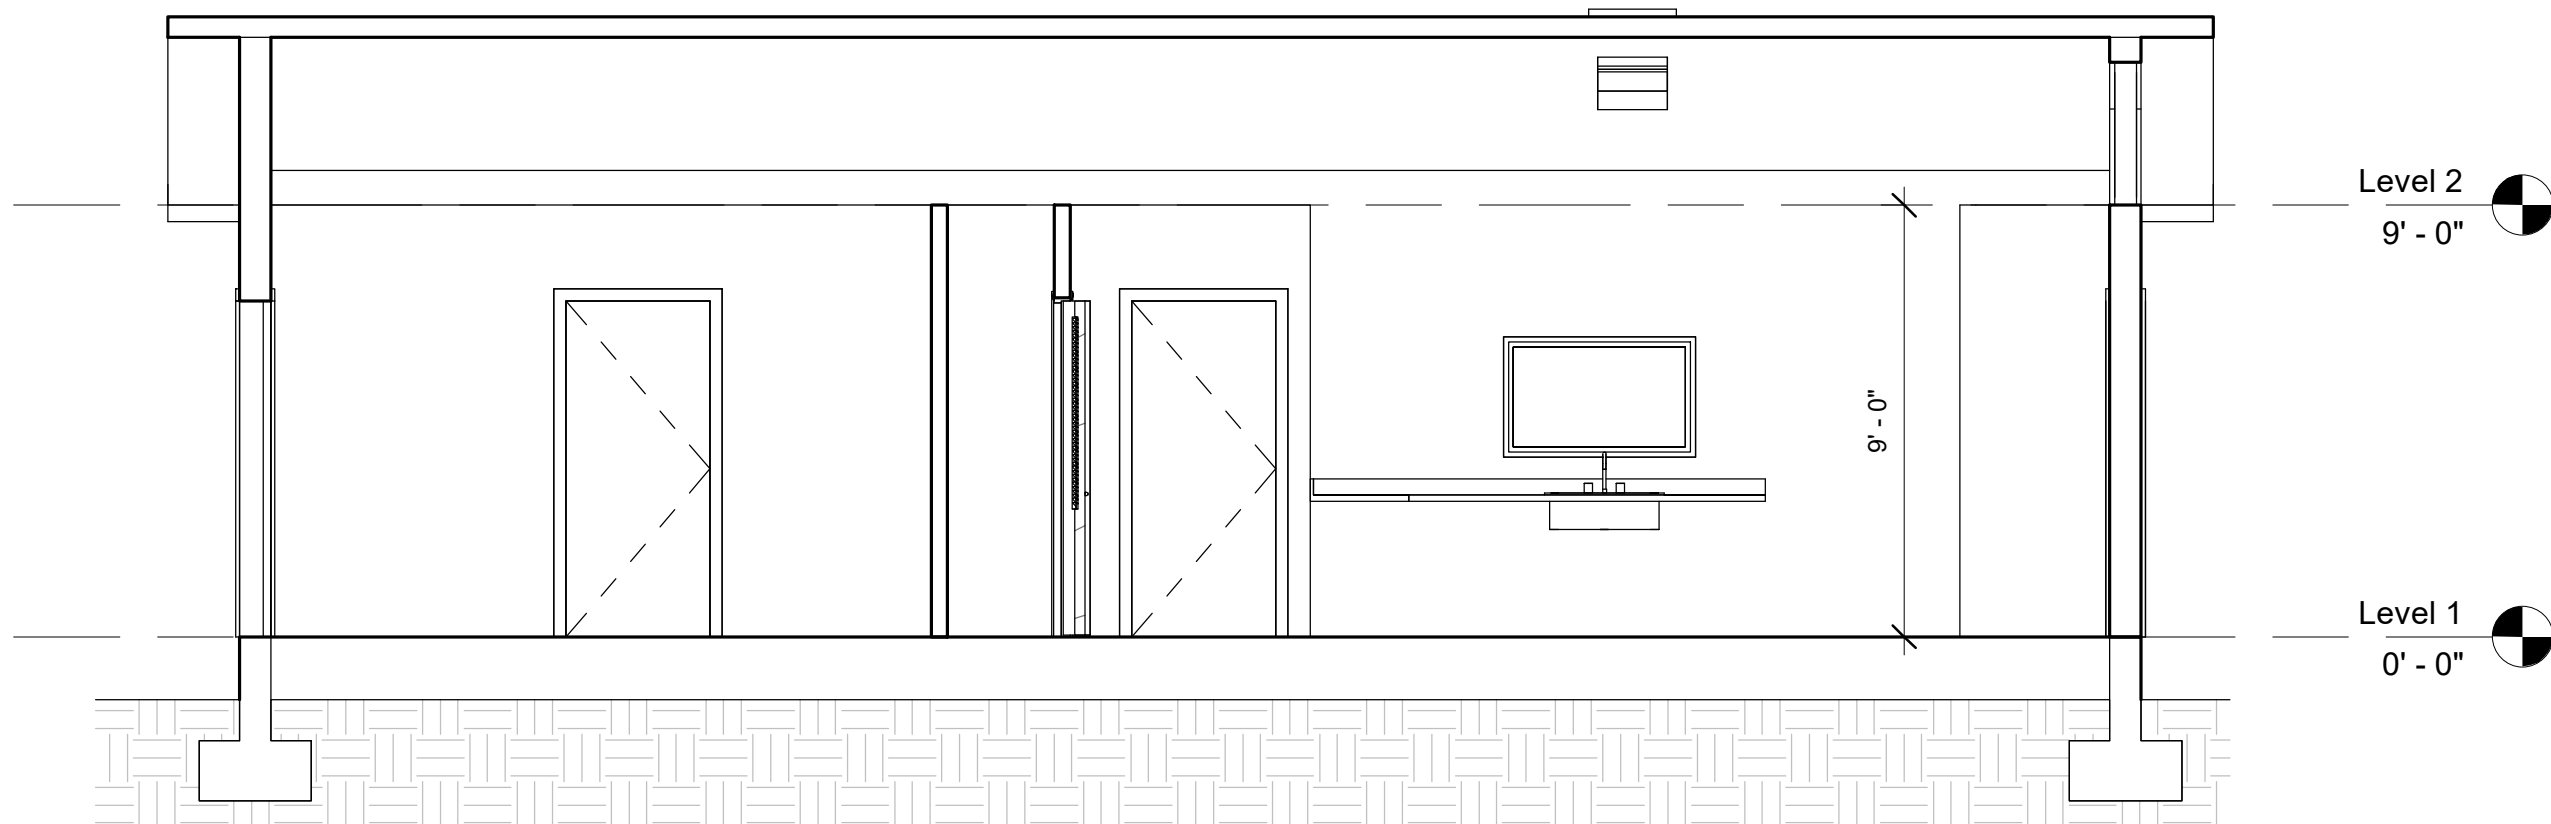

7 Section 1
1/4" = 1'-0"

REVISION TABLE		REVISION	DESCRIPTION
NUMBER	DATE	REVISION	DESCRIPTION

SUNNY VALE
Detached ADU

DATE :


05/19/20

SCALE :

1/4" = 1'-0"


SHEET

A102

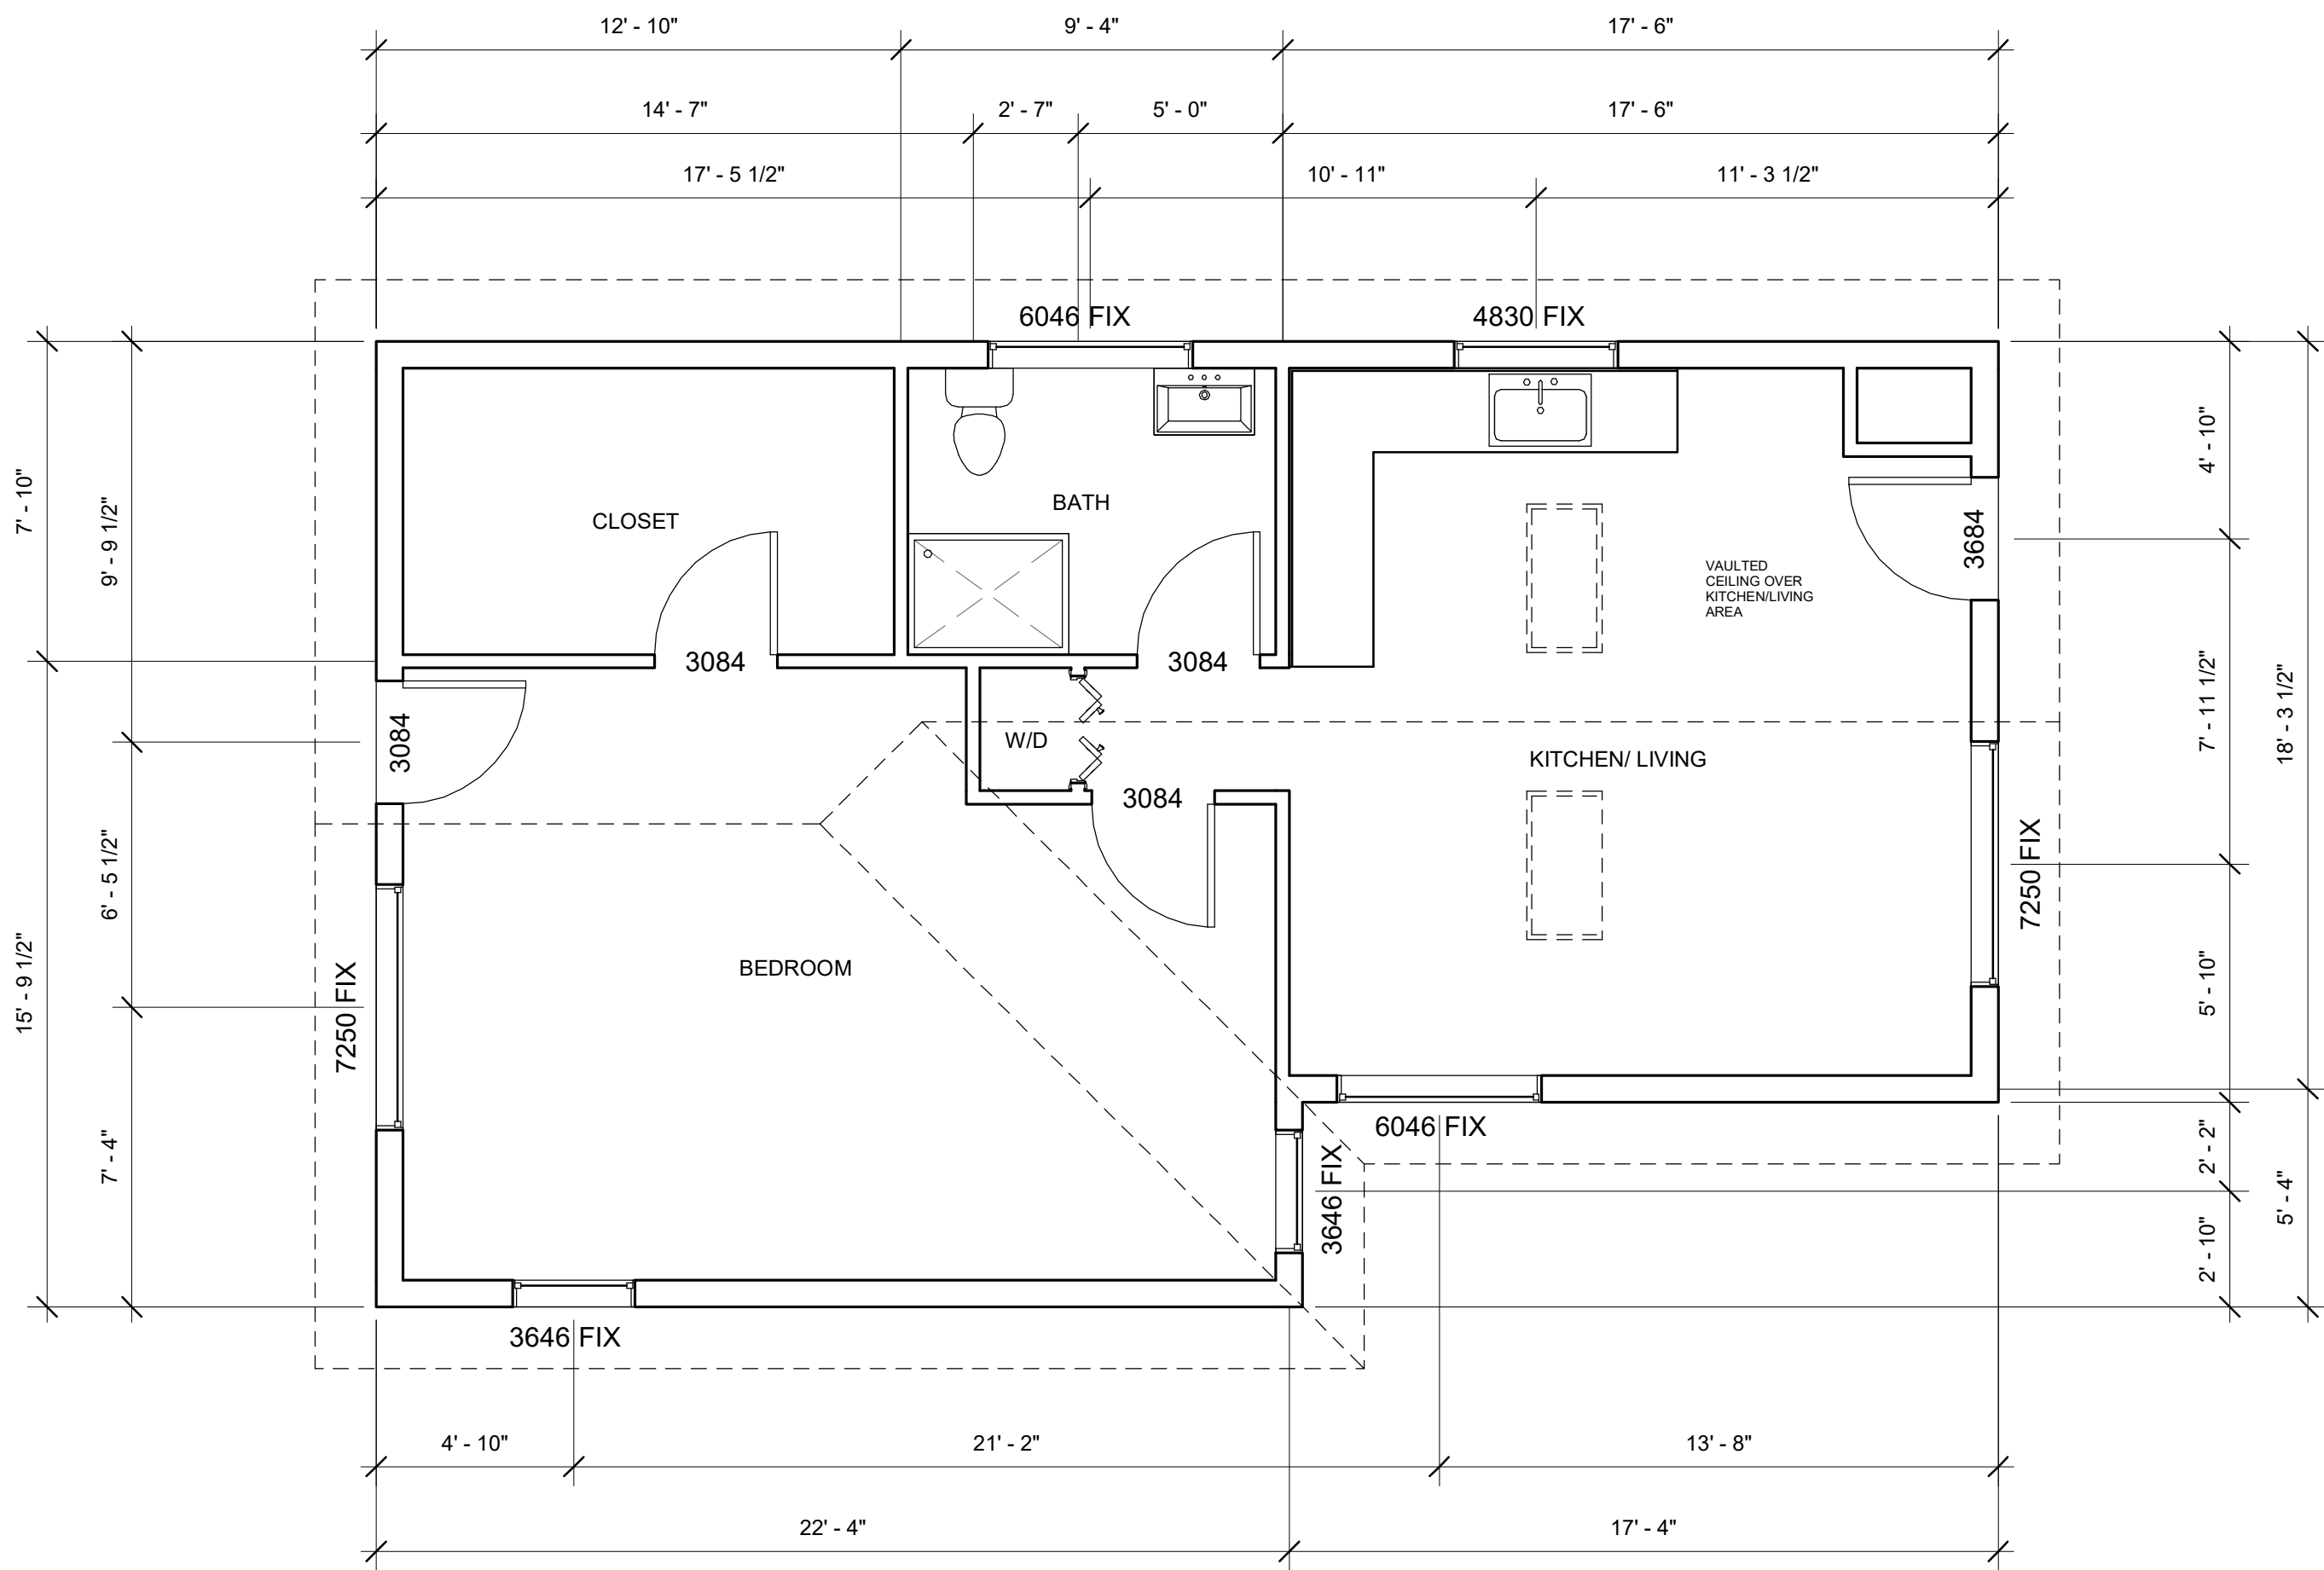


1 FLOOR PLAN
1/4" = 1'-0"


KITCHEN / LIVING	312.75 SF
BEDROOM	278.45 SF
BATHROOM	63.00 SF
CLOSET	84.00 SF
W/D	6.70 SF
TOTAL	744.90 SF

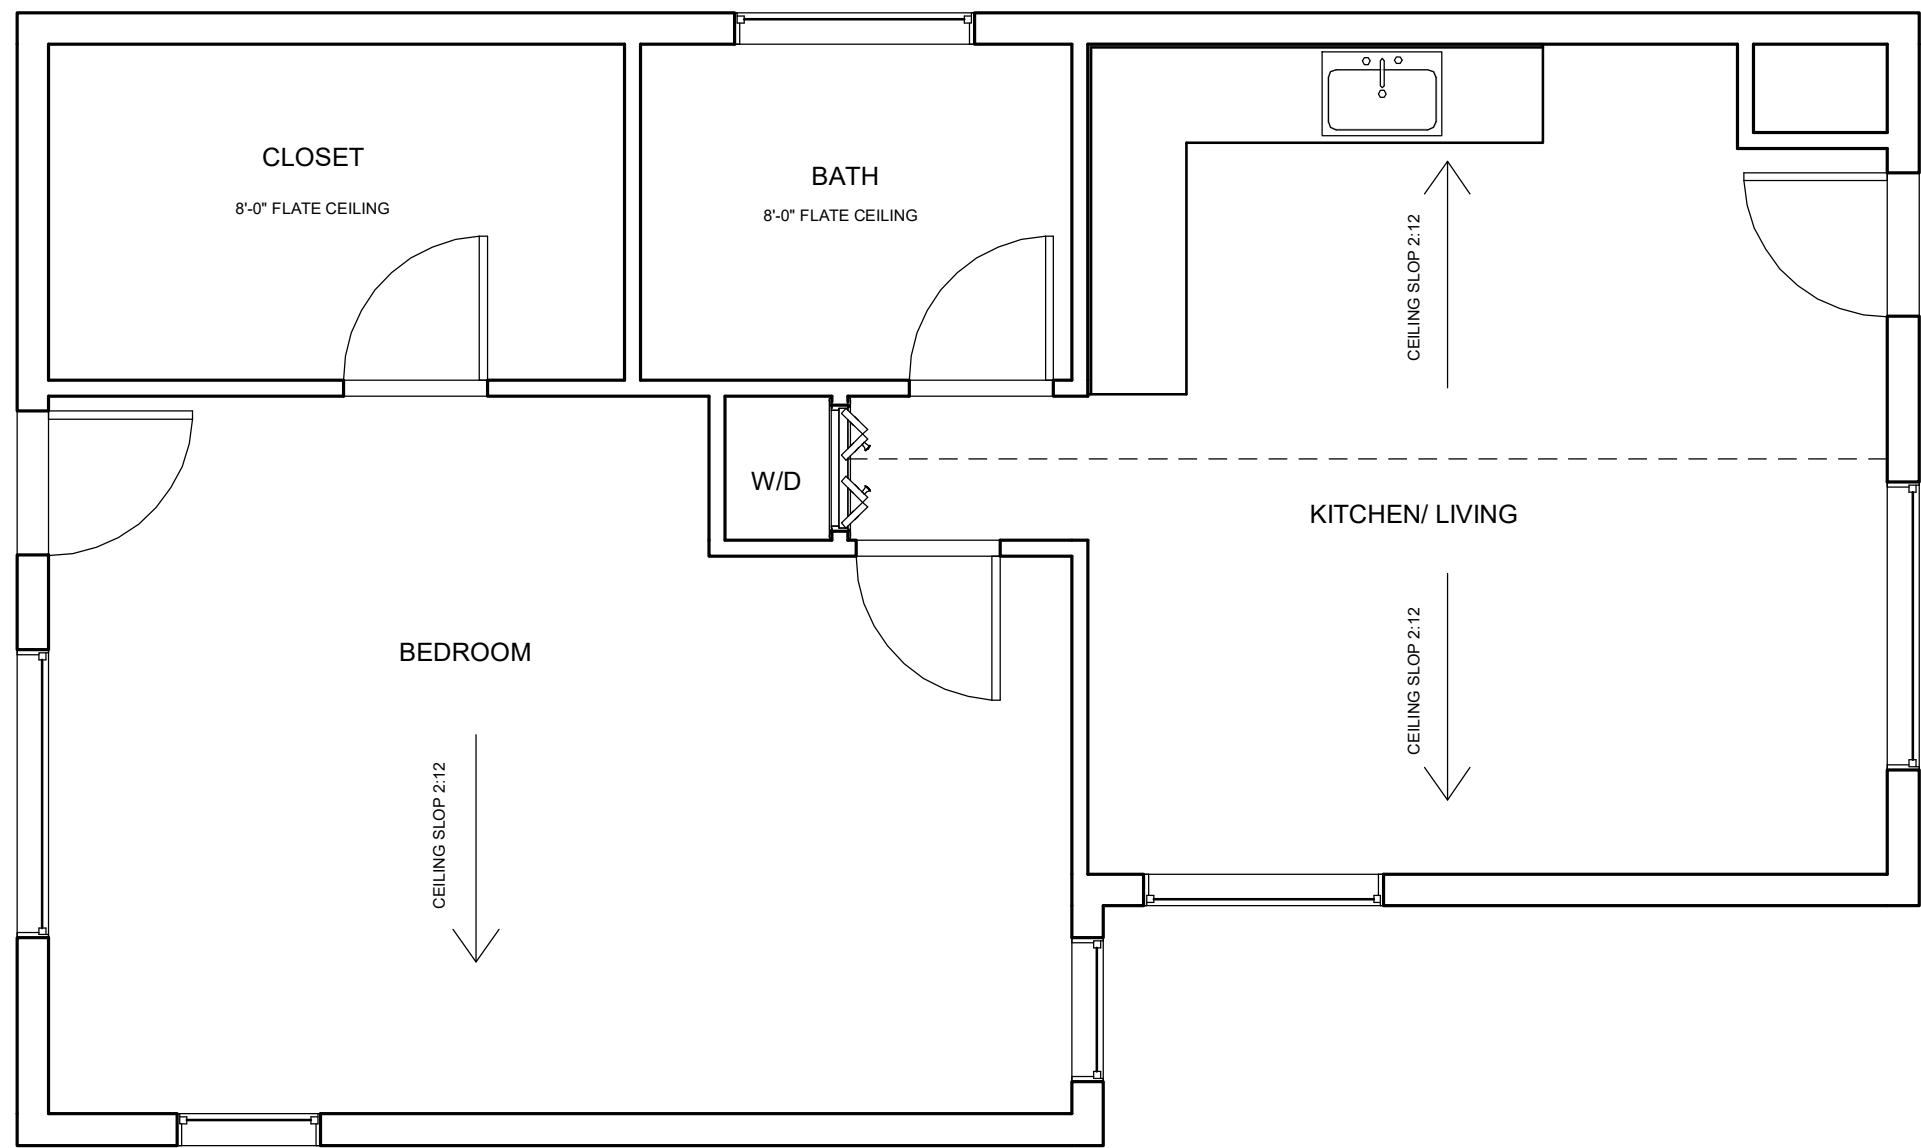

3 REFLECTED CEILING PLAN
1/4" = 1'-0"

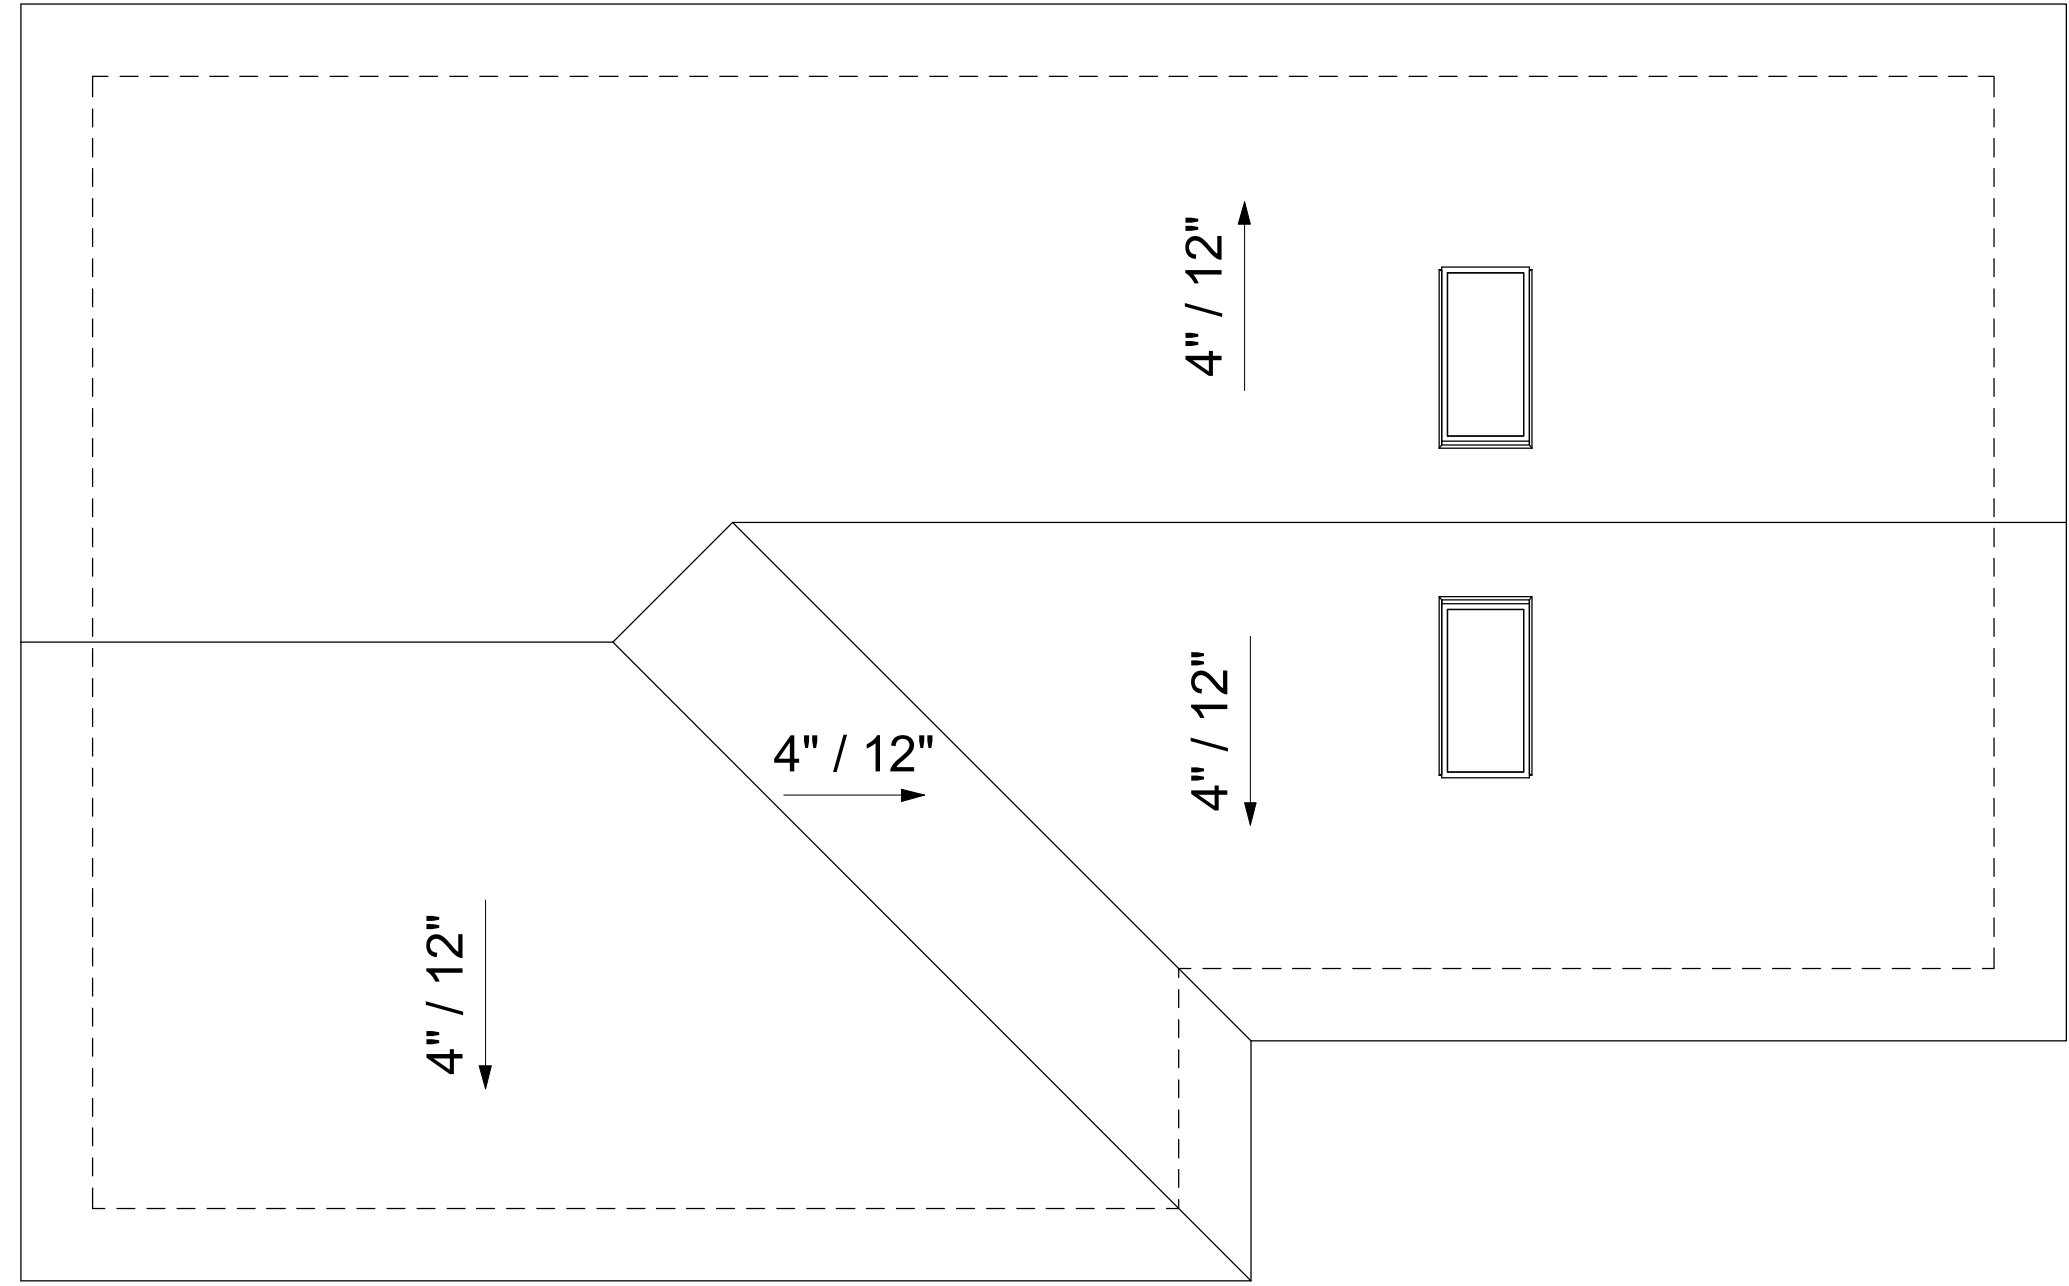

2 ROOF PLAN
1/4" = 1'-0"

 


REVISION TABLE	
NUMBER	DESCRIPTION

SUNNY VALE
Detached ADU

DATE :
05/19/20

SCALE :
1/4" = 1'-0"

SHEET
A101

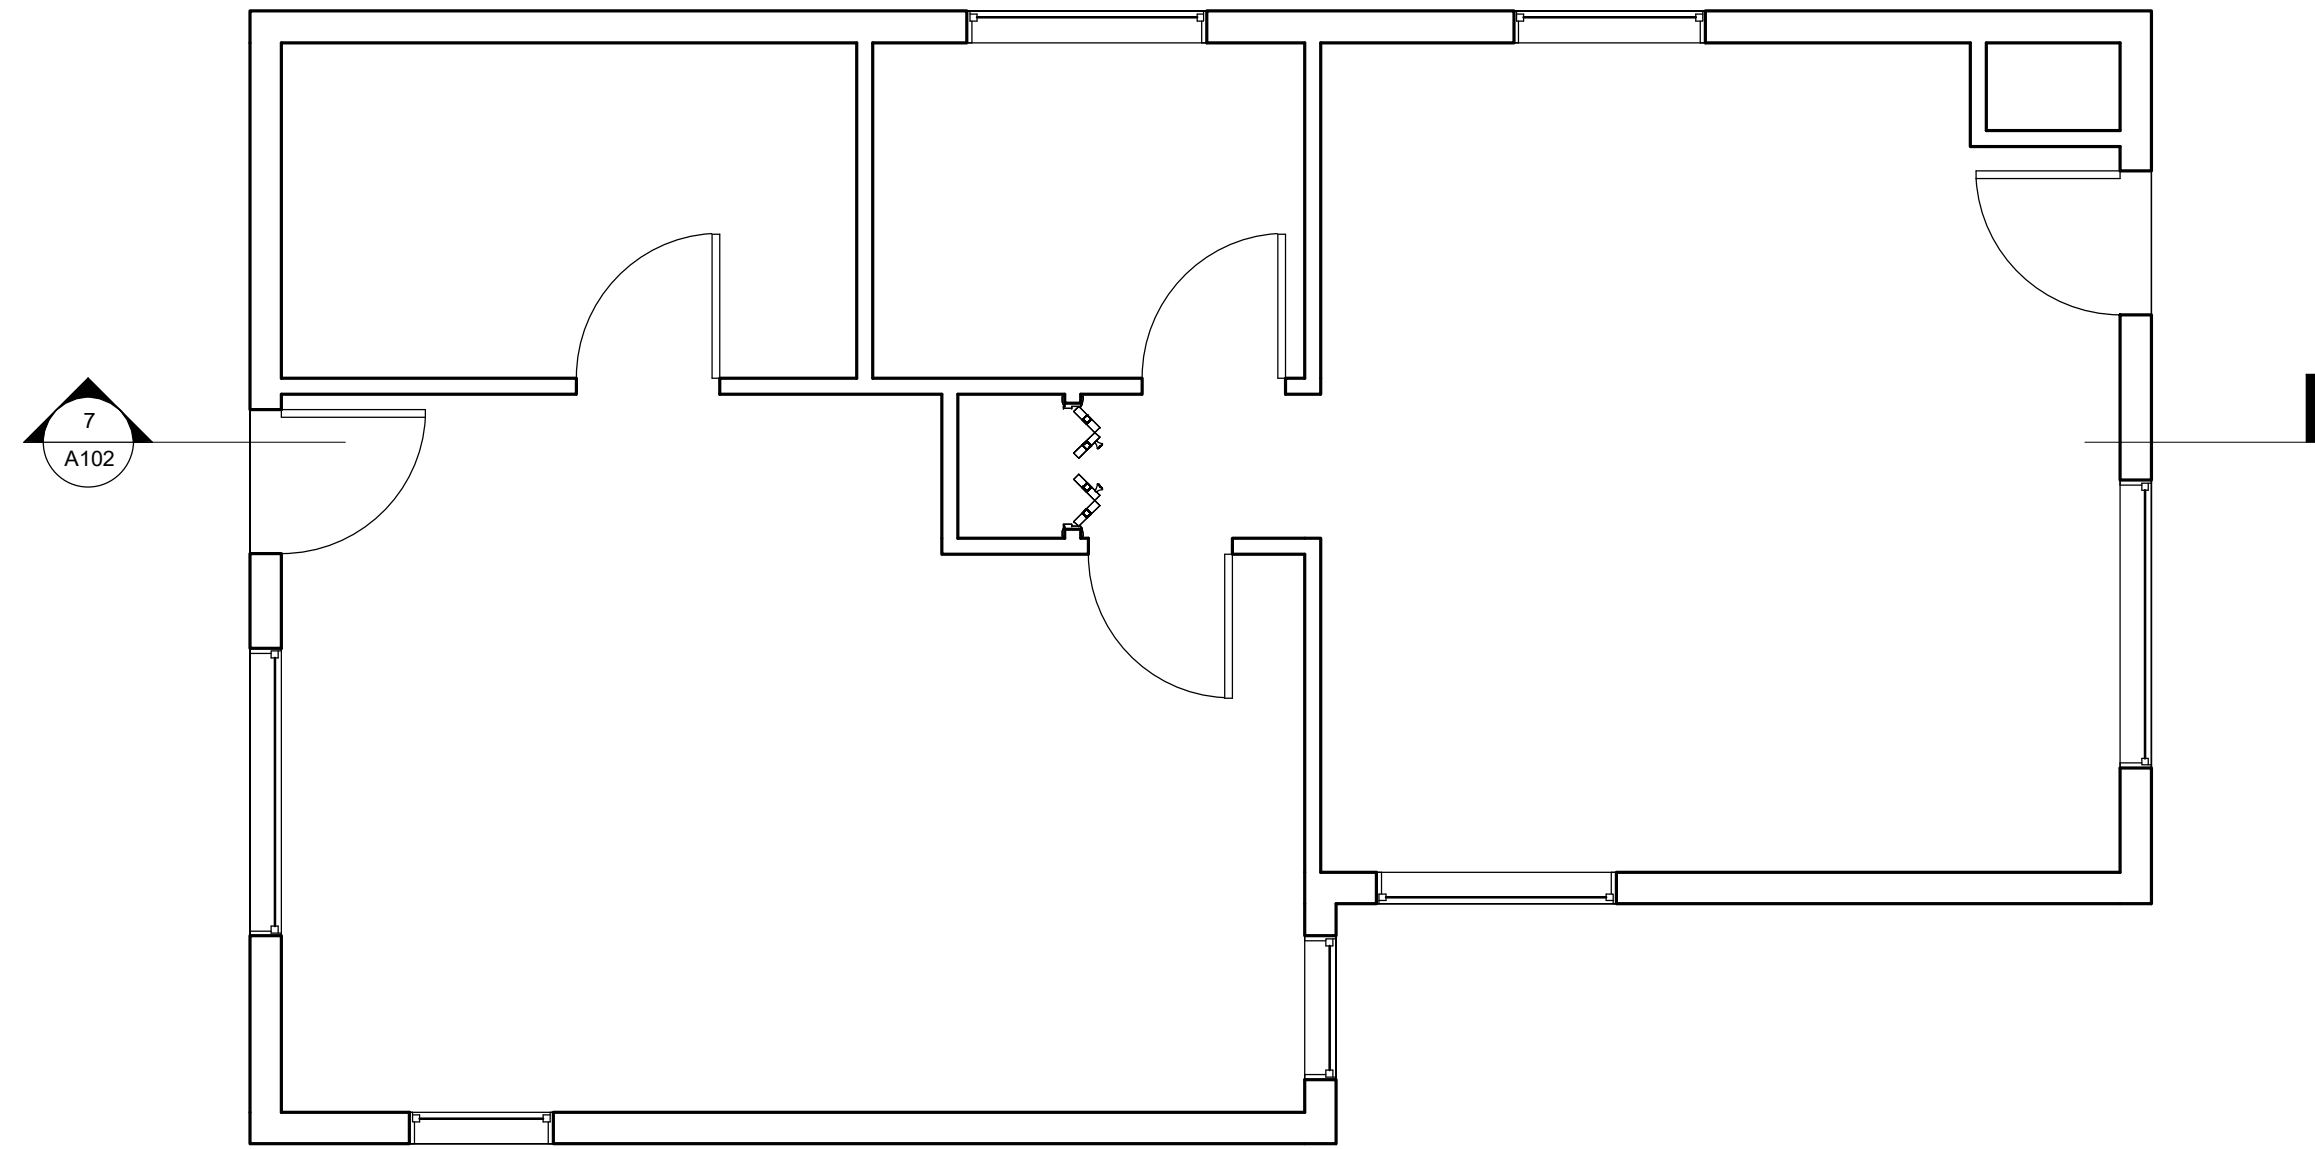

4 FOUNDATION PLAN
1/4" = 1'-0"



REVISION TABLE			
NUMBER	DATE	REVISED BY	DESCRIPTION

SUNNY VALE
Detached ADU

DATE :

05/19/20

SCALE :

1/4" = 1'-0"

SHEET

A103