


xxxxxx RESIDENCE

Permit Submittal

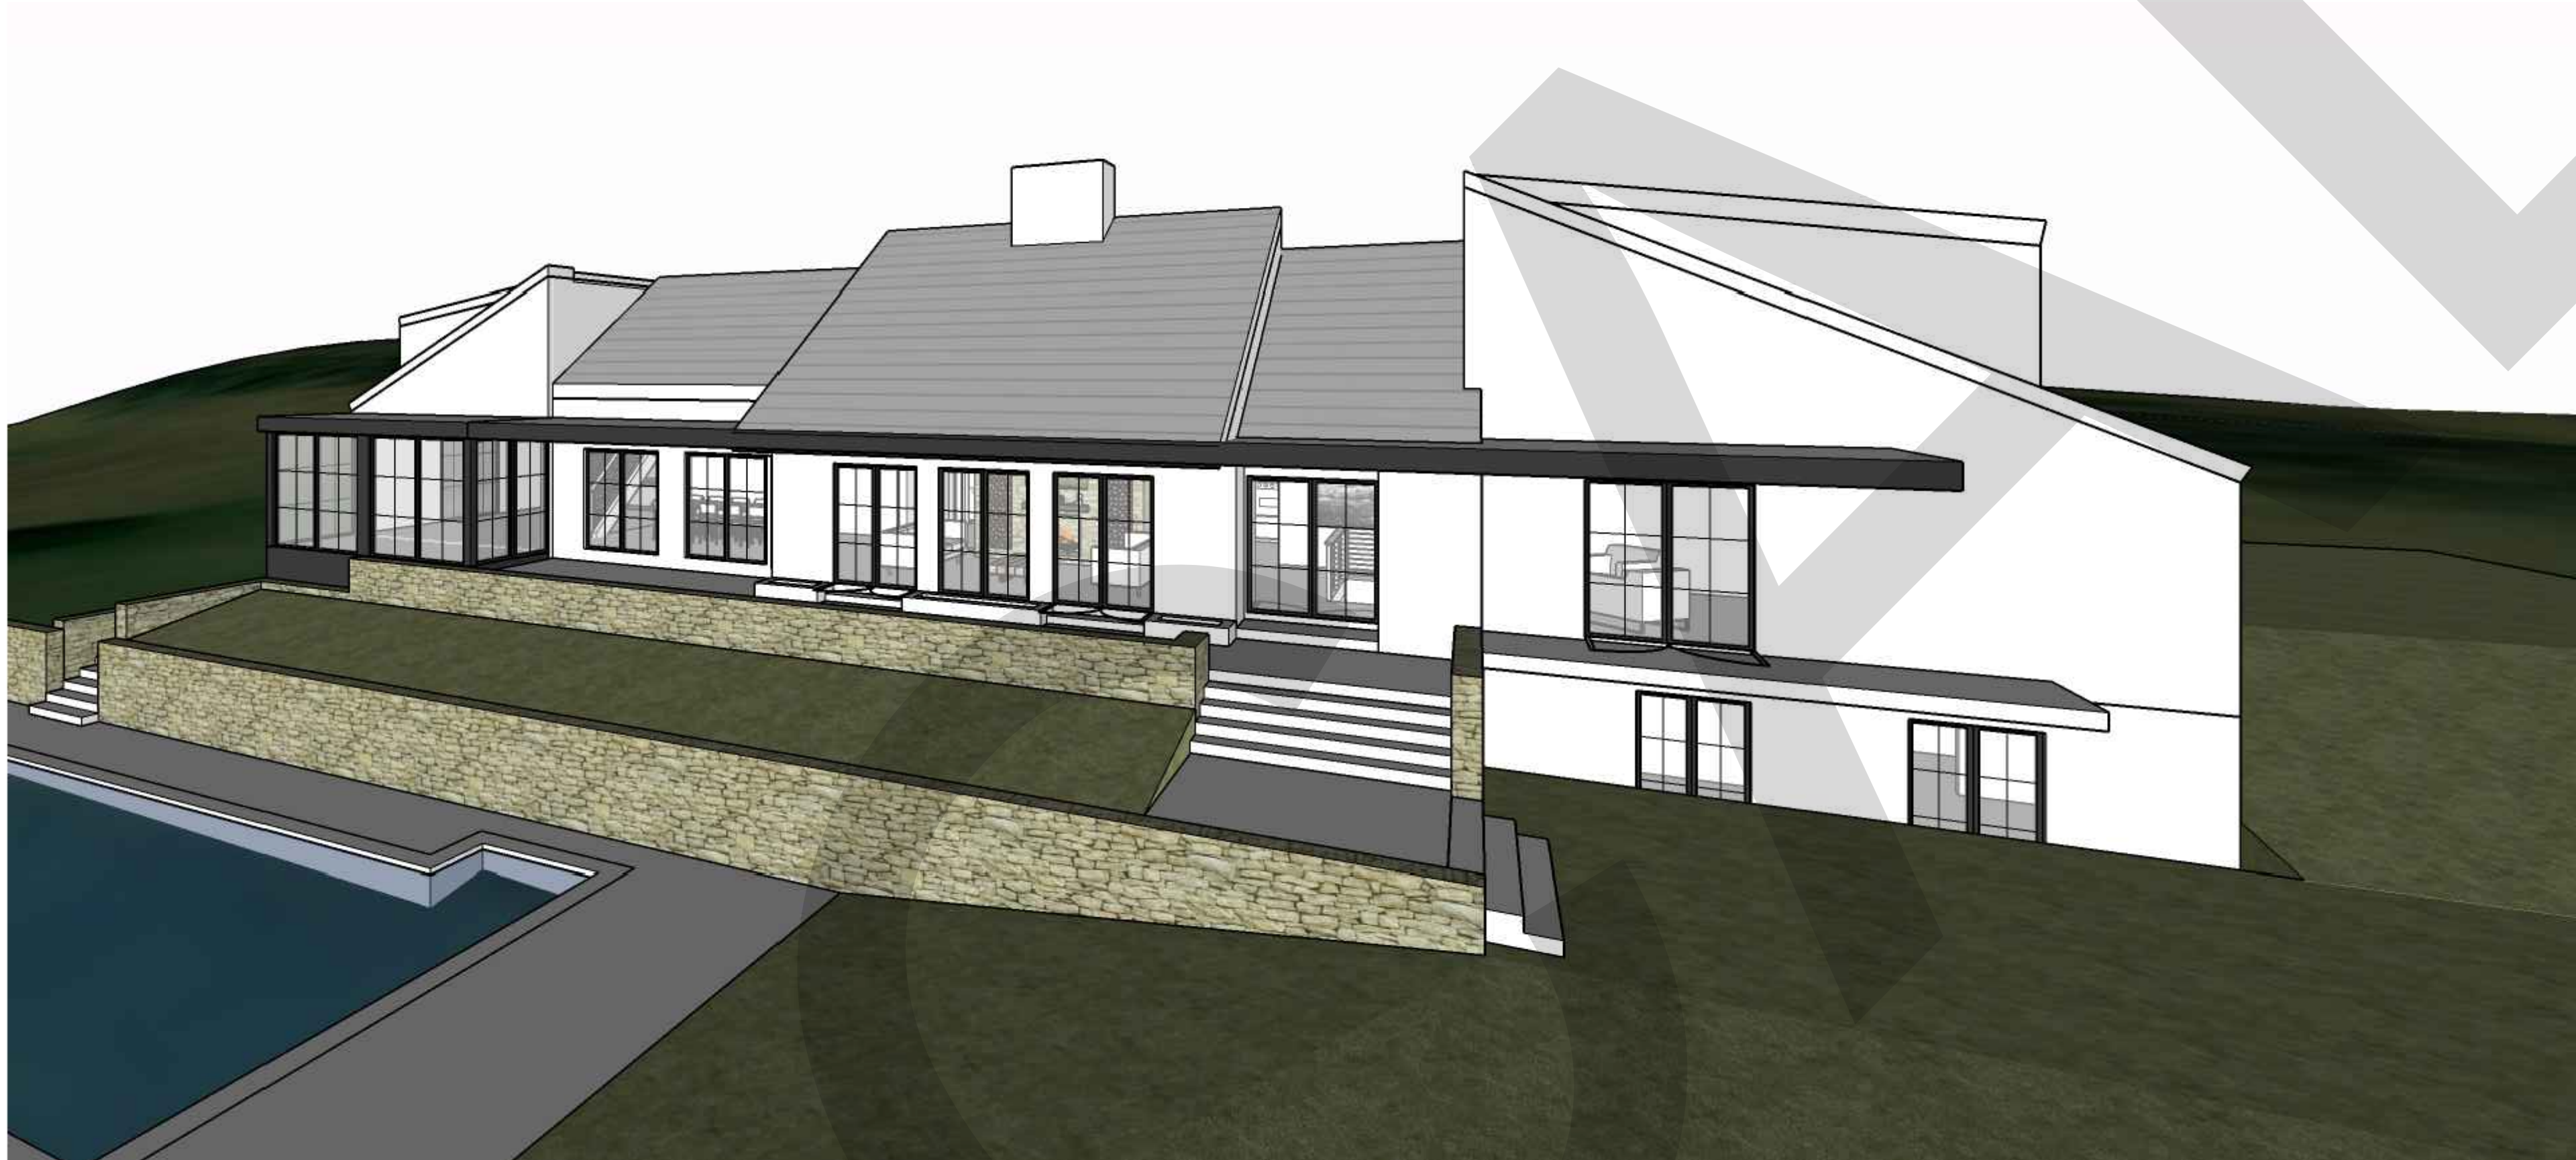

DESIGNER

SHEET INDEX

G001 - Cover Sheet
G002 - Information Sheet

A050 - Architectural Site Plan
A001 - Existing Below Grade Plan & Demolition Plan
A002 - Existing First Floor Plan & Demolition Plan
A003 - Existing Second Floor Plan & Demolition Plan
A100 - Below Grade Plan
A101 - First Floor Plan
A102 - Second Floor Plan
A103 - Roof Plan
A201 - North & South Elevations
A202 - East & West Elevations
A301 - Building Sections
A351 - Wall Section Details
A401 - Basement floor Reflected Ceiling Plan
A402 - First Floor Reflected Ceiling Plan
A403 - Second Floor Reflected Ceiling Plan
A601 - Door & Window Schedule

ARCHITECTURAL SYMBOLS LEGEND

DRAWING TITLE

ELEVATION

SECTION

DETAIL

REVISION

MATCH LINE

REFERENCE GRID/ COLUMN LINE

ROOM IDENTIFICATION

OPENING TAG

PARTITION TYPE

TRANSITION TYPE

KEY NOTE

WINDOW TYPE

INTERIOR/DETAIL ELEVATION

DRAWING IDENTIFICATION

ELEVATION IDENTIFICATION

SECTION IDENTIFICATION

DETAIL IDENTIFICATION

REVISION NUMBER

MATCH LINE

GRID/COL LINE DESIGNATION

ROOM NAME

ROOM NUMBER

OPENING TAG

PARTITION TYPE

TRANSITION TYPE

KEY NOTE

WINDOW TYPE

INTERIOR/DETAIL ELEVATION

LOCATION MAP

VICINITY MAP

ARCHITECTURAL ABBREVIATIONS

MATERIAL DESIGNATIONS

INFORMATION SHEET

Project number

Date

Drawn by

Checked by

Scale

2000.01

2022-07-21

TM

ZG

AS NOTED

ARCHITECTURAL SYMBOLS LEGEND

DRAWING TITLE

ELEVATION

SECTION

DETAIL

REVISION

MATCH LINE

REFERENCE GRID/ COLUMN LINE

ROOM IDENTIFICATION

OPENING TAG

PARTITION TYPE

TRANSITION TYPE

KEY NOTE

WINDOW TYPE

INTERIOR/DETAIL ELEVATION

DRAWING IDENTIFICATION

ELEVATION IDENTIFICATION

SECTION IDENTIFICATION

DETAIL IDENTIFICATION

REVISION NUMBER

MATCH LINE

GRID/COL LINE DESIGNATION

ROOM NAME

ROOM NUMBER

OPENING TAG

PARTITION TYPE

TRANSITION TYPE

KEY NOTE

WINDOW TYPE

INTERIOR/DETAIL ELEVATION

LOCATION MAP

VICINITY MAP

ARCHITECTURAL ABBREVIATIONS

MATERIAL DESIGNATIONS

INFORMATION SHEET

Project number

Date

Drawn by

Checked by

Scale

2000.01


2022-07-21

TM

ZG

AS NOTED

FIRST FLOOR DEMOLISHED PLAN LEGEND
--- EXISTING TO BE DEMOLISHED

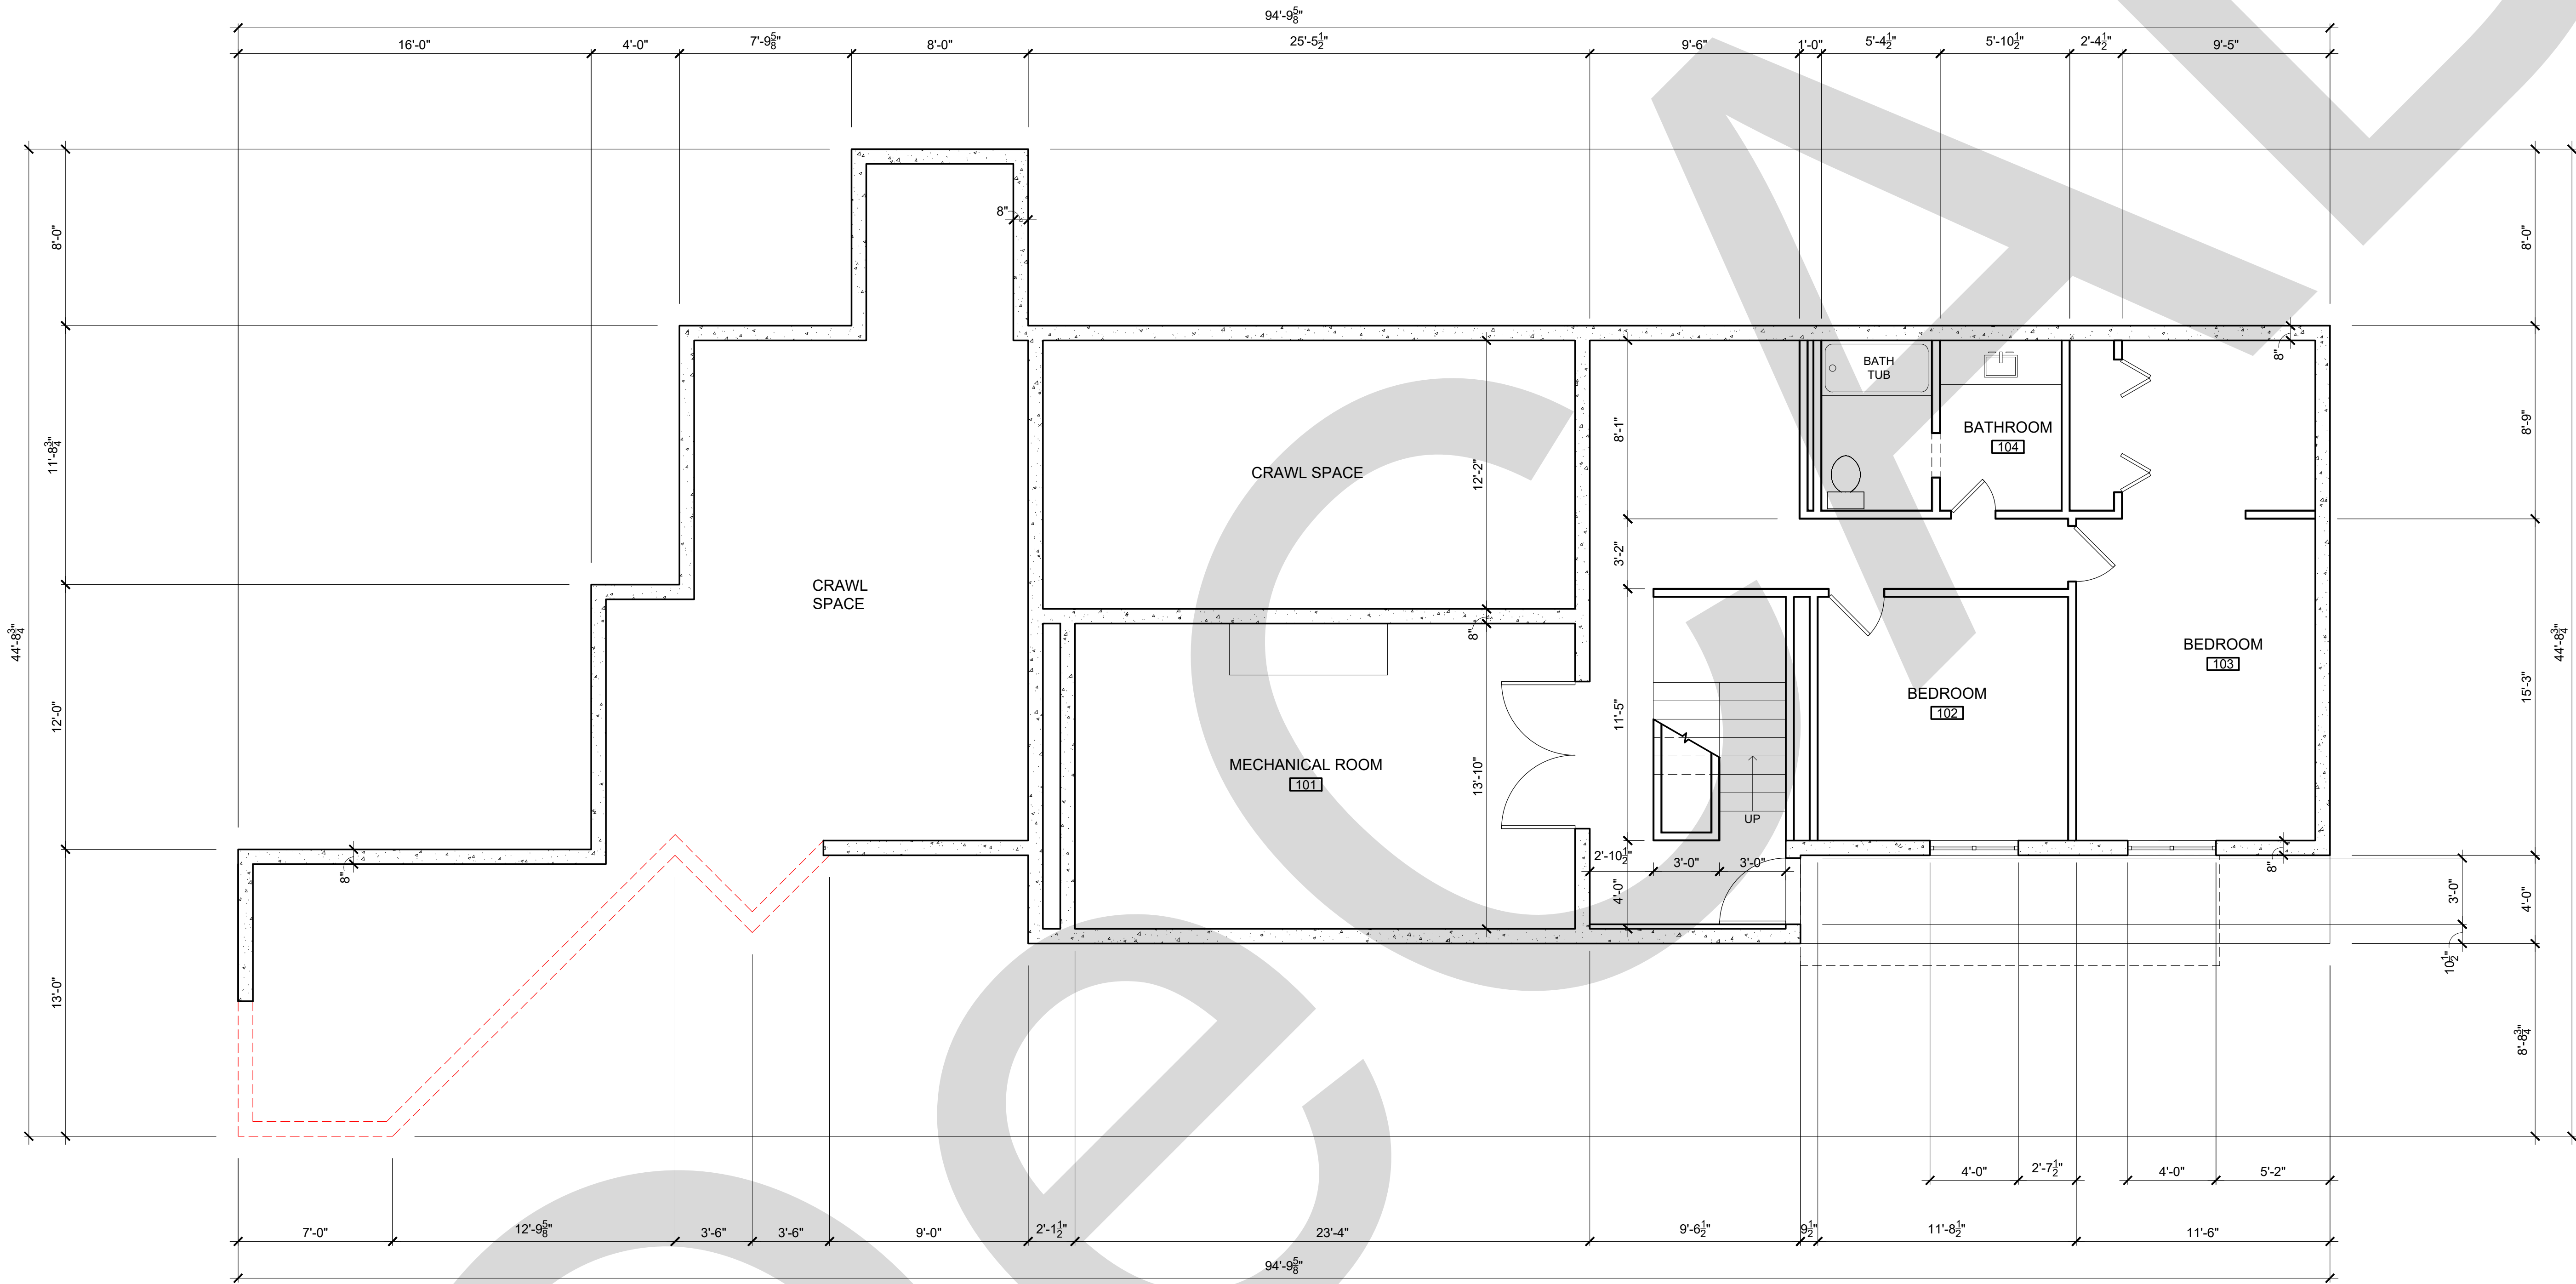


EXISTING BELOW GRADE
PLAN & DEMOLITION PLAN

Project number 2000.01
Date 2022-08-30
Drawn by TM
Checked by ZG



A001

Scale AS NOTED

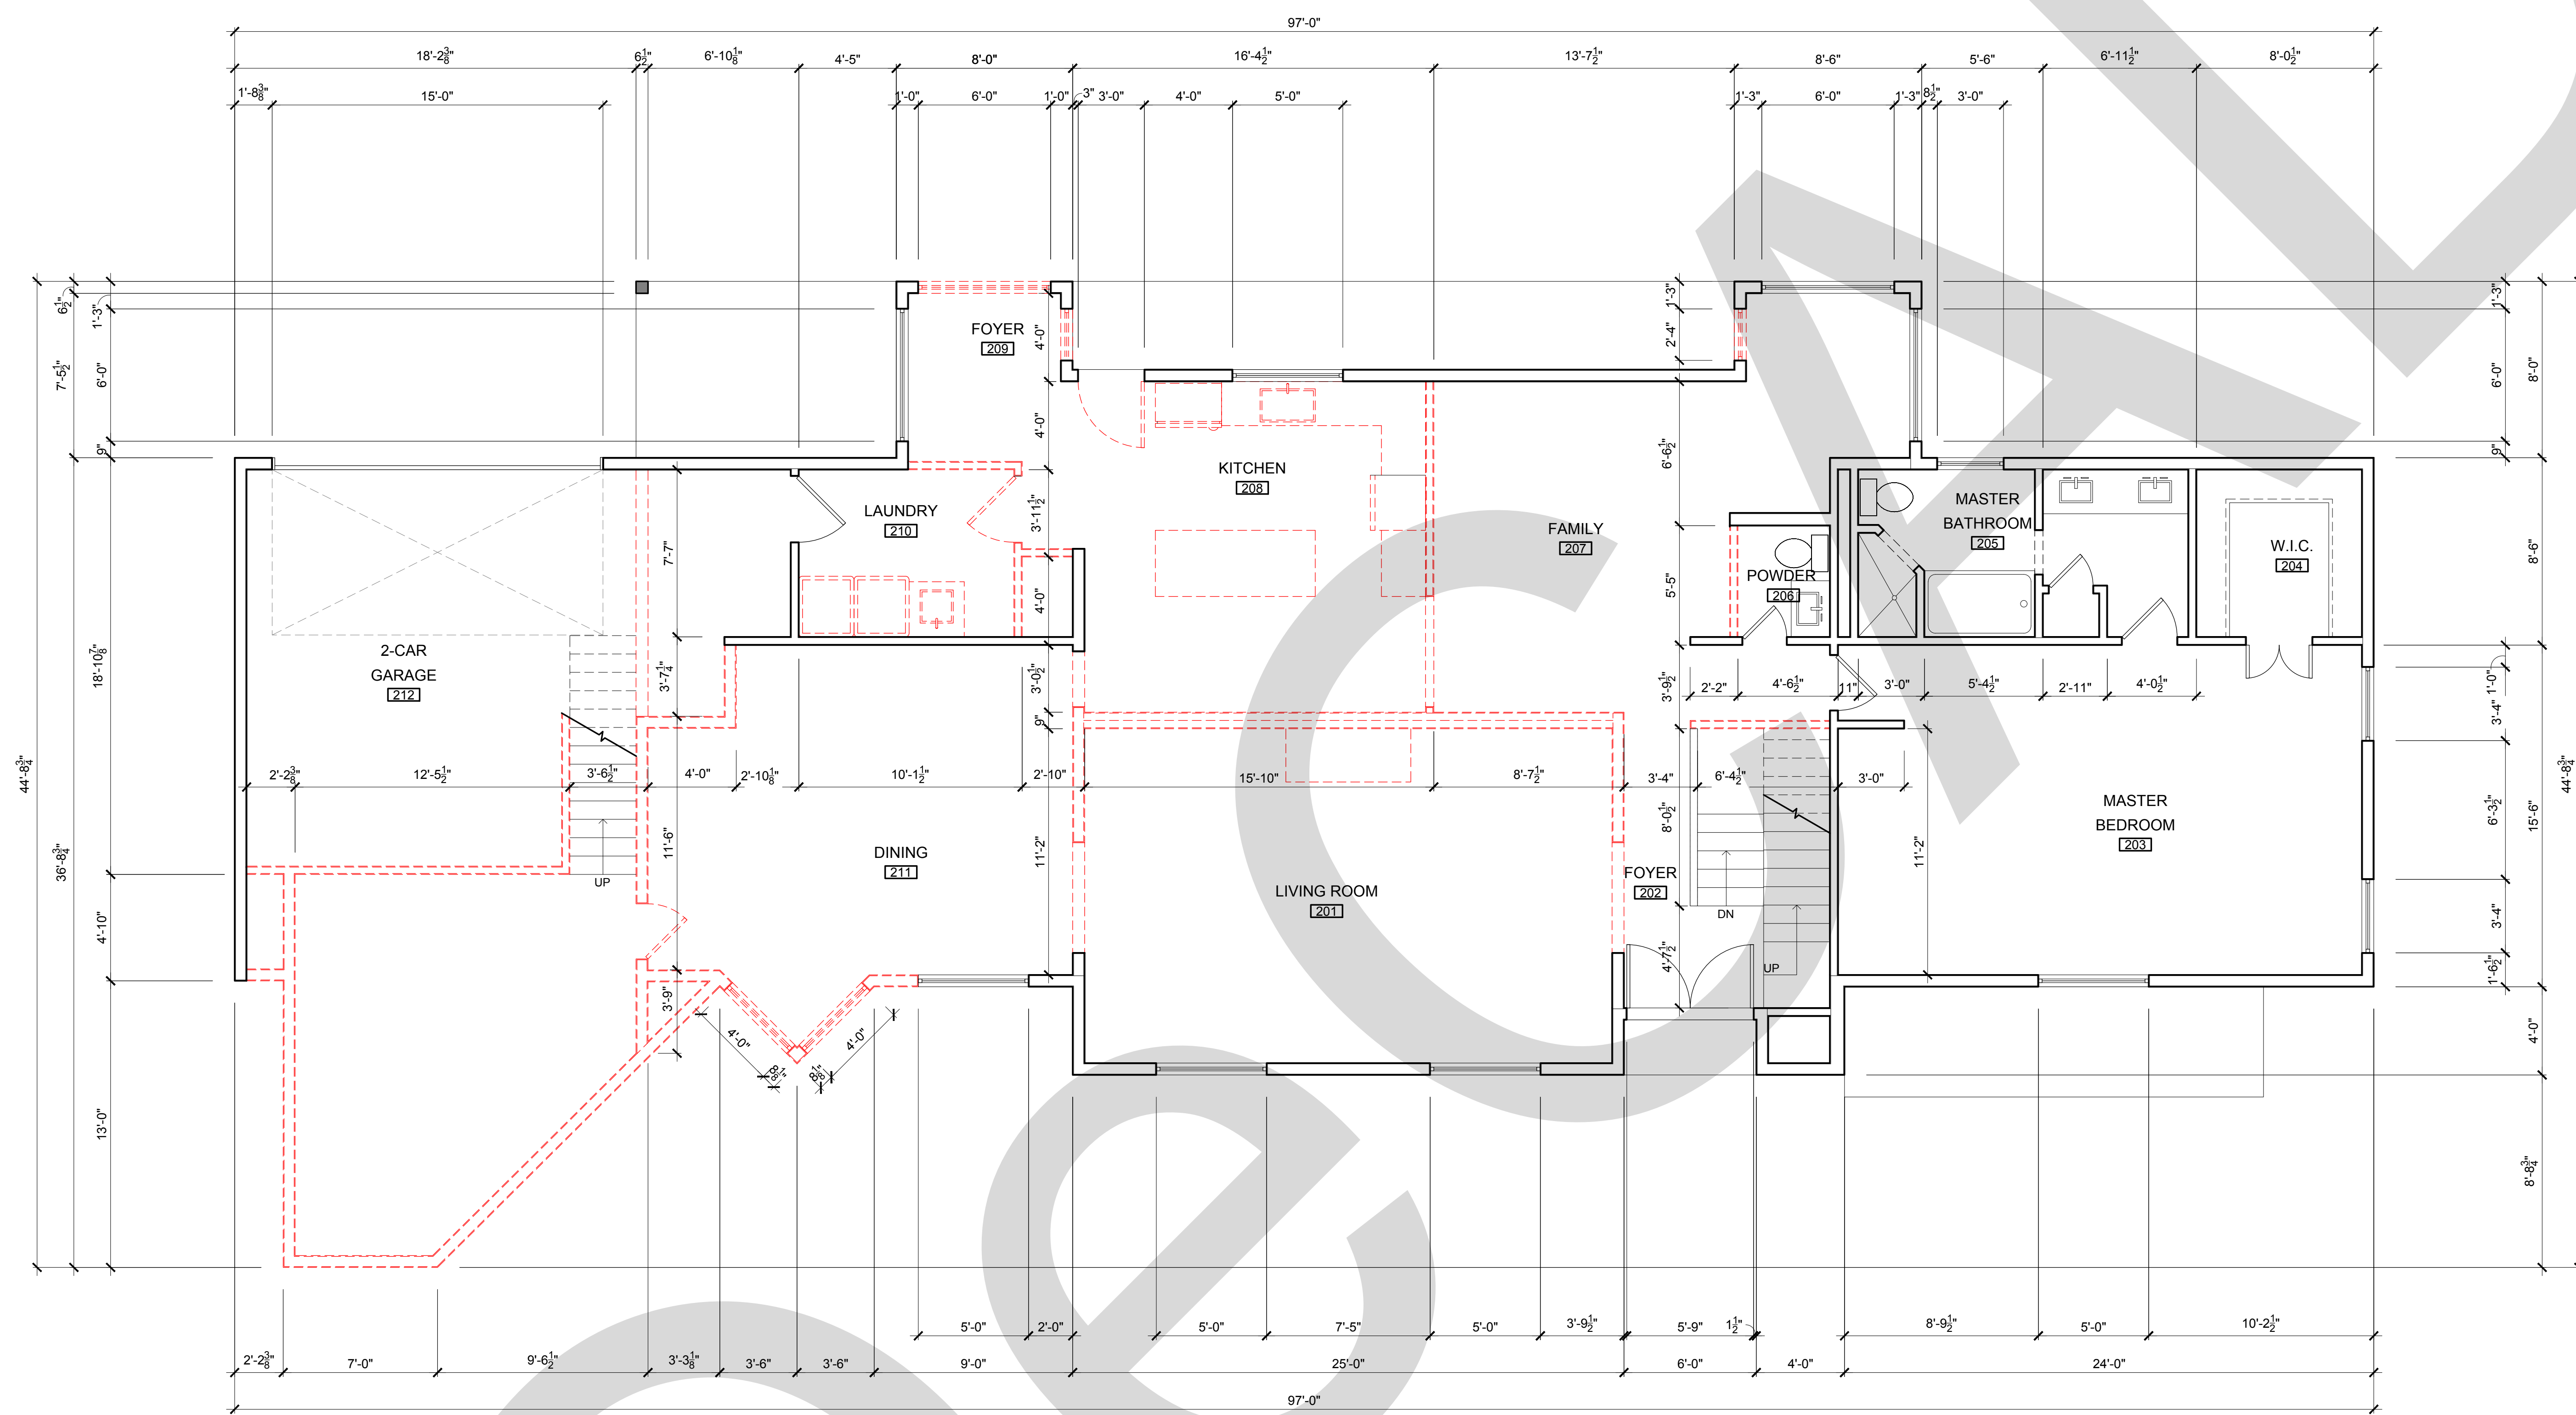

EXISTING FIRST FLOOR PLAN & DEMOLITION PLAN	
Project number	2000.0
Date	2022-07-2
Drawn by	TH
Checked by	ZO
A002	
Scale	AS NOTED

FIRST FLOOR DEMOLISHED PLAN LEGEND
--- EXISTING TO BE DEMOLISHED

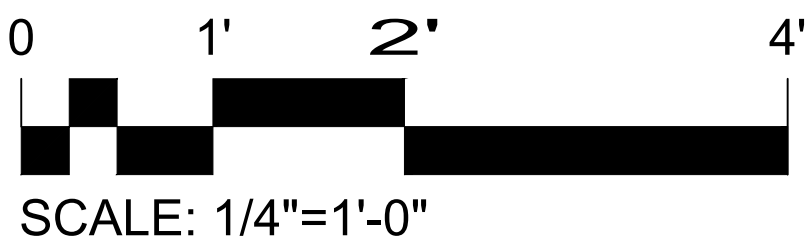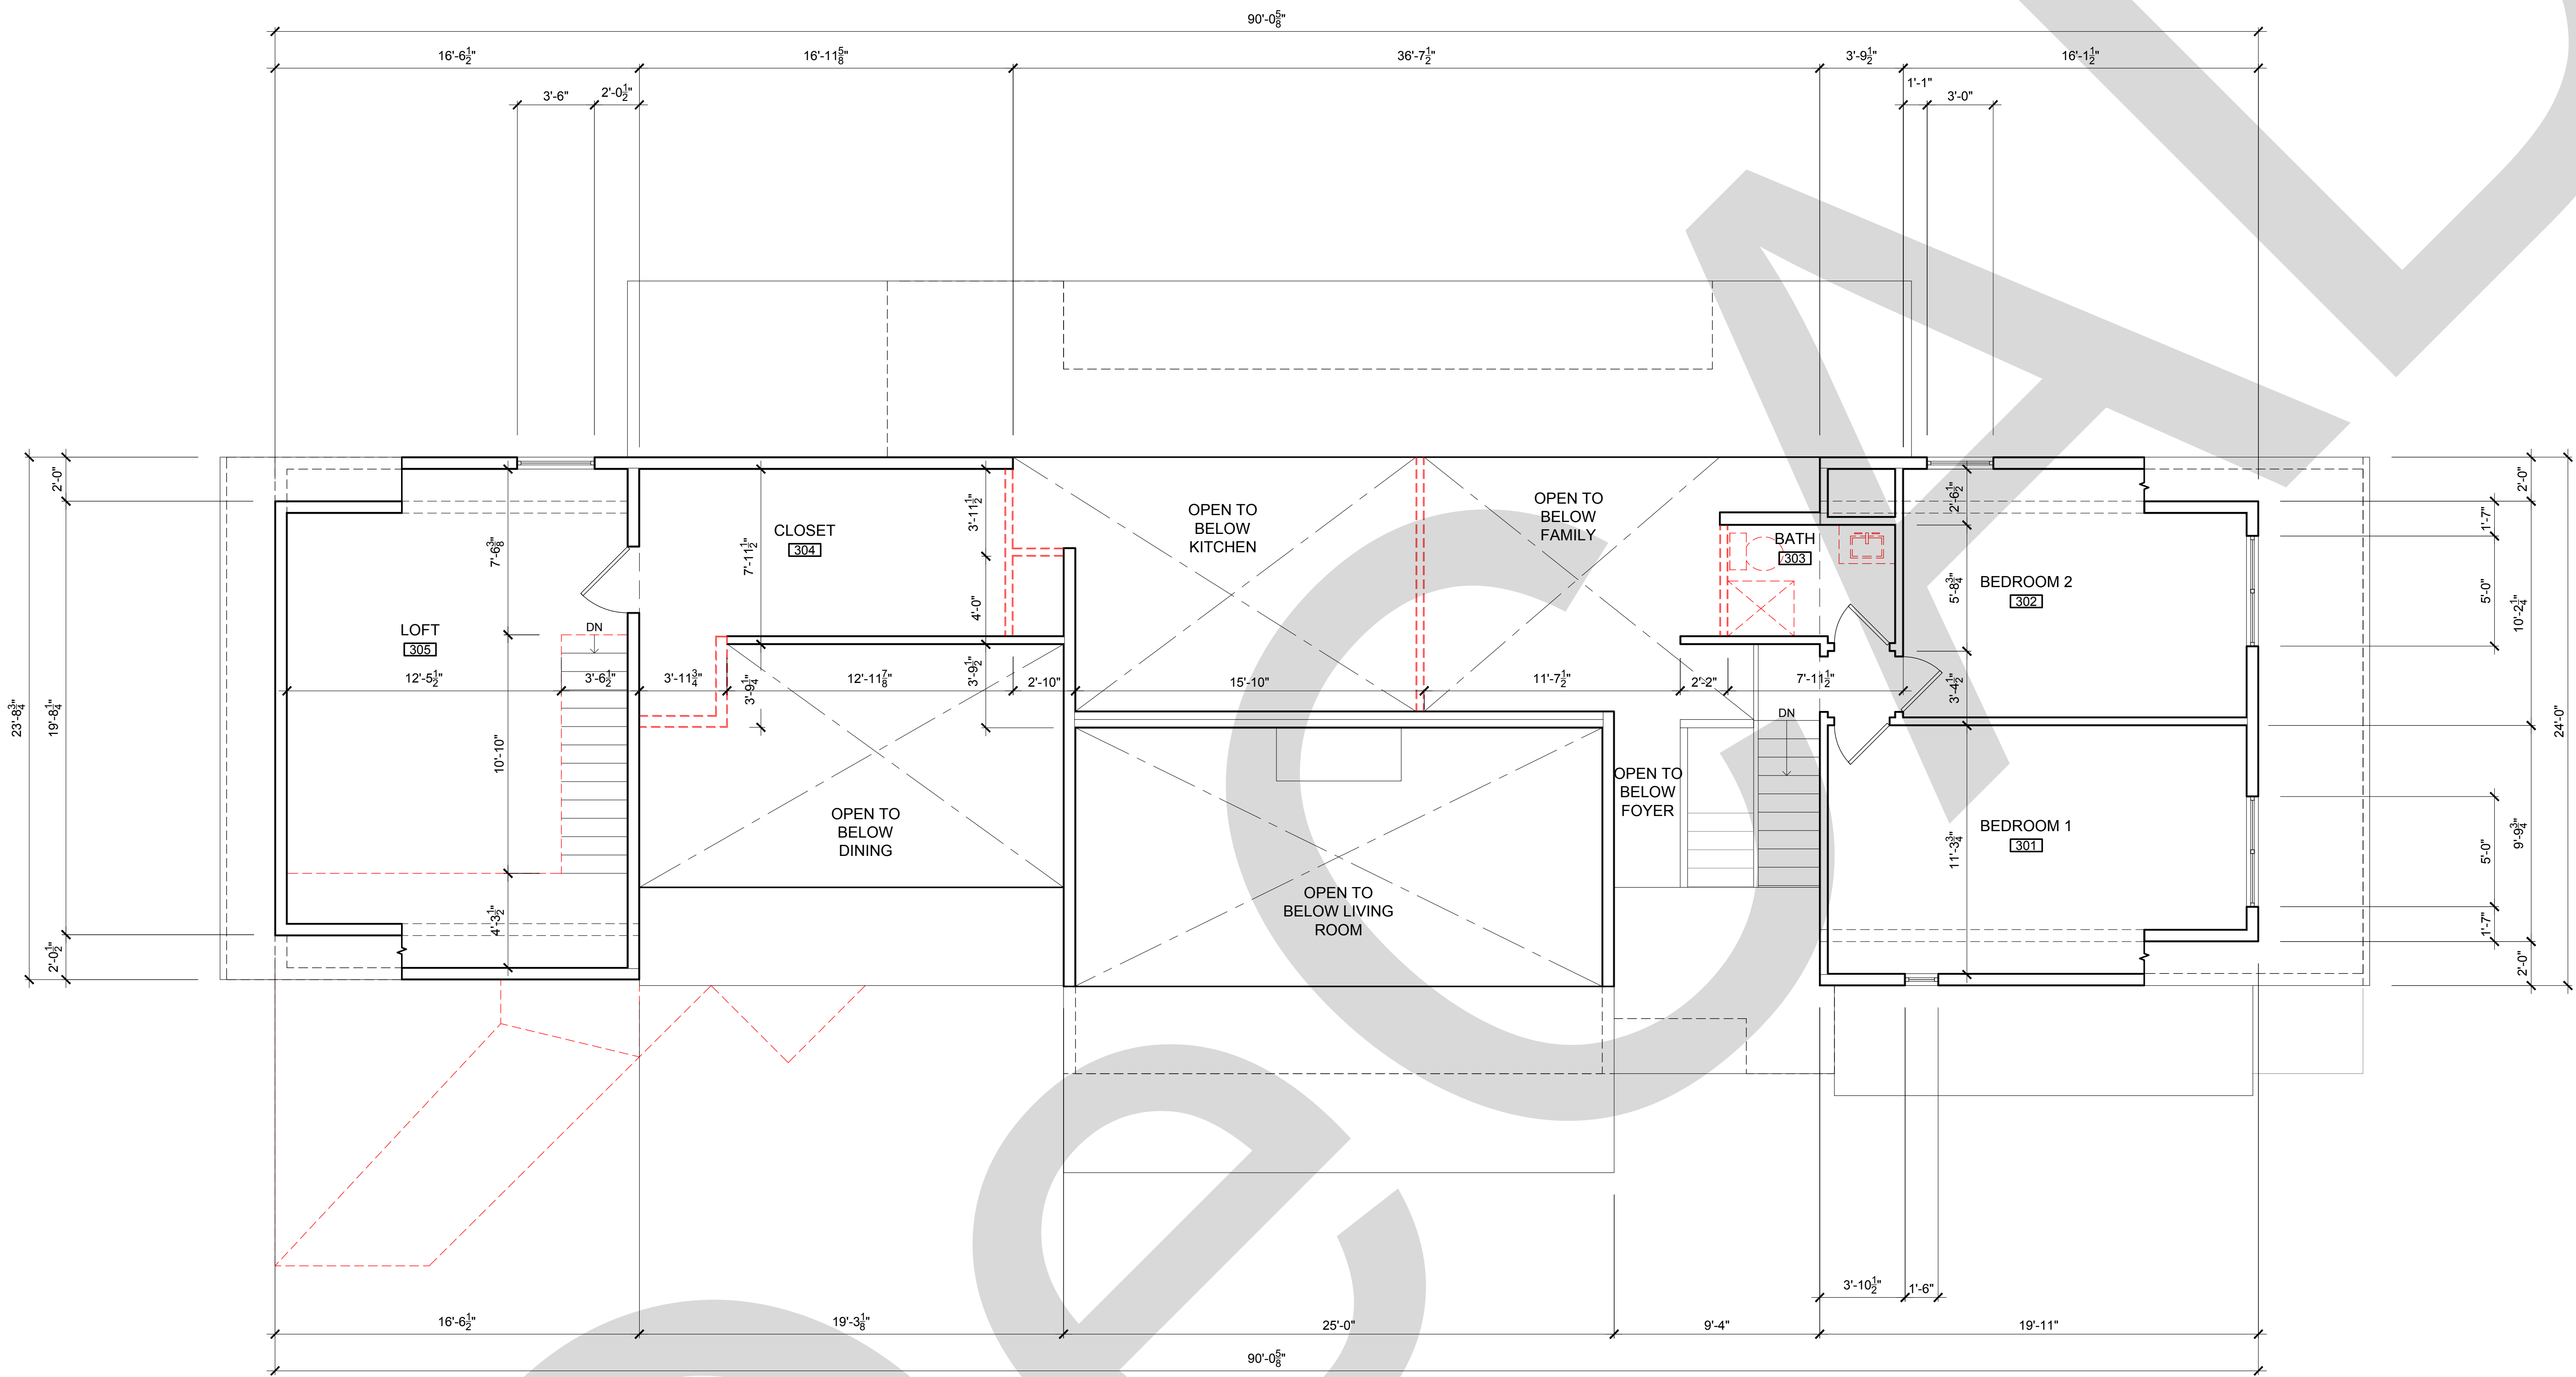



EXISTING SECOND FLOOR
PLAN & DEMOLITION PLAN

Project number 2000.01
Date 2022-07-21
Drawn by TM
Checked by ZG


A003

Scale AS NOTED

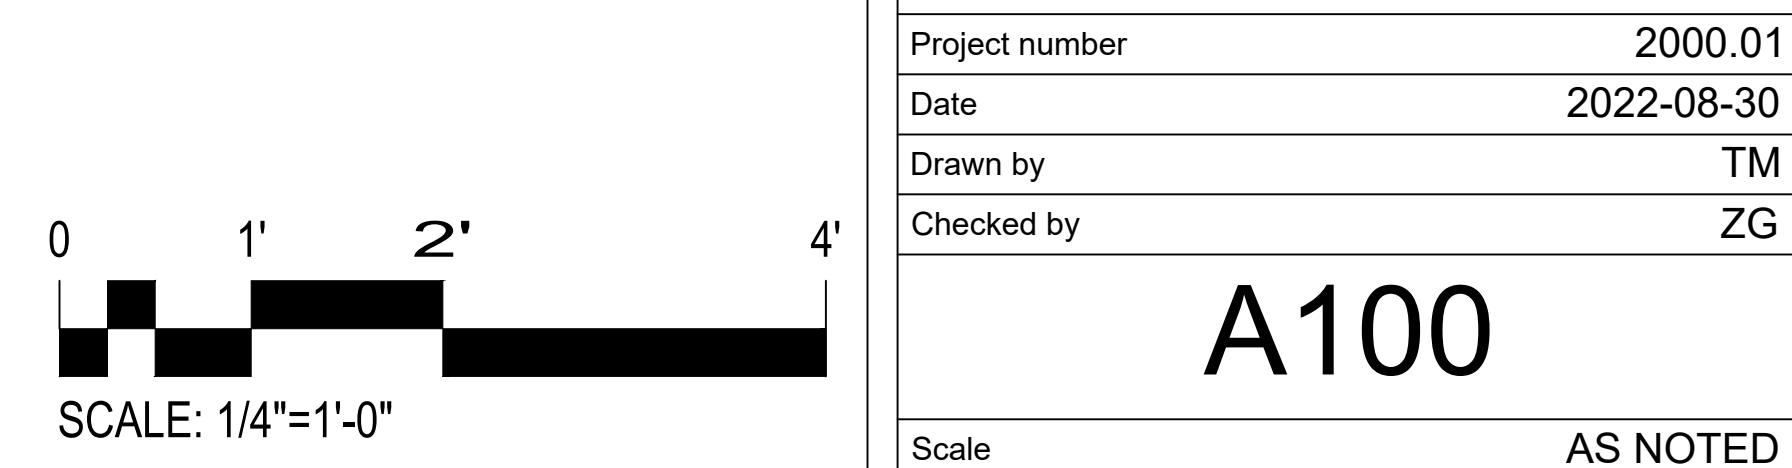[illegible]

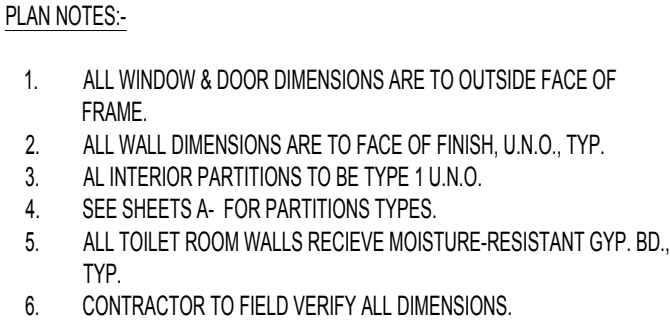


FIRST FLOOR PLAN	
Project number	2000.01
Date	2022-07-21
Drawn by	TM
Checked by	ZG
A101	
Scale	AS NOTED

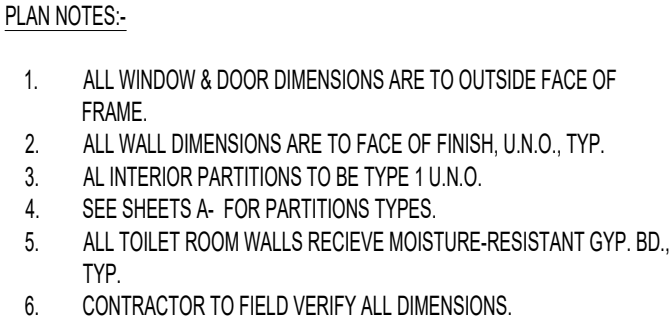

SECOND FLOOR PLAN	
Project number	2000.01
Date	2022-08-30
Drawn by	TM
Checked by	ZG
A102	
Scale	AS NOTED

- PLAN NOTES:-**
1. ALL WINDOW & DOOR DIMENSIONS ARE TO OUTSIDE FACE OF FRAME.
 2. ALL WALL DIMENSIONS ARE TO FACE OF FINISH, U.N.O., TYP.
 3. ALL INTERIOR PARTITIONS TO BE TYPE 1 U.N.O.
 4. SEE SHEETS A- FOR PARTITIONS TYPES.
 5. ALL TOILET ROOM WALLS RECEIVE MOISTURE-RESISTANT GYP. BD., TYP.
 6. CONTRACTOR TO FIELD VERIFY ALL DIMENSIONS.

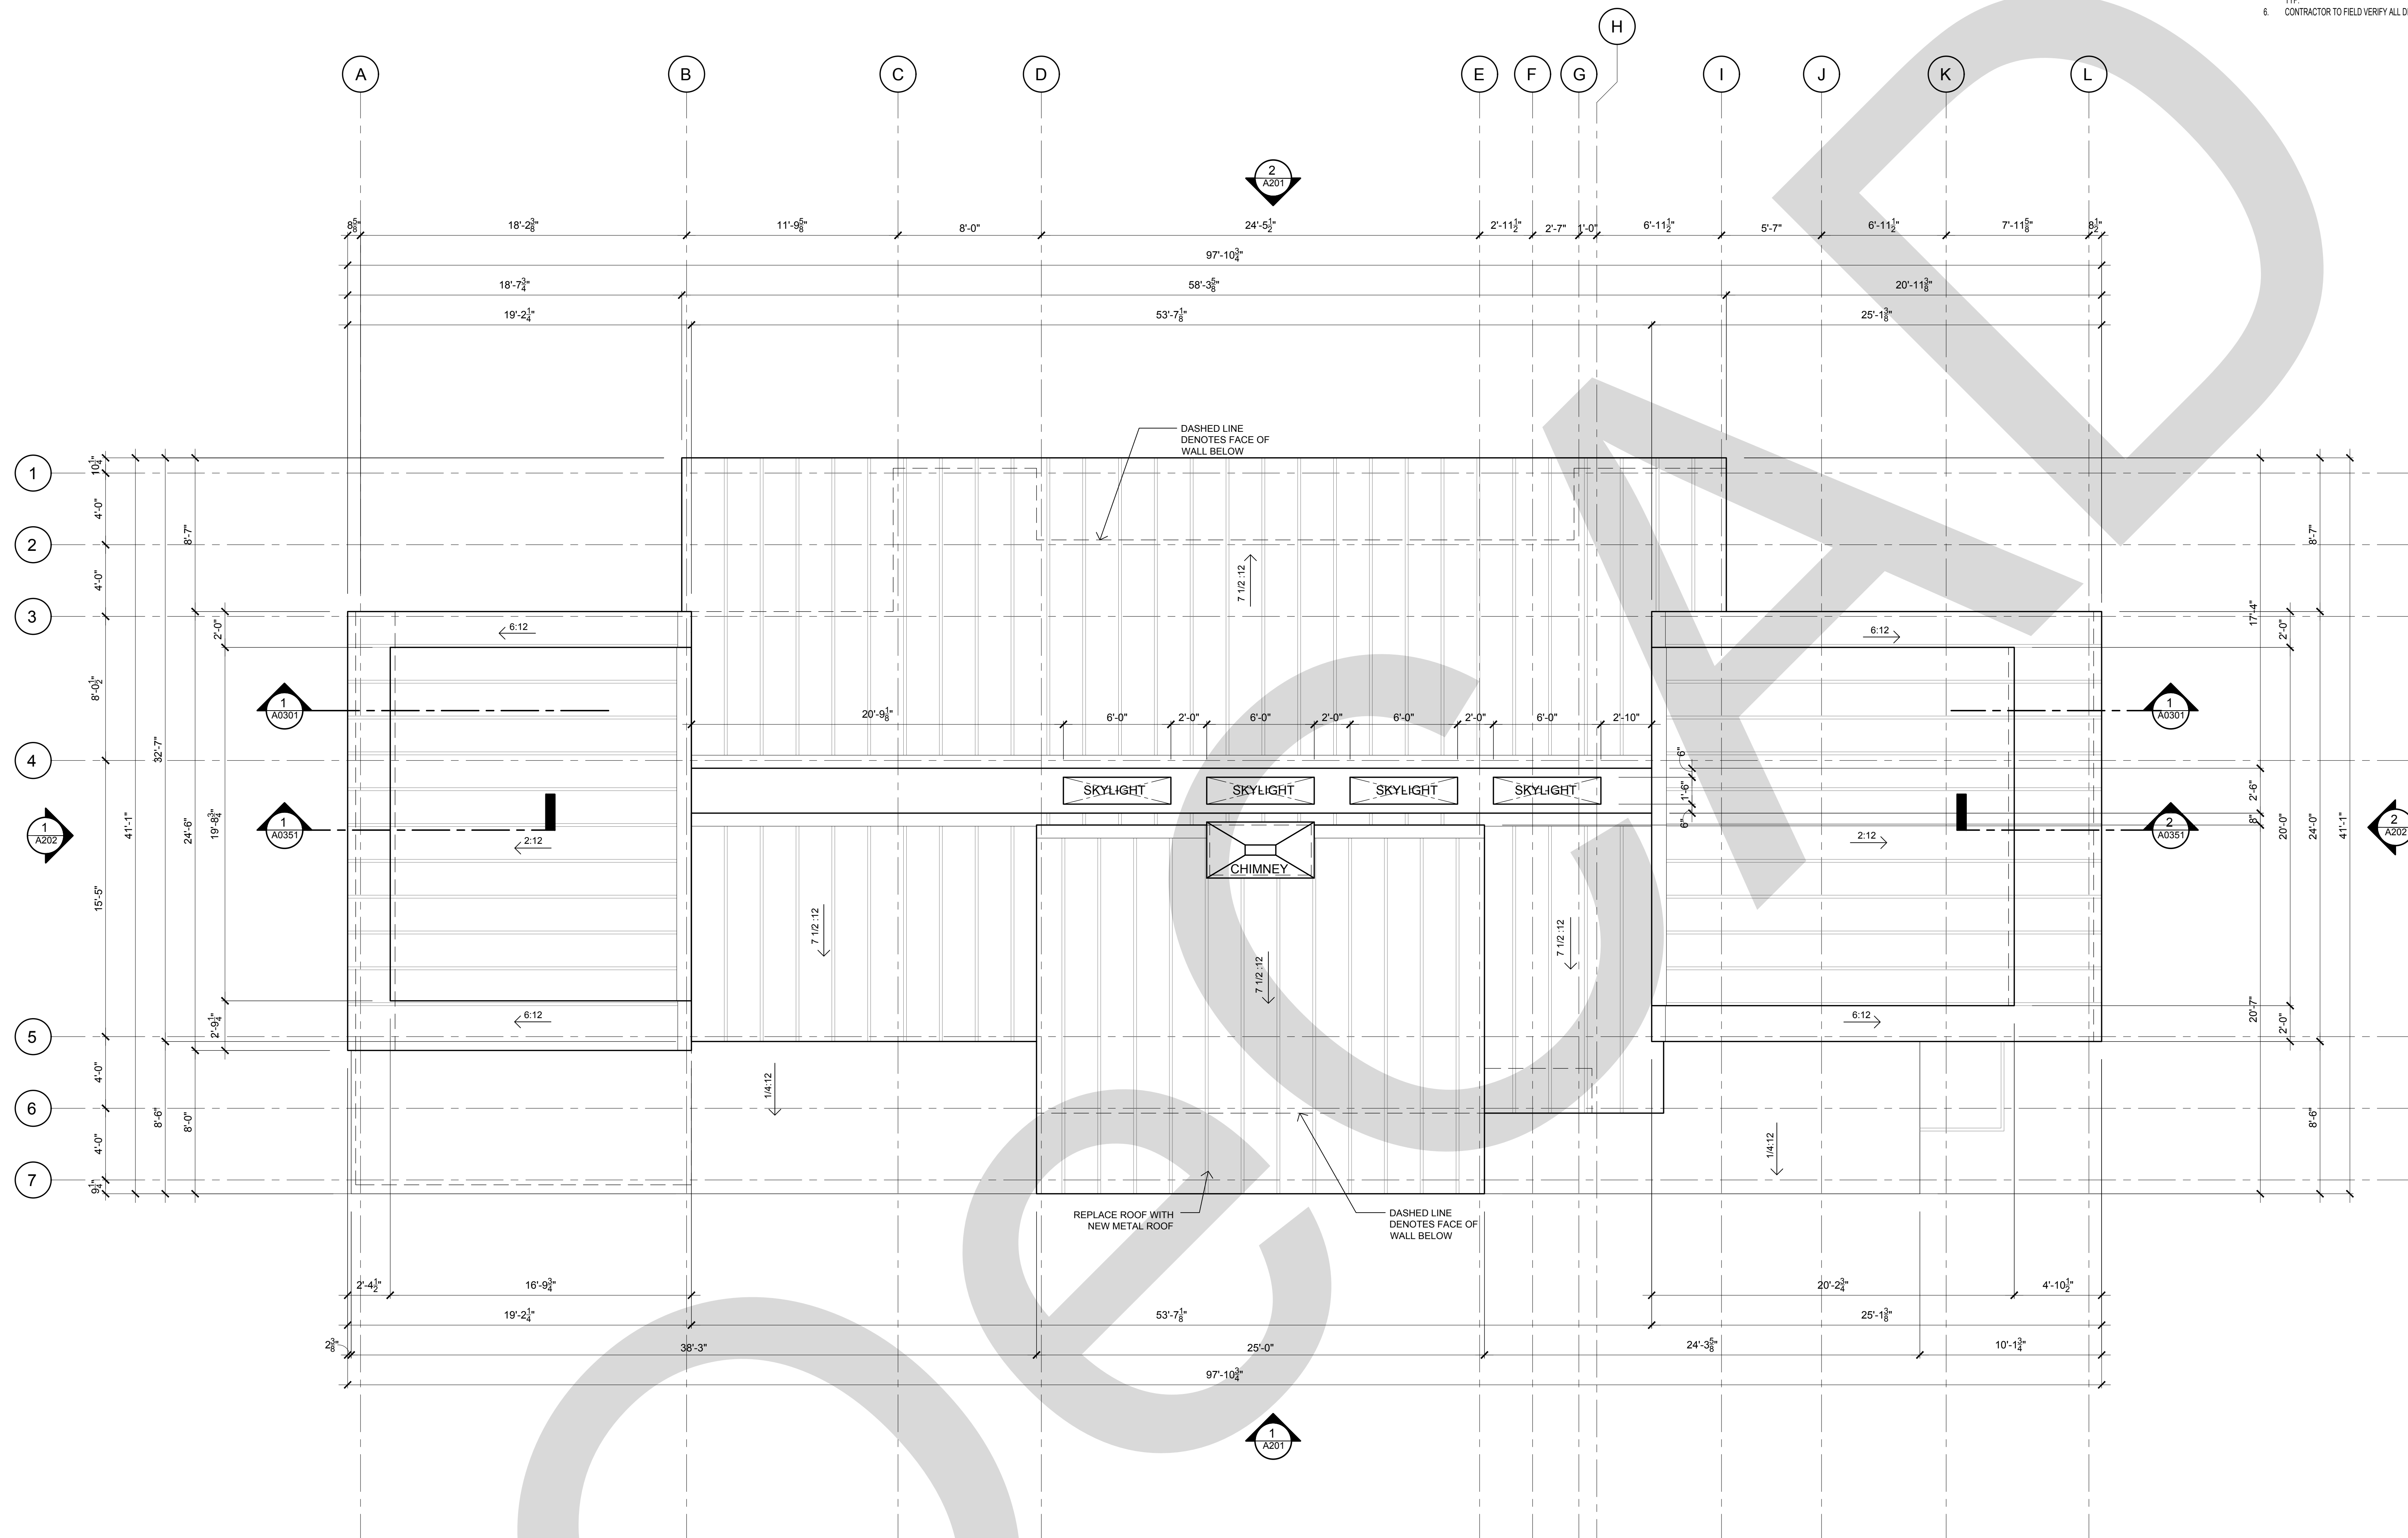[illegible]

ROOF PLAN

Project number	2000.01
----------------	---------


Date	2022-07-21
------	------------


Drawn by	TM
----------	----

Checked by	ZG
------------	----


A103

Scale	AS NOTED
-------	----------

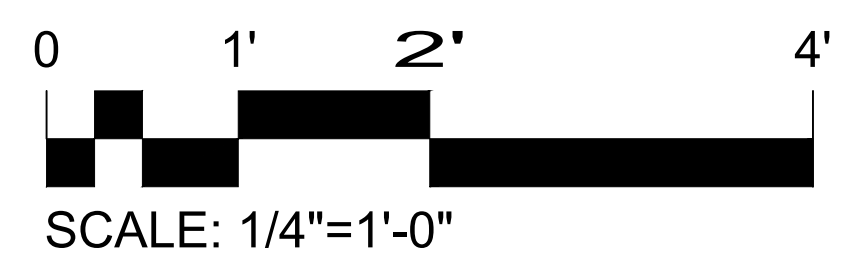


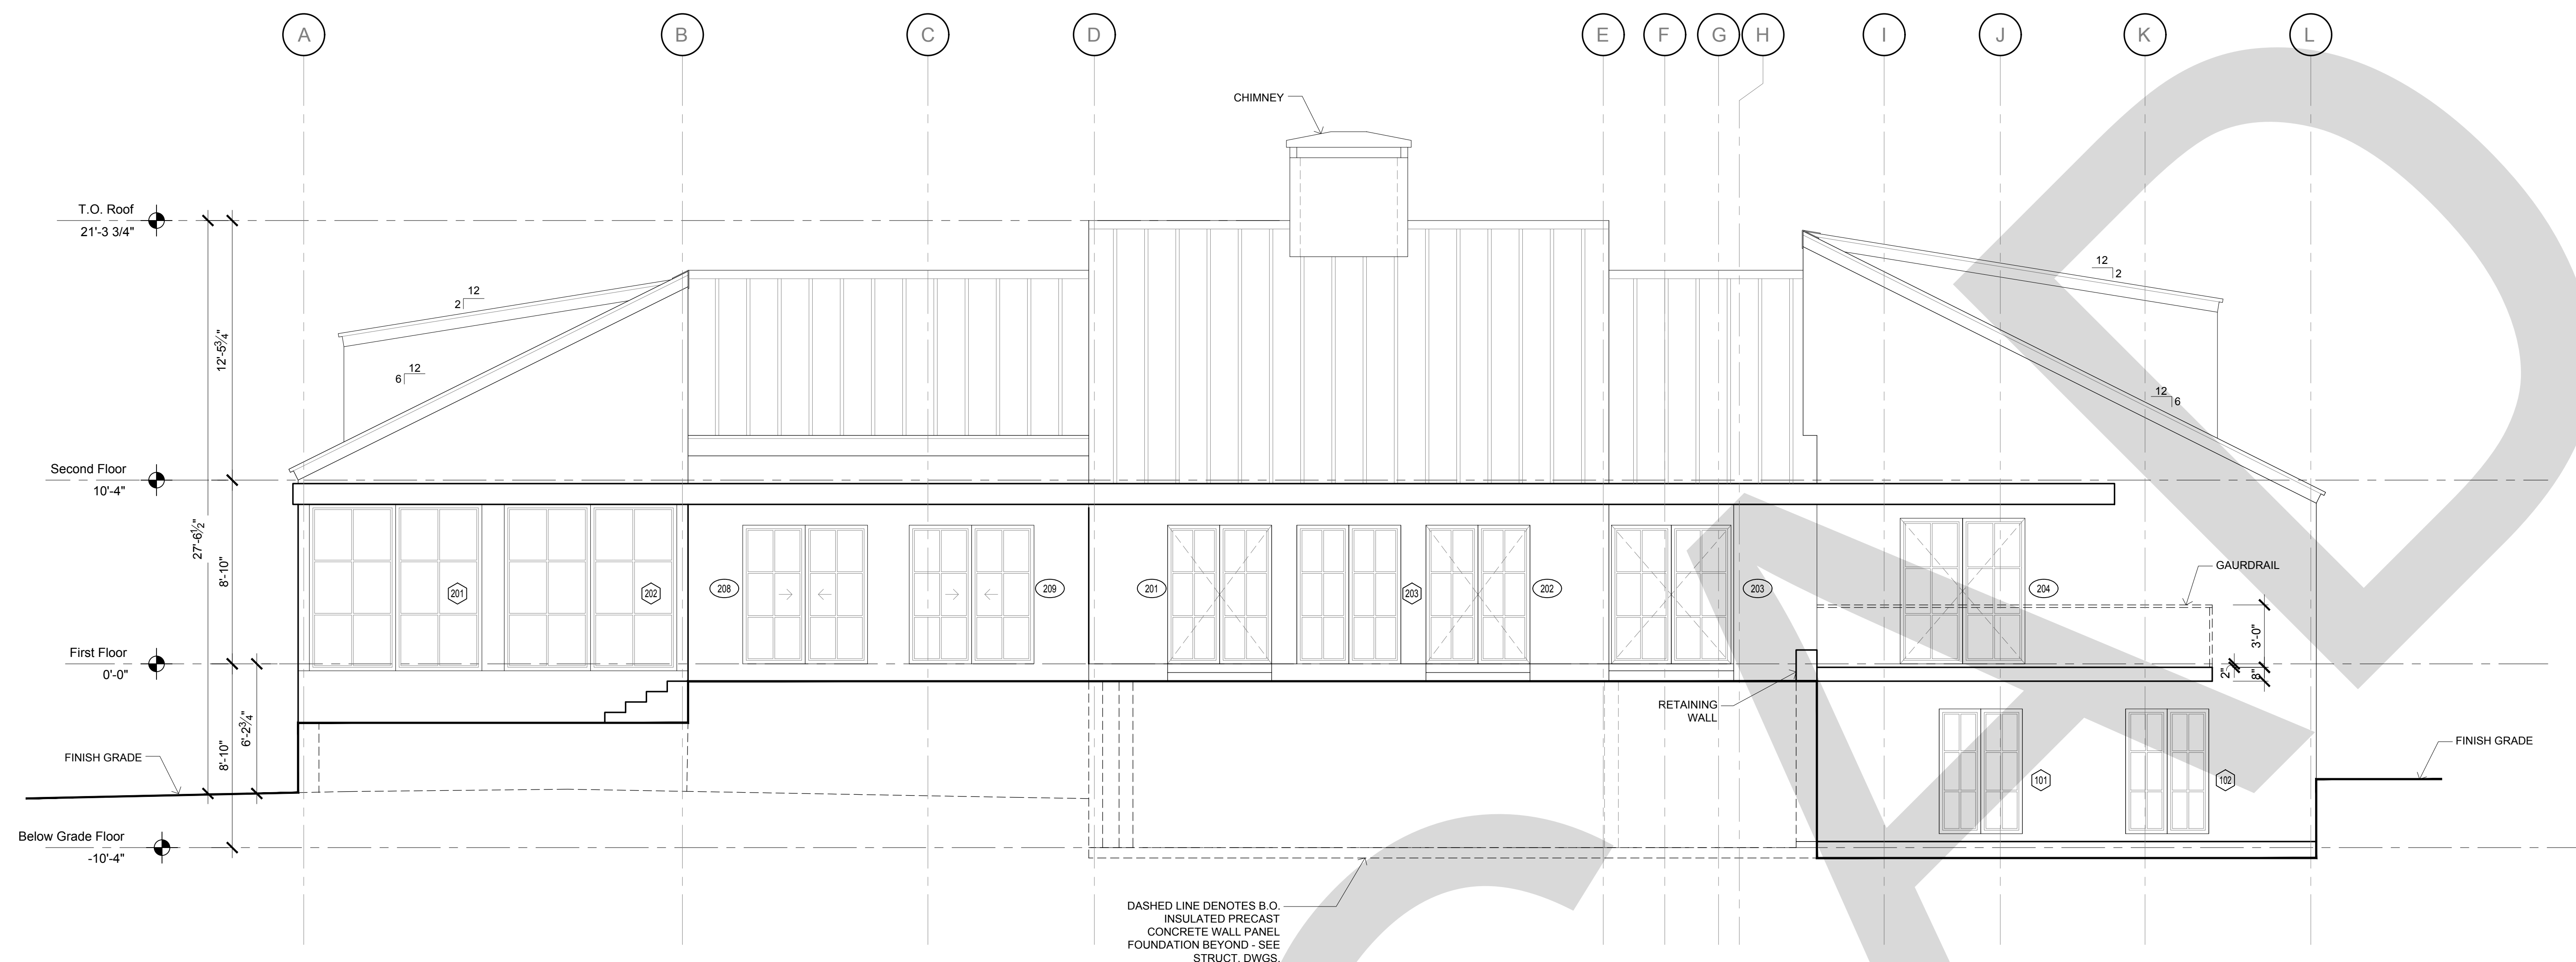

1 | FRONT ELEVATION

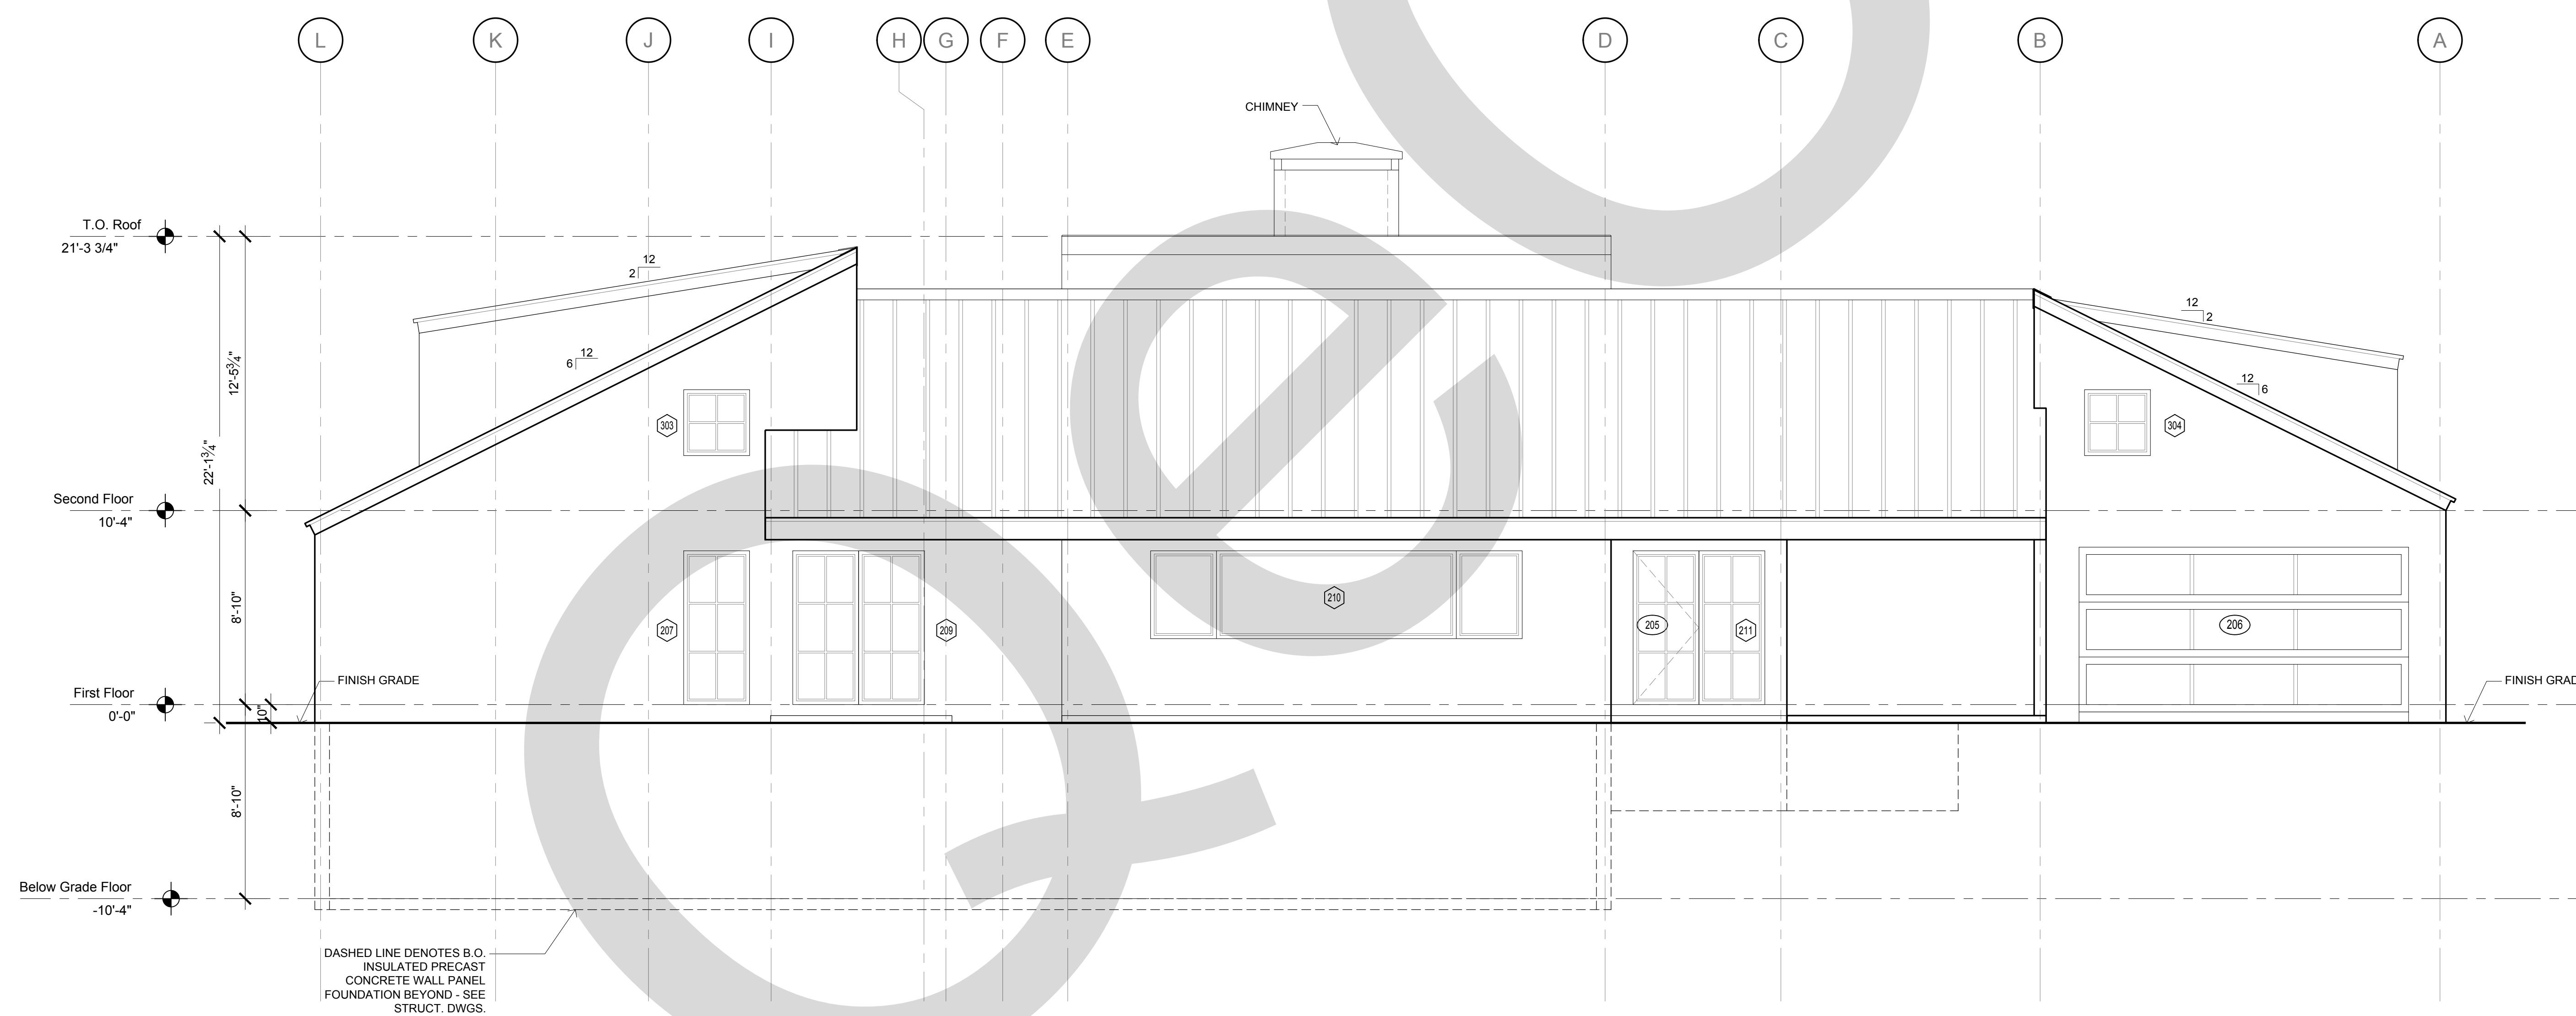

2 | REAR ELEVATION

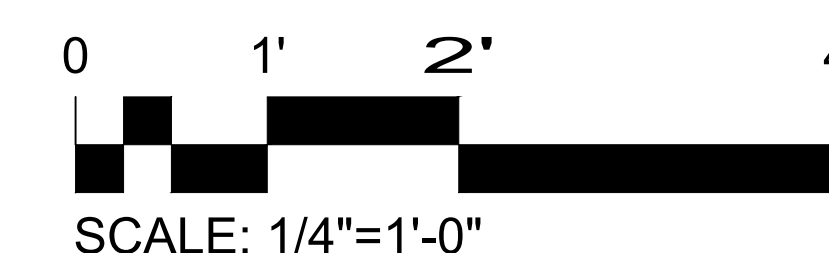
[illegible]

BUILDING ELEVATIONS

Project number	2000.01
Date	2022-07-21
Drawn by	TM
Checked by	ZG

A201

Scale	AS NOTED
-------	----------

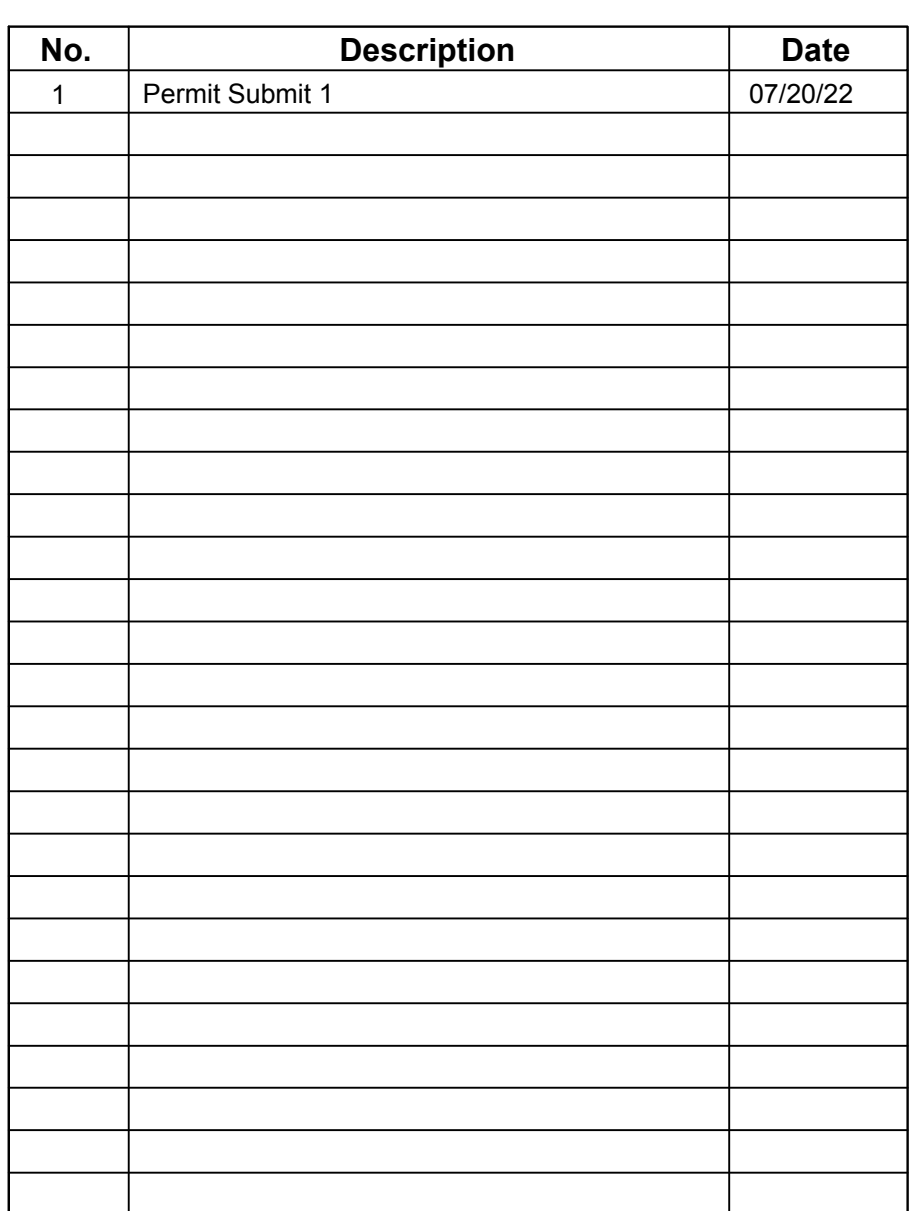

Scale	AS NOTED
-------	----------



WALL SECTION DETAIL	
Project number	2000.01
Date	2022-07-21
Drawn by	TM
Checked by	ZG
A351	
Scale	AS NOTED


REFLECTED CEILING LEGEND

- EXPOSED CEILING
TO UNDERSIDE OF STRUCTURE
-
- VENTED "HARDIE BOARD"
-
- SOFFIT


NOTE: SOME SYMBOLS MAY NOT HAVE BEEN USED ON
PLAN

NOTES:-

- ALL CEILING HEIGHTS ON THIS FLOOR
TO BE CEILING HT - 8'-0" U.N.O.
- CONTRACTOR TO FIELD VERIFY ALL
EXISTING DIMENSIONS.

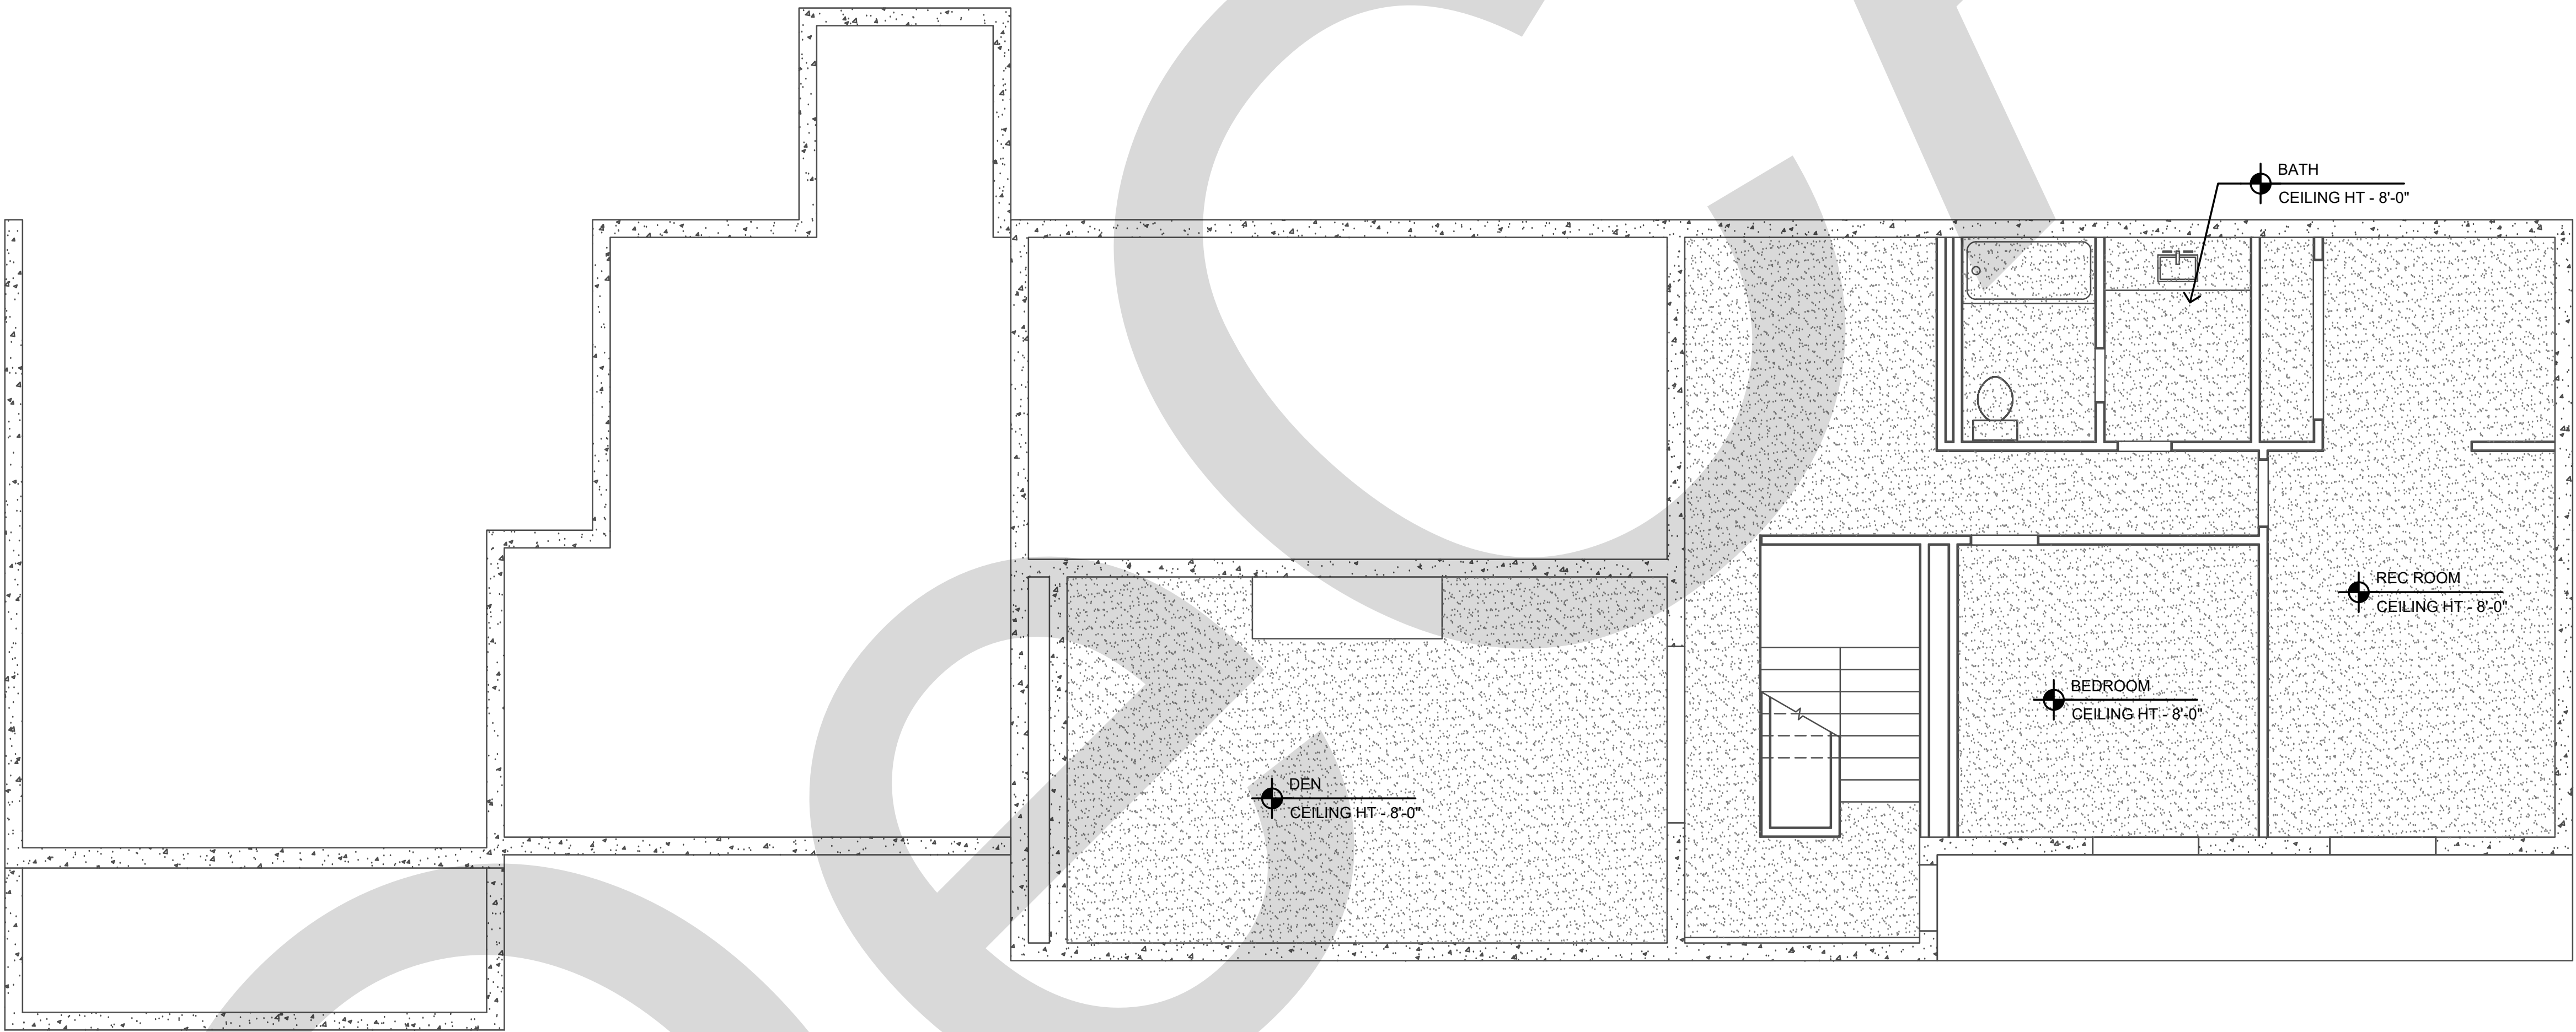

LIGHTING IN BASEMENT TO REMAIN AS IS

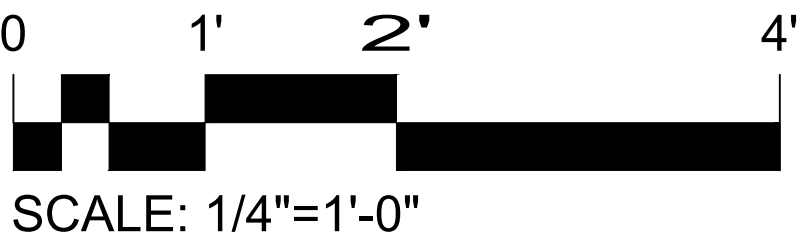

BELOW GRADE
REFLECTED CEILING PLAN


Project number	2000.01
Date	2022-08-30
Drawn by	TM
Checked by	ZG

A-401

Scale AS NOTED

EXPOSED CEILING TO UNDERSIDE OF STRUCTURE
 VENTED "HARDIE BOARD" SOFFIT
 EXHAUST FAN
 FLOOR OUTLET
 WALL SCONCE
 4" RECESSED DOWNLIGHT
 PENDANT LIGHT FIXTURE
 LED STRIP LIGHT


1. ALL CEILING HEIGHTS ON THIS FLOOR TO BE CEILING HT - 8'-0" U.N.O.
2. CONTRACTOR TO FIELD VERIFY ALL EXISTING DIMENSIONS.

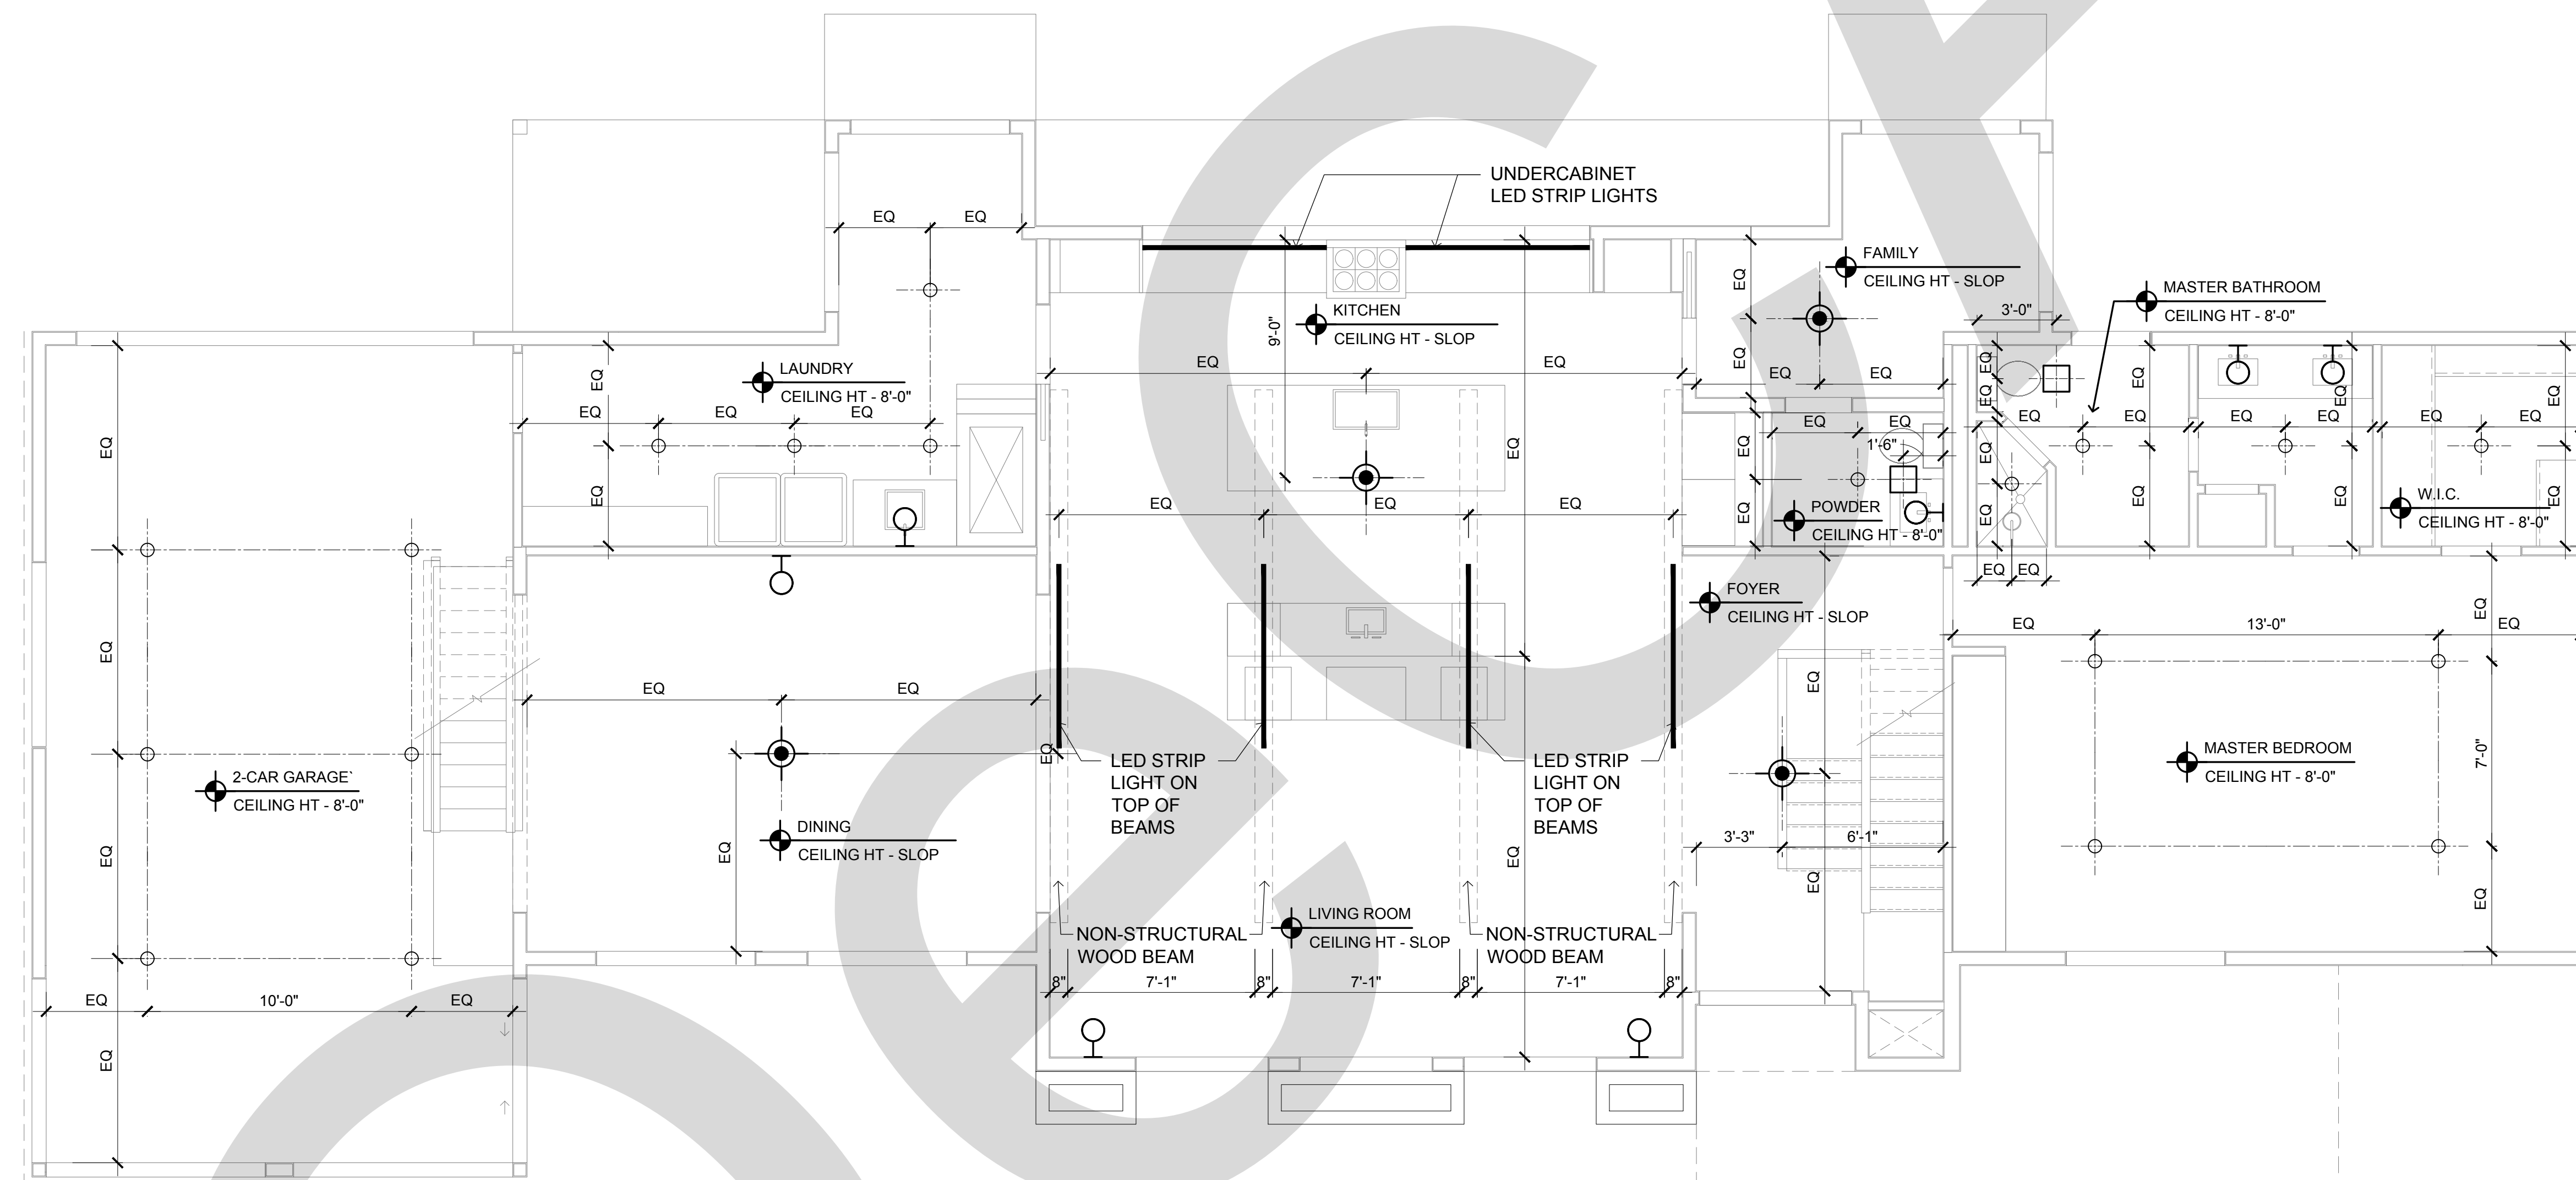[illegible]

Project number	2000.01
Date	2022-07-21
Drawn by	TM
Checked by	ZG

A402


Scale	AS NOTED
-------	----------

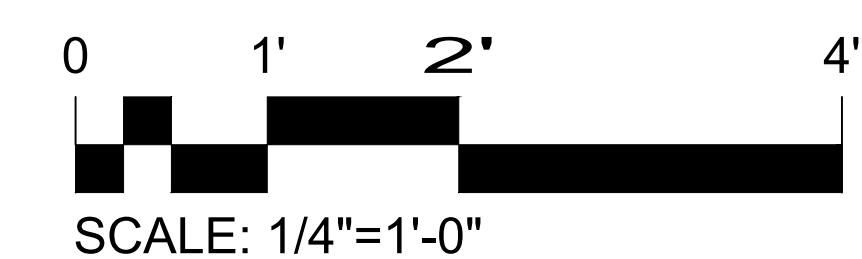

REFLECTED CEILING LEGEND

- EXPOSED CEILING
TO UNDERSIDE OF STRUCTURE
- VENTED "HARDIE BOARD"
SOFFIT
- 1 x 6 WOOD SHIPLAP
- EXHAUST FAN
- FLOOR OUTLET
- WALL SCONCE
- 4" RECESSED DOWNLIGHT
- PENDANT LIGHT FIXTURE
- LED STRIP LIGHT

NOTE: SOME SYMBOLS MAY NOT HAVE BEEN USED ON PLAN
RCP NOTES:-
1. ALL CEILING HEIGHTS ON THIS FLOOR TO BE
CEILING HT - 8'-0" U.N.O.
2. CONTRACTOR TO FIELD VERIFY ALL
EXISTING DIMENSIONS.

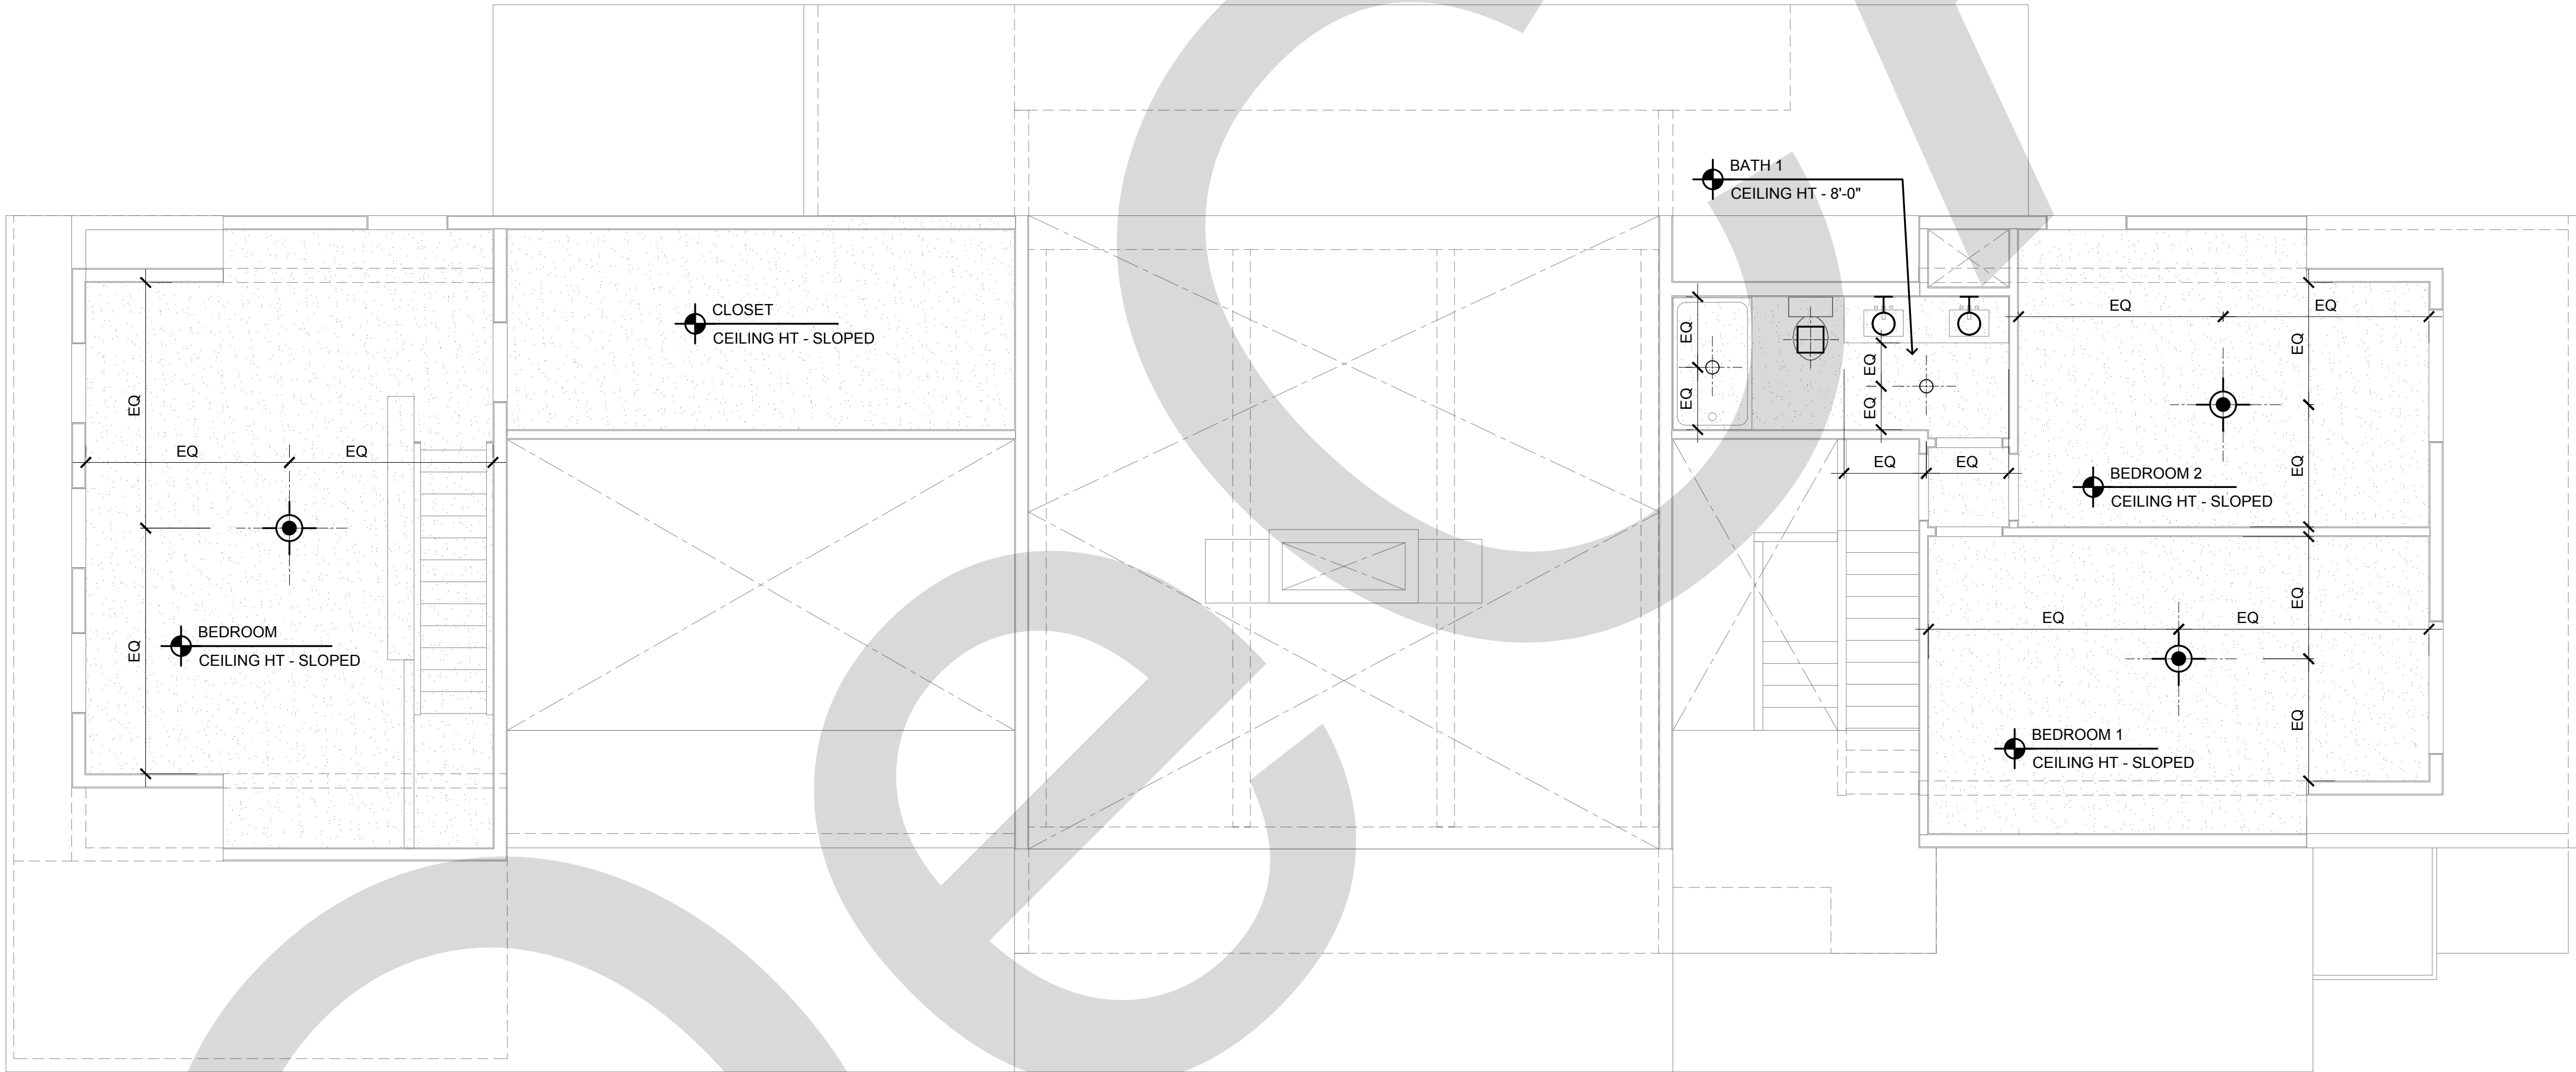


SECOND FLOOR
REFLECTED CEILING PLAN

Project number	2000.01
Date	2022-07-21
Drawn by	TM
Checked by	ZG


A403

Scale	AS NOTED
-------	----------

DOOR TYPES

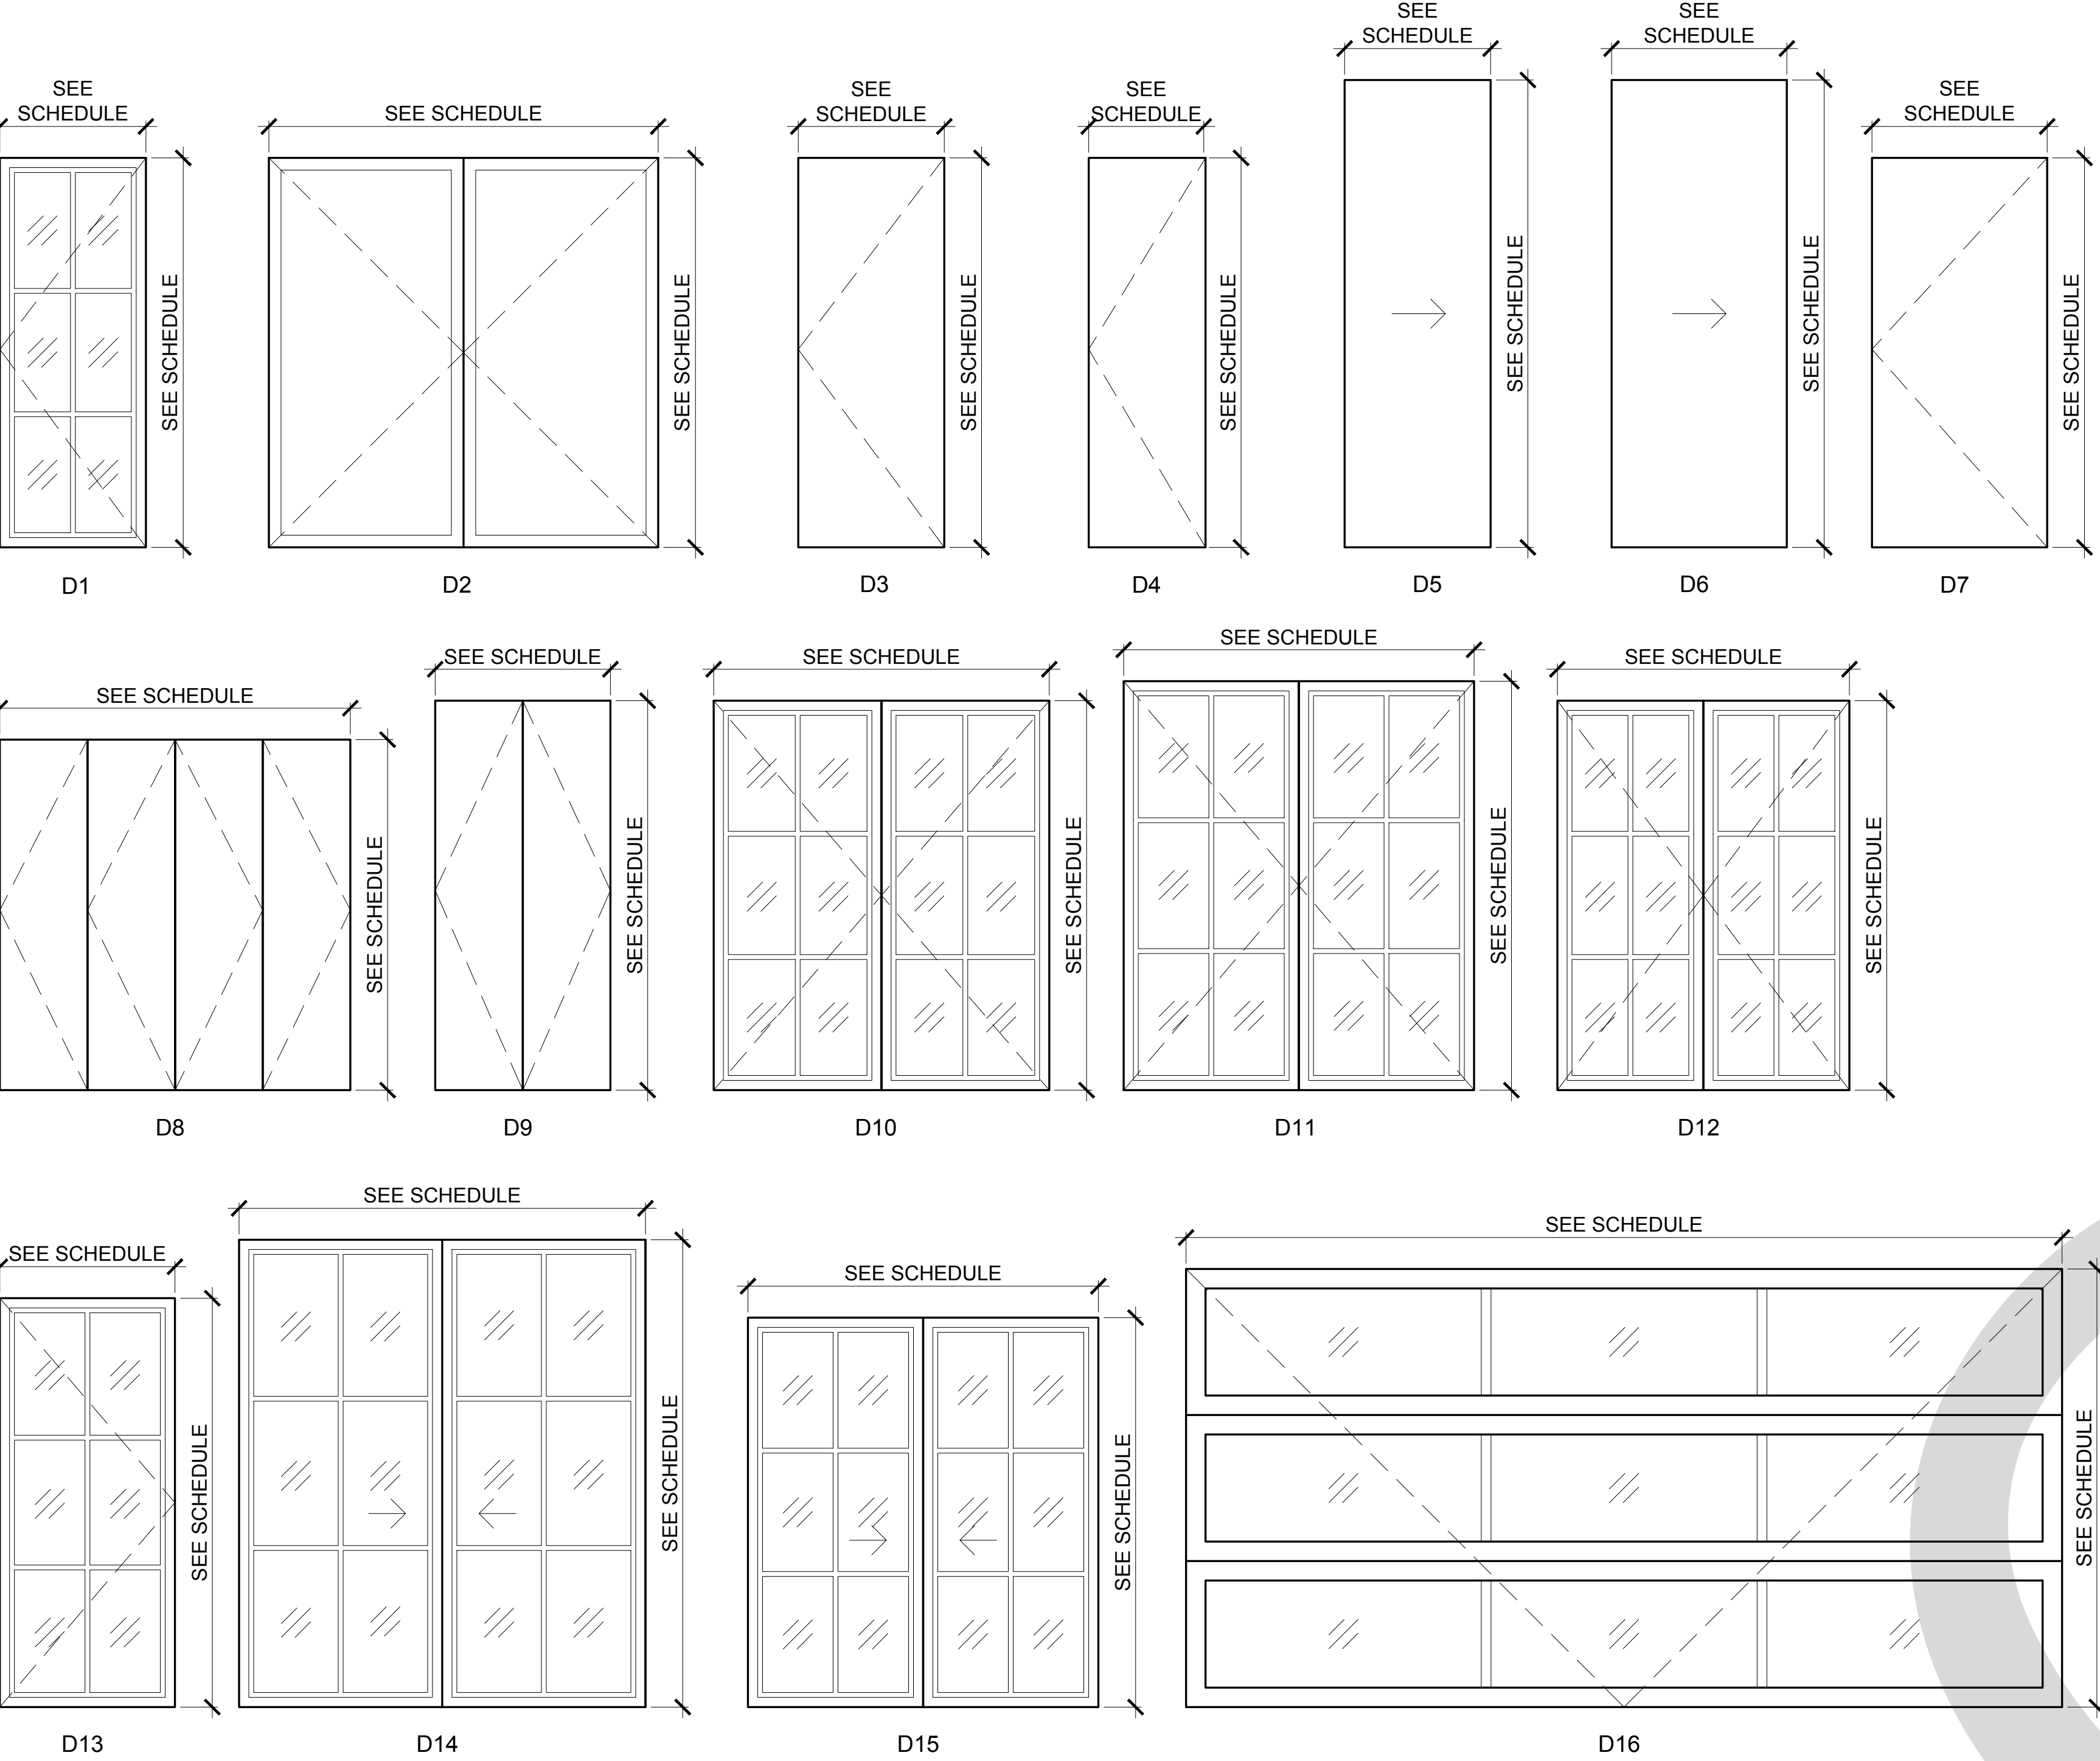

WINDOW TYPES

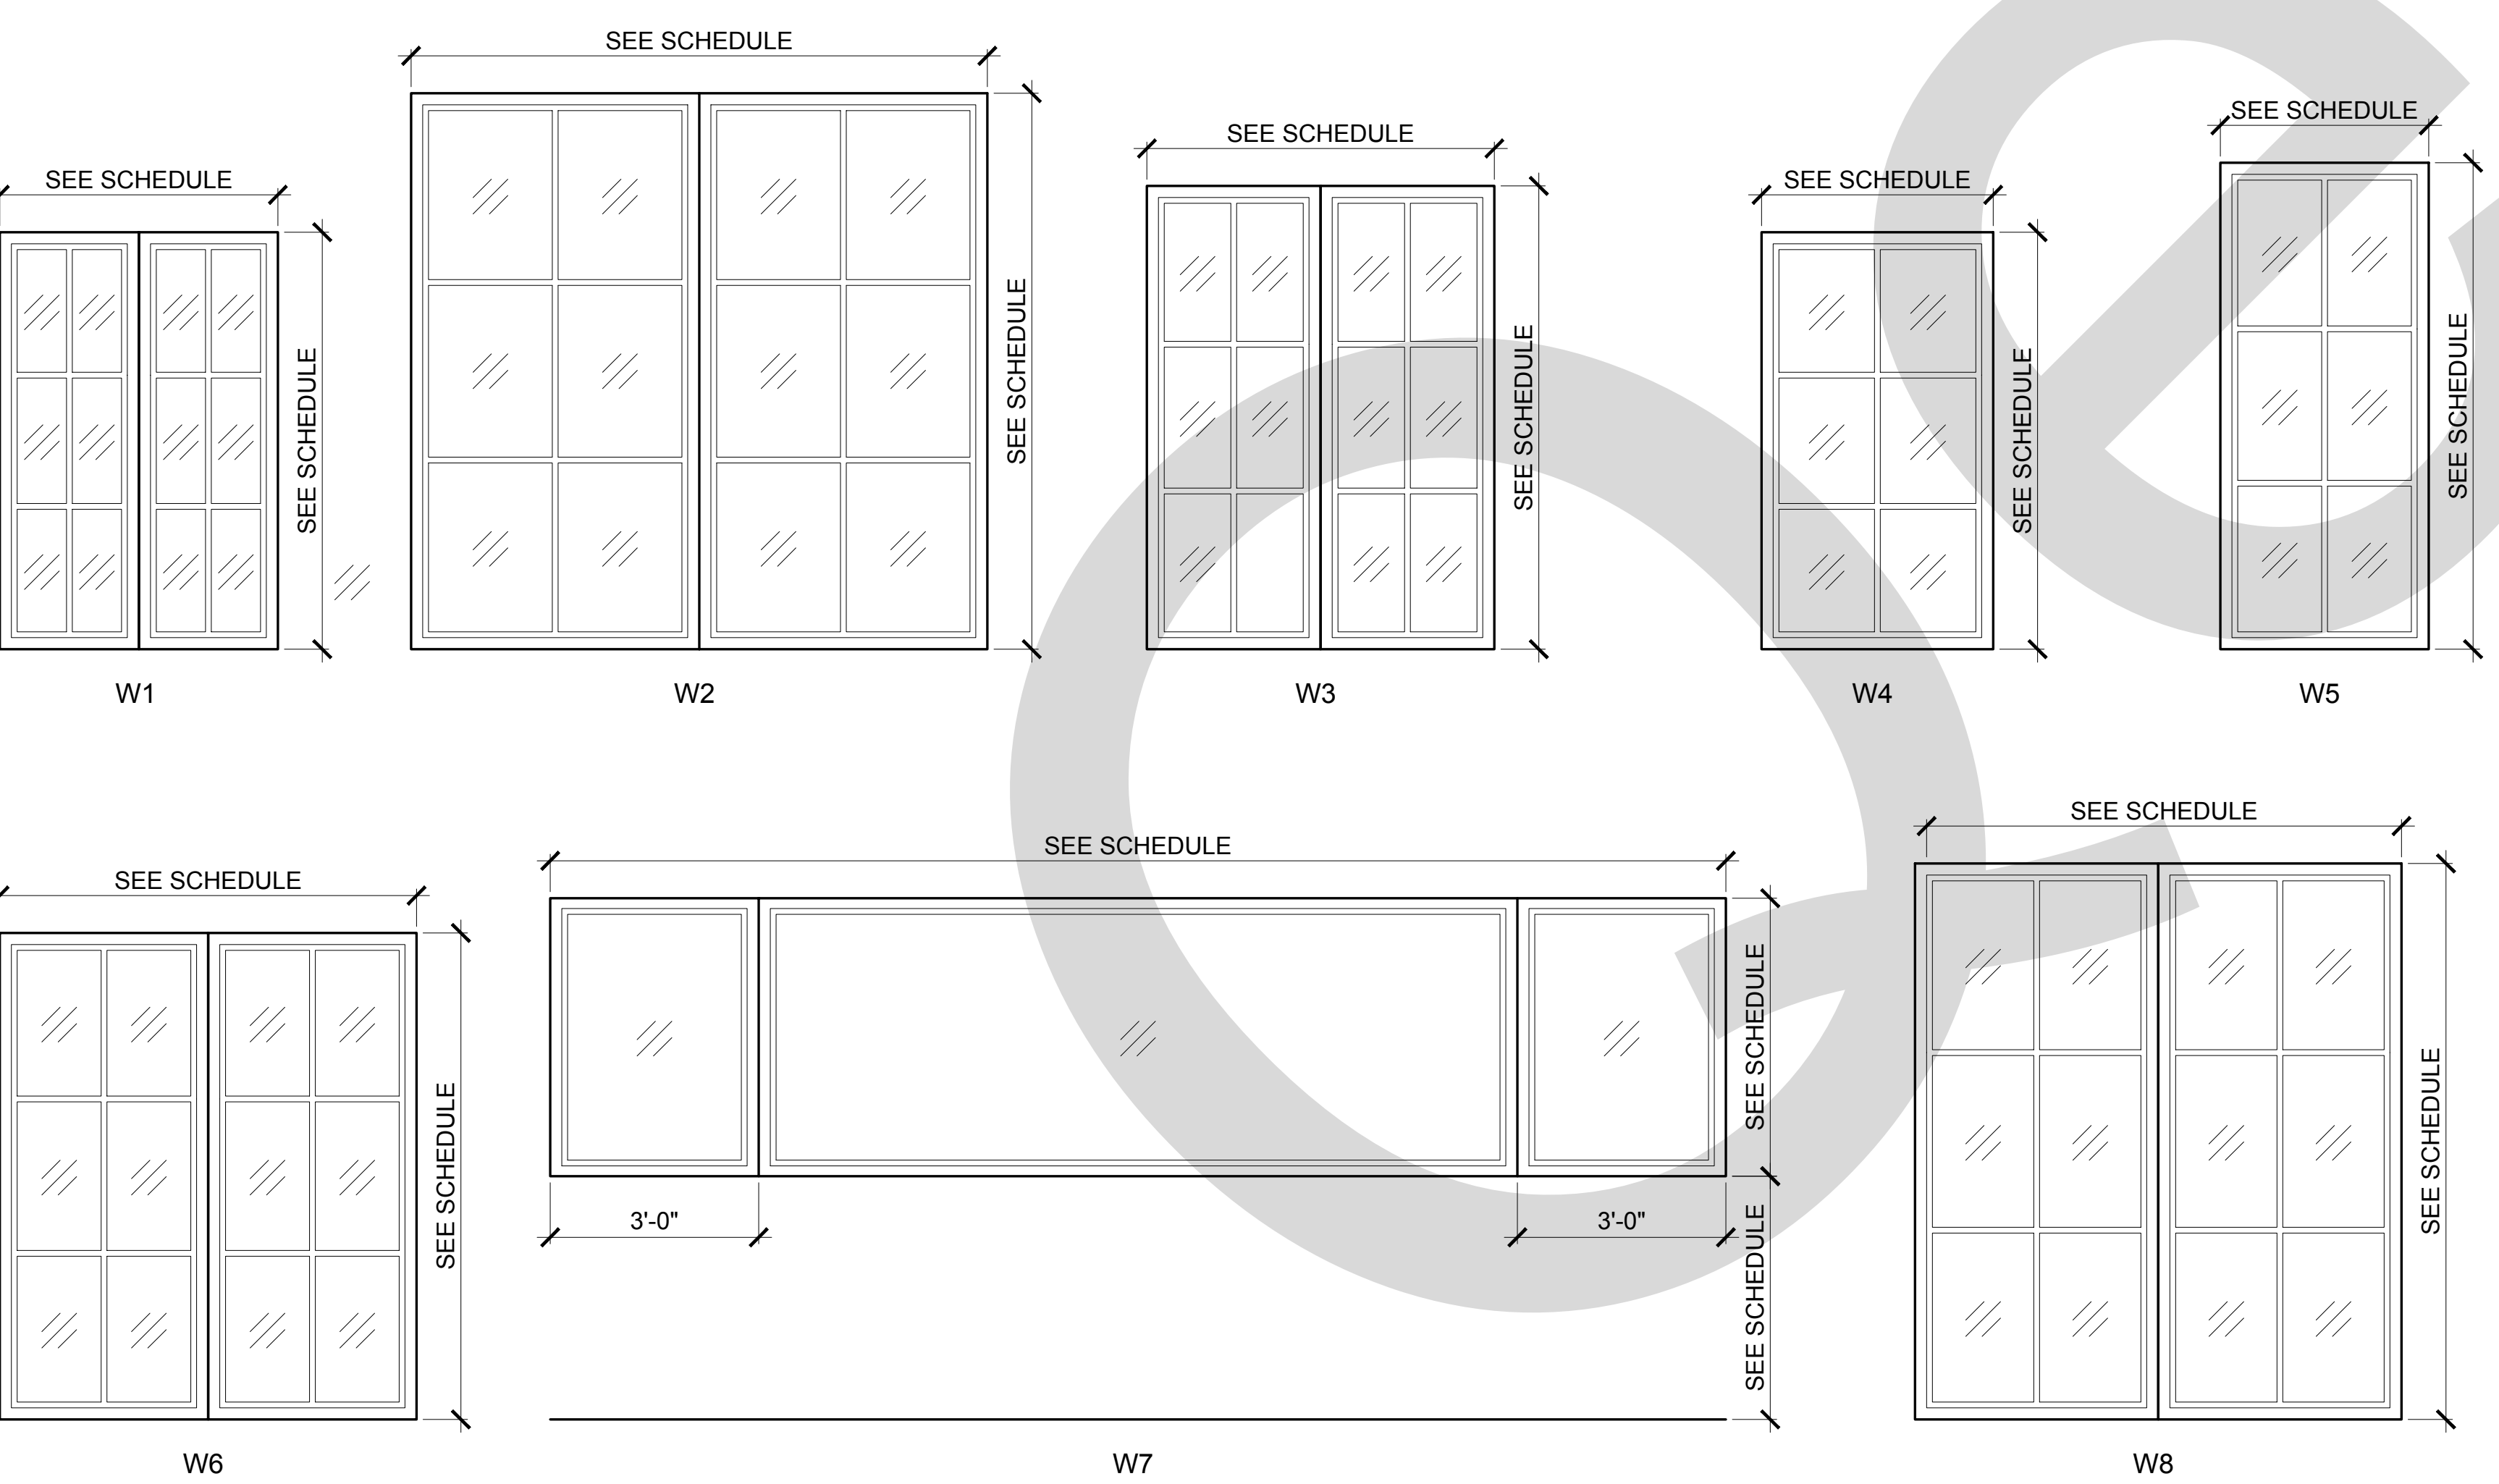

DOOR SCHEDULE

Door No.	Quantity	Type	Manuf.	Model/Size	Location	Hand	U-Value	SHDC	Notes
101	1	D1-SWING	T.B.D	2-6 x 6-8	Unfinished Foyer	RH	N.A.	N.A.	Exterior Door - Safety Glazed
102	1	D2-SWING	T.B.D	6-8 x 6-8	Den 101	LH/RH	N.A.	N.A.	
103	1	D3-SWING	T.B.D	2-6 x 6-8	Bedroom 102	LH	N.A.	N.A.	
104	1	D3-SWING	T.B.D	2-6 x 6-8	Rec Room 103	LH	N.A.	N.A.	
105	1	D4-SWING	T.B.D	2-0 x 6-8	Bathroom 104	RH	N.A.	N.A.	
106	1	D8-BI-FOLD	T.B.D	6-0 x 6-0	Closet-Rec Room 104	LH/RH	N.A.	N.A.	
201	1	D12-GLAZED	T.B.D	5-0 X 6-8	Living Room 201	LH/RH	N.A.	N.A.	Exterior Door - Safety Glazed
202	1	D12-GLAZED	T.B.D	5-0 X 6-8	Living Room 201	LH/RH	N.A.	N.A.	Exterior Door - Safety Glazed
203	1	D10-GLAZED	T.B.D	5-9 X 6-8	Foyer 202	LH/RH	N.A.	N.A.	Exterior Door - Safety Glazed
204	1	D11-GLAZED	T.B.D	6-0 x 7-0	Master Bedroom 203	LH/RH	N.A.	N.A.	Exterior Door - Safety Glazed
205	1	D13-GLAZED	T.B.D	3-0 x 7-0	Laundry 209	LH	N.A.	N.A.	Exterior Door - Safety Glazed
206	1	D16-OVERHEAD	T.B.D	15-0 x 7-6	2-Car Garage	LIFT	N.A.	N.A.	Exterior Door - Overhead Garage
207	1	D14-SLIDING	T.B.D	6-11 1/2 X 8-0	2-Car Garage	LH/RH	N.A.	N.A.	Sliding Patio Door System - Safety Glazed
208	1	D15-SLIDING	T.B.D	6-0 x 6-8	Dining 210	LH/RH	N.A.	N.A.	Sliding Patio Door System - Safety Glazed
209	1	D15-SLIDING	T.B.D	6-0 x 6-8	Dining 210	LH/RH	N.A.	N.A.	Sliding Patio Door System - Safety Glazed
210	1	D9-SWING	T.B.D	3-0 x 6-8	W.I.C. 204	LH/RH	N.A.	N.A.	
211	1	D1-SWING	T.B.D	2-6 x 6-8	Master Bathroom 207	LH	N.A.	N.A.	
212	1	D4-SWING	T.B.D	2-0 x 6-8	Master Bathroom 207	LH	N.A.	N.A.	
213	1	D1-SWING	T.B.D	2-6 x 6-8	Powder 206	LH	N.A.	N.A.	
214	1	D5-POCKET	T.B.D	2-6 x 8-0	Family 207	LH	N.A.	N.A.	
215	1	D5-POCKET	T.B.D	3-0 x 8-0	Laundry 209	RH	N.A.	N.A.	
216	1	D7-SWING	T.B.D	3-0 x 6-8	Laundry 209	RH	N.A.	N.A.	
301	1	D1-SWING	T.B.D	2-6 x 6-8	Bedroom 1	RH	N.A.	N.A.	
302	1	D1-SWING	T.B.D	2-6 x 6-8	Bedroom 2	RH	N.A.	N.A.	
303	1	D1-SWING	T.B.D	2-6 x 6-8	Bath 1	RH	N.A.	N.A.	
304	1	D7-SWING	T.B.D	3-0 x 6-8	Bath 2	LH	N.A.	N.A.	

WINDOW SCHEDULE

Win No.	Quantity	Type	Manuf.	Model/Size	Location	Sill height	U-Value	SHDC	Notes
101	1	W1-CASEMENT	T.B.D	4-0 x 6-0	Bedroom 102	0'-8" AFF	N.A.	N.A.	
102	1	W1-CASEMENT	T.B.D	4-0 x 6-0	Rec Room 103	0'-8" AFF	N.A.	N.A.	
201	1	W2-CASEMENT	T.B.D	8-3 1/2 X 8-0	2-Car Garage	0'-0" AFF	N.A.	N.A.	
202	1	W2-CASEMENT	T.B.D	8-3 1/2 X 8-0	2-Car Garage	0'-0" AFF	N.A.	N.A.	
203	1	W3-CASEMENT	T.B.D	5-0 X 6-8	Living Room 201	0'-0" AFF	N.A.	N.A.	
204	1	W4-CASEMENT	T.B.D	3-4 x 6-8	Master Bedroom 203	0'-0" AFF	N.A.	N.A.	
205	1	W4-CASEMENT	T.B.D	3-4 x 6-8	Master Bedroom 203	0'-0" AFF	N.A.	N.A.	
206	1	W4-CASEMENT	T.B.D	3-4 x 6-8	W.I.C. 204	0'-0" AFF	N.A.	N.A.	
207	1	W5-CASEMENT	T.B.D	3-0 X 7-0	Master Bathroom 207	0'-0" AFF	N.A.	N.A.	
208	1	W6-CASEMENT	T.B.D	6-0 X 7-0	Family 207	0'-0" AFF	N.A.	N.A.	
209	1	W6-CASEMENT	T.B.D	6-0 X 7-0	Family 207	0'-0" AFF	N.A.	N.A.	
210	1	W7-FIXED	T.B.D	16-11 X 4-0	Kitchen 208	3'-6" AFF	N.A.	N.A.	
211	1	W5-CASEMENT	T.B.D	3-0 X 7-0	Laundry 209	0'-0" AFF	N.A.	N.A.	
212	1	W6-CASEMENT	T.B.D	6-0 X 7-0	Laundry 209	0'-0" AFF	N.A.	N.A.	
213	1	W8-CASEMENT	T.B.D	7-0 x 8-0	2-Car Garage 211	0'-0" AFF	N.A.	N.A.	
214	1	W9-CASEMENT	T.B.D	6-11 1/2 X 8-0	2-Car Garage 211	0'-0" AFF	N.A.	N.A.	
301	1	W10-CASEMENT	T.B.D	5-0 X 4-0	Bedroom 1	3'-4" AFF	N.A.	N.A.	
302	1	W10-CASEMENT	T.B.D	5-0 X 4-0	Bedroom 2	3'-4" AFF	N.A.	N.A.	
303	1	W11-CASEMENT	T.B.D	3-0 X 3-0	Bedroom 2	2'-6" AFF	N.A.	N.A.	
304	1	W11-CASEMENT	T.B.D	3-0 X 3-0	Bedroom 3	2'-6" AFF	N.A.	N.A.	
305	1	W11-CASEMENT	T.B.D	3-0 X 3-0	Bedroom 3	2'-6" AFF	N.A.	N.A.	
306	1	W11-CASEMENT	T.B.D	3-0 X 3-0	Bedroom 3	2'-6" AFF	N.A.	N.A.	
307	1	W11-CASEMENT	T.B.D	3-0 X 3-0	Bedroom 3	2'-6" AFF	N.A.	N.A.	

Notes:

1. U-Factor of all exterior doors to be U-35 or better
2. U-Factor of all glazing to be U-35 or better.

Diagram showing three window configurations:

- W9:** A large window with a grid of 12 panes (3 rows by 4 columns). Dimensions are labeled "SEE SCHEDULE".
- W10:** A medium window with a grid of 8 panes (2 rows by 4 columns). Dimensions are labeled "SEE SCHEDULE".
- W11:** A small window with a grid of 4 panes (2 rows by 2 columns). Dimensions are labeled "SEE SCHEDULE".

[illegible]

DOOR & WINDOW SCHEDULE

Project number	2000.01
Date	2022-07-26
Drawn by	TM
Checked by	ZG
A601	
Scale	AS NOTED