




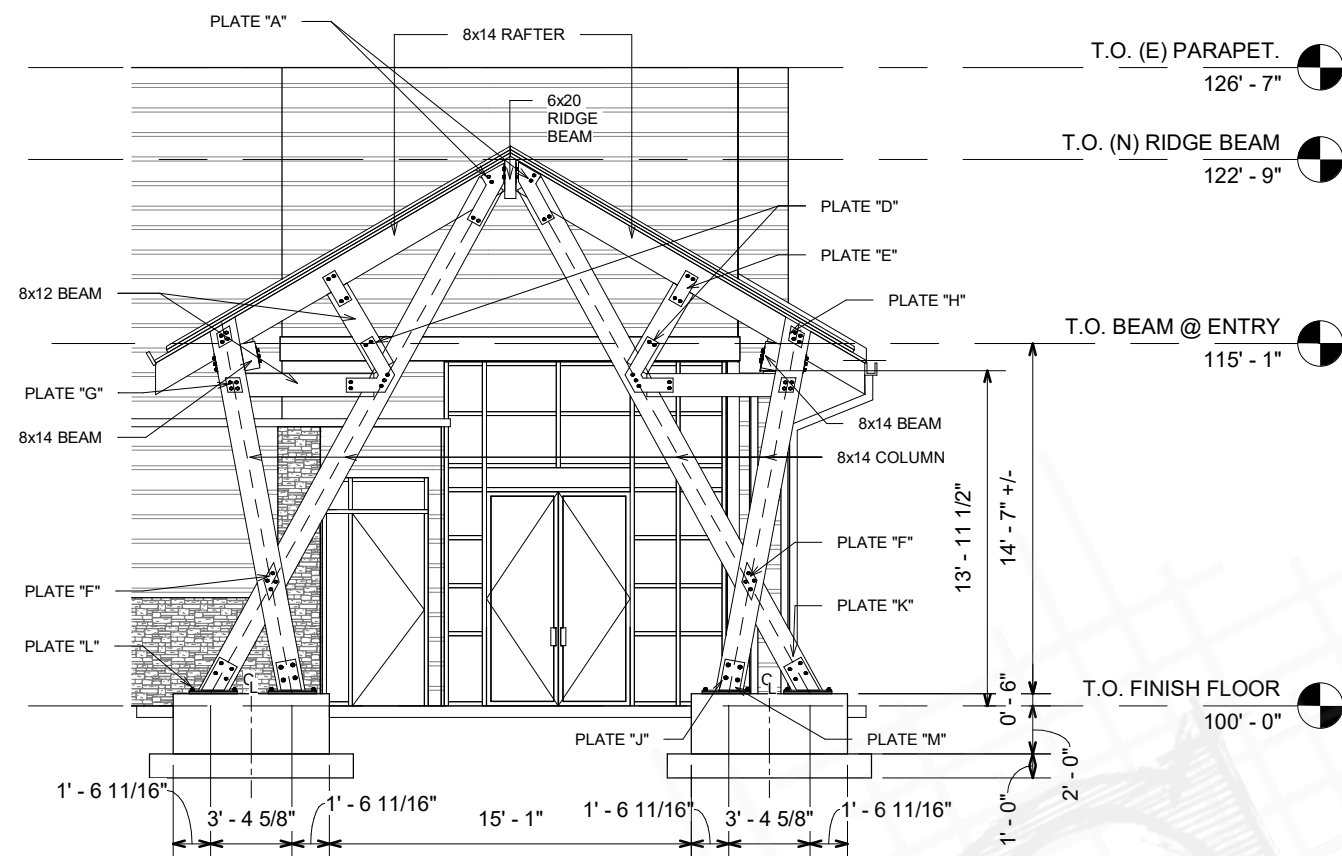

2 EAST ELEVATION
1/8" = 1'-0"

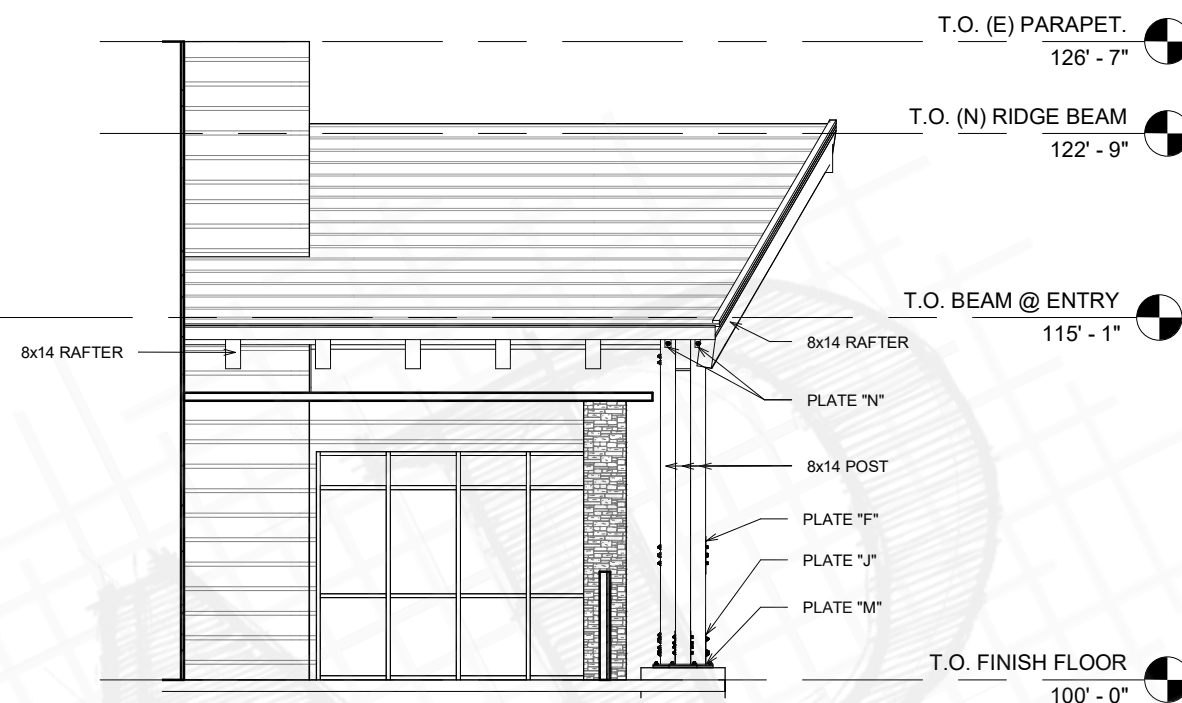

3 SOUTH ELEVATION
1/8" = 1'-0"

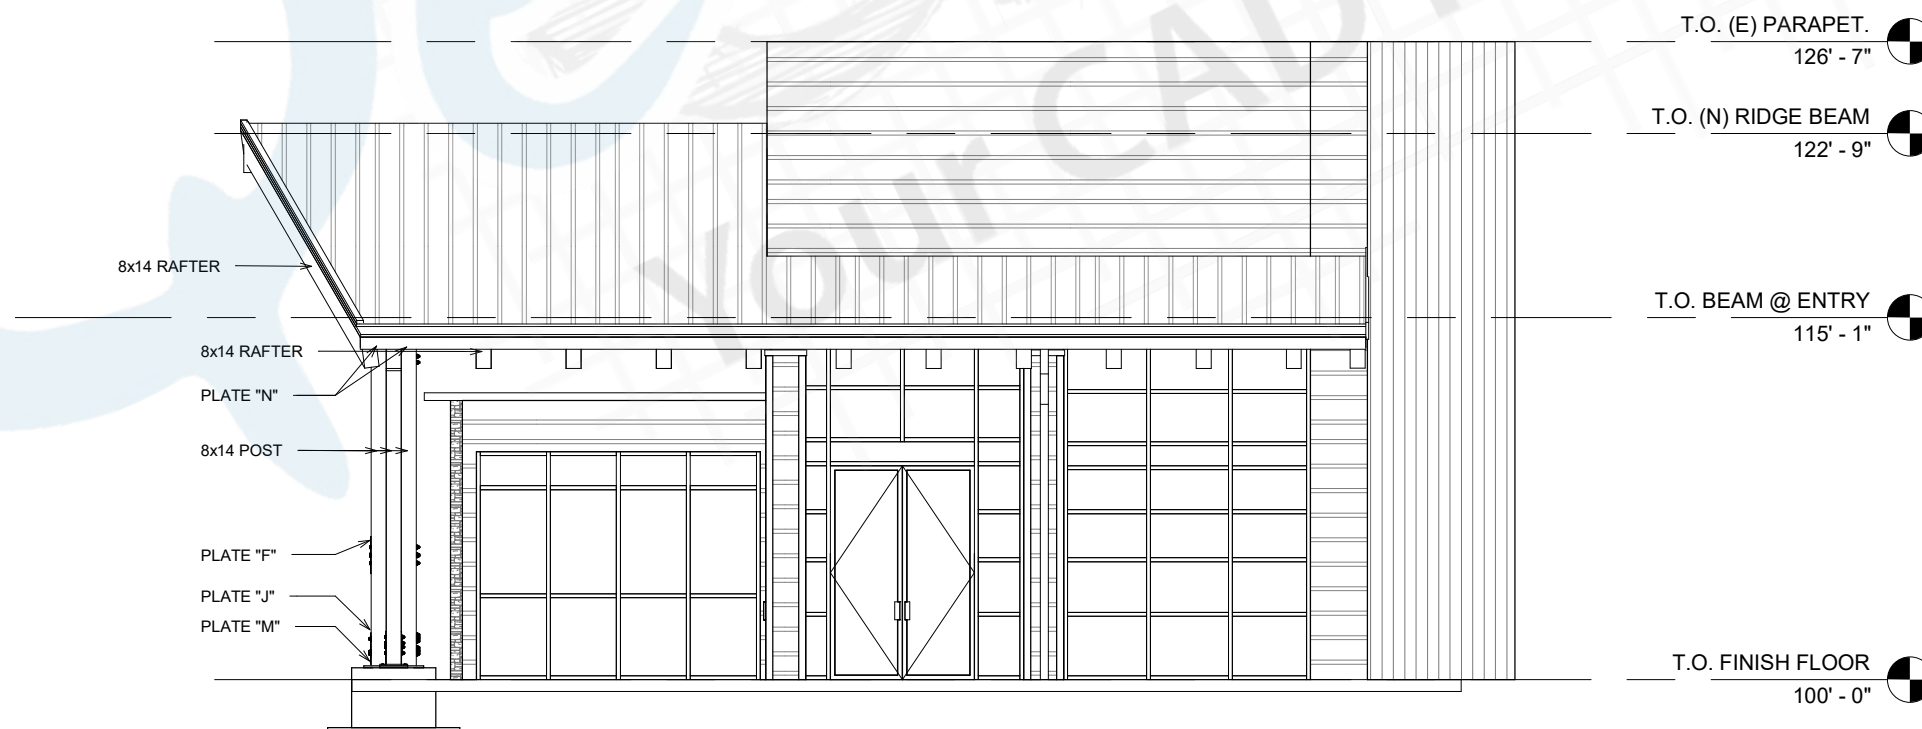

1 NORTH ELEVATION
1/8" = 1'-0"

```
*****
*****
*****
```

NOTES:-

- [illegible]

[illegible]

TP-SCHERERVILLE

ELEVATIONS

Project Number

Date


Drawn by

Checked by	
------------	--


02

Scale on Sheet

$$1/8'' = 1'-0''$$

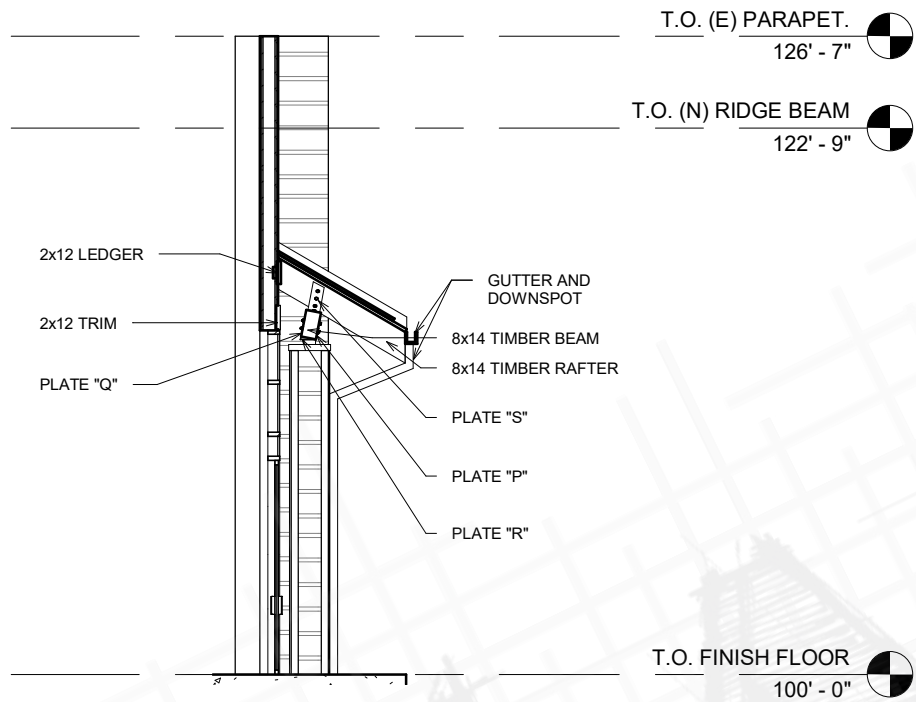

1 Section 1
1/8" = 1'-0"

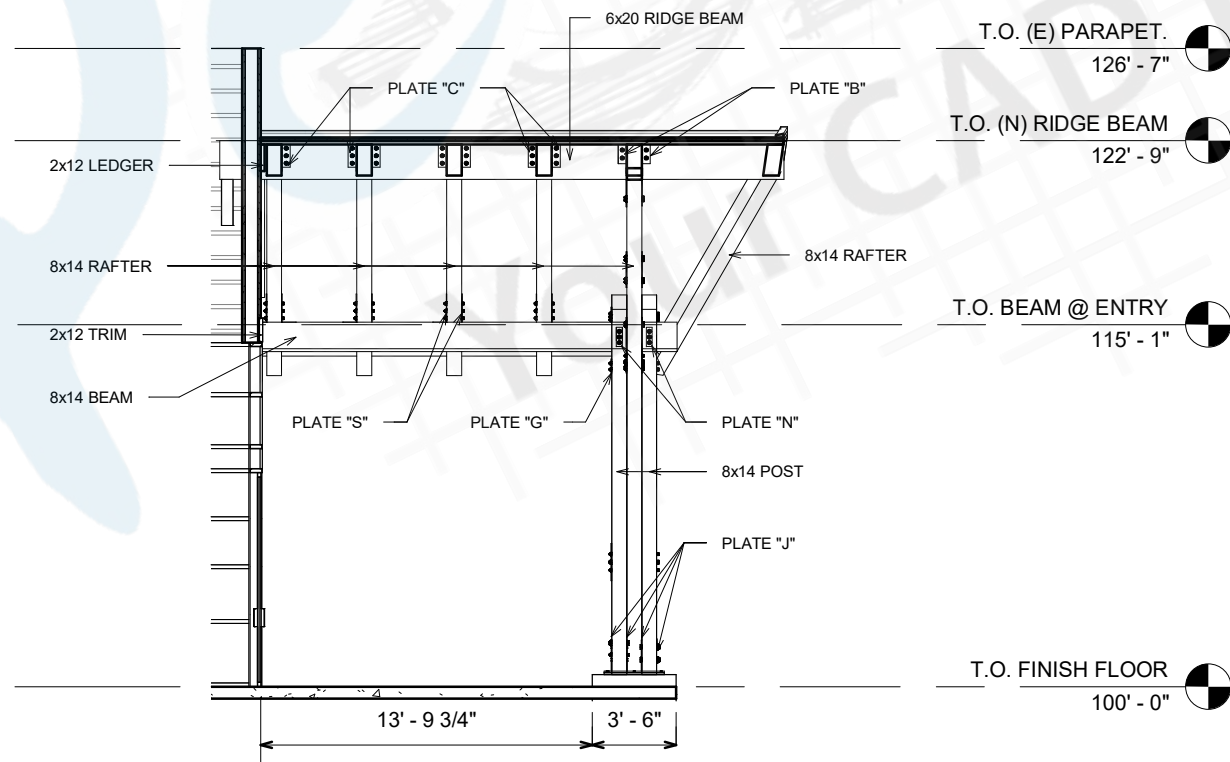

2 Section 2
1/8" = 1'-0"

NOTES:-

- *****
- *****
- *****
- *****
- *****
- *****
- *****
- *****
- *****
- *****
- *****

No.	Description	Date

TP-SCHERERVILLE

SECTIONS

Project Number

Date





Drawn by

Checked by

03

Scale on Sheet

1/8" = 1'-0"

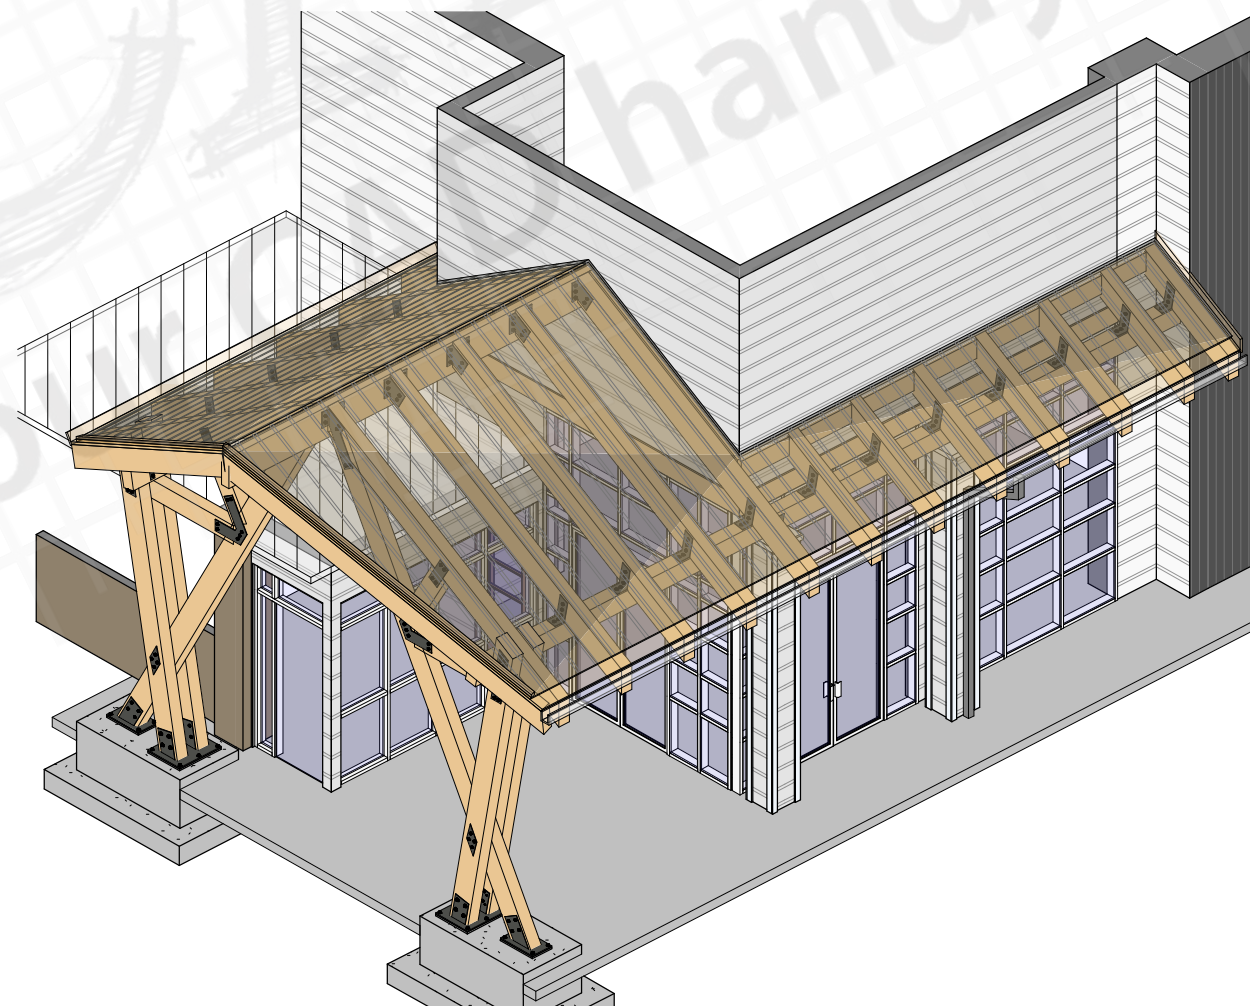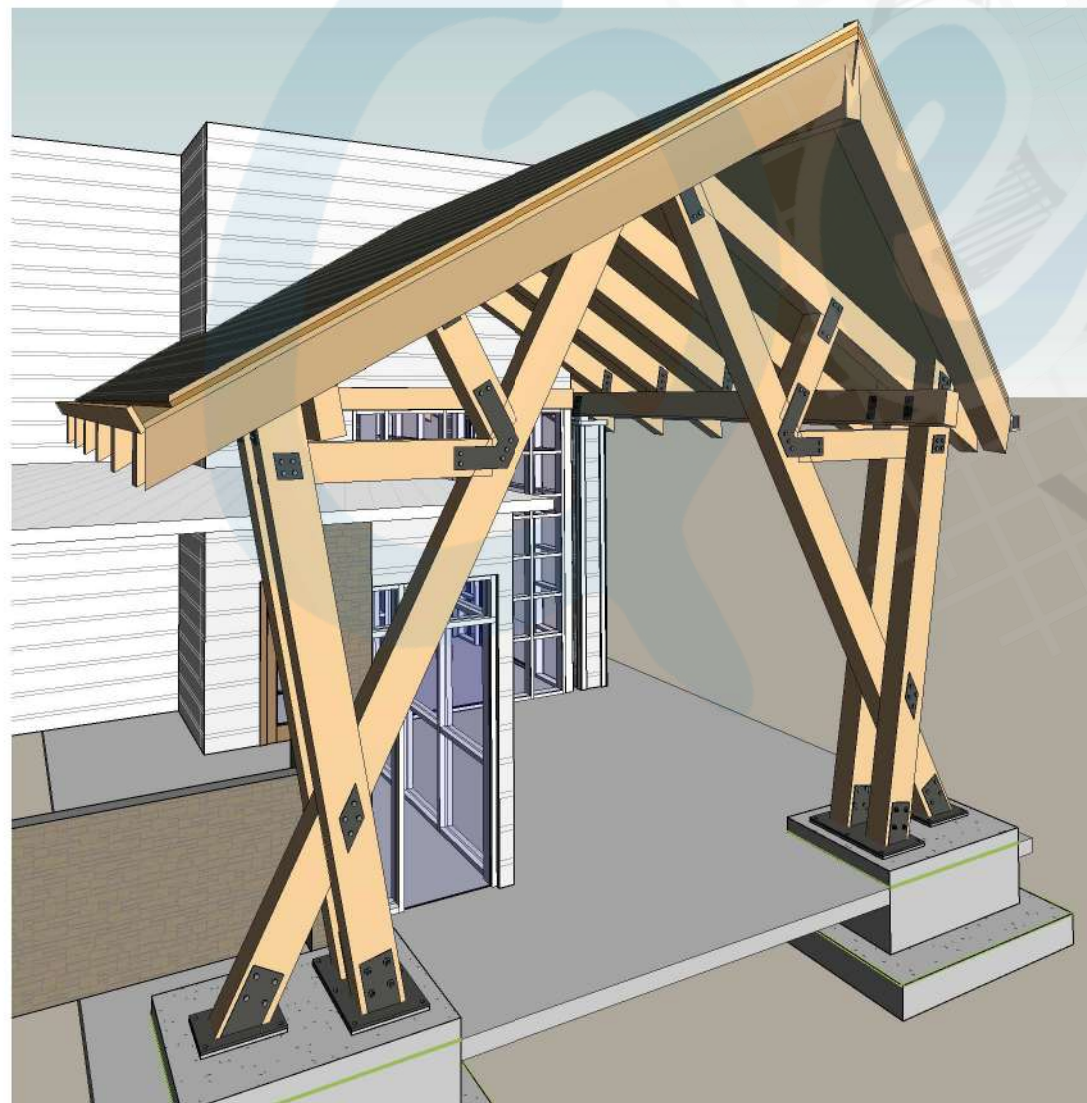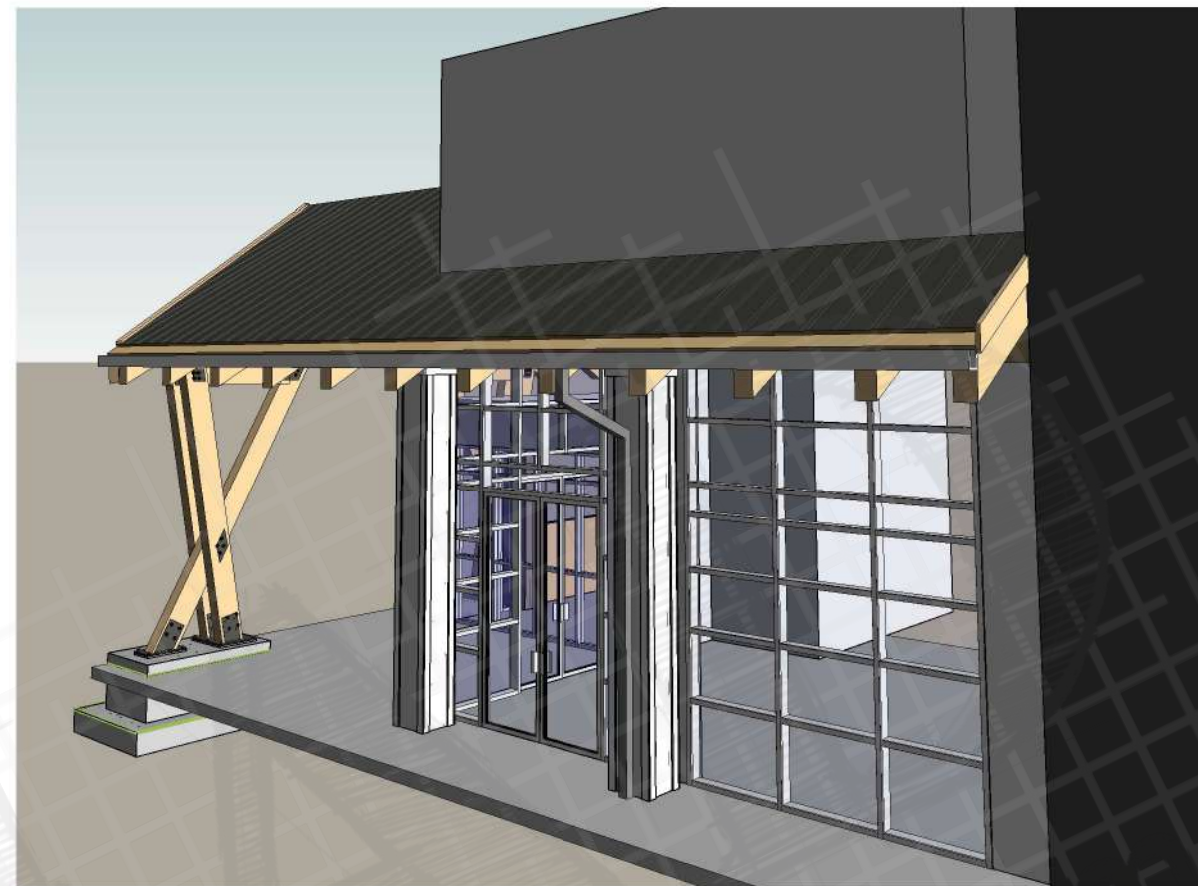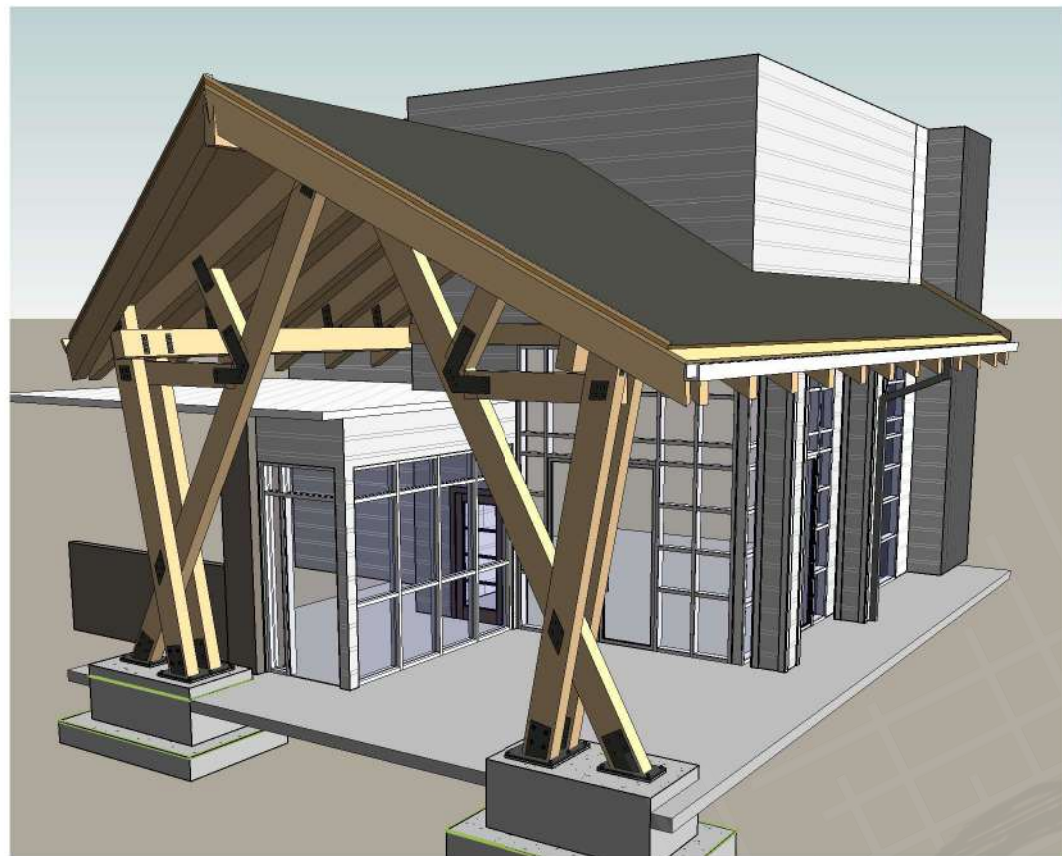[illegible]

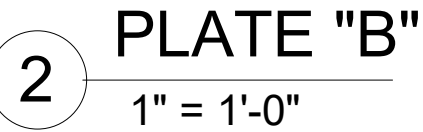



Plate Schedule	
Mark	Count
J	8
K	4
L	2
M	2
N	8
O	31
P	2
Q	2
R	2
S	32

NOTES:-


Technical drawing of a mechanical part with the following dimensions and features:

- Overall length: $2' - 0 \frac{3}{4}"$
- Overall width: $9 \frac{3}{4}"$
- Top edge dimensions (from left to right): $2"$, $3"$, $10"$, $3"$.
- Bottom edge dimensions (from left to right): $2"$, $3"$, $3"$.
- Angles: 121° (bottom left), 151° (bottom right), 80° (top right).
- Internal features: Two small circles (holes) are located in the lower section of the part.


1 PLATE "A"
1" = 1'-0"

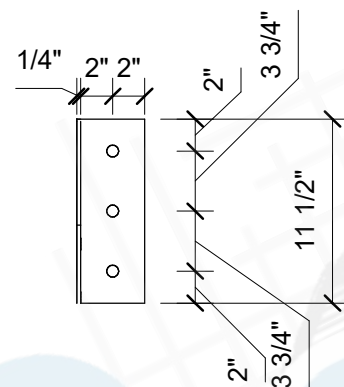


3 PLATE "C"
1" = 1'-0"

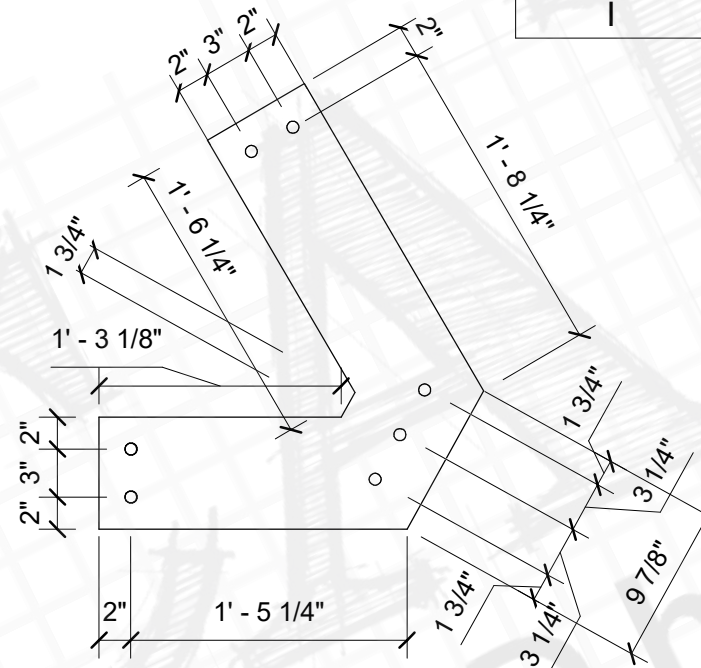


4 PLATE "D"
1" = 1'-0"

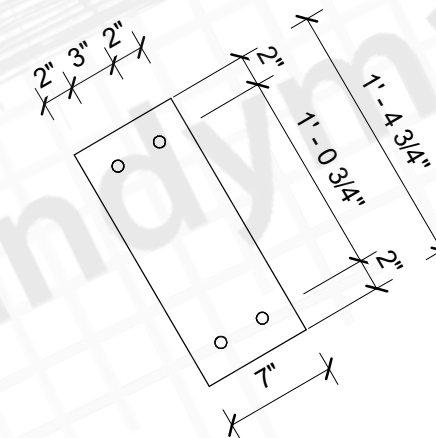


5 PLATE "E"
1" = 1'-0"

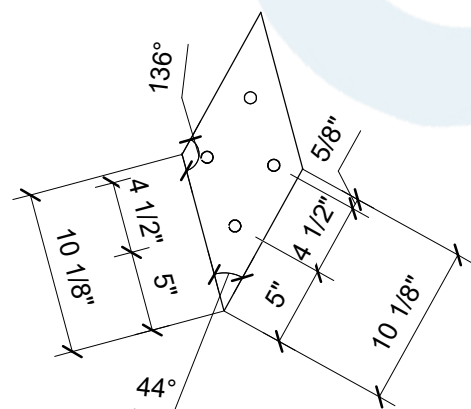


6 PLATE "F"
1" = 1'-0"

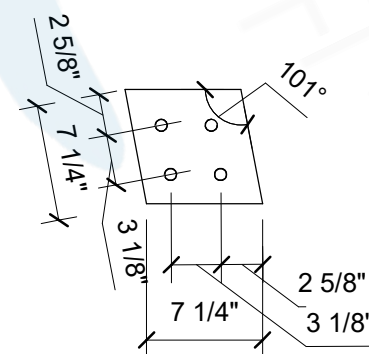

7 PLATE "G"
1" = 1'-0"

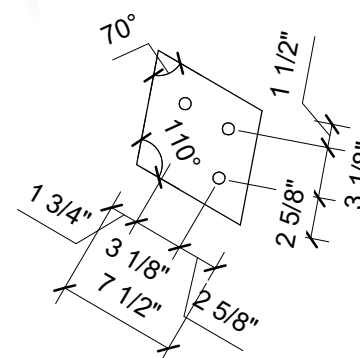

8 PLATE "H"
1" = 1'-0"

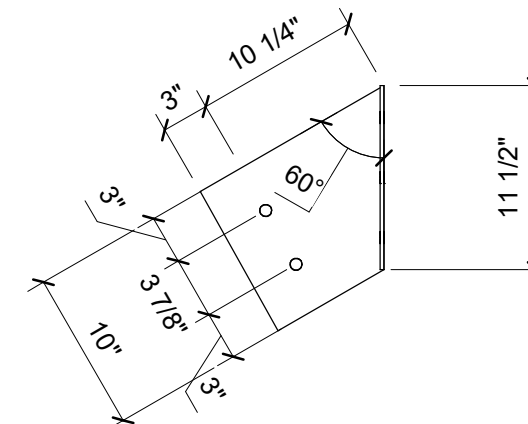

9 PLATE "I"
1" = 1'-0"

[illegible]

TP-SCHERERVILLE

PLATE DETAILS

Project Number

Date


Drawn by

Checked by	
------------	--


05

Scale on Sheet


$$1'' = 1'-0''$$

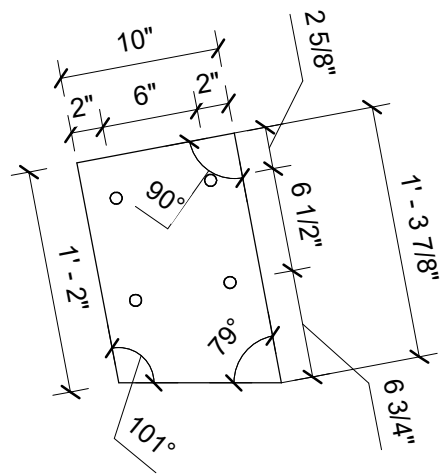

1 PLATE "J"
1" = 1'-0"

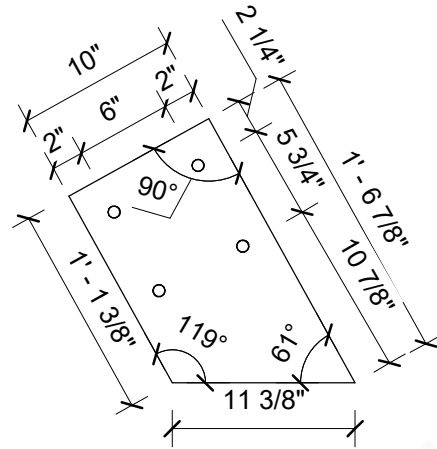

2 PLATE "K"
1" = 1'-0"

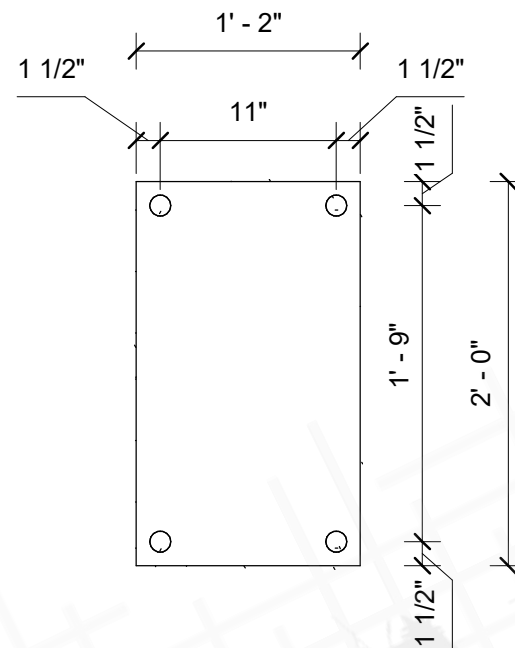

3 PLATE "L"
1" = 1'-0"

Plate Schedule	
Mark	Count
A	4
B	4
C	14
D	4
E	4
F	4
G	4
H	4
I	16

Plate Schedule	
Mark	Count
J	8
K	4
L	2
M	2
N	8
O	31
P	2
Q	2
R	2
S	32

NOTES:-

[illegible][illegible]

TP-SCHERERVILLE

PLATE DETAILS

Project Number


Date

Drawn by


Checked by

06


Scale on Sheet
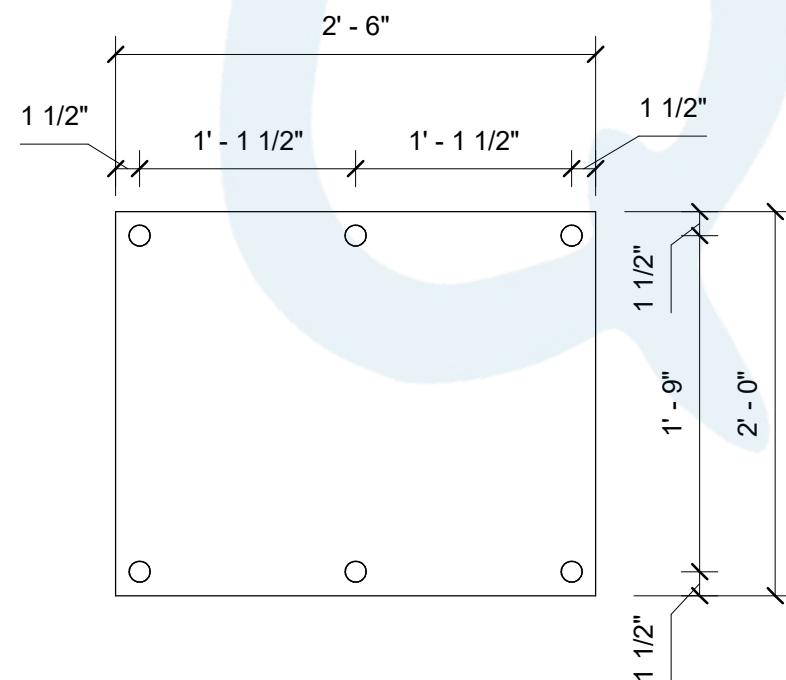
$$1'' = 1'-0''$$


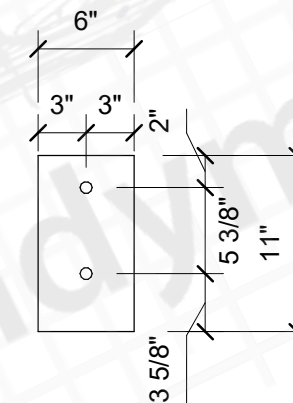
7 PLATE "M"
1" = 1'-0"

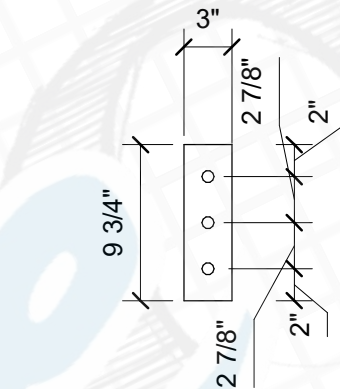


4 PLATE "N"
1" = 1'-0"

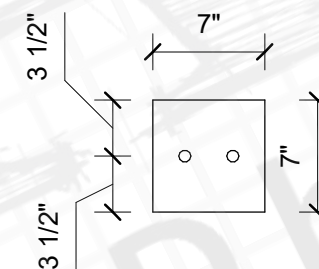


5 PLATE "O"
1" = 1'-0"




6 PLATE "P"
1" = 1'-0"

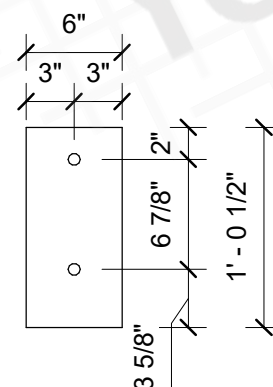

8 PLATE "Q"
1" = 1'-0"

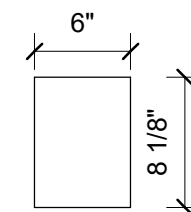

9 PLATE "R"
1" = 1'-0"

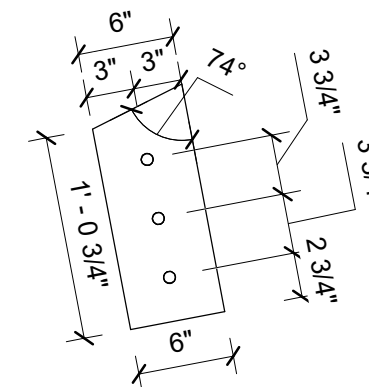

10 PLATE "S"
1" = 1'-0"