



A
1 PERSPECTIVE

Notes

Drawing Status
ISSUE FOR CONSTRUCTION

Rev	Description	Date


Client Name:

Project Name

Drawing Title
EXTERNAL PERSPECTIVE

Revision No.	Date	13.09.22
Drawn By	AXP	Scale 1:50
Approved By	ME	Format/Size A3

Drawing No. 49269MS_01

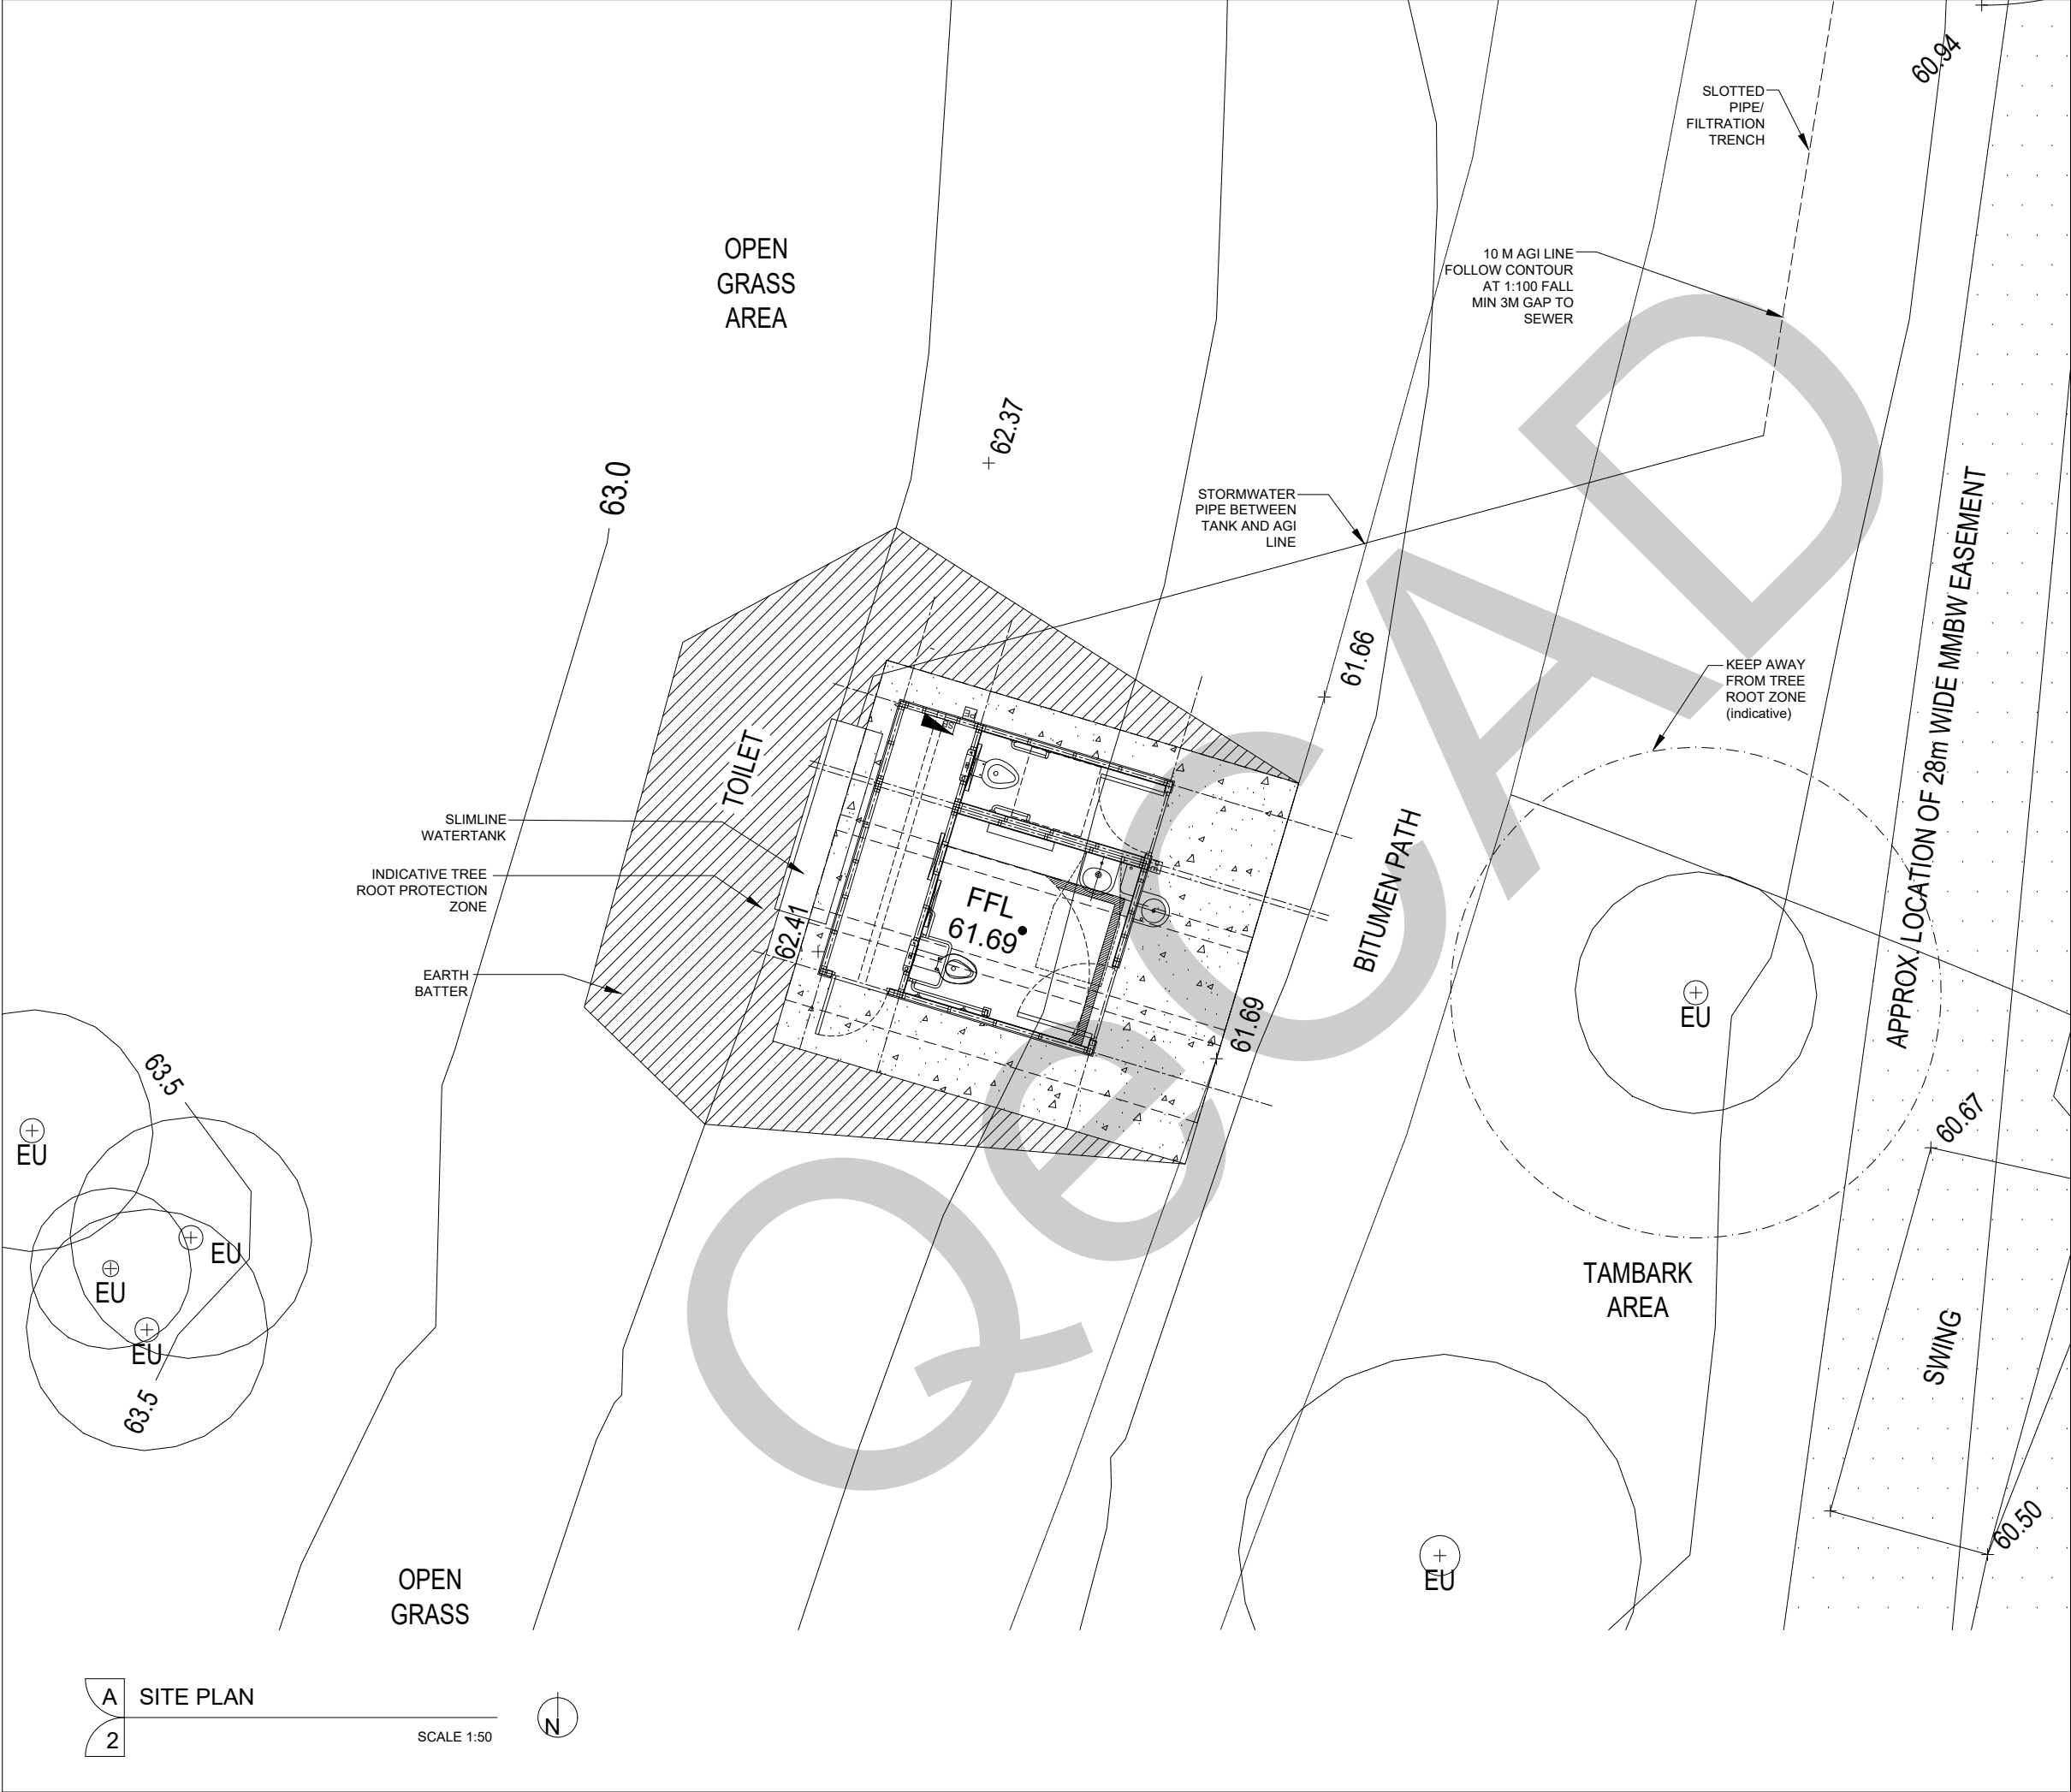

Notes

Drawing Status
ISSUE FOR CONSTRUCTION

Rev	Description	Date


Client Name:

Project Name

Drawing Title
SITE PLAN

Revision No.	Date	13.09.22
Drawn By	AXP	Scale 1:100
Approved By	ME	Format/Size A3

Drawing No. 49269MS_02

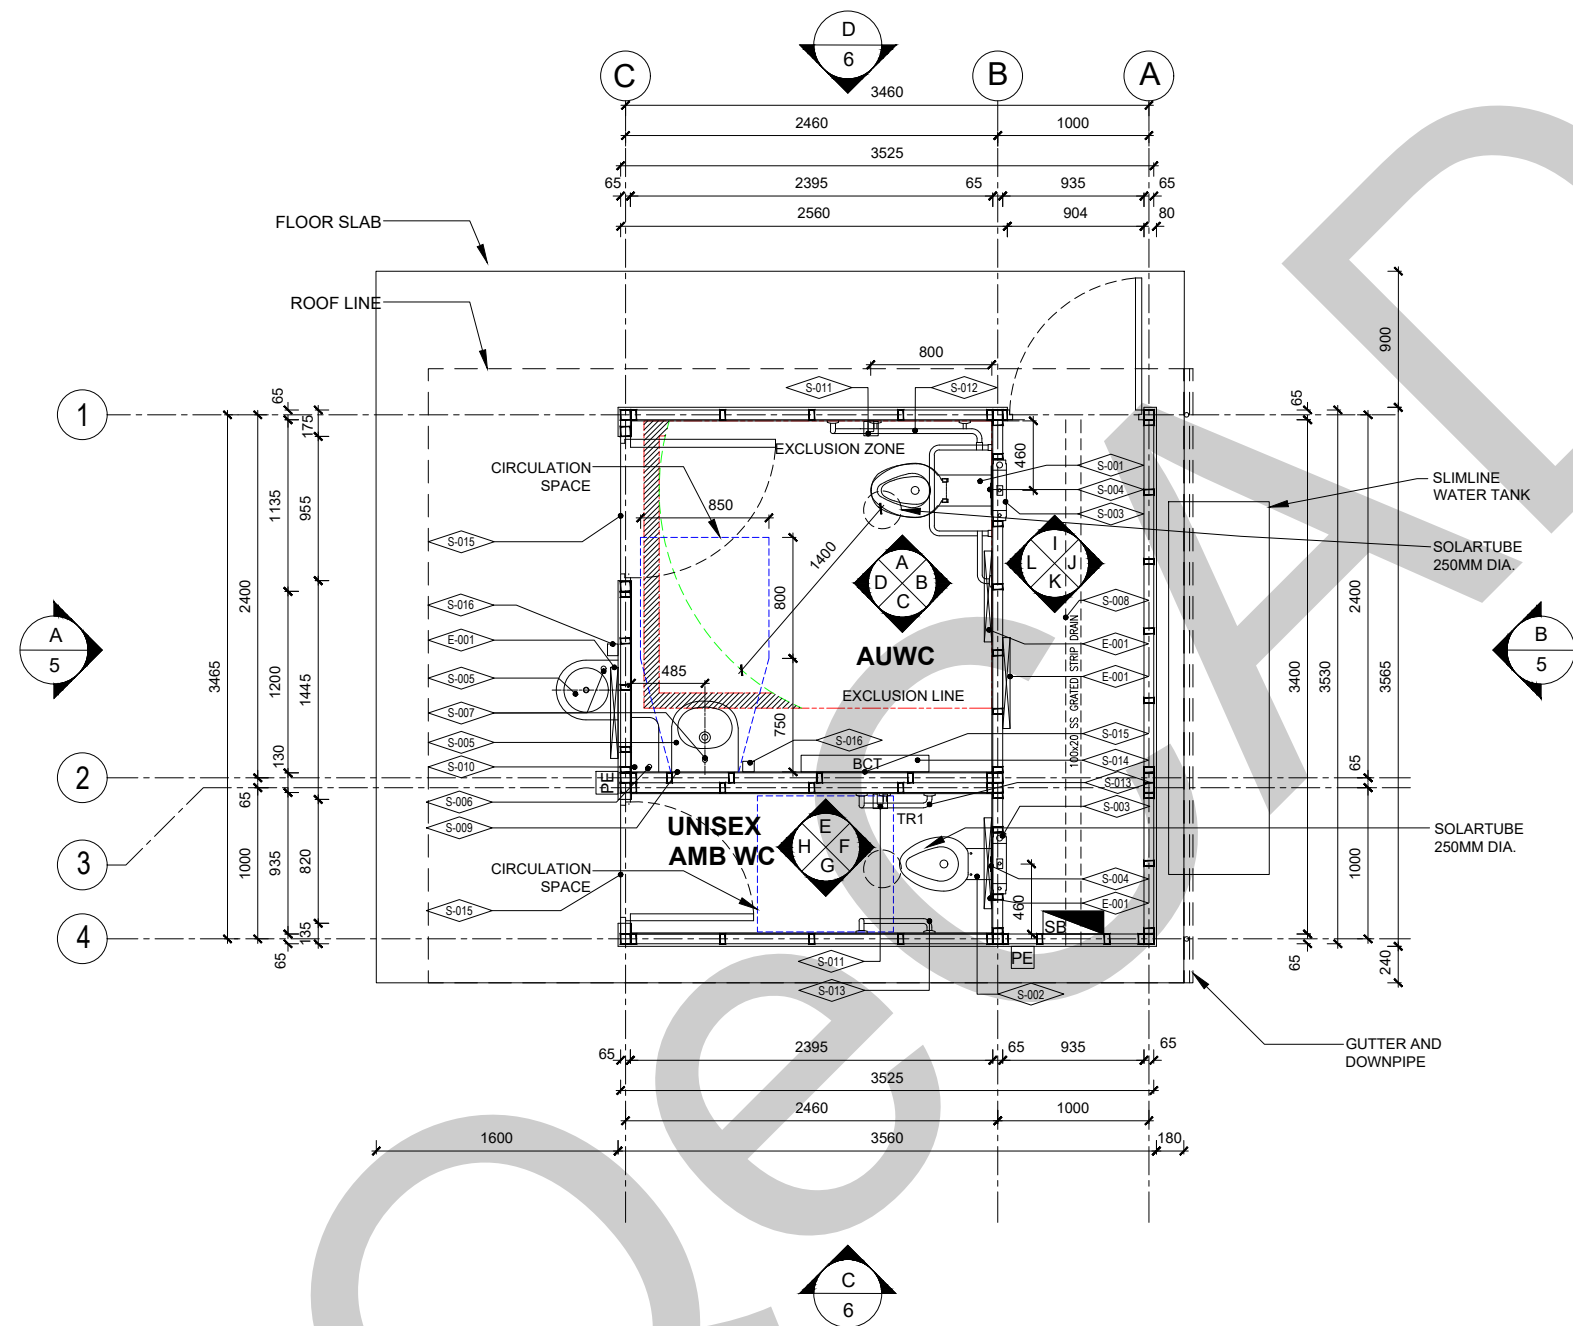

A FLOOR PLAN
4
SCALE 1:50

Notes

REFER TO STRUCTURAL ENGINEER DRAWINGS FOR SLAB AND STEEL DETAILS

TOILET AMENITIES IS IN COMPLIANT WITH AS1428.1

LIGHTING - LED VANDALITE - WEATHERPROOF CLIPSAL TUFFLITE TUFF112LED. LOCATED AT LEAST 600MM FROM ENDS OF CHANGE TABLE.

PROVIDE SMOOTH THRESHOLD TRANSITION WITHOUT STEP OR LIP AT DOOR WAY.

PROVIDE LUMINANCE CONTRAST OF 30% BETWEEN DOOR, WALL AND/OR FRAME

Drawing Status		
ISSUE FOR CONSTRUCTION		
Rev	Description	Date


Client Name:

Project Name

Drawing Title
FLOOR PLAN

Revision No.	Date	13.09.22
Drawn By	AXP	Scale 1:50
Approved By	ME	Format/Size A3

Drawing No. 49269MS_04

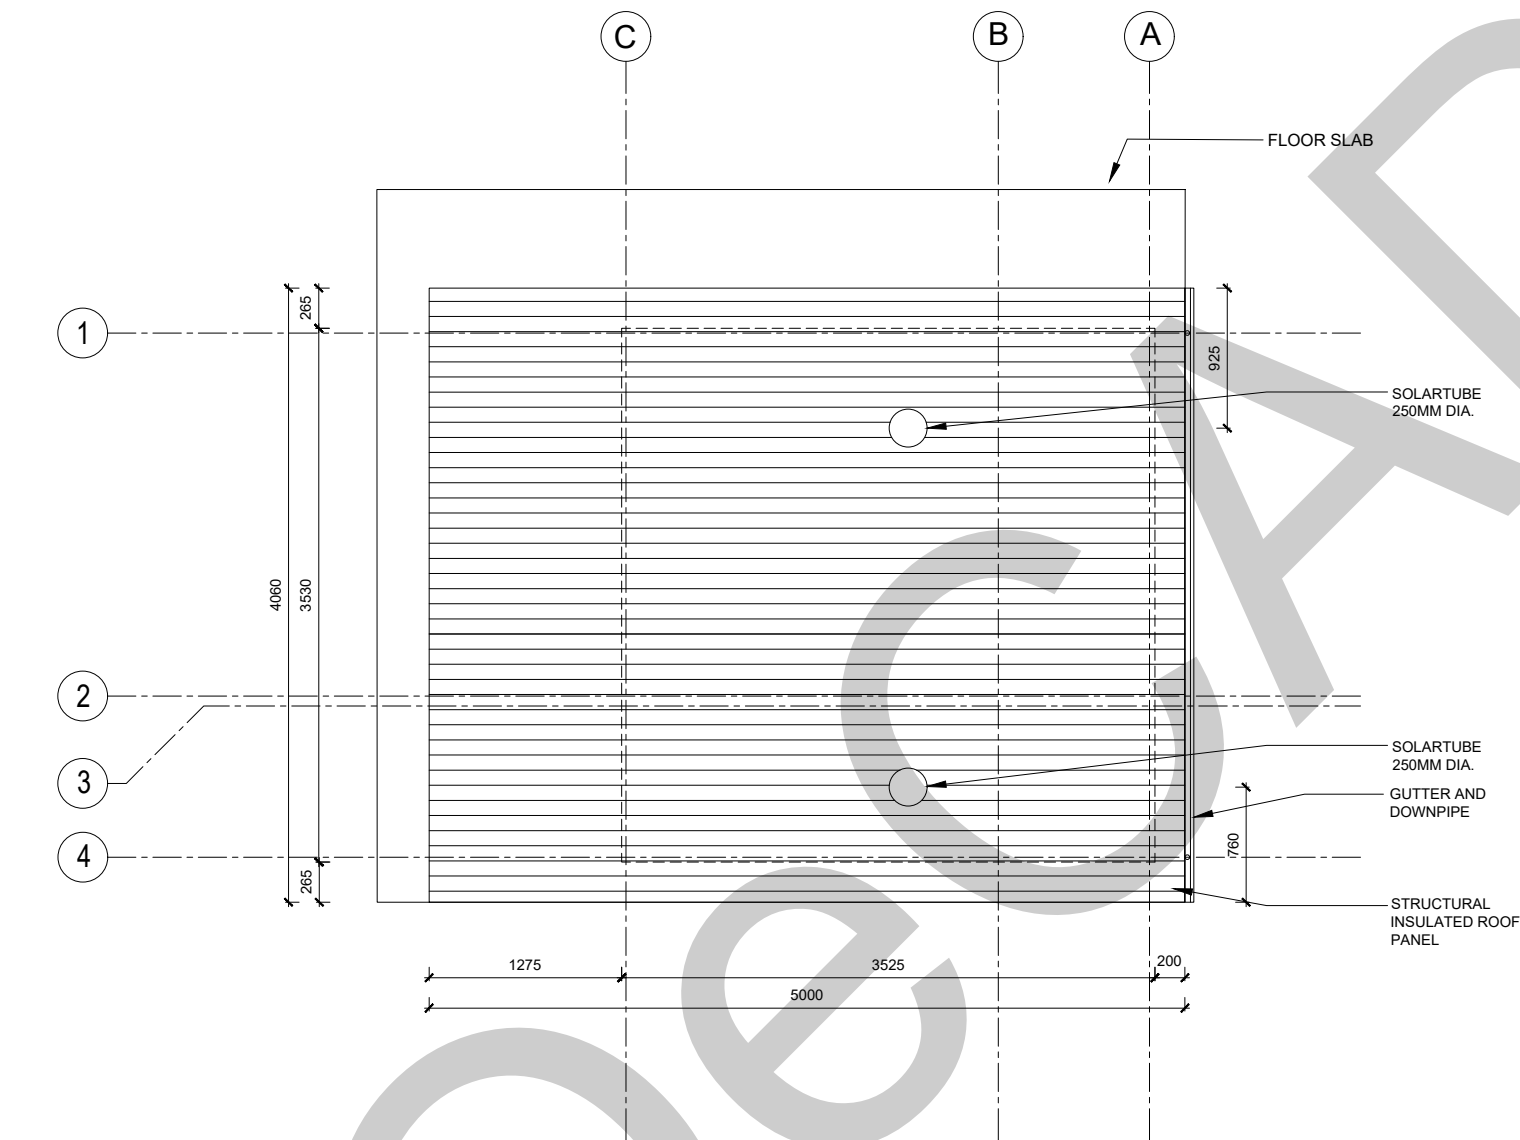

A ROOF PLAN
5 SCALE 1:50

Notes

REFER TO STRUCTURAL ENGINEER DRAWINGS FOR SLAB AND STEEL DETAILS

TOILET AMENITIES IS IN COMPLIANT WITH AS1428.1

 LIGHTING - LED VANDALITE – WEATHERPROOF CLIPSAL TUFFLITE TUFF112LED. LOCATED AT LEAST 600MM FROM ENDS OF CHANGE TABLE.

PROVIDE SMOOTH THRESHOLD TRANSITION WITHOUT STEP OR LIP AT DOOR WAY.

PROVIDE LUMINANCE CONTRAST OF 30% BETWEEN DOOR, WALL AND/OR FRAME

Drawing Status
ISSUE FOR CONSTRUCTION

Rev	Description	Date


Client Name:

Project Name

Drawing Title
ROOF PLAN

Revision No.		Date	13.09.22
Drawn By	AXP	Scale	1:50
Approved By	ME	Format/Size	A3

Drawing No. **49269MS_05**

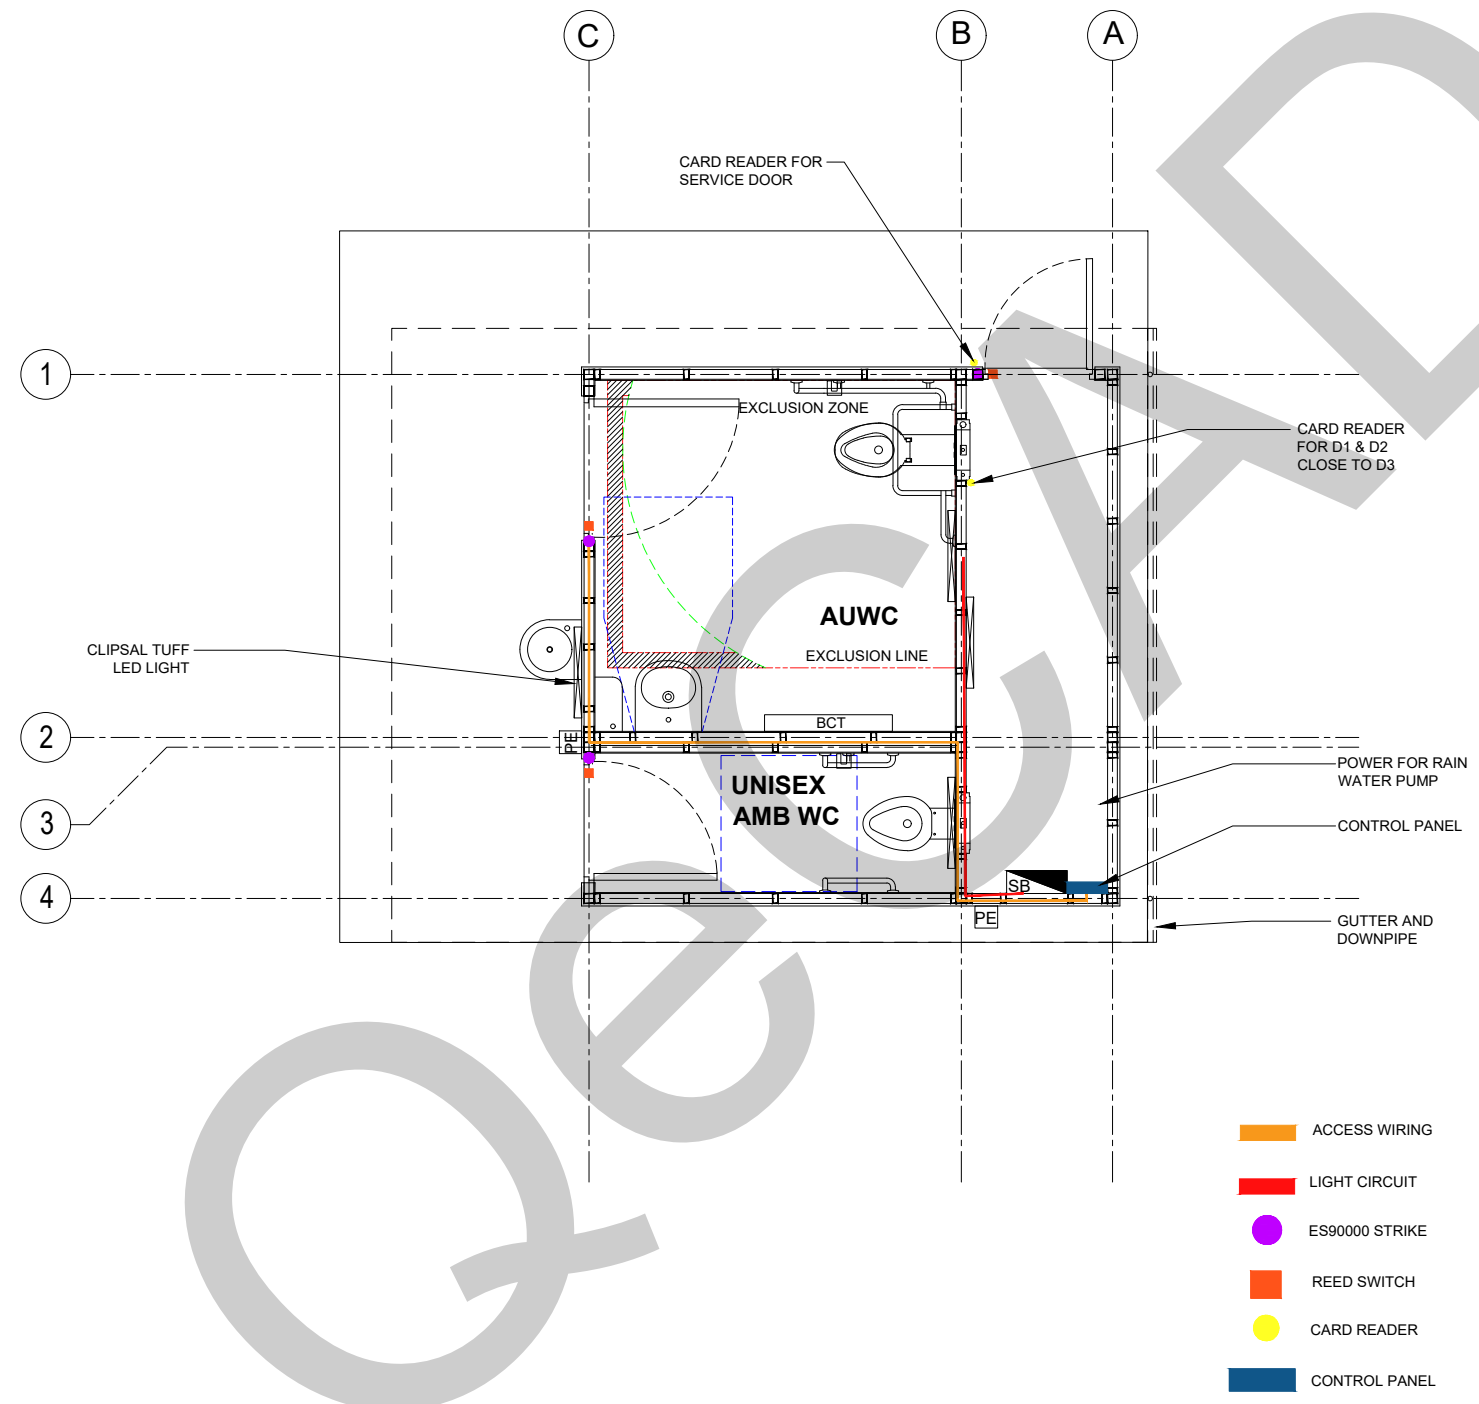

A ELECTRICAL AND SECURITY WIRING PLAN
6 SCALE 1:50

Notes

REFER TO STRUCTURAL ENGINEER DRAWINGS FOR SLAB AND STEEL DETAILS

TOILET AMENITIES IS IN COMPLIANT WITH AS1428.1

 LIGHTING - LED VANDALITE – WEATHERPROOF CLIPSAL TUFFLITE TUFF112LED. LOCATED AT LEAST 600MM FROM ENDS OF CHANGE TABLE.

PROVIDE SMOOTH THRESHOLD TRANSITION WITHOUT STEP OR LIP AT DOOR WAY.

PROVIDE LUMINANCE CONTRAST OF 30% BETWEEN DOOR, WALL AND/OR FRAME

Drawing Status

ISSUE FOR CONSTRUCTION

Rev	Description	Date

Client Name:

Project Name


Drawing Title

ELECTRICAL & SECURITY WIRING PLAN

Revision No.		Date	13.09.22
Drawn By	AXP	Scale	1:50
Approved By	ME	Format/Size	A3

Drawing No.

49269MS_06

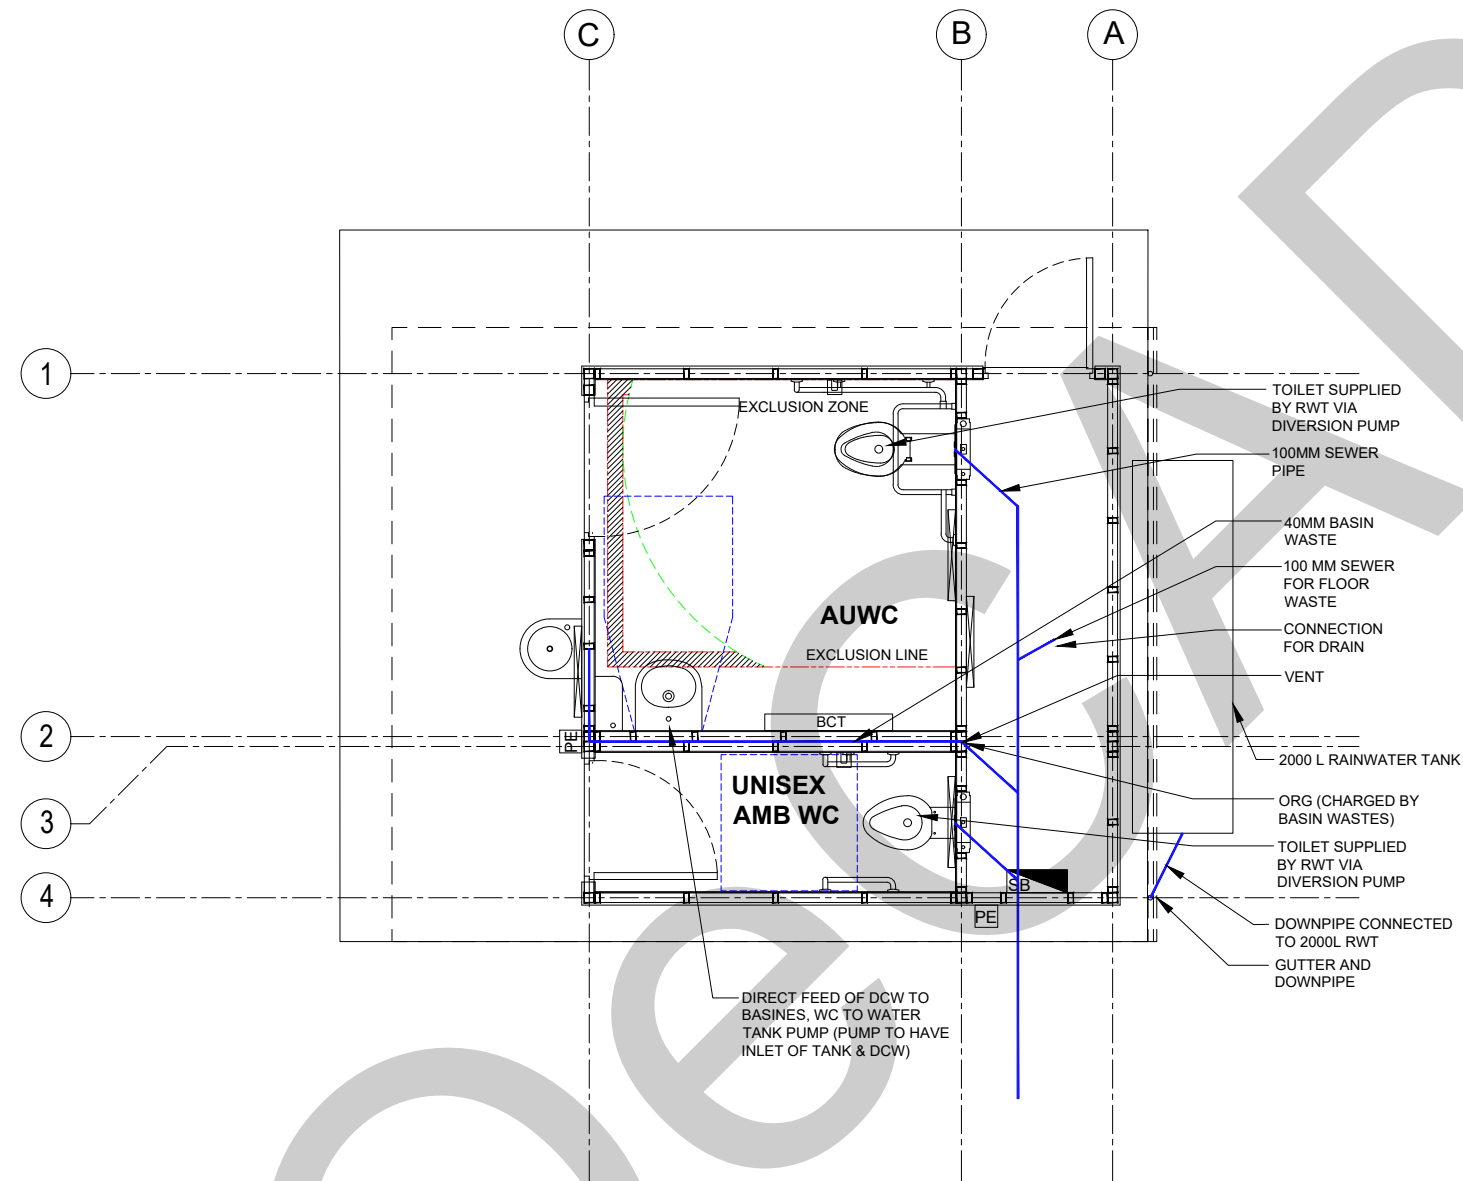

NOTES:
REFER HYDRAULIC DESIGN FROM SUPPLIER

A

7

HYDRAULIC PLAN

SCALE 1:50

Notes

REFER TO STRUCTURAL ENGINEER DRAWINGS FOR SLAB AND STEEL DETAILS

TOILET AMENITIES IS IN COMPLIANT WITH AS1428.1

LIGHTING - LED VANDALITE – WEATHERPROOF CLIPSAL TUFFLITE TUFF112LED. LOCATED AT LEAST 600MM FROM ENDS OF CHANGE TABLE.

PROVIDE SMOOTH THRESHOLD TRANSITION WITHOUT STEP OR LIP AT DOOR WAY.

PROVIDE LUMINANCE CONTRAST OF 30% BETWEEN DOOR, WALL AND/OR FRAME

Drawing Status

ISSUE FOR CONSTRUCTION

Rev	Description	Date

Client Name:

Project Name


Drawing Title

HYDRAULIC PLAN


Revision No.	Date	13.09.22
Drawn By	AXP	Scale 1:50
Approved By	ME	Format/Size A3

Drawing No.

49269MS_07

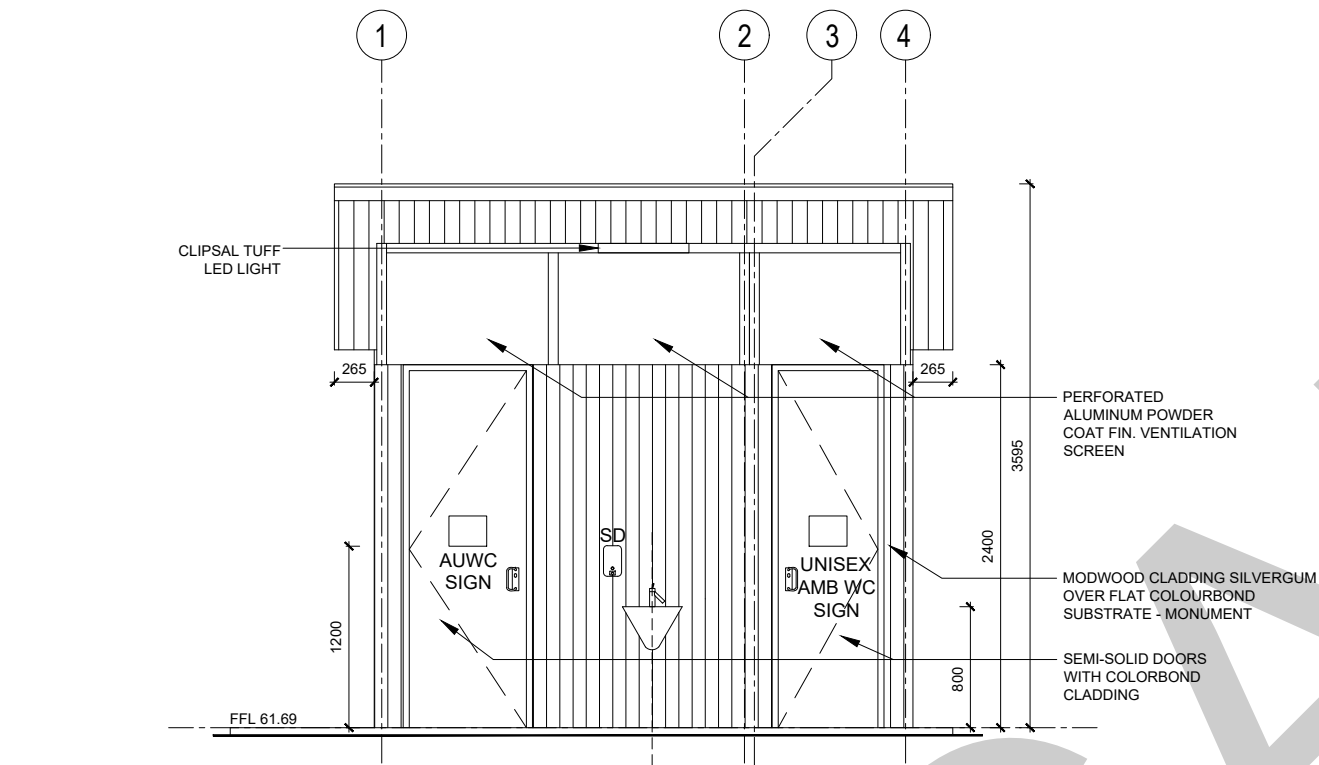

A FRONT SIDE ELEVATION A
8 SCALE 1:50

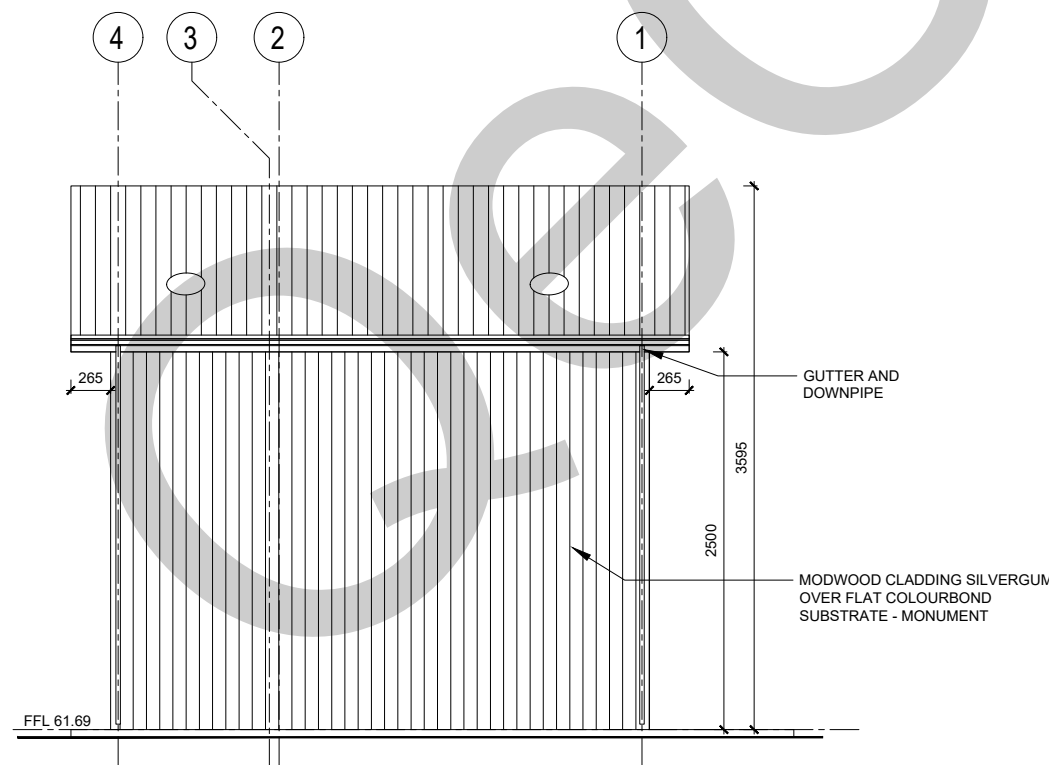

B REAR SIDE ELEVATION B
8 SCALE 1:50

Notes

REFER TO STRUCTURAL ENGINEER DRAWINGS FOR SLAB AND STEEL DETAILS

PROVIDE SMOOTH THRESHOLD TRANSITION WITHOUT STEP OR LIP AT DOOR WAY.

PROVIDE LUMINANCE CONTRAST OF 30% BETWEEN DOOR, WALL AND/OR FRAME

Drawing Status		
ISSUE FOR CONSTRUCTION		
Rev	Description	Date


Client Name:

Project Name


Drawing Title
EXTERNAL ELEVATIONS

Revision No.	Date	13.09.22
Drawn By	AXP	Scale 1:50
Approved By	ME	Format/Size A3

Drawing No. 49269MS_08

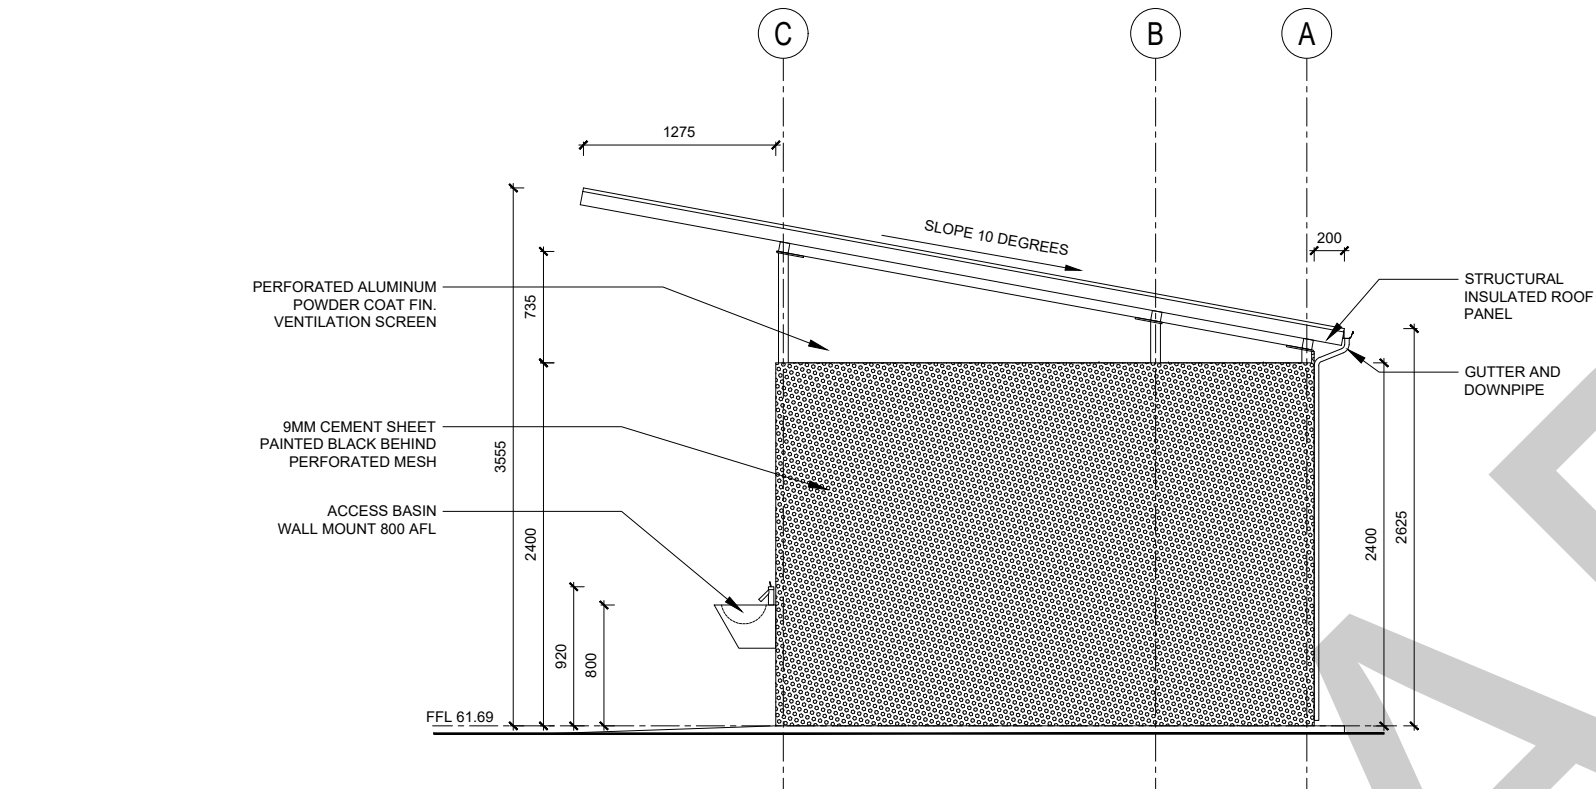

C RIGHT SIDE ELEVATION C
9 SCALE 1:50

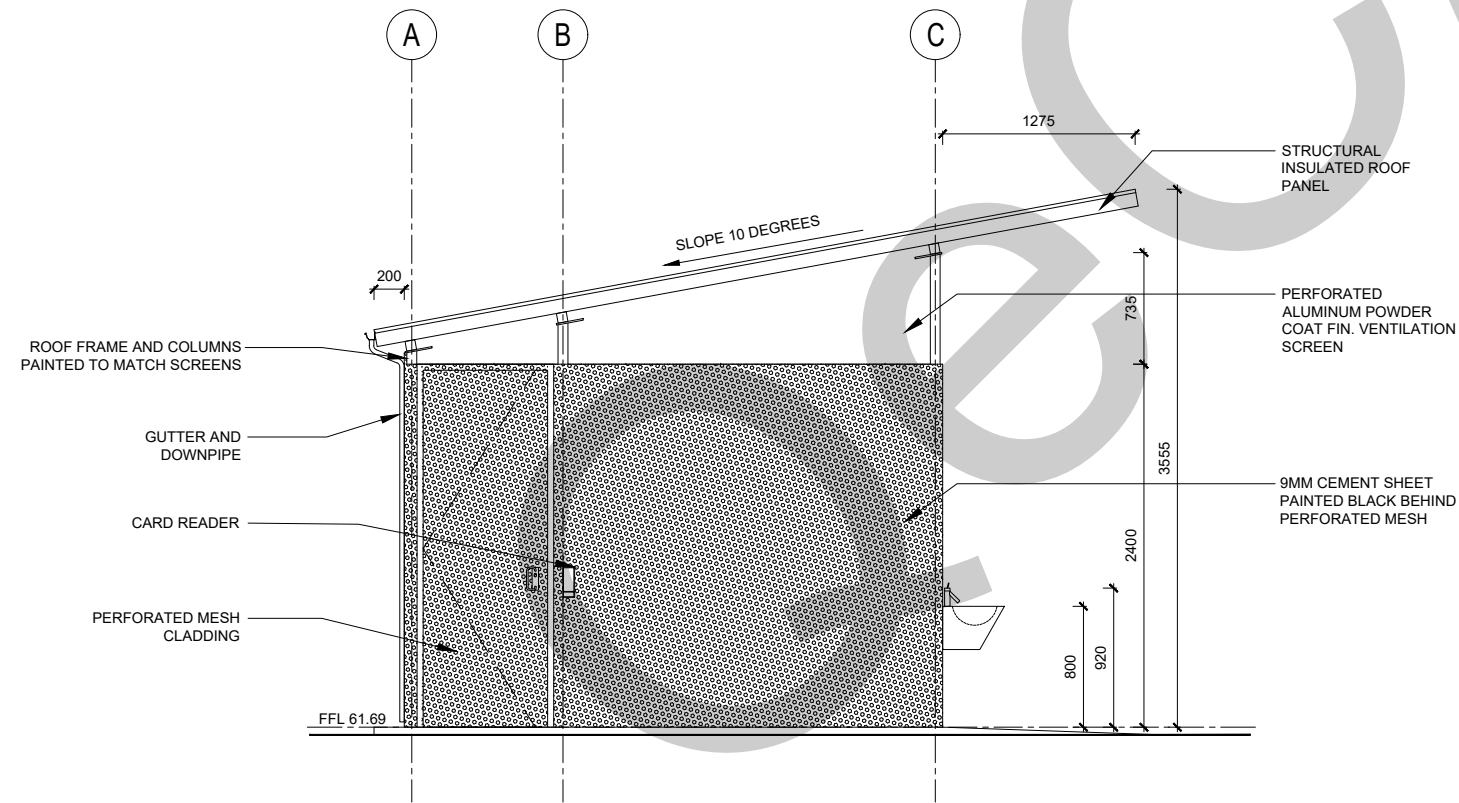

D LEFT SIDE ELEVATION D
9 SCALE 1:50

Notes

REFER TO STRUCTURAL ENGINEER DRAWINGS FOR SLAB AND STEEL DETAILS

PROVIDE SMOOTH THRESHOLD TRANSITION WITHOUT STEP OR LIP AT DOOR WAY.

PROVIDE LUMINANCE CONTRAST OF 30% BETWEEN DOOR, WALL AND/OR FRAME

Drawing Status
ISSUE FOR CONSTRUCTION

Rev	Description	Date


Client Name:

Project Name


Drawing Title
EXTERNAL ELEVATIONS

Revision No.	Date	13.09.22
Drawn By	AXP	Scale 1:50
Approved By	ME	Format/Size A3


Drawing No.
49269MS_09

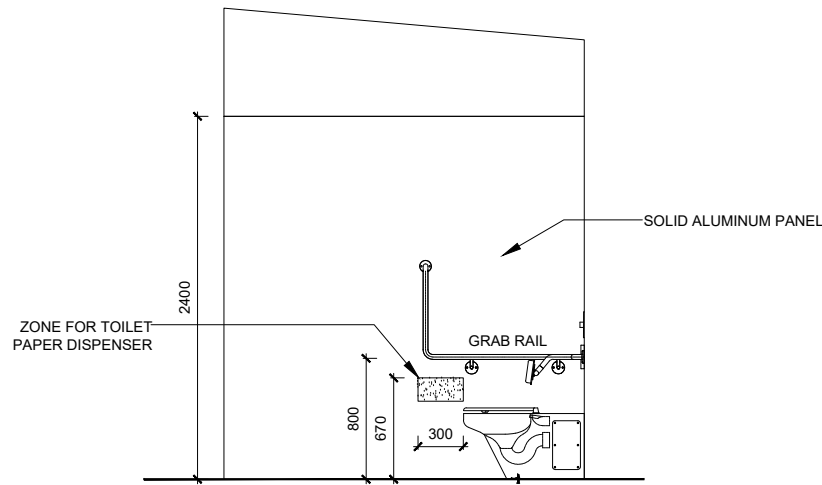


A ELEVATION A
10 SCALE 1:50

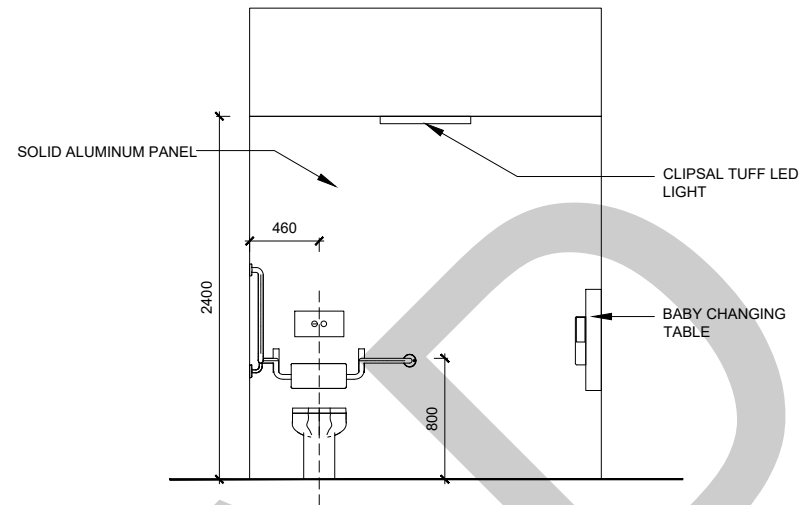

B ELEVATION B
10 SCALE 1:50

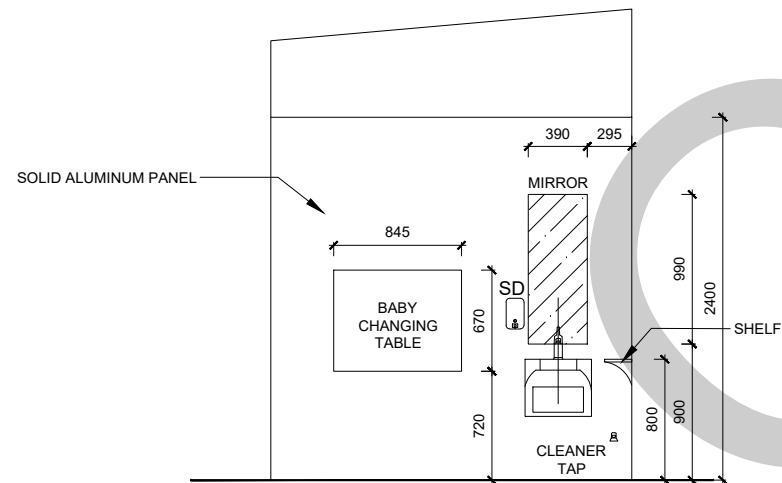

C ELEVATION C
10 SCALE 1:50

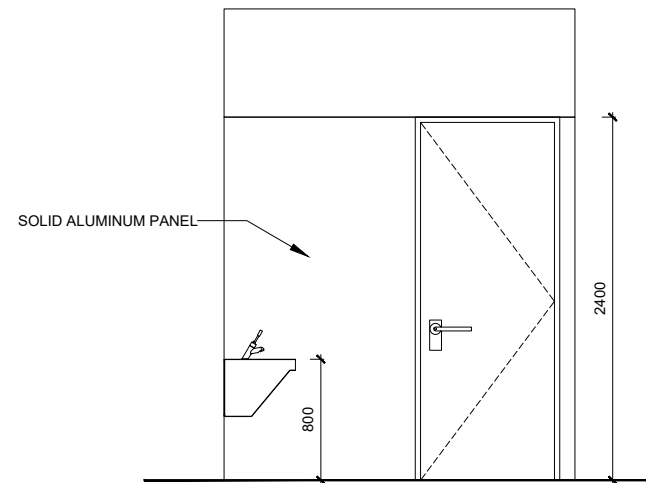

D ELEVATION D
10 SCALE 1:50

Notes

REFER TO STRUCTURAL ENGINEER DRAWINGS FOR SLAB AND STEEL DETAILS

TOILET AMENITIES IS IN COMPLIANT WITH AS1428.1

Drawing Status

ISSUE FOR CONSTRUCTION

Rev	Description	Date

Client Name:

Project Name


Drawing Title

INTERNAL ELEVATIONS


Revision No.	Date	13.09.22
Drawn By	AXP	Scale 1:50
Approved By	ME	Format/Size A3

Drawing No.


49269MS_10

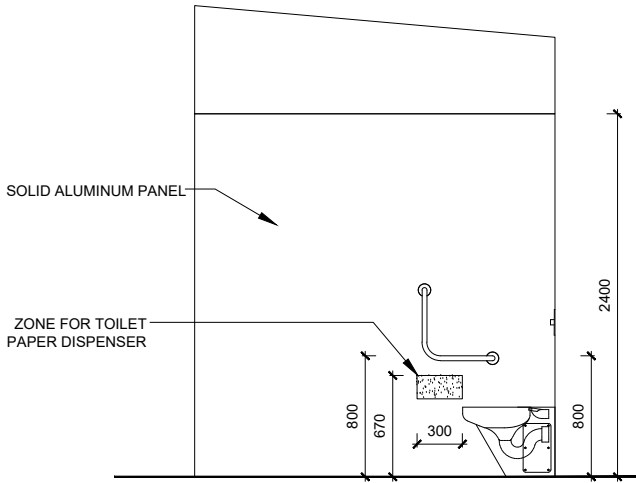


E ELEVATION E
11 SCALE 1:50

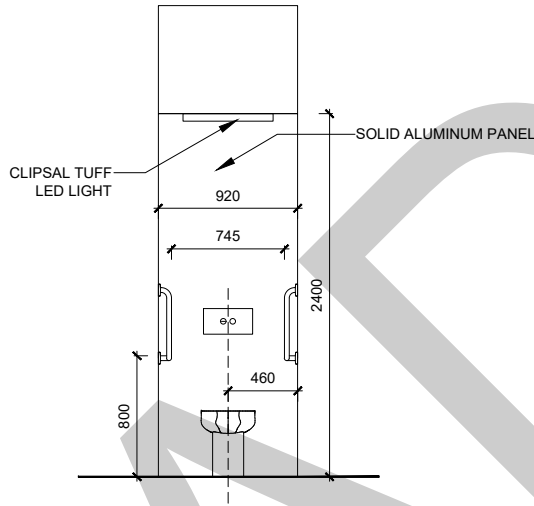

F ELEVATION F
11 SCALE 1:50

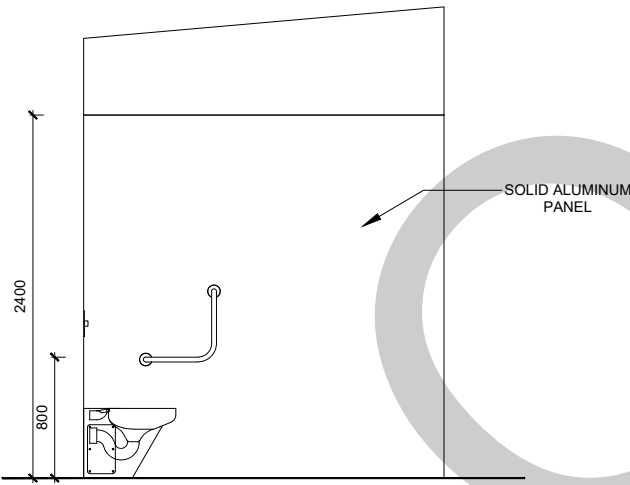

G ELEVATION G
11 SCALE 1:50

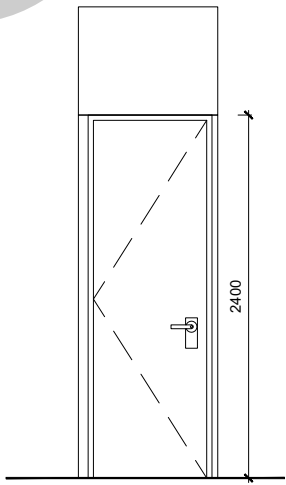

H ELEVATION H
11 SCALE 1:50

Notes

REFER TO STRUCTURAL ENGINEER DRAWINGS FOR SLAB AND STEEL DETAILS

TOILET AMENITIES IS IN COMPLIANT WITH AS1428.1

Drawing Status
ISSUE FOR CONSTRUCTION

Rev	Description	Date


Client Name:

Project Name

Drawing Title
INTERNAL ELEVATIONS


Revision No.	Date	13.09.22
Drawn By	AXP	Scale 1:50
Approved By	ME	Format/Size A3

Drawing No. 49269MS_11

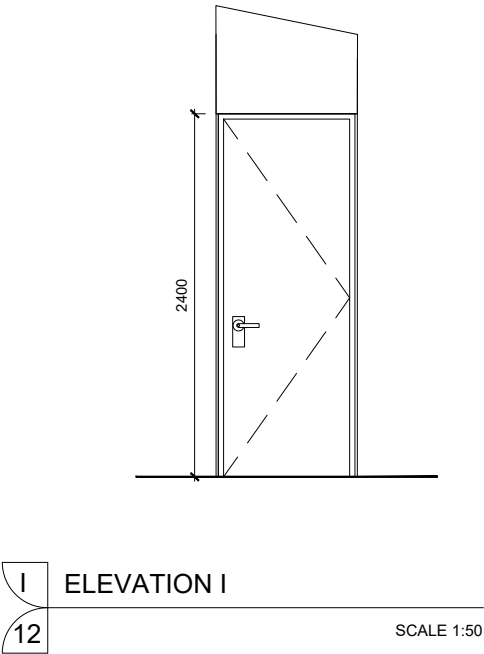


ELEVATION I

SCALE 1:50

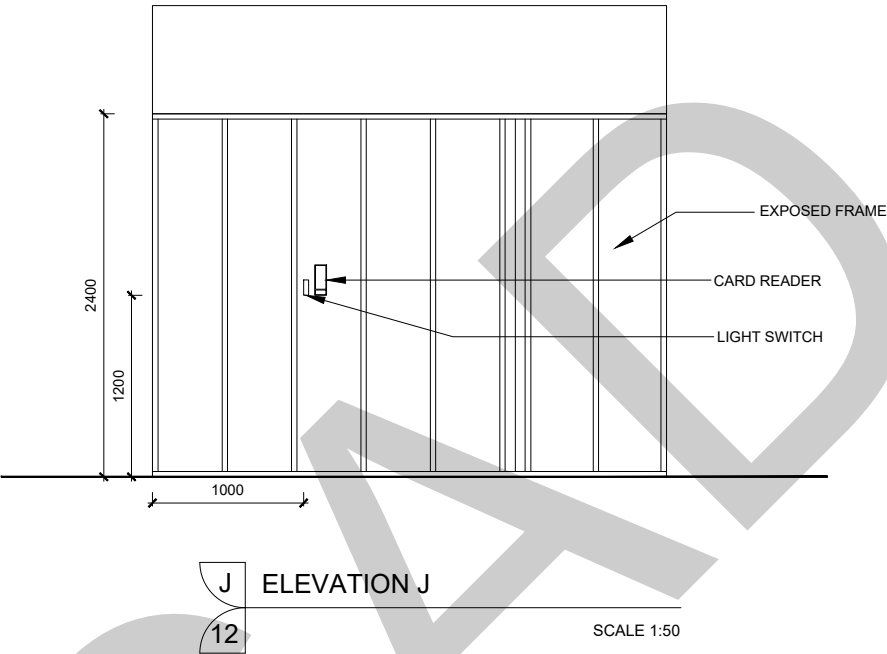


ELEVATION J

SCALE 1:50

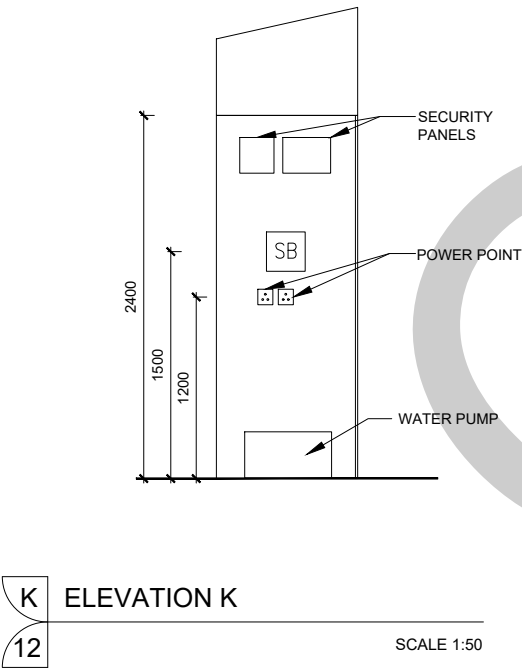

ELEVATION K

SCALE 1:50

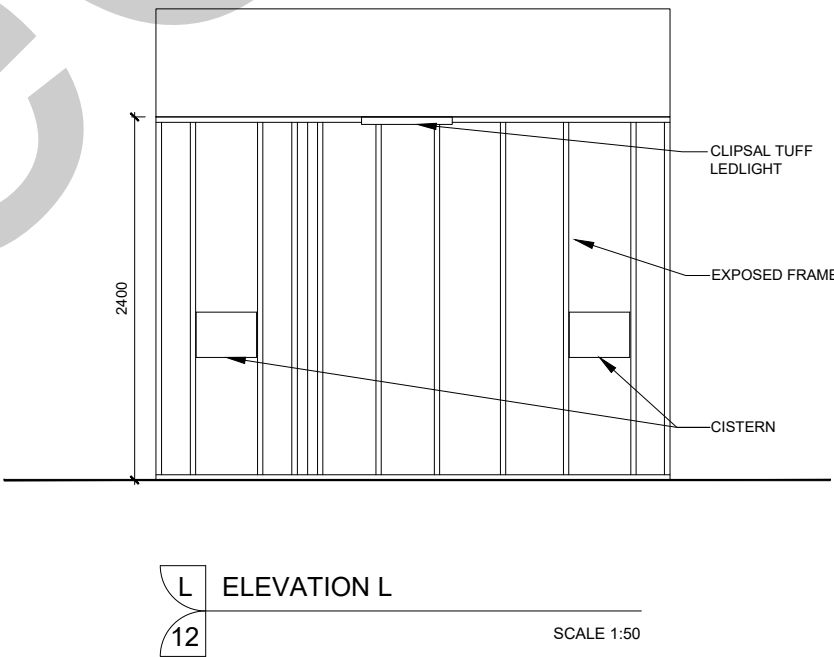

ELEVATION L

SCALE 1:50

Notes

REFER TO STRUCTURAL ENGINEER DRAWINGS FOR SLAB AND STEEL DETAILS

TOILET AMENITIES IS IN COMPLIANT WITH AS1428.1

WATER PUMP FOR SUPPLYING TO TOILETS WITH MAINS DIVERTER WHEN REQUIRED

Drawing Status

ISSUE FOR CONSTRUCTION

Rev	Description	Date

Client Name:

Project Name

Drawing Title

SERVICE AREA ELEVATIONS

Revision No.	Date	13.09.22
Drawn By	AXP	Scale 1:50
Approved By	ME	Format/Size A3

Drawing No.

49269MS_12

FIXTURES & FITTINGS SCHEDULE			
REF.	QUANTITY	FIXTURES	DISCRIPTION
S-001	1	Toilet Pan	Stoddart Tamper Proof- Stainless Steel – TP.3 Accessible Toilet Pan including fold down seat
S-002	1	Toilet Pan	Stoddart Tamper Proof- Stainless Steel – TP.3 Ambulant Toilet Pan
S-003	2	Cisterns	Caroma Invisi II Concealed cisterns Induct/ Inwall/ Inceiling- Single Flush-Plastic Finish
S-004	2	Flush Controls	Wall Mounted - Caroma Care Dual Flush Controls
S-005	2	Accessible Basin	RBA-RBA8867-100 benefit Basin Wall mounted- Stainless Steel Finish
S-006	1	Wash Down Tap	Tamper Proof Cleaners Tap (One located in service area)
S-007	2	Accessible Basin Tap	Enware TFC745L Delabie Lever Handle Timed Flow Taps for Accessible Cubicles- Stainless Steel Finish
S-008	1	Strip Drain	100 x 20 Stainless Steel Grated Strip Drain
S-009	1	Mirror	RBA8117- 101 Single Sheet Reflective Polycarbonate Mirror 390W x 990H x 6mm THK
S-010	1	Shelves	Metlam ML950_12 - Mounted to AS1428
S-011	2	Toilet Roll Dispenser	Metlam ML841 Jumbo Toilet Roll Dispenser - Stainless Steel Finish
S-012	1	Grab Rails	RBA-RBA4050-229 Wraparound Grabrail & Backrest- Stainless Steel Finish
S-013	2	Grab Rails	RBA- RBA4090-450 90" Ambulant Grab Rail- Stainless Steel Finish
S-014	1	Baby Change Table	Metlam ML8100H - Surface Mounted Installation to AS1428.1
S-015	3	Signage	Amenities Signage: - Baby Change Accessible Signs (unisex) -1 Ambulant sign(Unisex) Amenities Signage - 1 AUWC Signage
S-016	2	Soap Dispenser	Metlam ML_605AS_N - Internal Nylon Lining - Stainless Steel Finish: -1 Accessible Cubicle - 1 External Basin
E-001	4	Electrical	Clipsal TUFF LED Vandal Fluro with built-in microwave motion sensor fitted

COLORS & MATERIAL SCHEDULE			
REF.	MATERIAL		DESCRIPTION
F-001	Exterior Cladding	Custom	Front and Rear: Modwood silvergum on Flat colorbond substrate. Substrate, Sides: Custom Pic Perf Cladding over 9mm Exotec painted black
F-002	Interior Cladding	Aluminium Panel	-
F-003	Ventilation Screens	Perforated Aluminium – powder coated:	-
F-004	Doors	Colorbond Clad	3 X Hinge, Butt, 100X75X2.5 BB SS 1 X LW3572XRNCSC Lock, Anti Lockout Vestibule Lock 1 X AH570CYLSC Oval Cylinder 1 X PDE-ES9000 Preloaded Electric Strike - Frame Mounted 1 X DO6680SSS Int VF Plate W/CYL Hole & Cranked Pull 316 SSteel 1 X DO6606-30SSS Noosa Lever INT VF Plate Plain 316 SSteel 1 X DO5309SSS Privacy Slotted Indicating Emergency Button 316SSSTEEL 1 X DO5310SSS 5310 SSS, Disabled Turn Snib 316SSTEEL 1 X DO2208SS Privacy Bolt SSS
F-005	Roofing	Polycarbonate panels with Skylights	Roofing shall be Structural Insulated Panel System. Solartube dia 250mm
F-006	Floors	Concrete	SP-1 Finish Allgrind Epoxy Floor Coating 'Doncaster Grey'

Notes

REFER TO STRUCTURAL ENGINEER DRAWINGS FOR SLAB AND STEEL DETAILS

TOILET AMENITIES IS IN COMPLIANT WITH AS1428.1

Drawing Status

ISSUE FOR CONSTRUCTION

Rev	Description	Date

Client Name:

Project Name

Drawing Title

SCHEDULE

Revision No.	Date	13.09.22
Drawn By	AXP	Scale N/A
Approved By	ME	Format/Size A3

Drawing No.

49269MS_13