



1 FLOOR PLAN
1:30

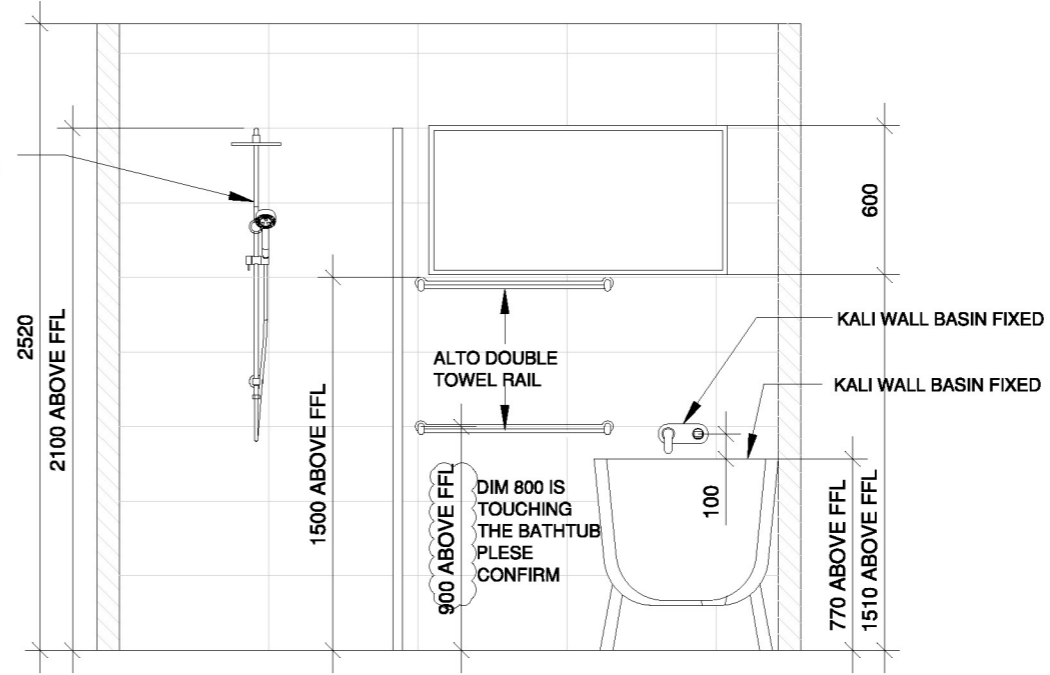


2 ELEVATION-A
1:30

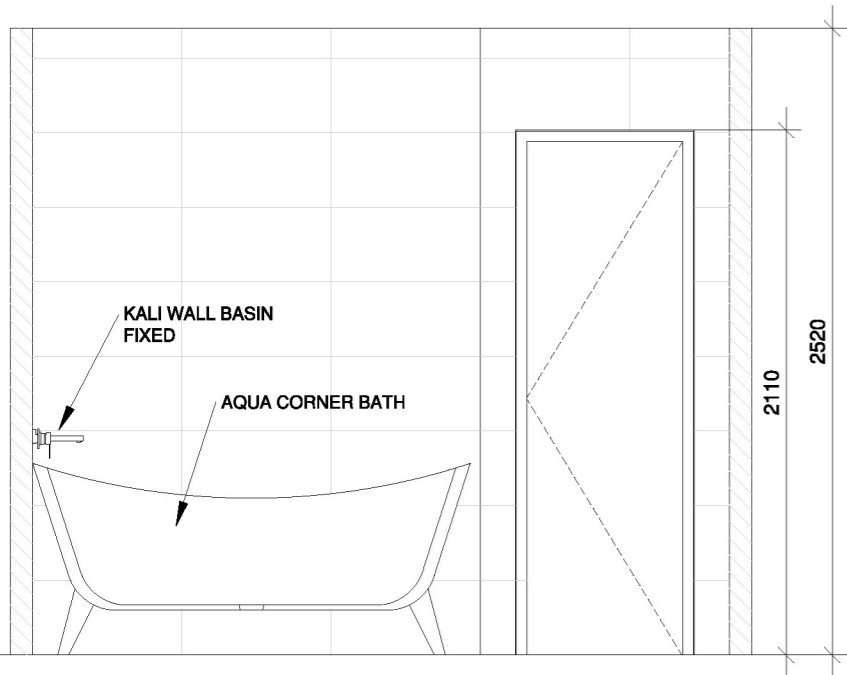

3 ELEVATION-B
1:30



4 ELEVATION-C
1:30

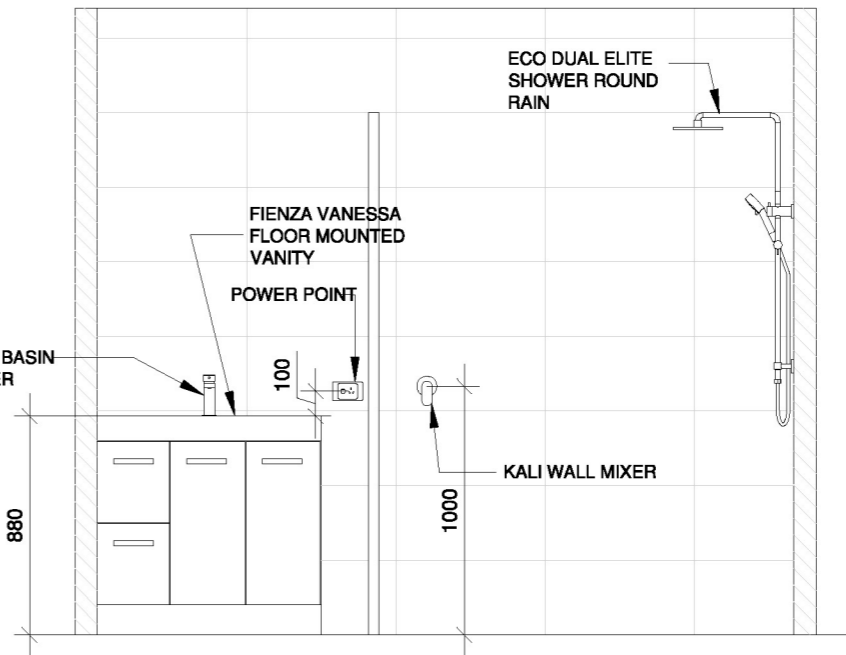

5 ELEVATION-D
1:30

Project Name

Drawing Title

Rev. No.	Description	Date
-	-	-






Scale 1:30

Date 24Feb17

Revision No.

Sheet No.

01 / 01

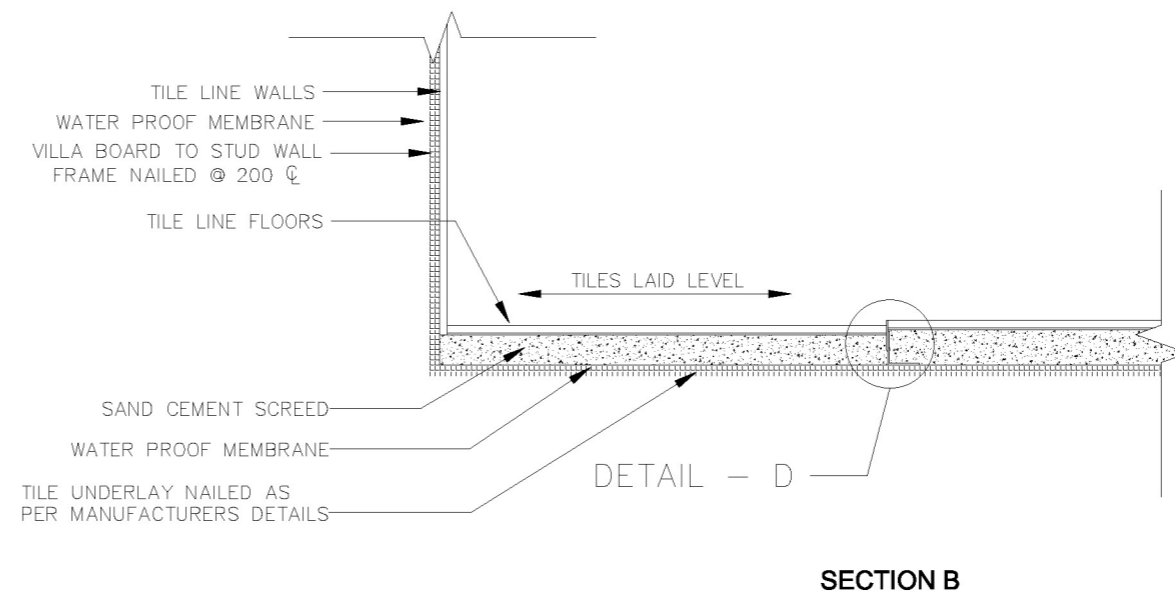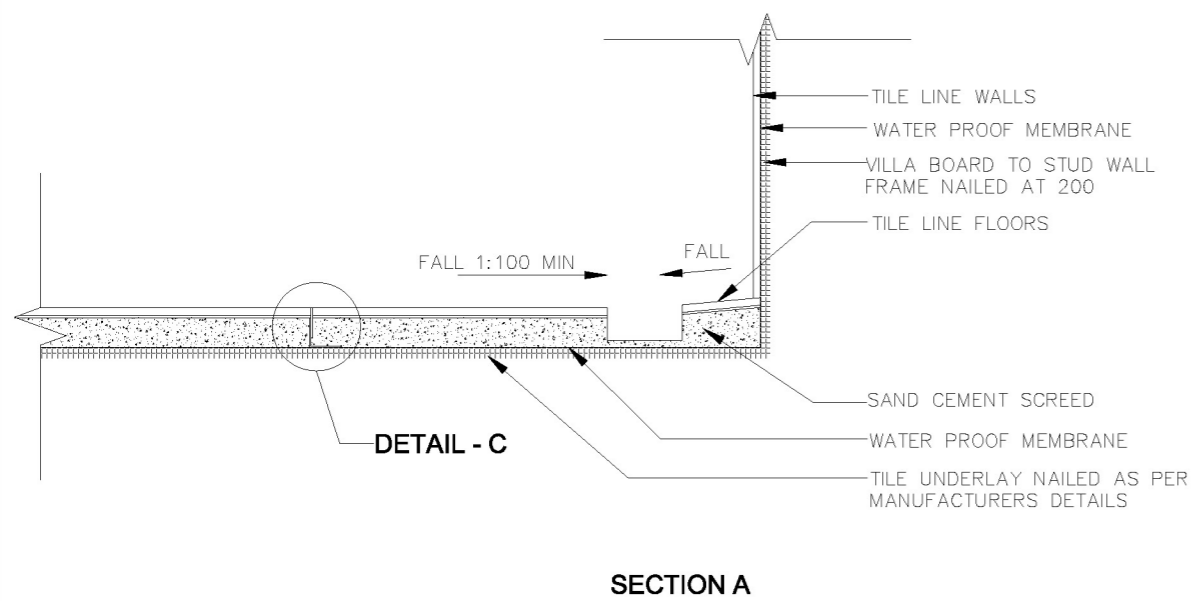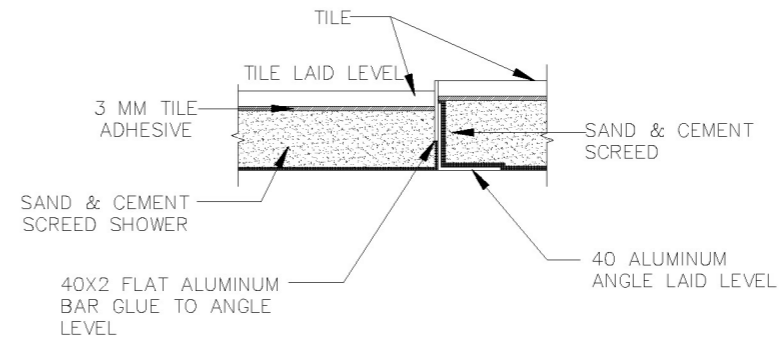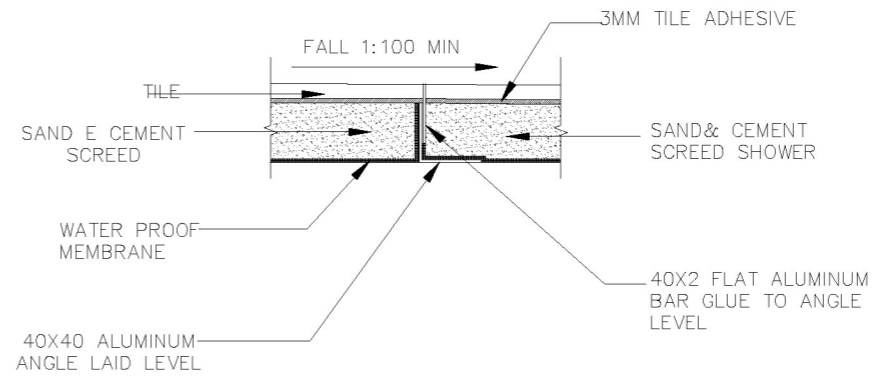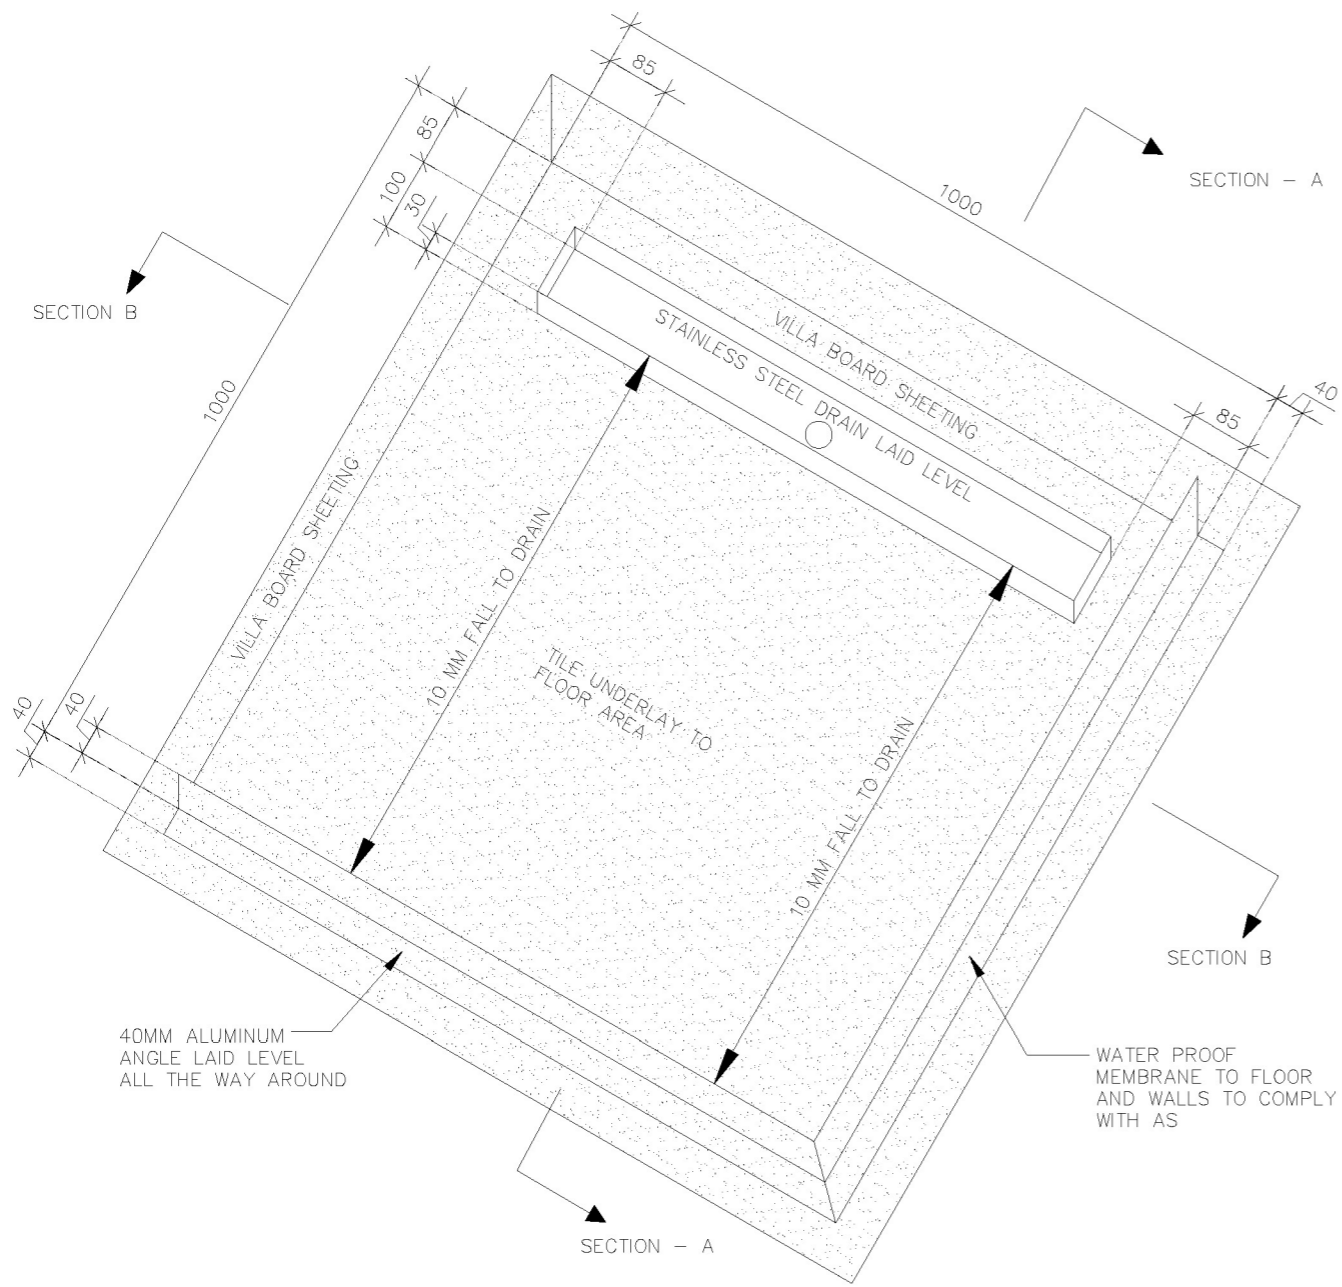

Project Name

Drawing Title

Rev. No.	Description	Date
-	-	-

Scale VARIES

Date 24 FEB 17

Revision No.

Sheet No.

02 / 02