


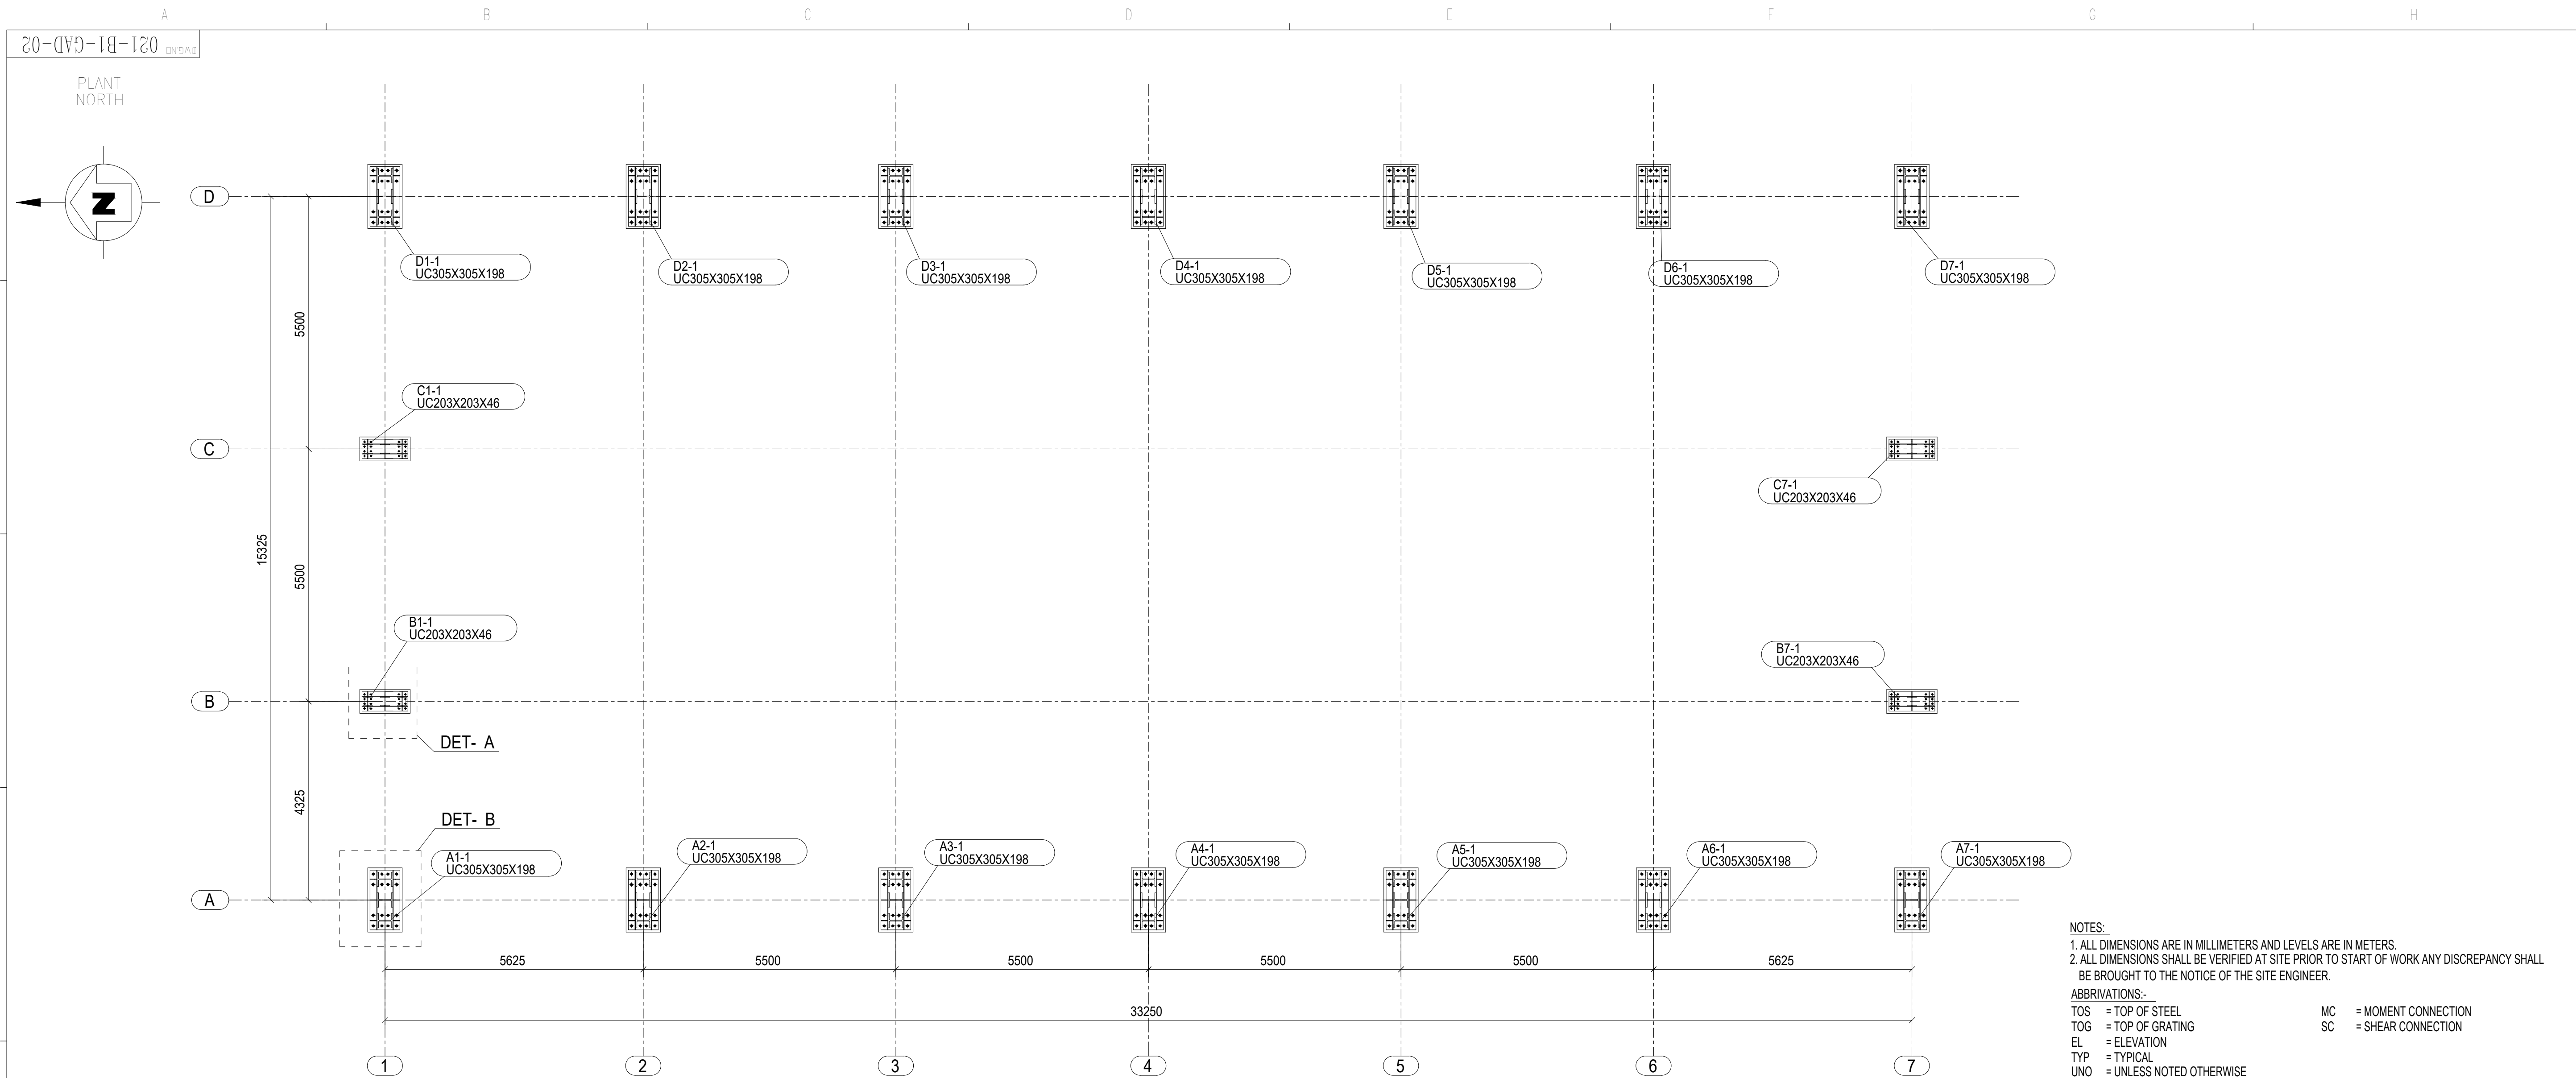

NOTES:
1. ALL DIMENSIONS ARE IN MILLIMETERS AND LEVELS ARE IN METERS.
2. ALL DIMENSIONS SHALL BE VERIFIED AT SITE PRIOR TO START OF WORK ANY DISCREPANCY SHALL BE BROUGHT TO THE NOTICE OF THE SITE ENGINEER.

ABBREVIATIONS:-
TOS = TOP OF STEEL
TOG = TOP OF GRATING
EL = ELEVATION
TYP = TYPICAL
UNO = UNLESS NOTED OTHERWISE
CL = CENTER LINE
BOBP = BOTTOM OF BASE PLATE
BOP = BOTTOM OF PORTAL
BOCP = BOTTOM OF CAP PLATE

MC = MOMENT CONNECTION
SC = SHEAR CONNECTION

REV.	DATE	DESCRIPTION	DEC	EPC	OWNER

DEC SERVICES:

EPC CONTRACTOR: PMC:

OWNER:

PROJECT: DIAMOND UNIT: COAL HANDLING SYSTEM

DAHEJ INDIA
DESIGNED BY LTTS DATE 08/05/2019
DRAWN BY DATE
CHECKED BY DATE
APPROVED BY DATE

TITLE: PLAN AT EL+0.300(BOBP) COAL HANDLING SYSTEM

SCALE	PROJECT NO.	DRAWING NUMBER	SHEET	REV.
-	D-0811-01-01	021-B1-GAD-02	A1	1

REFERENCE DRAWINGS:	
021-B1-SE-DAL-401-SH-1 OF 3	GA DRAWING FOR COAL HANDLING SYSTEM (PLAN AT BASE PLATE EL+0.300MT.LEV.)
021-B1-SE-DAL-401-SH-2 OF 3	GA DRAWING FOR COAL HANDLING SYSTEM (ELEVATION ALONG GRID -1" & 7")
021-B1-SE-DAL-401-SH-3 OF 3	GA DRAWING FOR COAL HANDLING SYSTEM (ELEVATION ALONG GRID -1" & 7")
021-B1-SE-DAL-402-SH-1 OF 2	GA DRAWING FOR COAL HANDLING SYSTEM ROOF PLAN DETAIL
021-B1-SE-DAL-402-SH-2 OF 2	DETAILS OF CONNECTIONS FOR COAL HANDLING SYSTEM
021-B1-SE-DAL-403-SH-1 OF 1	PIPE RACK GENERAL ARRANGMENT FOR COAL HANDLING SYSTEM
021-B1-CE-DIN-001	LAYOUT & DETAILS OF FOUNDATION
017-GN-SE-TEN-001	GENERAL NOTES FOR FABRICATION WORKS

