


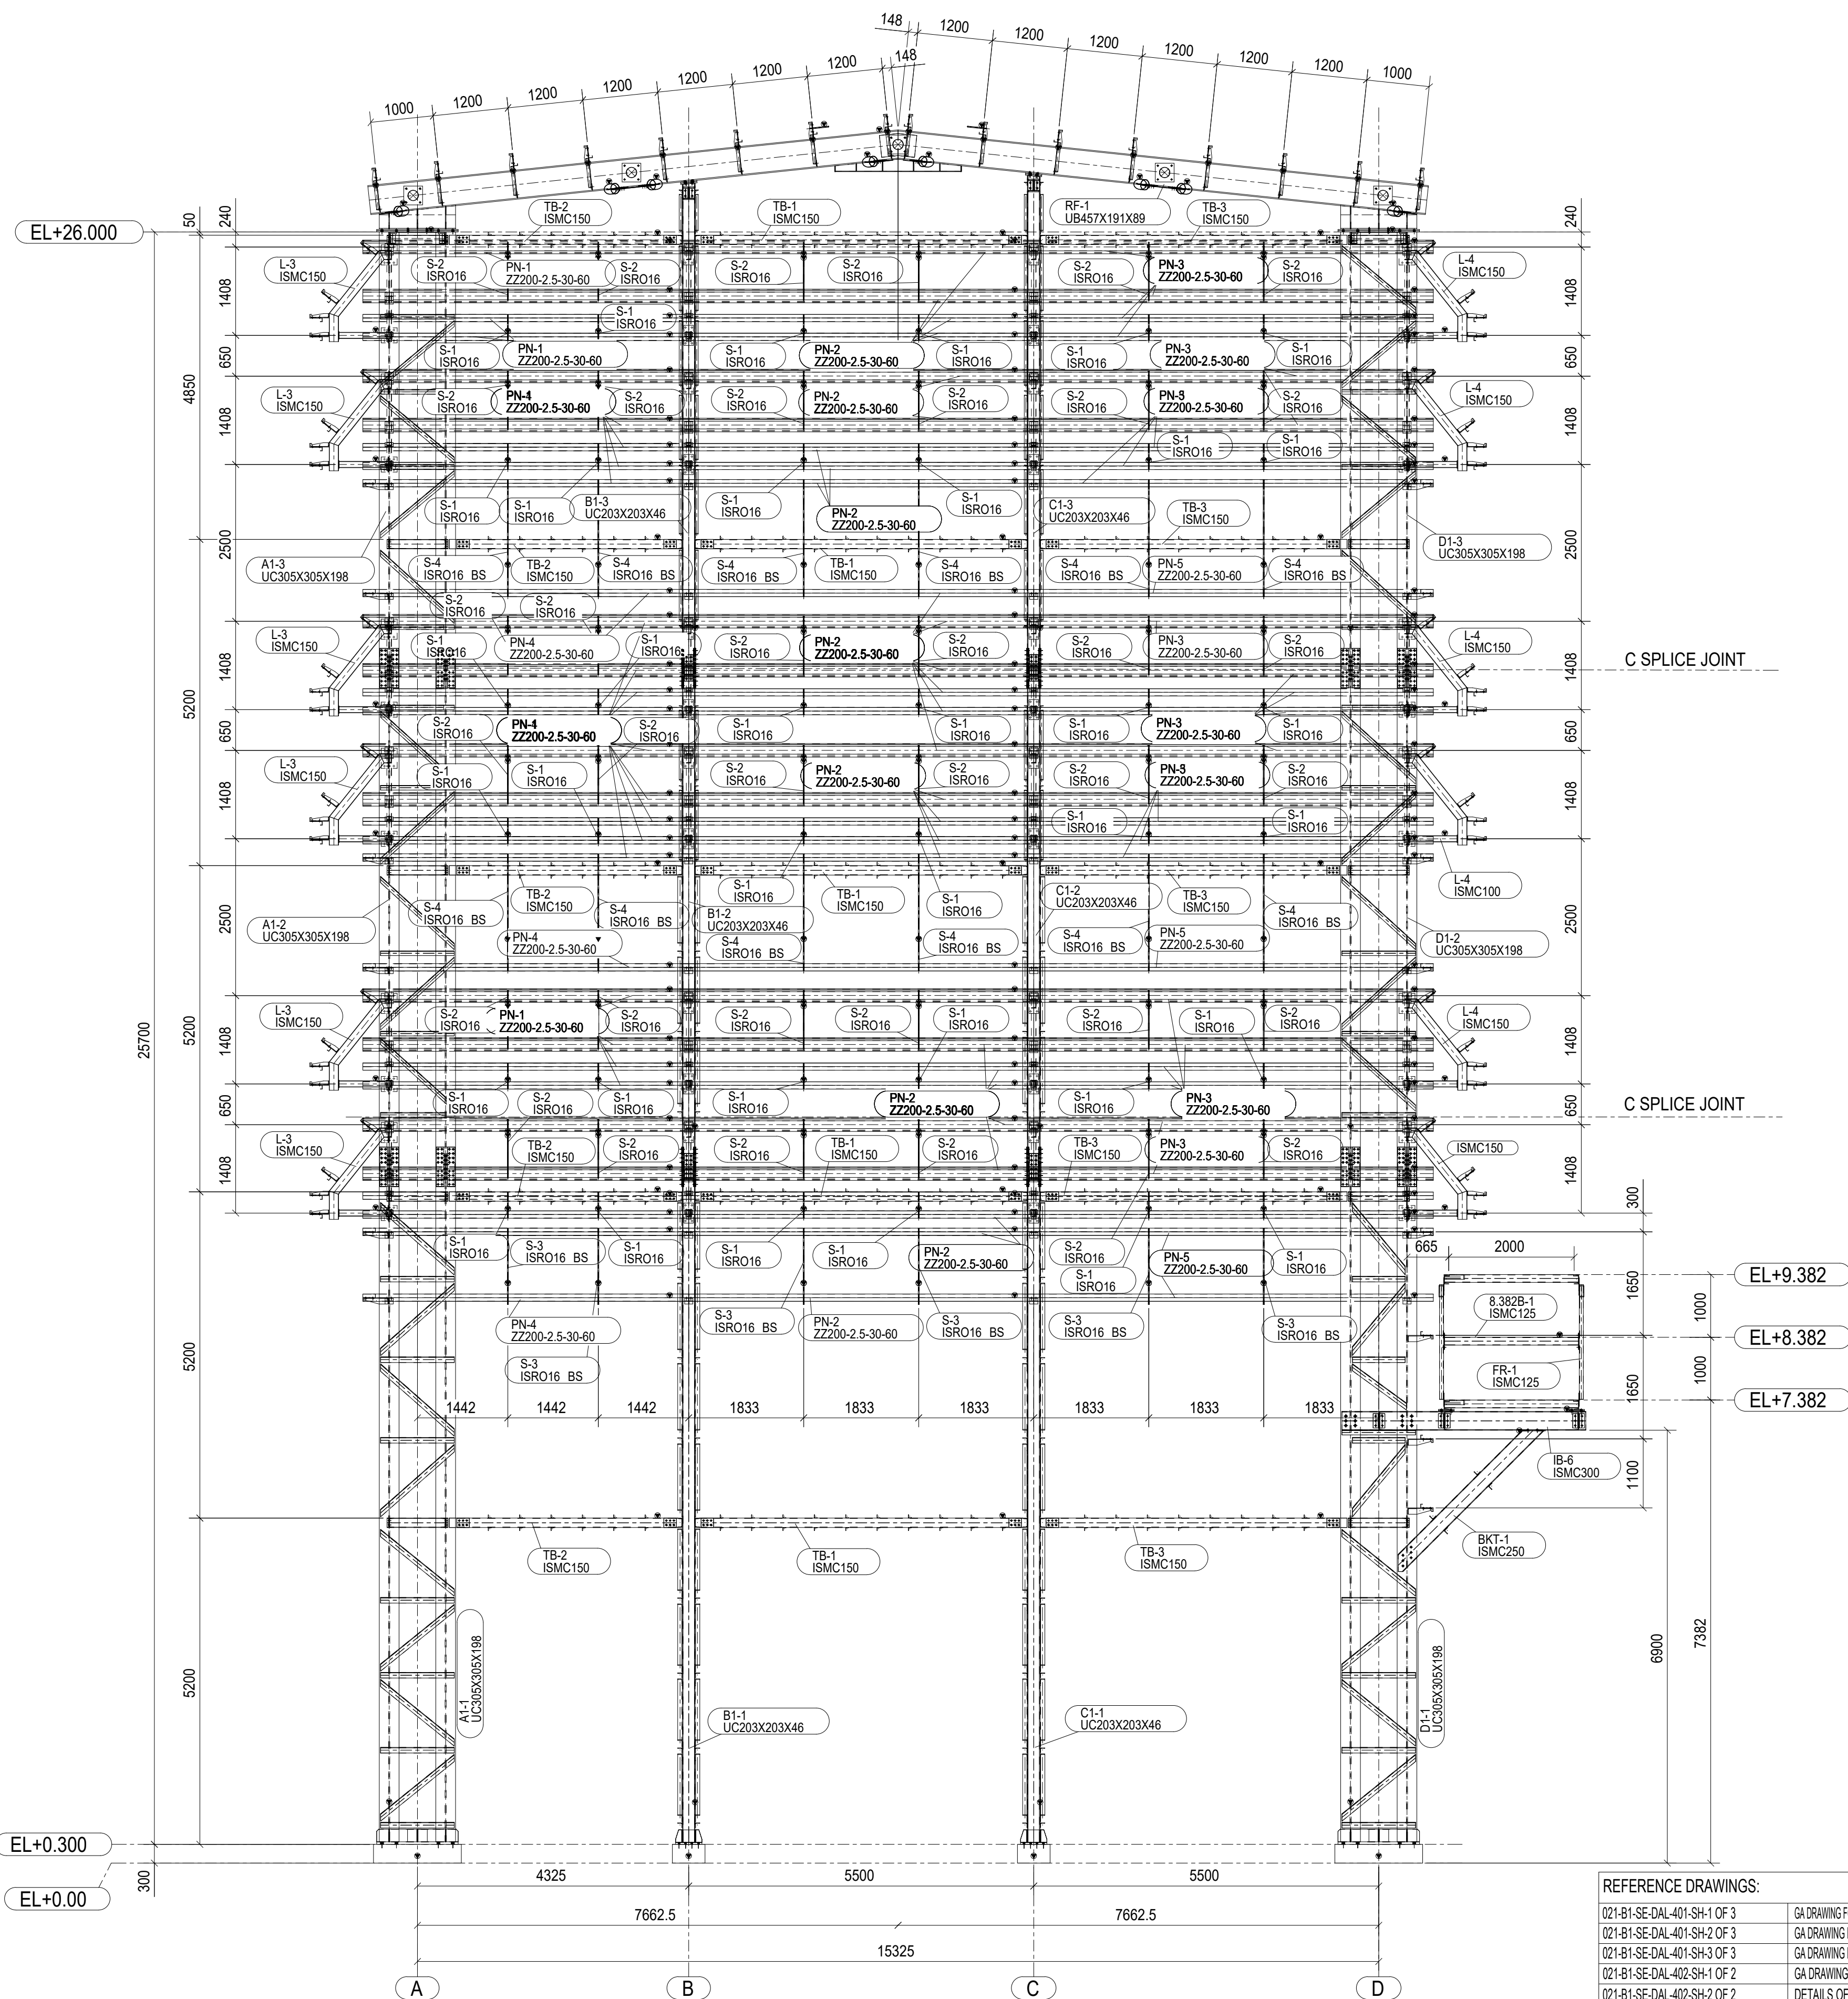

ELEVATION ALONG GRID 1

NOTES:
1. ALL DIMENSIONS ARE IN MILLIMETERS AND LEVELS ARE IN METERS.
2. ALL DIMENSIONS SHALL BE VERIFIED AT SITE PRIOR TO START OF WORK ANY DISCREPANCY SHALL BE BROUGHT TO THE NOTICE OF THE SITE ENGINEER.

ABBREVIATIONS:-
TOS = TOP OF STEEL
TOG = TOP OF GRATING
EL = ELEVATION
TYP = TYPICAL
UNC = UNLESS NOTED OTHERWISE
CL = CENTER LINE
BOBP = BOTTOM OF BASE PLATE
BOP = BOTTOM OF PORTAL
BOCP = BOTTOM OF CAP PLATE

MC = MOMENT CONNECTION
SC = SHEAR CONNECTION

REV.	DATE	DESCRIPTION	DEC	EPC	OWNER

DEC SERVICES:

EPC CONTRACTOR:

PMC:

OWNER:

PROJECT:

DIAMOND

UNIT:

COAL HANDLING SYSTEM

DAHEJ

INDIA

DESIGNED BY

LTTS

DATE

08/05/2019

DRAWN BY

DATE

CHECKED BY

DATE

APPROVED BY

DATE

SCALE

-

TITLE:

ELEVATION ALONG GRID-1
COAL HANDLING SYSTEM

PROJECT NO.

D-0811-01-01

DRAWING NUMBER

021-B1-GAD-05

SHEET

A1

REV.

0

REFERENCE DRAWINGS:

021-B1-SE-DAL-401-SH-1 OF 3	GA DRAWING FOR COAL HANDLING SYSTEM (PLAN AT BASE PLATE EL+0.300MT LEV)
021-B1-SE-DAL-401-SH-2 OF 3	GA DRAWING FOR COAL HANDLING SYSTEM (ELEVATION ALONG GRID - 'Y' & '7')
021-B1-SE-DAL-401-SH-3 OF 3	GA DRAWING FOR COAL HANDLING SYSTEM (ELEVATION ALONG GRID - 'A' & '1')
021-B1-SE-DAL-402-SH-1 OF 2	GA DRAWING FOR COAL HANDLING SYSTEM ROOF PLAN DETAIL
021-B1-SE-DAL-402-SH-2 OF 2	DETAILS OF CONNECTIONS FOR COAL HANDLING SYSTEM
021-B1-SE-DAL-403-SH-1 OF 1	PIPE RACK GENERAL ARRANGEMENT FOR COAL HANDLING SYSTEM
021-B1-CE-DFN-401	LAYOUT & DETAILS OF FOUNDATION
017-GN-SE-TEN-001	GENERAL NOTES FOR FABRICATION WORKS