


[illegible]




| FLOOR FINISH SCHEDULE |                |
|-----------------------|----------------|
| REF                   | DESCRIPTION    |
| CT:005                | PORCELAIN TILE |
| CT:006                | PORCELAIN TILE |
| ST:006                | MARBLE         |

DRAWING STATUS:  
**DWG-STATUS-DESIGN**

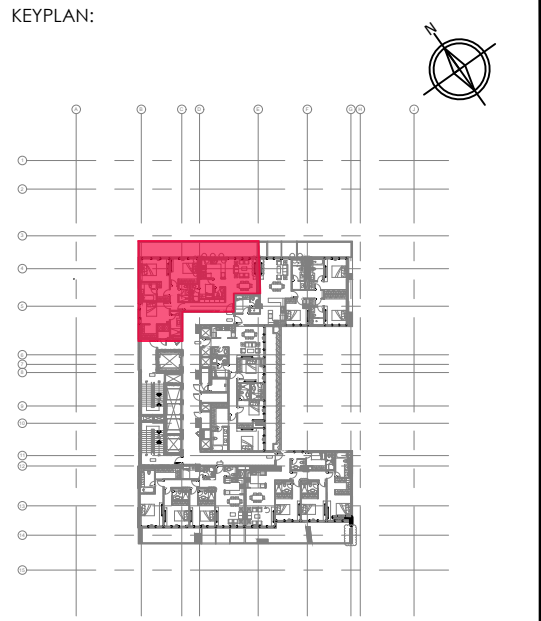

- NOTES:
- THIS DRAWING IS NOT SUITABLE FOR ANYTHING OTHER THAN THE PURPOSE INTENDED FOR.
  - THIS DRAWING IS NOT SUITABLE FOR USE OF MARKETING, TENDER OR CONSTRUCTION.
  - THIS DRAWING IS COPYRIGHT OF OPAL INTERIORS AND MUST NOT BE RETAINED, COPIED OR SIZED WITHOUT APPROVAL OR BEYOND SCHEMATIC DESIGN.
- GENERAL NOTES:
- DO NOT SCALE FROM THE DRAWINGS.
  - ALL DIMENSIONS ARE IN MILLIMETERS AND LEVELS ARE IN METERS UNLESS NOTED OTHERWISE. ALL DIMENSIONS TO BE VERIFIED ON SITE & APPROVED BY THE ENGINEER.
  - ALL DRAWINGS SHOULD BE READ IN CONJUNCTION WITH OTHER RELEVANT ARCHITECTURAL, STRUCTURAL, MECHANICAL AND ELECTRICAL DRAWINGS AND ALL RELEVANT SECTIONS OF THE SPECIFICATIONS. ANY DISCREPANCIES ARE TO BE BROUGHT TO THE ATTENTION OF THE ARCHITECT AND RESOLVED BEFORE COMMENCEMENT OF ANY WORK.

| NO. | DATE | BY | DESCRIPTION |
|-----|------|----|-------------|
|     |      |    |             |
|     |      |    |             |
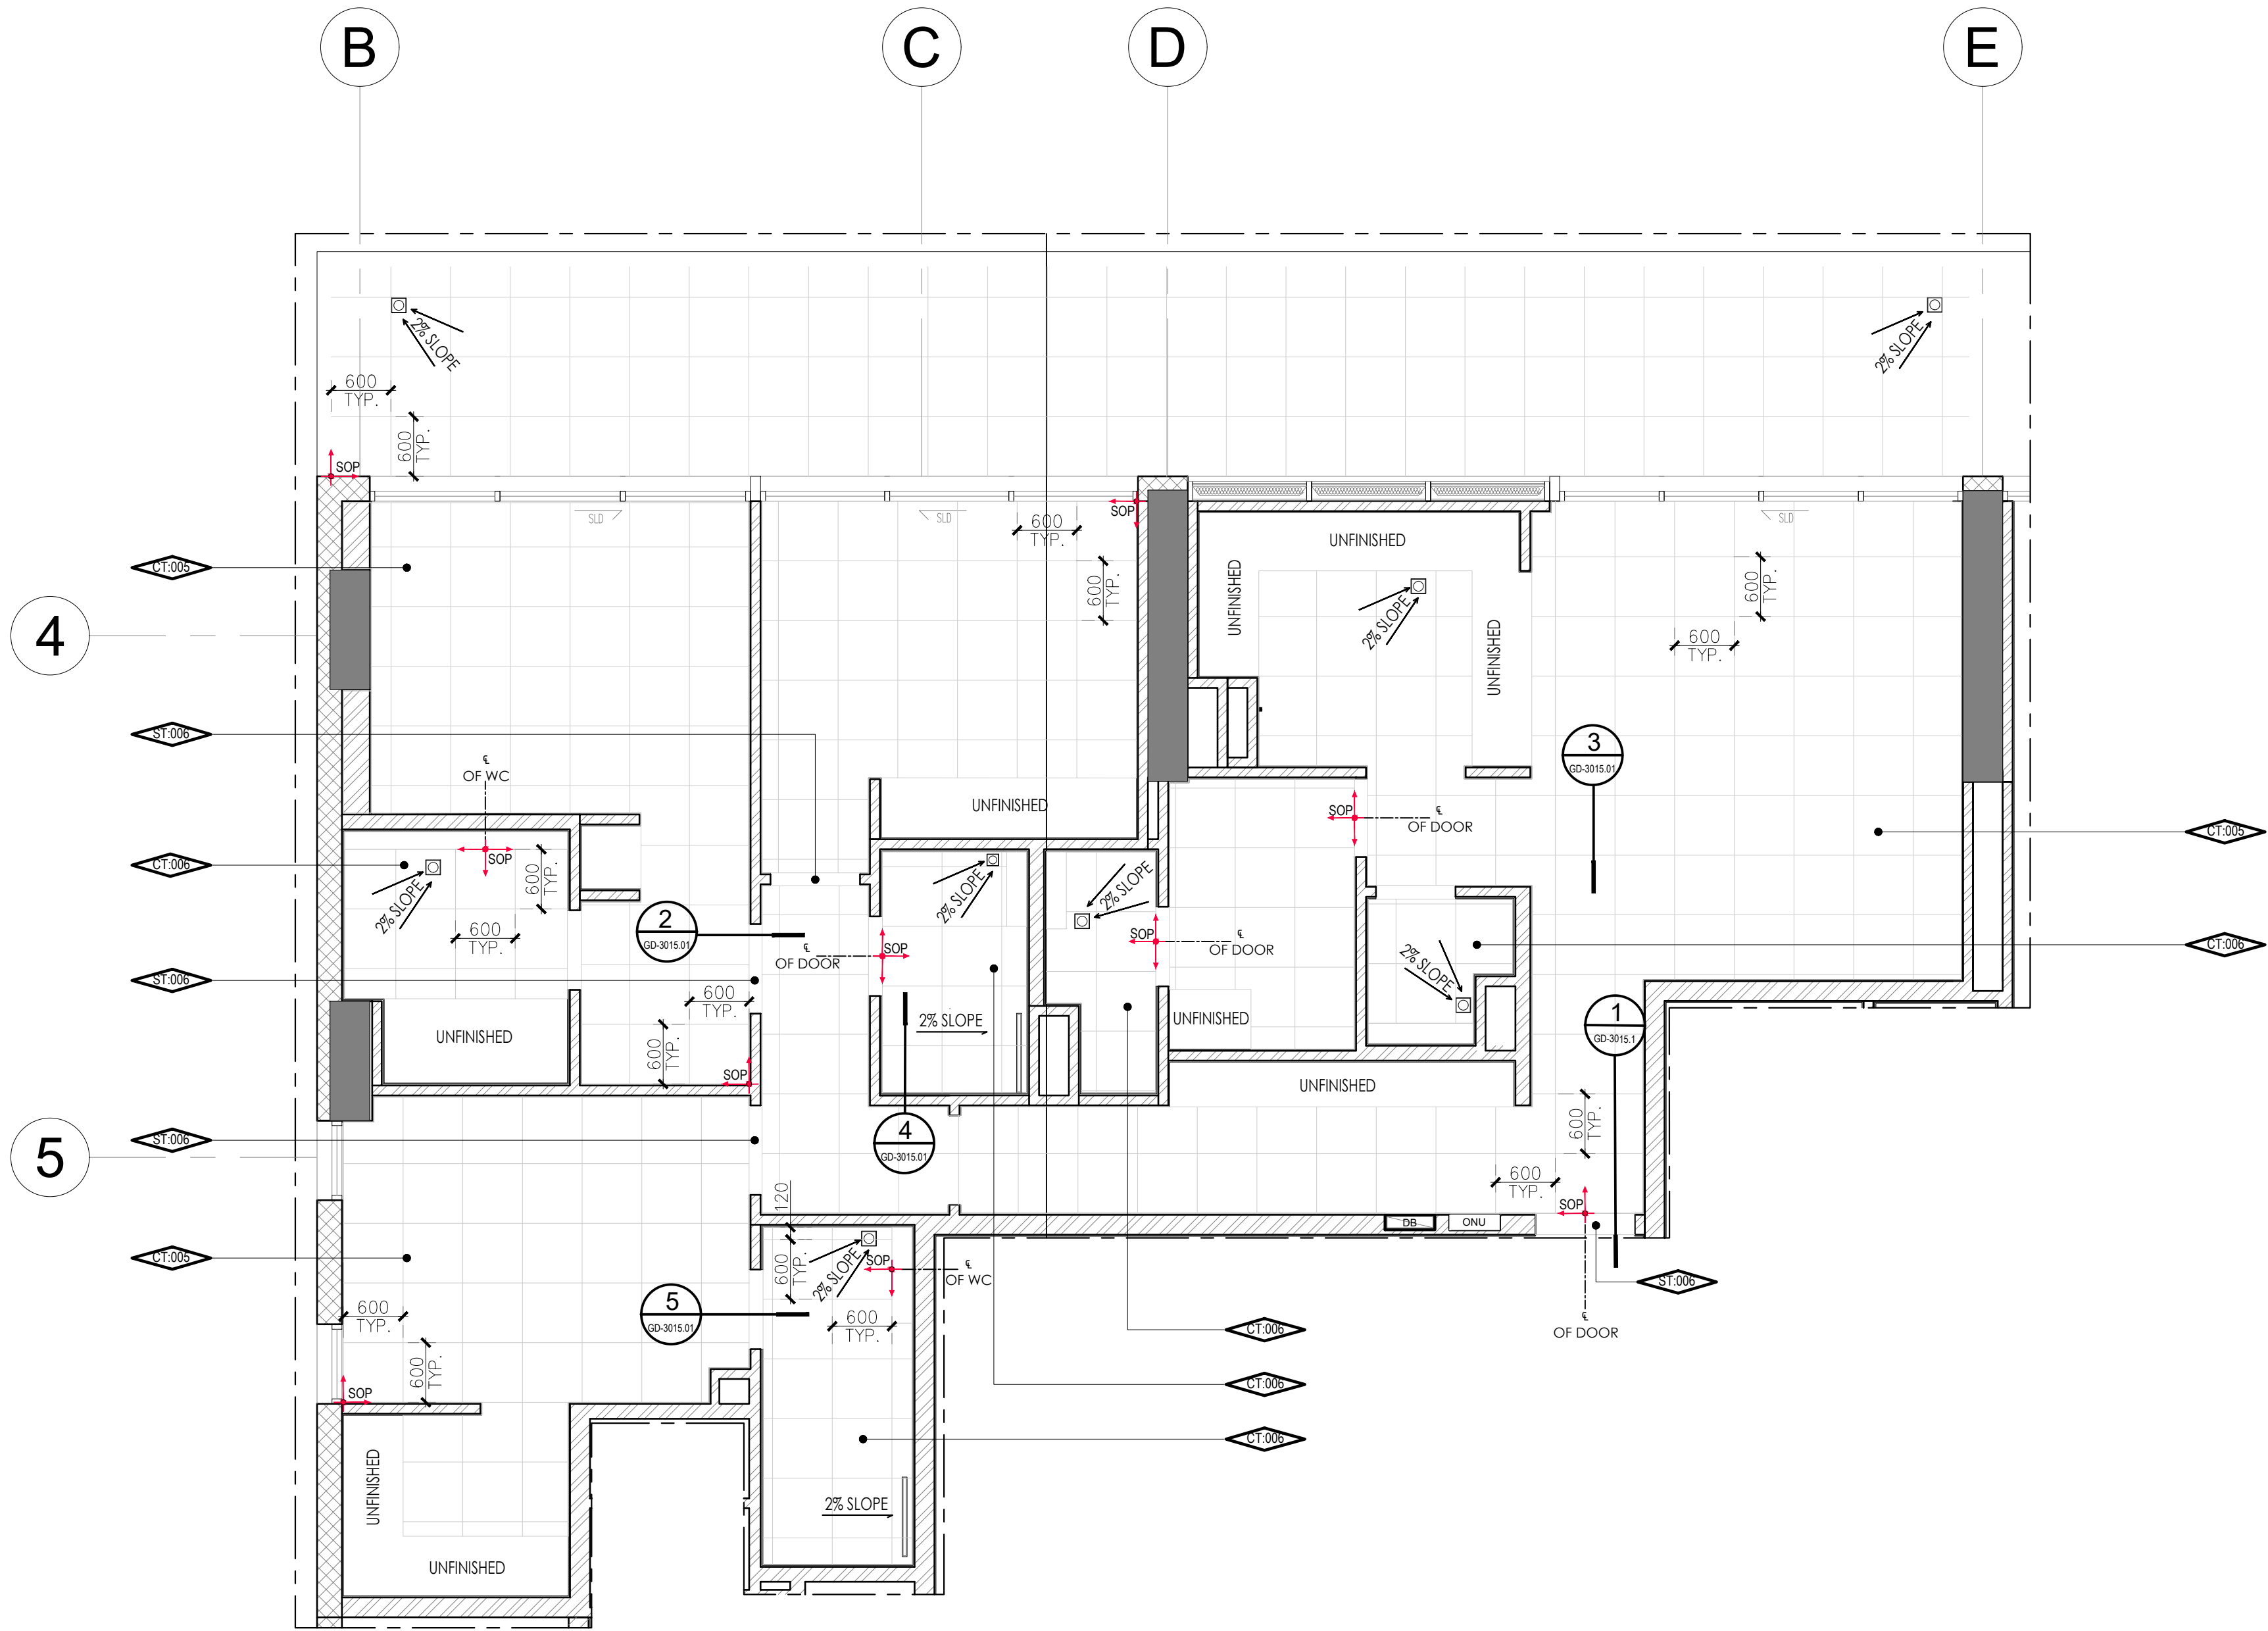

**01 FLOOR FINISHES PLAN**  
SCALE 1:50 @ A1



KEYPLAN:

The key plan shows a city grid with a red-shaded area representing the project site. The site is located in the upper right quadrant of the map, bounded by a major road to the north and east, and a smaller road to the south. A compass rose in the top right corner indicates North is towards the top right of the page.

**NOTES:**

1. THIS DRAWING IS NOT SUITABLE FOR ANYTHING OTHER THAN THE PURPOSE INTENDED FOR.

2. THIS DRAWING IS NOT SUITABLE FOR USE OF MARKETING, TENDER OR CONSTRUCTION.

3. THIS DRAWING IS COPYRIGHT © OF PAAL INTERIORS AND WILL NOT BE RETAINED, COPIED OR USED WITHOUT APPROVAL OR BEYOND SPECIFIC DESIGN.

**GENERAL NOTES:**

1. DO NOT SCALE FROM THE DRAWINGS.

2. ALL DIMENSIONS ARE IN MILLIMETERS AND LEVELS ARE IN METERS UNLESS NOTED OTHERWISE. ALL DIMENSIONS TO BE VERIFIED ON SITE APPROVED BY THE ENGINEER.

3. ALL DRAWINGS SHOULD BE READ IN CONJUNCTION WITH OTHER RELEVANT ARCHITECTURAL, STRUCTURAL, MECHANICAL AND ELECTRICAL DRAWINGS AND ALL RELEVANT SECTIONS OF THE SPECIFICATIONS. ANY DISCREPANCIES ARE TO BE BROUGHT TO THE ATTENTION OF THE ARCHITECT AND RESOLVED BEFORE COMMENCEMENT OF ANY WORK.


|     |      |    |             |
|-----|------|----|-------------|
| △   |      |    |             |
| △   |      |    |             |
| NO. | DATE | BY | DESCRIPTION |

REVISIONS





01 REFLECTED CEILING PLAN  
SCALE 1:50 @ A1

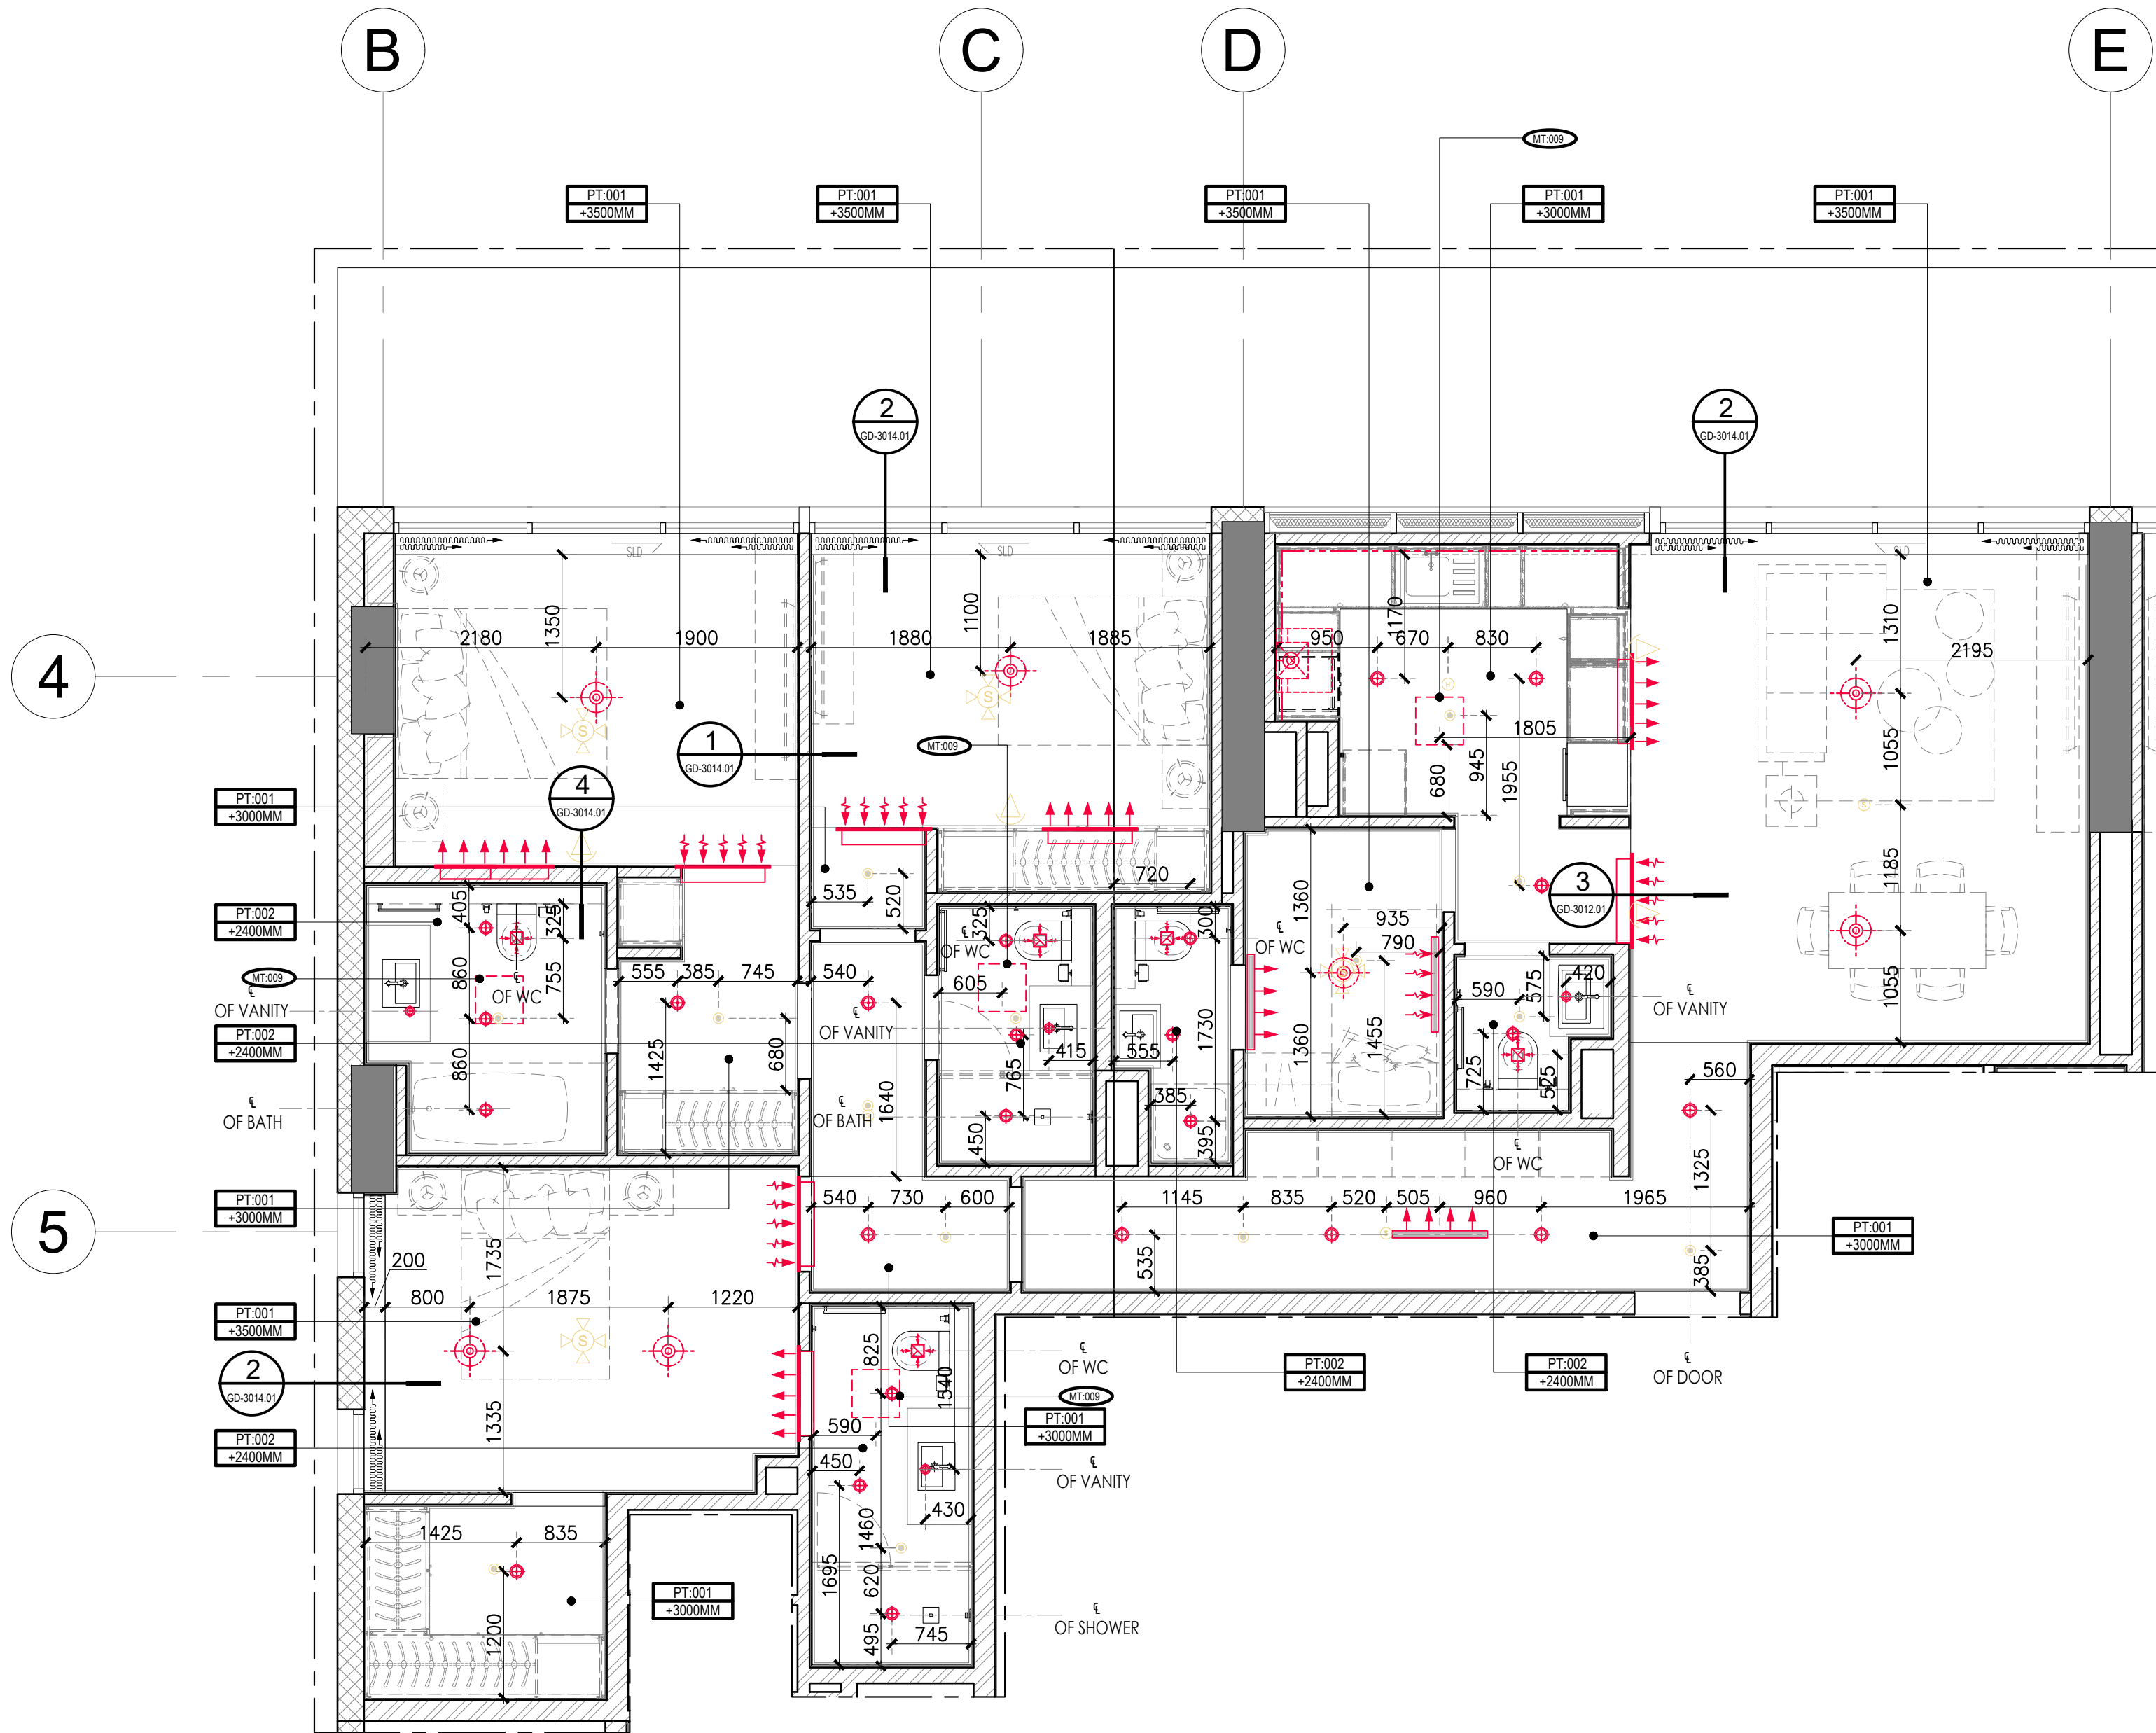

| CEILING FINISHES SCHEDULE                                                             |   | DRAWING STATUS:   |  |
|---------------------------------------------------------------------------------------|---|---|--|
| REF                                                                                   | DESCRIPTION   | DWG-STATUS-DESIGN   |  |
| PT:001                                                                                | PAINT   | <div>KEY PLAN:</div>   |  |
| PT:002                                                                                | MOISTURE RESISTANT PAINT                                                                                            |   |  |
| MT:009                                                                                | METAL CEILING PANEL                                                                                                 |   |  |
| LIGHTING SCHEDULE                                                                     |   |   |  |
| REF                                                                                   | DESCRIPTION   | <div>NOTES:</div> <div>1. THIS DRAWING IS NOT SUITABLE FOR ANYTHING OTHER THAN THE PURPOSE INTENDED FOR.</div> <div>2. THIS DRAWING IS NOT SUITABLE FOR USE OF MARKETING, TENDER OR CONSTRUCTION.</div> <div>3. THIS DRAWING IS COPYRIGHT OF OPAL INTERIORS AND MUST NOT BE RETAINED, COPIED OR SIZED WITHOUT APPROVAL OR BEYOND SCHEMATIC DESIGN.</div>   |  |
|    | DOWNLIGHT   |   |  |
|    | INDIRECT LIGHT   |   |  |
|    | DIRECTIONAL LIGHT                                                                                                   |   |  |
| CEILING SERVICES SCHEDULE:                                                            |   | <div>GENERAL NOTES:</div> <div>1. DO NOT SCALE FROM THE DRAWINGS.</div> <div>2. ALL DIMENSIONS ARE IN MILLIMETERS AND LEVELS ARE IN METERS UNLESS NOTED OTHERWISE. ALL DIMENSIONS TO BE VERIFIED ON SITE &amp; APPROVED BY THE ENGINEER.</div> <div>3. ALL DRAWINGS SHOULD BE READ IN CONJUNCTION WITH OTHER RELEVANT ARCHITECTURAL, STRUCTURAL, MECHANICAL AND ELECTRICAL DRAWINGS AND ALL DISCREPANCIES ARE TO BE BROUGHT TO THE ATTENTION OF THE ARCHITECT AND RESOLVED BEFORE COMMENCEMENT OF ANY WORK.</div> |  |
| REF                                                                                   | DESCRIPTION   |   |  |
|    | SUPPLY DIFFUSER   |   |  |
|    | RETURN DIFFUSER   |   |  |
|    | SUPPLY DIFFUSER   | <div>NO.</div> <div>DATE</div> <div>BY</div> <div>DESCRIPTION</div> <div>REVISIONS</div>   |  |
|    | RETURN DIFFUSER   |   |  |
|    | ACCESS PANEL (1200X600MM)                                                                                           |   |  |
|    | ACCESS PANEL (600X600MM)                                                                                            |   |  |
|    | ACCESS PANEL (400X400MM)                                                                                            |   |  |
|    | RETURN DIFFUSER   |   |  |
|    | SUPPLY DIFFUSER   |   |  |
|    | CIRCULAR DIFFUSER                                                                                                   |   |  |
|    | ADDRESSABLE SMOKE DETECTOR                                                                                          |   |  |
|    | SMOKE DETECTOR   |   |  |
|    | MULTI SENSOR   |   |  |
|    | ADDRESSABLE HEAT DETECTOR                                                                                           |   |  |
|    | ADDRESSABLE SMOKE DETECTOR WITH SOUNDER                                                                             |   |  |
|    | ADDRESSABLE MULTI SENSOR DETECTOR WITH SOUNDER                                                                      |   |  |
|    | VOICE EVACUATION SPEAKER: CEILING MOUNTED                                                                           |   |  |
|    | VOICE EVACUATION SPEAKER: CEILING MOUNTED WITH STROBE LIGHT (FLASHER)                                               |   |  |
|    | PENDANT SPRINKLER                                                                                                   |   |  |
|    | CCTV CAMERA   |   |  |
|    | SIDEWALL EXHAUST   |   |  |
|    | SIDEWALL EXHAUST   |   |  |
|    | WALL MOUNTED LIGHT                                                                                                  |   |  |
|    | WALL MOUNTED SPRINKLER                                                                                              |   |  |
|    | SPRINKLER   |   |  |
|    | MOTION SENSOR   |   |  |
|    | ADDRESSABLE SMOKE DETECTOR                                                                                          |   |  |
|    | LOACTED ABOVE FALSE CEILING WITH REMOTE LED INDICATOR LIGHT PLACE ON FALSE CEILING                                  |   |  |
|    | OPEN SPRINKLERS WITH DELUGE VALVE BELOW THE CEILING @ 5400MM TO PROTECT THE GLAZING (INCASE GLAZING NOT FIRE RATED) |   |  |
| EMERGENCY LIGHTING SYSTEM SCHEDULE:                                                   |   | <div>GENERAL NOTE:</div> <div>ALL SLOT DIFFUSERS TO FOLLOW K&amp;A DESIGN</div>   |  |
|    | DIRECTIONAL EMERGENCY EXIT SIGN                                                                                     |   |  |
|    | EMERGENCY EXIT SIGN                                                                                                 |   |  |
|   | EMERGENCY LIGHT   |   |  |
|  | EMERGENCY LIGHT   |   |  |













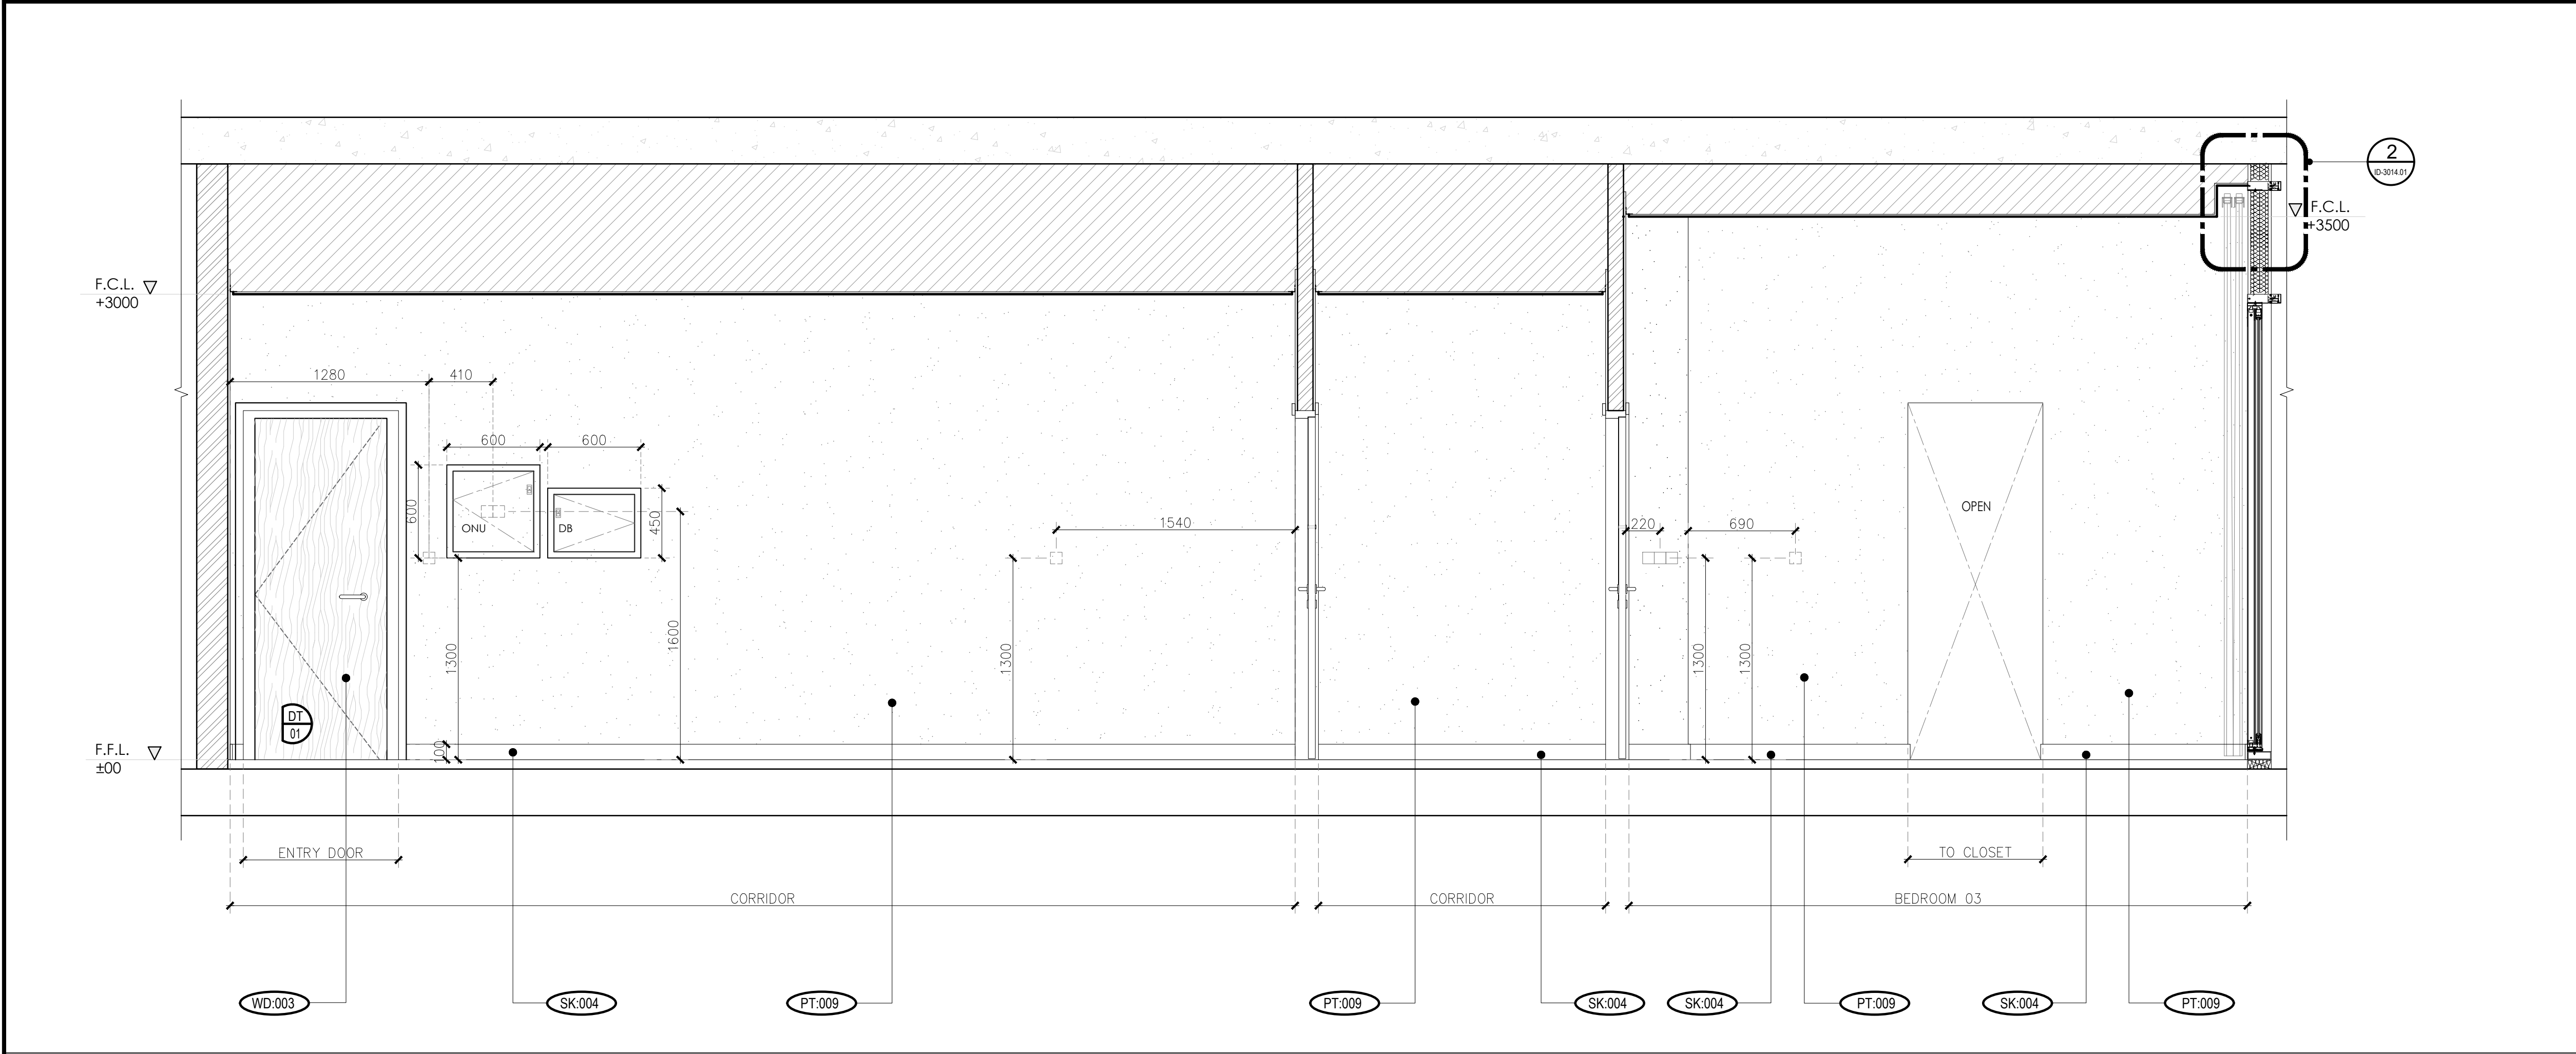


3 SECTIONAL ELEVATION  
SCALE 1:25  
D-3001.01

| WALL FINISH SCHEDULE |                      |
|----------------------|----------------------|
| REF                  | DESCRIPTION          |
| PT: 009              | GENERAL PAINT        |
| SK: 004              | SKIRTING             |
| SK: 005              | SKIRTING             |
| LM: 002              | LAMINATE             |
| LM: 003              | LAMINATE             |
| LM: 005              | LAMINATE             |
| GL: 003              | CLEAR LOW IRON GLASS |
| CT: 007              | PORCELAIN TILE       |
| ST: 007              | QUARTZ STONE         |
| WD: 003              | RECONSTITUED VENEER  |
| MT: 004              | POWDER COATED METAL  |

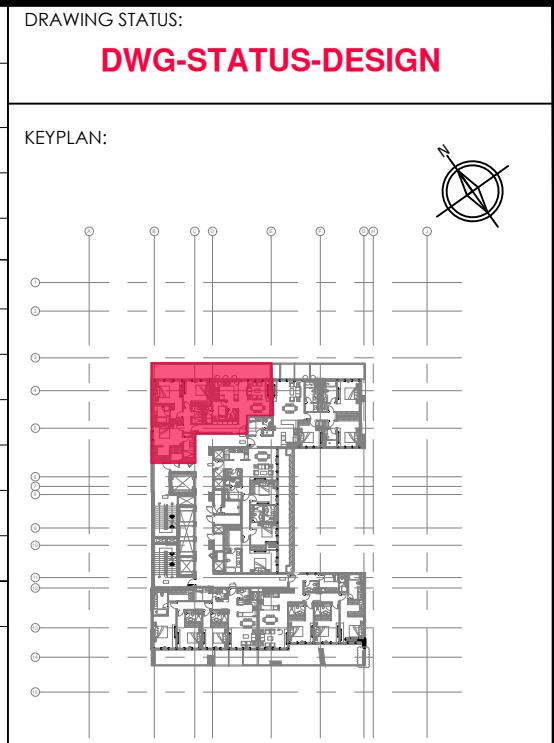


- NOTES:
- THIS DRAWING IS NOT SUITABLE FOR ANYTHING OTHER THAN THE PURPOSE INTENDED FOR.
  - THIS DRAWING IS NOT SUITABLE FOR USE OF MARKETING, TENDER OR CONSTRUCTION.
  - THIS DRAWING IS COPYRIGHT OF OPAL INTERIORS AND MUST NOT BE RETAINED, COPIED OR SIZED WITHOUT APPROVAL OR BEYOND SCHEMATIC DESIGN.
- GENERAL NOTES:
- DO NOT SCALE FROM THE DRAWINGS.
  - ALL DIMENSIONS ARE IN MILLIMETERS AND LEVELS ARE IN METERS UNLESS NOTED OTHERWISE. ALL DIMENSIONS TO BE VERIFIED ON SITE & APPROVED BY THE ENGINEER.
  - ALL DRAWINGS SHOULD BE READ IN CONJUNCTION WITH OTHER RELEVANT ARCHITECTURAL, STRUCTURAL, MECHANICAL AND ELECTRICAL DRAWINGS AND ALL RELEVANT SECTIONS OF THE SPECIFICATIONS. ANY DISCREPANCIES ARE TO BE BROUGHT TO THE ATTENTION OF THE ARCHITECT AND RESOLVED BEFORE COMMENCEMENT OF ANY WORK.

| NO. | DATE | BY | REVISIONS | DESCRIPTION |
|-----|------|----|-----------|-------------|
|     |      |    |           |             |
|     |      |    |           |             |
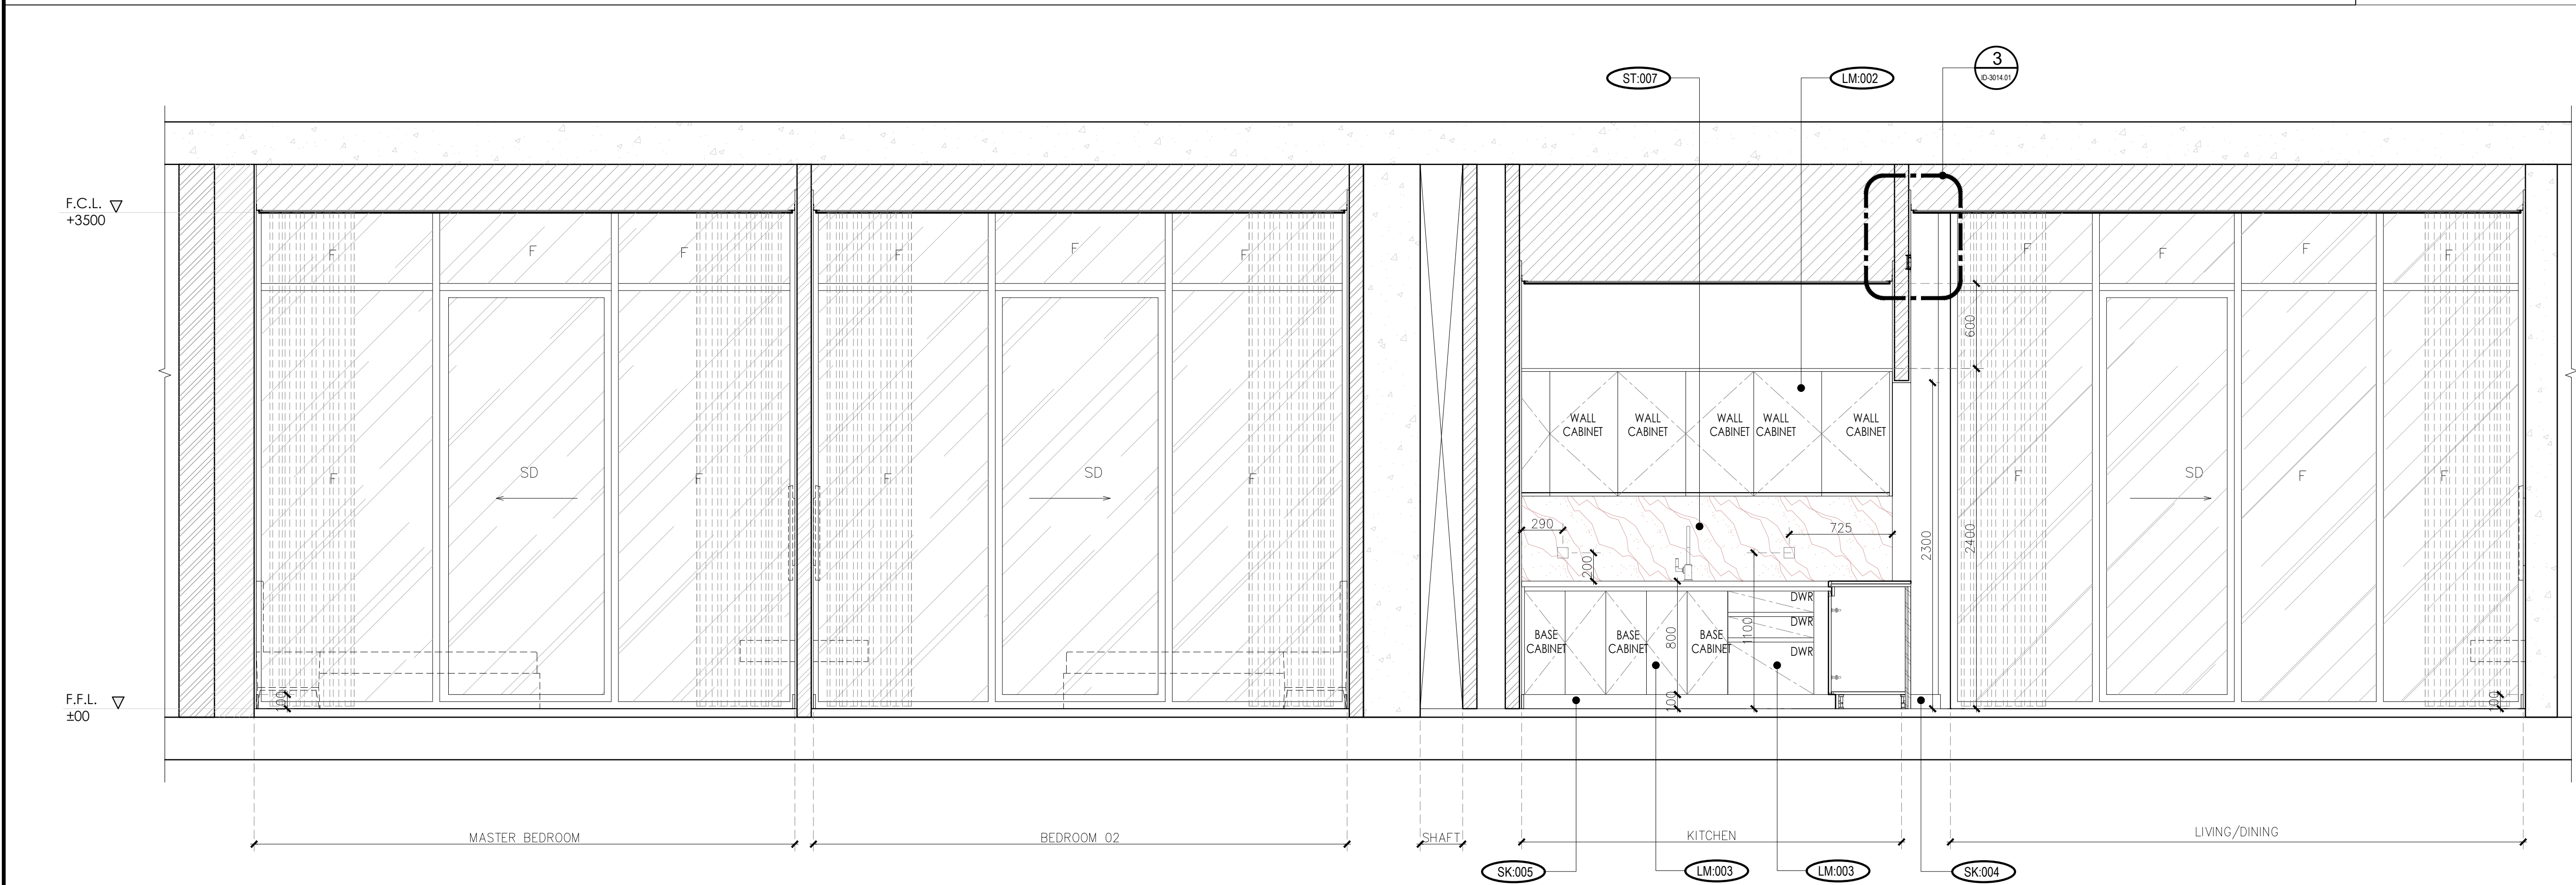


4 SECTIONAL ELEVATION  
SCALE 1:25  
D-3001.01



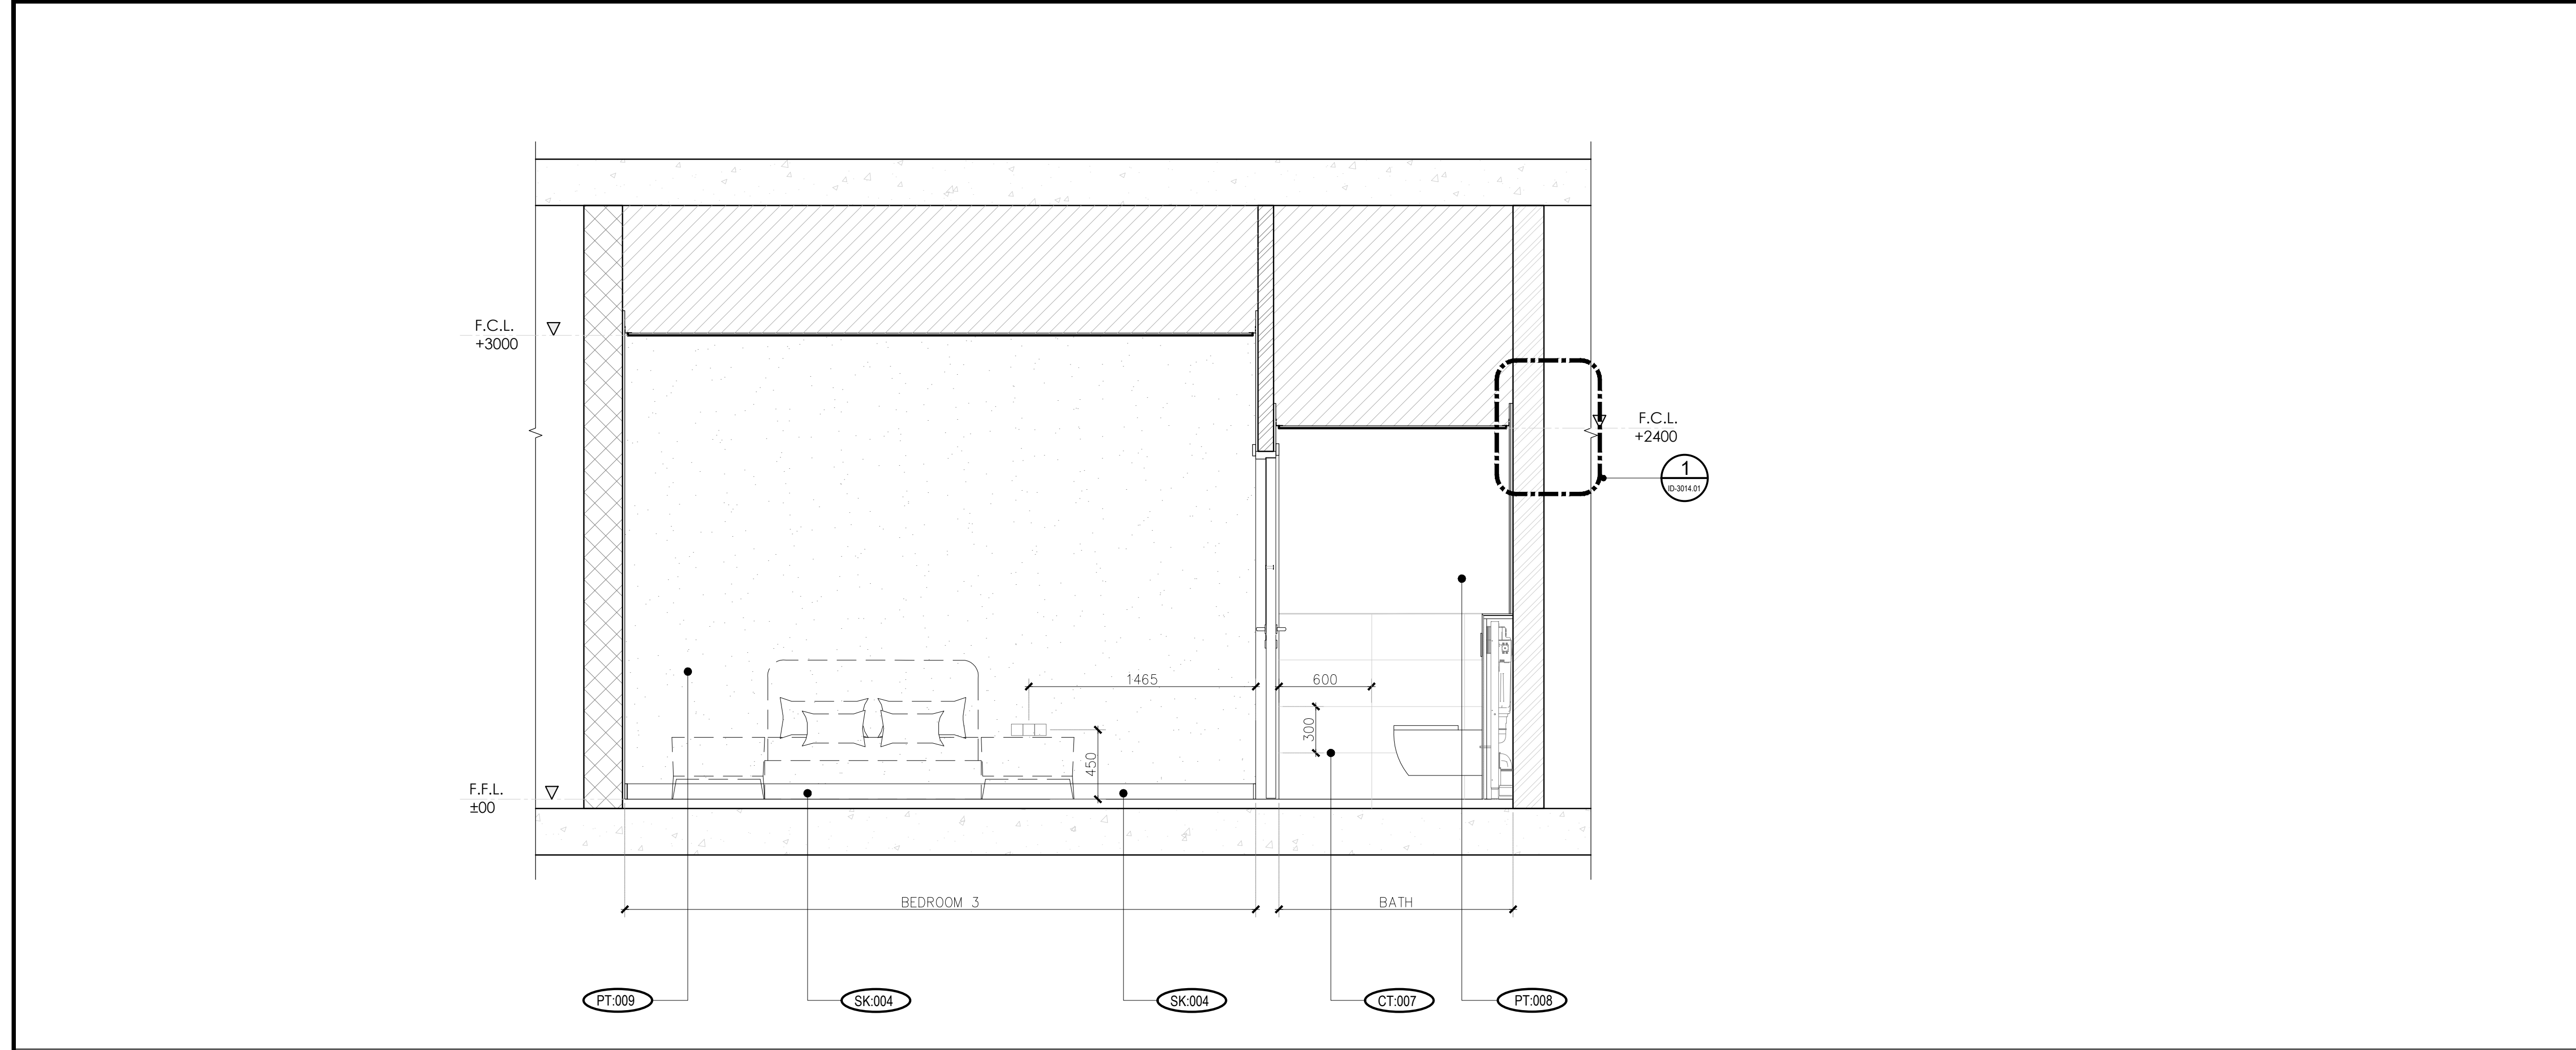

5 SECTIONAL ELEVATION  
SCALE 1:25

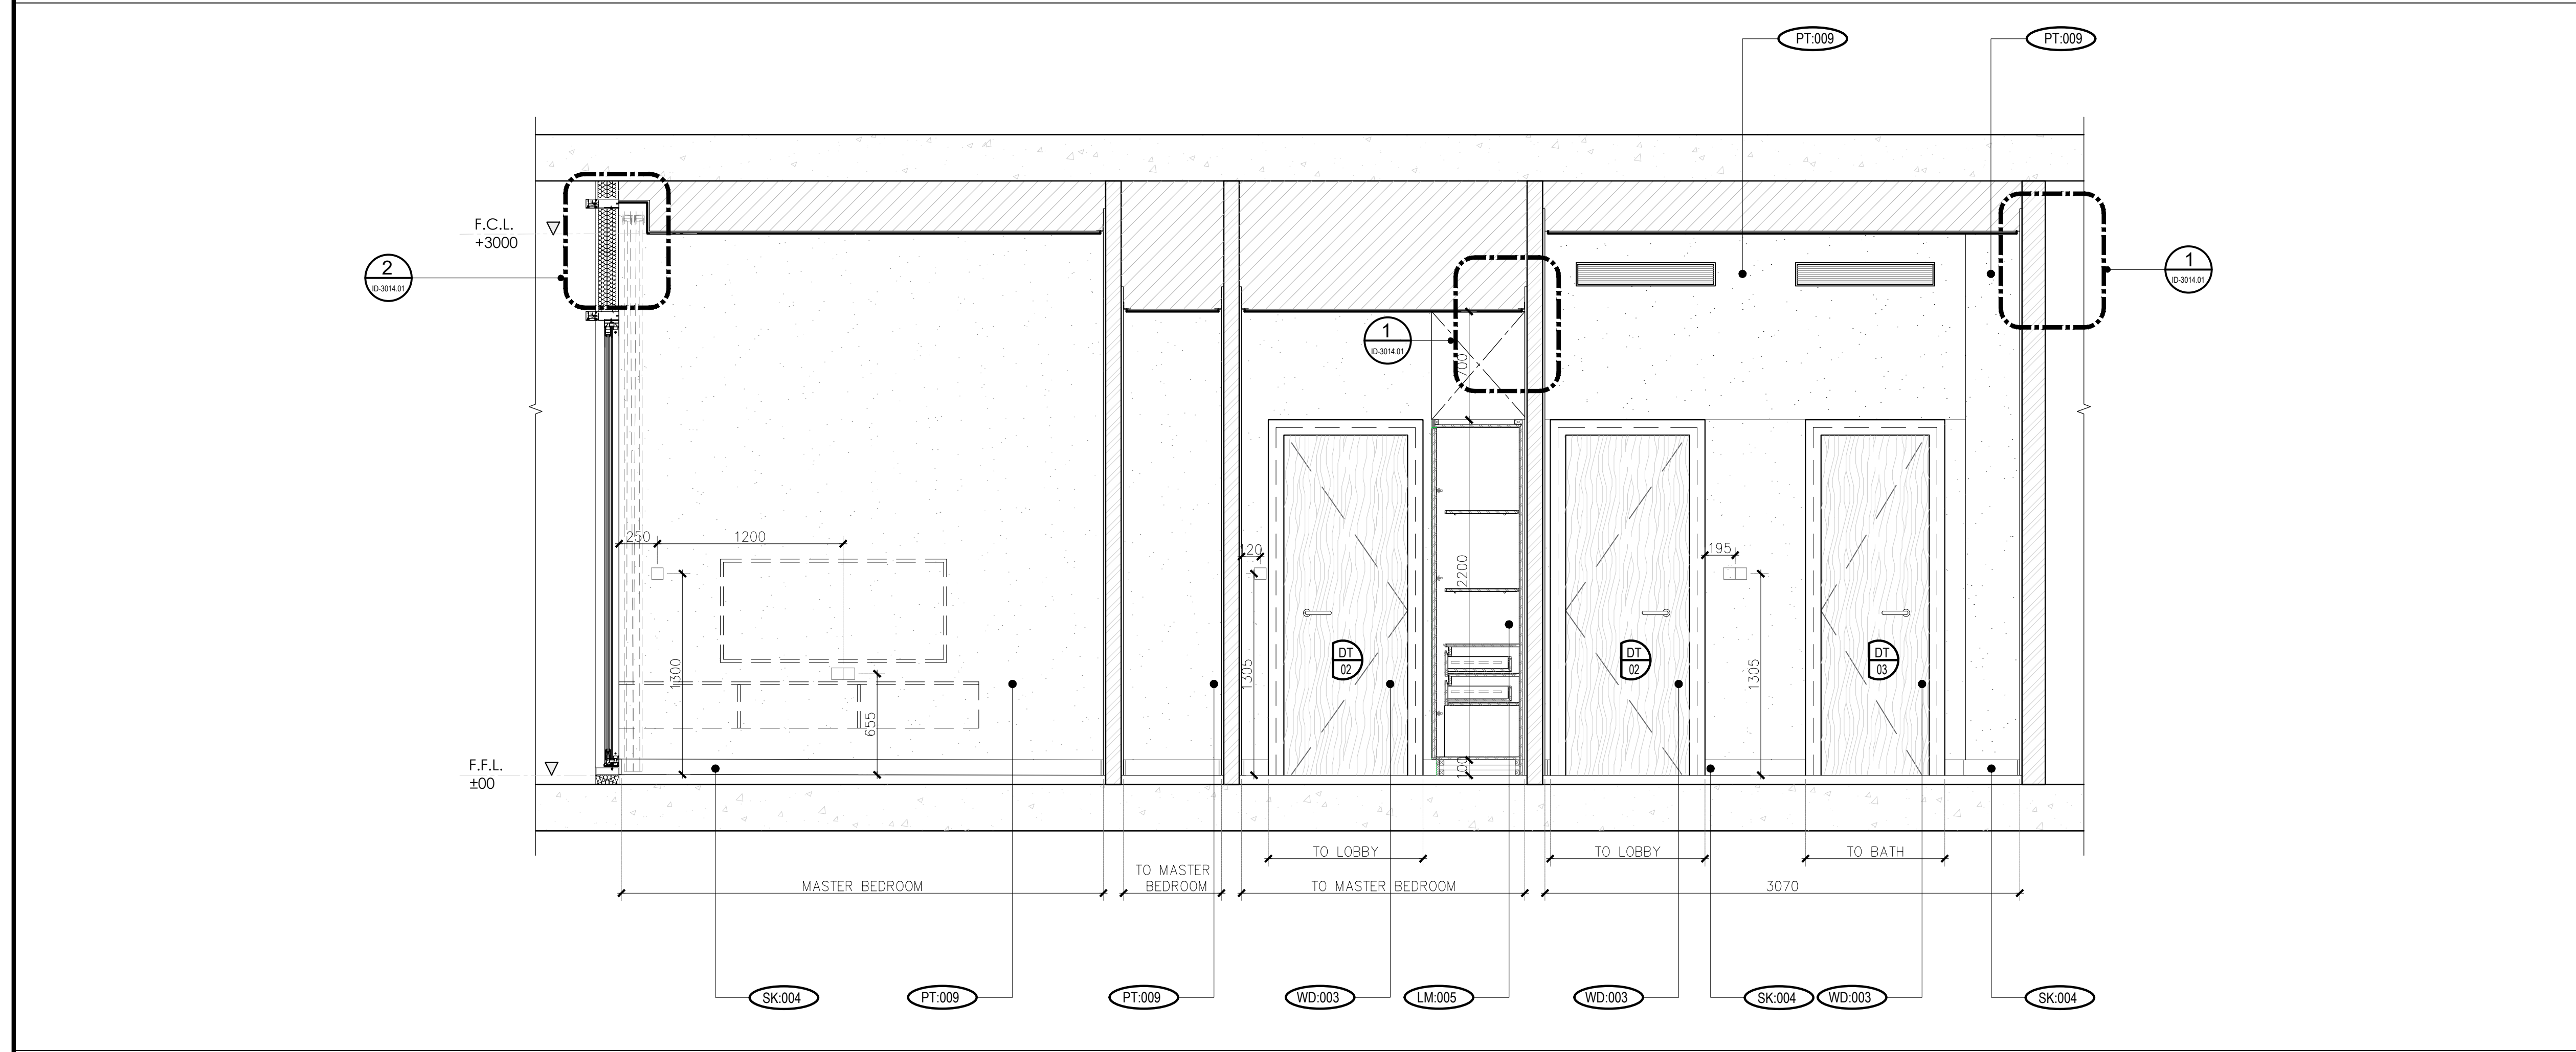


6 SECTIONAL ELEVATION  
SCALE 1:25


| WALL FINISH SCHEDULE |                      |
|----------------------|----------------------|
| REF                  | DESCRIPTION          |
| PT: 009              | GENERAL PAINT        |
| PT: 008              | GENERAL PAINT        |
| SK: 004              | SKIRTING             |
| SK: 005              | SKIRTING             |
| LM: 002              | LAMINATE             |
| LM: 003              | LAMINATE             |
| LM: 005              | LAMINATE             |
| GL: 003              | CLEAR LOW IRON GLASS |
| CT: 007              | PORCELAIN TILE       |
| ST: 007              | QUARTZ STONE         |
| WD: 003              | RECONSTITUED VENEER  |
| MT: 004              | POWDER COATED METAL  |

| DRAWING STATUS:   |             |
|---|-------------|
| DWG-STATUS-DESIGN   |             |
| KEYPLAN:   |             |
|   |             |
| NOTES:   |             |
| 1. THIS DRAWING IS NOT SUITABLE FOR ANYTHING OTHER THAN THE PURPOSE INTENDED FOR.   |             |
| 2. THIS DRAWING IS NOT SUITABLE FOR USE OF MARKETING, TENDER OR CONSTRUCTION.   |             |
| 3. THIS DRAWING IS COPYRIGHT OF OPAL INTERIORS AND MUST NOT BE RETAINED, COPIED OR SIZED WITHOUT APPROVAL OR BEYOND SCHEMATIC DESIGN.   |             |
| GENERAL NOTES:   |             |
| 1. DO NOT SCALE FROM THE DRAWINGS.   |             |
| 2. ALL DIMENSIONS ARE IN MILLIMETERS AND LEVELS ARE IN METERS UNLESS NOTED OTHERWISE. ALL DIMENSIONS TO BE VERIFIED ON SITE & APPROVED BY THE ENGINEER.   |             |
| 3. ALL DRAWINGS SHOULD BE READ IN CONJUNCTION WITH OTHER RELEVANT ARCHITECTURAL, STRUCTURAL, MECHANICAL AND ELECTRICAL DRAWINGS AND ALL RELEVANT SECTIONS OF THE SPECIFICATIONS. ANY DISCREPANCIES ARE TO BE BROUGHT TO THE ATTENTION OF THE ARCHITECT AND RESOLVED BEFORE COMMENCEMENT OF ANY WORK. |             |
| NO.   | DATE        |
| BY   | DESCRIPTION |
| REVISIONS   |             |




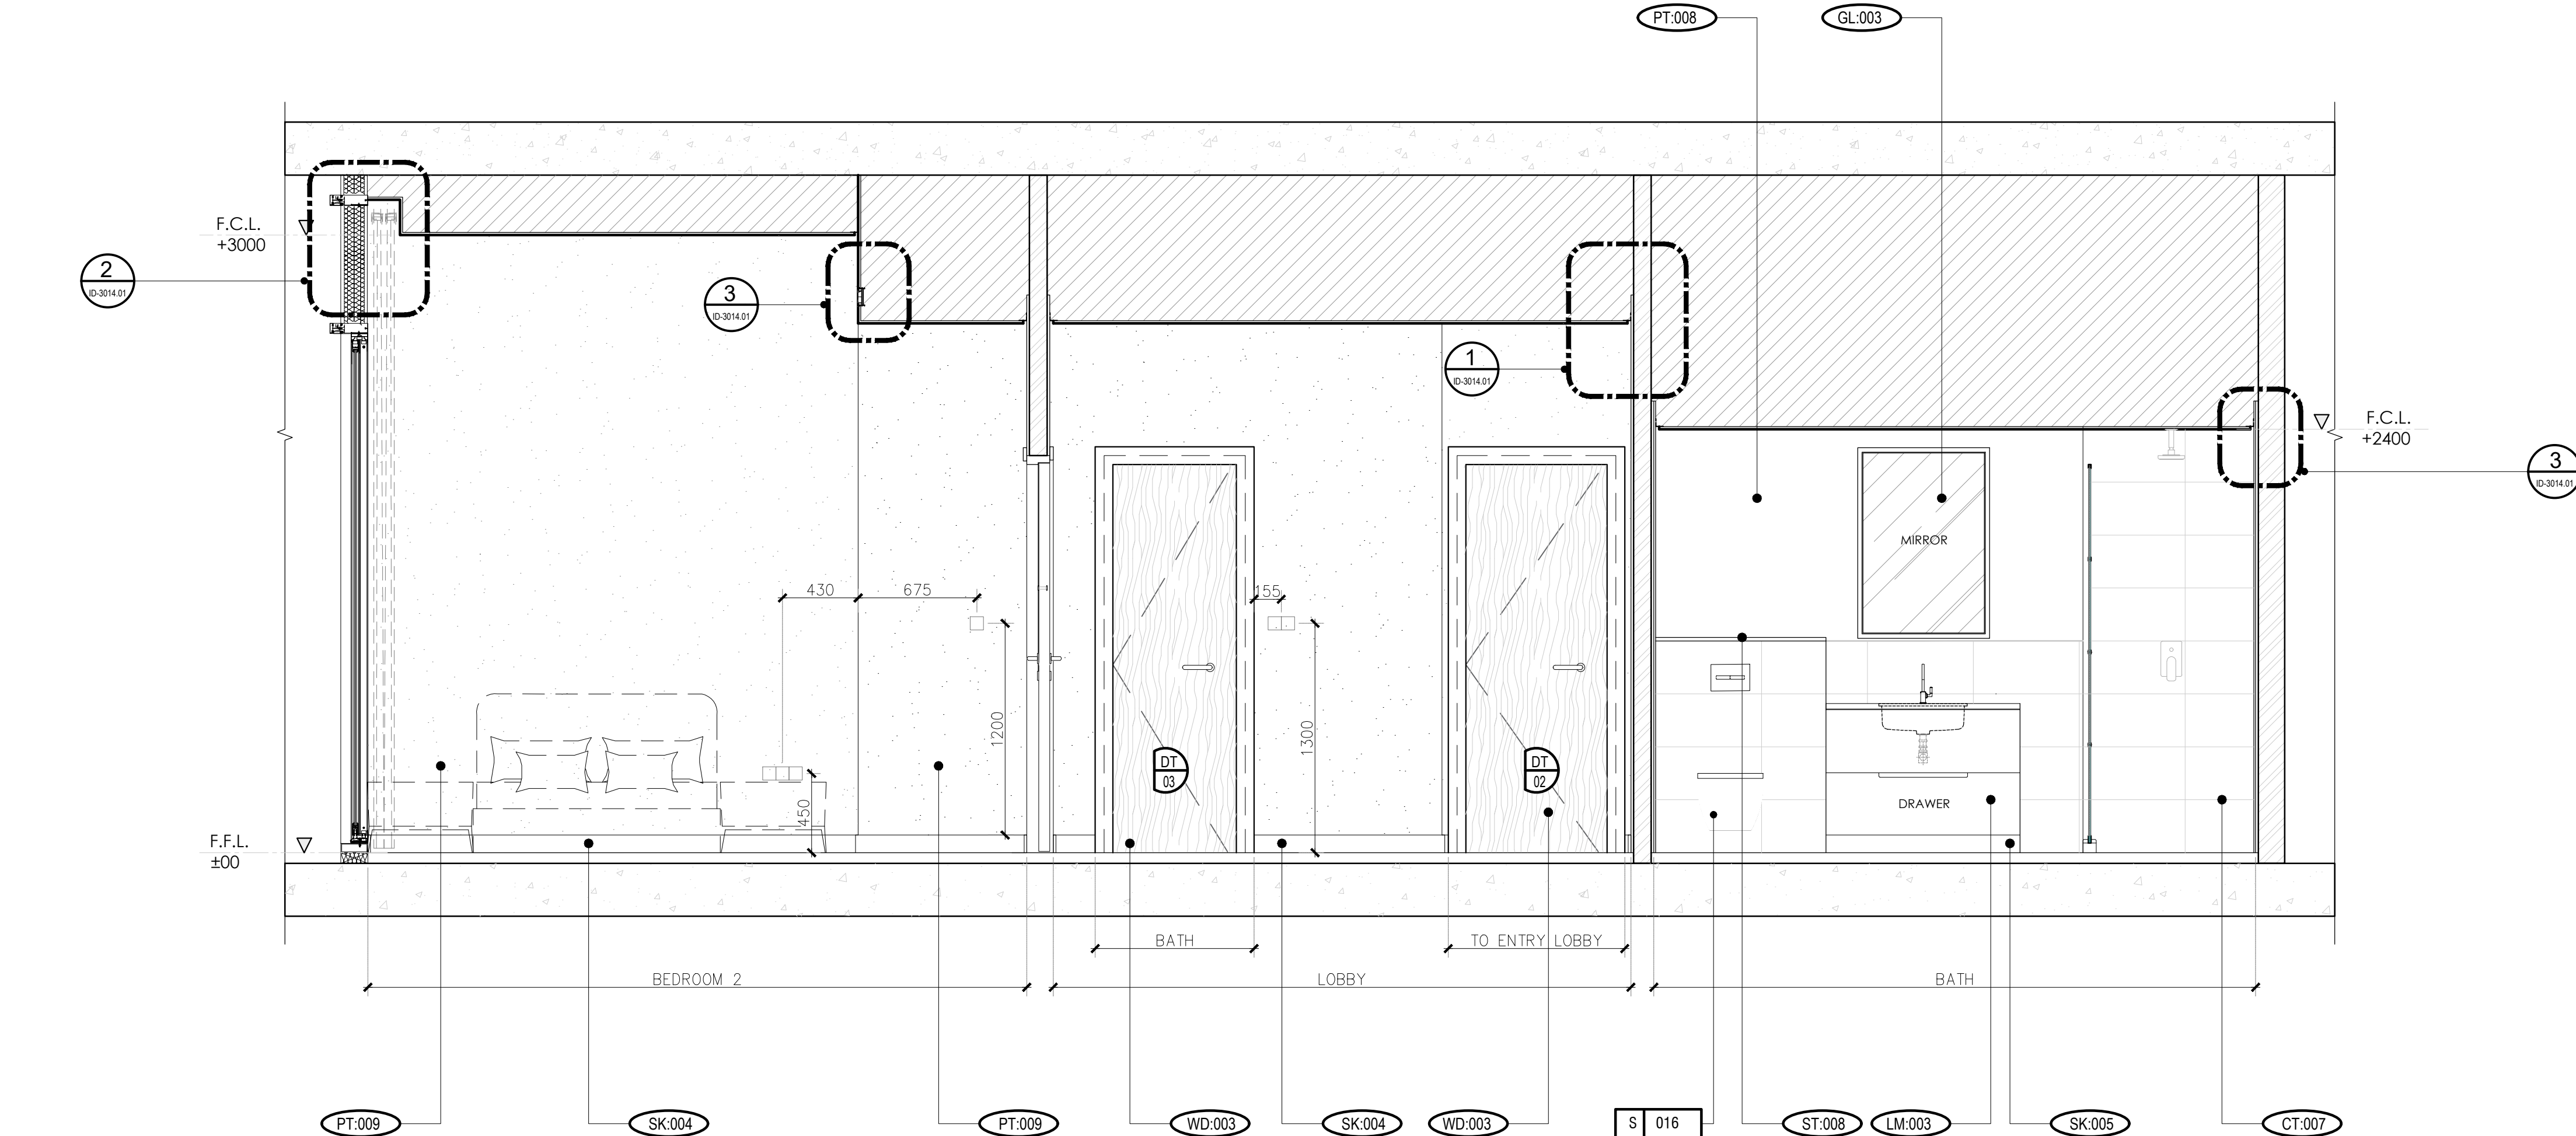


7 SECTIONAL ELEVATION  
SCALE 1:25

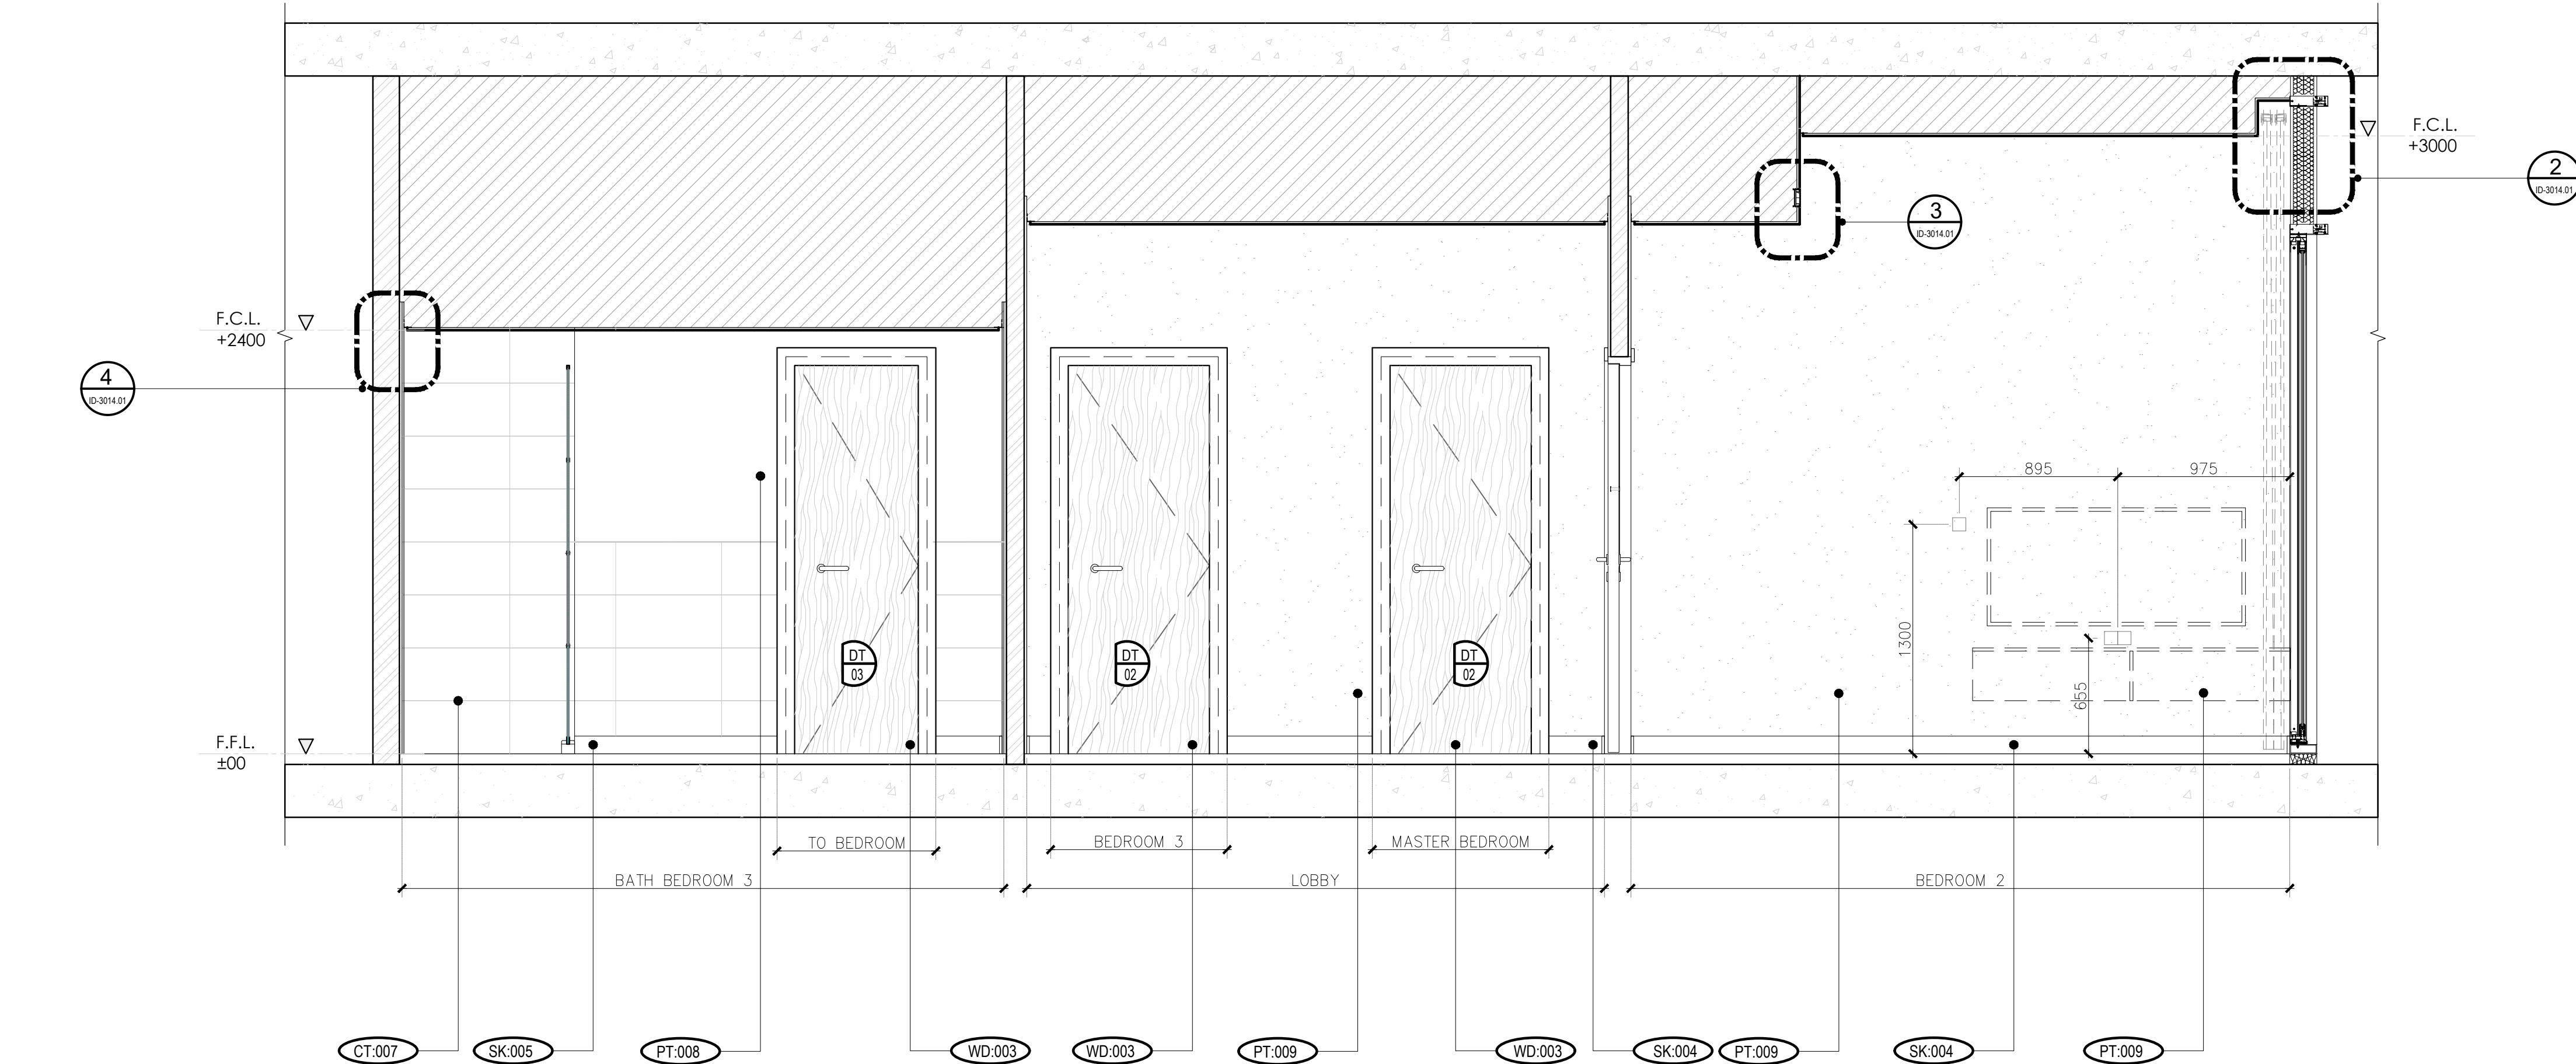


8 SECTIONAL ELEVATION  
SCALE 1:25
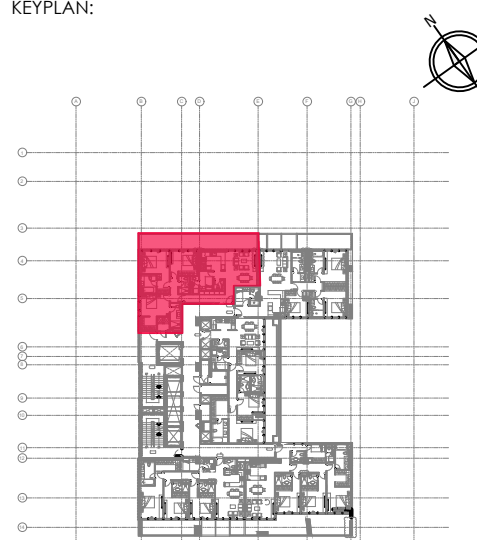
| WALL FINISH SCHEDULE |                      | DRAWING STATUS:<br>DWG-STATUS-DESIGN   |
|----------------------|----------------------|---|
| REF                  | DESCRIPTION          |   |
| PT: 009              | GENERAL PAINT        | <div>KEY PLAN:</div>   |
| PT: 008              | GENERAL PAINT        |   |
| SK: 004              | SKIRTING             |   |
| SK: 005              | SKIRTING             |   |
| LM: 002              | LAMINATE             |   |
| LM: 003              | LAMINATE             |   |
| LM: 005              | LAMINATE             |   |
| GL: 003              | CLEAR LOW IRON GLASS |   |
| CT: 007              | PORCELAIN TILE       |   |
| ST: 007              | QUARTZ STONE         |   |
| ST: 008              | QUARTZ COUNTERTOP    |   |
| WD: 003              | RECONSTITUED VENEER  |   |
| MT: 004              | POWDER COATED METAL  |   |
|                      |                      | <div>NOTES:</div> <div>1. THIS DRAWING IS NOT SUITABLE FOR ANYTHING OTHER THAN THE PURPOSE INTENDED FOR.</div> <div>2. THIS DRAWING IS NOT SUITABLE FOR USE OF MARKETING, TENDER OR CONSTRUCTION.</div> <div>3. THIS DRAWING IS COPYRIGHT OF OPAL INTERIORS AND MUST NOT BE RETAINED, COPIED OR SIZED WITHOUT APPROVAL OR BEYOND SCHEMATIC DESIGN.</div> <div>GENERAL NOTES:</div> <div>1. DO NOT SCALE FROM THE DRAWINGS.</div> <div>2. ALL DIMENSIONS ARE IN MILLIMETERS AND LEVELS ARE IN METERS UNLESS NOTED OTHERWISE. ALL DIMENSIONS TO BE VERIFIED ON SITE &amp; APPROVED BY THE ENGINEER.</div> <div>3. ALL DRAWINGS SHOULD BE READ IN CONJUNCTION WITH OTHER RELEVANT ARCHITECTURAL, STRUCTURAL, MECHANICAL AND ELECTRICAL DRAWINGS AND ALL RELEVANT SECTIONS OF THE SPECIFICATIONS. ANY DISCREPANCIES ARE TO BE BROUGHT TO THE ATTENTION OF THE ARCHITECT AND RESOLVED BEFORE COMMENCEMENT OF ANY WORK.</div> |
|                      |                      | <div>△</div>   |
|                      |                      | <div>△</div>   |
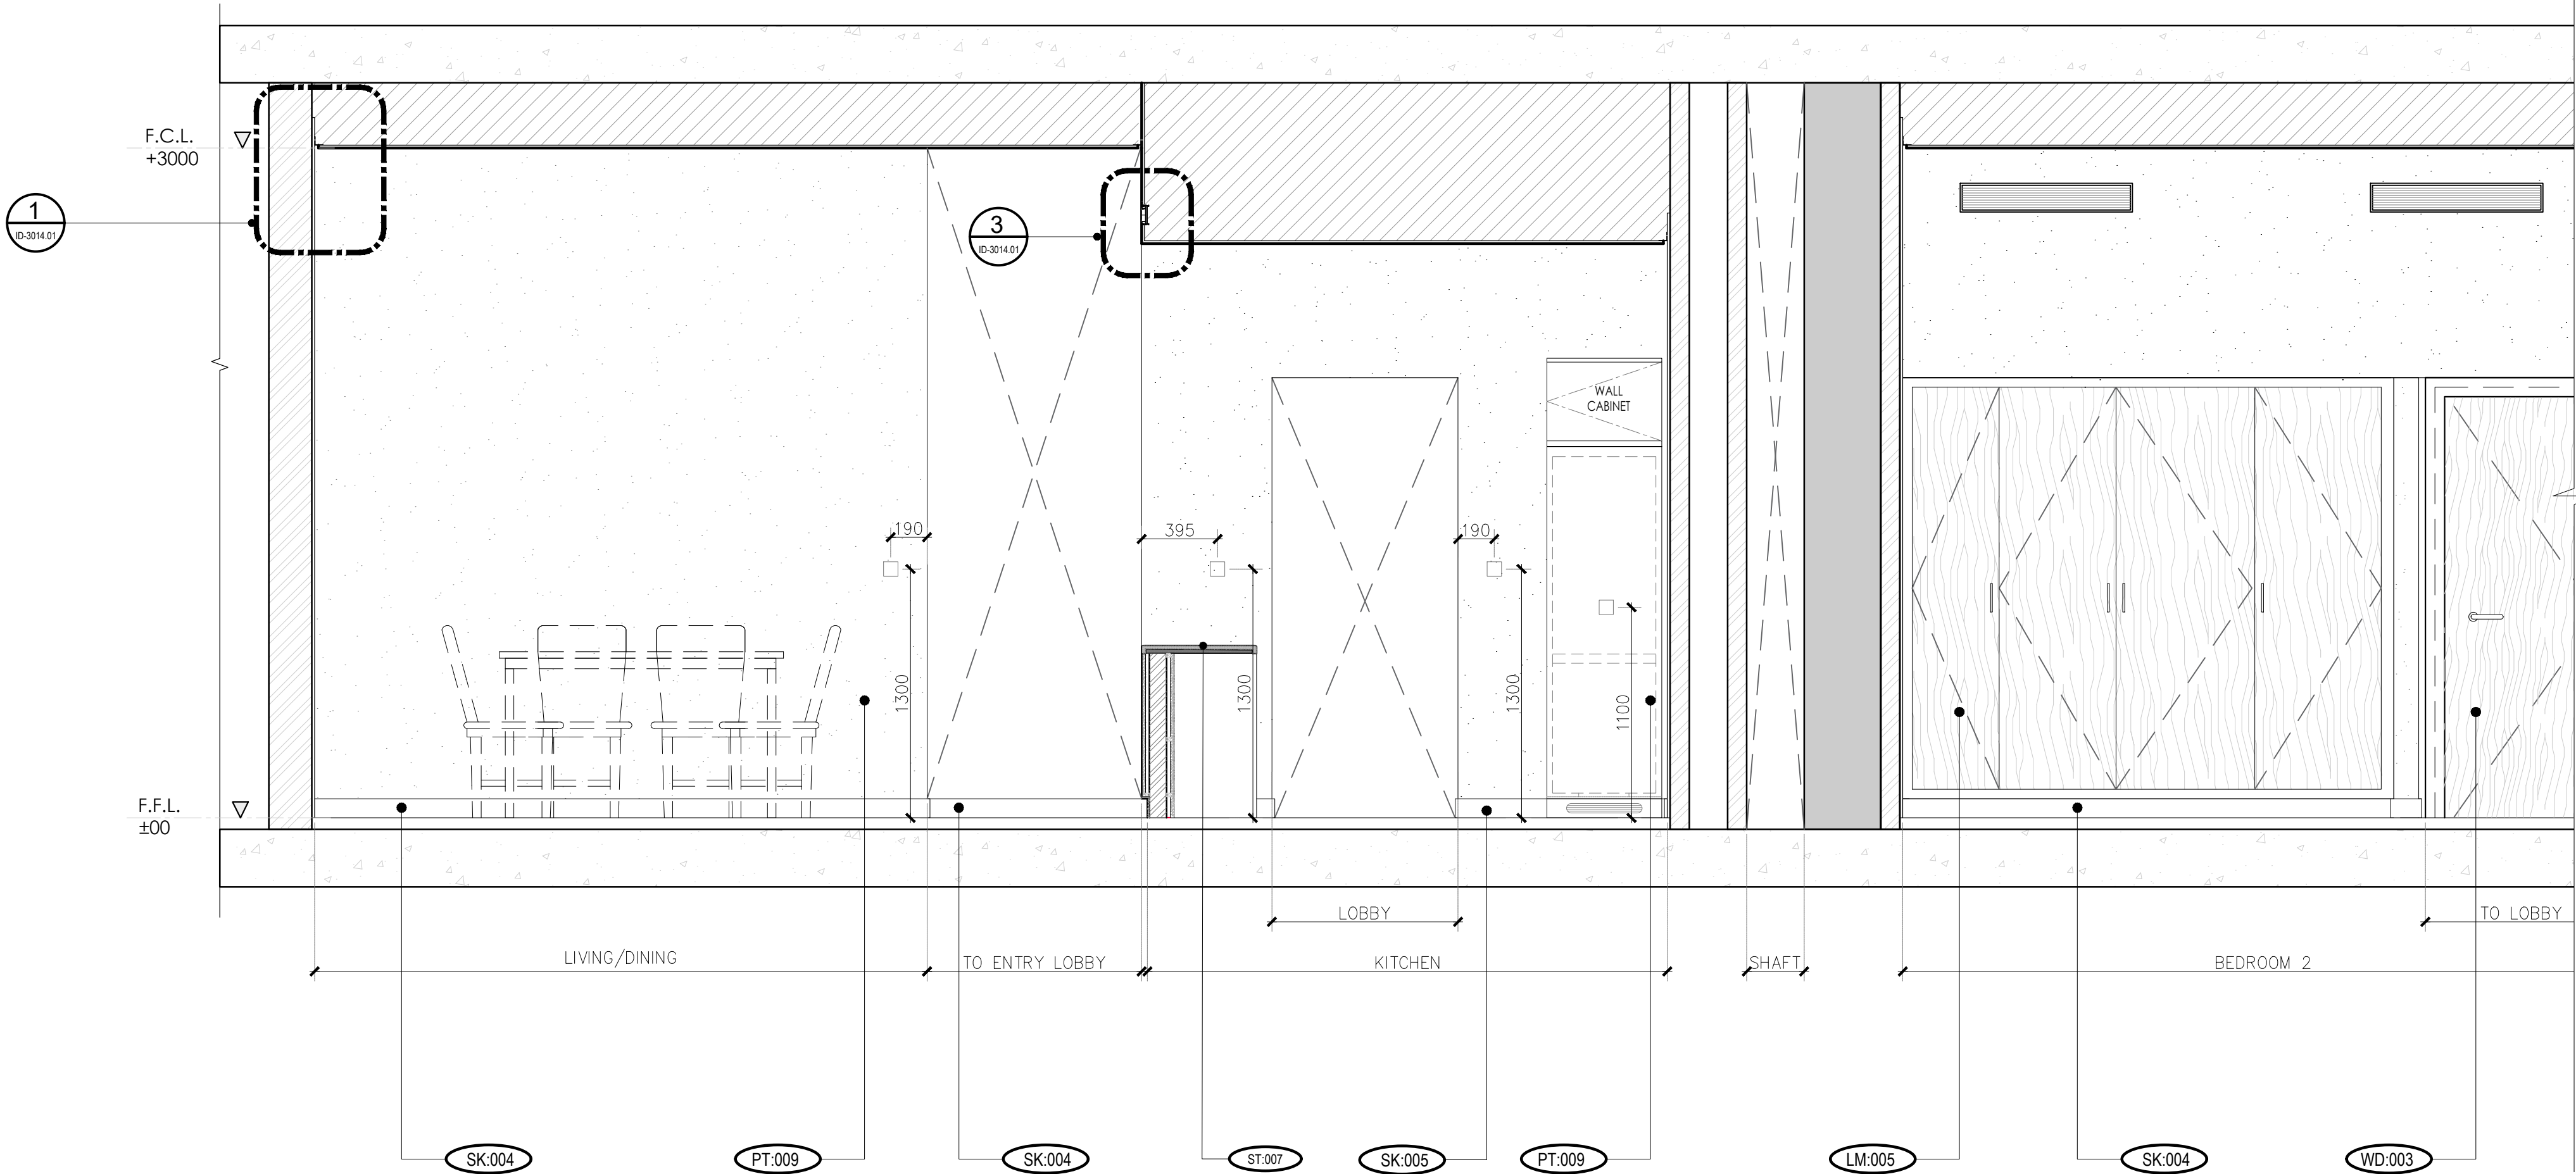


9 SECTIONAL ELEVATION  
SCALE 1:25

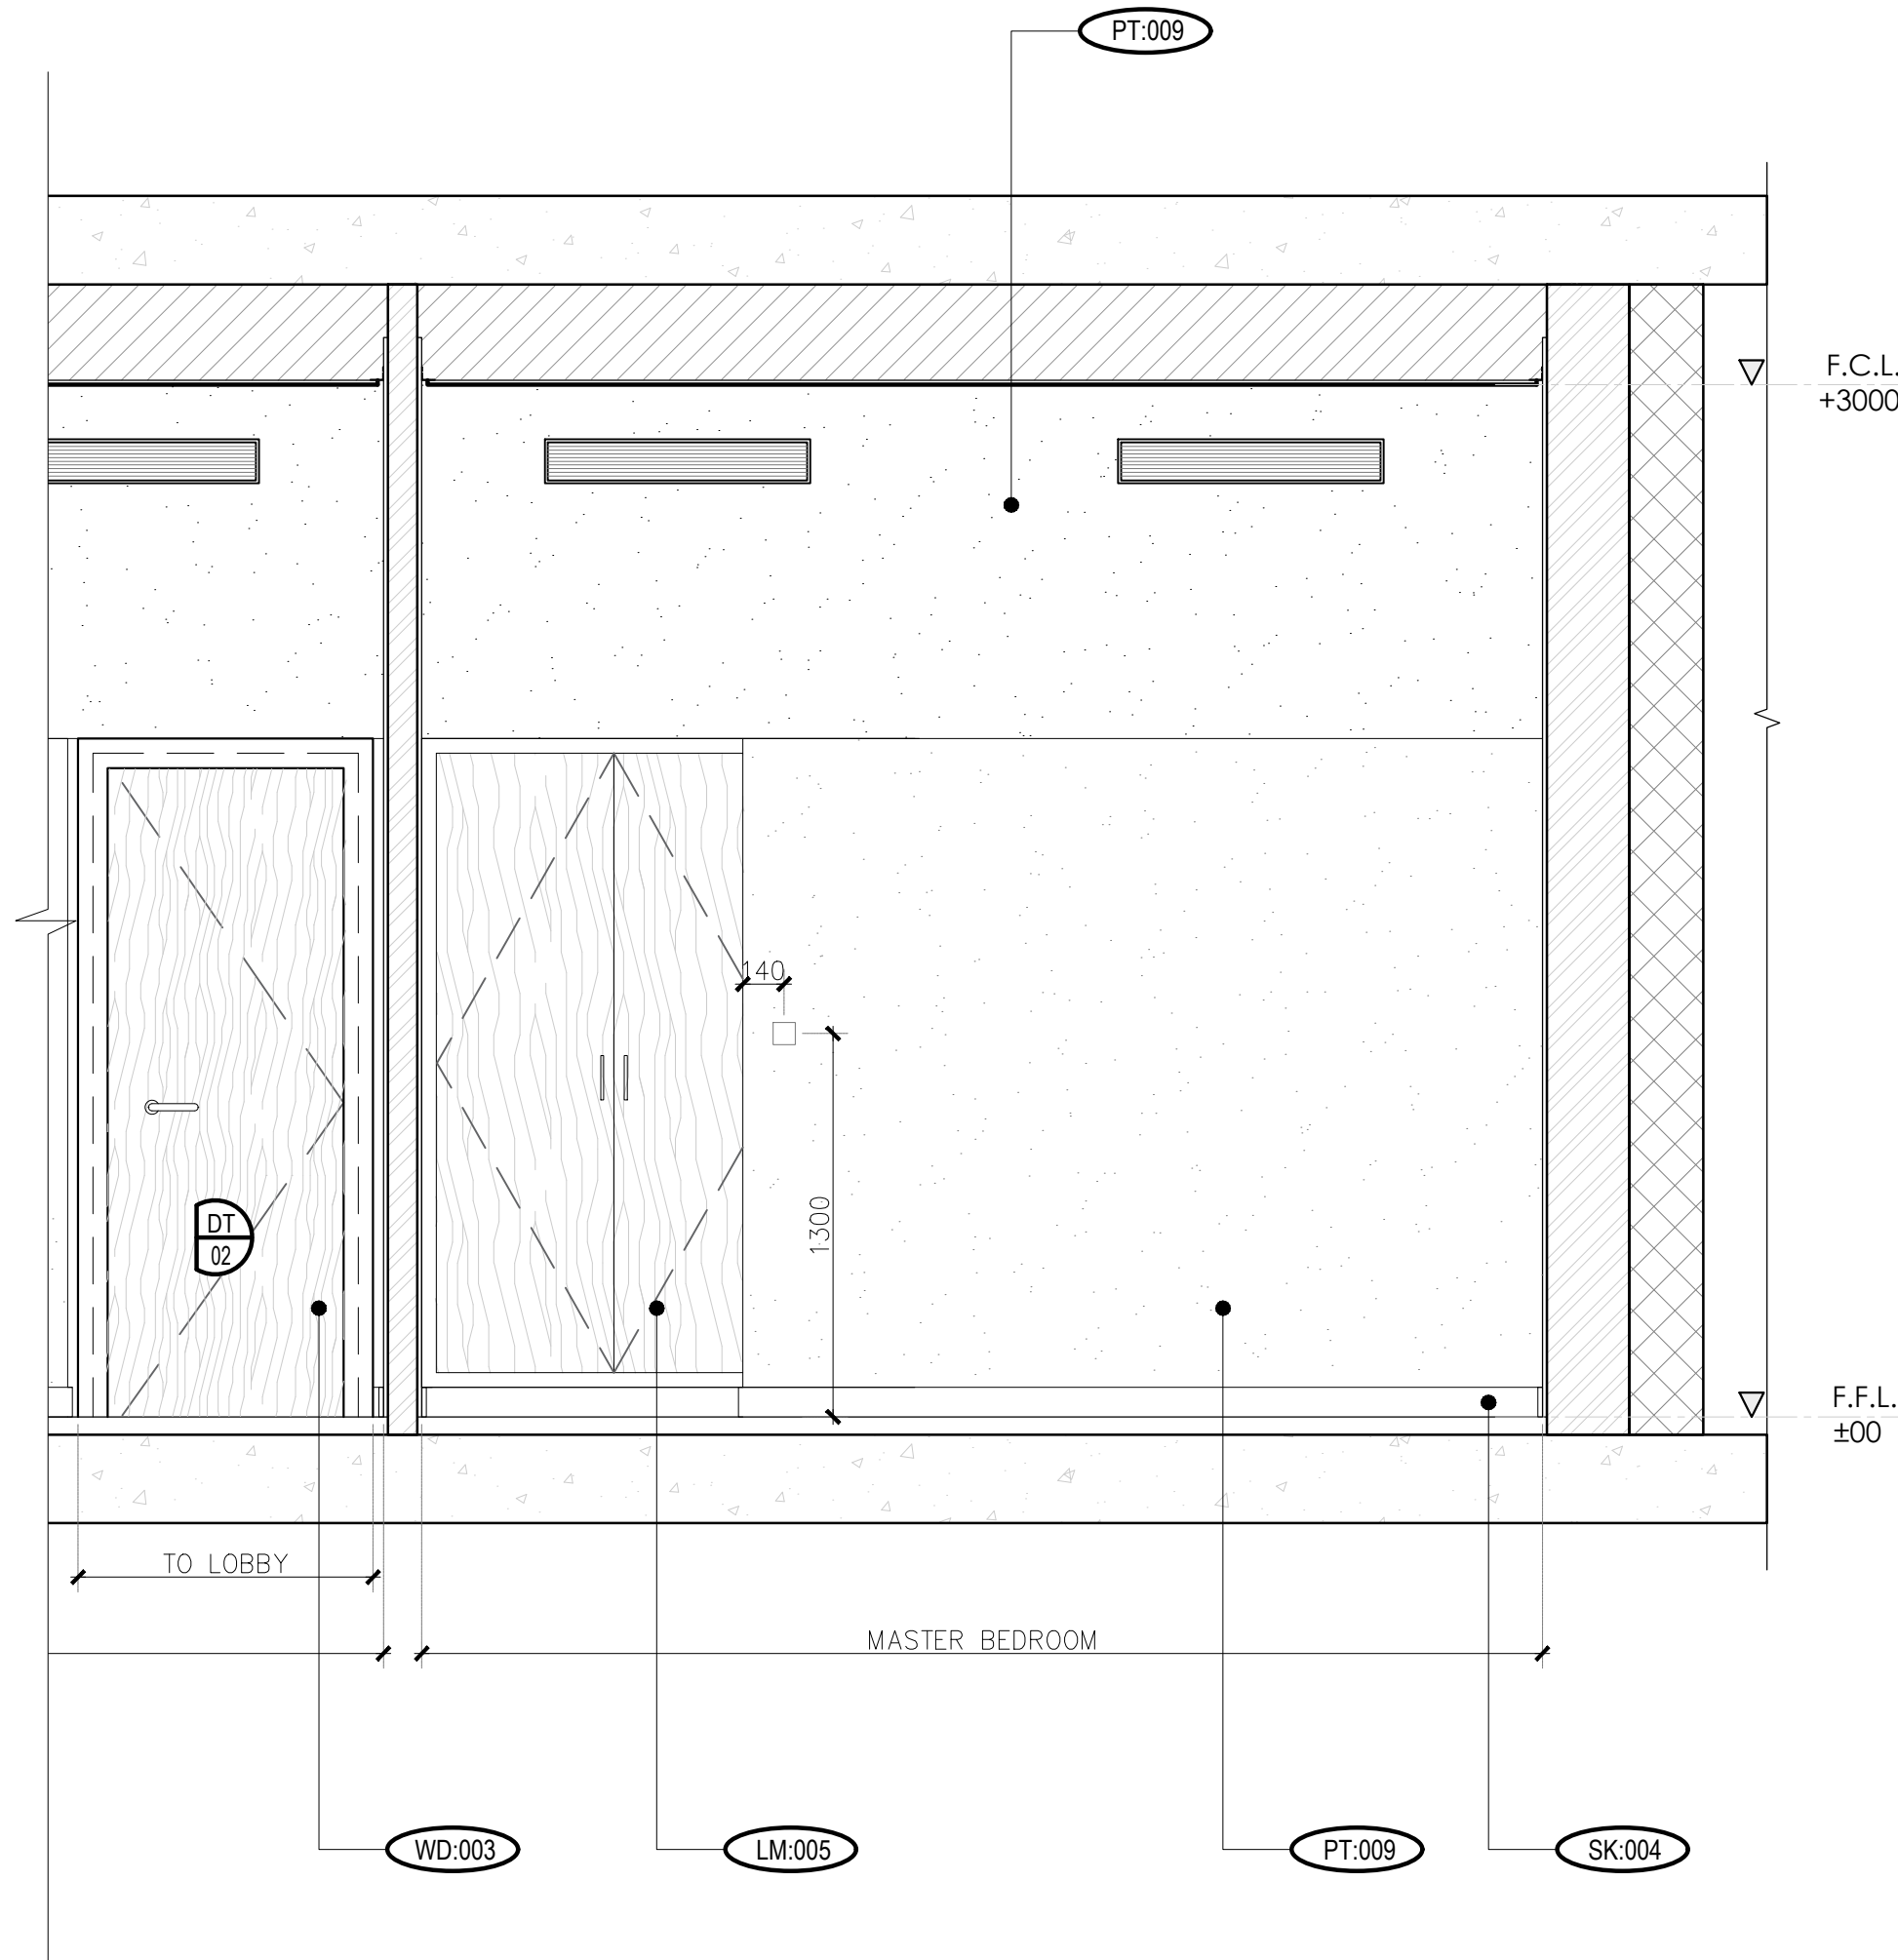

9 SECTIONAL ELEVATION  
SCALE 1:25



| WALL FINISH SCHEDULE |                      | DRAWING STATUS:   |
|----------------------|----------------------|---|
| REF                  | DESCRIPTION          | DWG-STATUS-DESIGN   |
| PT: 009              | GENERAL PAINT        | <div>KEYPLAN:</div> <div></div> <div>NOTES:</div> <div>1. THIS DRAWING IS NOT SUITABLE FOR ANYTHING OTHER THAN THE PURPOSE INTENDED FOR.</div> <div>2. THIS DRAWING IS NOT SUITABLE FOR USE OF MARKETING, TENDER OR CONSTRUCTION.</div> <div>3. THIS DRAWING IS COPYRIGHT OF OPAL INTERIORS AND MUST NOT BE RETAINED, COPIED OR SIZED WITHOUT APPROVAL OR BEYOND SCHEMATIC DESIGN.</div> <div>GENERAL NOTES:</div> <div>1. DO NOT SCALE FROM THE DRAWINGS.</div> <div>2. ALL DIMENSIONS ARE IN MILLIMETERS AND LEVELS ARE IN METERS UNLESS NOTED OTHERWISE. ALL DIMENSIONS TO BE VERIFIED ON SITE &amp; APPROVED BY THE ENGINEER.</div> <div>3. ALL DRAWINGS SHOULD BE READ IN CONJUNCTION WITH OTHER RELEVANT ARCHITECTURAL, STRUCTURAL, MECHANICAL AND ELECTRICAL DRAWINGS AND ALL RELEVANT SECTIONS OF THE SPECIFICATIONS. ANY DISCREPANCIES ARE TO BE BROUGHT TO THE ATTENTION OF THE ARCHITECT AND RESOLVED BEFORE COMMENCEMENT OF ANY WORK.</div> <div>NO. DATE BY DESCRIPTION</div> <div>REVISIONS</div> |
| SK: 004              | SKIRTING             |   |
| SK: 005              | SKIRTING             |   |
| LM: 002              | LAMINATE             |   |
| LM: 003              | LAMINATE             |   |
| LM: 005              | LAMINATE             |   |
| GL: 003              | CLEAR LOW IRON GLASS |   |
| CT: 007              | PORCELAIN TILE       |   |
| ST: 007              | QUARTZ STONE         |   |
| WD: 003              | RECONSTITUED VENEER  |   |
| MT: 004              | POWDER COATED METAL  |   |



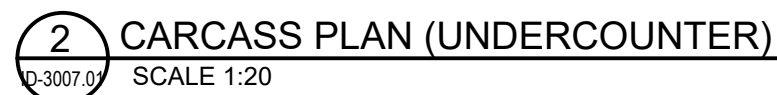

| NO.       | DATE | BY | DESCRIPTION |
|-----------|------|----|-------------|
| REVISIONS |      |    |             |

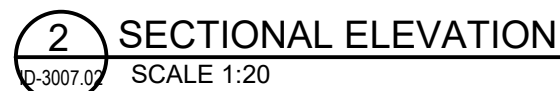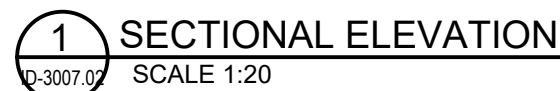

[illegible]

|           |      |    |             |
|-----------|------|----|-------------|
| △         |      |    |             |
| △         |      |    |             |
| NO.       | DATE | BY | DESCRIPTION |
| REVISIONS |      |    |             |





**NOTES:**


1. THIS DRAWING IS NOT SUITABLE FOR ANYTHING OTHER THAN THE PURPOSE INTENDED FOR.
2. THIS DRAWING IS NOT SUITABLE FOR USE OF MARKETING, TENDER OR CONSTRUCTION.
3. THIS DRAWING IS COPYRIGHT OF OPAL INTERIORS AND MUST NOT BE RETAINED, COPIED OR SIZED WITHOUT APPROVAL OR BEYOND SCHEMATIC DESIGN.

**GENERAL NOTES:**


1. DO NOT SCALE FROM THE DRAWINGS.
2. ALL DIMENSIONS ARE IN MILLIMETERS AND LEVELS ARE IN METERS UNLESS NOTED OTHERWISE, ALL DIMENSIONS TO BE VERIFIED ON SITE & APPROVED BY THE ENGINEER.
3. ALL DRAWINGS SHOULD BE READ IN CONJUNCTION WITH OTHER RELEVANT ARCHITECTURAL, STRUCTURAL, MECHANICAL, AND ELECTRICAL DRAWINGS AND ALL RELEVANT SECTIONS OF THE SPECIFICATIONS. ANY DISCREPANCIES ARE TO BE BROUGHT TO THE ATTENTION OF THE ARCHITECT AND RESOLVED BEFORE COMMENCEMENT OF ANY WORK.






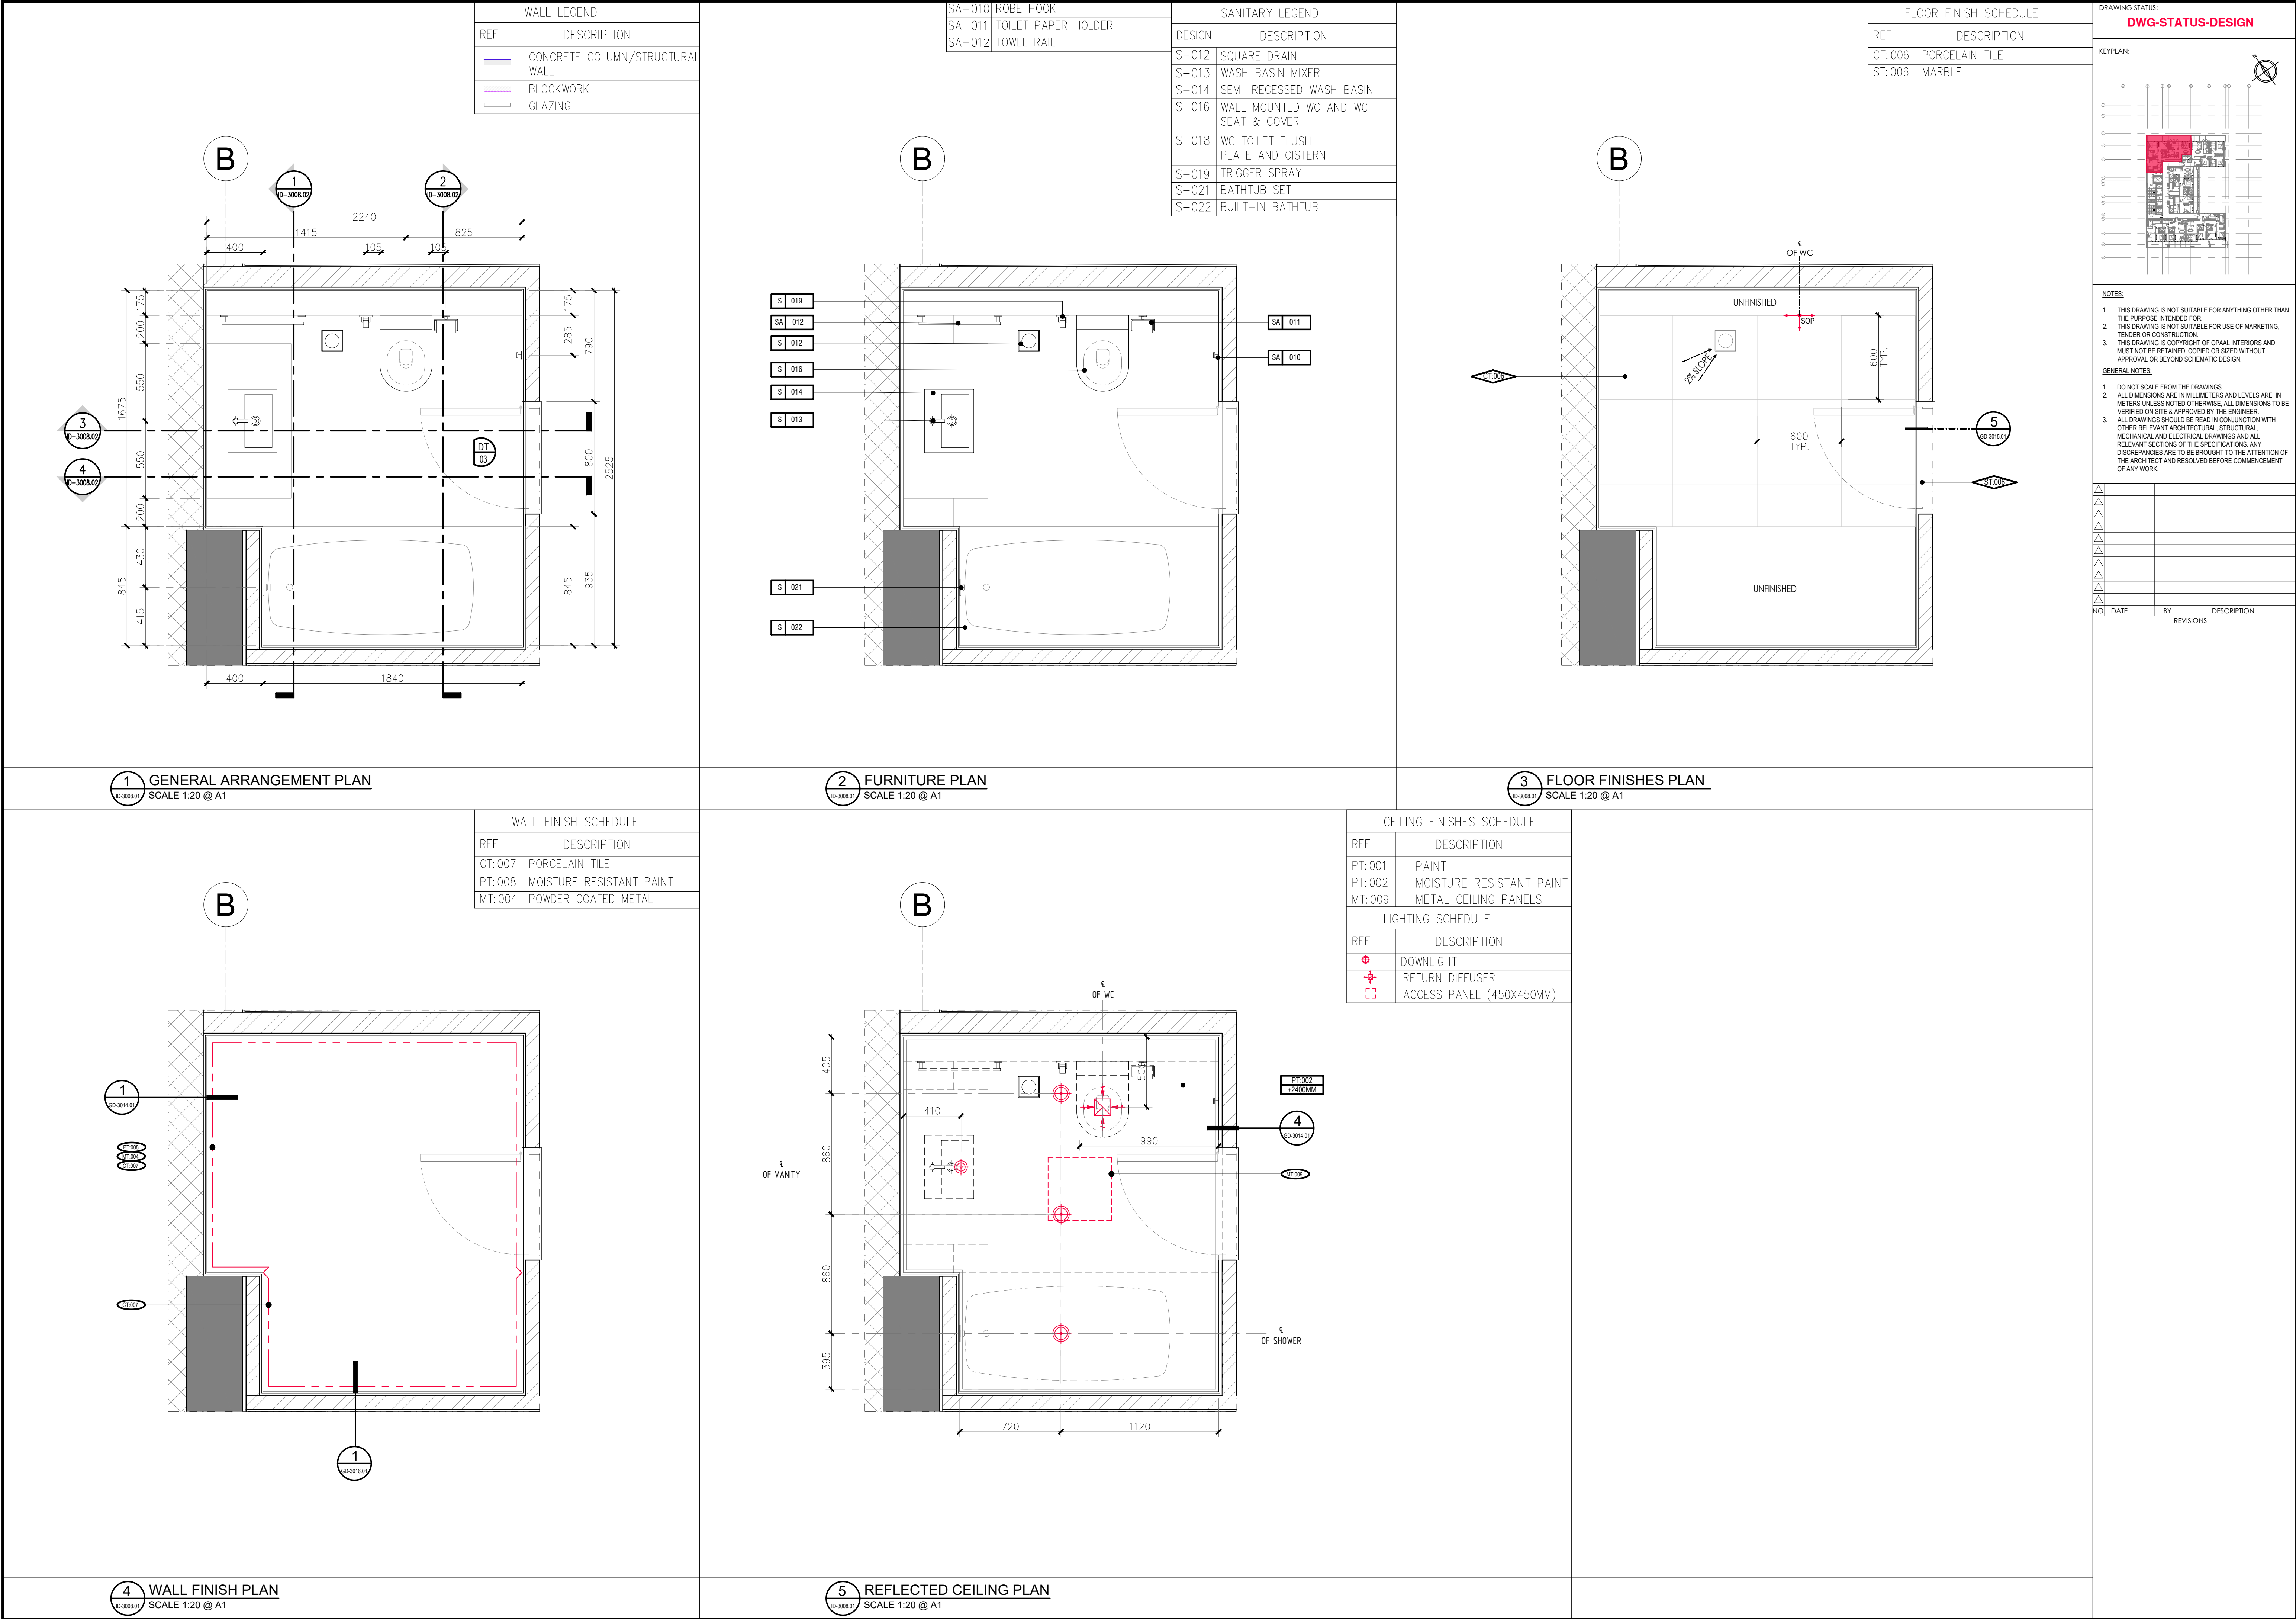




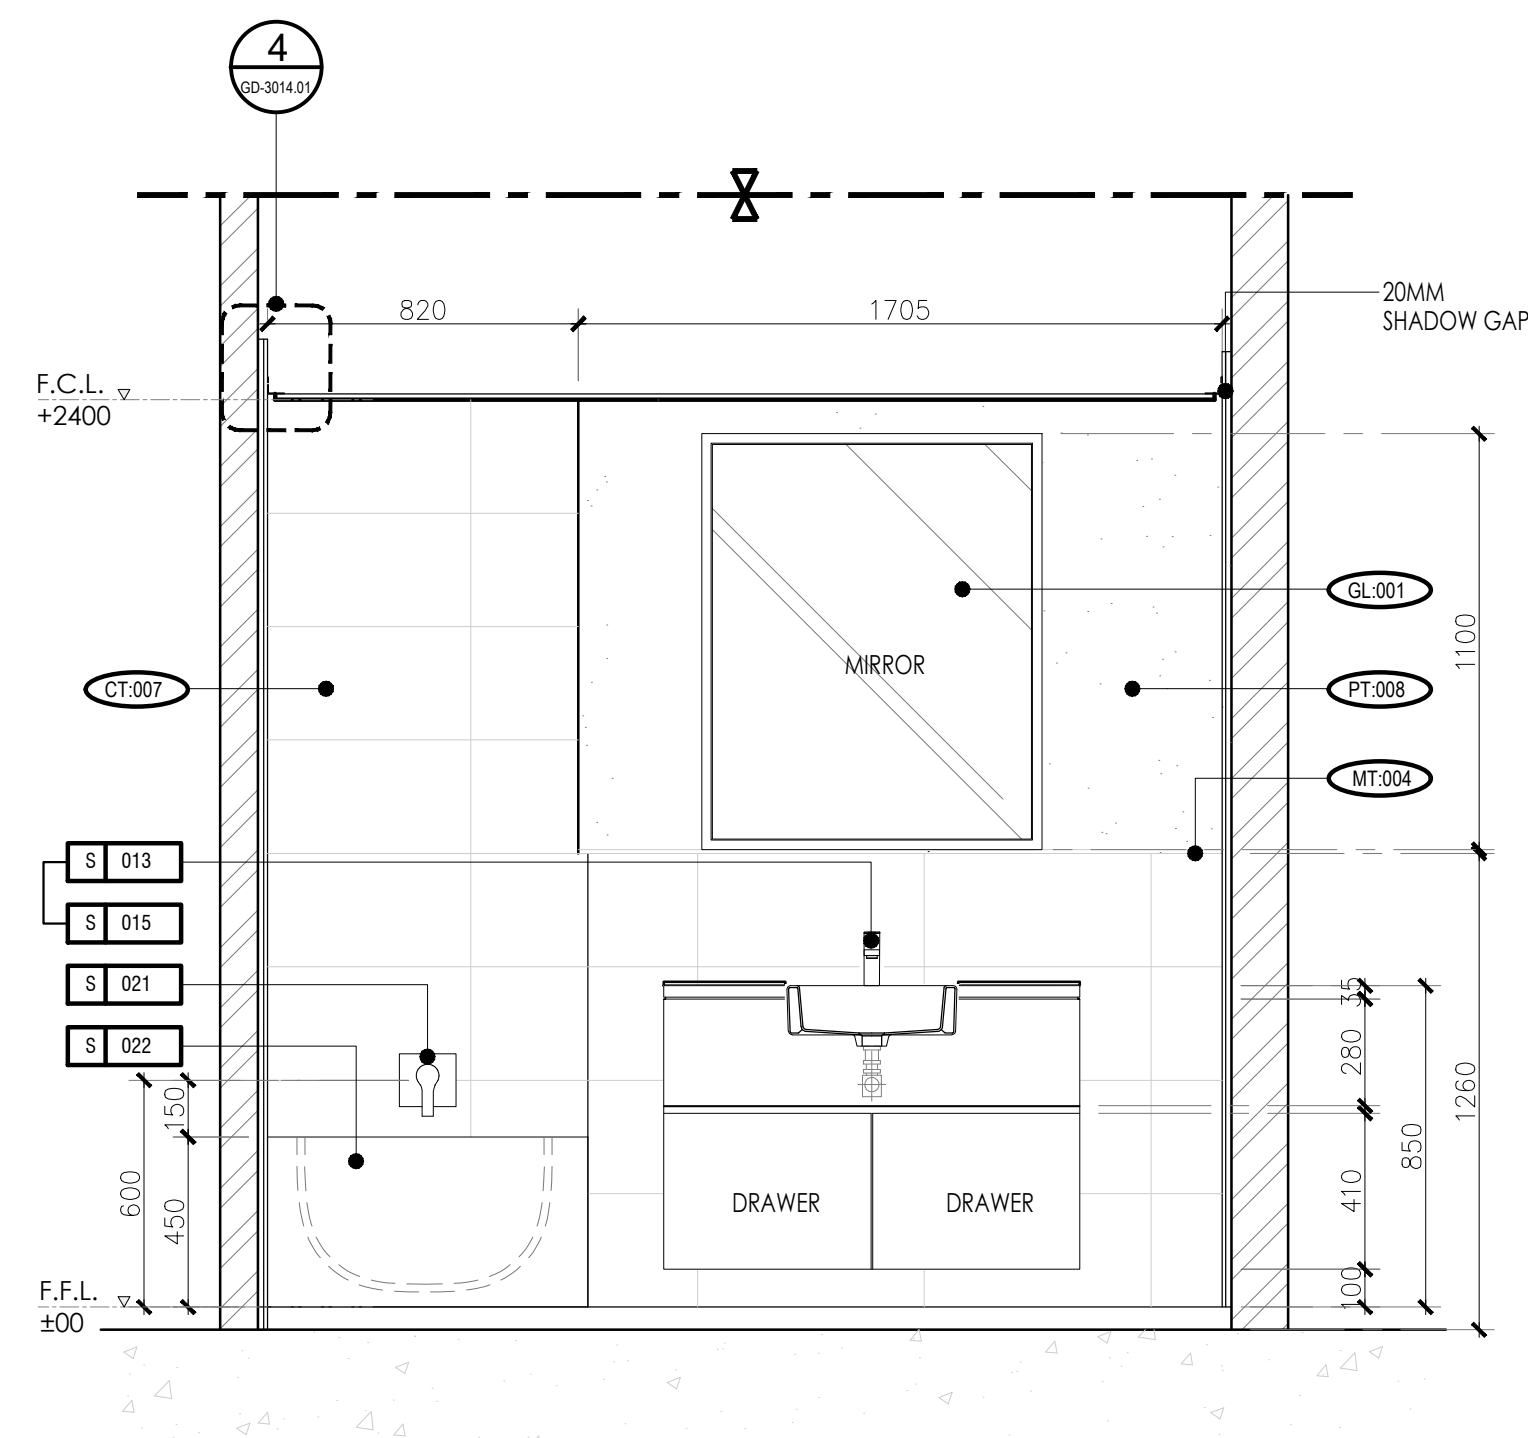


1 SECTIONAL ELEVATION  
ID-3008.02 SCALE 1:20 @ A1

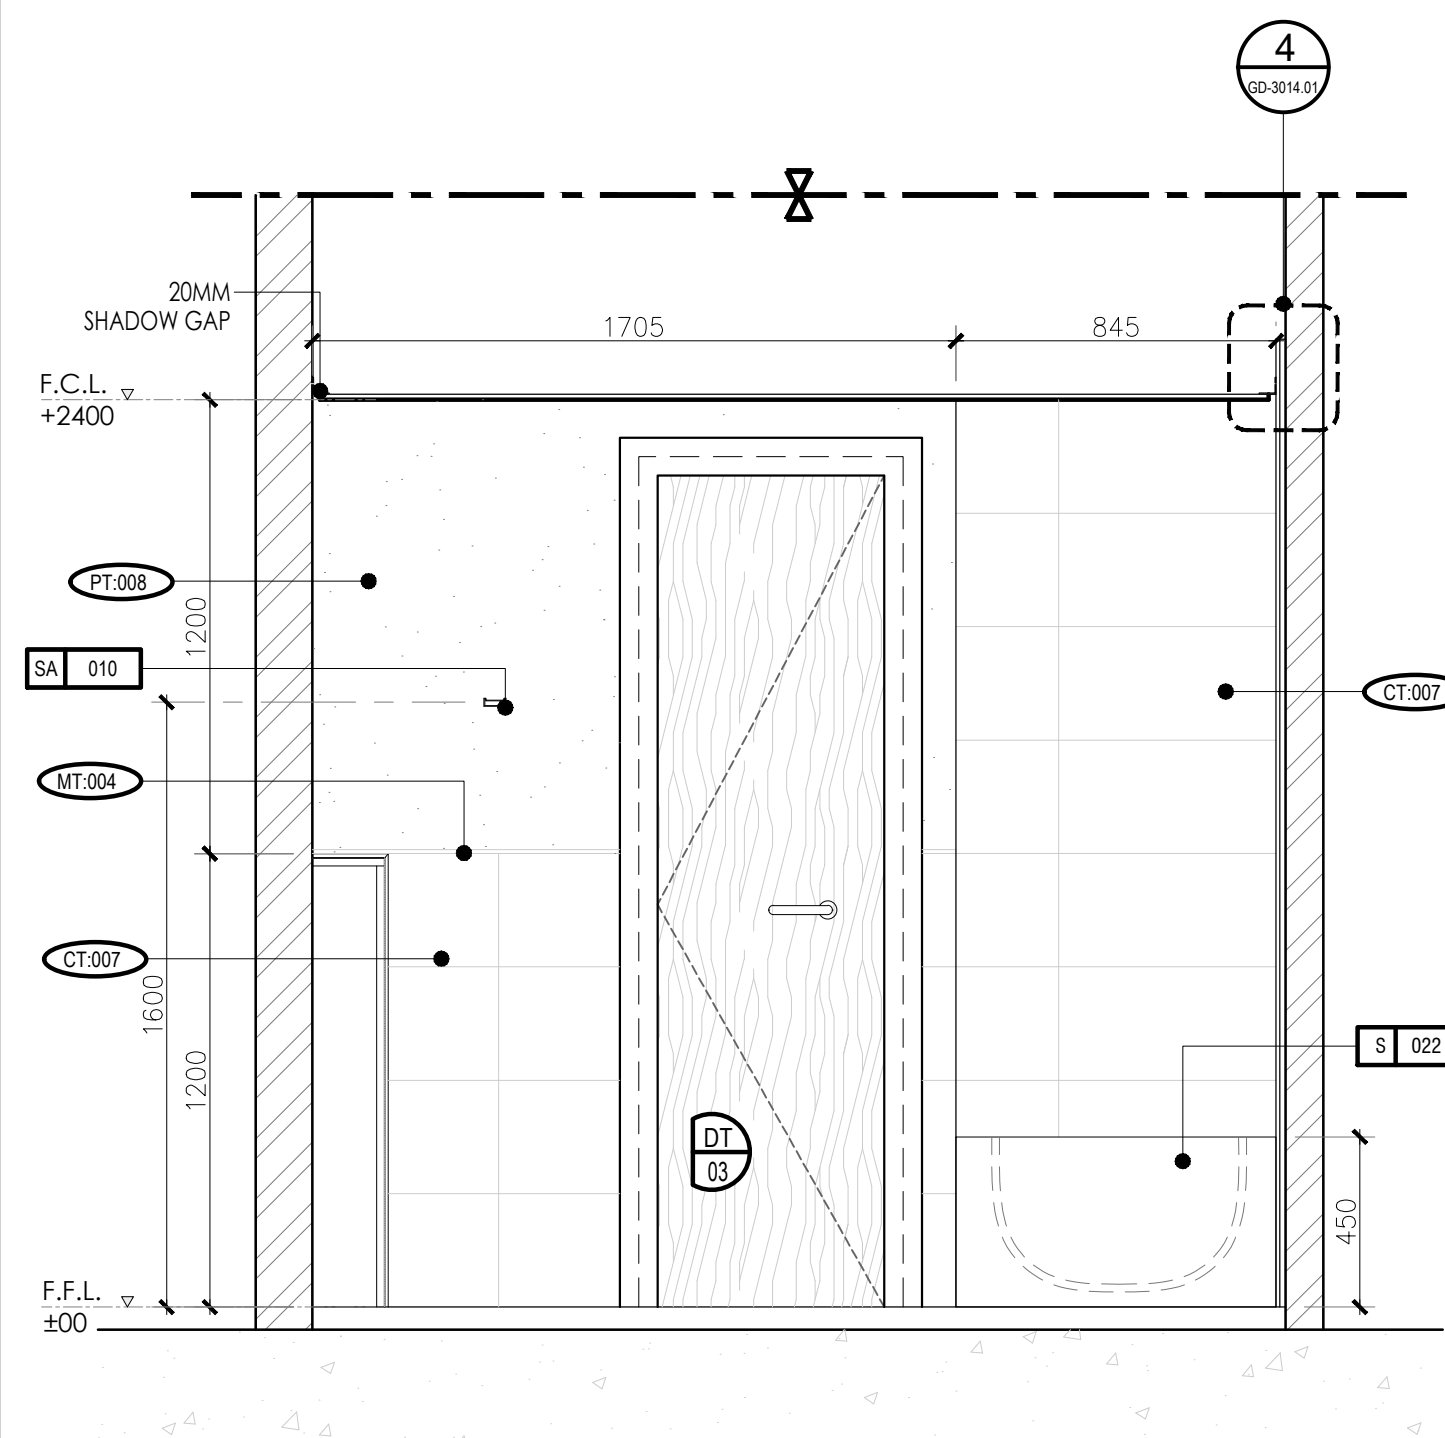

2 SECTIONAL ELEVATION  
ID-3008.02 SCALE 1:20 @ A1

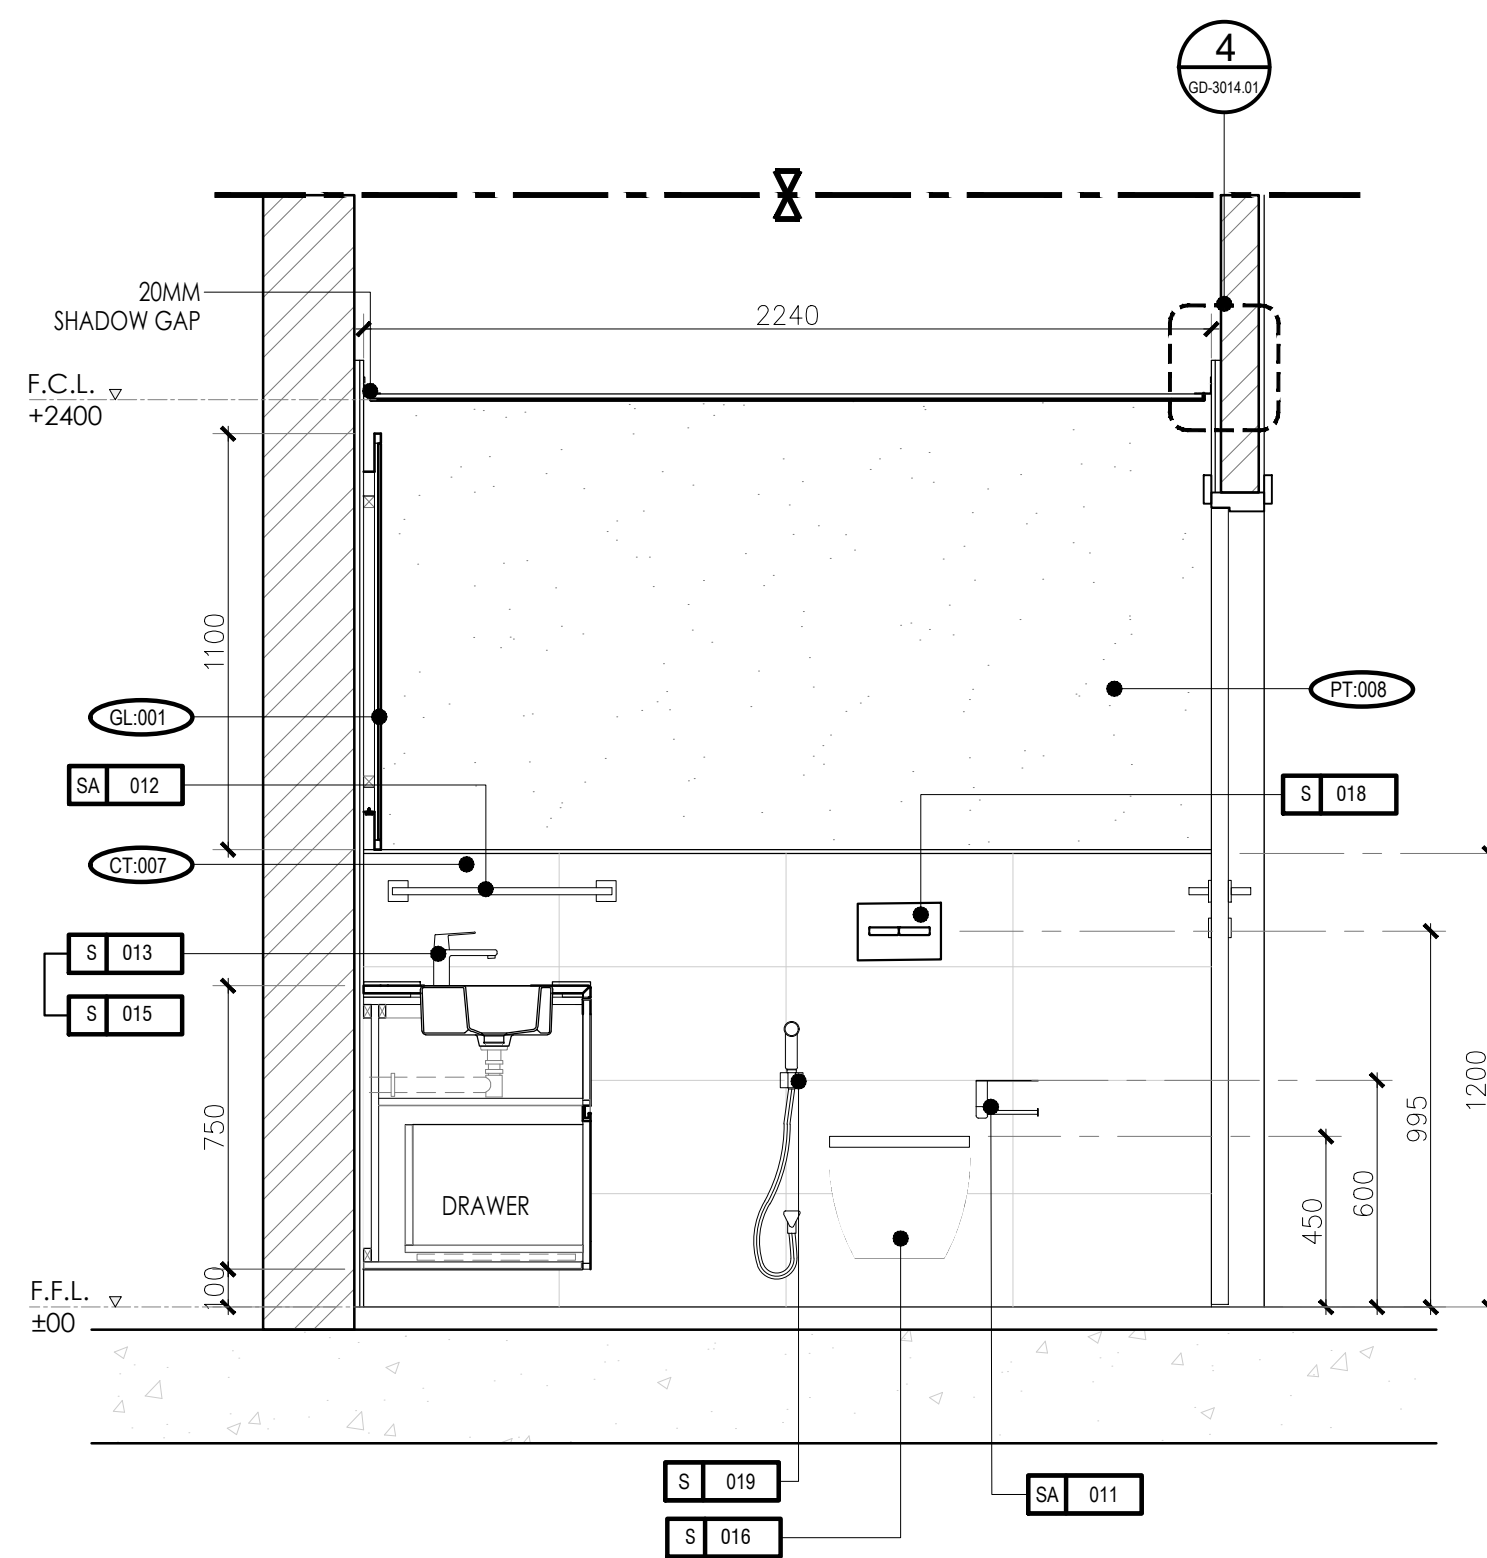

3 SECTIONAL ELEVATION  
ID-3008.02 SCALE 1:20 @ A1

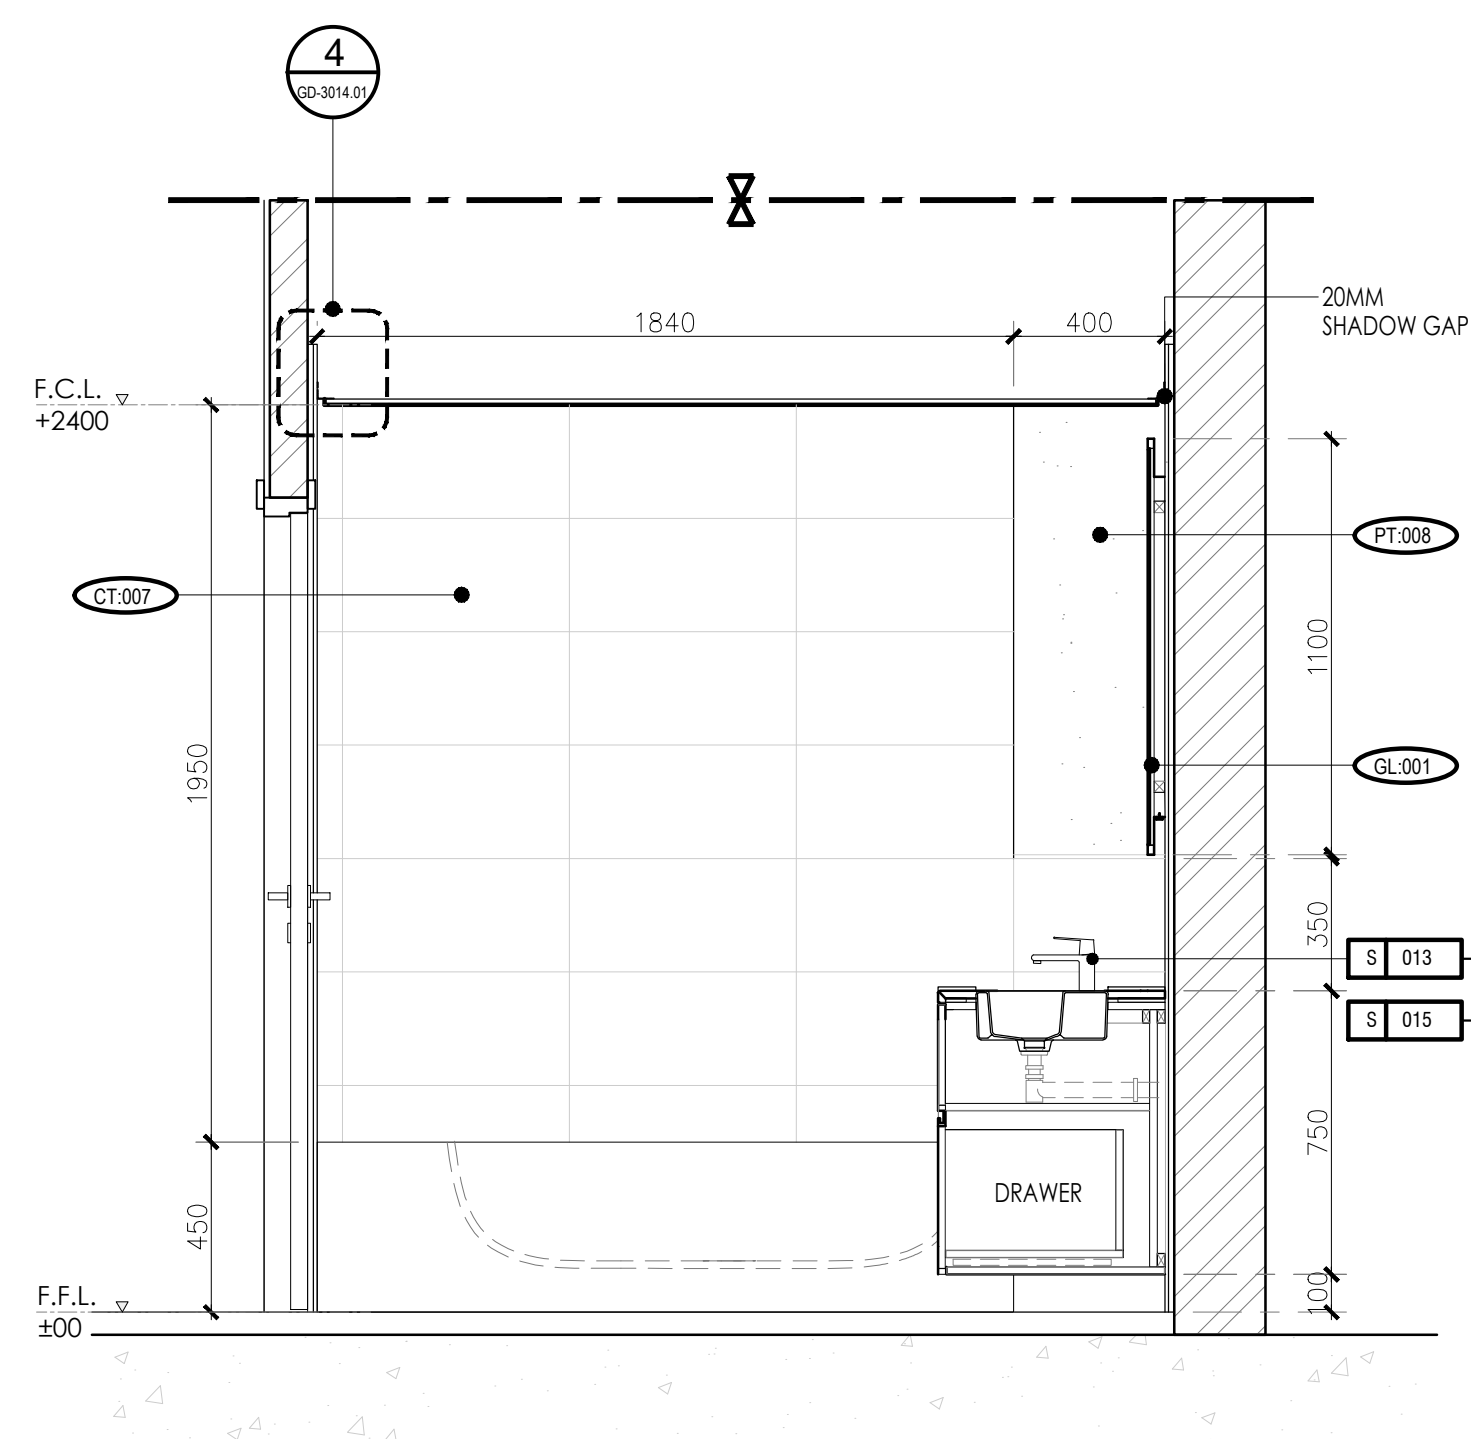


4 SECTIONAL ELEVATION  
ID-3008.02 SCALE 1:20 @ A1

[illegible]




| WALL LEGEND                                                                     |                                 |
|---------------------------------------------------------------------------------|---------------------------------|
| REF                                                                             | DESCRIPTION                     |
|  | CONCRETE COLUMN/STRUCTURAL WALL |
|  | BLOCKWORK                       |
|  | GLAZING                         |

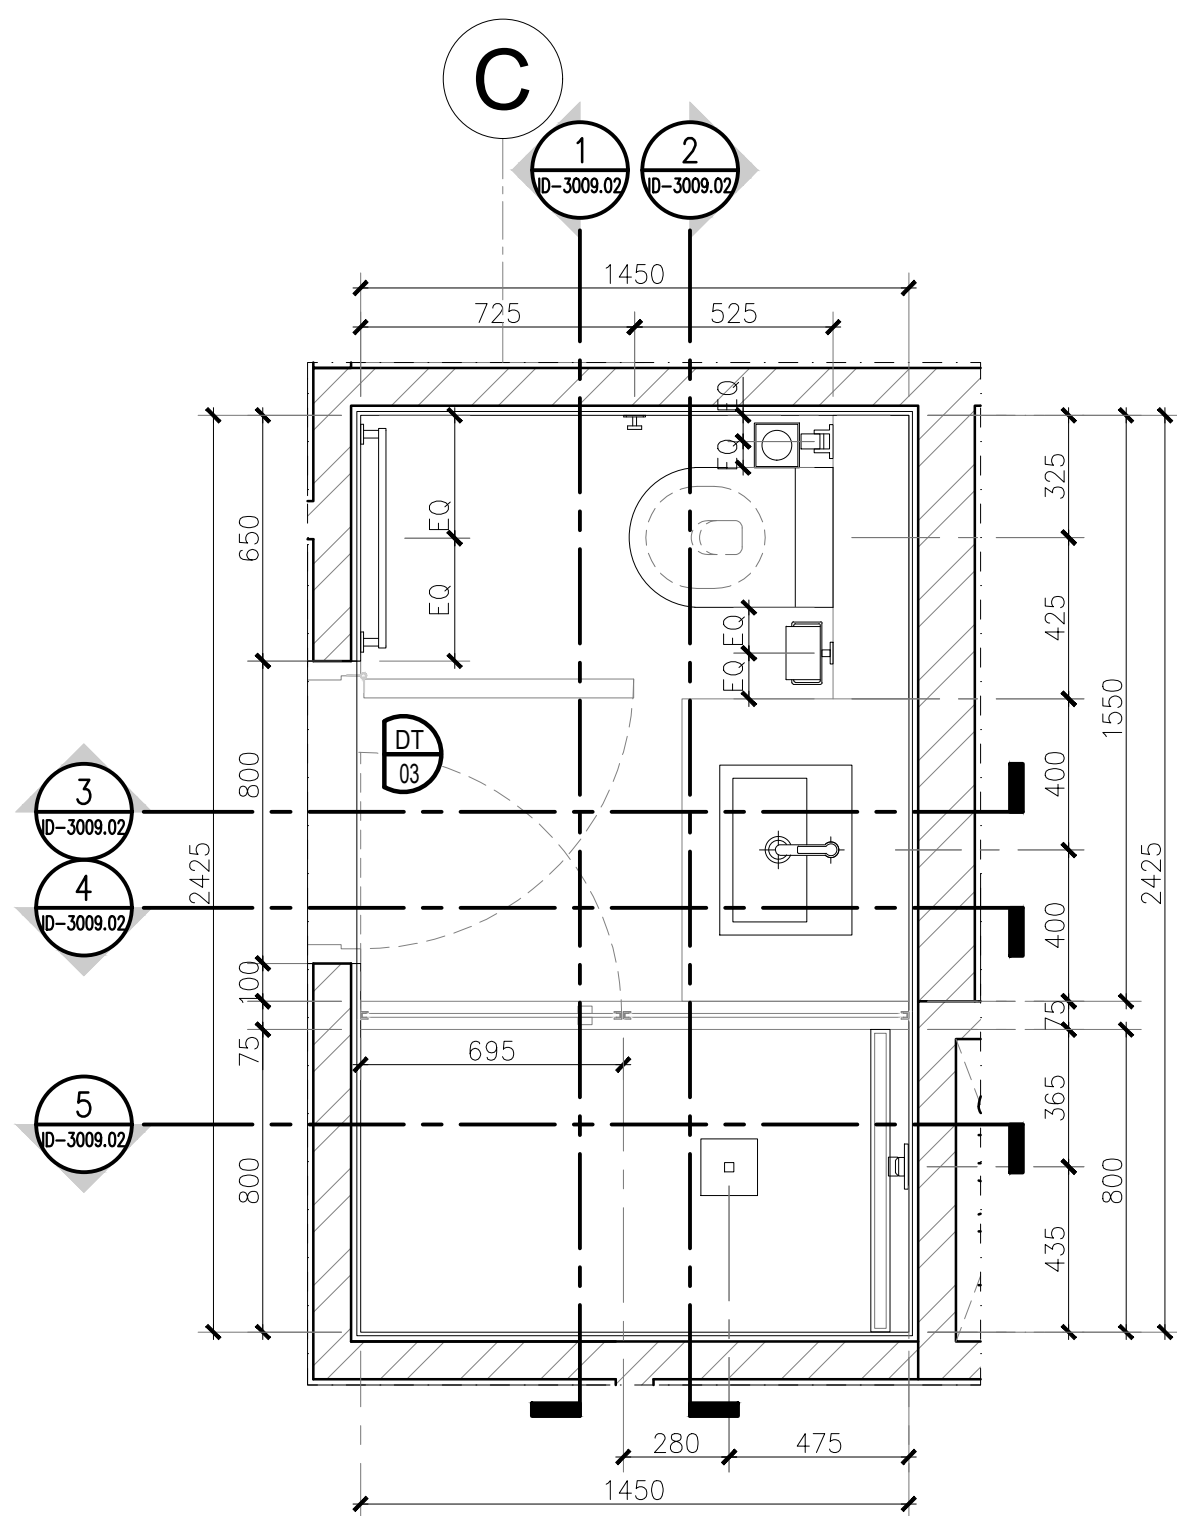


1 GENERAL ARRANGEMENT PLAN  
D-3009.01 SCALE 1:20 @ A1

| SANITARY LEGEND |                                     |
|-----------------|-------------------------------------|
| DESIGN          | DESCRIPTION                         |
| S-012           | SQUARE DRAIN                        |
| S-013           | WASH BASIN MIXER                    |
| S-014           | SEMI-RECESSED WASH BASIN            |
| S-016           | WALL MOUNTED WC AND WC SEAT & COVER |
| S-018           | WC TOILET FLUSH PLATE AND CISTERN   |
| S-019           | TRIGGER SPRAY                       |
| S-020           | SHOWER SET                          |
| S-024           | LINEAR DRAIN                        |
| SA-010          | ROBE HOOK                           |
| SA-011          | TOILET PAPER HOLDER                 |
| SA-012          | TOWEL RAIL                          |

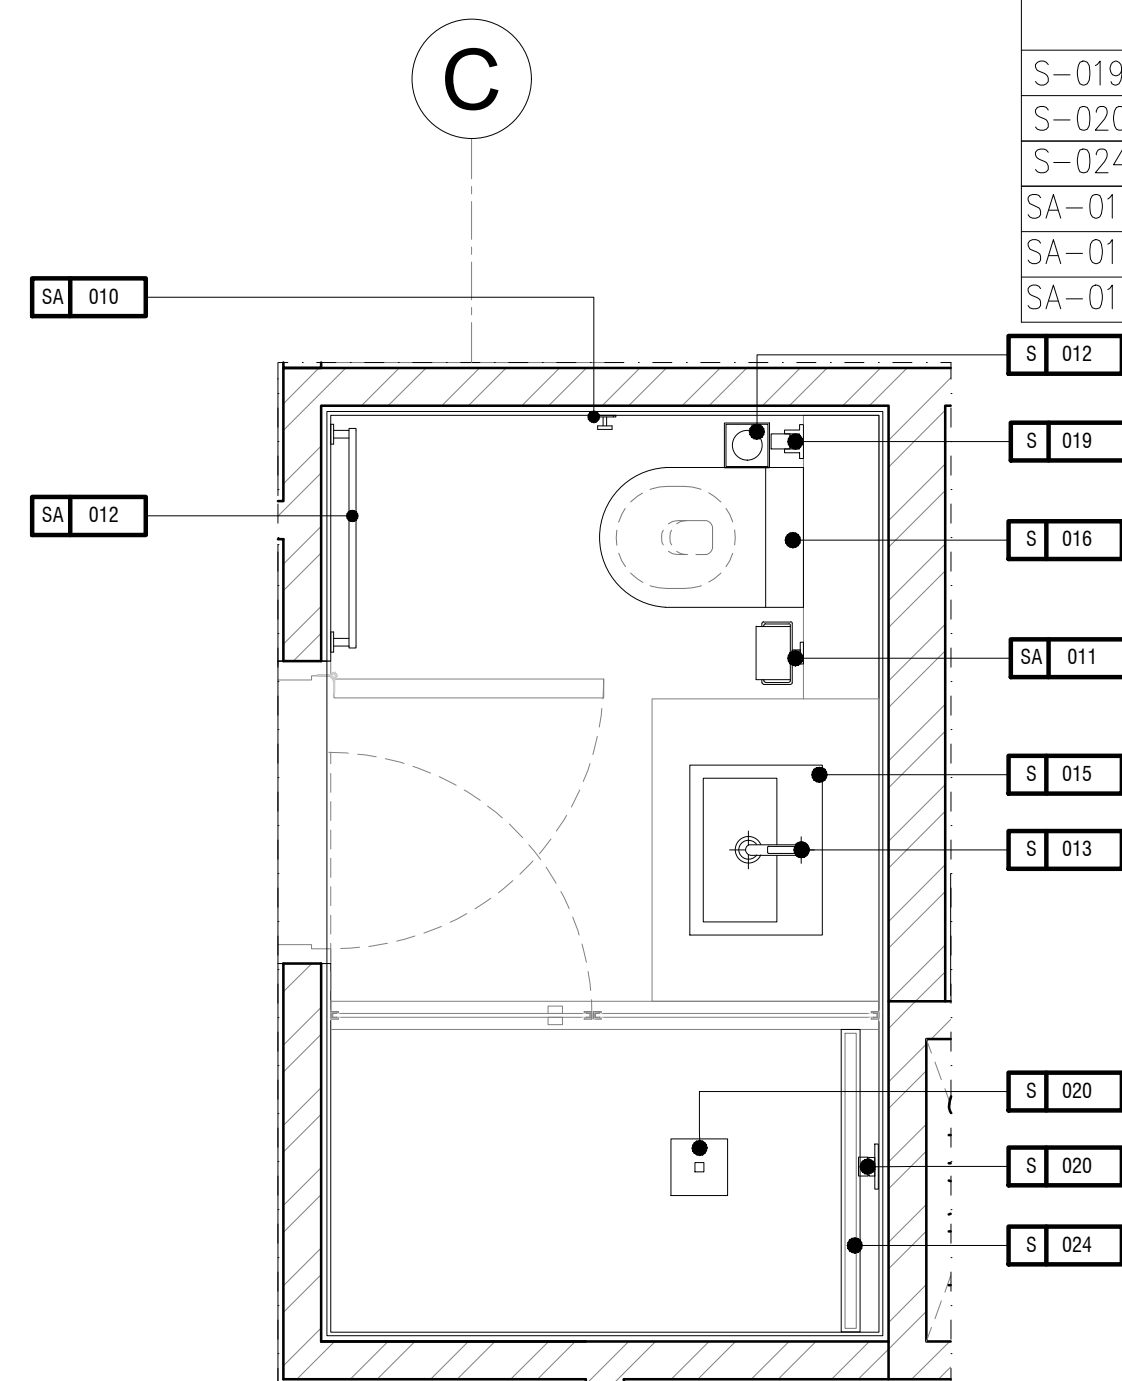


2 FURNITURE PLAN  
ID-3009.01 SCALE 1:20 @ A1

| FLOOR FINISH SCHEDULE |                |
|-----------------------|----------------|
| REF                   | DESCRIPTION    |
| CT:006                | PORCELAIN TILE |
| ST:006                | MARBLE         |

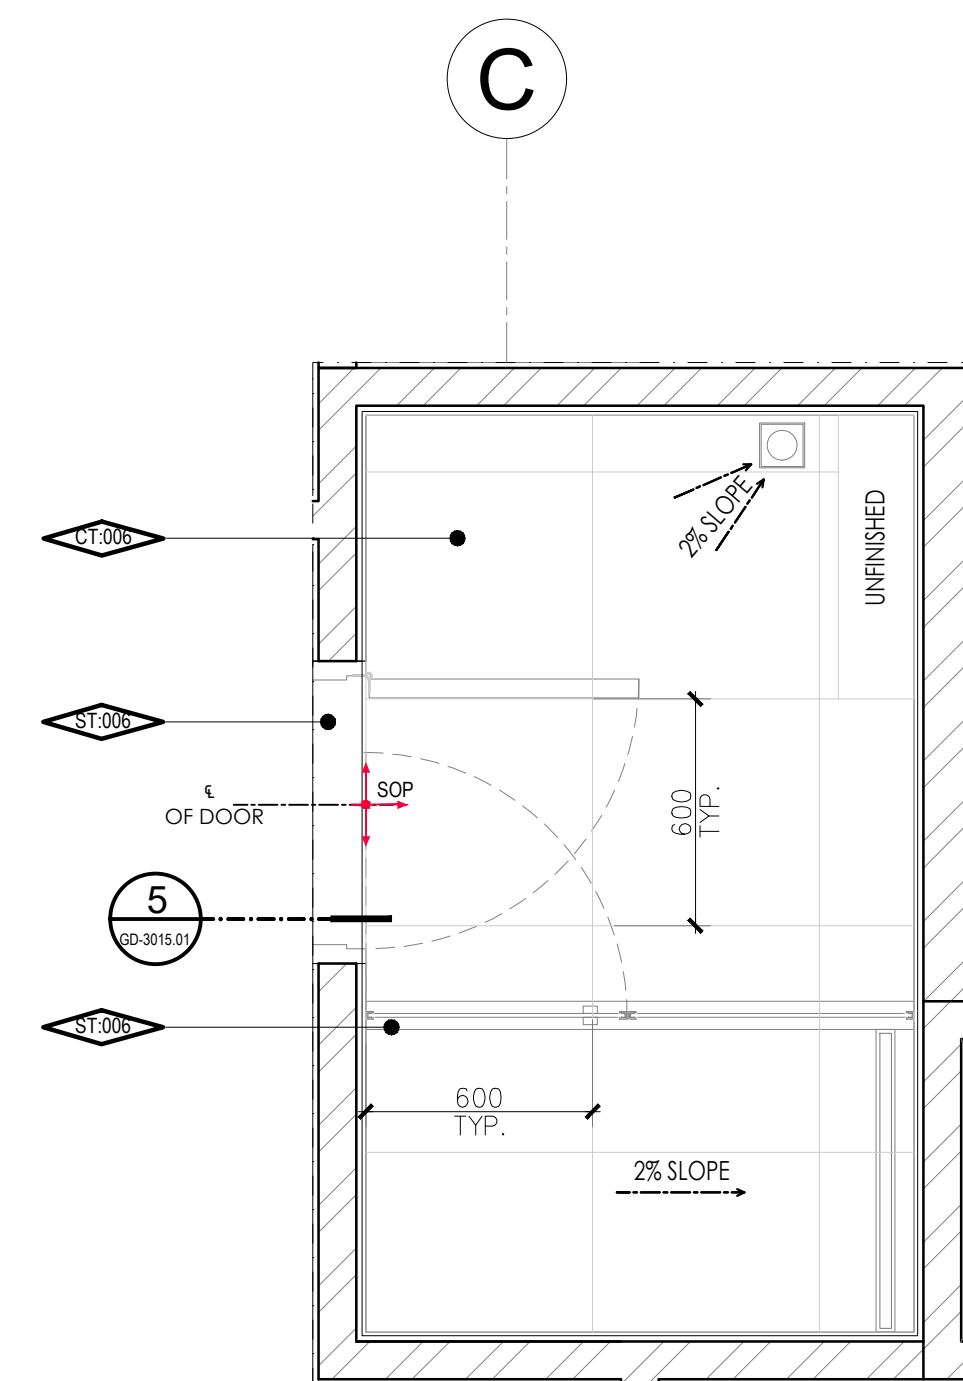

3 FLOOR FINISHES PLAN  
ID-3009.01 SCALE 1:20 @ A1

| WALL FINISH SCHEDULE |                          |
|----------------------|--------------------------|
| REF                  | DESCRIPTION              |
| CT:007               | PORCELAIN TILE           |
| PT:008               | MOISTURE RESISTANT PAINT |
| MT:004               | POWDER COATED METAL      |

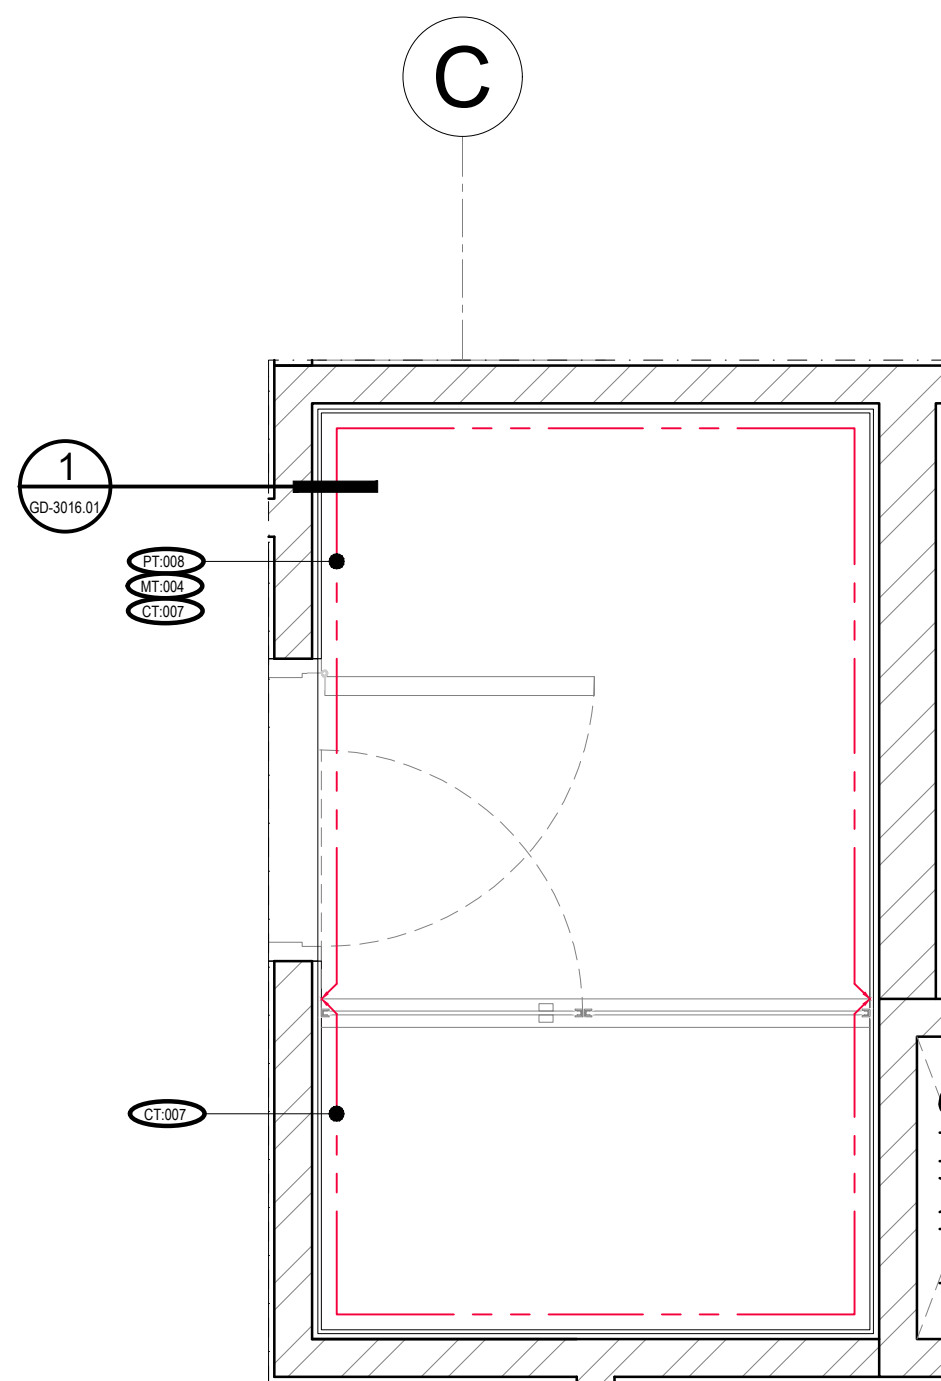


4 WALL FINISH PLAN  
ID-3009.01 SCALE 1:20 @ A1

| CEILING FINISHES SCHEDULE |                          |
|---------------------------|--------------------------|
| REF                       | DESCRIPTION              |
| PT:001                    | PAINT                    |
| PT:002                    | MOISTURE RESISTANT PAINT |
| MT:009                    | METAL CEILING PANELS     |


| LIGHTING SCHEDULE                                                                     |                          |
|---------------------------------------------------------------------------------------|--------------------------|
| REF                                                                                   | DESCRIPTION              |
|  | DOWNLIGHT                |
|  | RETURN DIFFUSER          |
|  | ACCESS PANEL (450X450MM) |

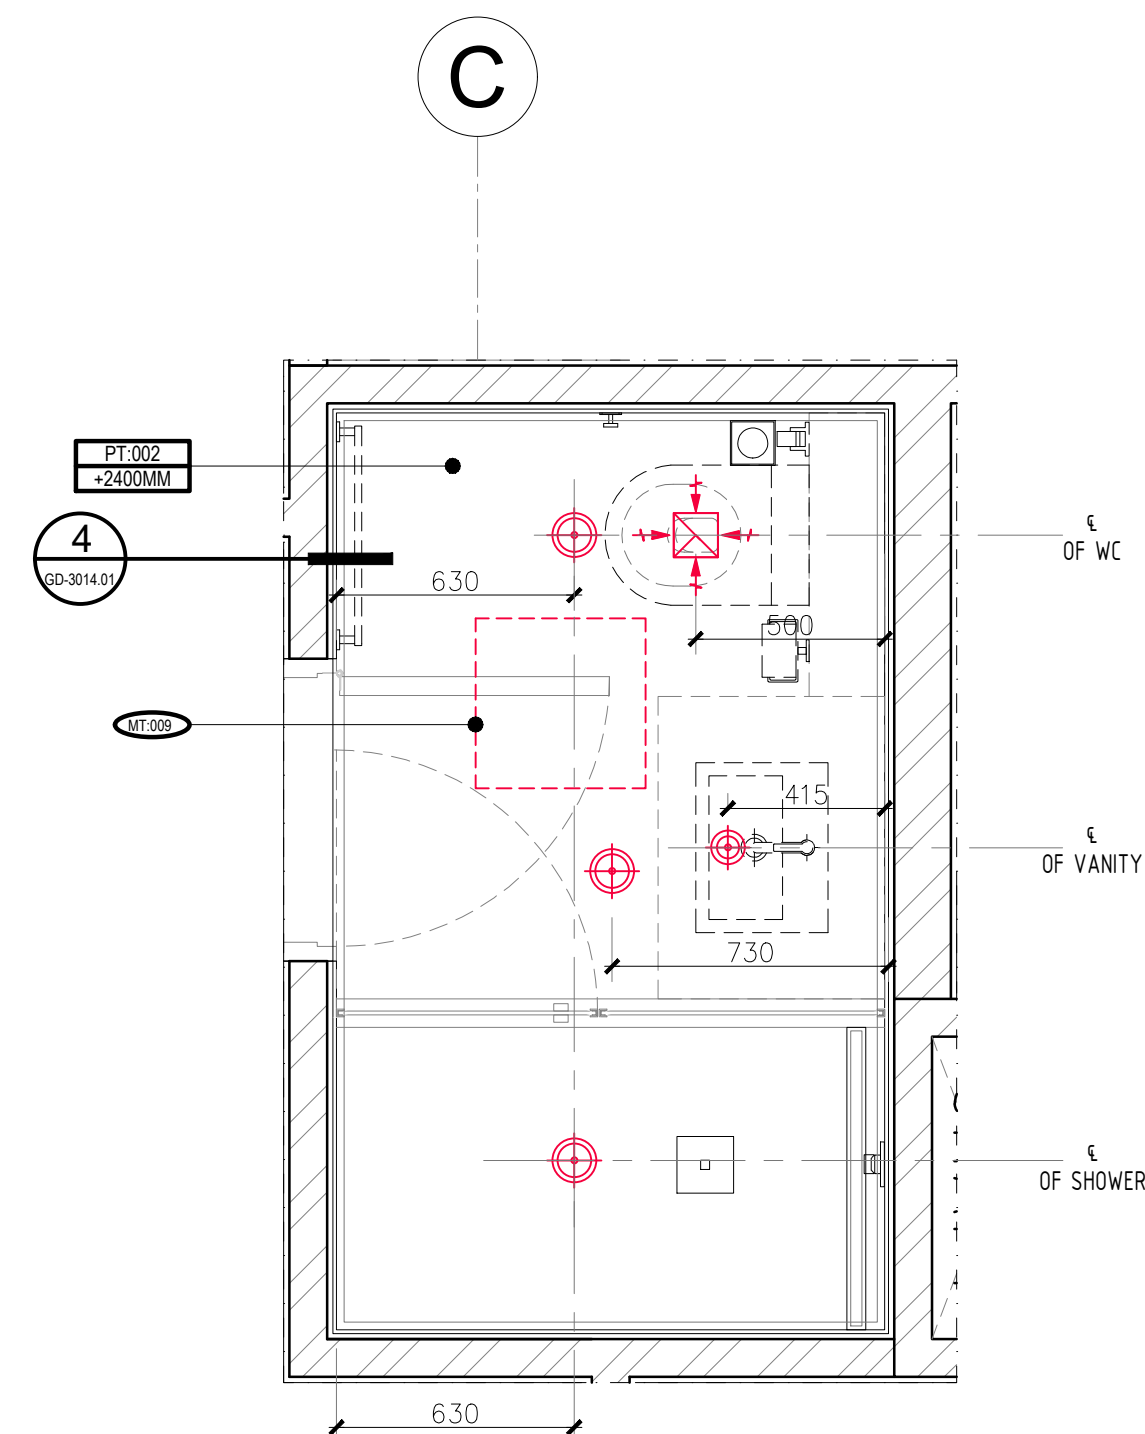

5 REFLECTED CEILING PLAN  
ID-3009.01 SCALE 1:20 @ A1


|   |  |  |  |
|---|--|--|--|
| DRAWING STATUS:   |  |  |  |
| DWG-STATUS-DESIGN   |  |  |  |
| KEYPLAN:   |  |  |  |
| <div><div><div><div><div><div></div><div></div><div></div><div></div><div></div><div></div><div></div><div></div><div></div><div></div><div></div><div></div><div></div><div></div><div></div><div></div><div></div><div></div><div></div><div></div><div></div><div></div><div></div><div></div><div></div><div></div><div></div><div></div><div></div><div></div><div></div><div></div><div></div><div></div><div></div><div></div><div></div><div></div><div></div><div></div><div></div><div></div><div></div><div></div><div></div><div></div><div></div><div></div><div></div><div></div><div></div><div></div><div></div><div></div><div></div><div></div><div></div><div></div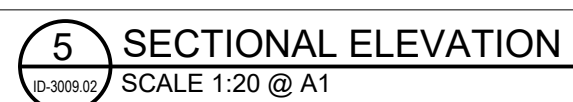


| NO.       | DATE | BY | DESCRIPTION |
|-----------|------|----|-------------|
| REVISIONS |      |    |             |




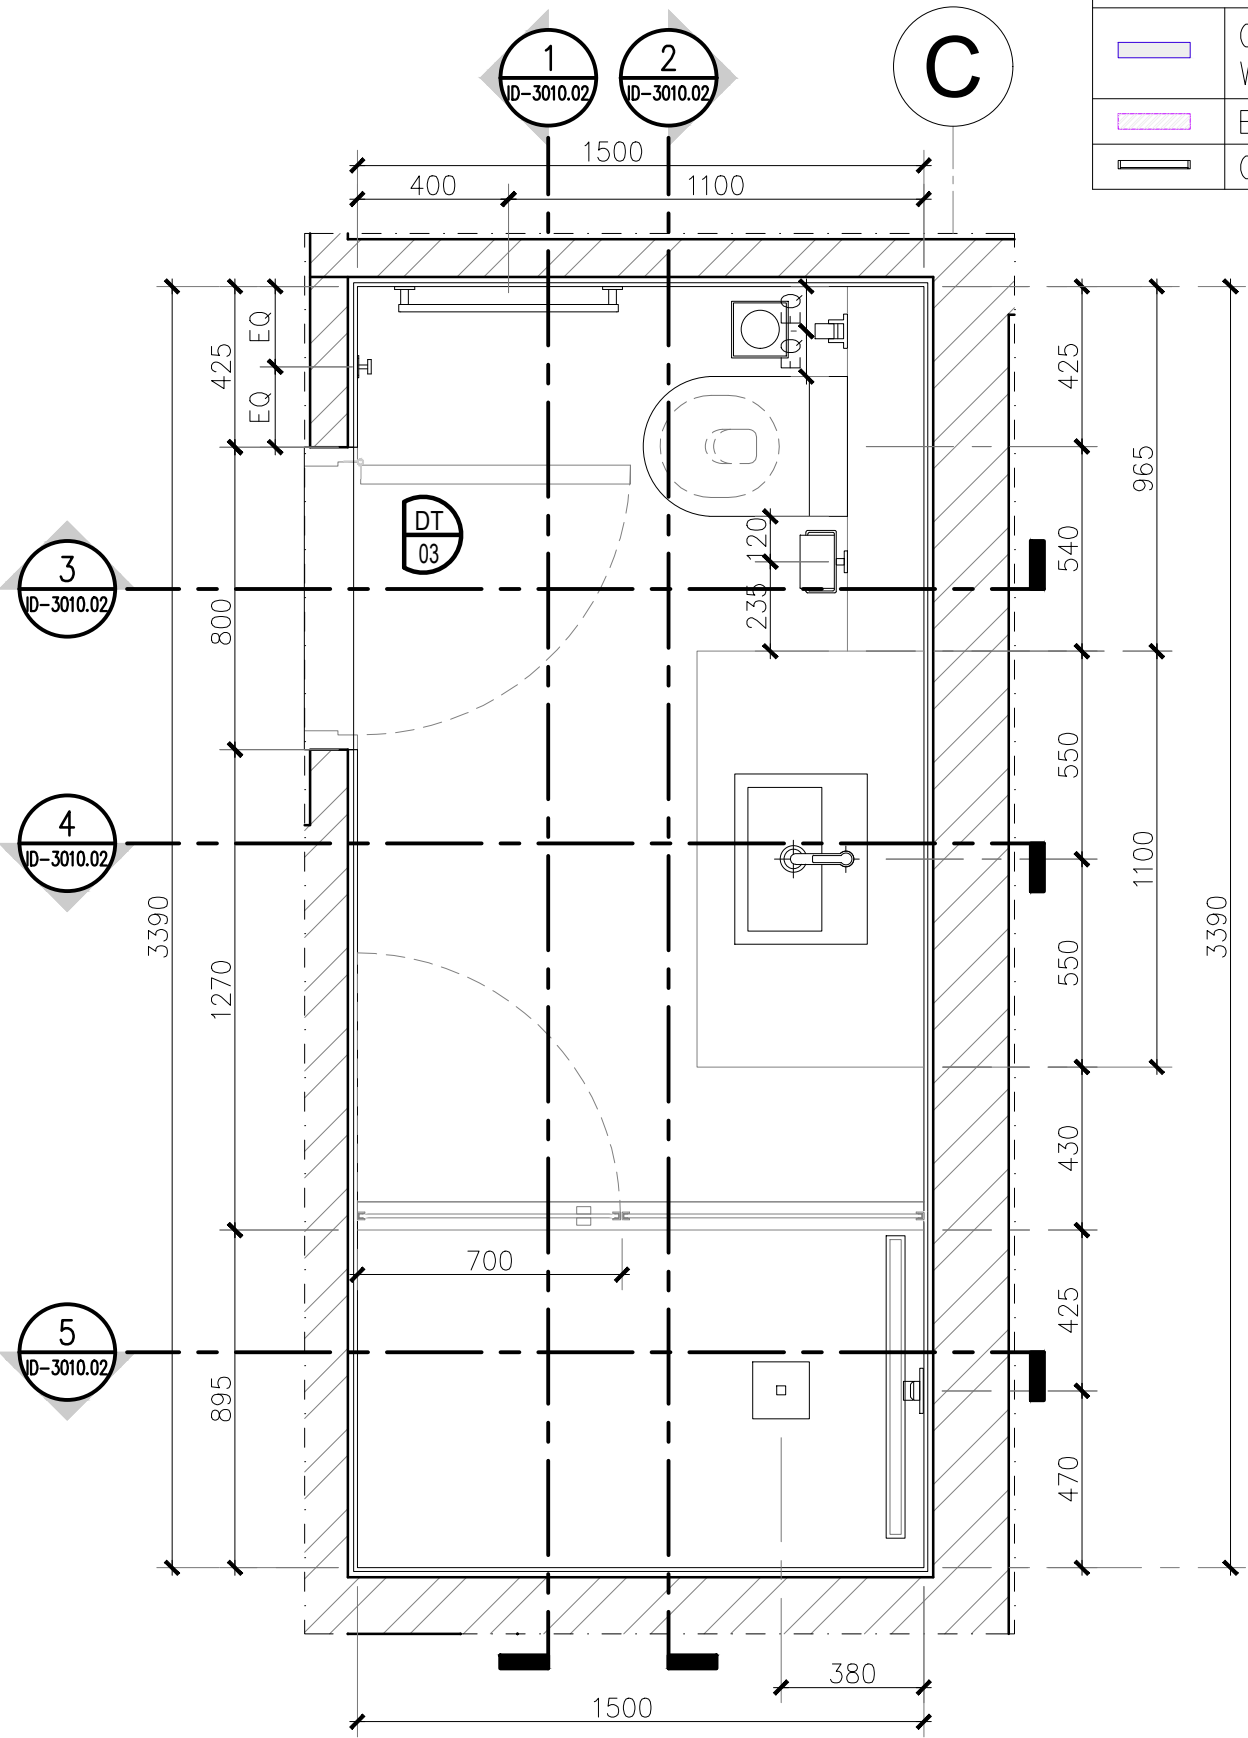

| WALL LEGEND |                                 |
|-------------|---------------------------------|
| REF         | DESCRIPTION                     |
|             | CONCRETE COLUMN/STRUCTURAL WALL |
|             | BLOCKWORK                       |
|             | GLAZING                         |

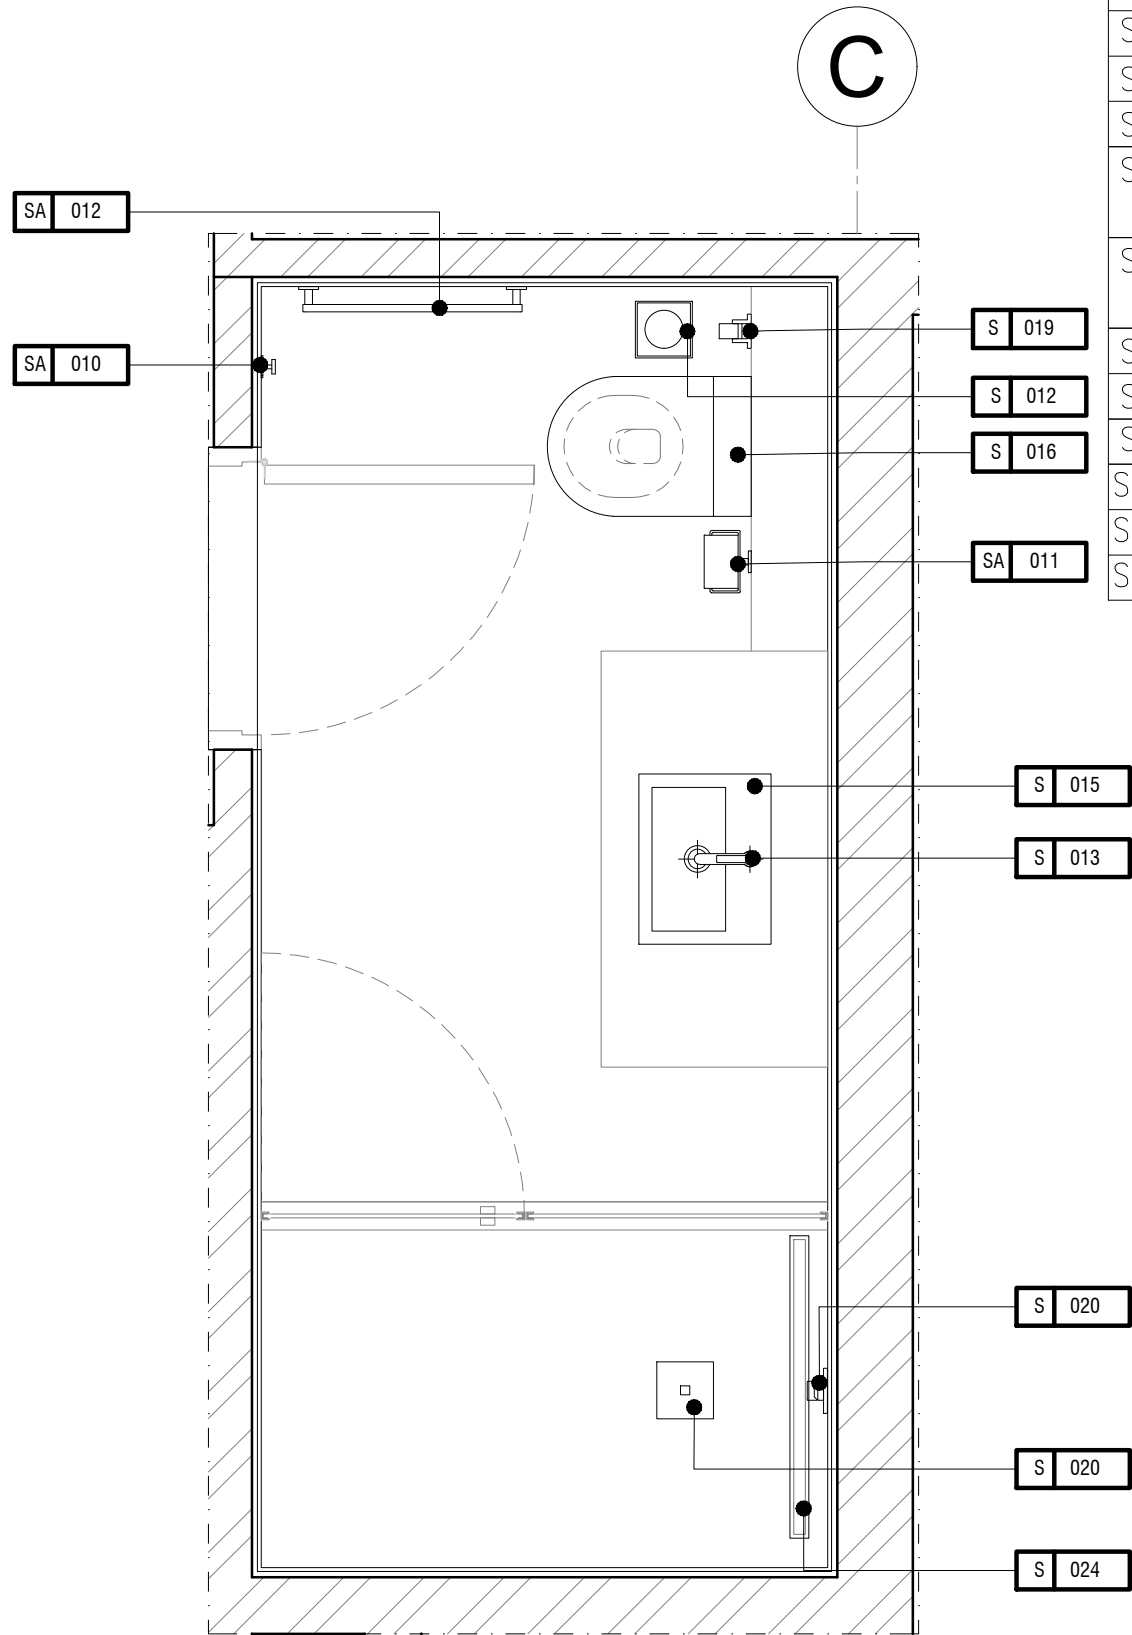

| SANITARY LEGEND |                                     |
|-----------------|-------------------------------------|
| DESIGN          | DESCRIPTION                         |
| S-012           | SQUARE DRAIN                        |
| S-013           | WASH BASIN MIXER                    |
| S-014           | SEMI-RECESSED WASH BASIN            |
| S-016           | WALL MOUNTED WC AND WC SEAT & COVER |
| S-018           | WC TOILET FLUSH PLATE AND CISTERN   |
| S-019           | TRIGGER SPRAY                       |
| S-020           | SHOWER SET                          |
| S-024           | LINEAR DRAIN                        |
| SA-010          | ROBE HOOK                           |
| SA-011          | TOILET PAPER HOLDER                 |
| SA-012          | TOWEL RAIL                          |

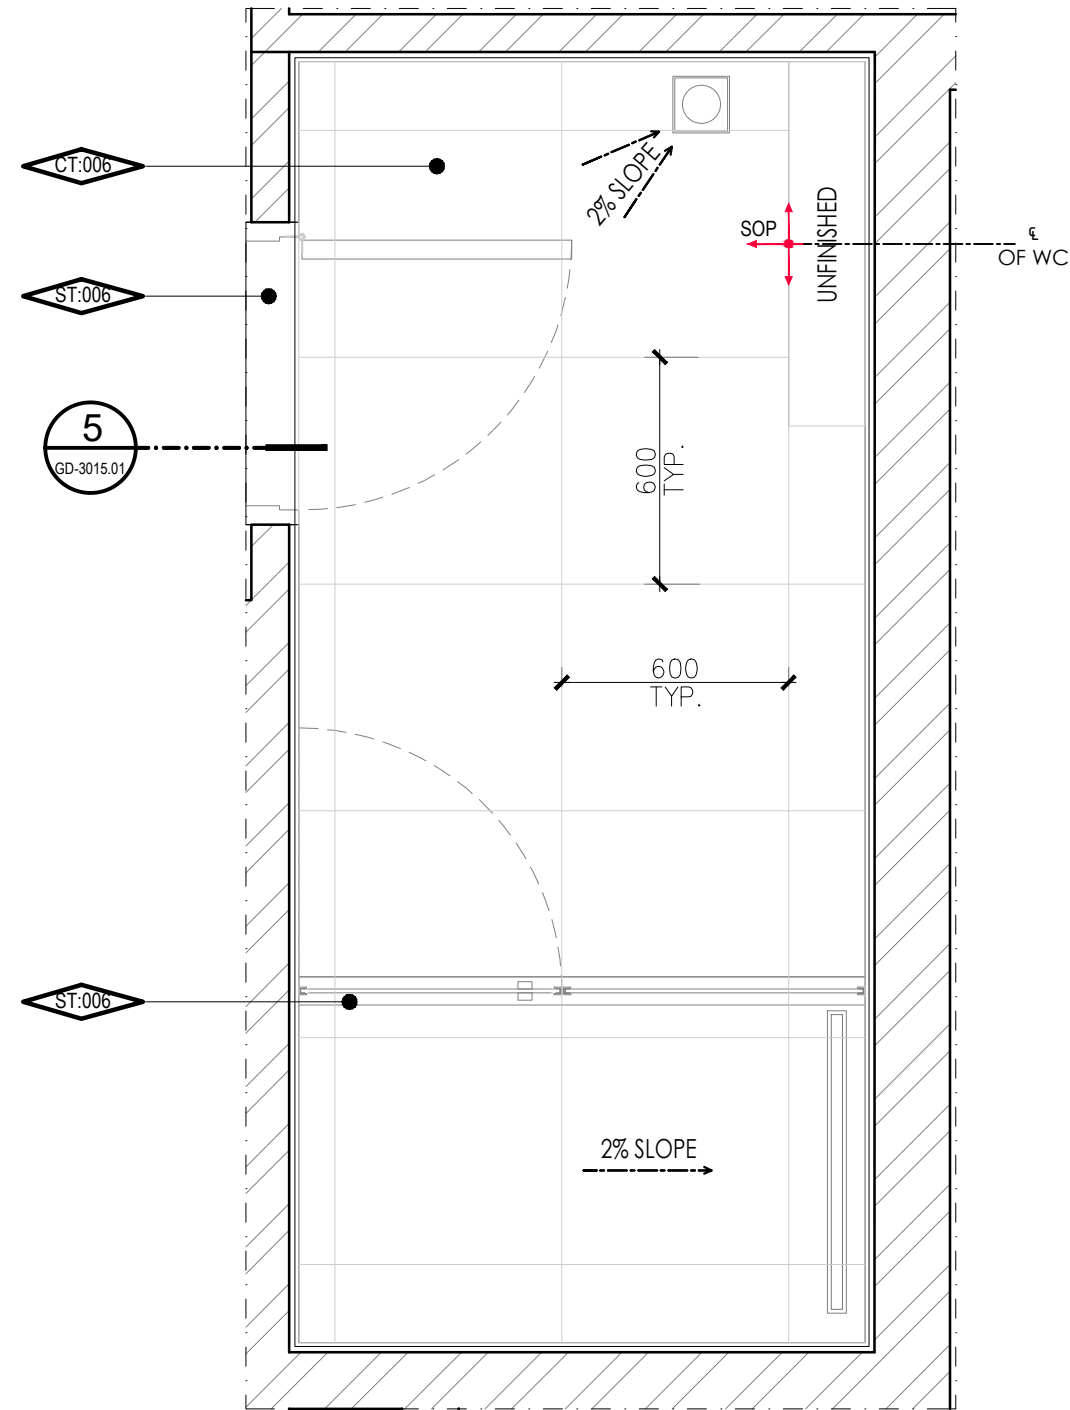


| FLOOR FINISH SCHEDULE |                |
|-----------------------|----------------|
| REF                   | DESCRIPTION    |
| CT:006                | PORCELAIN TILE |
| ST:006                | MARBLE         |

| DRAWING STATUS:   |             |
|---|-------------|
| DWG-STATUS-DESIGN   |             |
| KEY PLAN:   |             |
|   |             |
| NOTES:   |             |
| 1. THIS DRAWING IS NOT SUITABLE FOR ANYTHING OTHER THAN THE PURPOSE INTENDED FOR.   |             |
| 2. THIS DRAWING IS NOT SUITABLE FOR USE OF MARKETING, TENDER OR CONSTRUCTION.   |             |
| 3. THIS DRAWING IS COPYRIGHT OF OPAL INTERIORS AND MUST NOT BE RETAINED, COPIED OR SIZED WITHOUT APPROVAL OR BEYOND SCHEMATIC DESIGN.   |             |
| GENERAL NOTES:   |             |
| 1. DO NOT SCALE FROM THE DRAWINGS.   |             |
| 2. ALL DIMENSIONS ARE IN MILLIMETERS AND LEVELS ARE IN METERS UNLESS NOTED OTHERWISE. ALL DIMENSIONS TO BE VERIFIED ON SITE & APPROVED BY THE ENGINEER.   |             |
| 3. ALL DRAWINGS SHOULD BE READ IN CONJUNCTION WITH OTHER RELEVANT ARCHITECTURAL, STRUCTURAL, MECHANICAL AND ELECTRICAL DRAWINGS AND ALL RELEVANT SECTIONS OF THE SPECIFICATIONS. ANY DISCREPANCIES ARE TO BE BROUGHT TO THE ATTENTION OF THE ARCHITECT AND RESOLVED BEFORE COMMENCEMENT OF ANY WORK. |             |
| NO.   | DATE        |
| BY   | DESCRIPTION |
| REVISIONS   |             |


1 GENERAL ARRANGEMENT PLAN  
SCALE 1:20 @ A1

2 FURNITURE PLAN  
SCALE 1:20 @ A1

3 FLOOR FINISHES PLAN  
SCALE 1:20 @ A1

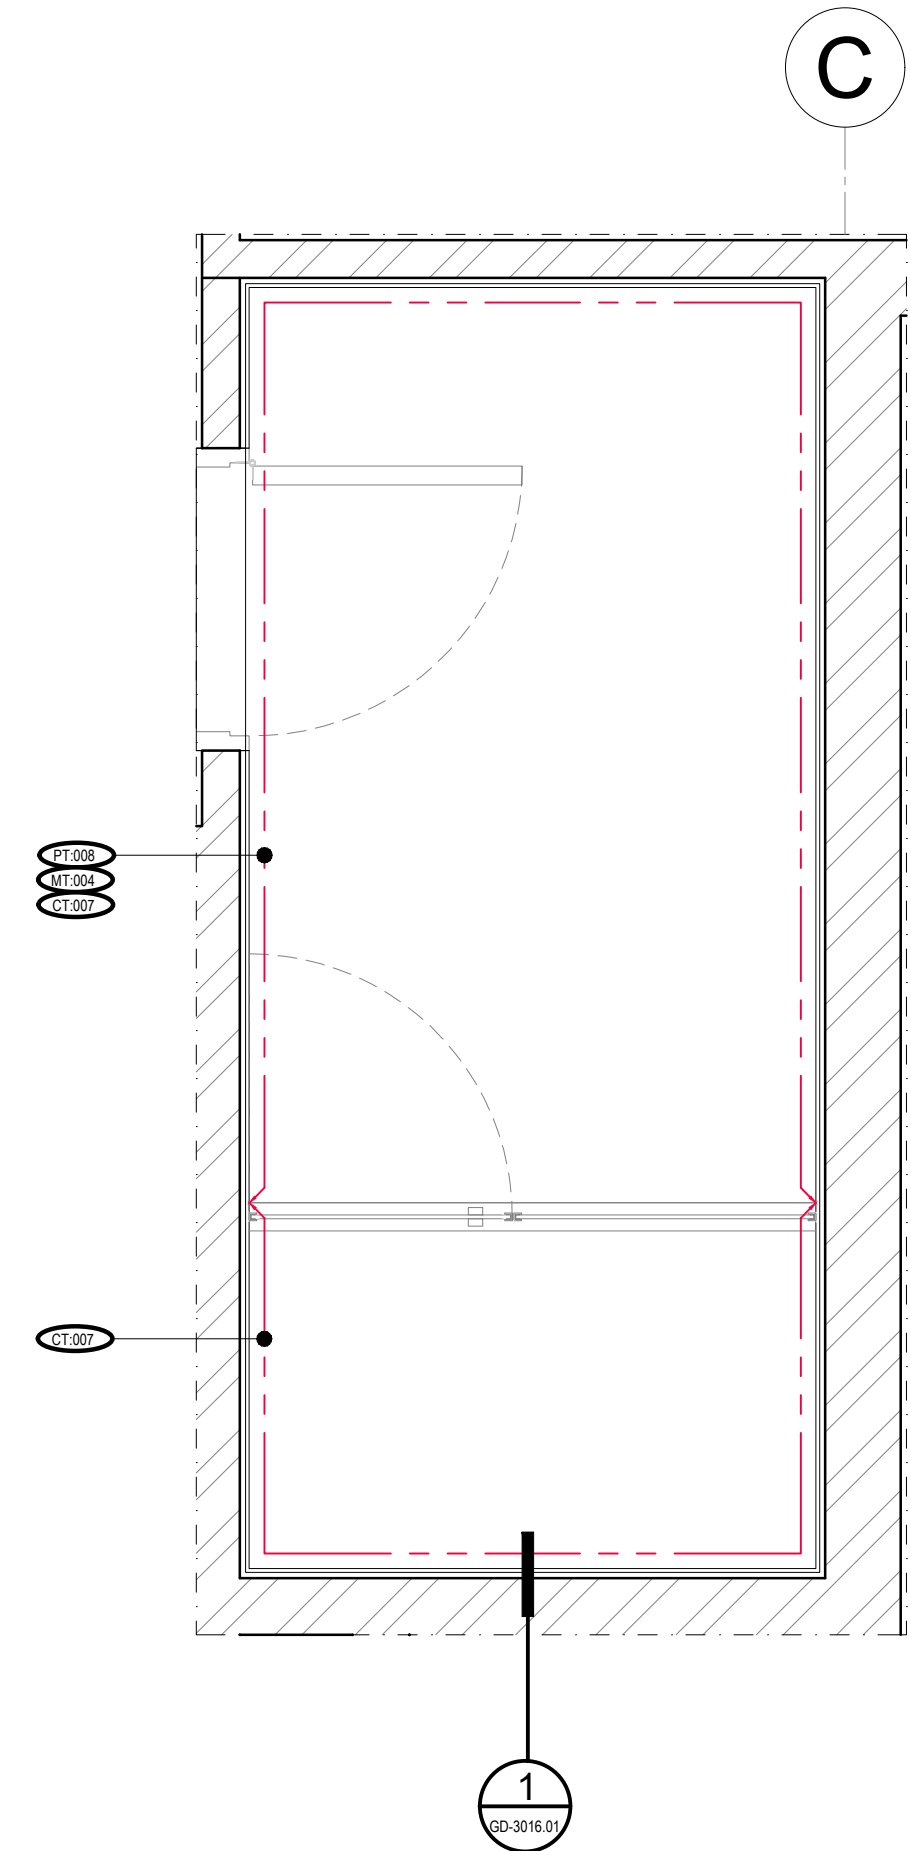

| WALL FINISH SCHEDULE |                          |
|----------------------|--------------------------|
| REF                  | DESCRIPTION              |
| CT:007               | PORCELAIN TILE           |
| PT:008               | MOISTURE RESISTANT PAINT |
| MT:004               | POWDER COATED METAL      |

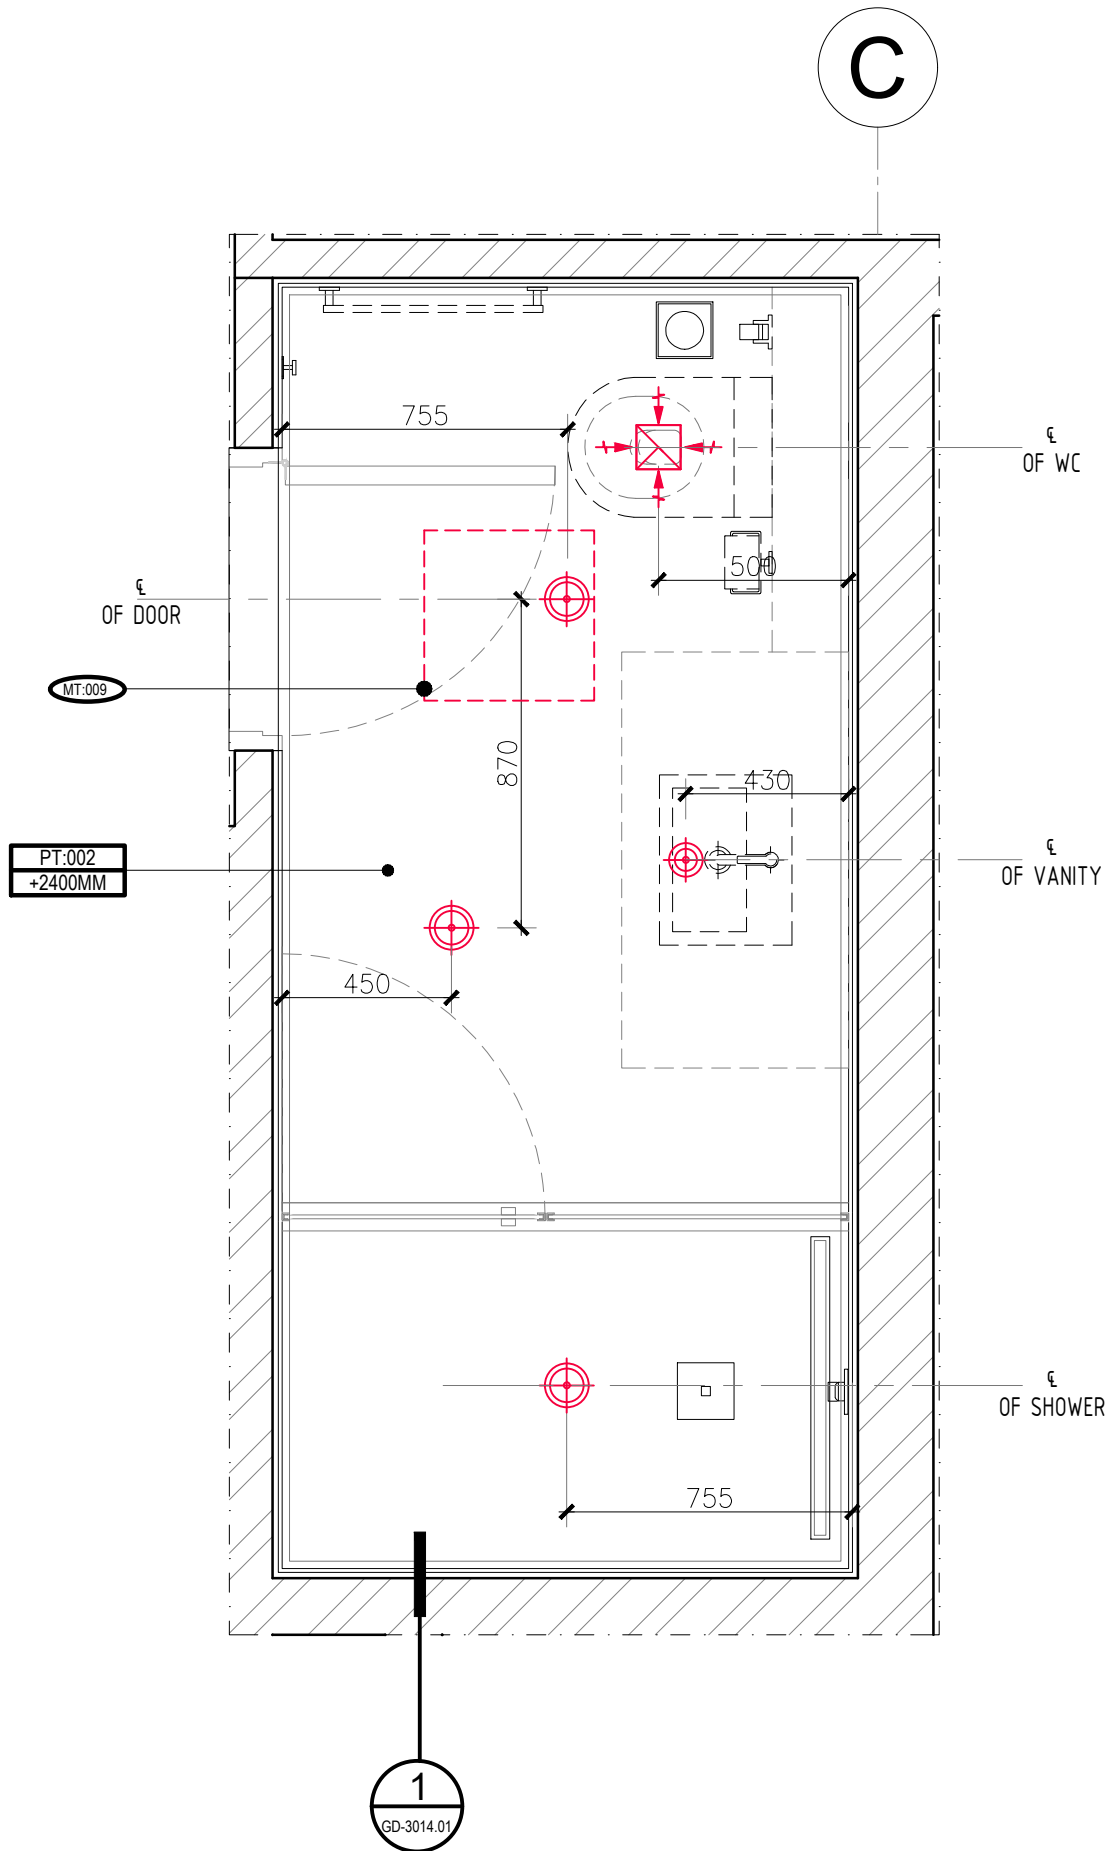


| CEILING FINISHES SCHEDULE |                          |
|---------------------------|--------------------------|
| REF                       | DESCRIPTION              |
| PT:001                    | PAINT                    |
| PT:002                    | MOISTURE RESISTANT PAINT |
| MT:009                    | METAL CEILING PANELS     |

| LIGHTING SCHEDULE |                          |
|-------------------|--------------------------|
| REF               | DESCRIPTION              |
|                   | DOWNLIGHT                |
|                   | RETURN DIFFUSER          |
|                   | ACCESS PANEL (450X450MM) |


4 WALL FINISH PLAN  
SCALE 1:20 @ A1

5 REFLECTED CEILING PLAN  
SCALE 1:20 @ A1




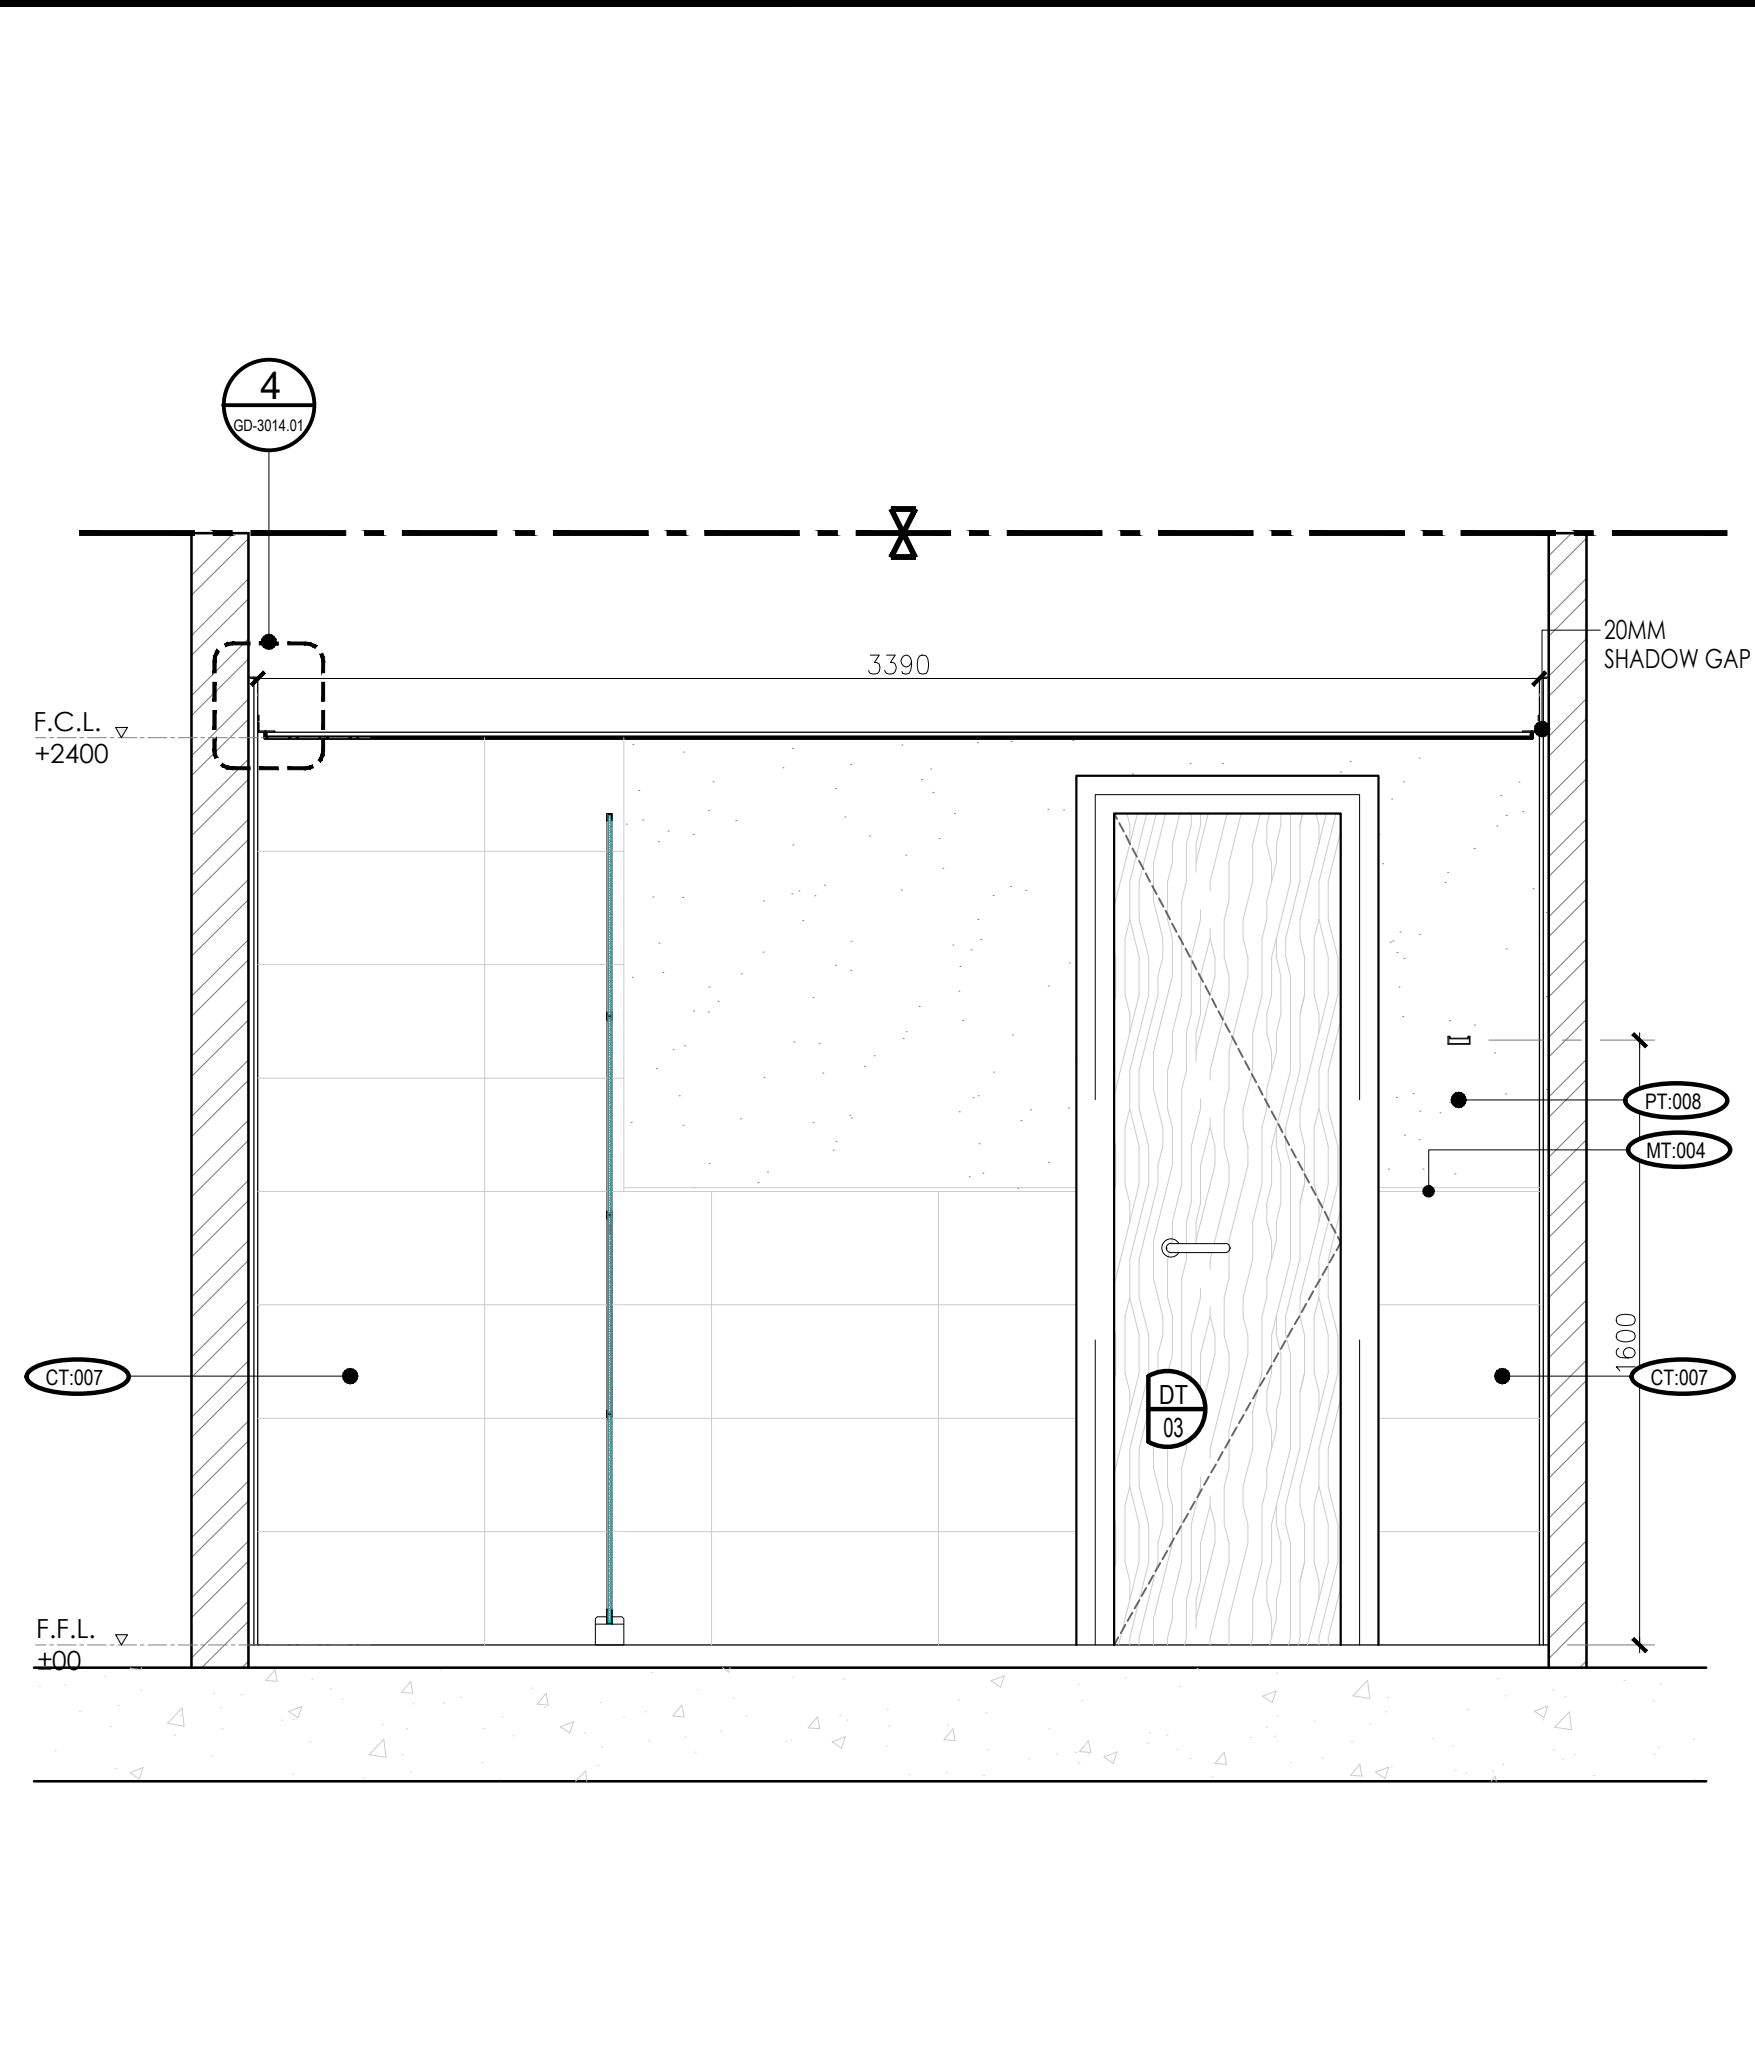


1 SECTIONAL ELEVATION  
SCALE 1:20 @ A1

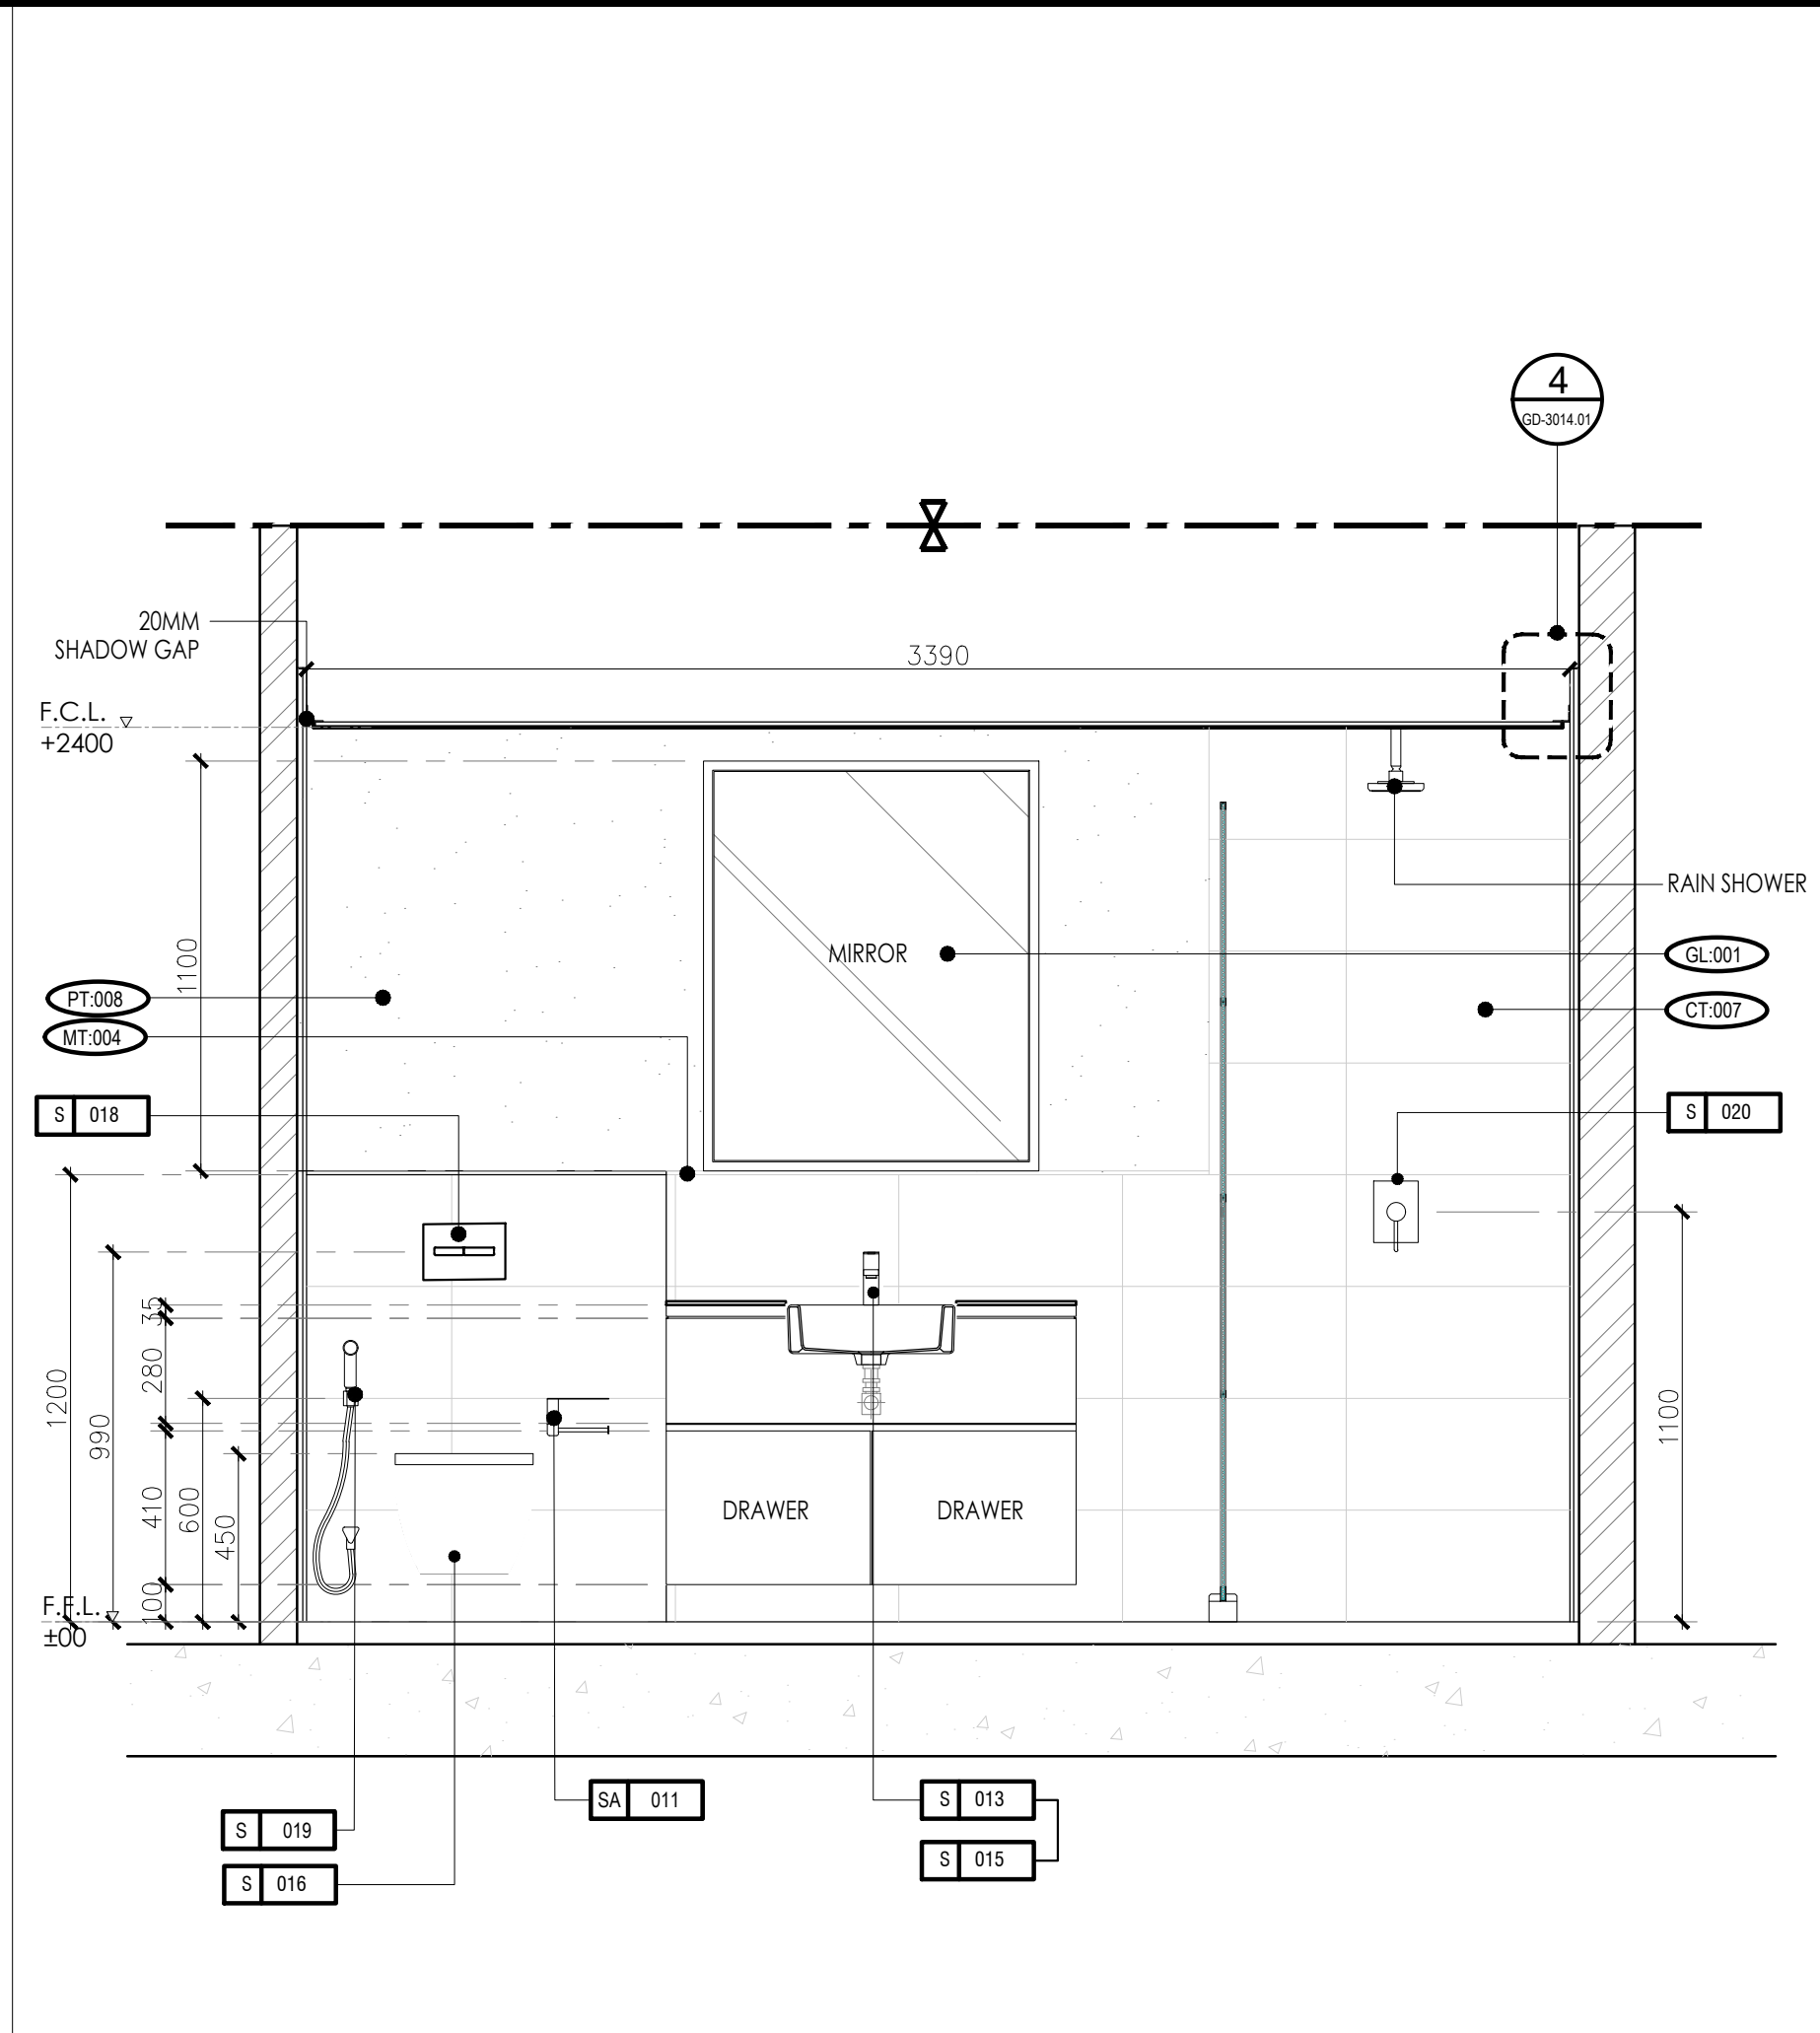


2 SECTIONAL ELEVATION  
SCALE 1:20 @ A1

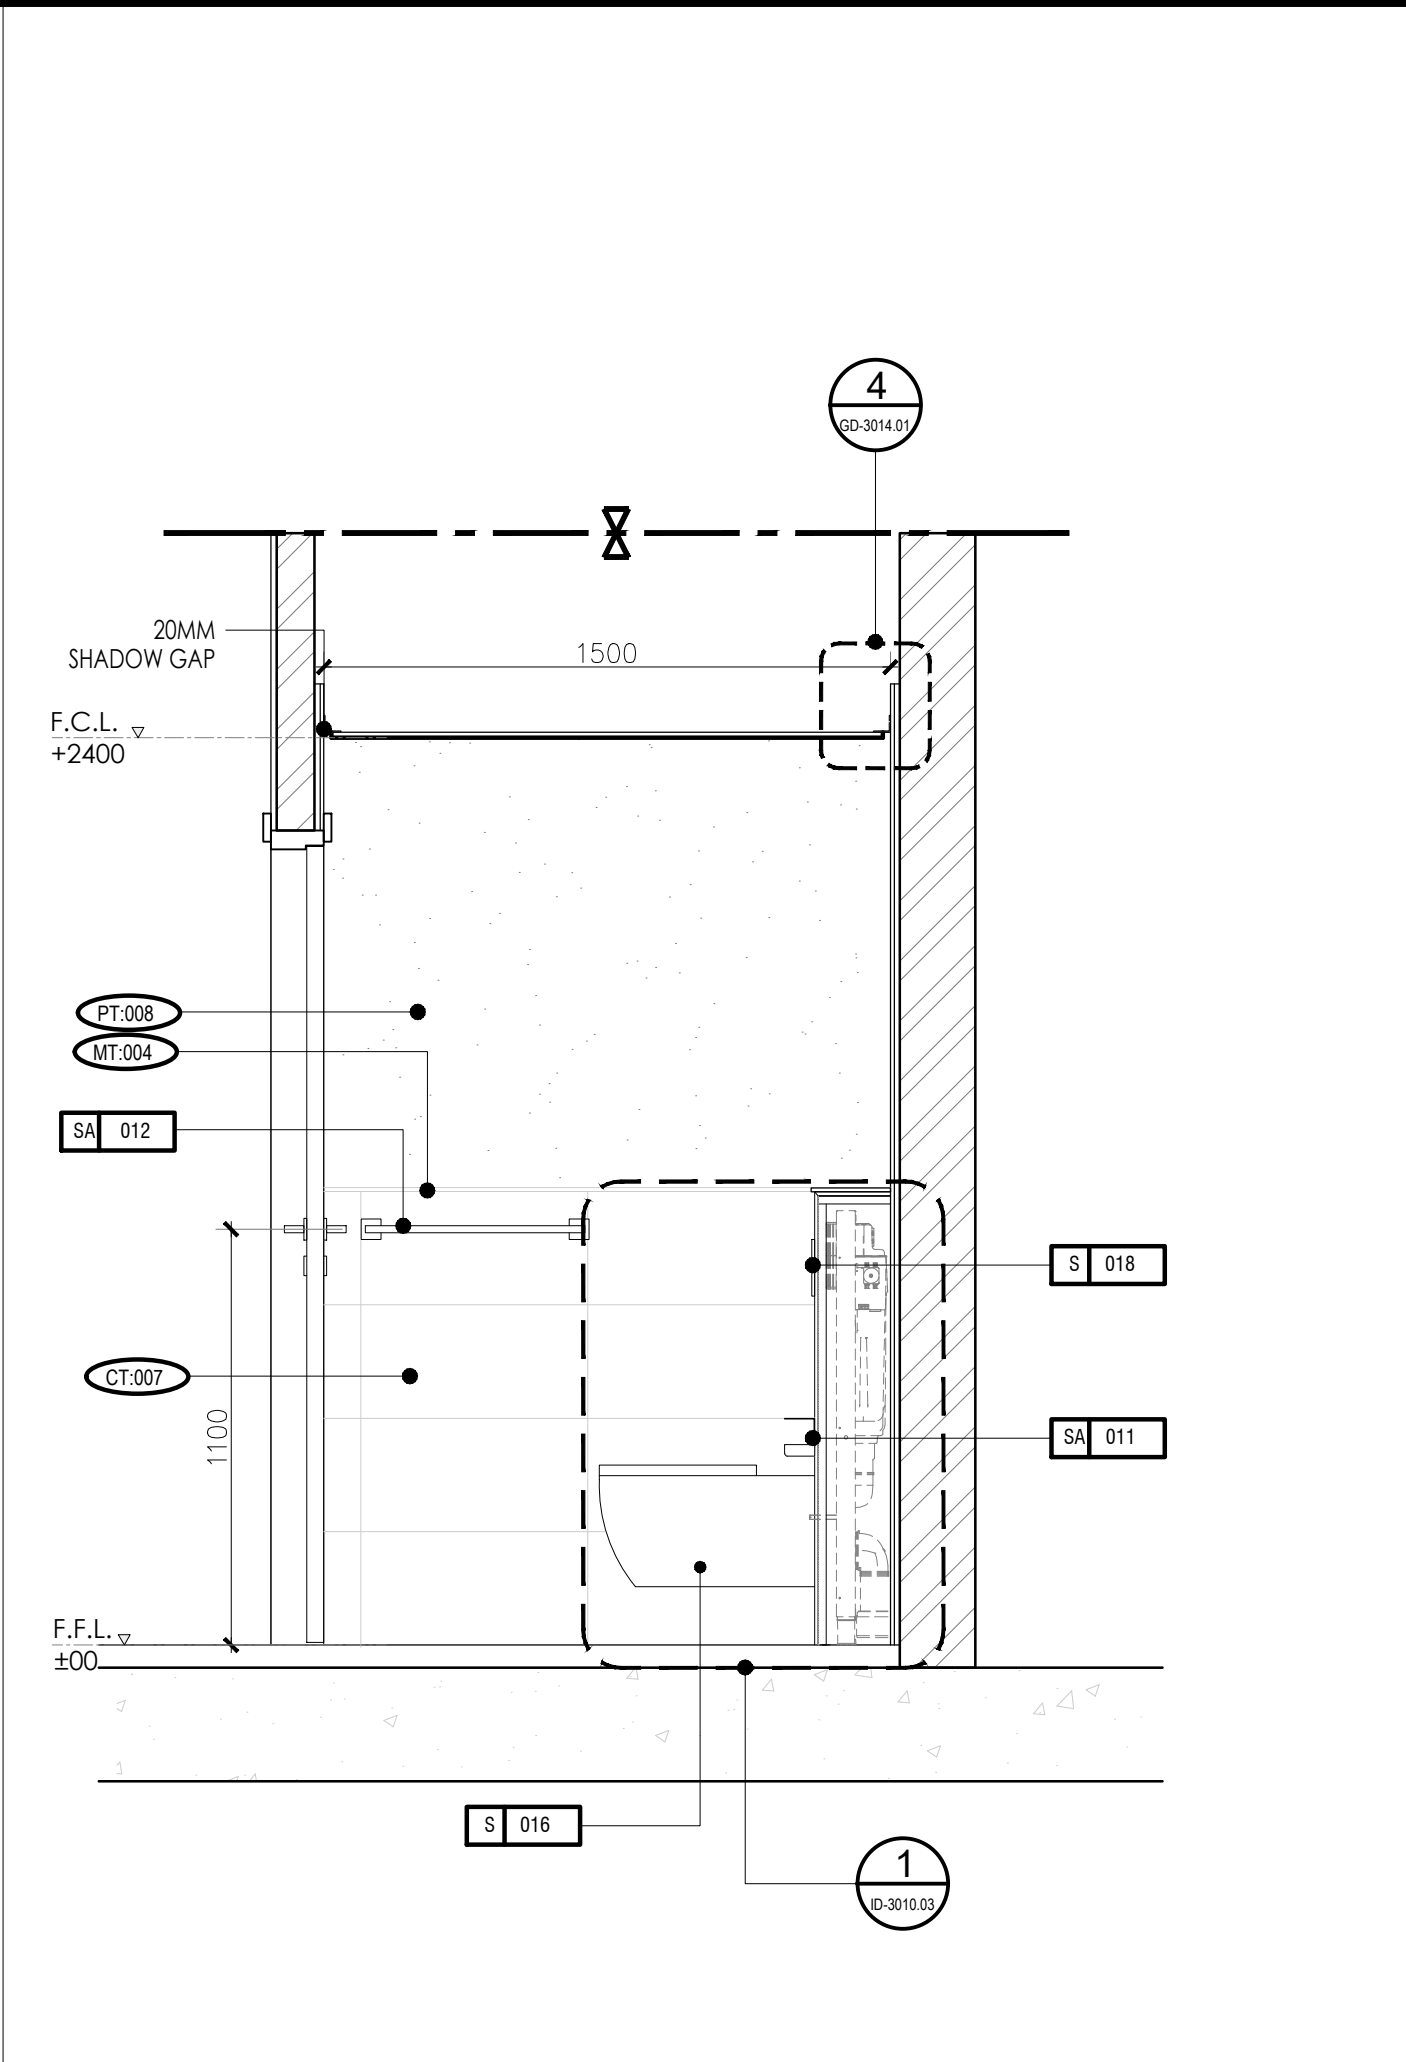


3 SECTIONAL ELEVATION  
SCALE 1:20 @ A1

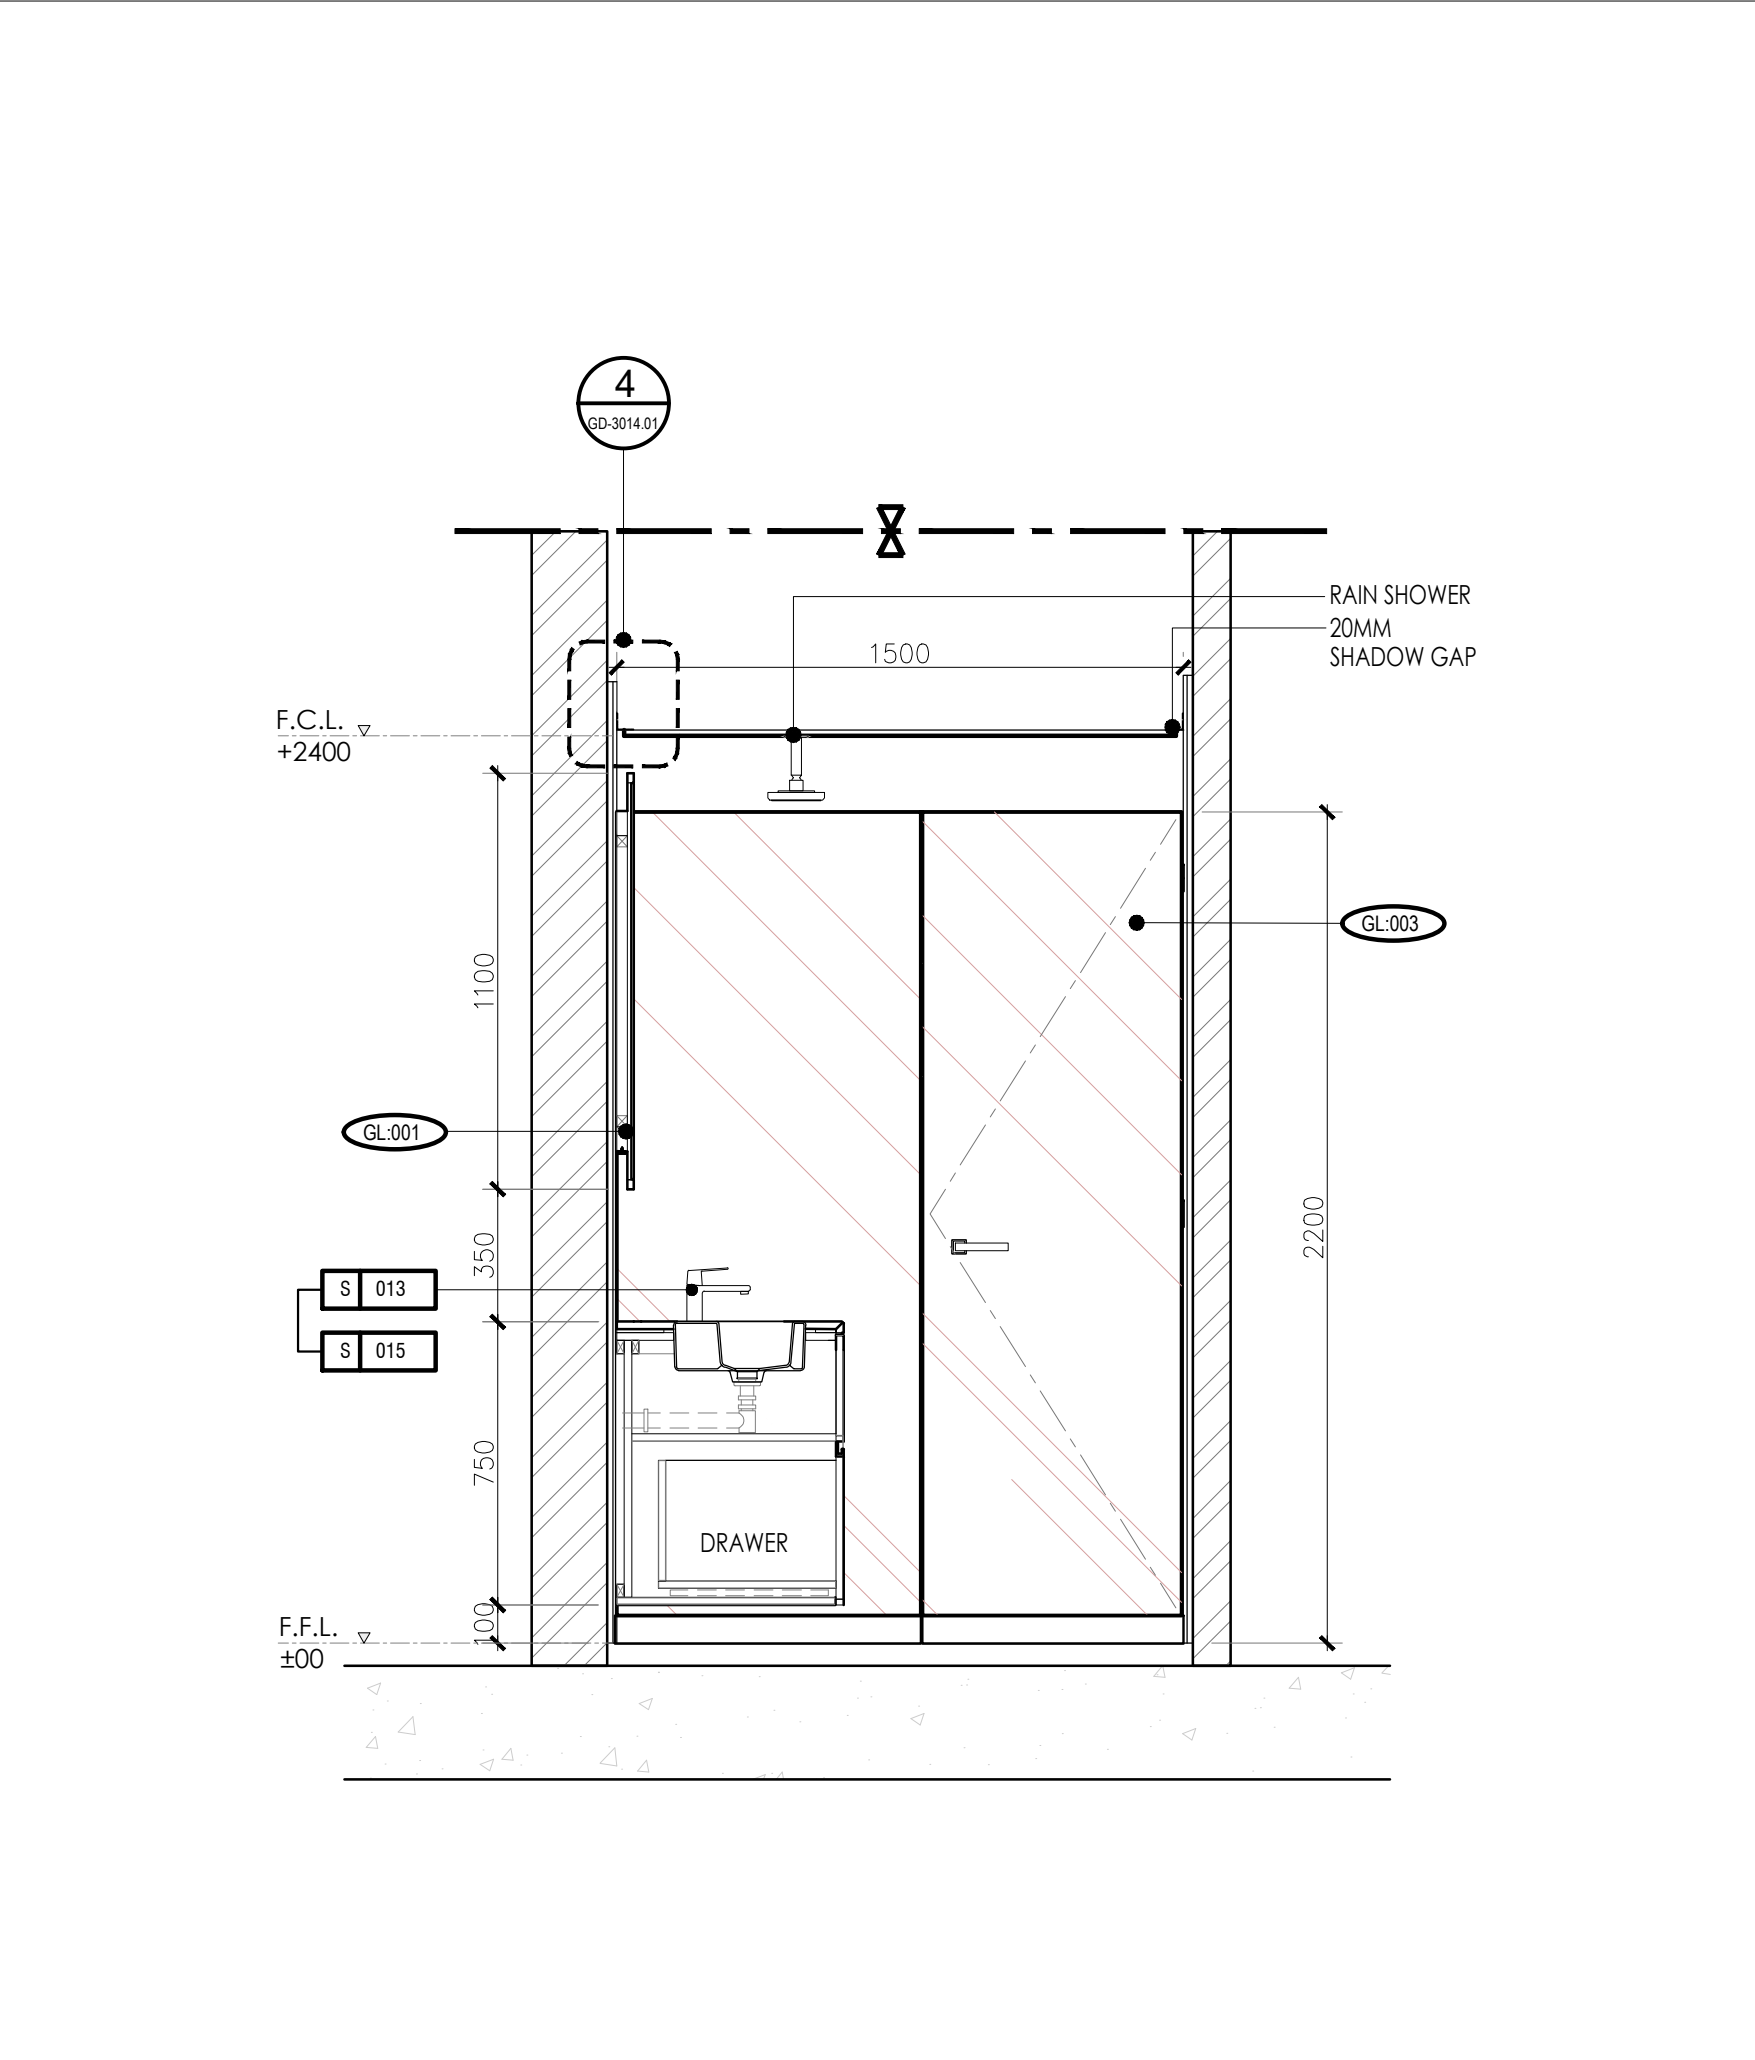


4 SECTIONAL ELEVATION  
SCALE 1:20 @ A1

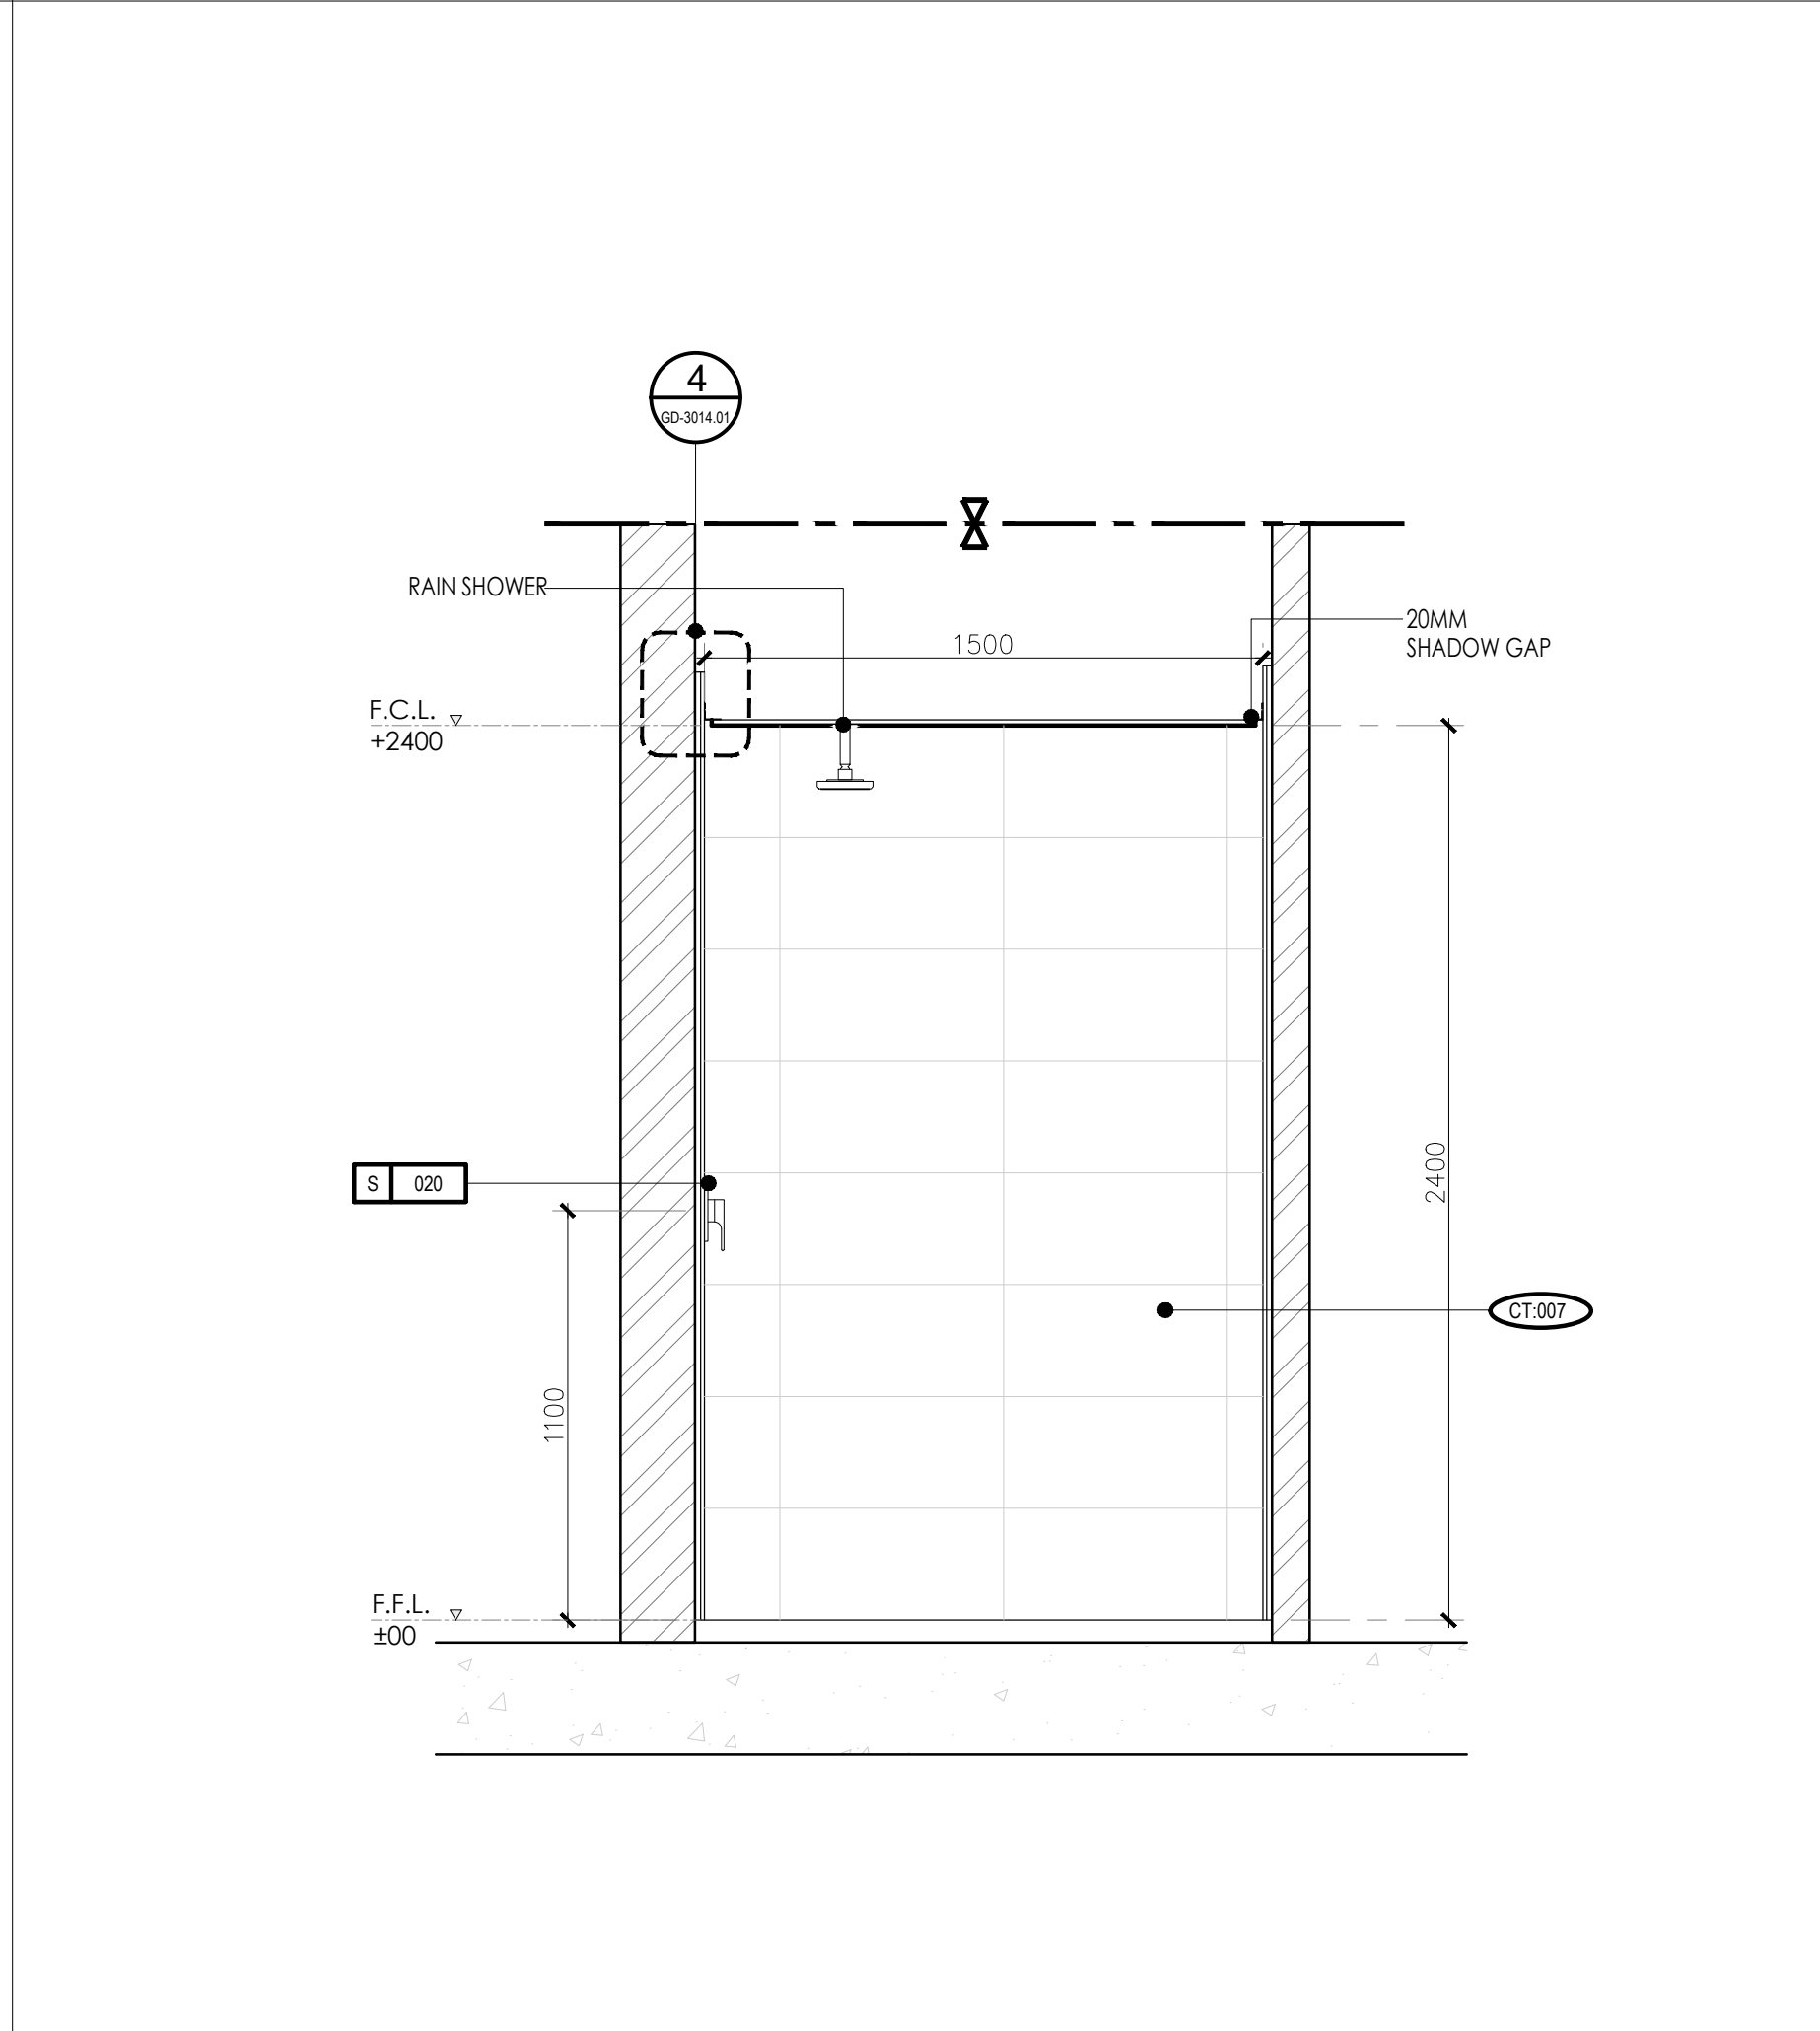

5 SECTIONAL ELEVATION  
SCALE 1:20 @ A1
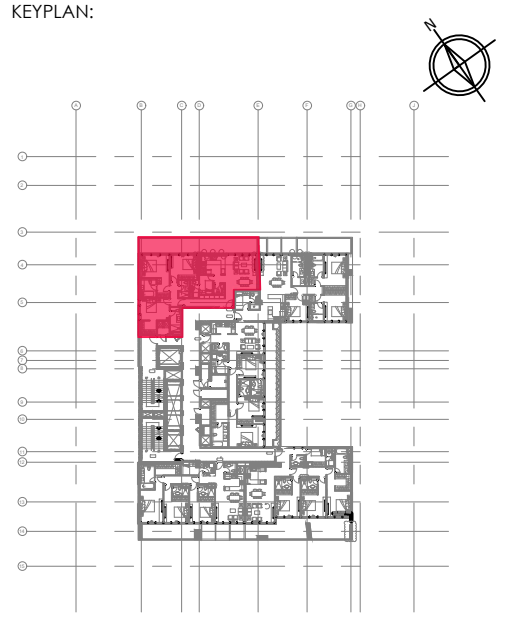
| WALL FINISH SCHEDULE |                                     | DRAWING STATUS:                                                                                        |   |
|----------------------|-------------------------------------|---|---|
| REF                  |                                     | DWG-STATUS-DESIGN                                                                                      |   |
| PT:008               | MOISTURE RESISTANT PAINT            | <div>KEYPLAN:</div>  | <div>NOTES:</div> <div>1. THIS DRAWING IS NOT SUITABLE FOR ANYTHING OTHER THAN THE PURPOSE INTENDED FOR.</div> <div>2. THIS DRAWING IS NOT SUITABLE FOR USE OF MARKETING, TENDER OR CONSTRUCTION.</div> <div>3. THIS DRAWING IS COPYRIGHT OF OPAL INTERIORS AND MUST NOT BE RETAINED, COPIED OR SIZED WITHOUT APPROVAL OR BEYOND SCHEMATIC DESIGN.</div> <div>GENERAL NOTES:</div> <div>1. DO NOT SCALE FROM THE DRAWINGS.</div> <div>2. ALL DIMENSIONS ARE IN MILLIMETERS AND LEVELS ARE IN METERS UNLESS NOTED OTHERWISE. ALL DIMENSIONS TO BE VERIFIED ON SITE &amp; APPROVED BY THE ENGINEER.</div> <div>3. ALL DRAWINGS SHOULD BE READ IN CONJUNCTION WITH OTHER RELEVANT ARCHITECTURAL, STRUCTURAL, MECHANICAL AND ELECTRICAL DRAWINGS AND ALL DISCREPANCIES ARE TO BE BROUGHT TO THE ATTENTION OF THE ARCHITECT AND RESOLVED BEFORE COMMENCEMENT OF ANY WORK.</div> |
| PT:009               | GENERAL PAINT                       |   |   |
| LM:003               | LAMINATE                            |   |   |
| LM:004               | LAMINATE                            |   |   |
| GL:001               | SILVER MIRROR GLASS                 |   |   |
| GL:003               | CLEAR LOW IRON GLASS                |   |   |
| CT:007               | PORCELAIN TILE                      |   |   |
| WD:003               | RECONSTITUTED VENEER                |   |   |
| MT:004               | POWDER COATED METAL                 |   |   |
| SANITARY LEGEND      |                                     |   |   |
| DESIGN               | DESCRIPTION                         |   |   |
| S-012                | SQUARE DRAIN                        |   |   |
| S-013                | WASH BASIN MIXER                    |   |   |
| S-014                | SEMI-RECESSED WASH BASIN            |   |   |
| S-015                | WASH BASIN                          |   |   |
| S-016                | WALL MOUNTED WC AND WC SEAT & COVER |   |   |
| S-017                | WC & WC SEAT AND COVER              |   |   |
| S-018                | WC TOILET FLUSH PLATE AND CISTERN   |   |   |
| S-019                | TRIGGER SPRAY                       |   |   |
| S-020                | SHOWER SET                          |   |   |
| S-023                | SHOWER TRAY                         |   |   |
| S-024                | LINEAR DRAIN                        |   |   |
| S-027                | SHOWER SET                          |   |   |
| SA-010               | ROBE HOOK                           |   |   |
| SA-011               | TOILET PAPER HOLDER                 |   |   |
| SA-012               | TOWEL RAIL                          |   |   |
|                      |                                     | △   |   |
|                      |                                     | △   |   |
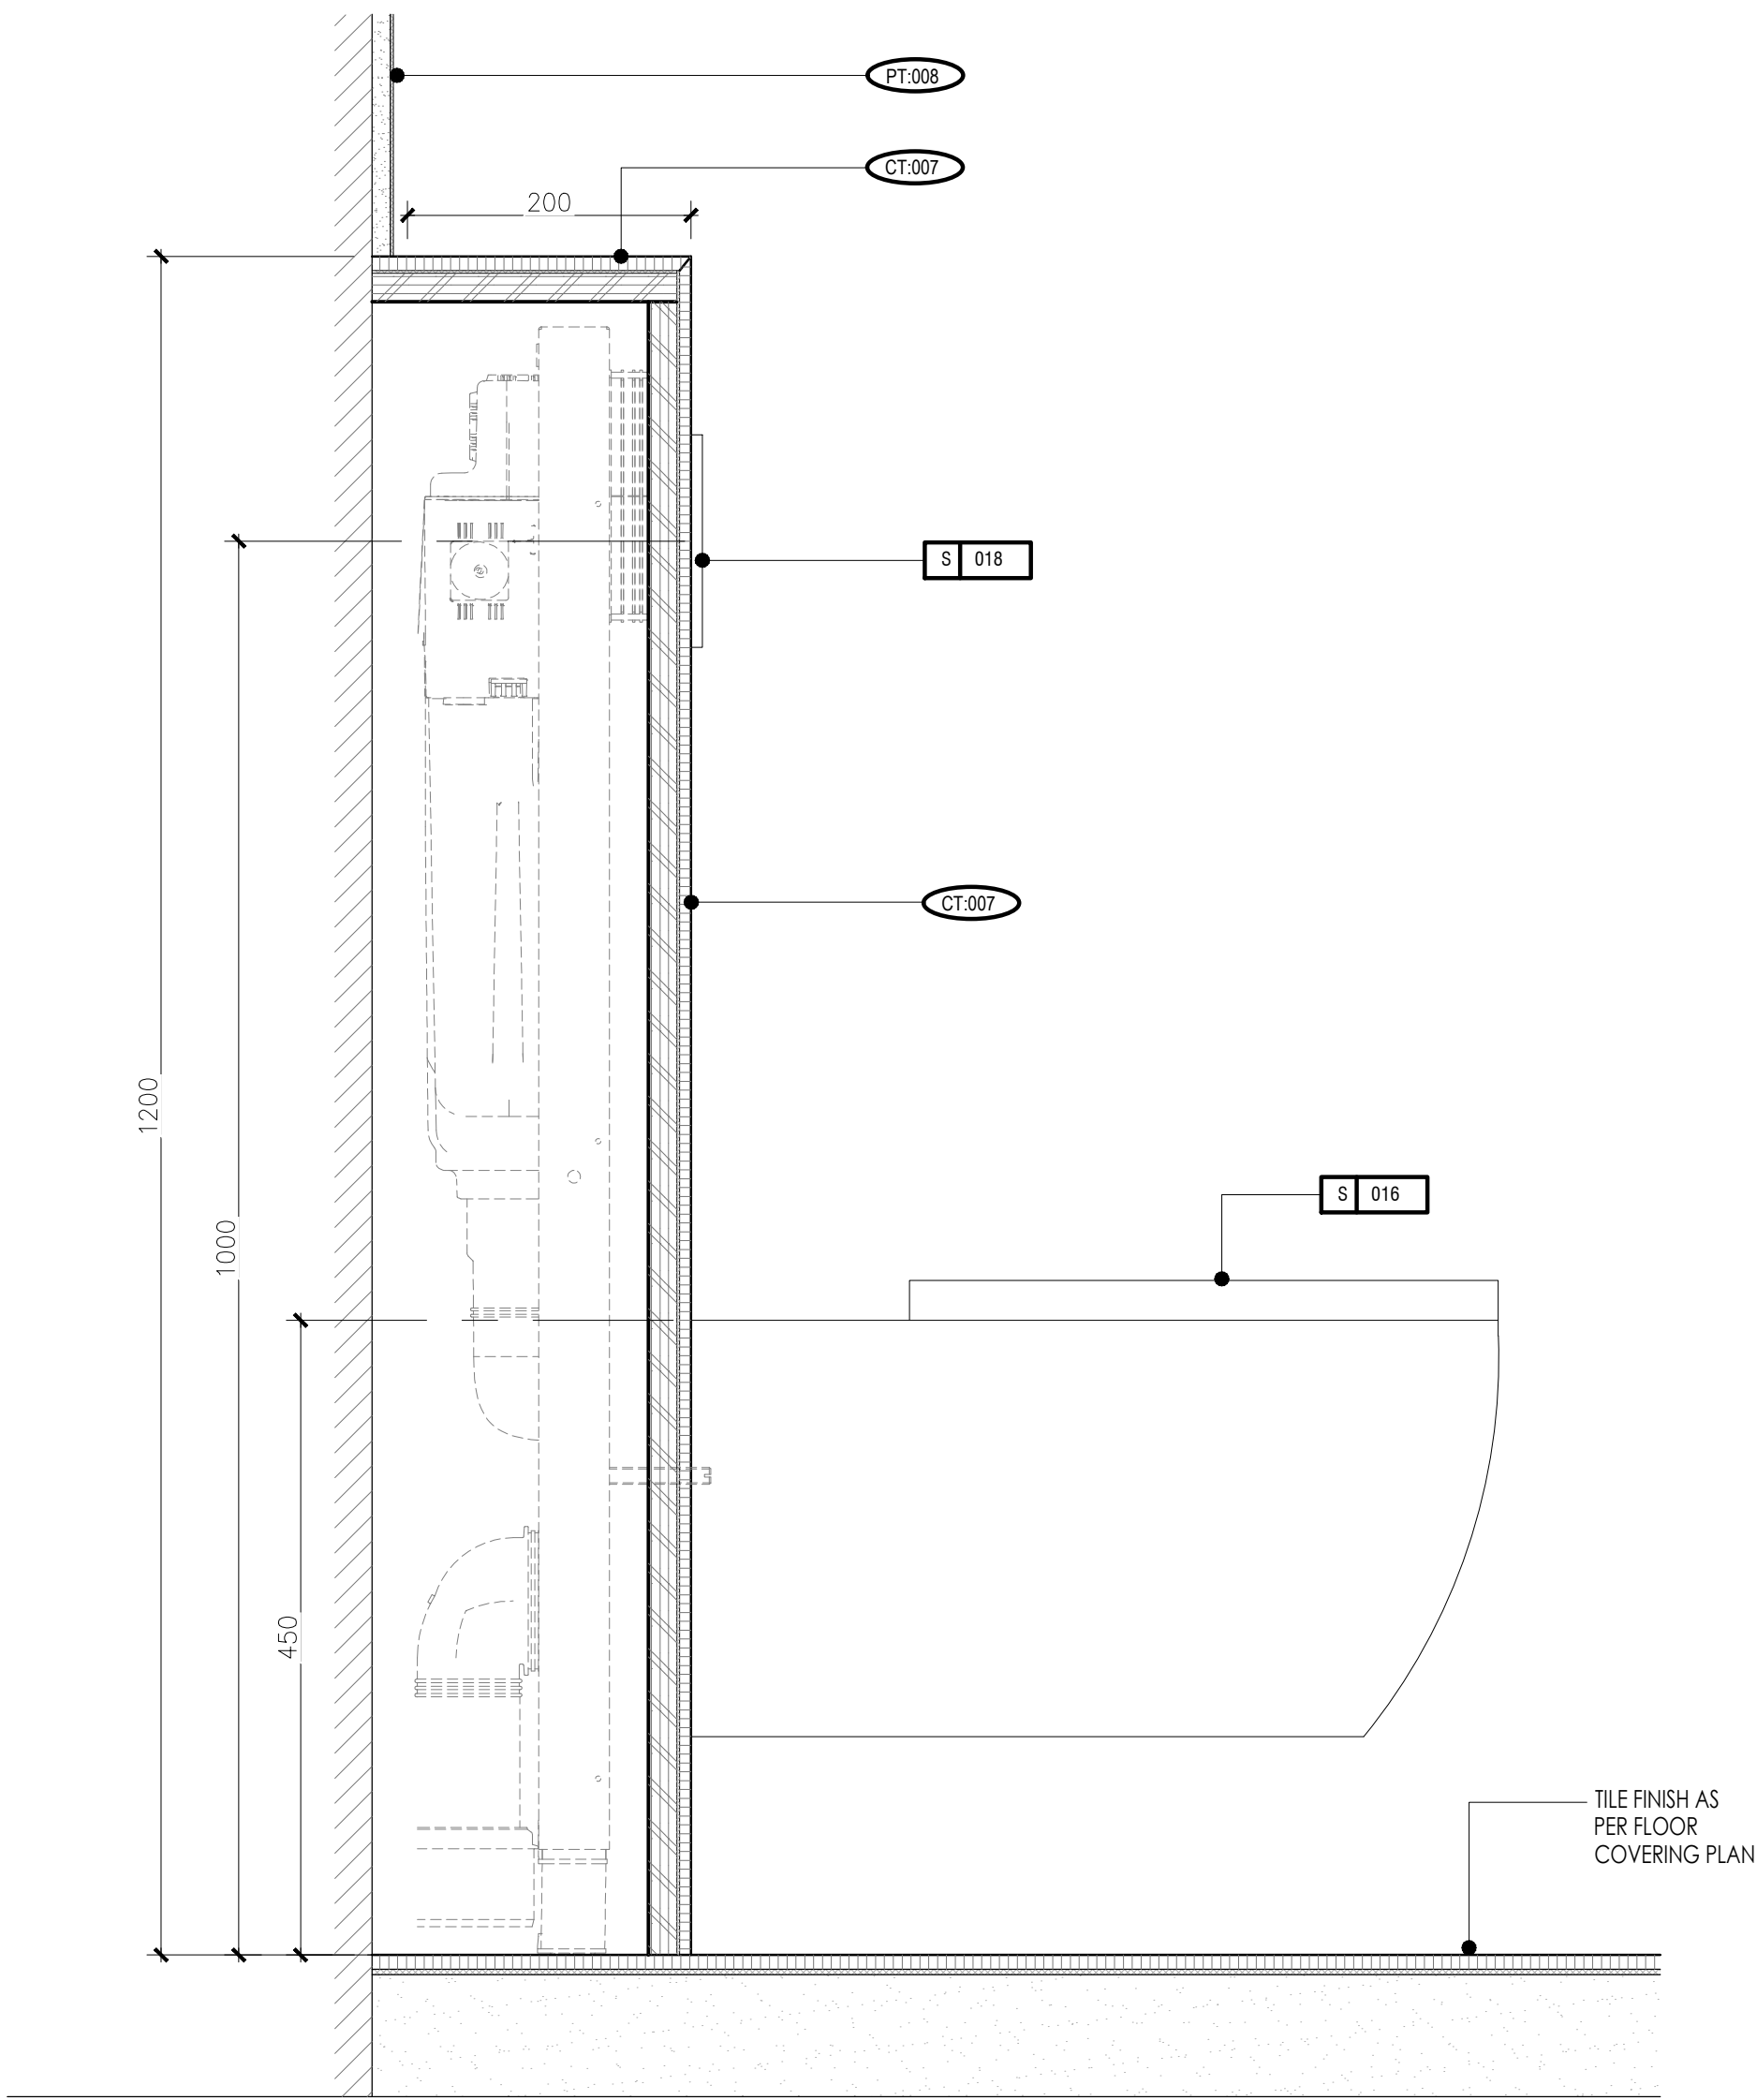

1 SECTION  
SCALE 1:5

| SANITARY LEGEND      |                                     |
|----------------------|-------------------------------------|
| DESIGN               | DESCRIPTION                         |
| S-016                | WALL MOUNTED WC AND WC SEAT & COVER |
| S-018                | WC TOILET FLUSH PLATE AND CISTERN   |
| WALL FINISH SCHEDULE |                                     |
| REF                  | DESCRIPTION                         |
| CT:007               | PORCELAIN TILE                      |
| PT:008               | MOISTURE RESISTANT PAINT            |

DRAWING STATUS:  
DWG-STATUS-DESIGN

KEY PLAN:

- NOTES:
- THIS DRAWING IS NOT SUITABLE FOR ANYTHING OTHER THAN THE PURPOSE INTENDED FOR.
  - THIS DRAWING IS NOT SUITABLE FOR USE OF MARKETING, TENDER OR CONSTRUCTION.
  - THIS DRAWING IS COPYRIGHT OF OPAL INTERIORS AND MUST NOT BE RETAINED, COPIED OR SIZED WITHOUT APPROVAL OR BEYOND SCHEMATIC DESIGN.
- GENERAL NOTES:
- DO NOT SCALE FROM THE DRAWINGS.
  - ALL DIMENSIONS ARE IN MILLIMETERS AND LEVELS ARE IN METERS UNLESS NOTED OTHERWISE. ALL DIMENSIONS TO BE VERIFIED ON SITE & APPROVED BY THE ENGINEER.
  - ALL DRAWINGS SHOULD BE READ IN CONJUNCTION WITH OTHER RELEVANT ARCHITECTURAL, STRUCTURAL, MECHANICAL AND ELECTRICAL DRAWINGS AND ALL RELEVANT SECTIONS OF THE SPECIFICATIONS. ANY DISCREPANCIES ARE TO BE BROUGHT TO THE ATTENTION OF THE ARCHITECT AND RESOLVED BEFORE COMMENCEMENT OF ANY WORK.

|     |      |                |
|-----|------|----------------|
| △   |      |                |
| △   |      |                |
| NO. | DATE | BY DESCRIPTION |

REVISIONS










**NOTES:**

1. THIS DRAWING IS NOT SUITABLE FOR ANYTHING OTHER THAN THE PURPOSE INTENDED FOR.
2. THIS DRAWING IS NOT SUITABLE FOR USE OF MARKETING, TENDER OR CONSTRUCTION.
3. THIS DRAWING IS COPIED FROM A SET OF OPAL INTERIORS AND MUST NOT BE RETAINED, COPIED OR USED WITHOUT APPROVAL OR BEYOND SCHEMATIC DESIGN.

**GENERAL NOTES:**

1. DO NOT SCALE FROM THE DRAWINGS.
2. ALL DIMENSIONS ARE IN MILLIMETERS AND LEVELS ARE IN METERS UNLESS NOTED OTHERWISE. ALL DIMENSIONS TO BE GIVEN ON SITE ARE APPROVED BY THE ENGINEER.
3. ALL DRAWINGS SHOULD BE READ IN CONJUNCTION WITH OTHER RELEVANT ARCHITECTURAL, STRUCTURAL, MECHANICAL, AND ELECTRICAL DRAWINGS AND ALL RELEVANT SECTIONS OF THE SPECIFICATIONS. ANY DISCREPANCIES ARE TO BE BROUGHT TO THE ATTENTION OF THE ENGINEER AND RESOLVED BEFORE COMMENCEMENT OF ANY WORK.



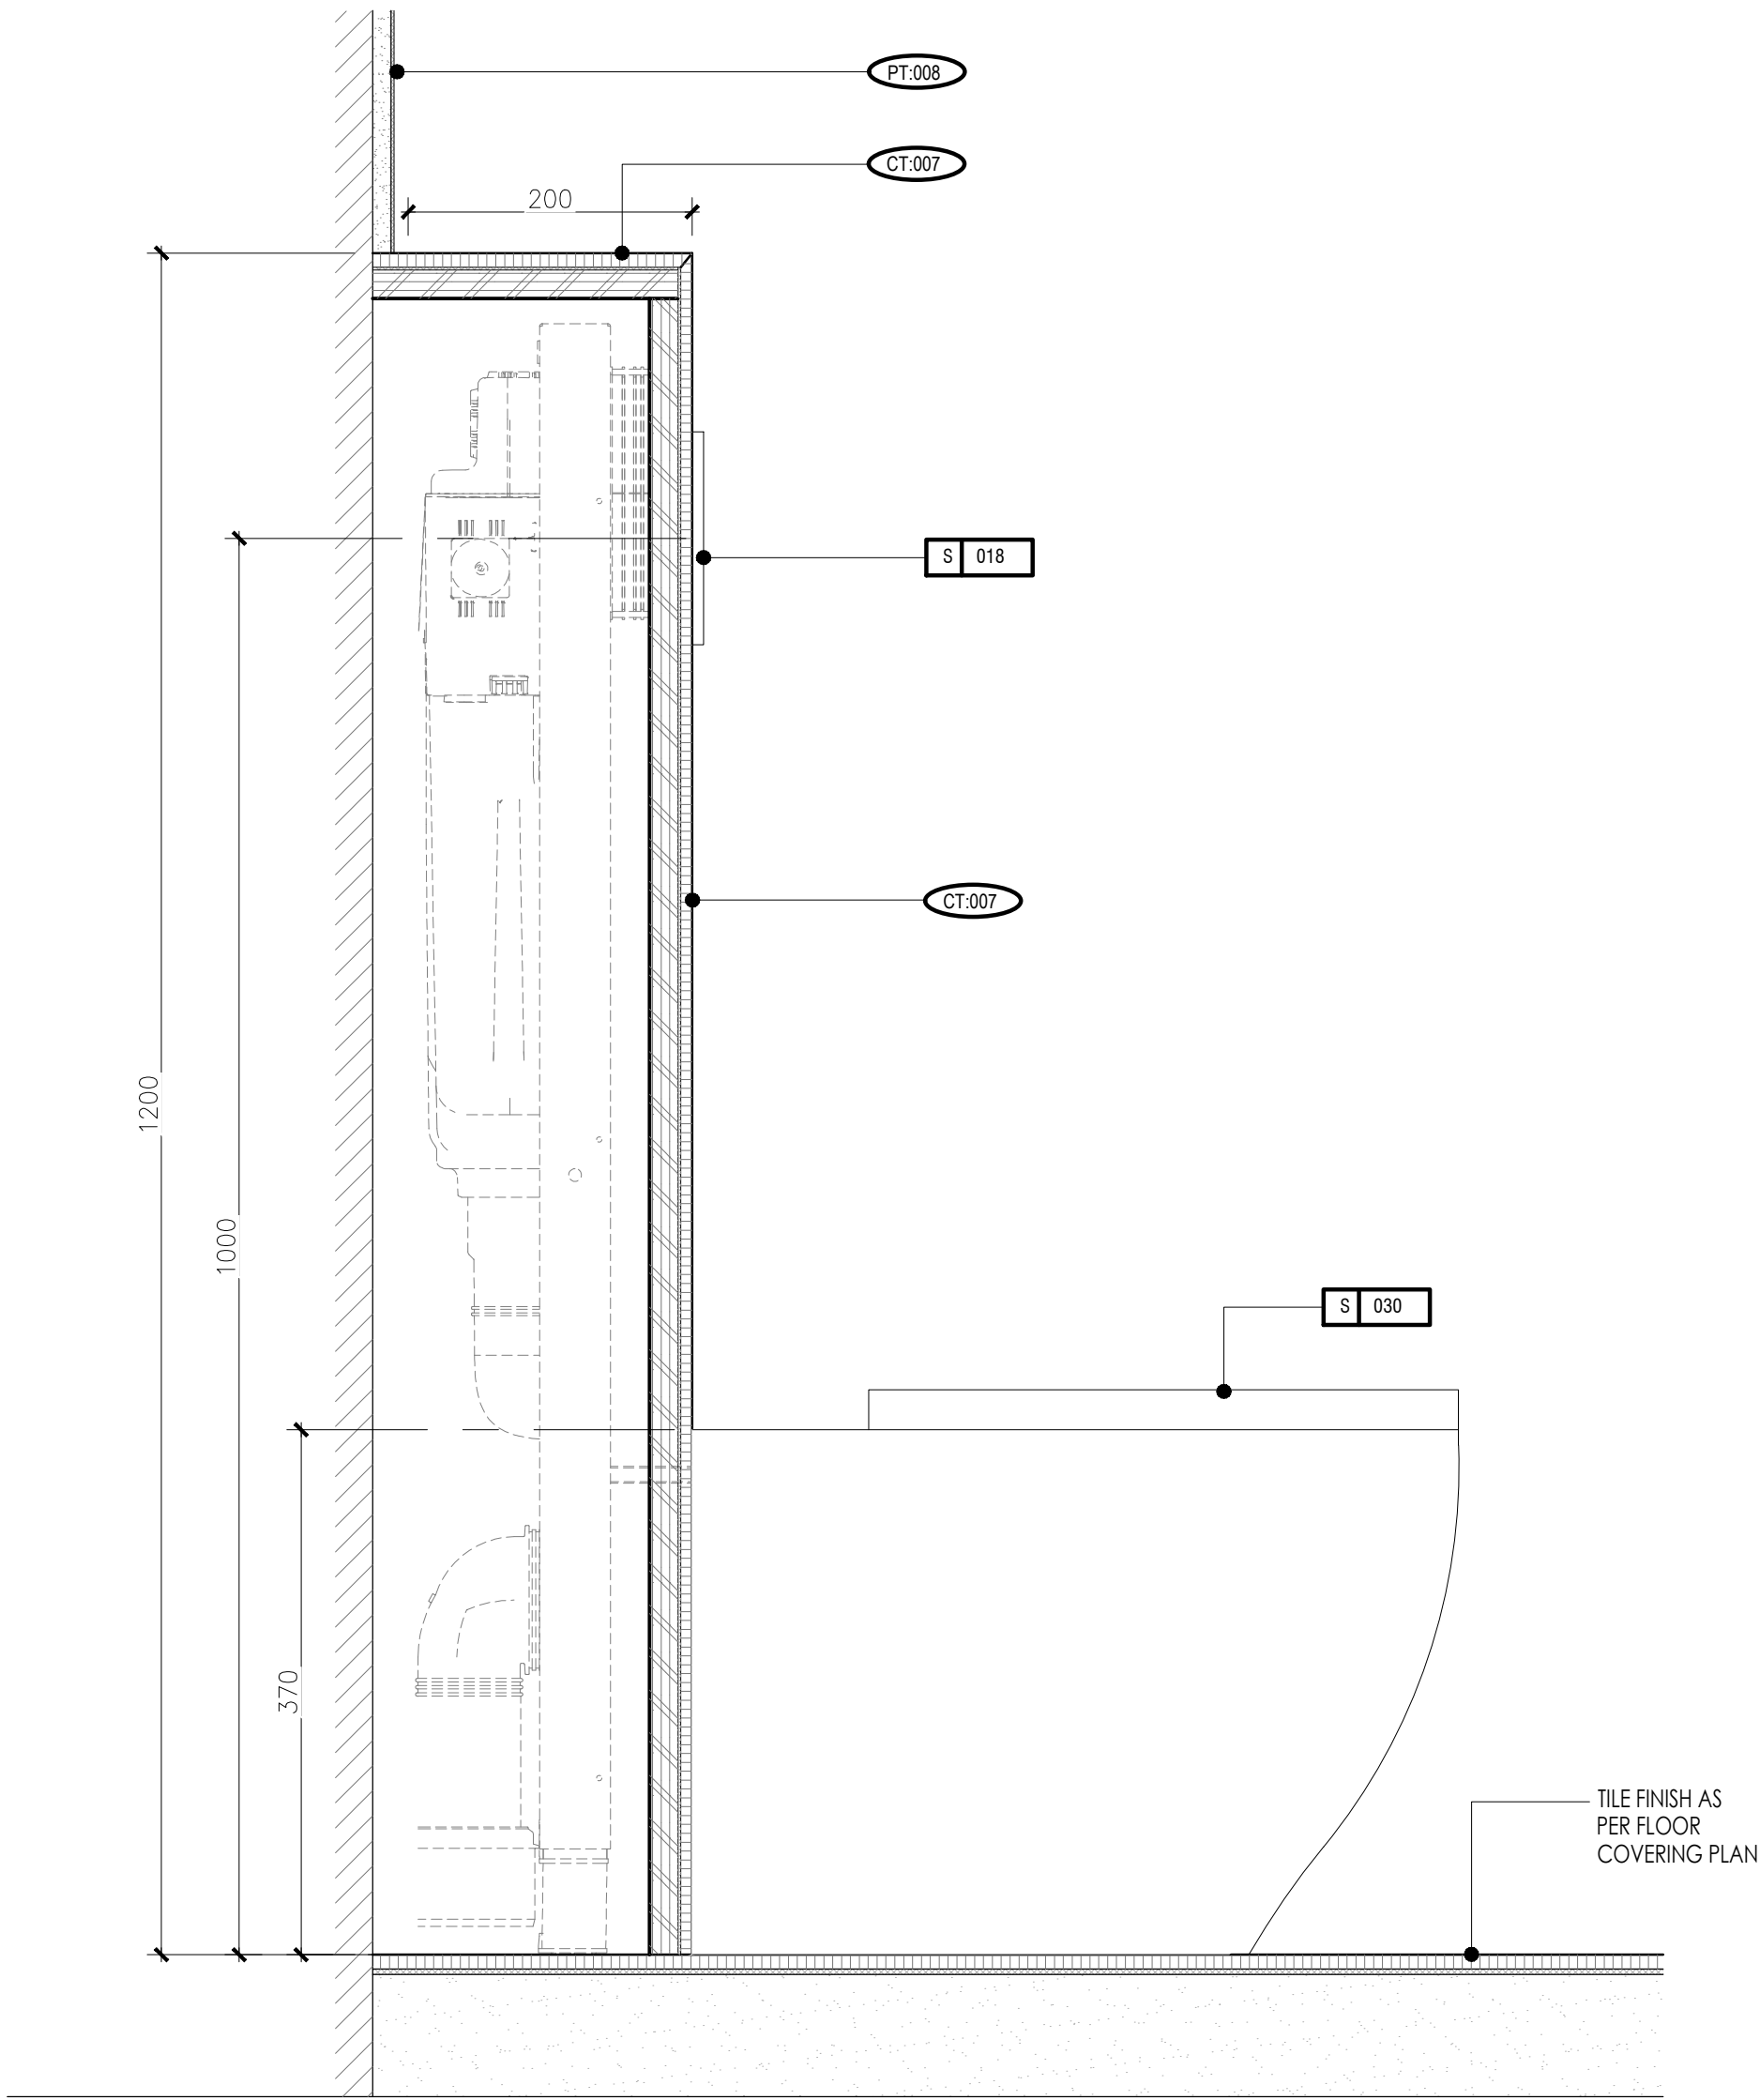

1 SECTION  
D-3011.03 SCALE 1:5

| SANITARY LEGEND      |                                     |
|----------------------|-------------------------------------|
| DESIGN               | DESCRIPTION                         |
| S-016                | WALL MOUNTED WC AND WC SEAT & COVER |
| S-018                | WC TOILET FLUSH PLATE AND CISTERN   |
| WALL FINISH SCHEDULE |                                     |
| REF                  | DESCRIPTION                         |
| CT:007               | PORCELAIN TILE                      |
| PT:008               | MOISTURE RESISTANT PAINT            |

DRAWING STATUS:  
DWG-STATUS-DESIGN


KEY PLAN:

- NOTES:
- THIS DRAWING IS NOT SUITABLE FOR ANYTHING OTHER THAN THE PURPOSE INTENDED FOR.
  - THIS DRAWING IS NOT SUITABLE FOR USE OF MARKETING, TENDER OR CONSTRUCTION.
  - THIS DRAWING IS COPYRIGHT OF OPAL INTERIORS AND MUST NOT BE RETAINED, COPIED OR SIZED WITHOUT APPROVAL OR BEYOND SCHEMATIC DESIGN.
- GENERAL NOTES:
- DO NOT SCALE FROM THE DRAWINGS.
  - ALL DIMENSIONS ARE IN MILLIMETERS AND LEVELS ARE IN METERS UNLESS NOTED OTHERWISE. ALL DIMENSIONS TO BE VERIFIED ON SITE & APPROVED BY THE ENGINEER.
  - ALL DRAWINGS SHOULD BE READ IN CONJUNCTION WITH OTHER RELEVANT ARCHITECTURAL, STRUCTURAL, MECHANICAL AND ELECTRICAL DRAWINGS AND ALL RELEVANT SECTIONS OF THE SPECIFICATIONS. ANY DISCREPANCIES ARE TO BE BROUGHT TO THE ATTENTION OF THE ARCHITECT AND RESOLVED BEFORE COMMENCEMENT OF ANY WORK.

|     |      |                |
|-----|------|----------------|
| △   |      |                |
| △   |      |                |
| NO. | DATE | BY DESCRIPTION |


REVISIONS



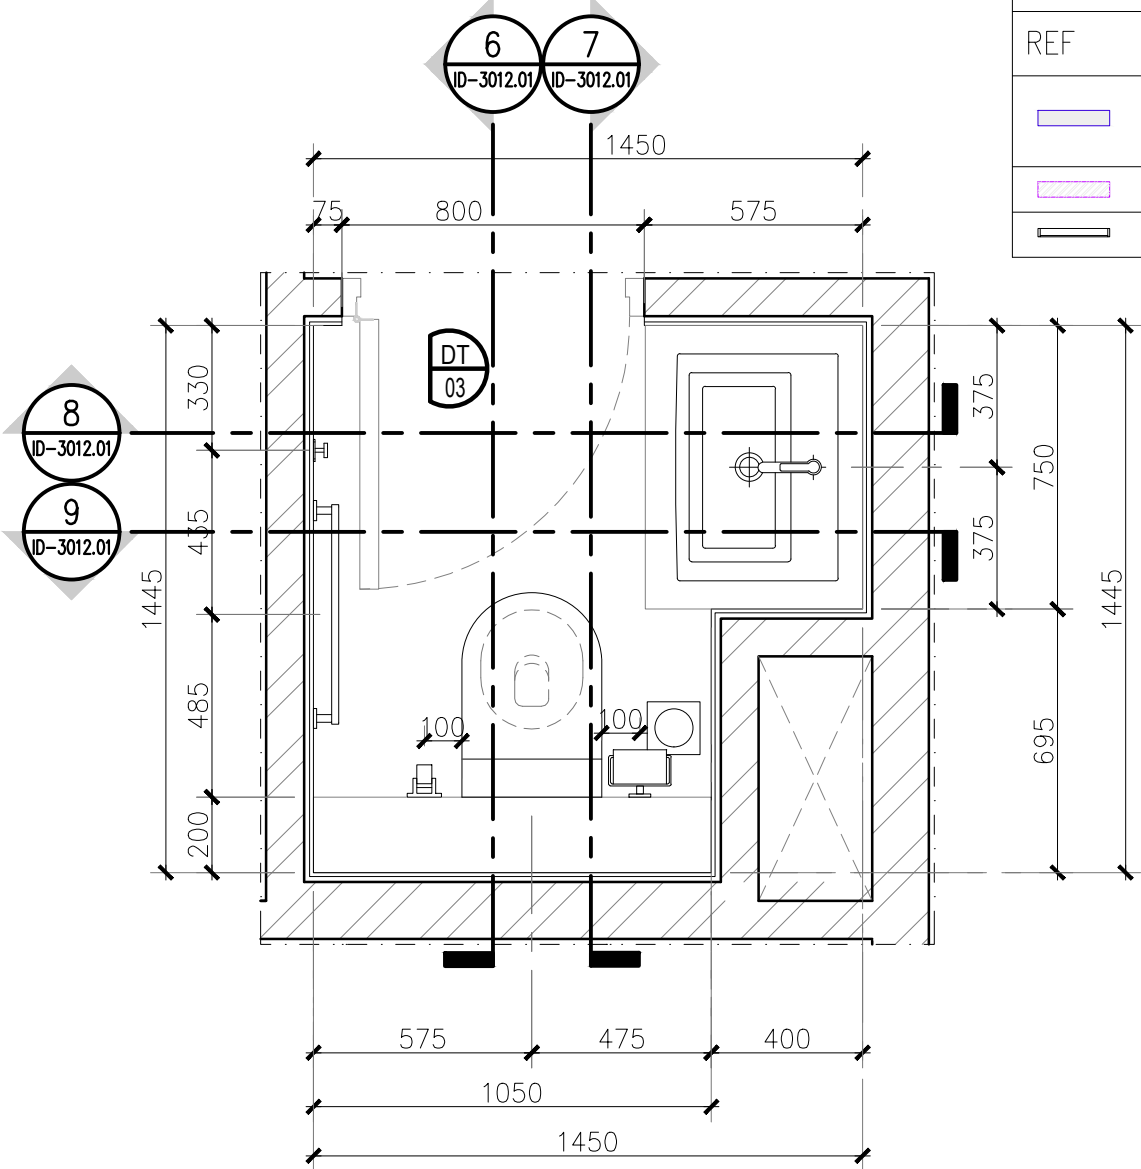


| WALL LEGEND |                                 |
|-------------|---------------------------------|
| REF         | DESCRIPTION                     |
|             | CONCRETE COLUMN/STRUCTURAL WALL |
|             | BLOCKWORK                       |
|             | GLAZING                         |

|        |                     |
|--------|---------------------|
| SA-010 | ROBE HOOK           |
| SA-011 | TOILET PAPER HOLDER |
| SA-012 | TOWEL RAIL          |

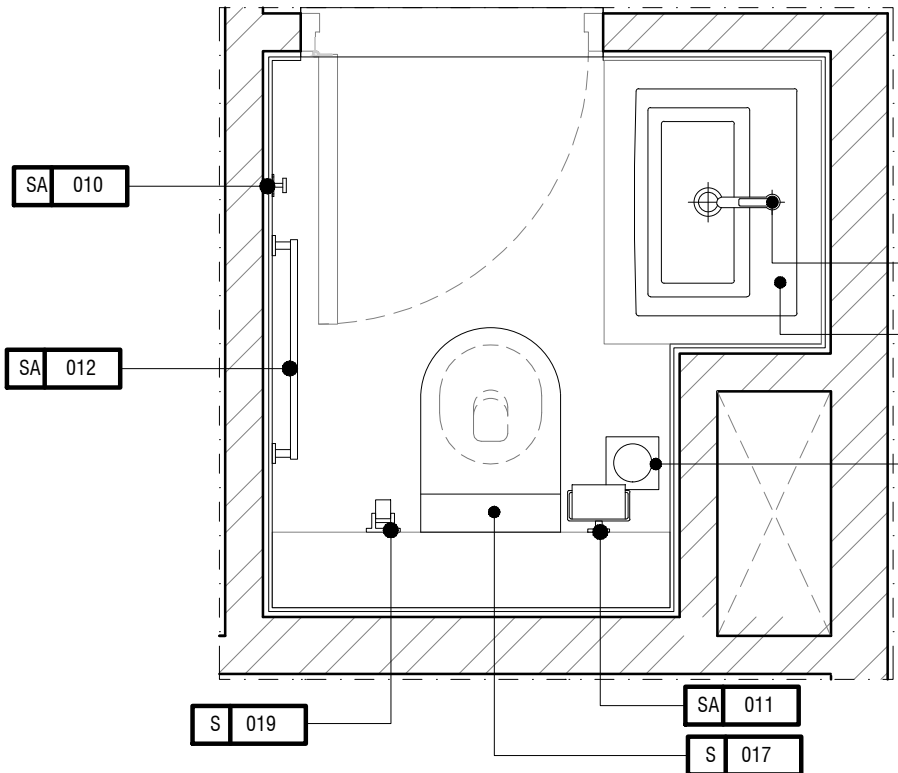


| SANITARY LEGEND |                                     |
|-----------------|-------------------------------------|
| DESIGN          | DESCRIPTION                         |
| S-012           | SQUARE DRAIN                        |
| S-013           | WASH BASIN MIXER                    |
| S-015           | WASH BASIN                          |
| S-016           | WALL MOUNTED WC AND WC SEAT & COVER |
| S-017           | WC & WC SEAT AND COVER              |
| S-018           | WC TOILET FLUSH PLATE AND CISTERN   |
| S-019           | TRIGGER SPRAY                       |

|        |
|--------|
| S 013  |
| S 015  |
| S 012  |
| SA 011 |
| S 017  |

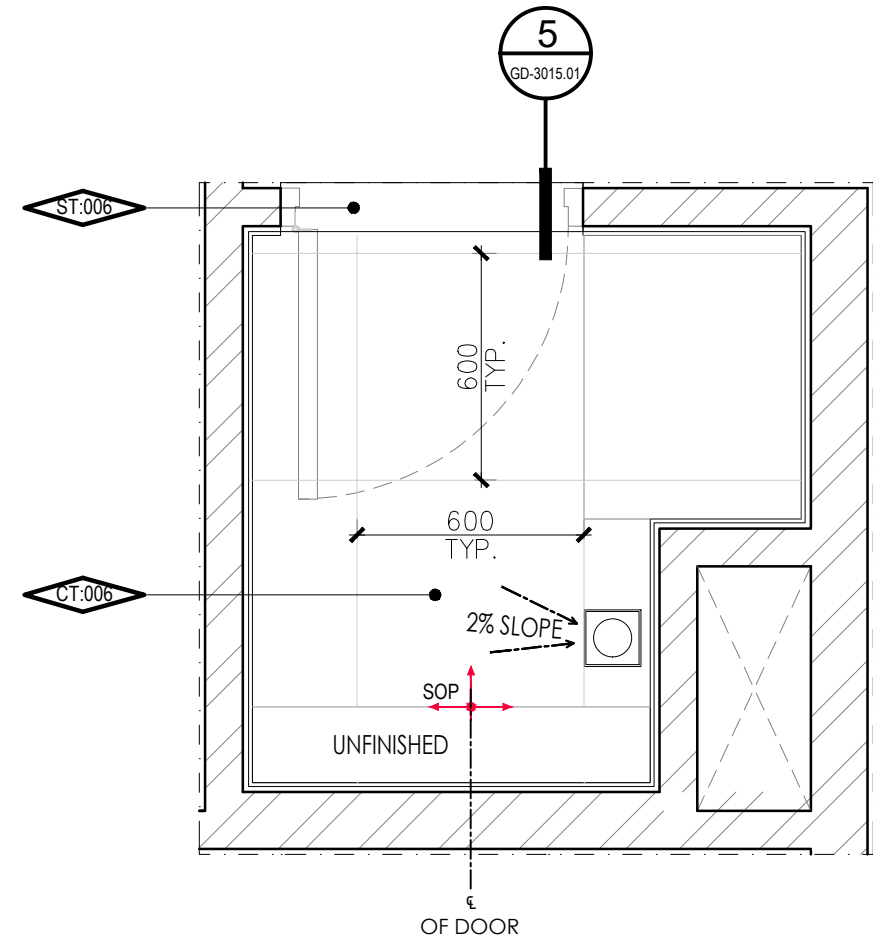

| FLOOR FINISH SCHEDULE |                |
|-----------------------|----------------|
| REF                   | DESCRIPTION    |
| CT:006                | PORCELAIN TILE |
| ST:006                | MARBLE         |

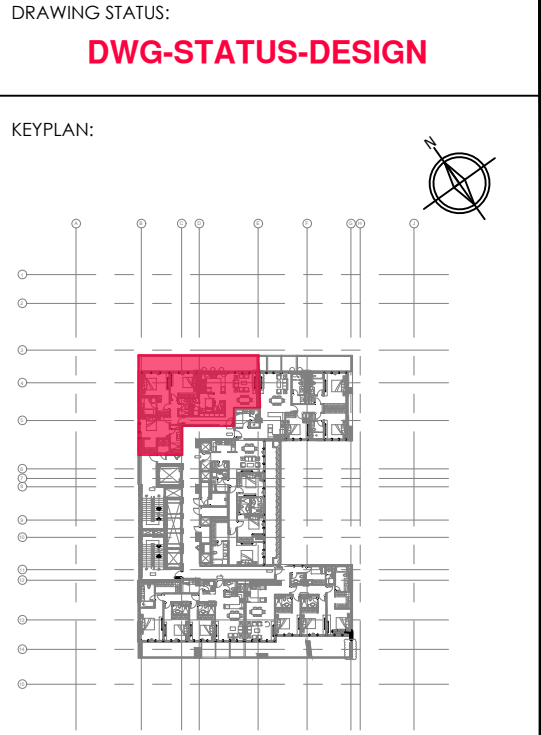


- NOTES:
- THIS DRAWING IS NOT SUITABLE FOR ANYTHING OTHER THAN THE PURPOSE INTENDED FOR.
  - THIS DRAWING IS NOT SUITABLE FOR USE OF MARKETING, TENDER OR CONSTRUCTION.
  - THIS DRAWING IS COPYRIGHT OF OPAL INTERIORS AND MUST NOT BE RETAINED, COPIED OR SIZED WITHOUT APPROVAL OR BEYOND SCHEMATIC DESIGN.
- GENERAL NOTES:
- DO NOT SCALE FROM THE DRAWINGS.
  - ALL DIMENSIONS ARE IN MILLIMETERS AND LEVELS ARE IN METERS UNLESS NOTED OTHERWISE. ALL DIMENSIONS TO BE VERIFIED ON SITE & APPROVED BY THE ENGINEER.
  - ALL DRAWINGS SHOULD BE READ IN CONJUNCTION WITH OTHER RELEVANT ARCHITECTURAL, STRUCTURAL, MECHANICAL AND ELECTRICAL DRAWINGS AND ALL RELEVANT SECTIONS OF THE SPECIFICATIONS. ANY DISCREPANCIES ARE TO BE BROUGHT TO THE ATTENTION OF THE ARCHITECT AND RESOLVED BEFORE COMMENCEMENT OF ANY WORK.

1 GENERAL ARRANGEMENT PLAN  
SCALE 1:20 @ A1

2 FURNITURE PLAN  
SCALE 1:20 @ A1



3 FLOOR FINISHES PLAN  
SCALE 1:20 @ A1

| WALL FINISH SCHEDULE |                |
|----------------------|----------------|
| REF                  | DESCRIPTION    |
| CT:007               | PORCELAIN TILE |

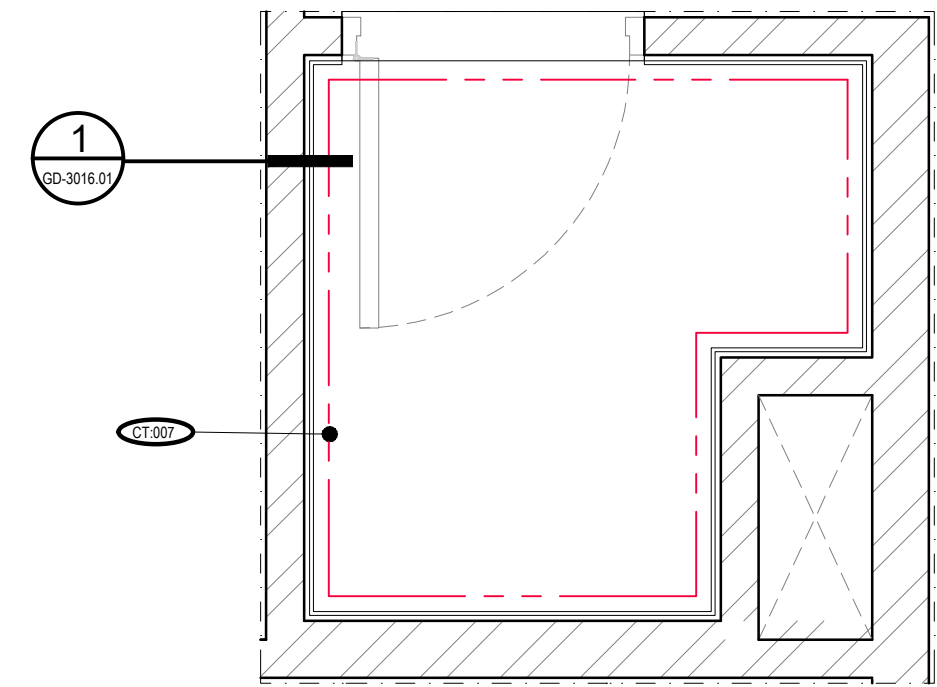

| CEILING FINISHES SCHEDULE |                          |
|---------------------------|--------------------------|
| REF                       | DESCRIPTION              |
| PT:001                    | PAINT                    |
| PT:002                    | MOISTURE RESISTANT PAINT |


| LIGHTING SCHEDULE |                 |
|-------------------|-----------------|
| REF               | DESCRIPTION     |
| DL-001            | DOWNLIGHT       |
| RD-001            | RETURN DIFFUSER |

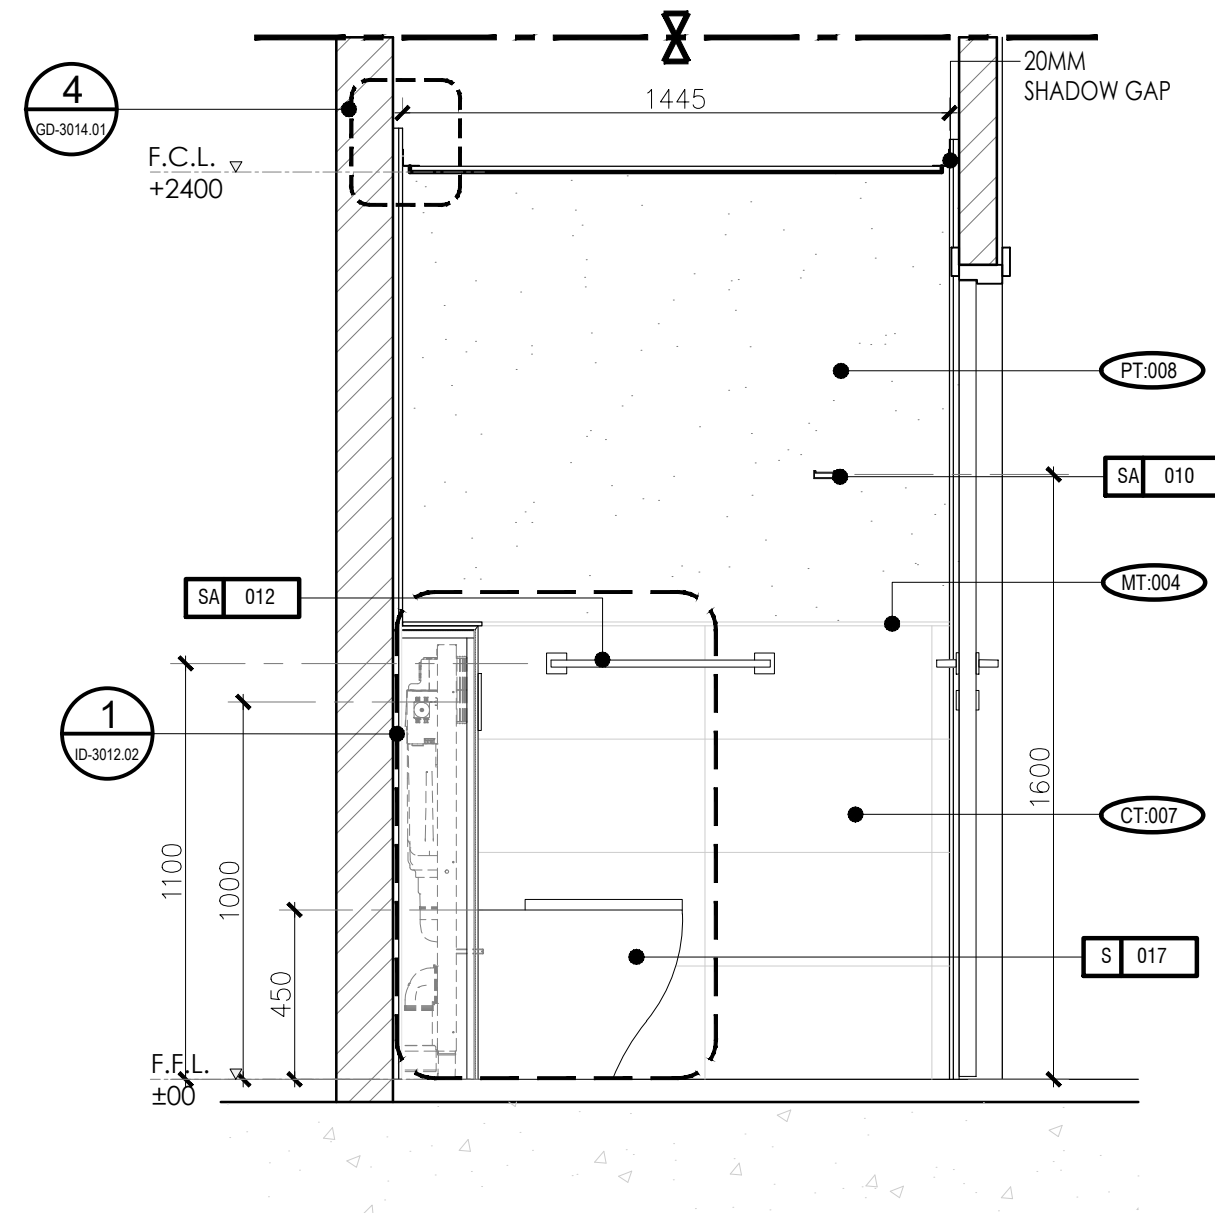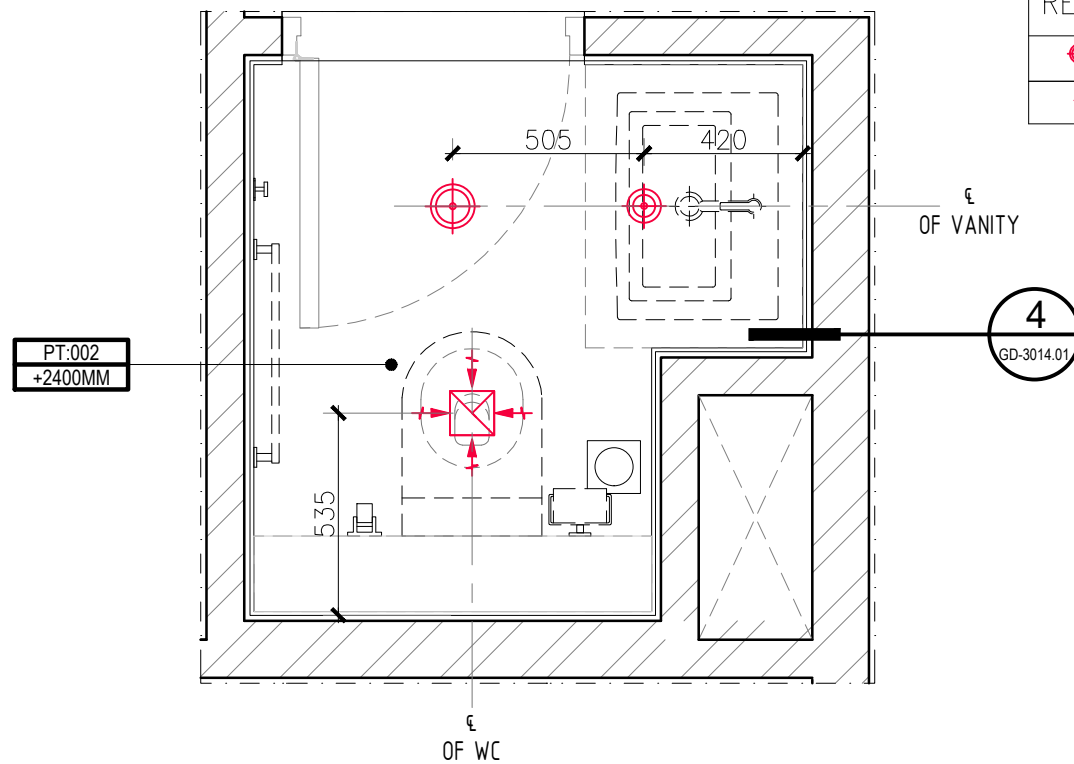


4 WALL FINISH PLAN  
SCALE 1:20 @ A1

5 REFLECTED CEILING PLAN  
SCALE 1:20 @ A1


6 SECTIONAL ELEVATION  
SCALE 1:20 @ A1

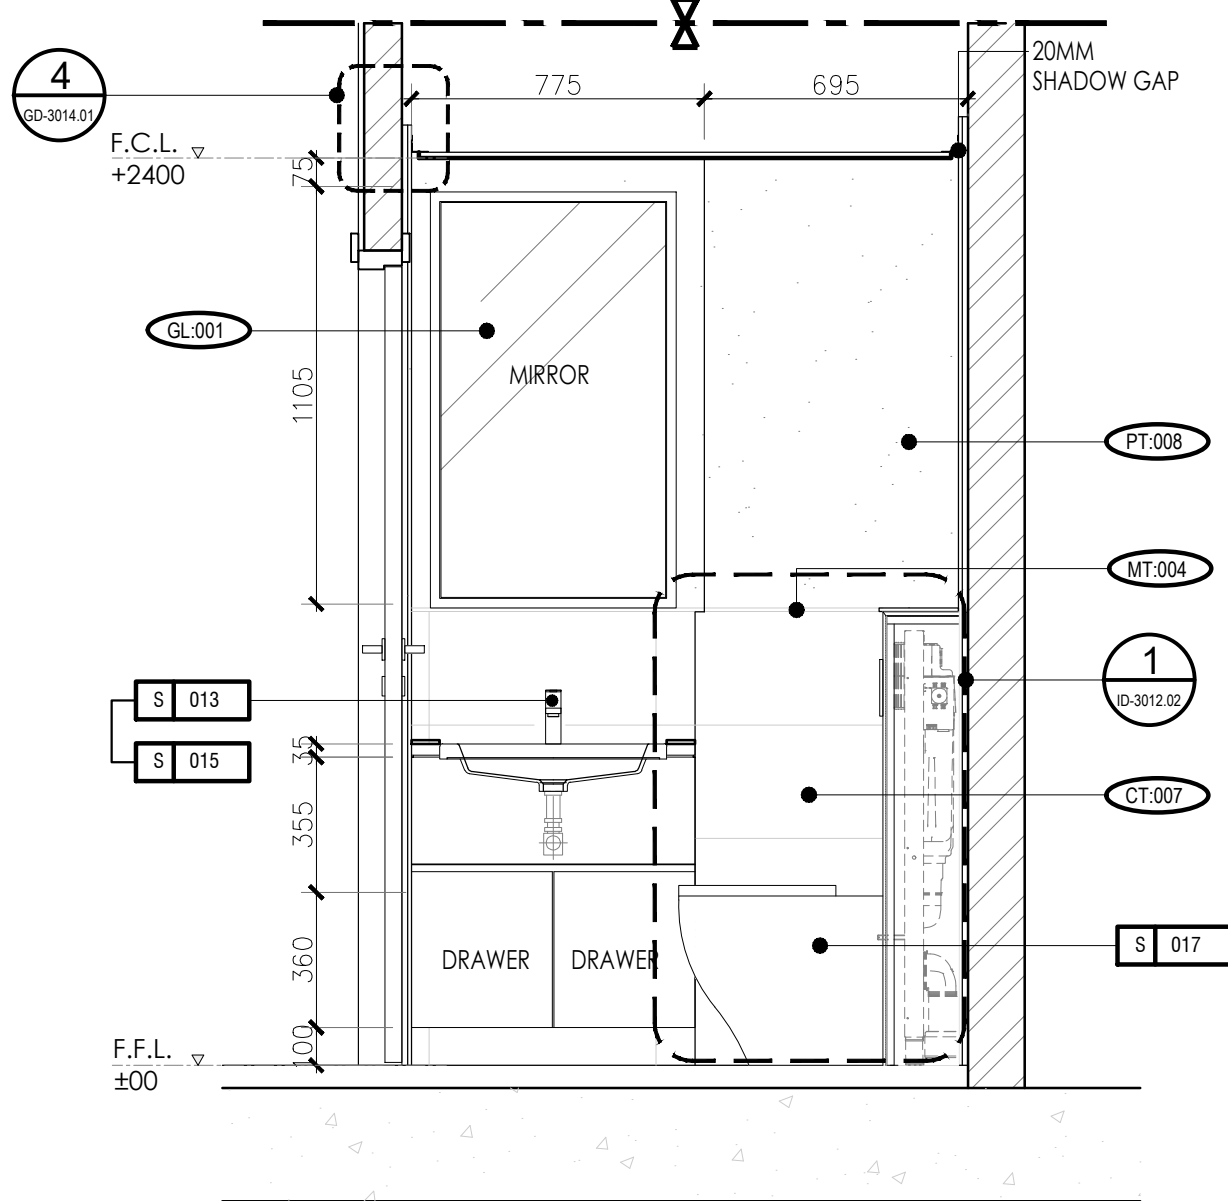

7 SECTIONAL ELEVATION  
SCALE 1:20 @ A1

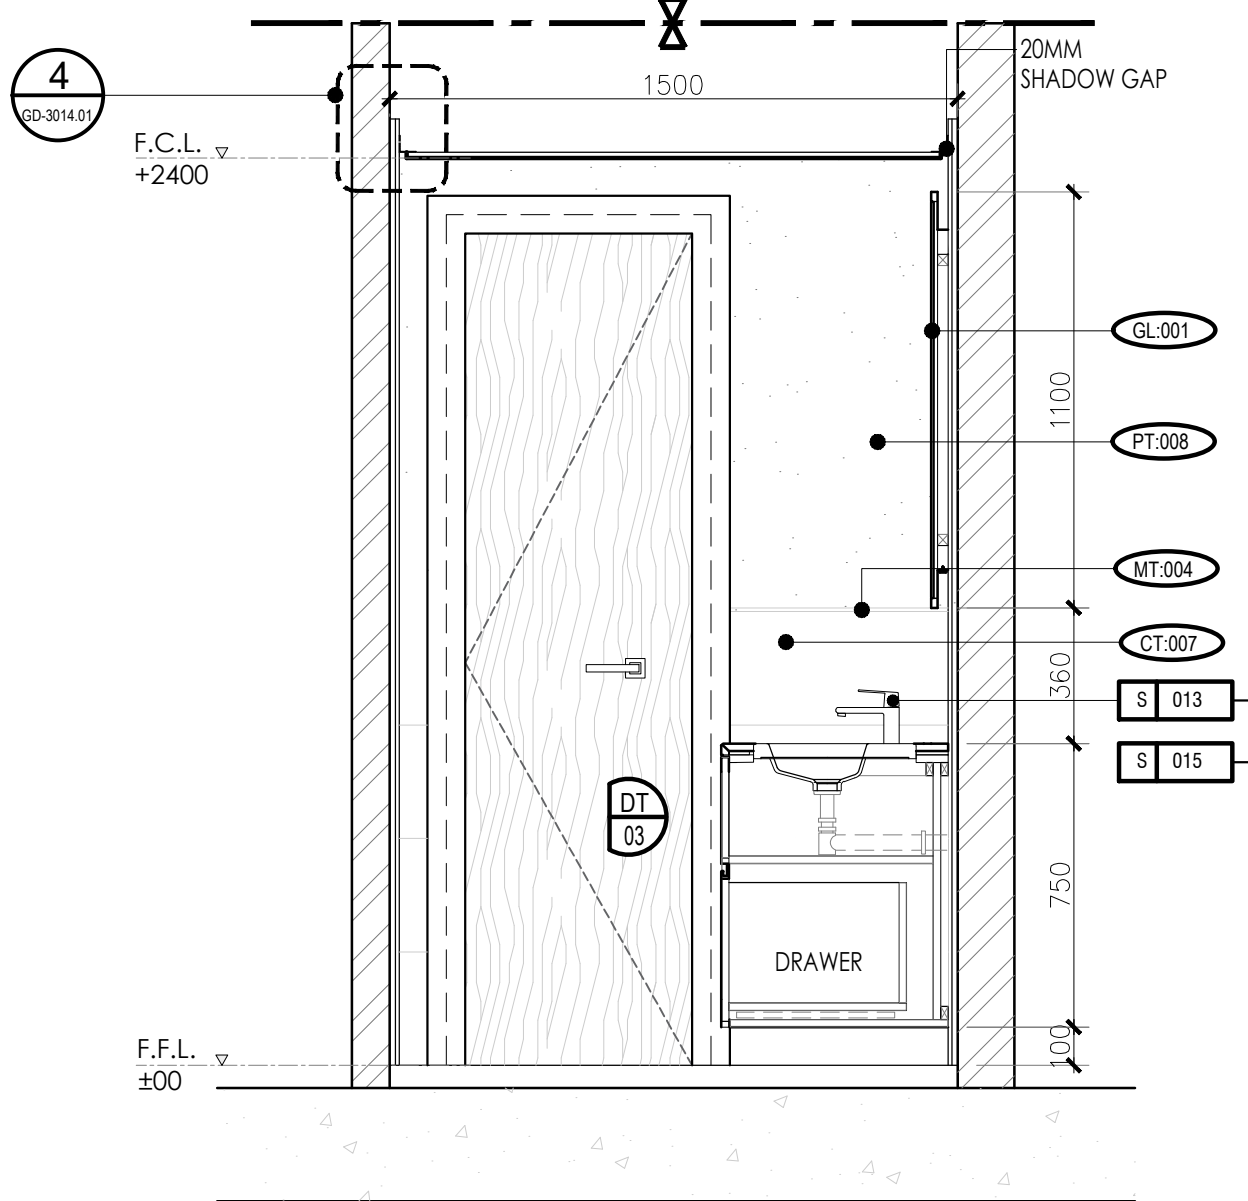


8 SECTIONAL ELEVATION  
SCALE 1:20 @ A1

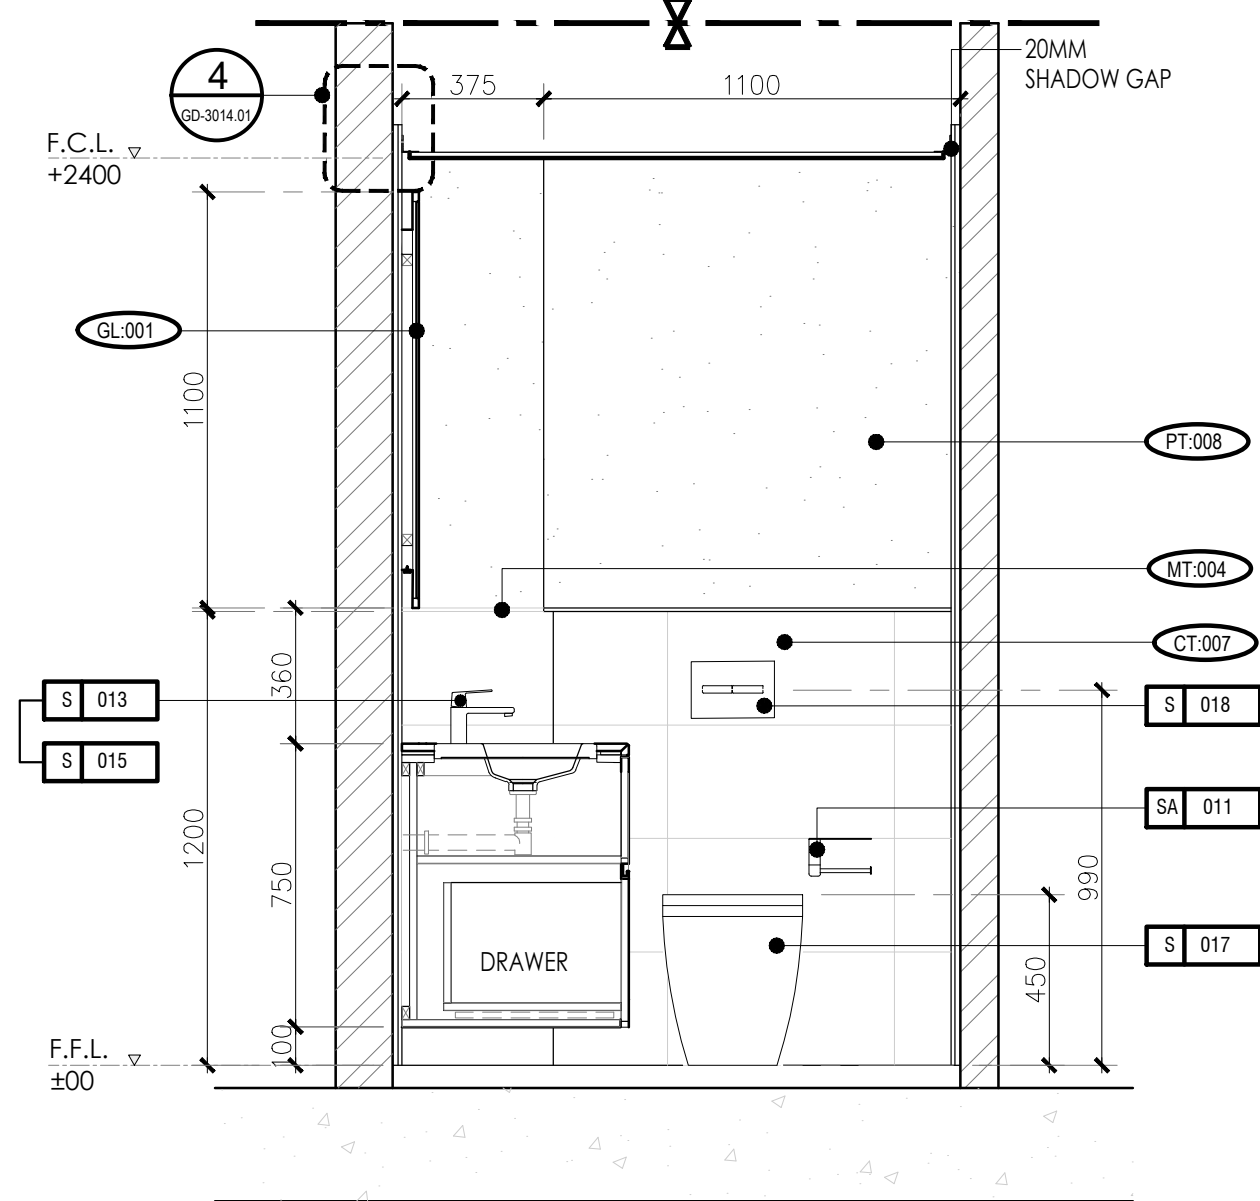


9 SECTIONAL ELEVATION  
SCALE 1:20 @ A1



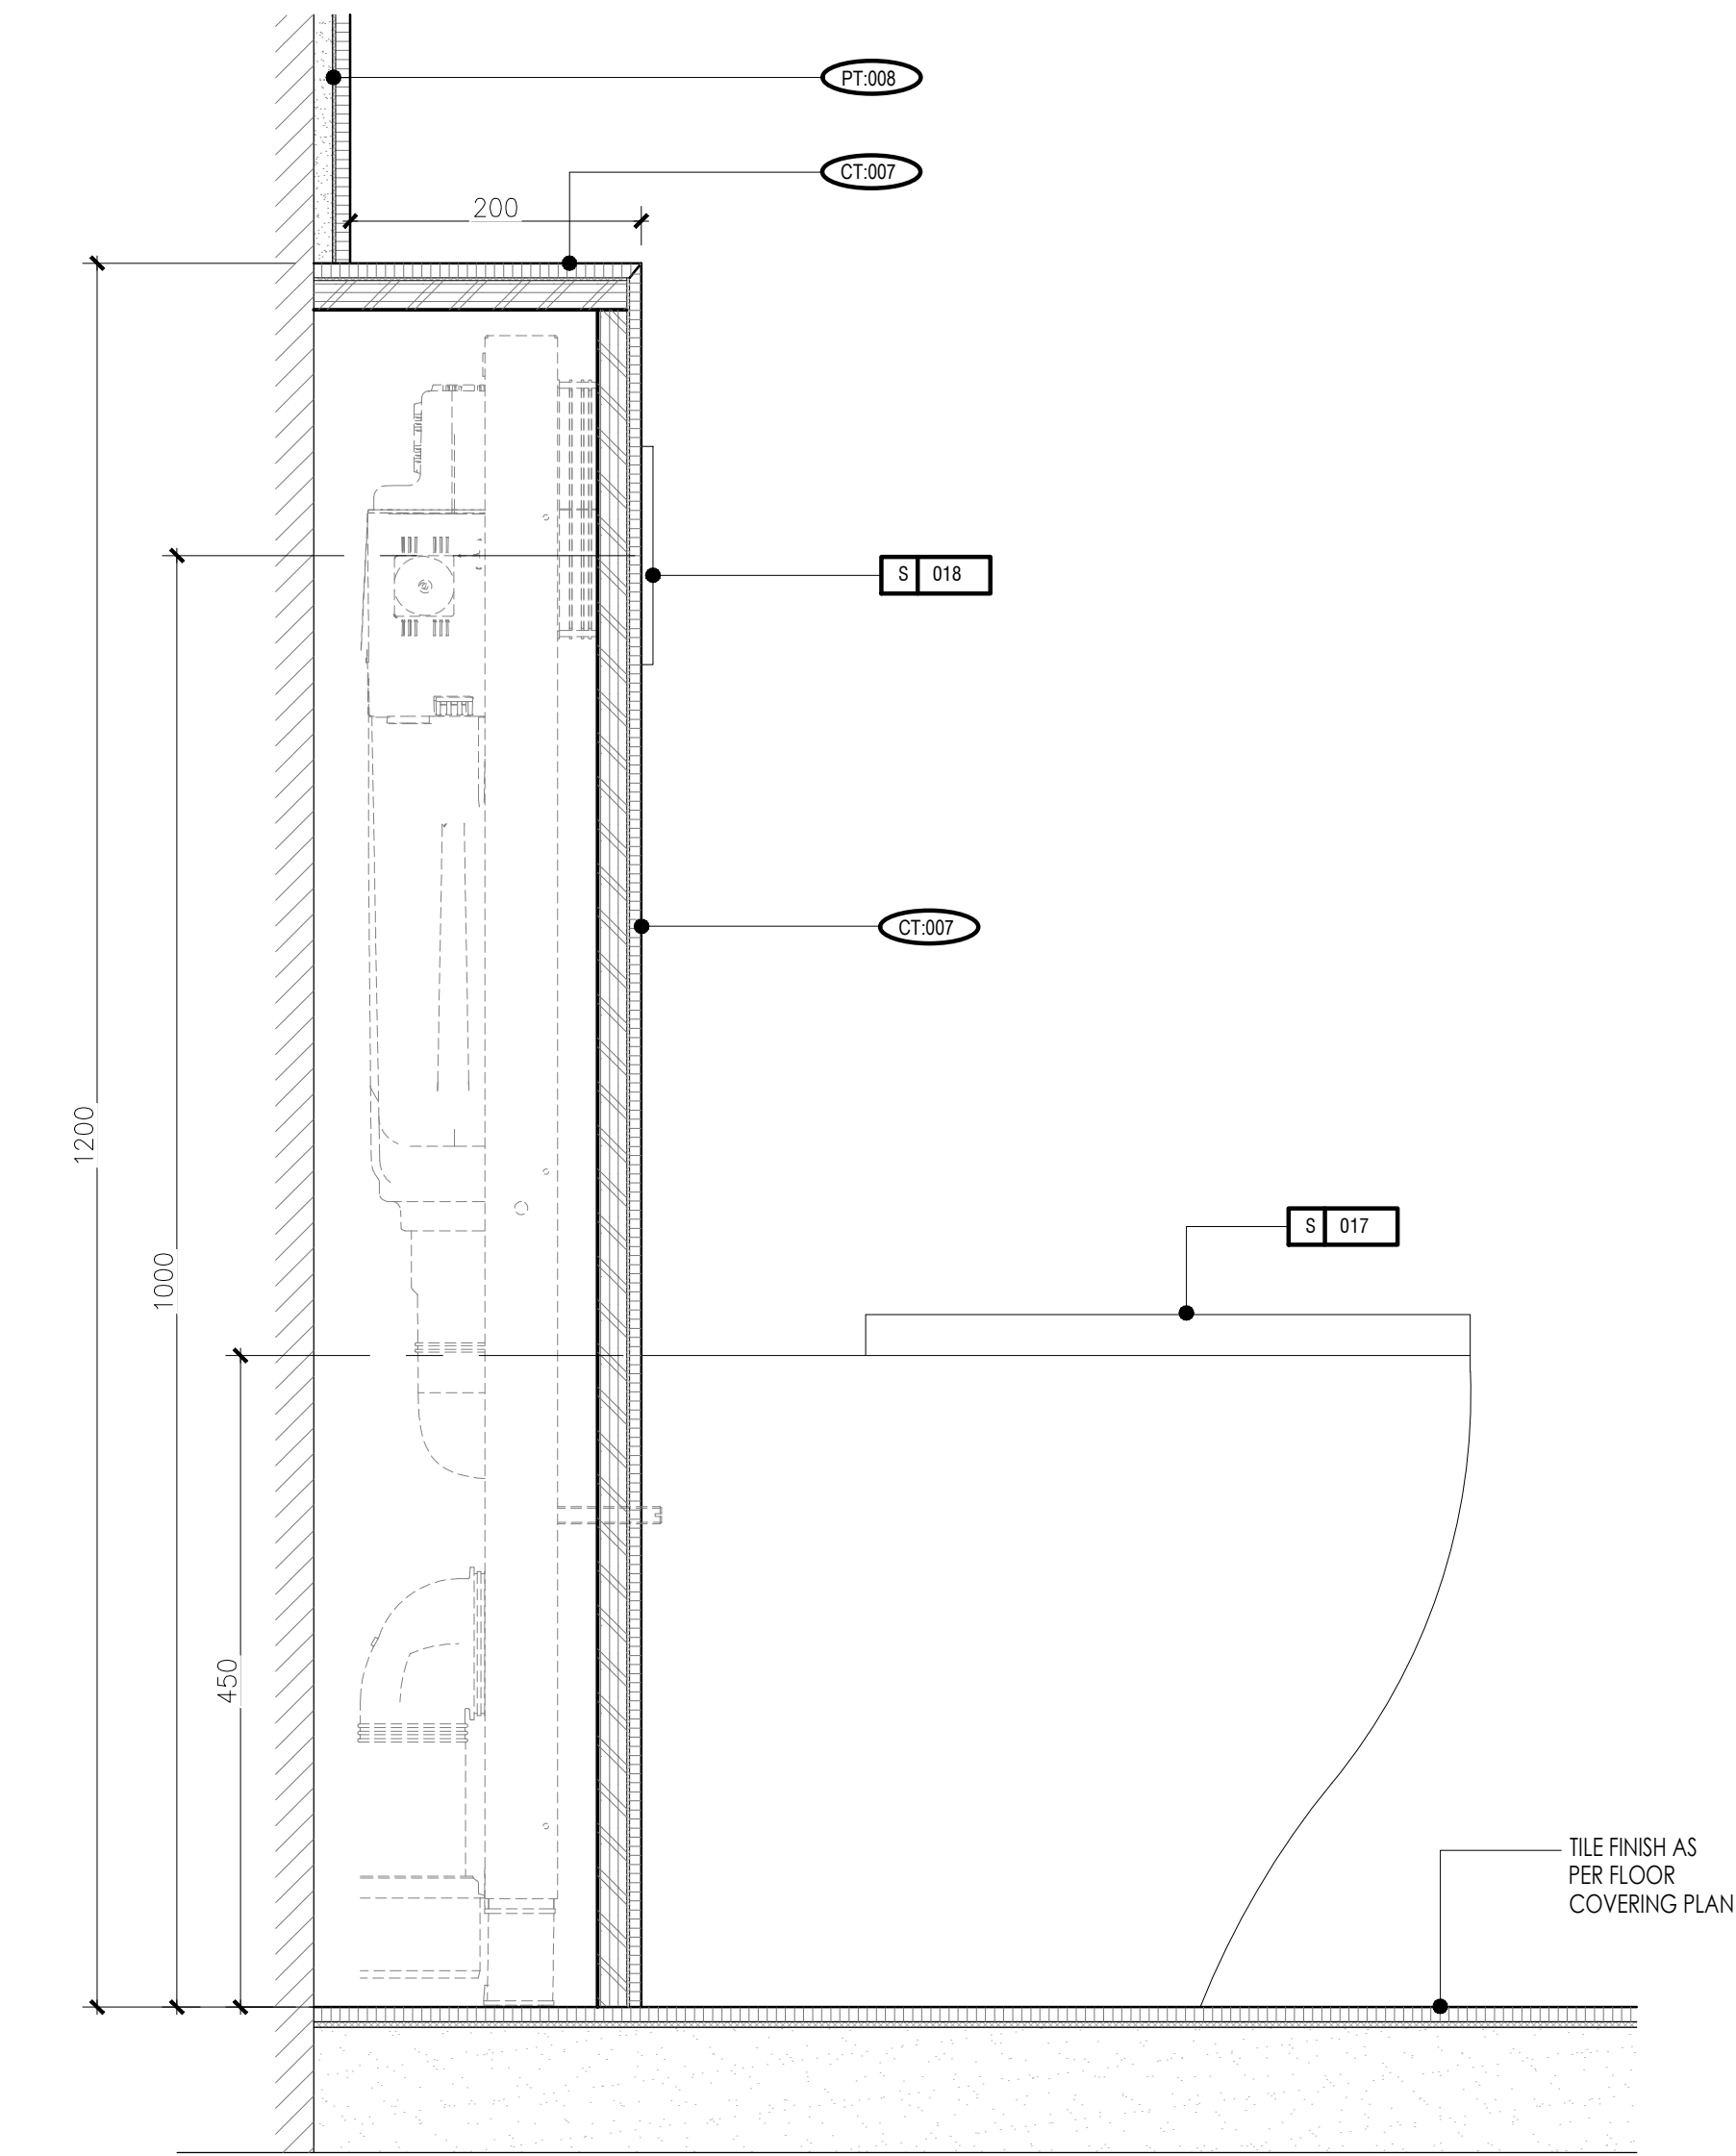

1 SECTION  
D-30102.02  
SCALE 1:5

| SANITARY LEGEND      |                                      |
|----------------------|--------------------------------------|
| DESIGN               | DESCRIPTION                          |
| S-017                | WC & WC SEAT AND COVER               |
| S-018                | WC TOILET FLUSH<br>PLATE AND CISTERN |
| WALL FINISH SCHEDULE |                                      |
| REF                  | DESCRIPTION                          |
| CT:007               | PORCELAIN TILE                       |
| PT:008               | MOISTURE RESISTANT PAINT             |

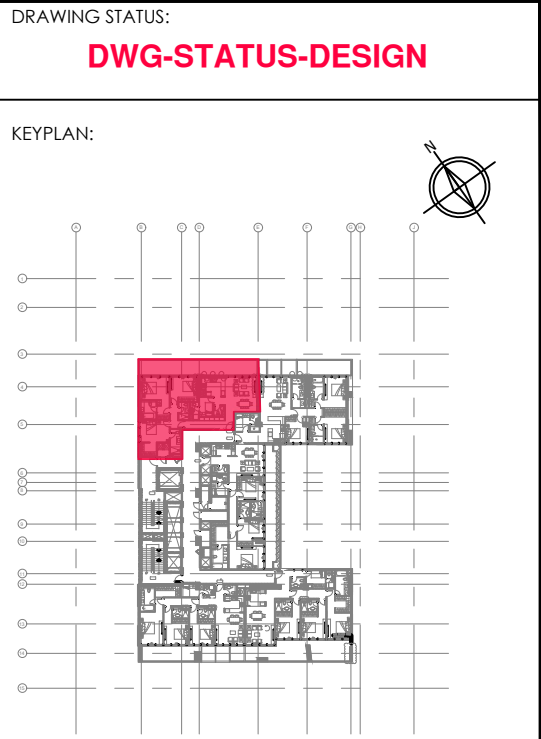


- NOTES:**
- THIS DRAWING IS NOT SUITABLE FOR ANYTHING OTHER THAN THE PURPOSE INTENDED FOR.
  - THIS DRAWING IS NOT SUITABLE FOR USE OF MARKETING, TENDER OR CONSTRUCTION.
  - THIS DRAWING IS COPYRIGHT OF OPAL INTERIORS AND MUST NOT BE RETAINED, COPIED OR SIZED WITHOUT APPROVAL OR BEYOND SCHEMATIC DESIGN.
- GENERAL NOTES:**
- DO NOT SCALE FROM THE DRAWINGS.
  - ALL DIMENSIONS ARE IN MILLIMETERS AND LEVELS ARE IN METERS UNLESS NOTED OTHERWISE. ALL DIMENSIONS TO BE VERIFIED ON SITE & APPROVED BY THE ENGINEER.
  - ALL DRAWINGS SHOULD BE READ IN CONJUNCTION WITH OTHER RELEVANT ARCHITECTURAL, STRUCTURAL, MECHANICAL AND ELECTRICAL DRAWINGS AND ALL RELEVANT SECTIONS OF THE SPECIFICATIONS. ANY DISCREPANCIES ARE TO BE BROUGHT TO THE ATTENTION OF THE ARCHITECT AND RESOLVED BEFORE COMMENCEMENT OF ANY WORK.


|     |      |                |
|-----|------|----------------|
| △   |      |                |
| △   |      |                |
| NO. | DATE | BY DESCRIPTION |

REVISIONS




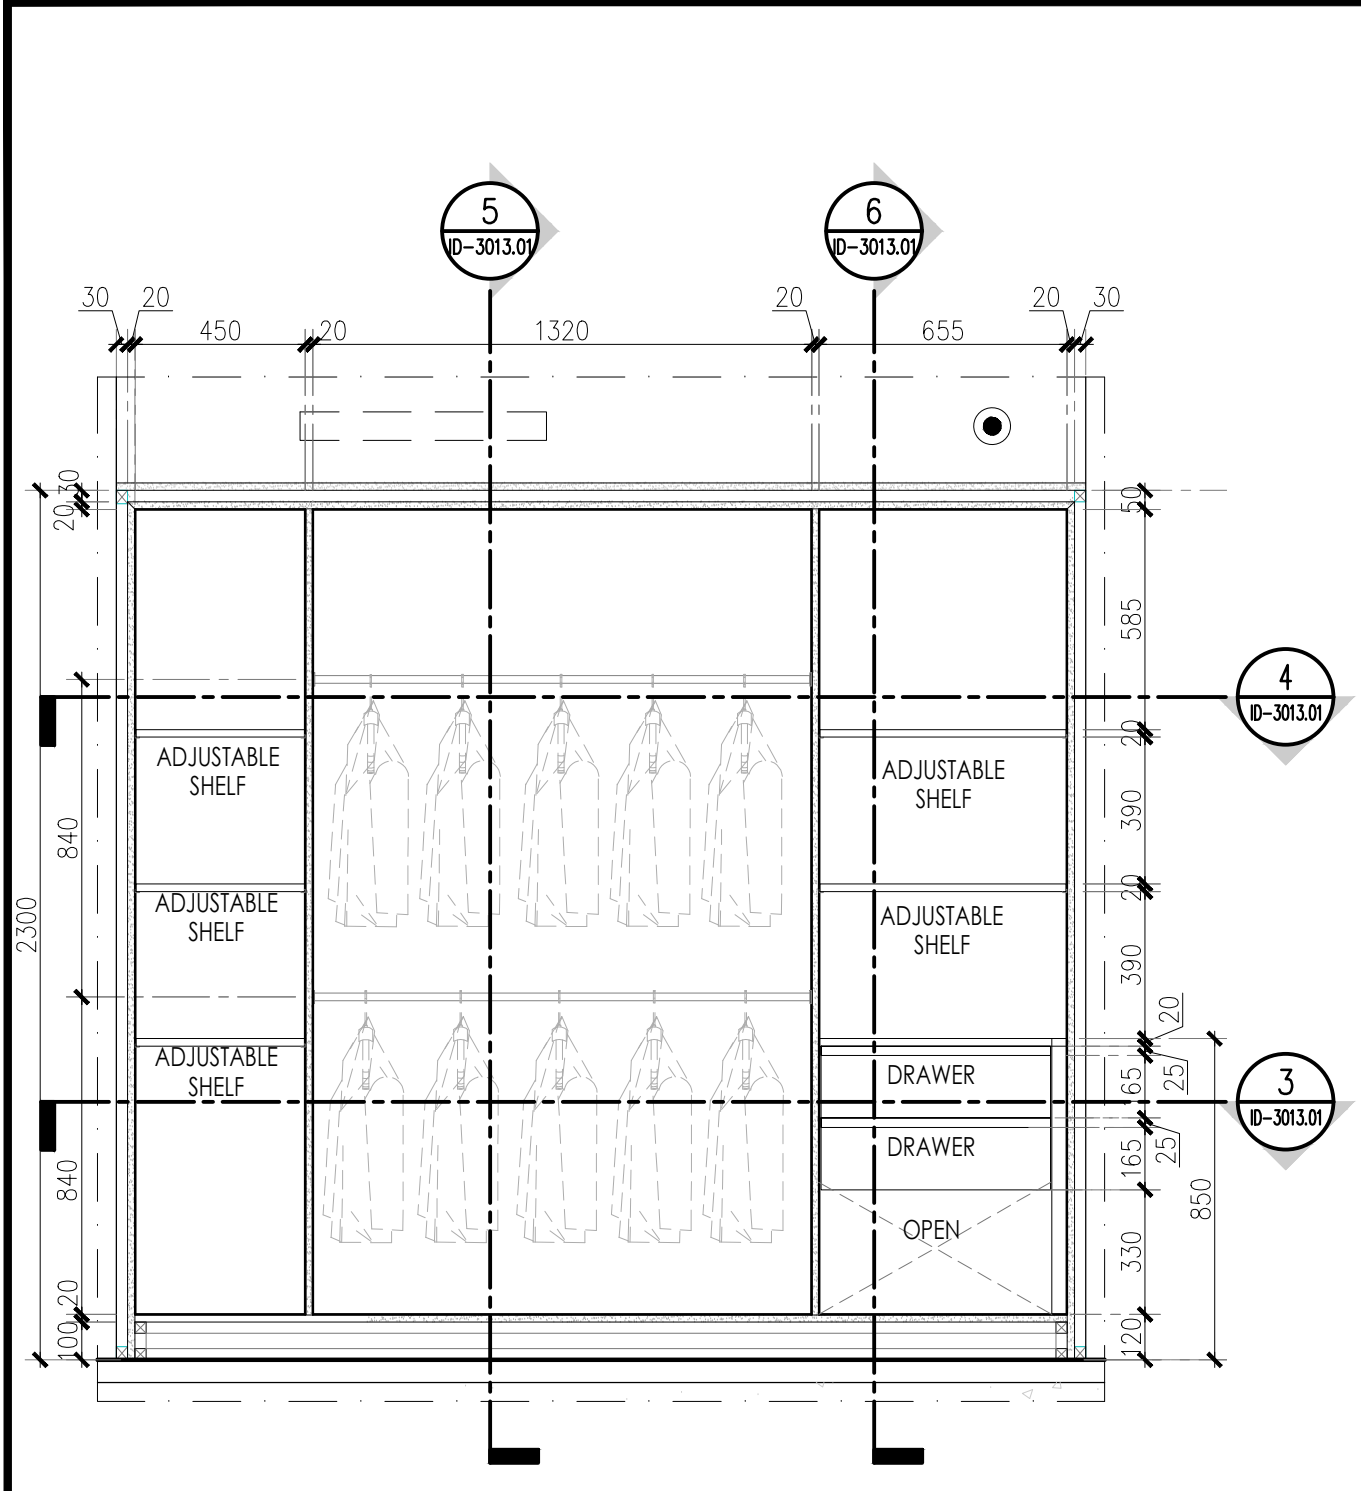


1 INTERNAL ELEVATION  
SCALE 1:20 @ A1

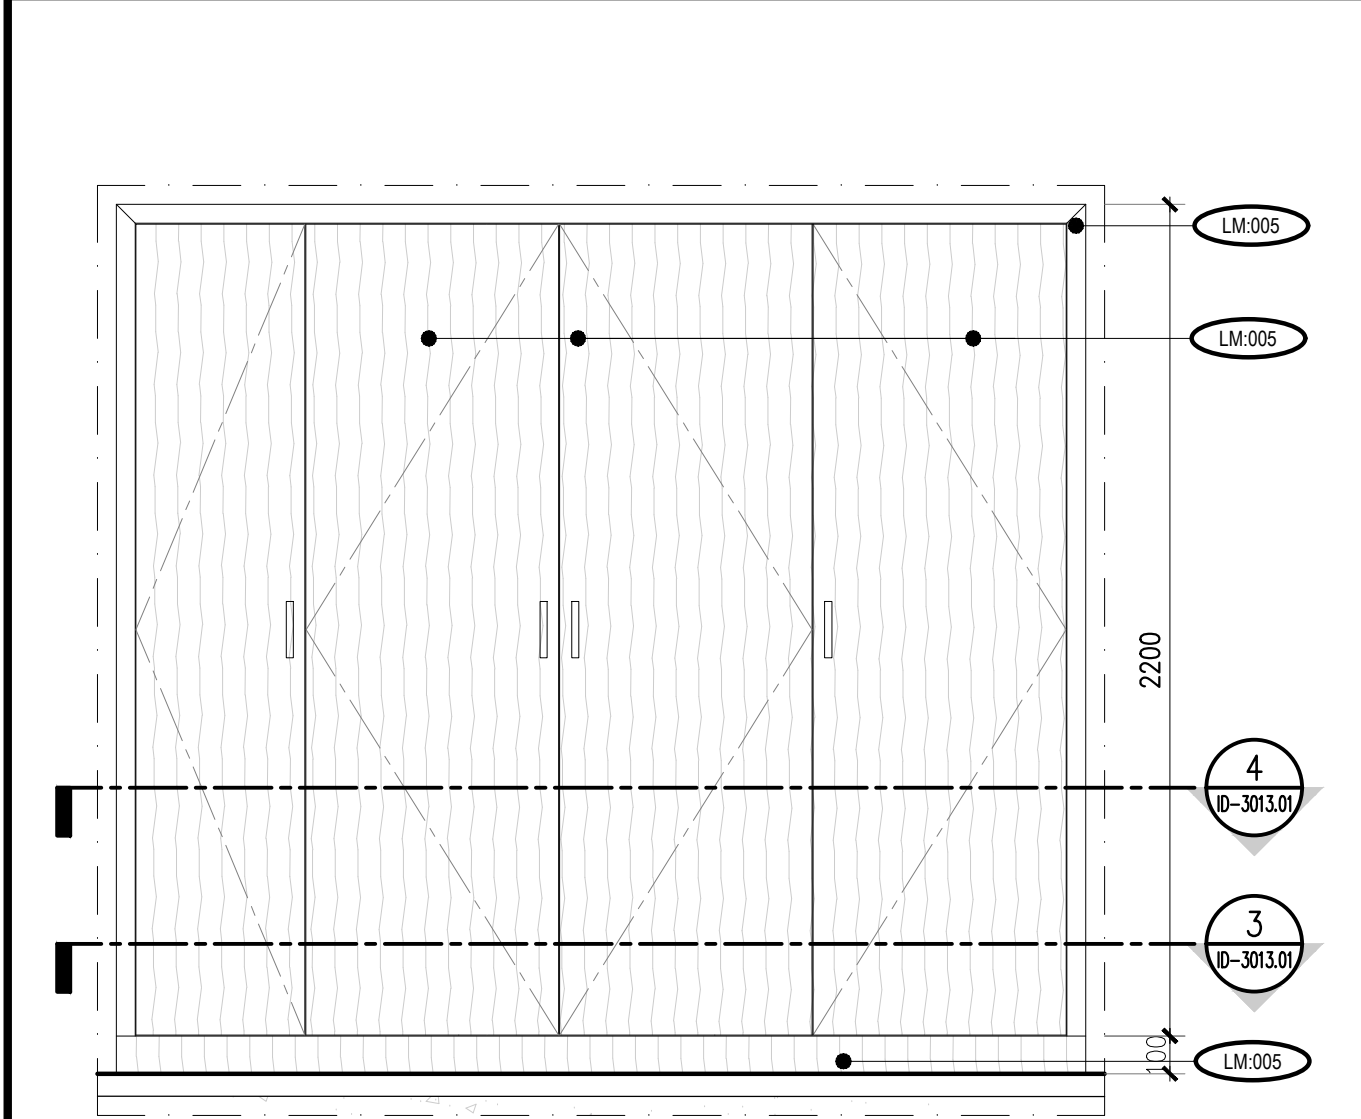


2 ELEVATION  
SCALE 1:20 @ A1

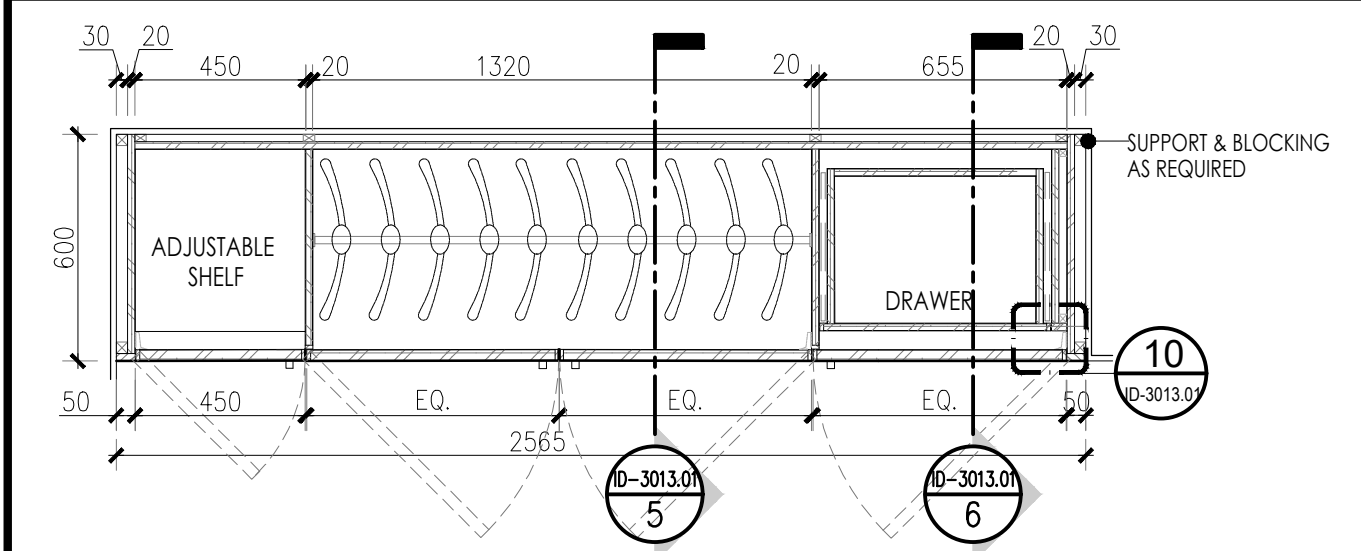


3 CARCASS PLAN  
SCALE 1:20 @ A1

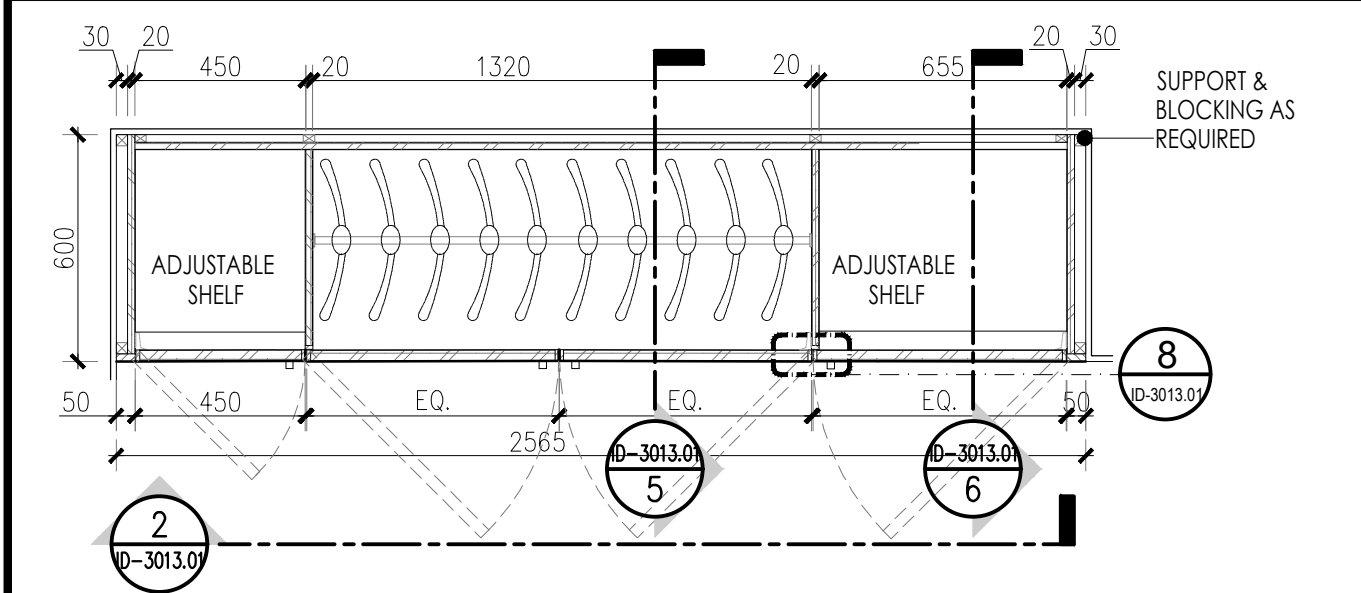


4 PLAN  
SCALE 1:20 @ A1

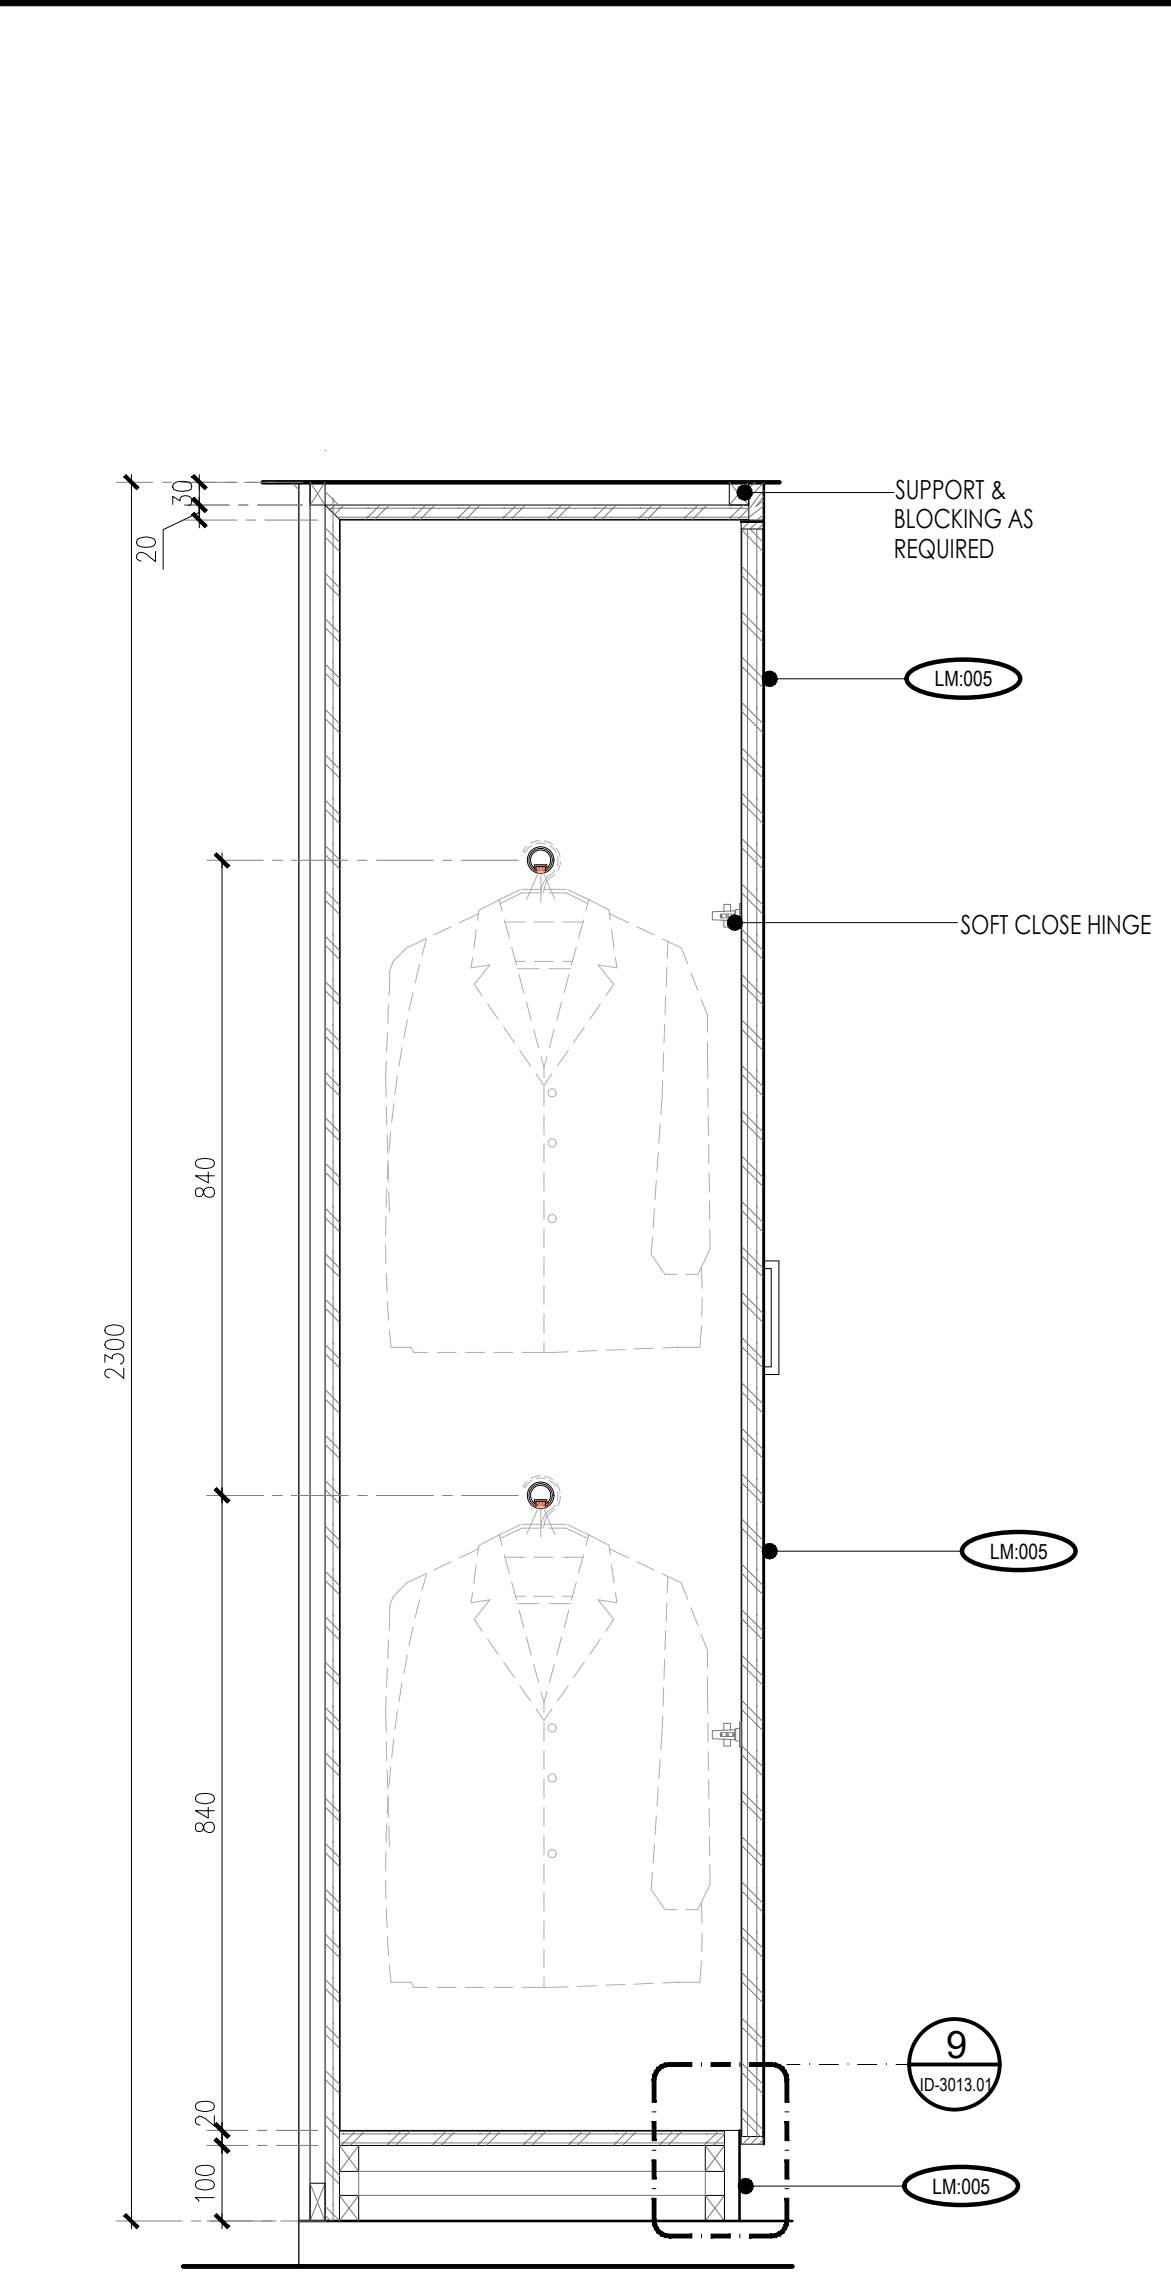


5 SECTION  
SCALE 1:10 @ A1

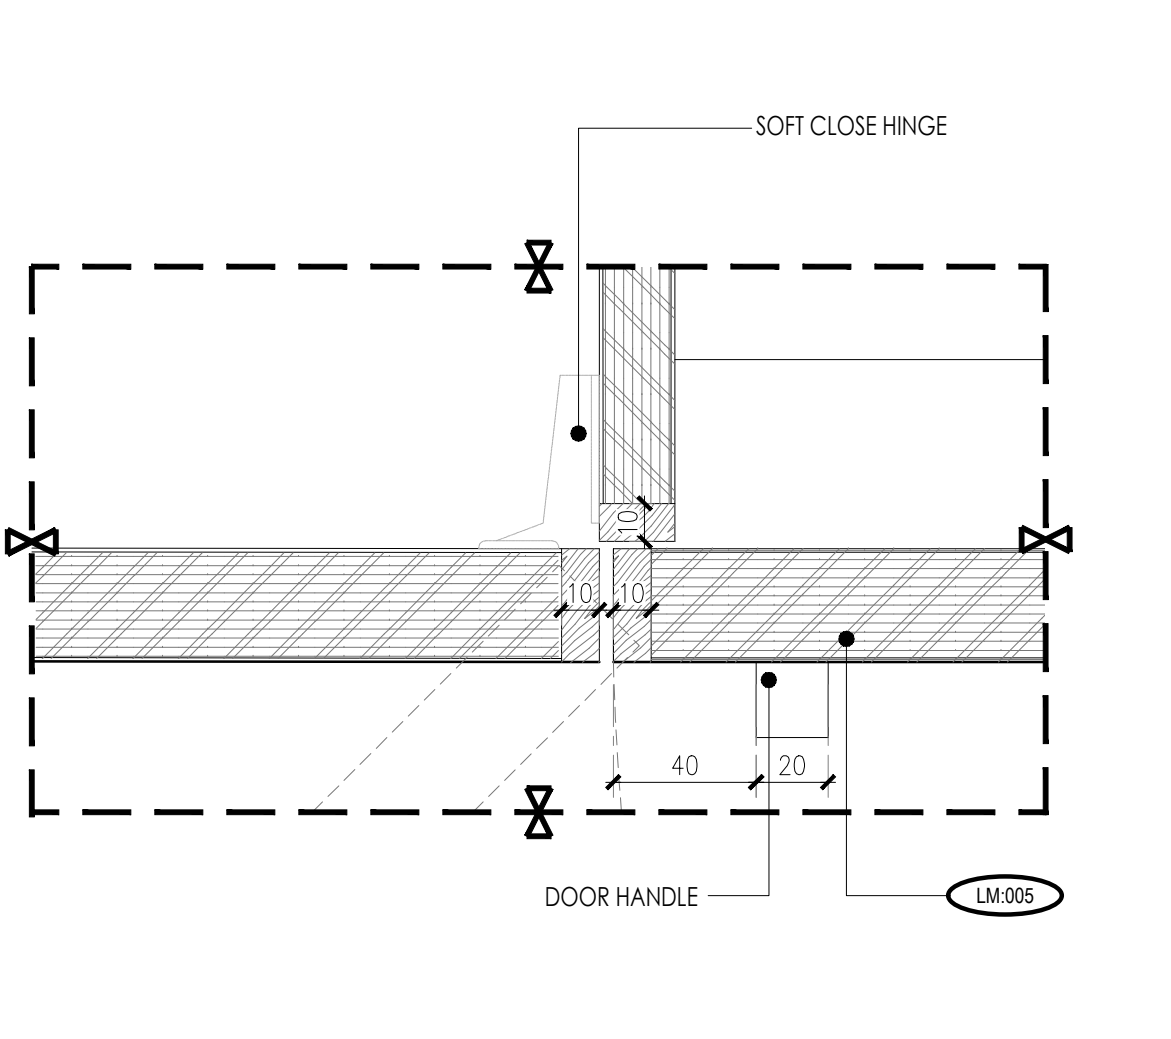


8 DETAIL  
SCALE 1:2 @ A1

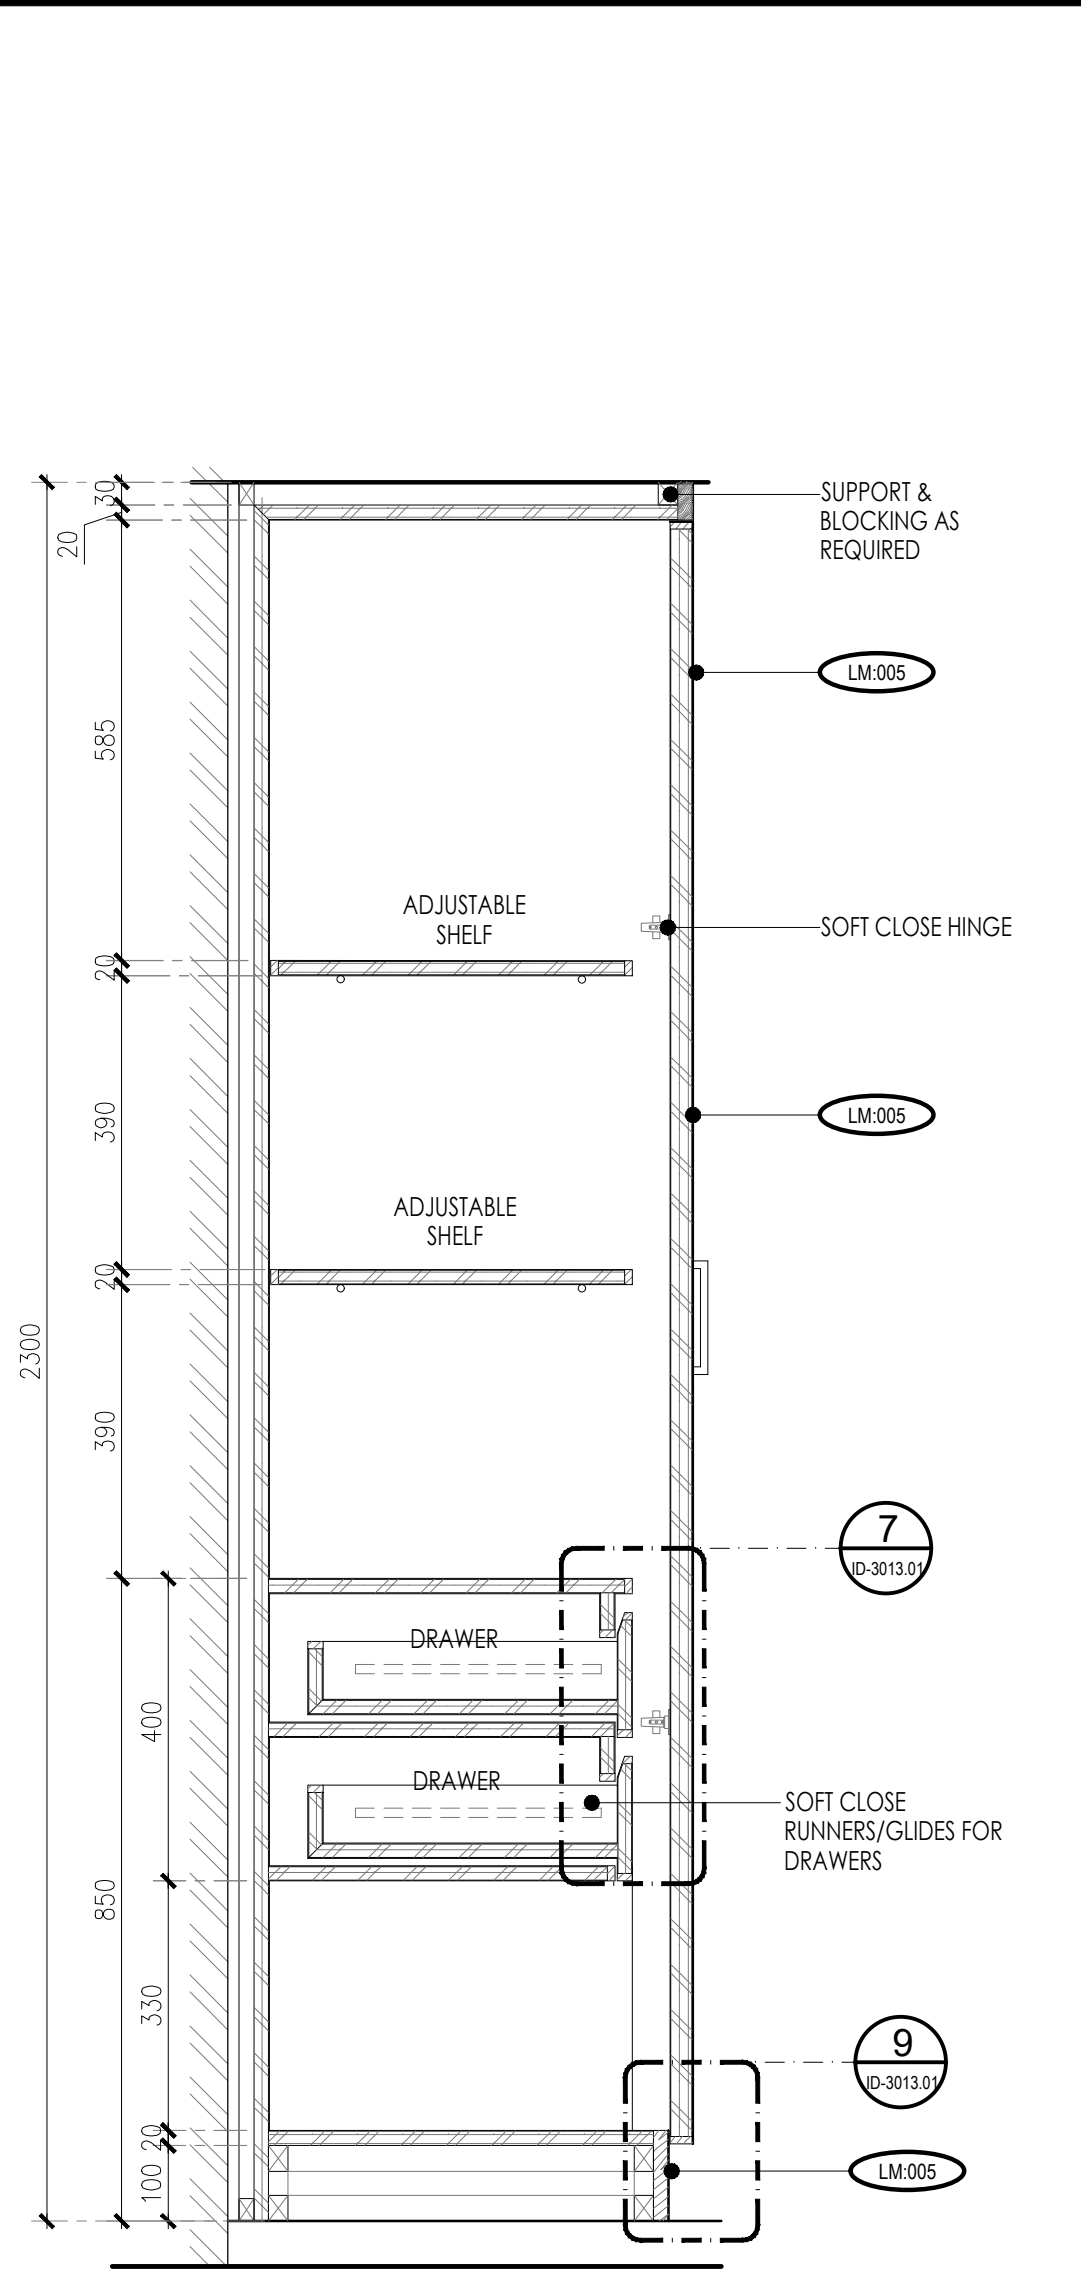


6 SECTION  
SCALE 1:10 @ A1

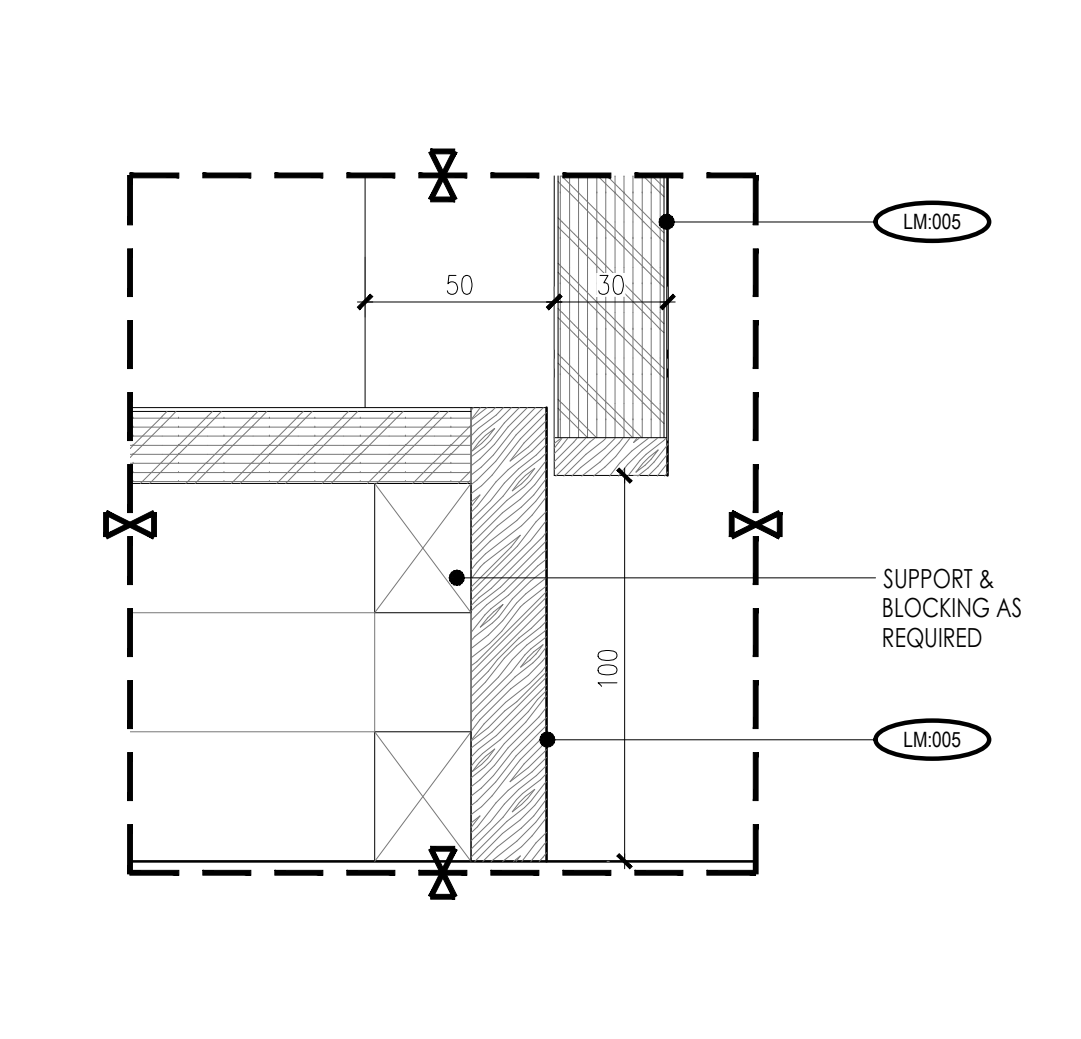

9 DETAIL  
SCALE 1:2 @ A1

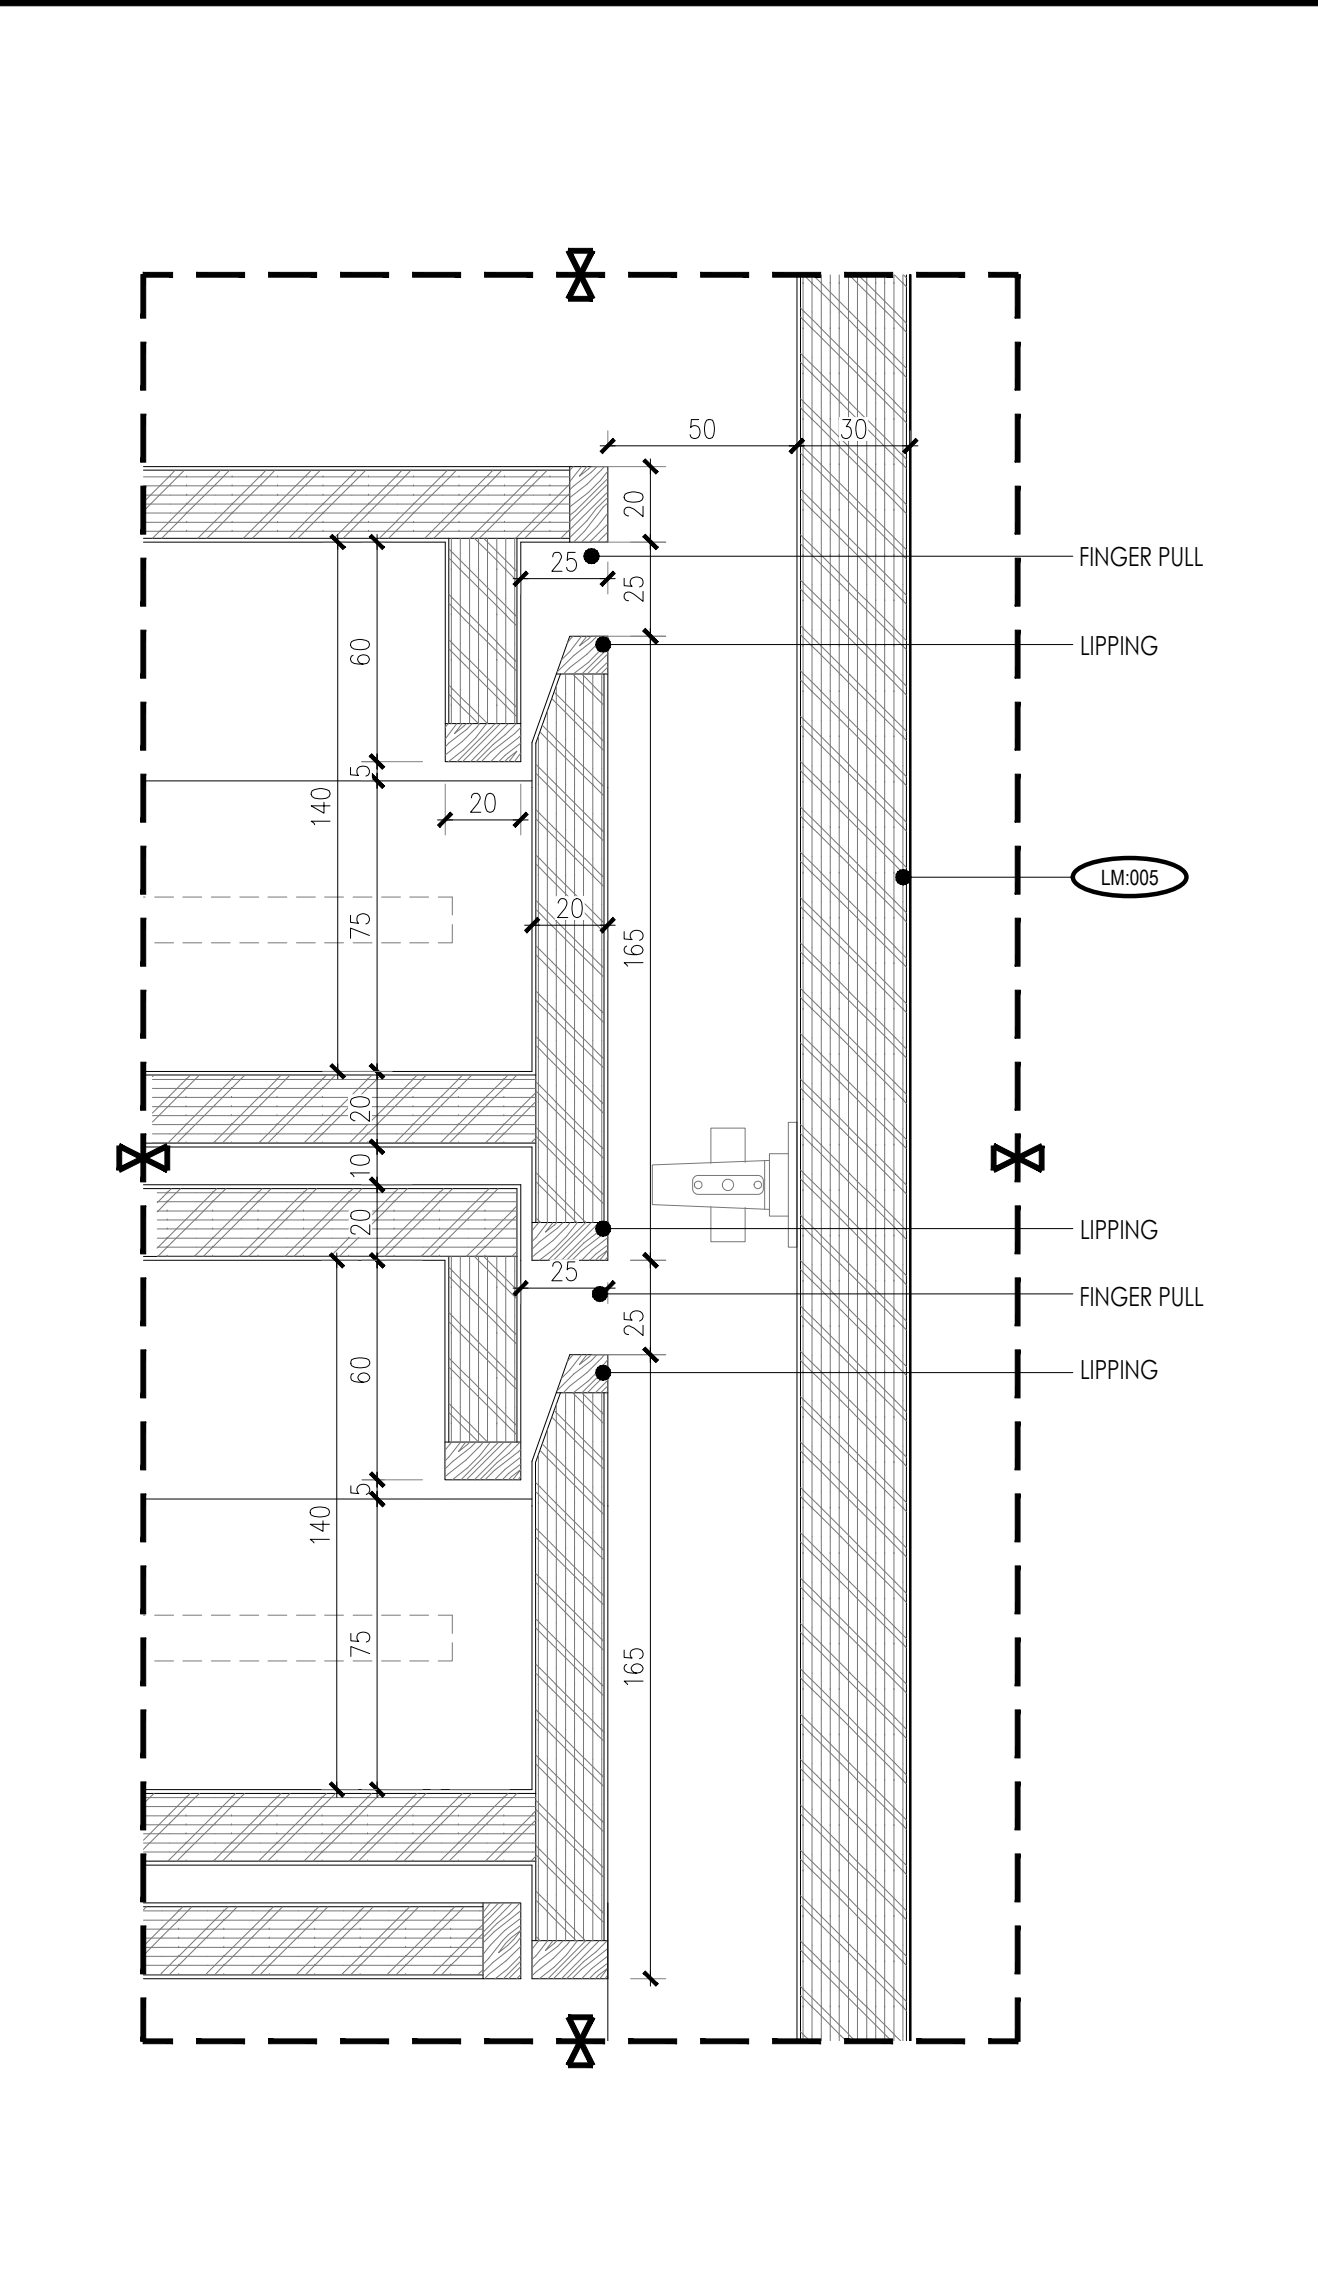


7 DETAIL  
SCALE 1:2 @ A1

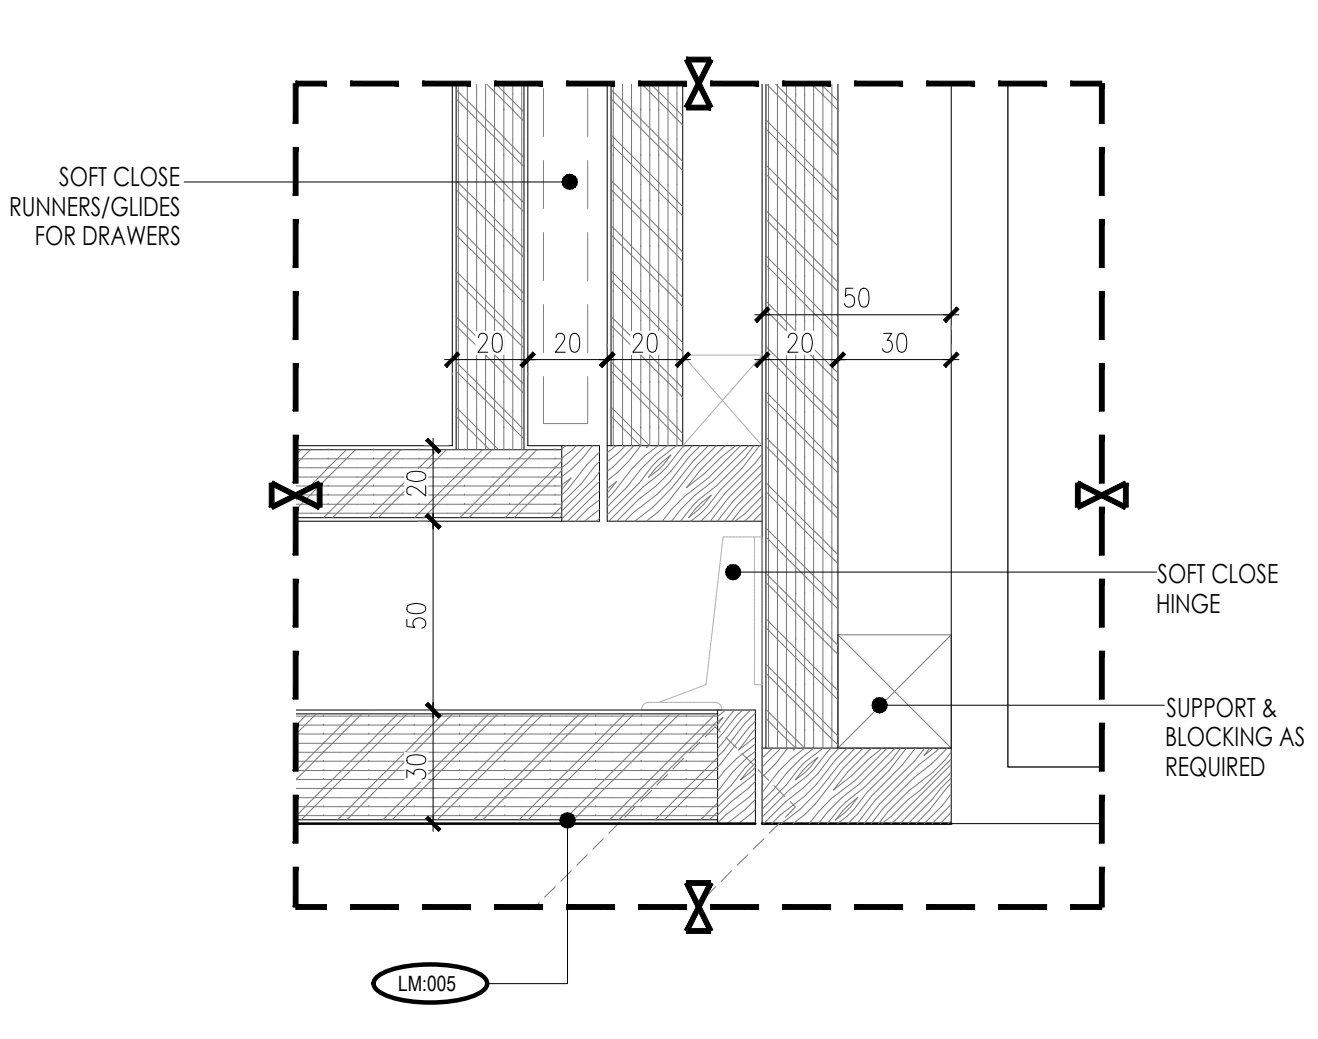

10 DETAIL  
SCALE 1:2 @ A1


| WALL FINISH SCHEDULE |               | DRAWING STATUS:<br><b>DWG-STATUS-DESIGN</b>   |
|----------------------|---------------|---|
| REF                  | DESCRIPTION   |   |
| LM: 005              | WOOD LAMINATE |   |
|                      |               | KEYPLAN:<br>   |
|                      |               | NOTES:<br>1. THIS DRAWING IS NOT SUITABLE FOR ANYTHING OTHER THAN THE PURPOSE INTENDED FOR.<br>2. THIS DRAWING IS NOT SUITABLE FOR USE OF MARKETING, TENDER OR CONSTRUCTION.<br>3. THIS DRAWING IS COPYRIGHT OF OPAL INTERIORS AND MUST NOT BE RETAINED, COPIED OR SIZED WITHOUT APPROVAL OR BEYOND SCHEMATIC DESIGN.<br>GENERAL NOTES:<br>1. DO NOT SCALE FROM THE DRAWINGS.<br>2. ALL DIMENSIONS ARE IN MILLIMETERS AND LEVELS ARE IN METERS UNLESS NOTED OTHERWISE. ALL DIMENSIONS TO BE VERIFIED ON SITE & APPROVED BY THE ENGINEER.<br>3. ALL DRAWINGS SHOULD BE READ IN CONJUNCTION WITH OTHER RELEVANT ARCHITECTURAL, STRUCTURAL, MECHANICAL AND ELECTRICAL DRAWINGS AND ALL RELEVANT SECTIONS OF THE SPECIFICATIONS. ANY DISCREPANCIES ARE TO BE BROUGHT TO THE ATTENTION OF THE ARCHITECT AND RESOLVED BEFORE COMMENCEMENT OF ANY WORK. |
|                      |               | NO. DATE BY DESCRIPTION REVISIONS   |



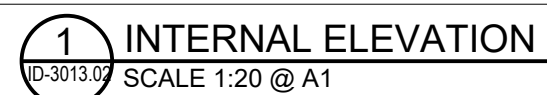


|   |               |                                                                      |
|---|---------------|----------------------------------------------------------------------|
| WALL FINISH SCHEDULE   |               | DRAWING STATUS:                                                      |
| REF   | DESCRIPTION   | <p>DWG-STATUS-DESIGN</p> <p>KEYPLAN:</p>                             |
| LM: 005   | WOOD LAMINATE |                                                                      |
| <p>NOTES:</p> <ol style="list-style-type: none"> <li>THIS DRAWING IS NOT SUITABLE FOR ANYTHING OTHER THAN THE PURPOSE INTENDED FOR.</li> <li>THIS DRAWING IS NOT SUITABLE FOR USE OF MARKETING, TENDER OR CONSTRUCTION.</li> <li>THIS DRAWING IS COPYRIGHT OF OPAL INTERIORS AND MUST NOT BE RETAINED, COPIED OR SIZED WITHOUT APPROVAL OR BEYOND SCHEMATIC DESIGN.</li> </ol> <p>GENERAL NOTES:</p> <ol style="list-style-type: none"> <li>DO NOT SCALE FROM THE DRAWINGS.</li> <li>ALL DIMENSIONS ARE IN MILLIMETERS AND LEVELS ARE IN METERS UNLESS NOTED OTHERWISE. ALL DIMENSIONS TO BE VERIFIED ON SITE &amp; APPROVED BY THE ENGINEER.</li> <li>ALL DRAWINGS SHOULD BE READ IN CONJUNCTION WITH OTHER RELEVANT ARCHITECTURAL, STRUCTURAL, MECHANICAL AND ELECTRICAL DRAWINGS AND ALL RELEVANT SECTIONS OF THE SPECIFICATIONS. ANY DISCREPANCIES ARE TO BE BROUGHT TO THE ATTENTION OF THE ARCHITECT AND RESOLVED BEFORE COMMENCEMENT OF ANY WORK.</li> </ol> |               | <p>NO.</p> <p>DATE</p> <p>BY</p> <p>DESCRIPTION</p> <p>REVISIONS</p> |
|   |               |                                                                      |
|   |               |                                                                      |
|   |               |                                                                      |





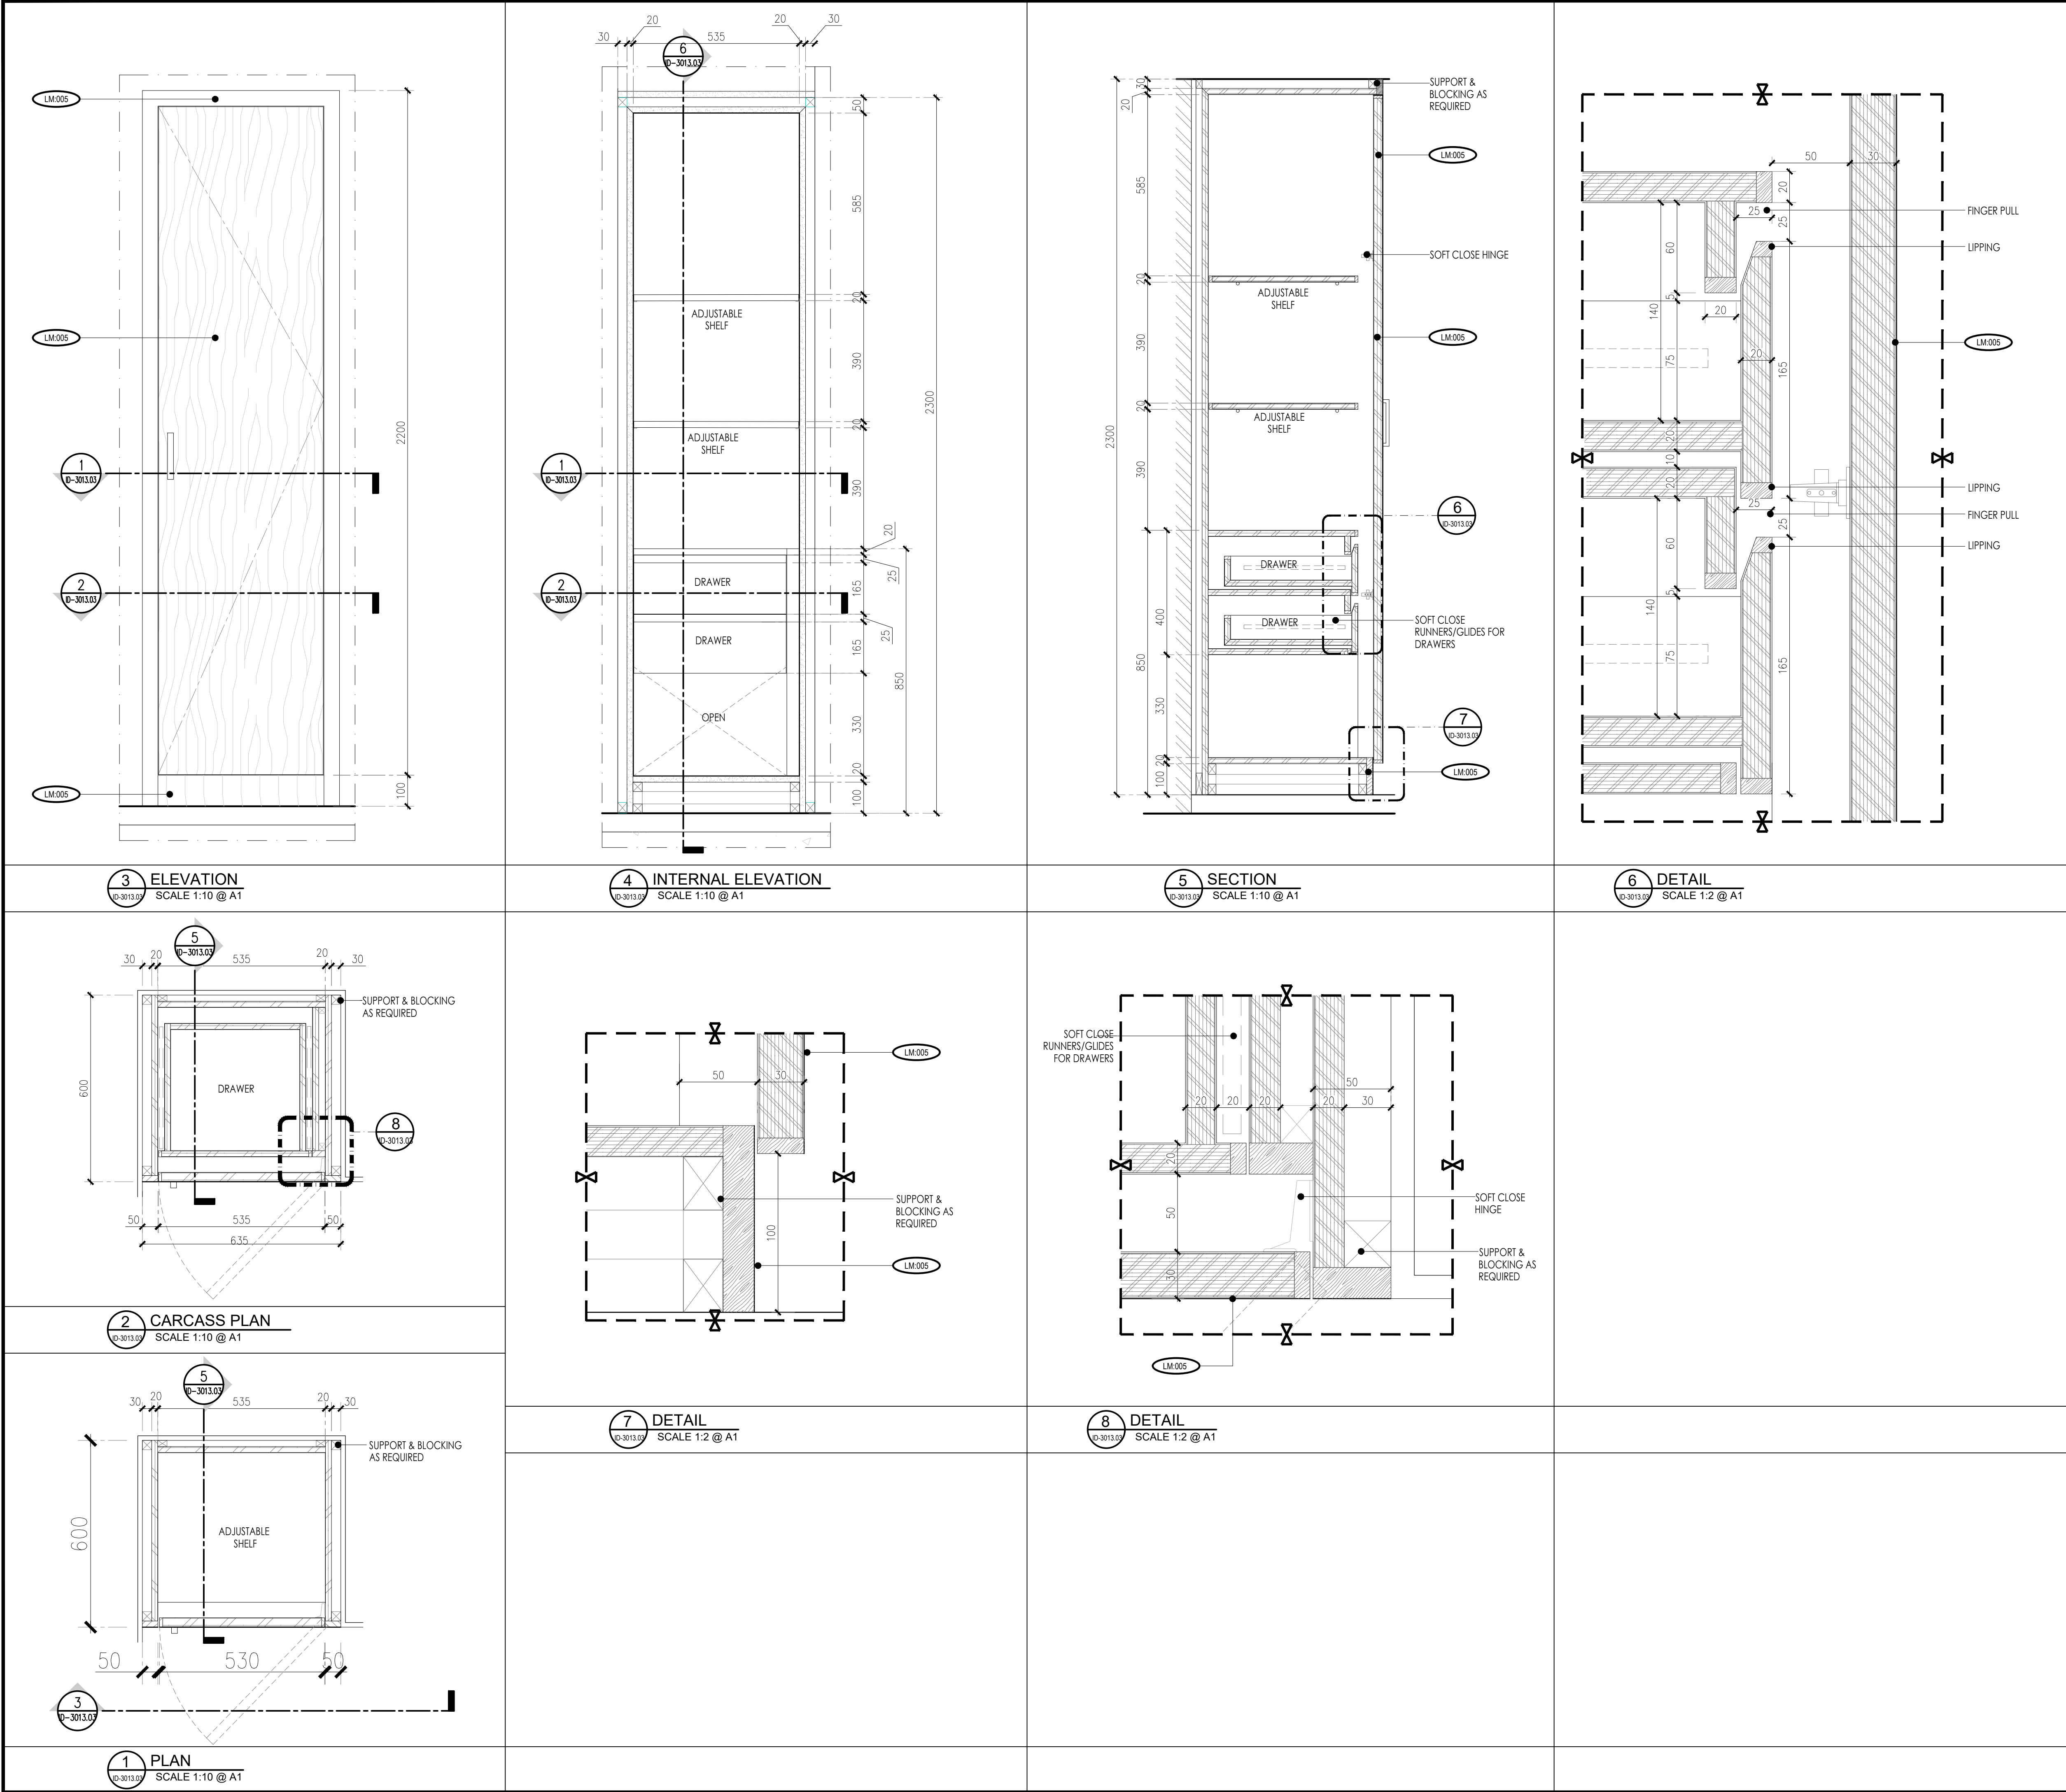

| WALL FINISH SCHEDULE |               | DRAWING STATUS:   |   |
|----------------------|---------------|-------------------|---|
| REF                  | DESCRIPTION   | DWG-STATUS-DESIGN |   |
| LM: 005              | WOOD LAMINATE |                   |   |
|                      |               | KEYPLAN:          |   |
|                      |               | NOTES:            | <div>1. THIS DRAWING IS NOT SUITABLE FOR ANYTHING OTHER THAN THE PURPOSE INTENDED FOR.</div> <div>2. THIS DRAWING IS NOT SUITABLE FOR USE OF MARKETING, TENDER OR CONSTRUCTION.</div> <div>3. THIS DRAWING IS COPYRIGHT OF OPAL INTERIORS AND MUST NOT BE RETAINED, COPIED OR SIZED WITHOUT APPROVAL OR BEYOND SCHEMATIC DESIGN.</div> <div>GENERAL NOTES:</div> <div>1. DO NOT SCALE FROM THE DRAWINGS.</div> <div>2. ALL DIMENSIONS ARE IN MILLIMETERS AND LEVELS ARE IN METERS UNLESS NOTED OTHERWISE. ALL DIMENSIONS TO BE VERIFIED ON SITE &amp; APPROVED BY THE ENGINEER.</div> <div>3. ALL DRAWINGS SHOULD BE READ IN CONJUNCTION WITH OTHER RELEVANT ARCHITECTURAL, STRUCTURAL, MECHANICAL AND ELECTRICAL DRAWINGS AND ALL RELEVANT SECTIONS OF THE SPECIFICATIONS. ANY DISCREPANCIES ARE TO BE BROUGHT TO THE ATTENTION OF THE ARCHITECT AND RESOLVED BEFORE COMMENCEMENT OF ANY WORK.</div> |
|                      |               | NO.               | DATE   |
|                      |               | BY                | DESCRIPTION   |
|                      |               | REVISIONS         |   |




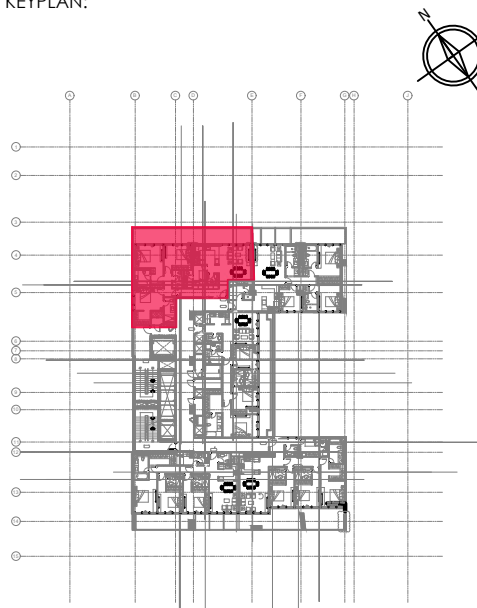


| WALL FINISH SCHEDULE   |               |
|---|---------------|
| REF   | DESCRIPTION   |
| LM: 005   | WOOD LAMINATE |
| DRAWING STATUS:<br><b>DWG-STATUS-DESIGN</b>   |               |
| KEYPLAN:<br>   |               |
| <b>NOTES:</b><br>1. THIS DRAWING IS NOT SUITABLE FOR ANYTHING OTHER THAN THE PURPOSE INTENDED FOR.<br>2. THIS DRAWING IS NOT SUITABLE FOR USE OF MARKETING, TENDER OR CONSTRUCTION.<br>3. THIS DRAWING IS COPYRIGHT OF OPAL INTERIORS AND MUST NOT BE RETAINED, COPIED OR SIZED WITHOUT APPROVAL OR BEYOND SCHEMATIC DESIGN.<br><b>GENERAL NOTES:</b><br>1. DO NOT SCALE FROM THE DRAWINGS.<br>2. ALL DIMENSIONS ARE IN MILLIMETERS AND LEVELS ARE IN METERS UNLESS NOTED OTHERWISE. ALL DIMENSIONS TO BE VERIFIED ON SITE & APPROVED BY THE ENGINEER.<br>3. ALL DRAWINGS SHOULD BE READ IN CONJUNCTION WITH OTHER RELEVANT ARCHITECTURAL, STRUCTURAL, MECHANICAL AND ELECTRICAL DRAWINGS AND ALL RELEVANT SECTIONS OF THE SPECIFICATIONS. ANY DISCREPANCIES ARE TO BE BROUGHT TO THE ATTENTION OF THE ARCHITECT AND RESOLVED BEFORE COMMENCEMENT OF ANY WORK. |               |
| NO. DATE BY DESCRIPTION REVISIONS   |               |

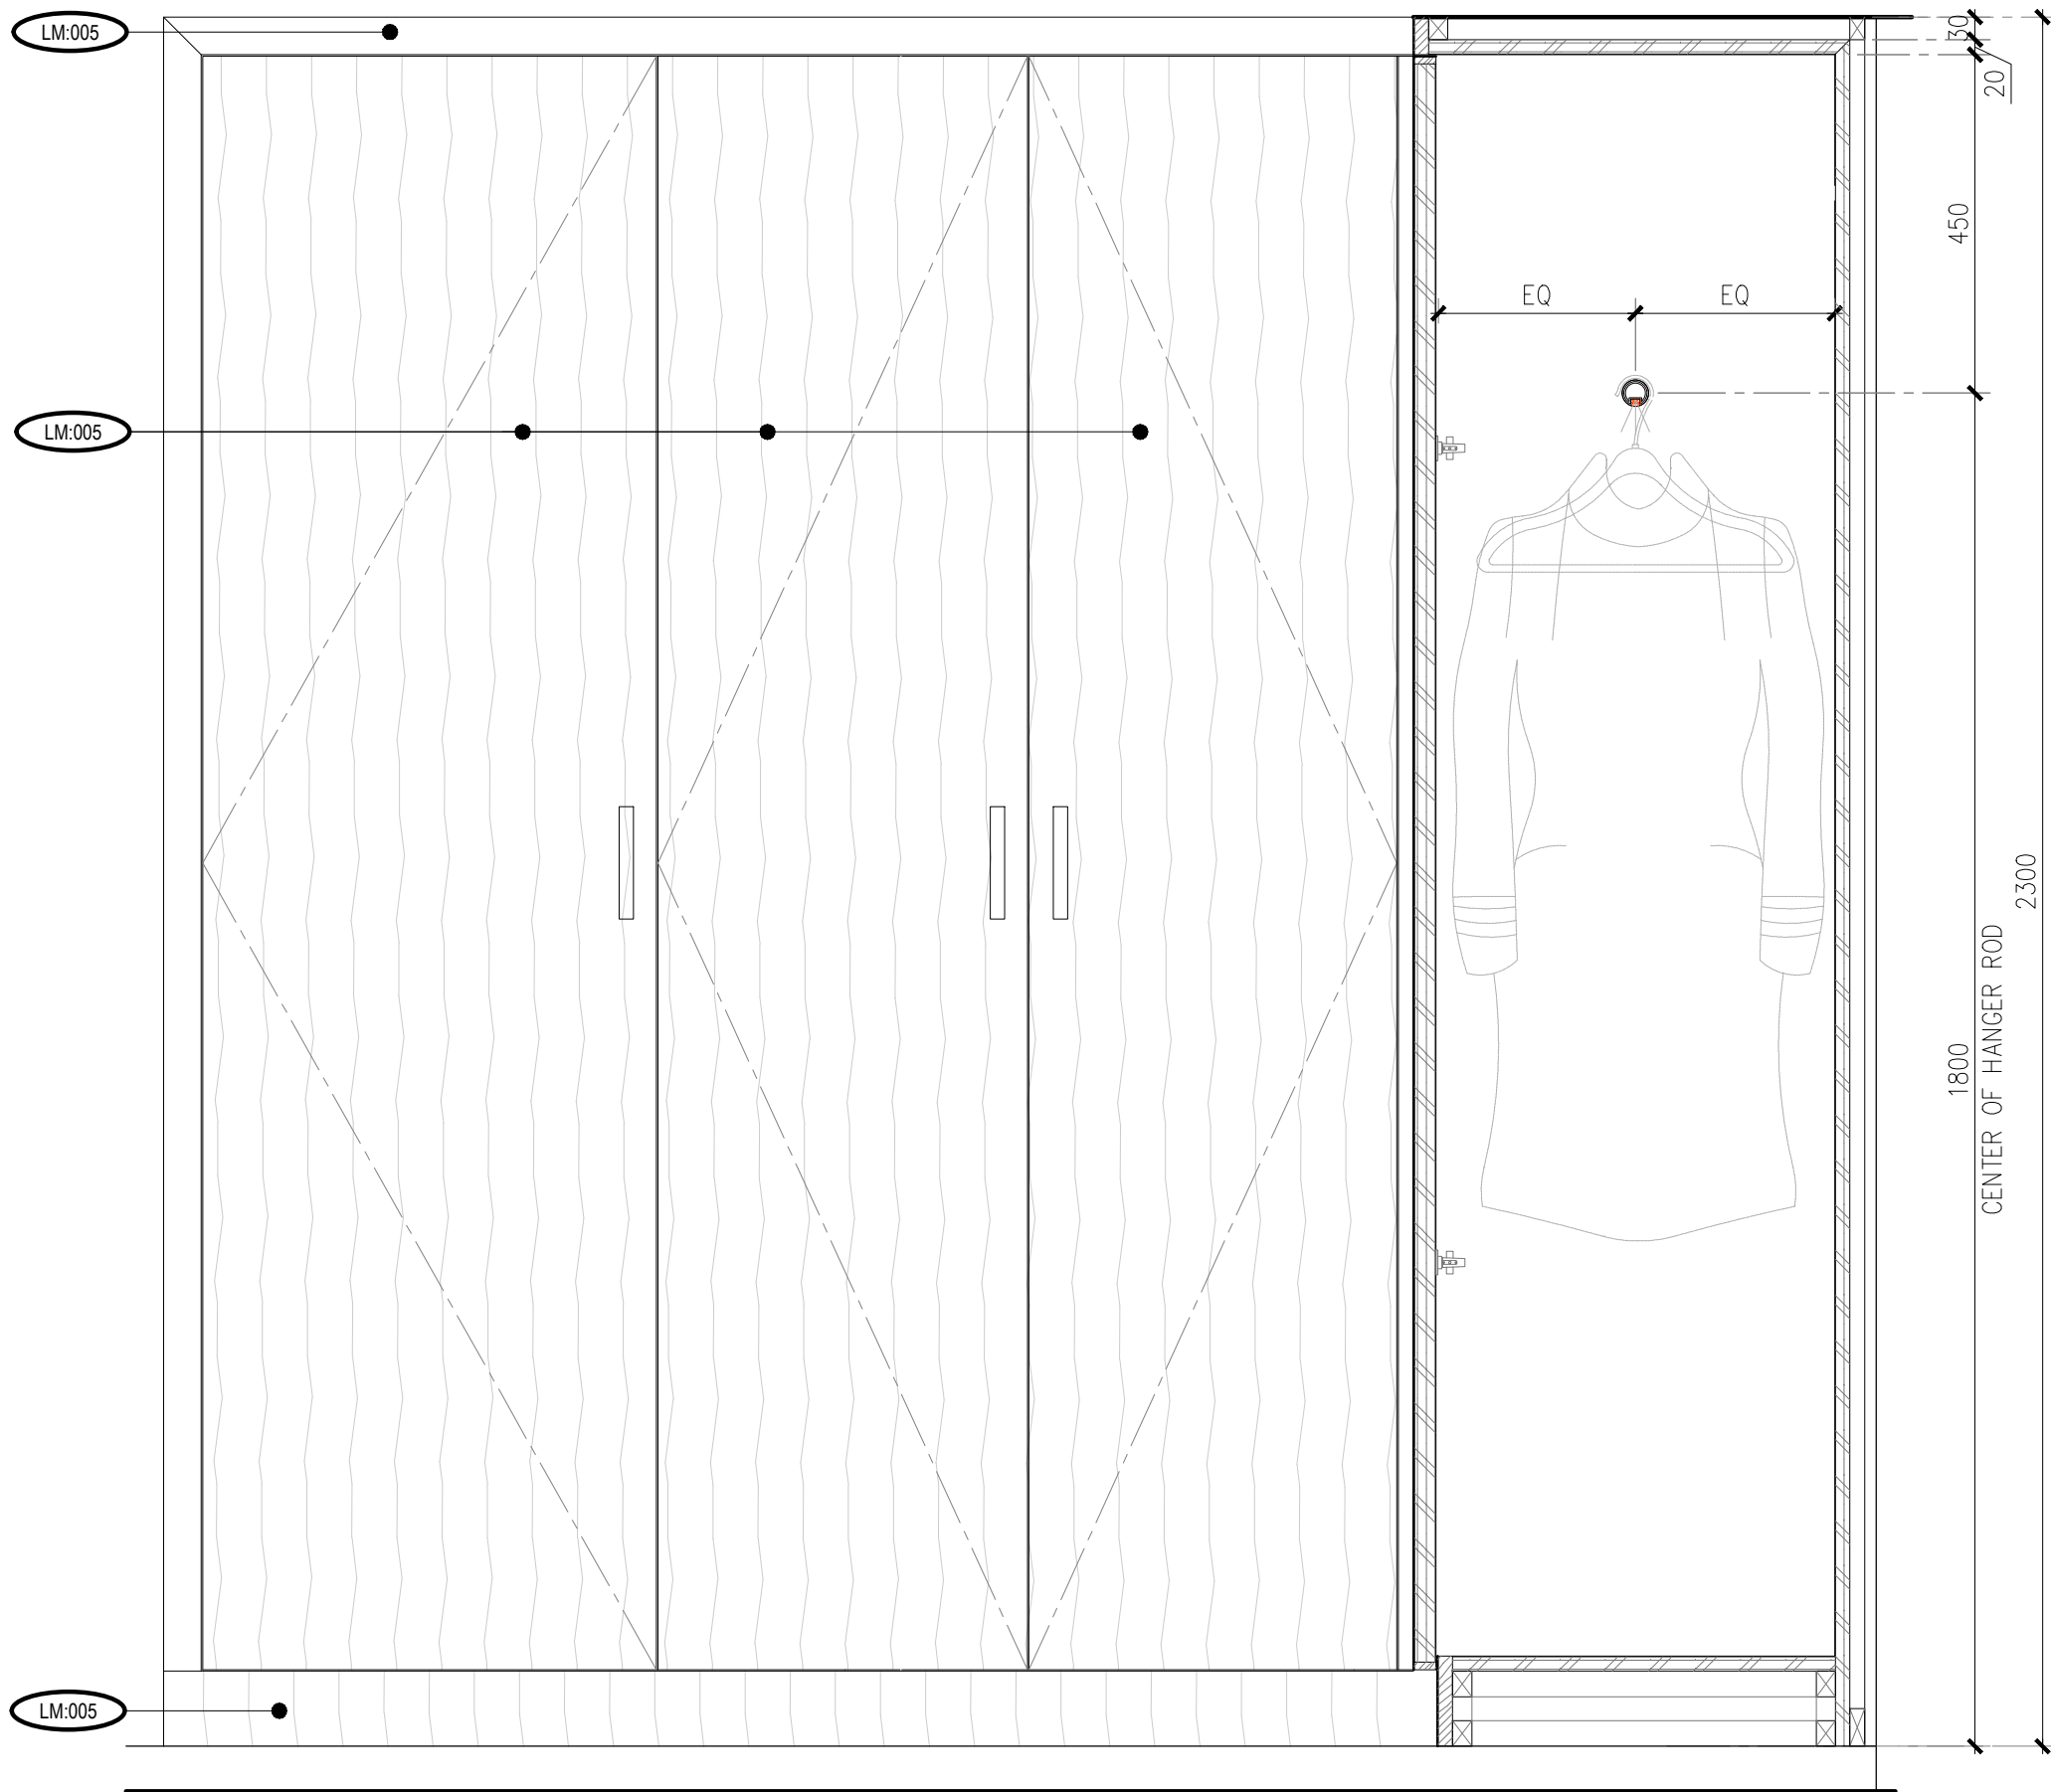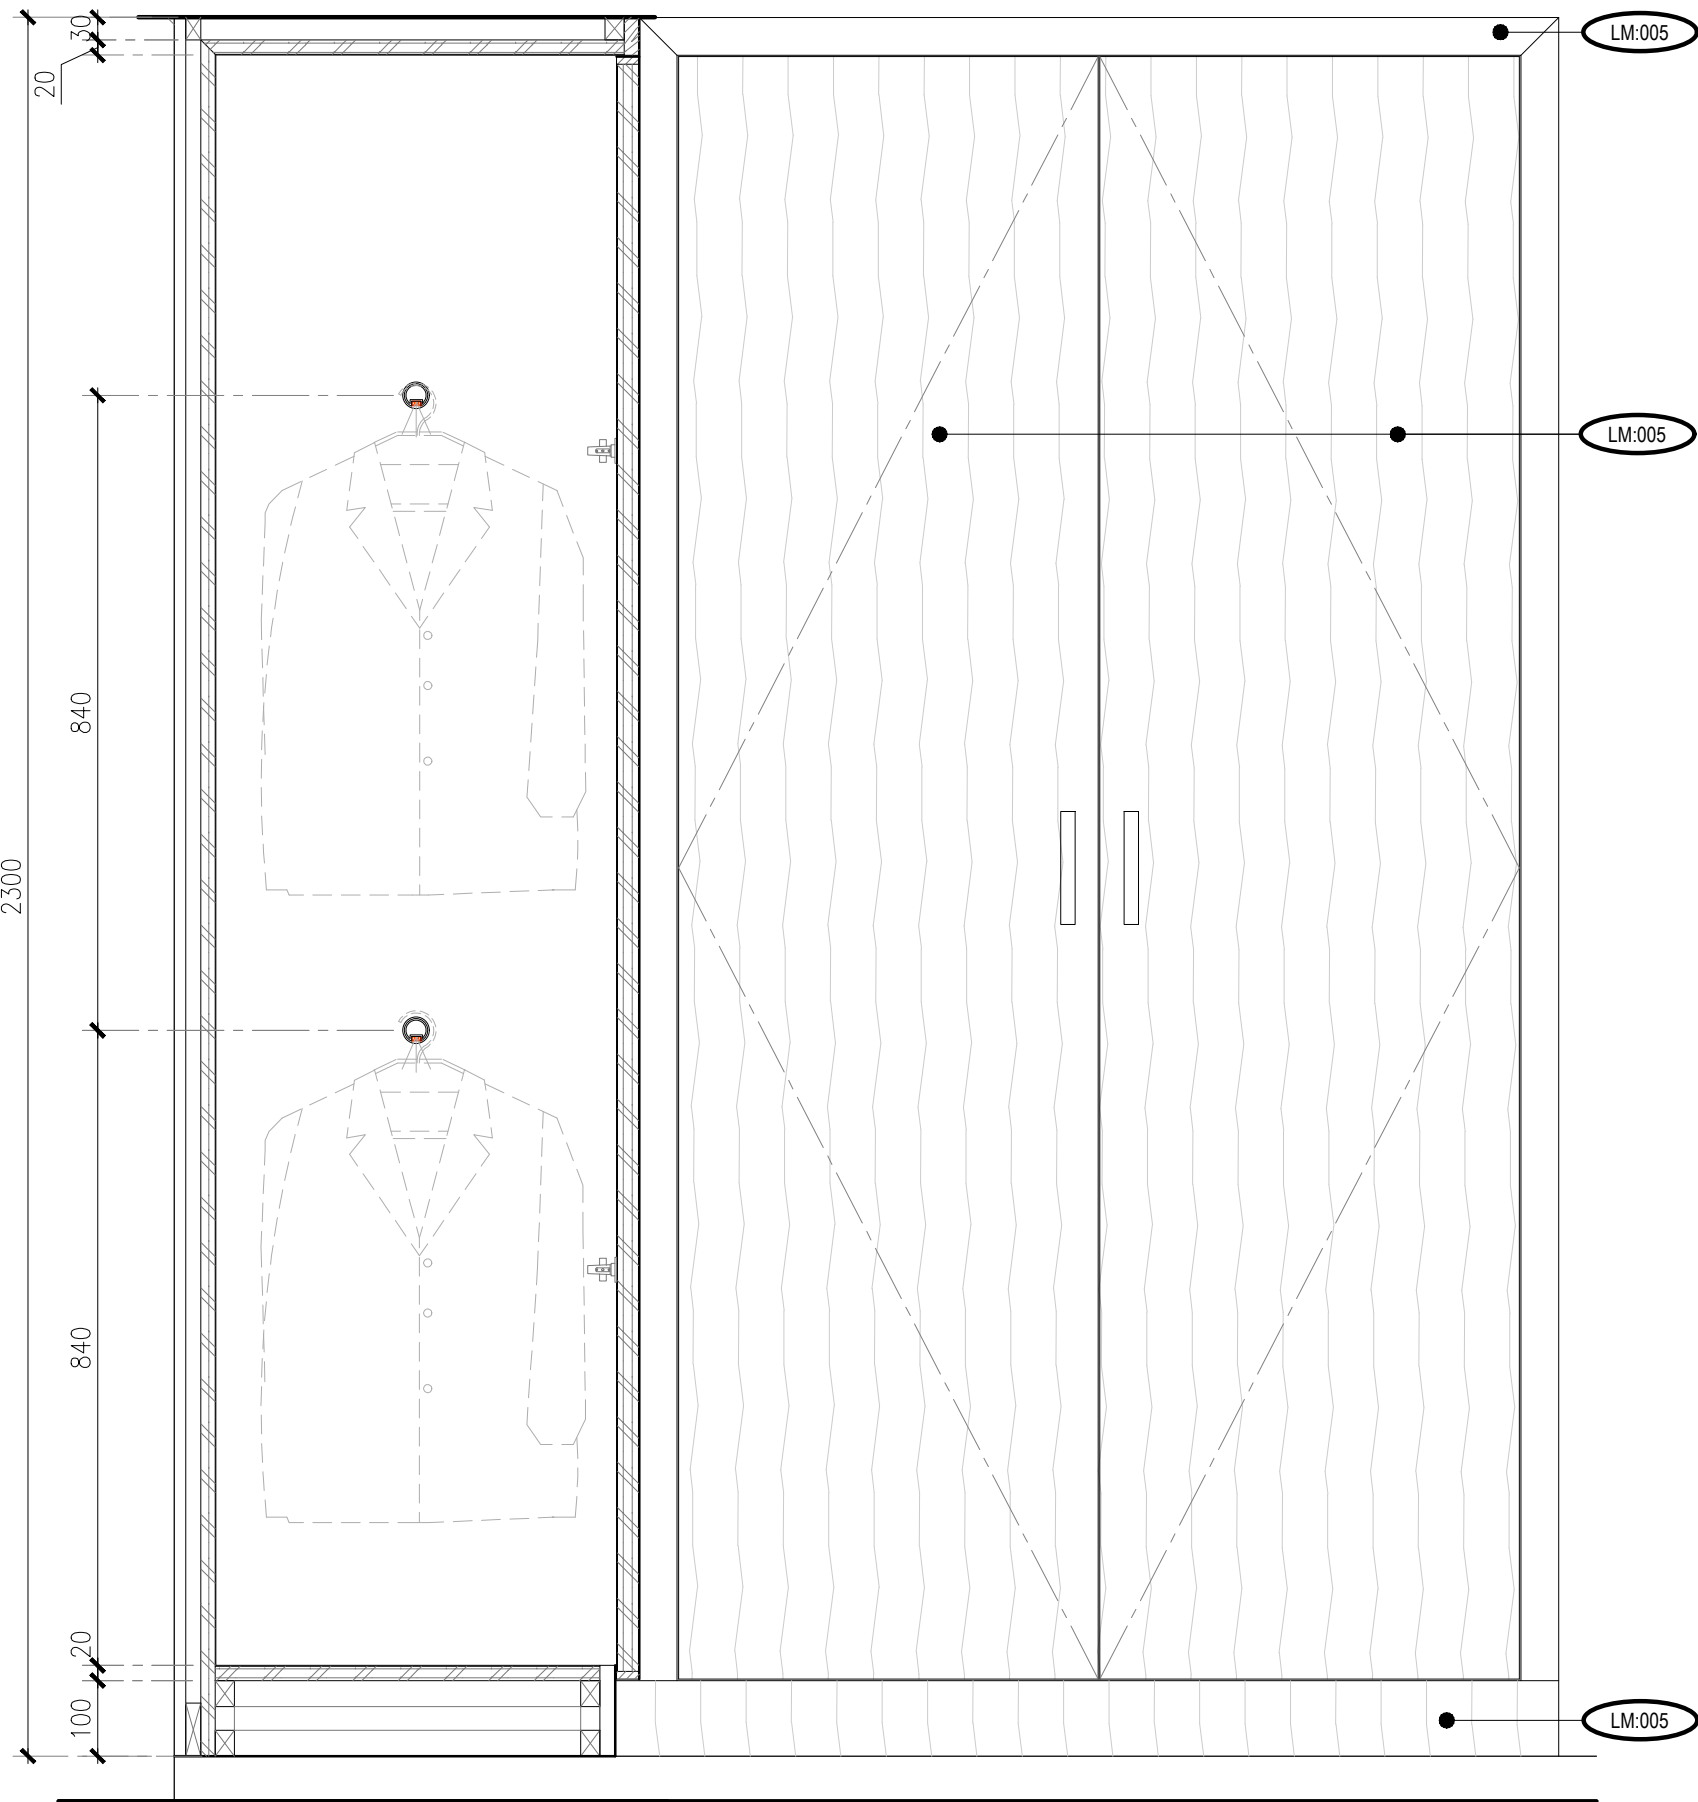

**3 SECTIONAL ELEVATION**  
SCALE 1:10 @ A1

**4 SECTIONAL ELEVATION**  
SCALE 1:10 @ A1

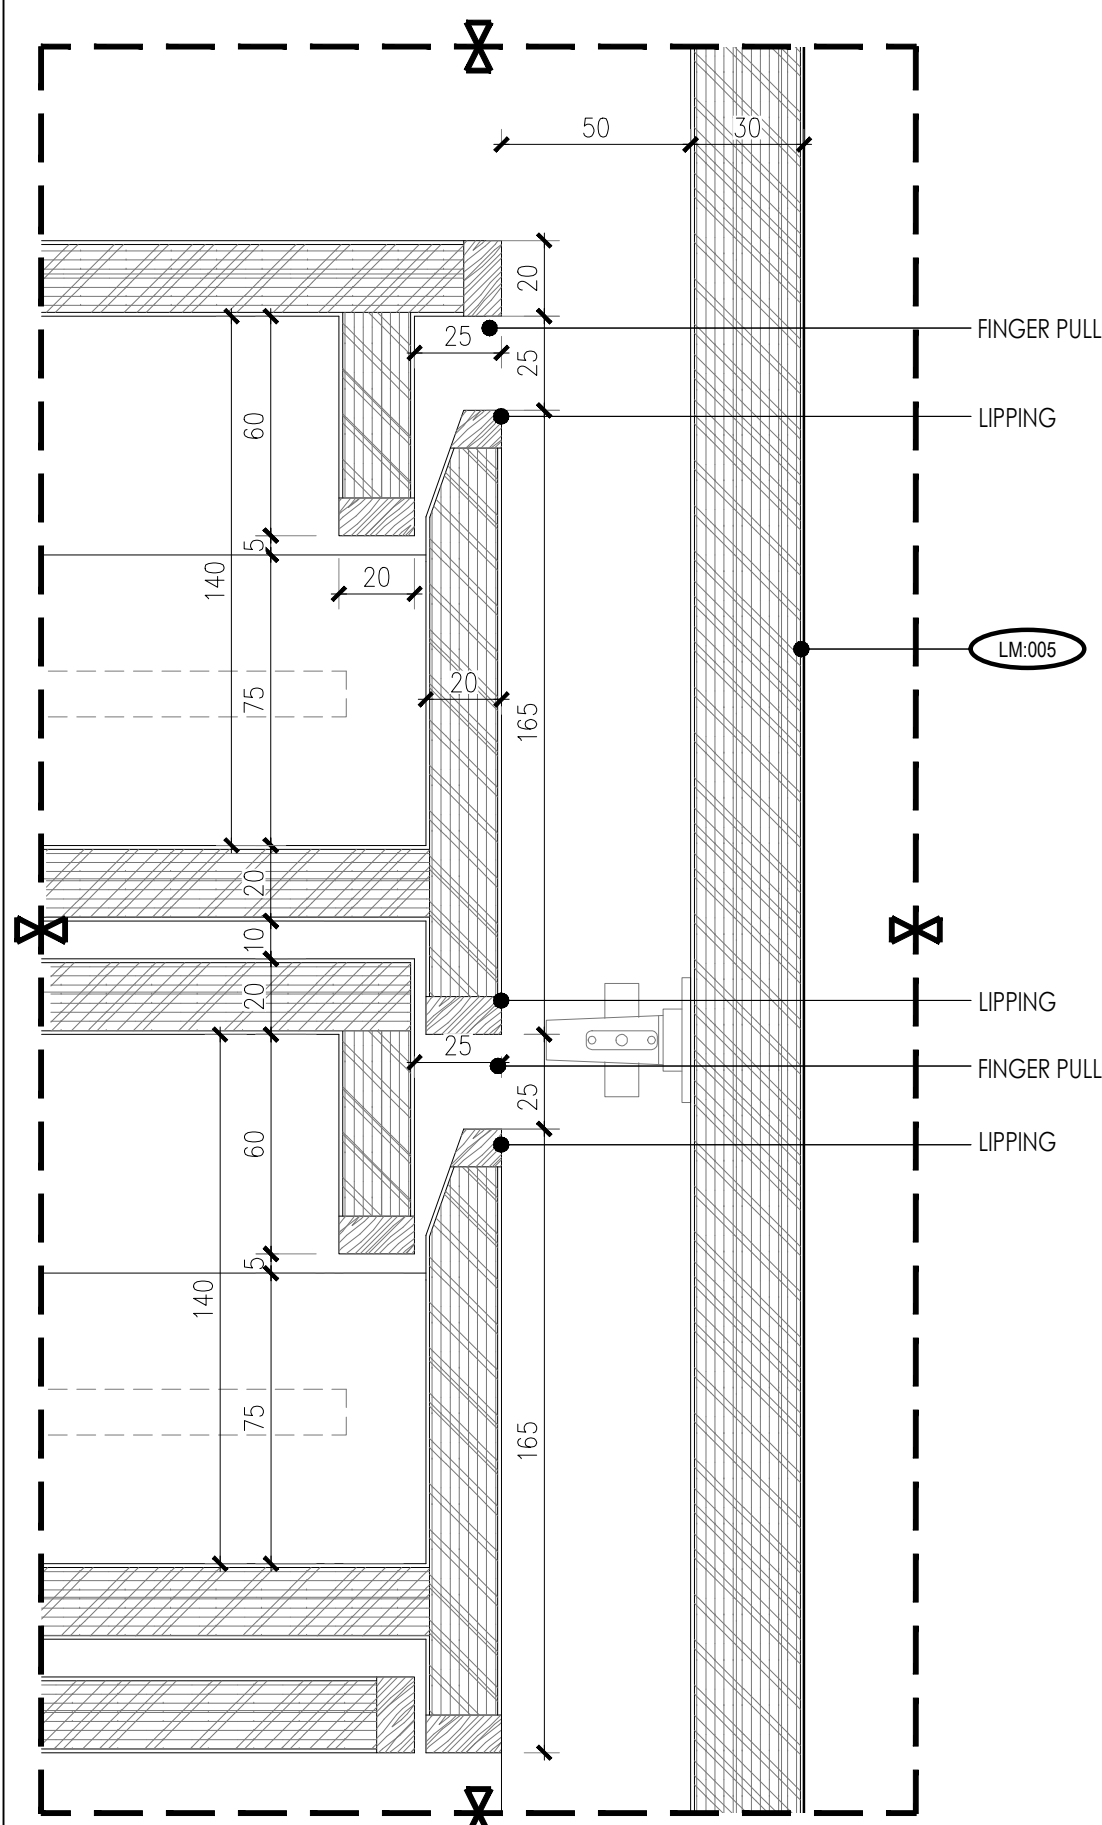
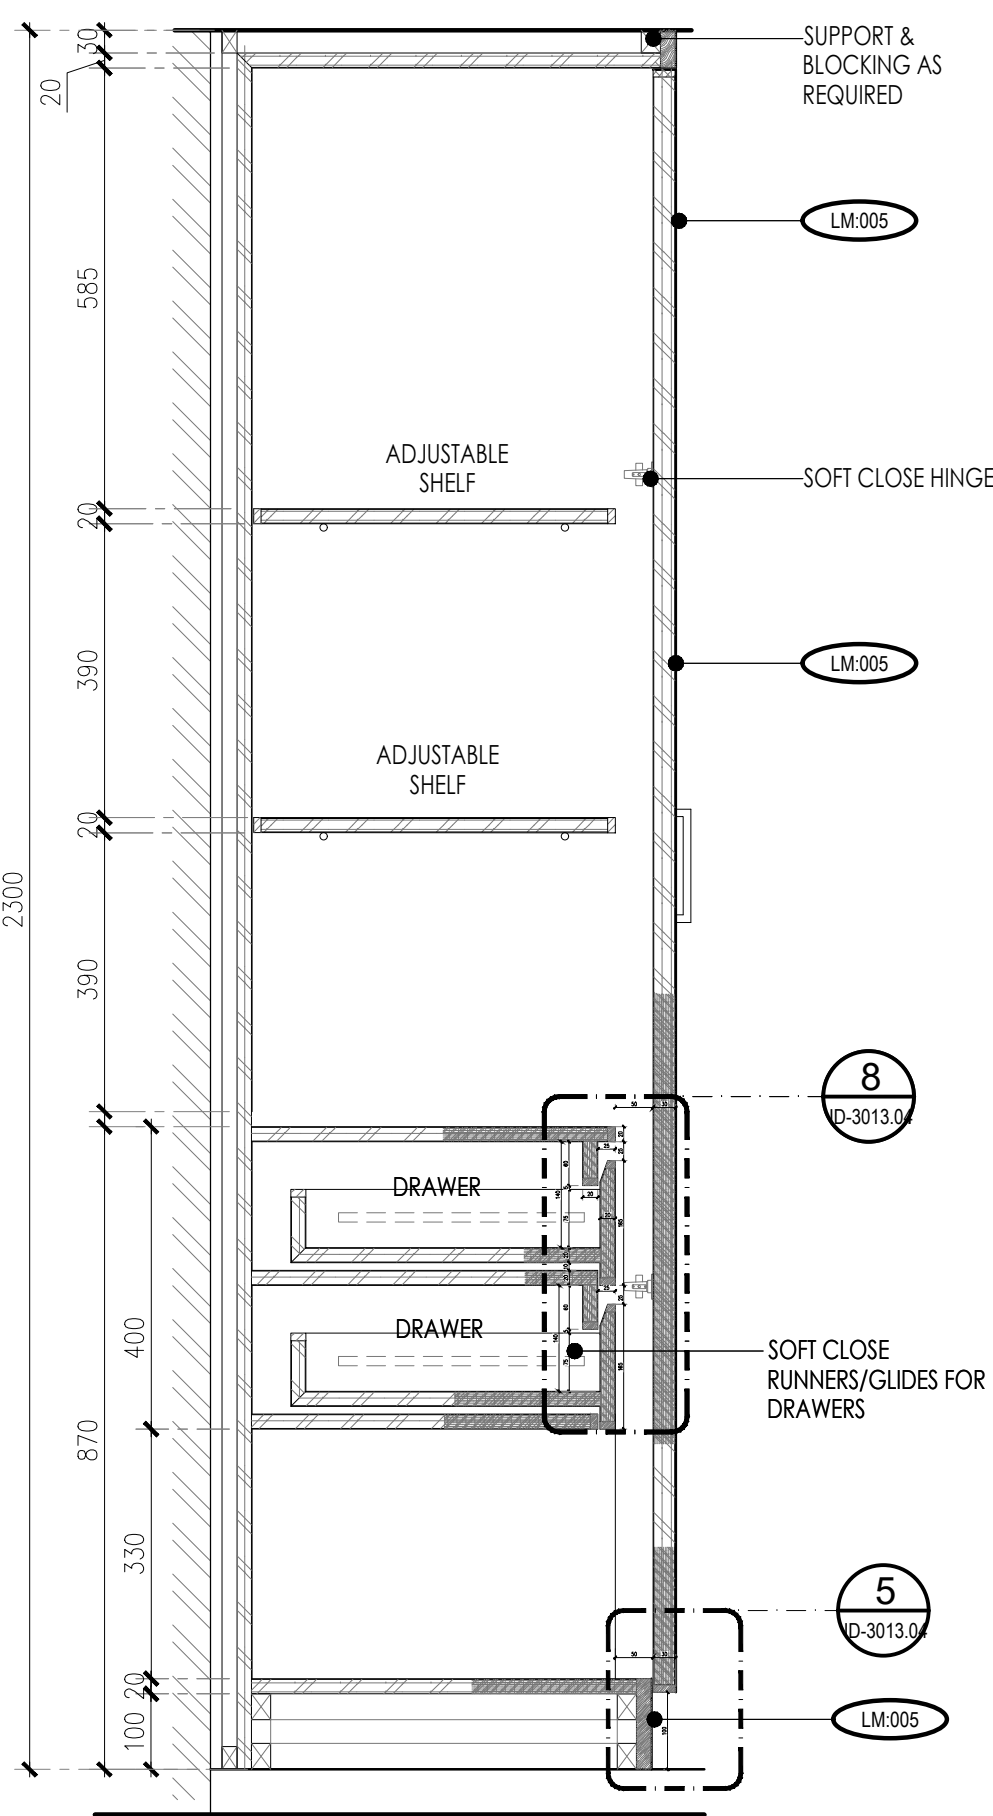
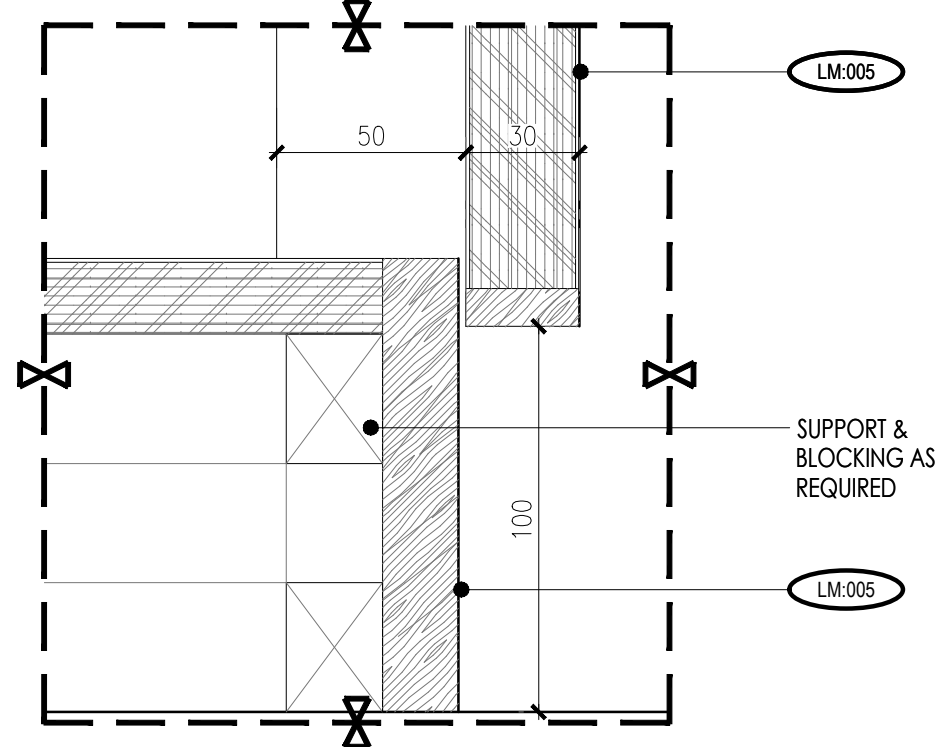
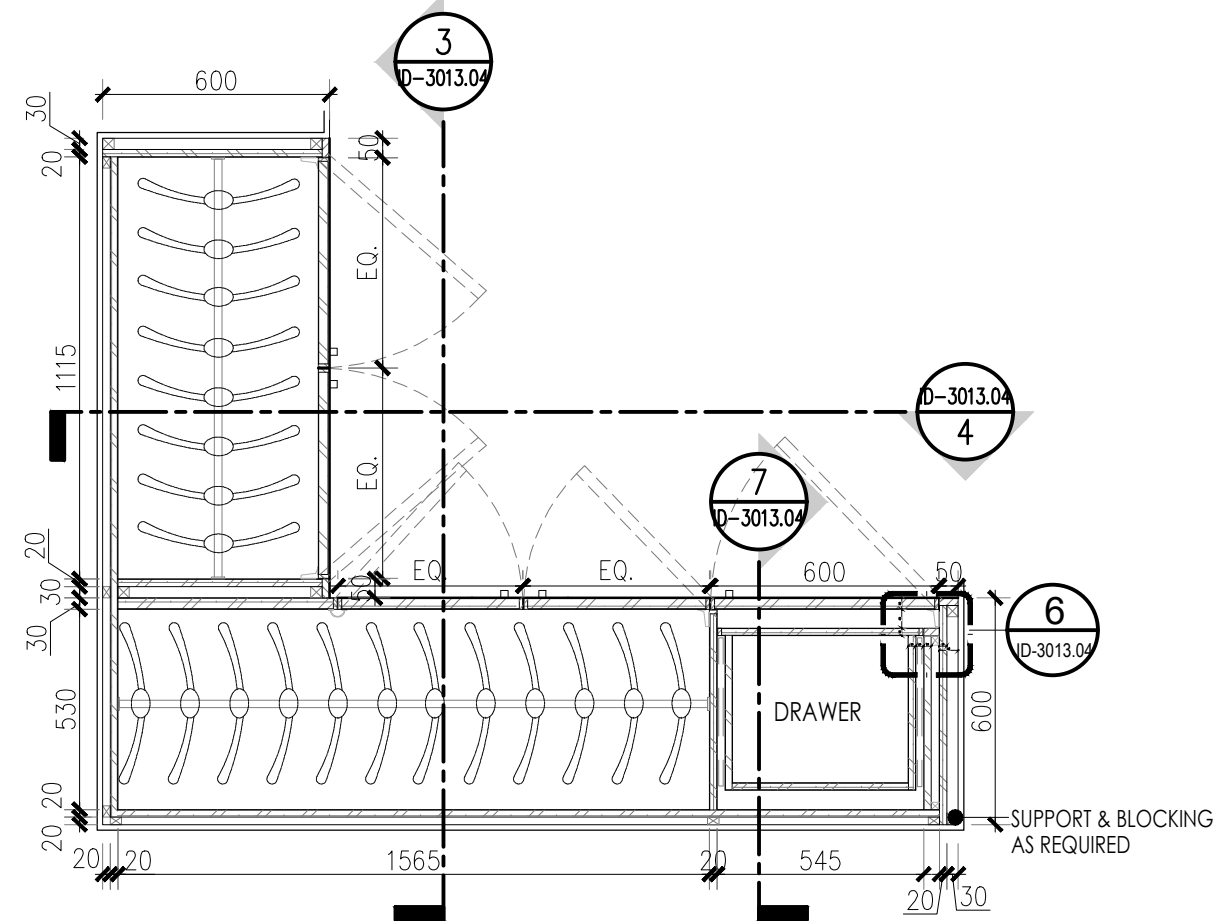


**2 CARCASS PLAN**  
SCALE 1:10 @ A1

**5 DETAIL**  
SCALE 1:2 @ A1

**7 DETAIL**  
SCALE 1:10 @ A1

**8 DETAIL**  
SCALE 1:2 @ A1

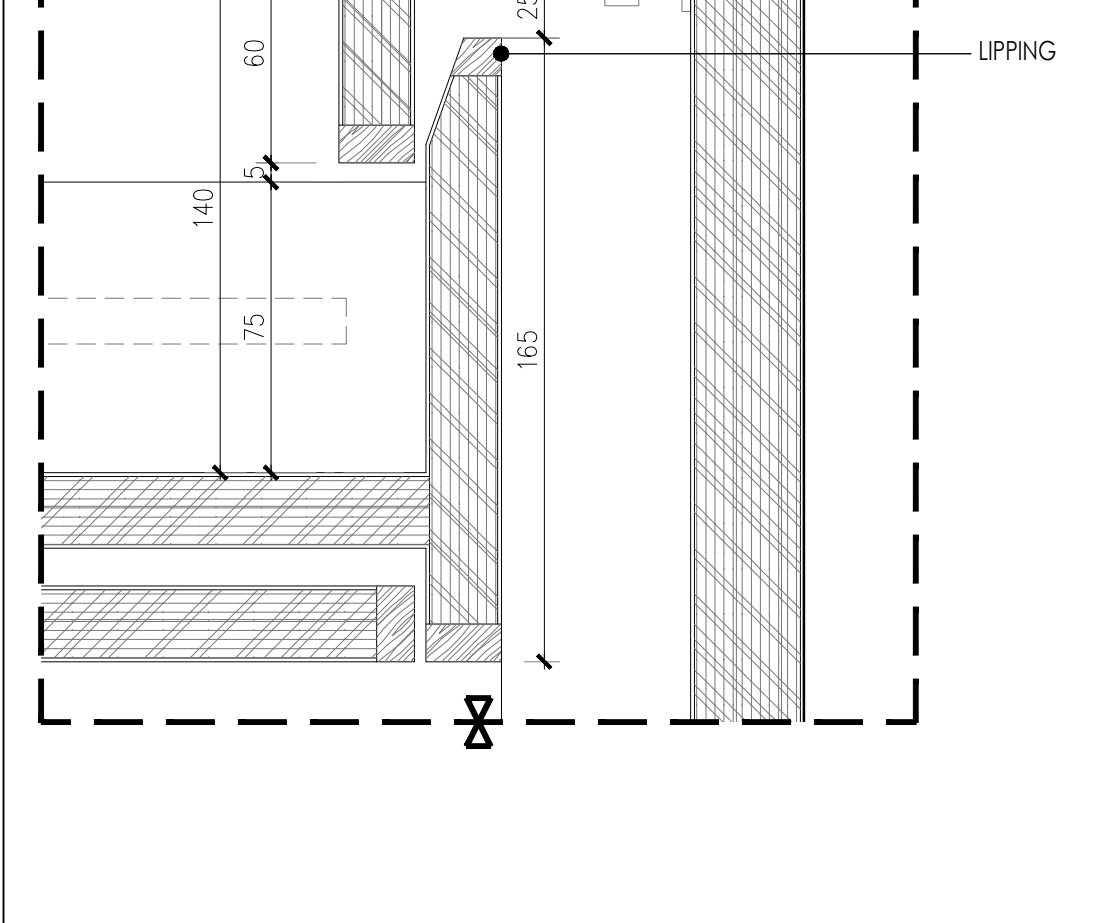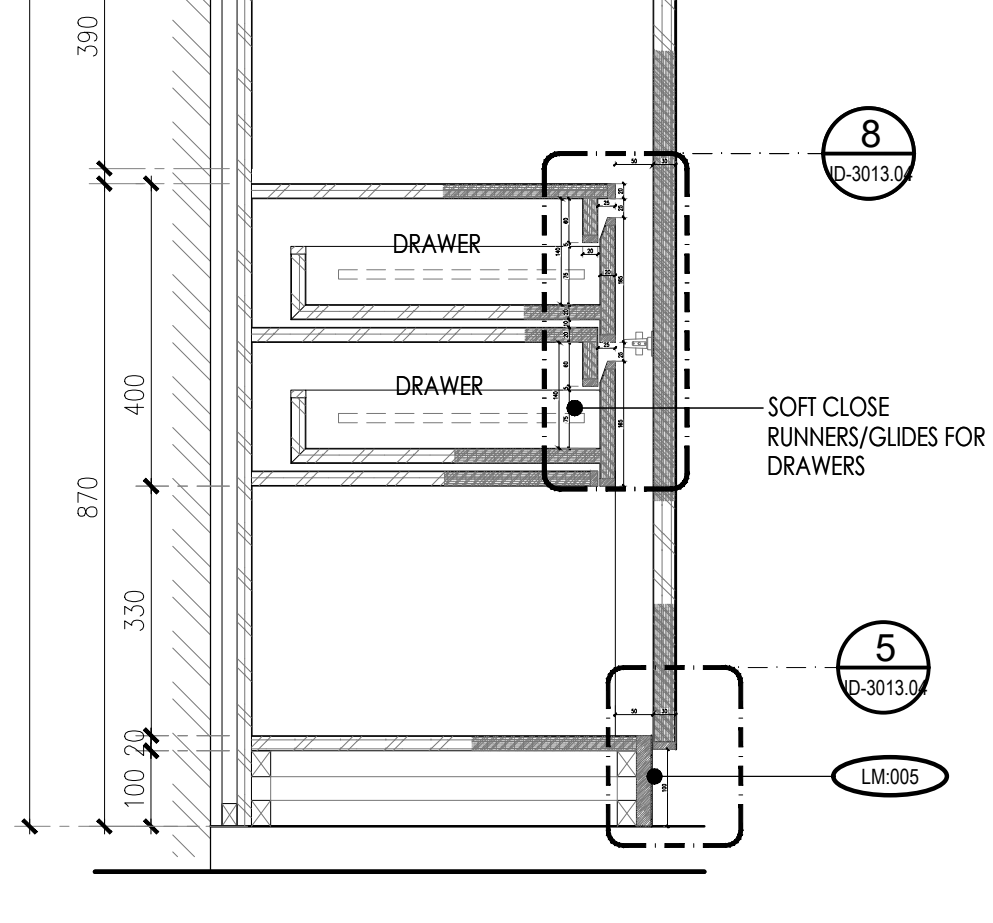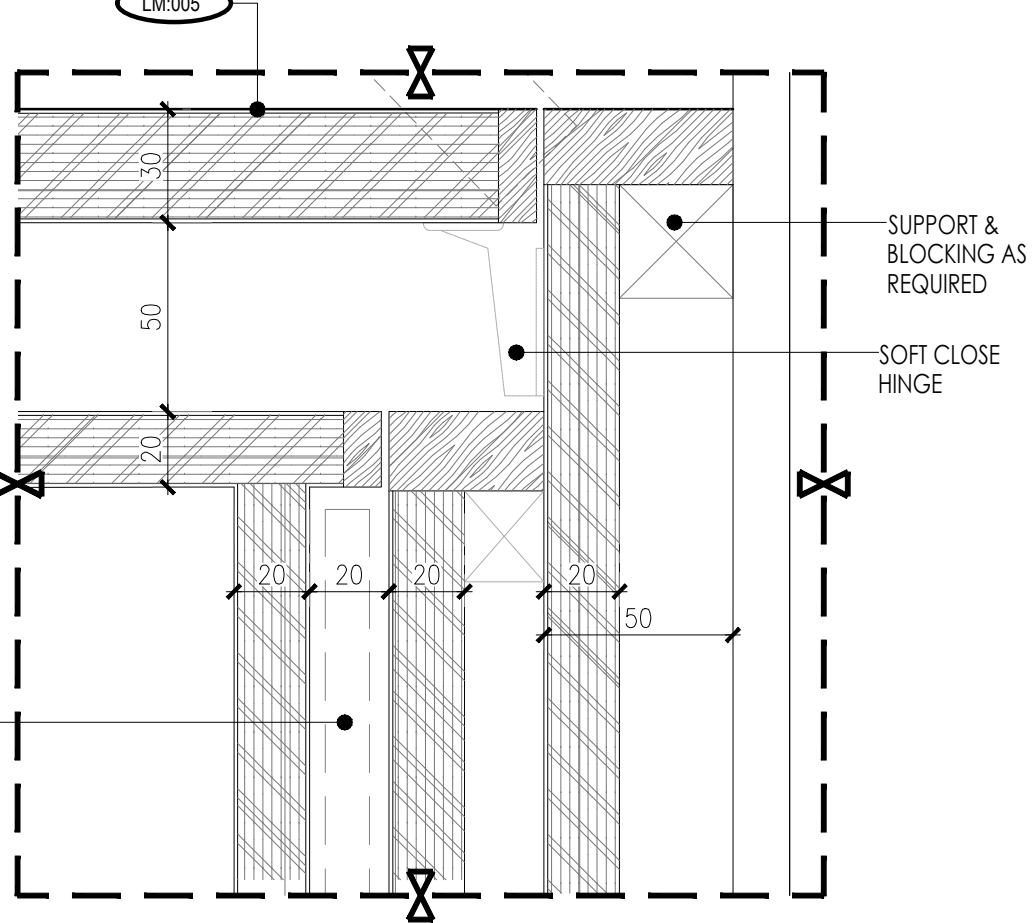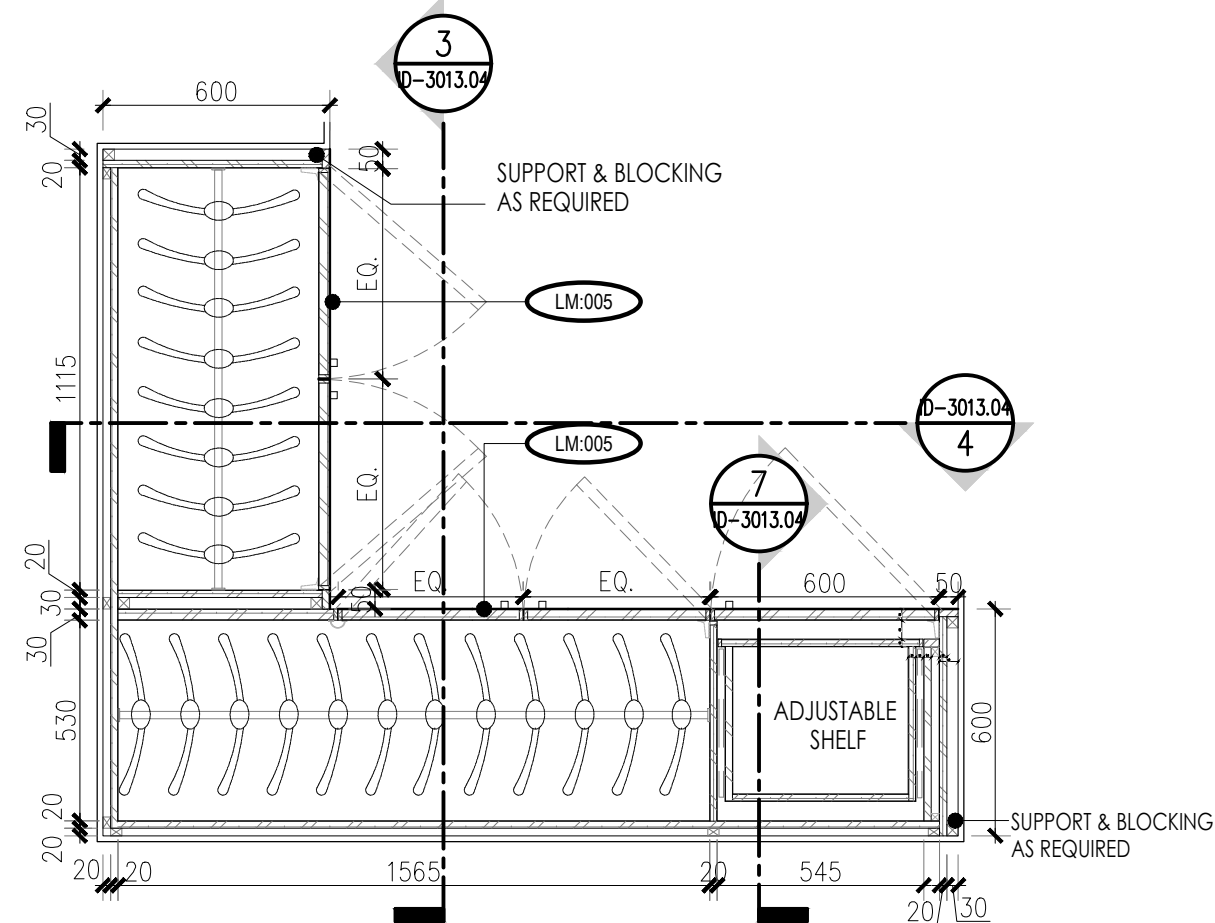




**1 PLAN**  
SCALE 1:10 @ A1

**6 DETAIL**  
SCALE 1:2 @ A1

**7 DETAIL**  
SCALE 1:10 @ A1

**8 DETAIL**  
SCALE 1:2 @ A1




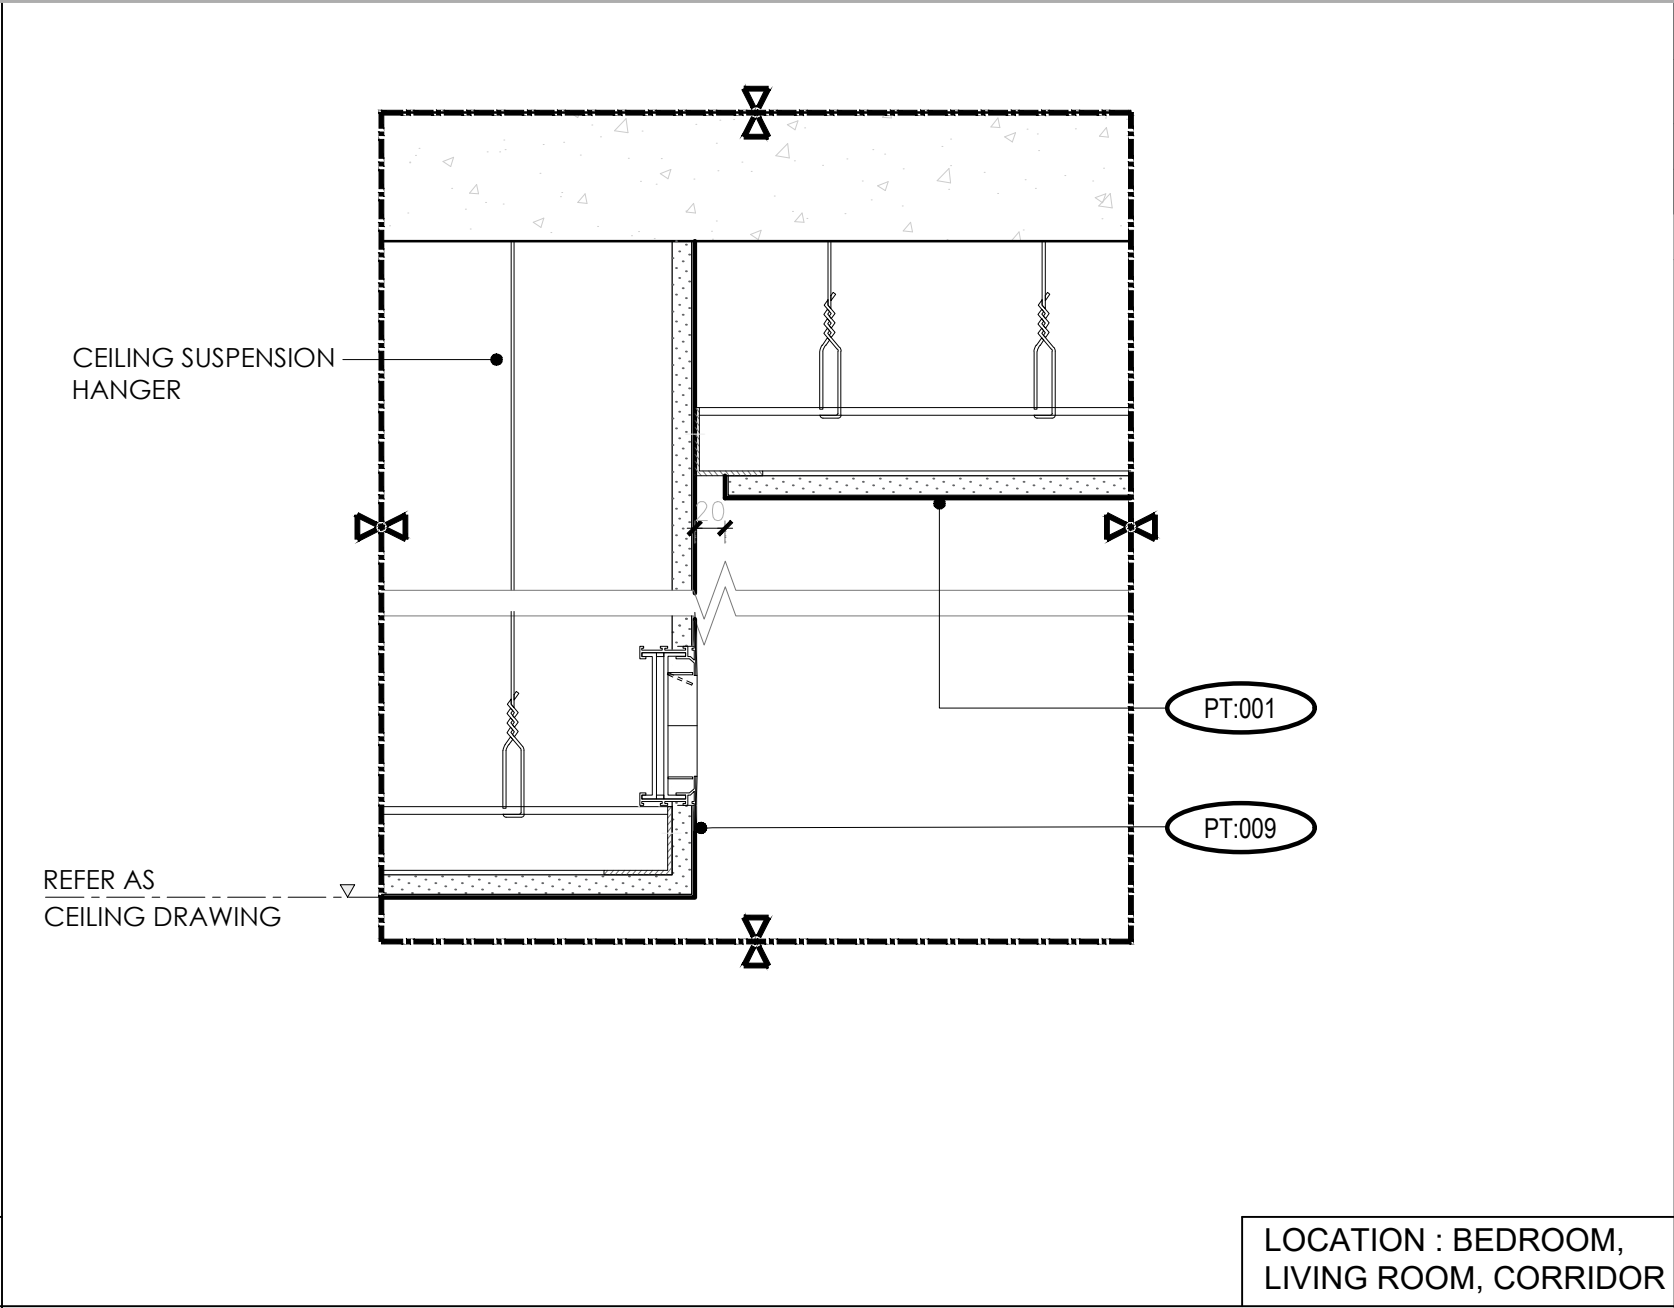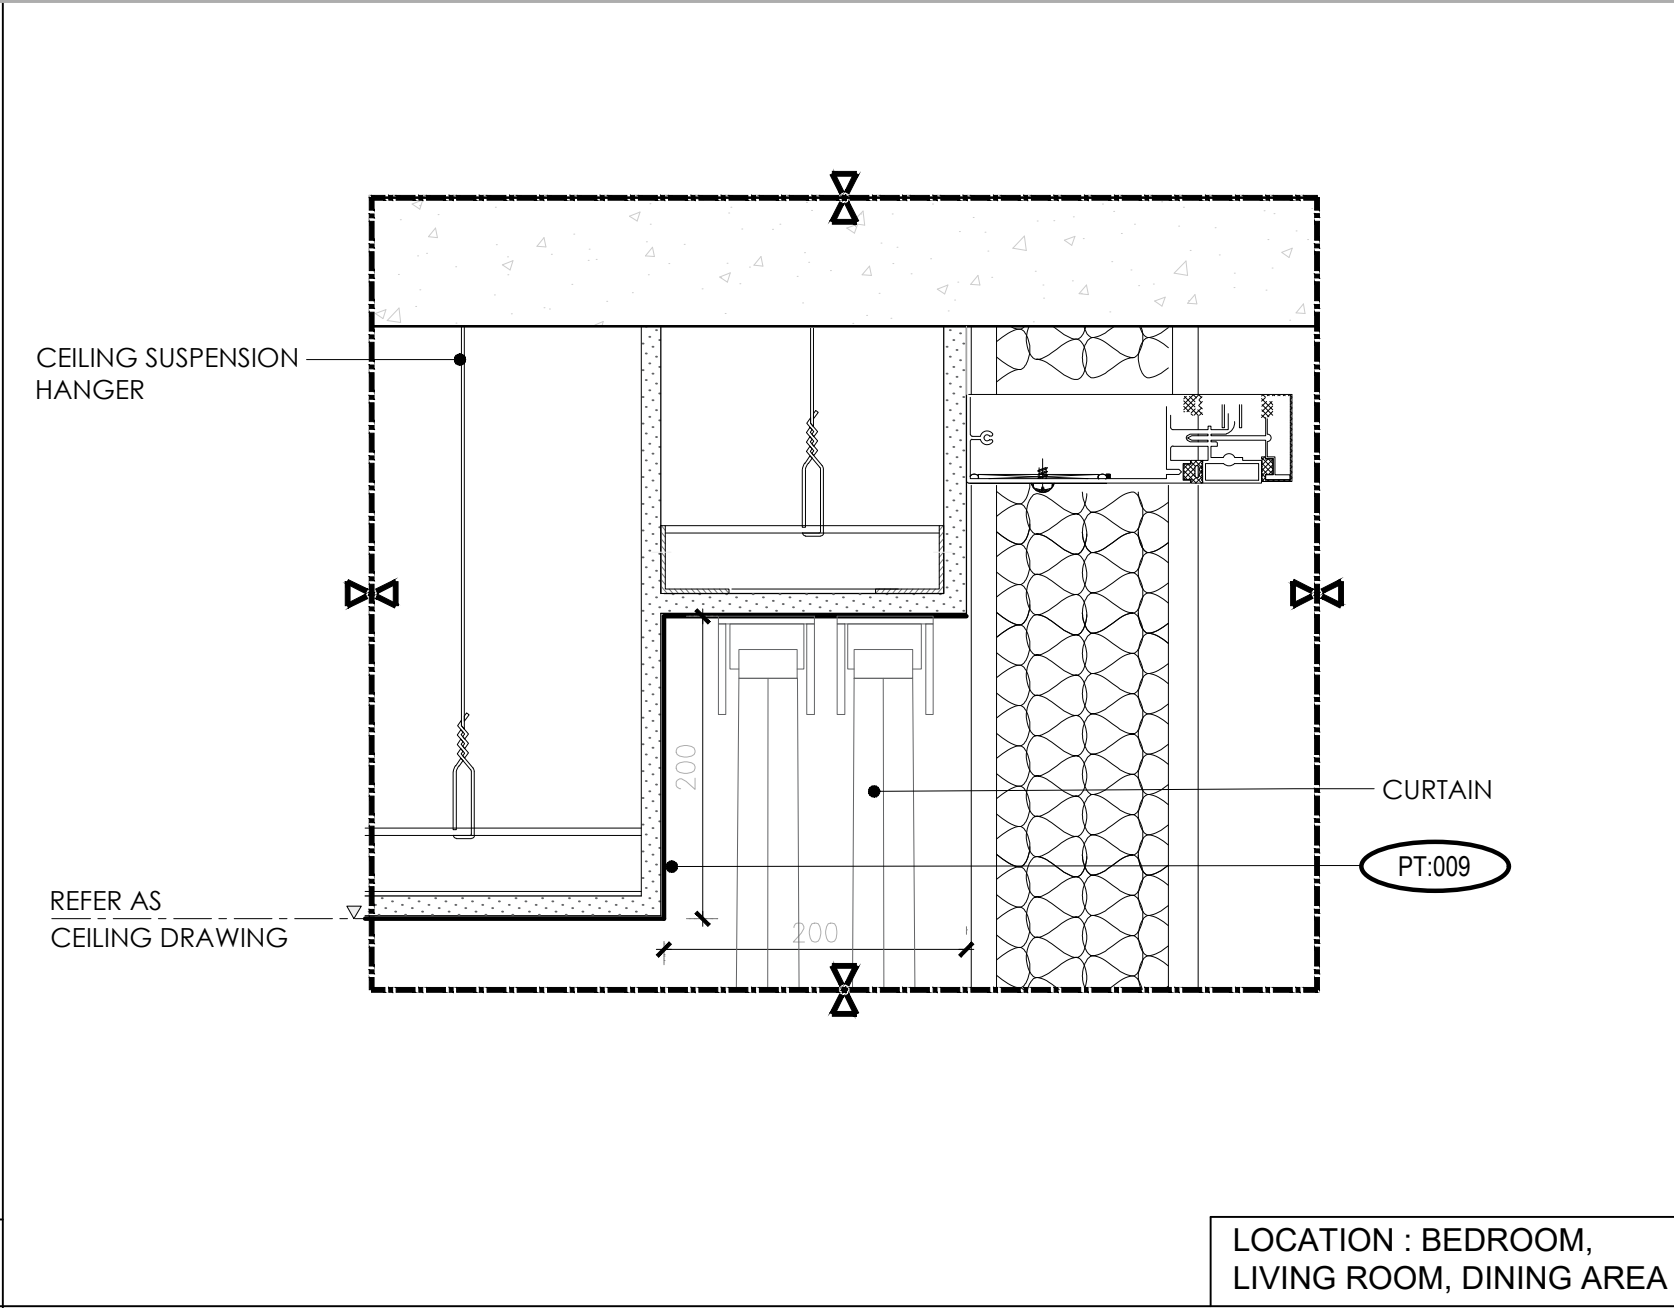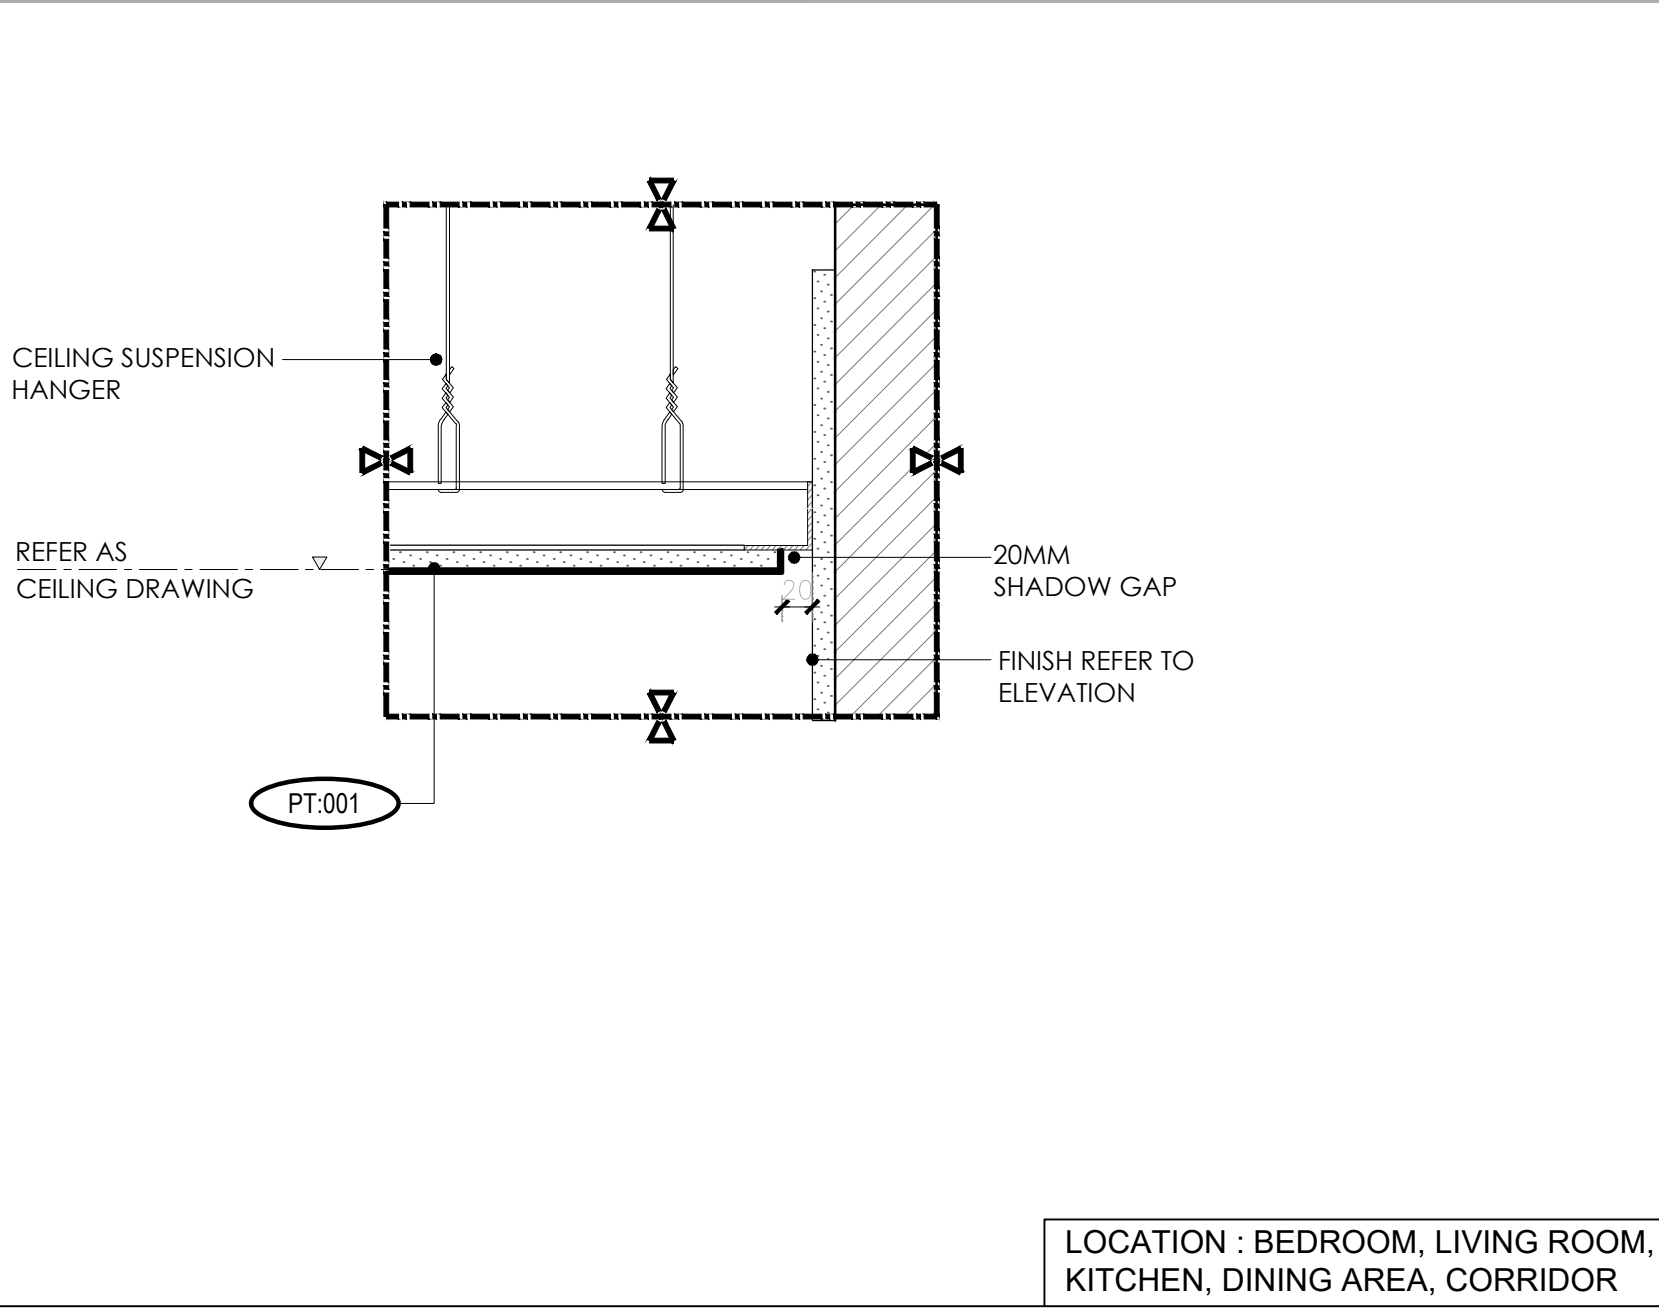

1 CEILING DETAIL  
SCALE 1:5

2 CEILING DETAIL  
SCALE 1:5

3 CEILING DETAIL  
SCALE 1:5

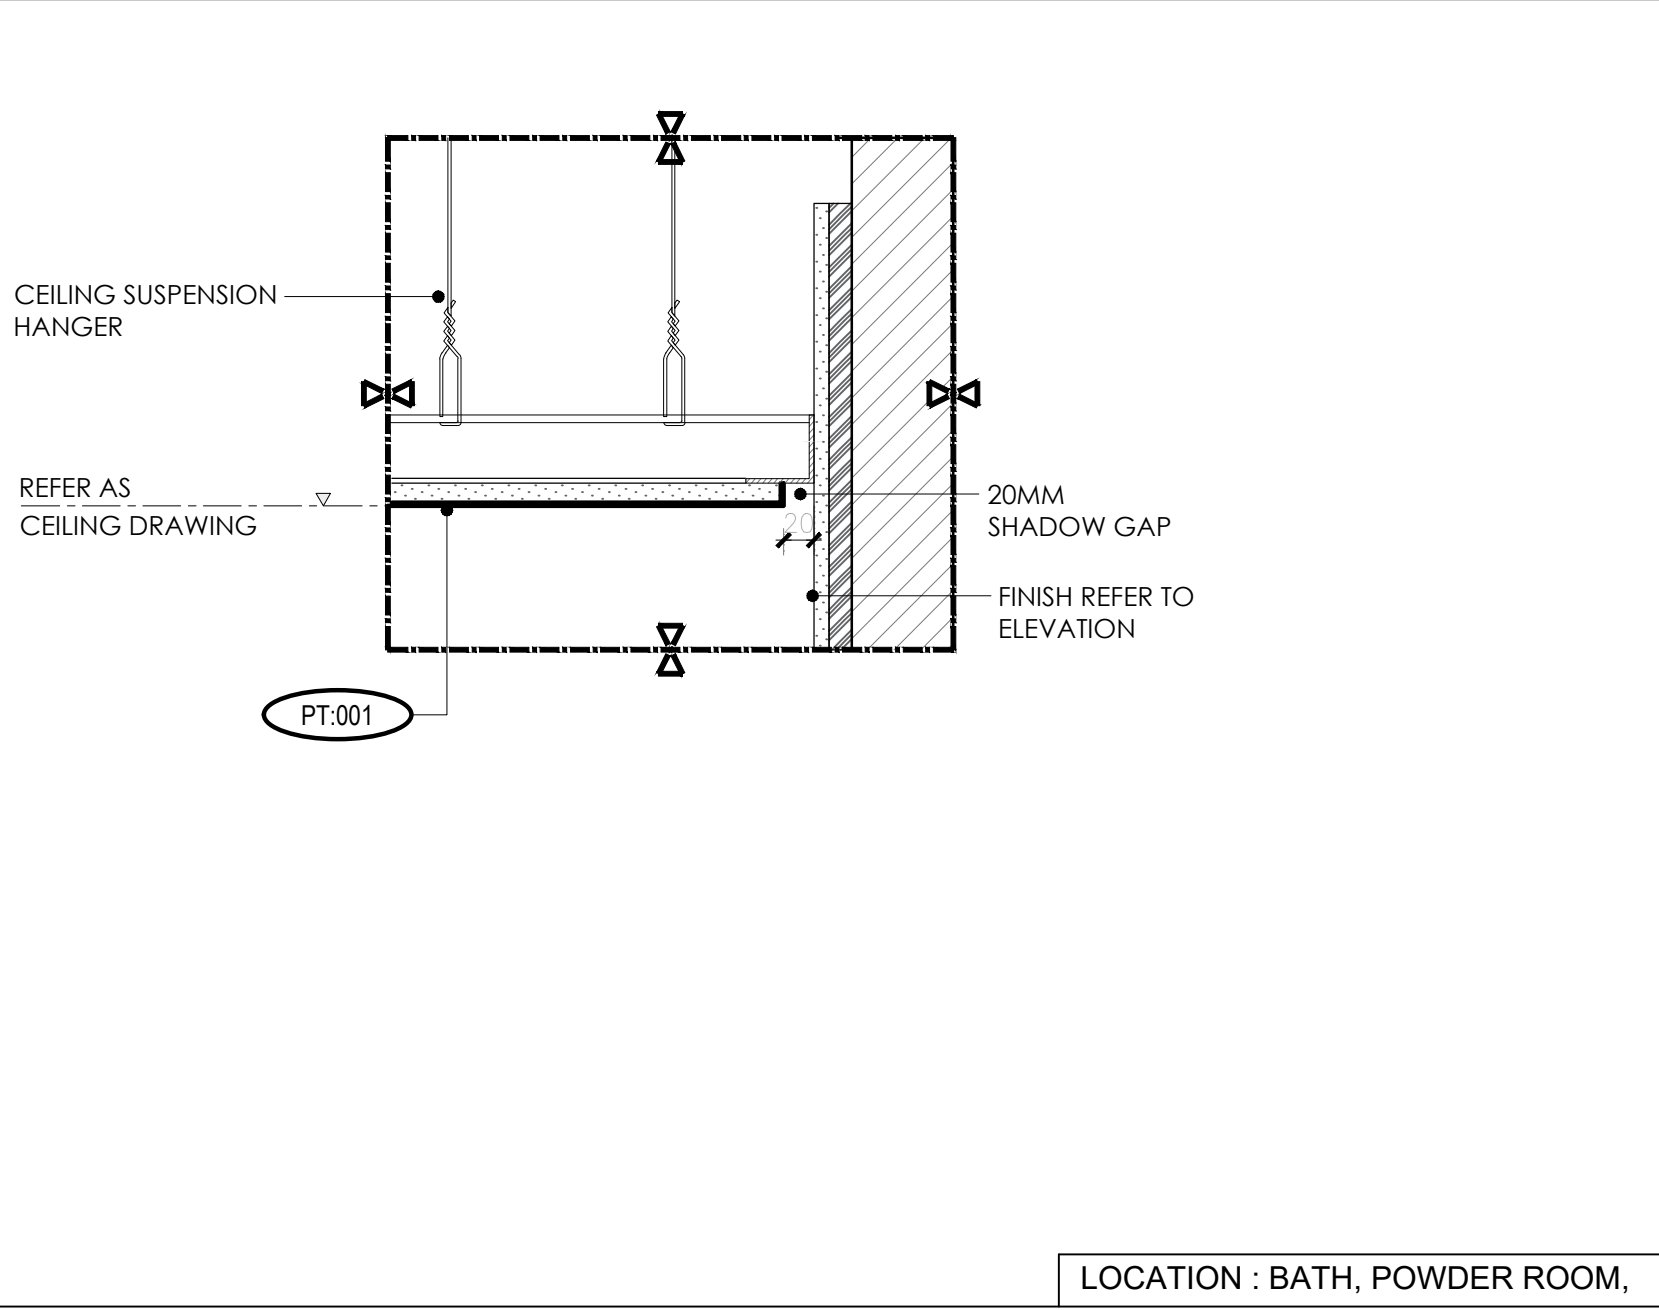

4 CEILING DETAIL  
SCALE 1:5

| CEILING FINISHING SCHEDULE |                          |
|----------------------------|--------------------------|
| REF                        | DESCRIPTION              |
| PT:001                     | GENERAL PAINT            |
| PT:009                     | GENERAL PAINT            |
| PT:002                     | MOISTURE RESISTANT PAINT |

DRAWING STATUS:  
DWG-STATUS-DESIGN

KEYPLAN:

NOTES:  
1. THIS DRAWING IS NOT SUITABLE FOR ANYTHING OTHER THAN THE PURPOSE INTENDED FOR.  
2. THIS DRAWING IS NOT SUITABLE FOR USE OF MARKETING, TENDER OR CONSTRUCTION.  
3. THIS DRAWING IS COPYRIGHT OF OPAL INTERIORS AND MUST NOT BE RETAINED, COPIED OR SIZED WITHOUT APPROVAL OR BEYOND SCHEMATIC DESIGN.  
GENERAL NOTES:  
1. DO NOT SCALE FROM THE DRAWINGS.  
2. ALL DIMENSIONS ARE IN MILLIMETERS AND LEVELS ARE IN METERS UNLESS NOTED OTHERWISE. ALL DIMENSIONS TO BE VERIFIED ON SITE & APPROVED BY THE ENGINEER.  
3. ALL DRAWINGS SHOULD BE READ IN CONJUNCTION WITH OTHER RELEVANT ARCHITECTURAL, STRUCTURAL, MECHANICAL AND ELECTRICAL DRAWINGS AND ALL RELEVANT SECTIONS OF THE SPECIFICATIONS. ANY DISCREPANCIES ARE TO BE BROUGHT TO THE ATTENTION OF THE ARCHITECT AND RESOLVED BEFORE COMMENCEMENT OF ANY WORK.

|           |      |                |
|-----------|------|----------------|
| △         |      |                |
| △         |      |                |
| NO.       | DATE | BY DESCRIPTION |
| REVISIONS |      |                |





LOCATION : LIVING ROOM, BEDROOM,  
KITCHEN, DRESS, CORRGRDOR



LOCATION : LIVING ROOM, BEDROOM,  
KITCHEN, DRESS, CORRGRDOR



LOCATION : BATH, POWDER ROOM



LOCATION : BATH, POWDER ROOM



LOCATION : BEDROOM TO BATH

**NOTES:**

1. THIS DRAWING IS NOT SUITABLE FOR ANYTHING OTHER THAN THE PURPOSE INTENDED FOR.

2. THIS DRAWING IS NOT SUITABLE FOR USE OF MARKETING, TENDER OR CONSTRUCTION.

3. THIS DRAWING IS COPY OF THE ORIGINAL OF OPAL INTERIORS AND MUST NOT BE RETAINED, COPIED OR SENT WITHOUT APPROVAL OR BEYOND SCHEMATIC DESIGN.

**GENERAL NOTES:**

1. DO NOT SCALE FROM THE DRAWINGS.



2. ALL DIMENSIONS ARE IN MILLIMETERS AND LEVELS ARE IN METERS (UNLESS NOTED OTHERWISE). ALL DIMENSIONS TO BE VERIFIED ON SITE & APPROVED BY THE ENGINEER.

3. ALL DRAWINGS SHOULD BE READ IN CONJUNCTION WITH OTHER RELEVANT ARCHITECTURAL, STRUCTURAL, MECHANICAL AND ELECTRICAL DRAWINGS AND ALL RELEVANT SECTIONS OF THE SPECIFICATIONS. ANY DISCREPANCIES ARE TO BE BROUGHT TO THE ATTENTION OF THE ARCHITECT AND RESOLVED BEFORE COMMENCEMENT OF ANY WORK.



|     |      |    |             |
|-----|------|----|-------------|
| △   |      |    |             |
| △   |      |    |             |
| NO. | DATE | BY | DESCRIPTION |

REVISIONS



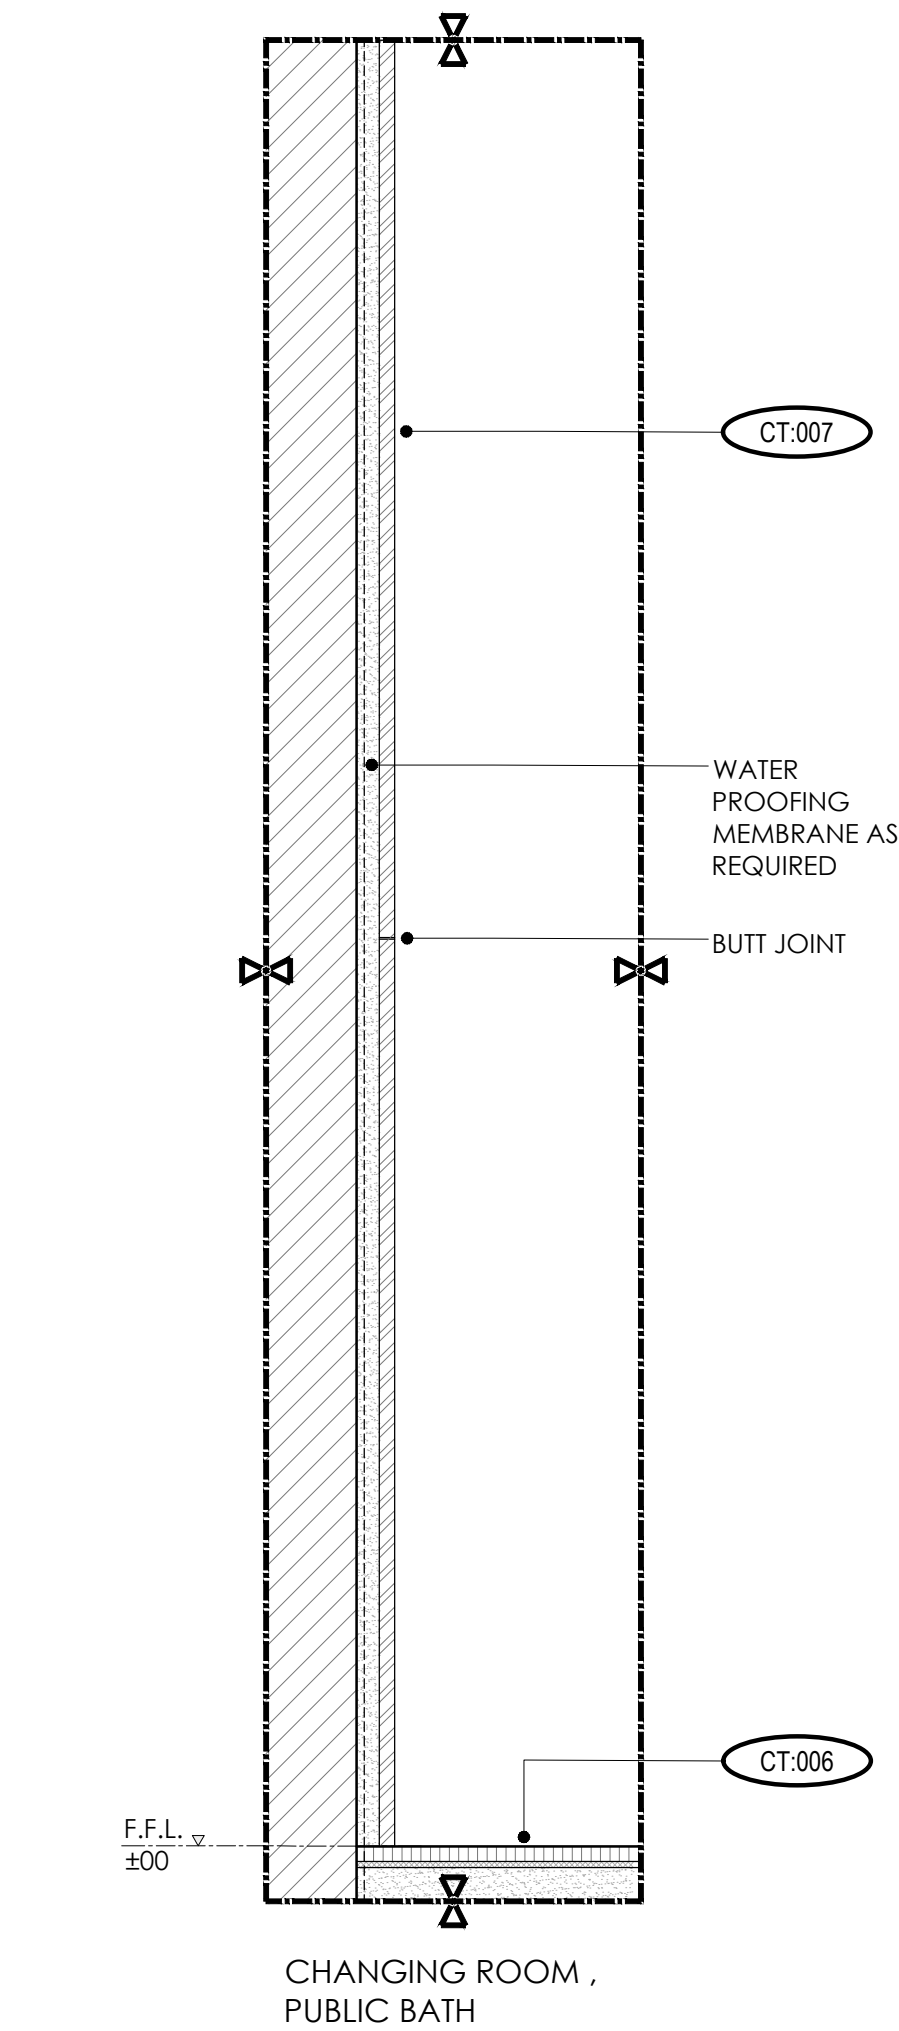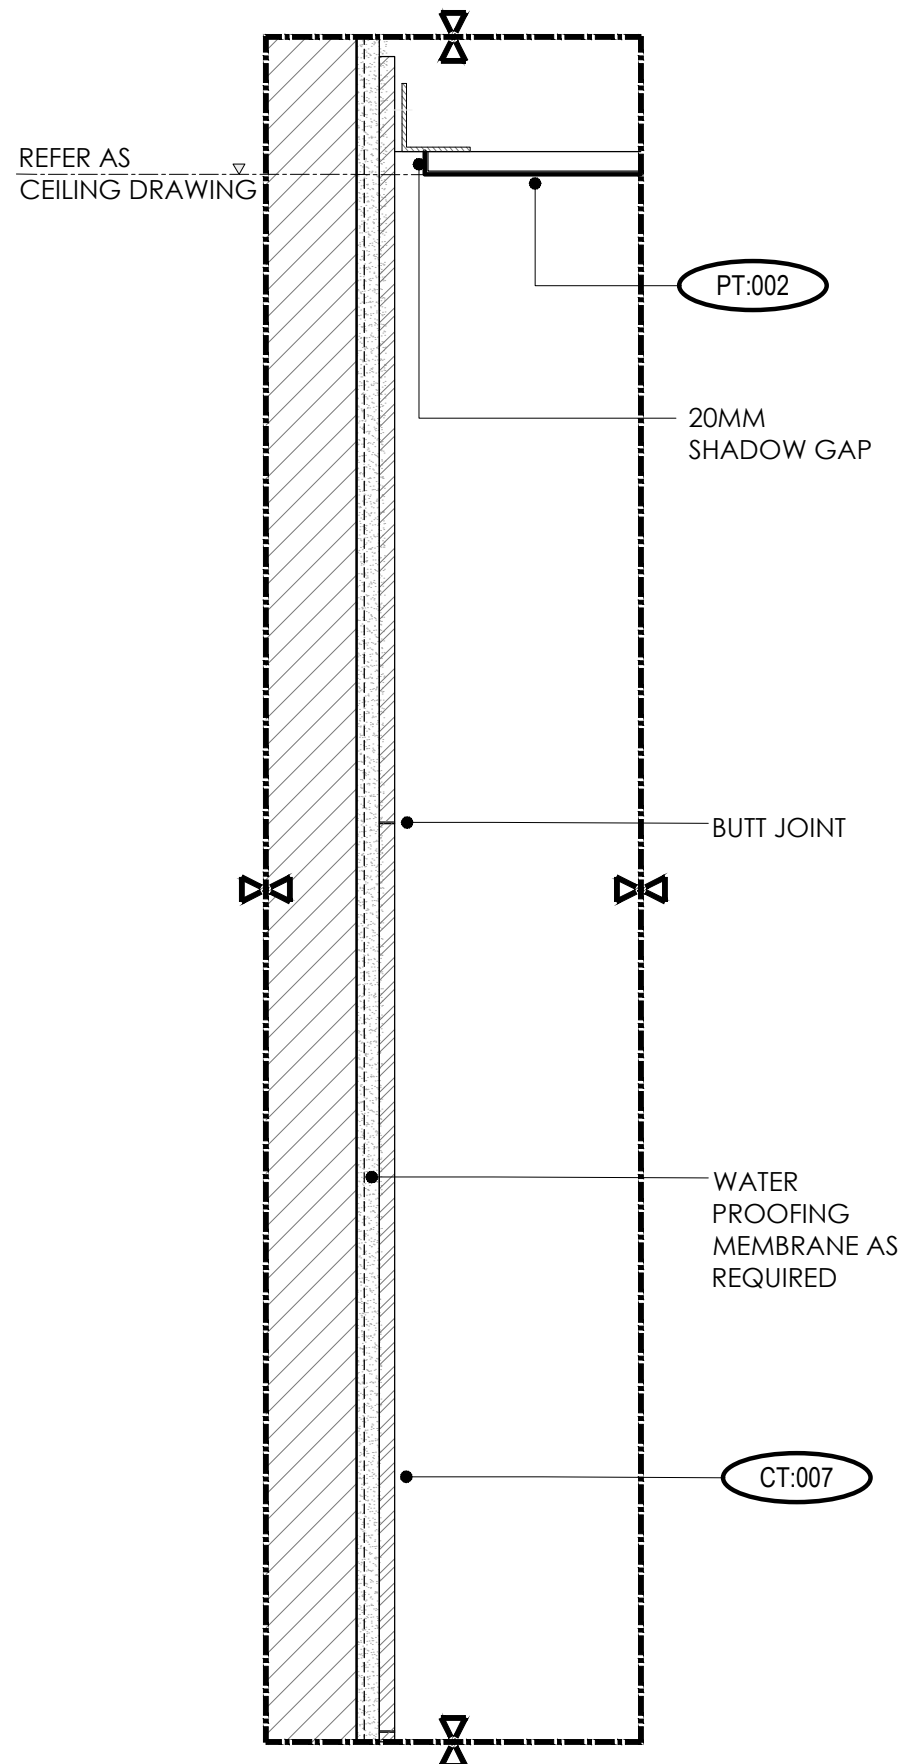

LOCATION : BATH, POWDER ROOM

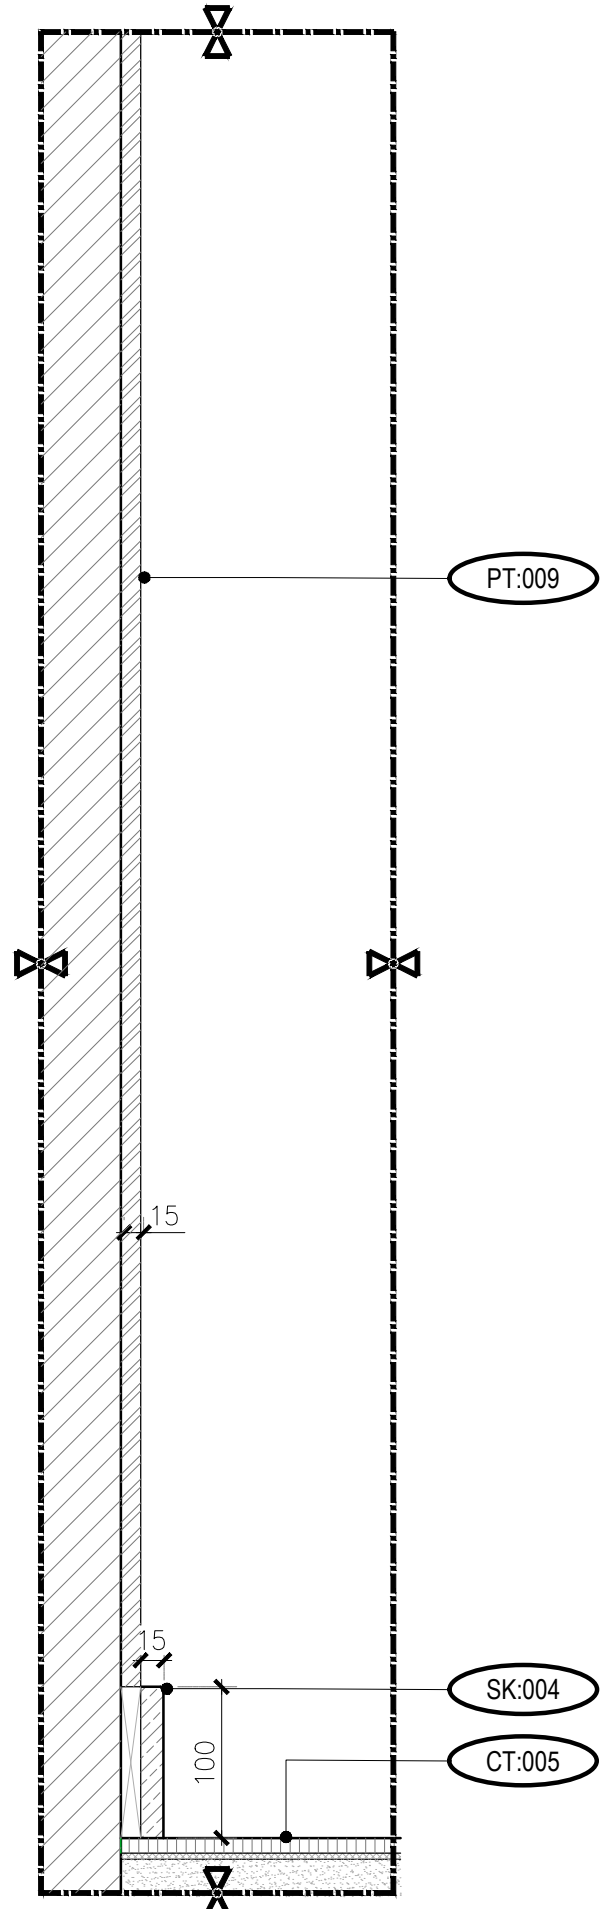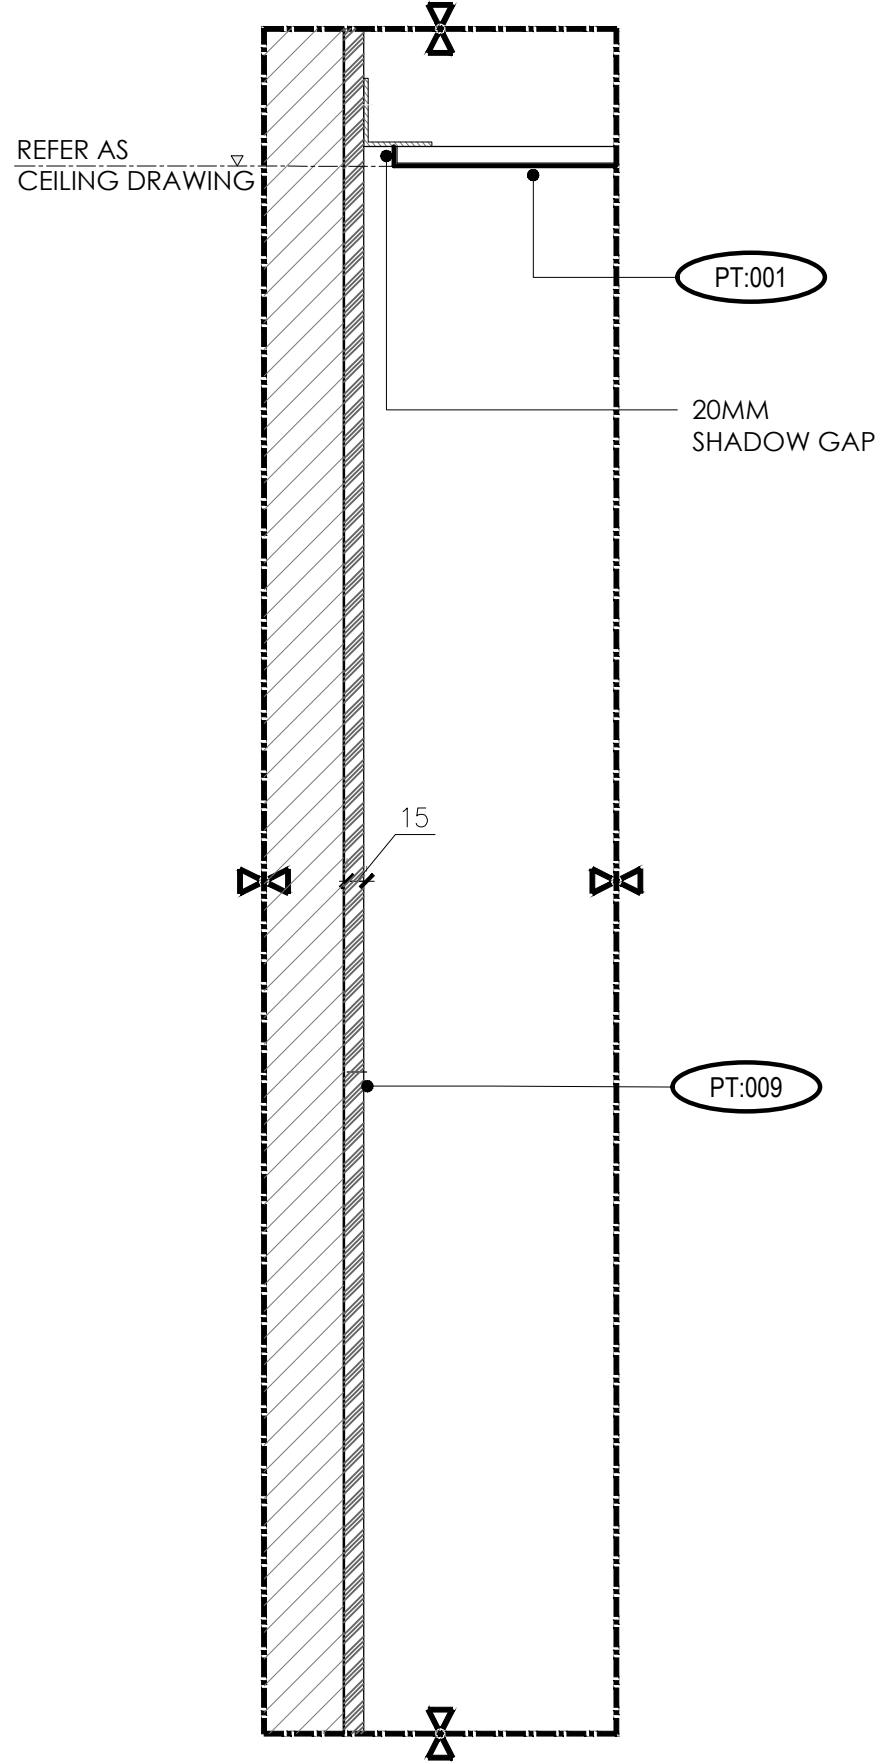

LOCATION : LIVING ROOM, DINING AREA, BEDROOM, CORRIDOR, DRESS

| WALL FINISH SCHEDULE |                         |
|----------------------|-------------------------|
| REF                  | DESCRIPTION             |
| PT:002               | MOISTURE RESITANT PAINT |
| PT:001               | GENERAL PAINT           |
| PT:009               | GENERAL PAINT           |
| SK:004               | SKIRTING                |
| CT:005               | PORCELAIN TILE          |
| CT:006               | PORCELAIN TILE          |
| CT:007               | PORCELAIN TILE          |

DRAWING STATUS:  
**DWG-STATUS-DESIGN**

KEY PLAN:

- NOTES:**
- THIS DRAWING IS NOT SUITABLE FOR ANYTHING OTHER THAN THE PURPOSE INTENDED FOR.
  - THIS DRAWING IS NOT SUITABLE FOR USE OF MARKETING, TENDER OR CONSTRUCTION.
  - THIS DRAWING IS COPYRIGHT OF OPAL INTERIORS AND MUST NOT BE RETAINED, COPIED OR SIZED WITHOUT APPROVAL OR BEYOND SCHEMATIC DESIGN.
- GENERAL NOTES:**
- DO NOT SCALE FROM THE DRAWINGS.
  - ALL DIMENSIONS ARE IN MILLIMETERS AND LEVELS ARE IN METERS UNLESS NOTED OTHERWISE. ALL DIMENSIONS TO BE VERIFIED ON SITE & APPROVED BY THE ENGINEER.
  - ALL DRAWINGS SHOULD BE READ IN CONJUNCTION WITH OTHER RELEVANT ARCHITECTURAL, STRUCTURAL, MECHANICAL AND ELECTRICAL DRAWINGS AND ALL RELEVANT SECTIONS OF THE SPECIFICATIONS. ANY DISCREPANCIES ARE TO BE BROUGHT TO THE ATTENTION OF THE ARCHITECT AND RESOLVED BEFORE COMMENCEMENT OF ANY WORK.















|     |      |    |             |
|-----|------|----|-------------|
| △   |      |    |             |
| △   |      |    |             |
| NO. | DATE | BY | DESCRIPTION |


REVISIONS

1 WALL DETAIL  
SCALE 1:5

2 WALL DETAIL  
SCALE 1:5

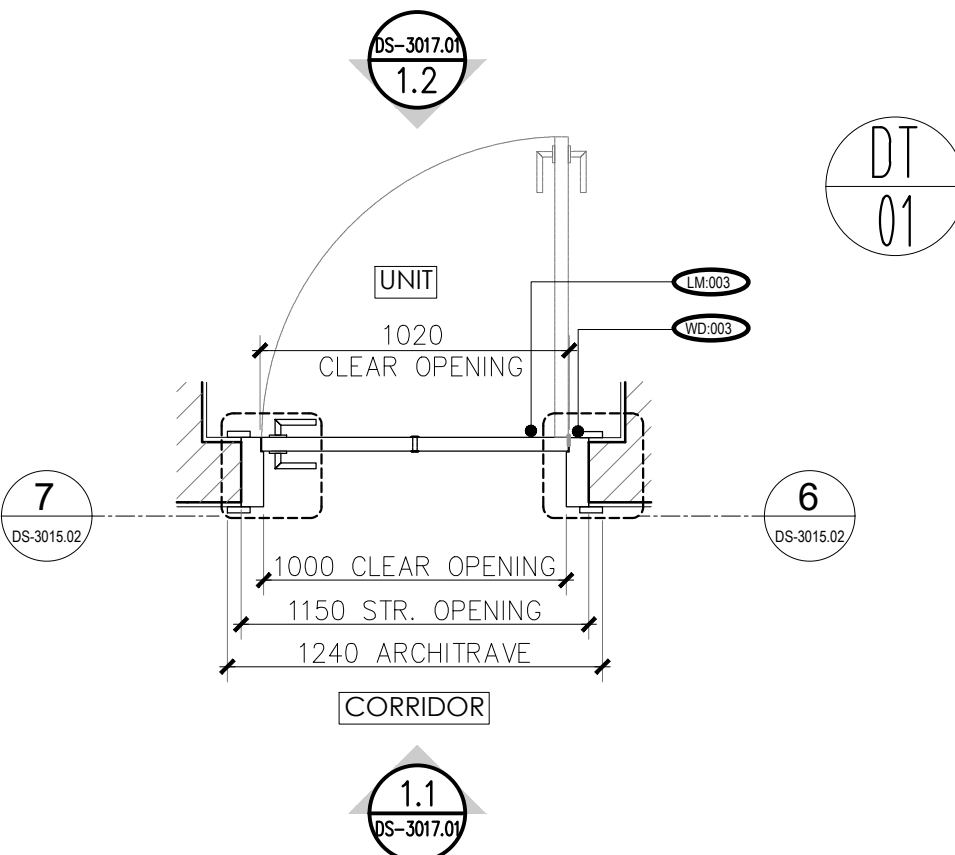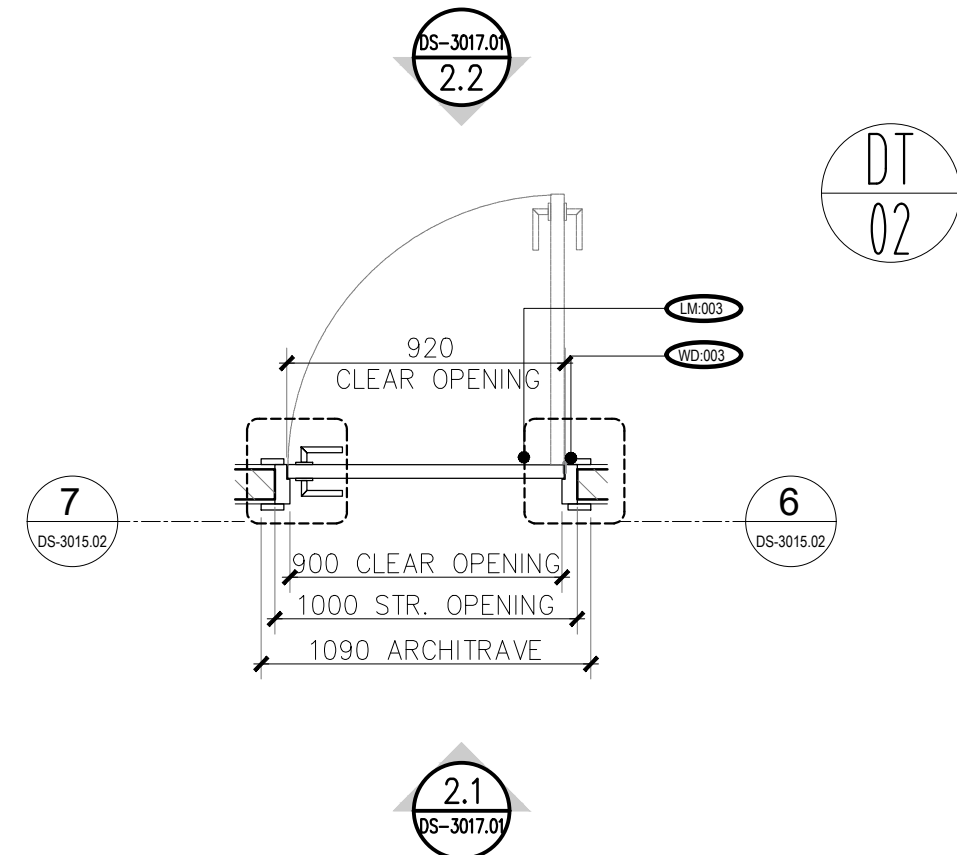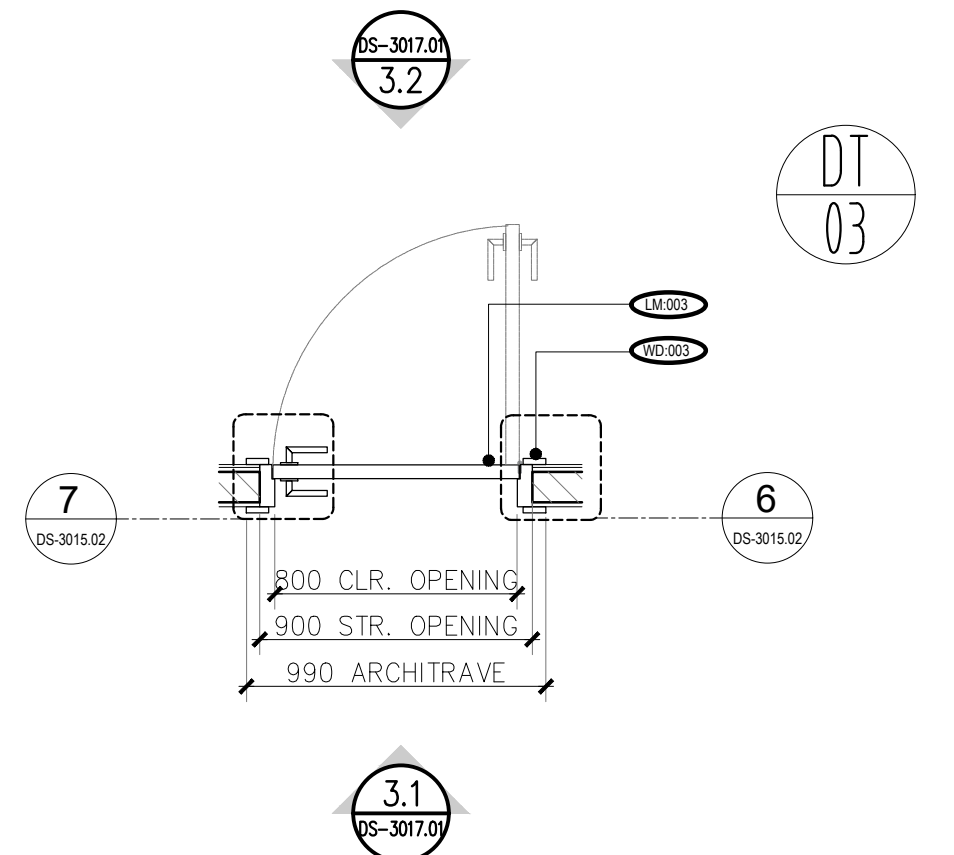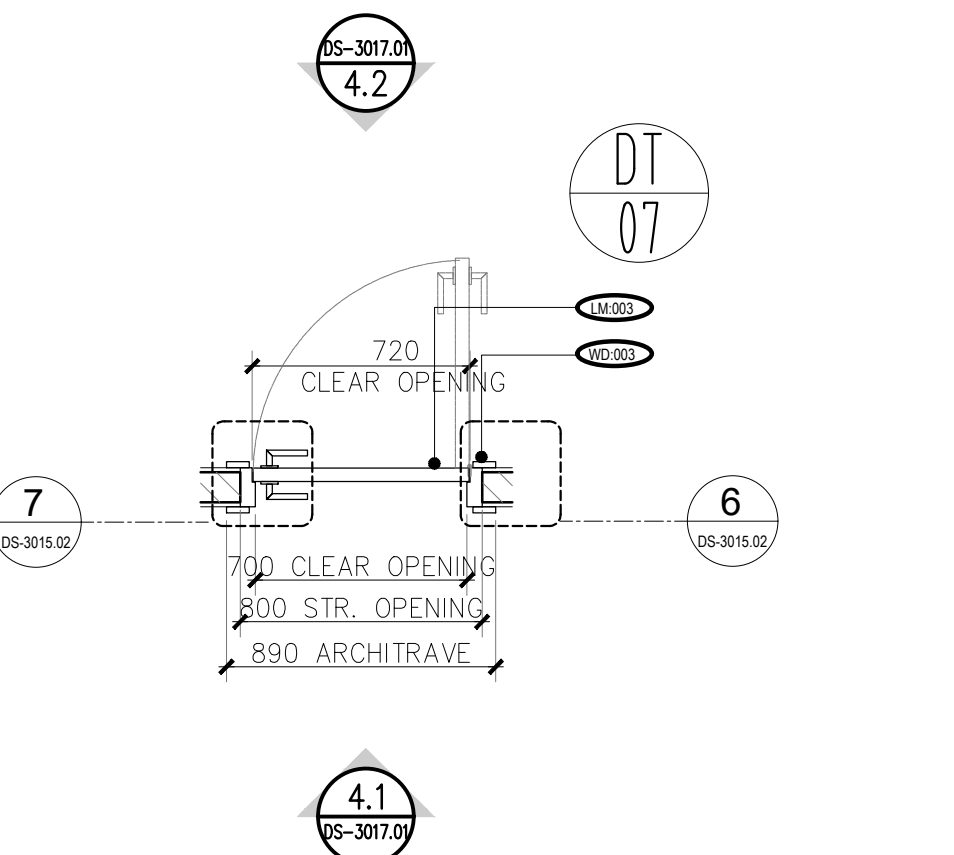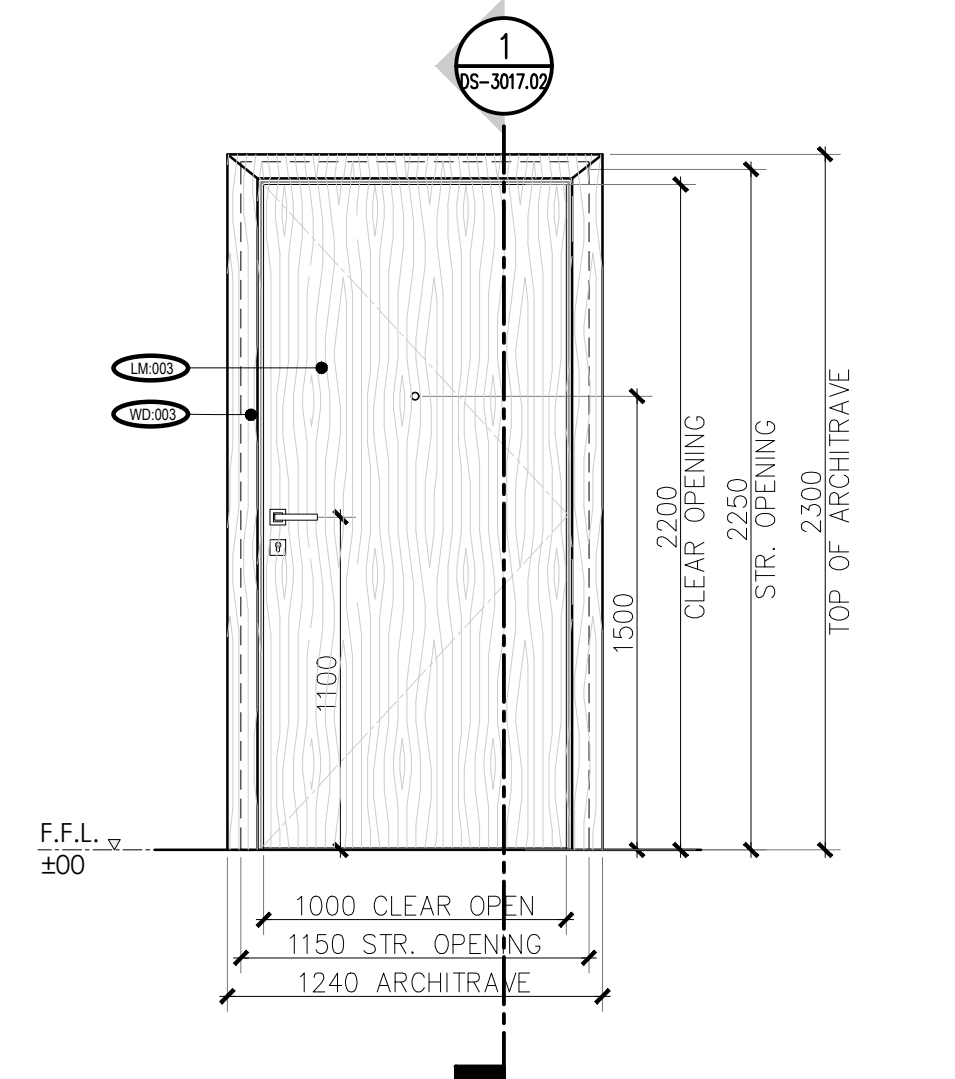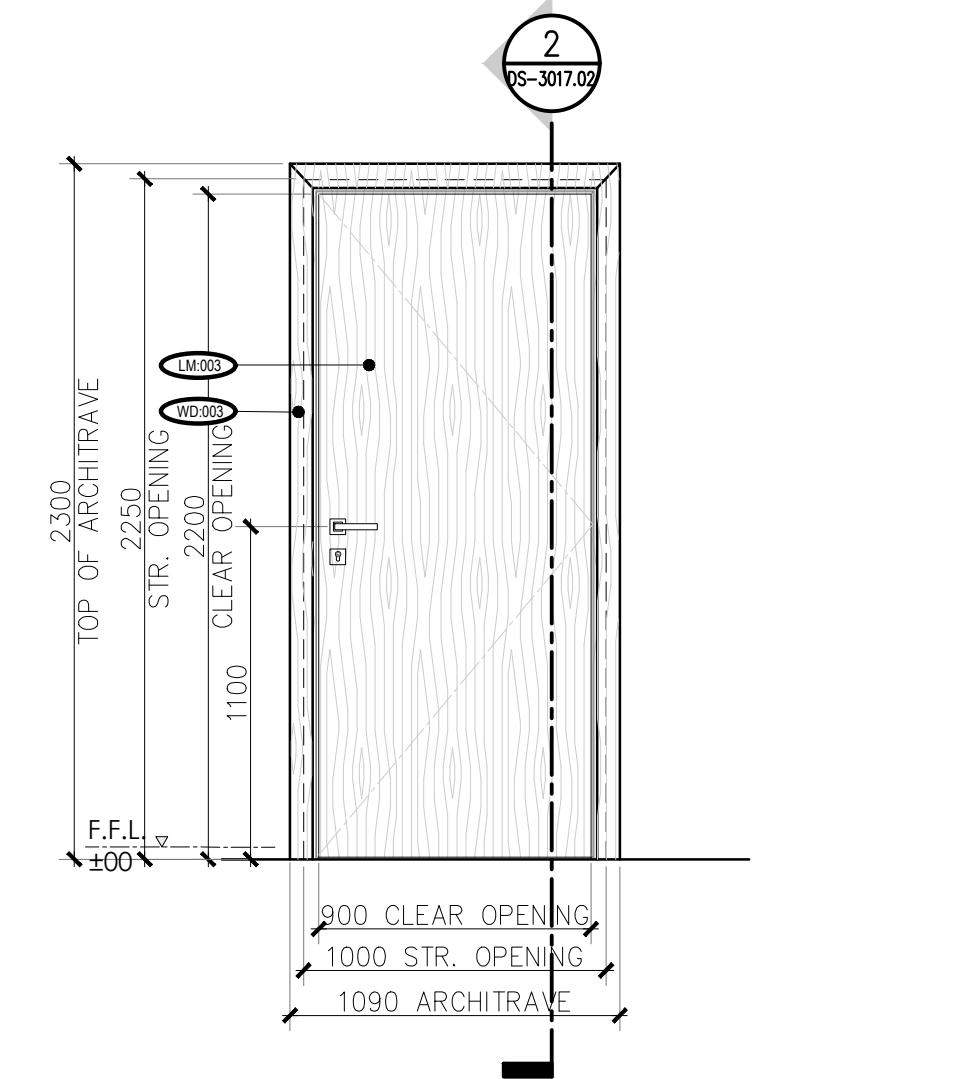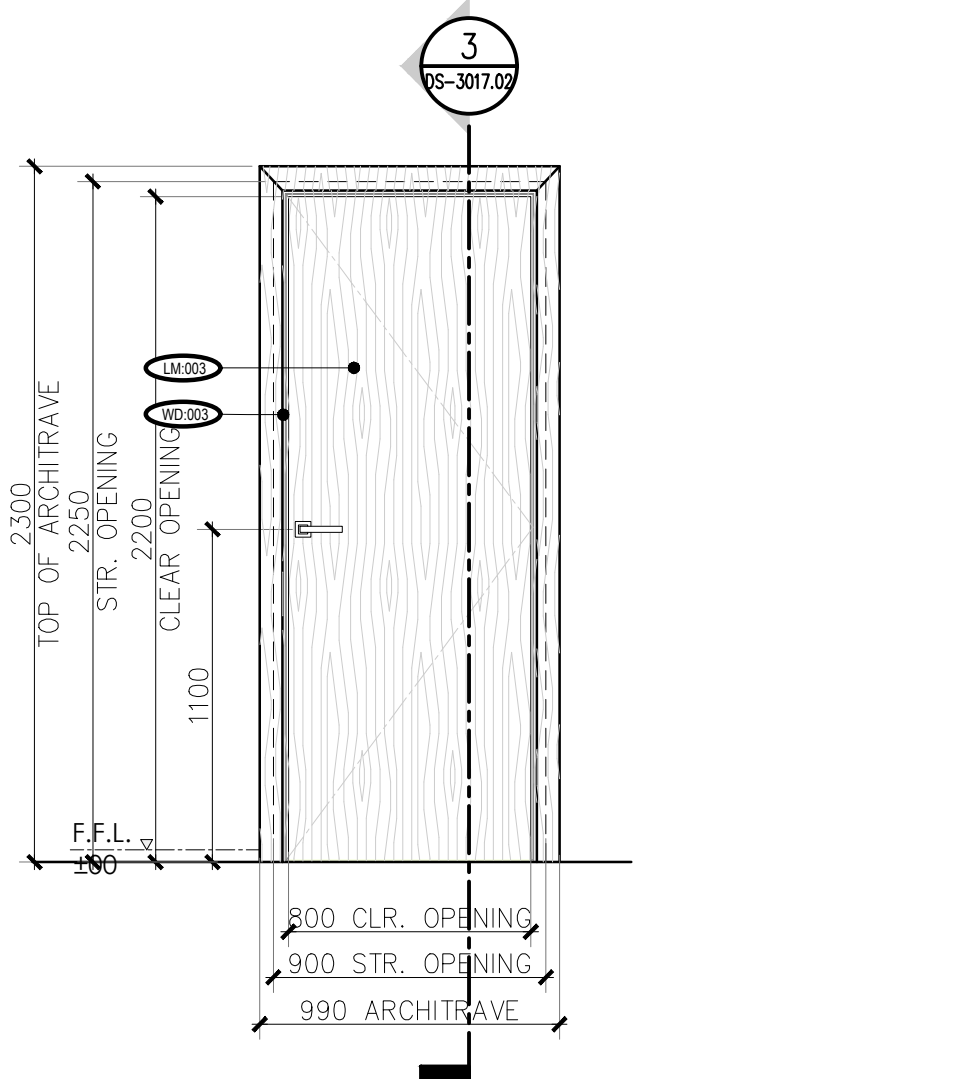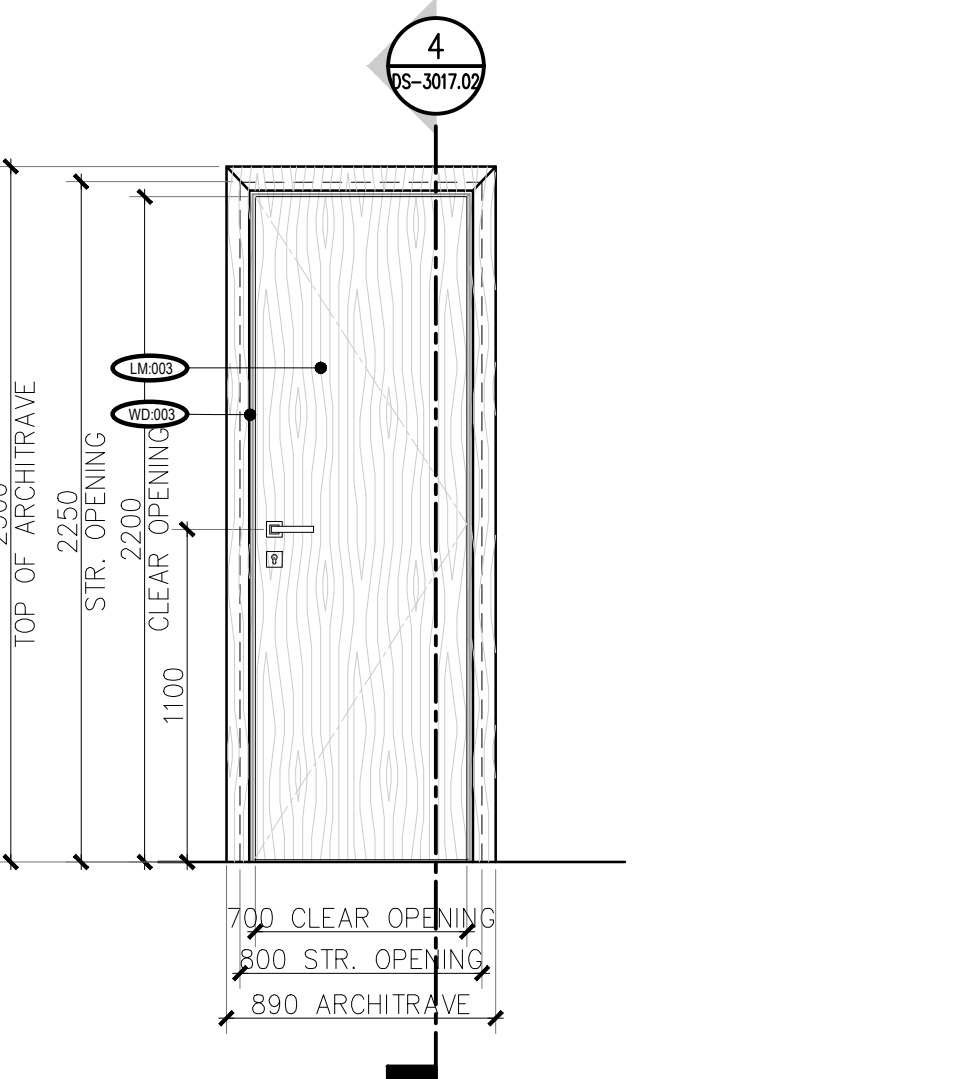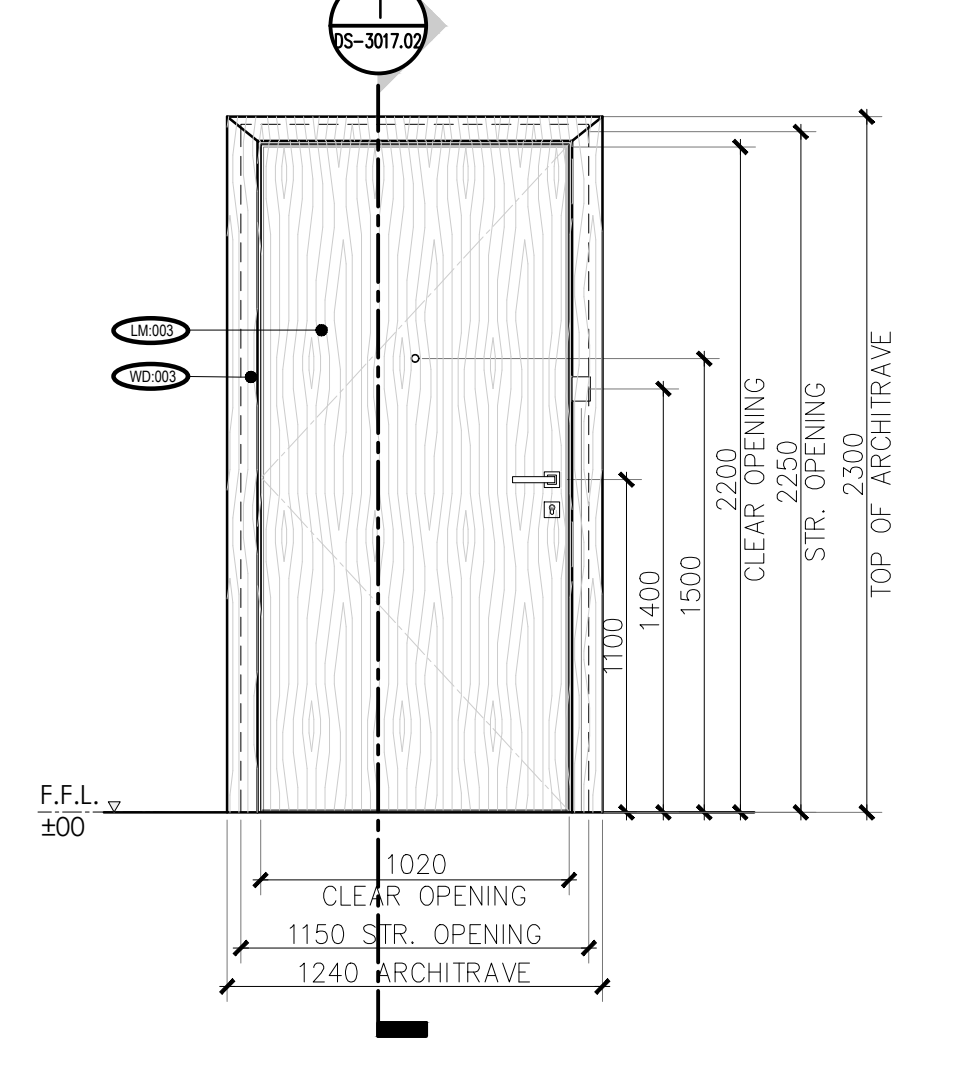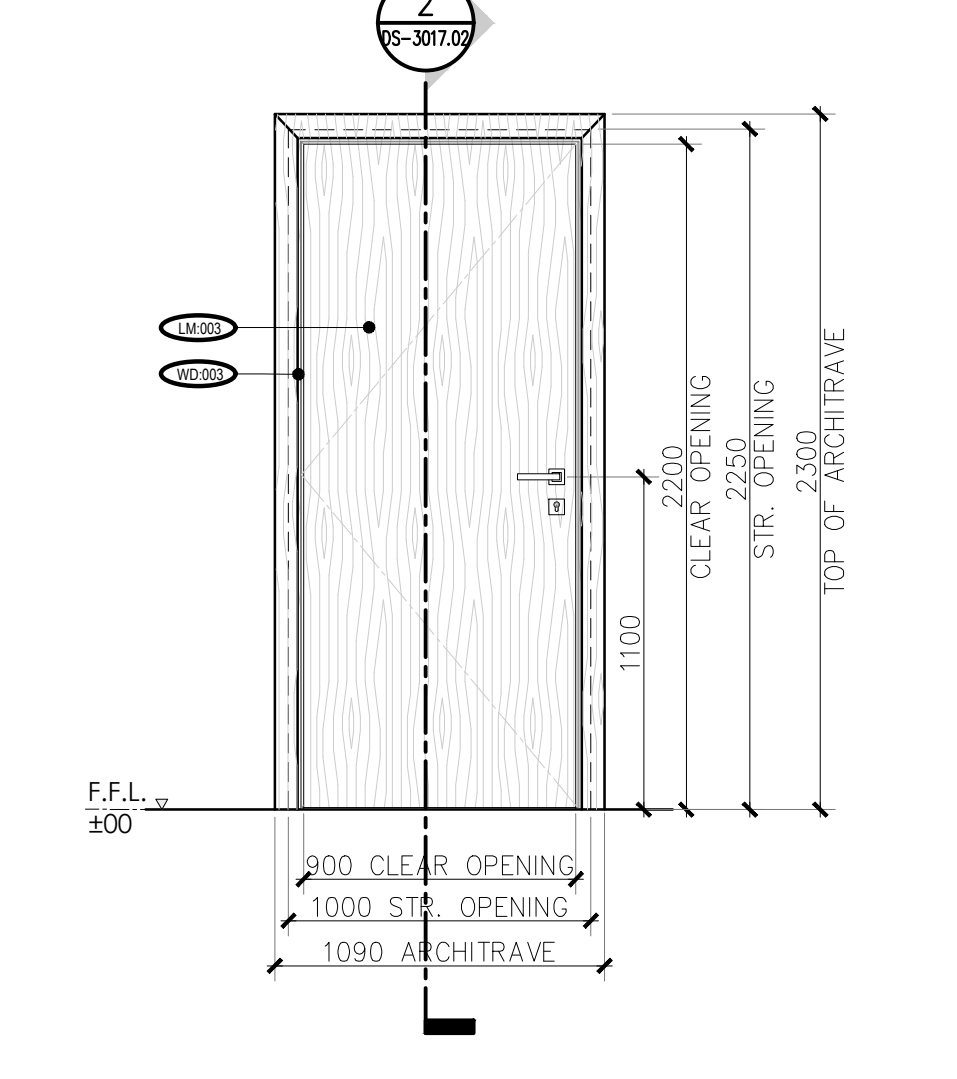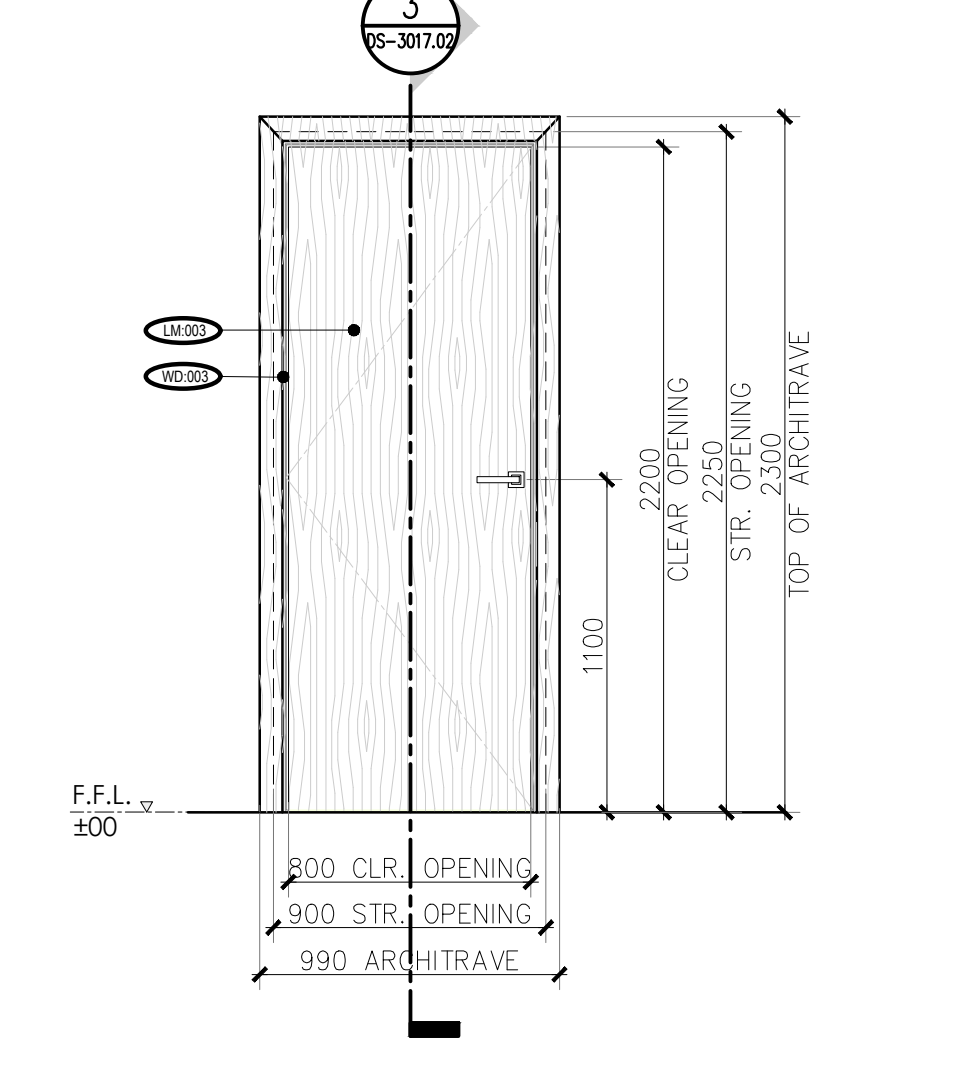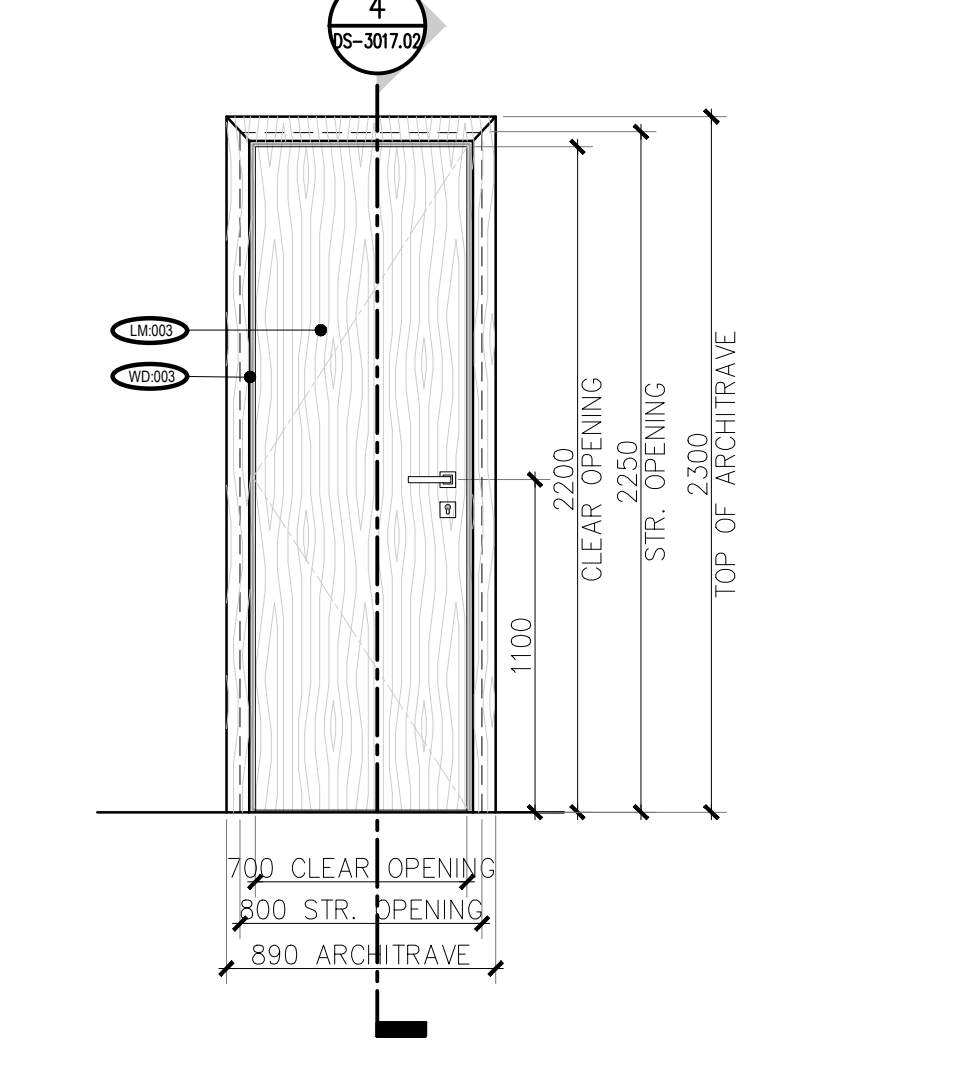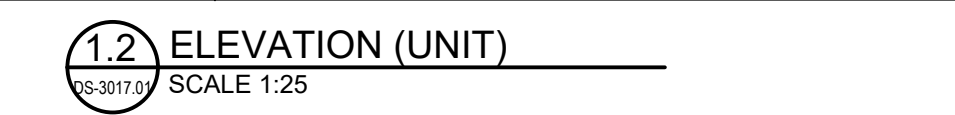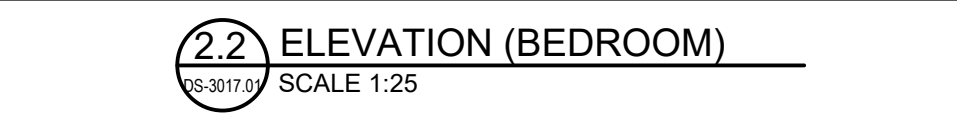

|                                                                                     |                                            |                                                                                      |                                            |                                                                                       |                                           |                                                                                       |                                           |
|-------------------------------------------------------------------------------------|--------------------------------------------|--------------------------------------------------------------------------------------|--------------------------------------------|---------------------------------------------------------------------------------------|-------------------------------------------|---------------------------------------------------------------------------------------|-------------------------------------------|
|     |                                            |     |                                            |     |                                           |     |                                           |
|   |                                            |   |                                            |   |                                           |   |                                           |
|  |                                            |  |                                            |  |                                           |  |                                           |
| DOOR NO:<br>DT-01                                                                   | LOCATION:<br>UNIT MAIN SINGLE DOOR         | DOOR NO:<br>DT-02                                                                    | LOCATION:<br>BEDROOM DOOR                  | DOOR NO:<br>DT-03                                                                     | LOCATION:<br>BATHROOM DOOR                | DOOR NO:<br>DT-07                                                                     | LOCATION:<br>MAID'S ROOM DOOR             |
| QUANTITY:                                                                           | STRUCTURAL OPENING:<br>W-1150MM X H-2250MM | QUANTITY:                                                                            | STRUCTURAL OPENING:<br>W-1000MM X H-2250MM | QUANTITY:                                                                             | STRUCTURAL OPENING:<br>W-900MM X H-2250MM | QUANTITY:                                                                             | STRUCTURAL OPENING:<br>W-800MM X H-2250MM |
| TYPE:<br>SINGLE SWING                                                               | FINISH:                                    | TYPE:<br>SINGLE SWING                                                                | FINISH:                                    | TYPE:<br>SINGLE SWING                                                                 | FINISH:                                   | TYPE:<br>SINGLE SWING                                                                 | FINISH:                                   |
| FIRE RATING:                                                                        | DESCRIPTION:                               | FIRE RATING:                                                                         | DESCRIPTION:                               | FIRE RATING:                                                                          | DESCRIPTION:                              | FIRE RATING:                                                                          | DESCRIPTION:                              |
| MATERIAL:                                                                           | WOOD                                       | MATERIAL:                                                                            | WOOD                                       | MATERIAL:                                                                             | WOOD                                      | MATERIAL:                                                                             | WOOD                                      |
|  |                                            |  |                                            |  |                                           |  |                                           |
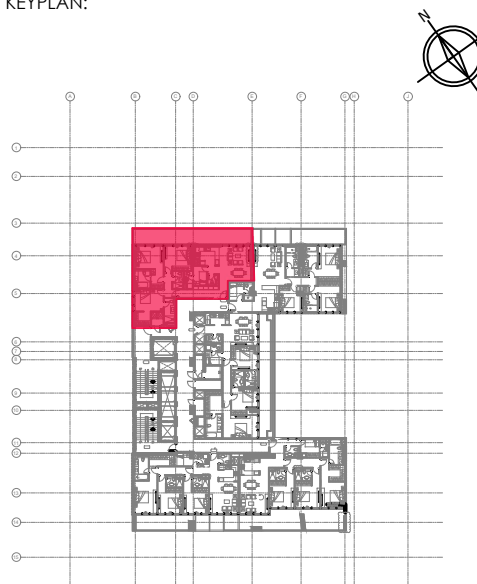
| FINISHES SCHEDULE |             | DRAWING STATUS:   |
|-------------------|-------------|---|
| REF               | DESCRIPTION | KEY PLAN:<br>   |
| LM: 003           | LAMINATE    |   |
| WD: 003           | WOOD        |   |
|                   |             | NOTES:   |
|                   |             | 1. THIS DRAWING IS NOT SUITABLE FOR ANYTHING OTHER THAN THE PURPOSE INTENDED FOR.   |
|                   |             | 2. THIS DRAWING IS NOT SUITABLE FOR USE OF MARKETING, TENDER OR CONSTRUCTION.   |
|                   |             | 3. THIS DRAWING IS COPYRIGHT OF OPAL INTERIORS AND MUST NOT BE RETAINED, COPIED OR SIZED WITHOUT APPROVAL OR BEYOND SCHEMATIC DESIGN.   |
|                   |             | GENERAL NOTES:   |
|                   |             | 1. DO NOT SCALE FROM THE DRAWINGS.   |
|                   |             | 2. ALL DIMENSIONS ARE IN MILLIMETERS AND LEVELS ARE IN METERS UNLESS NOTED OTHERWISE. ALL DIMENSIONS TO BE VERIFIED ON SITE & APPROVED BY THE ENGINEER.   |
|                   |             | 3. ALL DRAWINGS SHOULD BE READ IN CONJUNCTION WITH OTHER RELEVANT ARCHITECTURAL, STRUCTURAL, MECHANICAL AND ELECTRICAL DRAWINGS AND ALL RELEVANT SECTIONS OF THE SPECIFICATIONS. ANY DISCREPANCIES ARE TO BE BROUGHT TO THE ATTENTION OF THE ARCHITECT AND RESOLVED BEFORE COMMENCEMENT OF ANY WORK. |
|                   |             | REVISIONS   |
|                   |             | NO. DATE BY DESCRIPTION   |



