

SP GROUND FLOOR @ SETTING-OUT PLAN
SCALE - 1:50 @ A1

DRAWING STATUS:
CONCEPT DESIGN

KEYPLAN:

- NOTES:
- THIS DRAWING IS NOT SUITABLE FOR ANYTHING OTHER THAN THE PURPOSE INTENDED FOR.
 - THIS DRAWING IS NOT SUITABLE FOR USE OF MARKETING, TENDER OR CONSTRUCTION.
 - THIS DRAWING IS COPYRIGHT OF OPAL INTERIORS AND MUST NOT BE RETAINED, COPIED OR SIZED WITHOUT APPROVAL OR BEYOND SCHEMATIC DESIGN.
- GENERAL NOTES:
- DO NOT SCALE FROM THE DRAWINGS.
 - ALL DIMENSIONS ARE IN MILLIMETERS AND LEVELS ARE IN METERS UNLESS NOTED OTHERWISE. ALL DIMENSIONS TO BE VERIFIED ON SITE & APPROVED BY THE ENGINEER.
 - ALL DRAWINGS SHOULD BE READ IN CONJUNCTION WITH OTHER RELEVANT ARCHITECTURAL, STRUCTURAL, MECHANICAL AND ELECTRICAL DRAWINGS AND ALL RELEVANT SECTIONS OF THE SPECIFICATIONS. ANY DISCREPANCIES ARE TO BE BROUGHT TO THE ATTENTION OF THE ARCHITECT AND RESOLVED BEFORE COMMENCEMENT OF ANY WORK.

NO.	DATE	BY	REVISIONS	DESCRIPTION

CLIENT:

DAR AL ARKAN
REAL ESTATE DEVELOPMENT
P.O. Box 105633
RITADH 11658 KSA
www.daralarkan.com

ID CONSULTANT:

opaal
space reimagine
T: +971 4 370 8909
INFO@OPAALINTERIORS.COM
WWW.OPAALINTERIORS.COM
P.O. BOX 122751, DUBAI

CONTRACTOR

PROJECT TITLE:

**SHAMS AL-RIYADH
MOCK-UP VILLA
VILLA C**

PLOT NO: LOCATION: KSA

DRAWING TITLE:

**GROUND FLOOR
SETTING-OUT PLAN**

DESIGNED	JOB NO.	DRAWING NO.
OPAL		ID-VILLA_C-101.01
DEVELOPED	CHECKED	COORDINATED
SCALE	DATE	APPROVED
1:50 @ A1	28/05/2018	SELECTO



△			
△			
△			
△			
△			
△			
△			
△			
△			
NO.	DATE	BY	DESCRIPTION

REVISIONS

CLIENT:

**DAR
AL ARKAN**
دار الأركان

DAR AL ARKAN
REAL ESTATE DEVELOPMENT
P.O Box 105633
RIYADH 11656 KSA
www.daralarkan.com

ID CONSULTANT:

ōpaal
space reimagined

T: +971 4 370 8909
INFO@OPAALINTERIORS.COM
WWW.OPAALINTERIORS.COM
P.O. BOX 122751, DUBAI

CONTRACTOR	
------------	--

PROJECT TITLE:	
----------------	--


SHAMS AL-RİYADH
MOCK-UP VILLA
VILLA C

PLOT NO: -	LOCATION: KSA
---------------	------------------

DRAWING TITLE:


ROOF FLOOR SETTING-OUT PLAN

DESIGNED	JOB NO	DRAWING NO	
OPAAL		ID-VILLA C-101.03	
DEVELOPED	CHECKED	COORDINATED	REVISION
SCALE	DATE	DRAWN	APPROVED
1:50 @ A1	28/05/2018	SELECTQ	

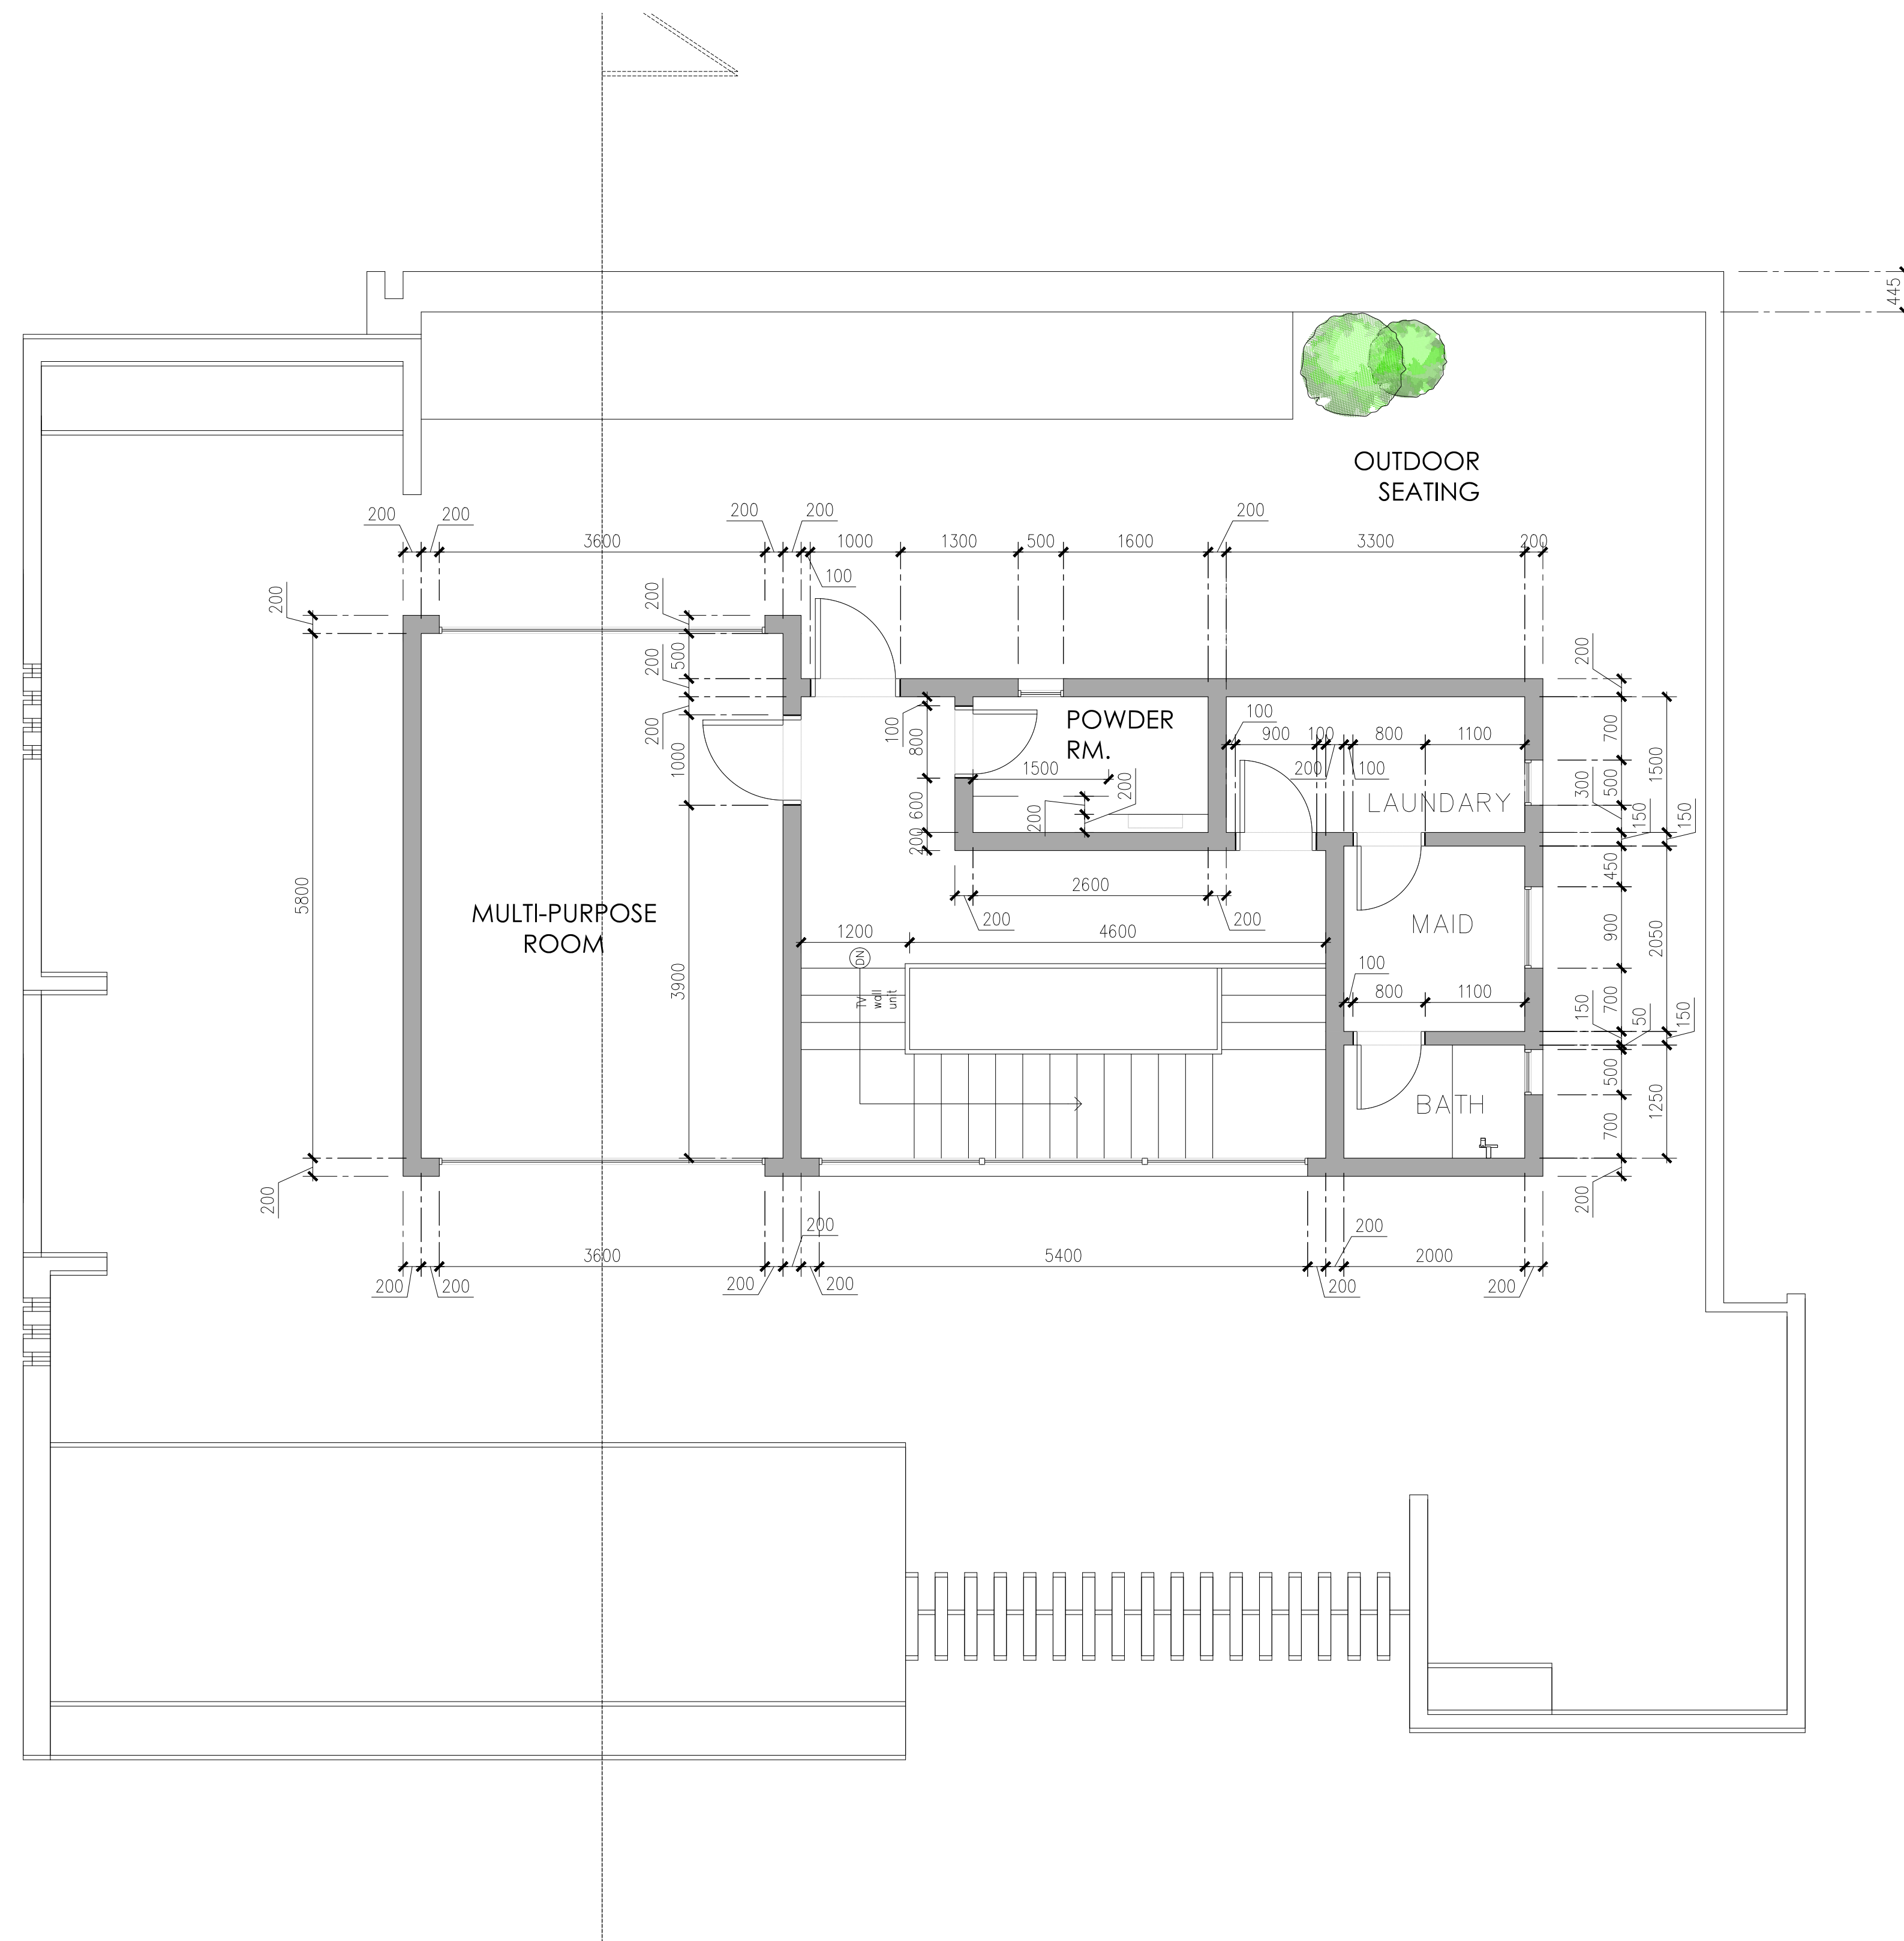

ROOF FLOOR @ SETTING-OUT PLAN
SCALE - 1:50 @ A1



DRAWING STATUS:			
CONCEPT DESIGN			
KEYPLAN:			
			
NOTES:			
1. THIS DRAWING IS NOT SUITABLE FOR ANYTHING OTHER THAN THE PURPOSE INTENDED FOR. 2. THIS DRAWING IS NOT SUITABLE FOR USE OF MARKETING, TENDER OR CONSTRUCTION. 3. THIS DRAWING IS COPYRIGHT OF OPAL INTERIORS AND MUST NOT BE RETAINED, COPIED OR SIZED WITHOUT APPROVAL OR BEYOND SCHEMATIC DESIGN.			
GENERAL NOTES:			
1. DO NOT SCALE FROM THE DRAWINGS. 2. ALL DIMENSIONS ARE IN MILLIMETERS AND LEVELS ARE IN METERS UNLESS NOTED OTHERWISE. ALL DIMENSIONS TO BE VERIFIED ON SITE & APPROVED BY THE ENGINEER. 3. ALL DRAWINGS SHOULD BE READ IN CONJUNCTION WITH OTHER RELEVANT ARCHITECTURAL, STRUCTURAL, MECHANICAL AND ELECTRICAL DRAWINGS AND ALL RELEVANT SECTIONS OF THE SPECIFICATIONS. ANY DISCREPANCIES ARE TO BE BROUGHT TO THE ATTENTION OF THE ARCHITECT AND RESOLVED BEFORE COMMENCEMENT OF ANY WORK.			
△	△	△	△
△	△	△	△
△	△	△	△
△	△	△	△
△	△	△	△
△	△	△	△
△	△	△	△
△	△	△	△
△	△	△	△
NO.	DATE	BY	DESCRIPTION
REVISIONS			


 T: +971 4 370 8909
 INFO@OPAALINTERIORS.COM
 WWW.OPAALINTERIORS.COM
 P.O. BOX 122751, DUBAI


CONTRACTOR

PLOT NO: -	LOCATION: KSA
DRAWING TITLE:	

GROUND FLOOR
FURNITURES PLAN

DESIGNED	JOB NO	DRAWING NO	
OPAAL		ID-VILLA_C-102.01	
DEVELOPED	CHECKED	COORDINATED	REVISION
SCALE	DATE	DRAWN	APPROVED
1:50 @ A1	28/05/2018	SELECTQ	

[illegible]

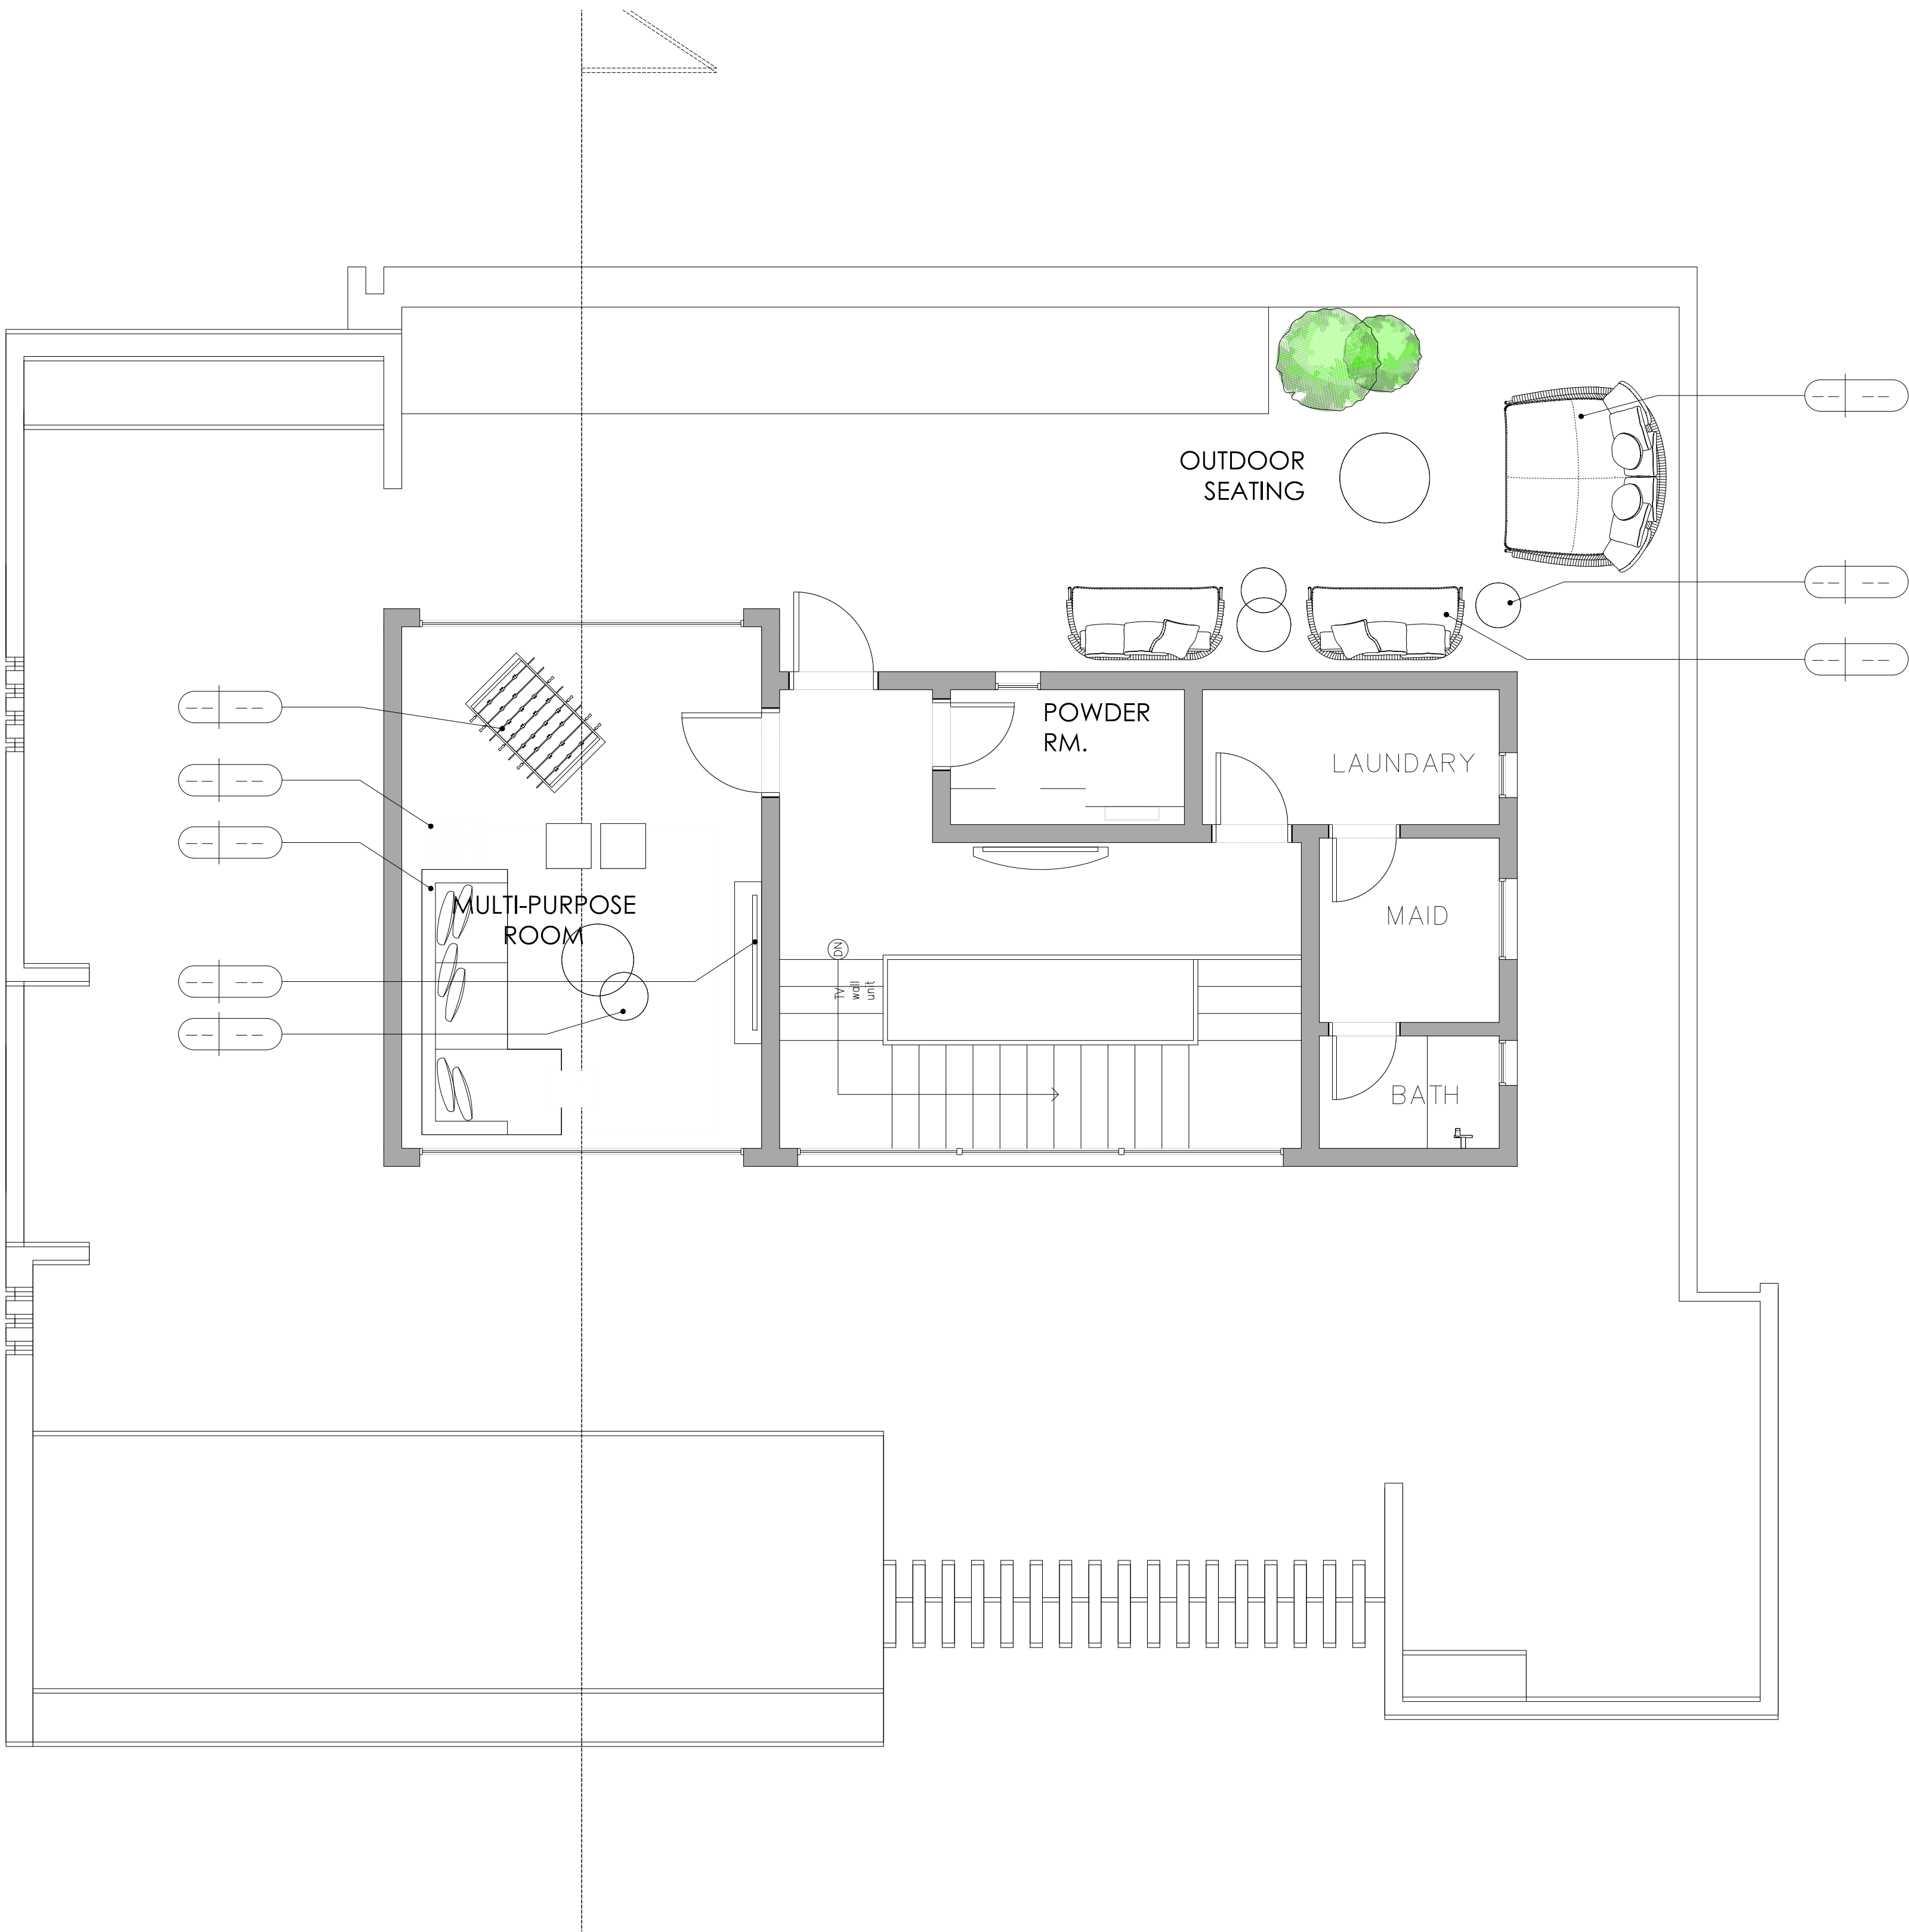

SP ROOF FLOOR @ FURNITURE PLAN
SCALE - 1:50 @ A1

DRAWING STATUS:
CONCEPT DESIGN

KEYPLAN:



NOTES:

- THIS DRAWING IS NOT SUITABLE FOR ANYTHING OTHER THAN THE PURPOSE INTENDED FOR.
 - THIS DRAWING IS NOT SUITABLE FOR USE OF MARKETING, TENDER OR CONSTRUCTION.
 - THIS DRAWING IS COPYRIGHT OF OPAAL INTERIORS AND MUST NOT BE RETAINED, COPIED OR SIZED WITHOUT APPROVAL OR BEYOND SCHEMATIC DESIGN.
- GENERAL NOTES:
- DO NOT SCALE FROM THE DRAWINGS.
 - ALL DIMENSIONS ARE IN MILLIMETERS AND LEVELS ARE IN METERS UNLESS NOTED OTHERWISE. ALL DIMENSIONS TO BE VERIFIED ON SITE & APPROVED BY THE ENGINEER.
 - ALL DRAWINGS SHOULD BE READ IN CONJUNCTION WITH OTHER RELEVANT ARCHITECTURAL, STRUCTURAL, MECHANICAL AND ELECTRICAL DRAWINGS AND ALL RELEVANT SECTIONS OF THE SPECIFICATIONS. ANY DISCREPANCIES ARE TO BE BROUGHT TO THE ATTENTION OF THE ARCHITECT AND RESOLVED BEFORE COMMENCEMENT OF ANY WORK.

NO.	DATE	BY	REVISIONS	DESCRIPTION
1				
2				
3				
4				
5				
6				
7				
8				
9				
10				

CLIENT:

DAR AL ARKAN
REAL ESTATE DEVELOPMENT
P.O. Box 105633
RIYADH 11654 KSA
دار الأركان
www.daralarkan.com

ID CONSULTANT:

opaal
space reimagine
T: +971 4 370 8909
INFO@OPAALINTERIORS.COM
WWW.OPAALINTERIORS.COM
P.O. BOX 122751, DUBAI

CONTRACTOR

PROJECT TITLE:

SHAMS AL-RIYADH
MOCK-UP VILLA
VILLA C

PLOT NO:

+

LOCATION:


KSA

DRAWING TITLE:

ROOF FLOOR
FURNITURE PLAN

DESIGNED	JOB NO.	DRAWING NO.
OPAL		ID-VILLA C-102.03
DEVELOPED	CHECKED	COORDINATED
		REVISION
SCALE	DATE	DRAWN
1:50 @ A1	28/05/2018	SELECTO



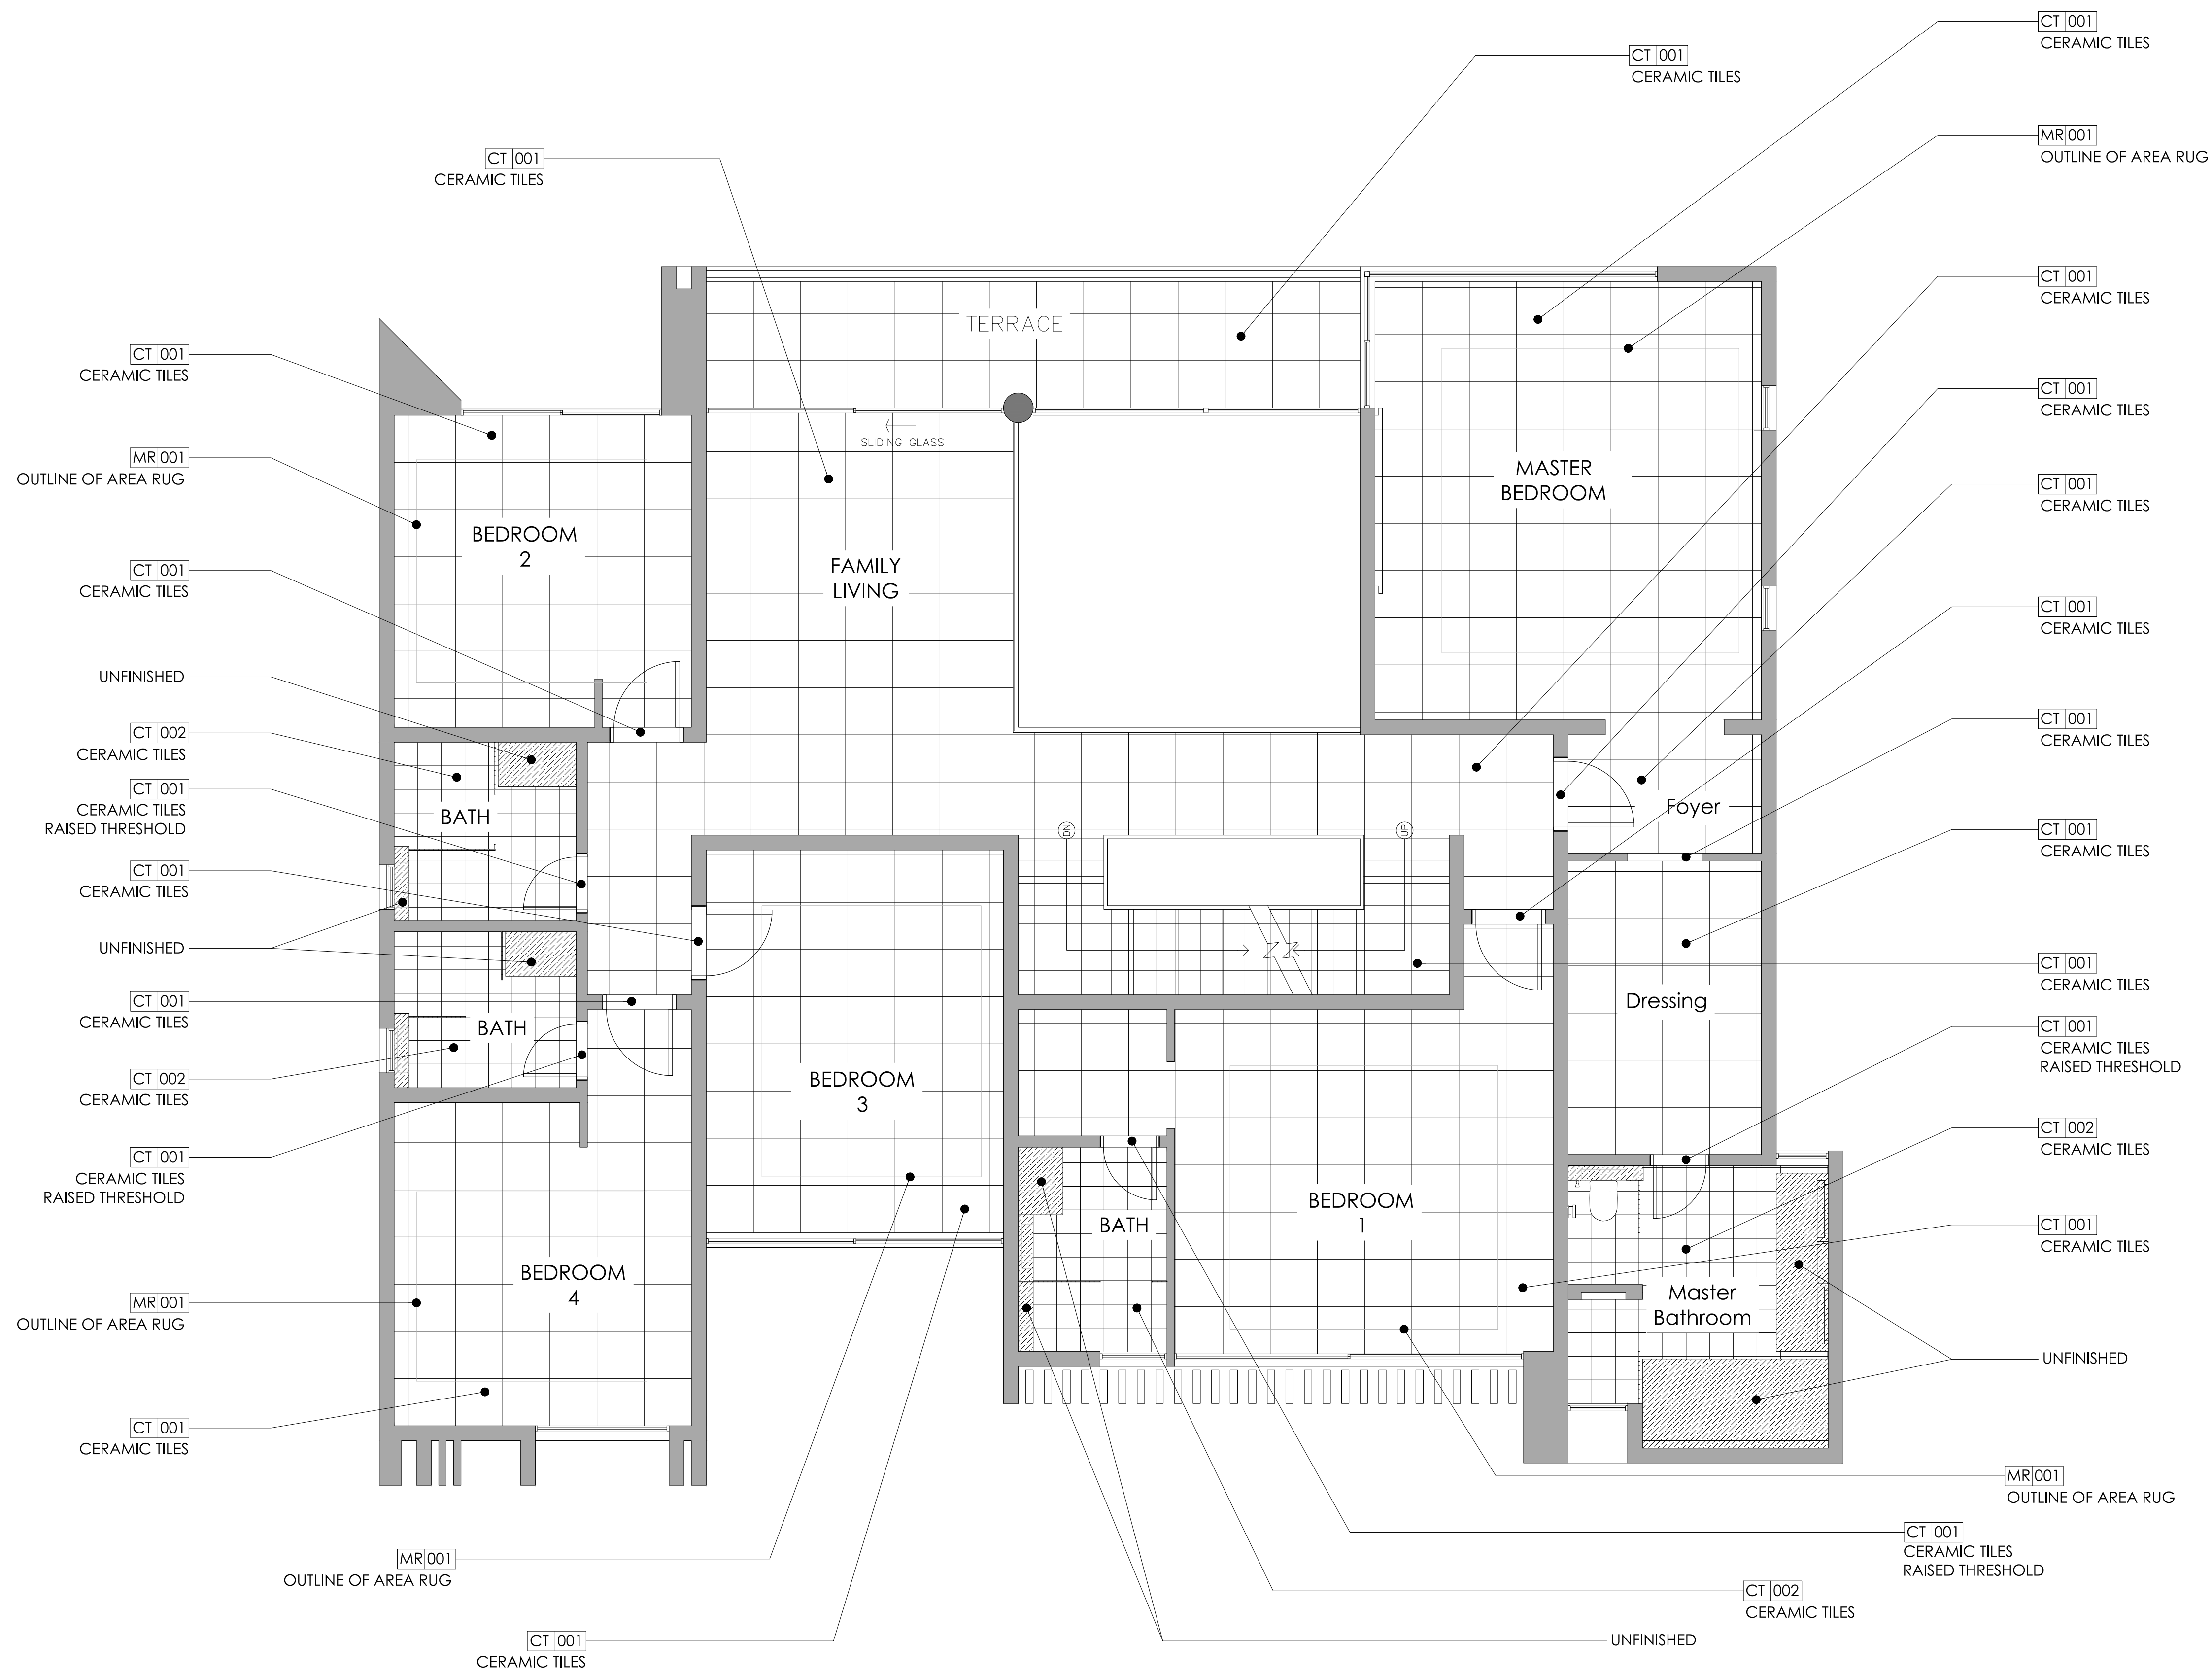

SP FIRST FLOOR @ FLOOR COVERING
SCALE - 1:50 @ A1

DRAWING STATUS:
CONCEPT DESIGN

KEYPLAN:

NOTES:
1. THIS DRAWING IS NOT SUITABLE FOR ANYTHING OTHER THAN THE PURPOSE INTENDED FOR.
2. THIS DRAWING IS NOT SUITABLE FOR USE OF MARKETING, TENDER OR CONSTRUCTION.
3. THIS DRAWING IS COPYRIGHT OF OPAL INTERIORS AND MUST NOT BE RETAINED, COPIED OR SIZED WITHOUT APPROVAL OR BEYOND SCHEMATIC DESIGN.
GENERAL NOTES:
1. DO NOT SCALE FROM THE DRAWINGS.
2. ALL DIMENSIONS ARE IN MILLIMETERS AND LEVELS ARE IN METERS UNLESS NOTED OTHERWISE. ALL DIMENSIONS TO BE VERIFIED ON SITE & APPROVED BY THE ENGINEER.
3. ALL DRAWINGS SHOULD BE READ IN CONJUNCTION WITH OTHER RELEVANT ARCHITECTURAL, STRUCTURAL, MECHANICAL AND ELECTRICAL DRAWINGS AND ALL RELEVANT SECTIONS OF THE SPECIFICATIONS. ANY DISCREPANCIES ARE TO BE BROUGHT TO THE ATTENTION OF THE ARCHITECT AND RESOLVED BEFORE COMMENCEMENT OF ANY WORK.

NO.	DATE	BY	REVISIONS	DESCRIPTION

CLIENT:
DAR AL ARKAN
REAL ESTATE DEVELOPMENT
P.O. Box 105633
RITADH 11654 KSA
www.daralarkan.com

ID CONSULTANT:
opaal
space reimagined
T: +971 4 370 8909
INFO@OPAALINTERIORS.COM
WWW.OPAALINTERIORS.COM
P.O. BOX 122751, DUBAI

CONTRACTOR

PROJECT TITLE:
**SHAMS AL-RIYADH
MOCK-UP VILLA
VILLA C**


PLOT NO: KSA

DRAWING TITLE:
**FIRST FLOOR
FLOOR COVERING**

DESIGNED	JOB NO	DRAWING NO
OPAL		ID-VILLA C-103.02
DEVELOPED	CHECKED	COORDINATED
SCALE	DATE	DRAWN
1:50 @ A1	28/05/2018	SELECTO



ROOF FLOOR @ FLOOR COVERING
SCALE - 1:50 @ A1

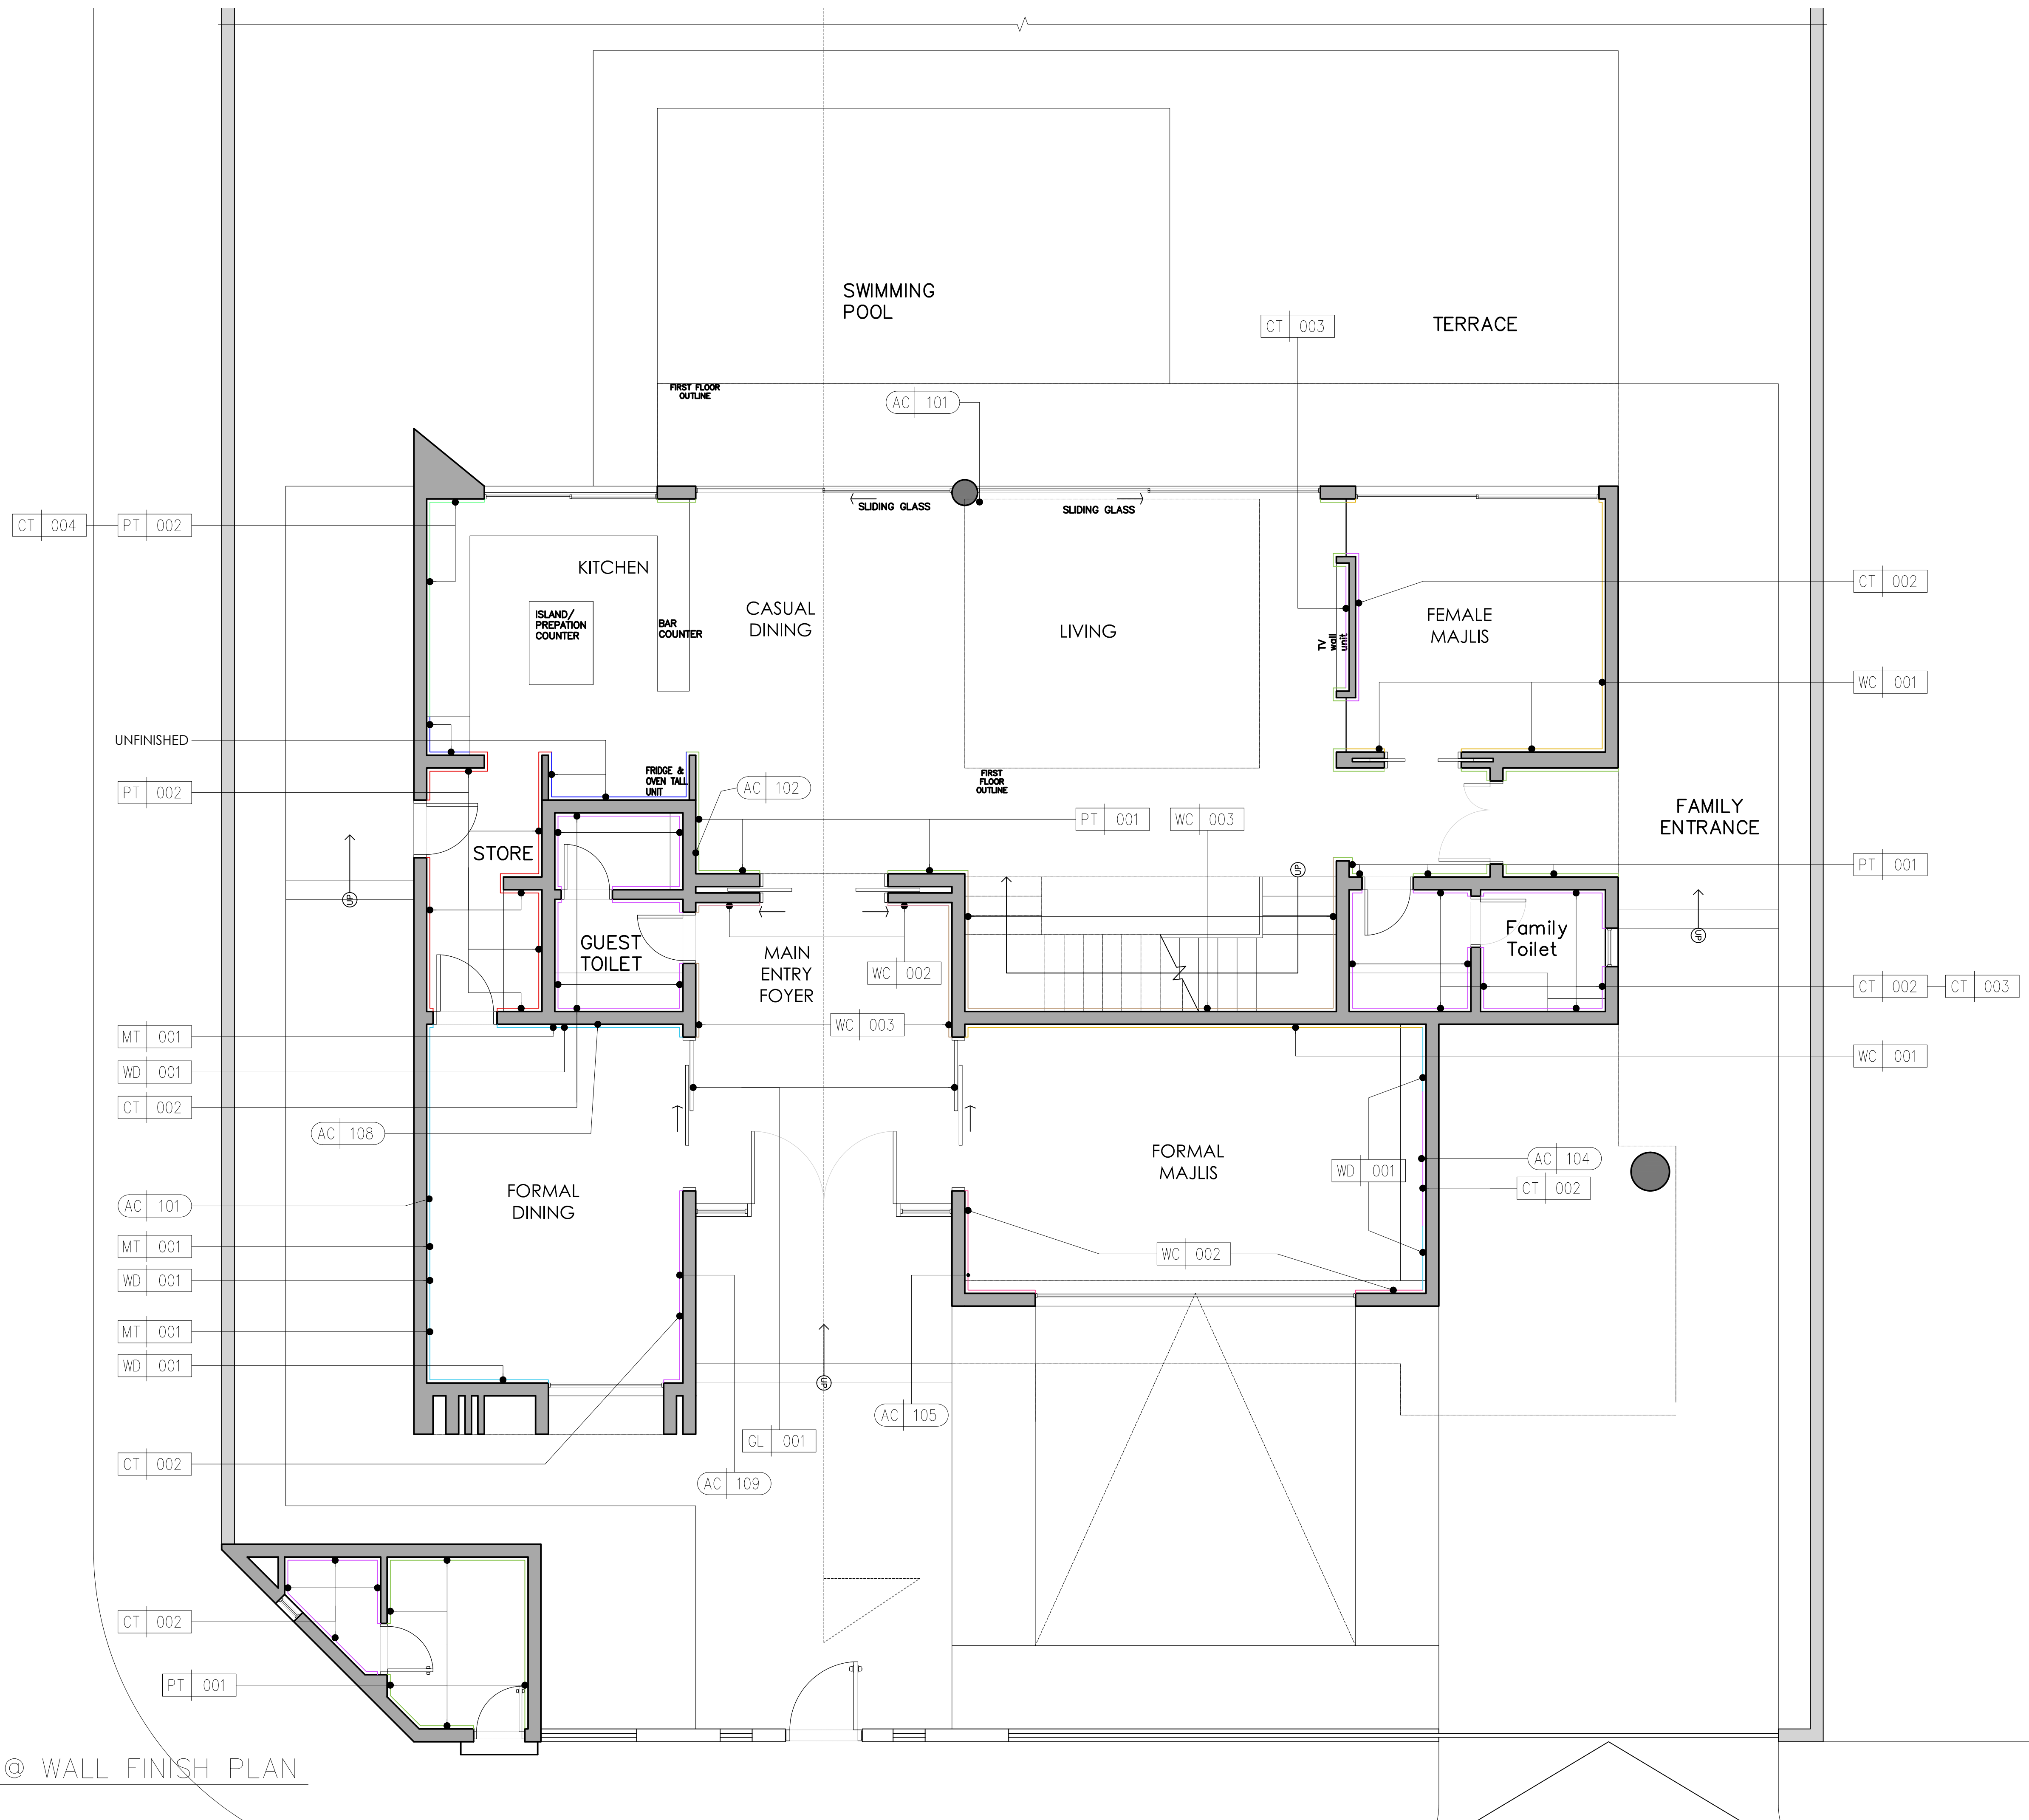

- NOTES:
- THIS DRAWING IS NOT SUITABLE FOR ANYTHING OTHER THAN THE PURPOSE INTENDED FOR.
 - THIS DRAWING IS NOT SUITABLE FOR USE OF MARKETING, TENDER OR CONSTRUCTION.
 - THIS DRAWING IS COPYRIGHT OF OPAL INTERIORS AND MUST NOT BE RETAINED, COPIED OR SIZED WITHOUT APPROVAL OR BEYOND SCHEMATIC DESIGN.
- GENERAL NOTES:
- DO NOT SCALE FROM THE DRAWINGS.
 - ALL DIMENSIONS ARE IN MILLIMETERS AND LEVELS ARE IN METERS UNLESS NOTED OTHERWISE. ALL DIMENSIONS TO BE VERIFIED ON SITE & APPROVED BY THE ENGINEER.
 - ALL DRAWINGS SHOULD BE READ IN CONJUNCTION WITH OTHER RELEVANT ARCHITECTURAL, STRUCTURAL, MECHANICAL AND ELECTRICAL DRAWINGS AND ALL RELEVANT SECTIONS OF THE SPECIFICATIONS. ANY DISCREPANCIES ARE TO BE BROUGHT TO THE ATTENTION OF THE ARCHITECT AND RESOLVED BEFORE COMMENCEMENT OF ANY WORK.

NO.	DATE	BY	REVISIONS	DESCRIPTION

CLIENT:
DAR AL ARKAN
REAL ESTATE DEVELOPMENT
P.O. Box 105633
Riyadh 11658 KSA
www.daralarkan.com

ID CONSULTANT:
opaal
space reimagined
T: +971 4 370 8909
INFO@OPAALINTERIORS.COM
WWW.OPAALINTERIORS.COM
P.O. BOX 122751, DUBAI

CONTRACTOR

PROJECT TITLE:
**SHAMS AL-RIYADH
MOCK-UP VILLA
VILLA C**

PLOT NO:
KSA

DRAWING TITLE:
**GROUND FLOOR
WALL FINISH PLAN**

DESIGNED	DEVELOPED	CHECKED	COORDINATED	REVISION
OPAL	OPAL	OPAL	OPAL	OPAL
SCALE	DATE	DRAWN	APPROVED	
1:50 @ A1	28/05/2018	SELECTO		

△			
△			
△			
△			
△			
△			
△			
△			
△			
△			
NO.	DATE	BY	DESCRIPTION
REVISIONS			

CLIENT:

**DAR
AL ARKAN**
دار الأركان

DAR AL ARKAN
REAL ESTATE DEVELOPMENT
P.O.Box 105633
RIYADH 11656 KSA
www.daralarkan.com

ID CONSULTANT:

ōpaal
space reimagined

T: +971 4 370 8909
INFO@OPAALINTERIORS.COM
WWW.OPAALINTERIORS.COM
P.O. BOX 122751, DUBAI

CONTRACTOR	
------------	--

PROJECT TITLE:

SHAMS AL-RIYADH
MOCK-UP VILLA


VILLA C

PLOT NO: -	LOCATION: KSA
---------------	------------------


DRAWING TITLE:

FIRST FLOOR
WALL FINISH PLAN

DESIGNED	JOB NO	DRAWING NO	
OPAAL		ID-VILLA_C-104.02	
DEVELOPED	CHECKED	COORDINATED	REVISION
SCALE	DATE	DRAWN	APPROVED
1:50 @ A1	28/05/2018	SELECTQ	

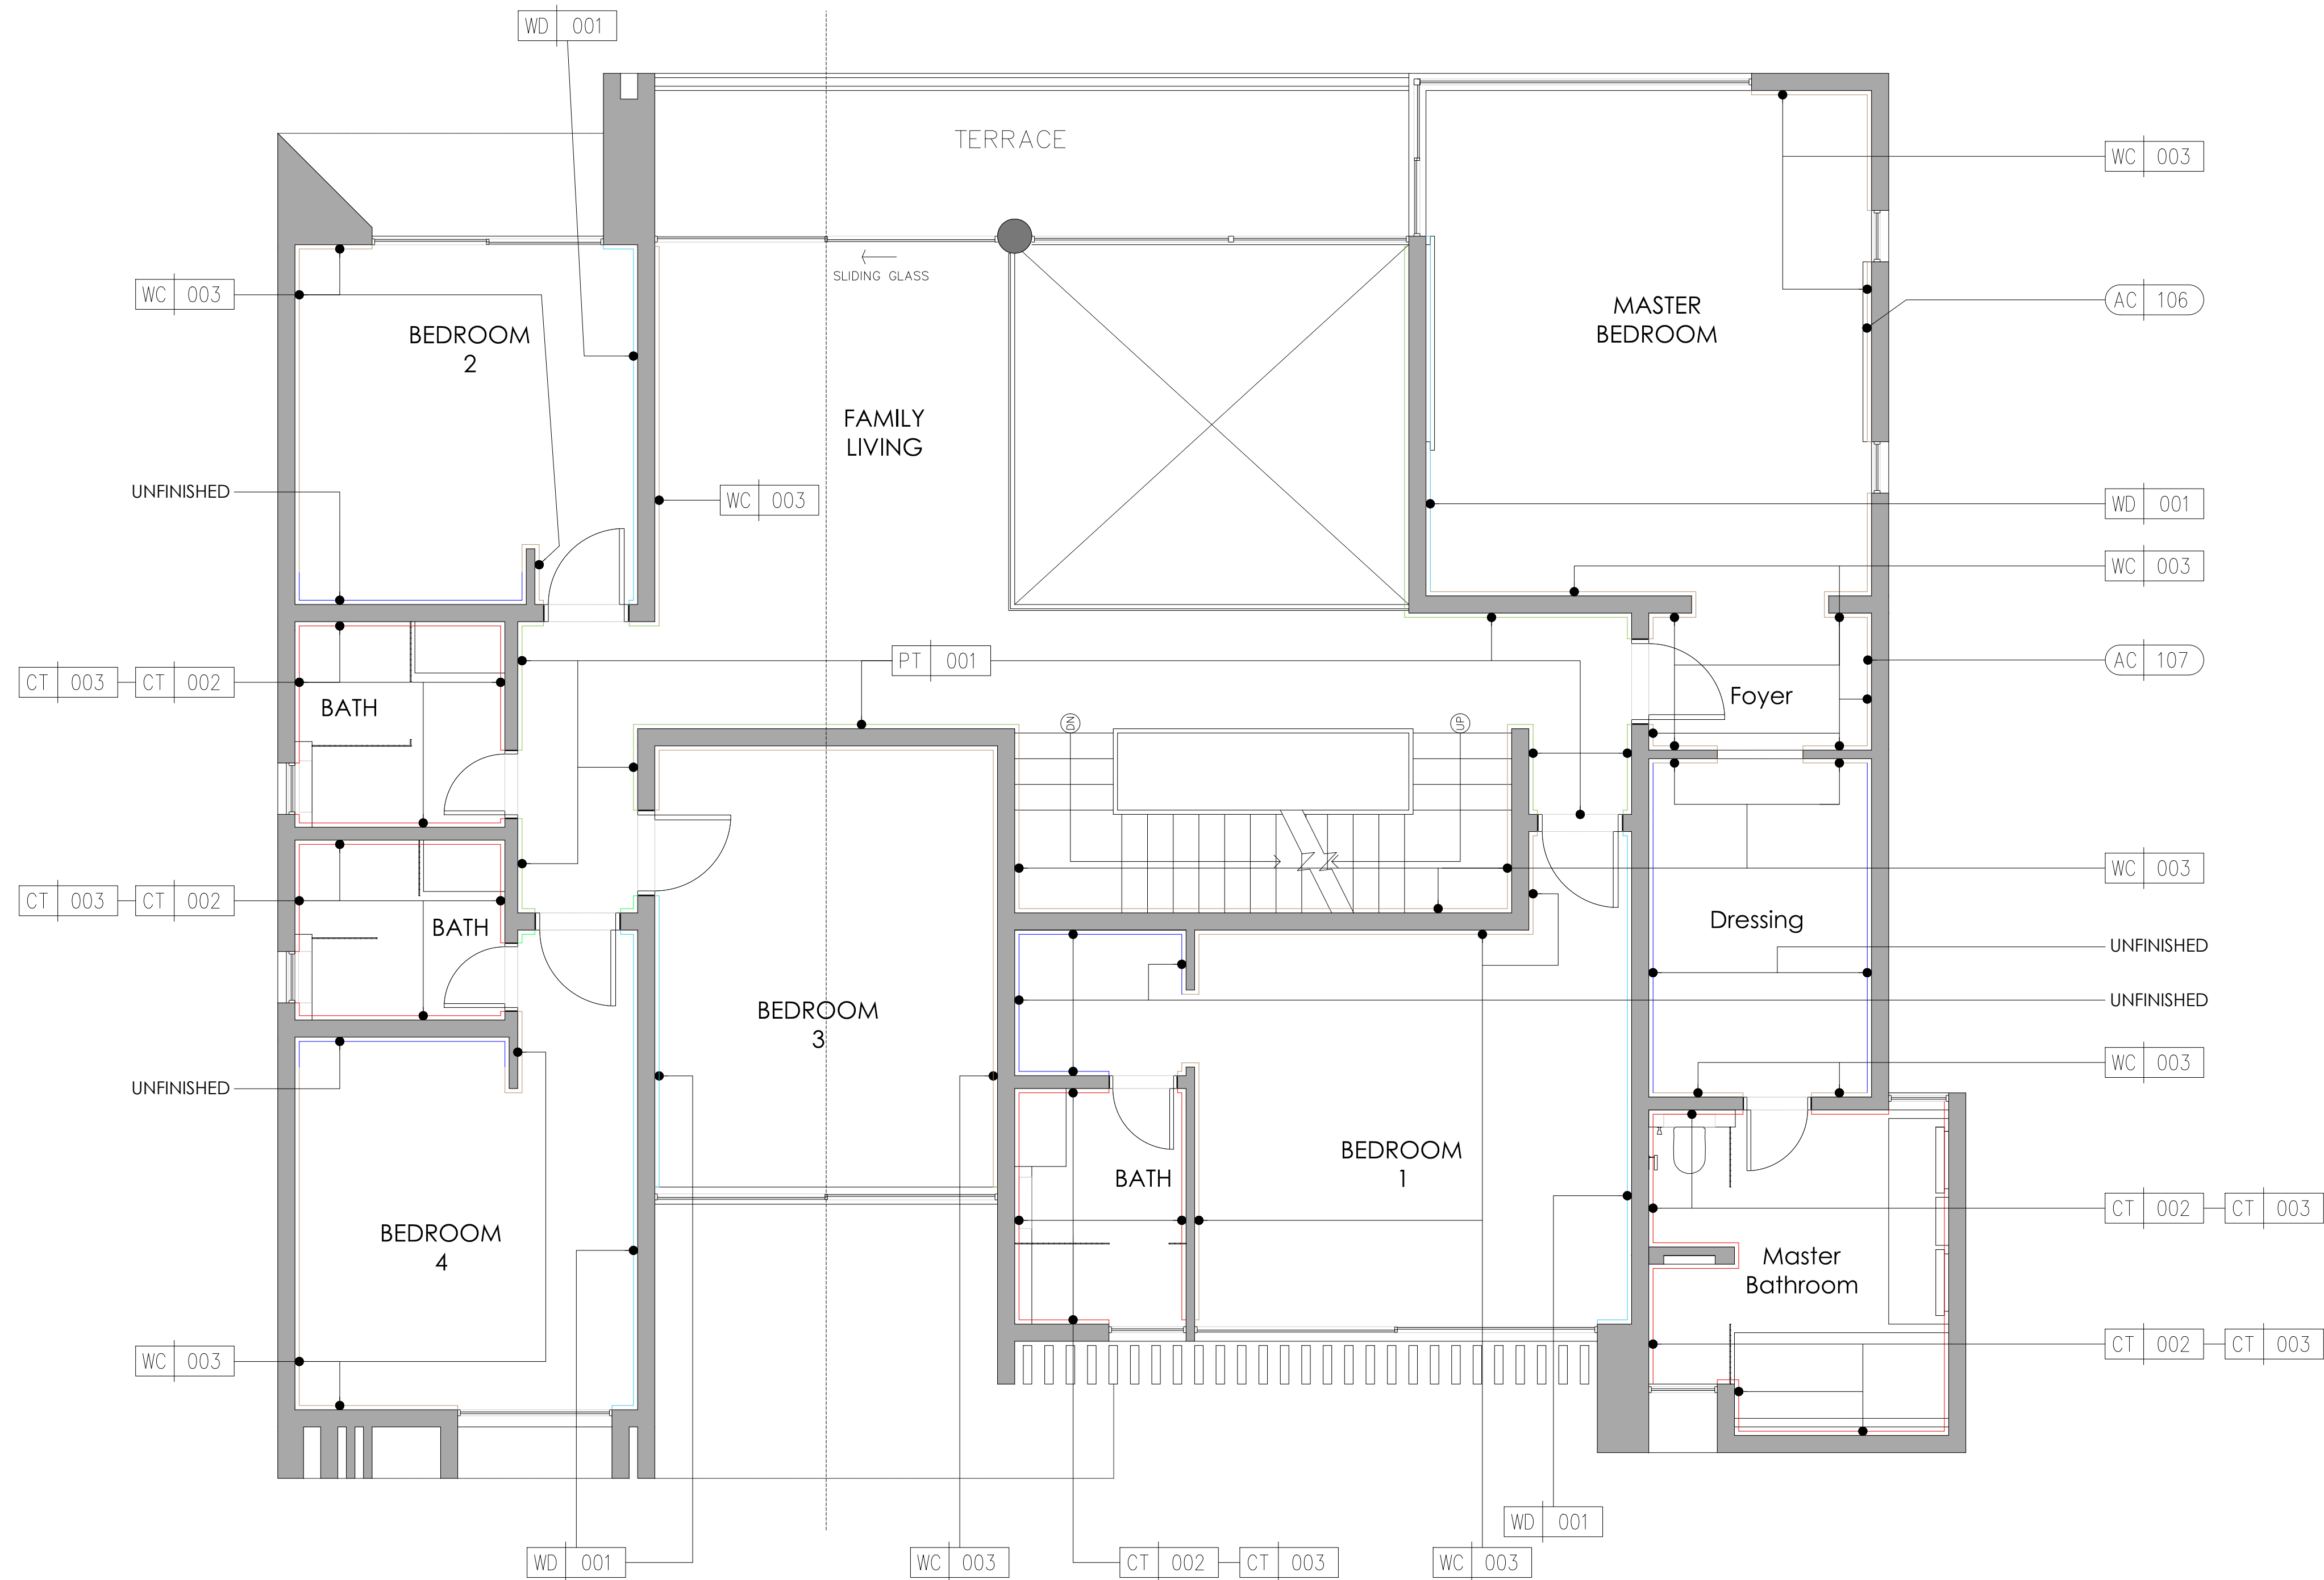

WF FIRST FLOOR @ WALL FINISH PLAN
SCALE - 1:50 @ A1

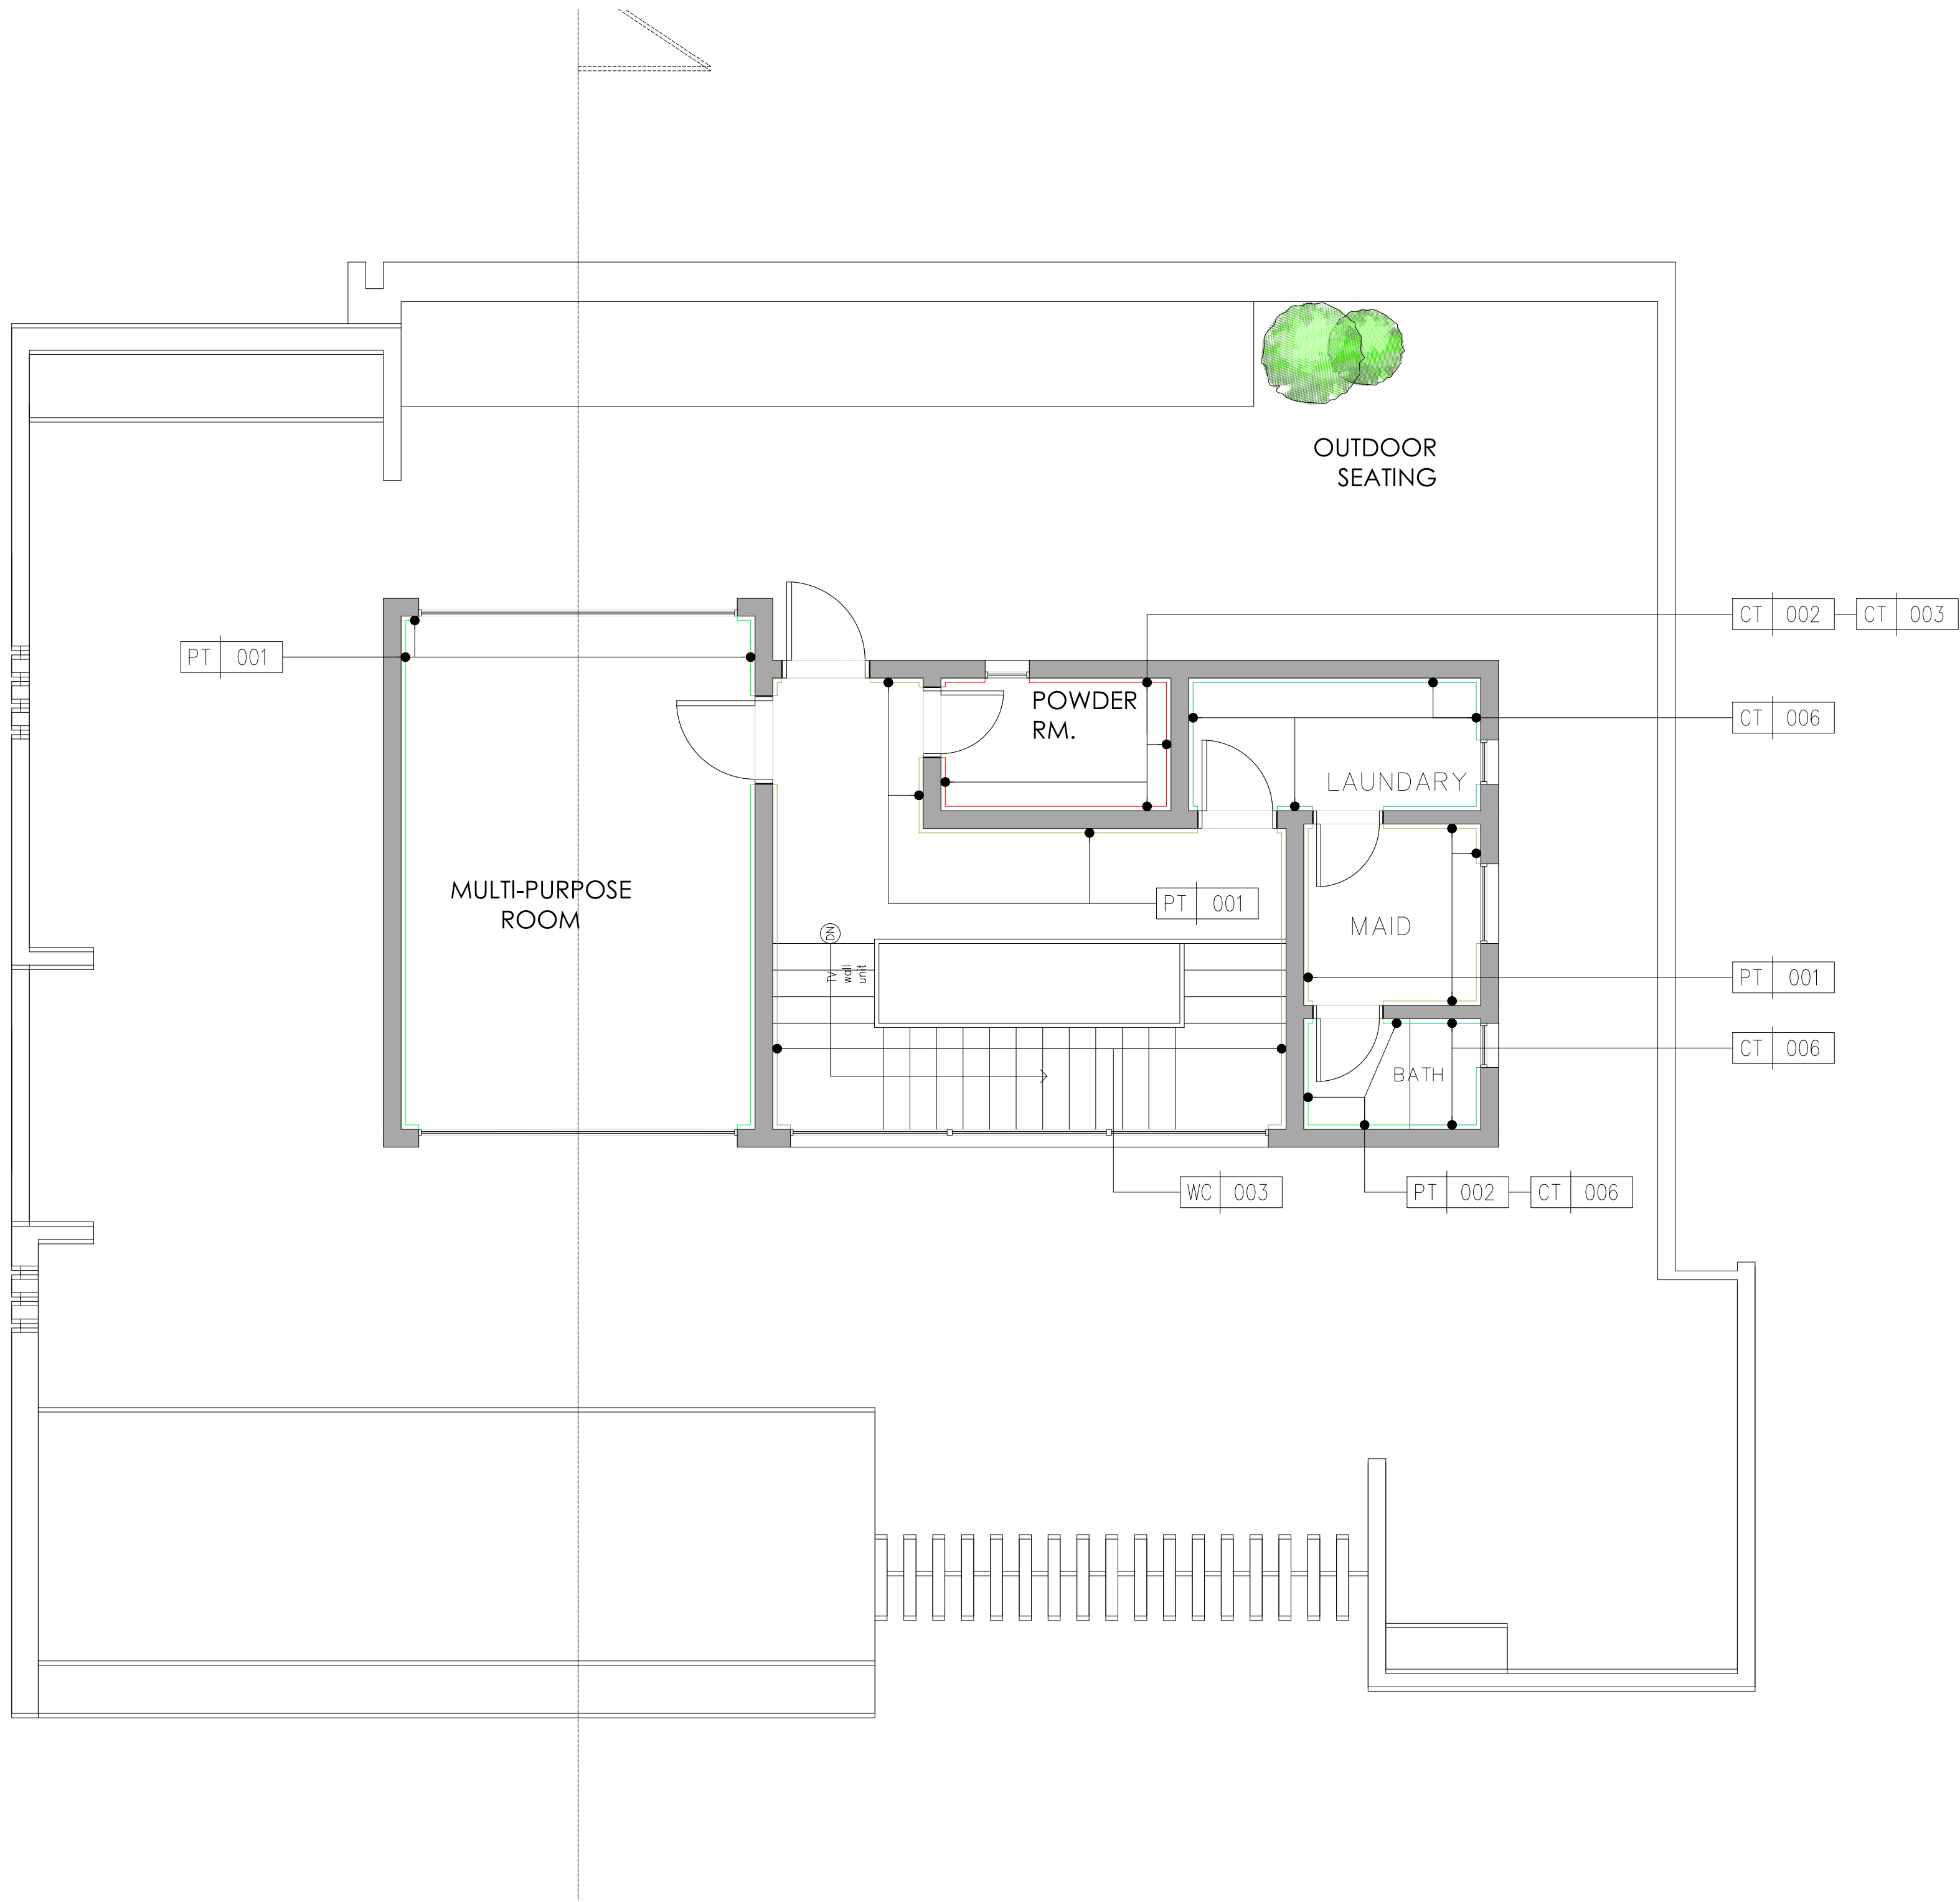

SP ROOF FLOOR © WALL FINISH PLAN
SCALE - 1:50 © A1

DRAWING STATUS:
CONCEPT DESIGN

KEYPLAN:

NOTES:
1. THIS DRAWING IS NOT SUITABLE FOR ANYTHING OTHER THAN THE PURPOSE INTENDED FOR.
2. THIS DRAWING IS NOT SUITABLE FOR USE OF MARKETING, TENDER OR CONSTRUCTION.
3. THIS DRAWING IS COPYRIGHT OF OPAAL INTERIORS AND MUST NOT BE RETAINED, COPIED OR SIZED WITHOUT APPROVAL OR BEYOND SCHEMATIC DESIGN.
GENERAL NOTES:
1. DO NOT SCALE FROM THE DRAWINGS.
2. ALL DIMENSIONS ARE IN MILLIMETERS AND LEVELS ARE IN METERS UNLESS NOTED OTHERWISE. ALL DIMENSIONS TO BE VERIFIED ON SITE & APPROVED BY THE ENGINEER.
3. ALL DRAWINGS SHOULD BE READ IN CONJUNCTION WITH OTHER RELEVANT ARCHITECTURAL, STRUCTURAL, MECHANICAL AND ELECTRICAL DRAWINGS AND ALL RELEVANT SECTIONS OF THE SPECIFICATIONS. ANY DISCREPANCIES ARE TO BE BROUGHT TO THE ATTENTION OF THE ARCHITECT AND RESOLVED BEFORE COMMENCEMENT OF ANY WORK.

△		
△		
△		
△		
△		
△		
△		
△		
△		
△		
NO.	DATE	BY DESCRIPTION
REVISIONS		

CLIENT:
DAR AL ARKAN
REAL ESTATE DEVELOPMENT
P.O. Box 105633
Riyadh 11656 KSA
www.daralarkan.com

ID CONSULTANT:
opaal
1-4971 4370 8909
INFO@OPAAINTERIORS.COM
WWW.OPAAINTERIORS.COM
P.O. BOX 122751, DUBAI

CONTRACTOR

PROJECT TITLE:
**SHAMS AL-RIYADH
MOCK-UP VILLA
VILLA C**


PLOT NO:
-

LOCATION:
KSA

DRAWING TITLE:
**ROOF FLOOR
WALL FINISH PLAN**

DESIGNED: OPAA	FOR NO.	DRAWING NO.
DEVELOPED	CHECKED	COORDINATED
SCALE 1:50 @ A1	DATE 28/05/2018	DESIGN SELECTQ

FILE: C:\Users\Opaal\Desktop\Shams Al-Riyadh\Mock-Up Villa C\Roof Floor Wall Finish Plan.dwg 28/05/2018 14:00:00 1:50 A1 1/1

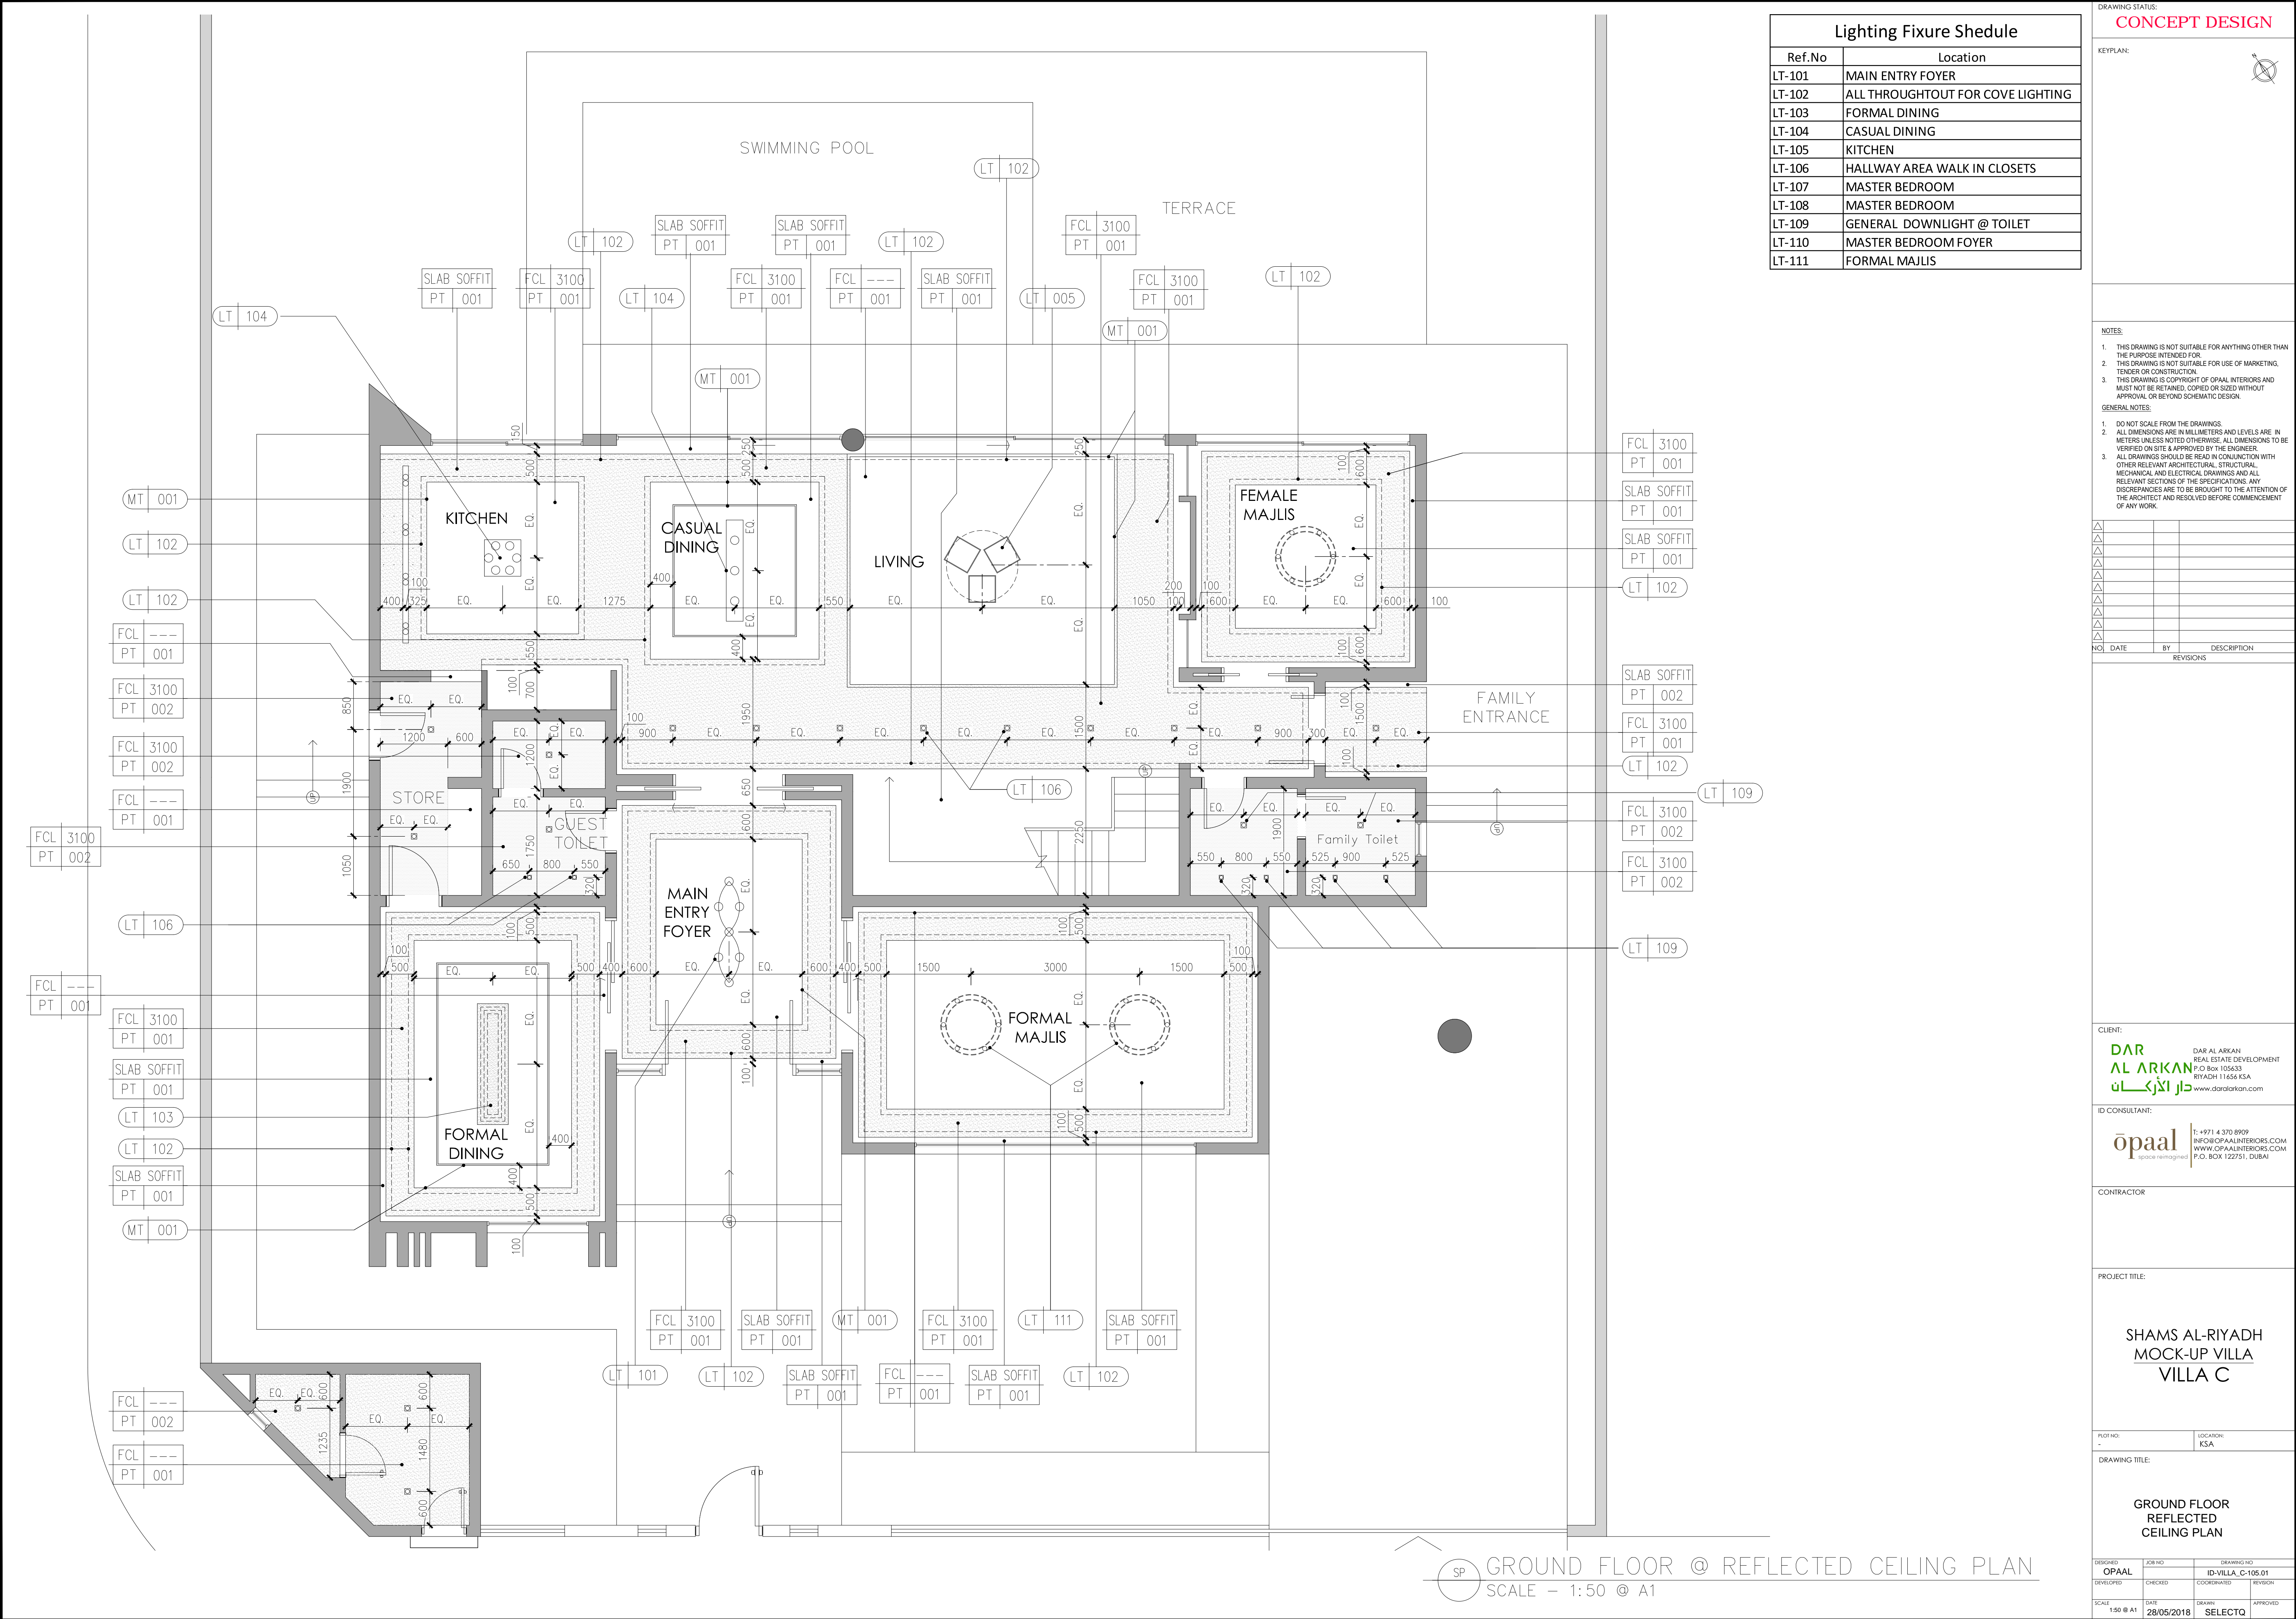

Lighting Fixture Shedule	
Ref.No	Location
LT-101	MAIN ENTRY FOYER
LT-102	ALL THROUGHTOUT FOR COVE LIGHTING
LT-103	FORMAL DINING
LT-104	CASUAL DINING
LT-105	KITCHEN
LT-106	HALLWAY AREA WALK IN CLOSETS
LT-107	MASTER BEDROOM
LT-108	MASTER BEDROOM
LT-109	GENERAL DOWNLIGHT @ TOILET
LT-110	MASTER BEDROOM FOYER
LT-111	FORMAL MAJLIS

DRAWING STATUS:
CONCEPT DESIGN

KEYPLAN:

NOTES:
1. THIS DRAWING IS NOT SUITABLE FOR ANYTHING OTHER THAN THE PURPOSE INTENDED FOR.
2. THIS DRAWING IS NOT SUITABLE FOR USE OF MARKETING, TENDER OR CONSTRUCTION.
3. THIS DRAWING IS COPYRIGHT OF OPAL INTERIORS AND MUST NOT BE RETAINED, COPIED OR SIZED WITHOUT APPROVAL OR BEYOND SCHEMATIC DESIGN.
GENERAL NOTES:
1. DO NOT SCALE FROM THE DRAWINGS.
2. ALL DIMENSIONS ARE IN MILLIMETERS AND LEVELS ARE IN METERS UNLESS NOTED OTHERWISE. ALL DIMENSIONS TO BE VERIFIED ON SITE & APPROVED BY THE ENGINEER.
3. ALL DRAWINGS SHOULD BE READ IN CONJUNCTION WITH OTHER RELEVANT ARCHITECTURAL, STRUCTURAL, MECHANICAL AND ELECTRICAL DRAWINGS AND ALL RELEVANT SECTIONS OF THE SPECIFICATIONS. ANY DISCREPANCIES ARE TO BE BROUGHT TO THE ATTENTION OF THE ARCHITECT AND RESOLVED BEFORE COMMENCEMENT OF ANY WORK.

NO. DATE BY REVISIONS DESCRIPTION

CLIENT:
DAR AL ARKAN
REAL ESTATE DEVELOPMENT
P.O. Box 105633
DUBAI 11458 KSA
www.daralarkan.com

ID CONSULTANT:
opaal
space reimagined
T: +971 4 370 8909
INFO@OPAALINTERIORS.COM
WWW.OPAALINTERIORS.COM
P.O. BOX 122751, DUBAI

CONTRACTOR

PROJECT TITLE:
**SHAMS AL-RIYADH
MOCK-UP VILLA
VILLA C**


PLOT NO:
- LOCATION:
KSA

DRAWING TITLE:
**GROUND FLOOR
REFLECTED
CEILING PLAN**

DESIGNED: **OPAAL** JOB NO: DRAWING NO:
DEVELOPED: CHECKED: COORDINATED: REVIEWER: ID-VILLA_C-106.01

SCALE: 1:50 @ A1 DATE: 28/05/2018 DRAWN: APPROVED: SELECTO

SP GROUND FLOOR © REFLECTED CEILING PLAN
SCALE - 1:50 © A1

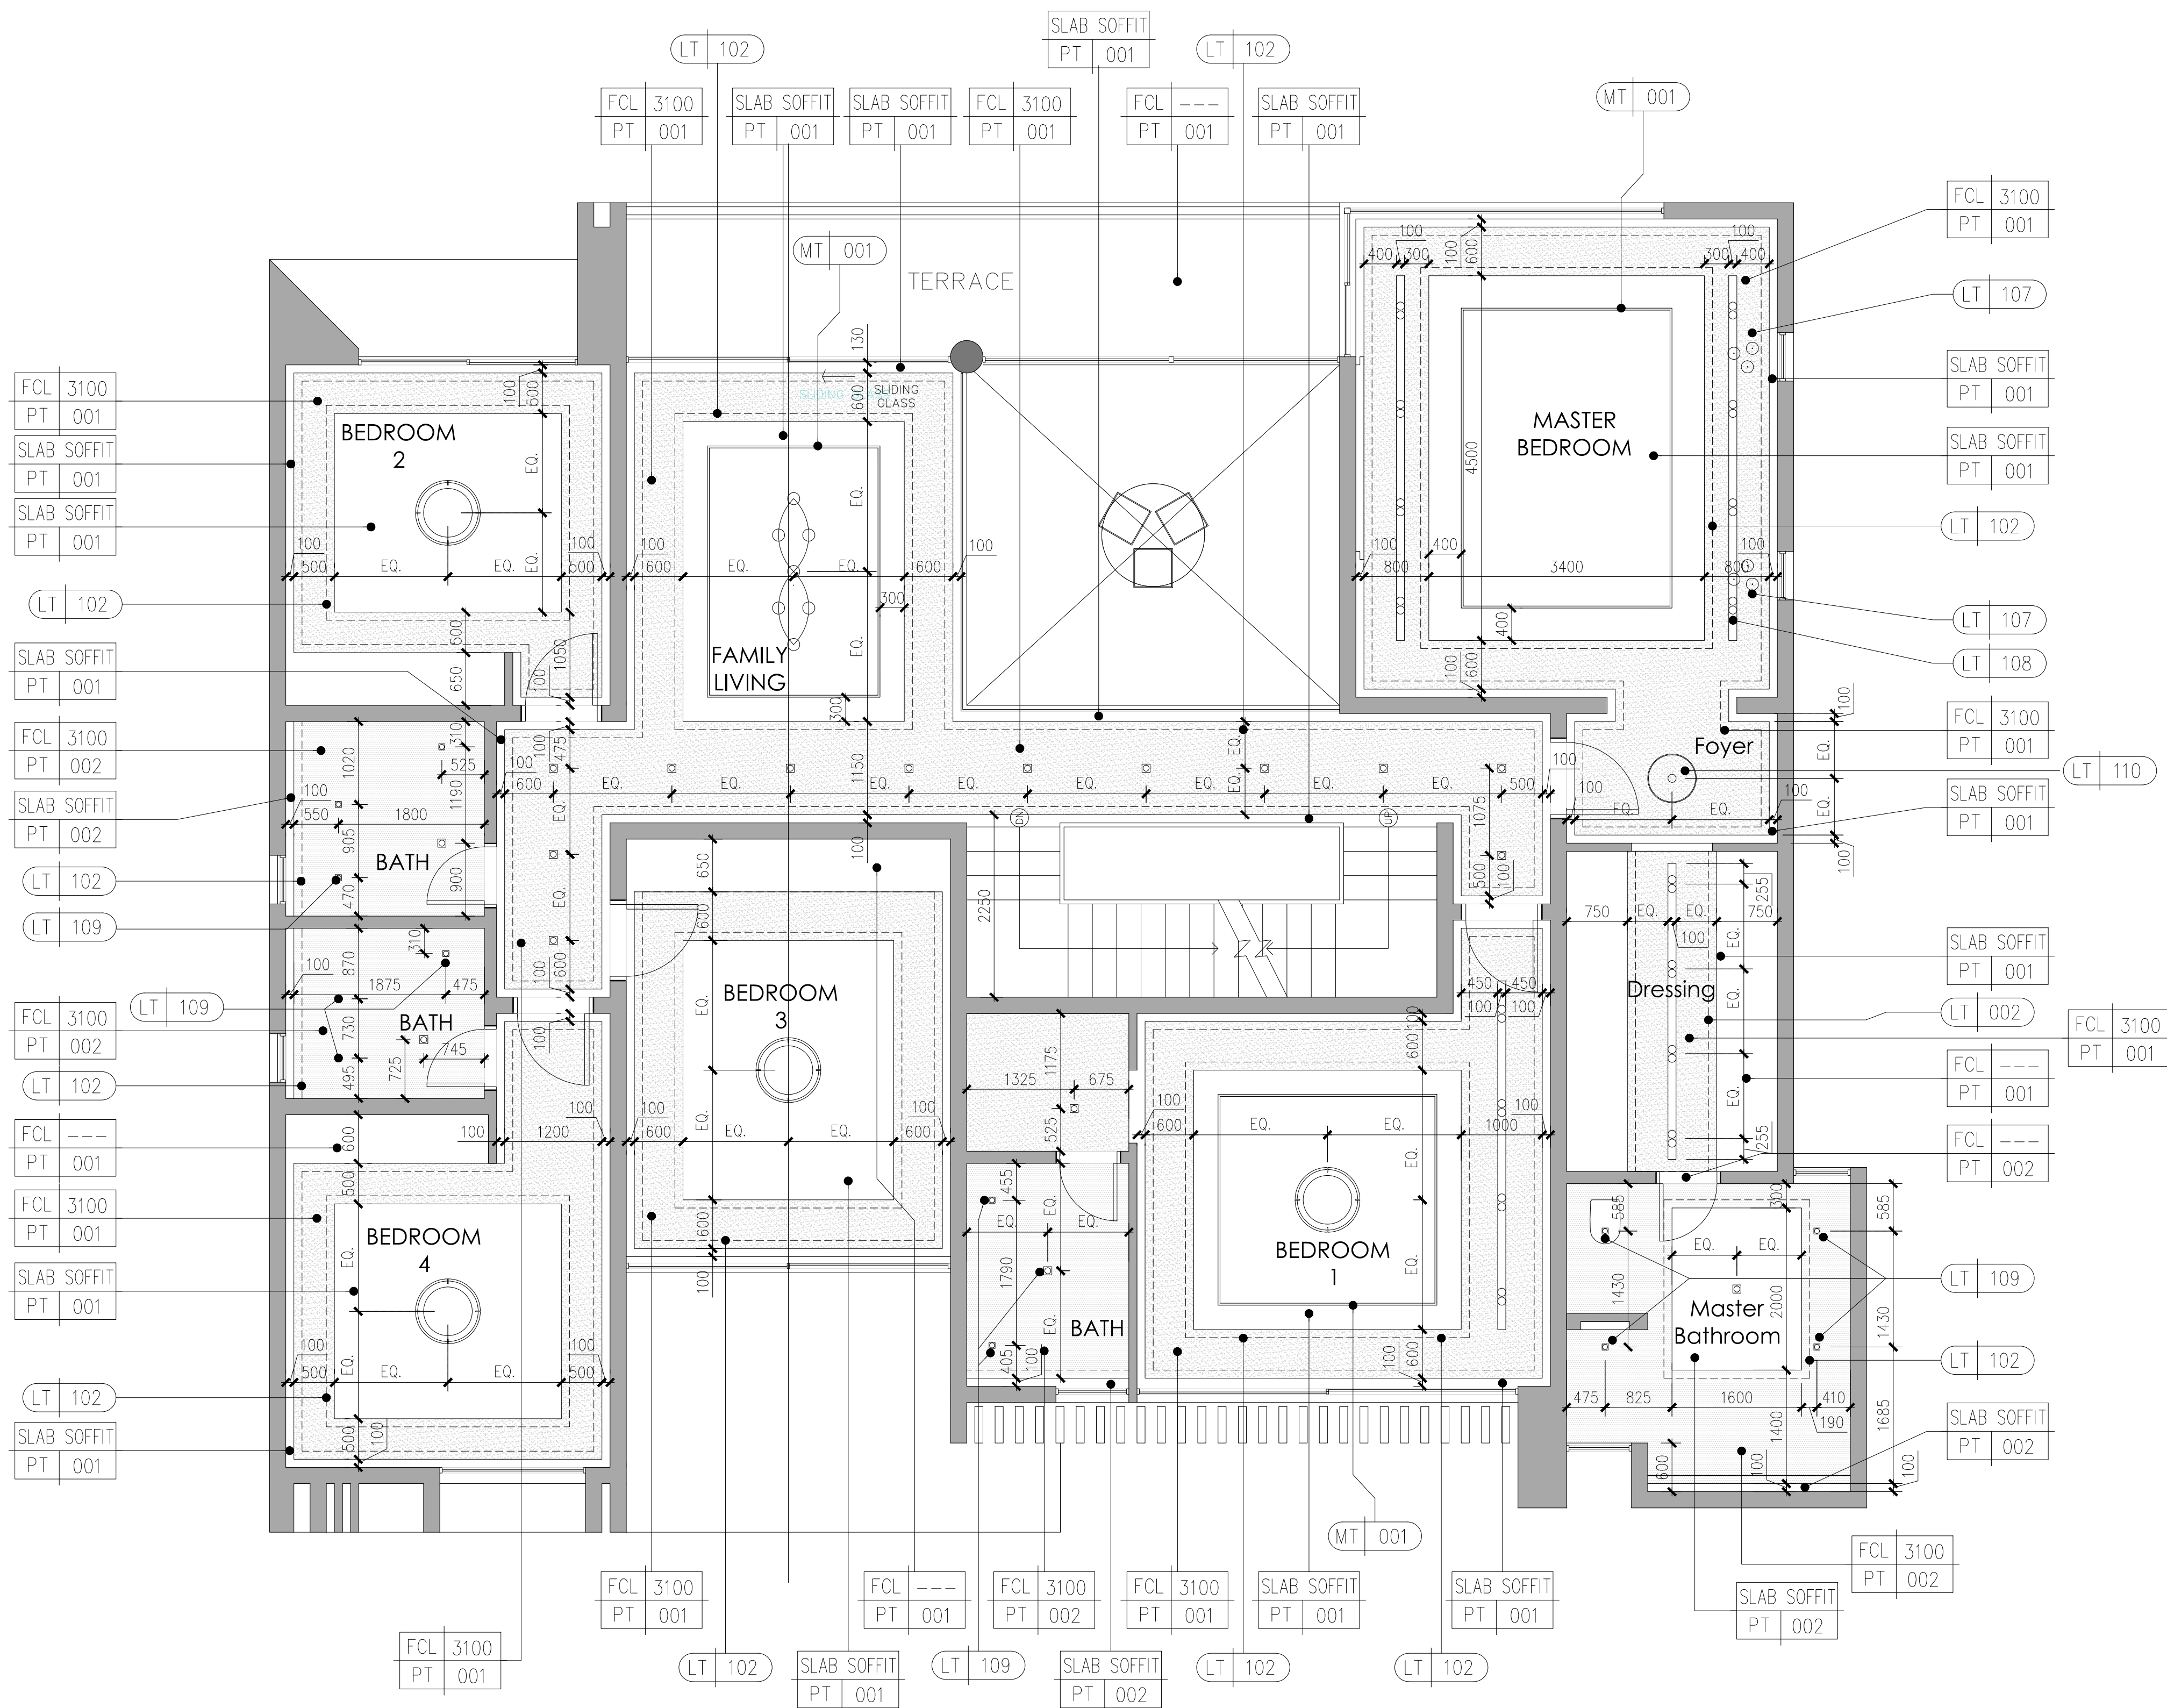

SP FIRST FLOOR @ REFLECTED CEILING PLAN
SCALE - 1:50 @ A1

Lighting Fixture Shedule	
Ref.No	Location
LT-101	MAIN ENTRY FOYER
LT-102	ALL THROUGHTOUT FOR COVE LIGHTING
LT-103	FORMAL DINING
LT-104	CASUAL DINING
LT-105	KITCHEN
LT-106	HALLWAY AREA WALK IN CLOSETS
LT-107	MASTER BEDROOM
LT-108	MASTER BEDROOM
LT-109	GENERAL DOWNLIGHT @ TOILET
LT-110	MASTER BEDROOM FOYER
LT-111	FORMAL MAJLIS

DRAWING STATUS: CONCEPT DESIGN	
KEYPLAN: 	
NOTES: 1. THIS DRAWING IS NOT SUITABLE FOR ANYTHING OTHER THAN THE PURPOSE INTENDED FOR. 2. THIS DRAWING IS NOT SUITABLE FOR USE OF MARKETING, TENDER OR CONSTRUCTION. 3. THIS DRAWING IS COPYRIGHT OF OPAL INTERIORS AND MUST NOT BE RETAINED, COPIED OR SIZED WITHOUT APPROVAL OR BEYOND SCHEMATIC DESIGN. GENERAL NOTES: 1. DO NOT SCALE FROM THE DRAWINGS. 2. ALL DIMENSIONS ARE IN MILLIMETERS AND LEVELS ARE IN METERS UNLESS NOTED OTHERWISE. ALL DIMENSIONS TO BE VERIFIED ON SITE & APPROVED BY THE ENGINEER. 3. ALL DRAWINGS SHOULD BE READ IN CONJUNCTION WITH OTHER RELEVANT ARCHITECTURAL, STRUCTURAL, MECHANICAL AND ELECTRICAL DRAWINGS AND ALL RELEVANT SECTIONS OF THE SPECIFICATIONS. ANY DISCREPANCIES ARE TO BE BROUGHT TO THE ATTENTION OF THE ARCHITECT AND RESOLVED BEFORE COMMENCEMENT OF ANY WORK.	

NO.	DATE	BY	REVISIONS	DESCRIPTION

CLIENT: DAR AL ARKAN REAL ESTATE DEVELOPMENT P.O. Box 105633 DUBAI 11658 KSA www.daralarkan.com	
ID CONSULTANT: opaal space reimagine T: +971 4 370 8909 INFO@OPAALINTERIORS.COM WWW.OPAALINTERIORS.COM P.O. BOX 122751, DUBAI	
CONTRACTOR	
PROJECT TITLE: SHAMS AL-RIYADH MOCK-UP VILLA VILLA C	
DRAWING TITLE: FIRST FLOOR REFLECTED CEILING PLAN	
DESIGNED OPAAL	DRAWING NO. ID-VILLA_C-106.02
DEVELOPED	REVISION
CHECKED	COORDINATED
SCALE 1:50 @ A1	DATE 28/05/2018
	APPROVED
	SELECTO

Lighting Fixture Schedule	
Ref.No	Location
LT-101	MAIN ENTRY FOYER
LT-102	ALL THROUGHOUT FOR COVE LIGHTING
LT-103	FORMAL DINING
LT-104	CASUAL DINING
LT-105	KITCHEN
LT-106	HALLWAY AREA WALK IN CLOSETS
LT-107	MASTER BEDROOM
LT-108	MASTER BEDROOM
LT-109	GENERAL DOWNLIGHT @ TOILET
LT-110	MASTER BEDROOM FOYER
LT-111	FORMAL MAJLIS

DRAWING STATUS:

CONCEPT DESIGN

KEYPLAN:



NOTES

- THIS DRAWING IS NOT SUITABLE FOR ANYTHING OTHER THAN THE PURPOSE INTENDED FOR.
THIS DRAWING IS NOT SUITABLE FOR USE OF MARKETING, TENDER OR CONSTRUCTION.
THIS DRAWING IS COPYRIGHT OF OPAAL INTERIORS AND MUST NOT BE RETAINED, COPIED OR SIZED WITHOUT APPROVAL OR BEYOND SCHEMATIC DESIGN.

GENERAL NOTES

2. DO NOT SCALE FROM THE DRAWINGS.
ALL DIMENSIONS ARE IN MILLIMETERS AND LEVELS ARE IN METERS UNLESS NOTED OTHERWISE. ALL DIMENSIONS TO BE VERIFIED ON SITE & APPROVED BY THE ENGINEER.
3. ALL DRAWINGS SHOULD BE READ IN CONJUNCTION WITH OTHER RELEVANT ARCHITECTURAL, STRUCTURAL, MECHANICAL AND ELECTRICAL DRAWINGS AND ALL RELEVANT SECTIONS OF THE SPECIFICATIONS. ANY DISCREPANCIES ARE TO BE BROUGHT TO THE ATTENTION OF THE ARCHITECT AND RESOLVED BEFORE COMMENCEMENT OF ANY WORK.

DATE	BY	DESCRIPTION

REVISIONS

LIENT

DAR
AL ARKAN
دار الأركان

DAR AL ARKAN
REAL ESTATE DEVELOPMENT
P.O Box 105633
RIYADH 11656 KSA
www.daralarkan.com

CONSULTANT

T: +971 4 370 8909
 INFO@OPAALINTERIORS.COM
 WWW.OPAALINTERIORS.COM
 P.O. BOX 122751, DUBAI

CONTRACTOR

PROJECT TITLE

SHAMS AL-RIYADH
MOCK-UP VILLA
VILLA C


OT NO:

LOCATION


RAWING TITLE

ROOF FLOOR
REFLECTED
CEILING PLAN


DESIGNED	JOB NO.	DRAWING NO.	
OPPAAL		ID-VILLA_C-105.03	
DEVELOPED	CHECKED	C.COORDINATED	REVISION
SCALE	DATE	DRAWN	APPROVED
1:50 @ A1	24/05/2018	SELECTQ	

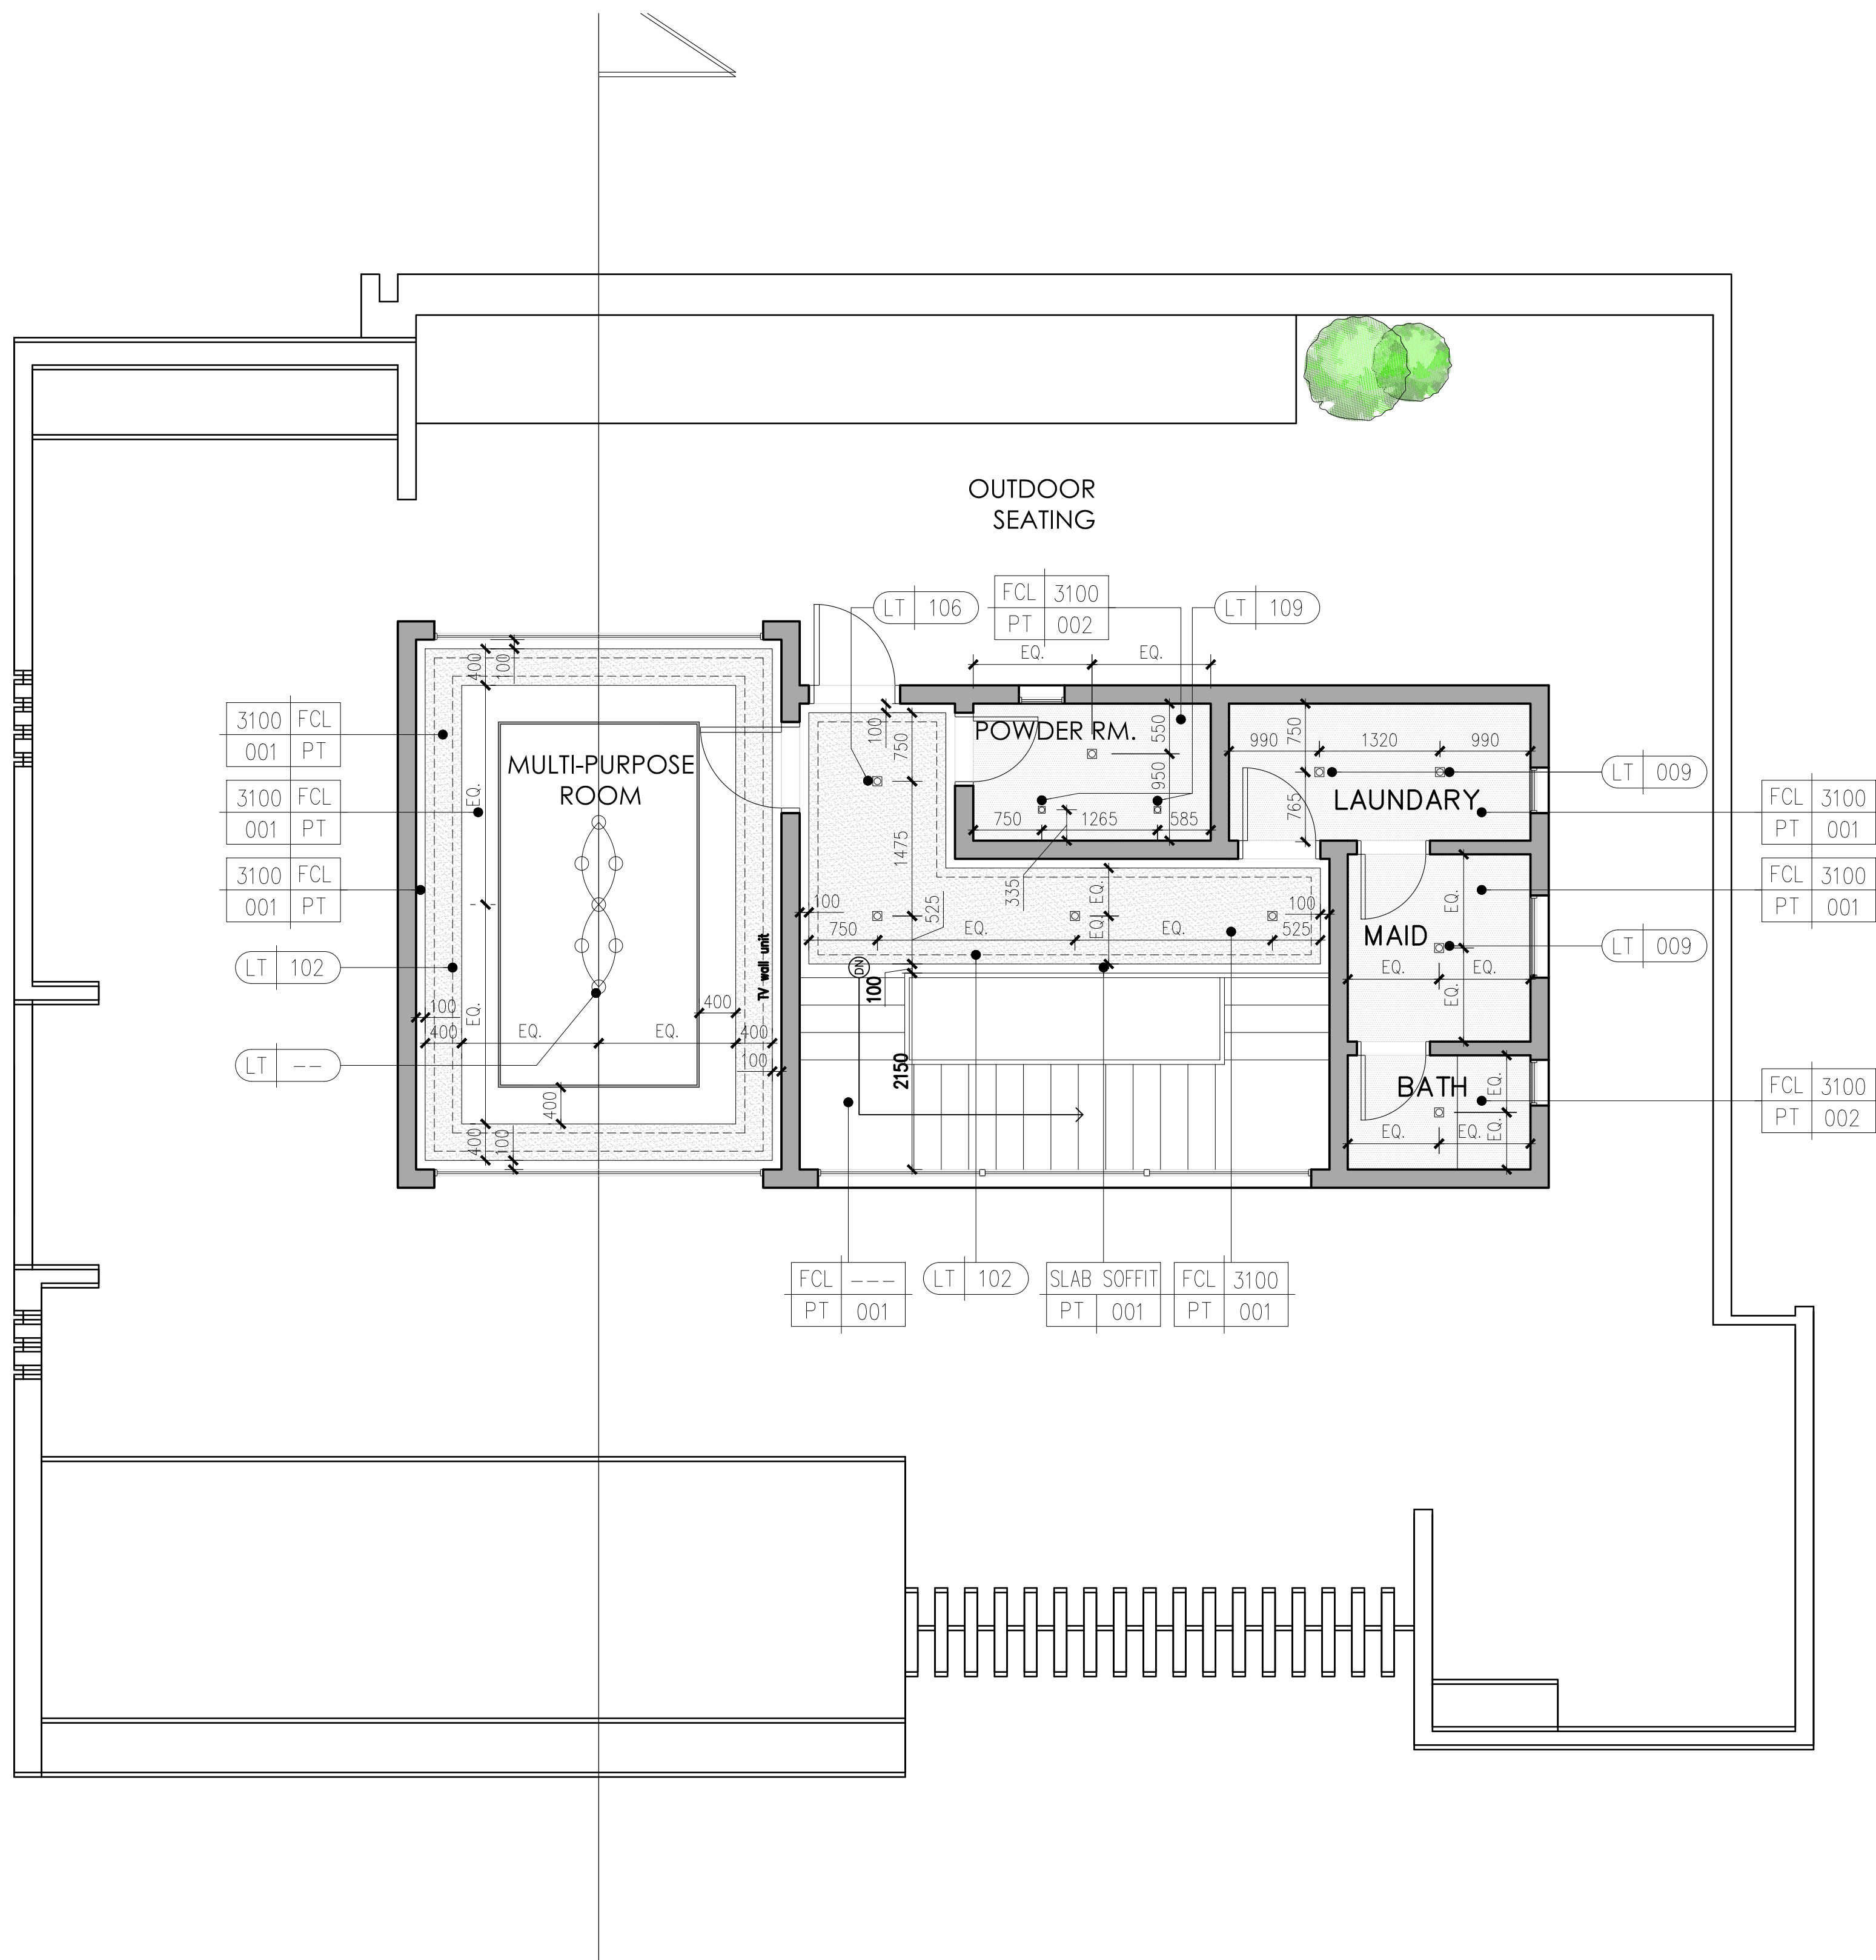


SP ROOF FLOOR @ REFLECTED CEILING PLAN
SCALE - 1:50 @ A1

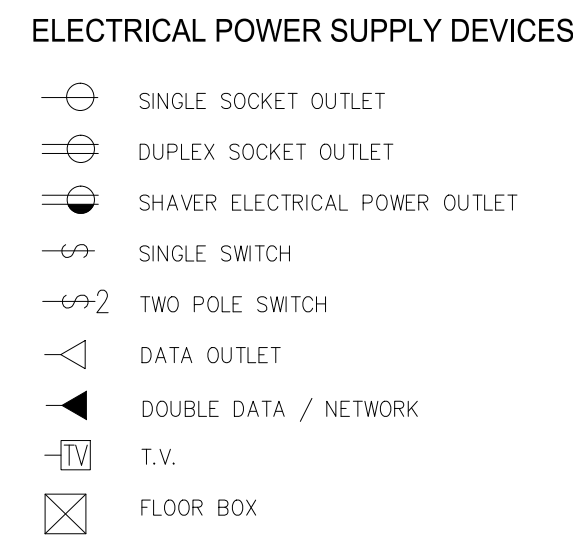


FIRST FLOOR @ SMALL POWER PLAN
SCALE - 1:50 @ A1

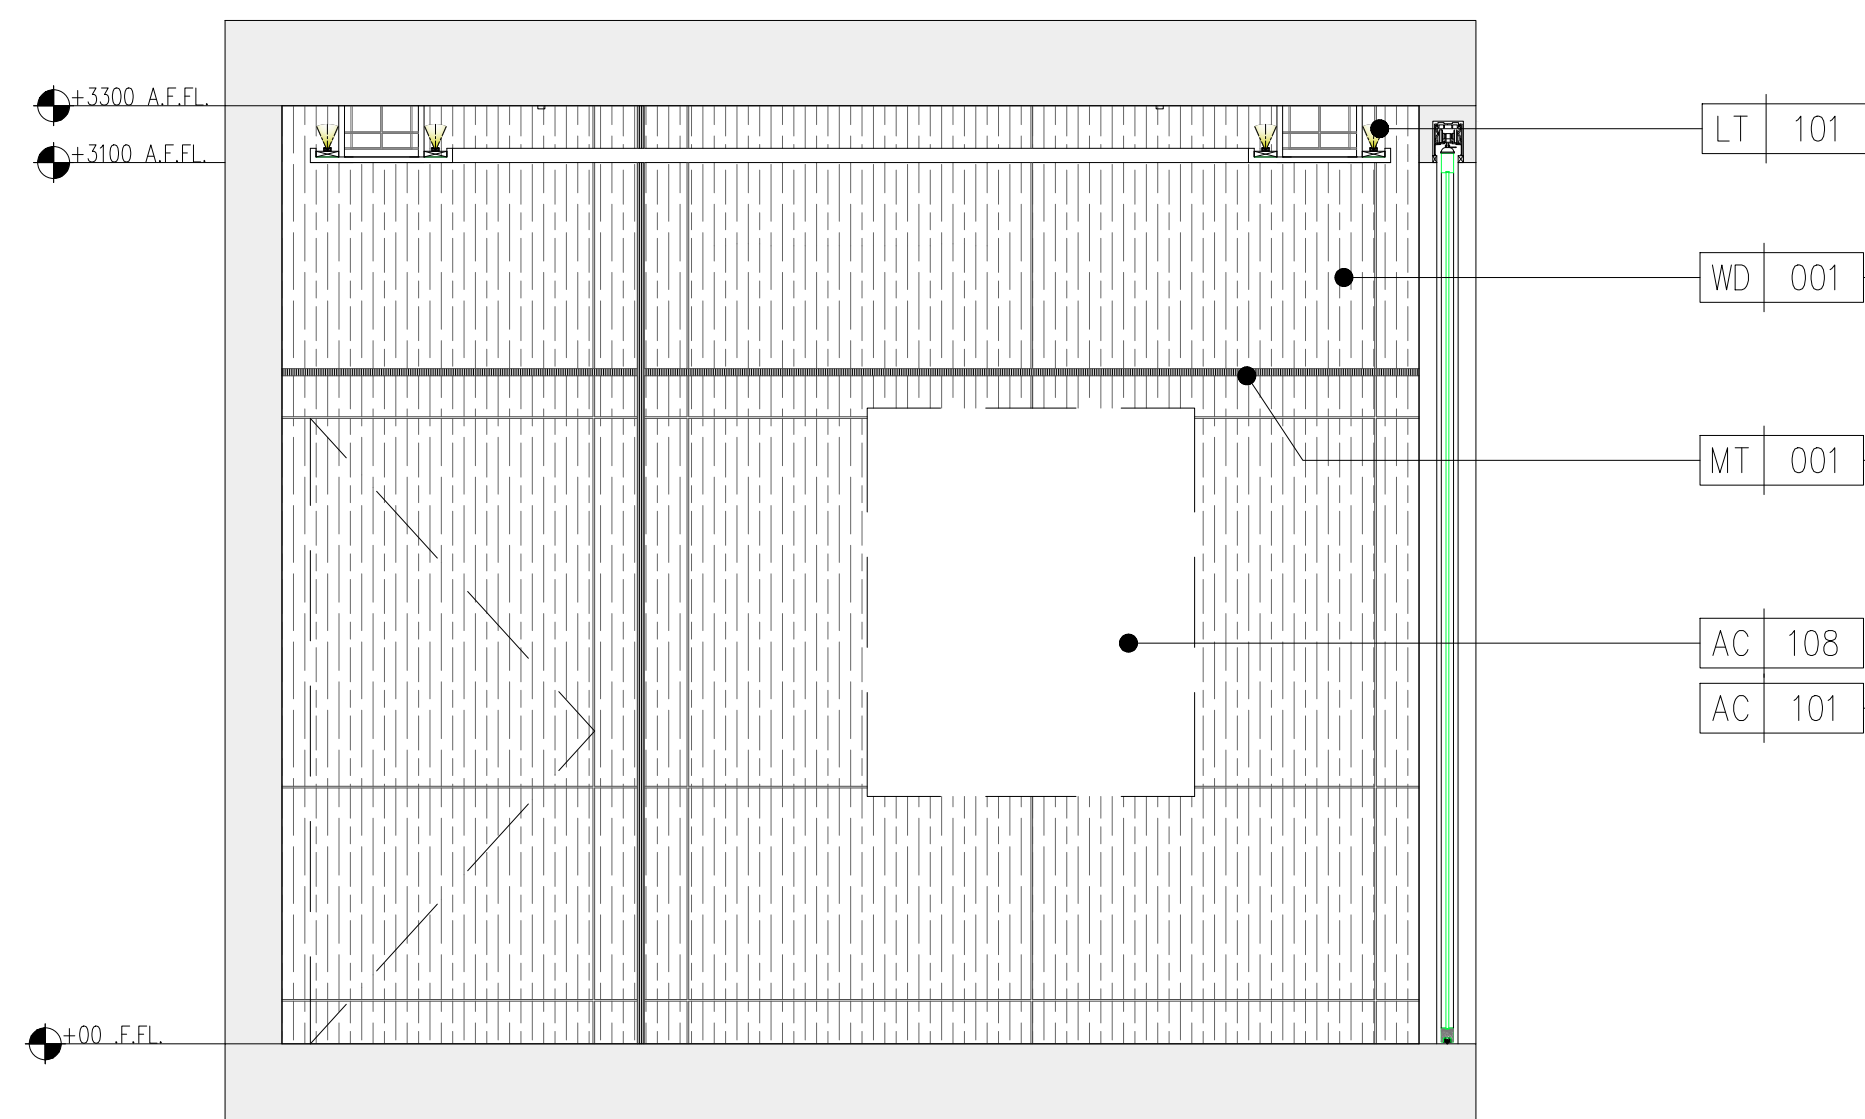


01 ELEVATION @ FORMAL DINING
- Scale 1 : 25

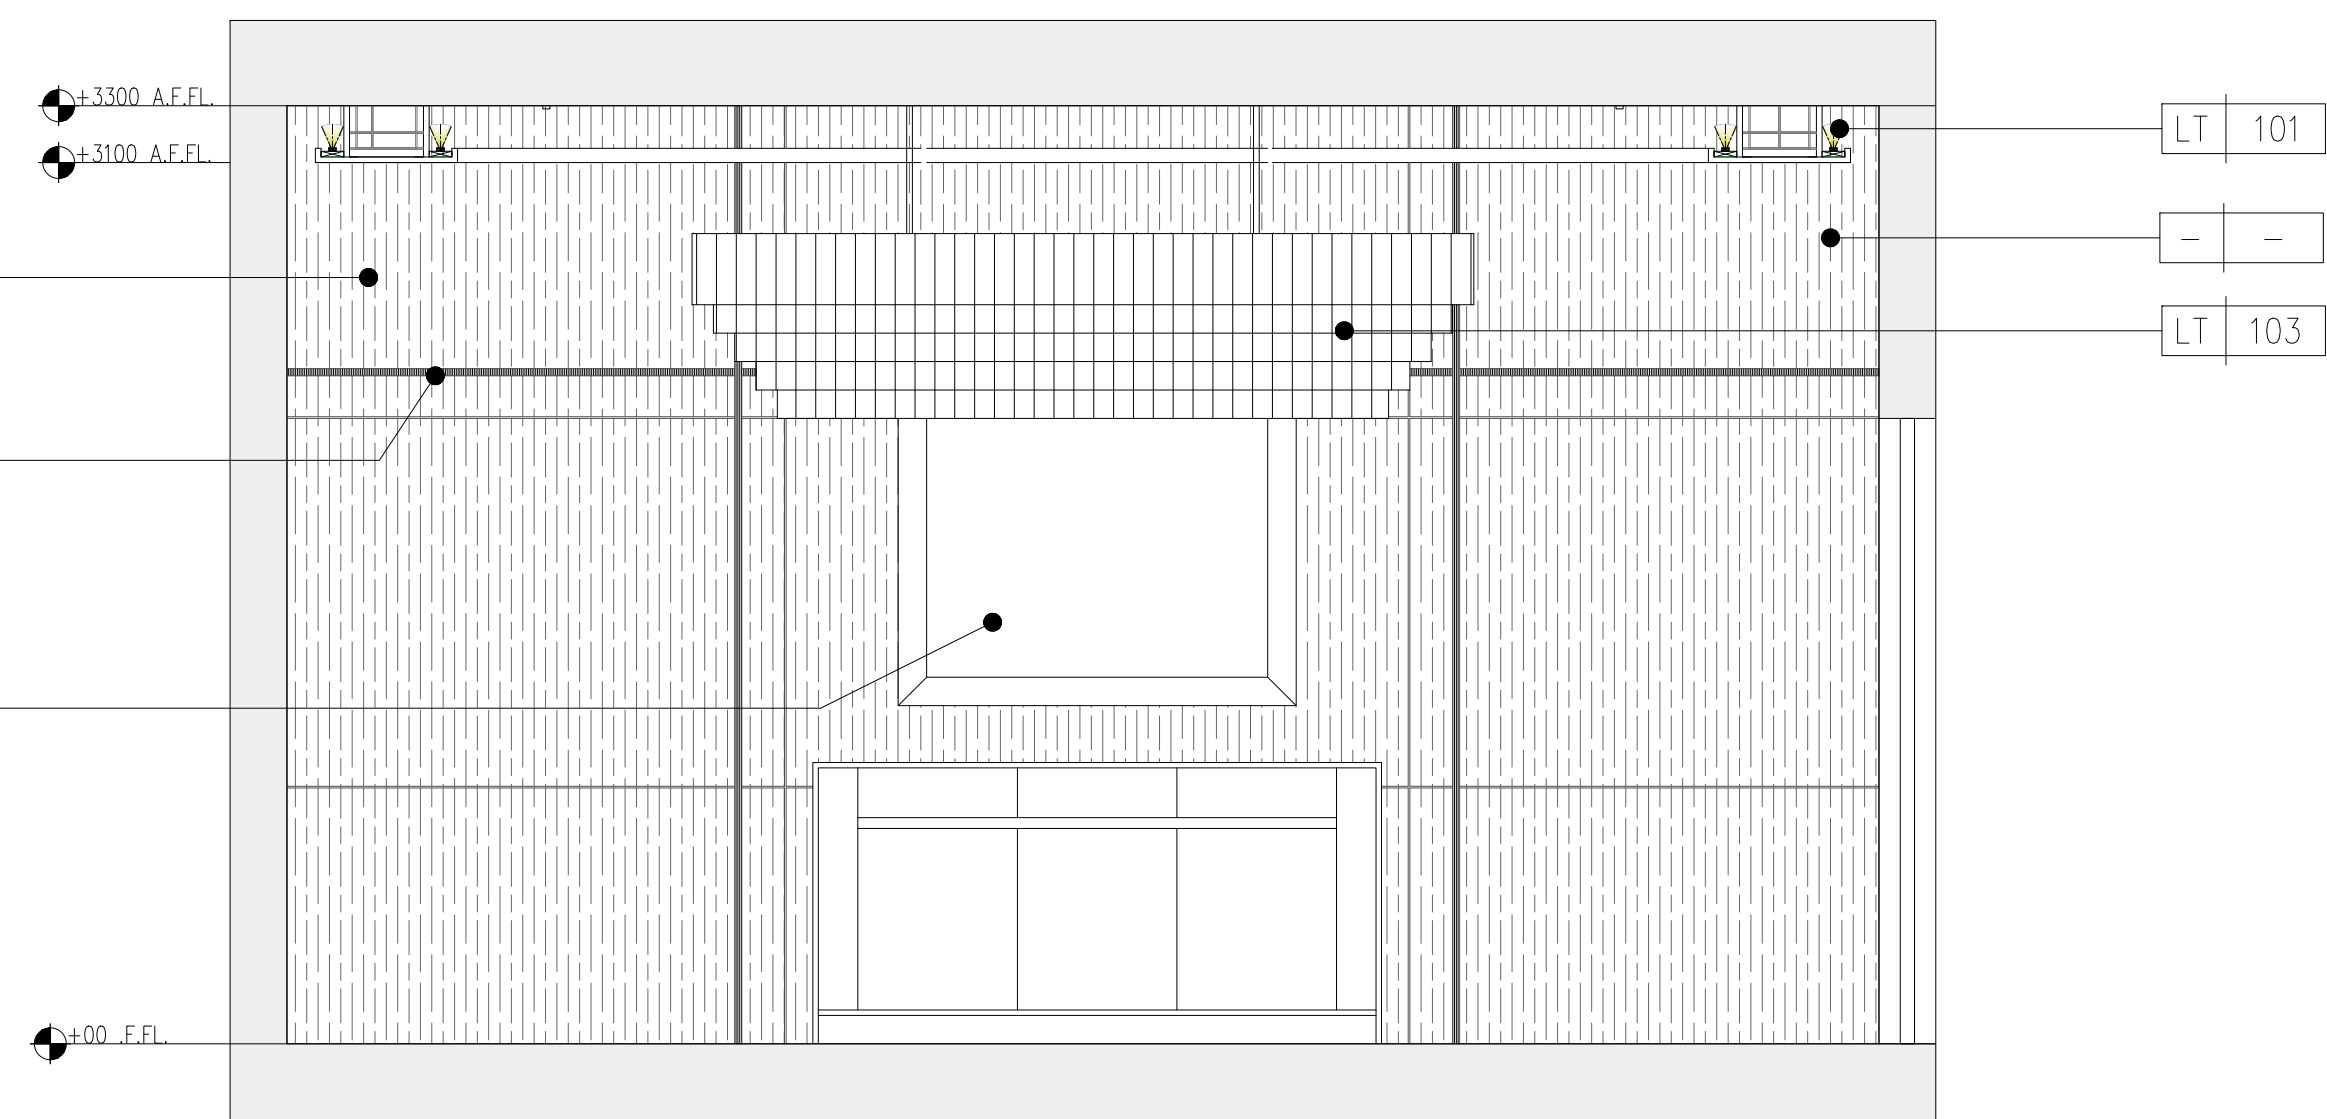

02 ELEVATION @ FORMAL DINING
- Scale 1 : 25

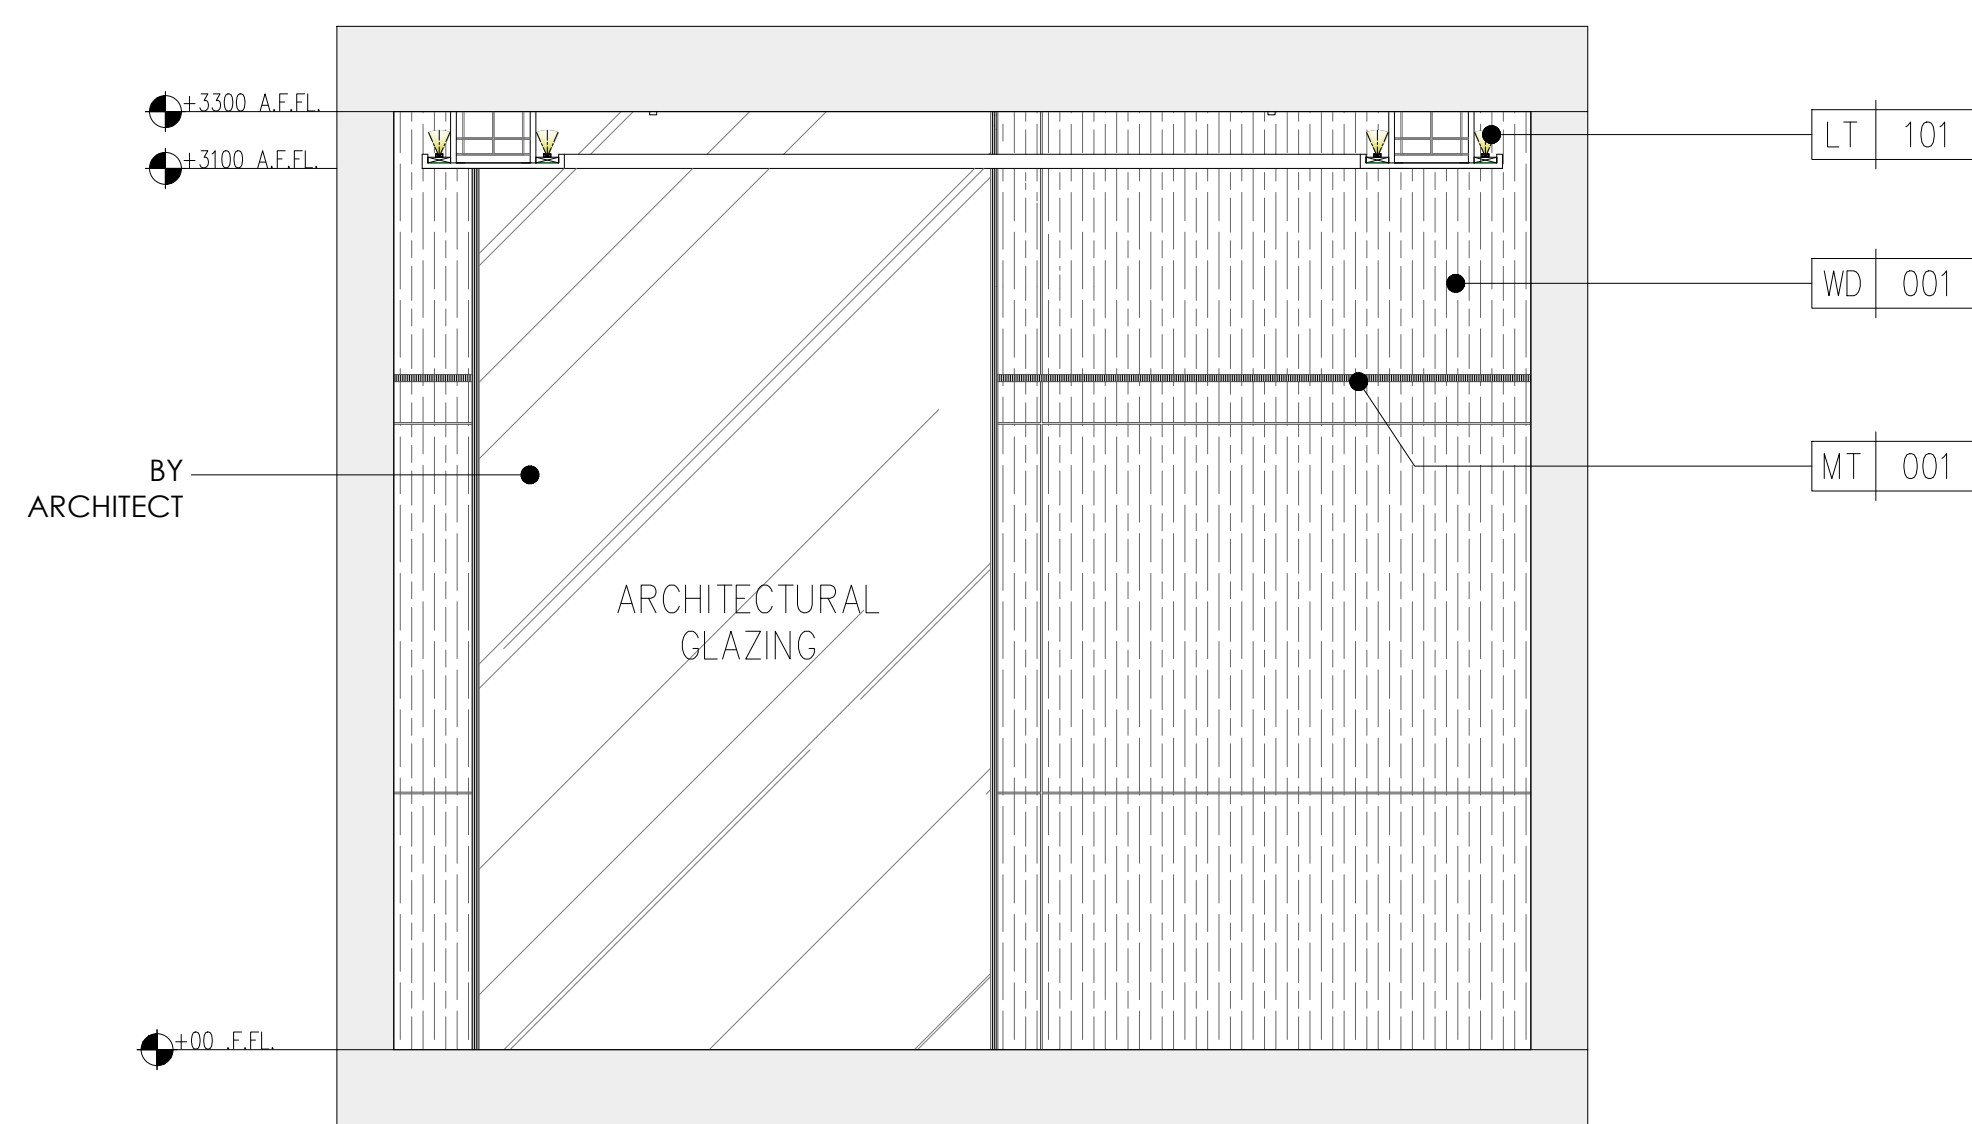

03 ELEVATION @ FORMAL DINING
- Scale 1 : 25

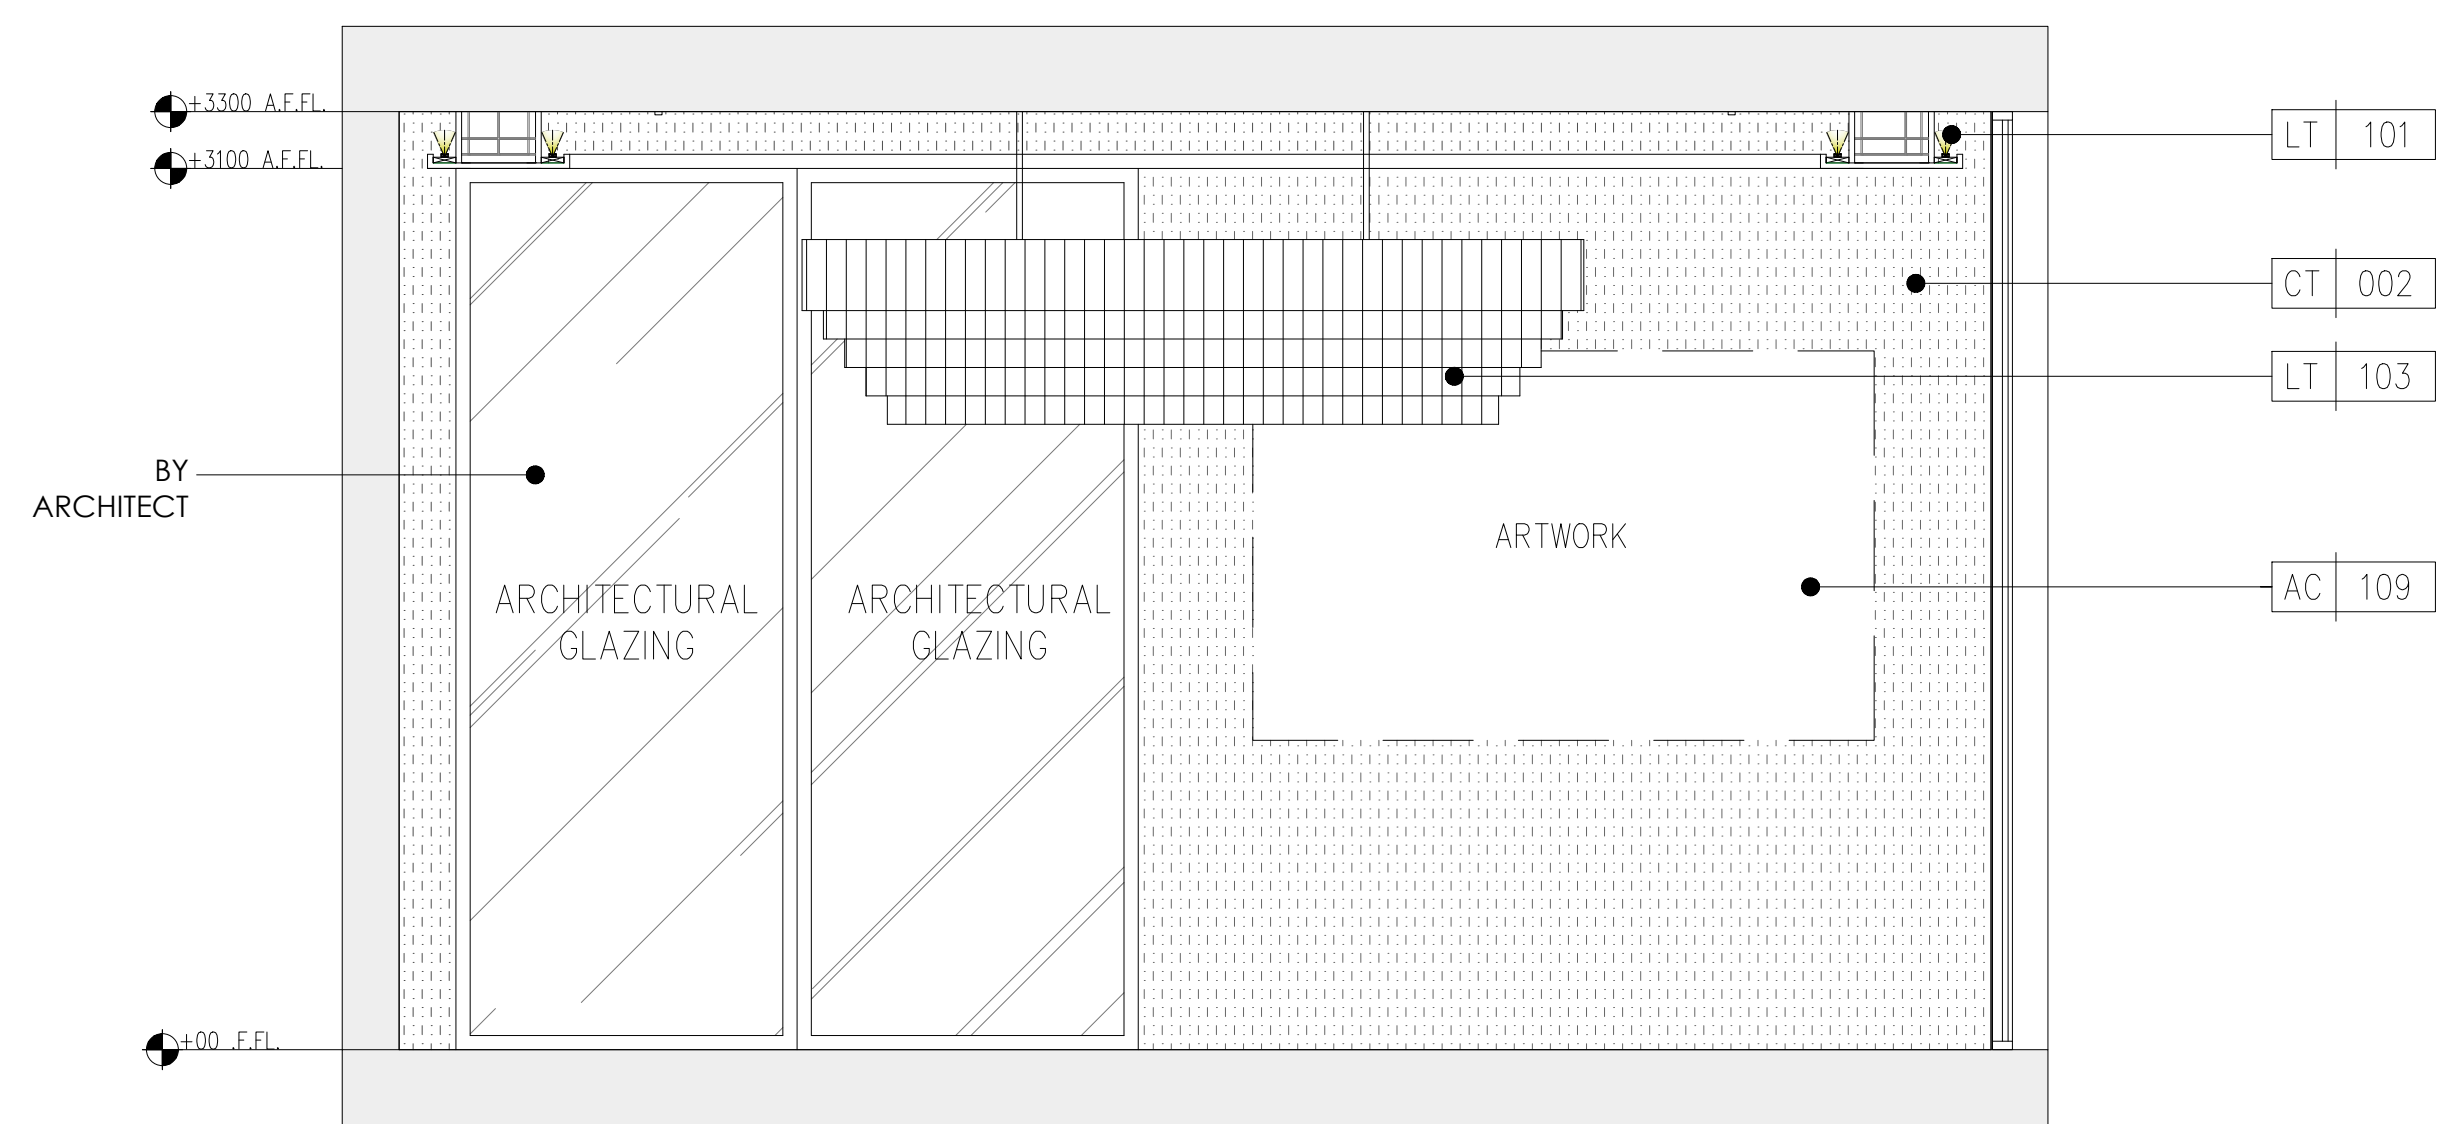

04 ELEVATION @ FORMAL DINING
- Scale 1 : 25

DRAWING STATUS:

CONCEPT DESIGN

KEYPLAN:



NOTES:

1. THIS DRAWING IS NOT SUITABLE FOR ANYTHING OTHER THAN THE PURPOSE INTENDED FOR.
2. THIS DRAWING IS NOT SUITABLE FOR USE OF MARKETING, TENDER OR CONSTRUCTION.
3. THIS DRAWING IS COPYRIGHT OF OPAAL INTERIORS AND MUST NOT BE RETAINED, COPIED OR SIZED WITHOUT APPROVAL OR BEYOND SCHEMATIC DESIGN.

GENERAL NOTES:

1. DO NOT SCALE FROM THE DRAWINGS.
2. ALL DIMENSIONS ARE IN MILLIMETERS AND LEVELS ARE IN METERS UNLESS NOTED OTHERWISE. ALL DIMENSIONS TO BE VERIFIED ON SITE & APPROVED BY THE ENGINEER.
3. ALL DRAWINGS SHOULD BE READ IN CONJUNCTION WITH OTHER RELEVANT ARCHITECTURAL, STRUCTURAL, MECHANICAL AND ELECTRICAL DRAWINGS AND ALL RELEVANT SECTIONS OF THE SPECIFICATIONS. ANY DISCREPANCIES ARE TO BE BROUGHT TO THE ATTENTION OF THE ARCHITECT AND RESOLVED BEFORE COMMENCEMENT OF ANY WORK.

△			
△			
△			
△			
△			
△			
△			
△			
△			
△			
NO.	DATE	BY	DESCRIPTION

CLIENT:

DAR
AL ARKAN
دار الأركان
DAR AL ARKAN
REAL ESTATE DEVELOPMENT
P.O Box 105633
RIYADH 11656 KSA
www.daralarkan.com

ID CONSULTANT:

T: +971 4 370 8909
 INFO@OPAAINTERIORS.COM
 WWW.OPAAINTERIORS.COM
 P.O. BOX 122751, DUBAI

CONTRACTOR

PROJECT TITLE:

PLOT NO:

LOCATION:

DRAWING TITLE:

GROUND FLOOR FORMAL LIVING DINING ELEVATIONS

DESIGNED OPAAL	JOB NO	DRAWING NO	
		ID-VILLA_C-201.02	
DEVELOPED	CHECKED	COORDINATED	REVISION
SCALE 1:25 @ A1	DATE 28/05/2018	DRAWN SELECTO	APPROVED



DESIGNED OPAAL	JOB NO	DRAWING NO	
DEVELOPED	CHECKED	COORDINATED	REVISION
SCALE 1:25 @ A1	DATE 28/05/2018	DRAWN SELECTQ	APPROVED



DESIGNED OPAAL	JOB NO.	DRAWING NO. ID-VILLA C-201.04	
DEVELOPED	CHECKED	COORDINATED	REVISION
SCALE 1:25 @ A1	DATE 28/05/2018	DRAWN SELECTO	APPROVED

NOTES:

1. THIS DRAWING IS NOT SUITABLE FOR ANYTHING OTHER THAN THE PURPOSE INTENDED FOR.
2. THIS DRAWING IS NOT SUITABLE FOR USE OF MARKETING, TENDER OR CONTRACT PURPOSES.
3. THIS DRAWING IS COPYRIGHT OF CPAL. INTERIORS AND NOT BE RETAINED, COPIED OR USED WITHOUT APPROVAL OR BEYOND SCHEMATIC DESIGN.

GENERAL NOTES:

1. DO NOT SCALE FROM THE DRAWINGS.
2. ALL DIMENSIONS ARE IN MILLIMETERS AND LEVELS ARE IN METERS UNLESS NOTED OTHERWISE. ALL DIMENSIONS TO BE VERIFIED ON SITE & APPROVED BY THE ENGINEER.
3. ALL DRAWINGS SHOULD BE READ IN CONJUNCTION WITH OTHER RELEVANT ARCHITECTURAL, STRUCTURAL, MECHANICAL AND ELECTRICAL DRAWINGS AND ALL RELEVANT SECTIONS OF THE SPECIFICATIONS.
4. ANY DISCREPANCIES ARE TO BE BROUGHT TO THE ATTENTION OF THE ARCHITECT AND RESOLVED BEFORE COMMENCEMENT OF ANY WORK.

△			
△			
△			
△			
△			
△			
△			
△			
△			
△			
NO.	DATE	BY	DESCRIPTION

CLIENT:

**DAR
AL ARKAN**
دار الأركان

DAR AL ARKAN
REAL ESTATE DEVELOPMENT
P.O Box 105633
RIYADH 11656 KSA
www.daralarkan.com

ID CONSULTANT:

ōpaal
space reimagined

T: +971 4 370 8909
INFO@OPAALINTERIORS.COM
WWW.OPAALINTERIORS.COM
P.O. BOX 122751, DUBAI

CONTRACTOR	
------------	--

PROJECT TITLE:	
----------------	--


SHAMS AL-RİYADH
MOCK-UP VILLA
VILLA C









PLOT NO: =	LOCATION: KSA
---------------	------------------

DRAWING TITLE:

GROUND FLOOR
GUEST TOILET PLAN

DESIGNED	JOB NO	DRAWING NO	
OPAAL		ID-VILLA_C-301.01	
DEVELOPED	CHECKED	COORDINATED	REVISION
SCALE	DATE	DRAWN	APPROVED
1:50 @ A1	28/05/2018	SELECTQ	

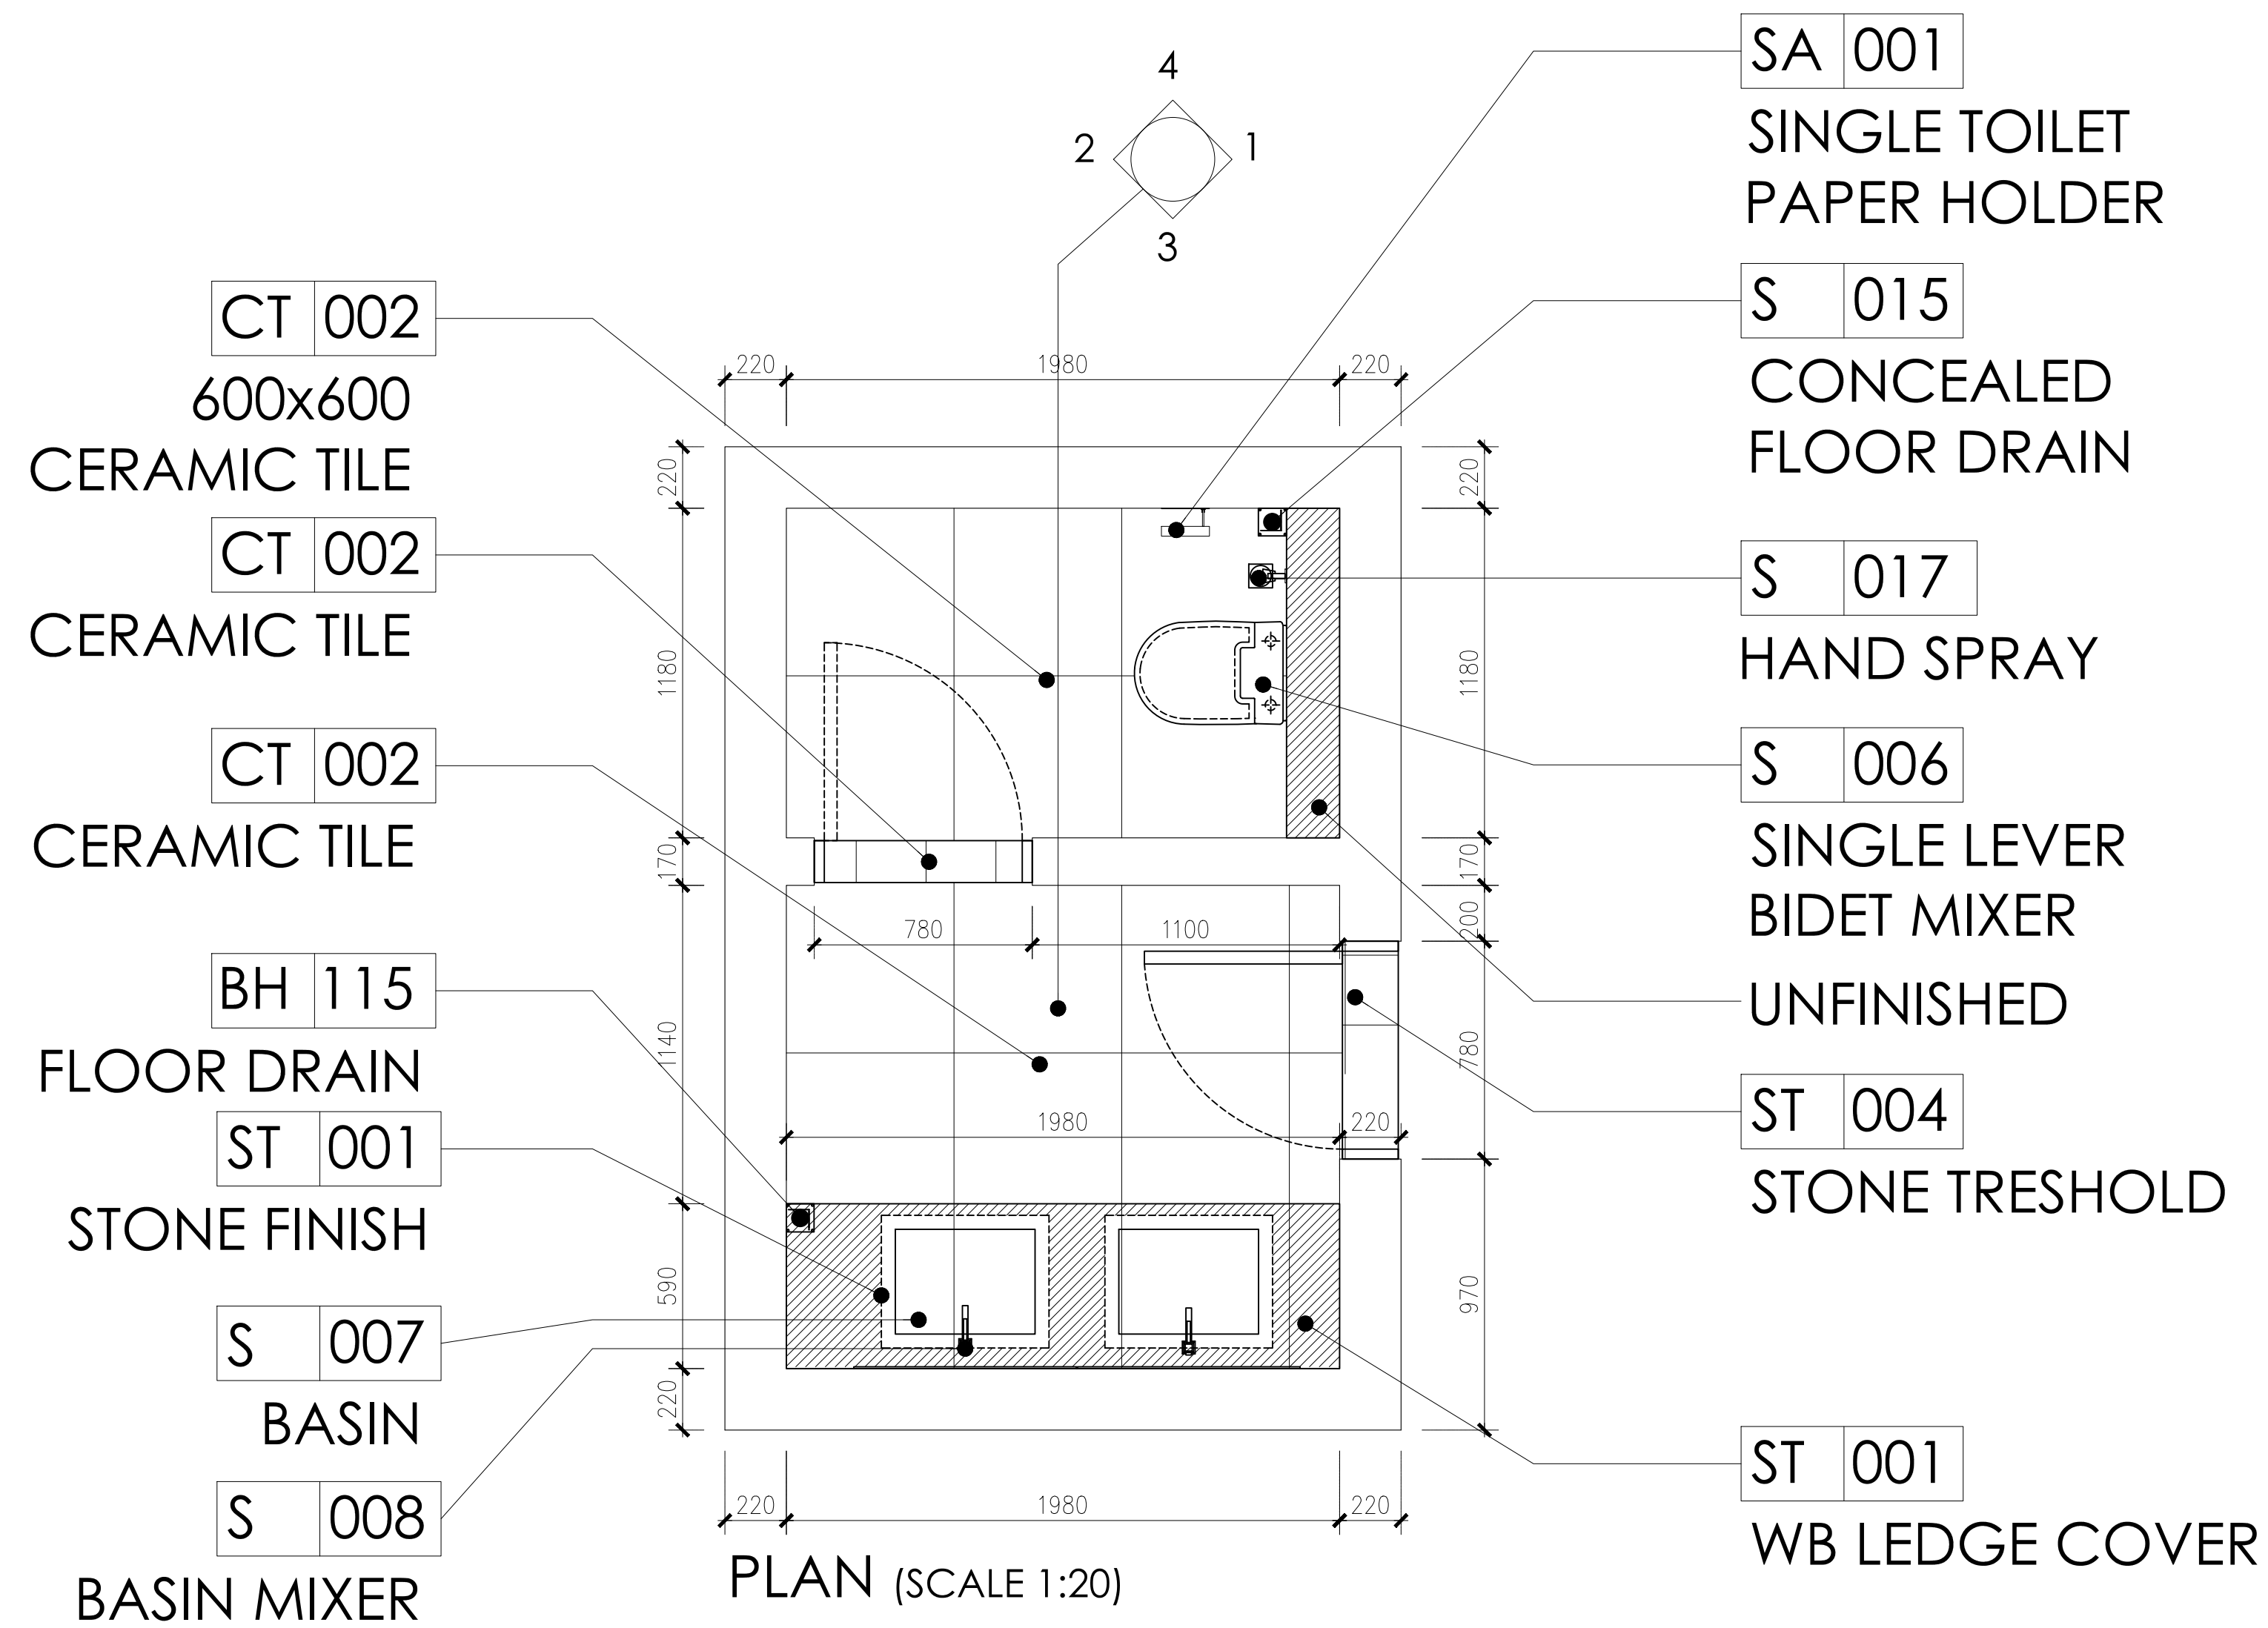

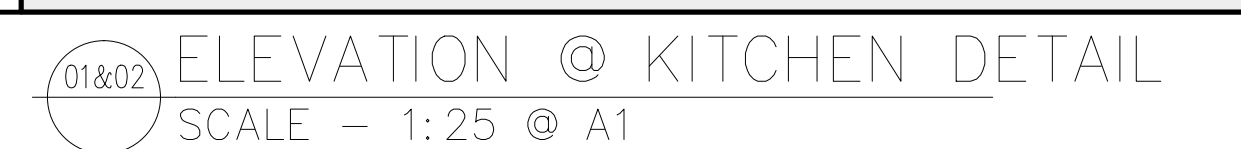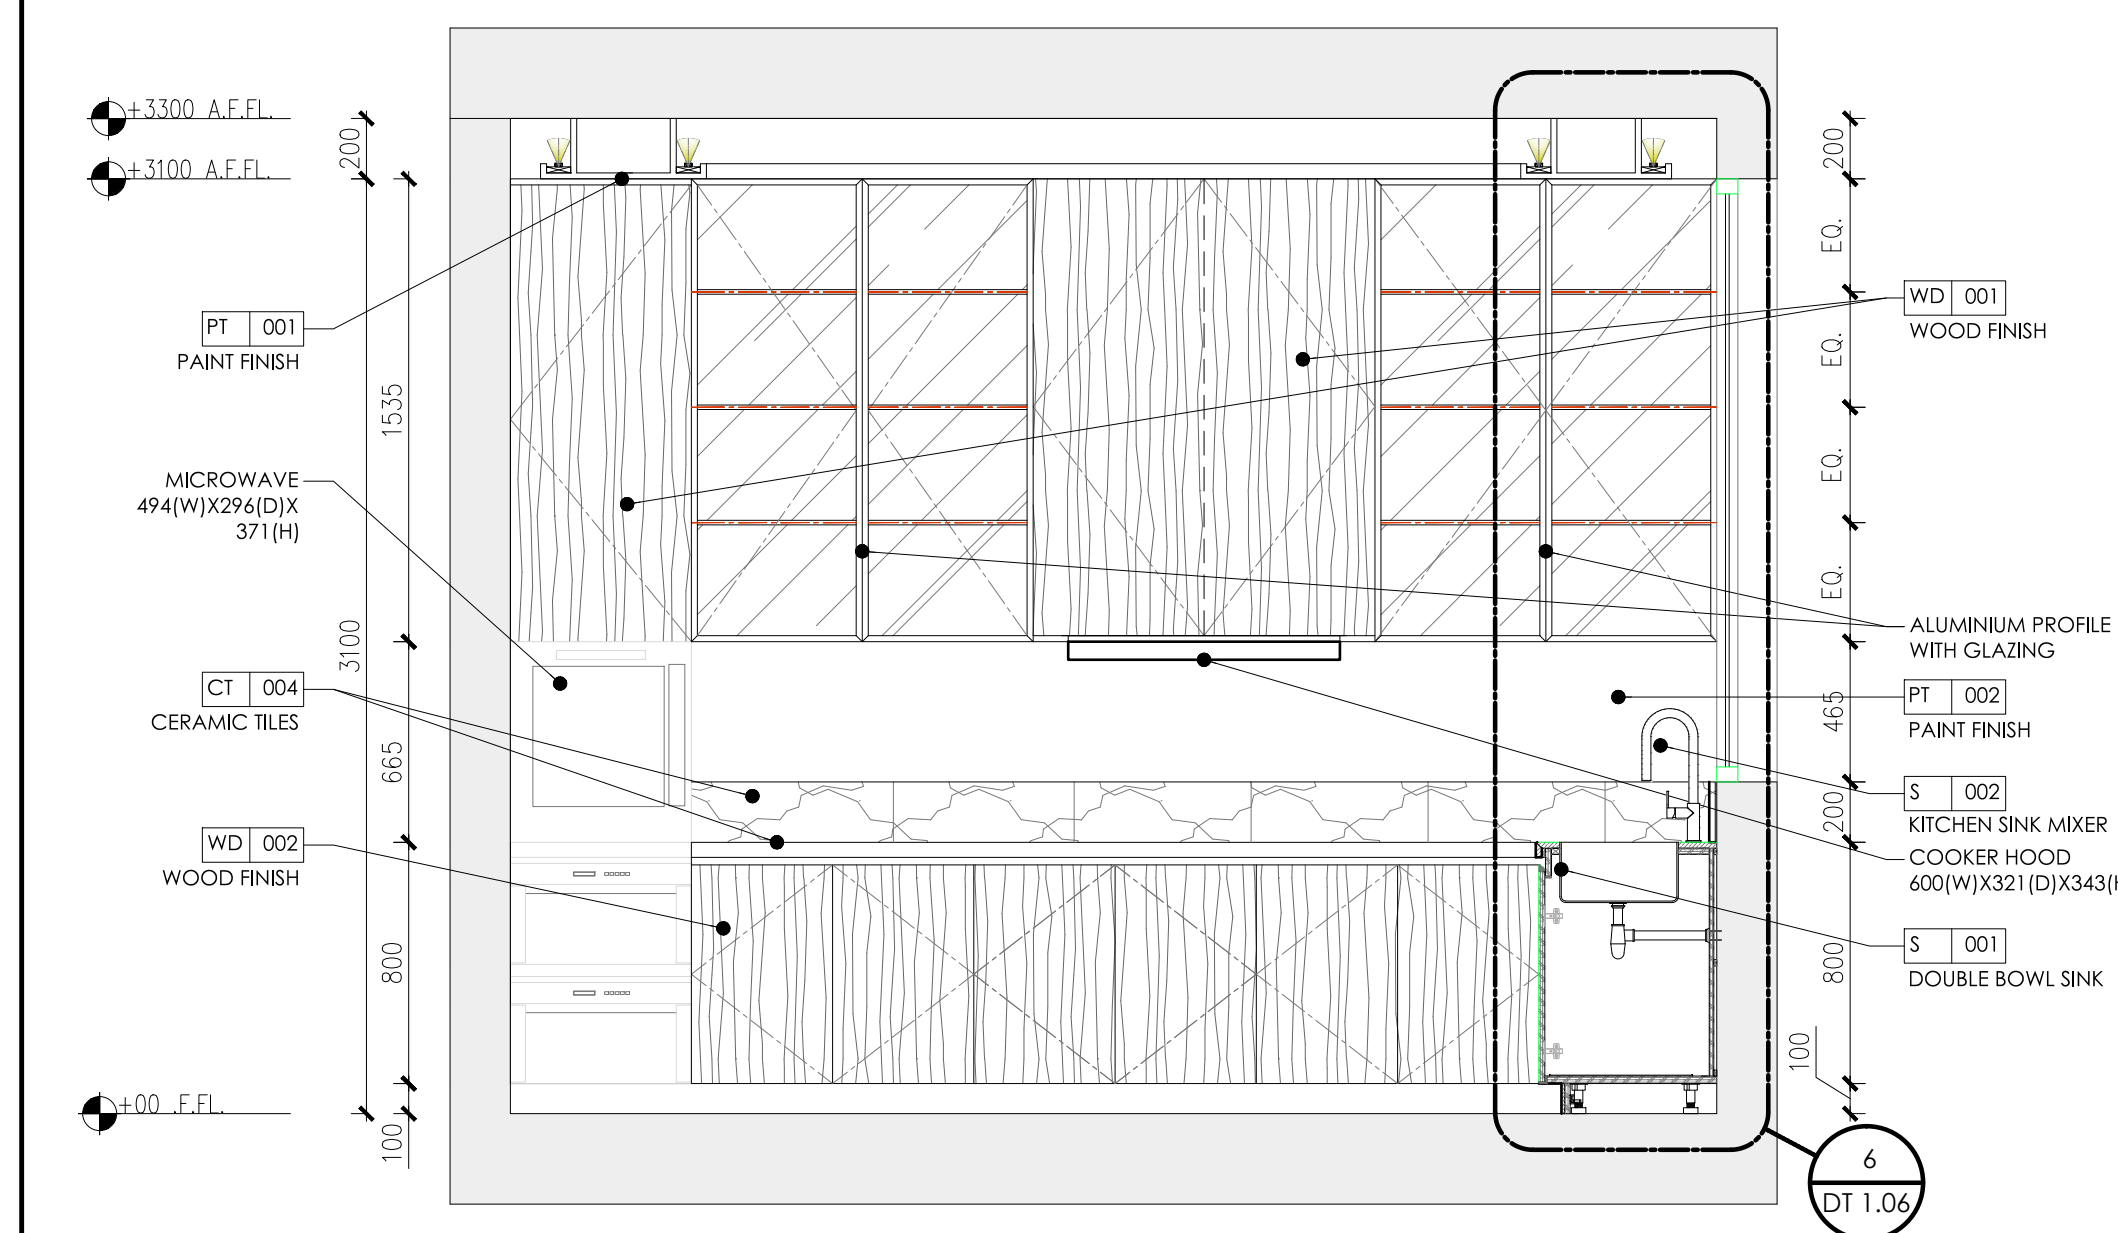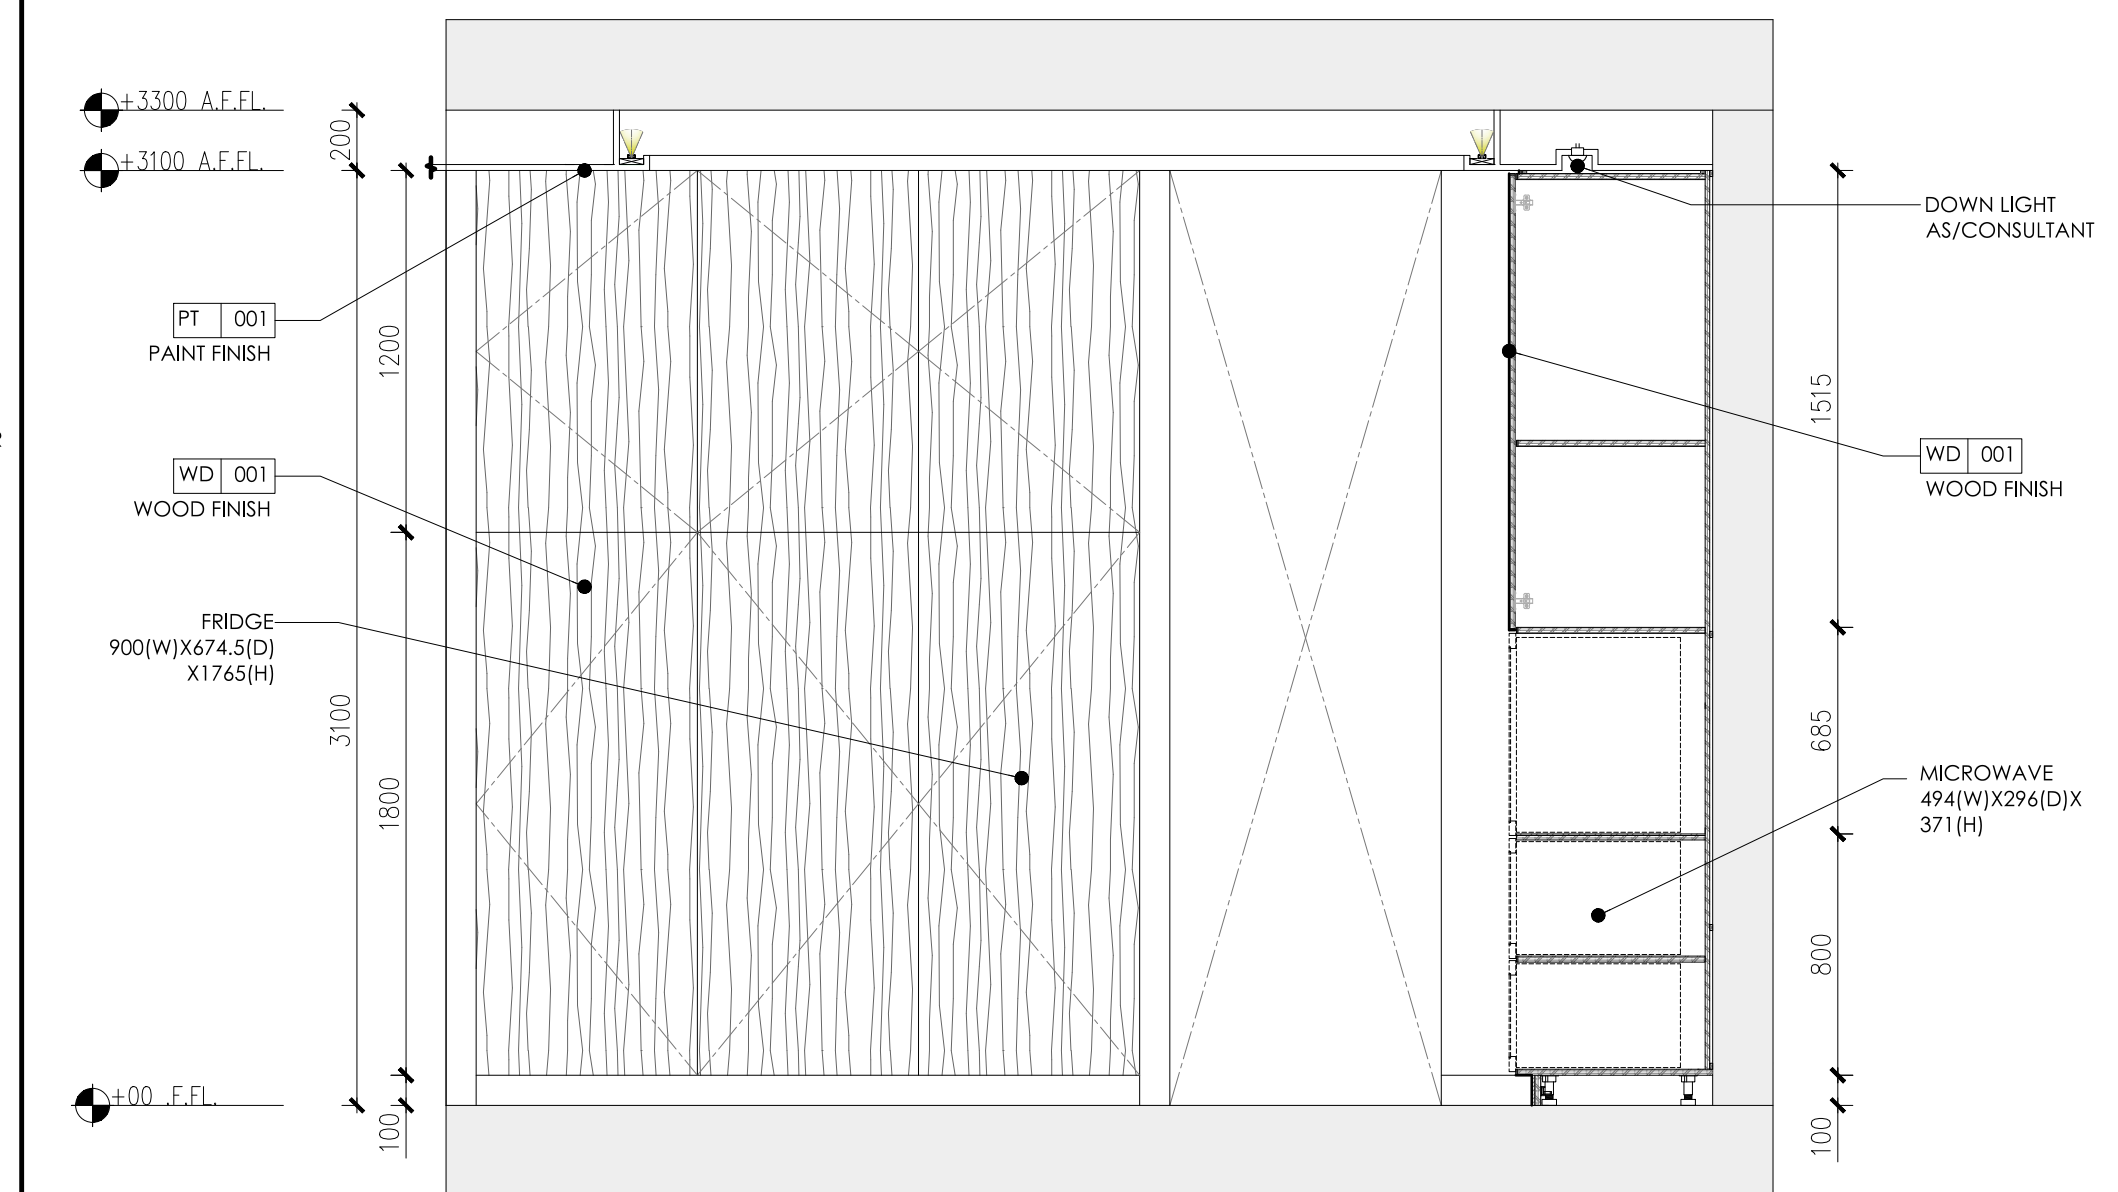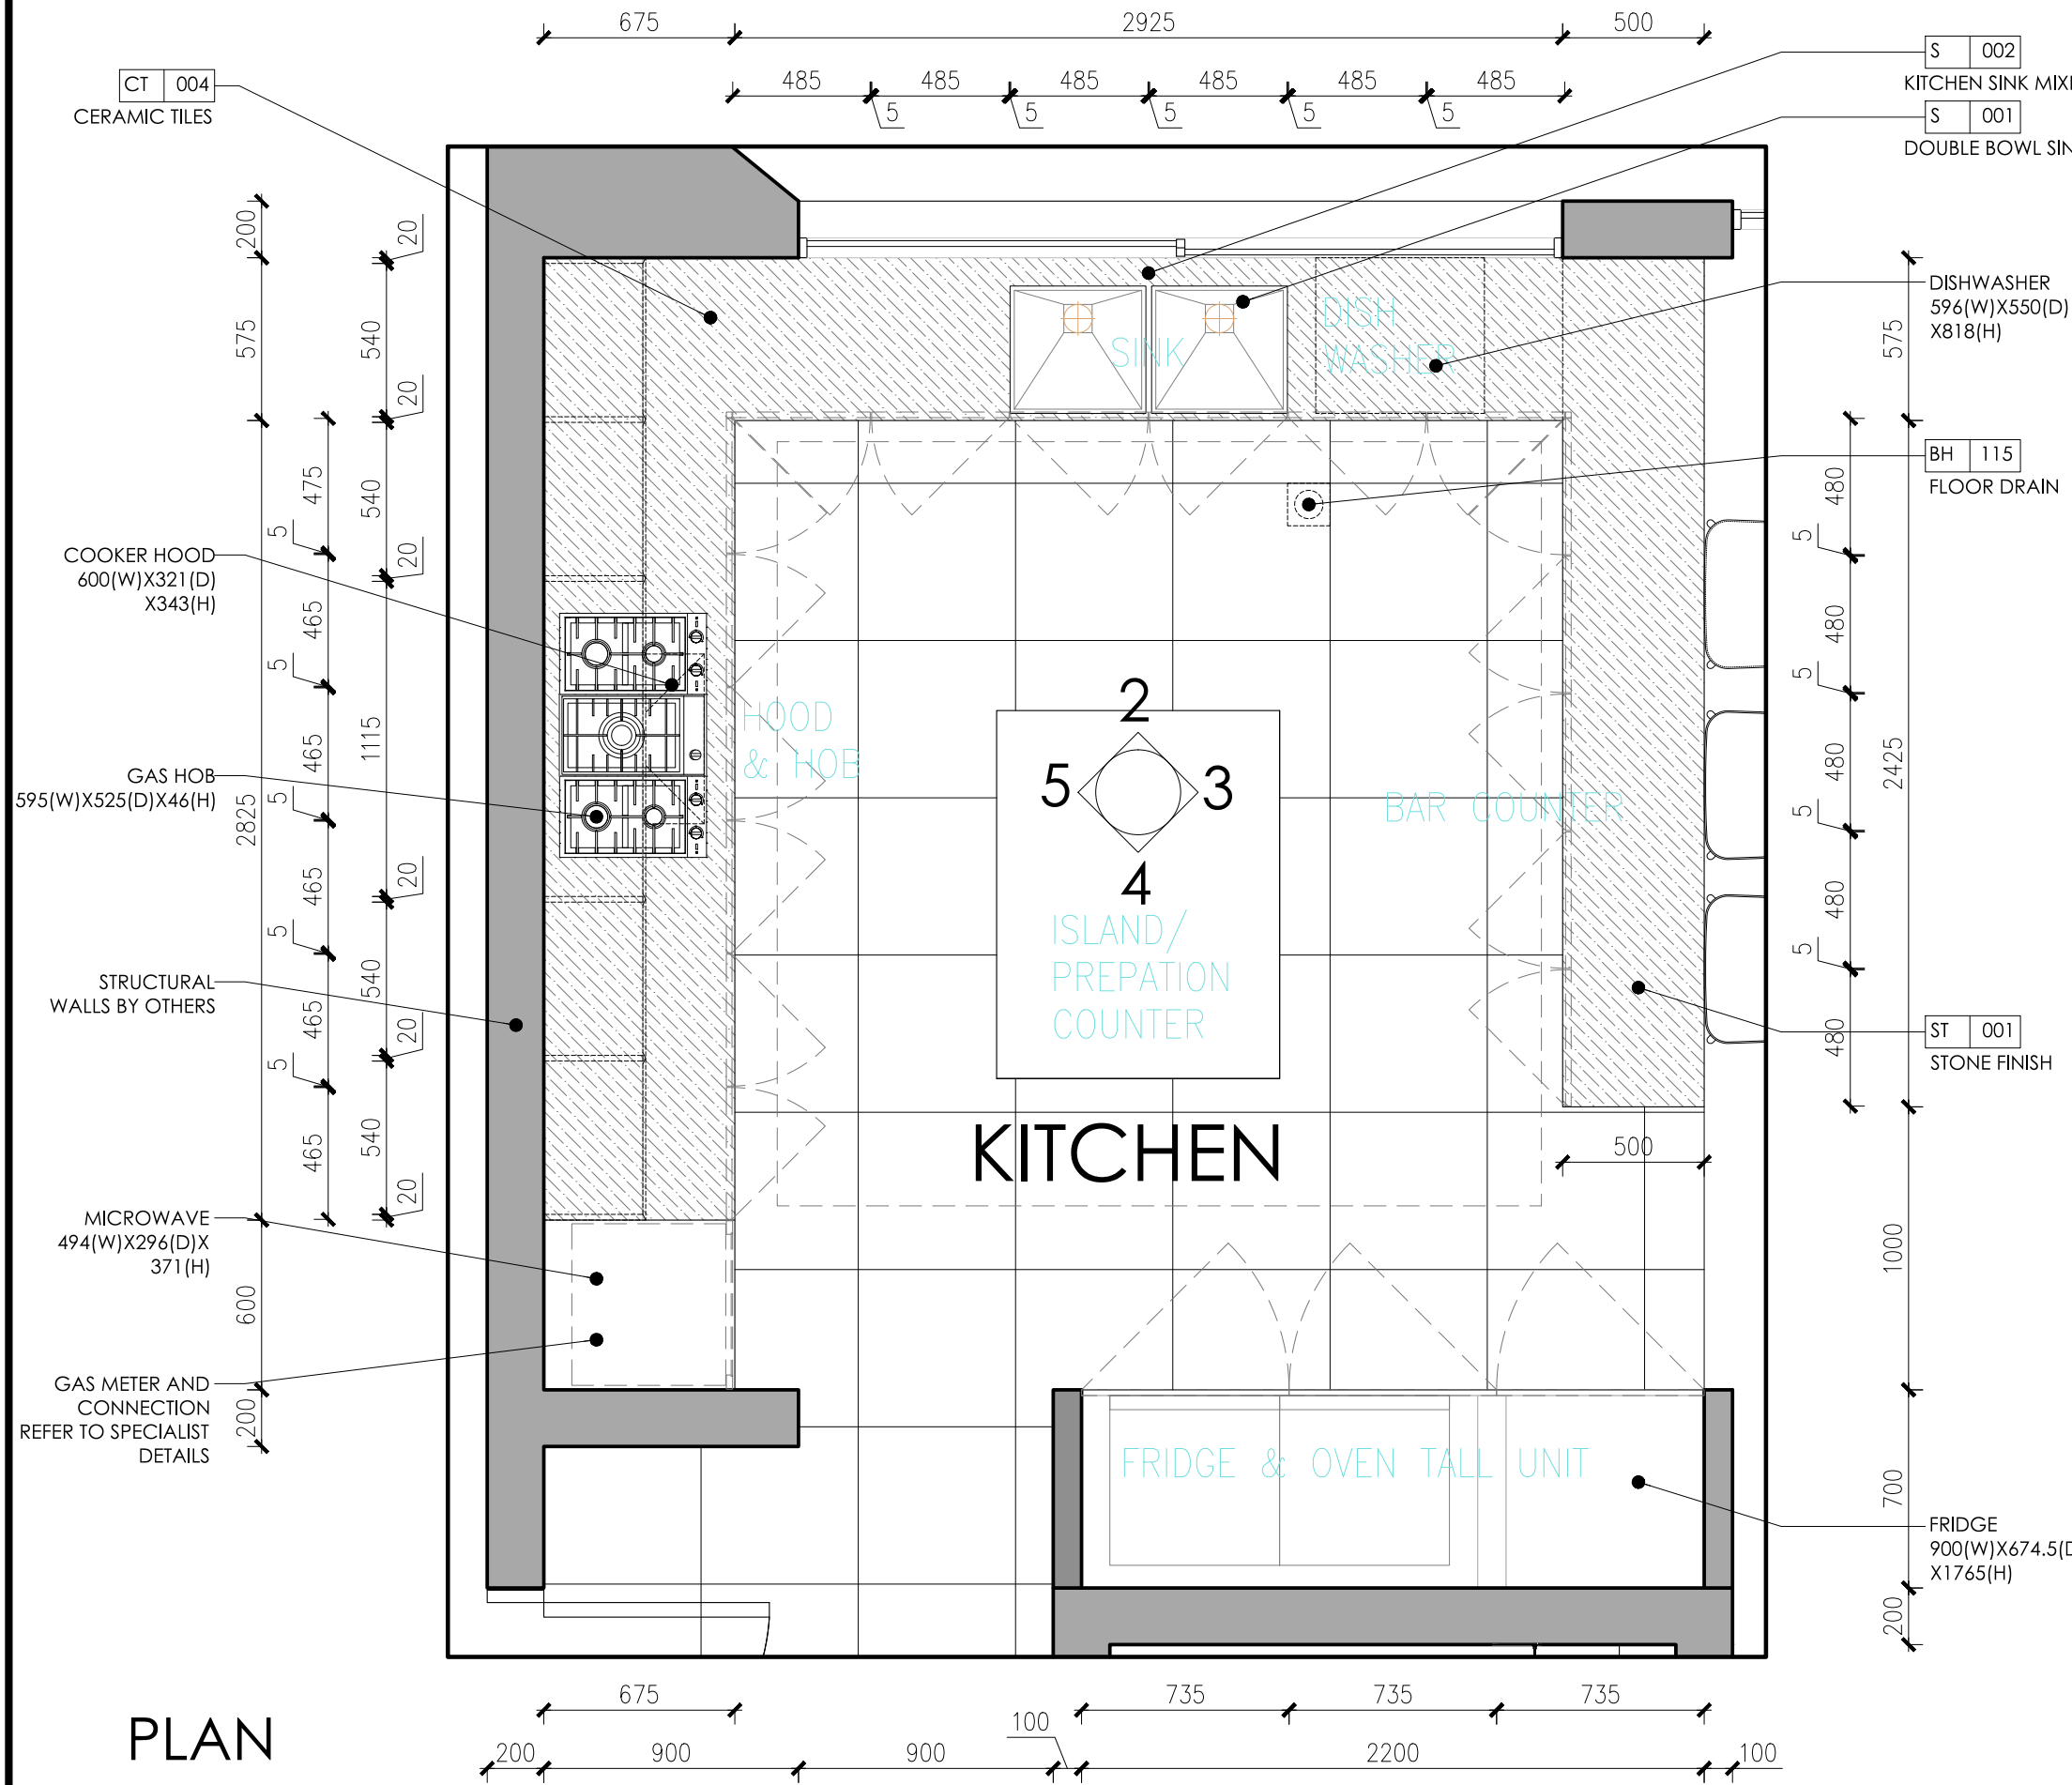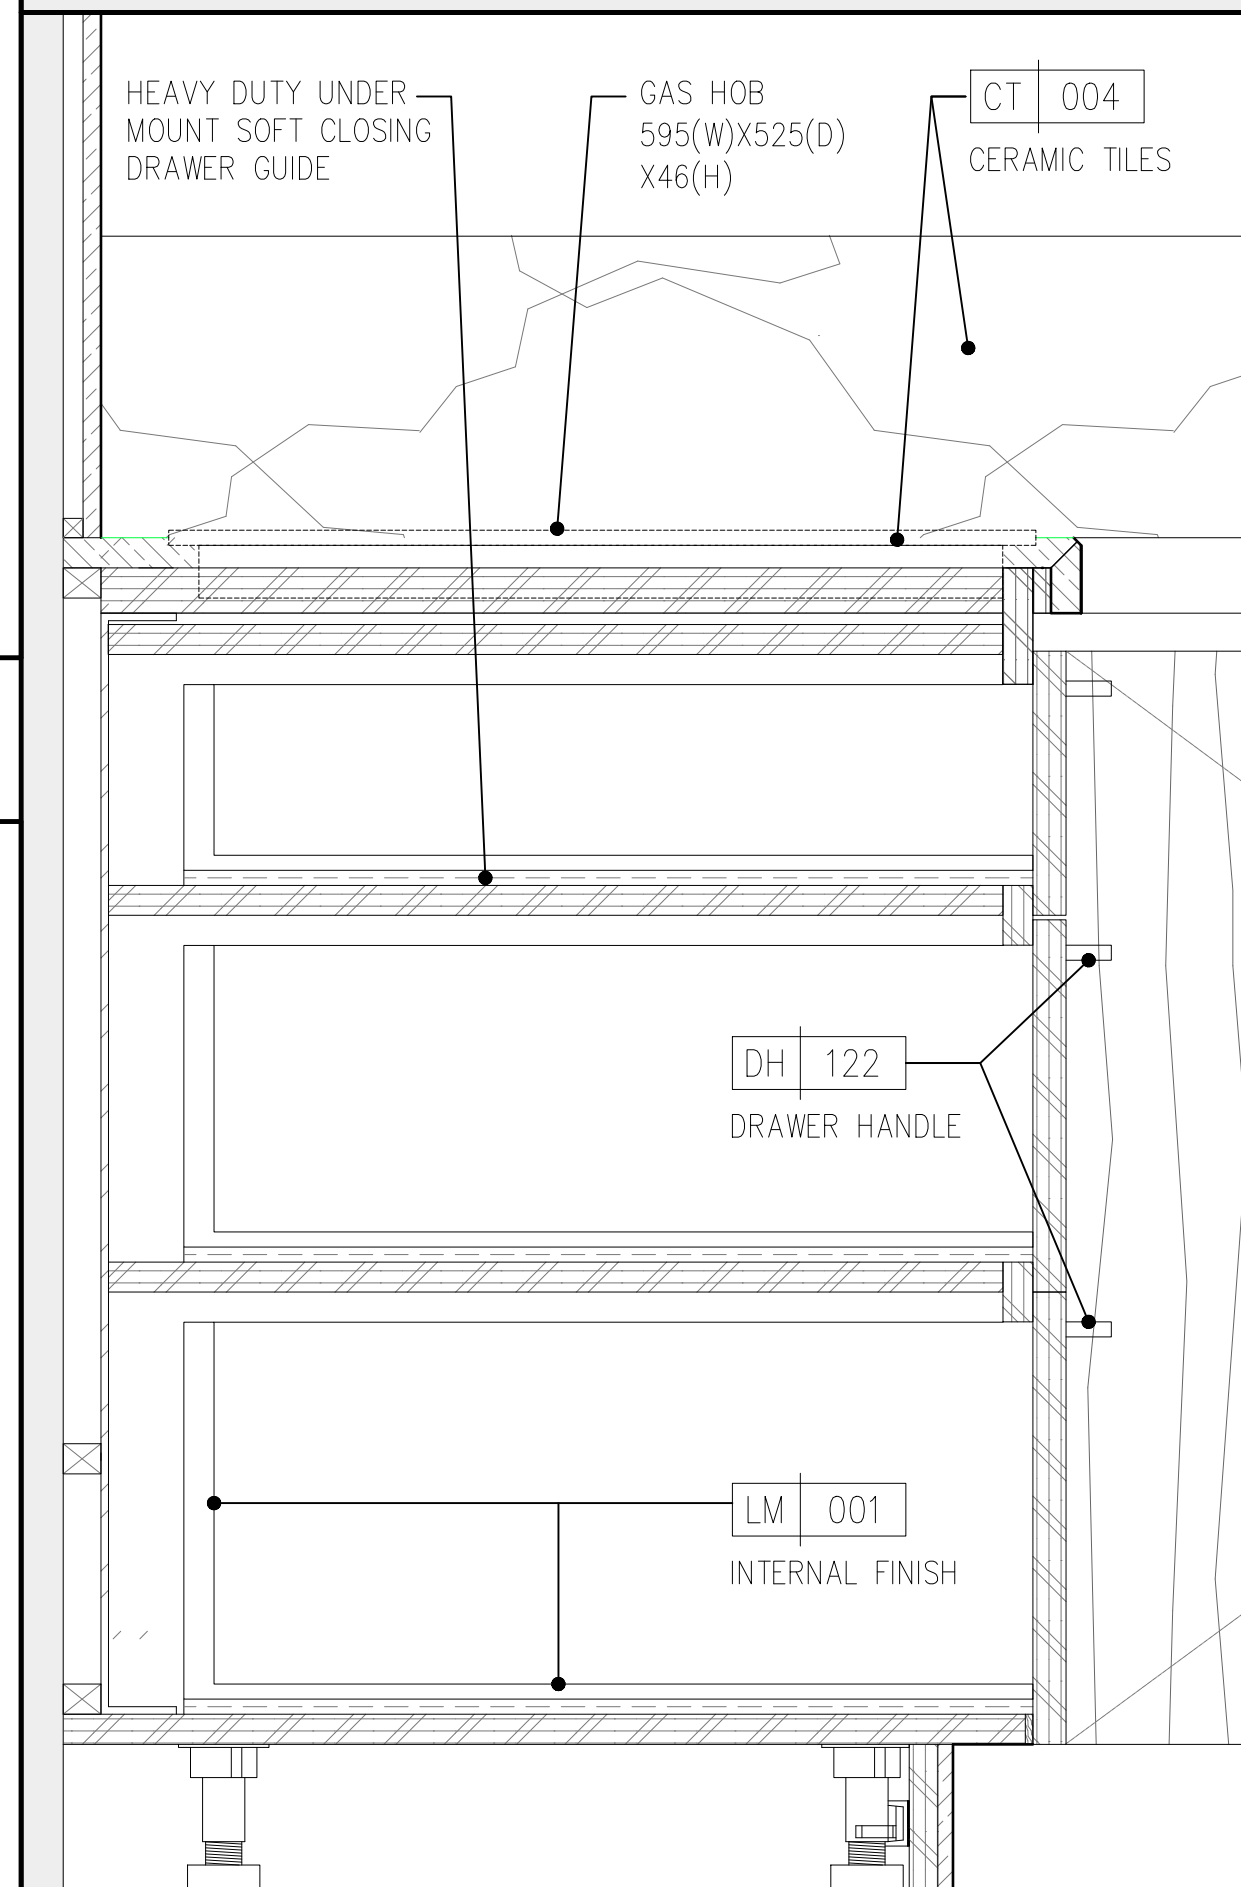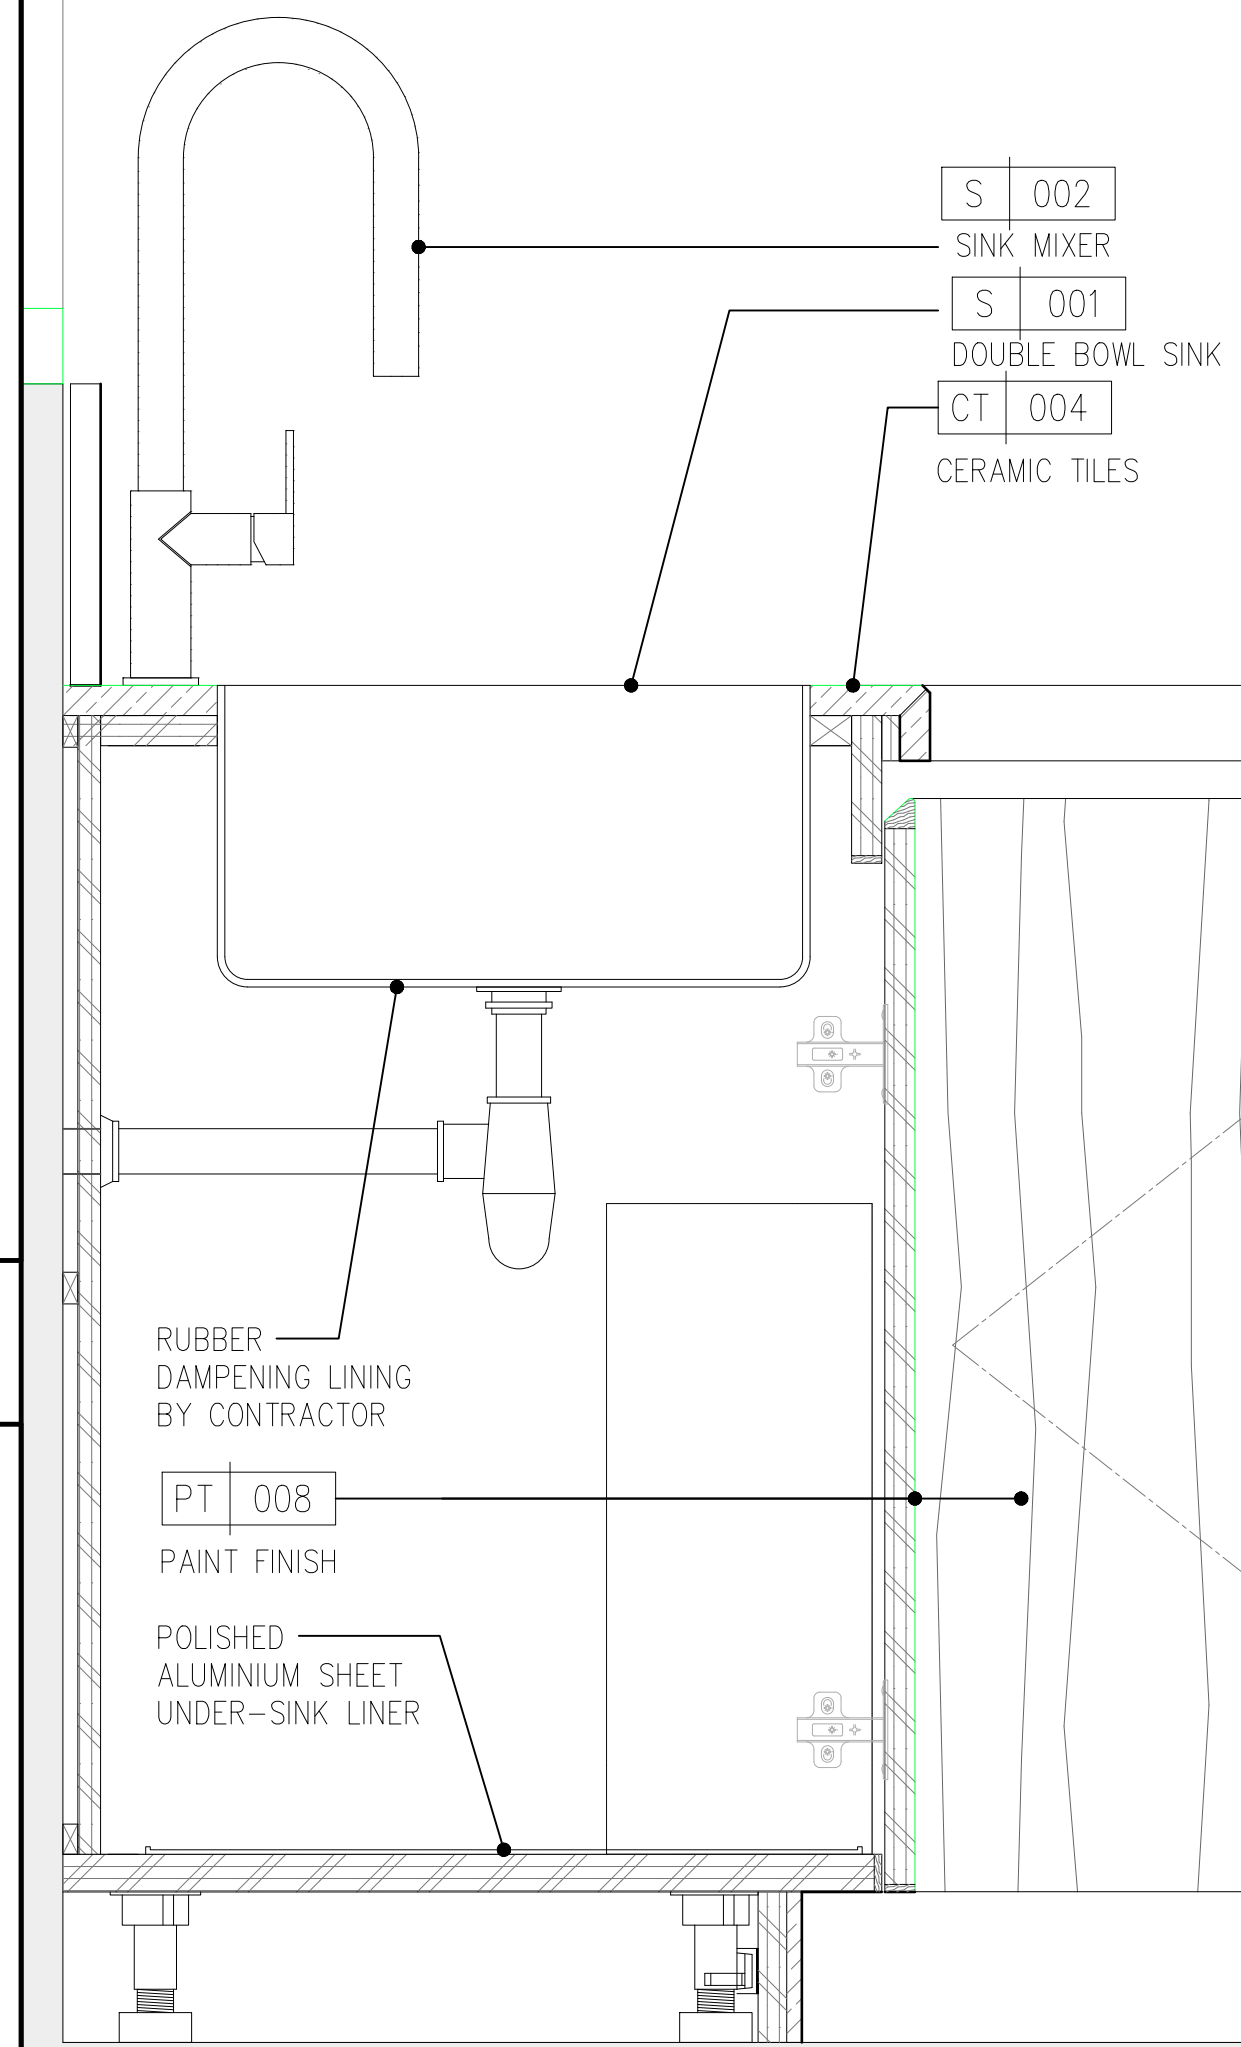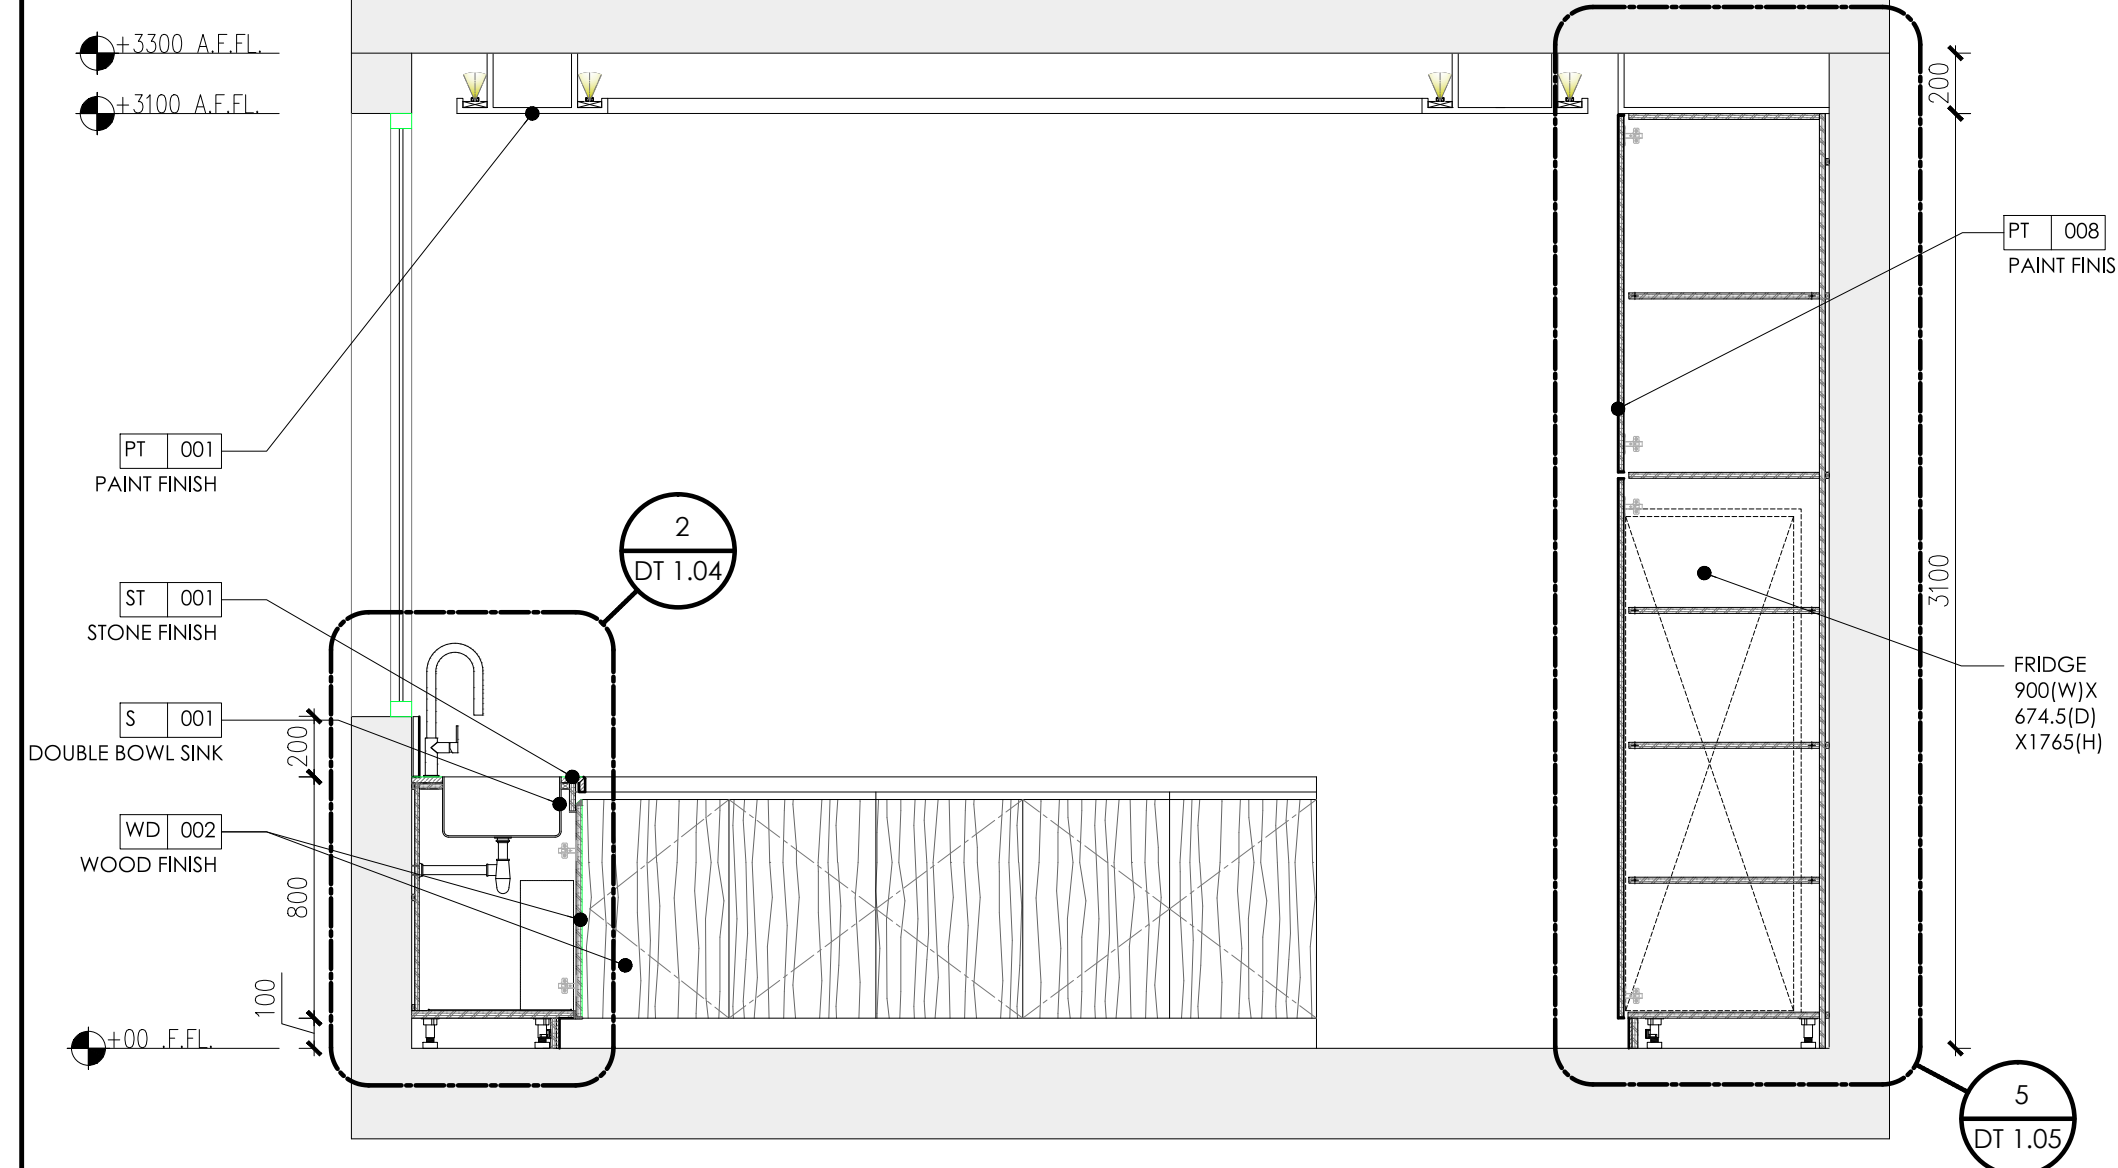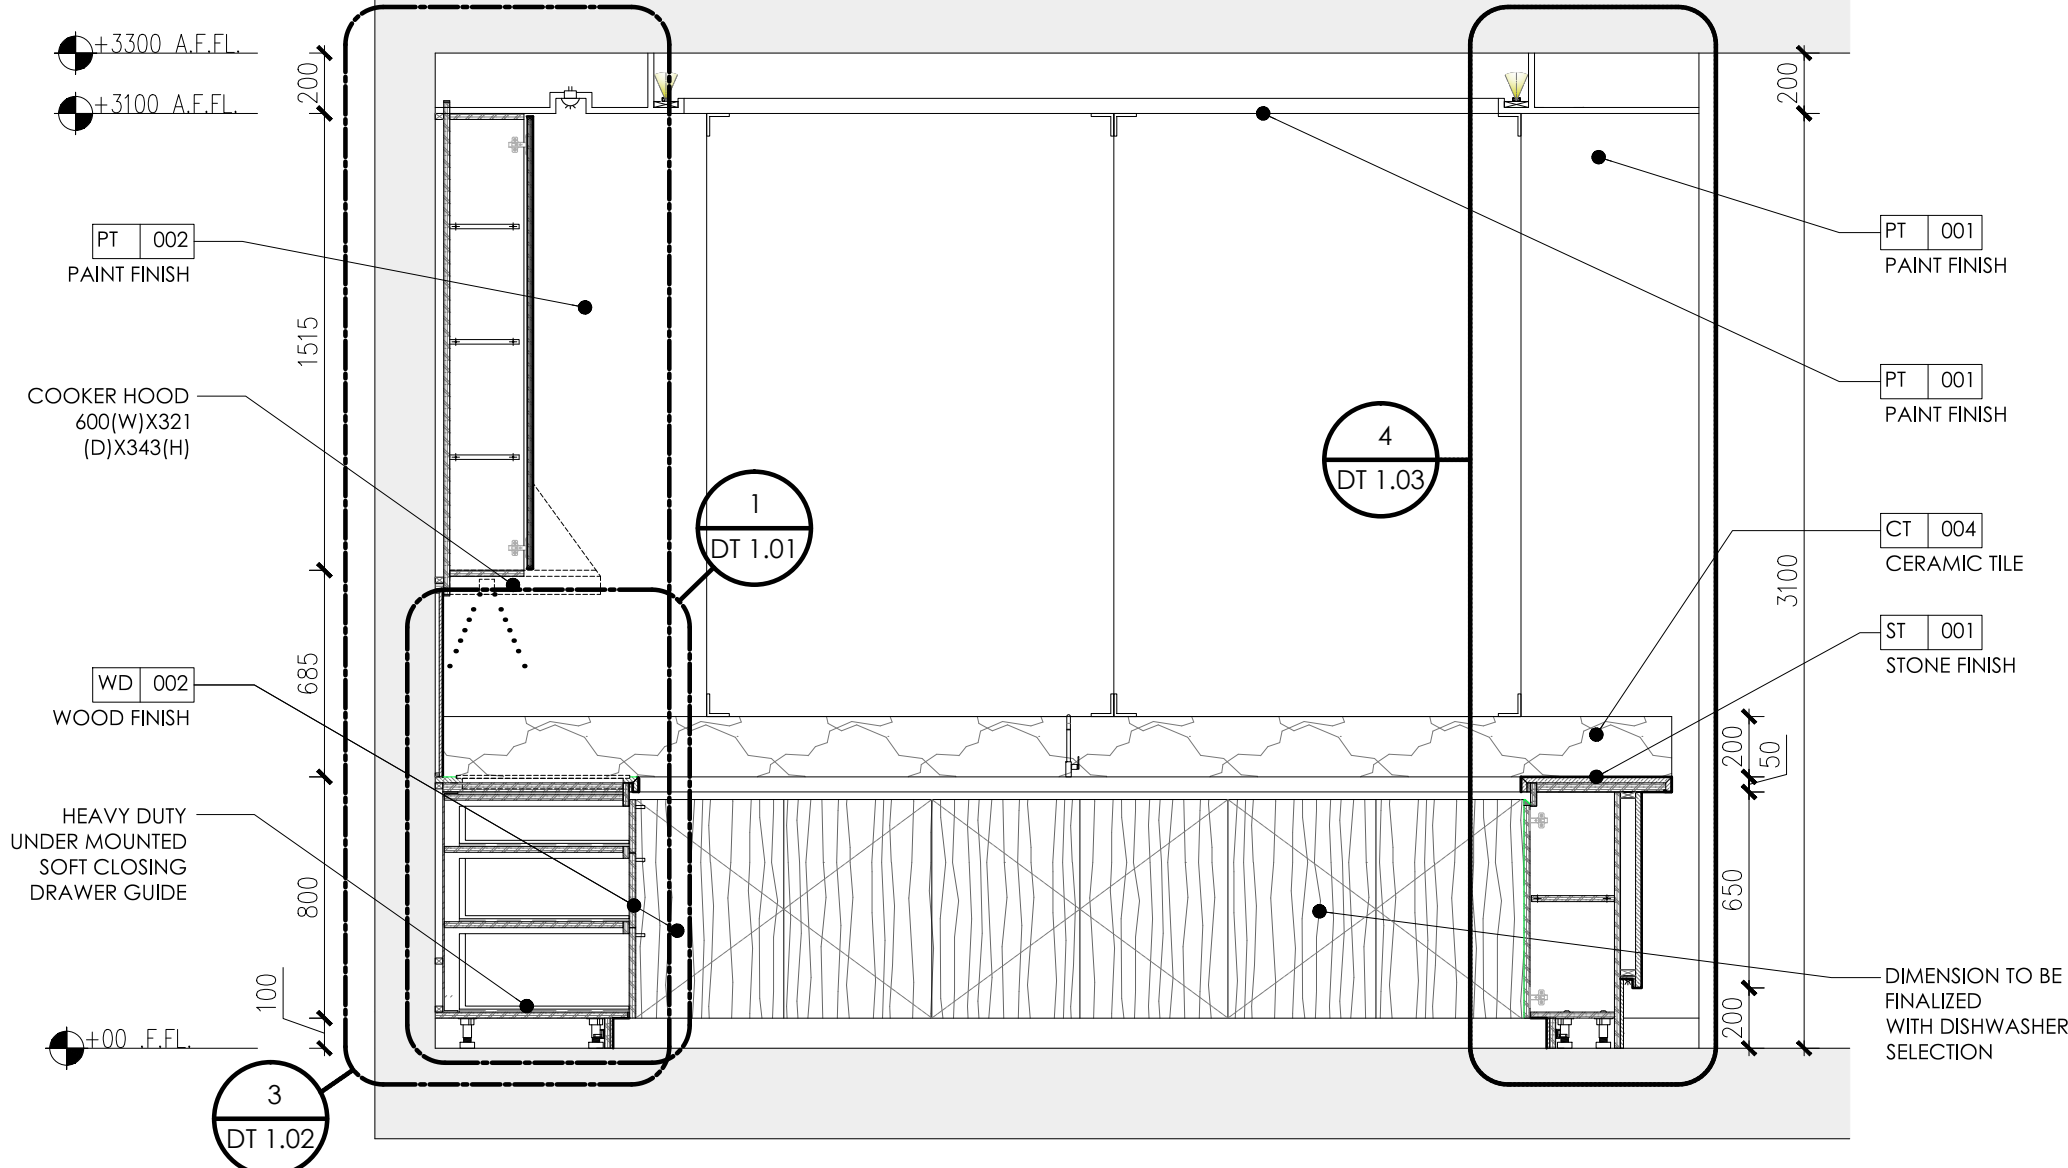

DRAWING STATUS:

CONCEPT DESIGN

YPLAN: 

THIS DRAWING IS NOT SUITABLE FOR ANYTHING OTHER THAN THE PURPOSE INTENDED FOR.

THIS DRAWING IS NOT SUITABLE FOR USE OF MARKETING, TENDER OR CONSTRUCTION.

THIS DRAWING IS COPYRIGHT OF APAL INTERIORS AND MUST NOT BE RETAINED, COPIED OR SIZED WITHOUT APPROVAL OR BEYOND SPECIFIED DESIGN.

GENERAL NOTES:

DO NOT SCALE FROM THE DRAWINGS.

ALL DIMENSIONS ARE IN MILLIMETERS AND LEVELS ARE IN METERS UNLESS NOTED OTHERWISE. ALL DIMENSIONS TO BE VERIFIED ON SITE & APPROVED BY THE ENGINEER.

ALL DRAWINGS SHOULD BE READ IN CONJUNCTION WITH ALL OTHER RELEVANT ARCHITECTURAL, STRUCTURAL, MECHANICAL AND ELECTRICAL DRAWINGS AND ALL RELEVANT SECTIONS OF THE SPECIFICATIONS. ANY DISCREPANCIES SHOULD BE BROUGHT TO THE ATTENTION OF THE ARCHITECT AND RESOLVED BEFORE COMMENCEMENT OF ANY WORK.

DATE	BY	DESCRIPTION

REVISIONS

AGENT:

DAR
AL ARKAN
دار الأركان

DAR AL ARKAN
REAL ESTATE DEVELOPMENT
P.O Box 105633
RIYADH 11656 KSA
www.daralarkan.com

CONSULTANT:

ōpaal
space reimagined

T: +971 4 370 8909
INFO@OPAALINTERIORS.COM
WWW.OPAALINTERIORS.COM
P.O. BOX 122751, DUBAI

CONTRACTOR



OBJECT TITLE:





SHAMS AL-RIYADH
MOCK-UP VILLA
VILLA C

LOT NO:	LOCATION:
---------	-----------

BLOW-UP PLAN & ELEVATION OF KITCHEN

IGNED	JOB NO	DRAWING NO	
DPAAL		ID-VILLA_C-302.01	
DEVELOPED	CHECKED	COORDINATED	REVISION
DATE 1:50 @ A1	DATE 28/05/2018	DRAWN SELECTQ	APPROVED

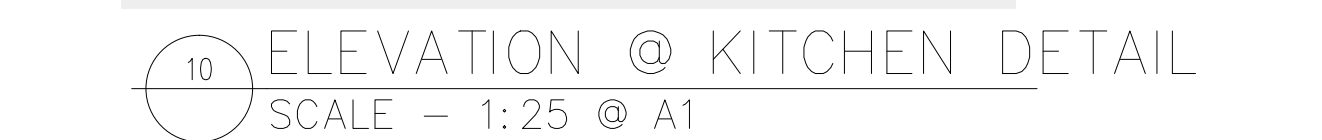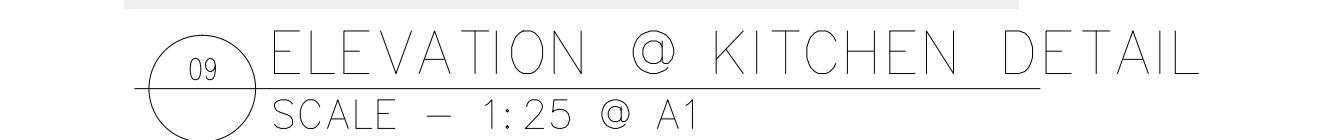[illegible]

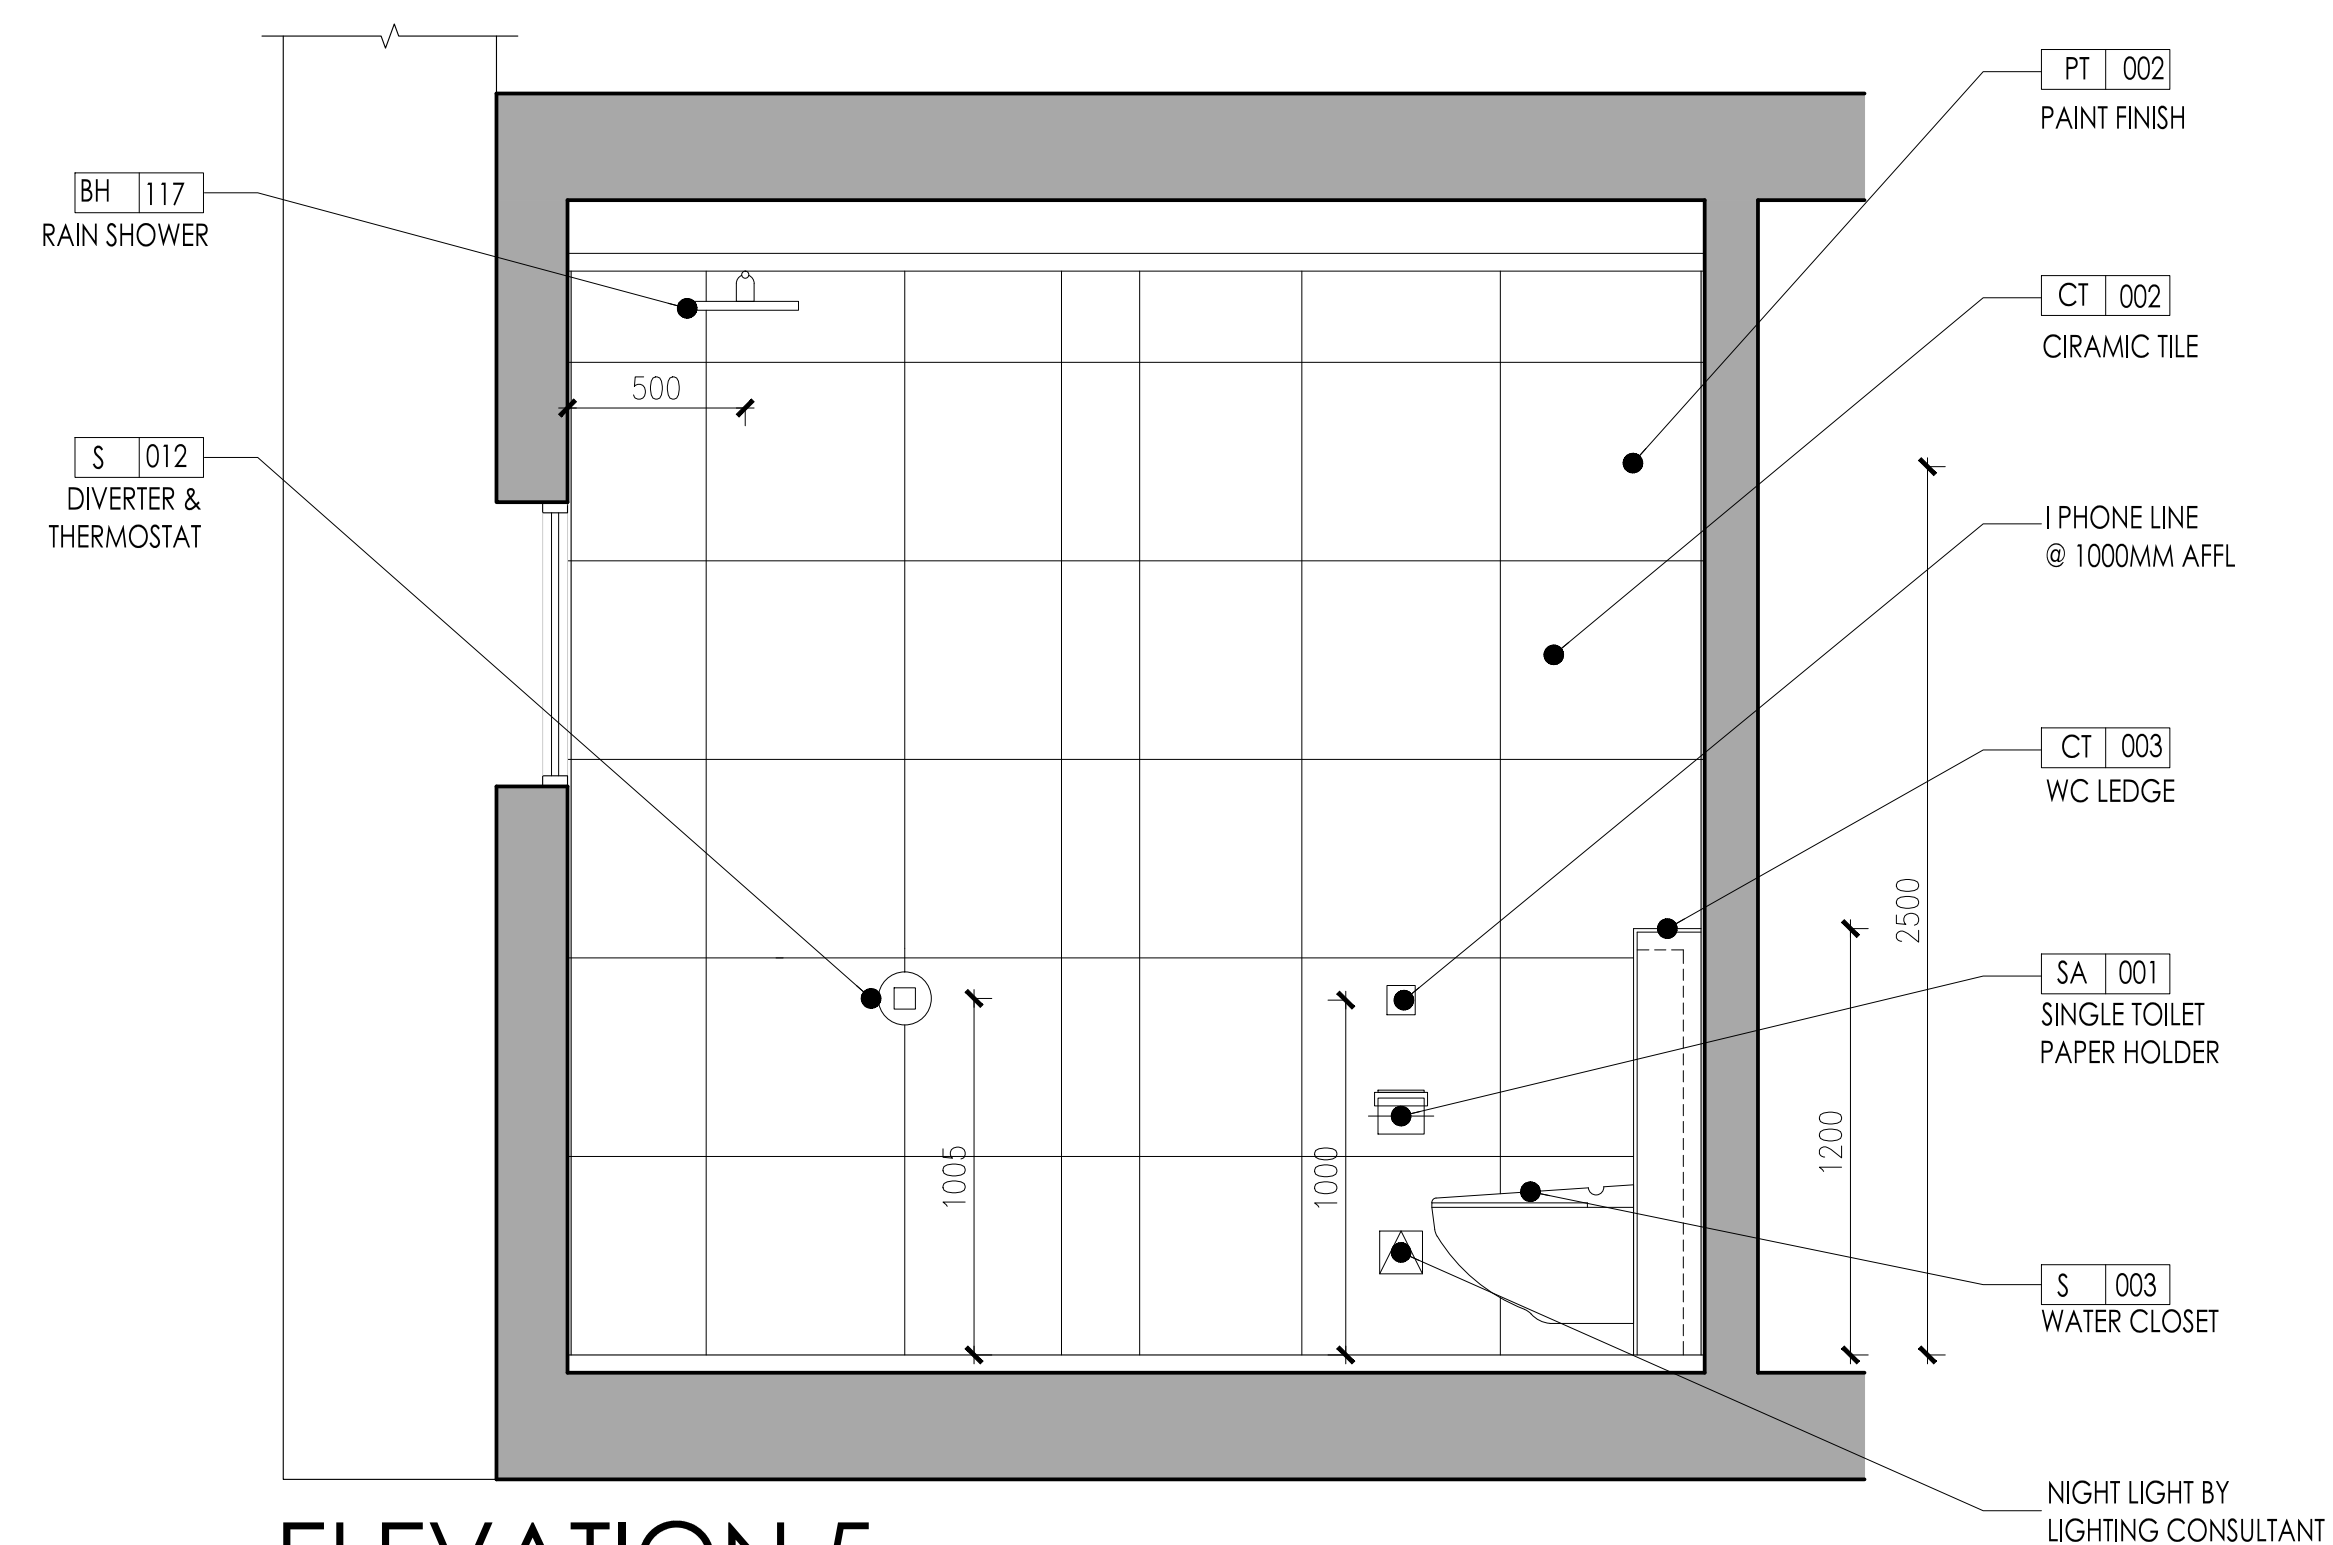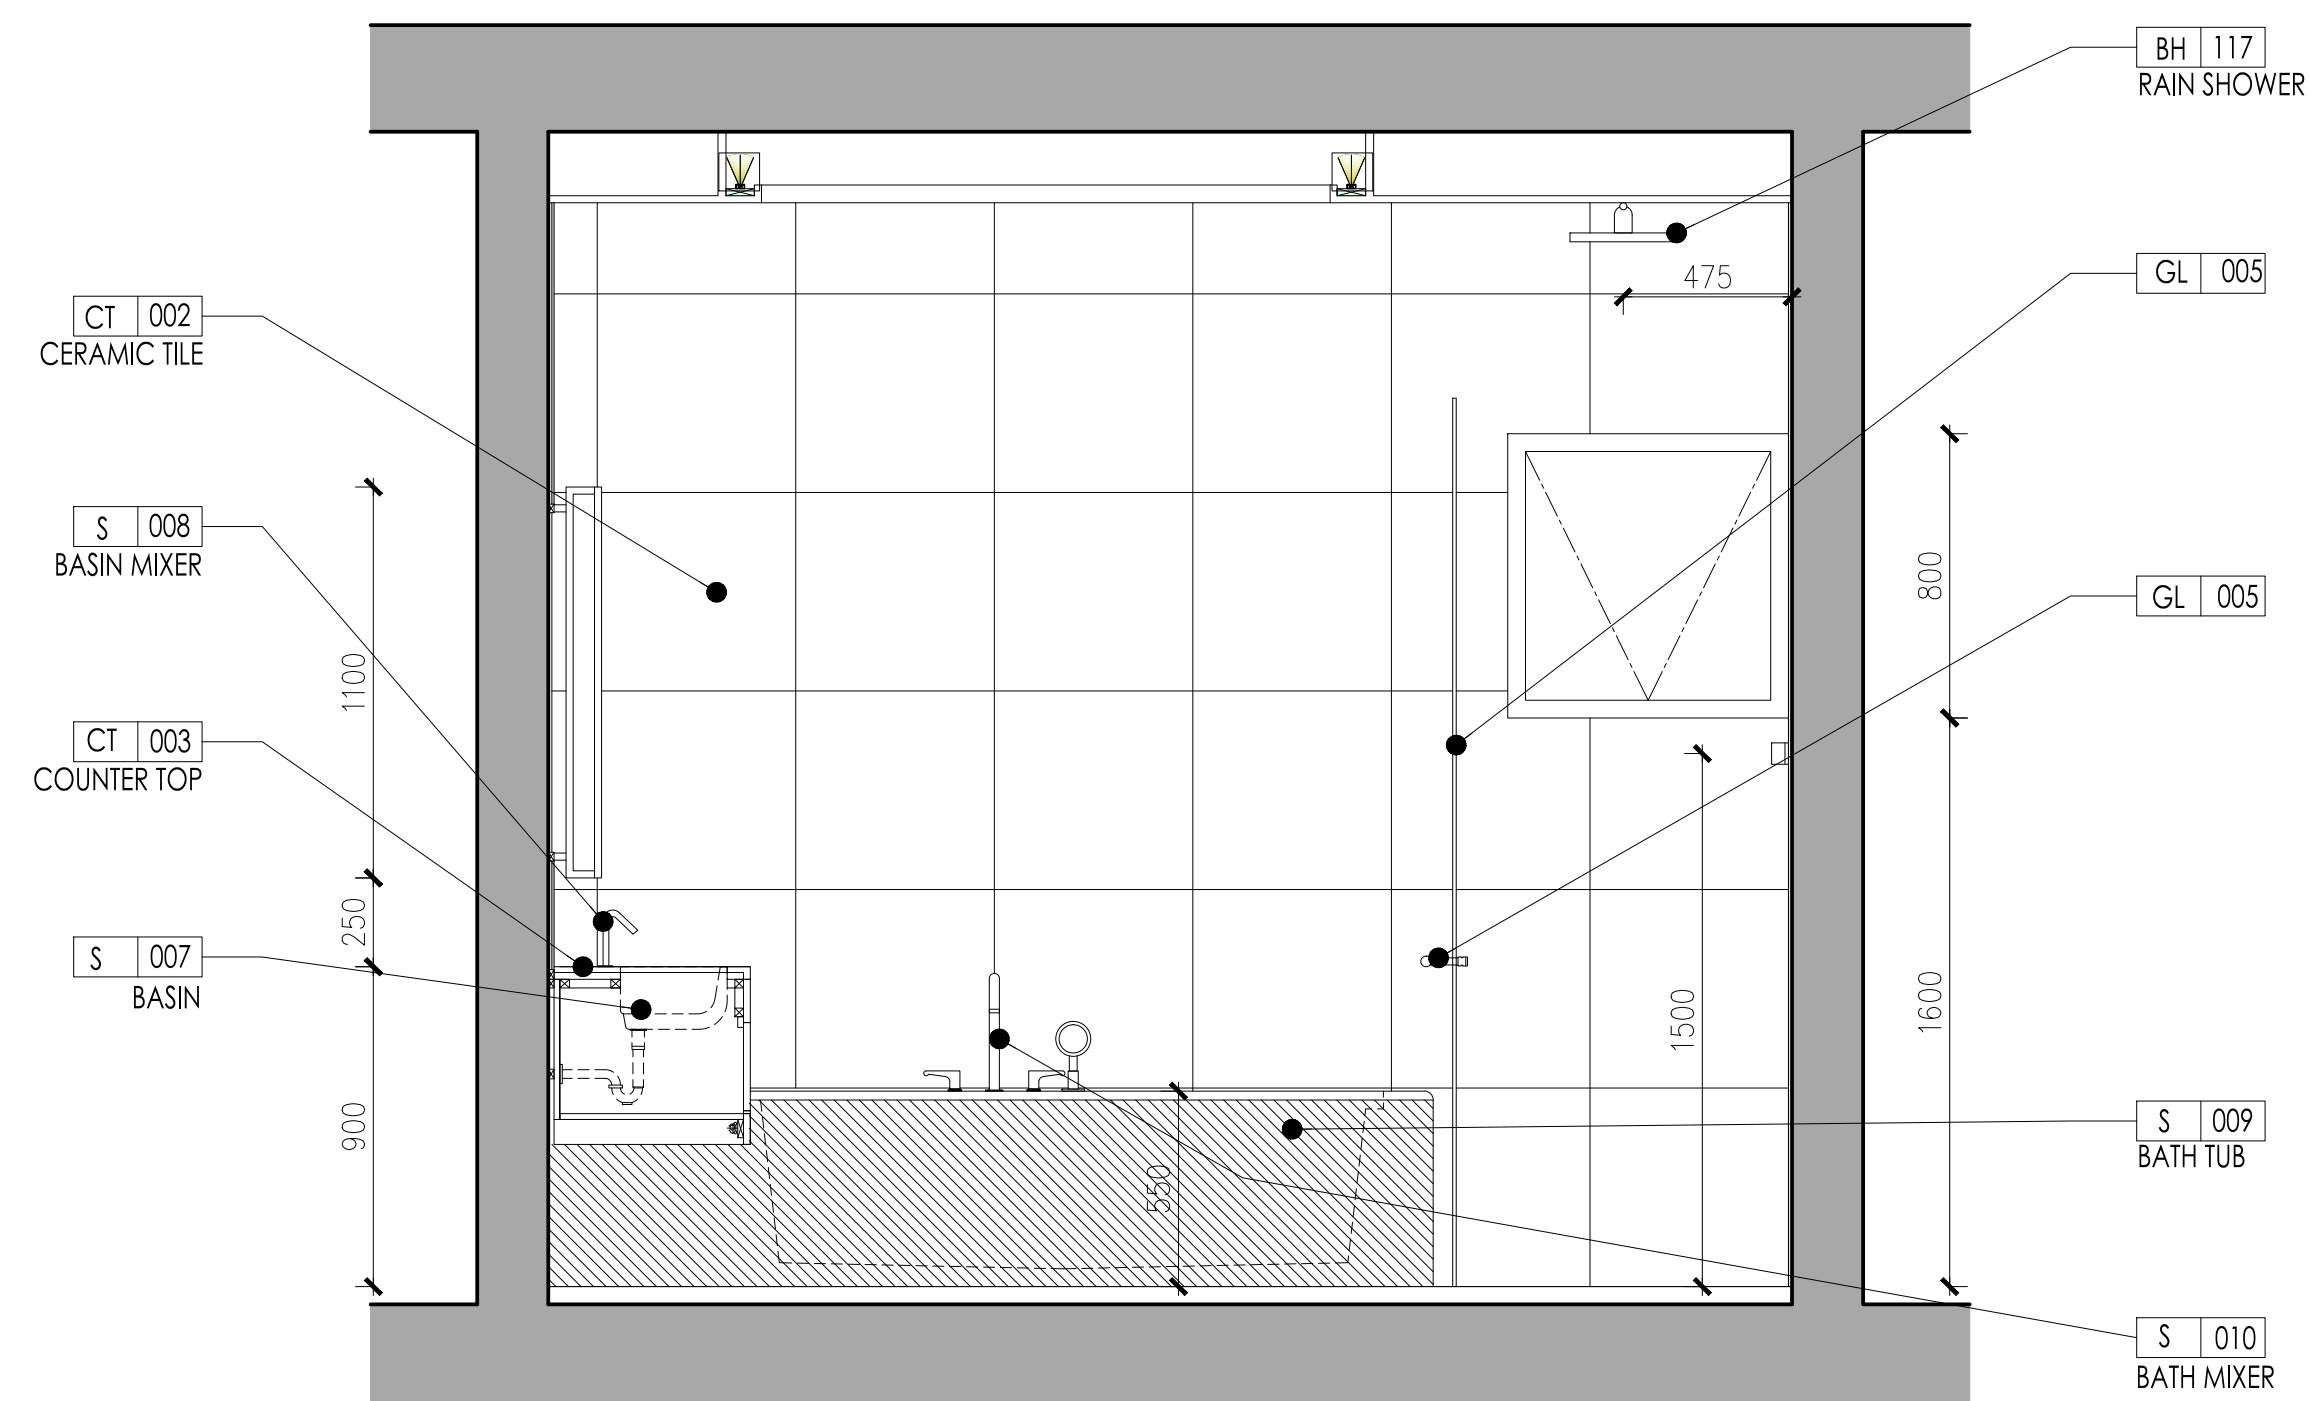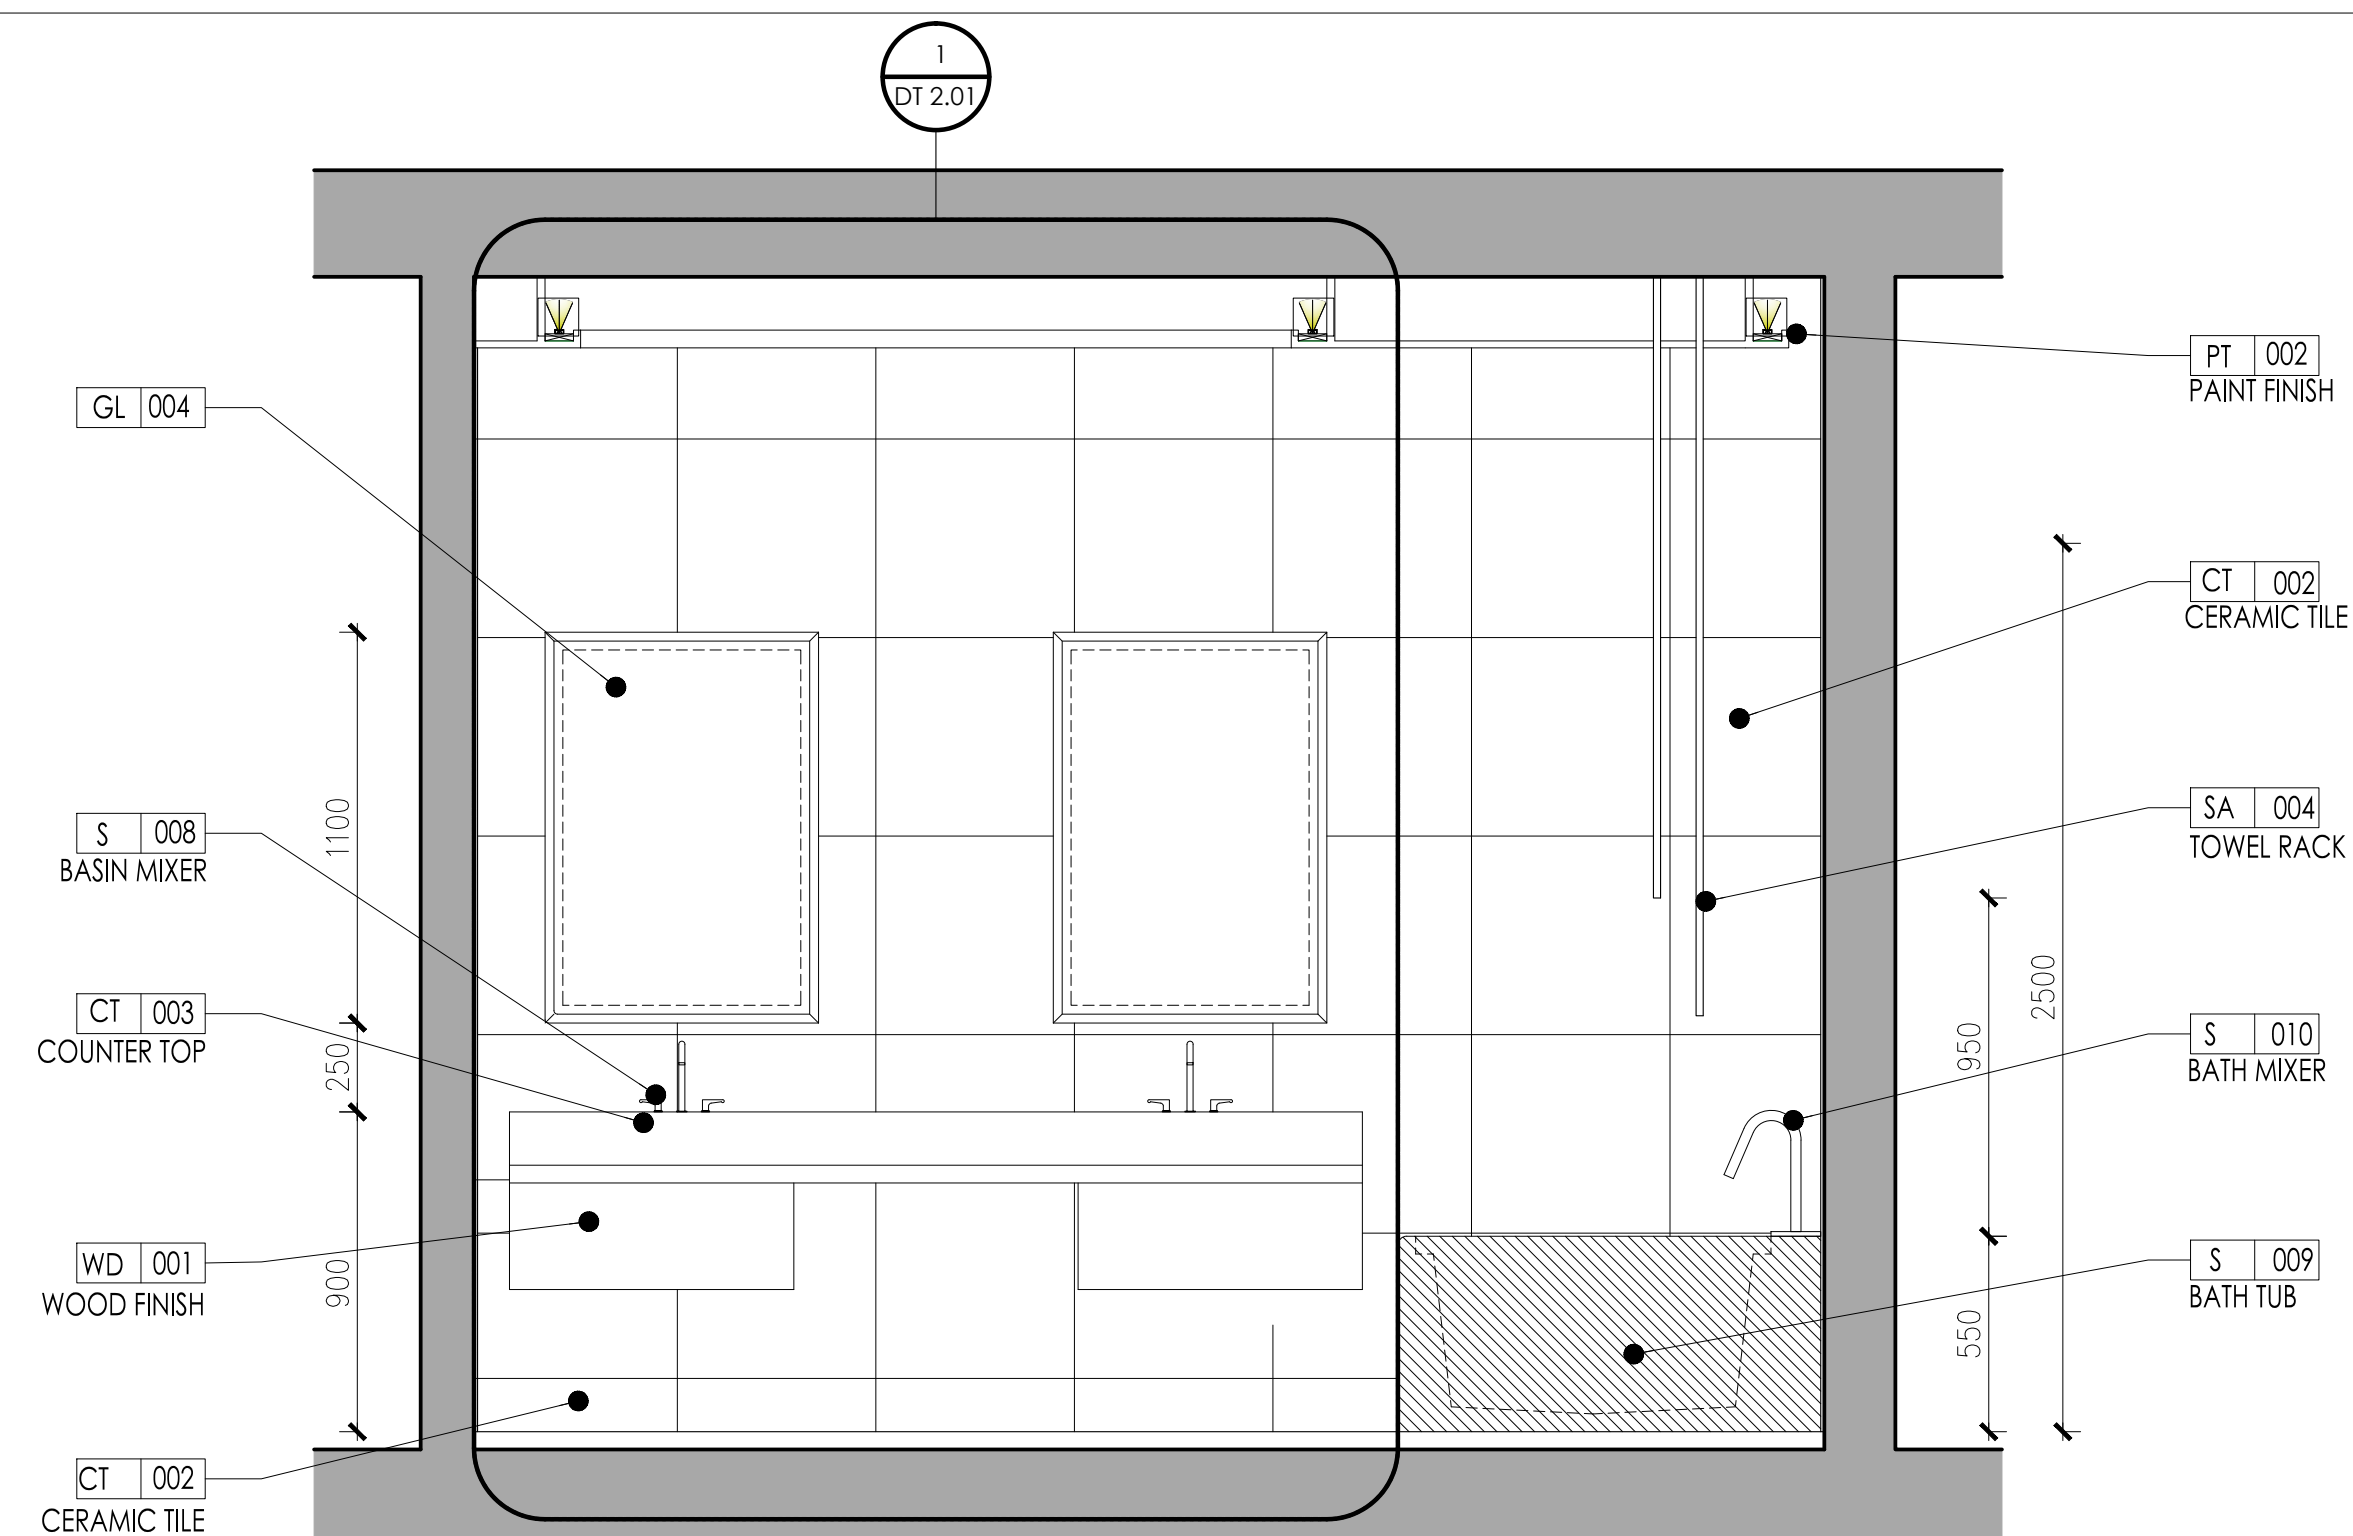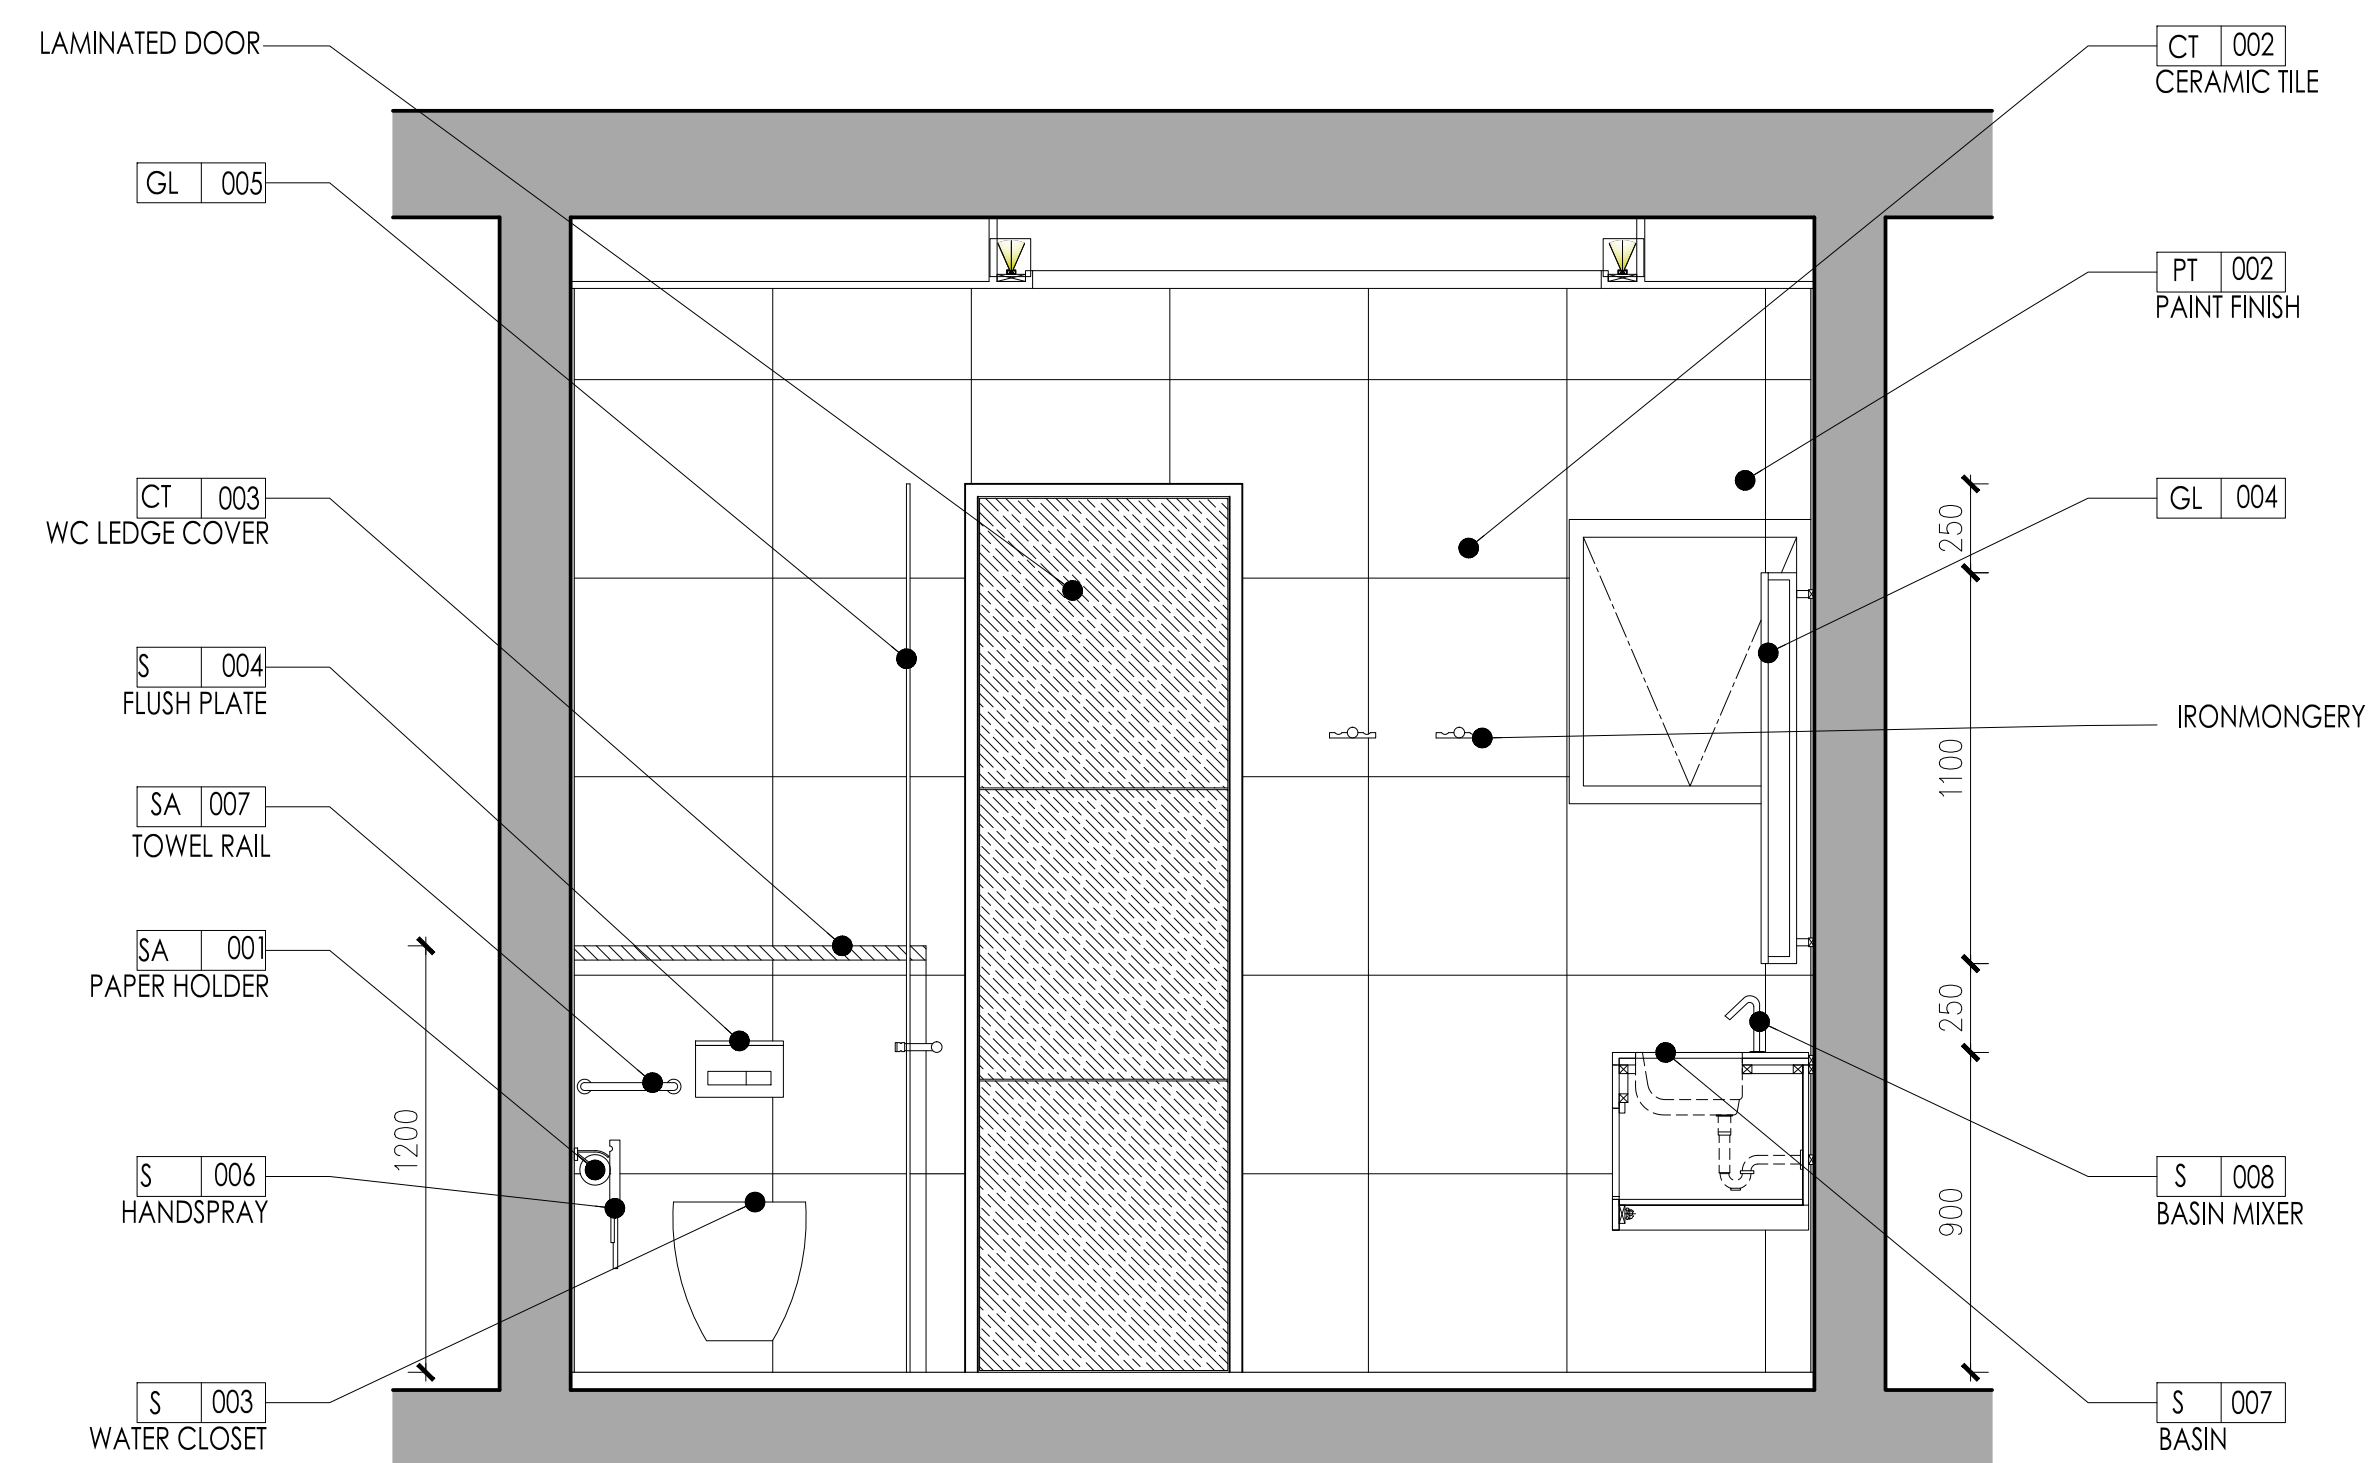

DRAWING STATUS:

CONCEPT DESIGN

KEYPLAN:

NOTES:

1. THIS DRAWING IS NOT SUITABLE FOR ANYTHING OTHER THAN THE PURPOSE INTENDED FOR.
2. THIS DRAWING IS NOT SUITABLE FOR USE OF MARKETING, TENDER OR CONSTRUCTION.
3. THIS DRAWING IS COPYRIGHT OF OPAAL INTERIORS AND MUST NOT BE RETAINED, COPIED OR SIZED WITHOUT APPROVAL OR BEYOND SCHEMATIC DESIGN.

GENERAL NOTES:

1. DO NOT SCALE FROM THE DRAWINGS.
2. ALL DIMENSIONS ARE IN MILLIMETERS AND LEVELS ARE IN METERS UNLESS NOTED OTHERWISE, ALL DIMENSIONS TO BE VERIFIED ON SITE & APPROVED BY THE ENGINEER.
3. ALL DRAWINGS SHOULD BE READ IN CONJUNCTION WITH OTHER RELEVANT ARCHITECTURAL, STRUCTURAL, MECHANICAL AND ELECTRICAL DRAWINGS AND ALL RELEVANT SECTIONS OF THE SPECIFICATIONS. ANY DISCREPANCIES ARE TO BE BROUGHT TO THE ATTENTION OF THE ARCHITECT AND RESOLVED BEFORE COMMENCEMENT OF ANY WORK.

△			
△			
△			
△			
△			
△			
△			
△			
△			
△			
NO.	DATE	BY	DESCRIPTION

CLIENT:

DAR
AL ARKAN
دار الأركان

DAR AL ARKAN
REAL ESTATE DEVELOPMENT
P.O. Box 105633
RIYADH 11656 KSA
www.daralarkan.com

ID CONSULTANT:

T: +971 4 370 8909
 INFO@OPAALINTERIORS.COM
 WWW.OPAALINTERIORS.COM
 P.O. BOX 122751, DUBAI

CONTRACTOR

PROJECT TITLE:

SHAMS AL-RIYADH
MOCK-UP VILLA
VILLA C

PLOT NO:

LOCATION:

10	
----	--

FIRST FLOOR PLAN
MASTER TOILET

DESIGNED OPAAL	JOB NO.	DRAWING NO.	
		ID-VILLA C-302.02	
DEVELOPED	CHECKED	COORDINATED	REVISION
SCALE 1:50 @ A1	DATE 28/05/2018	DRAWN SELECTO	APPROVED







Architectural floor plan of a bathroom with dimensions in millimeters. The plan shows a bathtub, toilet, sink, and shower area. Dimensions include overall width (2480mm), overall depth (2400mm), and various component sizes and clearances.

Key dimensions and features:

- Overall width: 2480mm
- Overall depth: 2400mm
- Top wall segments: 1100mm, 780mm, 920mm, 680mm
- Bottom wall segments: 780mm, 220mm, 2480mm
- Left wall segments: 1380mm, 100mm, 1390mm
- Right wall segments: 1000mm, 190mm, 2400mm
- Internal dimensions and clearances: 1790mm, 2400mm, 690mm, 170mm, 190mm, 700mm, 690mm, 220mm, 690mm, 1000mm, 750mm, 580mm, 295mm, 100mm
- Fixtures: Bathtub, Toilet, Sink, Shower area (indicated by curved lines and arrows).

FILE PATH: C:\git - Opod - NATHALE SUBACQ\01 - Vira C - 1D Drawing Package\Working\FINAL DWG 20May18\1D\Final 20May18\0-VLUA C-932.01 May 28, 2018 - 7:51pm

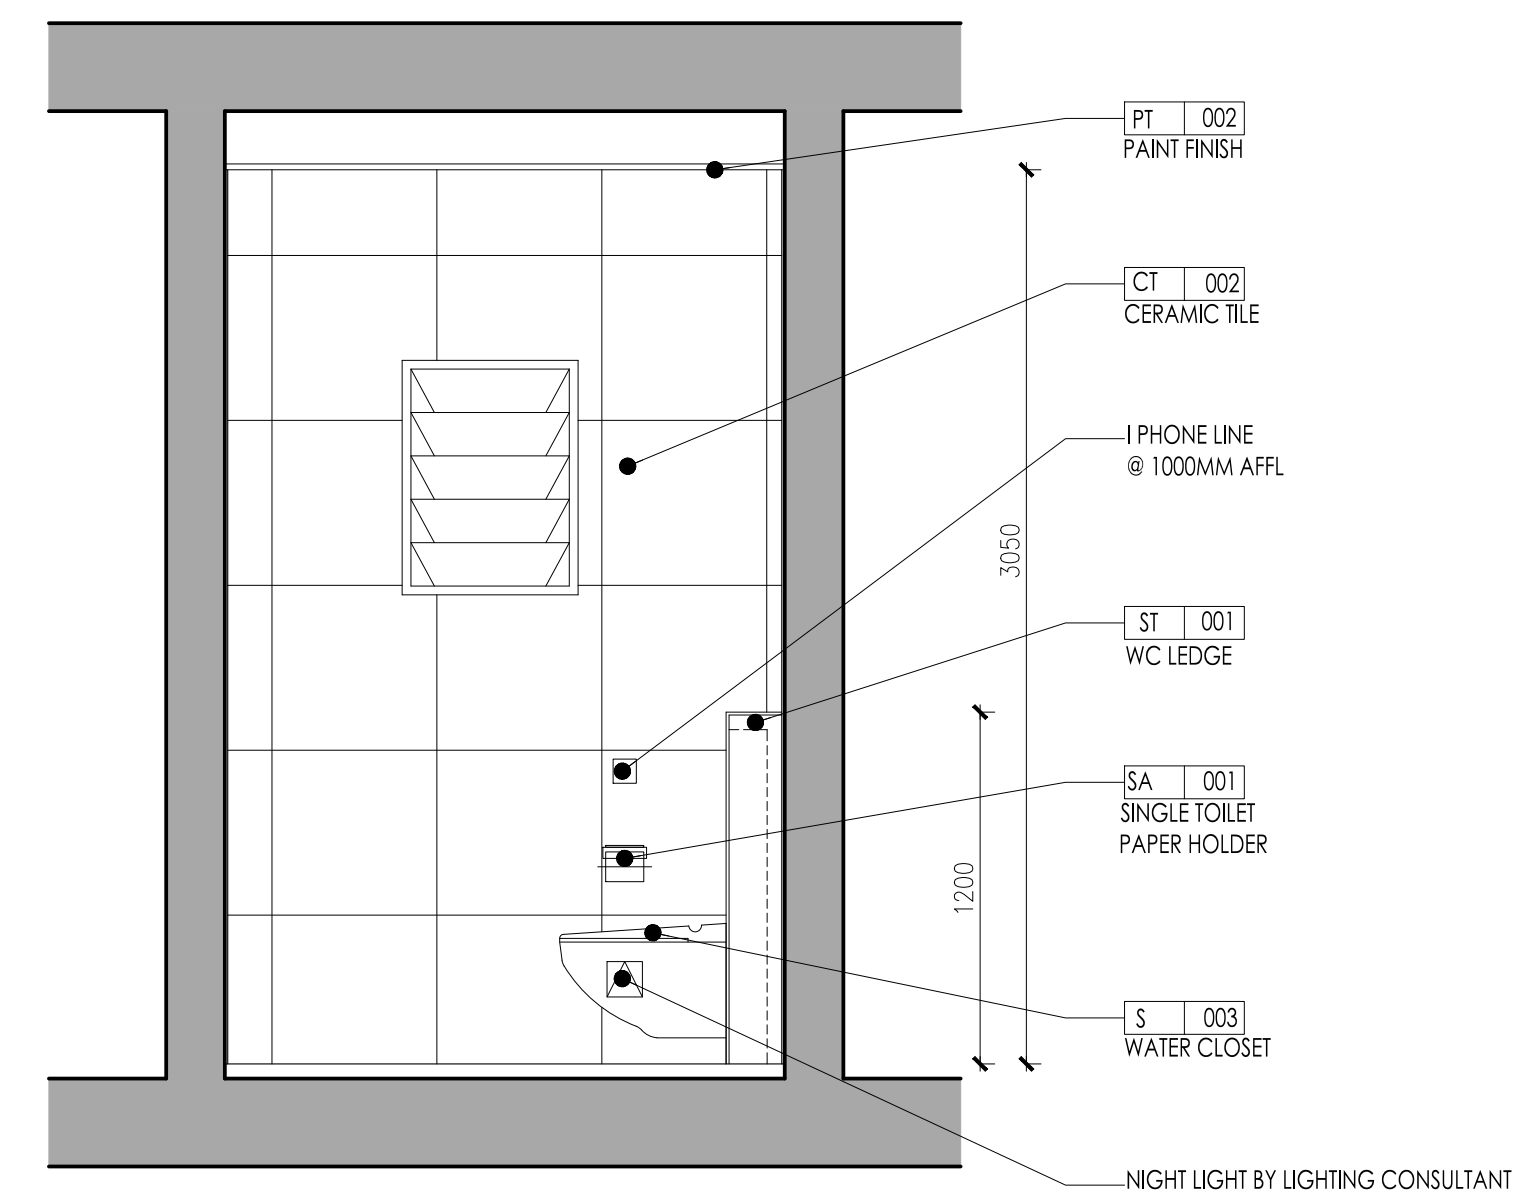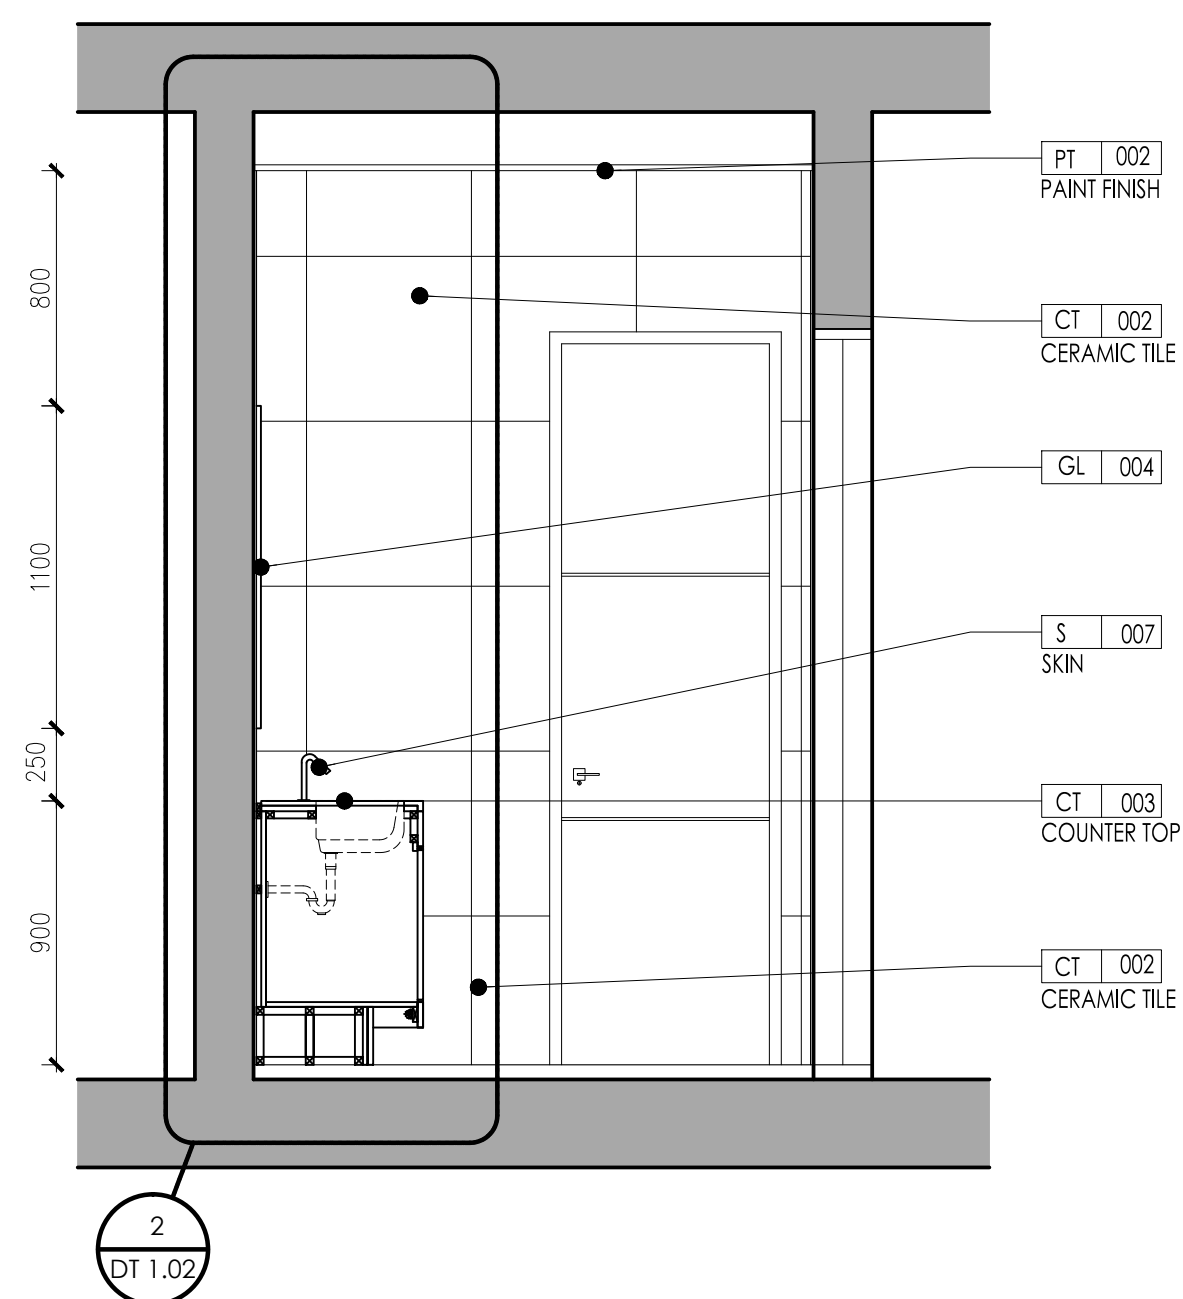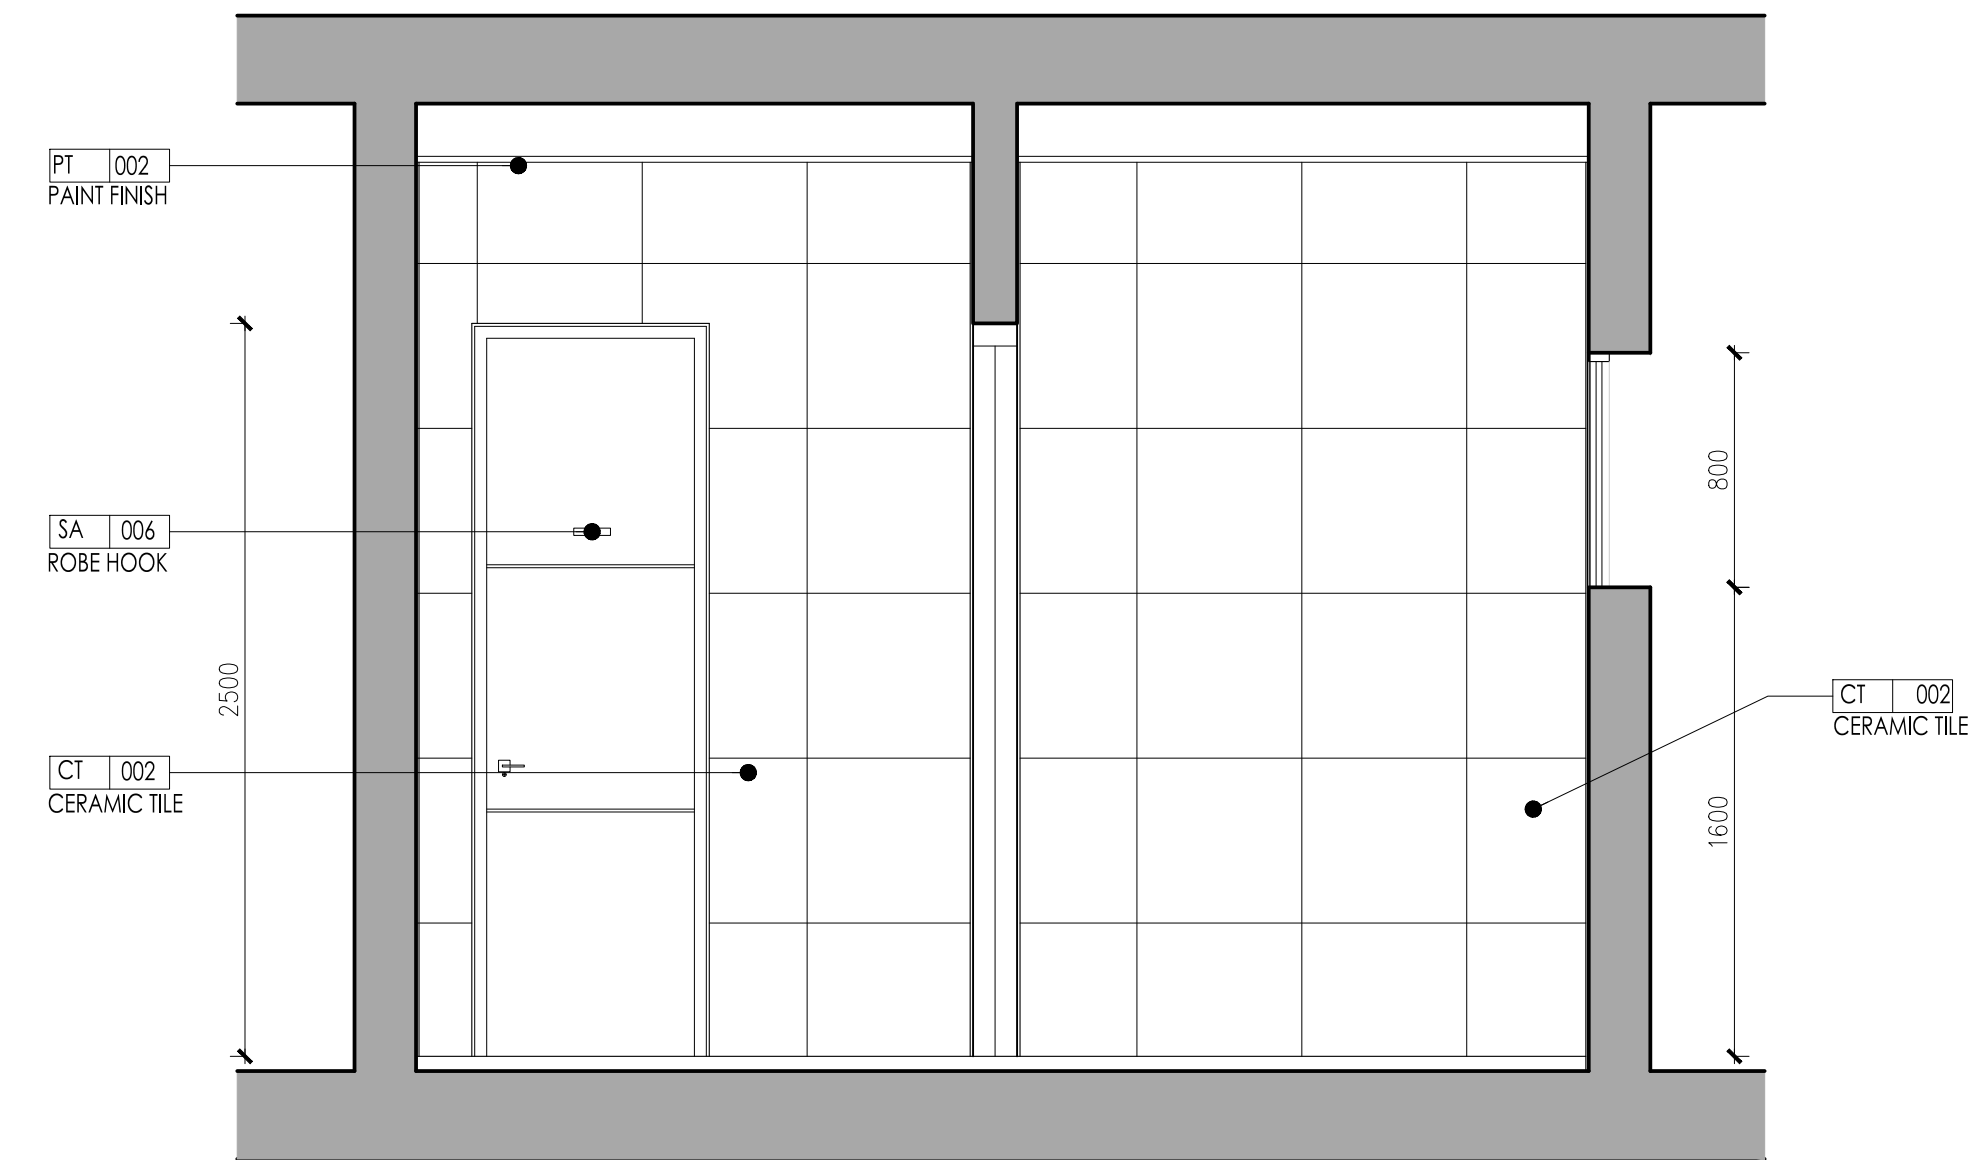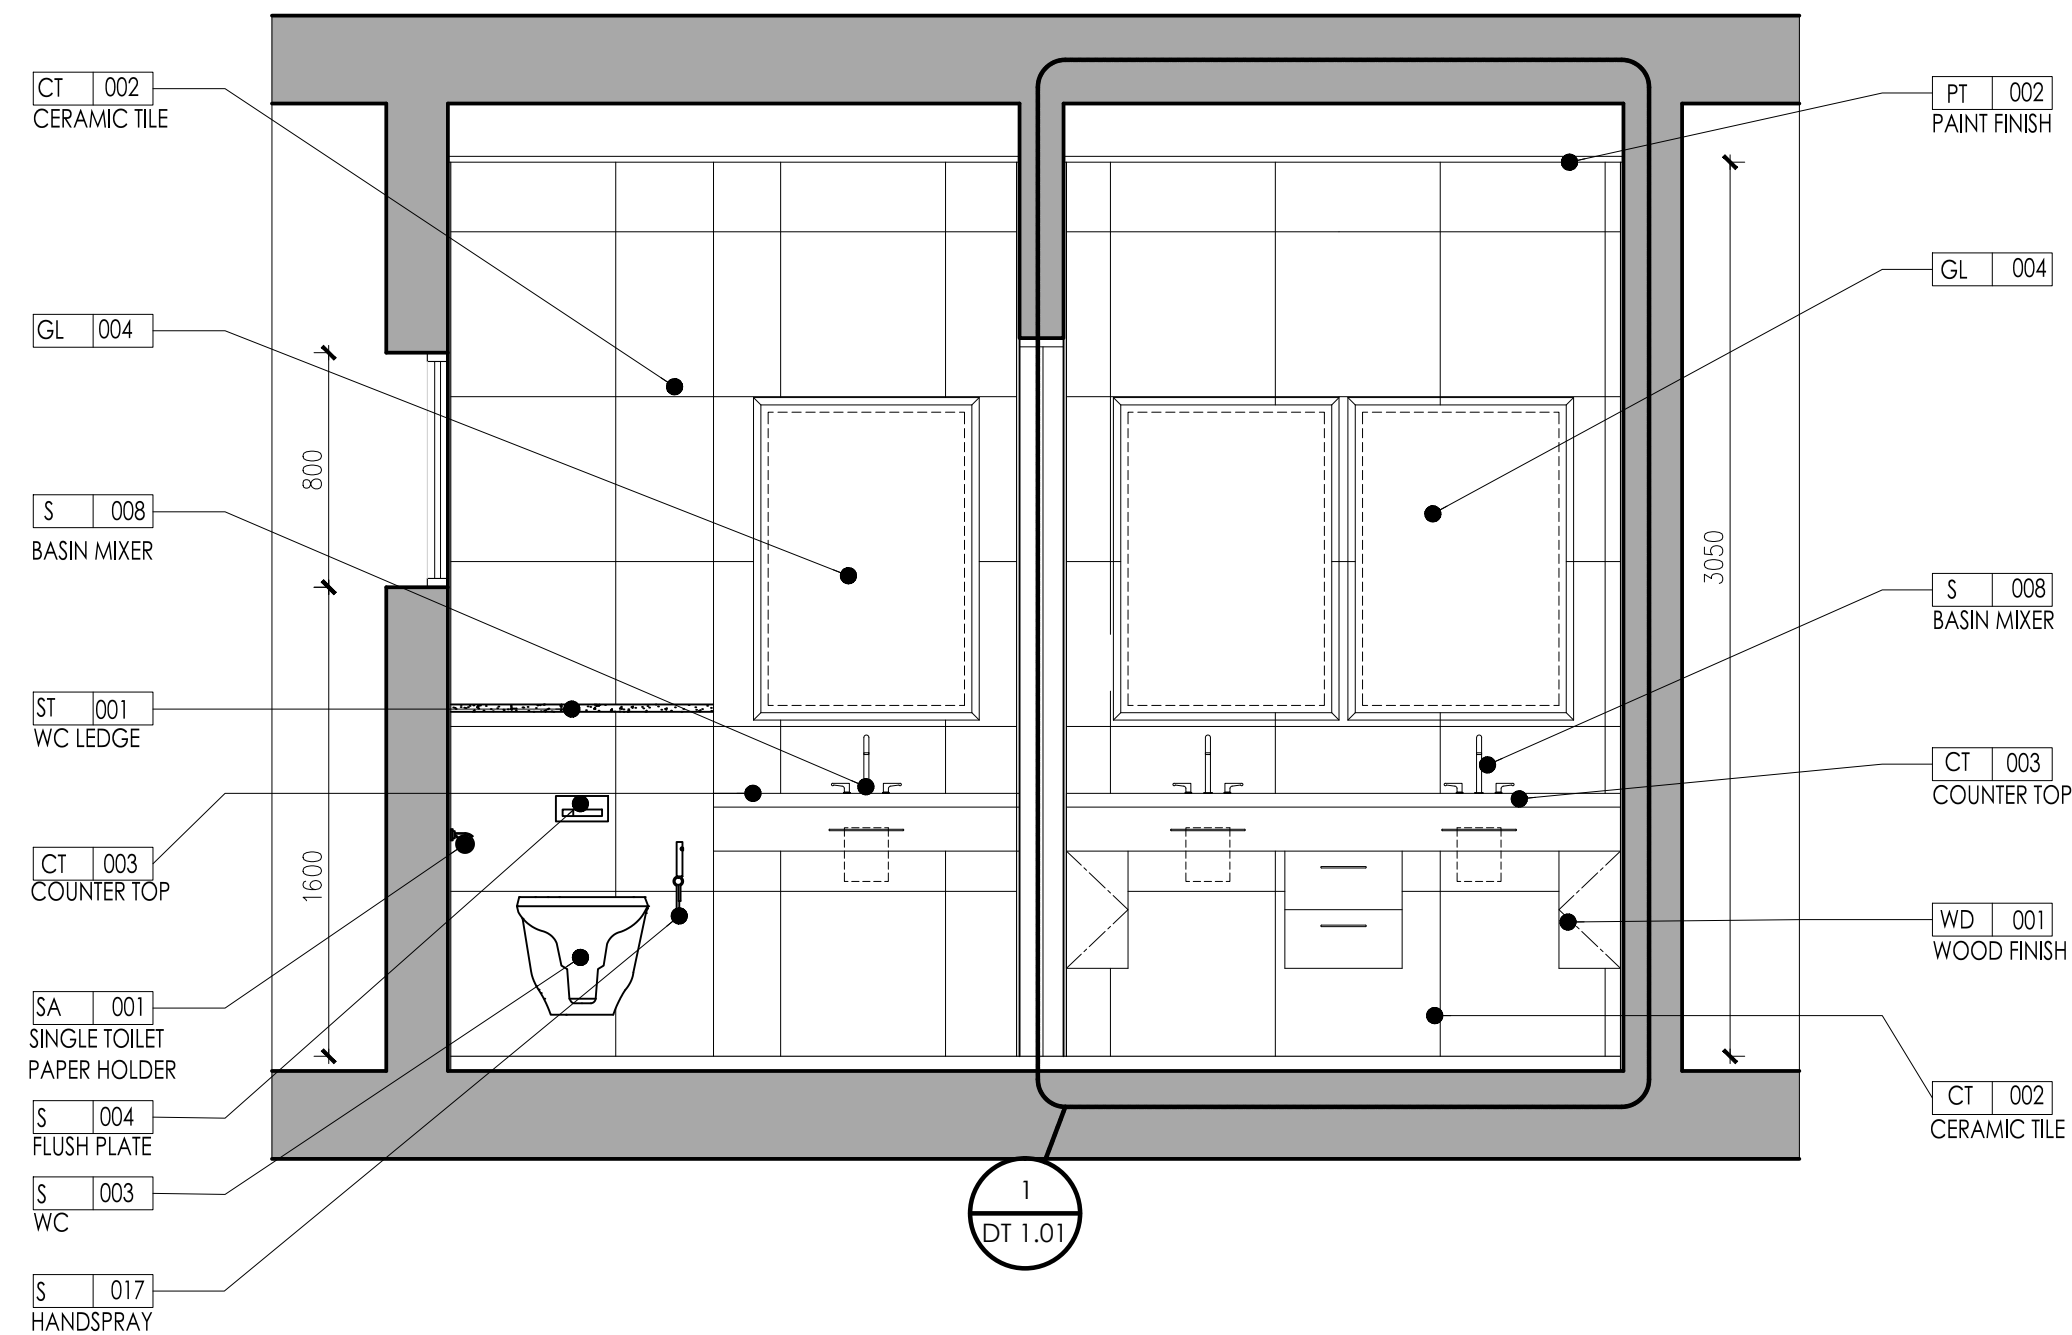

DRAWING STATUS:

CONCEPT DESIGN

KEYPLAN:

NOTES:

1. THIS DRAWING IS NOT SUITABLE FOR ANYTHING OTHER THAN THE PURPOSE INTENDED FOR.
2. THIS DRAWING IS NOT SUITABLE FOR USE OF MARKETING, TENDER OR CONSTRUCTION.
3. THIS DRAWING IS COPYRIGHT OF SPAAL. INTERIORS AND MUST NOT BE RETAINED, COPIED OR ISSUED WITHOUT APPROVAL OR BEYOND SPECIFIC DESIGN.

GENERAL NOTES:

1. DO NOT SCALE FROM THE DRAWINGS.
2. ALL DIMENSIONS ARE IN MILLIMETERS AND LEVELS ARE IN METERS UNLESS NOTED OTHERWISE. ALL DIMENSIONS TO BE VERIFIED ON SITE & APPROVED BY THE ENGINEER.
3. ALL DRAWINGS SHOULD BE READ IN CONJUNCTION WITH ANY RELEVANT SPECIFICATIONS AND DRAWINGS OF MECHANICAL AND ELECTRICAL DRAWINGS AND ALL RELEVANT SECTIONS OF THE SPECIFICATIONS. ANY AMENDMENTS ARE TO BE BROUGHT TO THE ATTENTION OF THE ARCHITECT AND RESOLVED BEFORE COMMENCEMENT OF ANY WORK.

[illegible]

CLIENT:

**DAR
AL ARKAN**
دار الأركان

DAR AL ARKAN
REAL ESTATE DEVELOPMENT
P.O Box 105633
RIYADH 11656 KSA
www.daralarkan.com

ID CONSULTANT:

ōpaal
space reimagined

T: +971 4 370 8909
INFO@OPAALINTERIORS.COM
WWW.OPAALINTERIORS.COM
P.O. BOX 122751, DUBAI

CONTRACTOR

PROJECT TITLE:

SHAMS AL-RIYADH
MOCK-UP VILLA
VILLA C

PLOT NO: =	LOCATION: KSA
---------------	------------------

DRAWING TITLE:

DRAWING TITLE:

GROUND FLOOR
BATHROOM 1
ELEVATION

DESIGNED	JOB NO.	DRAWING NO.	
OPAAL		ID-VILLA C-302.05	
DEVELOPED	CHECKED	COORDINATED	REVISION
SCALE	DATE	DRAWN	APPROVED
	28/05/2018	SELECTQ	



DESIGNED	JOB NO	DRAWING NO	
OPPAAL		ID-VILLA_C-401.01	
DEVELOPED	CHECKED	COORDINATED	REVISION
SCALE	DATE	DRAWN	APPROVED
AS SHOWN	28/05/2018	SELECTO	



DESIGNED	JOB NO	DRAWING NO	
OPAAL		ID-VILLA C-401.03	
DEVELOPED	CHECKED	COORDINATED	REVISION
SCALE 1:25 @ A1	DATE 28/05/2018	DRAWN SELECTQ	APPROVED



1. THIS DRAWING IS NOT SUITABLE FOR ANYTHING OTHER THAN THE PURPOSE INTENDED FOR.
2. THIS DRAWING IS NOT SUITABLE FOR USE OF MARKETING, TENDER OR CONSTRUCTION.
3. THIS DRAWING IS COPYRIGHT OF OPAAL INTERIORS AND MUST NOT BE RETAINED, COPIED OR SIZED WITHOUT APPROVAL OR BEYOND SCHEMATIC DESIGN.

1. DO NOT SCALE FROM THE DRAWINGS.
2. ALL DIMENSIONS ARE IN MILLIMETERS AND LEVELS ARE IN METERS UNLESS NOTED OTHERWISE. ALL DIMENSIONS TO BE VERIFIED ON SITE & APPROVED BY THE ENGINEER.
3. ALL DRAWINGS SHOULD BE READ IN CONJUNCTION WITH OTHER RELEVANT ARCHITECTURAL, STRUCTURAL, MECHANICAL AND ELECTRICAL DRAWINGS AND ALL RELEVANT SECTIONS OF THE SPECIFICATIONS. ANY DISCREPANCIES ARE TO BE BROUGHT TO THE ATTENTION OF THE ARCHITECT AND RESOLVED BEFORE COMMENCEMENT OF ANY WORK.

△			
△			
△			
△			
△			
△			
△			
△			
△			
△			
NO.	DATE	BY	DESCRIPTION

REVISIONS

**DAR
AL ARKAN**
دار الأركان

DAR AL ARKAN
REAL ESTATE DEVELOPMENT
P.O. Box 105633
RIYADH 11656 KSA
www.daralarkan.com

T: +971 4 370 8909
 INFO@OPAALINTERIORS.COM
 WWW.OPAALINTERIORS.COM
 P.O. BOX 122751, DUBAI

PROJECT TITLE:

SHAMS AL-RIYADH
MOCK-UP VILLA
VILLA C

-	KSA
---	-----


MASTER BEDROOM WARDROBE DETAILS

DESIGNED	JOB NO	DRAWING NO	
OPAAL		ID-VILLA C-401.05	
DEVELOPED	CHECKED	C.COORDINATED	REVISION
SCALE 1:20 @ A1	DATE 28/05/2018	DRAWN SELECTO	APPROVED


FILE PATH: Q:\C1142 - Opod - NATHALIE SUBACCA\01 - Villa C - D Drawing Package\Working\FINAL DWG 26May18\Final 26May2018\0-VILLA C-40105 May 28, 2018 - 6:27pm




DESIGNED	JOB NO	DRAWING NO	
OPAAL		ID-VILLA C-401.06	
DEVELOPED	CHECKED	COORDINATED	REVISION
SCALE	DATE	DRAWN	APPROVE
1:25 @ A1	28/05/2018	SELECTQ	

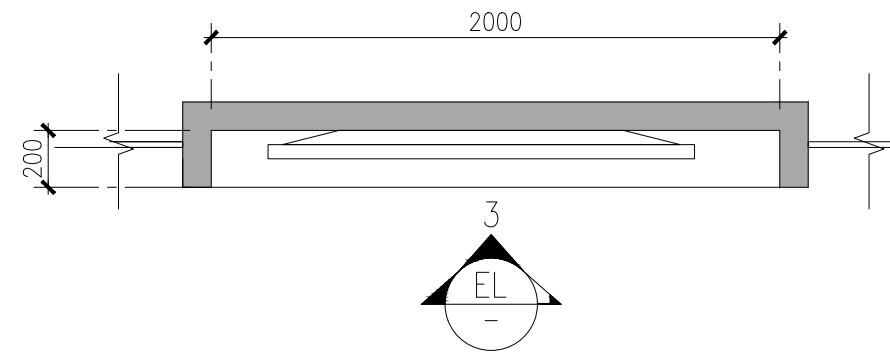


01 T.V WALL UNIT PLAN
SCALE - 1:25 @ A1

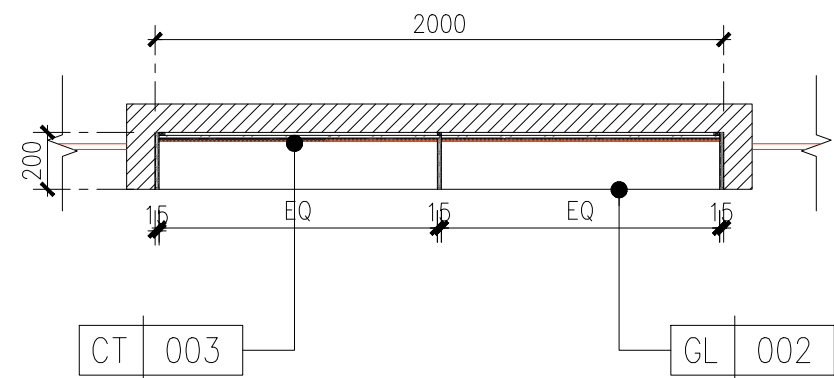

02 SECTIONAL PLAN
SCALE - 1:25 @ A1

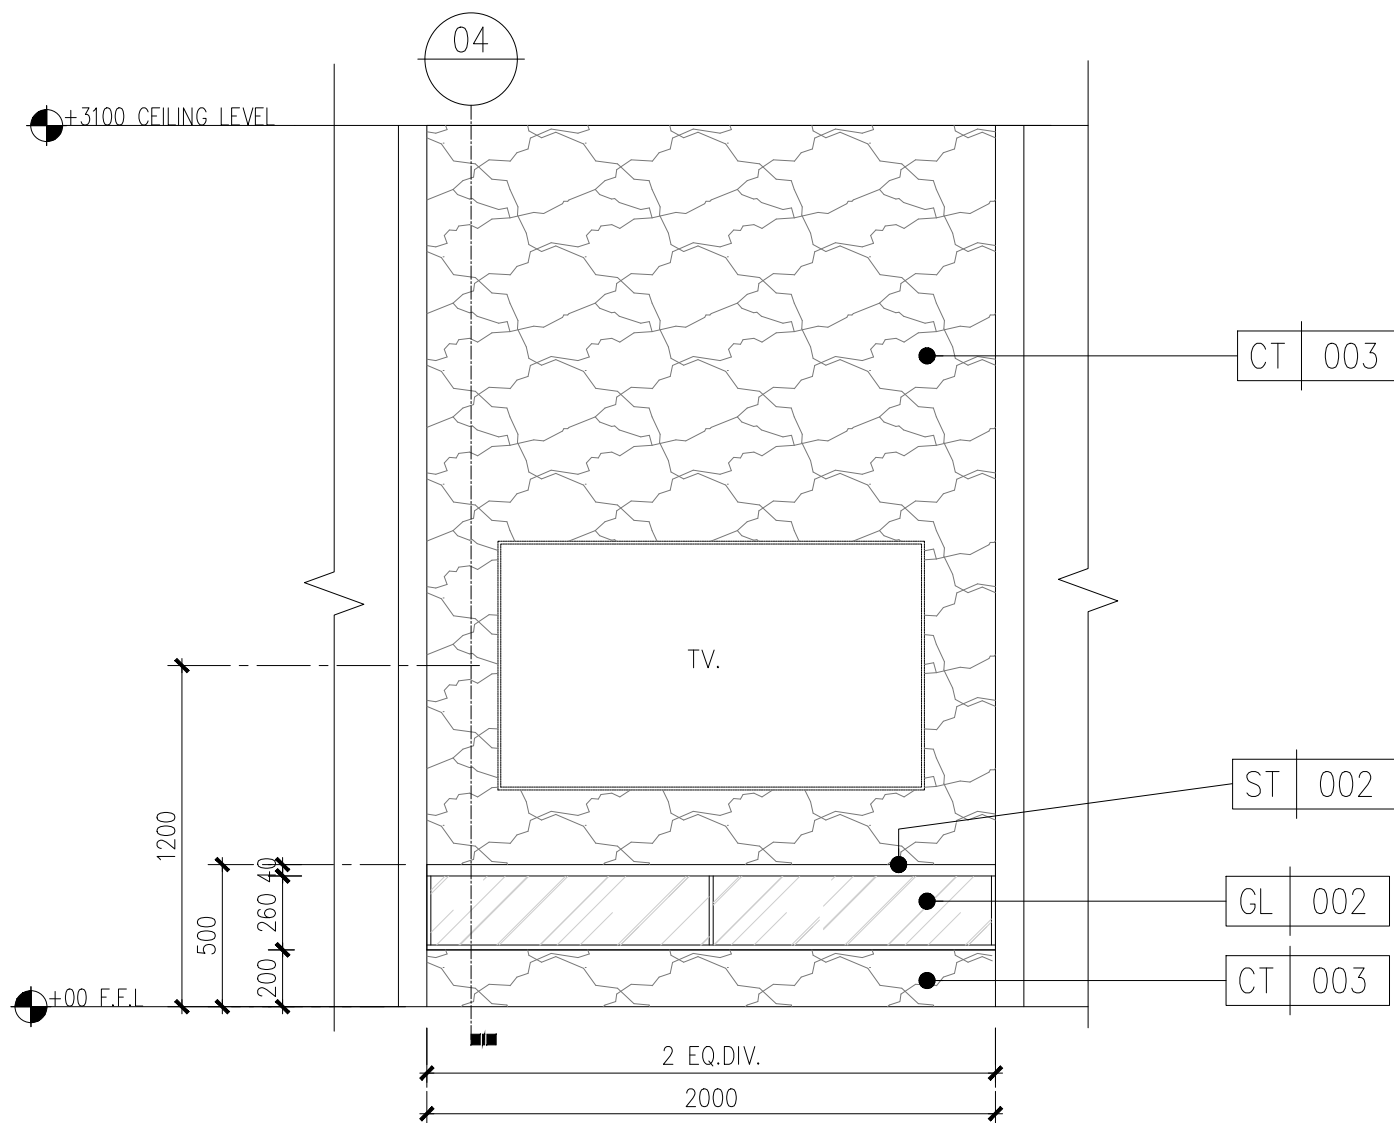

03 T.V WALL UNIT ELEVATION
SCALE - 1:25 @ A1

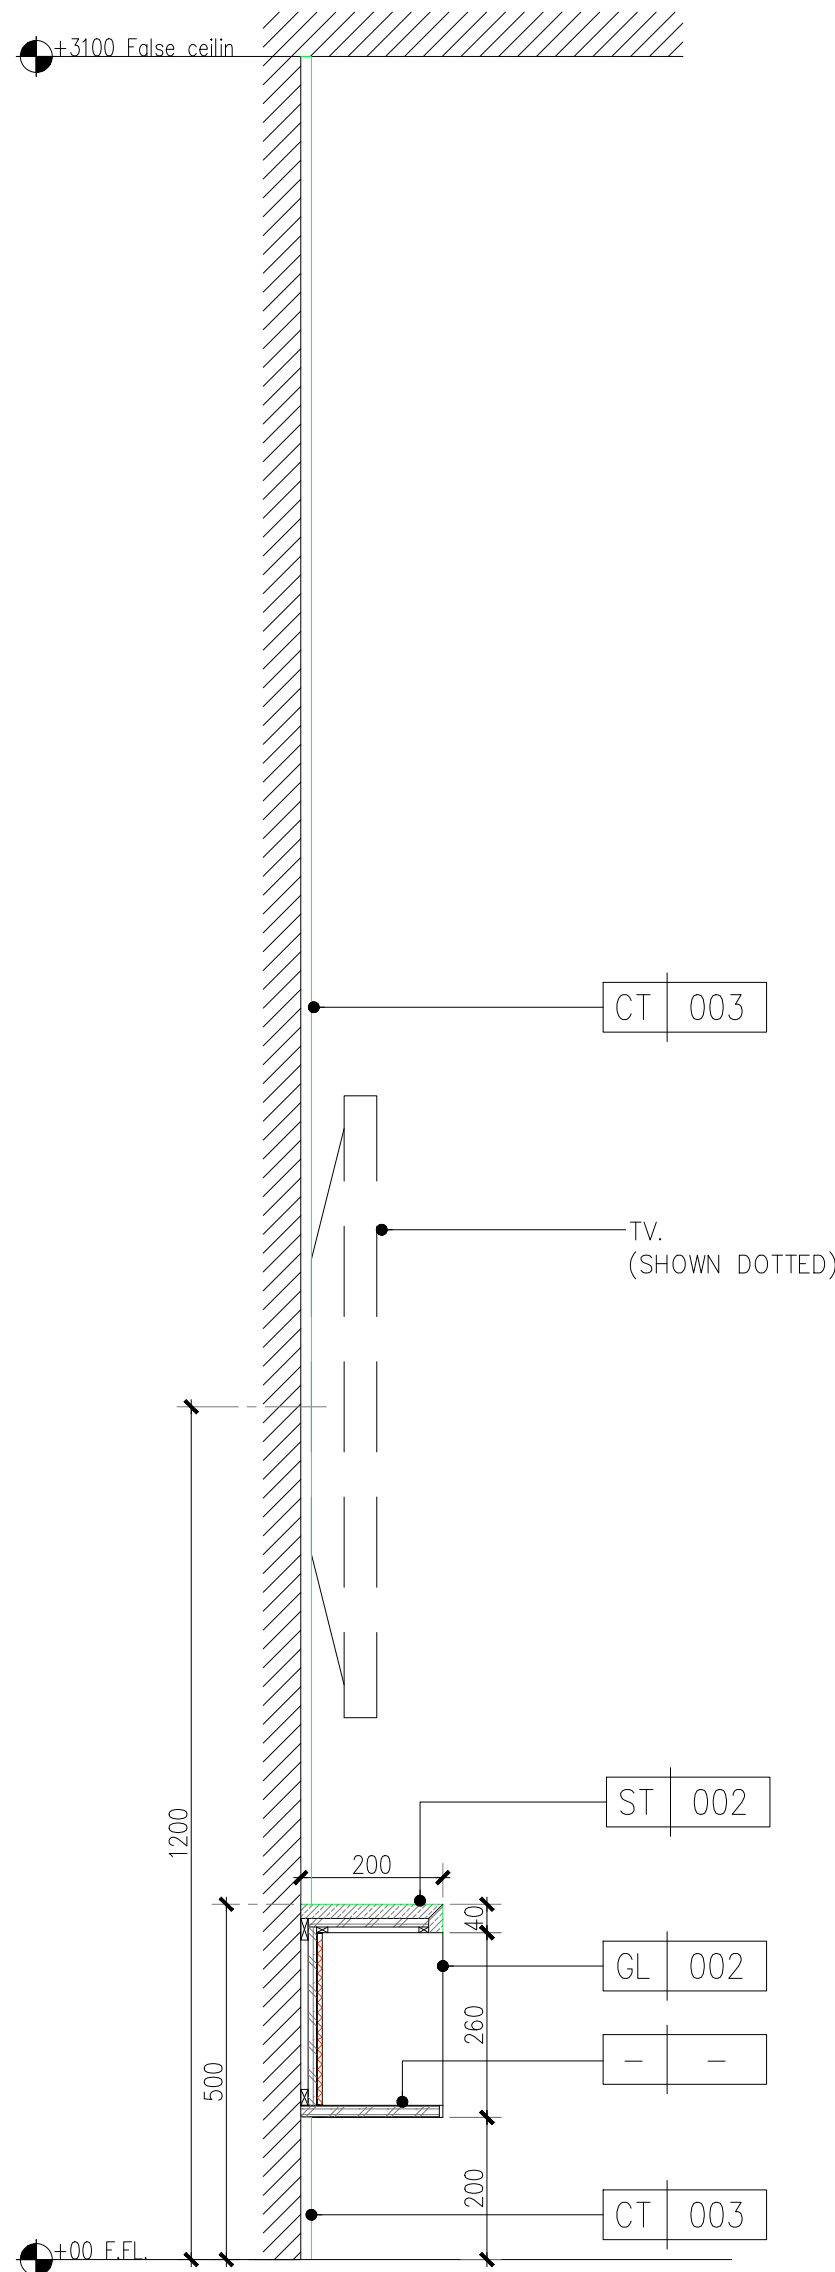

04 SECTION
SCALE - 1:10 @ A1

DRAWING STATUS:
CONCEPT DESIGN

KEYPLAN:



NOTES:

- THIS DRAWING IS NOT SUITABLE FOR ANYTHING OTHER THAN THE PURPOSE INTENDED FOR.
- THIS DRAWING IS NOT SUITABLE FOR USE OF MARKETING, TENDER OR CONSTRUCTION.
- THIS DRAWING IS COPYRIGHT OF OPAAL INTERIORS AND MUST NOT BE RETAINED, COPIED OR SIZED WITHOUT APPROVAL OR BEYOND SCHEMATIC DESIGN.

GENERAL NOTES:

- DO NOT SCALE FROM THE DRAWINGS.
- ALL DIMENSIONS ARE IN MILLIMETERS AND LEVELS ARE IN METERS UNLESS NOTED OTHERWISE. ALL DIMENSIONS TO BE VERIFIED ON SITE & APPROVED BY THE ENGINEER.
- ALL DRAWINGS SHOULD BE READ IN CONJUNCTION WITH OTHER RELEVANT ARCHITECTURAL, STRUCTURAL, MECHANICAL AND ELECTRICAL DRAWINGS AND ALL RELEVANT SECTIONS OF THE SPECIFICATIONS. ANY DISCREPANCIES ARE TO BE BROUGHT TO THE ATTENTION OF THE ARCHITECT AND RESOLVED BEFORE COMMENCEMENT OF ANY WORK.

NO.	DATE	BY	DESCRIPTION
1			
2			
CLIENT:

DAR AL ARKAN
REAL ESTATE DEVELOPMENT
P.O. Box 105633
STADIAH 11654 KSA
www.daralarkan.com

ID CONSULTANT:

opaal
15-4971 4-370 8909
INFO@OPAAALINTERIORS.COM
WWW.OPAAALINTERIORS.COM
P.O. BOX 122751, DUBAI

CONTRACTOR

PROJECT TITLE:

PLOT NO.:
-













LOCATION:
KSA

DRAWING TITLE:

**GROUND FLOOR
T.V. UNIT
ELEVATIONS**

DESIGNED	FOR NO.	DRAWING NO.
OPAAAL		ID-VILLA C-401.02
DEVELOPED	CHECKED	COORDINATED
SCALE	DATE	DESIGN
1:25 @ A1	28/05/2018	SELECTO

						<div>DRAWING STATUS: CONCEPT DESIGN</div>	
						KEYPLAN:	
						NOTES:	
						GENERAL NOTES:	
						NO.	
						DATE	
						BY	
						DESCRIPTION	
						REVISIONS	
						CLIENT:	
						ID CONSULTANT:	
						CONTRACTOR	
						PROJECT TITLE:	
						ROOM NO.	
						LOCATION	
						DRAWING TITLE:	
						DESIGNED	
						DEVELOPED	
						CHECKED	
						COORDINATED	
						ID-VILLA_C-701.02	
						REVISION	
						SCALE	
						DATE	
						DRAWN	
						APPROVED	
						SELECTQ	

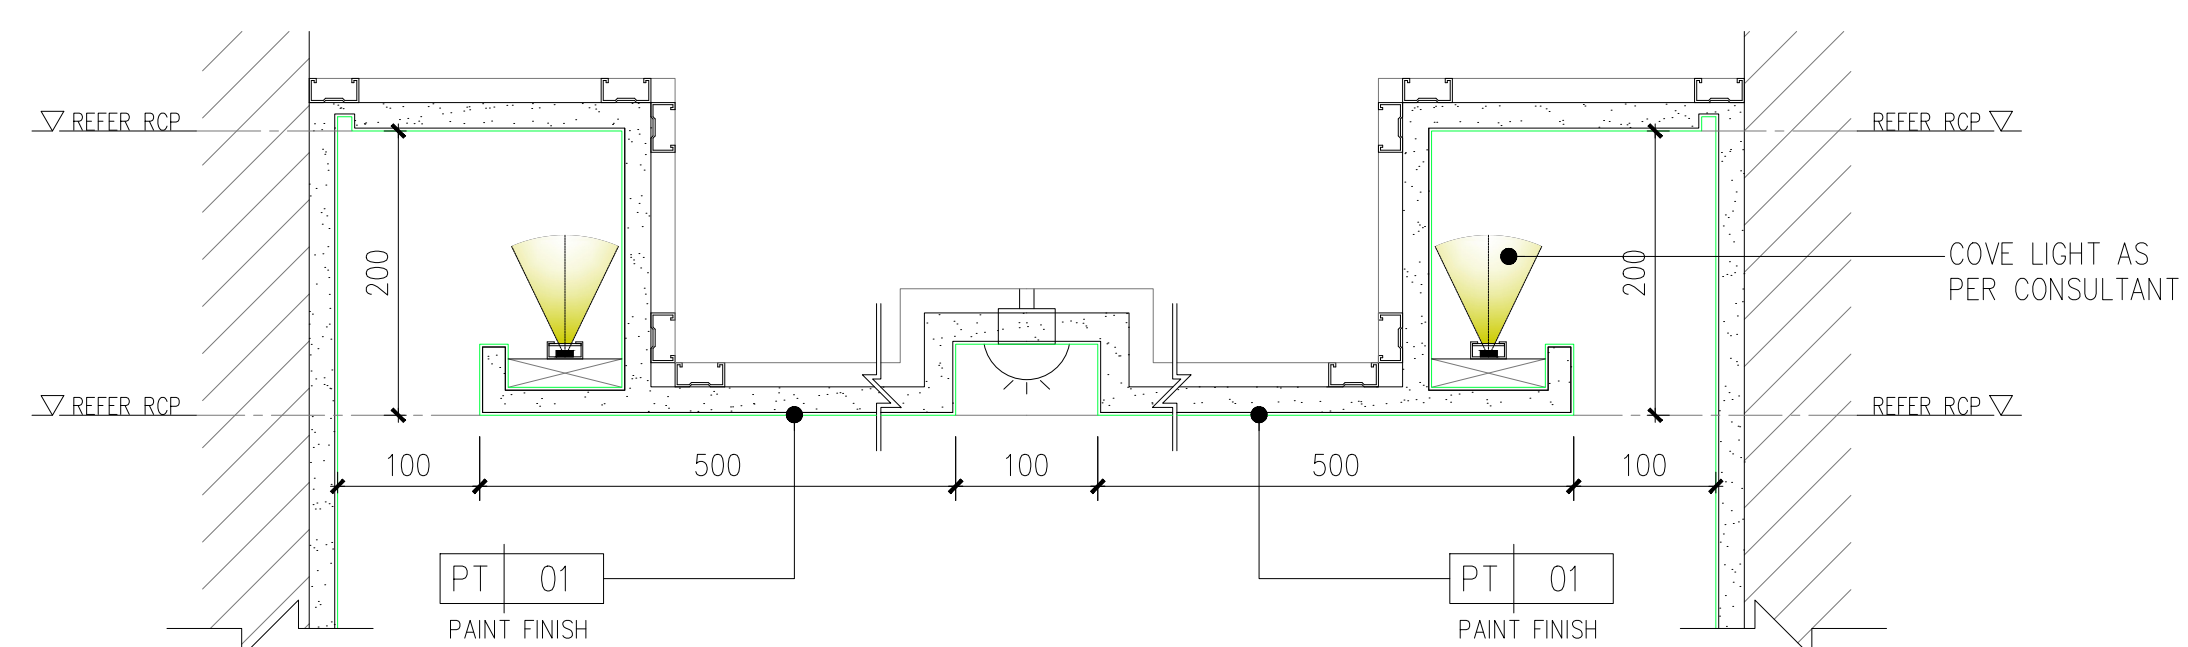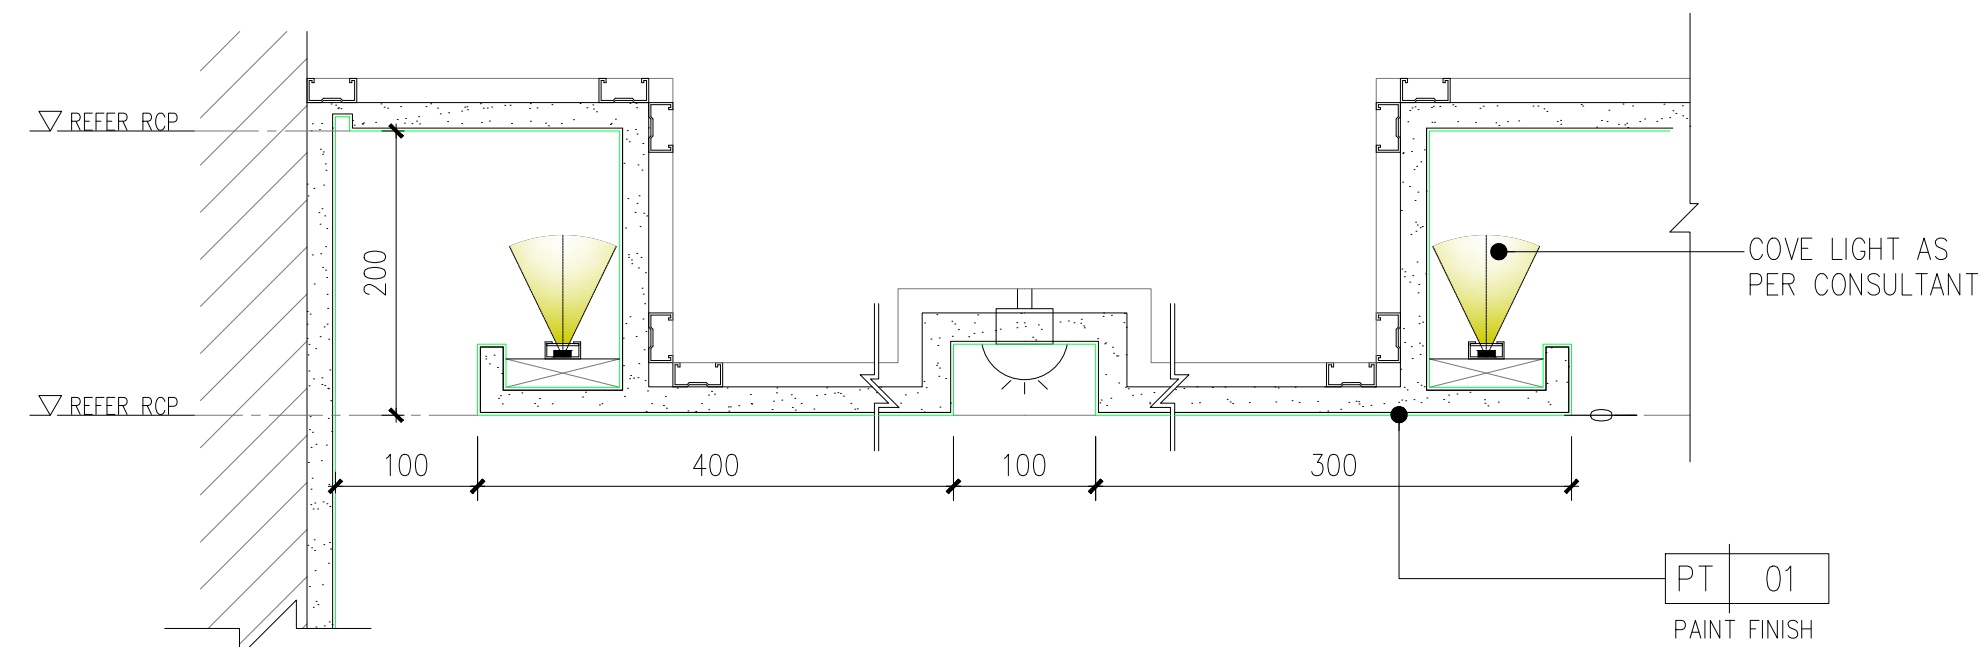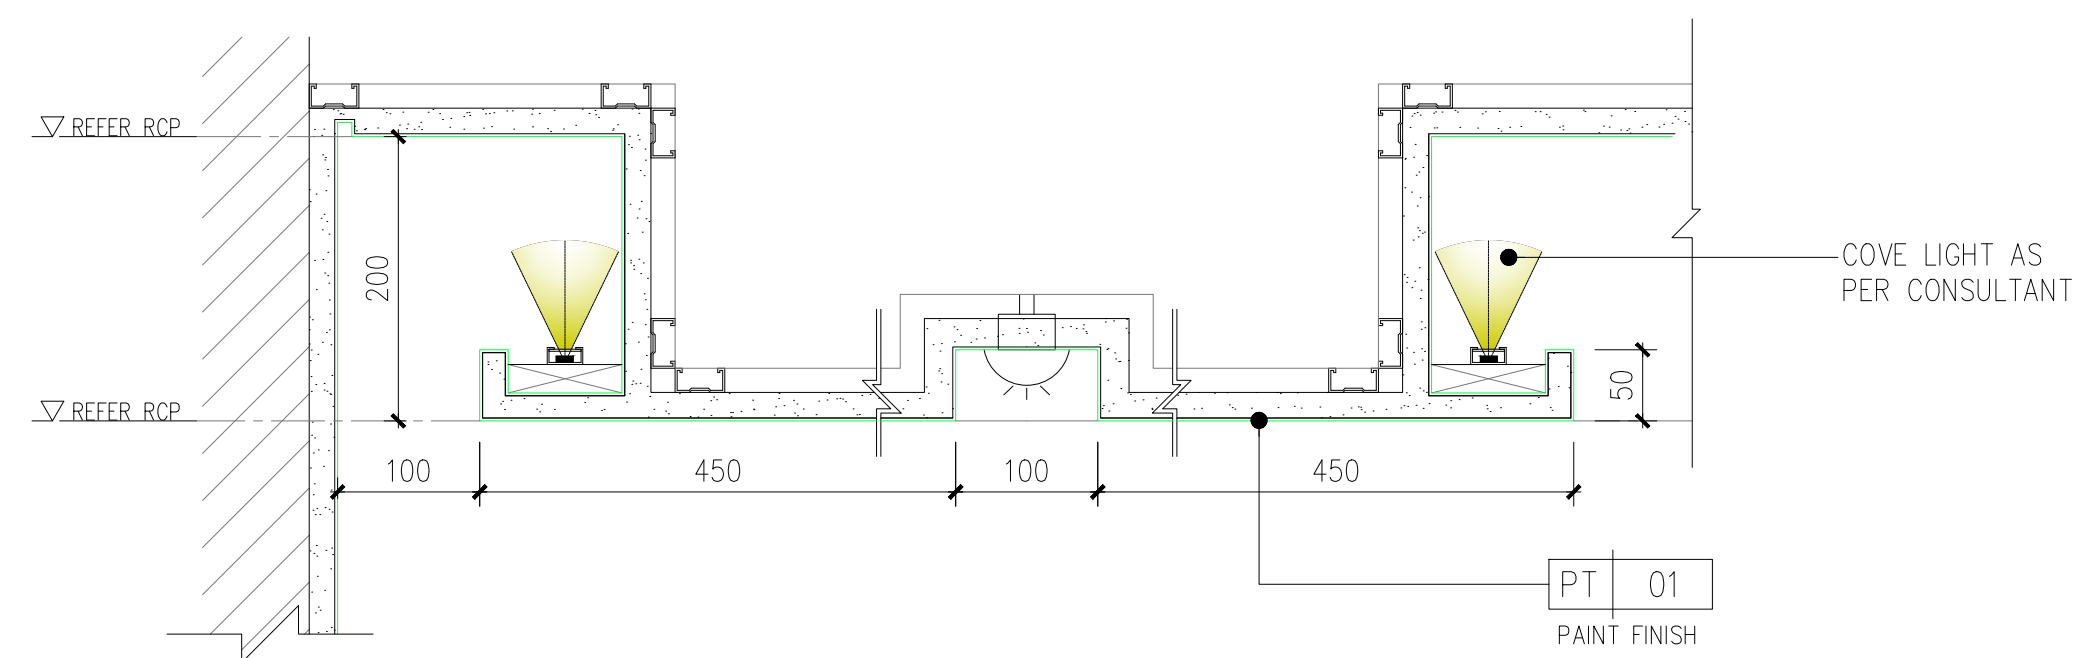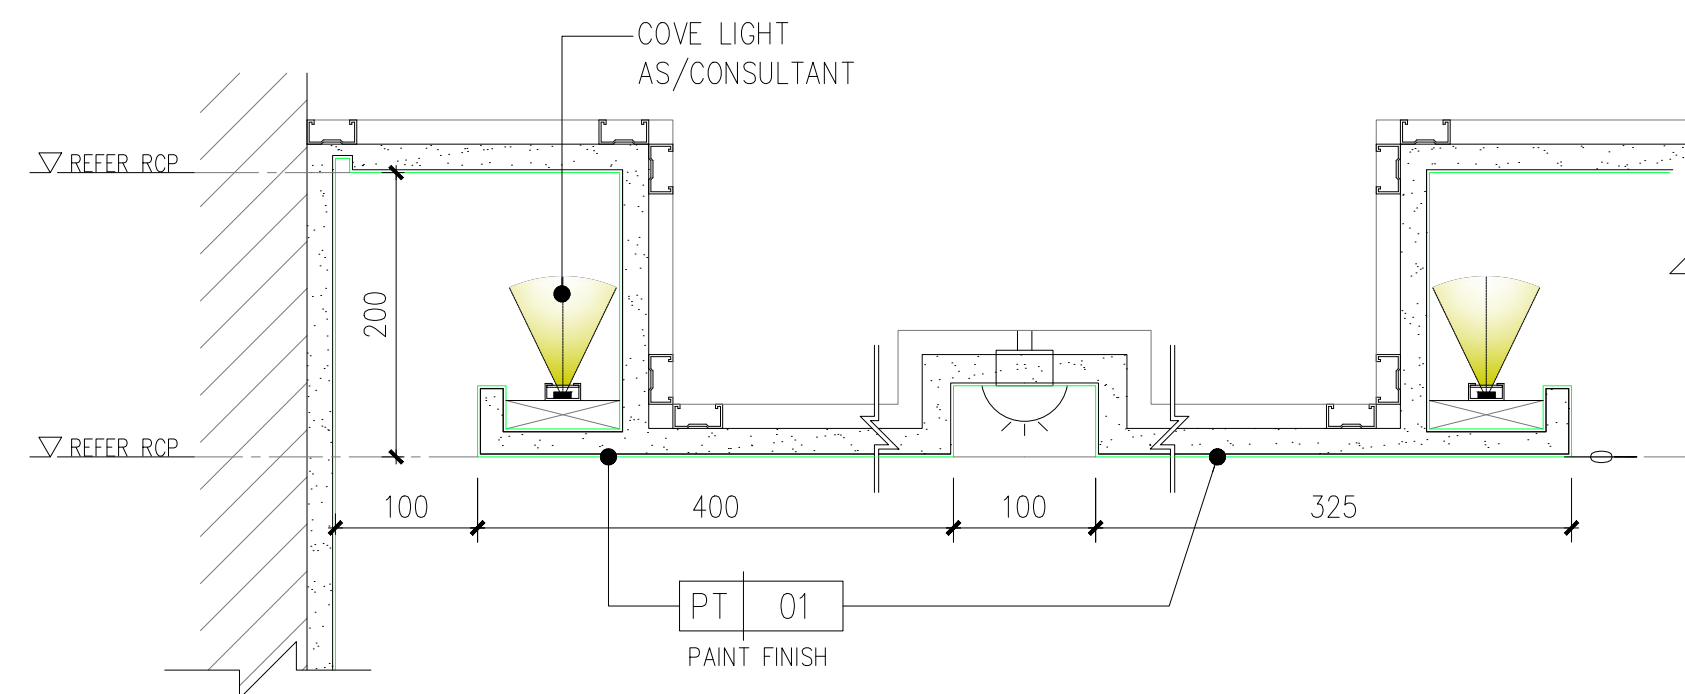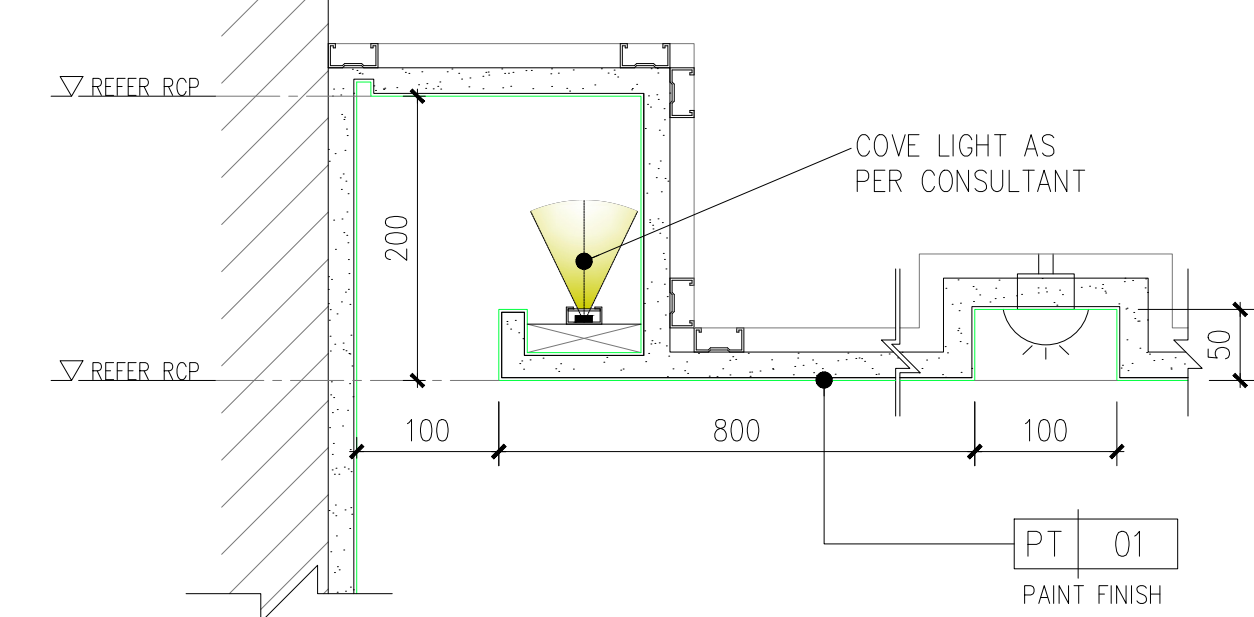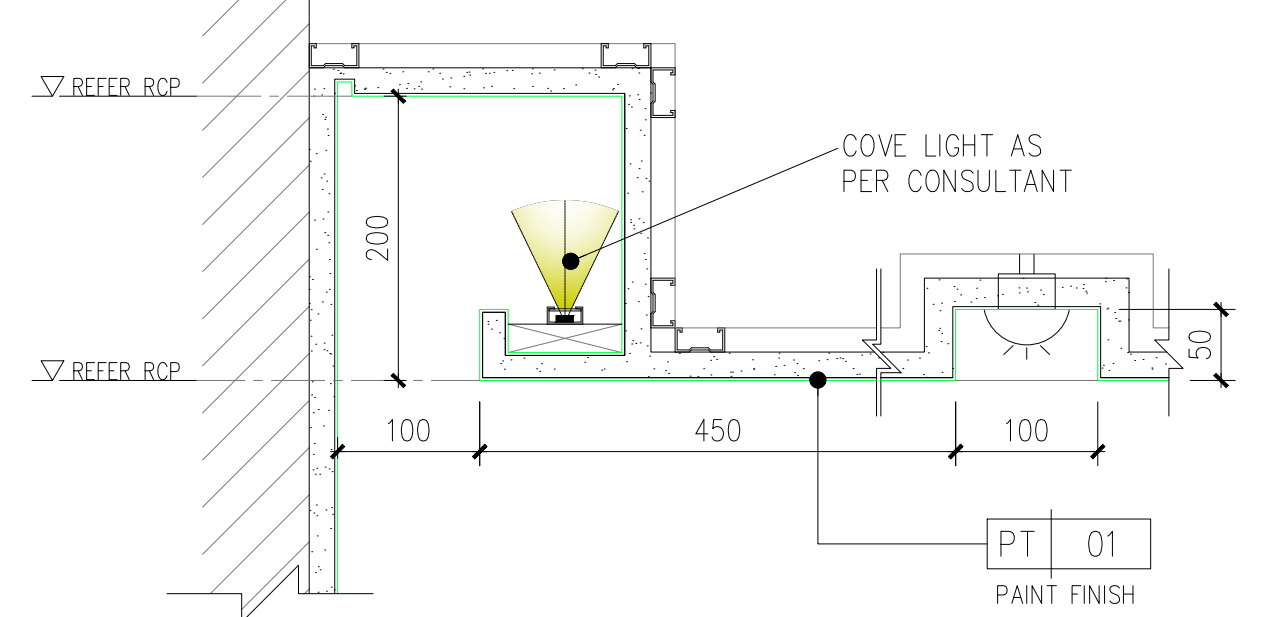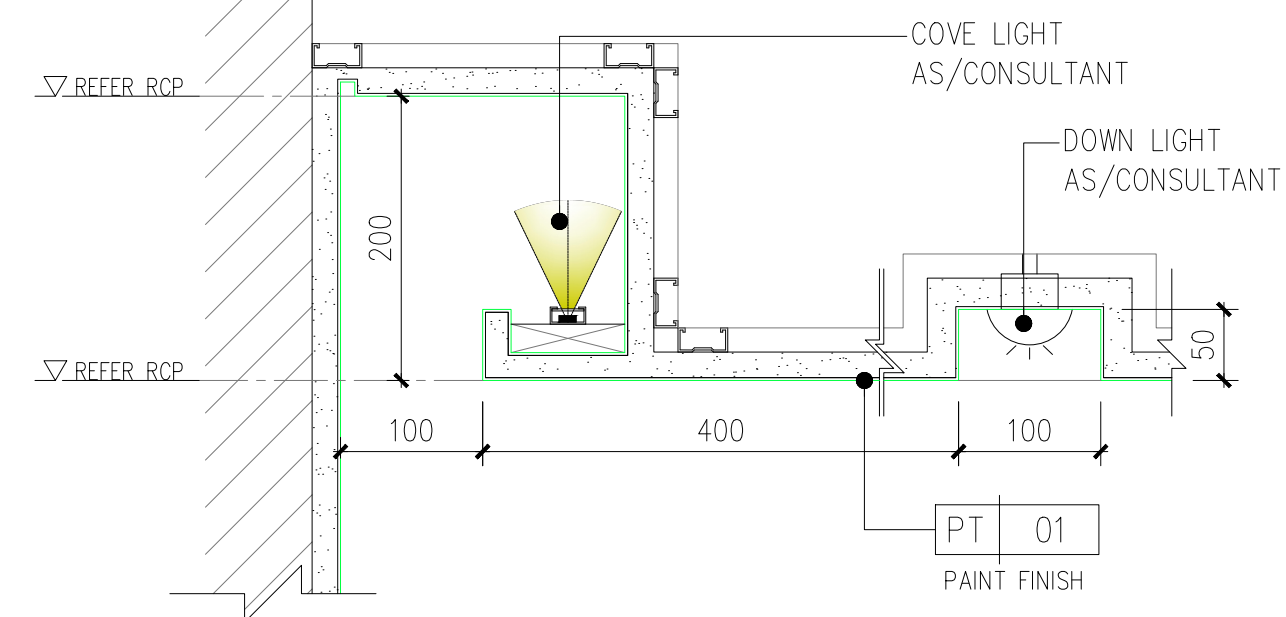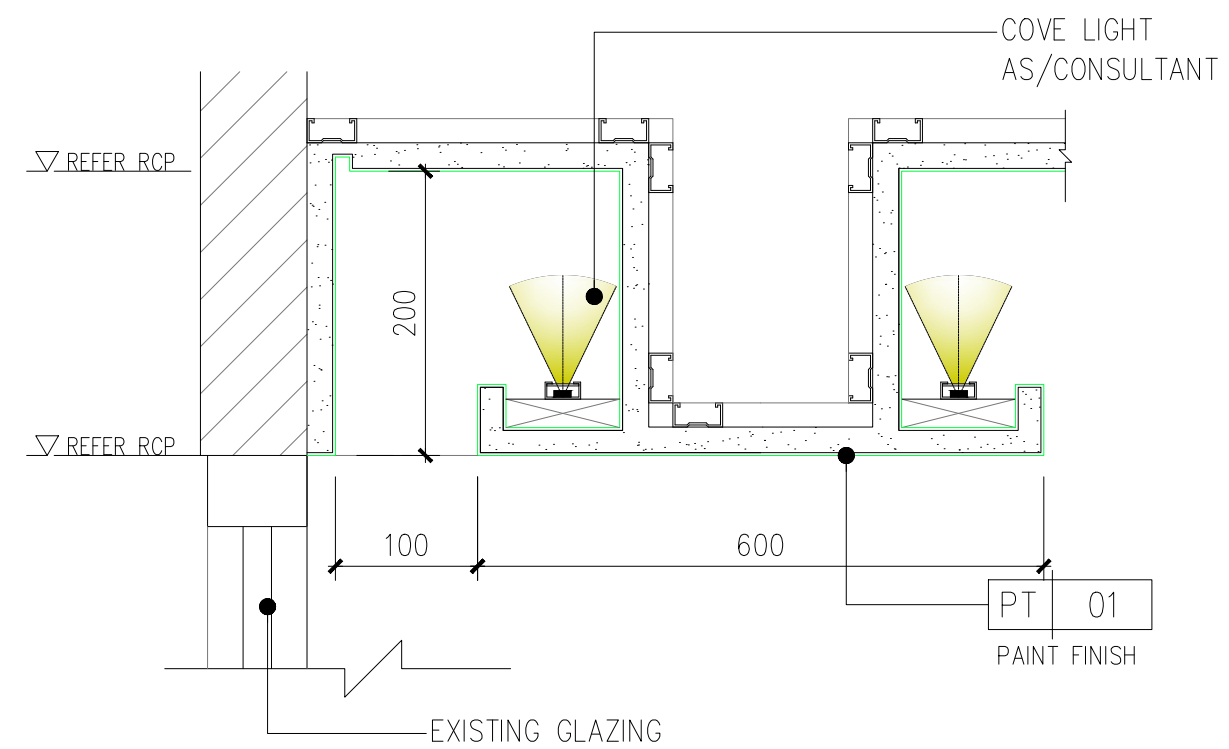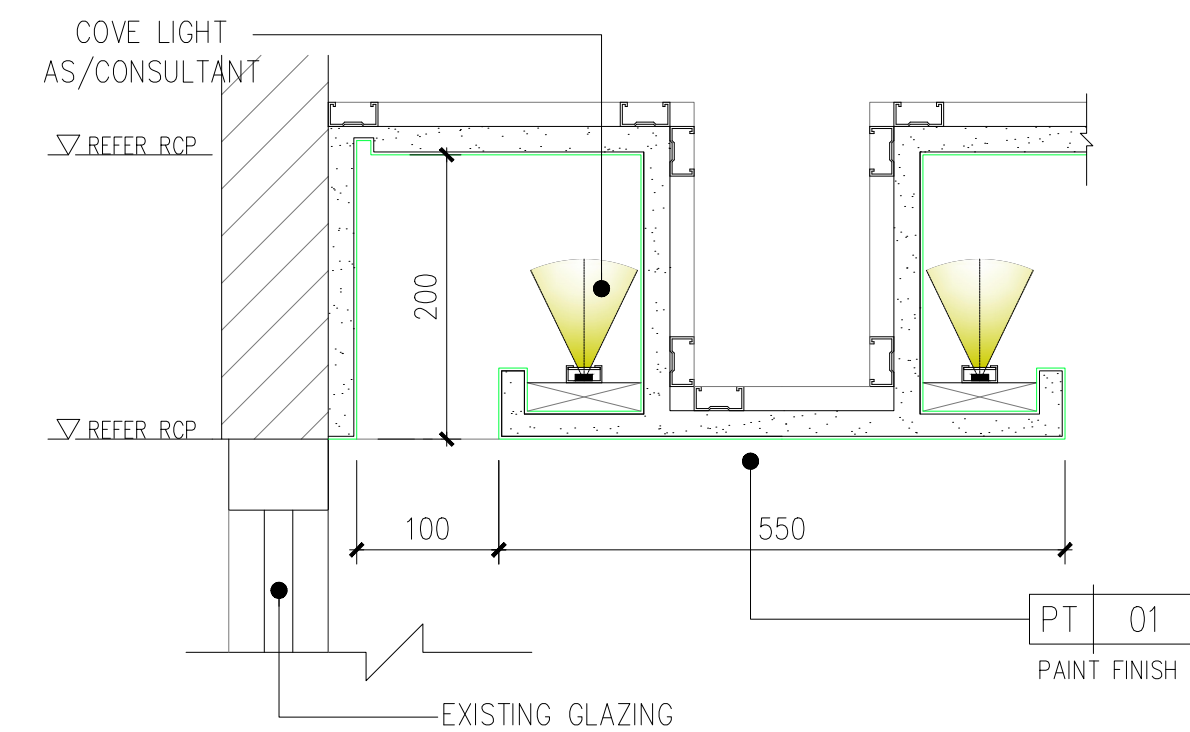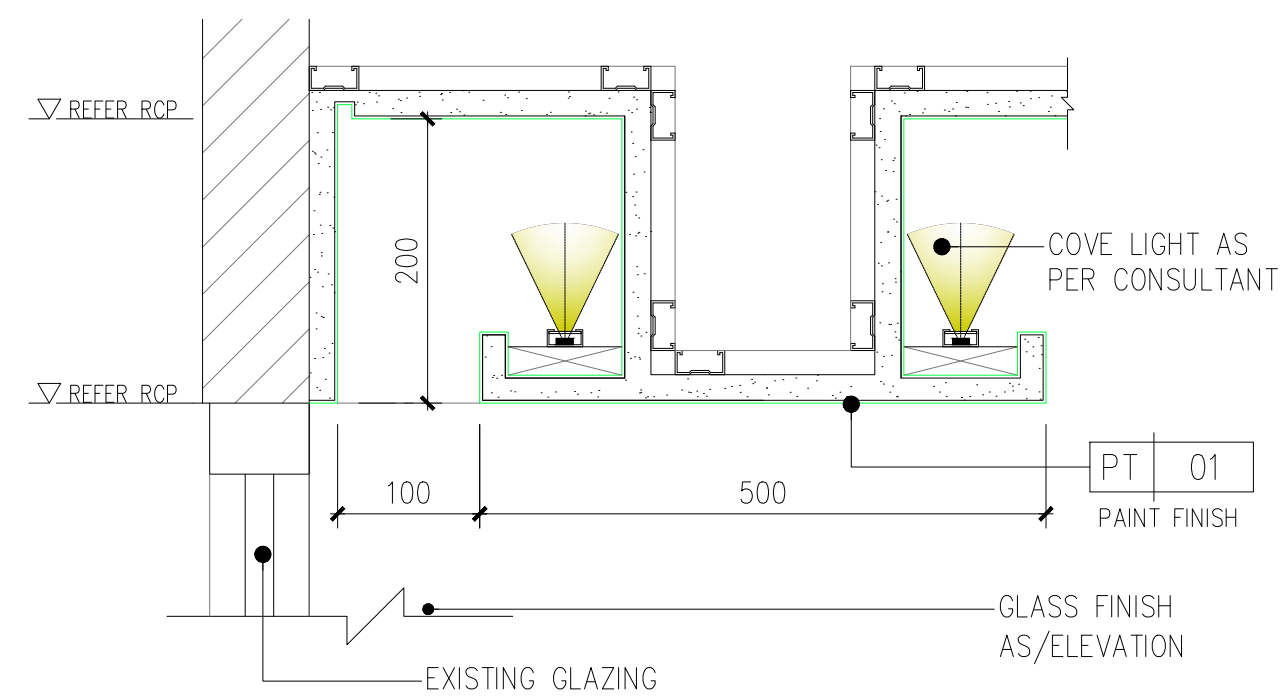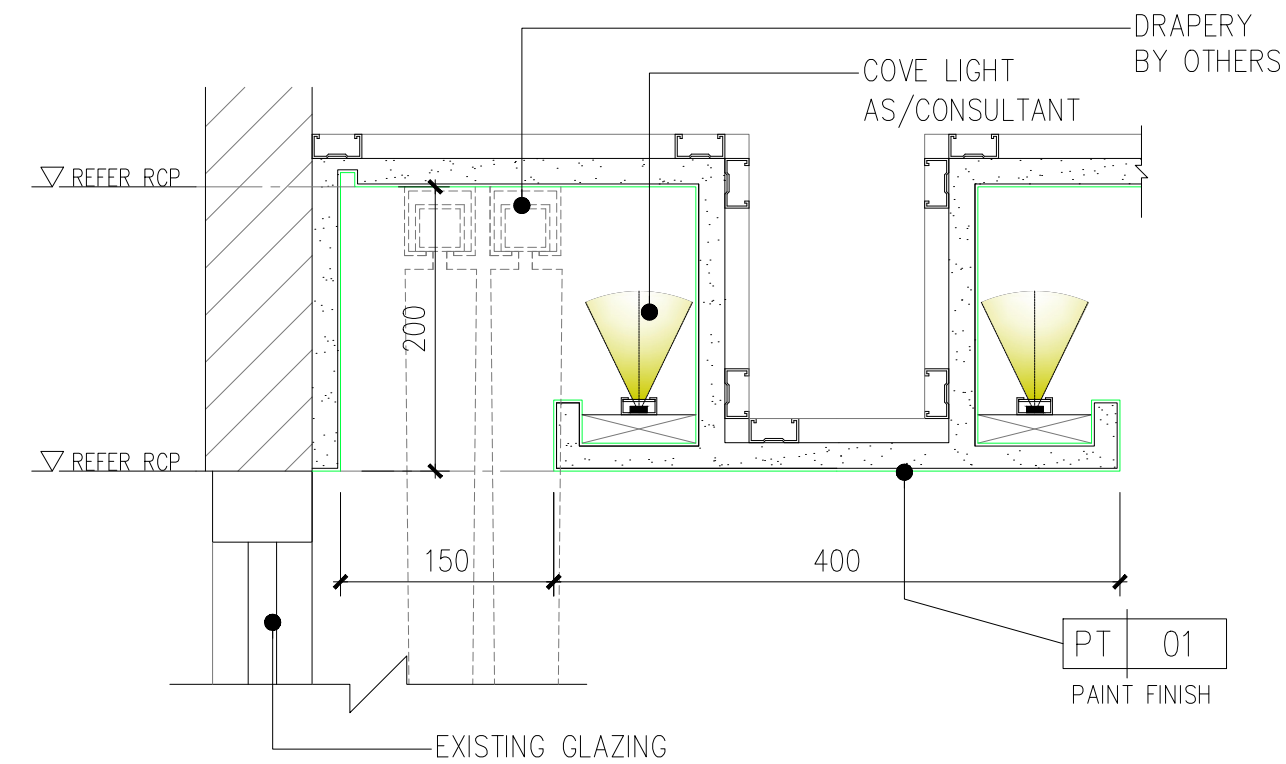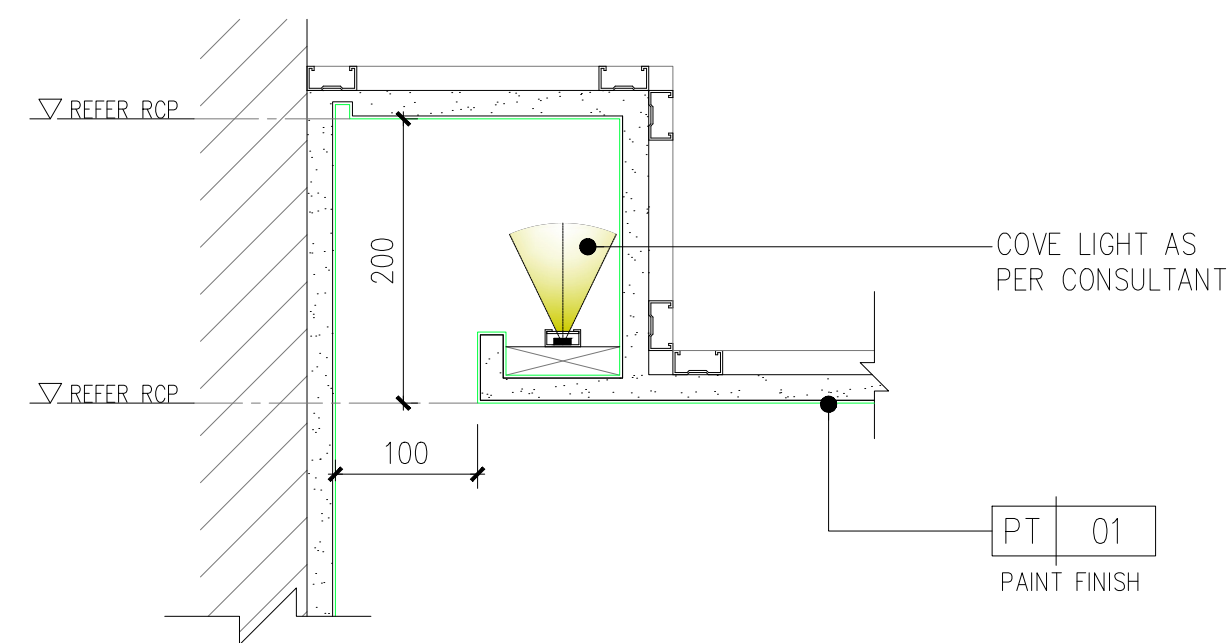DRAWING STATUS:
CONCEPT DESIGN

KEYPLAN:



NOTES:

- THIS DRAWING IS NOT SUITABLE FOR ANYTHING OTHER THAN THE PURPOSE INTENDED FOR.
THIS DRAWING IS NOT SUITABLE FOR USE OF MARKETING, TENDER OR CONSTRUCTION.
THIS DRAWING IS COPYRIGHT OF OPAAL INTERIORS AND MUST NOT BE RETAINED, COPIED OR SIZED WITHOUT APPROVAL OR BEYOND SCHEMATIC DESIGN.

GENERAL NOTES:

- DO NOT SCALE FROM THE DRAWINGS.
ALL DIMENSIONS ARE IN MILLIMETERS AND LEVELS ARE IN METERS UNLESS NOTED OTHERWISE. ALL DIMENSIONS TO BE VERIFIED ON SITE & APPROVED BY THE ENGINEER.
ALL DRAWINGS SHOULD BE READ IN CONJUNCTION WITH OTHER RELEVANT ARCHITECTURAL, STRUCTURAL, MECHANICAL AND ELECTRICAL DRAWINGS AND ALL RELEVANT SECTIONS OF THE SPECIFICATIONS. ANY DISCREPANCIES ARE TO BE BROUGHT TO THE ATTENTION OF THE ARCHITECT AND RESOLVED BEFORE COMMENCEMENT OF ANY WORK.

[illegible]

CLIENT:

**DAR
AL ARKAN**
دار الأركان

DAR AL ARKAN
REAL ESTATE DEVELOPMENT
P.O Box 105633
RIYADH 11656 KSA
www.daralarkan.com

CONSULTANT:

ōpaal
space reimagined

T: +971 4 370 8909
INFO@OPAALINTERIORS.COM
WWW.OPAALINTERIORS.COM
P.O. BOX 122751, DUBAI

CONTRACTOR

PROJECT TITLE:

SHAMS AL-RIYADH
MOCK-UP VILLA
VILLA C

DT NO:

ICATION:

DRAWING TITLE:

CEILING TERMINATION DETAILS

DESIGNED	JOB NO.	DRAWING NO.	
OPAAL		ID-VILLA_C-601.01	
DEVELOPED	CHECKED	COORDINATED	REVISION
DATE	DATE	DRAWN	APPROVED
1:50 @ A1	28/05/2018	SELECTO	