


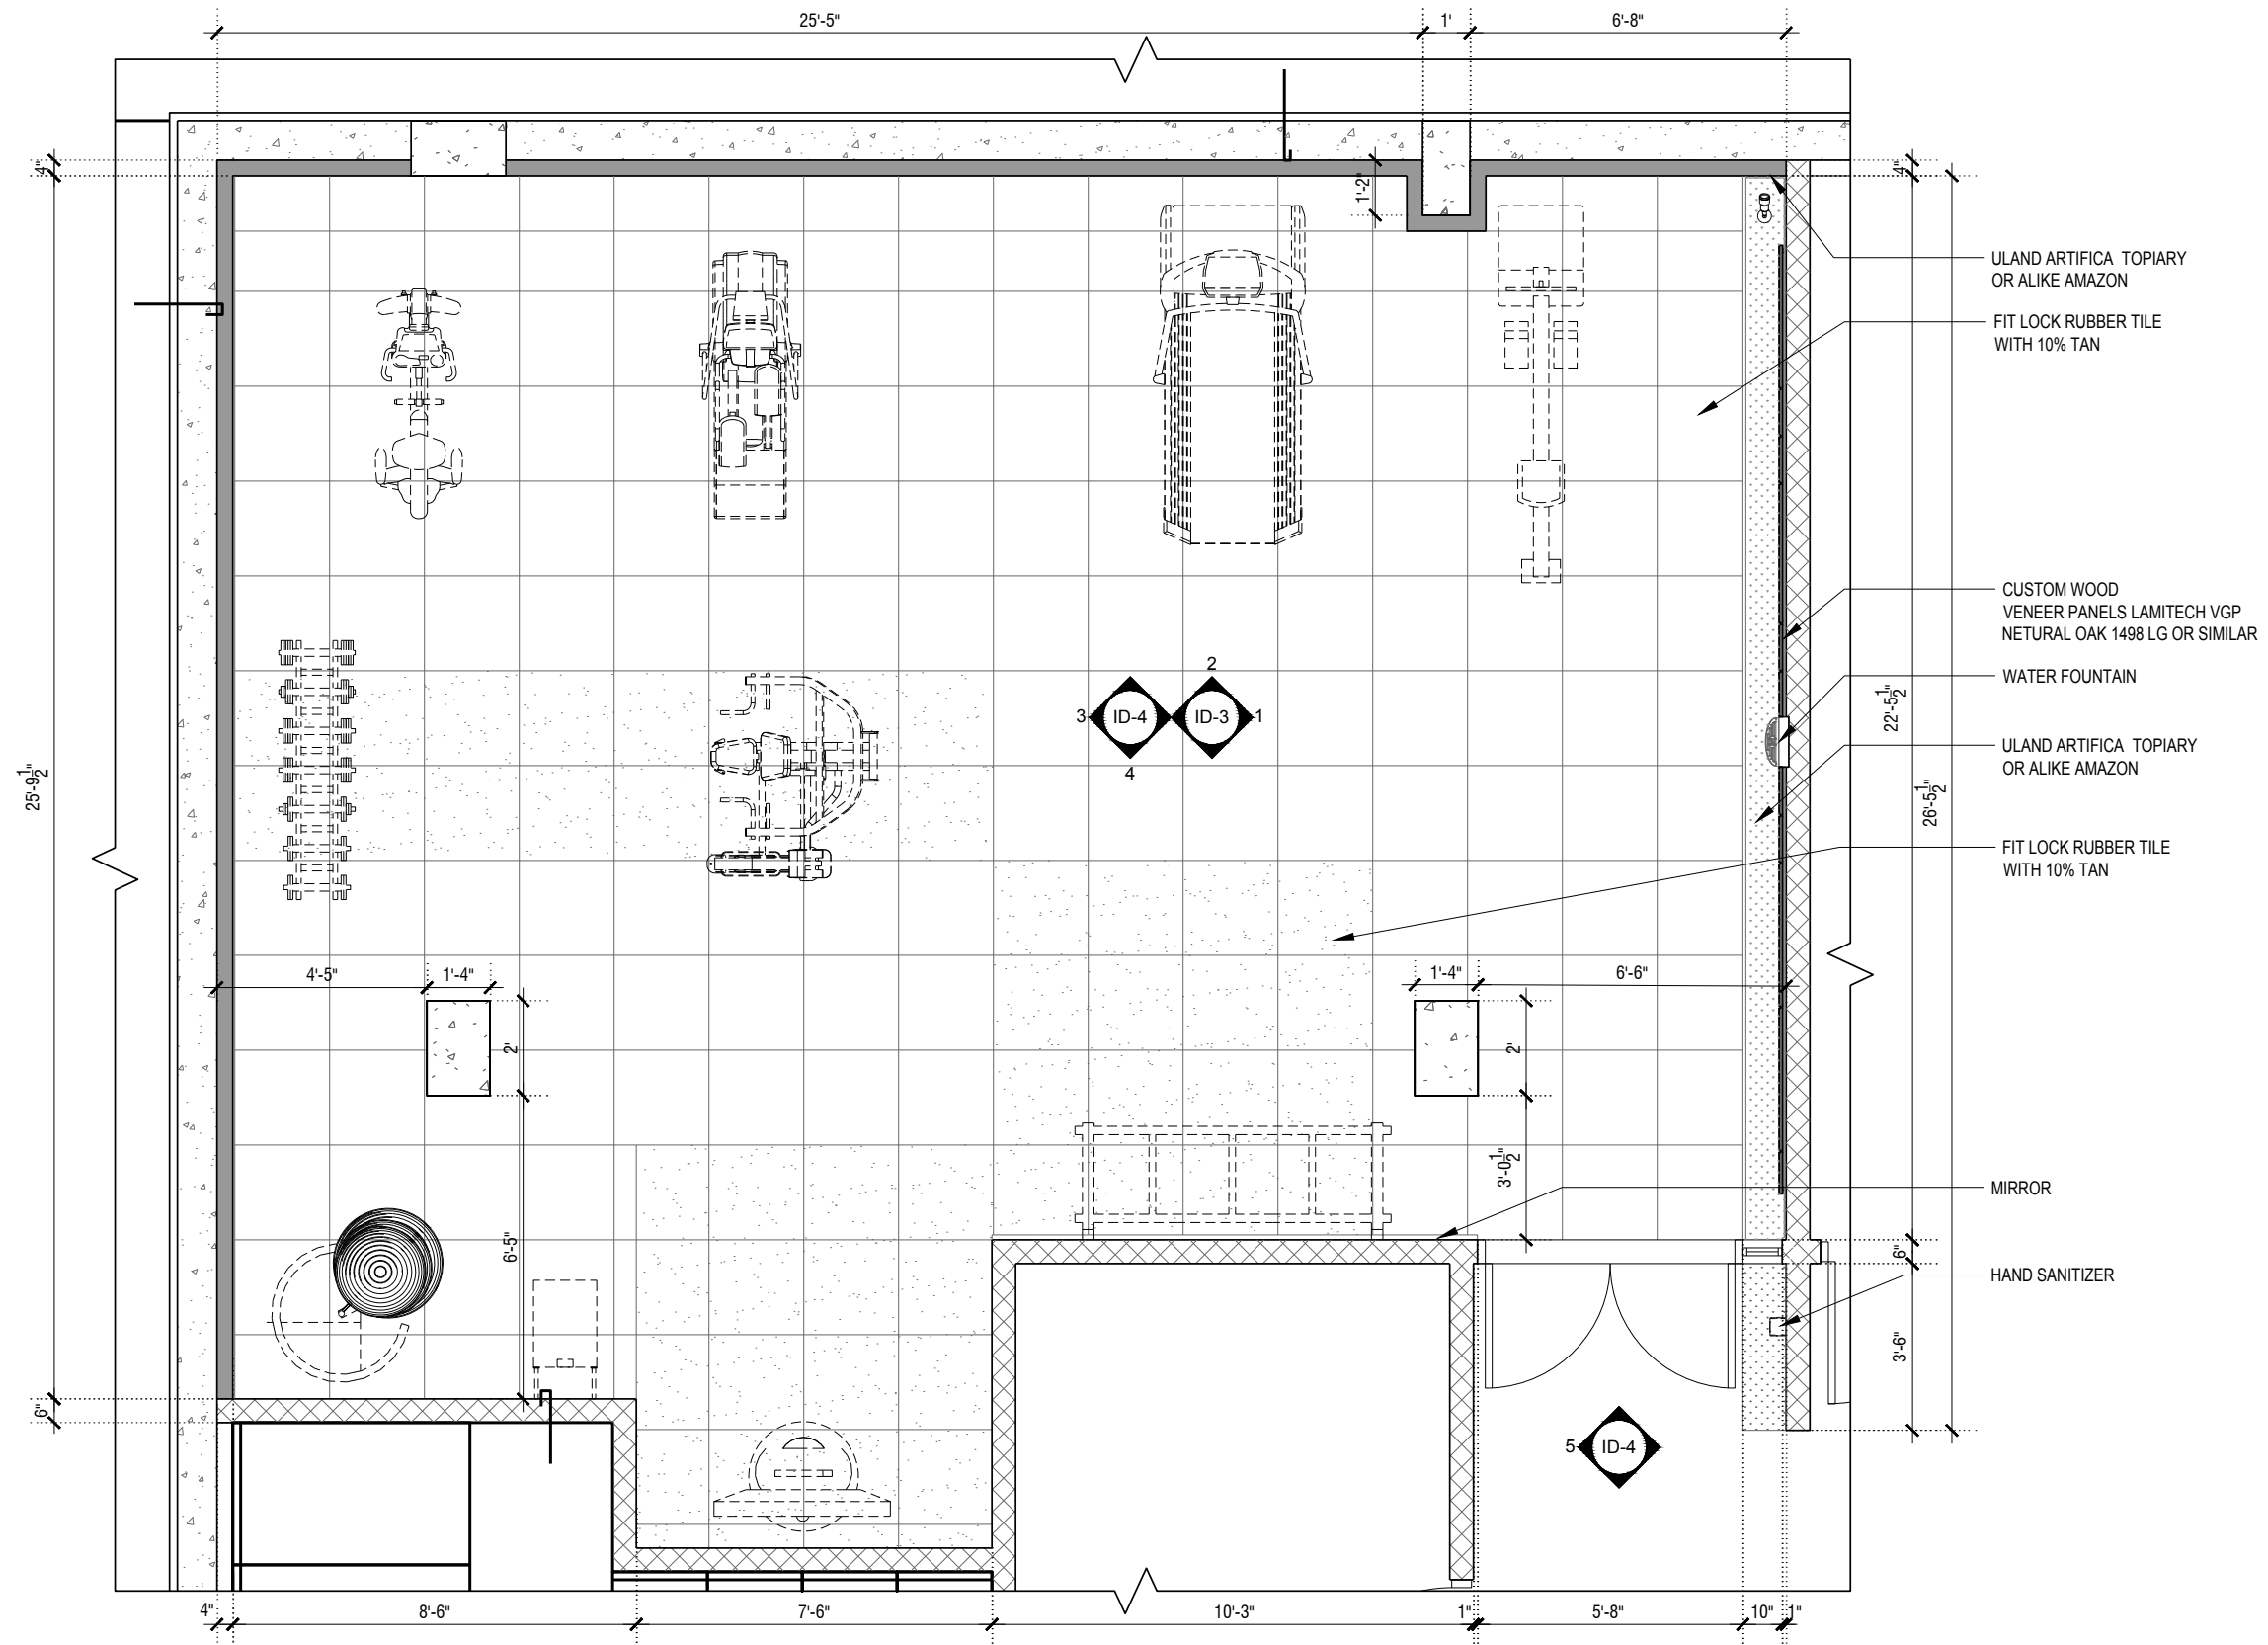


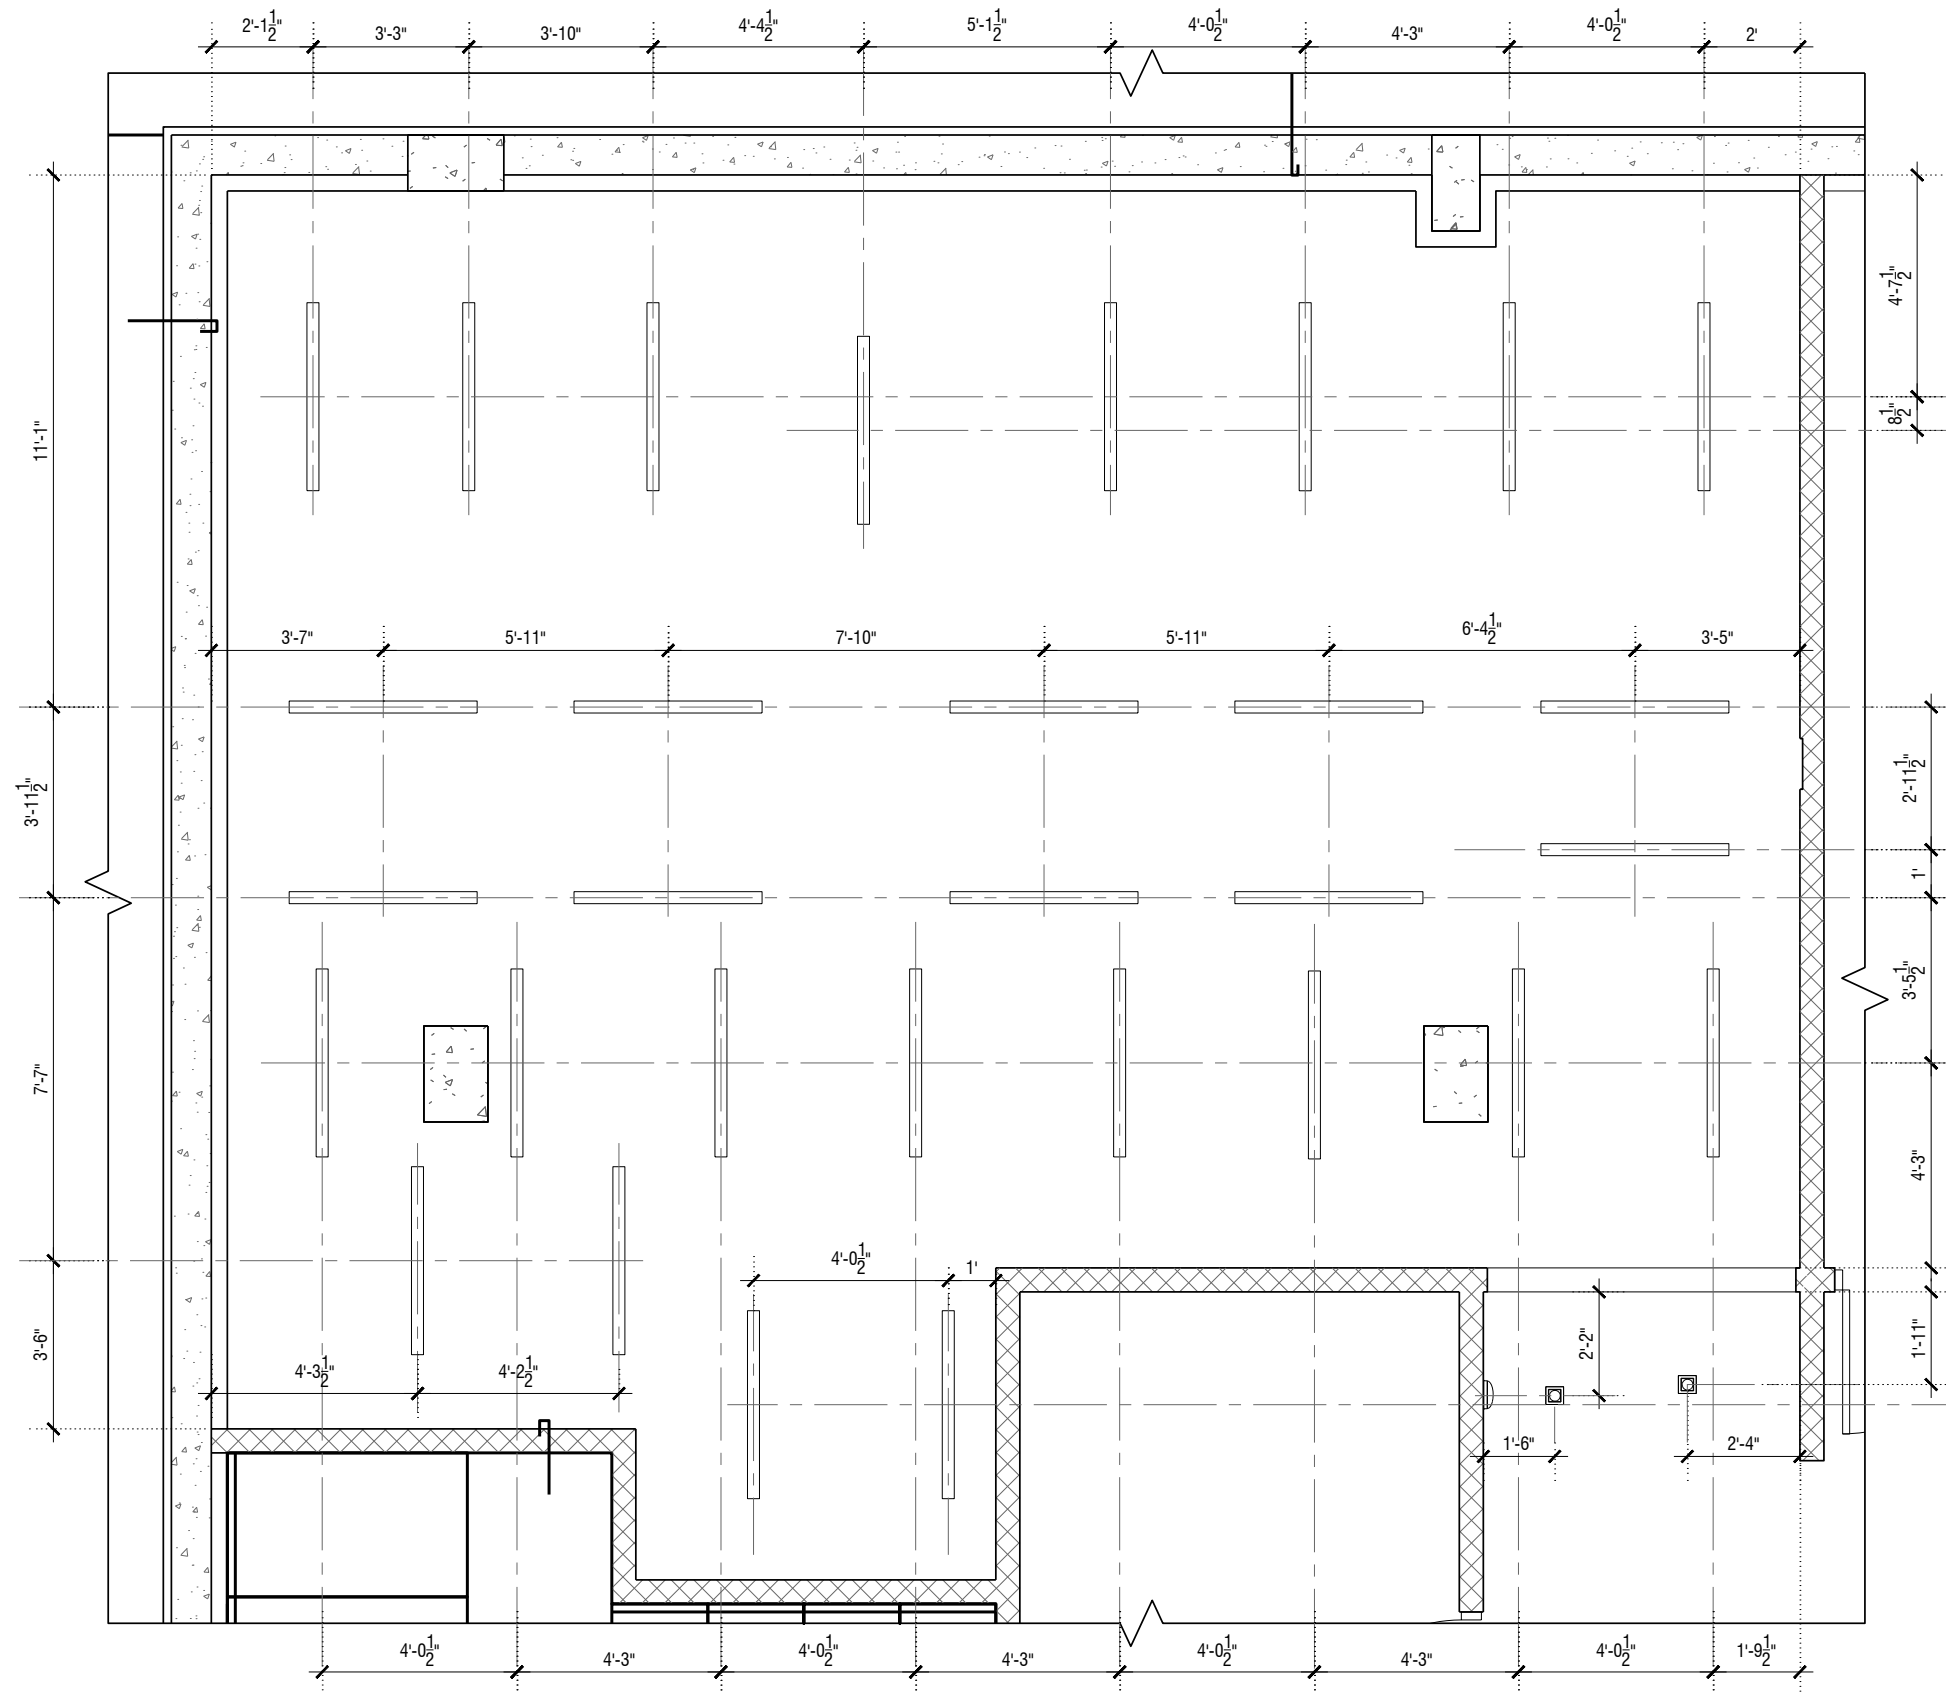


01 GYM FLOOR PLAN
ID-1

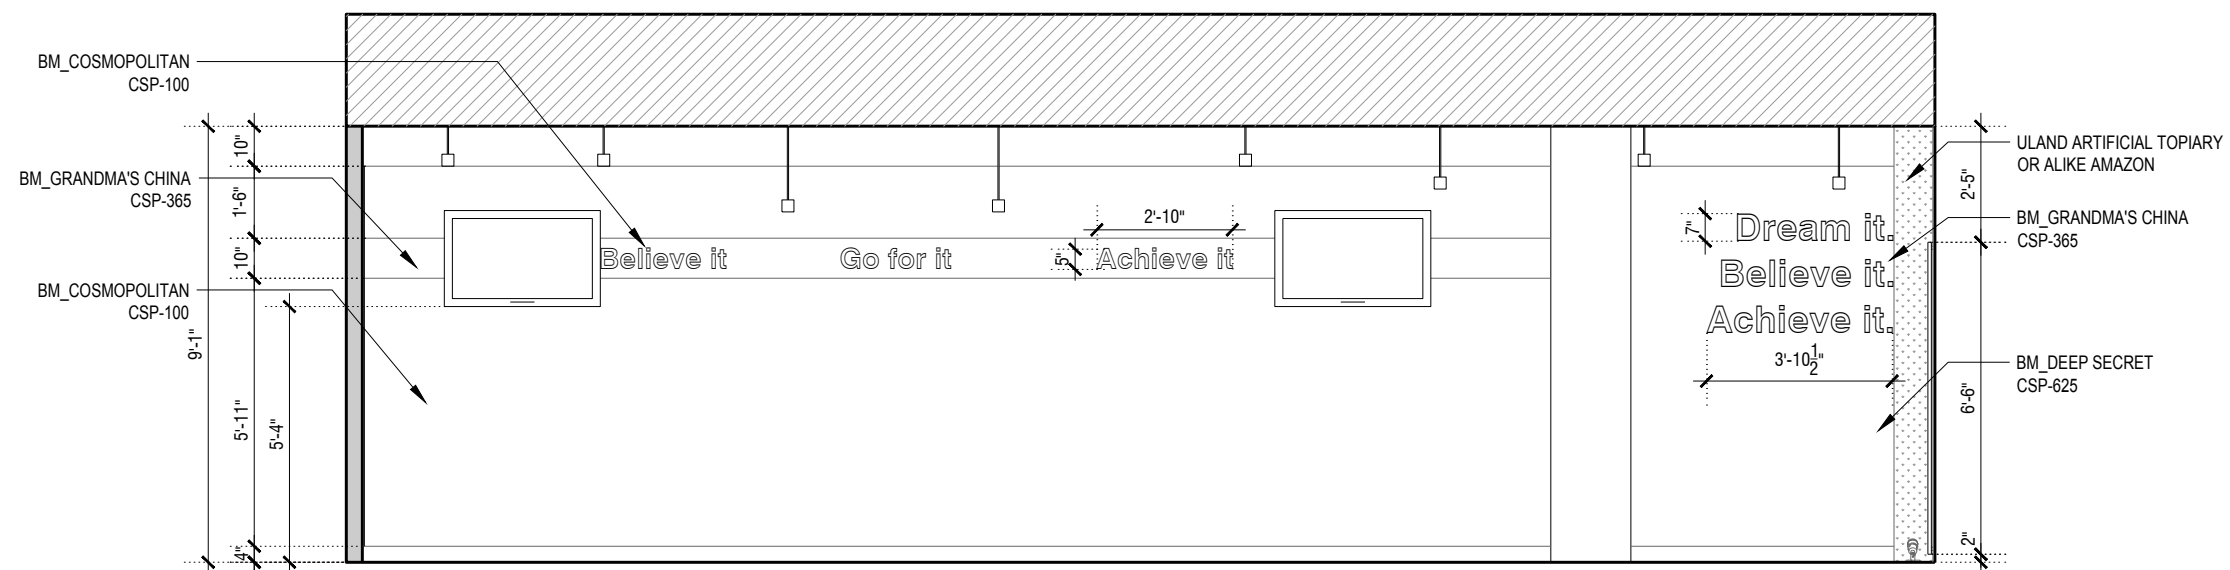


02 GYM- REFLECTED CEILING PLAN
ID-2

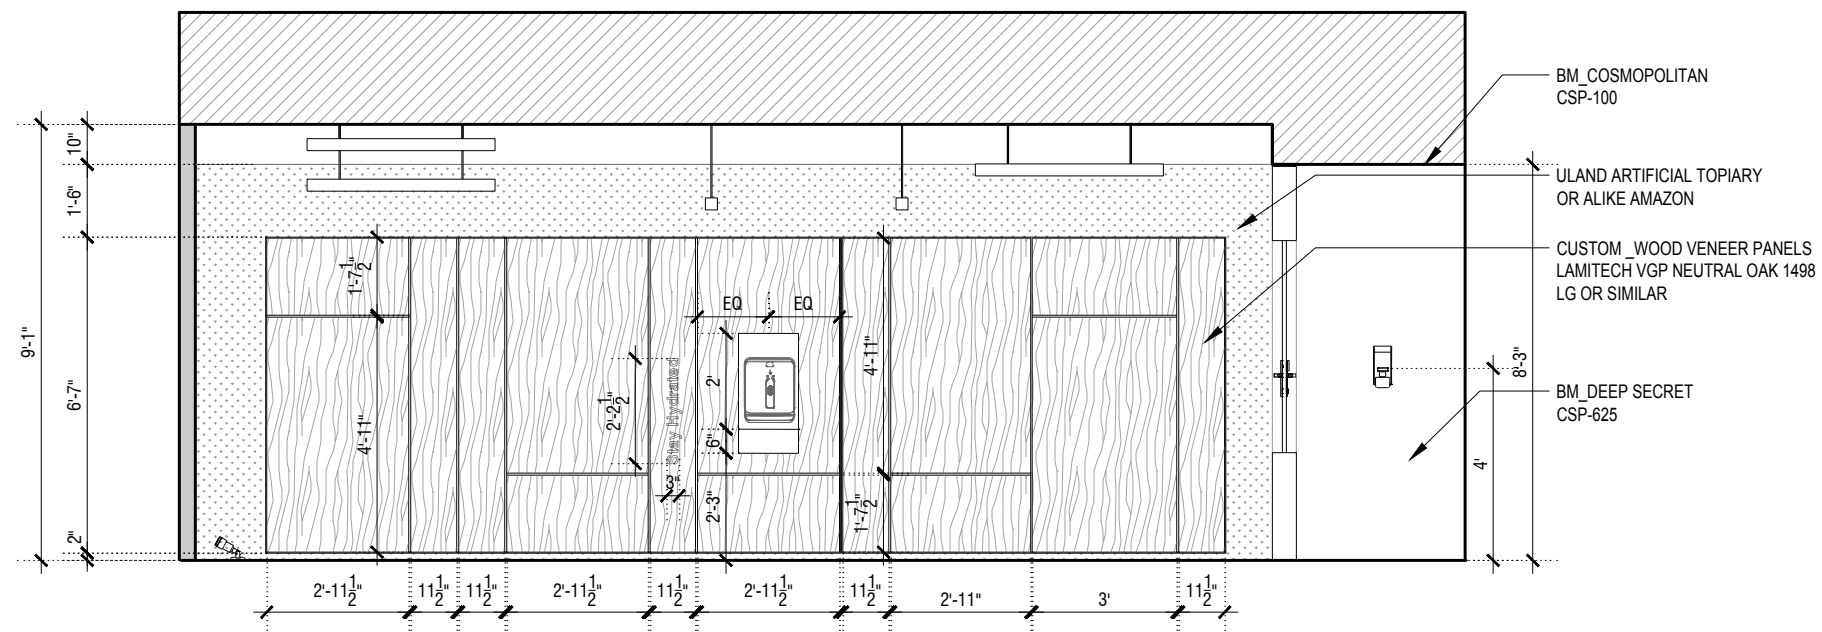


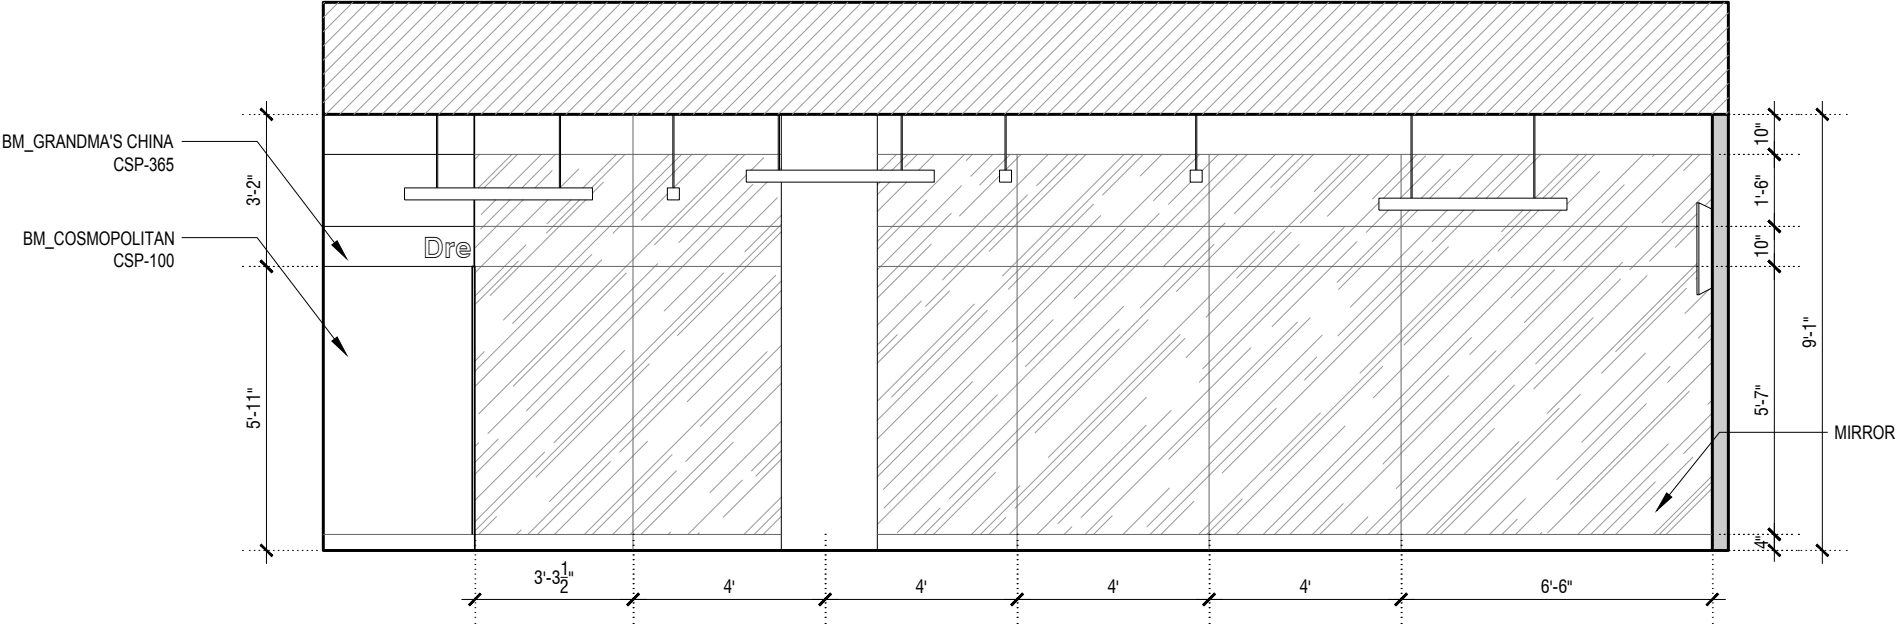

03 GYM ELEVATION
ID-4

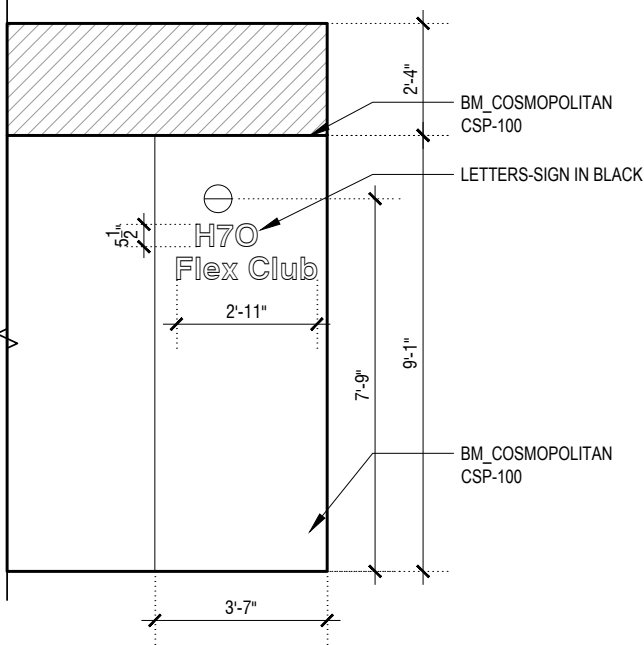

05 GYM ELEVATION
ID-4

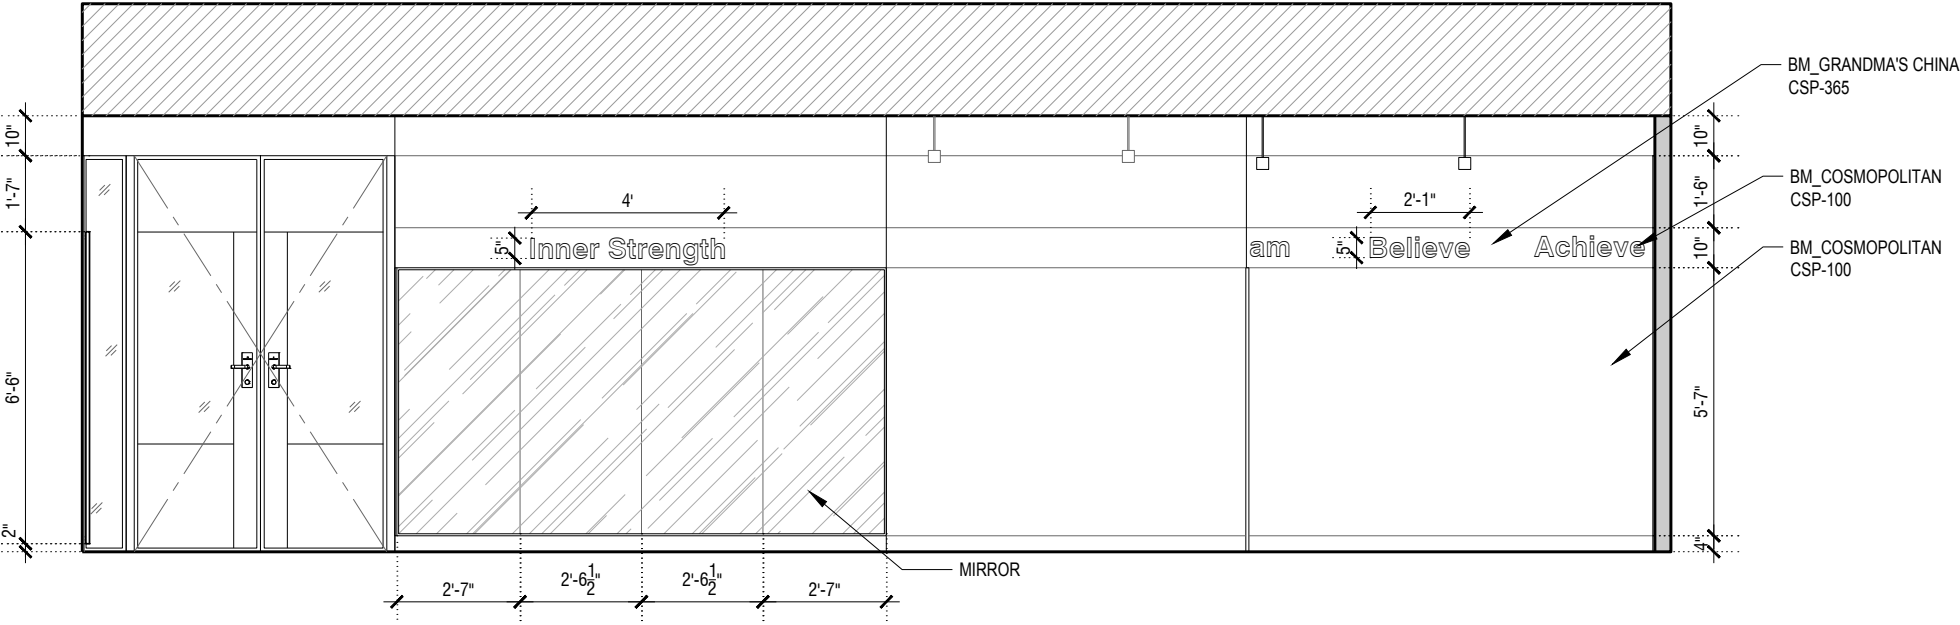

04 GYM ELEVATION
ID-4