


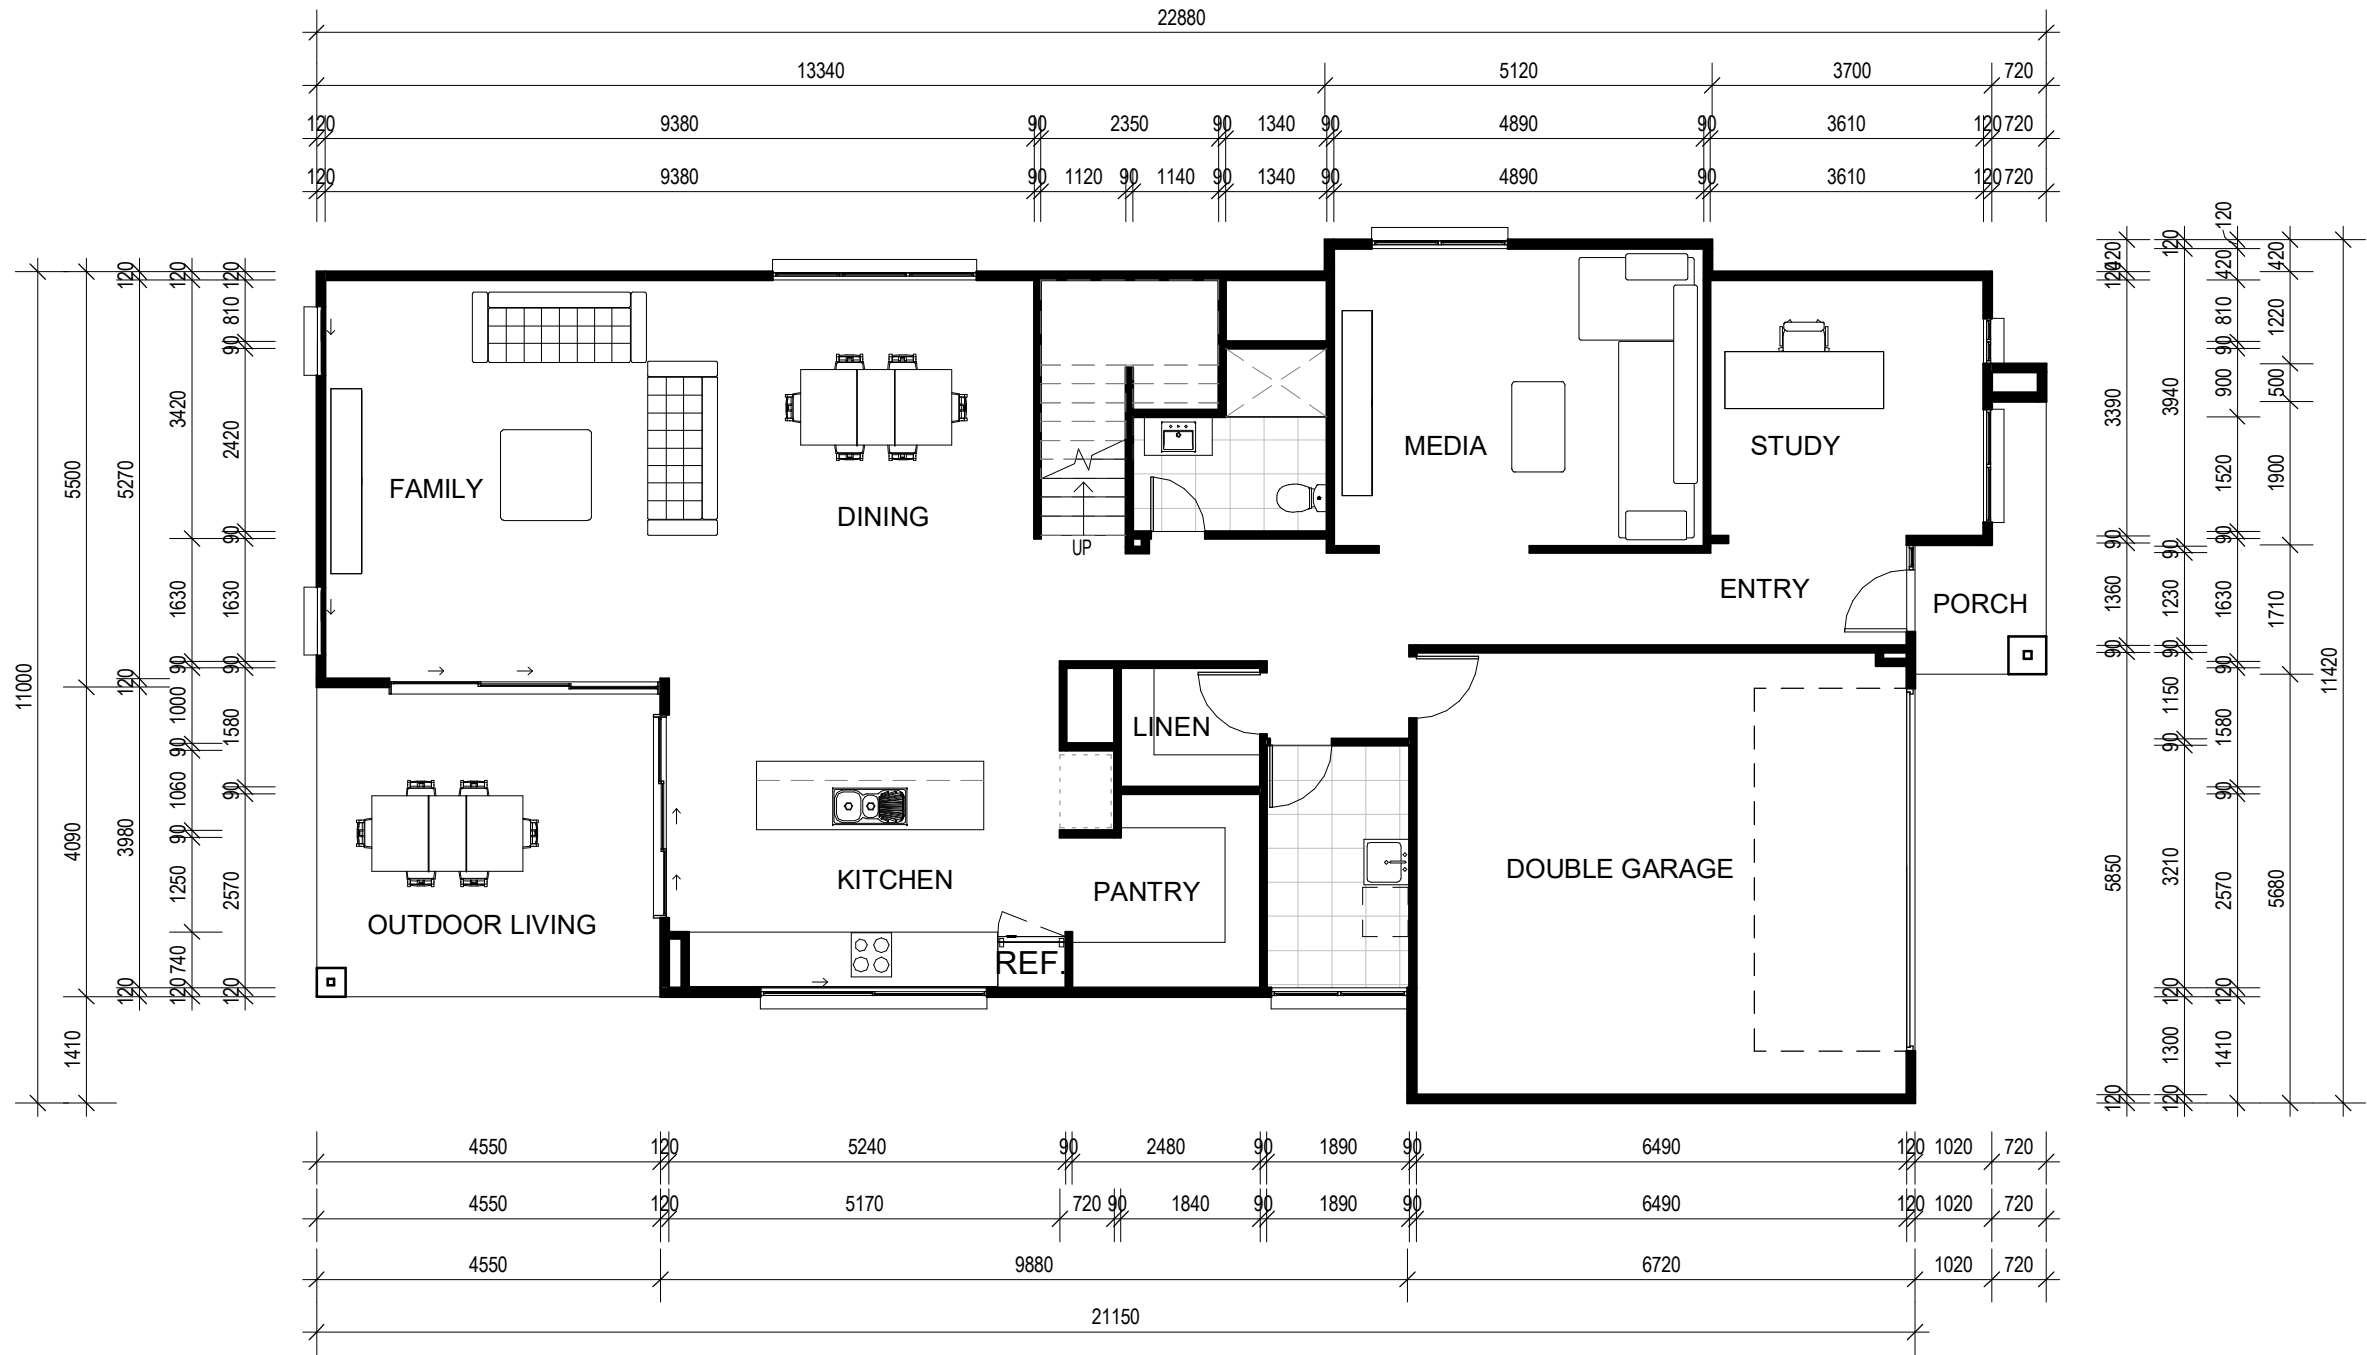

GROUND FLOOR PLAN
1 : 100



FIRST FLOOR PLAN
1 : 100

