

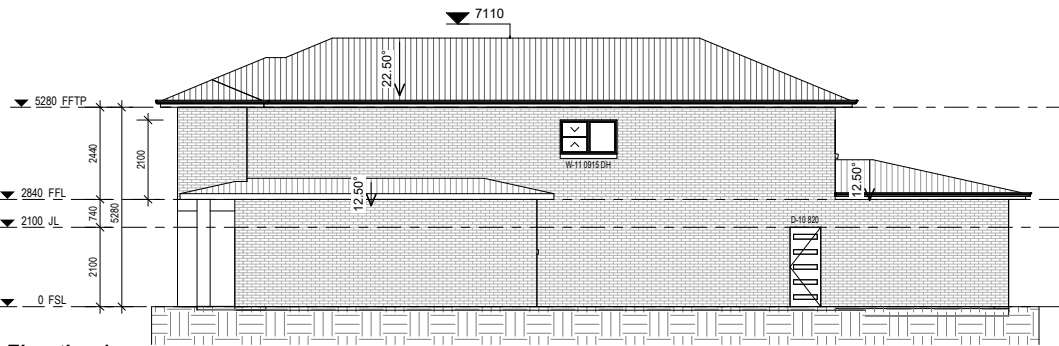



MURPHY HOMES - CONCEPT 23

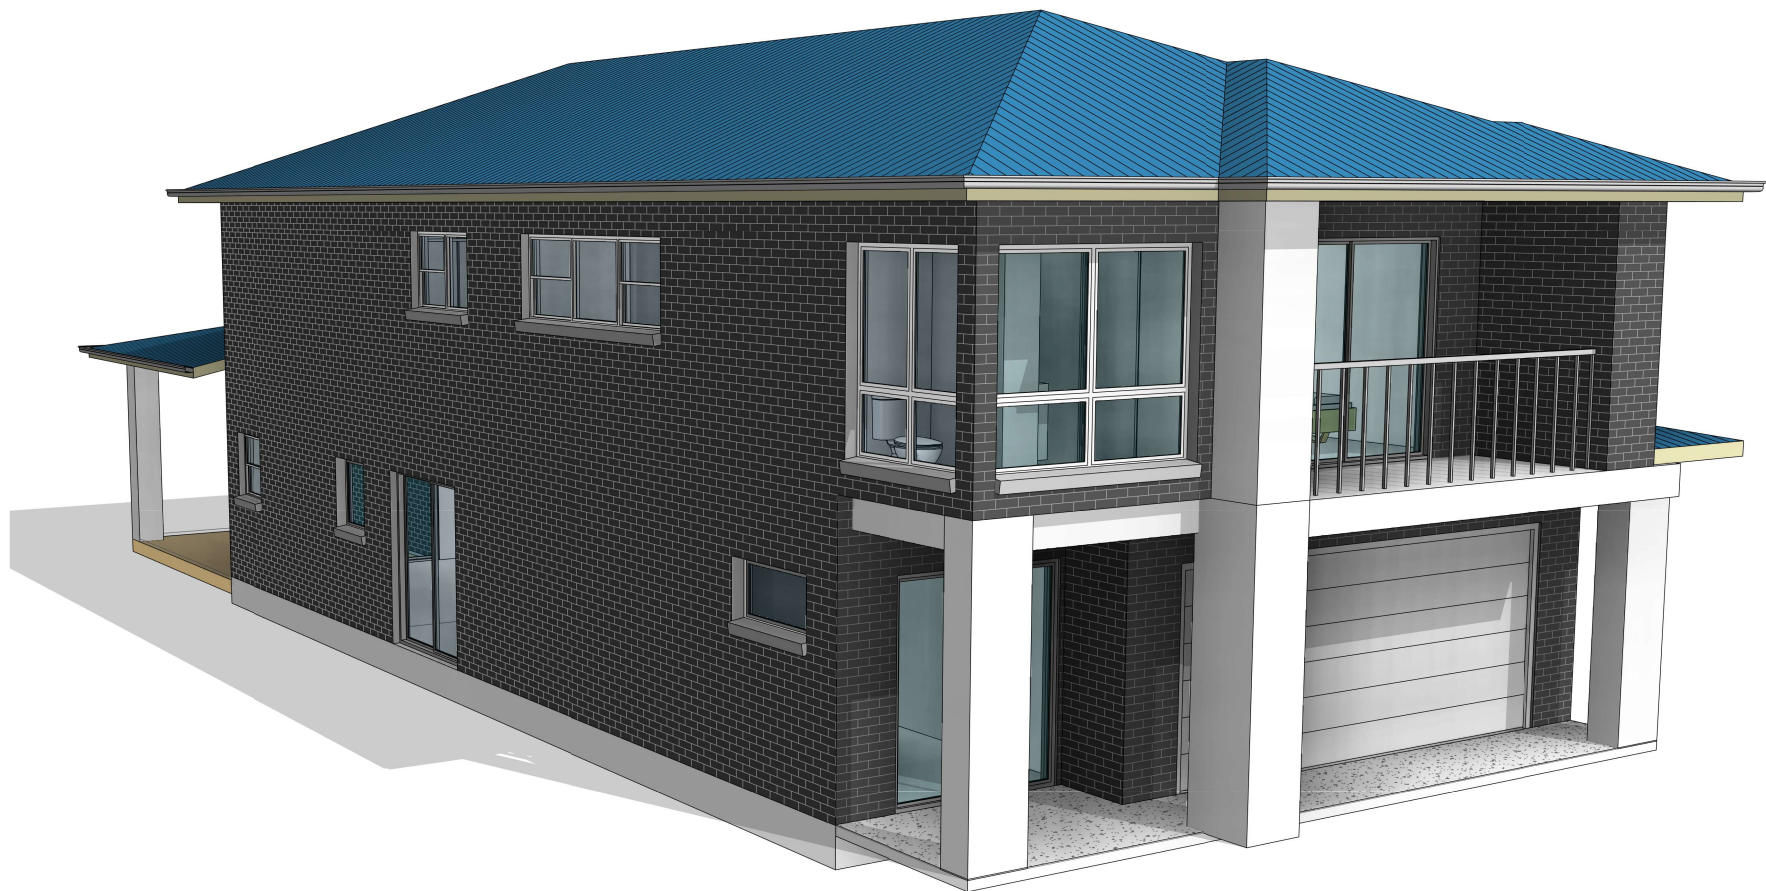


Elevation 1
1:100

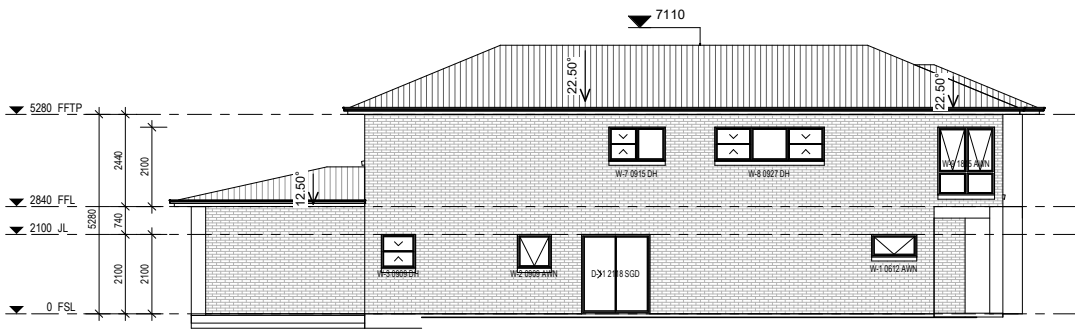


Elevation 2
1:100

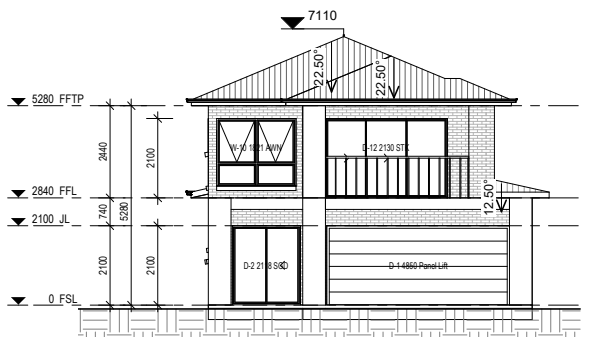


Elevation 3
1:100

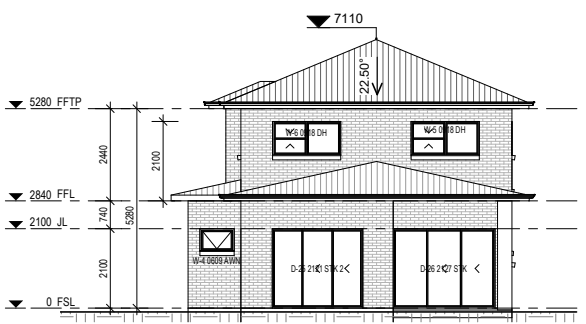

Elevation 4
1:100

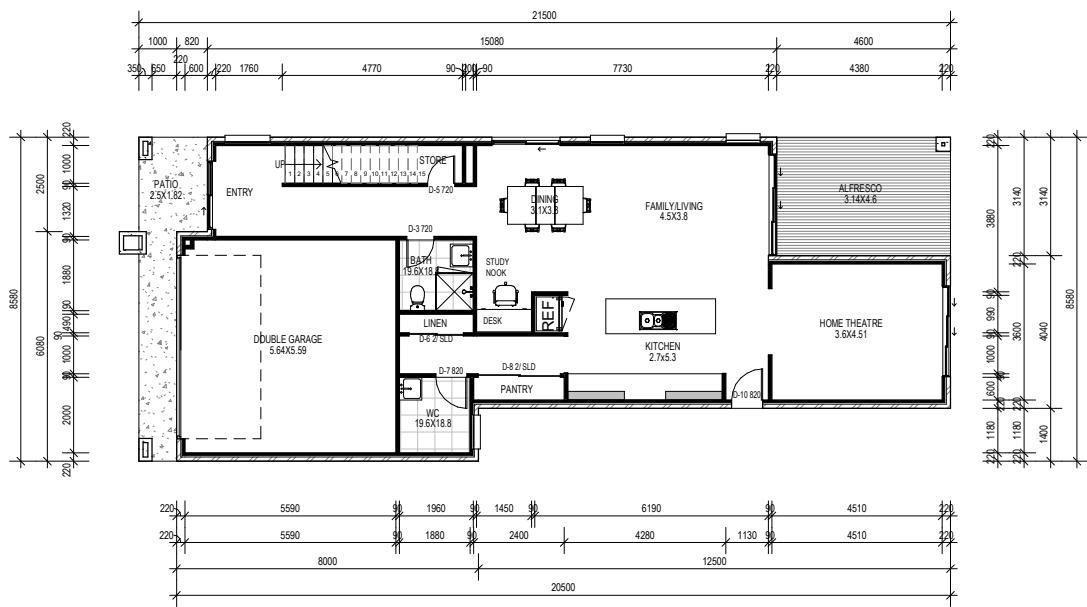

Ground Floor Plan
1:100

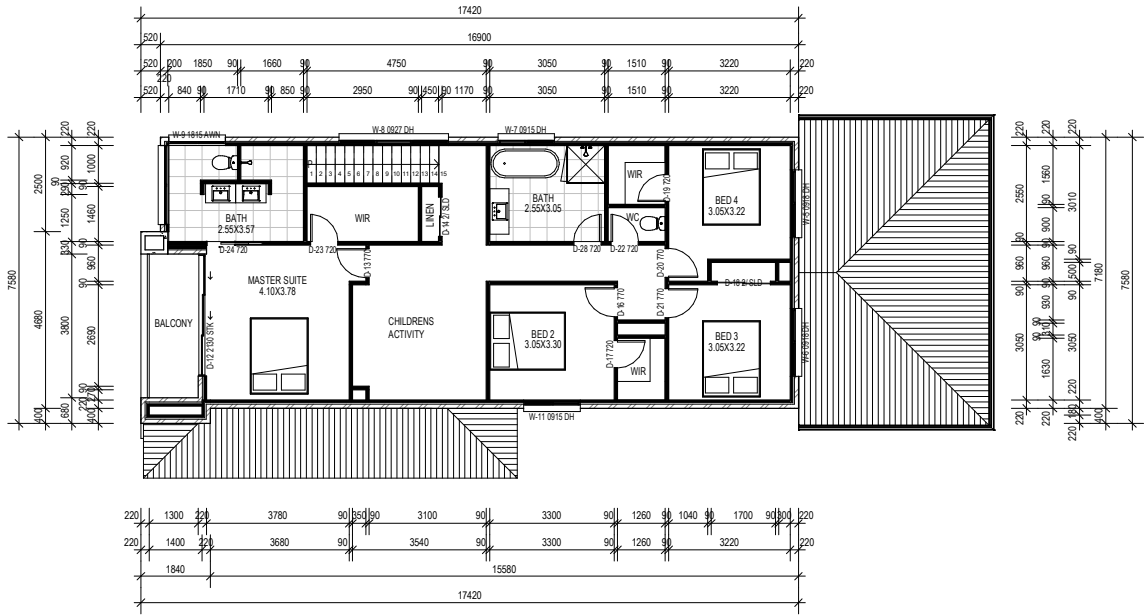

First Floor Plan
1:100