

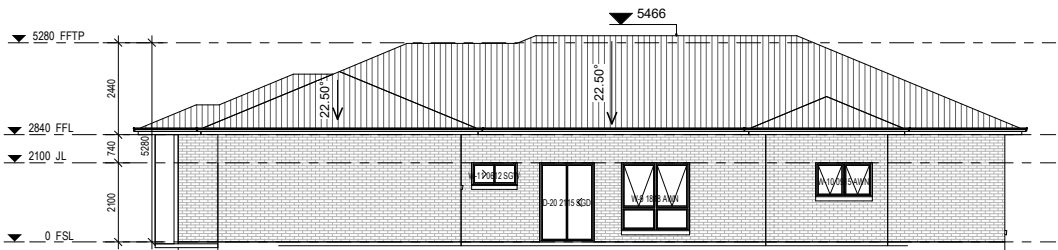



MURPHY HOMES - CONCEPT 58

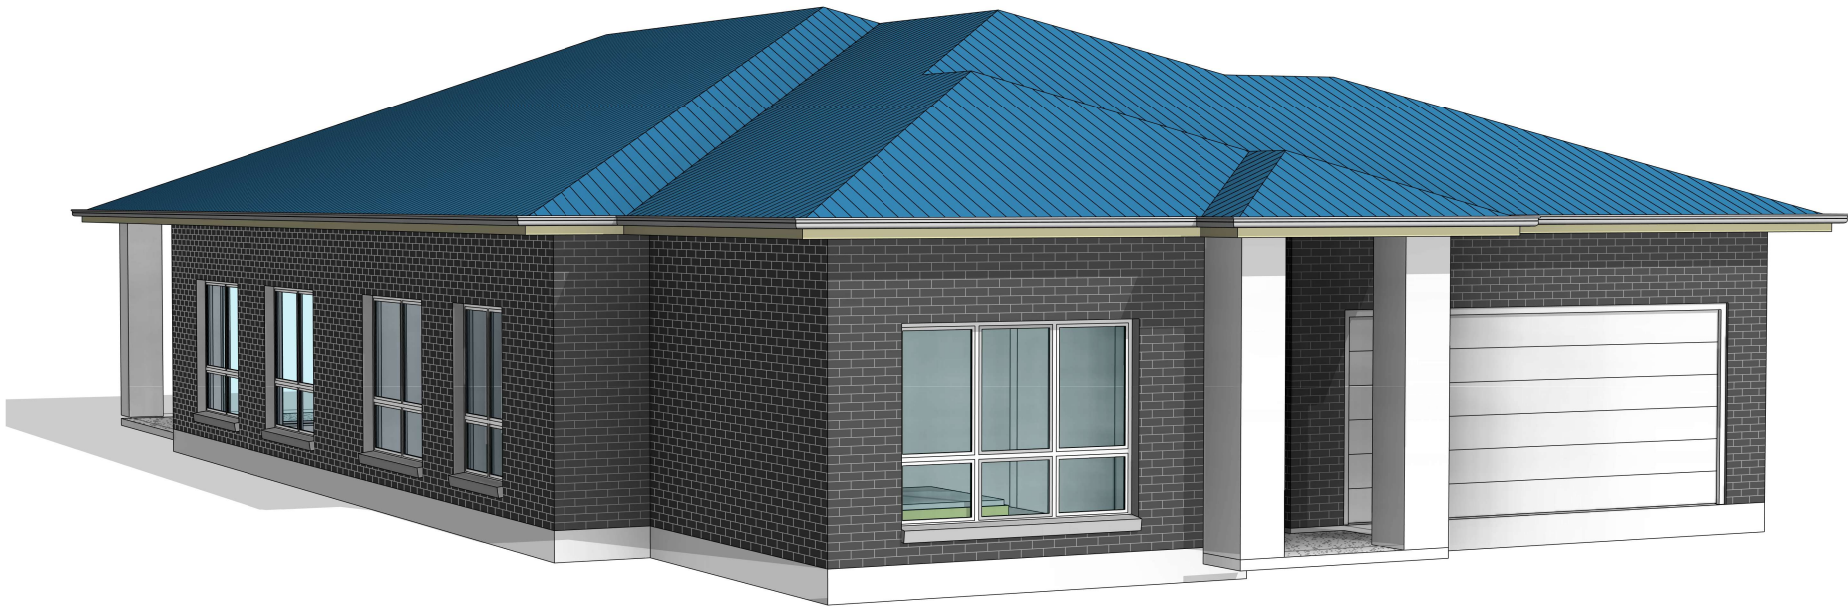


Elevation 1
1 : 100

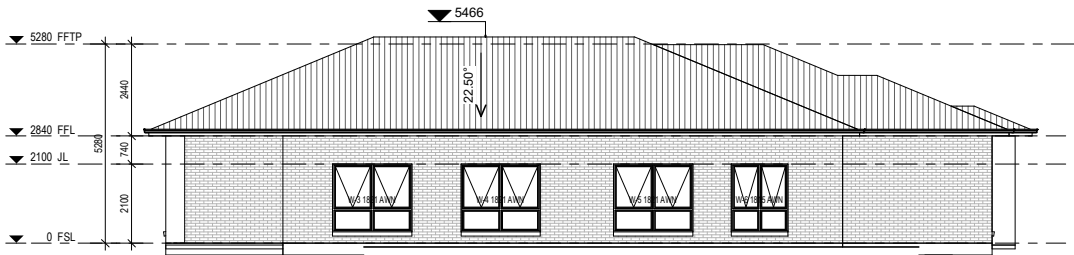

Elevation 2
1 : 100

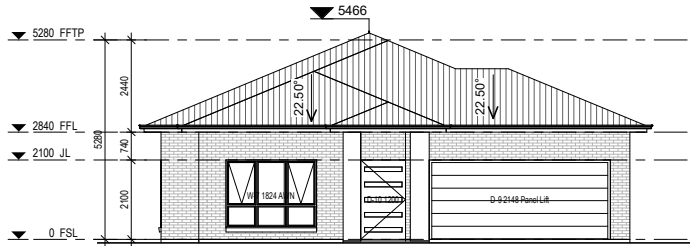

Elevation 3
1 : 100

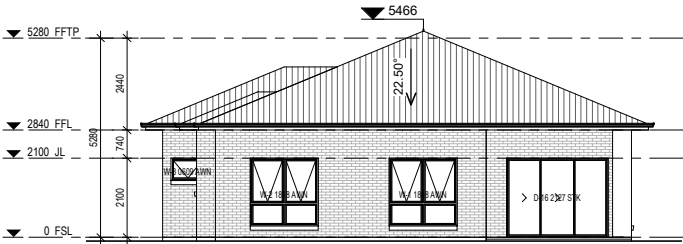

Elevation 4
1 : 100



Floor Plan
1 : 100