




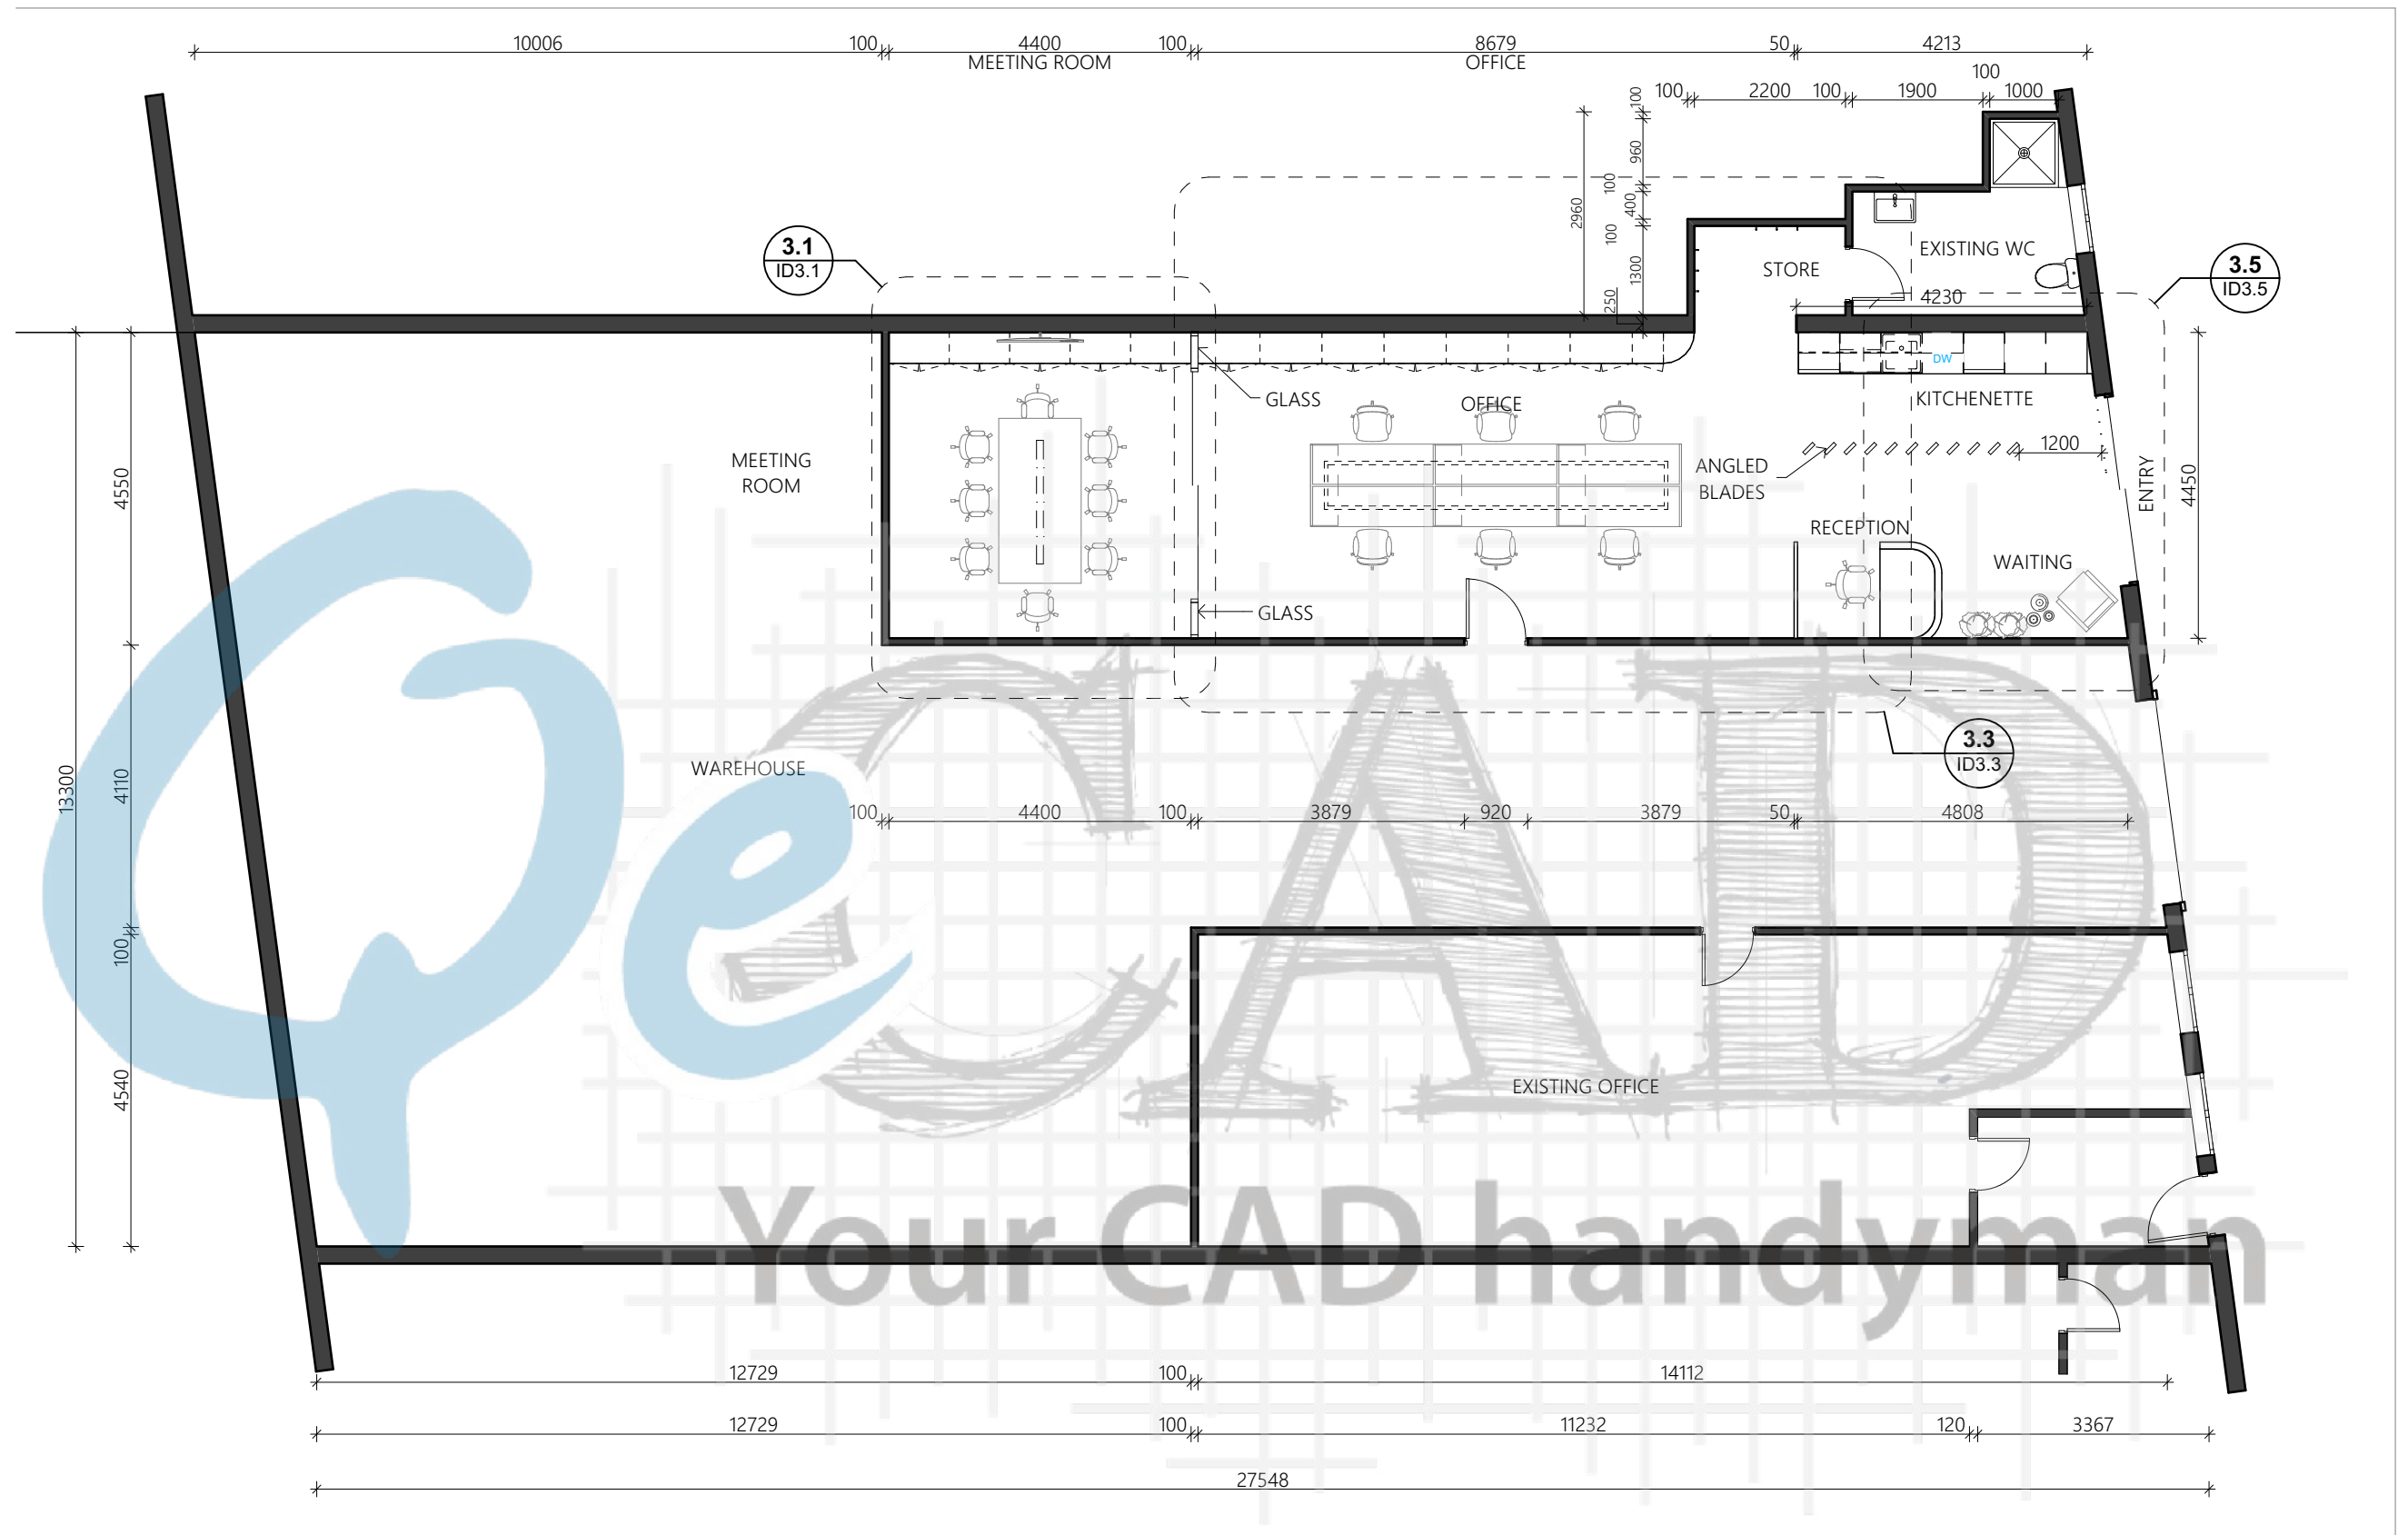


GROUND FLOOR INTERIOR PLAN
1:100

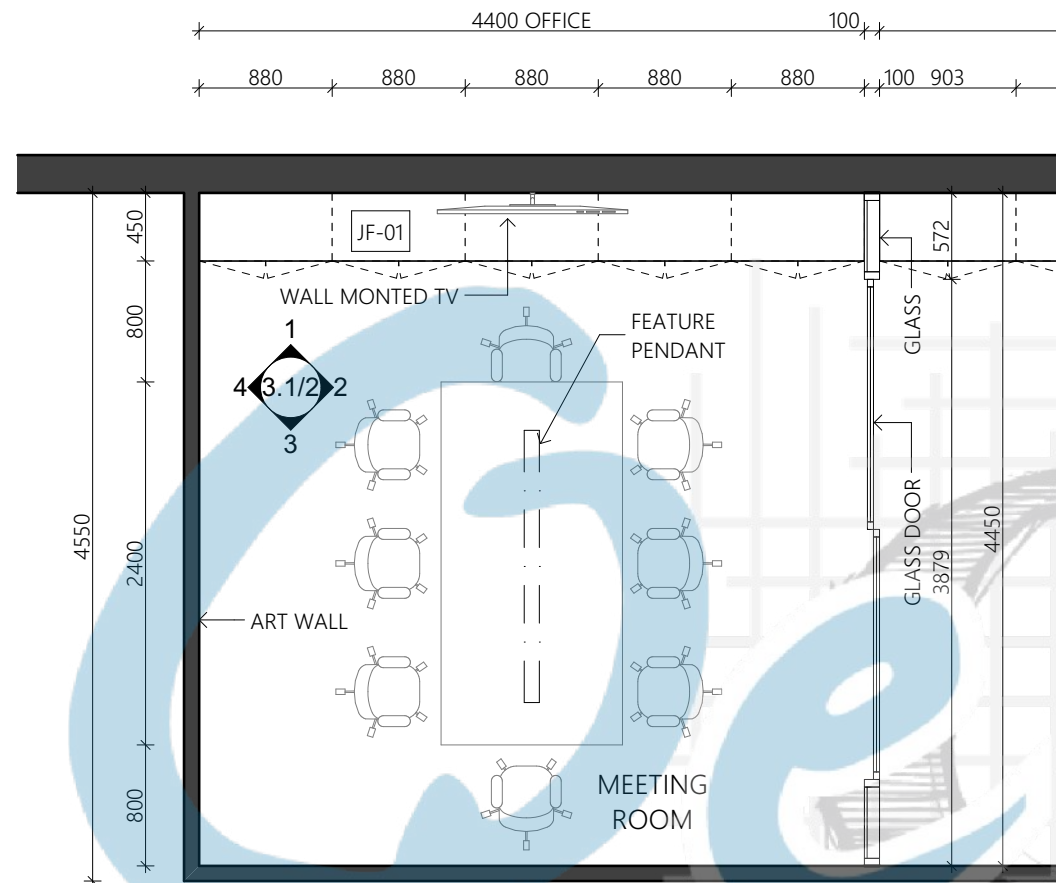


MEETING ROOM PLAN
1:50

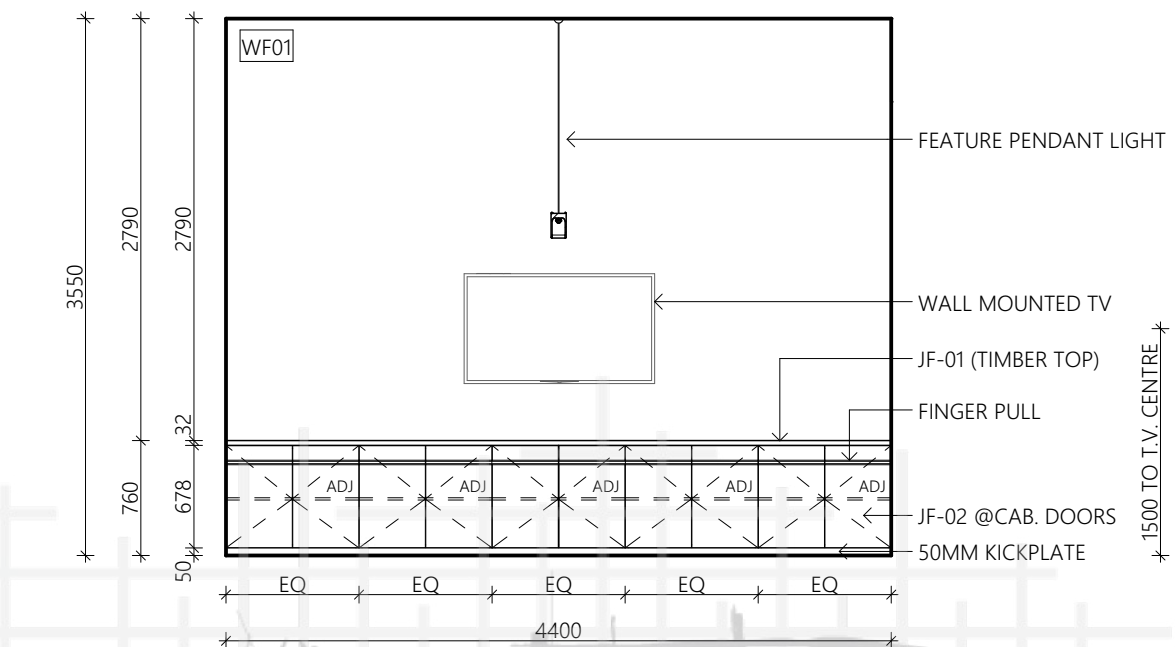


MEETING ROOM ELEVATION 01
1:50

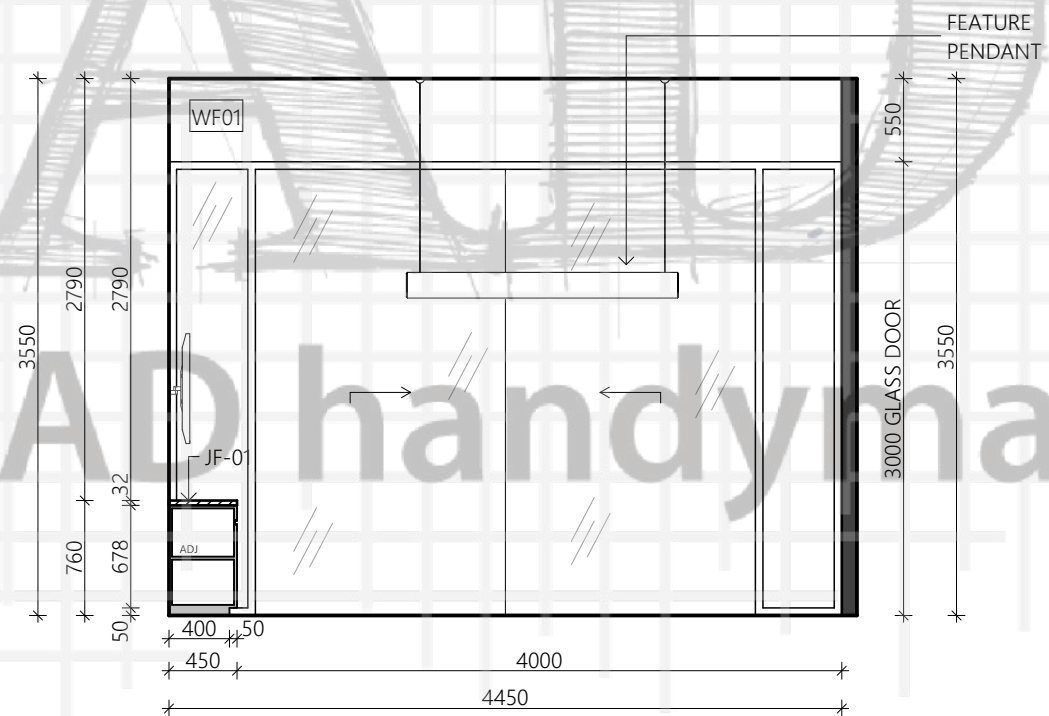


MEETING ROOM ELEVATION 02
1:50

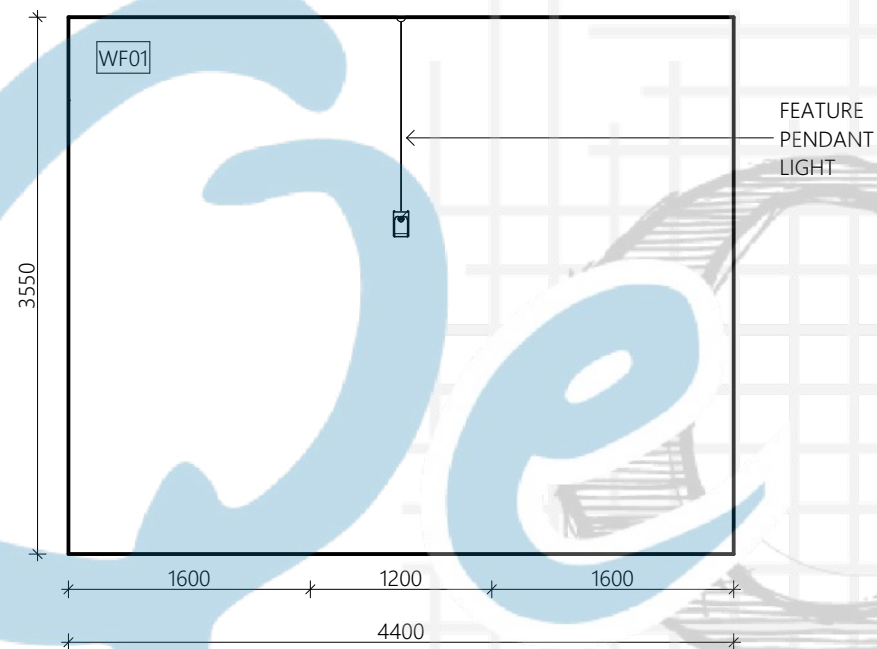


MEETING ROOM ELEVATION 03
1:50

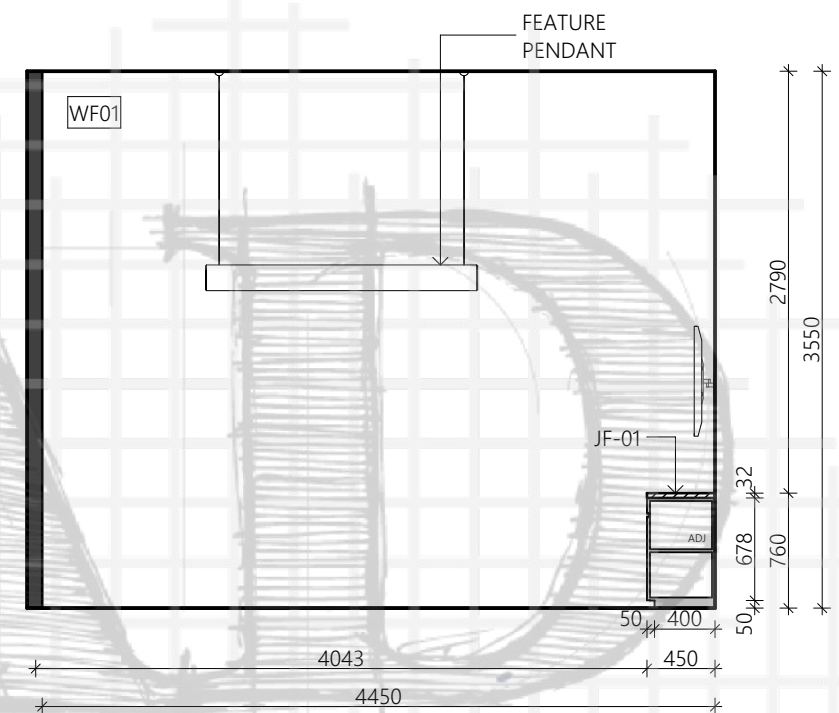


MEETING ROOM ELEVATION 04
1:50

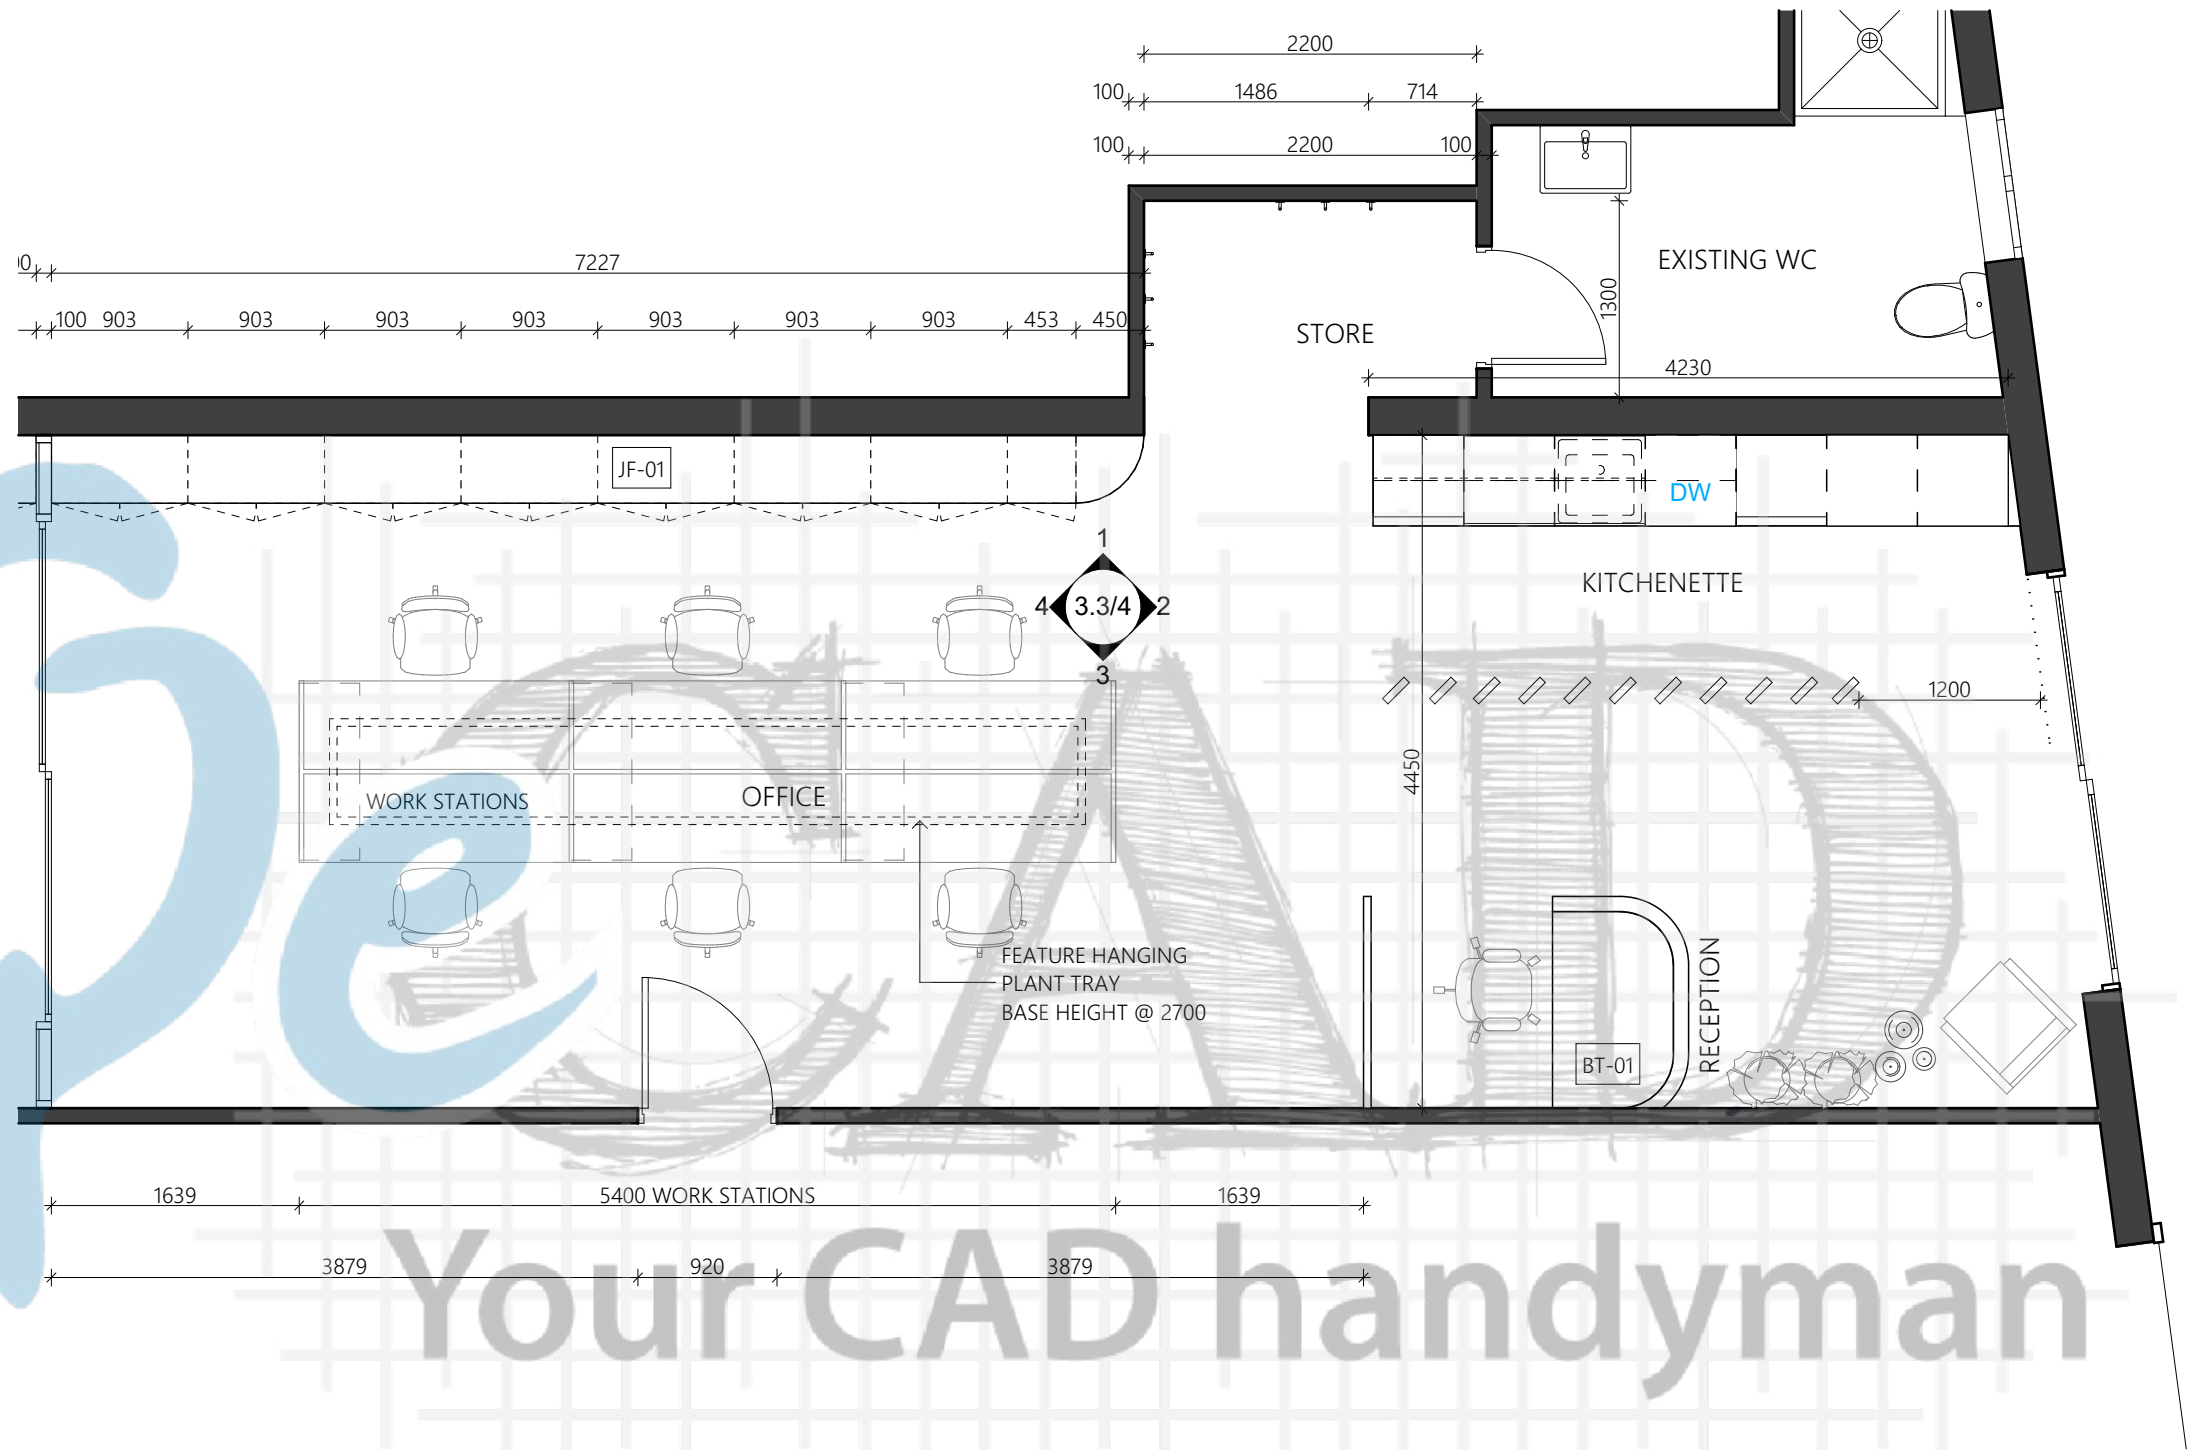


OFFICE PLAN
1:50

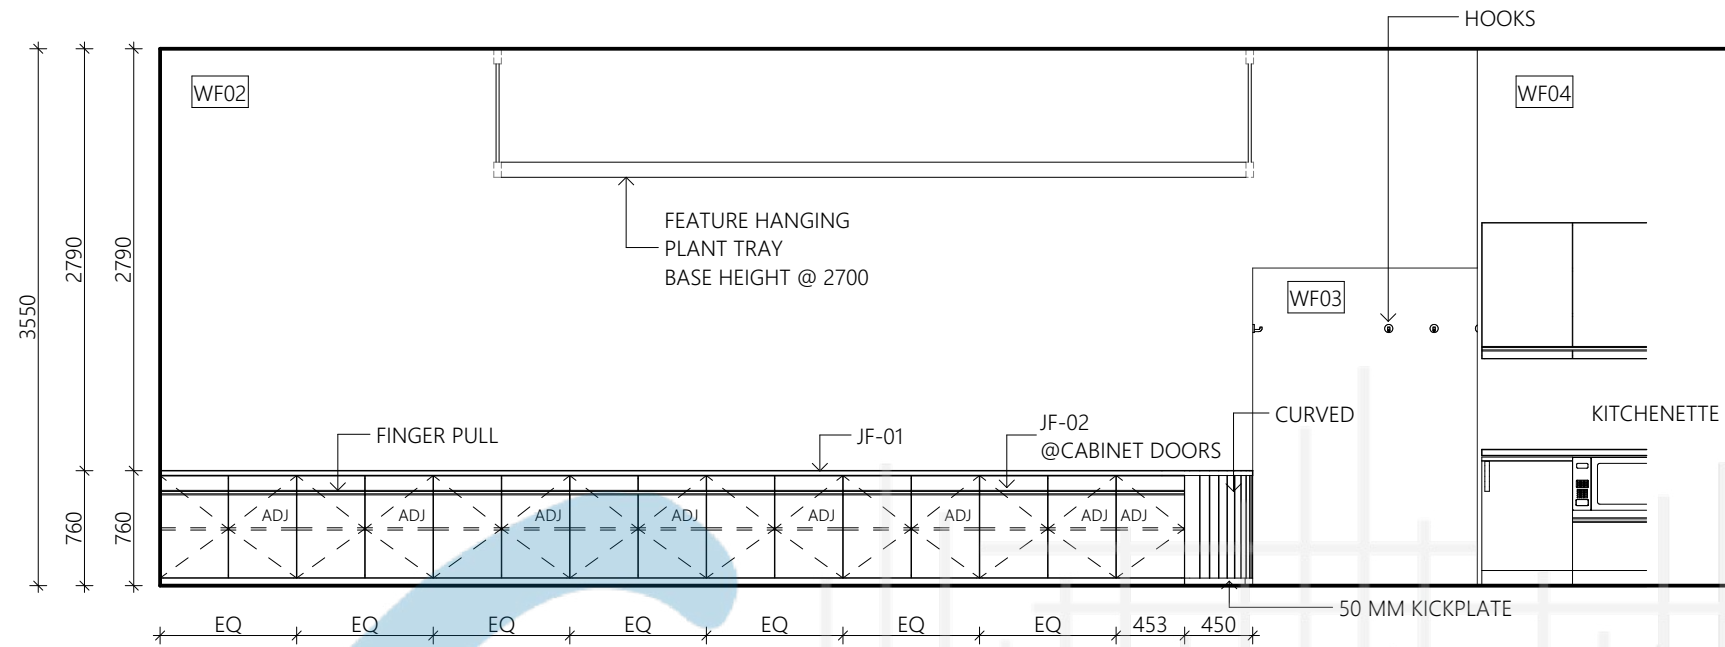


OFFICE ELEVATION 01
1:50

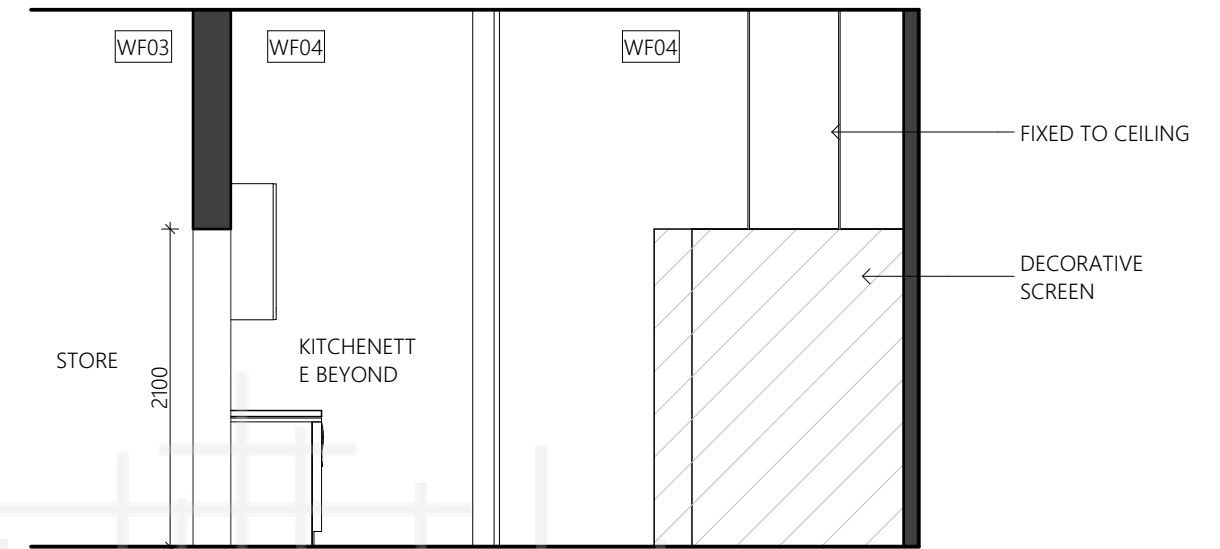

OFFICE ELEVATION 02
1:50

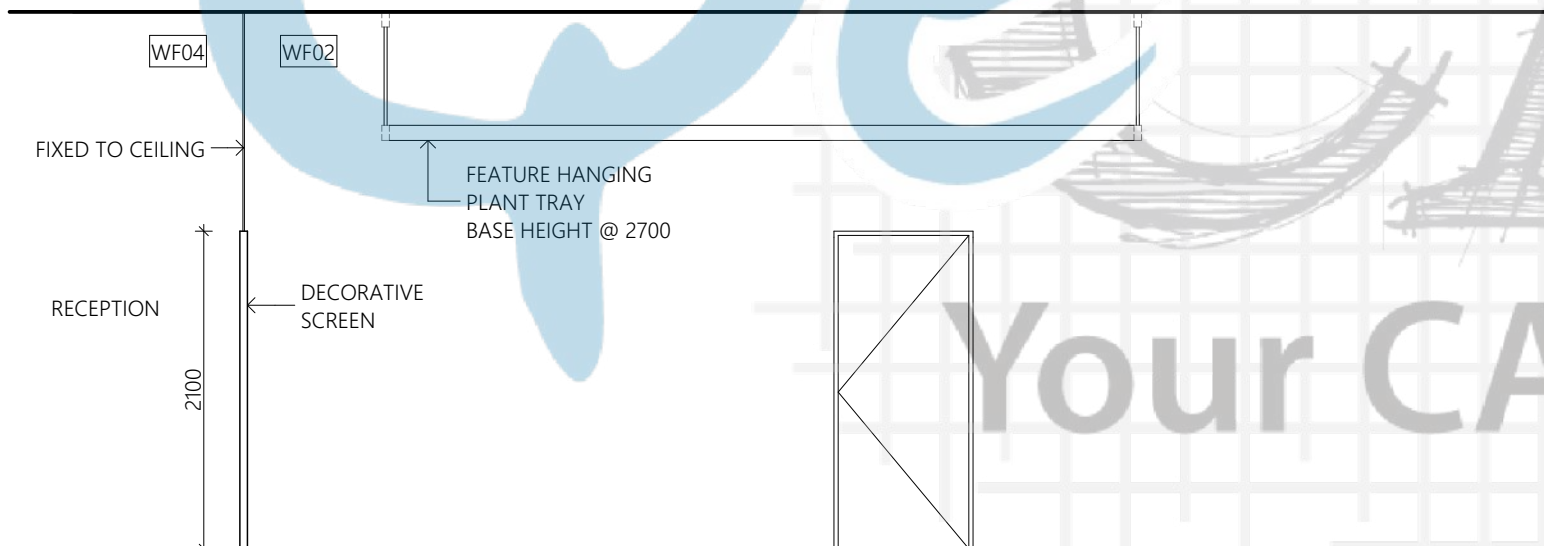

OFFICE ELEVATION 03
1:50

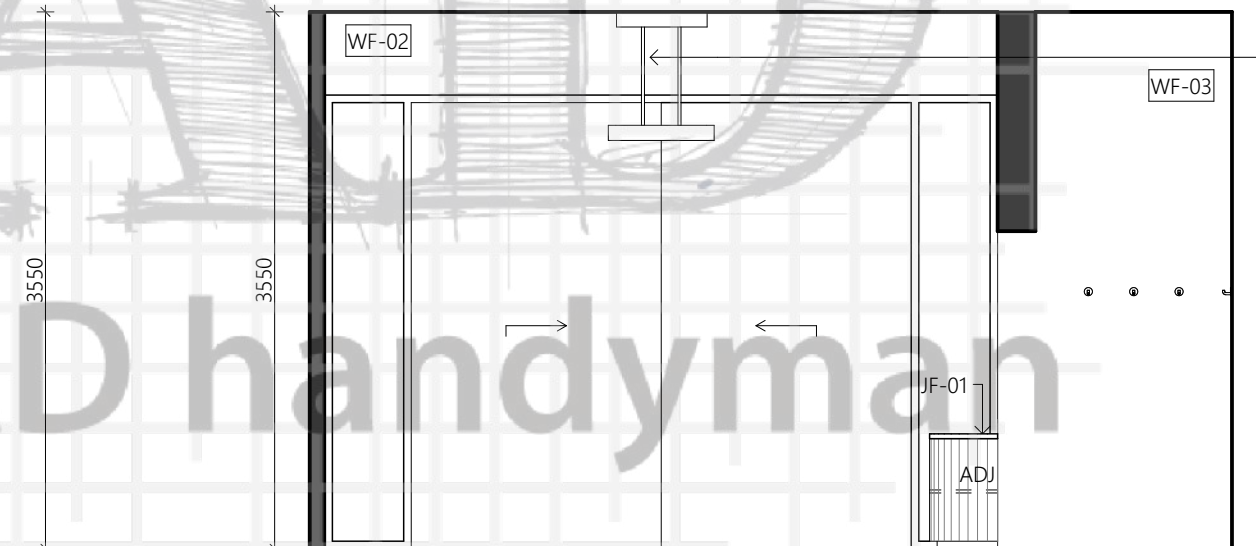

OFFICE ELEVATION 04
1:50

