



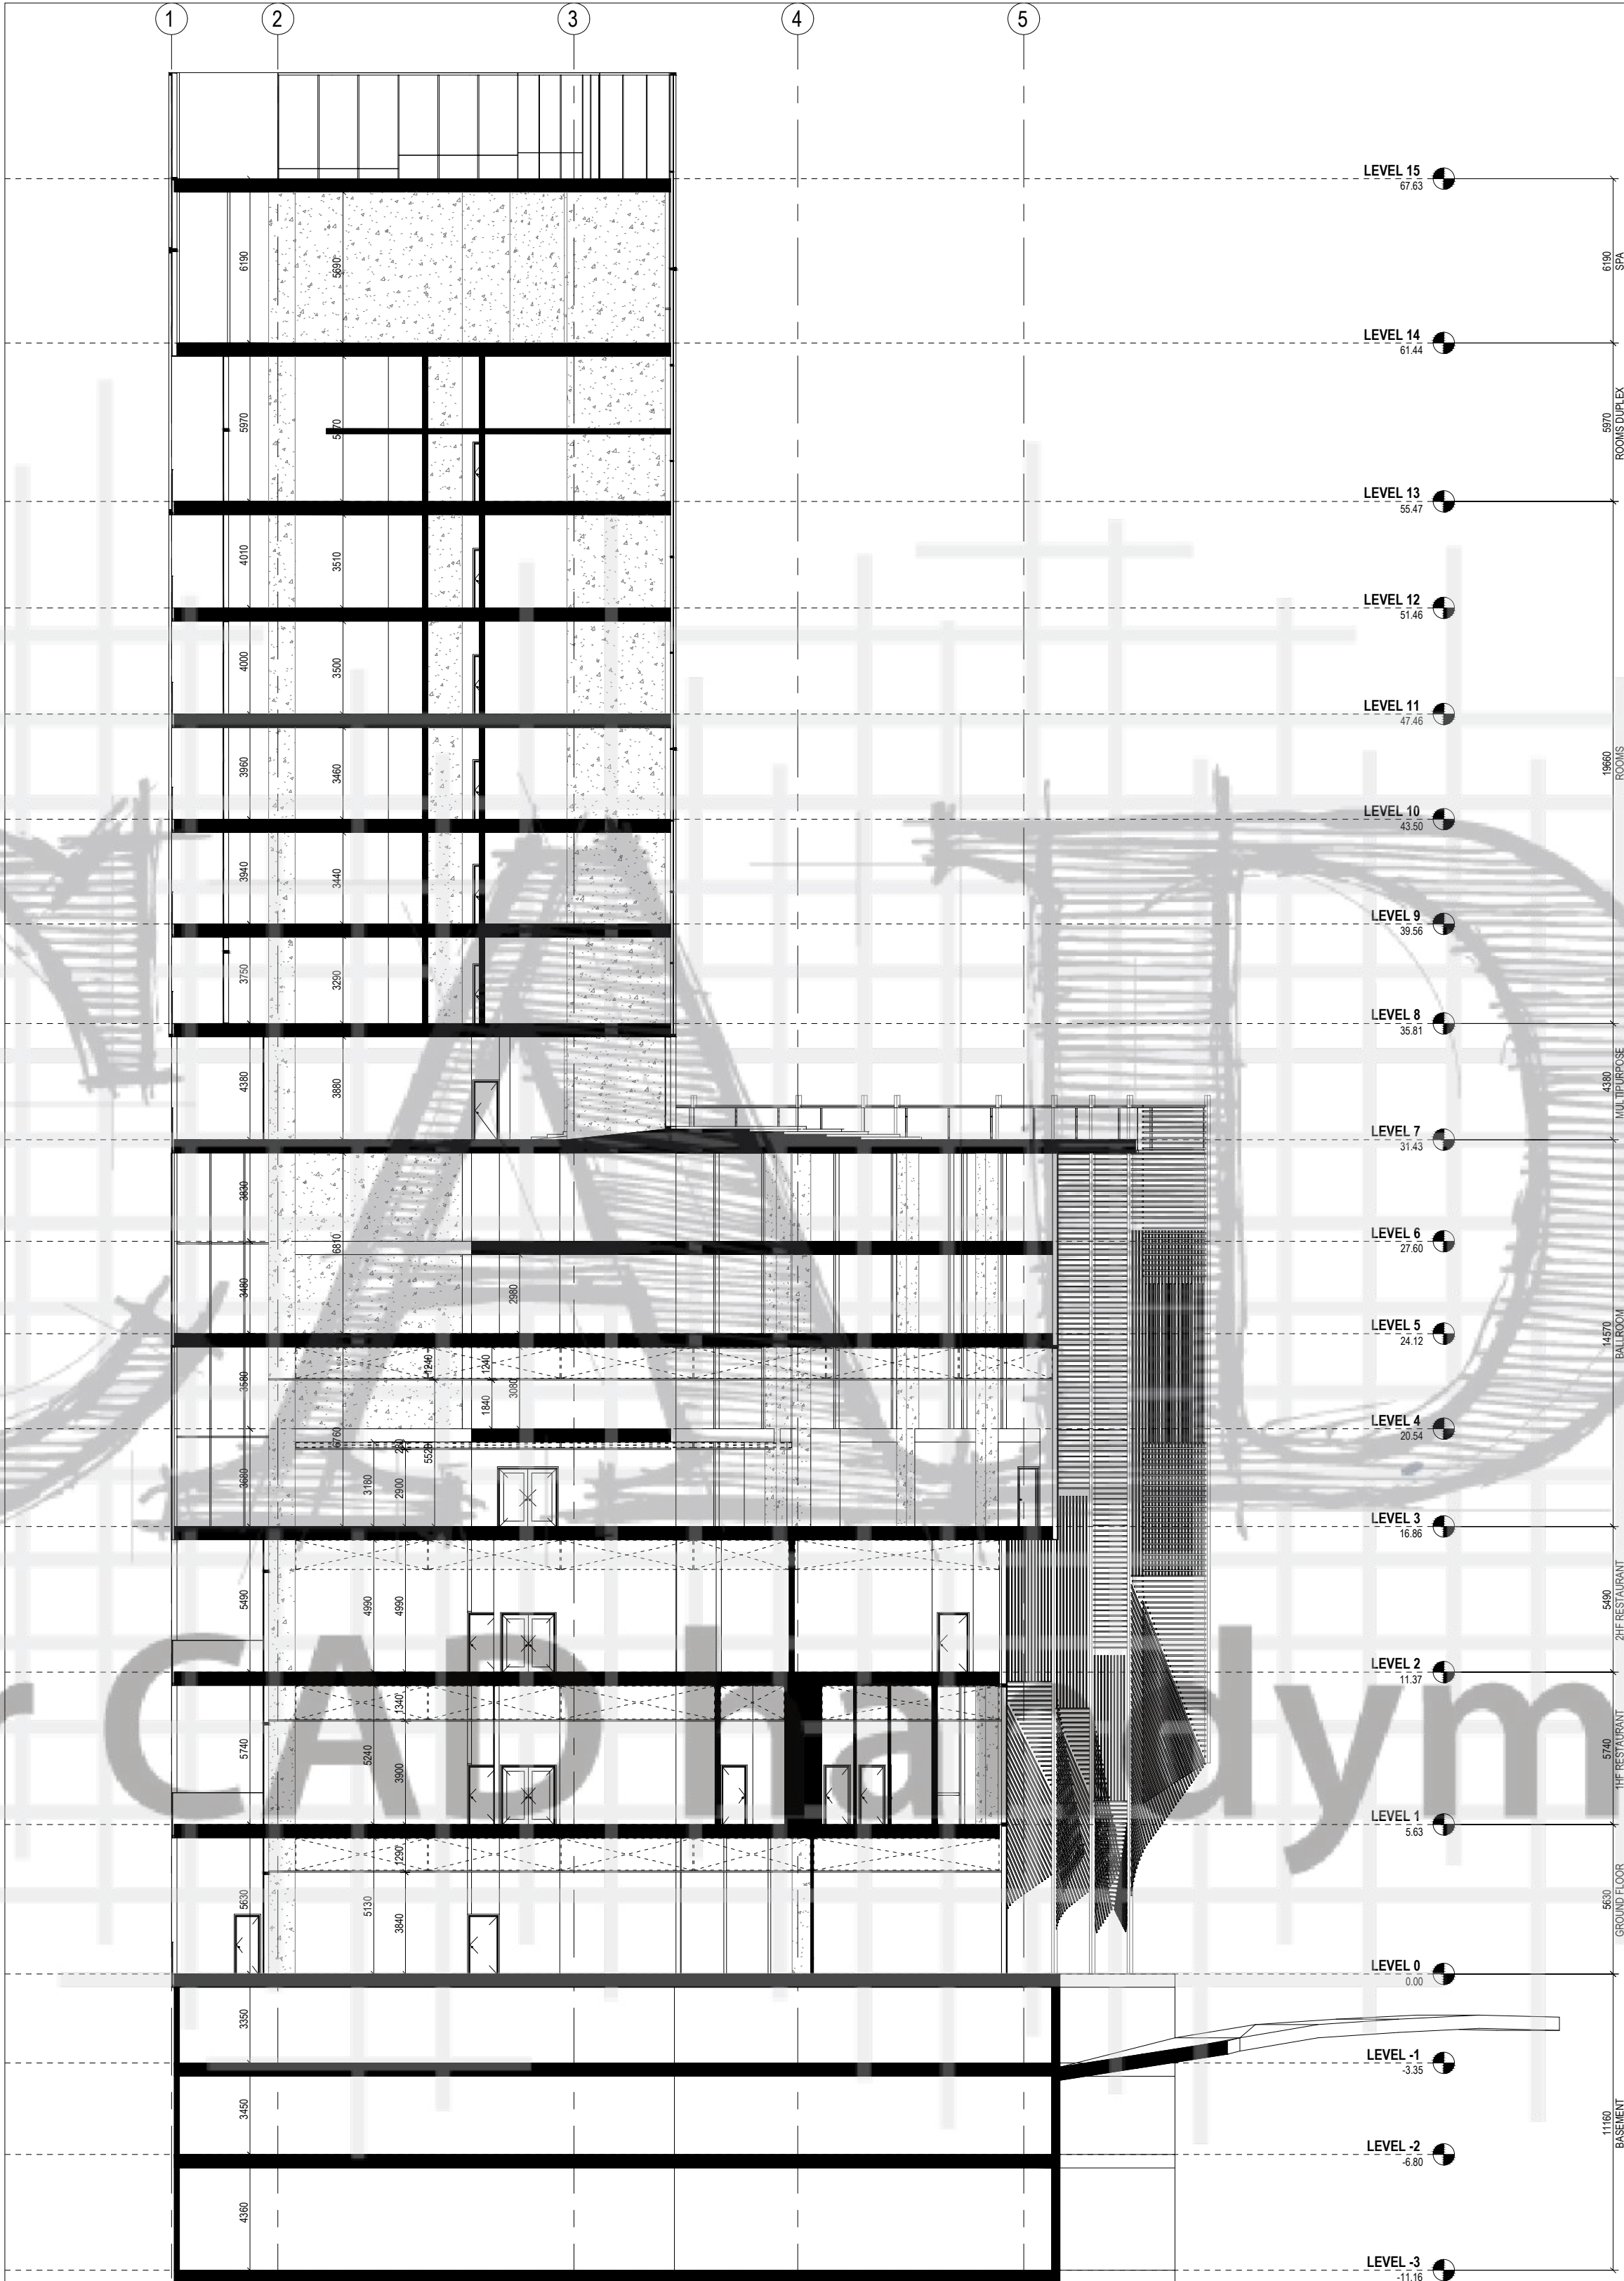


SCHEMATIC SECTION
Building Section
SCALE: 1 : 200

CW			
Count	Type	Area	Location
2		9.95 m²	
2		9.95 m²	
260	CP_Blind	898.54 m²	FACE A
260		898.54 m²	
126	CP_Blind	424.64 m²	FACE B
25	CP_Rooms	154.31 m²	FACE B
151		578.95 m²	
83	CP_Blind	254.99 m²	FACE C
217	CP_Rooms	918.58 m²	FACE C
300		1173.57 m²	
271	CP_Blind	1050.33 m²	FACE D
46	CP_Rooms	139.28 m²	FACE D
317		1189.61 m²	
132	CP_Blind	574.35 m²	FACE E
132		574.35 m²	
1162		4424.97 m²	

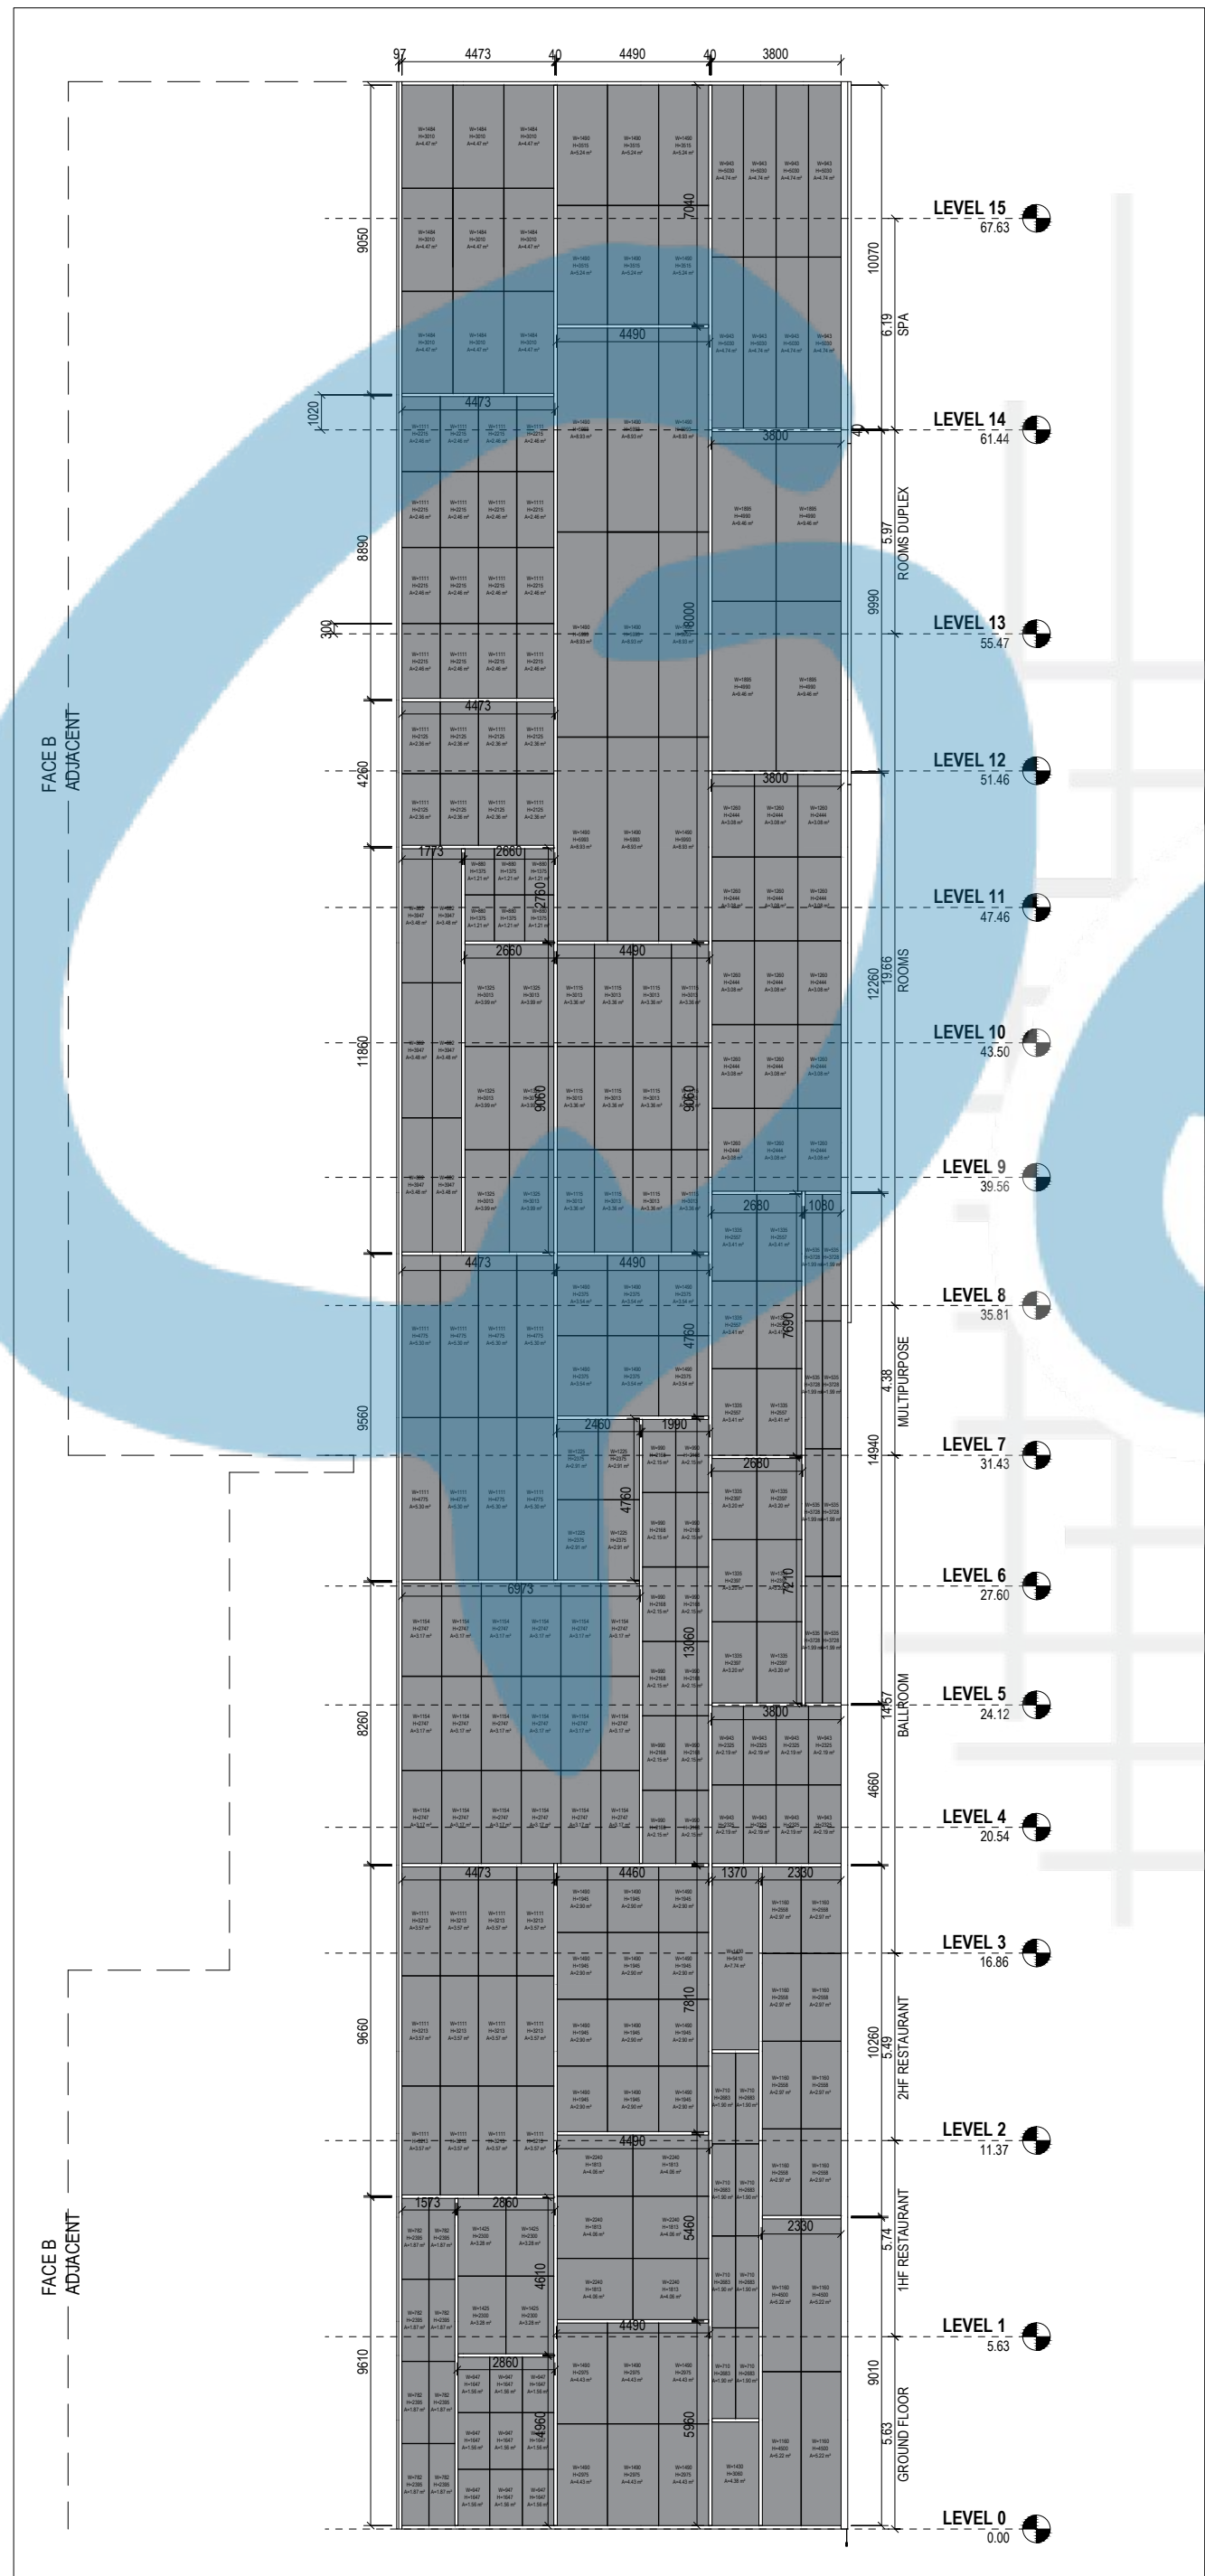



FACE A
Building Elevation
SCALE: 1 : 200

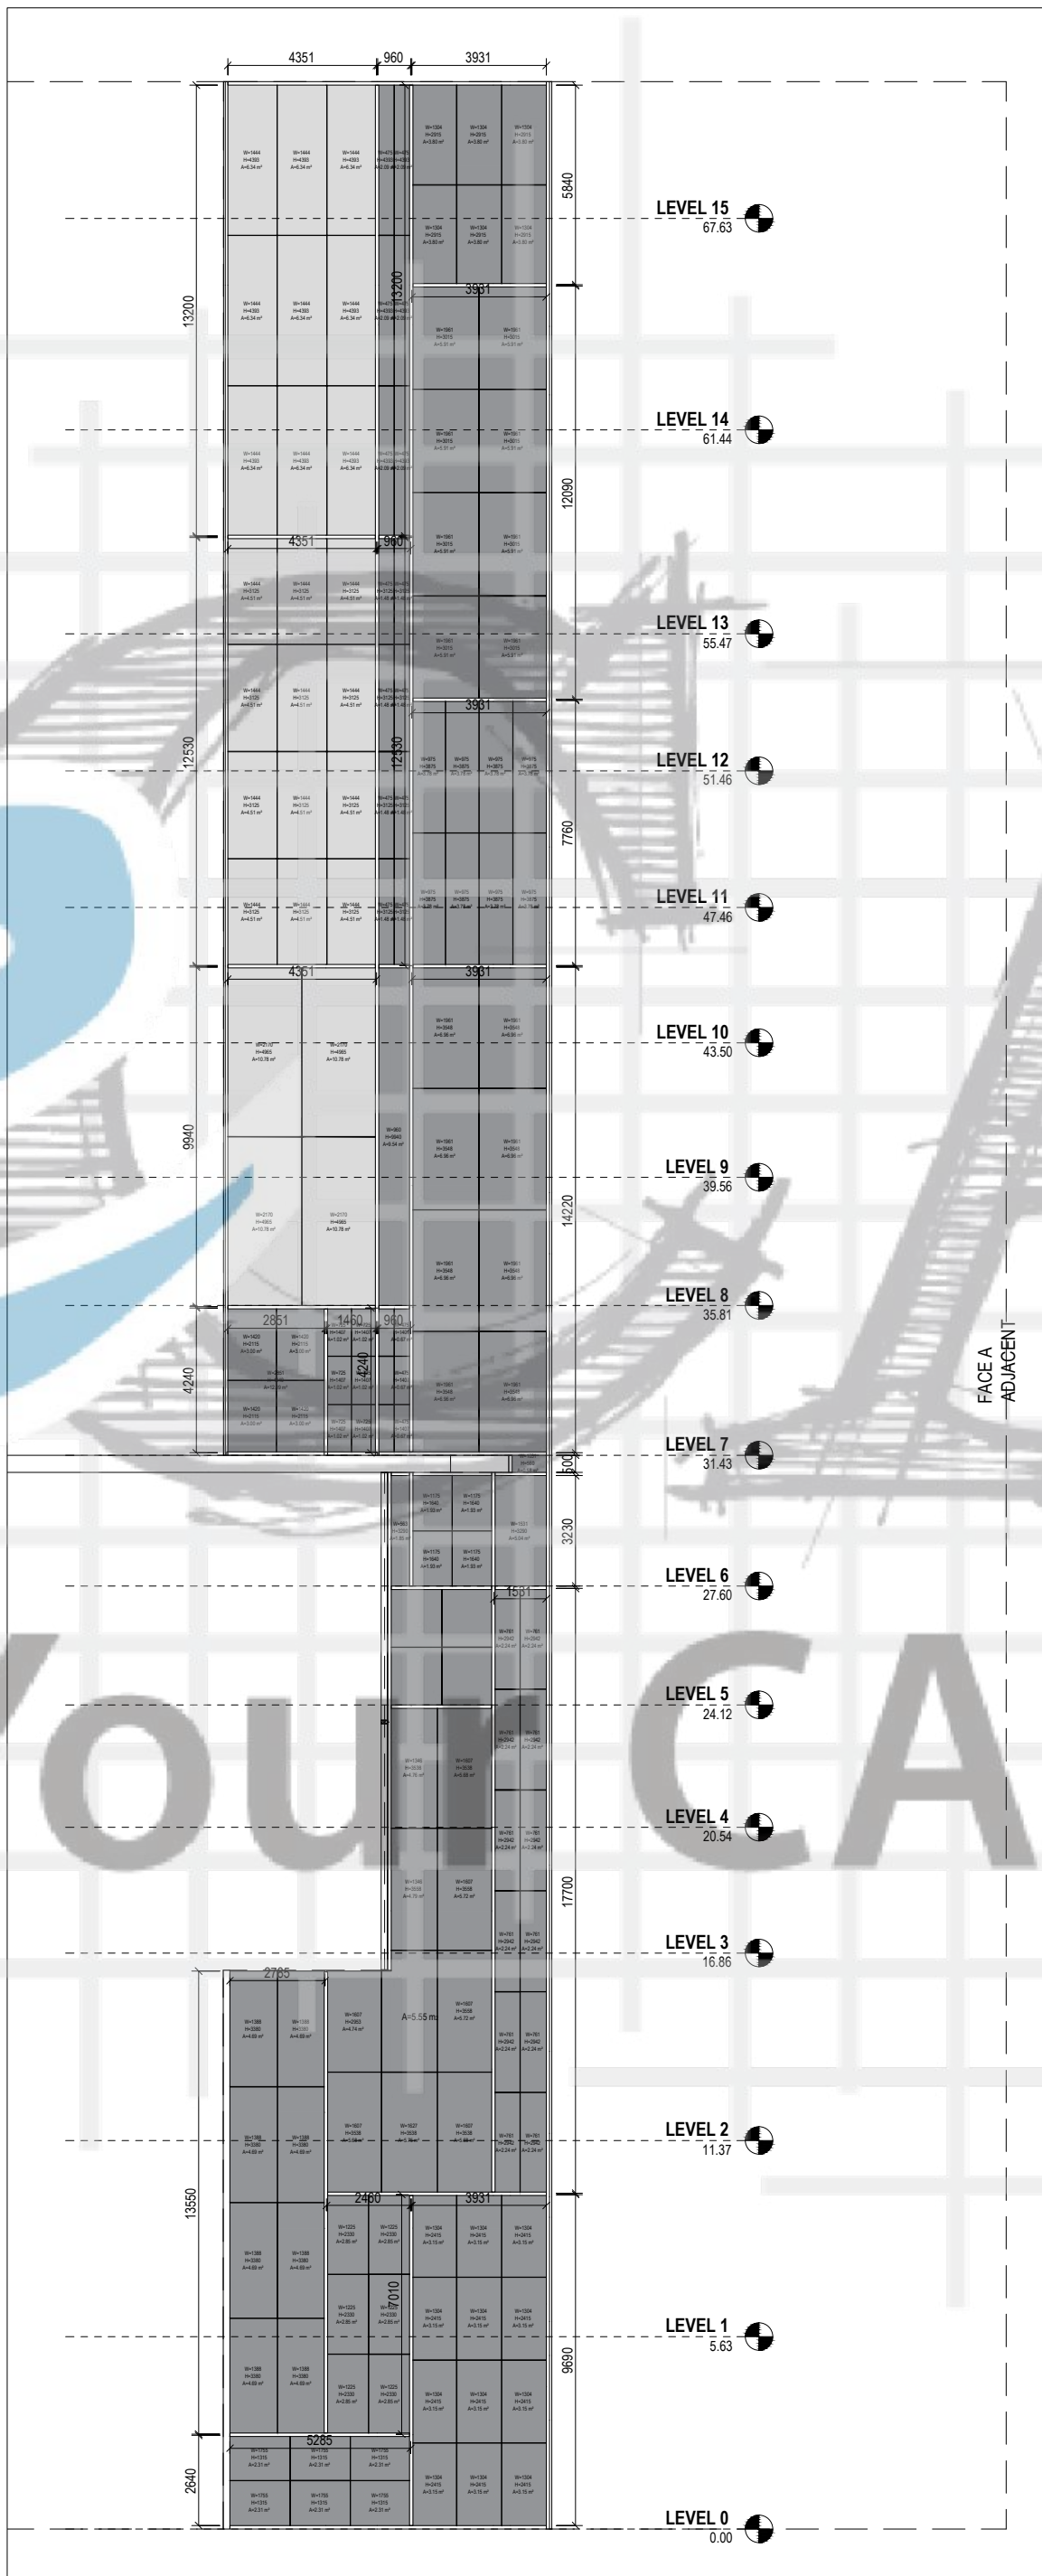


FACE B
Building Elevation
SCALE: 1 : 200




FACE C
Building Elevation
SCALE: 1 : 200

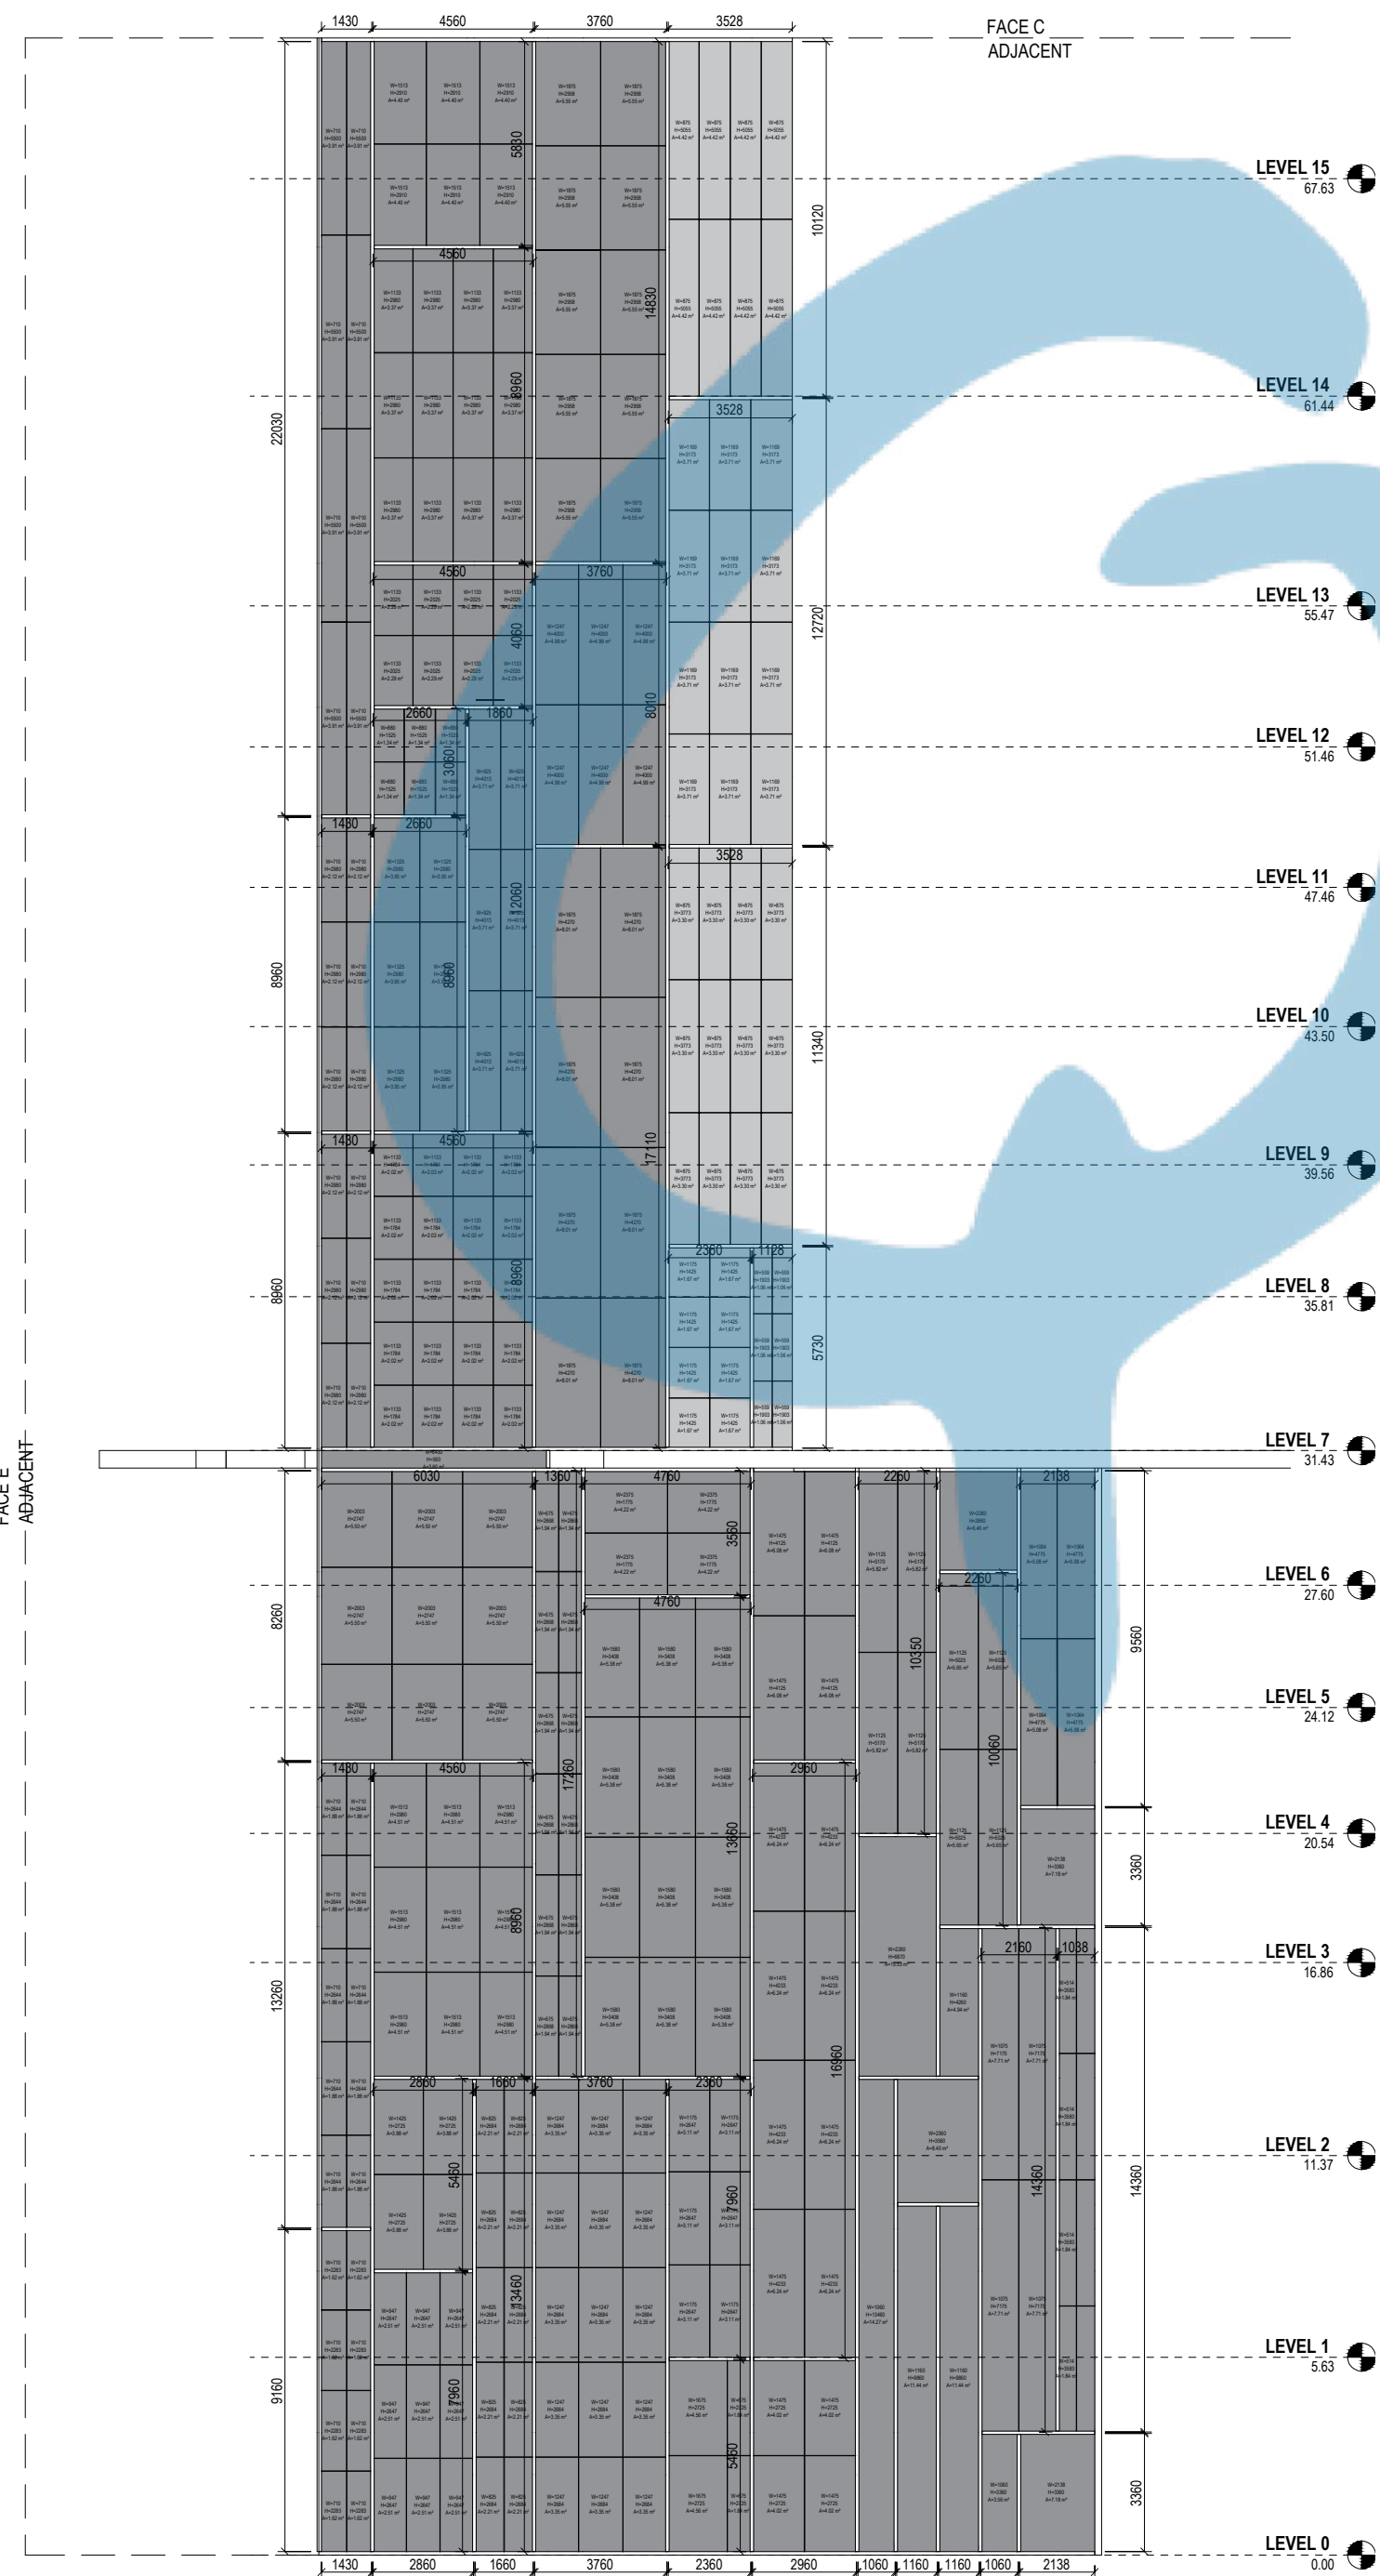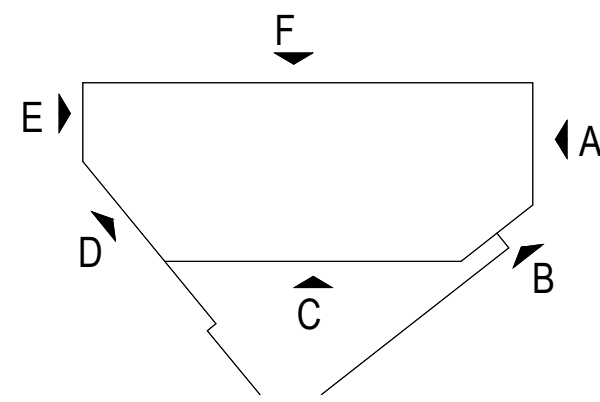


FACE D
Building Elevation
SCALE: 1 : 200

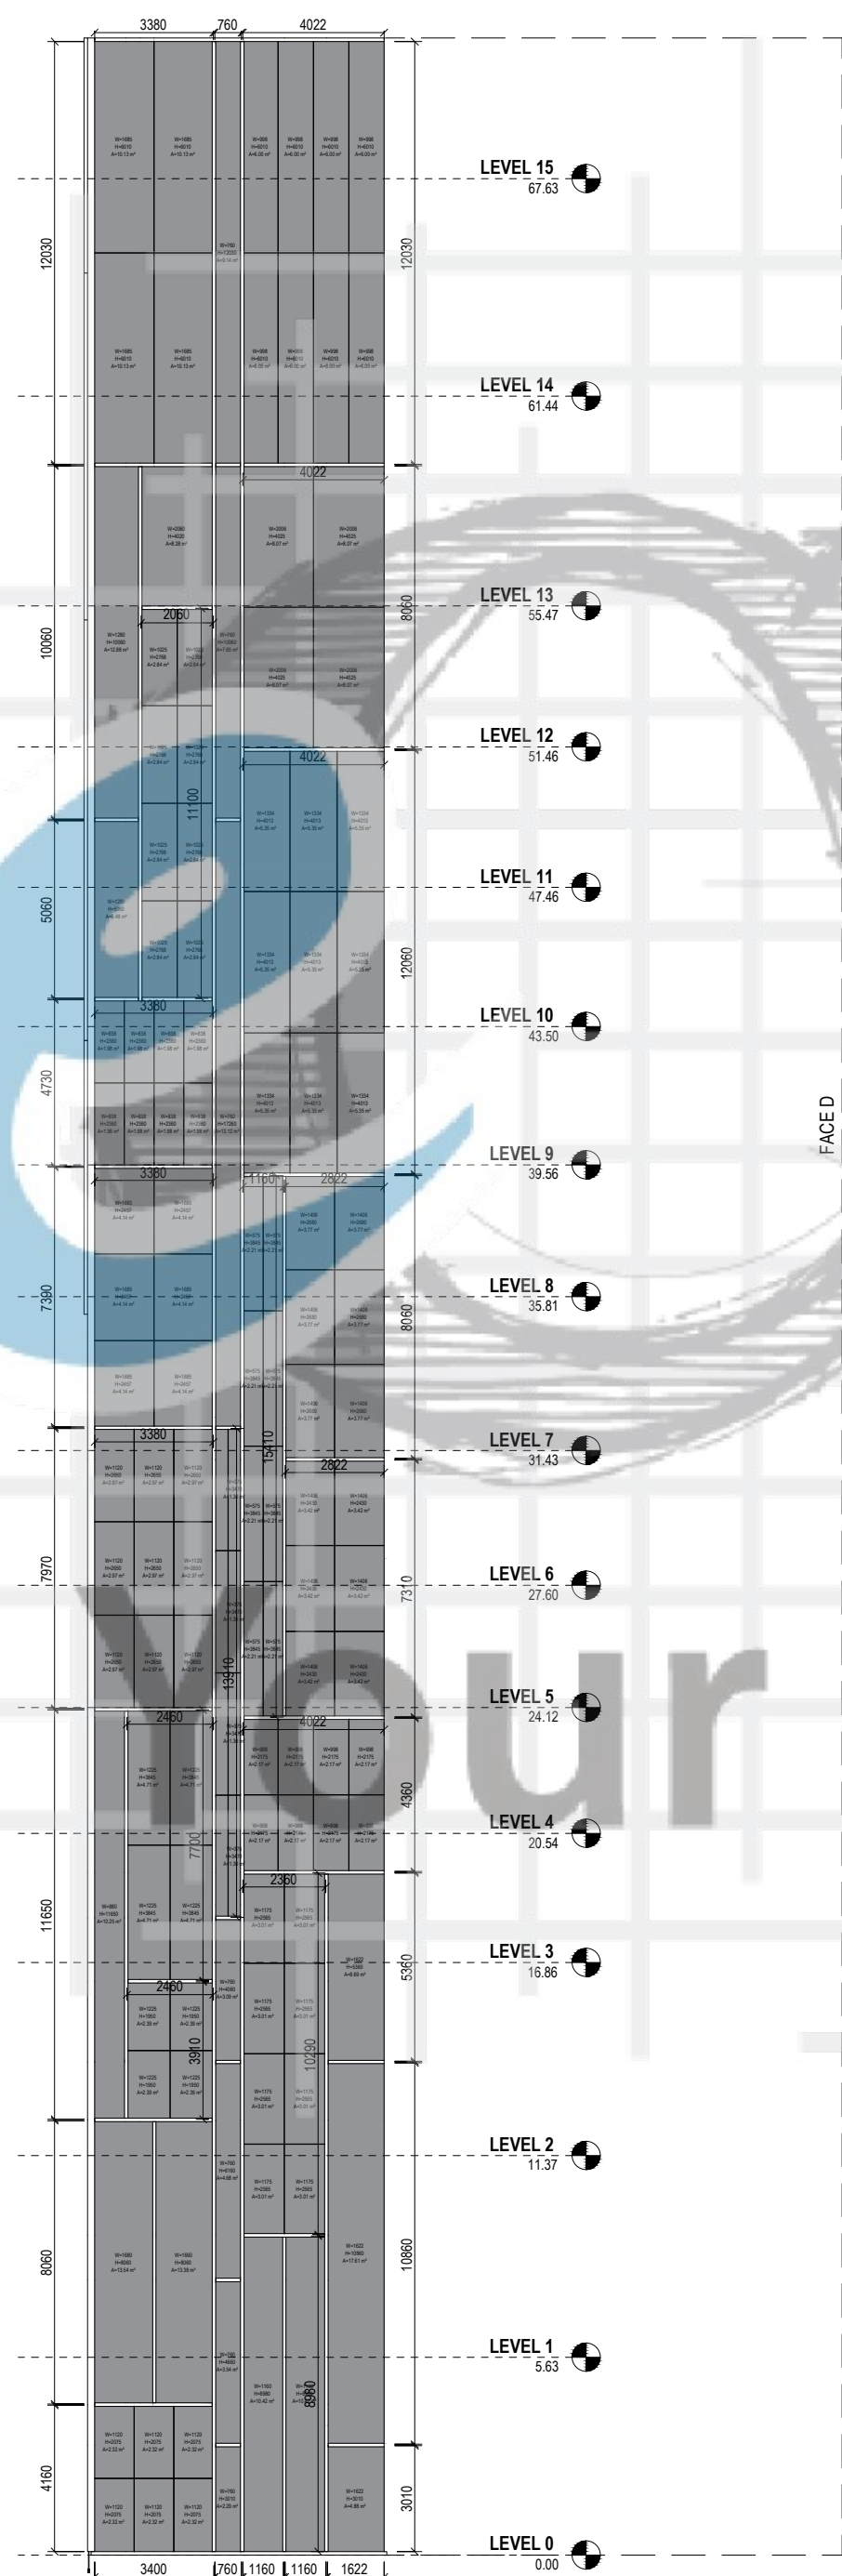



FACE E
Building Elevation
SCALE: 1 : 200

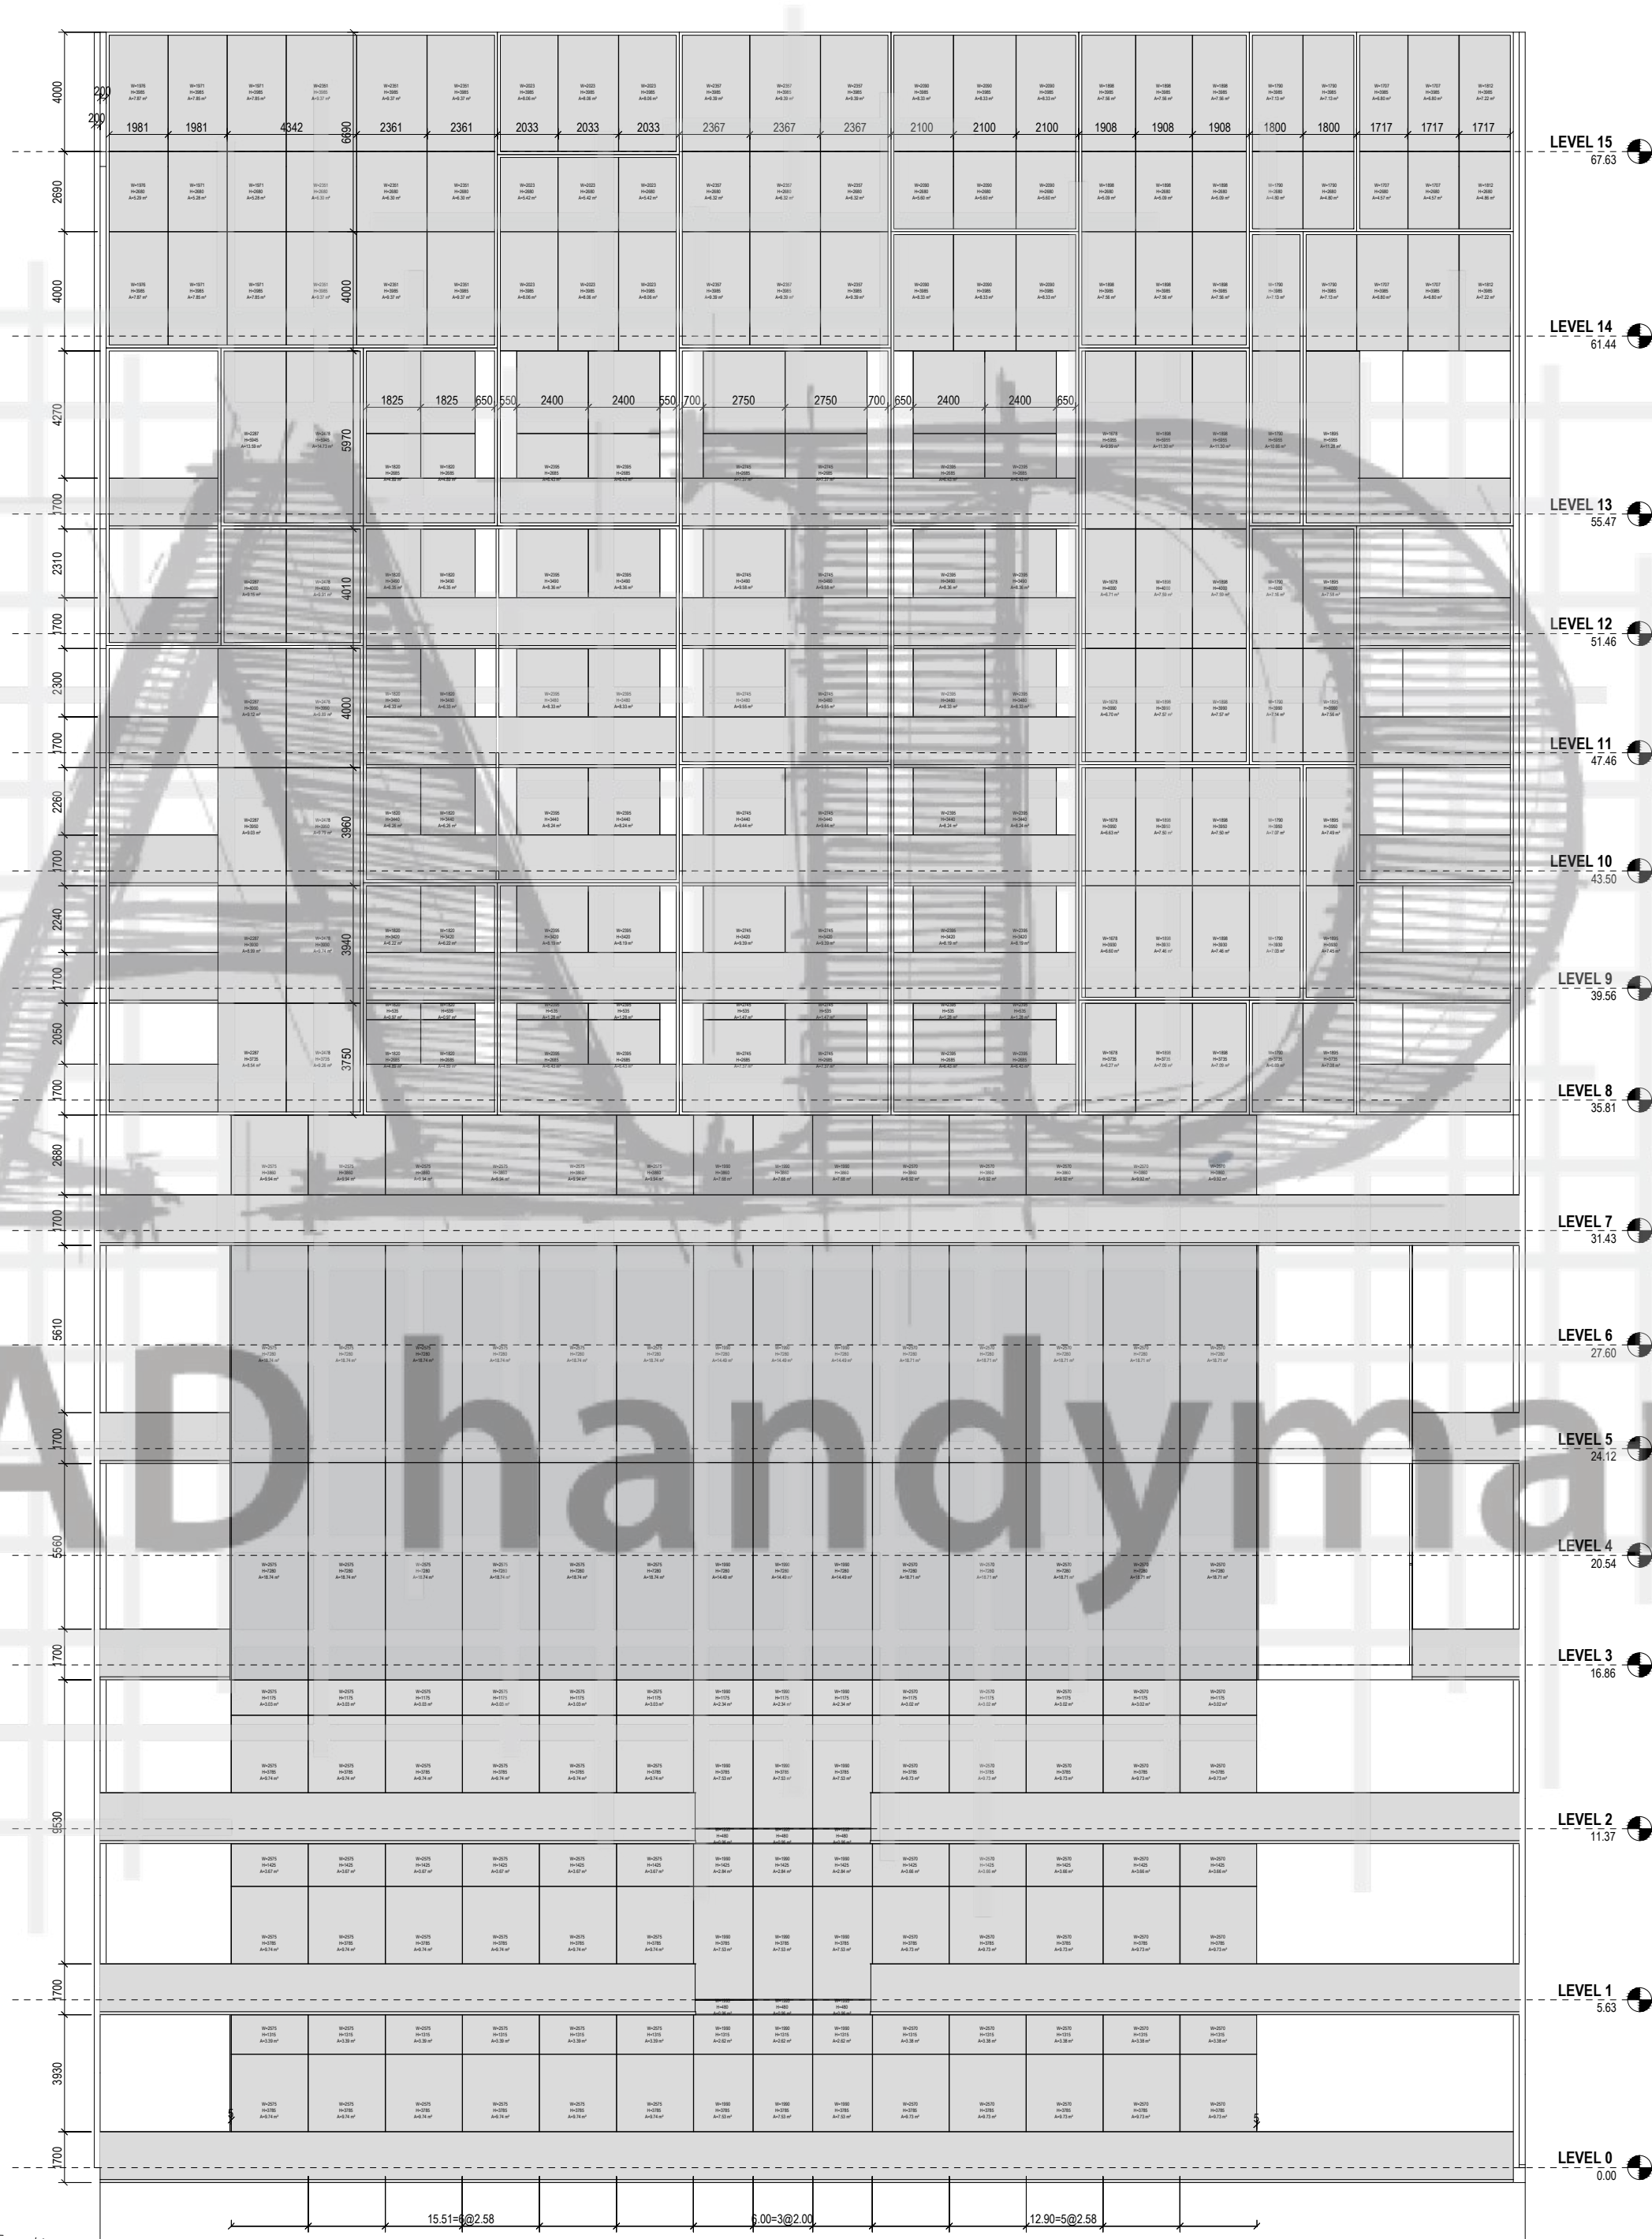


FACE F
Building Elevation
SCALE: 1 : 200

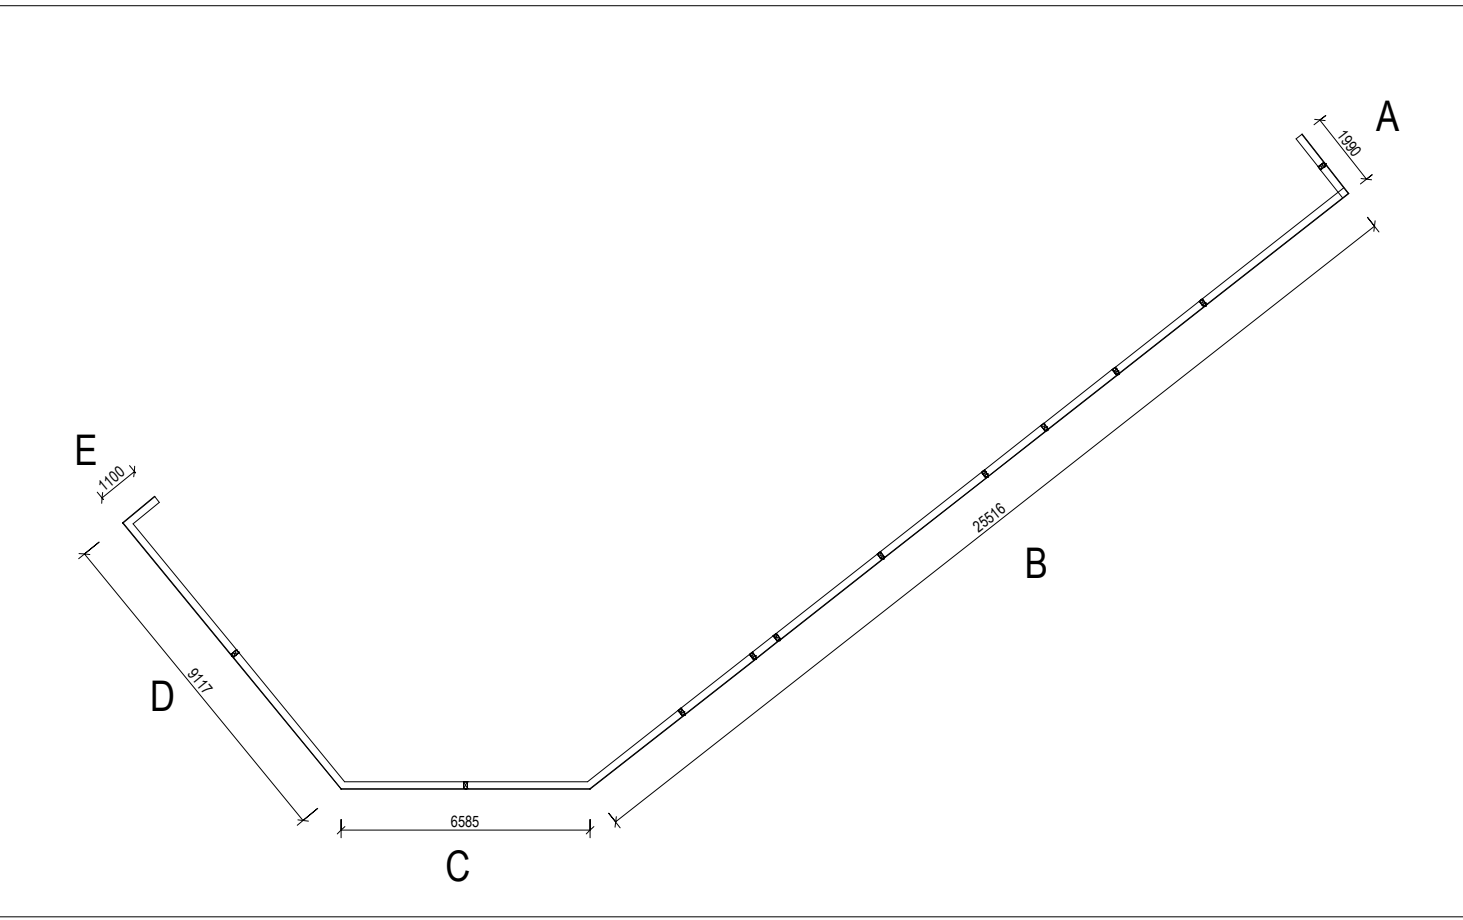


Ground Floor CW			
Count	Type	Area	Location
64	CW	1100.95 m²	GROUND FLOOR

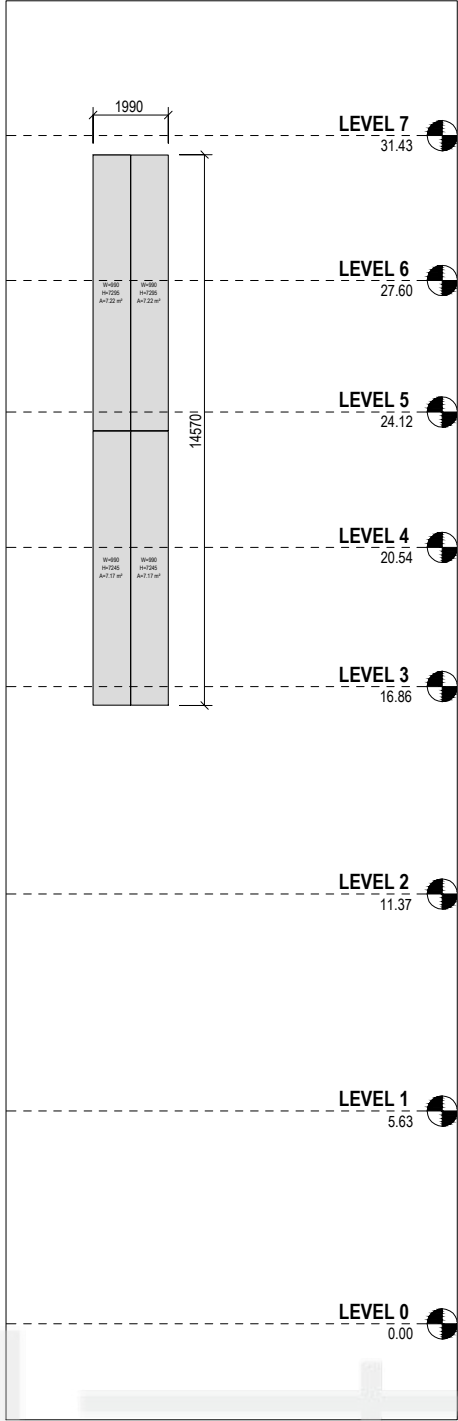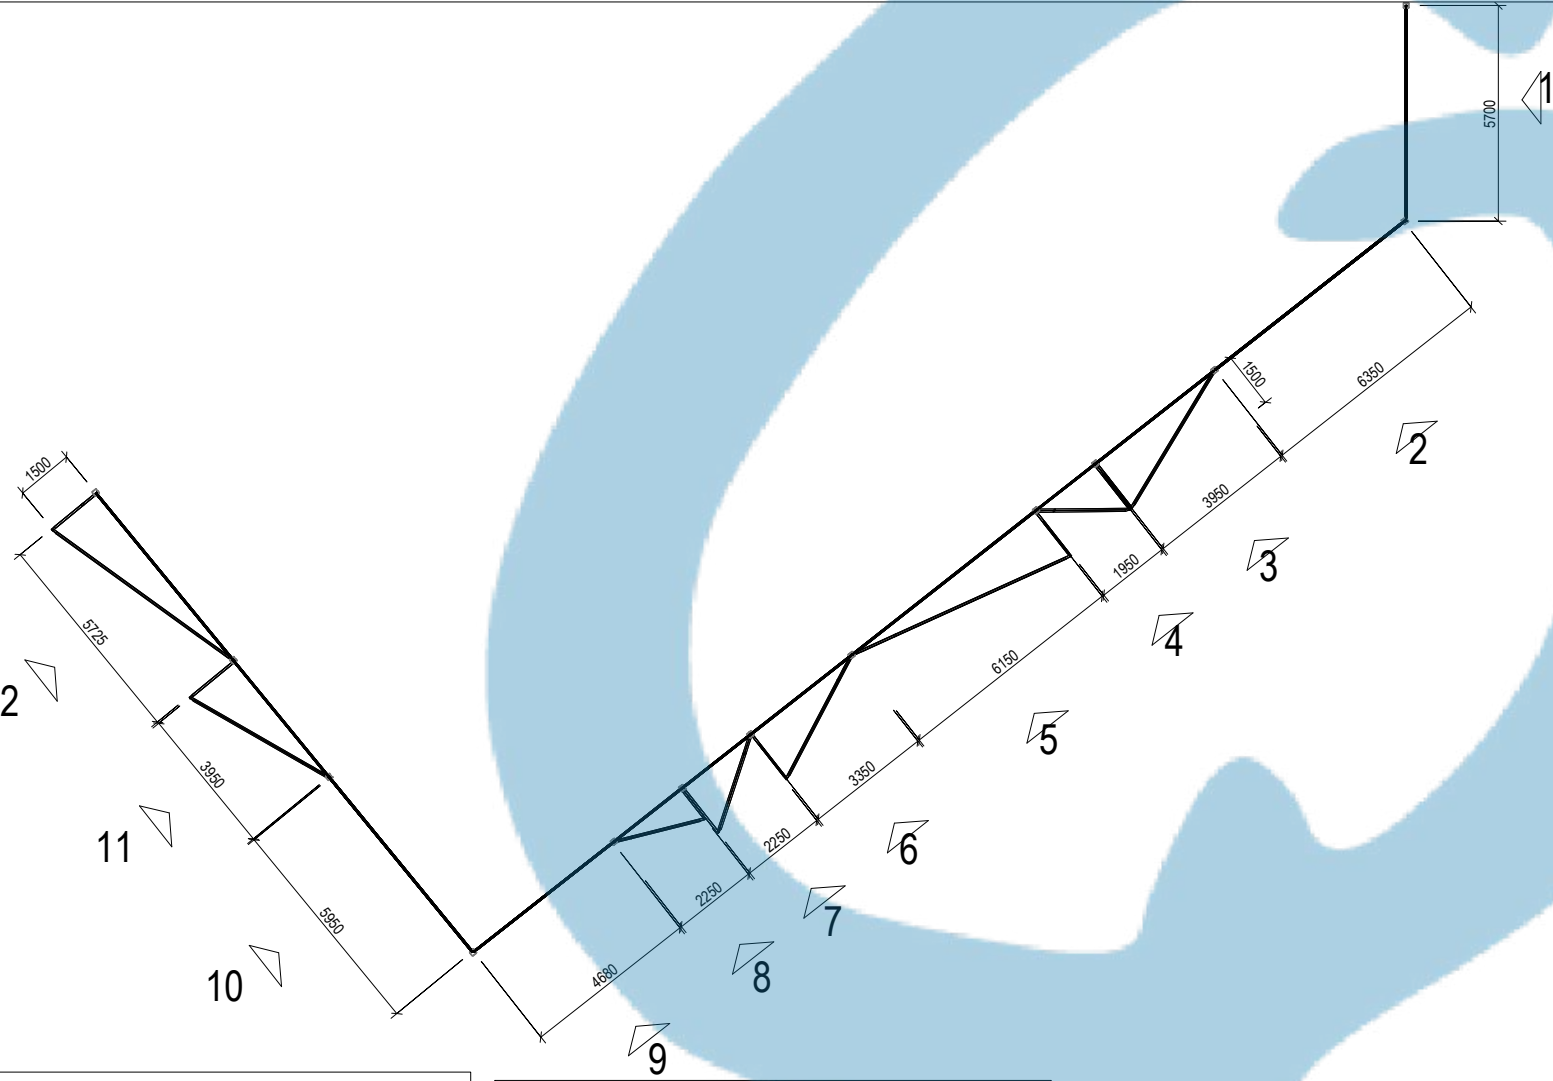


FACE A
Building Elevation
SCALE: 1 : 200

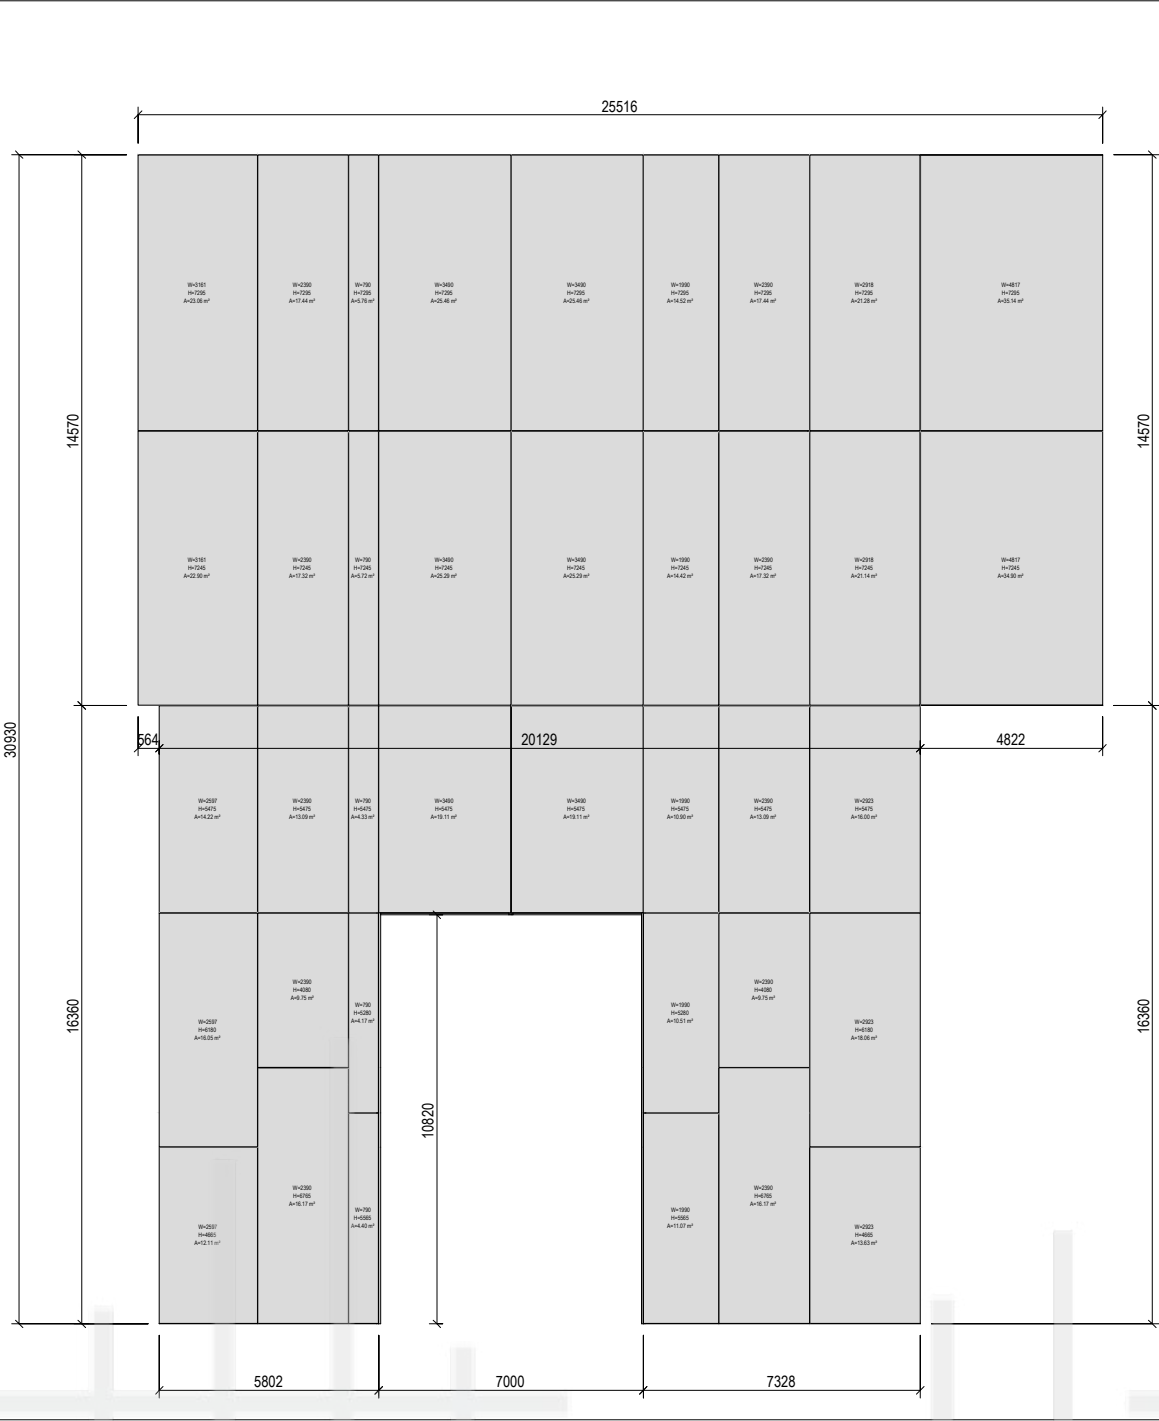


FACE B
Building Elevation
SCALE: 1 : 200

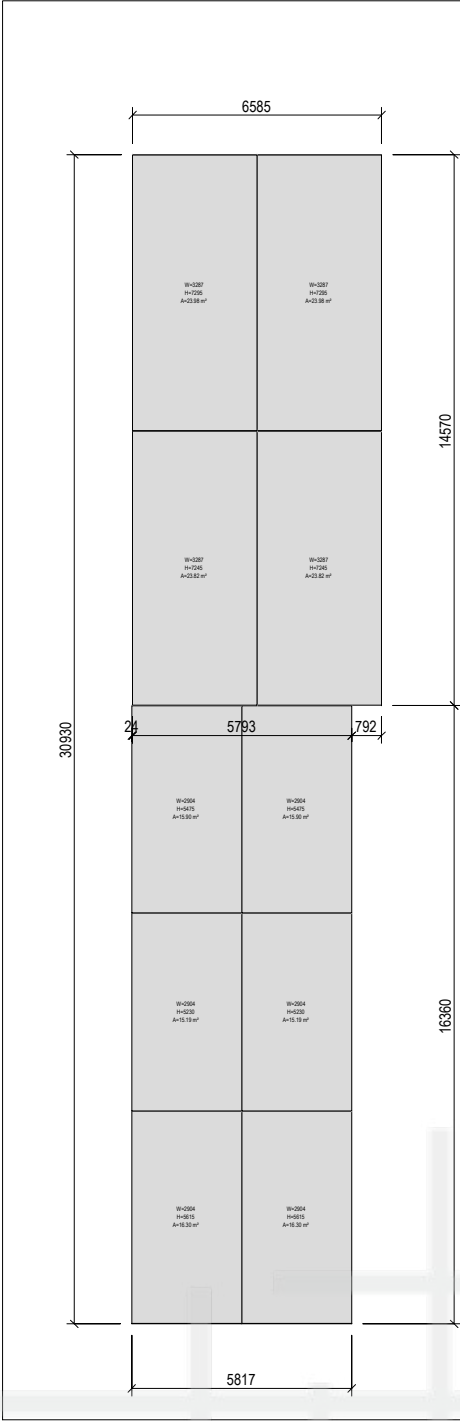


FACE C
Building Elevation
SCALE: 1 : 200

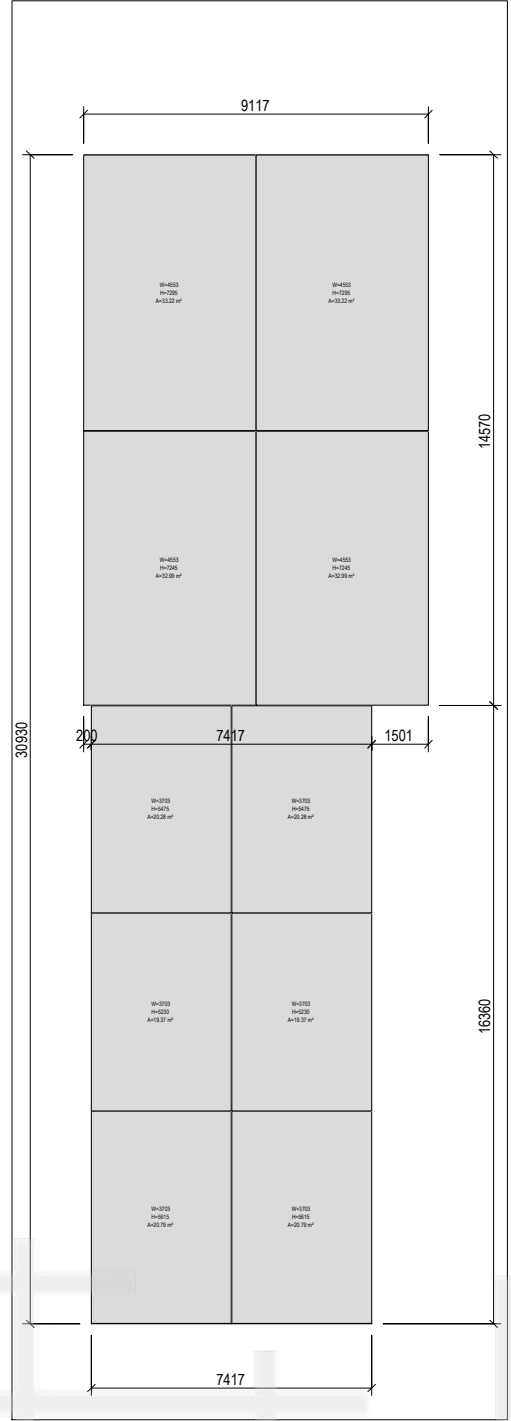


FACE D
Building Elevation
SCALE: 1 : 200

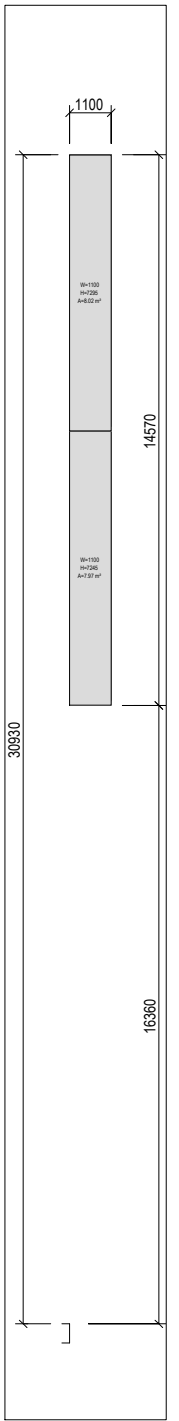


FACE E
Building Elevation
SCALE: 1 : 200

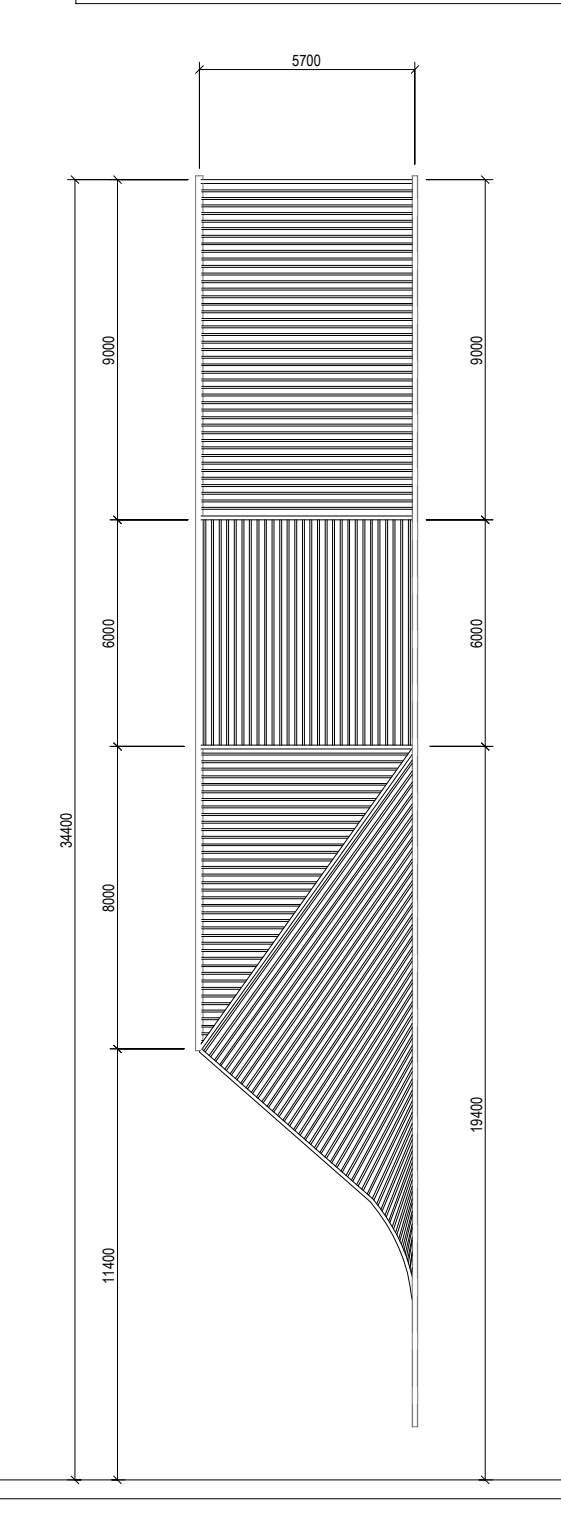


PORTAL PANEL 1
Building Elevation
SCALE: 1 : 200

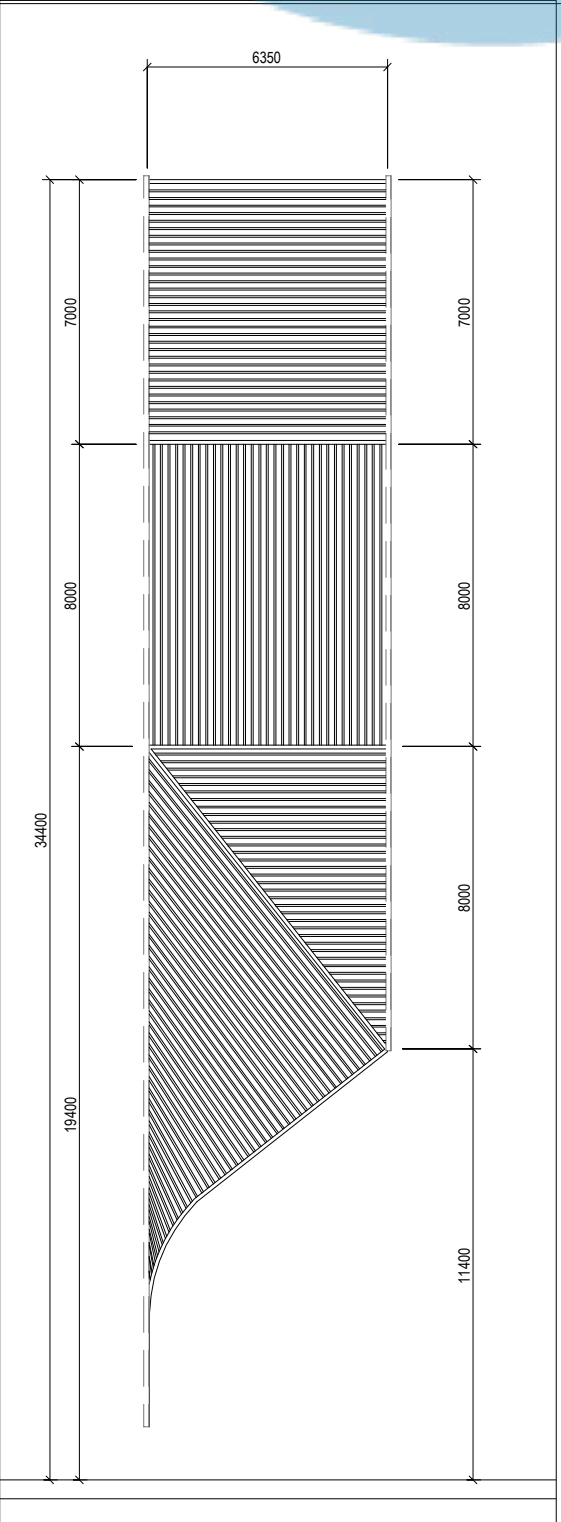


PORTAL PANEL 2
Building Elevation
SCALE: 1 : 200

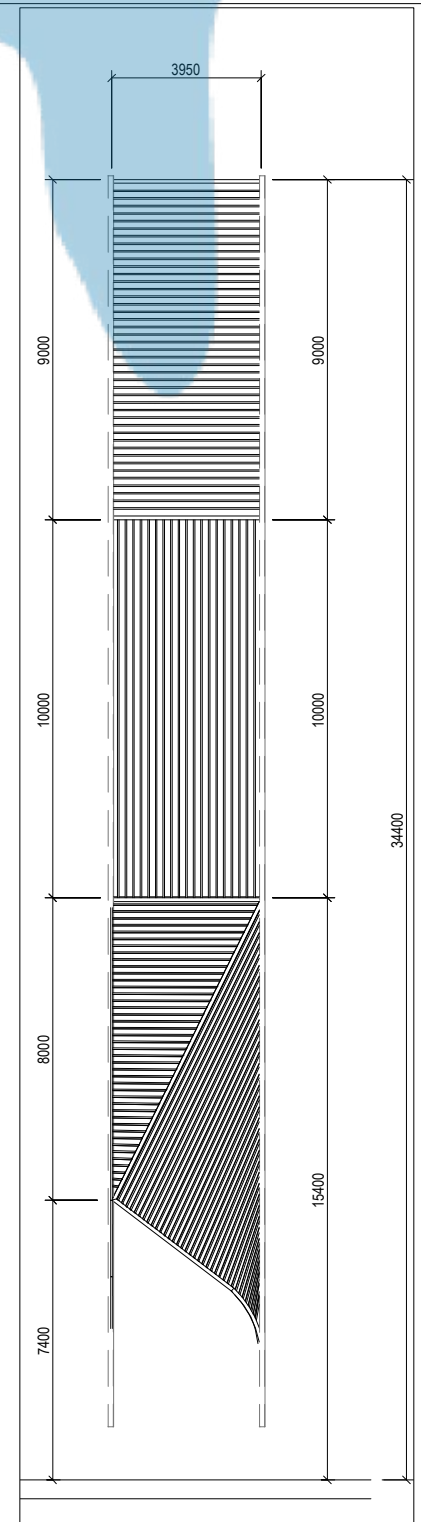


PORTAL PANEL 3
Building Elevation
SCALE: 1 : 200

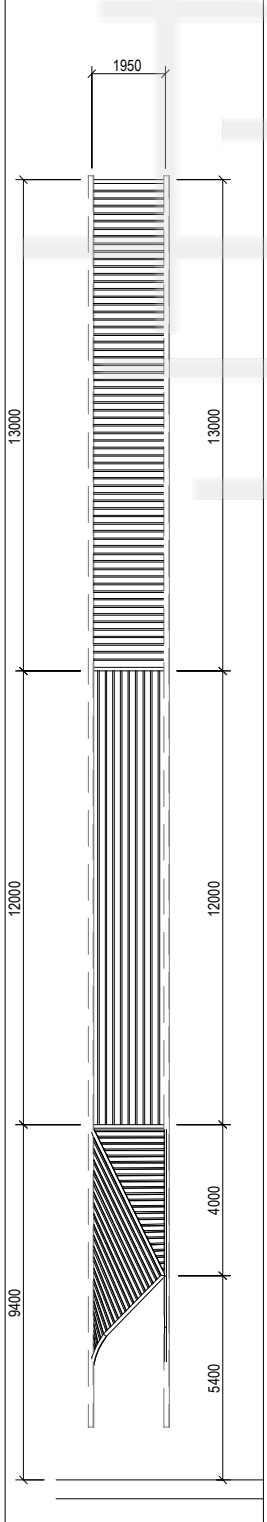


PORTAL PANEL 4
Building Elevation
SCALE: 1 : 200

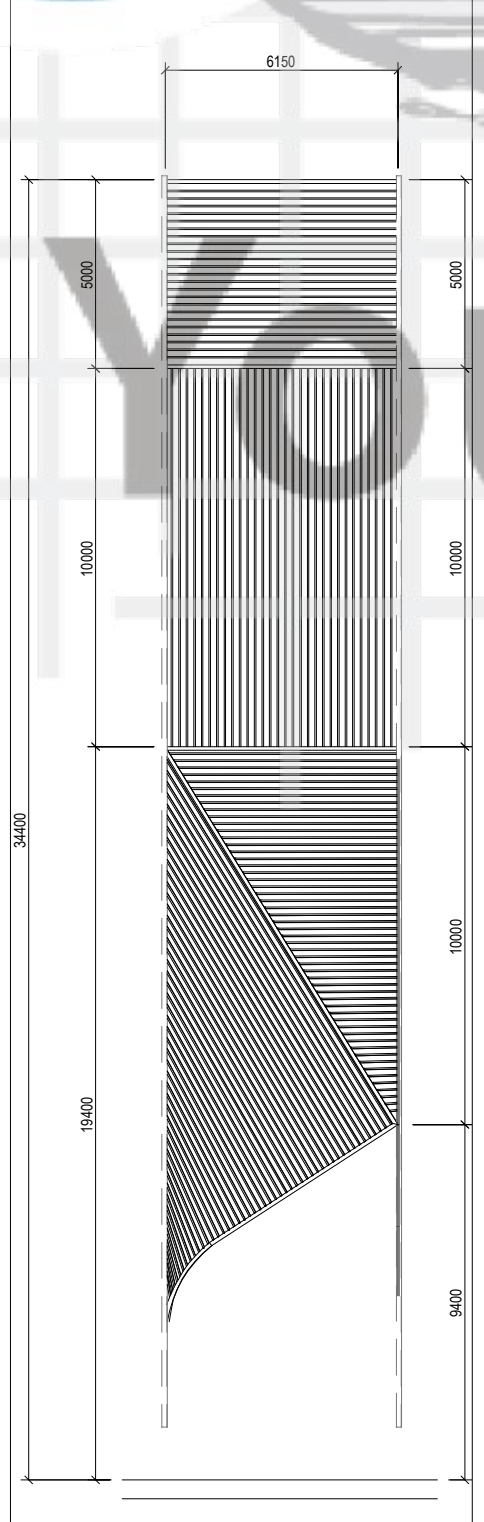


PORTAL PANEL 5
Building Elevation
SCALE: 1 : 200

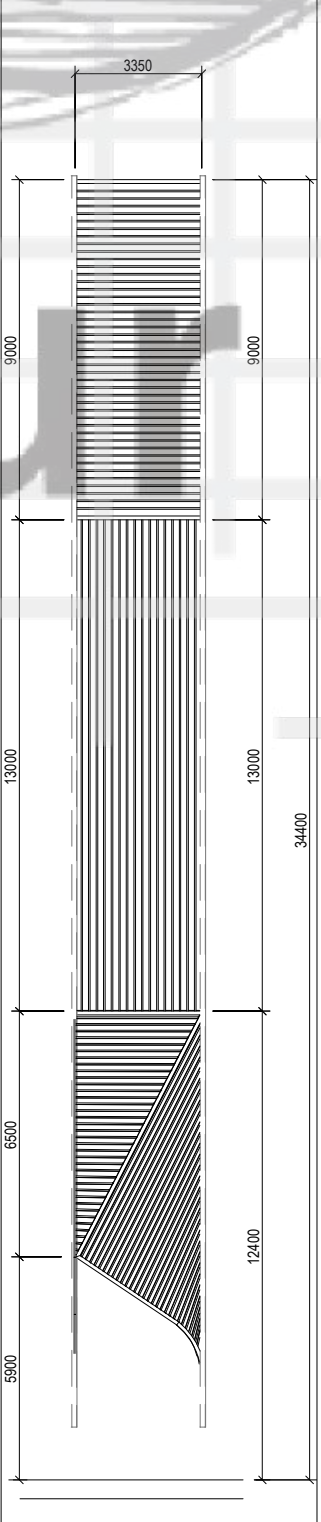


PORTAL PANEL 6
Building Elevation
SCALE: 1 : 200

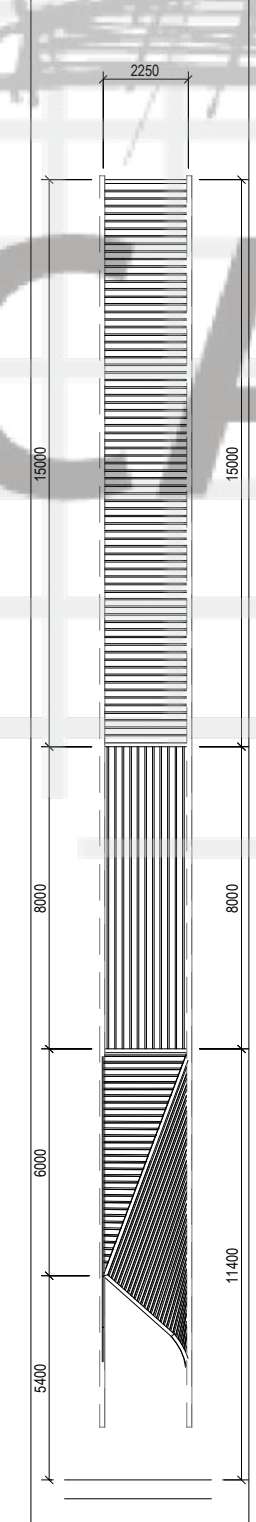


PORTAL PANEL 7
Building Elevation
SCALE: 1 : 200

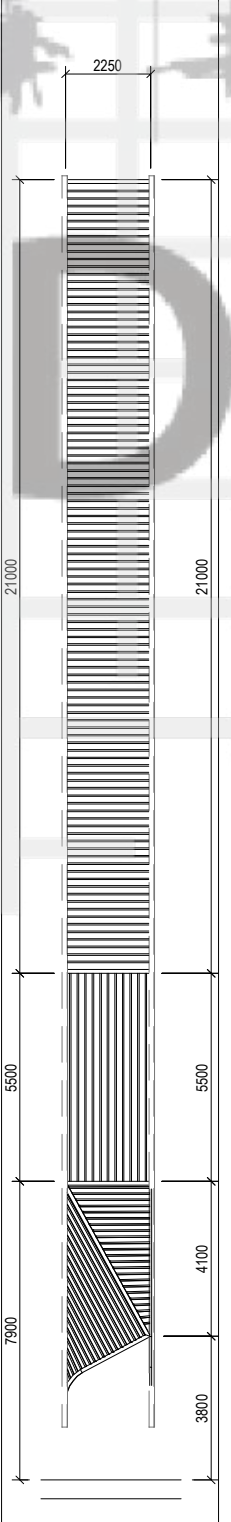


PORTAL PANEL 8
Building Elevation
SCALE: 1 : 200

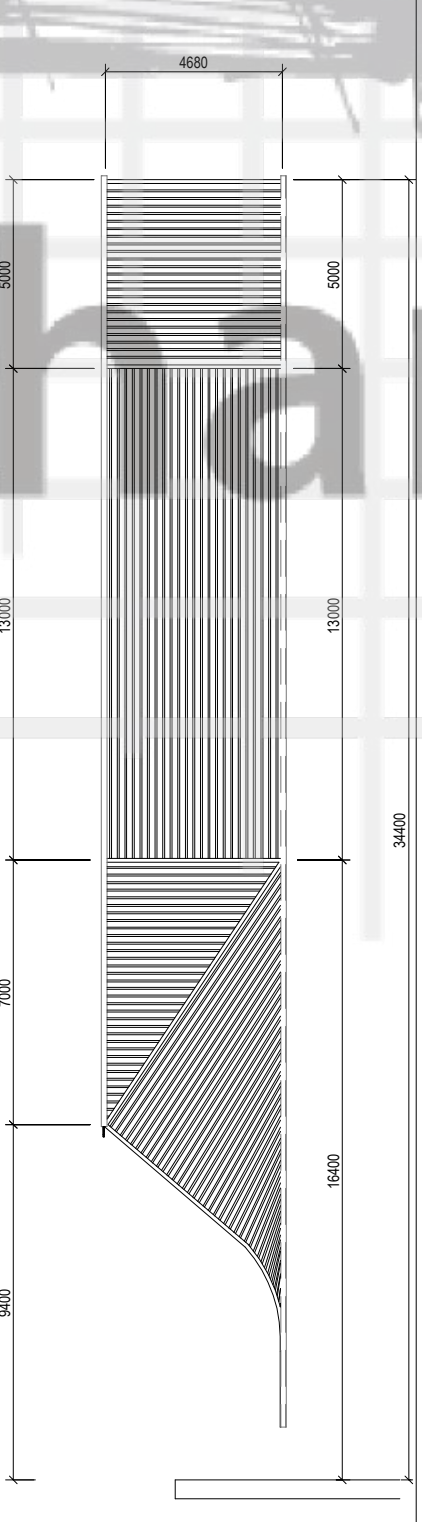


PORTAL PANEL 9
Building Elevation
SCALE: 1 : 200

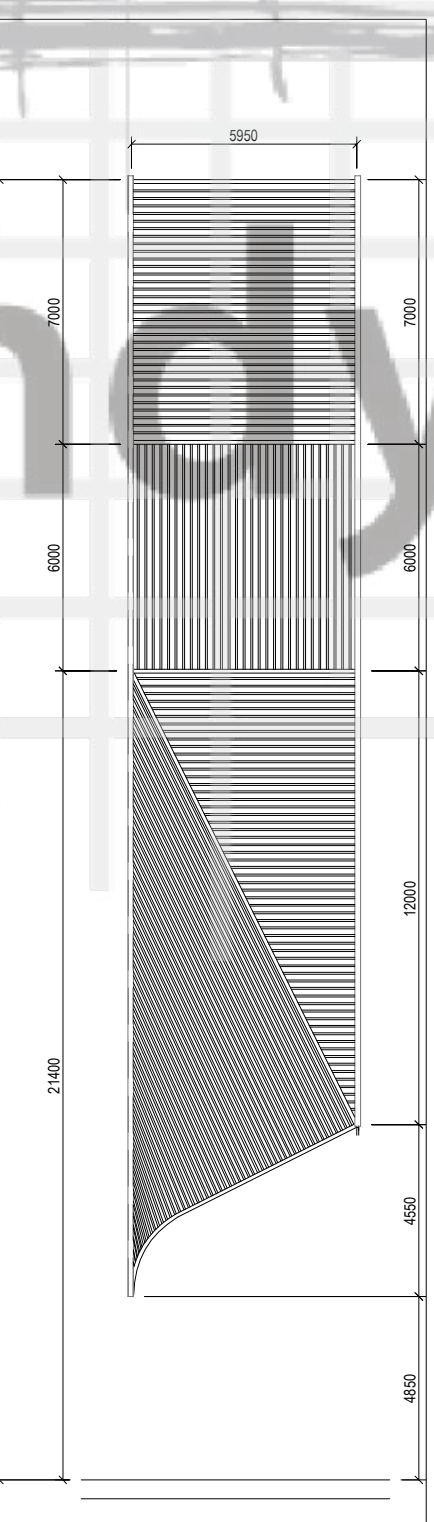


PORTAL PANEL 10
Building Elevation
SCALE: 1 : 200

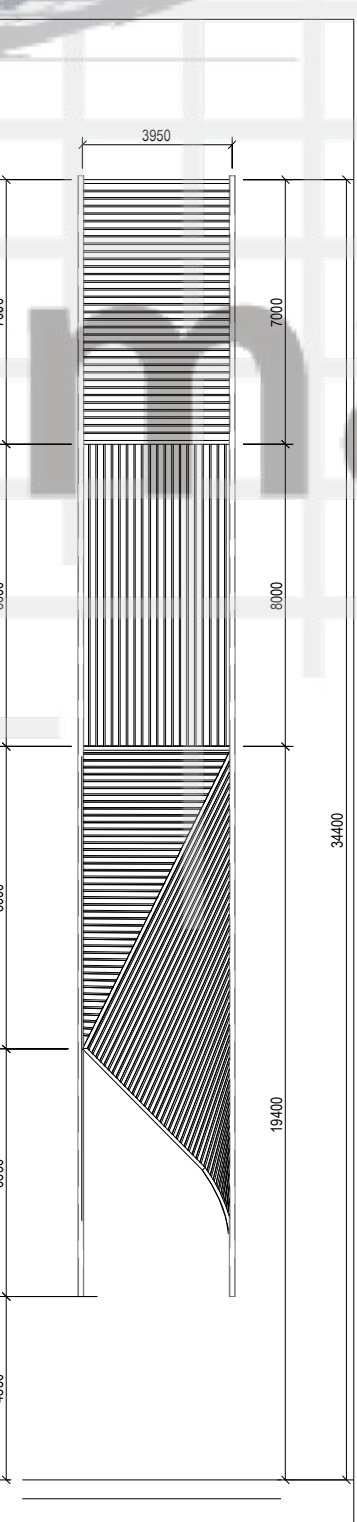


PORTAL PANEL 11
Building Elevation
SCALE: 1 : 200

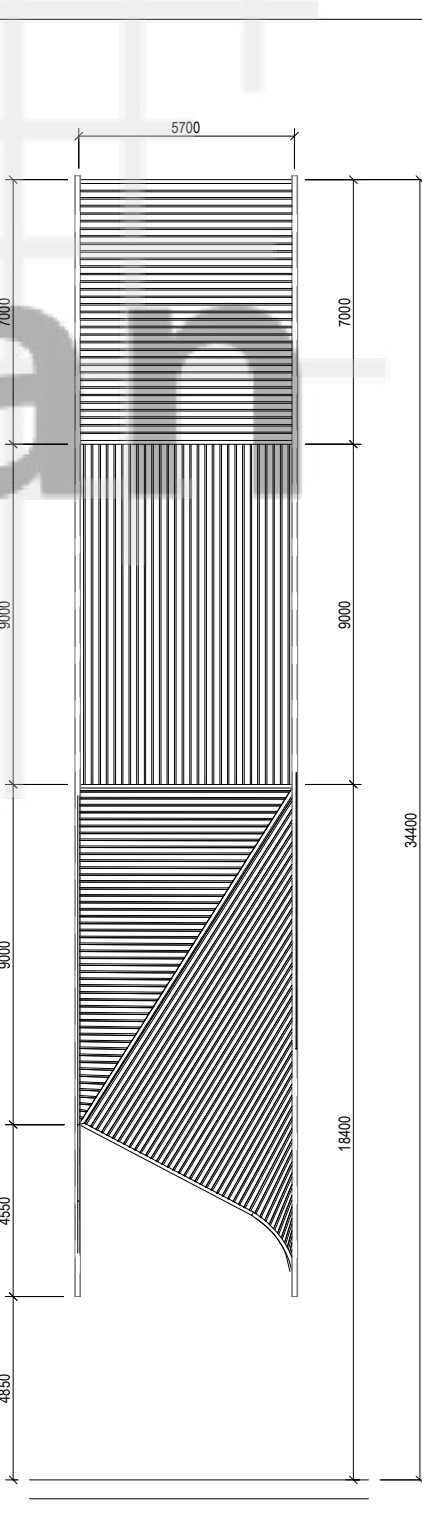


PORTAL PANEL 12
Building Elevation
SCALE: 1 : 200

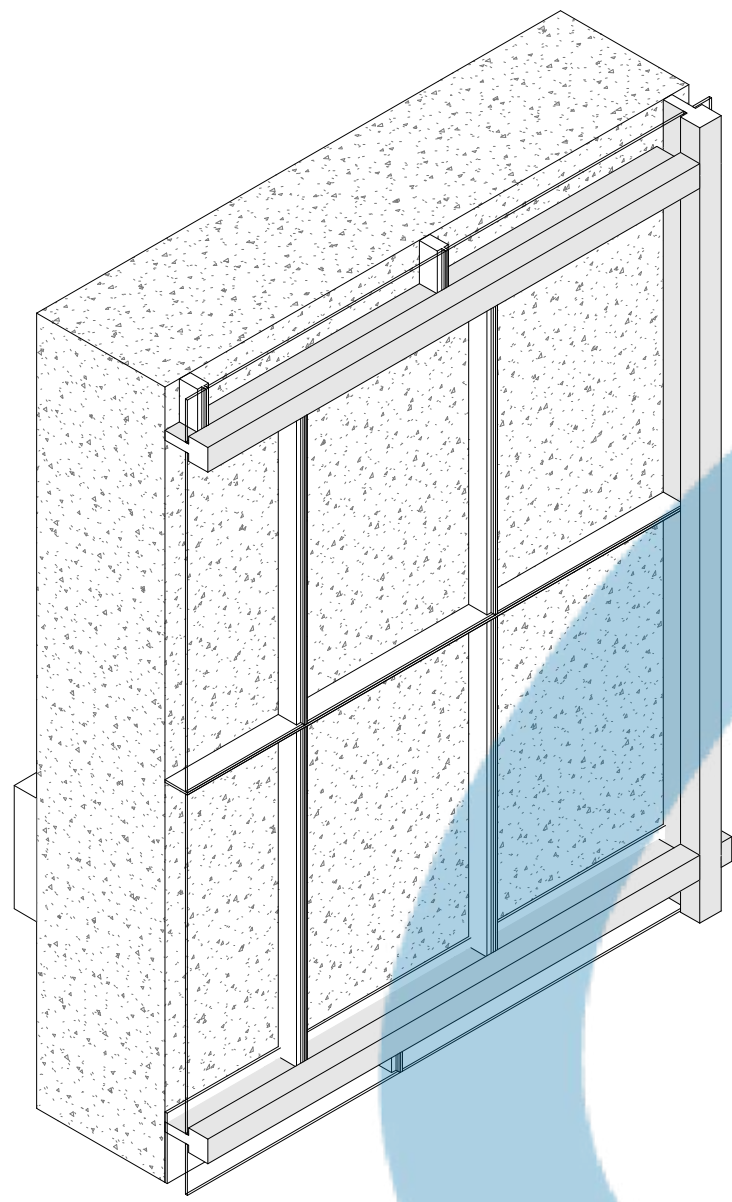


DETAIL MAIN FRAME
3D View
SCALE:

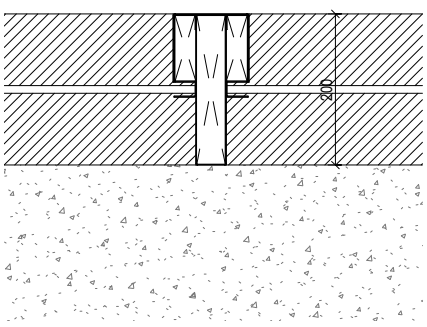


PLAN
Detail Plan
SCALE: 1 : 10

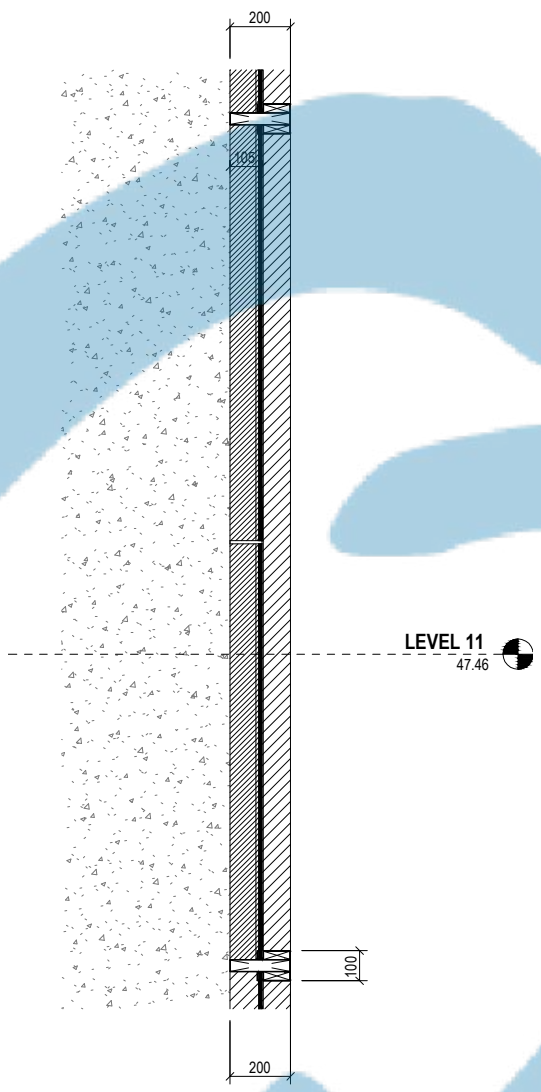

SECTION
Detail Section
SCALE: 1 : 25

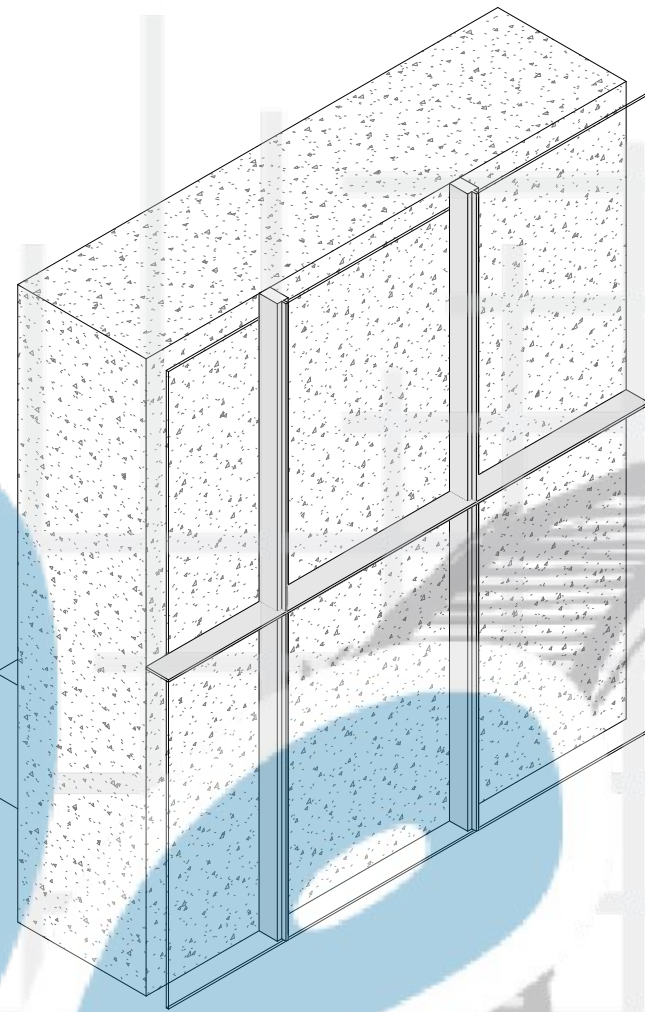


DETAIL INTERNAL FRAME
3D View
SCALE:

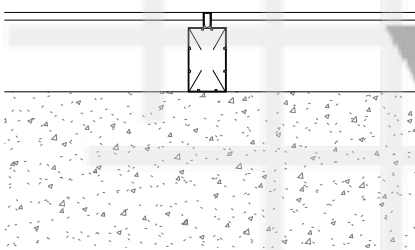


PLAN
Detail Plan
SCALE: 1 : 10



SECTION
Detail Section
SCALE: 1 : 25

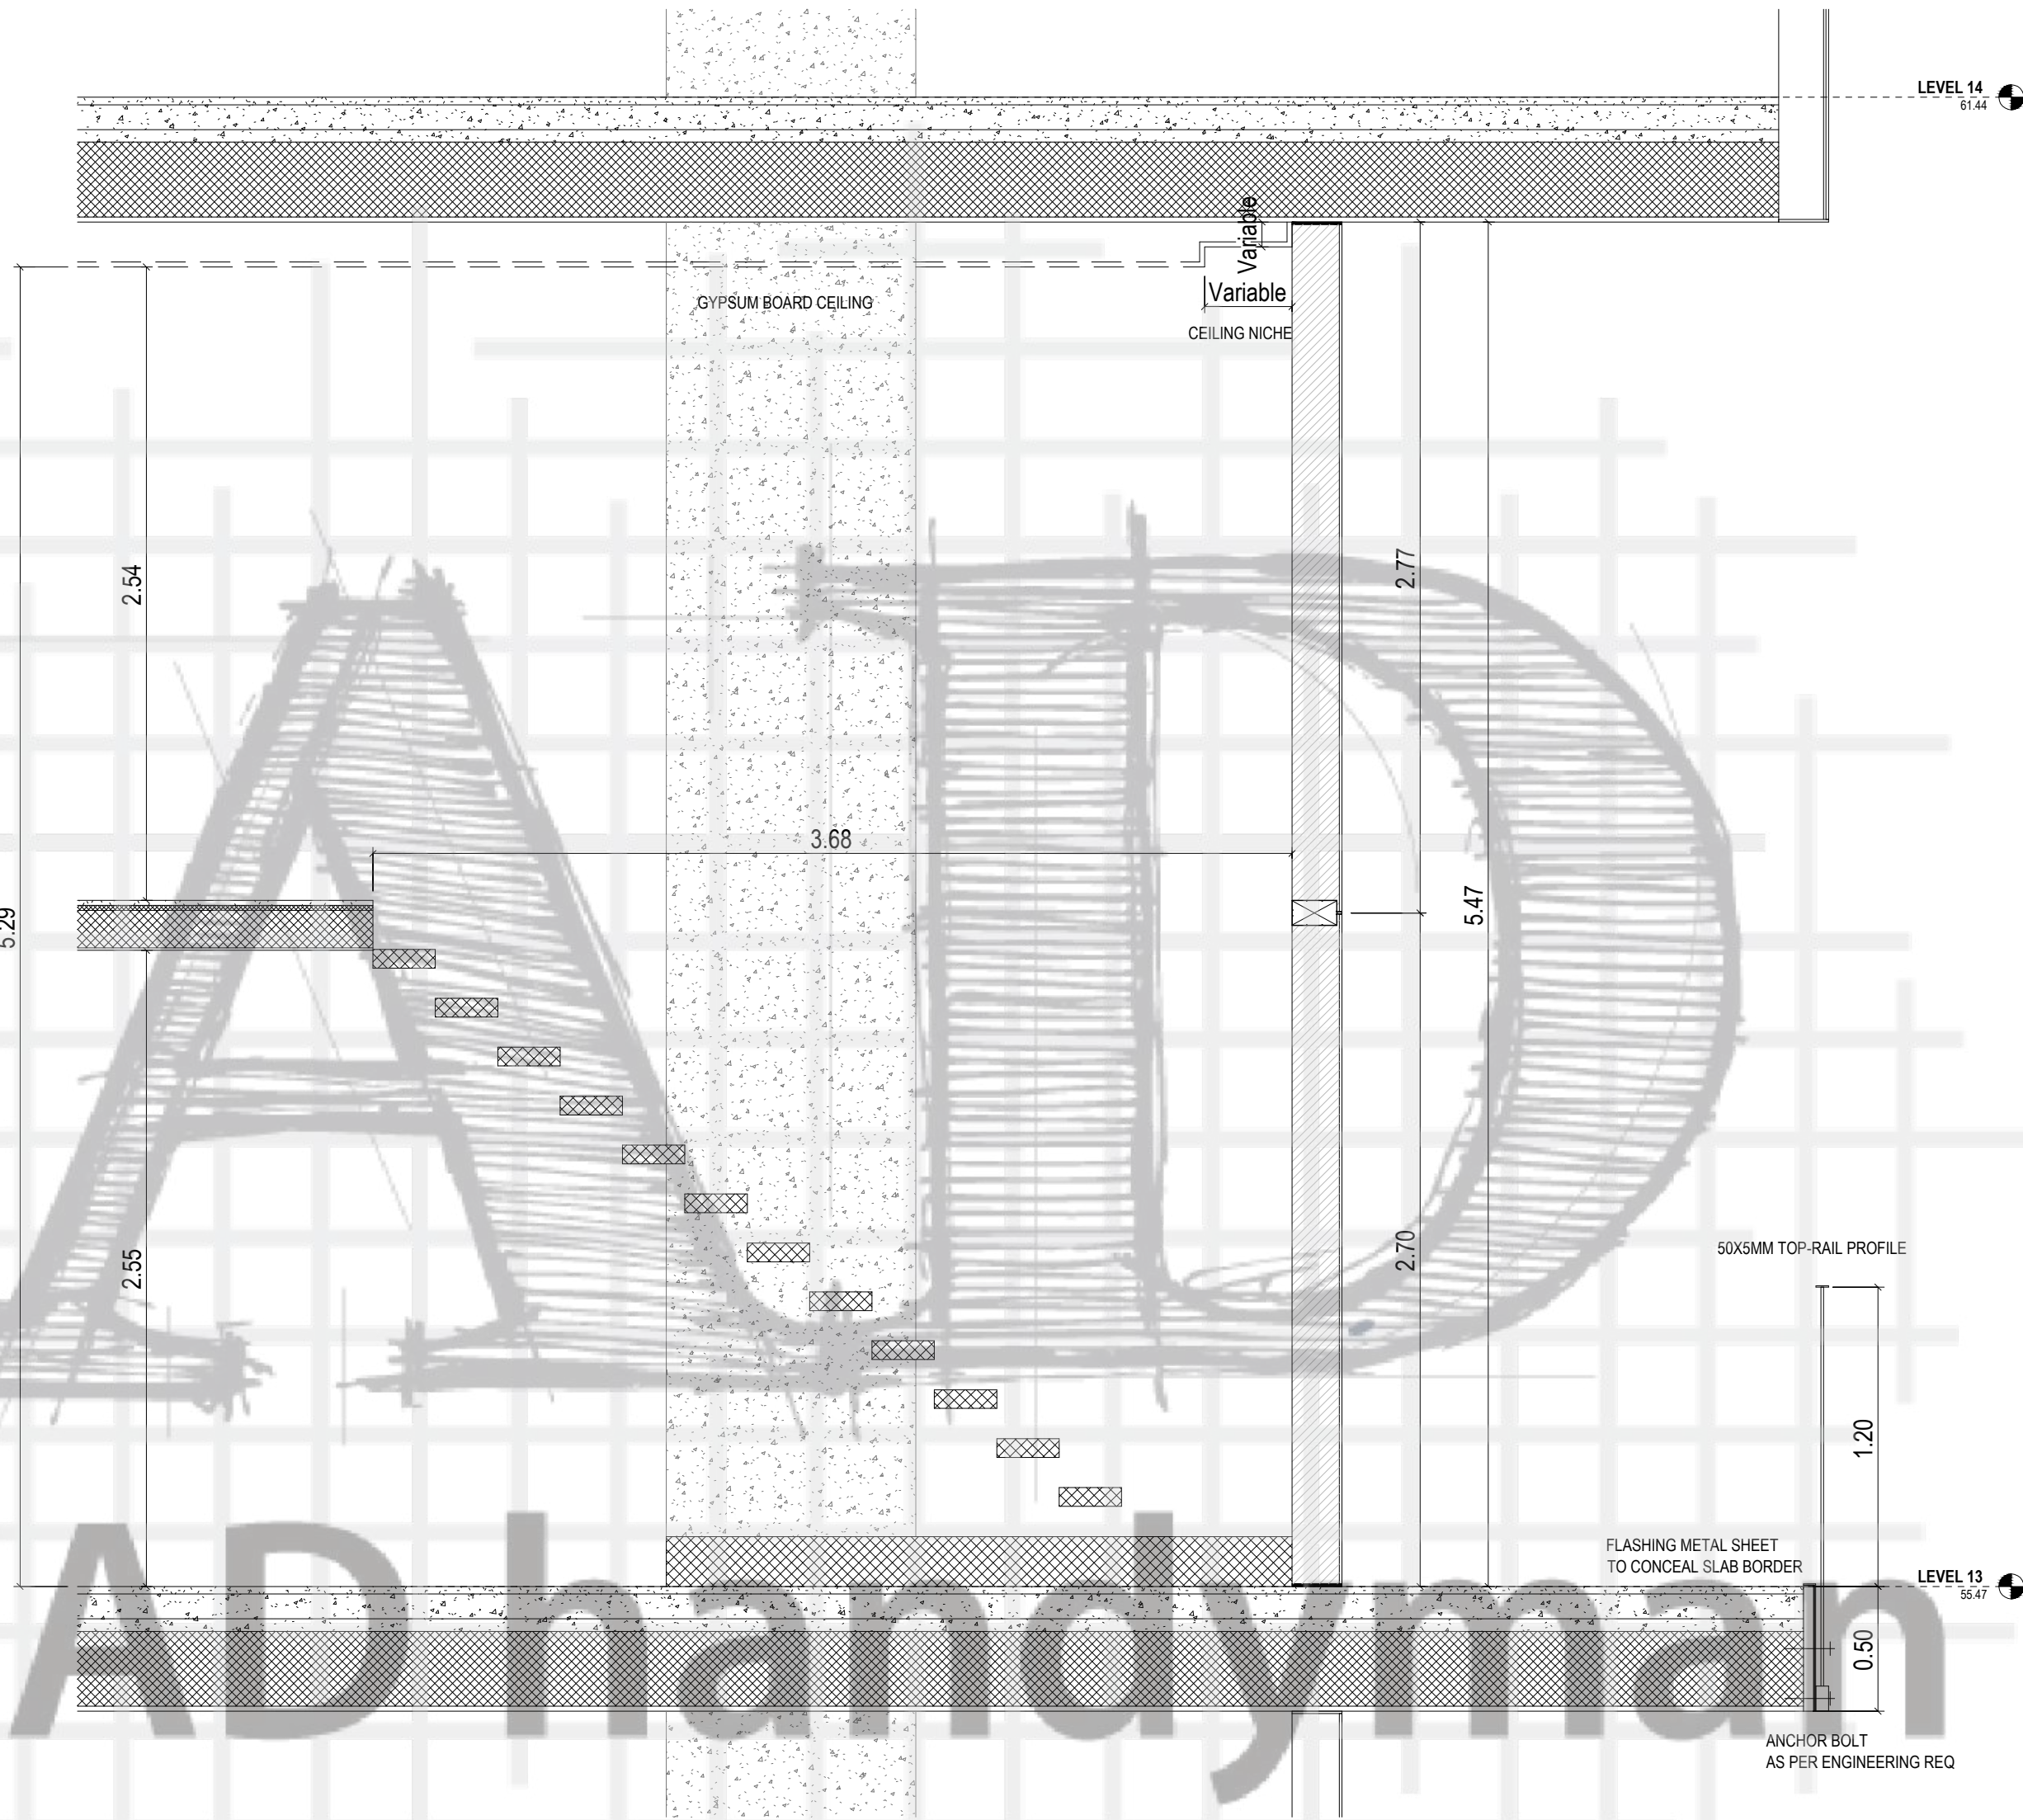


DETAIL DUPLEX
Detail Section
SCALE: 1 : 25

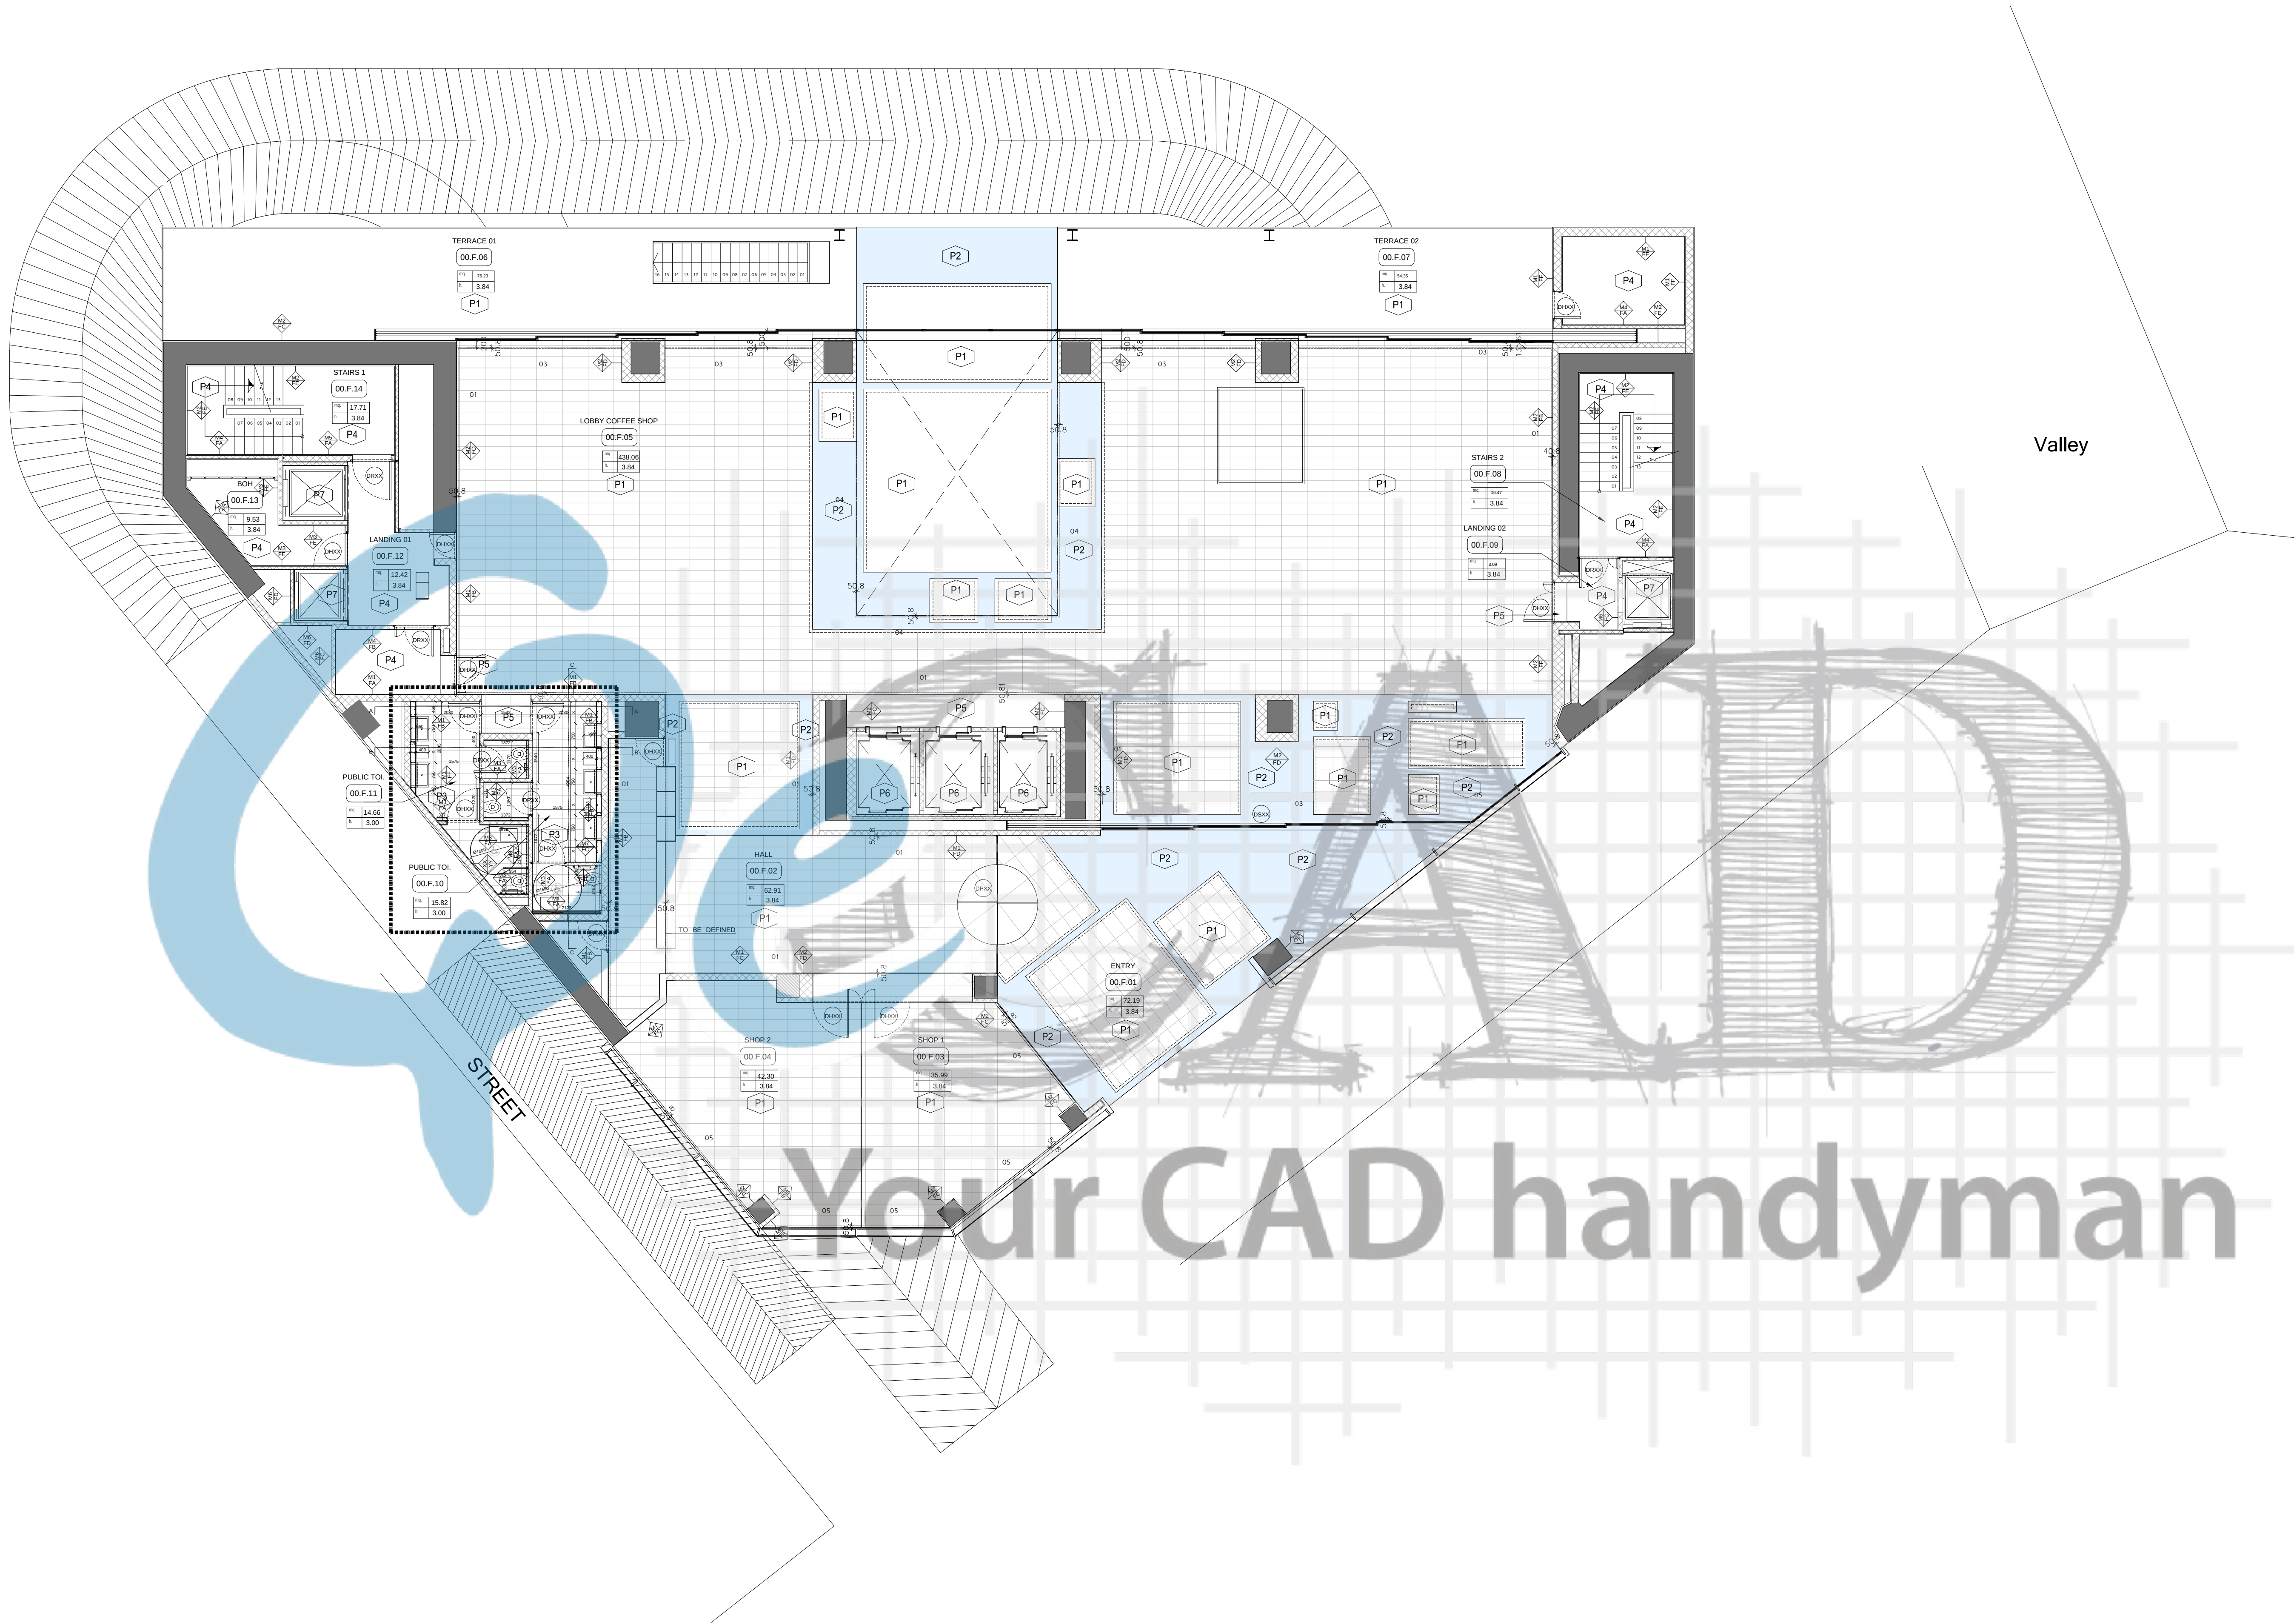


- P1
STONE FLOORING 100.00 AS PER APPROVED SAMPLE BY
- P2
KORAGOL NEER COATING FACTORY SYSTEM 10.00 AS PER APPROVED SAMPLE BY
- P3
CEILING TILES FLOORING (BATHROOM) AS PER APPROVED SAMPLE BY
- P4
CORIAN TILES FLOORING (KITCHEN & BOH) AS PER APPROVED SAMPLE BY
- P5
STEEL PLATE FLOORING 3 mm AS PER APPROVED SAMPLE BY
- P6
PUBLIC ELEVATOR FLOORING TO BE DEFINED BY
- P7
SERVICE ELEVATOR FLOORING TO BE DEFINED BY LINEA

Ground Floor

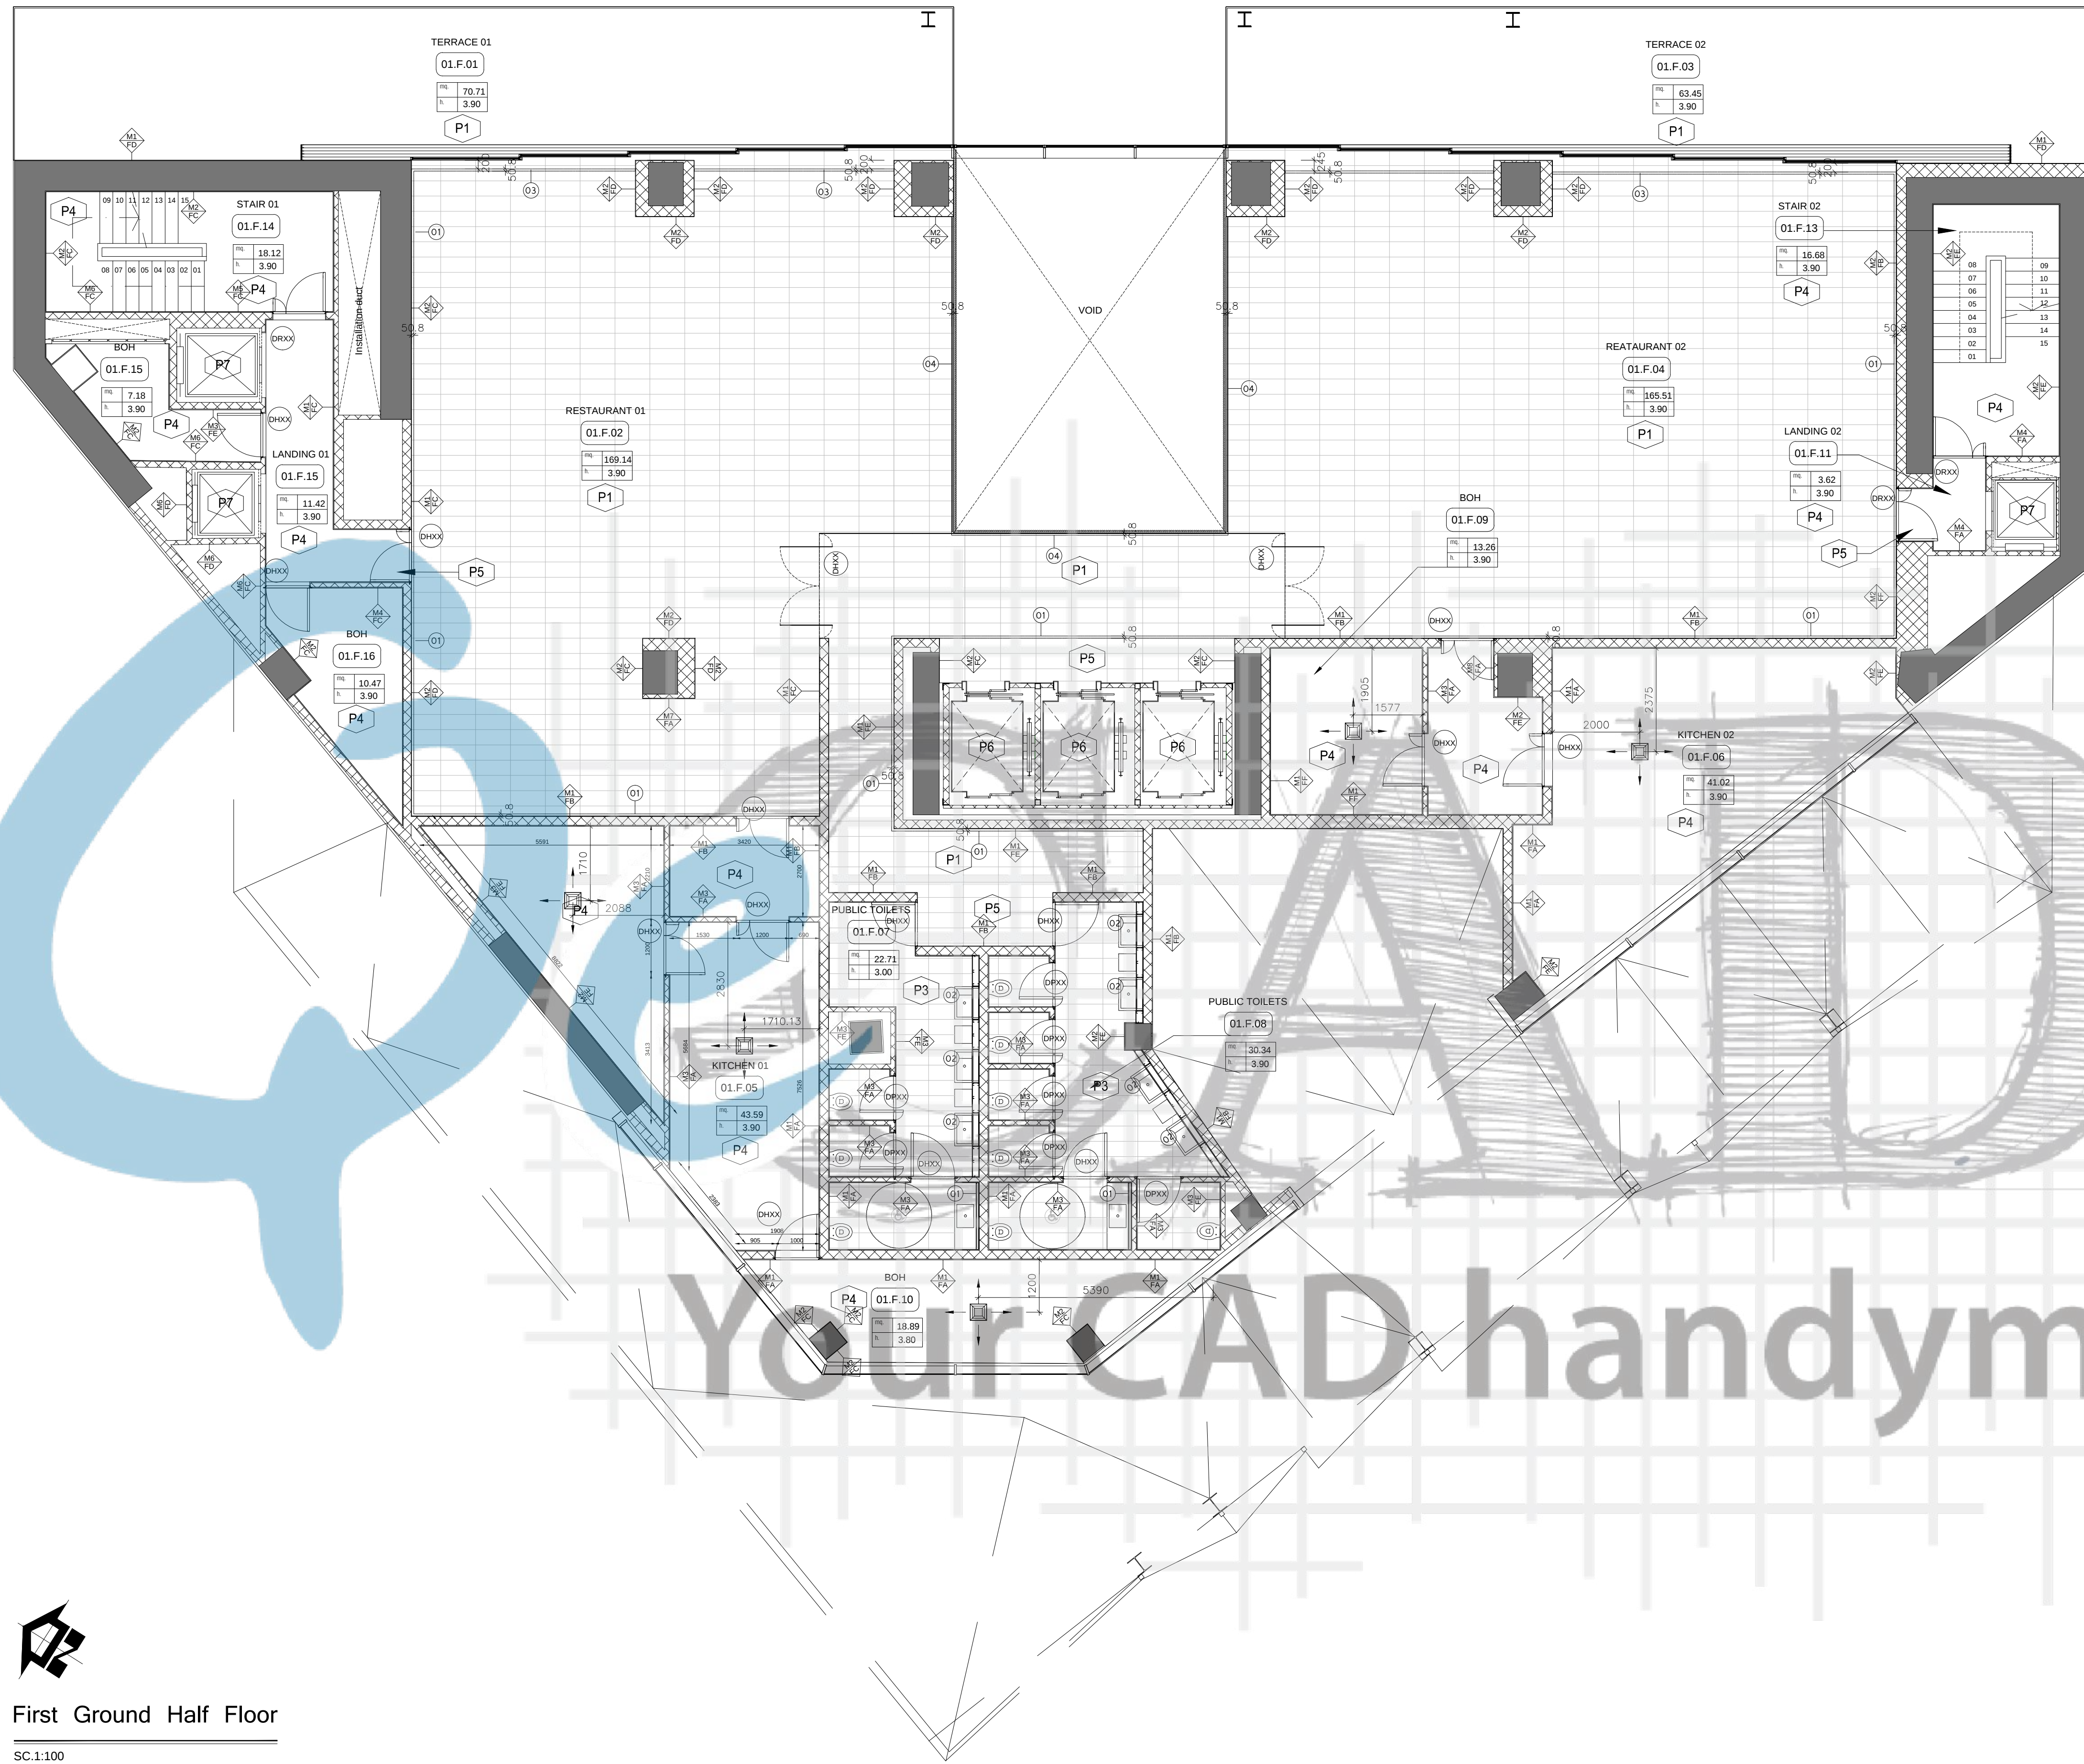


DRAWING NOTES

- P1 STONE FLOORING THK. 20MM AS PER APPROVED SAMPLE BY
- P2 KERALA POLYURETHANE COATING FACTORY SYSTEM ALKAS PER APPROVED SAMPLE BY
- P3 CERAMIC TILES FLOORING (BATHROOM) AS PER APPROVED SAMPLE BY
- P4 CERAMIC TILES FLOORING (KITCHEN & BOH) & STAIRCASES AS PER APPROVED SAMPLE BY
- P5 STEEL PLATE FLOORING 3 mm AS PER APPROVED SAMPLE BY
- P6 PUBLIC ELEVATOR FLOORING TO BE DEFINED BY
- P7 SERVICE ELEVATOR FLOORING TO BE DEFINED BY

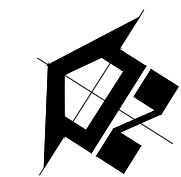

First Ground Half Floor

SC.1:100

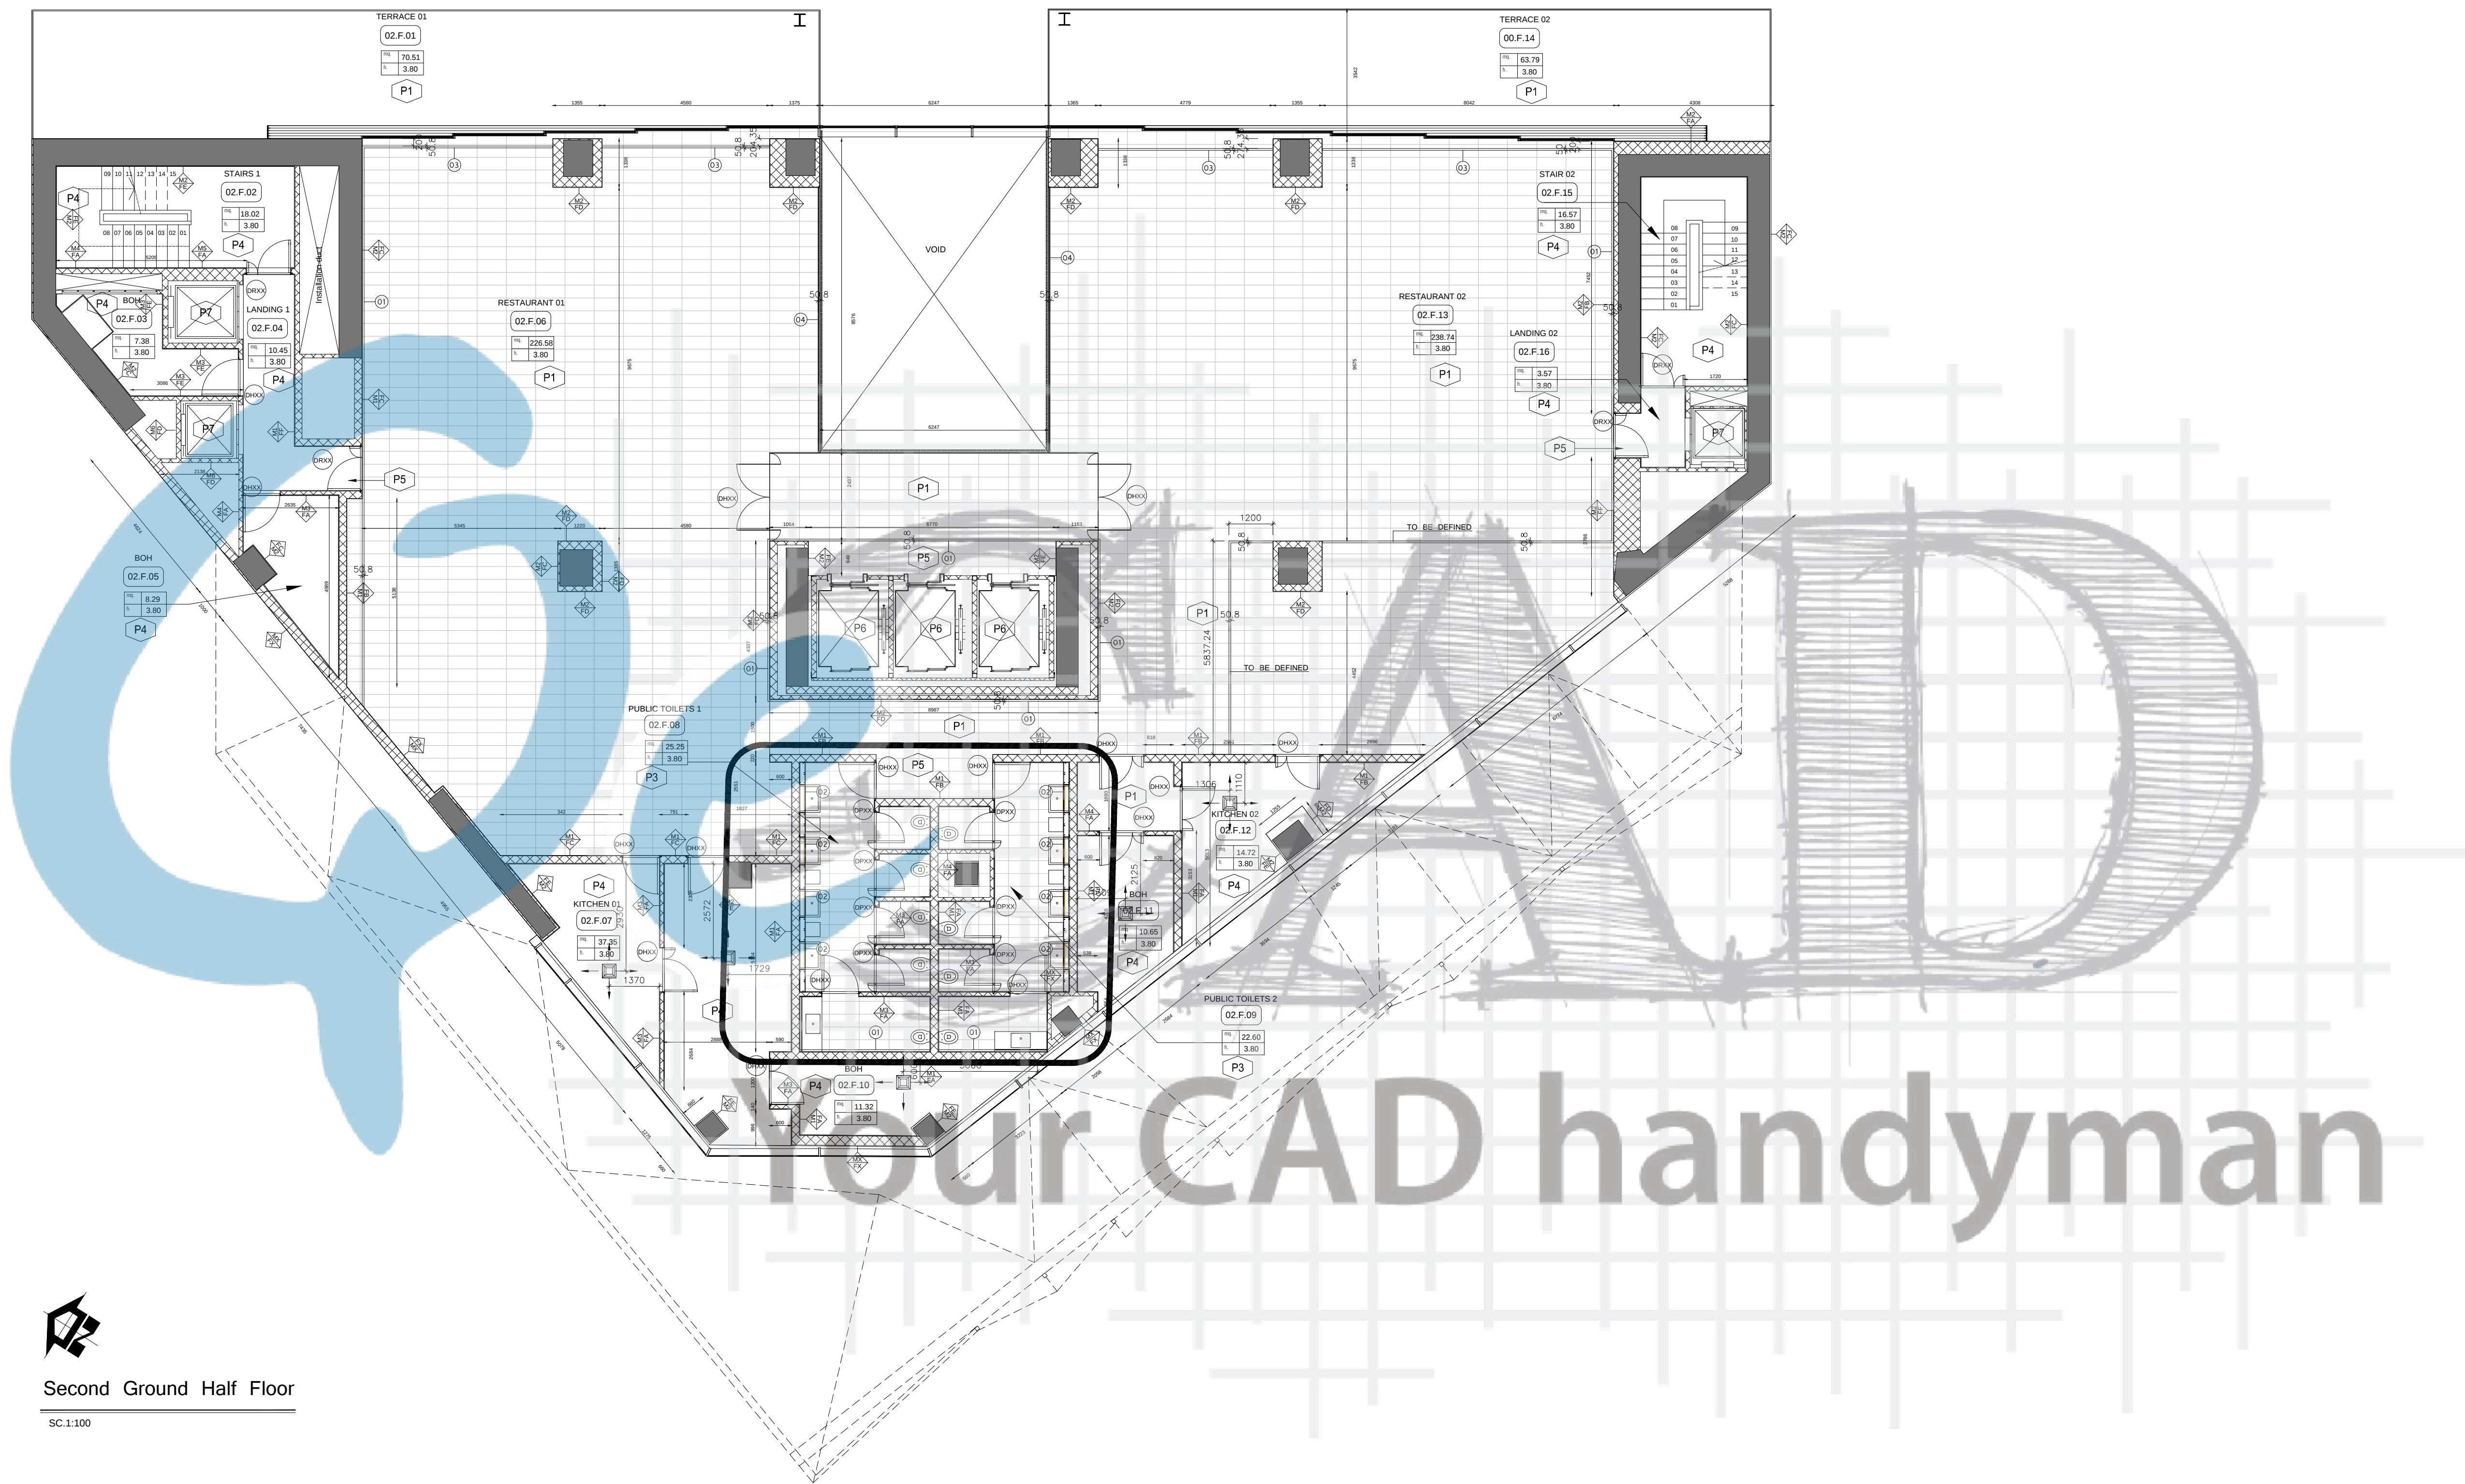


Second Ground Half Floor

SC:1:100

DRAWING NOTES

- P1 STONE FLOORING THK. 20MM AS PER APPROVED SAMPLE BY
- P2 KERMALCO NEEN COATING FACTORY SYSTEM AL3 AS PER APPROVED SAMPLE BY
- P3 CERAMIC TILES FLOORING (BATHROOM) AS PER APPROVED SAMPLE BY
- P4 CERAMIC TILES FLOORING (KITCHEN & BOH) AS PER APPROVED SAMPLE BY
- P5 STEEL PLATE FLOORING 3 mm AS PER APPROVED SAMPLE BY
- P6 PUBLIC ELEVATOR FLOORING TO BE DEFINED BY
- P7 SERVICE ELEVATOR FLOORING TO BE DEFINED BY

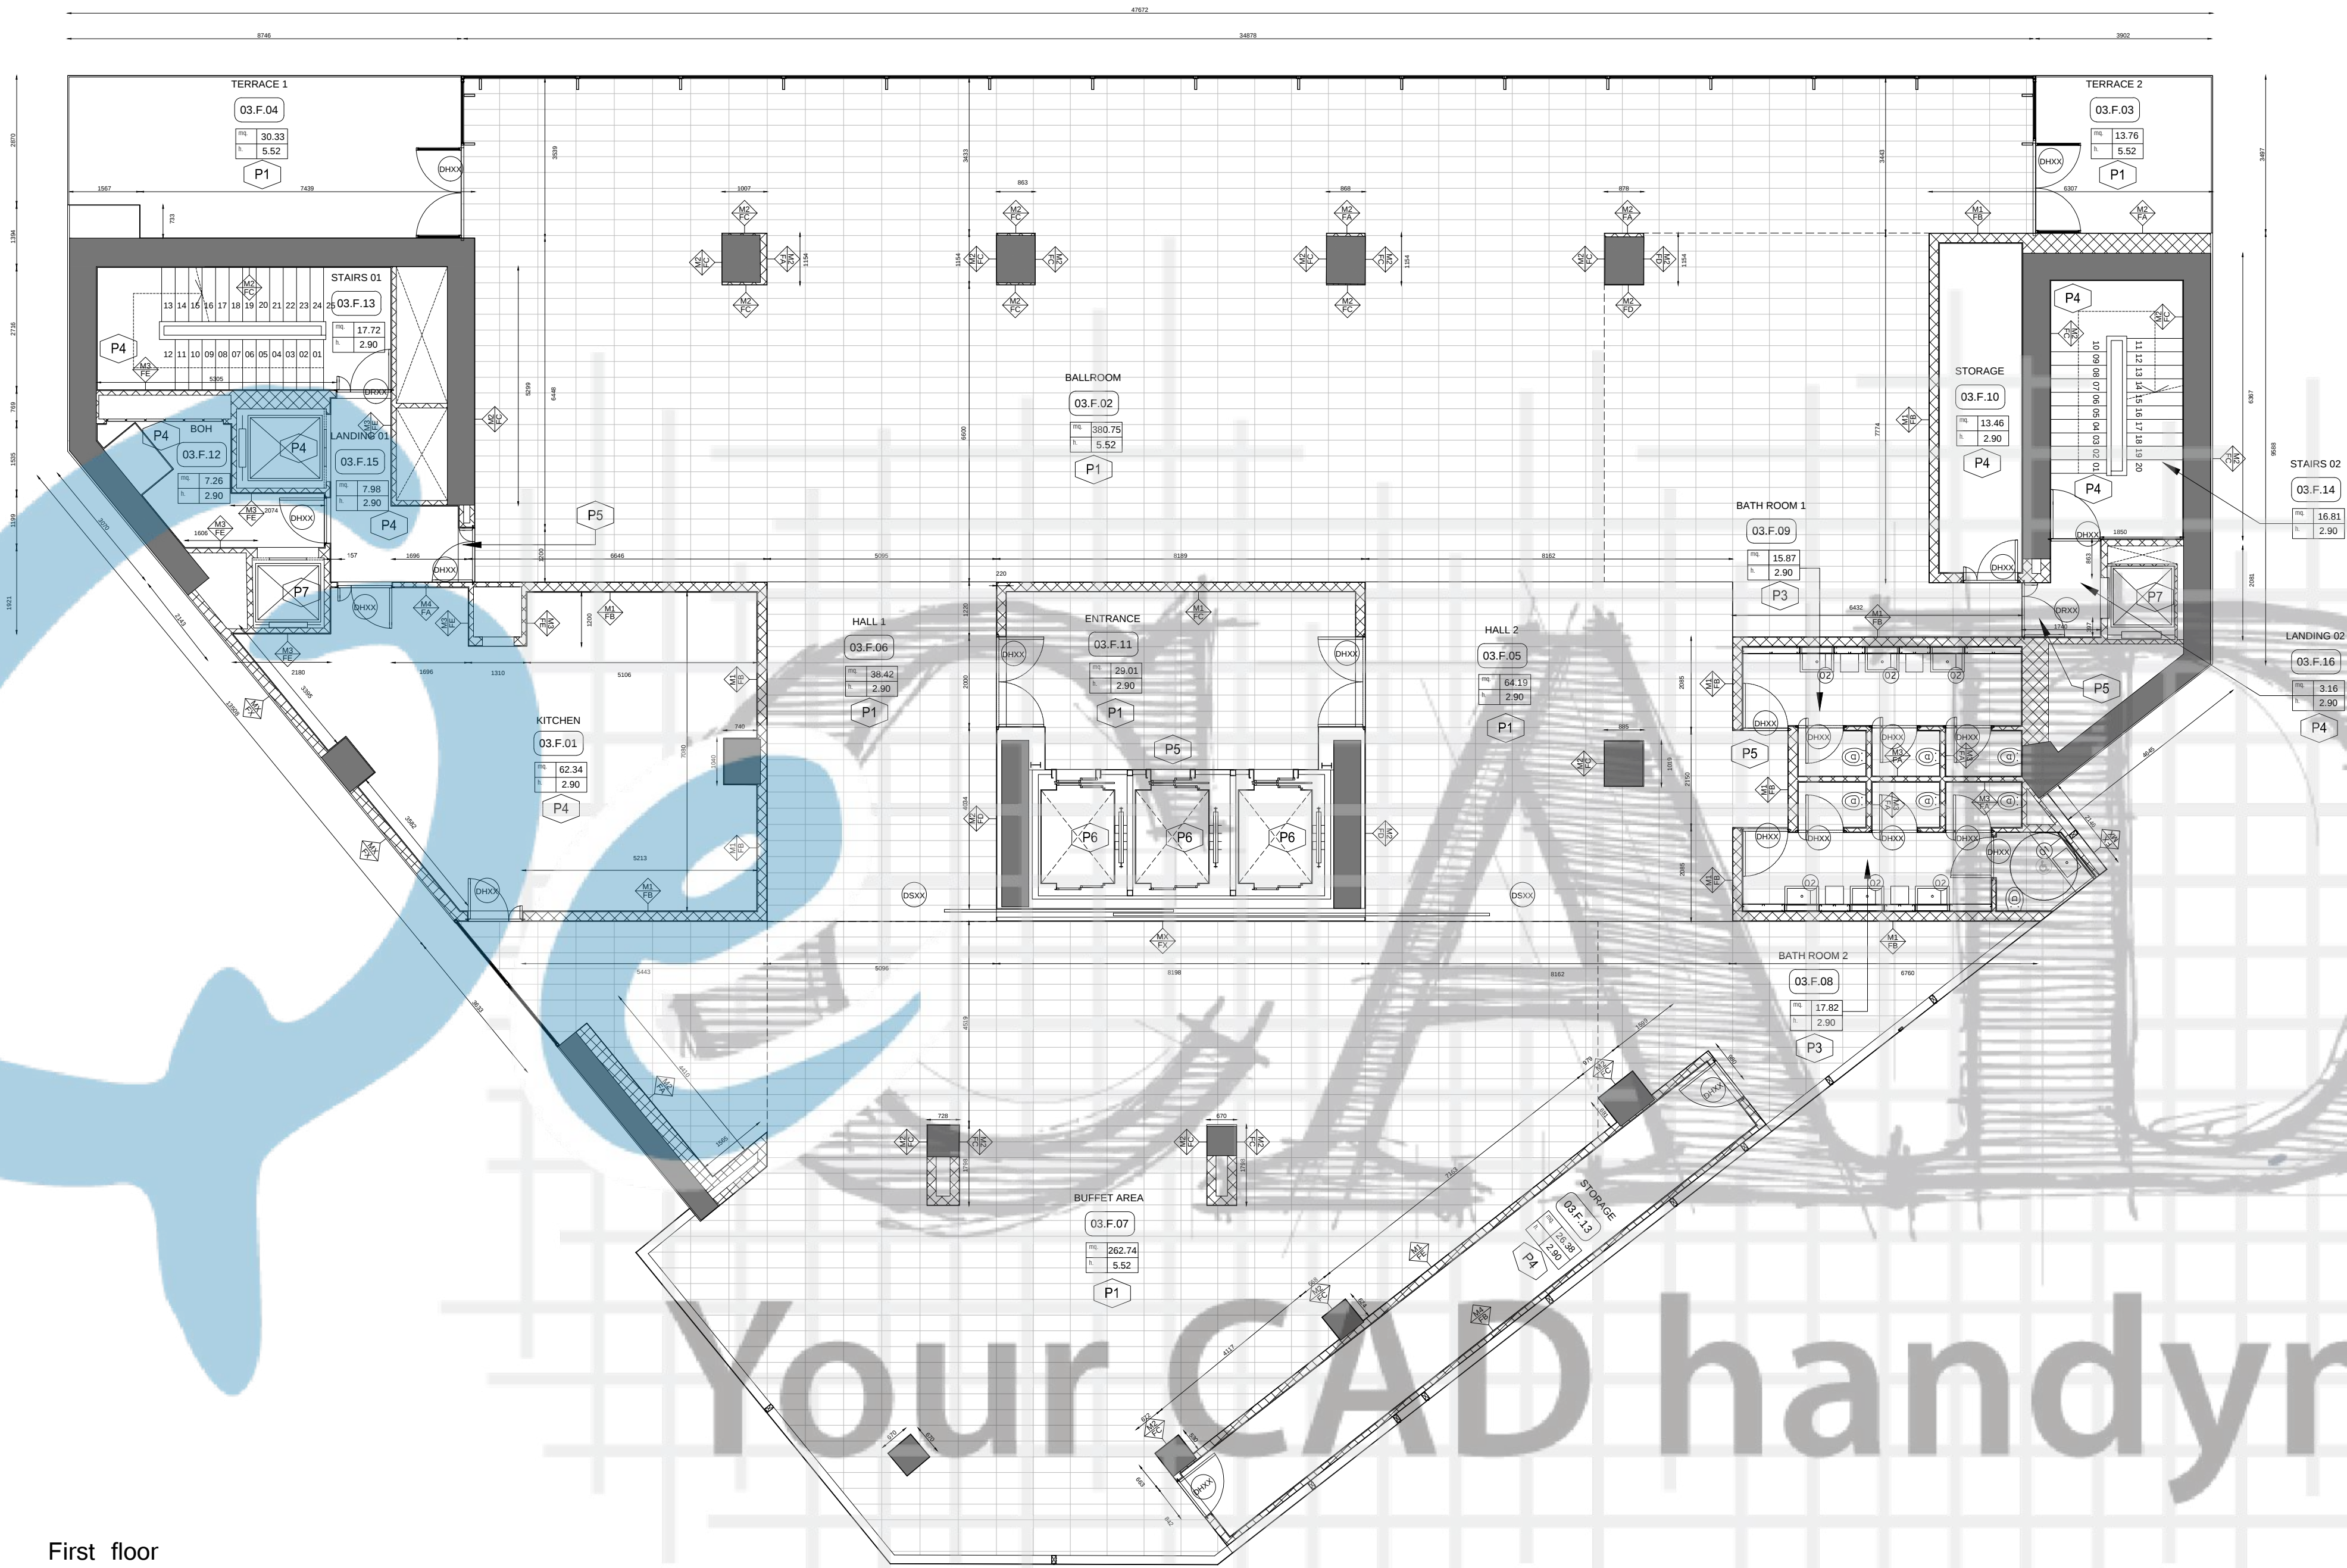


First floor


SC.1:100

- P1 STONE FLOORING 200 AS PER APPROVED SAMPLE BY
- P2 KERMAL GREEN COATING FACTORY SYSTEM AS PER APPROVED SAMPLE BY
- P3 CEMENT TILES FLOORING (BATHROOM) AS PER APPROVED SAMPLE BY
- P4 CERAMIC TILES FLOORING (KITCHEN & BATH & STAIRCASE) AS PER APPROVED SAMPLE BY
- P5 STEEL PLATE FLOORING 3 mm AS PER APPROVED SAMPLE BY
- P6 PUBLIC ELEVATOR FLOORING TO BE DEFINED BY
- P7 SERVICE ELEVATOR FLOORING TO BE DEFINED BY


M1A PERFORATED BRICK WALL sp. 20 cm WITH TILES 1:5	M1B PERFORATED BRICK WALL sp. 20 cm WITH TILES & SPECIAL CONTINUOUS FINISHING 1:5	M1C PERFORATED BRICK WALL sp. 20 cm SPECIAL CONTINUOUS FINISHING 1:5	M1D CONCRETE WALL - AIR SPACE - PERFORATED BRICK thk. 20 cm WITH PLASTER AND SPECIAL FINISHING 1:5	M1E PERFORATED BRICK WALL sp. 20 cm SPECIAL CONTINUOUS FINISHING 1:5	M1F PERFORATED BRICK WALL sp. 20 cm SPECIAL CONTINUOUS FINISHING 1:5
M1G PERFORATED BRICK thk. 25 cm WITH PLASTER AND SPECIAL FINISHING 1:5	M1H PERFORATED BRICK thk. 25 cm WITH PLASTER AND SPECIAL FINISHING 1:5	M2A CONCRETE WALL - AIR SPACE - PERFORATED BRICK thk. 35 cm WITH PLASTER AND SPECIAL FINISHING 1:5	M2B CONCRETE WALL - AIR SPACE - PERFORATED BRICK thk. 15 cm WITH PLASTER AND SPECIAL FINISHING 1:5	M2C CONCRETE WALL WITH PLASTER AND SPECIAL FINISHING 1:5	M2D CONCRETE WALL WITH PERFORATED BRICK WALL THK. 20 CM. OR THK. 10 CM. WHERE NEEDED WITH SPACE BETWEEN WALL THK. VARIOUS, WITH PLASTER AND SPECIAL FINISHING 1:5
M2E CONCRETE WALL GRES TILES 1:5	M2F PERFORATED BRICK - AIR SPACE - PERFORATED BRICK thk. 35 cm 1:5	M2G PERFORATED BRICK thk. 15 cm WITH GRES TILES AND SPECIAL FINISHING 1:5	M3A PERFORATED BRICK WALL sp. 10 cm GRES TILES 1:5	M3E PERFORATED BRICK WALL sp. 10 cm GRES TILES 1:5	M4A PERFORATED BRICK WALL sp. 10 cm WITH PLASTER AND GRES TILES 1:5
M4C PERFORATED BRICK WALL sp. 10 cm WITH PLASTER AND SPECIAL FINISHING 1:5	M5A CONCRETE WALL - AIR SPACE - PERFORATED BRICK thk. 15 cm WITH PLASTER AND GRES TILES 1:5	M5C CONCRETE WALL - AIR SPACE - PERFORATED BRICK thk. 15 cm WITH PLASTER AND SPECIAL FINISHING 1:5	M6C PERFORATED BRICK WALL sp. 10 cm WITH PLASTER AND SPECIAL FINISHING 1:5	M6D PERFORATED BRICK WALL sp. 10 cm PLASTER THK 10 MM. 1:5	M7A PERFORATED BRICK WALL sp. 8 cm WITH PLASTER AND SPECIAL FINISHING 1:5
M7C PERFORATED BRICK WALL sp. 8 cm GRES TILES 1:5	M8A PERFORATED BRICK WALL sp. 6 cm GRES TILES 1:5	M8B PERFORATED BRICK WALL sp. 6 cm SPECIAL FINISHING 1:5	M9A PERFORATED BRICK WALL sp. 3 cm SPECIAL FINISHING 1:5		

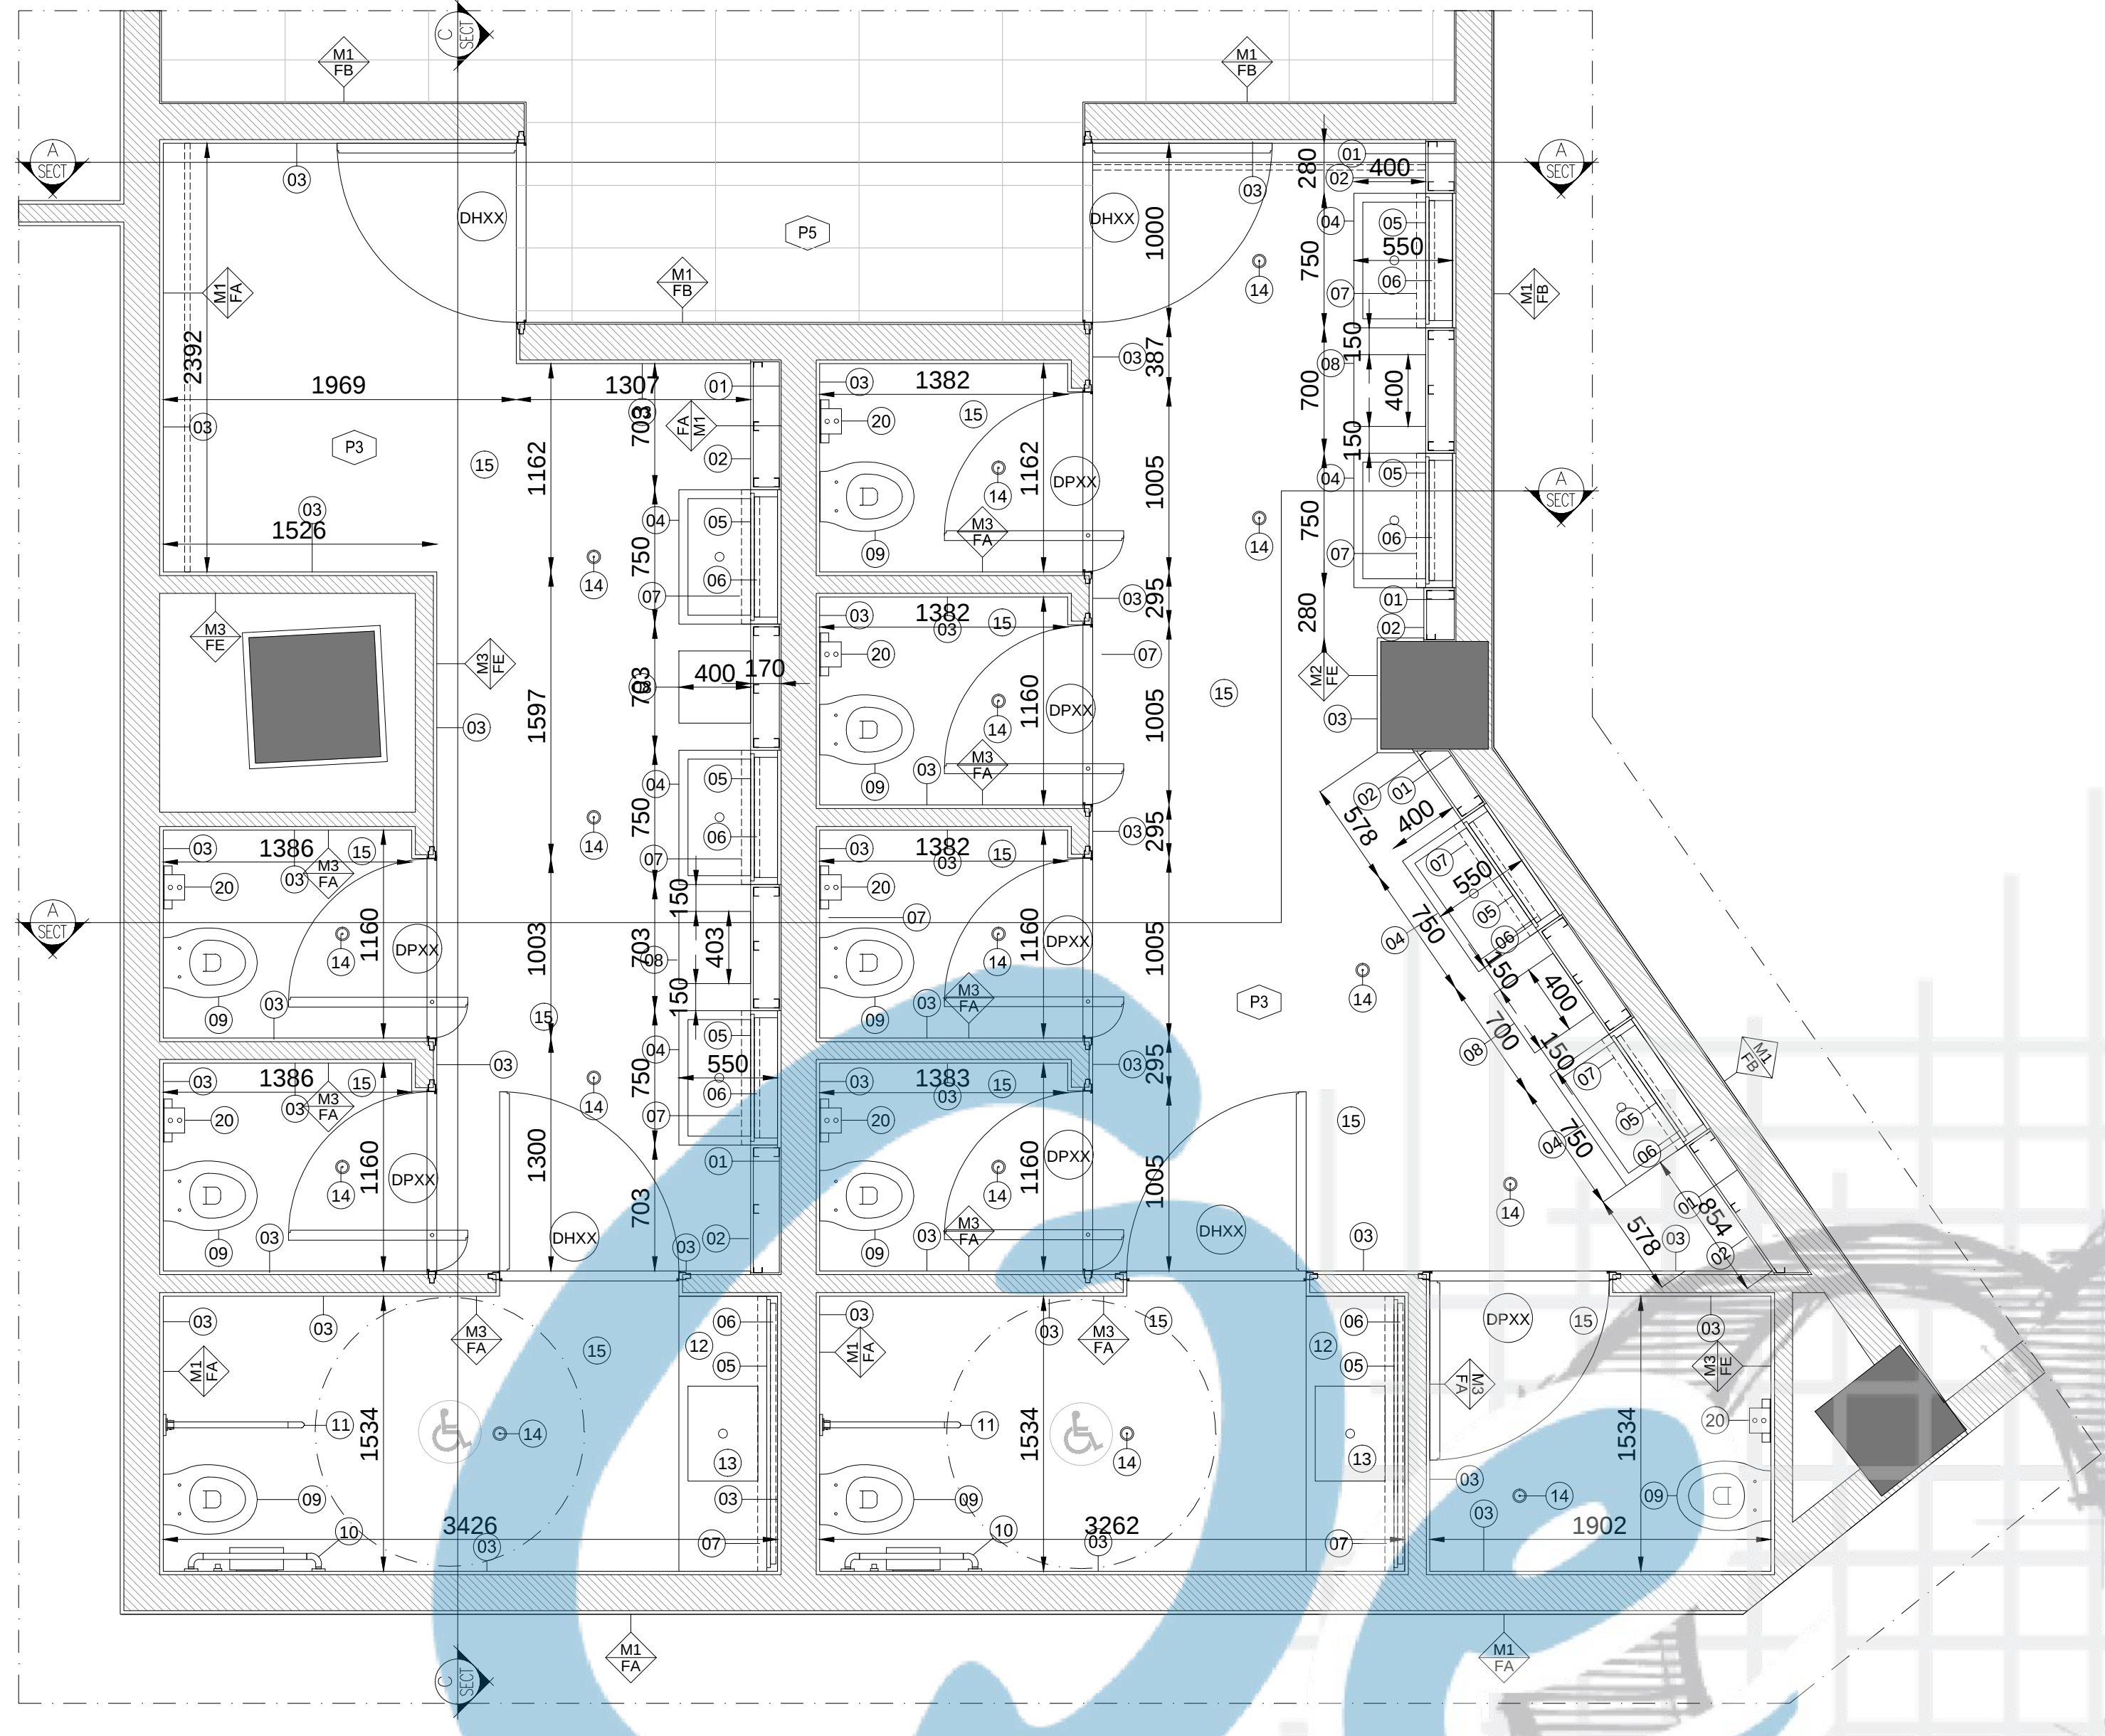


- | | | |
|---------------------------------|--|--|
| 01 PLASTER | 08 CUSTOM VANITY WITH TRAVERTINE FINISHING | 15 FLOORING TILES |
| 02 DRYWALL | 09 WC | 16 WALL SPECIAL FINISHING |
| 03 TILES | 10 WALL MOUNTED FIXED HANDRAIL | 17 CEILING FINISHING |
| 04 CUSTOM TRAVERTINE WASH BASIN | 11 WALL MOUNTED MOVABLE HANDRAIL | 18 SPECIAL FINISHING PANEL OVER DOOR |
| 05 SUSPENDED MIRROR | 12 CUSTOM WASH BASIN SUSPENDED STRUCTURE | 19 WALL FINISH INSIDE WC |
| 06 LED LINE | 13 WASHBASIN | 20 AGAPE mod. SEN WALL MOUNTED TAP ref.913 |
| 07 AIR CONDITIONING DUCT | 14 DAVIDE GROPPI mod. NULLA | |

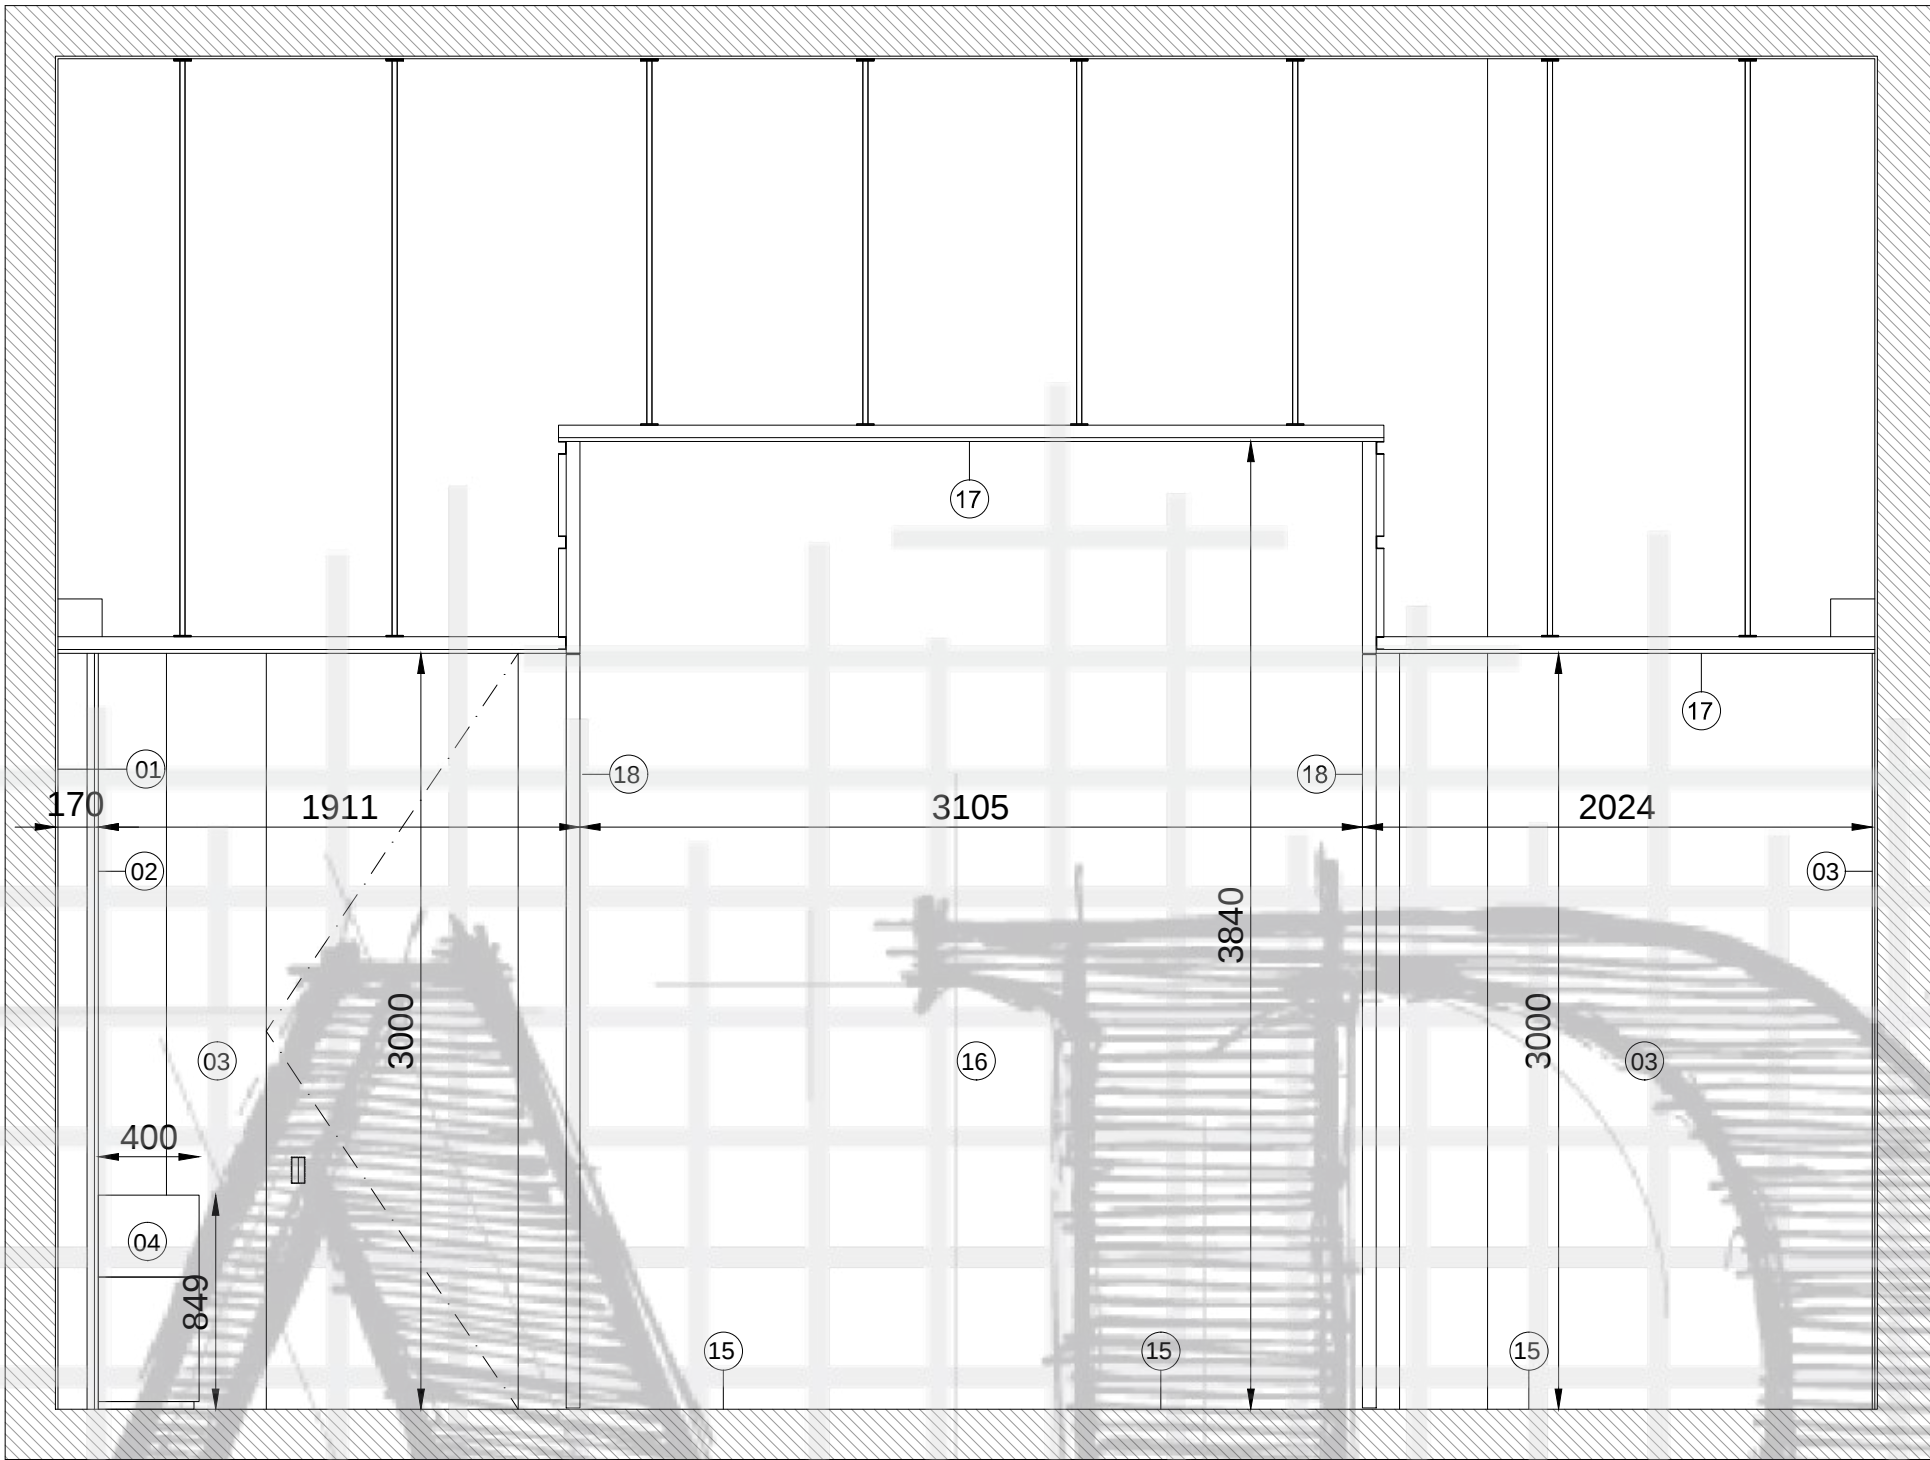


SECTION A-A

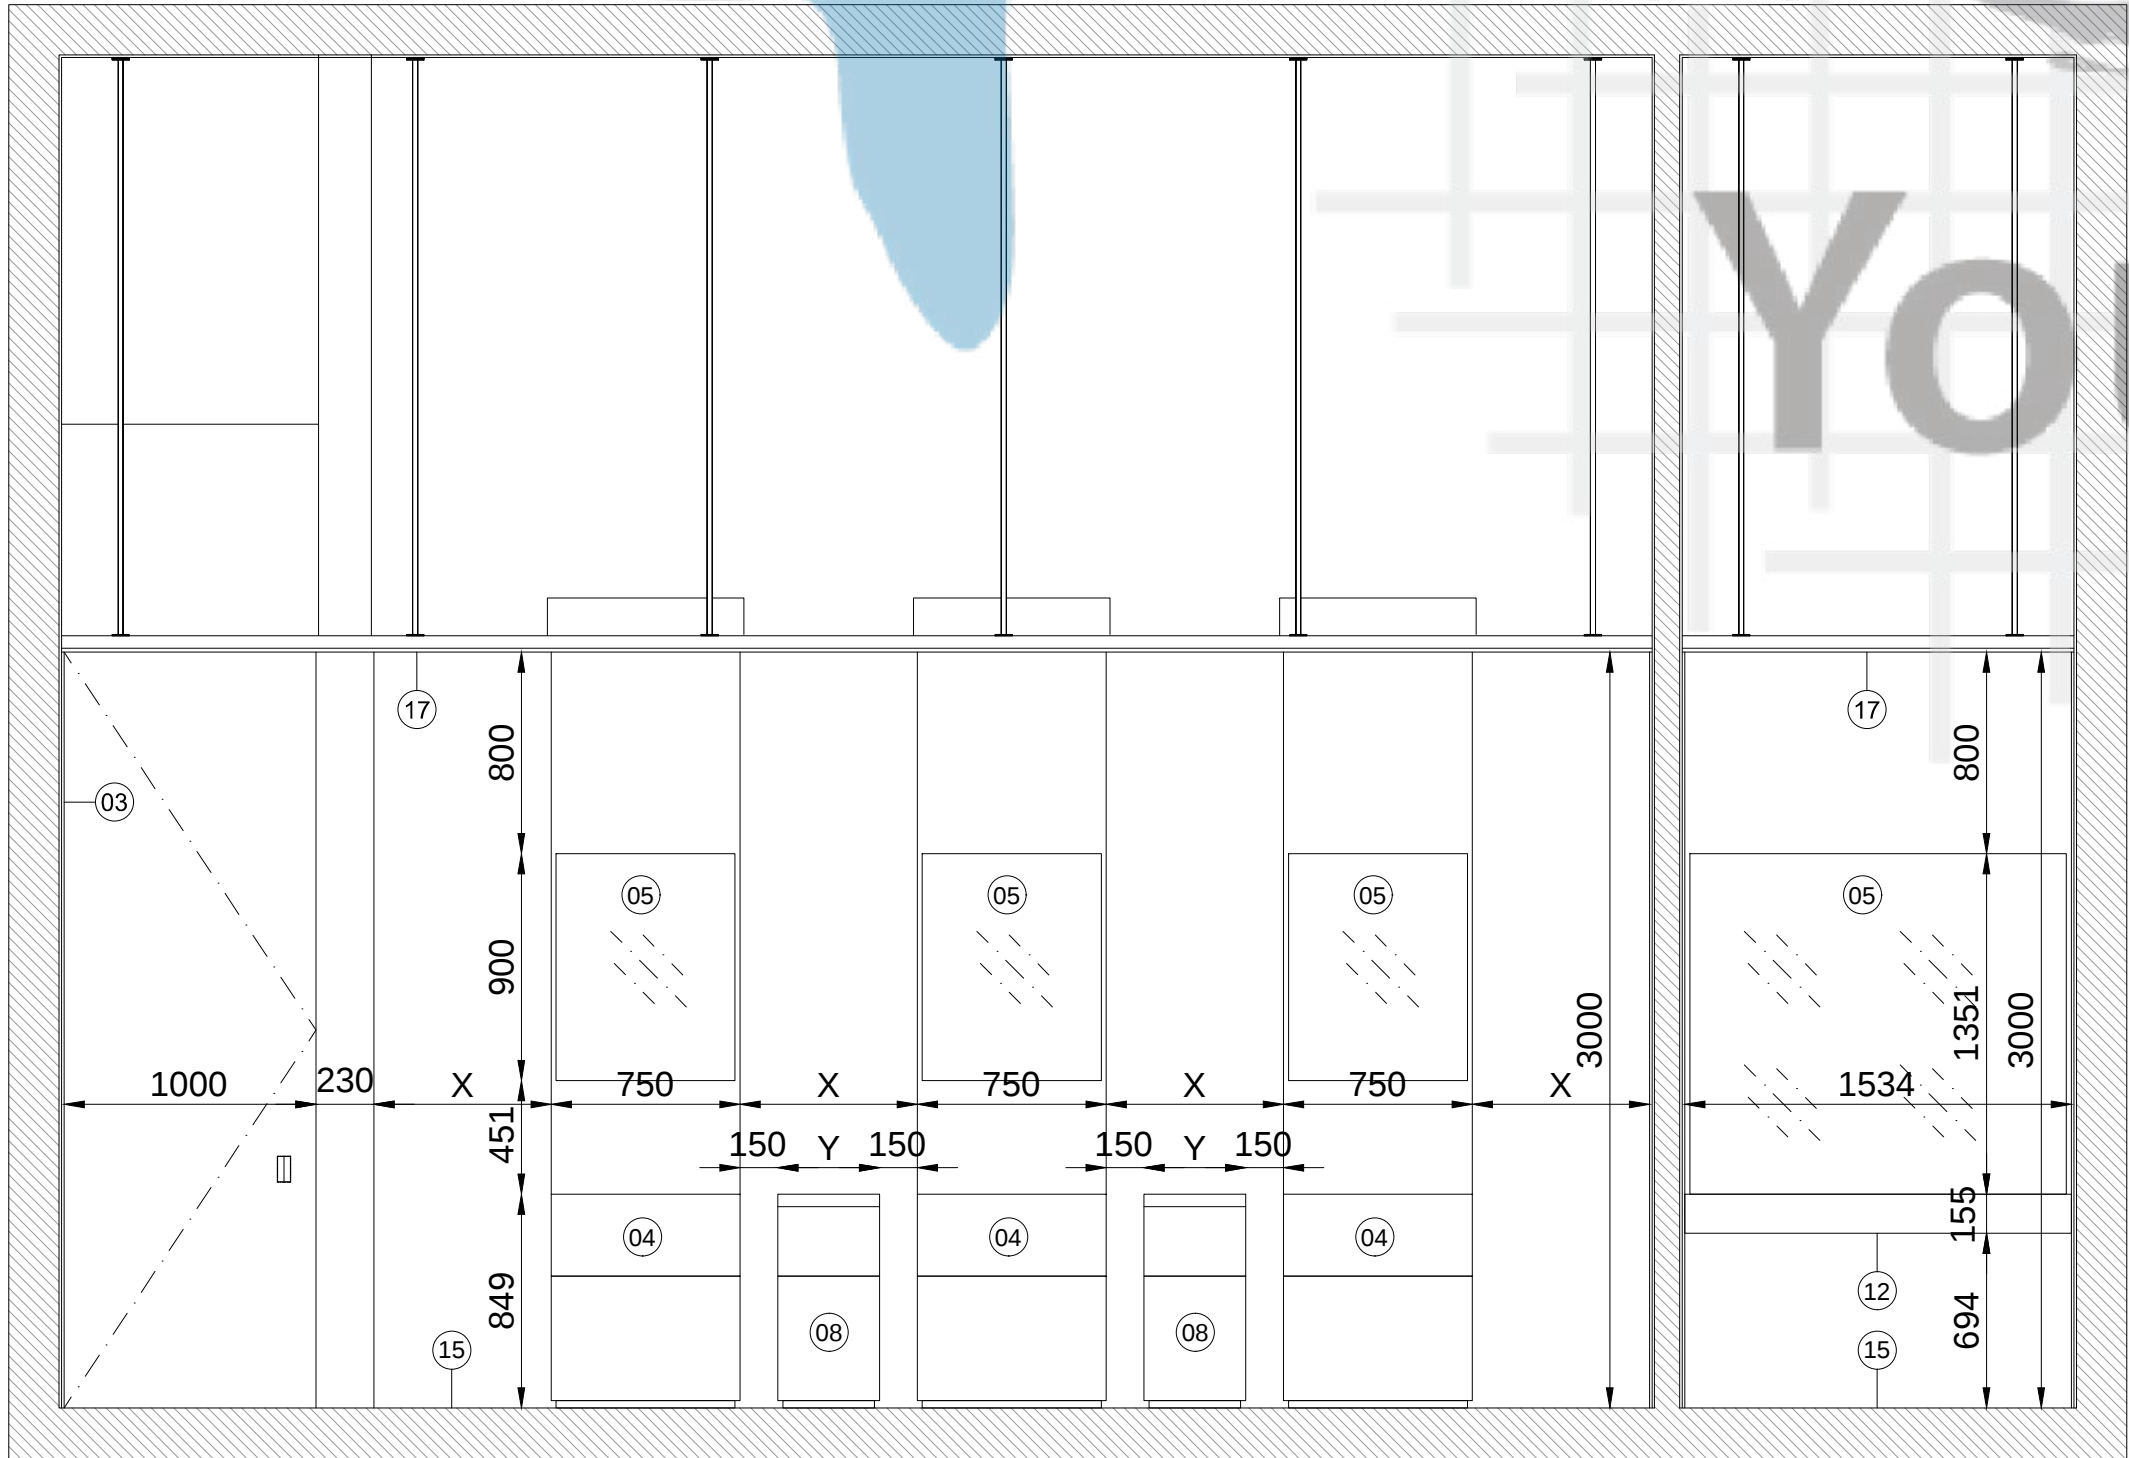

SECTION C-C

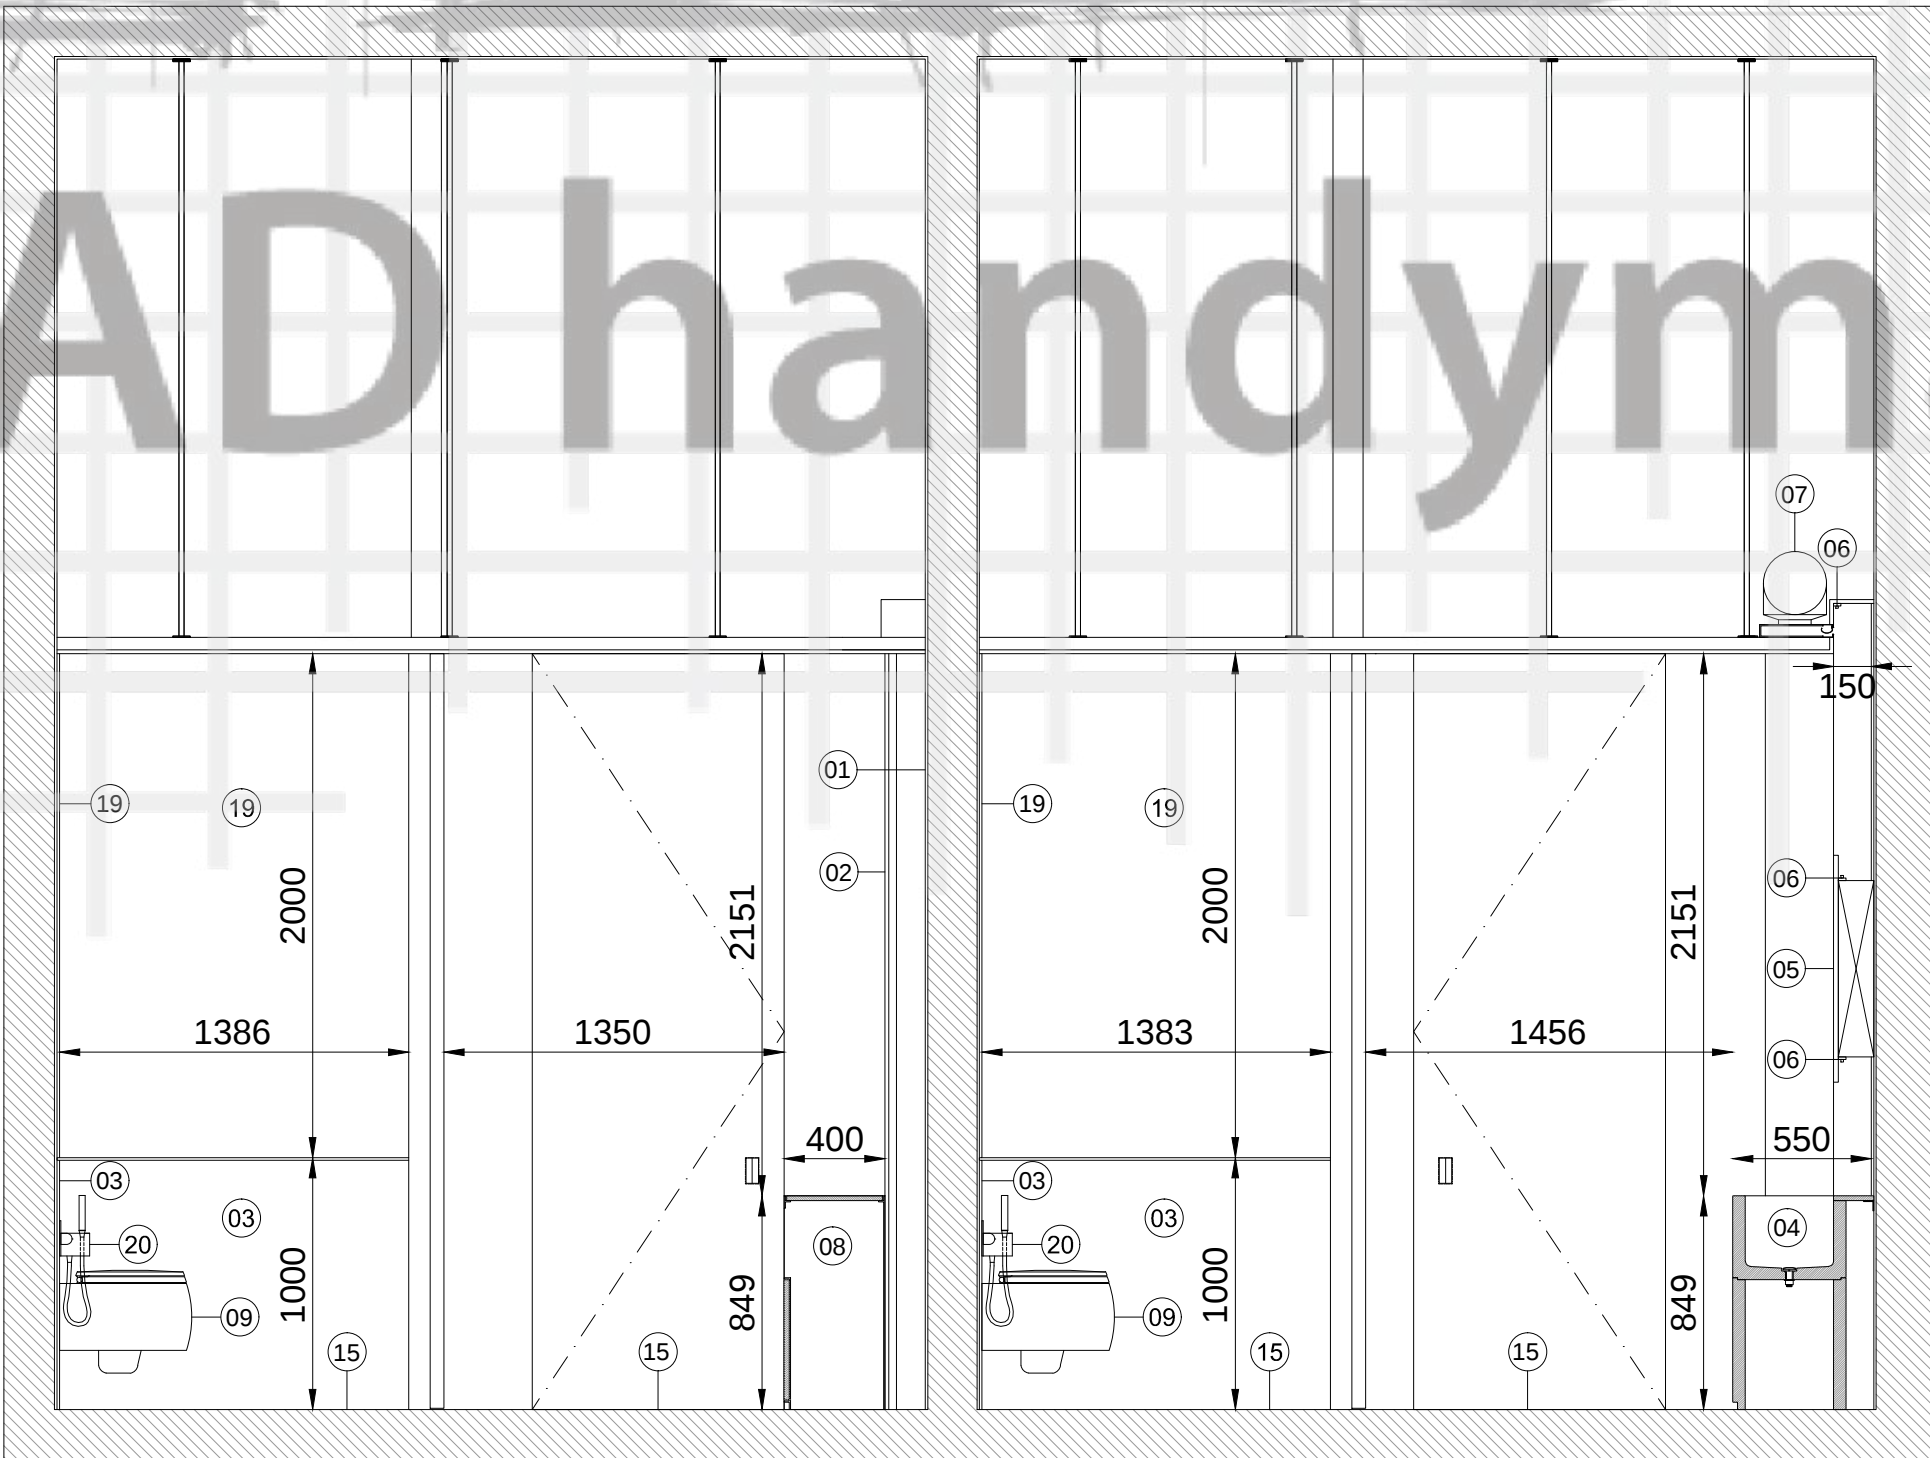


SECTION B-B

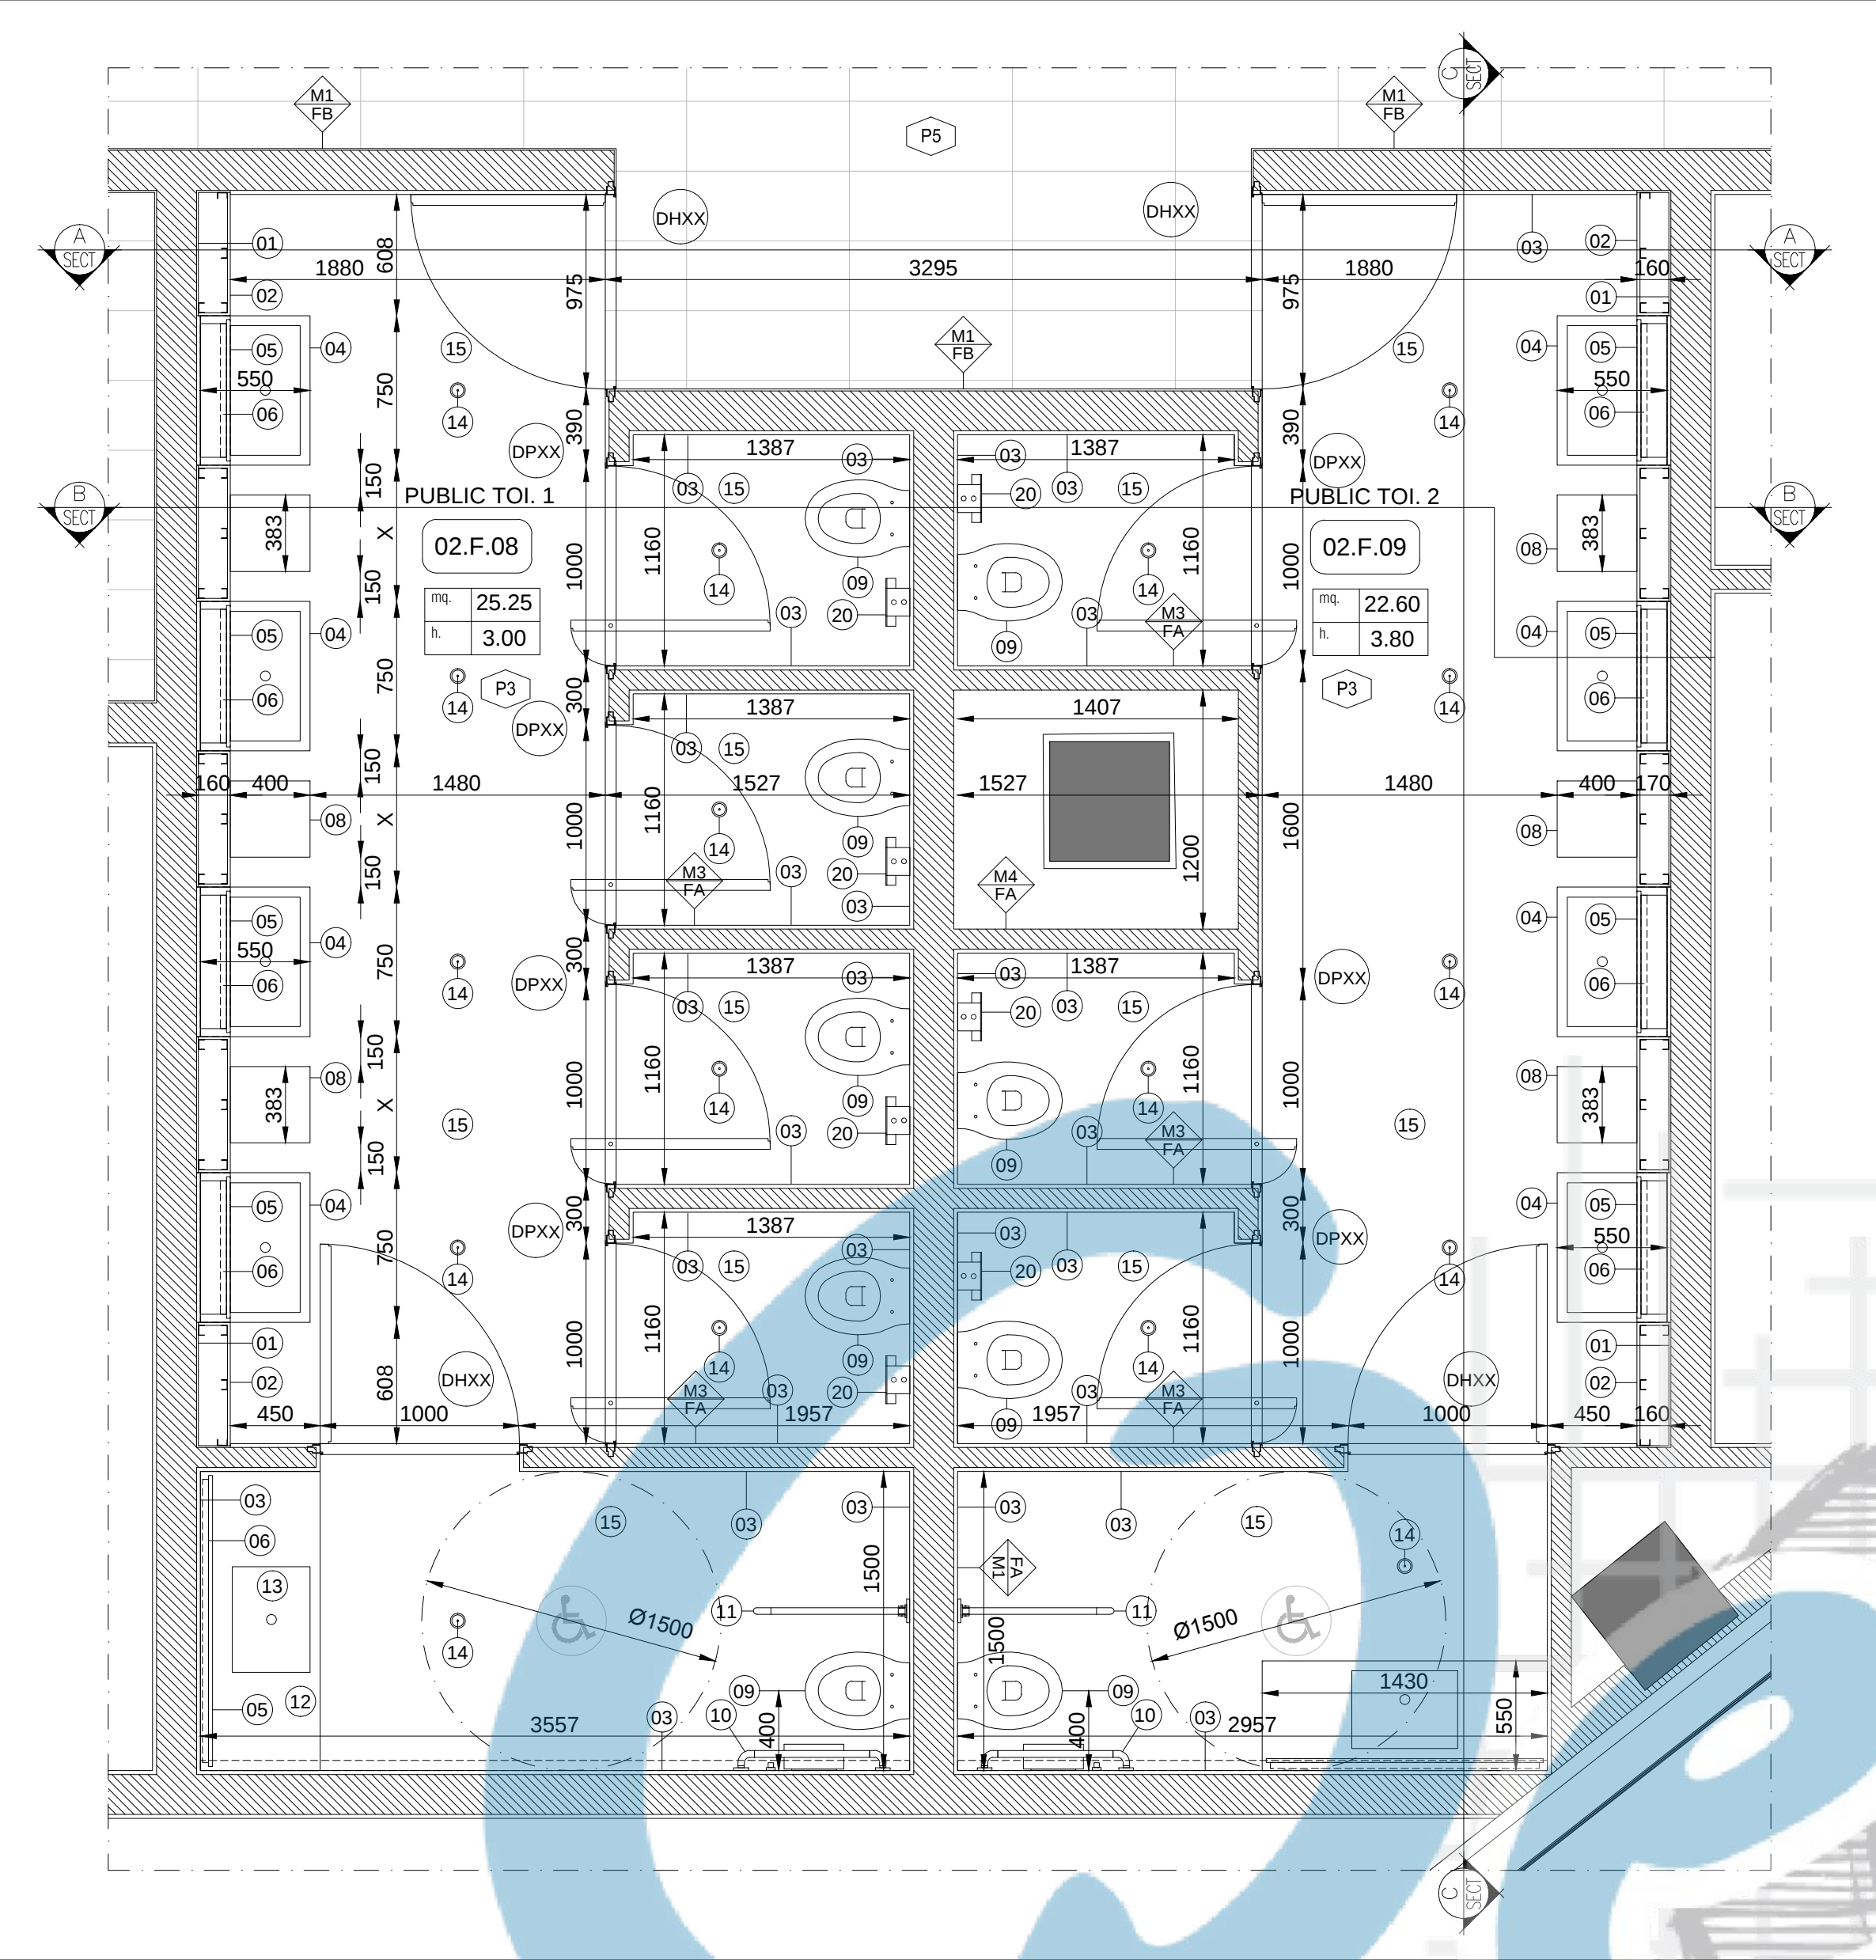

PLAN


- 01 PLASTER
- 02 DRYWALL
- 03 TILES
- 04 CUSTOM TRAVERTINE WASHBASIN
- 05 SUSPENDED MIRROR
- 06 LED LINE
- 07 AIR CONDITIONING DUCT
- 08 CUSTOM VANITY WITH TRAVERTINE FINISHING
- 09 WC
- 10 WALL MOUNTED FIXED HANDRAIL
- 11 WALL MOUNTED MOVABLE HANDRAIL
- 12 CUSTOM WASHBASIN SUSPENDED STRUCTURE
- 13 WASHBASIN
- 14 DAVIDE GROPPi mod. NULLA
- 15 FLOORING TILES
- 16 WALL SPECIAL FINISHING
- 17 CEILING FINISHING
- 18 SPECIAL FINISHING PANEL OVER DOOR
- 19 WALL FINISH INSIDE WC
- 20 AGAPE mod. SEN WALL MOUNTED TAP ref.913

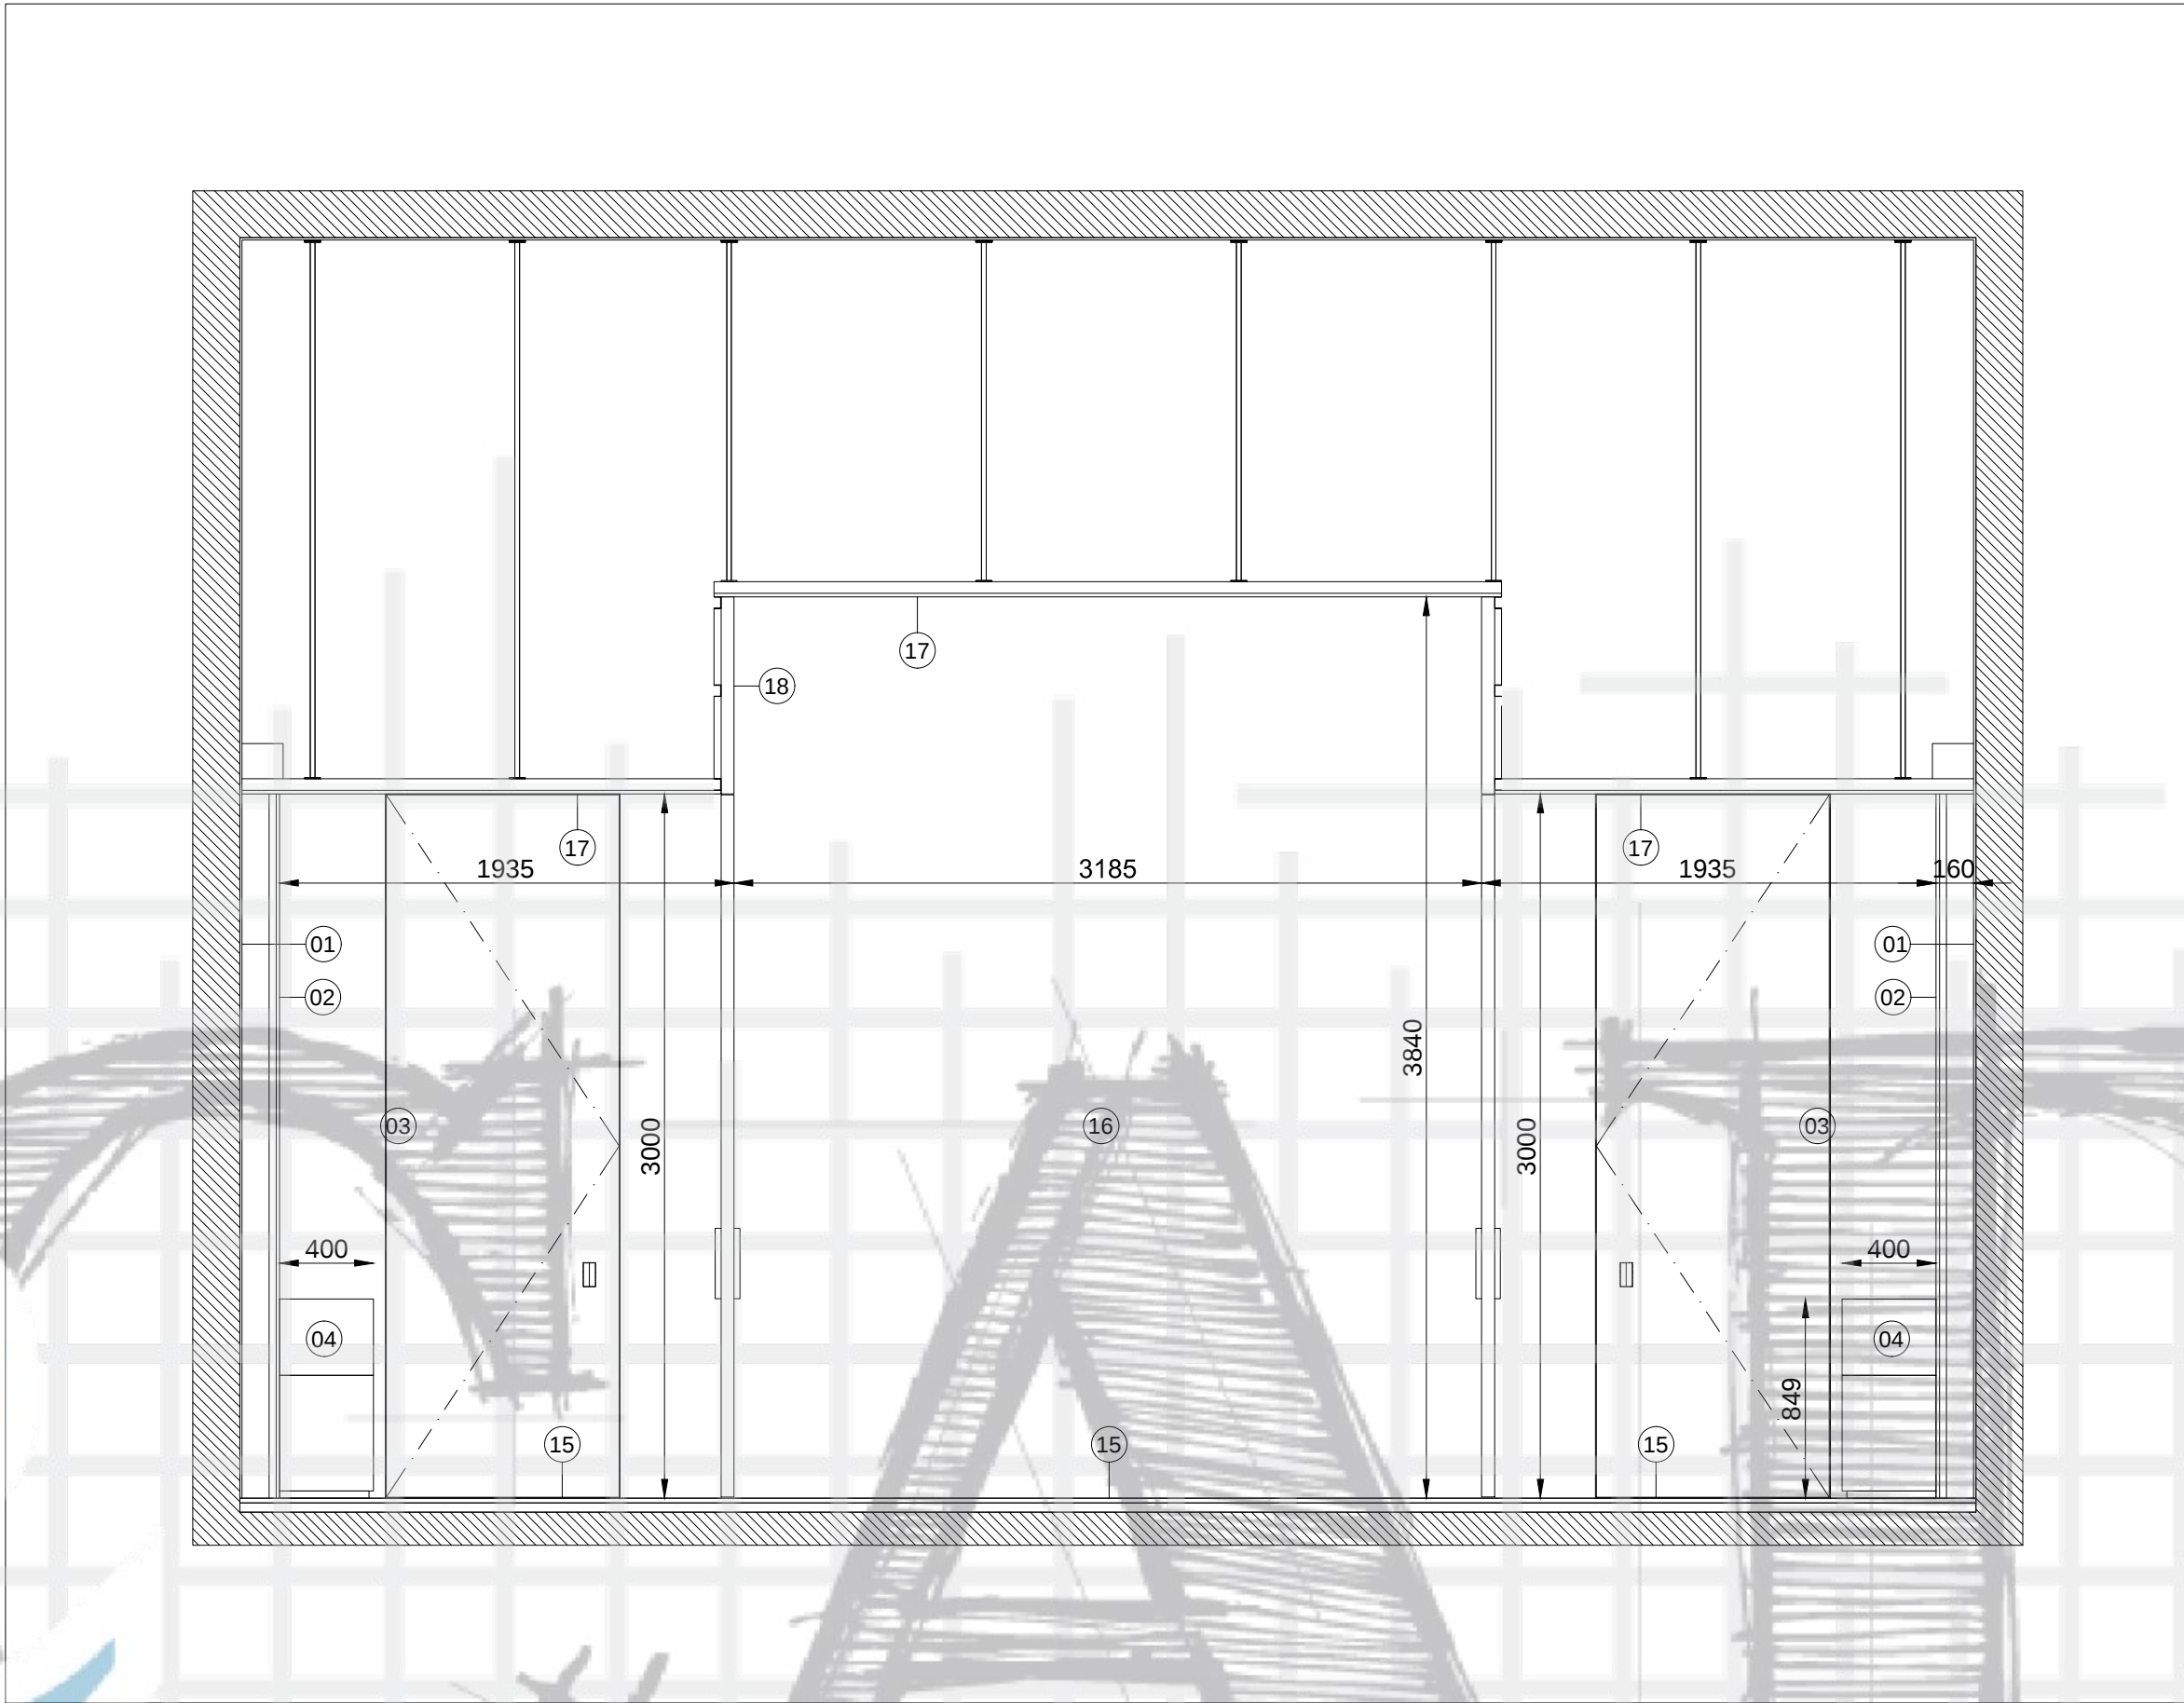

SECTION A-A



SECTION B-B

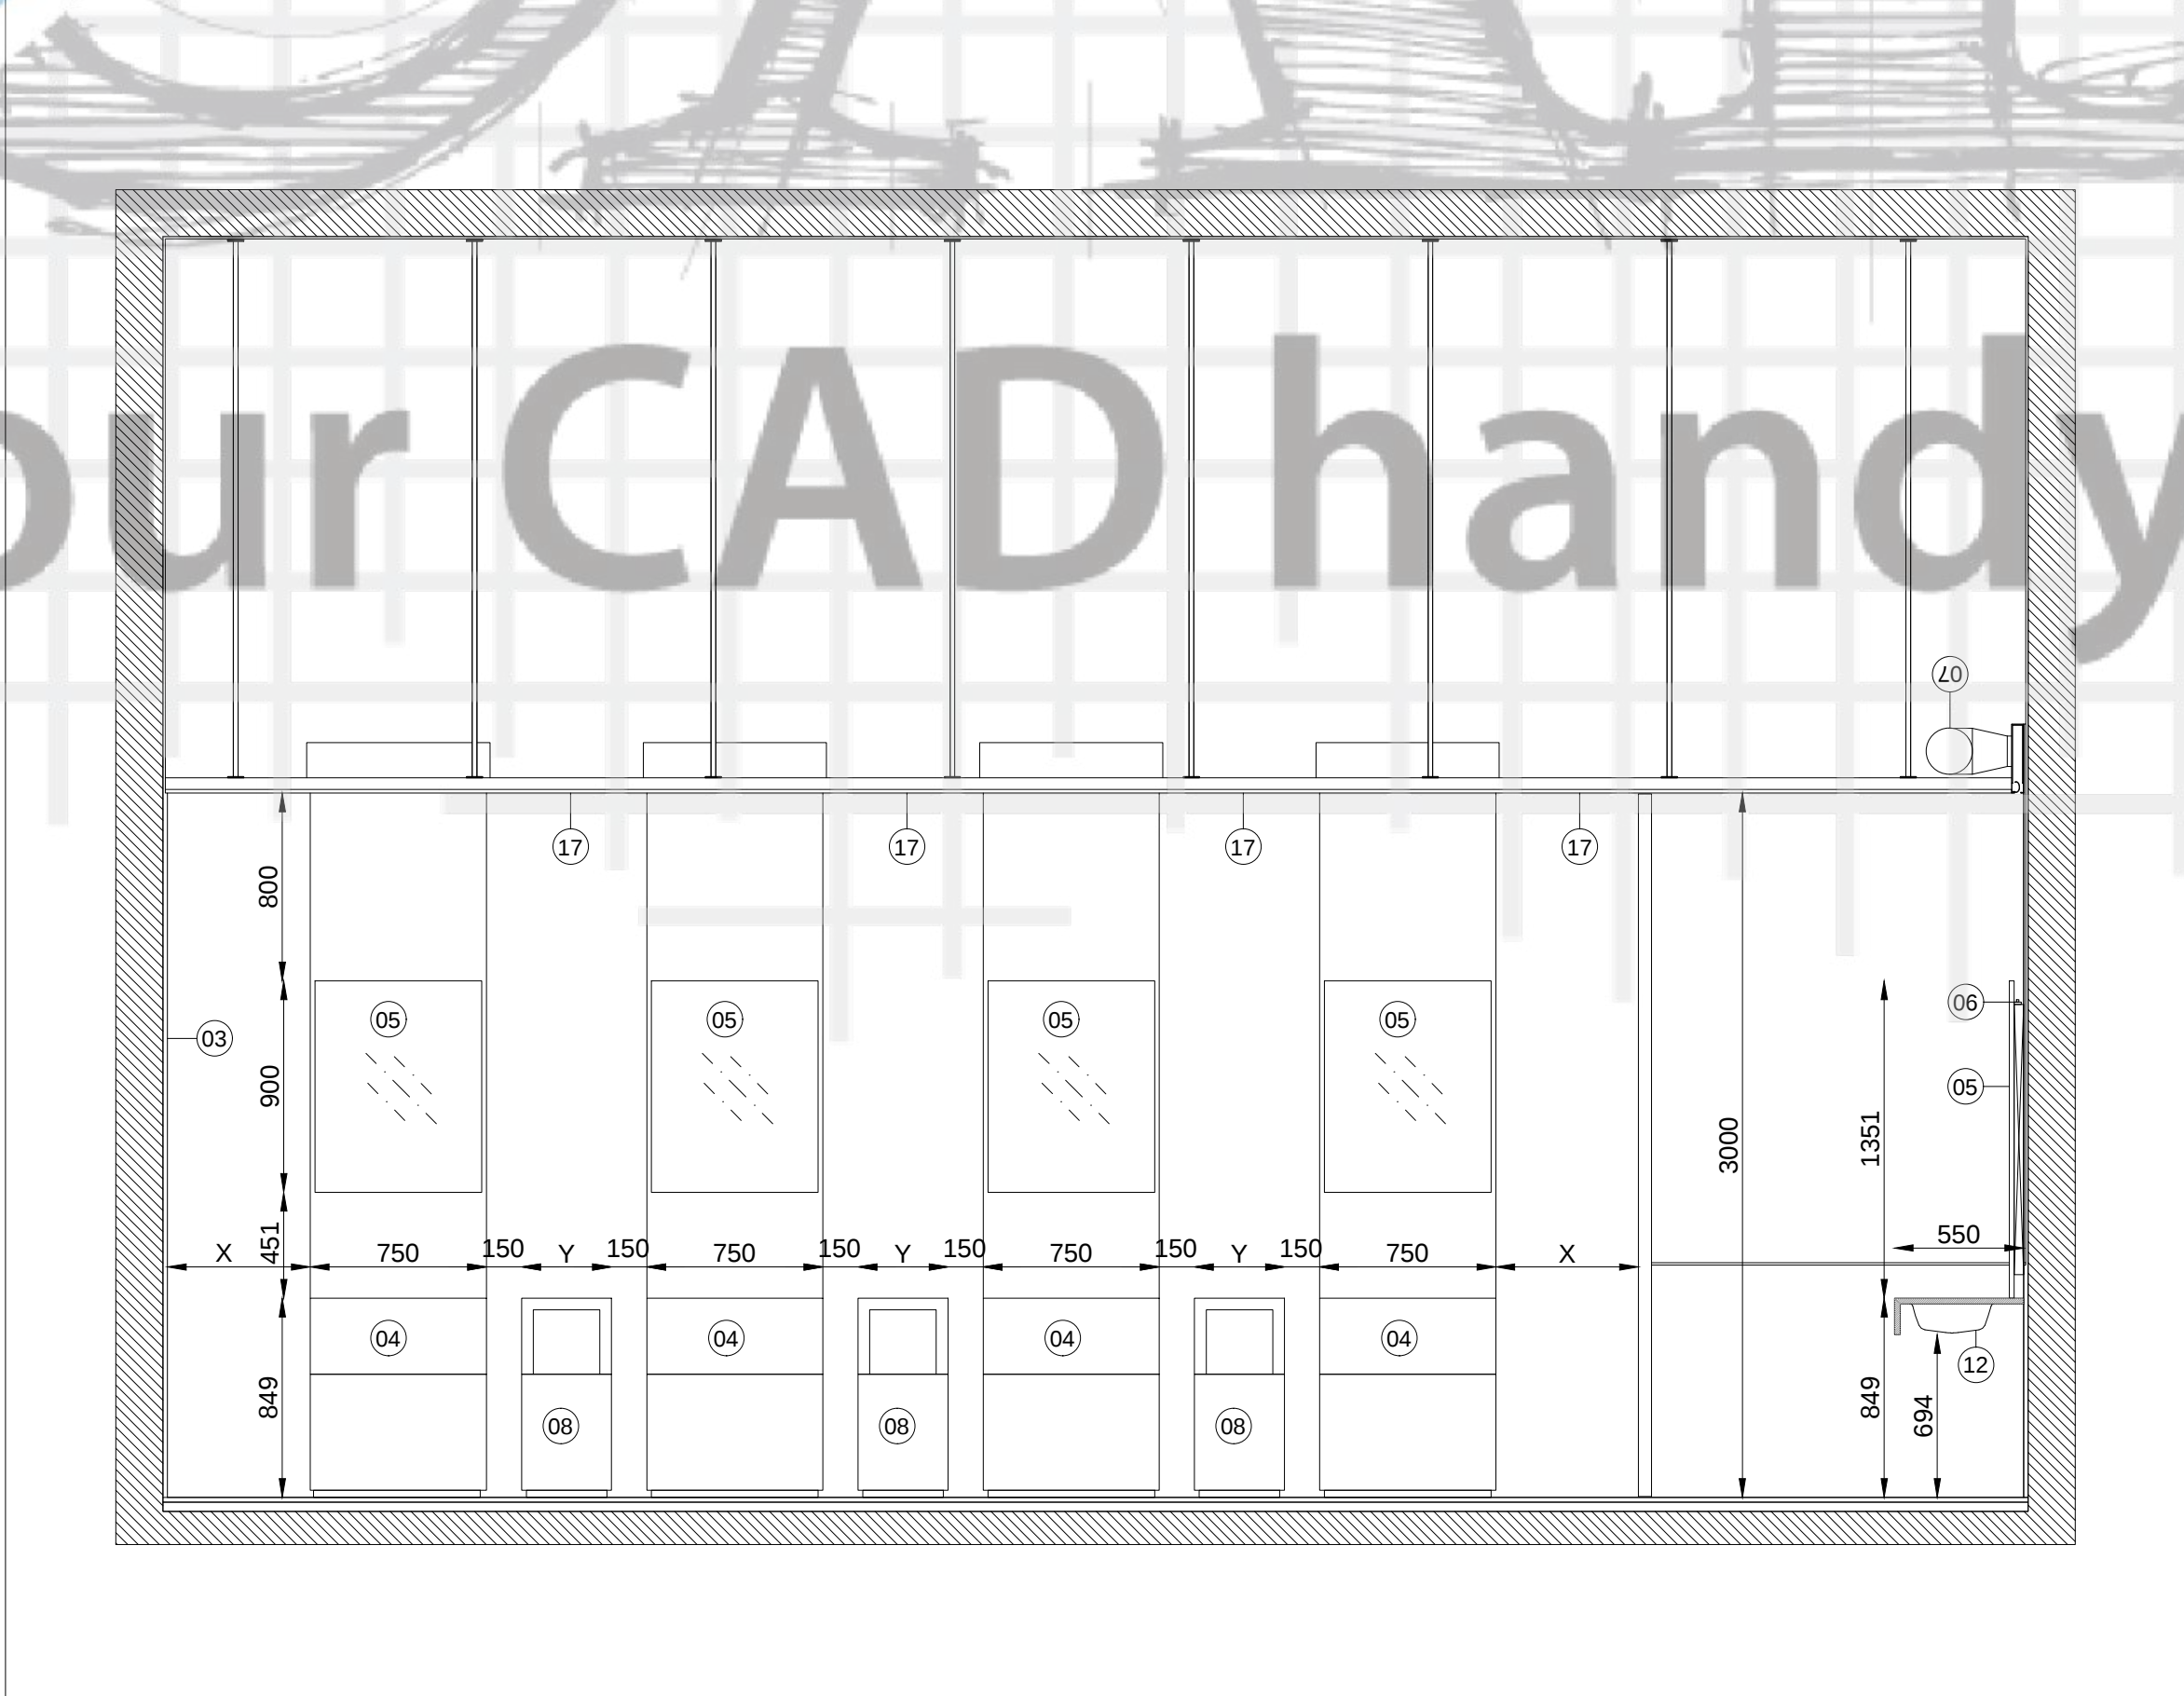

SECTION C-C

