




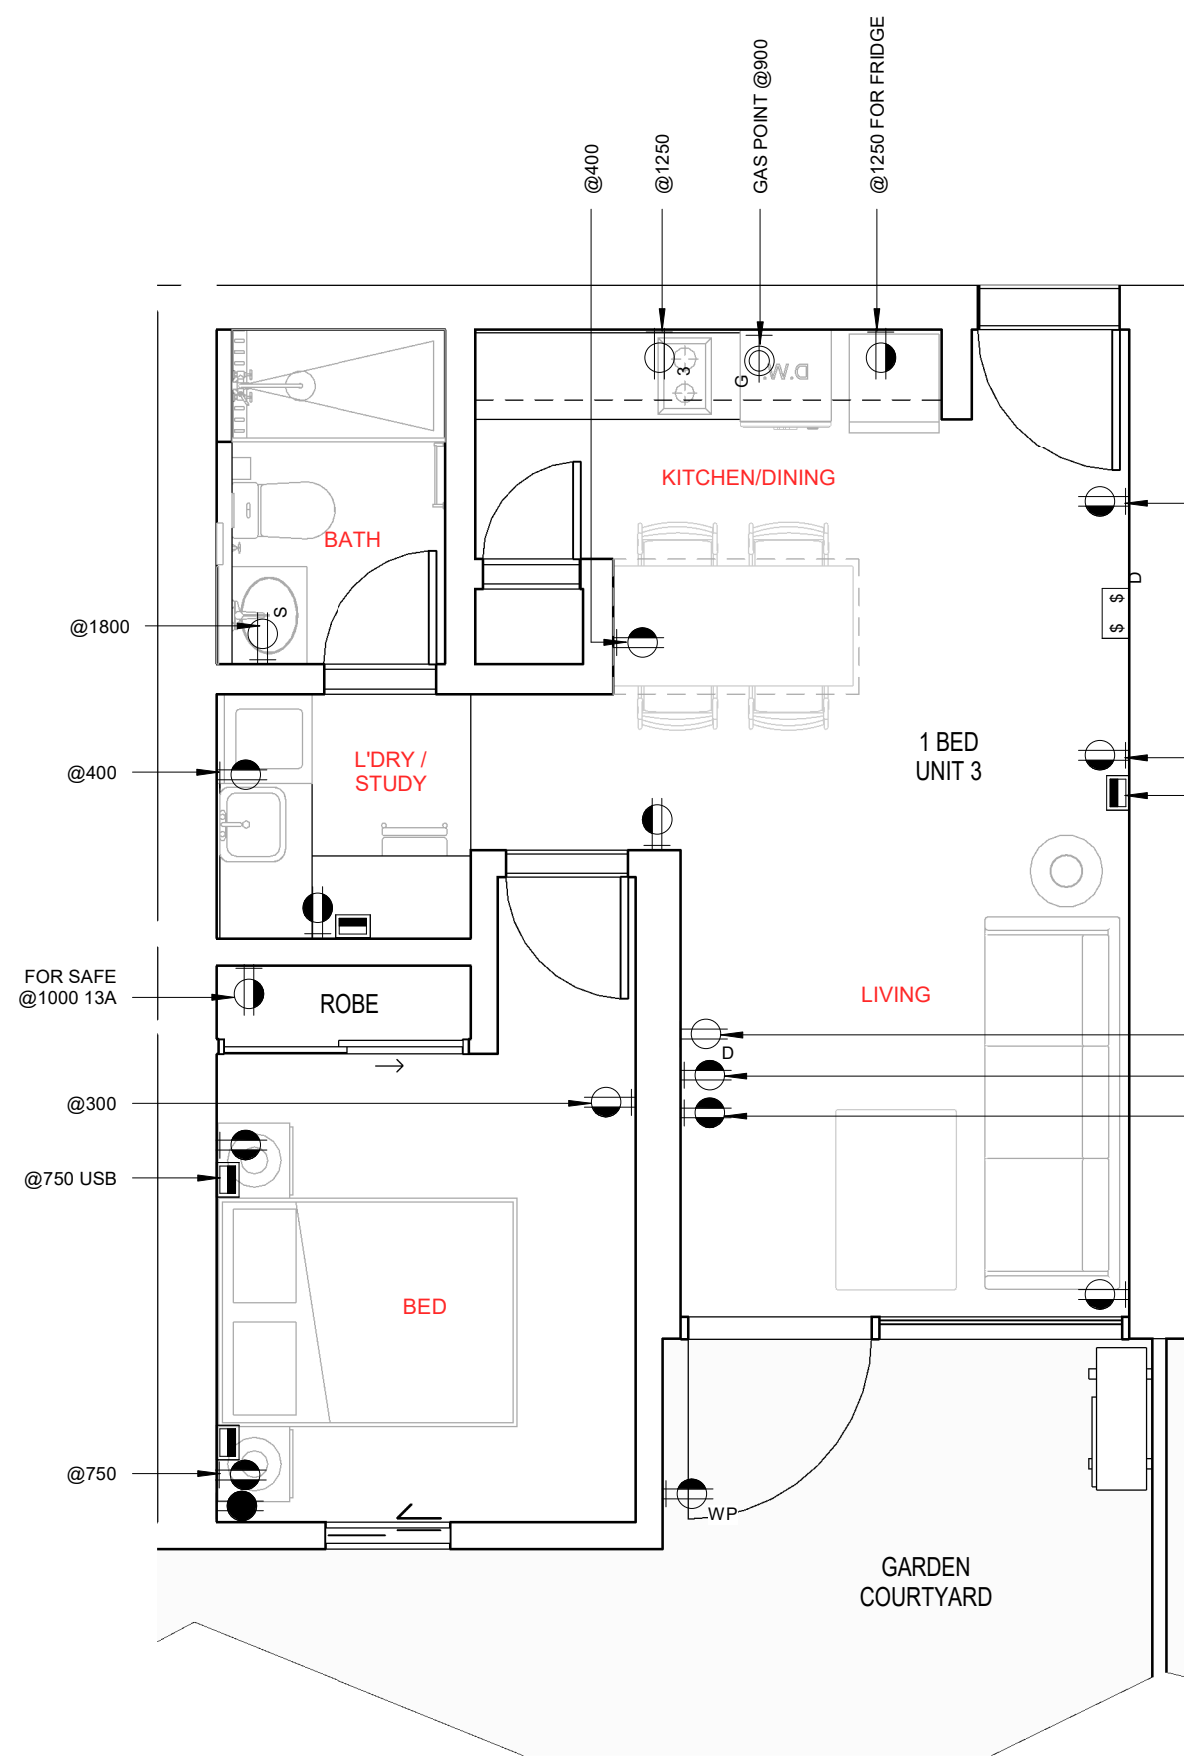


1 A1 - ELECTRICAL PLAN
1 : 50

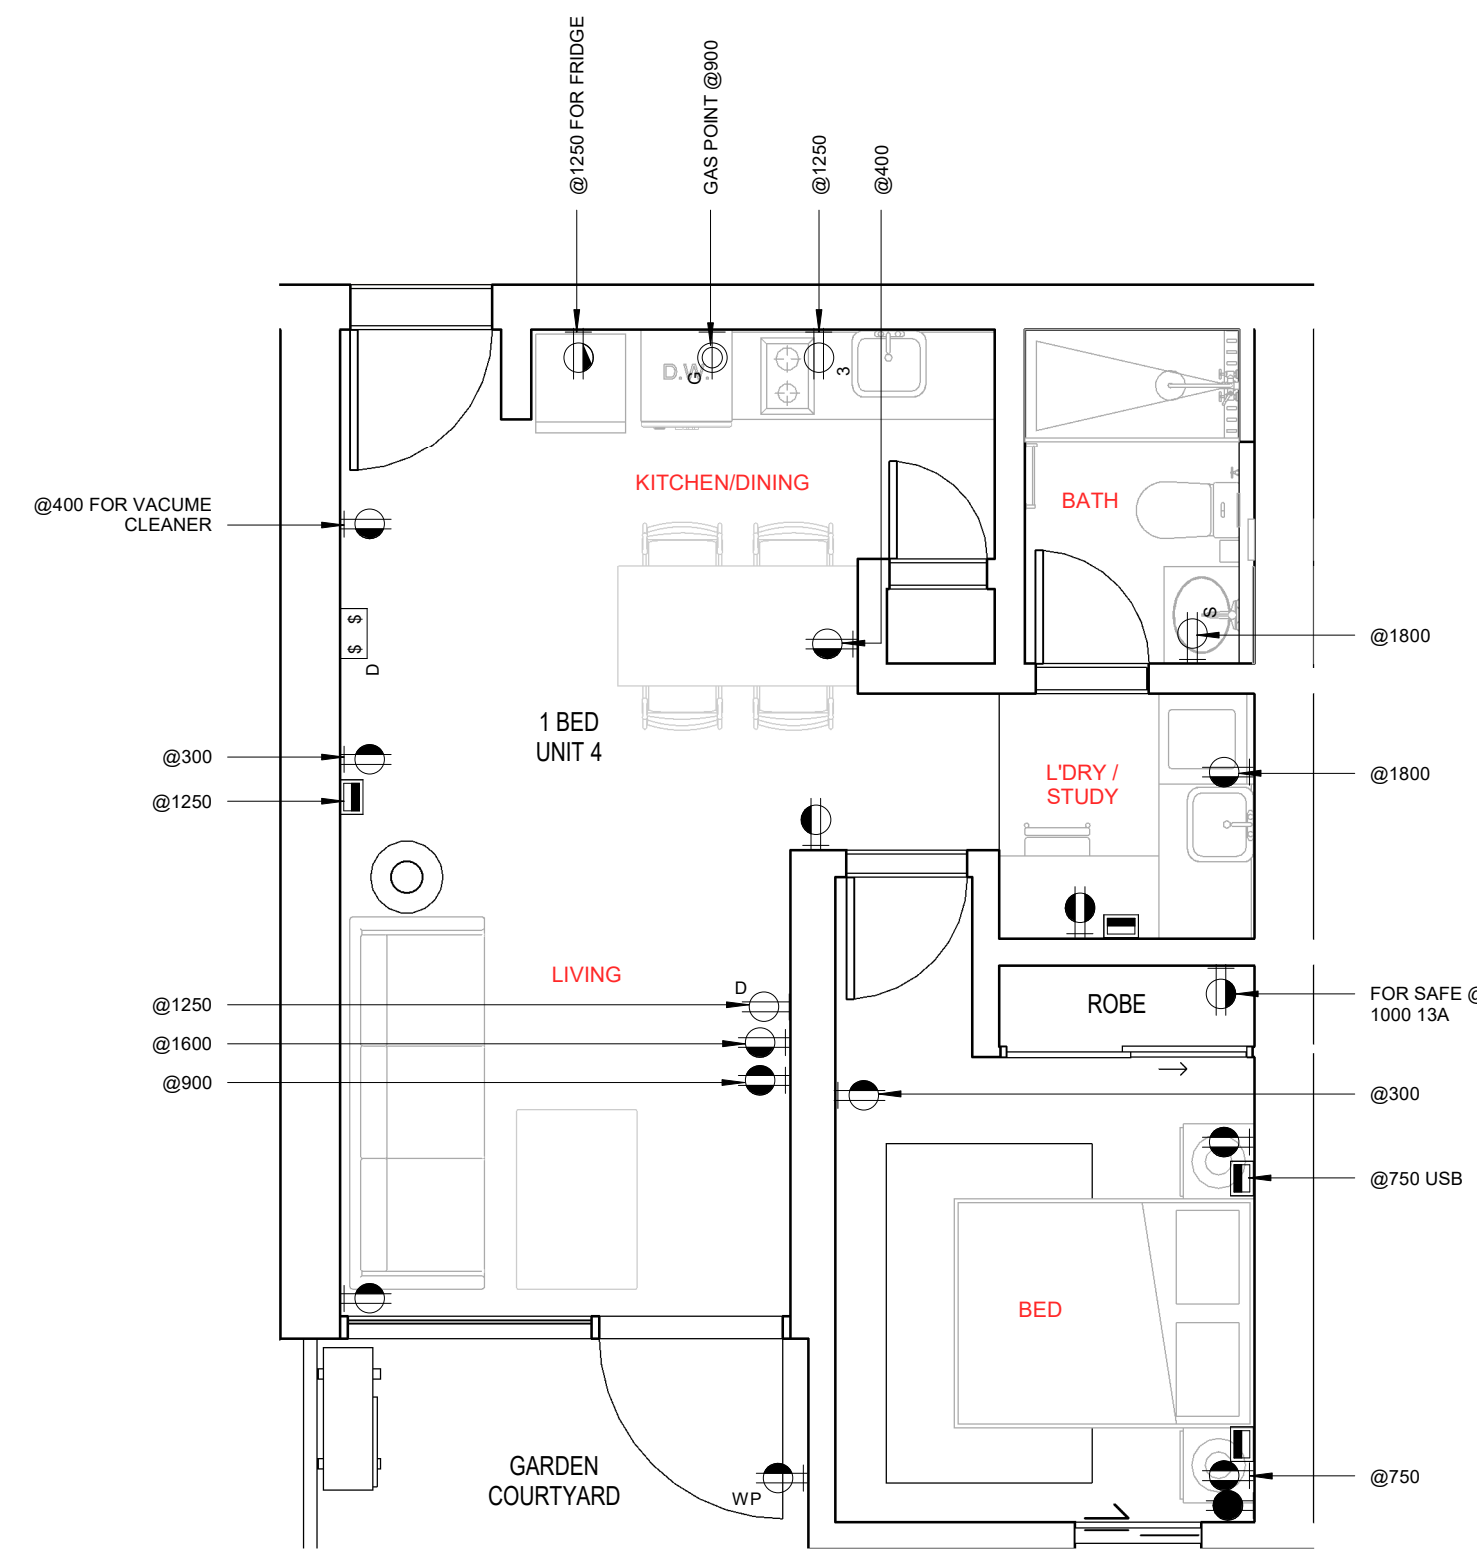


2 A2 - ELECTRICAL PLAN
1 : 50

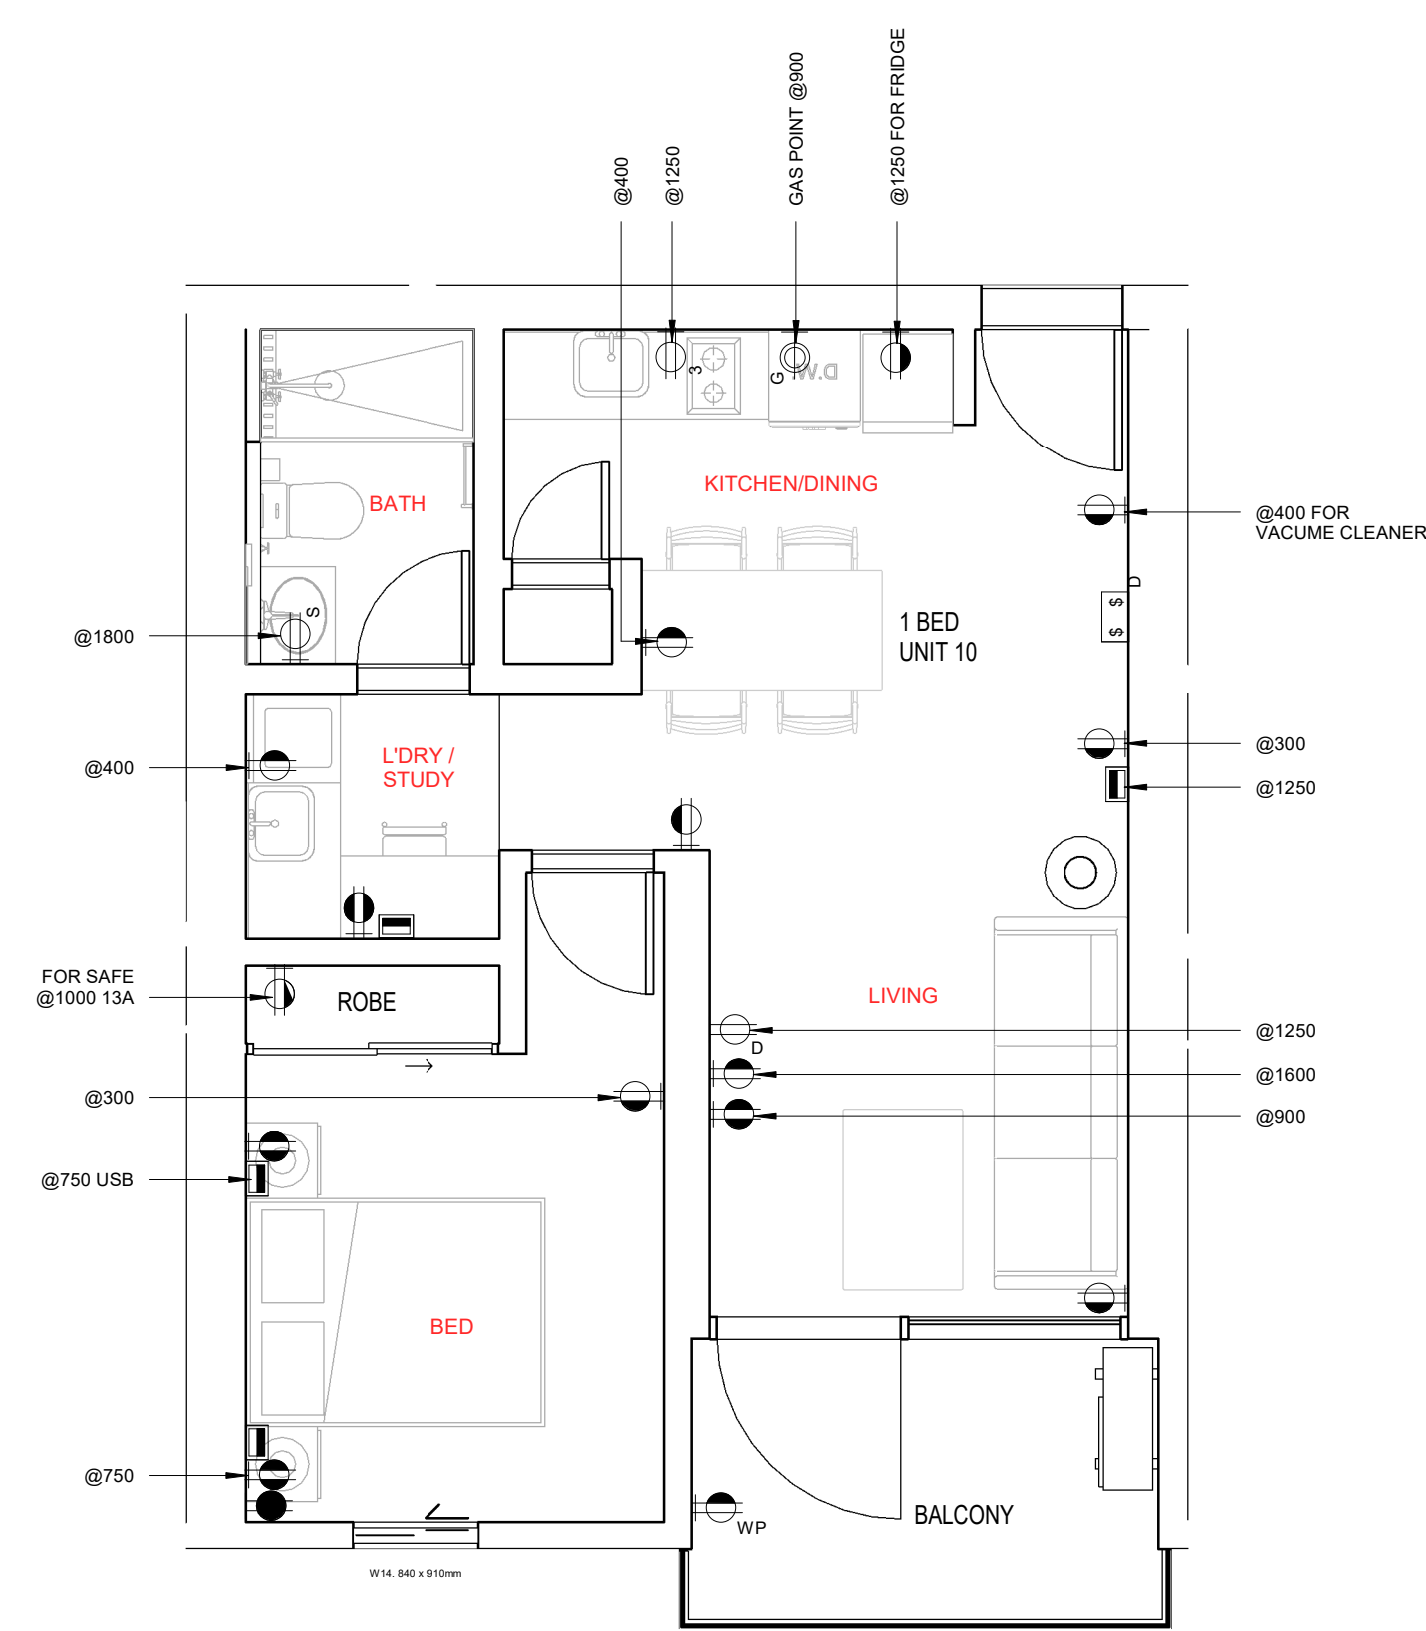


3 A3 - ELECTRICAL PLAN
1 : 50

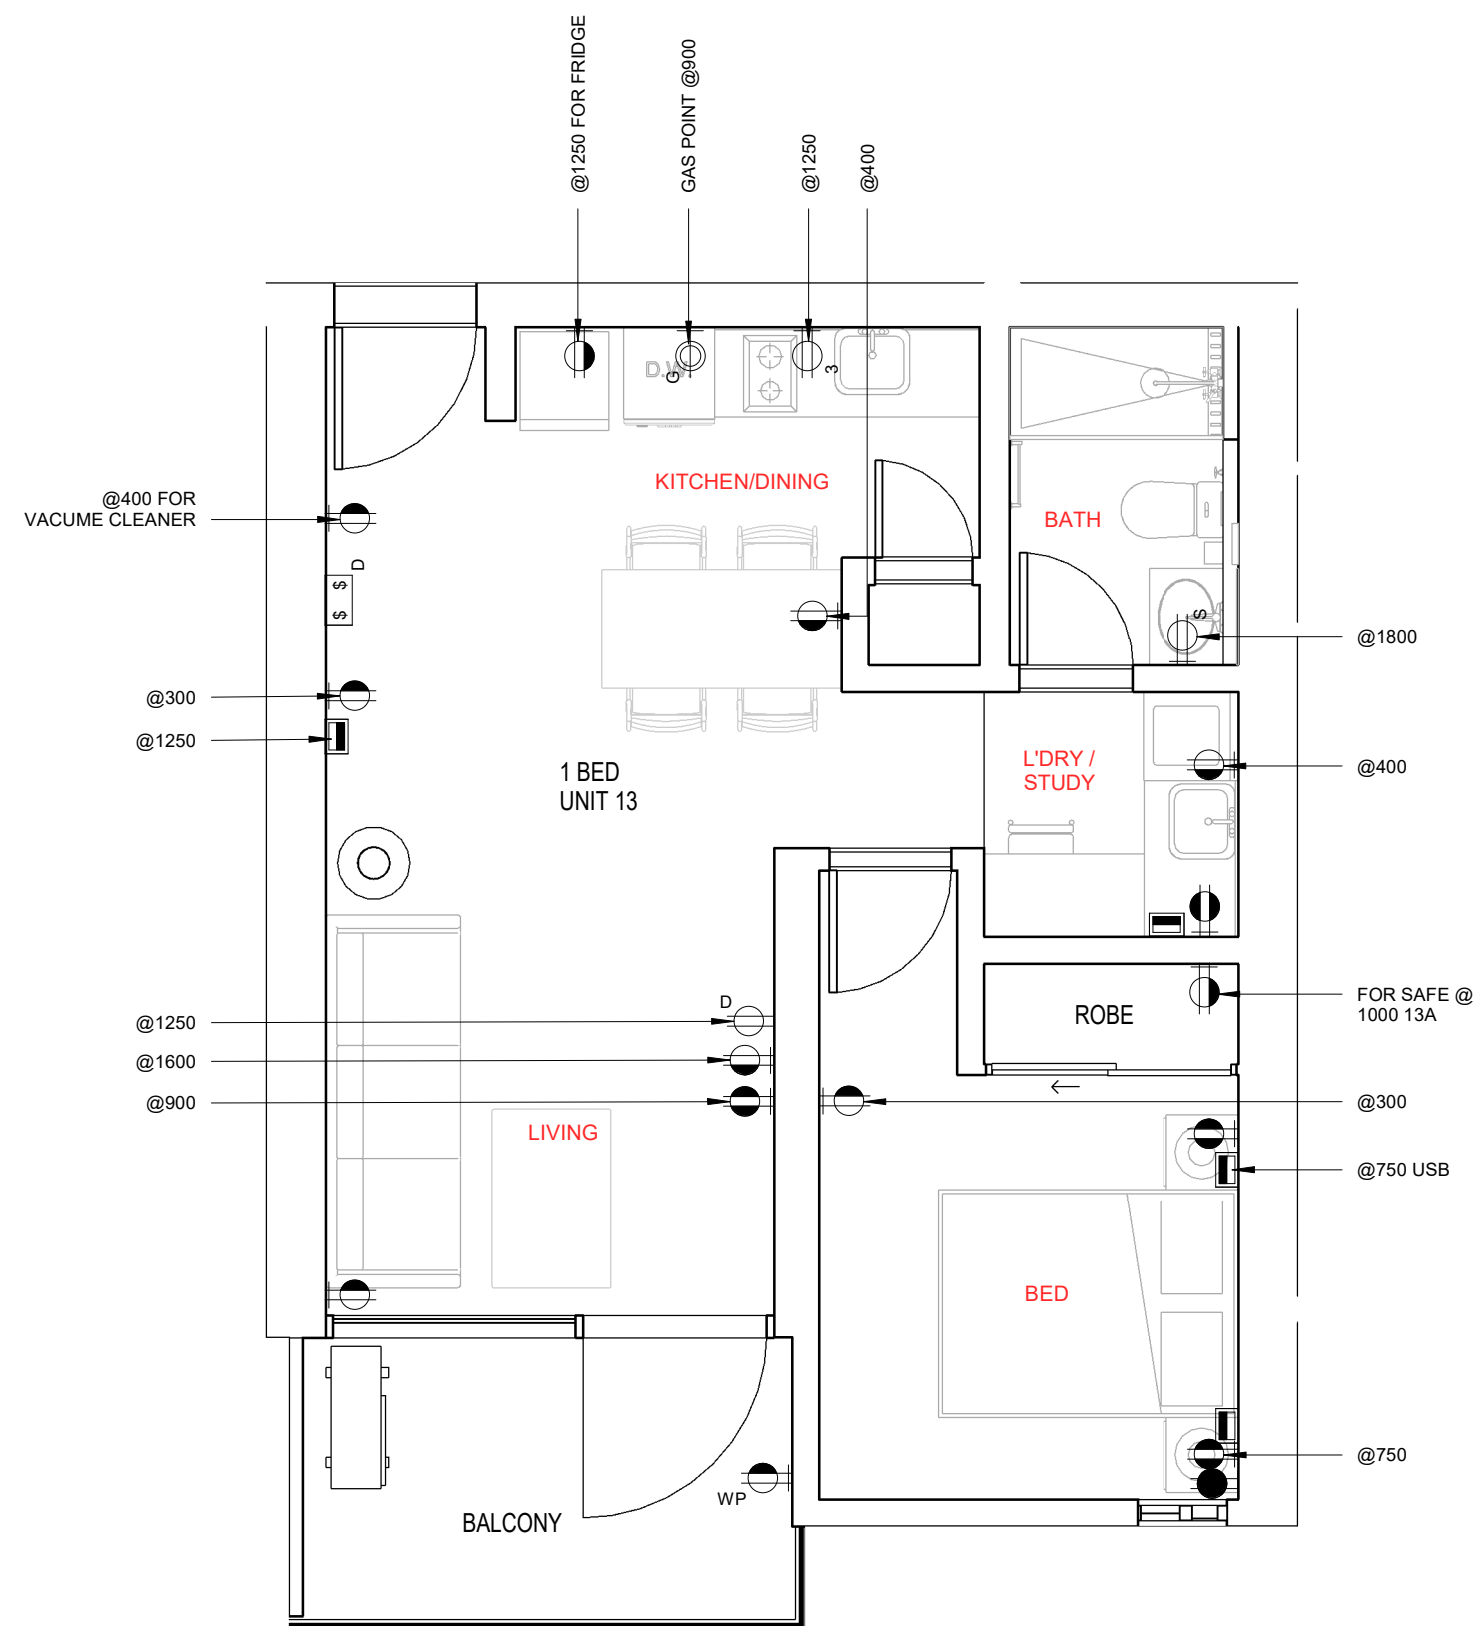


4 A4 - ELECTRICAL PLAN
1 : 50

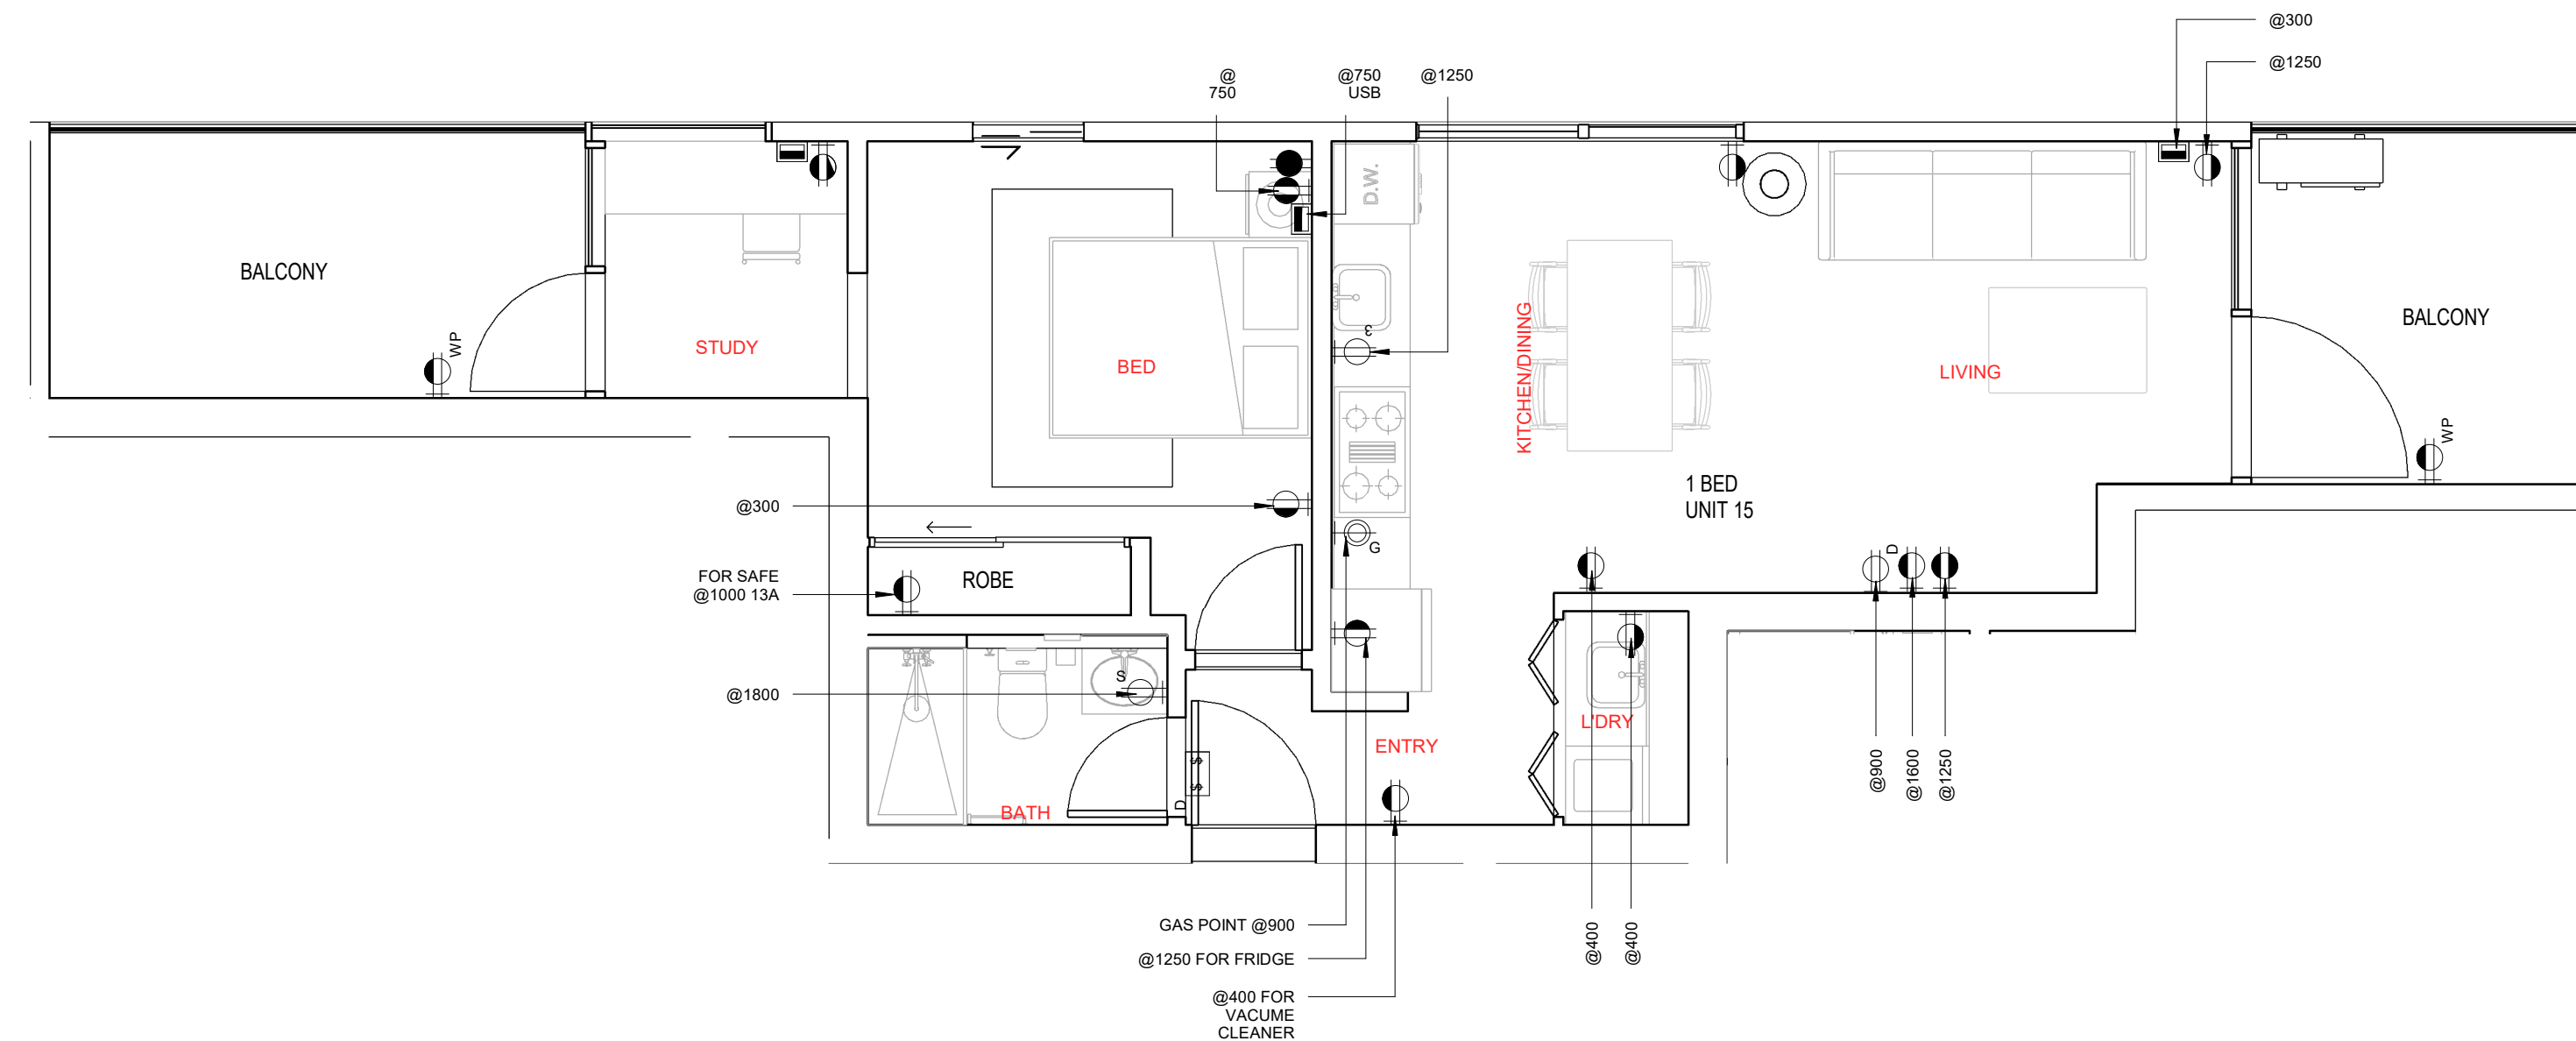


5 A5 - ELECTRICAL PLAN
1 : 50

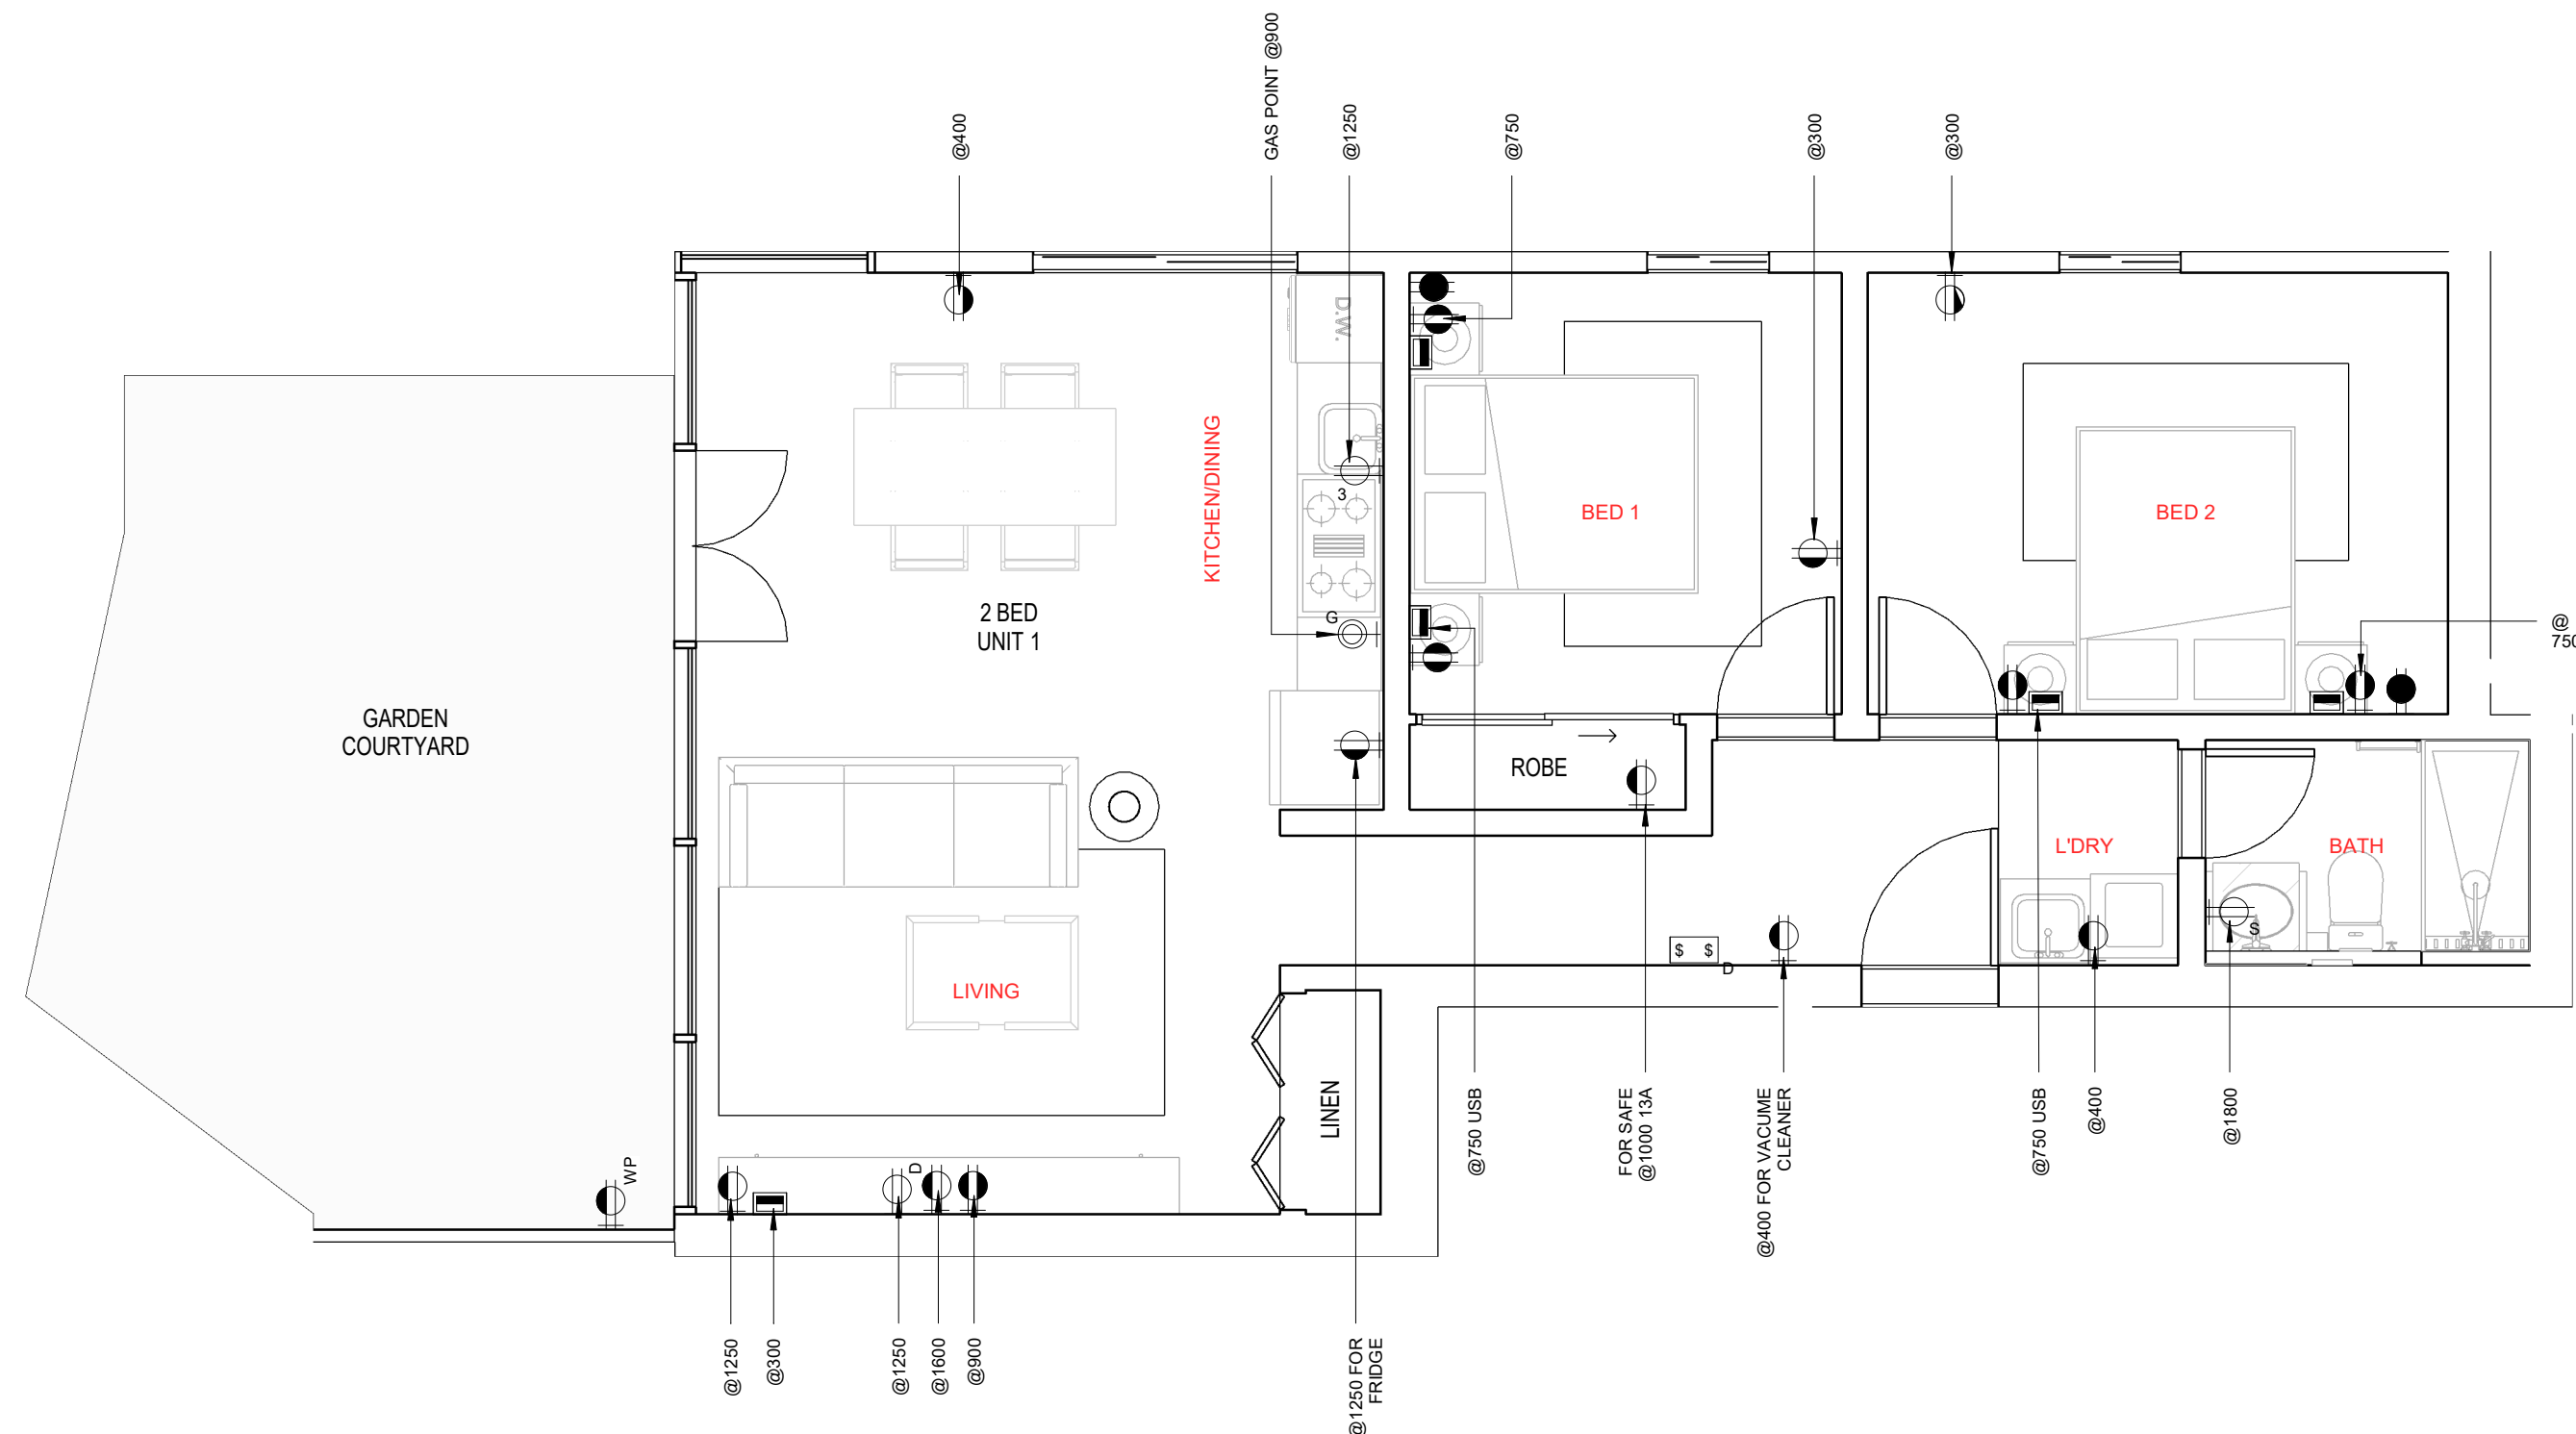


1 B1 - ELECTRICAL PLAN
1 : 50

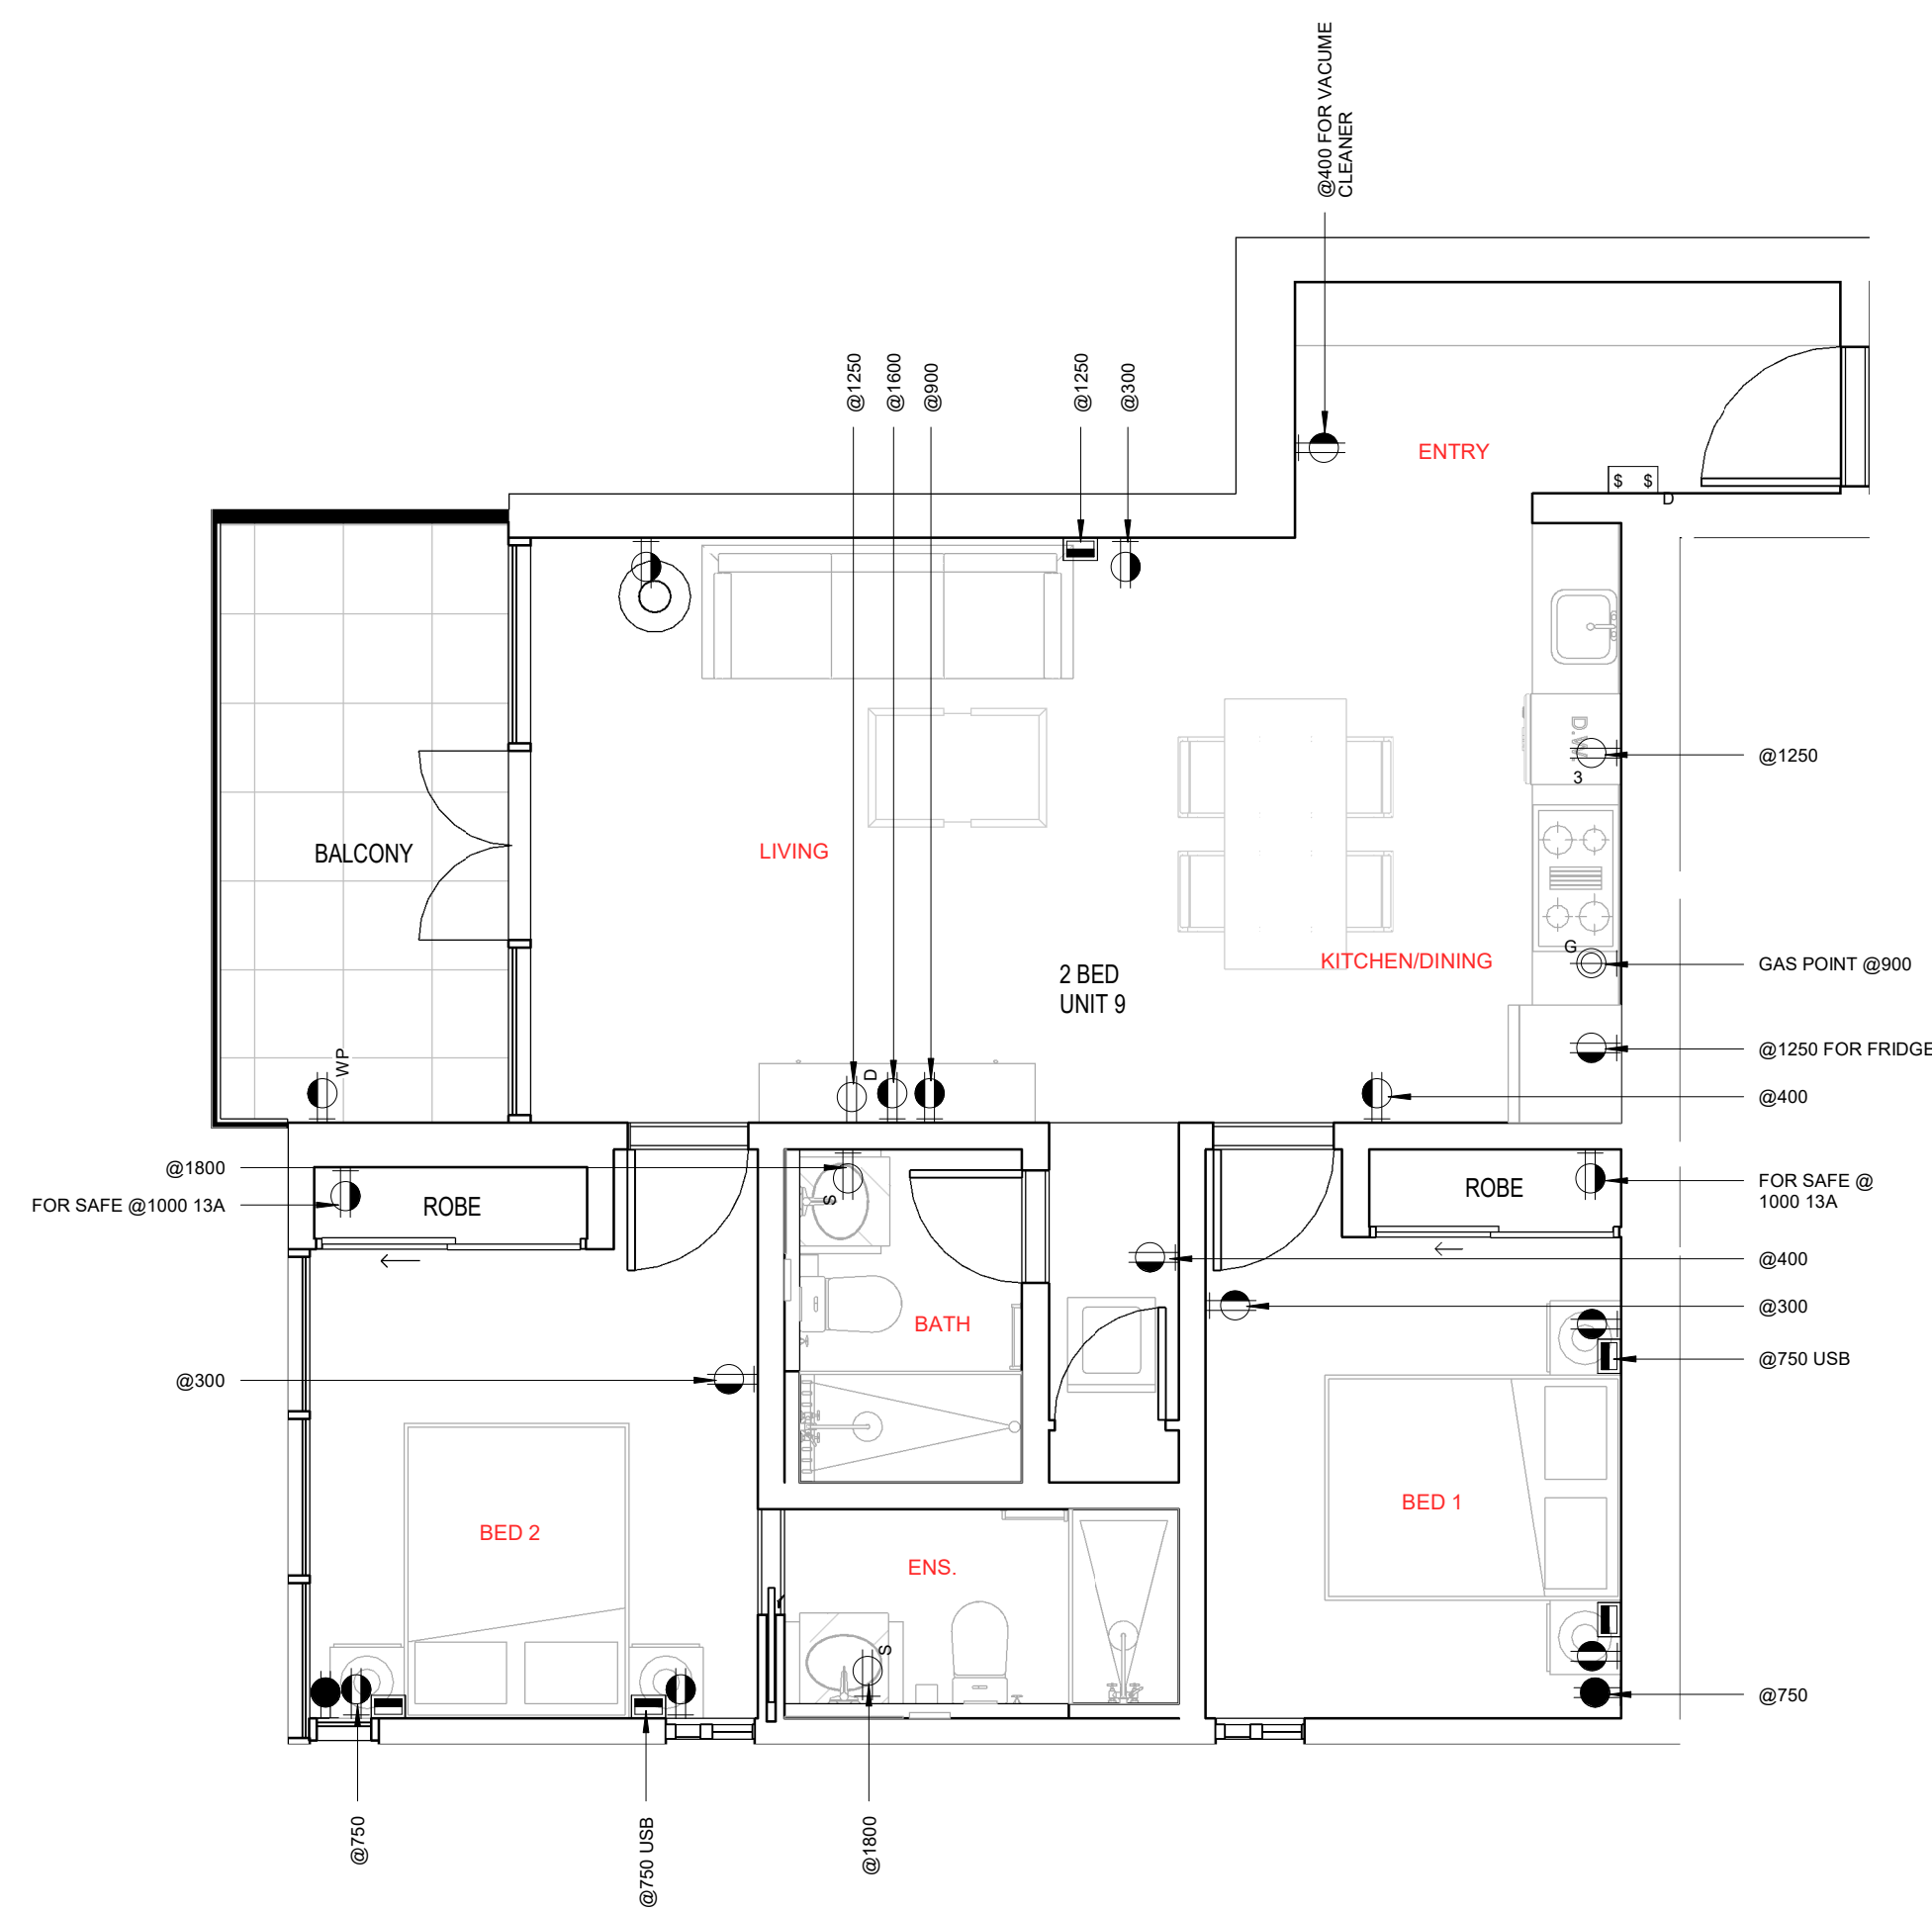


3 B3 - ELECTRICAL PLAN
1 : 50

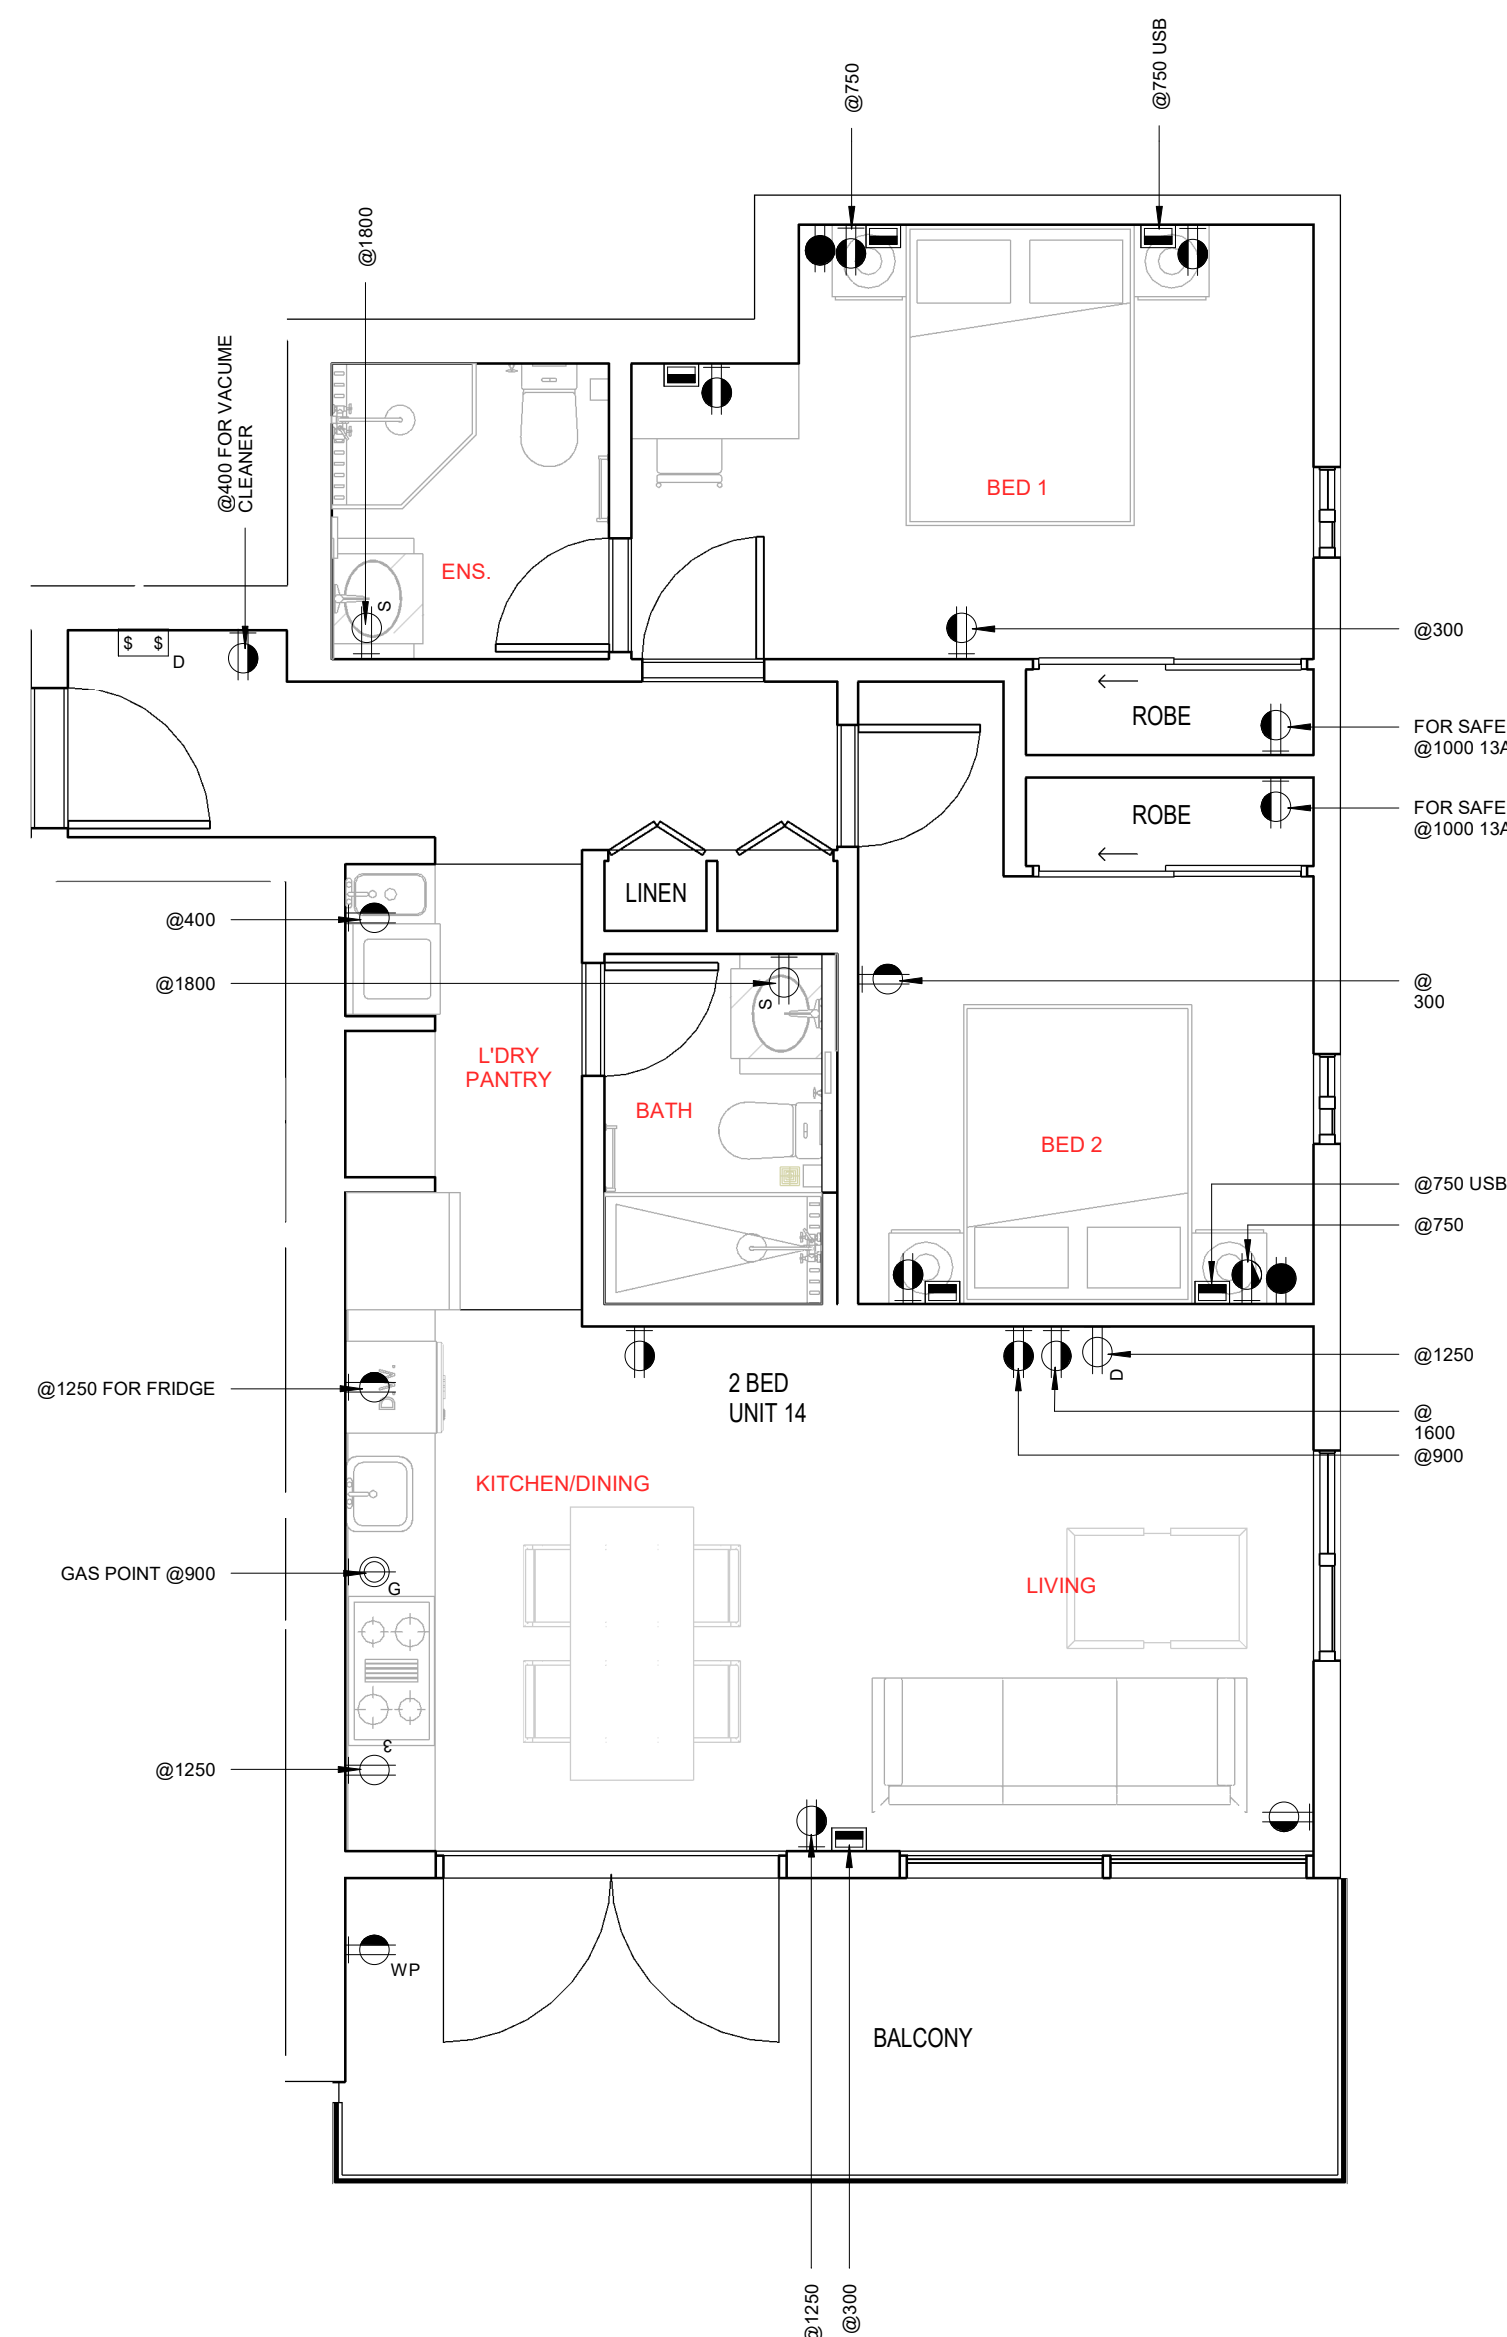


4 B4 - ELECTRICAL PLAN
1 : 50

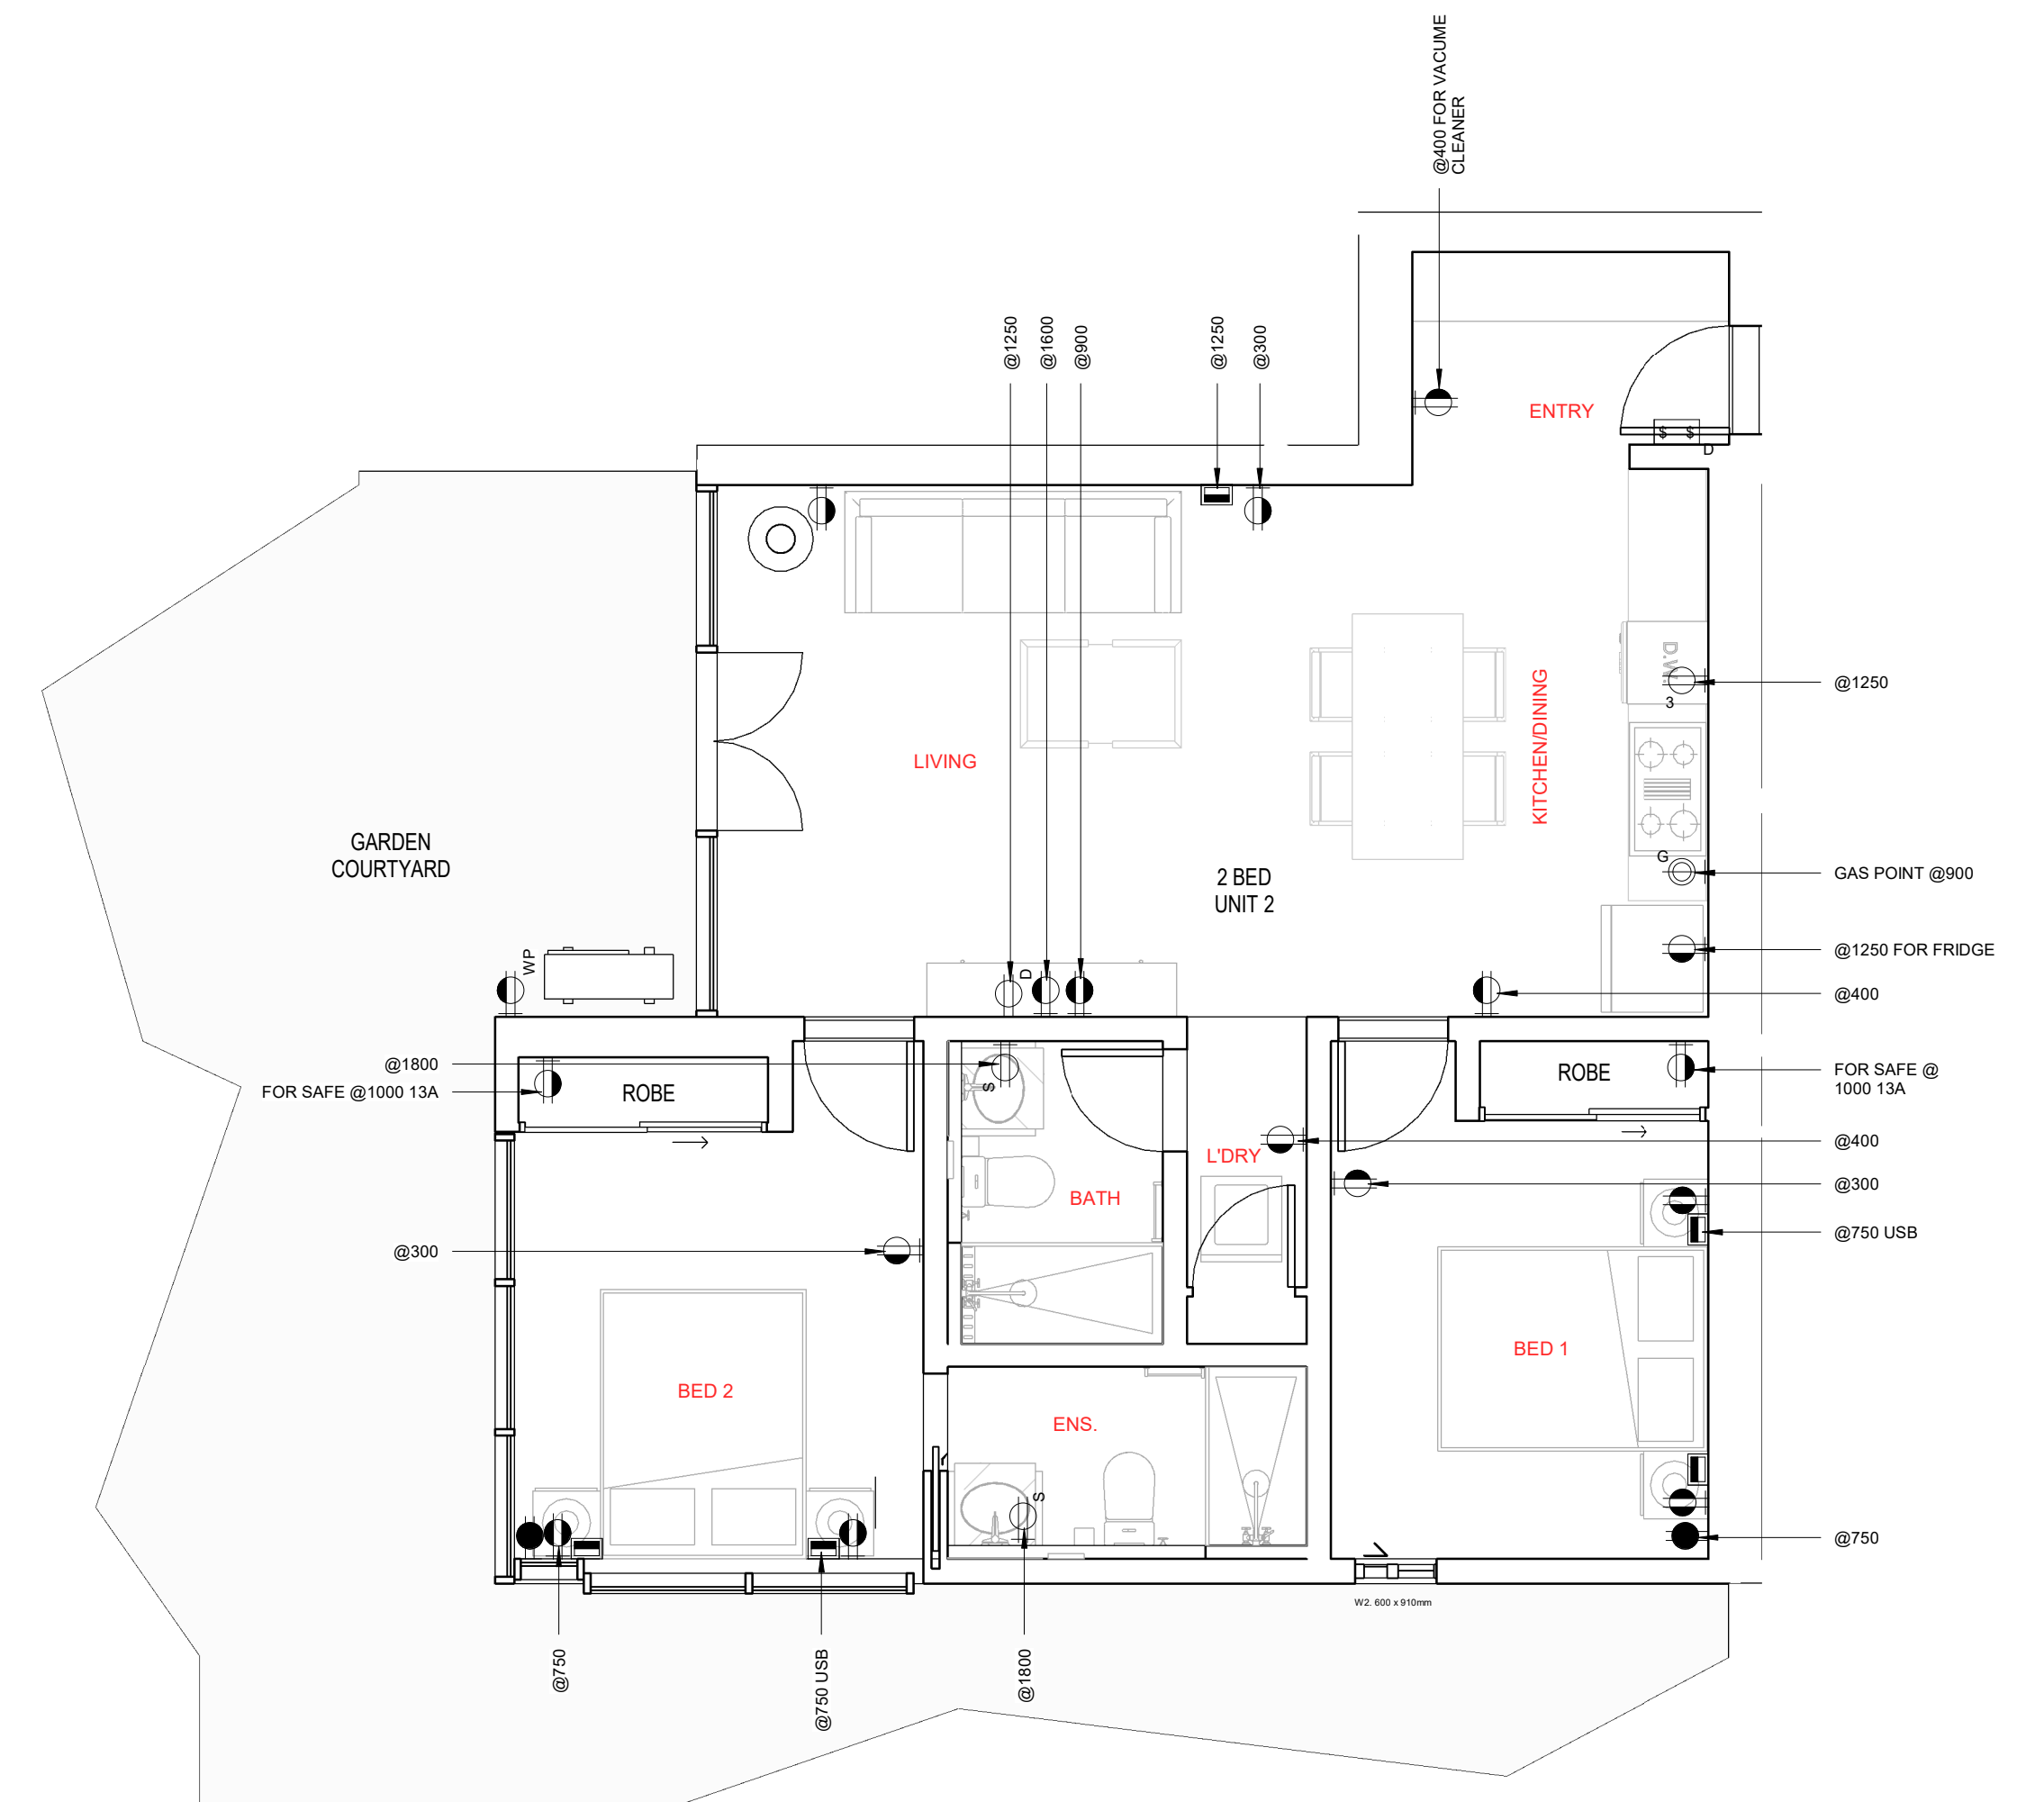


2 B2 - ELECTRICAL PLAN
1 : 50

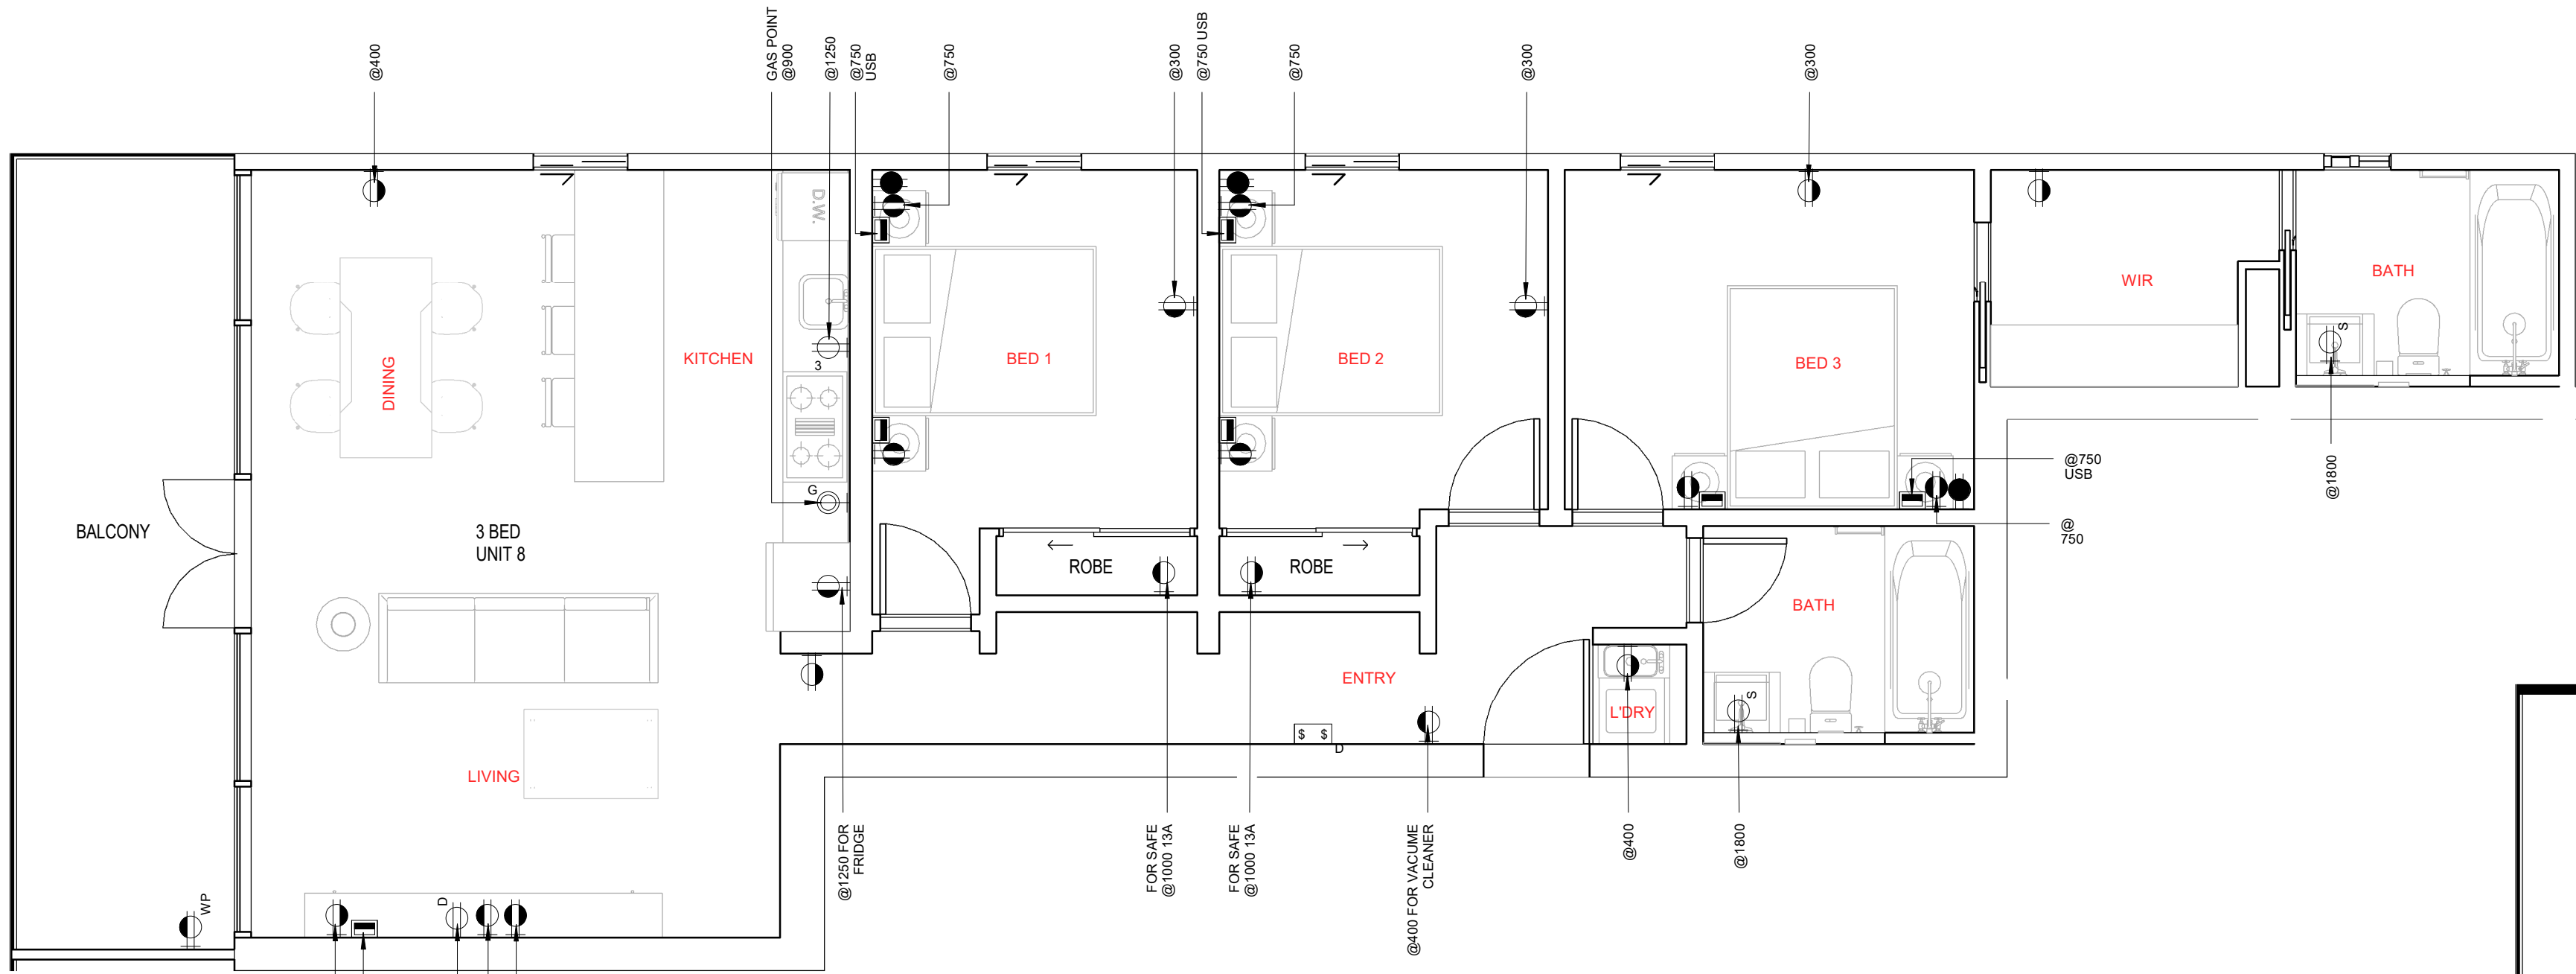

1 C1 - ELECTRICAL PLAN
1 : 50

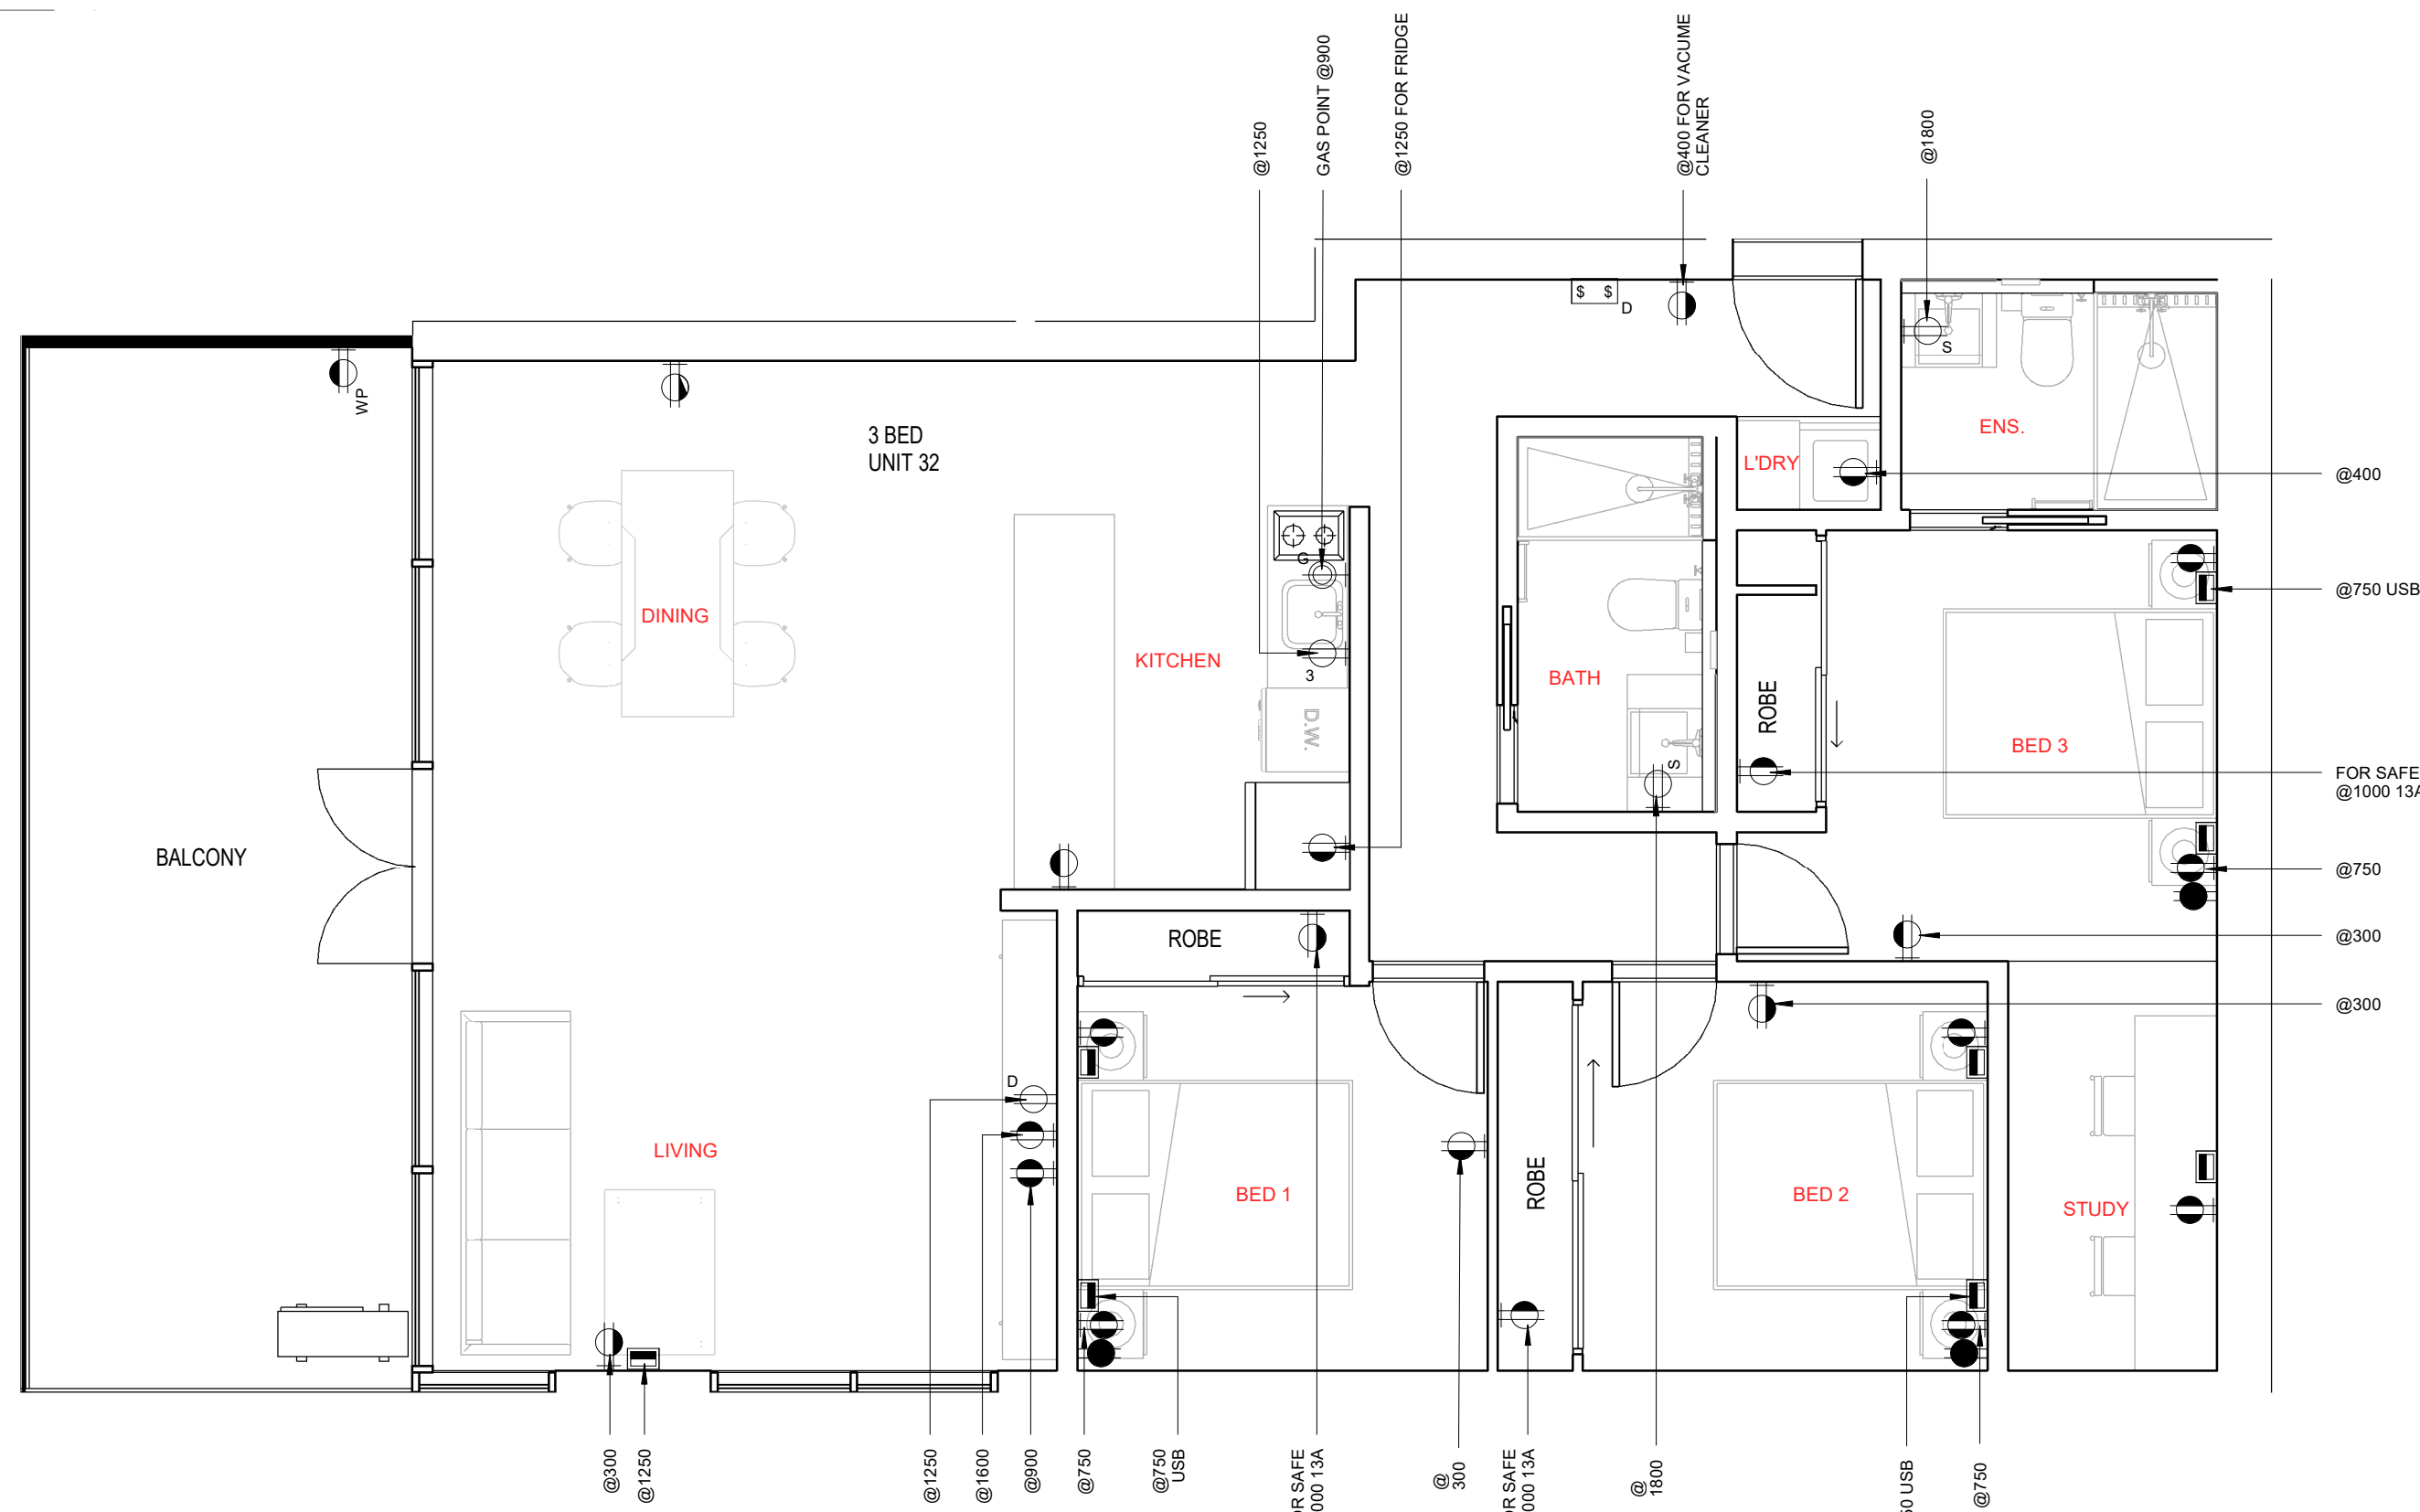

2 C2 - ELECTRICAL PLAN
1 : 50

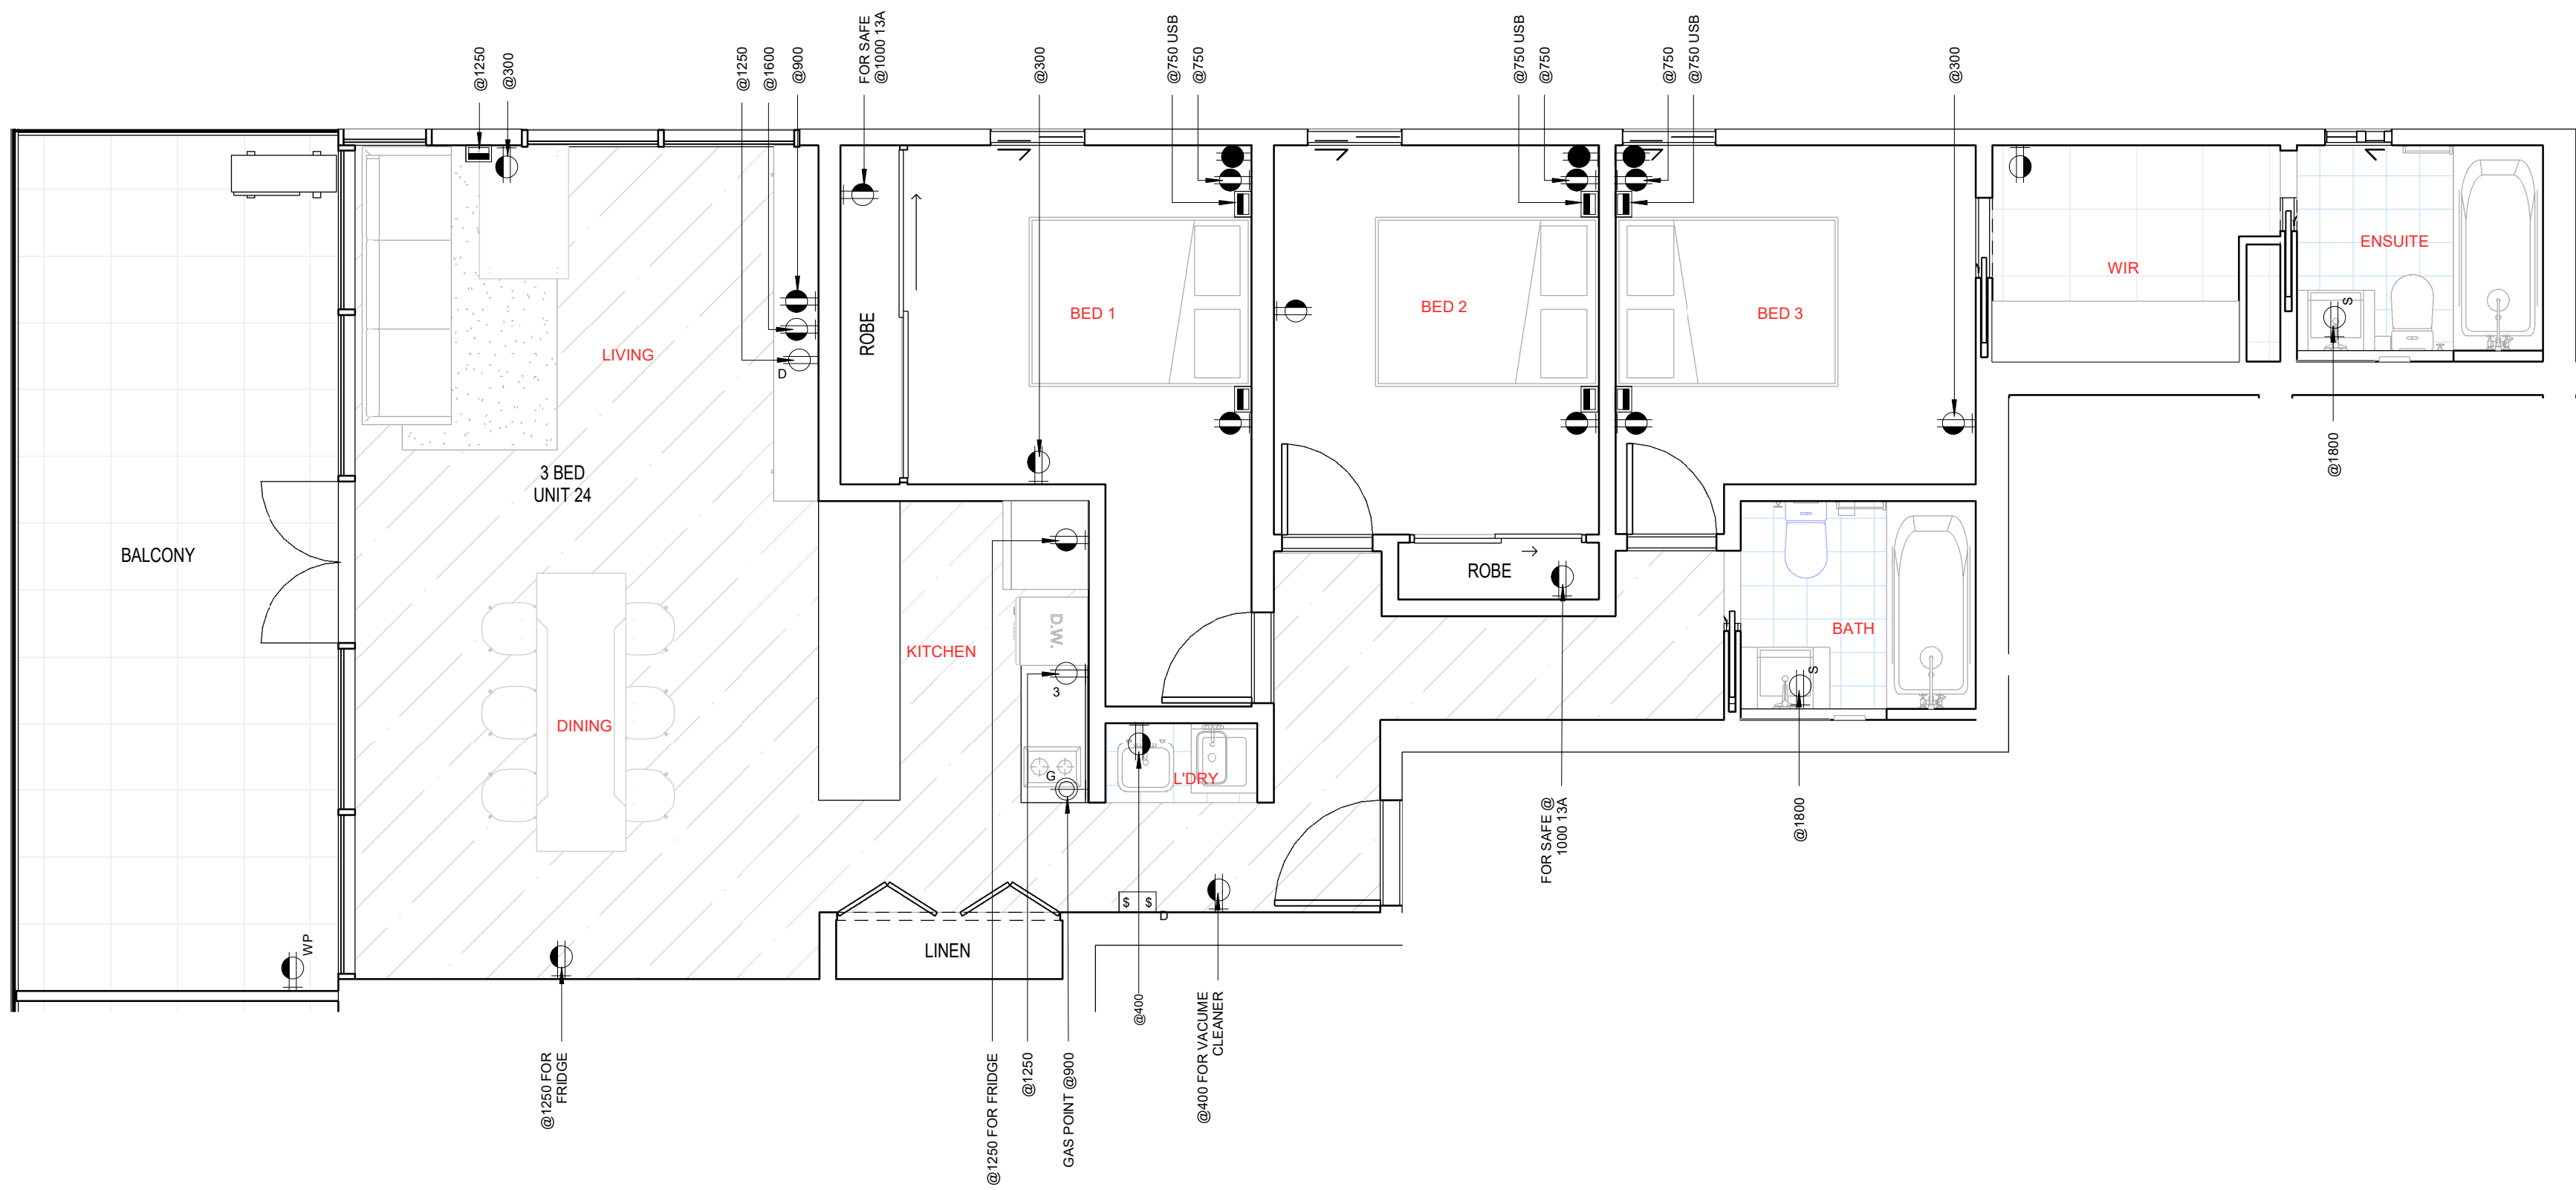

3 C3 - ELECTRICAL PLAN
1 : 50