

- KITCHEN + BUTLERS FINISHES**
- KICKS - MATT BLACK LAMINATE
  - BASE CABINET DOORS - 16mm POLYTEC PRIME OAK WOOD MATT
  - TALL CABINET + TALL OPEN SHELVES - 16mm POLYTEC PRIME OAK WOOD MATT
  - ↓ = TIMBER GRAIN DIRECTION.
  - WALL CABINET DOORS - 18mm LAMINATE BLACK ABSOLUTE MATT
  - WALL CABINET OPEN SHELF CABINET - 18mm LAMINATE BLACK ABSOLUTE MATT
  - ISLAND SERENITY PANEL - 18mm LAMINATE BLACK ABSOLUTE MATT
  - HANDLES - 20/30mm FINGER PULL
  - BENCHTOP - 20/40mm STONE AMBASADOR PEARL WHITE
  - HARDWARE - HETTICH INNOTECH SOFT CLOSE DRAWERS + SOFT CLOSE HINGES


**1 KITCHEN PLAN**  
SCALE: 1:30 @ A3

**PROPOSED DESIGN**

CLIENT NAME:  
SITE ADDRESS:  
PHONE: EMAIL:

REV	DATE	DESCRIPTION	INITIAL
	25.01.2023	KITCHEN PLAN	----
	16.02.2023	KITCHEN PLAN	----


Concept plans are always subject to check measure  
Drawings to be read in conjunction with Quotation Details  
Dimensions are to take priority over scaled drawings  
**This plan remains the property of Viva Cabinets and cannot be used for alternate quoting purposes unless design fee is paid.**  
SIGN: ..... DATE: .....

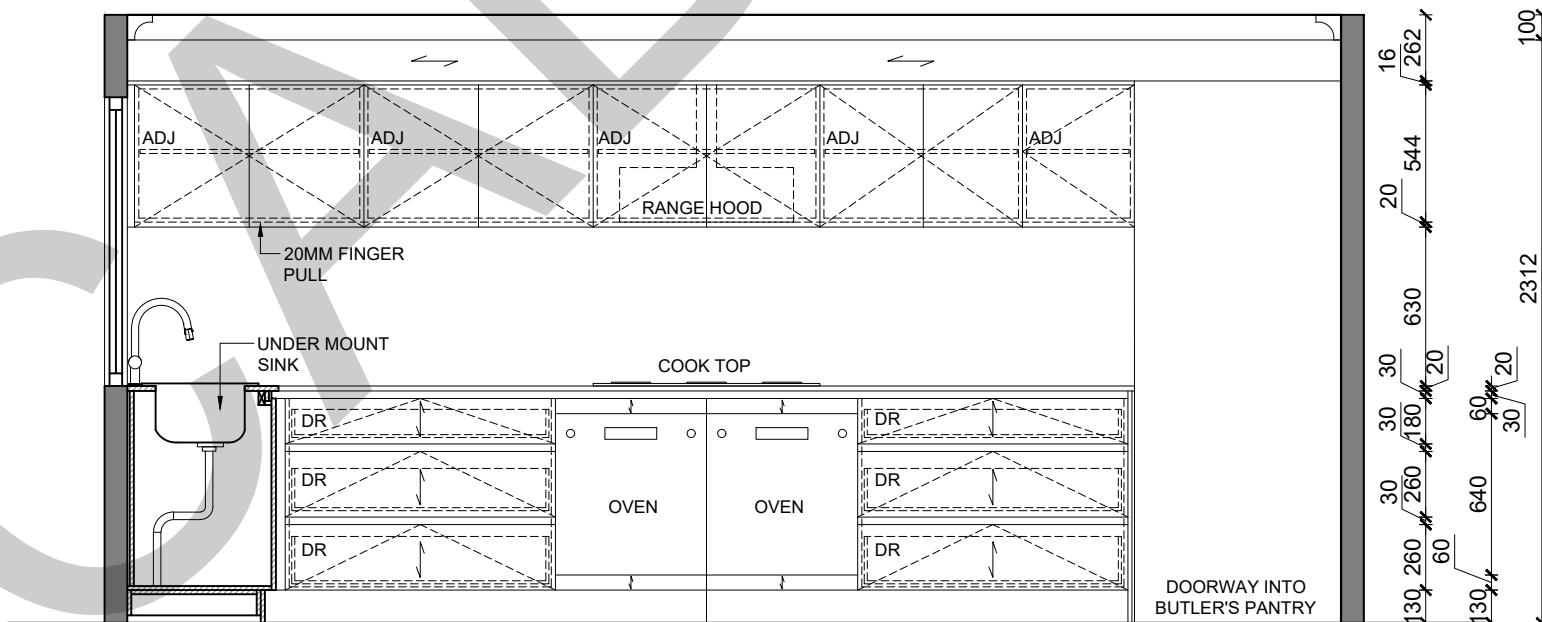


# B KITCHEN ELEVATION

SCALE: 1:30 @ A3

Concept plans are always subject to check measure  
Drawings to be read in conjunction with Quotation Details  
Dimensions are to take priority over scaled drawings  
**This plan remains the property of Viva Cabinets and  
cannot be used for alternate quoting purposes unless  
design fee is paid.**

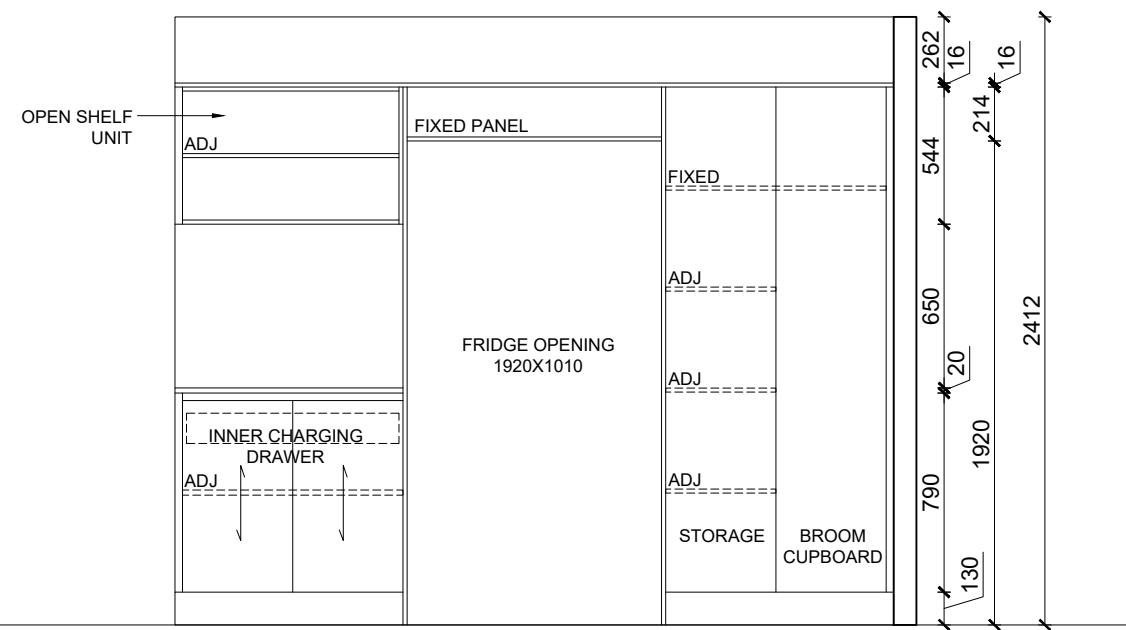

**C** KITCHEN ELEVATION  
SCALE: 1:30 @ A3

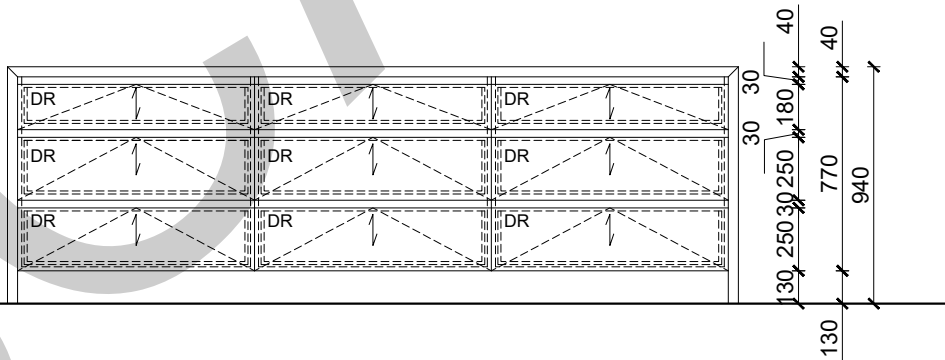


**D** KITCHEN ELEVATION  
SCALE: 1:30 @ A3

**PROPOSED DESIGN**

CLIENT NAME:  
SITE ADDRESS:  
PHONE: EMAIL:

REV	DATE	DESCRIPTION	INITIAL
	25.01.2023	KITCHEN ELEVATION	----
	16.02.2023	KITCHEN ELEVATION	----

Concept plans are always subject to check measure  
Drawings to be read in conjunction with Quotation Details  
Dimensions are to take priority over scaled drawings  
**This plan remains the property of Viva Cabinets and cannot be used for alternate quoting purposes unless design fee is paid.**  
SIGN: ..... DATE: .....

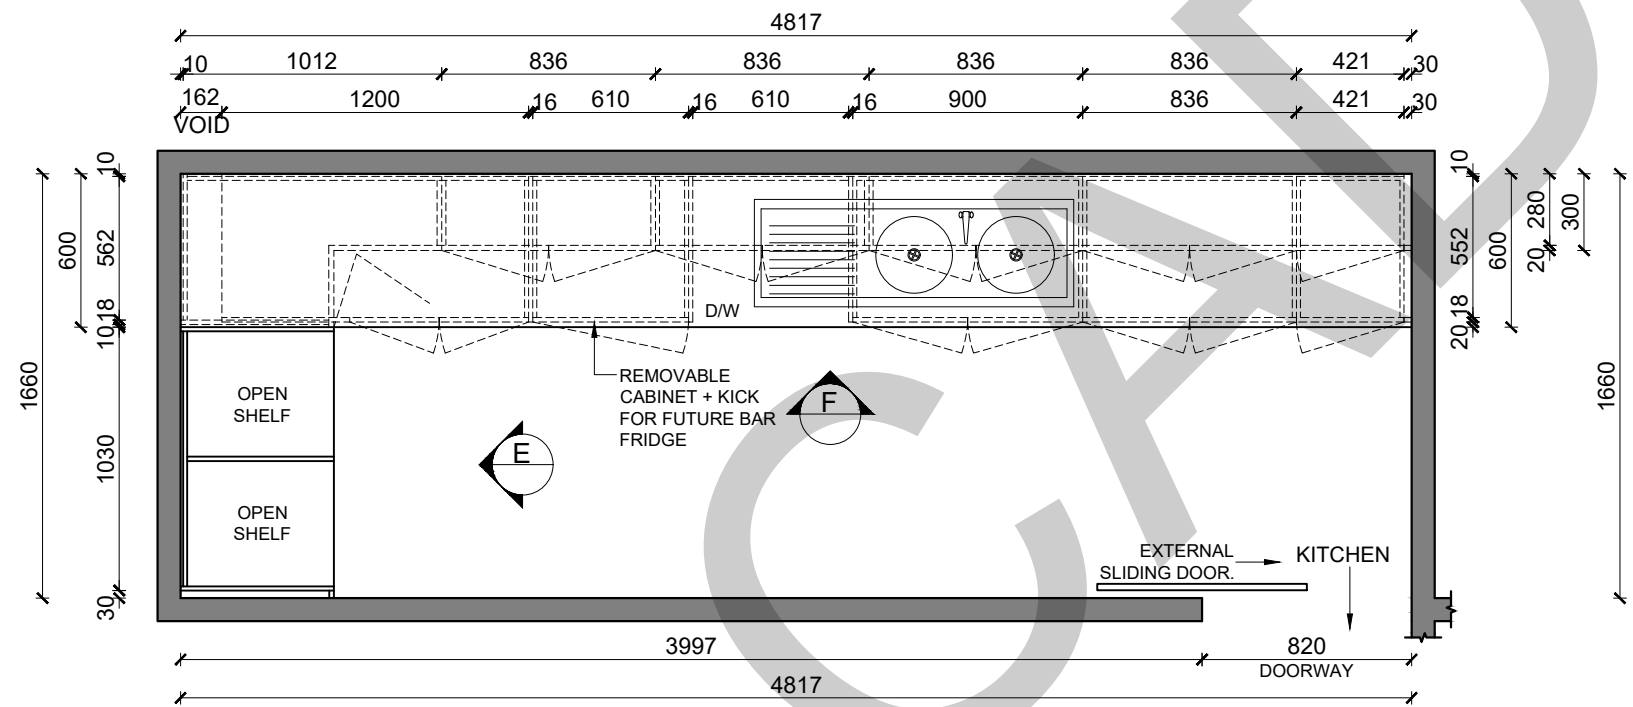


**2 BUTLERS PANTRY PLAN**  
SCALE: 1:30 @ A3

**PROPOSED DESIGN**


CLIENT NAME:  
SITE ADDRESS:  
PHONE: EMAIL:

REV	DATE	DESCRIPTION	INITIAL
	25.01.2023	BUTLERS PANTRY PLAN	----
	16.02.2023	BUTLERS PANTRY PLAN	----

Concept plans are always subject to check measure  
Drawings to be read in conjunction with Quotation Details  
Dimensions are to take priority over scaled drawings  
**This plan remains the property of Viva Cabinets and  
cannot be used for alternate quoting purposes unless  
design fee is paid.**  
SIGN: ..... DATE: .....

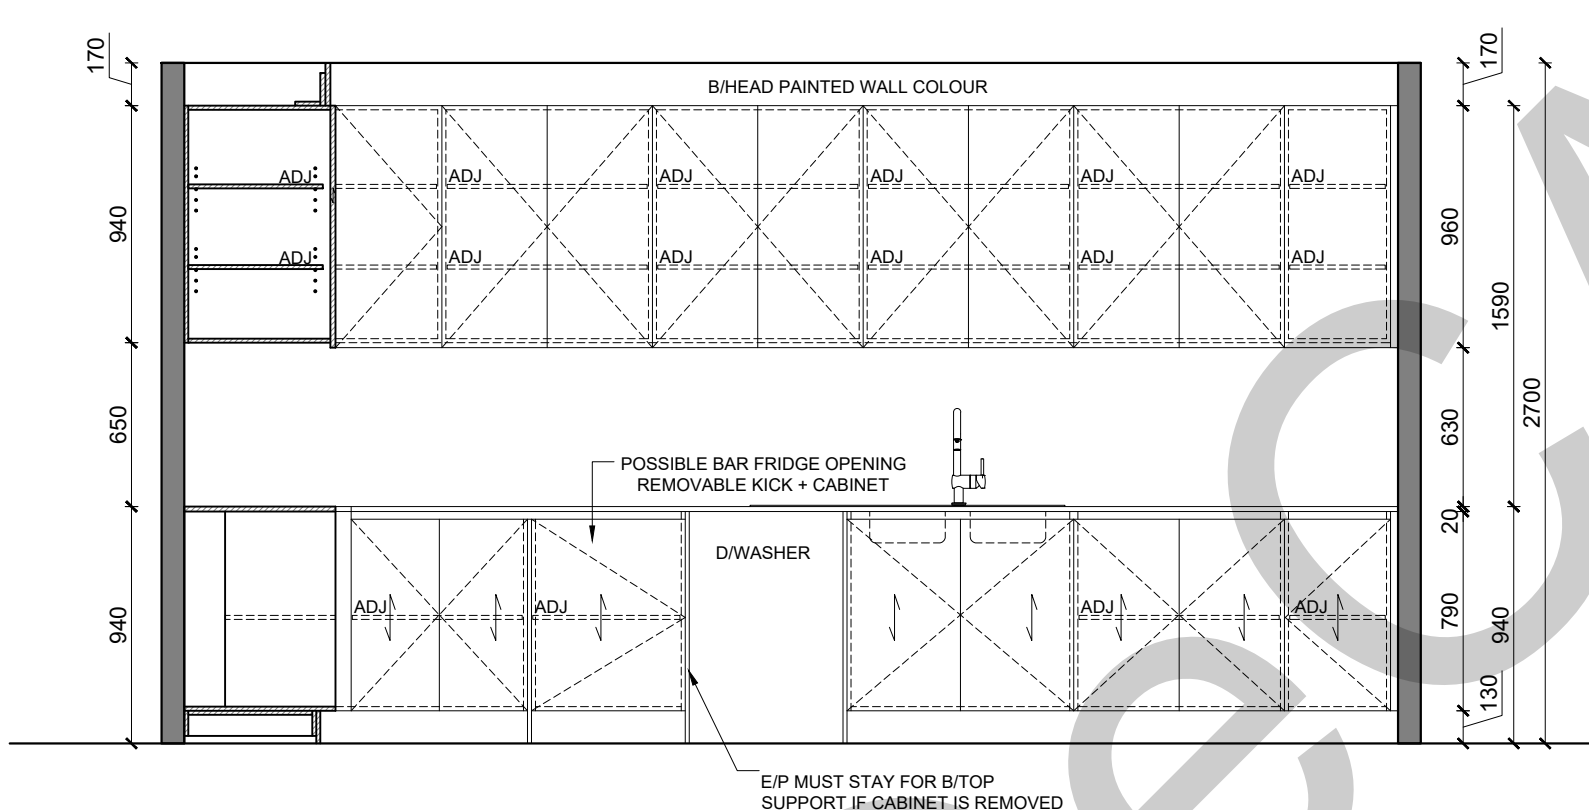

**E BUTLERS PANTRY ELEVATION**  
SCALE: 1:30 @ A3

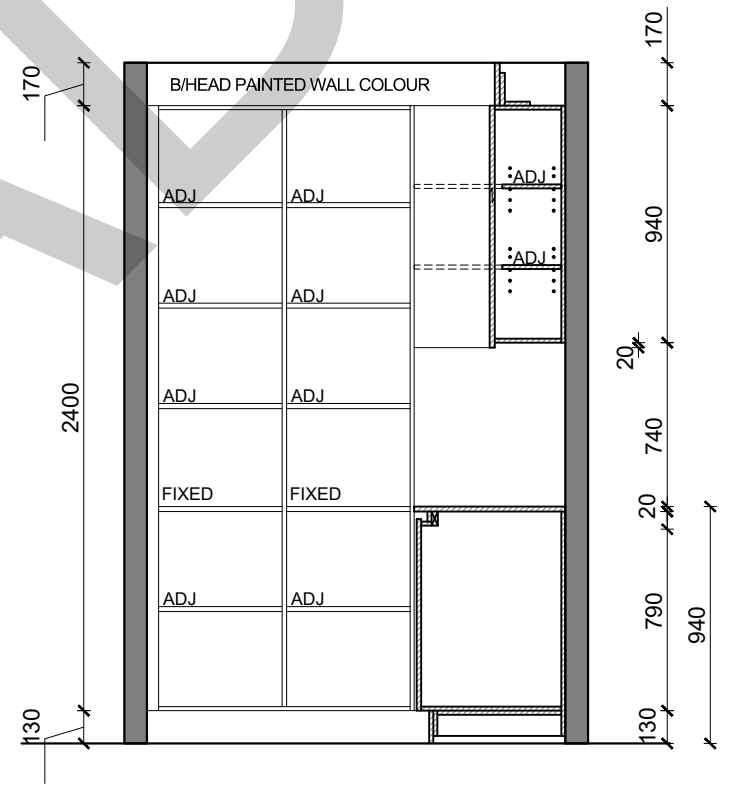

**F BUTLERS PANTRY ELEVATION**  
SCALE: 1:30 @ A3

**PROPOSED DESIGN**

CLIENT NAME:  
SITE ADDRESS:  
PHONE:

EMAIL:

REV	DATE	DESCRIPTION	INITIAL
	25.01.2023	BUTLERS PANTRY ELEVATION	----
	16.02.2023	BUTLERS PANTRY ELEVATION	----

Concept plans are always subject to check measure  
Drawings to be read in conjunction with Quotation Details  
Dimensions are to take priority over scaled drawings  
**This plan remains the property of Viva Cabinets and  
cannot be used for alternate quoting purposes unless  
design fee is paid.**  
SIGN: ..... DATE: .....



1

IMAGE 1

SCALE: N/A @ A3

PROPOSED DESIGN

CLIENT NAME:

SITE ADDRESS:

PHONE:

EMAIL:

REV	DATE	DESCRIPTION	INITIAL
	16.02.2023	IMAGE 1	----

Concept plans are always subject to check measure  
Drawings to be read in conjunction with Quotation Details  
Dimensions are to take priority over scaled drawings  
**This plan remains the property of Viva Cabinets and  
cannot be used for alternate quoting purposes unless  
design fee is paid.**  
SIGN: ..... DATE: .....