



BASEMENT TO FIRST FLOOR MAIN SECTION STAIR

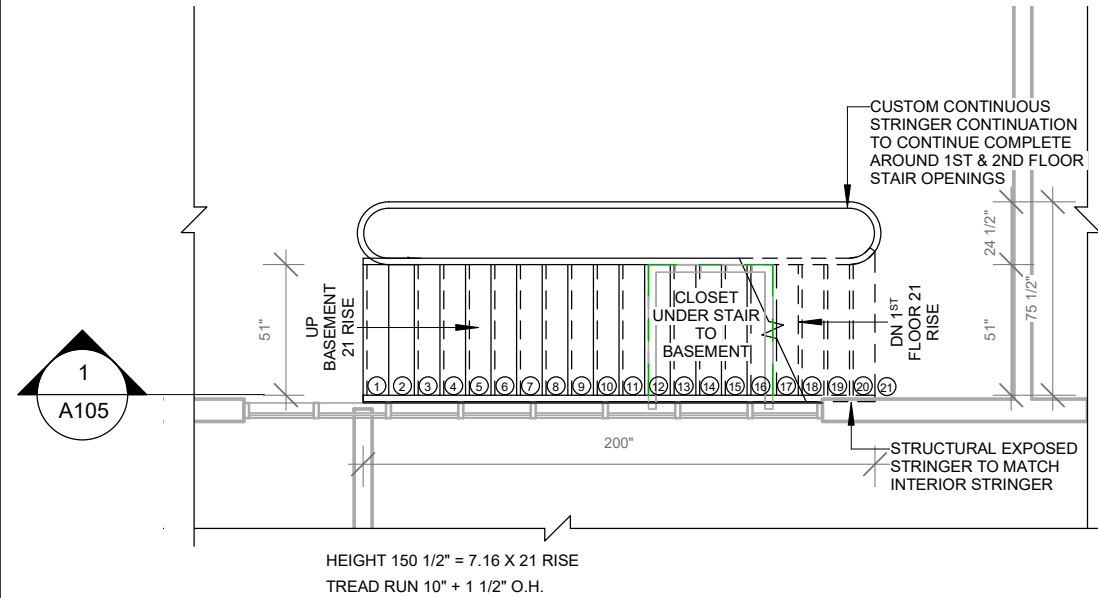


BASEMENT TO FIRST FLOOR SERVICE STAIR

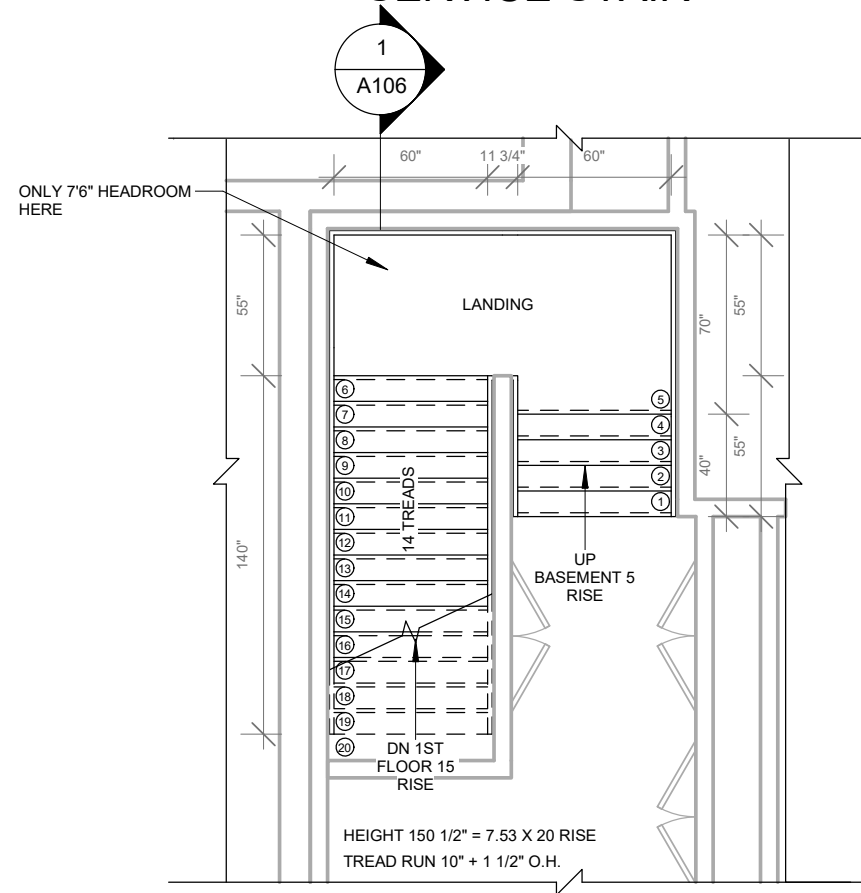

1 Basement (Main Stair)
1 : 75

2 Basement (Service Stair)
1 : 75

FIRST FLOOR TO SECOND FLOOR
SERVICE STAIR

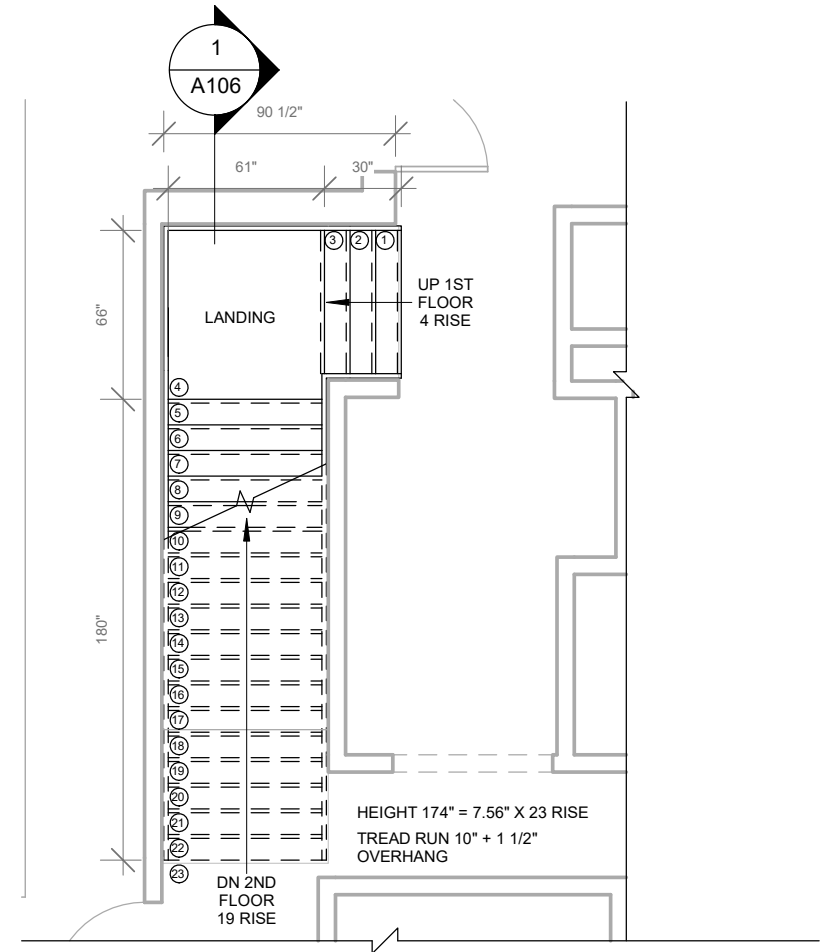


First Floor(Service Stair)

2

1 : 75

TREAD & RISER DETAIL


SERVICE STAIR DETAIL

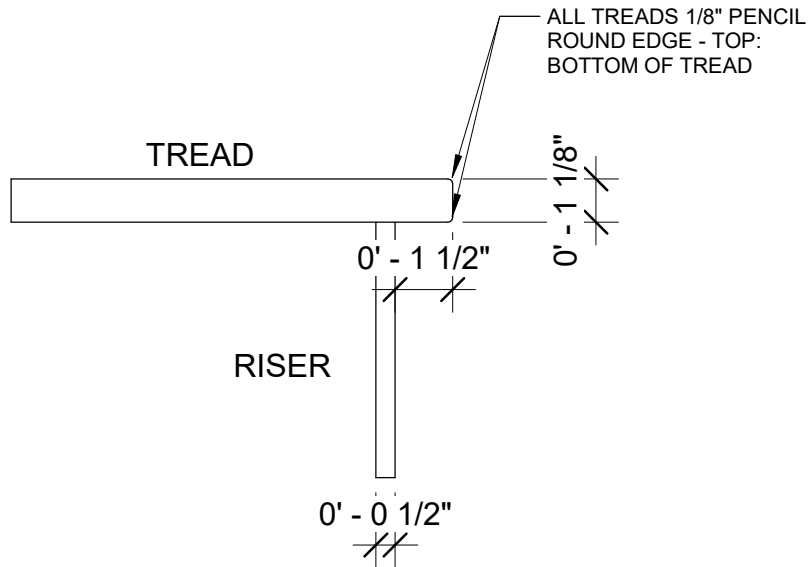

1 1/8" TREAD, FLAT CUT WHITE OAK

1/2" RISERS, VENEER FLAT CUT WHITE OAK


MAIN SECTION STAIR DETAIL

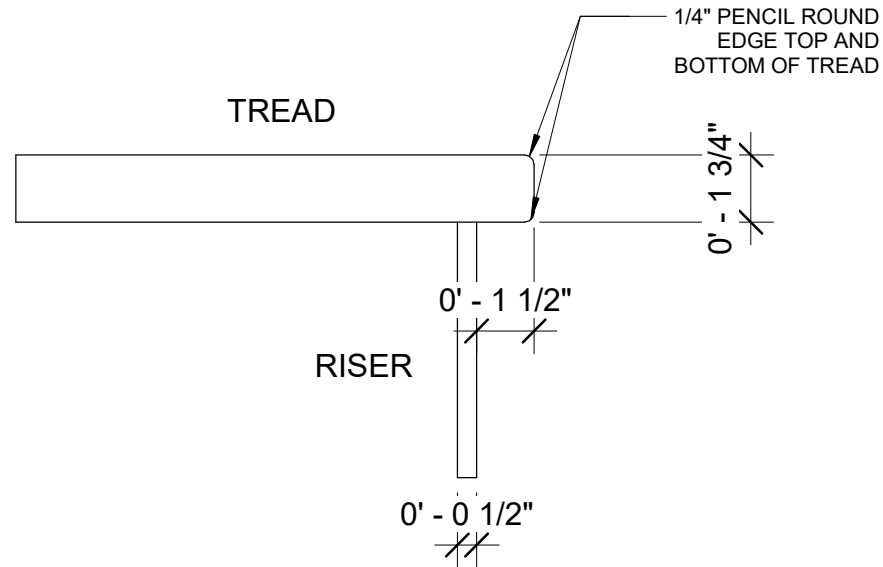

1 3/4" FALSE FRONT TREADS FLAT CUT WHITE OAK


1/2" RISERS, VENEER FLAT CUT WHITE OAK

STRINGERTOP PROFILE DETAIL

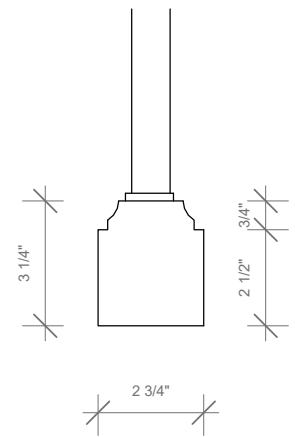


CROSS SECTION


SERVICE STAIR DETAIL

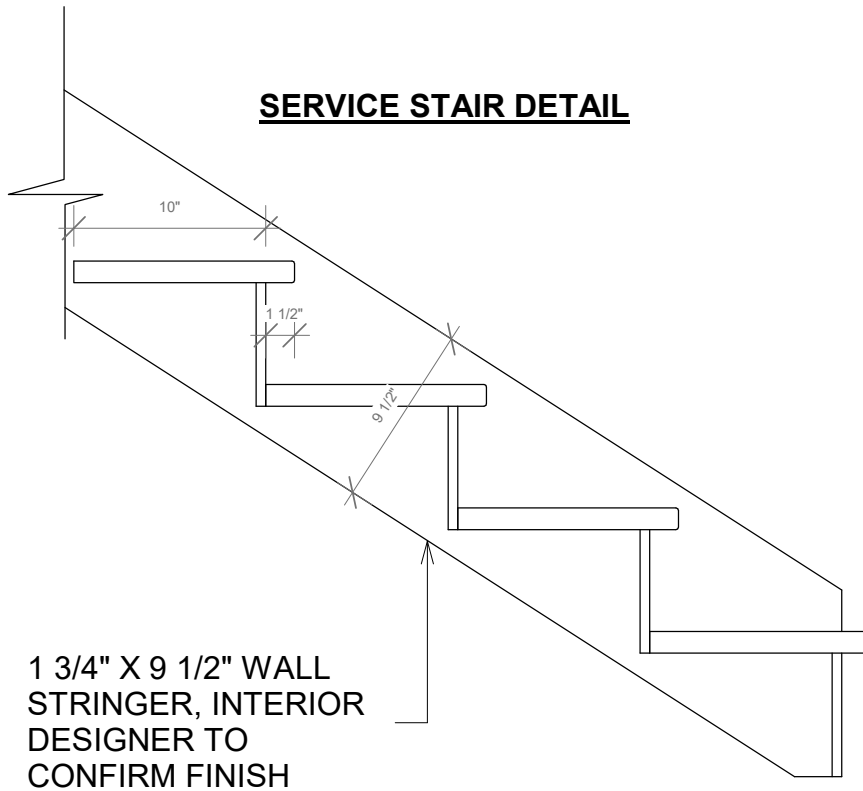

MAIN SECTION STAIR DETAIL

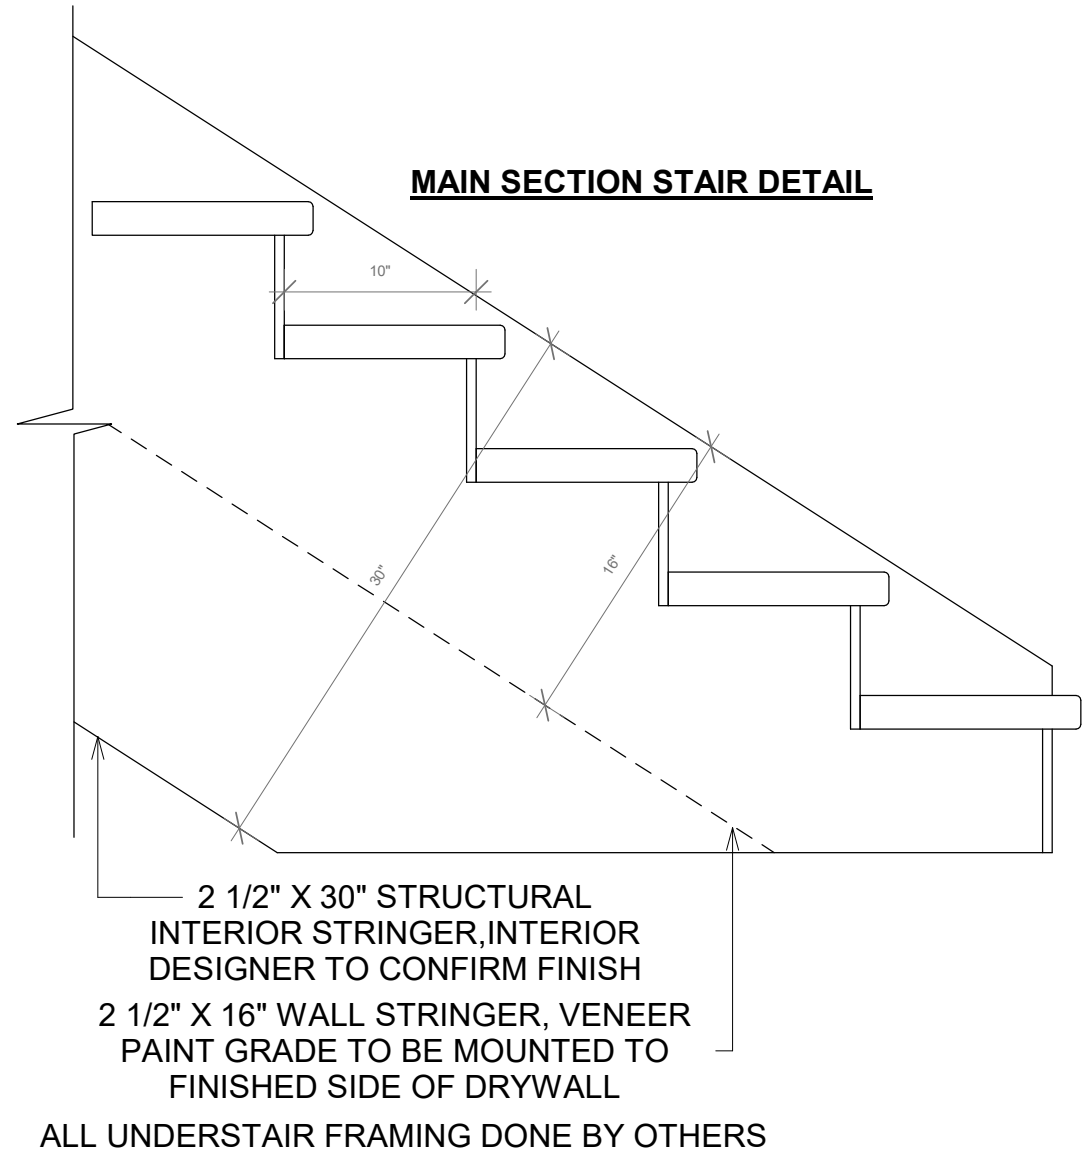

MAIN SECTION STAIR SECTION

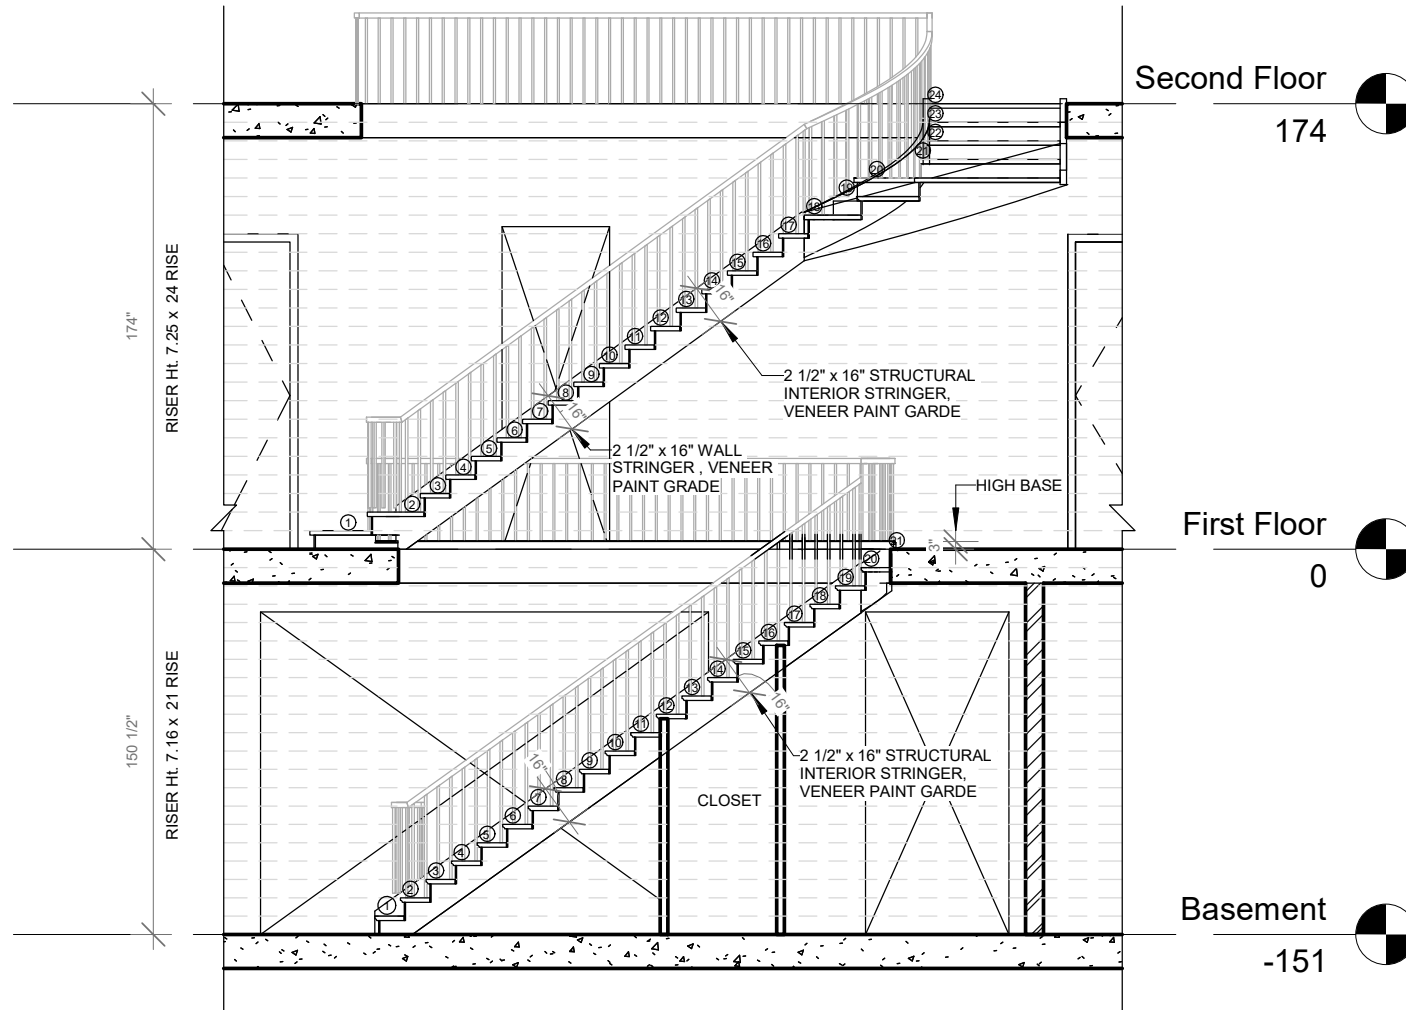


1

Section 1

1 : 75

SERVICE STAIR SECTION

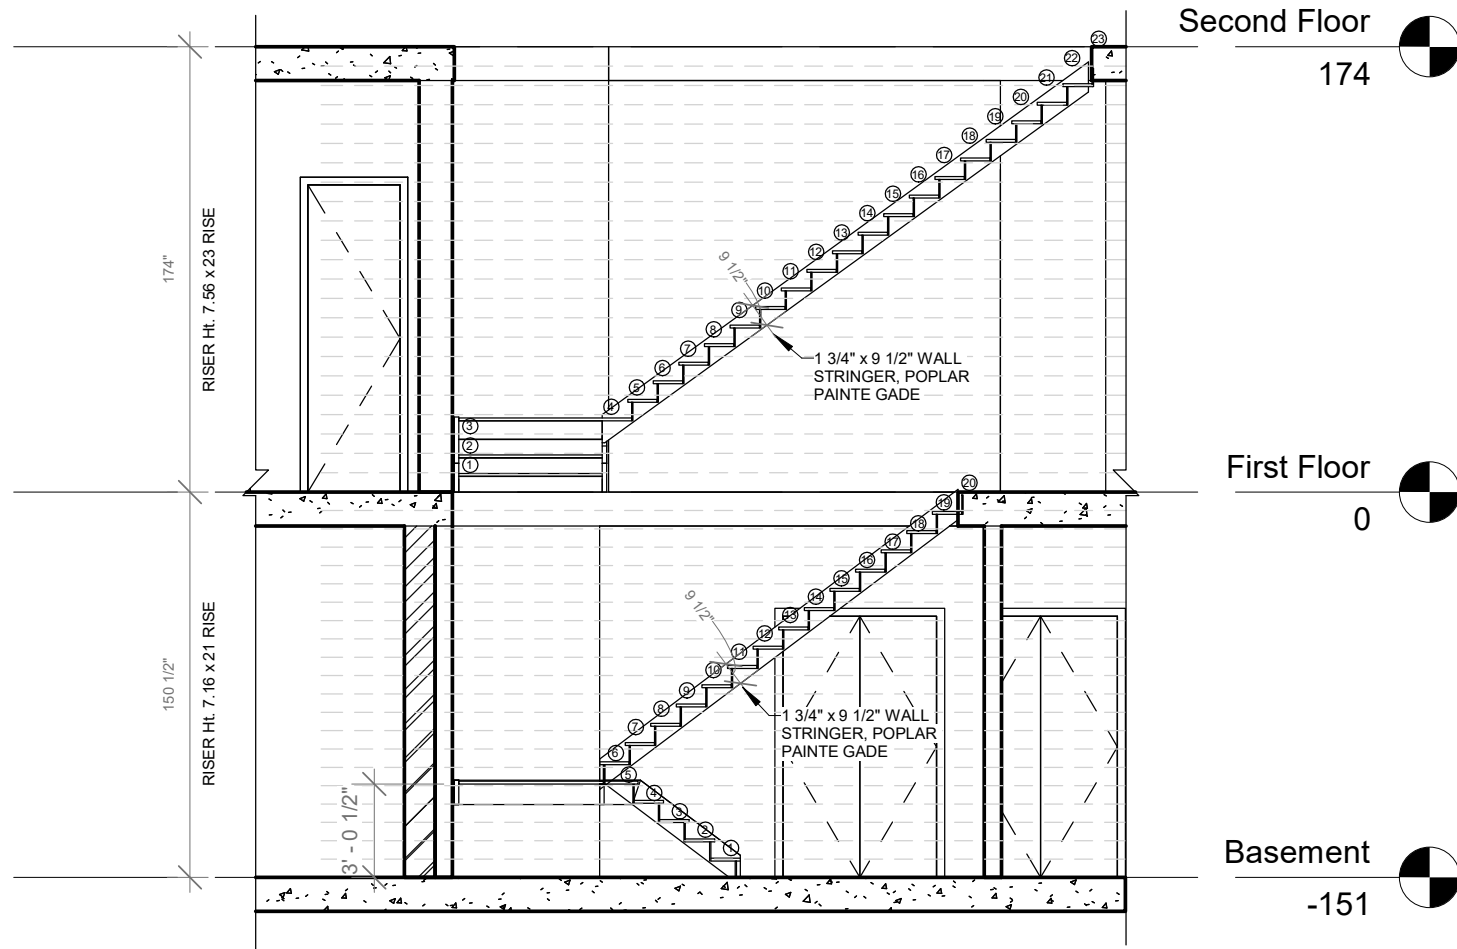

1

Section 2

1 : 75