

MILLWORK DRAWINGS

General Contractor		Drawing Index				Drawing Index	
Contractor Name Civic Address City, MB X1X 1X1 Tel: (204) 123-1234 Project Manager: Name Mobile: Site Supervisor: Name Mobile:	1.0	1-02	EDUCATION COMMONS	26.0	1E-30	KITCHEN	
	2.0	1D-03	TODDLER ROOM	27.0	1W-05	CLASSROOM REVERSE	
	3.0	1D-05	INFANT ROOM	28.0	1W-06	CLASSROOM	
	4.0	1D-06	INFANT ROOM	29.0	1W-12	JANITOR CLOSET	
	5.0	1D-08	KITCHEN	30.0	1W-27	RESOURCE TEACHING SUPPORT	
	6.0	1D-09	STAFF ROOM	31.0	1W-18	LIFE SKILLS	
	7.0	1D-10	LAUNDRY	32.0	1W-20	GROOMING ROOM	
	8.0	1D-13	JANITOR CLOSET	33.0	1W-23	CORRIDOR	
	9.0	1D-14	PRESCHOOL C/WC	34.0	1W-28	KINDERGARTEN	
	10.0	1D-15	CORRIDOR	35.0	1W-29	KINDERGARTEN REVERSE	
	11.0	1D-16	PRESCHOOL B/WC	36.0	1W-31	NURSERY	
	12.0	1D-17	PRESCHOOL A/WC	37.0	1W-32	NURSERY REVERSE	
	13.0	1E-04	LIBRARY WORKS ROOM	38.0	1W-35	STAFF ROOM	
	14.0	1E-06	LANGUAGE	39.0	1W-36	WORK ROOM	
	15.0	1E-08	HOME ECONOMICS	40.0	1W-37A	ADMINISTRATION	
	16.0	1E-09	HOME STORAGE	41.0	2W-02	CLASSROOM REVERSE	
	17.0	1E-10	JANITOR OFFICE	42.0	2W-03	CLASSROOM	
	18.0	1E-11	BAND ROOM	43.0	2W-09	ART ROOM	
	19.0	1E-17	MANUFACTURING	44.0	2W-11	JANITOR CLOSET	
	20.0	1E-20	MOP ROOM	45.0	2W-12	STEM LAB	
	21.0	1E-24	BOYS CHANGE ROOM	46.0	2W-21	SCIENCE	
	22.0	1E-25	GIRLS CHANGE ROOM	47.0	2W-22	PREP ROOM	
	23.0	1E-26	GYM OFFICE	48.0	2W-23	STORAGE	
	24.0	1E-27	GYM STORAGE	49.0	2W-24	SCIENCE REVERSE	
	25.0	1E-29	MPR ROOM	50.0	_	WINDOW SILL	
Design Consultant							
		These shop drawings are a representation of the latest construction drawings provided and are subject to field verification as noted. Revise and Re-submit requests may be subject to additional charges if they are a result of construction drawing changes, errors, conflicts or missing details. We reserve the right to re-submit shop drawings after field verification of dimensions are obtained, as additional clarification may be required.					
		DWG # C-1					

MILLWORK DRAWINGS

WATERFORD GREEN K-8 SCHOOL

Winnipeg, Manitoba

PL-1	Formica Natural Ash 8843, Matte (58)	Hanging Rails Hafele 422.74.320 File Frame Kit, Colour: Black. Tack Surface Forbo Krommenie Bulletin Board Casters Pressed steel housing, 3" wheel diameter, neoprene wheel tread, ball bearing, fixed, swivel, swivel/brake, 125 lb. load capacity, bright zinc finish. .1 Acceptable Products. .1 Darcor 12-23R-XD (rigid). .2 Darcor 12-23-XD (swivel). .3 Darcor 12-23B-XD (swivel/brake) Door Rail Door Rail (top of each glass door). .1 Acceptable Products. .1 CR Laurence #SP25BS12C (without lock) Door Rail c/w #1NT803 top pivot insert and #9040WBP centre-hung top pivot; matching finish cladding and end caps, brushed stainless steel. Door Rail (bottom of each glass door). .1 Acceptable Products. .1 CR Laurence #SP35BS12CR (with lock) Door Rail c/w #1NT801 bottom pivot insert , #1NT402 free swing bottom pivot and #AMR208BN dust proof keeper; matching finish cladding and end caps, brushed stainless steel. Wire and Cable Management. Plastic, 75 mm overall diameter, 64 mm boring diameter Hafele 429.99 Series Tubular Deadbolt Masterkeyable cylinder lock c/w interchangeable Best cylinder core, Best 83T7S STK (7 pin), satin chrome finish Cabinet Cam Locks CompX National #C8103-101-26D. Ilco Wafer Cam Lock.	Elbow Latch Richelieu #36752G. Double Coat Hooks Ives #582Z, satin nickel finish
PL-2	Plaminate Laminate/ Plam / Chemical Resistant		
PL-3			
PL-4			
MEL-1	Melamine		
MEL-2			
WD-1			
SSM			
SS-2			
FAB-1	DESIGNTEX - Sail		
FAB-2			
	Forbo Krommenie Bulletin Board		
Unless noted otherwise the following hardware is typically used in millwork fabrication. Where alternates (ALT) are requested, they are considered equal or better quality than originally specified, or considered more suitable for the application.			
Hinges Richelieu #BP91374145 Institutional Hinge - 3/4" Overlay Stanley CB Series, satin chrome finish Gymnasium Storage Hinges - Full Mortise, 5 knuckle, Stanley CB Series, satin chrome finish Shelf Supports Shelf clips, metal support, 6 mm diameter, Richelieu Inspiration #BP3487143170 Door/Drawer Pulls 143mm o/c Wire D- Pull overall length 223mm Richilieu Part #BP3487143170 Finish: Stainless steel Brushed 96mm o/c Wire D- Pull Richilieu Part #BP33205195 Finish: Brushed Nickel Closet Rod 1 " Dia Chrome Rod (Rich #43108140) with flanges (Rich# 3625140)			
		These shop drawings are a representation of the latest construction drawings provided and are subject to field verification as noted. Revise and Re-submit requests may be subject to additional charges if they are a result of construction drawing changes, errors, conflicts or missing details. We reserve the right to re-submit shop drawings after field verification of dimensions are obtained, as additional clarification may be required.	DWG #
			C-1.1

Typical Construction Specifications

General

AWMAC Grade: Custom
FSC: No
Emission Standard: CARB-2
Construction Style: Flush Overlay
Base: Plywood Ladder Base (Detached)

Case Body Finished Thickness and Cores

Part	Core	Finished Thickness
① Gables, Tops, Bottoms	Particle Board 45 lb Industrial	3/4" (19mm)
② Adjustable Shelves	Particle Board 45 lb Industrial	3/4" (19mm)
③ Stretcher Rails	Particle Board 45 lb Industrial	5/8" (16mm)
④ Interior Backs	MDF	1/4" (5.5mm)
⑤ Doors & Drawer Fronts	Particle Board 45 lb Industrial	5/8" (16mm)

Edgebanding




Part	Edgeband
Gables, Tops, Bottoms	.5mm PVC to match exposed
Adjustable Shelves (Face)	.5mm PVC to match exposed
Adjustable Shelves (Sides & Back)	None
Doors & Drawer Fronts	2 or 3mm PVC to match exposed
Drawer Box	.5mm PVC white or black
All semi-exposed	.5mm PVC white

Drawer Construction


Part	Material
Sides, sub fronts, backs	5/8" white melamine or black
Bottoms	1/4" white or black MDF
Edgeband	.5mm PVC white or black

Counter Construction (for Laminate)

Part	Type/Material
Core	11/16" Particle Board
Front Edge	Self Edge - P-Lam
Backsplash	11/16" Particle board with matching P-Lam (Loose)

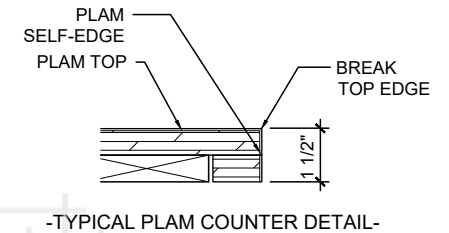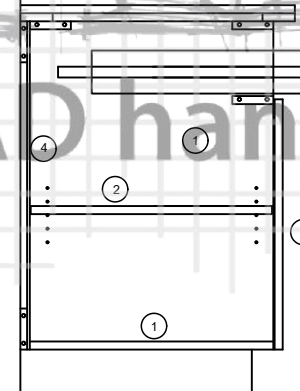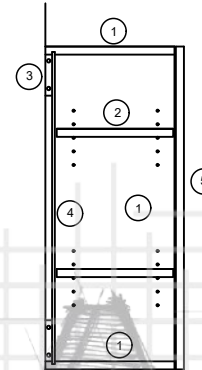


-TYPICAL PLAM COUNTER DETAIL-

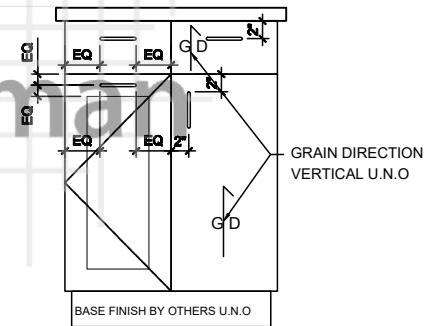


DWG #


C-2

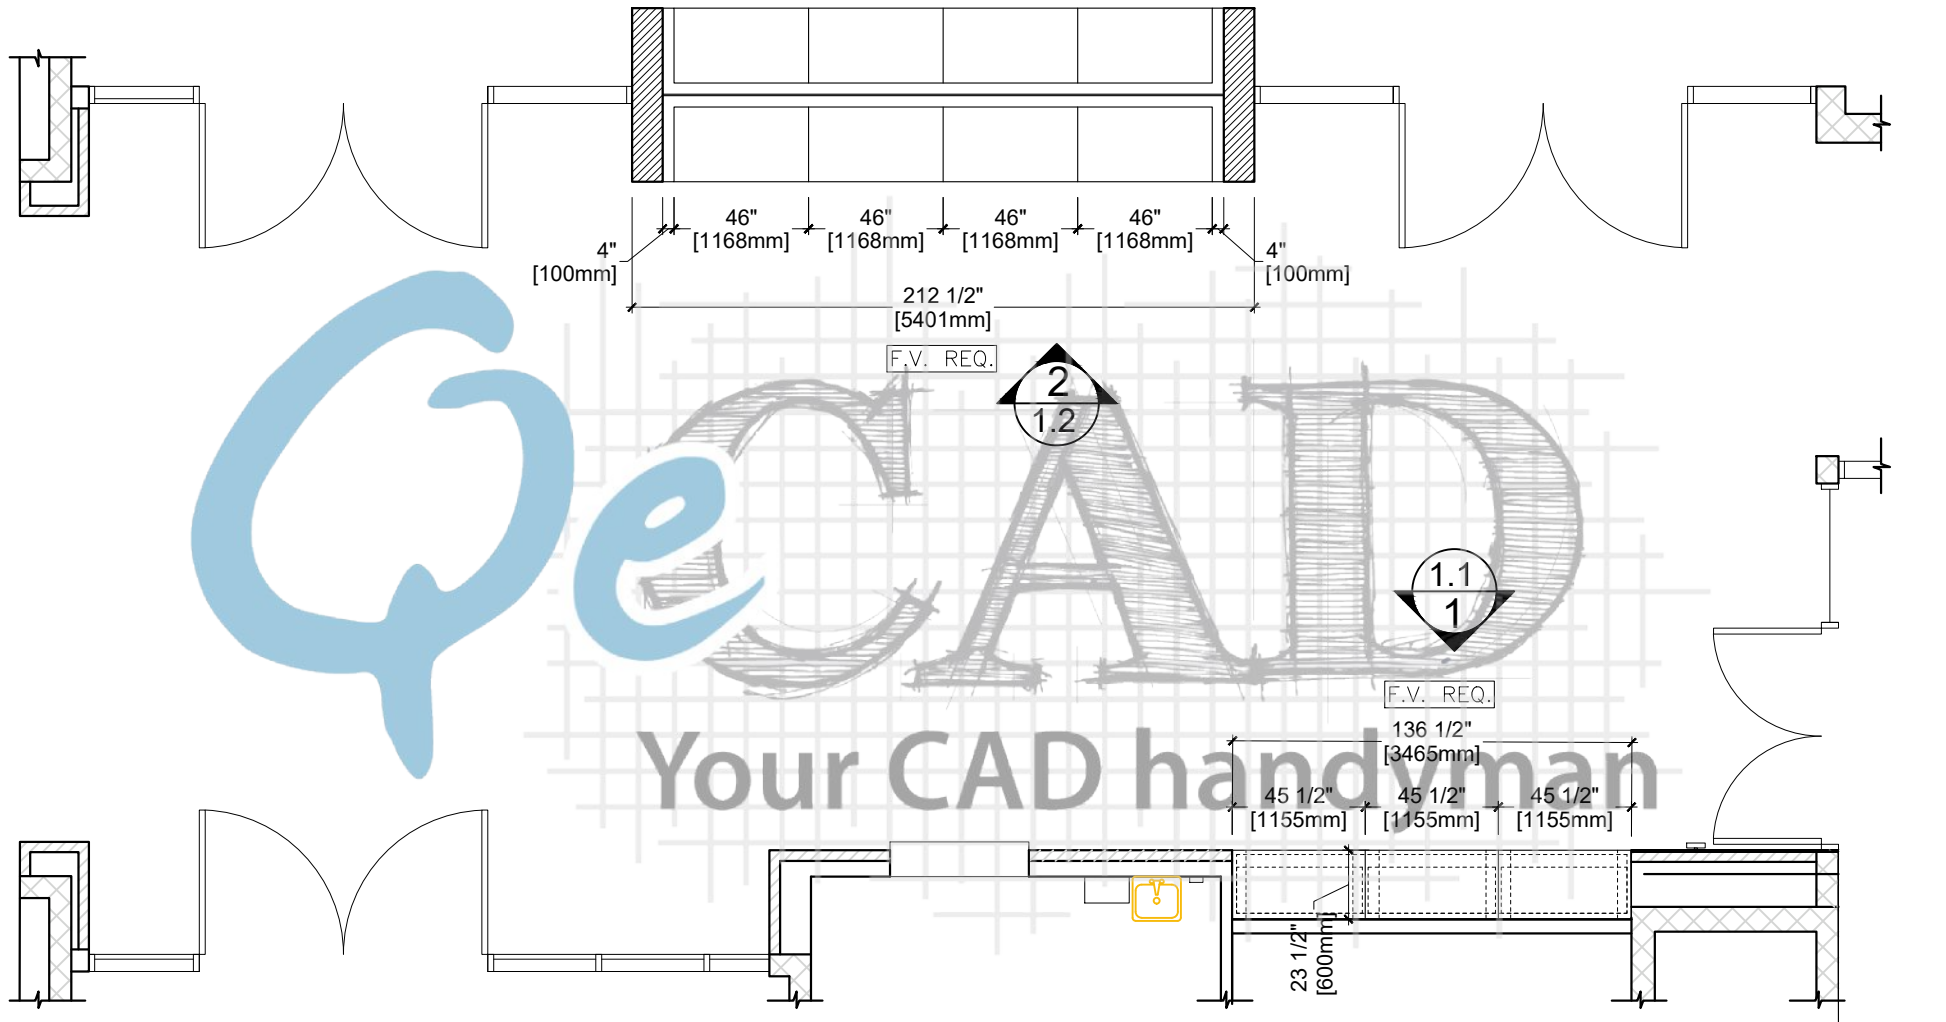

1 PLAN VIEW
1.0 ARCH REF. A2.2

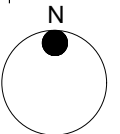


Drawn By:	Customer:	PL-1	Formica - Natural Ash - 8843, Matte (58)	REV	MM/DD/YY	JOB #	DWG #
	Project:	PL-2	Laminate:	0	06/13/19	8798	1.0
	Address:	MEL-1	Melamine:	1			
	Room Name: Education Commons			2			
	Room #: 1:02			3			

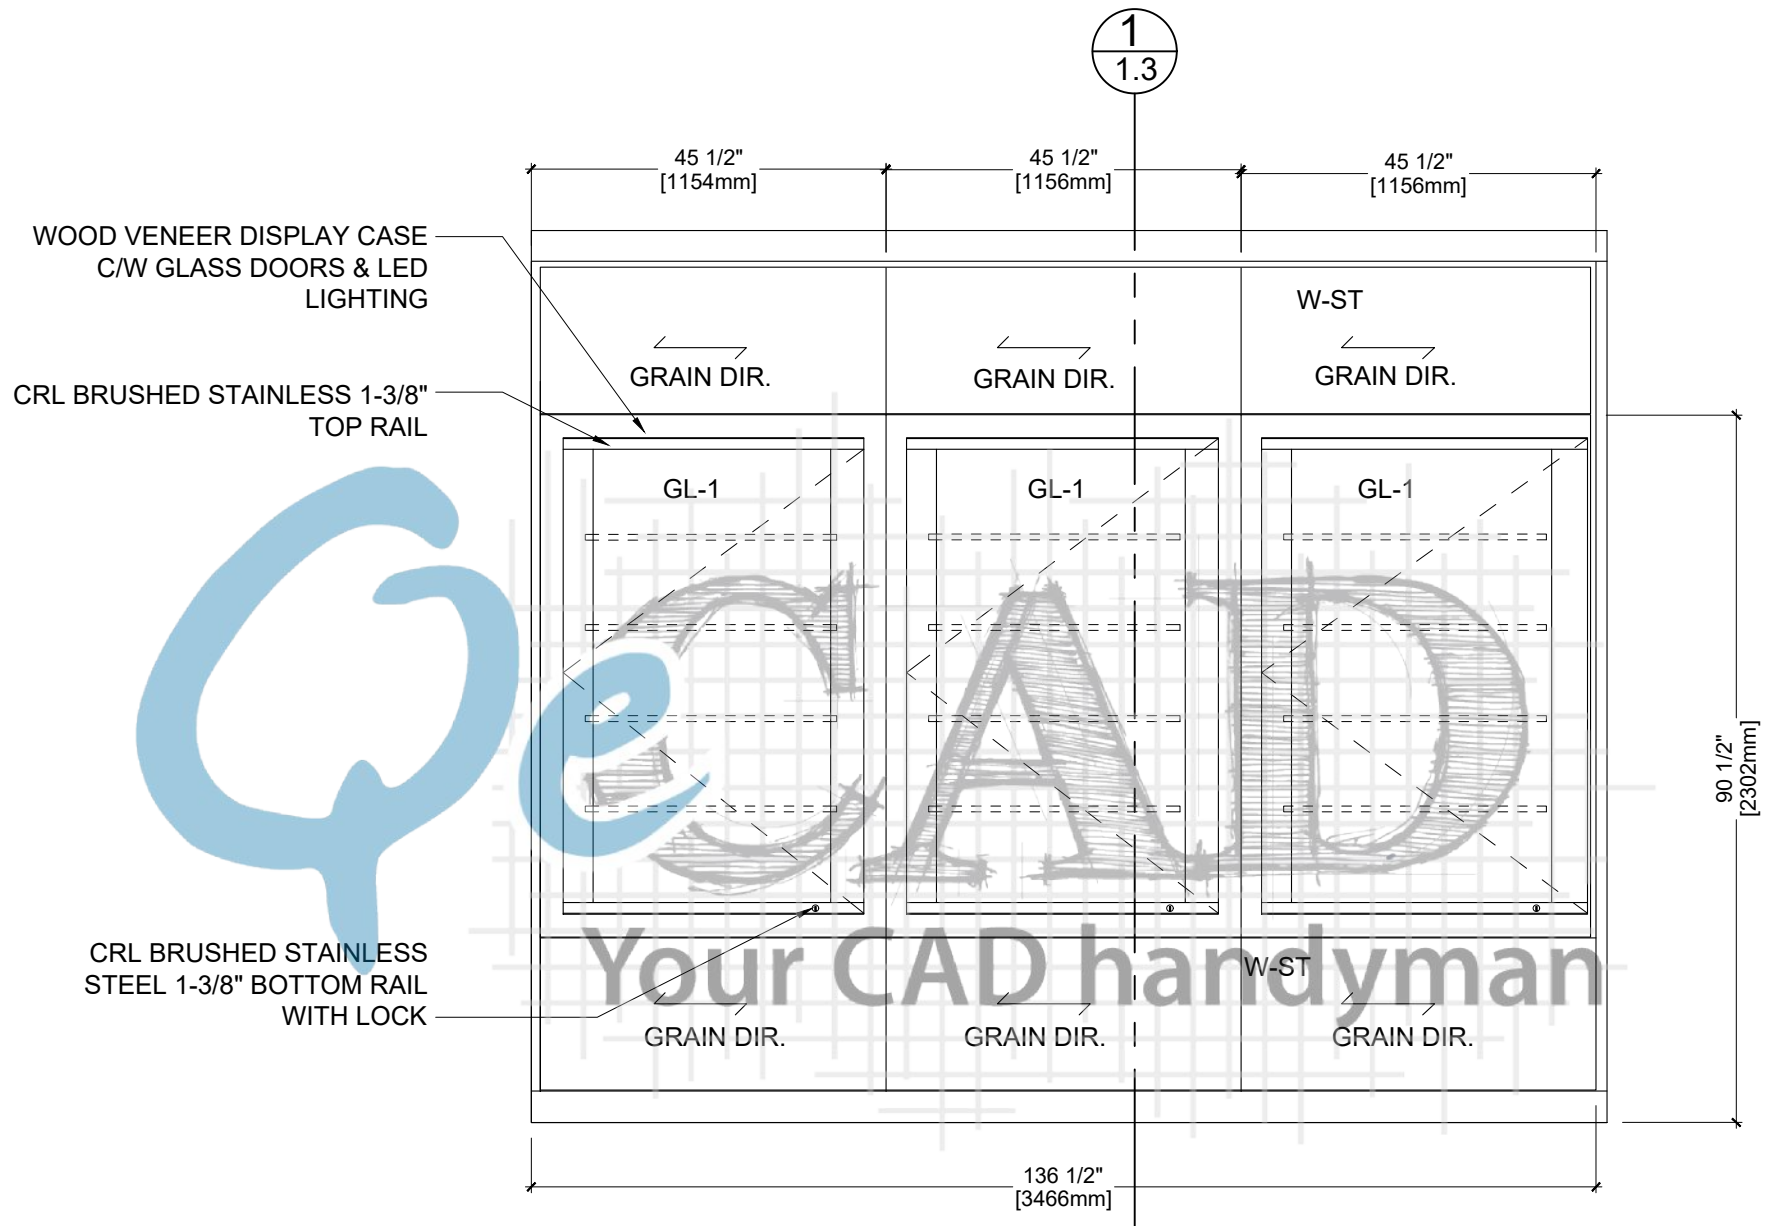


1 ELEVATION VIEW
1.1 ARCH REF. 38/A8.1

Drawn By:	Customer:		PL-1	Formica - Natural Ash - 8843, Matte (58)	REV	MM/DD/YY	JOB #	DWG #
	Project:		PL-2	Laminate:	0	06/13/19	8798	1.1
	Address:		MEL-1	Melamine:	1			
	Room Name:	Education Commons			2			
	Room #:	1:02			3			

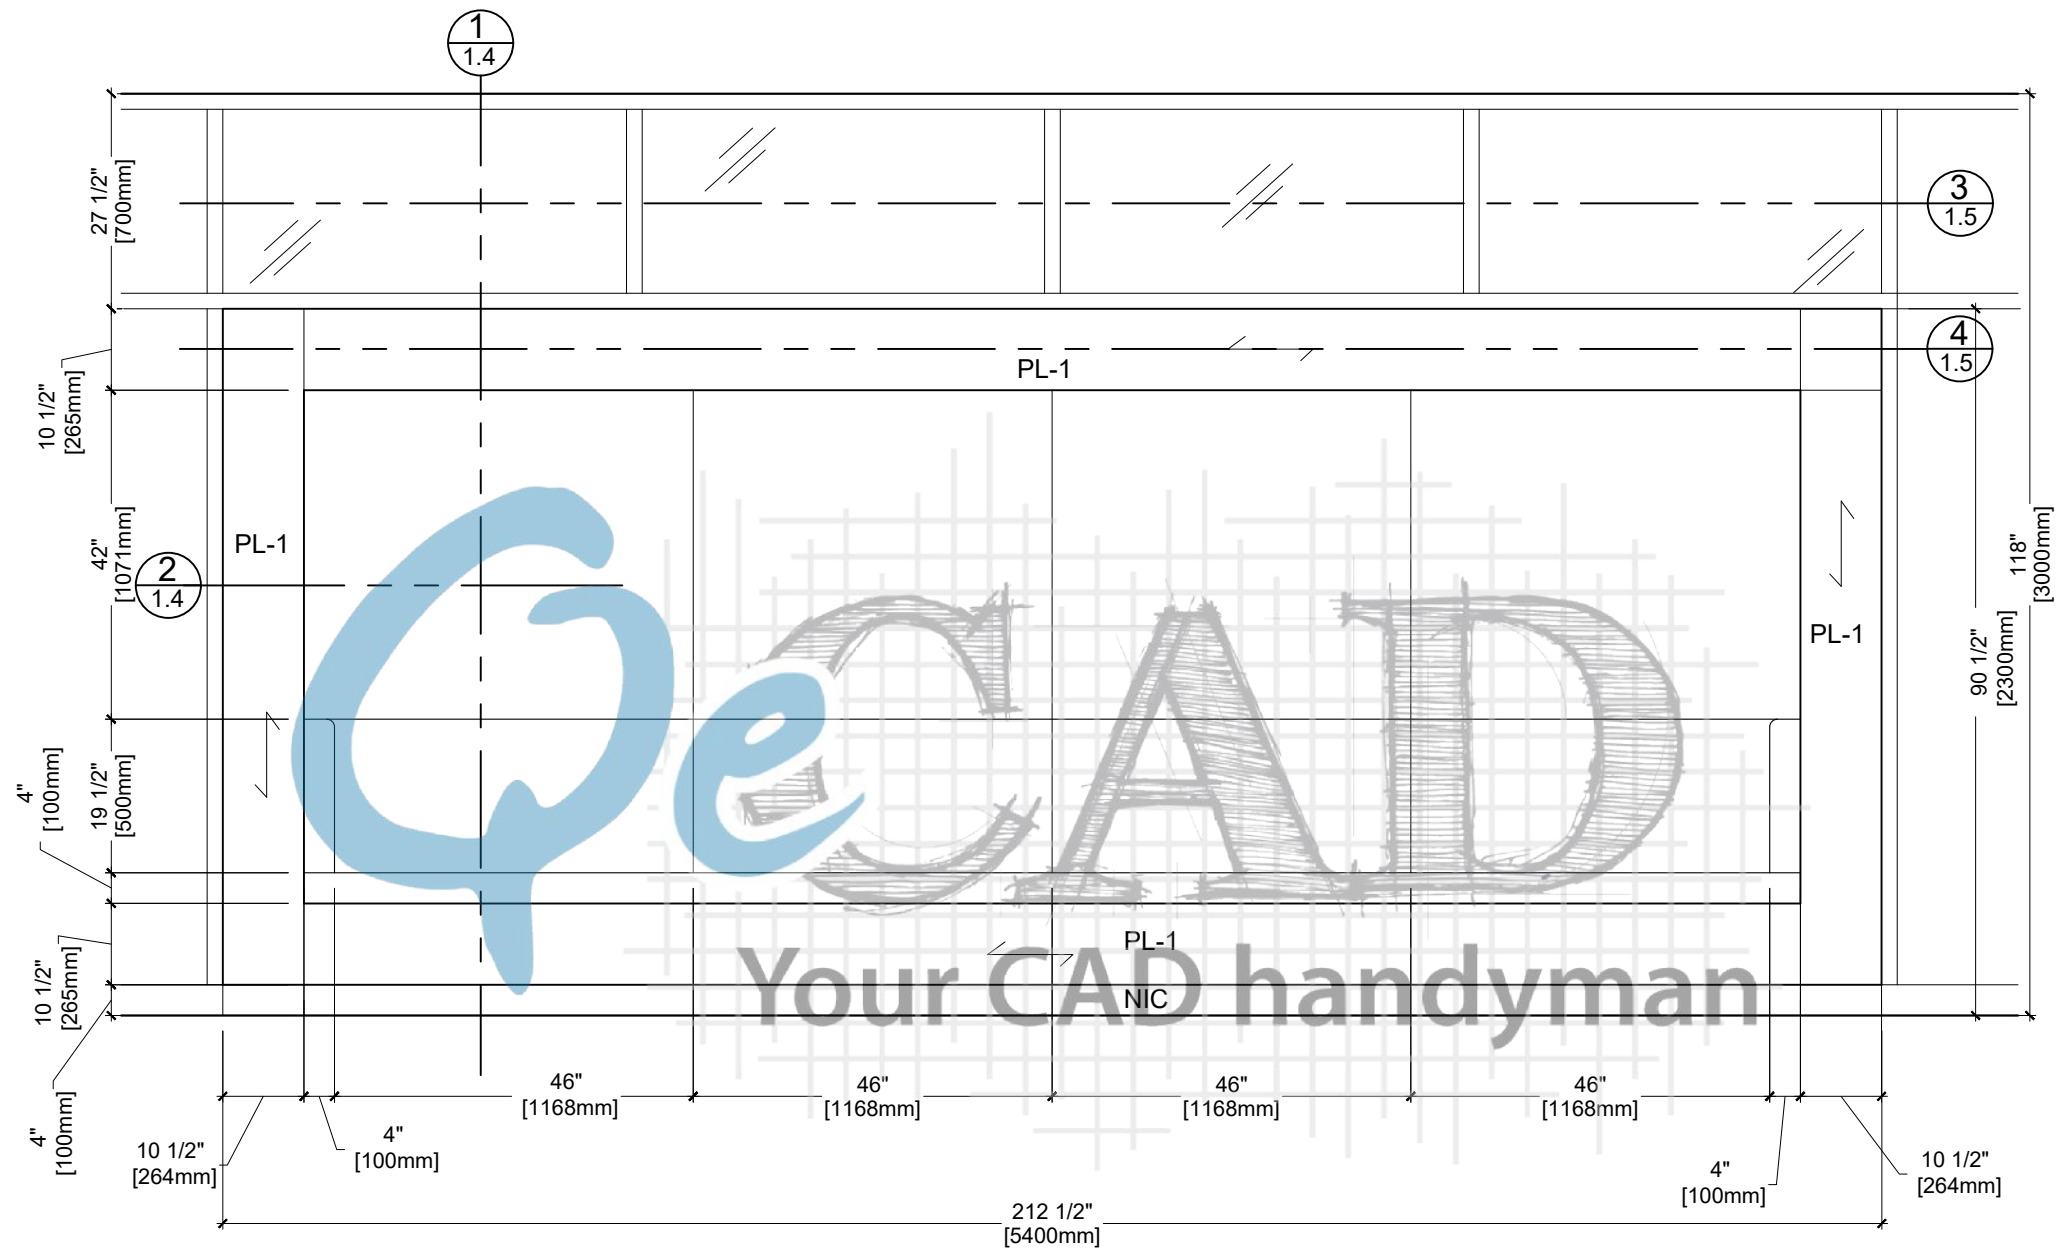

1 ELEVATION VIEW
1.2 ARCH REF. 7/A8.1

Drawn By:	Customer:		PL-1	Formica - Natural Ash - 8843, Matte (58)	REV	MM/DD/YY	JOB #	DWG #
	Project:		GL-1	1/2 " Tempered Glass	0	06/13/19	8798	1.2
	Address:		MEL-1	Melamine:	1			
	Room Name:	Education Commons			2			
	Room #:	1:02			3			

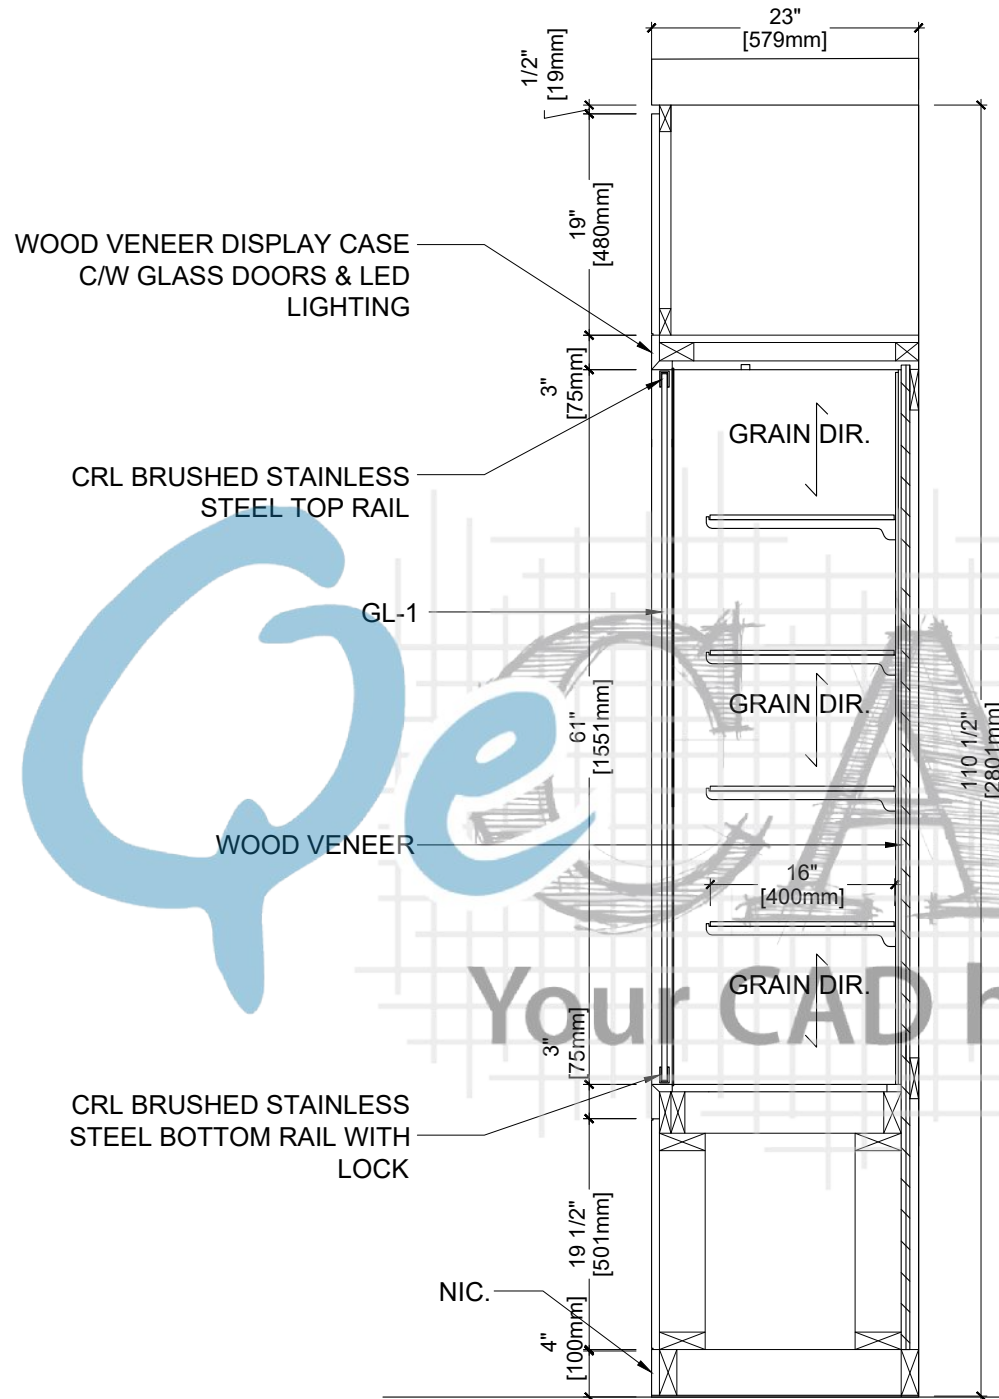


1 SECTION
1.3 ARCH REF. AP8.38

Drawn By:	Customer:		PL-1	Formica - Natural Ash - 8843, Matte (58)	REV	MM/DD/YY	JOB #	DWG #
	Project:		GL-1	1/2 " Tempered Glass	0	06/13/19	8798	1.3
	Address:		MEL-1	Melamine:	1			
	Room Name:	Education Commons			2			
	Room #:	1:02			3			


Upholstered Bench (Library / Commons).

1 . Upholstery Fabric .

- 1 . Contents : 100 % Polyurethane .
- 2 . Backing : Knit , Polyester .
- 3 . Weight : 946 g/1m (30.5 oz / lin yd) .
- 4 . Width : 1370 mm (54 ") .
- 5 . Pattern :Sail . Design Consultant to confirm pattern within price range of sail with fabrication of millwork .
- 6 . Flammability : in accordance with NFPA 260 .
- 7 . Acceptable Products .
 - 1 . Design Tex,colour to be selected from manufacture 's entire selection .
 - 2 . Higfi Density Foam: olyurethane foam to ASTM D3453 and ASTM D3574, fire retardant, non-hardening, non-oxidizing, and having high resistance to moisture, mildew, and tearing , Inaentation load deflection not to exceed 25 percent for 50 mm thickness under load of 172.5 KPa .

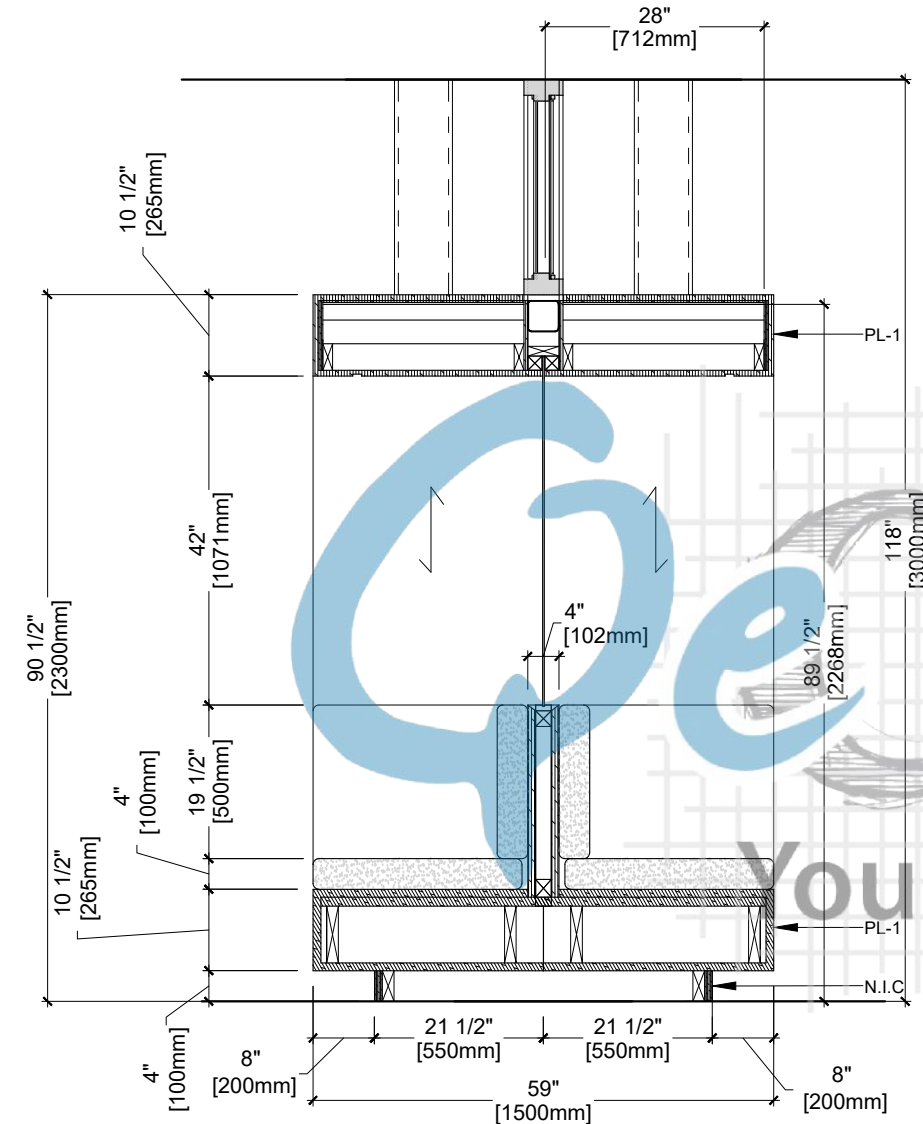


1
1.4 SECTION
ARCH REF. AP8.68

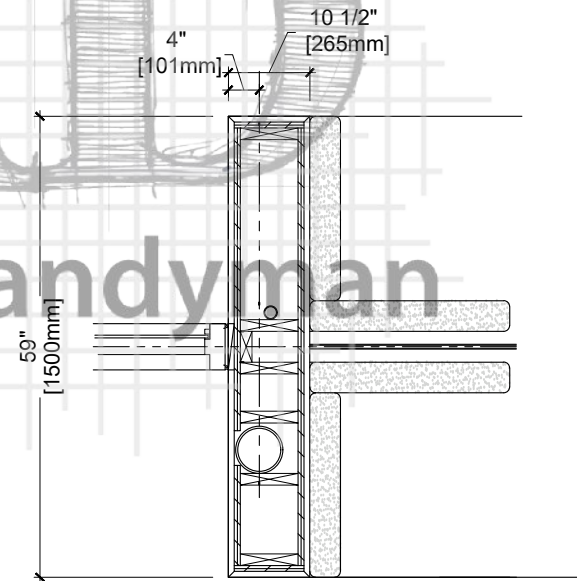


2
1.4 SECTION
ARCH REF. AP8.69


Customer:		PL-1	Formica - Natural Ash - 8843, Matte (58)	REV	MM/DD/YY	JOB #	DWG #
Project:		GL-1	1/2 " Tempered Glass	0	06/13/19	8798	1.4
Address:		MEL-1	Melamine:	1			
Room Name:	Education Commons			2			
Room #:	1:02			3			
Drawn By:							

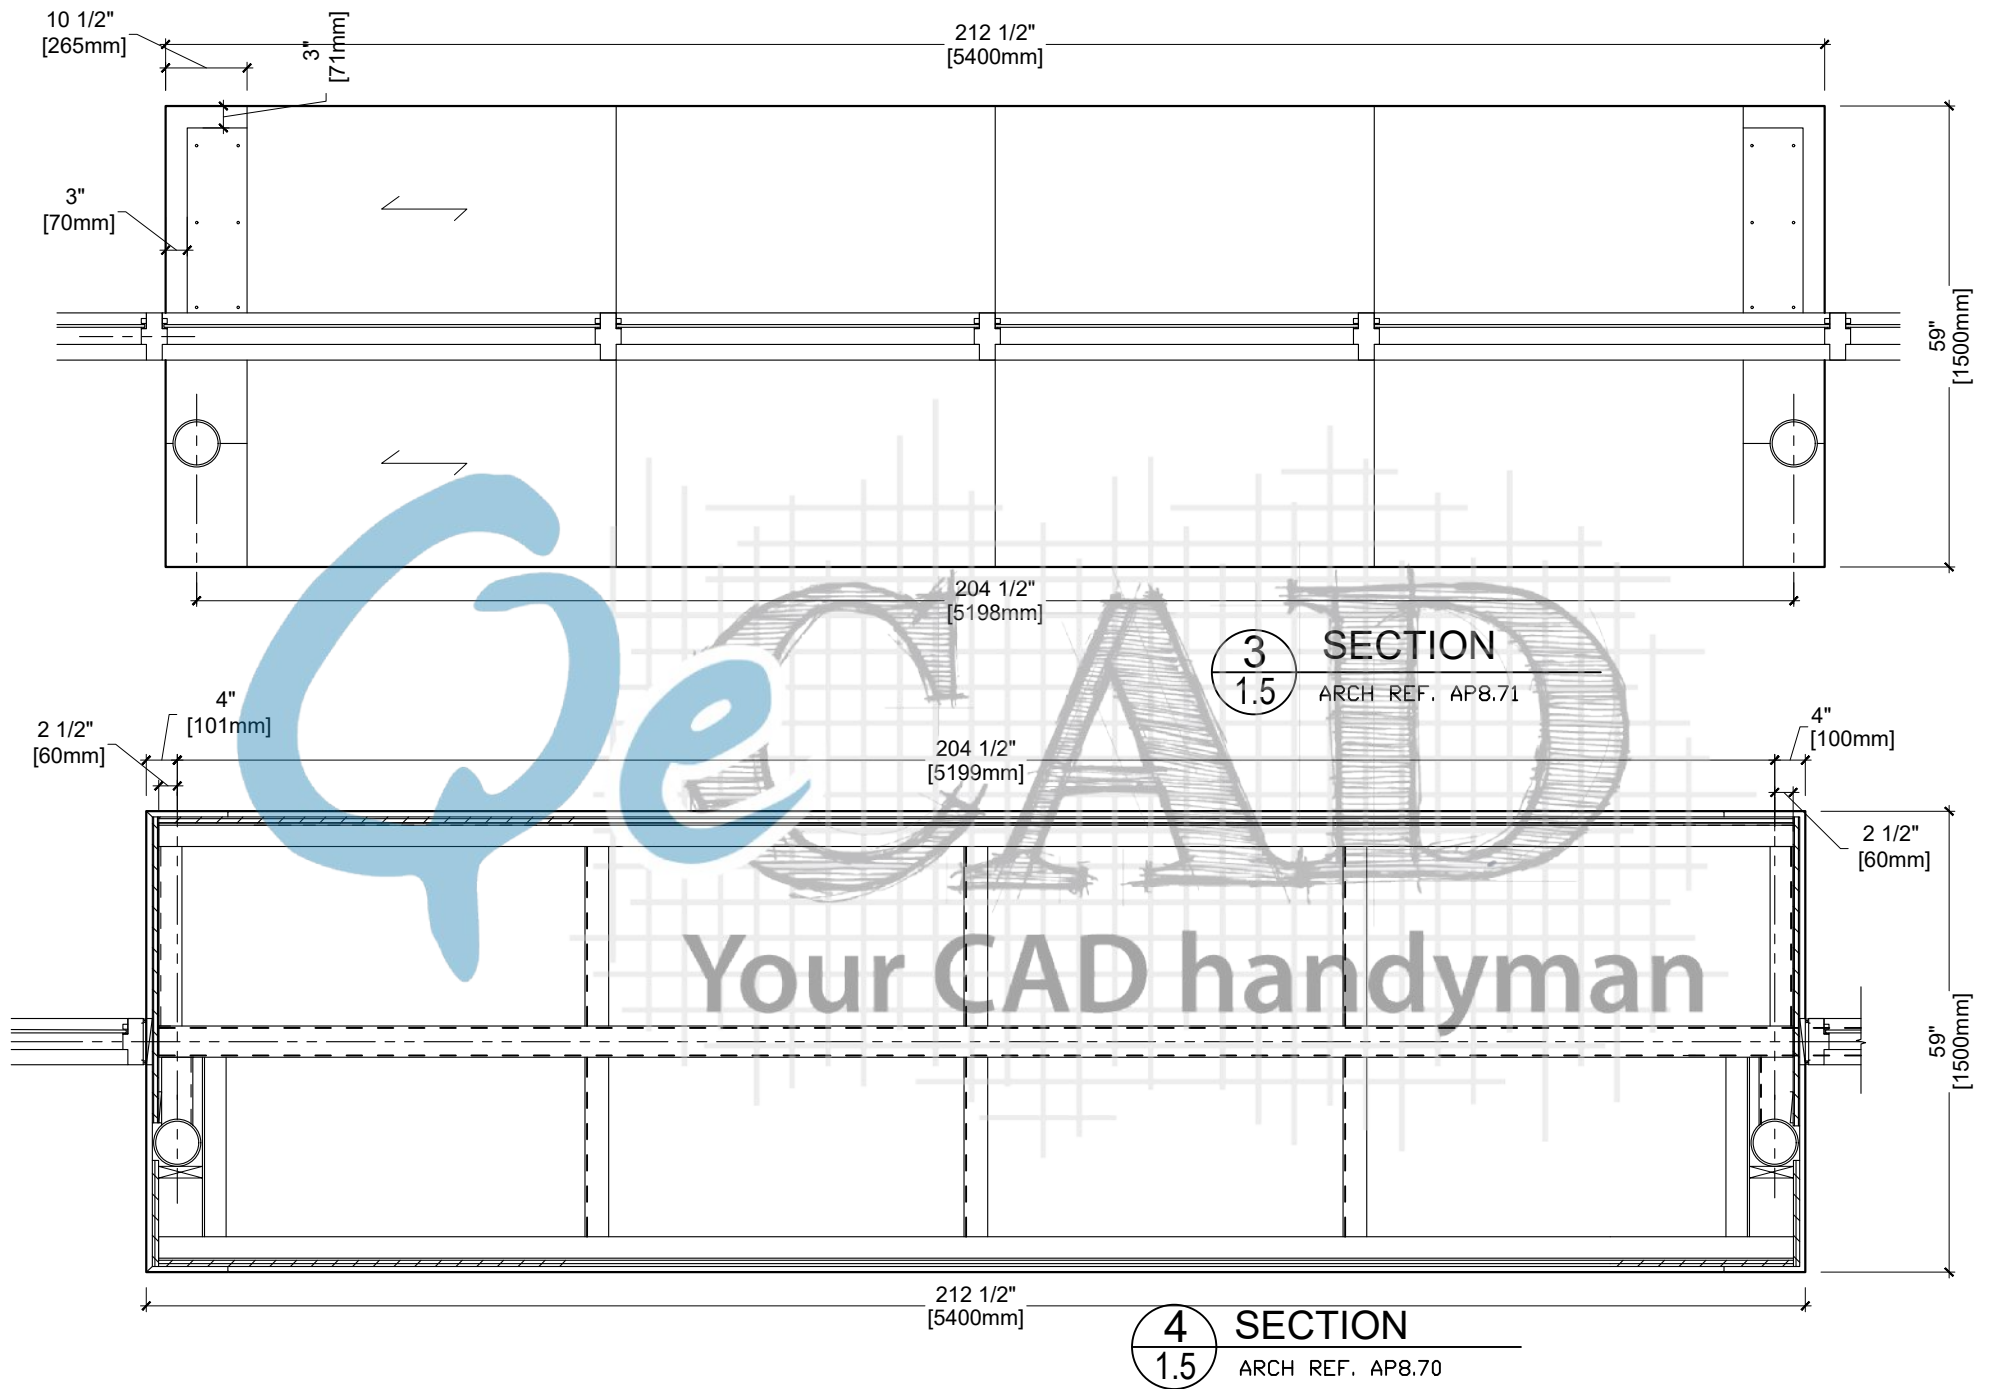


Drawn By:	Customer:		PL-1	Formica - Natural Ash - 8843, Matte (58)	REV	MM/DD/YY	JOB #	DWG #
	Project:		GL-1	1/2 " Tempered Glass	0	06/13/19	8798	1.5
	Address:		MEL-1	Melamine:	1			
	Room Name:	Education Commons			2			
	Room #:	1:02			3			

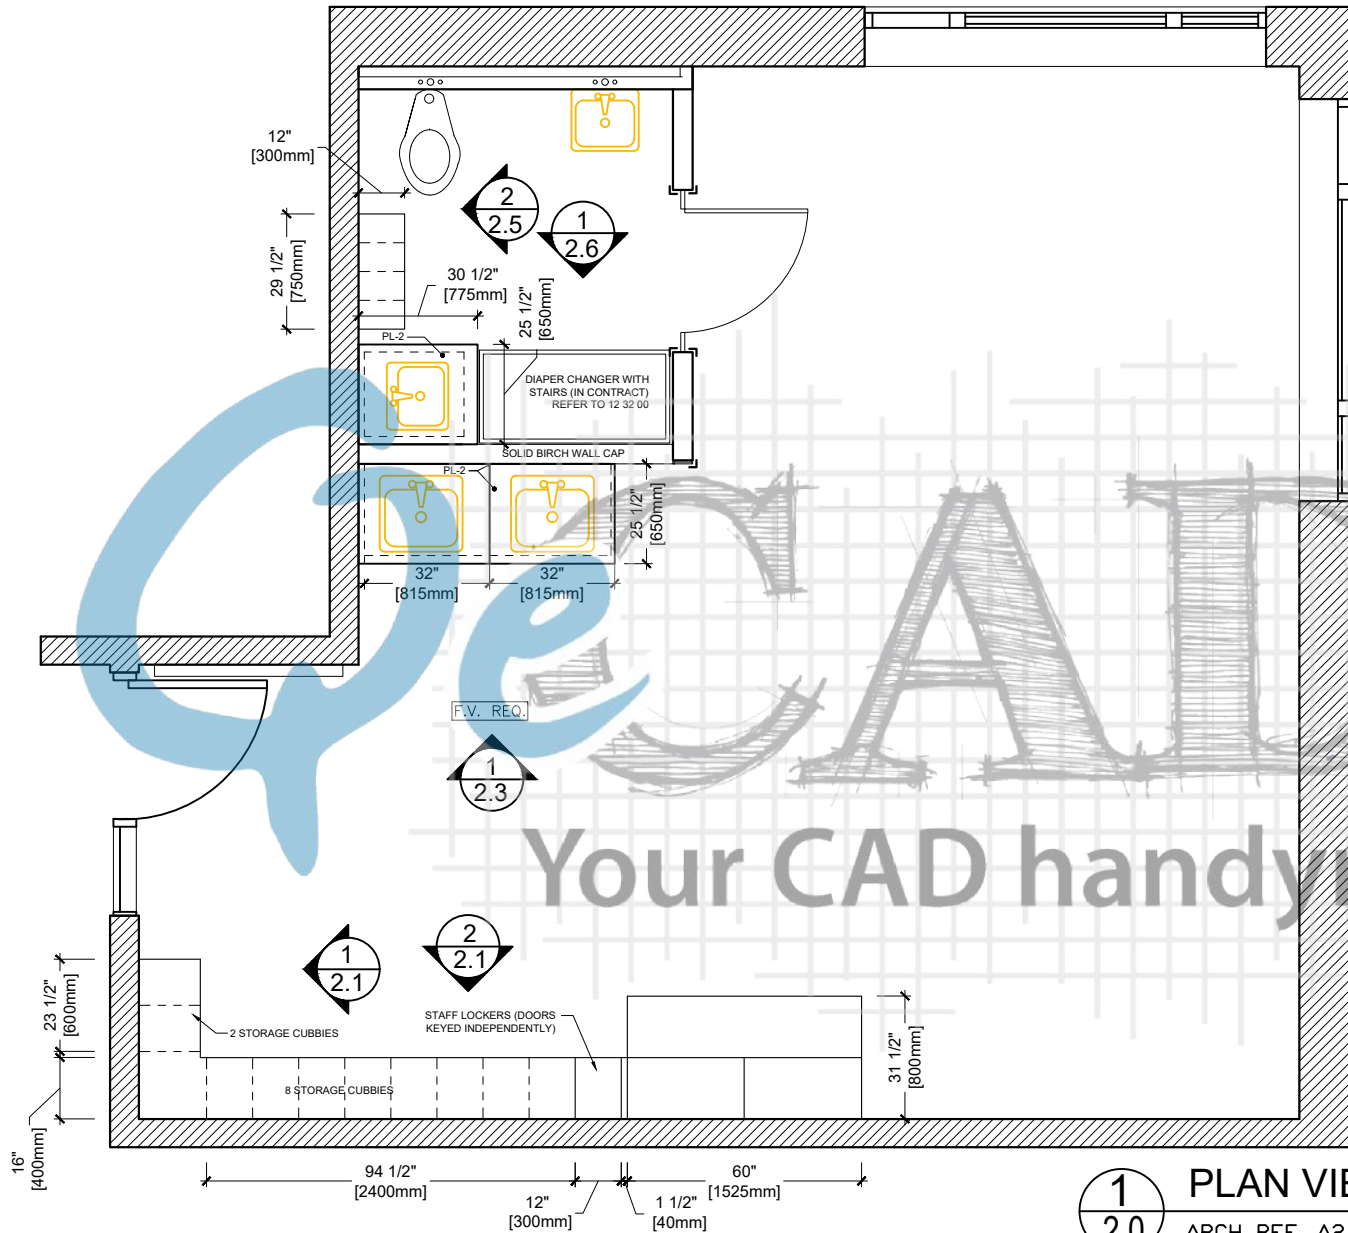

1
2.0 **PLAN VIEW**
ARCH REF. A2.1

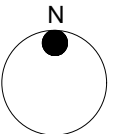

Drawn By:	Customer:		PL-1	Formica - Natural Ash - 8843, Matte (58)	REV	MM/DD/YY	JOB #	DWG #
	Project:		PL-2	Plastic Laminate	0	05/22/19	8798	2.0
	Address:		MEL-1	Melamine:	1			
	Room Name:	Toddler room (W/C)	PL-3	Plastic laminate	2			
	Room #:	1D:03			3			

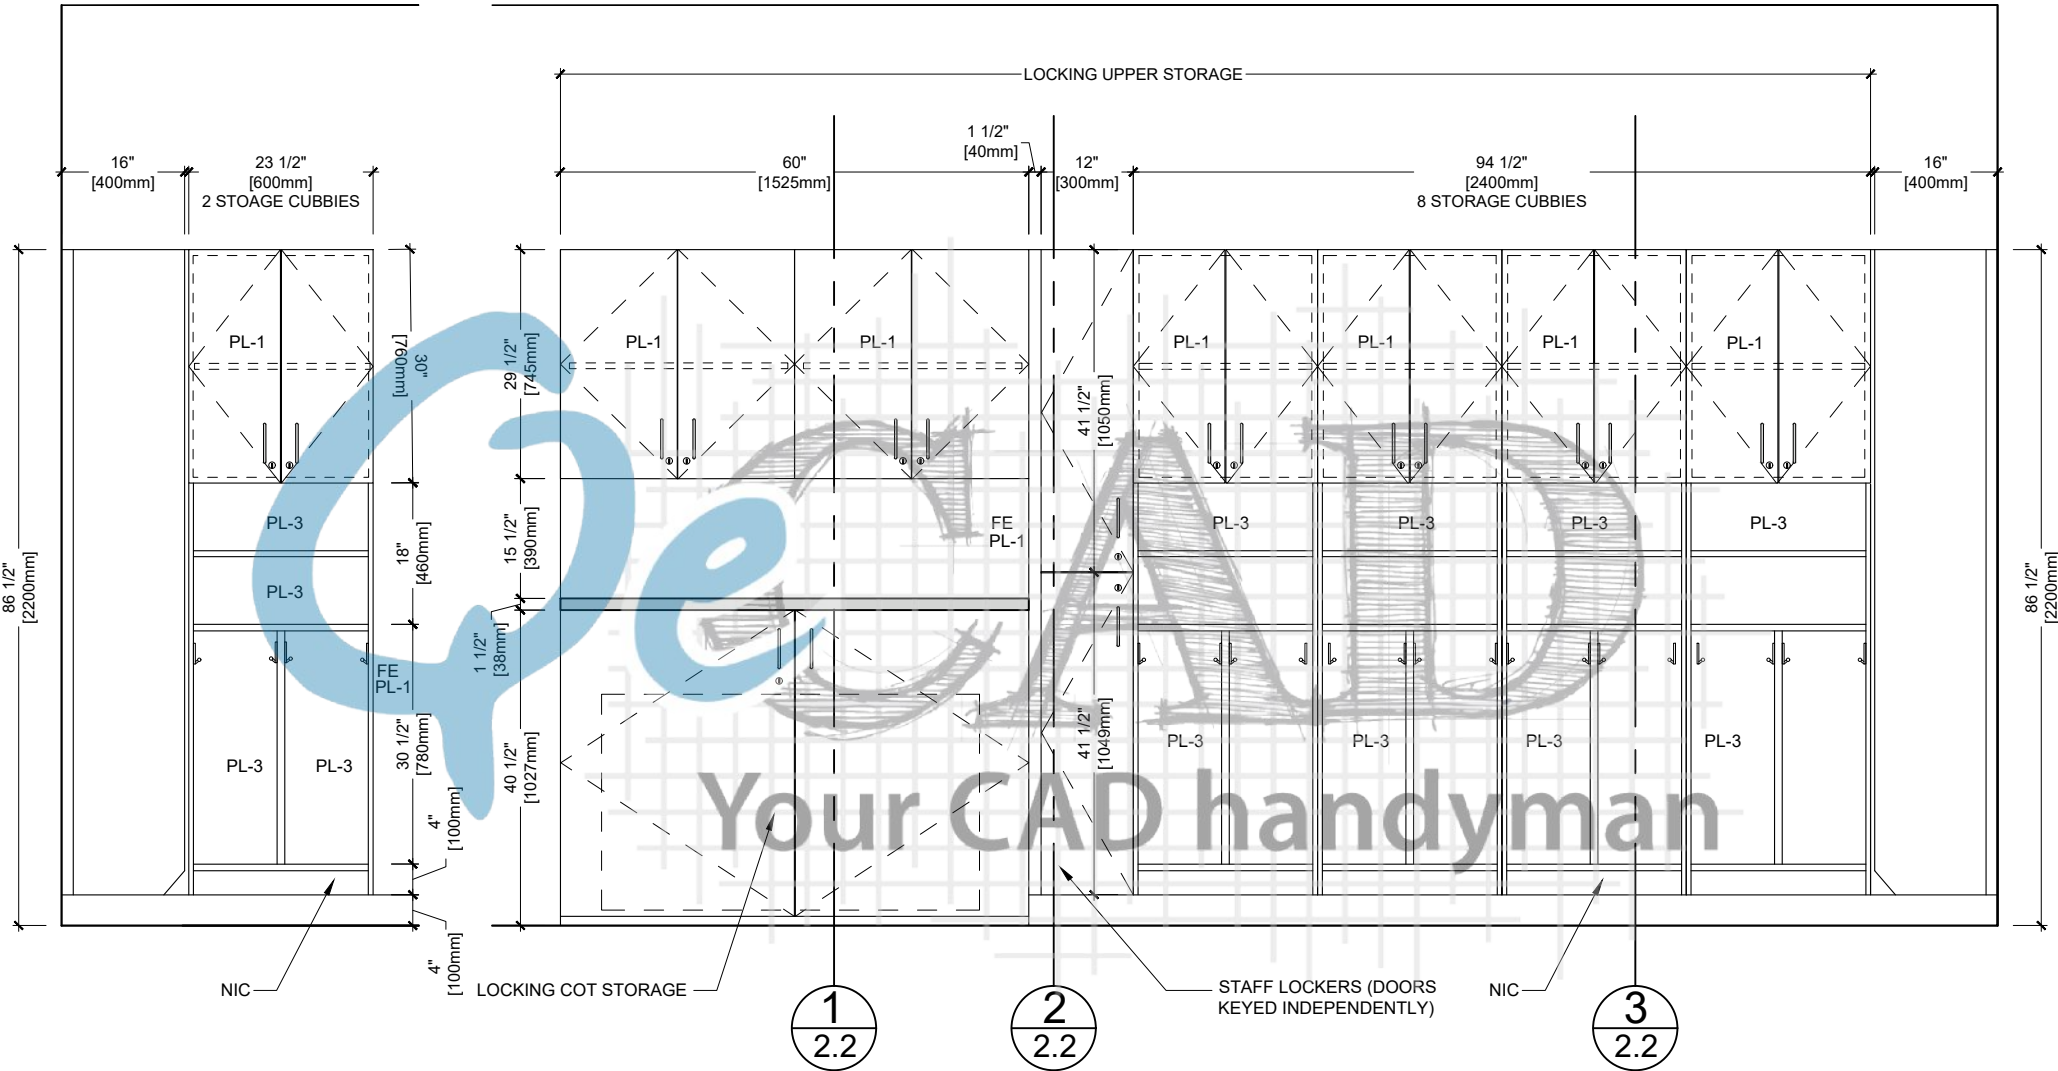


1
2.1 ELEVATION
ARCH REF. 8/A8.7


2
2.1 ELEVATION
ARCH REF. 7/A8.7

3
2.2


Drawn By:	Customer:		PL-1	Formica - Natural Ash - 8843, Matte (58)	REV	MM/DD/YY	JOB #	DWG #
	Project:		PL-2	Plastic Laminate	0	05/21/19	8798	2.1
	Address:		MEL-1	Melamine:	1			
	Room Name:	Toddler room	PL-3	Plam	2			
	Room #:	1D:03			3			

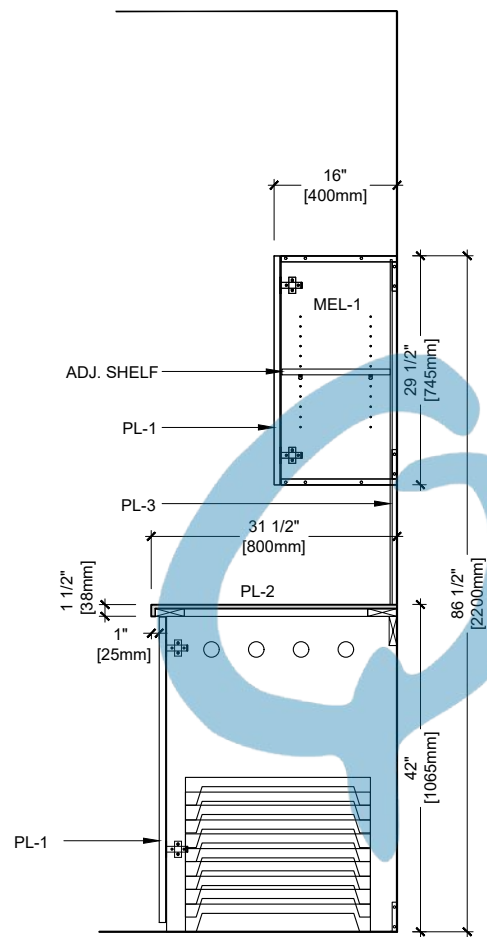

1
2.2 SECTION
ARCH REF. AP8.46

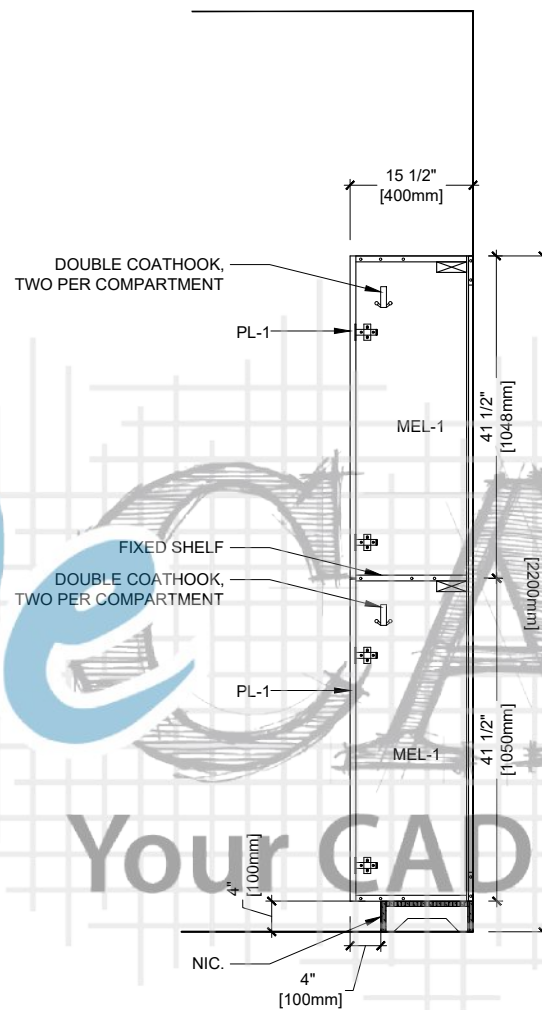


2
2.2 SECTION
ARCH REF. AP8.43


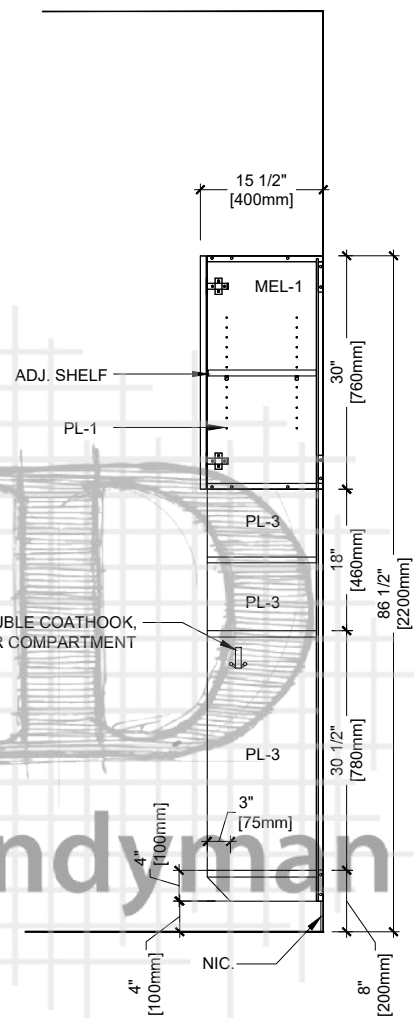


3
2.2 SECTION
ARCH REF. AP8.45



Drawn By:	Customer:		PL-1	Formica - Natural Ash - 8843, Matte (58)	REV	MM/DD/YY	JOB #	DWG #
	Project:		PL-2	Plastic Laminate	0	05/21/19	8798	2.2
	Address:		MEL-1	Melamine	1			
	Room Name:	Toddler room	PL-3	Plam	2			
	Room #:	1D:03			3			

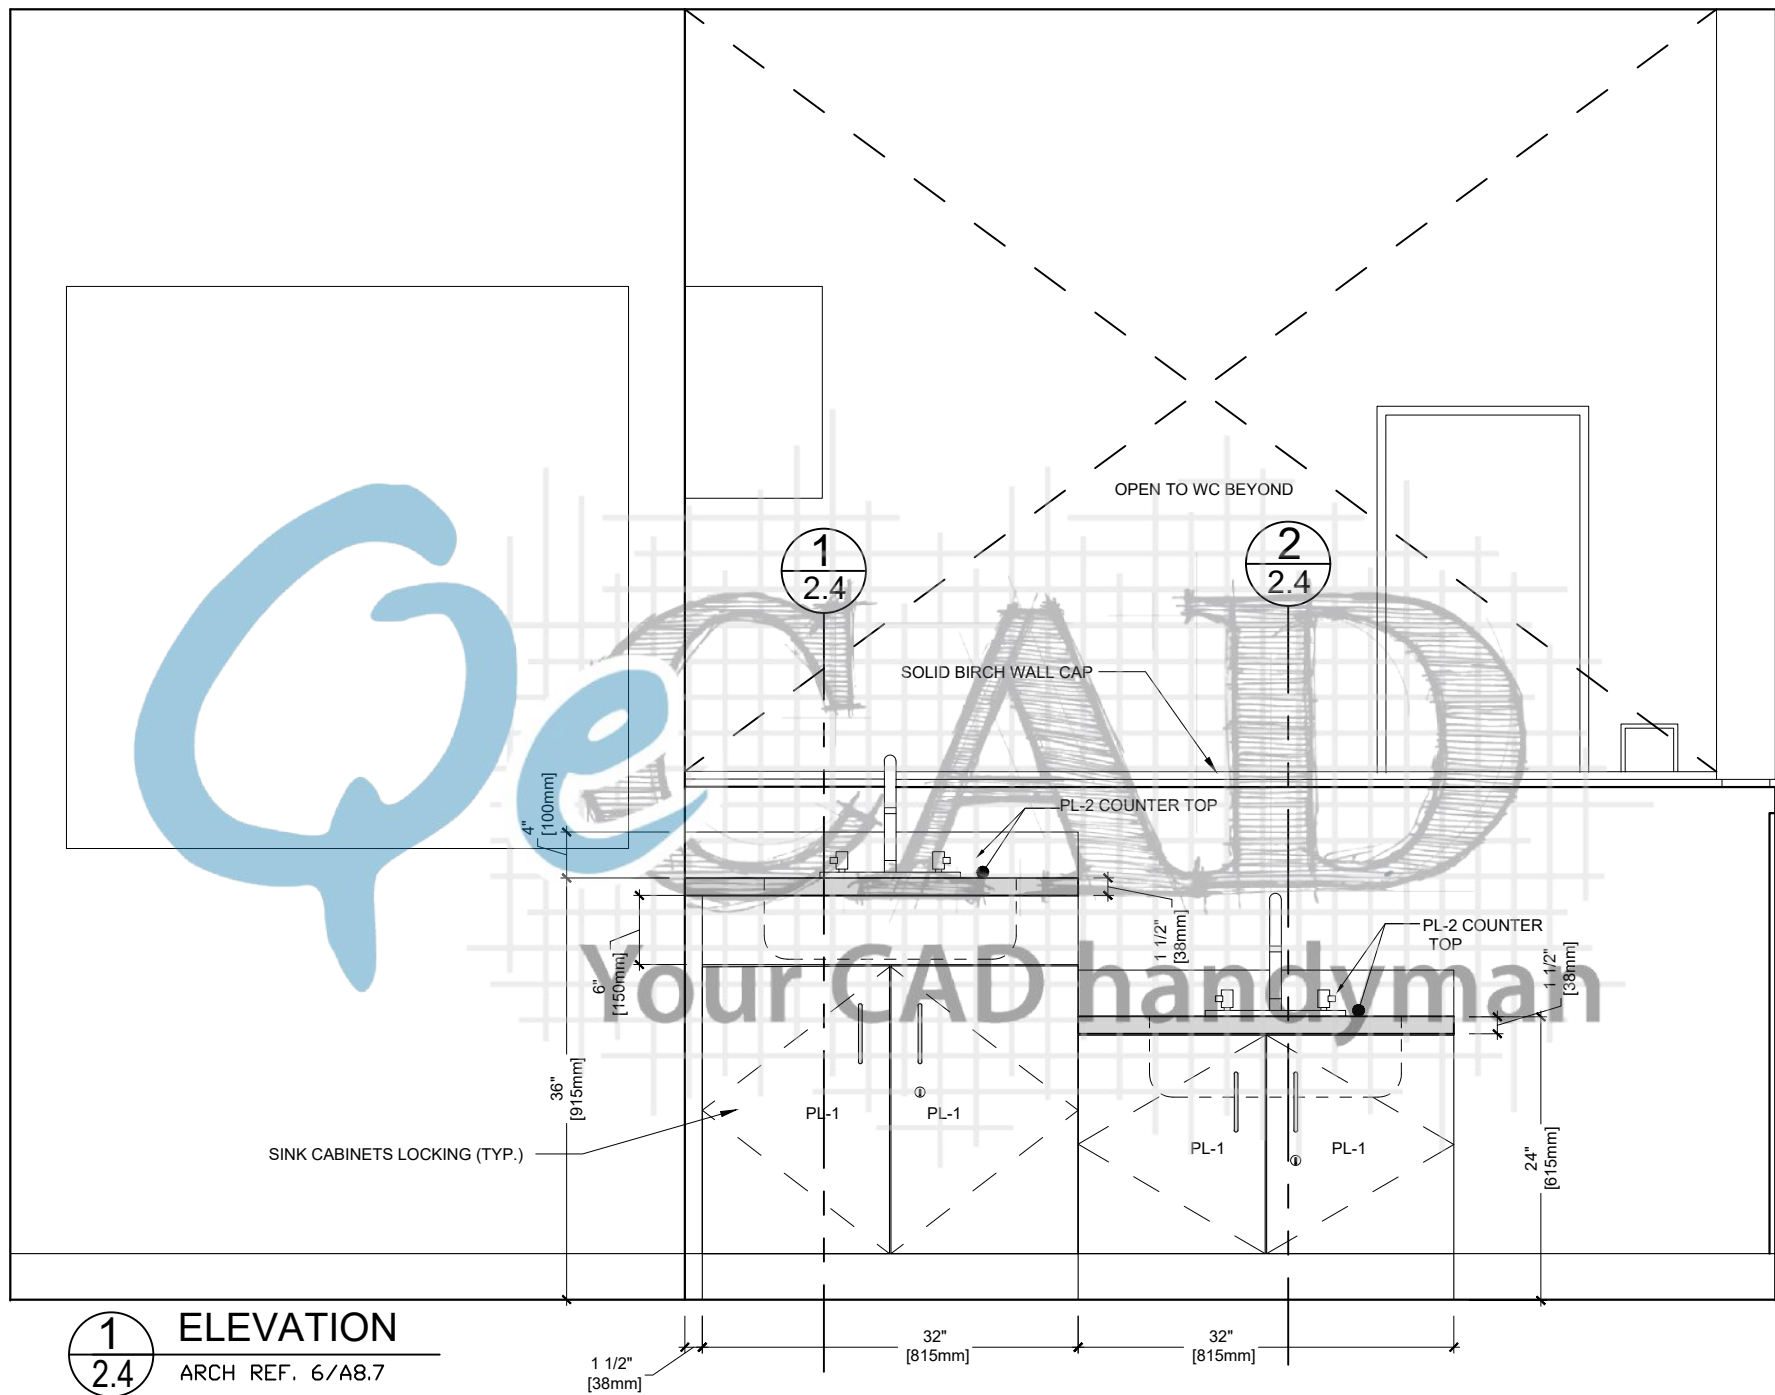



Drawn By:	Customer:		PL-1	Formica - Natural Ash - 8843, Matte (58)	REV	MM/DD/YY	JOB #	DWG #
	Project:		PL-2	Plastic Laminate:	0	05/22/19	8798	2.3
	Address:		MEL-1	Melamine:	1			
	Room Name:	Toddler room (North side)	PL-3	Plam	2			
	Room #:	1D:03			3			

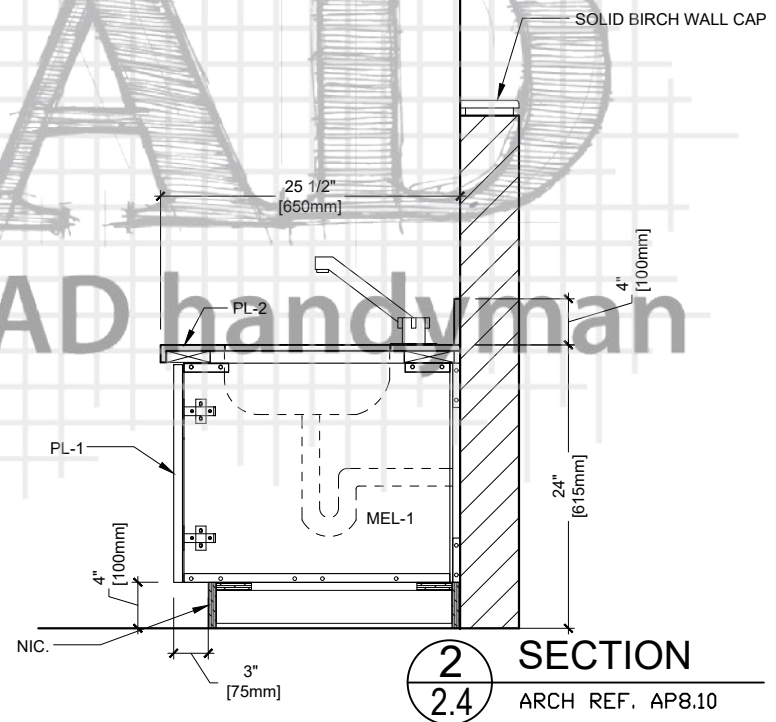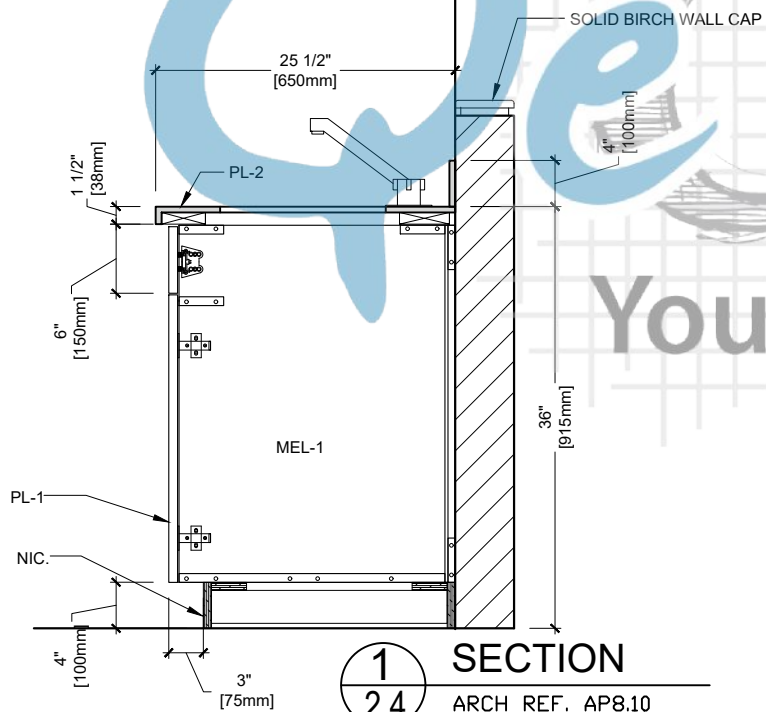


Drawn By:	Customer:		PL-1	Formica - Natural Ash - 8843, Matte (58)	REV	MM/DD/YY	JOB #	DWG #
	Project:		PL-2	Plastic Laminate:	0	05/21/19	8798	2.4
	Address:		MEL-1	Melamine:	1			
	Room Name:	Toddler room	PL-3	Plam	2			
	Room #:	1D:03			3			

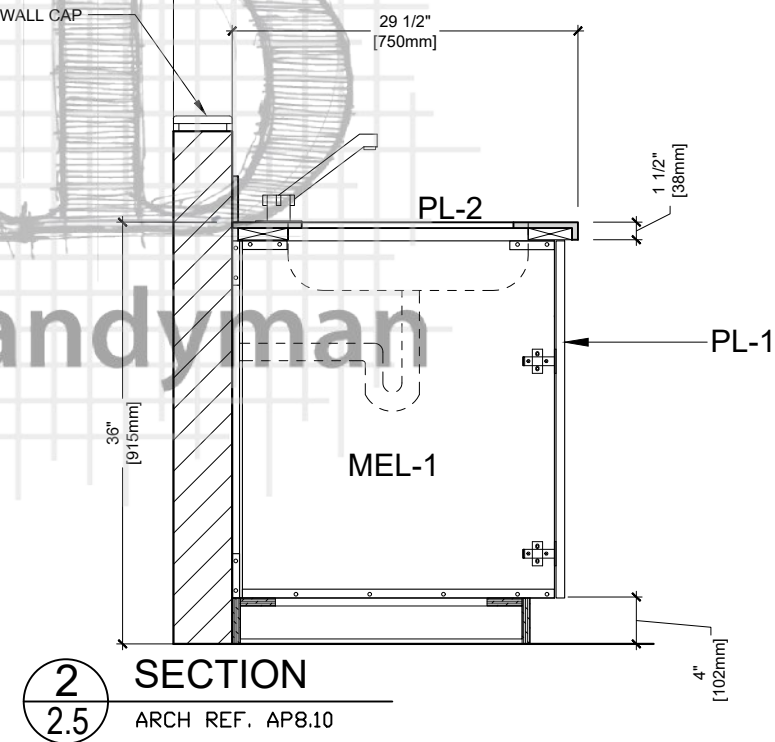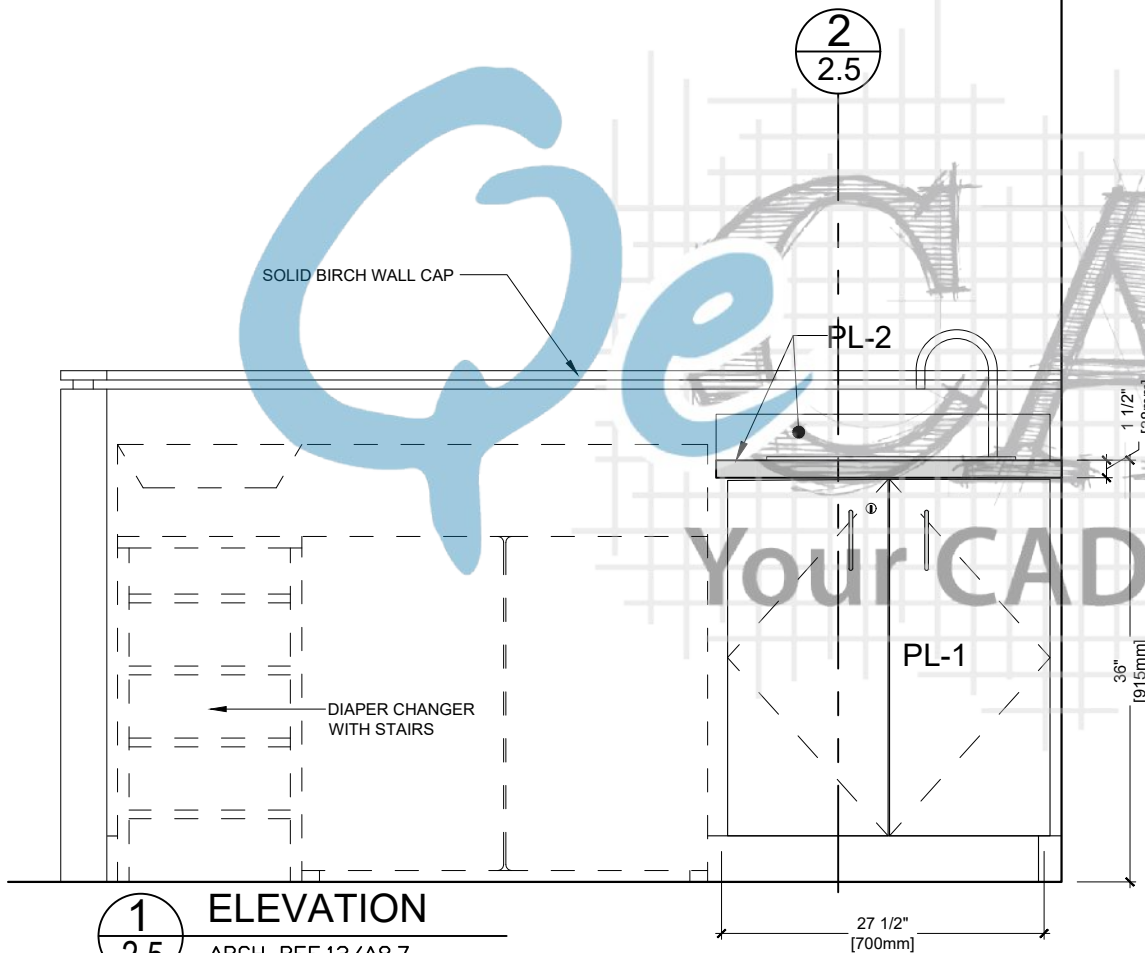


Drawn By:	Customer:		PL-1	Formica - Natural Ash - 8843, Matte (58)	REV	MM/DD/YY	JOB #	DWG #
	Project:		PL-2	Plastic Laminate:	0	05/22/19	8798	2.5
	Address:		MEL-1	Melamine:	1			
	Room Name:	Toddler room (W/C)	PL-3	Plam	2			
	Room #:	1D:03			3			

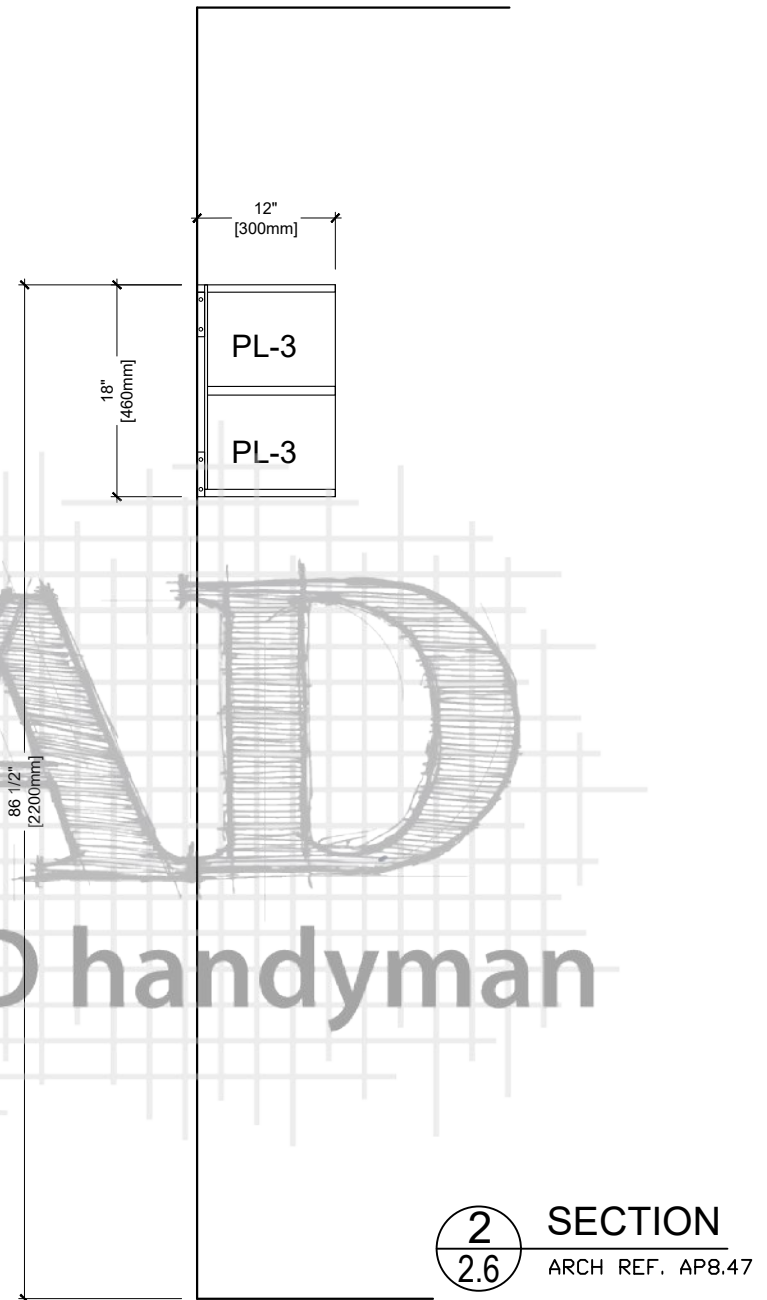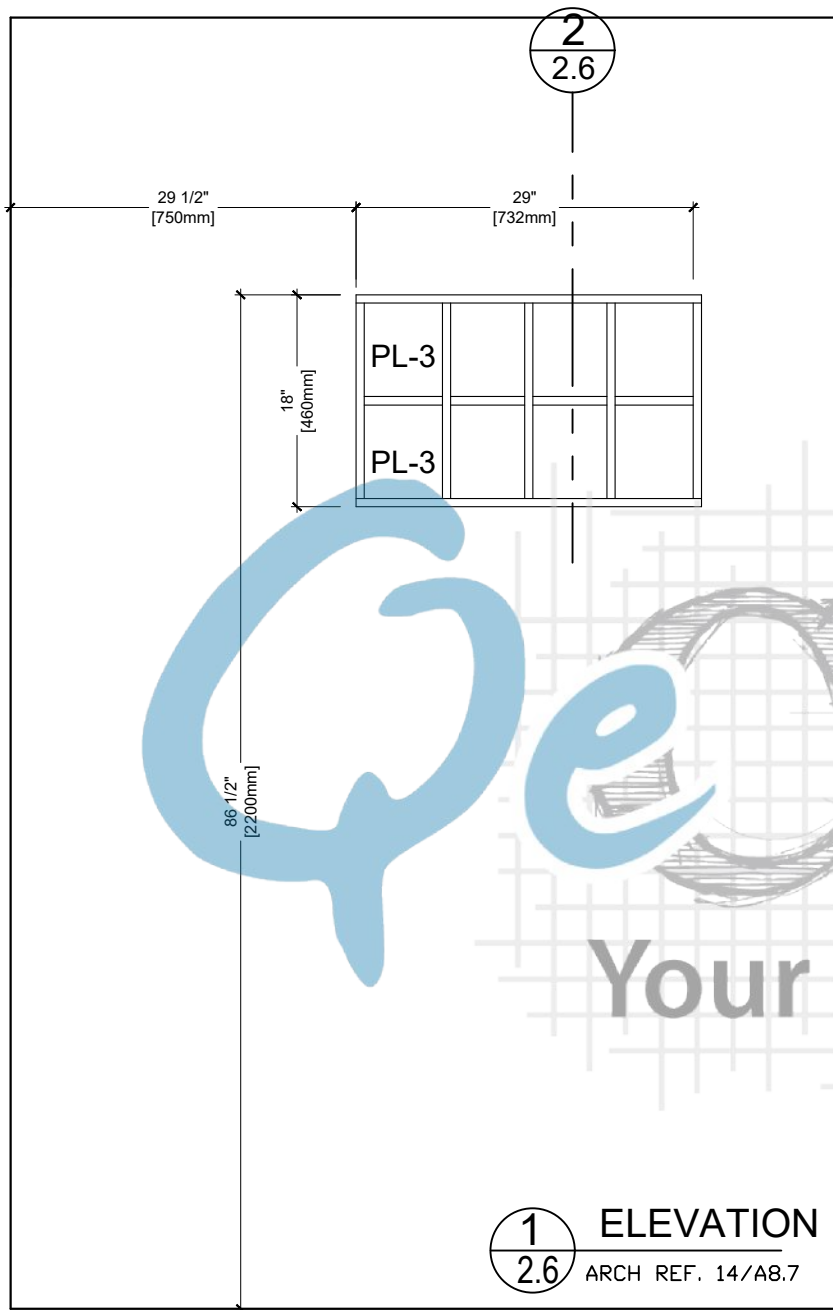


Drawn By:	Customer:		PL-1	Formica - Natural Ash - 8843, Matte (58)	REV	MM/DD/YY	JOB #	DWG #
	Project:		PL-2	Plastic Laminate:	0	05/22/19	8798	2.6
	Address:		MEL-1	Melamine:	1			
	Room Name:	Toddler room (W/C)	PL-3	Plam	2			
	Room #:	1D:03			3			

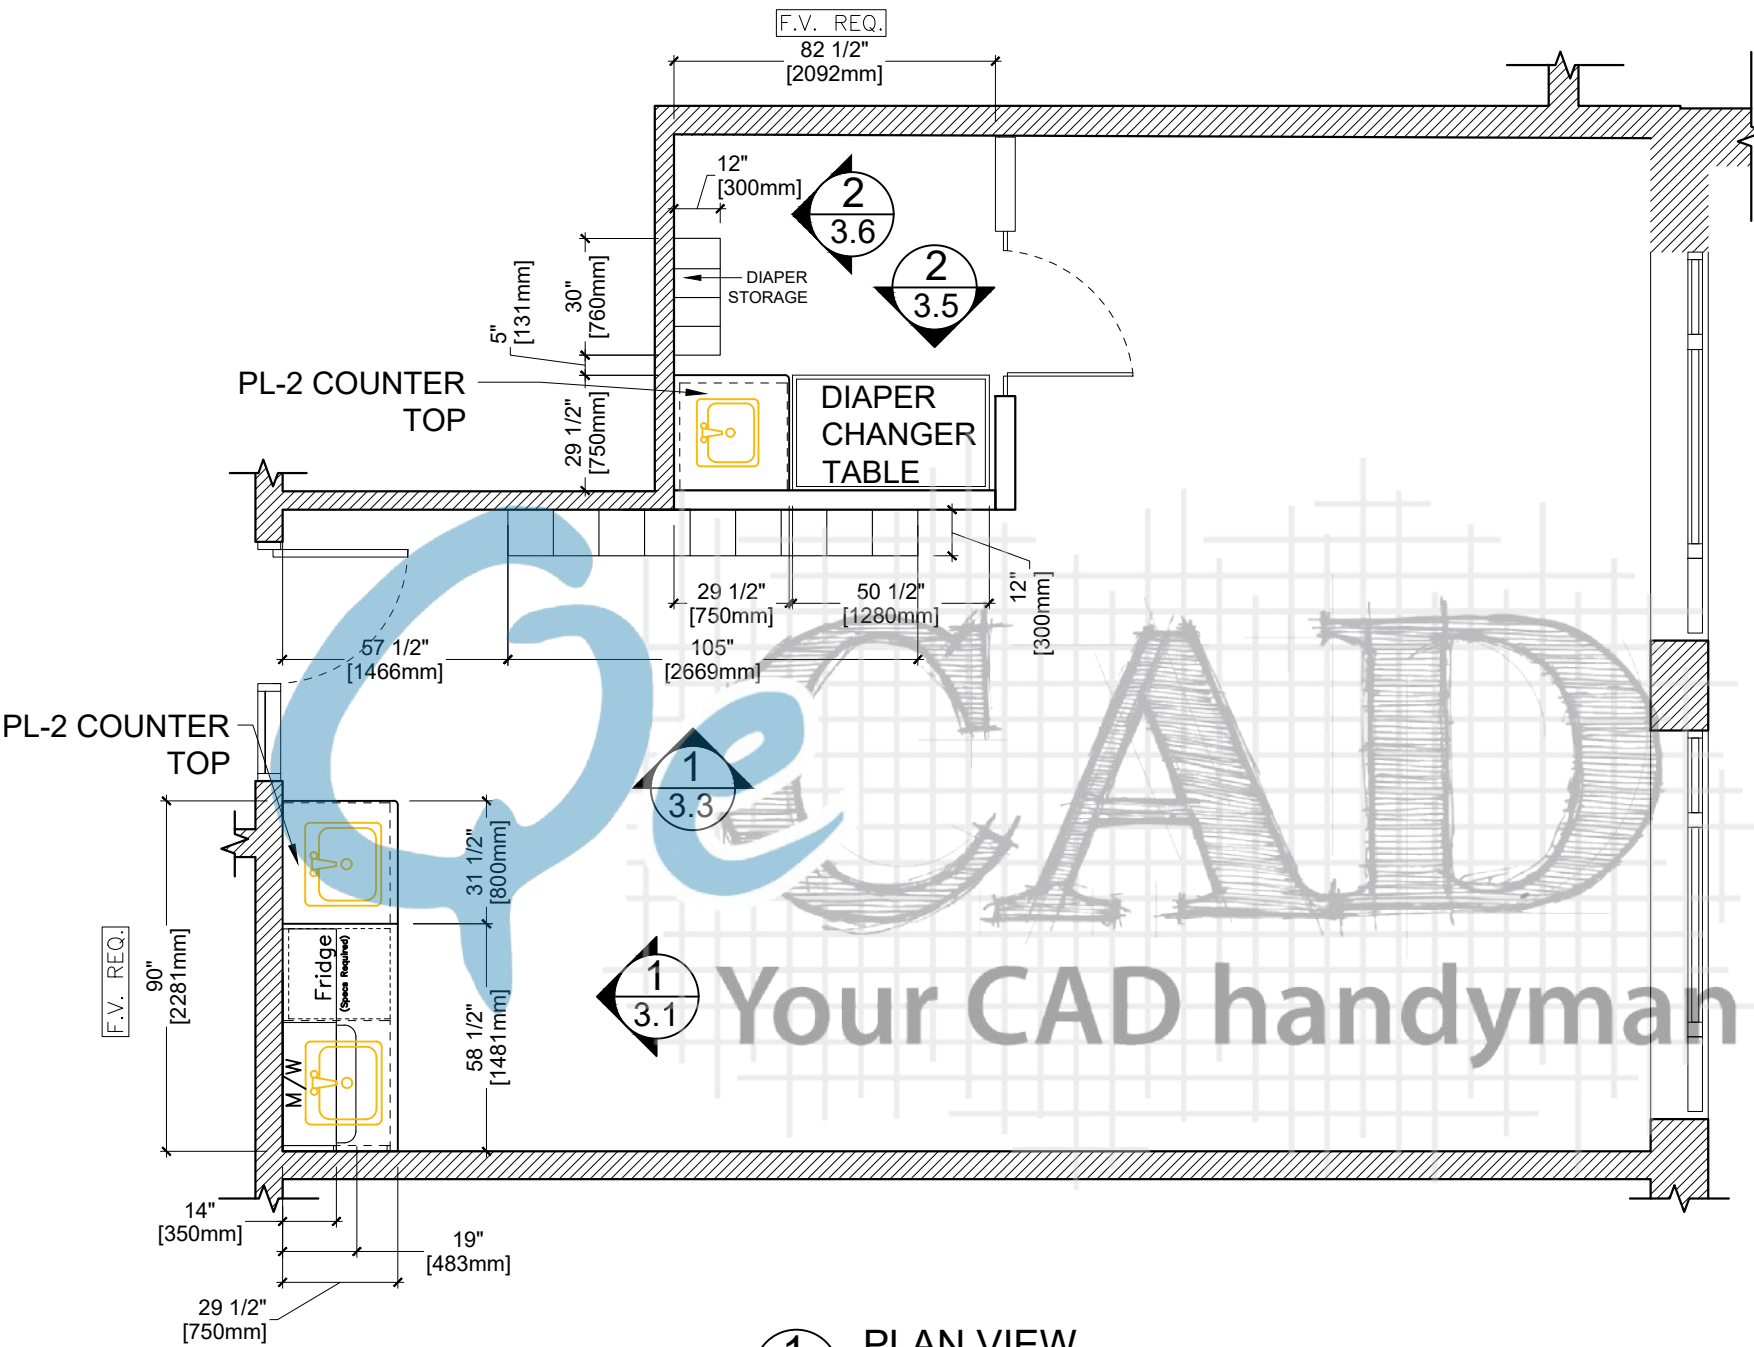

1 PLAN VIEW
3.0 ARCH REF. A2.1

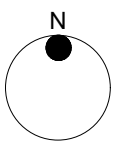


Drawn By:	Customer:		PL-1	Formica - Natural Ash - 8843, Matte (58)	REV	MM/DD/YY	JOB #	DWG #
	Project:		PL-2	Plastic Laminate:	0	09/01/19	8798	3.0
	Address:		MEL-1	Melamine:	1			
	Room Name:	Infantroom	PL-3	Plam	2			
	Room #:	1D:05			3			

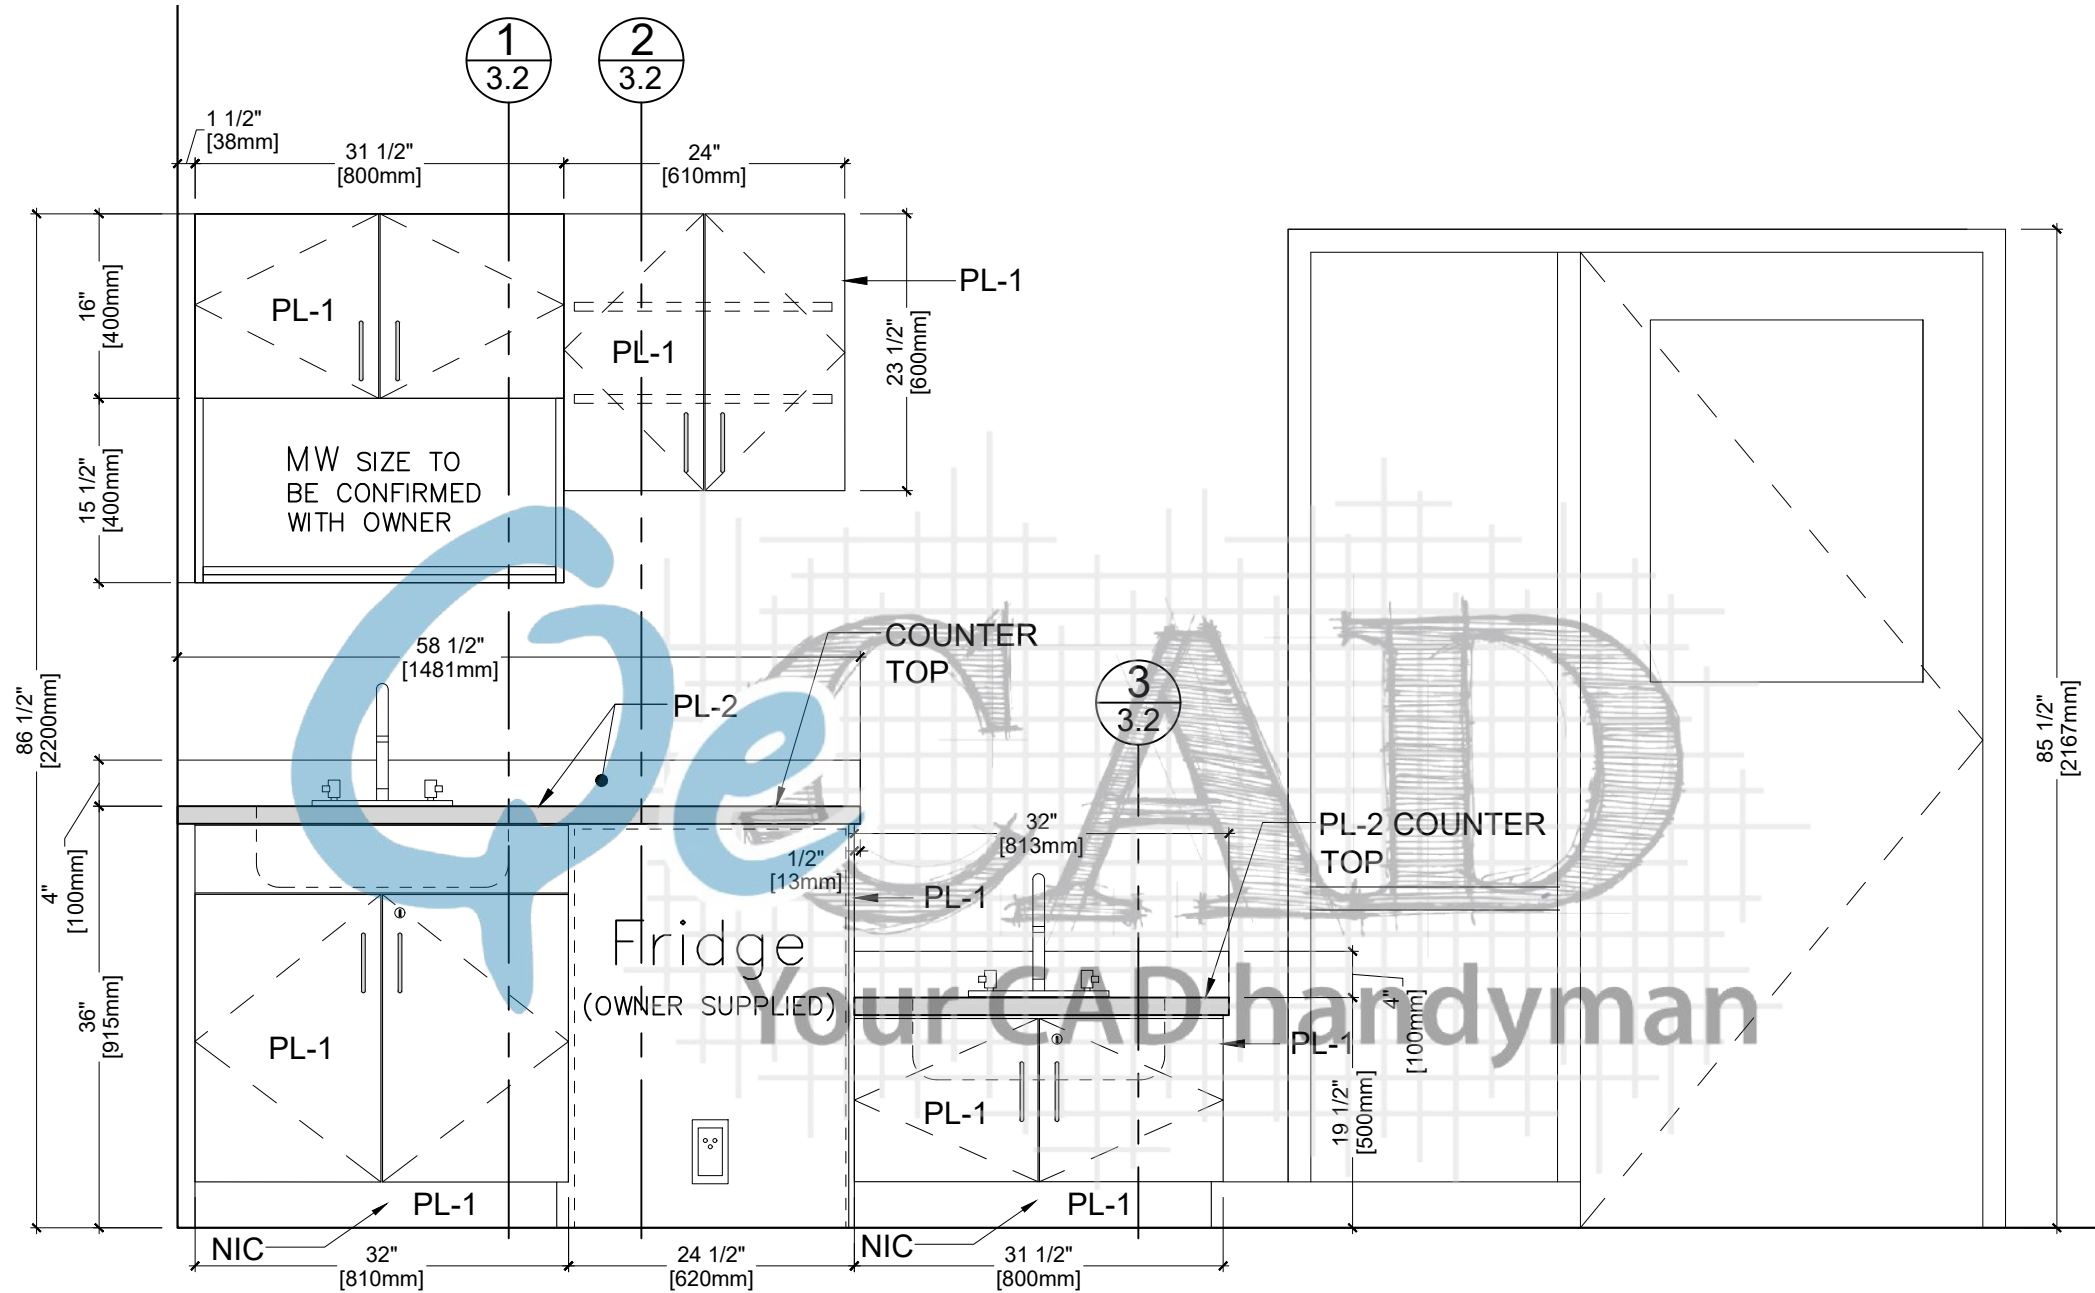


1
3.1 ELEVATION
ARCH REF. 11/A8.7

Drawn By:	Customer:		PL-1	Formica - Natural Ash - 8843, Matte (58)	REV	MM/DD/YY	JOB #	DWG #
	Project:		PL-2	Plastic Laminate:	0	09/01/19	8798	3.1
	Address:		MEL-1	Melamine:	1			
	Room Name:	Infantroom	PL-3	Plam	2			
	Room #:	1D:05			3			

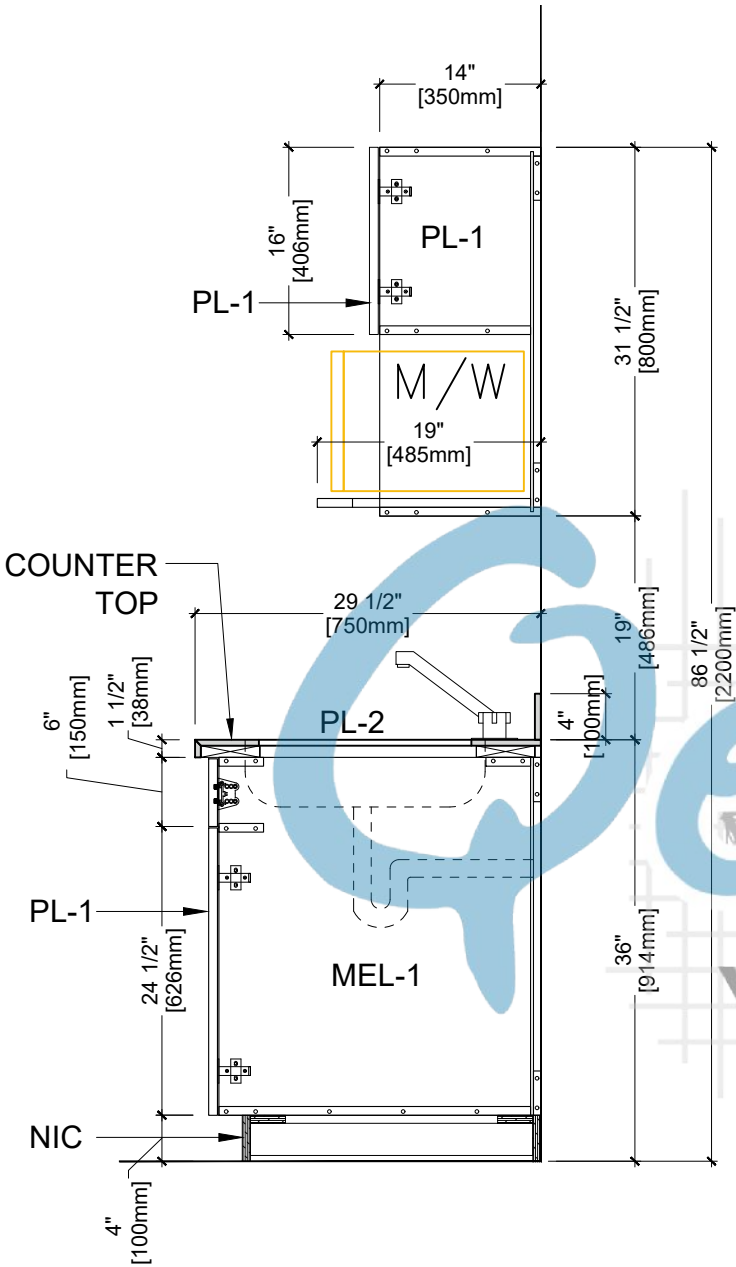


1
3.2 SECTION
ARCH REF. AP8.10/AP8.7

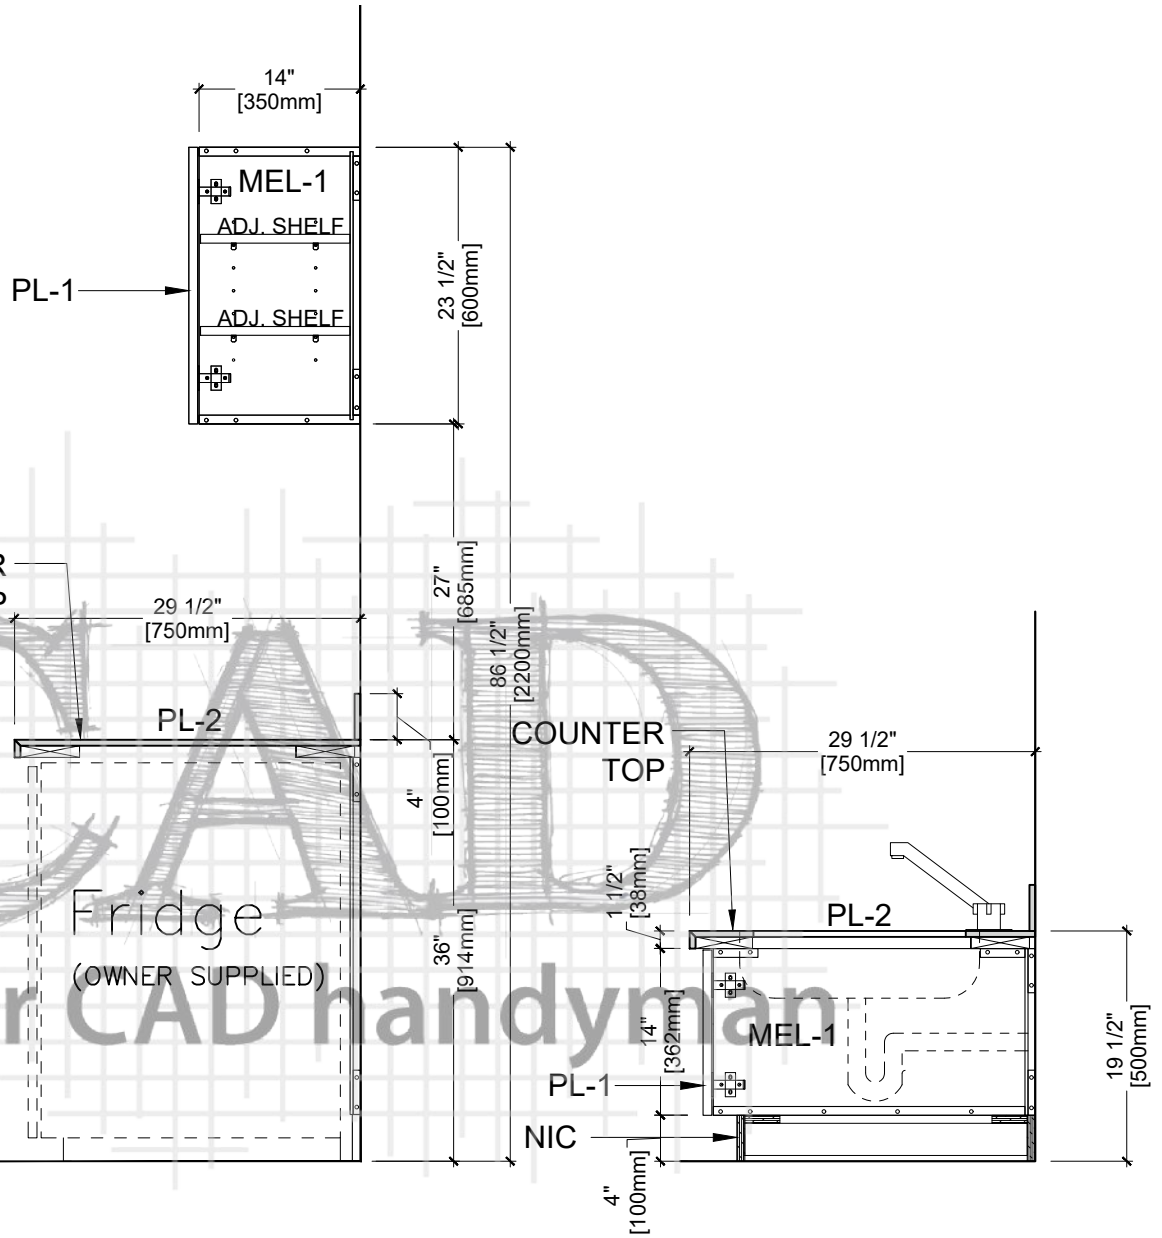


2
3.2 SECTION
ARCH REF. AP8.6/AP8.3

3
3.2 SECTION
ARCH REF. AP8.10

Drawn By:	Customer:		PL-1	Formica - Natural Ash - 8843, Matte (58)	REV	MM/DD/YY	JOB #	DWG #
	Project:		PL-2	Plastic Laminate:	0	09/01/19	8798	3.2
	Address:		MEL-1	Melamine:	1			
	Room Name:	Infantroom	PL-3	Plam	2			
	Room #:	1D:05			3			

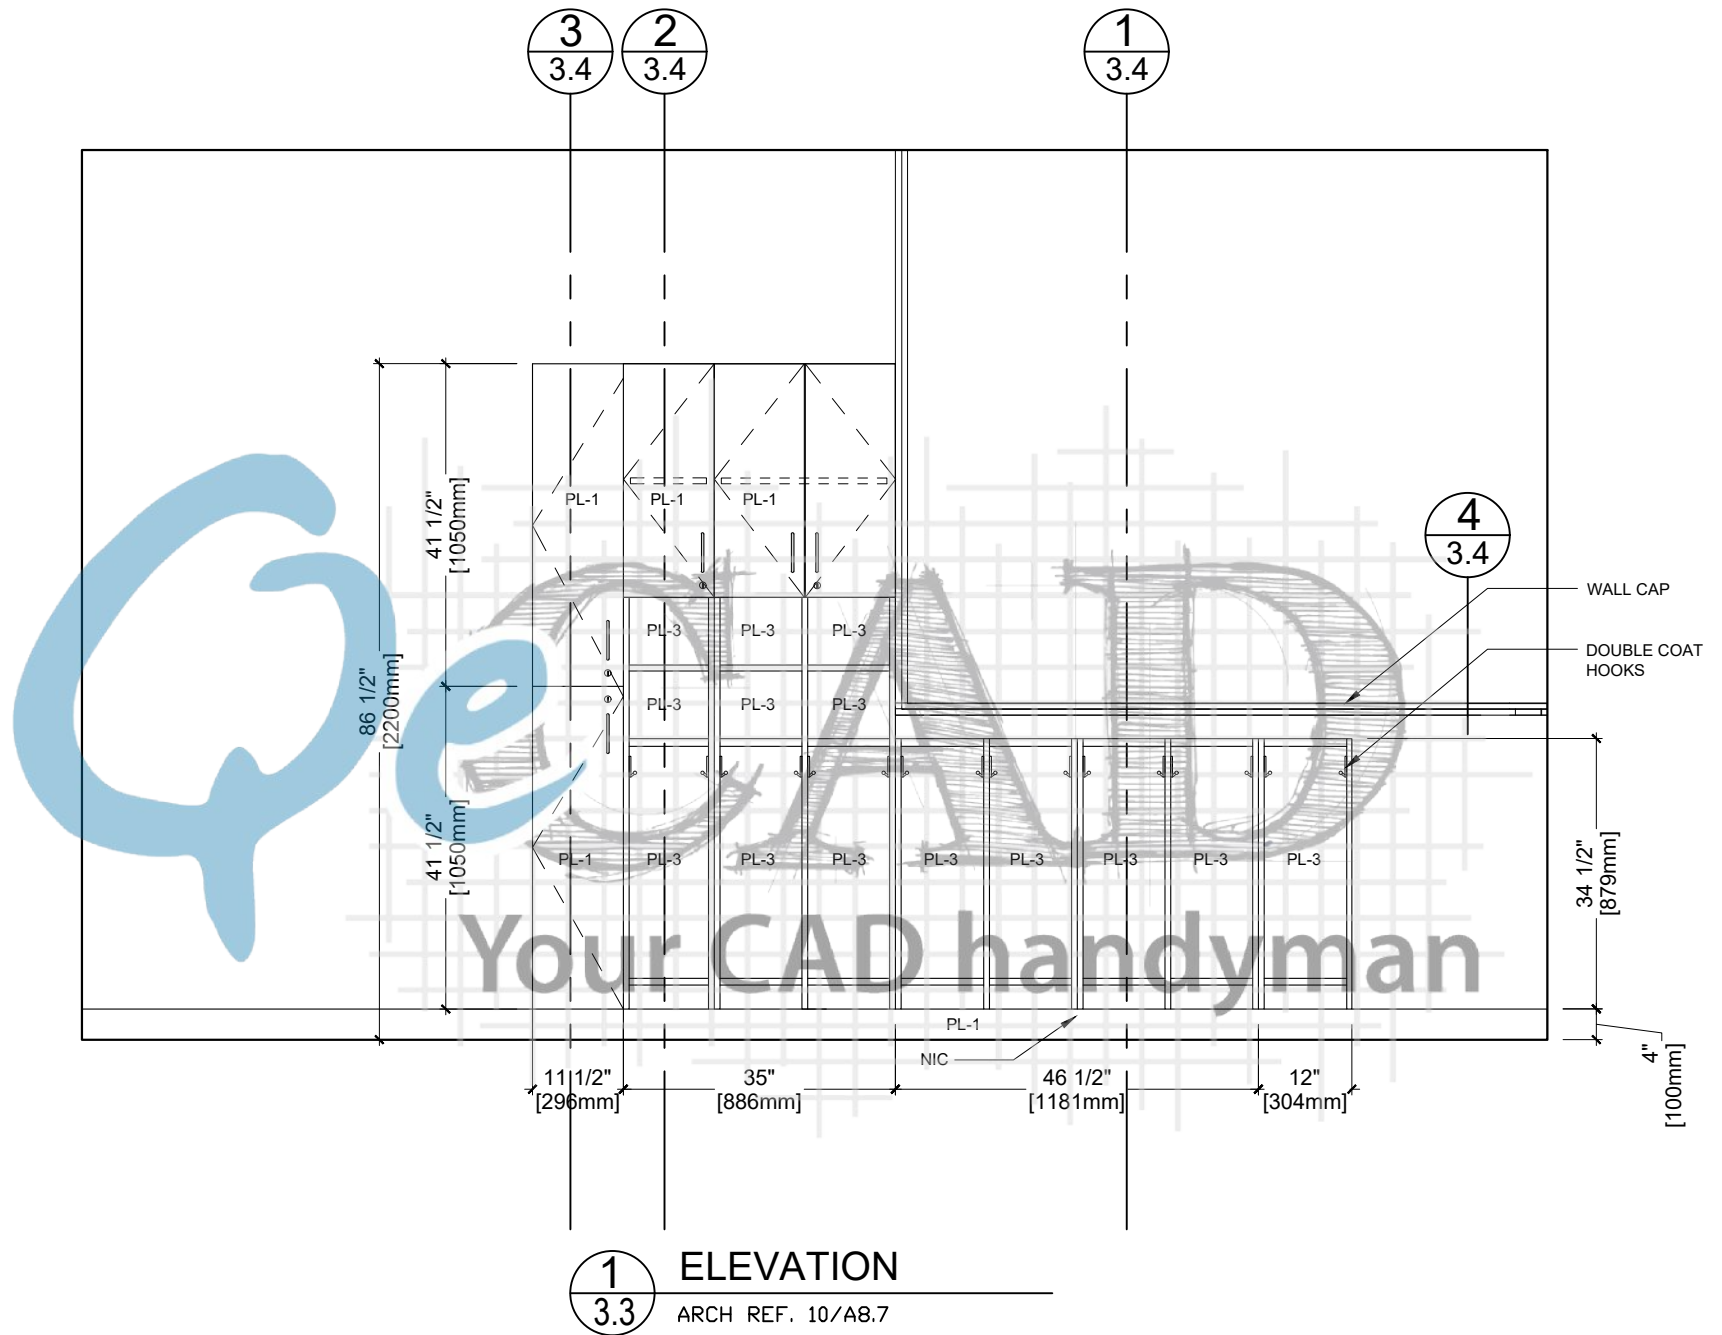

Drawn By:	Customer:		PL-1	Formica - Natural Ash - 8843, Matte (58)	REV	MM/DD/YY	JOB #	DWG #
	Project:		PL-2	Plastic Laminate:	0	09/01/19	8798	3.3
	Address:		MEL-1	Melamine:	1			
	Room Name:	Infantroom	PL-3	Plam	2			
	Room #:	1D:05			3			

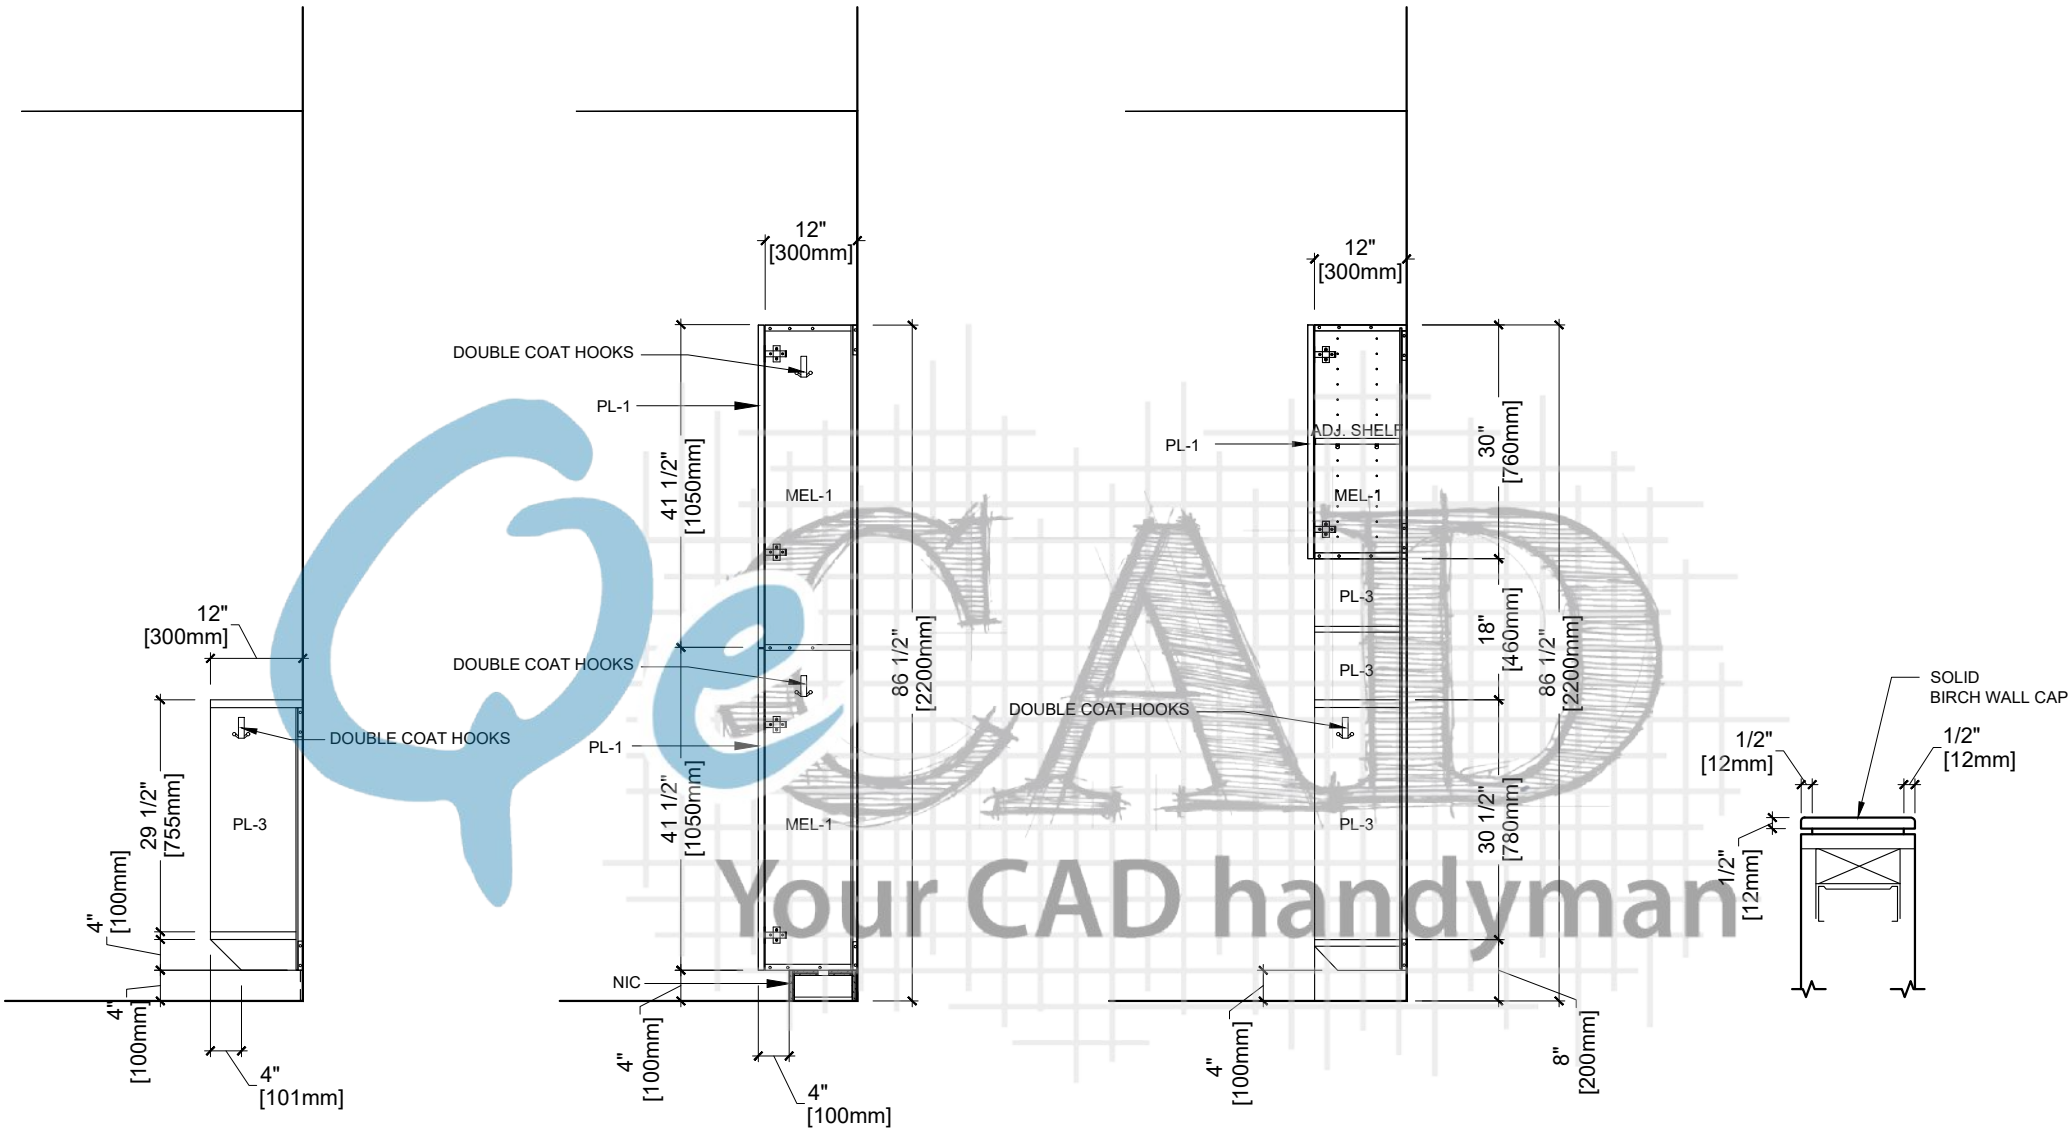


1 SECTION
3.4 ARCH REF. AP8.44

2 SECTION
3.4 ARCH REF. AP8.43

3 SECTION
3.4 ARCH REF. AP8.45

4 SECTION
3.4 ARCH REF. AP8.50



Drawn By:	Customer:		PL-1	Formica - Natural Ash - 8843, Matte (58)	REV	MM/DD/YY	JOB #	DWG #
	Project:		PL-2	Plastic Laminate:	0	09/01/19	8798	3.4
	Address:		MEL-1	Melamine:	1			
	Room Name:	Infantroom	PL-3	Plam	2			
	Room #:	1D:05			3			

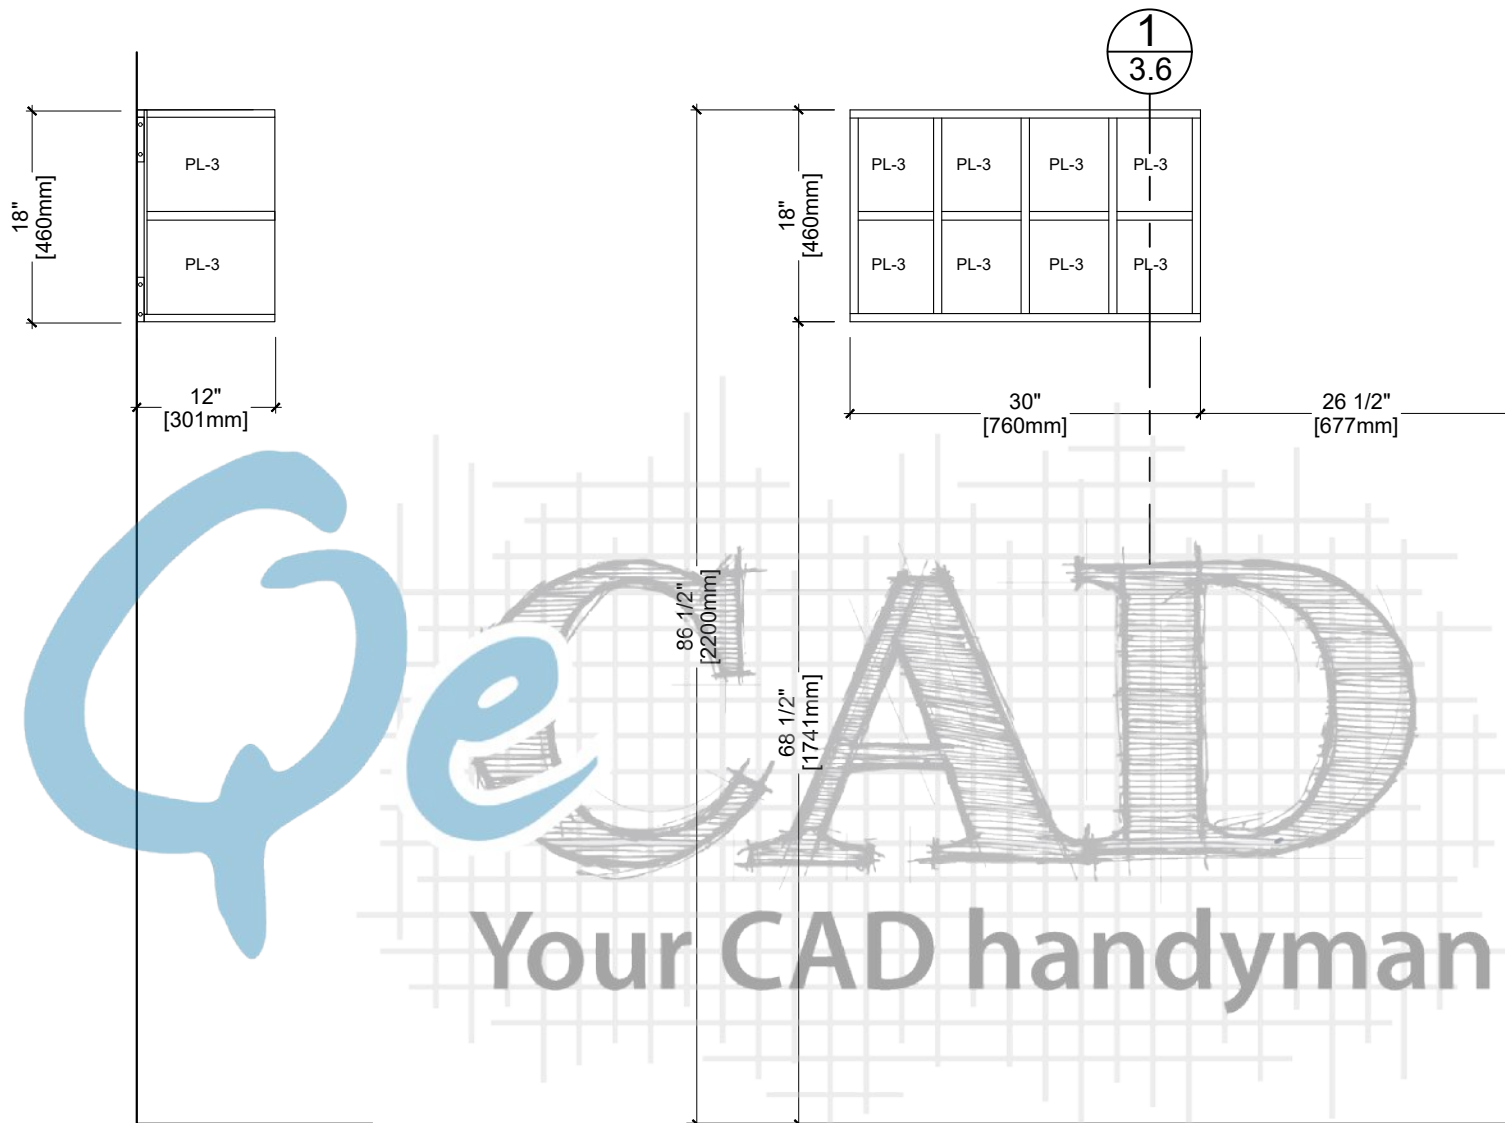


1 SECTION
3.6 ARCH REF. AP8.47

2 ELEVATION
3.6 ARCH REF. AP8.47

Drawn By:	Customer:		PL-1	Formica - Natural Ash - 8843, Matte (58)	REV	MM/DD/YY	JOB #	DWG #
	Project:		PL-2	Plastic Laminate:	0	09/01/19	8798	3.6
	Address:		MEL-1	Melamine:	1			
	Room Name:	Infantroom (W/C)	PL-3	Plam	2			
	Room #:	1D:05A			3			

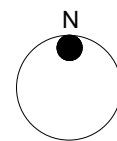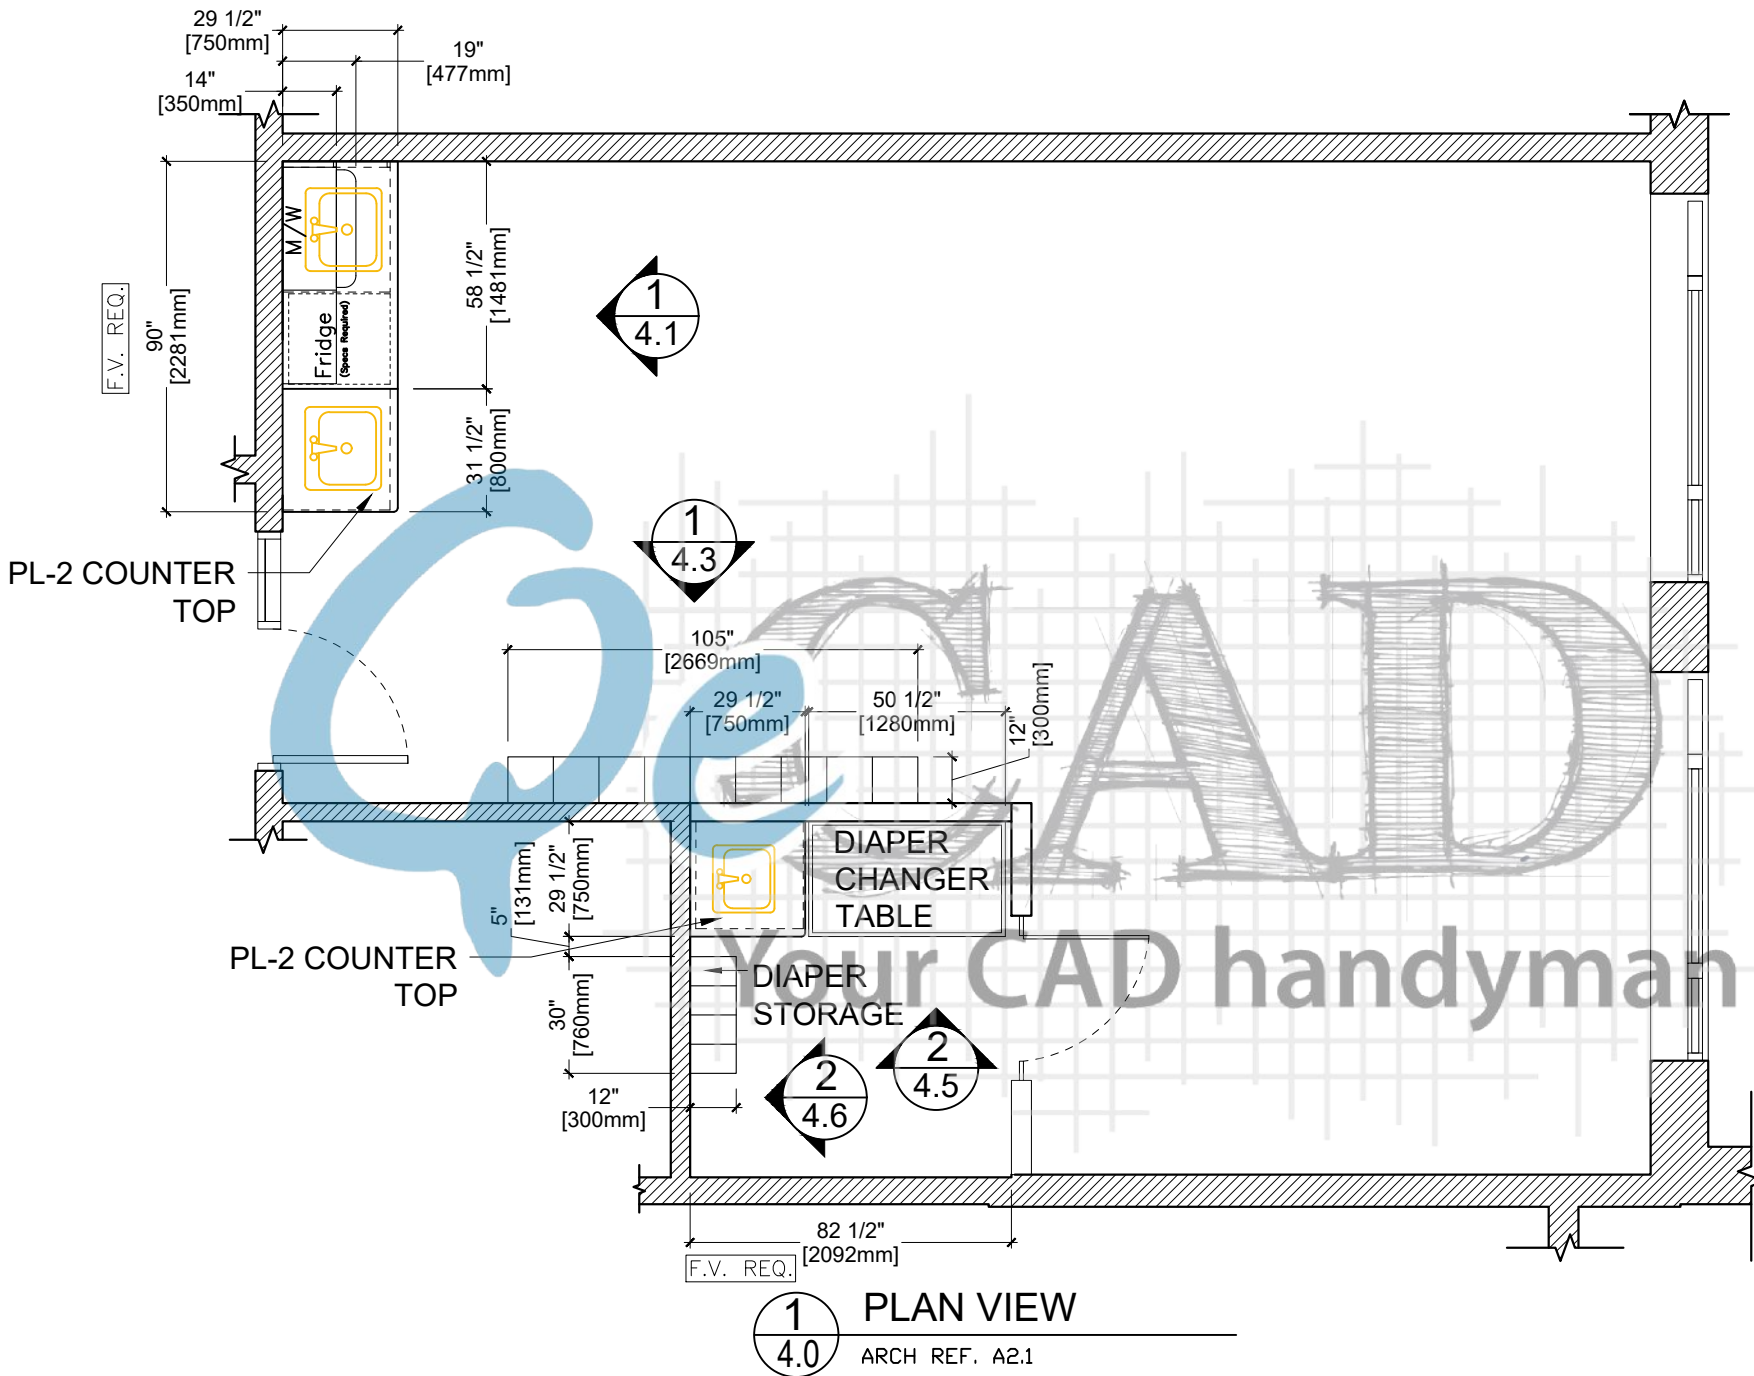


Drawn By:	Customer:		PL-1	Formica - Natural Ash - 8843, Matte (58)	REV	MM/DD/YY	JOB #	DWG #
	Project:		PL-2	Plastic Laminate:	0	09/01/19	8798	4.0
	Address:		MEL-1	Melamine:	1			
	Room Name:	Infantroom	PL-3	Plam	2			
	Room #:	1D:06			3			

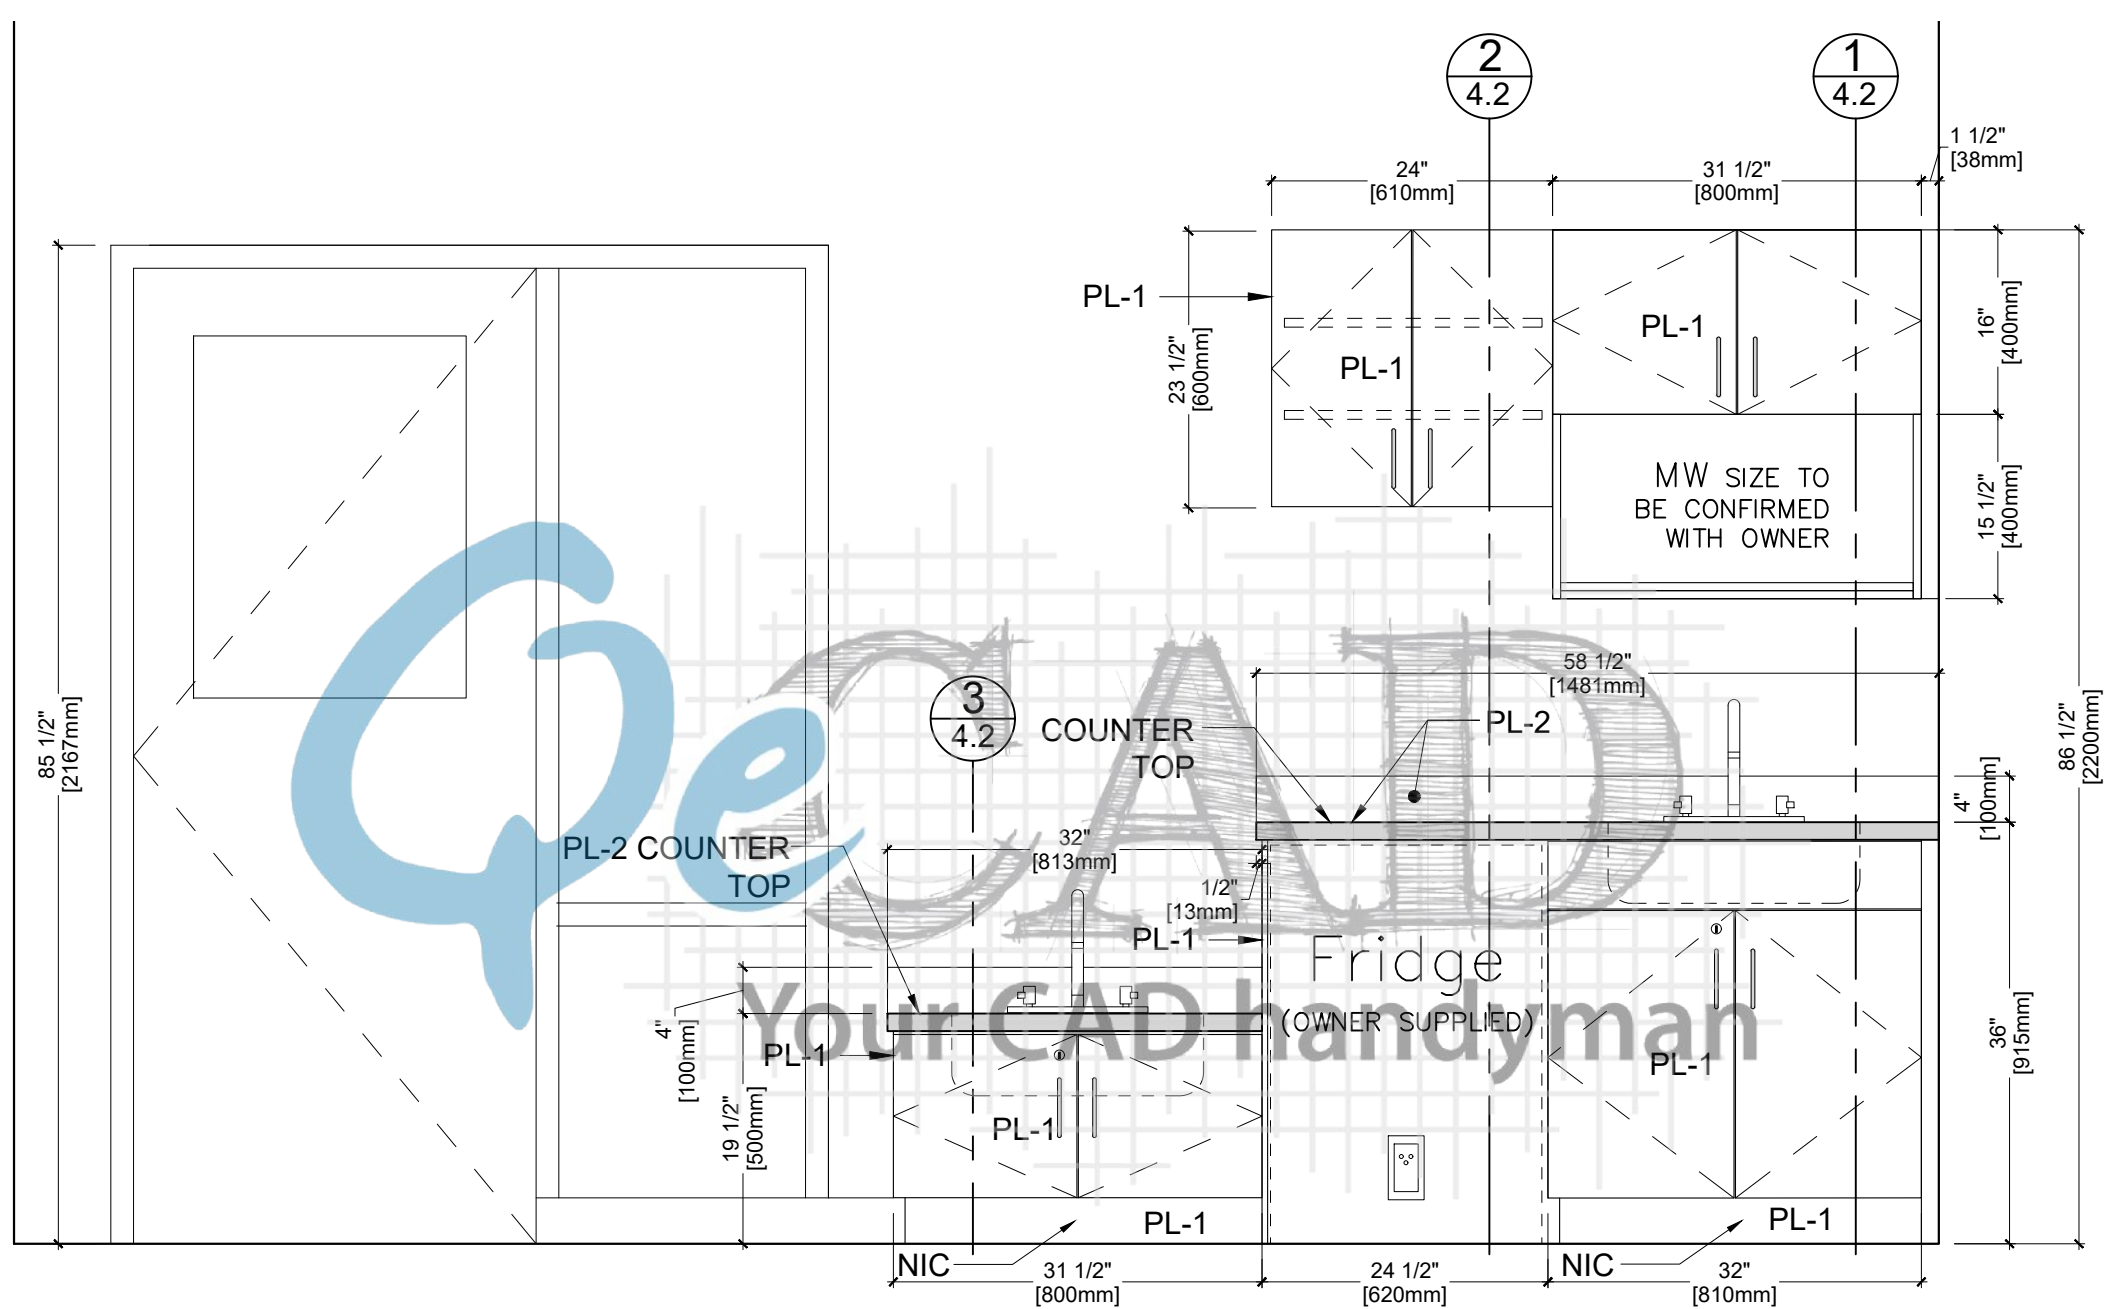


1
4.1 ELEVATION
ARCH REF. 11/A8.7

Customer:	Project:	Address:	Room Name: Infantroom	Room #: 1D:06	PL-1	Formica - Natural Ash - 8843, Matte (58)	REV	MM/DD/YY	JOB #	DWG #
					PL-2	Plastic Laminate:	0	09/01/19	8798	4.1
					MEL-1	Melamine:	1			
					PL-3	Plam	2			
Drawn By:							3			

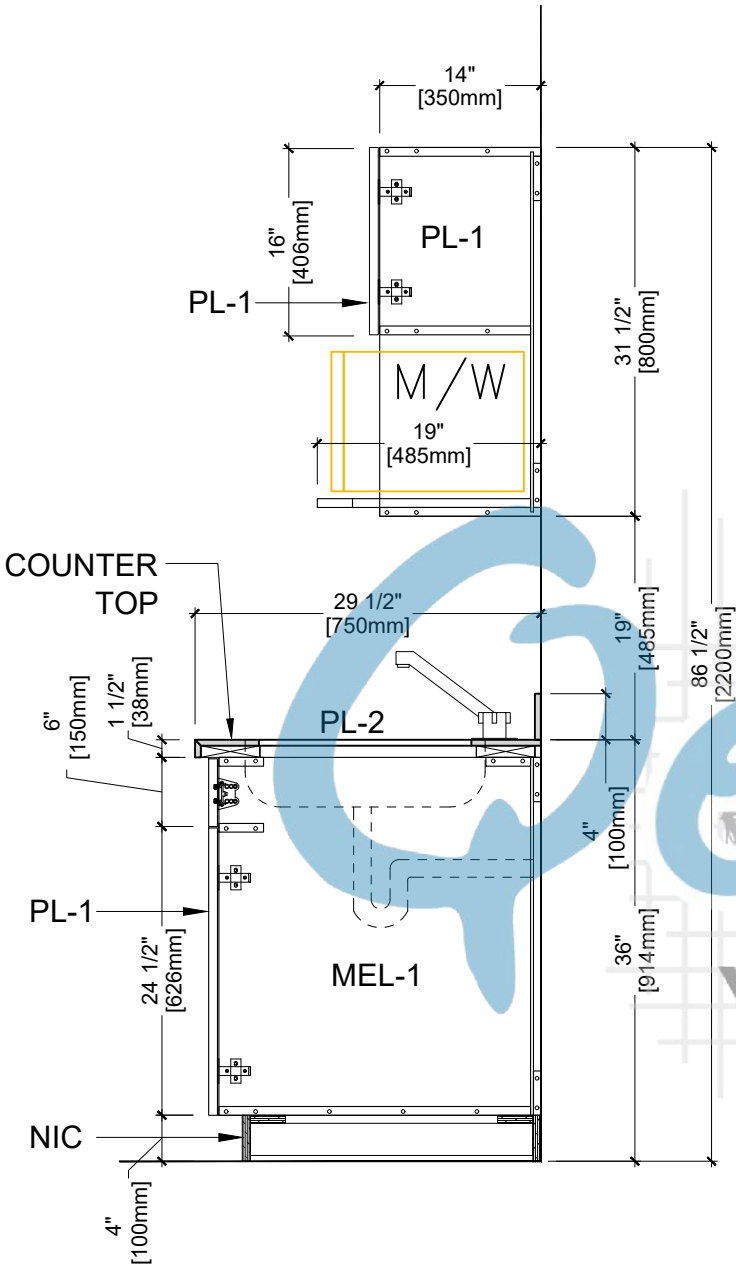


1 SECTION
4.2 ARCH REF. AP8.10/AP8.7

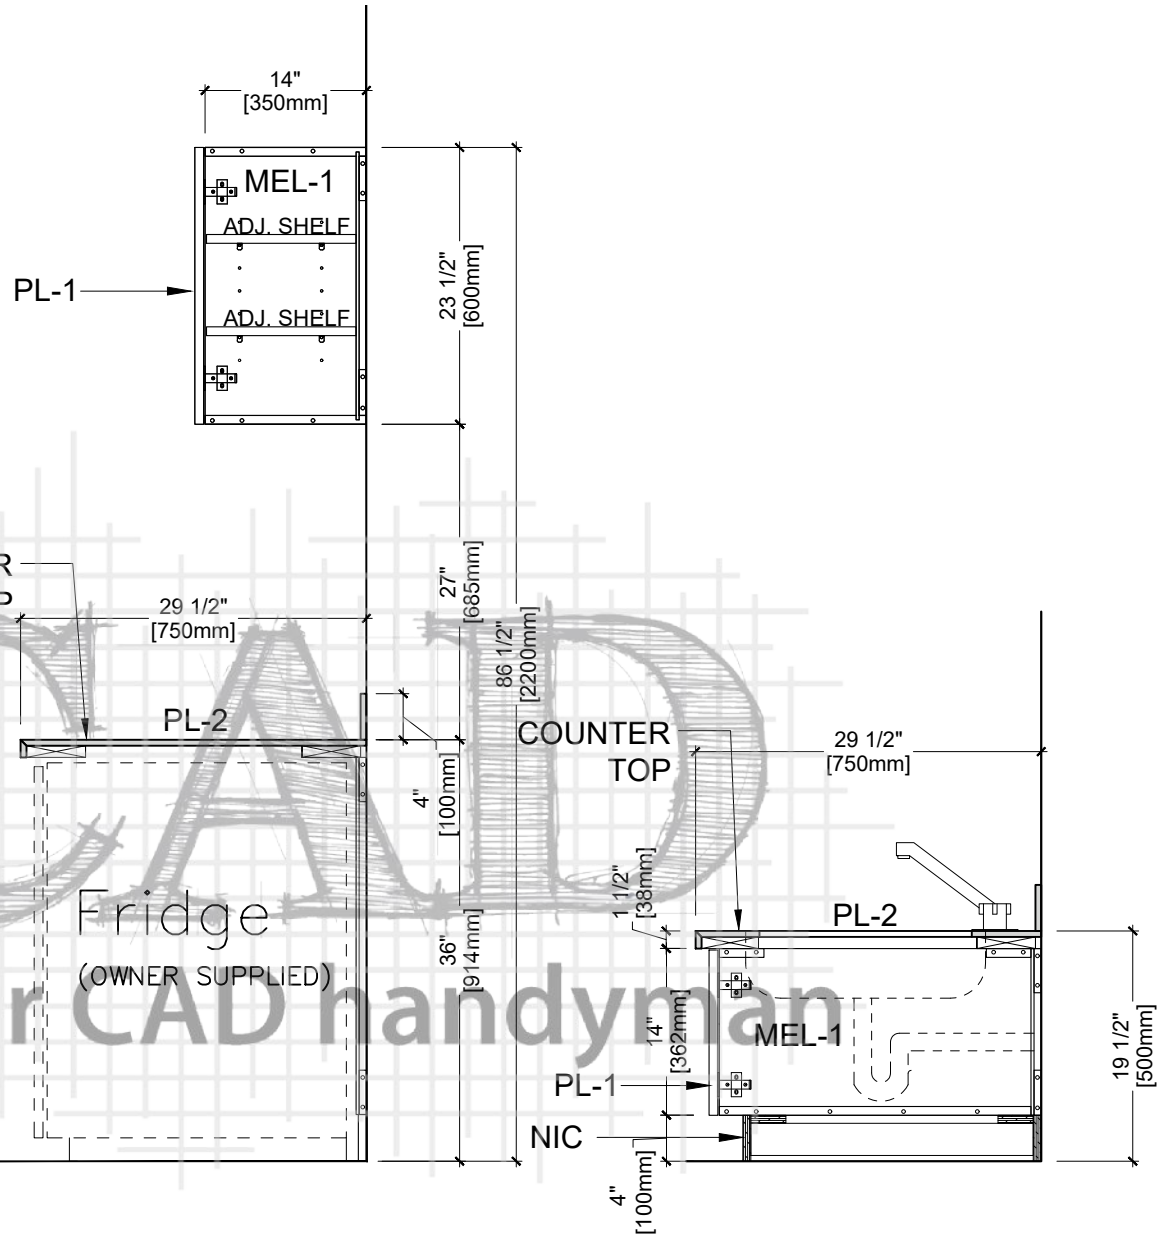

2 SECTION
4.2 ARCH REF. AP8.6/AP8.3


3 SECTION
4.2 ARCH REF. AP8.10

Drawn By:	Customer:		PL-1	Formica - Natural Ash - 8843, Matte (58)	REV	MM/DD/YY	JOB #	DWG #
	Project:		PL-2	Plastic Laminate:	0	09/01/19	8798	4.2
	Address:		MEL-1	Melamine:	1			
	Room Name:	Infantroom	PL-3	Plam	2			
	Room #:	1D:06			3			

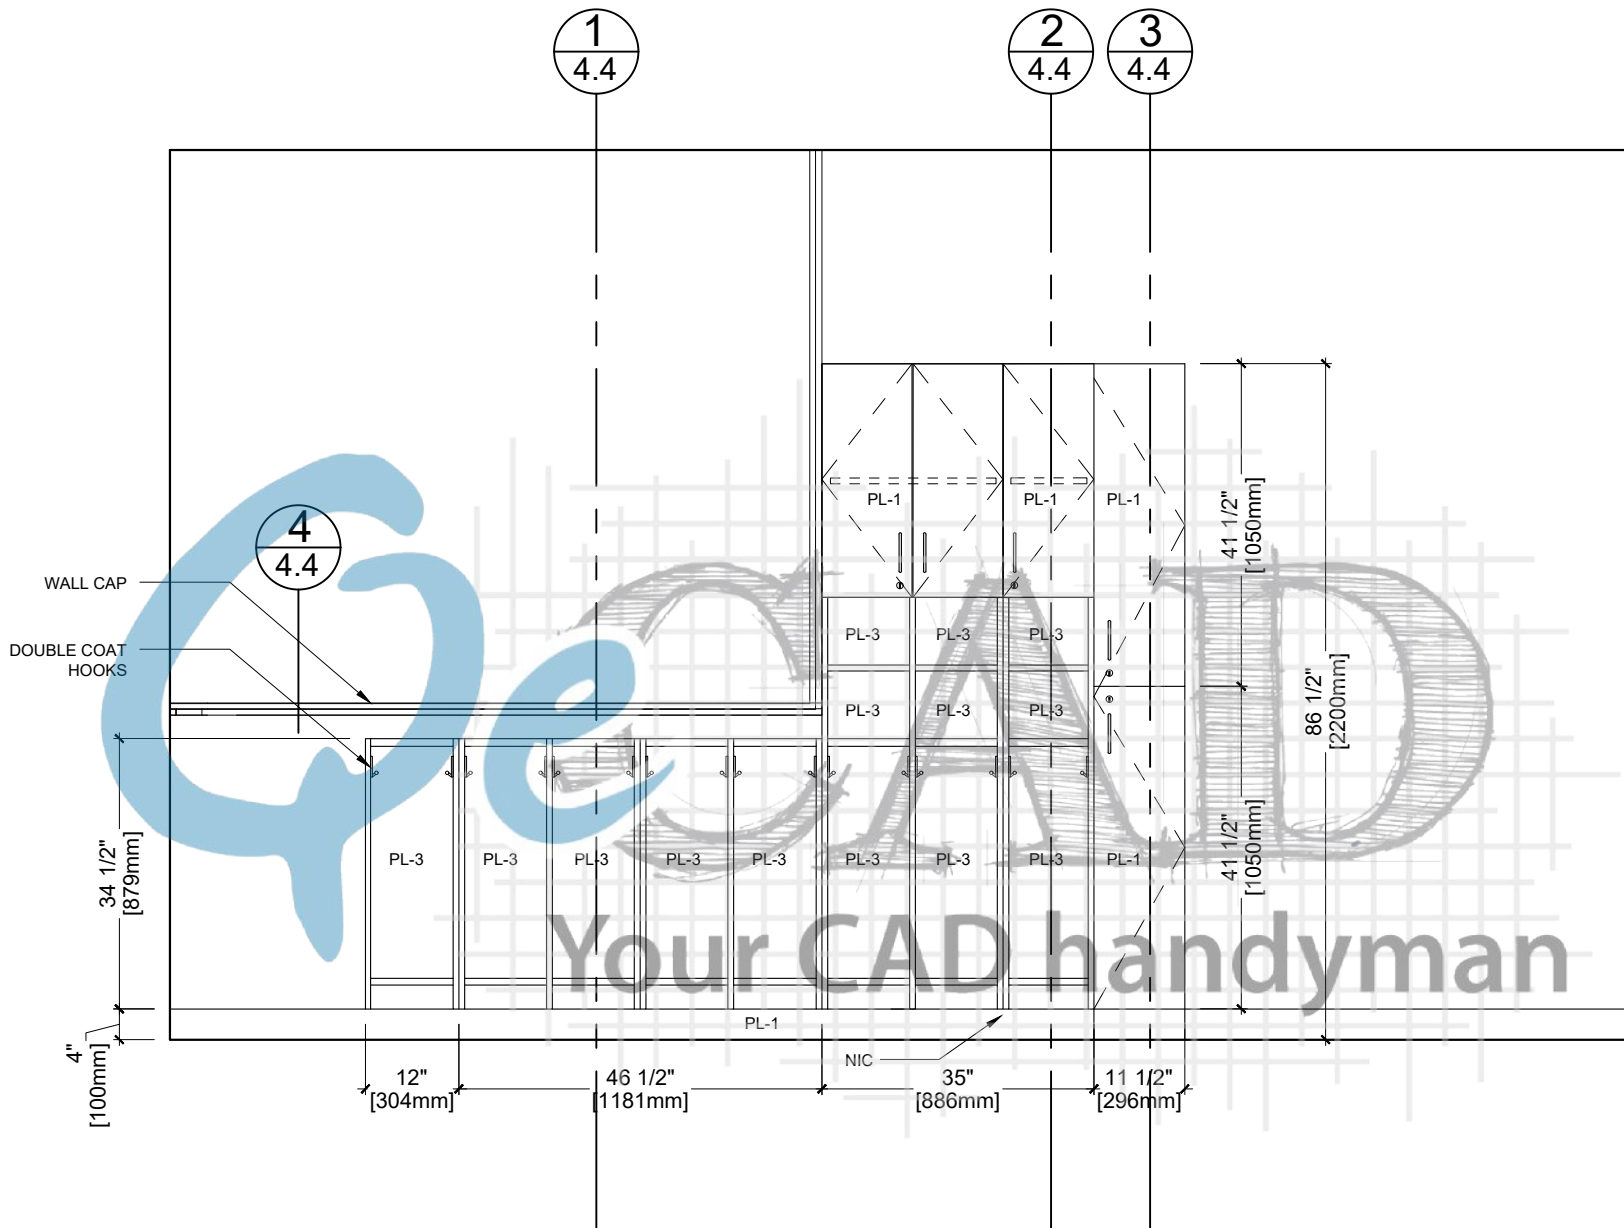

1 ELEVATION
4.3 ARCH REF. 10/A8.7

Drawn By:	Customer:		PL-1	Formica - Natural Ash - 8843, Matte (58)	REV	MM/DD/YY	JOB #	DWG #
	Project:		PL-2	Plastic Laminate:	0	09/01/19	8798	4.3
	Address:		MEL-1	Melamine:	1			
	Room Name:	Infantroom	PL-3	Plam	2			
	Room #:	1D:06			3			

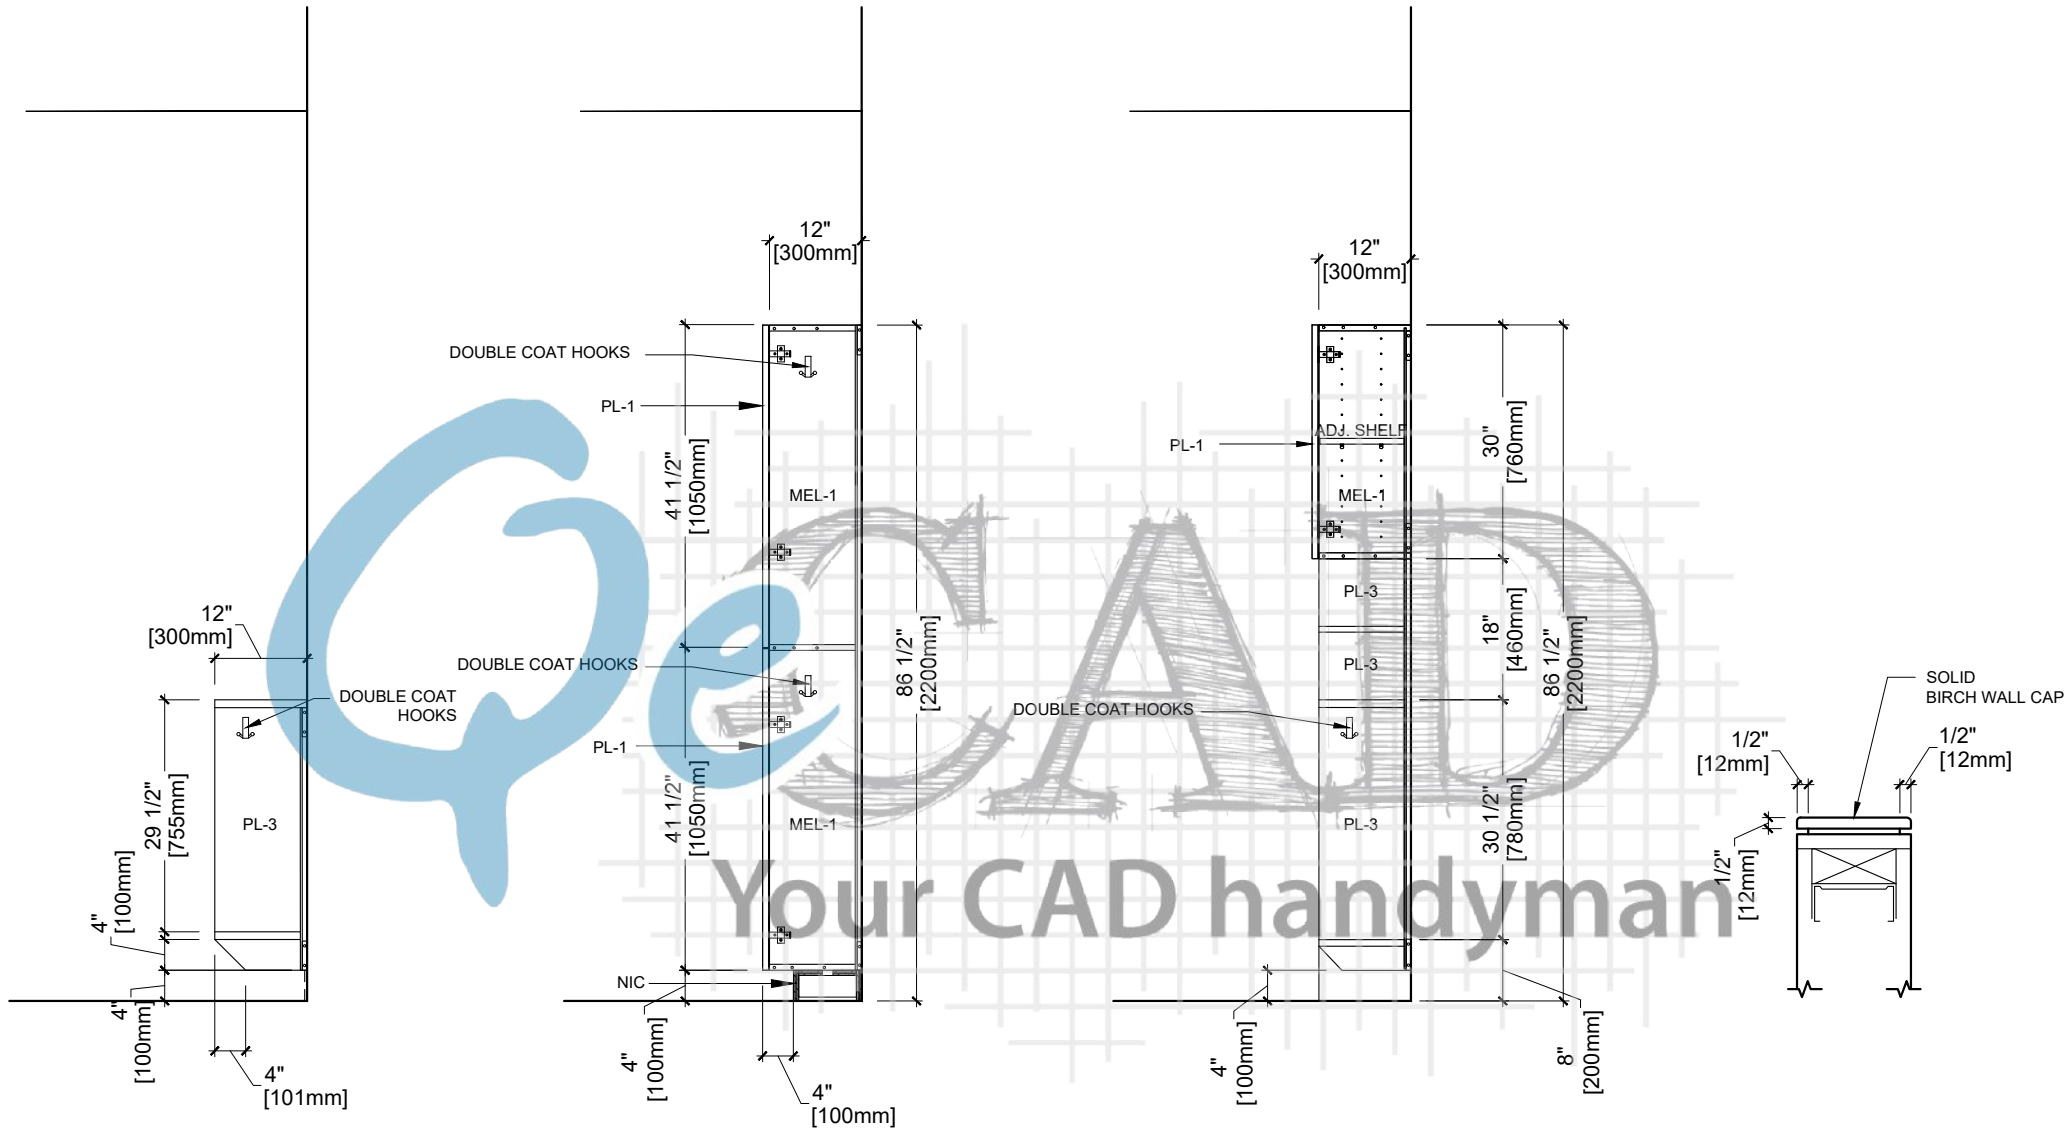


1 SECTION
4.4 ARCH REF. AP8.44

2 SECTION
4.4 ARCH REF. AP8.43


3 SECTION
4.4 ARCH REF. AP8.45

4 SECTION
4.4 ARCH REF. AP8.50

Drawn By:	Customer:		PL-1	Formica - Natural Ash - 8843, Matte (58)	REV	MM/DD/YY	JOB #	DWG #
	Project:		PL-2	Plastic Laminate:	0	09/01/19	8798	4.4
	Address:		MEL-1	Melamine:	1			
	Room Name:	Infantroom	PL-3	Plam	2			
	Room #:	1D:06			3			

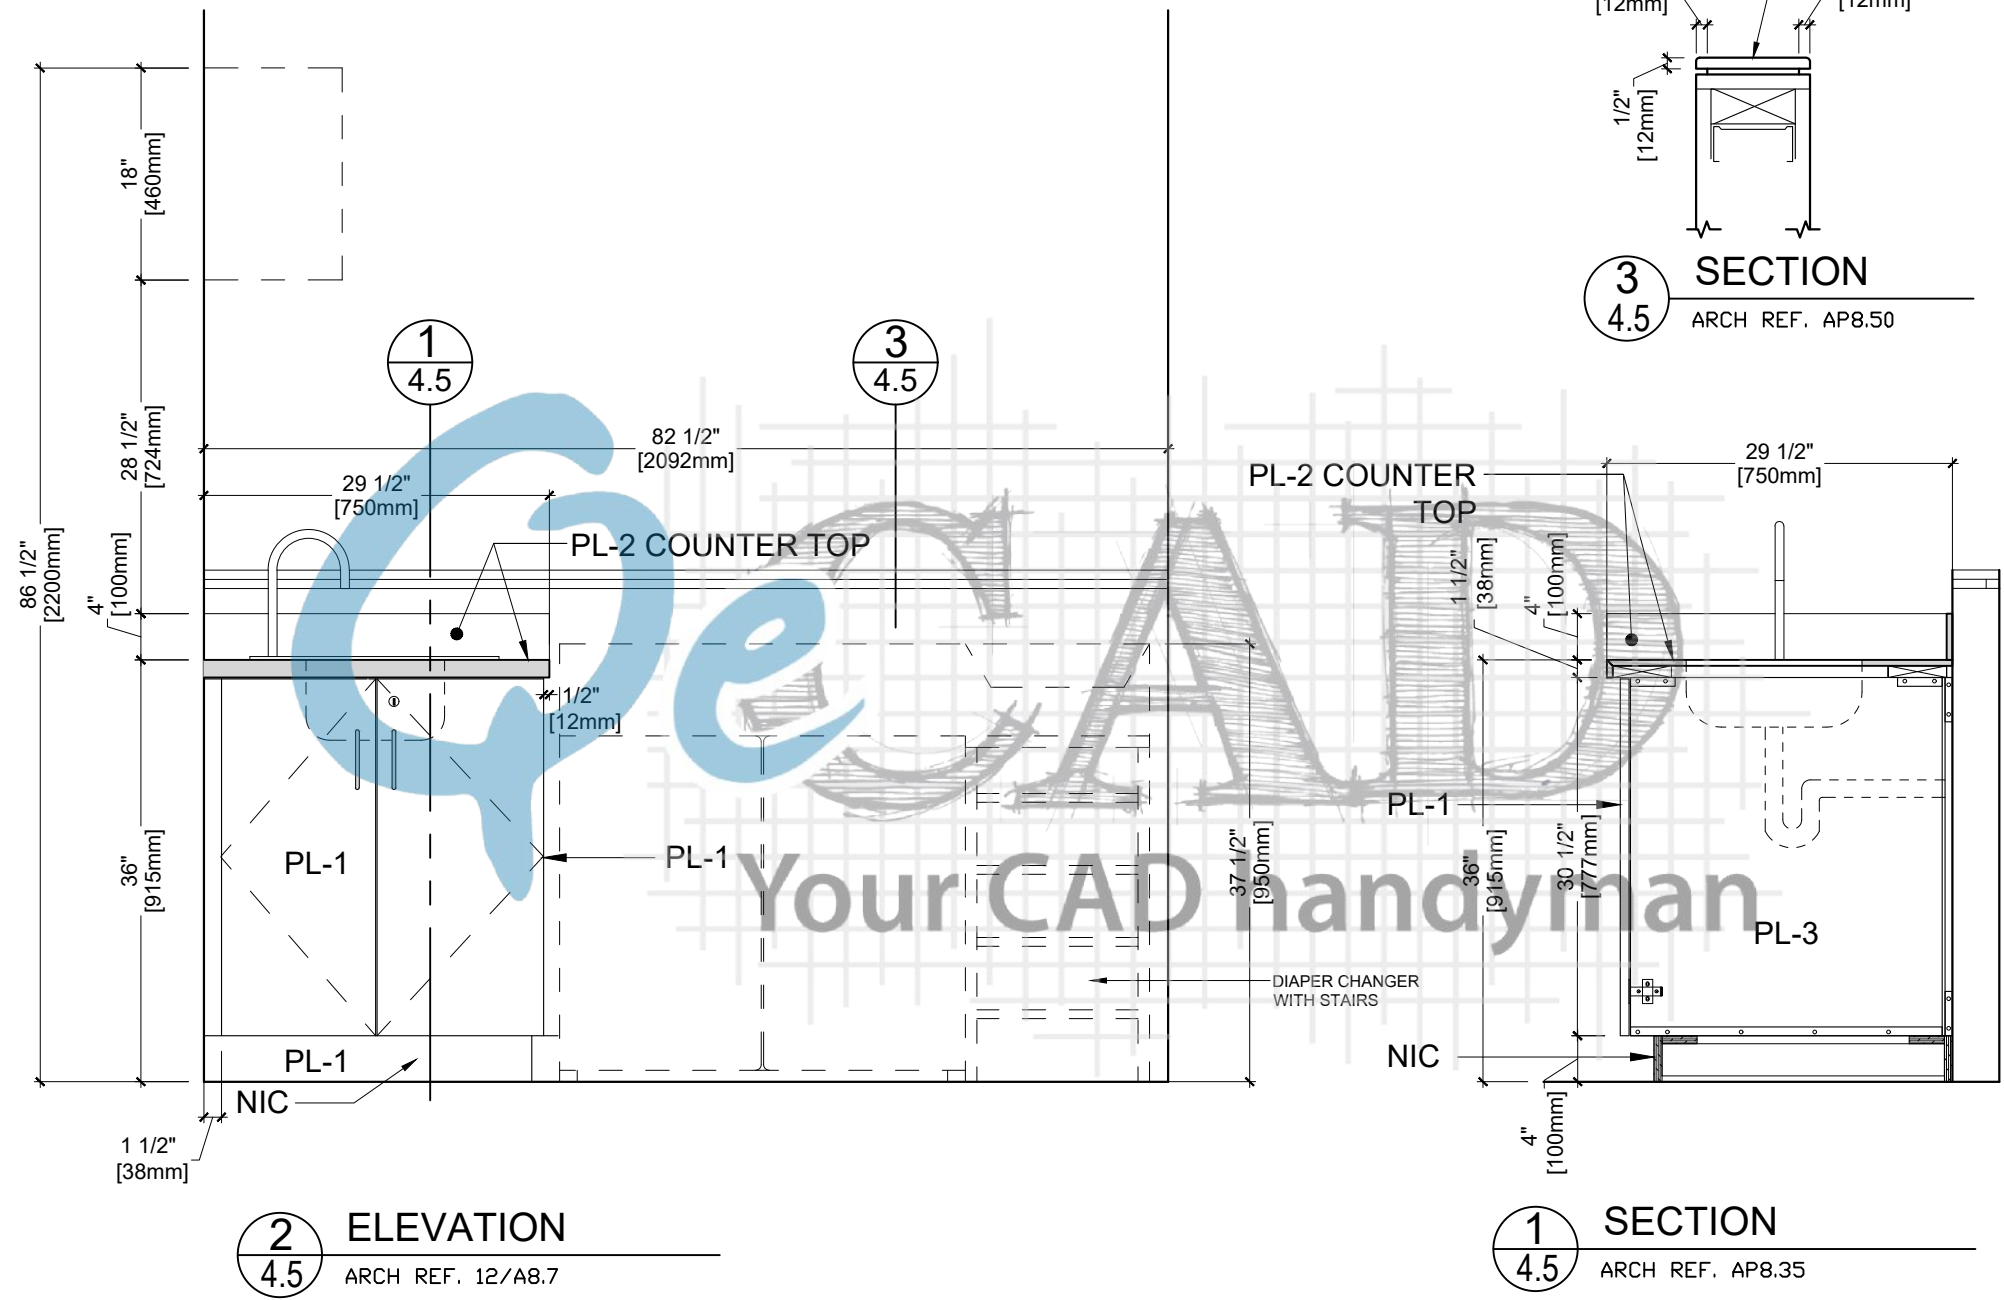


Drawn By:	Customer:		PL-1	Formica - Natural Ash - 8843, Matte (58)	REV	MM/DD/YY	JOB #	DWG #
	Project:		PL-2	Plastic Laminate:	0	09/01/19	8798	4.5
	Address:		MEL-1	Melamine:	1			
	Room Name:	Infantroom (W/C)	PL-3	Plam	2			
	Room #:	1D:06A			3			

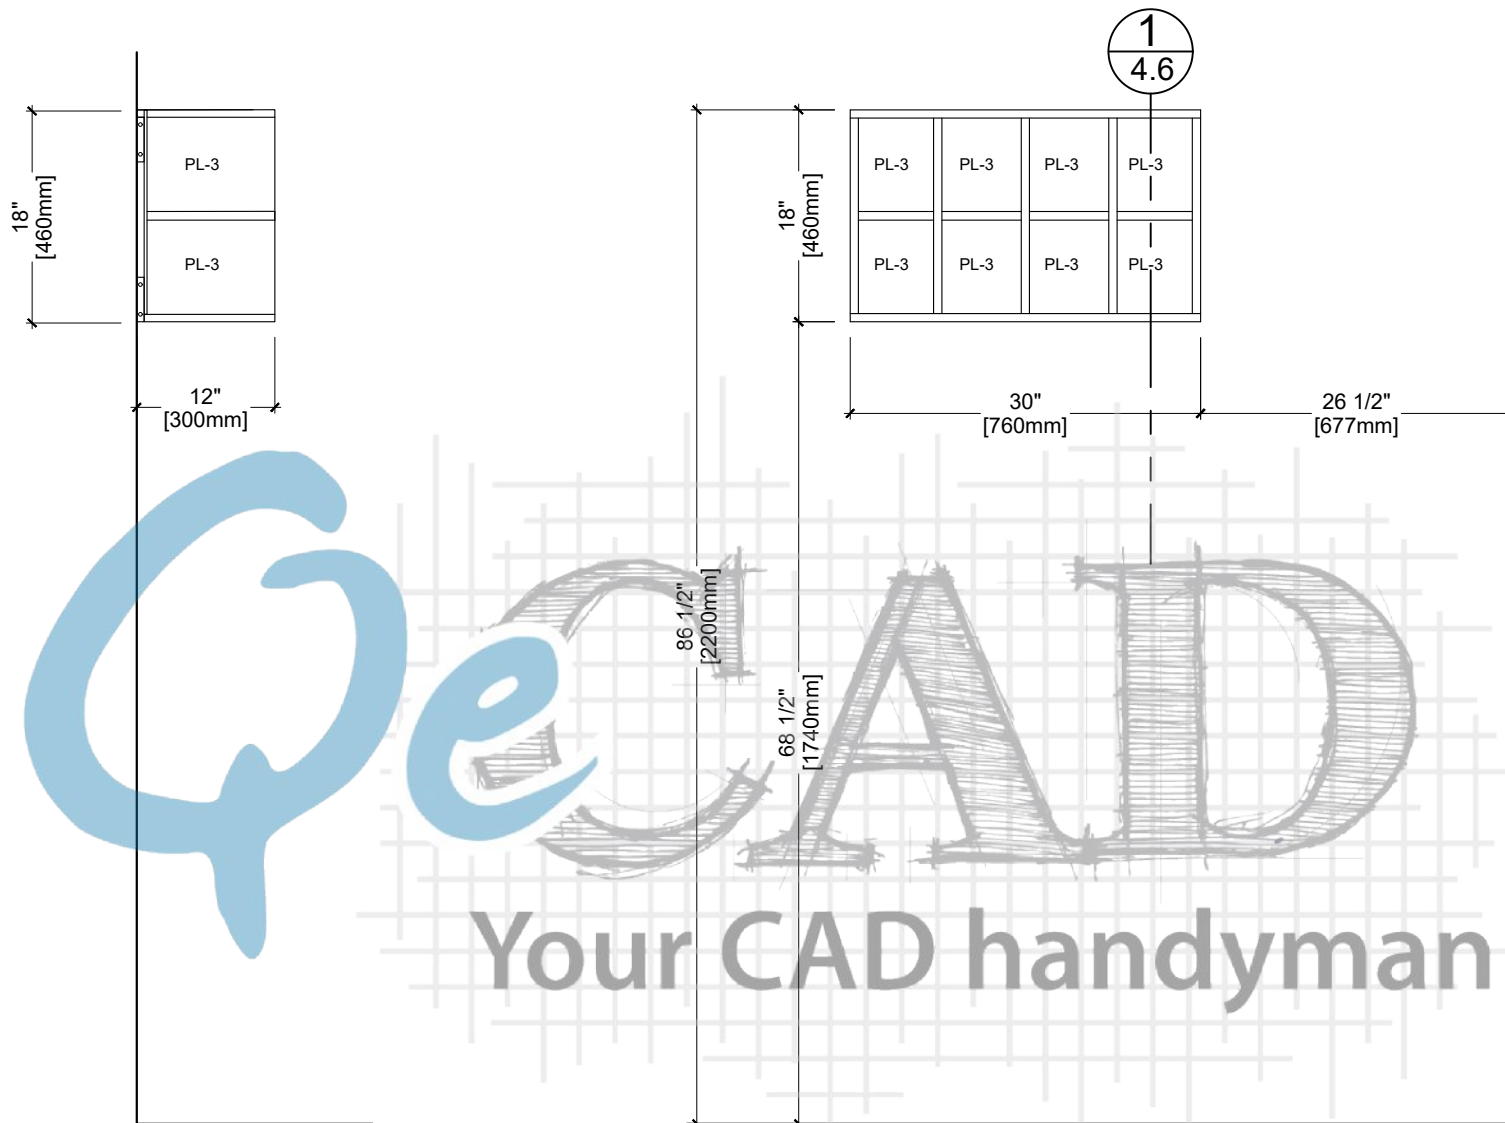

1 SECTION
4.6 ARCH REF. AP8.47


2 ELEVATION
4.6 ARCH REF. AP8.47

Drawn By:	Customer:		PL-1	Formica - Natural Ash - 8843, Matte (58)	REV	MM/DD/YY	JOB #	DWG #
	Project:		PL-2	Plastic Laminate:	0	09/01/19	8798	4.6
	Address:		MEL-1	Melamine:	1			
	Room Name:	Infantroom (W/C)	PL-3	Plam	2			
	Room #:	1D:06A			3			

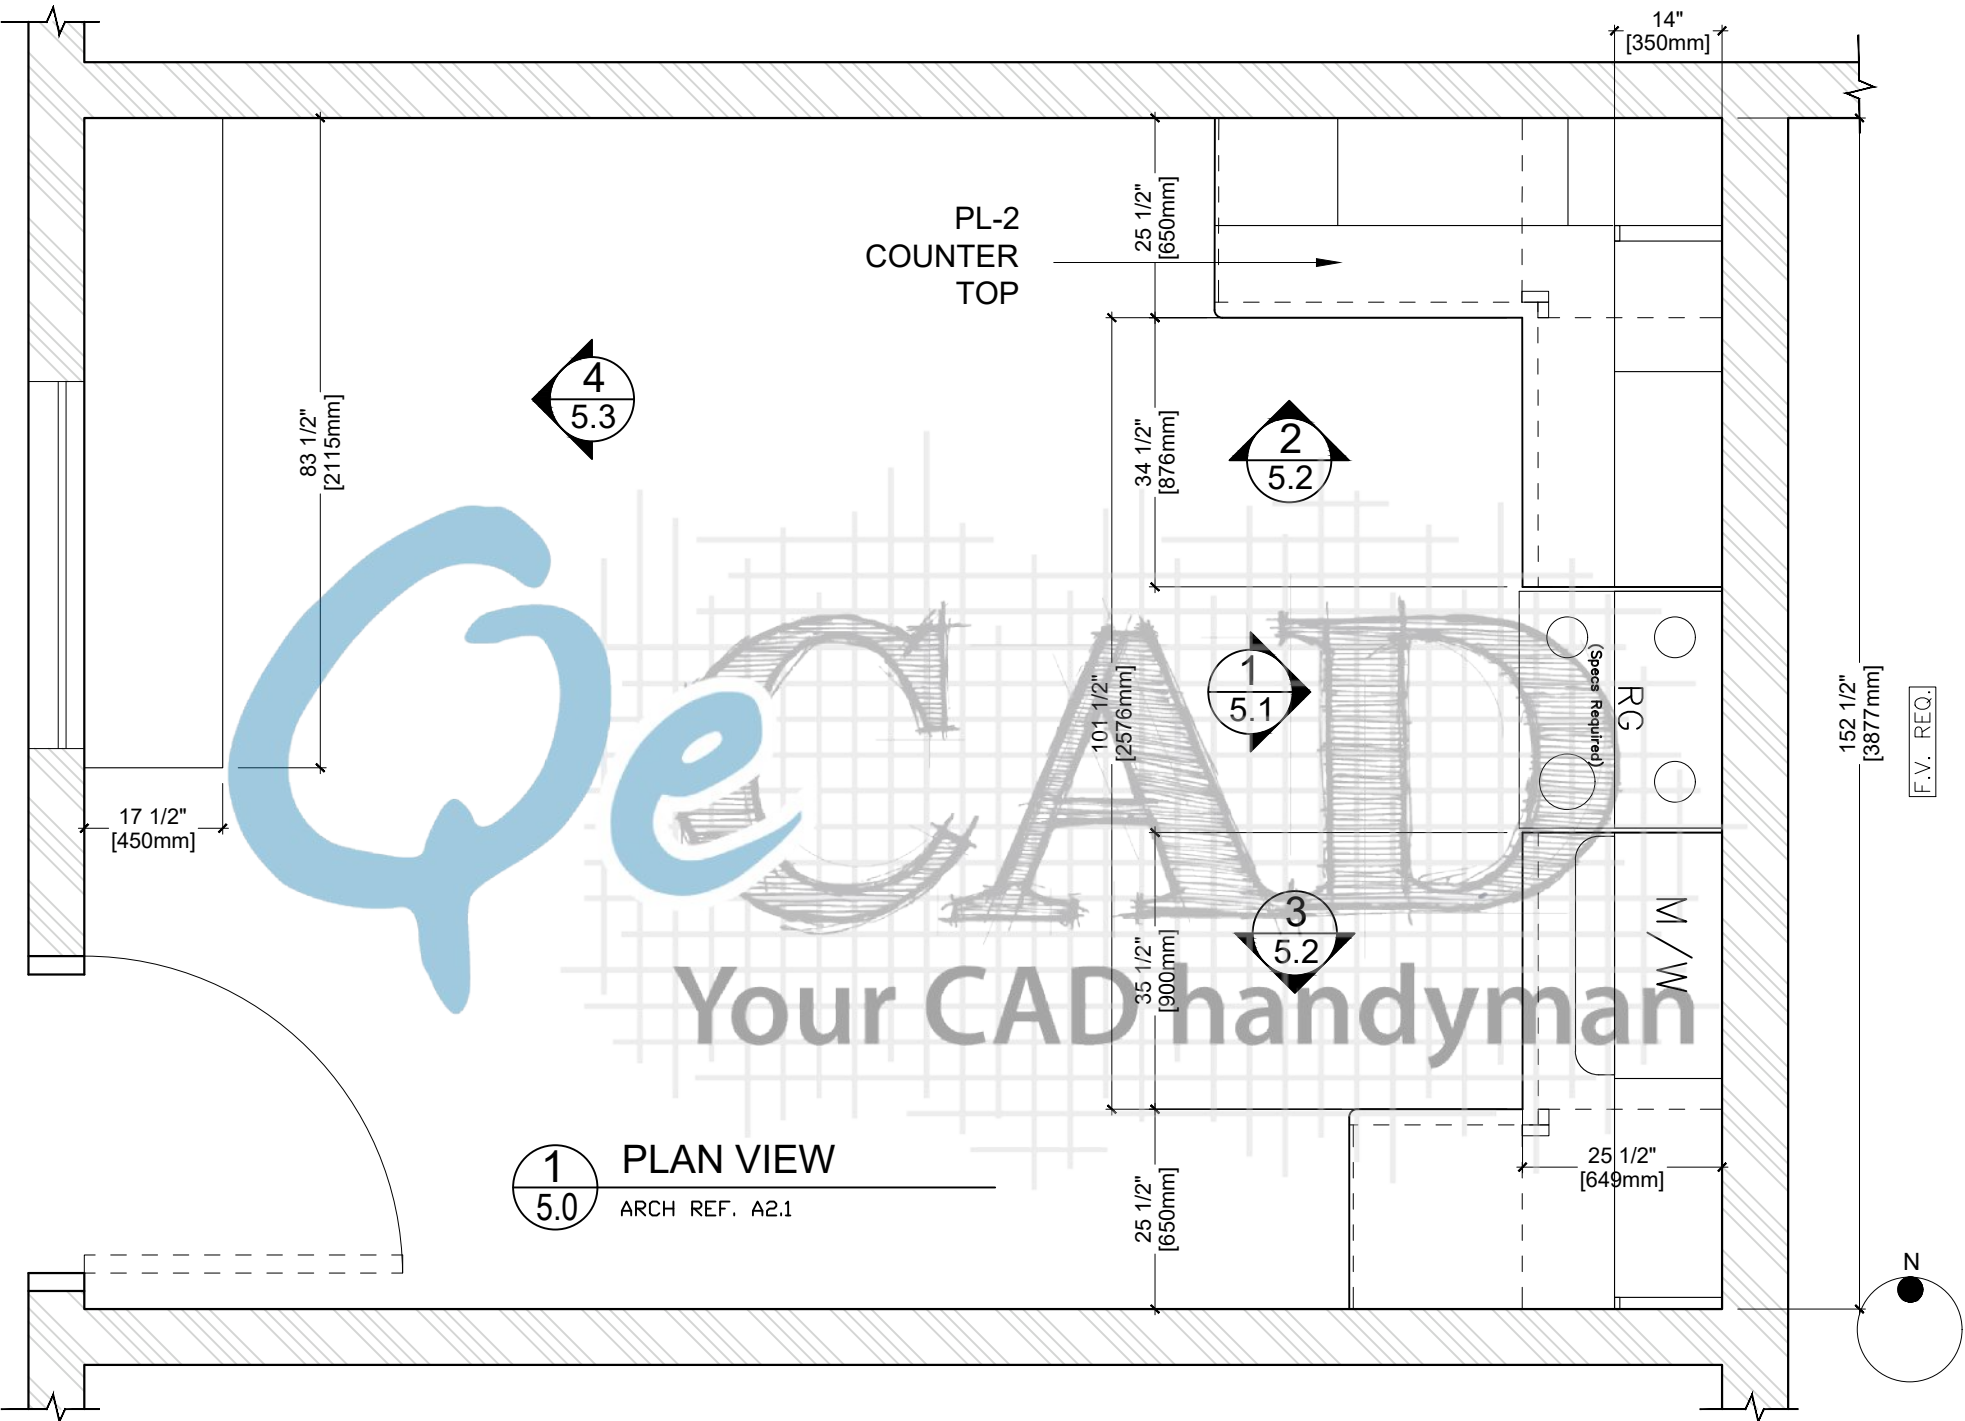


1 PLAN VIEW
5.0 ARCH REF. A2.1

Drawn By:	Customer:		PL-1	Formica - Natural Ash - 8843, Matte (58)	REV	MM/DD/YY	JOB #	DWG #
	Project:		PL-2	Plastic Laminate	0	05/24/19	8798	5.0
	Address:		MEL-1	Melamine:	1			
	Room Name:	Kitchen			2			
	Room #:	1D:08			3			

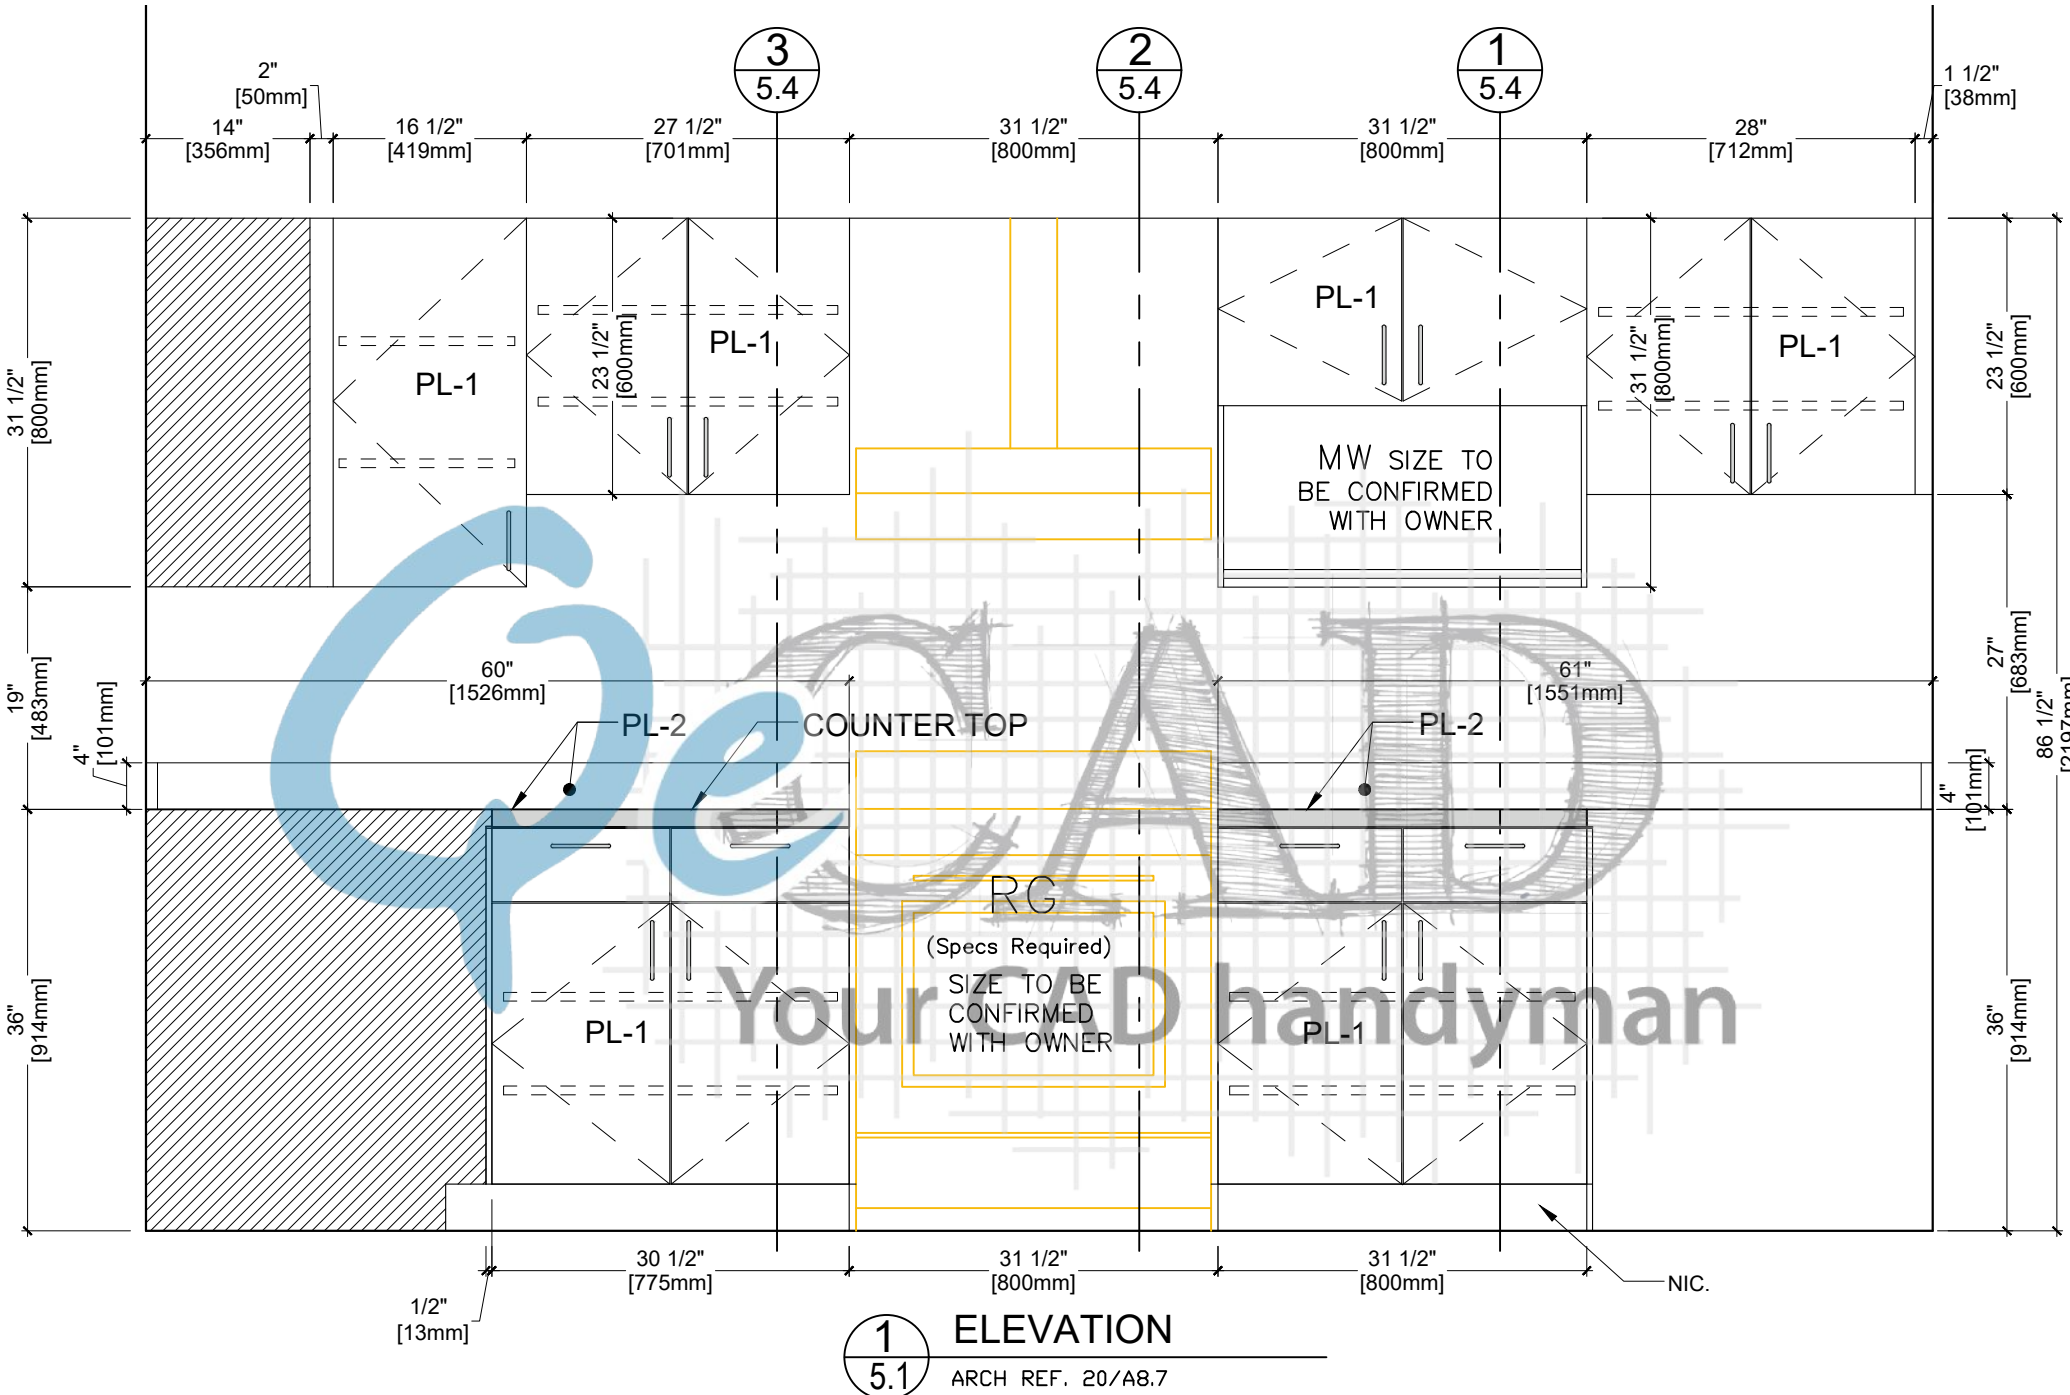


Drawn By:	Customer:		PL-1	Formica - Natural Ash - 8843, Matte (58)	REV	MM/DD/YY	JOB #	DWG #
	Project:		PL-2	Plastic Laminate	0	05/24/19	8798	5.1
	Address:		MEL-1	Melamine:	1			
	Room Name:	Kitchen			2			
	Room #:	1D:08			3			

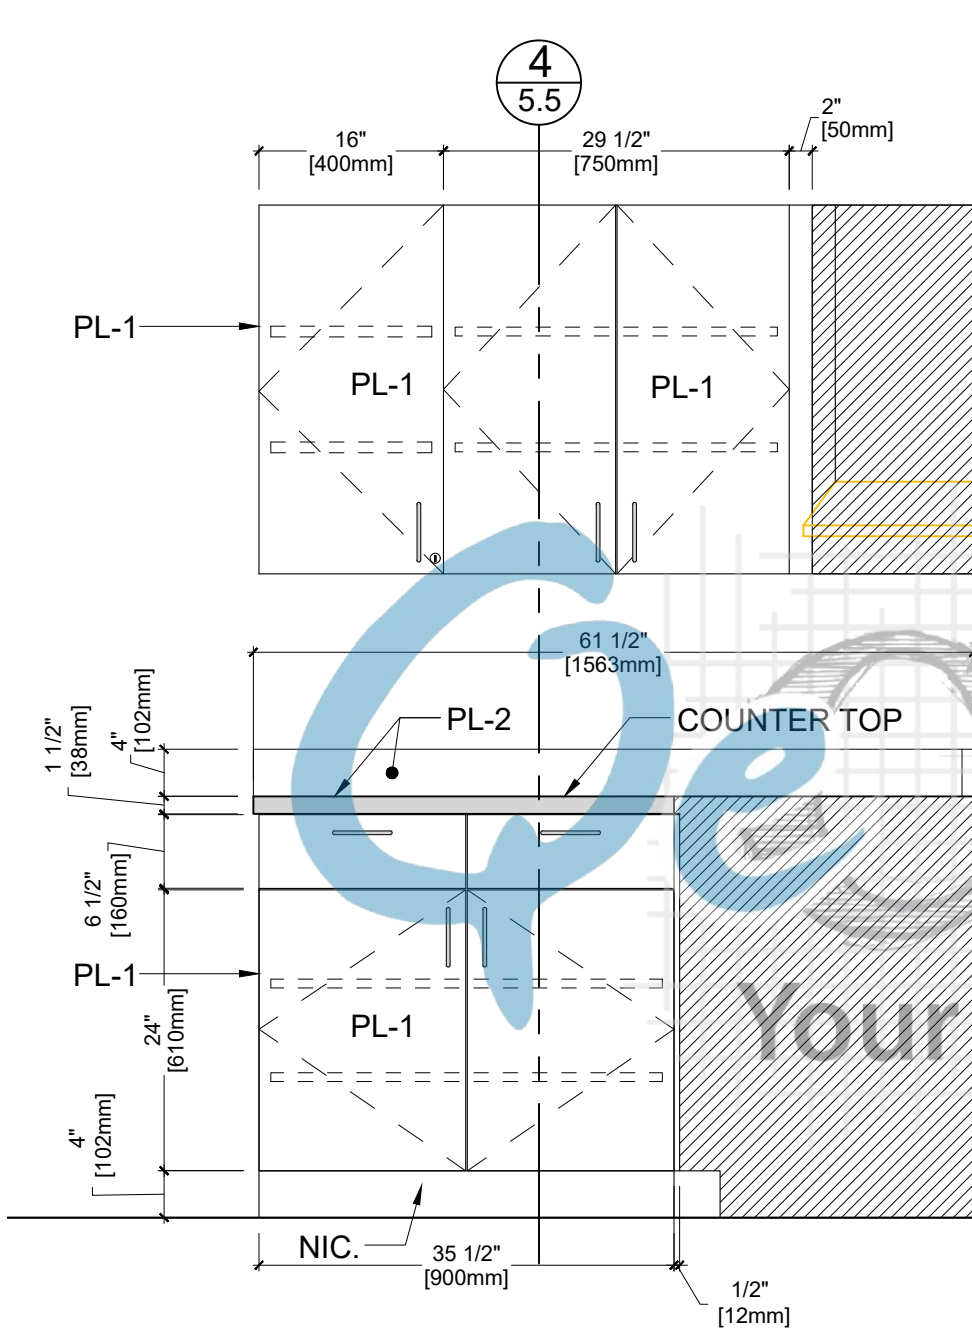

2
5.2

ELEVATION

ARCH REF. 19/A8.7

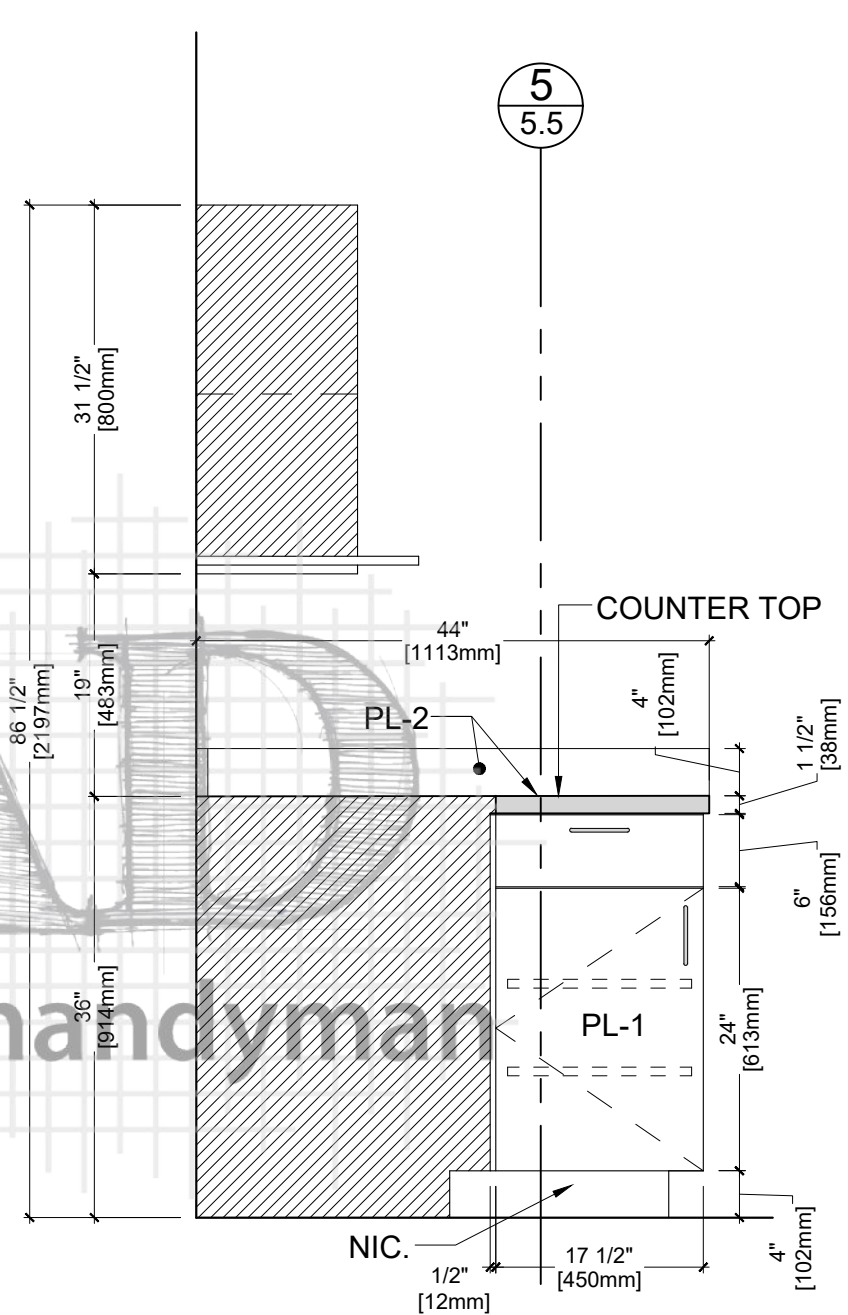


3
5.2


ELEVATION

ARCH REF. 21/A8.7


Drawn By:	Customer:		PL-1	Formica - Natural Ash - 8843, Matte (58)	REV	MM/DD/YY	JOB #	DWG #
	Project:		PL-2	Plastic Laminate	0	05/24/19	8798	5.2
	Address:		MEL-1	Melamine:	1			
	Room Name:	Kitchen			2			
	Room #:	1D:08			3			

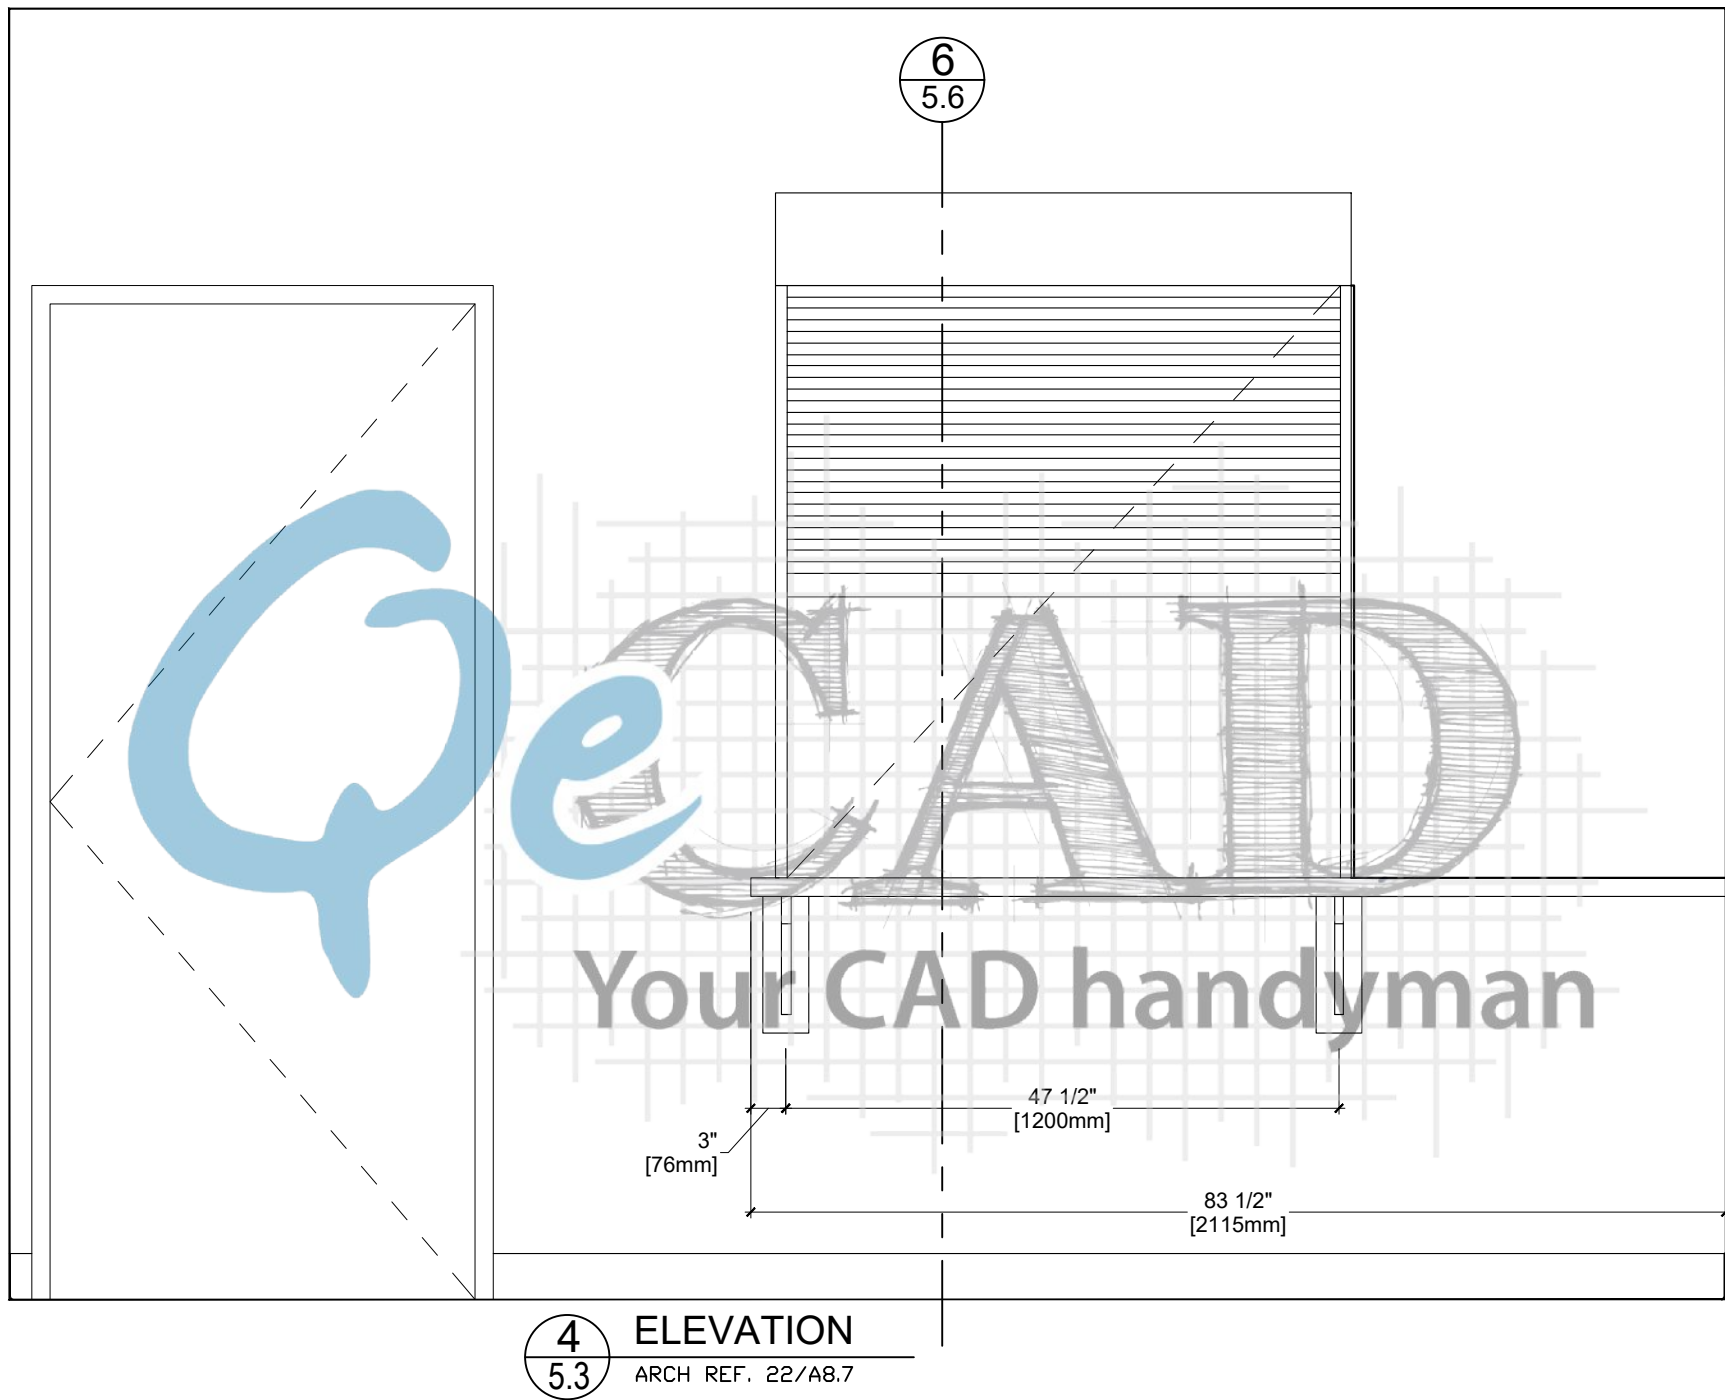


Drawn By:	Customer:		PL-1	Formica - Natural Ash - 8843, Matte (58)	REV	MM/DD/YY	JOB #	DWG #
	Project:		PL-2	Plastic Laminate	0	05/24/19	8798	5.3
	Address:		MEL-1	Melamine:	1			
	Room Name:	Kitchen			2			
	Room #:	1D:08			3			

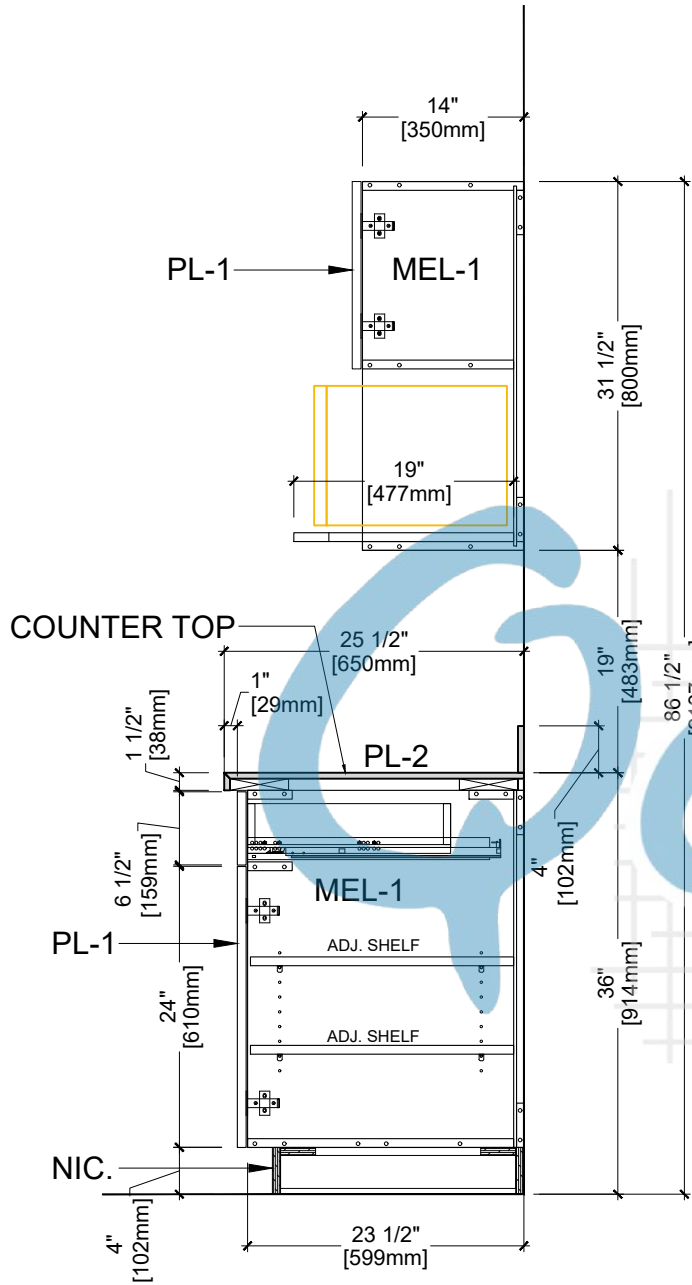

1
5.4 SECTION
ARCH REF. AP8.7

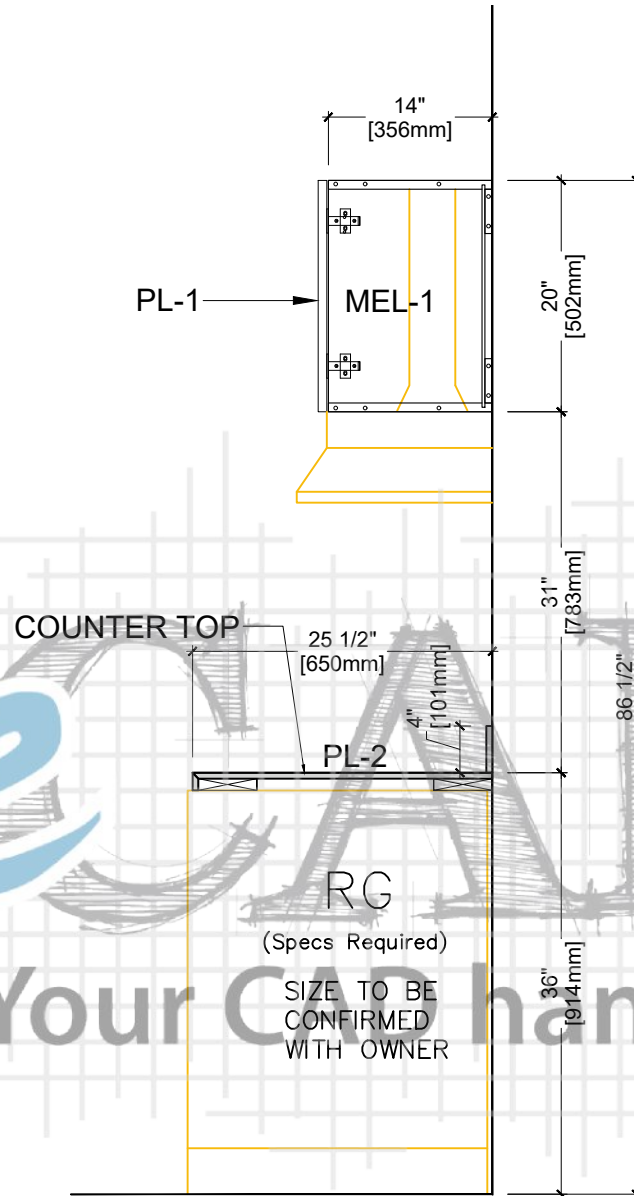


2
5.4 SECTION
ARCH REF. AP8.5

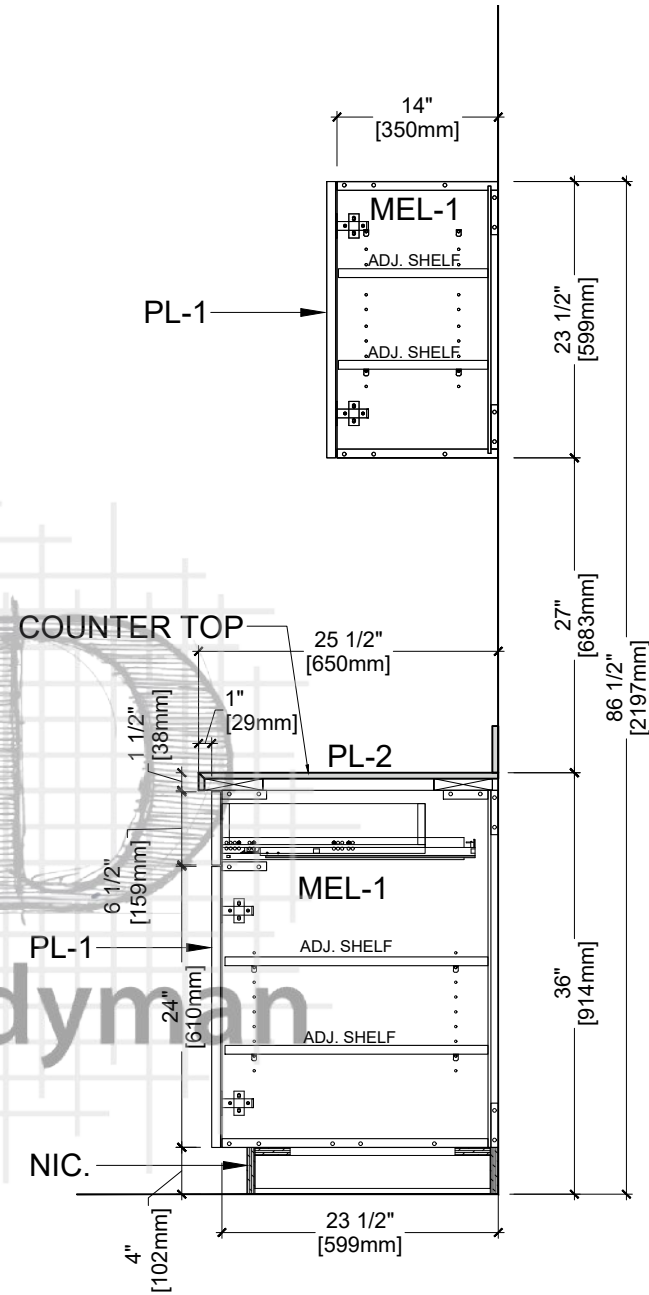


3
5.4 SECTION
ARCH REF. AP8.3

Drawn By:	Customer:		PL-1	Formica - Natural Ash - 8843, Matte (58)	REV	MM/DD/YY	JOB #	DWG #
	Project:		PL-2	Plastic Laminate	0	05/24/19	8798	5.4
	Address:		MEL-1	Melamine:	1			
	Room Name:	Kitchen			2			
	Room #:	1D:08			3			

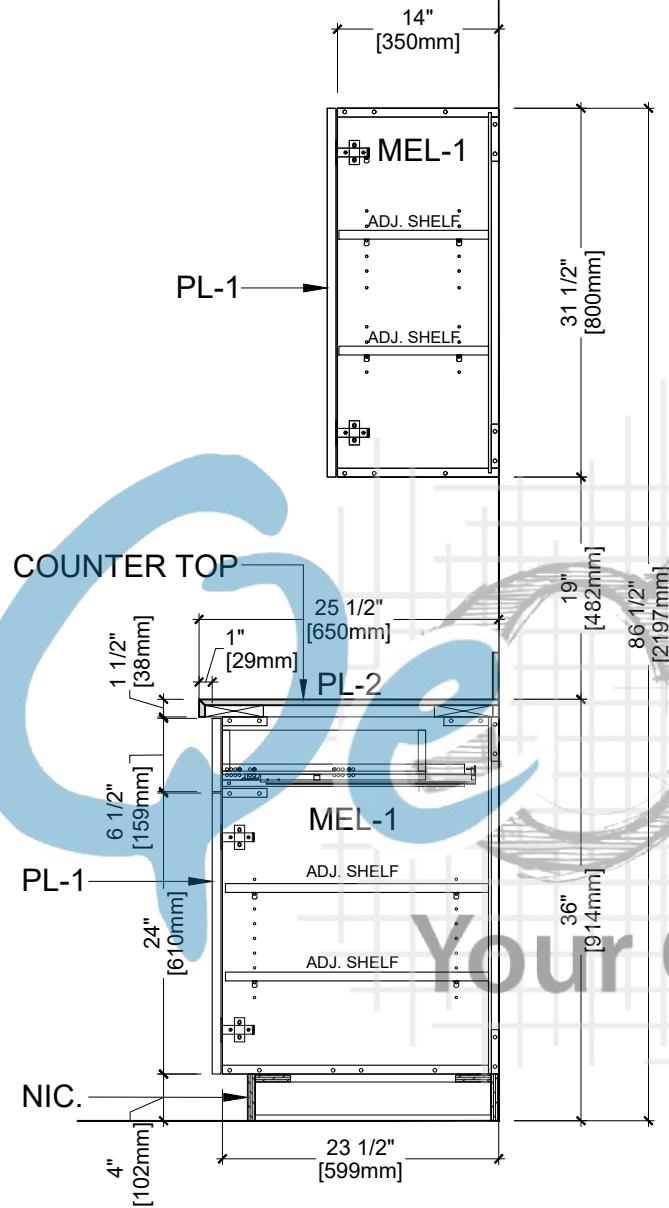


4 SECTION
5.5 ARCH REF. AP8.8

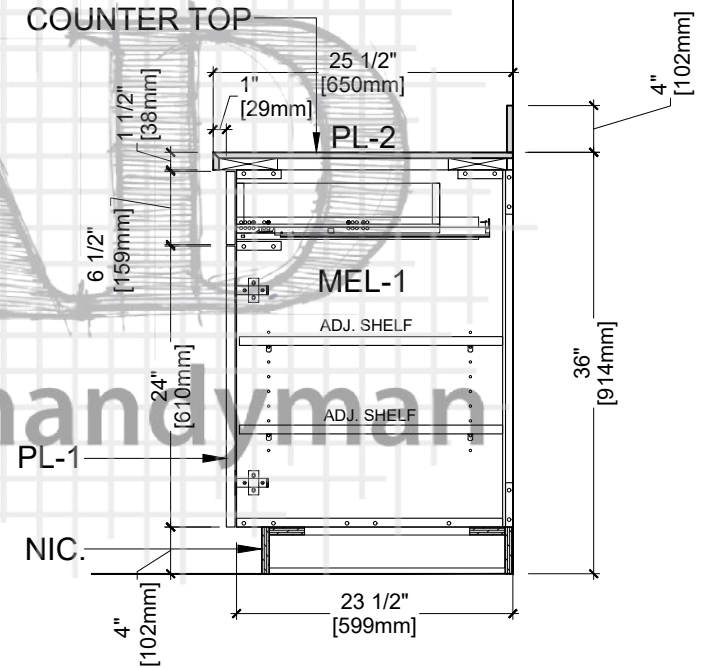


5 SECTION
5.5 ARCH REF. AP8.8

Drawn By:	Customer:		PL-1	Formica - Natural Ash - 8843, Matte (58)	REV	MM/DD/YY	JOB #	DWG #
	Project:		PL-2	Plastic Laminate	0	05/24/19	8798	5.5
	Address:		MEL-1	Melamine:	1			
	Room Name:	Kitchen			2			
	Room #:	1D:08			3			

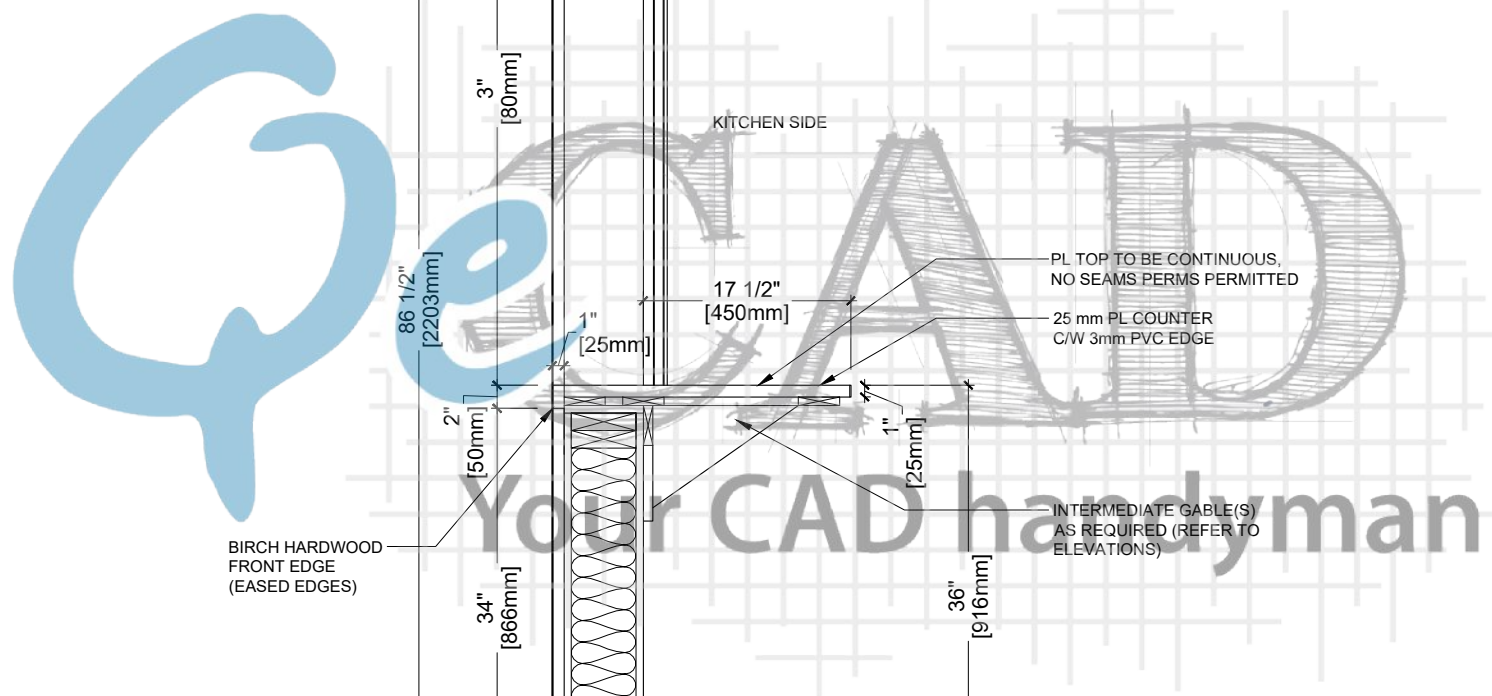


6 SECTION
5.6 ARCH REF. AP8.31


Drawn By:	Customer:		PL-1	Formica - Natural Ash - 8843, Matte (58)	REV	MM/DD/YY	JOB #	DWG #
	Project:		PL-2	Plastic Laminate	0	05/24/19	8798	5.6
	Address:		MEL-1	Melamine:	1			
	Room Name:	Kitchen			2			
	Room #:	1D:08			3			

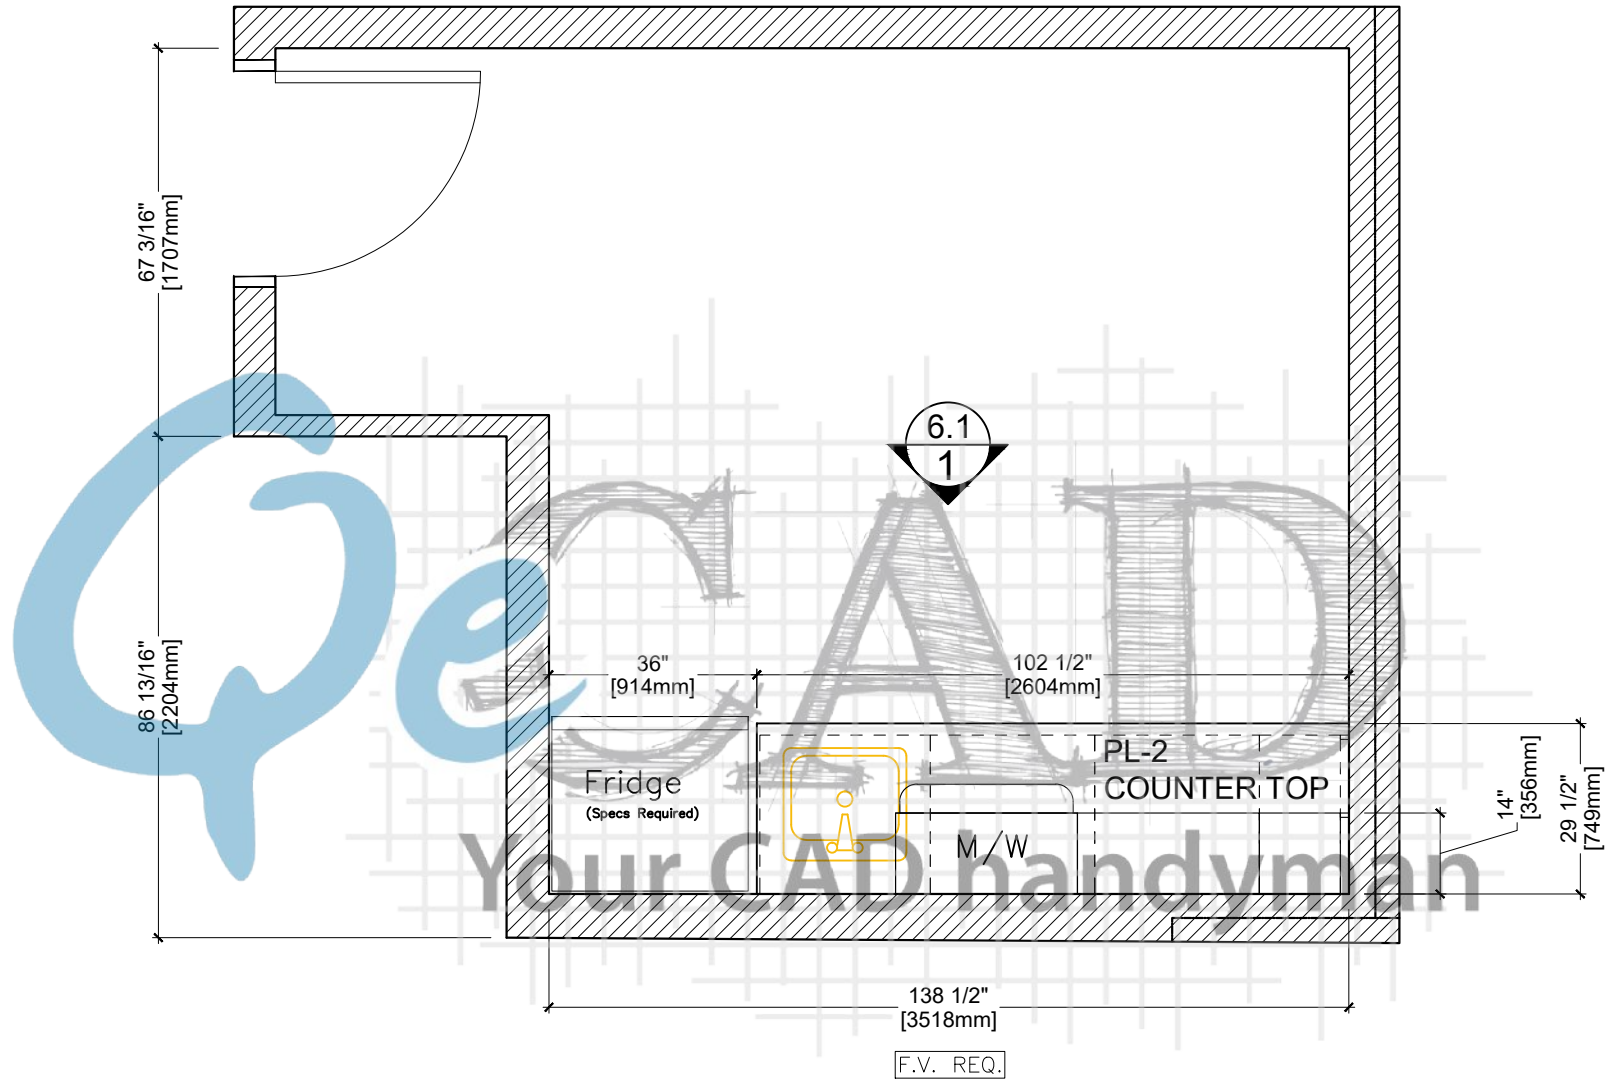

1 PLAN VIEW
6.0 ARCH REF. A2.1

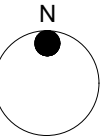


Drawn By:	Customer:		PL-1	Formica - Natural Ash - 8843, Matte (58)	REV	MM/DD/YY	JOB #	DWG #
	Project:		PL-2	Laminate:	0	05/14/19	8798	6.0
	Address:		MEL-1	Melamine:	1			
	Room Name:	Staffroom			2			
	Room #:	1D:09						

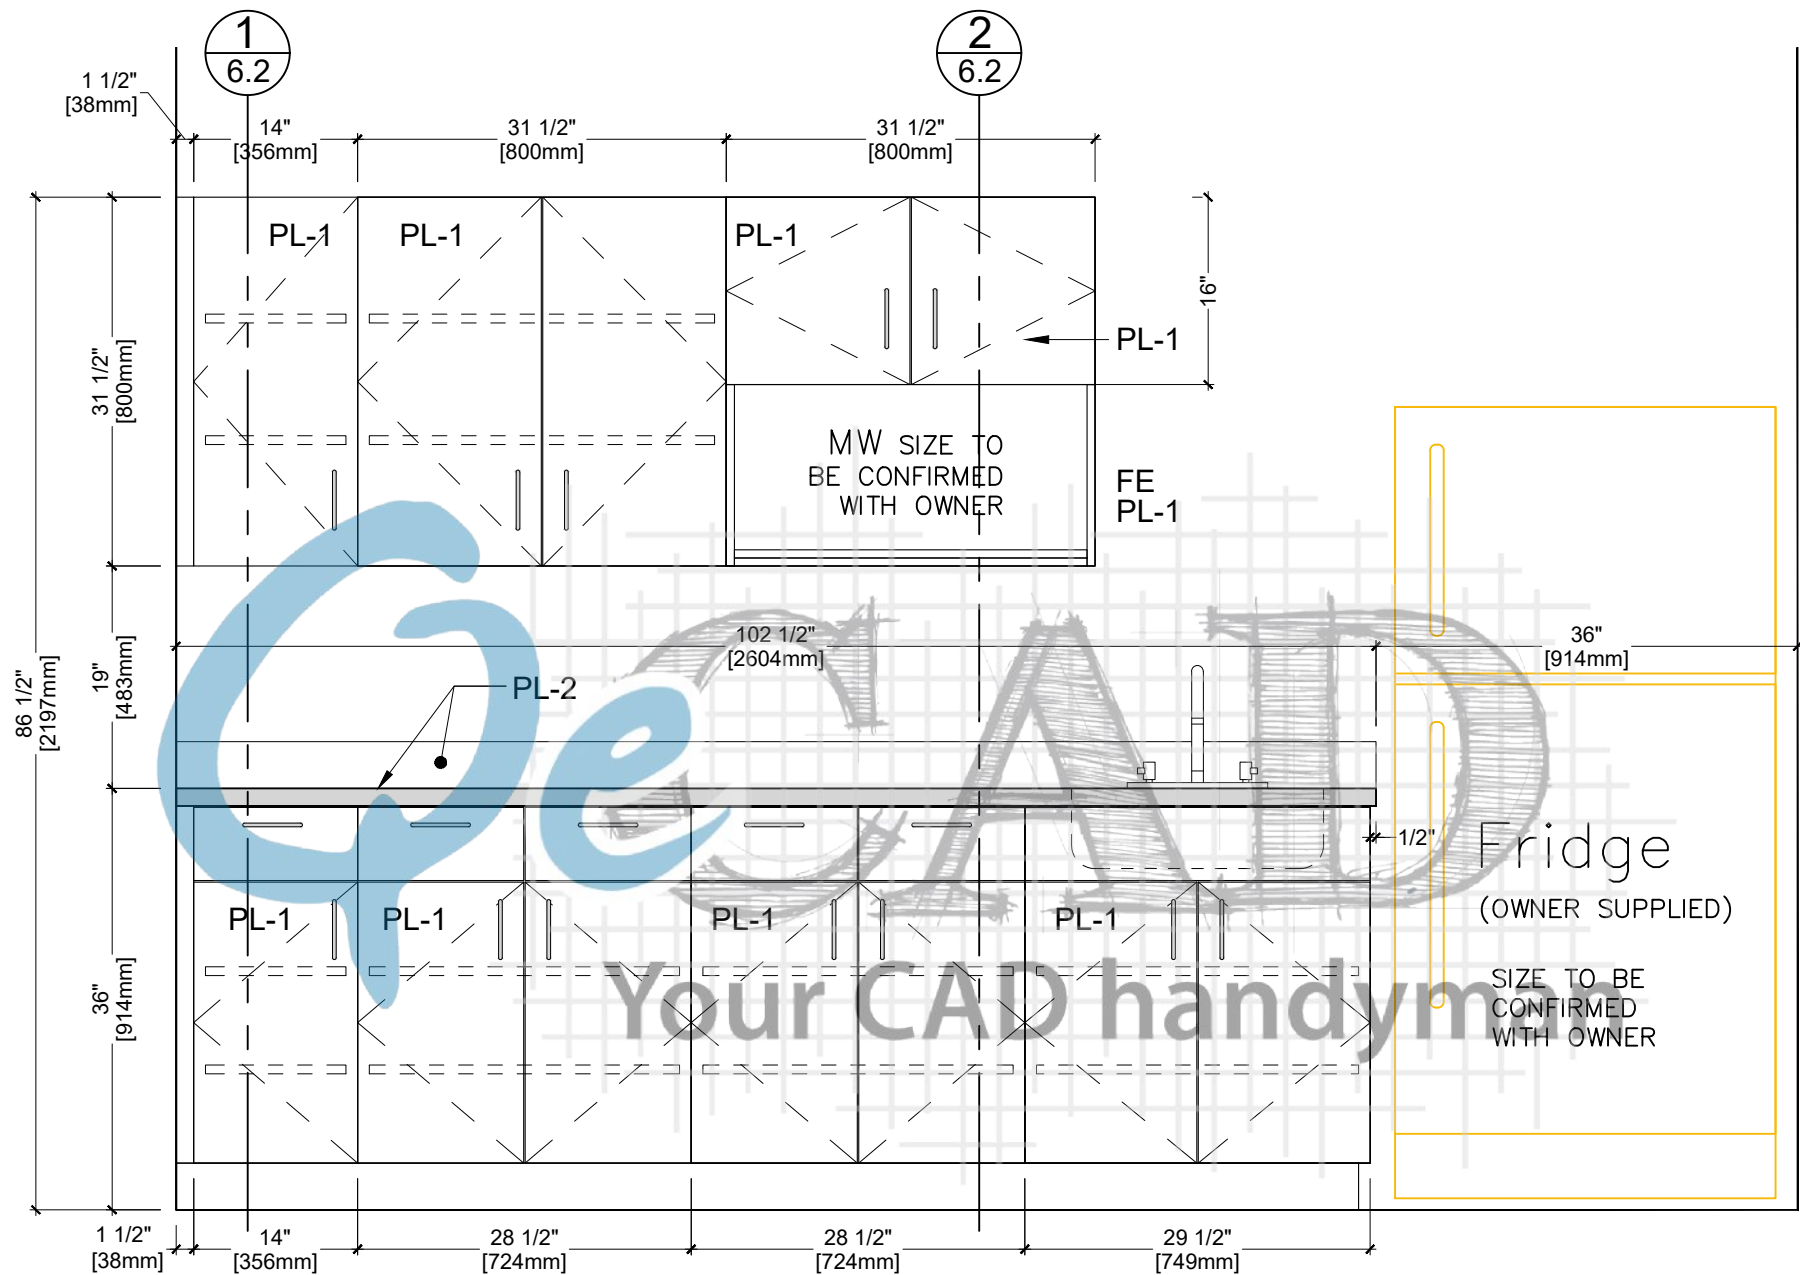


1
6.1 ELEVATION VIEW
ARCH REF. 23/A8.7

Drawn By:	Customer:		PL-1	Formica - Natural Ash - 8843, Matte (58)	REV	MM/DD/YY	JOB #	DWG #
	Project:		PL-2	Plastic Laminate	0	05/14/19	8798	6.1
	Address:		MEL-1	Melamine:	1			
	Room Name:	Staffroom			2			
	Room #:	1D:09						

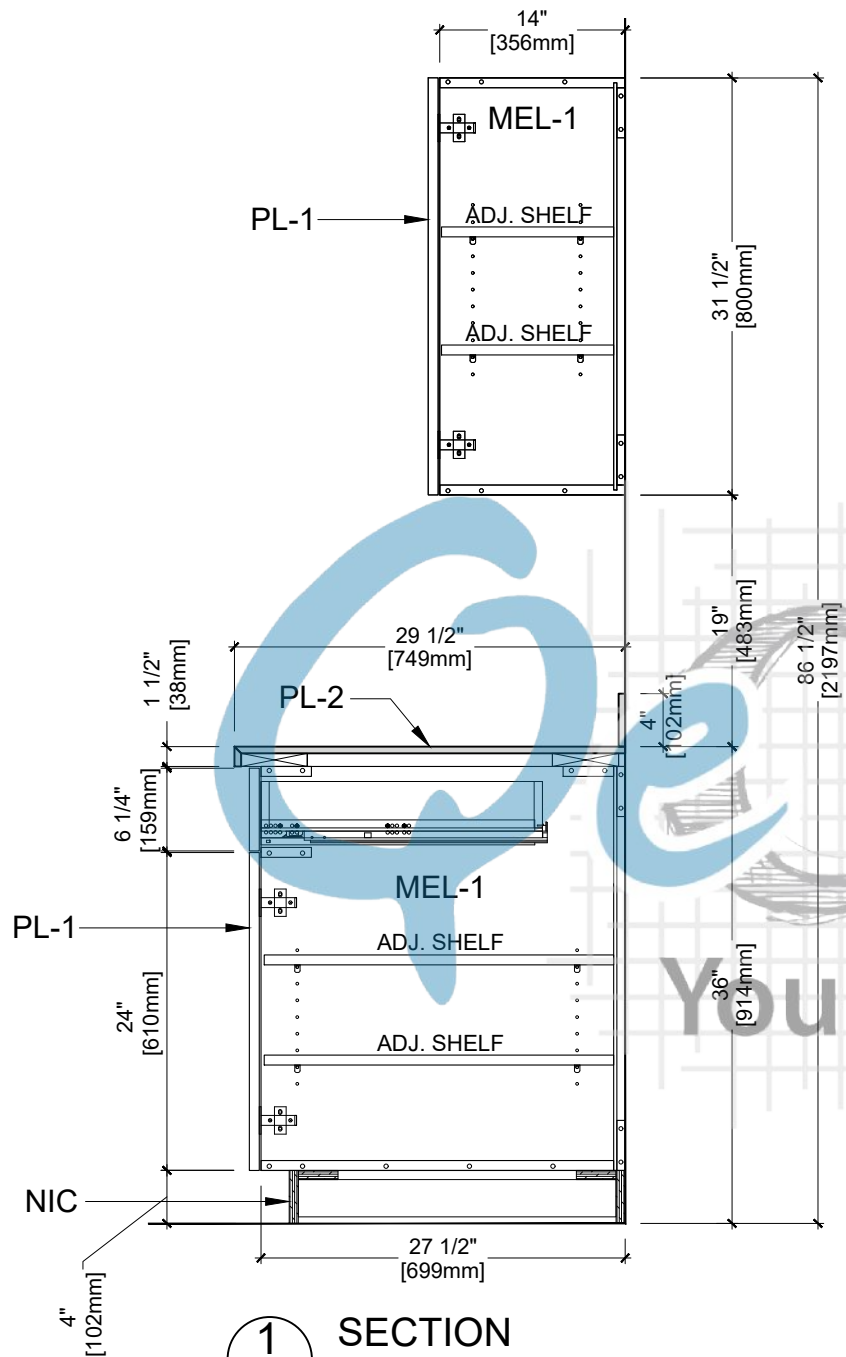


1 SECTION
6.2 REF. AP8.3, AP8.8

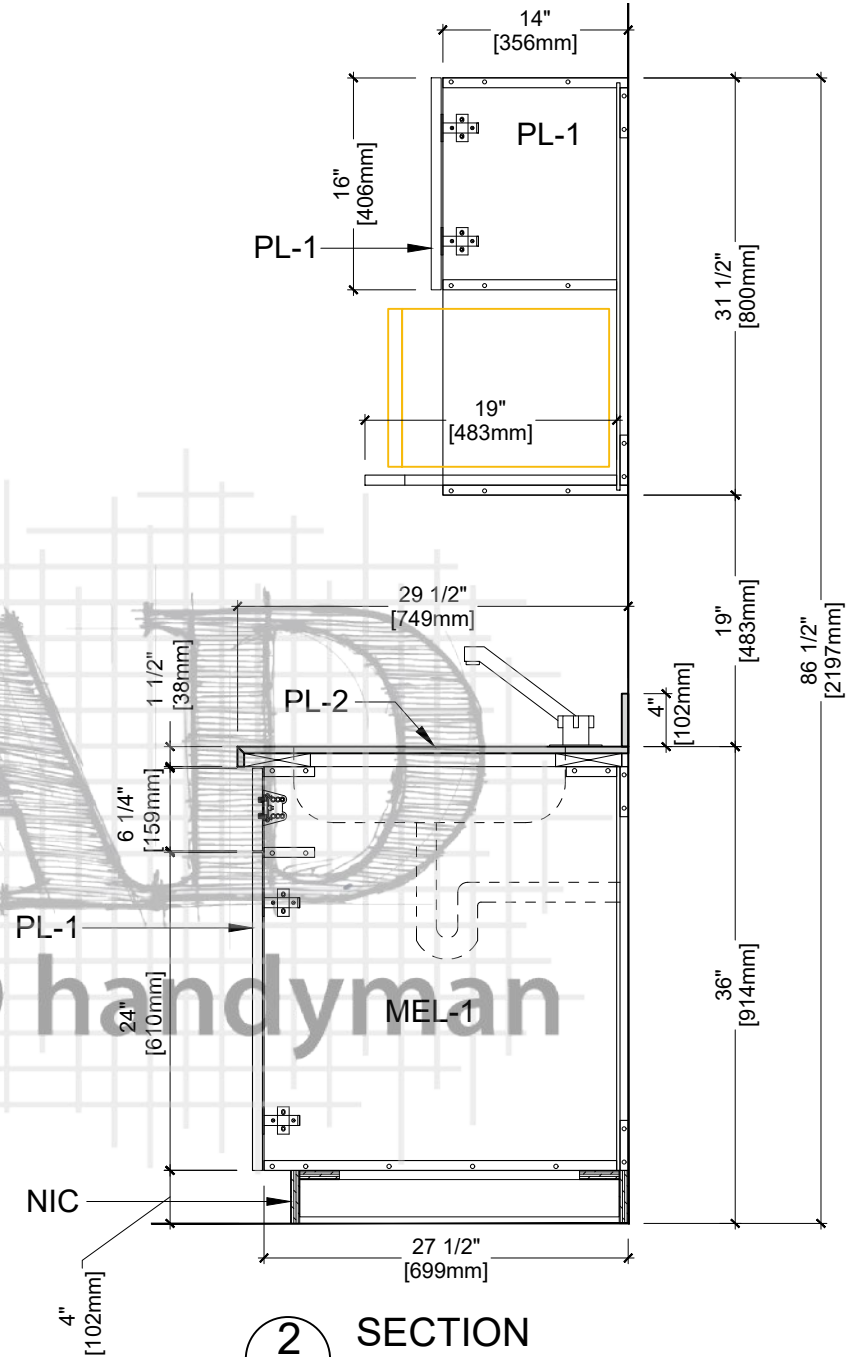


2 SECTION
6.2 REF. AP8.7, AP8.10


Drawn By:	Customer:		PL-1	Formica - Natural Ash - 8843, Matte (58)	REV	MM/DD/YY	JOB #	DWG #
	Project:		PL-2	Laminate: Plastic	0	05/14/19	8798	6.2
	Address:		MEL-1	Melamine:	1			
	Room Name:	Staffroom			2			
	Room #:	1D:09						

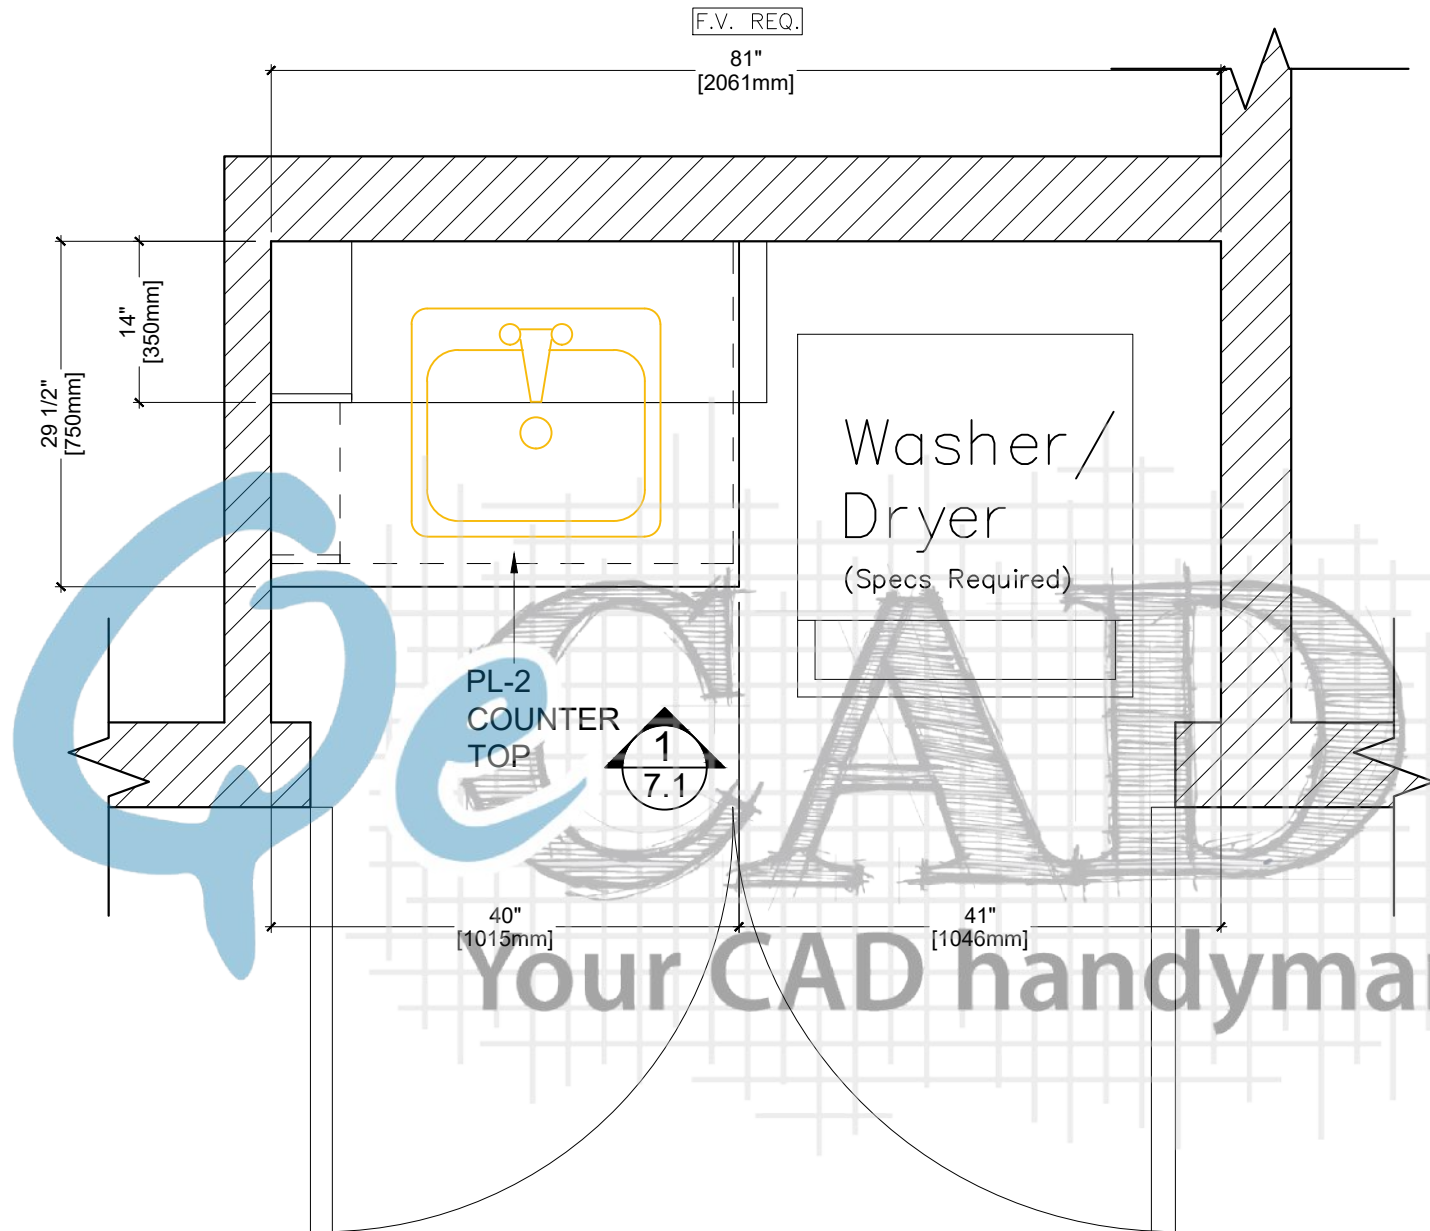

1 PLAN VIEW
7.0 ARCH REF.A2.1

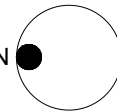


Drawn By:	Customer:		PL-1	Formica - Natural Ash - 8843, Matte (58)	REV	MM/DD/YY	JOB #	DWG #
	Project:		PL-2	Plastic Laminate	0	05/14/19	8798	7.0
	Address:		MEL-1	Melamine:	1			
	Room Name:	Laundry			2			
	Room #:	1D:10			3			

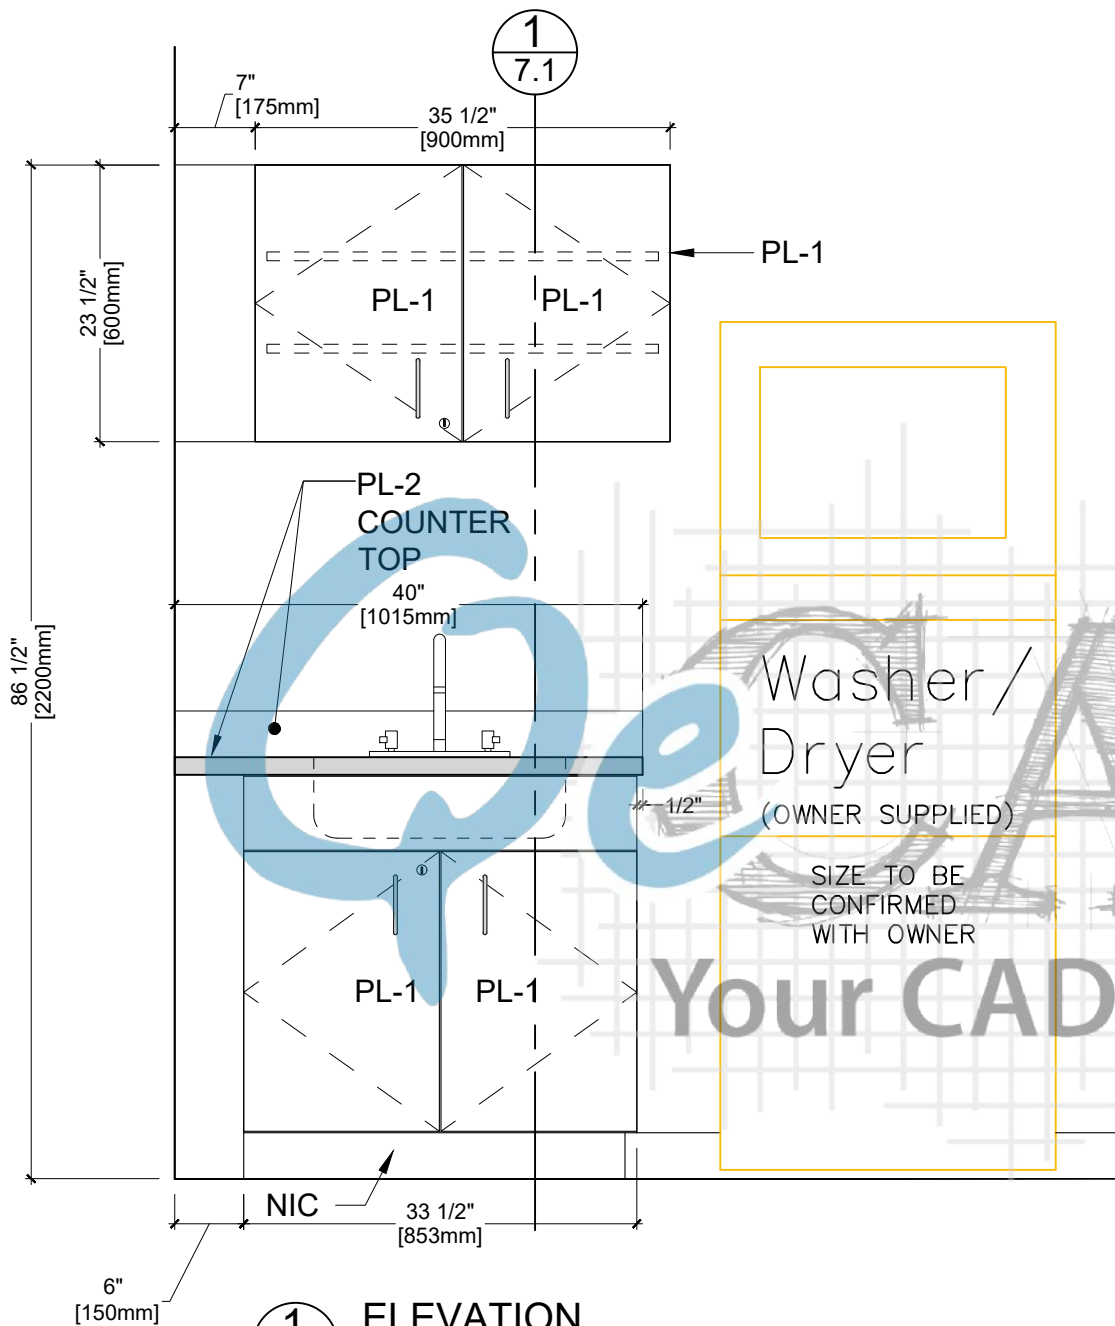

1
7.1

ELEVATION

ARCH REF. 24/A8.7

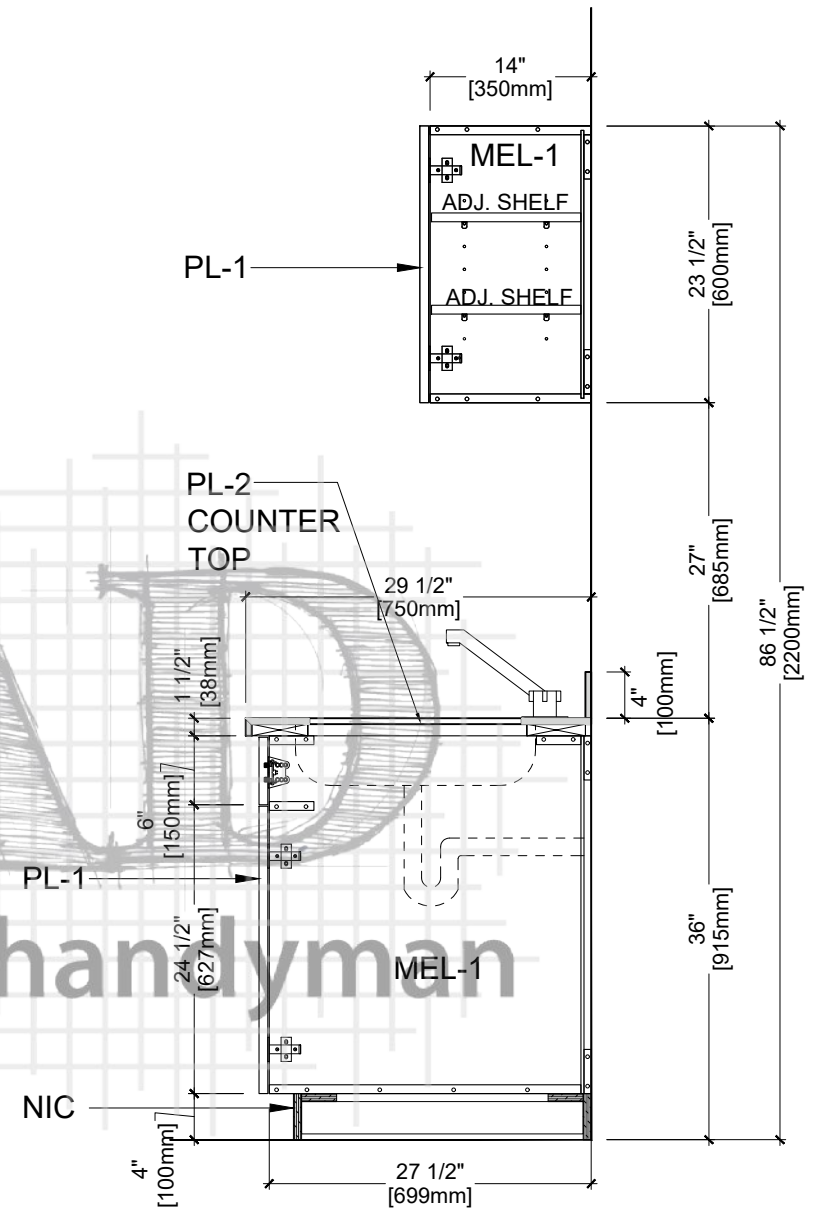


1
7.1


SECTION

ARCH REF. AP8.3 ,AP8.10


Drawn By:	Customer:		PL-1	Formica - Natural Ash - 8843, Matte (58)	REV	MM/DD/YY	JOB #	DWG #
	Project:		PL-2	Plastic Laminate:	0	08/30/19	8798	7.1
	Address:		MEL-1	Melamine:	1			
	Room Name:	Laundry			2			
	Room #:	1D:10			3			

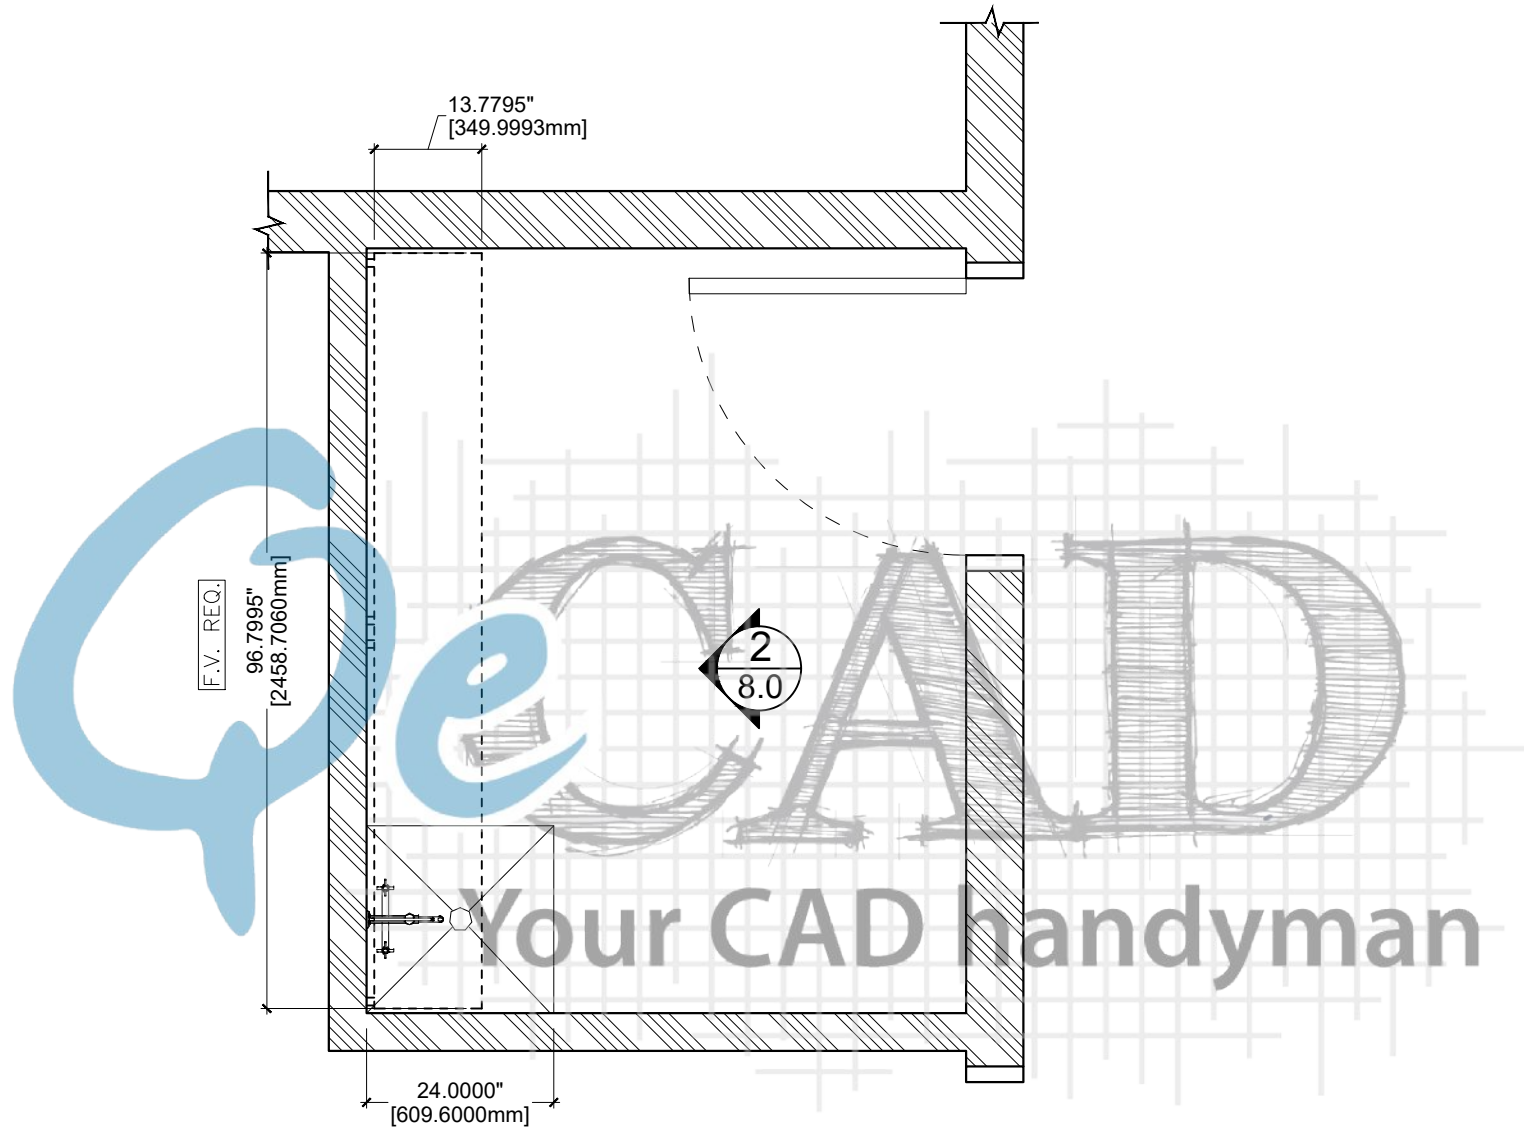

1 PLAN VIEW
 8.0 ARCH REF. A2.1

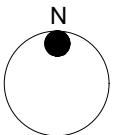


	Customer:		PL-1	Formica - Natural Ash - 8843, Matte (58)	REV	MM/DD/YY	JOB #	DWG #
	Project:		PL-2	Plastic Laminate	0	06/12/19	8798	8.0
	Address:		MEL-1	Melamine:	1			
	Room Name:	Janitor			2			
Drawn By:	Room #:	1D:13			3			

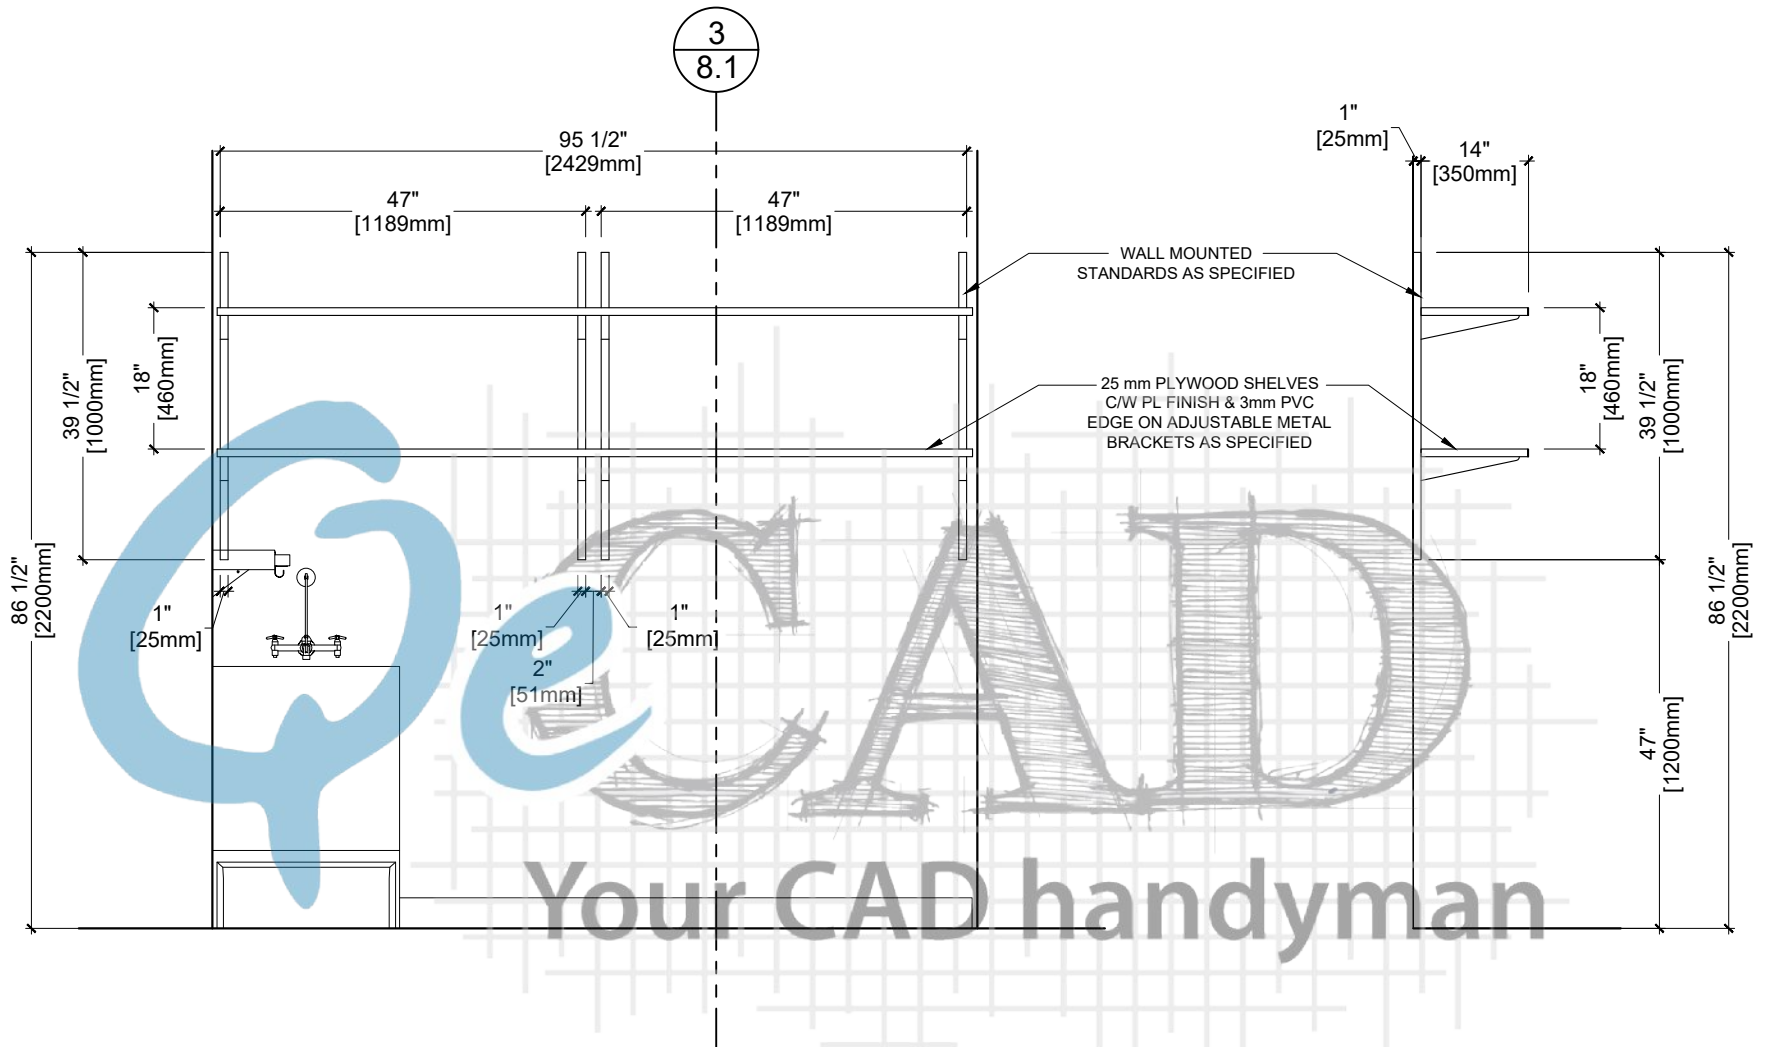



2
8.1 ELEVATION
ARCH REF. 26/A8.7

3
8.1 SECTION
ARCH REF. AP8.19

Drawn By:	Customer:		PL-1	Formica - Natural Ash - 8843, Matte (58)	REV	MM/DD/YY	JOB #	DWG #
	Project:		PL-2	Plastic Laminate	0	06/12/19	8798	8.1
	Address:		MEL-1	Melamine:	1			
	Room Name:	Janitor			2			
	Room #:	1D:13			3			

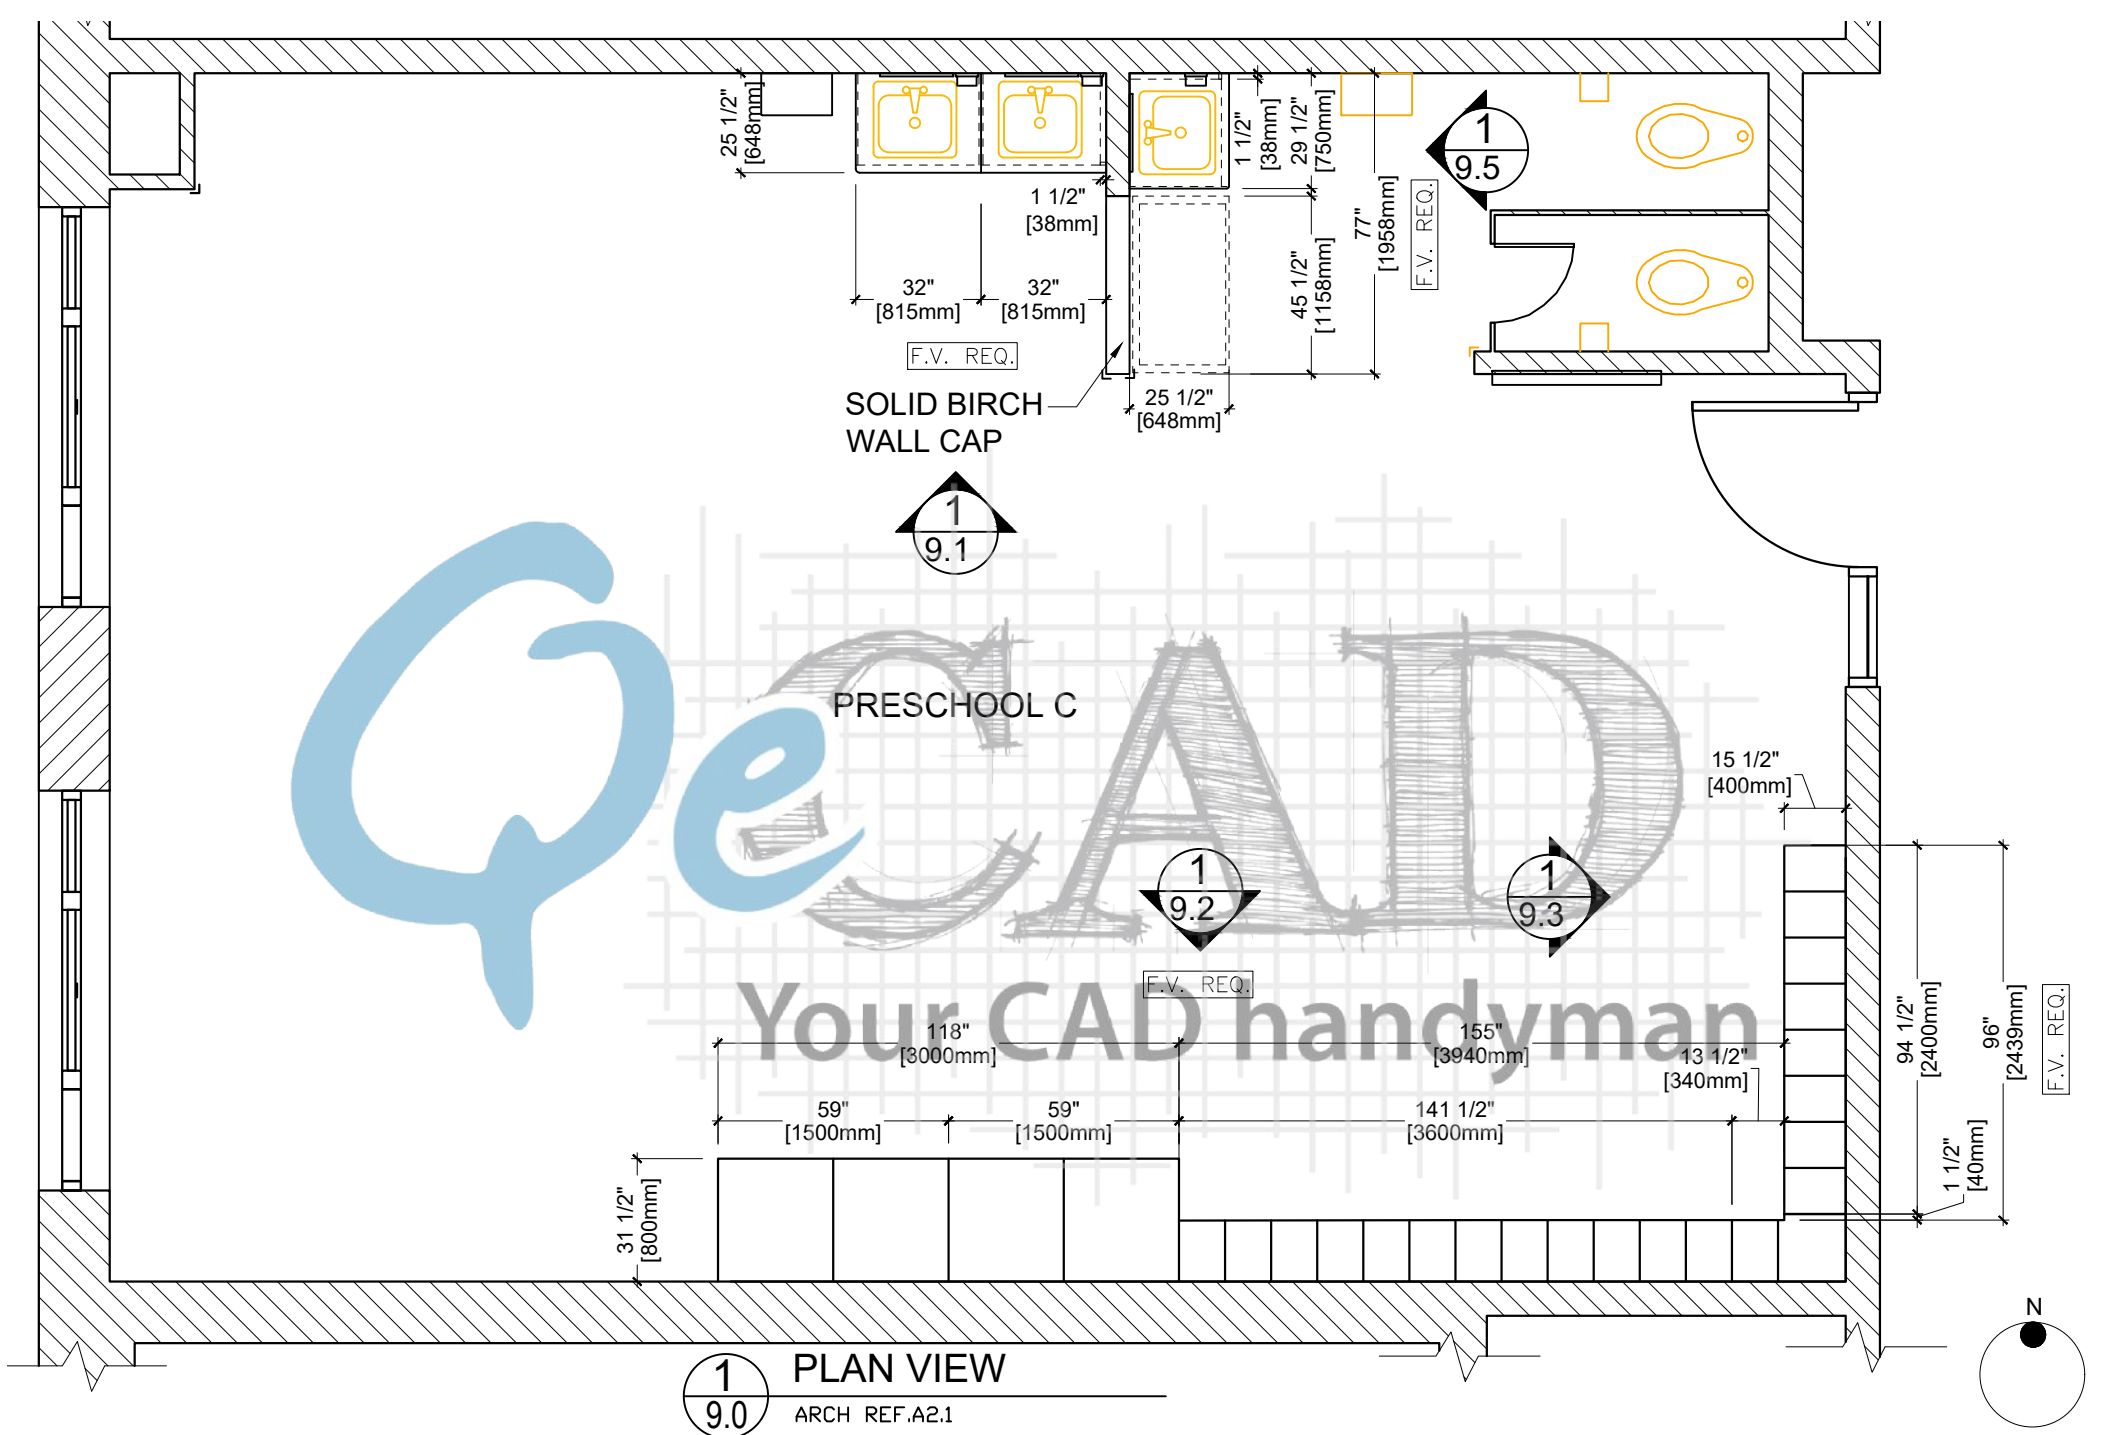

Drawn By:	Customer:		PL-1	Formica - Natural Ash - 8843, Matte (58)	REV	MM/DD/YY	JOB #	DWG #
	Project:		PL-2	Plastic Laminate:	0	05/17/19	8798	9.0
	Address:		MEL-1	Melamine:	1			
	Room Name:	Preschool-C			2			
	Room #:	1D:14 , 1D:16			3			

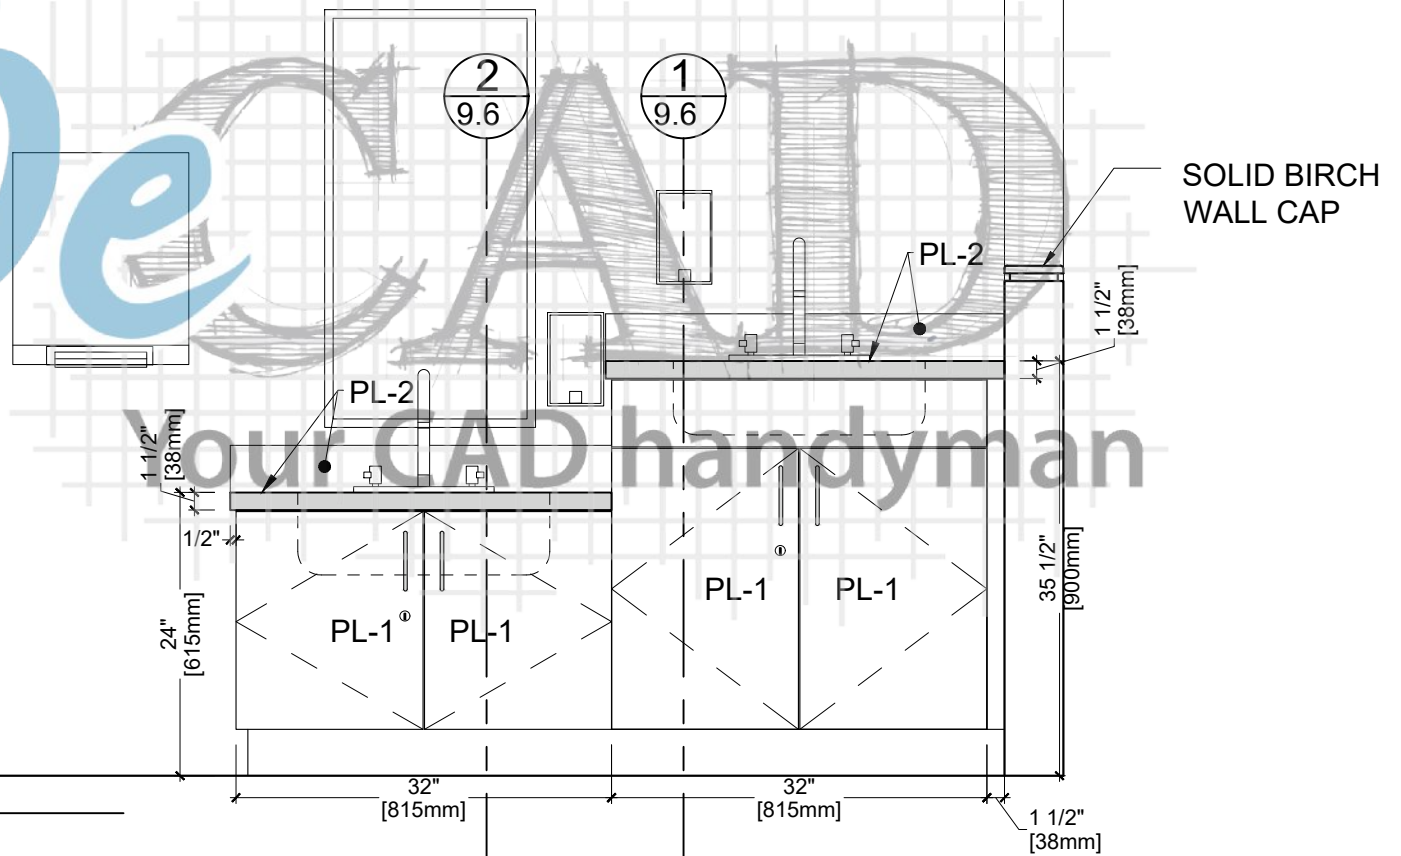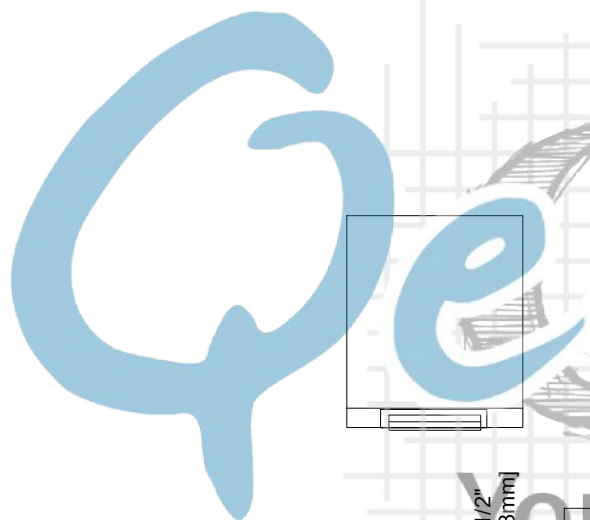


1
9.1

ELEVATION


ARCH REF. 27/A8.7

Drawn By:	Customer:		PL-1	Formica - Natural Ash - 8843, Matte (58)	REV	MM/DD/YY	JOB #	DWG #
	Project:		PL-2	Plastic Laminate:	0	05/17/19	8798	9.1
	Address:		MEL-1	Melamine:	1			
	Room Name:	Preschool - C	PL-3	Plam	2			
	Room #:	1D:14			3			

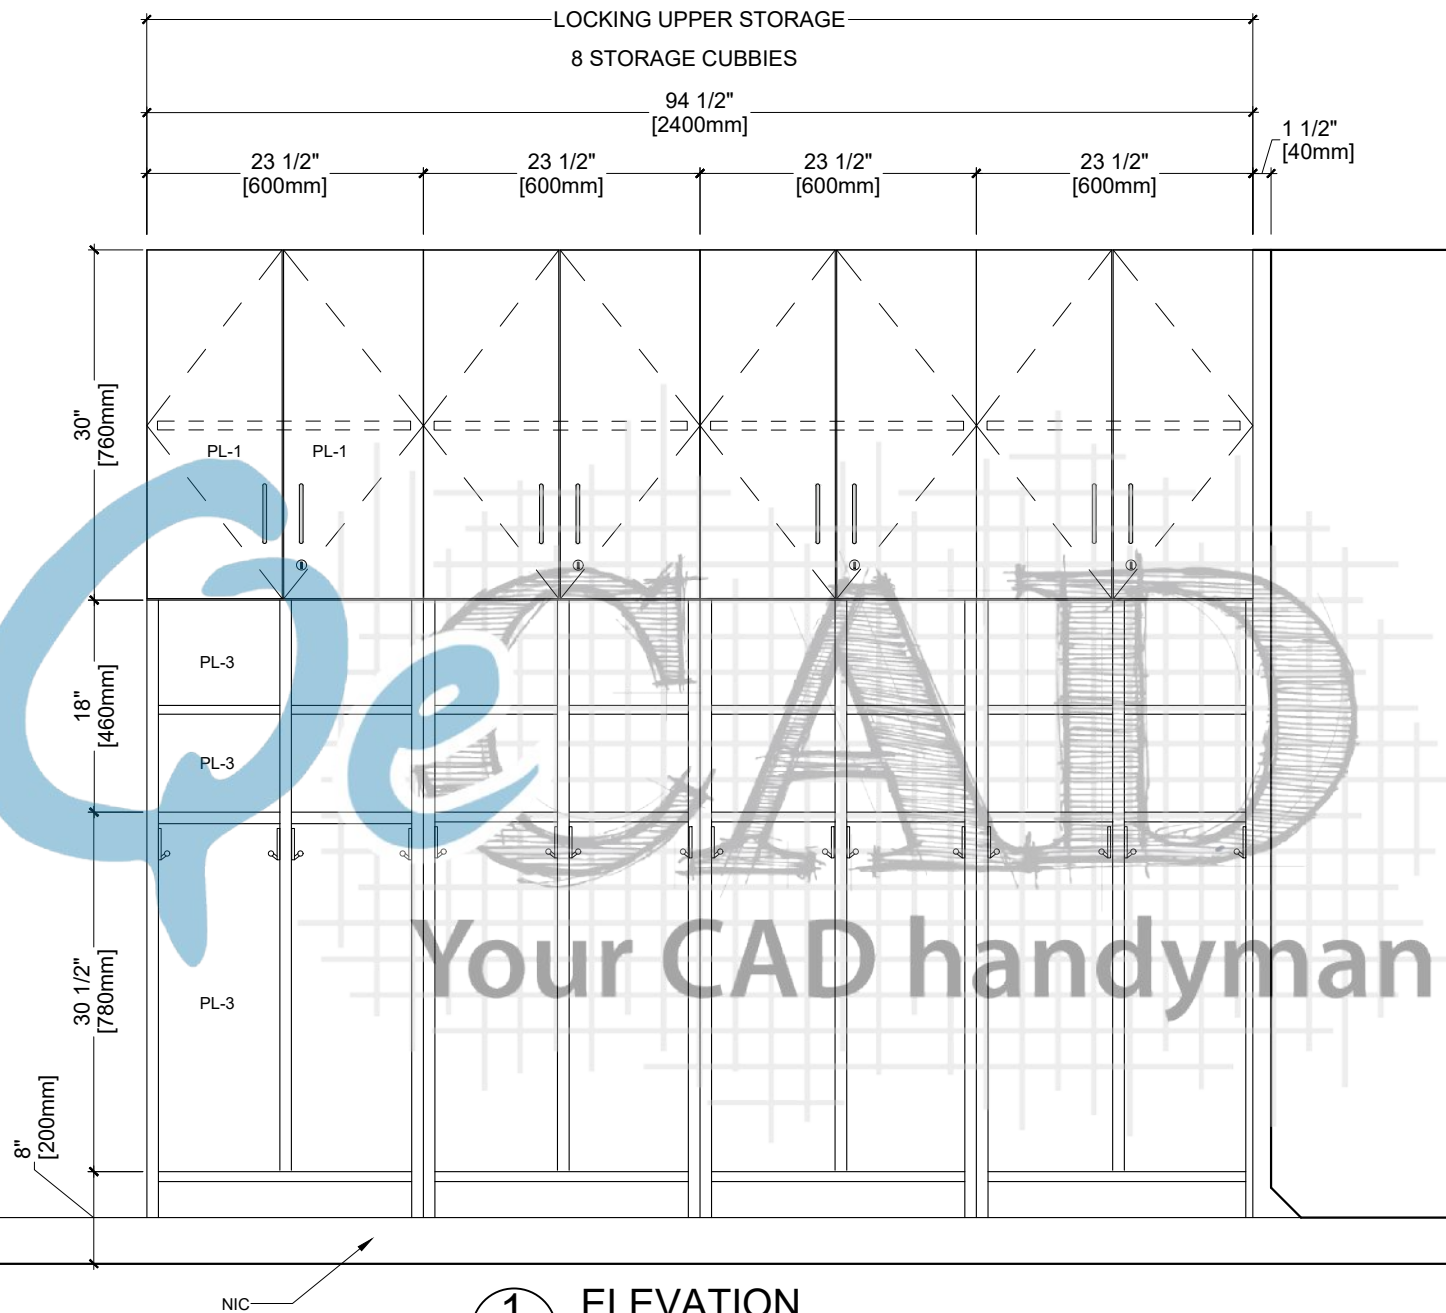

1 ELEVATION 9.3 ARCH REF. 28/A8.7

Customer:	Project:	Address:	Room Name: Preschool-C	Room #: 1D:14	PL-1	Formica - Natural Ash - 8843, Matte (58)	REV	MM/DD/YY	JOB #	DWG #
					PL-2	Plastic Laminate:	0	05/17/19	8798	9.3
					MEL-1	Melamine:	1			
					PL-3	Plam	2			
Drawn By:							3			

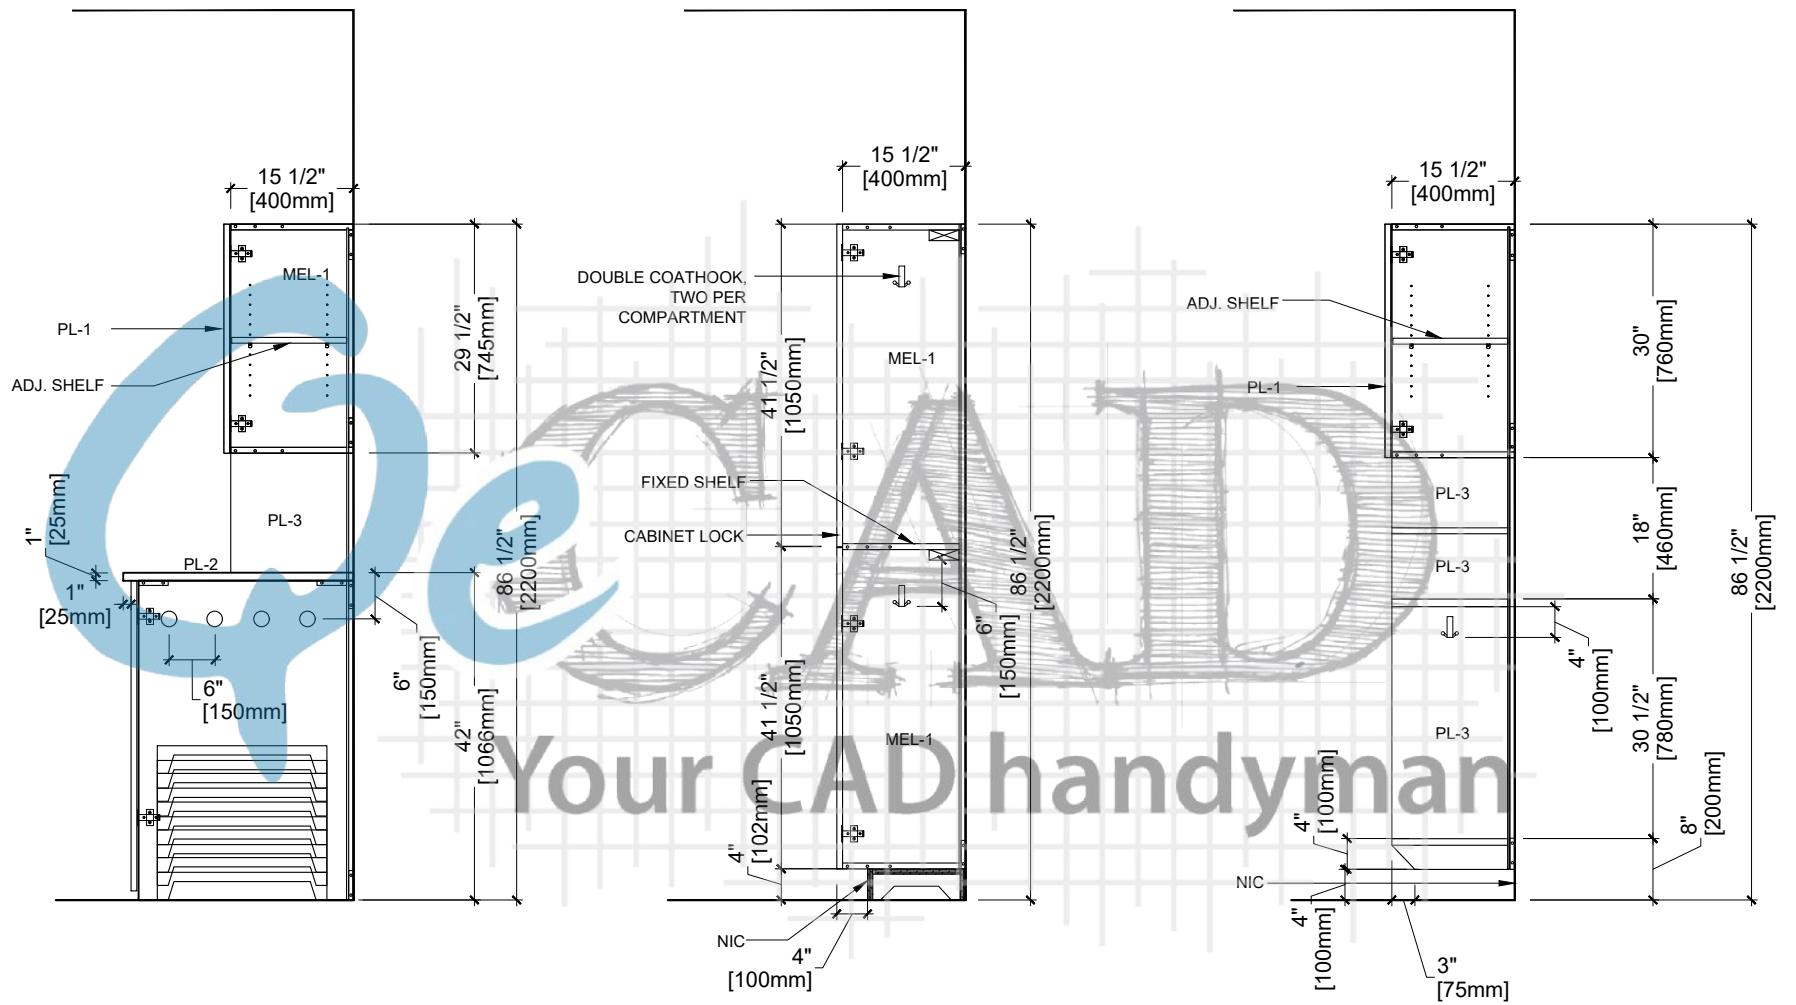

1
9.4

SECTION

ARCH REF. AP8.46

2
9.4

SECTION


ARCH REF. AP8.43

3
9.4

SECTION

ARCH REF. AP8.45

Drawn By:	Customer:		PL-1	Formica - Natural Ash - 8843, Matte (58)	REV	MM/DD/YY	JOB #	DWG #
	Project:		PL-2	Plastic Laminate:	0	05/17/19	8798	9.4
	Address:		MEL-1	Melamine:	1			
	Room Name:	Preschool-C	PL-3	Plam	2			
	Room #:	1D:14			3			

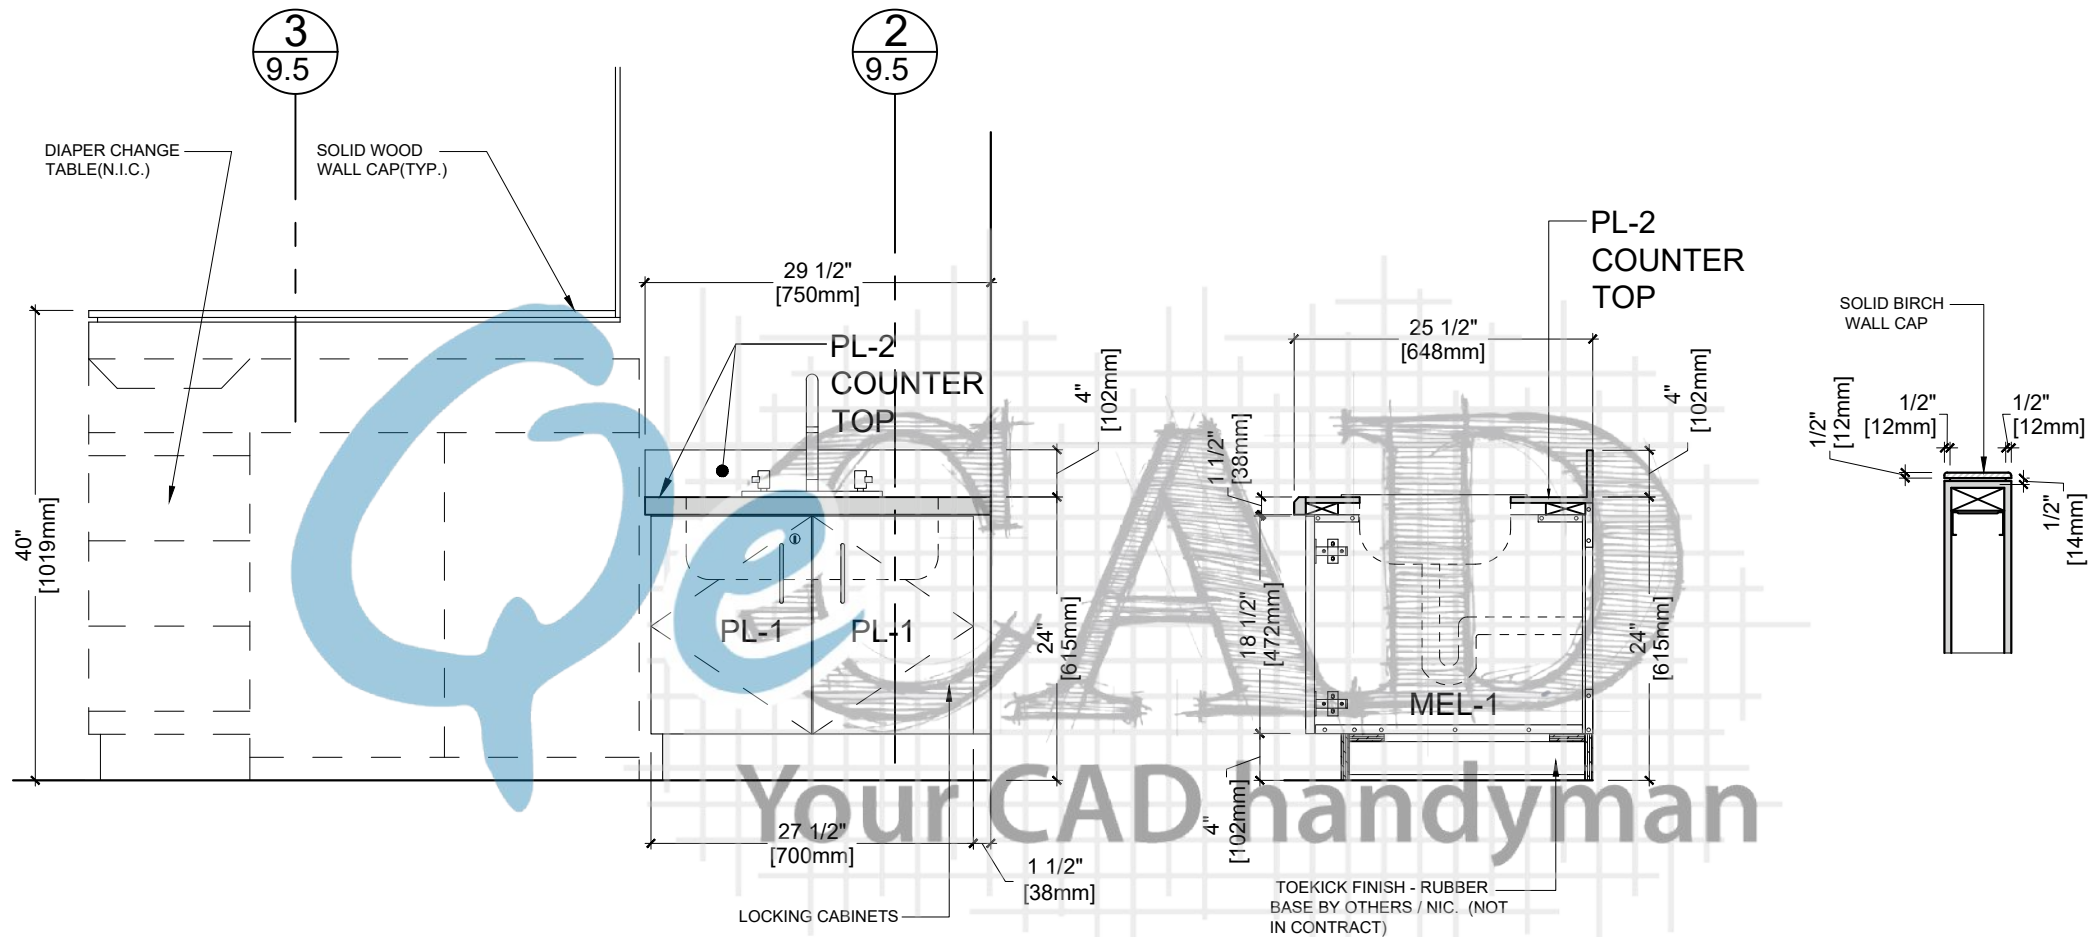


1
9.5
ELEVATION
ARCH REF. 32/A8.7

2
9.5
SECTION
ARCH REF. AP8.10

3
9.5
SECTION
ARCH REF. AP8.50

Drawn By:	Customer:		PL-1	Formica - Natural Ash - 8843, Matte (58)	REV	MM/DD/YY	JOB #	DWG #
	Project:		PL-2	Plastic Laminate:	0	05/17/19	8798	9.6
	Address:		MEL-1	Melamine:	1			
	Room Name:	Preschool - C	PL-3	Plam	2			
	Room #:	1D:14A			3			

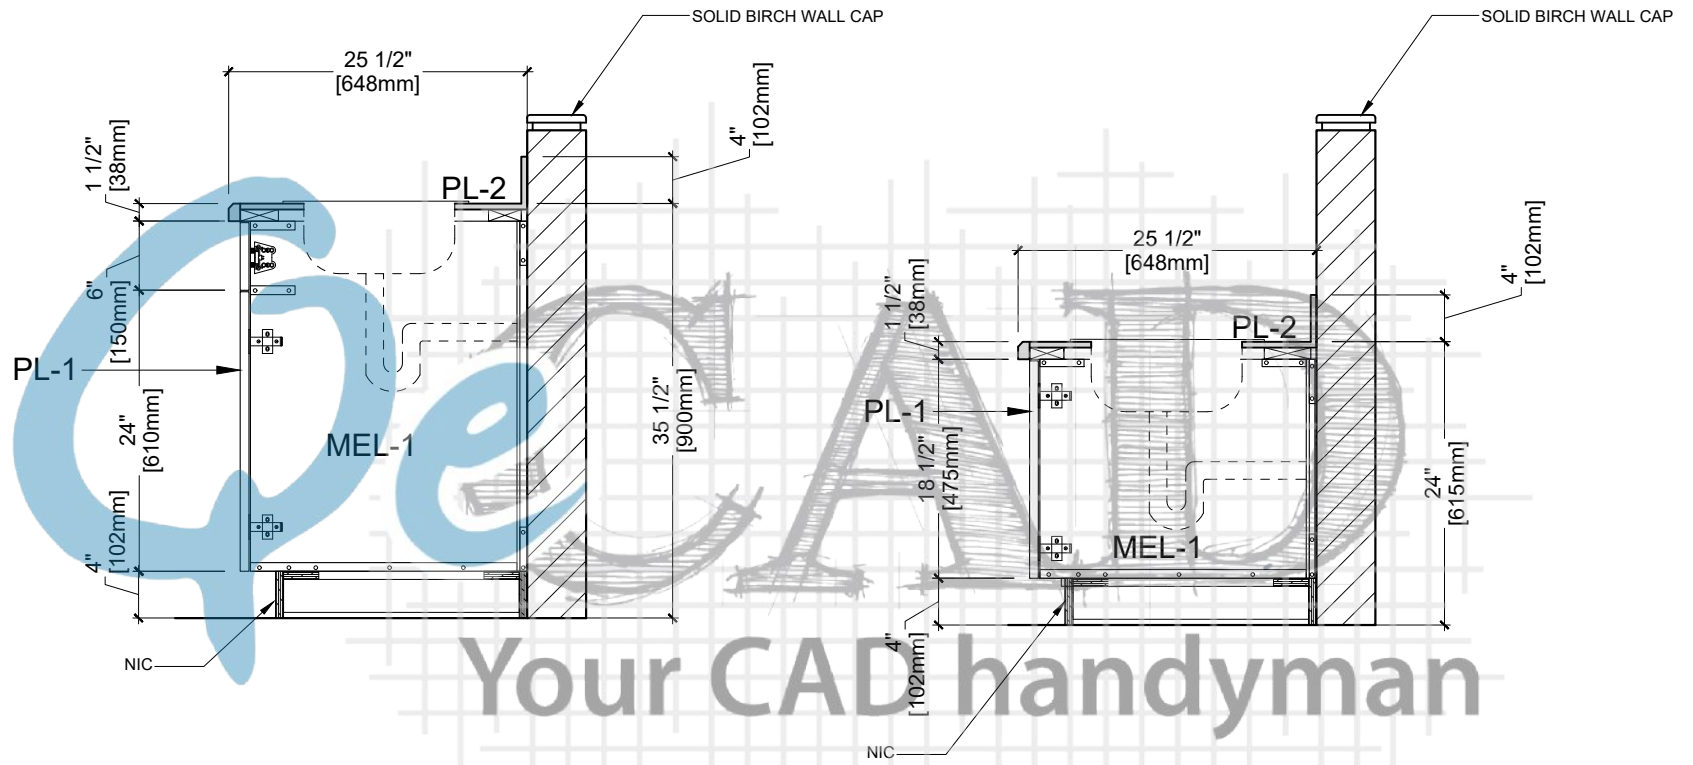

1
9.6

SECTION


ARCH REF. AP8.10

2
9.6

SECTION

ARCH REF. AP8.10


Drawn By:	Customer:		PL-1	Formica - Natural Ash - 8843, Matte (58)	REV	MM/DD/YY	JOB #	DWG #
	Project:		PL-2	Plastic Laminate:	0	05/17/19	8798	9.7
	Address:		MEL-1	Melamine:	1			
	Room Name:	Preschool - C	PL-3	Plam	2			
	Room #:	1D:14			3			

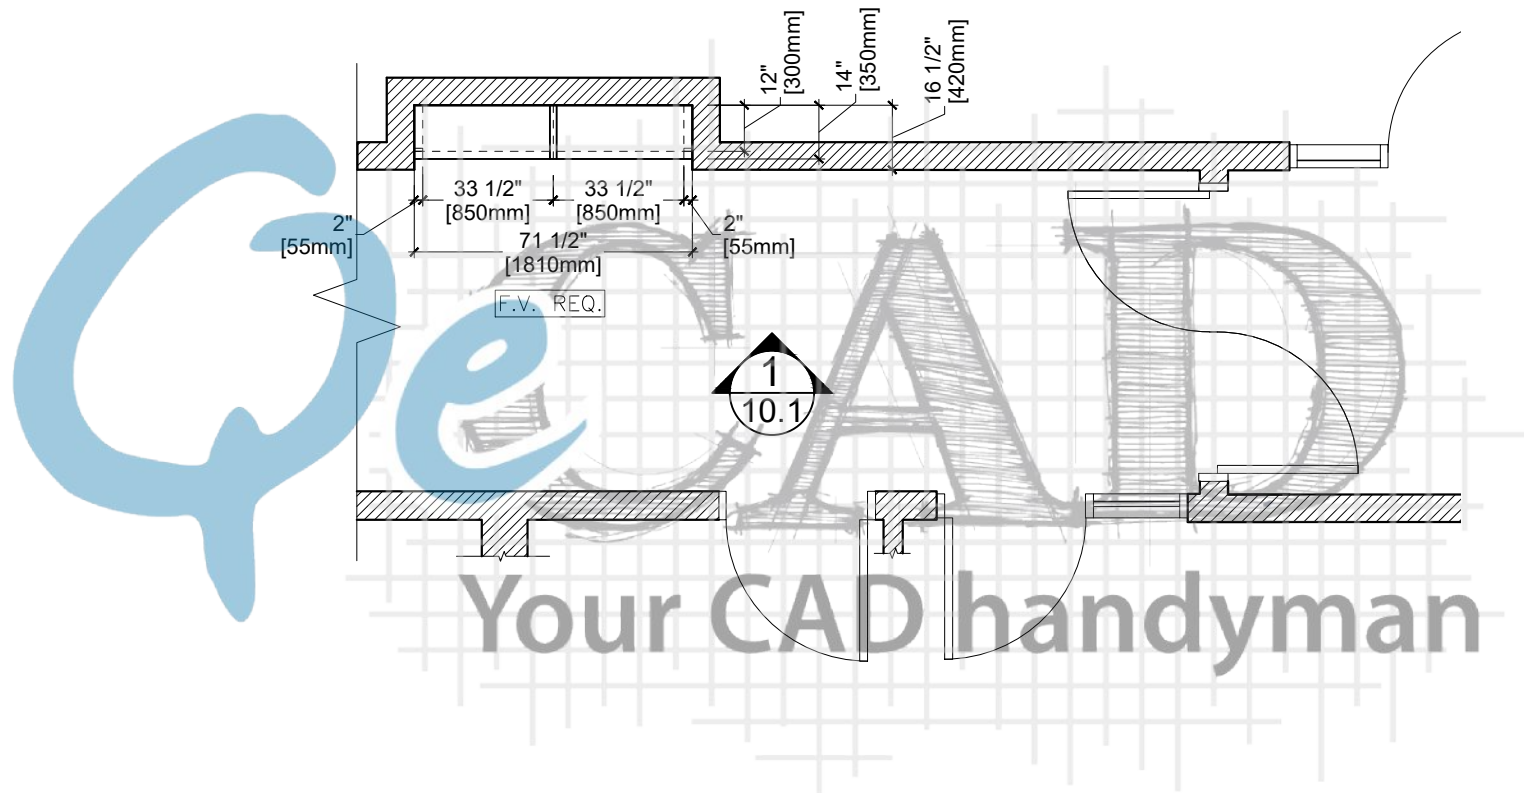


1
10.0 **PLAN VIEW**
ARCH REF. A2.1



	Customer:		PL-1	Formica - Natural Ash - 8843, Matte (58)	REV	MM/DD/YY	JOB #	DWG #
	Project:		PL-2	Laminate:	0	08/30/19	8798	10.0
	Address:		MEL-1	Melamine:	1			
	Room Name:	Corridor	PL-3	Plam	2			
Drawn By:	Room #:	1D:15			3			

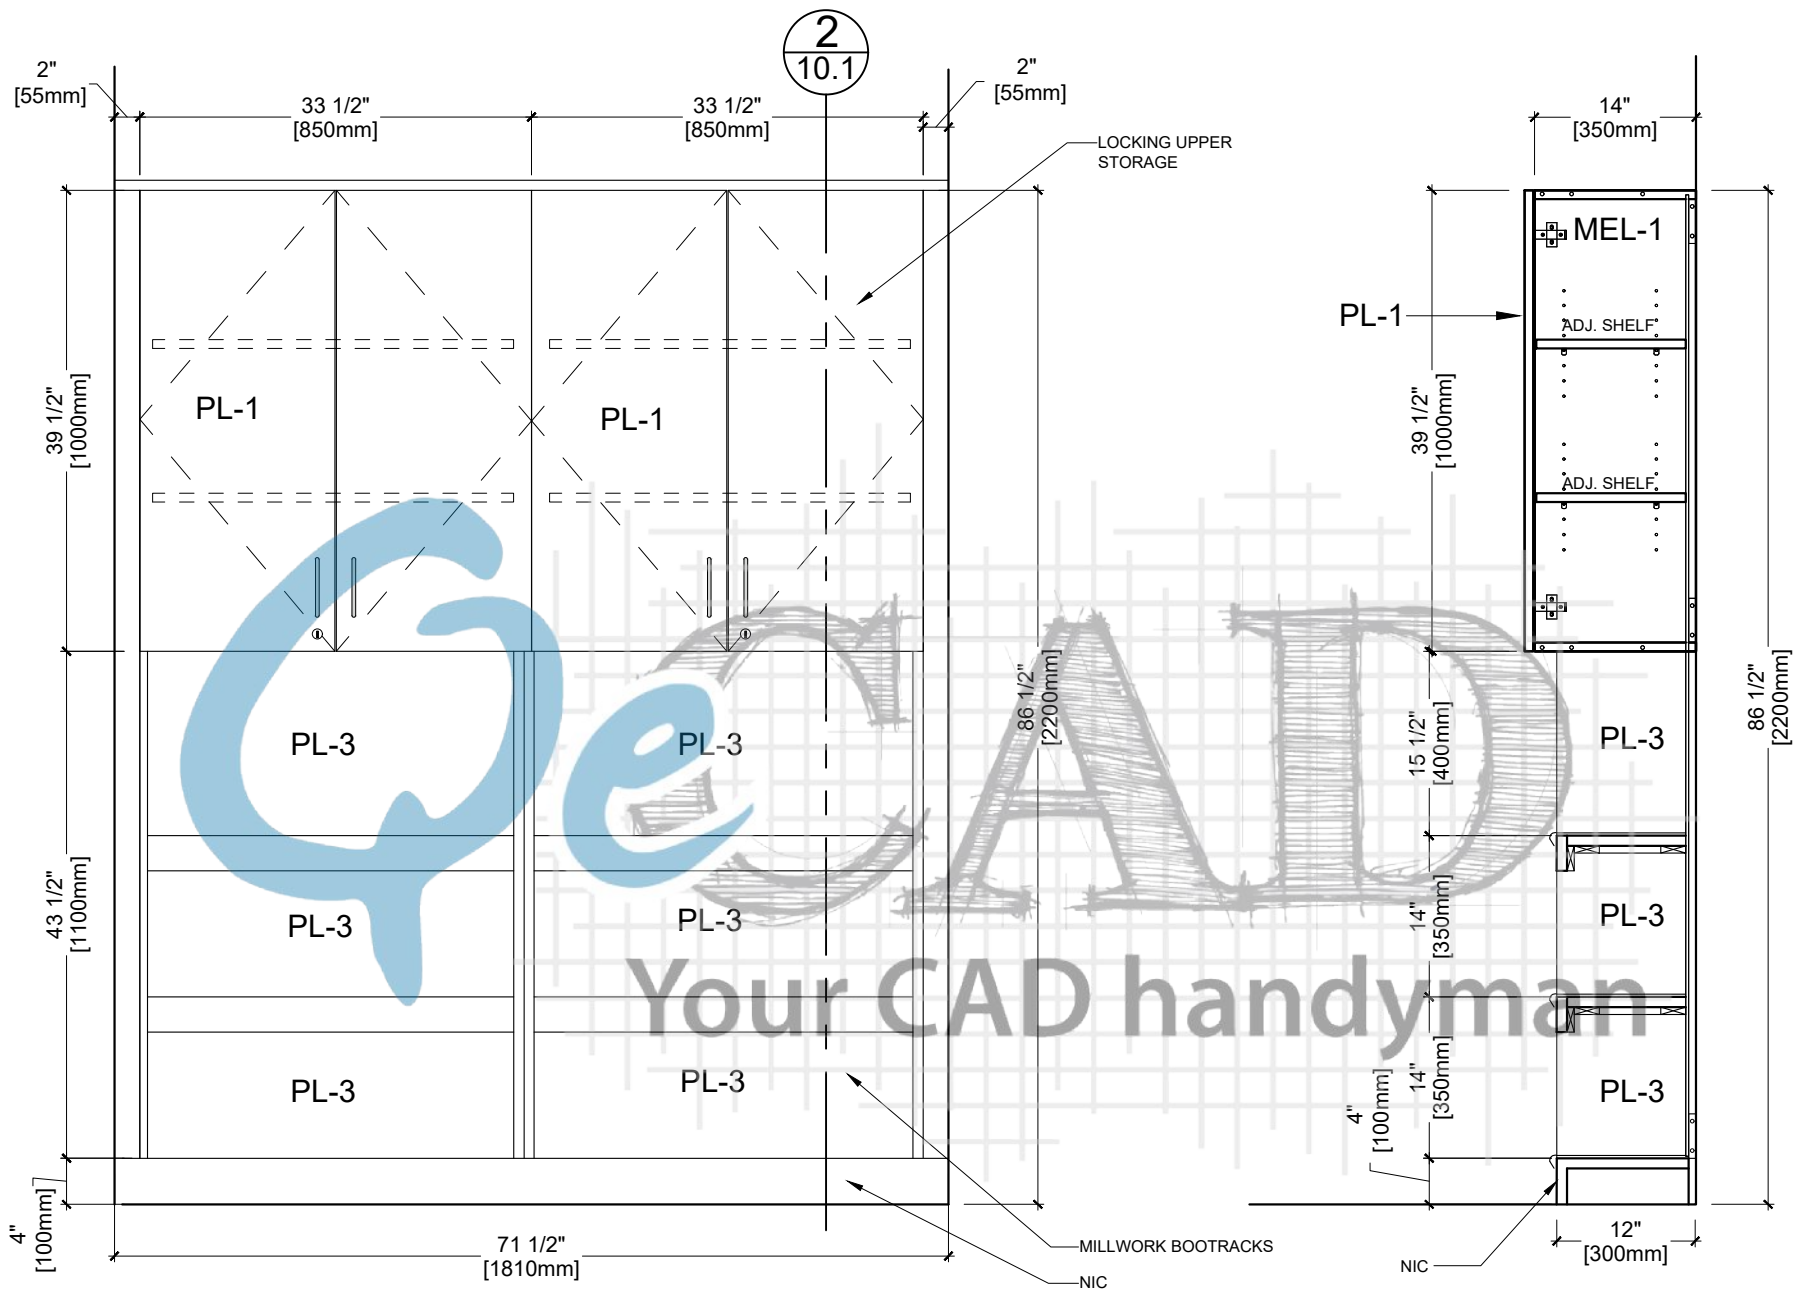

Drawn By:	Customer:		PL-1	Formica - Natural Ash - 8843, Matte (58)	REV	MM/DD/YY	JOB #	DWG #
	Project:		PL-2	Laminate:	0	08/30/19	8798	10.1
	Address:		MEL-1	Melamine:	1			
	Room Name:	Corridor	PL-3	Plam	2			
	Room #:	1D:15			3			

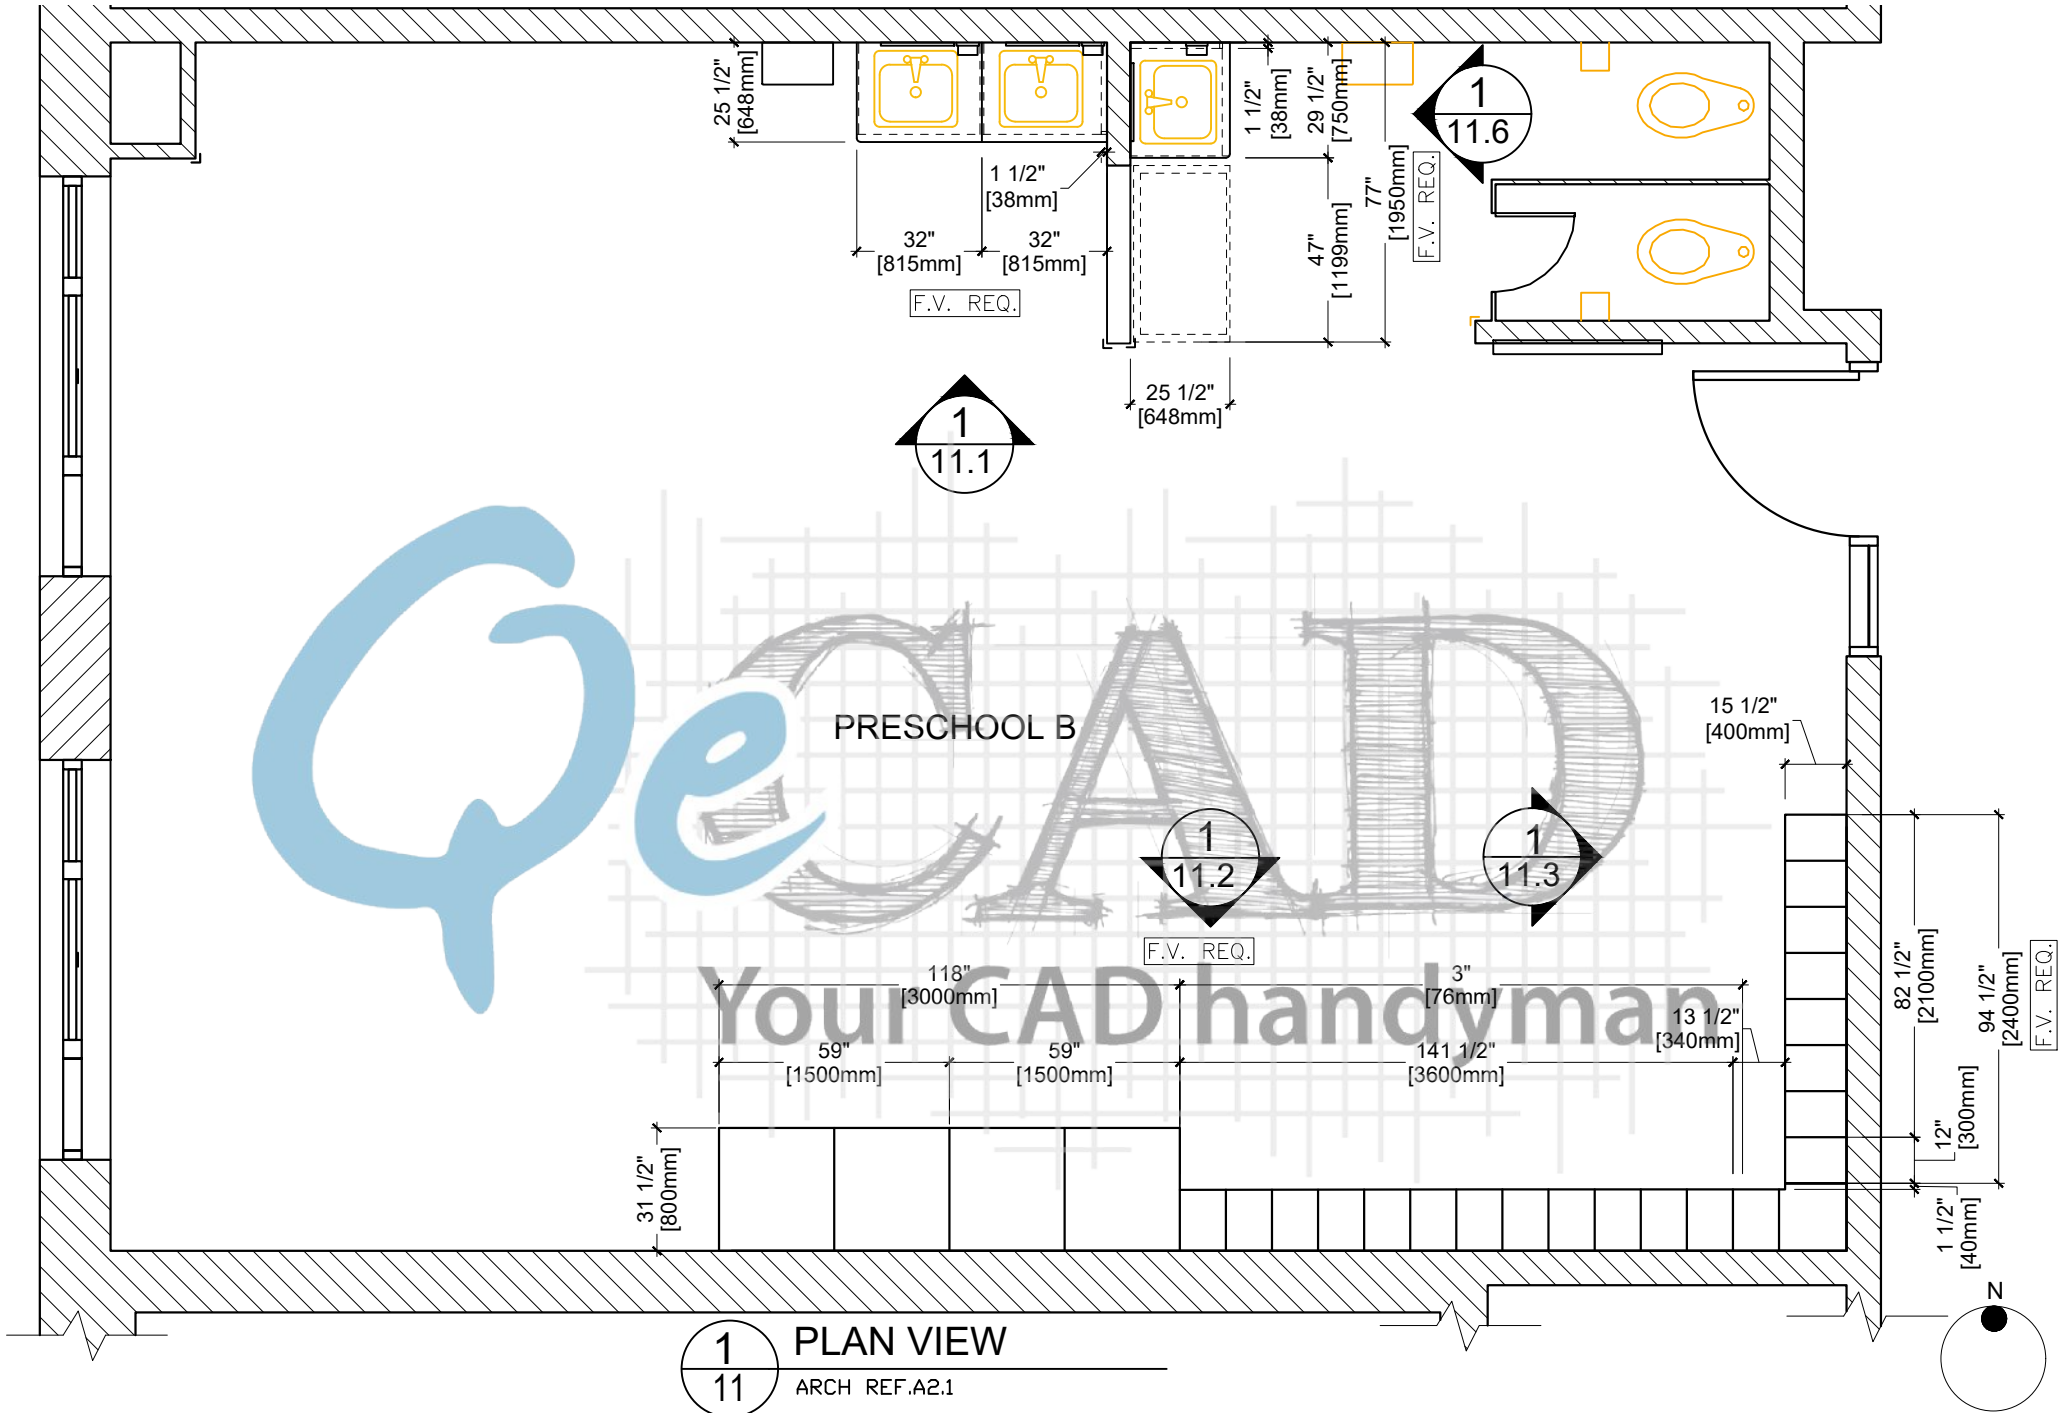


Drawn By:	Customer:		PL-1	Formica - Natural Ash - 8843, Matte (58)	REV	MM/DD/YY	JOB #	DWG #
	Project:		PL-2	Plastic Laminate:	0	08/30/19	8798	11.0
	Address:		MEL-1	Melamine:	1			
	Room Name:	Preschool-B			2			
	Room #:	1D:14, 1D:14A, 1D:16, 1D:16A			3			


QeCAD

Your CAD handyman

1 ELEVATION
11.1 ARCH REF. 6/A8.7

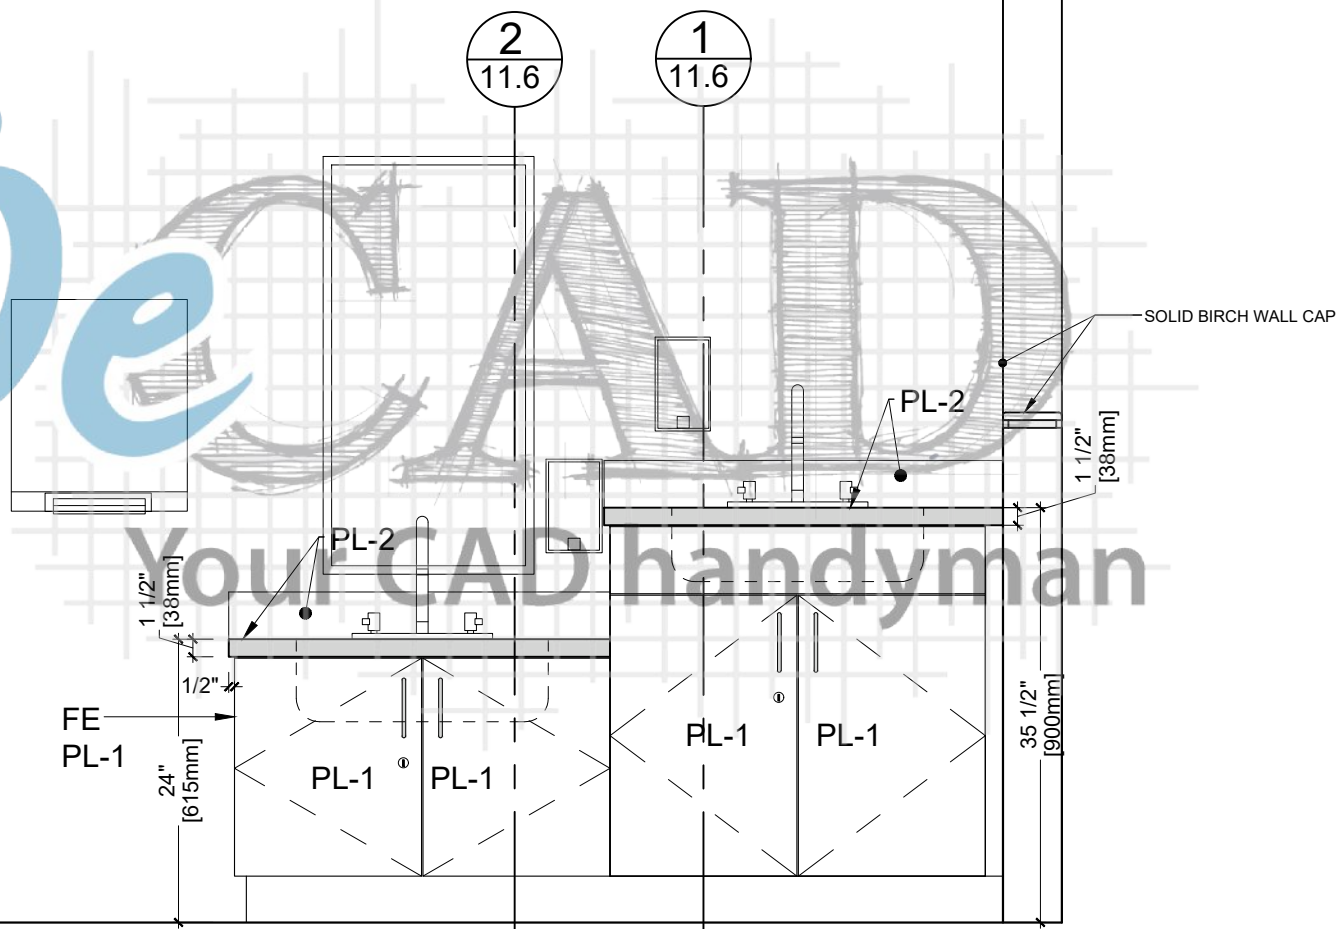


Drawn By:	Customer:		PL-1	Formica - Natural Ash - 8843, Matte (58)	REV	MM/DD/YY	JOB #	DWG #
	Project:		PL-2	Plastic Laminate:	0	08/30/19	8798	11.1
	Address:		MEL-1	Melamine:	1			
	Room Name:	Preschool - B	PL-3	Plam	2			
	Room #:	1D:16			3			

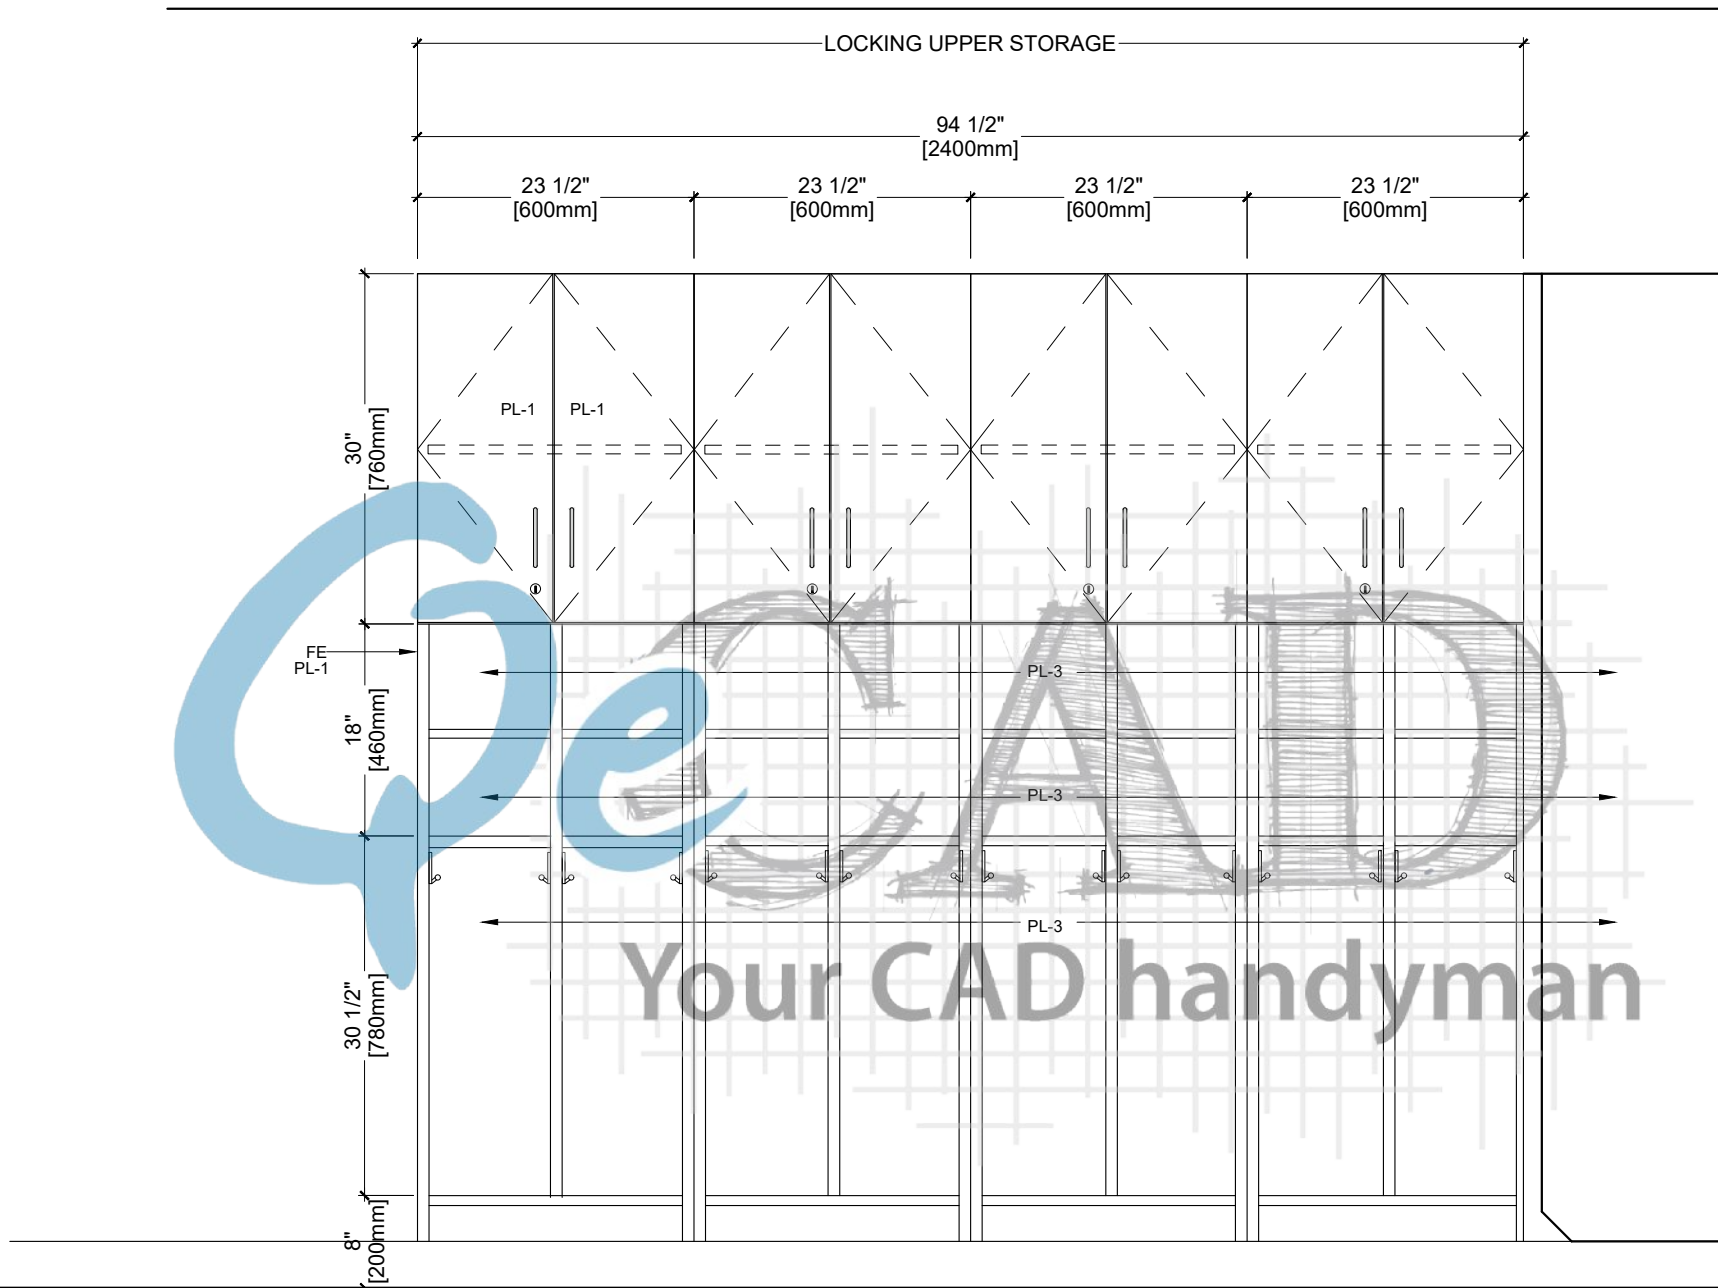

1 ELEVATION
11.3 ARCH REF. 45/A8.7

Drawn By:	Customer:		PL-1	Formica - Natural Ash - 8843, Matte (58)	REV	MM/DD/YY	JOB #	DWG #
	Project:		PL-2	Plastic Laminate:	0	08/30/19	8798	11.3
	Address:		MEL-1	Melamine:	1			
	Room Name:	Preschool-B	PL-3	Plam	2			
	Room #:	1D:16			3			

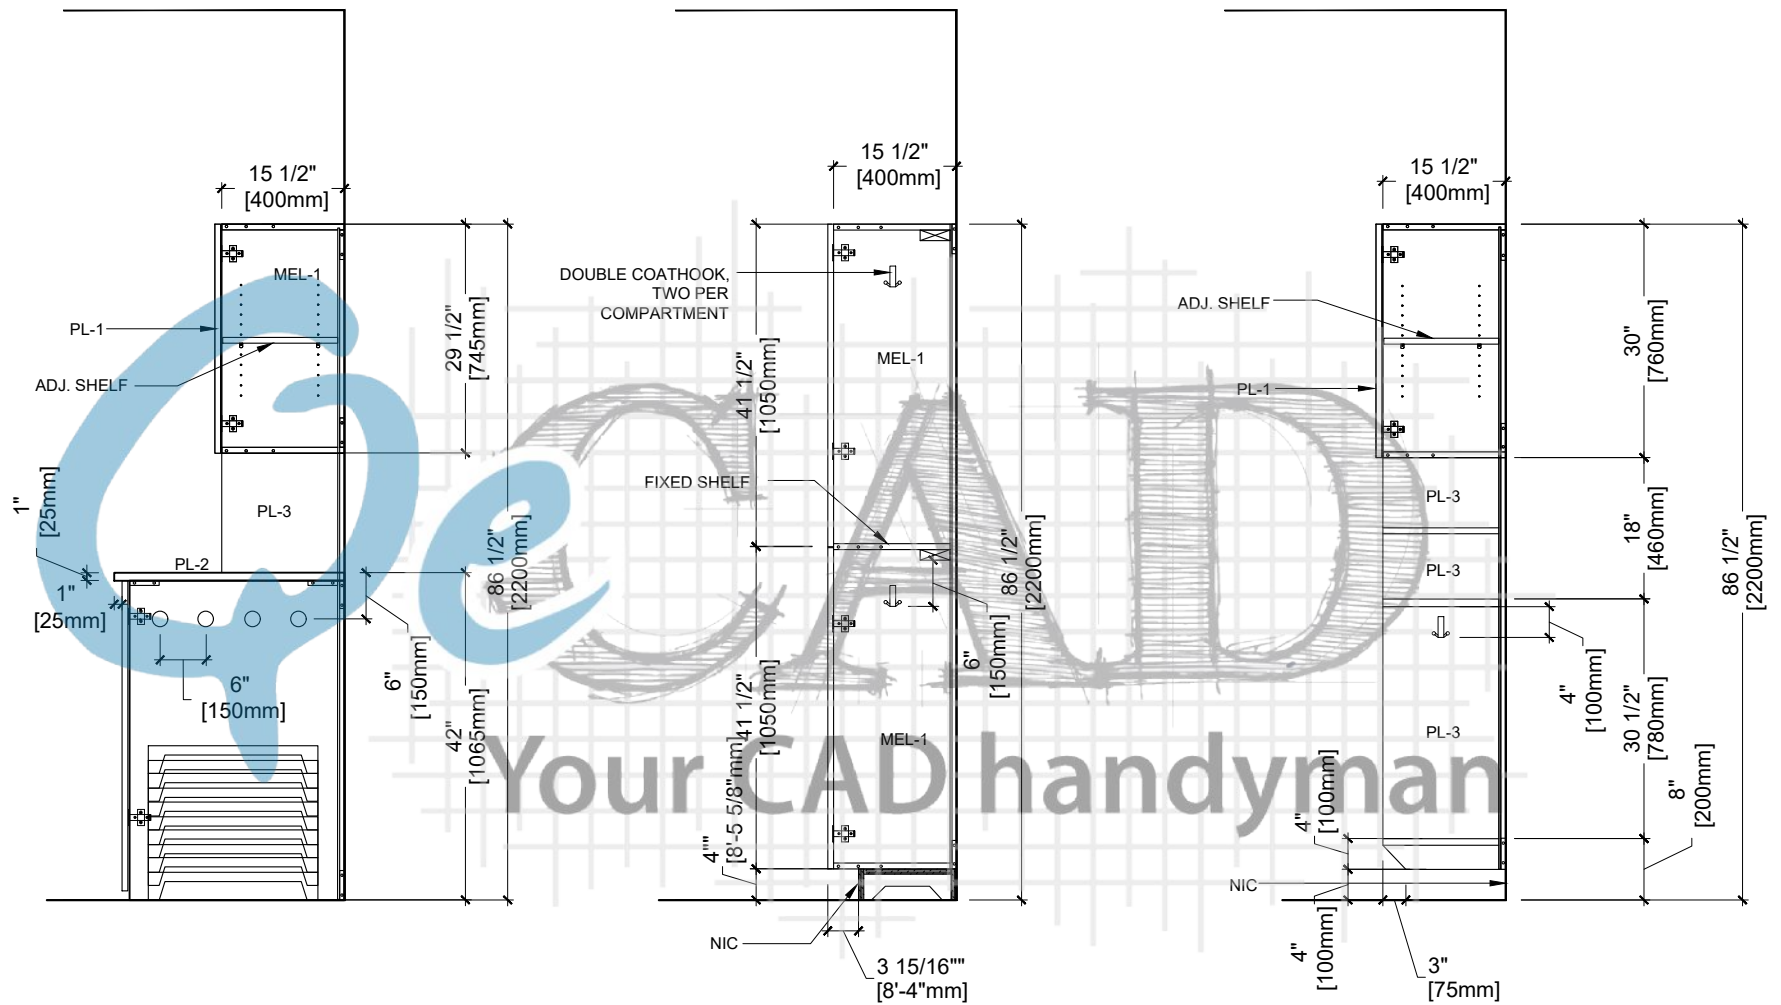


1 SECTION
11.4 ARCH REF. AP8.46

2 SECTION
11.4 ARCH REF. AP8.43

3 SECTION
11.4 ARCH REF. AP8.45

Drawn By:	Customer:		PL-1	Formica - Natural Ash - 8843, Matte (58)	REV	MM/DD/YY	JOB #	DWG #
	Project:		PL-2	Plastic Laminate:	0	08/30/19	8798	11.4
	Address:		MEL-1	Melamine:	1			
	Room Name:	Preschool-B	PL-3	Plam	2			
	Room #:	1D:16			3			

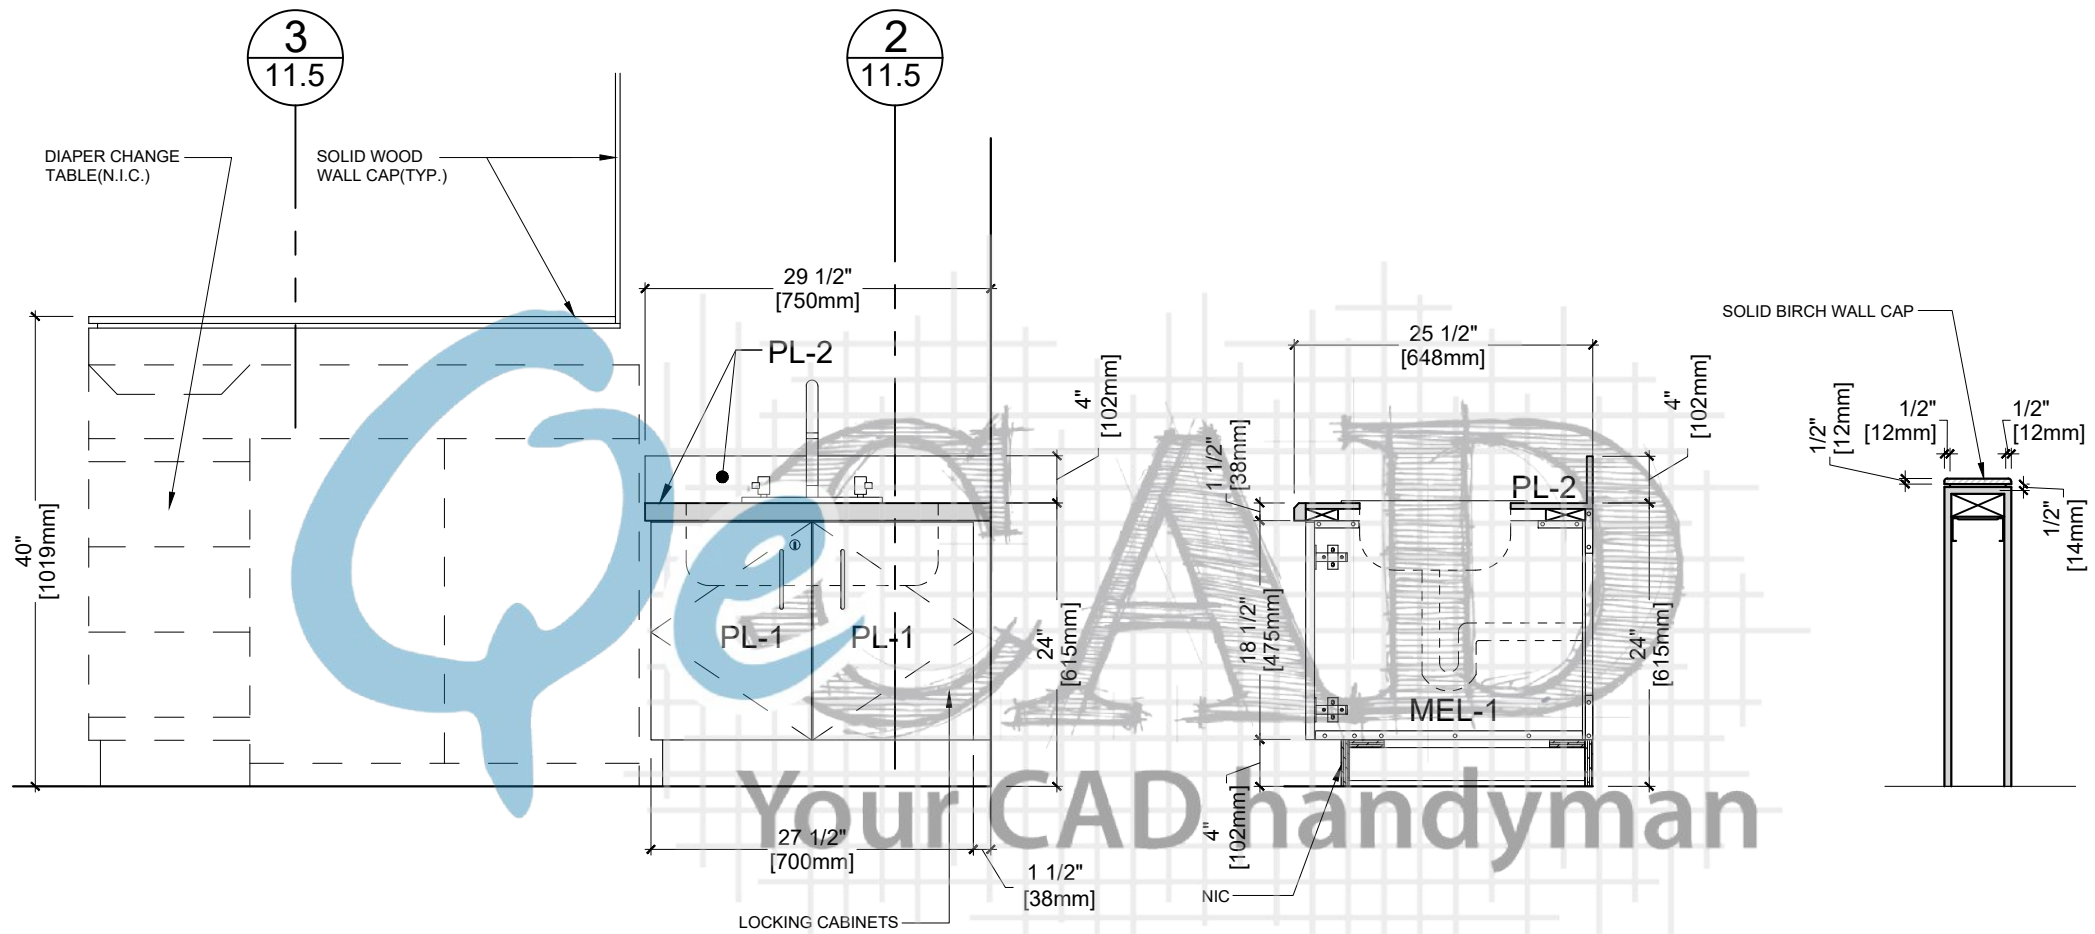


1 ELEVATION
11.5 ARCH REF. 32/A8.7


2 SECTION
11.5 ARCH REF. AP8.10

3 SECTION
11.5 ARCH REF. AP8.50

Drawn By:	Customer:		PL-1	Formica - Natural Ash - 8843, Matte (58)	REV	MM/DD/YY	JOB #	DWG #
	Project:		PL-2	Plastic Laminate	0	08/30/19	8798	11.5
	Address:		MEL-1	Melamine	1			
	Room Name:	Preschool - B	PL-3	Plam	2			
	Room #:	1D:16A			3			

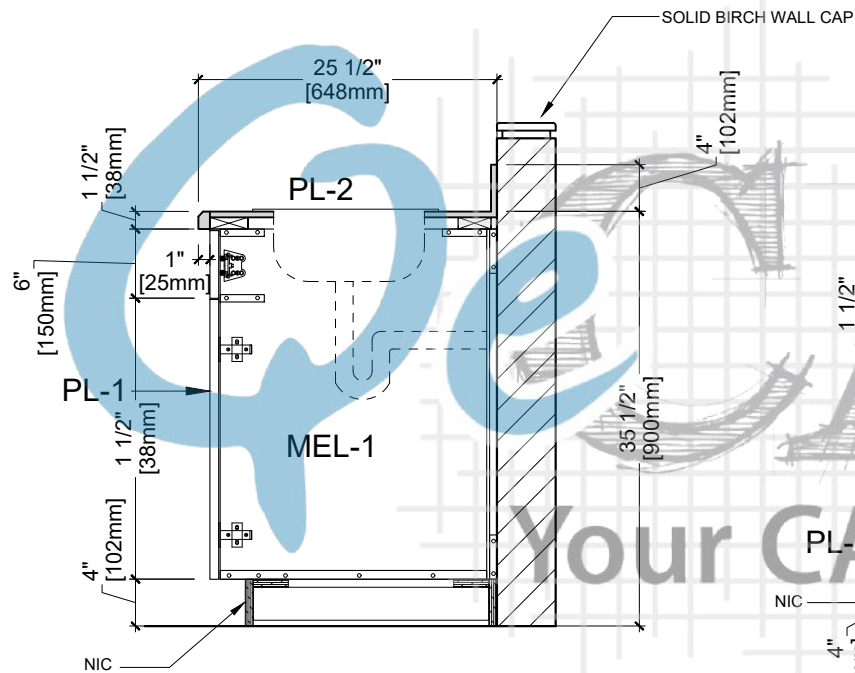


1 SECTION
11.6 ARCH REF. AP8.10

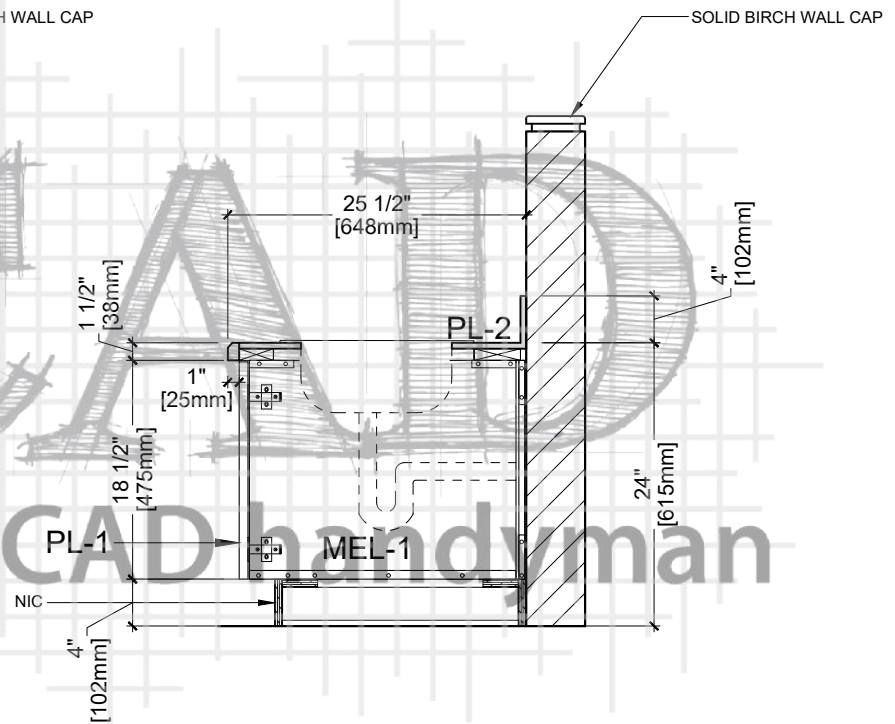

2 SECTION
11.6 ARCH REF. AP8.10

Drawn By:	Customer:		PL-1	Formica - Natural Ash - 8843, Matte (58)	REV	MM/DD/YY	JOB #	DWG #
	Project:		PL-2	Plastic Laminate:	0	08/30/19	8798	11.6
	Address:		MEL-1	Melamine:	1			
	Room Name:	Preschool - B	PL-3	Plam	2			
	Room #:	1D:16			3			

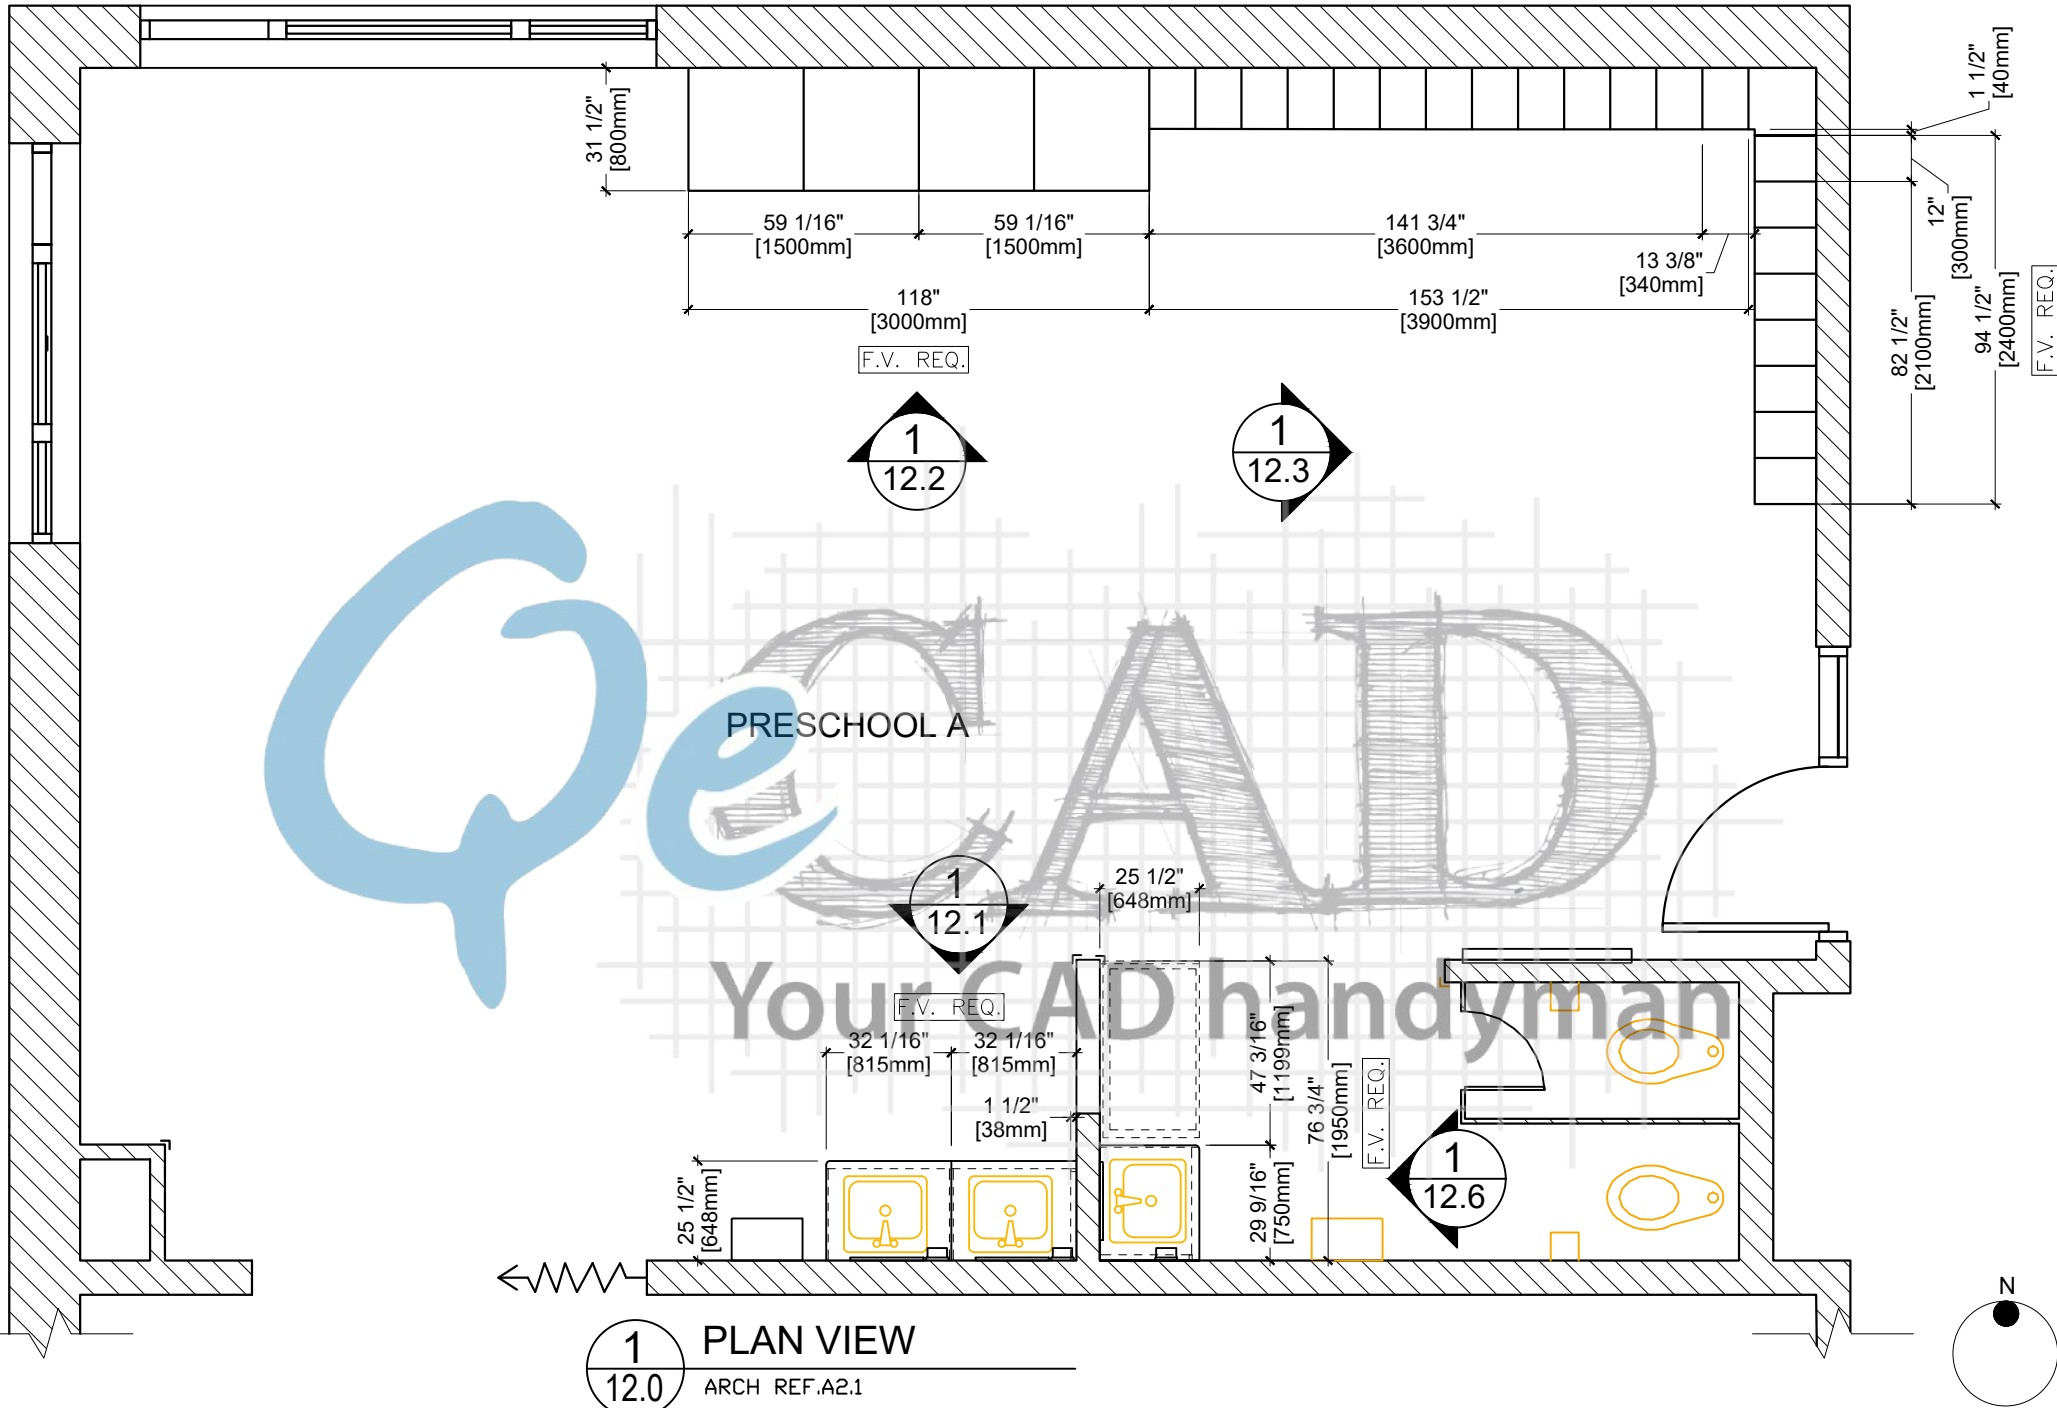

Customer:	Project:	Address:	Room Name: Preschool-A	Room #:	1D:17 1D:17A	PL-1	Formica - Natural Ash - 8843, Matte (58)	REV	MM/DD/YY	JOB #	DWG #
						PL-2	Plastic Laminate:	0	08/30/19	8798	12.0
						MEL-1	Melamine:	1			
						PL-3	Plam	2			
Drawn By:								3			

SOLID BIRCH WALL CAP

PL-2

PL-2

PL-1

PL-1

PL-1

PL-1

1
12.1

ELEVATION

ARCH REF. 6/A8.7

1 1/2"
[38mm]

32 1/16"
[815mm]

32 1/16"
[815mm]

24 3/16"
[615mm]

1/2"

1 1/2"
[38mm]

2
12.5

1
12.5

35 7/16"
[900mm]

1 1/2"
[38mm]

Customer:

Project:

Address:

Room Name: Preschool - A

Room #: 1D:17

PL-1 Formica - Natural Ash - 8843, Matte (58)

PL-2 Plastic Laminate:

MEL-1 Melamine:

PL-3 Plam

REV

MM/DD/YY

JOB #

DWG #

0

08/30/19

1


2

3

8798


12.1

Drawn By:

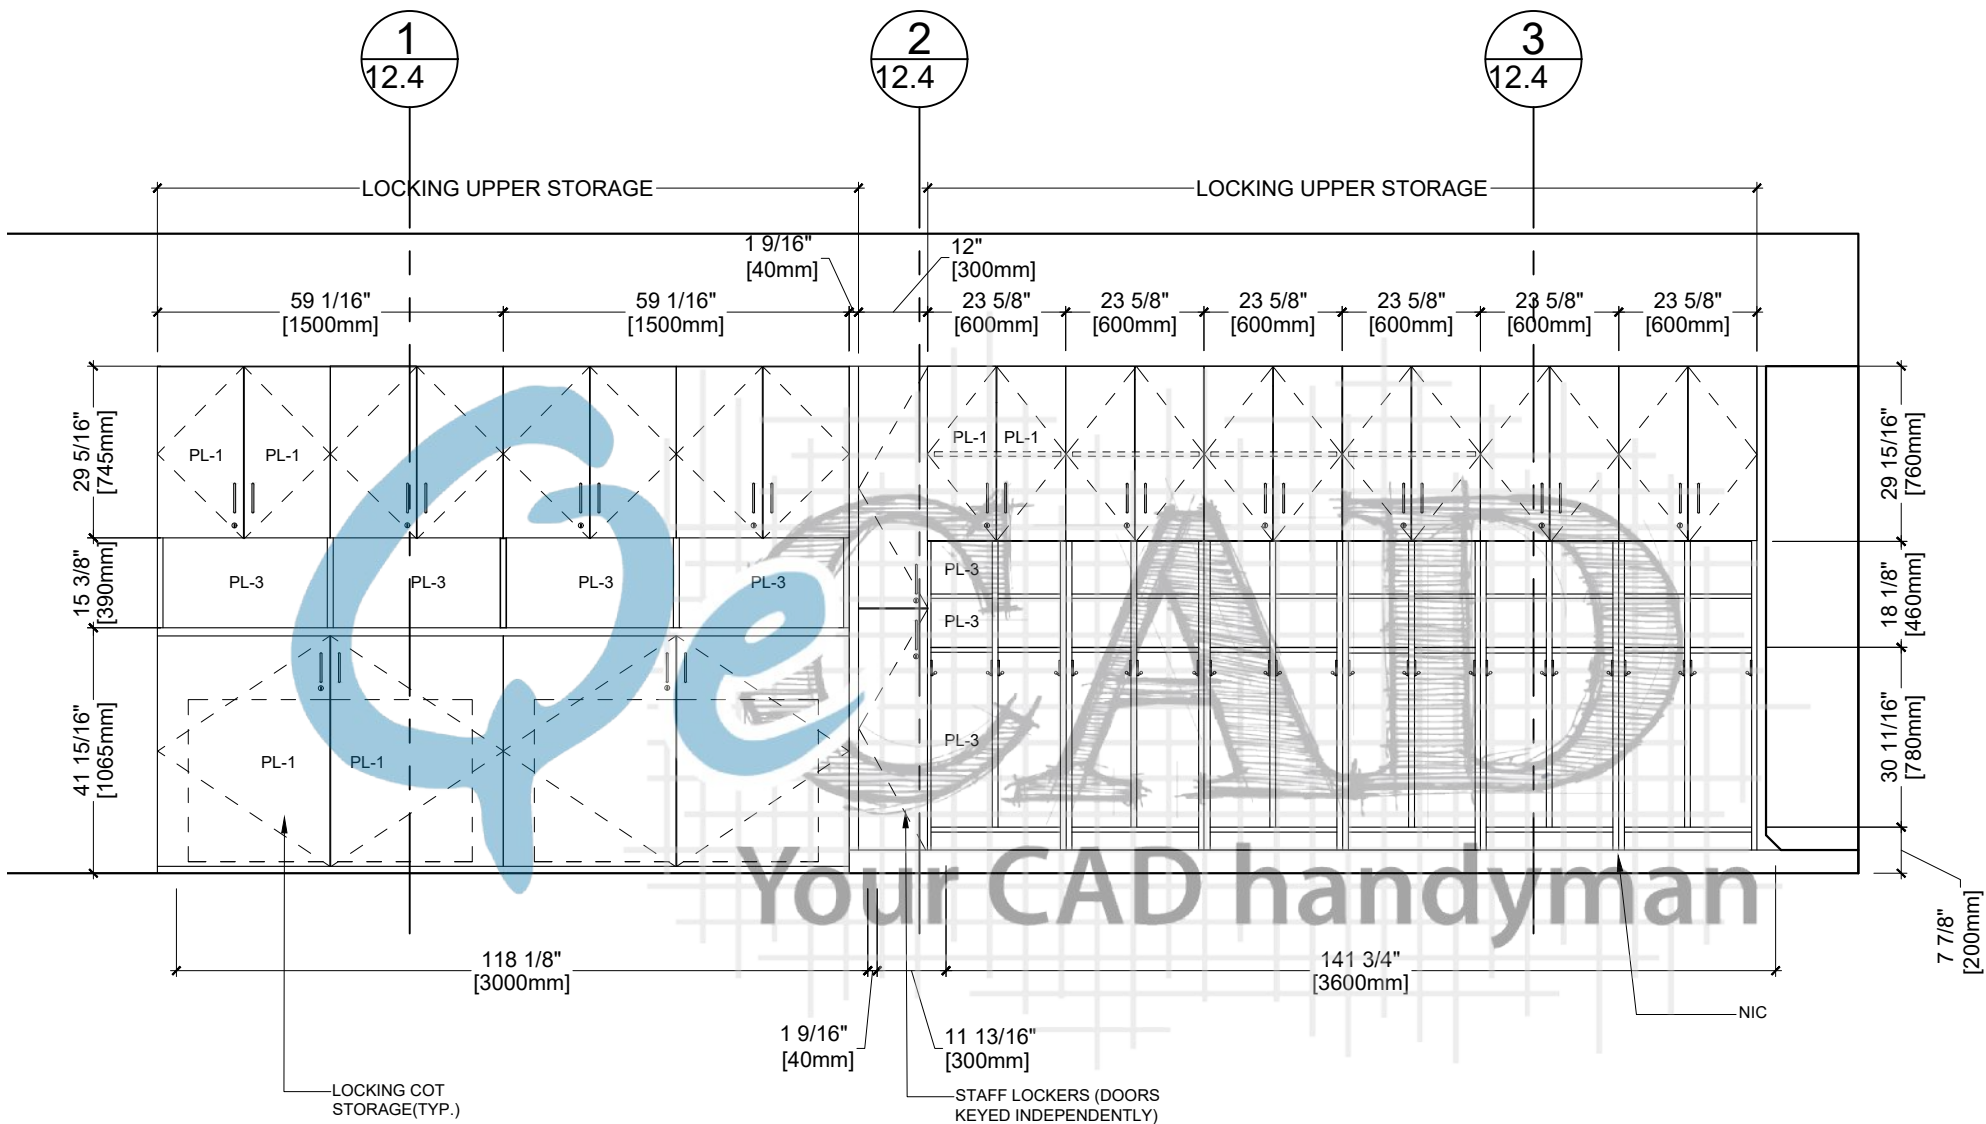

1
12.2 **ELEVATION**
ARCH REF. 45/A8.7


Drawn By:	Customer:		PL-1	Formica - Natural Ash - 8843, Matte (58)	REV	MM/DD/YY	JOB #	DWG #
	Project:		PL-2	Plastic Laminate:	0	08/30/19	8798	12.2
	Address:		MEL-1	Melamine:	1			
	Room Name:	Preschool-A	PL-3	Plam	2			
	Room #:	1D:17			3			

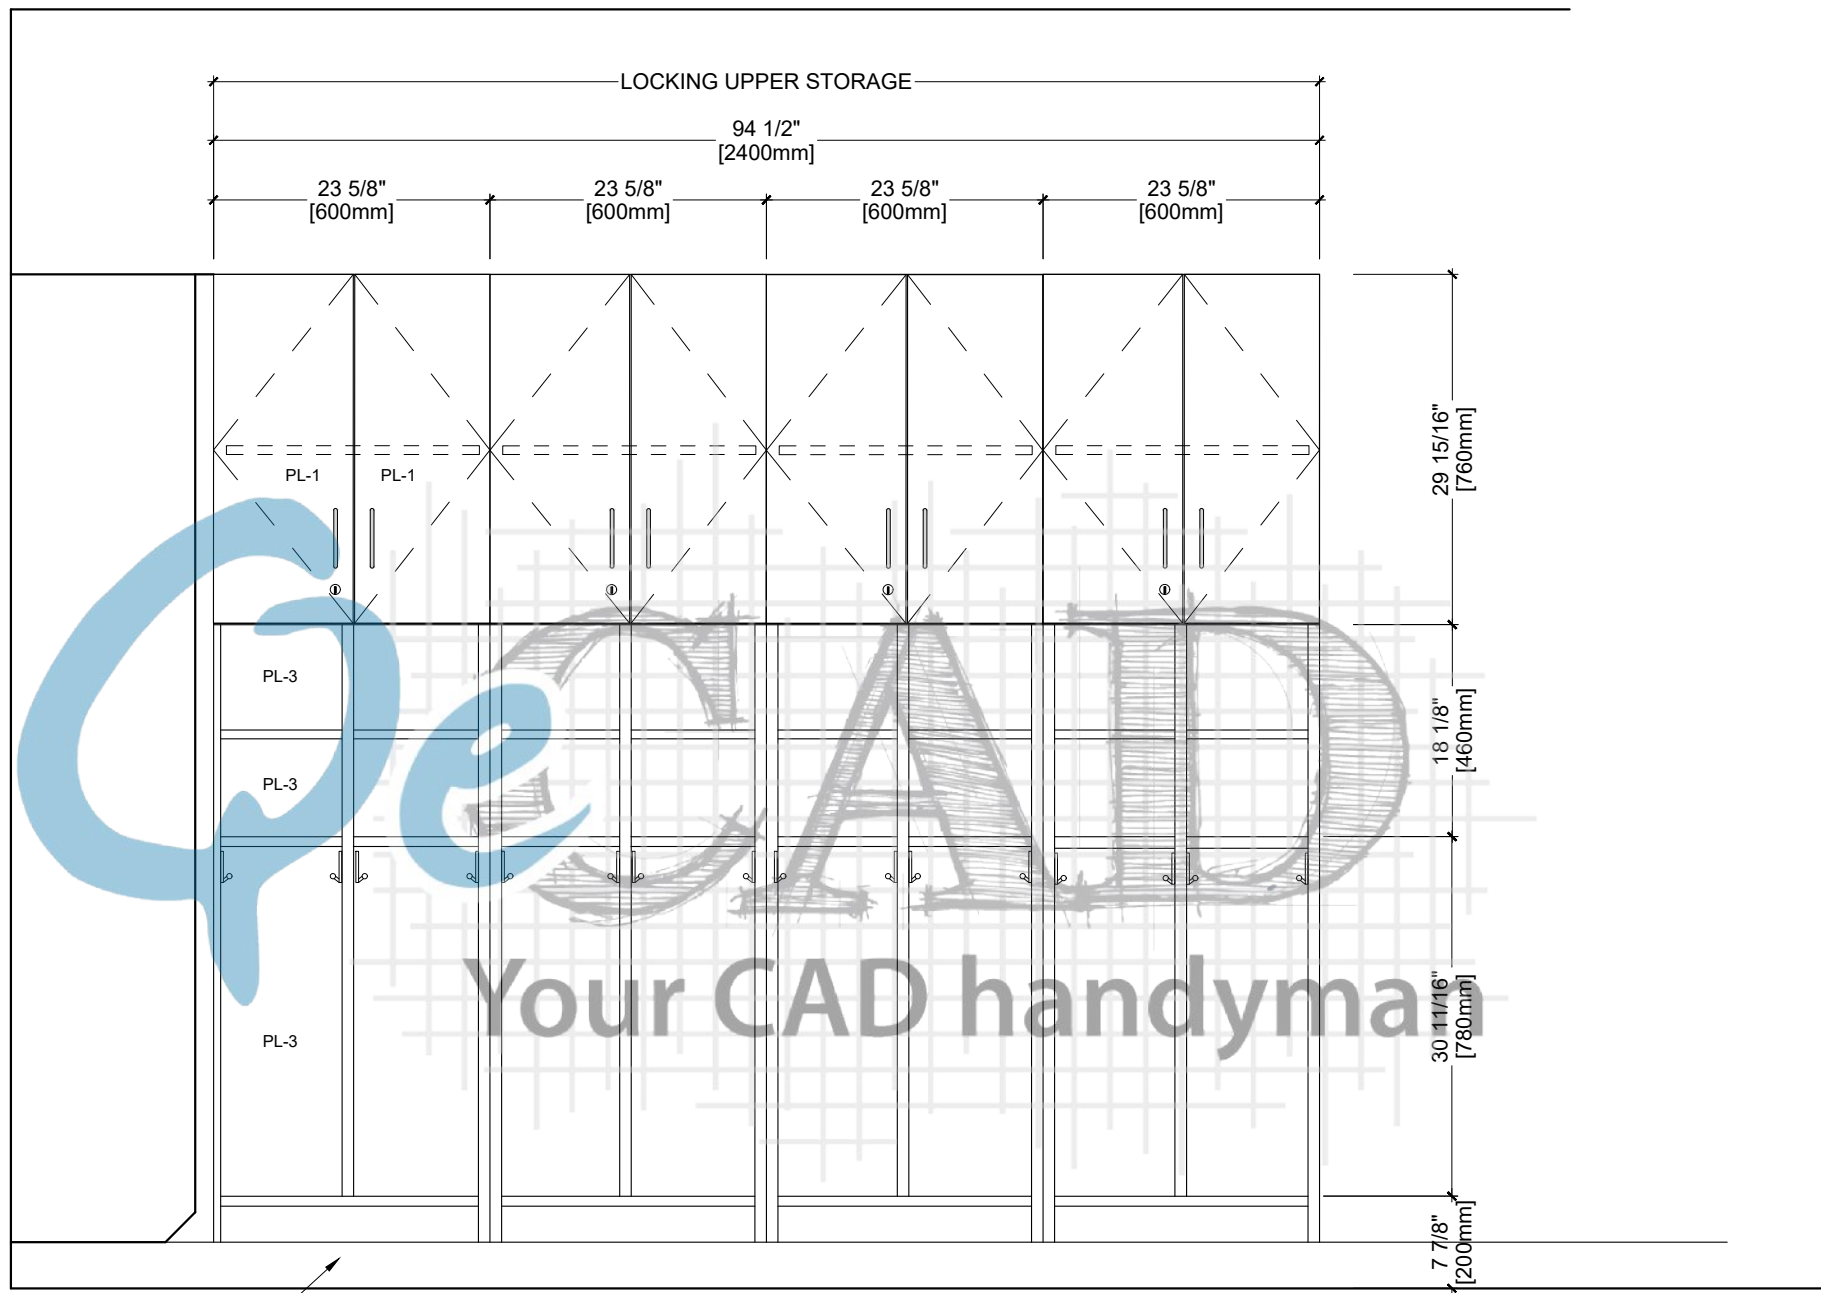

NIC

1
12.3 **ELEVATION**
ARCH REF. 45/A8.7

Drawn By:	Customer:		PL-1	Formica - Natural Ash - 8843, Matte (58)	REV	MM/DD/YY	JOB #	DWG #
	Project:		PL-2	Plastic Laminate:	0	08/30/19	8798	12.3
	Address:		MEL-1	Melamine:	1			
	Room Name:	Preschool-A	PL-3	Plam	2			
	Room #:	1D:17			3			

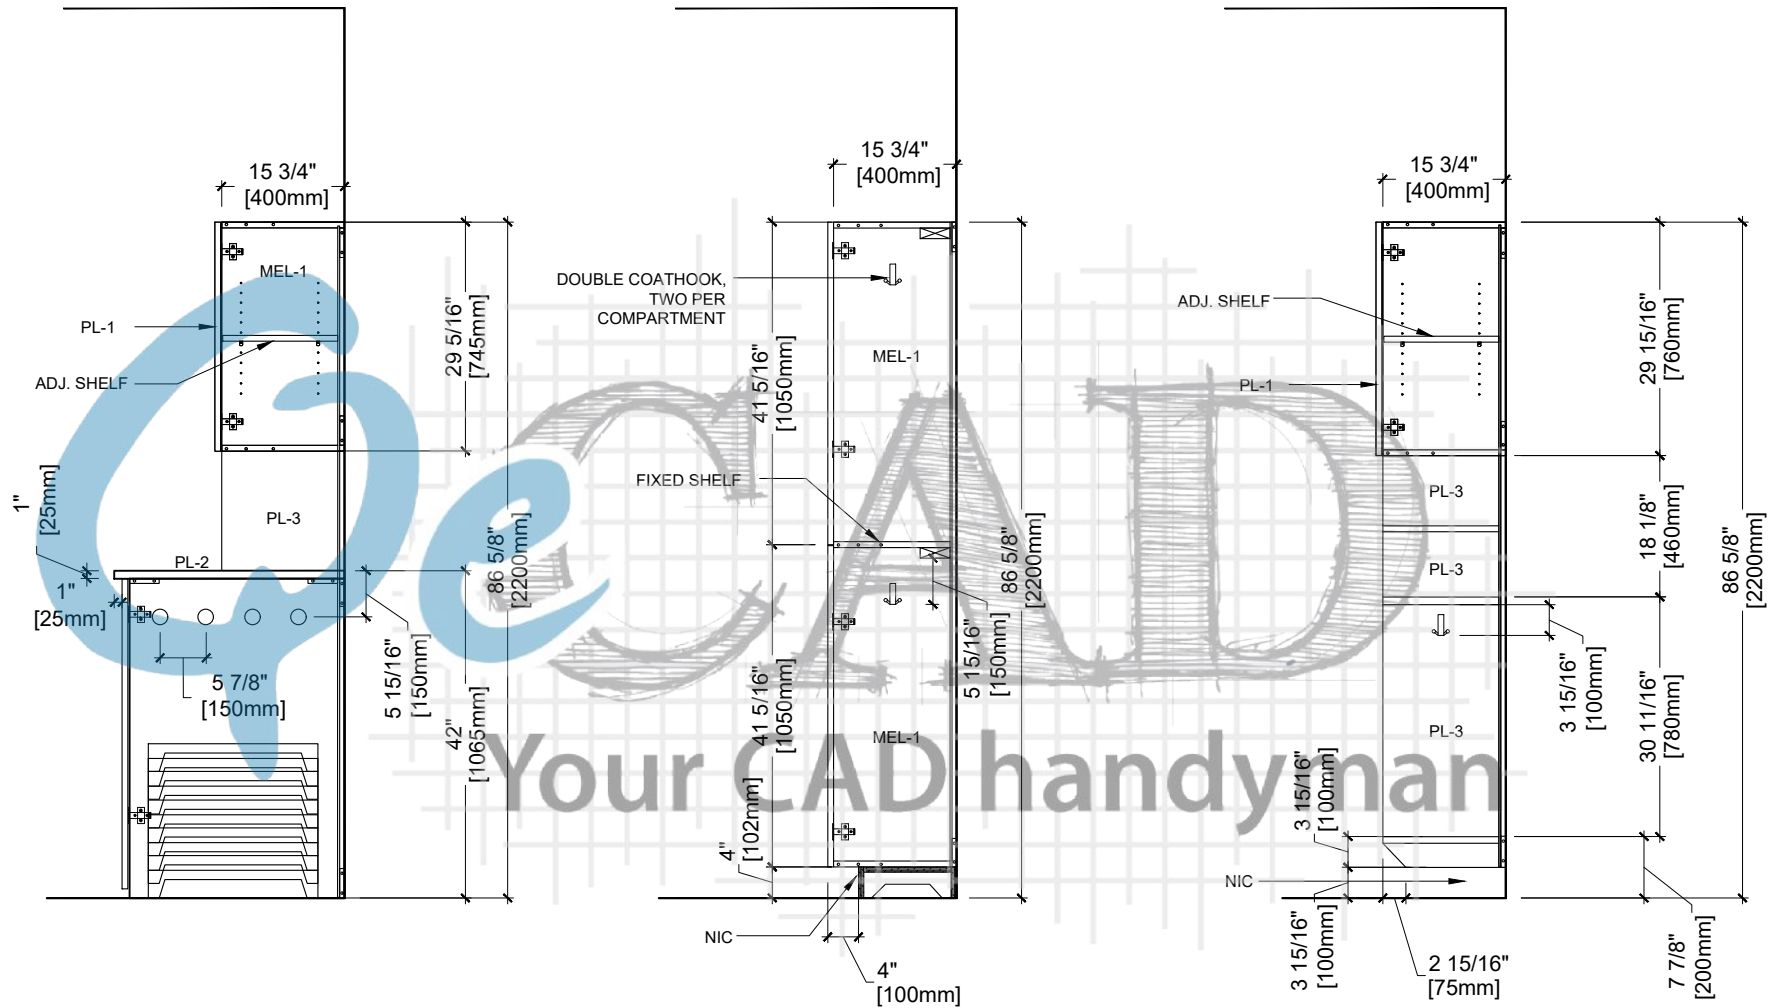


1
12.4 SECTION
ARCH REF. AP8.46

2
12.4 SECTION
ARCH REF. AP8.43

3
12.4 SECTION
ARCH REF. AP8.45

	Customer:		PL-1	Formica - Natural Ash - 8843, Matte (58)	REV	MM/DD/YY	JOB #	DWG #
	Project:		PL-2	Plastic Laminate:	0	08/30/19	8798	12.4
	Address:		MEL-1	Melamine:	1			
	Room Name:	Preschool-A	PL-3	Plam	2			
Drawn By:	Room #:	1D:17			3			

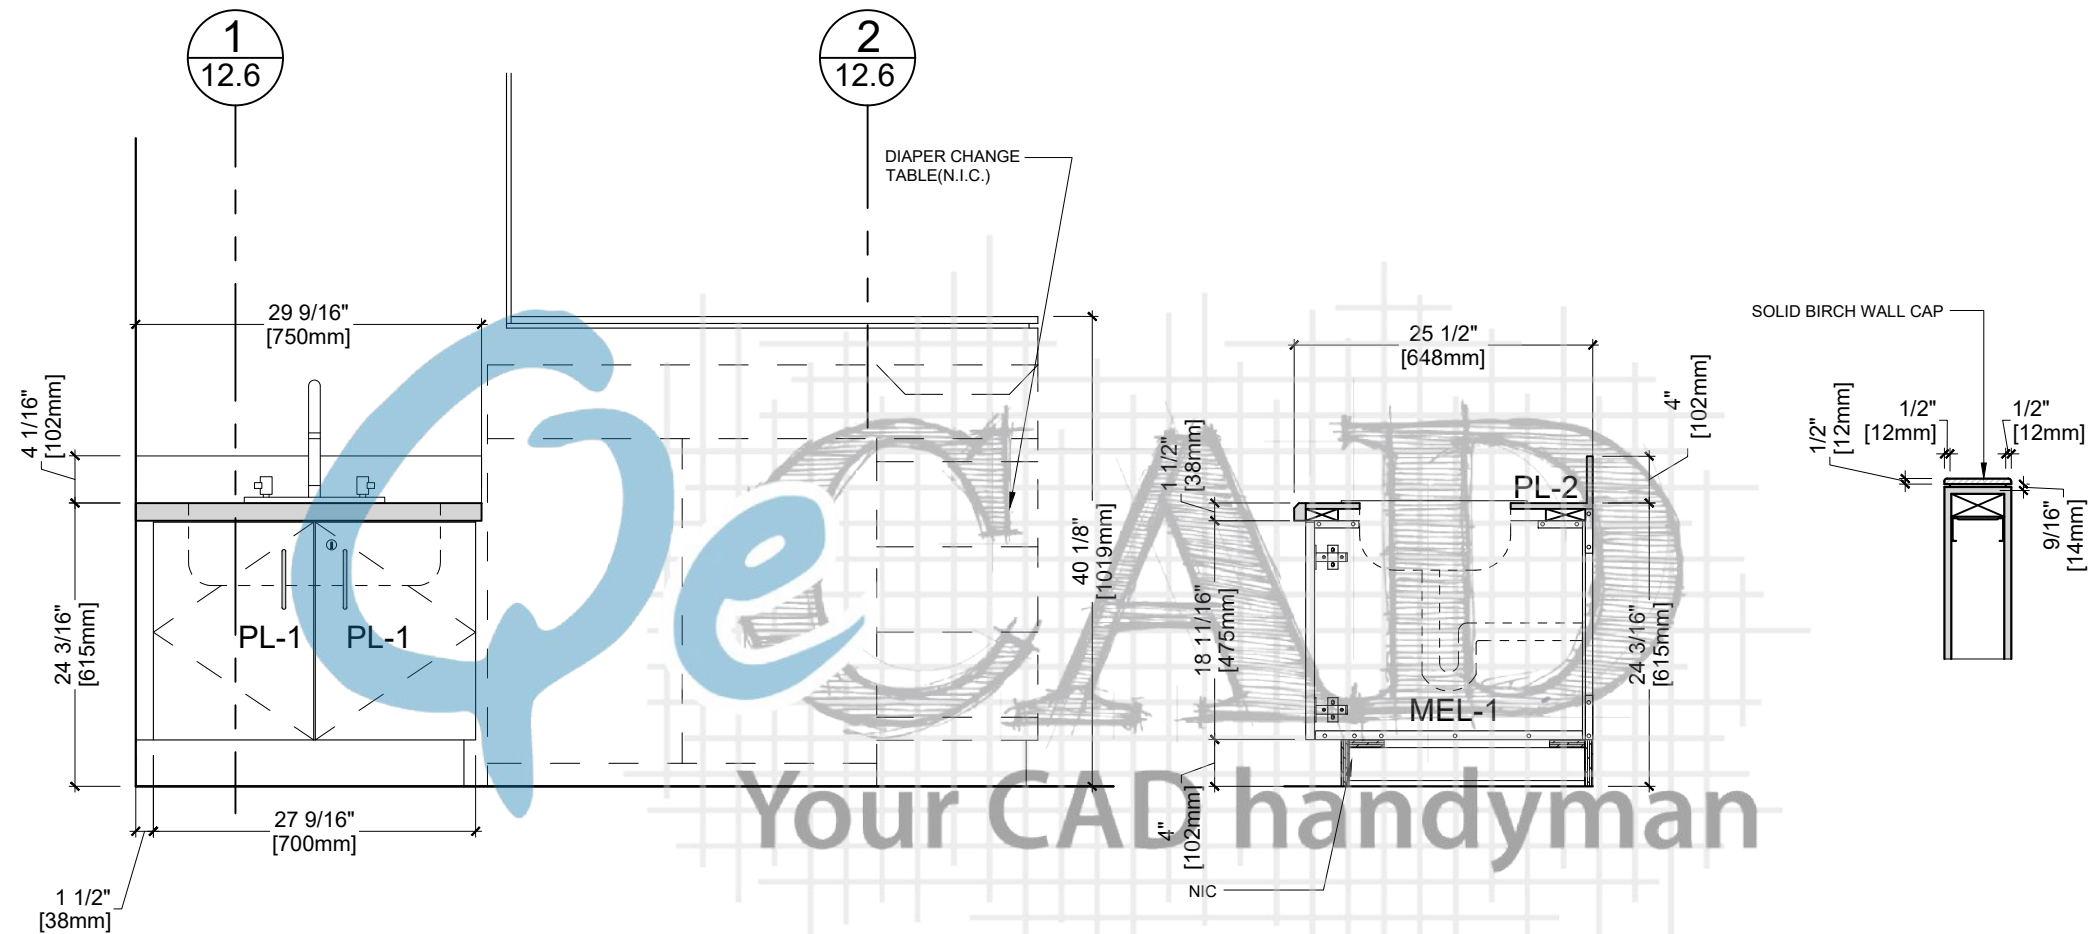


ELEVATION
12.6 ARCH REF. 32/A8.7

1 SECTION
12.6 ARCH REF. AP8.10

2 SECTION
12.6 ARCH REF. AP8.50


Drawn By:	Customer:		PL-1	Formica - Natural Ash - 8843, Matte (58)	REV	MM/DD/YY	JOB #	DWG #
	Project:		PL-2	Plastic Laminate:	0	08/30/19	8798	12.6
	Address:		MEL-1	Melamine:	1			
	Room Name:	Preschool - A	PL-3	Plam	2			
	Room #:	1D:17A			3			

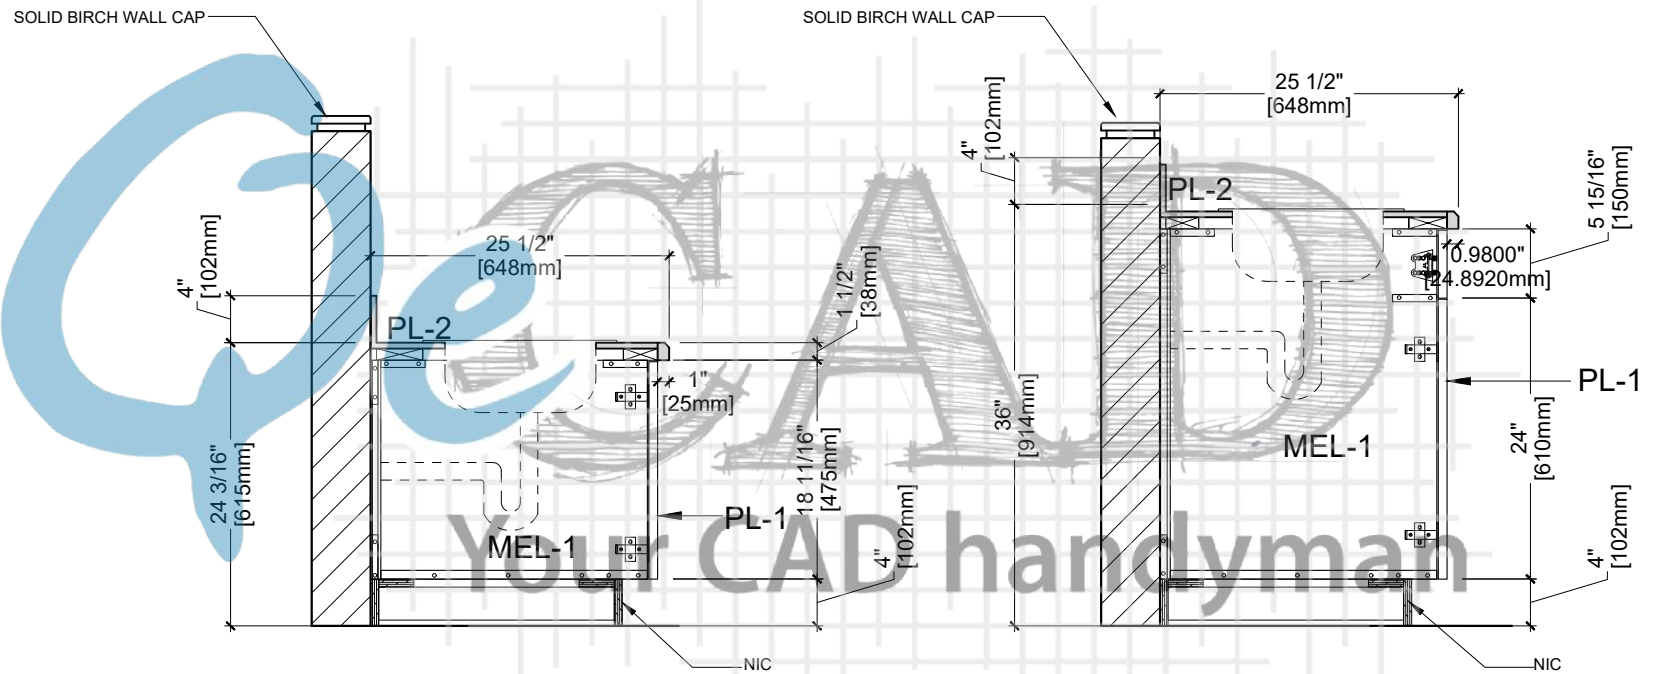

1 SECTION
12.5 ARCH REF. AP8.10

2 SECTION
12.5 ARCH REF. AP8.10

Drawn By:	Customer:		PL-1	Formica - Natural Ash - 8843, Matte (58)	REV	MM/DD/YY	JOB #	DWG #
	Project:		PL-2	Plastic Laminate:	0	08/30/19	8798	12.5
	Address:		MEL-1	Melamine:	1			
	Room Name:	Preschool - A	PL-3	Plam	2			
	Room #:	1D:17			3			

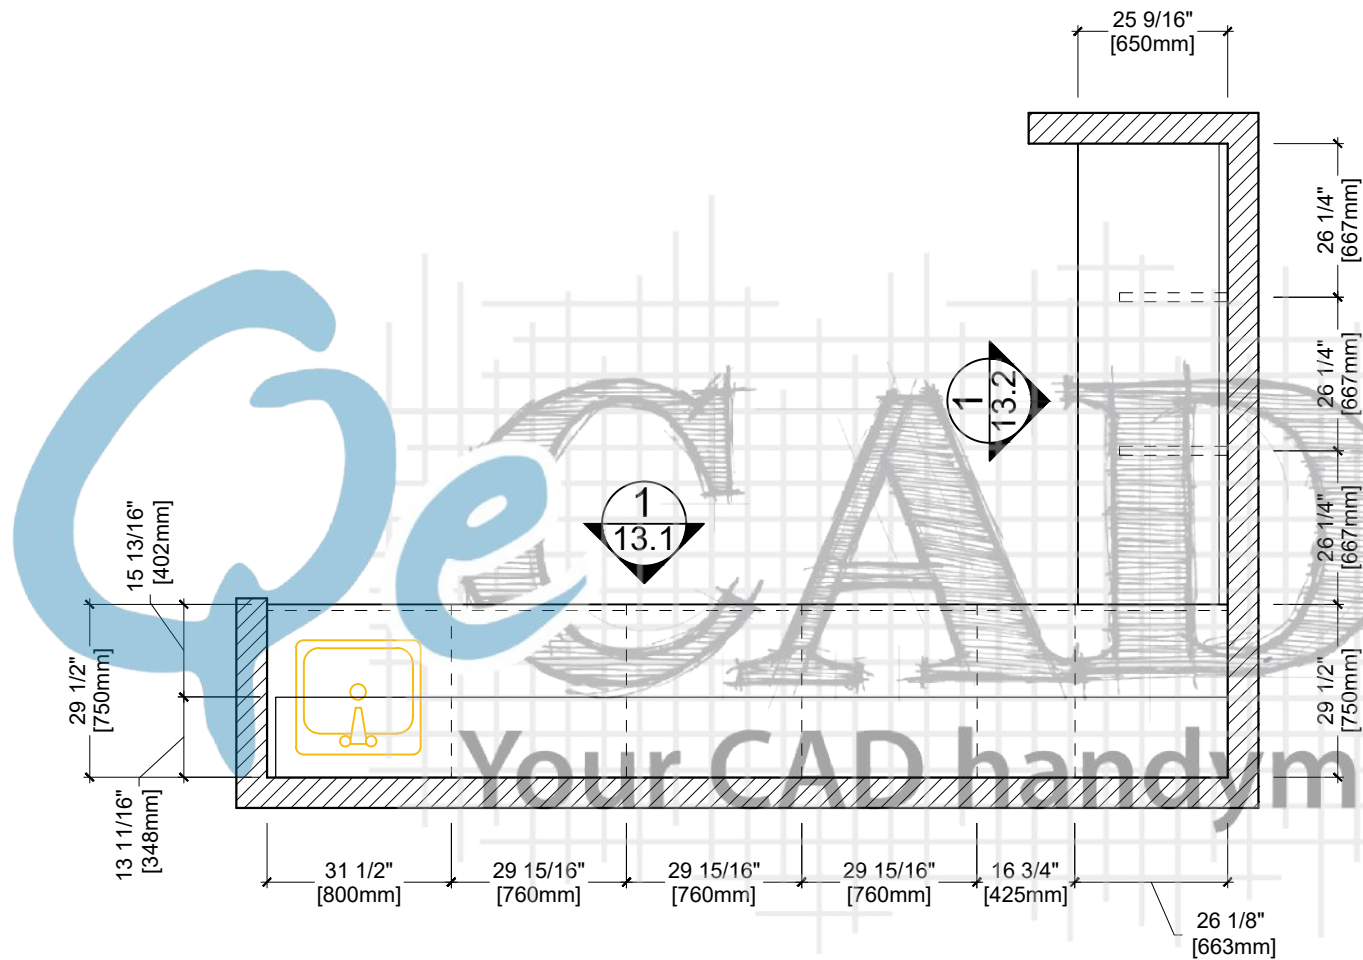


F.V. REQ.

1 PLAN VIEW


ARCH REF. 5/A7.1

Drawn By:	Customer:		PL-1	Formica - Natural Ash - 8843, Matte (58)	REV	MM/DD/YY	JOB #	DWG #
	Project:		PL-2	Laminate:	0	05/14/19	8798	13.0
	Address:		MEL-1	Melamine:	1			
	Room Name:	Library Work Room	SS-1	Avonite Surface , 13mm thick - Price Group C	2			
	Room #:	1E-04			3			

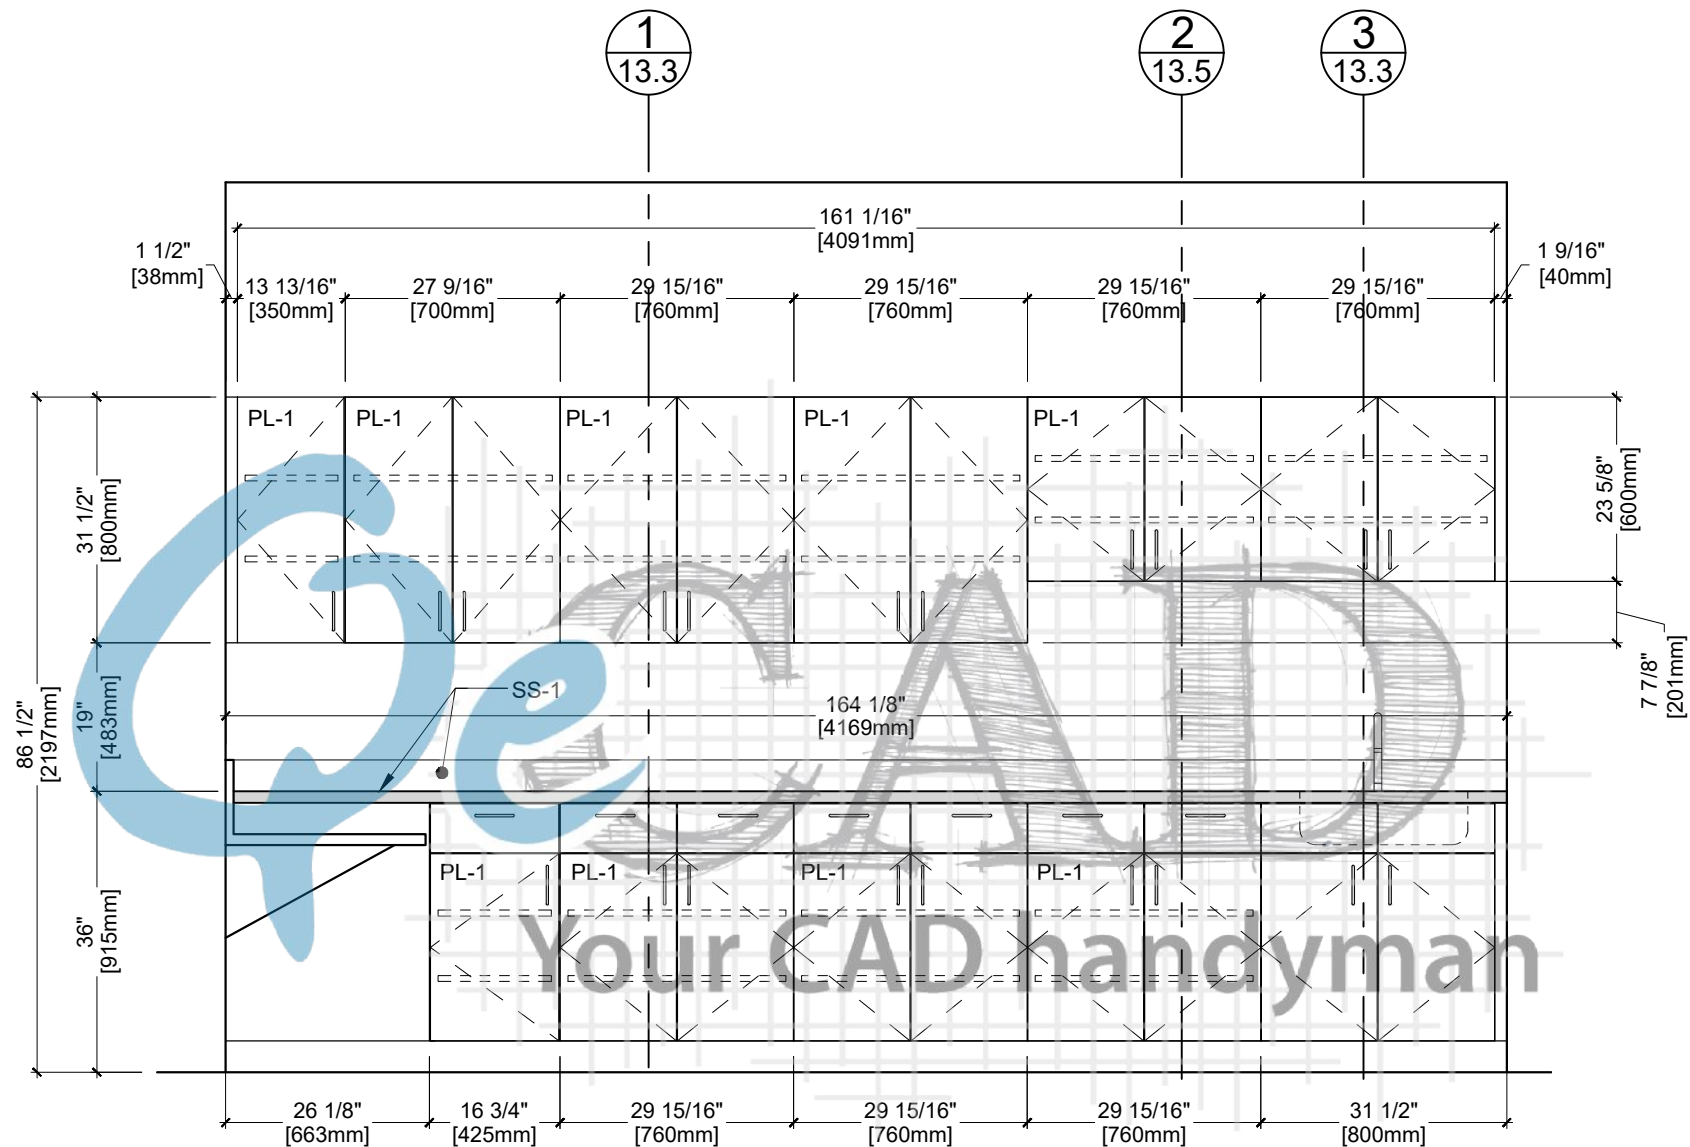


1
13.1 **ELEVATION**
ARCH REF. 13/A8.4

Drawn By:	Customer:		PL-1	Formica - Natural Ash - 8843, Matte (58)	REV	MM/DD/YY	JOB #	DWG #
	Project:		PL-2	Laminate:	0	05/14/19	8798	13.1
	Address:		MEL-1	Melamine:	1			
	Room Name:	Library Work Room	SS-1	Avonite Surface , 13mm thick - Price Group C	2			
	Room #:	1E-04			3			

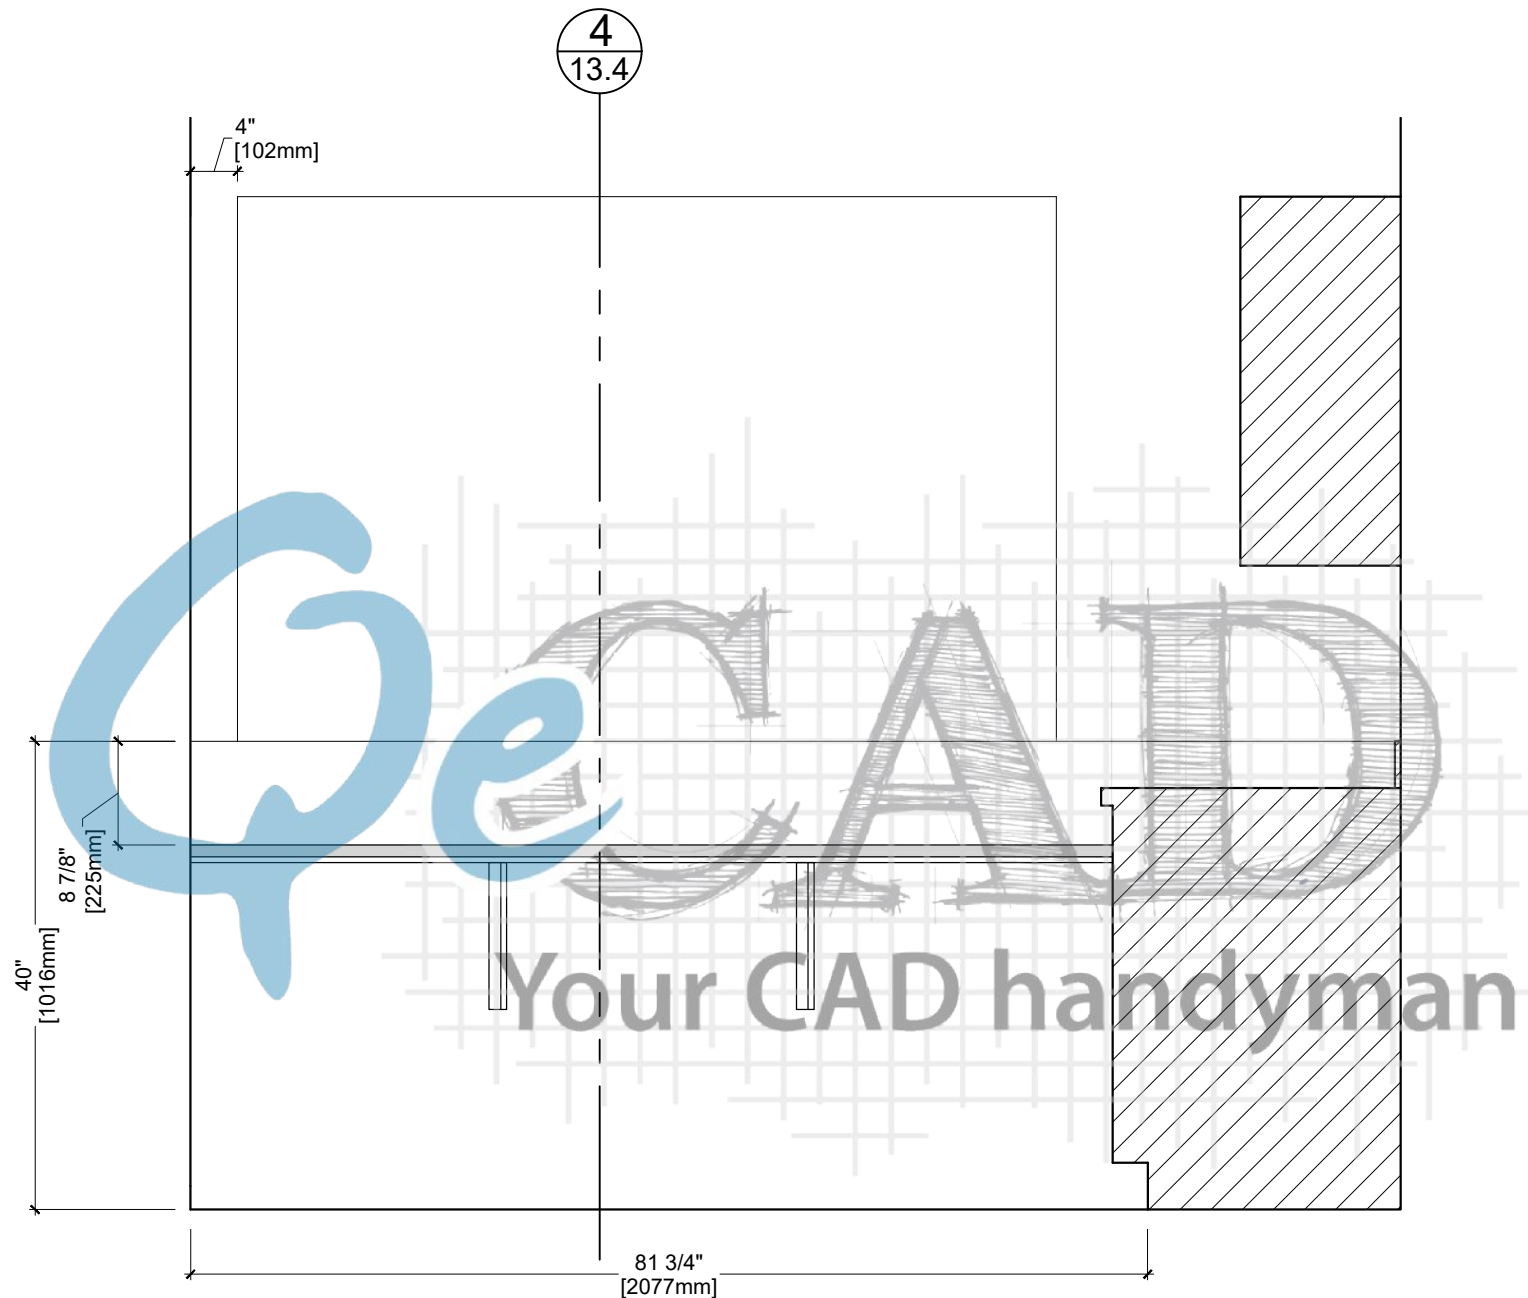


2 ELEVATION
13.2 ARCH REF. 12/A8.4

Drawn By:	Customer:		PL-1	Formica - Natural Ash - 8843, Matte (58)	REV	MM/DD/YY	JOB #	DWG #
	Project:		PL-2	Laminate:	0	05/14/19	8798	13.2
	Address:		MEL-1	Melamine:	1			
	Room Name:	Library Work Room	SS-1	Avonite Surface , 13mm thick - Price Group C	2			
	Room #:	1E-04			3			

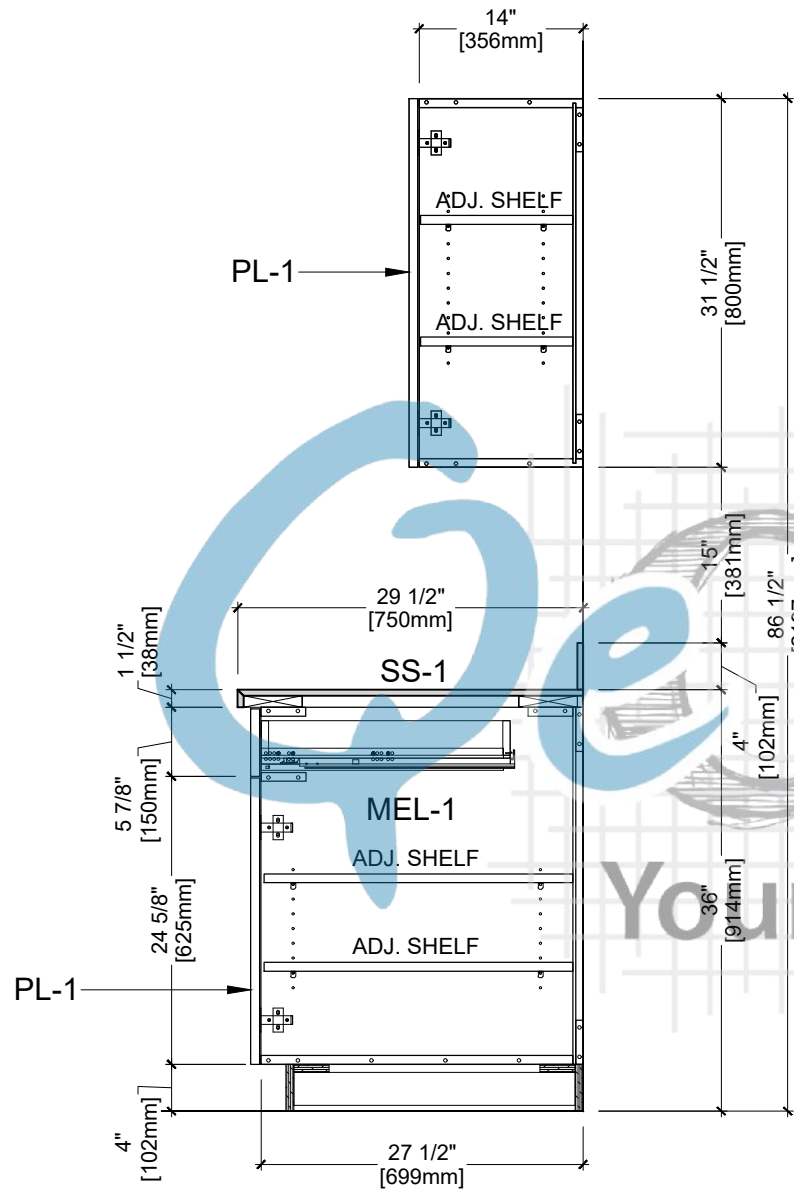


1 SECTION
13.3 ARCH REF. 13/A8.4

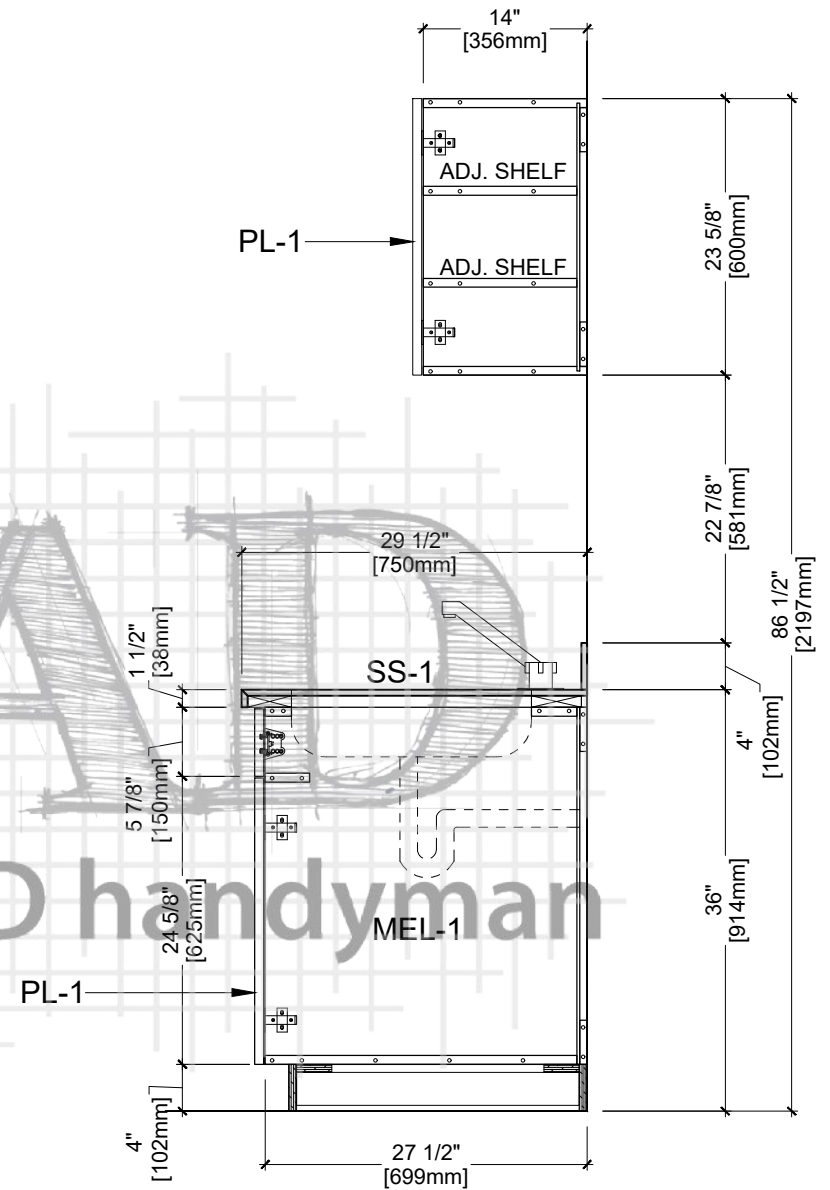


2 SECTION
13.3 ARCH REF. 13/A8.4

Drawn By:	Customer:	PL-1	Formica - Natural Ash - 8843, Matte (58)	REV	MM/DD/YY	JOB #	DWG #
	Project:	PL-2	Laminate:	0	05/14/19	8798	13.3
	Address:	MEL-1	Melamine:	1			
	Room Name:	Library Work Room	SS-1	Avonite Surface , 13mm thick - Price Group C	2		
	Room #:	1E-04		3			

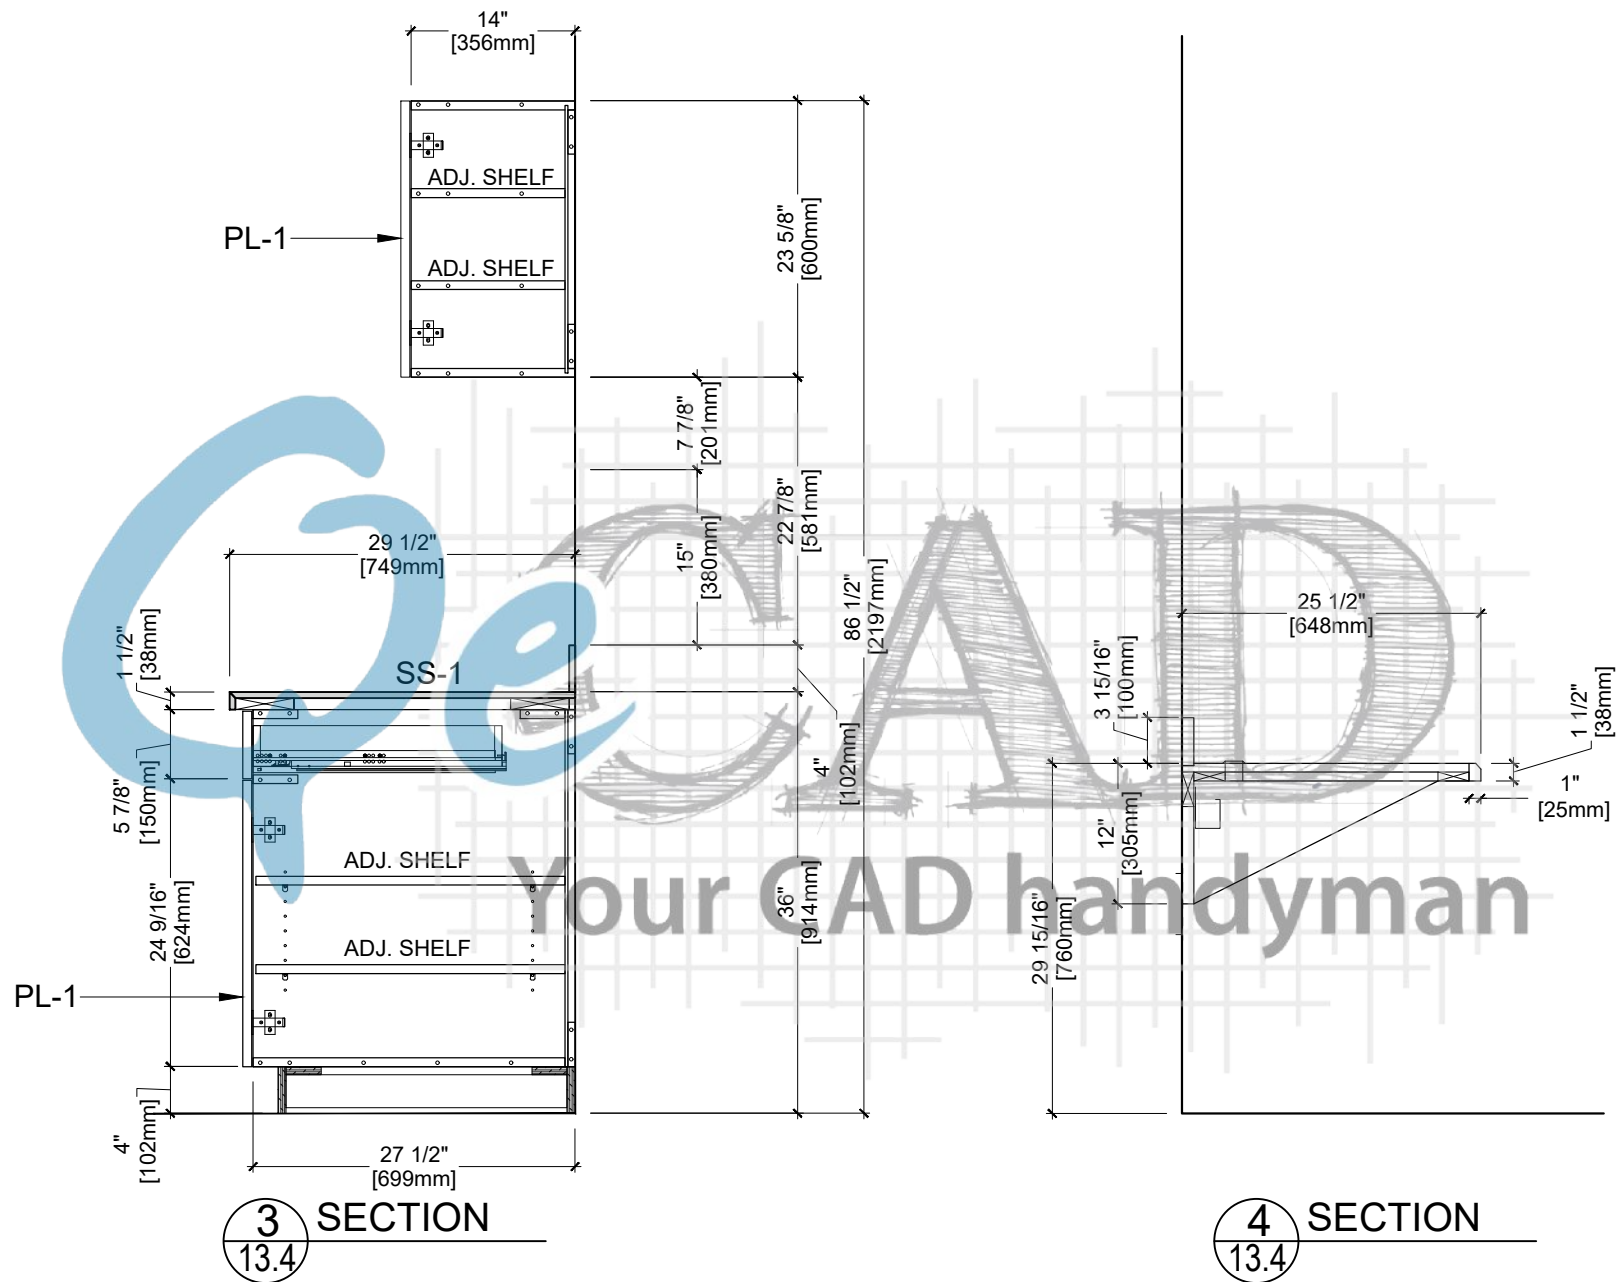


Drawn By:	Customer:		PL-1	Formica - Natural Ash - 8843, Matte (58)	REV	MM/DD/YY	JOB #	DWG #
	Project:		PL-2	Laminate:	0	05/14/19	8798	13.4
	Address:		MEL-1	Melamine:	1			
	Room Name:	Library Work Room	SS-1	Avonite Surface , 13mm thick - Price Group C	2			
	Room #:	1E-04			3			


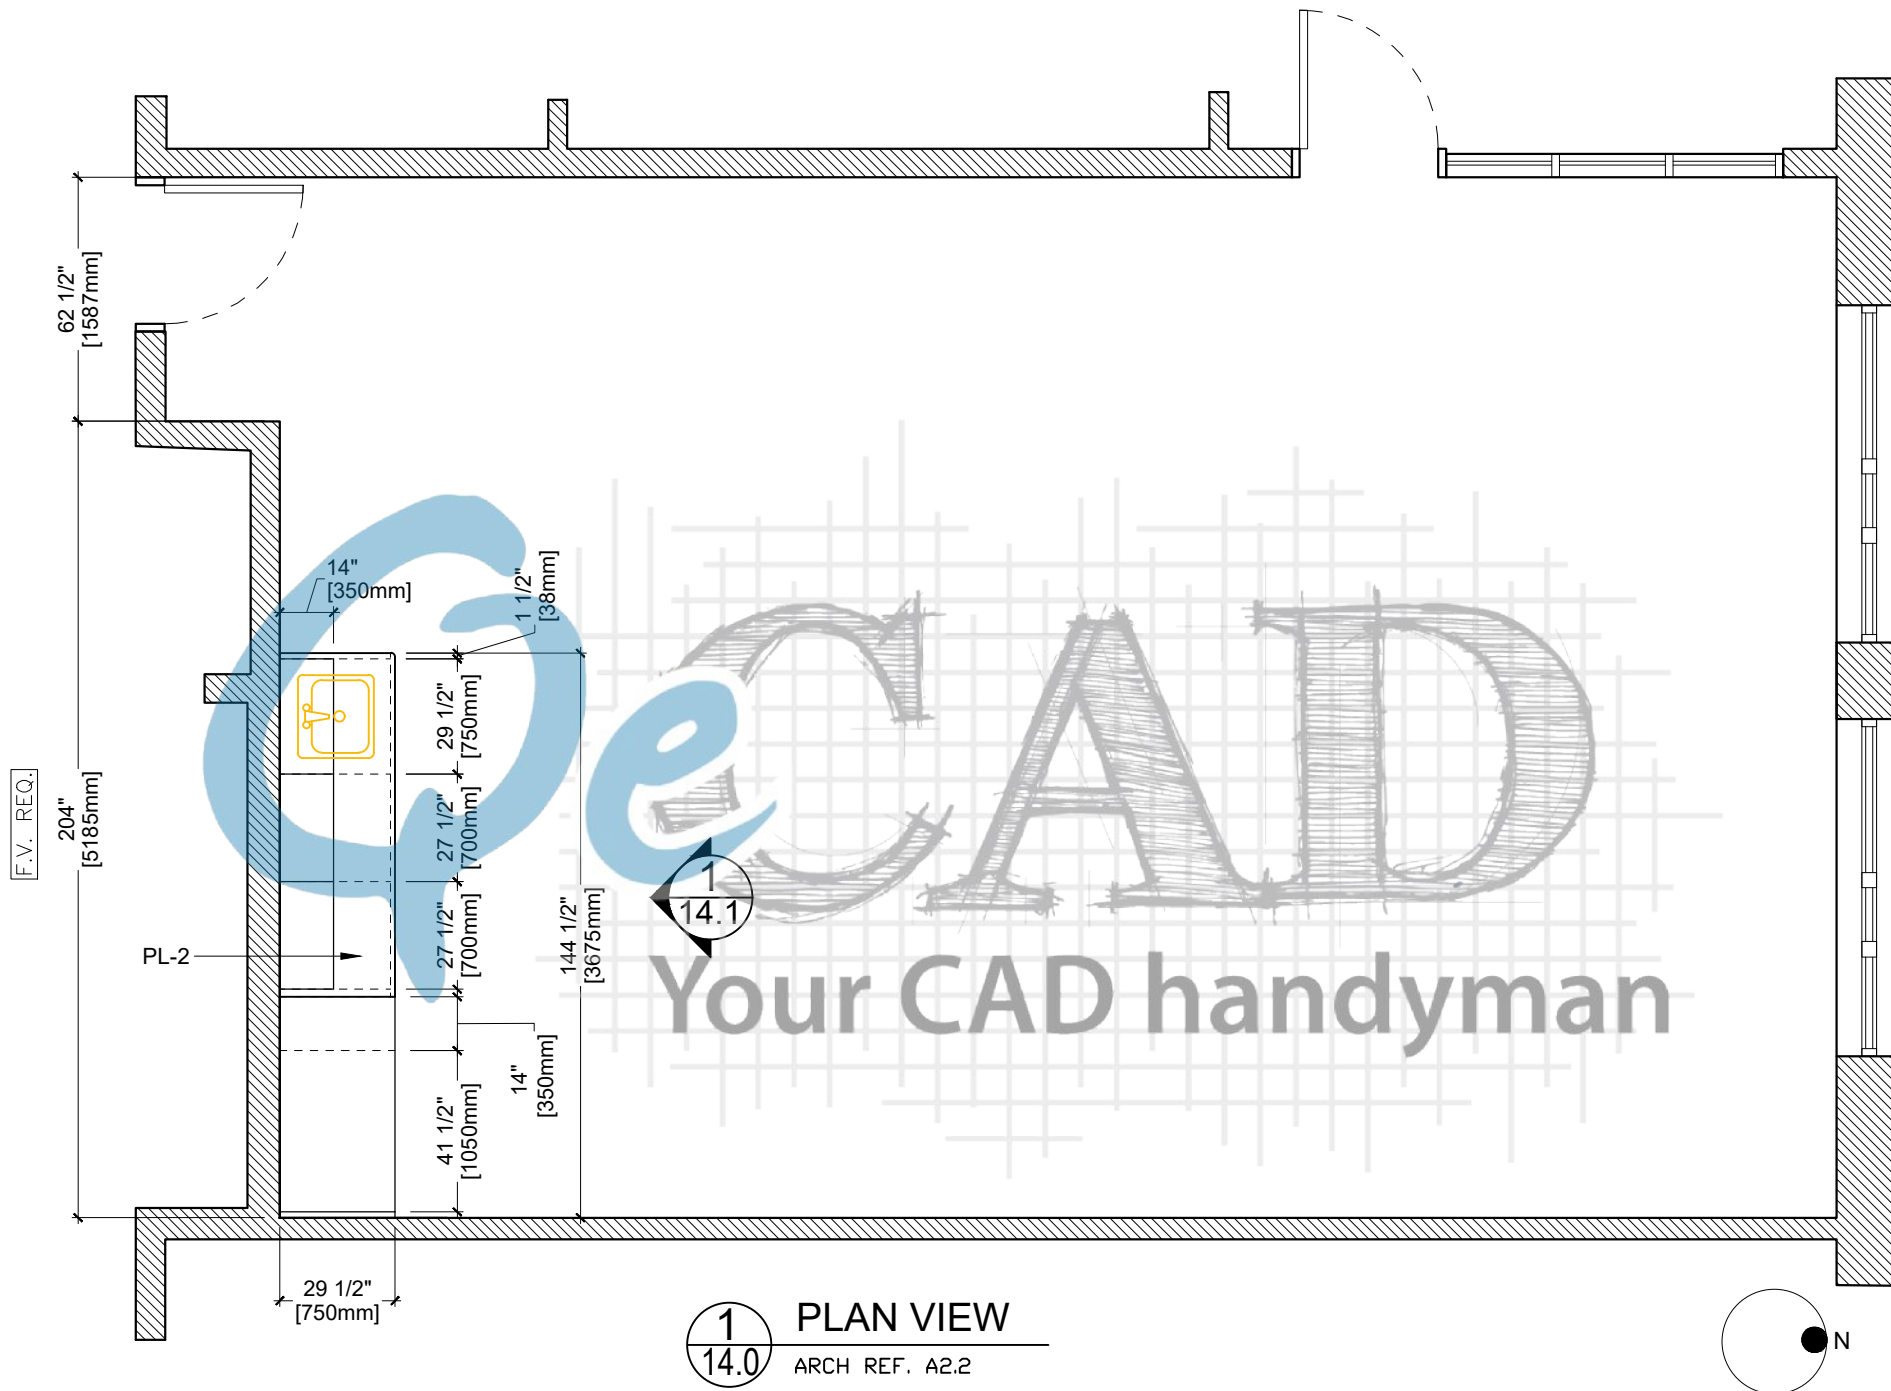


1 PLAN VIEW
14.0 ARCH REF. A2.2


Drawn By:	Customer:		PL-1	Formica - Natural Ash - 8843, Matte (58)	REV	MM/DD/YY	JOB #	DWG #
	Project:		PL-2	Plastic Laminate	0	05/14/19	8798	14.0
	Address:		MEL-1	Melamine:	1			
	Room Name:	Language			2			
	Room #:	1E:06			3			

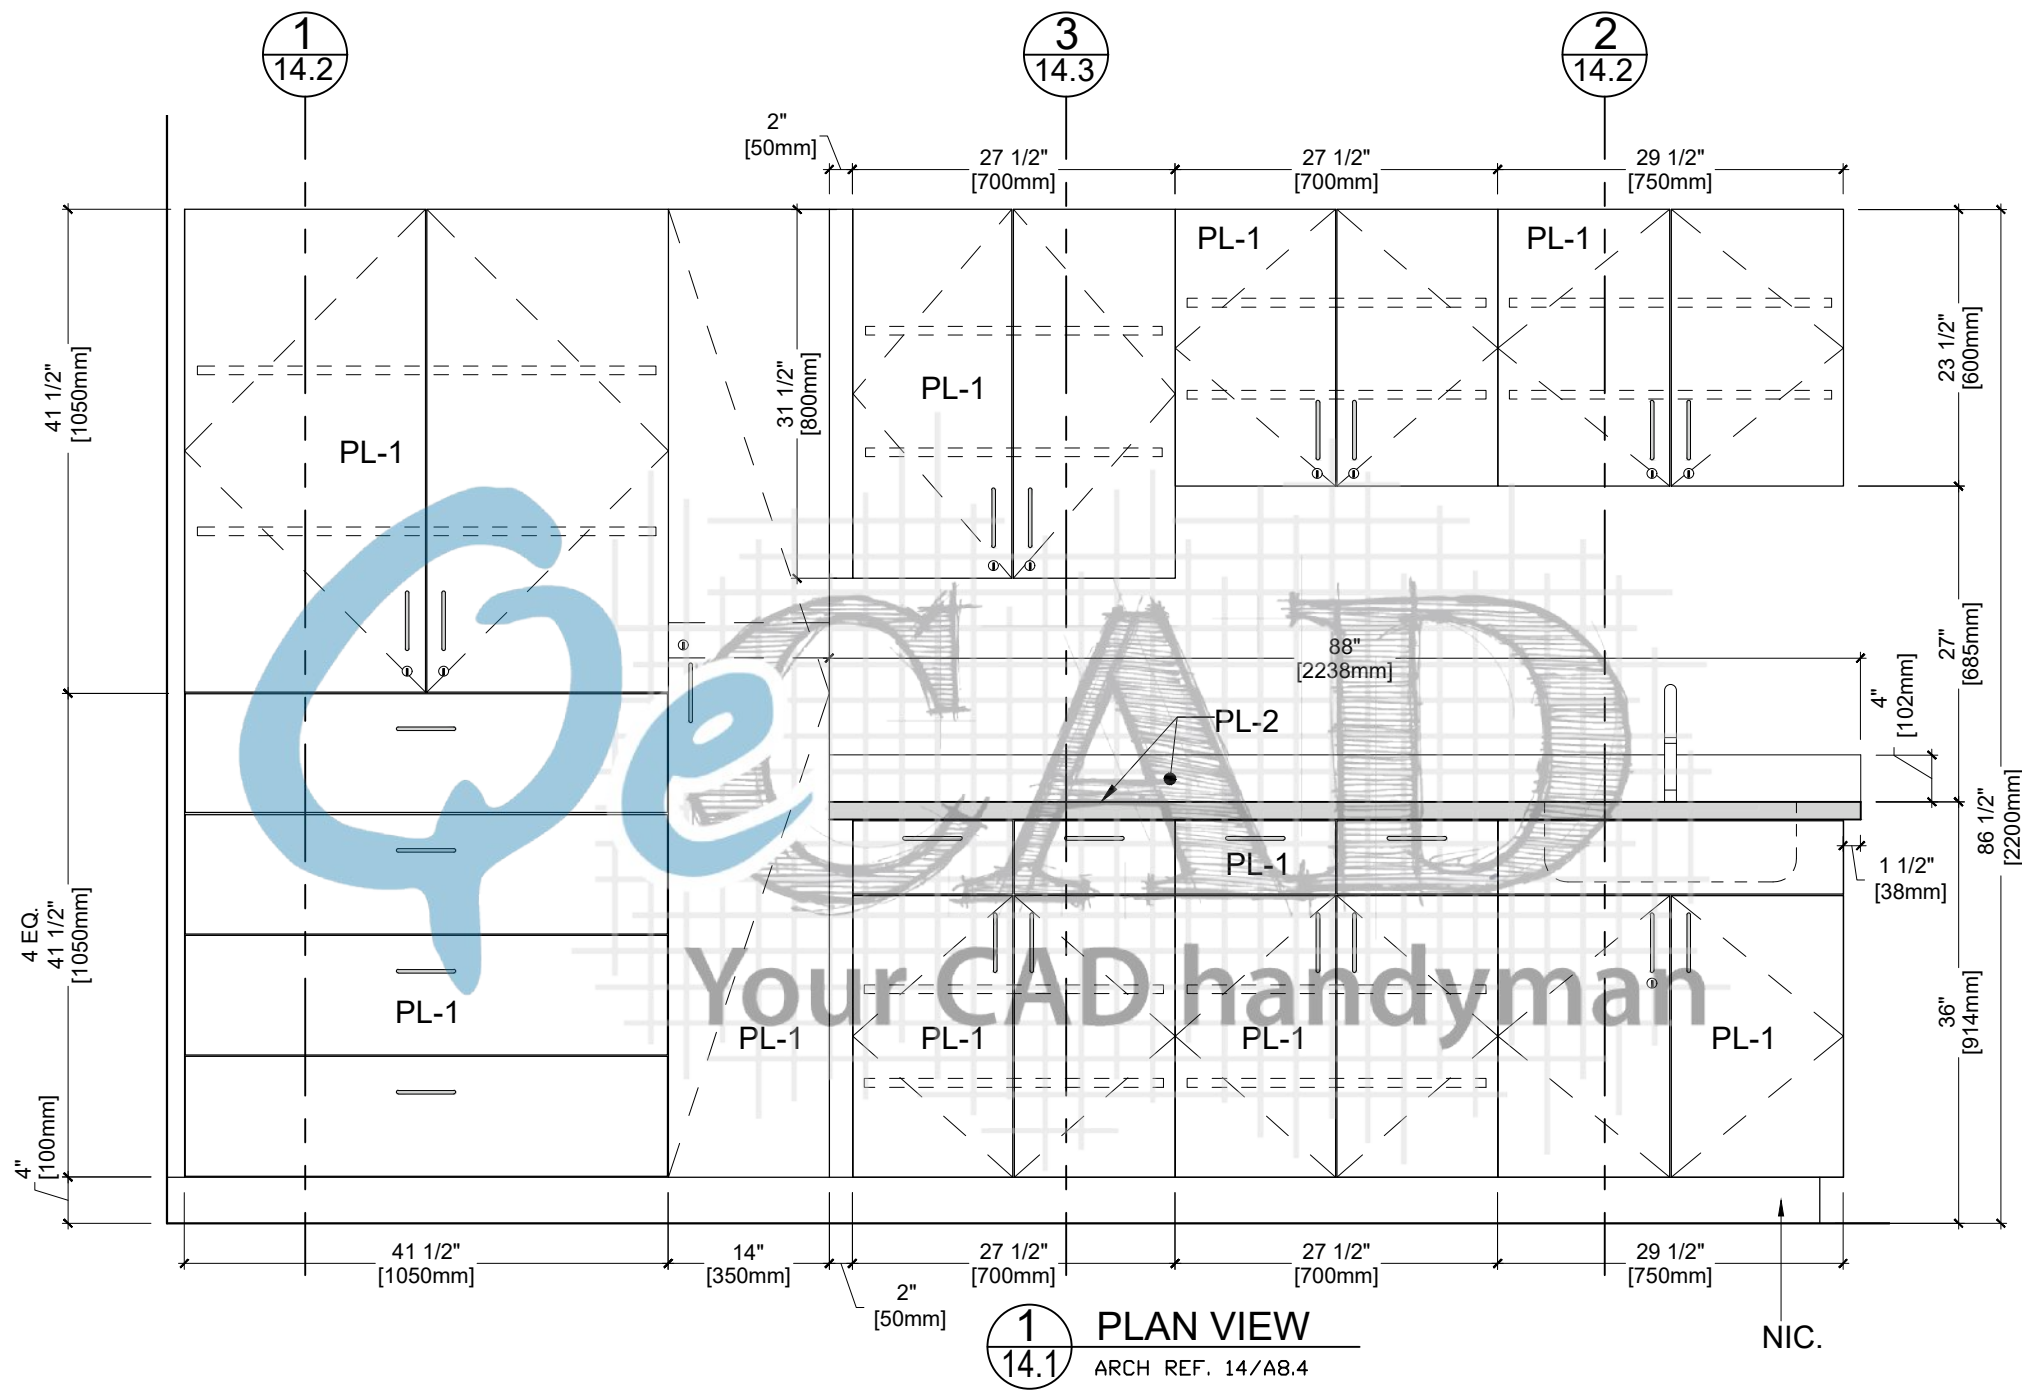

Drawn By:	Customer:		PL-1	Formica - Natural Ash - 8843, Matte (58)	REV	MM/DD/YY	JOB #	DWG #
	Project:		PL-2	Plastic Laminate	0	05/14/19	8798	14.1
	Address:		MEL-1	Melamine:	1			
	Room Name:	Language			2			
	Room #:	1E:06			3			

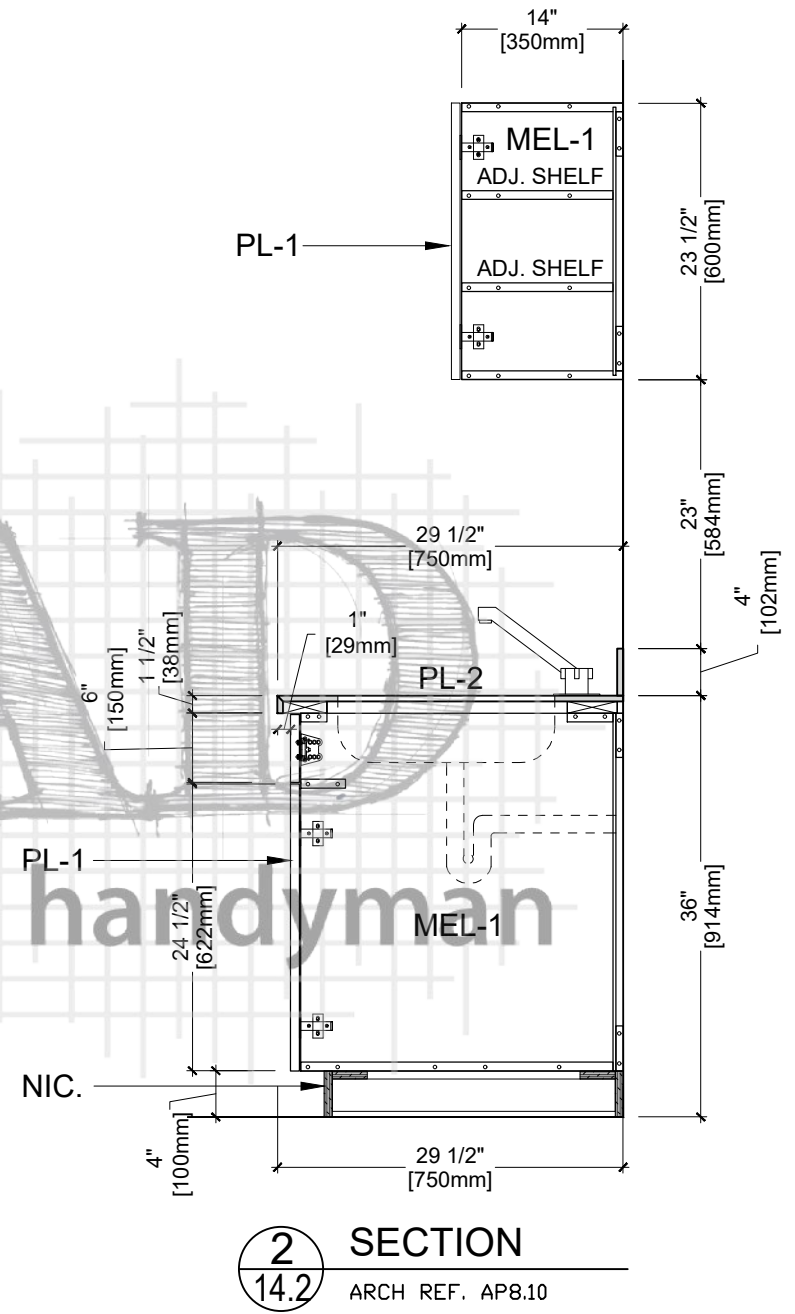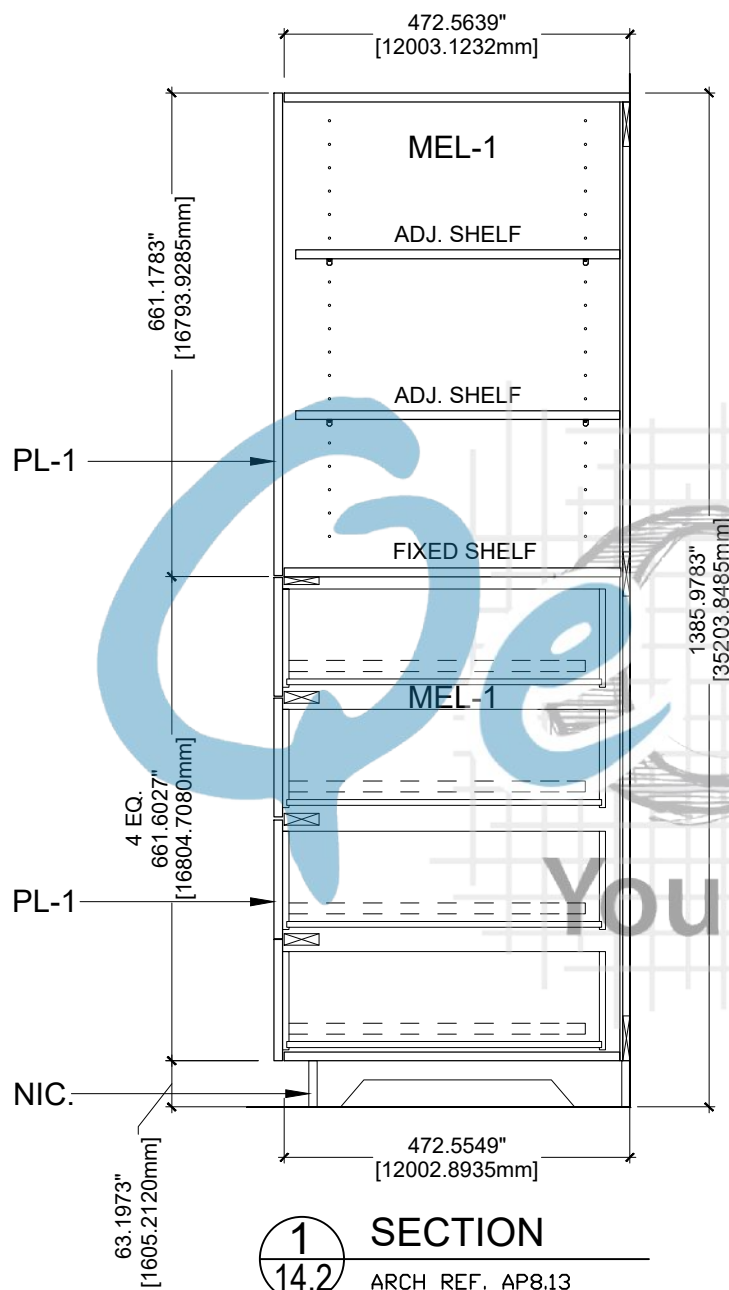

Drawn By:	Customer:		PL-1	Formica - Natural Ash - 8843, Matte (58)	REV	MM/DD/YY	JOB #	DWG #
	Project:		PL-2	Plastic Laminate	0	05/14/19	8798	14.2
	Address:		MEL-1	Melamine:	1			
	Room Name:	Language			2			
	Room #:	1E:06			3			

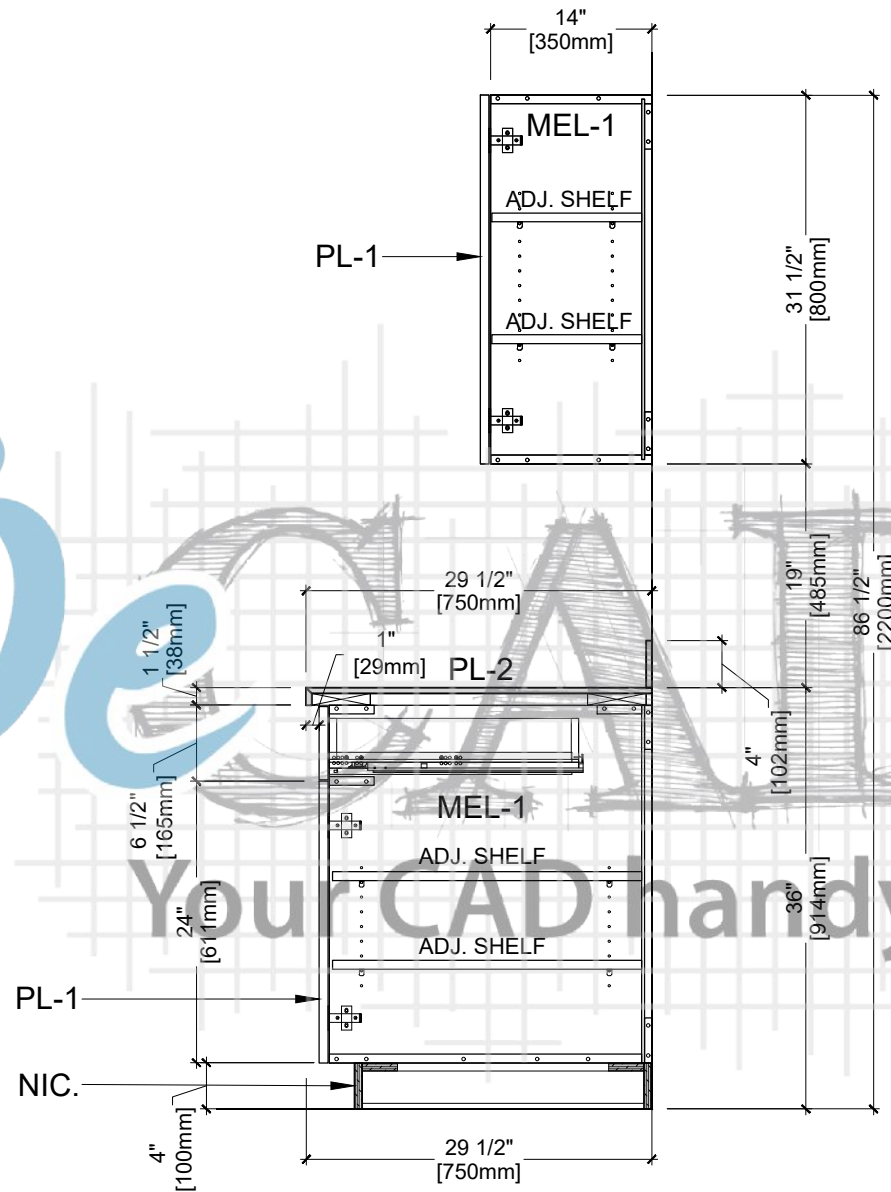


3
14.3


SECTION

ARCH REF. AP8.8/AP8.3


Drawn By:	Customer:		PL-1	Formica - Natural Ash - 8843, Matte (58)	REV	MM/DD/YY	JOB #	DWG #
	Project:		PL-2	Plastic Laminate	0	05/14/19	8798	14.3
	Address:		MEL-1	Melamine:	1			
	Room Name:	Language			2			
	Room #:	1E:06			3			

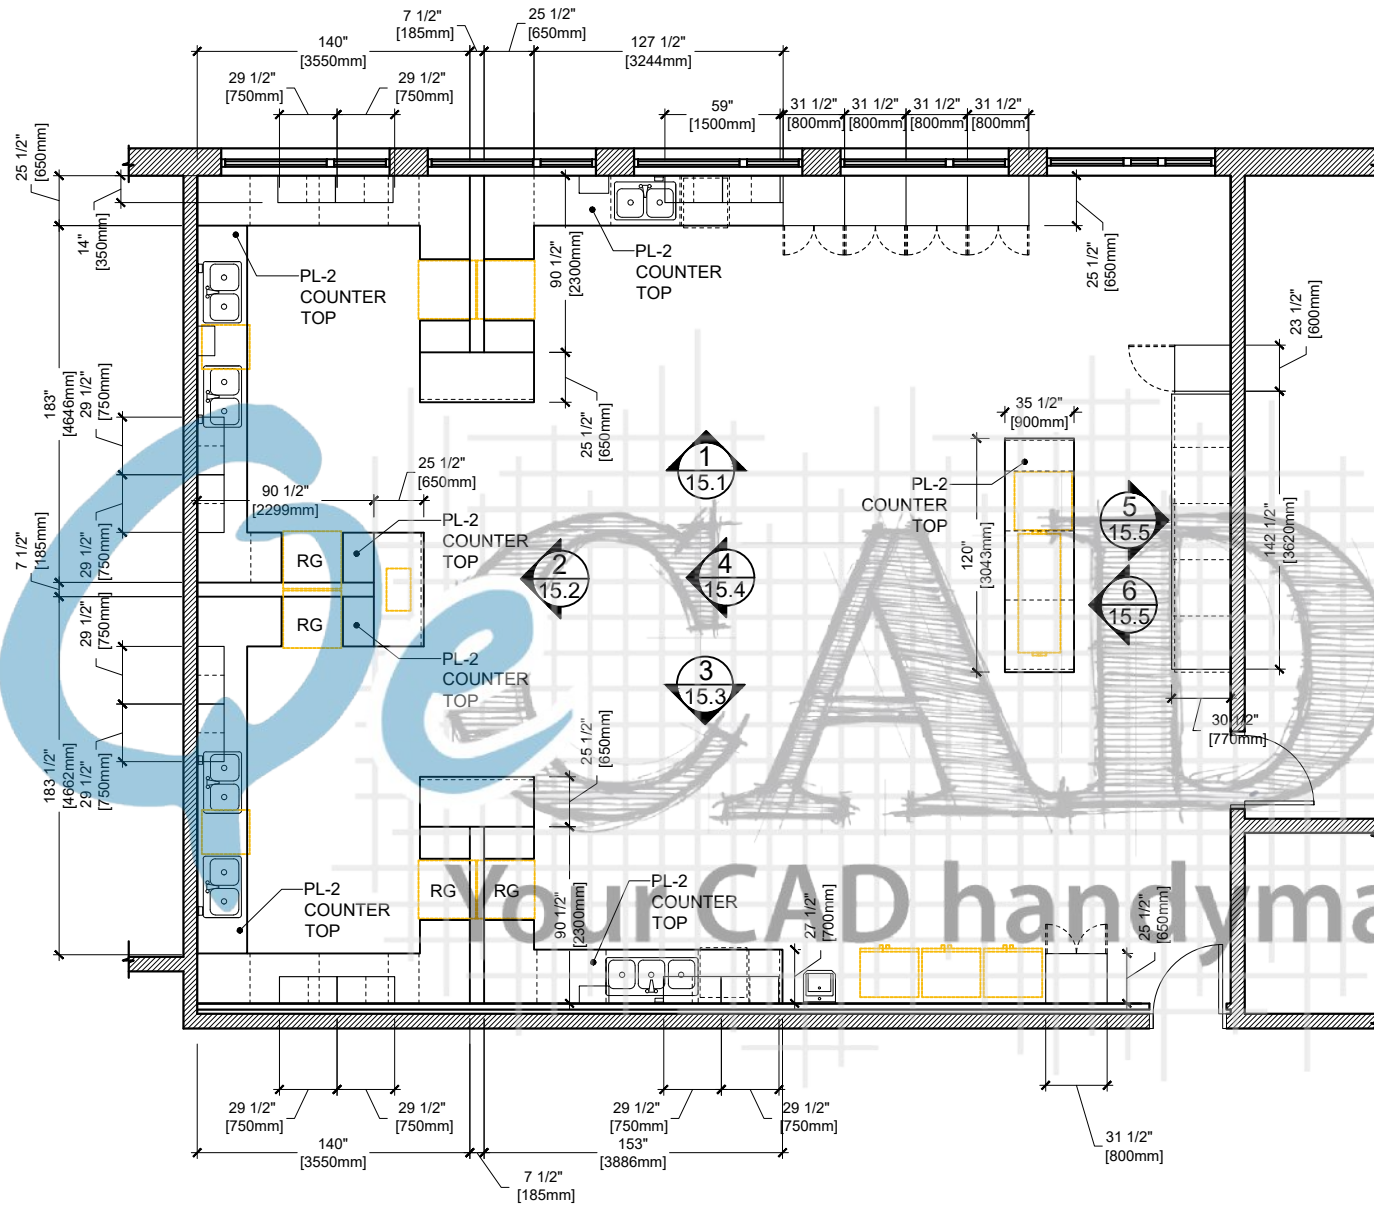

1 PLAN VIEW
15.0 ARCH. REF. A2.2

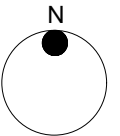


Drawn By:	Customer:	PL-1	Formica - Natural Ash - 8843, Matte (58)	REV	MM/DD/YY	JOB #	DWG #
	Project:	PL-2	Plastic Laminate	0	06/14/19	8798	15.0
	Address:	MEL-1	Melamine	1			
	Room Name: Home Economics			2			
	Room #: 1E-08			3			

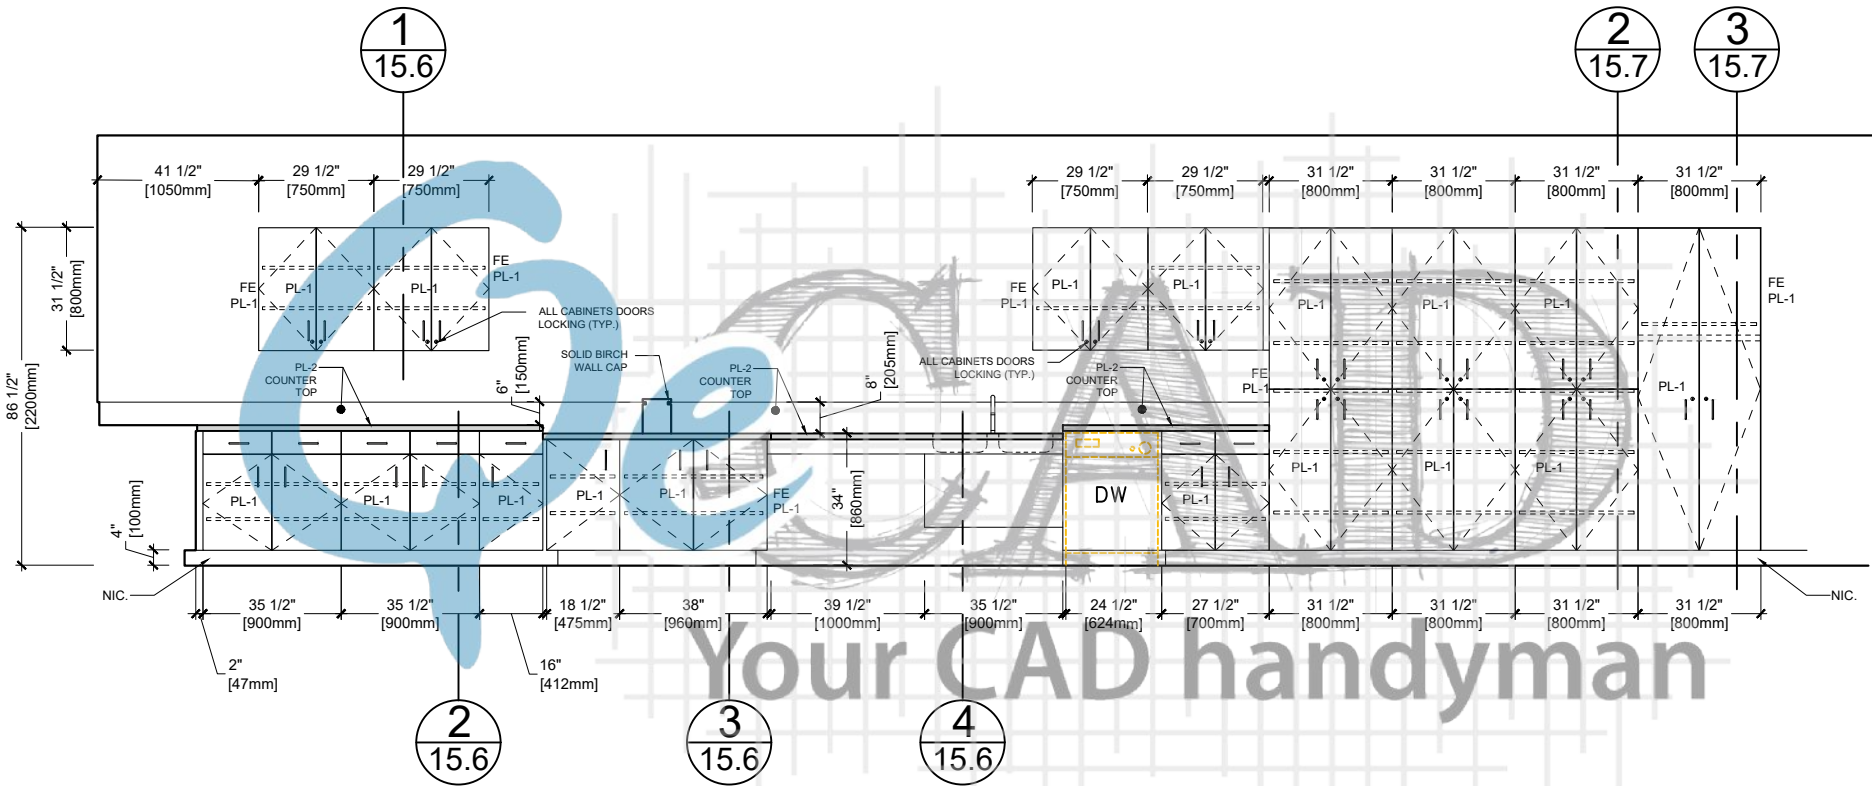

1 15.1 **ELEVATION** ARCH. REF. 1/A8.5

Drawn By:	Customer:		PL-1	Formica - Natural Ash - 8843, Matte (58)	REV	MM/DD/YY	JOB #	DWG #
	Project:		PL-2	Plastic Laminate	0	06/14/19	8798	15.1
	Address:		MEL-1	Melamine	1			
	Room Name:	Home Economics			2			
	Room #:	1E-08			3			

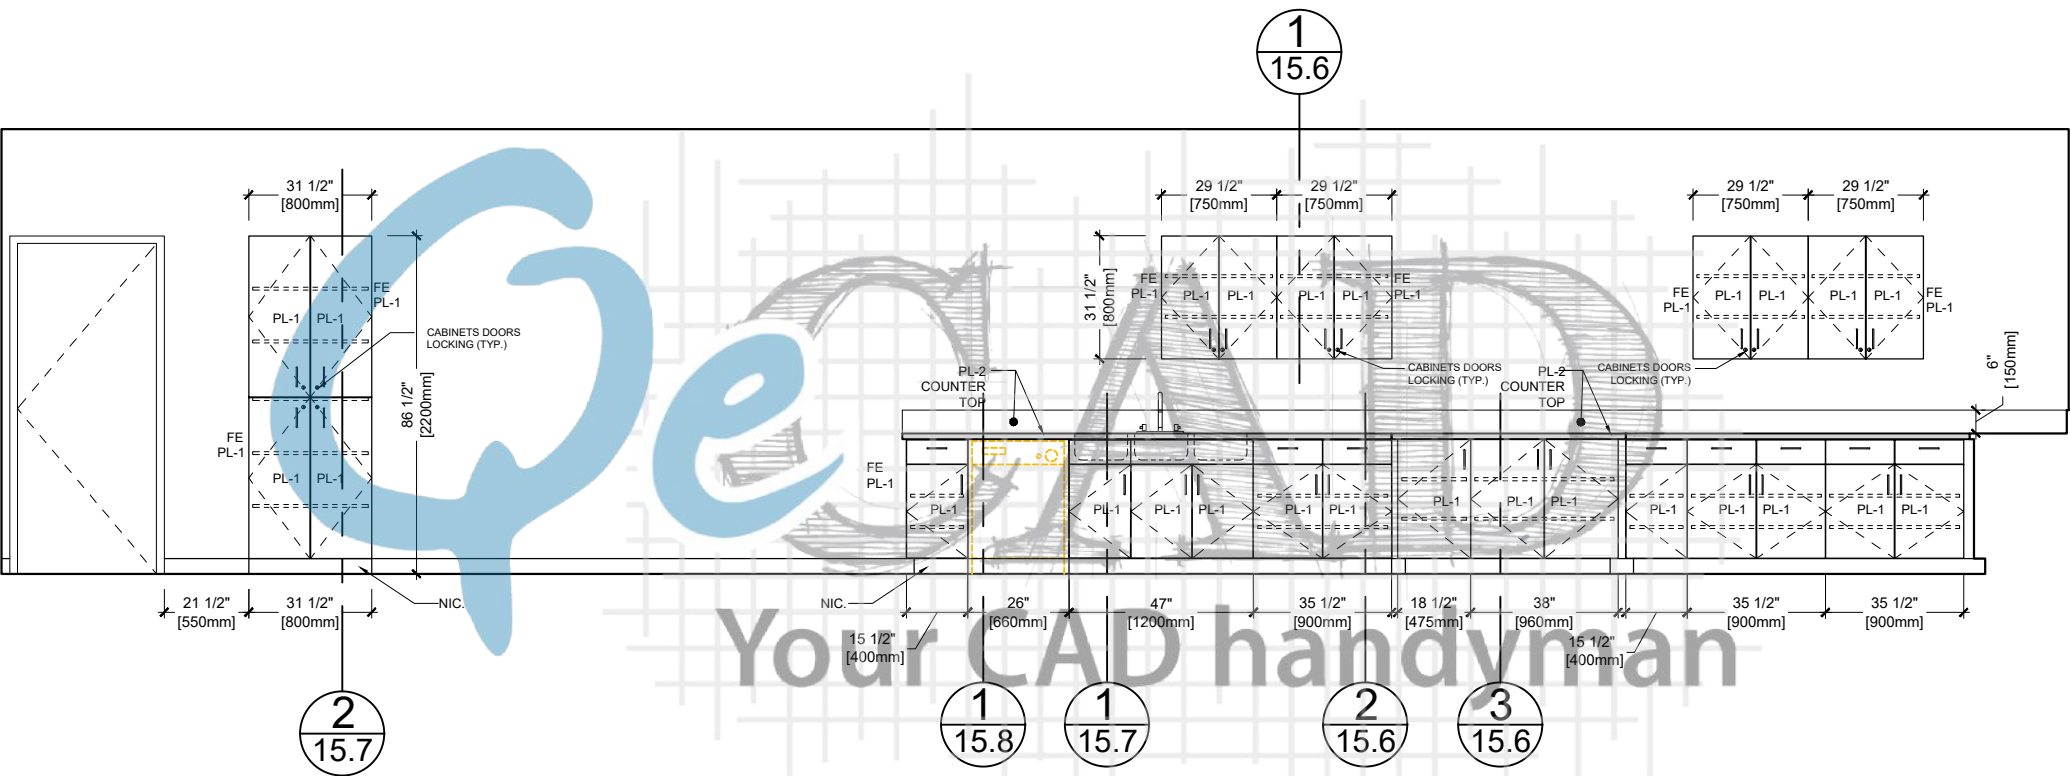


3
15.3

ELEVATION

ARCH REF. 4/A8.5


Drawn By:	Customer:		PL-1	Formica - Natural Ash - 8843, Matte (58)	REV	MM/DD/YY	JOB #	DWG #
	Project:		PL-2	Plastic Laminate	0	06/14/19	8798	15.3
	Address:		MEL-1	Melamine	1			
	Room Name:	Home Economics			2			
	Room #:	1E-08			3			

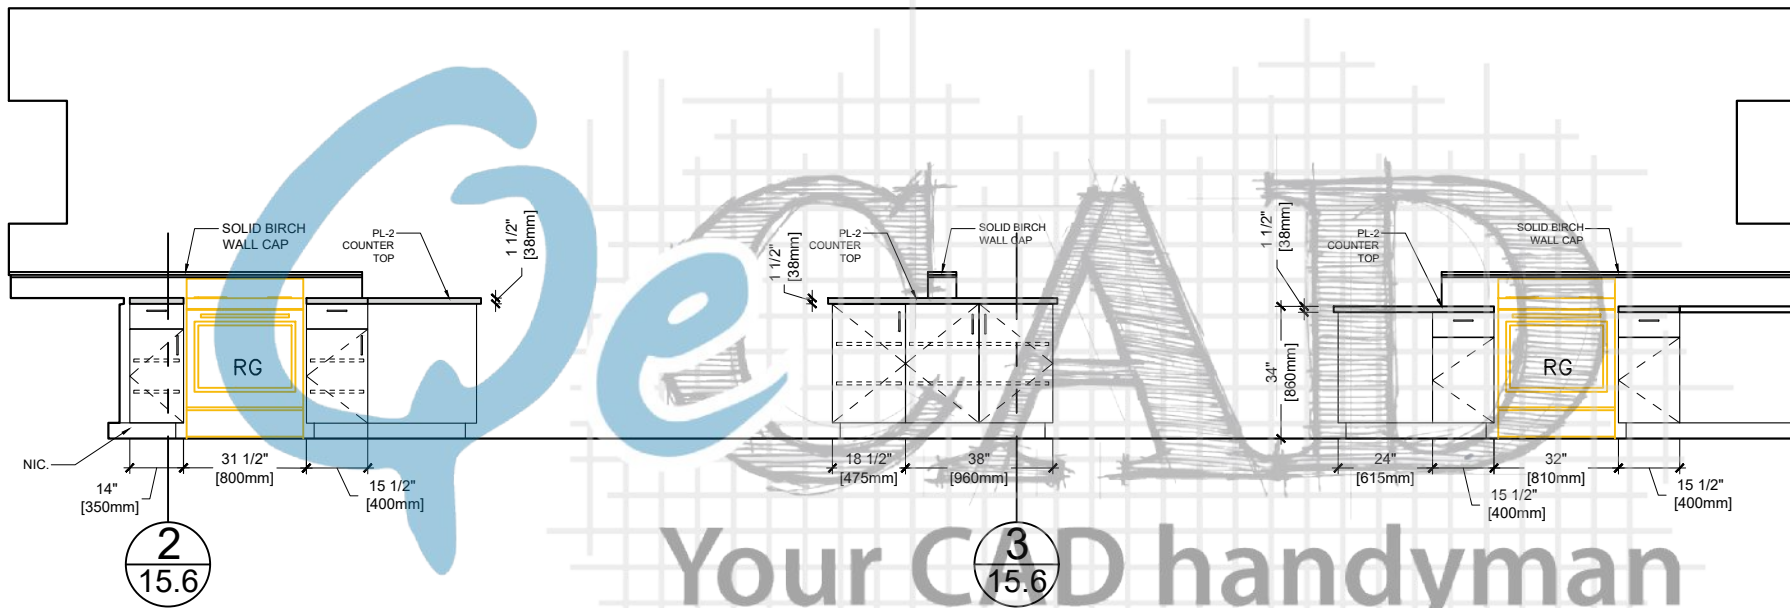


4 ELEVATION

ARCH REF. 4/A8.5

Drawn By:	Customer:		PL-1	Formica - Natural Ash - 8843, Matte (58)	REV	MM/DD/YY	JOB #	DWG #
	Project:		PL-2	Plastic Laminate:	0	06/14/19	8798	15.4
	Address:		MEL-1	Melamine:	1			
	Room Name:	Home Economics			2			
	Room #:	1E-08			3			

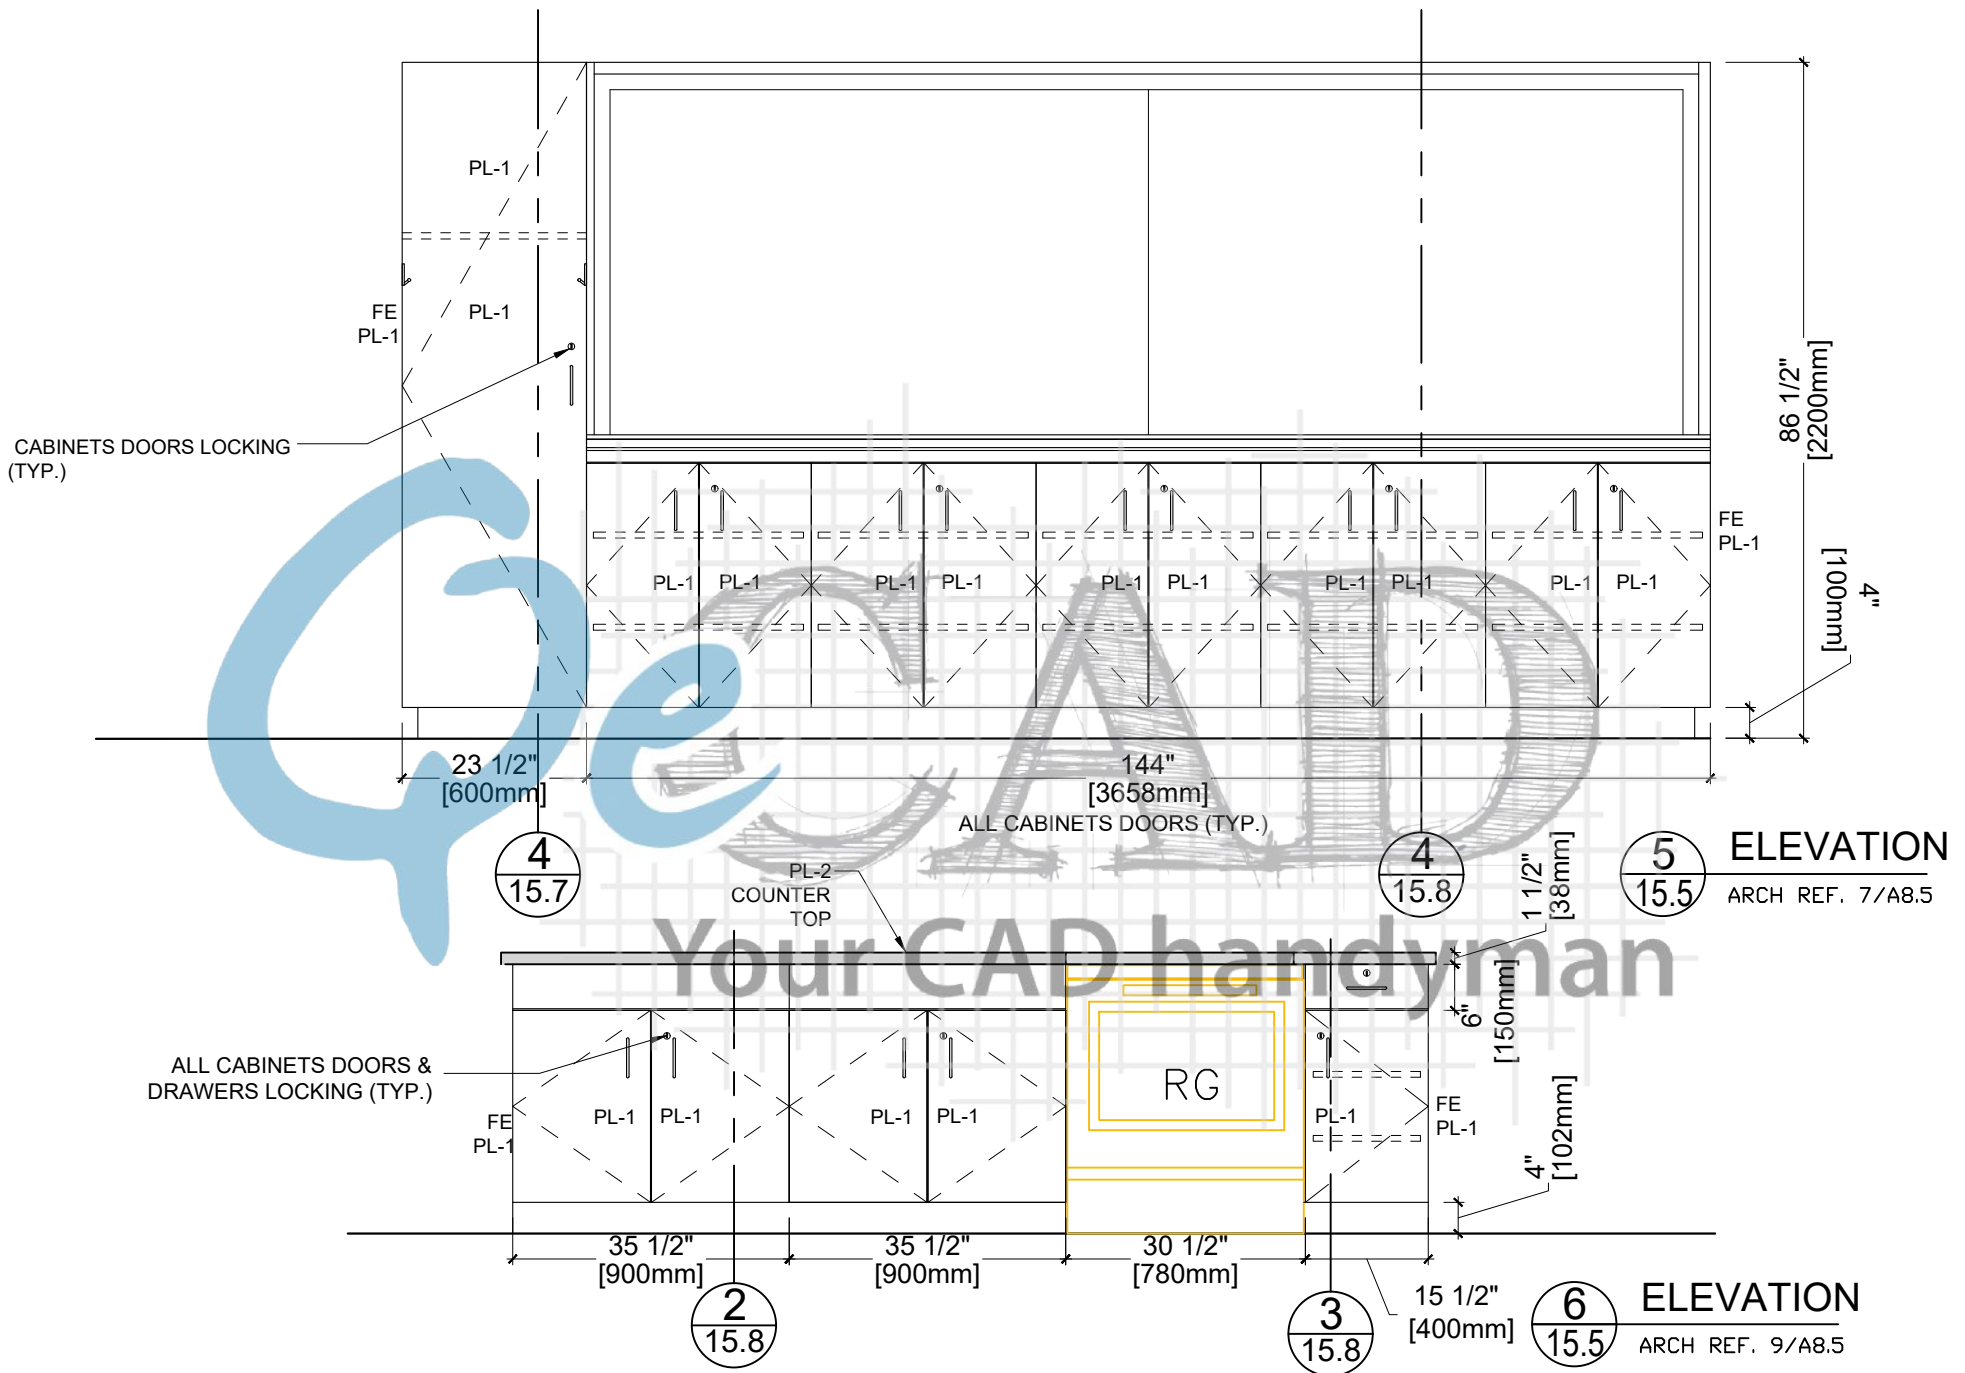

Drawn By:	Customer:		PL-1	Formica - Natural Ash - 8843, Matte (58)	REV	MM/DD/YY	JOB #	DWG #
	Project:		PL-2	Plastic Laminate	0	06/14/19	8798	15.5
	Address:		MEL-1	Melamine:	1			
	Room Name:	Home Economics			2			
	Room #:	1E-08			3			

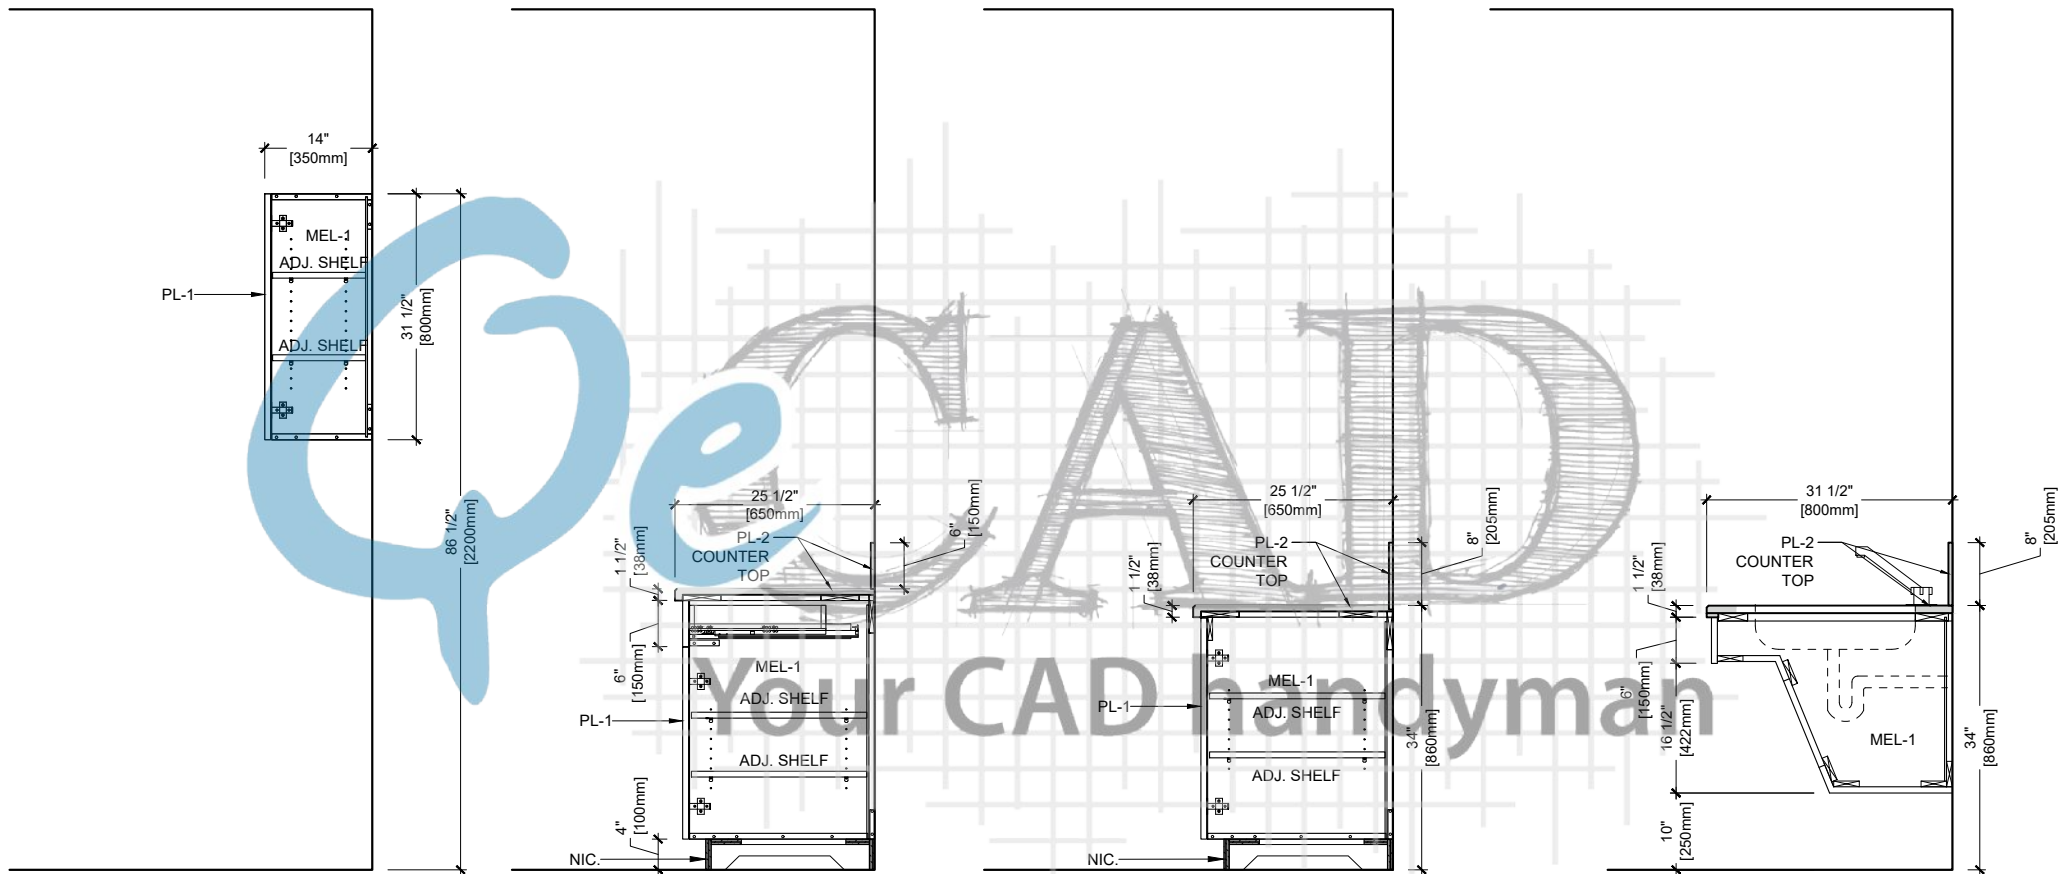


1 SECTION
15.6 ARCH REF. AP8.3

2 SECTION
15.6 ARCH REF. AP8.8

3 SECTION
15.6 ARCH REF. AP8.9

4 SECTION
15.6 ARCH REF. AP8.41

Drawn By:	Customer:		PL-1	Formica - Natural Ash - 8843, Matte (58)	REV	MM/DD/YY	JOB #	DWG #
	Project:		PL-2	Plastic Laminate	0	06/14/19	8798	15.6
	Address:		MEL-1	Melamine	1			
	Room Name:	Home Economics			2			
	Room #:	1E-08			3			

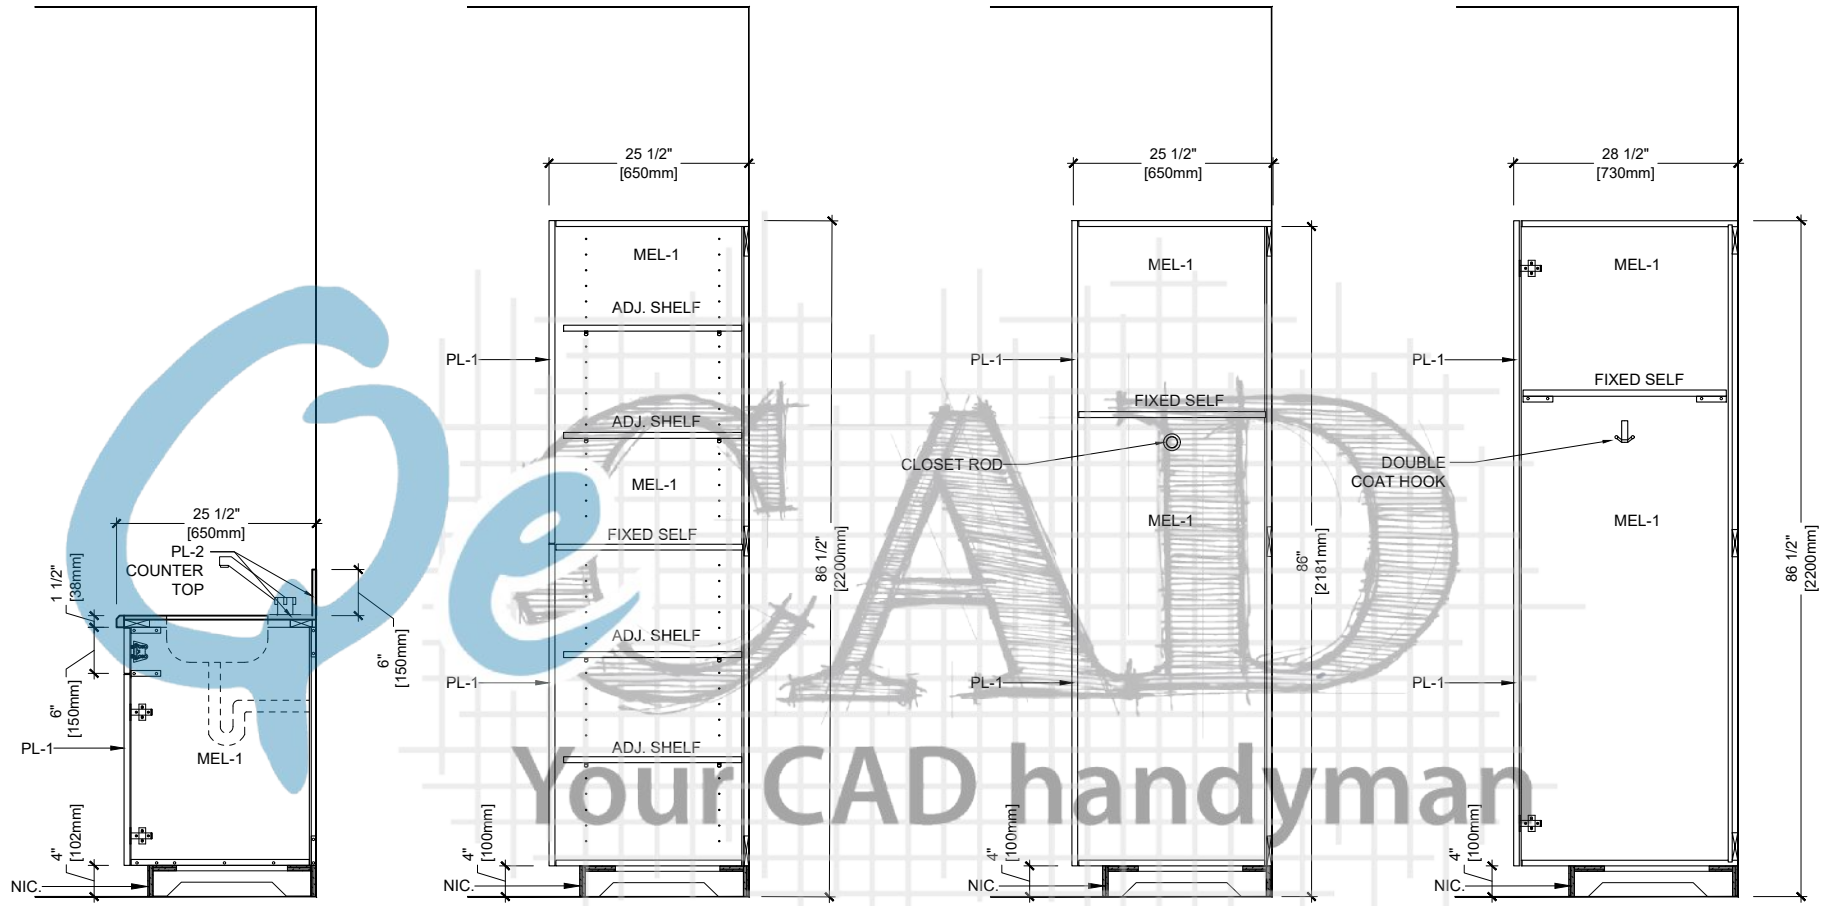


1 SECTION
15.7 ARCH REF. AP8.10

2 SECTION
15.7 ARCH REF. AP8.14

3 SECTION
15.7 ARCH REF. AP8.17

4 SECTION
15.7 ARCH REF. AP8.14

Drawn By:	Customer:		PL-1	Formica - Natural Ash - 8843, Matte (58)	REV	MM/DD/YY	JOB #	DWG #
	Project:		PL-2	Plastic Laminate	0	06/14/19	8798	15.7
	Address:		MEL-1	Melamine	1			
	Room Name:	Home Economics			2			
	Room #:	1E-08			3			

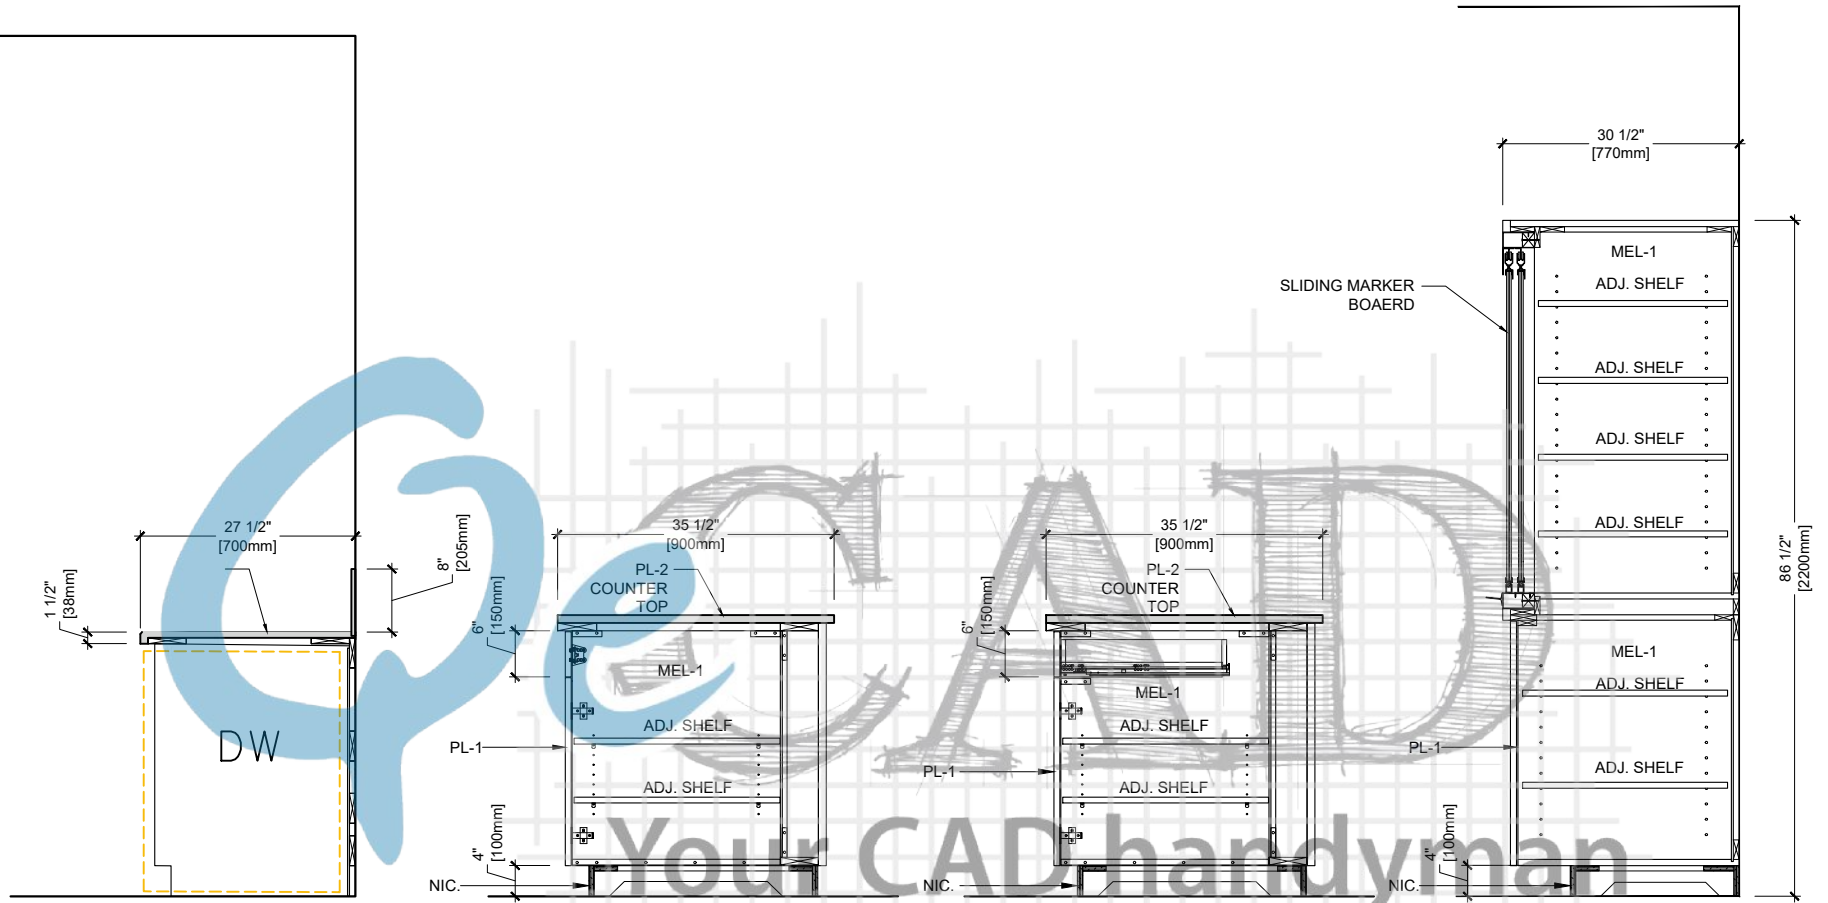


1 SECTION
15.8 ARCH REF. AP8.73

2 SECTION
15.8 ARCH REF. AP8.34

3 SECTION
15.8 ARCH REF. AP8.34

4 SECTION
15.8 ARCH REF. AP8.58


Drawn By:	Customer:		PL-1	Formica - Natural Ash - 8843, Matte (58)	REV	MM/DD/YY	JOB #	DWG #
	Project:		PL-2	Plastic Laminate	0	06/14/19	8798	15.8
	Address:		MEL-1	Melamine	1			
	Room Name:	Home Economics			2			
	Room #:	1E-08			3			

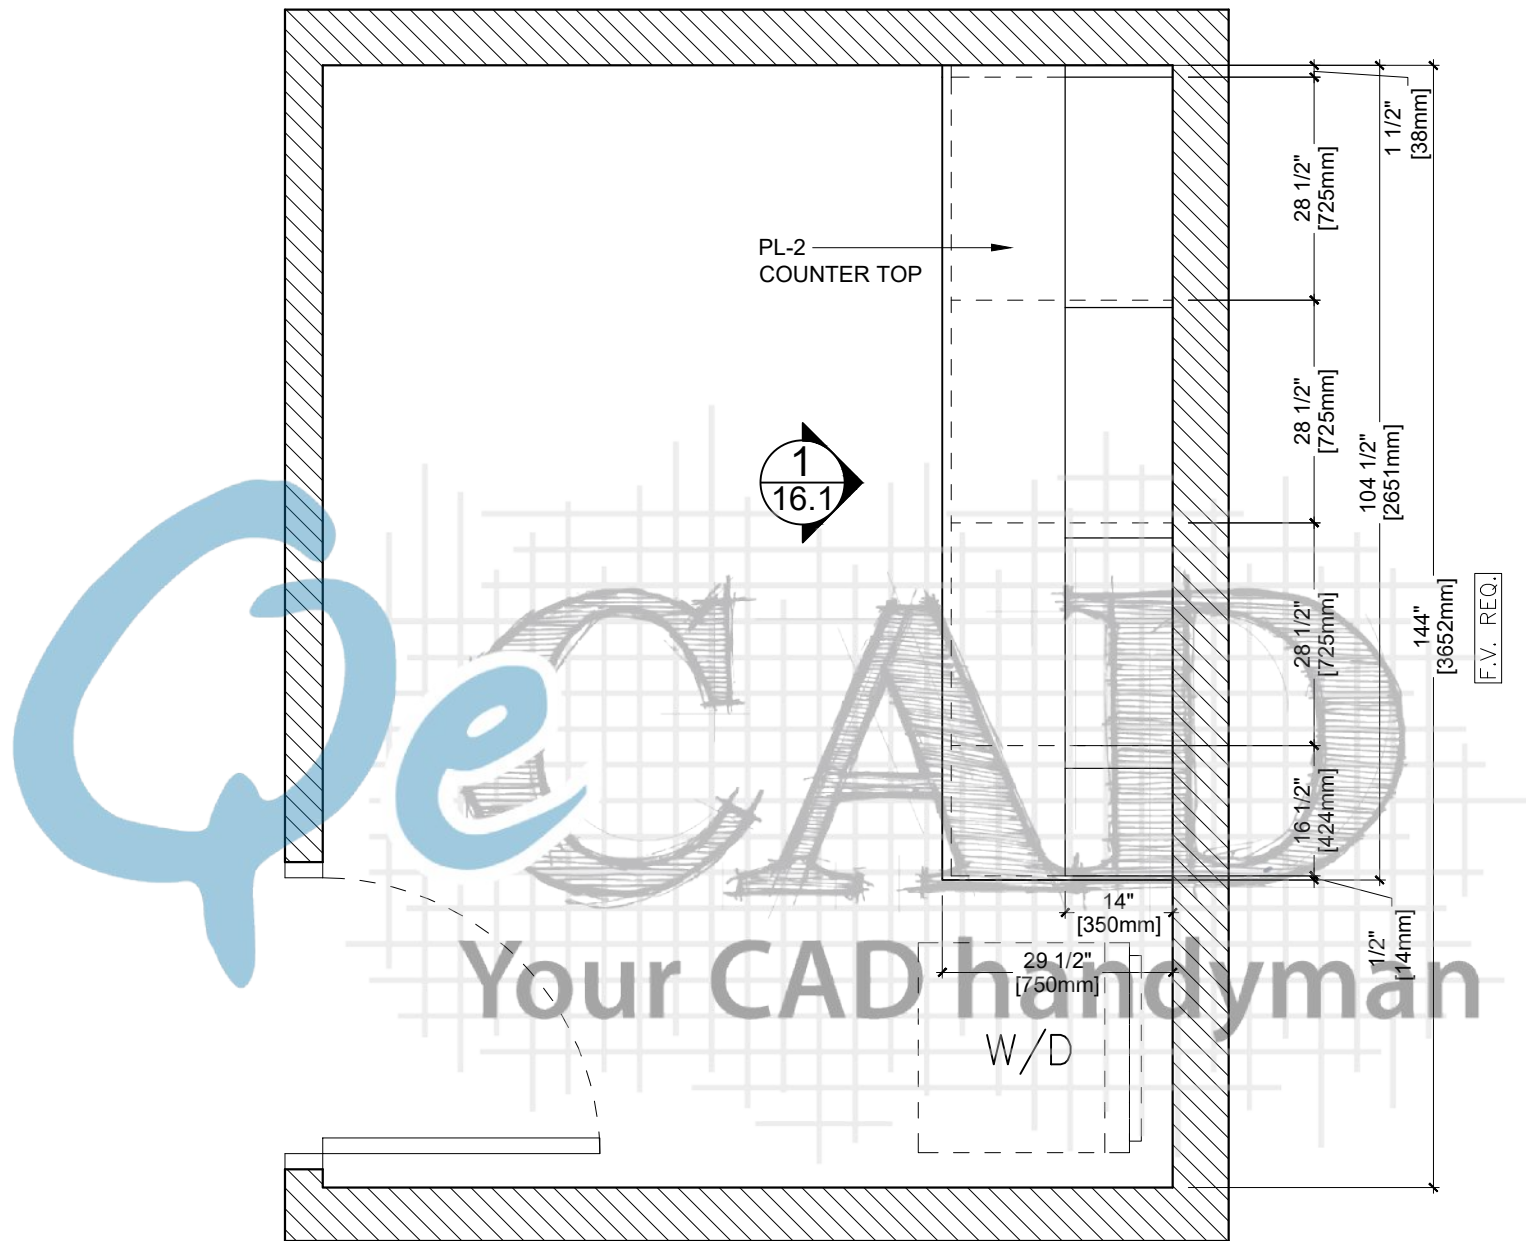


1
16.0

PLAN VIEW

ARCH REF. A2.2

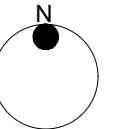

Drawn By:	Customer:		PL-1	Formica - Natural Ash - 8843, Matte (58)	REV	MM/DD/YY	JOB #	DWG #
	Project:		PL-2	Plastic Laminate	0	05/14/19	8798	16.0
	Address:		MEL-1	Melamine:	1			
	Room Name:	Home Eco Storage			2			
	Room #:	1E:09			3			

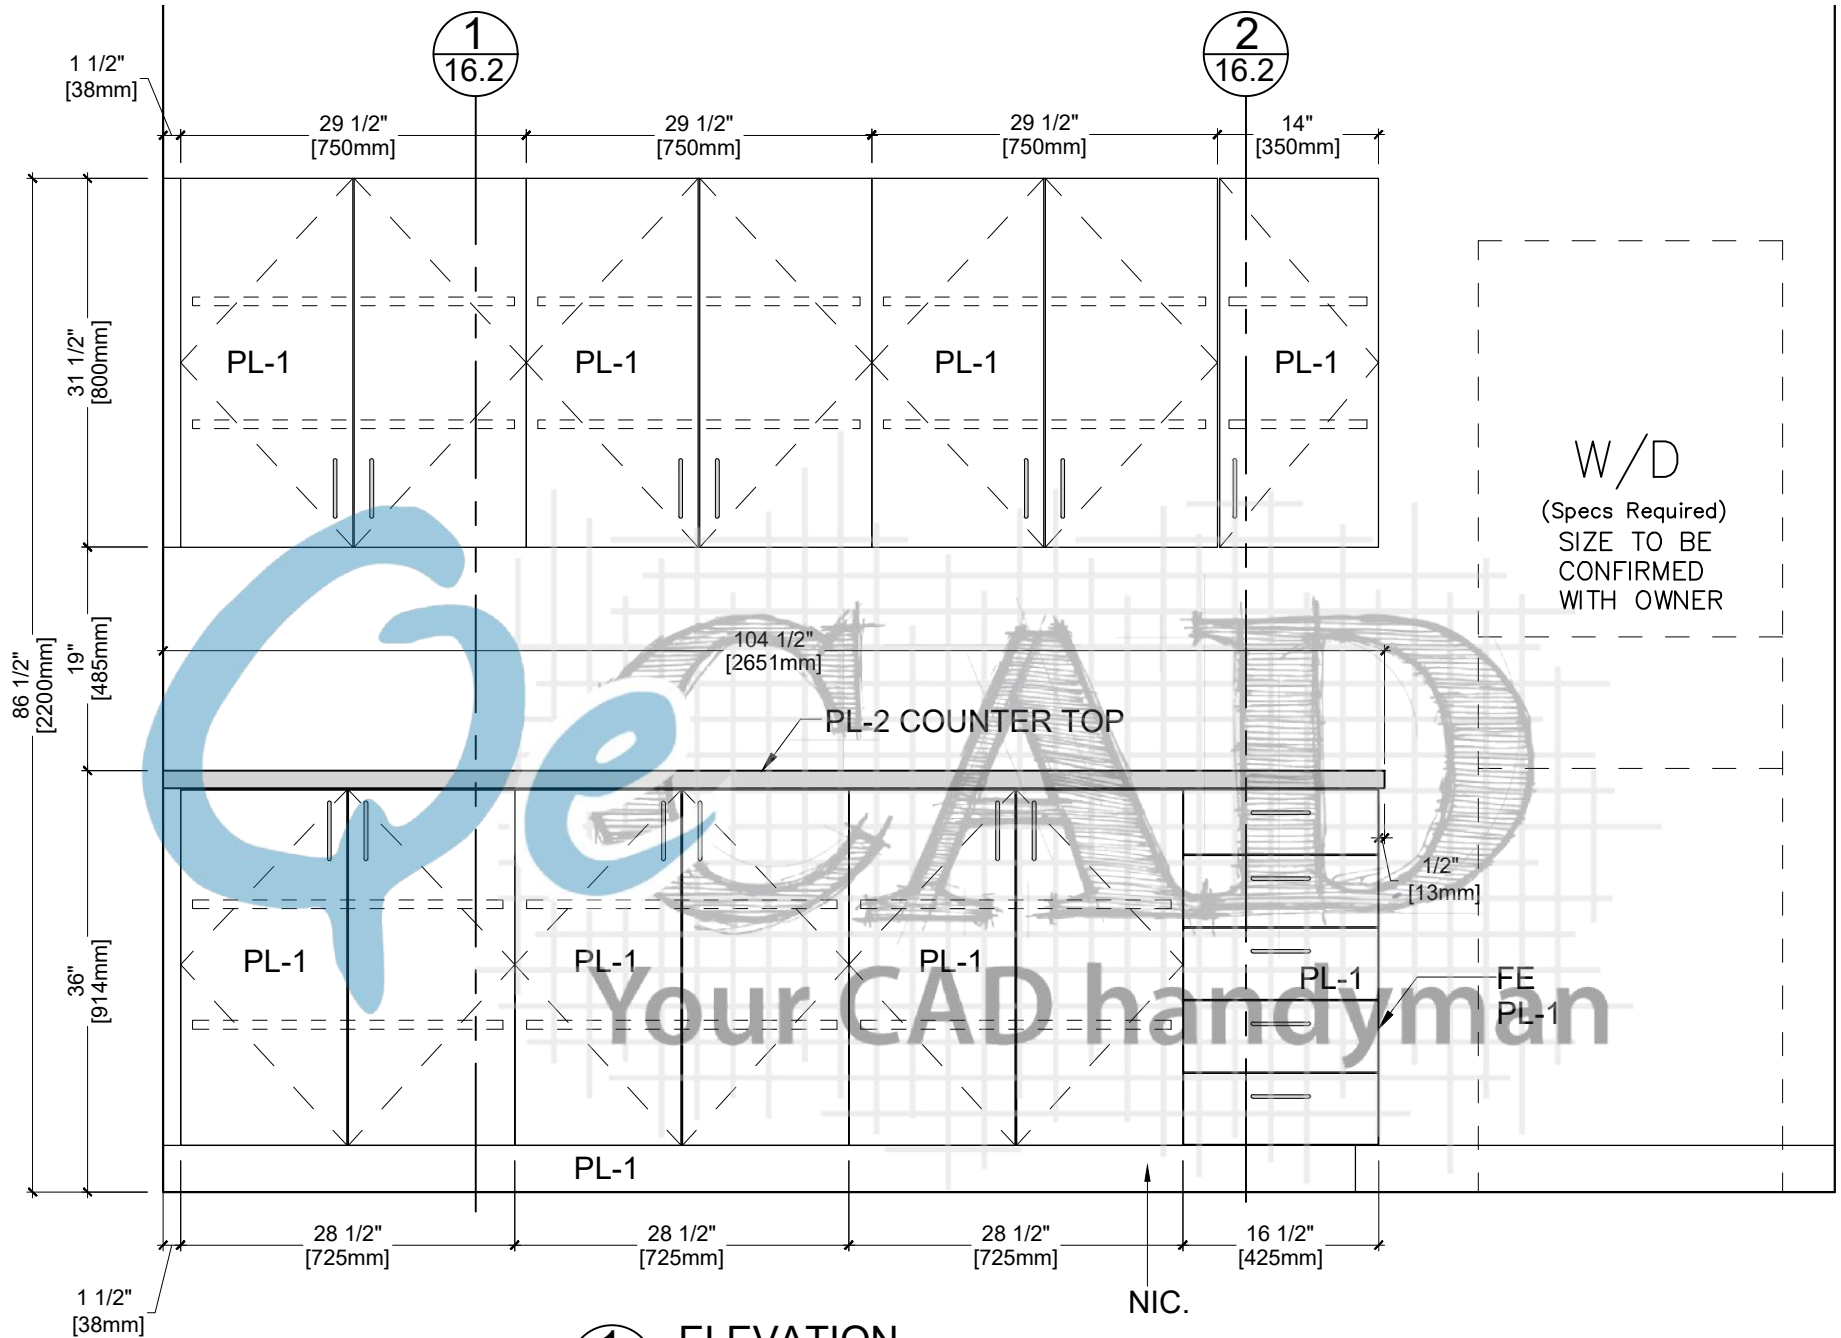


1
16.1


ELEVATION

ARCH REF. 10/A8.5

Drawn By:	Customer:		PL-1	Formica - Natural Ash - 8843, Matte (58)	REV	MM/DD/YY	JOB #	DWG #
	Project:		PL-2	Plastic Laminate	0	05/14/19	8798	16.1
	Address:		MEL-1	Melamine:	1			
	Room Name:	Home Eco Storage			2			
	Room #:	1E:09			3			

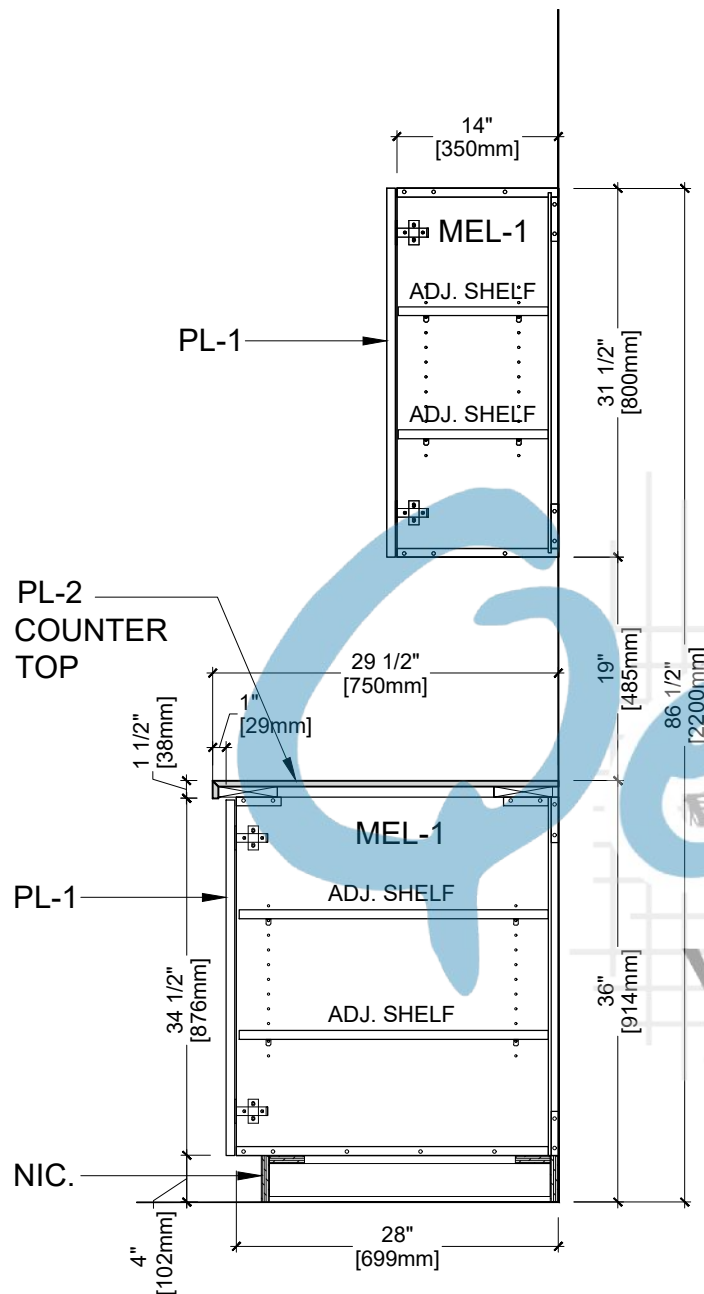


1
16.2 SECTION
ARCH REF. AP8.9/AP8.3

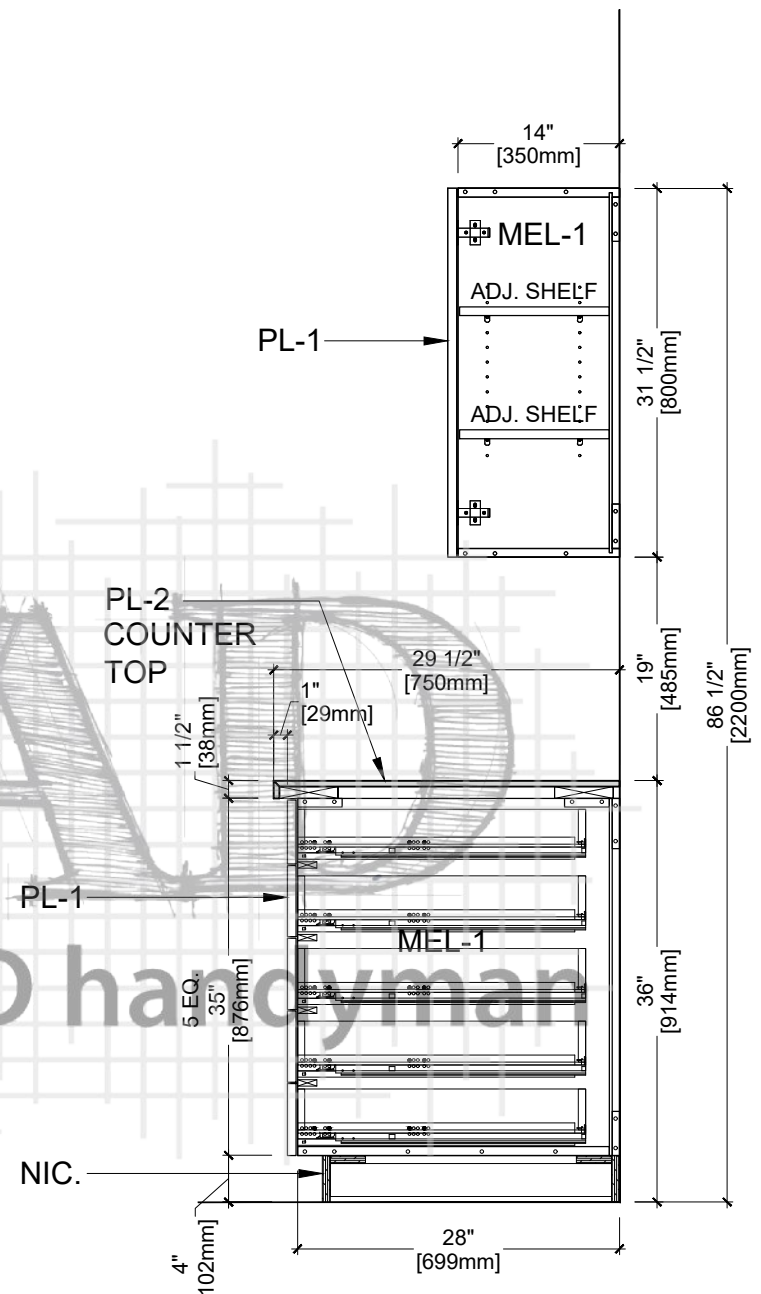

2
16.2 SECTION
ARCH REF. AP8.61/AP8.3


Drawn By:	Customer:	PL-1	Formica - Natural Ash - 8843, Matte (58)	REV	MM/DD/YY	JOB #	DWG #
	Project:	PL-2	Plastic Laminate	0	05/14/19	8798	16.2
	Address:	MEL-1	Melamine:	1			
	Room Name: Home Eco Storage			2			
	Room #: 1E:09			3			

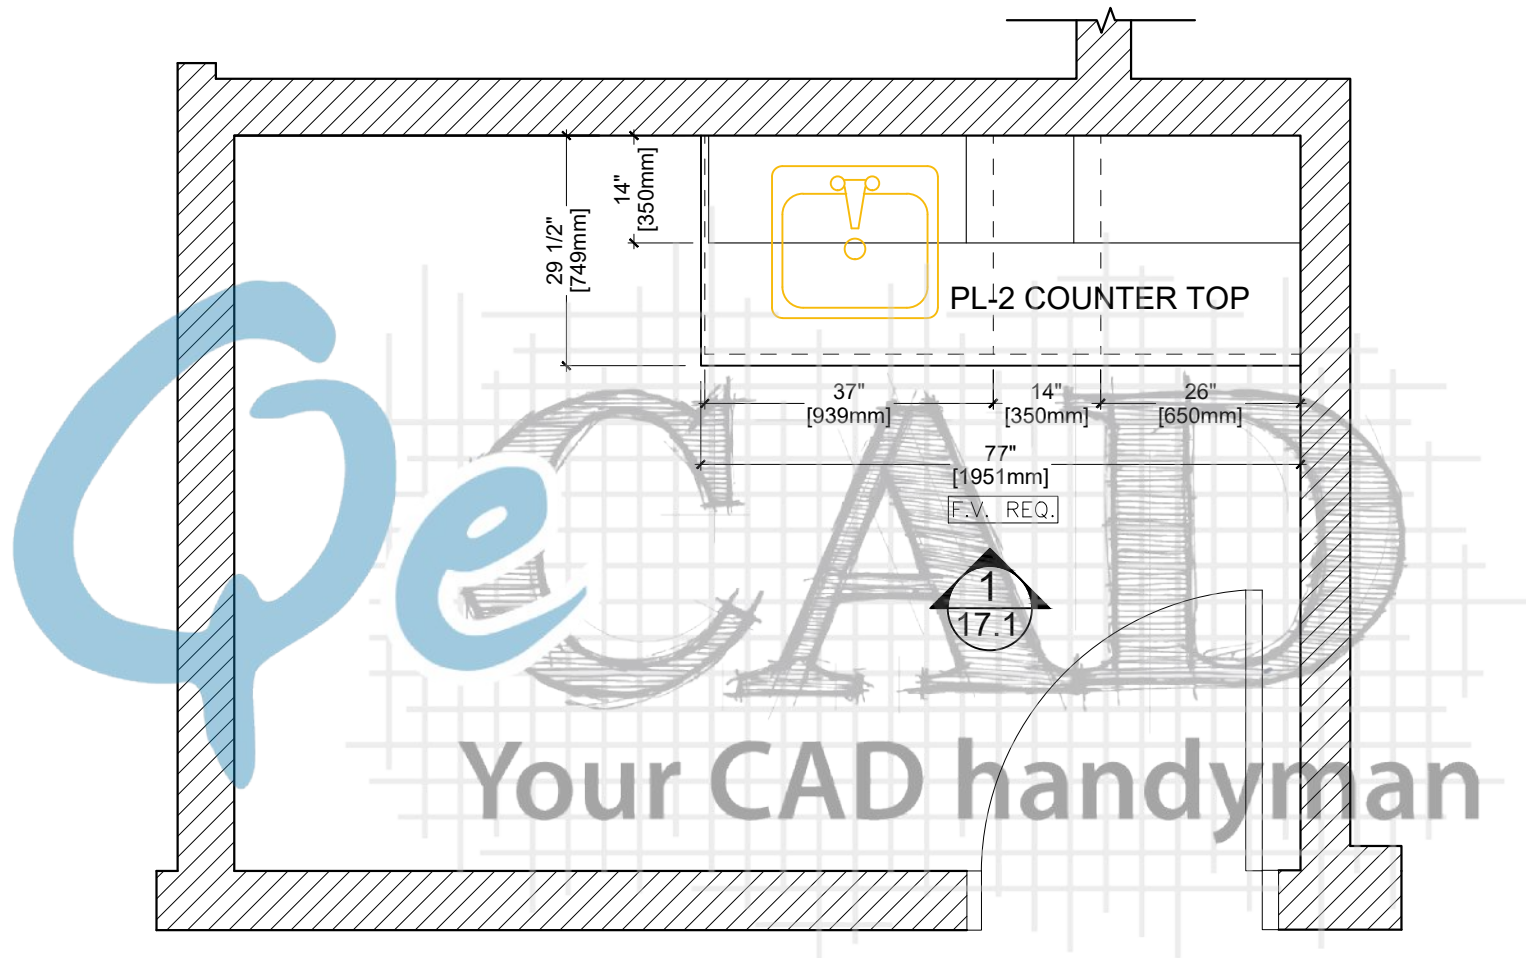


1
17.0

PLAN VIEW


ARCH REF, A2.2

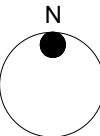


Drawn By:	Customer:		PL-1	Formica - Natural Ash - 8843, Matte (58)	REV	MM/DD/YY	JOB #	DWG #
	Project:		PL-2	Plastic Laminate	0	05/14/19	8798	17.0
	Address:		MEL-1	Melamine:	1			
	Room Name:	Janitor Office			2			
	Room #:	1E:10			3			

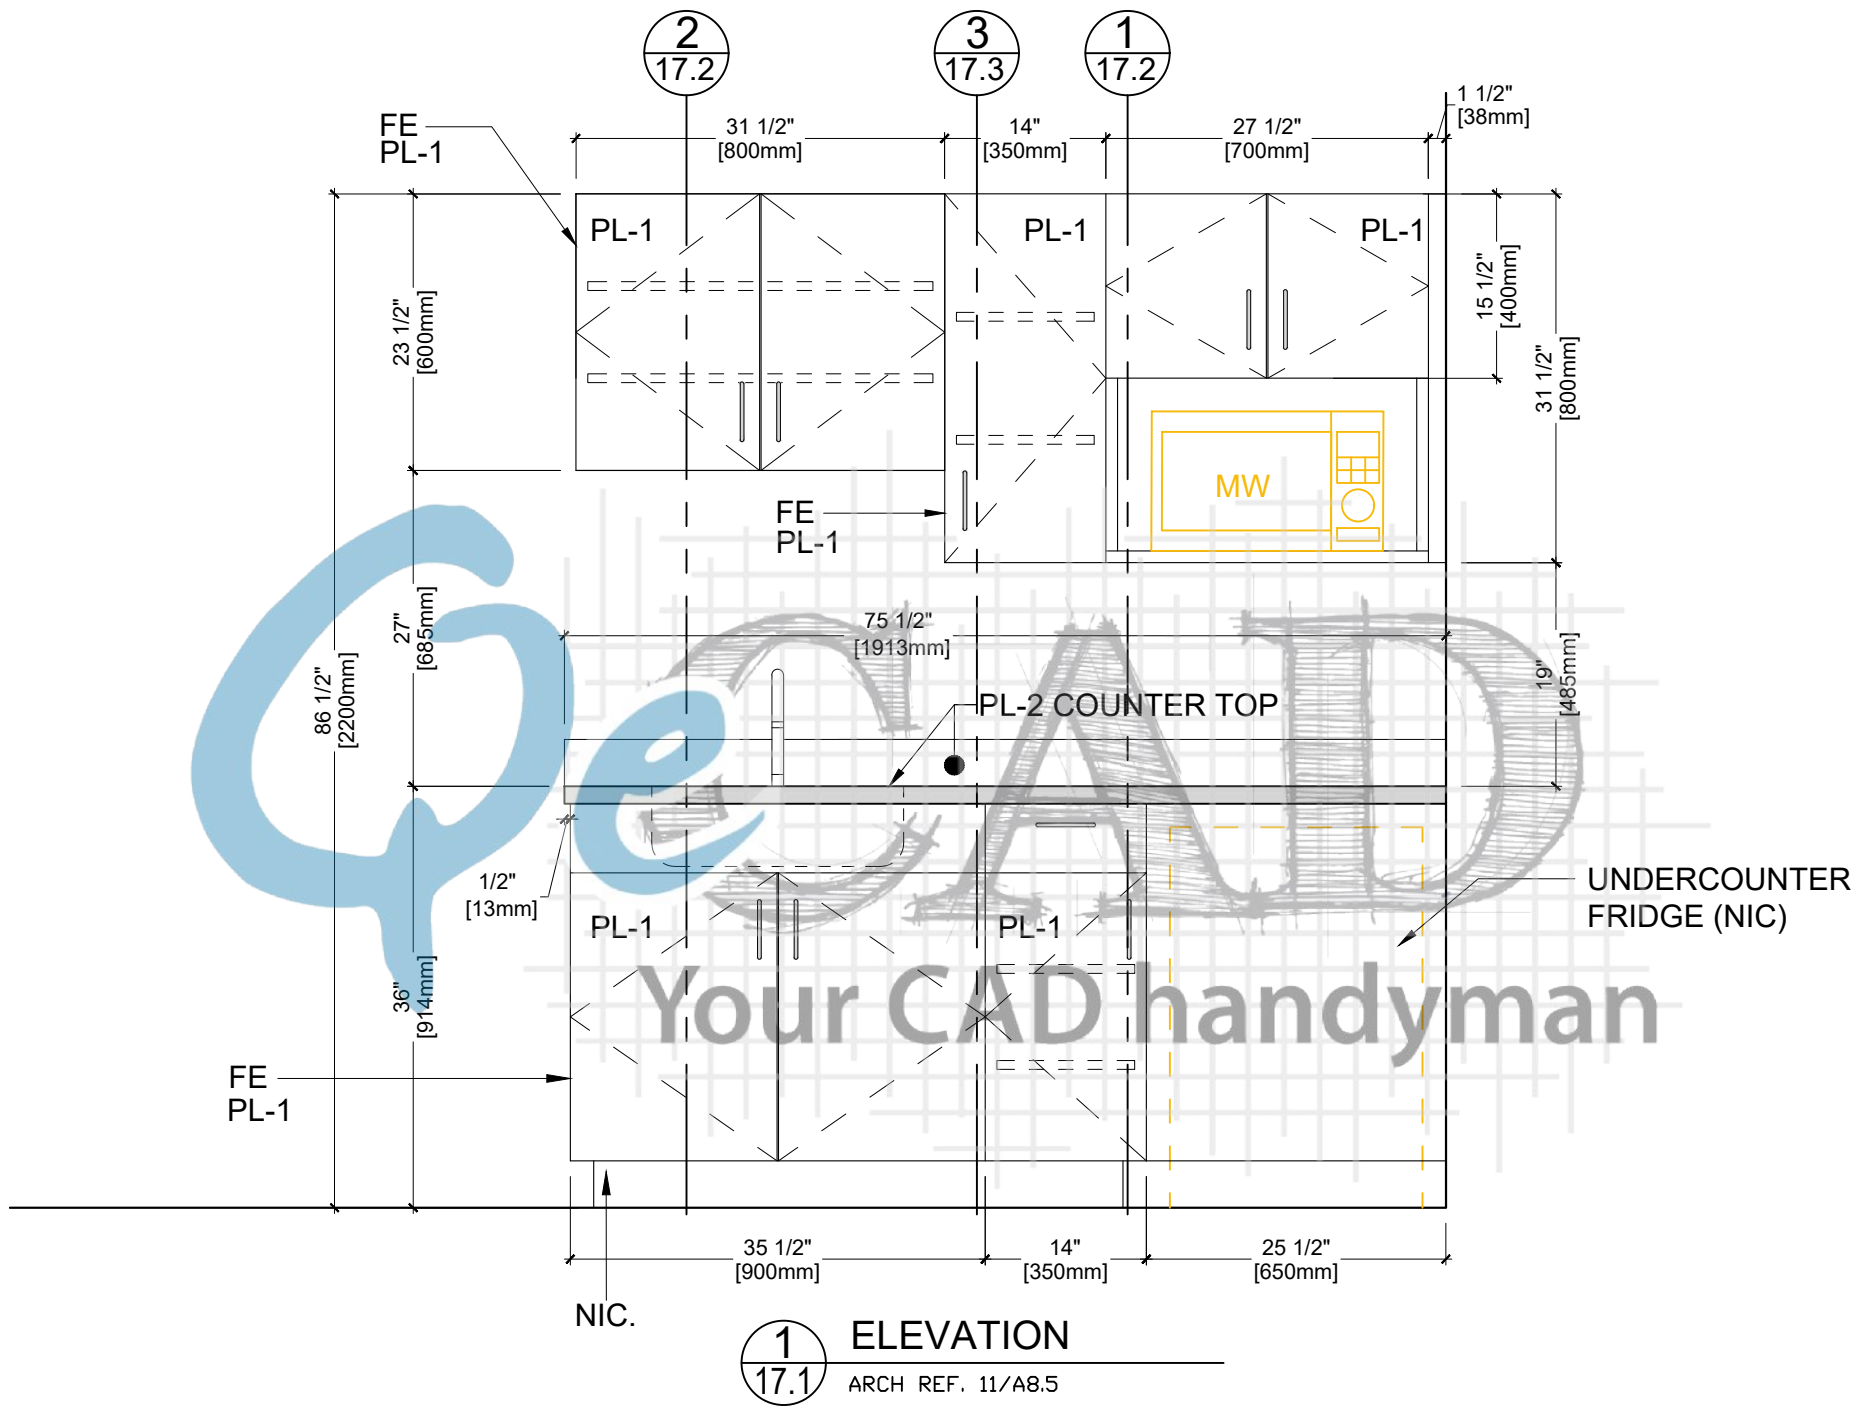

Drawn By:	Customer:		PL-1	Formica - Natural Ash - 8843, Matte (58)	REV	MM/DD/YY	JOB #	DWG #
	Project:		PL-2	Plastic Laminate	0	05/14/19	8798	17.1
	Address:		MEL-1	Melamine:	1			
	Room Name:	Janitor Office			2			
	Room #:	1E:10			3			

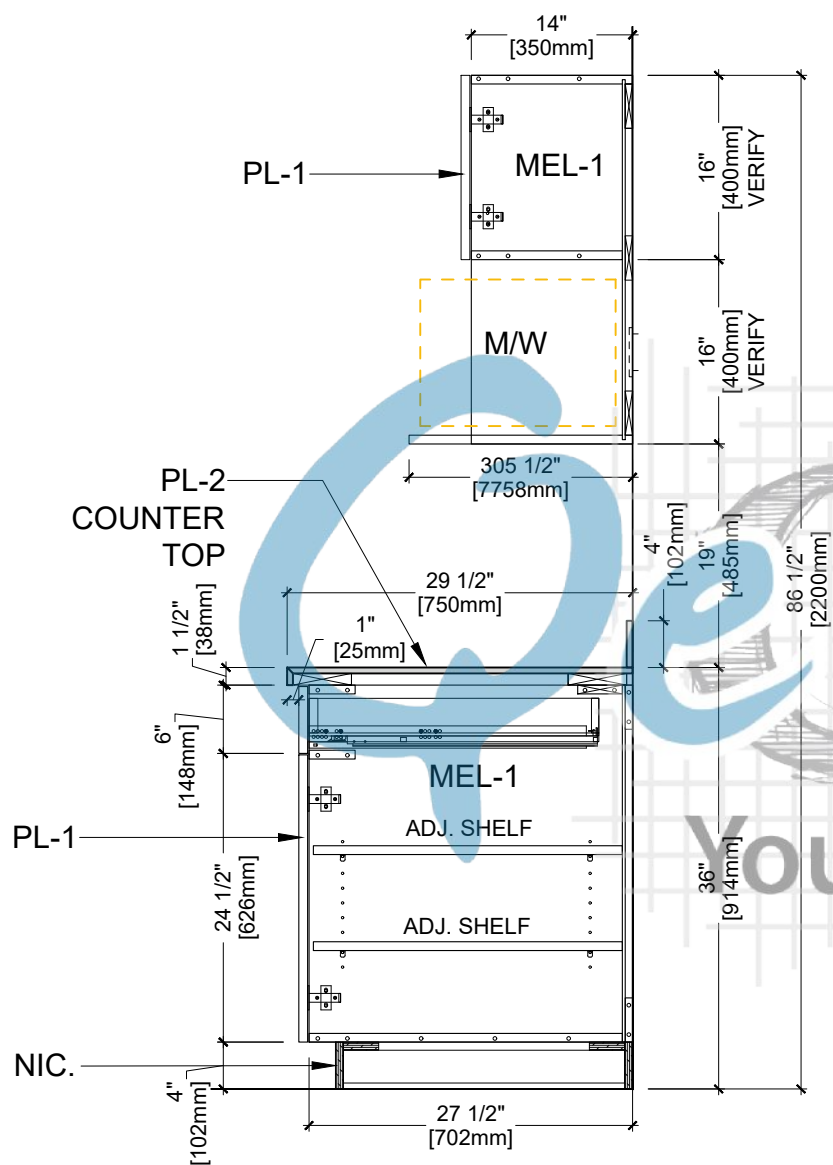


1 SECTION
17.2 ARCH REF. AP8.7/AP8.8

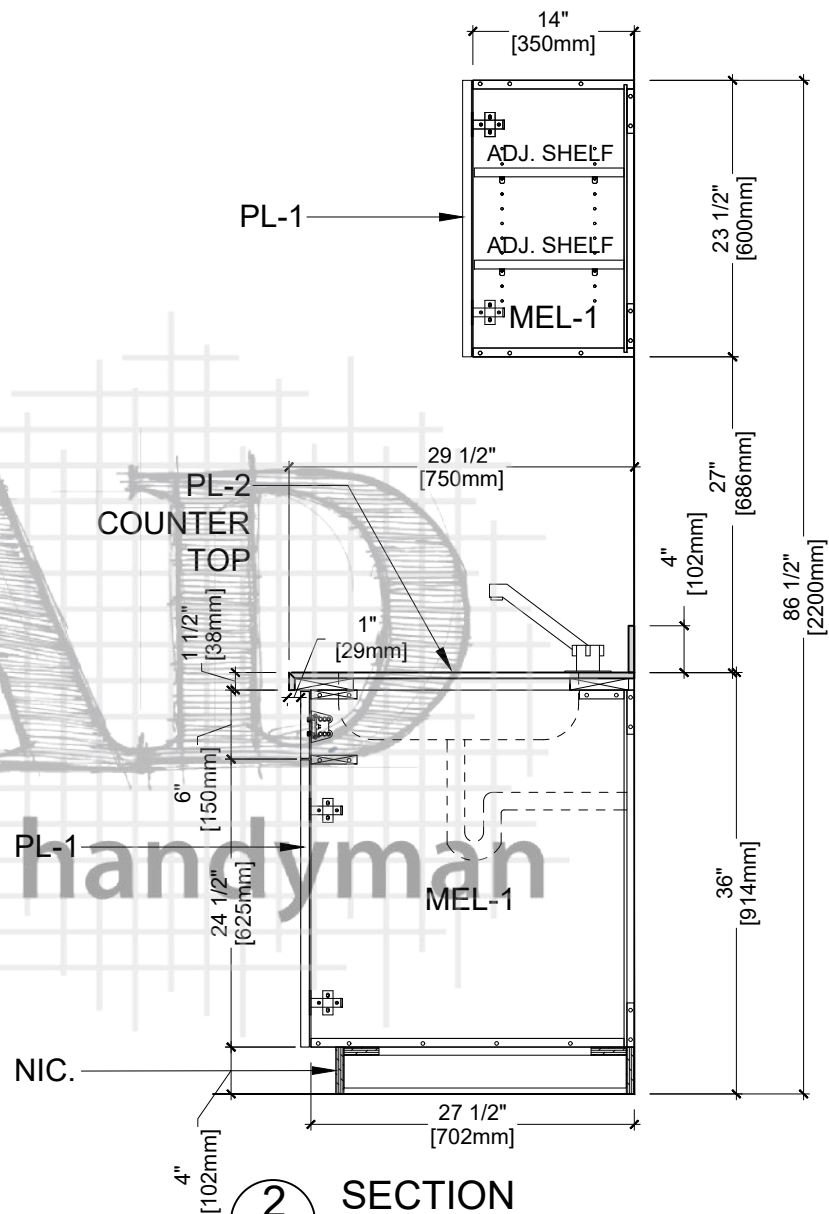


2 SECTION
17.2 ARCH REF. AP8.3/AP8.10

Drawn By:	Customer:		PL-1	Formica - Natural Ash - 8843, Matte (58)	REV	MM/DD/YY	JOB #	DWG #
	Project:		PL-2	Plastic Laminate	0	05/14/19	8798	17.2
	Address:		MEL-1	Melamine:	1			
	Room Name:	Janitor Office			2			
	Room #:	1E:10			3			

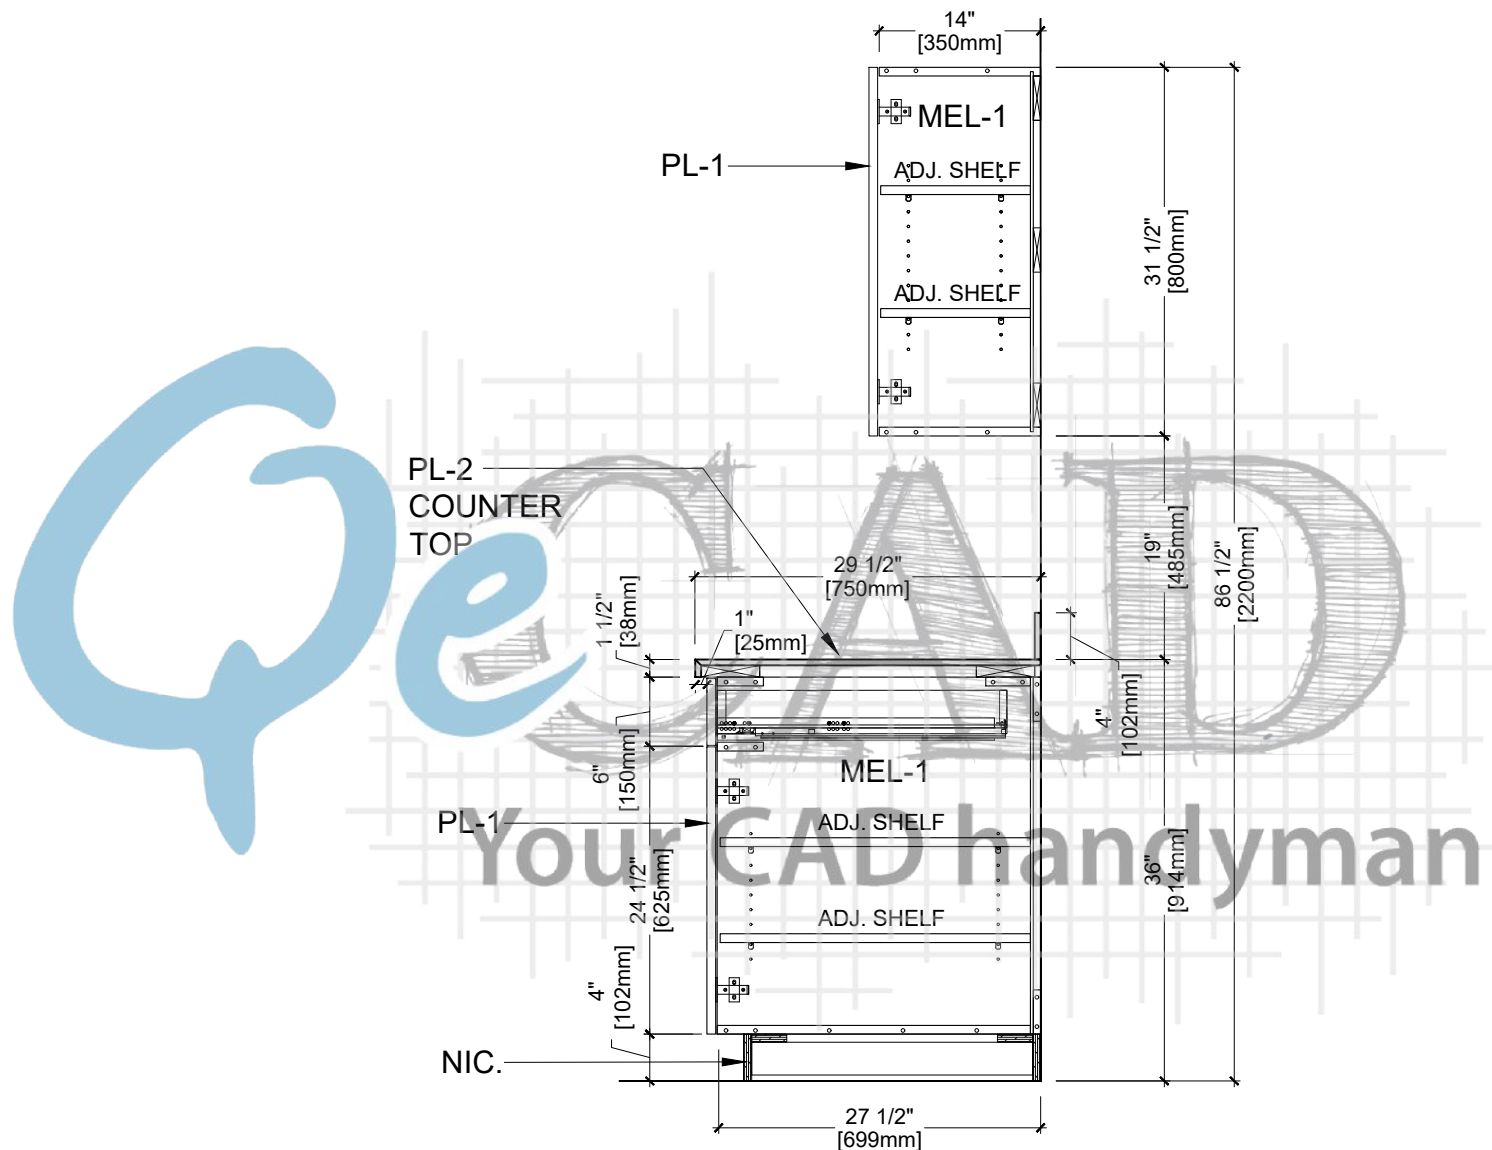

3 SECTION
17.3 ARCH REF. AP8.8

Customer:	Project:	Address:	Room Name: Janitor Office	PL-1	Formica - Natural Ash - 8843, Matte (58)	REV	MM/DD/YY	JOB #	DWG #
				PL-2	Plastic Laminate	0	05/14/19	8798	17.3
				MEL-1	Melamine:	1			
						2			
Drawn By:	Room #:	1E:10				3			

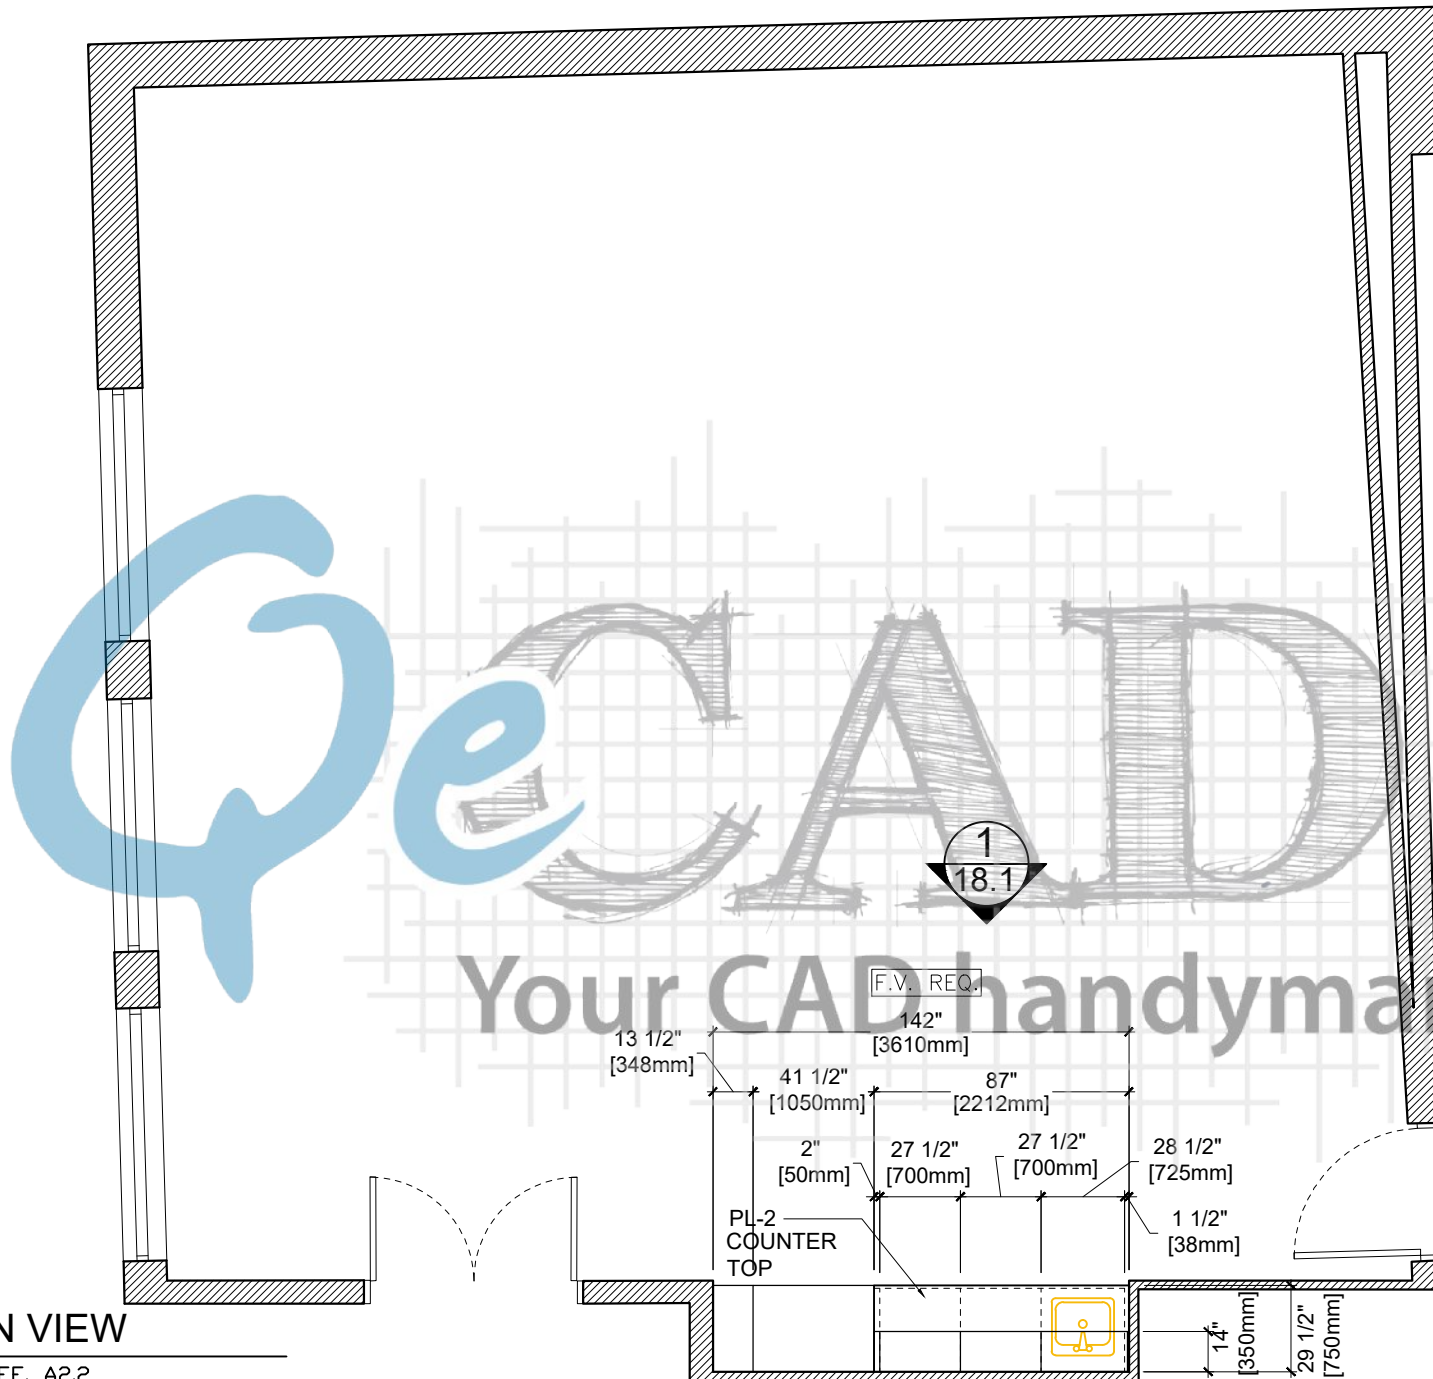


1
18.0

PLAN VIEW


ARCH REF. A2.2



Drawn By:	Customer:		PL-1	Formica - Natural Ash - 8843, Matte (58)	REV	MM/DD/YY	JOB #	DWG #
	Project:		PL-2	Plastic Laminate	0	05/14/19	8798	18.0
	Address:		MEL-1	Melamine:	1			
	Room Name:	Band Room			2			
	Room #:	1E:11			3			

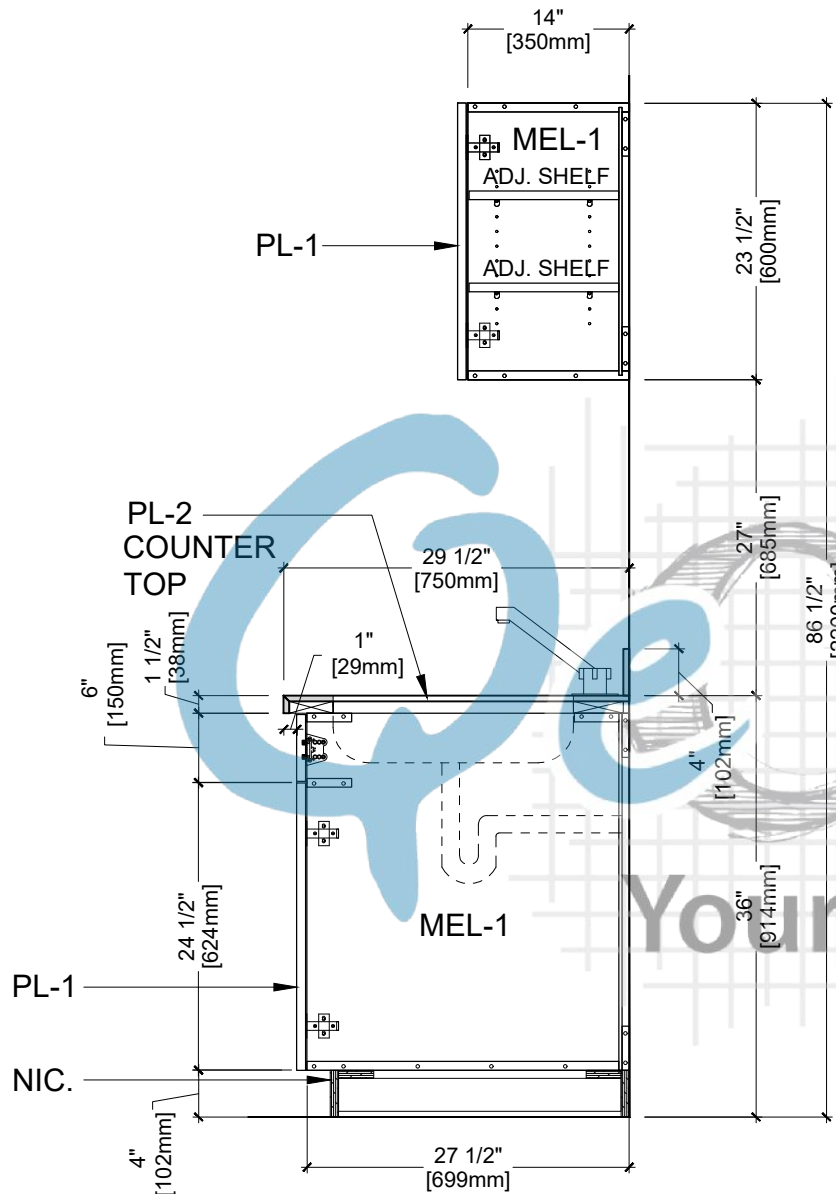


1 SECTION
18.2 ARCH REF. AP8.10/AP8.3

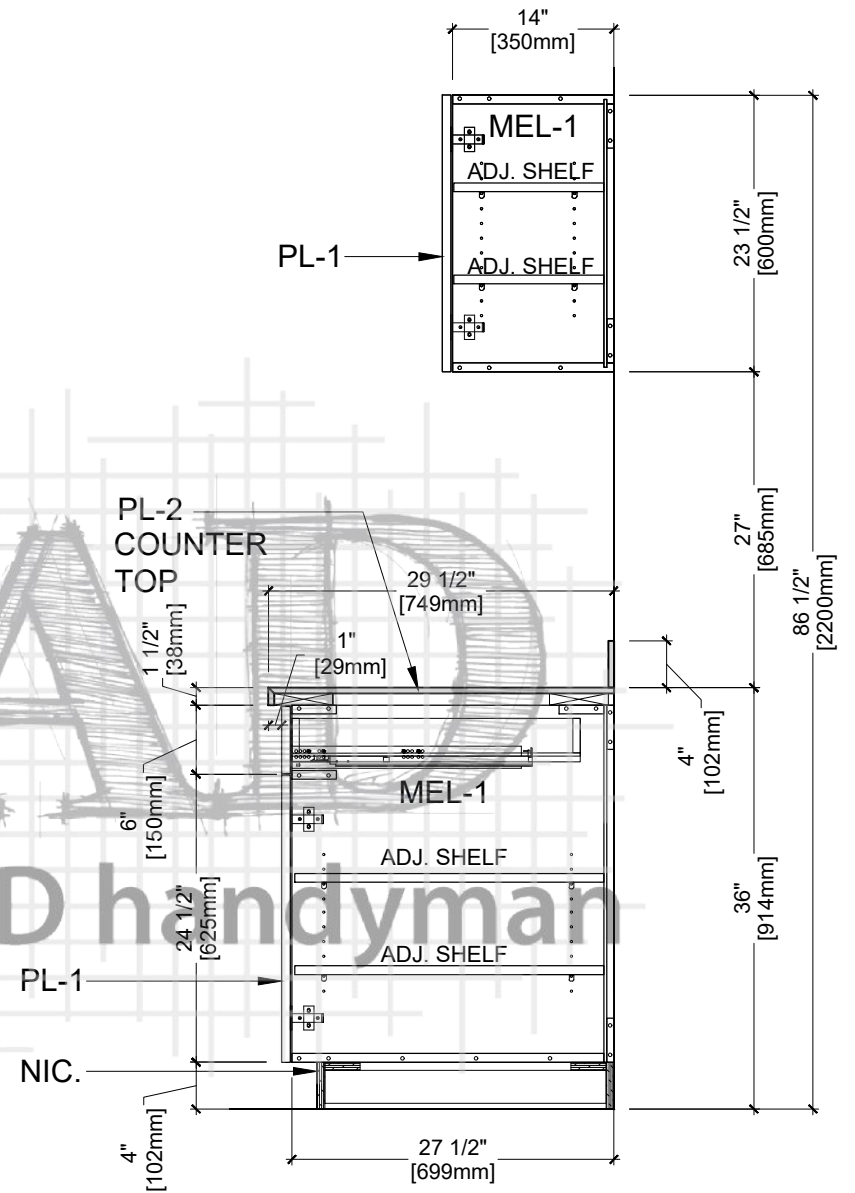


2 SECTION
18.2 ARCH REF. AP8.8/AP8.3

Drawn By:	Customer:	PL-1	Formica - Natural Ash - 8843, Matte (58)	REV	MM/DD/YY	JOB #	DWG #
	Project:	PL-2	Plastic Laminate	0	05/14/19	8798	18.2
	Address:	MEL-1	Melamine:	1			
	Room Name: Band Room			2			
	Room #: 1E:11			3			

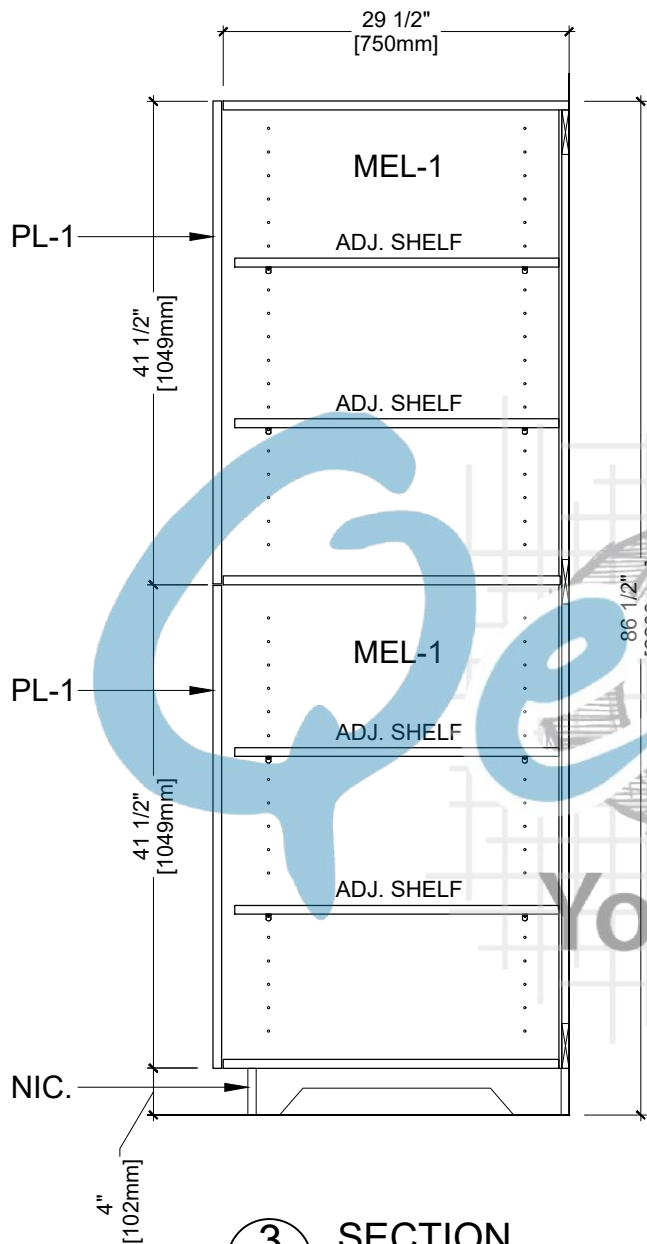


3 SECTION
18.3 ARCH REF. AP8.14

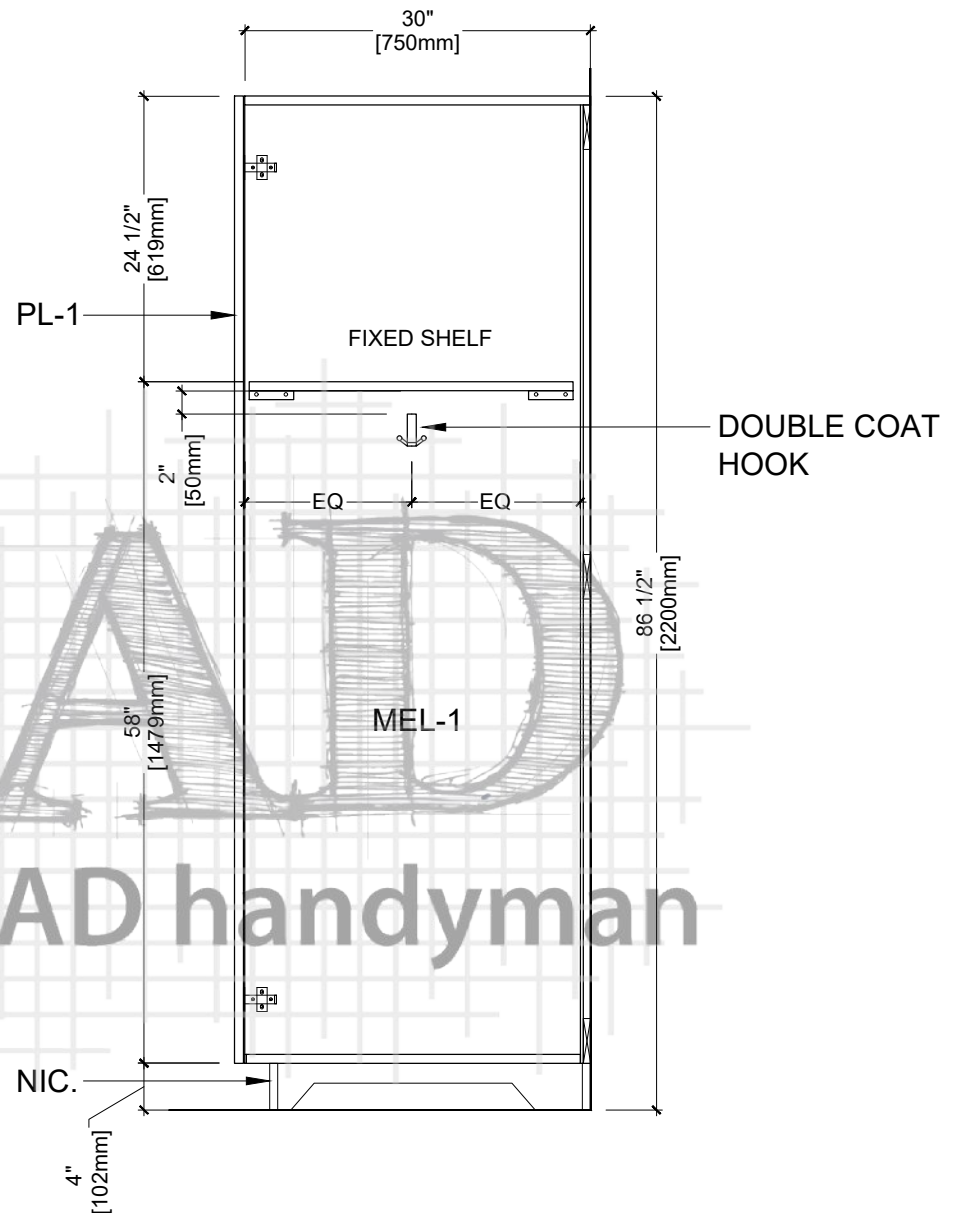


4 SECTION
18.3 ARCH REF. AP8.72


Drawn By:	Customer:		PL-1	Formica - Natural Ash - 8843, Matte (58)	REV	MM/DD/YY	JOB #	DWG #
	Project:		PL-2	Plastic Laminate	0	05/14/19	8798	18.3
	Address:		MEL-1	Melamine:	1			
	Room Name:	Band Room			2			
	Room #:	1E:11			3			

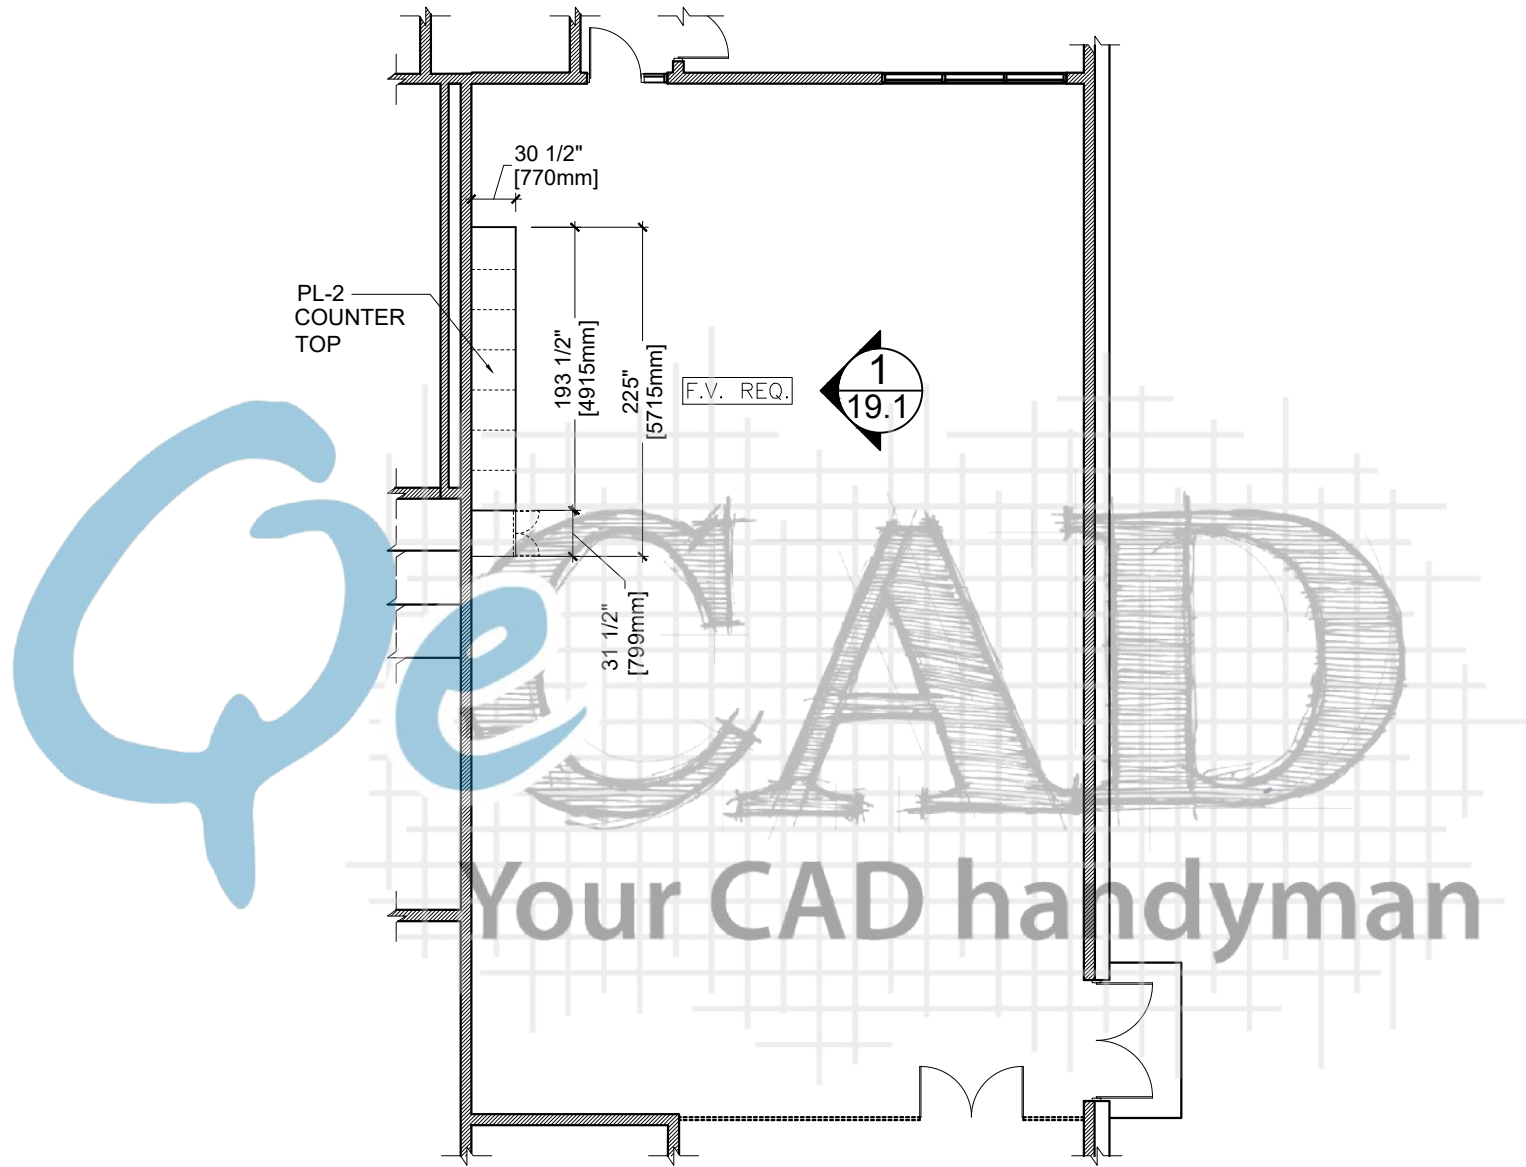

1
19.0 **PLAN VIEW**
ARCH REF. A2.2

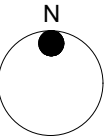


Drawn By:	Customer:		PL-1	Formica - Natural Ash - 8843, Matte (58)	REV	MM/DD/YY	JOB #	DWG #
	Project:		PL-2	Plastic Laminate	0	05/24/19	8798	19.0
	Address:		MEL-1	Melamine:	1			
	Room Name:	Manufacturing			2			
	Room #:	1E:17			3			

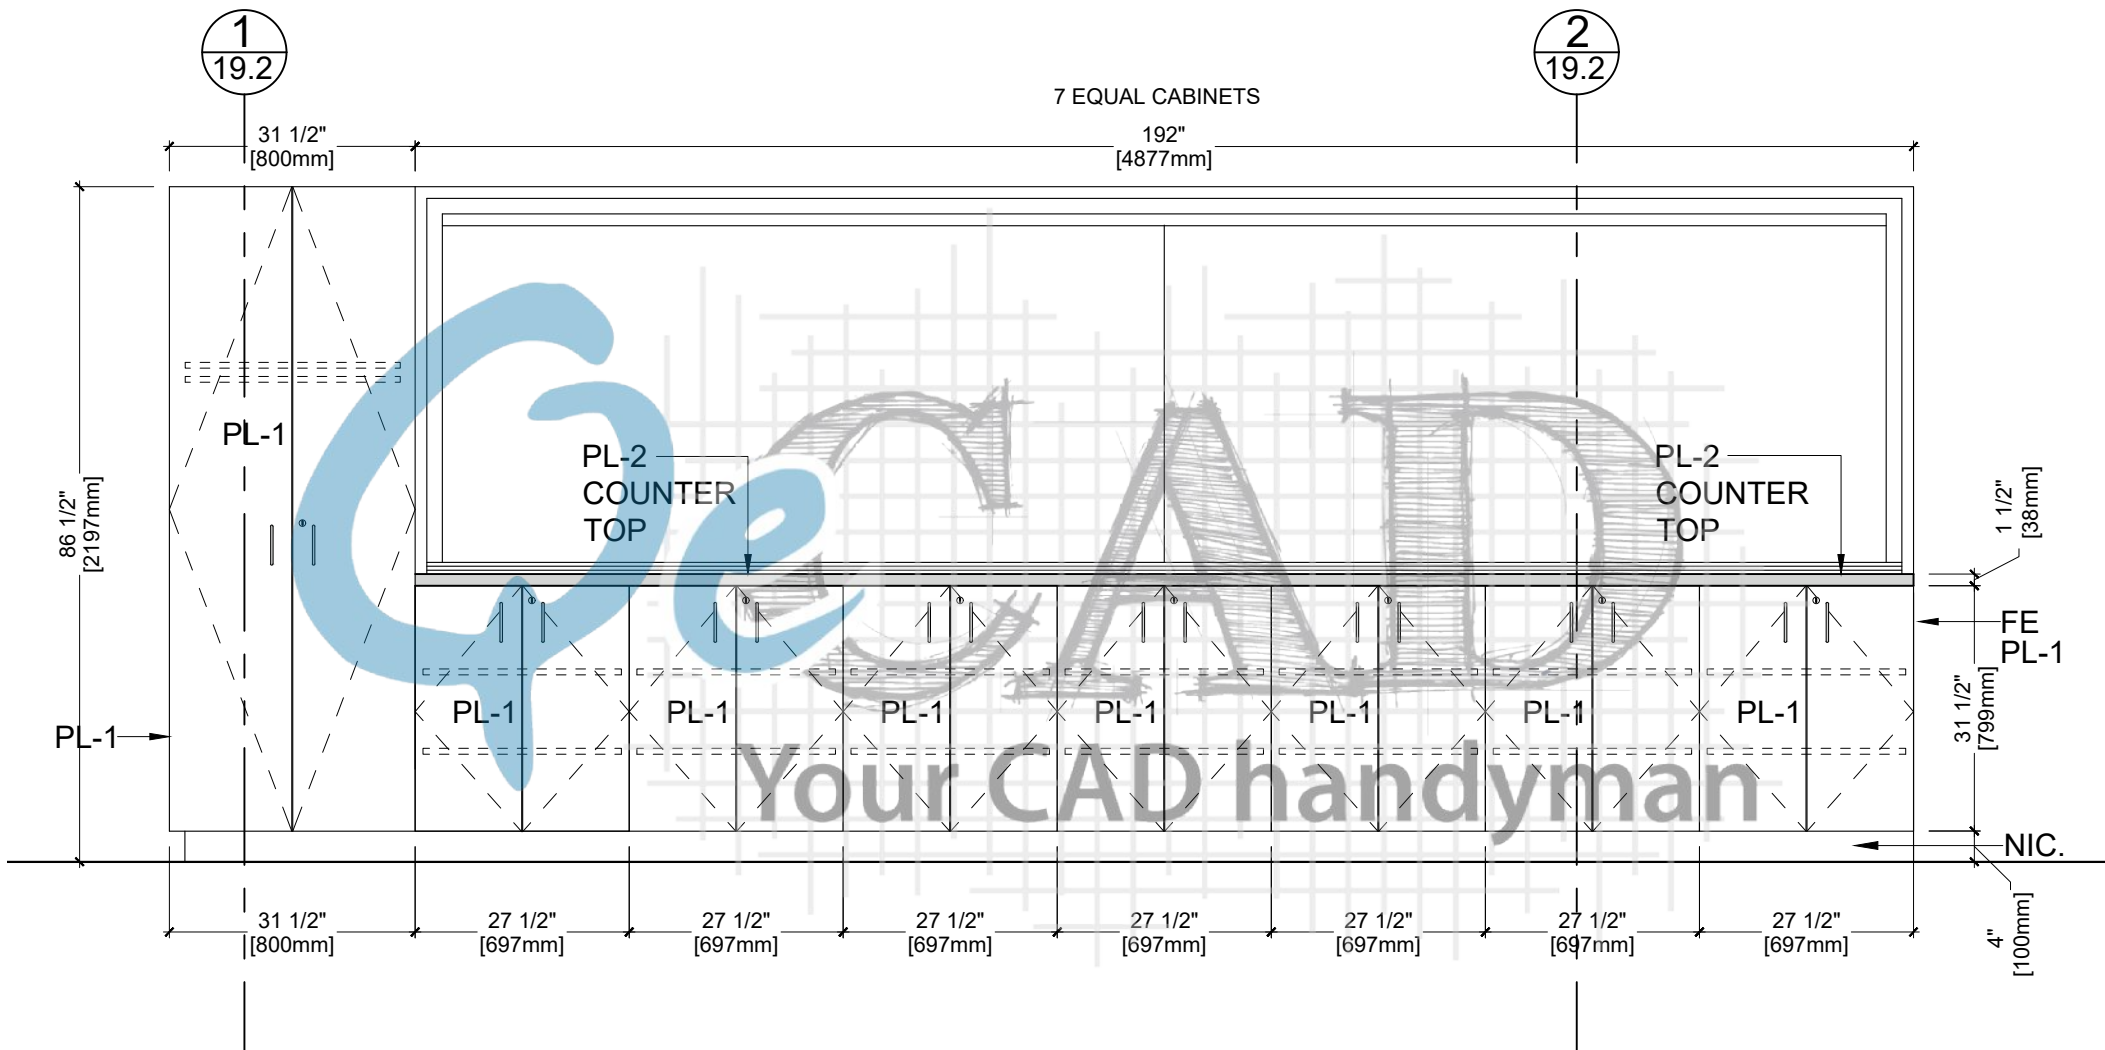

1 ELEVATION
19.1 ARCH REF. 16/A8.5


Drawn By:	Customer:		PL-1	Formica - Natural Ash - 8843, Matte (58)	REV	MM/DD/YY	JOB #	DWG #
	Project:		PL-2	Plastic Laminate	0	05/24/19	8798	19.1
	Address:		MEL-1	Melamine:	1			
	Room Name:	Manufacturing			2			
	Room #:	1E:17			3			

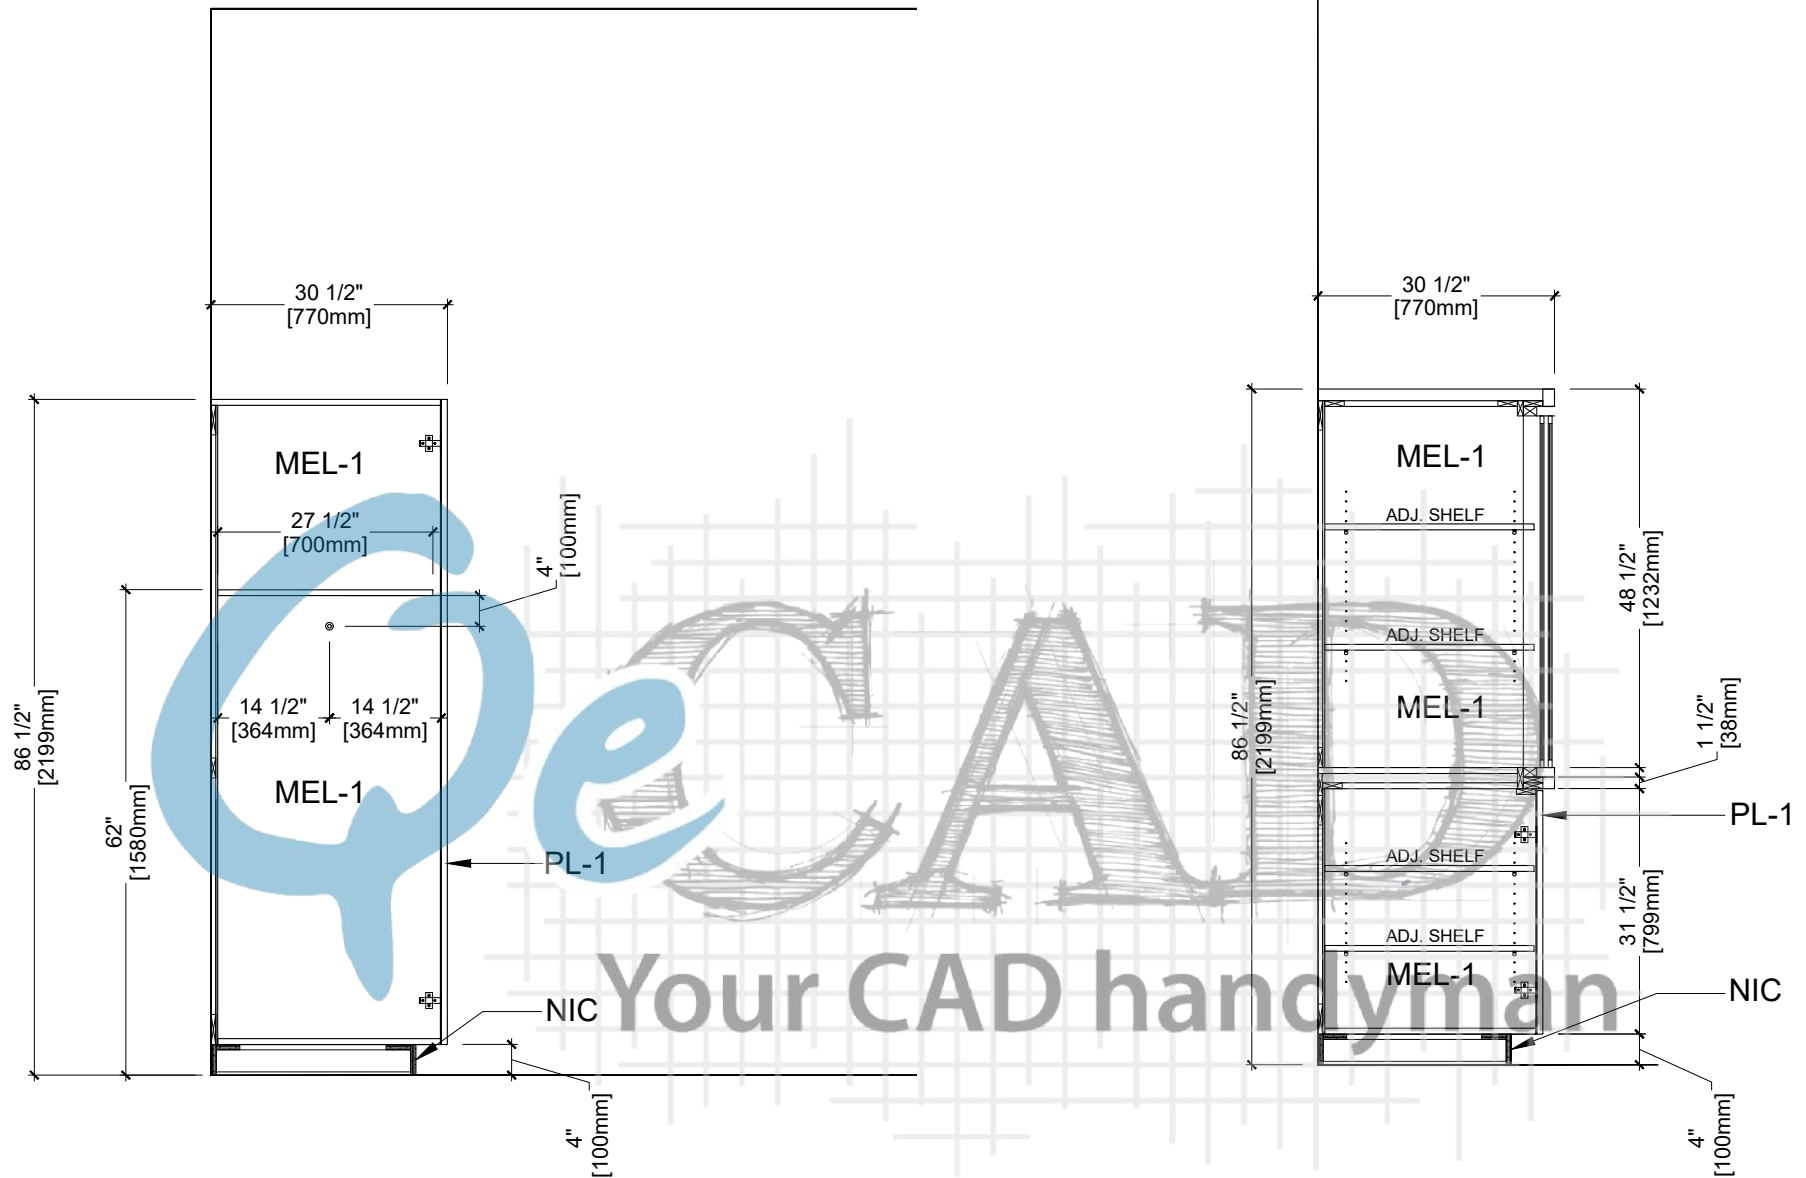

1 SECTION
19.2 REF AP8.17

2 SECTION
19.2 REF AP8.58

Drawn By:	Customer:		PL-1	Formica - Natural Ash - 8843, Matte (58)	REV	MM/DD/YY	JOB #	DWG #
	Project:		PL-2	Plastic Laminate	0	05/24/19	8798	19.2
	Address:		MEL-1	Melamine:	1			
	Room Name:	Manufacturing			2			
	Room #:	1E:17			3			

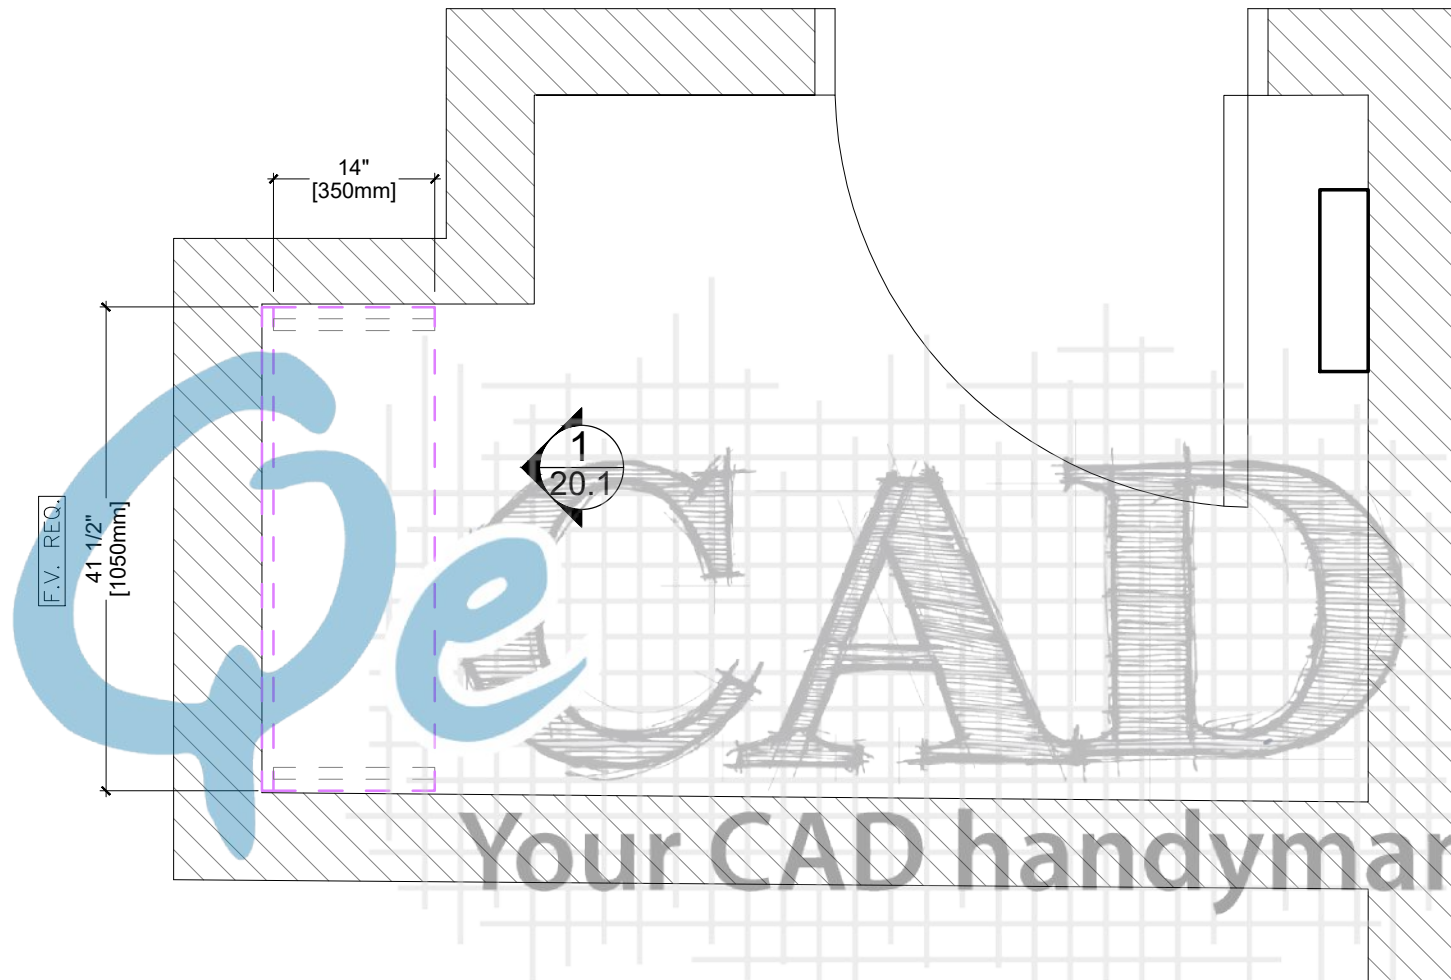


1
20.0

PLAN VIEW

ARCH REF. A2.2




	Customer:		PL-1	Formica - Natural Ash - 8843, Matte (58)	REV	MM/DD/YY	JOB #	DWG #
	Project:		PL-2	Plastic Laminate	0	05/14/19	8798	20.0
	Address:		MEL-1	Melamine:	1			
	Room Name:	Mop Room			2			
Drawn By:	Room #:	1E:20			3			

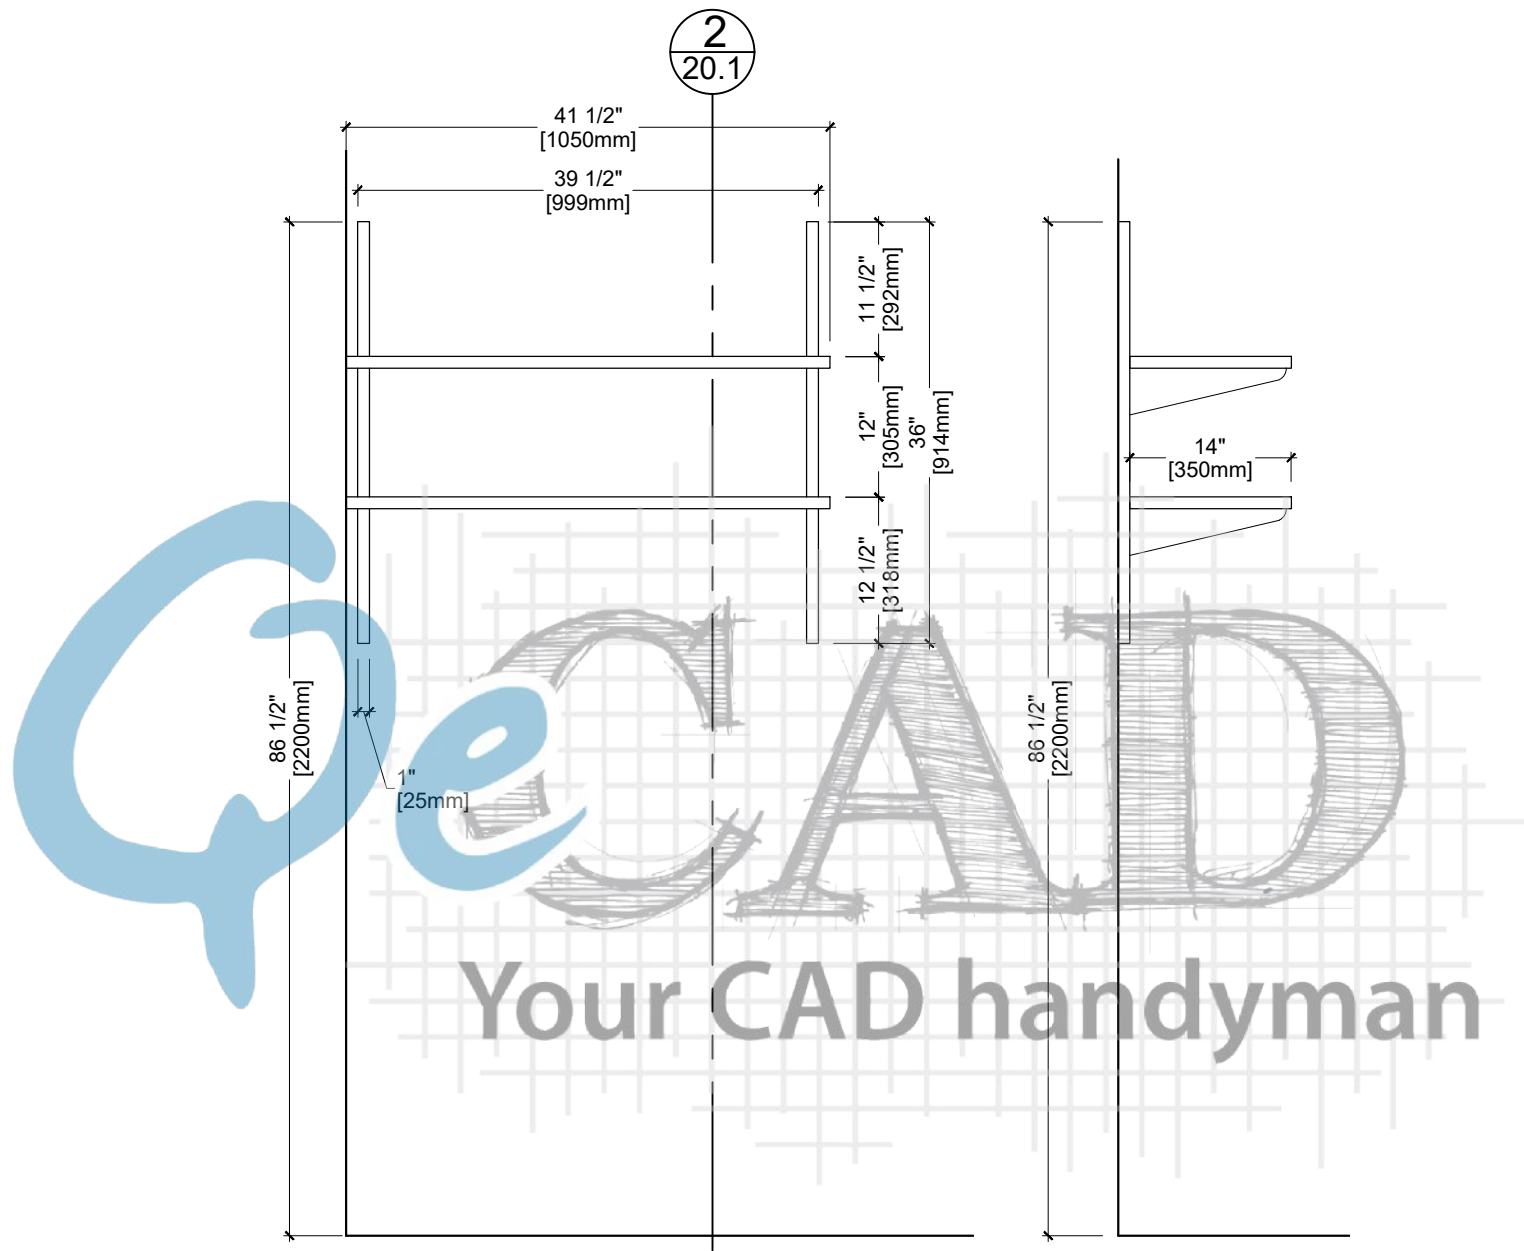

1 ELEVATION
20.1 ARCH REF. 18/A8.5

2 SECTION
20.1 ARCH REF. AP8.19


Drawn By:	Customer:		PL-1	Formica - Natural Ash - 8843, Matte (58)	REV	MM/DD/YY	JOB #	DWG #
	Project:		PL-2	Plastic Laminate	0	05/14/19	8798	20.1
	Address:		MEL-1	Melamine:	1			
	Room Name:	Mop Room			2			
	Room #:	1E:20			3			

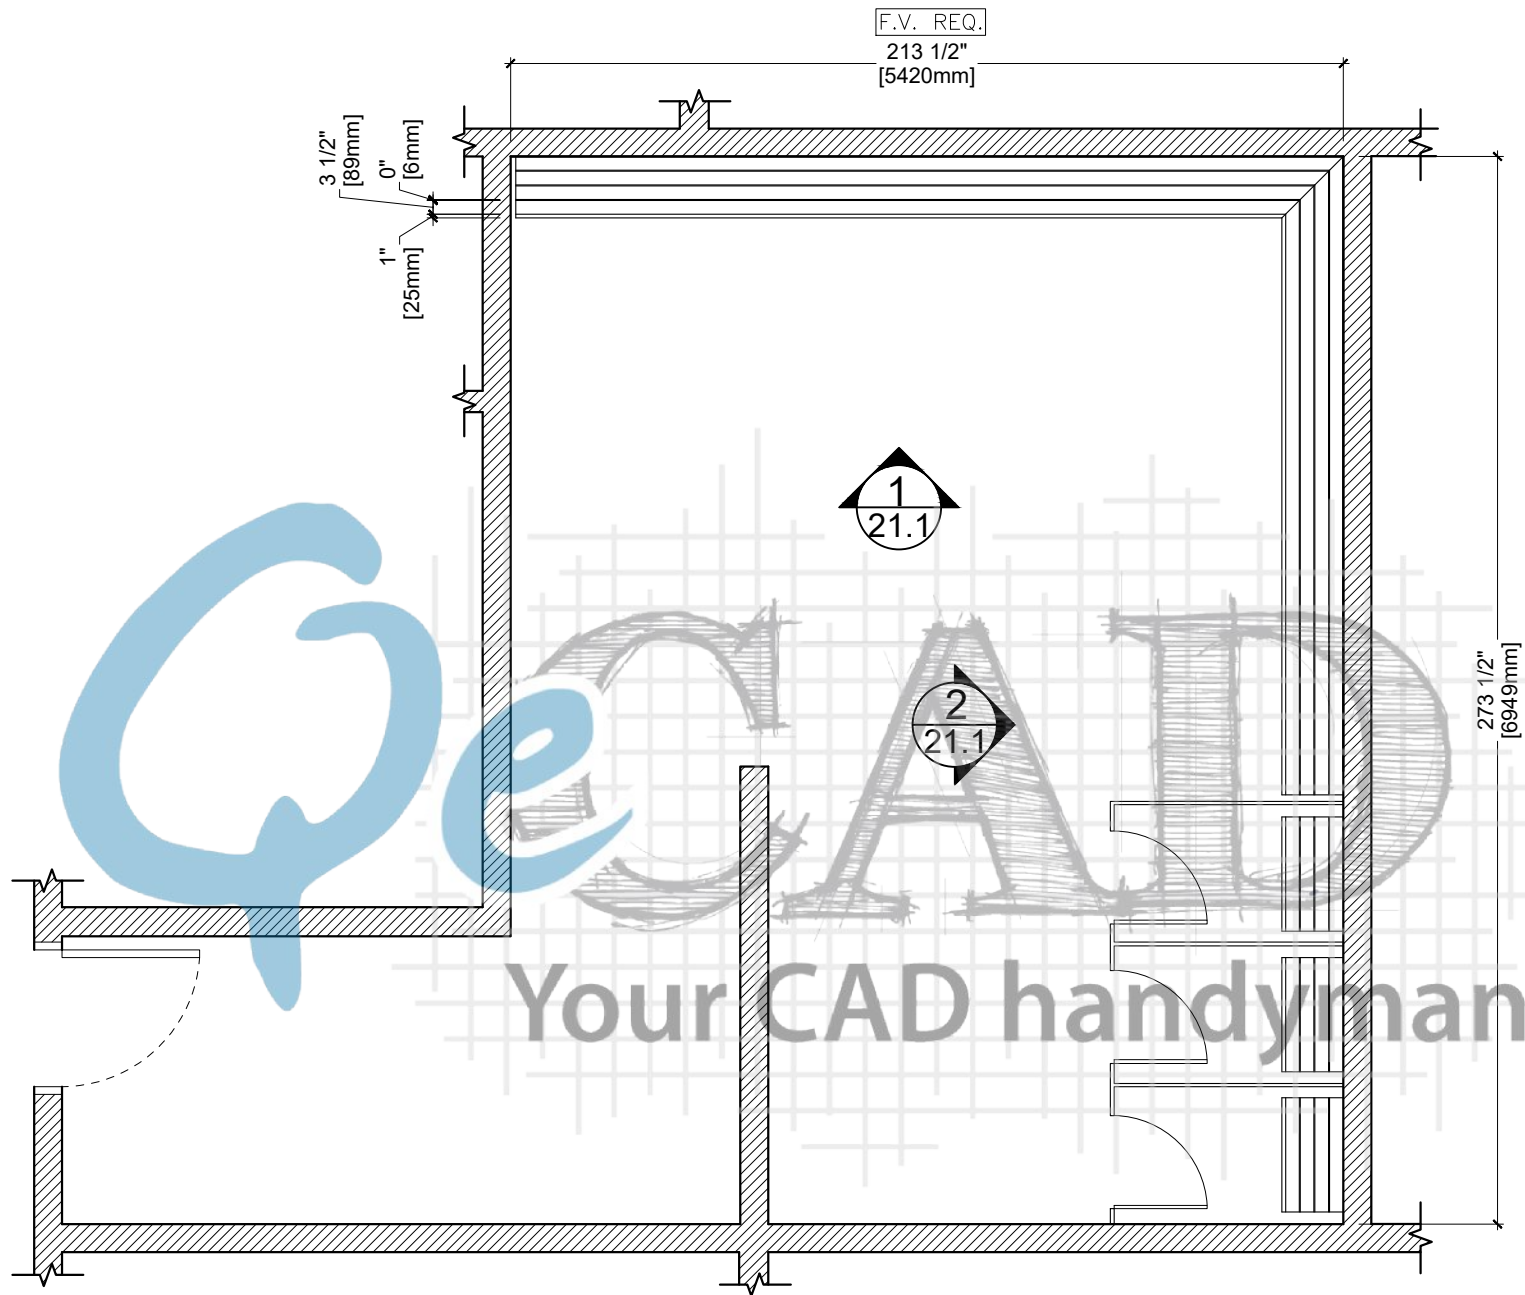


1
21.0

PLAN VIEW


ARCH REF, A2.2

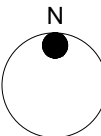

Drawn By:	Customer:		PL-1	Formica - Natural Ash - 8843, Matte (58)	REV	MM/DD/YY	JOB #	DWG #
	Project:		PL-2	Plastic Laminate	0	06/12/19	8798	21.0
	Address:		MEL-1	Melamine:	1			
	Room Name:	Boys Change Room			2			
	Room #:	1E : 24			3			

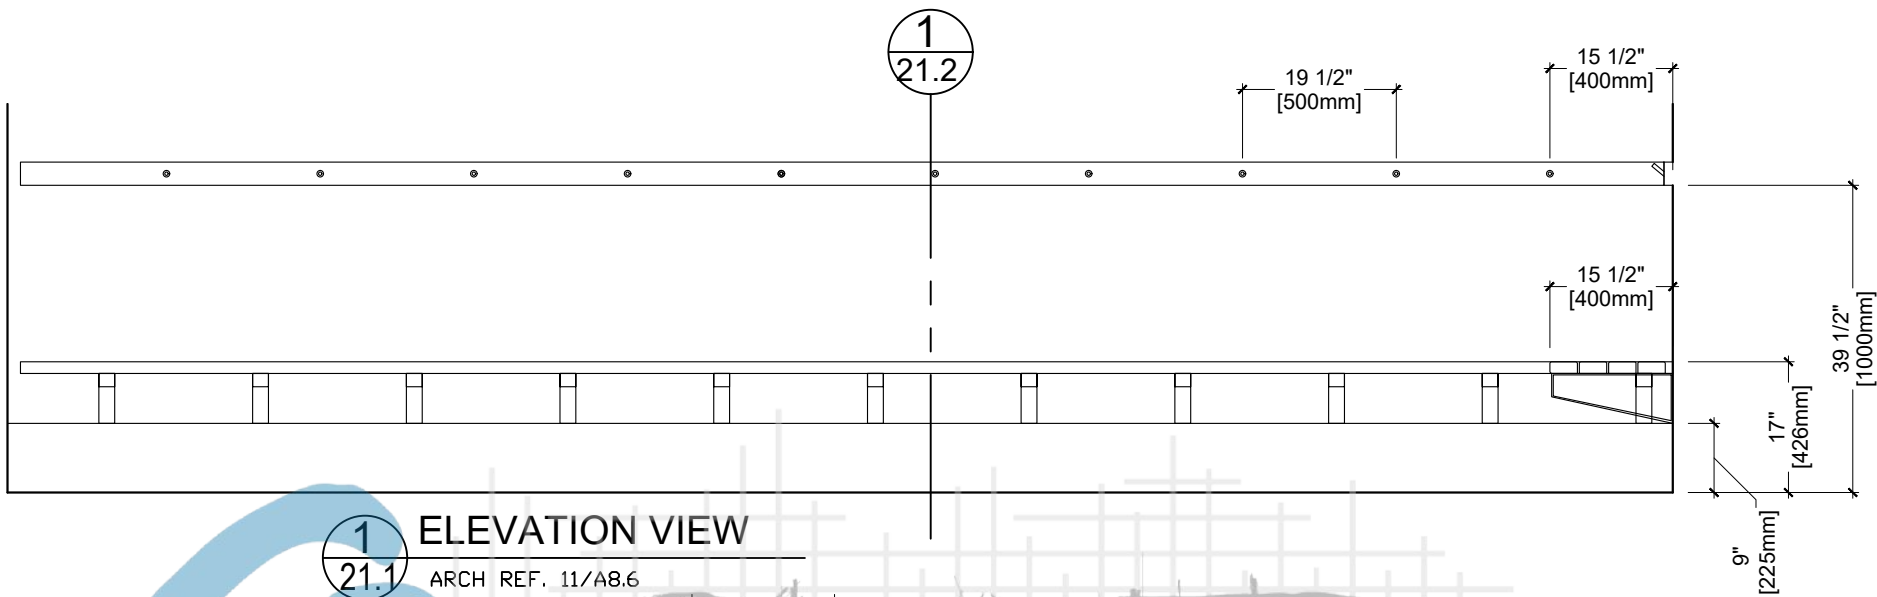


1 ELEVATION VIEW
21.1 ARCH REF. 11/A8.6

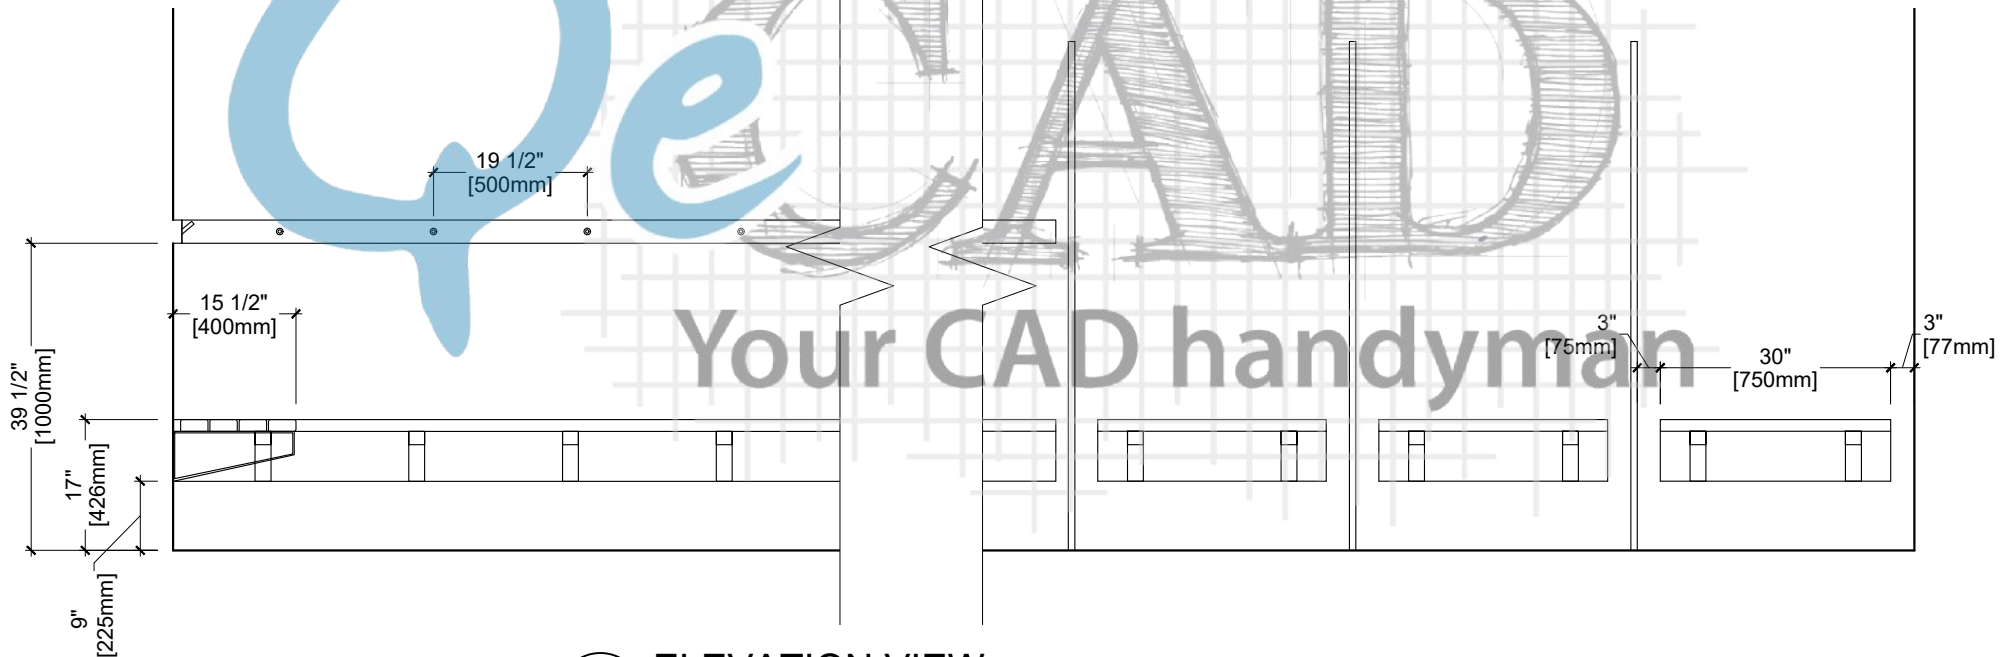

2 ELEVATION VIEW
21.1 ARCH REF. 11/A8.6

Drawn By:	Customer:		PL-1	Formica - Natural Ash - 8843, Matte (58)	REV	MM/DD/YY	JOB #	DWG #
	Project:		PL-2	Plastic Laminate	0	06/12/19	8798	21.1
	Address:		MEL-1	Melamine:	1			
	Room Name:	Boys Change Room			2			
	Room #:	1E : 24			3			

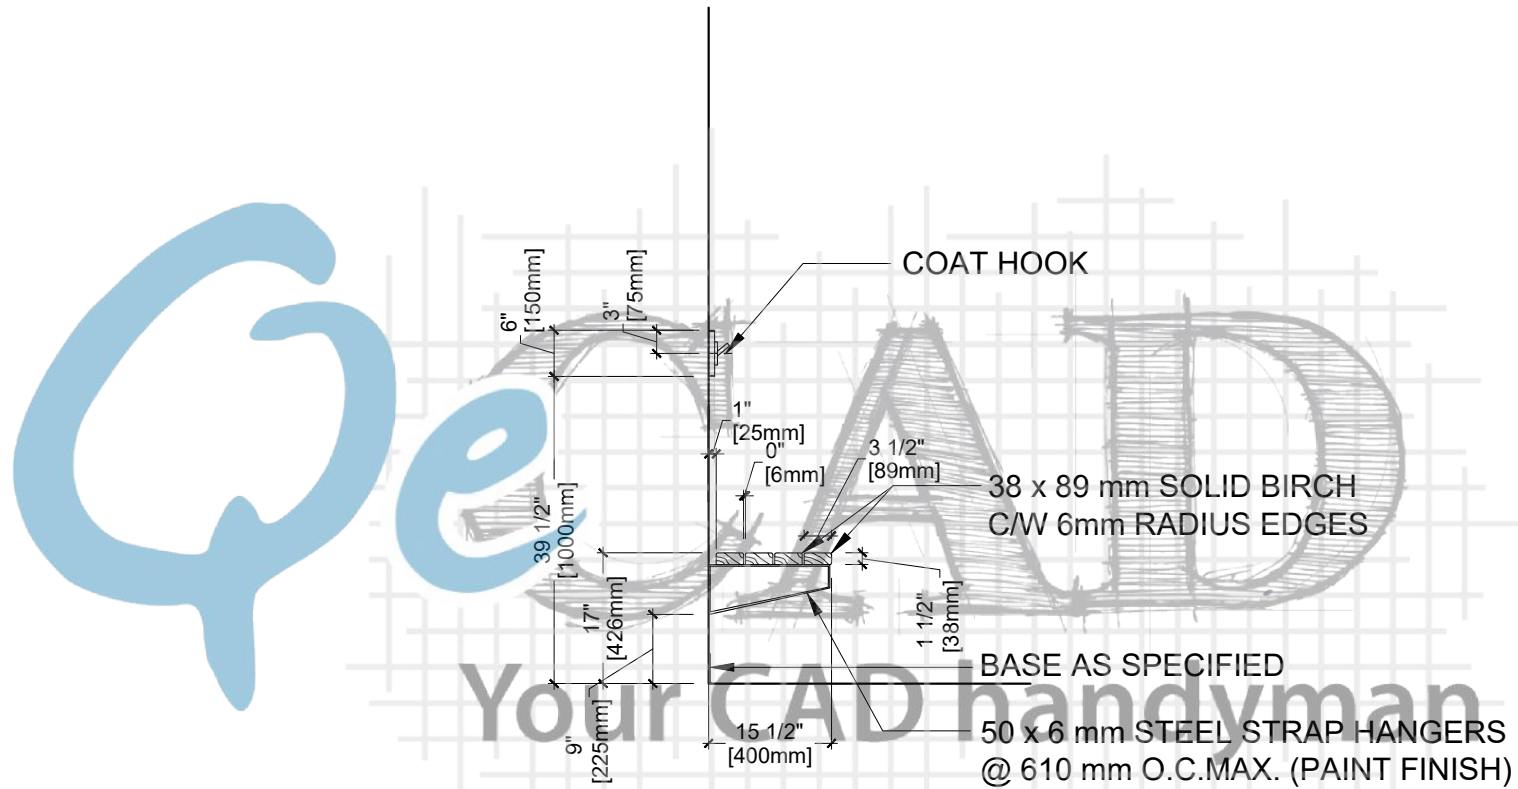


1
21.2


SECTION

ARCH REF. AP8.28

Drawn By:	Customer:		PL-1	Formica - Natural Ash - 8843, Matte (58)	REV	MM/DD/YY	JOB #	DWG #
	Project:		PL-2	Plastic Laminate	0	06/12/19	8798	21.2
	Address:		MEL-1	Melamine:	1			
	Room Name:	Boys Change Room			2			
	Room #:	1E : 24			3			

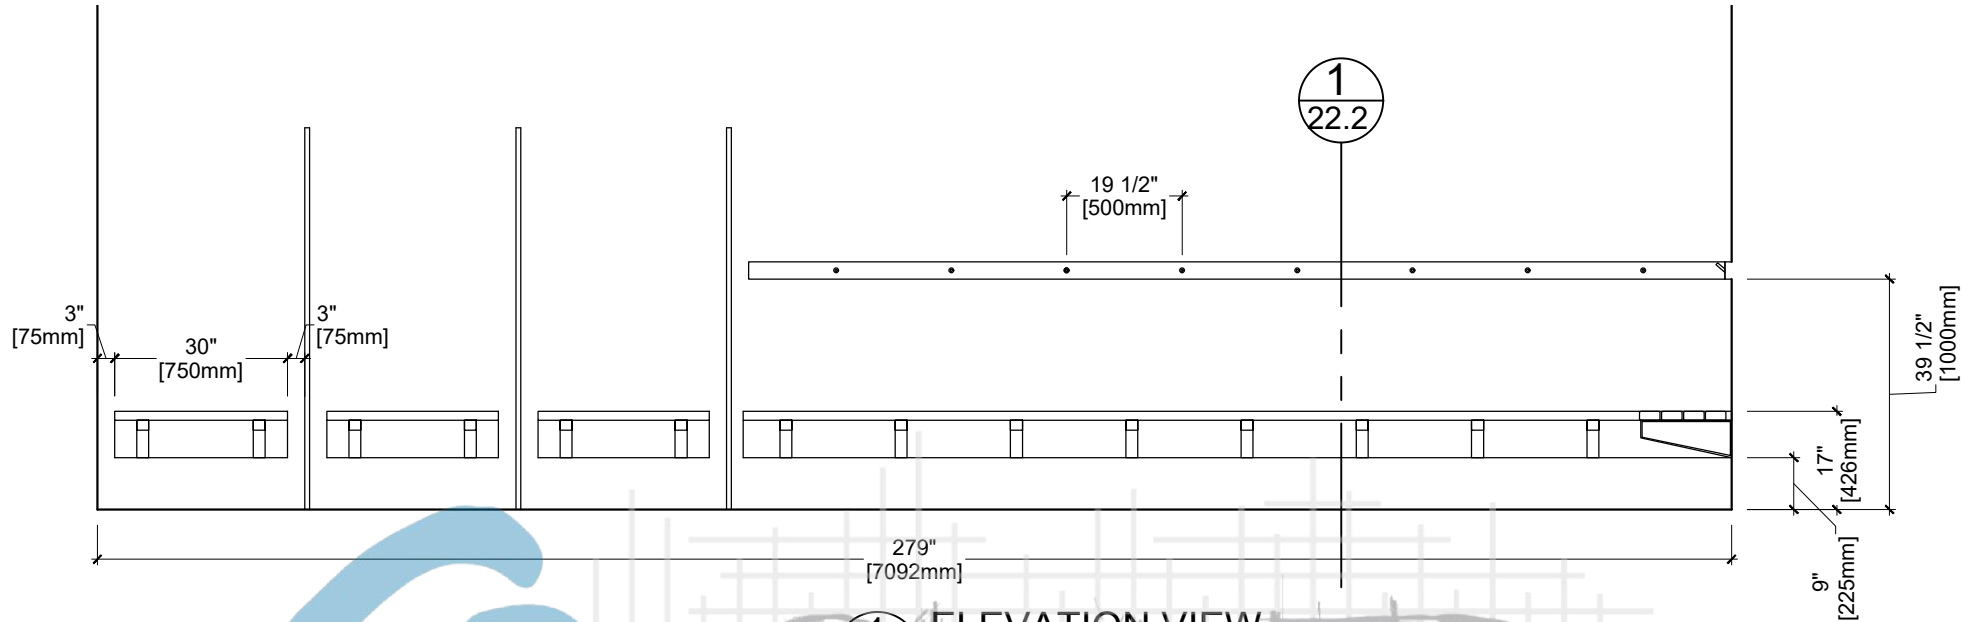


1 ELEVATION VIEW
ARCH REF. 8/A8.6

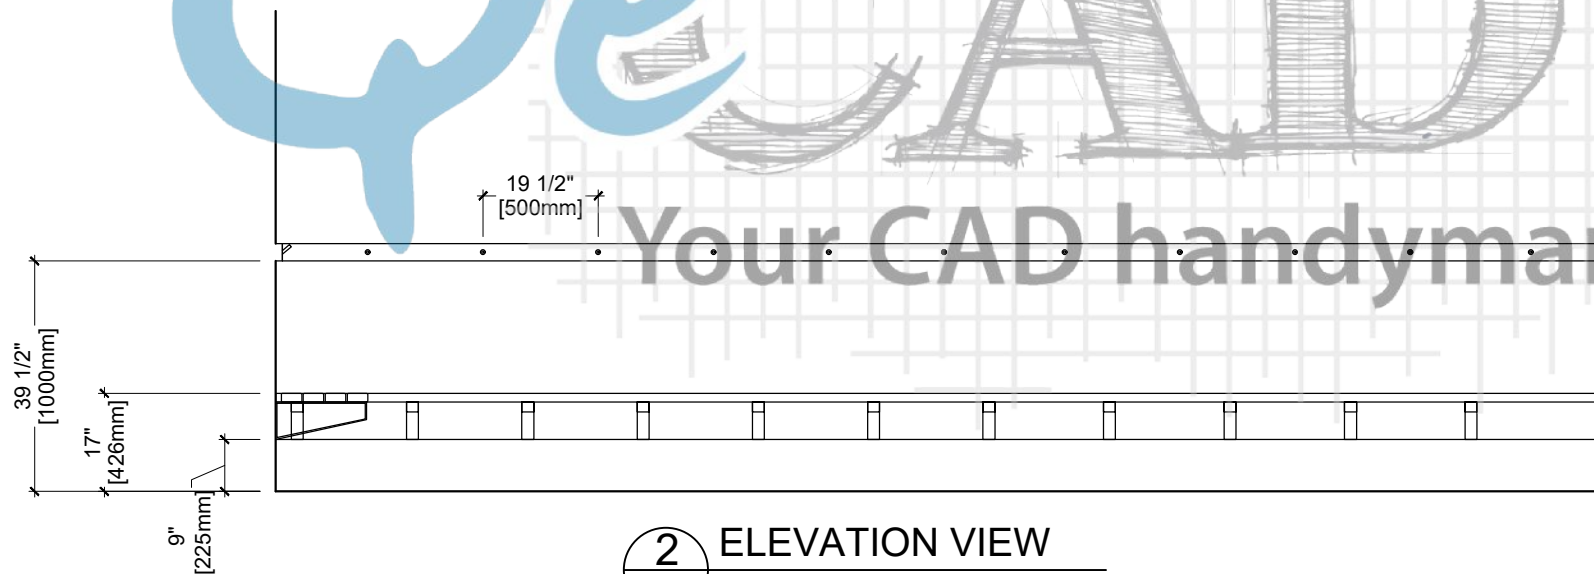

2 ELEVATION VIEW
ARCH REF. 7/A8.6

Drawn By:	Customer:		PL-1	Formica - Natural Ash - 8843, Matte (58)	REV	MM/DD/YY	JOB #	DWG #
	Project:		PL-2	Plastic Laminate	0	06/13/19	8798	22.1
	Address:		MEL-1	Melamine:	1			
	Room Name:	Girls Change Room			2			
	Room #:	1E : 25			3			

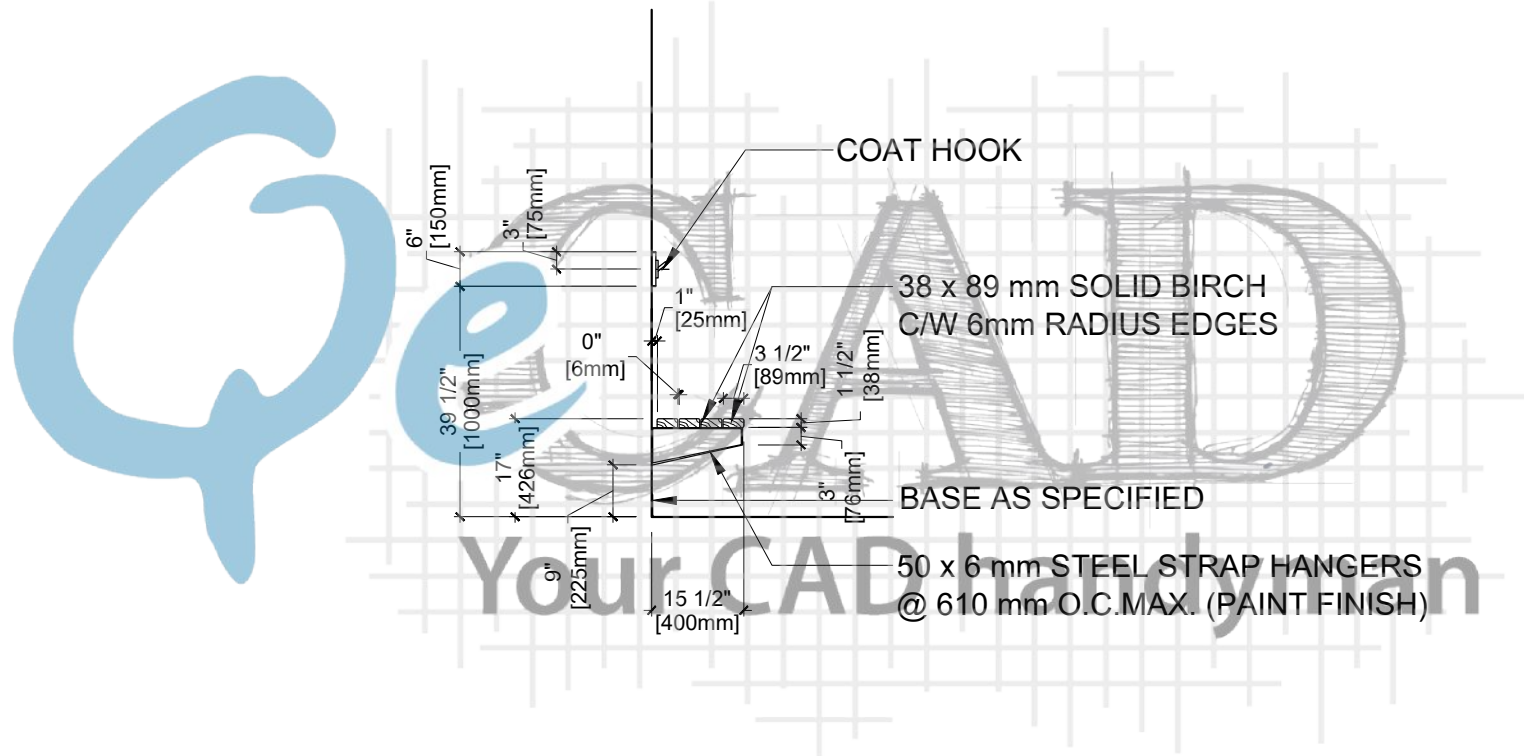


1
22.2


SECTION

ARCH REF. AP8.28


Drawn By:	Customer:		PL-1	Formica - Natural Ash - 8843, Matte (58)	REV	MM/DD/YY	JOB #	DWG #
	Project:		PL-2	Plastic Laminate	0	06/13/19	8798	22.2
	Address:		MEL-1	Melamine:	1			
	Room Name:	Girls Change Room			2			
	Room #:	1E : 25			3			

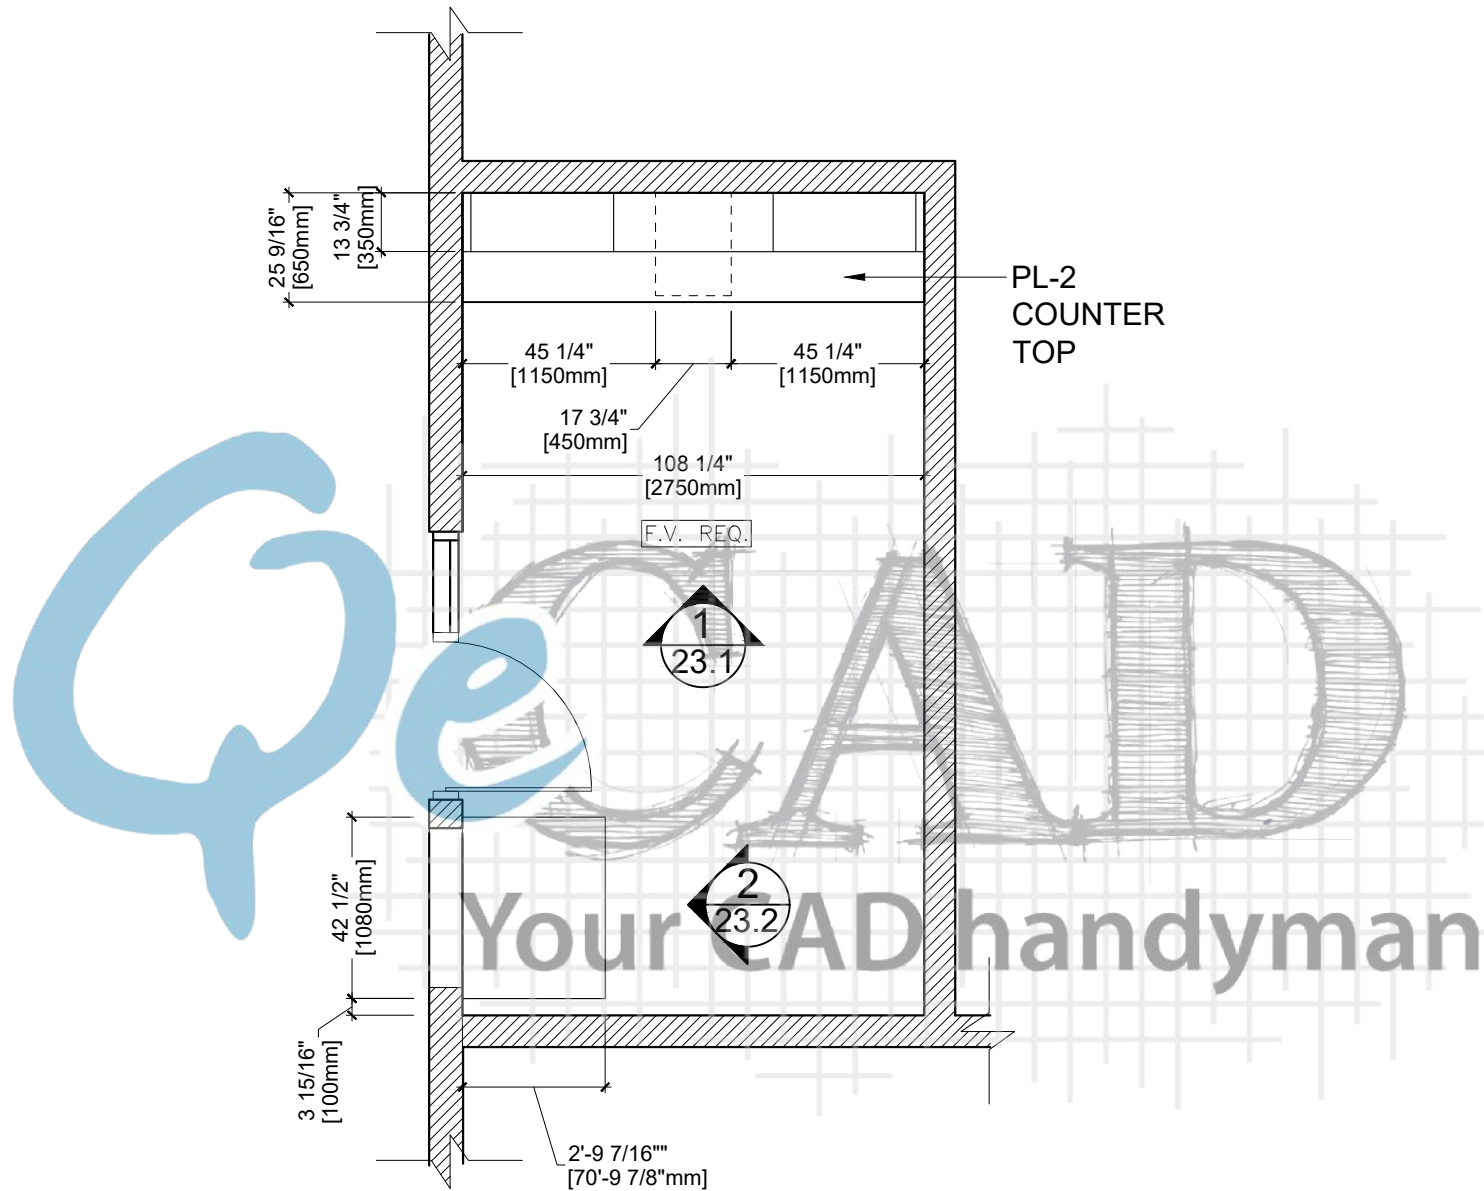

1 PLAN VIEW
23.0 ARCH REF. A2.2

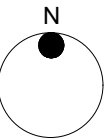

Drawn By:	Customer:		PL-1	Formica - Natural Ash - 8843, Matte (58)	REV	MM/DD/YY	JOB #	DWG #
	Project:		PL-2	Plastic Laminate	0	05/14/19	8798	23.0
	Address:		MEL-1	Melamine:	1			
	Room Name:	Gym Office			2			
	Room #:	1E:26			3			

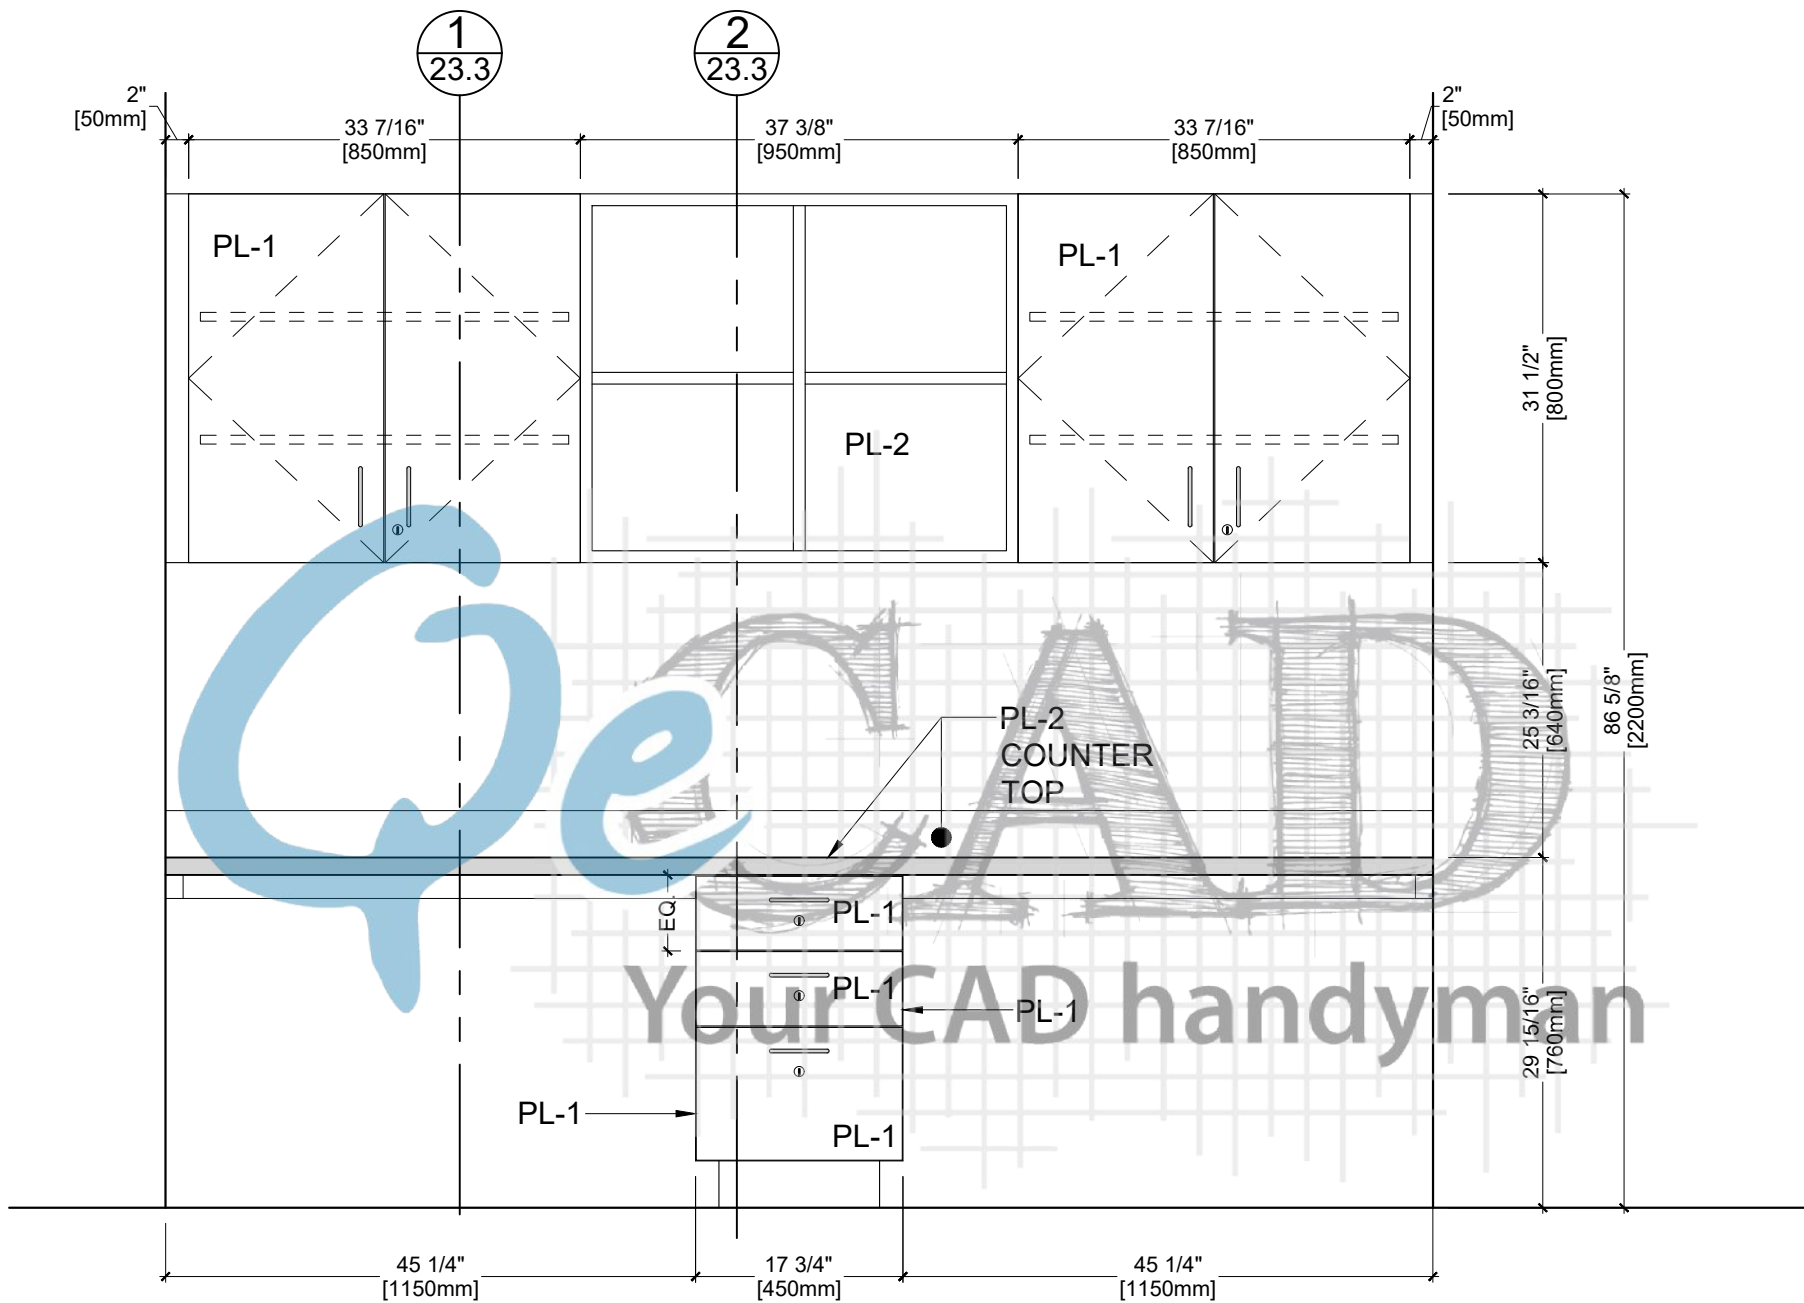


1
23.1


ELEVATION

ARCH REF. 13/A8.6



Drawn By:	Customer:		PL-1	Formica - Natural Ash - 8843, Matte (58)	REV	MM/DD/YY	JOB #	DWG #
	Project:		PL-2	Plastic Laminate	0	05/14/19	8798	23.1
	Address:		MEL-1	Melamine:	1			
	Room Name:	Gym Office			2			
	Room #:	1E:26			3			

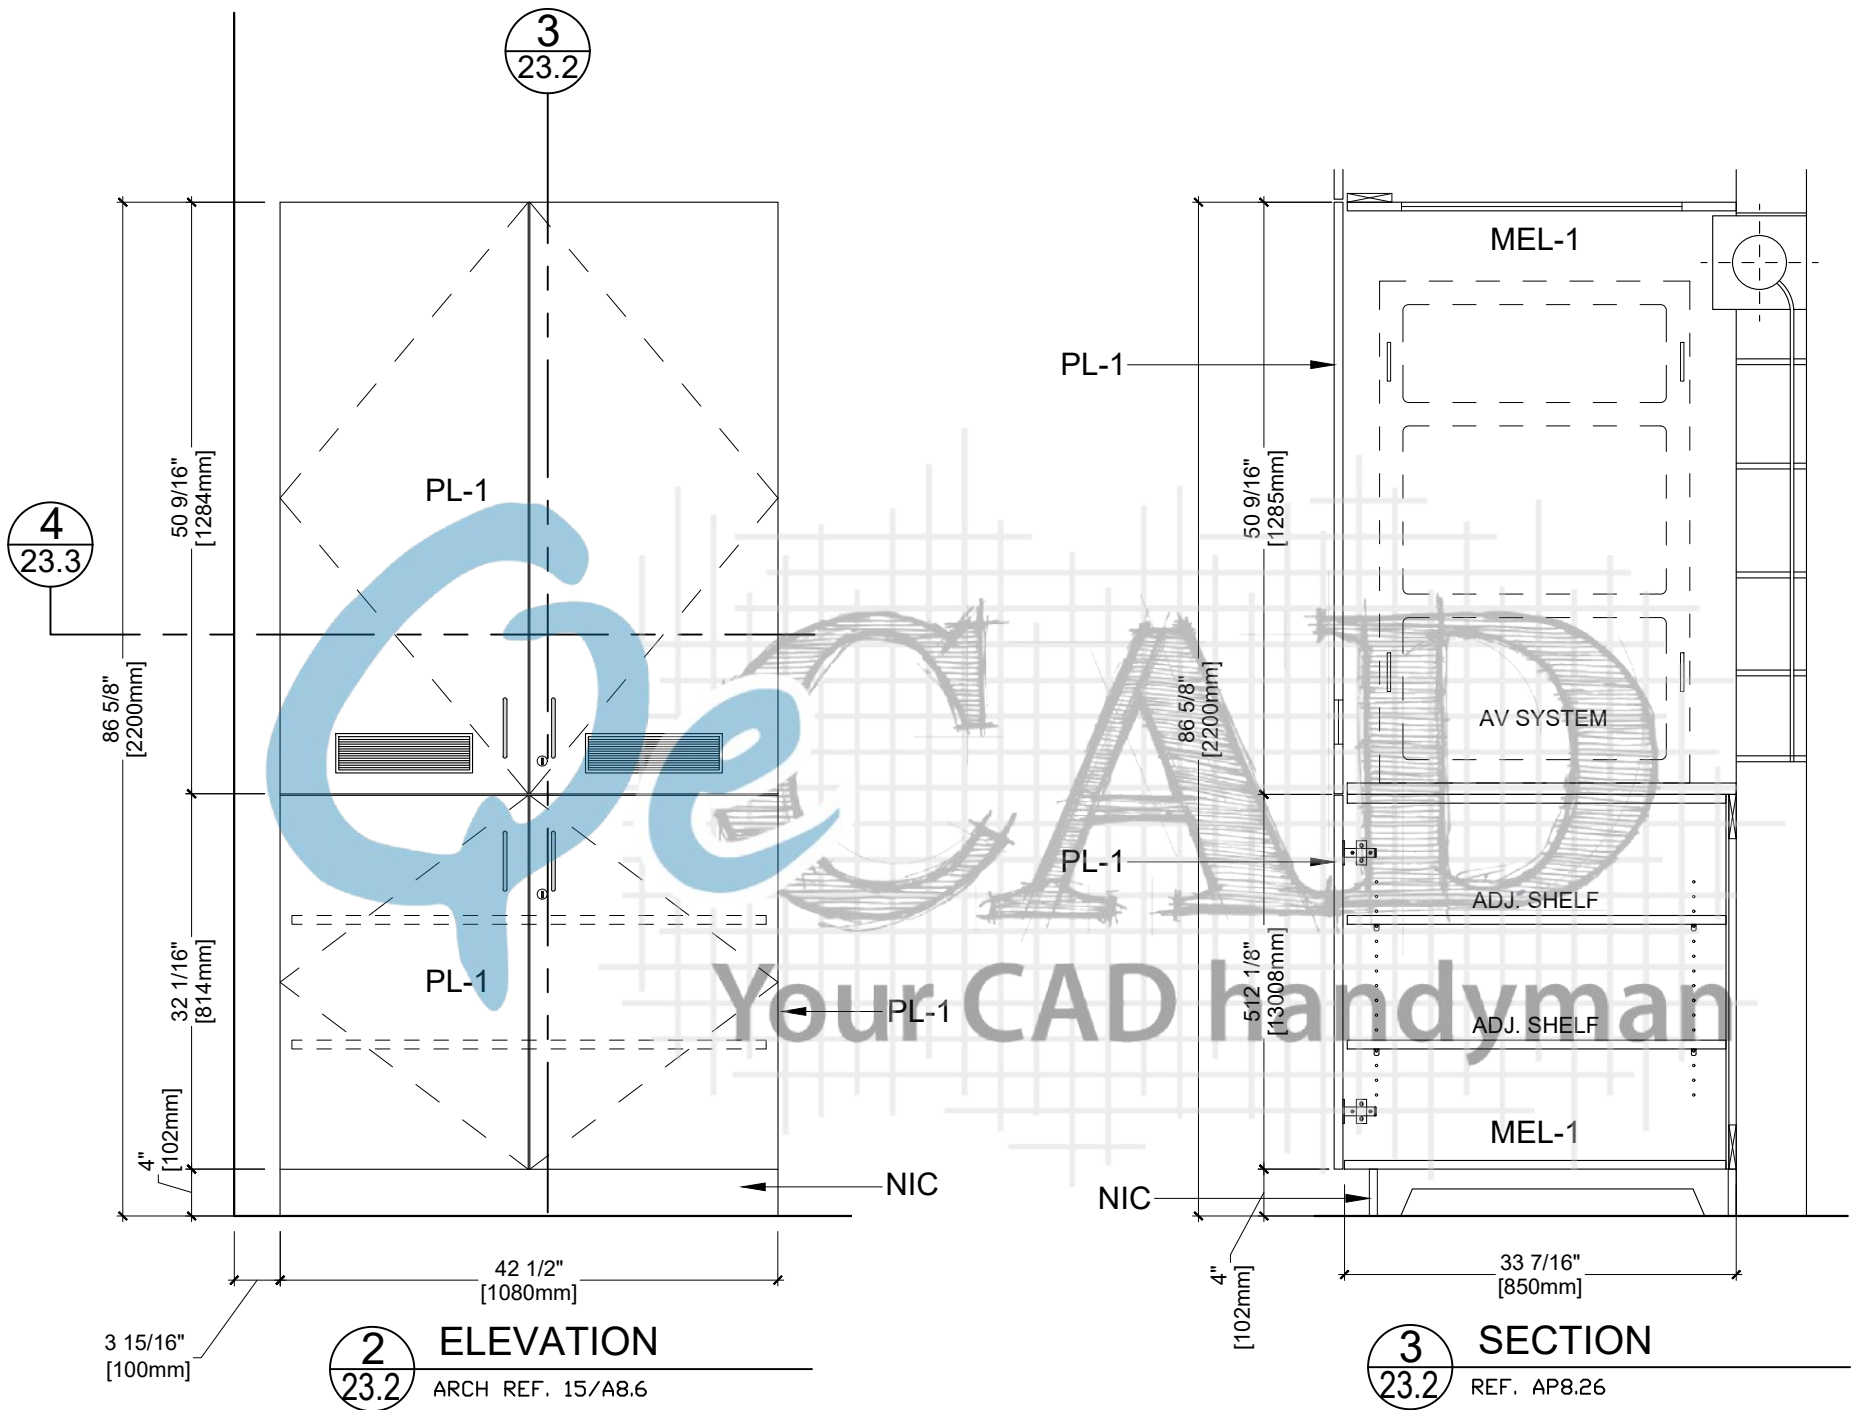


Drawn By:	Customer:		PL-1	Formica - Natural Ash - 8843, Matte (58)	REV	MM/DD/YY	JOB #	DWG #
	Project:		PL-2	Plastic Laminate	0	05/14/19	8798	23.2
	Address:		MEL-1	Melamine:	1			
	Room Name:	Gym Office			2			
	Room #:	1E:26			3			

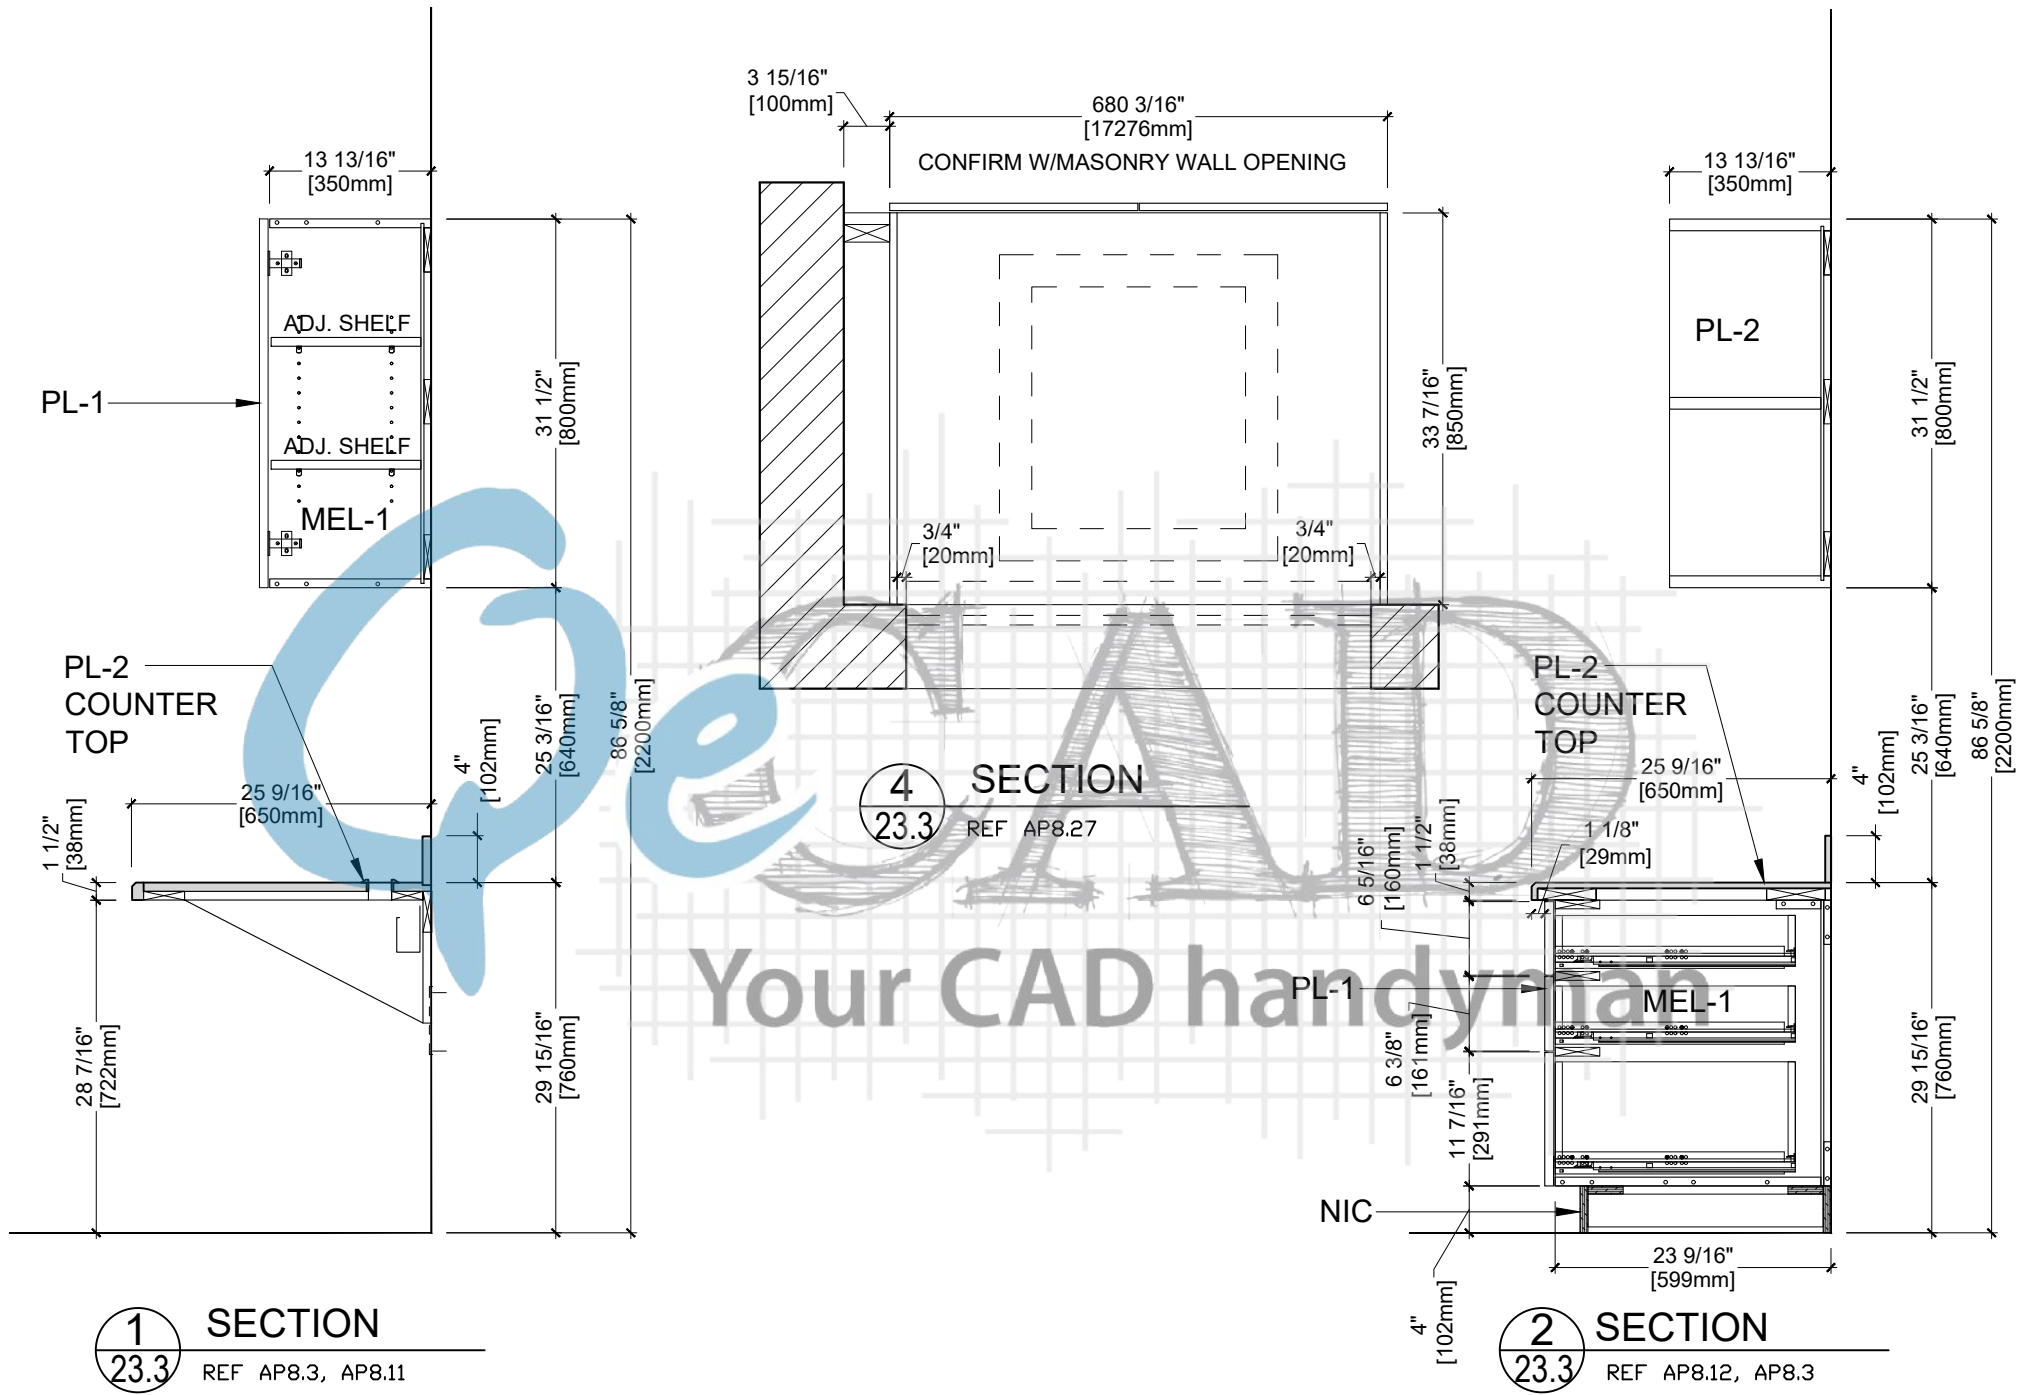

Drawn By:	Customer:	PL-1	Formica - Natural Ash - 8843, Matte (58)	REV	MM/DD/YY	JOB #	DWG #
	Project:	PL-2	Plastic Laminate	0	05/14/19	8798	23.3
	Address:	MEL-1	Melamine:	1			
	Room Name: Gym Office			2			
	Room #: 1E:26			3			

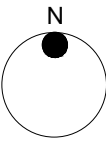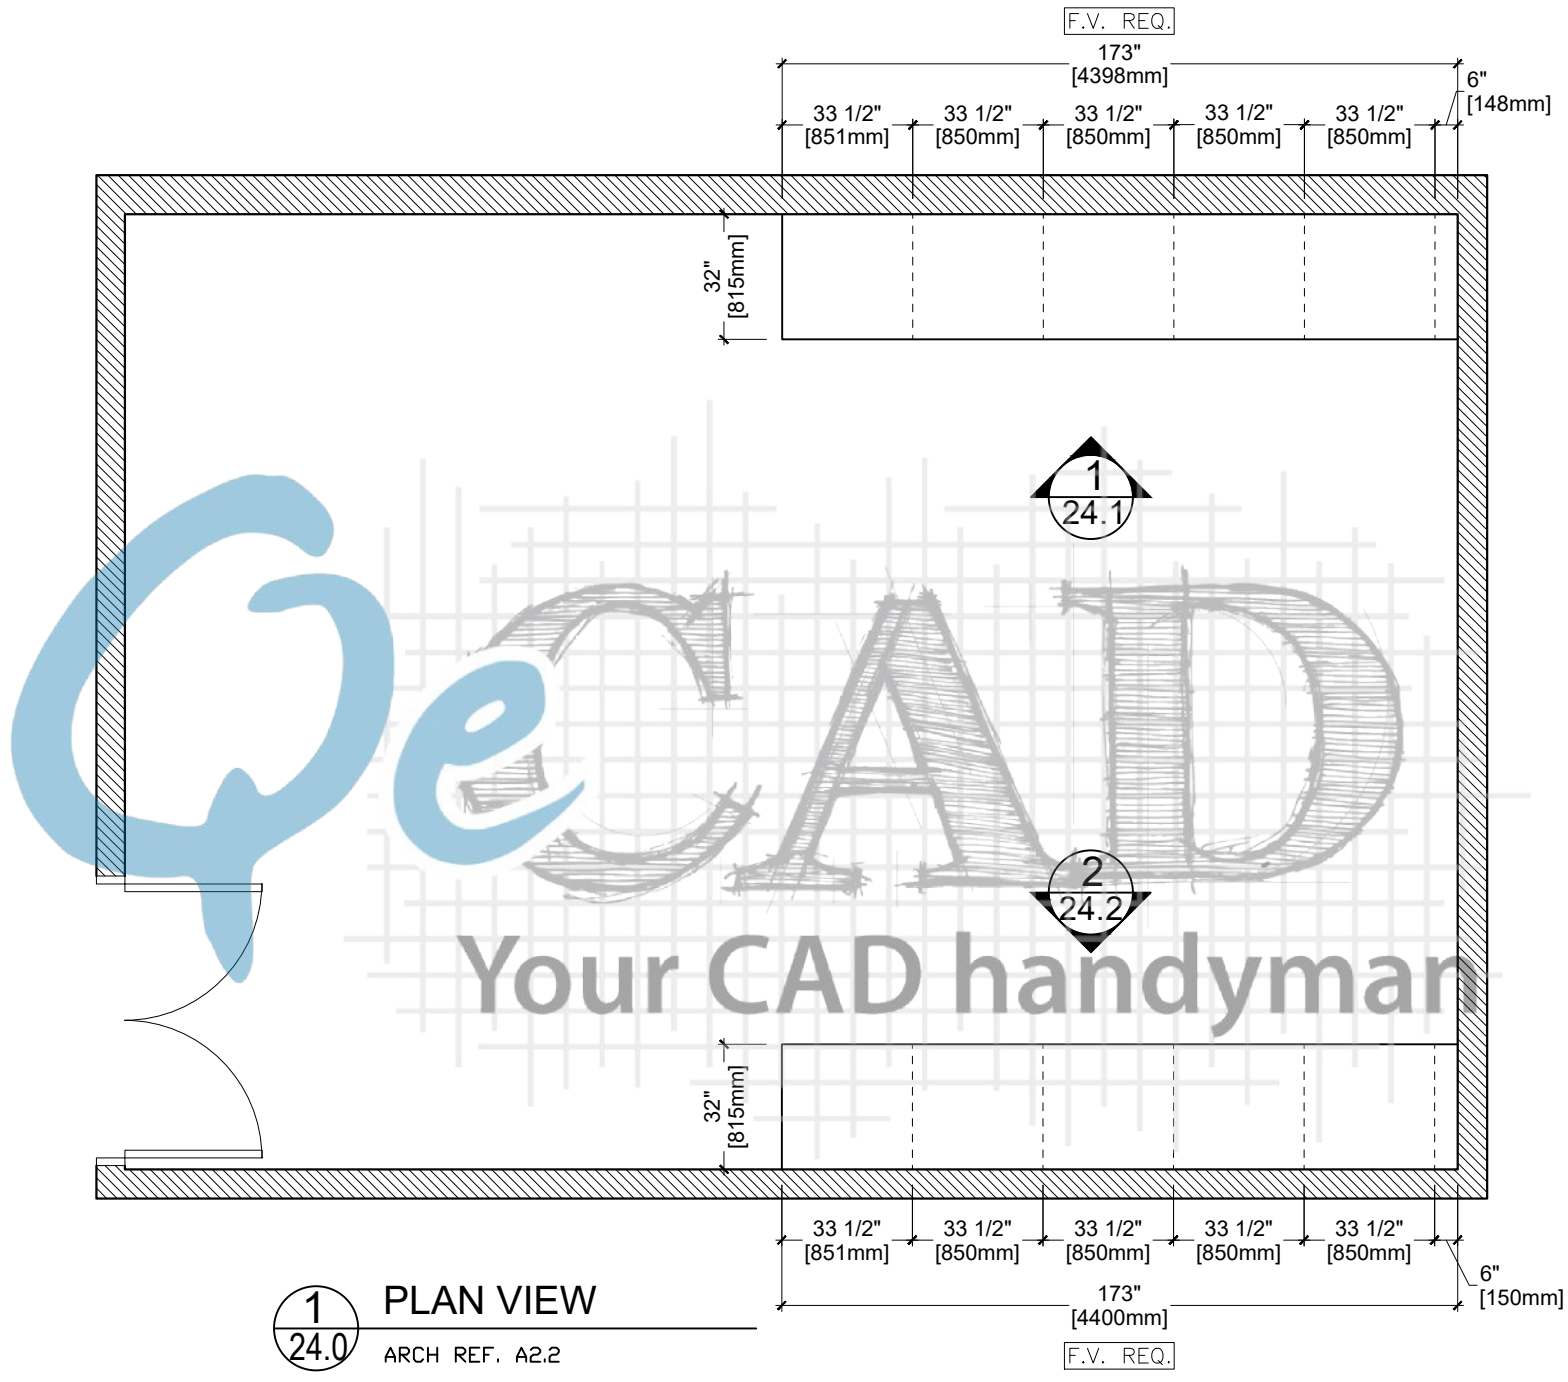


Drawn By:	Customer:		PL-1	Formica - Natural Ash - 8843, Matte (58)	REV	MM/DD/YY	JOB #	DWG #
	Project:		PL-2	Plastic Laminate	0	05/14/19	8798	24.0
	Address:		MEL-1	Melamine:	1			
	Room Name:	Gym Storage			2			
	Room #:	1E:27			3			

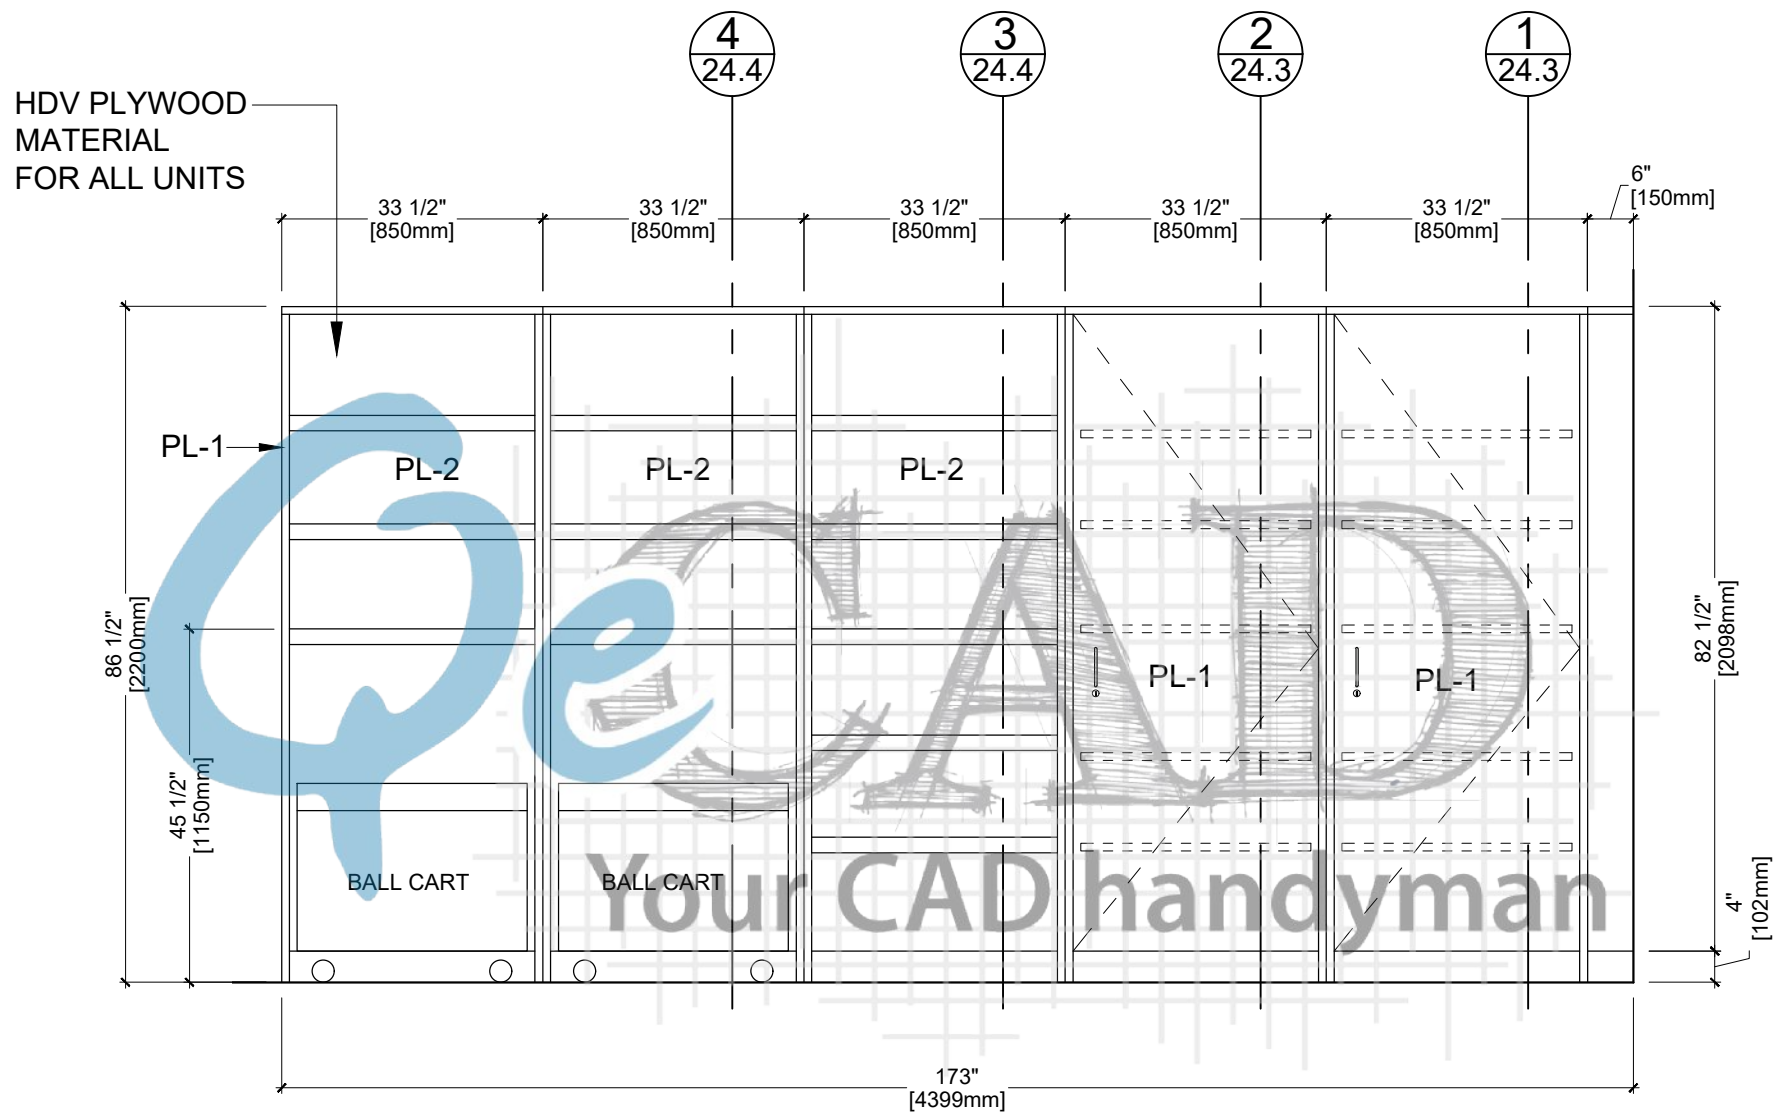

1 ELEVATION
24.1 ARCH REF. 16/A8.6


Drawn By:	Customer:		PL-1	Formica - Natural Ash - 8843, Matte (58)	REV	MM/DD/YY	JOB #	DWG #
	Project:		PL-2	Plastic Laminate	0	05/14/19	8798	24.1
	Address:		MEL-1	Melamine:	1			
	Room Name:	Gym Storage			2			
	Room #:	1E:27			3			

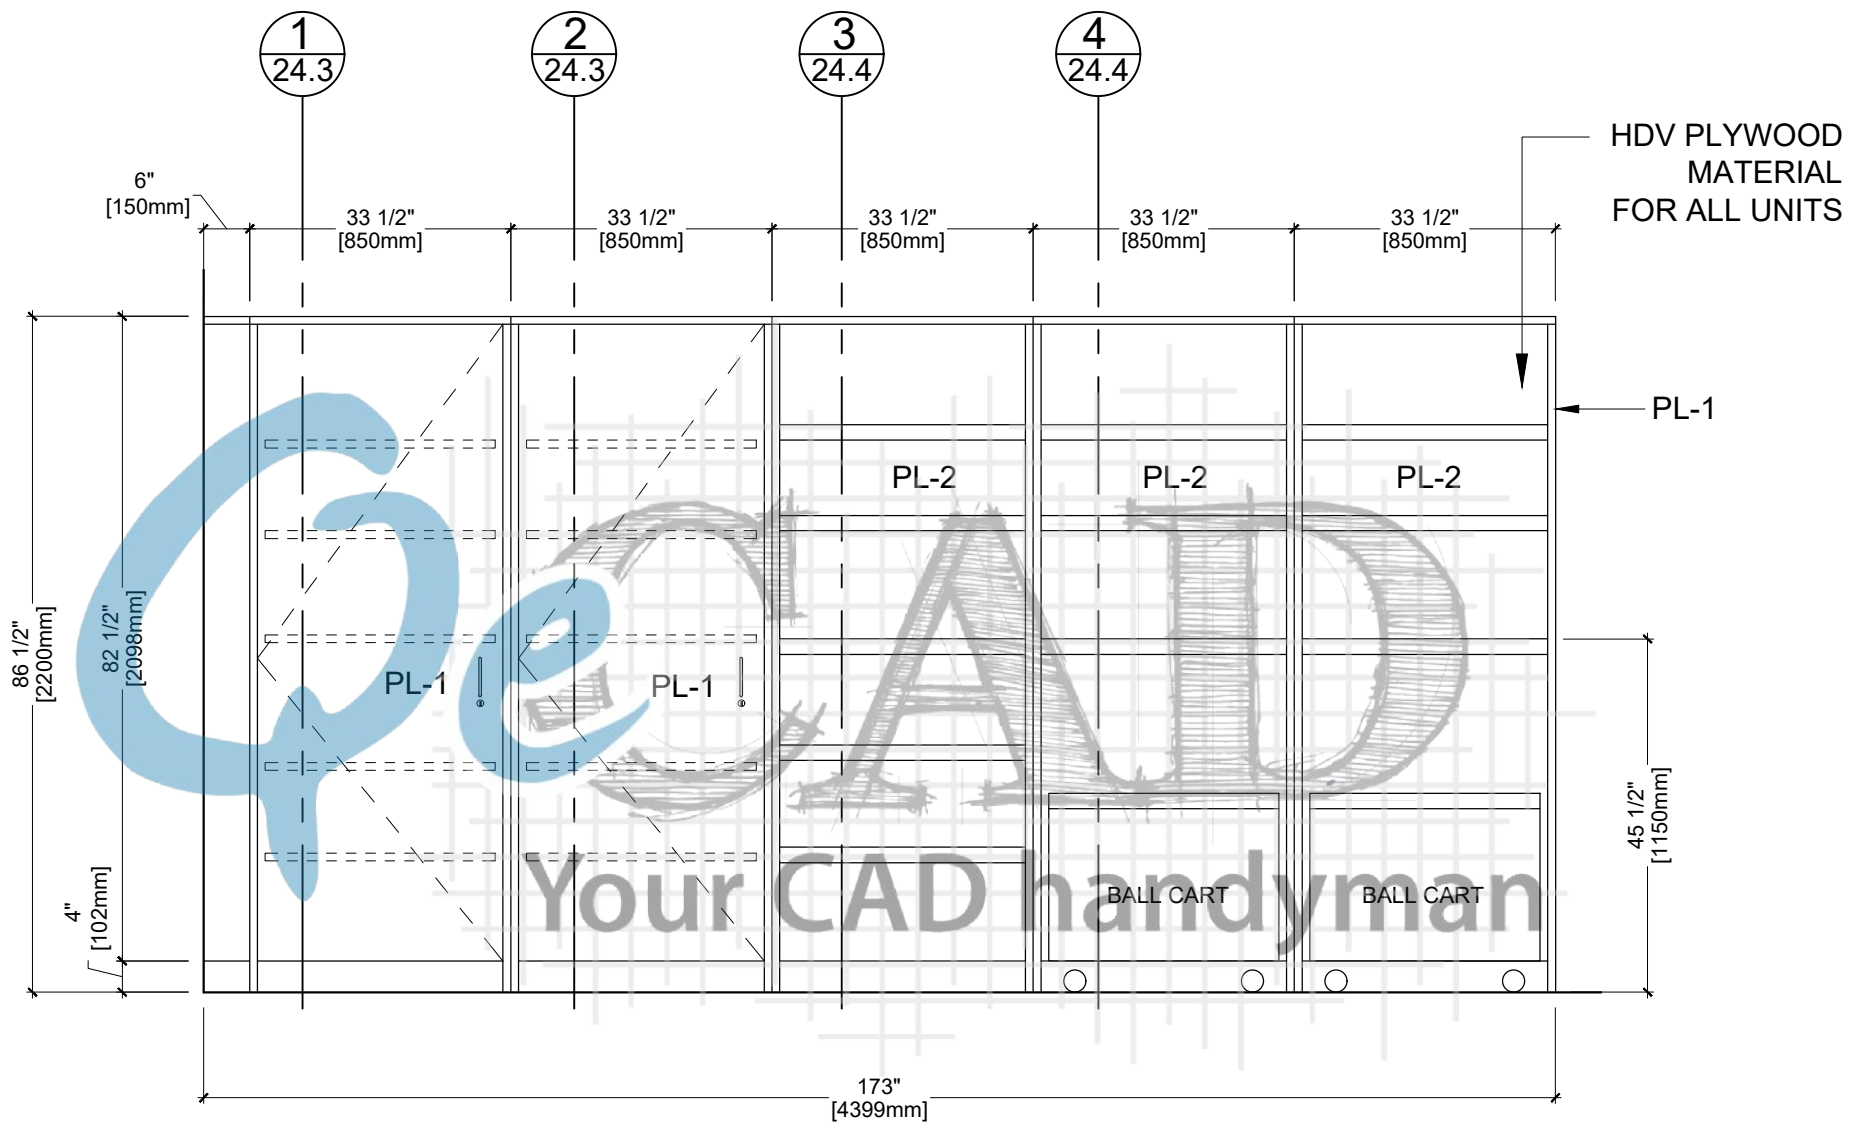


2 ELEVATION

24.2 ARCH REF. 18/A8.6

Drawn By:	Customer:		PL-1	Formica - Natural Ash - 8843, Matte (58)	REV	MM/DD/YY	JOB #	DWG #
	Project:		PL-2	Plastic Laminate	0	05/14/19	8798	24.2
	Address:		MEL-1	Melamine:	1			
	Room Name:	Gym Storage			2			
	Room #:	1E:27			3			

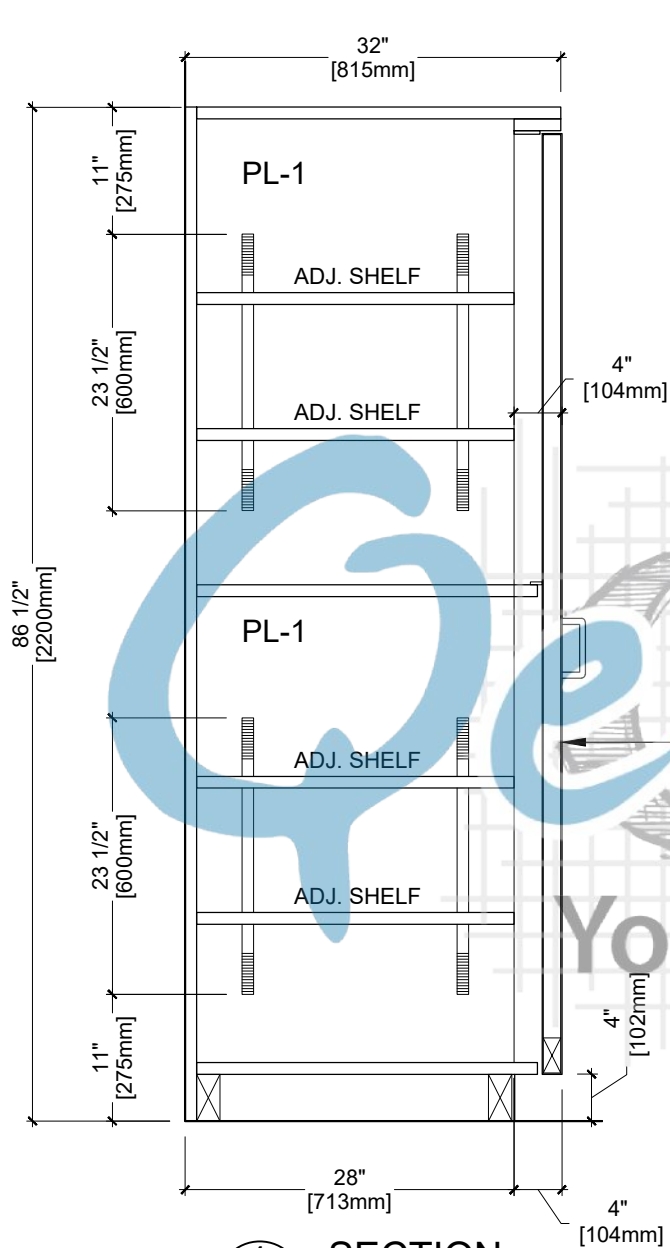


1
24.3 SECTION
ARCH REF. AP8.20

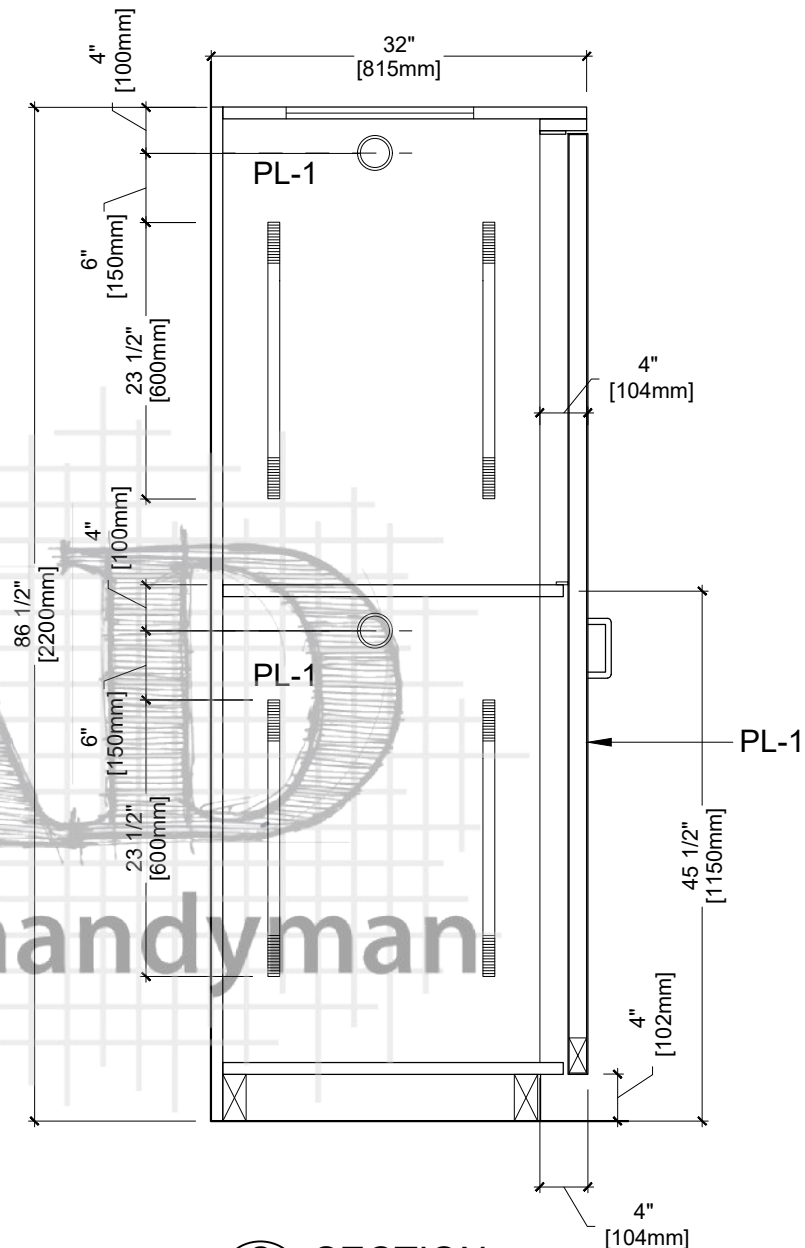


2
24.3 SECTION
ARCH REF. AP8.23

Drawn By:	Customer:		PL-1	Formica - Natural Ash - 8843, Matte (58)	REV	MM/DD/YY	JOB #	DWG #
	Project:		PL-2	Plastic Laminate	0	05/14/19	8798	24.3
	Address:		MEL-1	Melamine:	1			
	Room Name:	Gym Storage			2			
	Room #:	1E:27			3			

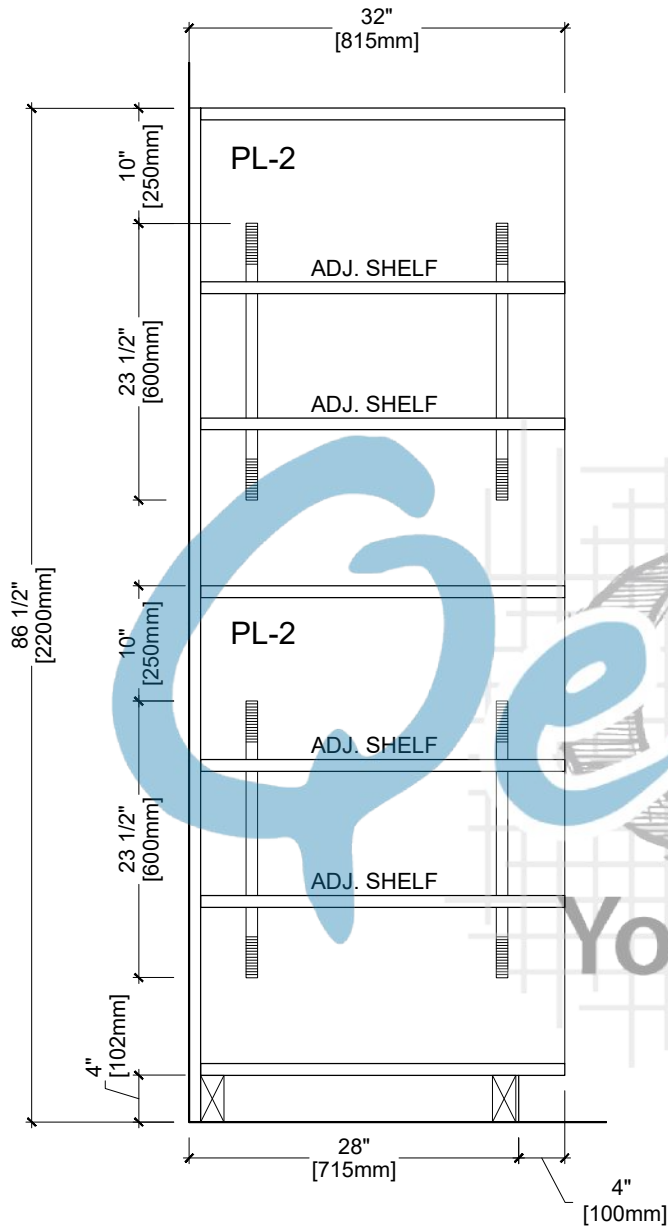


3 SECTION
24.4 ARCH REF. AP8.22

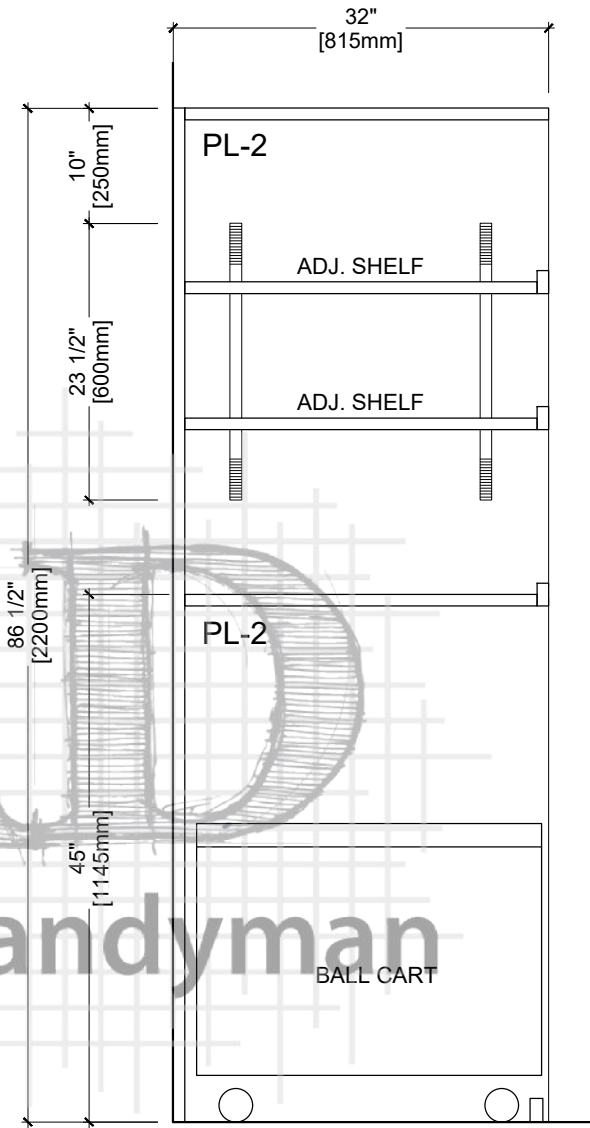


4 SECTION
24.4 ARCH REF. AP8.21


Drawn By:	Customer:		PL-1	Formica - Natural Ash - 8843, Matte (58)	REV	MM/DD/YY	JOB #	DWG #
	Project:		PL-2	Plastic Laminate	0	05/14/19	8798	24.4
	Address:		MEL-1	Melamine:	1			
	Room Name:	Gym Storage			2			
	Room #:	1E:27			3			

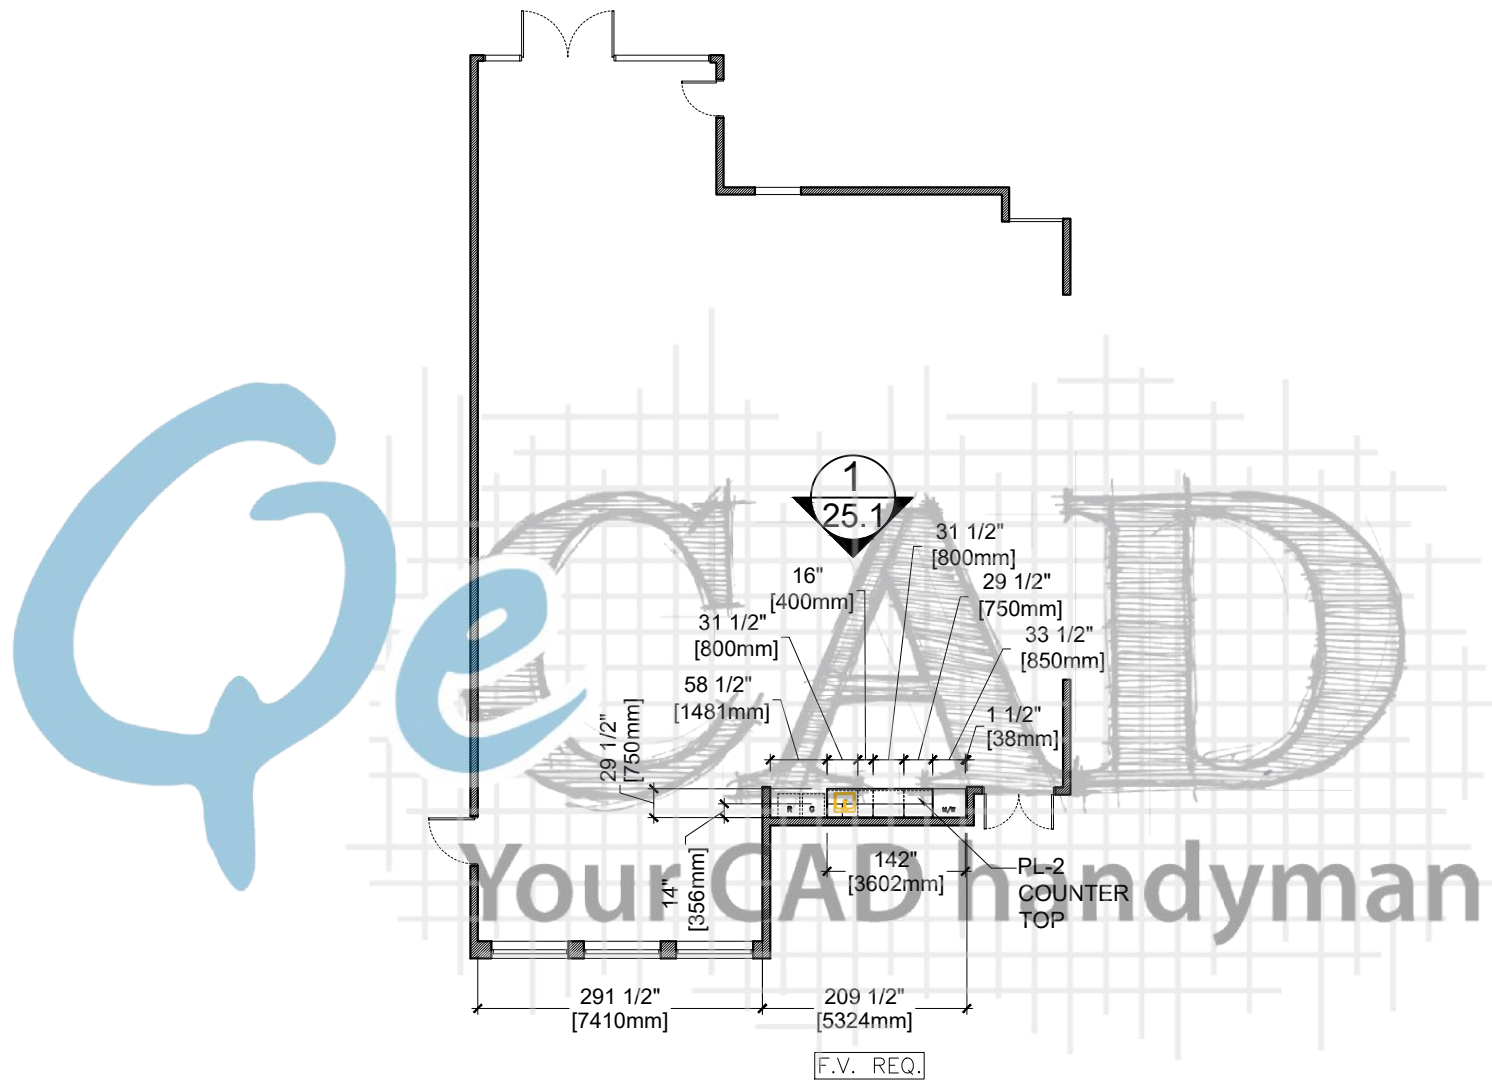

1 PLAN VIEW
25.0 ARCH REF. A2.2

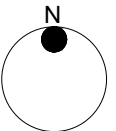

Drawn By:	Customer:		PL-1	Formica - Natural Ash - 8843, Matte (58)	REV	MM/DD/YY	JOB #	DWG #
	Project:		PL-2	Plastic Laminate	0	06/10/19	8798	25.0
	Address:		MEL-1	Melamine:	1			
	Room Name:	MPR			2			
	Room #:	1E:29			3			

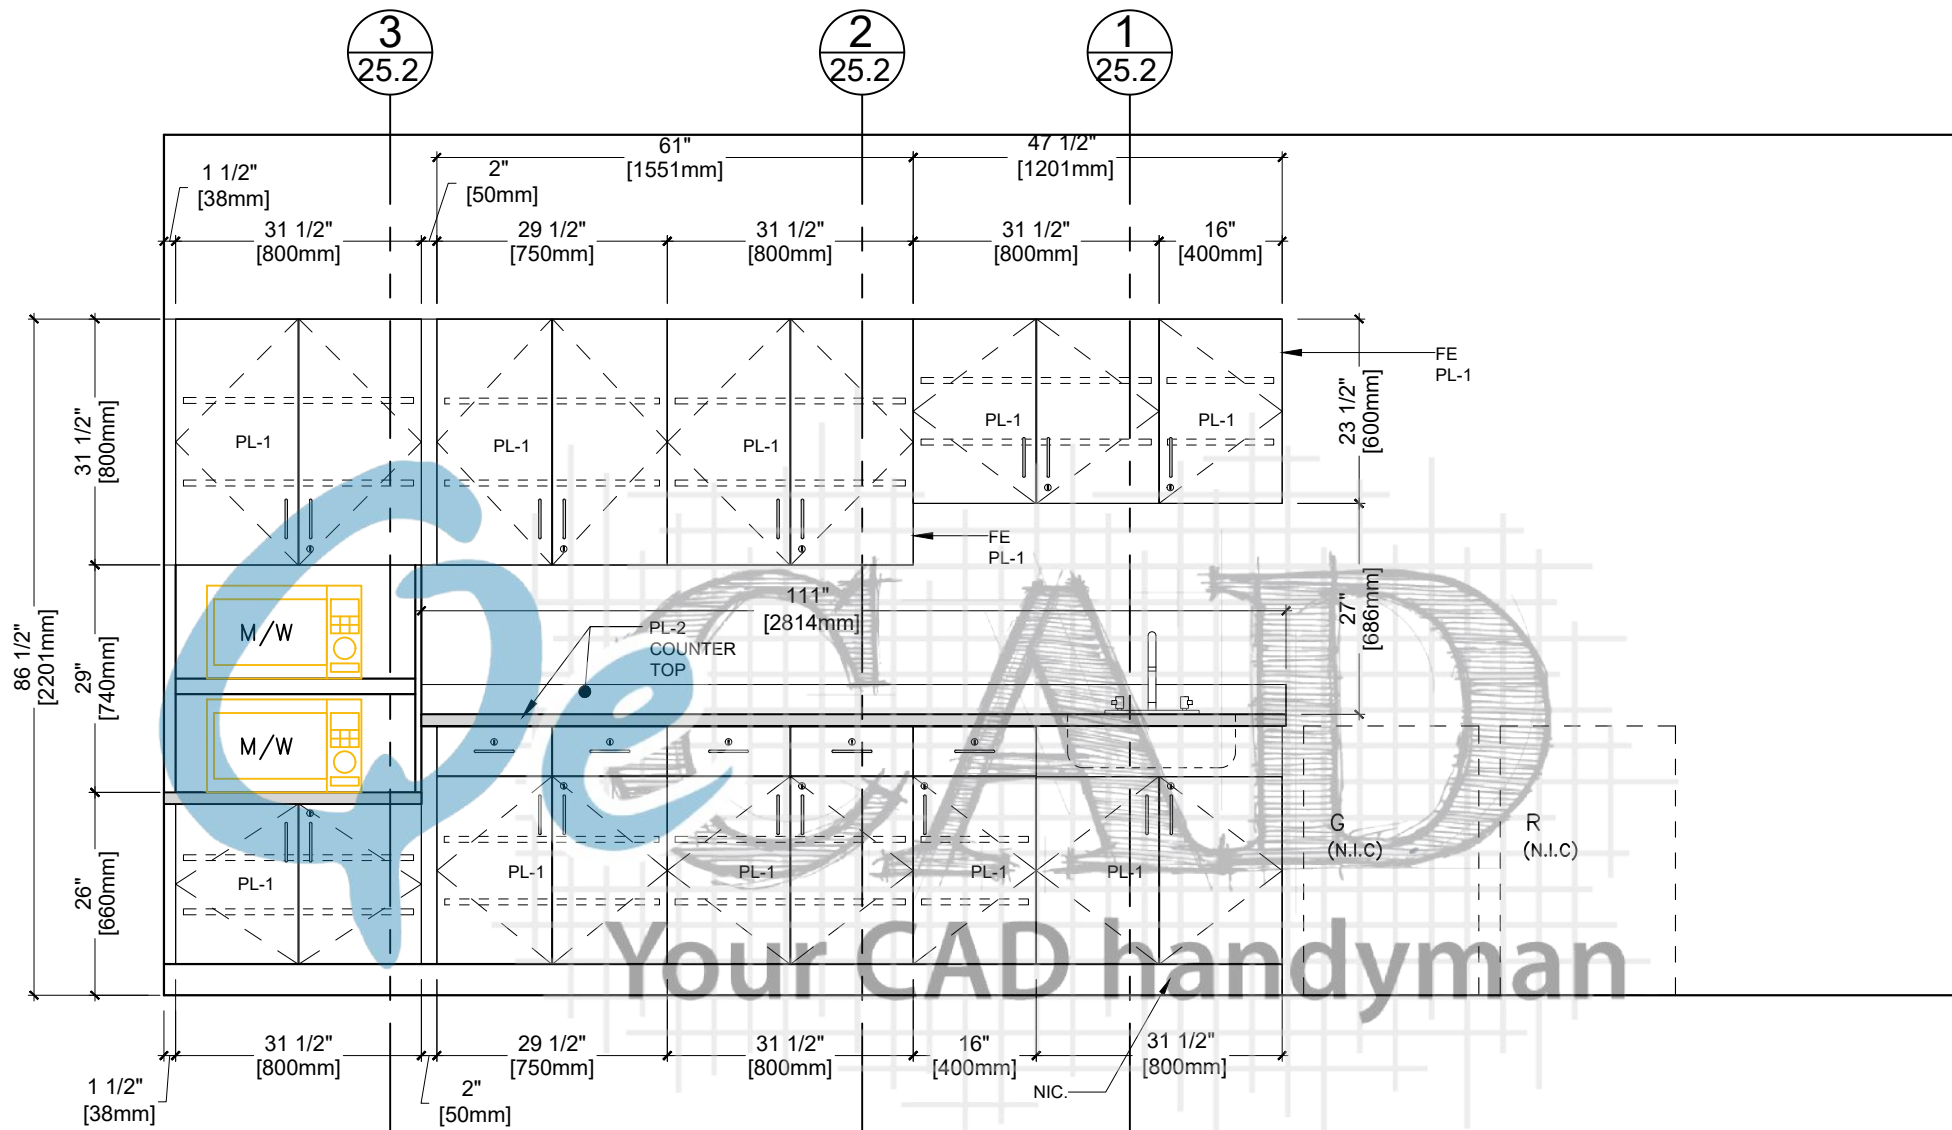


1 25.1


ELEVATION VIEW

ARCH REF. 3/A8.10


Drawn By:	Customer:		PL-1	Formica - Natural Ash - 8843, Matte (58)	REV	MM/DD/YY	JOB #	DWG #
	Project:		PL-2	Plastic Laminate	0	06/10/19	8798	25.1
	Address:		MEL-1	Melamine:	1			
	Room Name:	MPR			2			
	Room #:	1E:29			3			

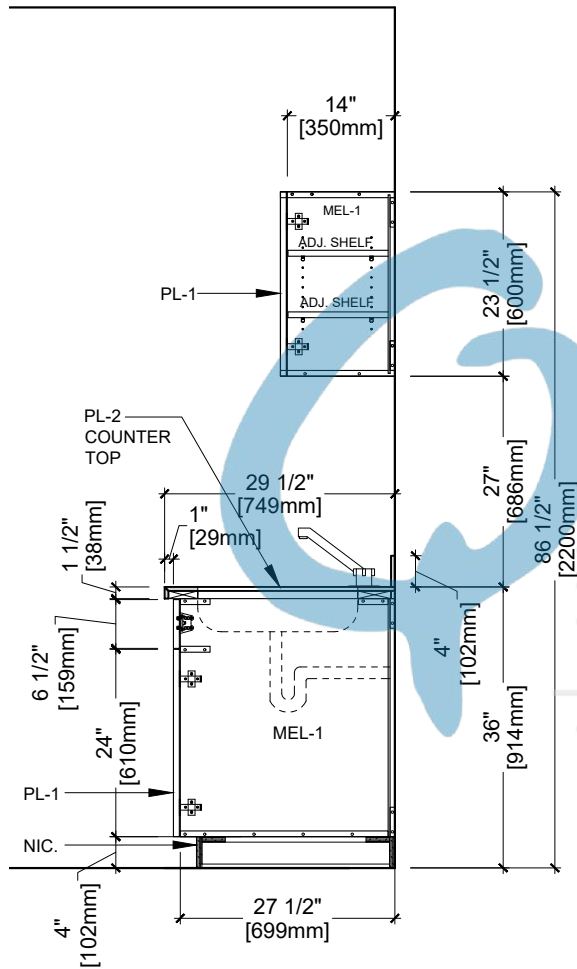

1 SECTION
25.2 ARCH REF. AP8.10

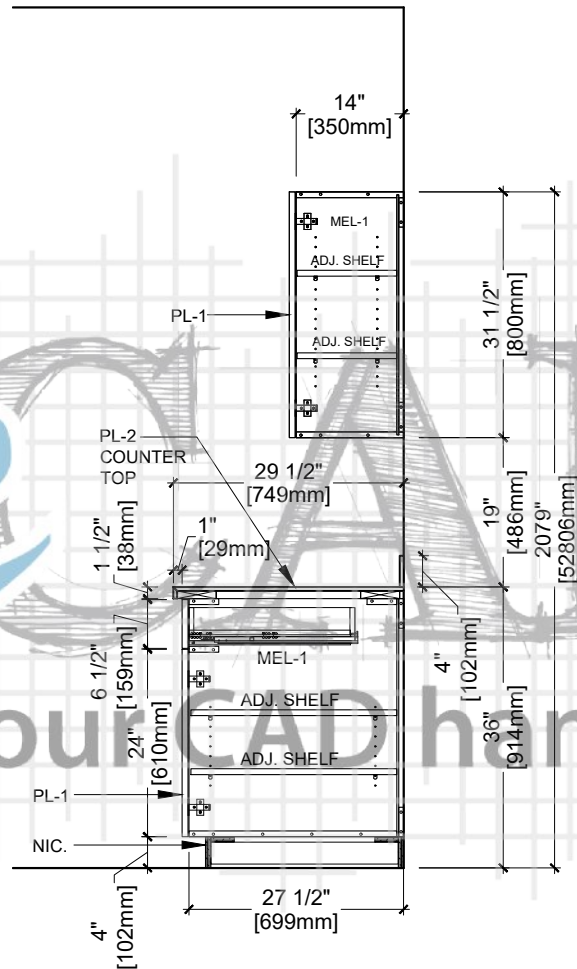


2 SECTION
25.2 ARCH REF. AP8.8/AP8.3

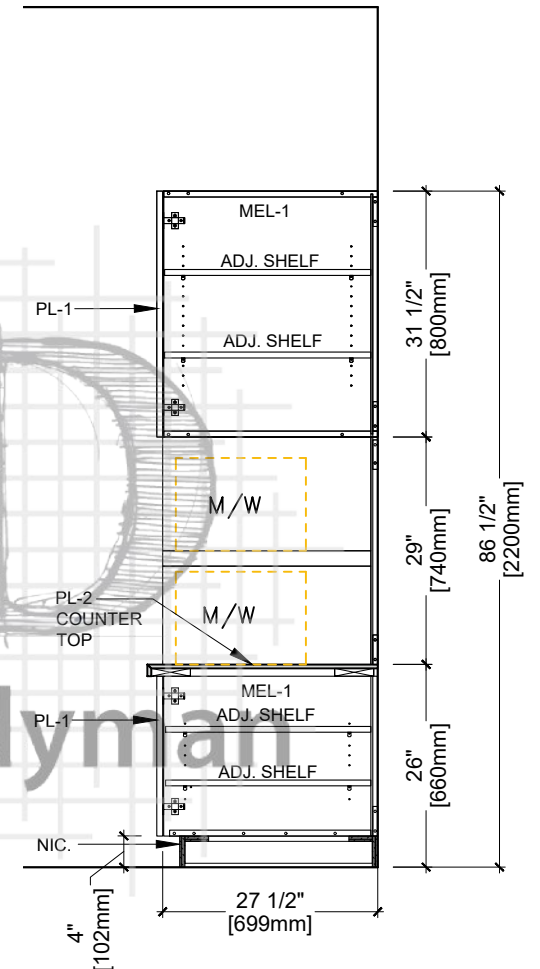


3 SECTION
25.2 ARCH REF. AP8.15

Drawn By:	Customer:	PL-1	Formica - Natural Ash - 8843, Matte (58)	REV	MM/DD/YY	JOB #	DWG #
	Project:	PL-2	Plastic Laminate	0	06/10/19	8798	25.2
	Address:	MEL-1	Melamine:	1			
	Room Name: MPR			2			
	Room #: 1E:29			3			

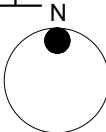

	Customer:	PL-1	Formica - Natural Ash - 8843, Matte (58)	REV	MM/DD/YY	JOB #	DWG #
	Project:	PL-2	Plam	0	06/17/19	8798	26.0
	Address:	MEL-1	Melamine:	1			
	Room Name:	Kitchen		2			
Drawn By:	Room #:	1E:30		3			


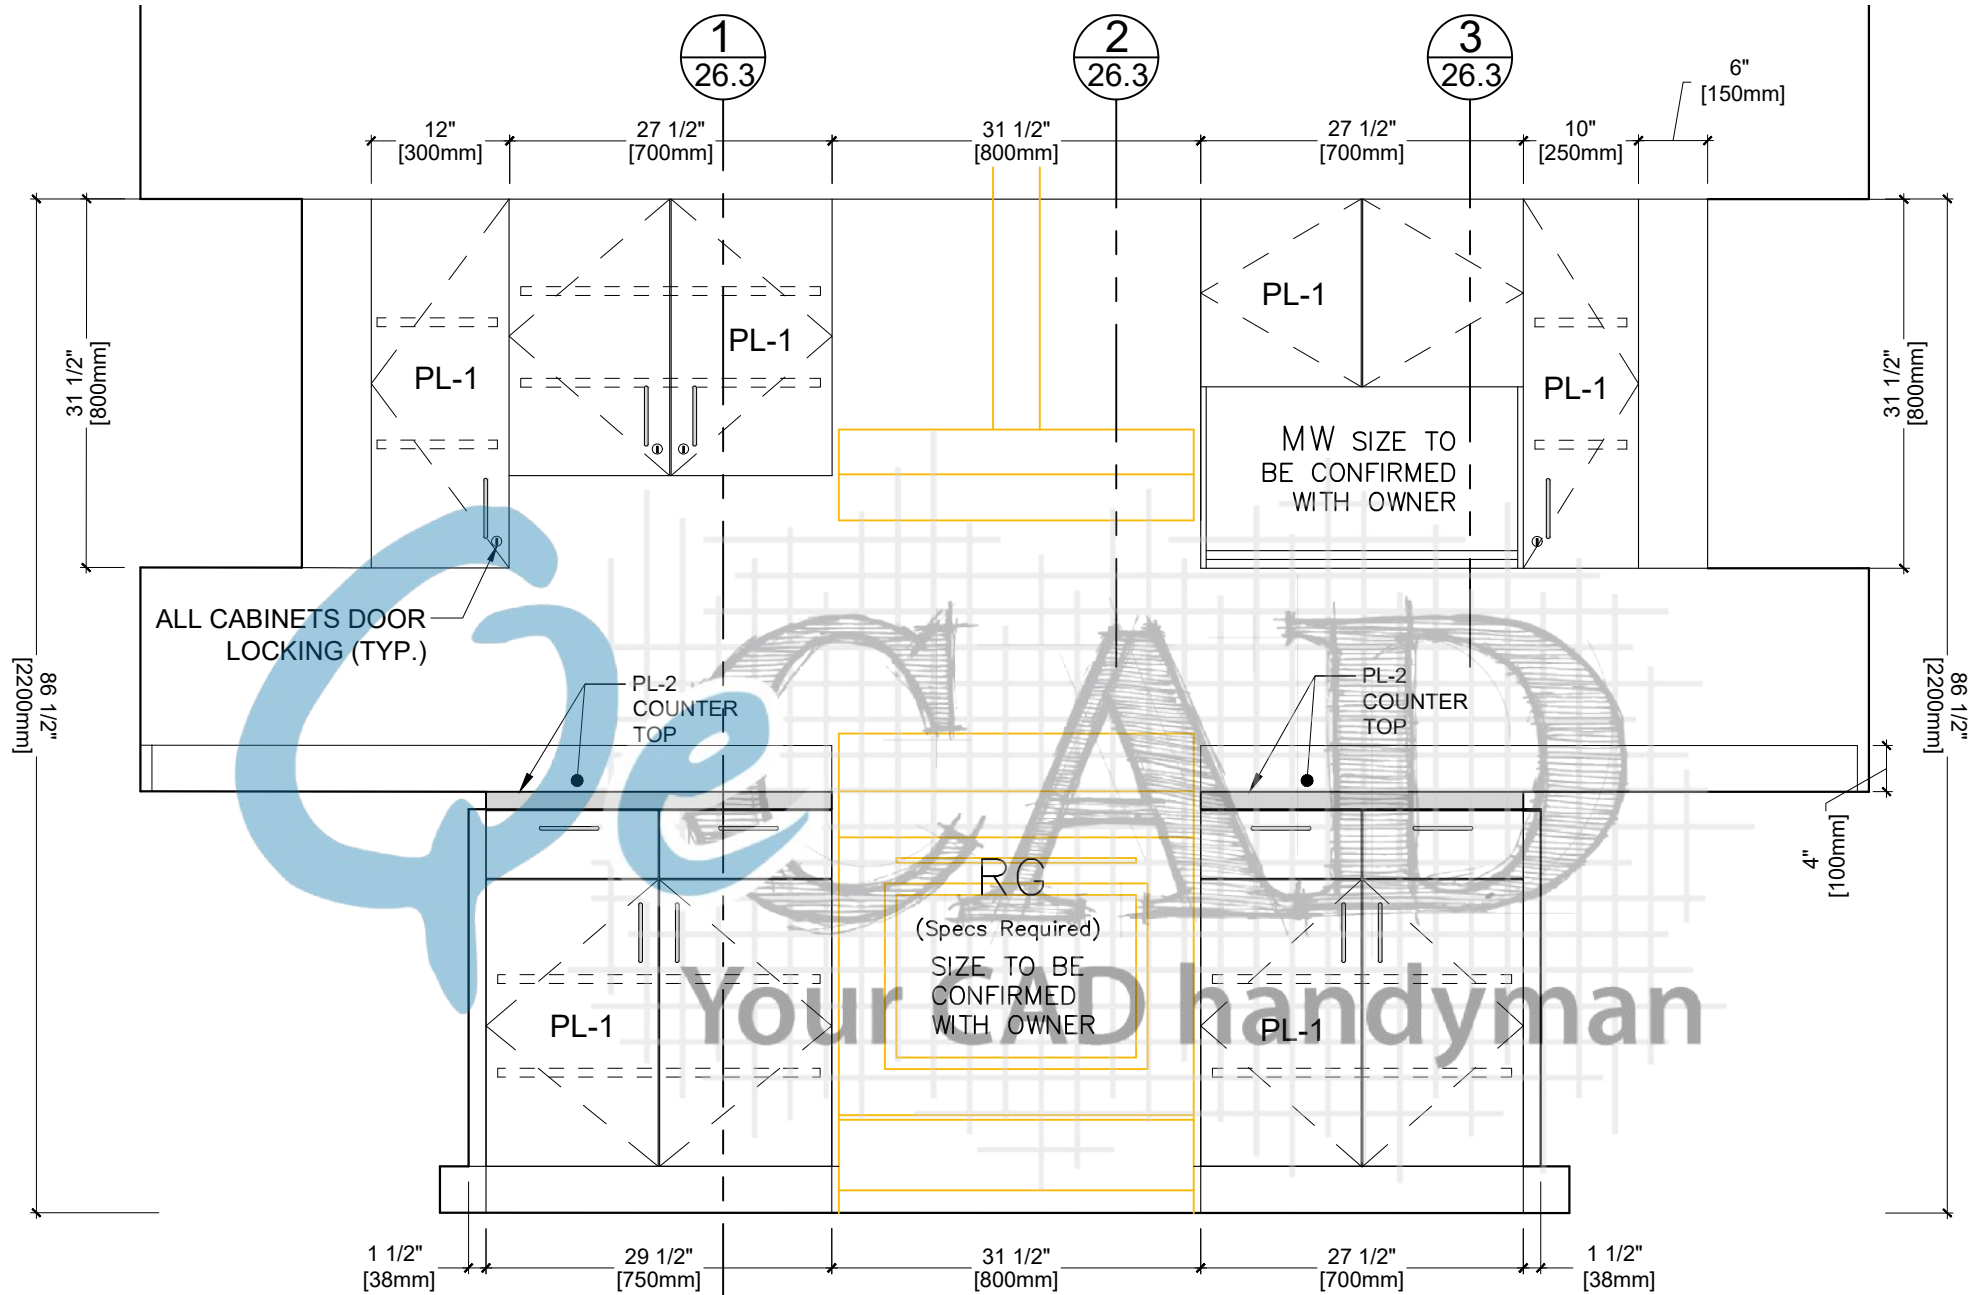


1
26.1


ELEVATION

ARCH REF. 16/A8.4

Drawn By:	Customer:		PL-1	Formica - Natural Ash - 8843, Matte (58)	REV	MM/DD/YY	JOB #	DWG #
	Project:		PL-2	Plam	0	06/17/19	8798	26.1
	Address:		MEL-1	Melamine:	1			
	Room Name:	Kitchen			2			
	Room #:	1E:30			3			

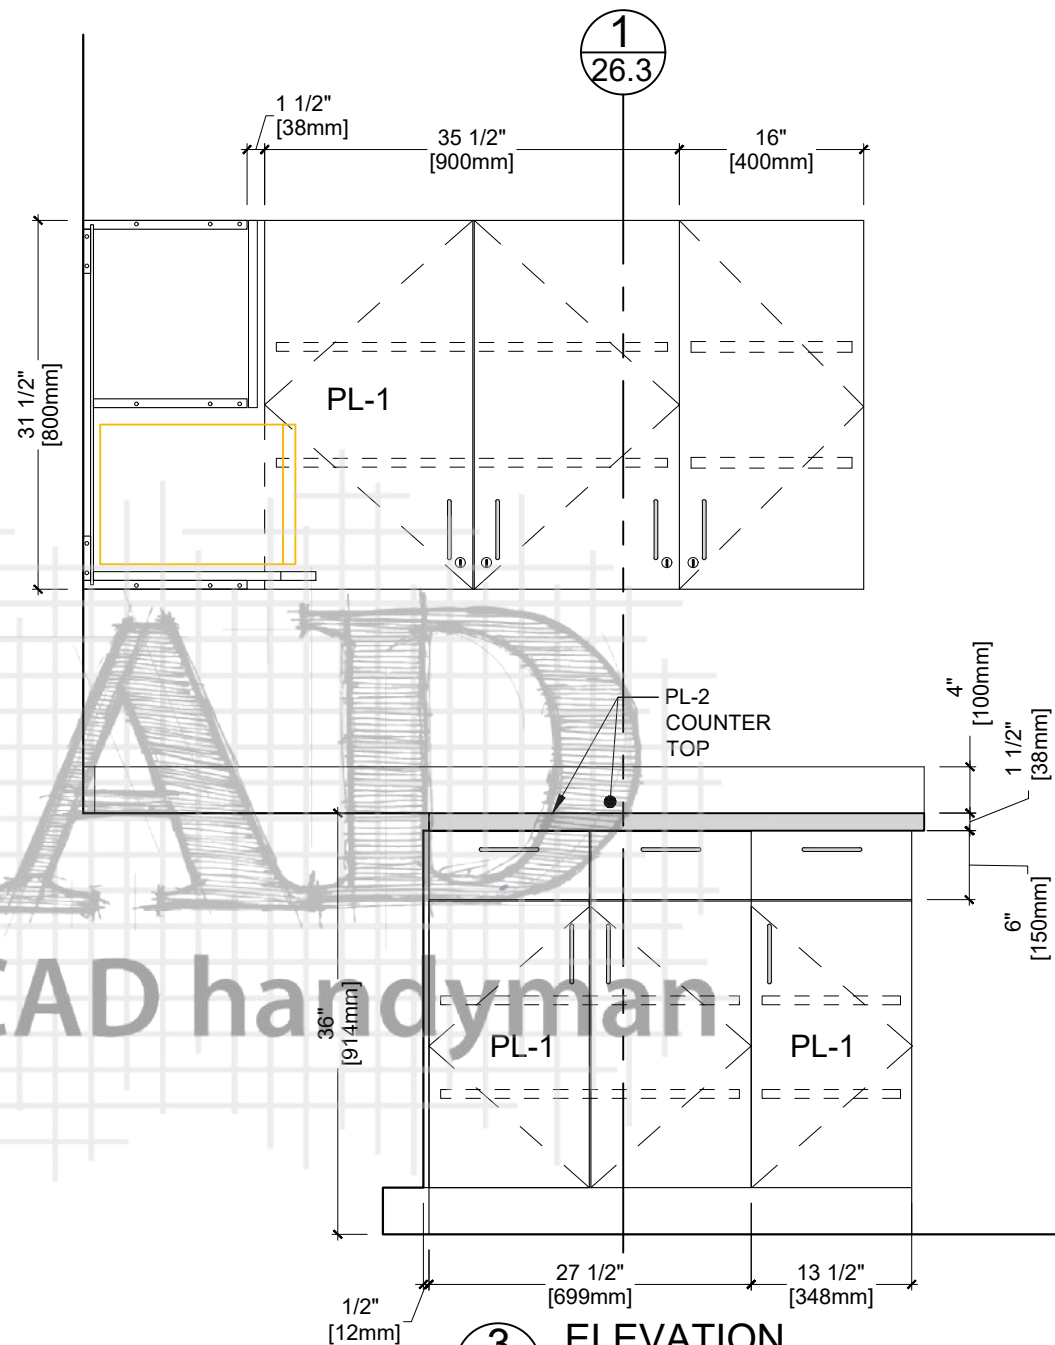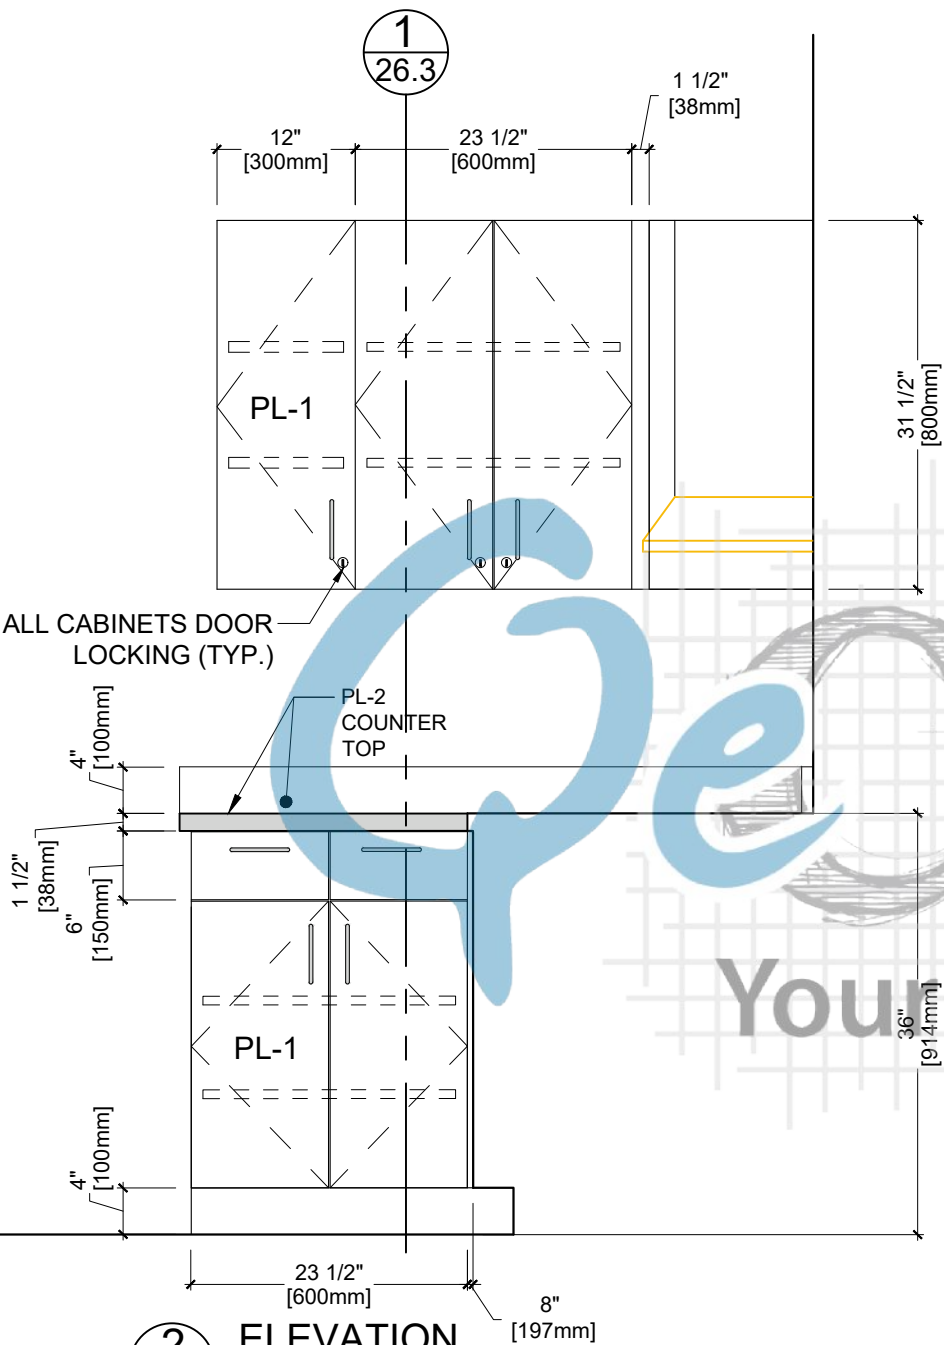

Drawn By:	Customer:	PL-1	Formica - Natural Ash - 8843, Matte (58)	REV	MM/DD/YY	JOB #	DWG #
	Project:	PL-2	Plam	0	06/17/19	8798	26.2
	Address:	MEL-1	Melamine:	1			
	Room Name: Kitchen			2			
	Room #: 1E:30			3			

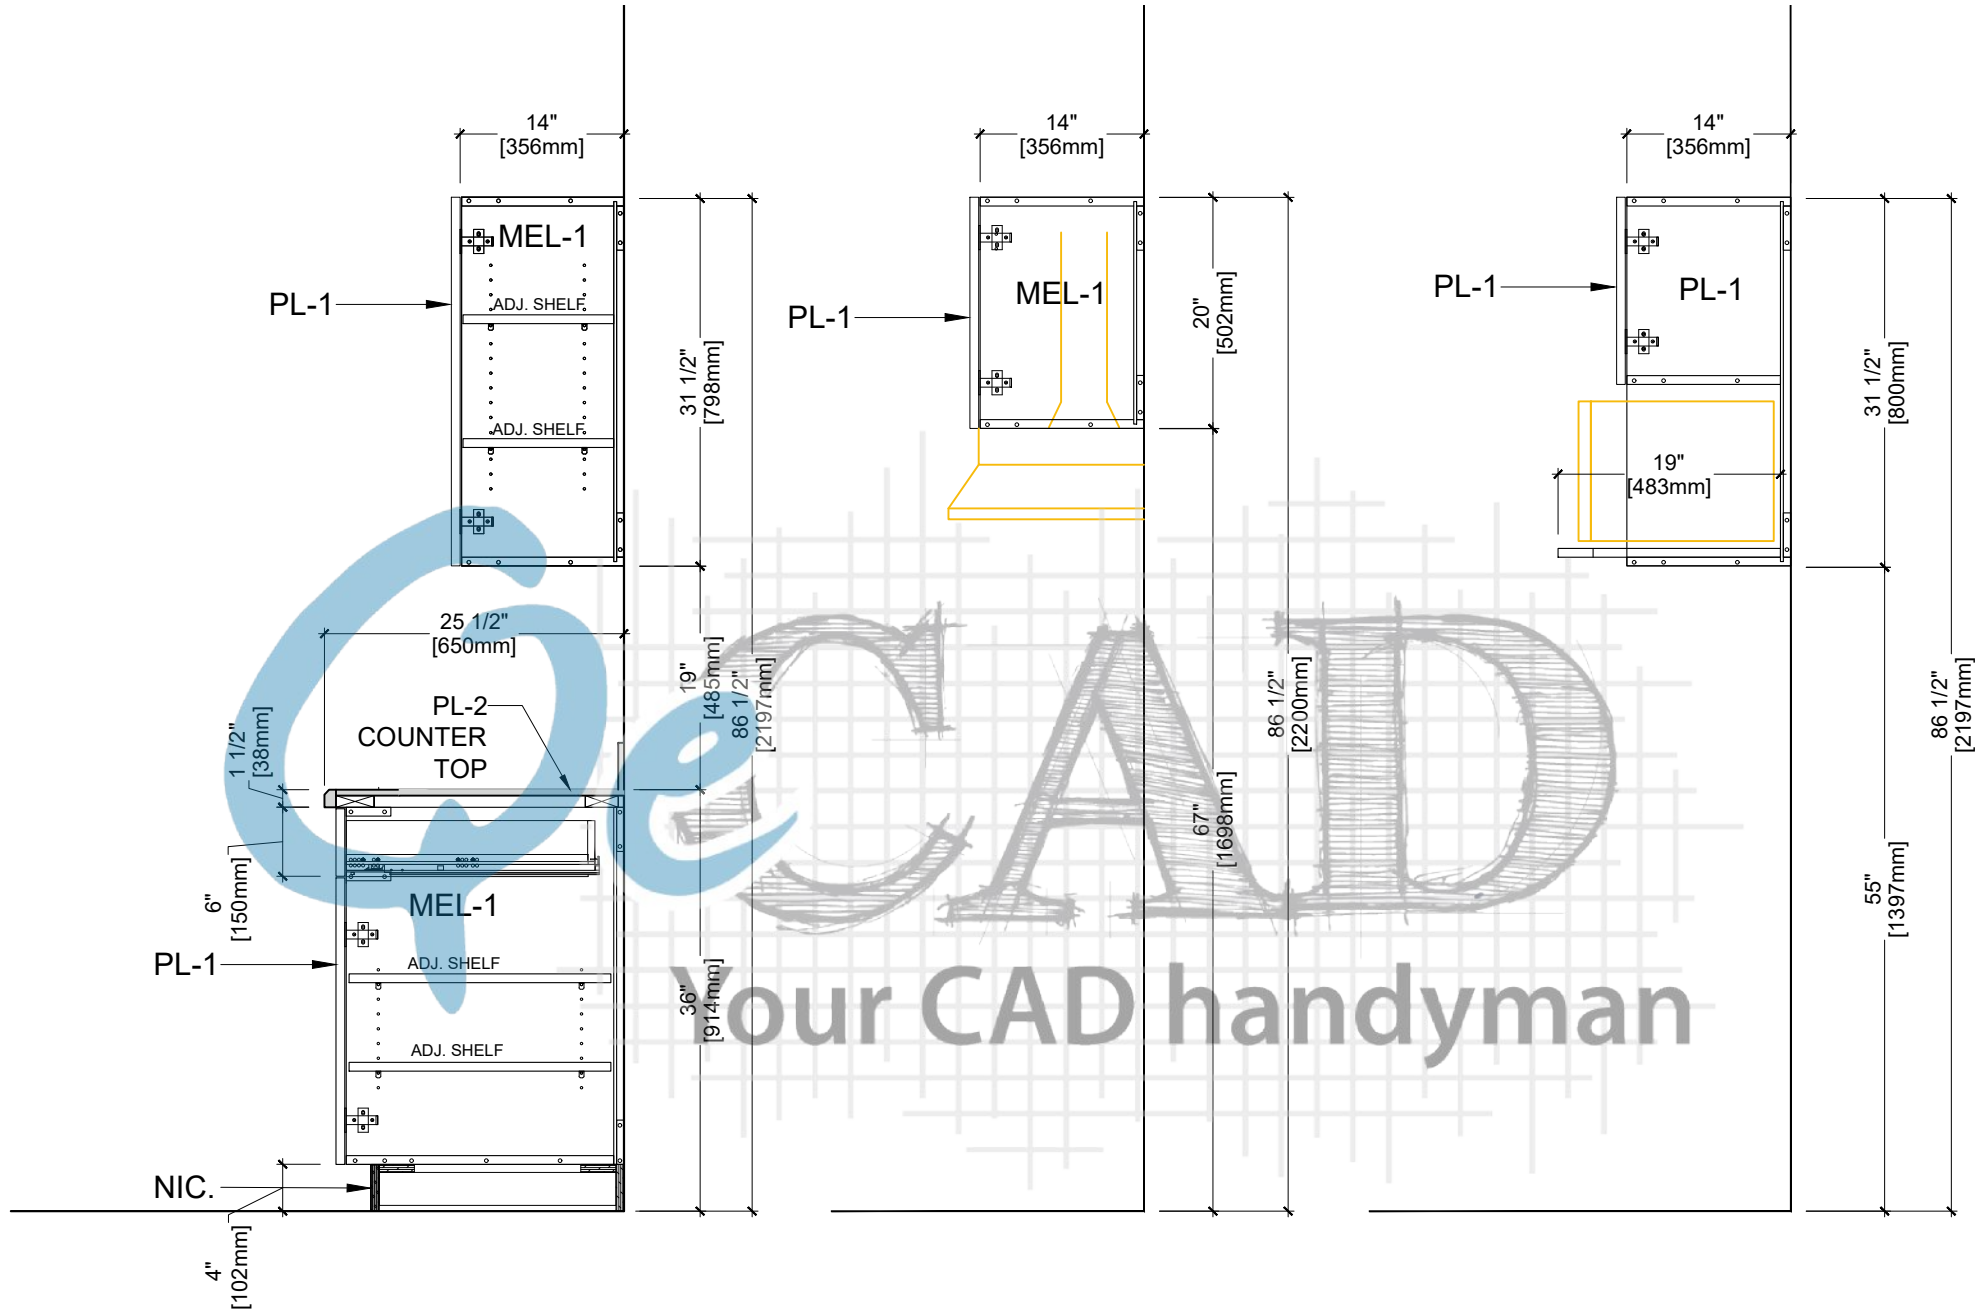


1 SECTION
ARCH REF. AP8.8/AP8.3

2 SECTION
ARCH REF. AP8.5


3 SECTION
ARCH REF. AP8.7

Drawn By:	Customer:		PL-1	Formica - Natural Ash - 8843, Matte (58)	REV	MM/DD/YY	JOB #	DWG #
	Project:		PL-2	Plam	0	06/17/19	8798	26.3
	Address:		MEL-1	Melamine:	1			
	Room Name:	Kitchen			2			
	Room #:	1E:30			3			

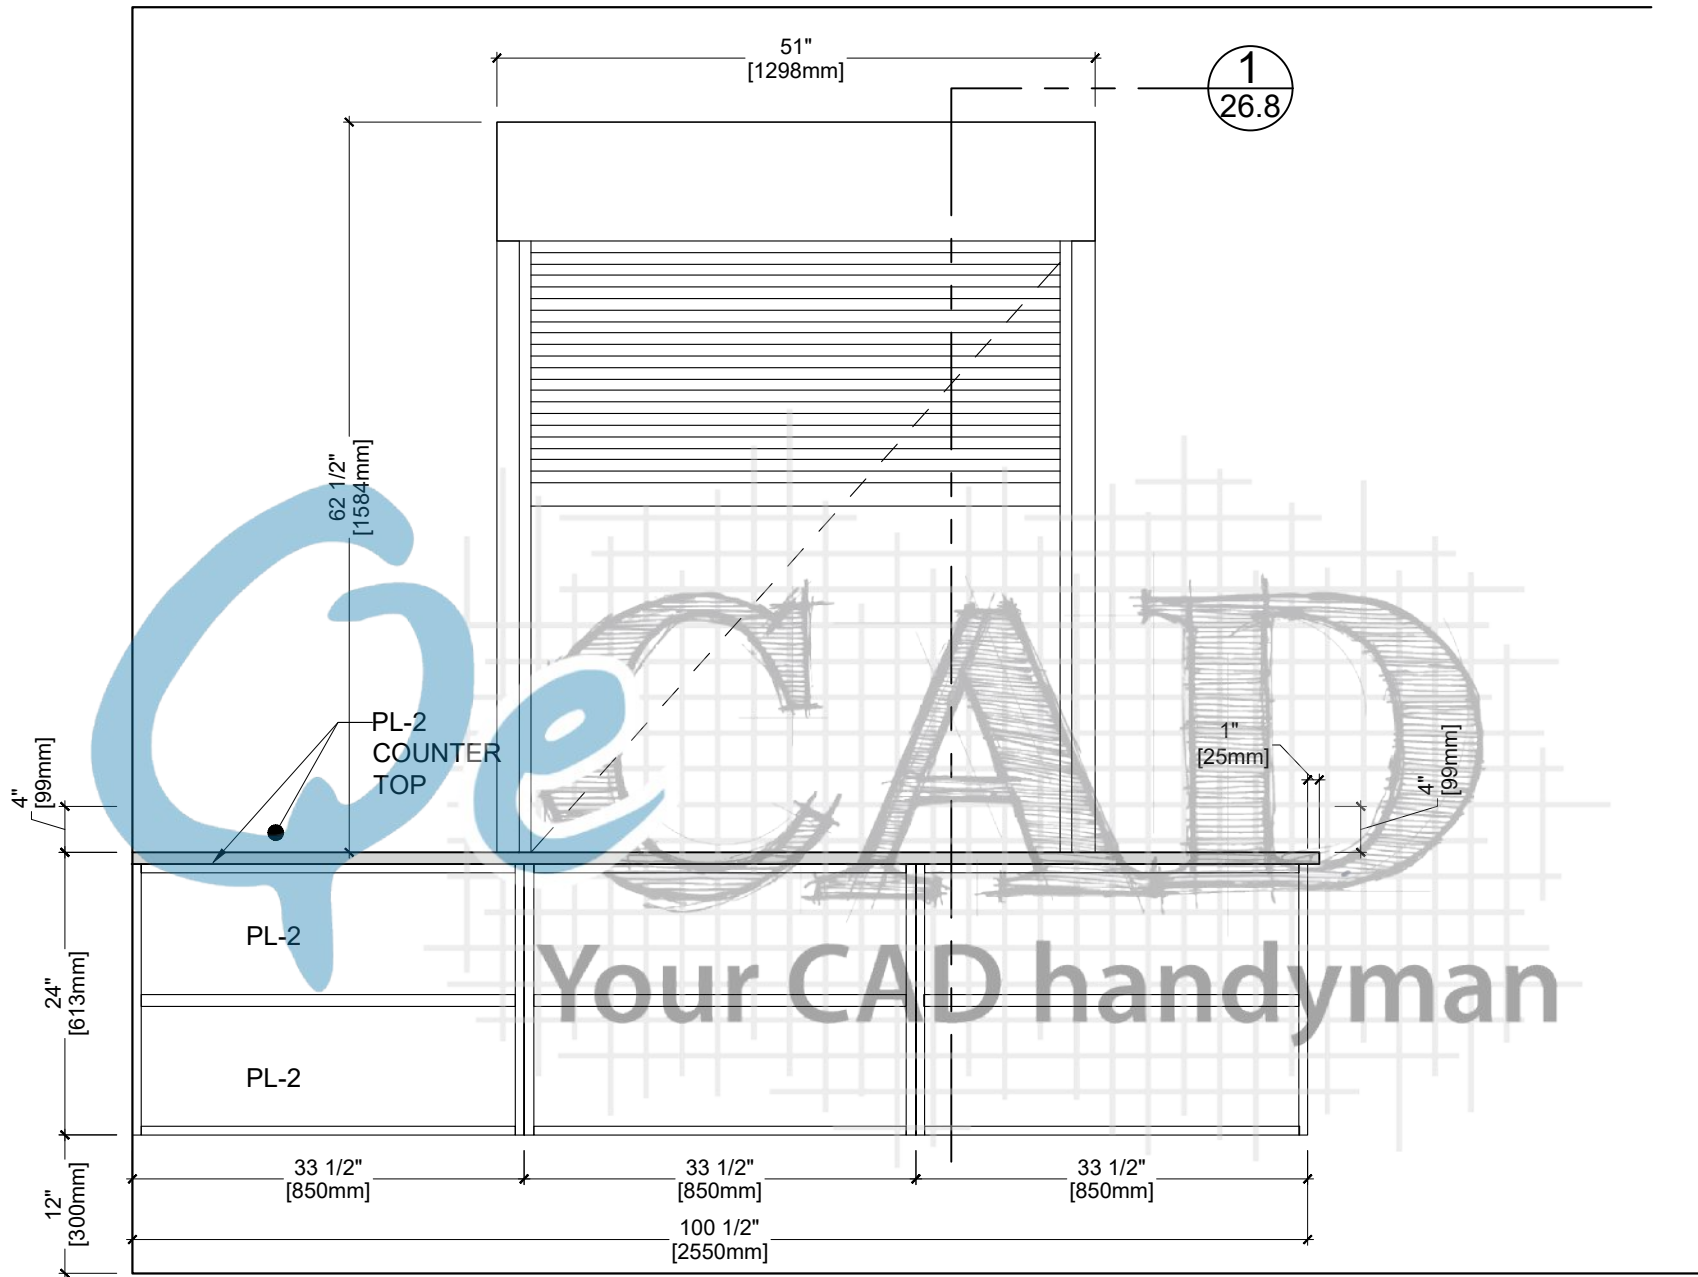


1 ELEVATION 26.4 ARCH REF. 15/A8.4

Drawn By:	Customer:		PL-1	Formica - Natural Ash - 8843, Matte (58)	REV	MM/DD/YY	JOB #	DWG #
	Project:		PL-2	Plam	0	06/17/19	8798	26.4
	Address:		MEL-1	Melamine:	1			
	Room Name:	Kitchen			2			
	Room #:	1E:30			3			

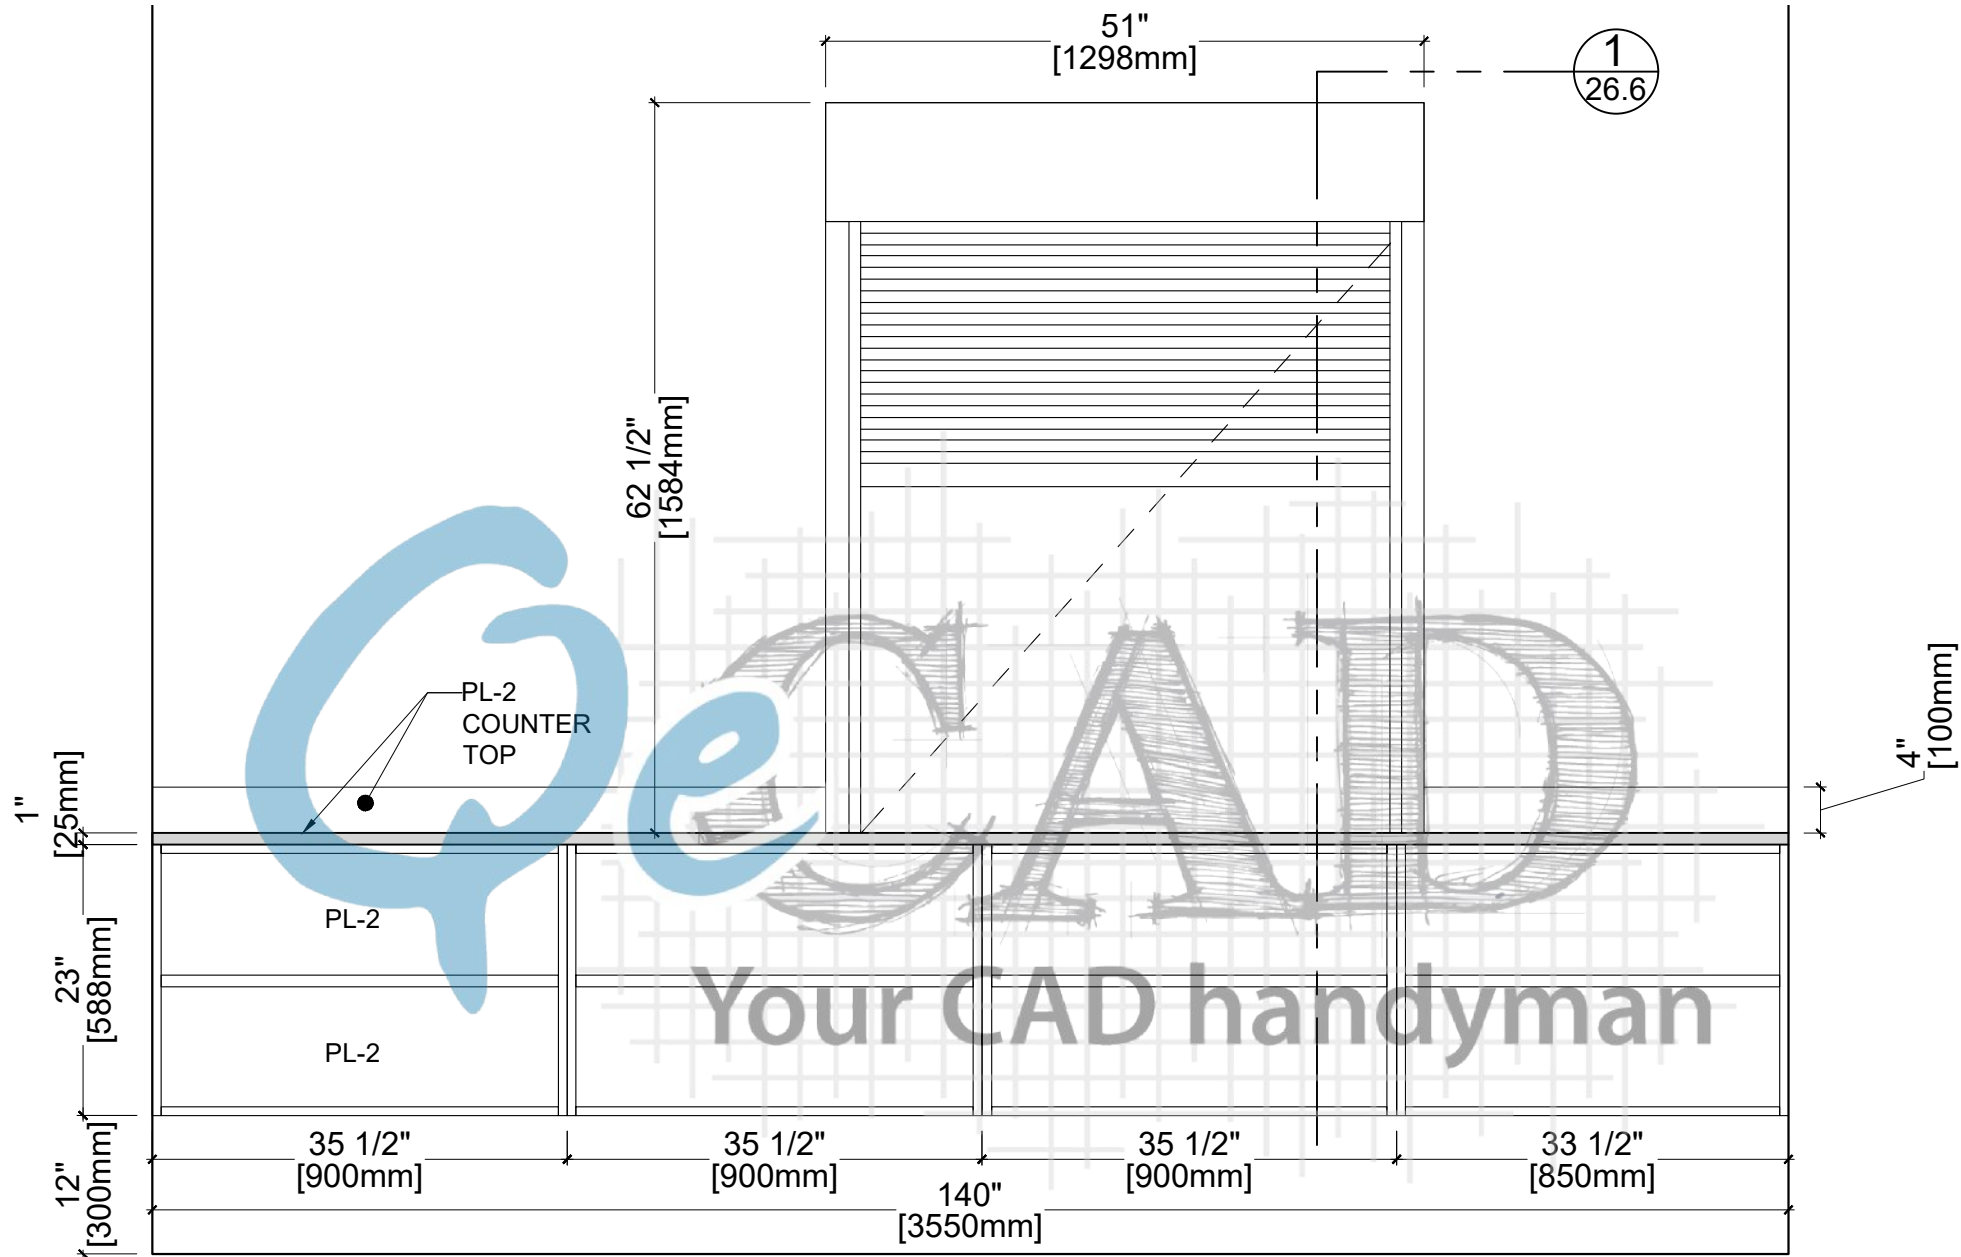

1 ELEVATION
26.5 ARCH REF. 17/A8.4

Drawn By:	Customer:		PL-1	Formica - Natural Ash - 8843, Matte (58)	REV	MM/DD/YY	JOB #	DWG #
	Project:		PL-2	Plam	0	06/17/19	8798	26.5
	Address:		MEL-1	Melamine:	1			
	Room Name:	Kitchen			2			
	Room #:	1E:30			3			

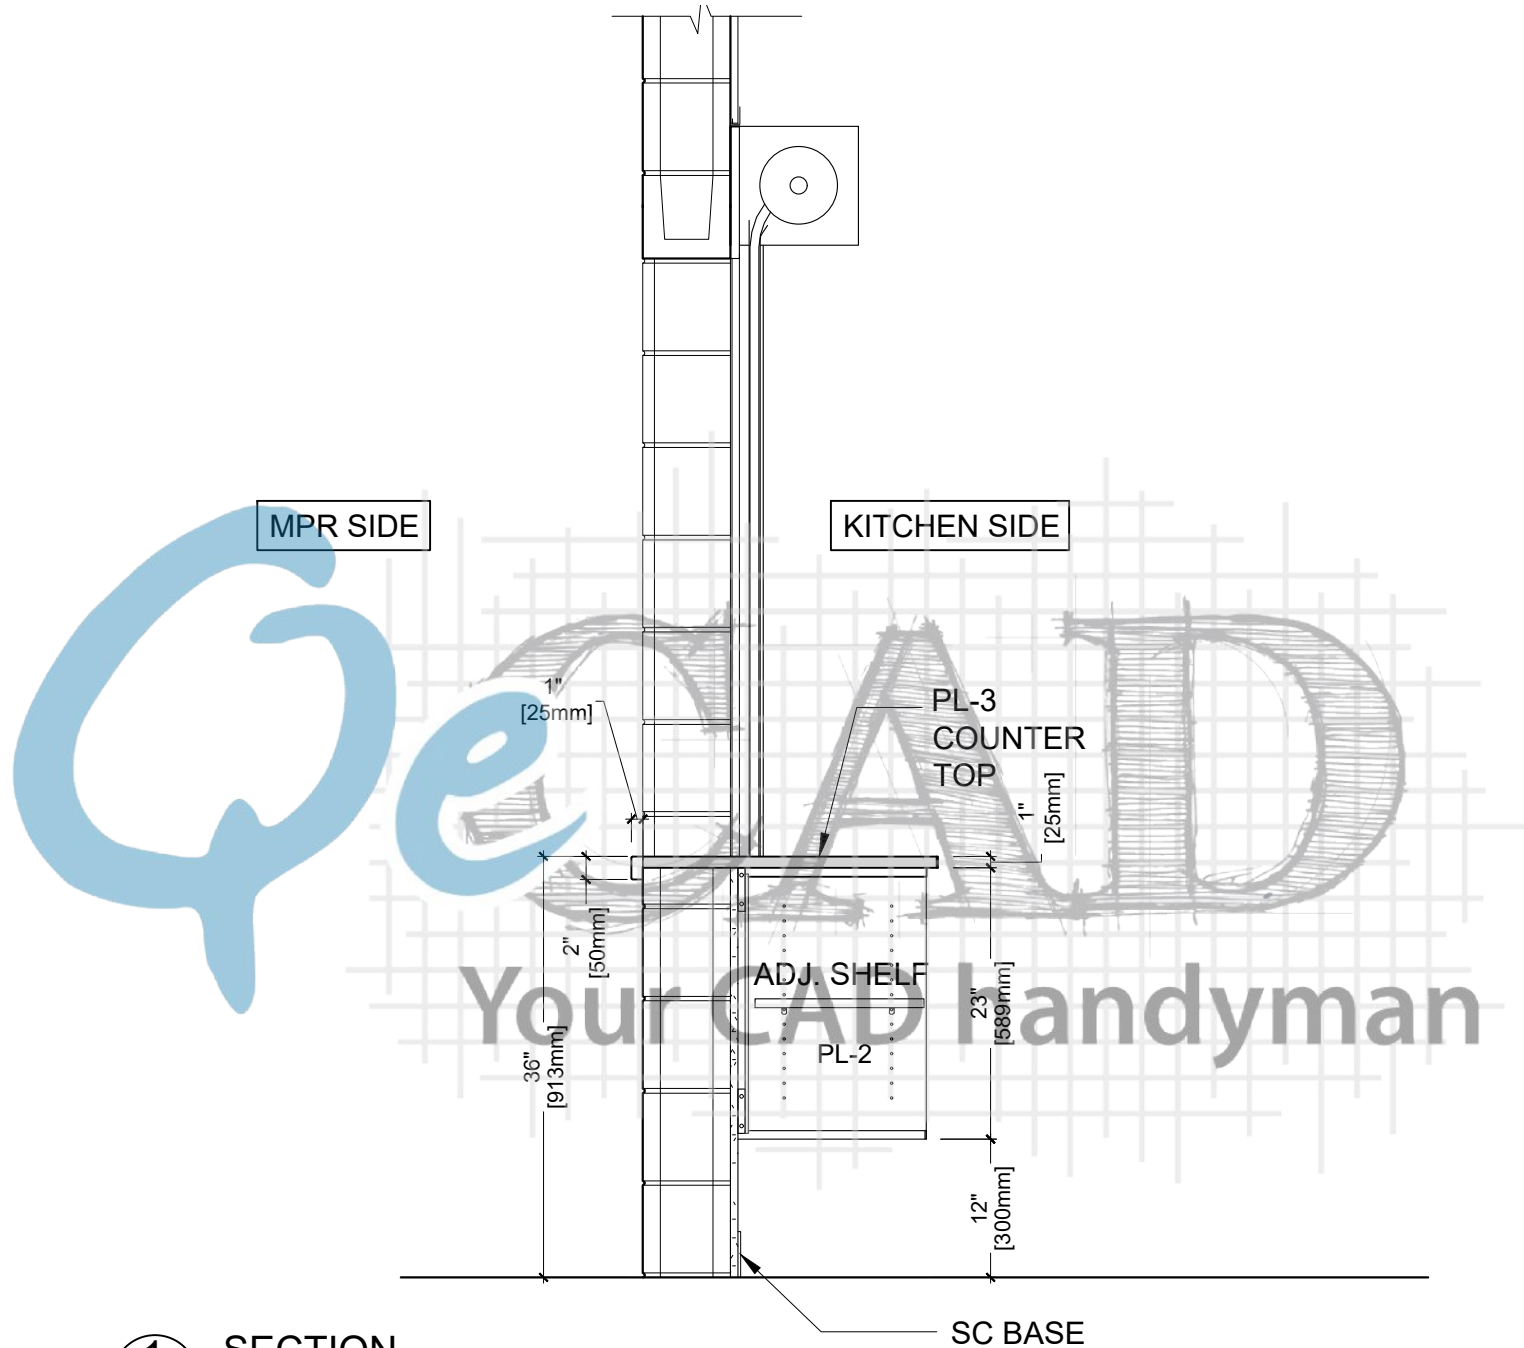


1
26.6

SECTION


ARCH REF. AP8.29

	Customer:		PL-1	Formica - Natural Ash - 8843, Matte (58)	REV	MM/DD/YY	JOB #	DWG #
	Project:		PL-2	Laminate:	0	06/17/19	8798	26.6
	Address:		MEL-1	Melamine:	1			
	Room Name:	Kitchen	SS-1	Avonite Surface , 13mm thick - Price Group C	2			
Drawn By:	Room #:	1E:30			3			

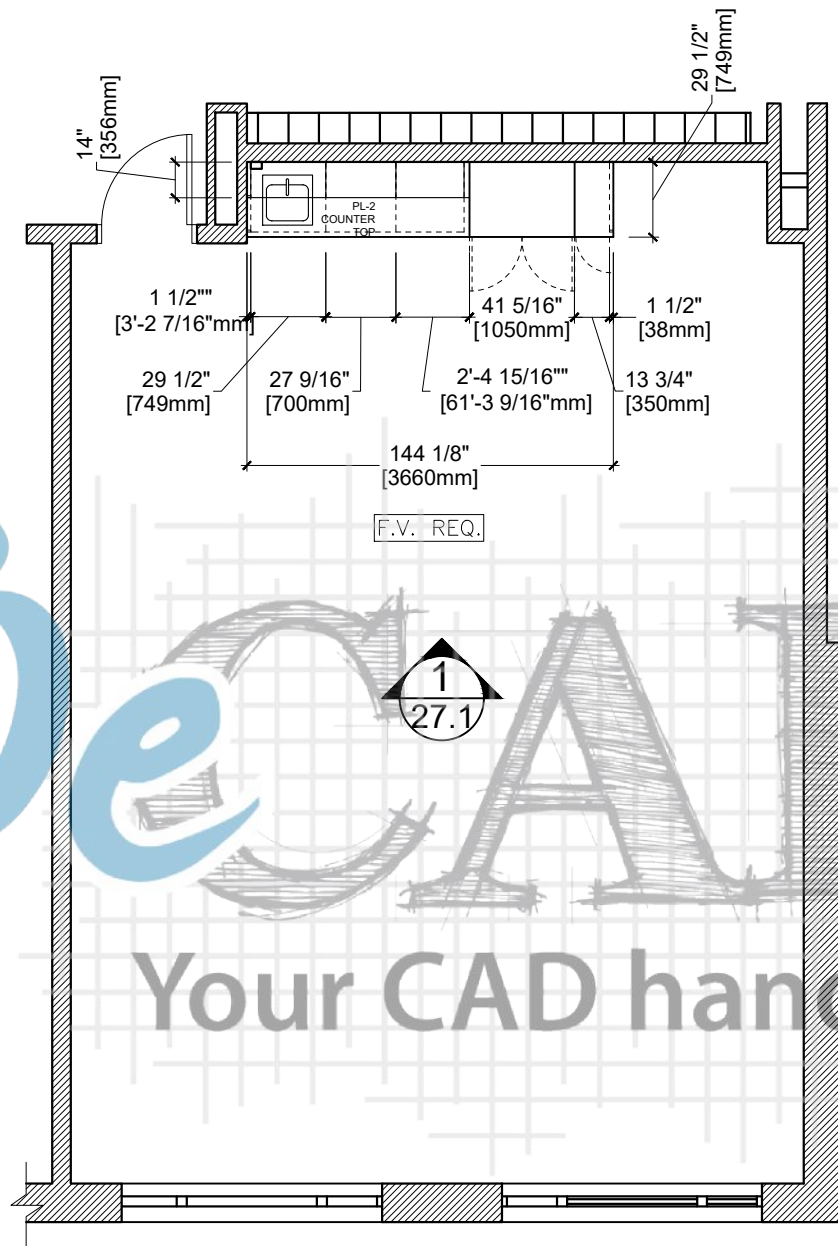


1W-05 CLASSROOM
1W-07 CLASSROOM A
1W-09 CLASSROOM
1W-17 CLASSROOM
4 SIMILAR CLASSROOMS- SITE CONFIRM ALL DIMENSIONS

1 PLAN VIEW
27.0 ARCH REF. A2.1

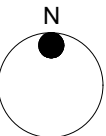

Drawn By:	Customer:		PL-1	Formica - Natural Ash - 8843, Matte (58)	REV	MM/DD/YY	JOB #	DWG #
	Project:		PL-2	Plastic Laminate	0	05/16/19	8798	27.0R
	Address:		MEL-1	Melamine:	1			
	Room Name:	Classroom Reverse			2			
	Room #:	1W:05, 1W:07, 1W:09, 1W:17			3			

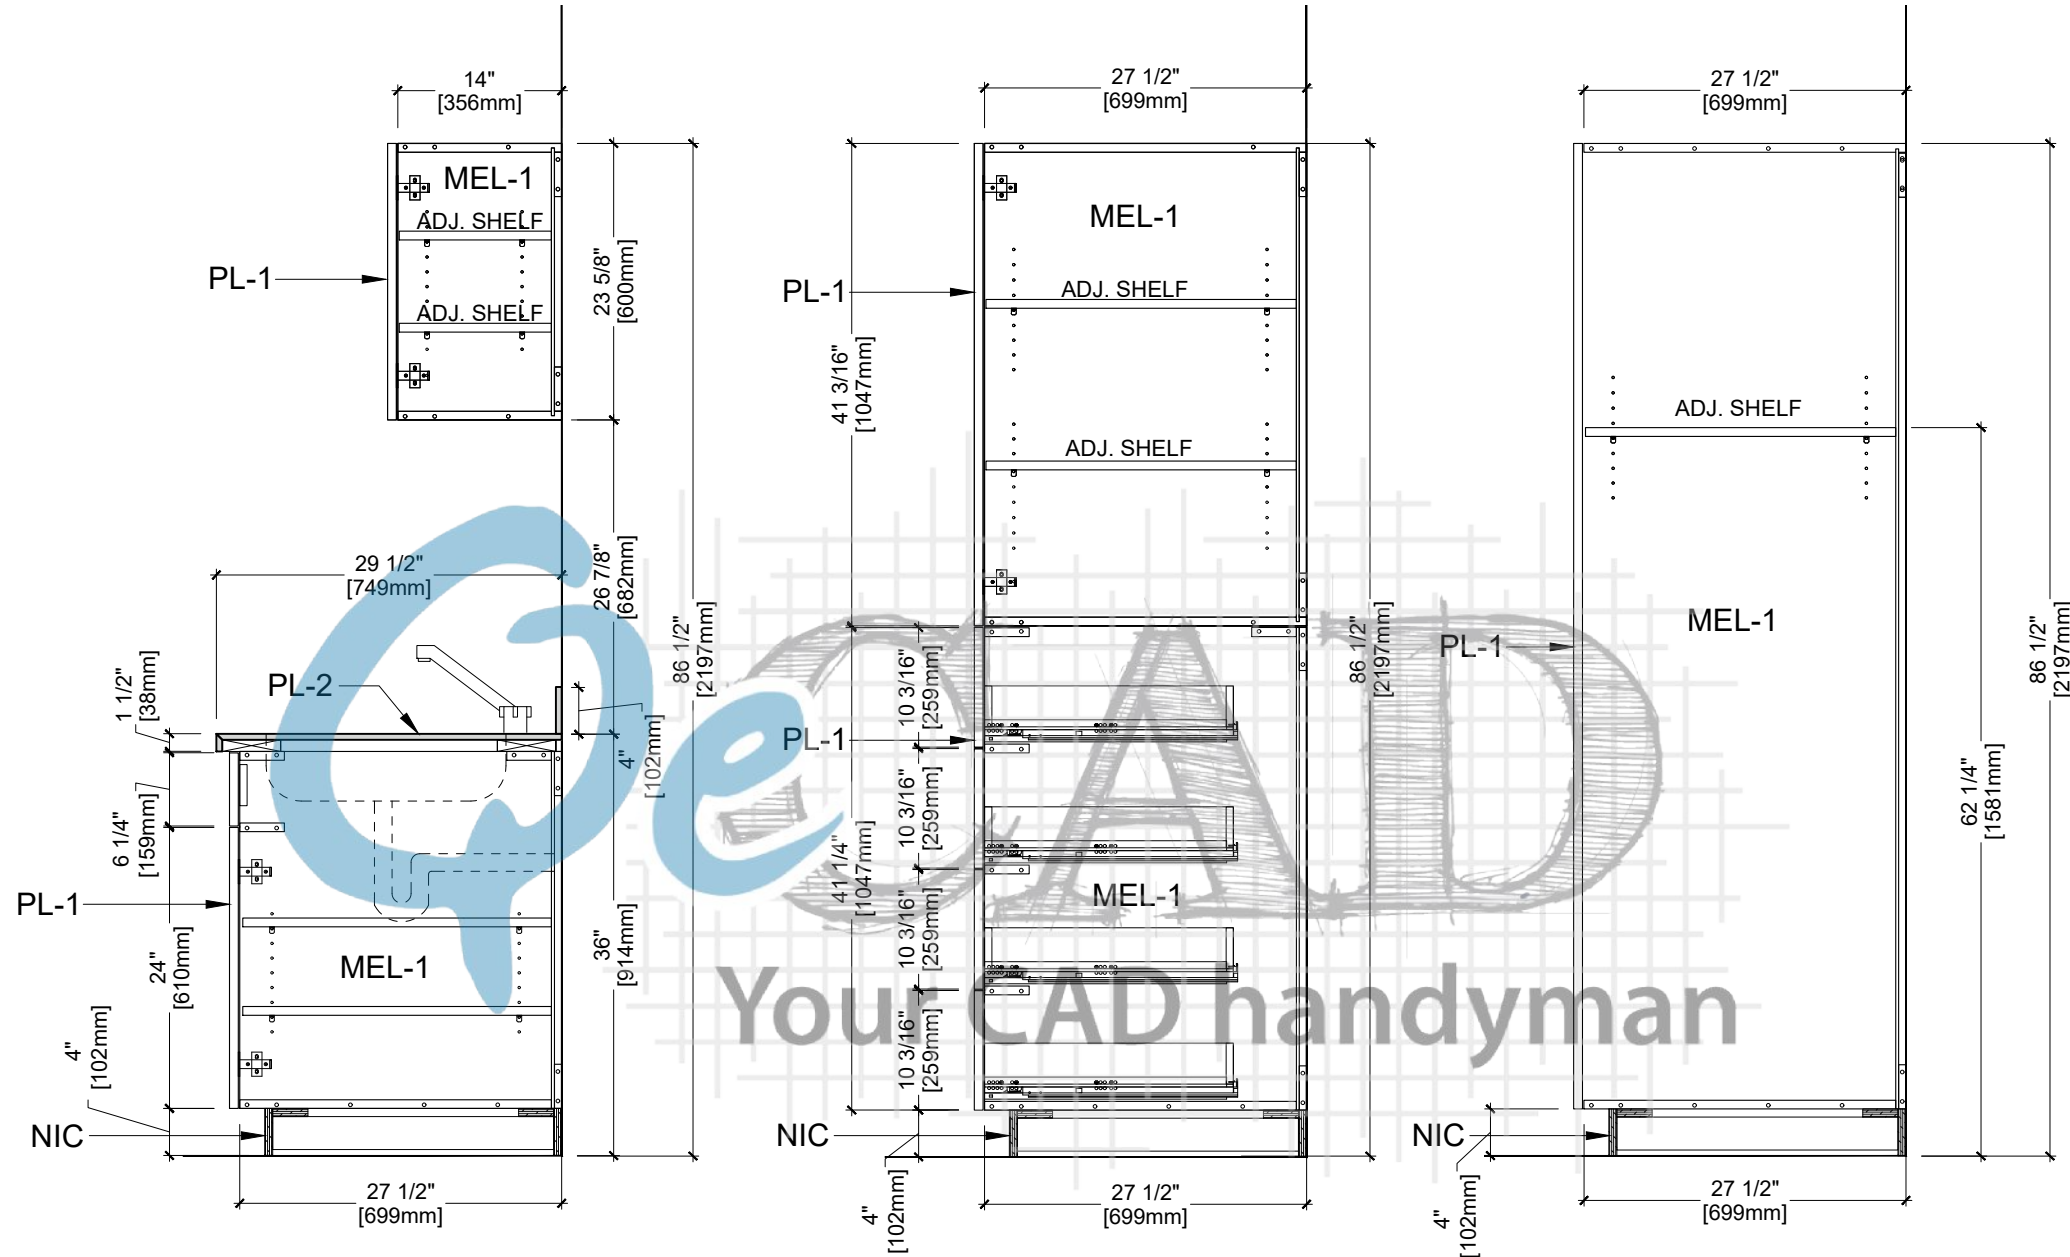


1 SECTION
 27.2 REF AP8.10, AP8.3


2 SECTION
 27.2 REF AP8.13

3 SECTION
 27.2 REF AP8.72


Drawn By:	Customer:		PL-1	Formica - Natural Ash - 8843, Matte (58)	REV	MM/DD/YY	JOB #	DWG #
	Project:		PL-2	Plastic Laminate	0	05/16/19	8798	27.2R
	Address:		MEL-1	Melamine:	1			
	Room Name:	Classroom Reverse			2			
	Room #:	1W:05,1W:07,1W:09, 1W:17,1W:27			3			

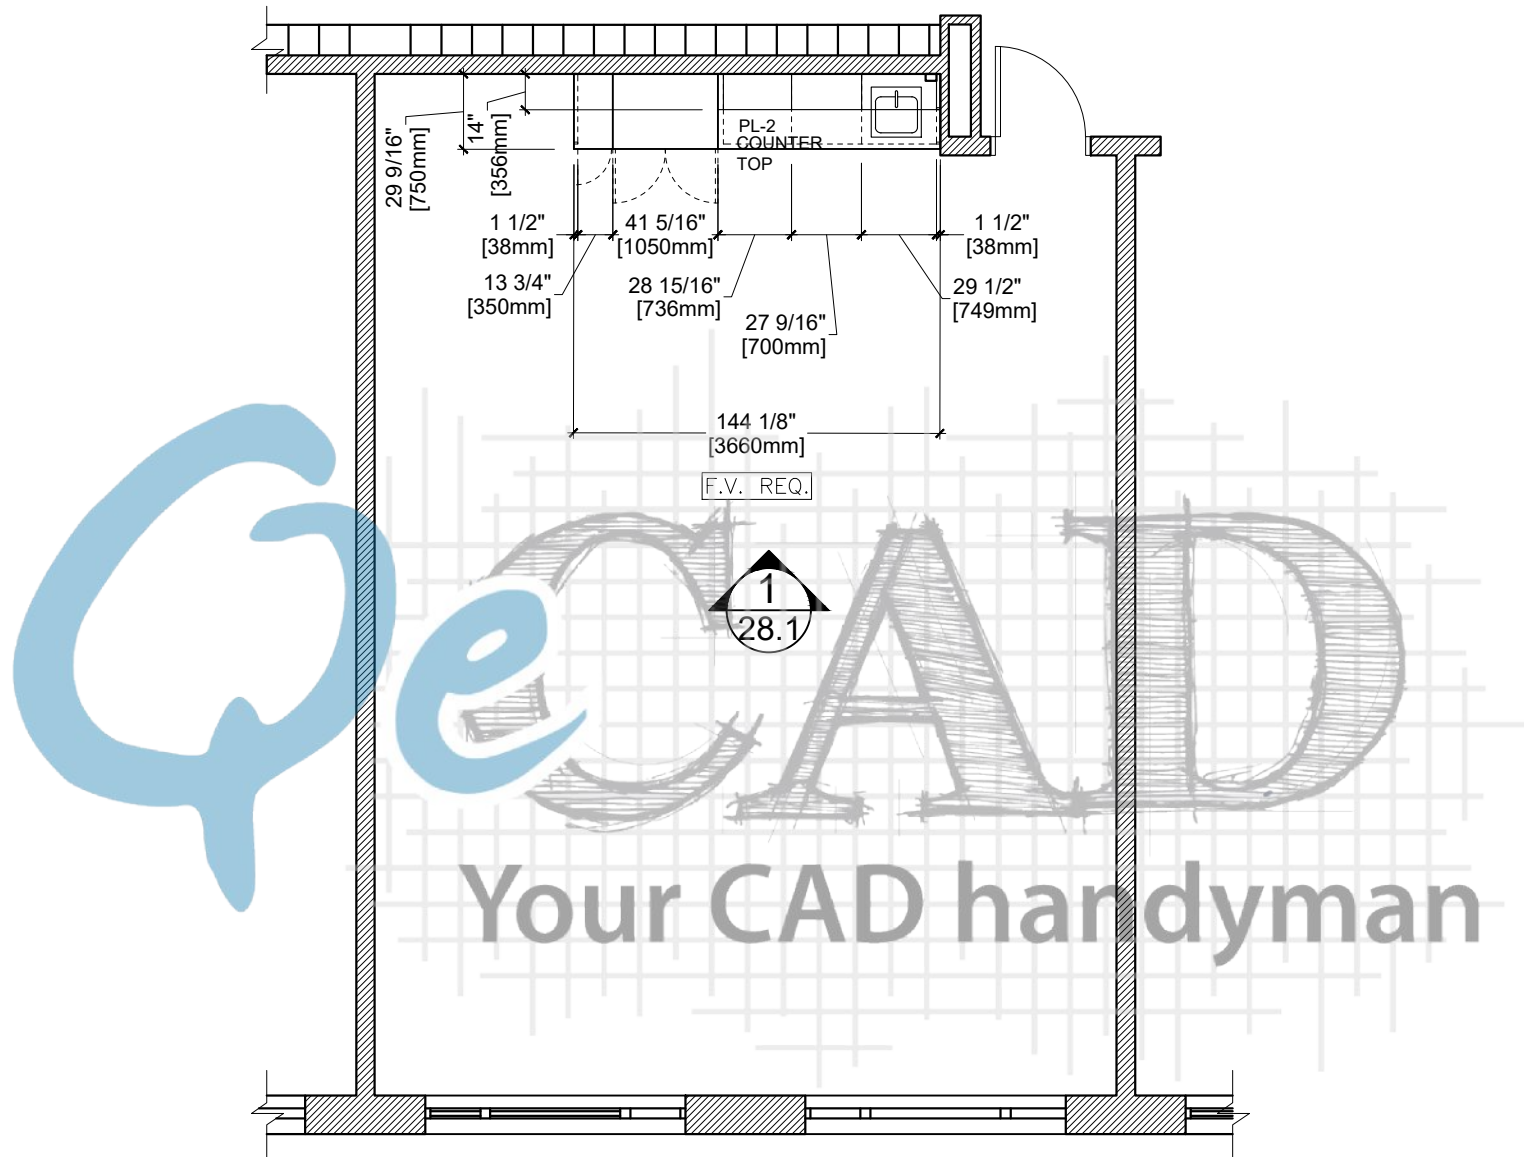


1 PLAN VIEW
28.0 ARCH REF. A2.1

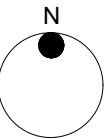


Drawn By:	Customer:		PL-1	Formica - Natural Ash - 8843, Matte (58)	REV	MM/DD/YY	JOB #	DWG #
	Project:		PL-2	Plastic Laminate	0	05/16/19	8798	28.0
	Address:		MEL-1	Melamine:	1			
	Room Name:	Classroom			2			
	Room #:	1W:06,1W:08,1W:10			3			

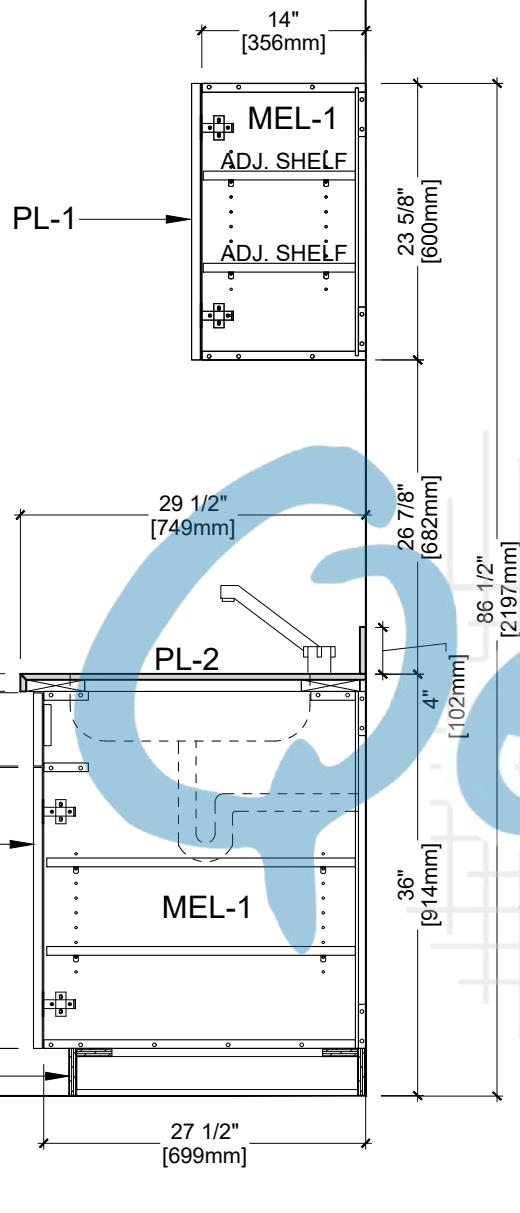

1 SECTION
28.2 REF AP8.10, AP8.3

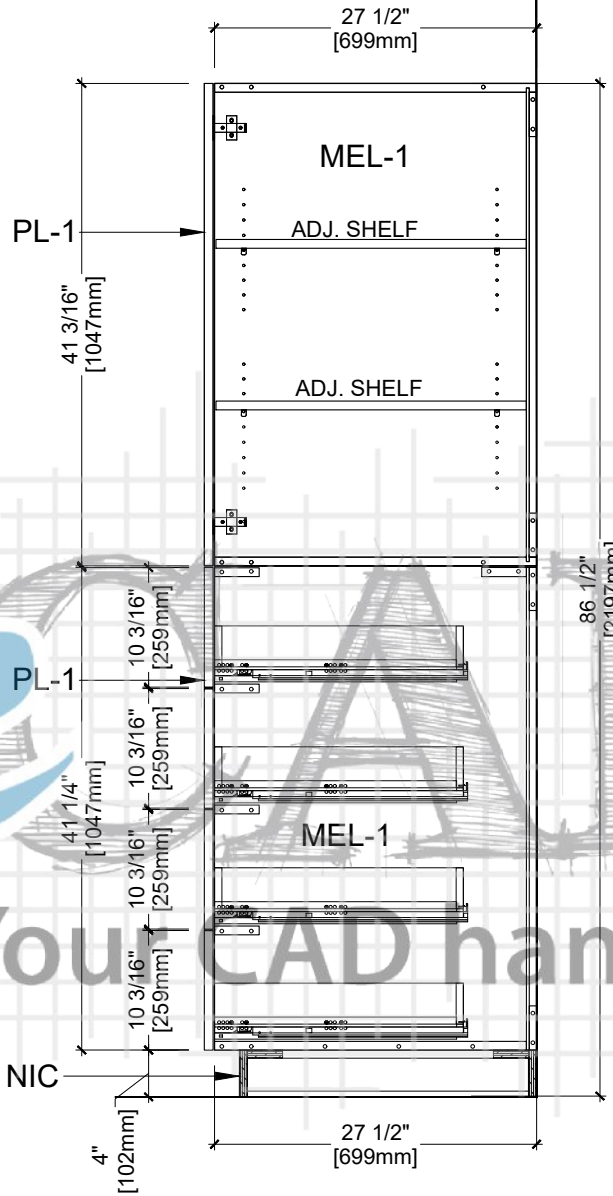


2 SECTION
28.2 REF AP8.13

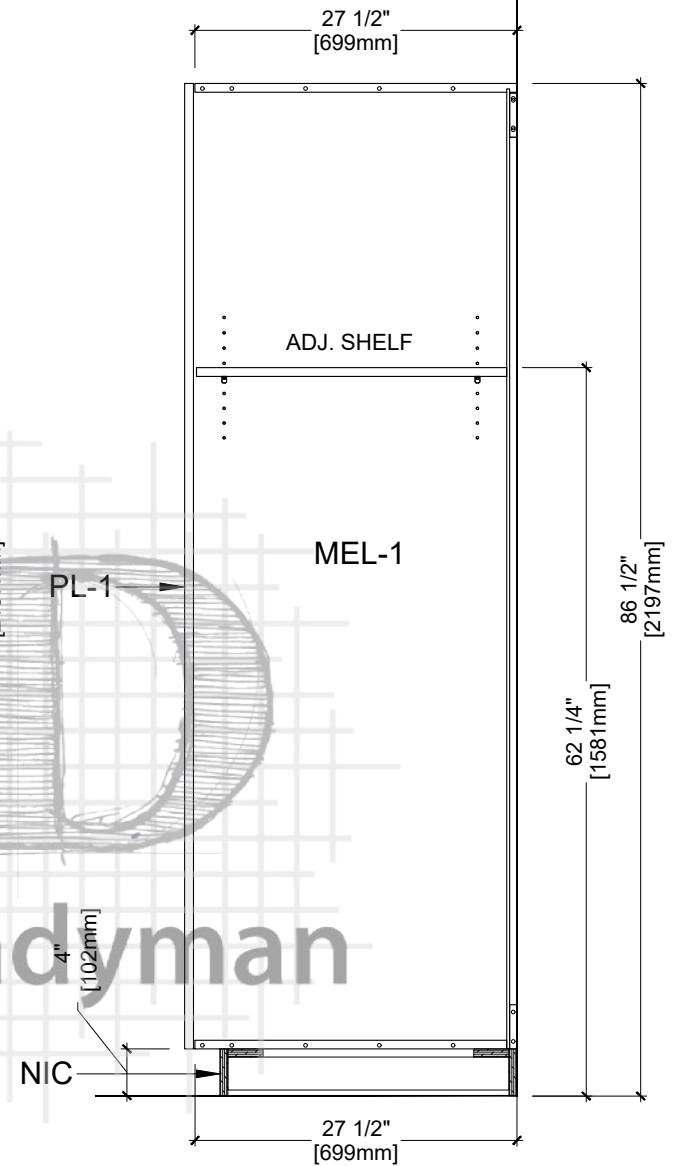

3 SECTION
28.2 REF AP8.72


Drawn By:	Customer:		PL-1	Formica - Natural Ash - 8843, Matte (58)	REV	MM/DD/YY	JOB #	DWG #
	Project:		PL-2	Plastic Laminate	0	05/16/19	8798	28.2
	Address:		MEL-1	Melamine:	1			
	Room Name:	Classroom			2			
	Room #:	1W:06,1W:08,1W:10			3			

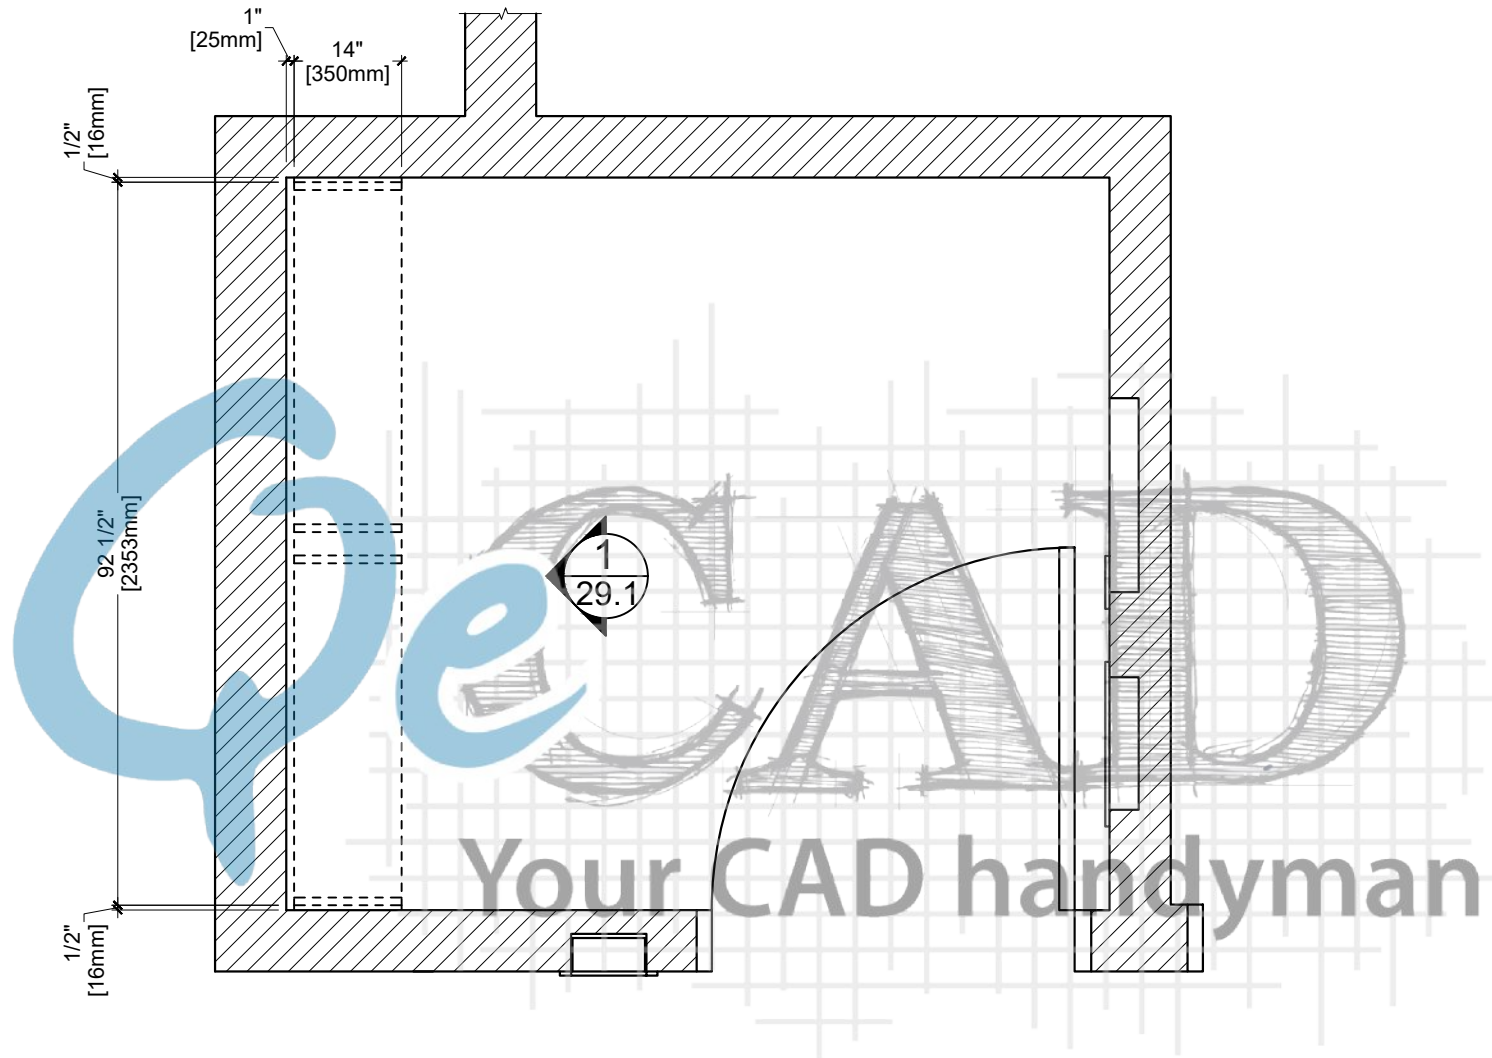


1
29.0

PLAN VIEW

ARCH REF. A2.1

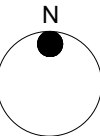

Drawn By:	Customer:		PL-1	Formica - Natural Ash - 8843, Matte (58)	REV	MM/DD/YY	JOB #	DWG #
	Project:		PL-2	Plastic Laminate	0	08/30/19	8798	29.0
	Address:		MEL-1	Melamine:	1			
	Room Name:	Janitor			2			
	Room #:	1W:12			3			

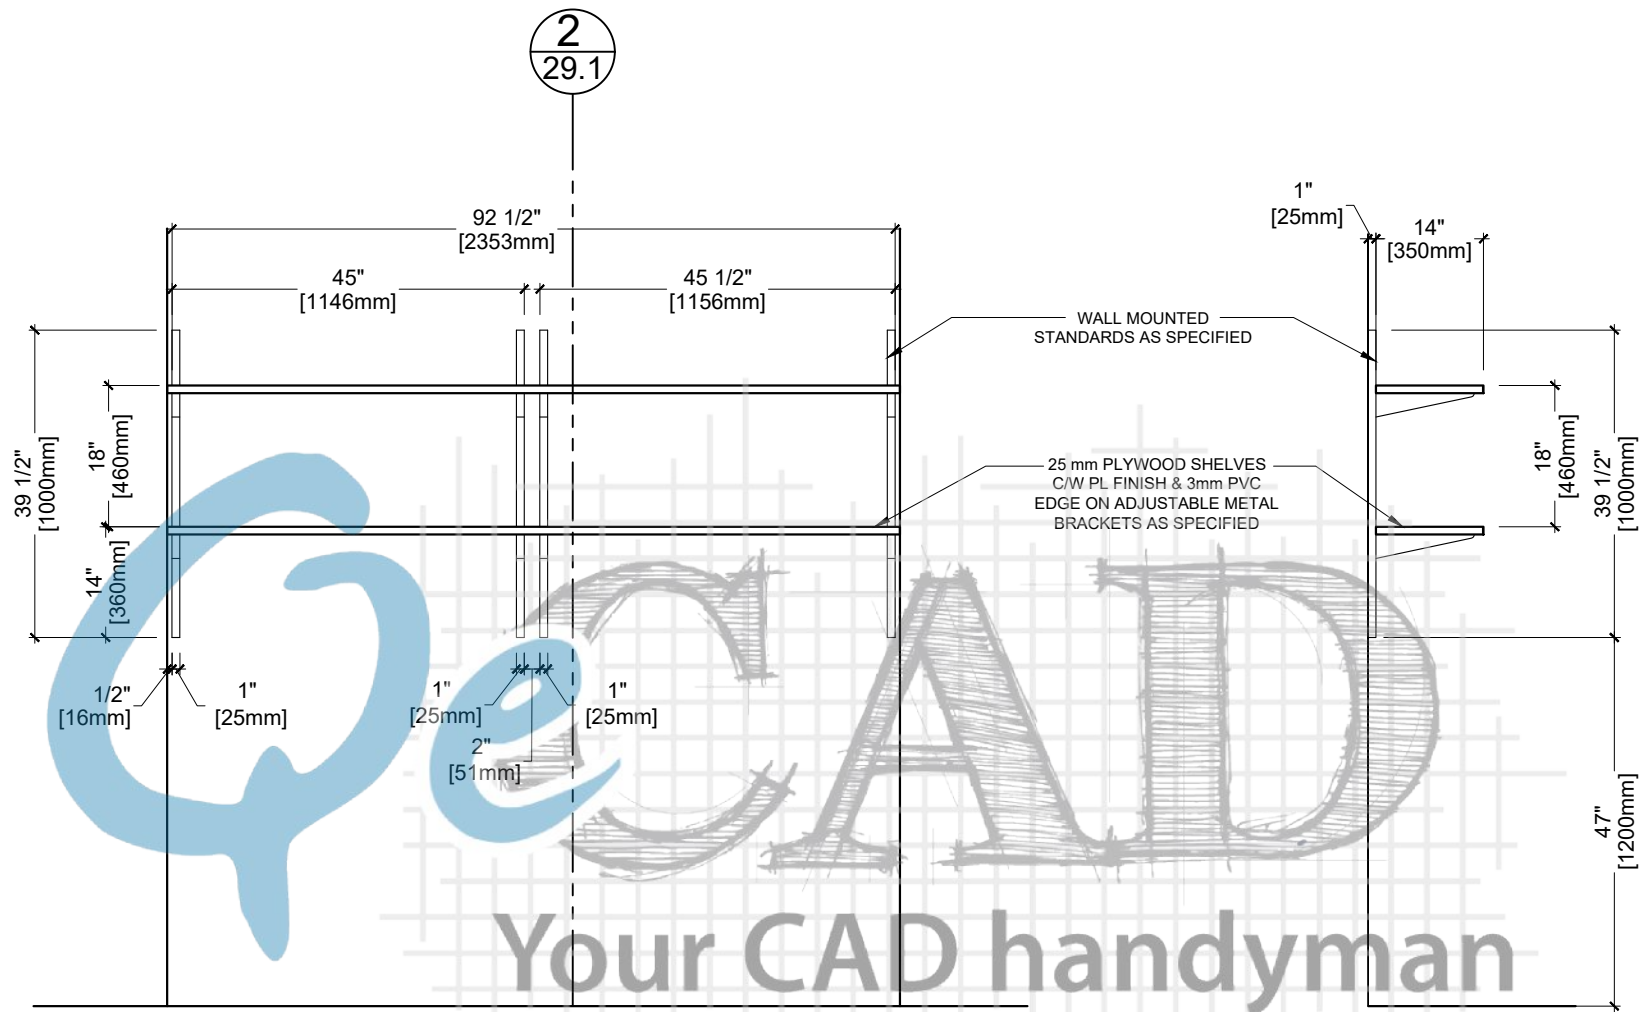

1
29.1

ELEVATION


ARCH REF. 5/A8.3

2
29.1


SECTION

ARCH REF. AP8.19


Customer:	Project:	Address:	Room Name: Janitor	Room #: 1W:12	PL-1	Formica - Natural Ash - 8843, Matte (58)	REV	MM/DD/YY	JOB #	DWG #
					PL-2	Plastic Laminate	0	08/30/19	8798	29.1
					MEL-1	Melamine:	1			
							2			
Drawn By:							3			

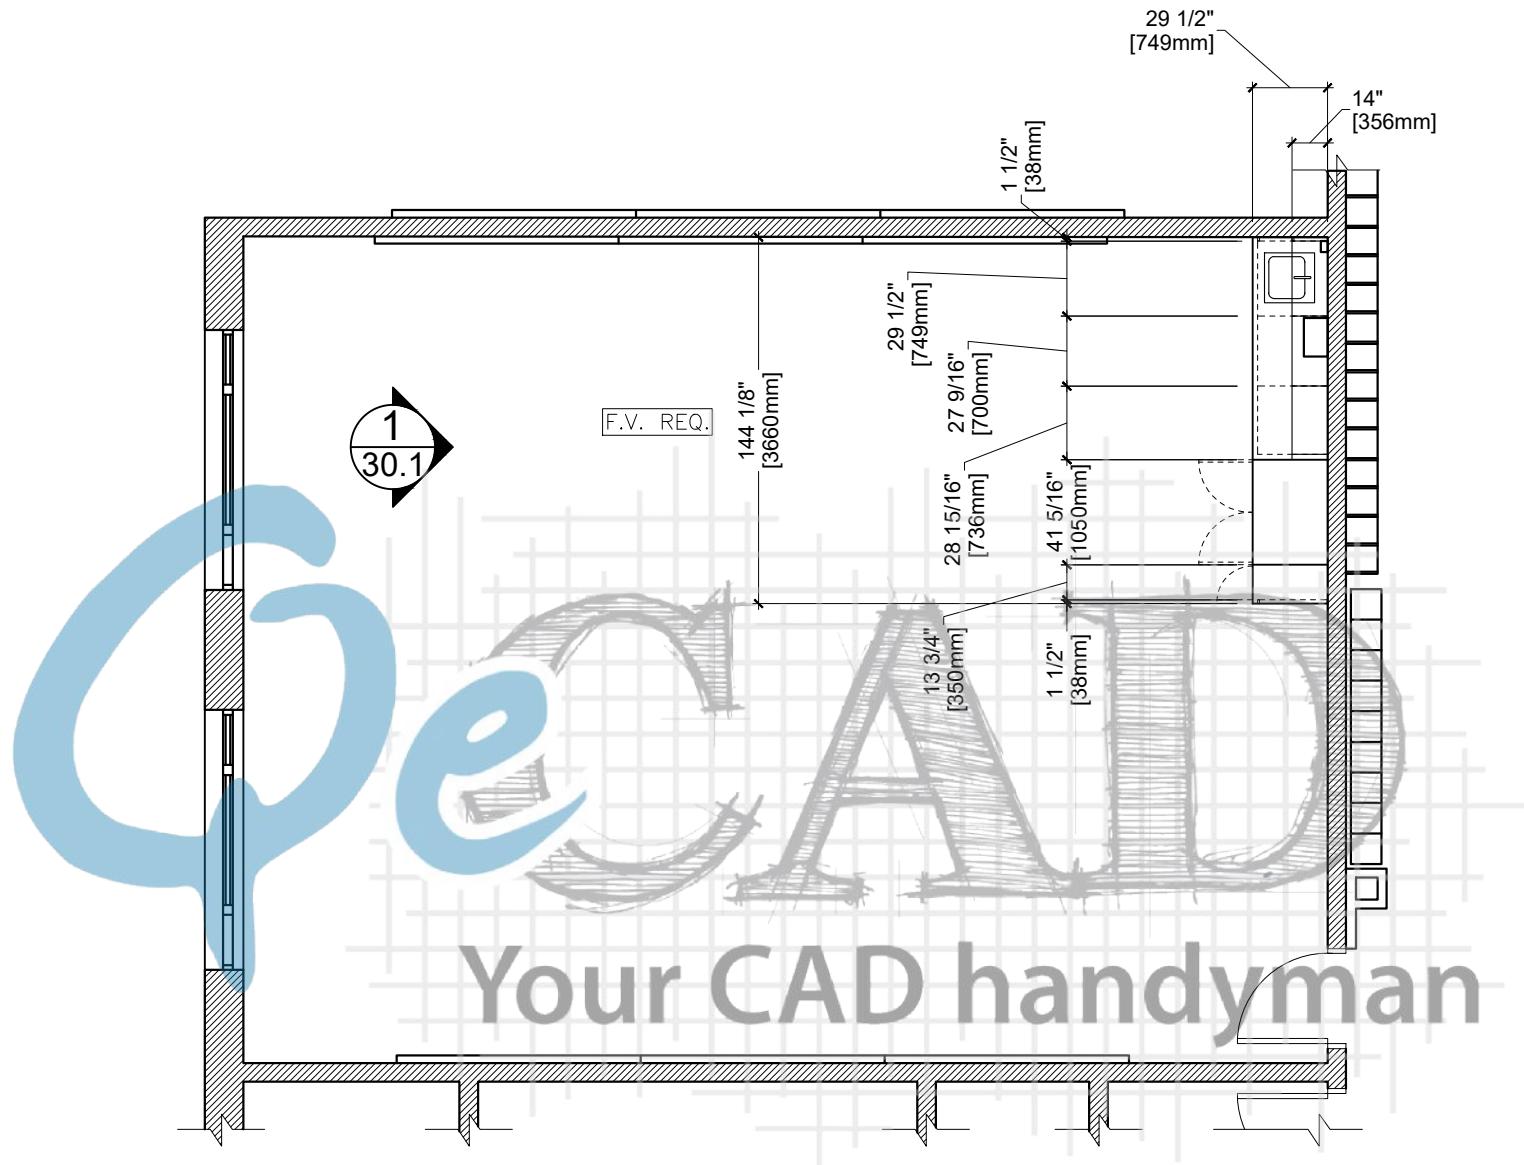

1 PLAN VIEW
37.0 ARCH REF. A2.1

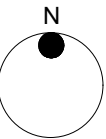


Drawn By:	Customer:		PL-1	Formica - Natural Ash - 8843, Matte (58)	REV	MM/DD/YY	JOB #	DWG #
	Project:		PL-2	Plastic Laminate	0	05/16/19	8798	30.0
	Address:		MEL-1	Melamine:	1			
	Room Name:	Resource Teaching Support			2			
	Room #:	1W:27			3			

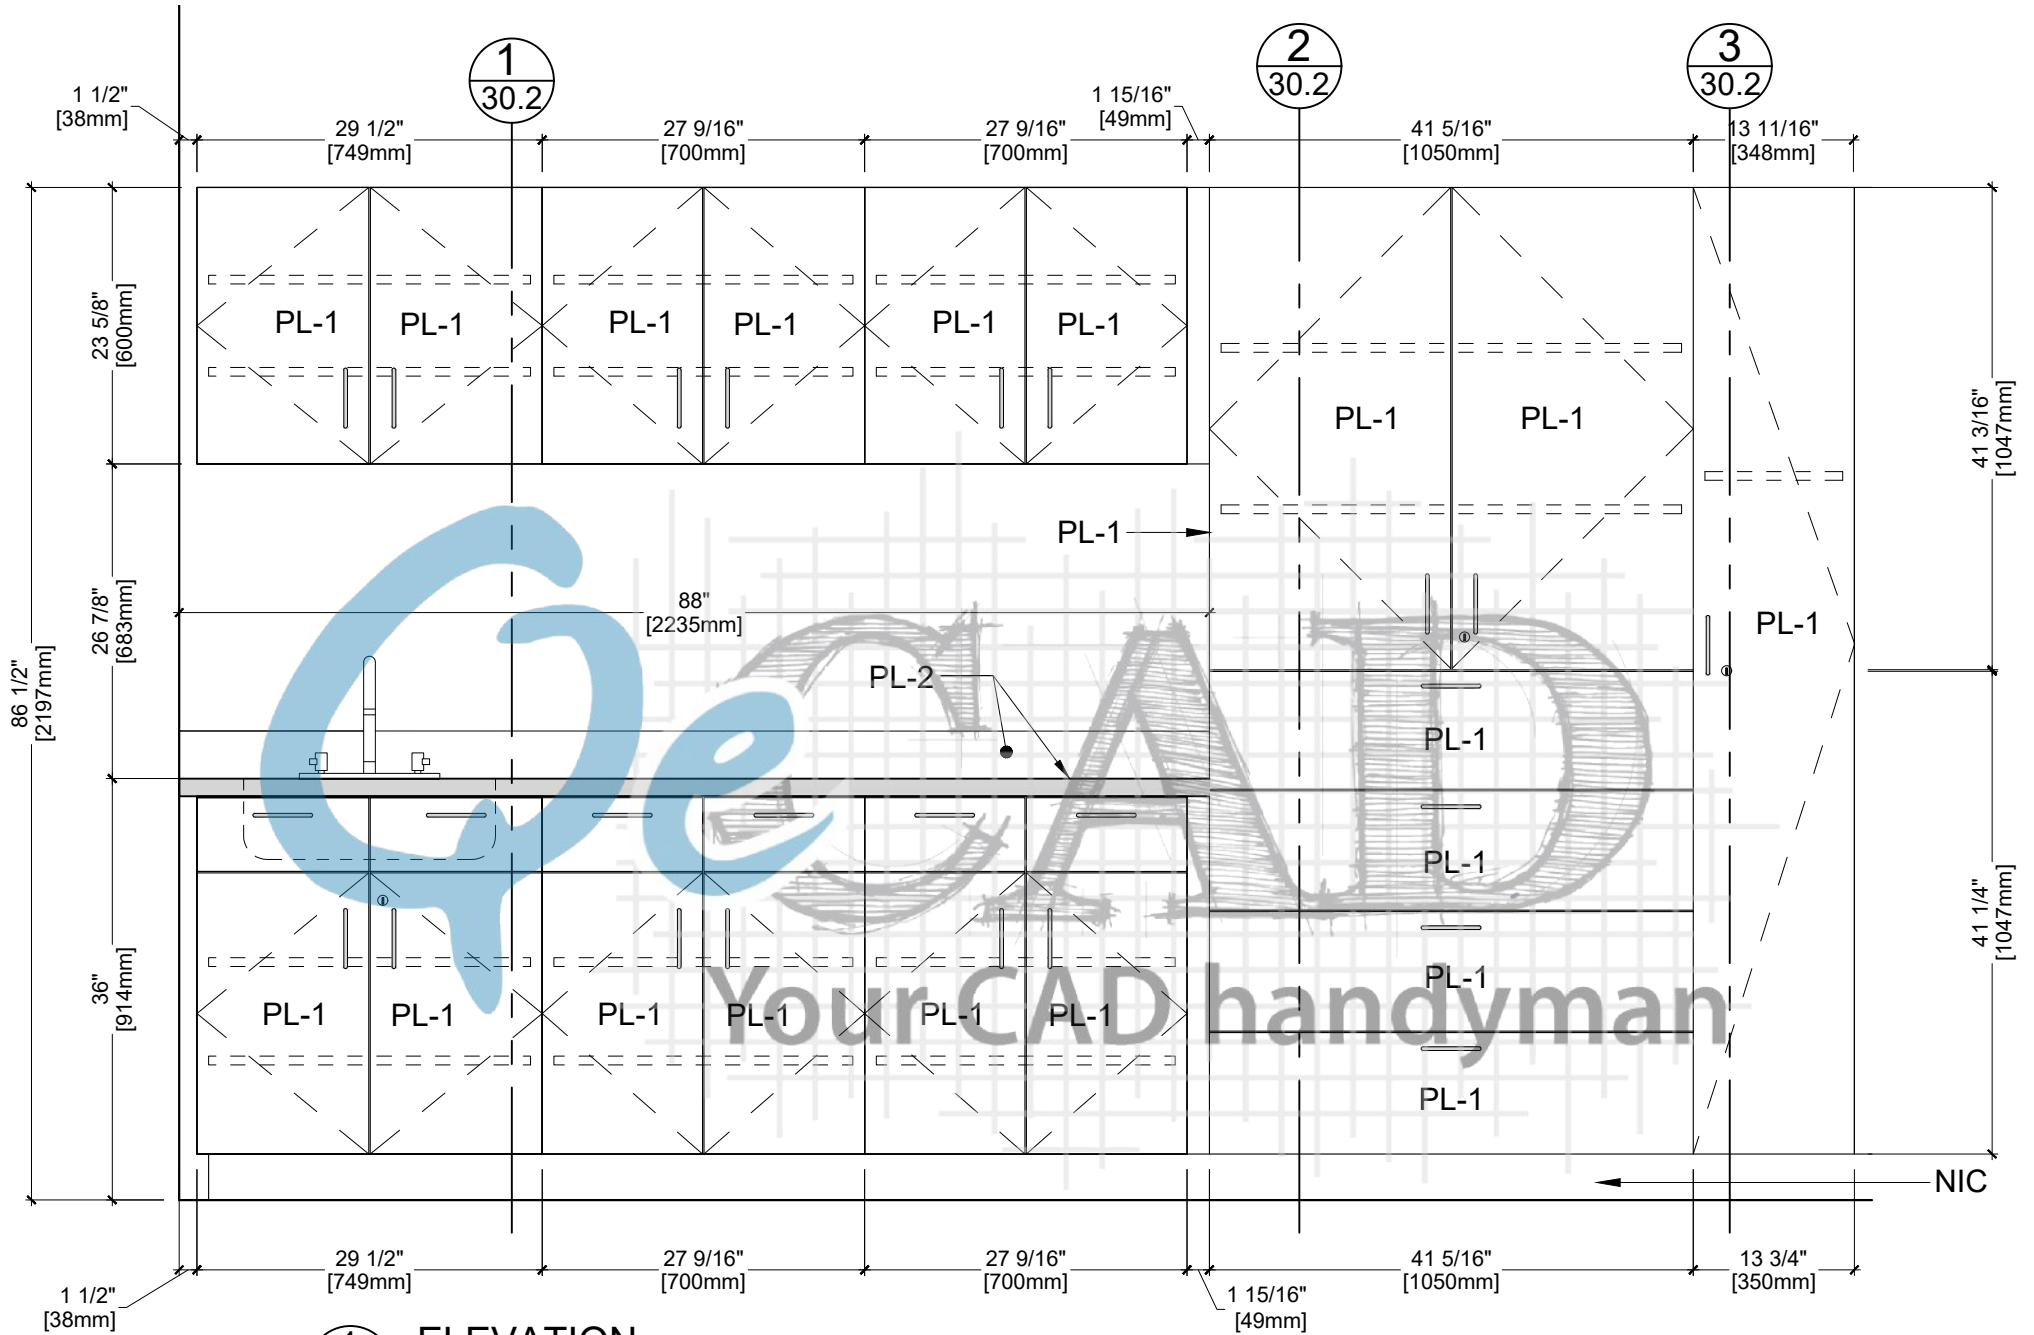

1
30.1 ELEVATION
ARCH REF. 1/A8.3

Drawn By:	Customer:		PL-1	Formica - Natural Ash - 8843, Matte (58)	REV	MM/DD/YY	JOB #	DWG #
	Project:		PL-2	Plastic Laminate	0	05/16/19	8798	30.1
	Address:		MEL-1	Melamine:	1			
	Room Name:	Resource Teaching Support			2			
	Room #:	1W:27			3			

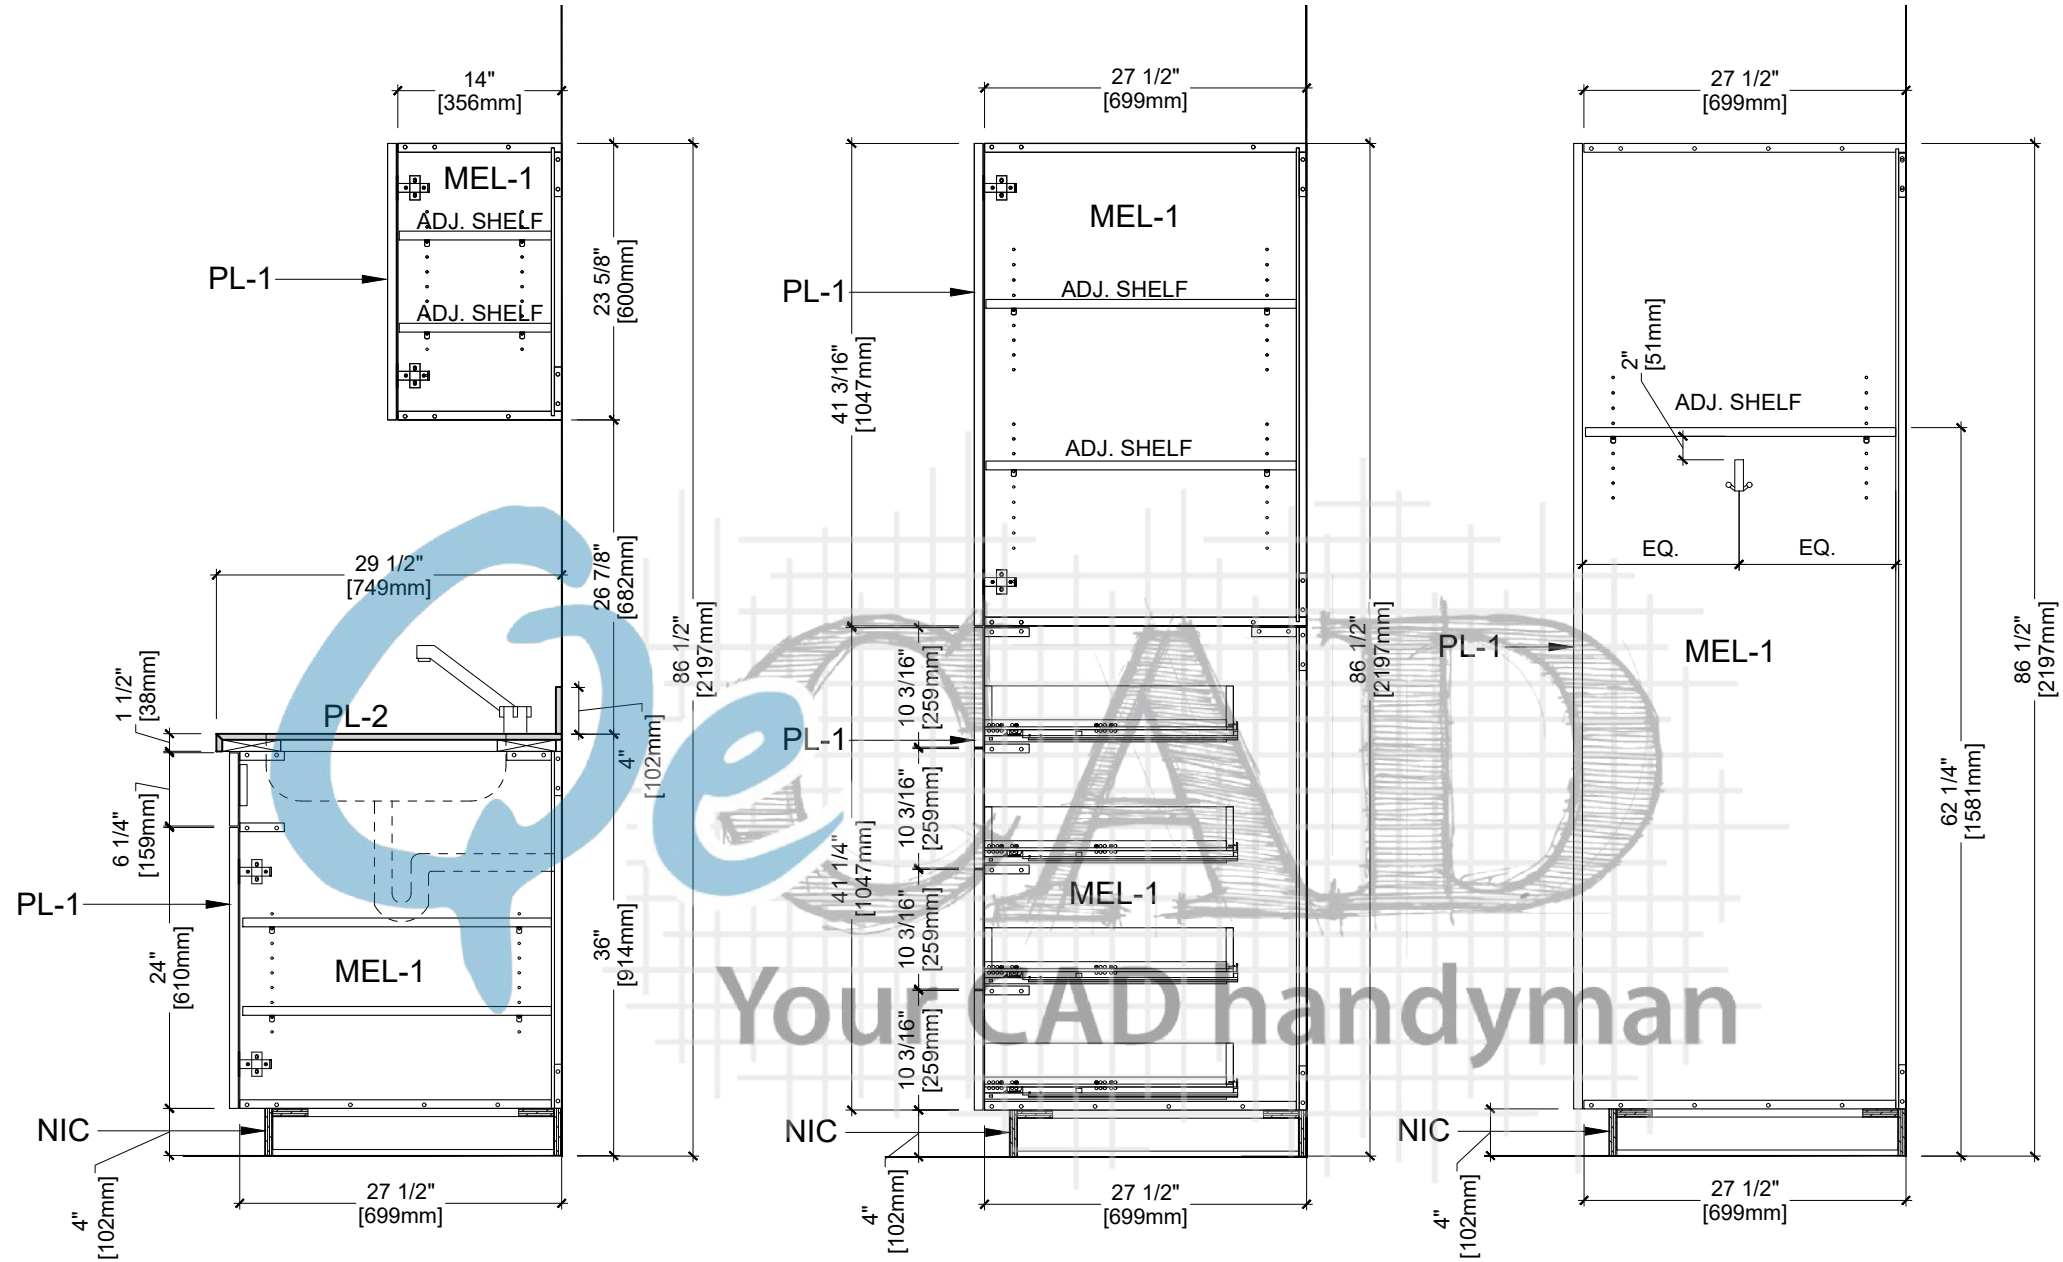


1
30.2 SECTION
REF AP8.10, AP8.3

2
30.2 SECTION
REF AP8.13


3
30.2 SECTION
REF AP8.72

Drawn By:	Customer:		PL-1	Formica - Natural Ash - 8843, Matte (58)	REV	MM/DD/YY	JOB #	DWG #
	Project:		PL-2	Plastic Laminate	0	05/16/19	8798	30.2
	Address:		MEL-1	Melamine:	1			
	Room Name:	Resource Teaching Support			2			
	Room #:	1W:27			3			

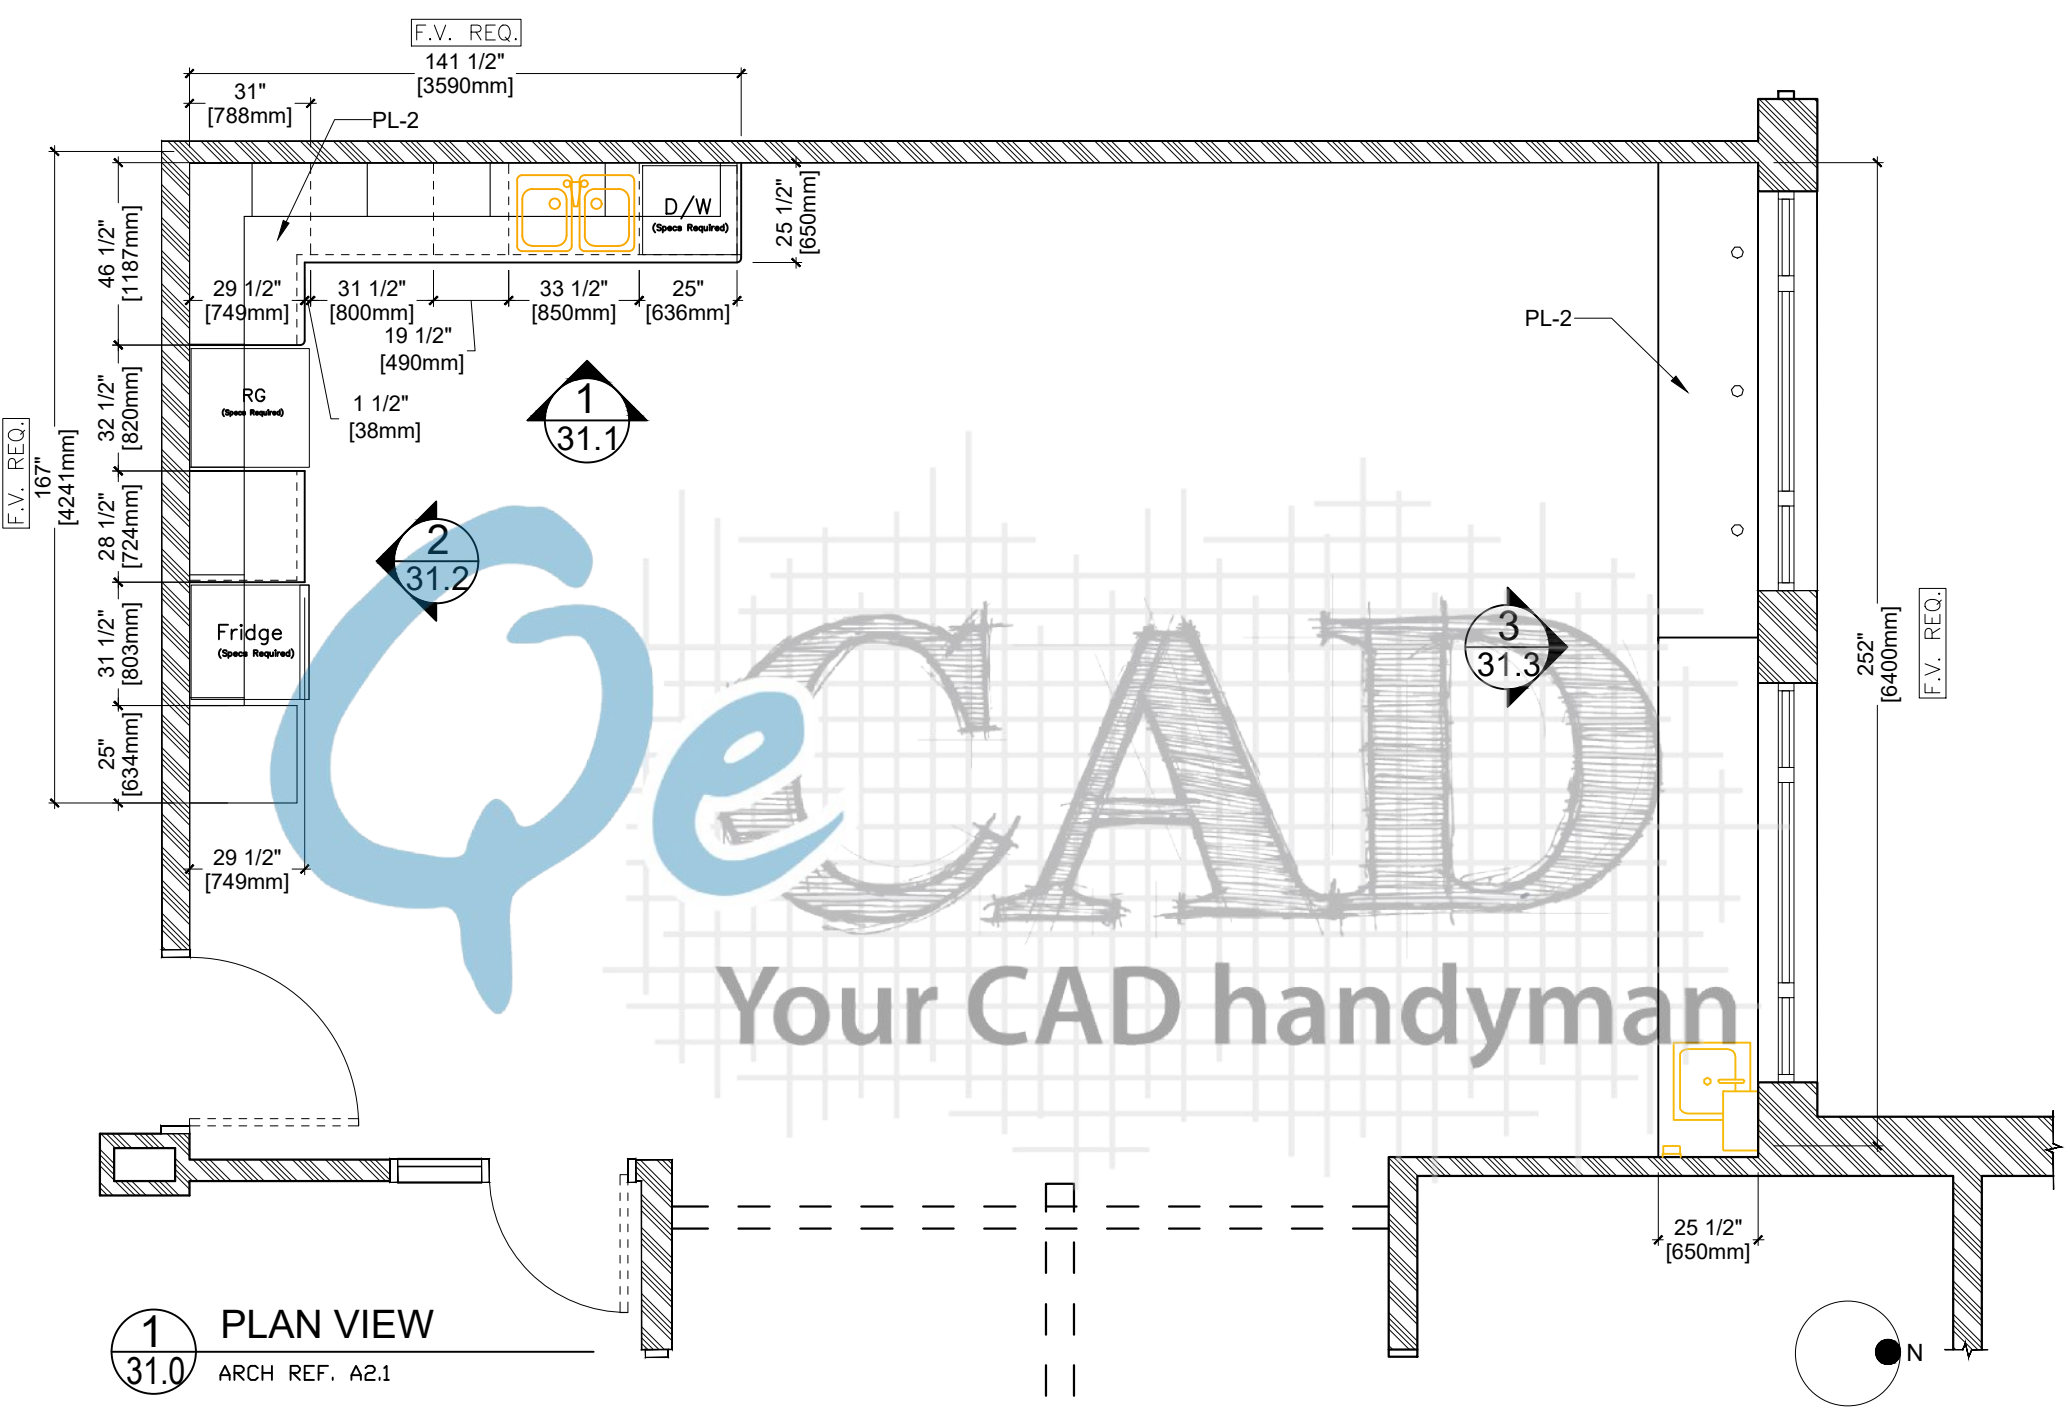

1 PLAN VIEW
ARCH REF. A2.1


Drawn By:	Customer:	PL-1	Formica - Natural Ash - 8843, Matte (58)	REV	MM/DD/YY	JOB #	DWG #
	Project:	PL-2	Plastic Laminate	0	05/22/19	8798	31.0
	Address:	MEL-1	Melamine:	1			
	Room Name: Life Skills			2			
	Room #: 1W:18			3			

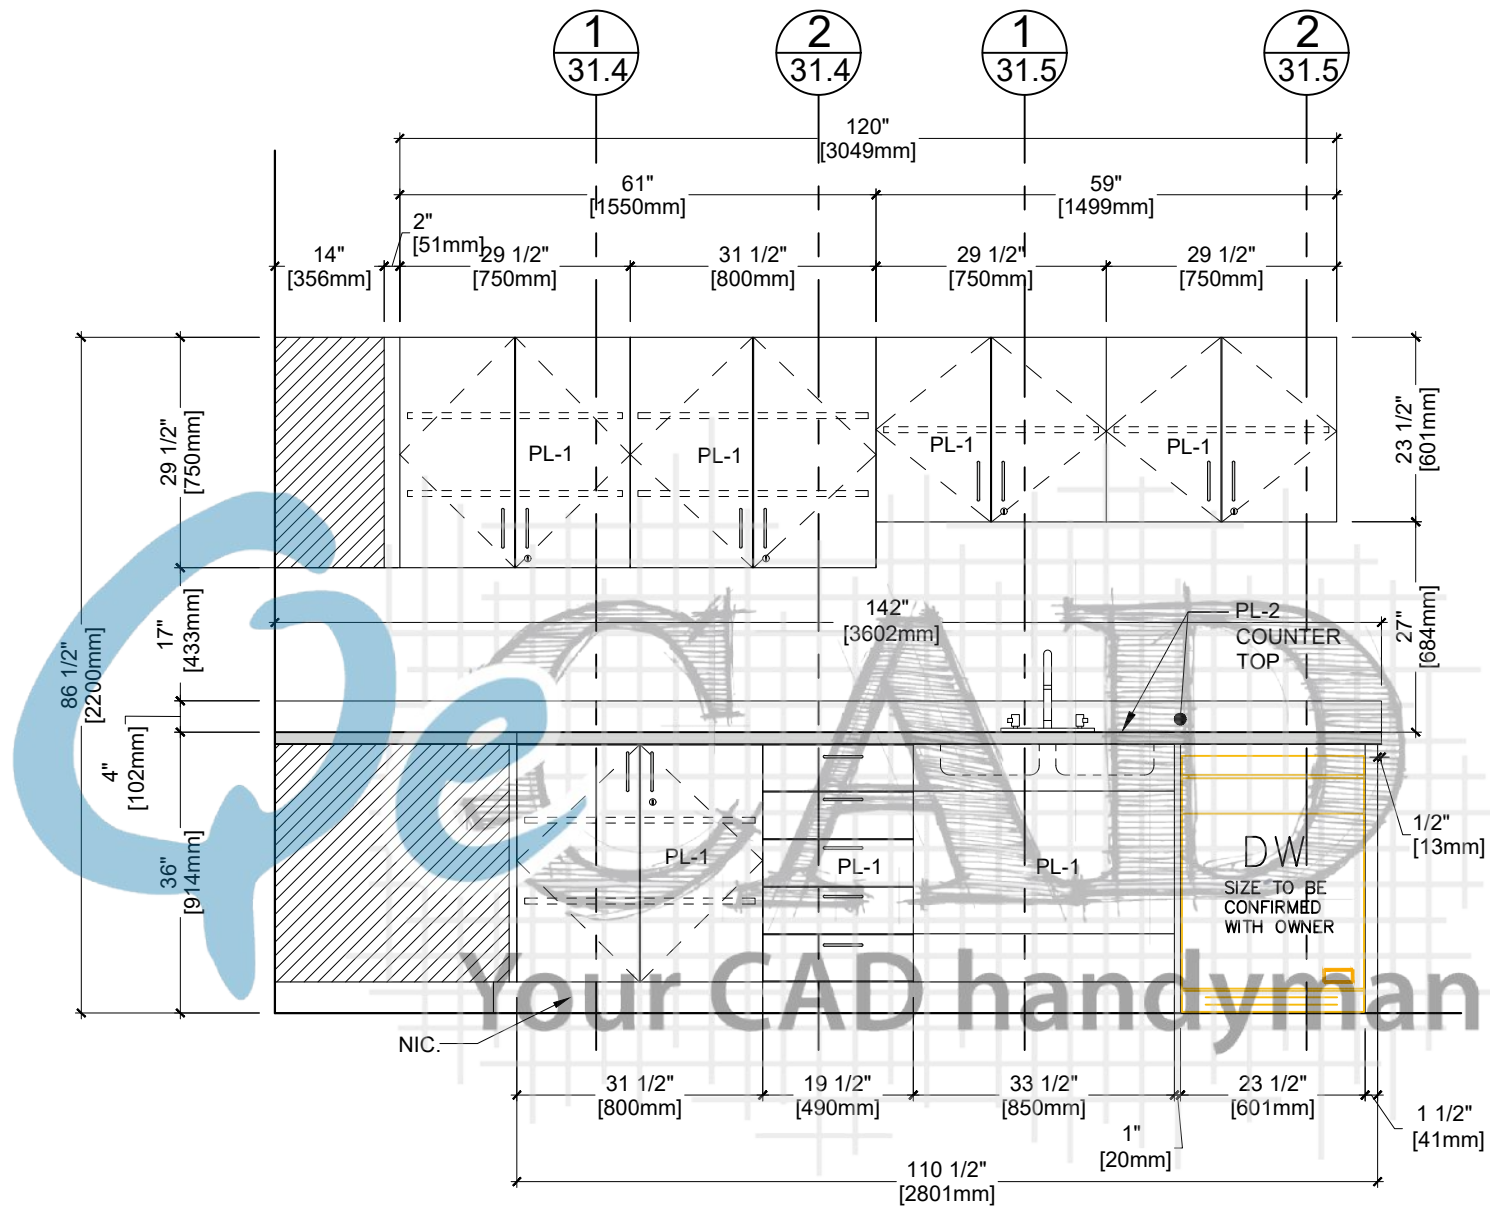

1 31.1 ELEVATION

ARCH REF. 9/A8.3


Drawn By:	Customer:		PL-1	Formica - Natural Ash - 8843, Matte (58)	REV	MM/DD/YY	JOB #	DWG #
	Project:		PL-2	Plastic Laminate	0	05/22/19	8798	31.1
	Address:		MEL-1	Melamine:	1			
	Room Name:	Life Skills			2			
	Room #:	1W:18			3			

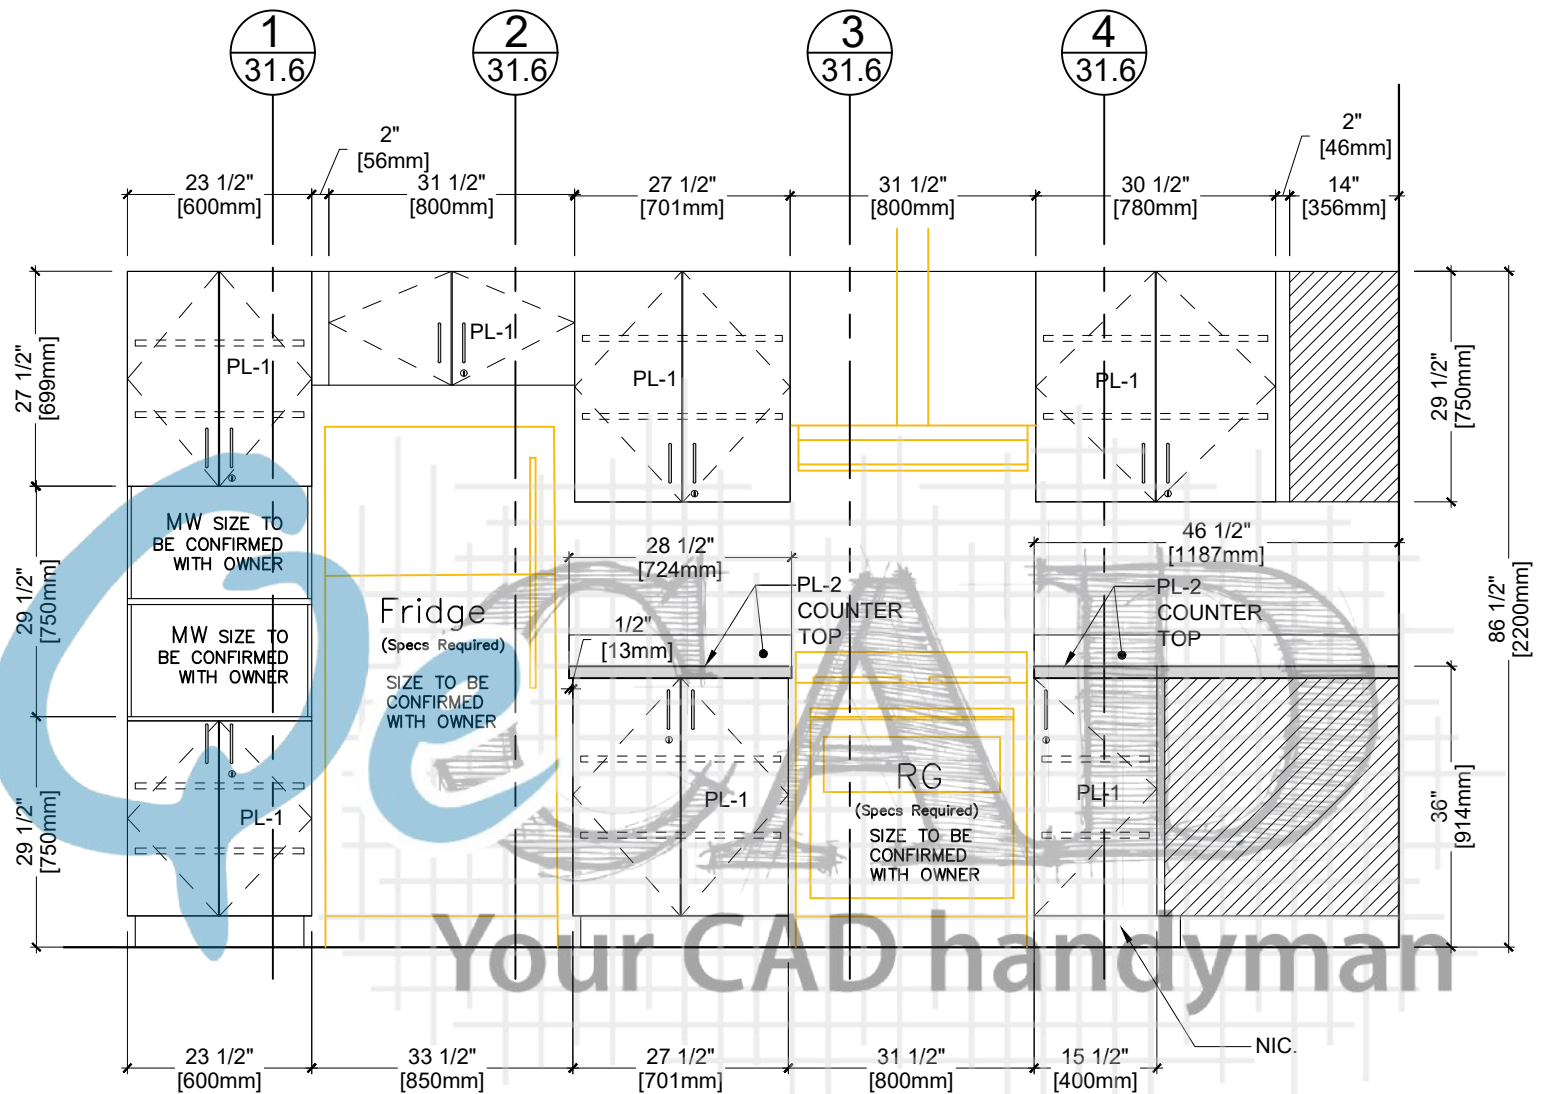

2 ELEVATION


31.2 ARCH REF. 8/A8.3

Drawn By:	Customer:		PL-1	Formica - Natural Ash - 8843, Matte (58)	REV	MM/DD/YY	JOB #	DWG #
	Project:		PL-2	Plastic Laminate	0	05/22/19	8798	31.2
	Address:		MEL-1	Melamine:	1			
	Room Name:	Life Skills			2			
	Room #:	1W:18			3			

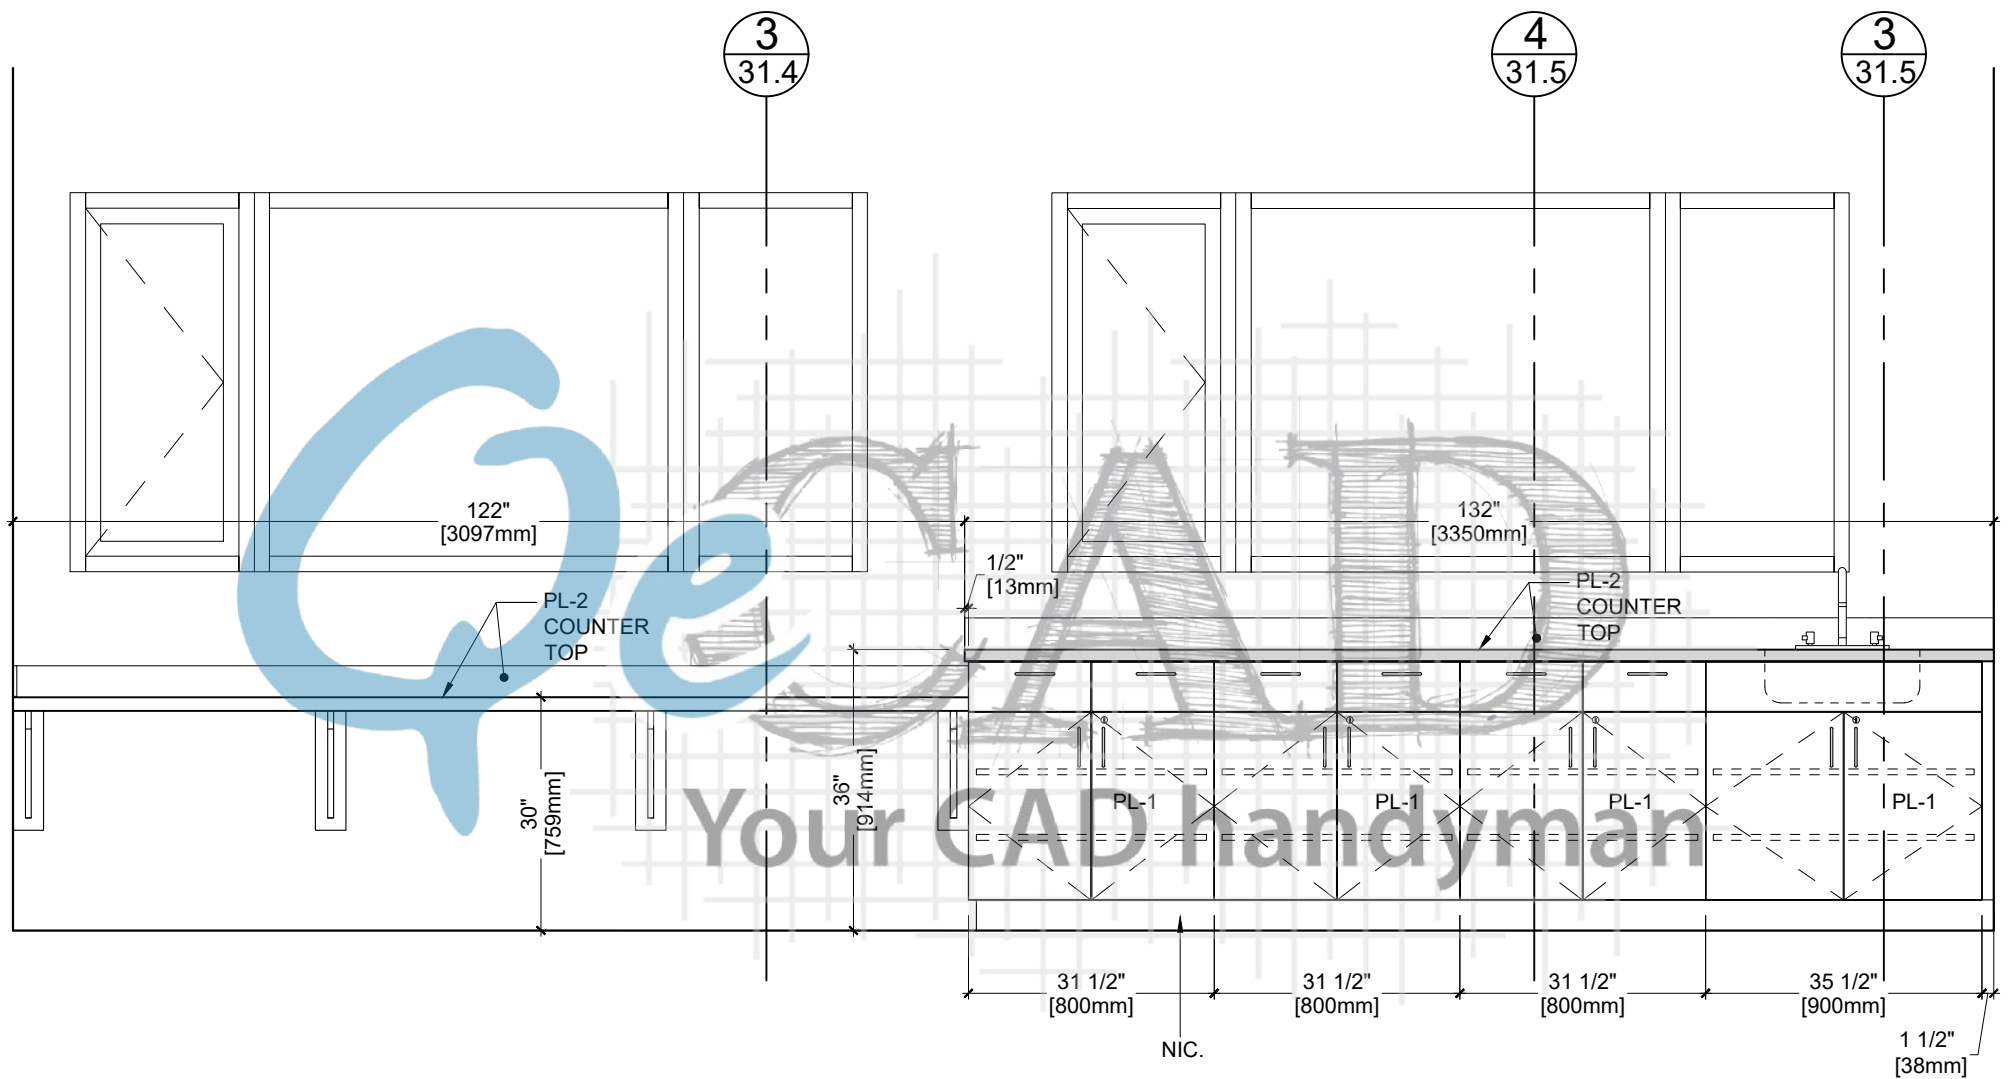

3
31.3 ELEVATION
ARCH REF. 6/A8.3


Drawn By:	Customer:		PL-1	Formica - Natural Ash - 8843, Matte (58)	REV	MM/DD/YY	JOB #	DWG #
	Project:		PL-2	Plastic Laminate	0	05/22/19	8798	31.3
	Address:		MEL-1	Melamine:	1			
	Room Name:	Life Skills			2			
	Room #:	1W:18			3			

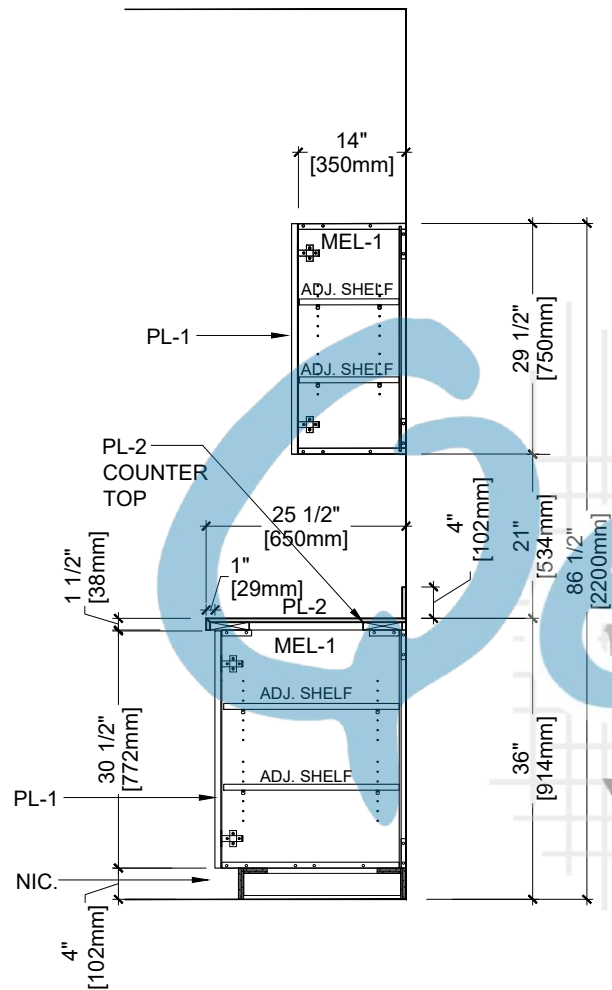

1
31.4

SECTION

ARCH REF. AP8.9/AP8.3

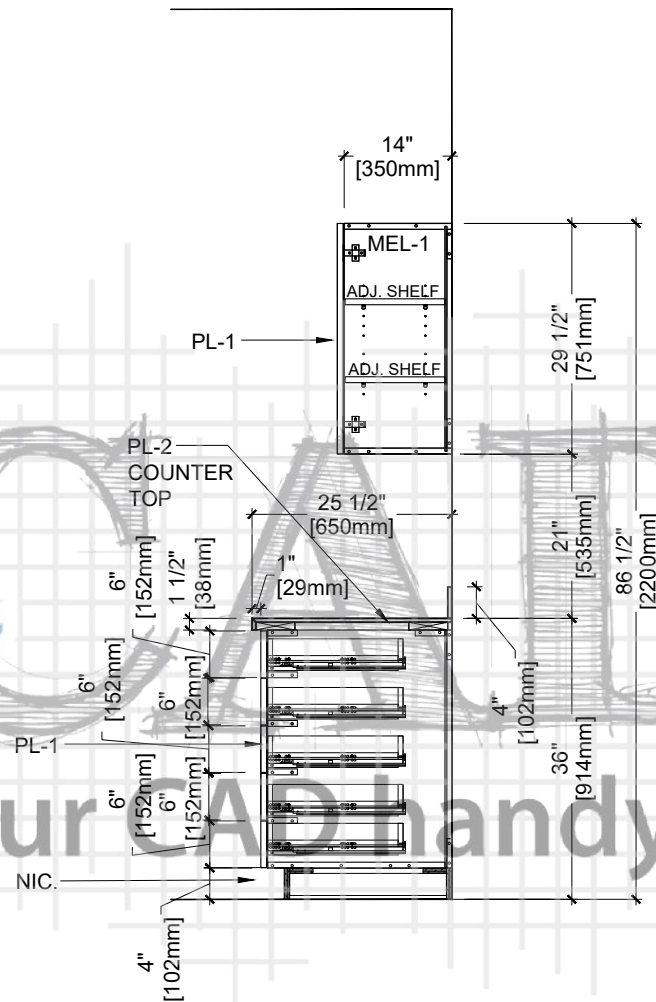

2
31.4


SECTION

ARCH REF. AP8.61/AP8.3





3
31.4

SECTION

ARCH REF. AP8.11

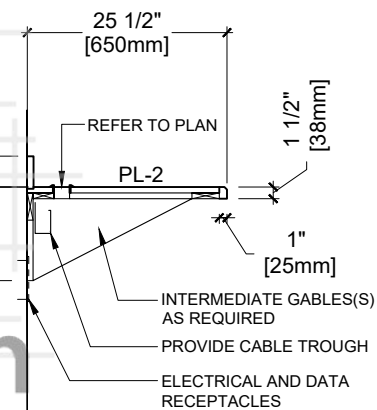

Drawn By:	Customer:		PL-1	Formica - Natural Ash - 8843, Matte (58)	REV	MM/DD/YY	JOB #	DWG #
	Project:		PL-2	Plastic Laminate	0	05/22/19	8798	31.4
	Address:		MEL-1	Melamine:	1			
	Room Name:	Life Skills			2			
	Room #:	1W:18			3			

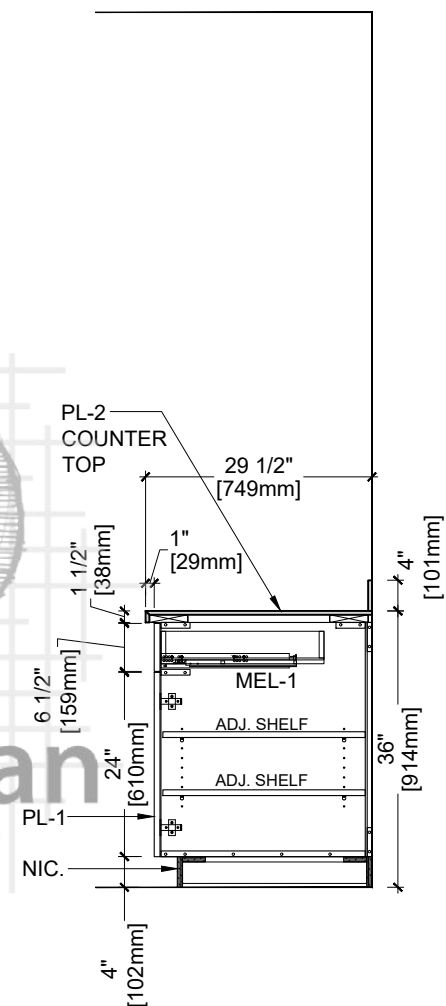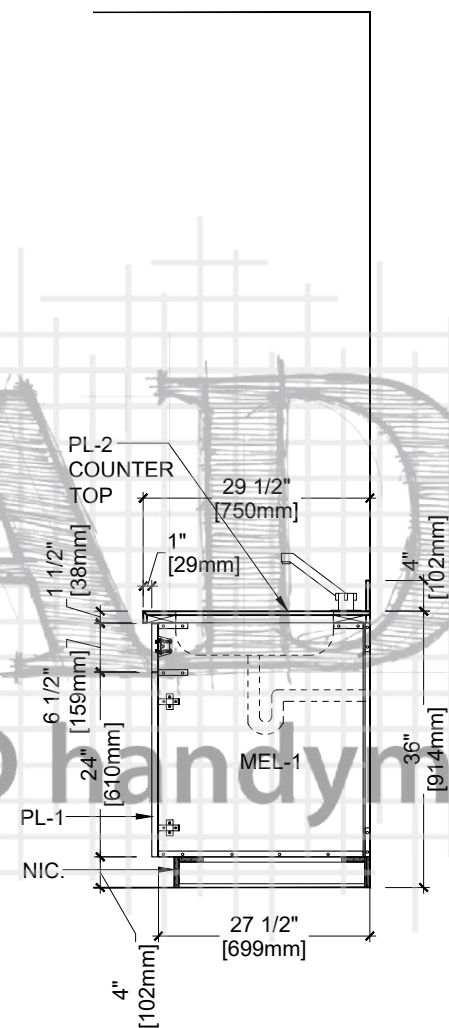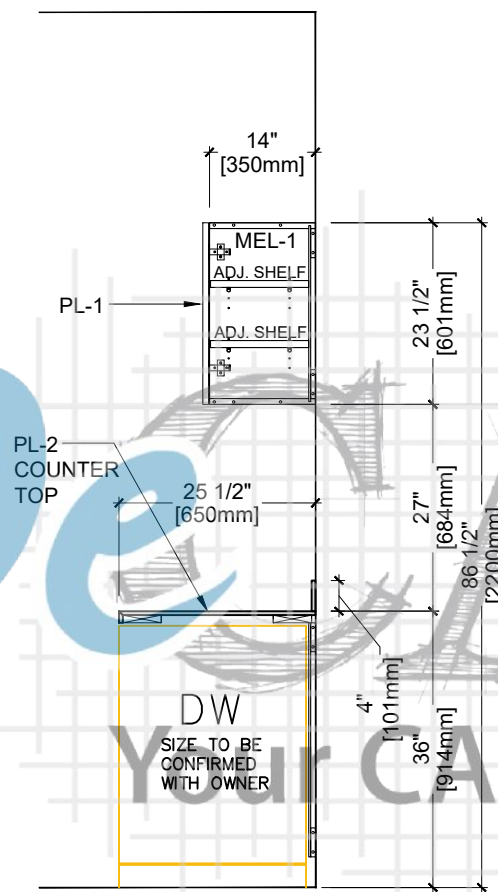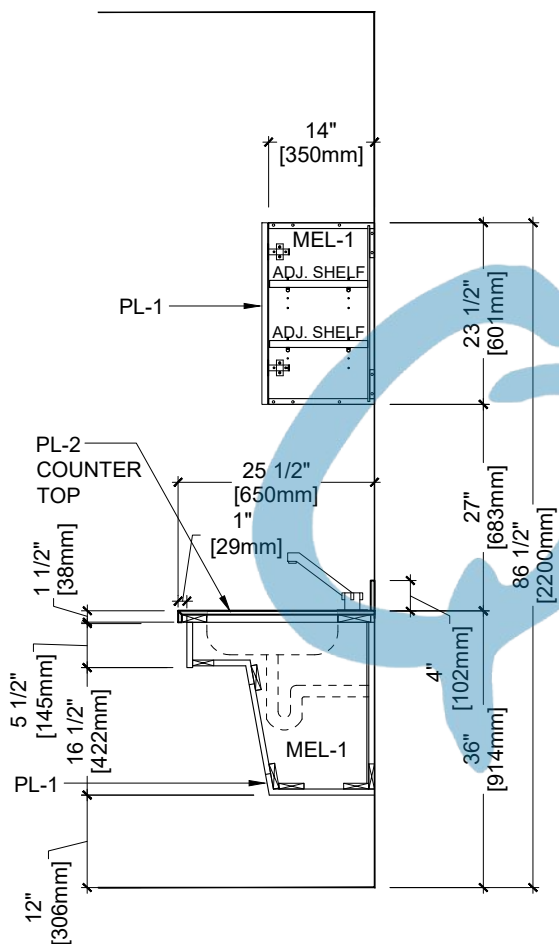


1 SECTION
31.5 ARCH REF. AP8.41

2 SECTION
31.5 ARCH REF. AP8.3


3 SECTION
31.5 ARCH REF. AP8.10

4 SECTION
31.5 ARCH REF. AP8.8


	Customer:		PL-1	Formica - Natural Ash - 8843, Matte (58)	REV	MM/DD/YY	JOB #	DWG #
	Project:		PL-2	Plastic Laminate	0	05/22/19	8798	31.5
	Address:		MEL-1	Melamine:	1			
	Room Name:	Life Skills			2			
Drawn By:	Room #:	1W:18			3			

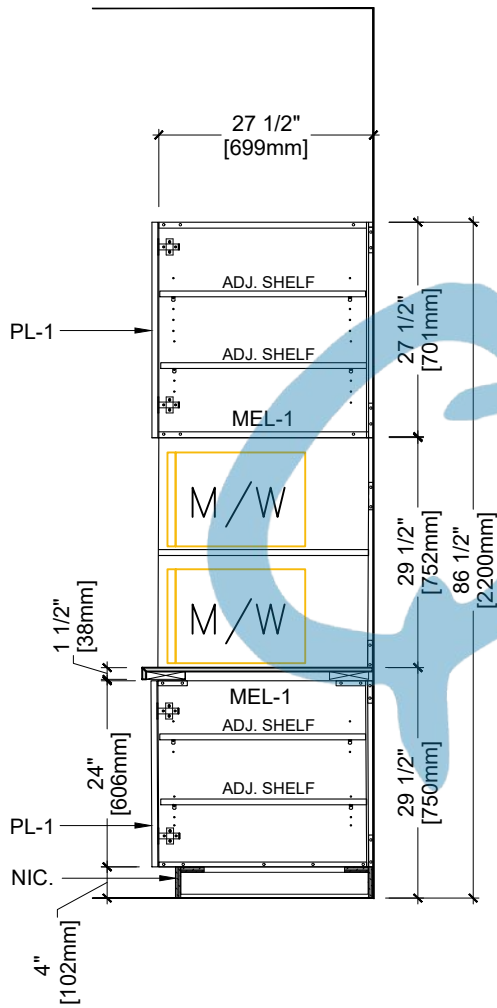


1 SECTION
31.6 ARCH REF. AP8.7

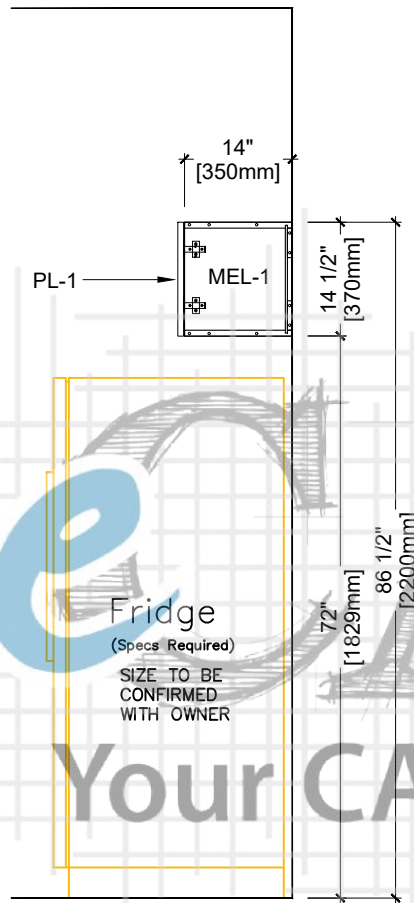

2 SECTION
31.6 ARCH REF. AP8.6

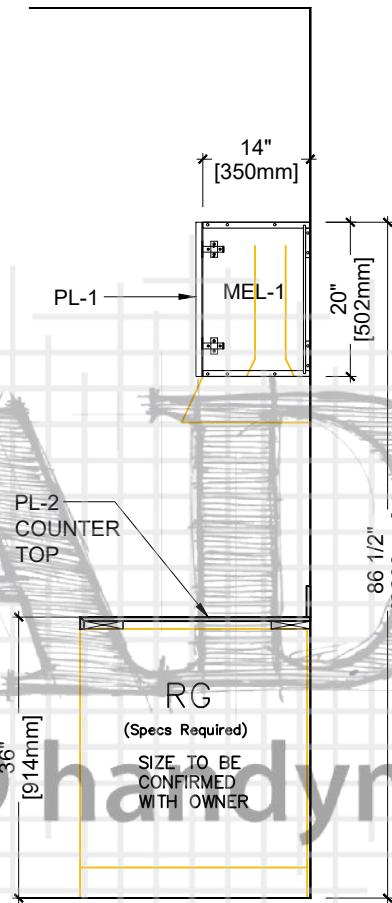


3 SECTION
31.6 ARCH REF. AP8.5

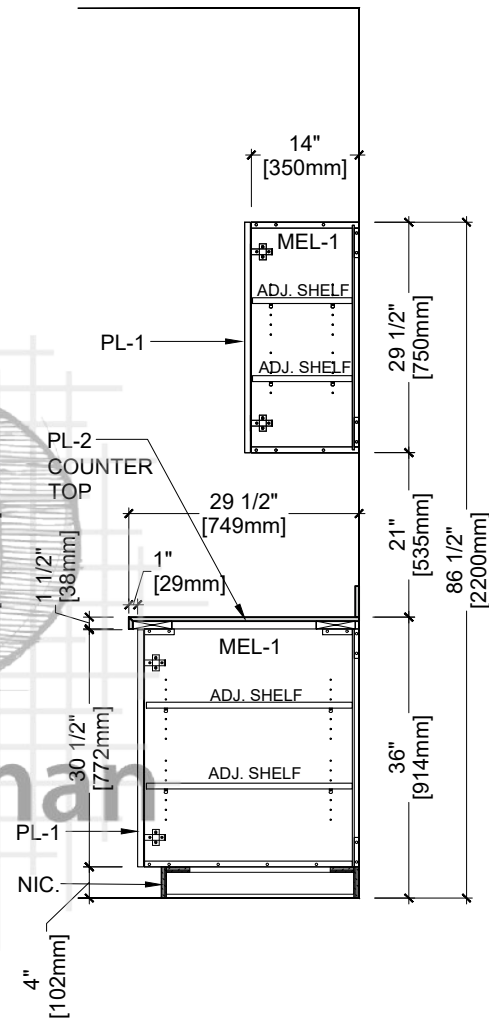


4 SECTION
31.6 ARCH REF. AP8.9/AP8.3


Drawn By:	Customer:		PL-1	Formica - Natural Ash - 8843, Matte (58)	REV	MM/DD/YY	JOB #	DWG #
	Project:		PL-2	Plastic Laminate	0	05/22/19	8798	31.6
	Address:		MEL-1	Melamine:	1			
	Room Name:	Life Skills			2			
	Room #:	1W:18			3			

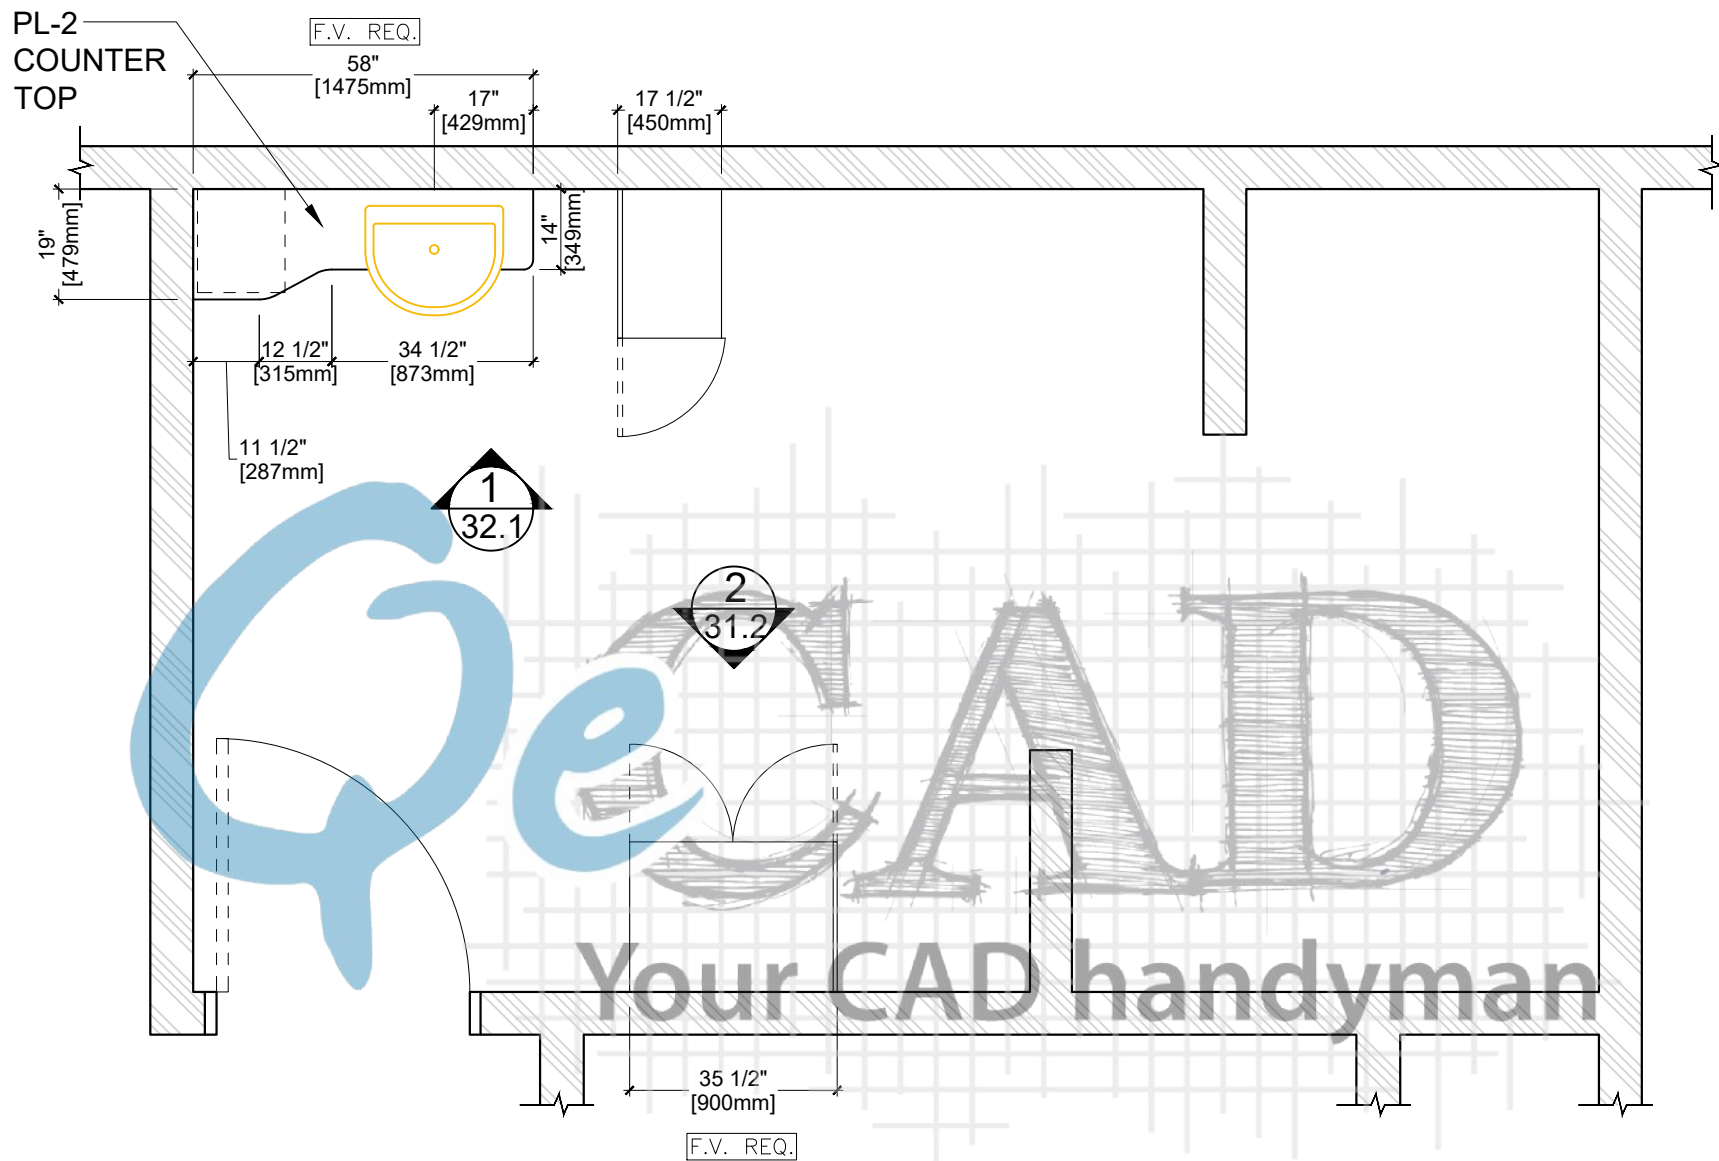

1 PLAN VIEW
32.0 ARCH REF. A2.1

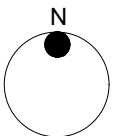


Drawn By:	Customer:		PL-1	Formica - Natural Ash - 8843, Matte (58)	REV	MM/DD/YY	JOB #	DWG #
	Project:		PL-2	Plastic Laminate	0	05/25/19	8798	32.0
	Address:		MEL-1	Melamine:	1			
	Room Name:	Grooming Room			2			
	Room #:	1W:20			3			

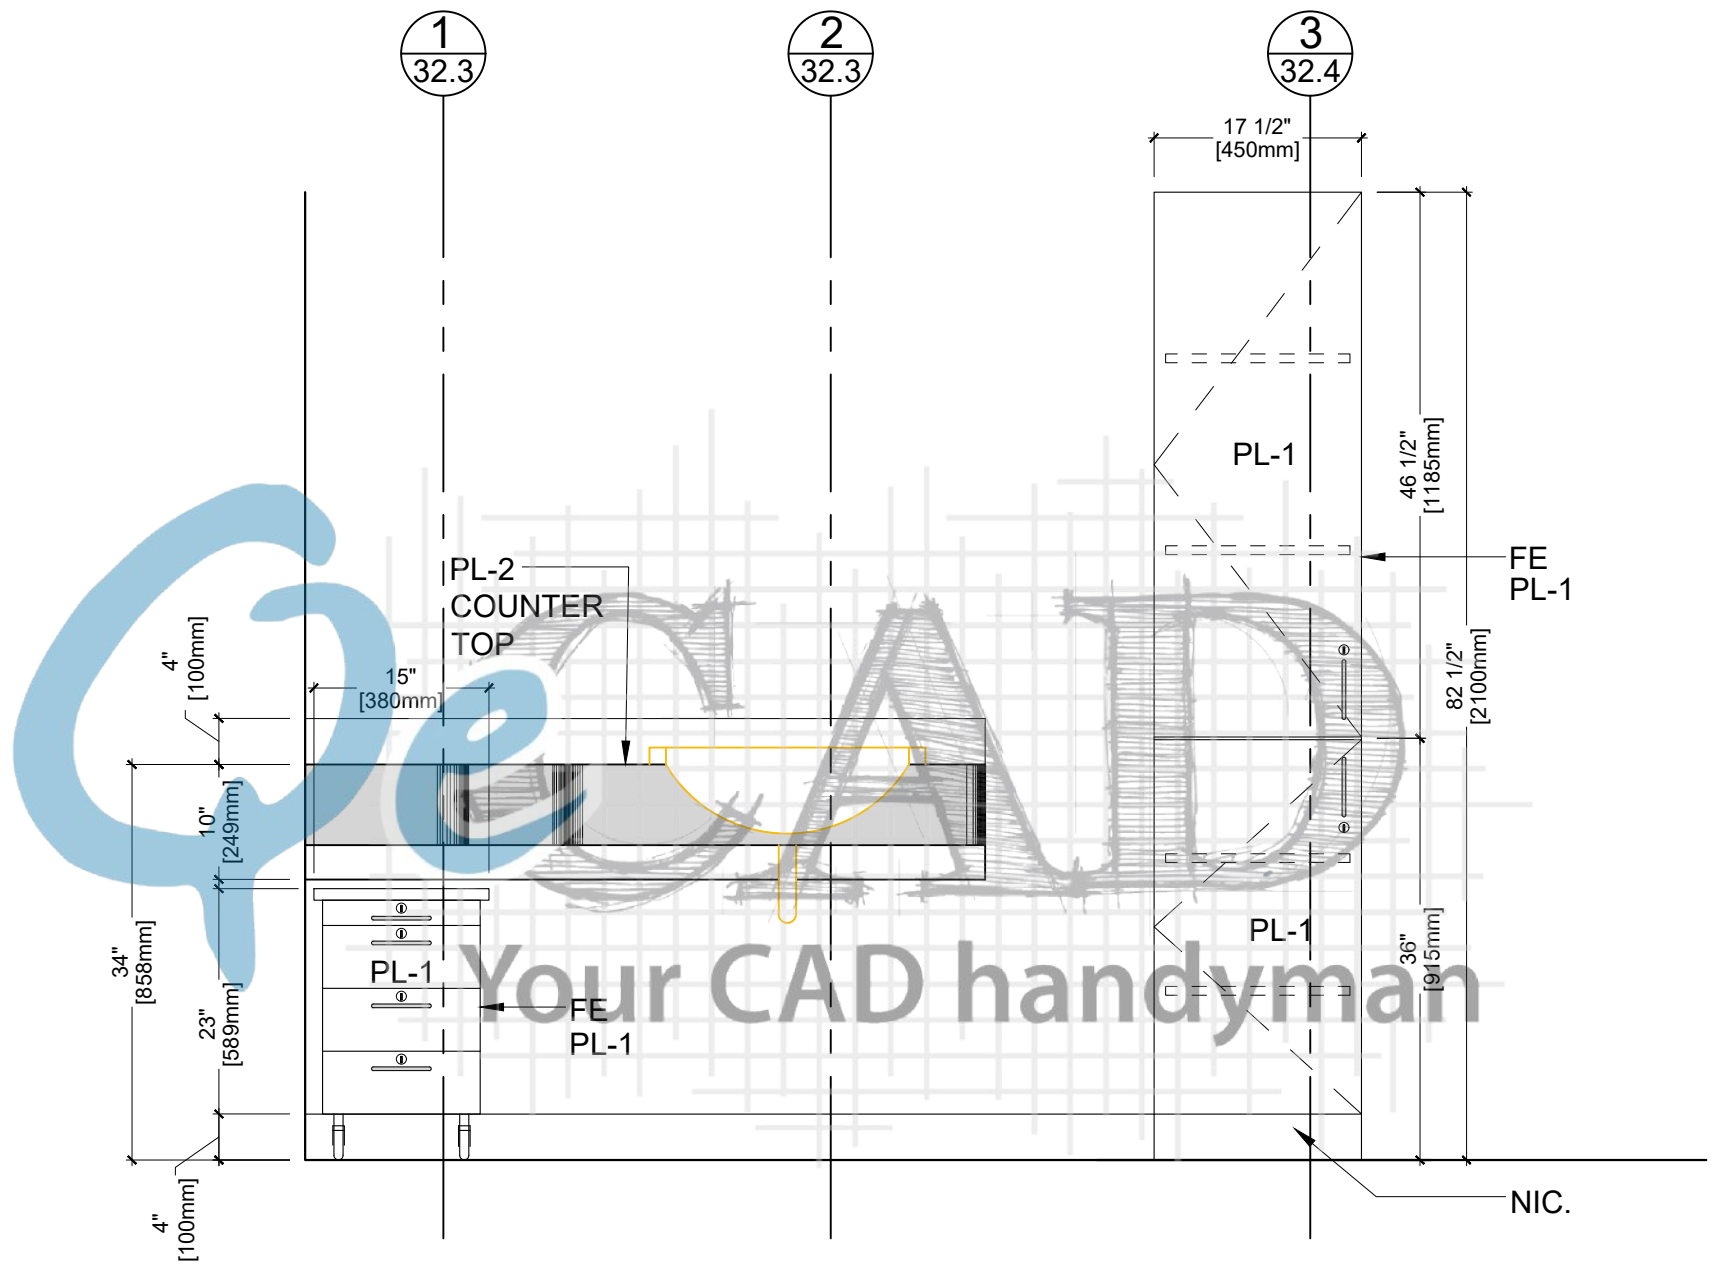


1 ELEVATION
32.1 ARCH REF. 10/A8.3

Drawn By:	Customer:		PL-1	Formica - Natural Ash - 8843, Matte (58)	REV	MM/DD/YY	JOB #	DWG #
	Project:		PL-2	Plastic Laminate	0	05/25/19	8798	32.1
	Address:		MEL-1	Melamine:	1			
	Room Name:	Grooming Room			2			
	Room #:	1W:20			3			

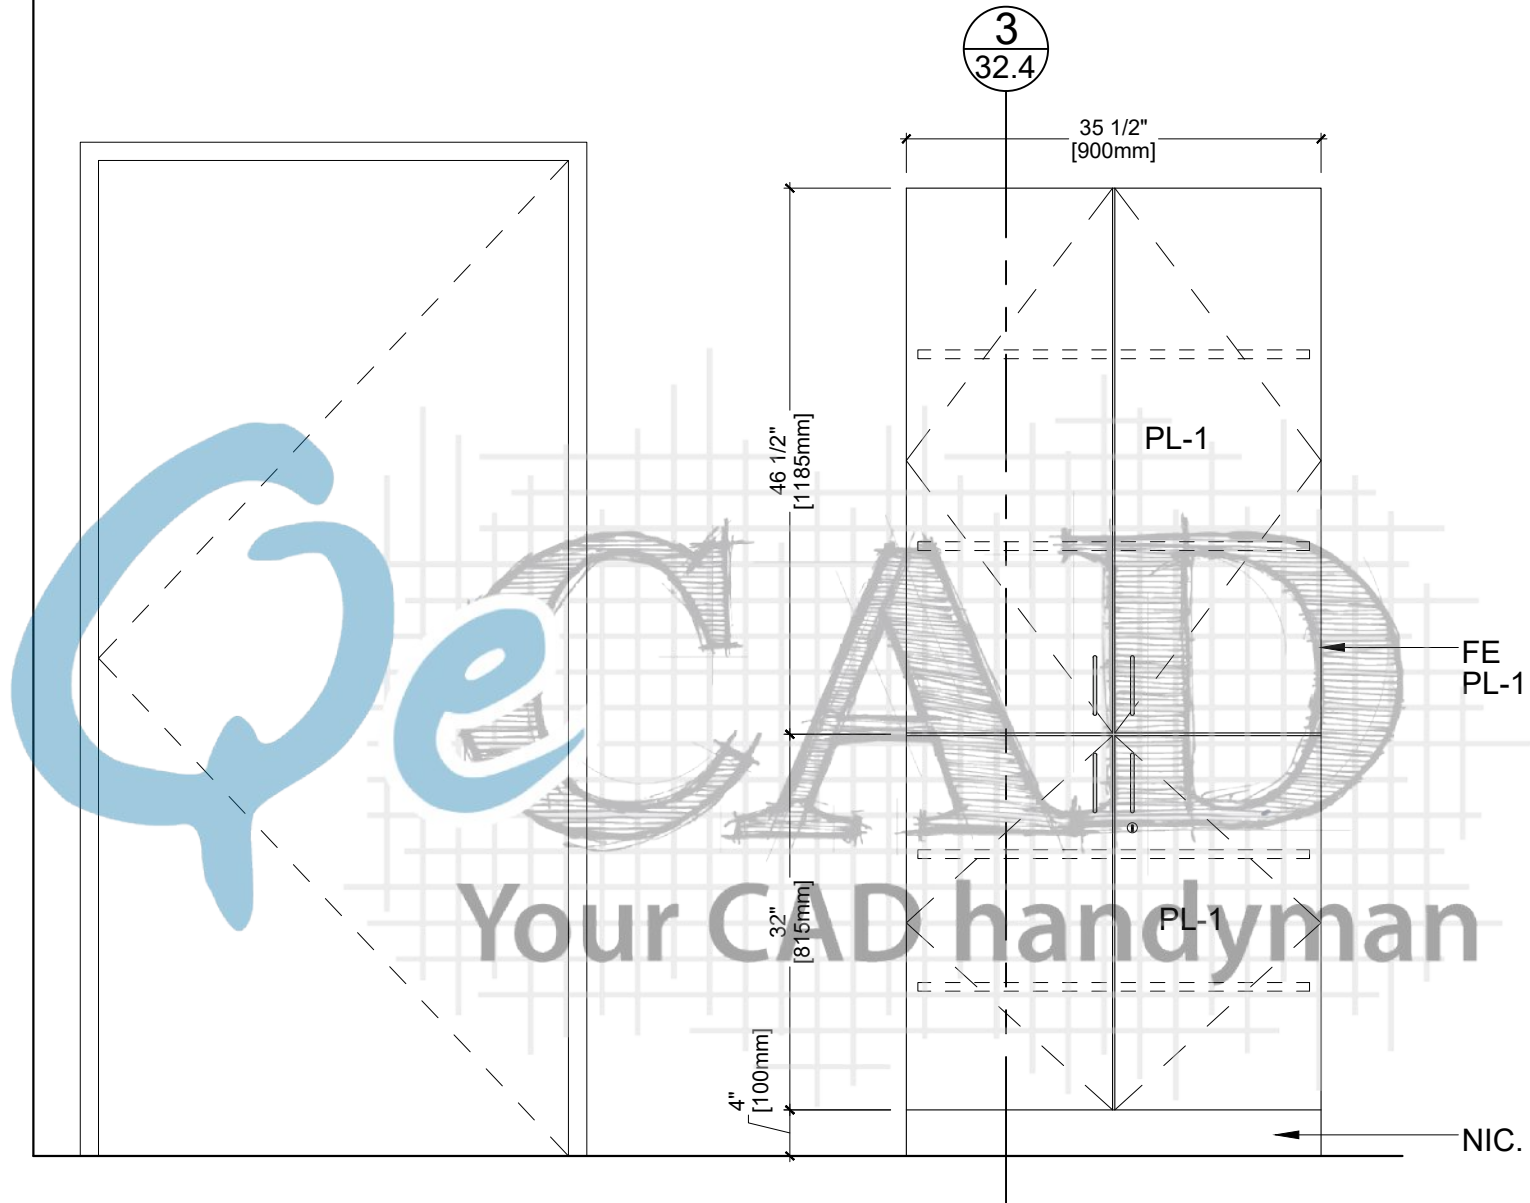

2 ELEVATION
32.2 ARCH REF. 12/A8.3

Drawn By:	Customer:		PL-1	Formica - Natural Ash - 8843, Matte (58)	REV	MM/DD/YY	JOB #	DWG #
	Project:		PL-2	Plastic Laminate	0	05/25/19	8798	32.2
	Address:		MEL-1	Melamine:	1			
	Room Name:	Grooming Room			2			
	Room #:	1W:20			3			

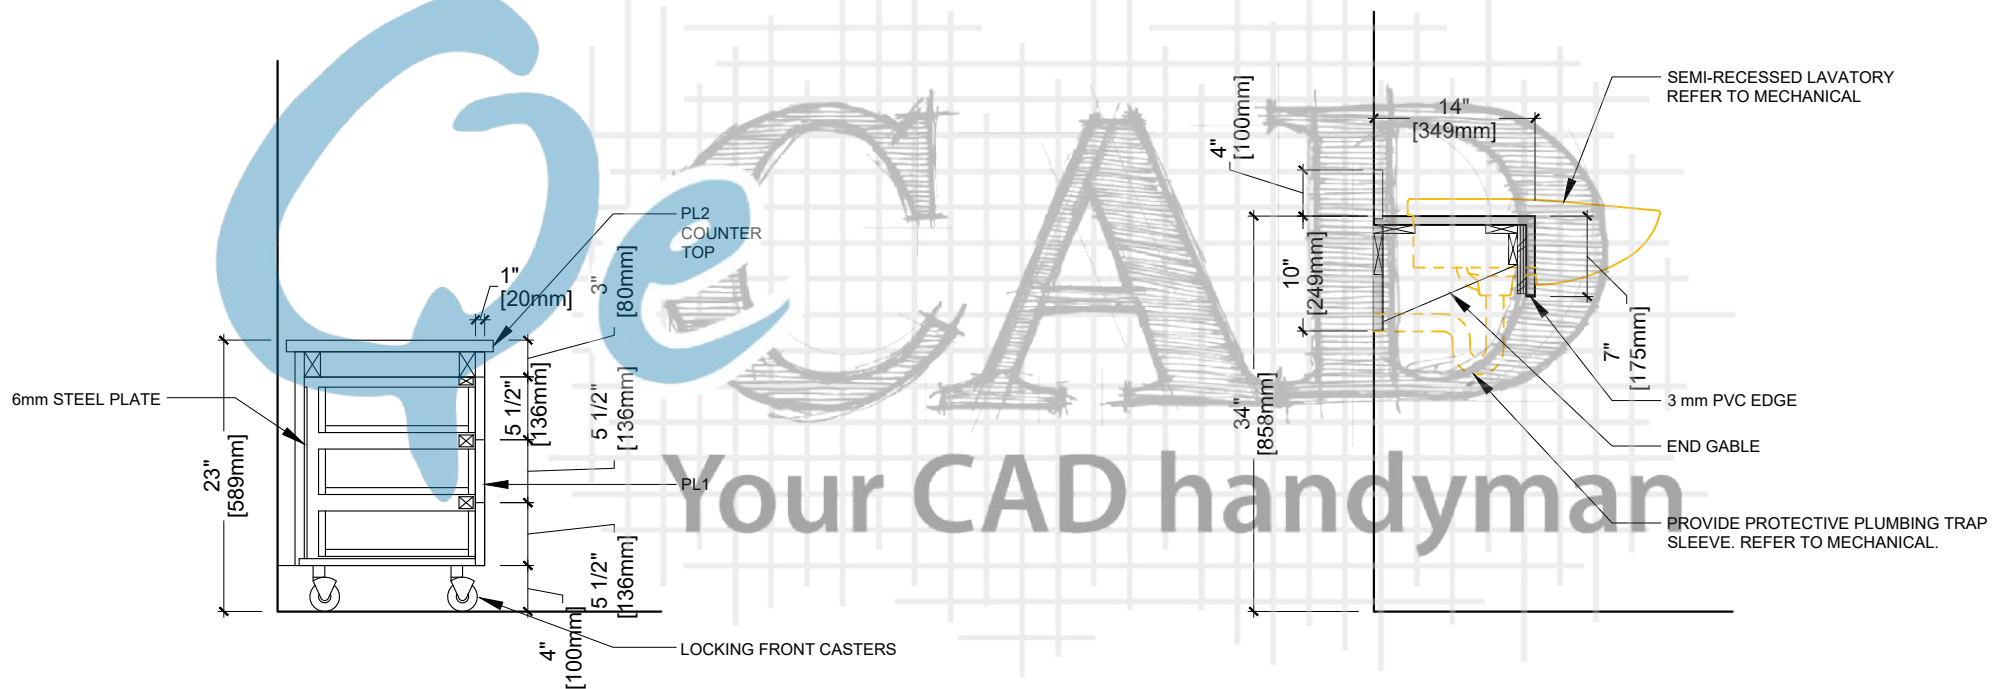


1 SECTION

32.3 ARCH REF. AP8.63

2 SECTION


32.3 ARCH REF. AP8.33

Drawn By:	Customer:		PL-1	Formica - Natural Ash - 8843, Matte (58)	REV	MM/DD/YY	JOB #	DWG #
	Project:		PL-2	Plastic Laminate	0	05/25/19	8798	32.3
	Address:		MEL-1	Melamine:	1			
	Room Name:	Grooming Room			2			
	Room #:	1W:20			3			

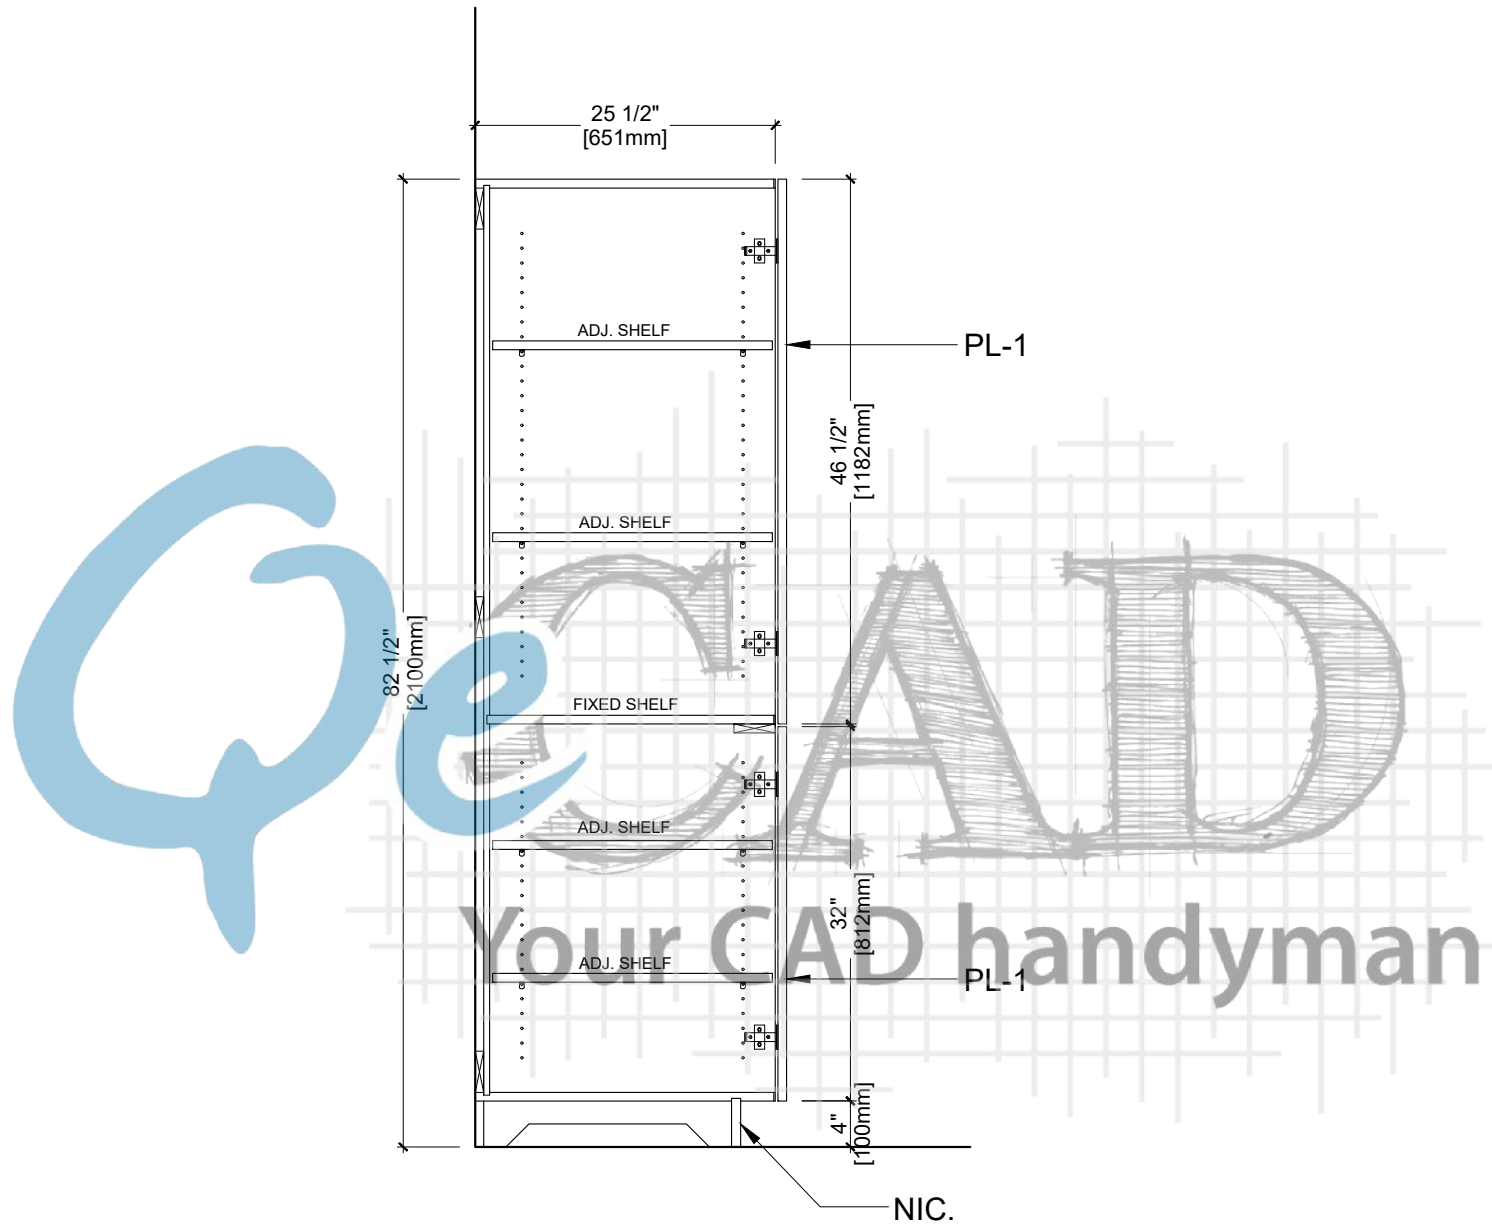

3 SECTION
32.4 ARCH REF. AP8.14

Drawn By:	Customer:		PL-1	Formica - Natural Ash - 8843, Matte (58)	REV	MM/DD/YY	JOB #	DWG #
	Project:		PL-2	Plastic Laminate	0	05/25/19	8798	32.4
	Address:		MEL-1	Melamine:	1			
	Room Name:	Grooming Room			2			
	Room #:	1W:20			3			

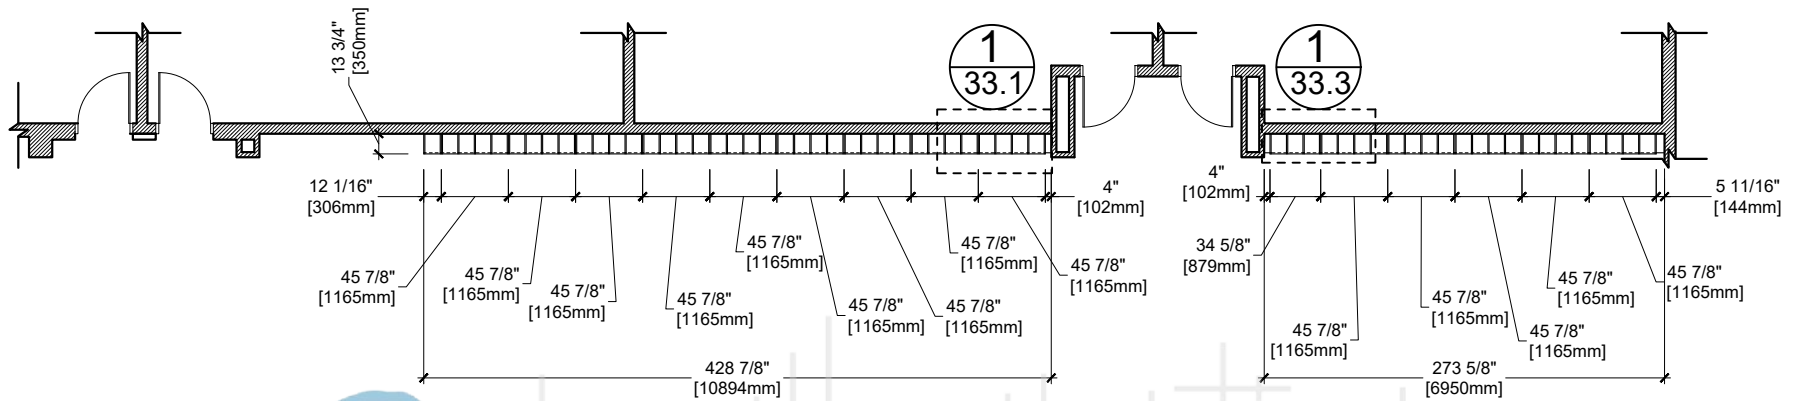


1
33.0 **PLAN VIEW**
ARCH REF. A2.1

1
33.0


1
33.2

3
33.2


1
33.1

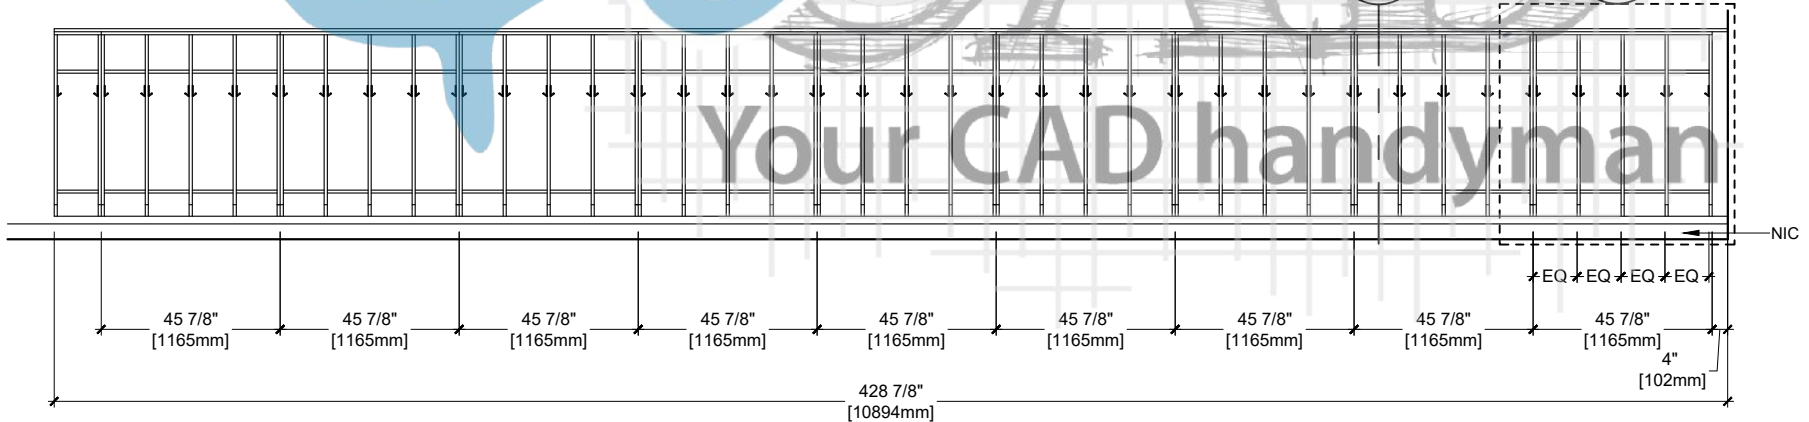


1
33.0 **ELEVATION**
ARCH REF. 4/A8.2

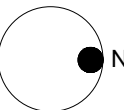


Drawn By:	Customer:		PL-1	Formica - Natural Ash - 8843, Matte (58)	REV	MM/DD/YY	JOB #	DWG #
	Project:		PL-2	Plastic Laminate	0	06/11/19	8798	33.0
	Address:		MEL-1	Melamine:	1			
	Room Name:	Corridor			2			
	Room #:	1W:23			3			

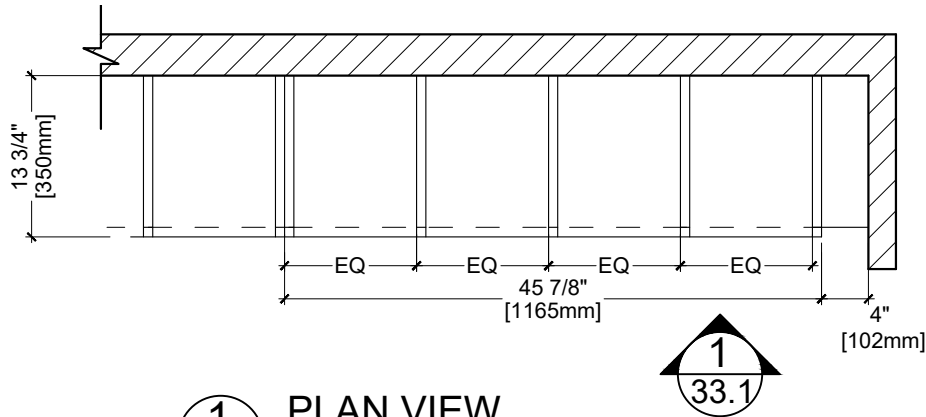


1 PLAN VIEW
33.1 ARCH REF. A2.1

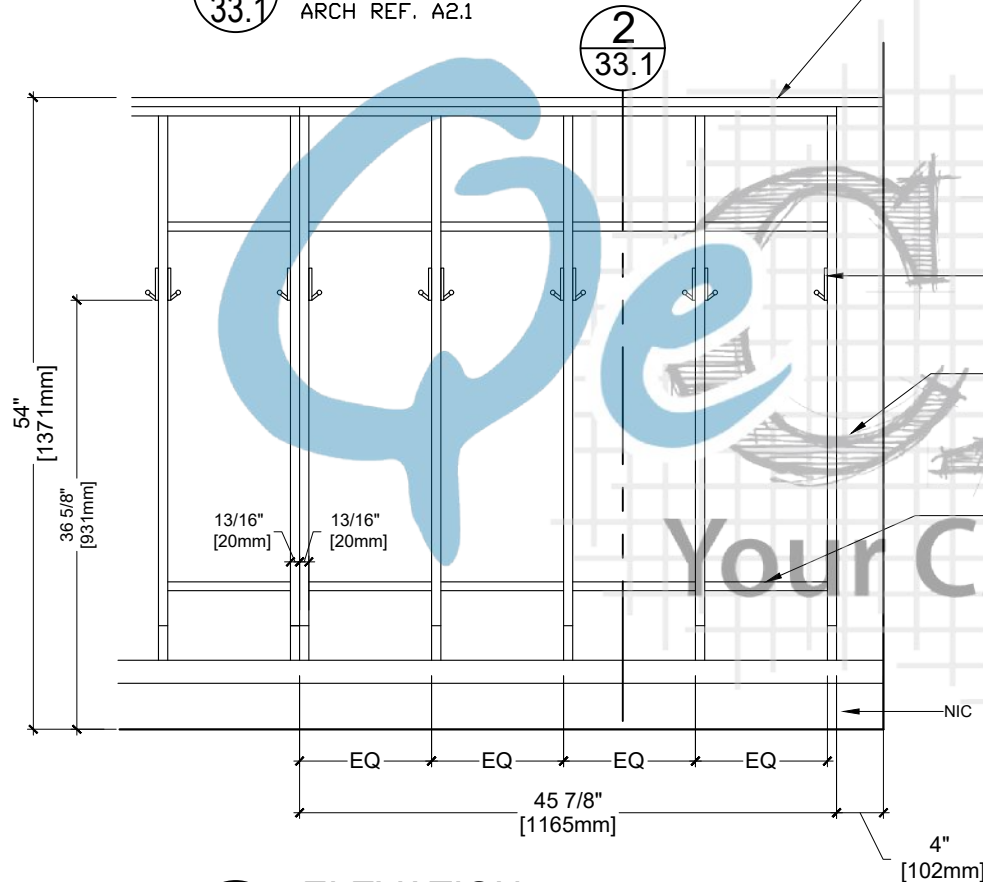


1 ELEVATION
33.1 REF. AP8.37

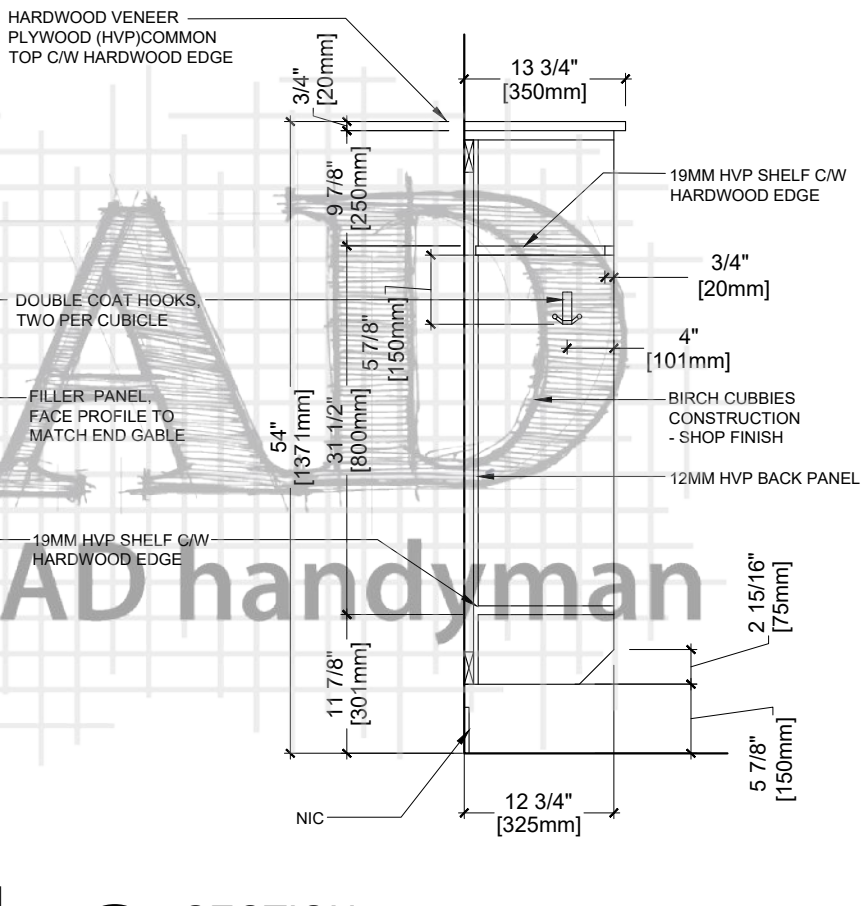

2 SECTION
33.1 REF. AP8.37

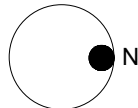

Drawn By:	Customer:		PL-1	Formica - Natural Ash - 8843, Matte (58)	REV	MM/DD/YY	JOB #	DWG #
	Project:		PL-2	Plastic Laminate	0	06/11/19	8798	33.1
	Address:		MEL-1	Melamine:	1			
	Room Name:	Corridor			2			
	Room #:	1W:23			3			

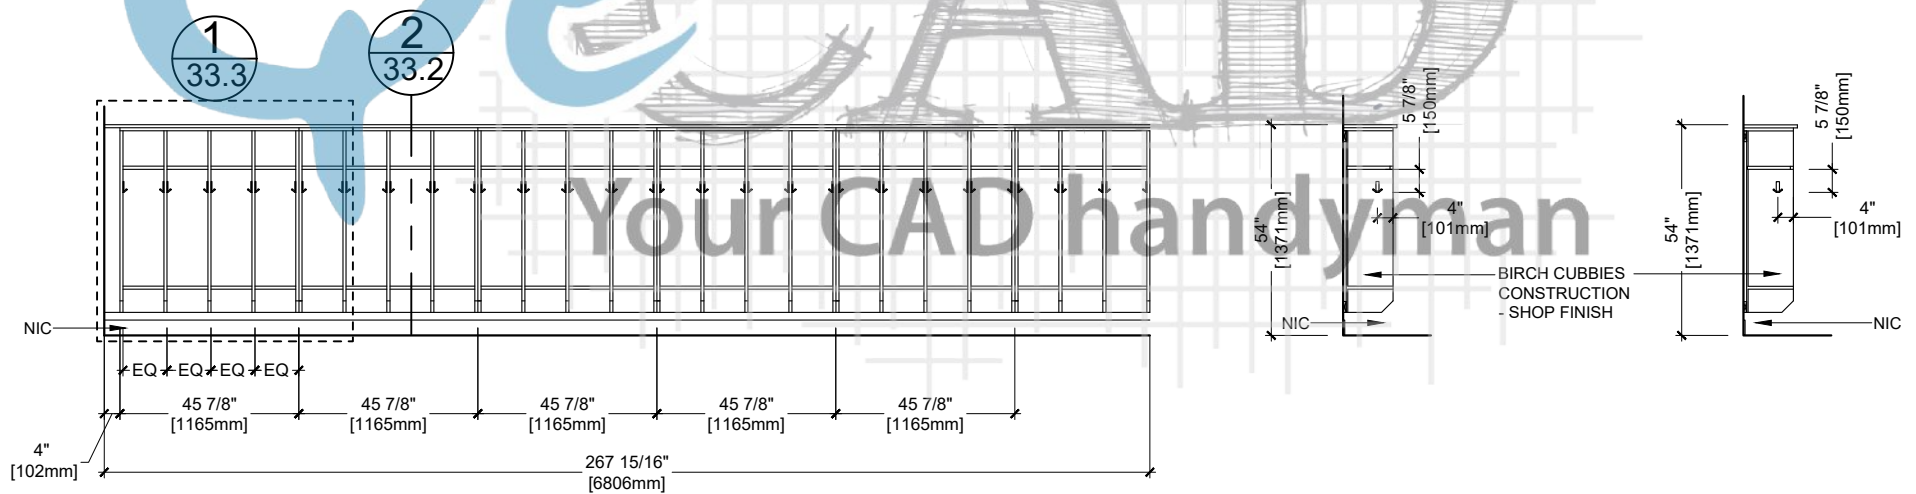

1
33.0

ELEVATION

ARCH REF. 4/A8.2

2
33.2

SECTION


REF. AP8.37

3
33.2


SECTION

REF. AP8.37

Drawn By:	Customer:		PL-1	Formica - Natural Ash - 8843, Matte (58)	REV	MM/DD/YY	JOB #	DWG #
	Project:		PL-2	Plastic Laminate	0	06/11/19	8798	33.2
	Address:		MEL-1	Melamine:	1			
	Room Name:	Corridor	SS-1		2			
	Room #:	1W:23			3			

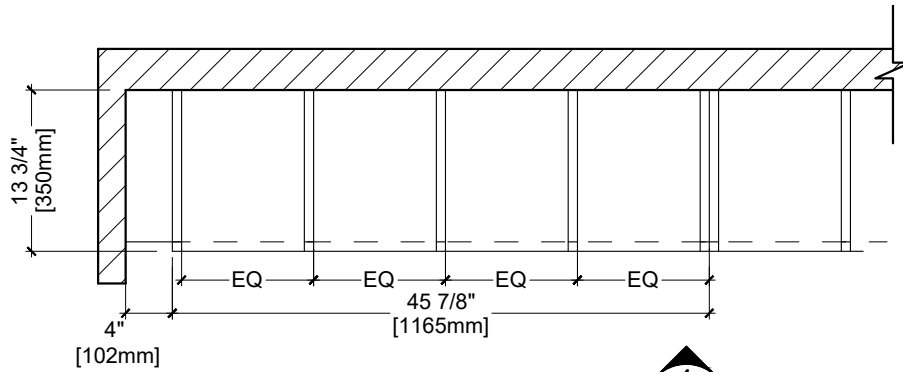

1
33.3 **PLAN VIEW**
ARCH REF. A2.1

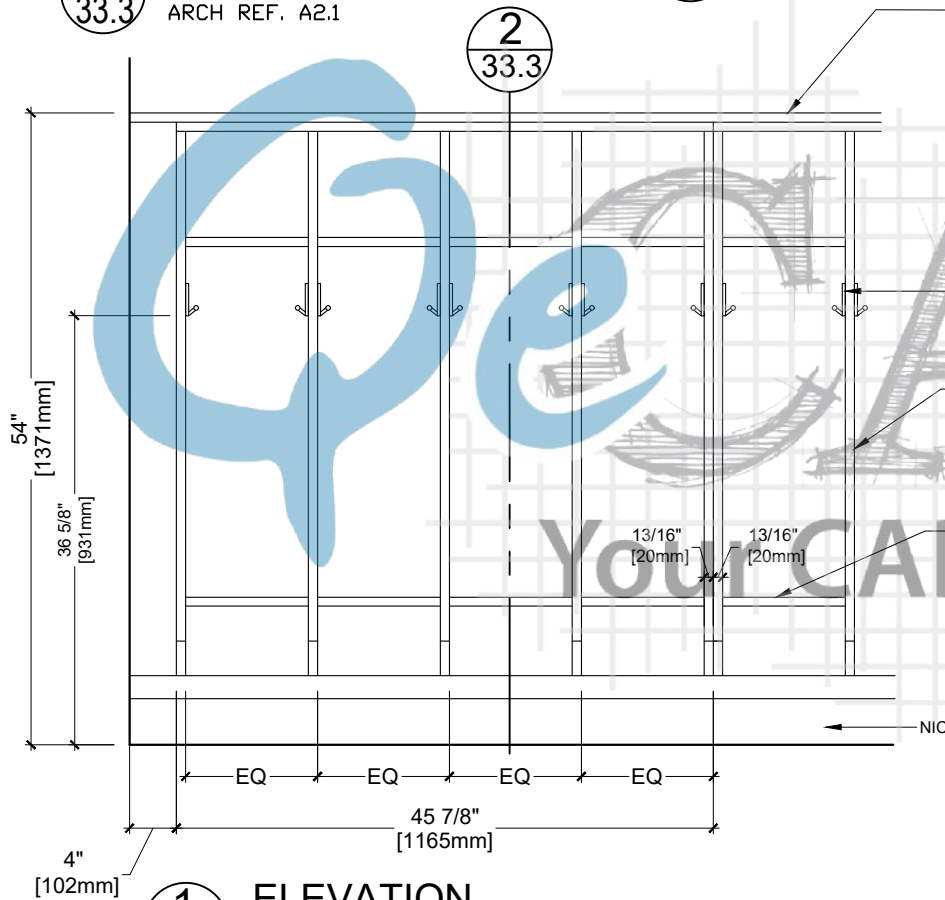

1
33.3 **ELEVATION**
REF. AP8.37


HARDWOOD VENEER
PLYWOOD (HVP) COMMON
TOP C/W HARDWOOD EDGE

DOUBLE COAT HOOKS,
TWO PER CUBICLE


FILLER PANEL,
FACE PROFILE TO
MATCH END GABLE

19MM HVP SHELF C/W
HARDWOOD EDGE


NIC

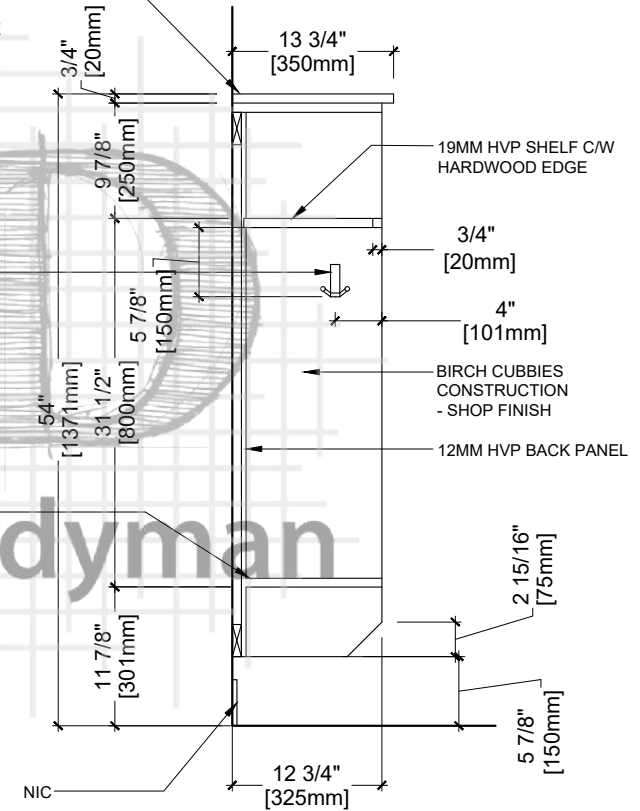

2
33.3 **SECTION**
REF. AP8.37

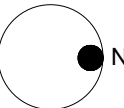


Drawn By:	Customer:		PL-1	Formica - Natural Ash - 8843, Matte (58)	REV	MM/DD/YY	JOB #	DWG #
	Project:		PL-2	Plastic Laminate	0	06/11/19	8798	33.3
	Address:		MEL-1	Melamine:	1			
	Room Name:	Corridor			2			
	Room #:	1W:23			3			

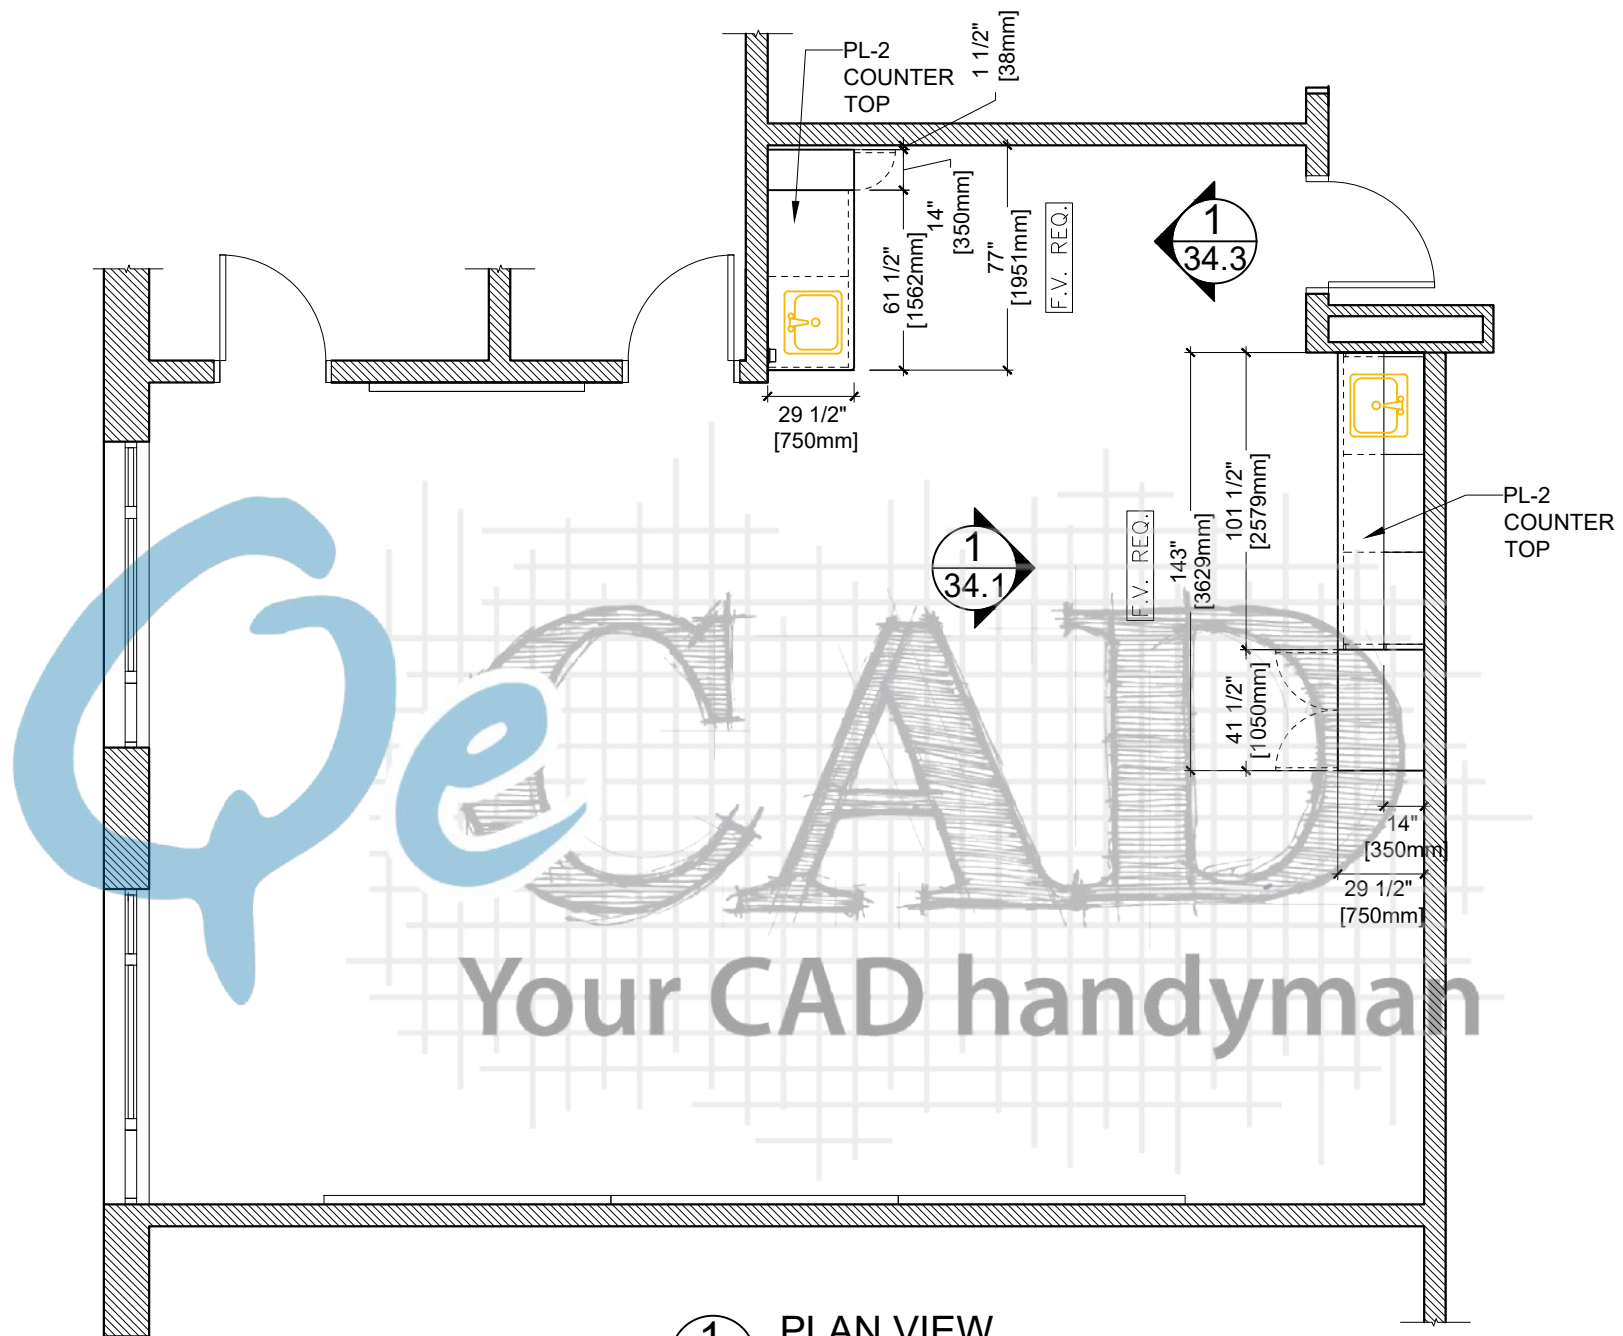


1
34.0

PLAN VIEW

ARCH REF. A2.1

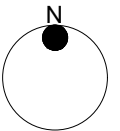

Drawn By:	Customer:		PL-1	Formica - Natural Ash - 8843, Matte (58)	REV	MM/DD/YY	JOB #	DWG #
	Project:		PL-2	Plastic Laminate	0	05/27/19	8798	34.0
	Address:		MEL-1	Melamine:	1			
	Room Name:	Kindergarten			2			
	Room #:	1W:28			3			

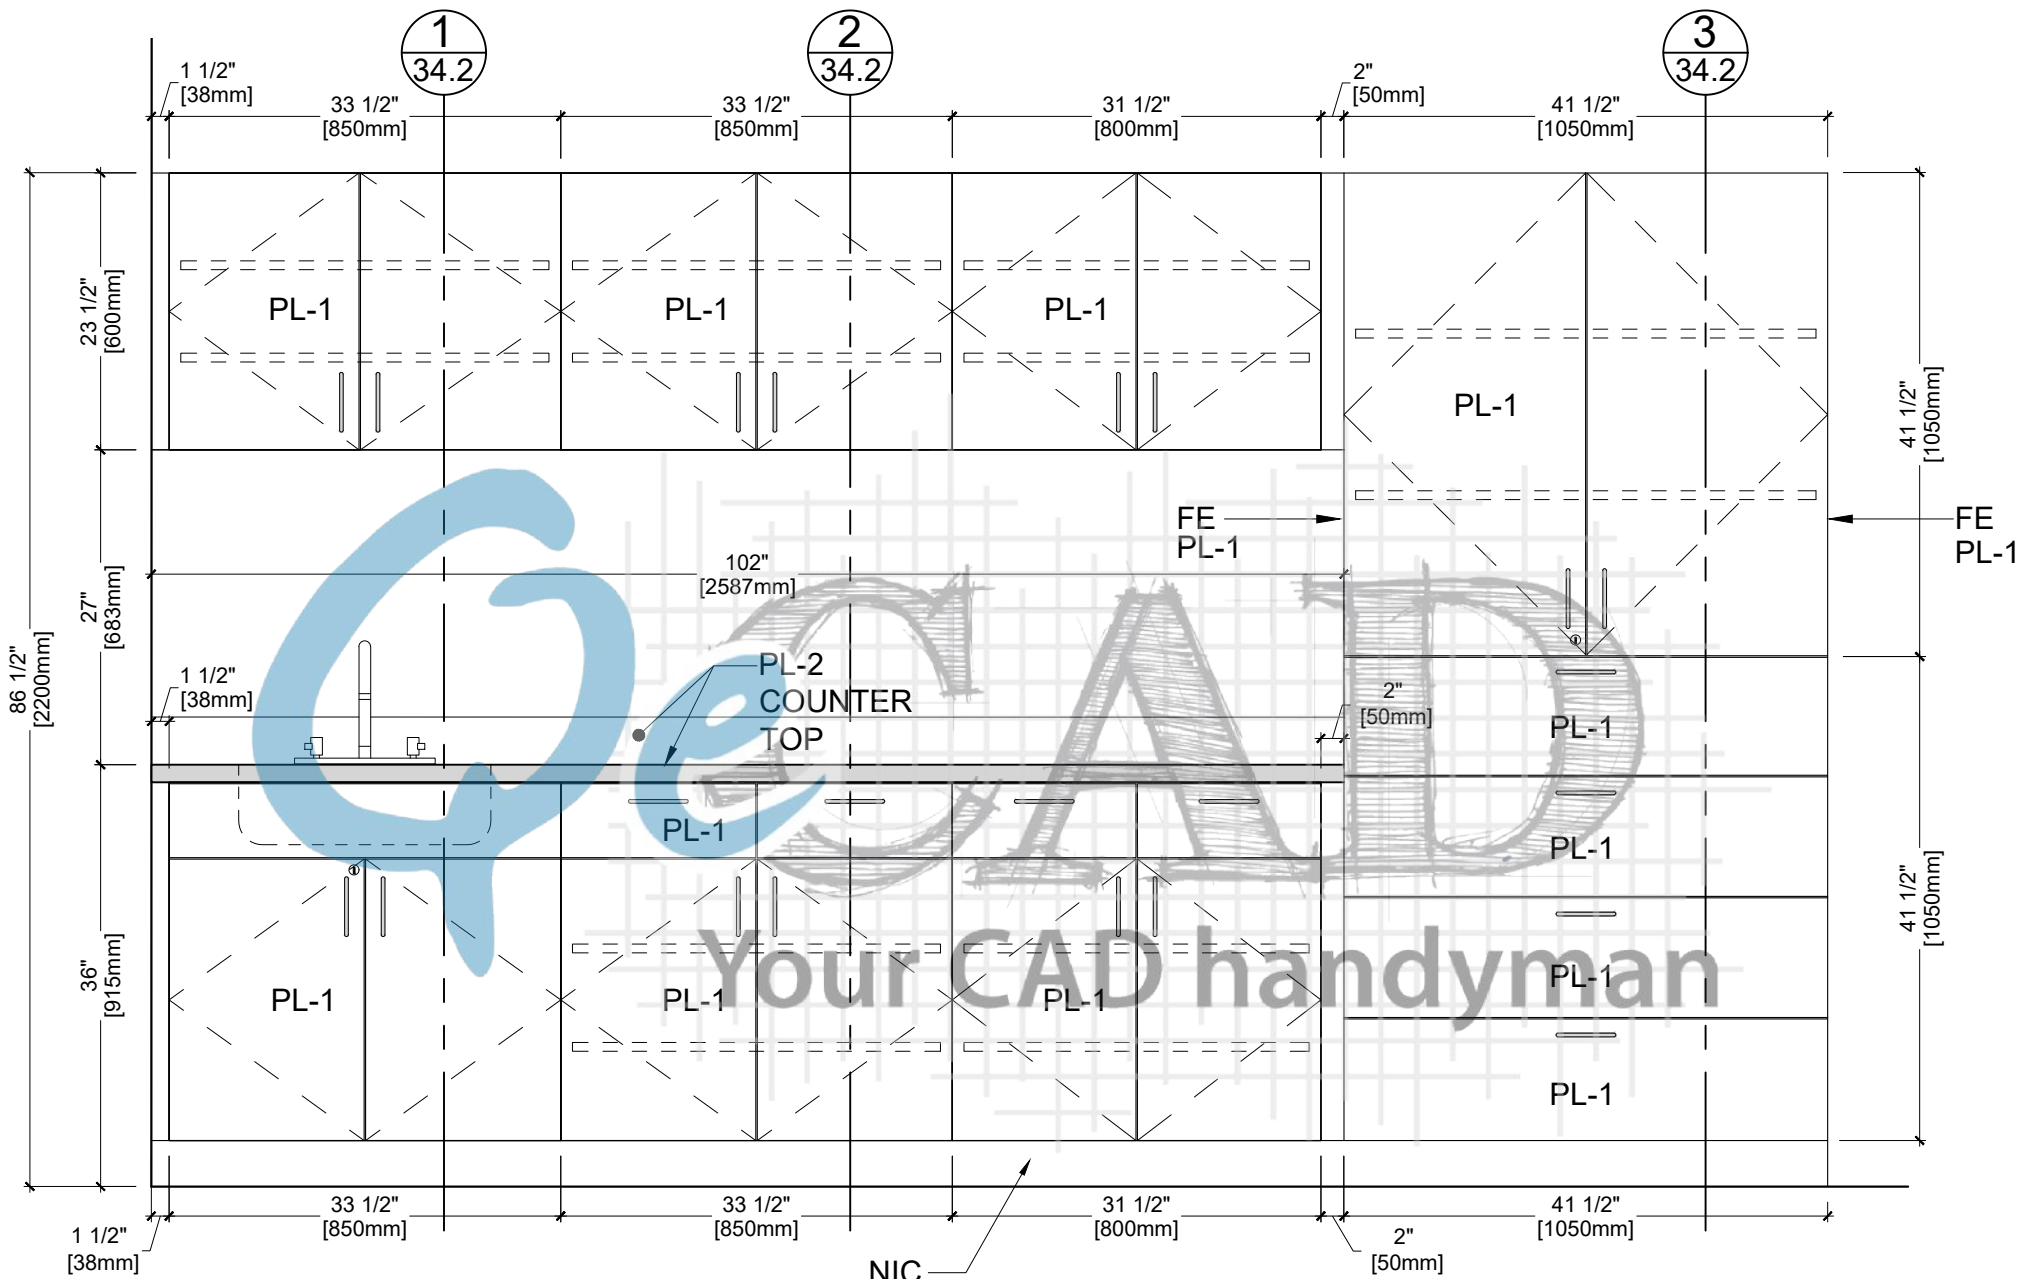


1
34.1

ELEVATION


ARCH REF. 20/A8.3

Drawn By:	Customer:		PL-1	Formica - Natural Ash - 8843, Matte (58)	REV	MM/DD/YY	JOB #	DWG #
	Project:		PL-2	Plastic Laminate	0	05/27/19	8798	34.1
	Address:		MEL-1	Melamine:	1			
	Room Name:	Kindergarten			2			
	Room #:	1W:28			3			

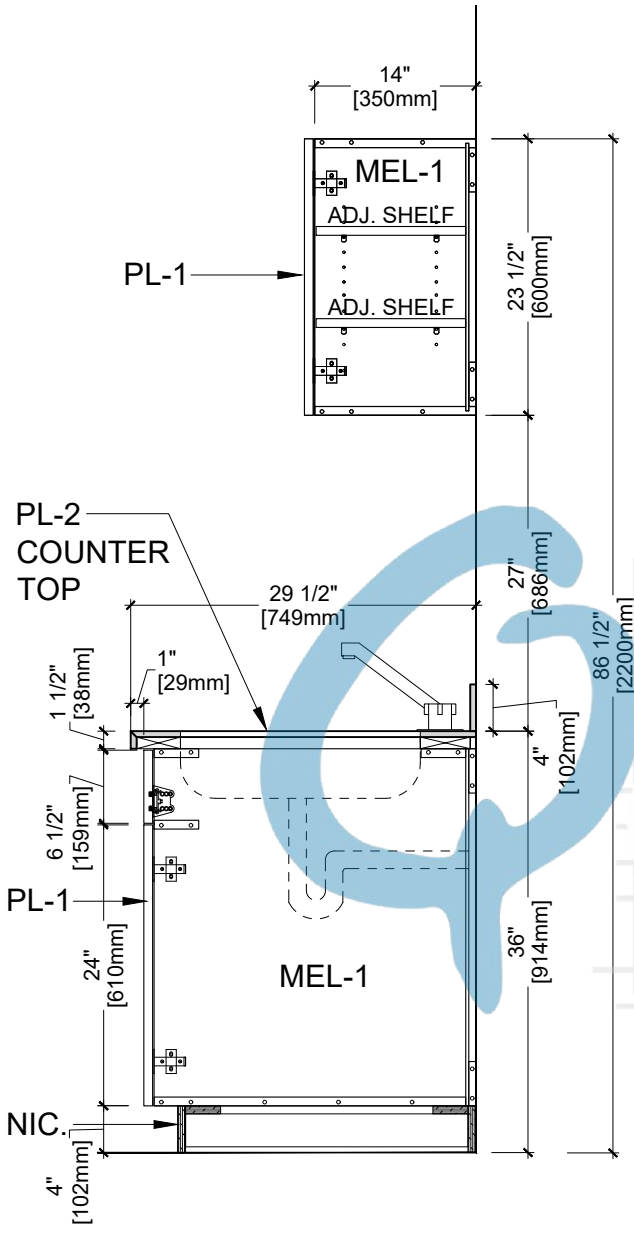


1
34.2 SECTION

ARCH REF. AP8.3, AP8.10

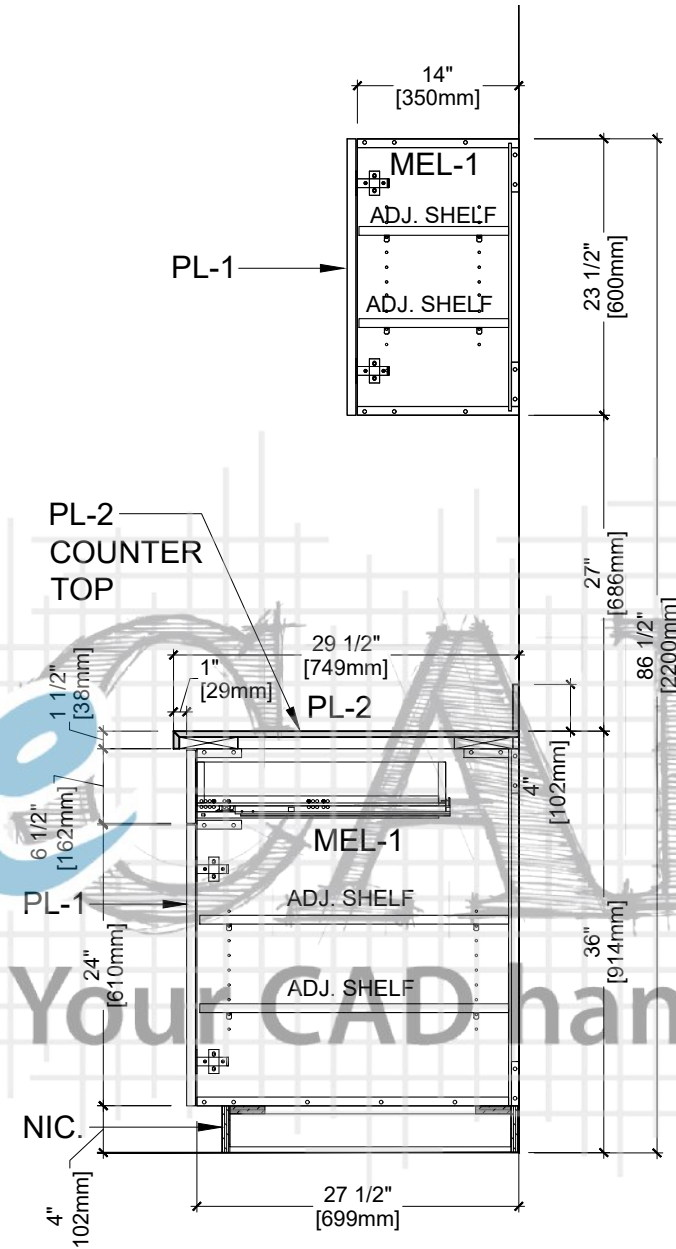

2
34.2 SECTION


ARCH REF. AP8.3, AP8.8

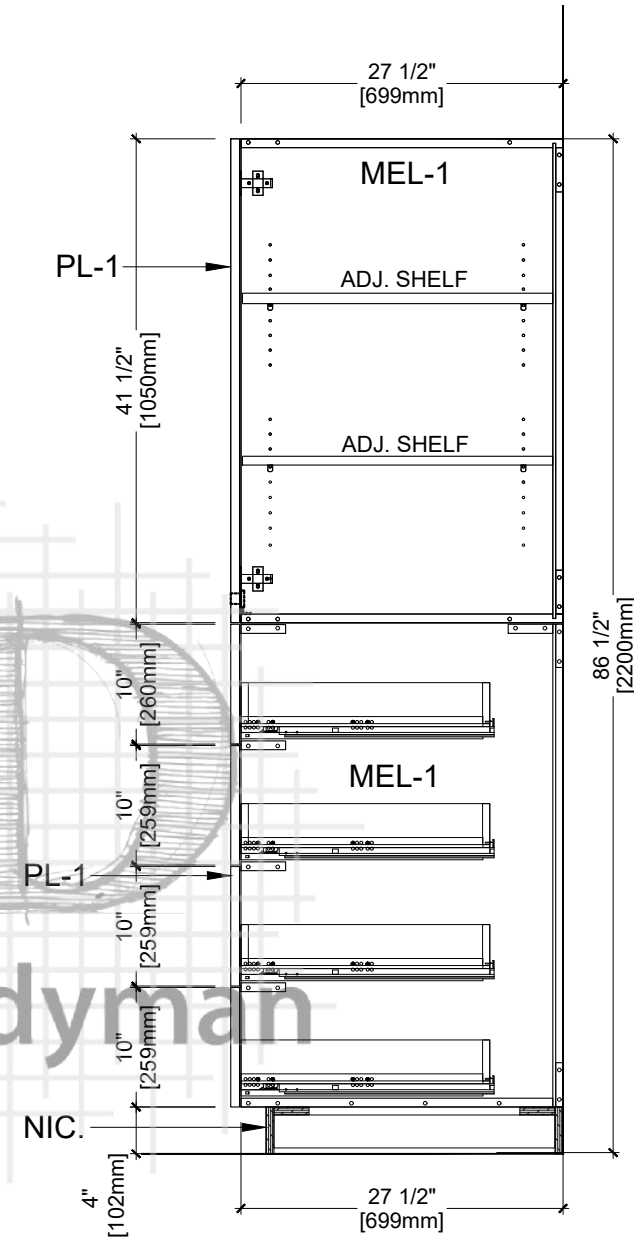

3
34.2 SECTION


ARCH REF. AP8.13

Drawn By:	Customer:		PL-1	Formica - Natural Ash - 8843, Matte (58)	REV	MM/DD/YY	JOB #	DWG #
	Project:		PL-2	Plastic Laminate	0	05/27/19	8798	34.2
	Address:		MEL-1	Melamine:	1			
	Room Name:	Kindergarten			2			
	Room #:	1W:28			3			

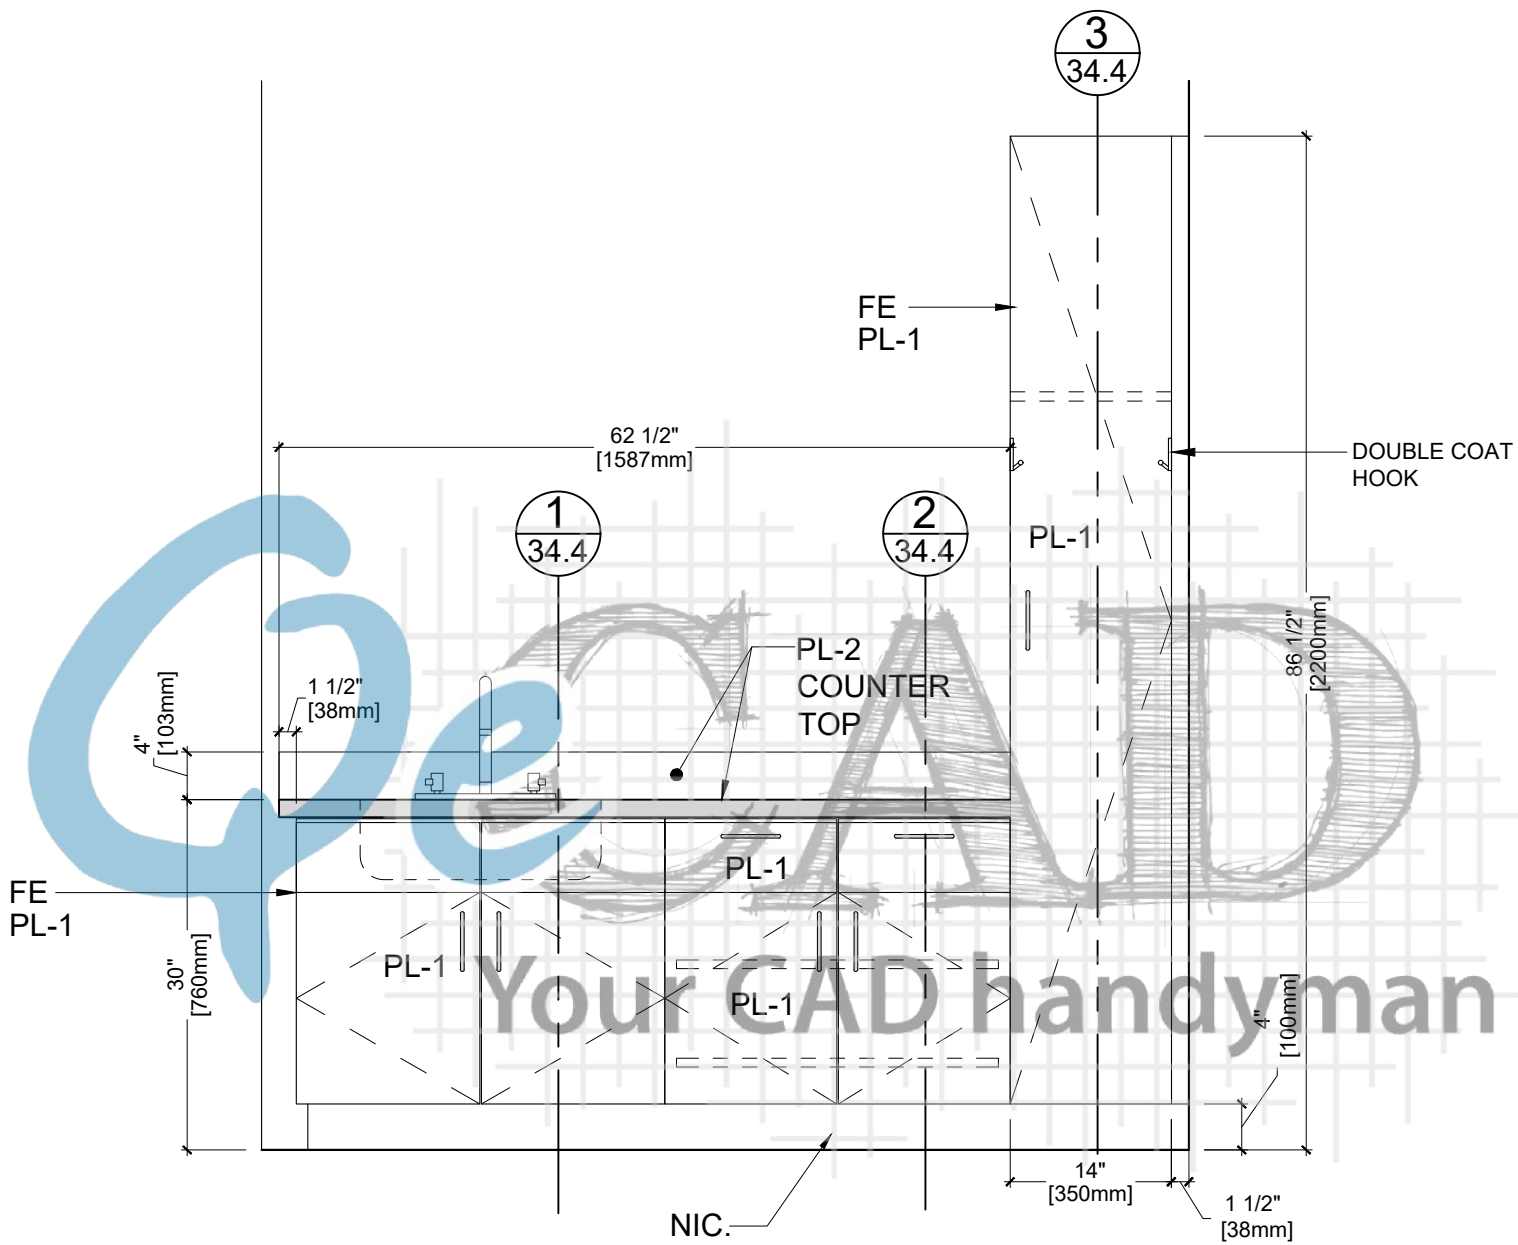


1 ELEVATION
34.3 ARCH REF. 22/A8.3


Drawn By:	Customer:		PL-1	Formica - Natural Ash - 8843, Matte (58)	REV	MM/DD/YY	JOB #	DWG #
	Project:		PL-2	Plastic Laminate	0	05/27/19	8798	34.3
	Address:		MEL-1	Melamine:	1			
	Room Name:	Kindergarten			2			
	Room #:	1W:28			3			

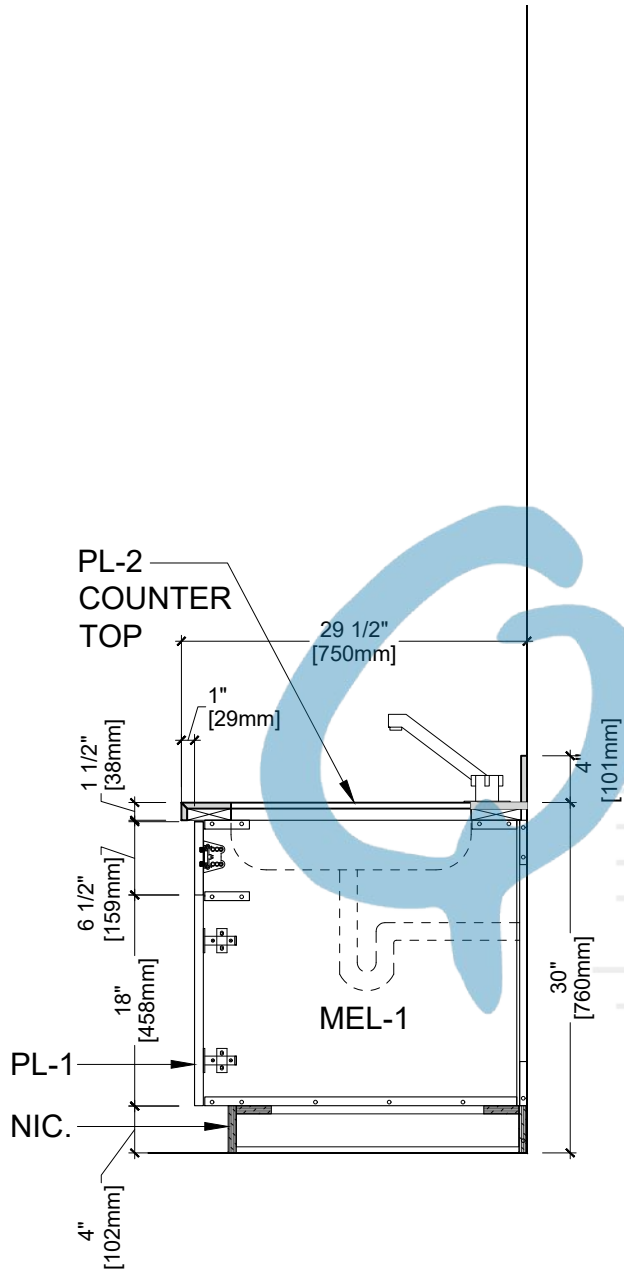

1 SECTION
34.4 ARCH REF. AP8.10

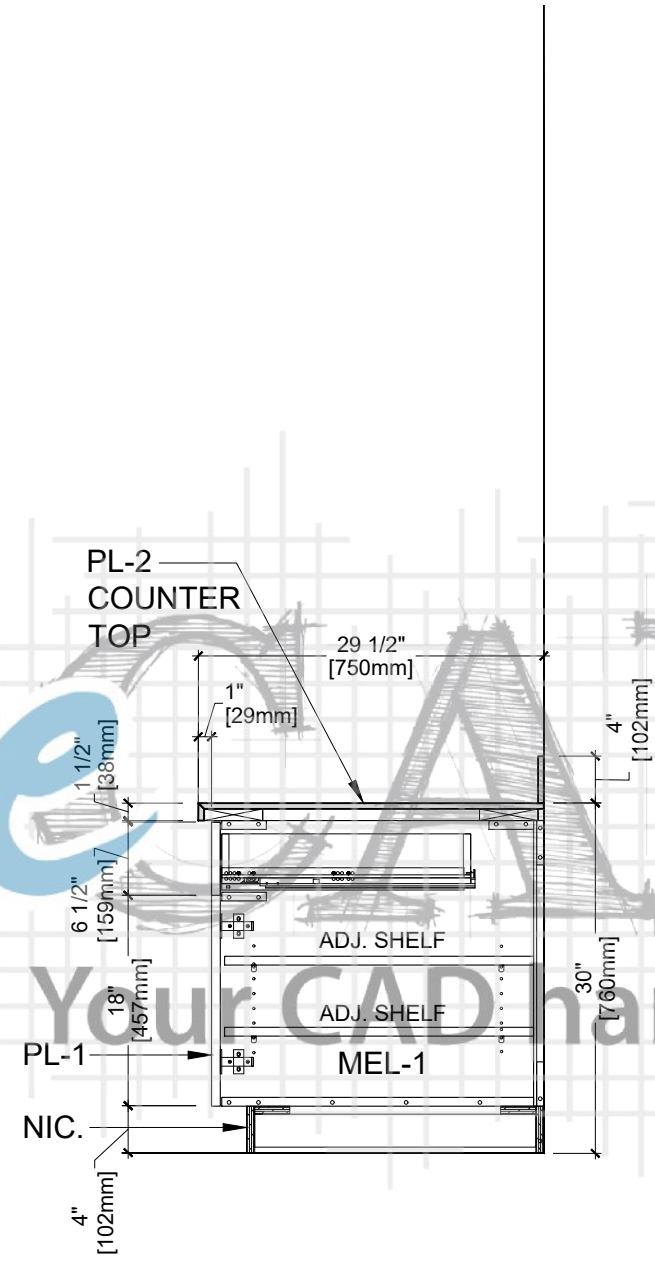


2 SECTION
34.4 ARCH REF. AP8.9

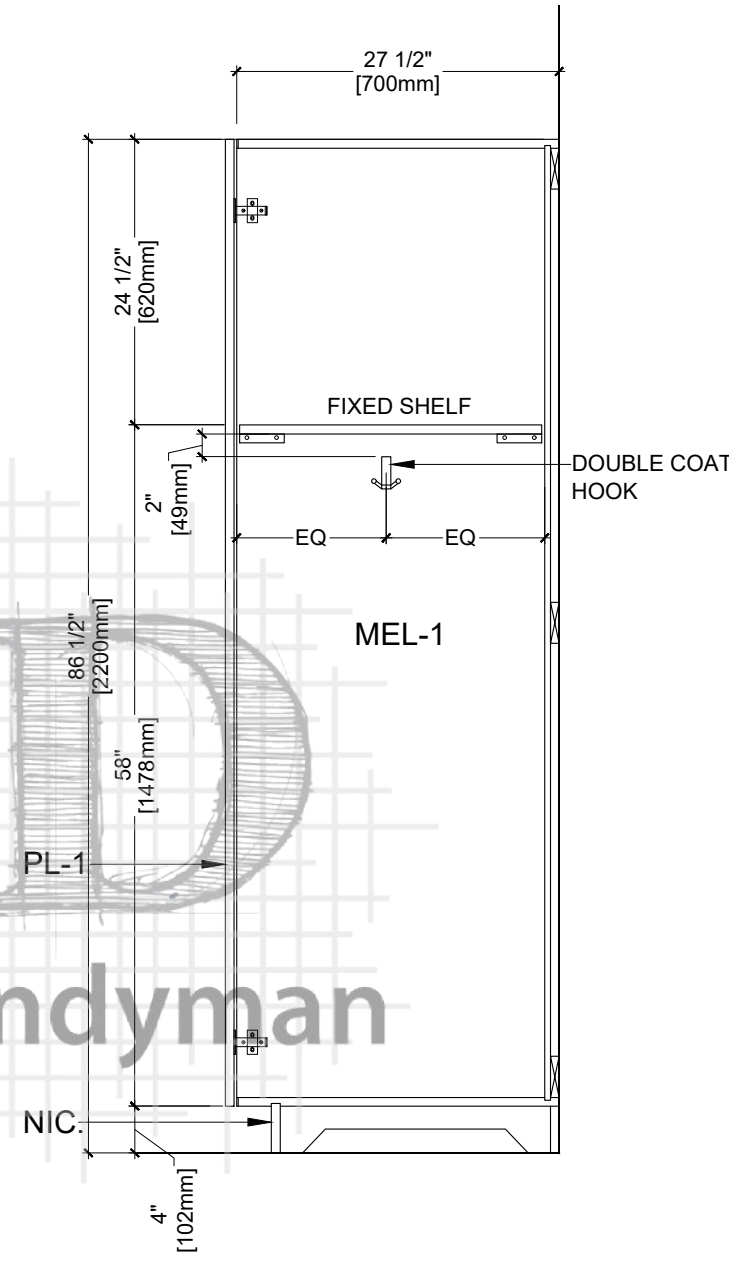

3 SECTION
34.4 ARCH REF. AP8.72


Drawn By:	Customer:	PL-1	Formica - Natural Ash - 8843, Matte (58)	REV	MM/DD/YY	JOB #	DWG #
	Project:	PL-2	Plastic Laminate	0	05/27/19	8798	34.4
	Address:	MEL-1	Melamine:	1			
	Room Name: Kindergarten			2			
	Room #: 1W:28			3			

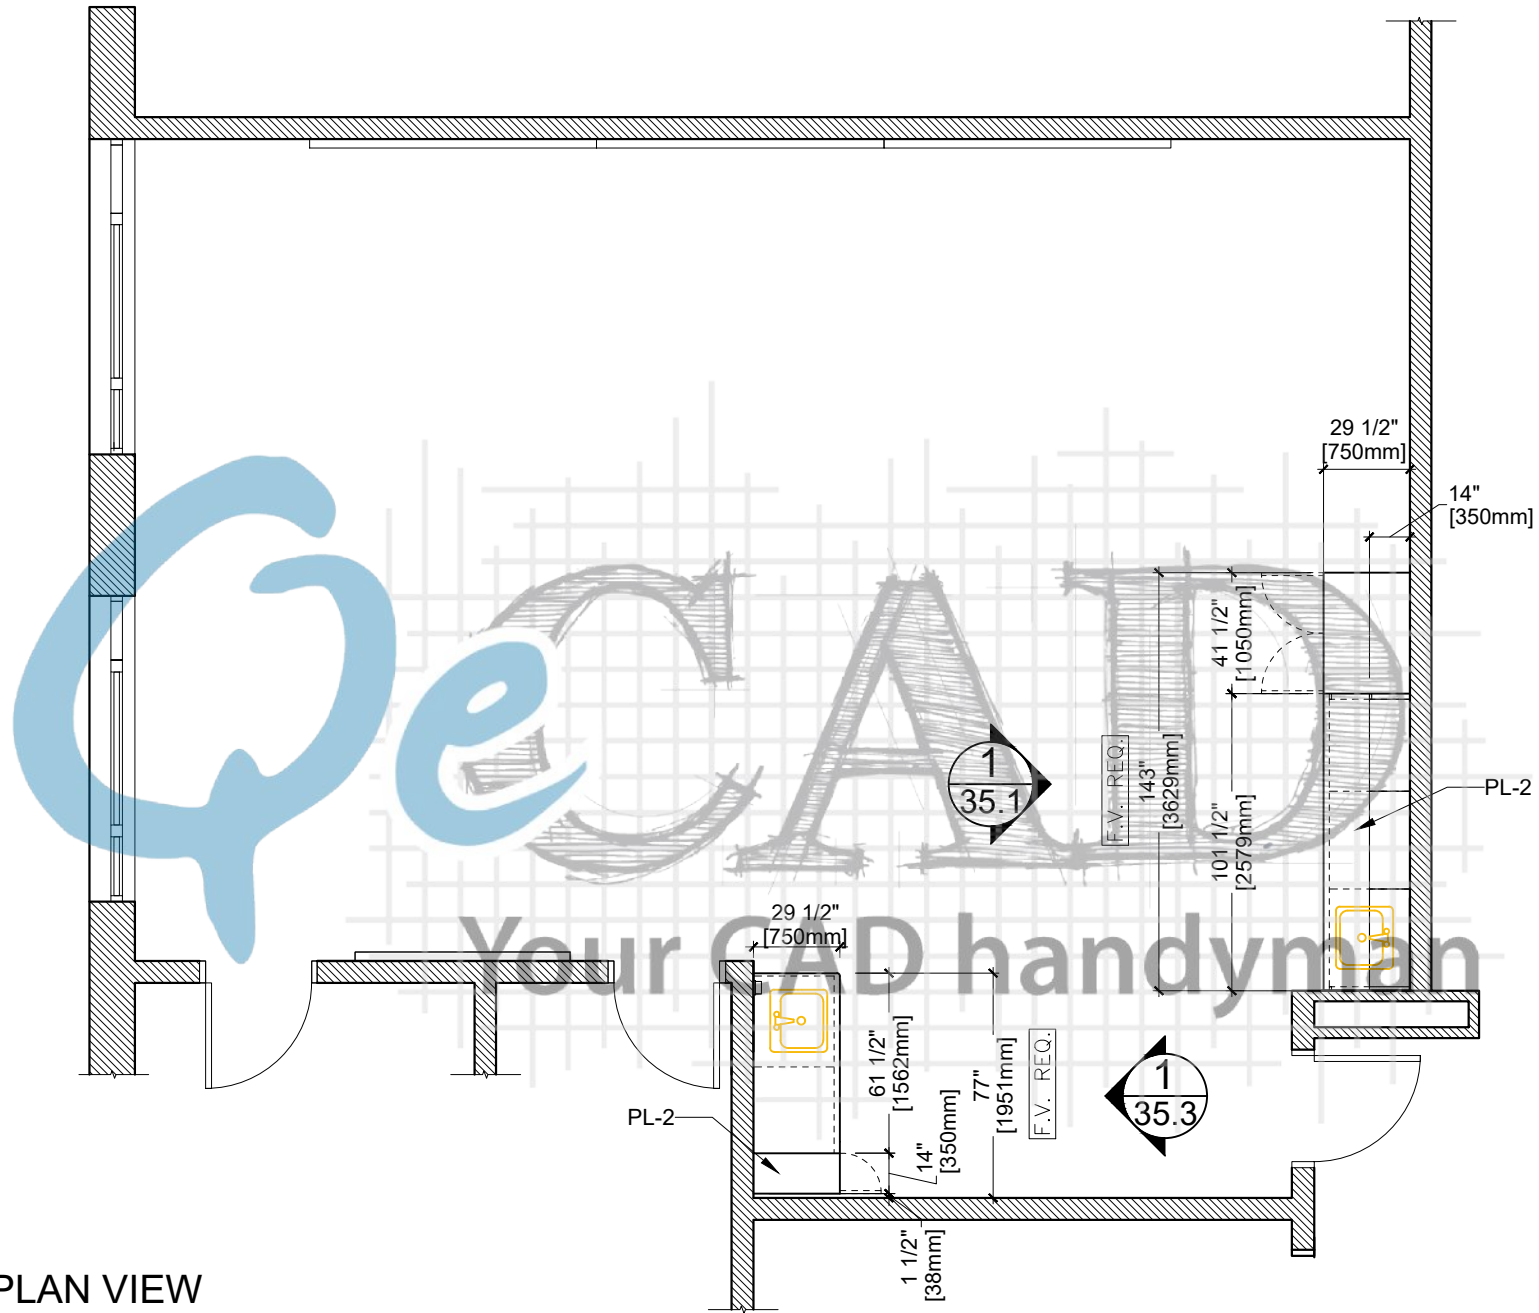


1
35.0

PLAN VIEW

ARCH REF. A2.1

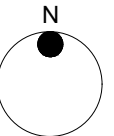


Drawn By:	Customer:		PL-1	Formica - Natural Ash - 8843, Matte (58)	REV	MM/DD/YY	JOB #	DWG #
	Project:		PL-2	Plastic Laminate	0	05/27/19	8798	35.0R
	Address:		MEL-1	Melamine:	1			
	Room Name:	Kindergarten Reverse			2			
	Room #:	1W:29			3			

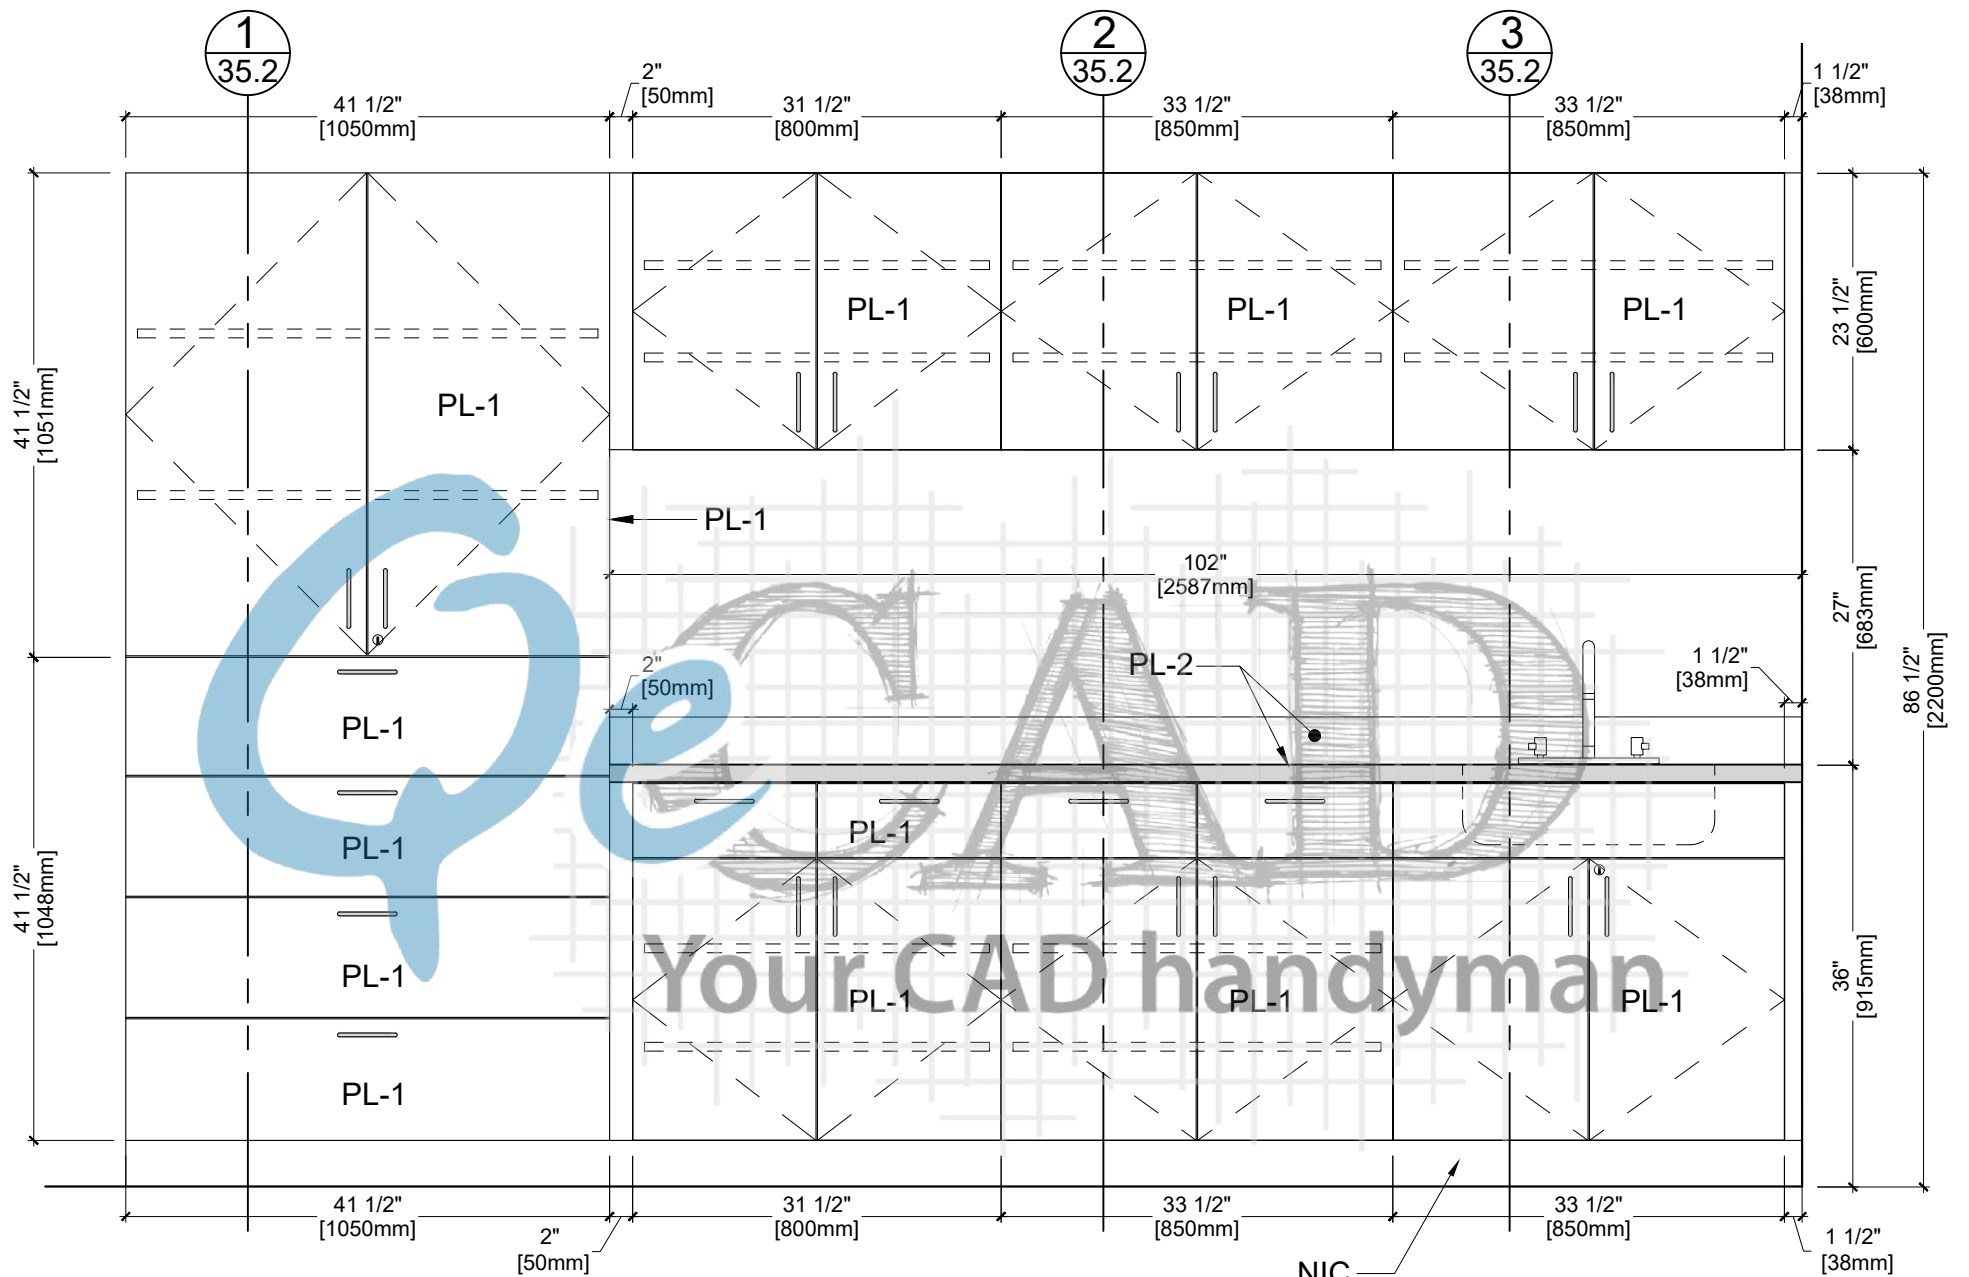


1
35.1 ELEVATION
ARCH REF. 20/A8.3


Drawn By:	Customer:		PL-1	Formica - Natural Ash - 8843, Matte (58)	REV	MM/DD/YY	JOB #	DWG #
	Project:		PL-2	Plastic Laminate	0	05/27/19	8798	35.1R
	Address:		MEL-1	Melamine:	1			
	Room Name:	Kindergarten Reverse			2			
	Room #:	1W:29			3			

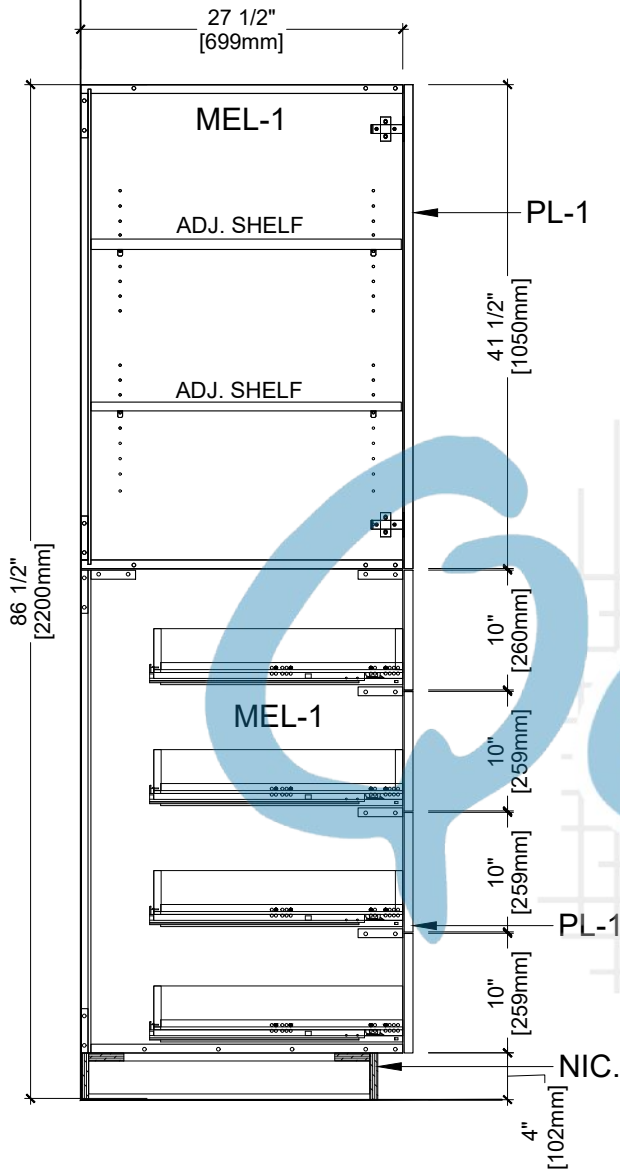

1 SECTION
35.2 ARCH REF. AP8.13

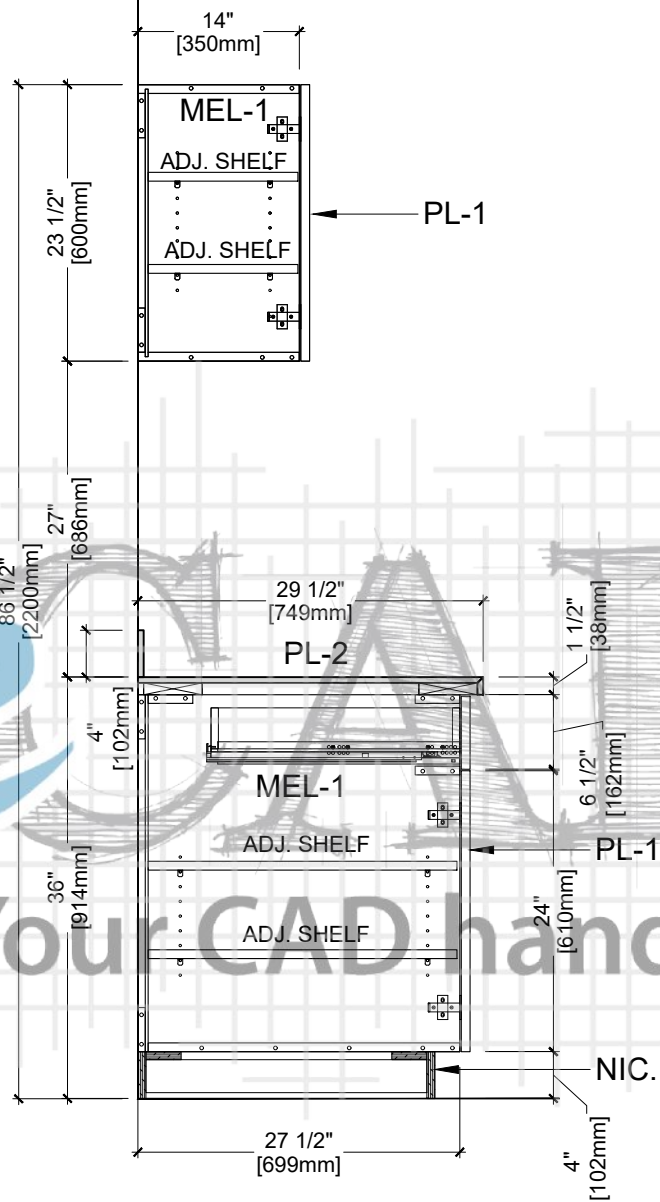


2 SECTION
35.2 ARCH REF. AP8.3, AP8.8

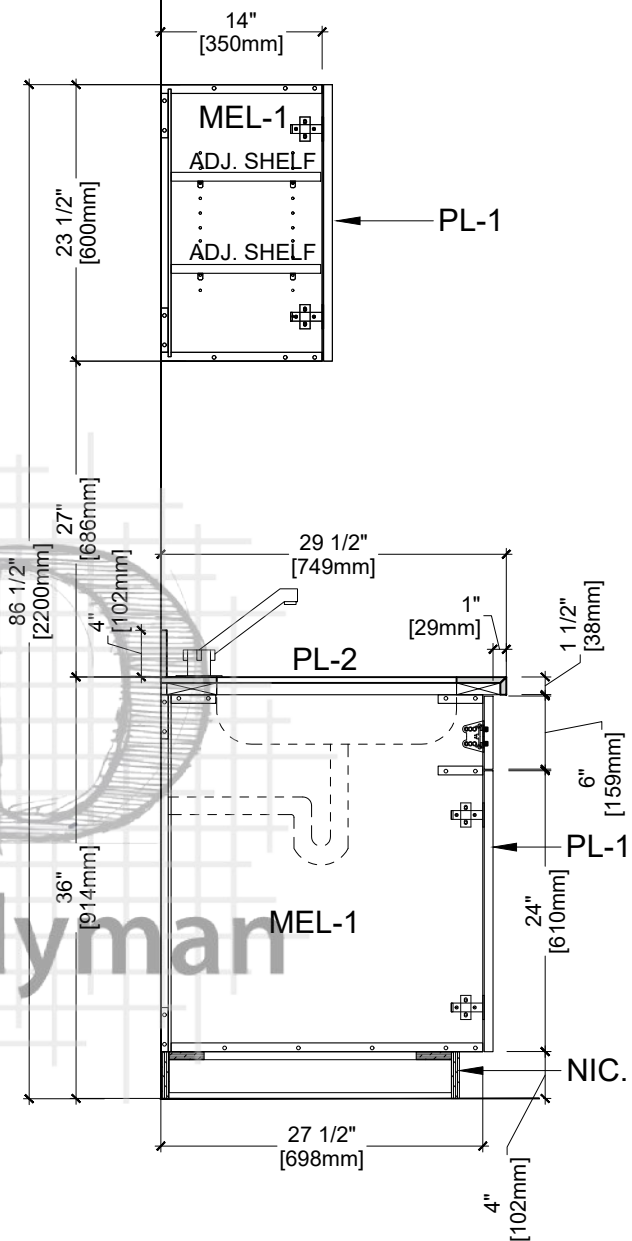


3 SECTION
35.2 ARCH REF. AP8.3, AP8.10

Drawn By:	Customer:	PL-1	Formica - Natural Ash - 8843, Matte (58)	REV	MM/DD/YY	JOB #	DWG #
	Project:	PL-2	Plastic Laminate	0	05/27/19	8798	35.2R
	Address:	MEL-1	Melamine:	1			
	Room Name: Kindergarten Reverse			2			
	Room #: 1W:29			3			

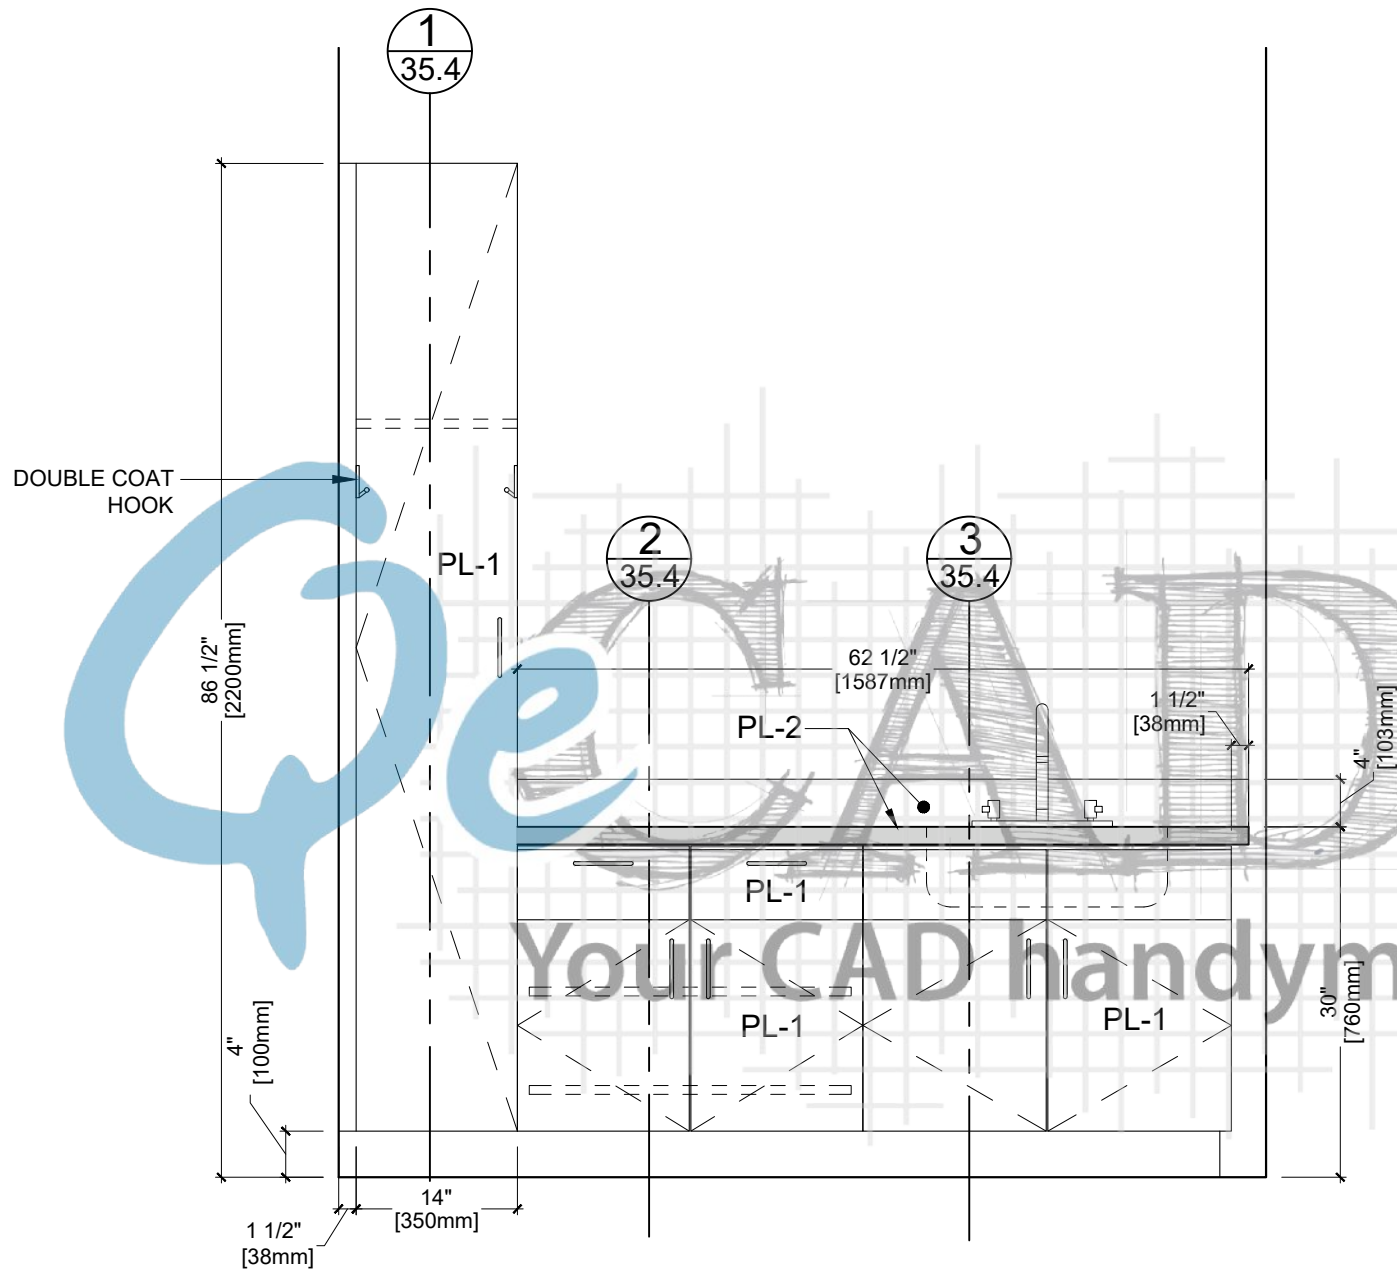


1 ELEVATION
35.3 ARCH REF. 22/A8.3


Drawn By:	Customer:		PL-1	Formica - Natural Ash - 8843, Matte (58)	REV	MM/DD/YY	JOB #	DWG #
	Project:		PL-2	Plastic Laminate	0	05/27/19	8798	35.3R
	Address:		MEL-1	Melamine:	1			
	Room Name:	Kindergarten Reverse			2			
	Room #:	1W:29			3			

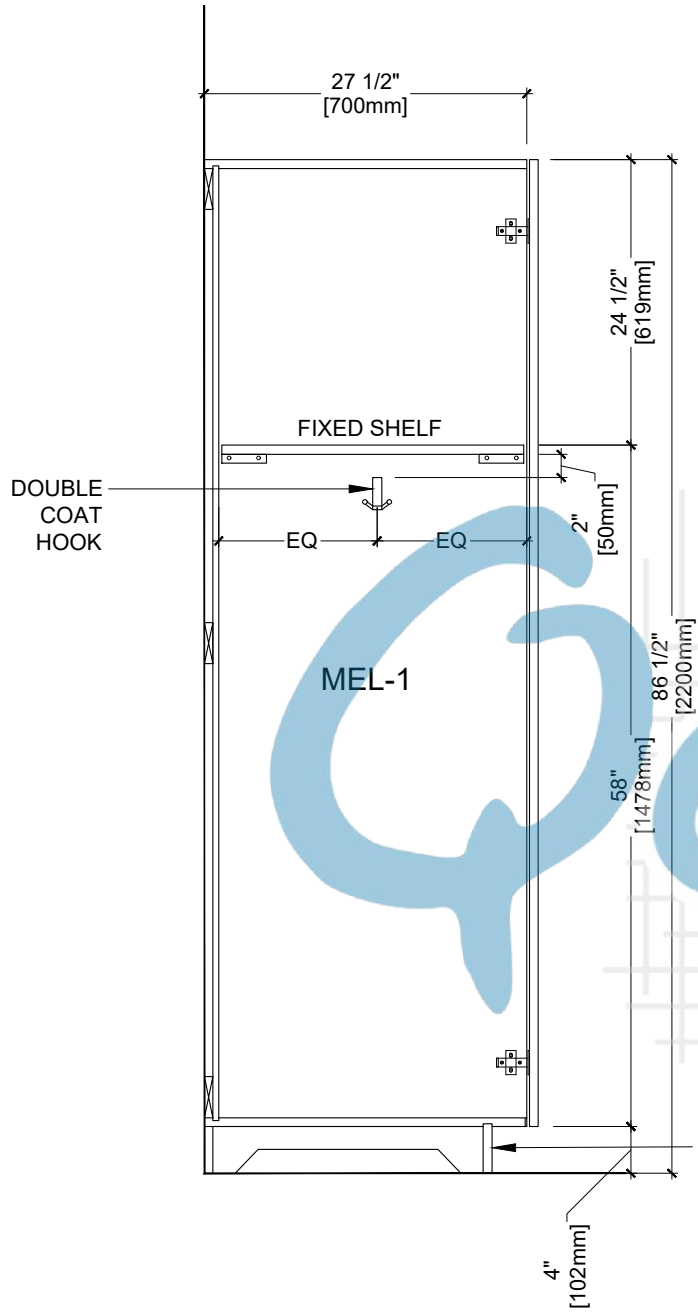

1 SECTION
 35.4 ARCH REF. AP8.72

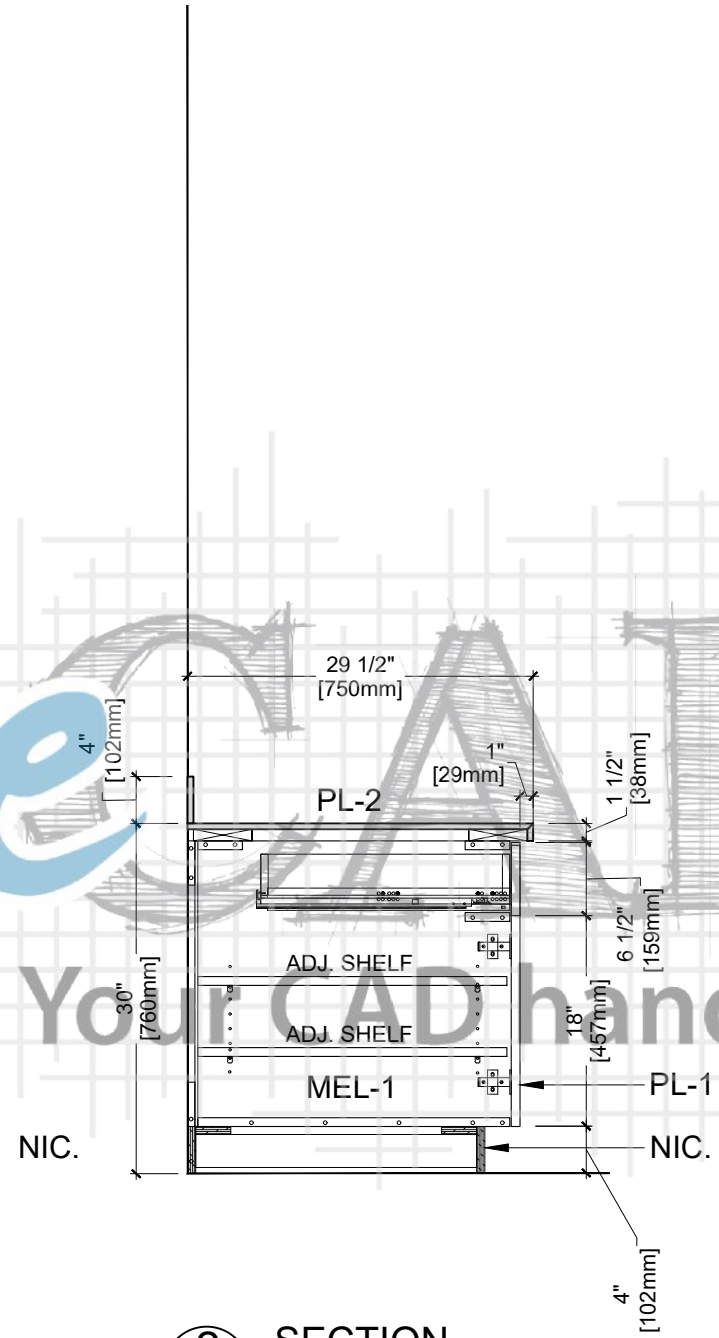


2 SECTION
 35.4 ARCH REF. AP8.9

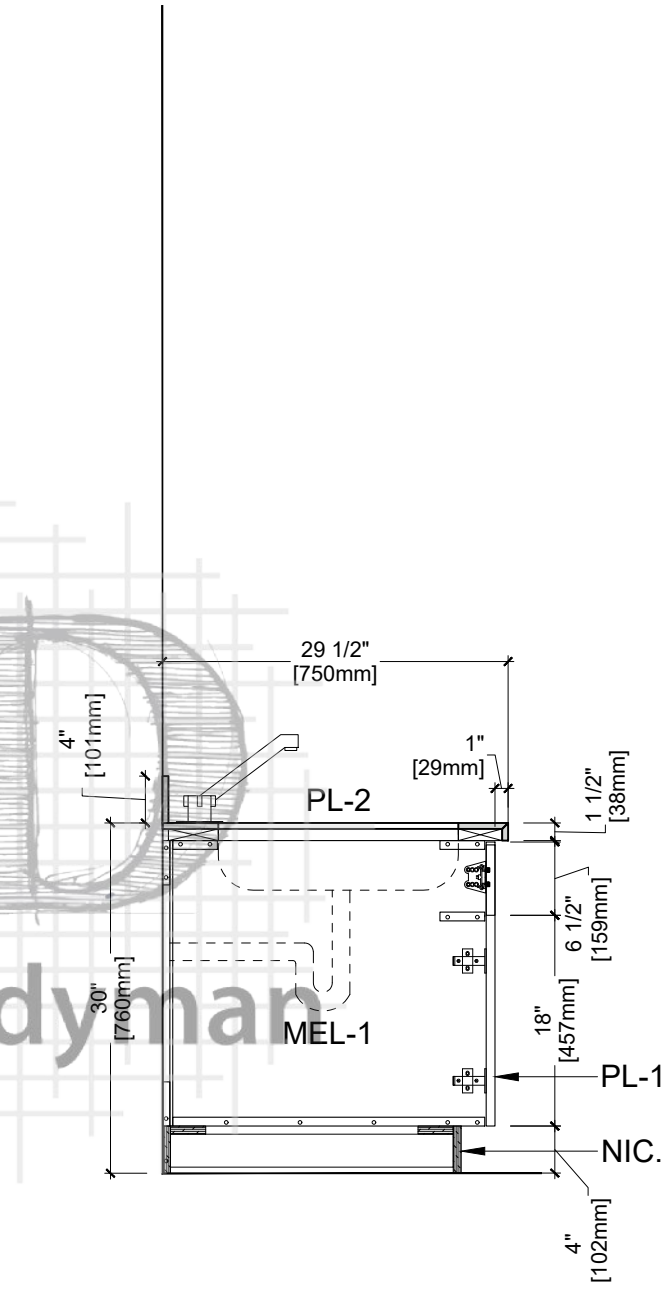

3 SECTION
 35.4 ARCH REF. AP8.10

Drawn By:	Customer:	PL-1	Formica - Natural Ash - 8843, Matte (58)	REV	MM/DD/YY	JOB #	DWG #
	Project:	PL-2	Plastic Laminate	0	05/27/19	8798	35.4R
	Address:	MEL-1	Melamine:	1			
	Room Name: Kindergarten Reverse			2			
	Room #: 1W:29			3			

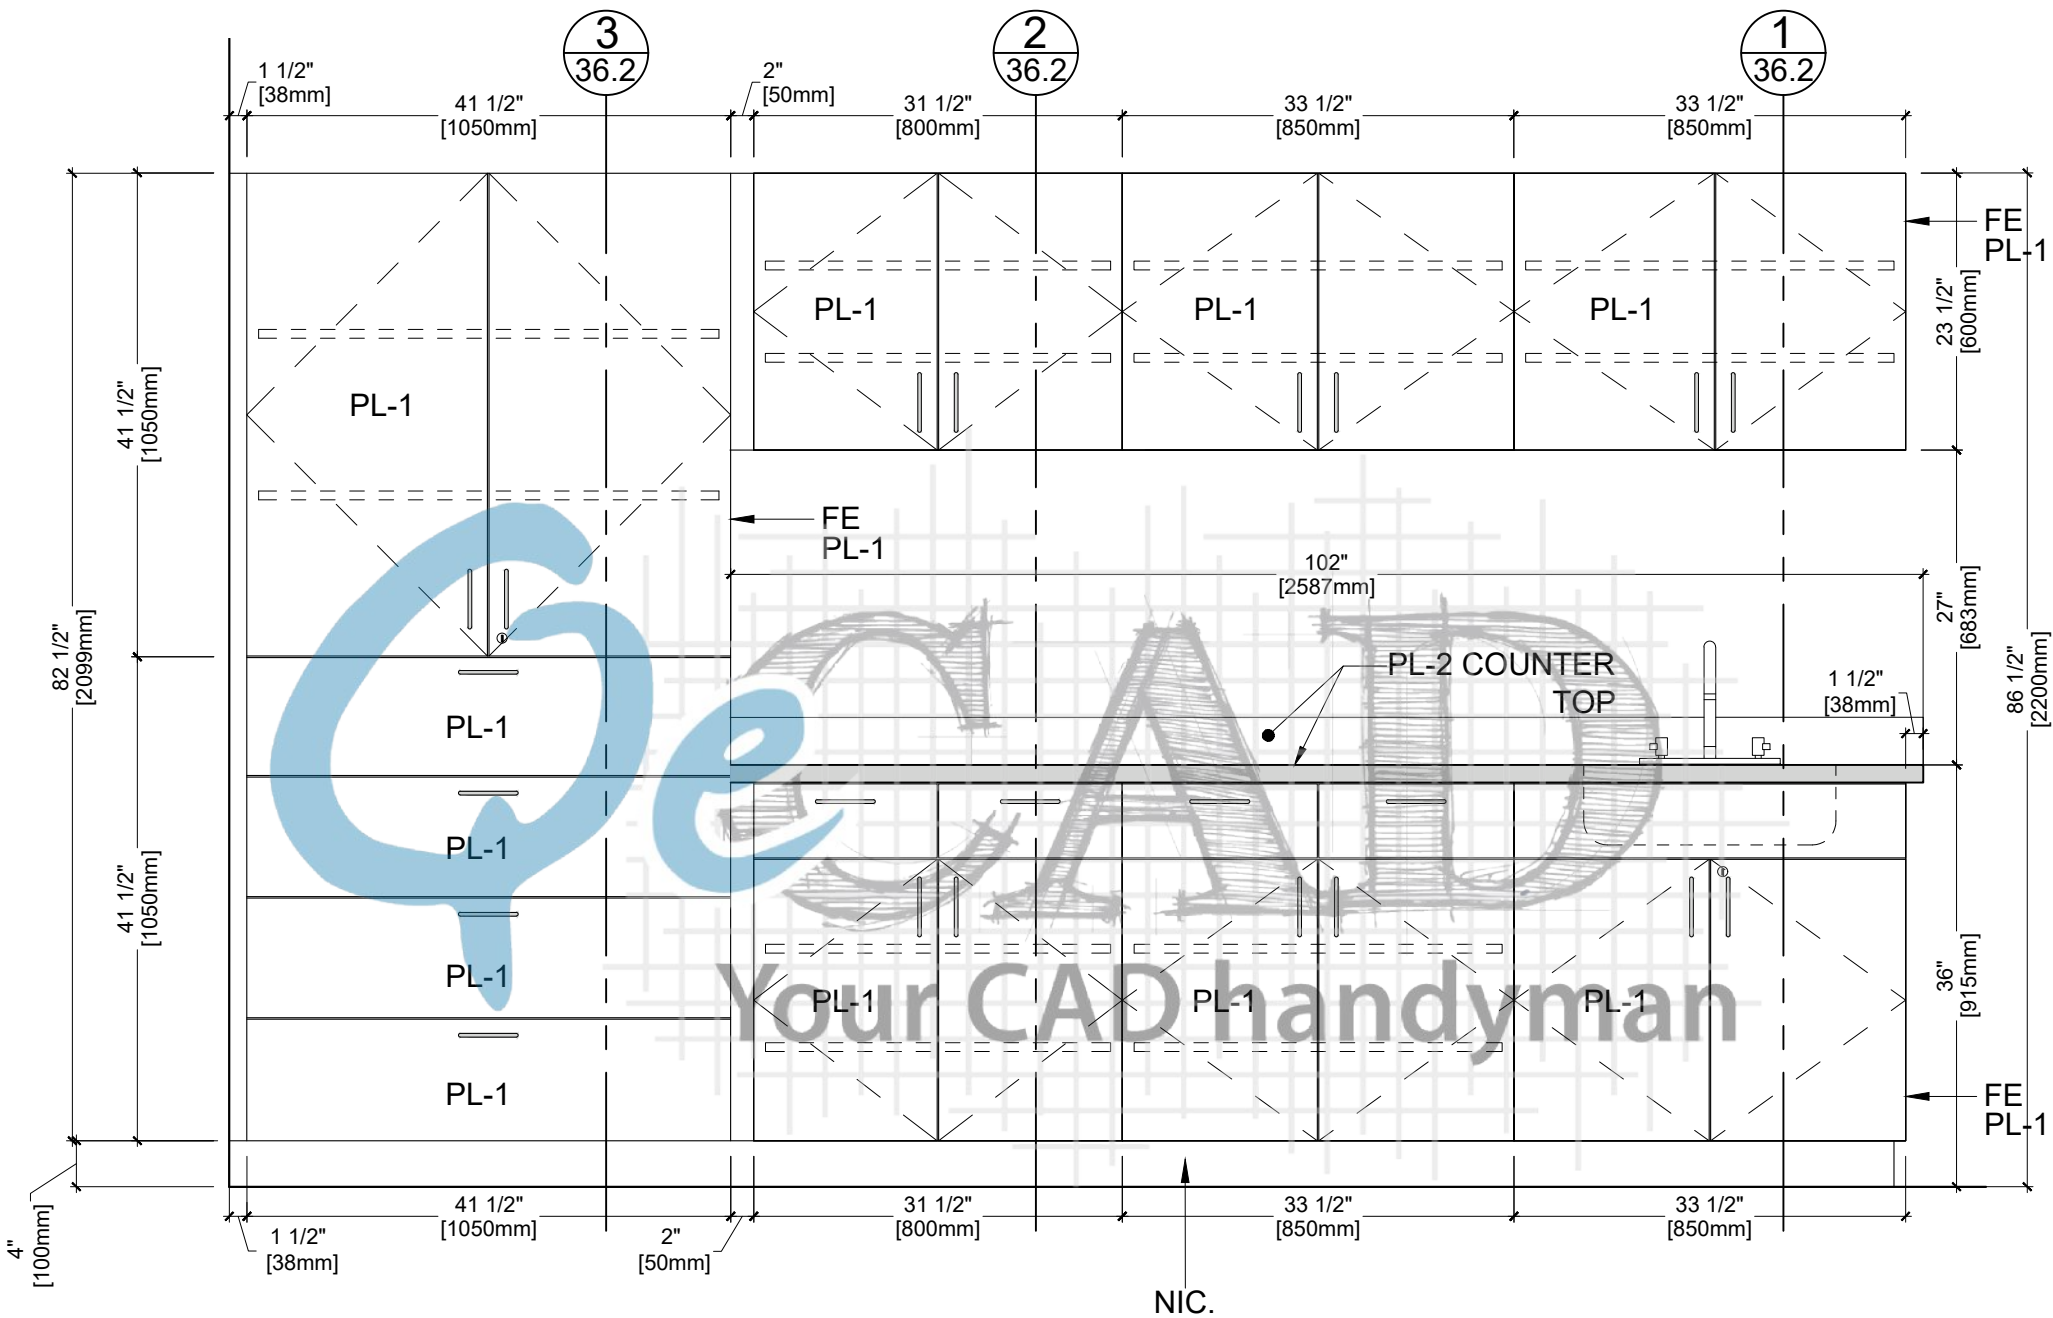


1
36.1

ELEVATION

ARCH REF. 23/A8.3

Drawn By:	Customer:		PL-1	Formica - Natural Ash - 8843, Matte (58)	REV	MM/DD/YY	JOB #	DWG #
	Project:		PL-2	Plastic Laminate	0	05/27/19	8798	36.1
	Address:		MEL-1	Melamine:	1			
	Room Name:	Nursery			2			
	Room #:	1W:31			3			

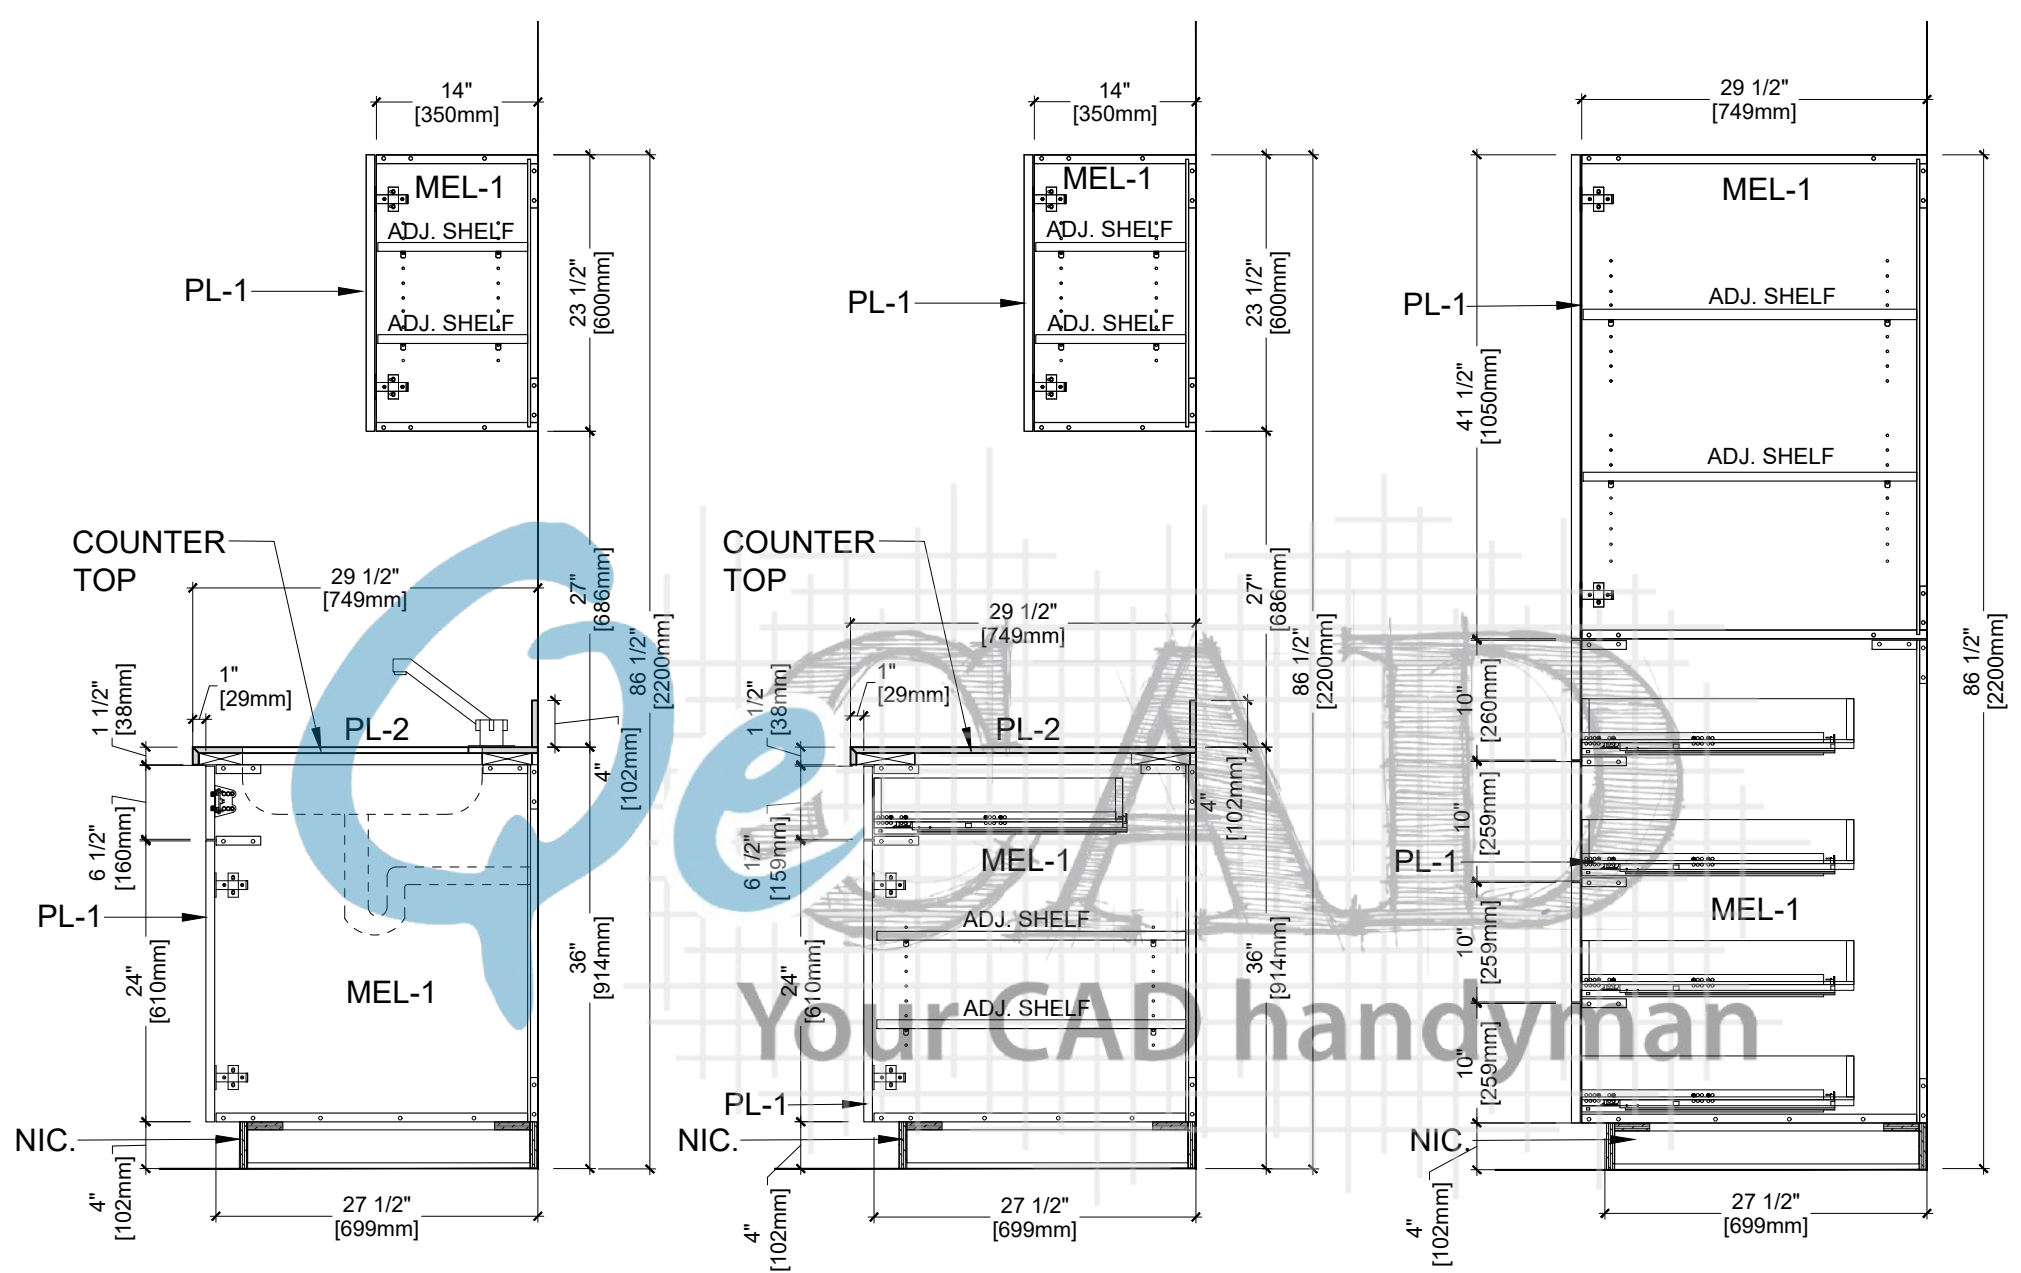

1 36.2

SECTION

ARCH REF. AP8.3, AP8.10

2 36.2

SECTION


ARCH REF. AP8.3, AP8.8

3 36.2

SECTION


ARCH REF. AP8.13

Drawn By:	Customer:		PL-1	Formica - Natural Ash - 8843, Matte (58)	REV	MM/DD/YY	JOB #	DWG #
	Project:		PL-2	Plastic Laminate	0	05/27/19	8798	36.2
	Address:		MEL-1	Melamine:	1			
	Room Name:	Nursery			2			
	Room #:	1W:31			3			

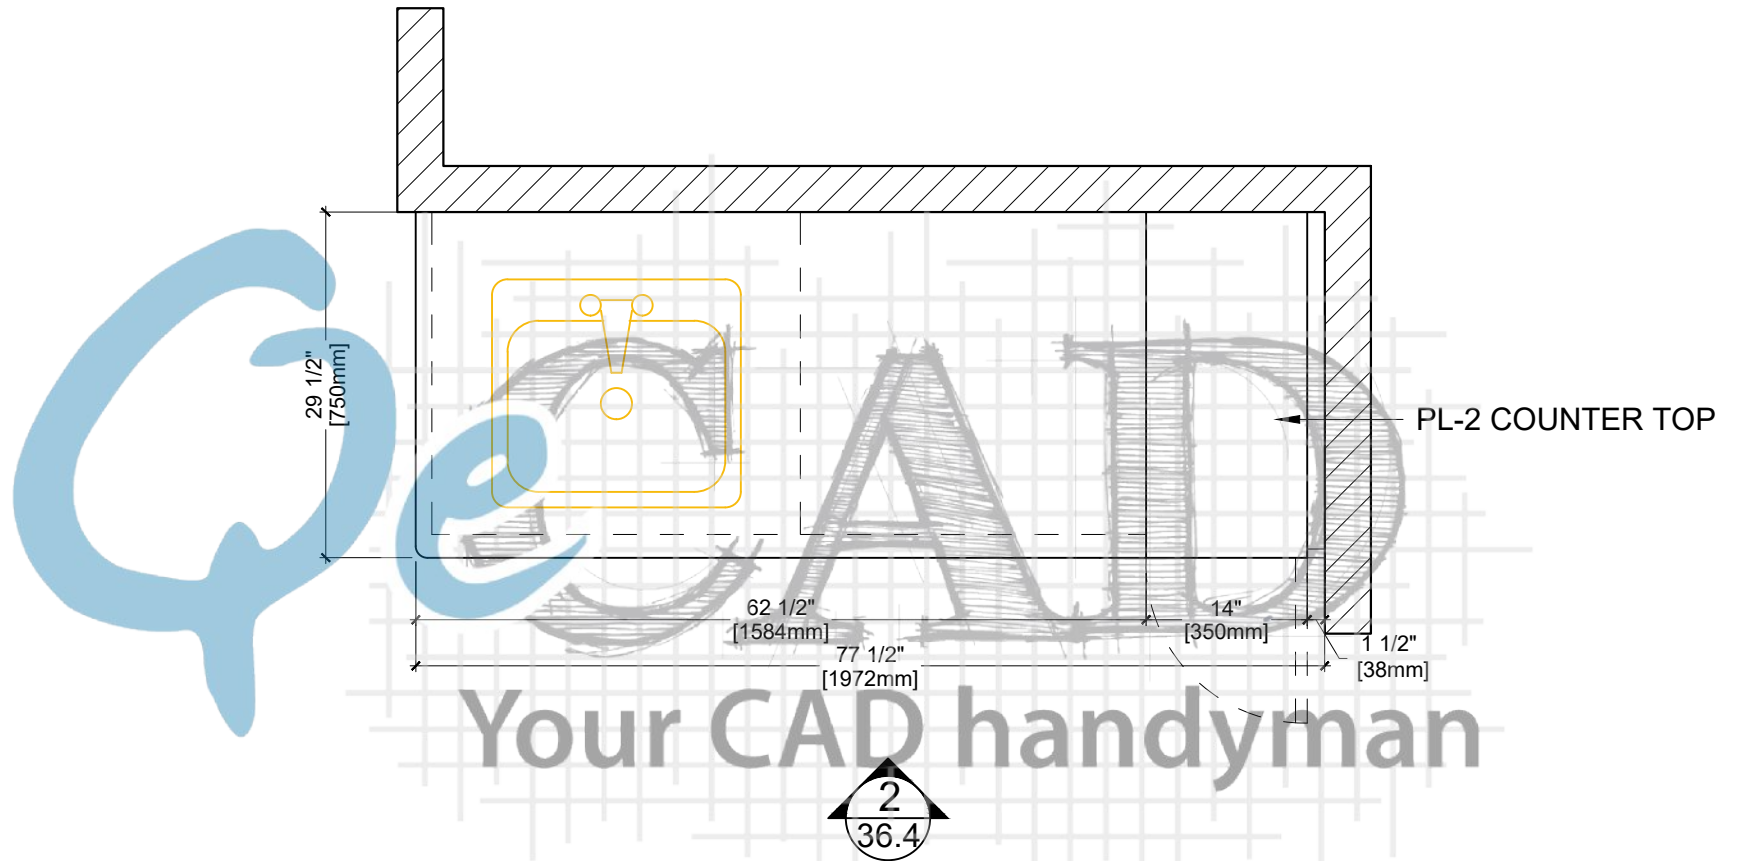


1 PLAN VIEW

Drawn By:	Customer:		PL-1	Formica - Natural Ash - 8843, Matte (58)	REV	MM/DD/YY	JOB #	DWG #
	Project:		PL-2	Plastic Laminate	0	05/27/19	8798	36.3
	Address:		MEL-1	Melamine:	1			
	Room Name:	Nursery			2			
	Room #:	1W:31			3			

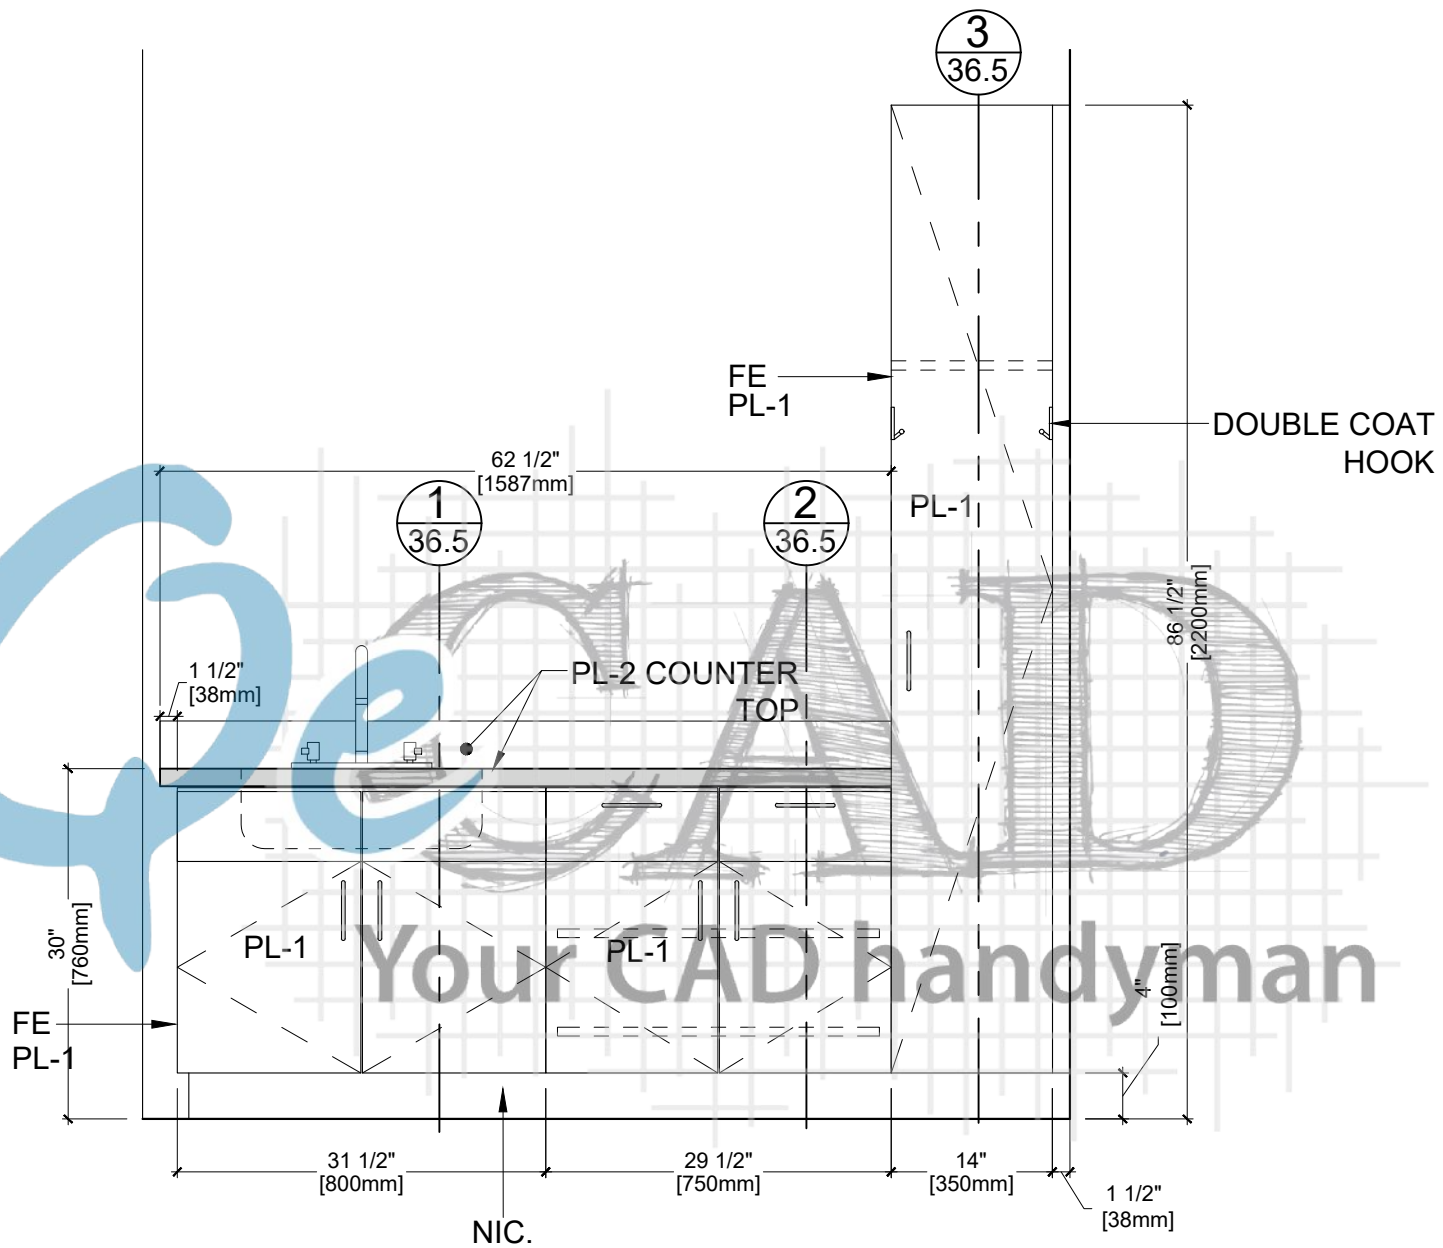


1 ELEVATION
36.4 ARCH REF. 24/A8.3


Drawn By:	Customer:		PL-1	Formica - Natural Ash - 8843, Matte (58)	REV	MM/DD/YY	JOB #	DWG #
	Project:		PL-2	Plastic Laminate	0	05/27/19	8798	36.4
	Address:		MEL-1	Melamine:	1			
	Room Name:	Nursery			2			
	Room #:	1W:31			3			

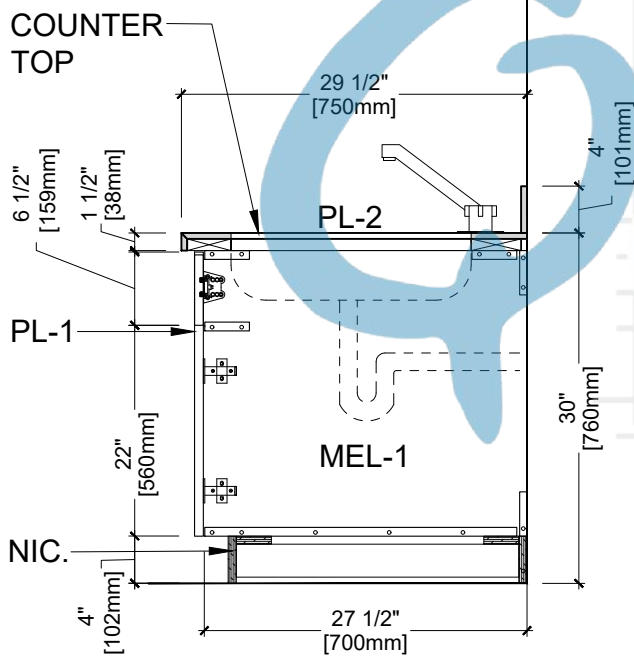

1 SECTION
36.5 ARCH REF. AP8.10

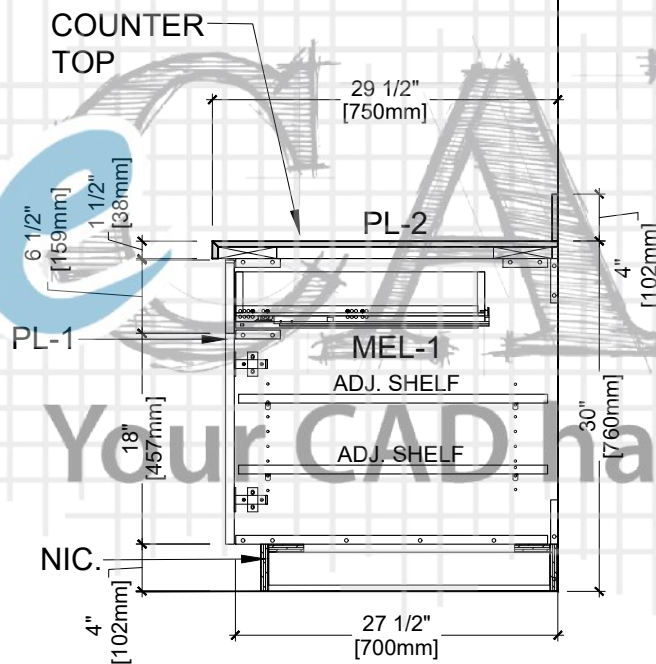


2 SECTION
36.5 ARCH REF. AP8.9

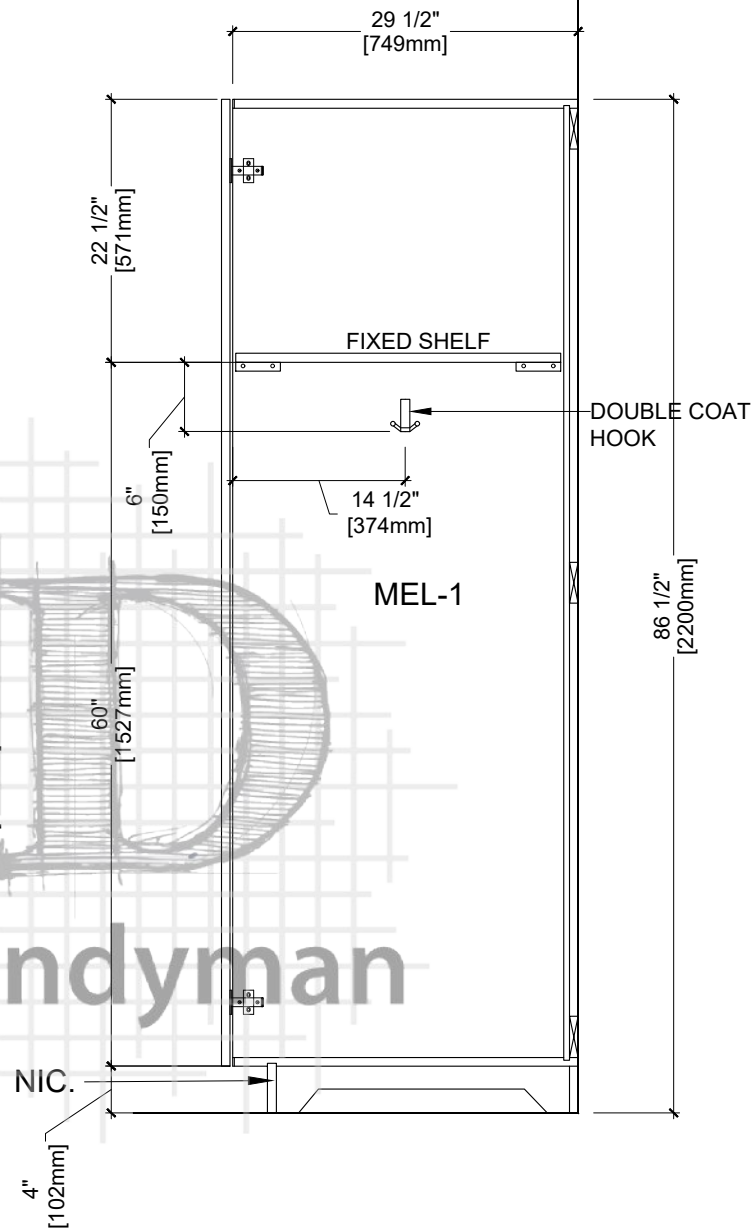

3 SECTION
36.5 ARCH REF. AP8.72


Drawn By:	Customer:		PL-1	Formica - Natural Ash - 8843, Matte (58)	REV	MM/DD/YY	JOB #	DWG #
	Project:		PL-2	Plastic Laminate	0	05/27/19	8798	36.5
	Address:		MEL-1	Melamine:	1			
	Room Name:	Nursery			2			
	Room #:	1W:31			3			

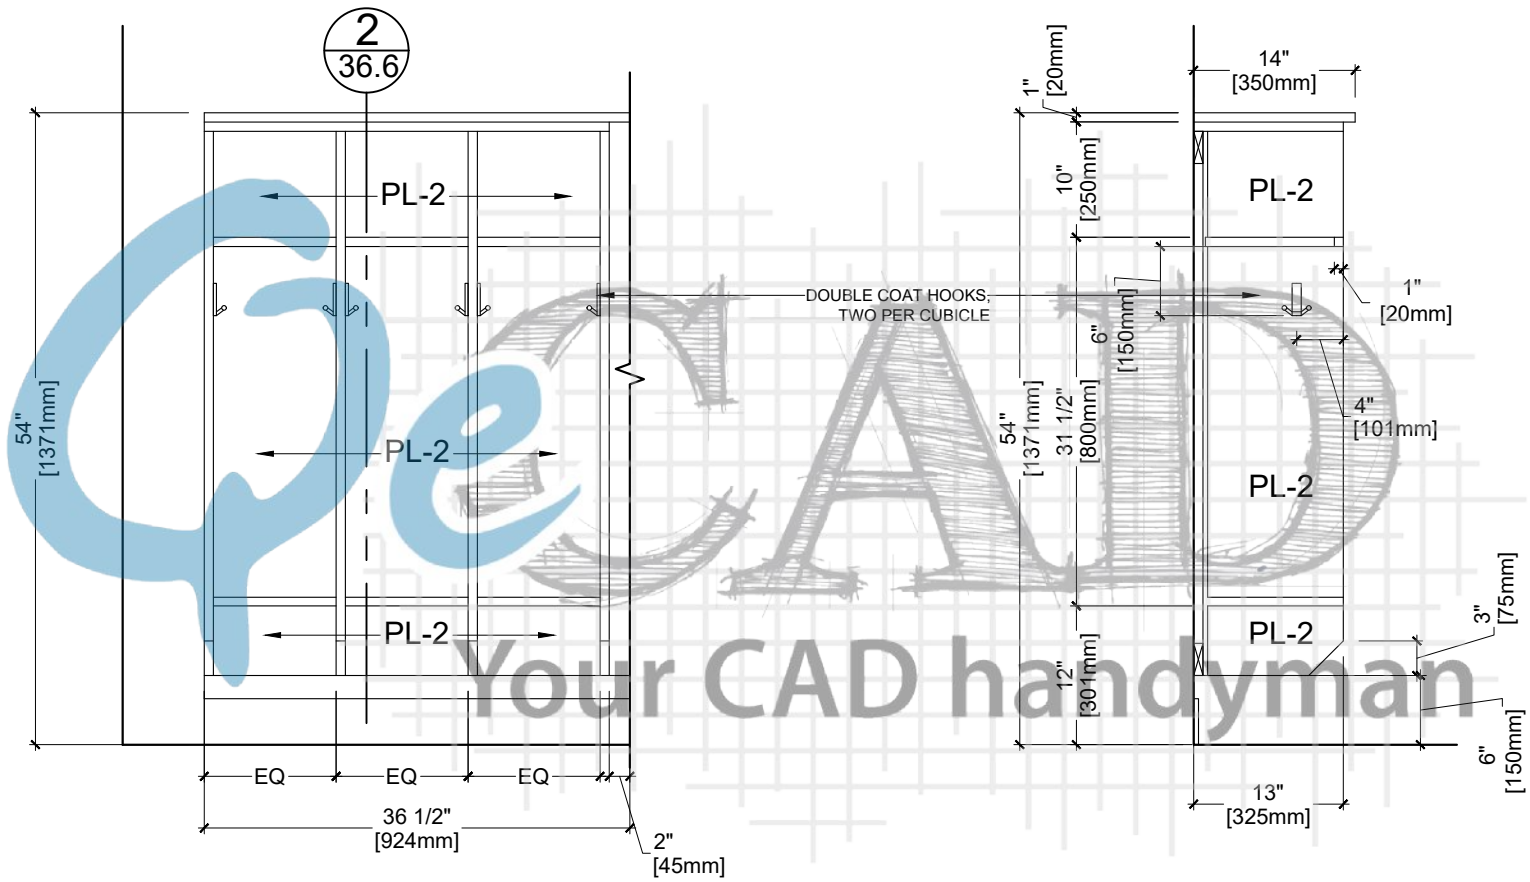


4 ELEVATION
36.6 ARCH REF. 26/A8.3

2 TYP. SECTION
36.6 ARCH REF. AP8.37


Drawn By:	Customer:		PL-1	Formica - Natural Ash - 8843, Matte (58)	REV	MM/DD/YY	JOB #	DWG #
	Project:		PL-2	Plastic Laminate	0	05/27/19	8798	36.6
	Address:		MEL-1	Melamine:	1			
	Room Name:	Nursery			2			
	Room #:	1W:31			3			

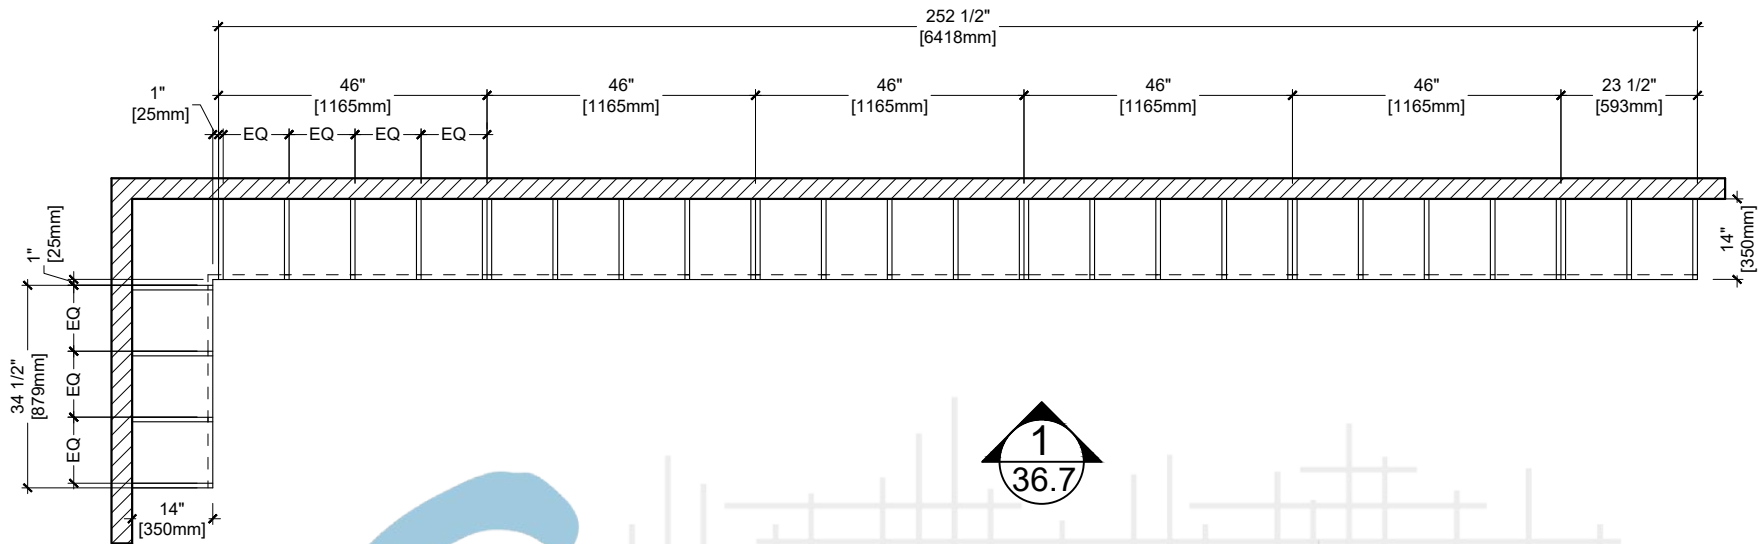

1 PLAN VIEW
ARCH REF. A2.1

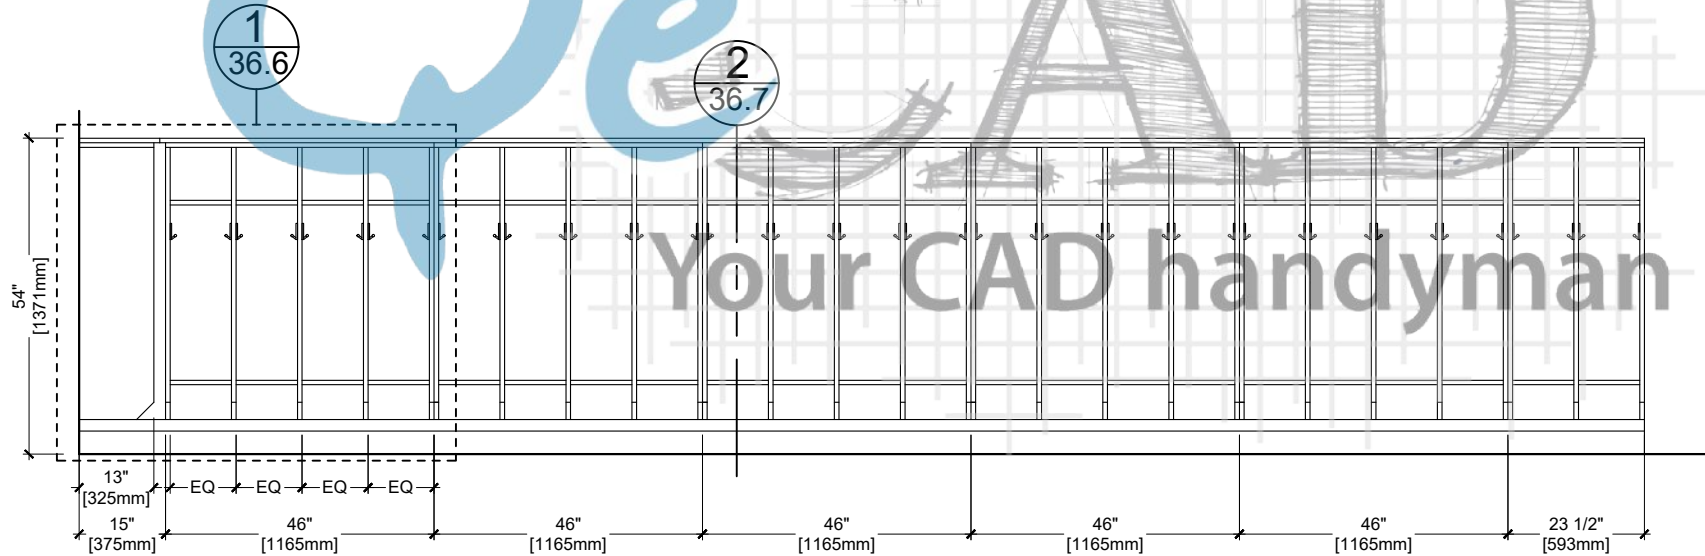


1 ELEVATION
ARCH REF. 26/A8.3

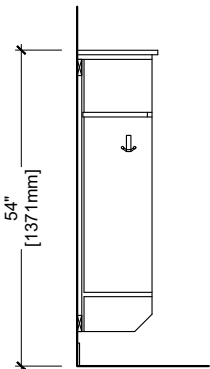


2 SECTION
ARCH REF. AP8.37


Drawn By:	Customer:		PL-1	Formica - Natural Ash - 8843, Matte (58)	REV	MM/DD/YY	JOB #	DWG #
	Project:		PL-2	Plastic Laminate	0	06/11/19	8798	36.7
	Address:		MEL-1	Melamine:	1			
	Room Name:	Nursery			2			
	Room #:	1W:31			3			

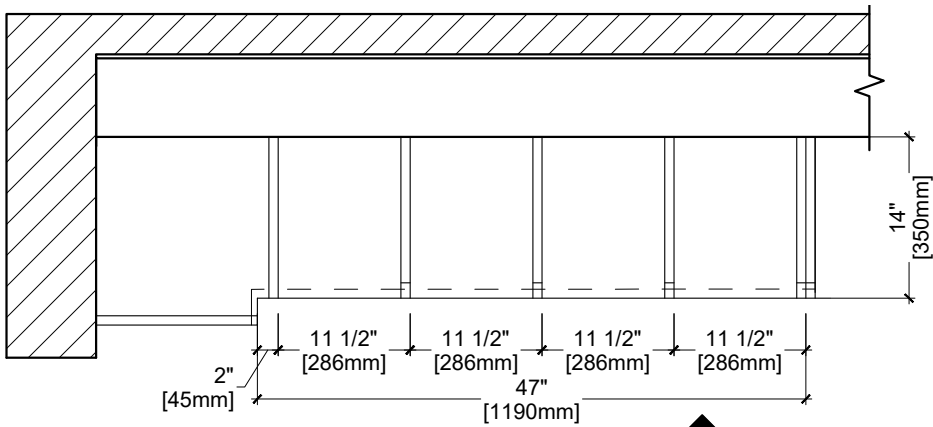

1 TYP. PLAN VIEW
36.8 ARCH REF. A2.1

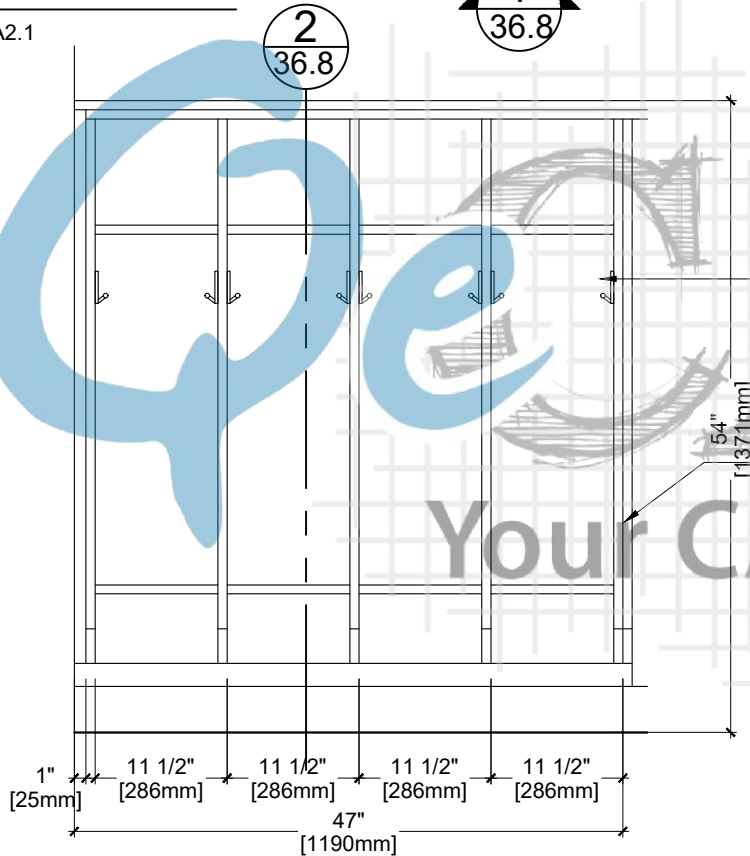

1 TYP. ELEVATION
36.8 ARCH REF. 26/A8.3

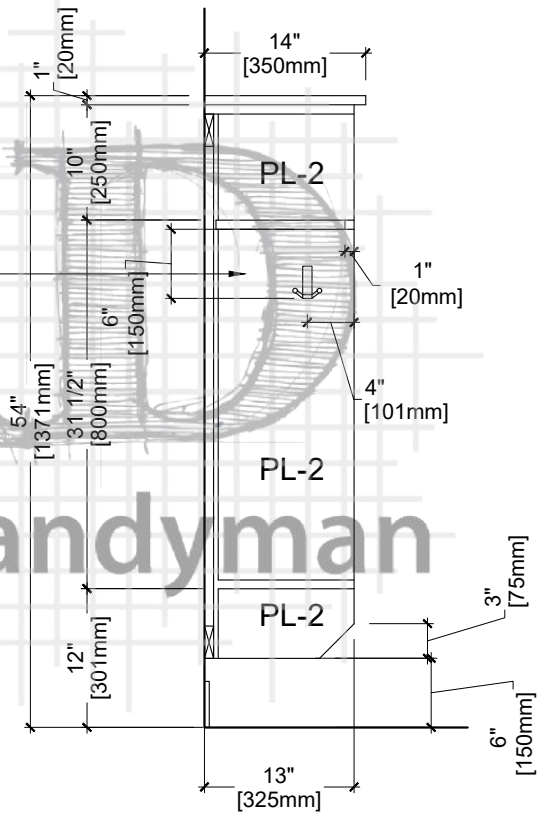


2 TYP. SECTION
36.8 ARCH REF. AP8.37

DOUBLE COAT HOOKS,
TWO PER CUBICLE


FILLER PANEL,
FACE PROFILE TO
MATCH END GABLE

Your CAD handyman


Drawn By:	Customer:		PL-1	Formica - Natural Ash - 8843, Matte (58)	REV	MM/DD/YY	JOB #	DWG #
	Project:		PL-2	Plastic Laminate	0	05/27/19	8798	36.8
	Address:		MEL-1	Melamine:	1			
	Room Name:	Nursery			2			
	Room #:	1W:31			3			

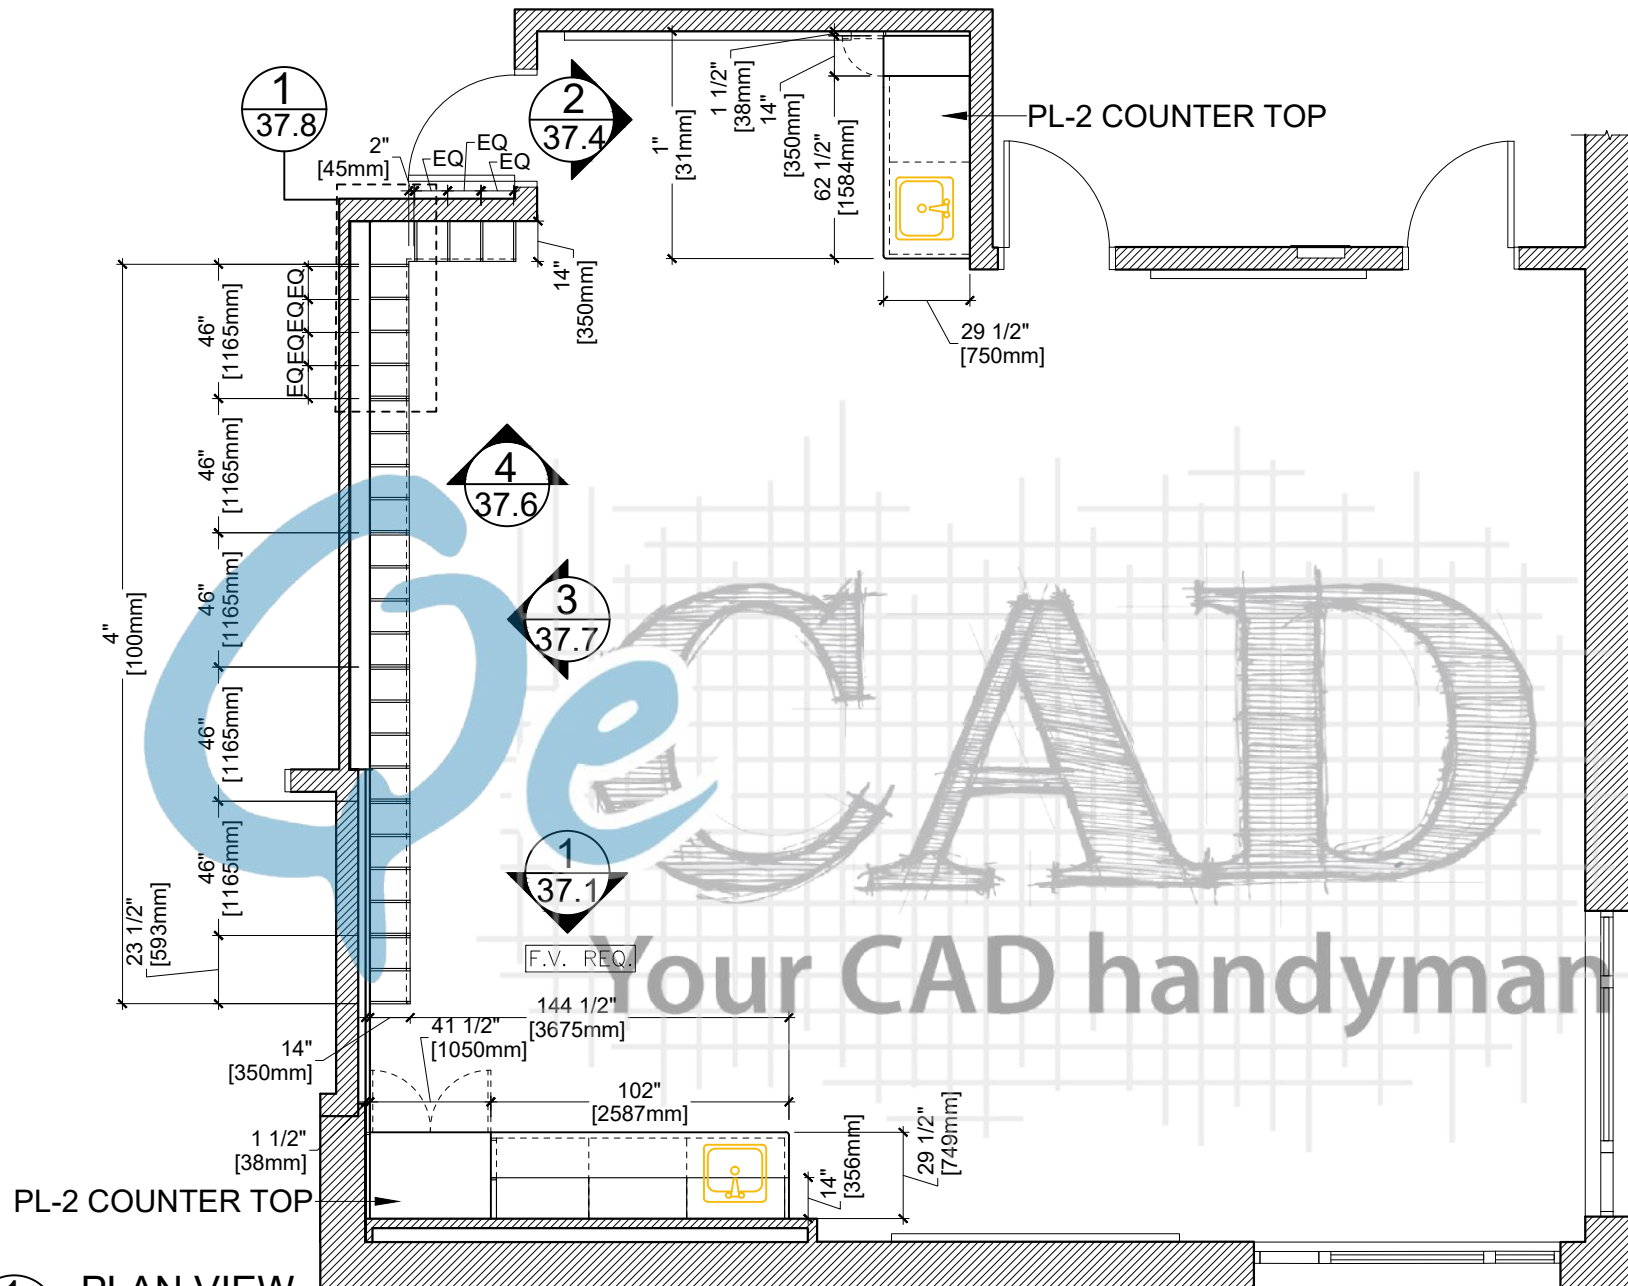

1 PLAN VIEW
37.0 ARCH REF, A2.1

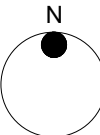

Drawn By:	Customer:	PL-1	Formica - Natural Ash - 8843, Matte (58)	REV	MM/DD/YY	JOB #	DWG #
	Project:	PL-2	Plastic Laminate	0	05/27/19	8798	37.0
	Address:	MEL-1	Melamine:	1			
	Room Name: Nursery Reverse			2			
	Room #: 1W:32			3			

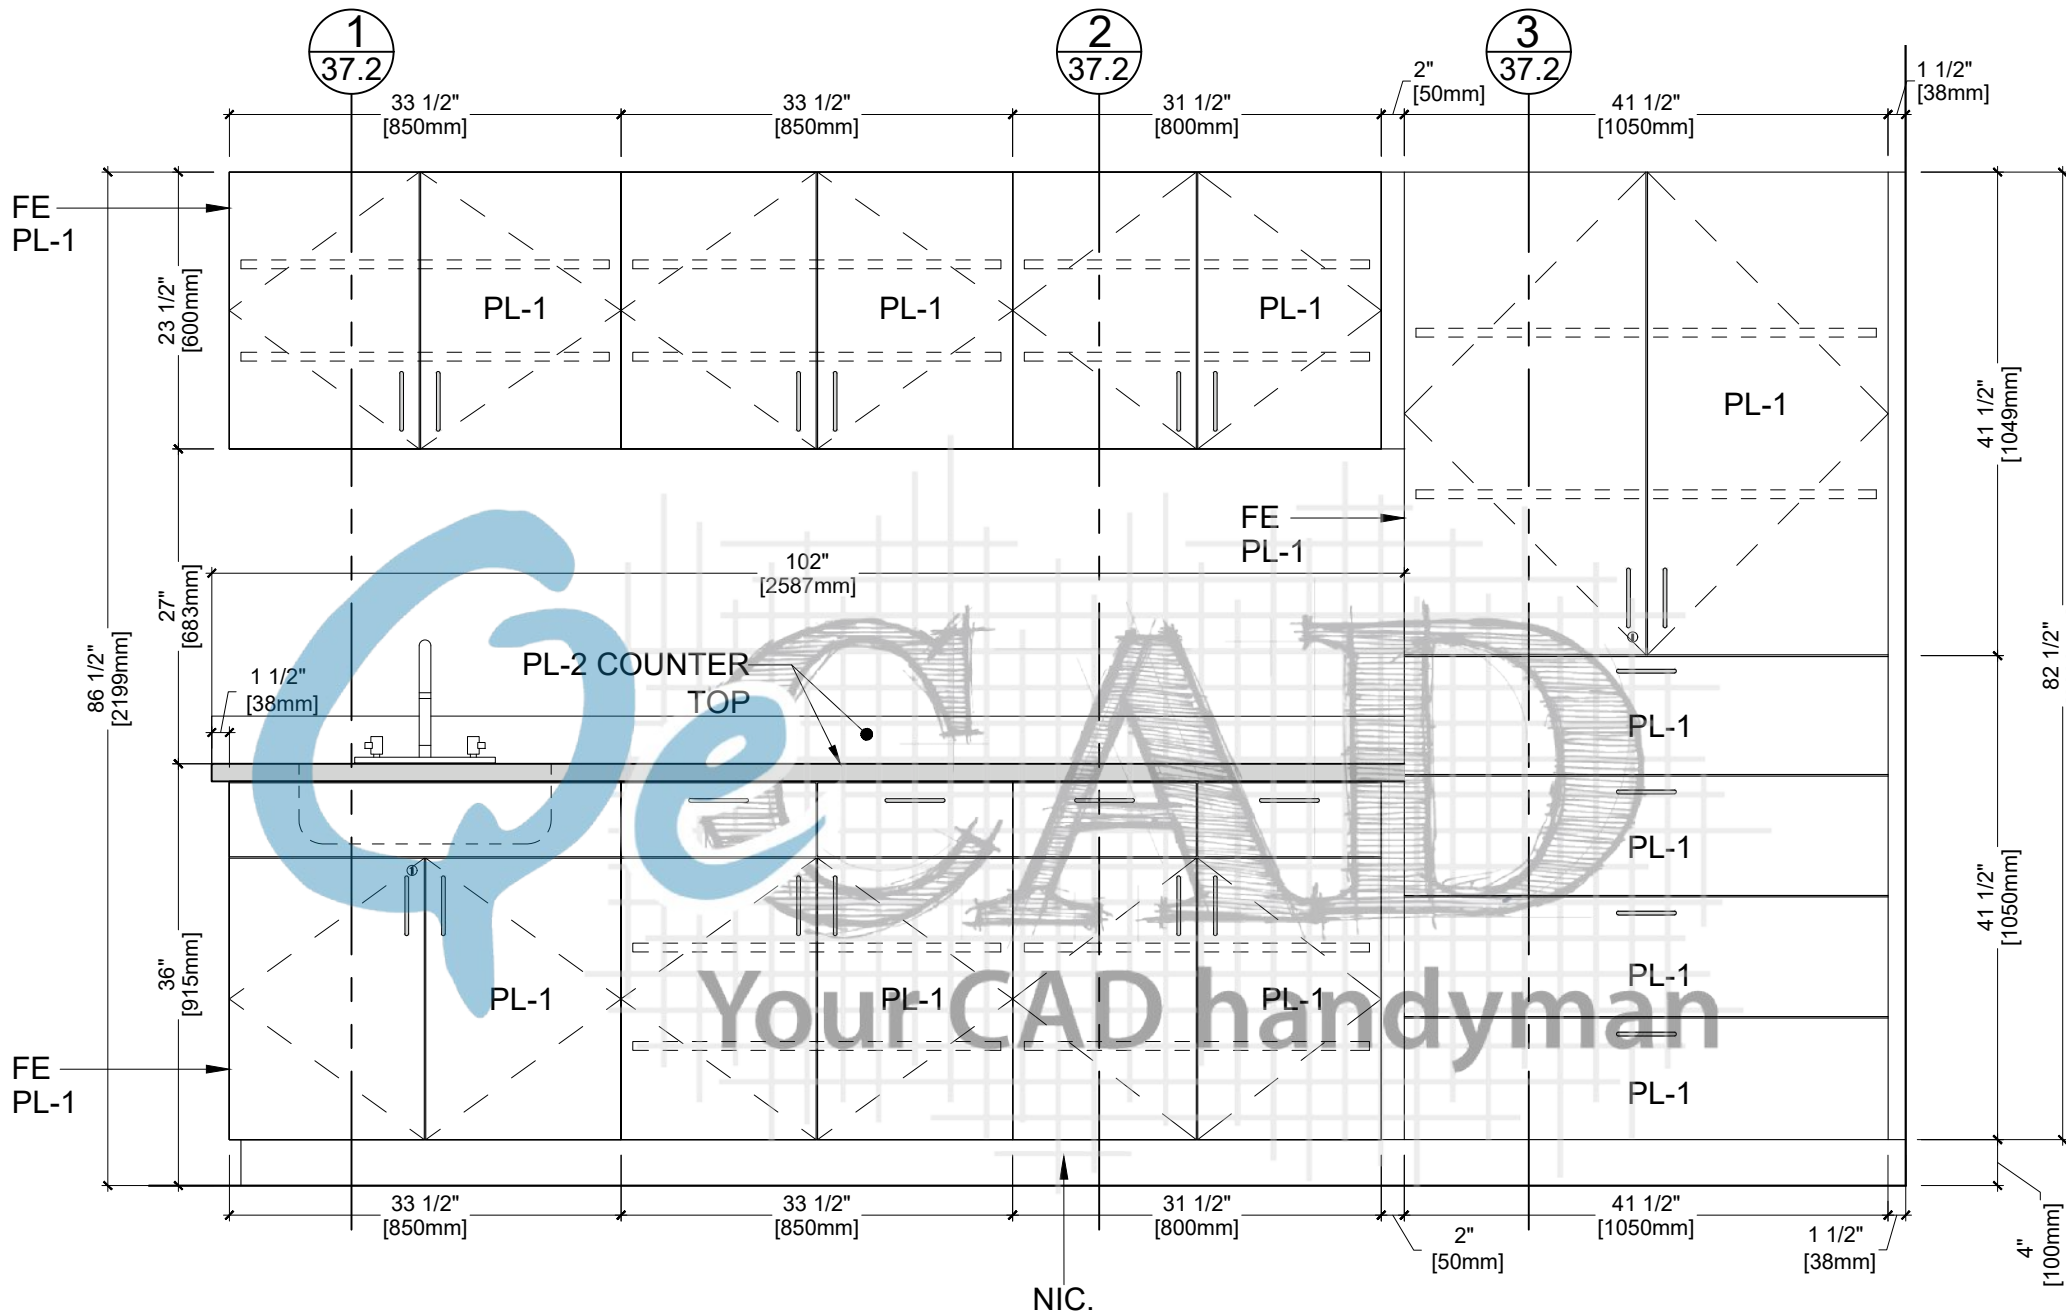


1
37.1

ELEVATION


ARCH REF. 23/A8.3

ELEVATION


Drawn By:	Customer:		PL-1	Formica - Natural Ash - 8843, Matte (58)	REV	MM/DD/YY	JOB #	DWG #
	Project:		PL-2	Plastic Laminate	0	05/27/19	8798	37.1
	Address:		MEL-1	Melamine:	1			
	Room Name:	Nursery Reverse			2			
	Room #:	1W:32			3			

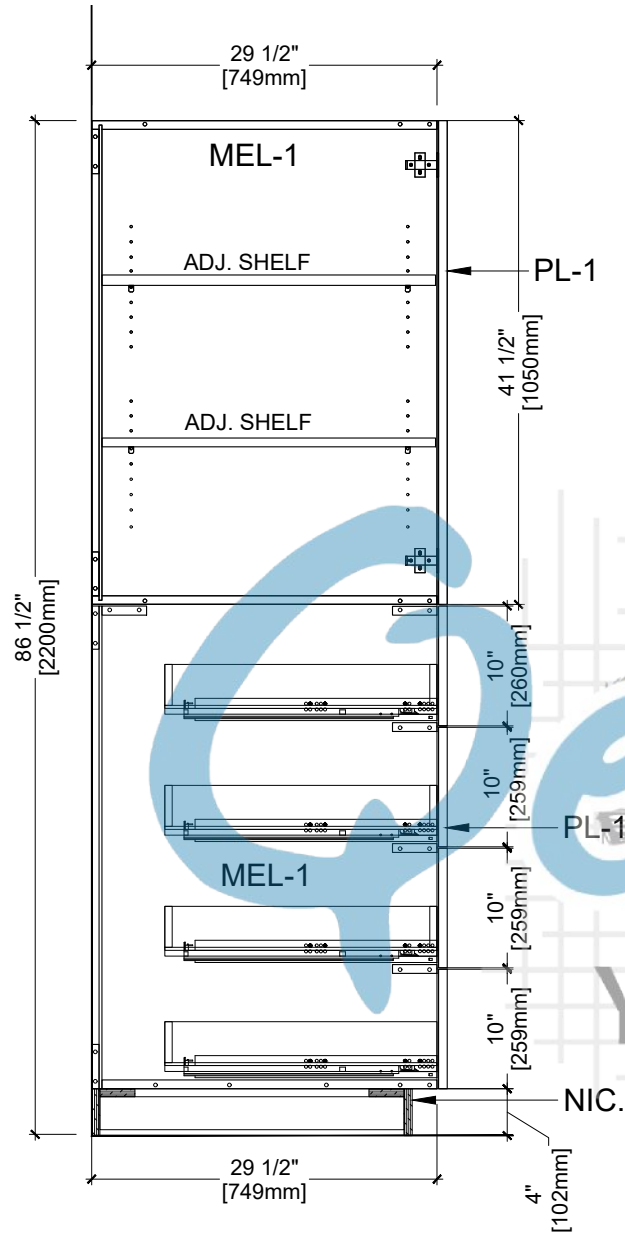

3 SECTION
37.2 ARCH REF. AP8.13

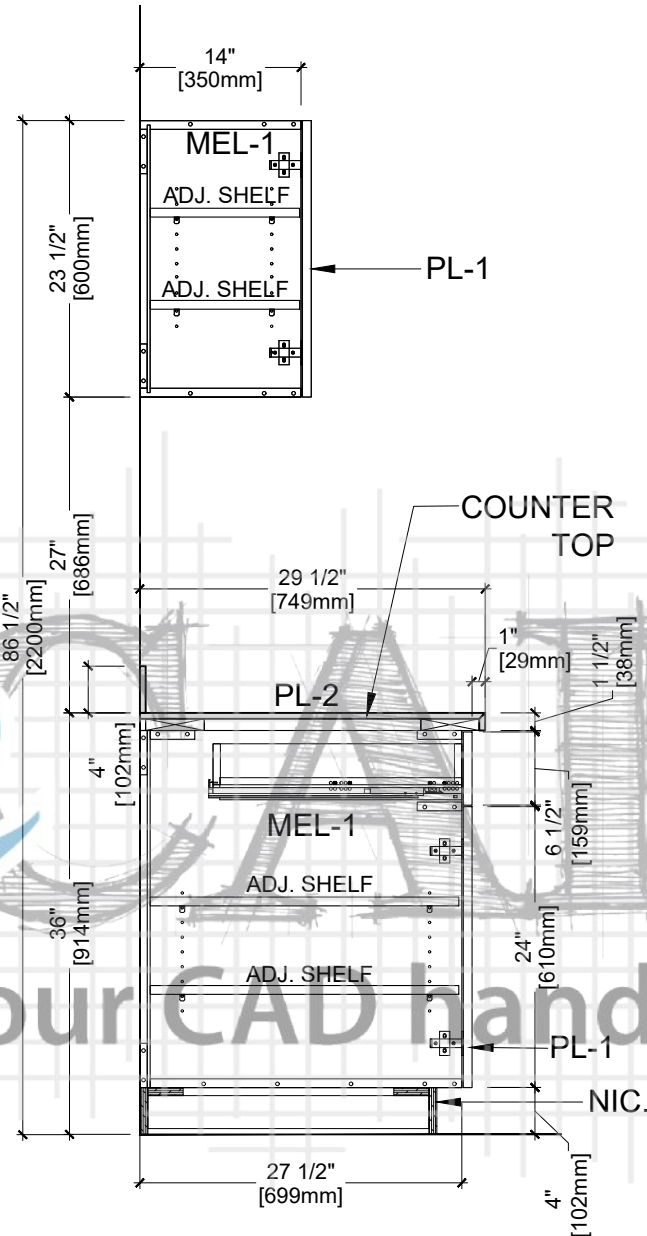


2 SECTION
37.2 ARCH REF. AP8.3, AP8.8

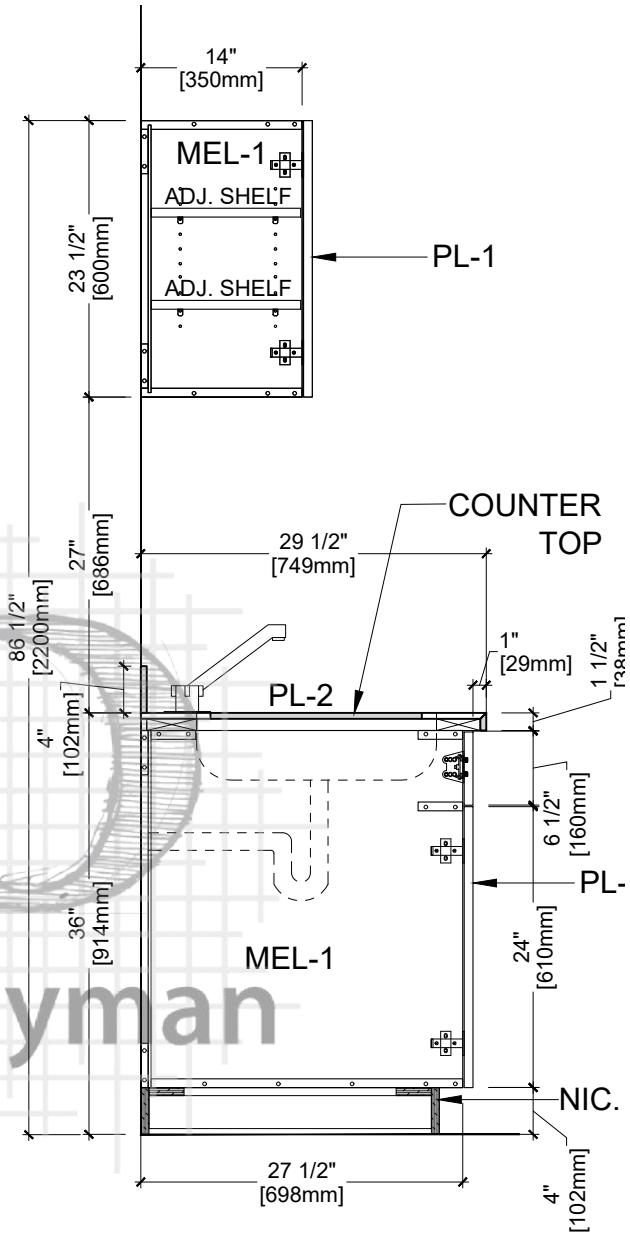

1 SECTION
37.2 ARCH REF. AP8.3, AP8.10


Drawn By:	Customer:		PL-1	Formica - Natural Ash - 8843, Matte (58)	REV	MM/DD/YY	JOB #	DWG #
	Project:		PL-2	Plastic Laminate	0	05/27/19	8798	37.2
	Address:		MEL-1	Melamine:	1			
	Room Name:	Nursery Reverse			2			
	Room #:	1W:32			3			

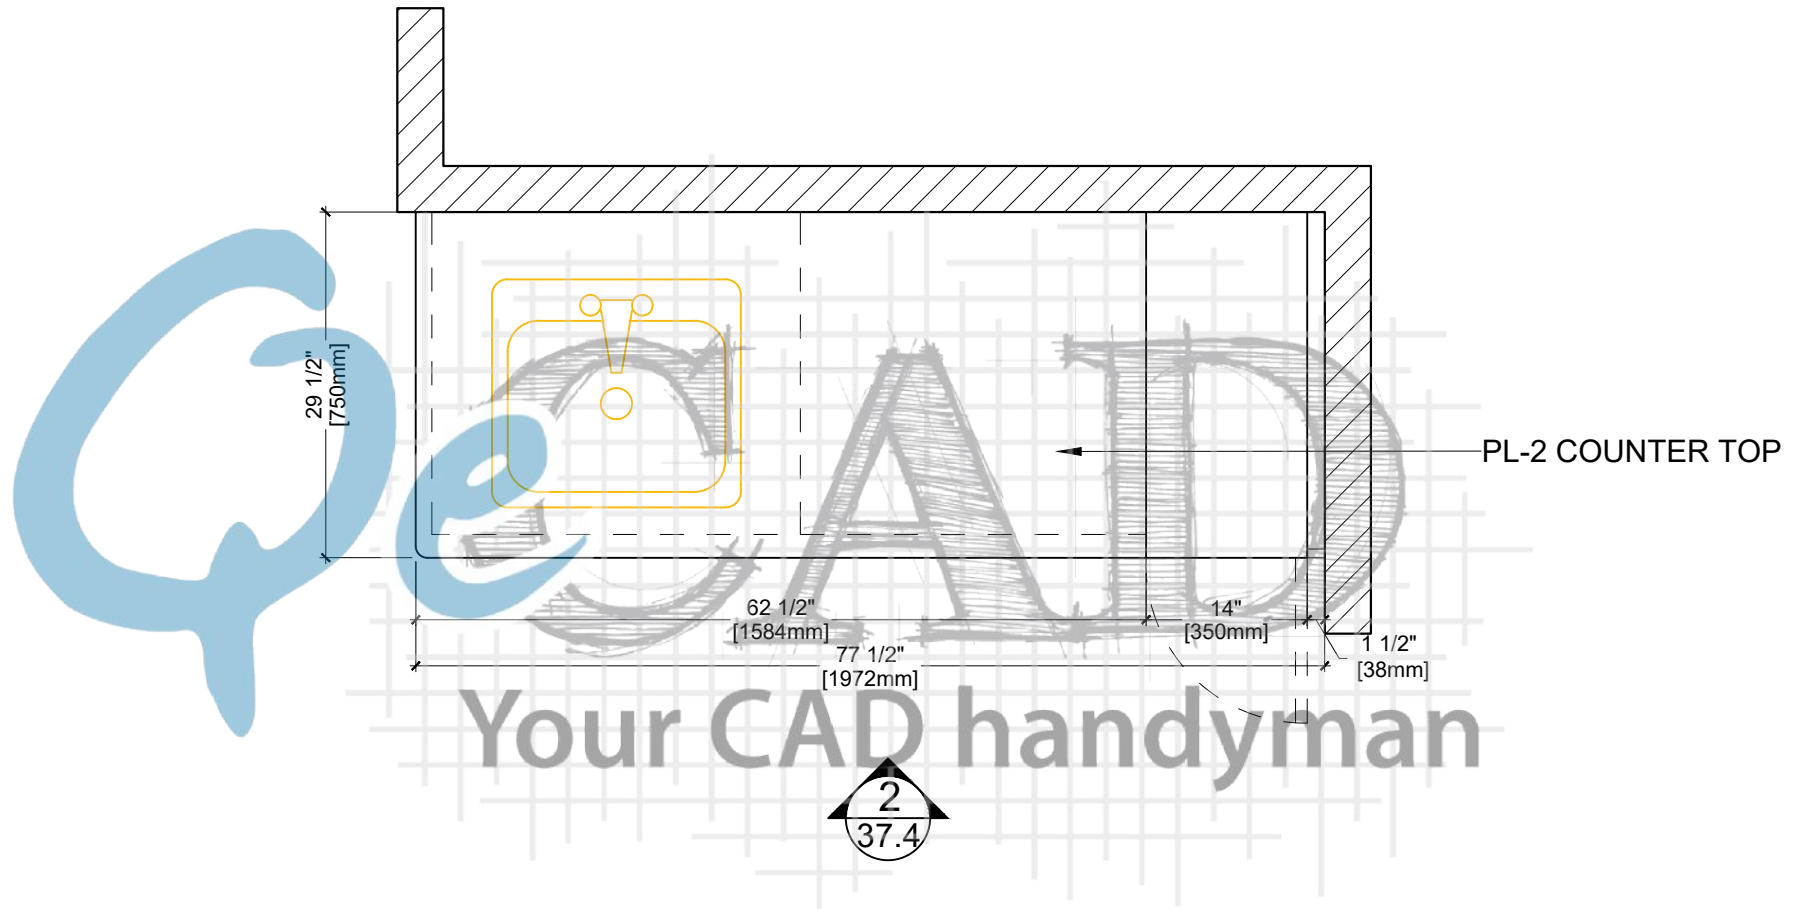


1 37.3

PLAN VIEW

ARCH REF, A2.1

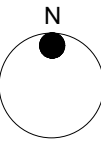


Drawn By:	Customer:		PL-1	Formica - Natural Ash - 8843, Matte (58)	REV	MM/DD/YY	JOB #	DWG #
	Project:		PL-2	Plastic Laminate	0	05/27/19	8798	37.3
	Address:		MEL-1	Melamine:	1			
	Room Name:	Nursery Reverse			2			
	Room #:	1W:32			3			

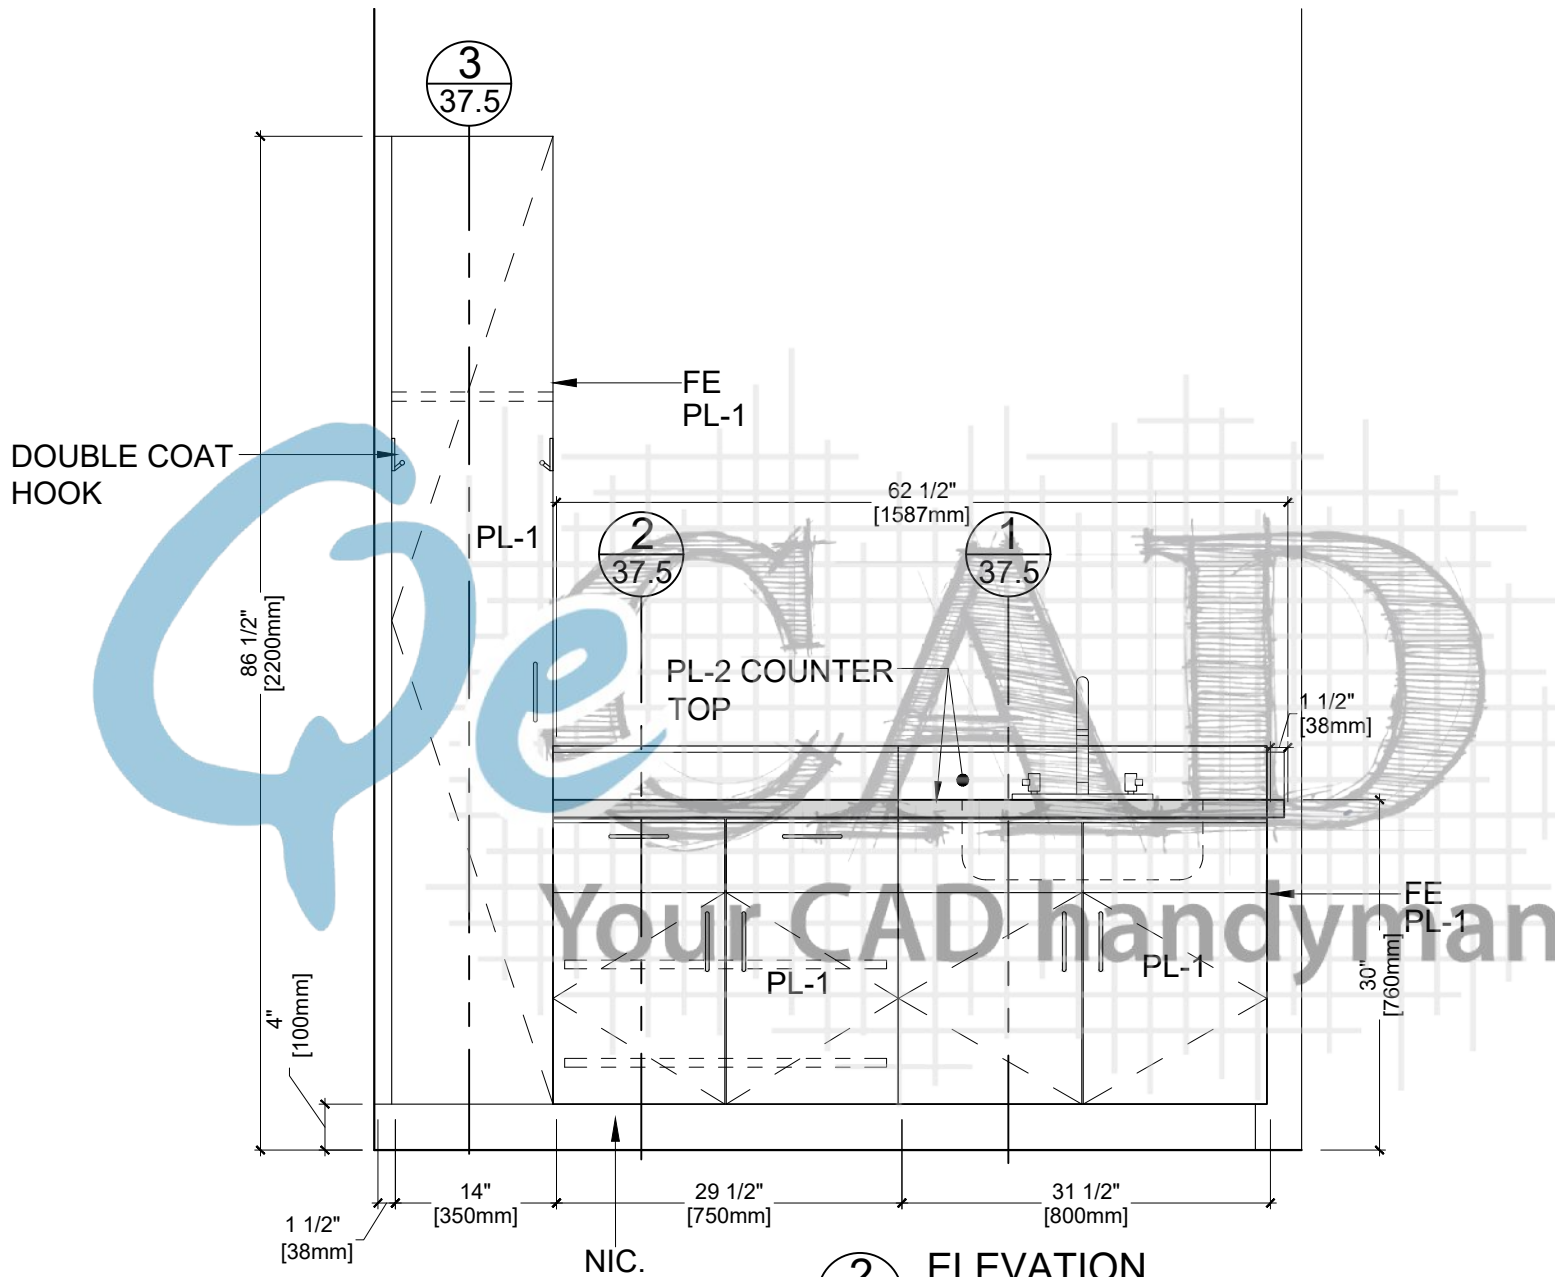

2
37.4

ARCH REF. 24/A8.3


Drawn By:	Customer:		PL-1	Formica - Natural Ash - 8843, Matte (58)	REV	MM/DD/YY	JOB #	DWG #
	Project:		PL-2	Plastic Laminate	0	05/27/19	8798	37.4
	Address:		MEL-1	Melamine:	1			
	Room Name:	Nursery Reverse			2			
	Room #:	1W:32			3			

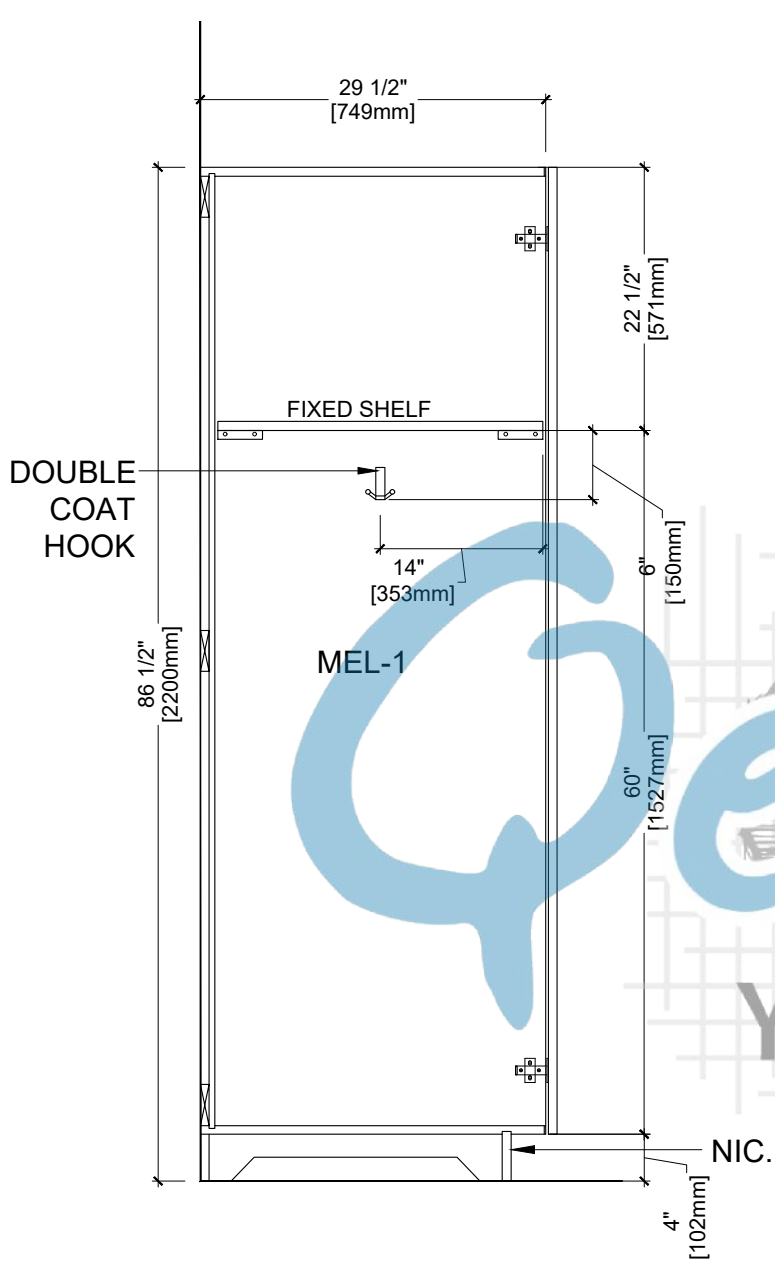

3 SECTION
37.5 ARCH REF. AP8.72




2 SECTION
37.5 ARCH REF. AP8.9

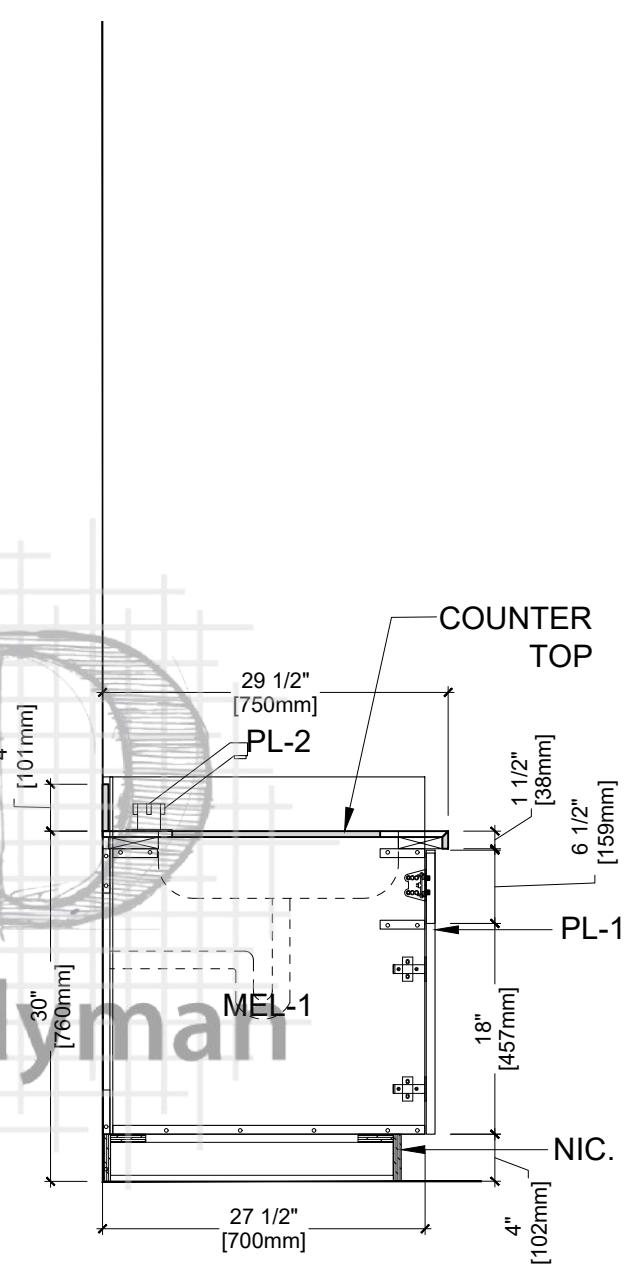

1 SECTION
37.5 ARCH REF. AP8.10



Drawn By:	Customer:		PL-1	Formica - Natural Ash - 8843, Matte (58)	REV	MM/DD/YY	JOB #	DWG #
	Project:		PL-2	Plastic Laminate	0	05/27/19	8798	37.5
	Address:		MEL-1	Melamine:	1			
	Room Name:	Nursery Reverse			2			
	Room #:	1W:32			3			

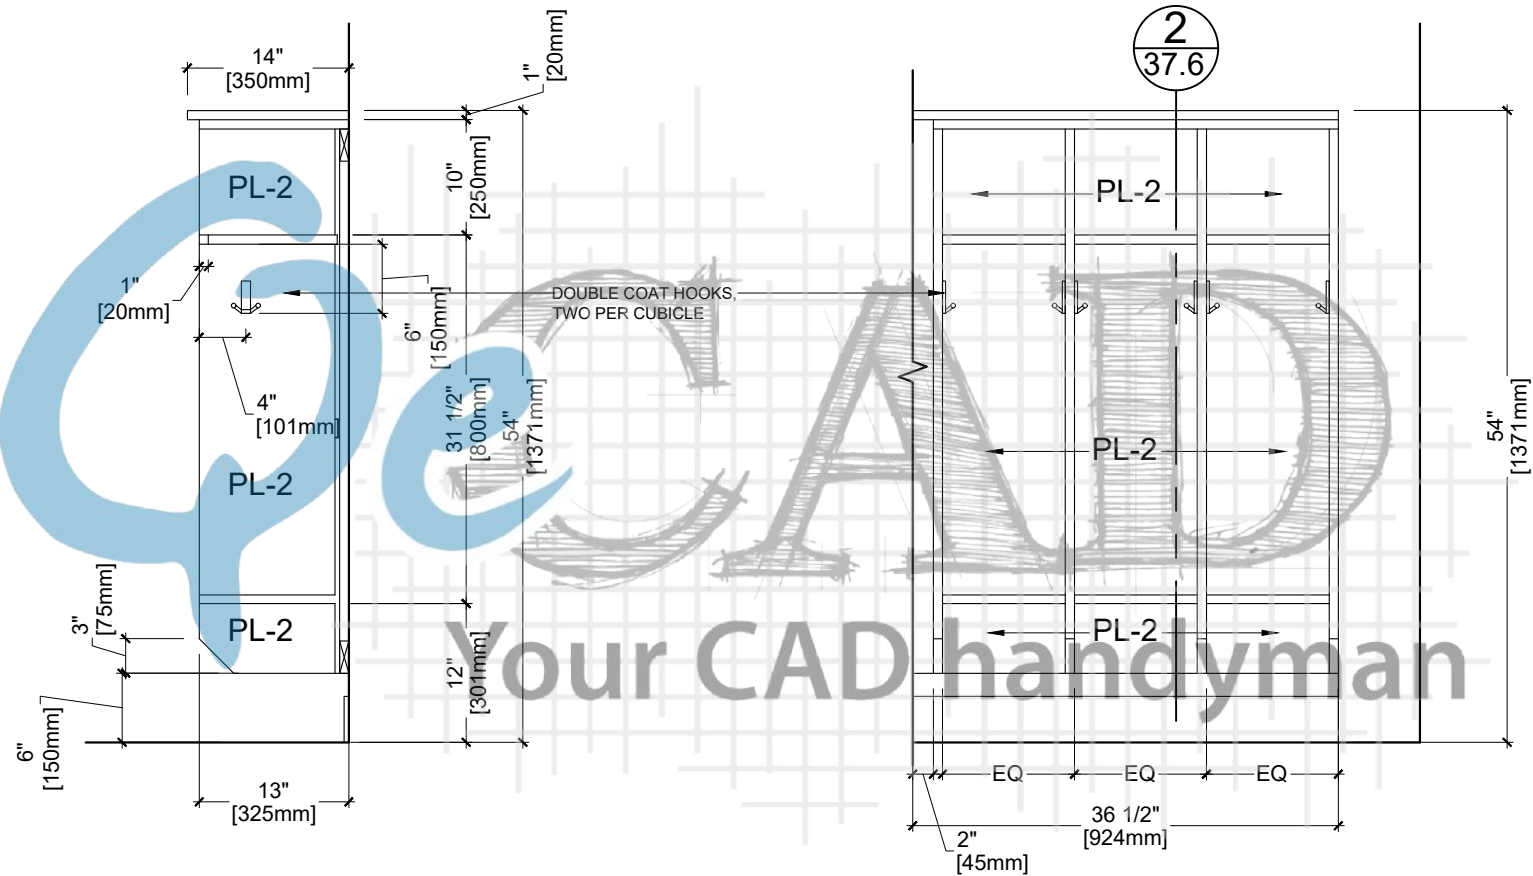

1 ELEVATION
37.6 ARCH REF. AP8.37

2 SECTION
37.6 ARCH REF. 26/A8.3

Drawn By:	Customer:		PL-1	Formica - Natural Ash - 8843, Matte (58)	REV	MM/DD/YY	JOB #	DWG #
	Project:		PL-2	Plastic Laminate	0	05/27/19	8798	37.6
	Address:		MEL-1	Melamine:	1			
	Room Name:	Nursery Reverse			2			
	Room #:	1W:32			3			

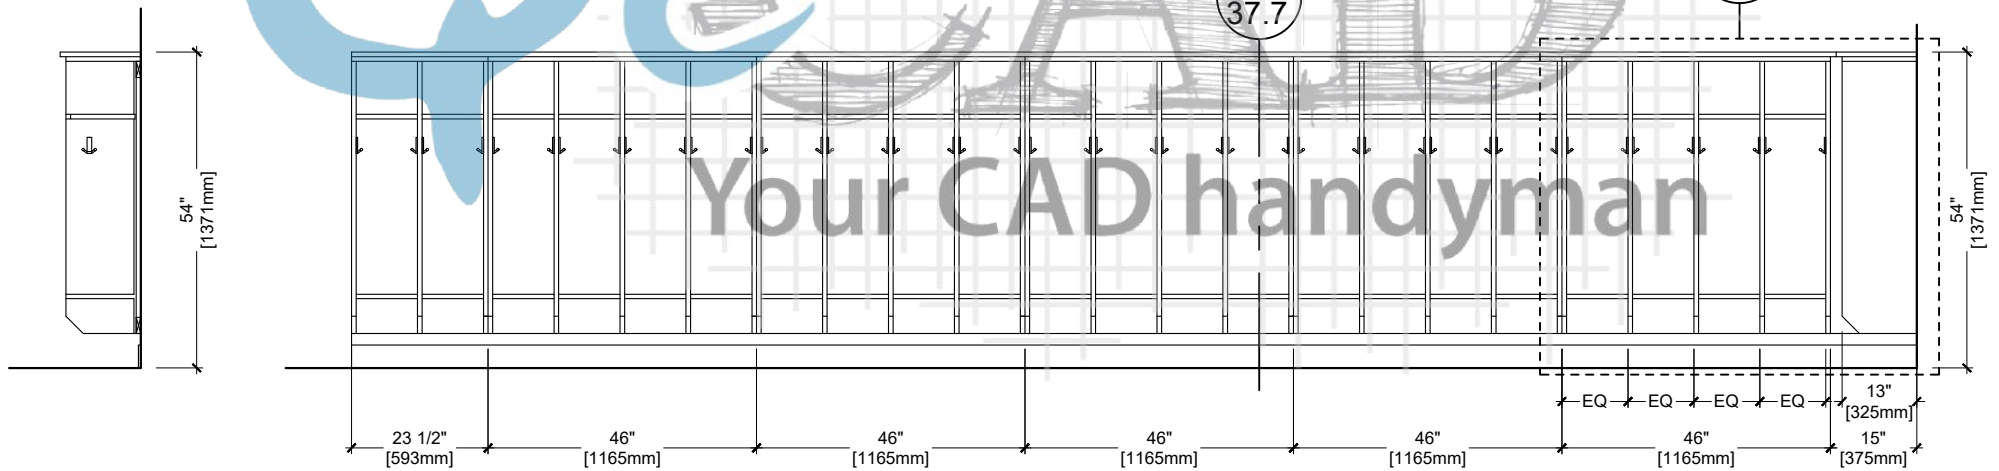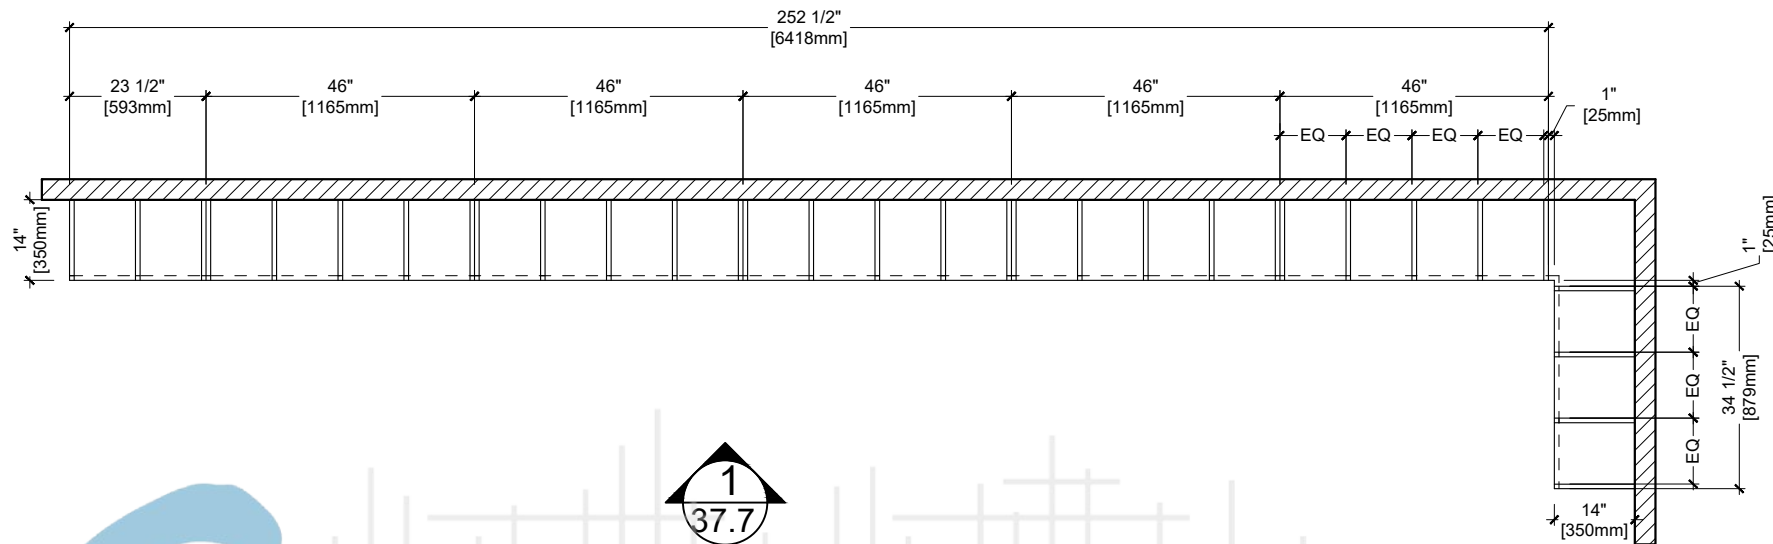

1
37.7

ELEVATION


ARCH REF. AP8.37

2
37.7

SECTION

ARCH REF. 26/A8.3


Drawn By:	Customer:		PL-1	Formica - Natural Ash - 8843, Matte (58)	REV	MM/DD/YY	JOB #	DWG #
	Project:		PL-2	Plastic Laminate	0	06/11/19	8798	37.7
	Address:		MEL-1	Melamine:	1			
	Room Name:	Nursery Reverse			2			
	Room #:	1W:32			3			

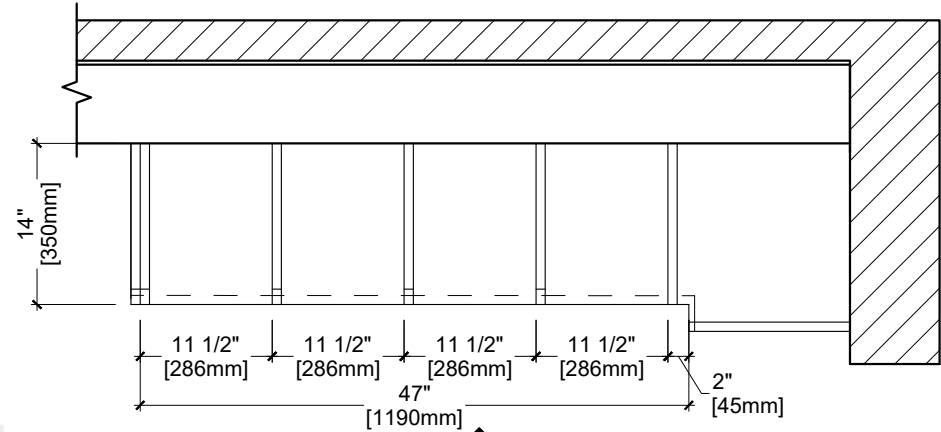

1 PLAN VIEW
ARCH REF. A2.1


1
37.8

2
37.8

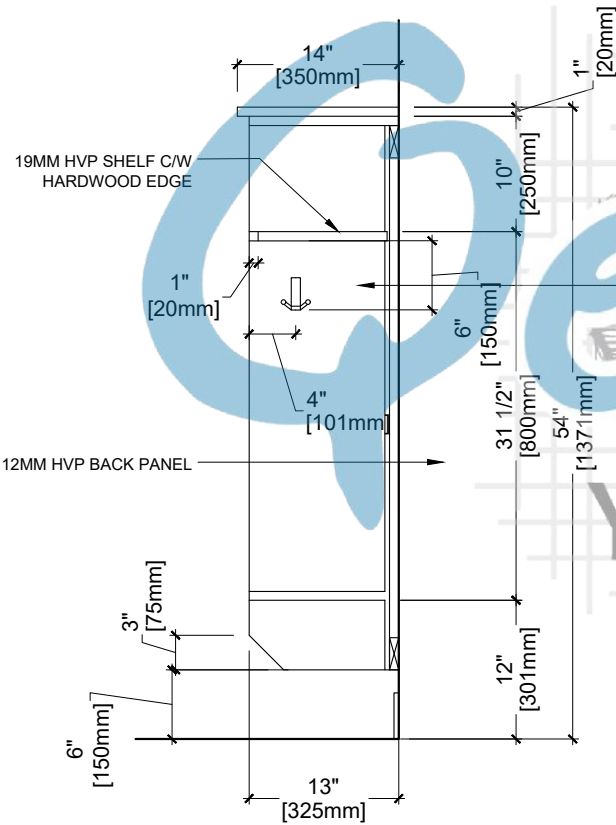

DOUBLE COAT HOOKS,
TWO PER CUBICLE

FILLER PANEL,
FACE PROFILE TO
MATCH END GABLE

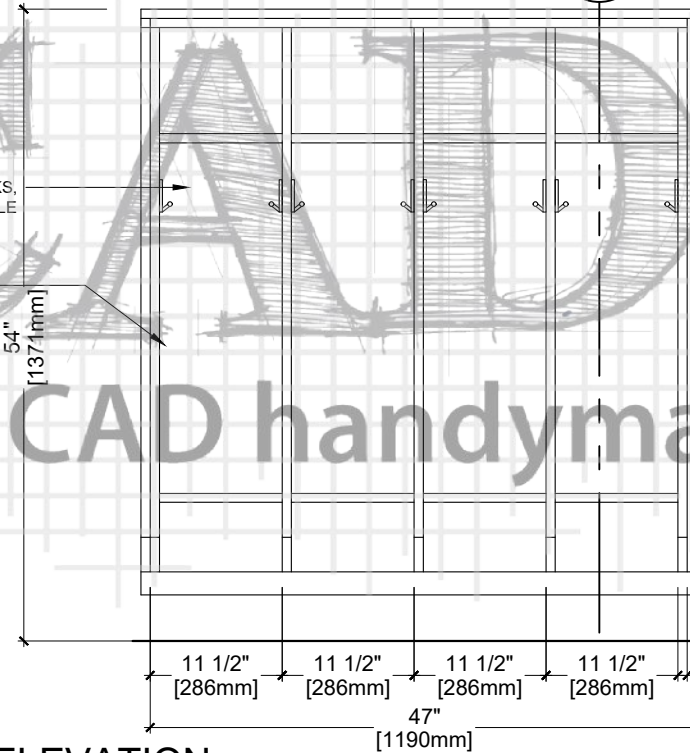


1 ELEVATION
ARCH REF. AP8.37


2 SECTION
ARCH REF. 26/A8.3

Your CAD handyman


Drawn By:	Customer:		PL-1	Formica - Natural Ash - 8843, Matte (58)	REV	MM/DD/YY	JOB #	DWG #
	Project:		PL-2	Plastic Laminate	0	05/27/19	8798	37.8
	Address:		MEL-1	Melamine:	1			
	Room Name:	Nursery Reverse			2			
	Room #:	1W:32			3			

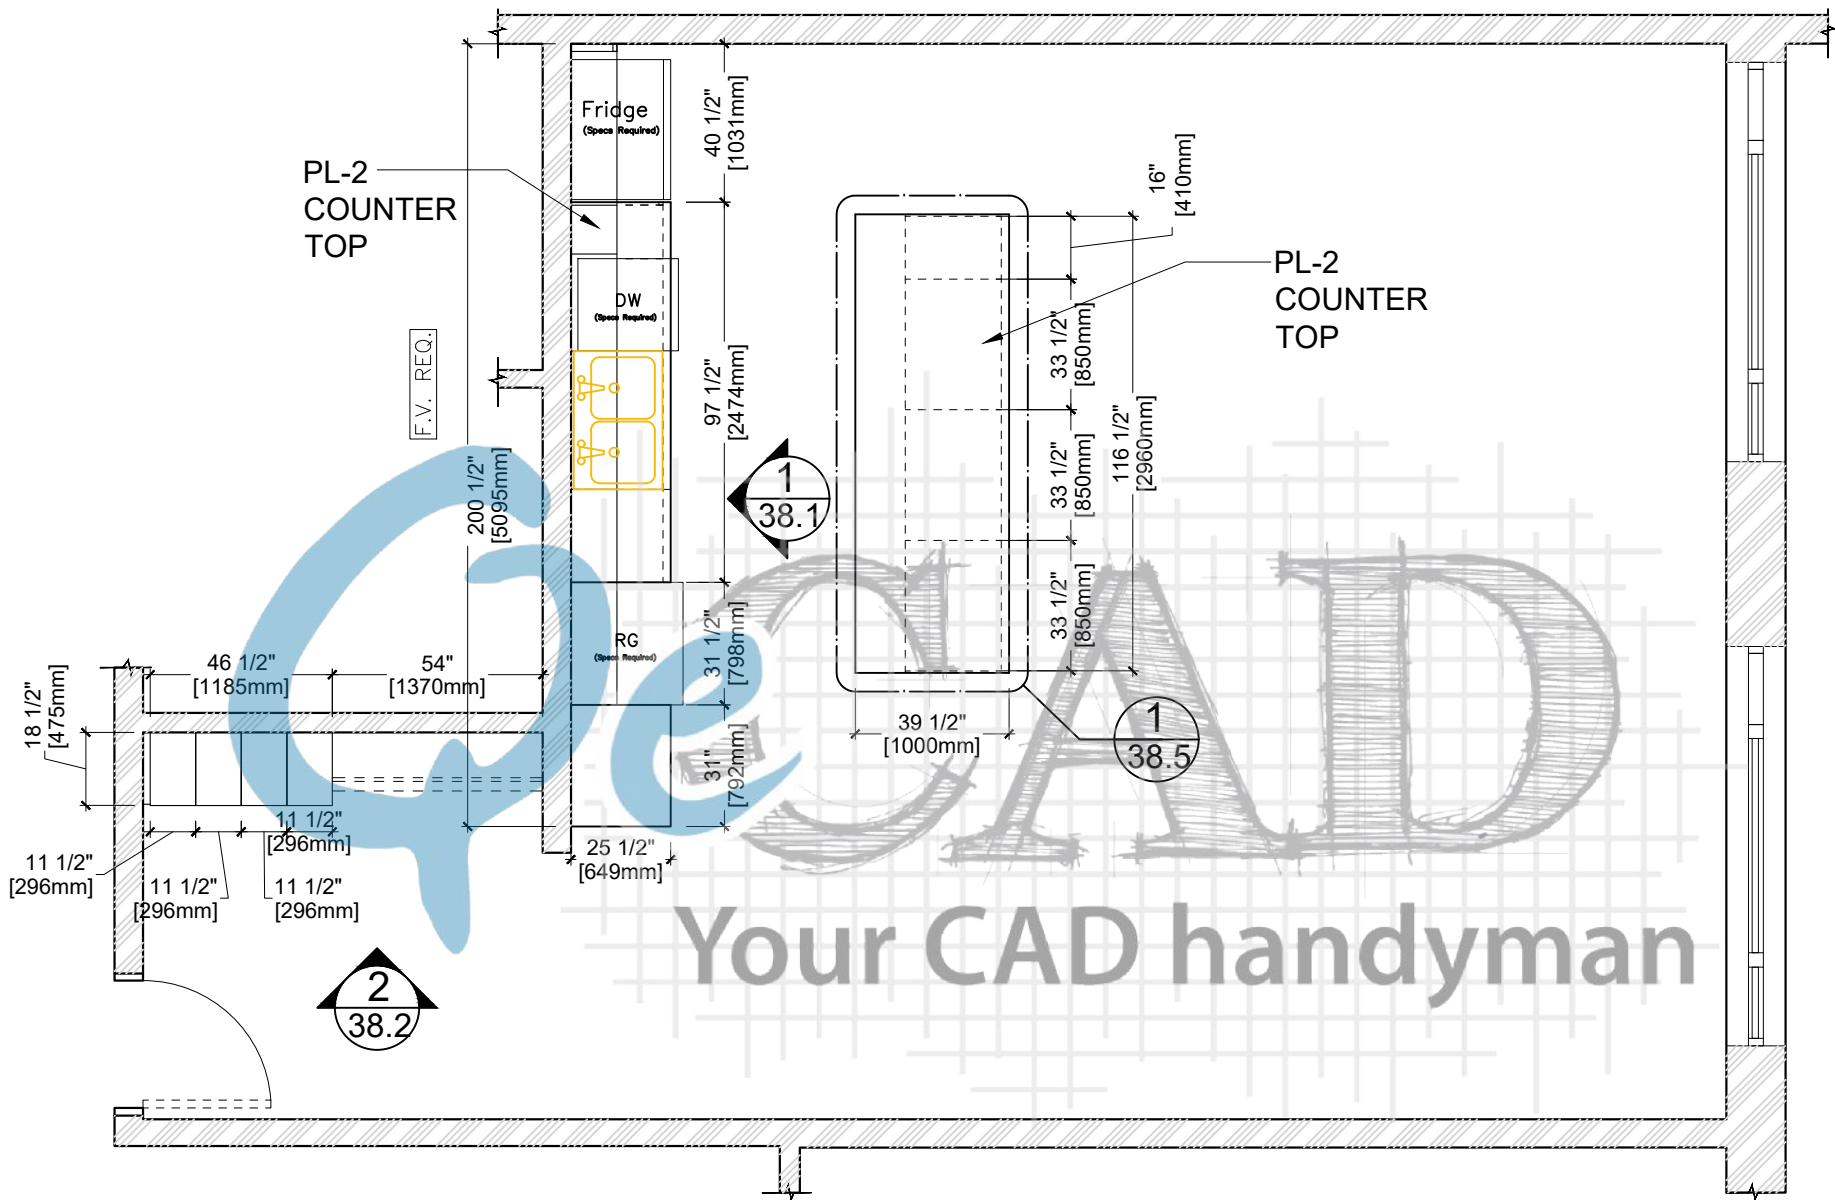

1 PLAN VIEW
 38.0 ARCH REF. A2.1

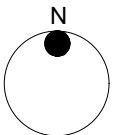


Drawn By:	Customer:		PL-1	Formica - Natural Ash - 8843, Matte (58)	REV	MM/DD/YY	JOB #	DWG #
	Project:		PL-2	Plastic Laminate	0	05/21/19	8798	38.0
	Address:		MEL-1	Melamine:	1			
	Room Name:	Staffroom			2			
	Room #:	1W:35			3			

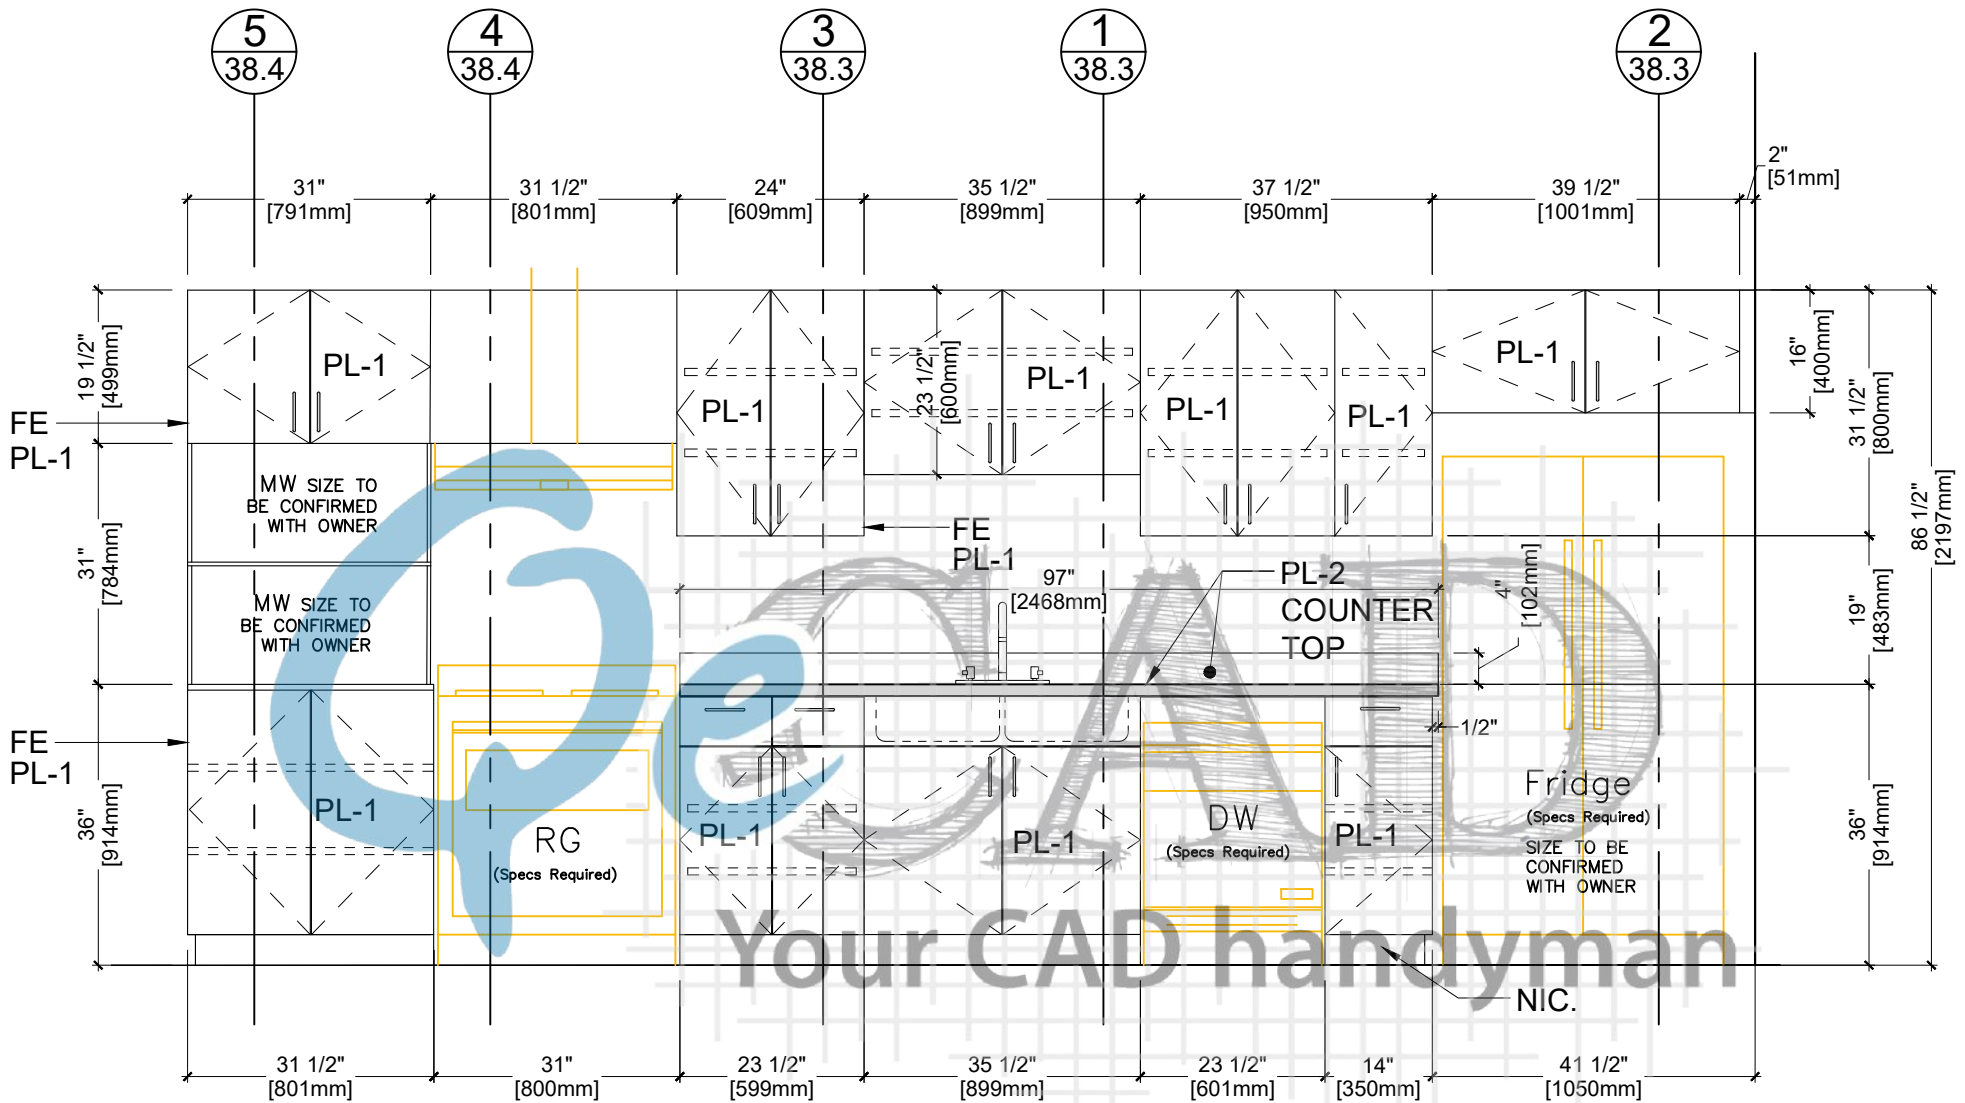


1 ELVATION
38.1 ARCH REF. 5/A8.4

Drawn By:	Customer:		PL-1	Formica - Natural Ash - 8843, Matte (58)	REV	MM/DD/YY	JOB #	DWG #
	Project:		PL-2	Plastic Laminate	0	05/21/19	8798	38.1
	Address:		MEL-1	Melamine:	1			
	Room Name:	Staffroom			2			
	Room #:	1W:35			3			

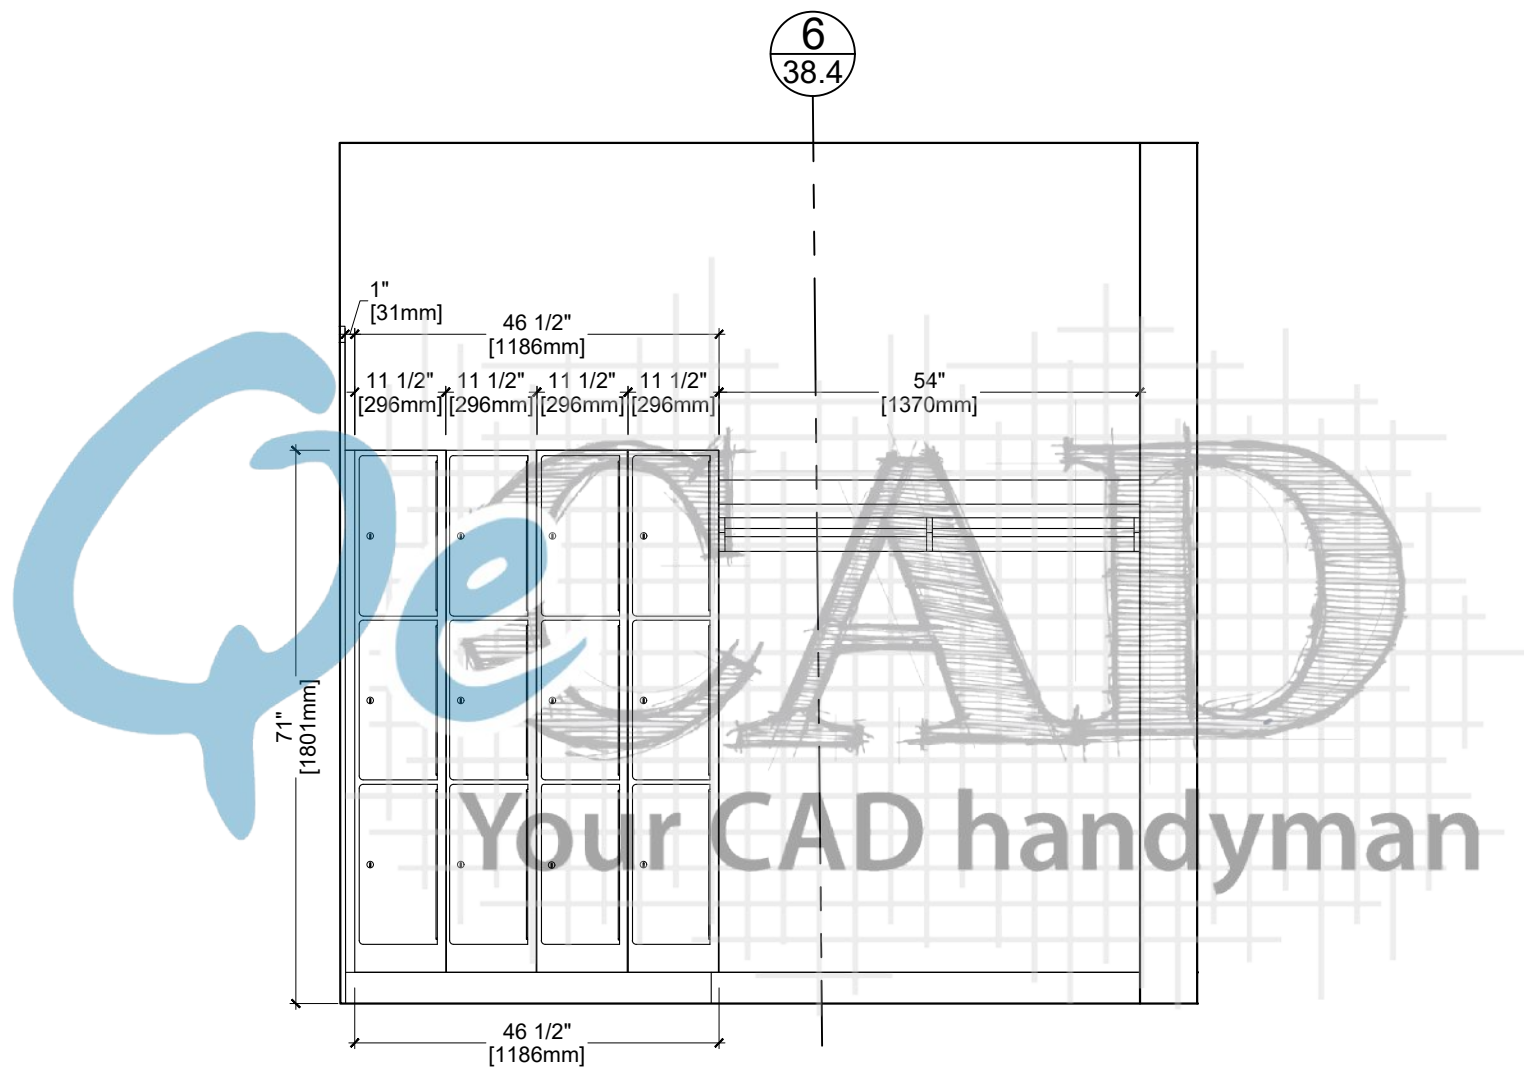


2 ELVATION
38.2 ARCH REF. 1/A8.4


Drawn By:	Customer:		PL-1	Formica - Natural Ash - 8843, Matte (58)	REV	MM/DD/YY	JOB #	DWG #
	Project:		PL-2	Plastic Laminate	0	05/23/19	8798	38.2
	Address:		MEL-1	Melamine:	1			
	Room Name:	Staffroom Island			2			
	Room #:	1W:35			3			

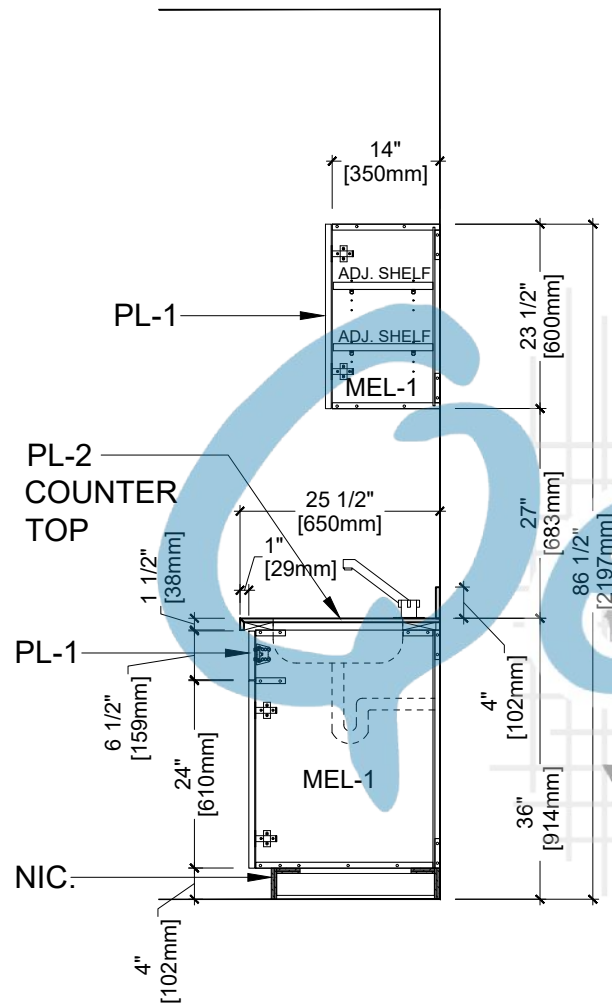

1
38.3 SECTION
ARCH REF. AP8.10

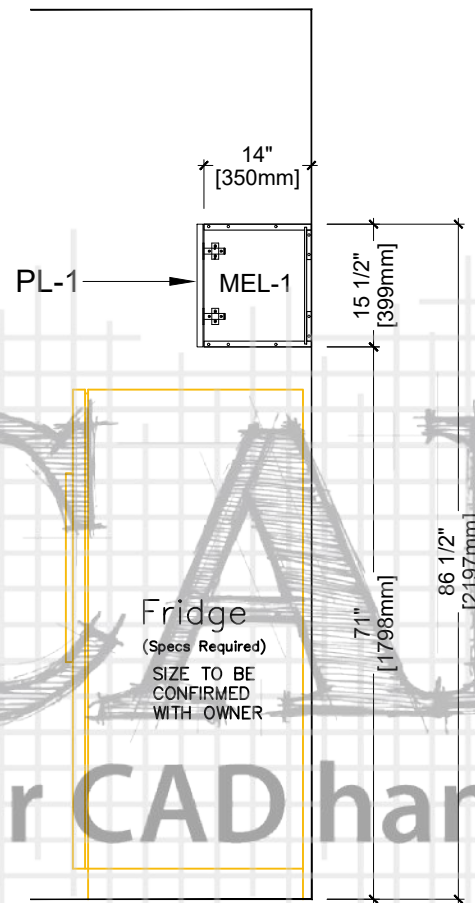


2
38.3 SECTION
ARCH REF. AP8.6

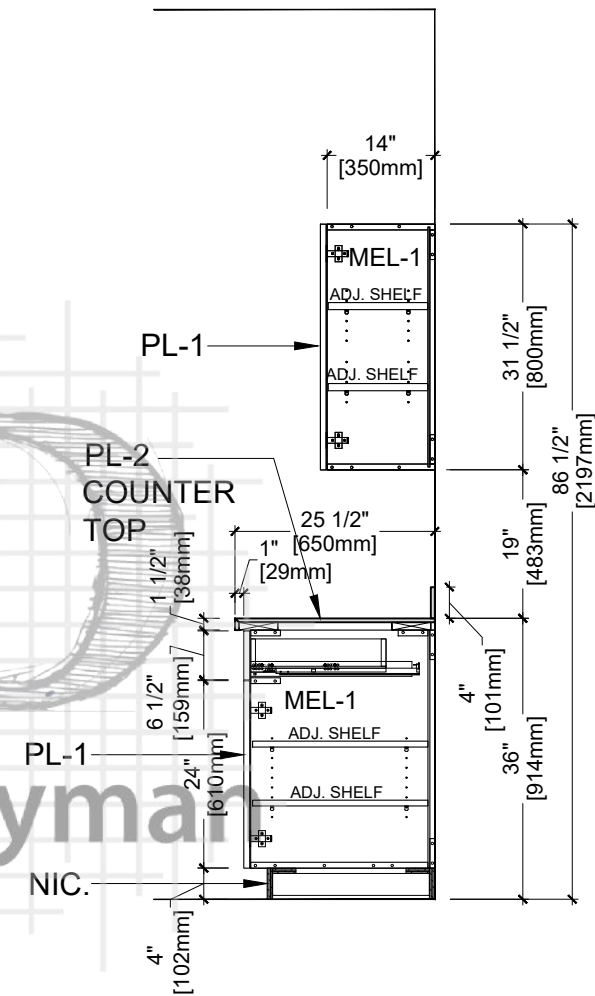

3
38.3 SECTION
ARCH REF. AP8.8

Drawn By:	Customer:		PL-1	Formica - Natural Ash - 8843, Matte (58)	REV	MM/DD/YY	JOB #	DWG #
	Project:		PL-2	Plastic Laminate	0	05/21/19	8798	38.3
	Address:		MEL-1	Melamine:	1			
	Room Name:	Staffroom			2			
	Room #:	1W:35			3			

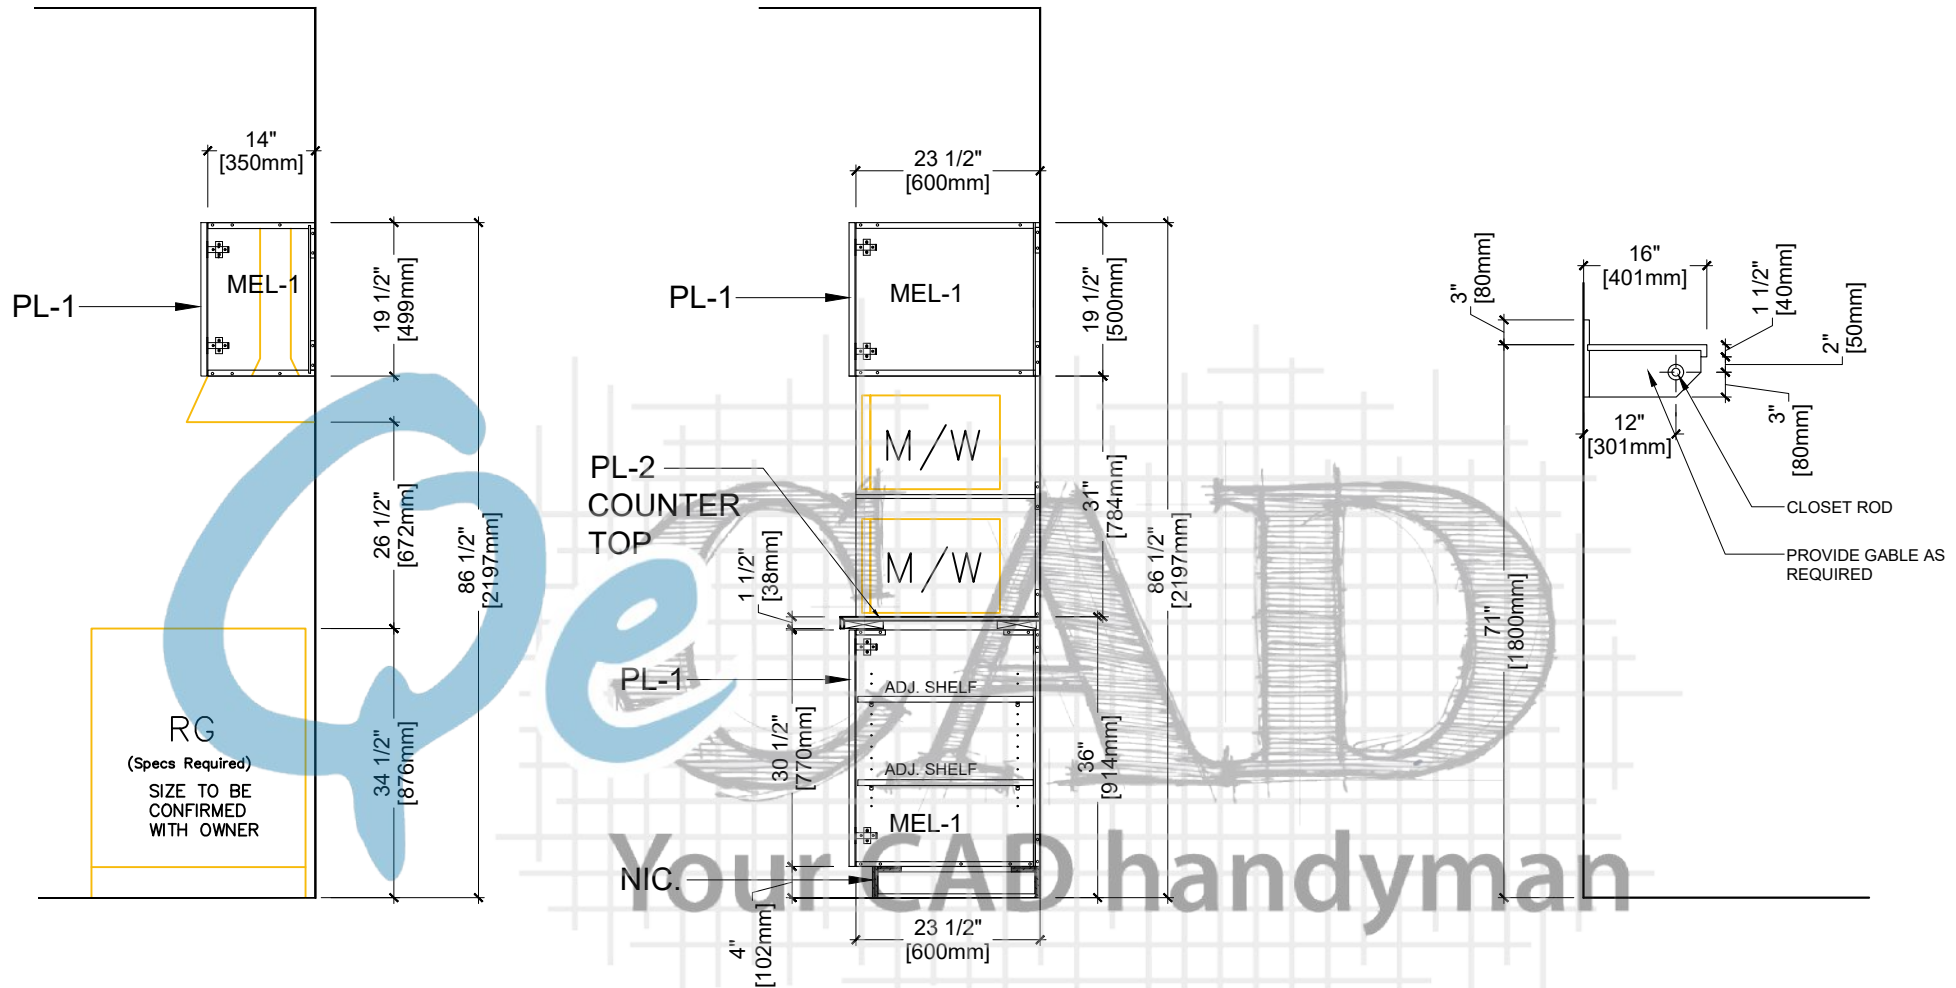


4 SECTION
38.4 ARCH REF. AP8.5

5 SECTION
38.4 ARCH REF. AP8.15

6 SECTION
38.4 ARCH REF. AP8.18


Drawn By:	Customer:		PL-1	Formica - Natural Ash - 8843, Matte (58)	REV	MM/DD/YY	JOB #	DWG #
	Project:		PL-2	Plastic Laminate	0	05/21/19	8798	38.4
	Address:		MEL-1	Melamine:	1			
	Room Name:	Staffroom			2			
	Room #:	1W:35			3			

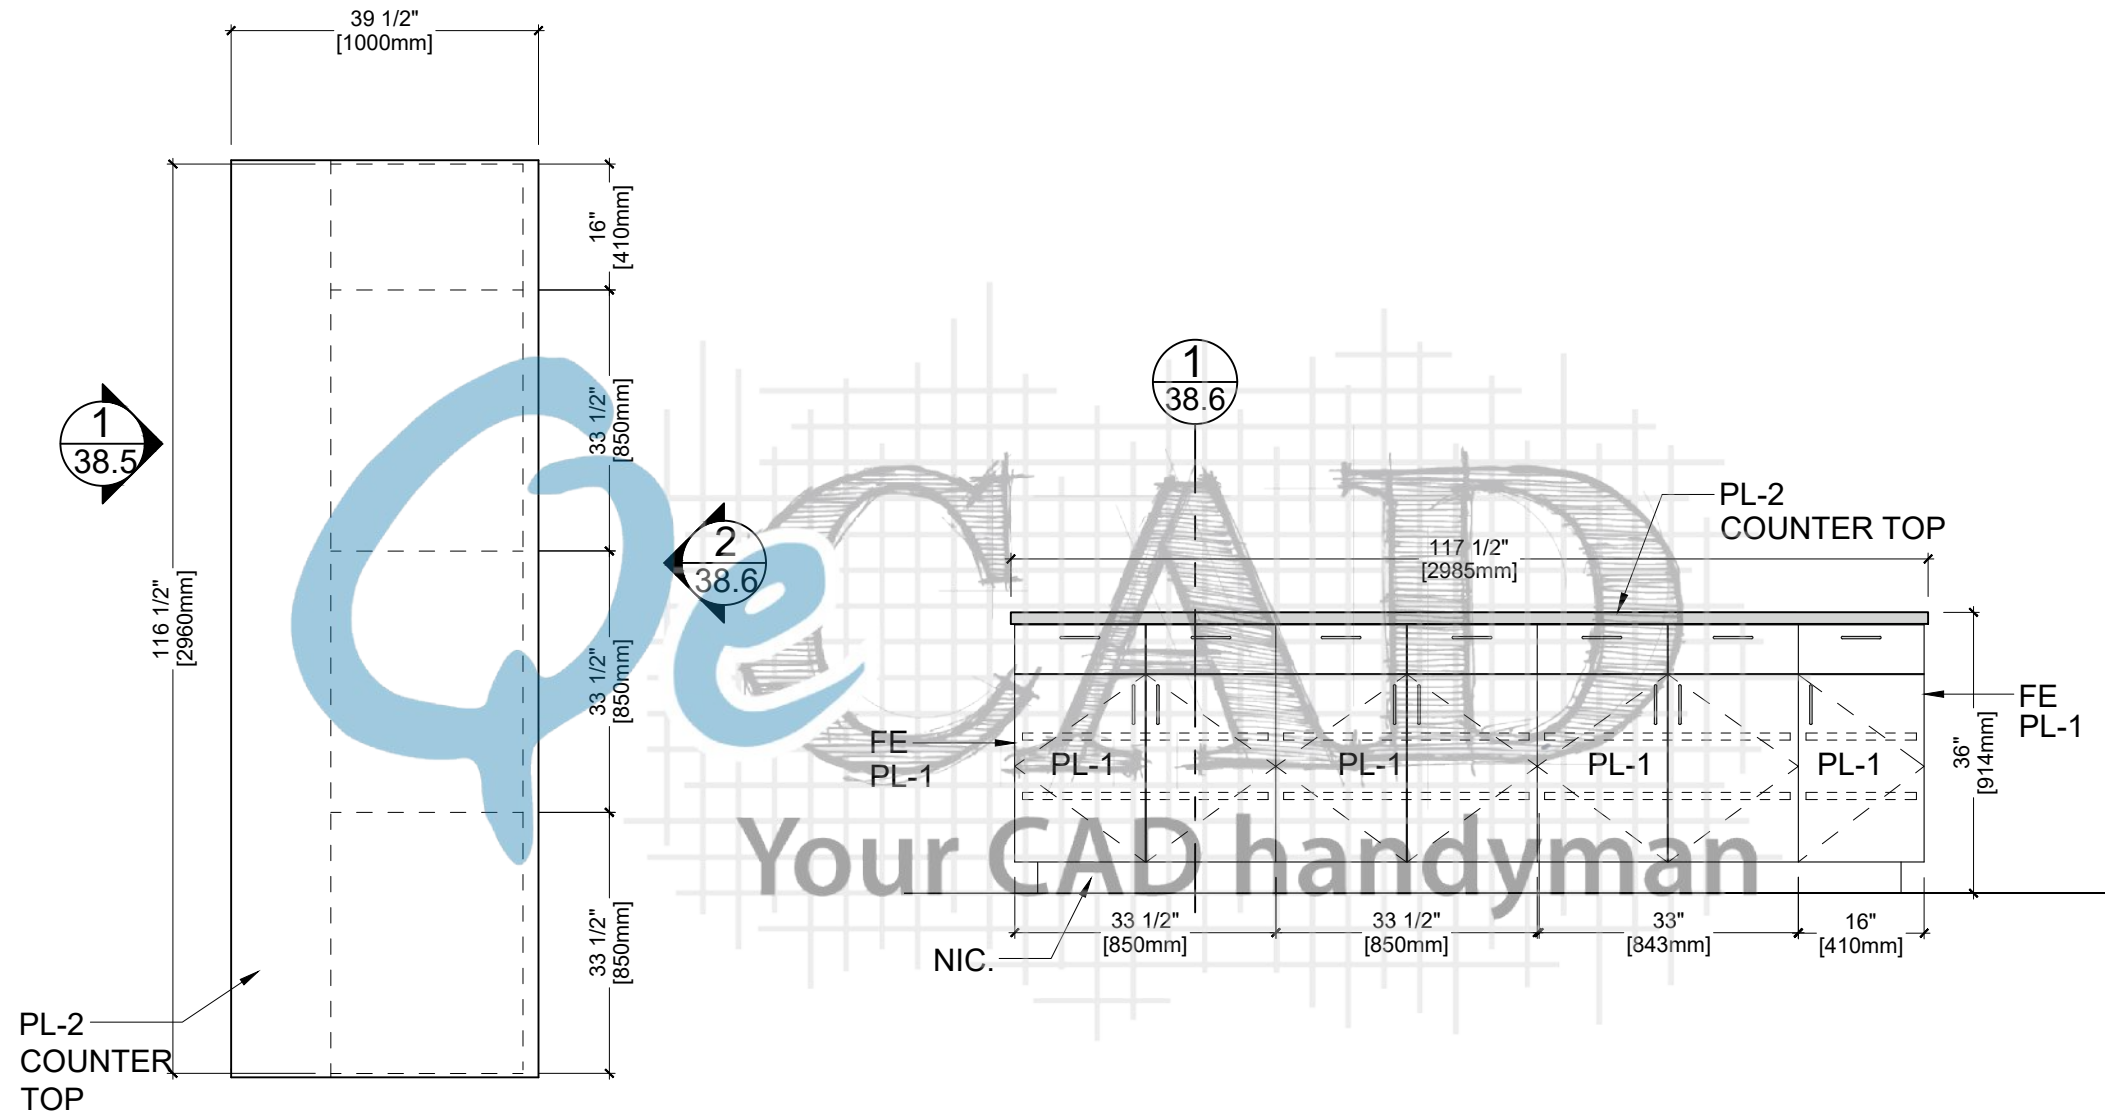



1 PLAN VIEW
38.5 ARCH REF. A2.1

1 ELEVATION
38.5 ARCH REF. 3/A8.4


Drawn By:	Customer:		PL-1	Formica - Natural Ash - 8843, Matte (58)	REV	MM/DD/YY	JOB #	DWG #
	Project:		PL-2	Plastic Laminate	0	05/23/19	8798	38.5
	Address:		MEL-1	Melamine:	1			
	Room Name:	Staffroom Island			2			
	Room #:	1W:35			3			

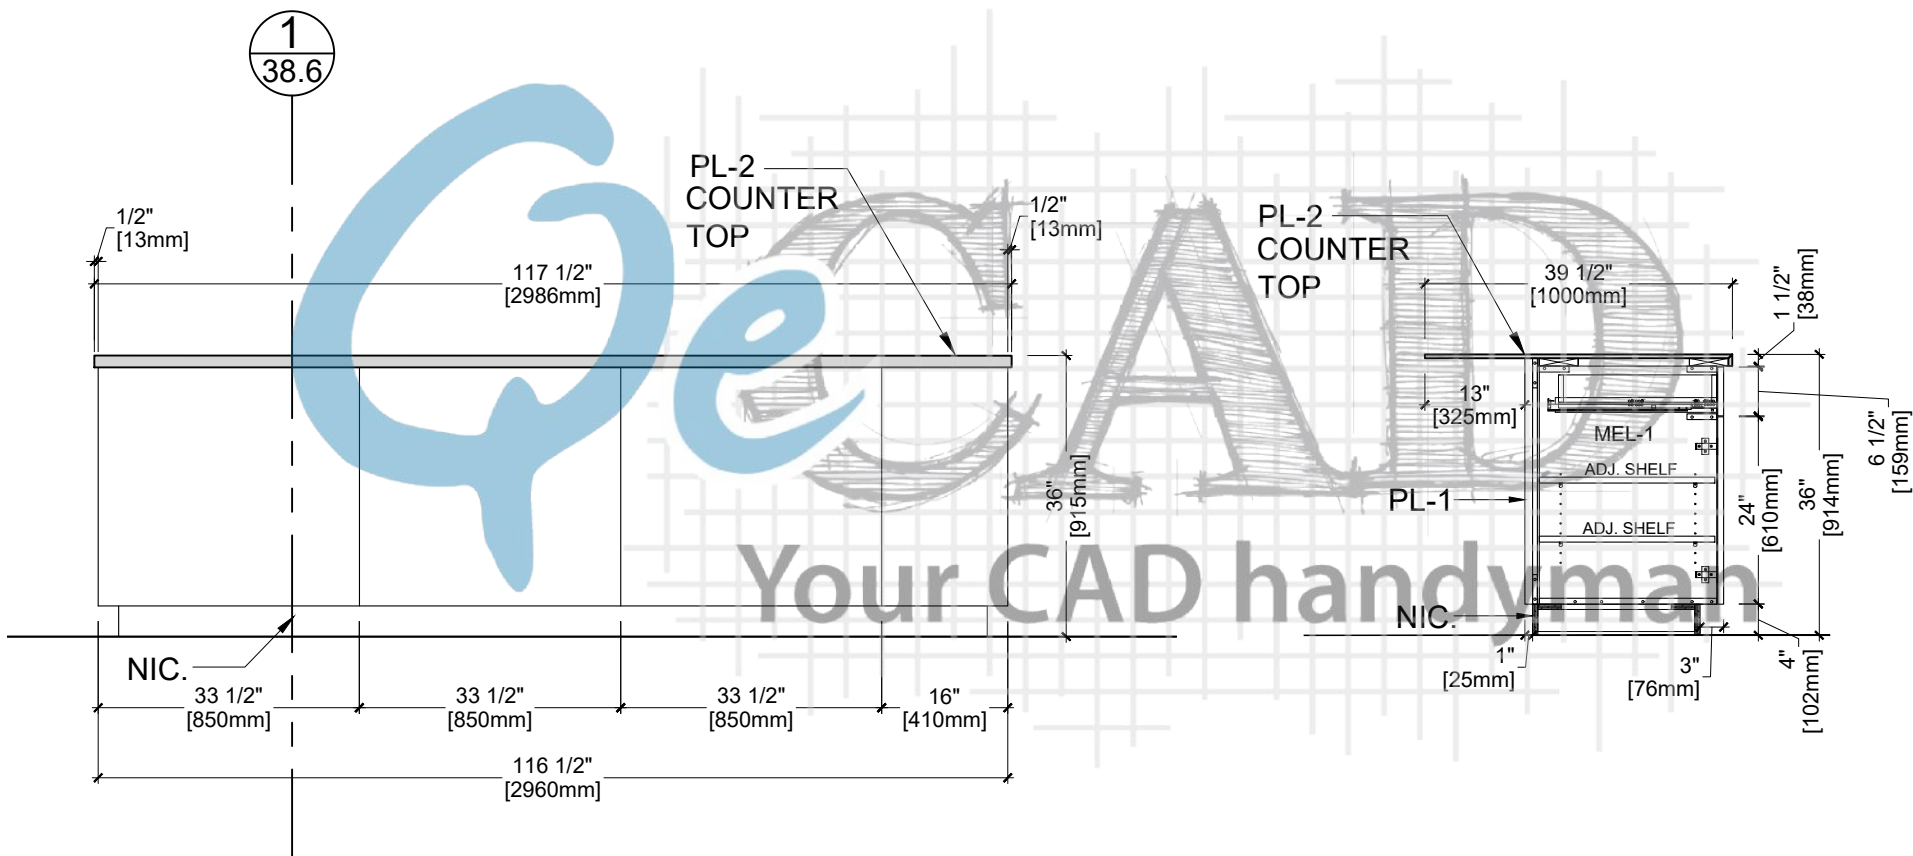

Drawn By:	Customer:		PL-1	Formica - Natural Ash - 8843, Matte (58)	REV	MM/DD/YY	JOB #	DWG #
	Project:		PL-2	Plastic Laminate	0	05/23/19	8798	38.6
	Address:		MEL-1	Melamine:	1			
	Room Name:	Staffroom Island			2			
	Room #:	1W:35			3			

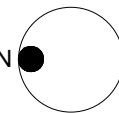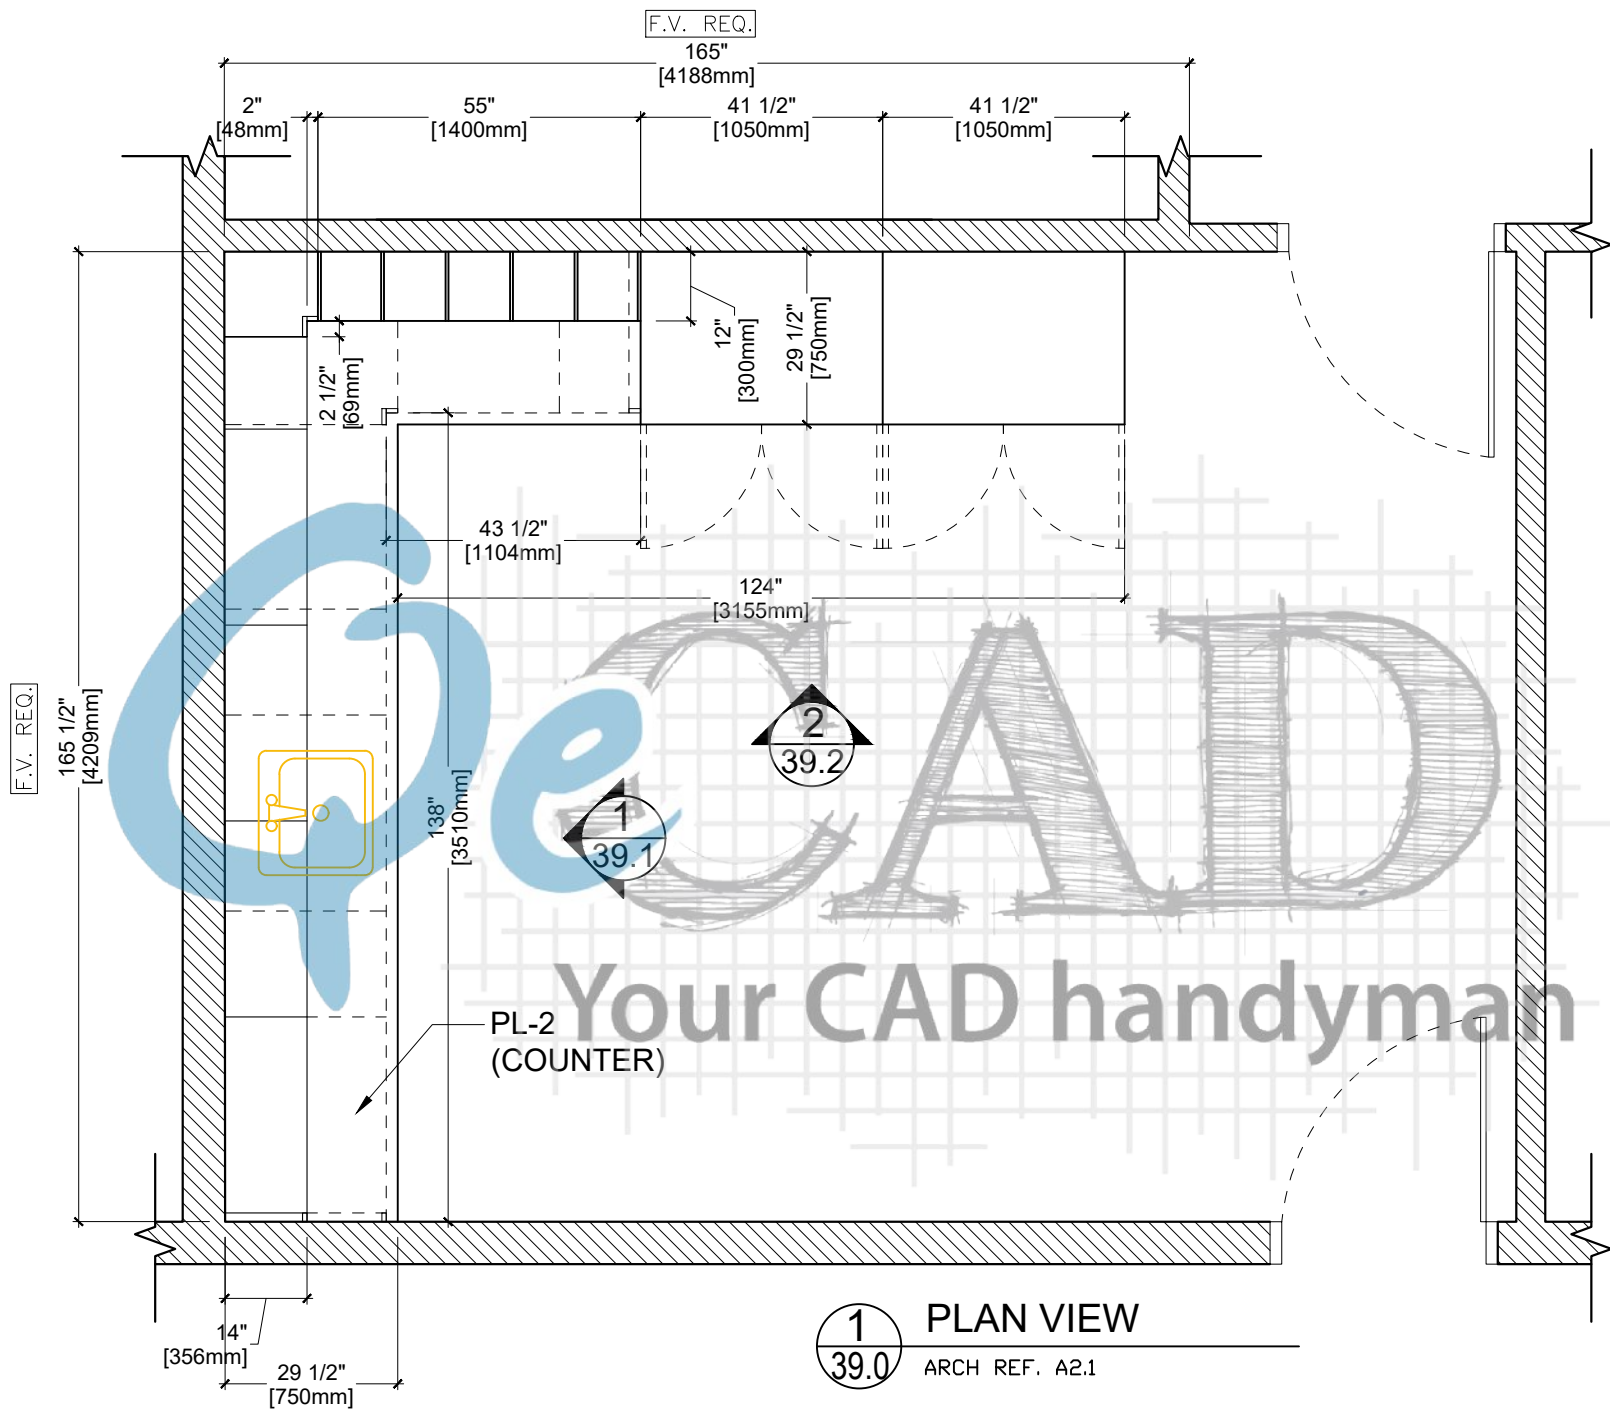


Drawn By:	Customer:		PL-1	Formica - Natural Ash - 8843, Matte (58)	REV	MM/DD/YY	JOB #	DWG #
	Project:		PL-2	Plastic Laminate:	0	08/30/19	8798	39.0
	Address:		MEL-1	Melamine:	1			
	Room Name:	Work Room			2			
	Room #:	1W:36			3			

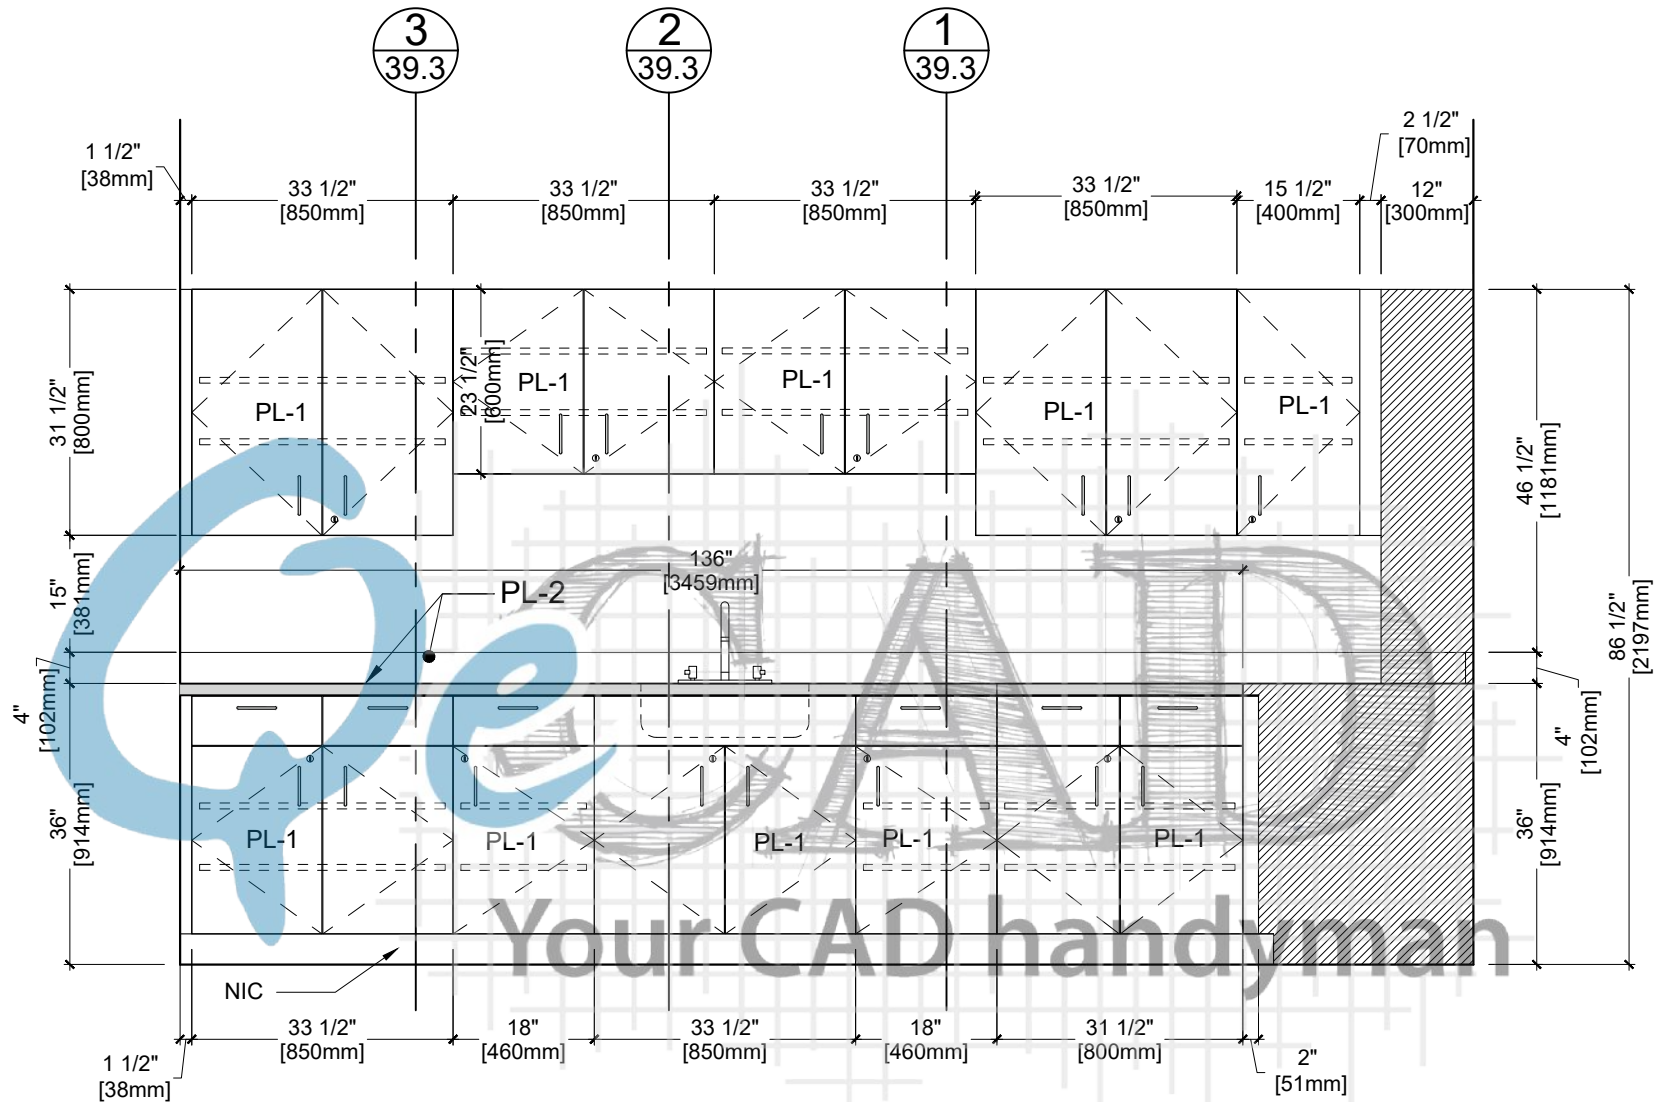

1 39.1 **ELEVATION** ARCH REF. 6/A8.4


Drawn By:	Customer:		PL-1	Formica - Natural Ash - 8843, Matte (58)	REV	MM/DD/YY	JOB #	DWG #
	Project:		PL-2	Plastic Laminate:	0	08/30/19	8798	39.1
	Address:		MEL-1	Melamine:	1			
	Room Name:	Work Room			2			
	Room #:	1W:36			3			

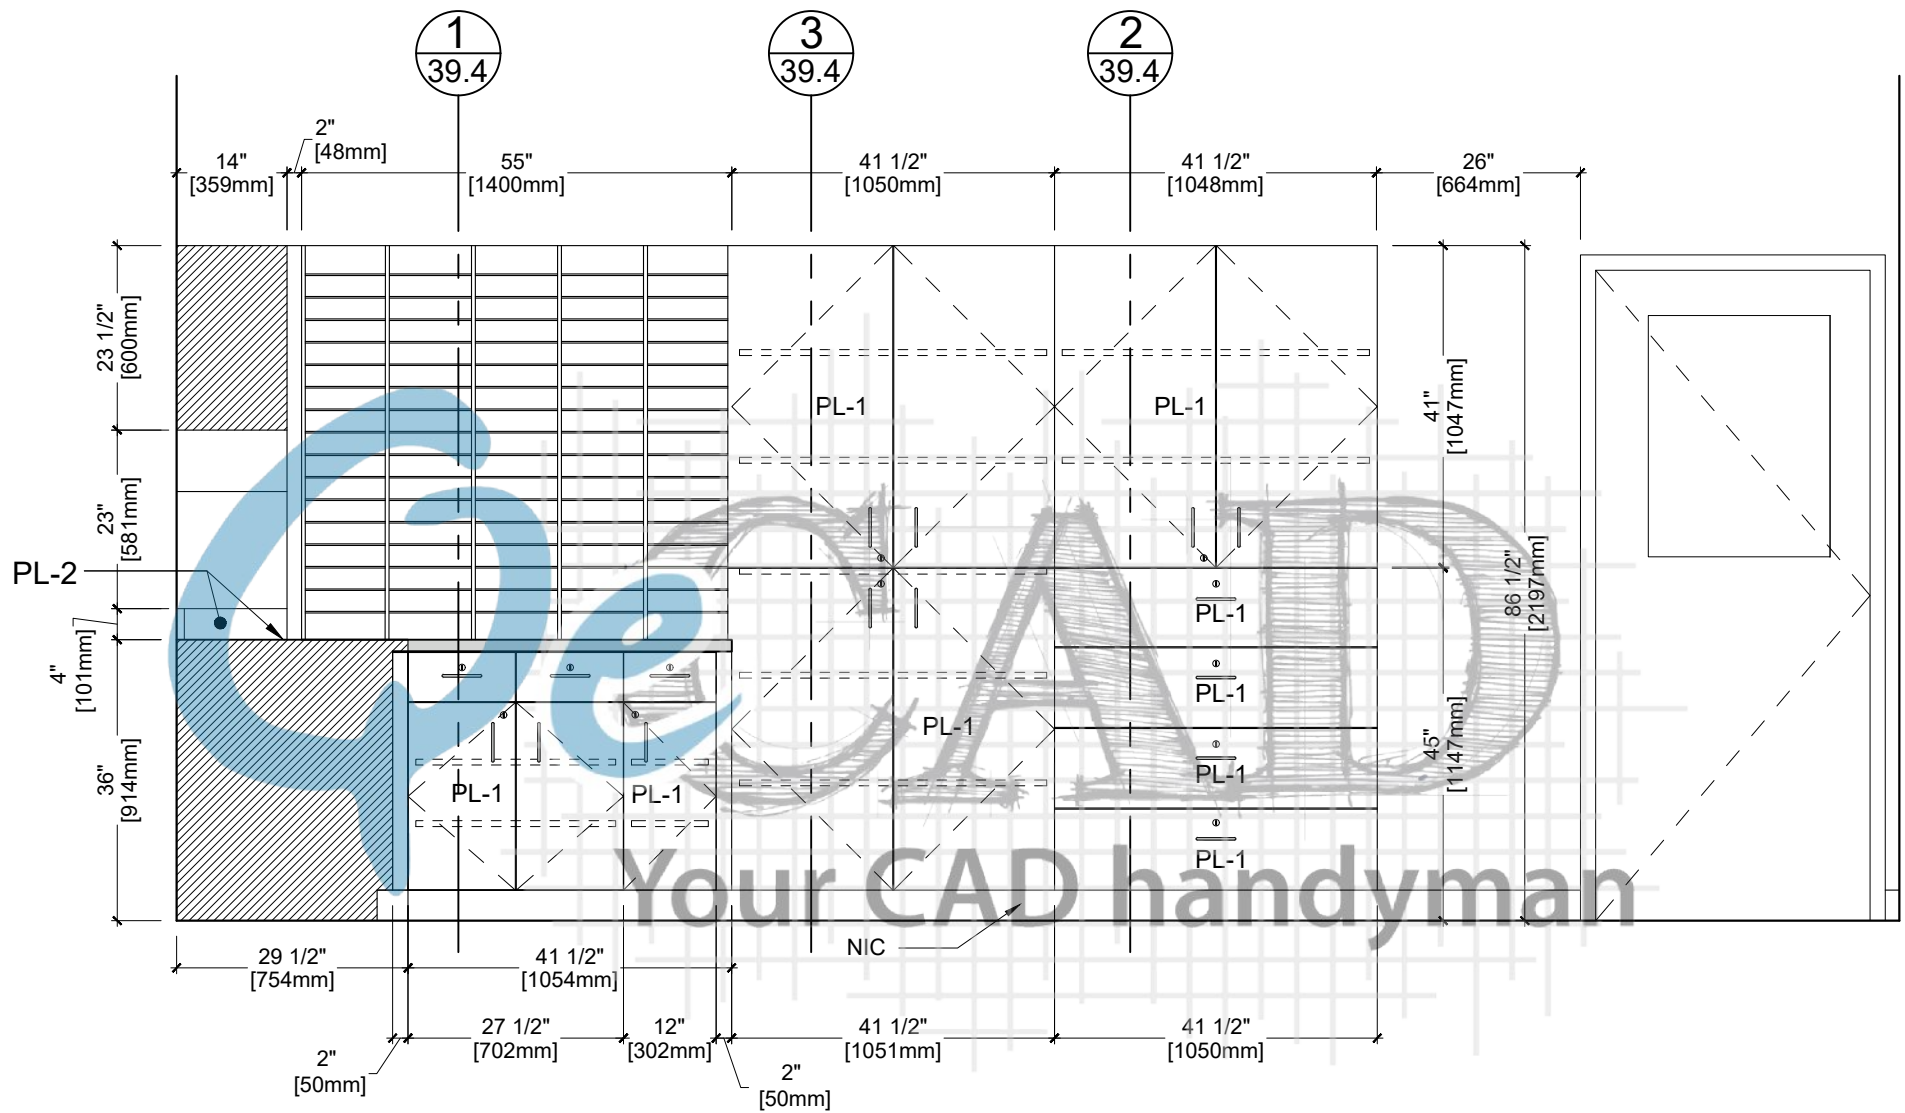

2 ELEVATION

39.2 ARCH REF. 7/A8.4


Drawn By:	Customer:		PL-1	Formica - Natural Ash - 8843, Matte (58)	REV	MM/DD/YY	JOB #	DWG #
	Project:		PL-2	Plastic Laminate:	0	08/30/19	8798	39.2
	Address:		MEL-1	Melamine:	1			
	Room Name:	Work Room			2			
	Room #:	1W:36			3			

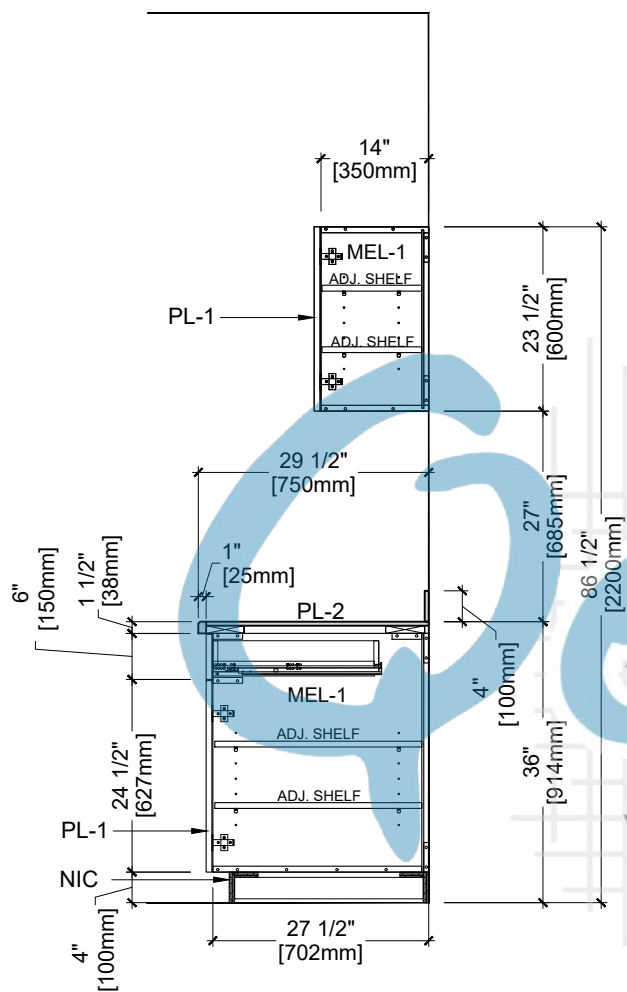

1
39.3

SECTION


ARCH REF. AP8.8/AP8.3

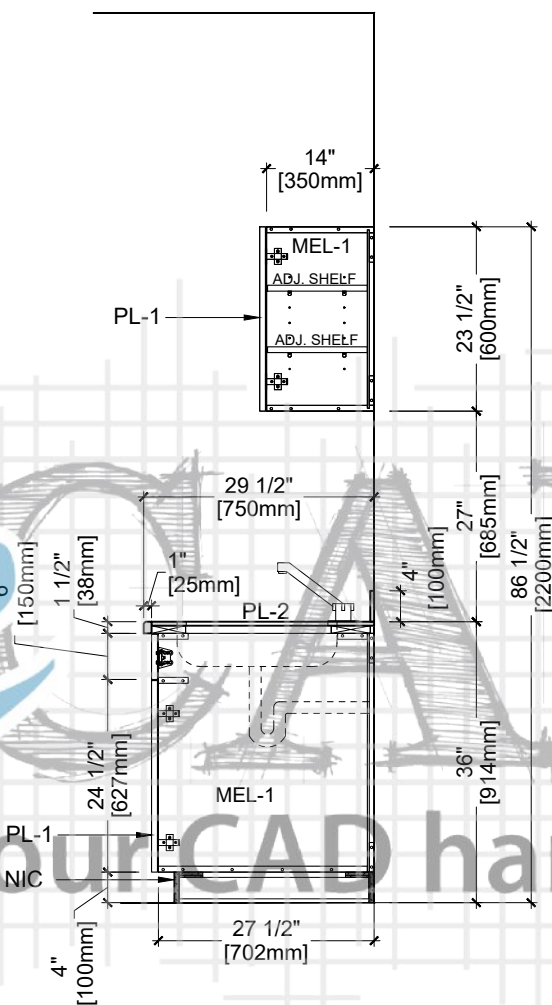

2
39.3

SECTION

ARCH REF. AP8.10/AP8.3

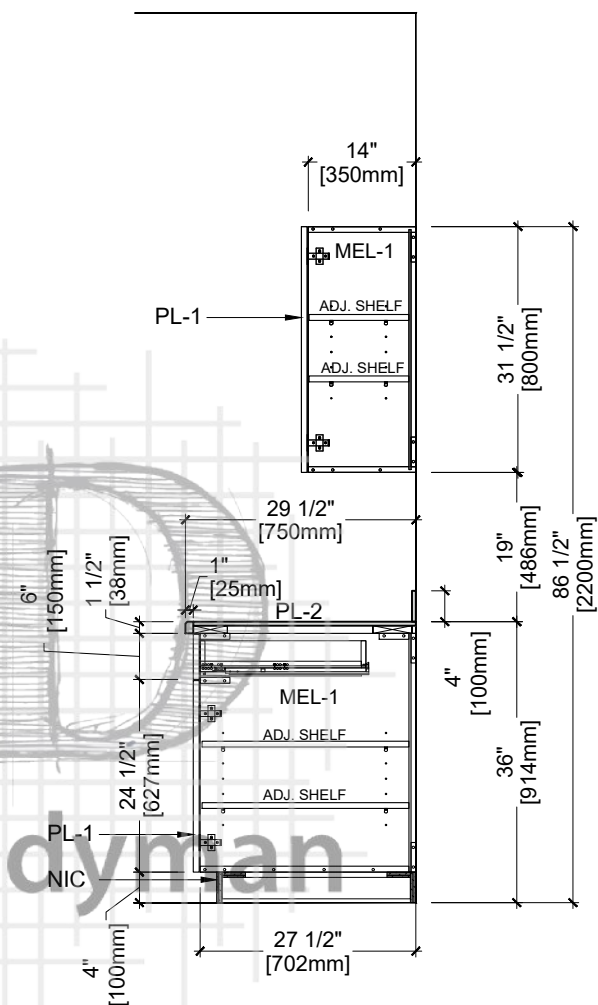


3
39.3

SECTION

ARCH REF. AP8.8/AP8.3


Drawn By:	Customer:		PL-1	Formica - Natural Ash - 8843, Matte (58)	REV	MM/DD/YY	JOB #	DWG #
	Project:		PL-2	Plastic Laminate:	0	08/30/19	8798	39.3
	Address:		MEL-1	Melamine:	1			
	Room Name:	Work Room			2			
	Room #:	1W:36			3			

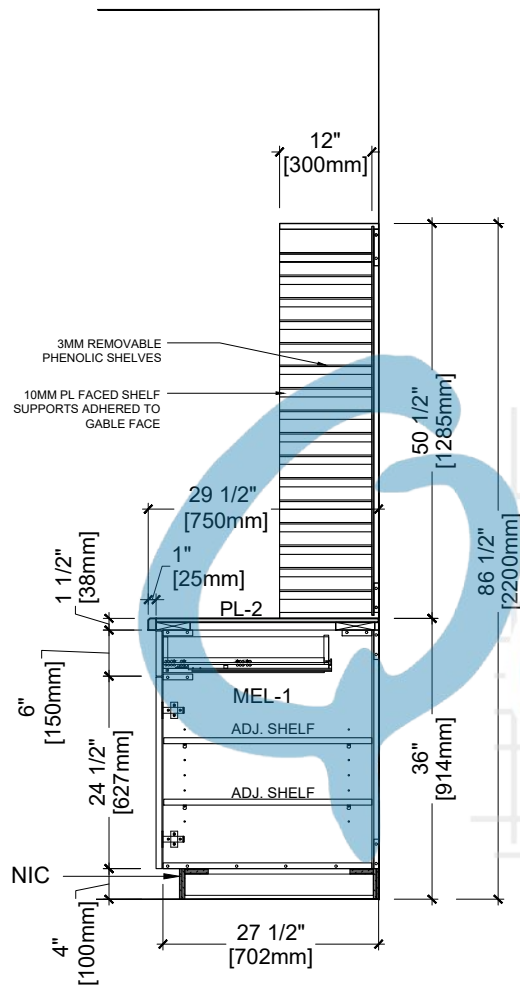

1
39.4

SECTION


ARCH REF. AP8.4/AP8.8

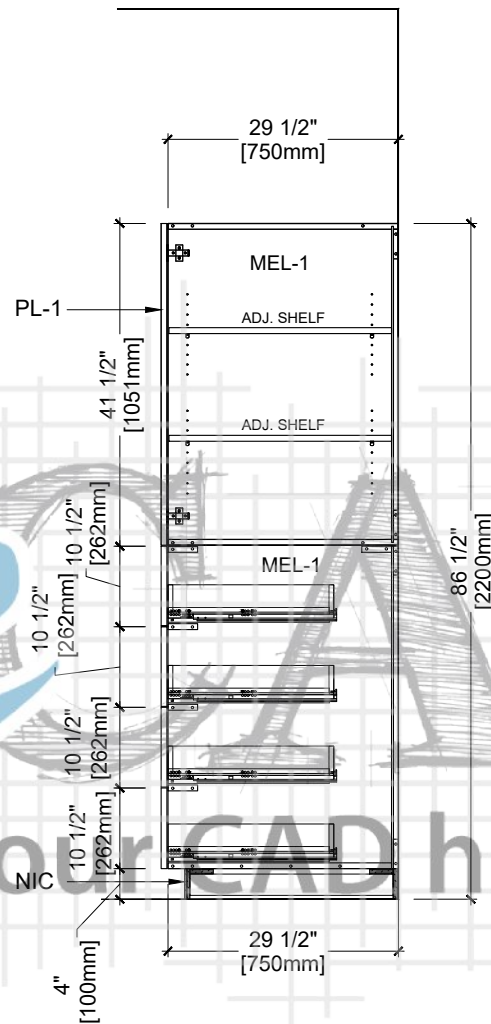

2
39.4

SECTION

ARCH REF. AP8.13

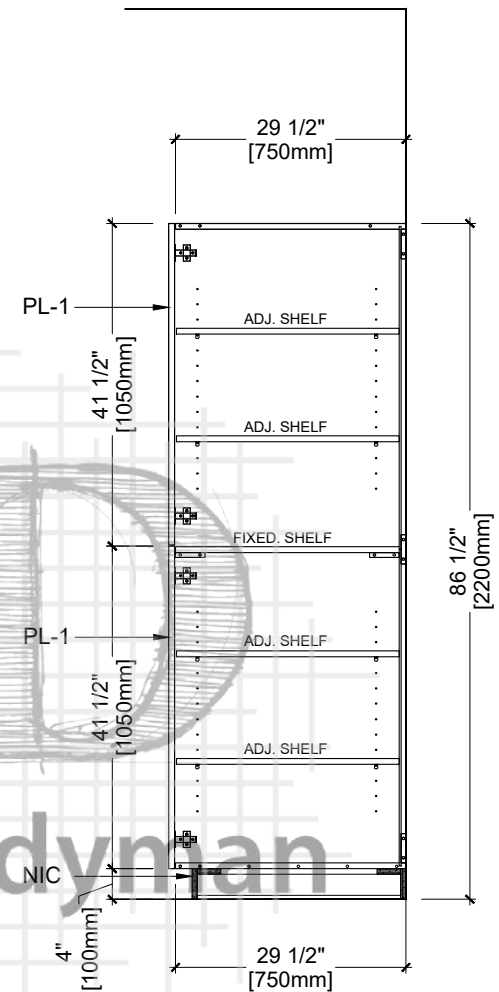


3
39.4


SECTION

ARCH REF. AP8.14


Drawn By:	Customer:		PL-1	Formica - Natural Ash - 8843, Matte (58)	REV	MM/DD/YY	JOB #	DWG #
	Project:		PL-2	Plastic Laminate	0	08/30/19	8798	39.4
	Address:		MEL-1	Melamine:	1			
	Room Name:	Work Room			2			
	Room #:	1W:36			3			

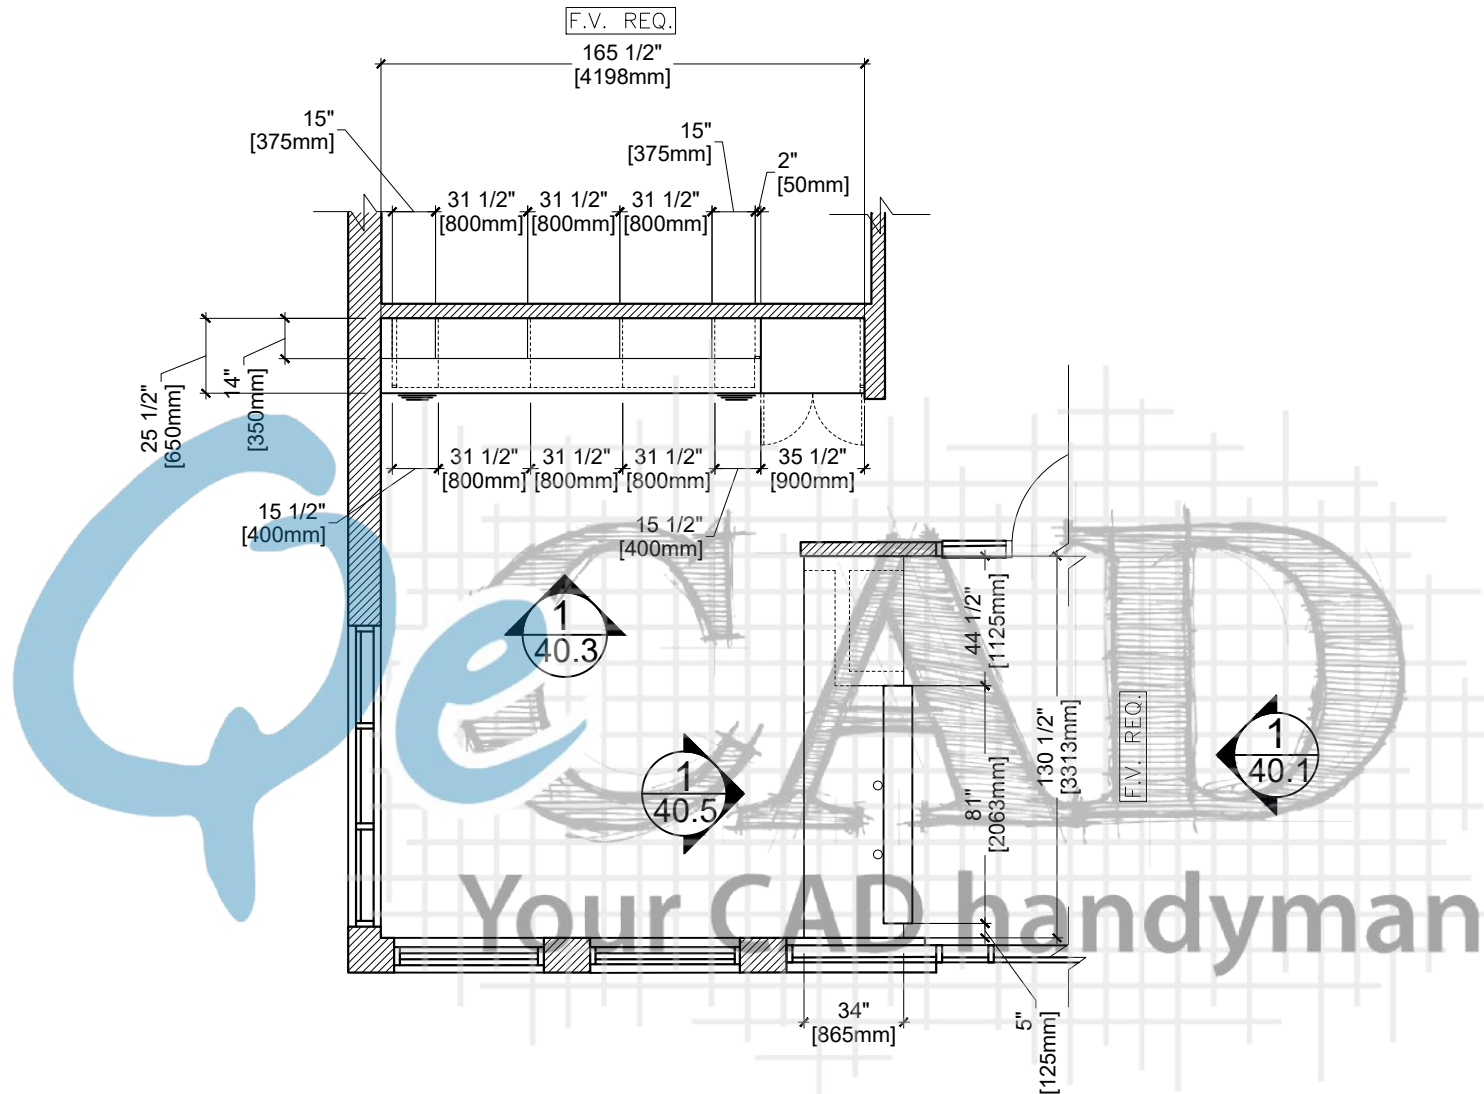

1 PLAN VIEW
40.0 ARCH. REF. A2.1

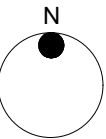

Drawn By:	Customer:		PL-1	Formica - Natural Ash - 8843, Matte (58)	REV	MM/DD/YY	JOB #	DWG #
	Project:		PL-2	Plastic Laminate	0	06/14/19	8798	40.0
	Address:		MEL-1	Melamine:	1			
	Room Name:	Administration Room			2			
	Room #:	1W:37A			3			

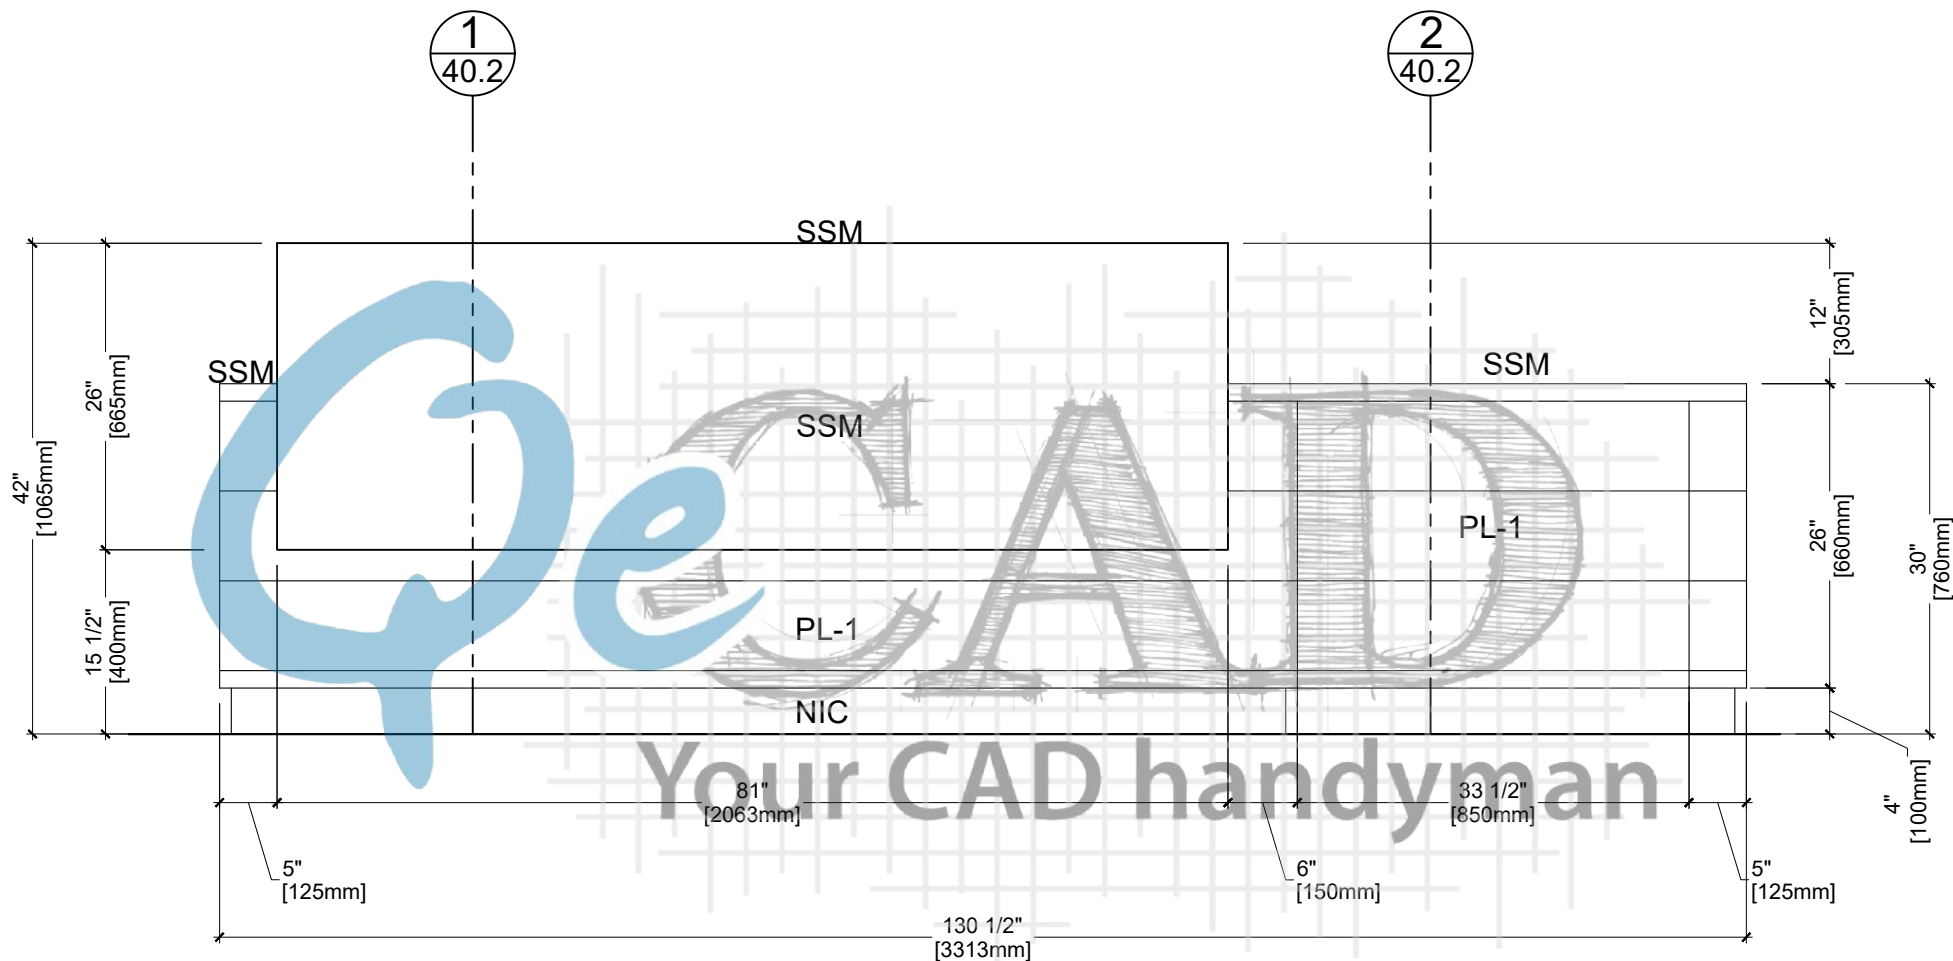


1 40.1


ELEVATION

ARCH REF. 10/A8.4

Drawn By:	Customer:		PL-1	Formica - Natural Ash - 8843, Matte (58)	REV	MM/DD/YY	JOB #	DWG #
	Project:		PL-2	Plastic Laminate:	0	05/14/19	8798	40.1
	Address:		MEL-1	Melamine:	1			
	Room Name:	Administration Room			2			
	Room #:	1W:37A			3			

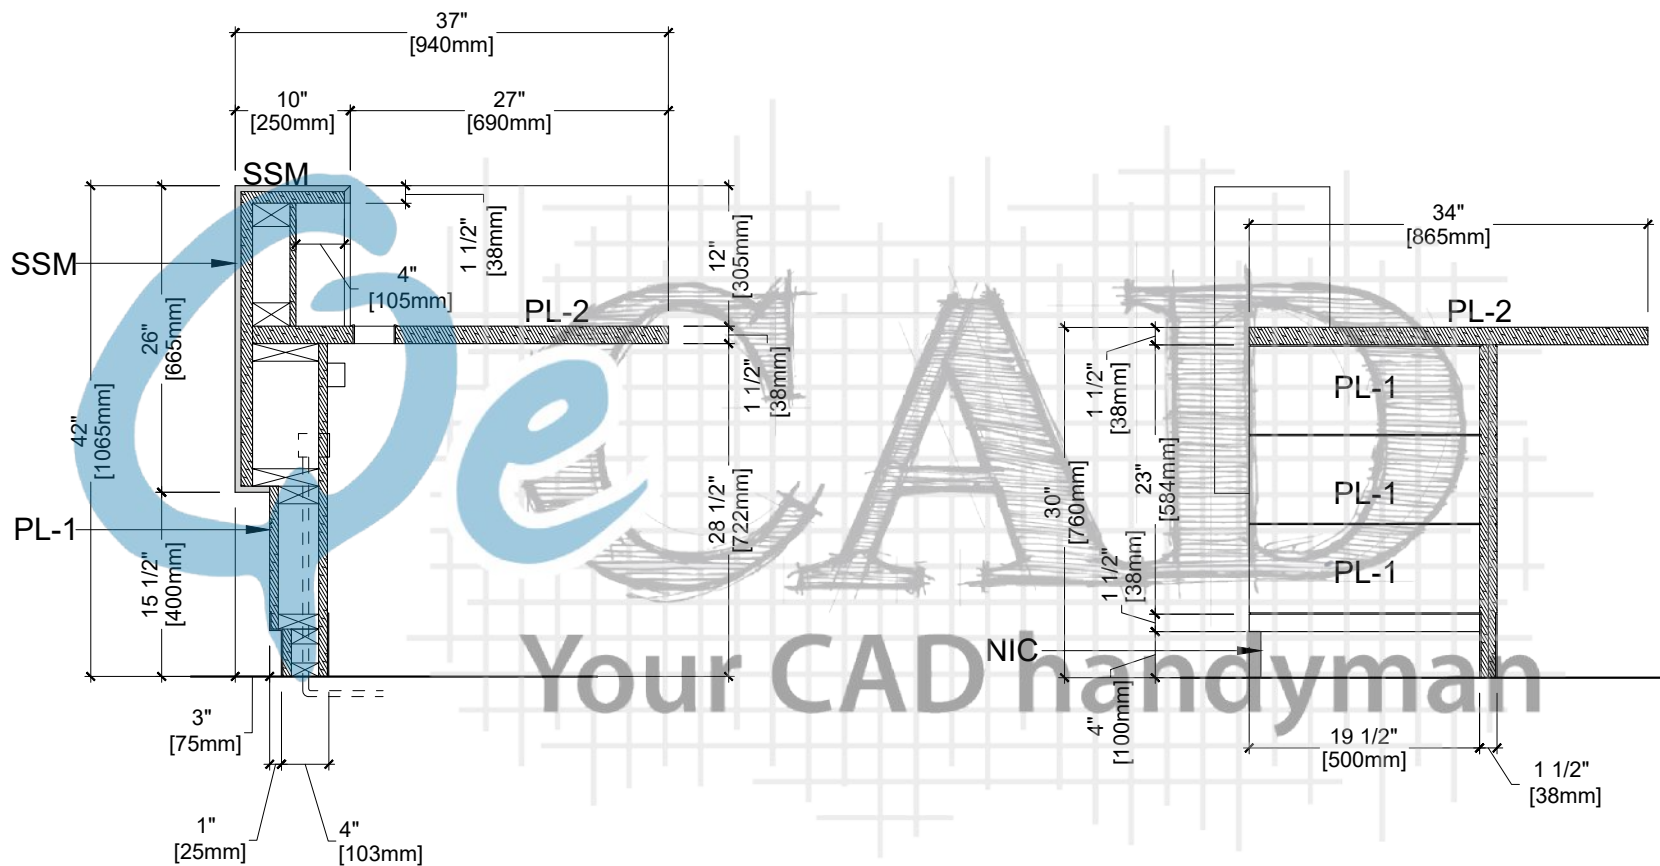


Drawn By:	Customer:		PL-1	Formica - Natural Ash - 8843, Matte (58)	REV	MM/DD/YY	JOB #	DWG #
	Project:		PL-2	Plastic Laminate:	0	06/14/19	8798	40.2
	Address:		MEL-1	Melamine:	1			
	Room Name:	Administration Room			2			
	Room #:	1W:37A			3			

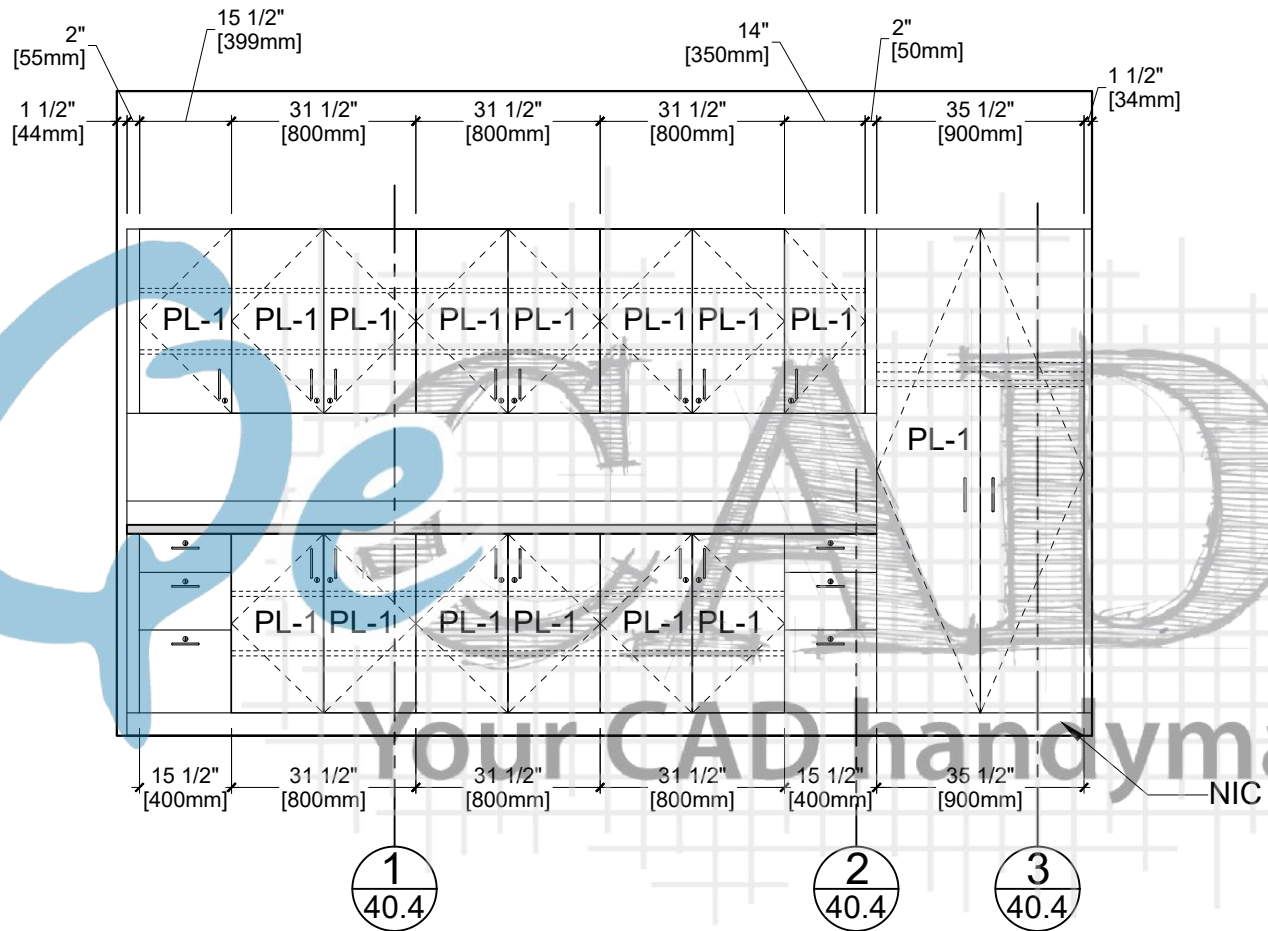


1 ELEVATION
40.1 ARCH REF. 8/A8.4

Drawn By:	Customer:		PL-1	Formica - Natural Ash - 8843, Matte (58)	REV	MM/DD/YY	JOB #	DWG #
	Project:		PL-2	Plastic Laminate:	0	05/14/19	8798	40.3
	Address:		MEL-1	Melamine:	1			
	Room Name:	Administration Room			2			
	Room #:	1W:37A			3			

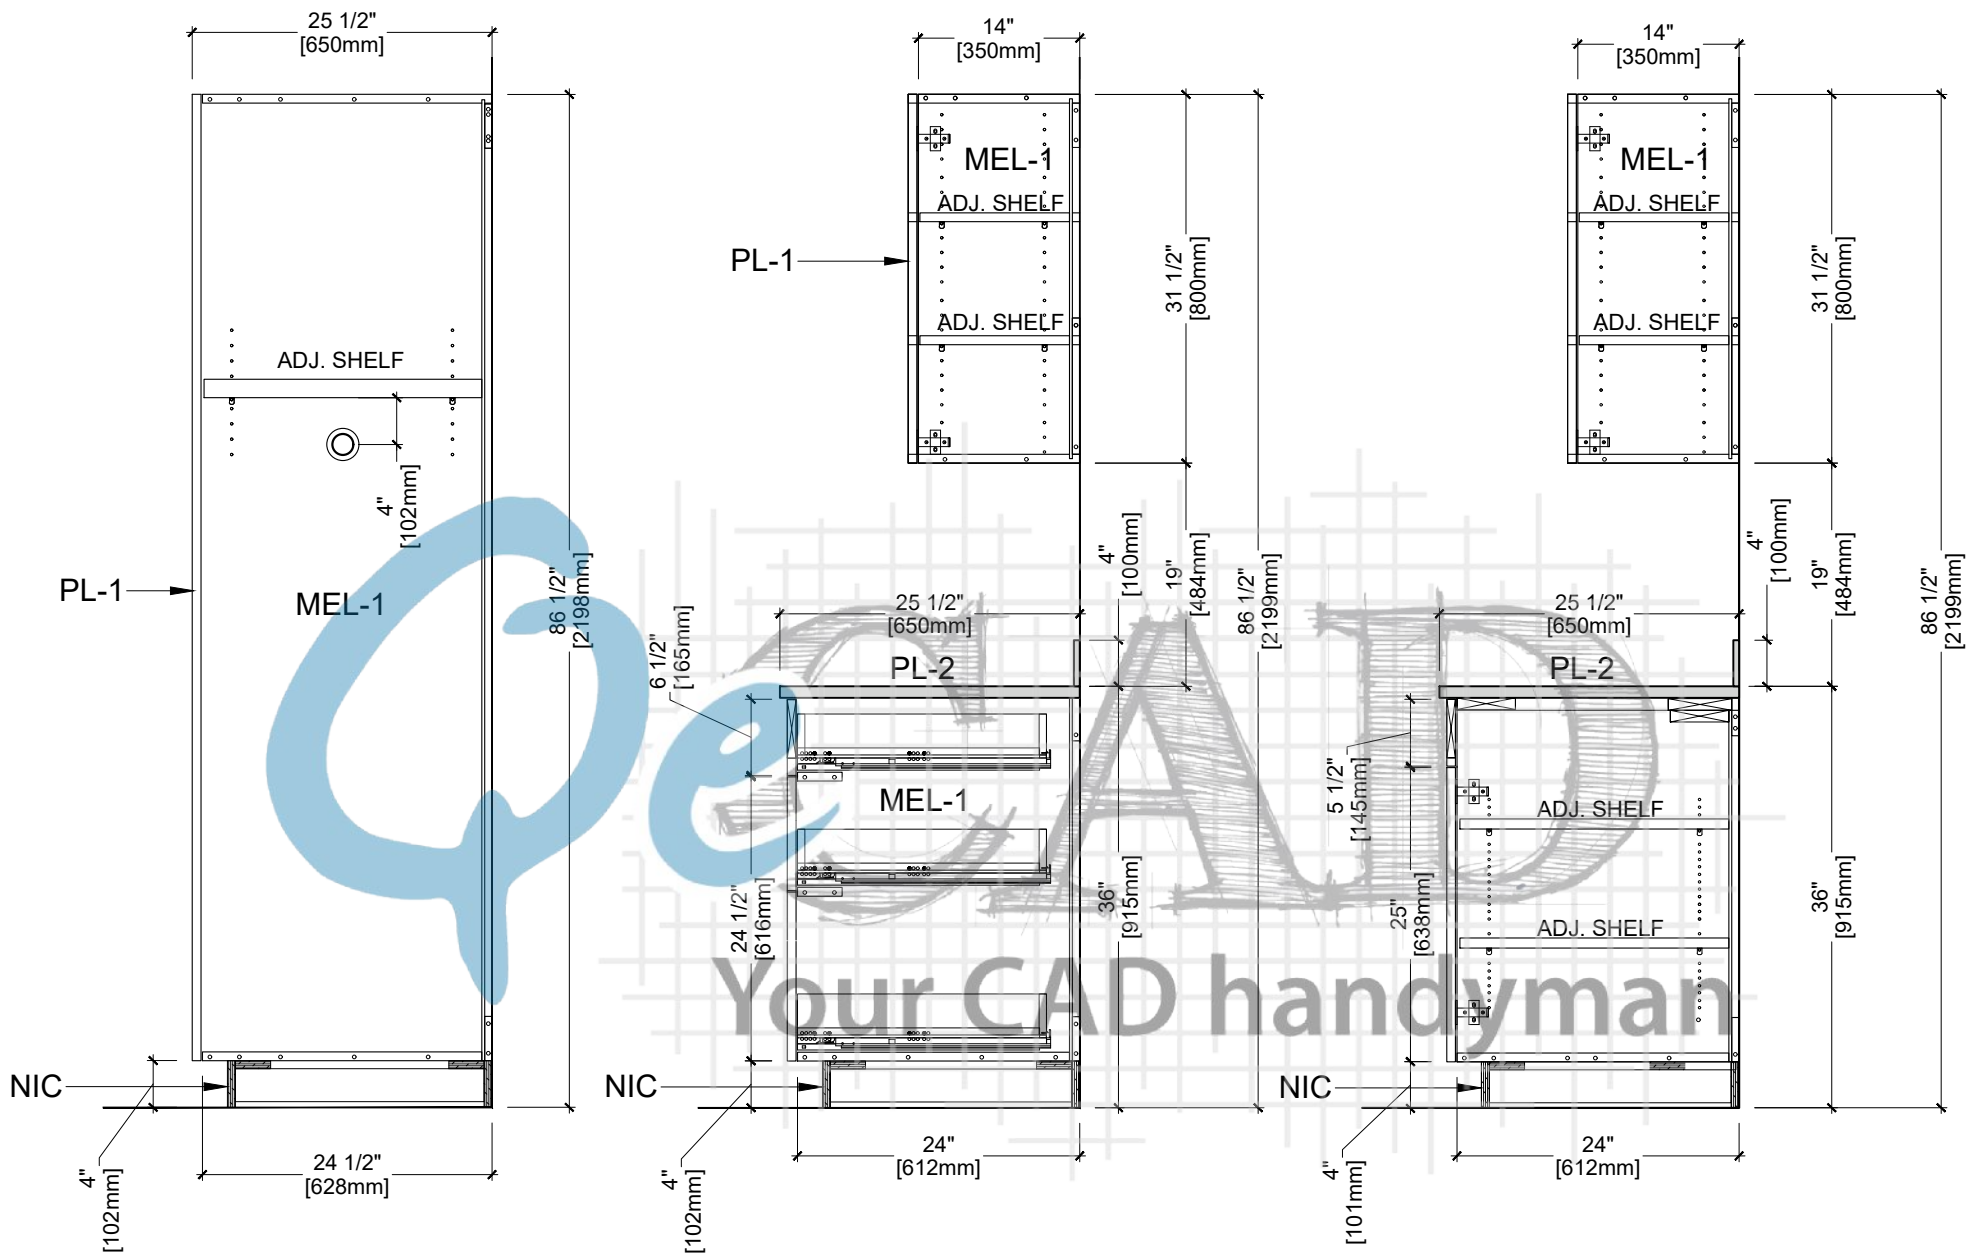

Drawn By:	Customer:		PL-1	Formica - Natural Ash - 8843, Matte (58)	REV	MM/DD/YY	JOB #	DWG #
	Project:		PL-2	Plastic Laminate:	0	06/14/19	8798	40.4
	Address:		MEL-1	Melamine:	1			
	Room Name:	Administration Room			2			
	Room #:	1W:37A			3			

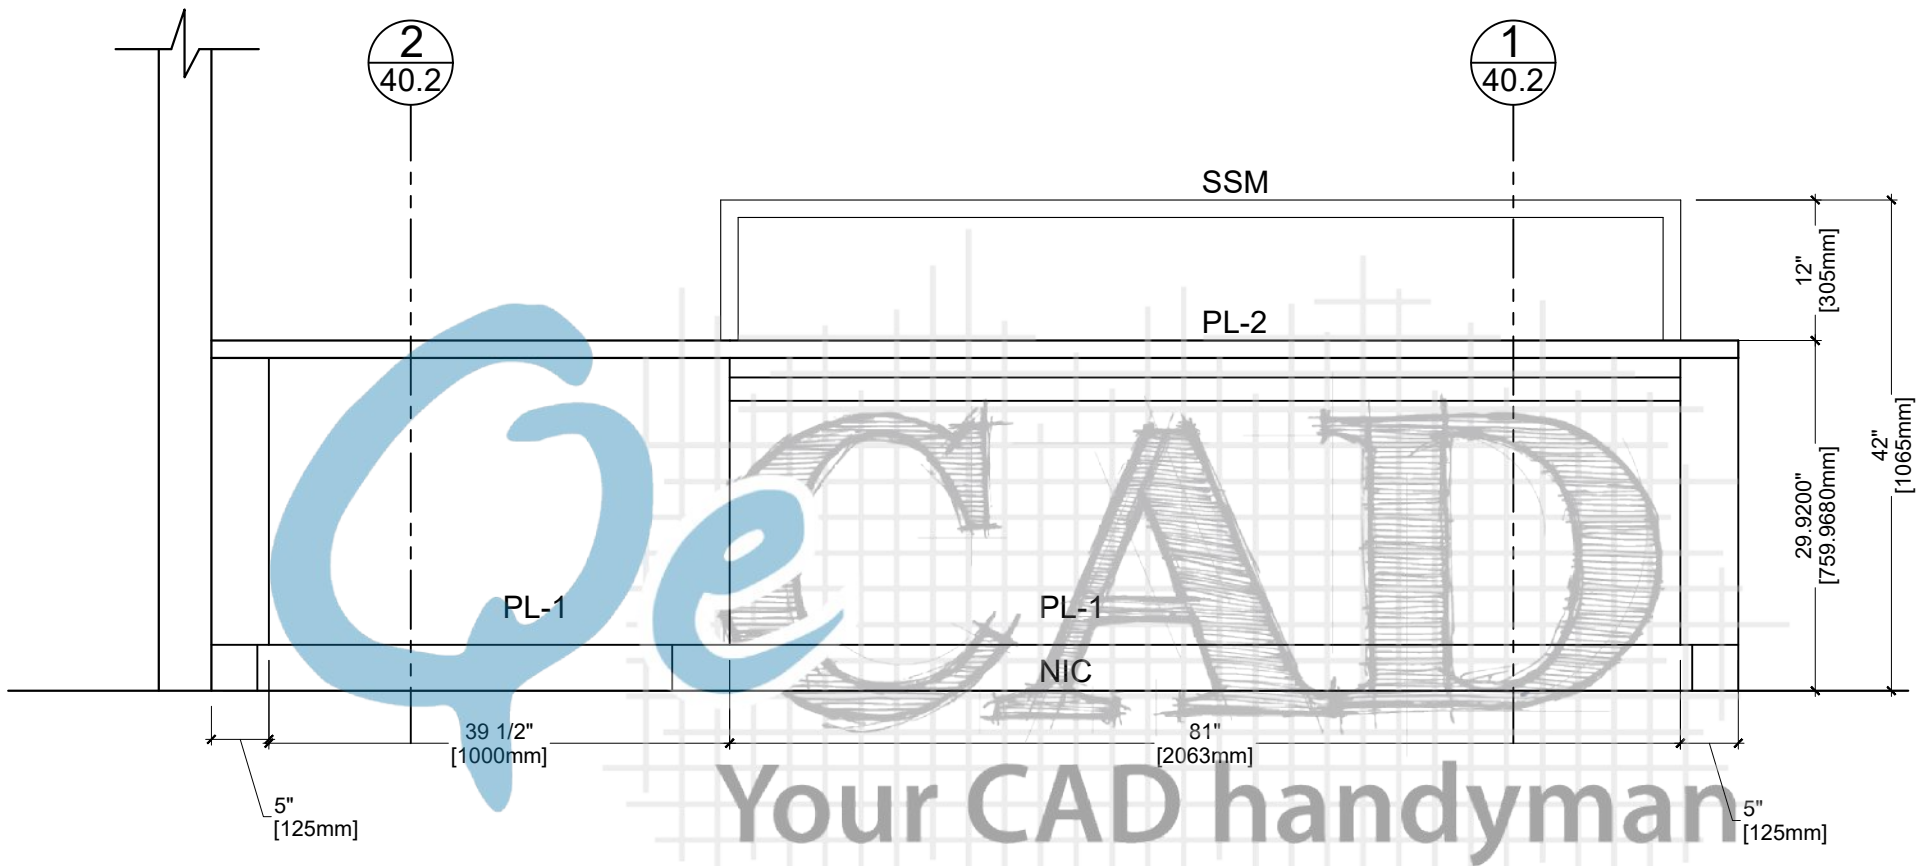


1
40.5

ELEVATION


ARCH REF. 11/A8.4

Drawn By:	Customer:		PL-1	Formica - Natural Ash - 8843, Matte (58)	REV	MM/DD/YY	JOB #	DWG #
	Project:		PL-2	Plastic Laminate:	0	06/14/19	8798	40.5
	Address:		MEL-1	Melamine:	1			
	Room Name:	Administration Room			2			
	Room #:	1W:37A			3			


2W-02 CLASSROOM
2W-04 CLASSROOM
2W-06 CLASSROOM
2W:27 CLASSROOM
2W:29 CLASSROOM
5 SIMILAR CLASSROOMS- SITE CONFIRM ALL DIMENSIONS

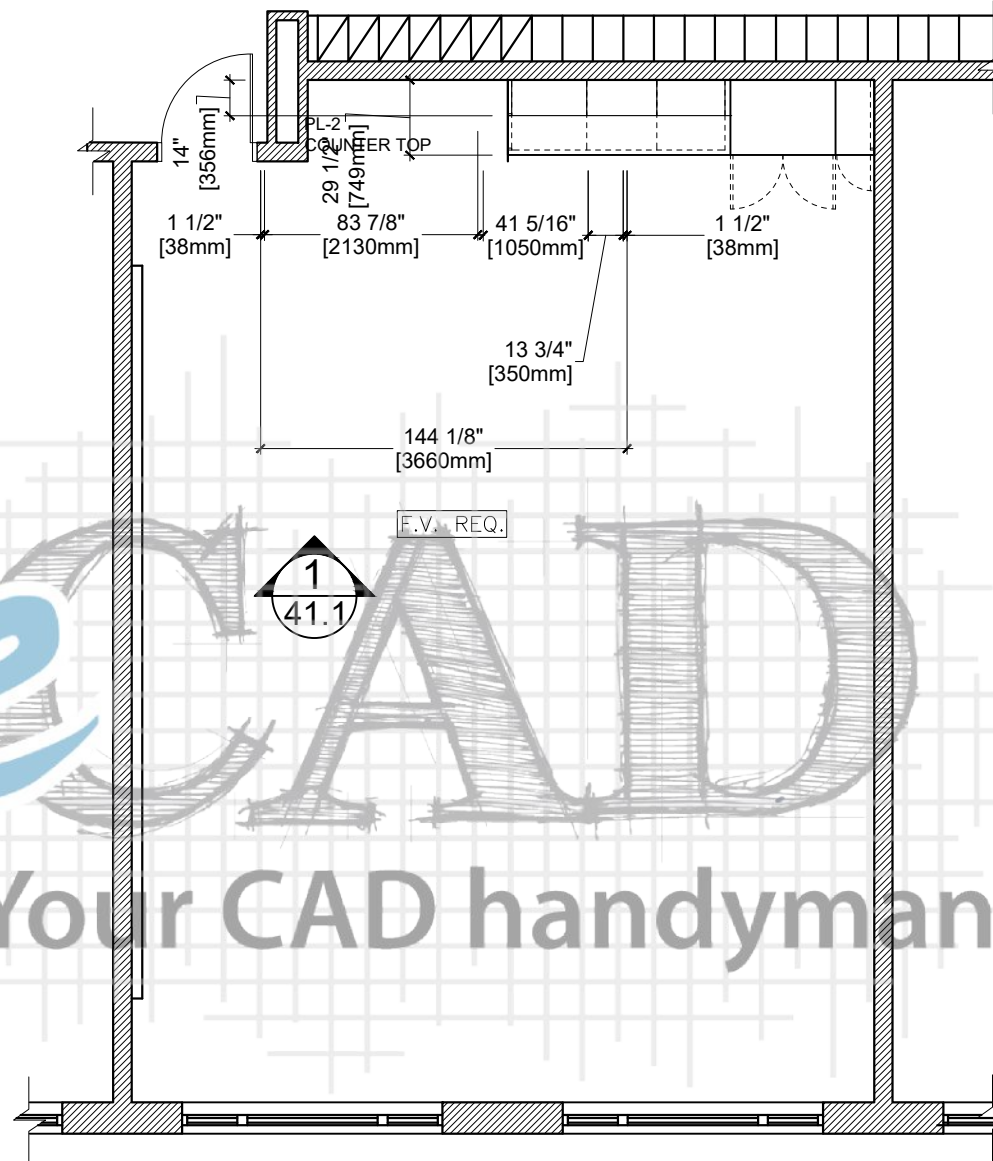


1 PLAN VIEW
41.0 ARCH REF. A2.3

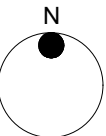


Drawn By:	Customer:		PL-1	Formica - Natural Ash - 8843, Matte (58)	REV	MM/DD/YY	JOB #	DWG #
	Project:		PL-2	Laminate: Plastic	0	05/16/19	8798	41.0R
	Address:		MEL-1	Melamine:	1			
	Room Name:	Classroom Reverse			2			
	Room #:	2W:02, 2W:04, 2W:06, 2W:27, 2W:29			3			

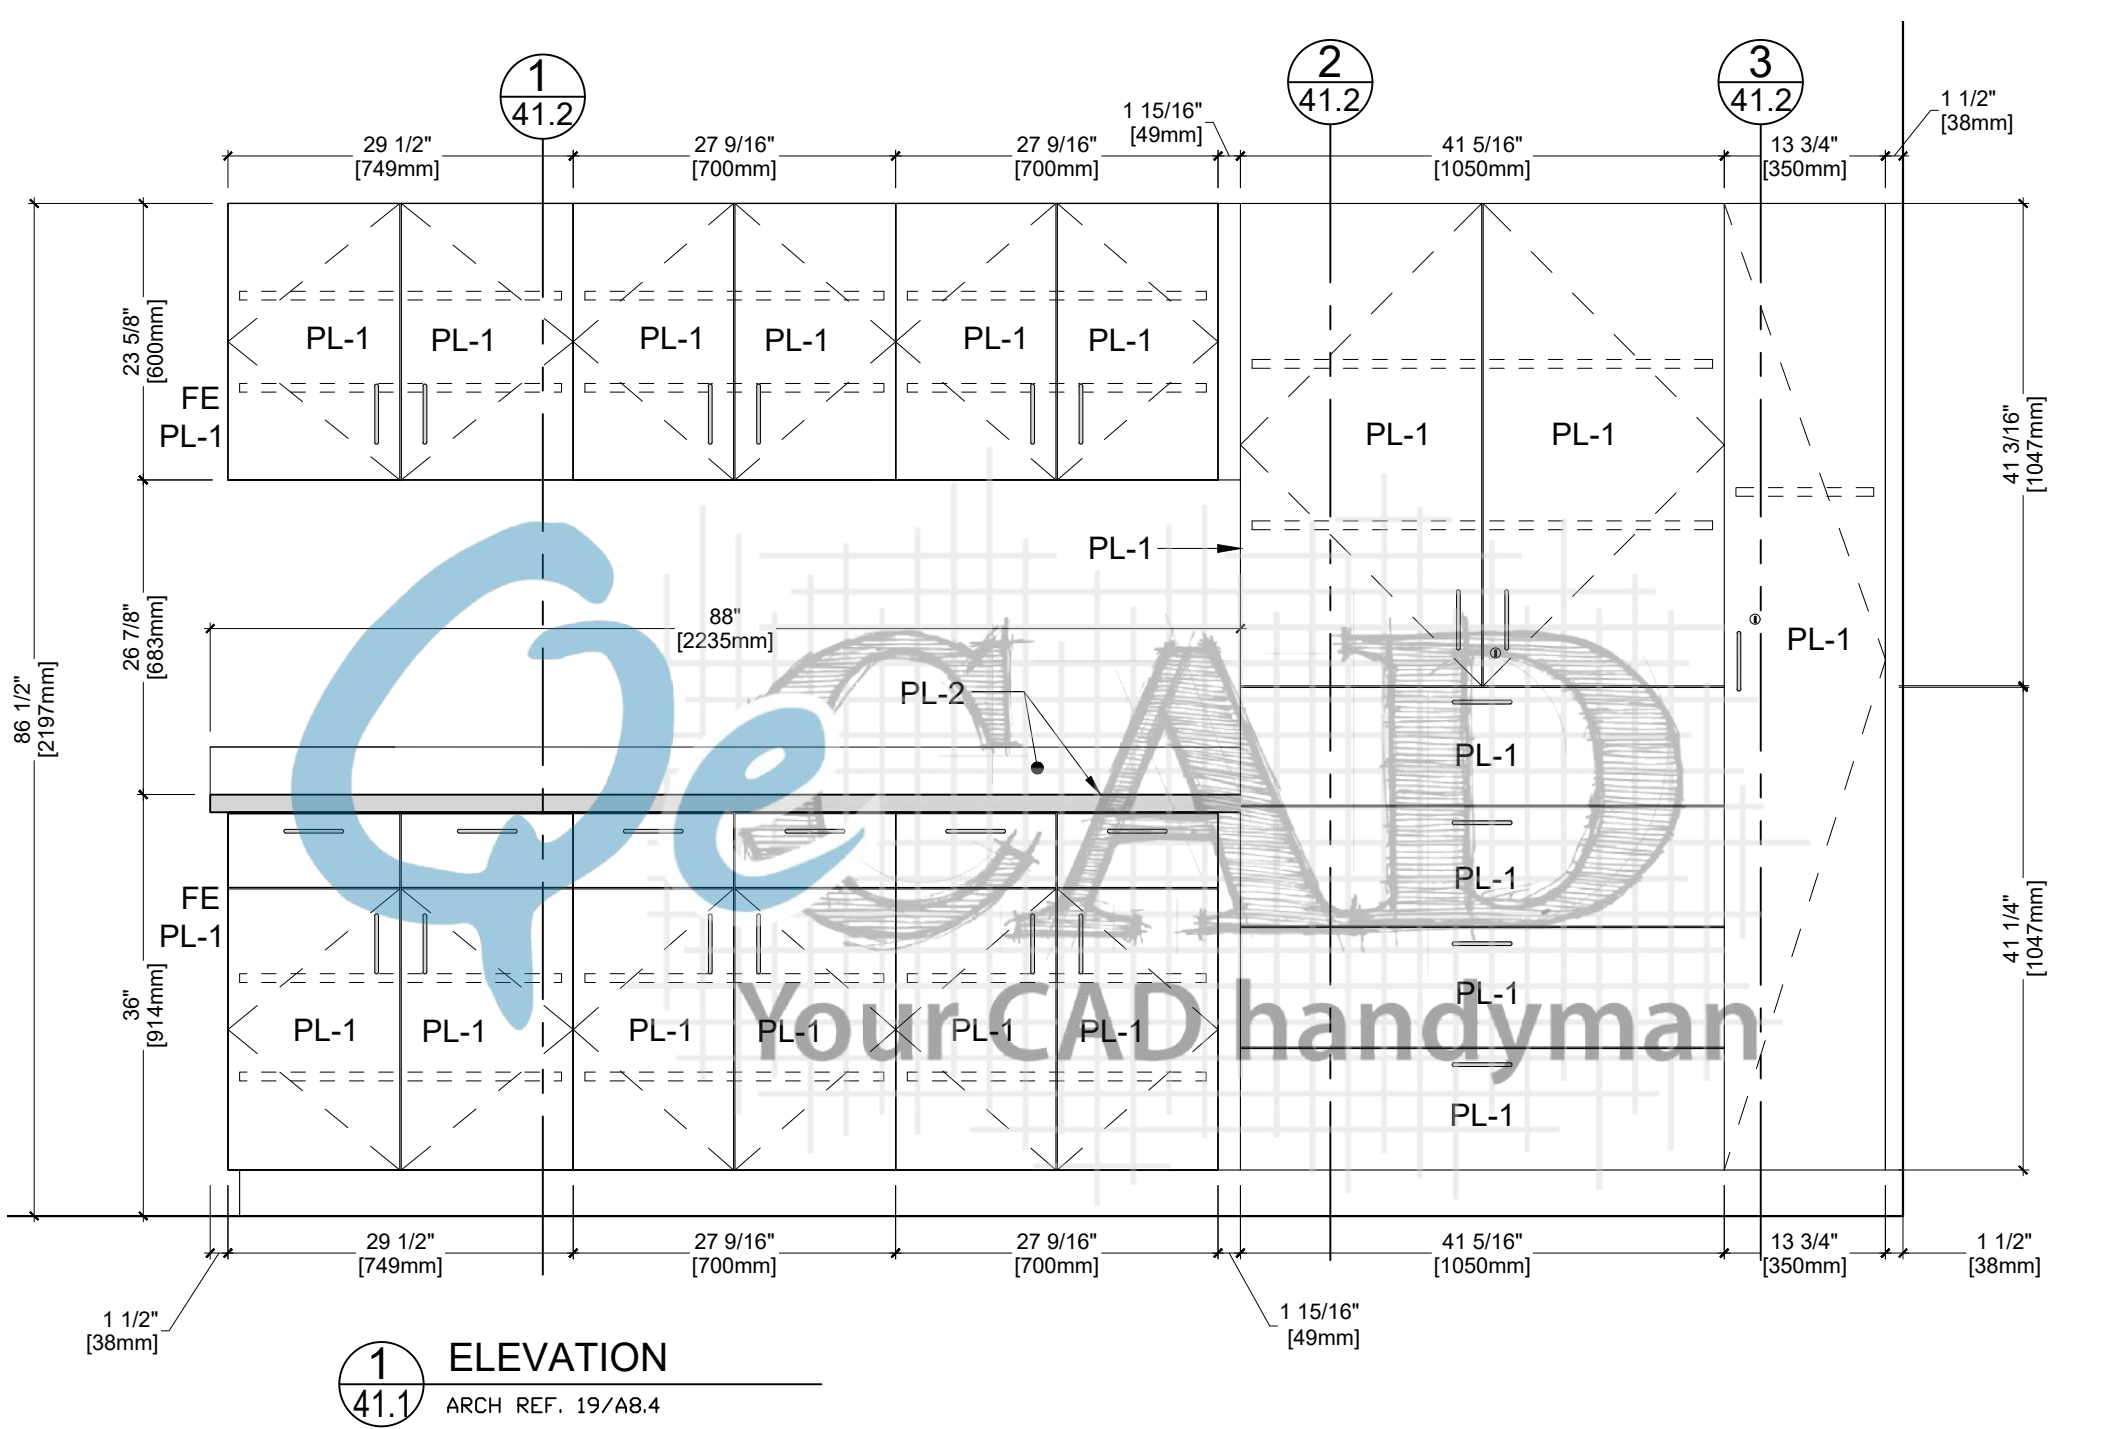


Drawn By:	Customer:		PL-1	Formica - Natural Ash - 8843, Matte (58)	REV	MM/DD/YY	JOB #	DWG #
	Project:		PL-2	Laminate:Plastic	0	05/16/19	8798	41.1R
	Address:		MEL-1	Melamine:	1			
	Room Name:	Classroom Reverse			2			
	Room #:	2W:02, 2W:04, 2W:06, 2W:27, 2W:29			3			

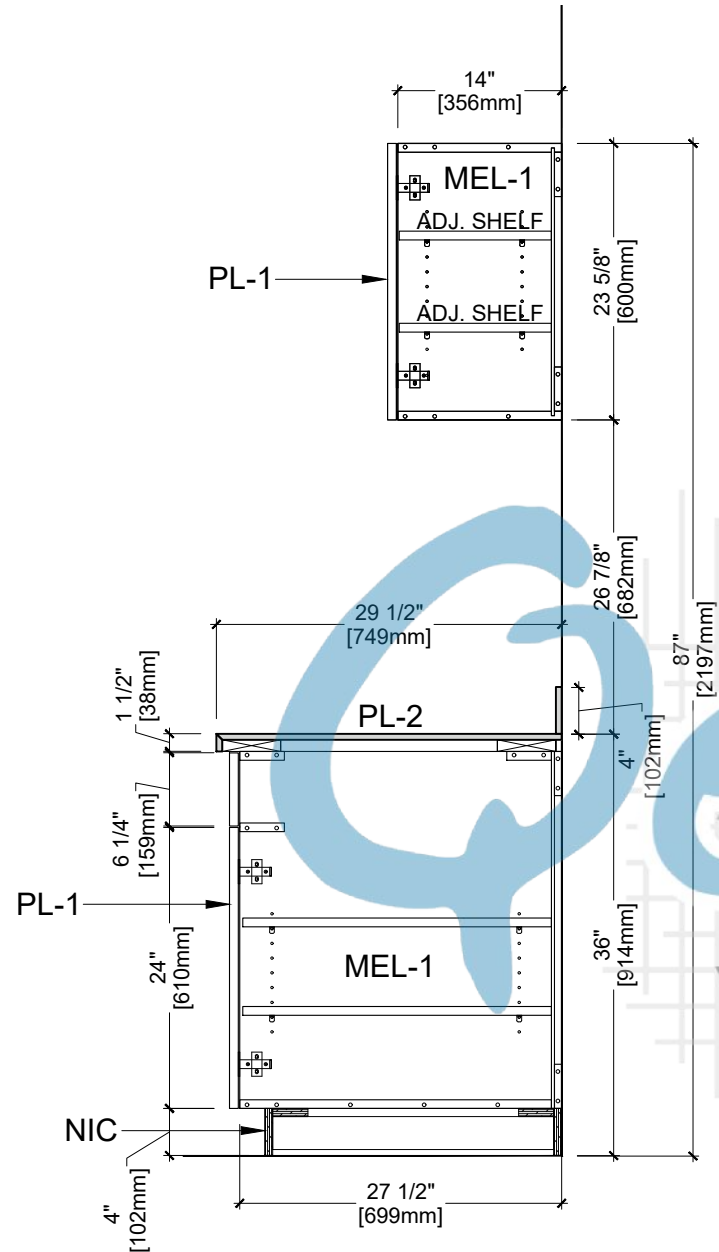

1
41.2 SECTION
REF AP8.3/AP8.8

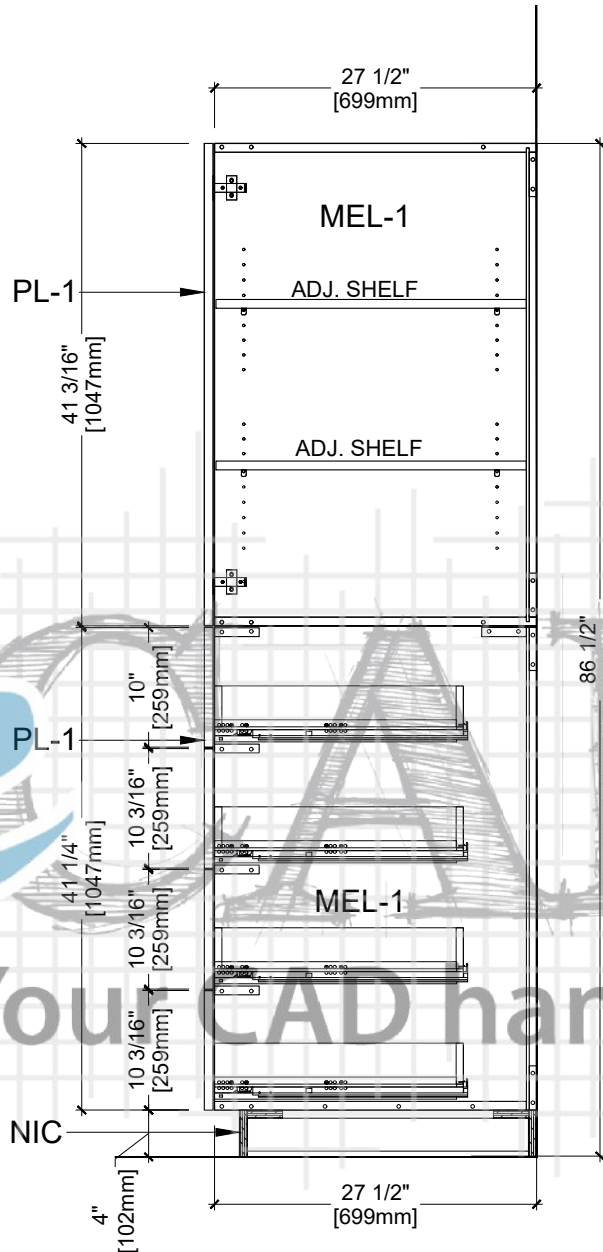


2 SECTION
41.2 REF AP8.13

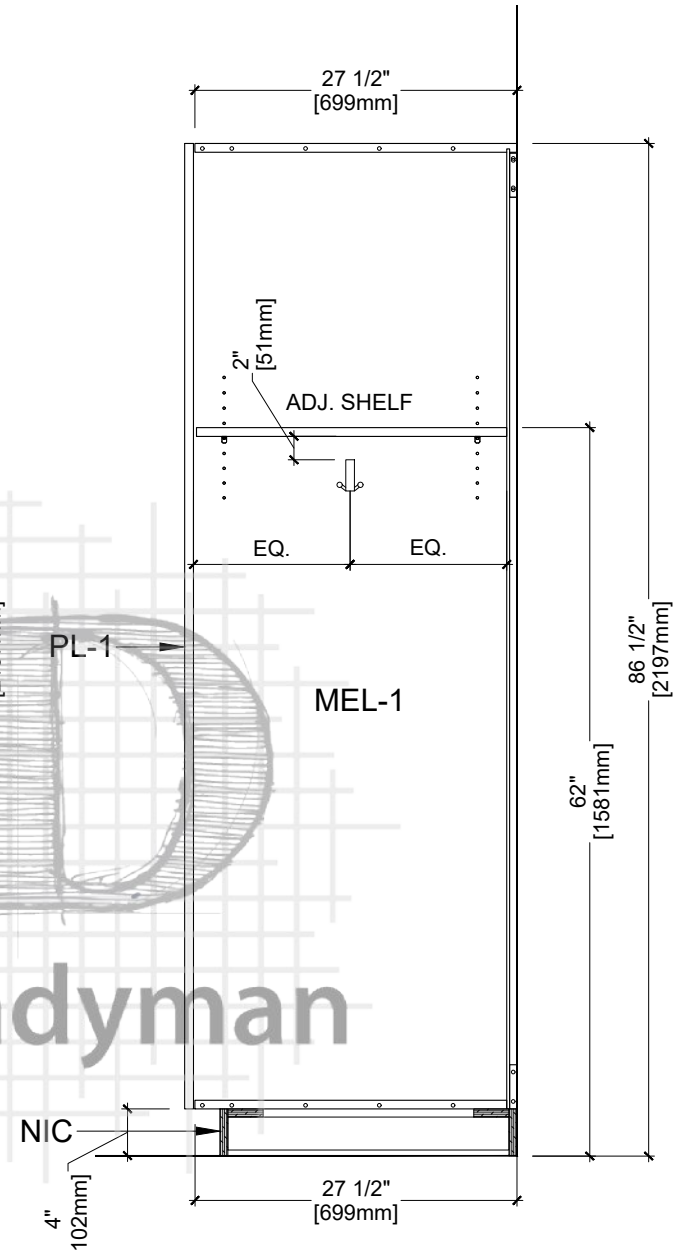


3 SECTION
41.2 REF AP8.72

	Customer:		PL-1	Formica - Natural Ash - 8843, Matte (58)	REV	MM/DD/YY	JOB #	DWG #
	Project:		PL-2	Plastic Laminate:	0	05/16/19	8798	41.2R
	Address:		MEL-1	Melamine:	1			
	Room Name:	Classroom Reverse			2			
Drawn By:	Room #:	2W:02, 2W:04, 2W:06, 2W:27, 2W:29			3			


2W-03 CLASSROOM
2W-05 CLASSROOM
2W-07 CLASSROOM
2W:25 CLASSROOM
2W:28 CLASSROOM
5 SIMILAR CLASSROOMS- SITE CONFIRM ALL DIMENSIONS

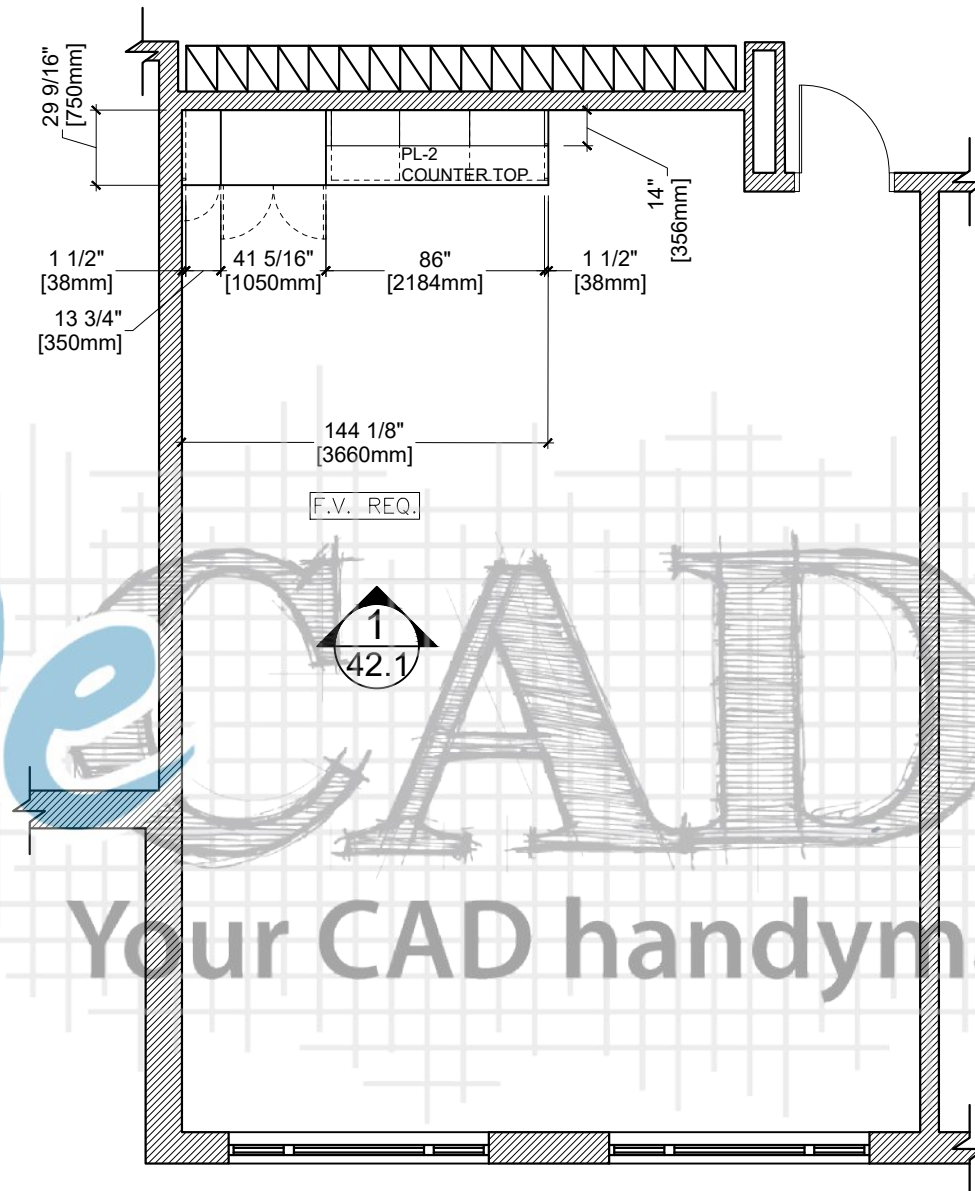

1 PLAN VIEW
42.0 ARCH. REF. A2.3

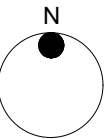

Drawn By:	Customer:		PL-1	Formica - Natural Ash - 8843, Matte (58)	REV	MM/DD/YY	JOB #	DWG #
	Project:		PL-2	Laminate: Plastic	0	05/16/19	8798	42.0
	Address:		MEL-1	Melamine:	1			
	Room Name:	Classroom			2			
	Room #:	2W:03, , 2W:05, 2W:07, 2W:25, 2W:28,			3			

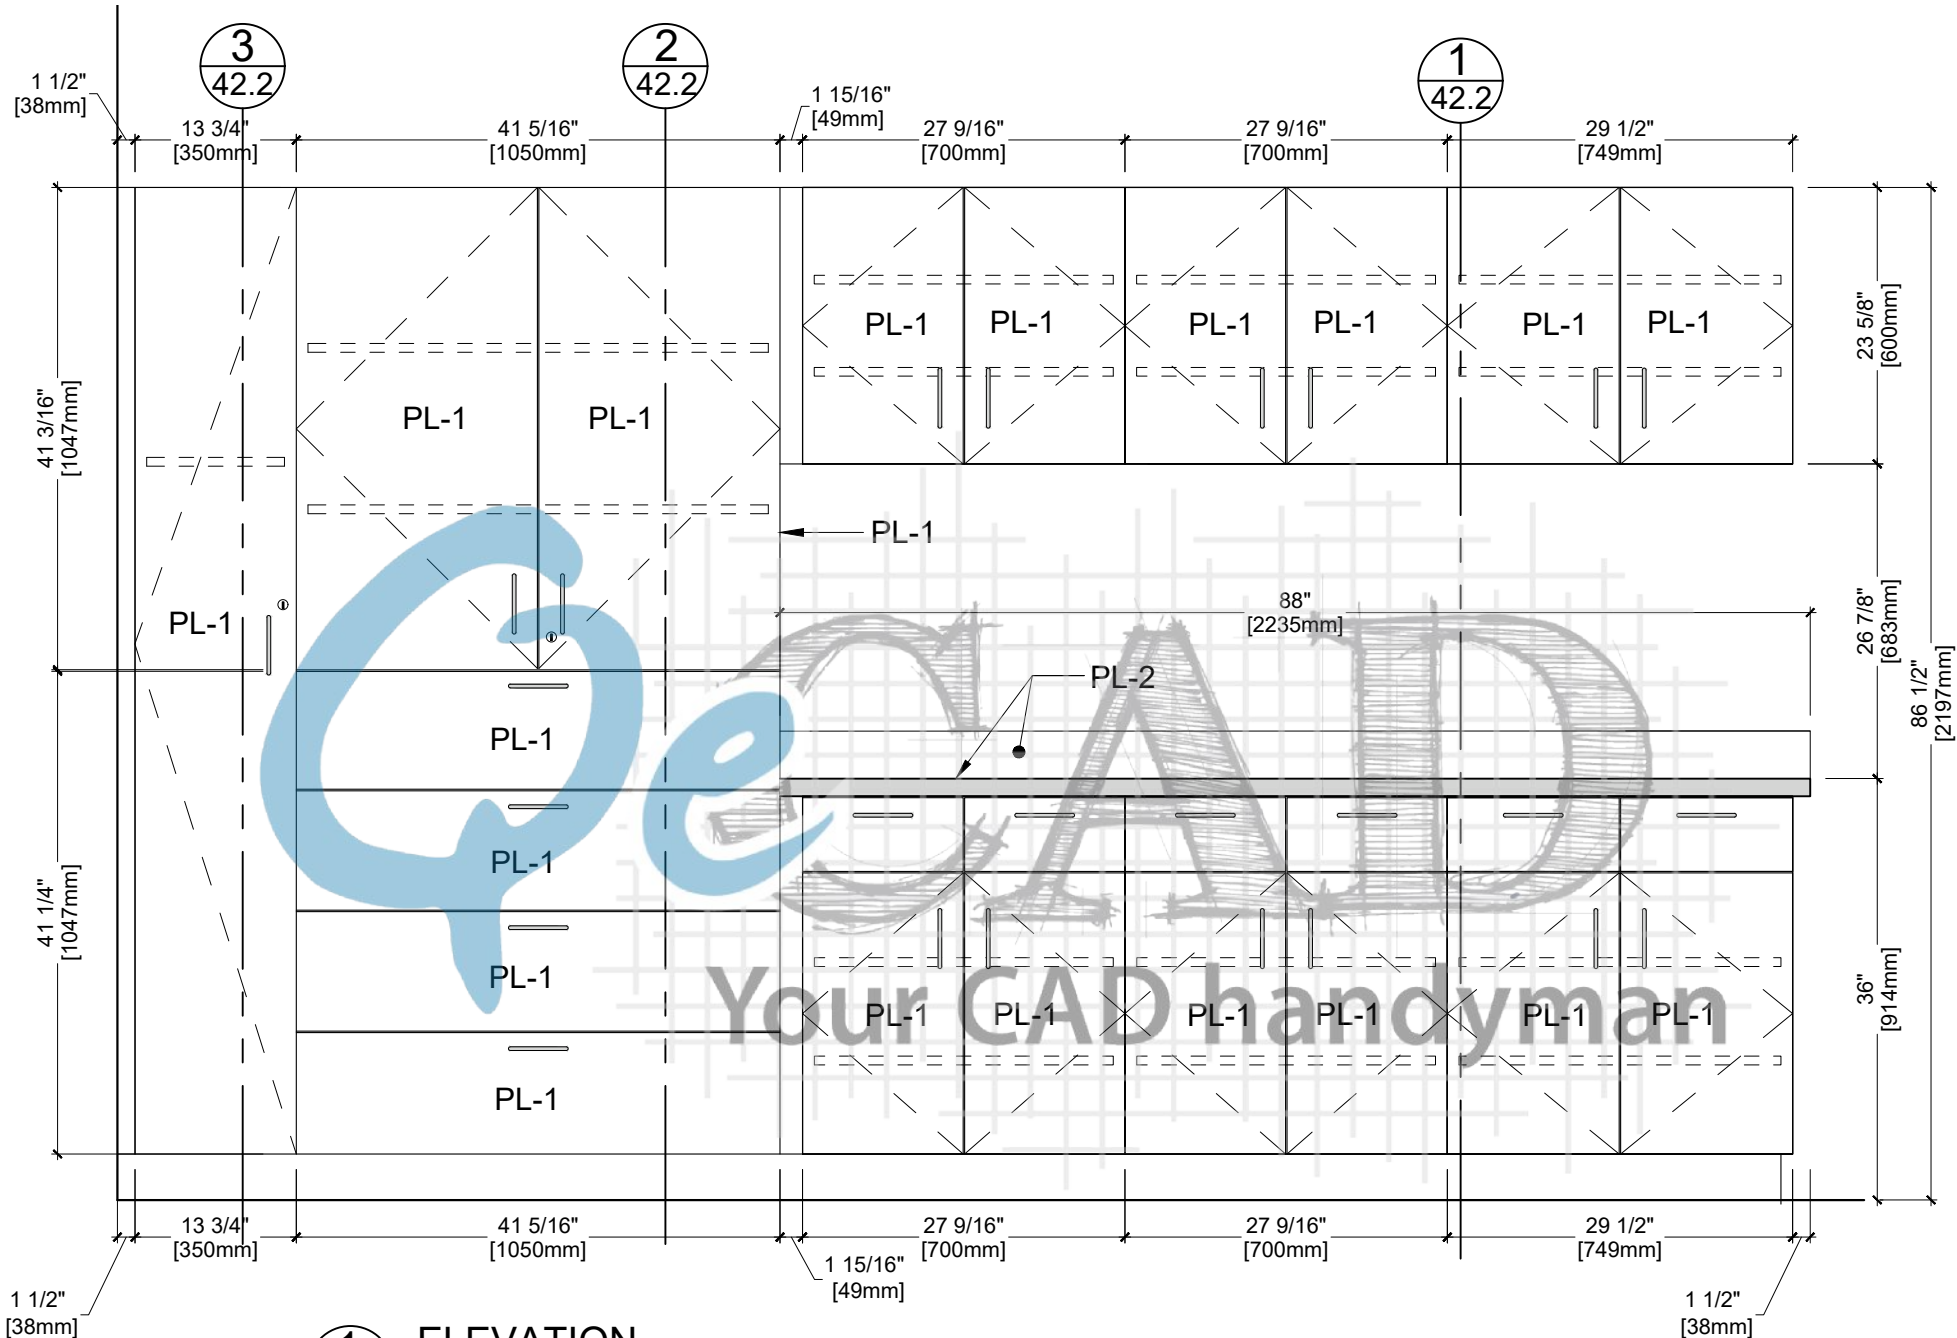

1
42.1


ELEVATION

ARCH REF. 19/A8.4

Drawn By:	Customer:		PL-1	Formica - Natural Ash - 8843, Matte (58)	REV	MM/DD/YY	JOB #	DWG #
	Project:		PL-2	Laminate:Plastic	0	05/16/19	8798	42.1
	Address:		MEL-1	Melamine:	1			
	Room Name:	Classroom	SS-1	Avonite Surface , 13mm thick - Price Group C	2			
	Room #:	2W:07, 2W:05, 2W:03, 2W:25, 2W:28,			3			




	Customer:		PL-1	Formica - Natural Ash - 8843, Matte (58)	REV	MM/DD/YY	JOB #	DWG #
	Project:		PL-2	Laminate:Plastic	0	05/16/19	8798	42.2
	Address:		MEL-1	Melamine:	1			
	Room Name:	Classroom			2			
Drawn By:	Room #:	2W:07, 2W:05, 2W:03, 2W:25, 2W:28,			3			

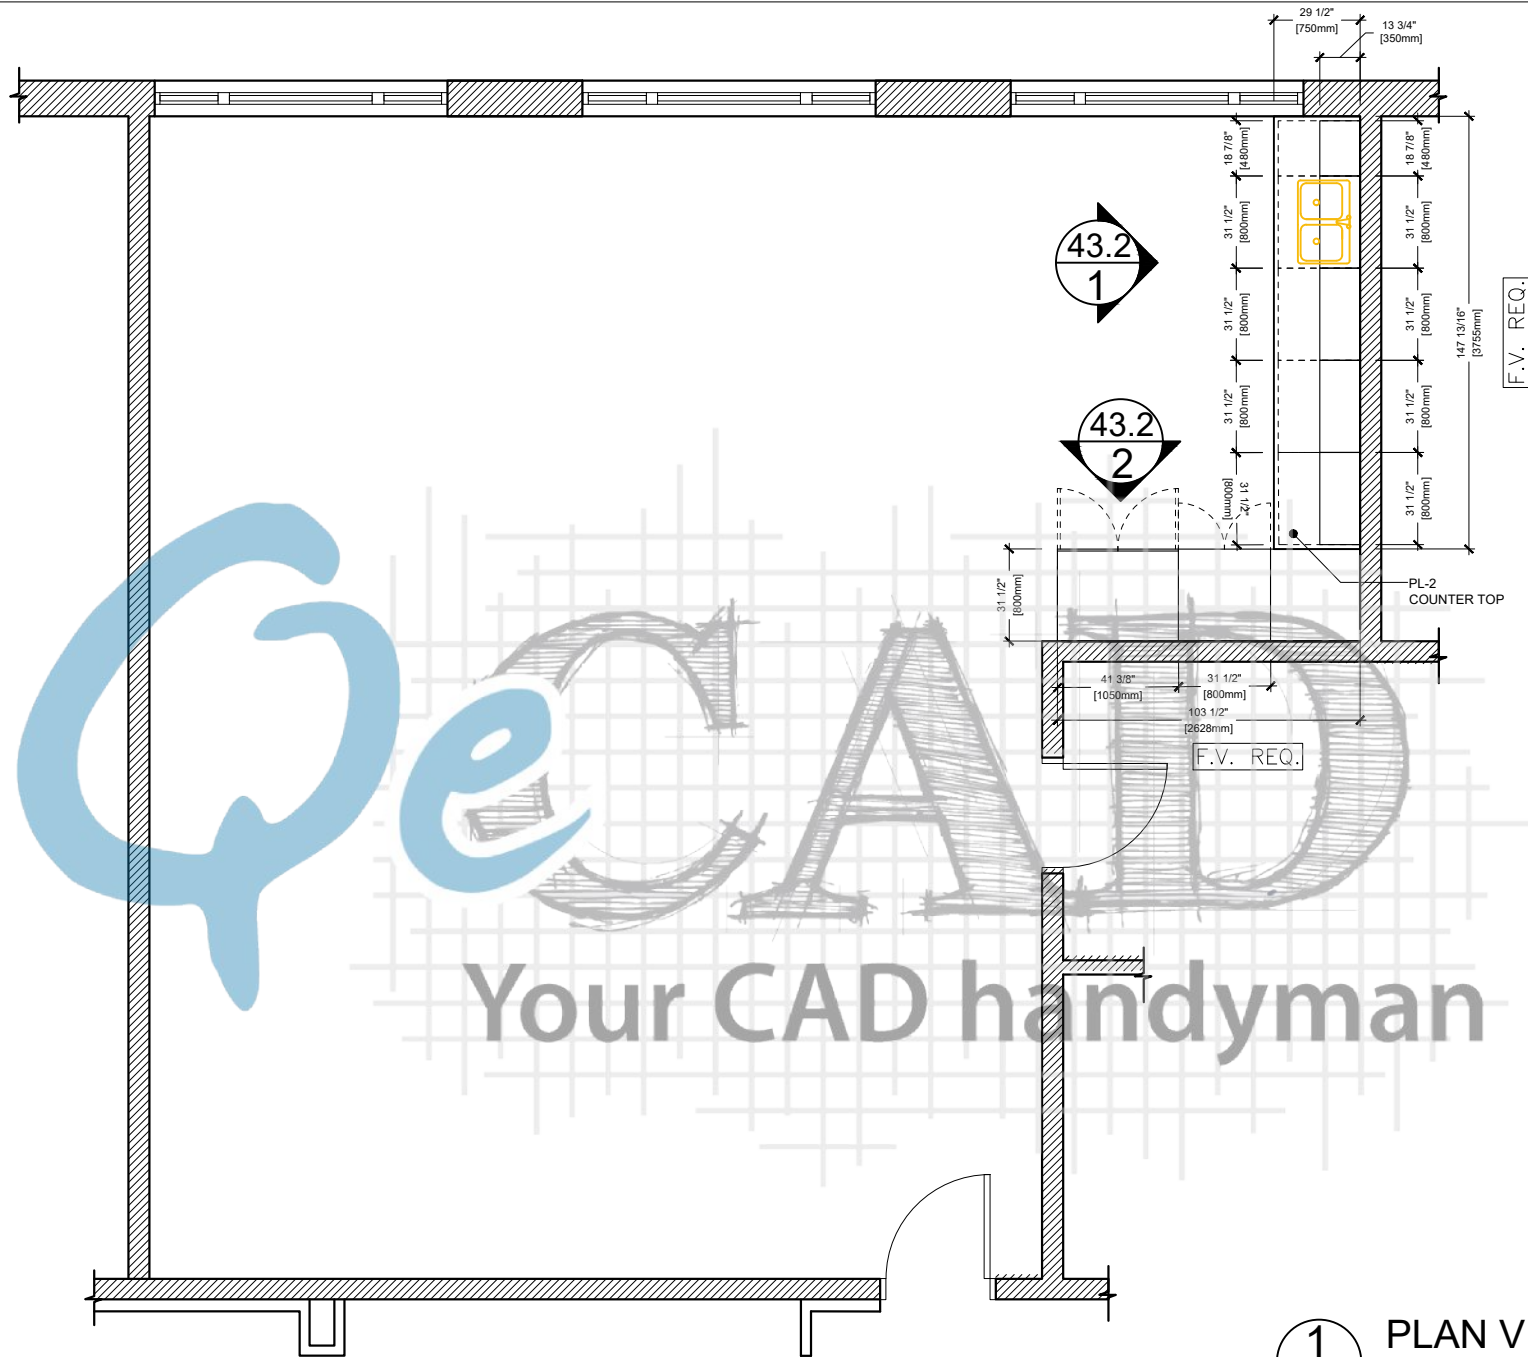


1
43.0

PLAN VIEW


ARCH REF. A2.3

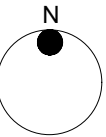

Drawn By:	Customer:		PL-1	Formica - Natural Ash - 8843, Matte (58)	REV	MM/DD/YY	JOB #	DWG #
	Project:		PL-2	Plastic Laminate	0	06/12/19	8798	43.0
	Address:		MEL-1	Melamine:	1			
	Room Name:	Art Room			2			
	Room #:	2W:09			3			

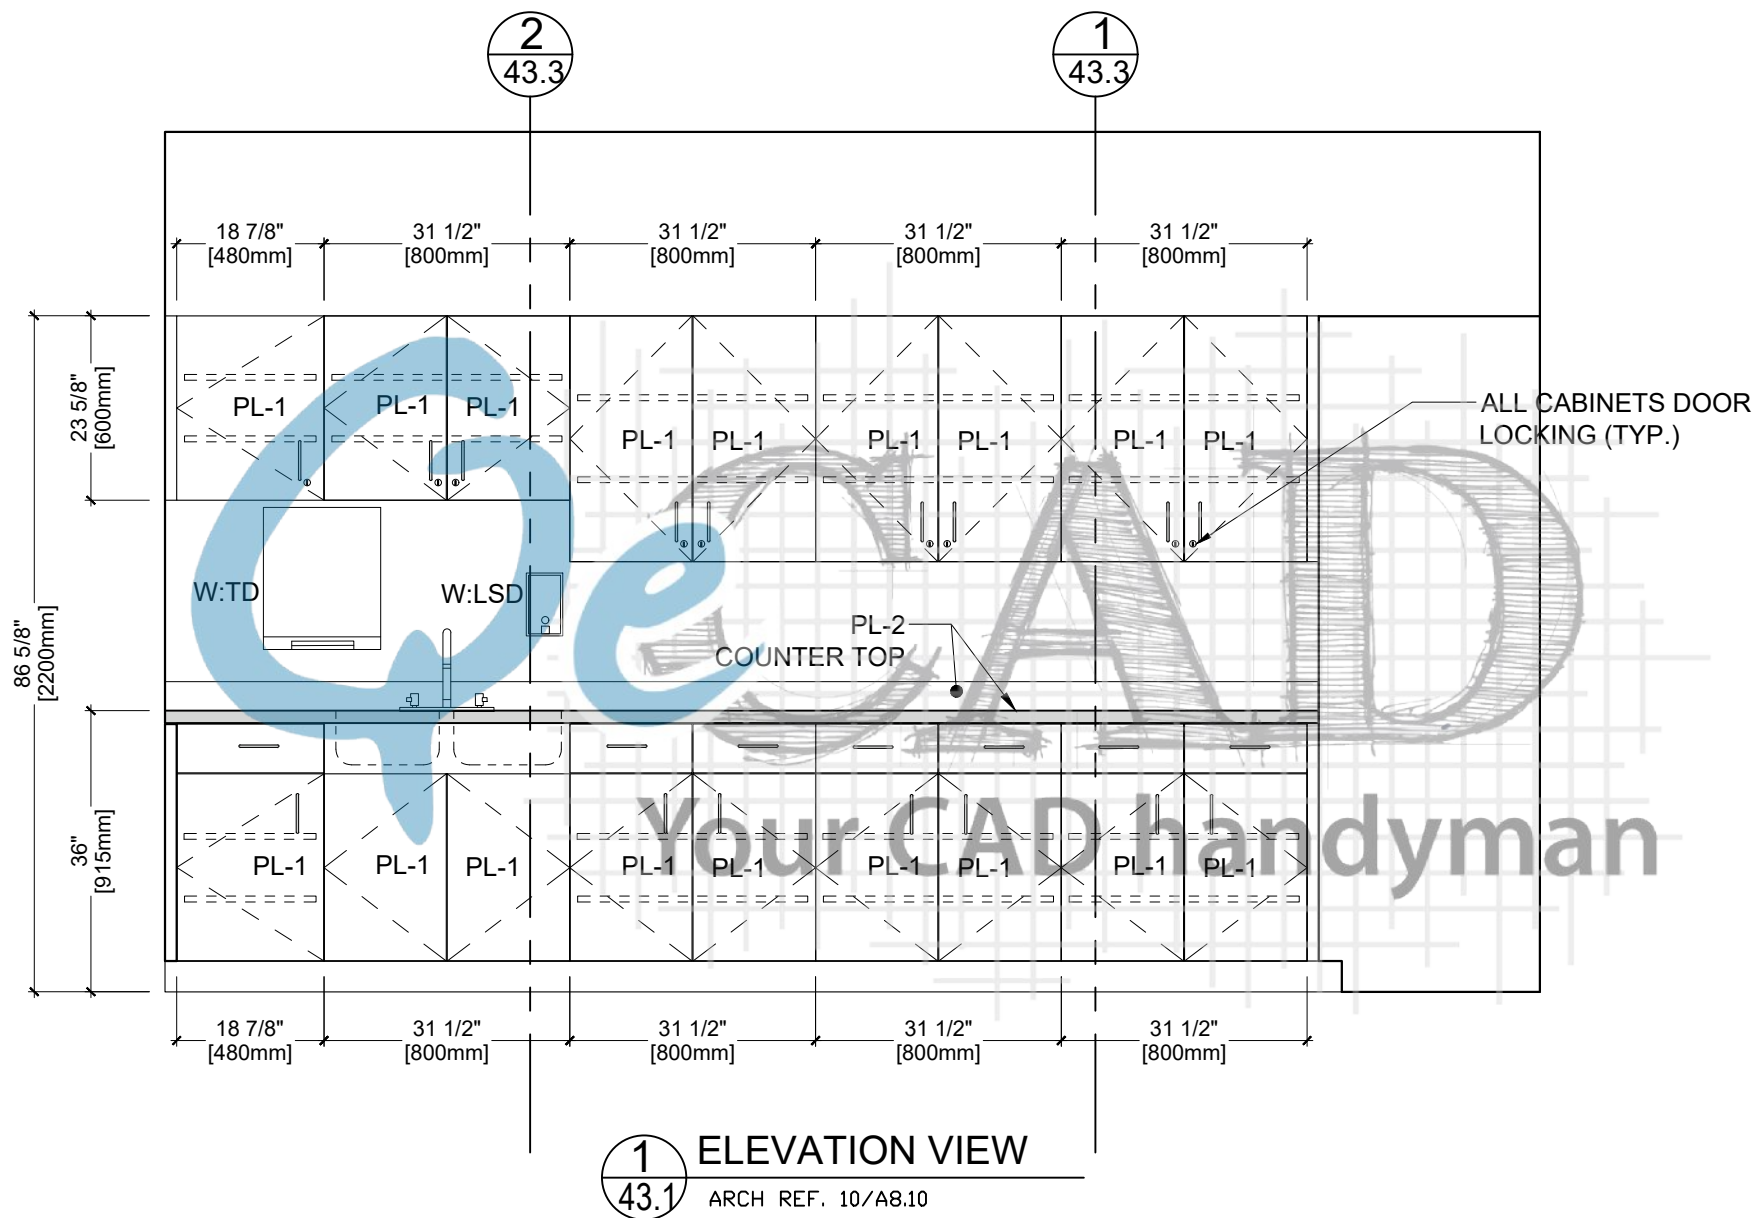


Drawn By:	Customer:		PL-1	Formica - Natural Ash - 8843, Matte (58)	REV	MM/DD/YY	JOB #	DWG #
	Project:		PL-2	Plastic Laminate	0	06/12/19	8798	43.1
	Address:		MEL-1	Melamine	1			
	Room Name:	Art Room			2			
	Room #:	2W:09			3			

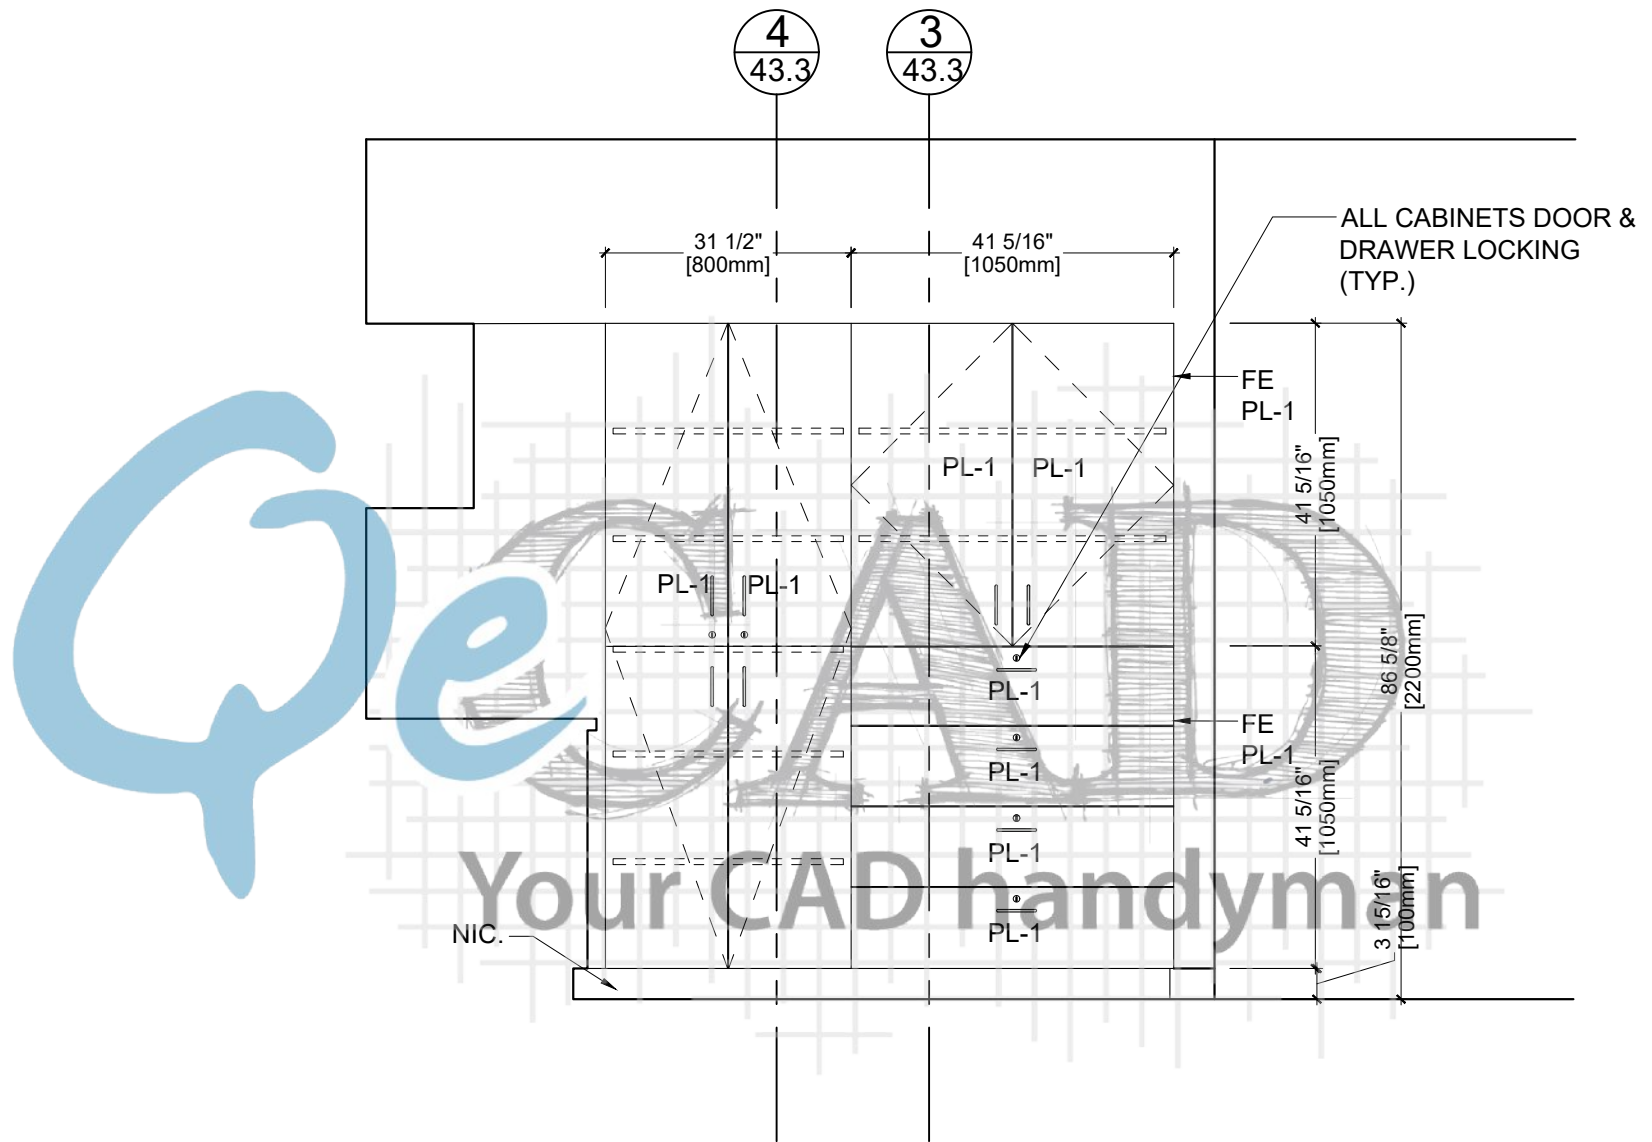

2 ELEVATION VIEW
43.2 ARCH REF. 8/A8.10


Drawn By:	Customer:		PL-1	Formica - Natural Ash - 8843, Matte (58)	REV	MM/DD/YY	JOB #	DWG #
	Project:		PL-2	Plastic Laminate	0	06/12/19	8798	43.2
	Address:		MEL-1	Melamine	1			
	Room Name:	Art Room			2			
	Room #:	2W:09			3			

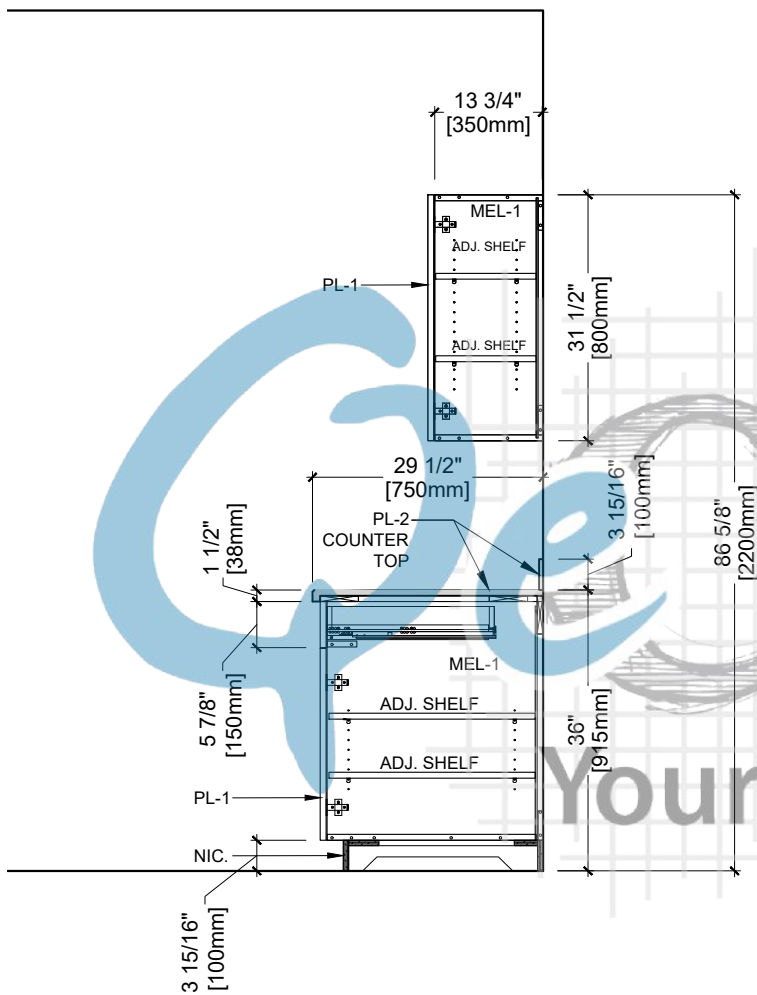

1
43.3

SECTION

ARCH REF. AP8.8/AP8.3

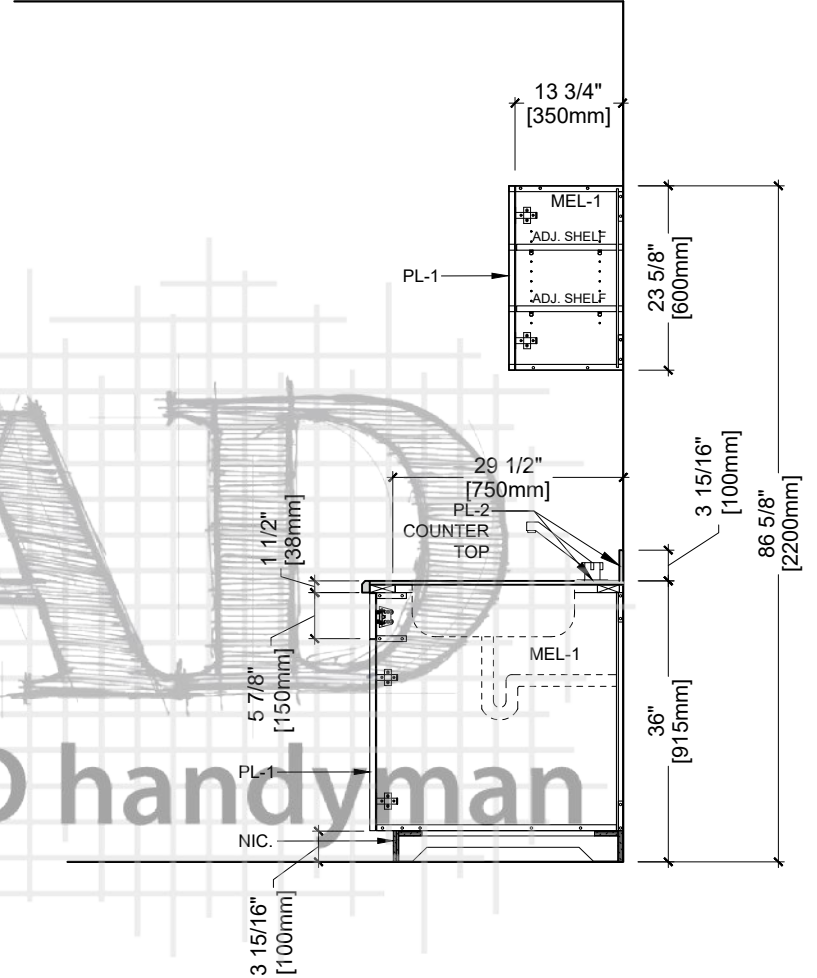


2
43.3

SECTION

ARCH REF. AP8.10


Drawn By:	Customer:		PL-1	Formica - Natural Ash - 8843, Matte (58)	REV	MM/DD/YY	JOB #	DWG #
	Project:		PL-2	Plastic Laminate	0	06/12/19	8798	43.3
	Address:		MEL-1	Melamine	1			
	Room Name:	Art Room			2			
	Room #:	2W:09			3			

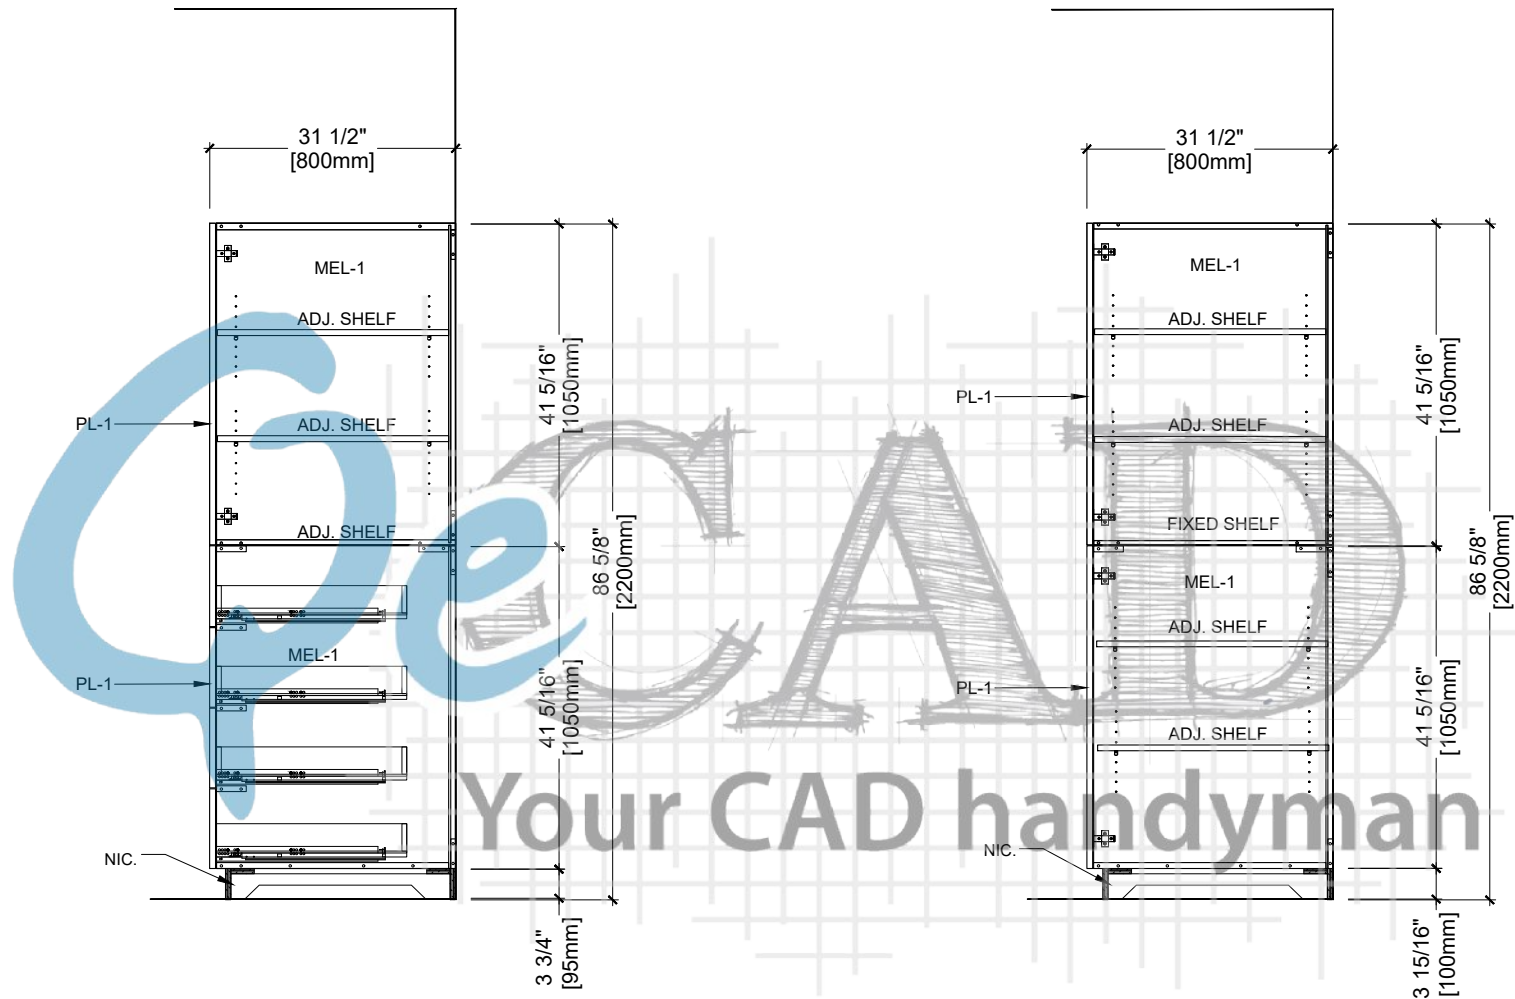


3 SECTION
43.3 ARCH REF. AP8.13

4 SECTION
43.3 ARCH REF. AP8.14


Drawn By:	Customer:		PL-1	Formica - Natural Ash - 8843, Matte (58)	REV	MM/DD/YY	JOB #	DWG #
	Project:		PL-2	Plastic Laminate	0	06/12/19	8798	43.4
	Address:		MEL-1	Melamine	1			
	Room Name:	Art Room			2			
	Room #:	2W:09			3			

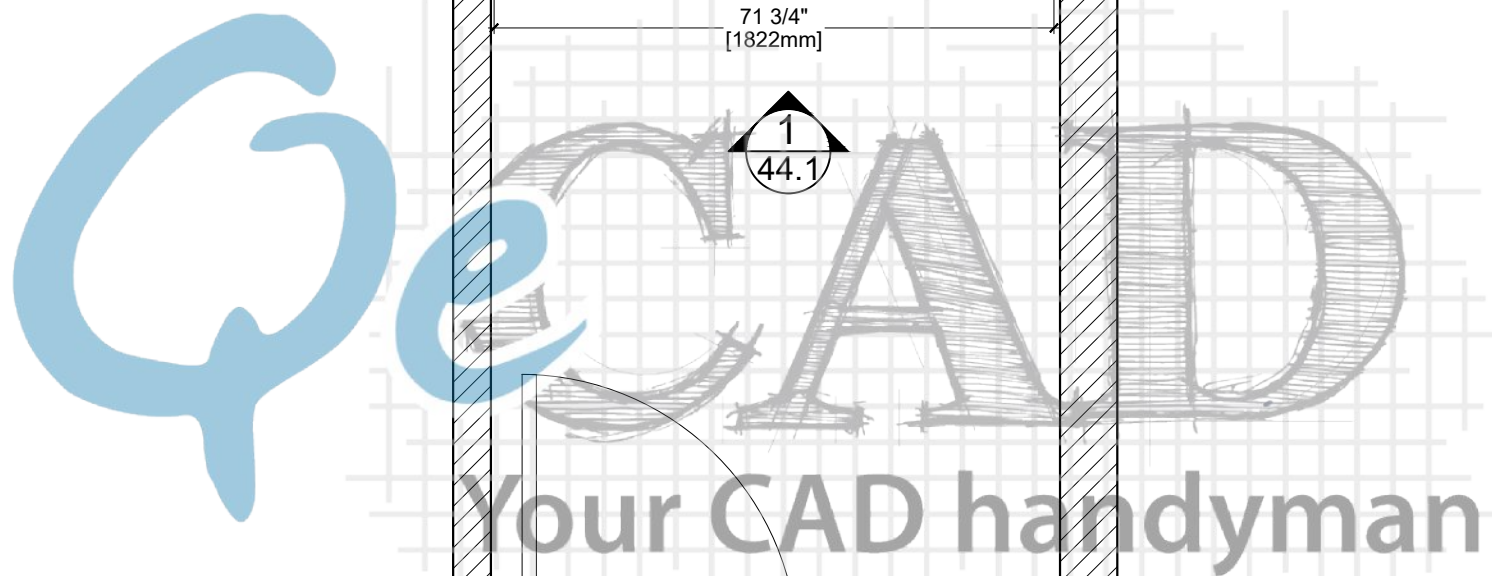

1 PLAN VIEW
44.0 ARCH REF. A2.3

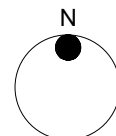


Drawn By:	Customer:		PL-1	Formica - Natural Ash - 8843, Matte (58)	REV	MM/DD/YY	JOB #	DWG #
	Project:		PL-2	Plastic Laminate	0	06/12/19	8798	44.0
	Address:		MEL-1	Melamine:	1			
	Room Name:	Janitor			2			
	Room #:	2W:11			3			

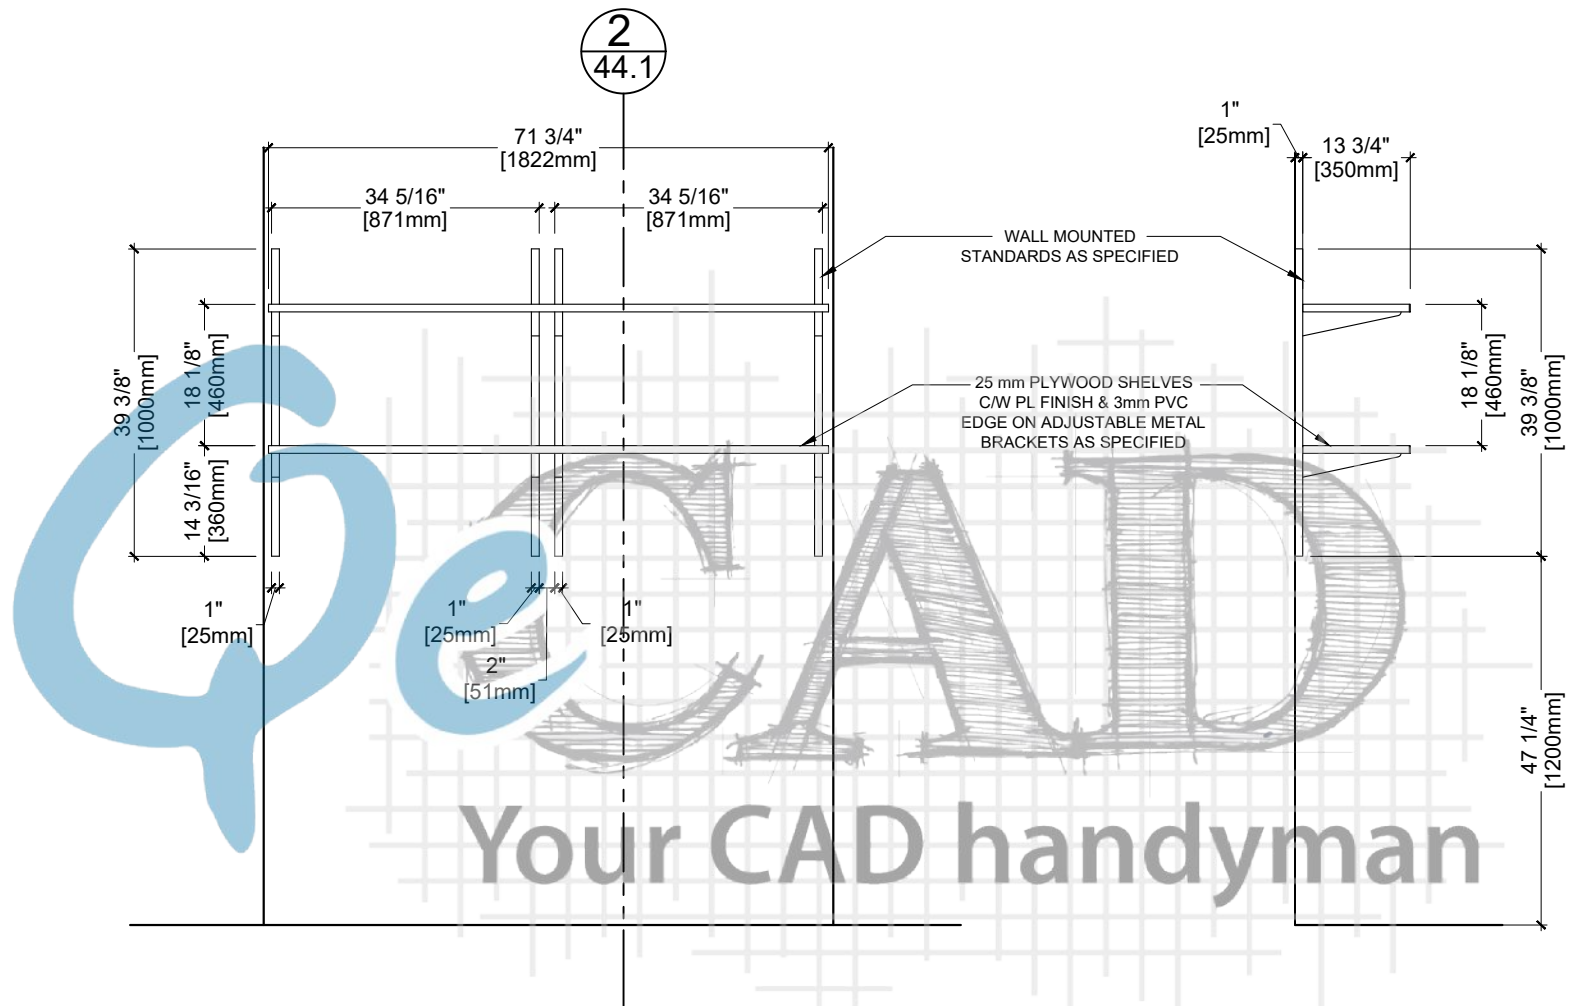

1
44.1 ELEVATION
ARCH REF. 6/A8.10

1
44.1 SECTION
ARCH REF. AP8.19


Drawn By:	Customer:		PL-1	Formica - Natural Ash - 8843, Matte (58)	REV	MM/DD/YY	JOB #	DWG #
	Project:		PL-2	Plastic Laminate	0	06/12/19	8798	44.1
	Address:		MEL-1	Melamine:	1			
	Room Name:	Janitor			2			
	Room #:	2W:11			3			

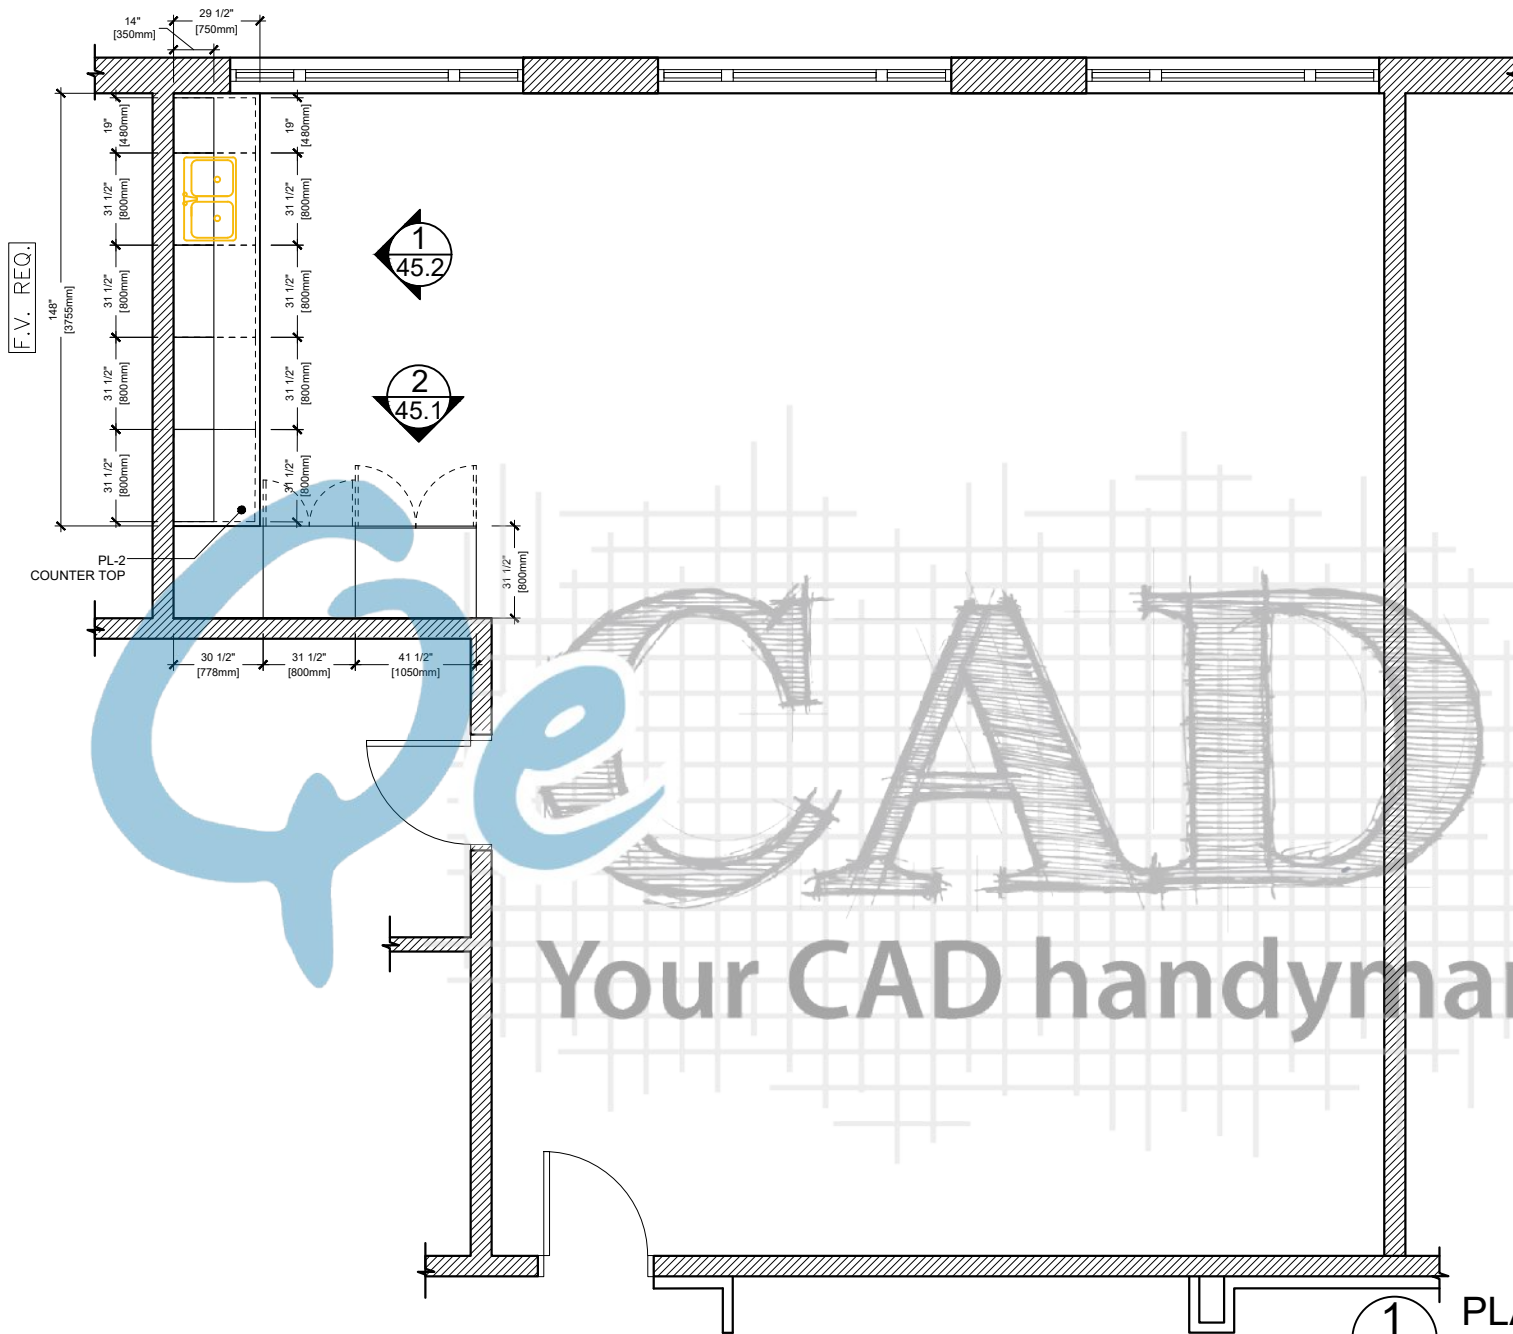


1
45.0

PLAN VIEW

ARCH REF. A2.3

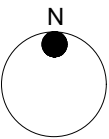


Drawn By:	Customer:		PL-1	Formica - Natural Ash - 8843, Matte (58)	REV	MM/DD/YY	JOB #	DWG #
	Project:		PL-2	Plastic Laminate	0	06/12/19	8798	45.0
	Address:		MEL-1	Melamine:	1			
	Room Name:	Stem Lab			2			
	Room #:	2W:12			3			

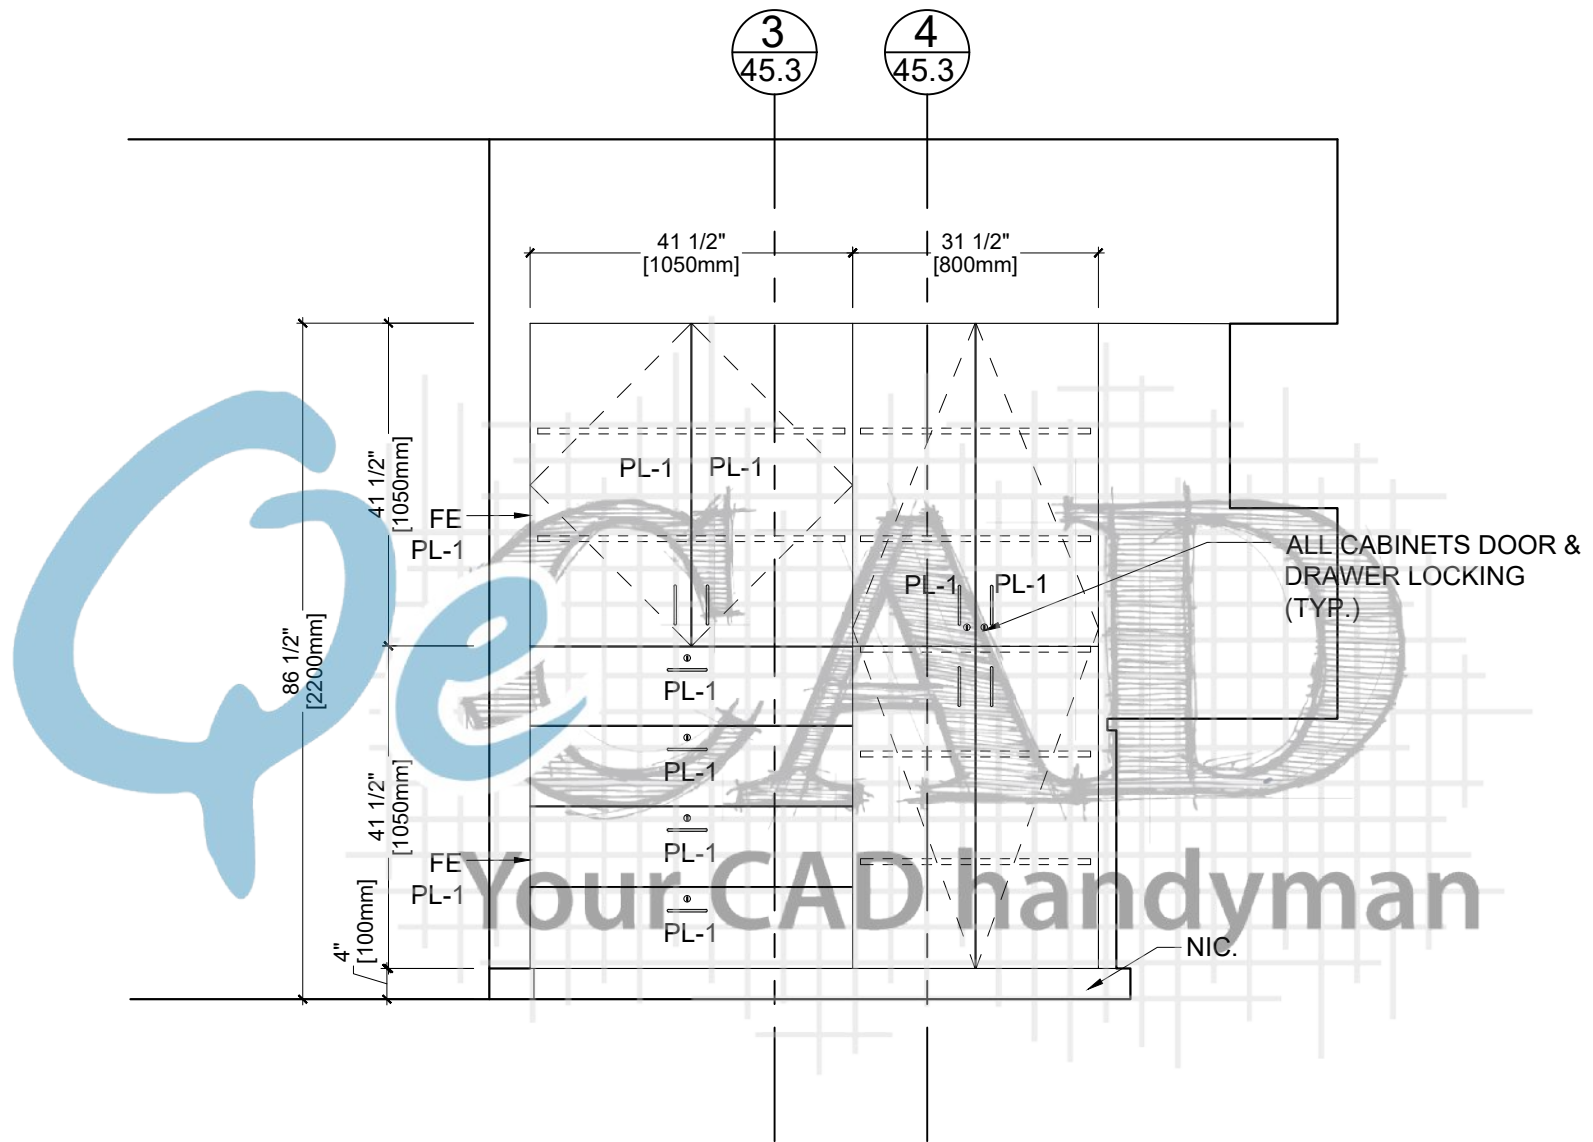


2 ELEVATION VIEW
45.2 ARCH REF. 8/A8.10

Drawn By:	Customer:		PL-1	Formica - Natural Ash - 8843, Matte (58)	REV	MM/DD/YY	JOB #	DWG #
	Project:		PL-2	Plastic Laminate	0	06/12/19	8798	45.2
	Address:		MEL-1	Melamine:	1			
	Room Name:	Stem Lab			2			
	Room #:	2W:12			3			

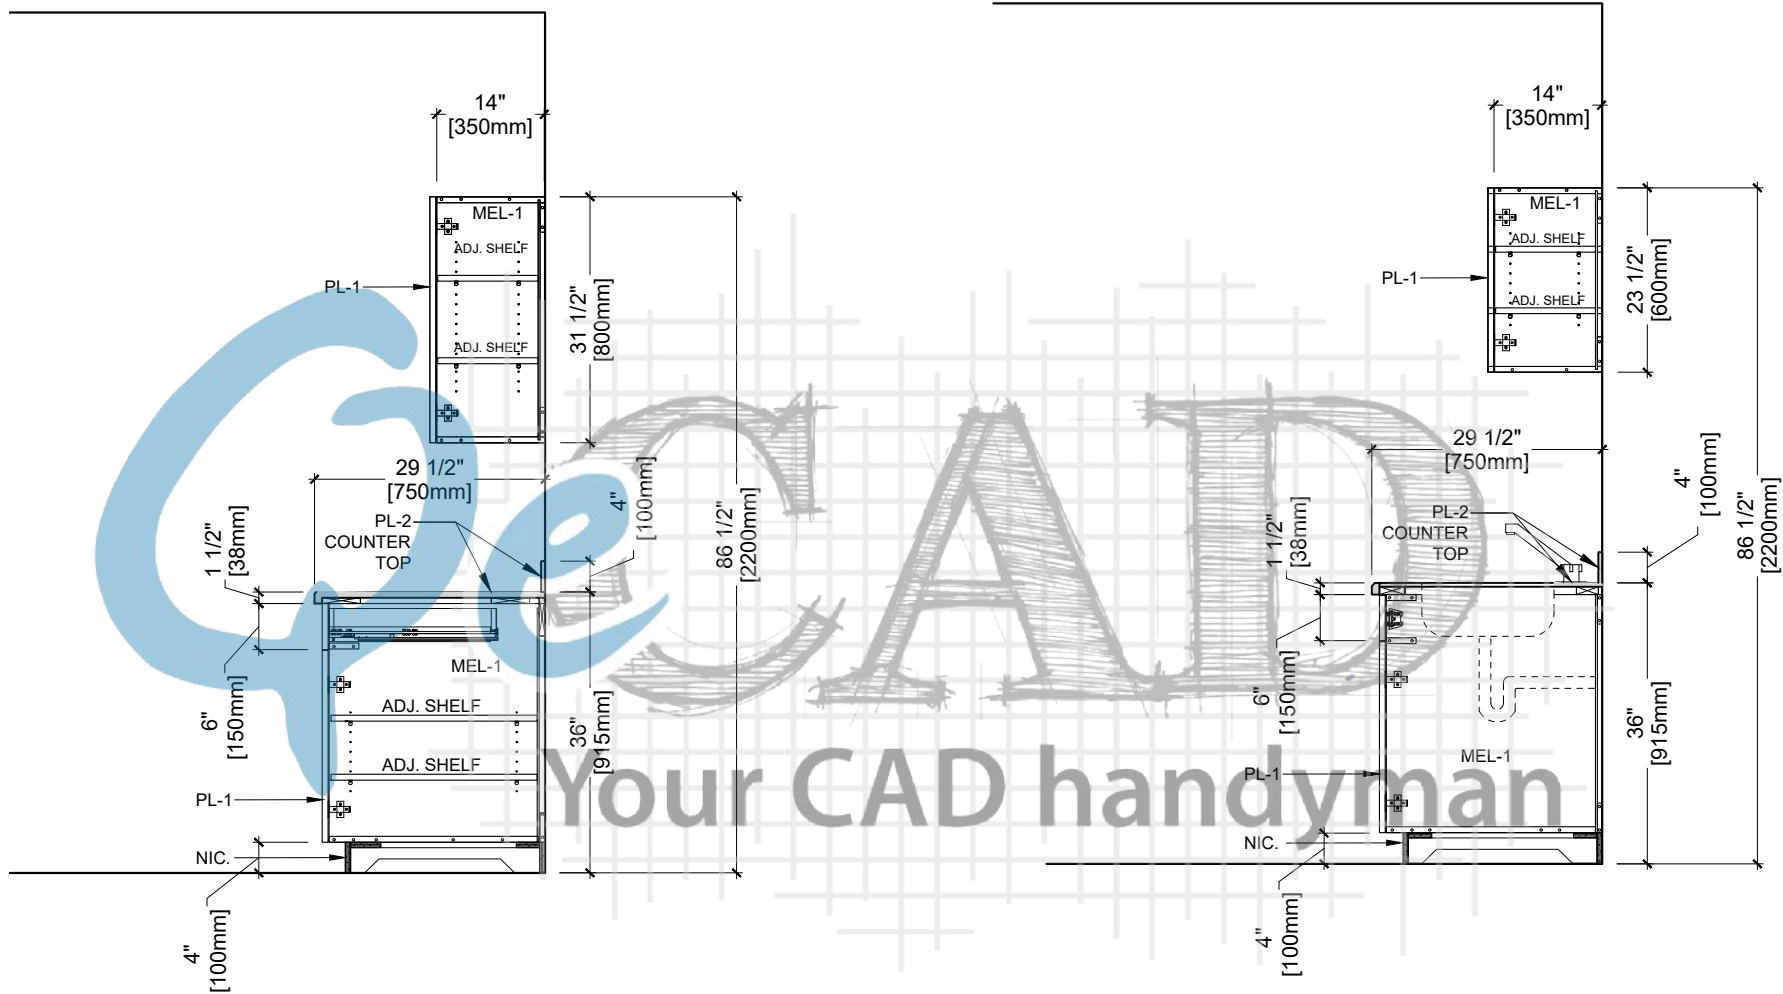


Drawn By:	Customer:		PL-1	Formica - Natural Ash - 8843, Matte (58)	REV	MM/DD/YY	JOB #	DWG #
	Project:		PL-2	Plastic Laminate	0	06/12/19	8798	45.3
	Address:		MEL-1	Melamine:	1			
	Room Name:	Stem Lab			2			
	Room #:	2W:12			3			

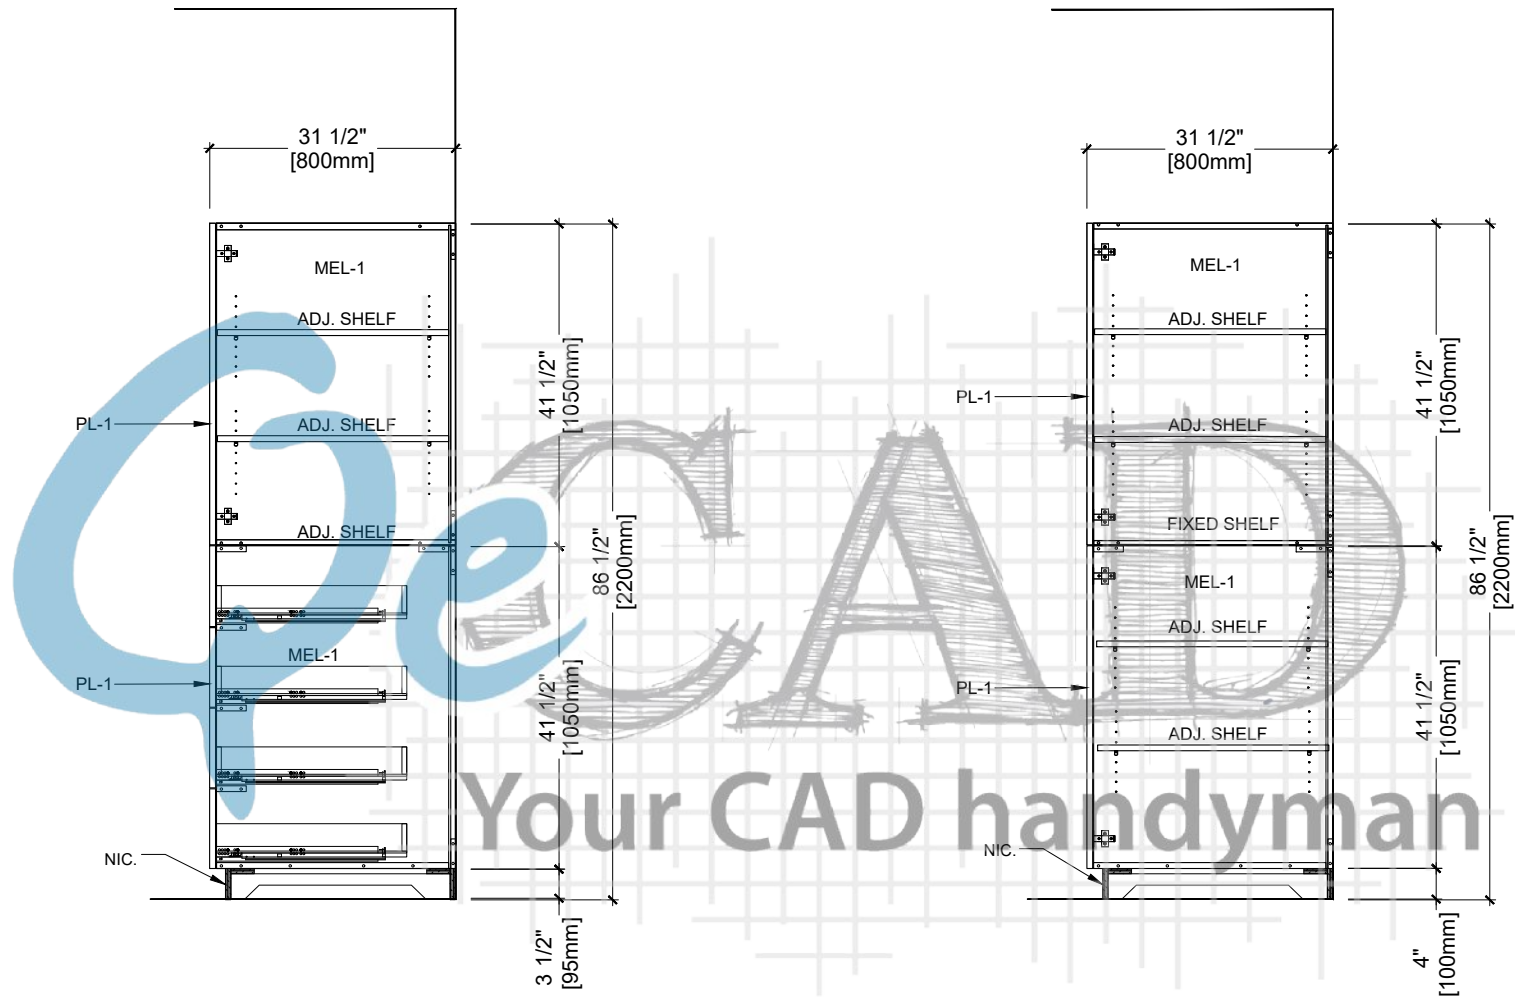


3 SECTION
45.3 ARCH REF. AP8.13

4 SECTION
45.3 ARCH REF. AP8.14

Drawn By:	Customer:		PL-1	Formica - Natural Ash - 8843, Matte (58)	REV	MM/DD/YY	JOB #	DWG #
	Project:		PL-2	Plastic Laminate	0	06/12/19	8798	45.4
	Address:		MEL-1	Melamine:	1			
	Room Name:	Stem Lab			2			
	Room #:	2W:12			3			

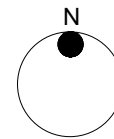


	Customer:		PL-1	Formica - Natural Ash - 8843, Matte (58)	REV	MM/DD/YY	JOB #	DWG #
	Project:		PL-2	Chemical Resistant Plastic Laminate	0	06/14/19	8798	46.0
	Address:		MEL-1	Melamine:	1			
	Room Name:	Science			2			
Drawn By:	Room #:	2W:21			3			

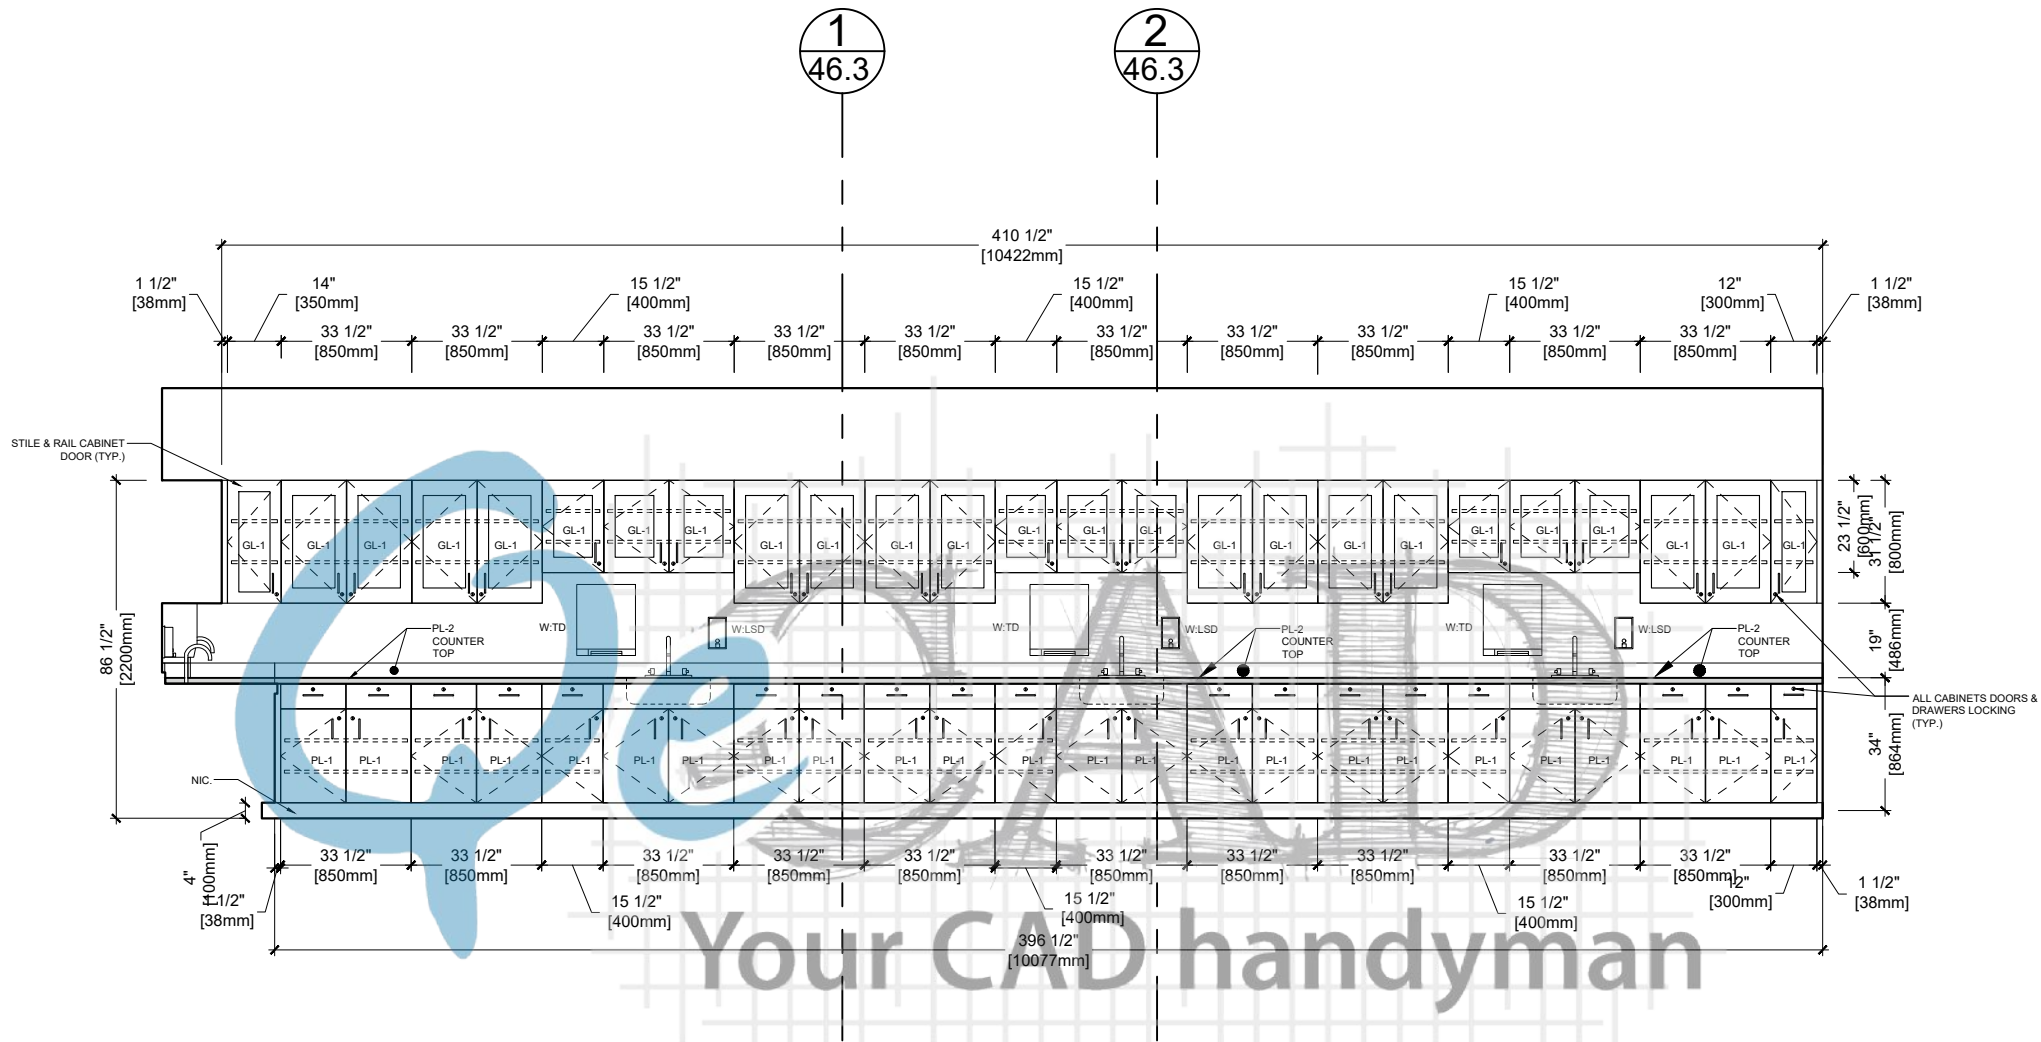


1 ELEVATION VIEW
46.1 ARCH REF. 8/A8.8

Drawn By:	Customer:	PL-1	Formica - Natural Ash - 8843, Matte (58)	REV	MM/DD/YY	JOB #	DWG #
	Project:	PL-2	Chemical Resistant Plastic Laminate	0	06/12/19	8798	46.1
	Address:	GL-1	Tempered Safety Glass	1			
	Room Name: Science			2			
	Room #: 2W:21			3			

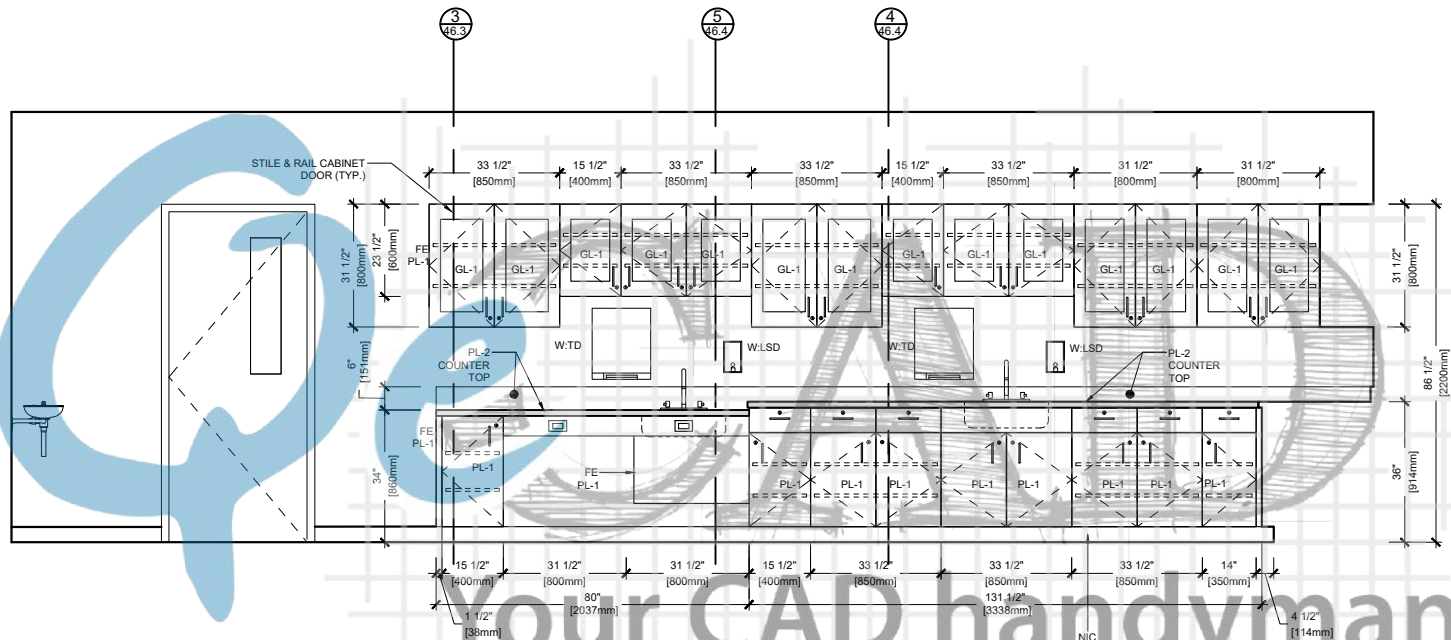


2 ELEVATION VIEW
46.2 ARCH REF. 6/A8.8


Drawn By:	Customer:		PL-1	Formica - Natural Ash - 8843, Matte (58)	REV	MM/DD/YY	JOB #	DWG #
	Project:		PL-2	Chemical Resistant Plastic Laminate	0	06/12/19	8798	46.2
	Address:		GL-1	Tempered Safety Glass	1			
	Room Name:	Science			2			
	Room #:	2W:21			3			

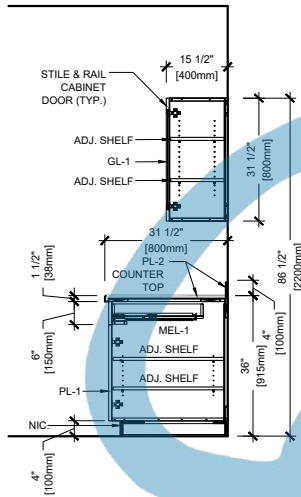

1 SECTION
46.3 ARCH REF. AP8.8

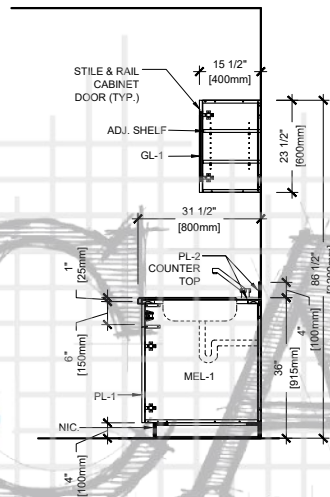


2 SECTION
46.3 ARCH REF. AP8.10

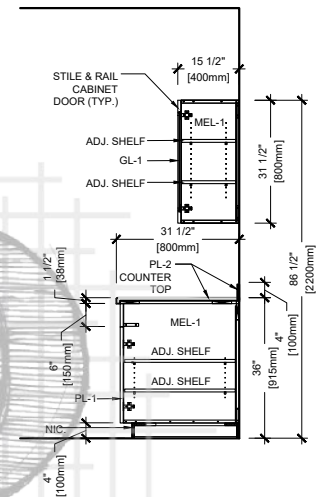


3 SECTION
46.3 ARCH REF. AP8.9

Your CAD handyman

Drawn By:	Customer:		PL-1	Formica - Natural Ash - 8843, Matte (58)	REV	MM/DD/YY	JOB #	DWG #
	Project:		PL-2	Chemical Resistant Plastic Laminate	0	06/14/19	8798	46.3
	Address:		GL-1	Tempered Safety Glass	1			
	Room Name:	Science	MEL-1	Melamine:	2			
	Room #:	2W:21			3			

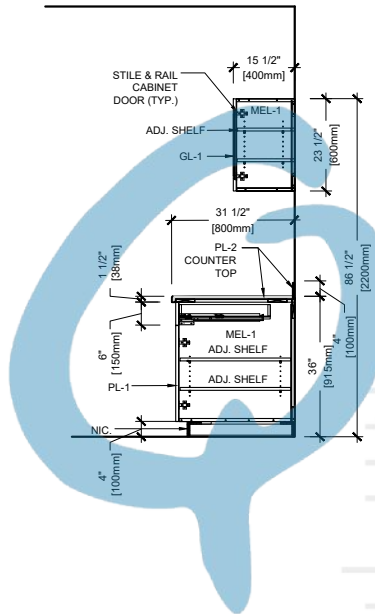


4 SECTION
46.4 ARCH REF./AP8.8

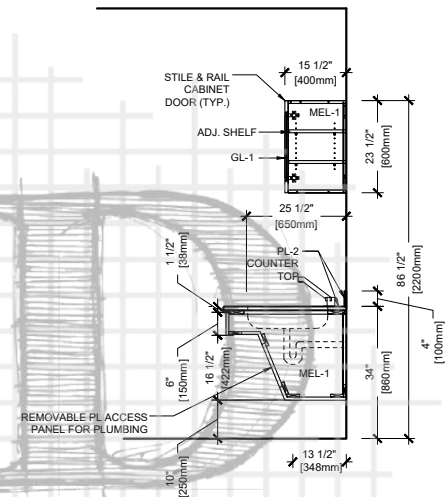


5 SECTION
46.4 ARCH REF. AP8.41

Your CAD handyman


Drawn By:	Customer:		PL-1	Formica - Natural Ash - 8843, Matte (58)	REV	MM/DD/YY	JOB #	DWG #
	Project:		PL-2	Chemical Resistant Plastic Laminate	0	06/14/19	8798	46.4
	Address:		MEL-1	Melamine:	1			
	Room Name:	Science	GL-1	Tempered Safety Glass	2			
	Room #:	2W:21			3			

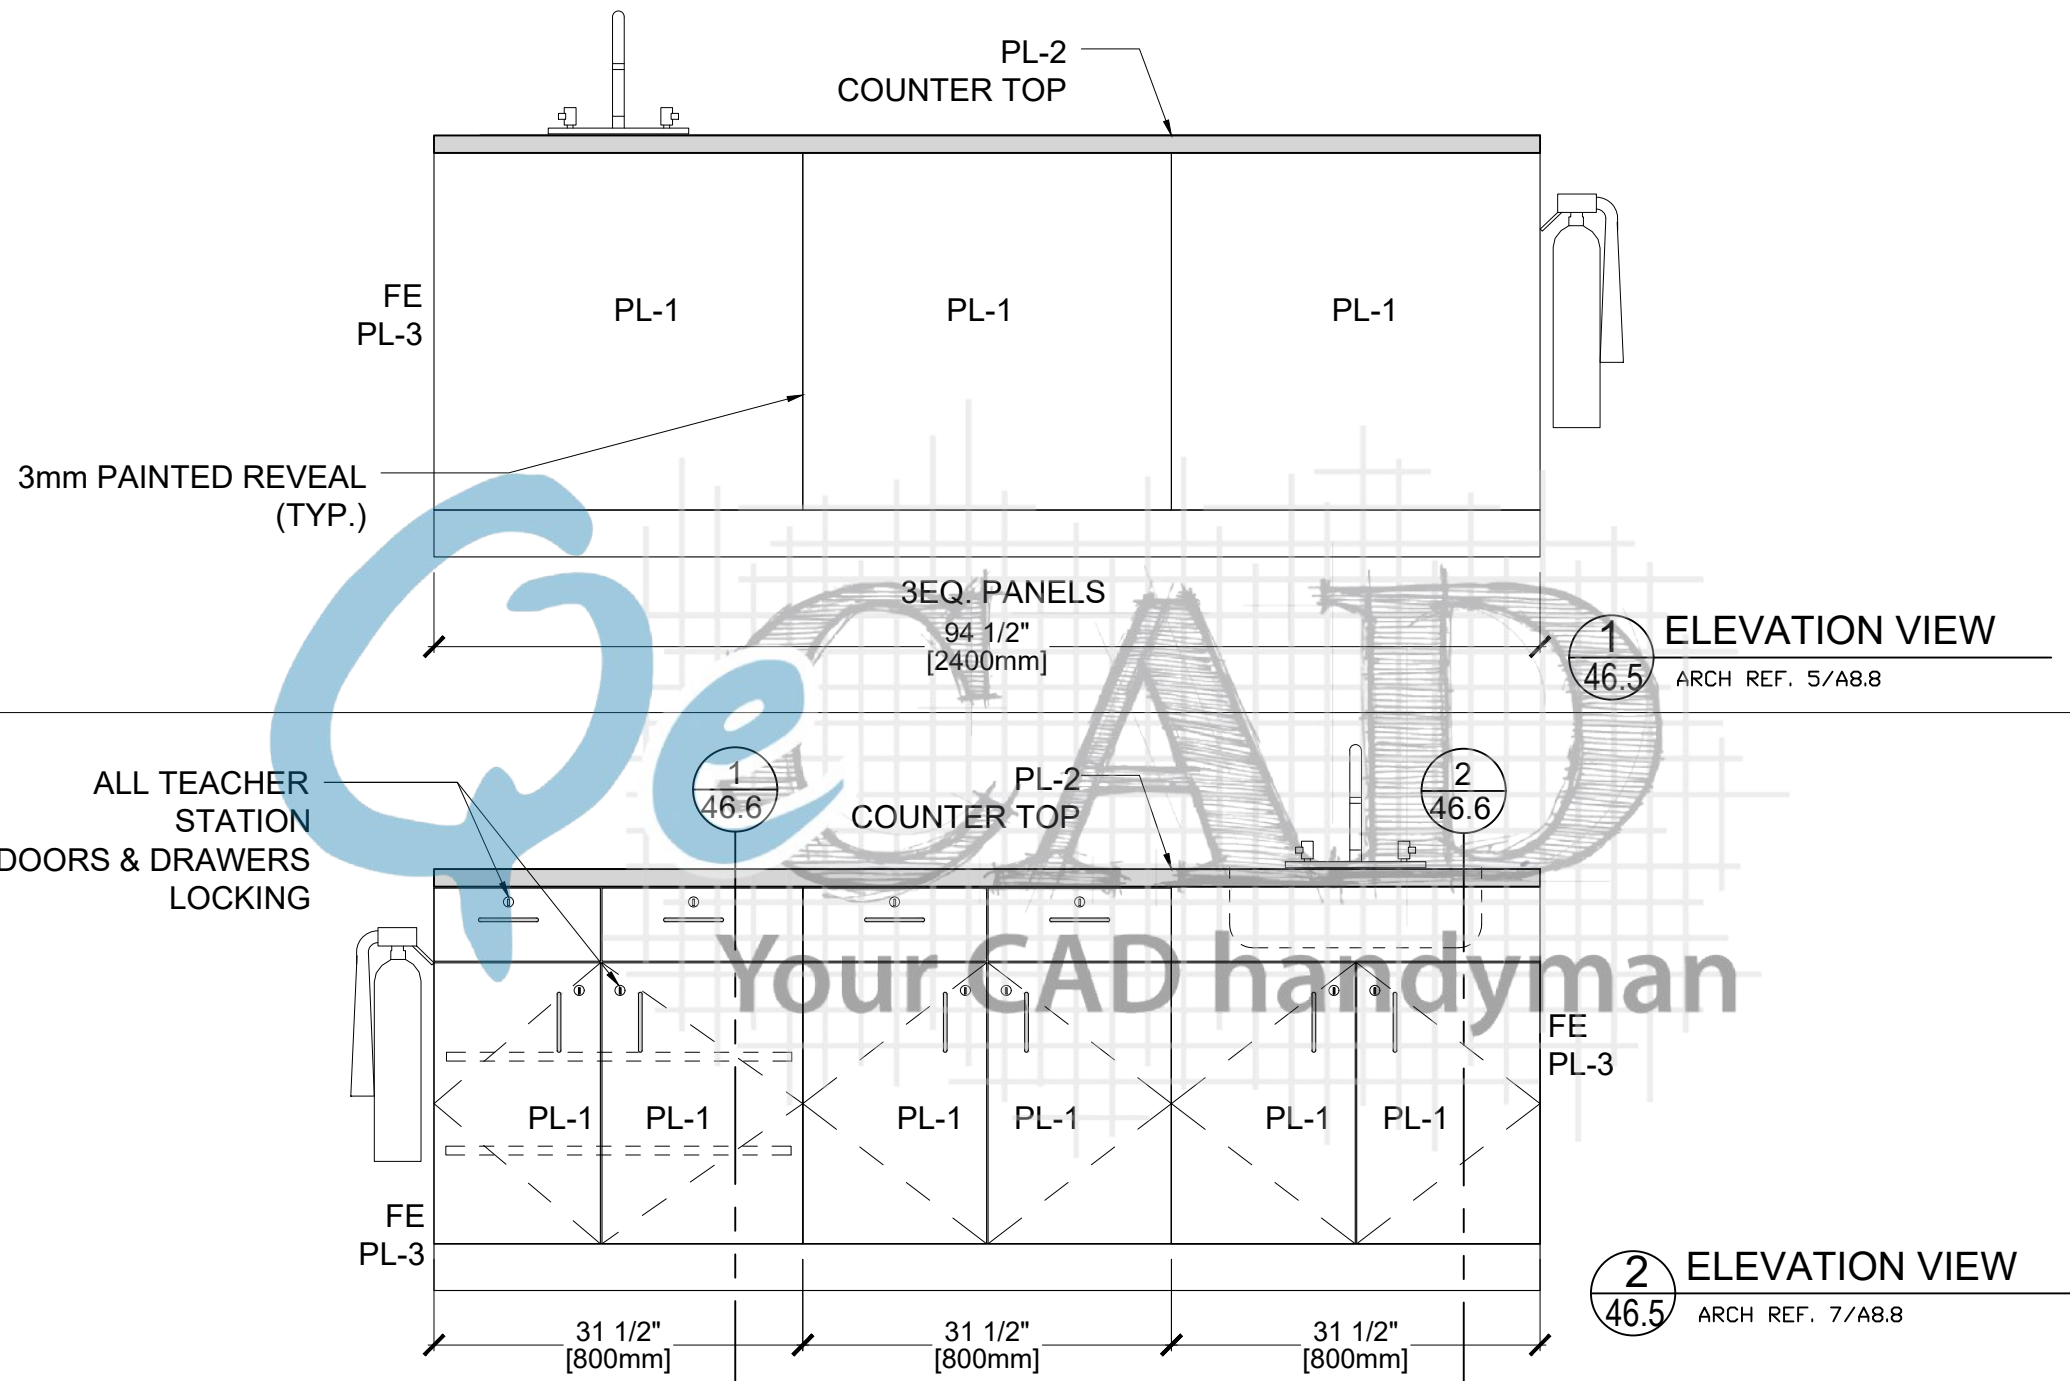

Drawn By:	Customer:	PL-1	Formica - Natural Ash - 8843, Matte (5B)	REV	MM/DD/YY	JOB #	DWG #
	Project:	PL-2	Chemical Resistant Plastic Laminate	0	06/14/19	8798	46.5
	Address:	MEL-1	Melamine:	1			
	Room Name:	Science		2			
	Room #:	2W:21		3			

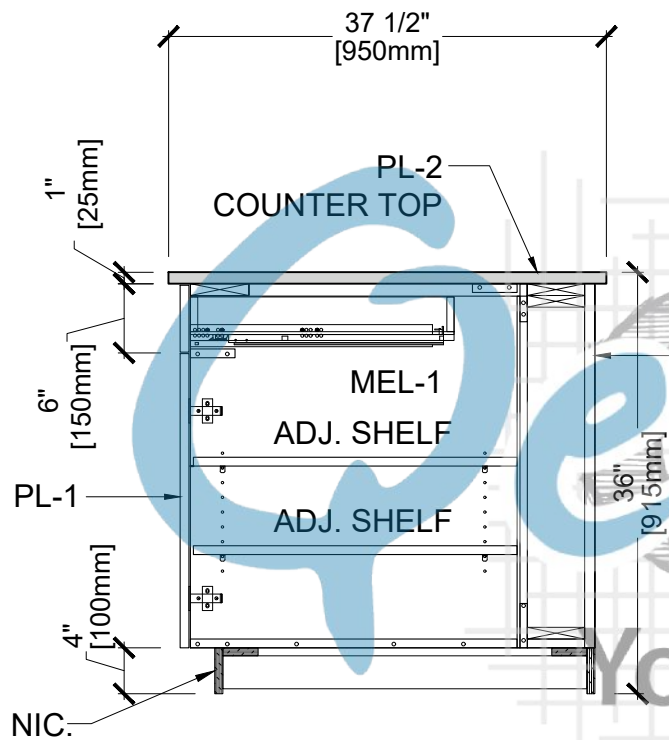


1 SECTION
46.6 ARCH REF. AP8.34

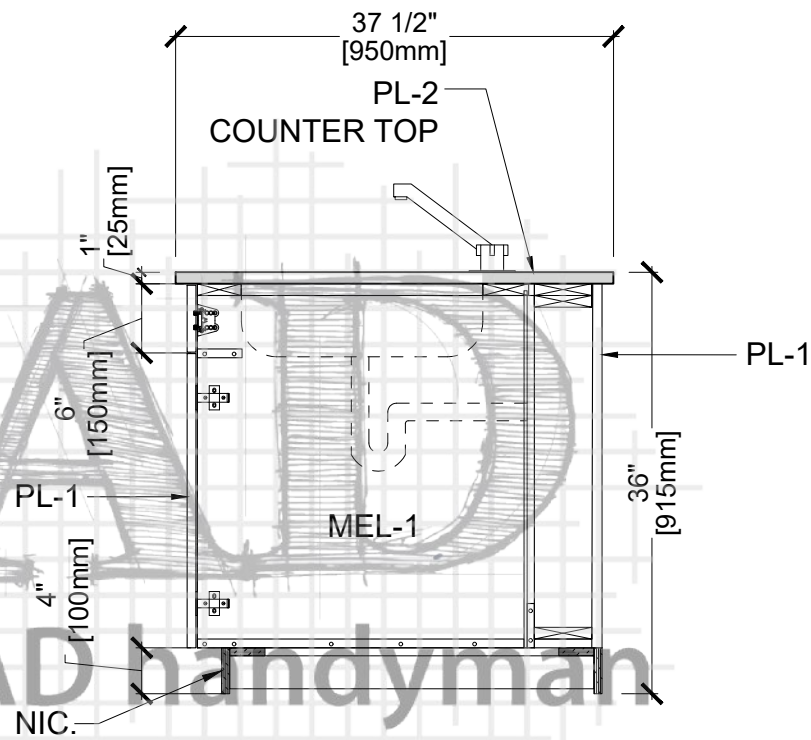


2 SECTION
46.6 ARCH REF. AP8.35

Drawn By:	Customer:		PL-1	Formica - Natural Ash - 8843, Matte (58)	REV	MM/DD/YY	JOB #	DWG #
	Project:		PL-2	Chemical Resistant Plastic Laminate	0	06/14/19	8798	46.6
	Address:		MEL-1	Melamine	1			
	Room Name:	Science			2			
	Room #:	2W:21			3			

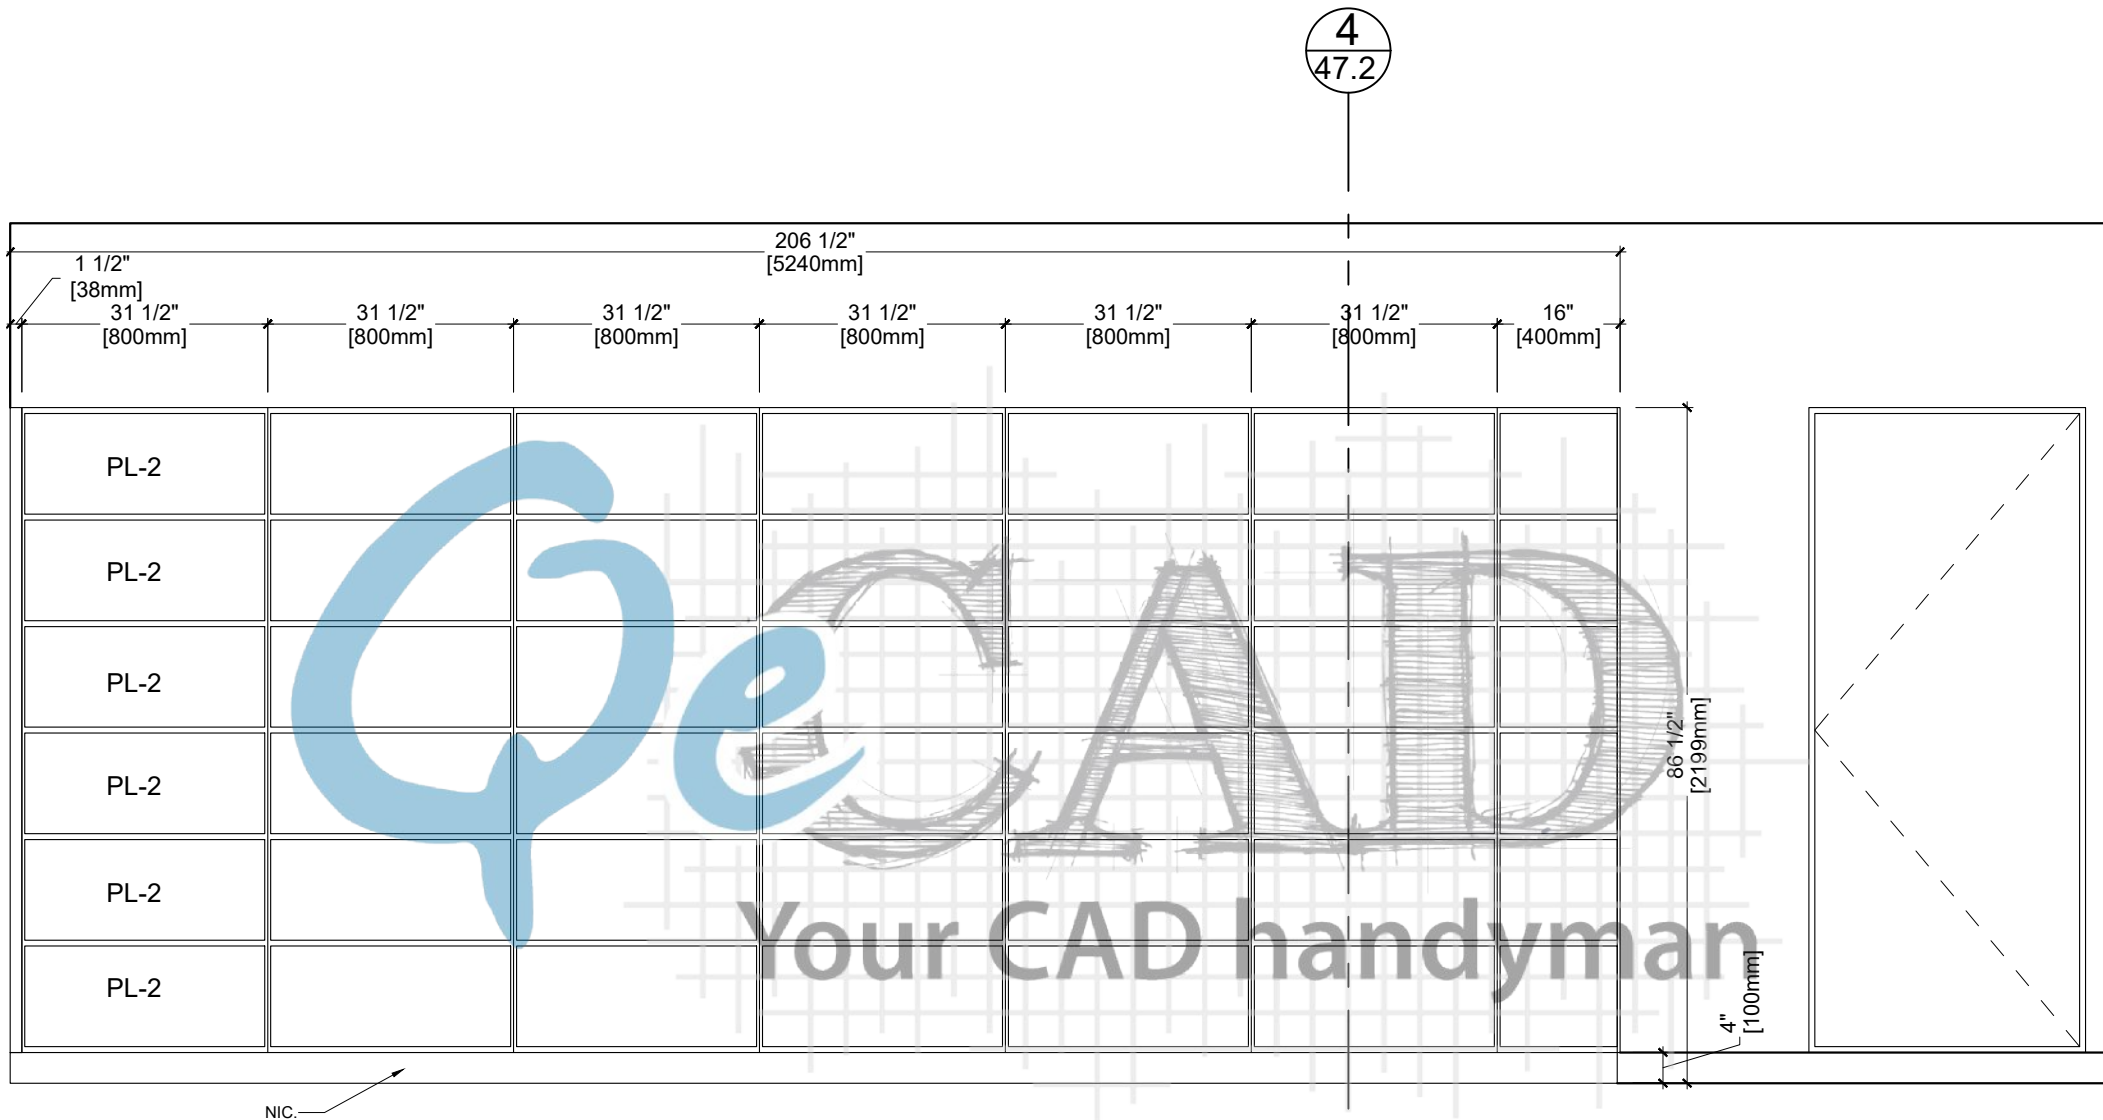


2 ELEVATION VIEW
47.2 ARCH REF. 11/A8.8

Drawn By:	Customer:		PL-1	Formica - Natural Ash - 8843, Matte (58)	REV	MM/DD/YY	JOB #	DWG #
	Project:		PL-2	Plastic Laminate	0	06/11/19	8798	47.2
	Address:		MEL-1	Melamine	1			
	Room Name:	PREP Room			2			
	Room #:	2W:22			3			

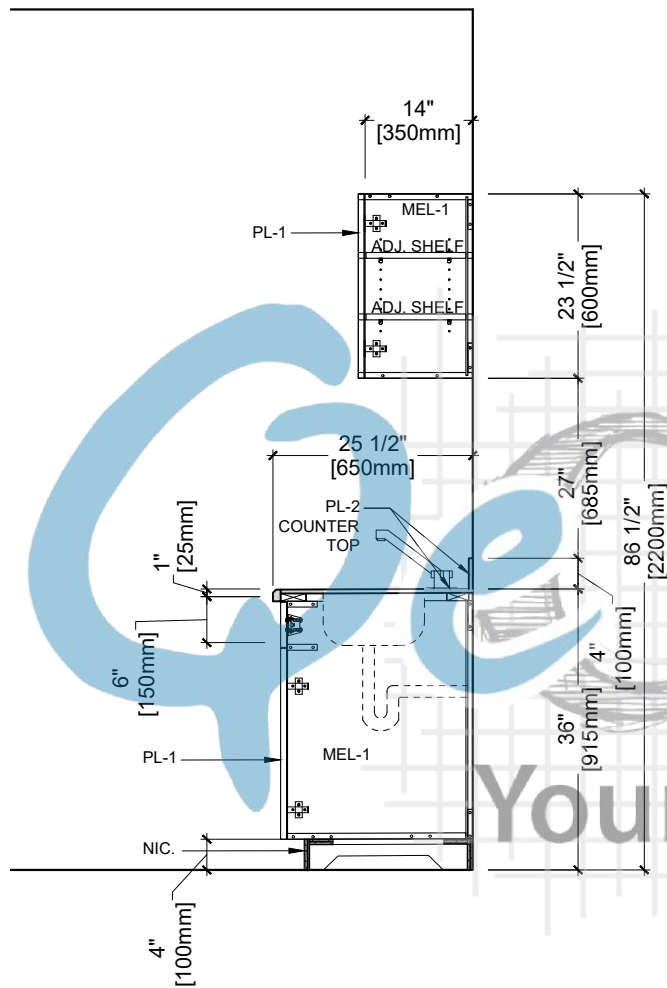


1 SECTION
47.3 ARCH REF. AP8.3/AP8.10

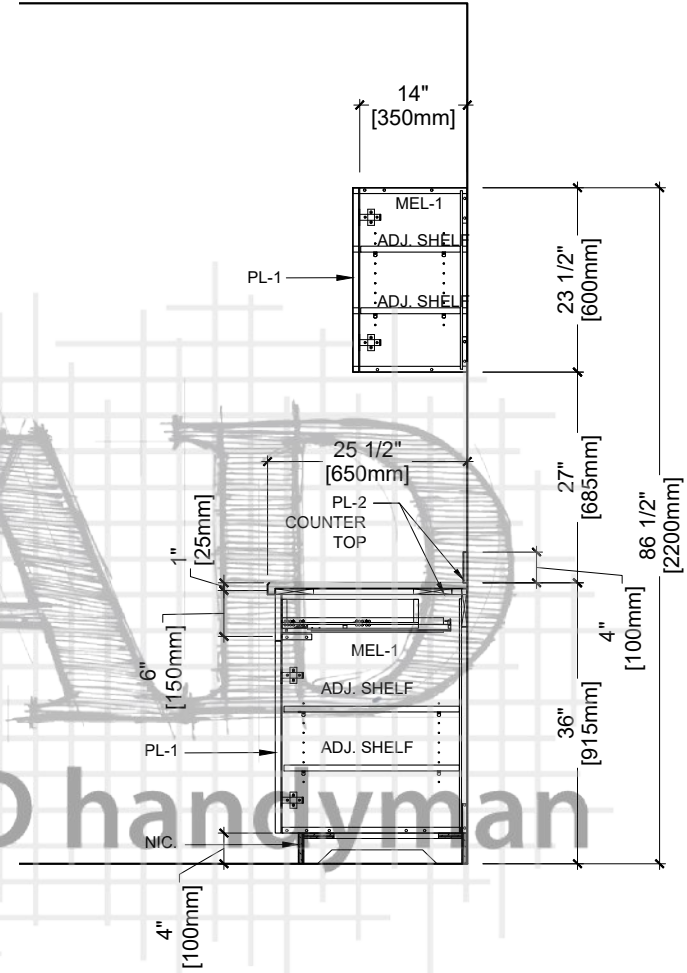

2 SECTION
47.3 ARCH REF. AP8.3/AP8.8


Drawn By:	Customer:		PL-1	Formica - Natural Ash - 8843, Matte (58)	REV	MM/DD/YY	JOB #	DWG #
	Project:		PL-2	Plastic Laminate	0	06/11/19	8798	47.3
	Address:		MEL-1	Melamine:	1			
	Room Name:	PREP Room			2			
	Room #:	2W:22			3			

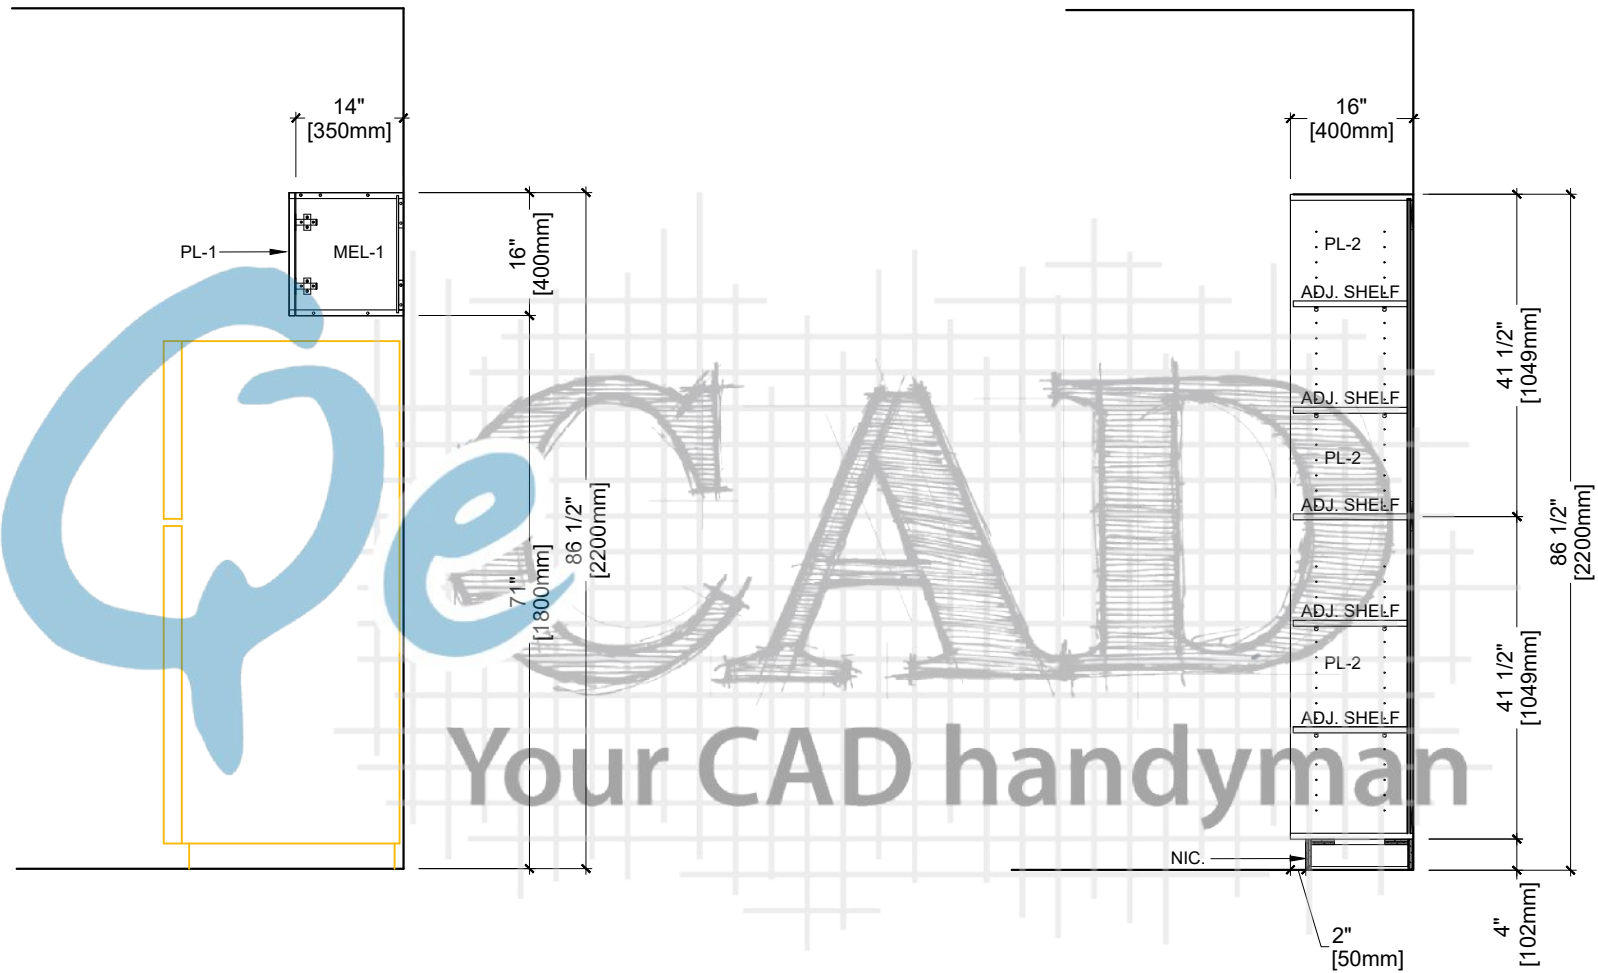


3 SECTION
47.4 ARCH REF. AP8.6

4 SECTION
47.4 ARCH REF. AP8.16


	Customer:		PL-1	Formica - Natural Ash - 8843, Matte (58)	REV	MM/DD/YY	JOB #	DWG #
	Project:		PL-2	Plastic Laminate	0	06/11/19	8798	47.4
	Address:		MEL-1	Melamine:	1			
	Room Name:	PREP Room			2			
Drawn By:	Room #:	2W:22			3			

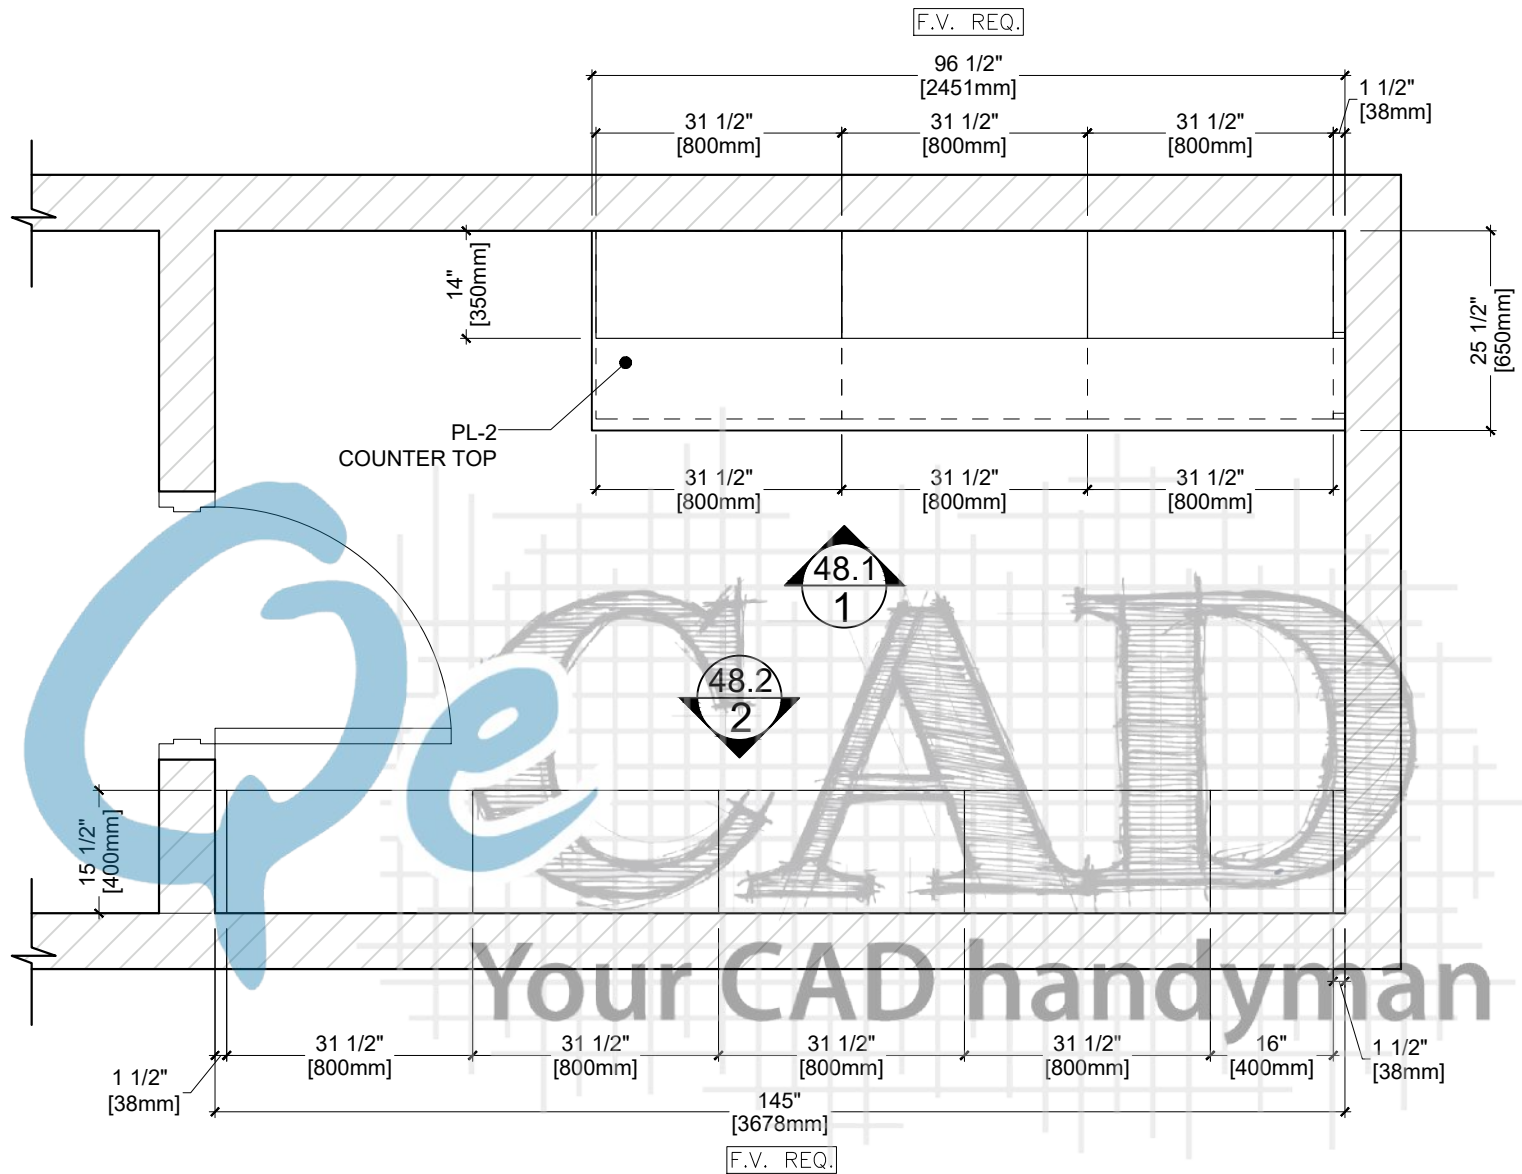

1 PLAN VIEW
48.0 ARCH REF. A2.3

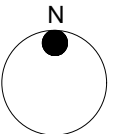


Drawn By:	Customer:		PL-1	Formica - Natural Ash - 8843, Matte (58)	REV	MM/DD/YY	JOB #	DWG #
	Project:		PL-2	Plastic Laminate	0	06/12/19	8798	48.0
	Address:		MEL-1	Melamine:	1			
	Room Name:	Storage Room			2			
	Room #:	2W:23			3			

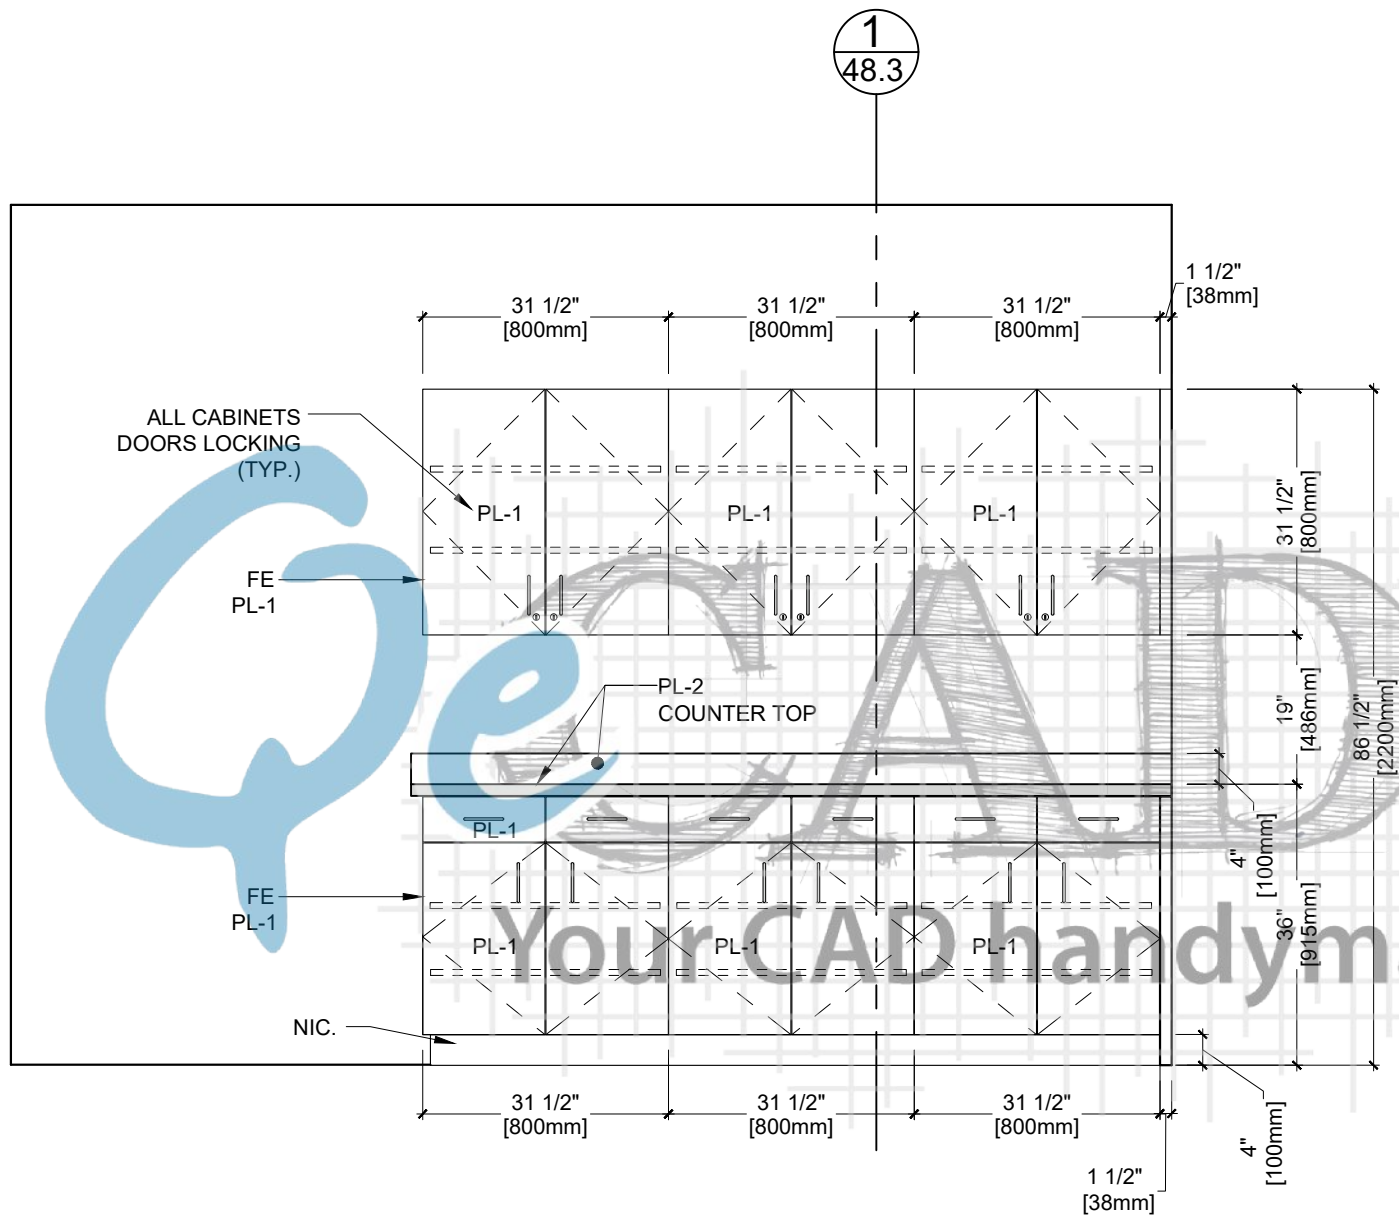


1 ELEVATION VIEW
48.1 ARCH REF. 12/A8.8

Drawn By:	Customer:		PL-1	Formica - Natural Ash - 8843, Matte (58)	REV	MM/DD/YY	JOB #	DWG #
	Project:		PL-2	Plastic Laminate	0	06/12/19	8798	48.1
	Address:		MEL-1	Melamine:	1			
	Room Name:	Storage Room			2			
	Room #:	2W:23			3			

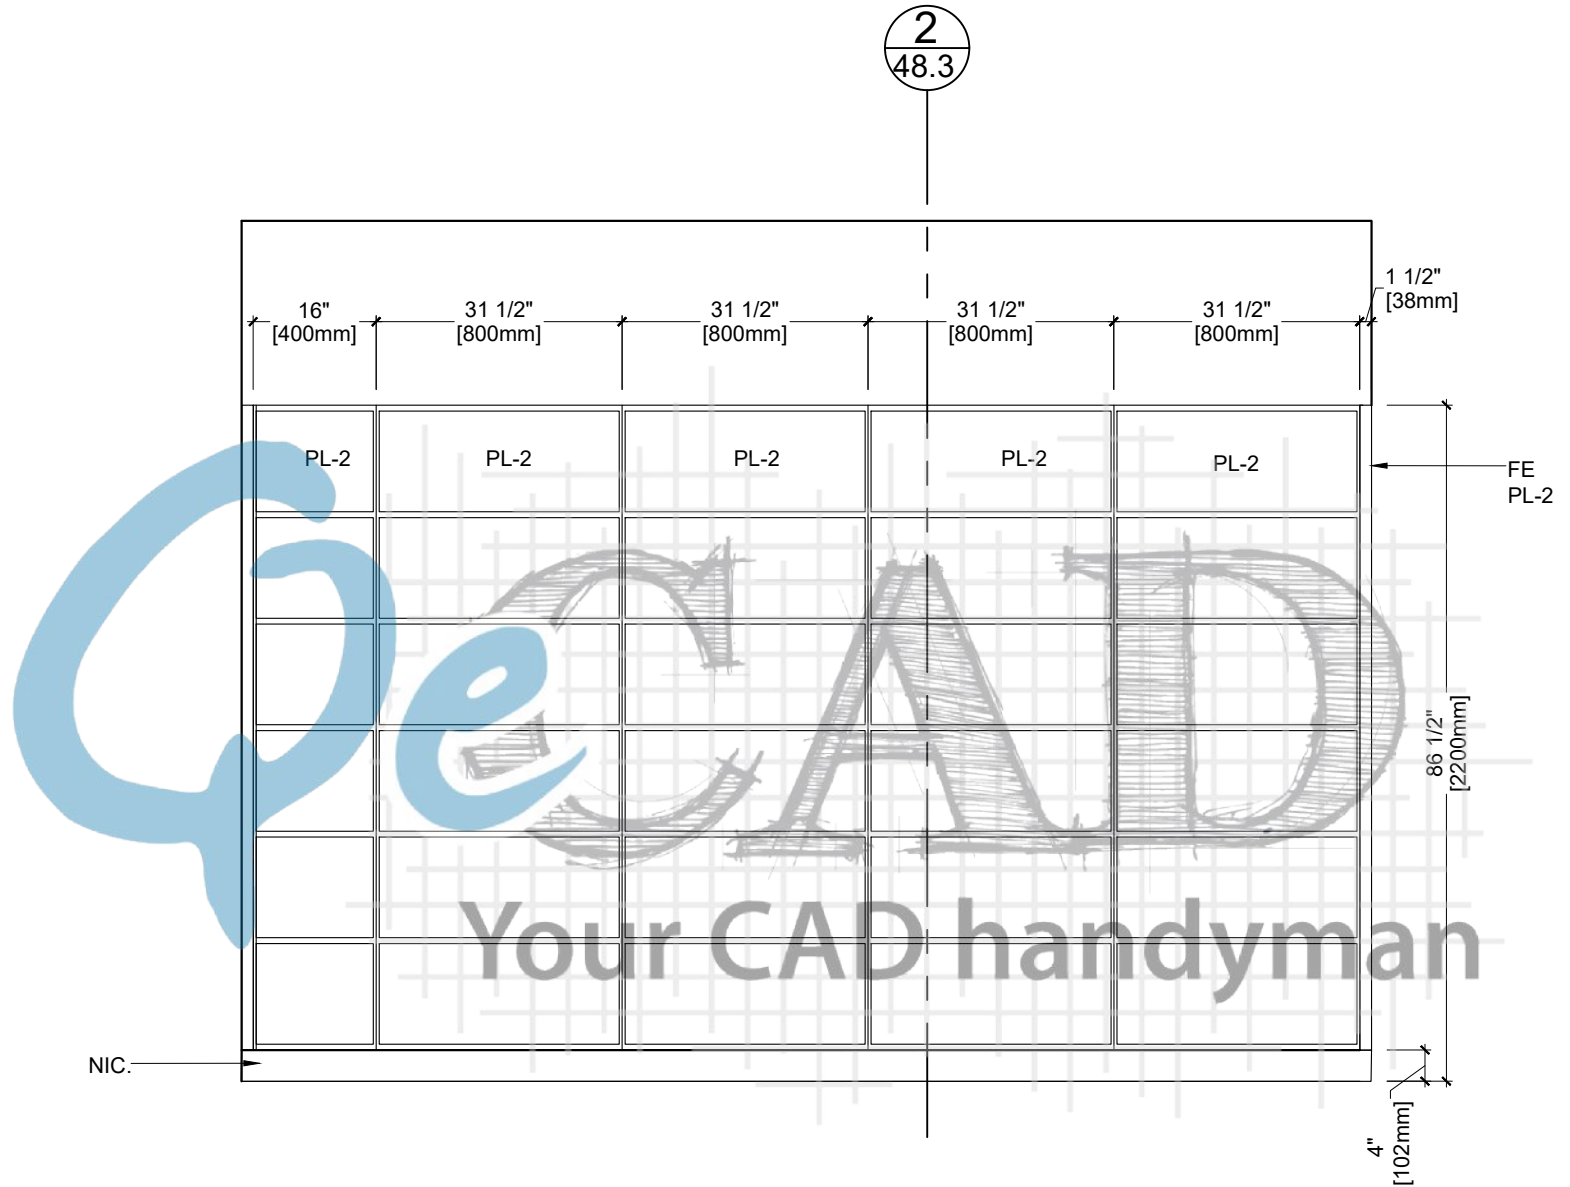


2 ELEVATION VIEW
48.2 ARCH REF. 13/A8.8


Drawn By:	Customer:		PL-1	Formica - Natural Ash - 8843, Matte (58)	REV	MM/DD/YY	JOB #	DWG #
	Project:		PL-2	Plastic Laminate	0	06/12/19	8798	48.2
	Address:		MEL-1	Melamine:	1			
	Room Name:	Storage Room			2			
	Room #:	2W:23			3			

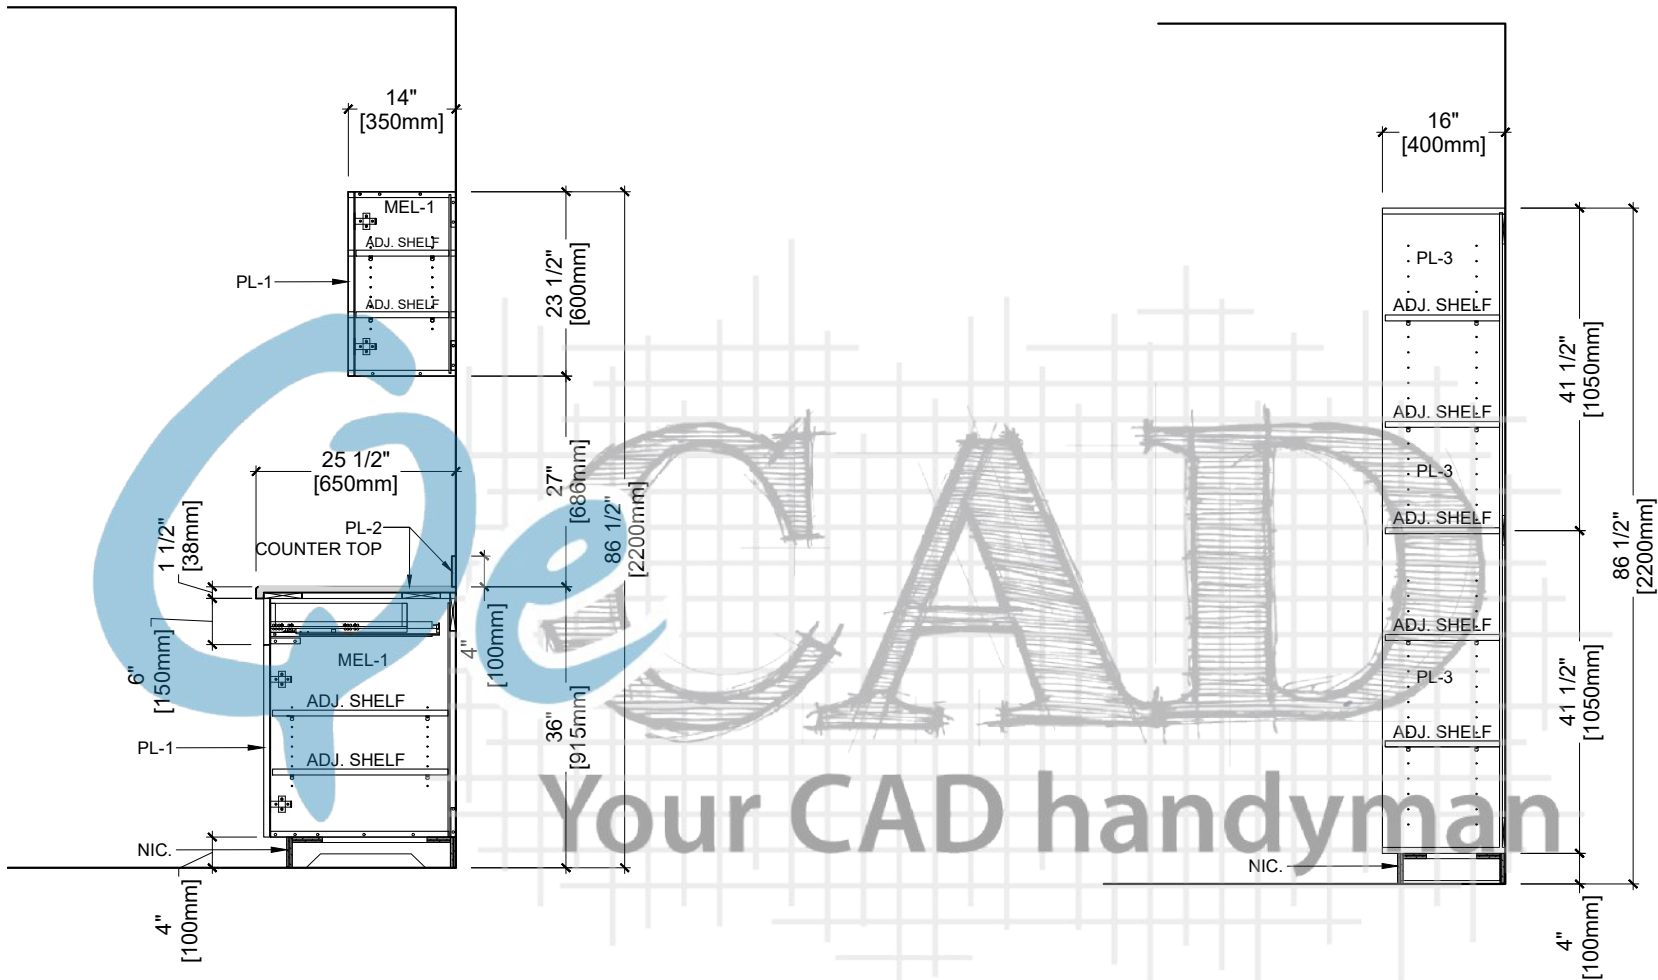


Drawn By:	Customer:		PL-1	Formica - Natural Ash - 8843, Matte (58)	REV	MM/DD/YY	JOB #	DWG #
	Project:		PL-2	Plastic Laminate	0	06/12/19	8798	48.3
	Address:		MEL-1	Melamine:	1			
	Room Name:	Storage Room			2			
	Room #:	2W:23			3			

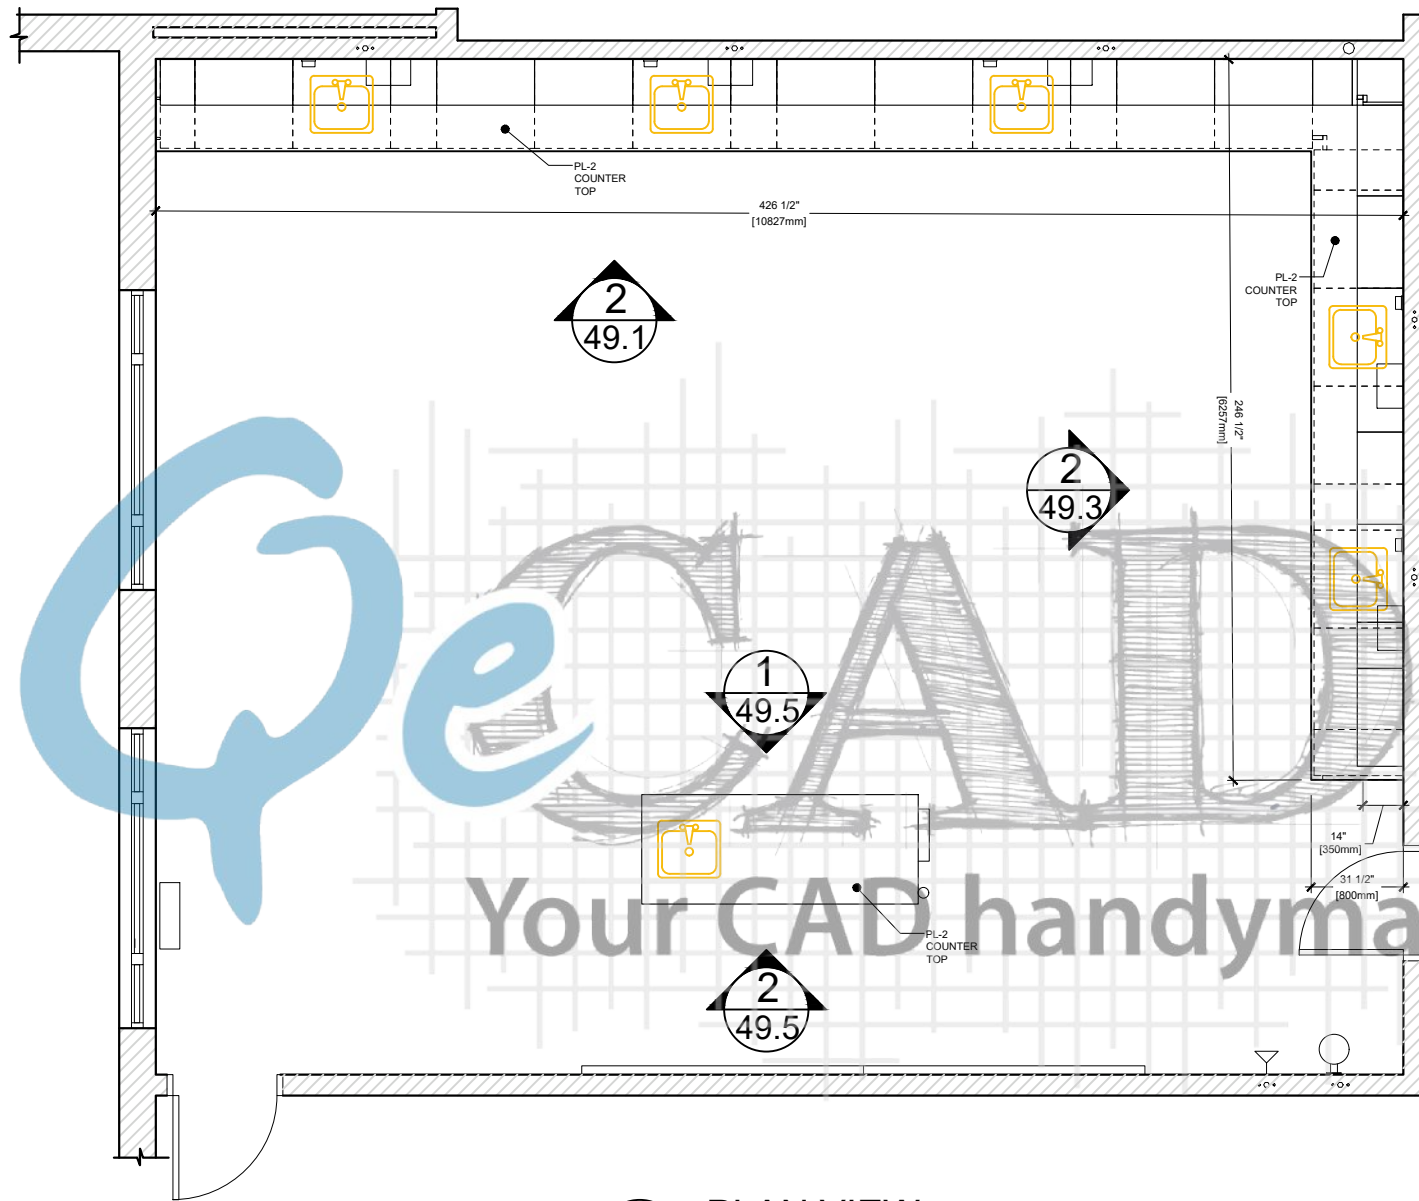

1 PLAN VIEW
 49.0 ARCH REF. A2.3

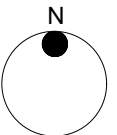


Drawn By:	Customer:		PL-1	Formica - Natural Ash - 8843, Matte (58)	REV	MM/DD/YY	JOB #	DWG #
	Project:		PL-2	Chemical Resistant Plastic Laminate	0	06/14/19	8798	49.0
	Address:		MEL-1	Melamine:	1			
	Room Name:	Science			2			
	Room #:	2W:21			3			

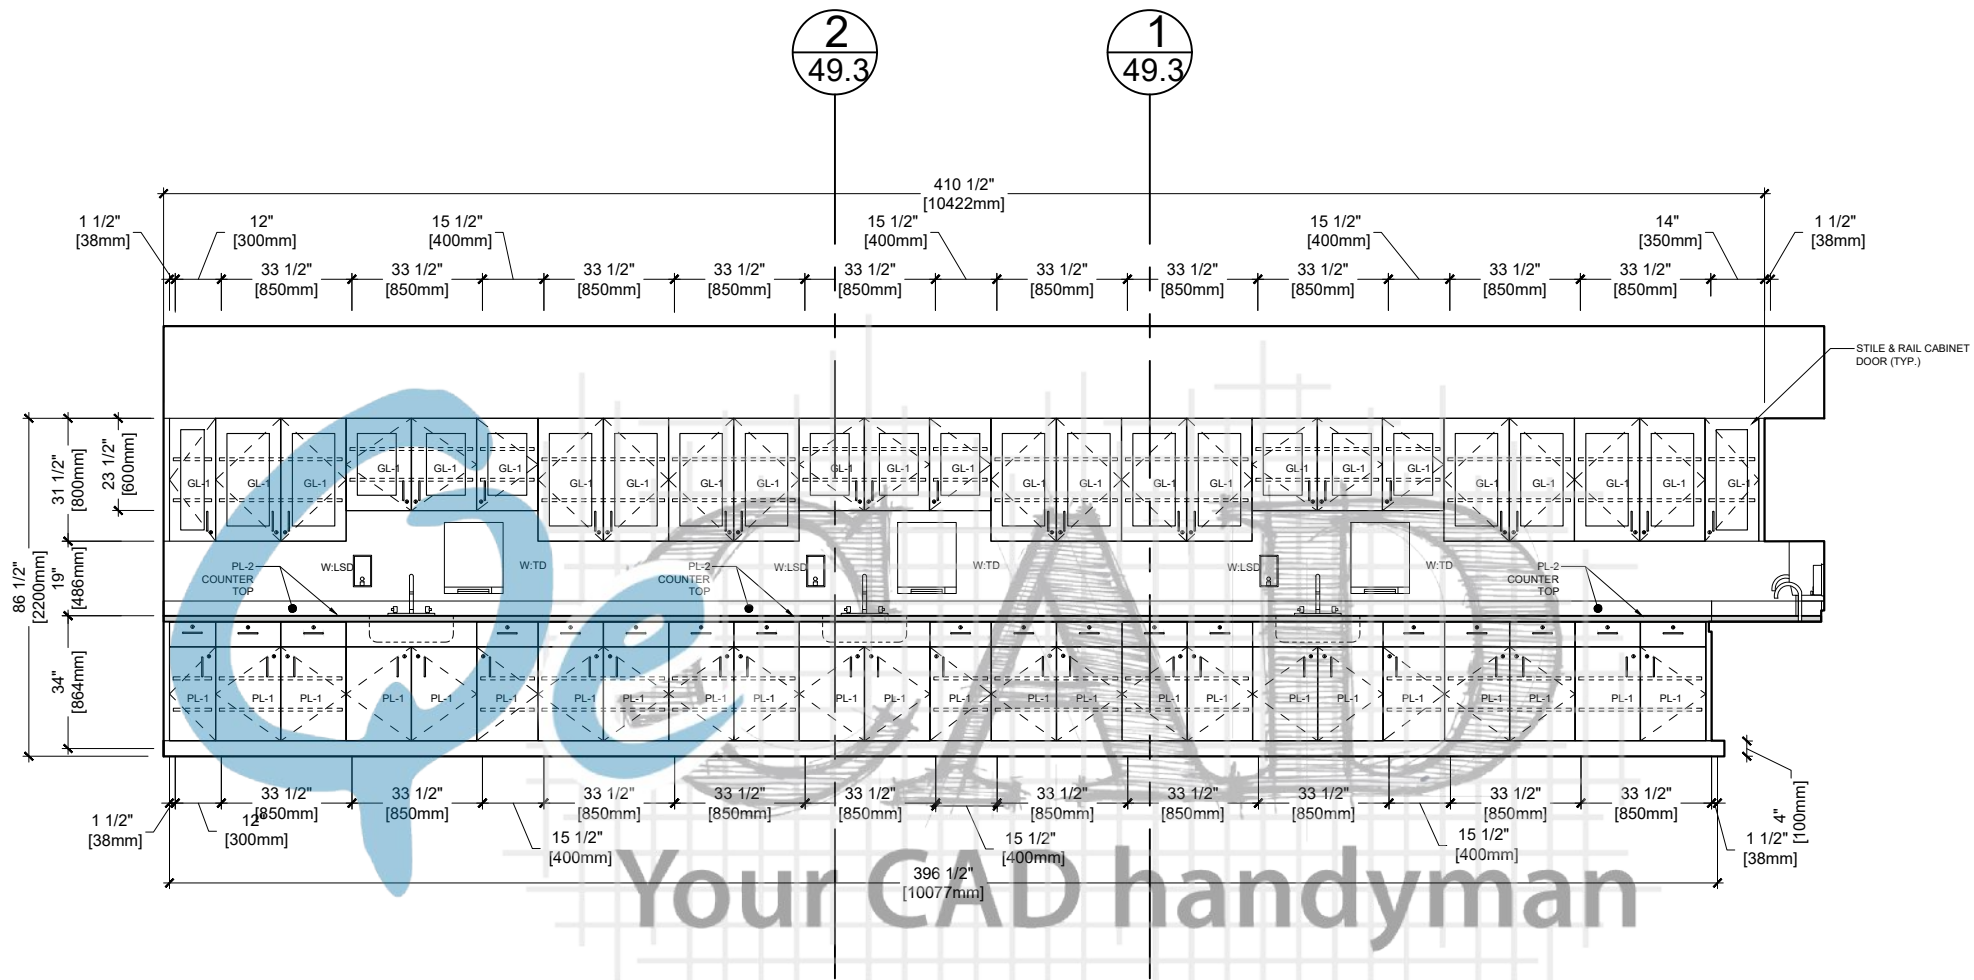

1 ELEVATION VIEW
49.1 ARCH REF. 8/A8.8

Drawn By:	Customer:		PL-1	Formica - Natural Ash - 8843, Matte (58)	REV	MM/DD/YY	JOB #	DWG #
	Project:		PL-2	Chemical Resistant Plastic Laminate	0	06/12/19	8798	49.1
	Address:		GL-1	Tempered Safety Glass	1			
	Room Name:	Science			2			
	Room #:	2W:21			3			



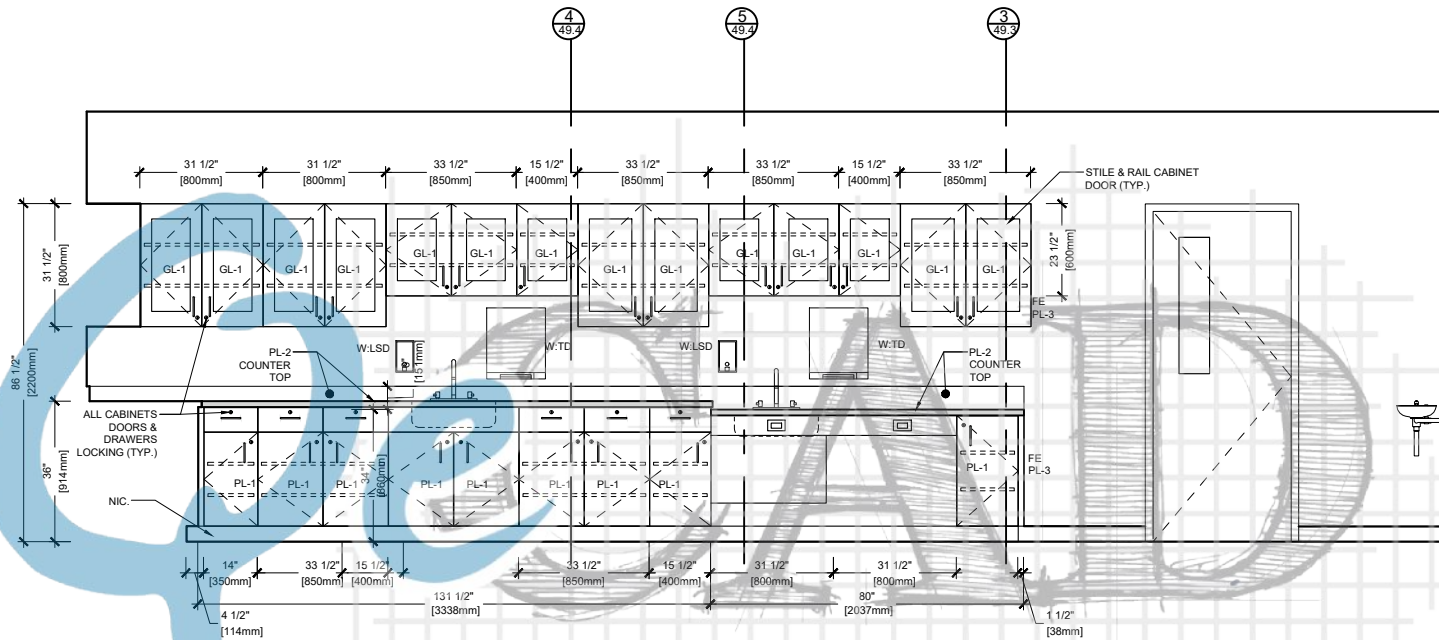


Your CAD handyman

2 ELEVATION VIEW

49.2 ARCH REF. 6/A8.8

Drawn By:	Customer:	PL-1	Formica - Natural Ash - 8843, Matte (58)	REV	MM/DD/YY	JOB #	DWG #
	Project:	PL-2	Chemical Resistant Plastic Laminate	0	06/12/19	8798	49.2
	Address:	GL-1	Tempered Safety Glass	1			
	Room Name: Science			2			
	Room #: 2W:21			3			

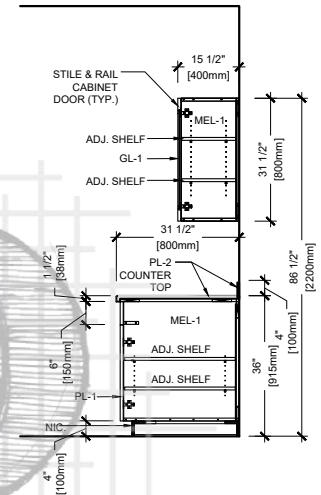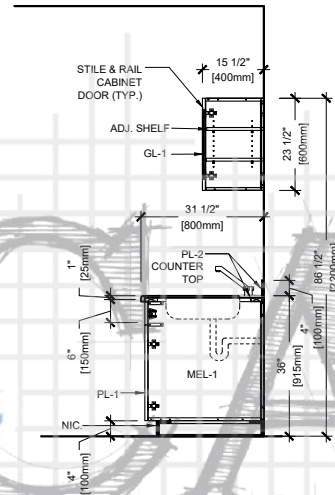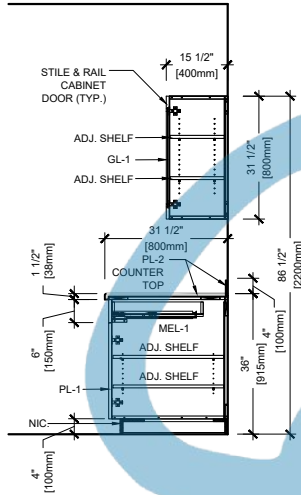


Your CAD handyman

1 SECTION
49.3 ARCH REF. AP8.3/AP8.8


2 SECTION
49.3 ARCH REF. AP8.3/AP8.10

3 SECTION
49.3 ARCH REF. AP8.3/AP8.9

Drawn By:	Customer:		PL-1	Formica - Natural Ash - 8843, Matte (58)	REV	MM/DD/YY	JOB #	DWG #
	Project:		PL-2	Chemical Resistant Plastic Laminate	0	06/14/19	8798	49.3
	Address:		GL-1	Tempered Safety Glass	1			
	Room Name:	Science	MEL-1	Melamine:	2			
	Room #:	2W:21			3			

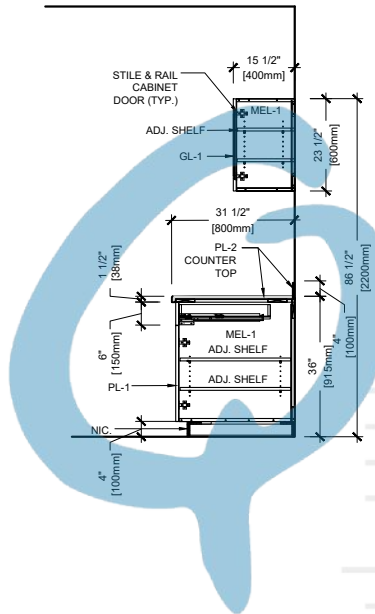


4 SECTION
49.4 ARCH REF. AP8.3/AP8.8

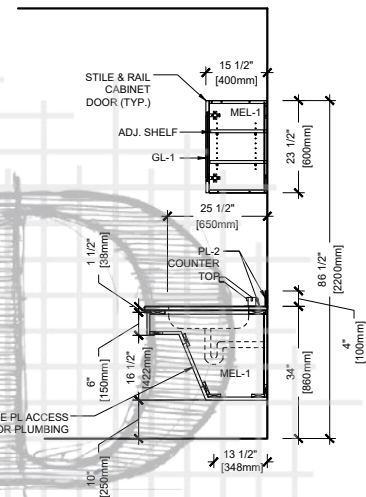


5 SECTION
49.4 ARCH REF. AP8.3/AP8.41

Your CAD handyman


Drawn By:	Customer:		PL-1	Formica - Natural Ash - 8843, Matte (58)	REV	MM/DD/YY	JOB #	DWG #
	Project:		PL-2	Chemical Resistant Plastic Laminate	0	06/14/19	8798	49.4
	Address:		MEL-1	Melamine:	1			
	Room Name:	Science	GL-1	Tempered Safety Glass	2			
	Room #:	2W:21			3			

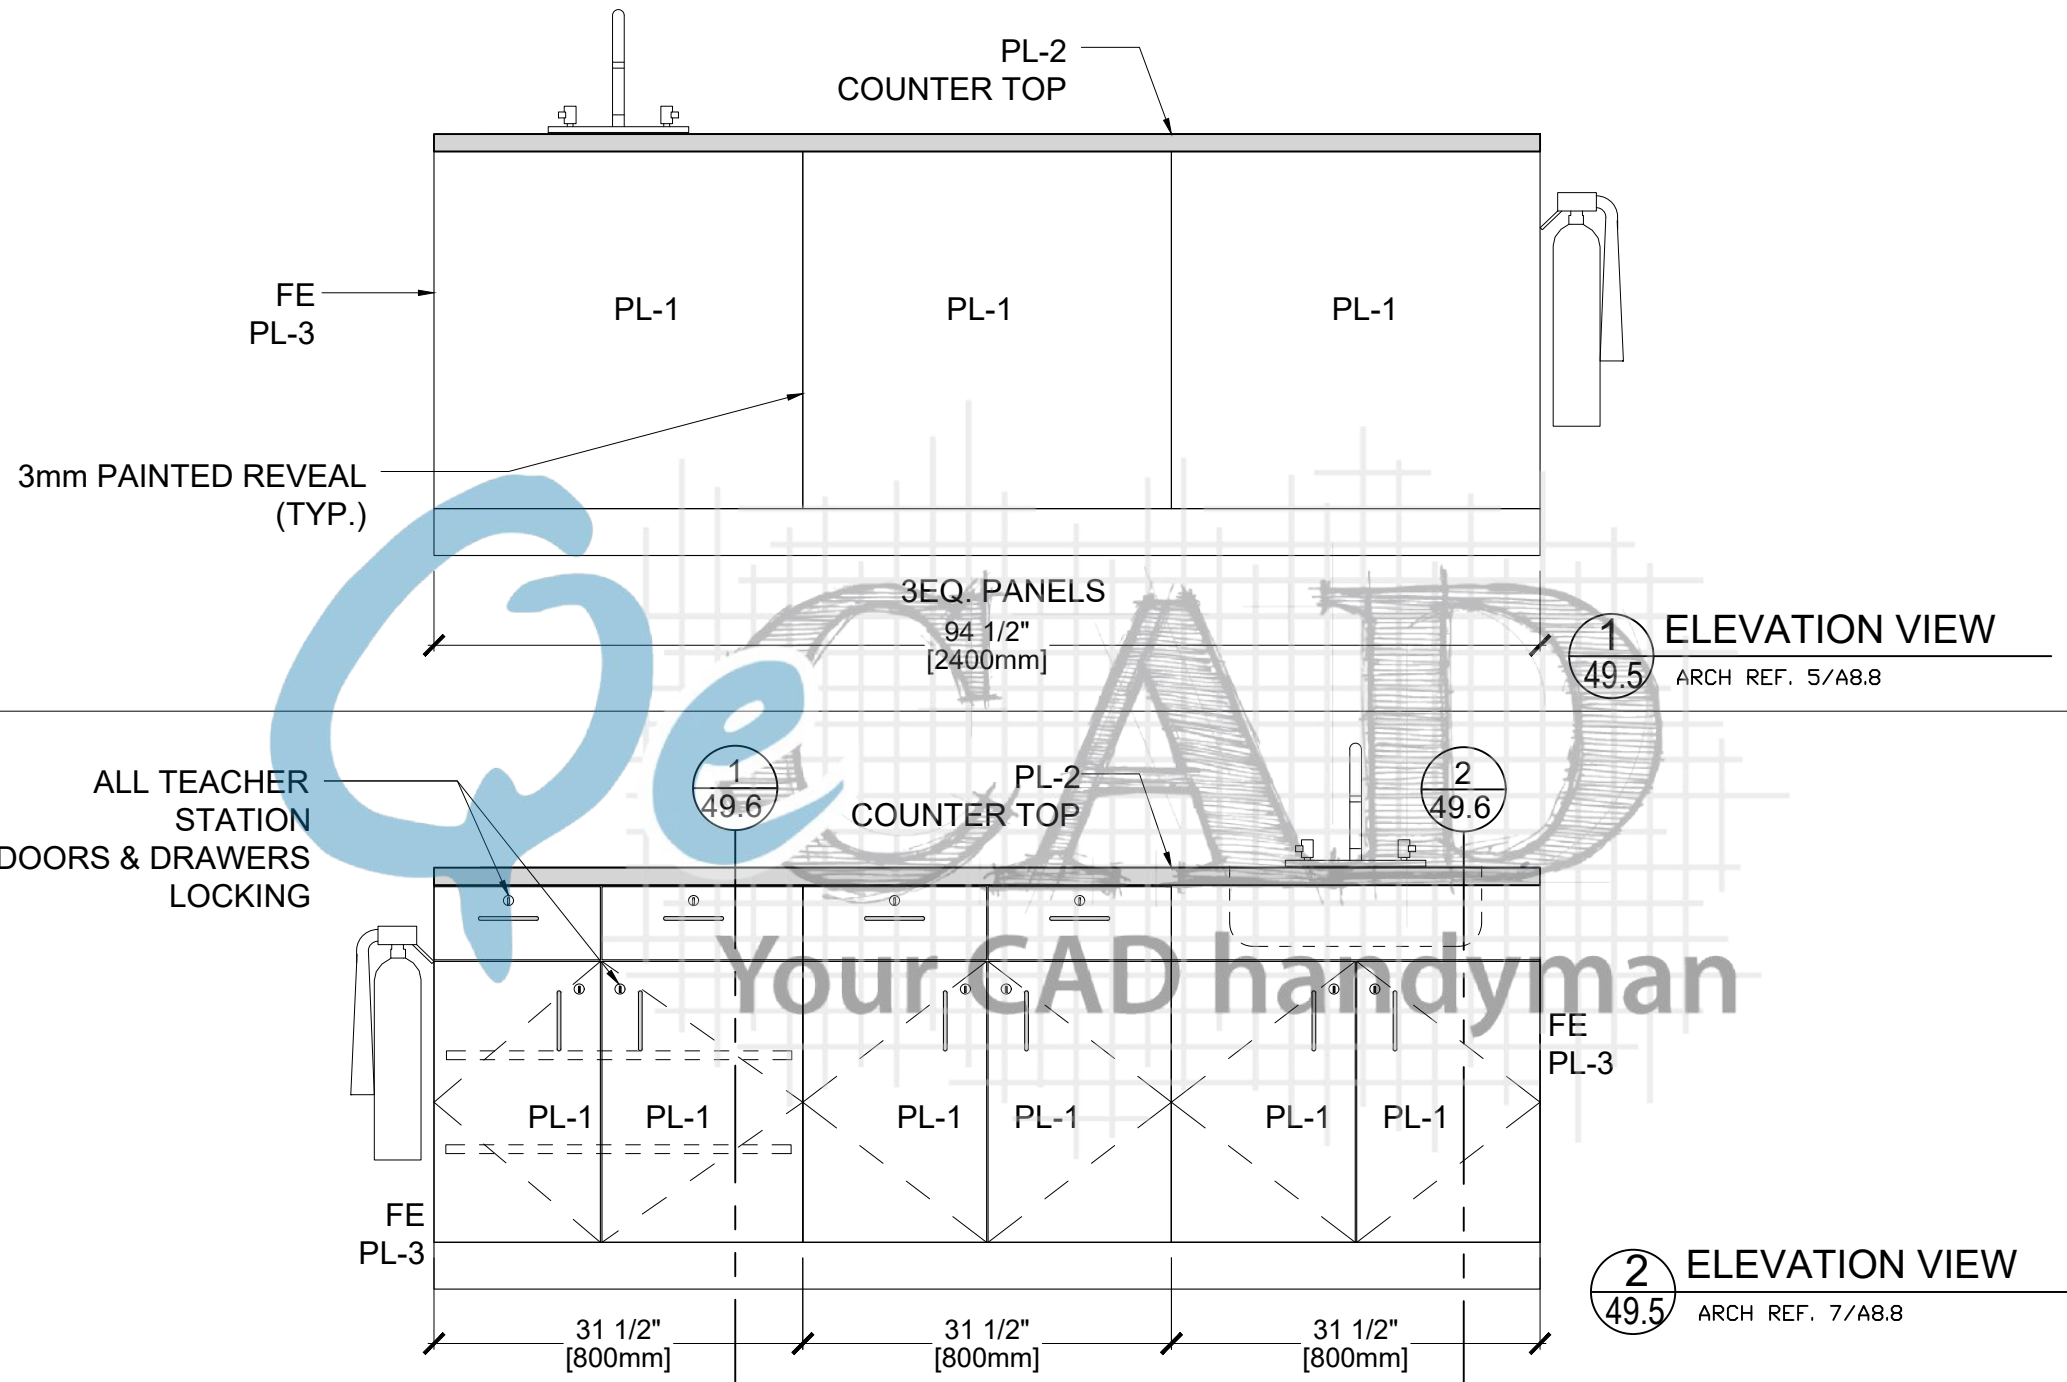

Drawn By:	Customer:	PL-1	Formica - Natural Ash - 8843, Matte (5B)	REV	MM/DD/YY	JOB #	DWG #
	Project:	PL-2	Chemical Resistant Plastic Laminate	0	06/14/19	8798	49.5
	Address:	MEL-1	Melamine:	1			
	Room Name: Science			2			
	Room #: 2W:21			3			

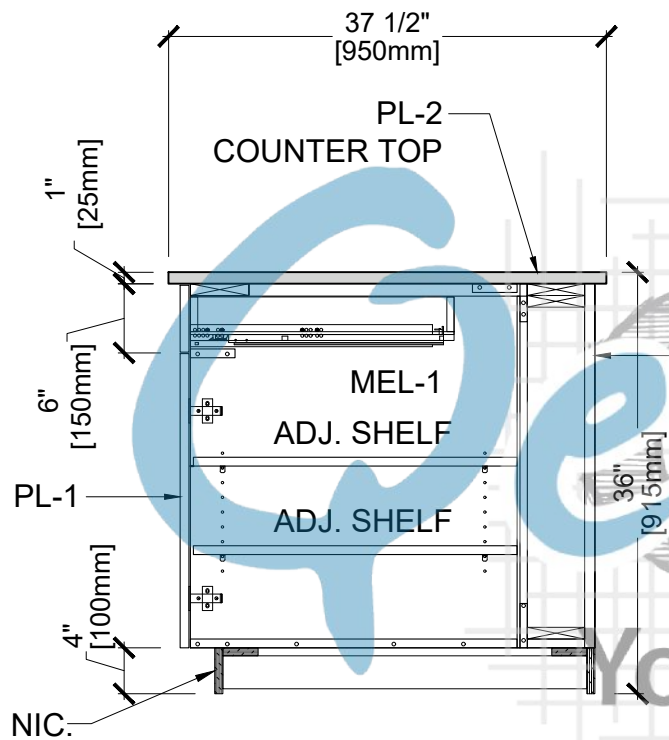


1 SECTION
49.6 ARCH REF. AP34

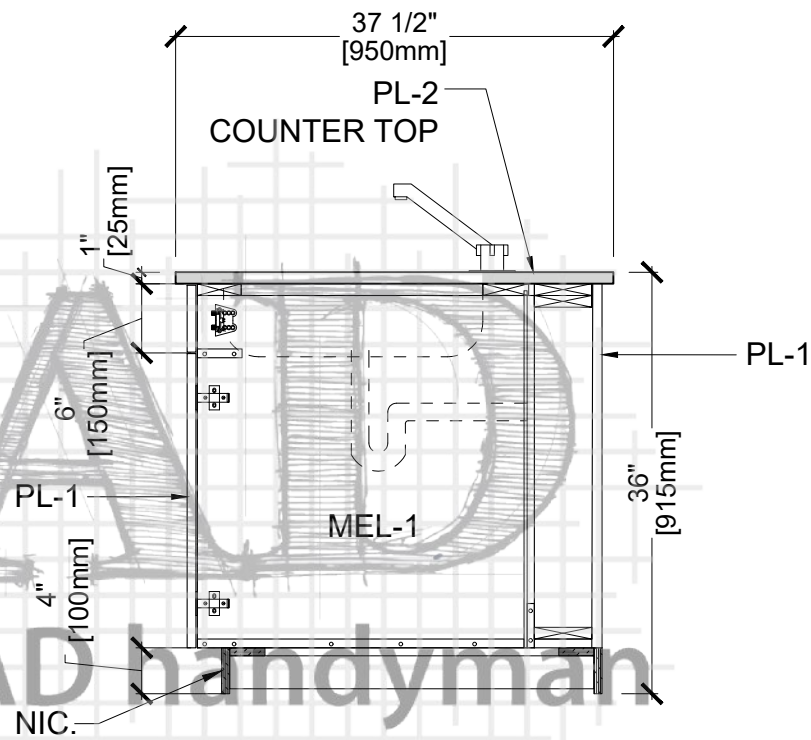


2 SECTION
49.6 ARCH REF. AP35

Drawn By:	Customer:		PL-1	Formica - Natural Ash - 8843, Matte (58)	REV	MM/DD/YY	JOB #	DWG #
	Project:		PL-2	Plastic Laminate	0	06/14/19	8798	49.6
	Address:		MEL-1	Melamine:	1			
	Room Name:	Science			2			
	Room #:	2W:21			3			

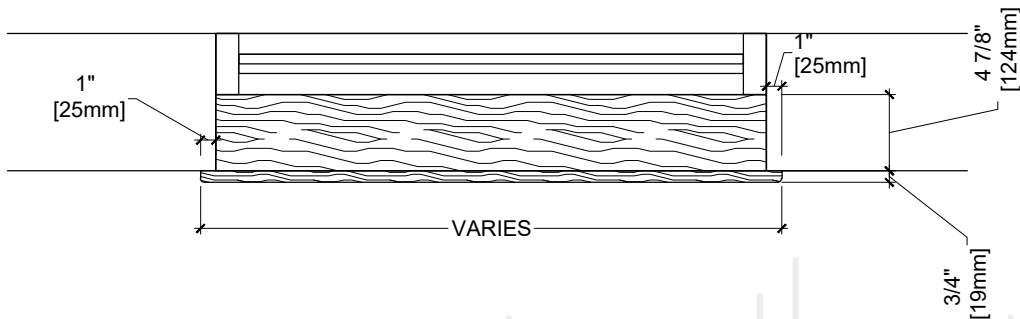

1
8.0
TYPICAL PLAN

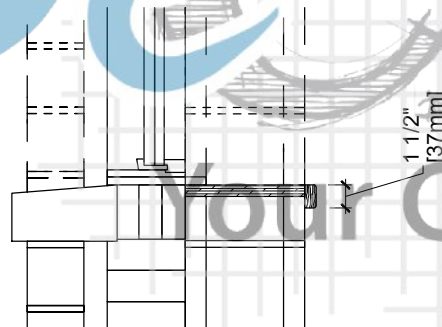

1
8.0
SECTION

Level	Room Name	Room No.	Window Types	Size	Quantity
First Floor	Preschool A	1D : 17	W2	2600	2
First Floor	Preschool B	1D : 16	W2	2600	2
First Floor	Preschool C	1D : 14	W2	2600	2
First Floor	Class Room	1D : 10	W2	2600	12
First Floor	Vestibule	1W :04	W20 A	1200	1
First Floor	Office	1W :40	W3	800	3
First Floor	Meeting Room	1W :42	W2	2600	1
First Floor	Staff Room	1W :35	W2	2600	2
First Floor	Nursery	1W :32	W2	2600	4
First Floor	Kindergarten	1W :29	W2	2600	4
First Floor	Resource Teaching / Support	1W :27	W2	2600	2
First Floor	Life Skills	1W :18	W16	2600	2
First Floor	Class Room	1W : 17	W2	2600	2
First Floor	Office	1W :16	W3	800	1
First Floor	Infant Room	1D : 06	W2	2600	4
First Floor	Toddler Room	1D : 03	W2	2600	2
First Floor	Office	1D : 02	W18	700	1
First Floor	Vestibule	1D : 01	W19	700	2
First Floor	Education Commons	1:02	W27	9950	1
First Floor	Mpr	1E: 29	W13	2000	2
First Floor	Mpr	1E: 29	W12	2000	1
First Floor	Cad Lab	1E: 16	W6	2200	2
First Floor	Band Room	1E: 11	W6	2200	2
First Floor	Band Room	1E: 11	W7	2200	1
First Floor	Home Economics	1E: 08	W7	2200	1
First Floor	Home Economics	1E: 08	W8	2200	4
First Floor	Language	1E: 06	W6	2200	1
First Floor	Language	1E: 06	W7	2200	1
First Floor	Library	1E: 03	W4	2100	4
First Floor	Library	1E: 03	W5	2100	4
First Floor	Education Commons	1E: 02	W25	2100	2

Level	Room Name	Room No.	Window Types	Size	Quantity
Second Floor	Class Room	2W : 07	W1	2600	12
Second Floor	Stair 1	2W : 01 A	W20	1200	3
Second Floor	Class Room	2W : 29	W1	2600	6
Second Floor	Corridor	2W : 20	W17	2600	1
Second Floor	Eal	2W :15	W1	2600	1
Second Floor	Stem Lab	2W :12	W1	2600	3
Second Floor	Art Room	2W :09	W1	2600	3
Second Floor	Class Room	2W : 25	W1	2600	2
Second Floor	Science	2W : 24	W1	2600	4
Second Floor	Janitor	2W : 11	W17	2600	1

Drawn By:	Customer:		PL-1	Formica - Natural Ash - 8843, Matte (58)	REV	MM/DD/YY	JOB #	DWG #
	Project:		PL-2	Plastic Laminate	0	06/21/19	8798	50.0
	Address:		MEL-1	Melamine:	1			
	Room Name:				2			
	Room #:				3			