



Porcelain Tile
Mikasa as Flooring and
Base Molding
Entry Mat
(as customized with Building
Name Labeled on it).

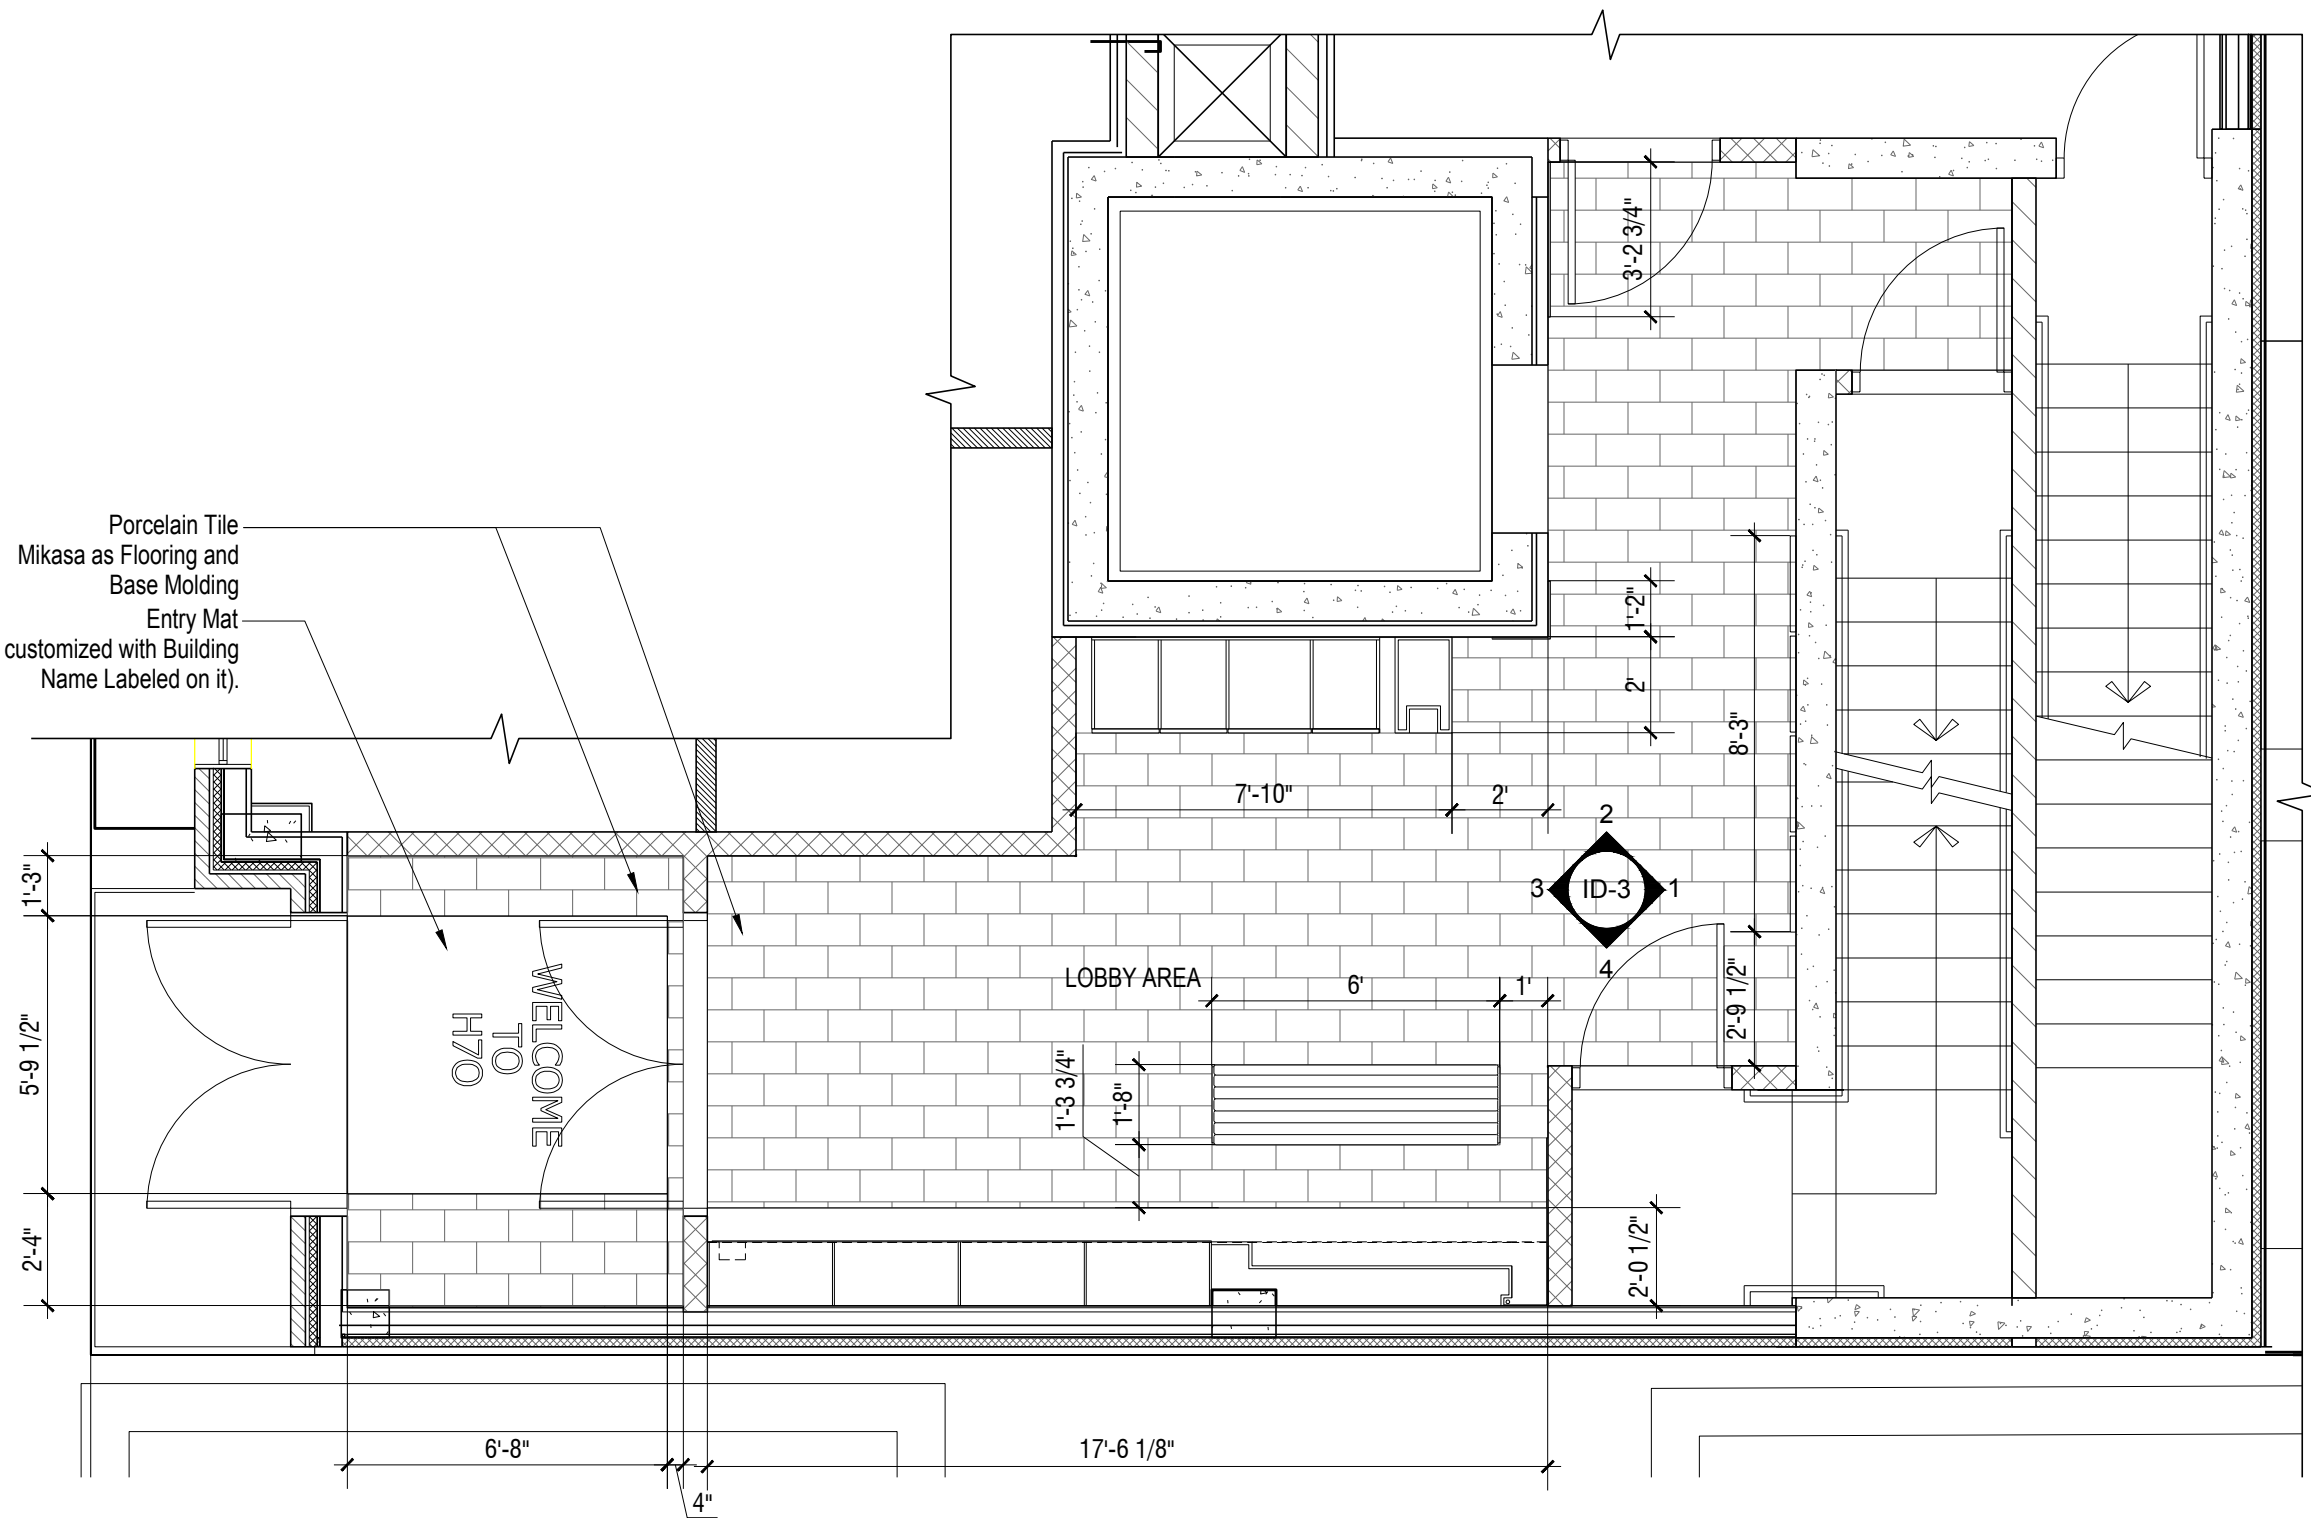


01 FLOOR PLAN
ID-1


CEILING POINT
(as per selection)

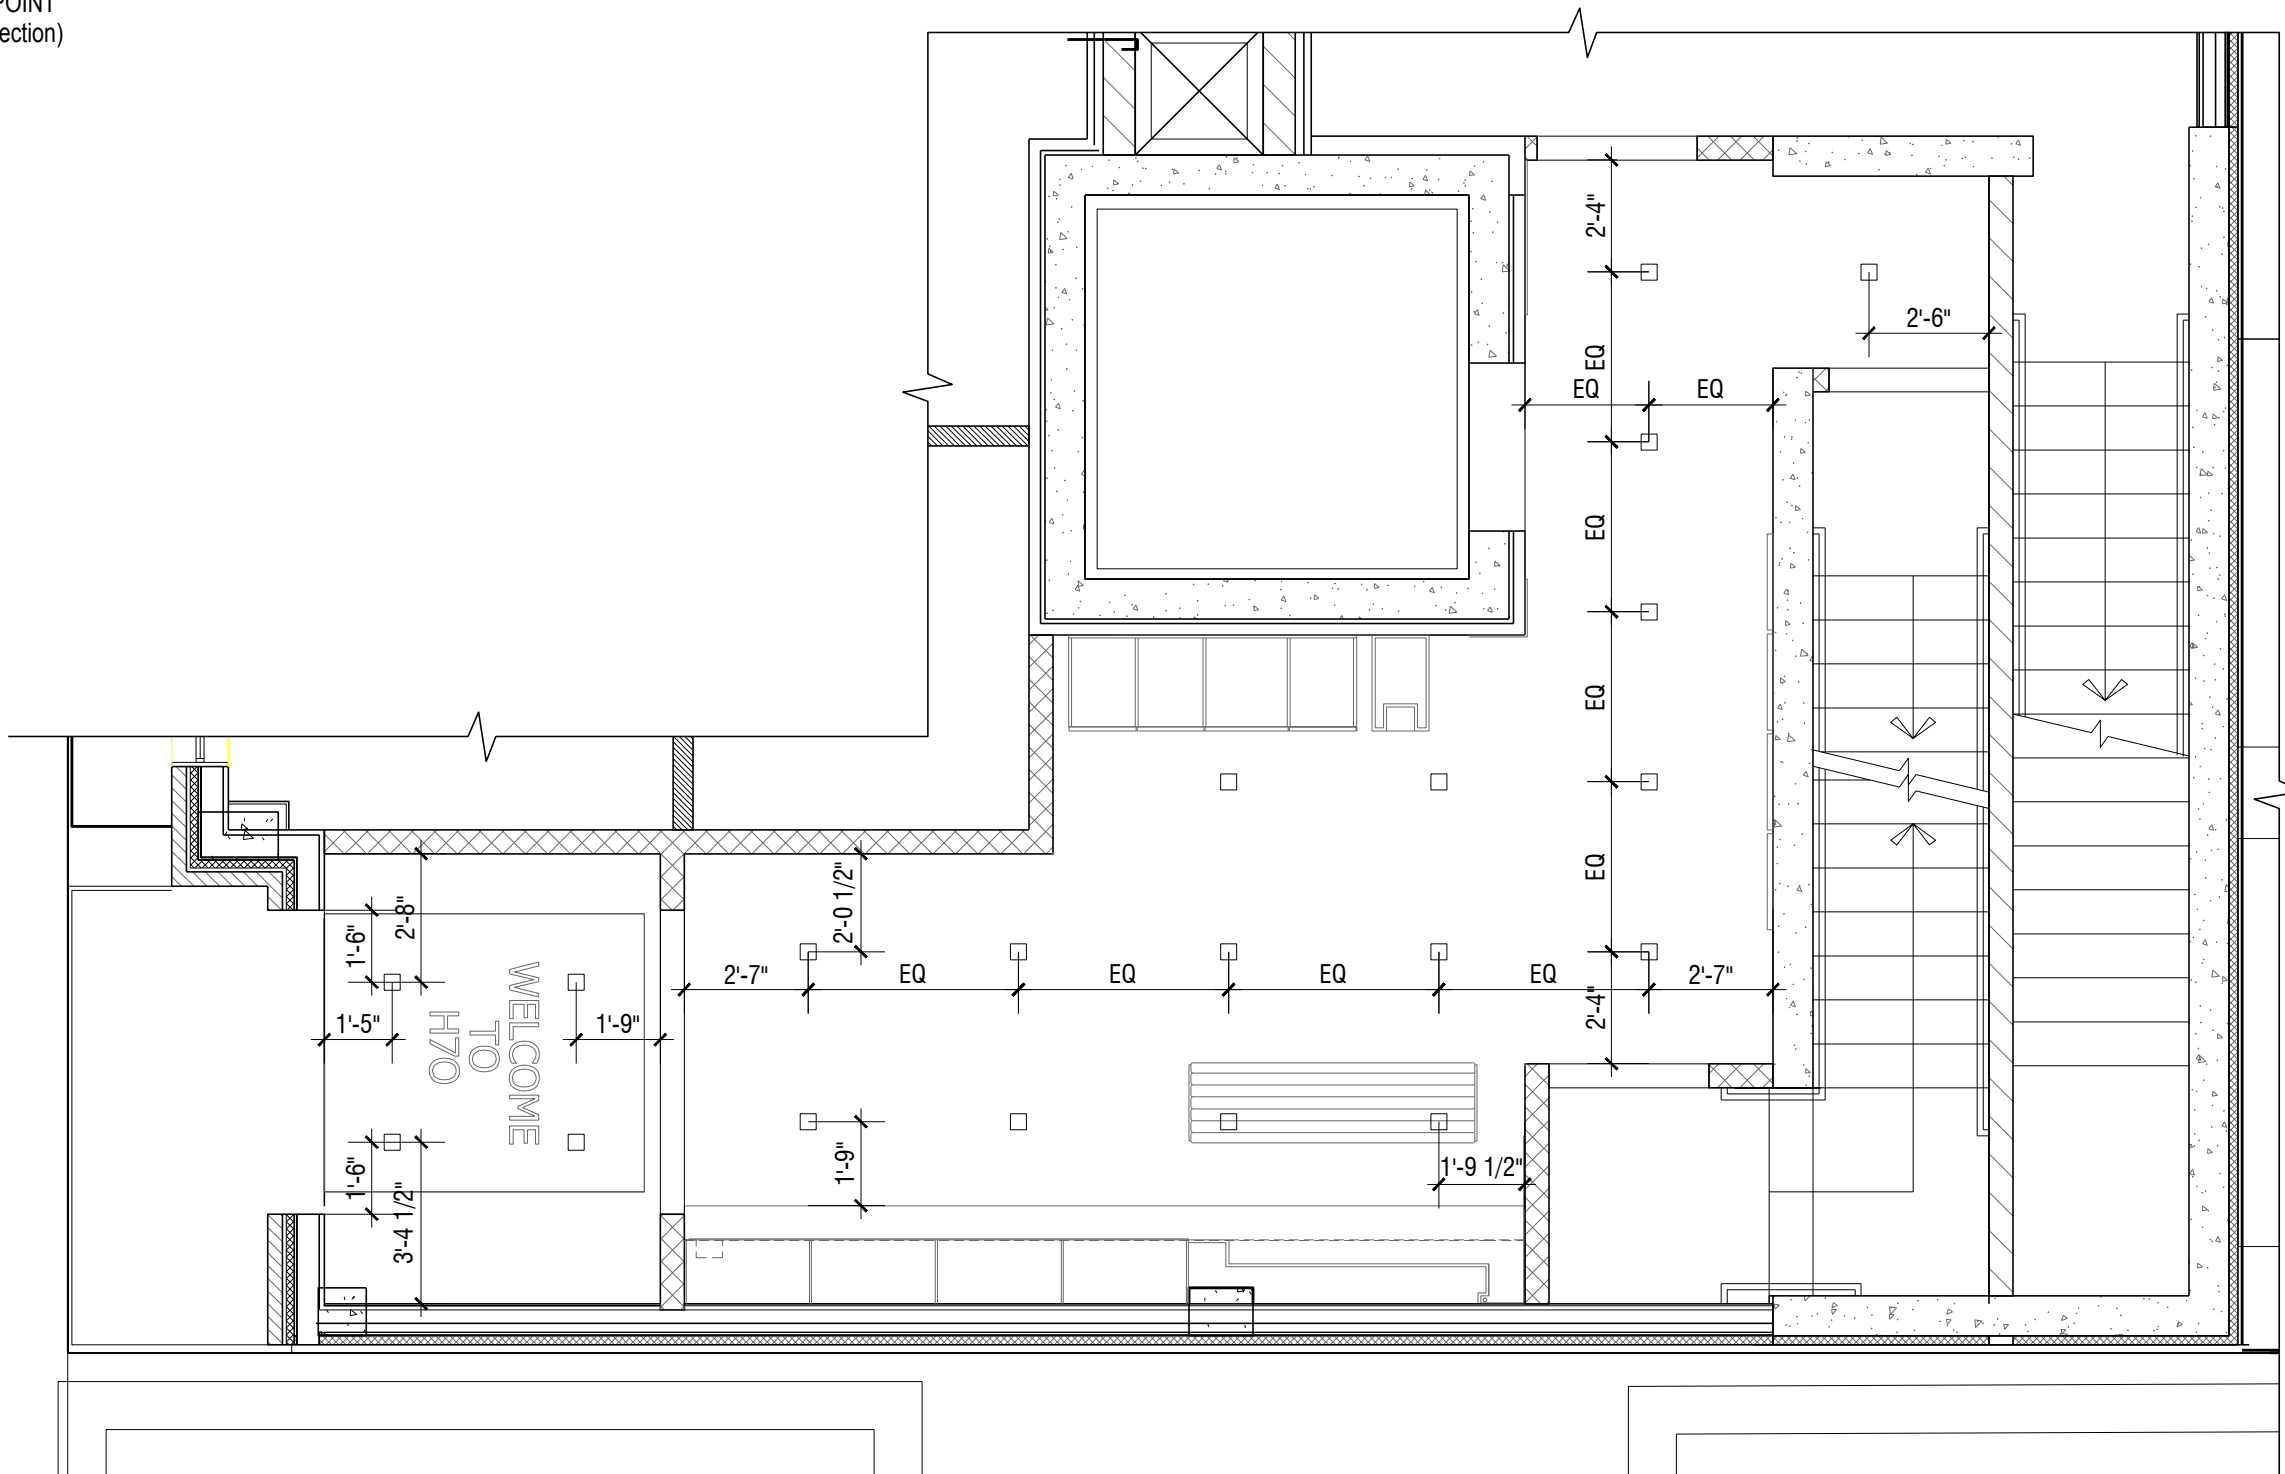


01 REFLECTED CEILING PLAN
ID-2

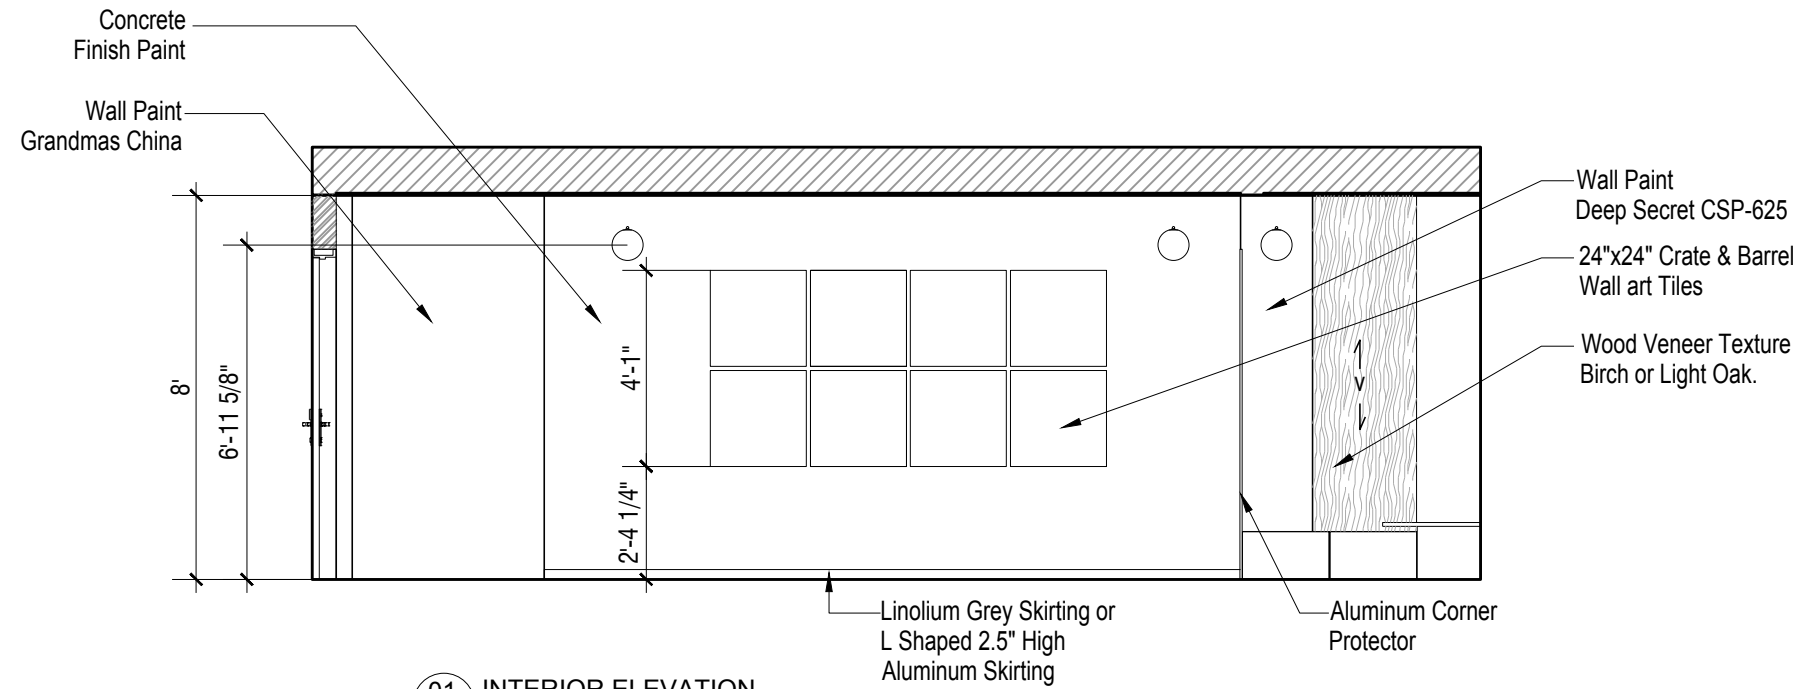


01 INTERIOR ELEVATION

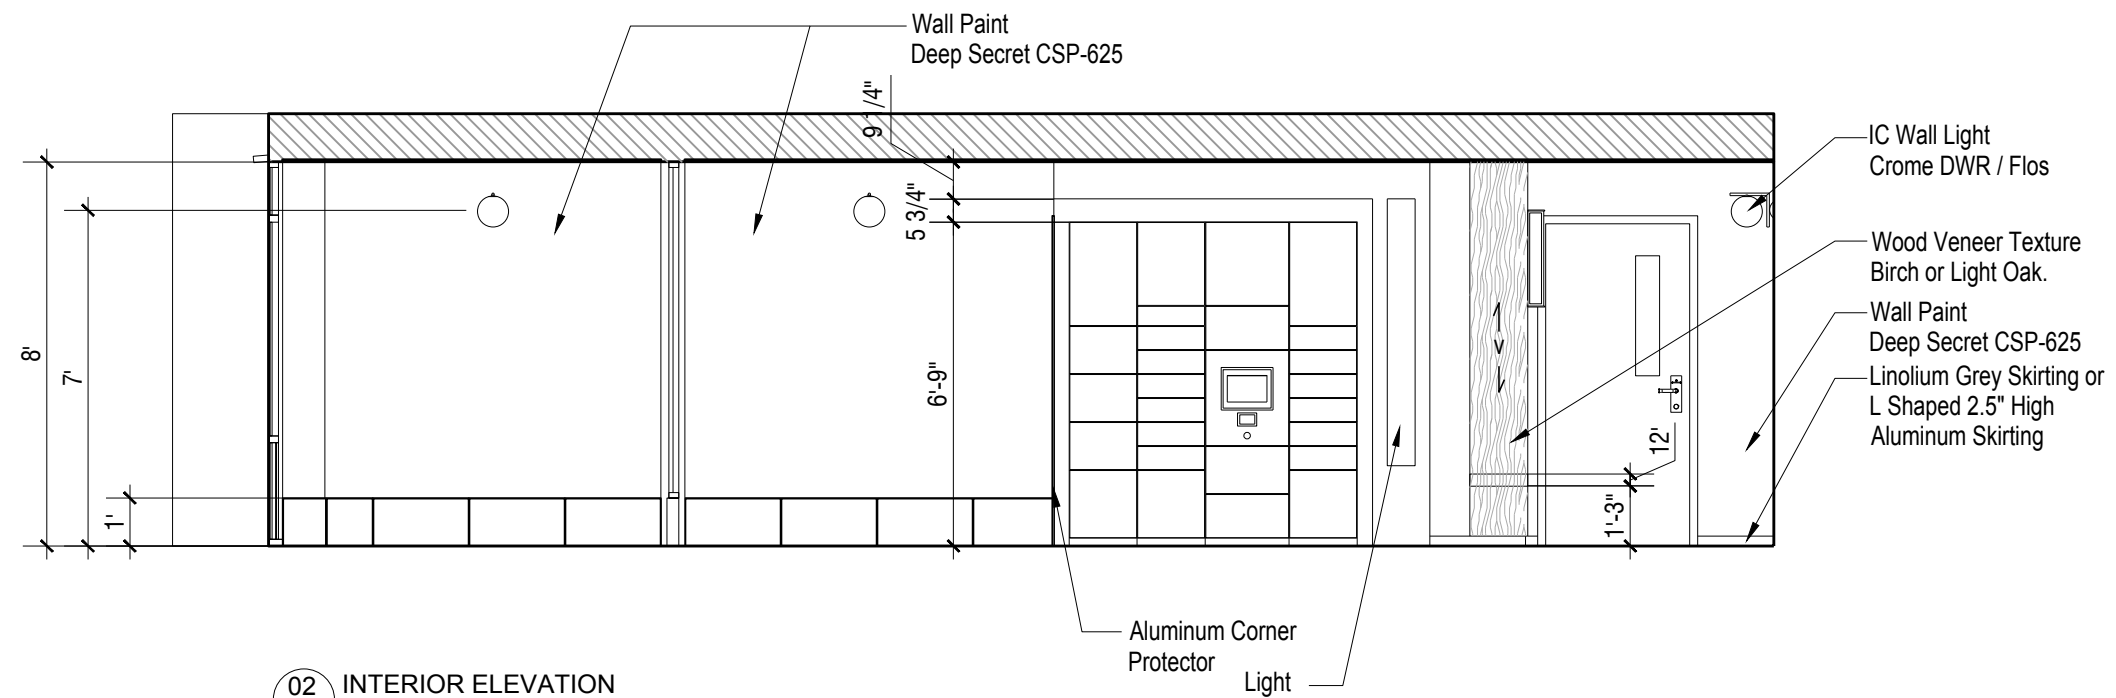

02 INTERIOR ELEVATION

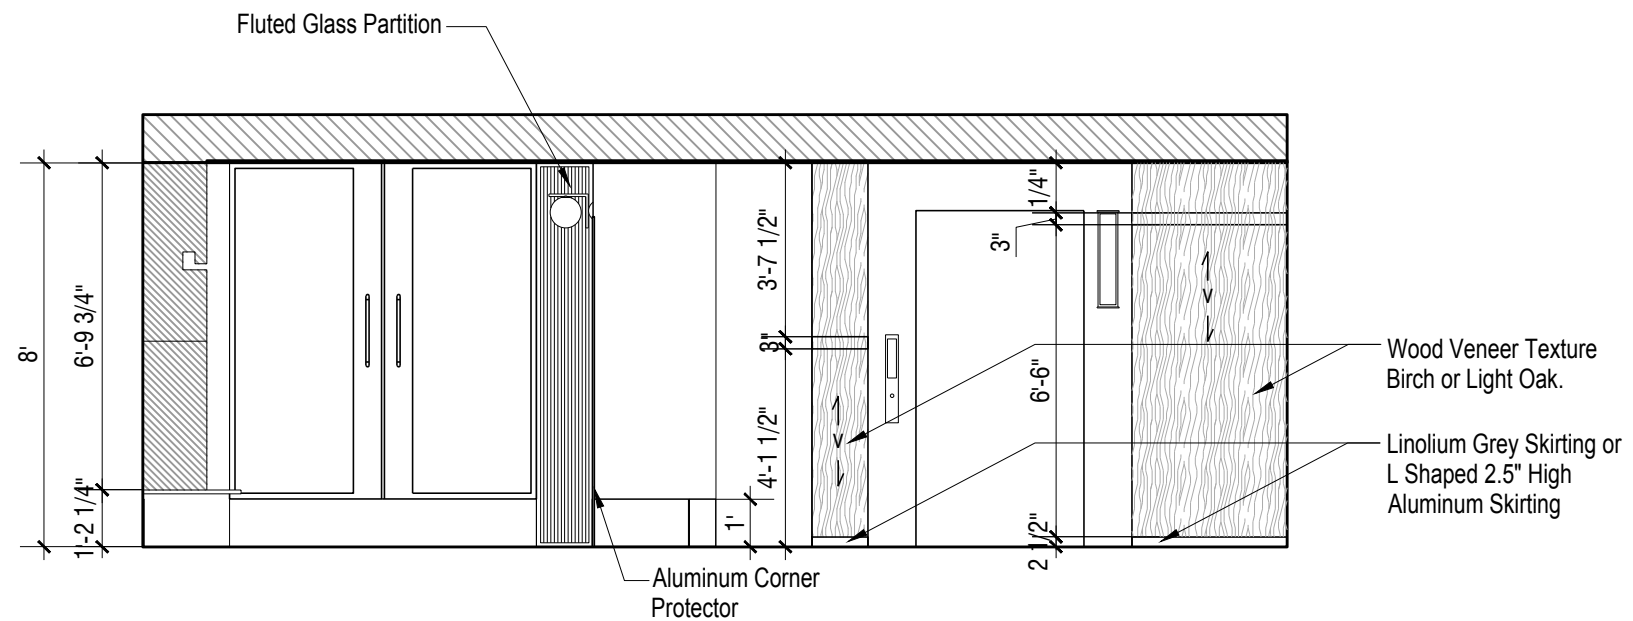

03 INTERIOR ELEVATION
ID-3

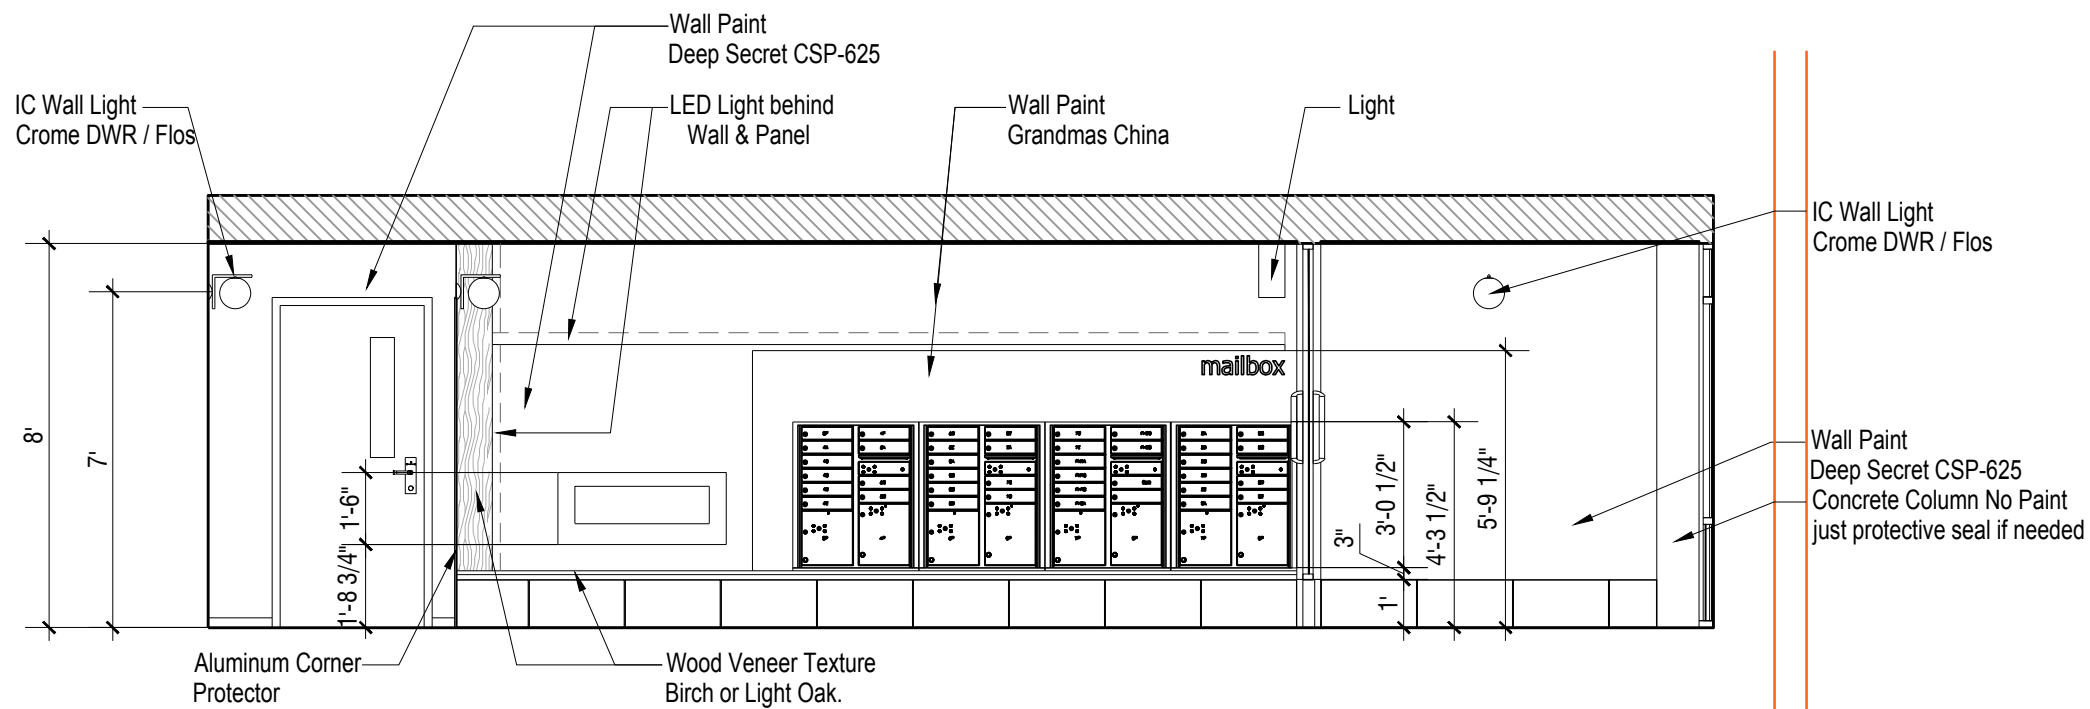

04 INTERIOR ELEVATION
ID-4