


1 LANDSCAPE CONCEPT PLAN 1:50

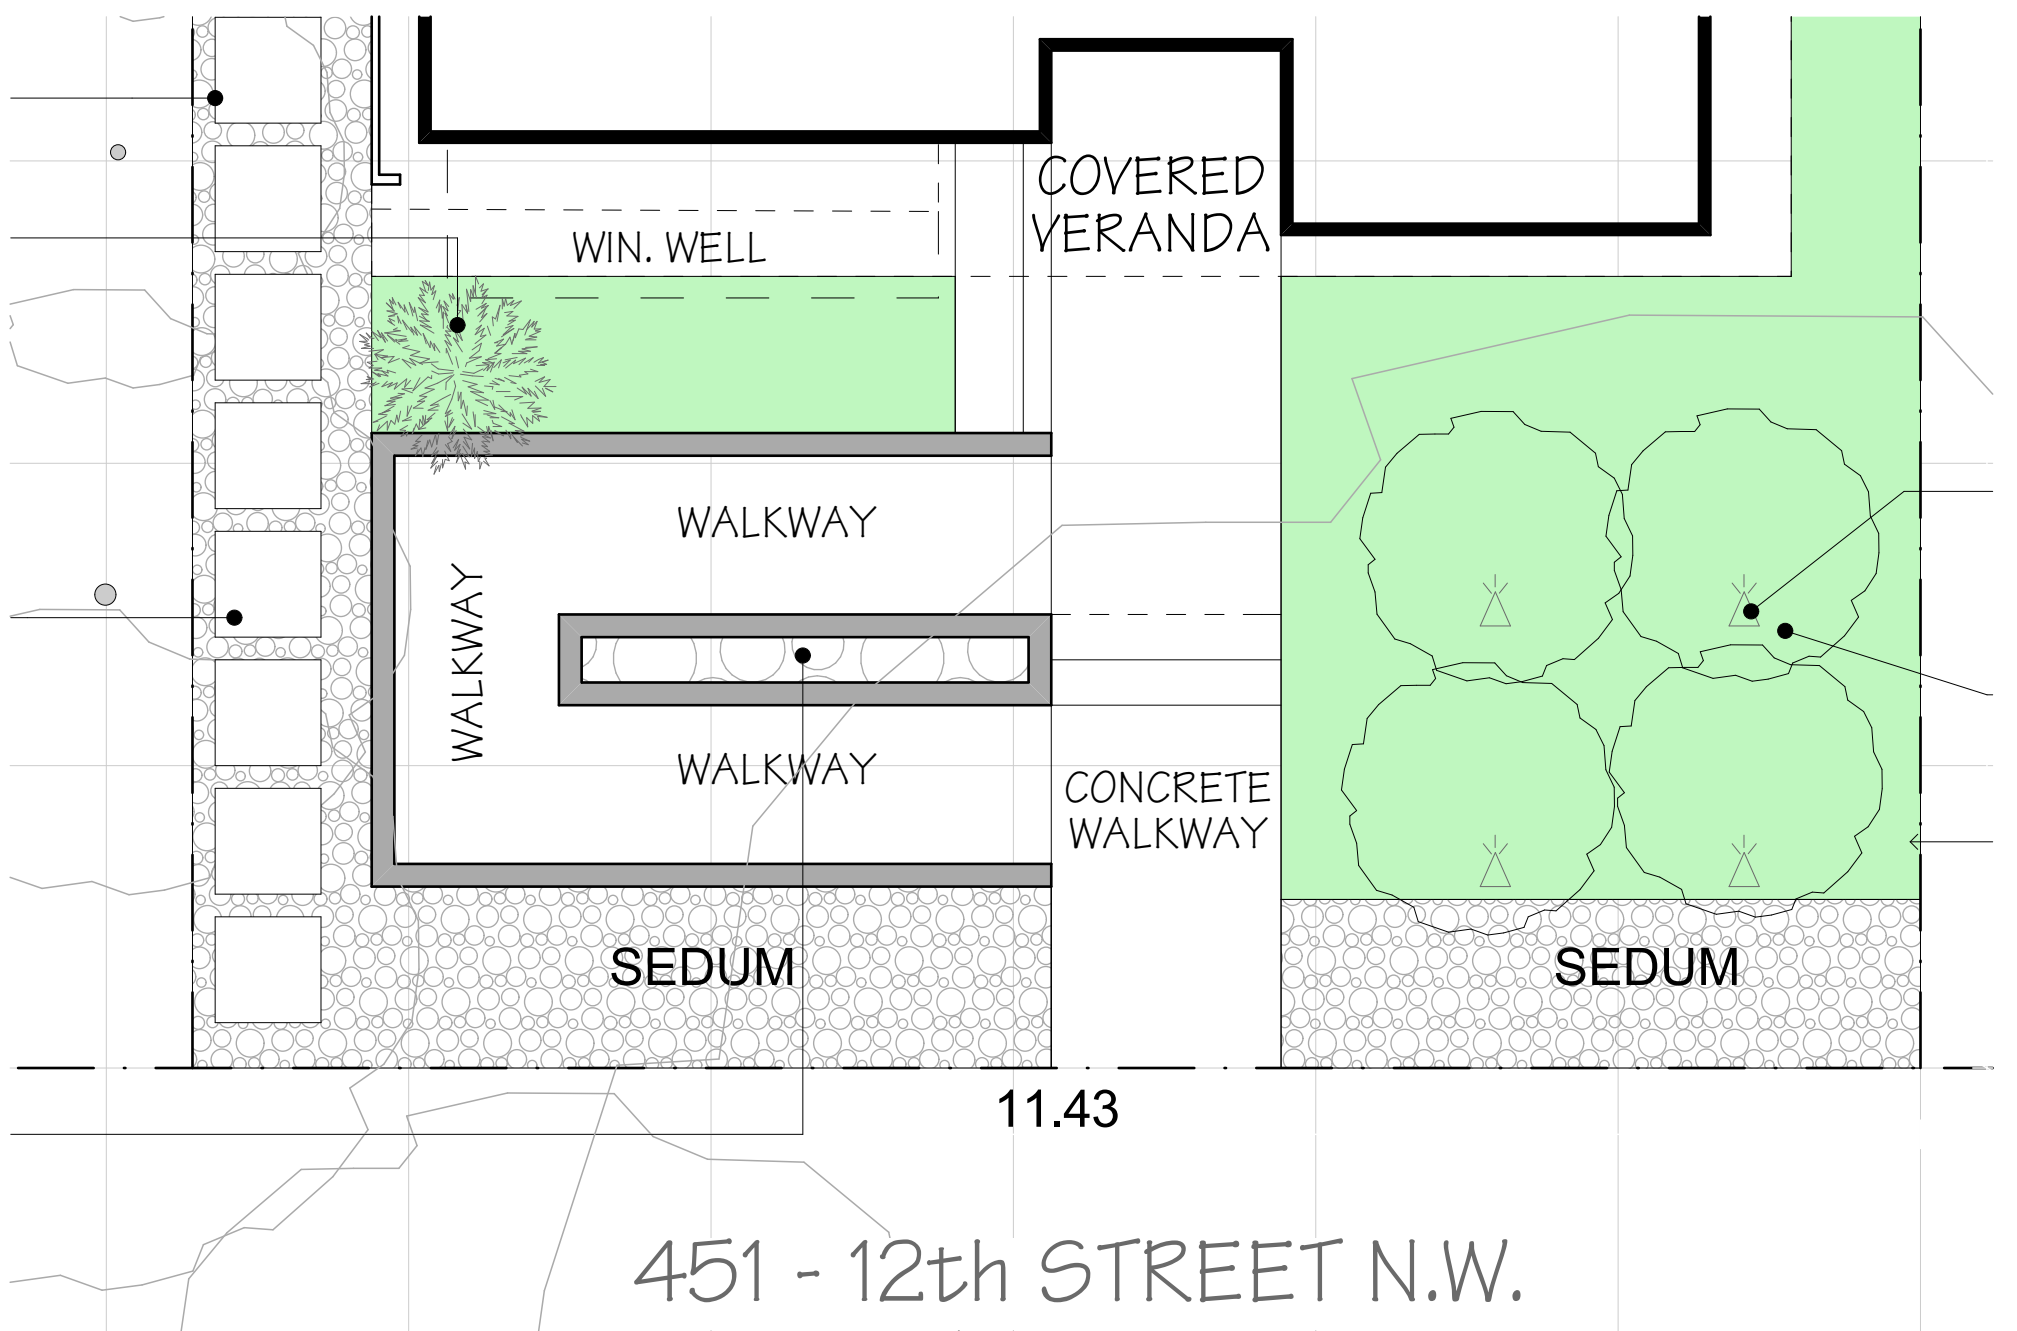

2 LANDSCAPE CONCEPT PLAN 1:50