




1 **01-EM-Basement 2**  
1 : 100

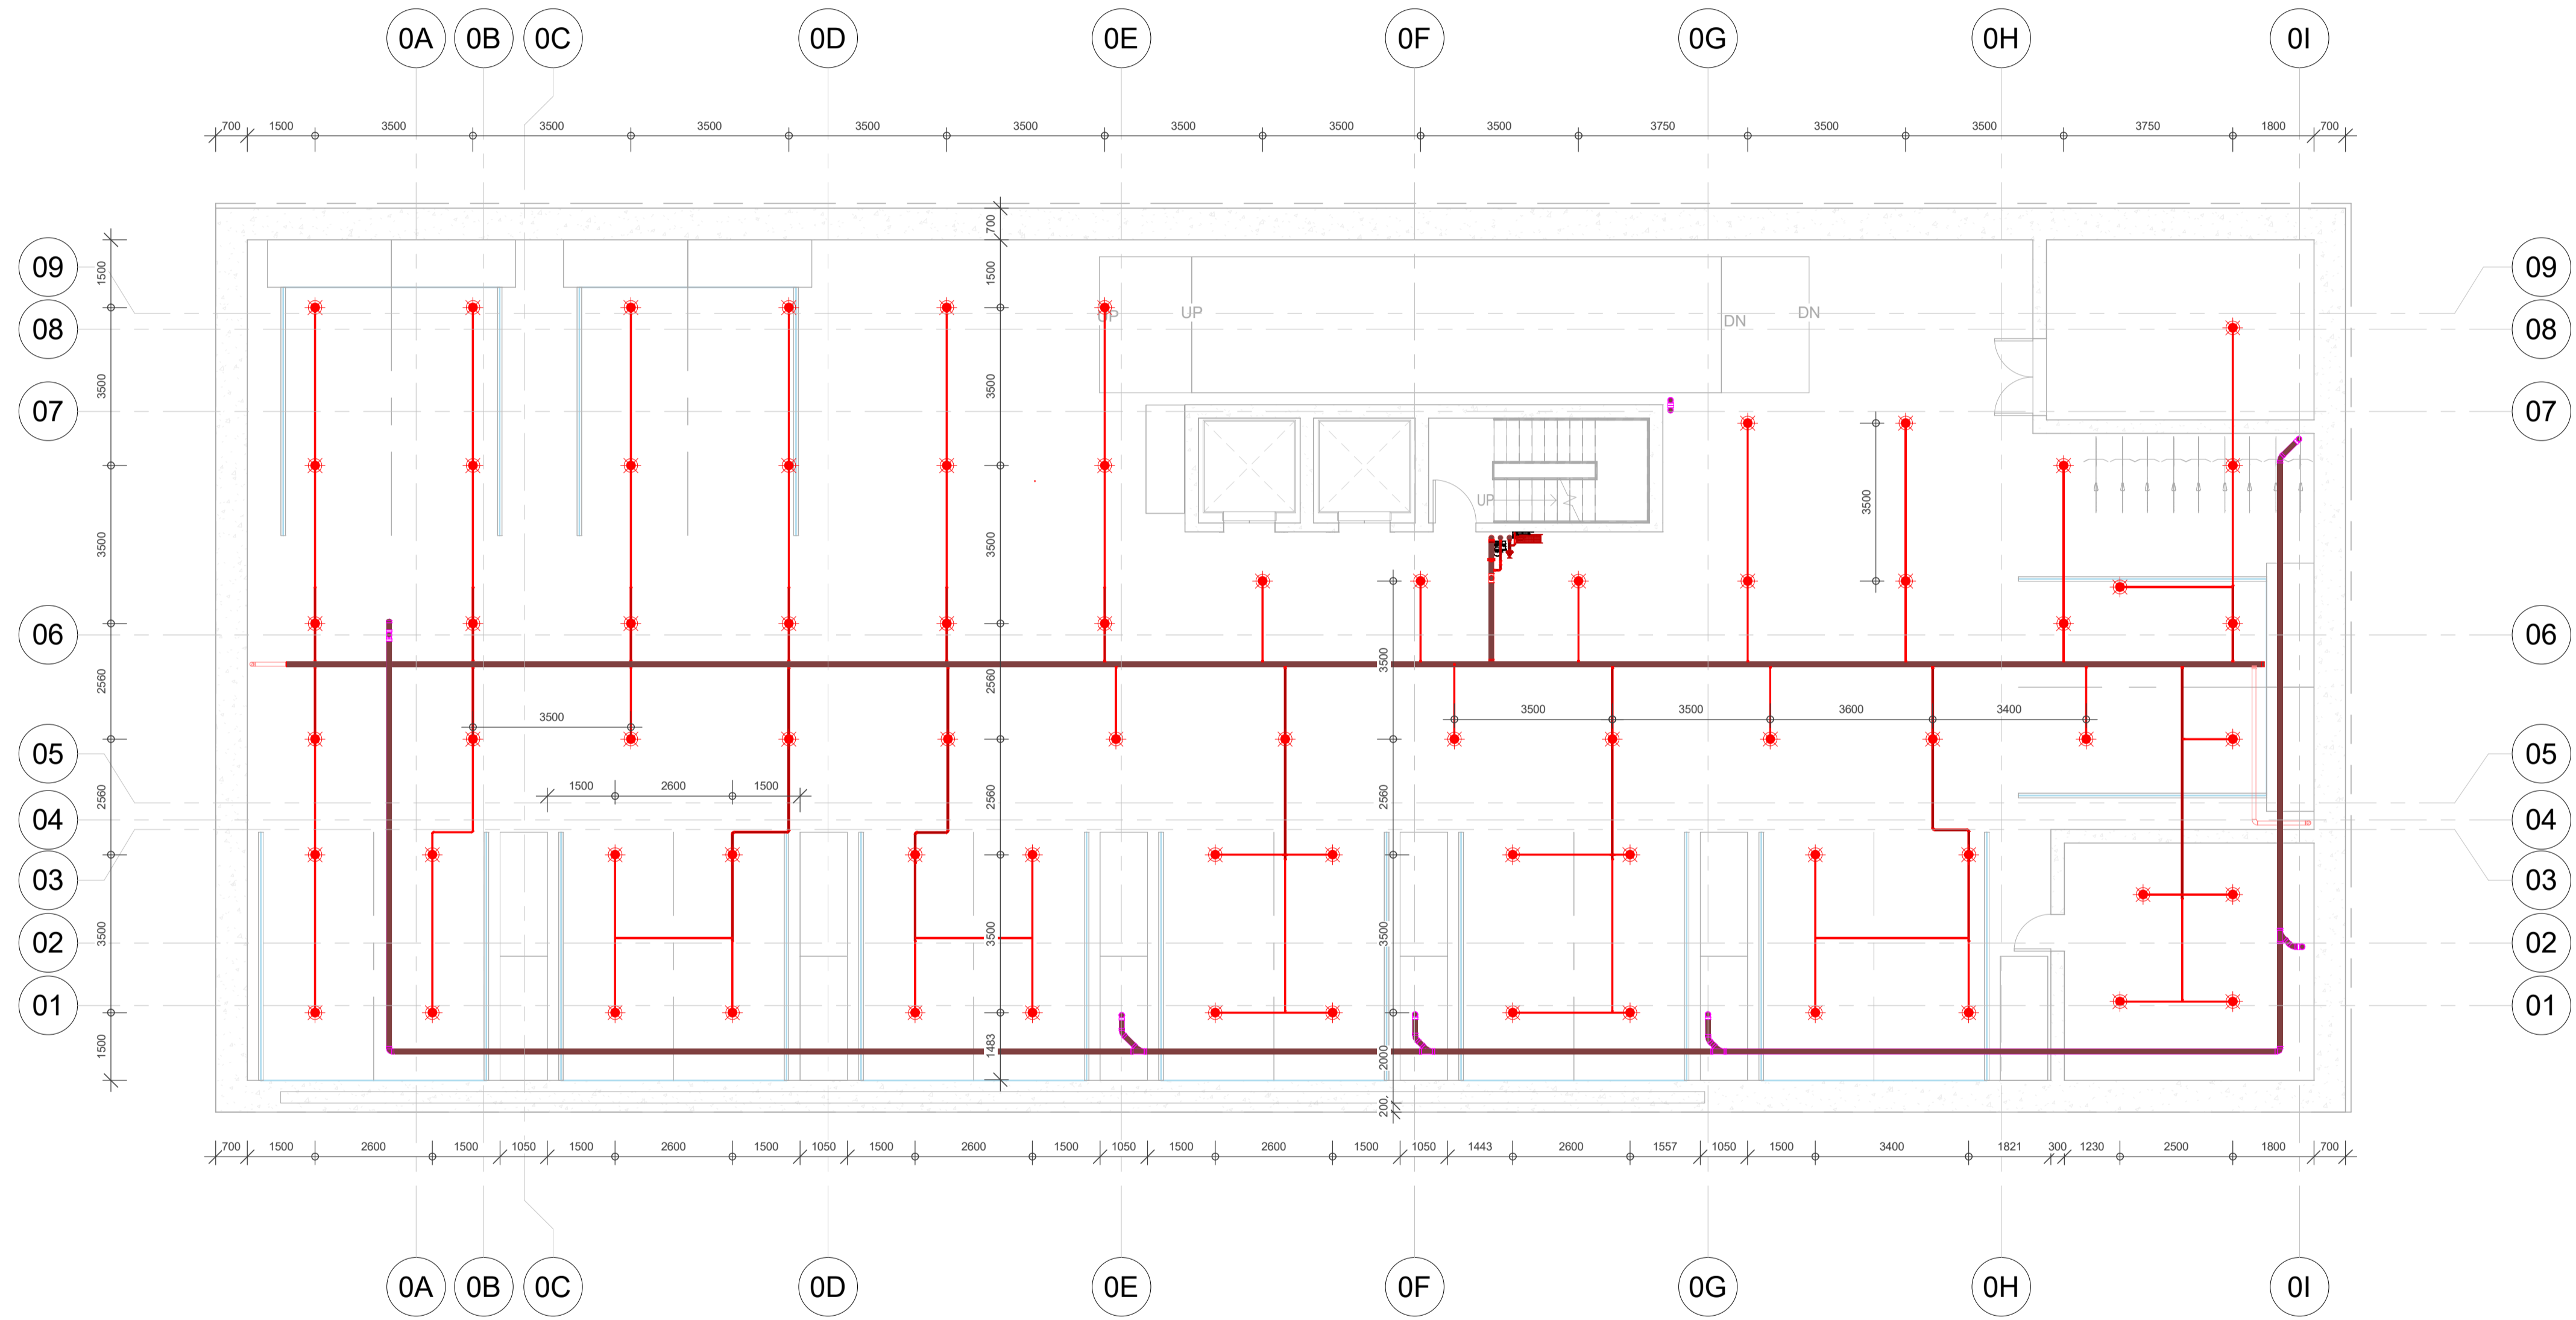

1 02-EM-Basement 1  
1 : 100

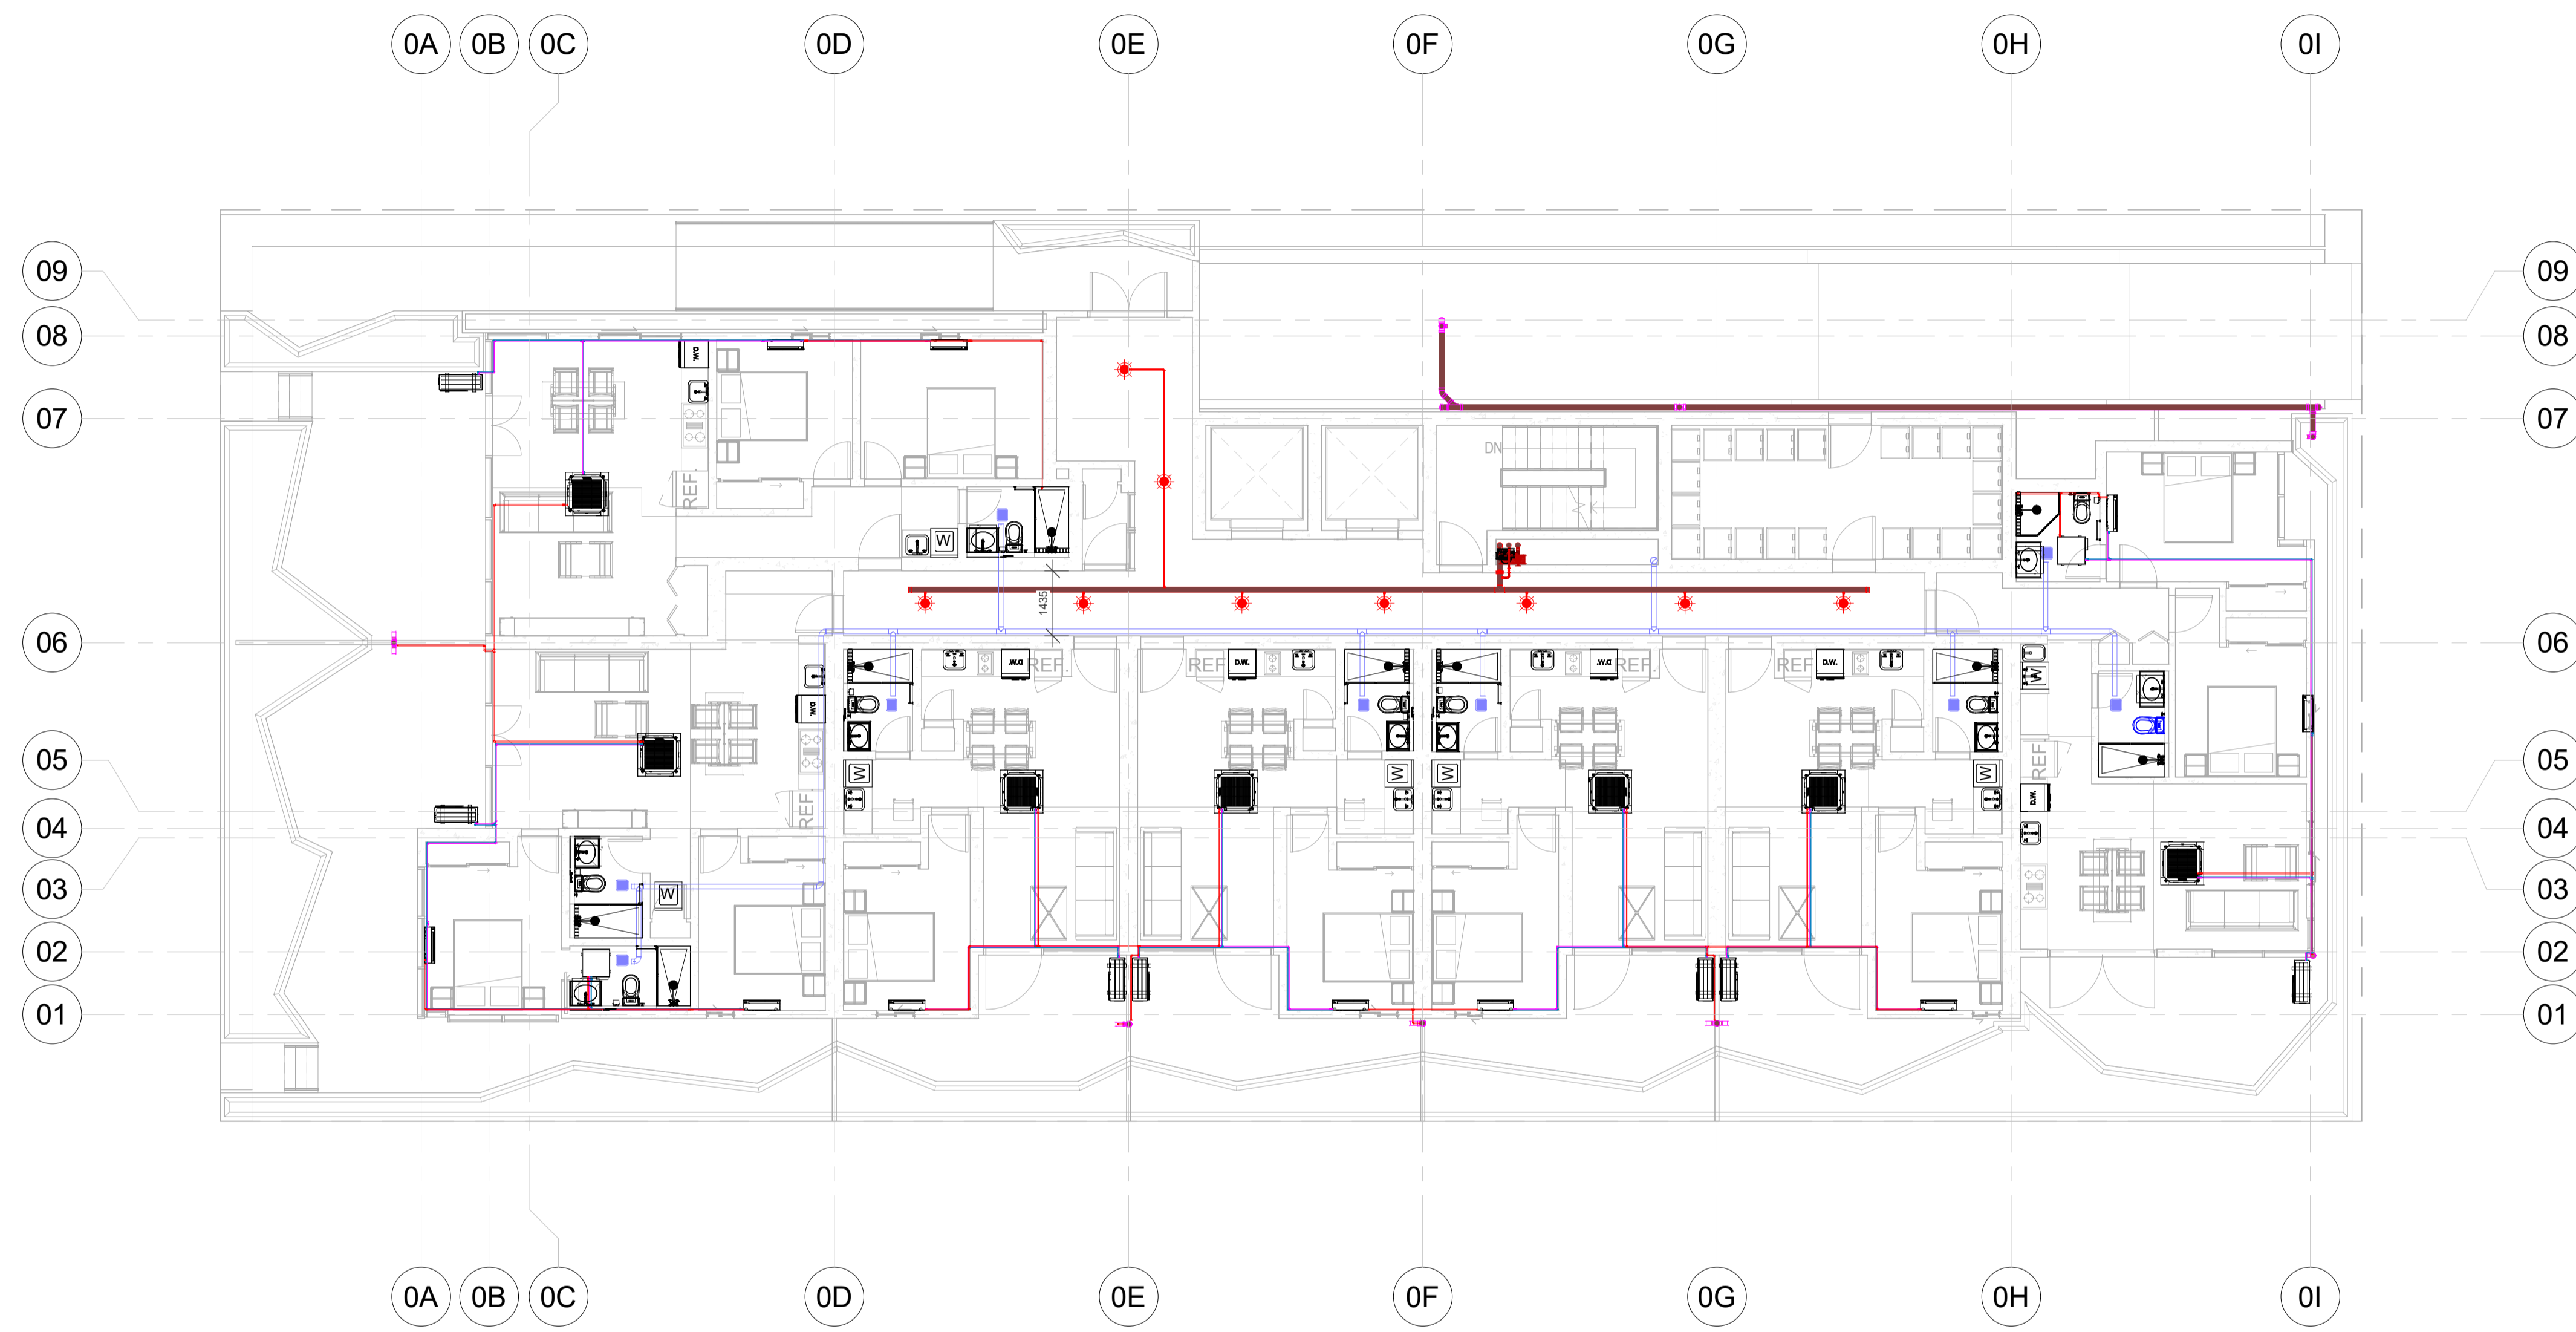

1 03-EM-Ground Floor  
1 : 100

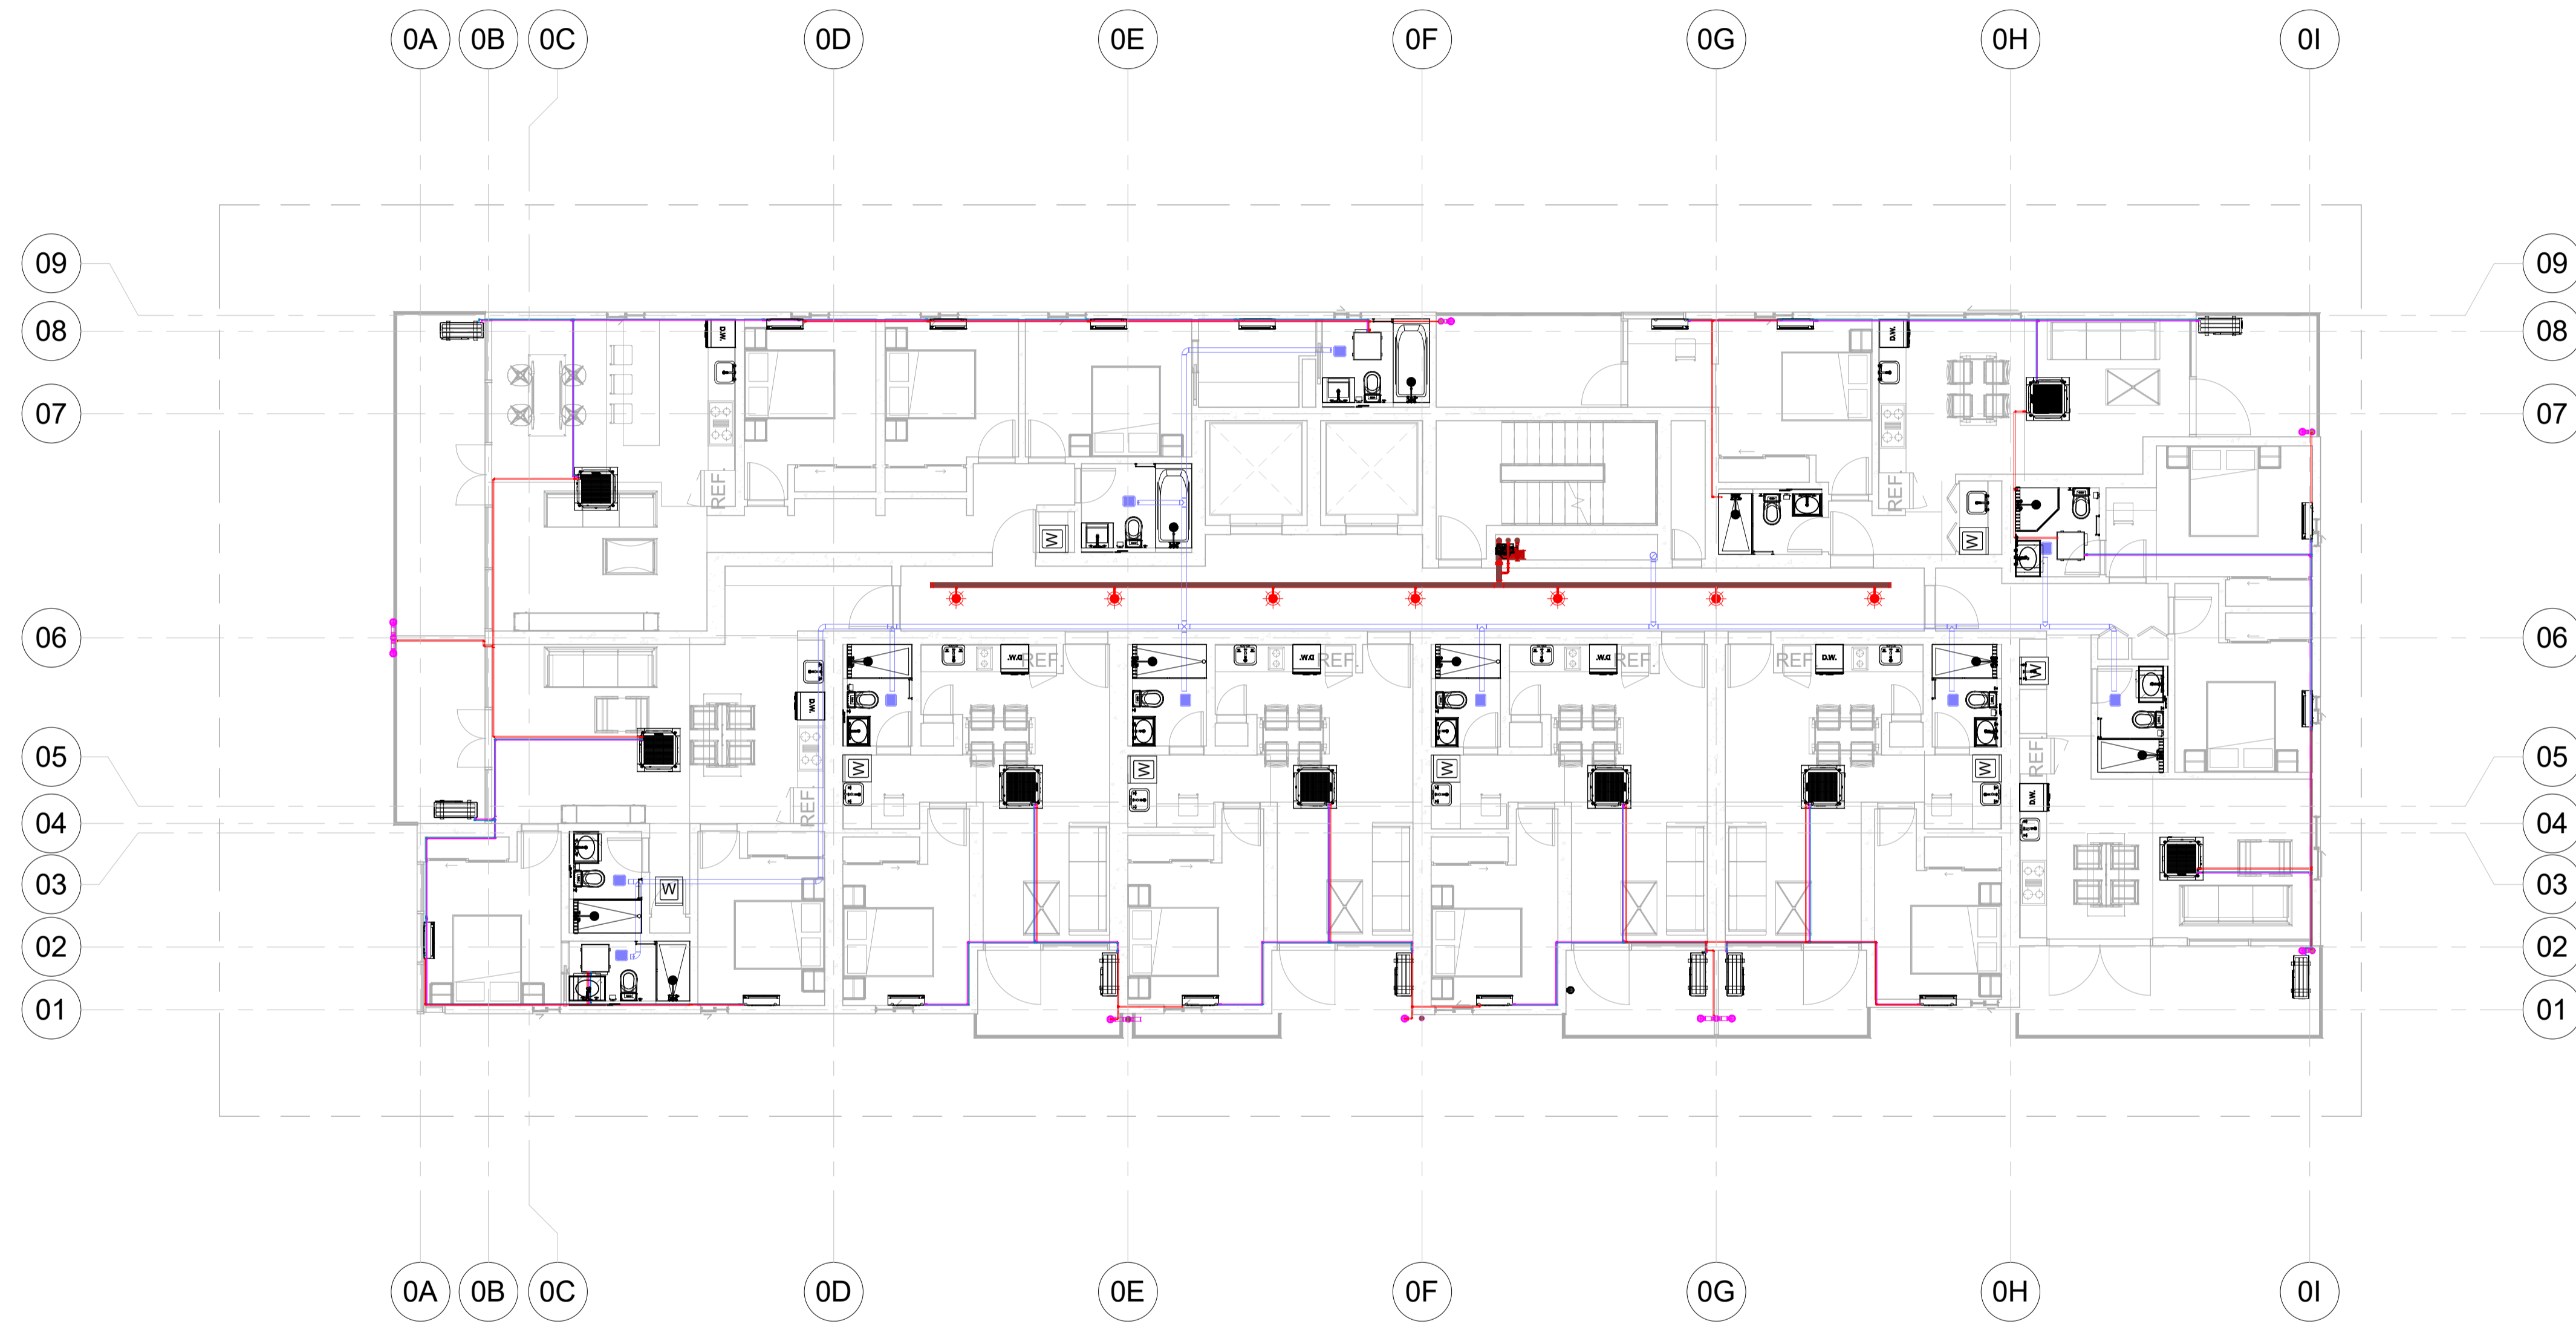

1 04-EM-First Floor  
1 : 100






1 05-EM-Second Floor  
1 : 100



1 06-EM-Third Floor  
1 : 100

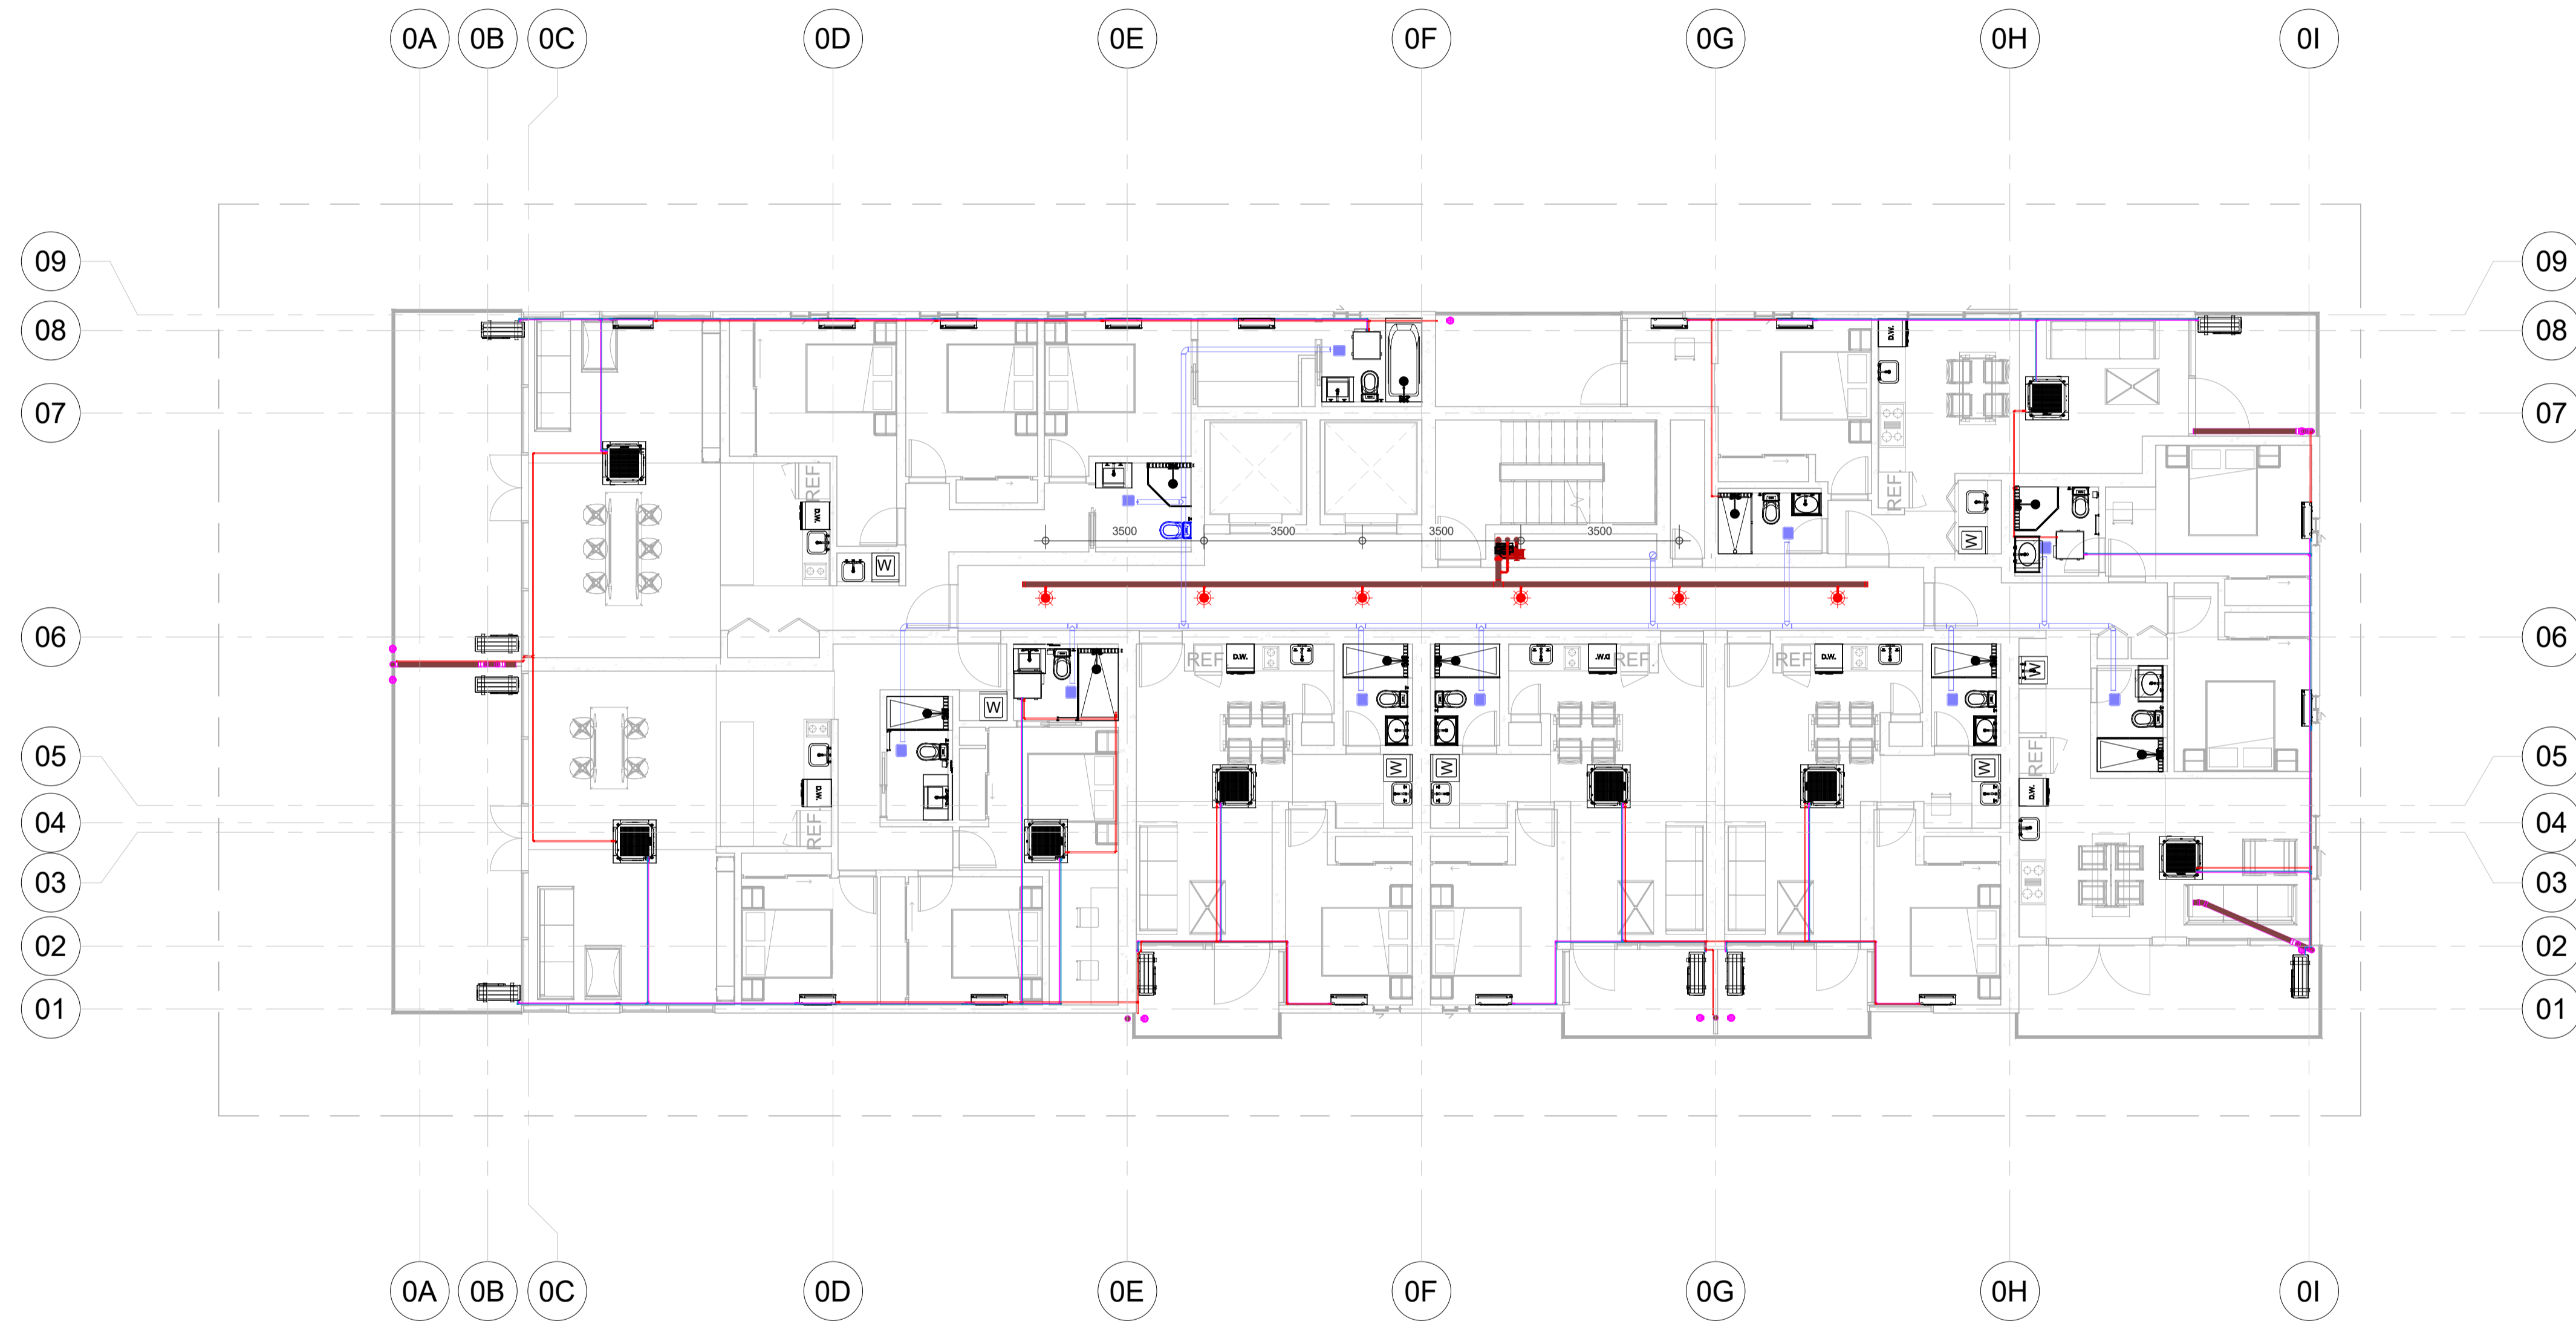


1 07-EM-Fourth Floor  
1 : 100




1 08-EM-Terrace  
1 : 100



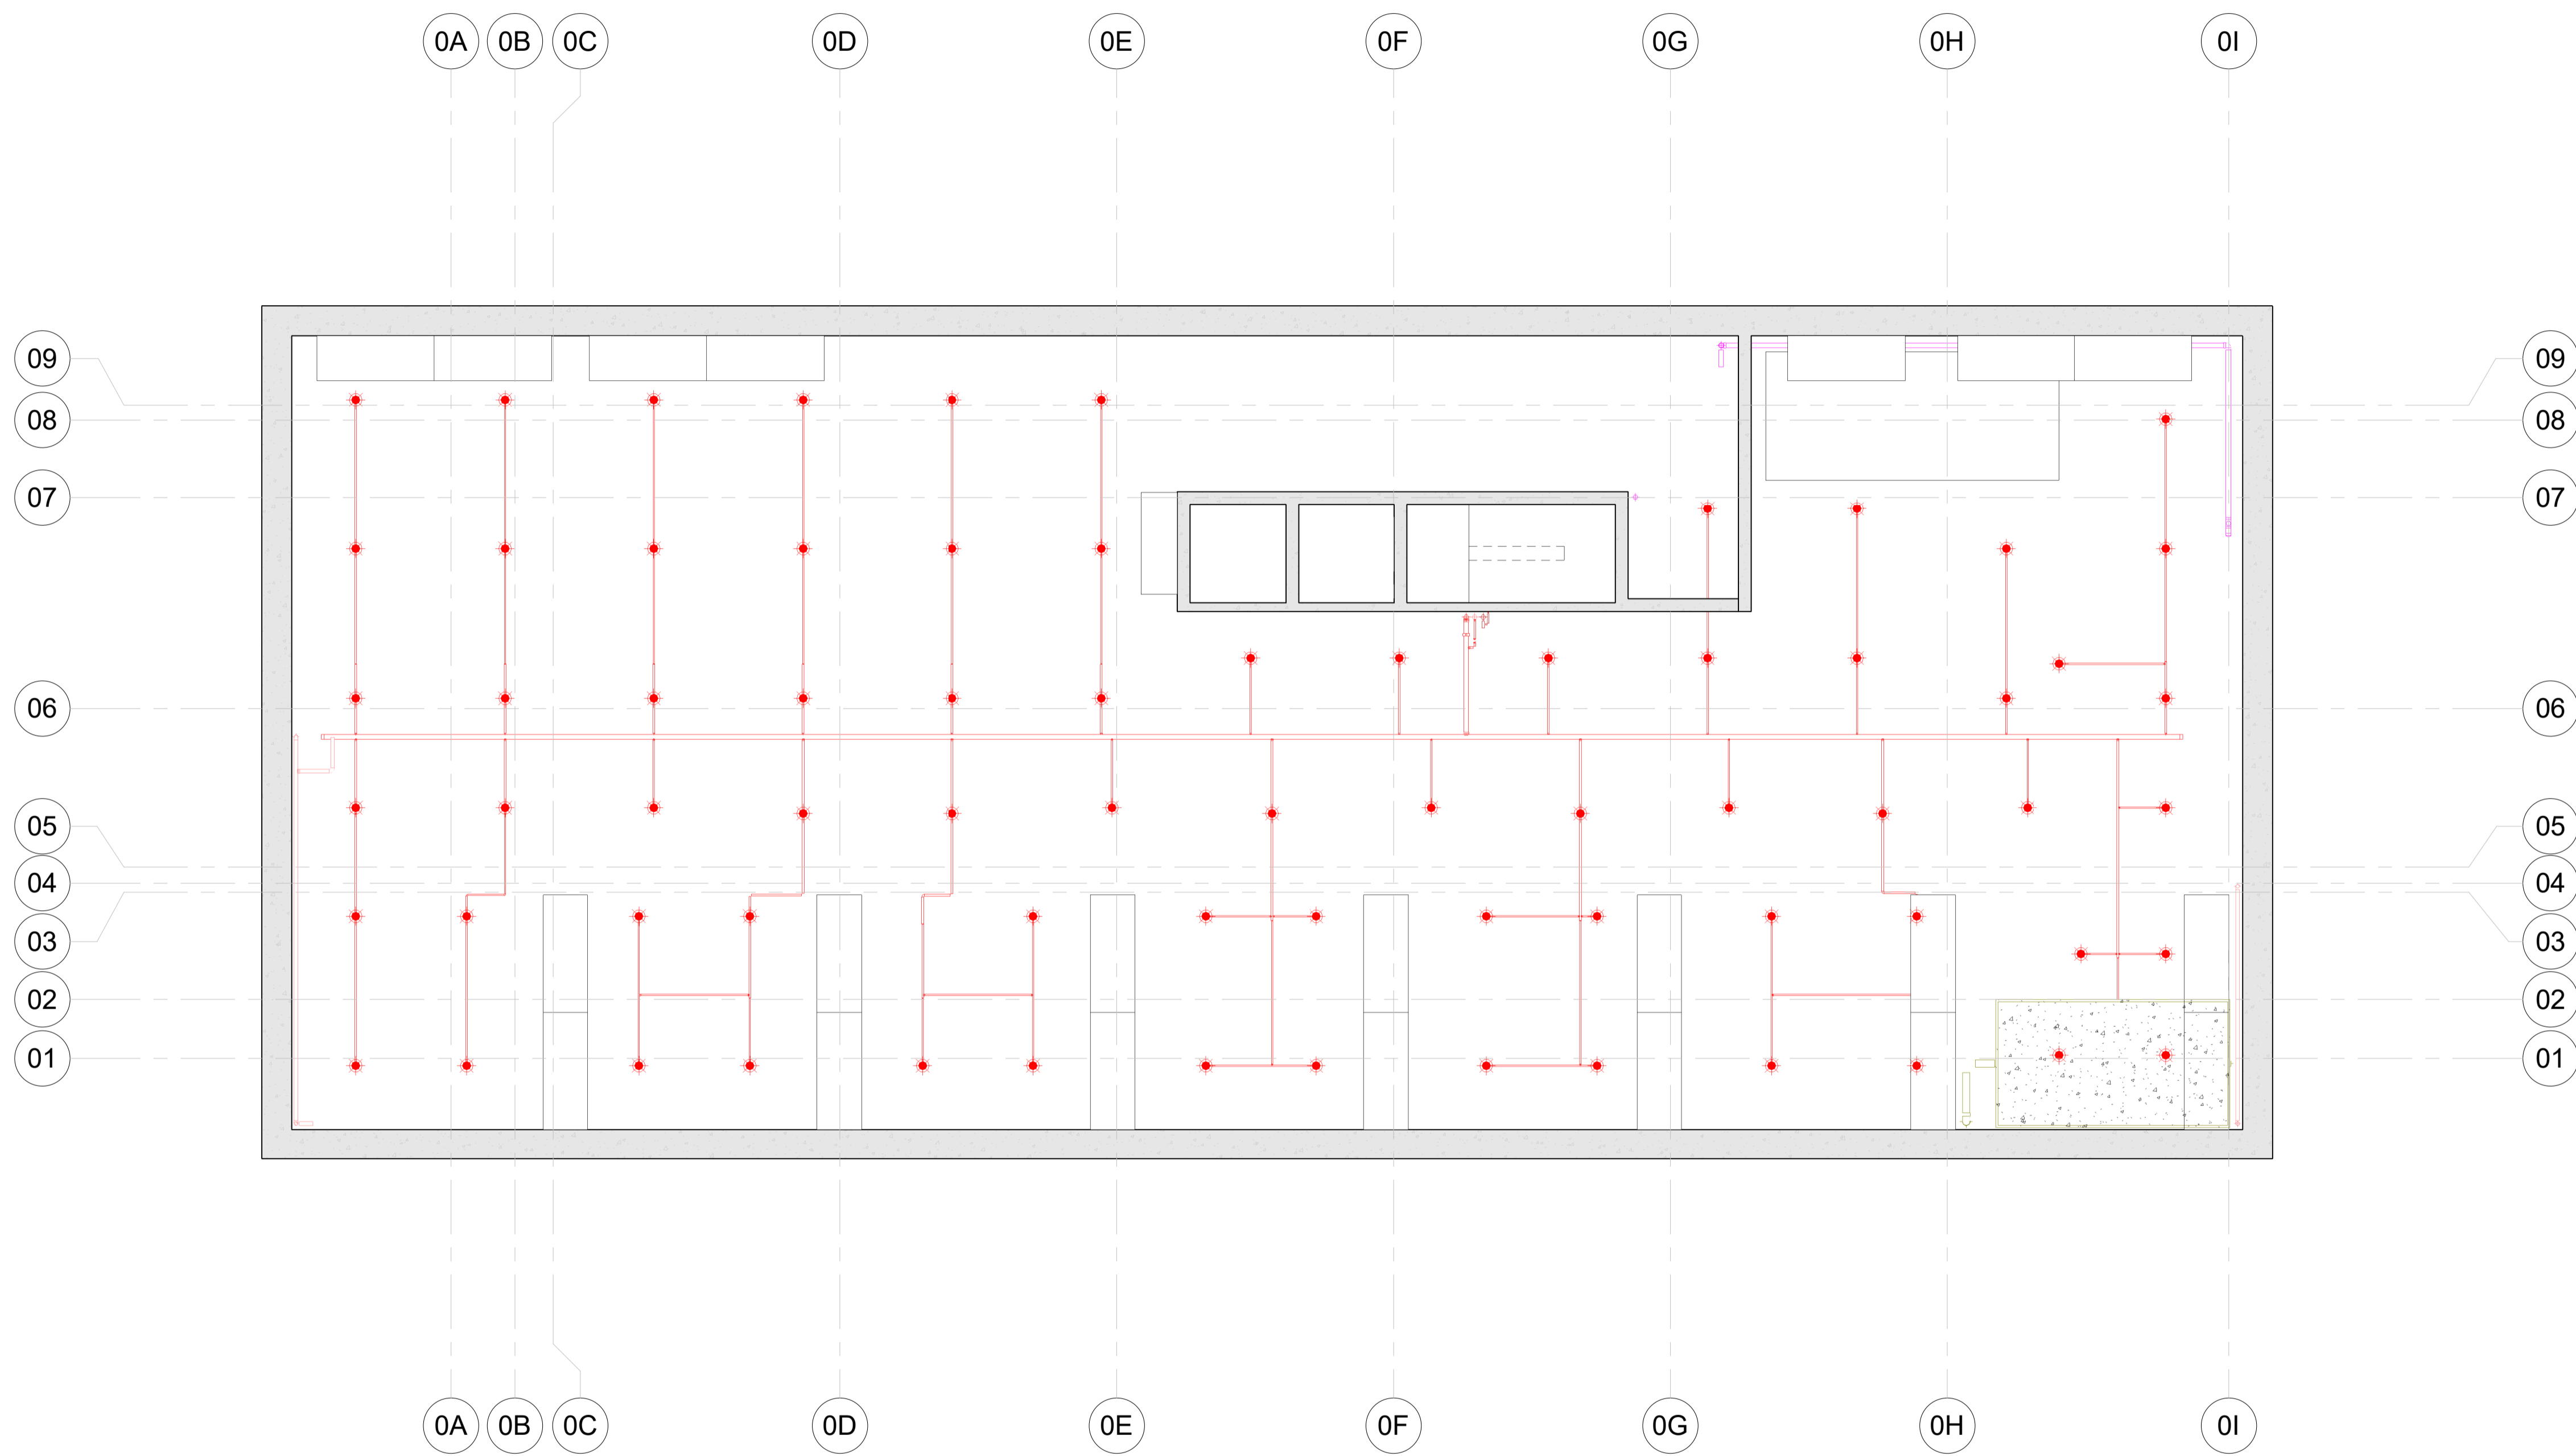

1 01-ERCP-Basement 2  
1 : 100



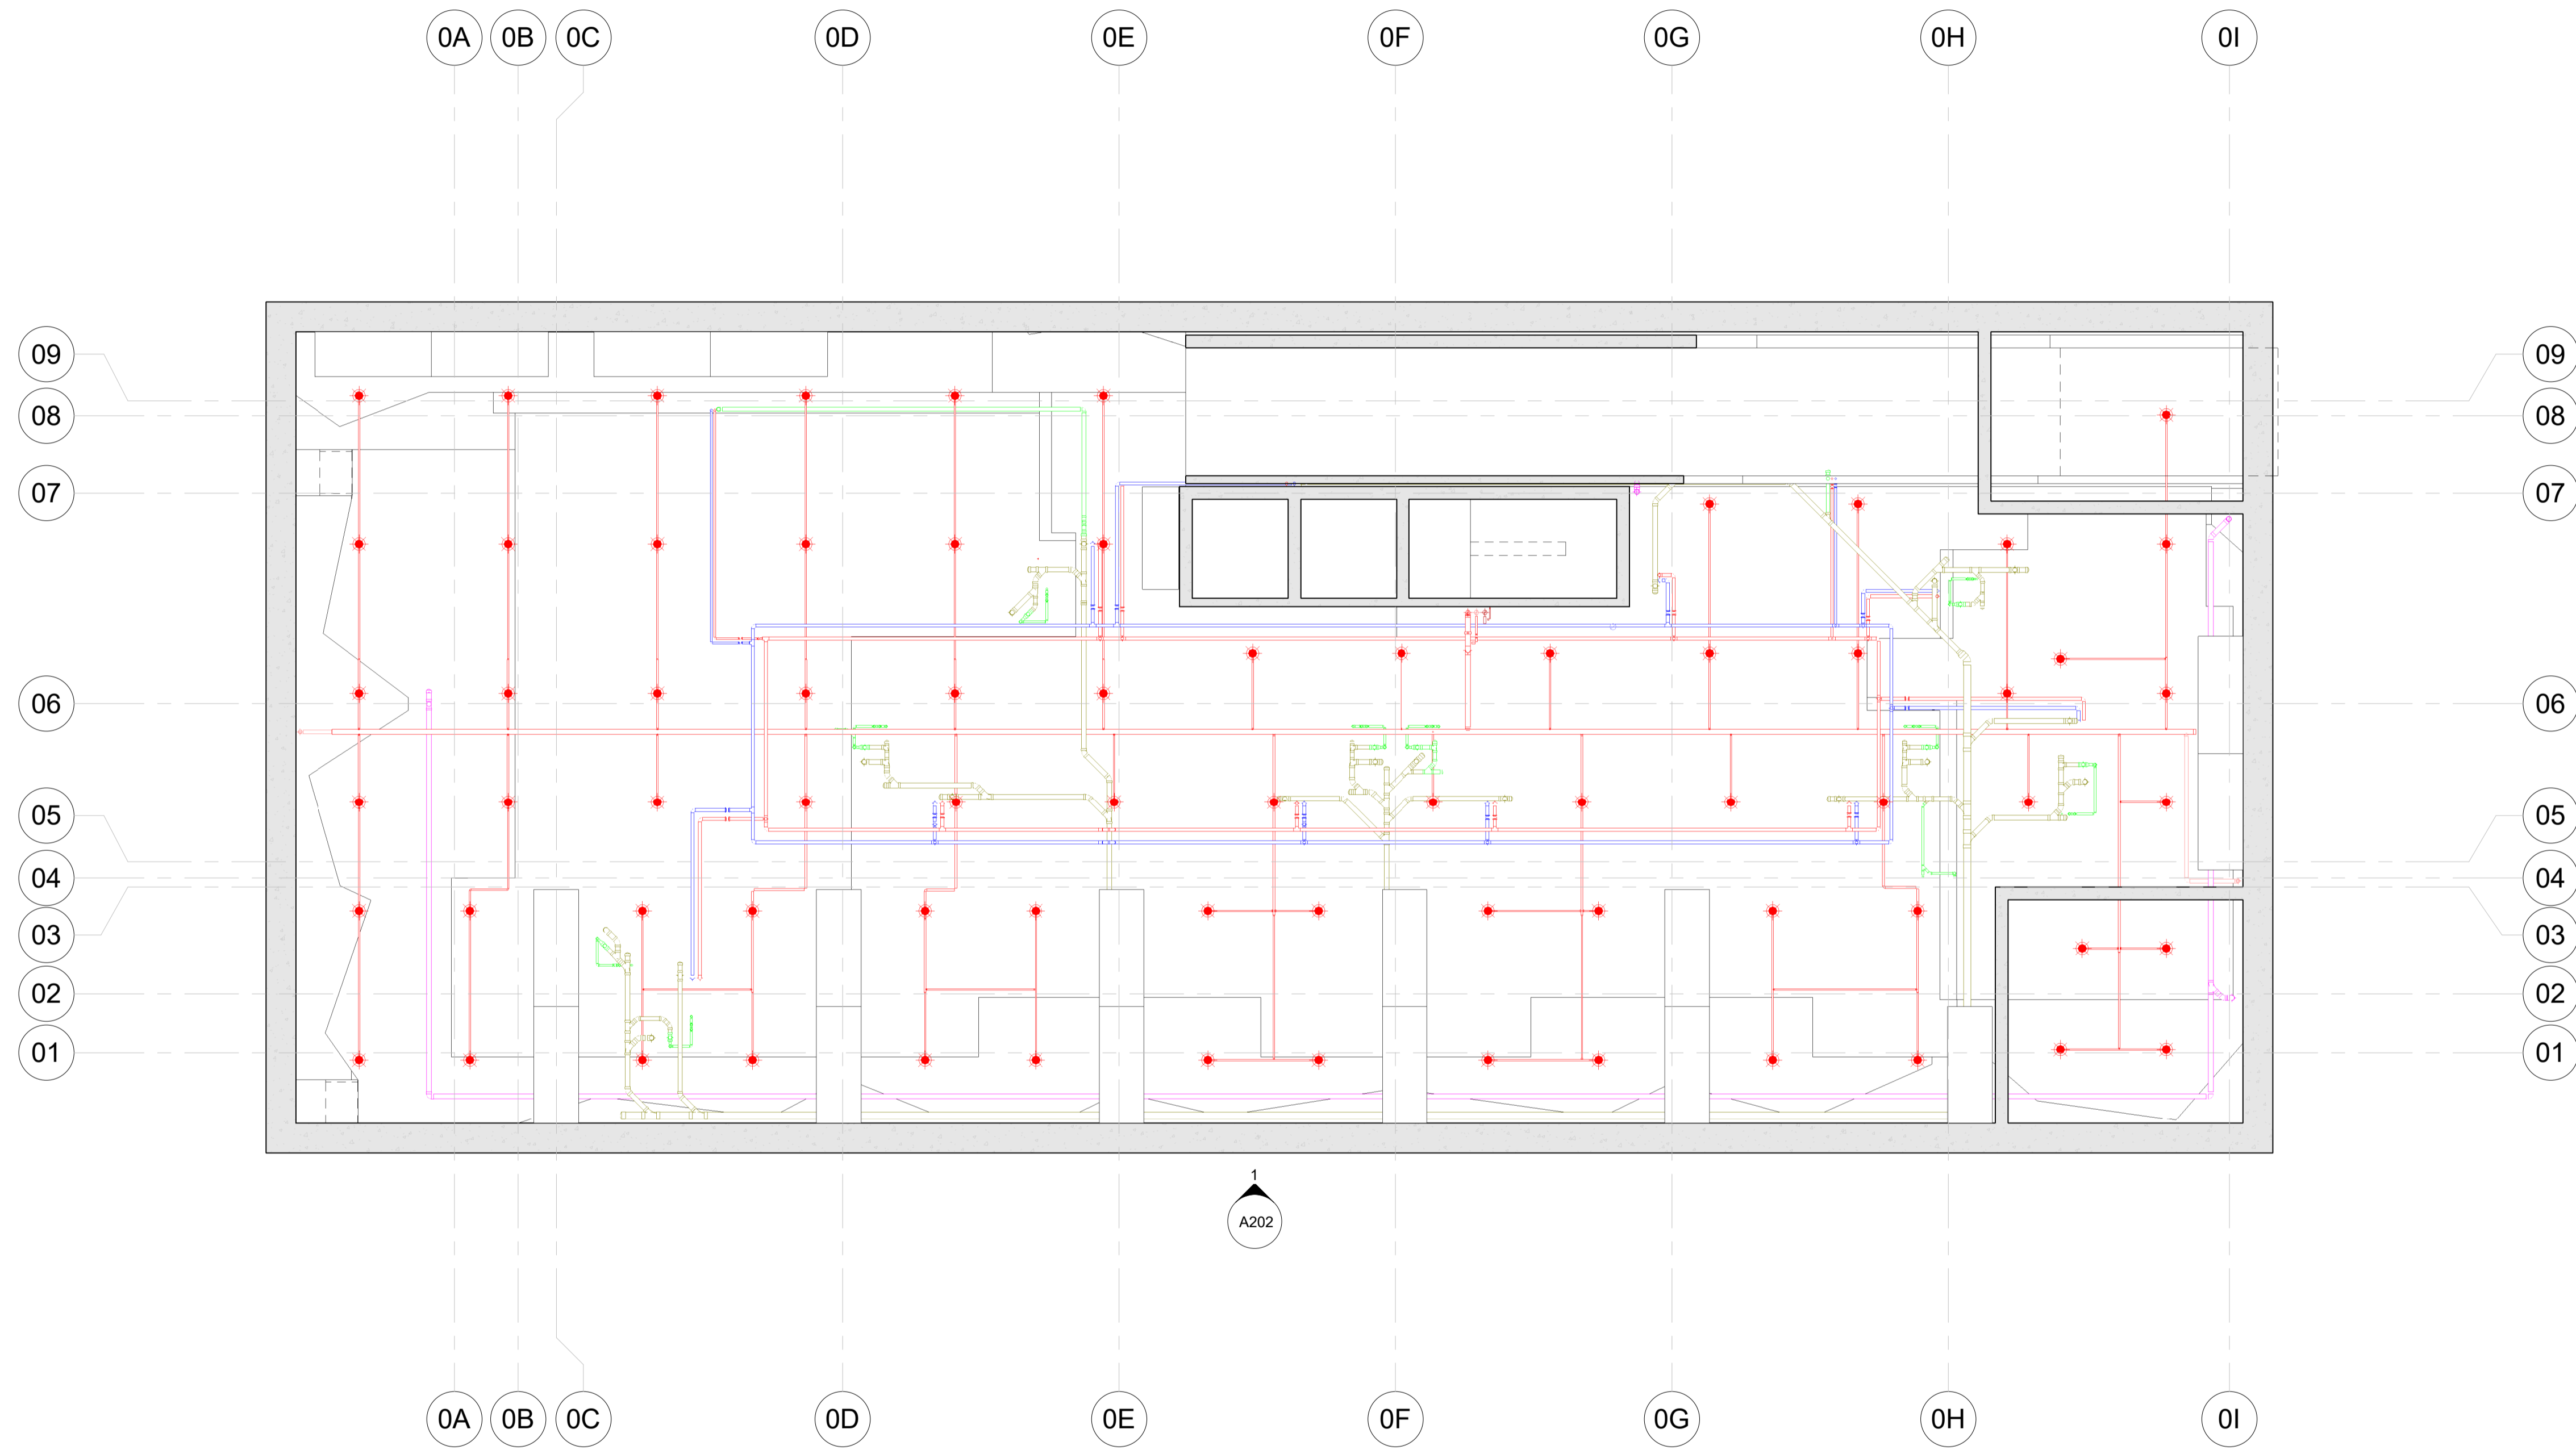

1 02-ERCP-Basement 1  
1 : 100



1 03-ERCP-Ground Floor  
1 : 100



1 04-ERCP-First Floor  
1 : 100





1 05-ERCP-Second Floor  
1 : 100




1 06-ERCP-Third Floor  
1 : 100





1 07-ERCP-Fourth Floor  
1 : 100

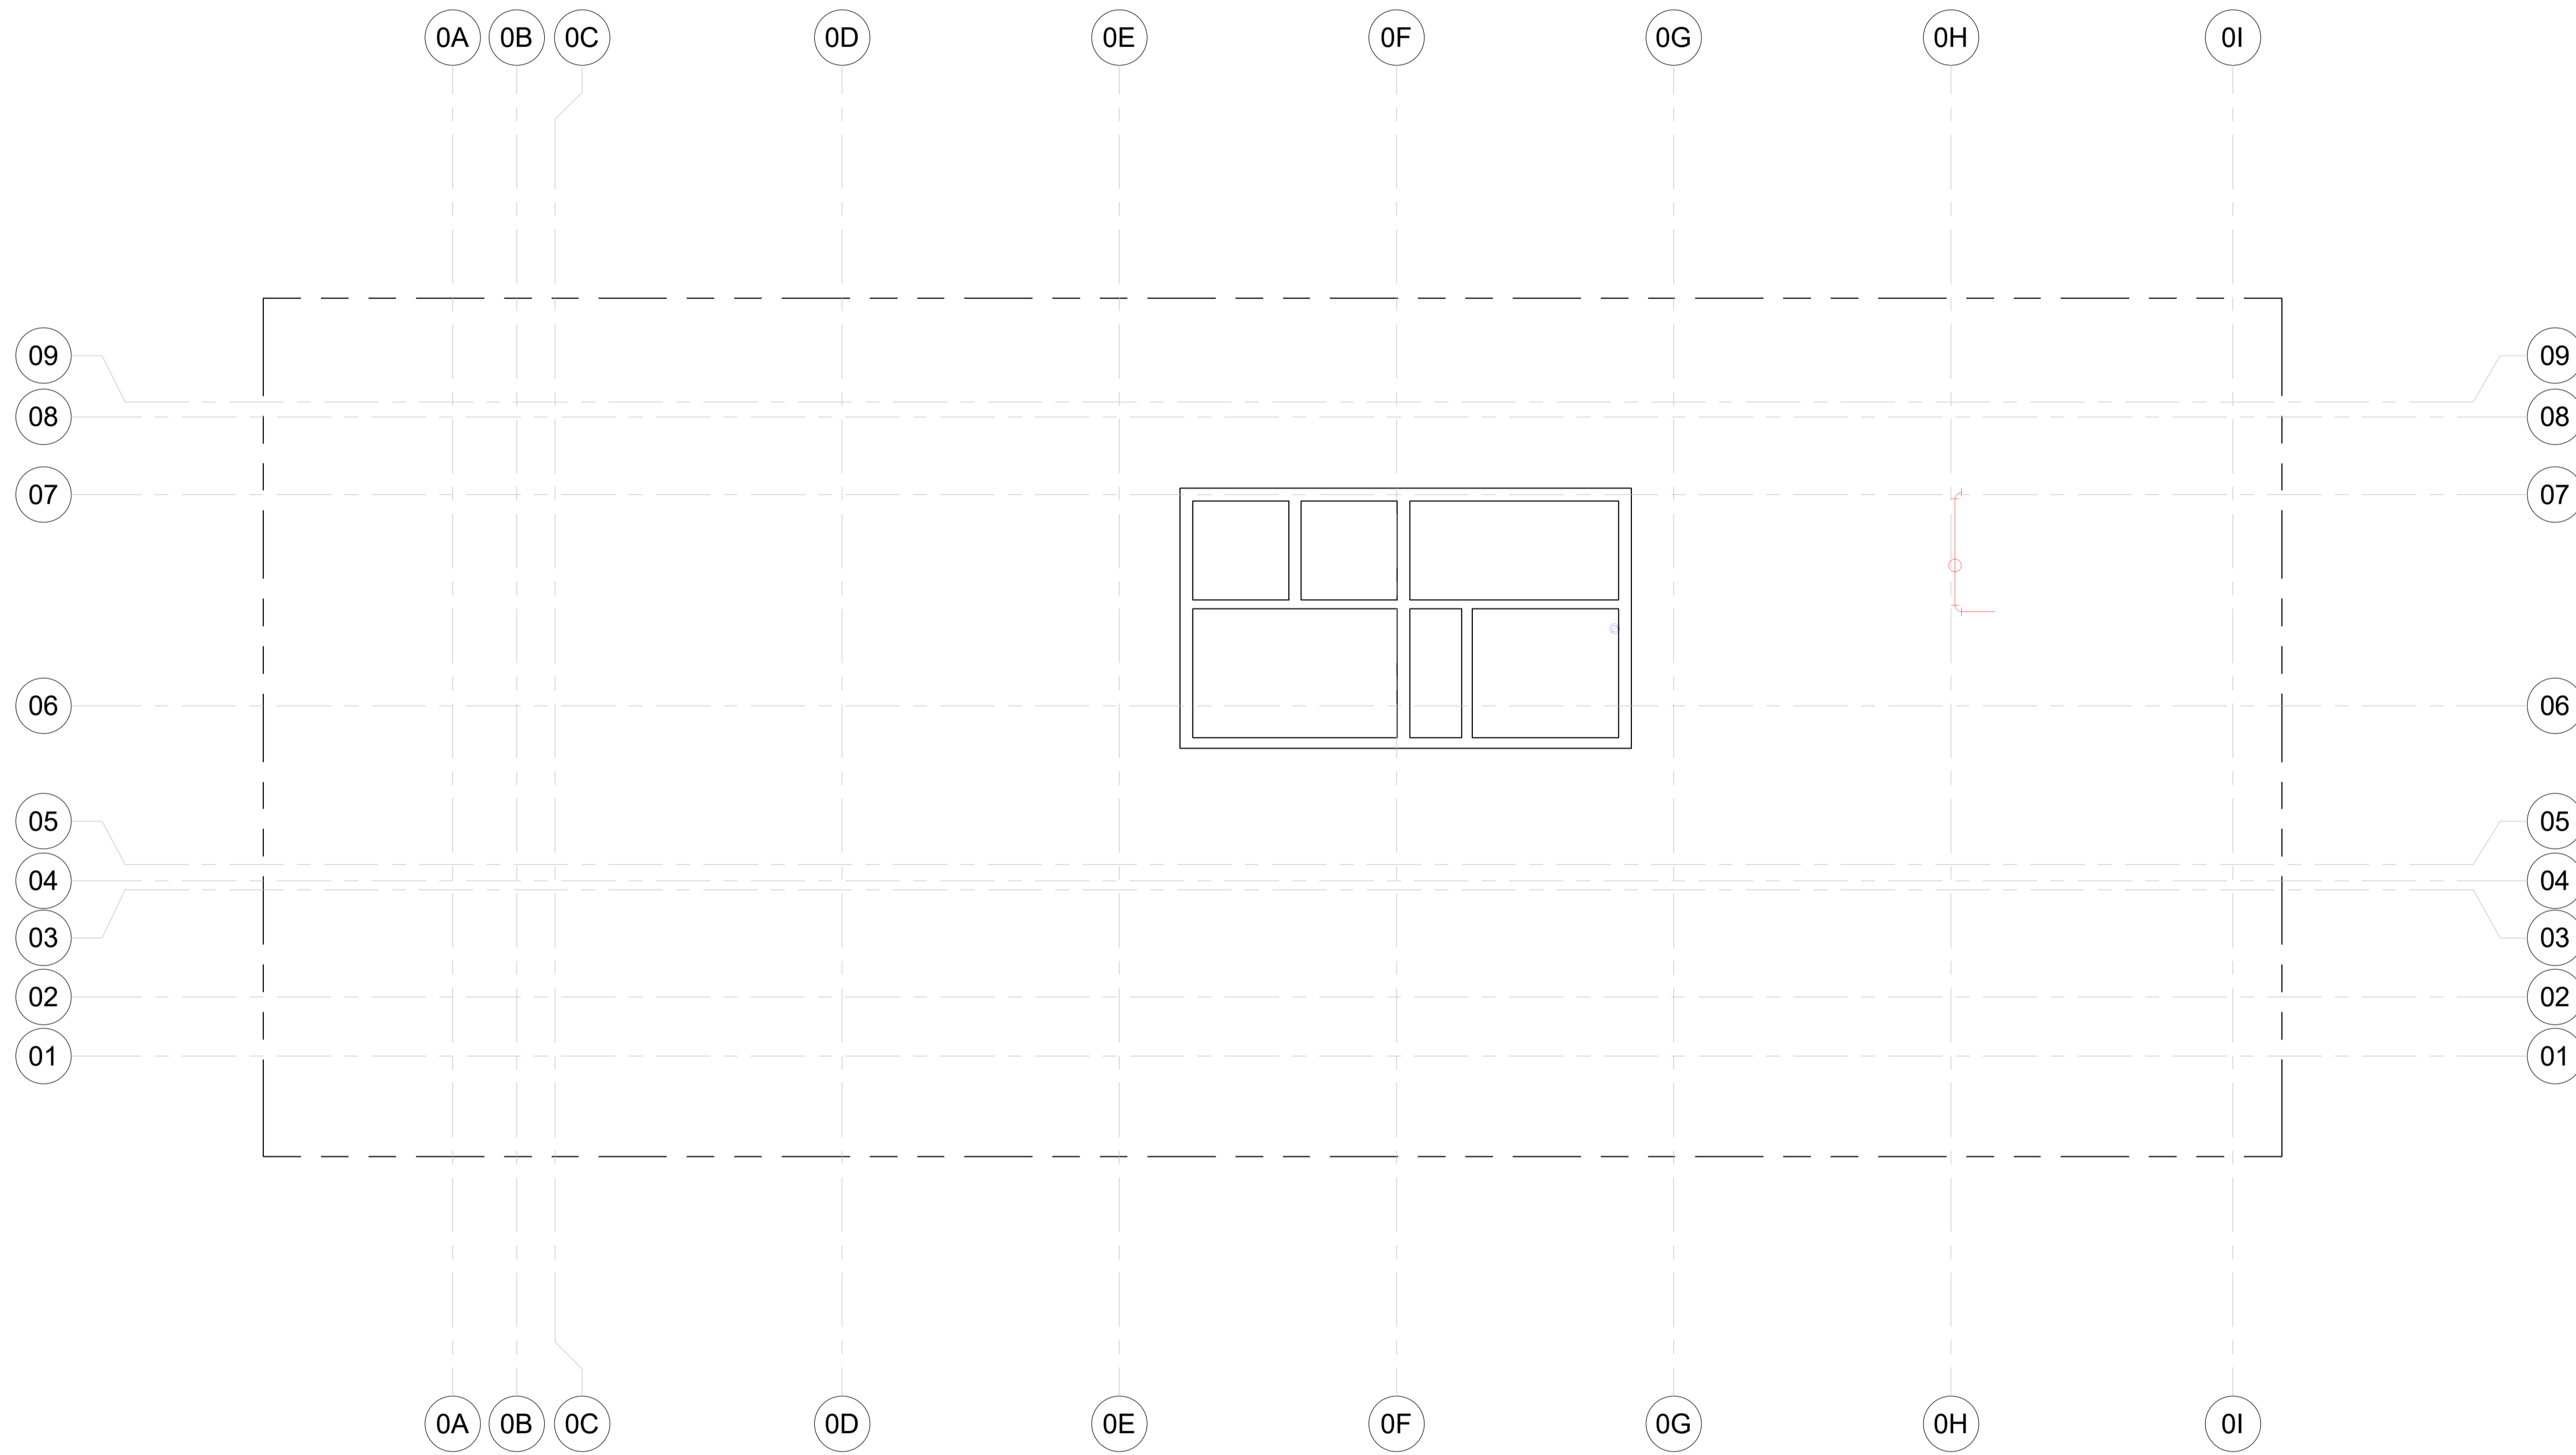

1 08-ERCP-Terrace  
1 : 100