

**21 PHILLIMORE GARDENS
LONDON W8 7QG**

WALK - IN WARDROBE (J6:5A)








Material :

INTERIOR CARCASE :

EGGER H1387 ST10 GRAPHITE
DENVER OAK (18-20 mm BOARDS)

DOOR AND FRONT PANELS :
Primed only - To be hand Painted on site

DOOR HANDLES: Provided by Client

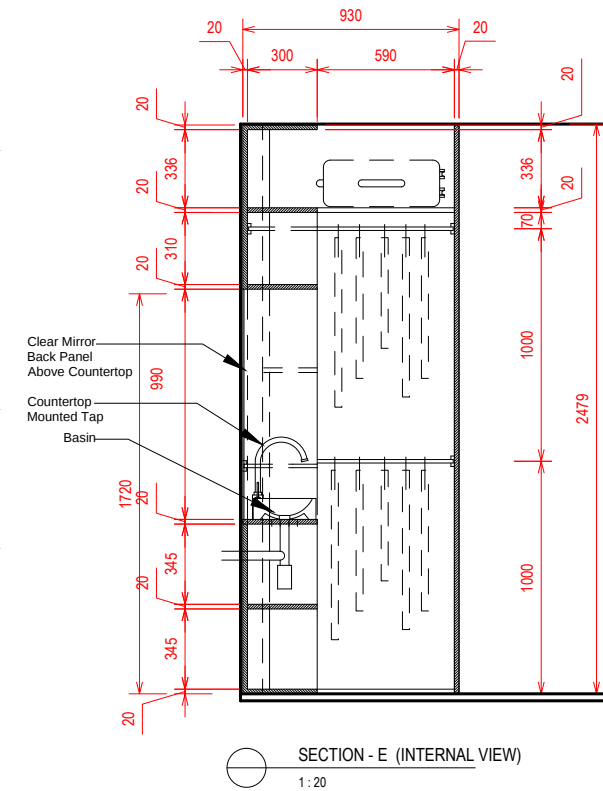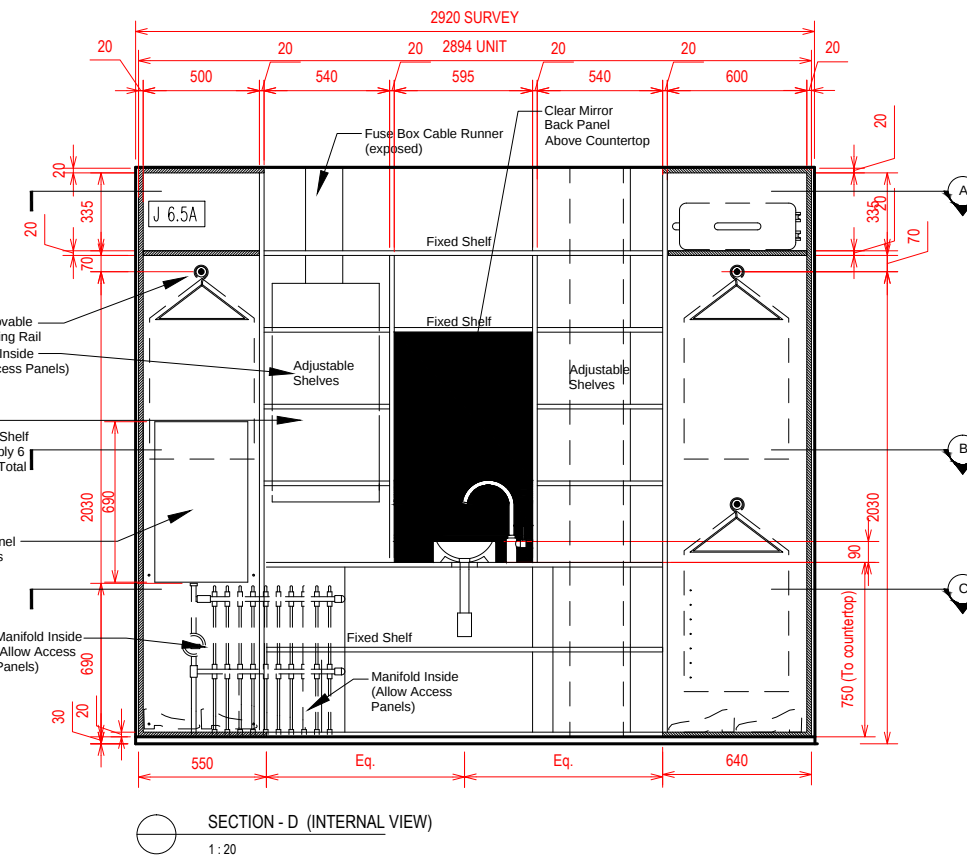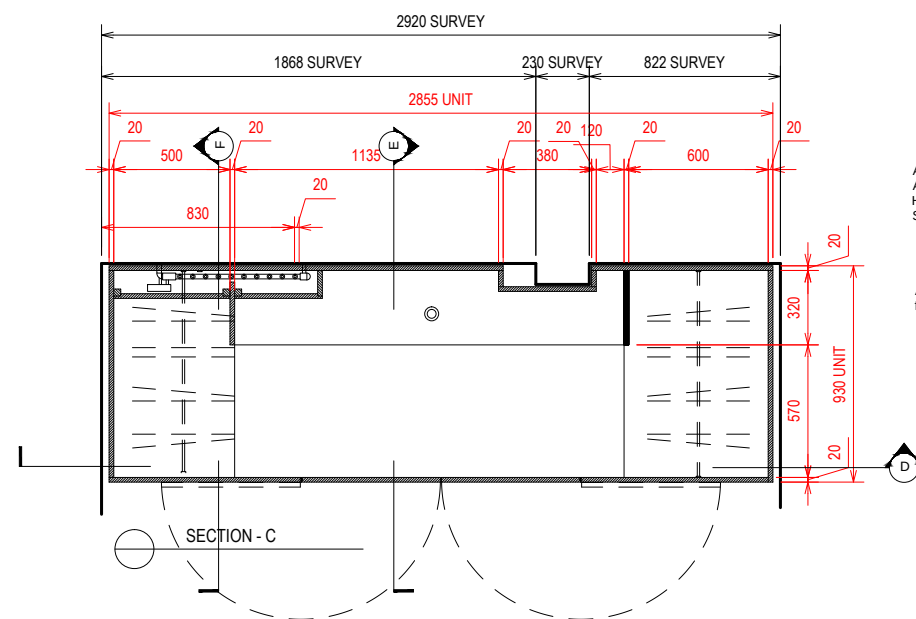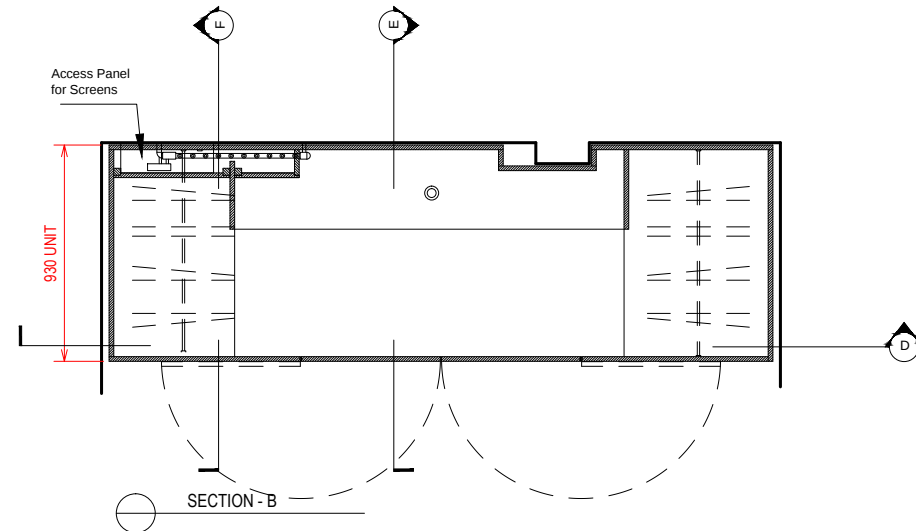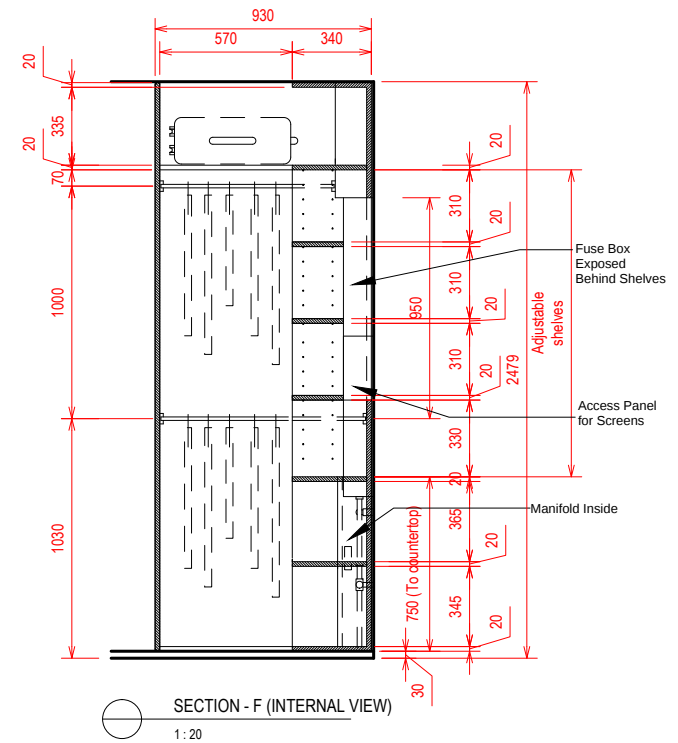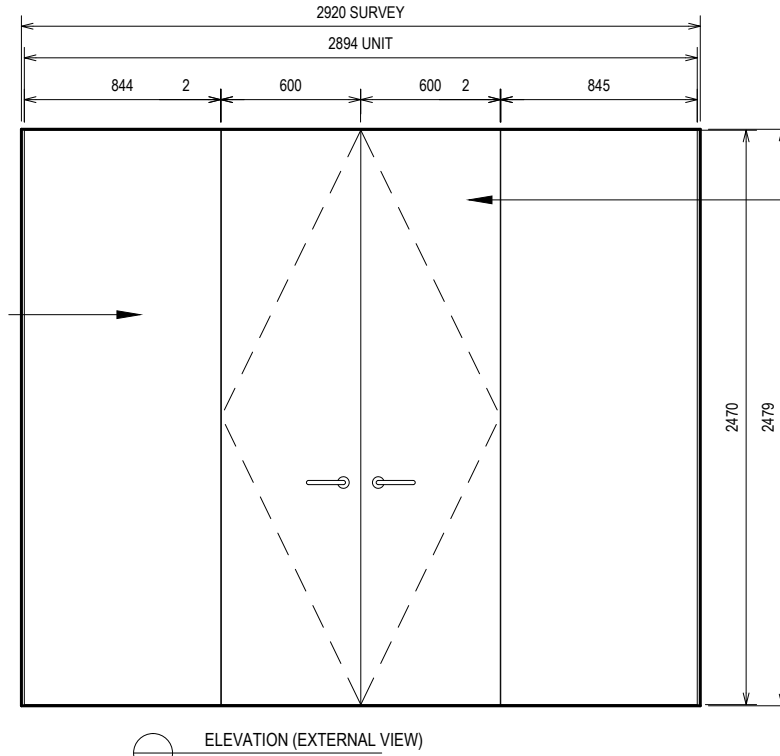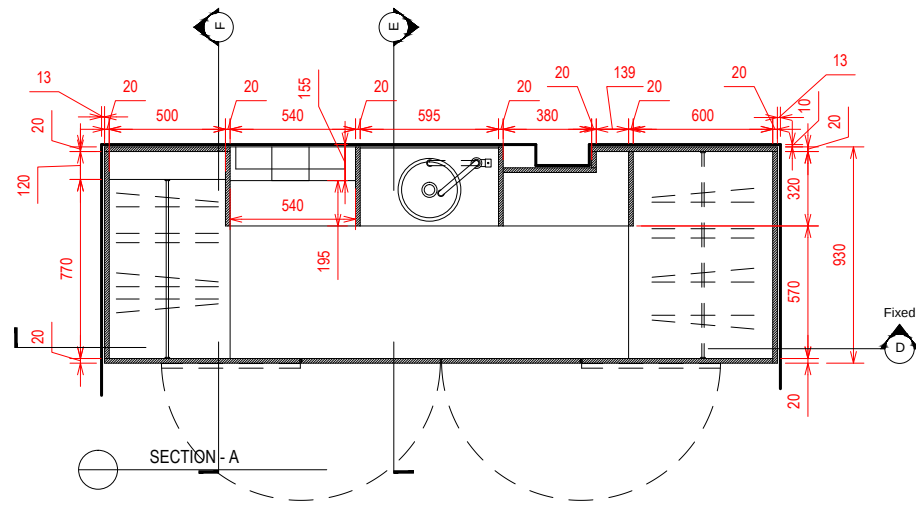

DO NOT SCALE

scale: 1:30@A3 date: 07 / 08 / 2017

dwg no.

FINAL FACTORY DRAWING :