

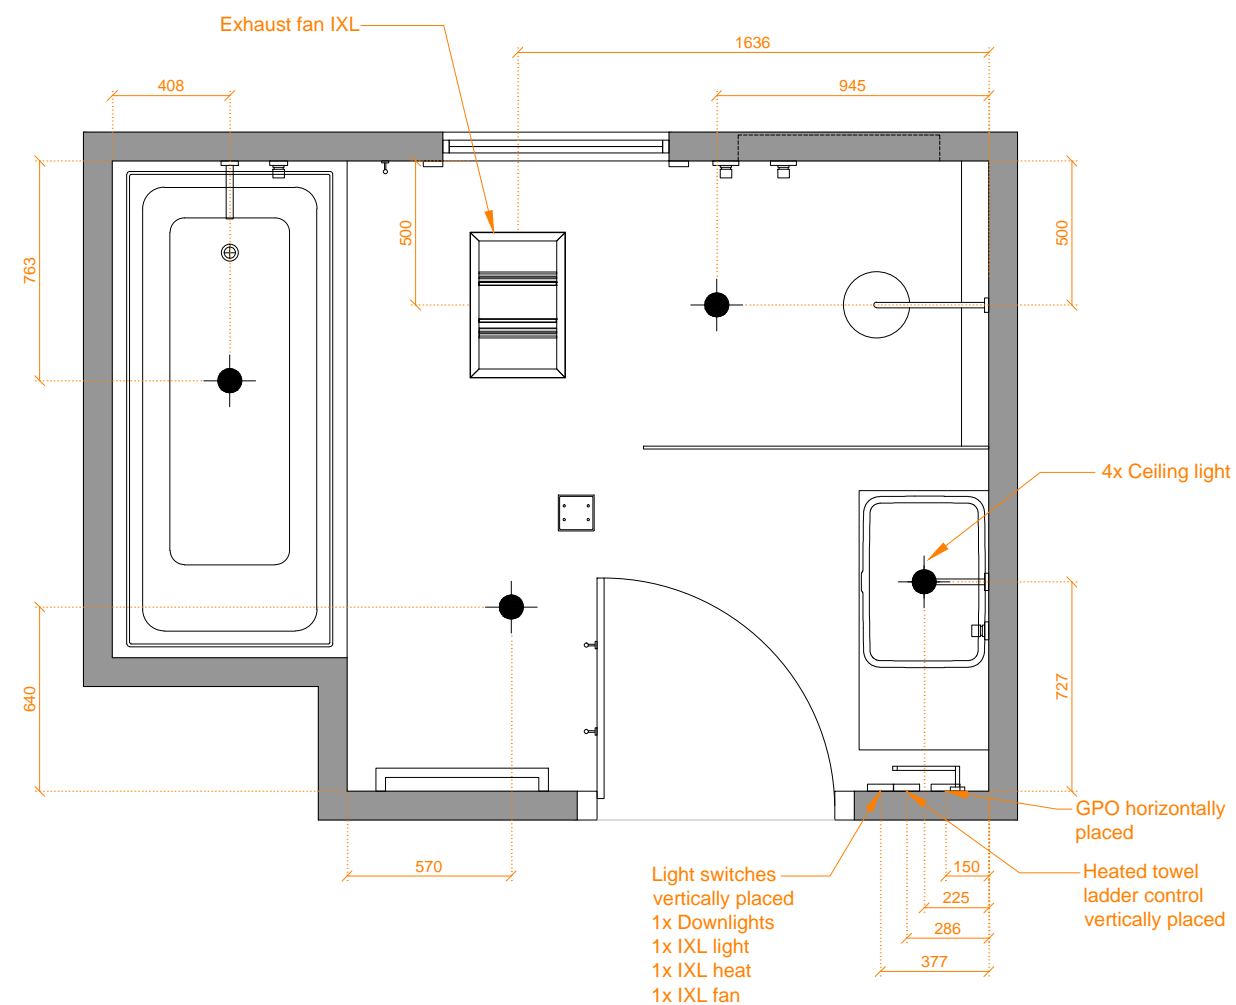


FLOOR AND PLUMBING PLAN

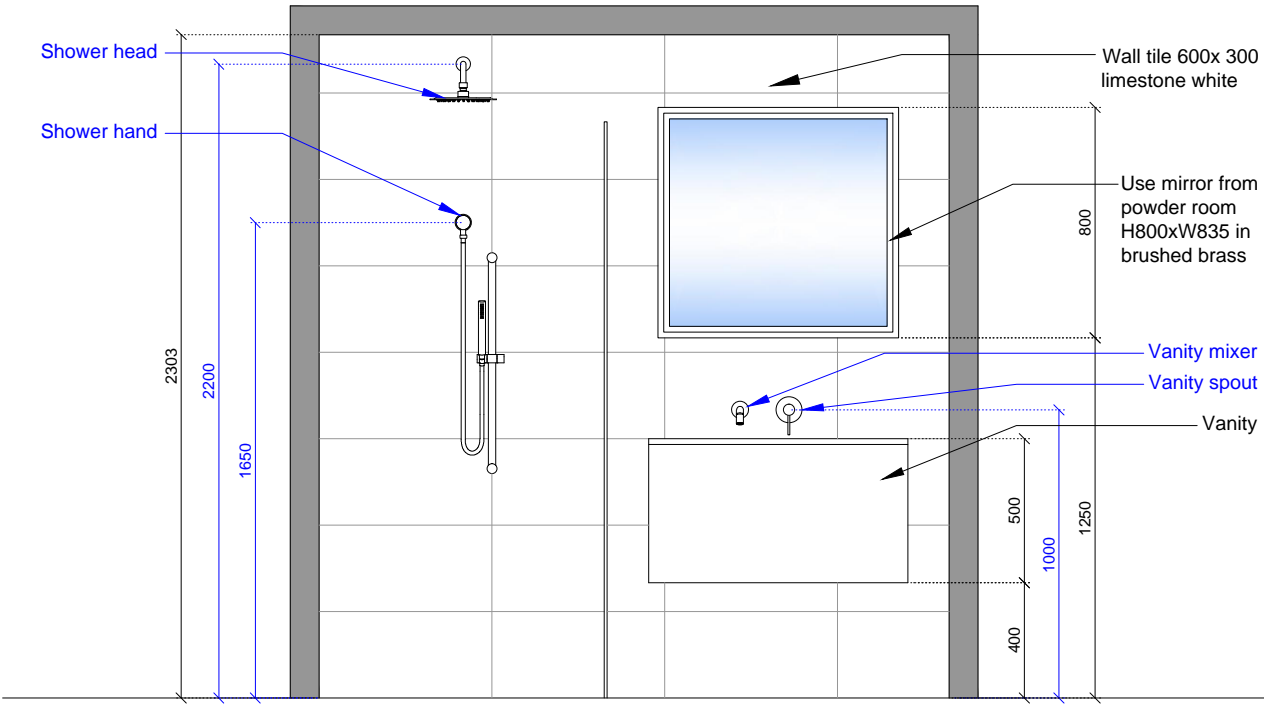



CEILING AND ELECTRICAL PLAN

MAIN BATHROOM

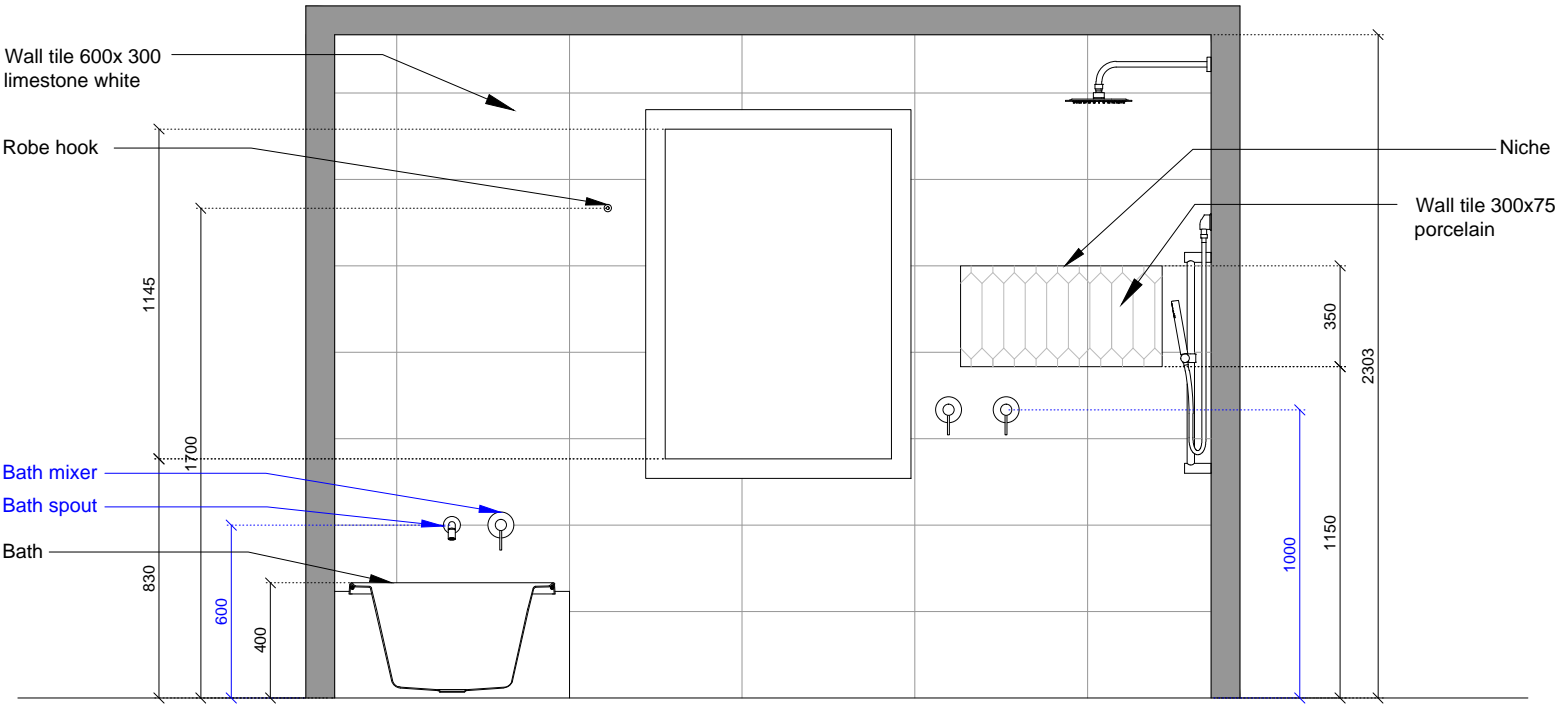

MAIN BATHROOM

				MAIN BATHROOM	Jun 23 2018	CD	1
--	--	--	--	---------------	-------------	----	---

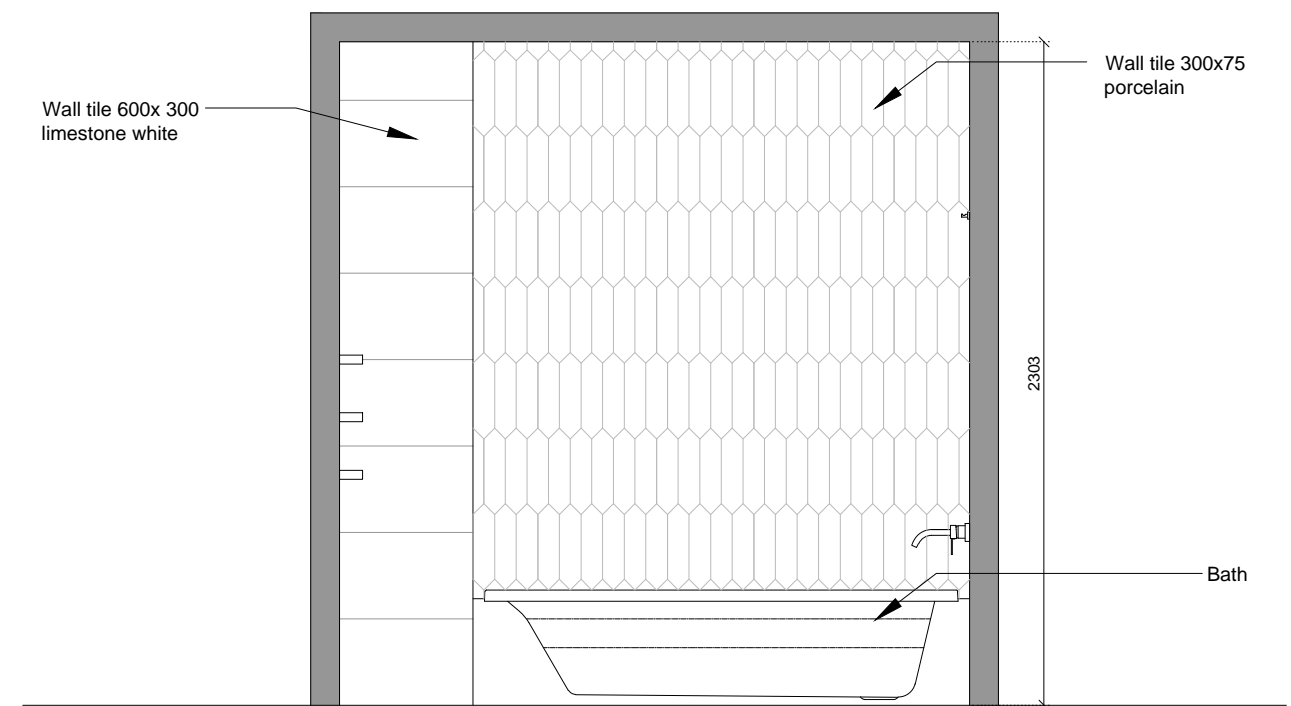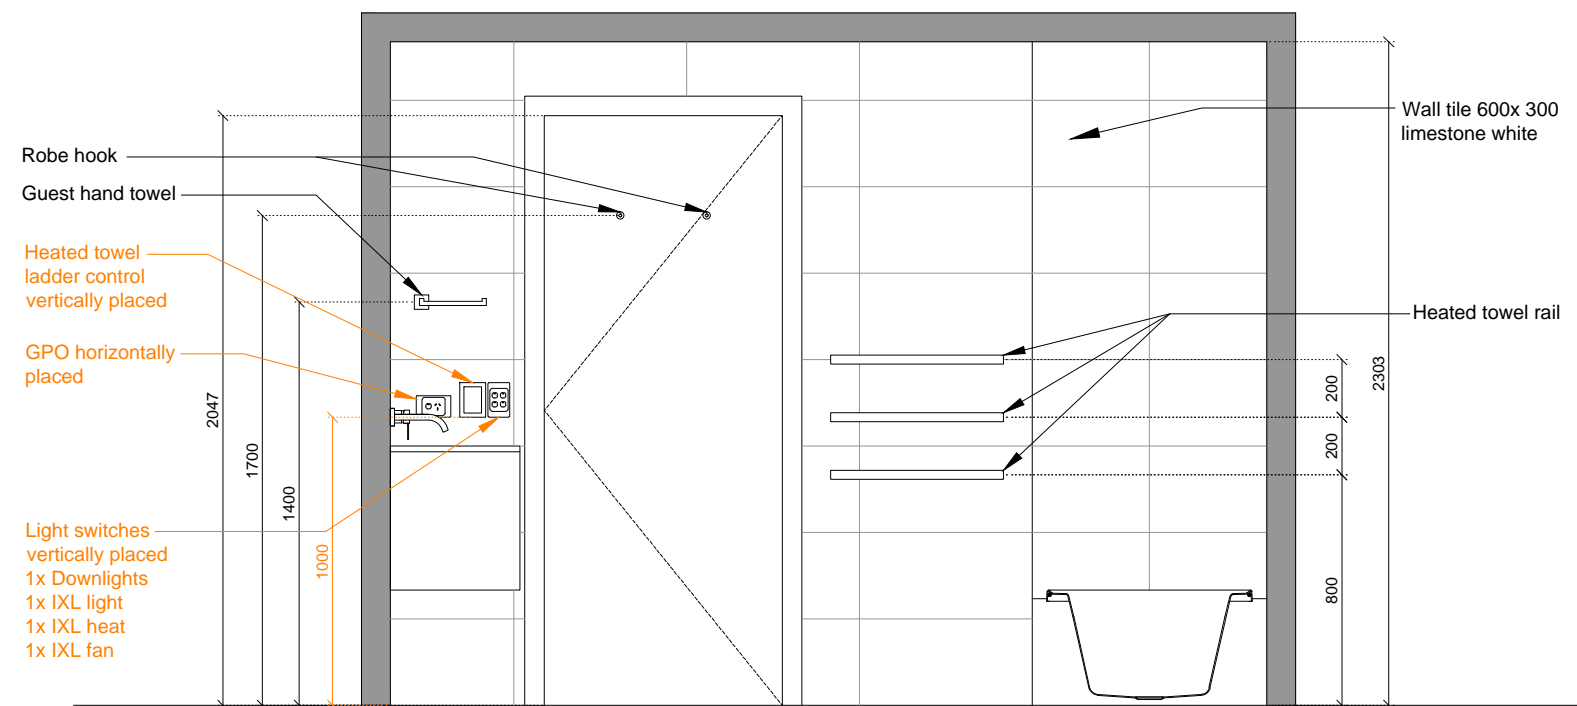

MAIN BATHROOM