




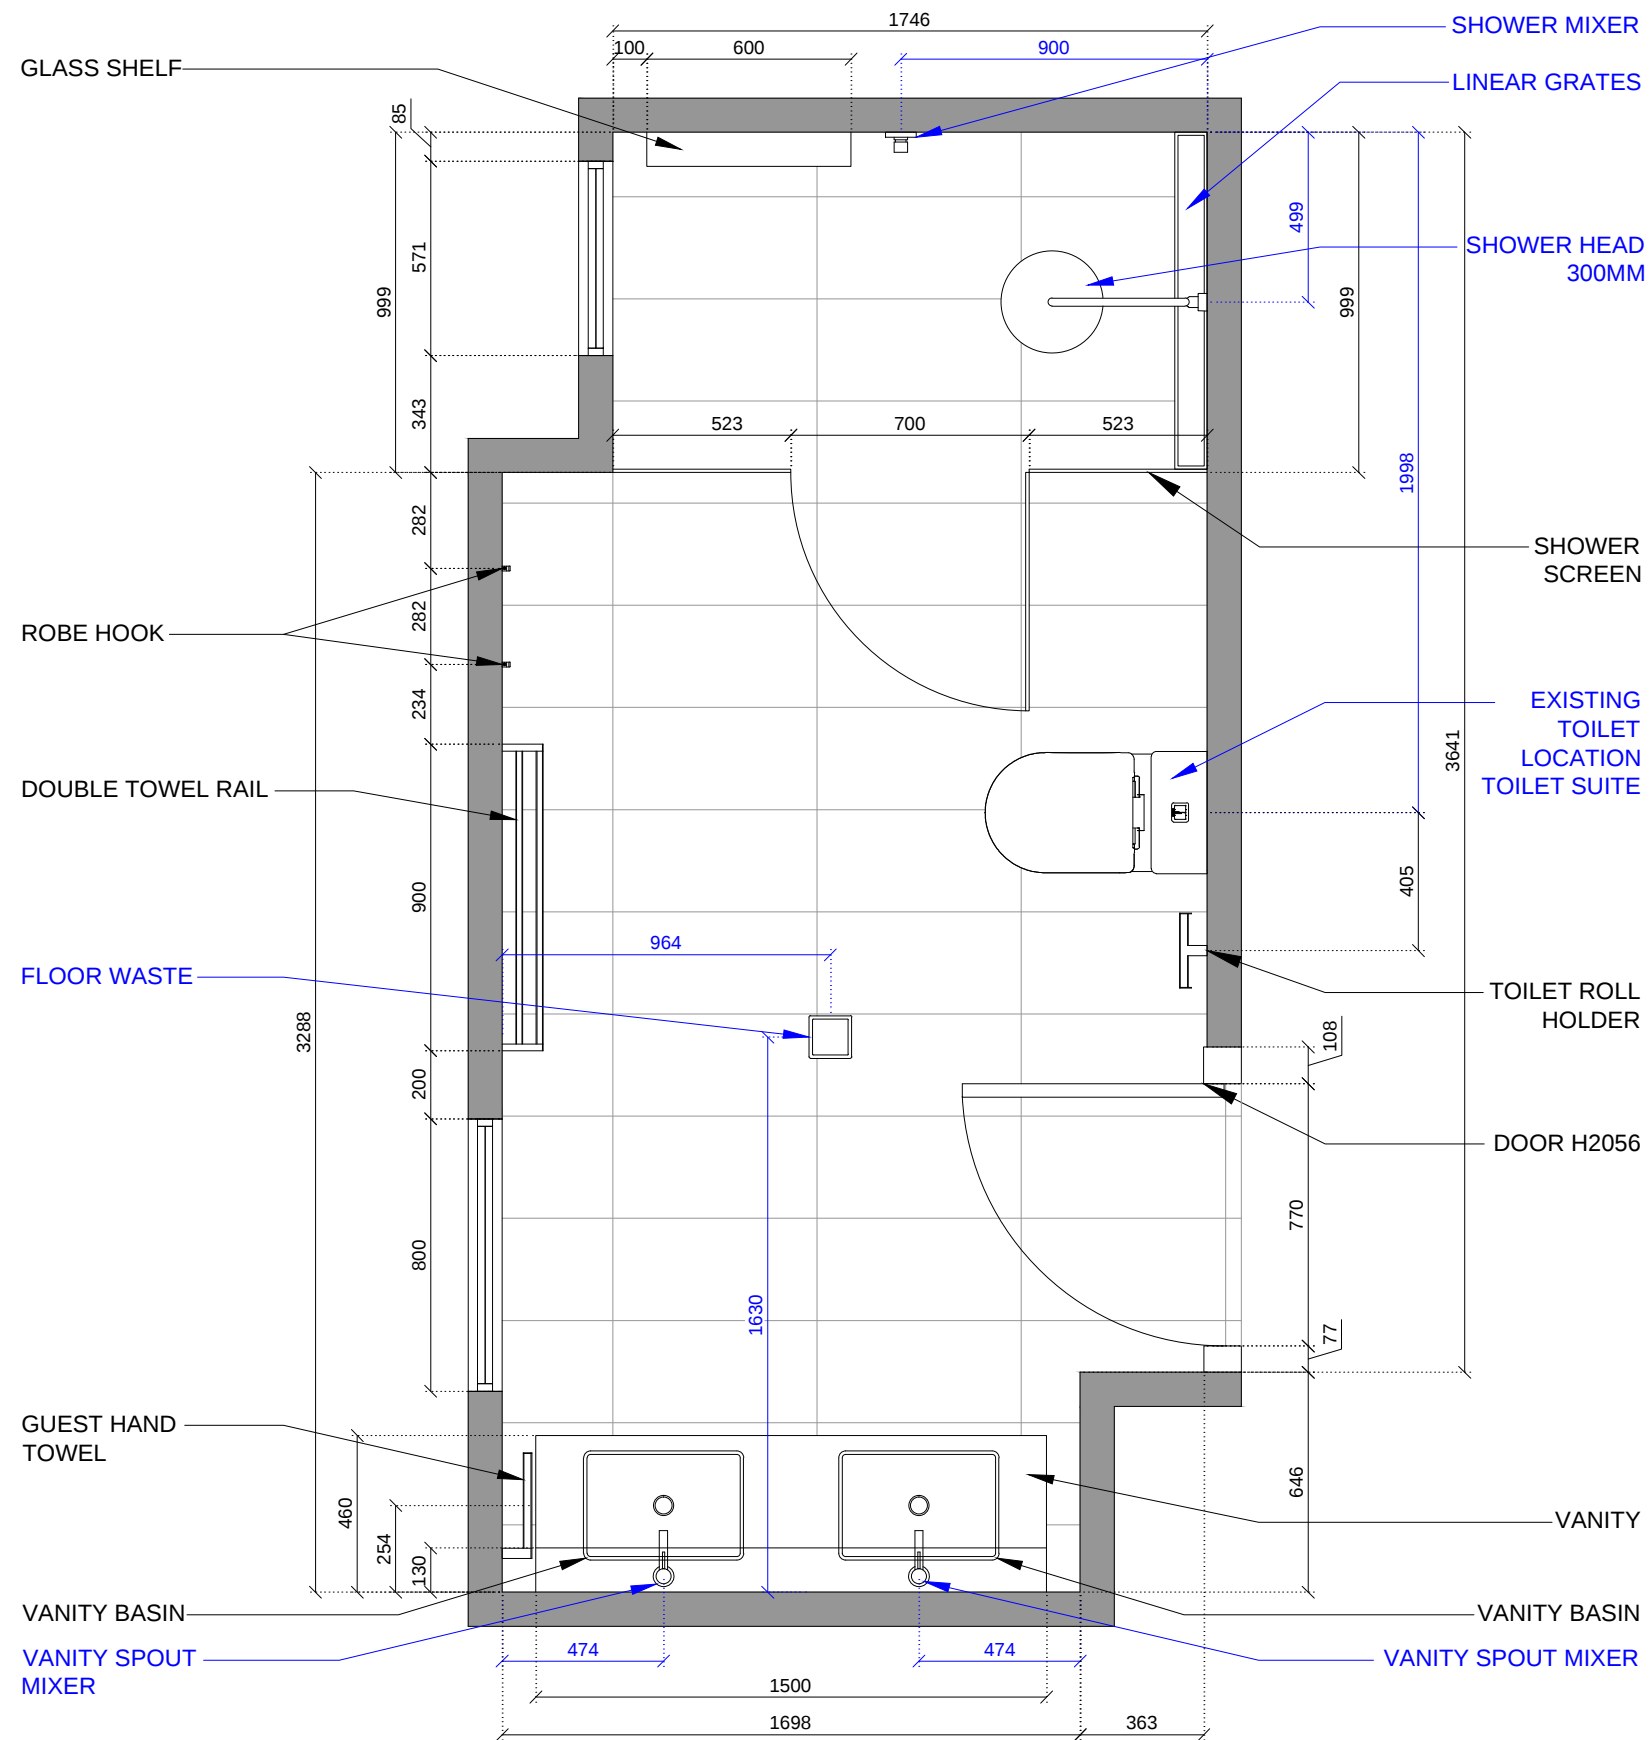


MAIN BATHROOM

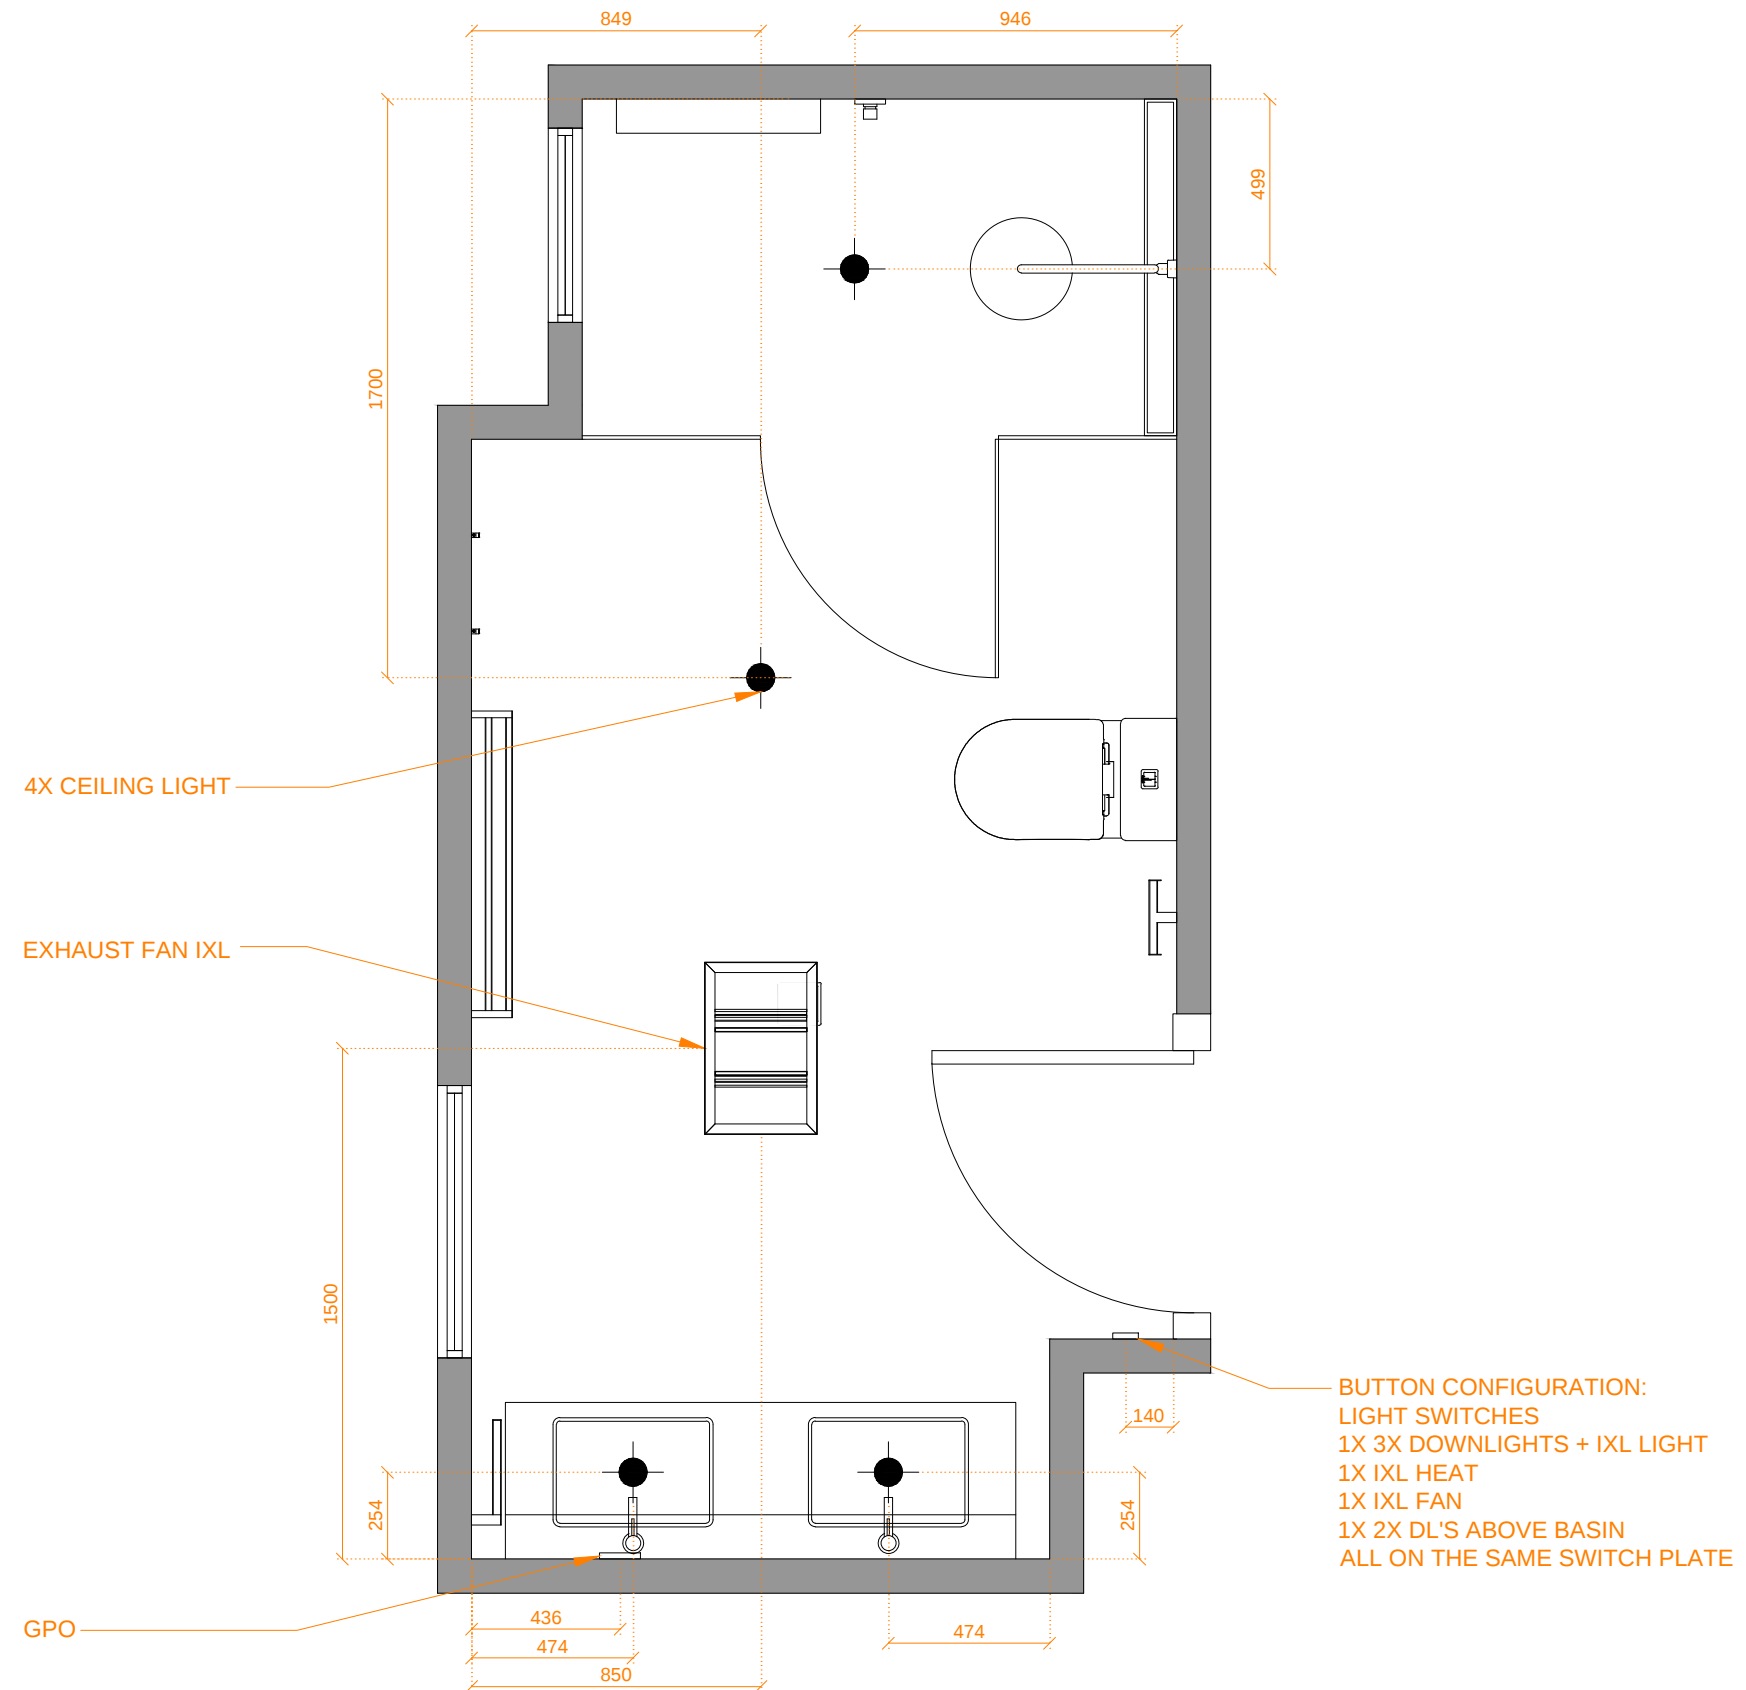


CEILING AND ELECTRICAL PLAN

MAIN BATHROOM

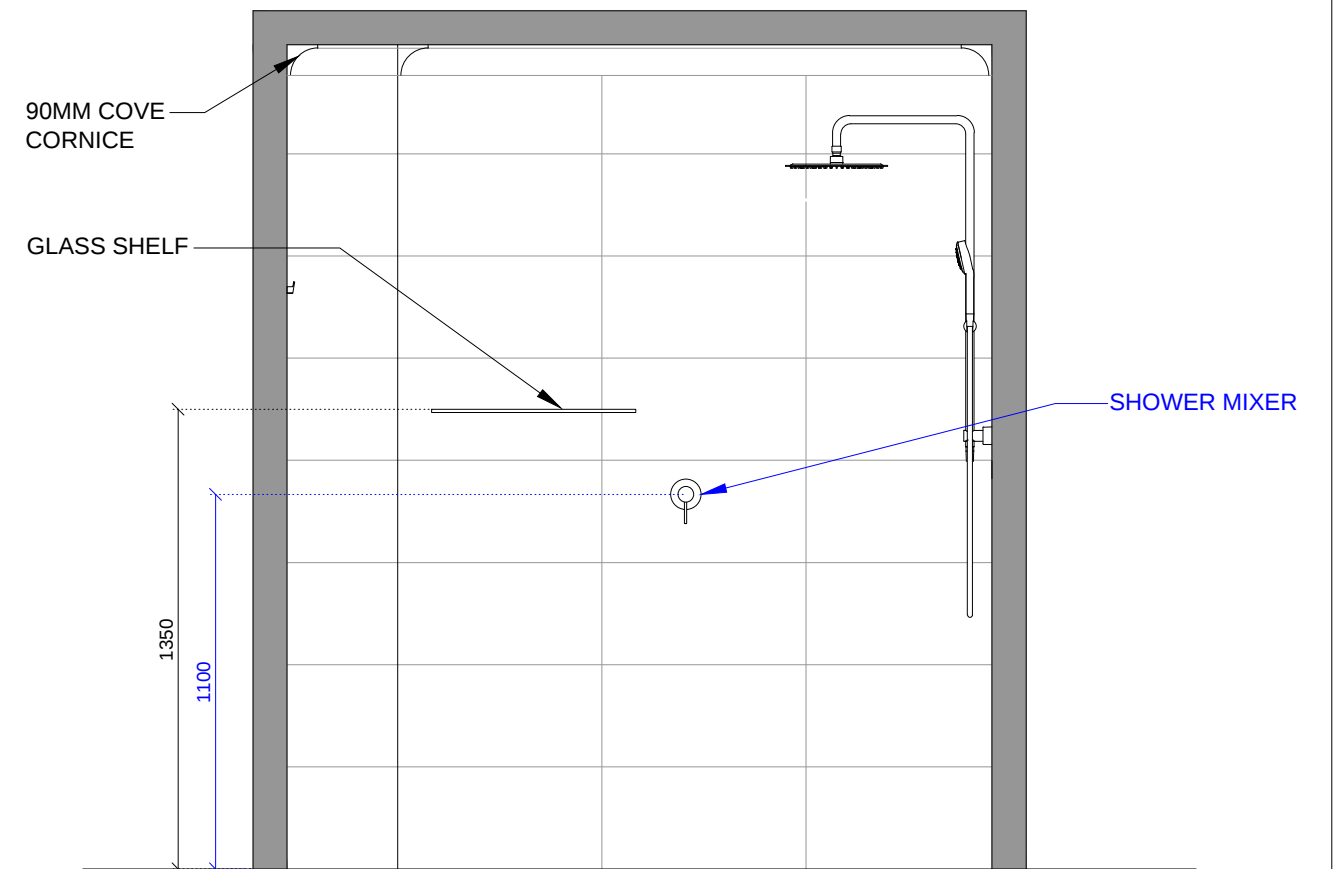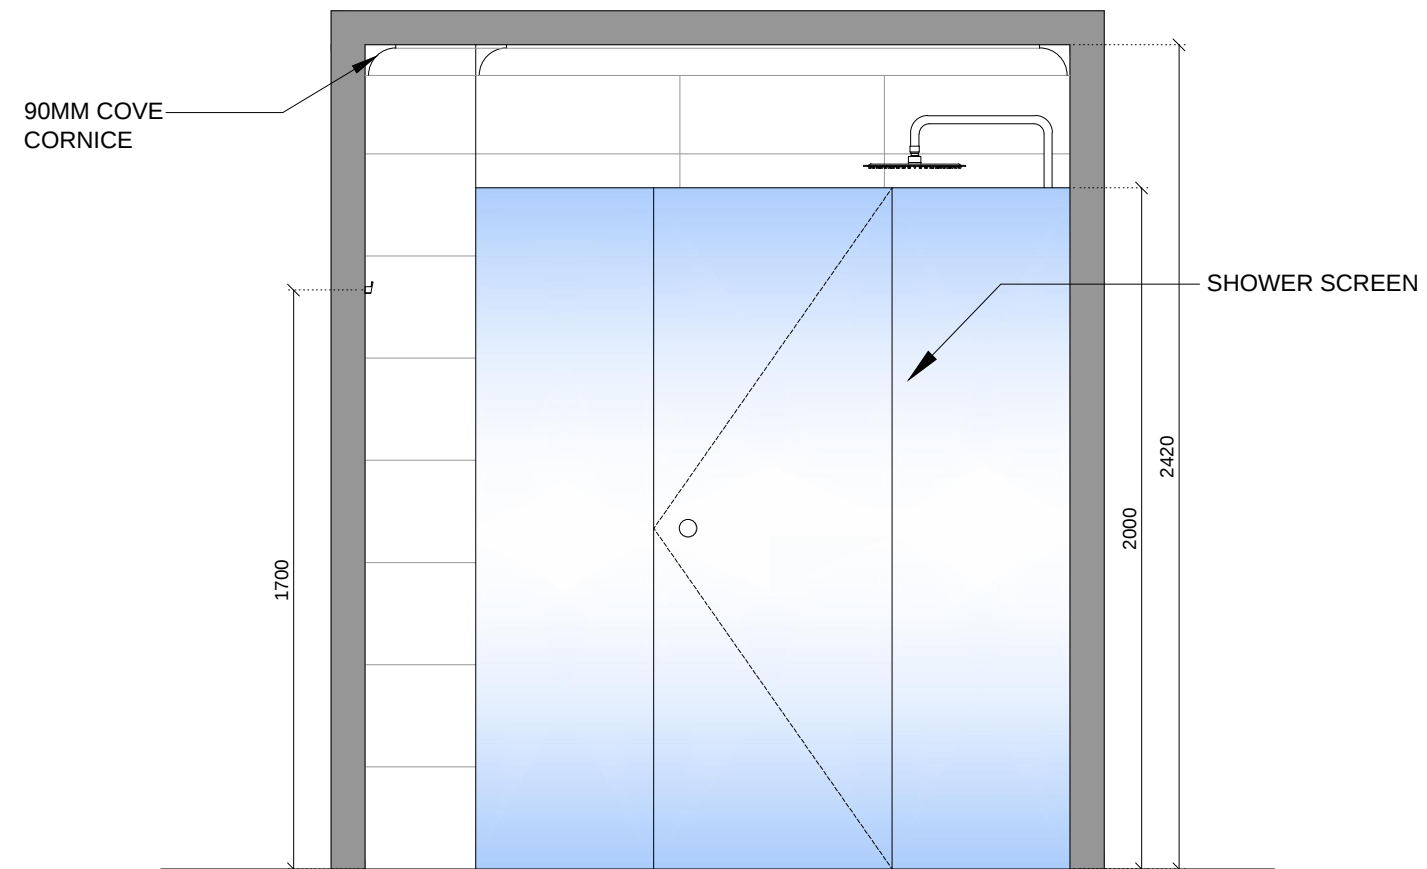

MAIN BATHROOM

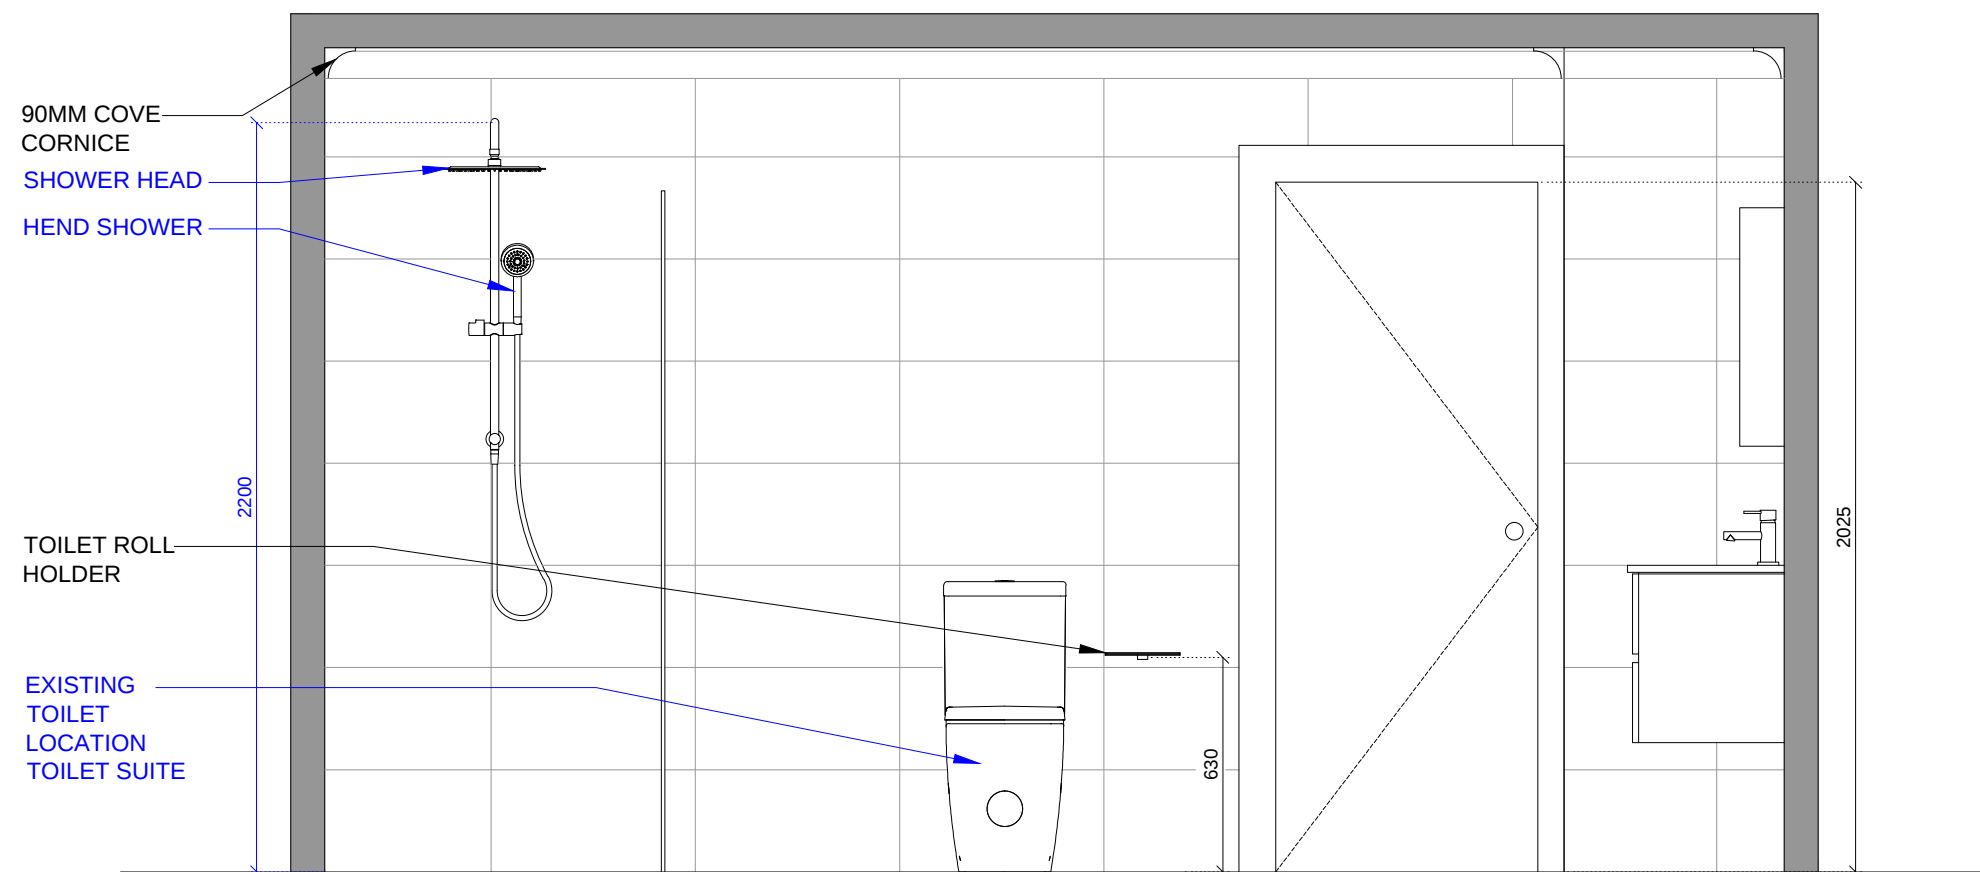


MAIN BATHROOM

Main Bathroom

July 27 2018

CD

02

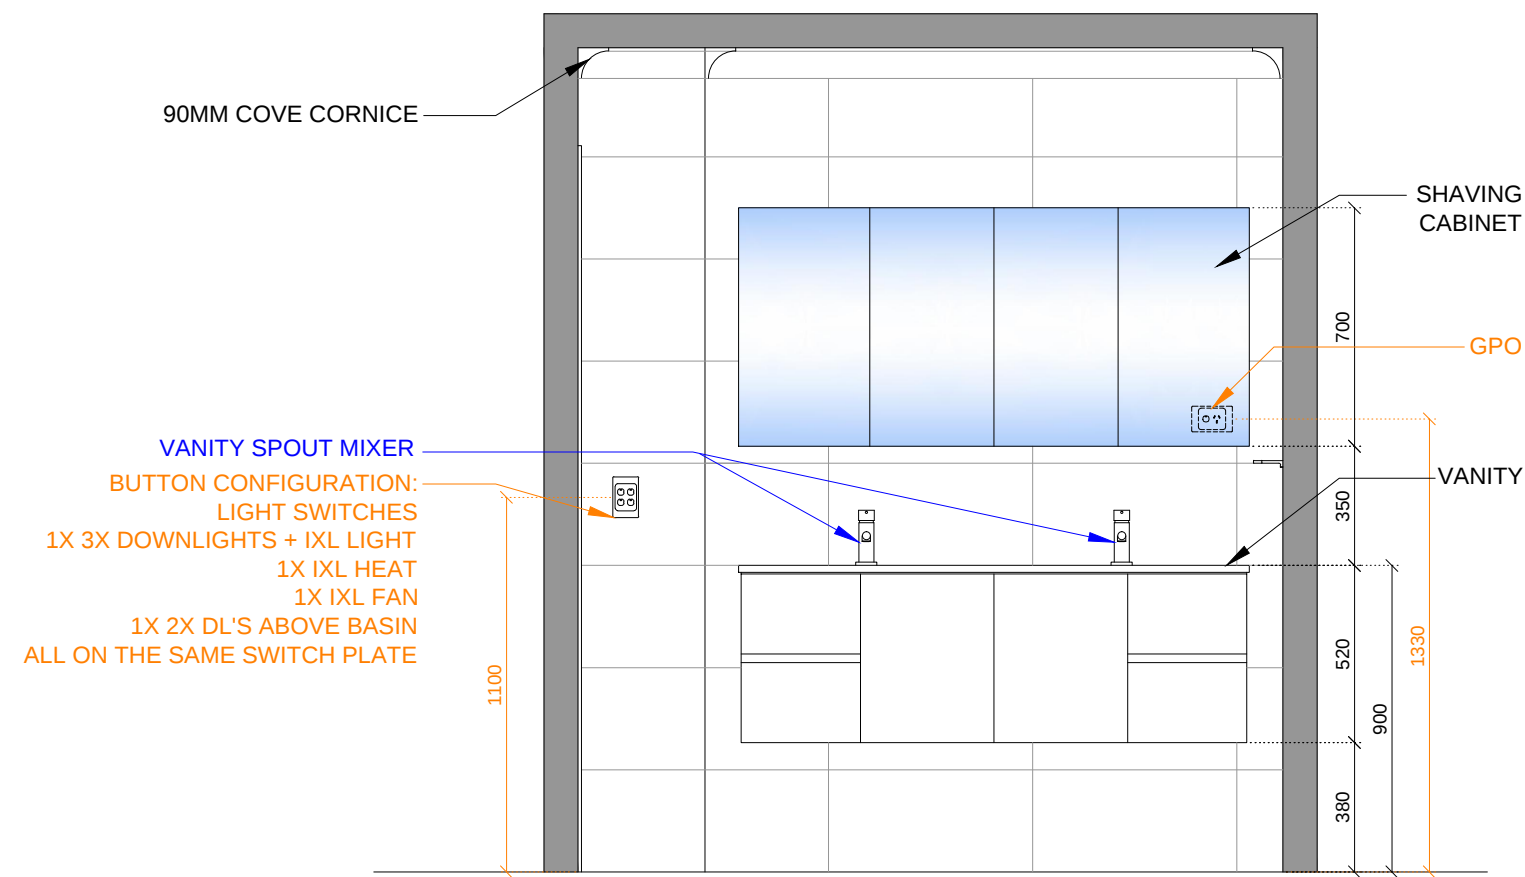

MAIN BATHROOM

