



PERSPECTIVE

KITCHEN

INTEGRITI
PROJECTS

Nicole Genocchio
6/97-99 Gerard St, Cremorne

KITCHEN

Jan 29 2019

PL


01



PERSPECTIVE


KITCHEN

INTEGRITI PROJECTS		Nicole Genocchio 6/97-99 Gerard St, Cremona	KITCHEN	Jan 29 2019	PL	01
--	--	---	--------------------	------------------------	---------------	---------------

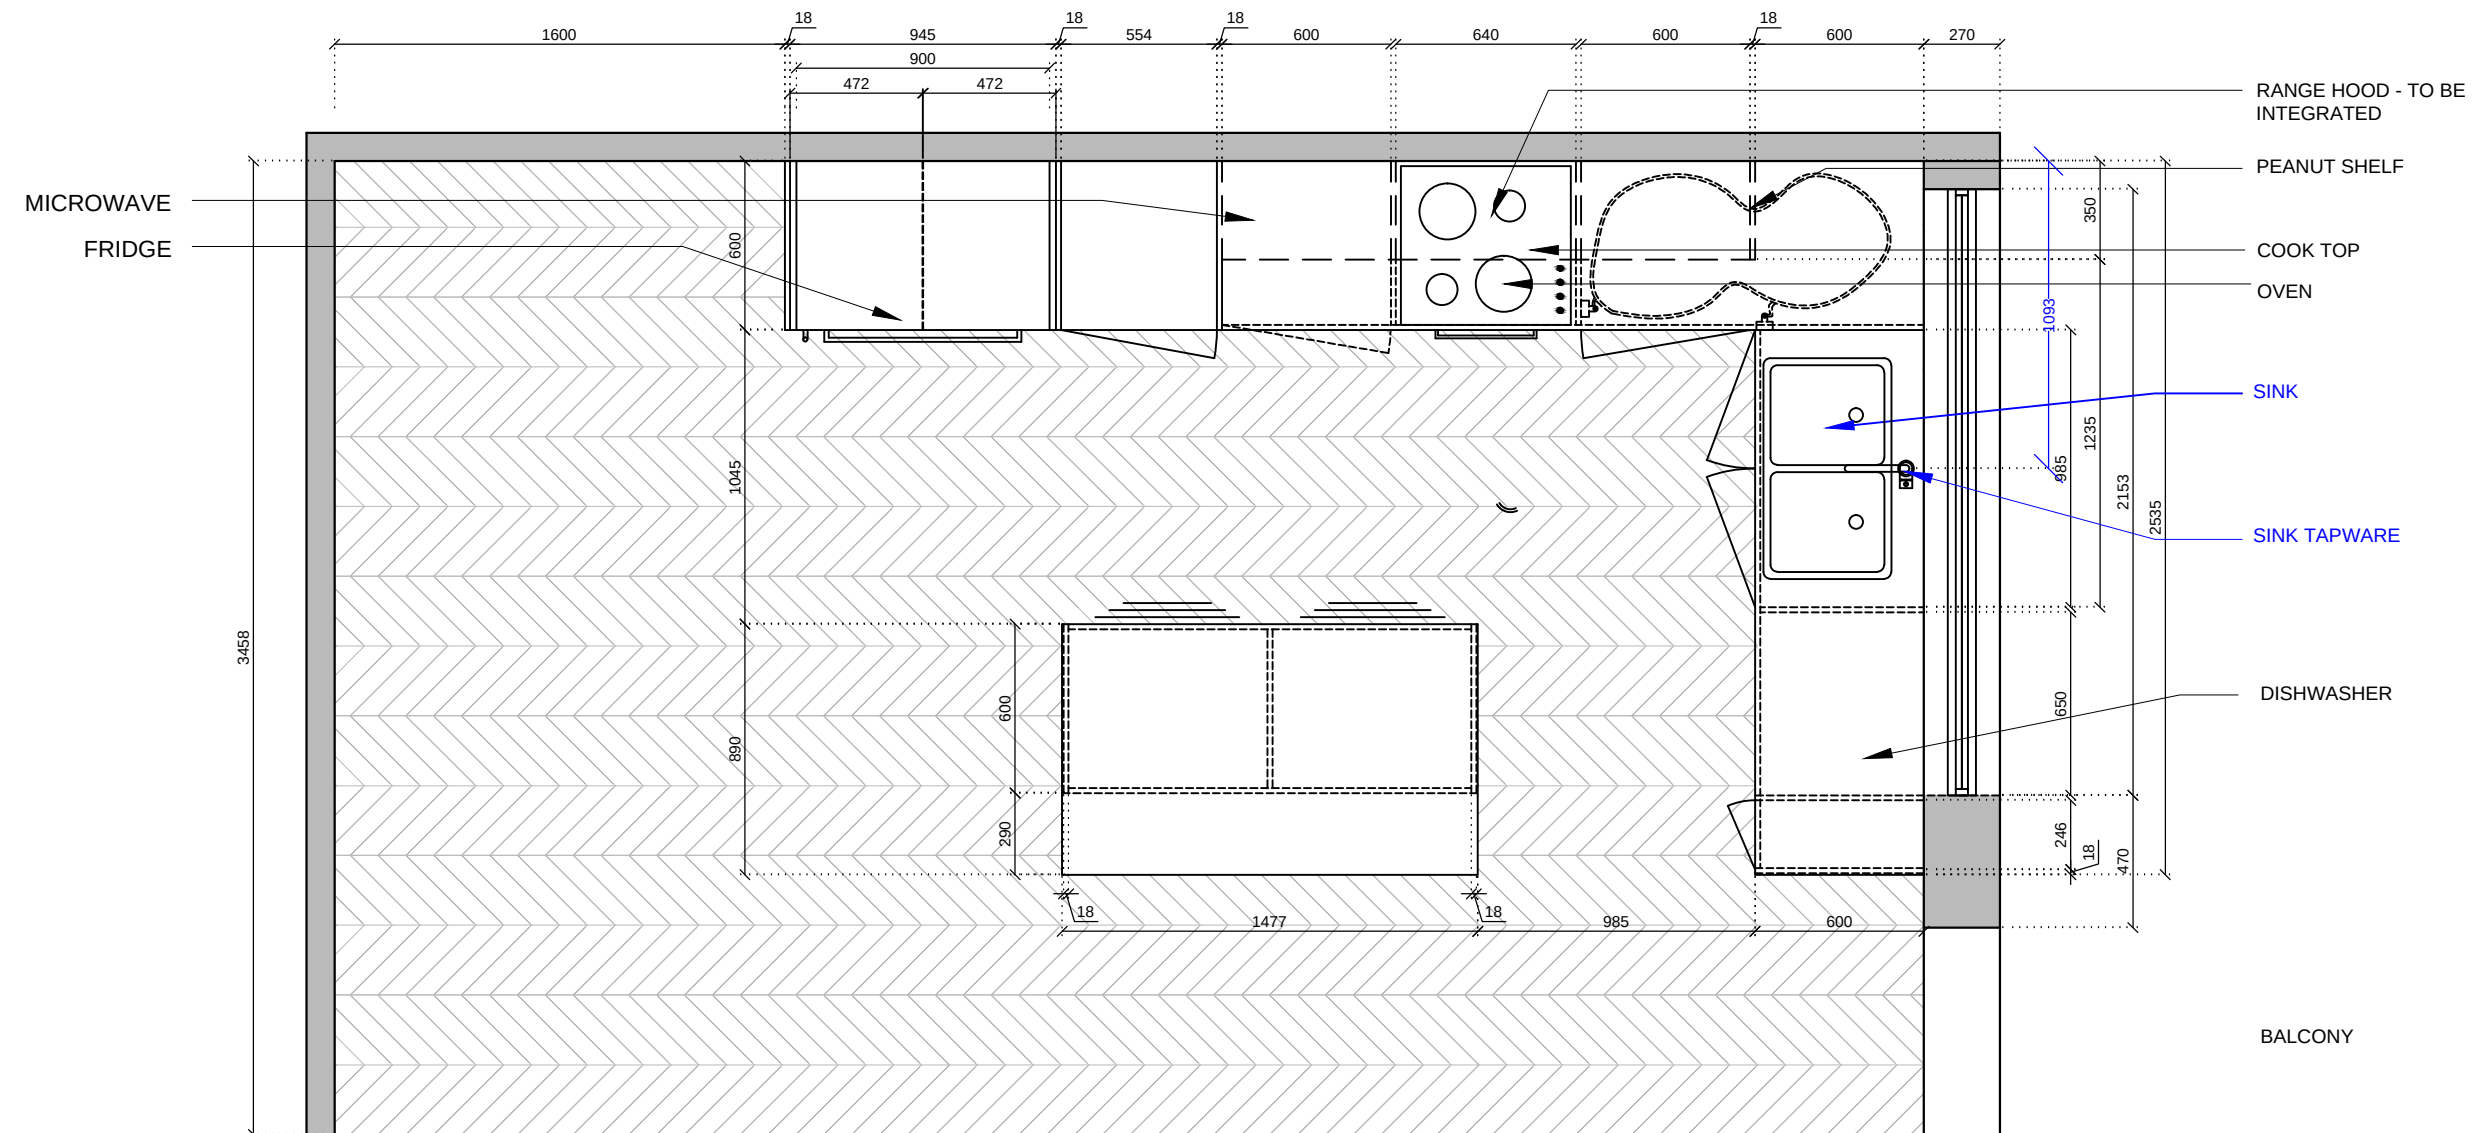



FLOOR AND PLUMBING PLAN

KITCHEN

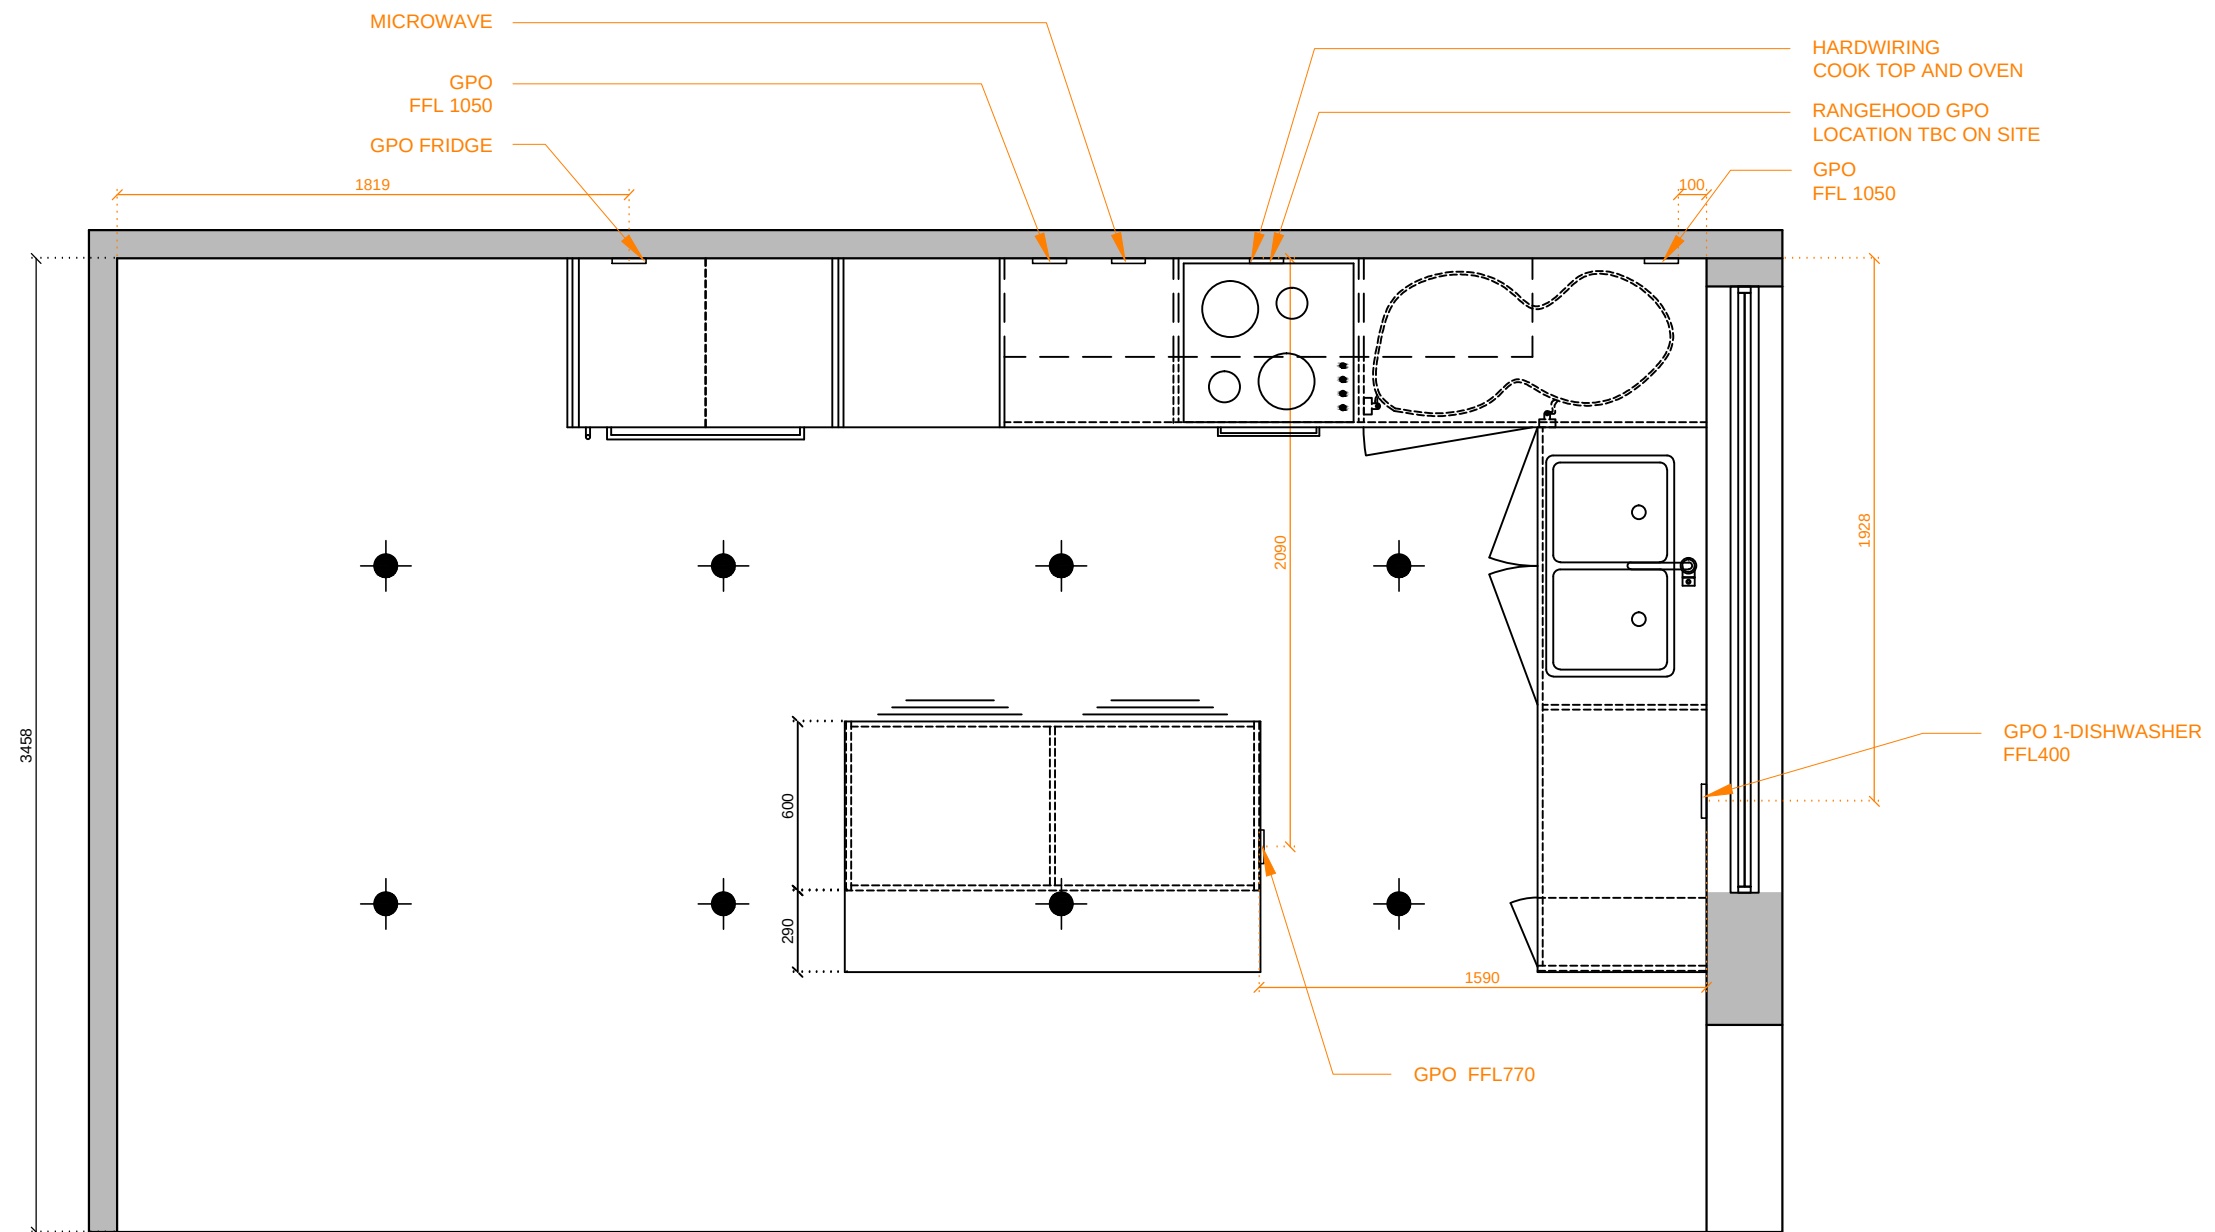

CEILING AND ELECTRICAL PLAN

KITCHEN

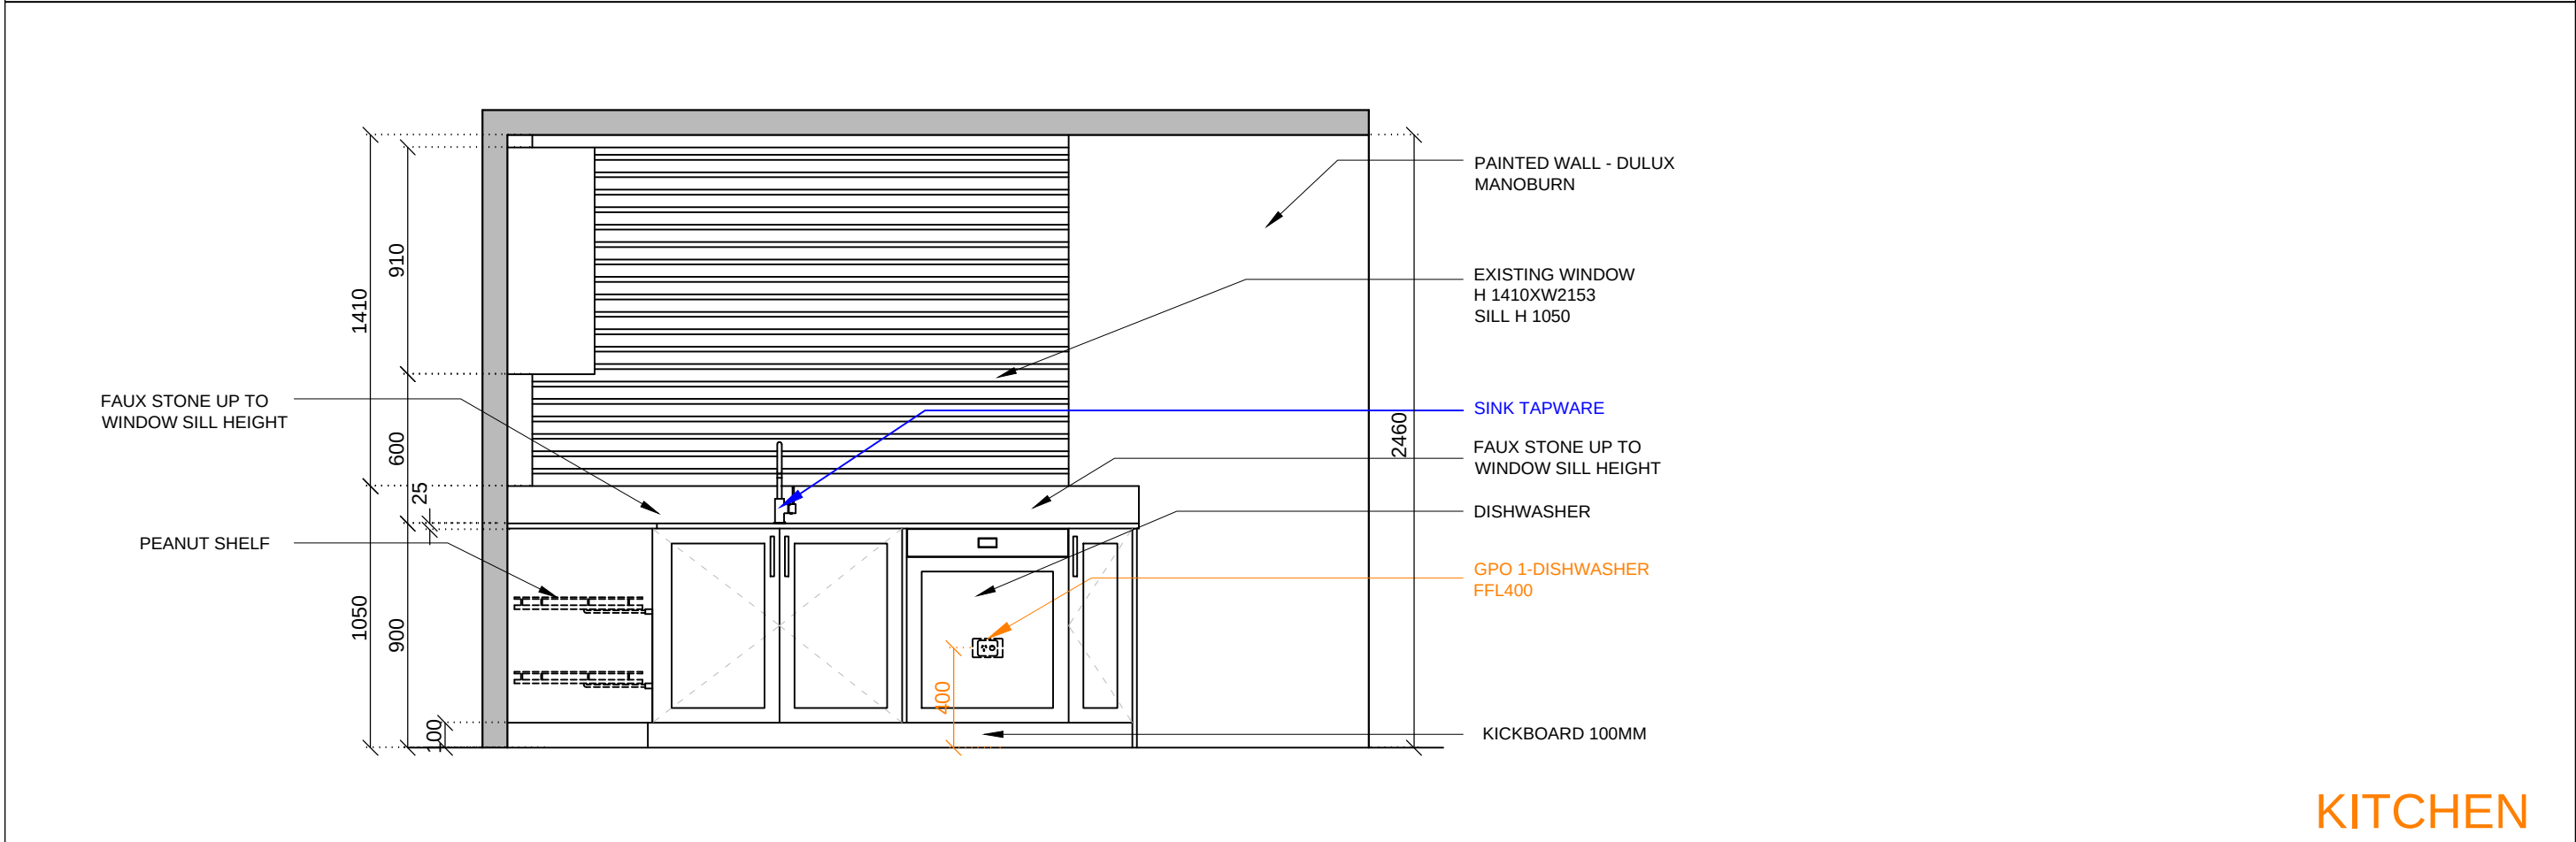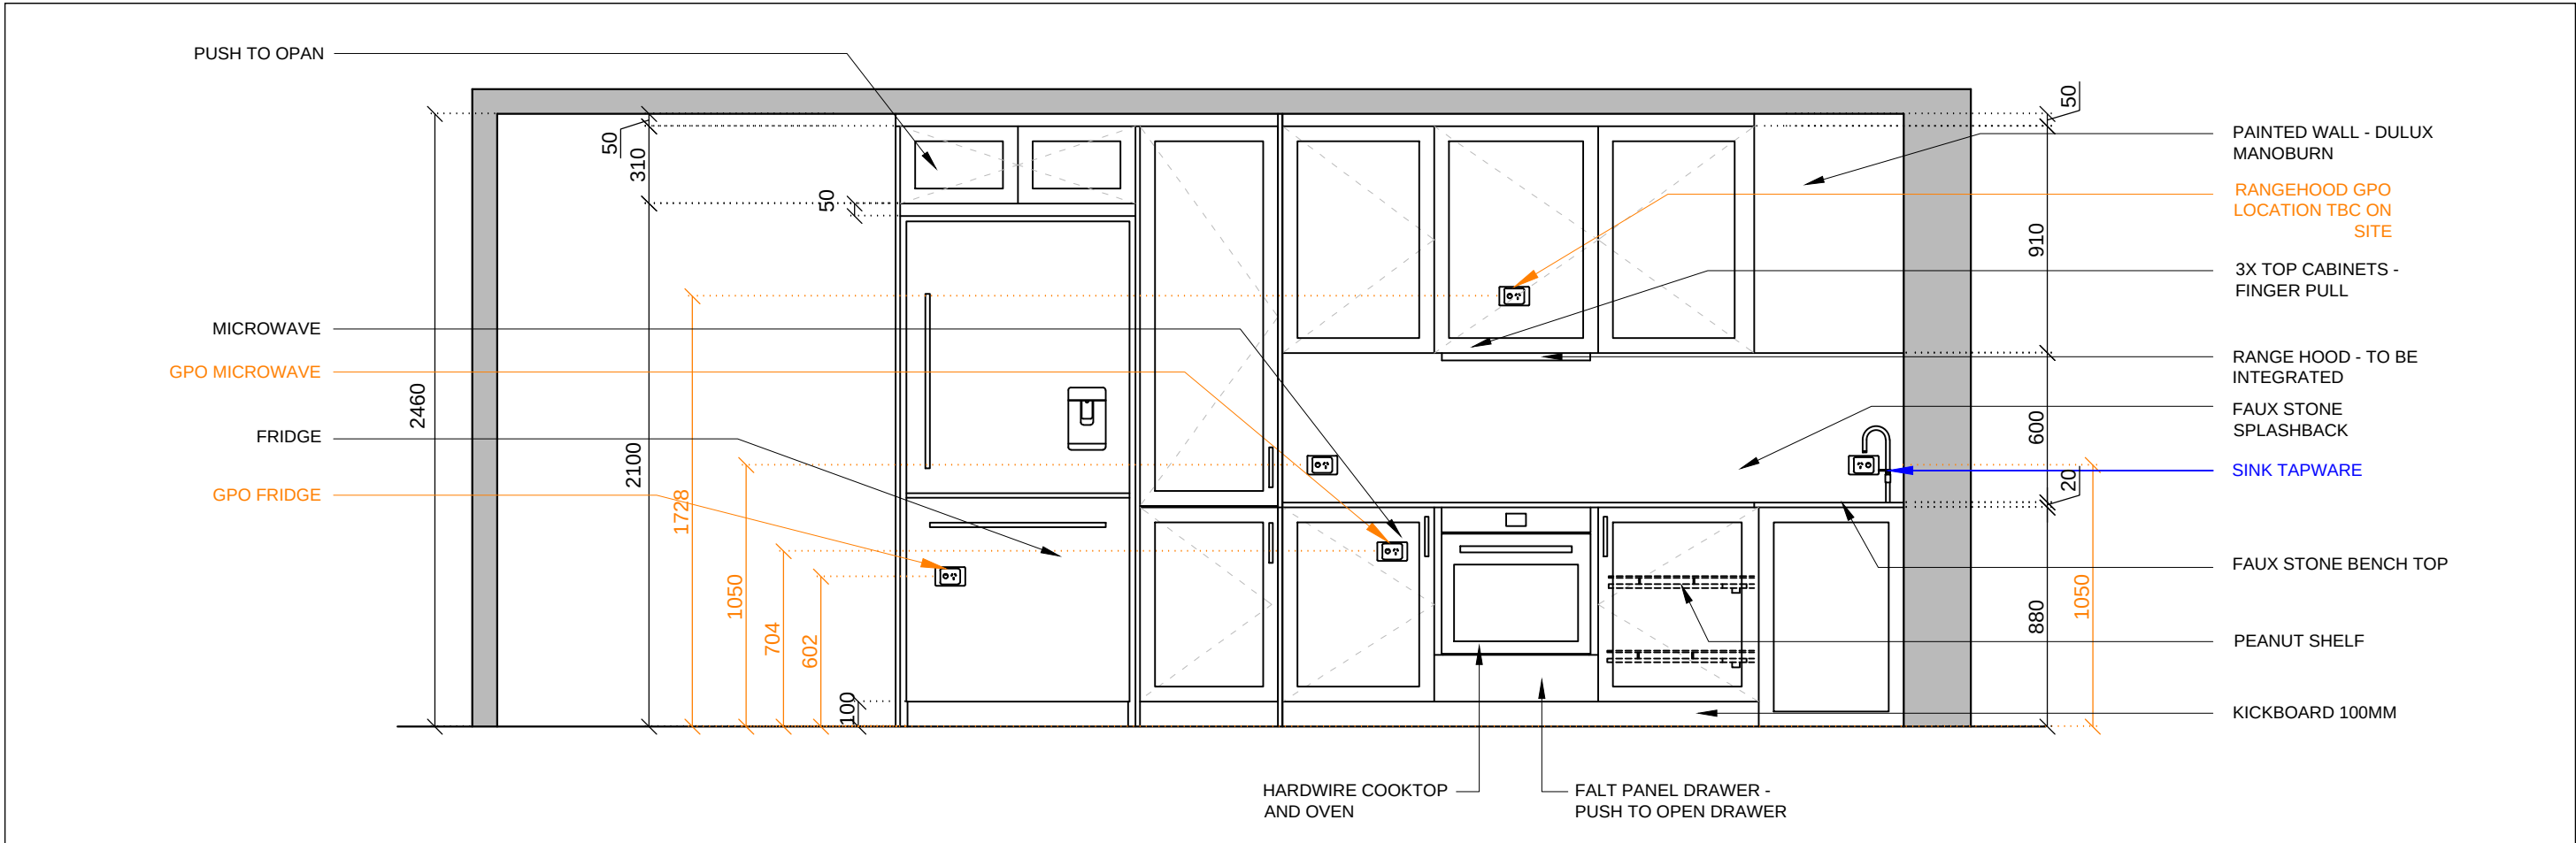


KITCHEN

BENCH TO OVERHANG 5
MM OVER JOINERY

DRAWER

SINK TAPWARE

FAUX STONE BENCH TOP

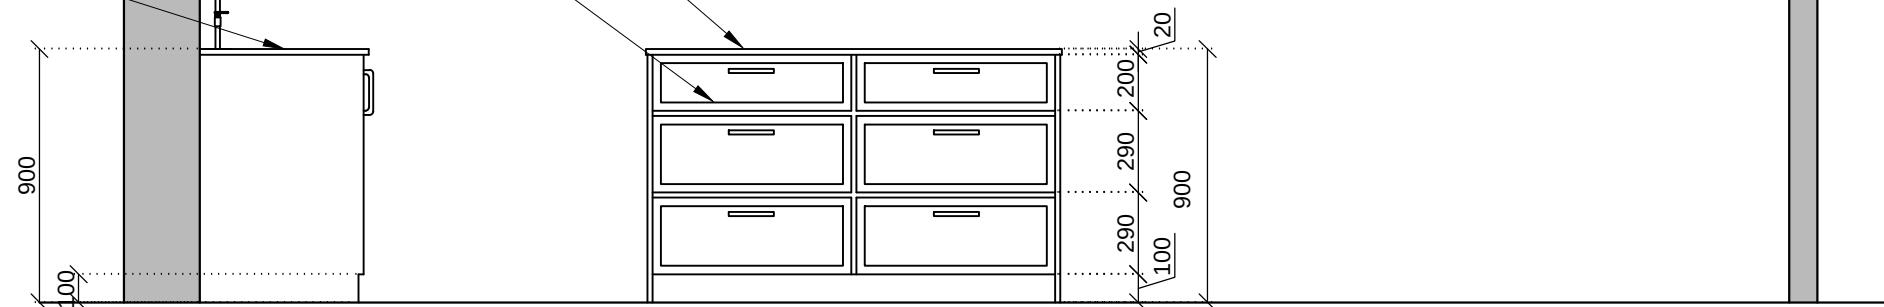

BENCH TO OVERHANG 5
MM OVER JOINERY

GPO

20

880

770


MICROWAVE

FAUX STONE BENCH TOP

1500

900

880

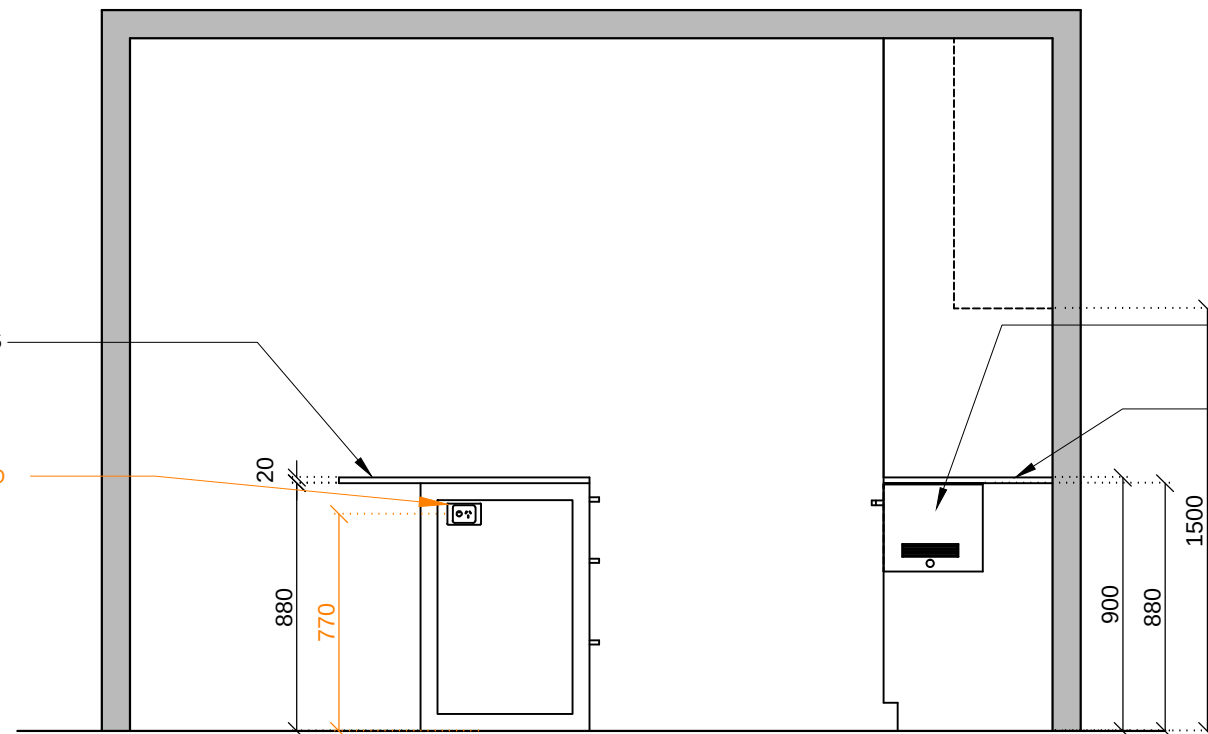

KITCHEN