



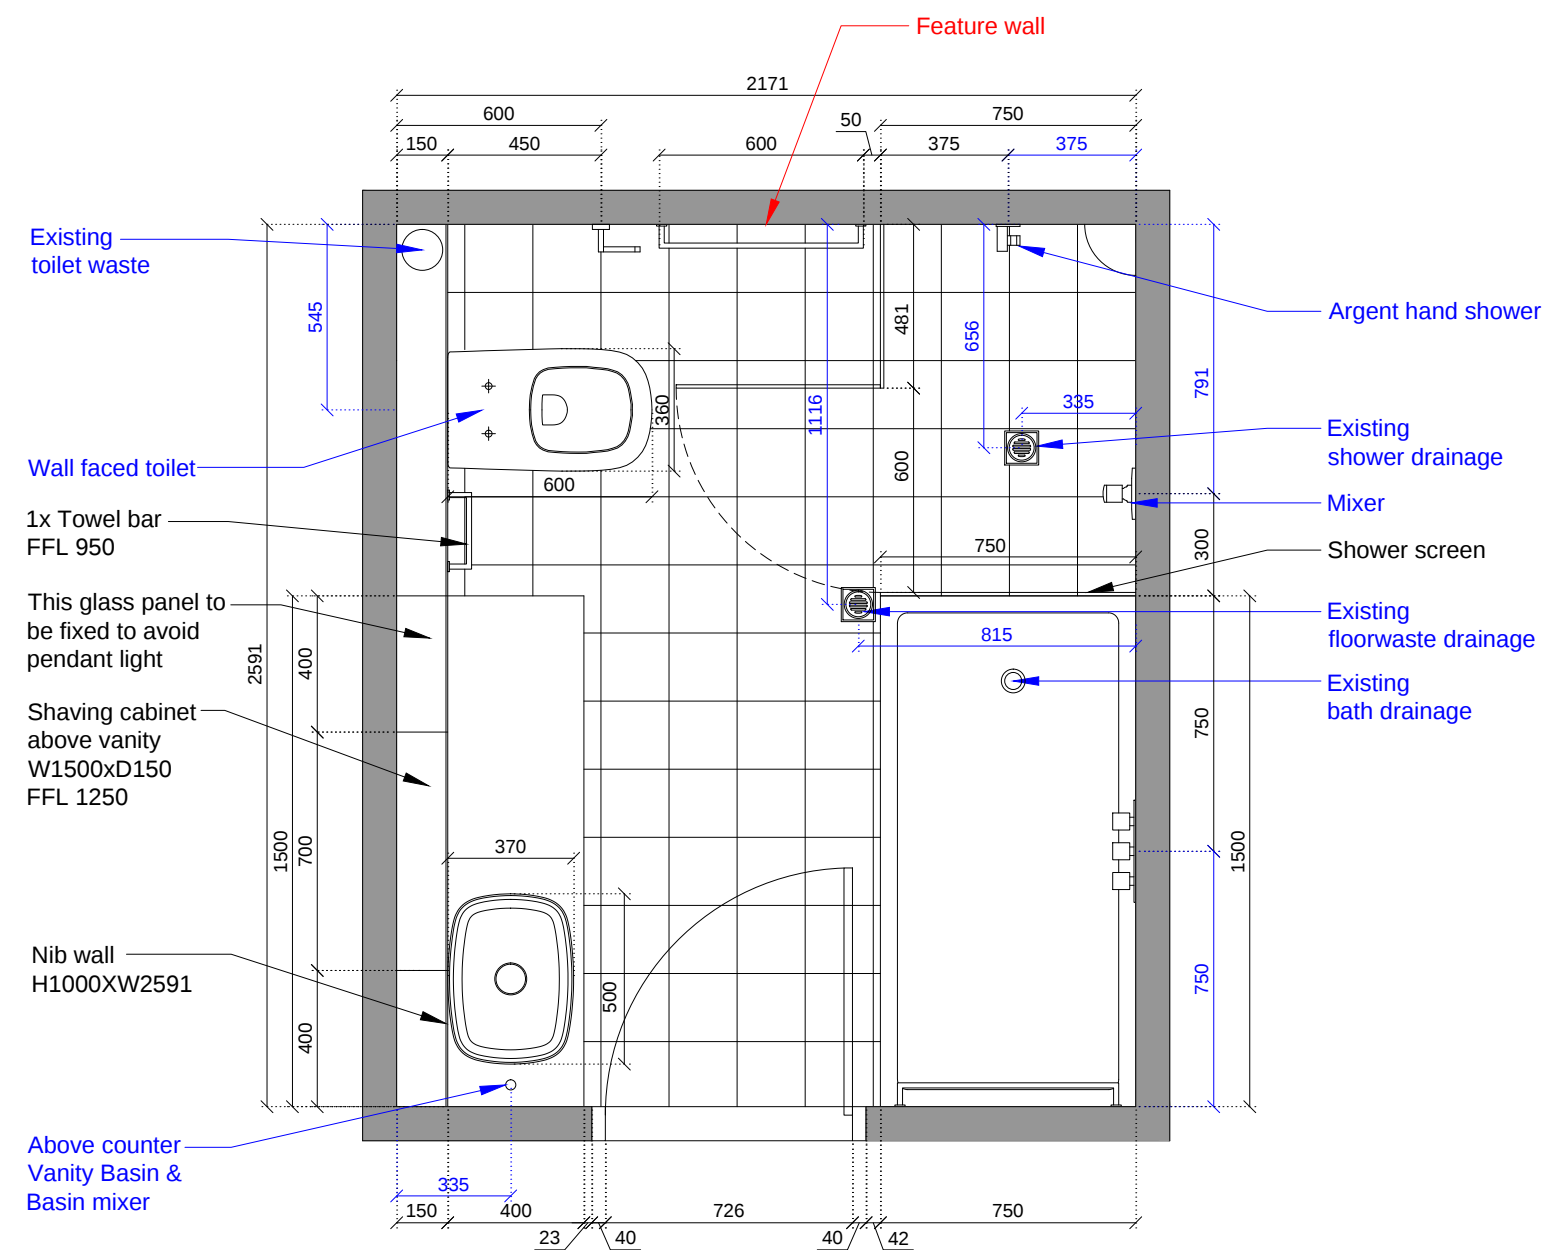

MAIN BATHROOM

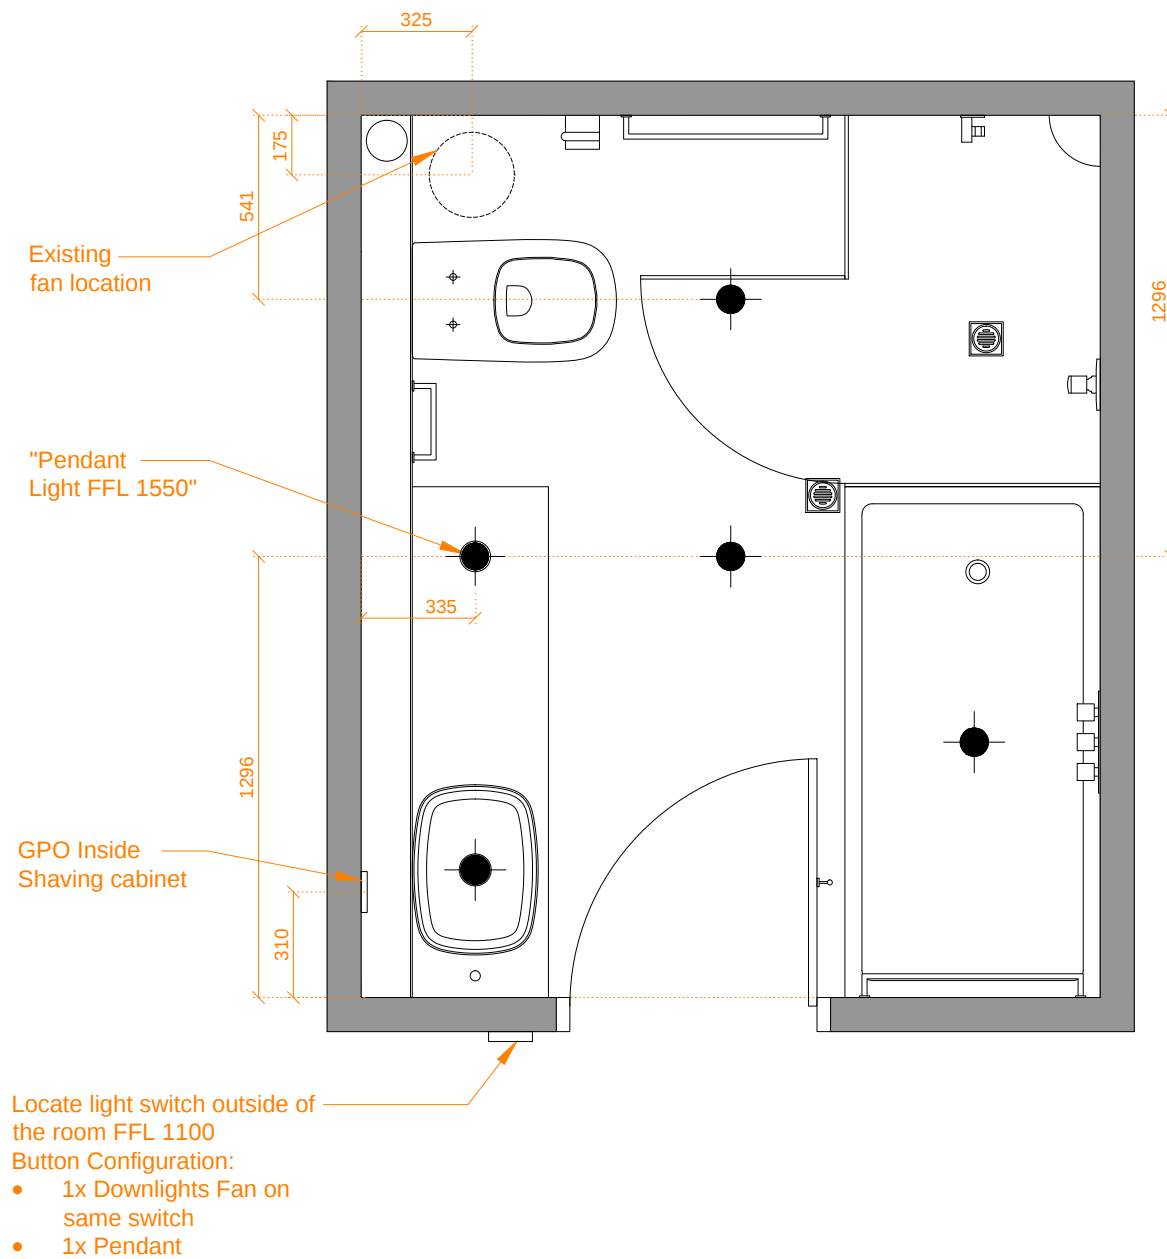

CEILING AND ELECTRICAL PLAN


MAIN BATHROOM

MAIN BATHROOM

July 25 2018

CD

2

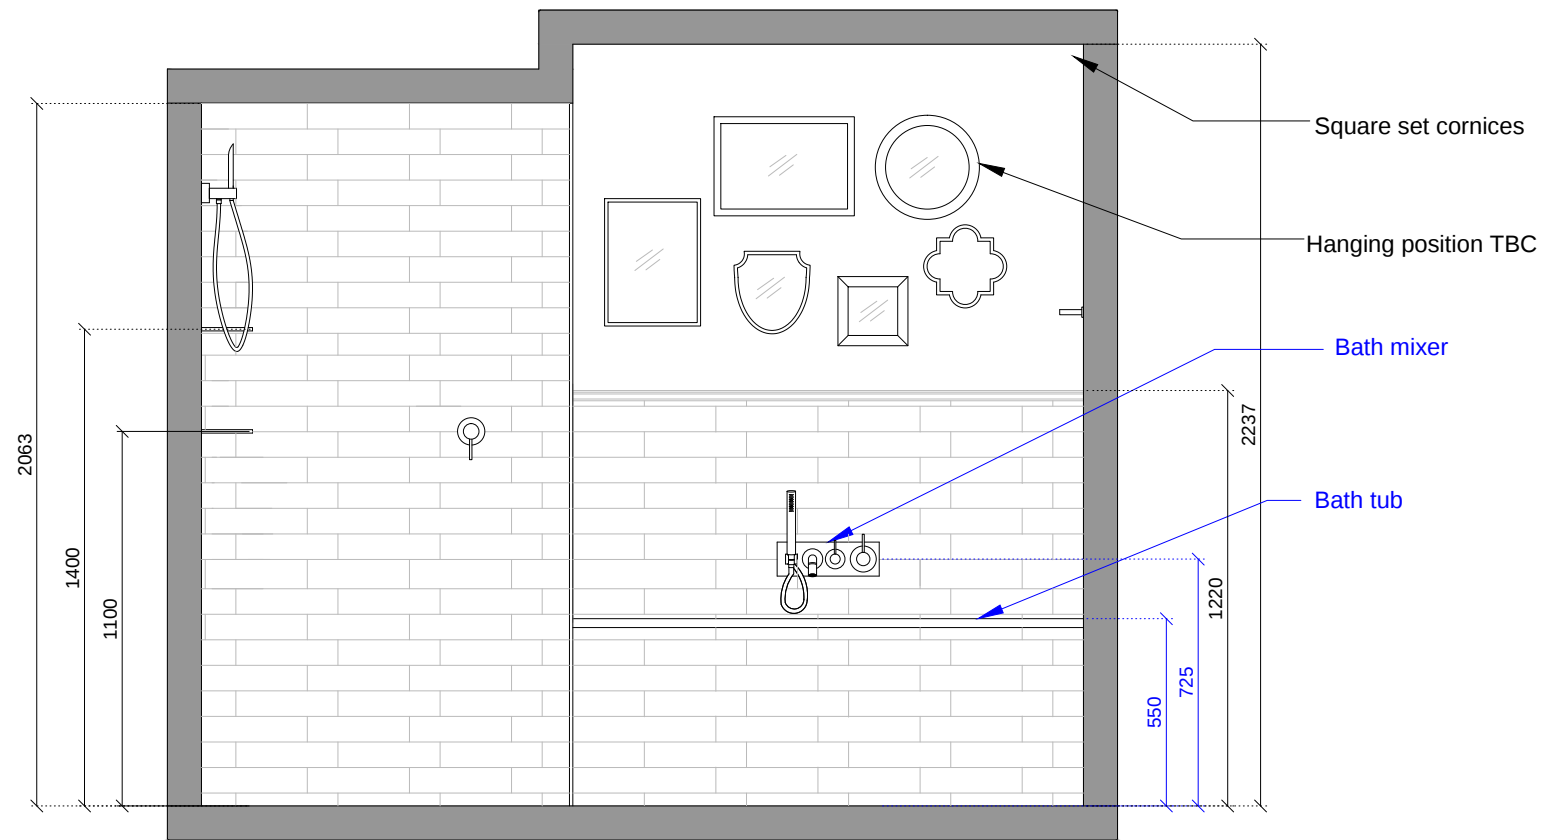


MAIN BATHROOM

MAIN BATHROOM


July 25 2018

CD

2

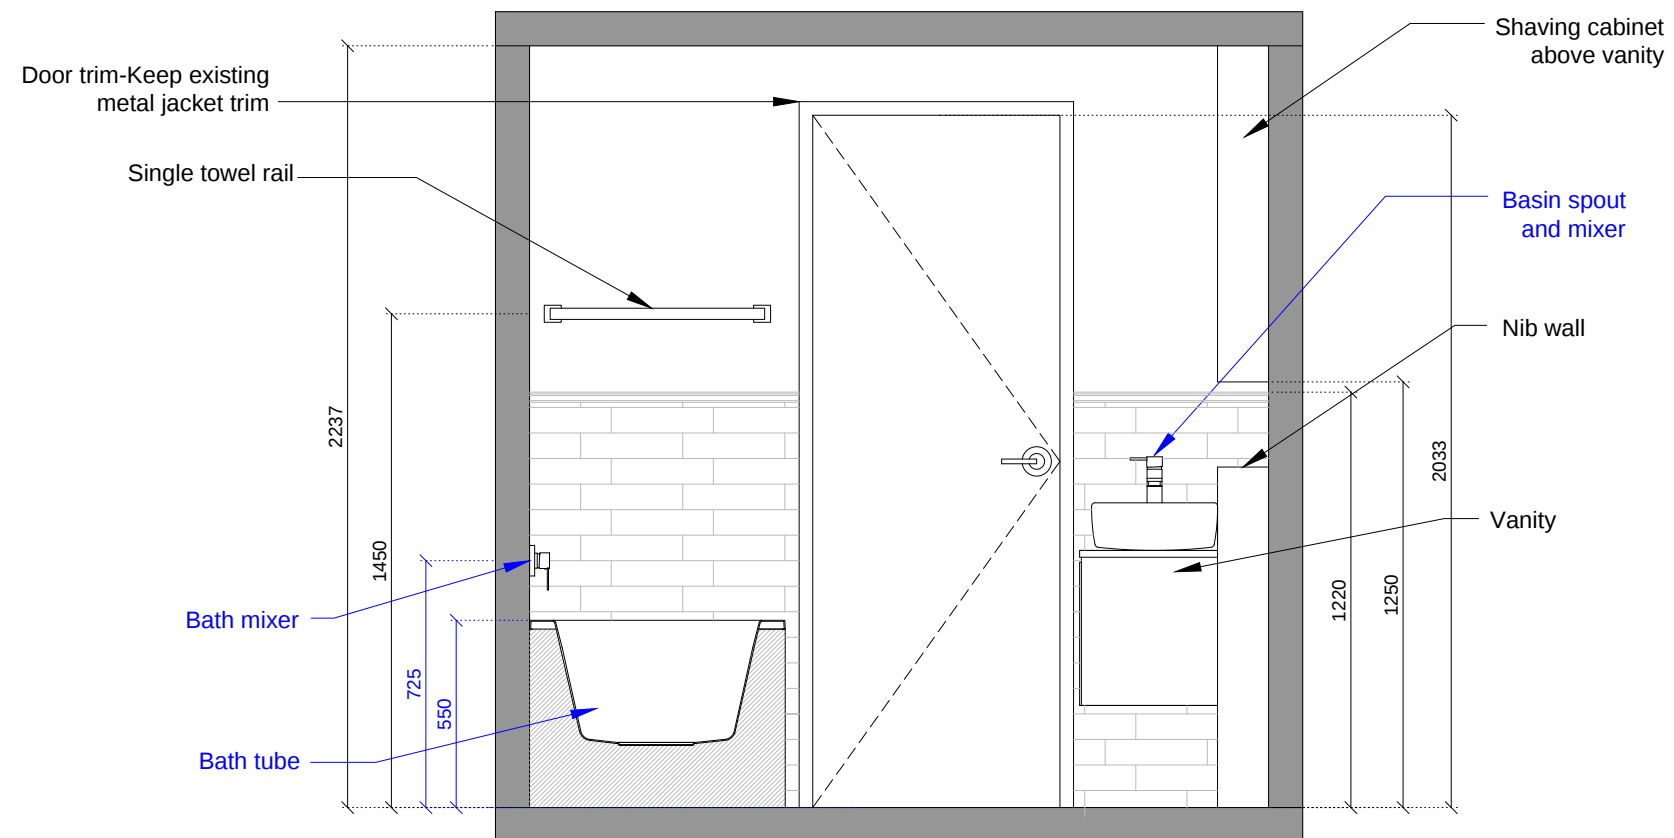

MAIN BATHROOM

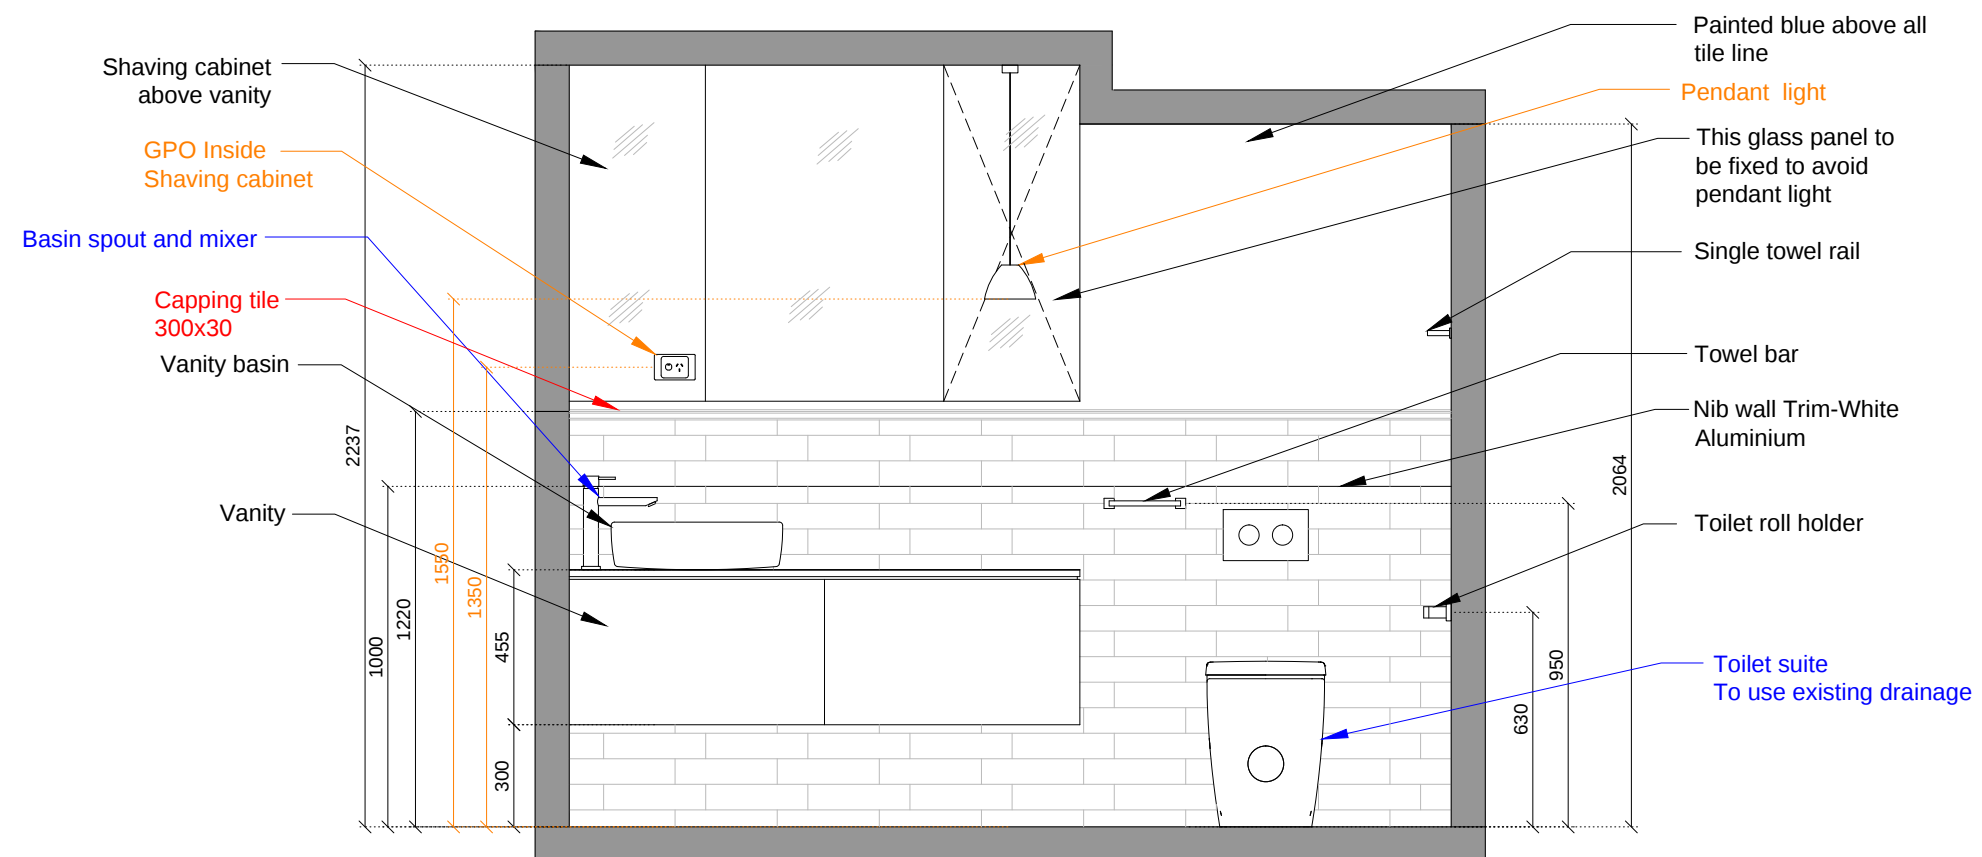


MAIN BATHROOM

MAIN BATHROOM

July 25 2018

CD

2

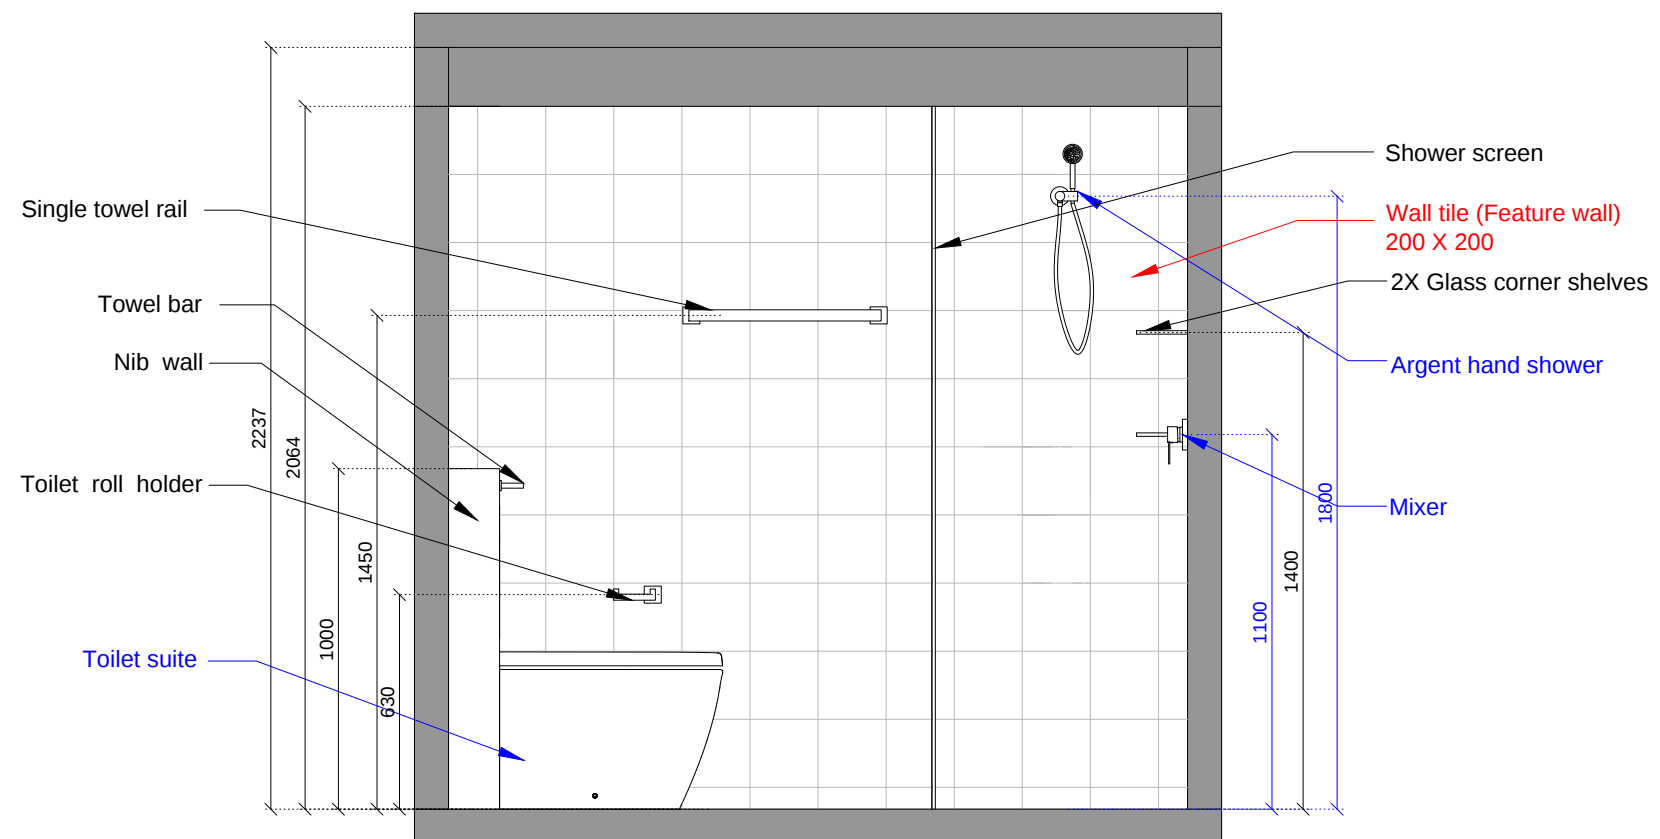

MAIN BATHROOM