


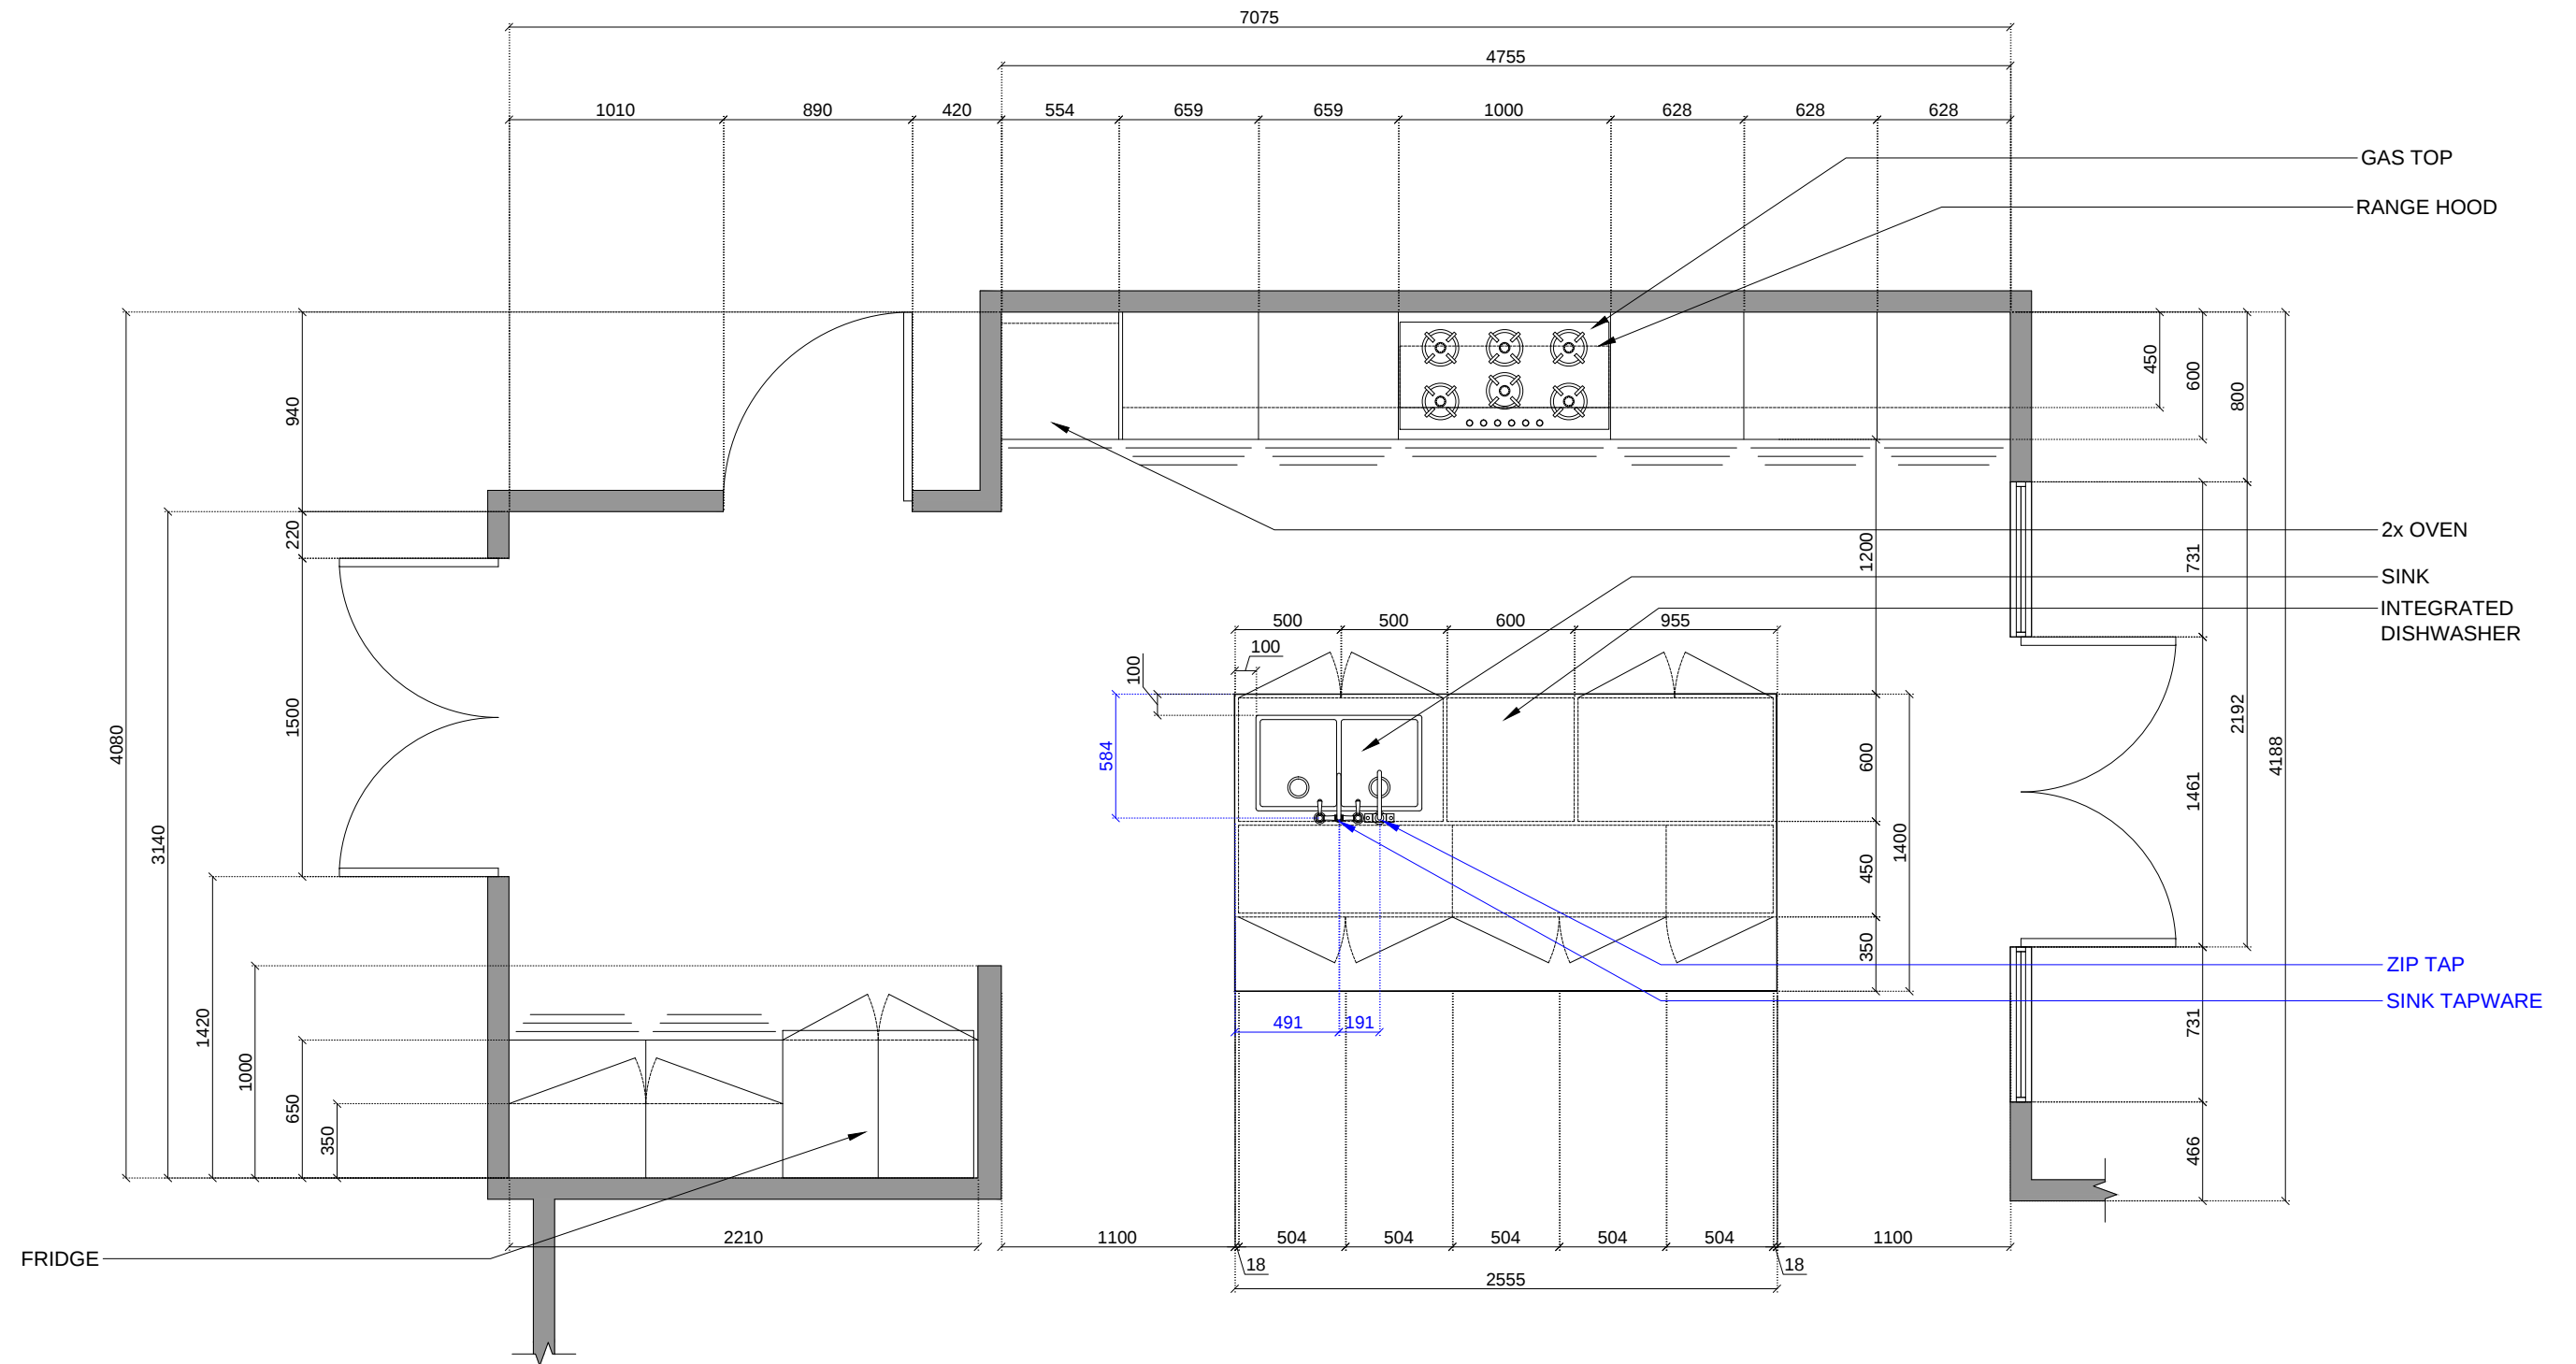

FLOOR AND PLUMBING PLAN


KITCHEN

KITCHEN

Aug 28 2018

CD


1

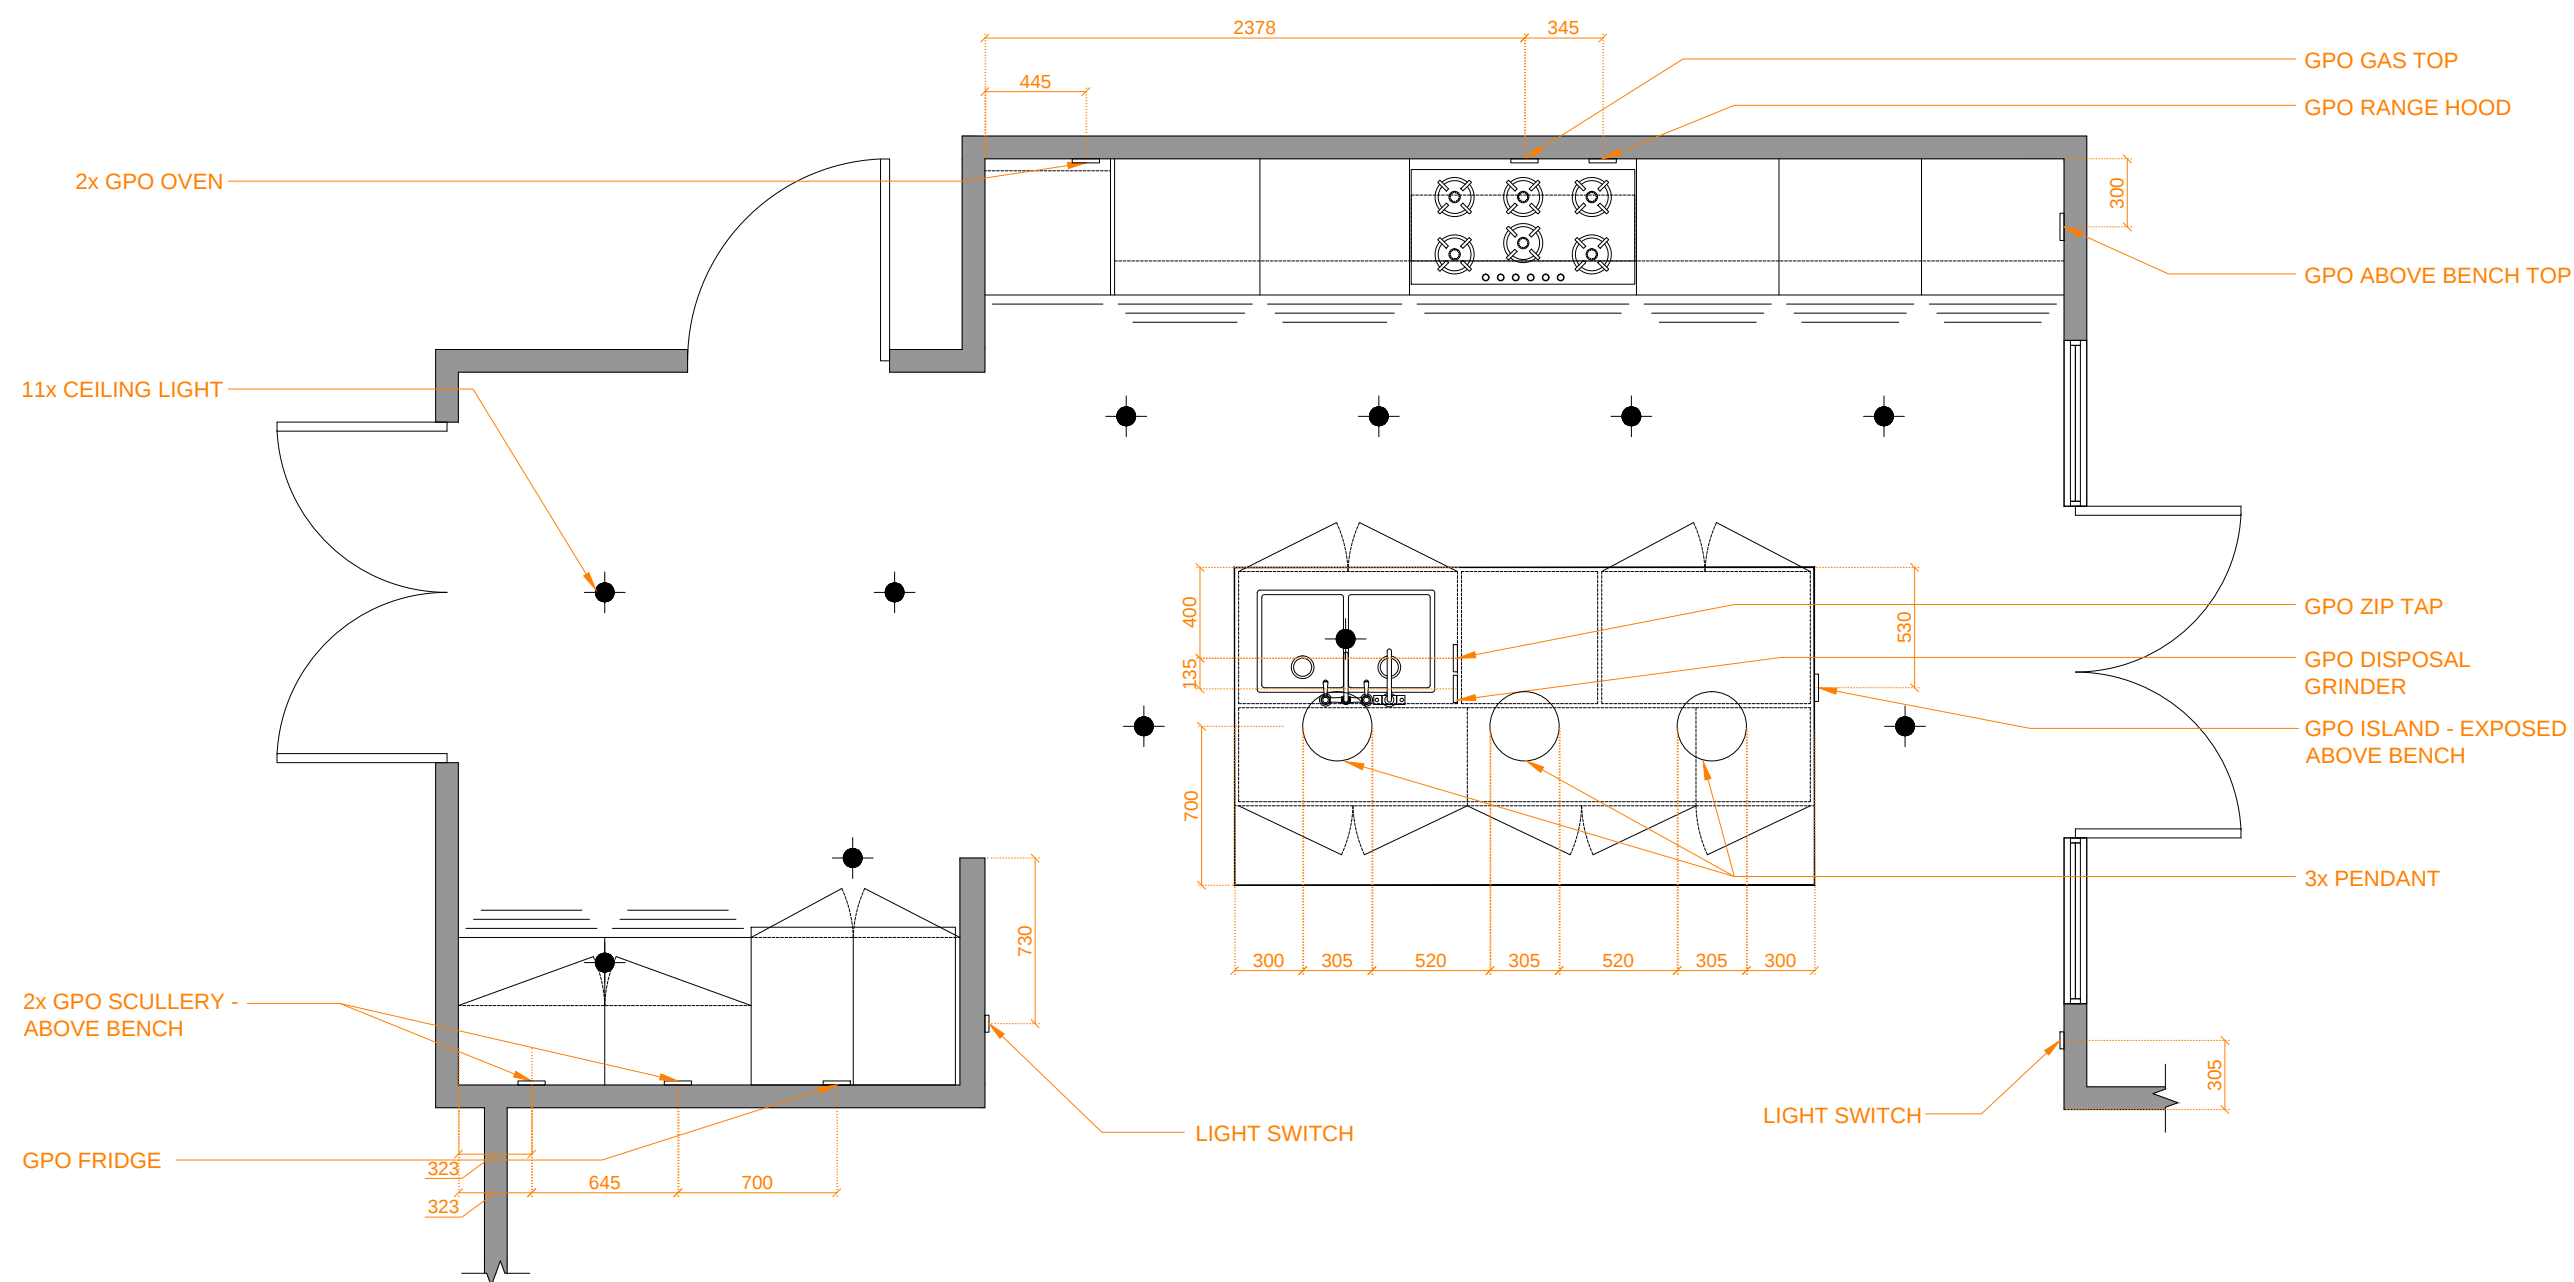

CEILING AND ELECTRICAL PLAN

KITCHEN

			KITCHEN	Aug 28 2018	CD	1
--	--	--	---------	-------------	----	---

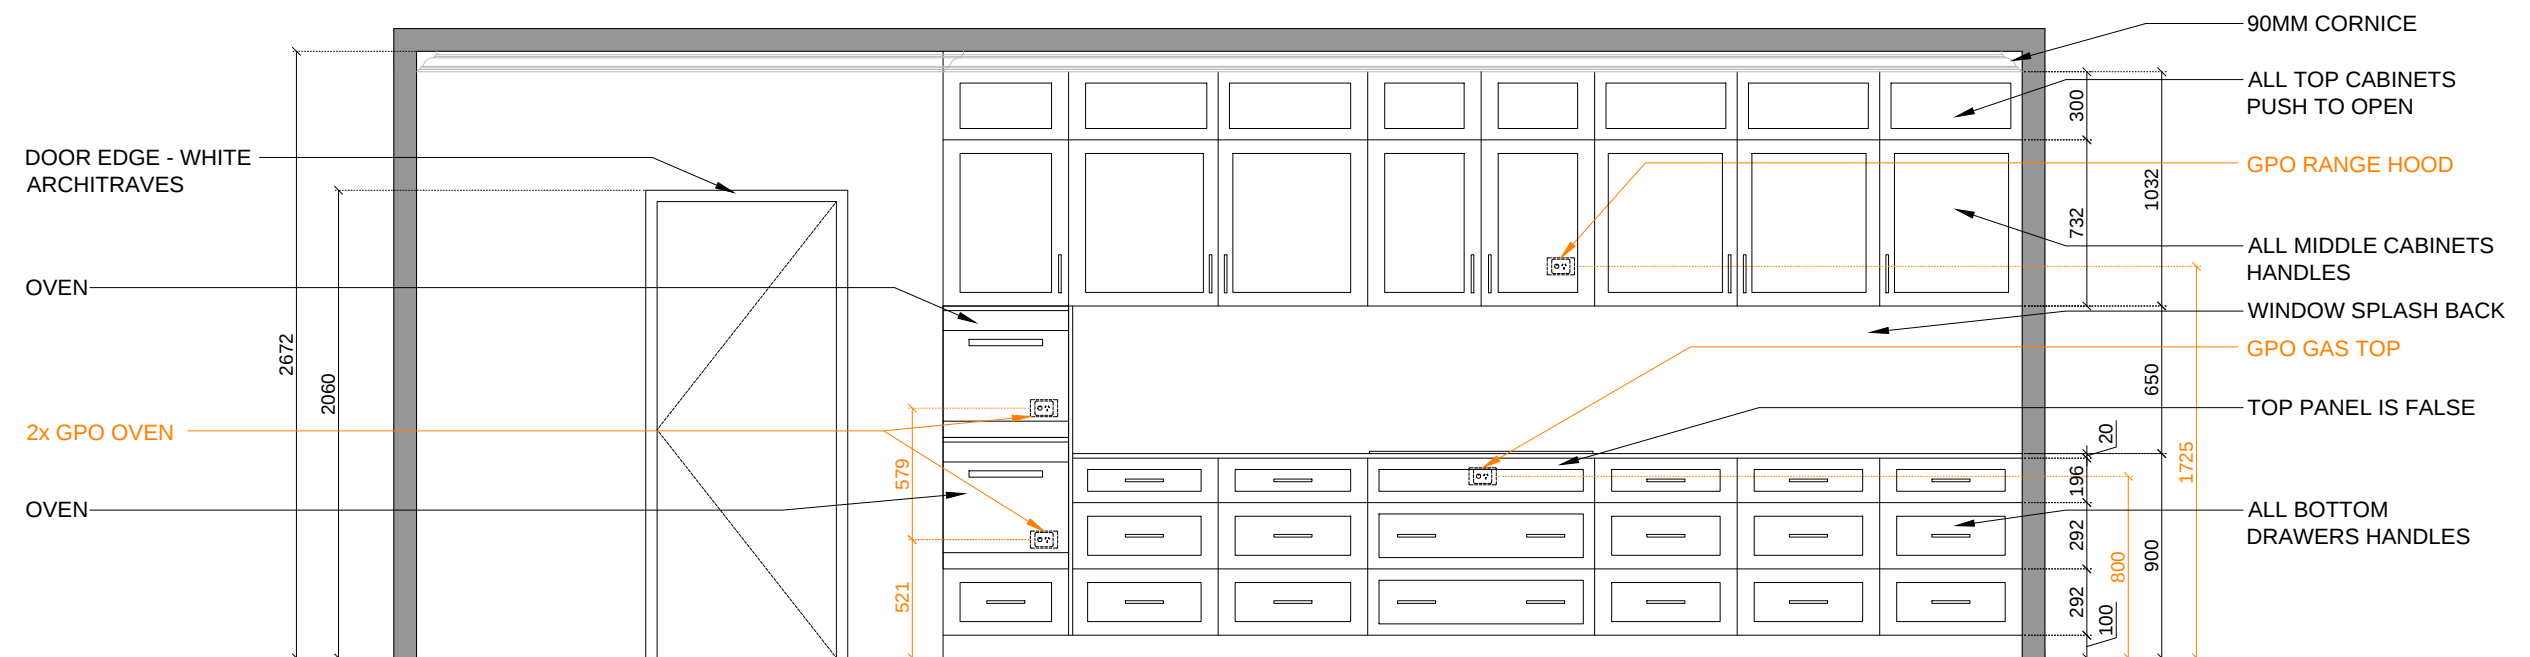


KITCHEN

KITCHEN

Aug 28 2018

CD

1

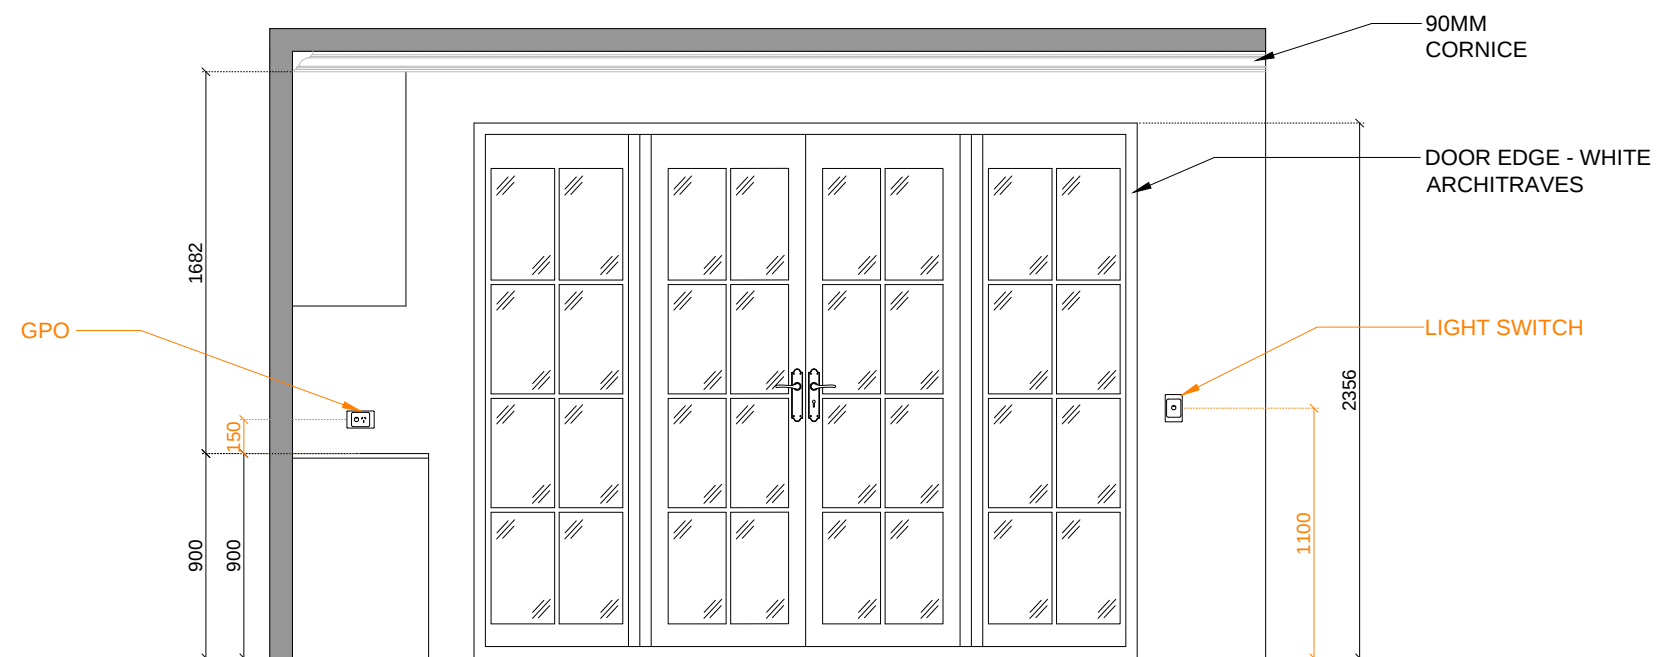


KITCHEN

KITCHEN

Aug 28 2018

CD

1

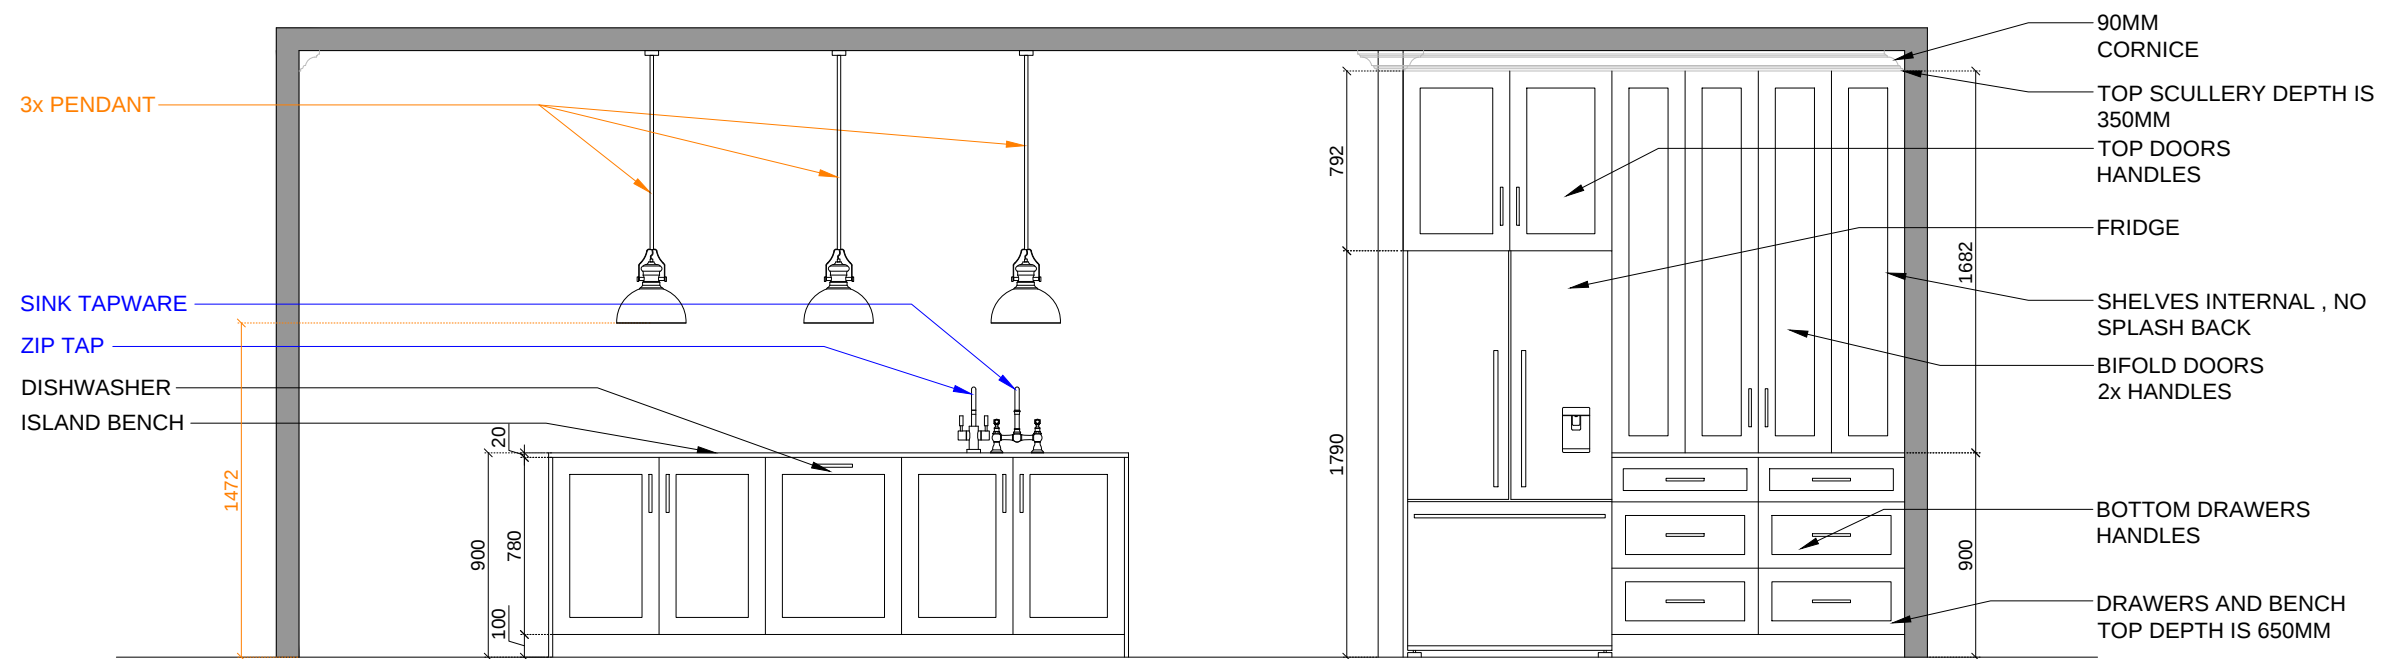


KITCHEN

KITCHEN

Aug 28 2018

CD

1

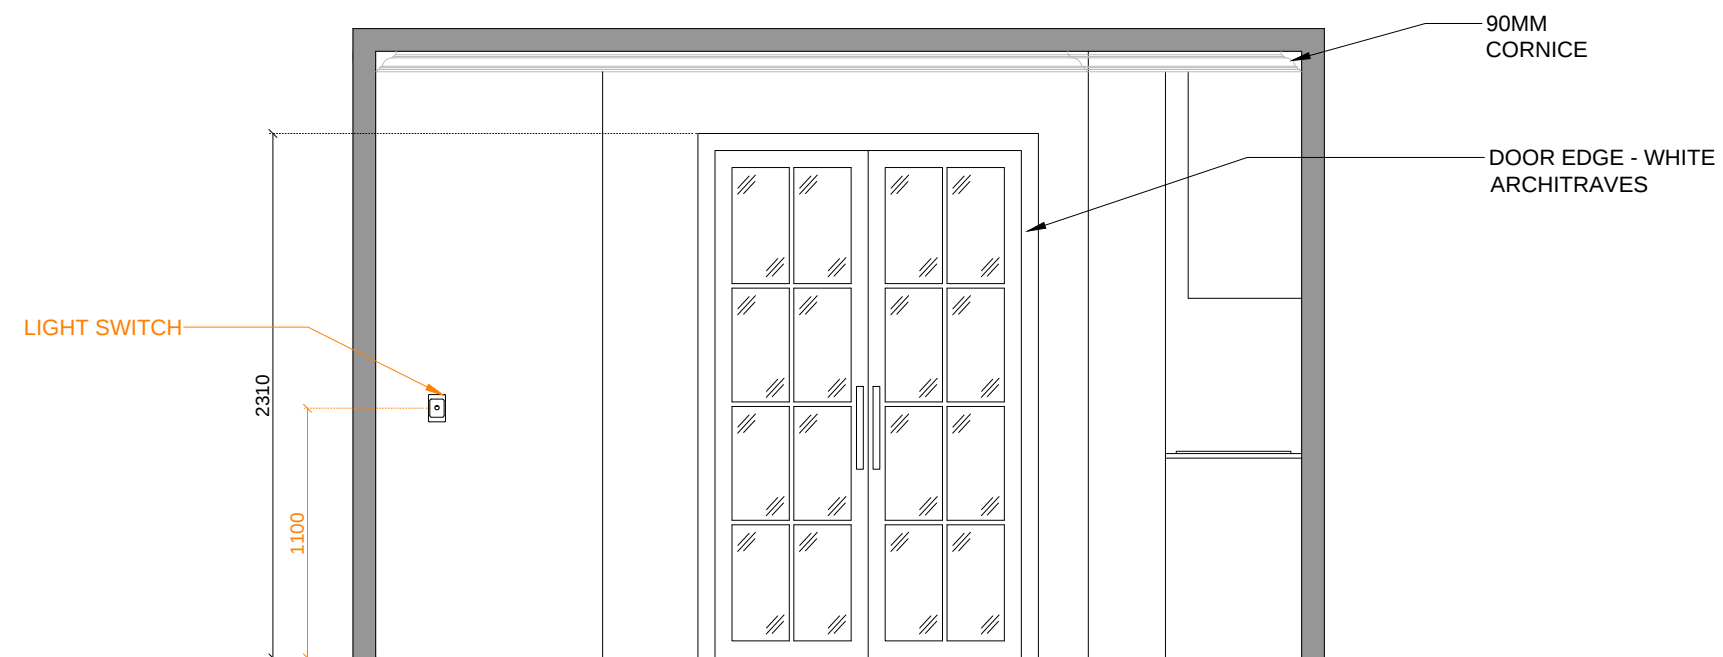

KITCHEN

			KITCHEN	Aug 28 2018	CD	1
--	--	--	---------	-------------	----	---